


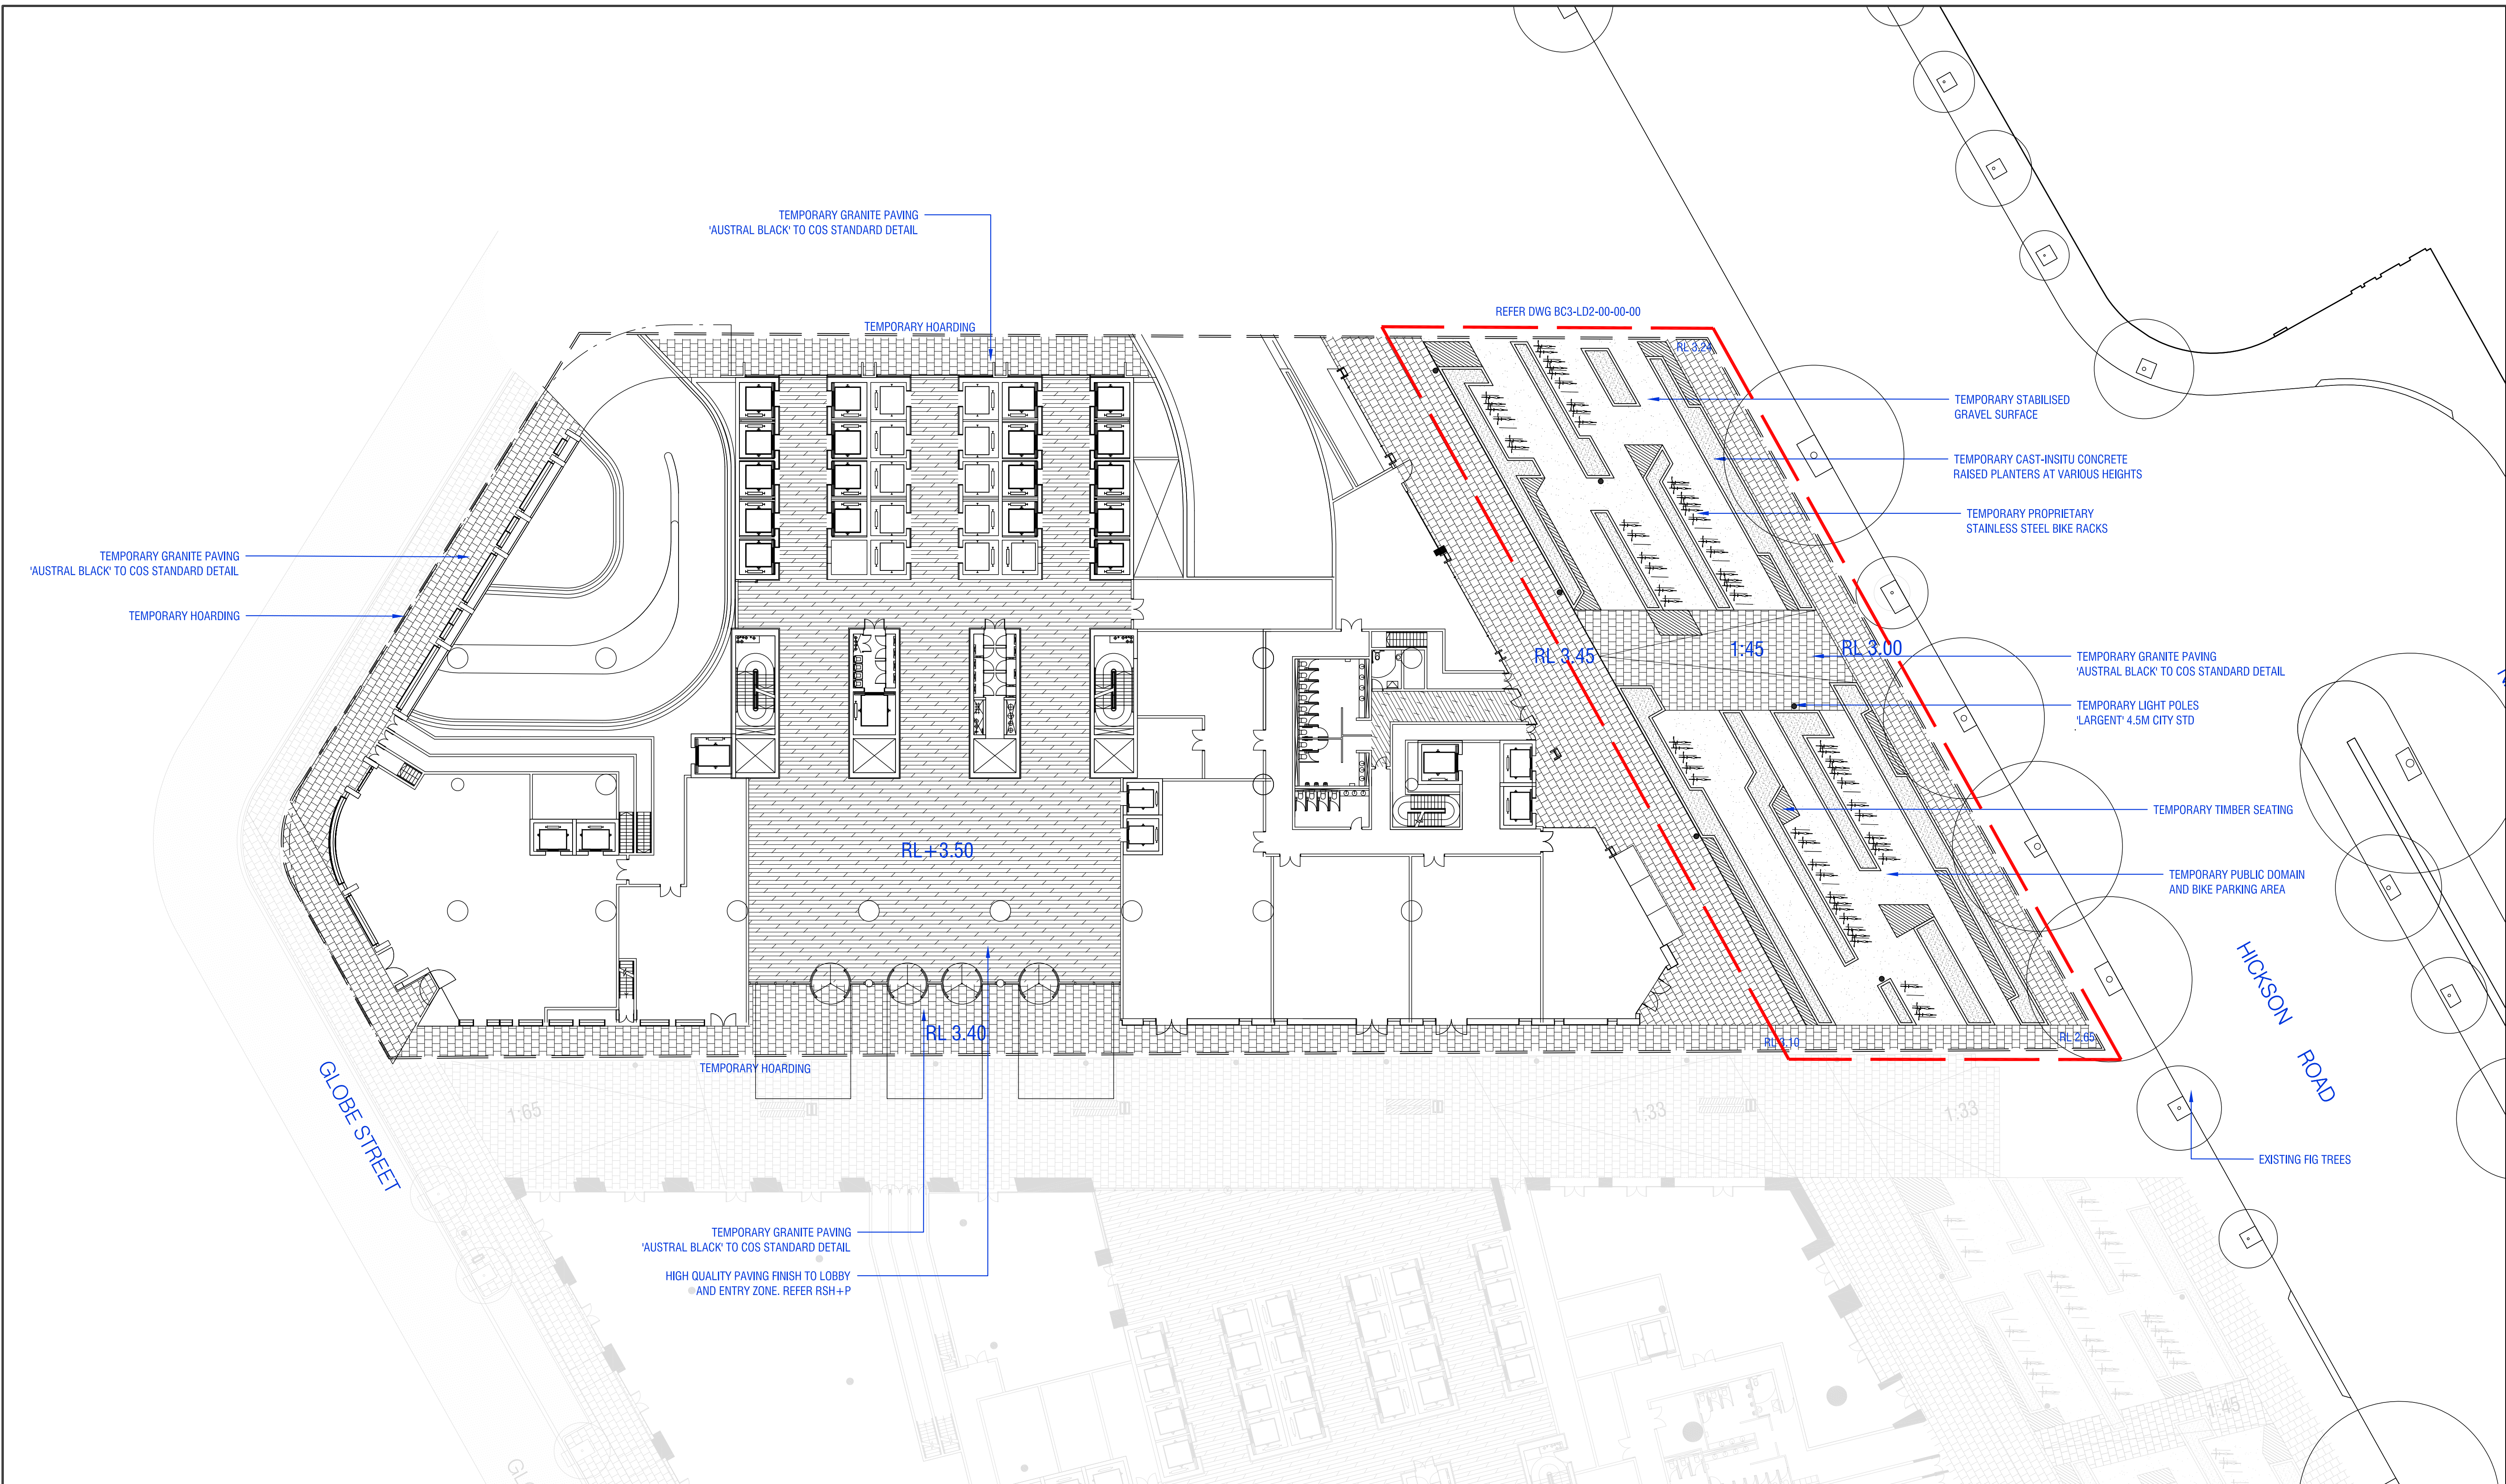

COMPANY
ASPECT | OCULUS

Level 6, Studio 61
61 Marlborough St
Sunny Hills NSW 2010
T 02 9699 7182
F 02 9699 7192

BARANGAROO
CREATING THE WORLD'S BEST PLACE

Lend Lease

LEGEND


NOTES:
-ALL FURNITURE IS INDICATIVE ONLY
-ALL PAVING TO FUTURE BARANGAROO SOUTH PUBLIC DOMAIN GUIDELINES
REFER TO RSH+P DRAWINGS FOR ARCHITECTURAL INFORMATION

DRAWING	REV	AMENDMENTS
15.09.2011	-	For Review
19.09.2011	A	Issue For Planning Application
26.09.2011	B	Issue For Planning Application
13.10.2011	C	Issue For Planning Application
24.10.2011	D	Issue For Planning Application
09.11.2011	E	Issue For Planning Application


PROJECT
Barangaroo South - Stage 1

STATUS
ISSUE FOR PLANNING APPLICATION

DRAWING
**C3 Planning Application
GROUND FLOOR PLAN**

 

DRAWN EN/ST	CHECKED LH	AUTHORISED SC/RJ
DRAWING DATE 15.09.2011	REVISION DATE 09.11.2011	SCALE 1:250@A1 1:500@A3
DRAWING NO. BC3-LD2-00-00-00	REVISION E	

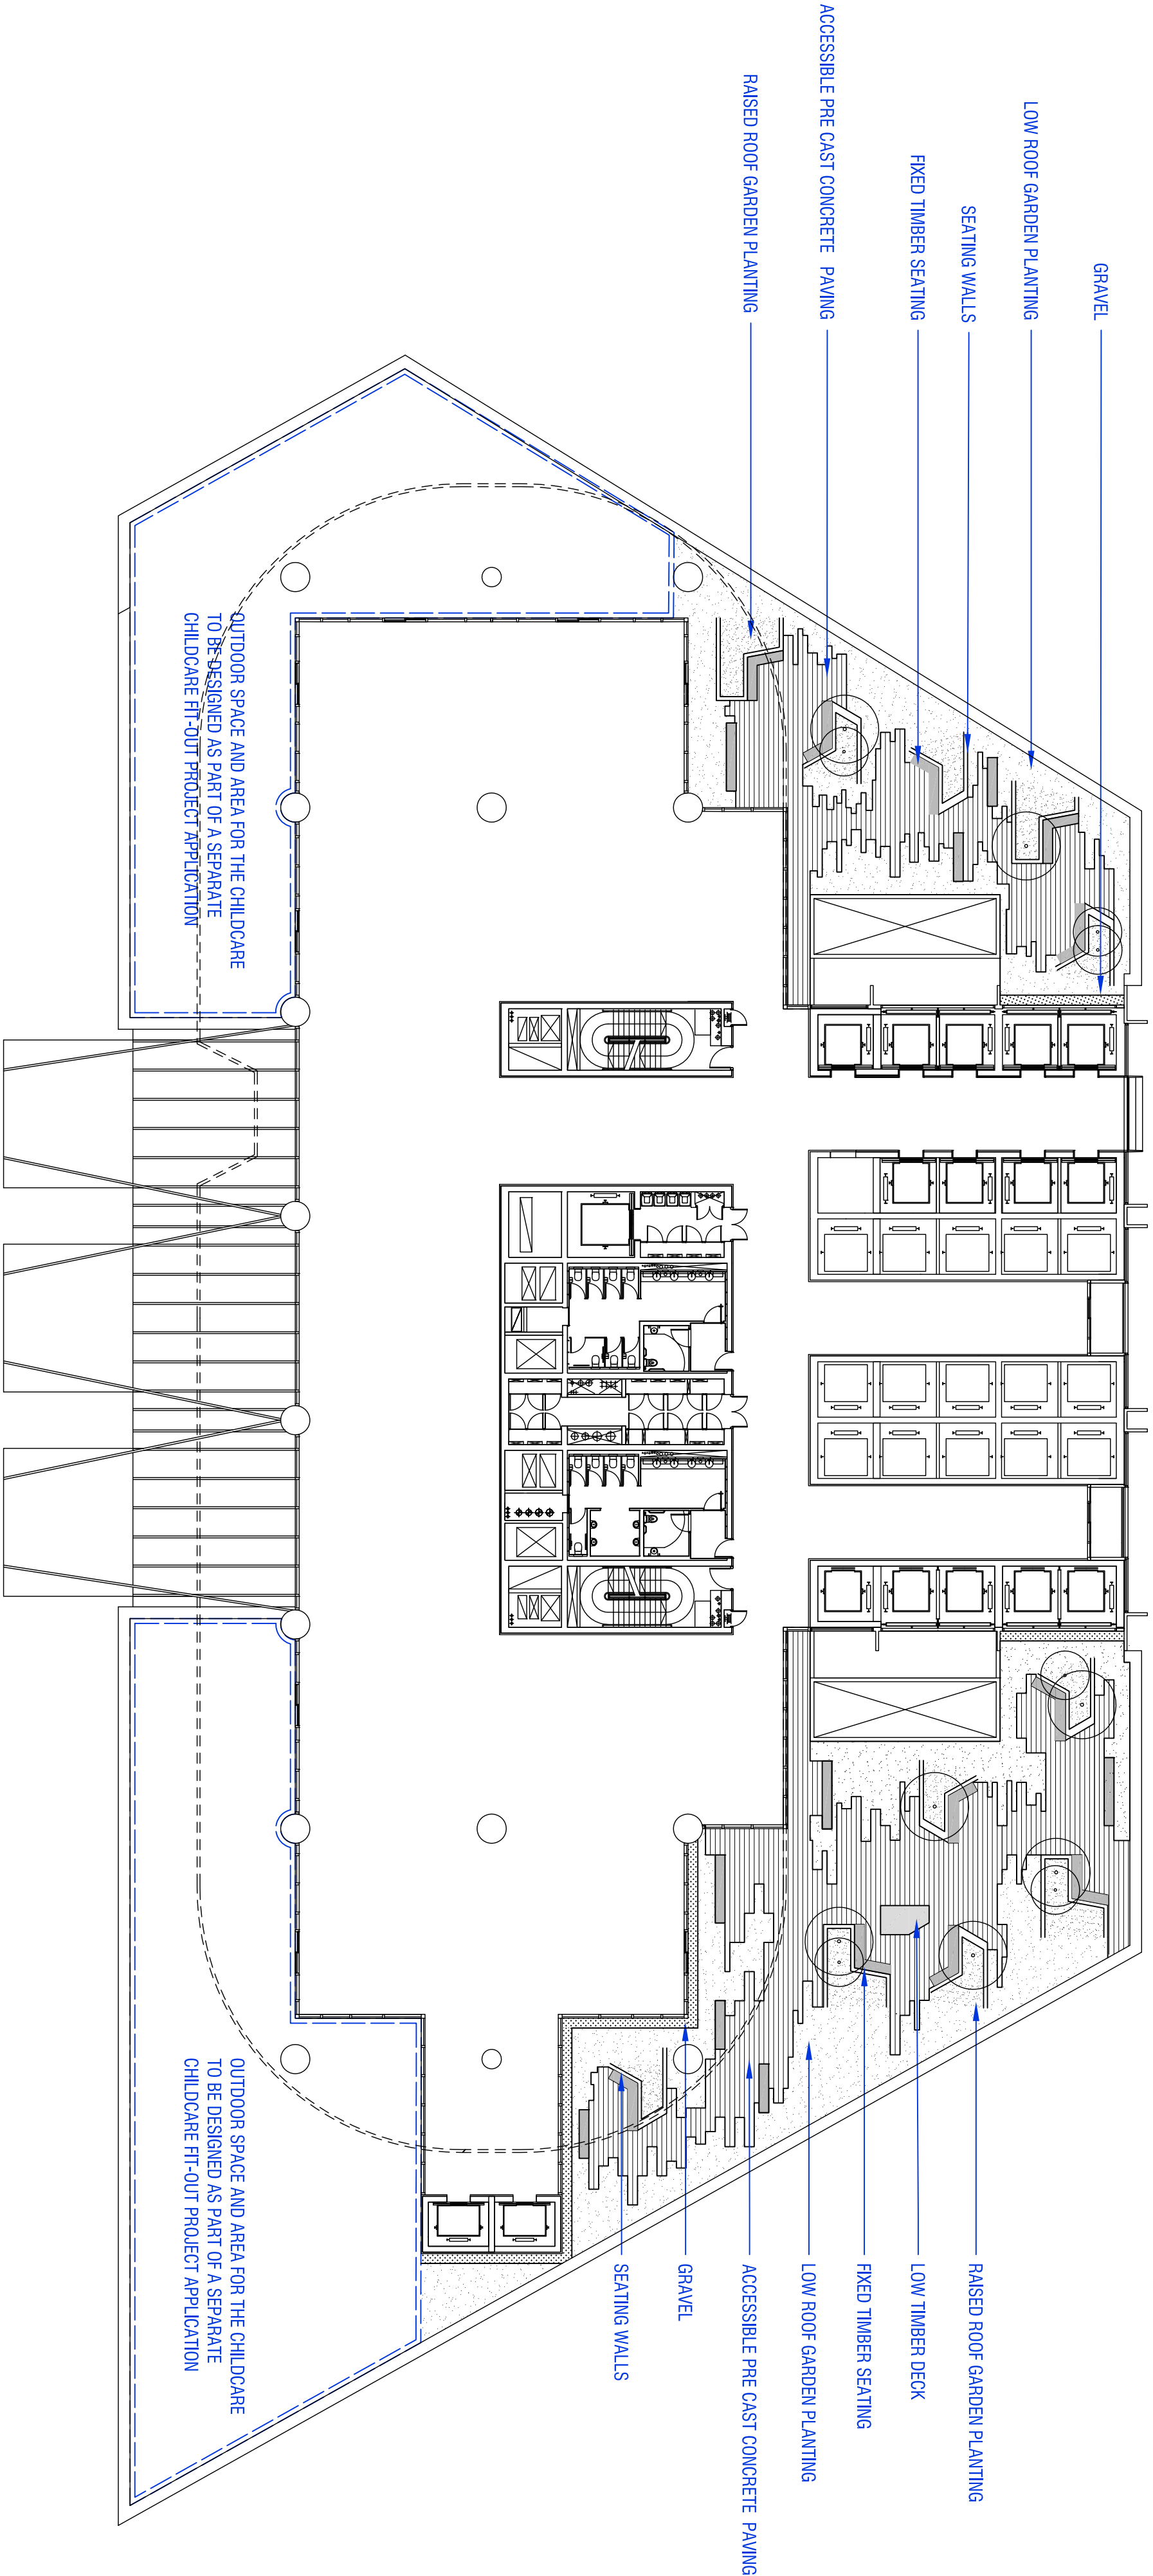

LEGEND


NOTES:

REFER TO RSH+P DRAWINGS FOR ARCHITECTURAL INFORMATION


DRAWING	REV	AMENDMENTS
19.08.2011	-	For Review
22.08.2011	A	For Planning Application
22.08.2011	B	For Planning Application
23.08.2011	C	For Planning Application
13.10.2011	D	For Planning Application
24.10.2011	E	For Planning Application
27.10.2011	F	For Planning Application

PROJECT
Barangaroo South - Stage 1
STATUS
ISSUE FOR PLANNING APPLICATION

DRAWING
C3 Planning Application LEVEL 3 PODIUM PLAN

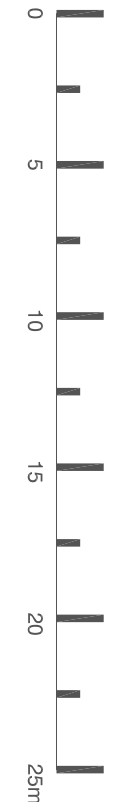

DRAWN	CHECKED	AUTHORISED
ENST	LH	SCRJ
DRAWING DATE	REVISION DATE	SCALE
15.09.2011	27.10.2011	1:250@A1 1:500@A3
DRAWING NO.		REVISION
BC3-LD2-03-00-00		F

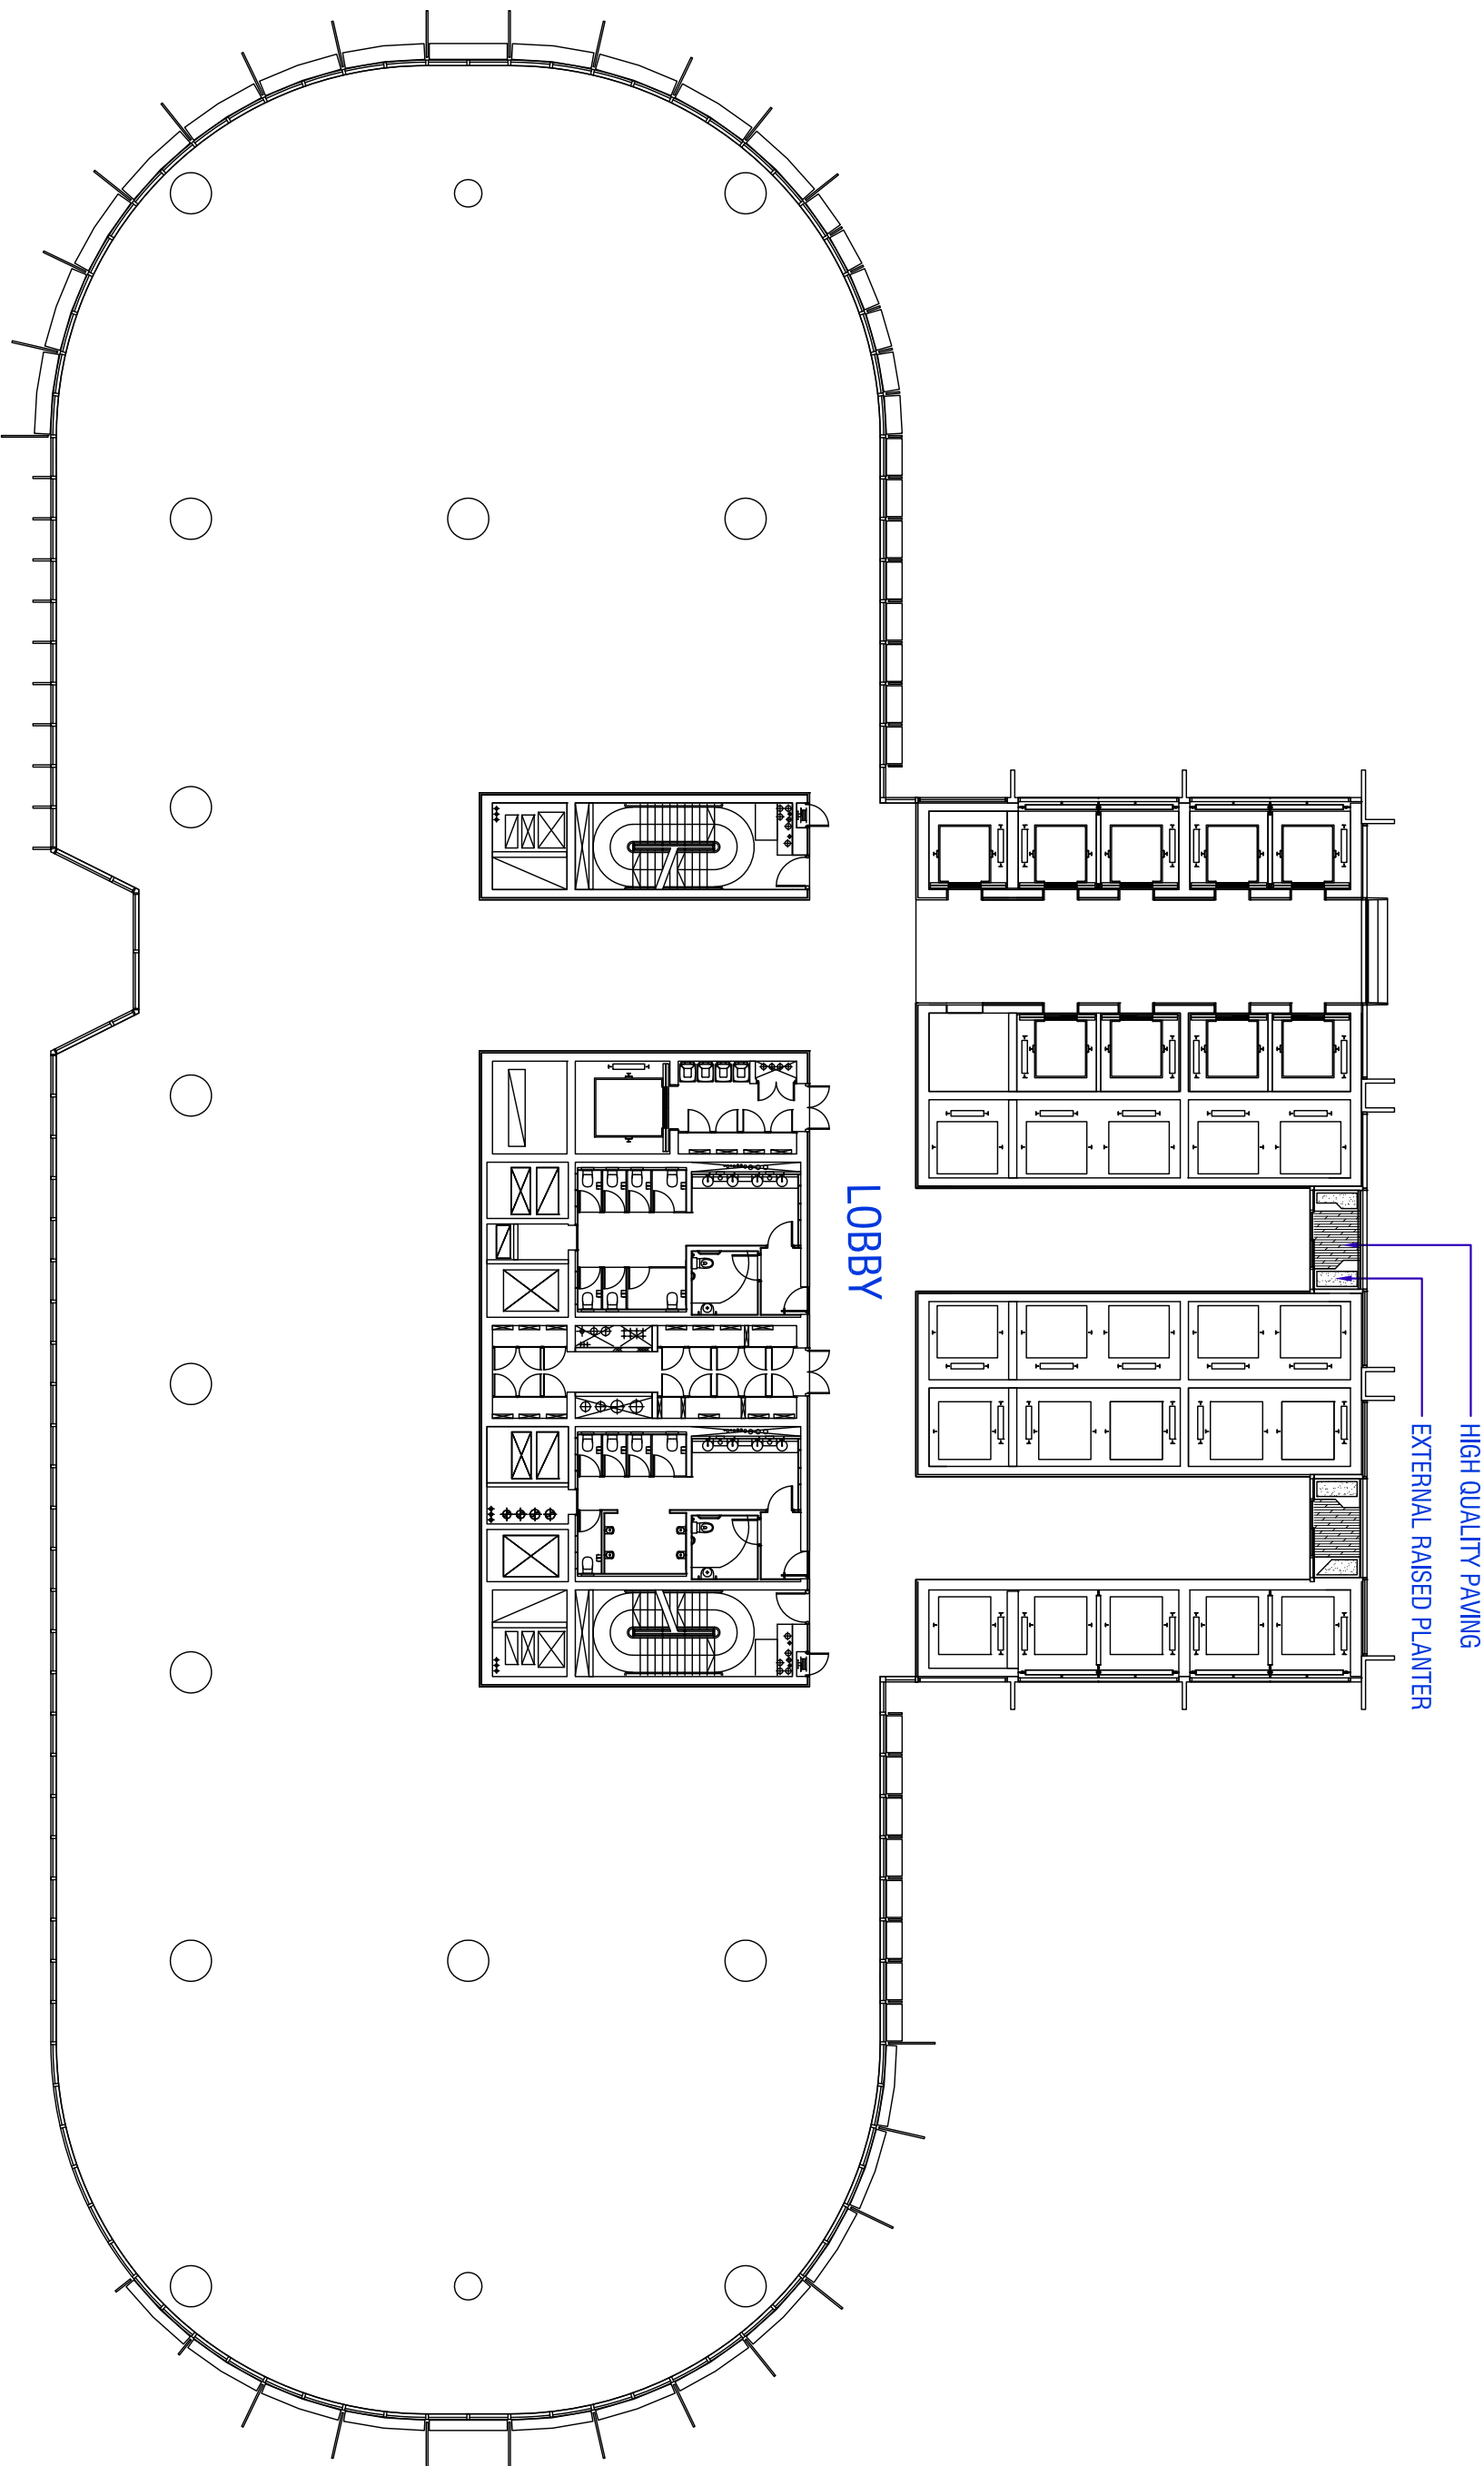

HIGH QUALITY PAVING
EXTERNAL RAISED PLANTER

LOBBY

COMPANY

ASPECT | OCULUS

Level 6, Studio 61
61 Macquarie St
Sydney NSW 2000
T 02 8689 7182
F 02 8689 7192



LEGEND

NOTES:
REFER TO RSH+P DRAWINGS FOR ARCHITECTURAL
INFORMATION

DRAWING	REV	AMENDMENTS
13.09.2011	-	For Review
22.09.2011	A	For Planning Application
22.09.2011	B	For Planning Application
13.10.2011	C	For Planning Application

PROJECT


Barangaroo South - Stage 1

STATUS



ISSUE FOR PLANNING APPLICATION

DRAWING

C3 Planning Application
TYPICAL EXTERNAL PLANTERS

 

DRAWN	CHECKED	AUTHORISED
ENST	LH	SCRJ
DRAWING DATE	REVISION DATE	SCALE
15.09.2011	13.10.2011	1:250@A1 1:500@A3
DRAWING NO.	REVISION	
BC3-LD3-07-00-00	C	

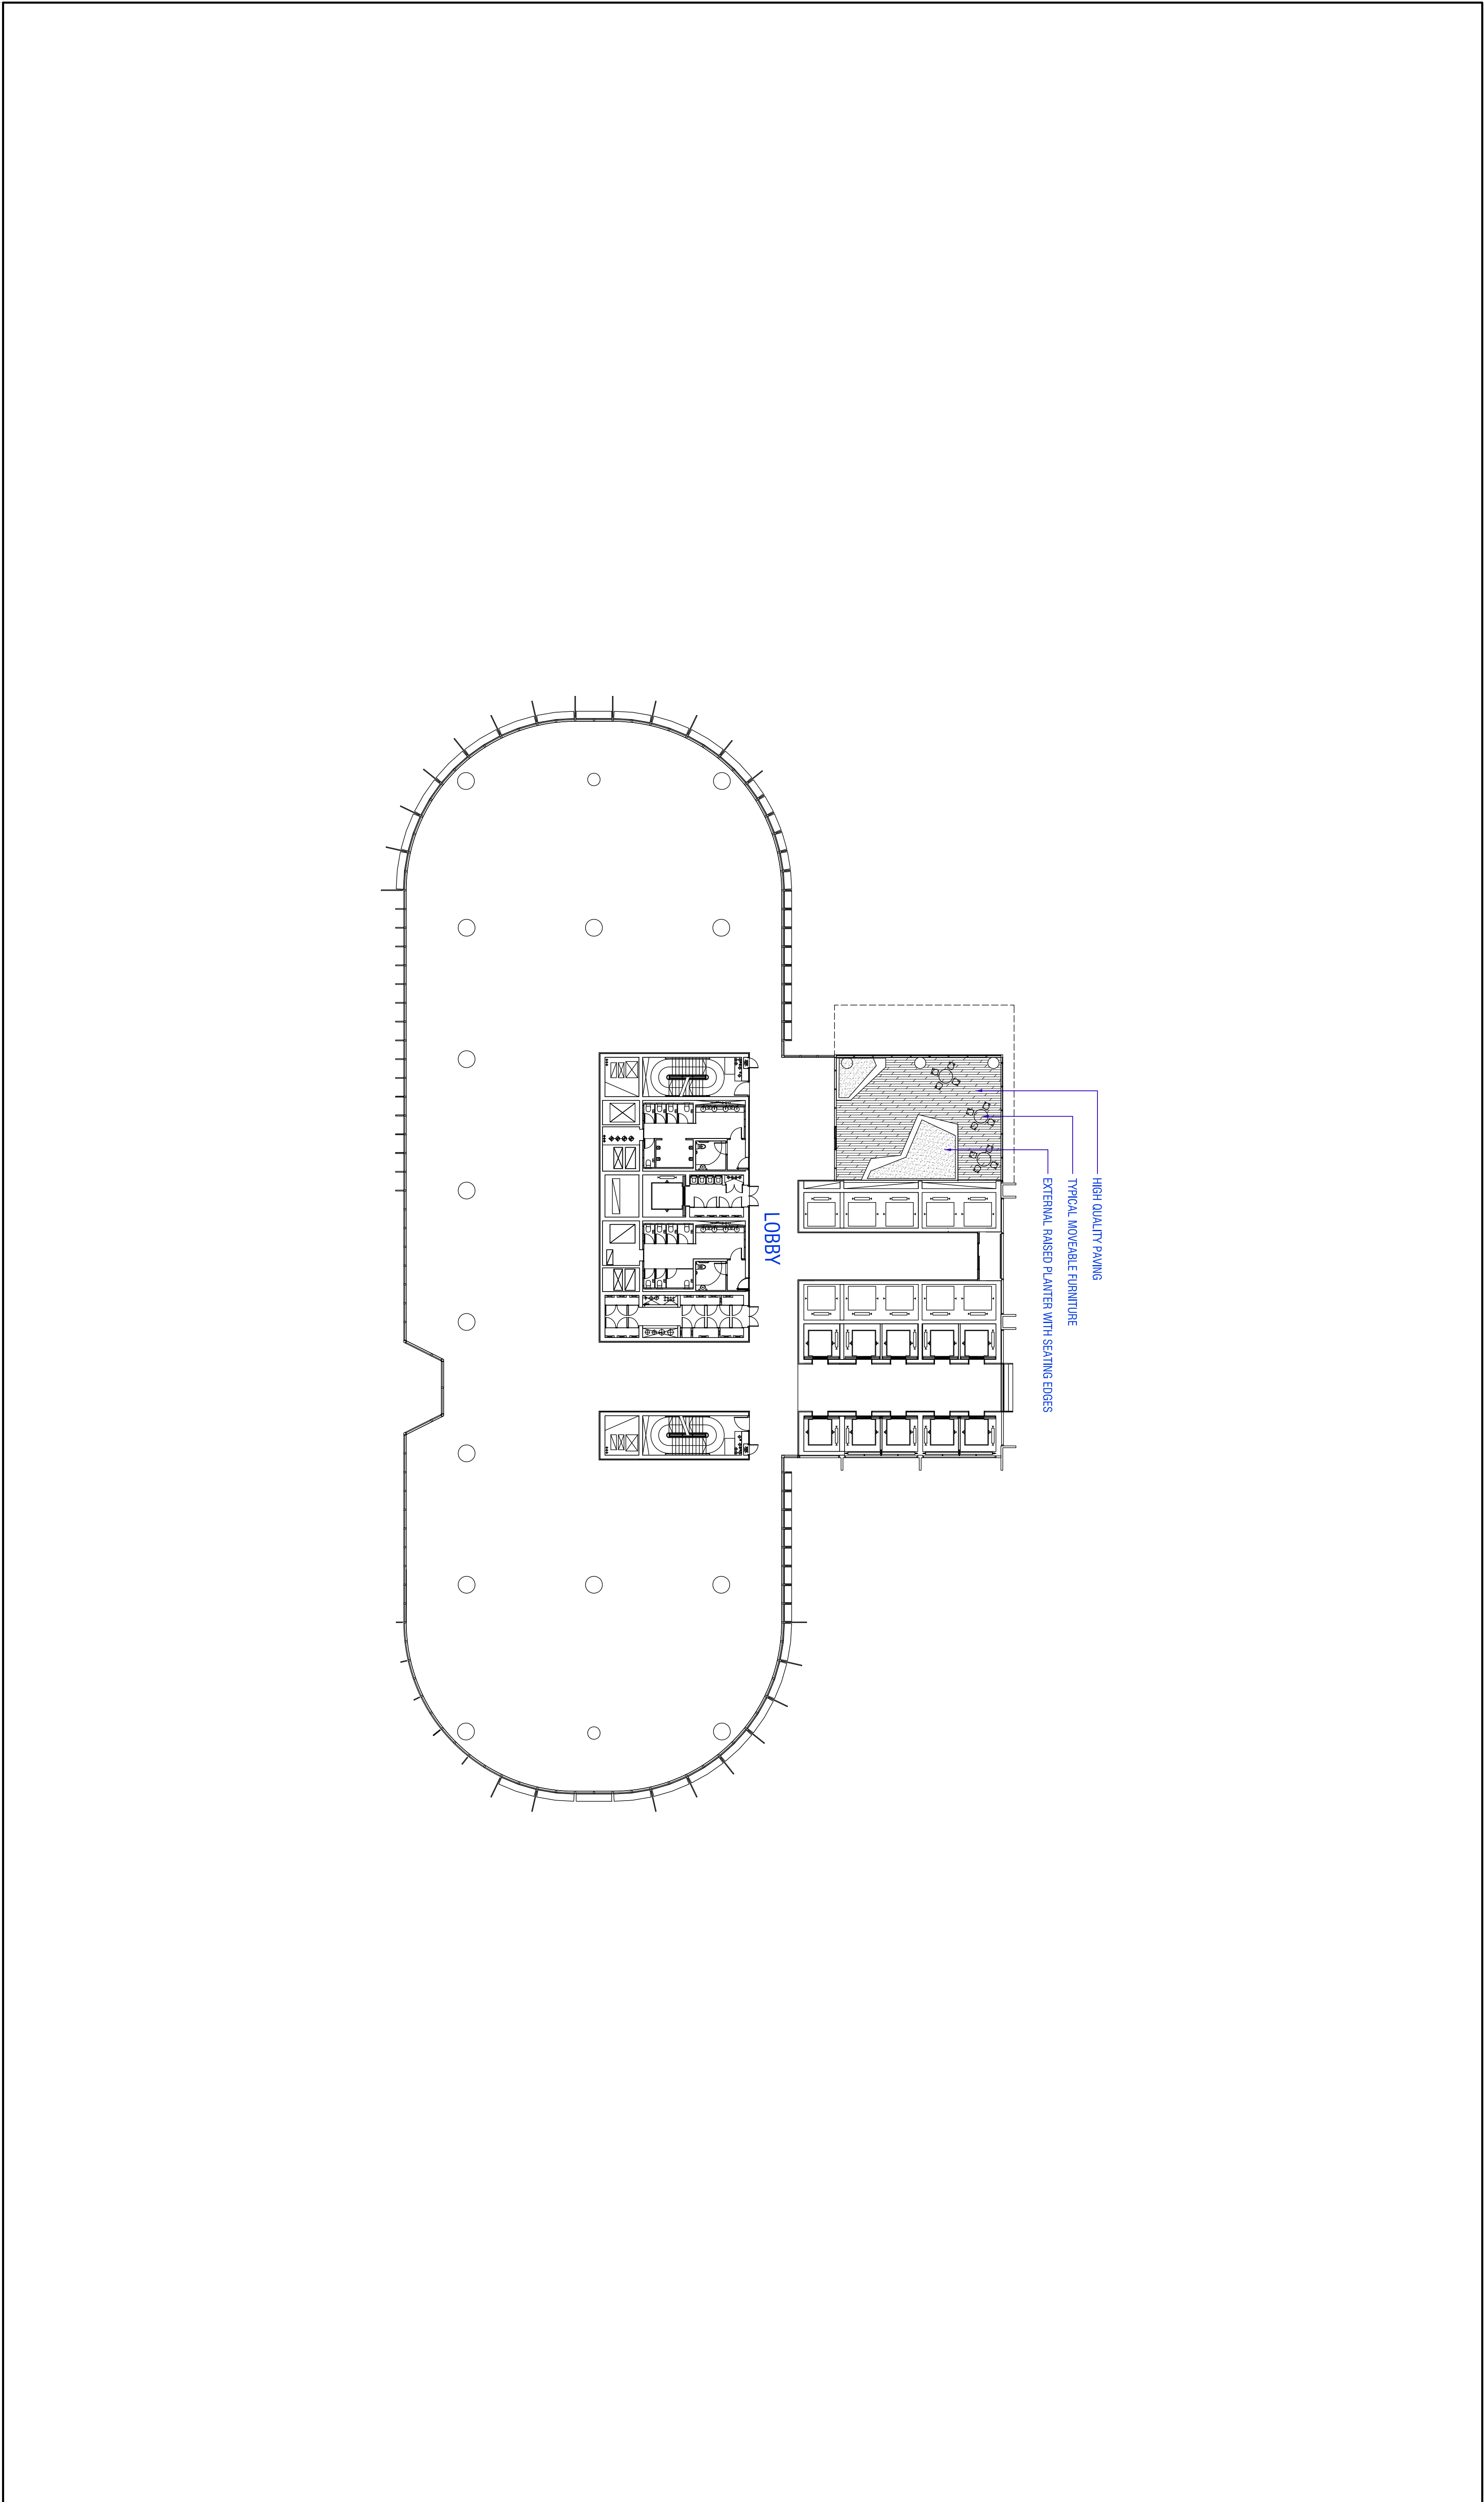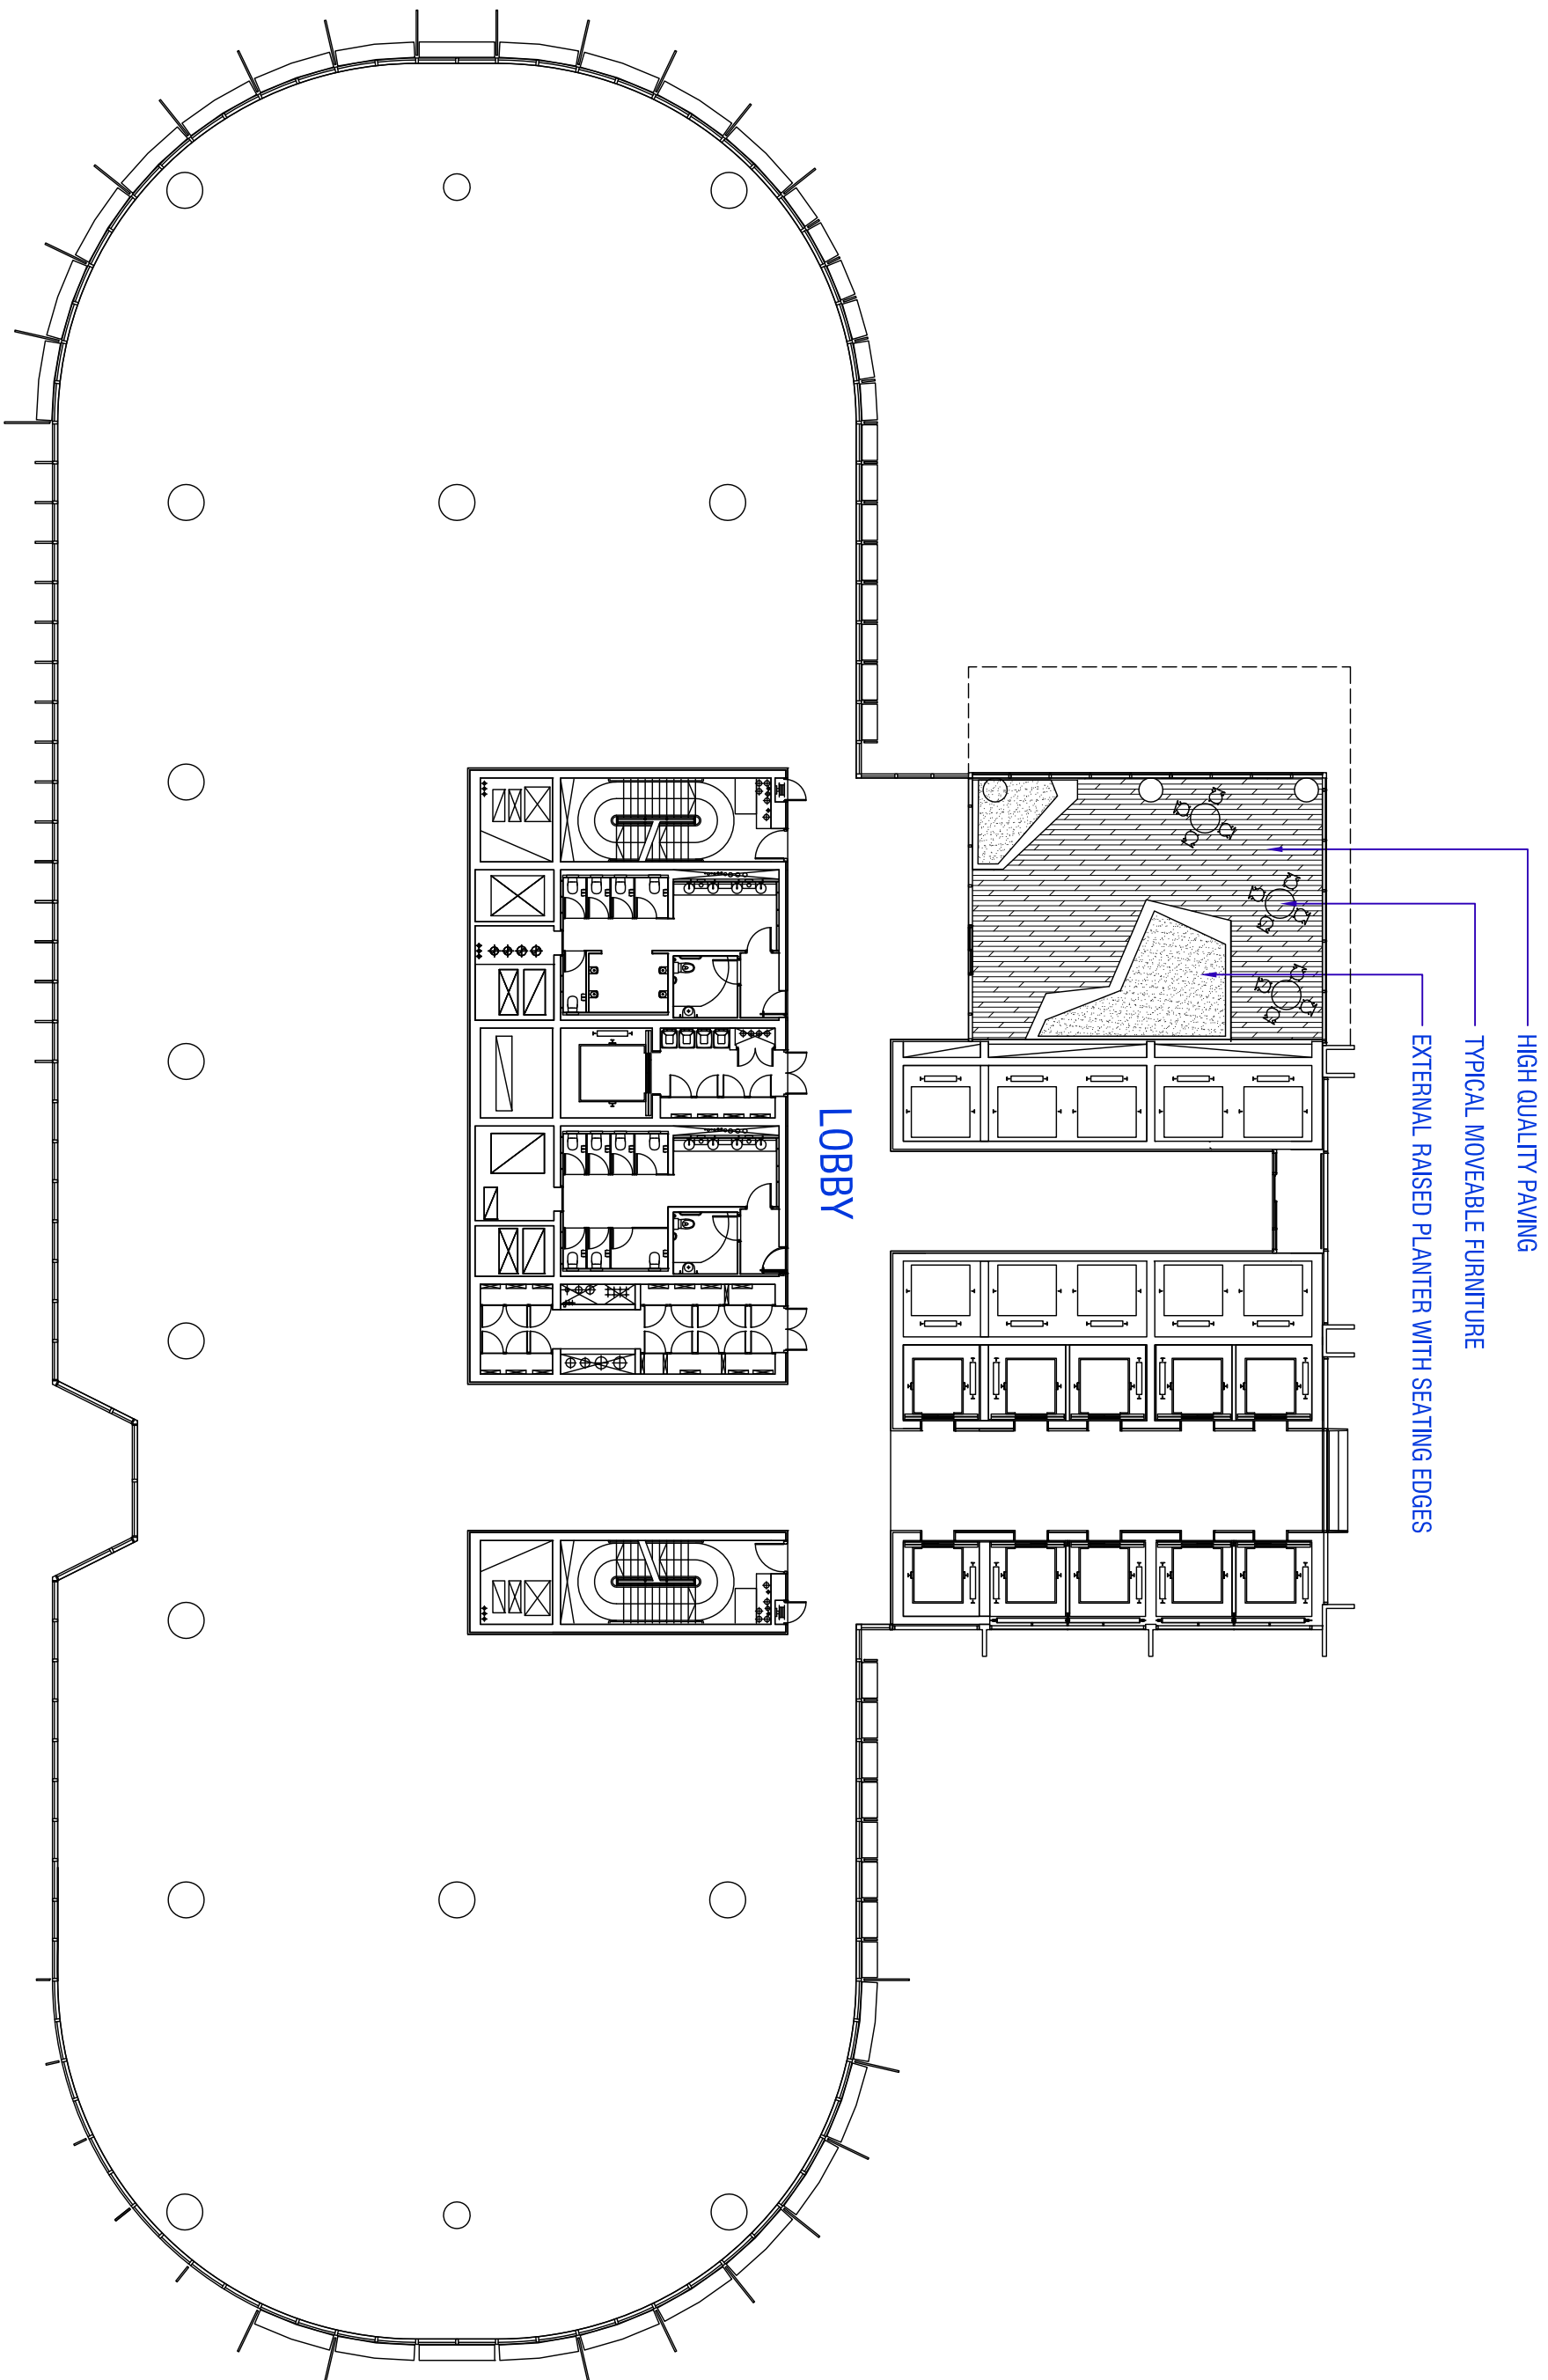

COMPANY
ASPECT | OCULUS

Level 6, Studio 61
61 Malpas Road, Suite 61
Sydney NSW 1513
T 02 8689 7182
F 02 8689 7192




LEGEND
NOTES:
REFER TO RSH+P DRAWINGS FOR ARCHITECTURAL INFORMATION


DRAWING	REV	AMENDMENTS
13.09.2011	-	Issued for Review
13.10.2011	A	Issued for Planning Application
22.09.2011	B	Issued for Planning Application
13.10.2011	C	Issued for Planning Application

PROJECT
Barangaroo South - Stage 1
STATUS
ISSUE FOR PLANNING APPLICATION


DRAWING
C3 Planning Application TERRACE PLAN

 


DRAWING NO.		REVISION	
BC3-LD3-19-00-00	C		
DRAWN	CHECKED	AUTHORISED	
ENST	LH	SCRJ	
DRAWING DATE	REVISION DATE	SCALE	
15.09.2011	13.10.2011	1:250@A1 1:500@A3	

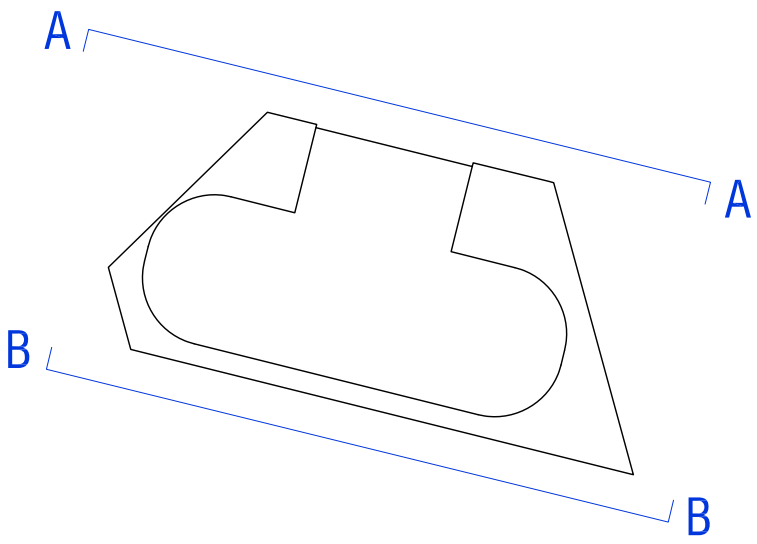

KEY PLAN - NTS

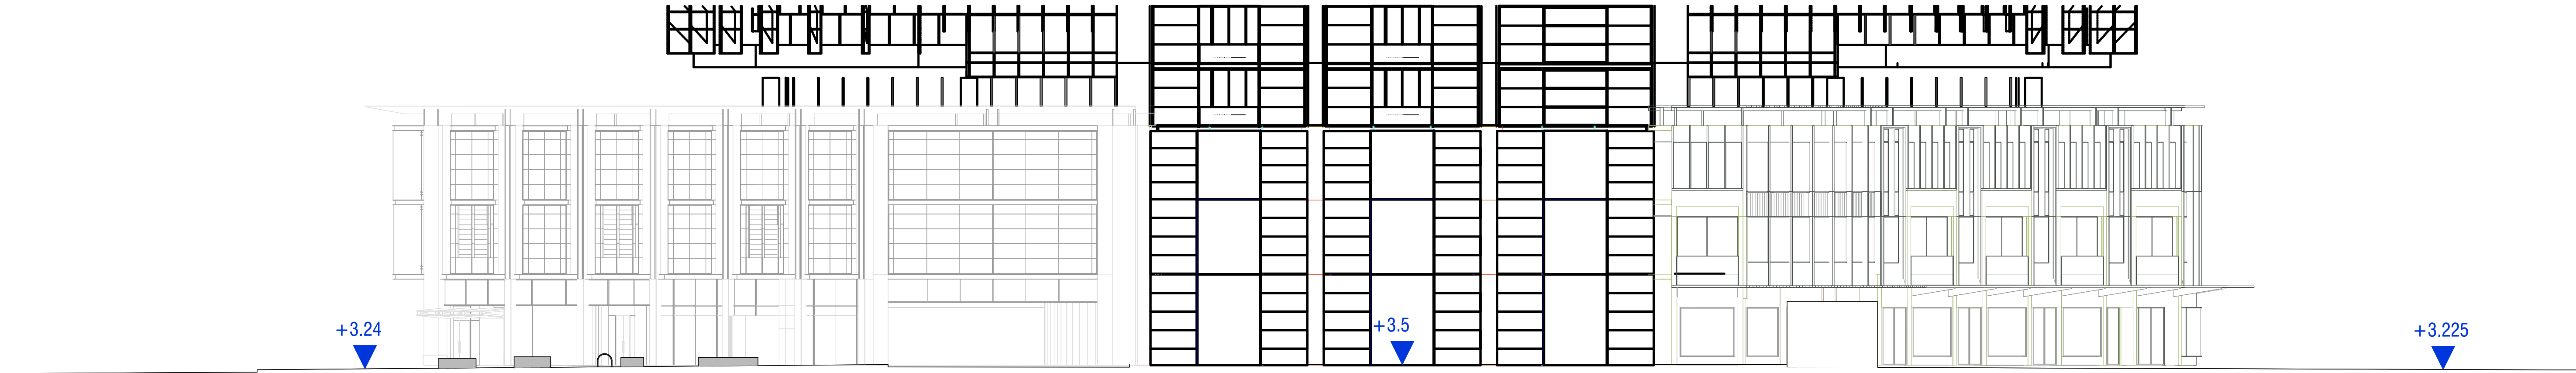

AA - LANEWAY SECTION / ELEVATION 1 (CITY WALK)

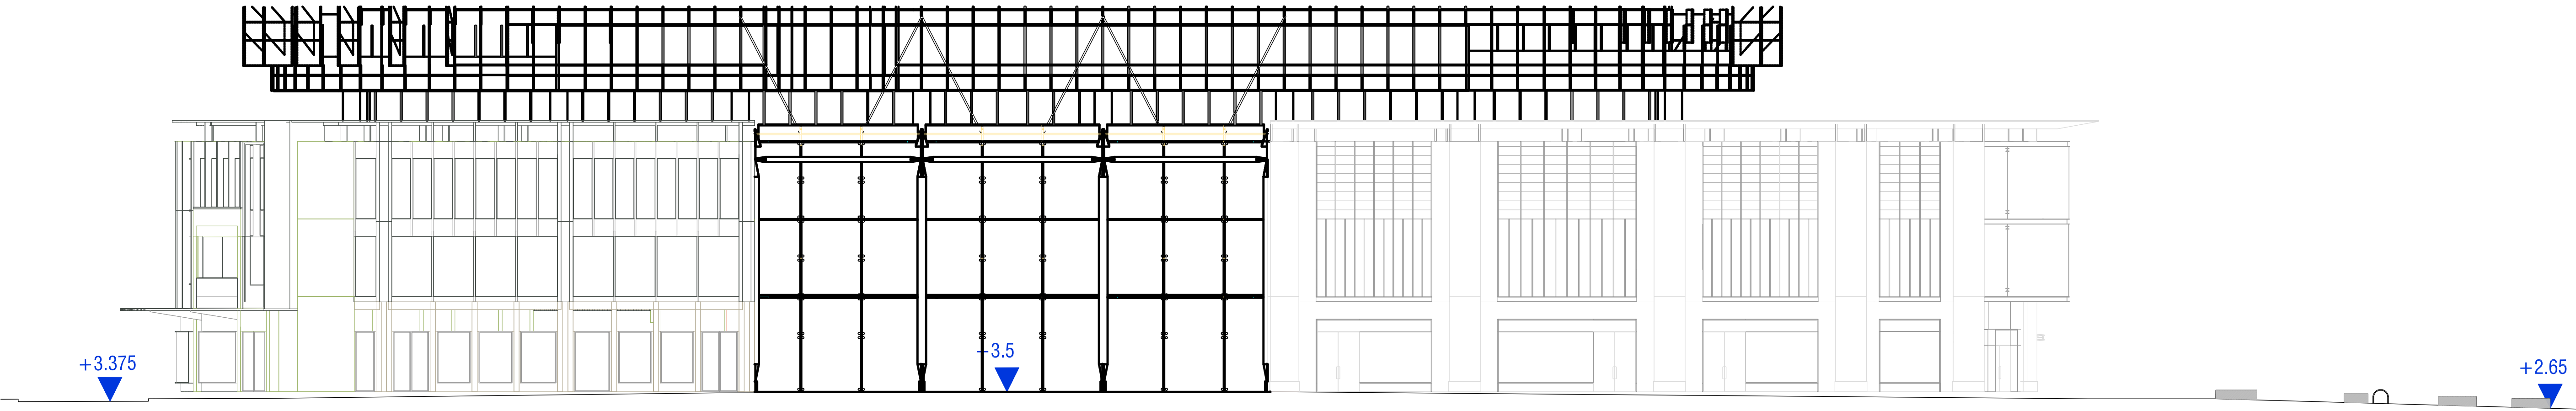

BB - LANEWAY SECTION / ELEVATION 2

COMPANY
ASPECT | OCULUS

Level 6, Studio 61
61 Marlborough St
Sunny Hills NSW 2010
T 02 9699 7182
F 02 9699 7192

BARANGAROO
CREATING THE WORLD'S BEST PLACE

Lend Lease

LEGEND
NOTES:
ALL FURNITURE IS INDICATIVE ONLY

REFER TO RSH+P DRAWINGS FOR ARCHITECTURAL
INFORMATION


DRAWING	REV	AMENDMENTS
09.11.2011	-	For Planning Application

PROJECT
Barangaroo South - Stage 1


STATUS
ISSUE FOR PLANNING APPLICATION

DRAWING
**C3 Planning Application
LANDSCAPE SECTIONS / ELEVATIONS**


DRAWN	CHECKED	AUTHORISED	
EN/LB/JH	LH	SC/RJ	
DRAWING DATE	REVISION DATE	SCALE	
09.11.2011	-	1:200@A1	1:400@A3
DRAWING NO.	REVISION		
BC3-LD5-00-00-00 -			

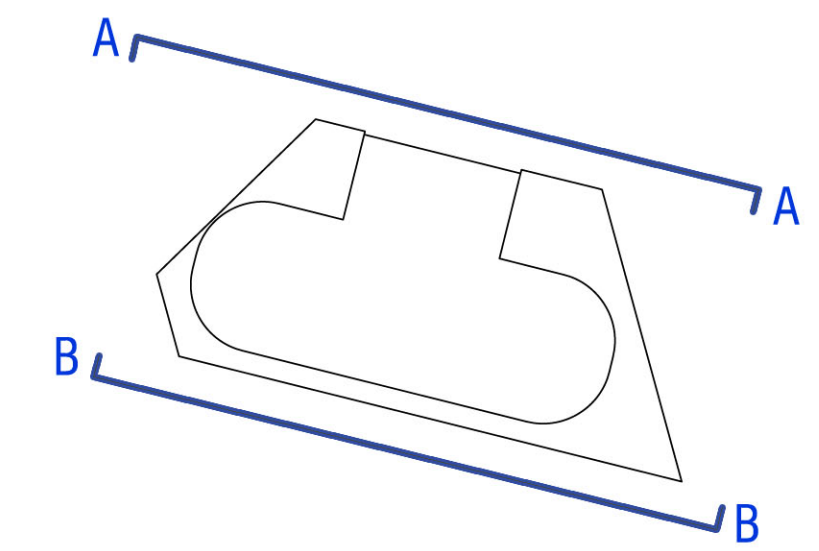

KEY PLAN - NTS

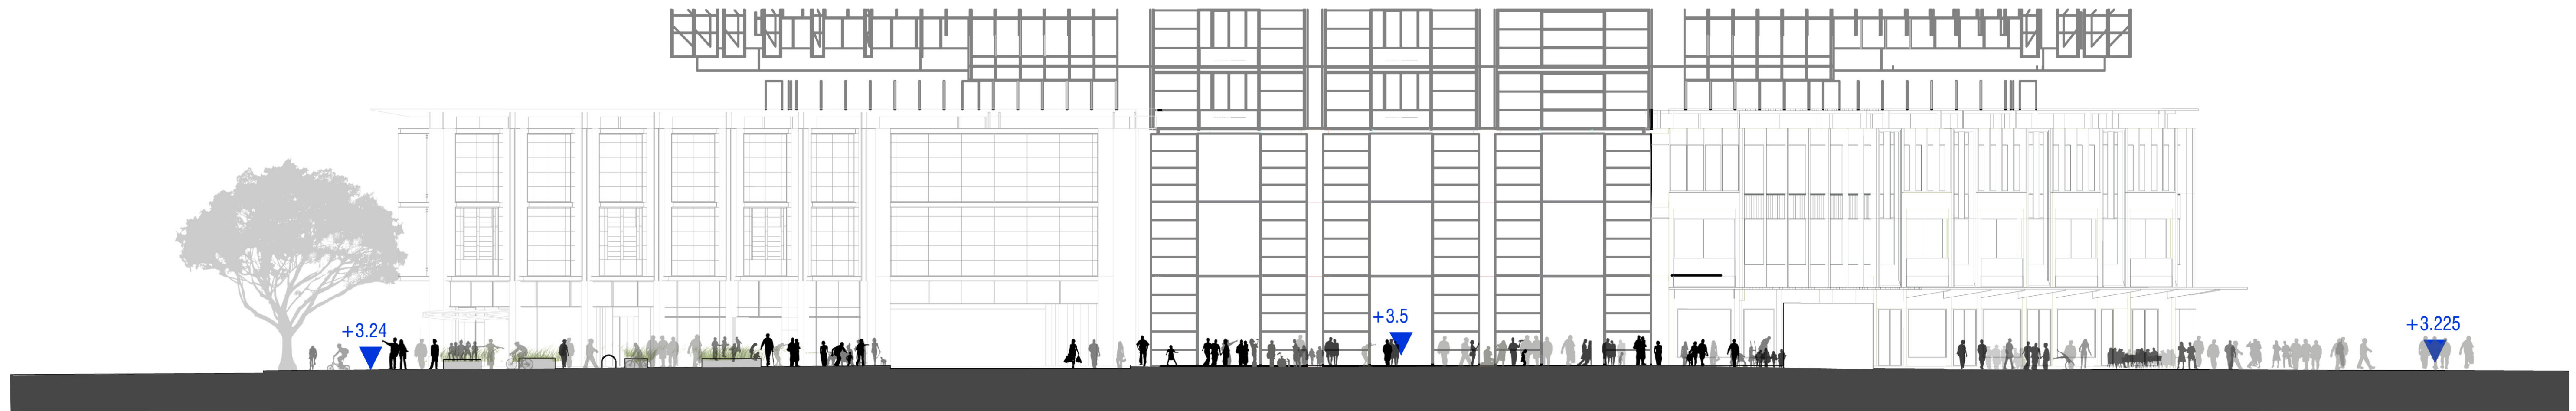

AA - LANEWAY SECTION / ELEVATION 1 (CITY WALK)

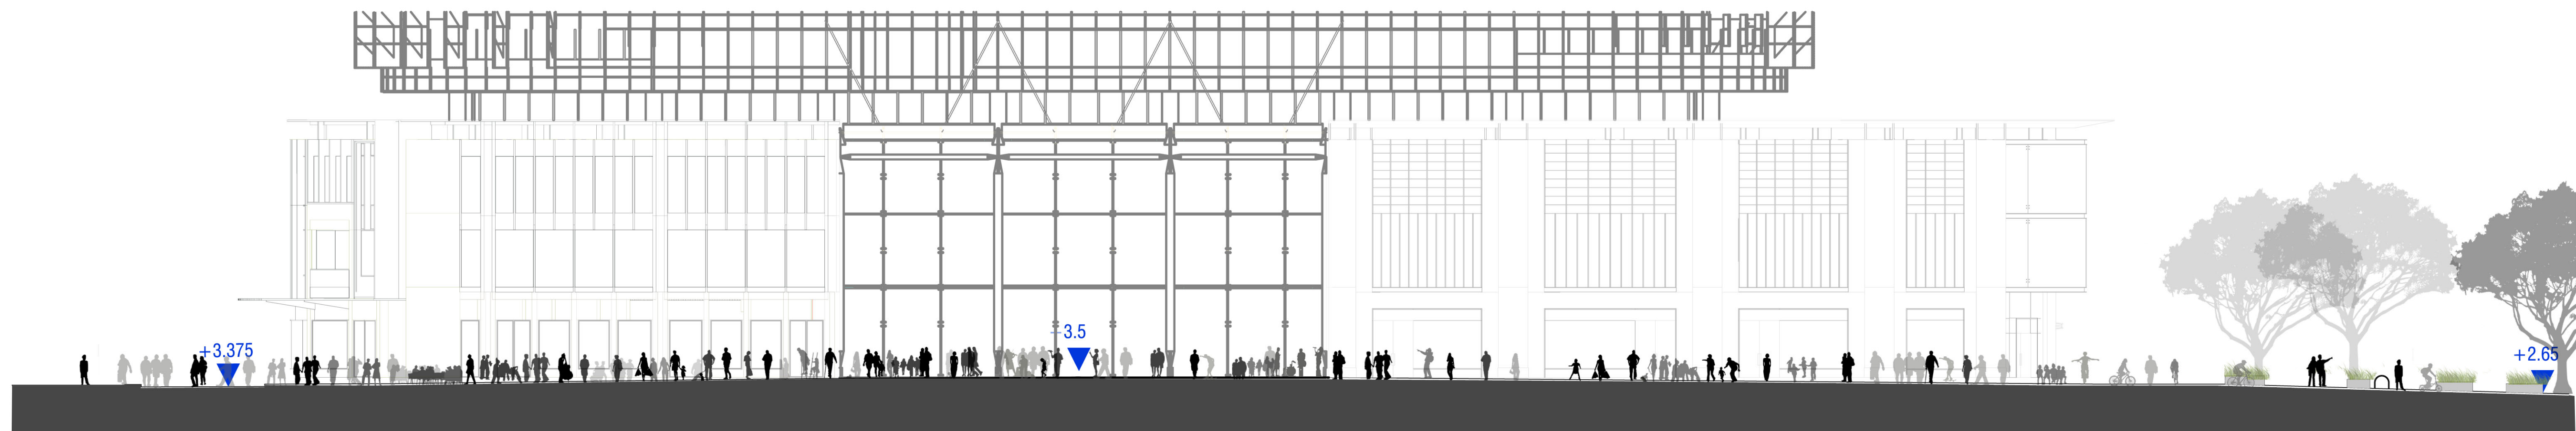

BB - LANEWAY SECTION / ELEVATION 2

COMPANY
ASPECT | OCULUS

Level 6, Studio 61
61 Marlborough St
Surry Hills NSW 2010
T 02 9699 7182
F 02 9699 7192

BARANGAROO
CREATING THE WORLD'S BEST PLACE

Lend Lease

LEGEND

NOTES:
ALL FURNITURE IS INDICATIVE ONLY

REFER TO RSH+P DRAWINGS FOR ARCHITECTURAL
INFORMATION

DRAWING	REV	AMENDMENTS
09.11.2011	-	For Planning Application

PROJECT
Barangaroo South - Stage 1

STATUS
ISSUE FOR PLANNING APPLICATION

DRAWING
C3 Planning Application
LANDSCAPE SECTIONS / ELEVATIONS

DRAWN EN/LB/JH	CHECKED LH	AUTHORISED SC/RJ
DRAWING DATE 09.11.2011	REVISION DATE -	SCALE 1:200@A1 1:400@A3
DRAWING NO. BC3-LSK-PA1-00-800	REVISION -	