



## SHELLEY LANE

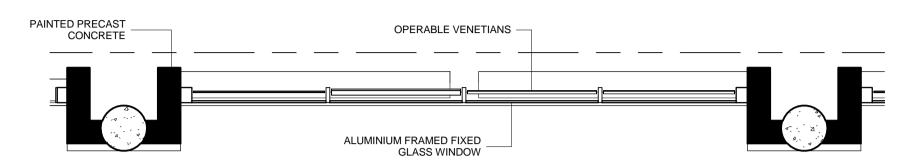


## INTERIOR

## 3 SECOND FLOOR DETAIL (SHELLEY LANE) 1:50

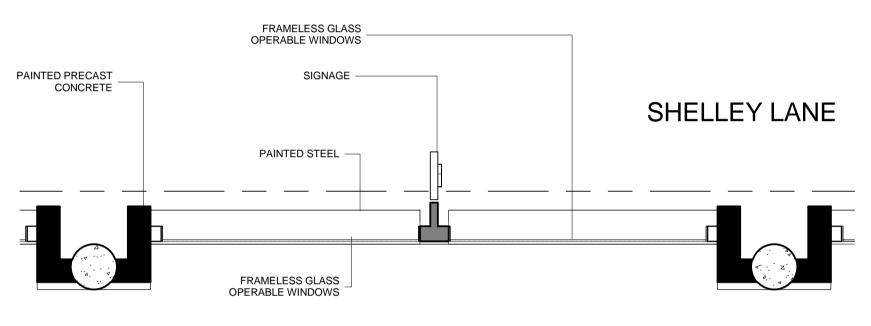


**INTERIOR** 


## FIRST FLOOR DETAIL (SHELLEY LANE)

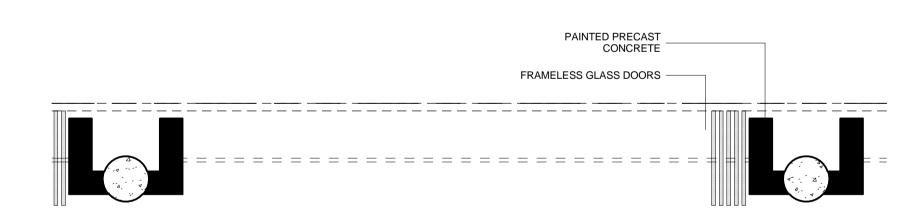

GROUND FLOOR DETAIL (SHELLEY LANE)

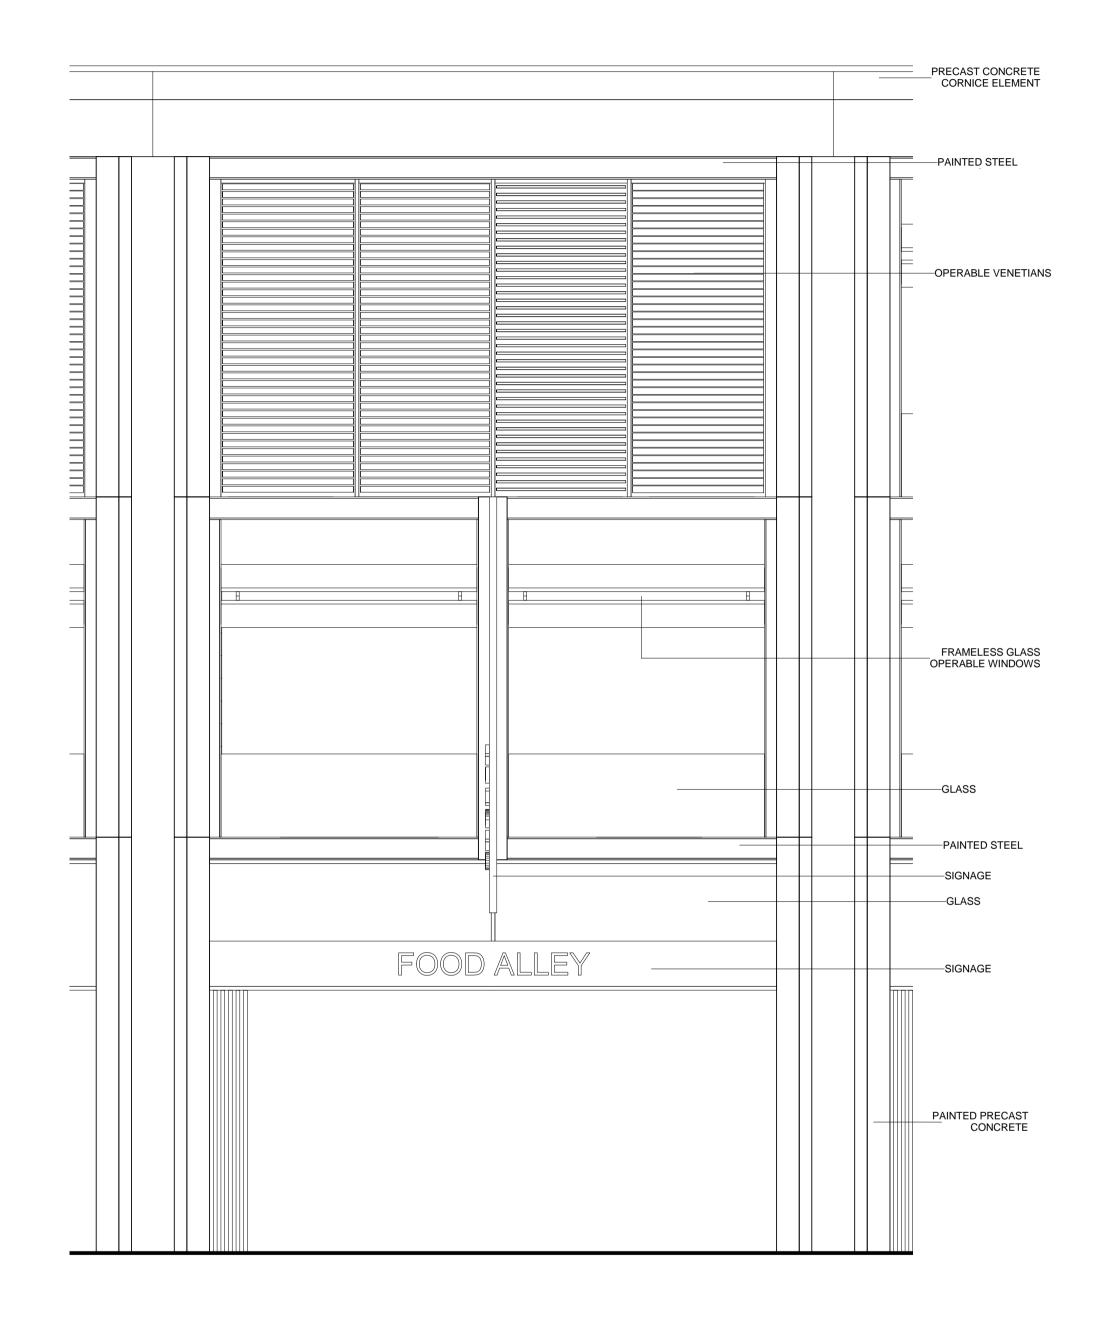

C3 - SHELLEY LANE DETAIL ELEVATION

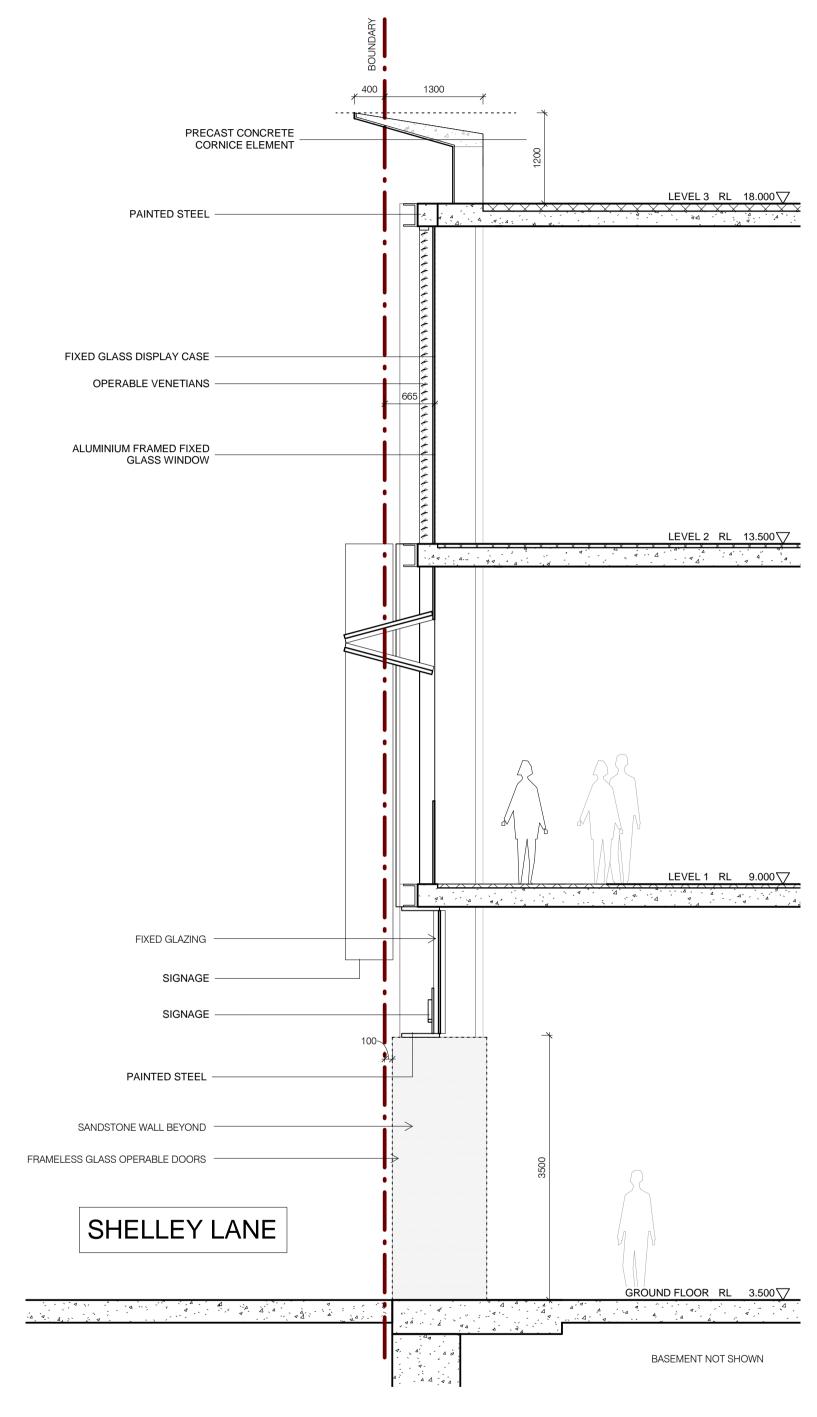

SHELLEY LANE DETAIL WALL SECTION

Description 24-02-2012 Amendments for Preferred Project Report Do not scale from drawing. The author of this drawing takes no responsibility for any dimensions obtained by measuring or scaling from this drawing and no reliance may be placed on such dimensions. If no dimension is given, it is the responsibility of the recipient to ascertain the dimension specifically fom the author or by site measurement. The sizing of all structural and service elements must always be checked against the relevant engineer's drawings. No reliance should be placed upon sizing information shown on this drawing.

Podium Facade Architect TONY CARO ARCHITECTURE PTY LTD LEVEL 1, 2 GLEN ST MILSONS POINT NSW 2061 SYDNEY AUSTRALIA T 99649100 F 99649133 WWW.TONYCAROARCHITECTURE.COM.AU

Podium Facade Architect NSW Nominated Architects: A Andersons AO Architects No. 2822 J Bilmon Architects No. 3916 D Jones Architects No. 4778 A Rossi Architects No. 5057 S Stinton Architects No. 6599

Lead Architect 65-69 Kent St Millers Point NSW 2000 Sydney, Australia

RSHP Australia Pty Limited
Ivan Harbour | Principal Architect | RAIA NSW ARB 8484
30 The Bond 30 Hickson Rd t: +61 2 9253 5655 Millers Point NSW 2000 f: +61 2 9253 5666 email: J6100@rsh-p.com Sydney, Australia www.rsh-p.com www.bovislendlease.com

**Lend Lease** 30 The Bond 30 Hickson Rd t: +61 2 9236 6111 Millers Point NSW 2000 f: +61 2 9383 8133 Sydney, Australia www.bovislendlease.com

**Lend Lease** t: +61 2 9236 6111 Hickson Rd f: +61 2 9383 8133 Millers Point NSW 2000 Sydney, Australia

Barangaroo South - C3 Drawing Purpose

Drawn/Checked by Drawing Title Planning Application No: MP11\_0044-PPR

**Detailed Bay Podium East** Shelley Lane PTW Architects

Drawing Number Scale @ A1 1:50 PTW-A-C3-7100-P-00 Drawing Date Revision Date Revision 24-02-2012