


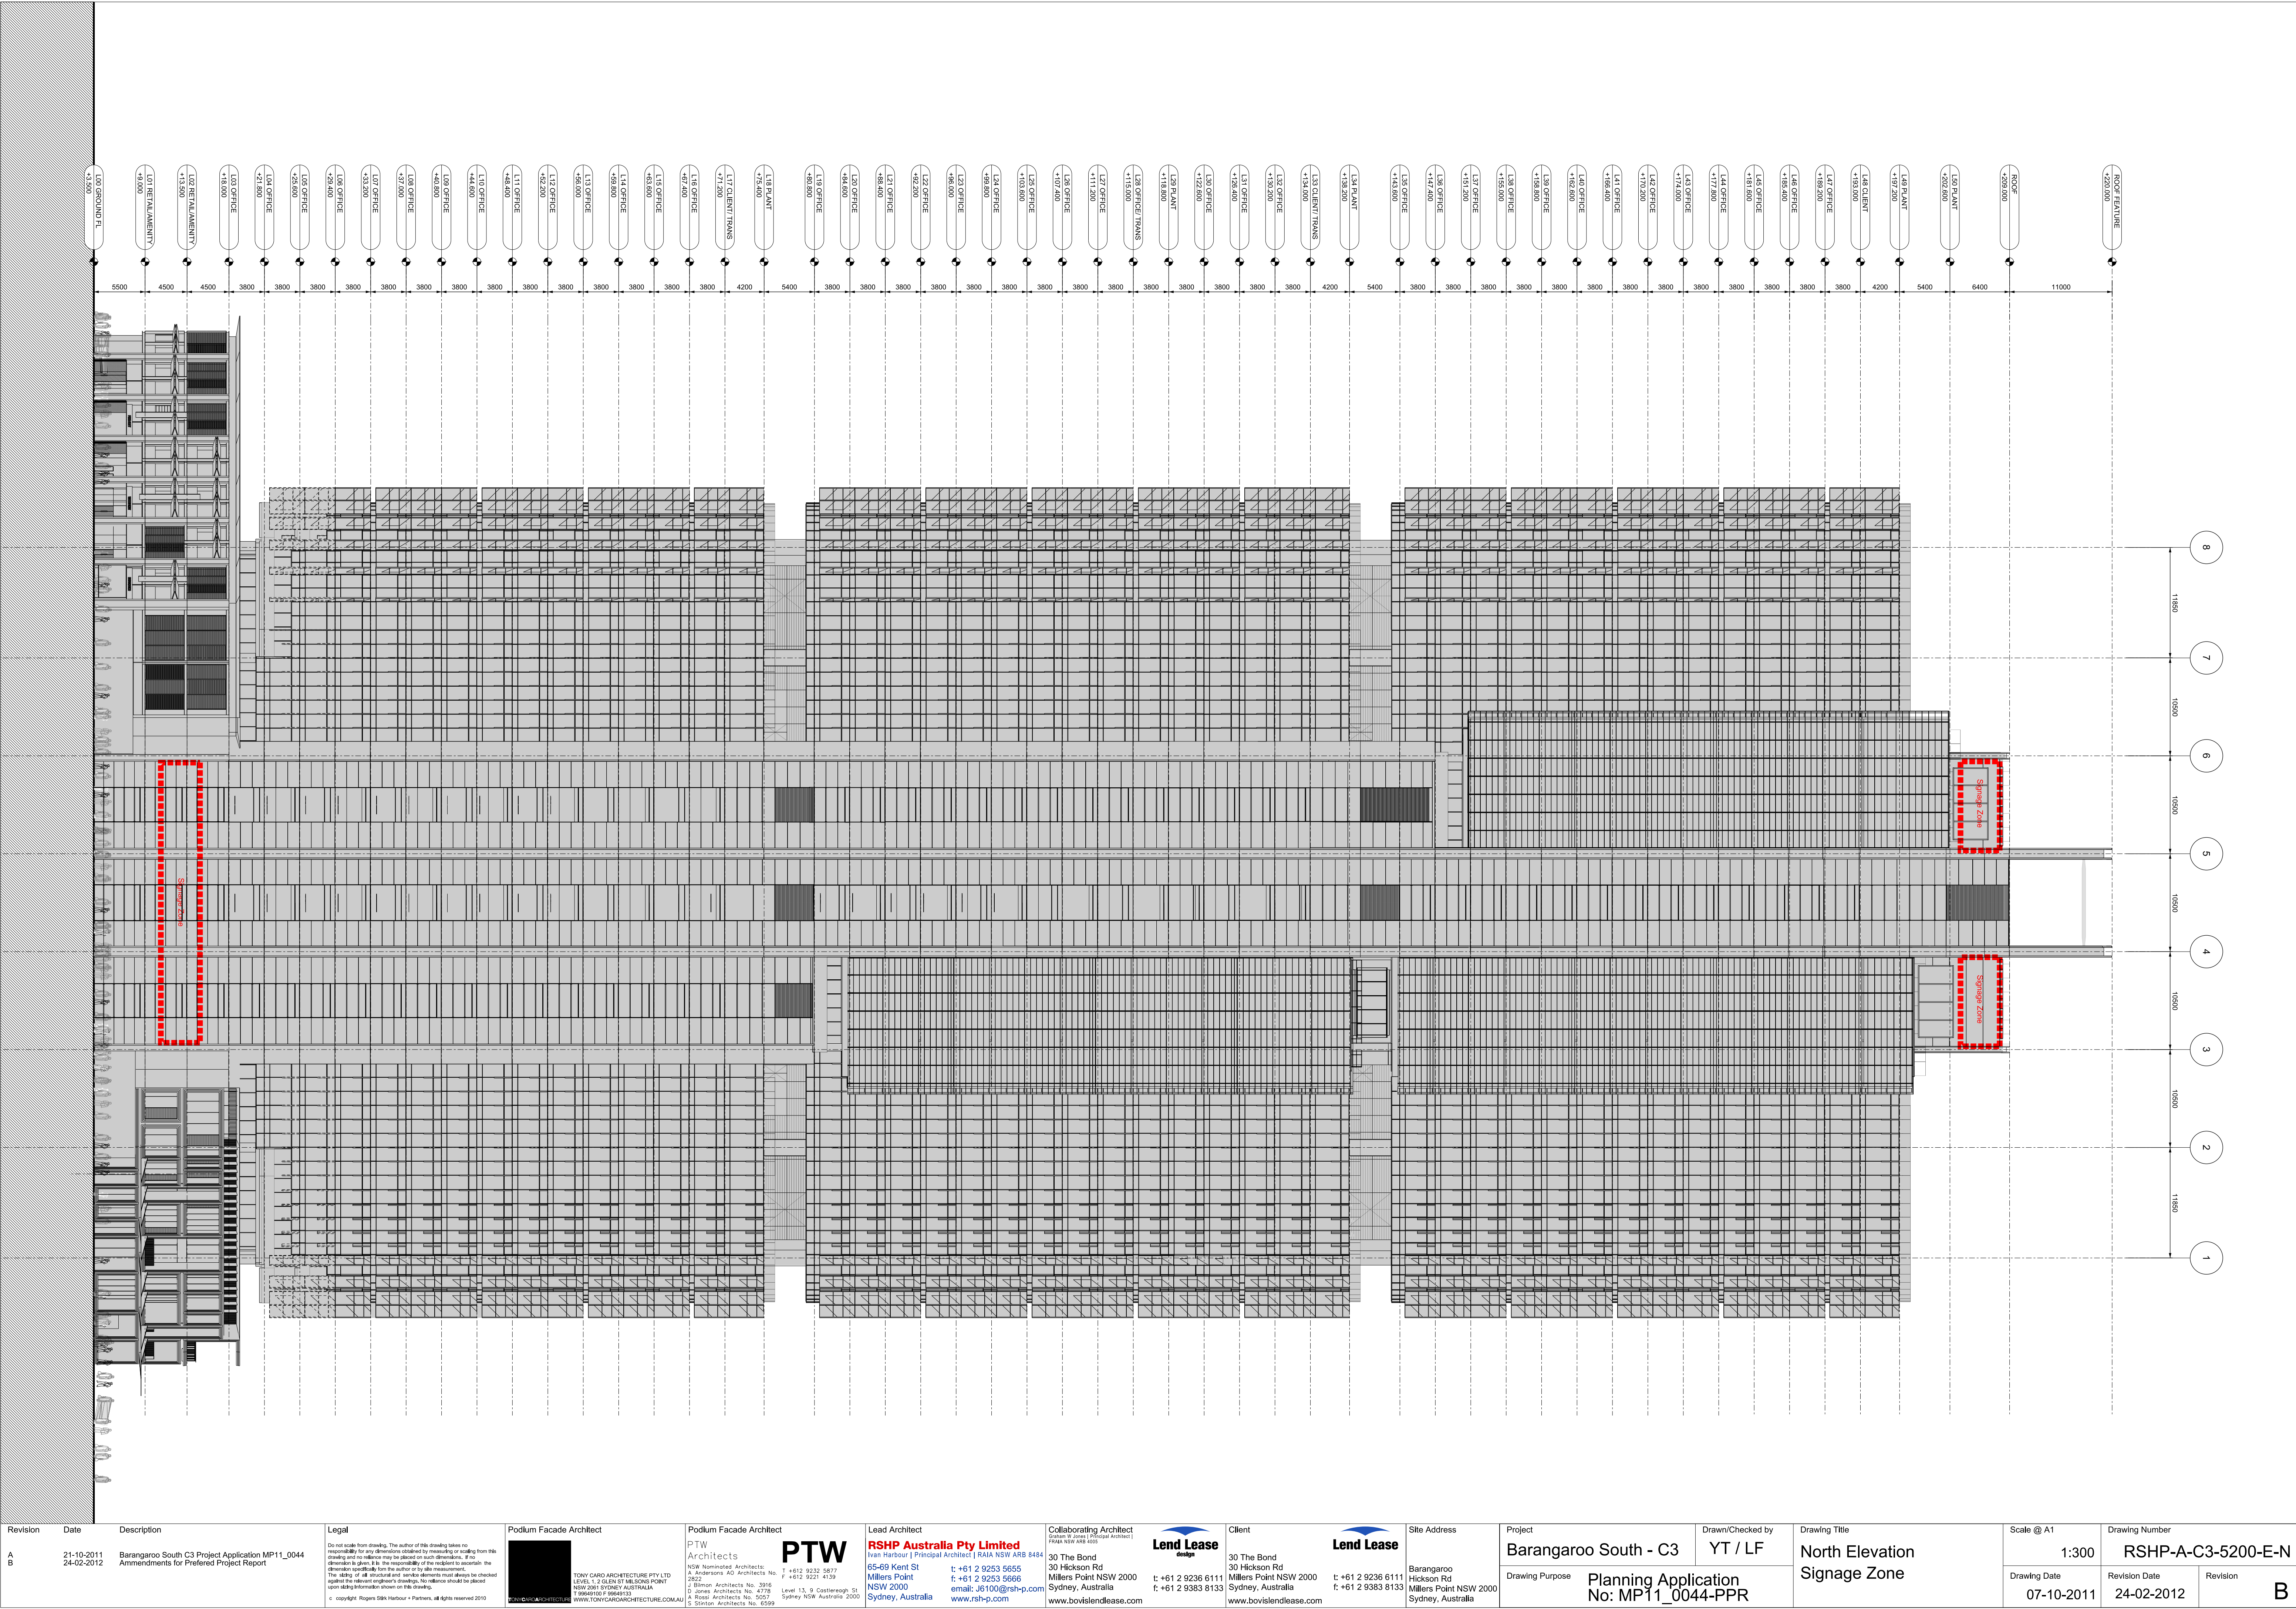

Revision	Date	Description	Legal	Podium Facade Architect	Podium Facade Architect	Lead Architect	Collaborating Architect	Lend Lease	Client	Lend Lease	Site Address	Project	Drawn/Checked by	Drawing Title	Scale @ A1	Drawing Number
A	21-10-2011	Barangaroo South C3 Project Application MP11_0044	Do not scale from drawing. The author of this drawing takes no responsibility for any dimensions obtained by measuring or scaling from this drawing and no reference may be placed on such dimensions. If no dimension is given, it is the responsibility of the recipient to ascertain the dimension accordingly from the author or by other measurement. The setting of all structural and service elements must always be checked against the relevant engineering drawings. No reference should be placed upon scaling information shown on this drawing.	TONY CARO ARCHITECTURE PTY LTD LEVEL 1, 2 GLEN ST MILLERS POINT NSW 2061 SYDNEY AUSTRALIA T 06450107 5668133 WWW.TONYCAROARCHITECTURE.COM.AU	PTW Architects NSW Nominated Architects: A. Andersson AD Architects No. 2822 J. Blomqvist Architects No. 3916 D. Jones Architects No. 4778 A. Rossi Architects No. 5207 S. Stinton Architects No. 6599	RSHP Australia Pty Limited Ivan Harbour Principal Architect RAIA NSW ARB 8484 65-69 Kent St Millers Point NSW 2000 Sydney, Australia t: +61 2 9253 5655 f: +61 2 9253 5666 email: J6100@rsh-p.com www.rsh-p.com	30 The Bond 30 Hickson Rd Millers Point NSW 2000 Sydney, Australia www.bovislendlendlease.com	Lend Lease design t: +61 2 9236 6111 f: +61 2 9383 8133 www.bovislendlendlease.com	30 The Bond 30 Hickson Rd Millers Point NSW 2000 Sydney, Australia www.bovislendlendlease.com	Lend Lease t: +61 2 9236 6111 f: +61 2 9383 8133 www.bovislendlendlease.com	Barangaroo Hickson Rd Millers Point NSW 2000 Sydney, Australia	Barangaroo South - C3	YT / LF	North Elevation	1:300	RSHP-A-C3-5200-E-N
B	24-02-2012	Amendments for Preferred Project Report														
Drawing Purpose Planning Application No: MP11_0044-PPR																
Drawing Date															Revision Date	Revision
07-10-2011															24-02-2012	B