


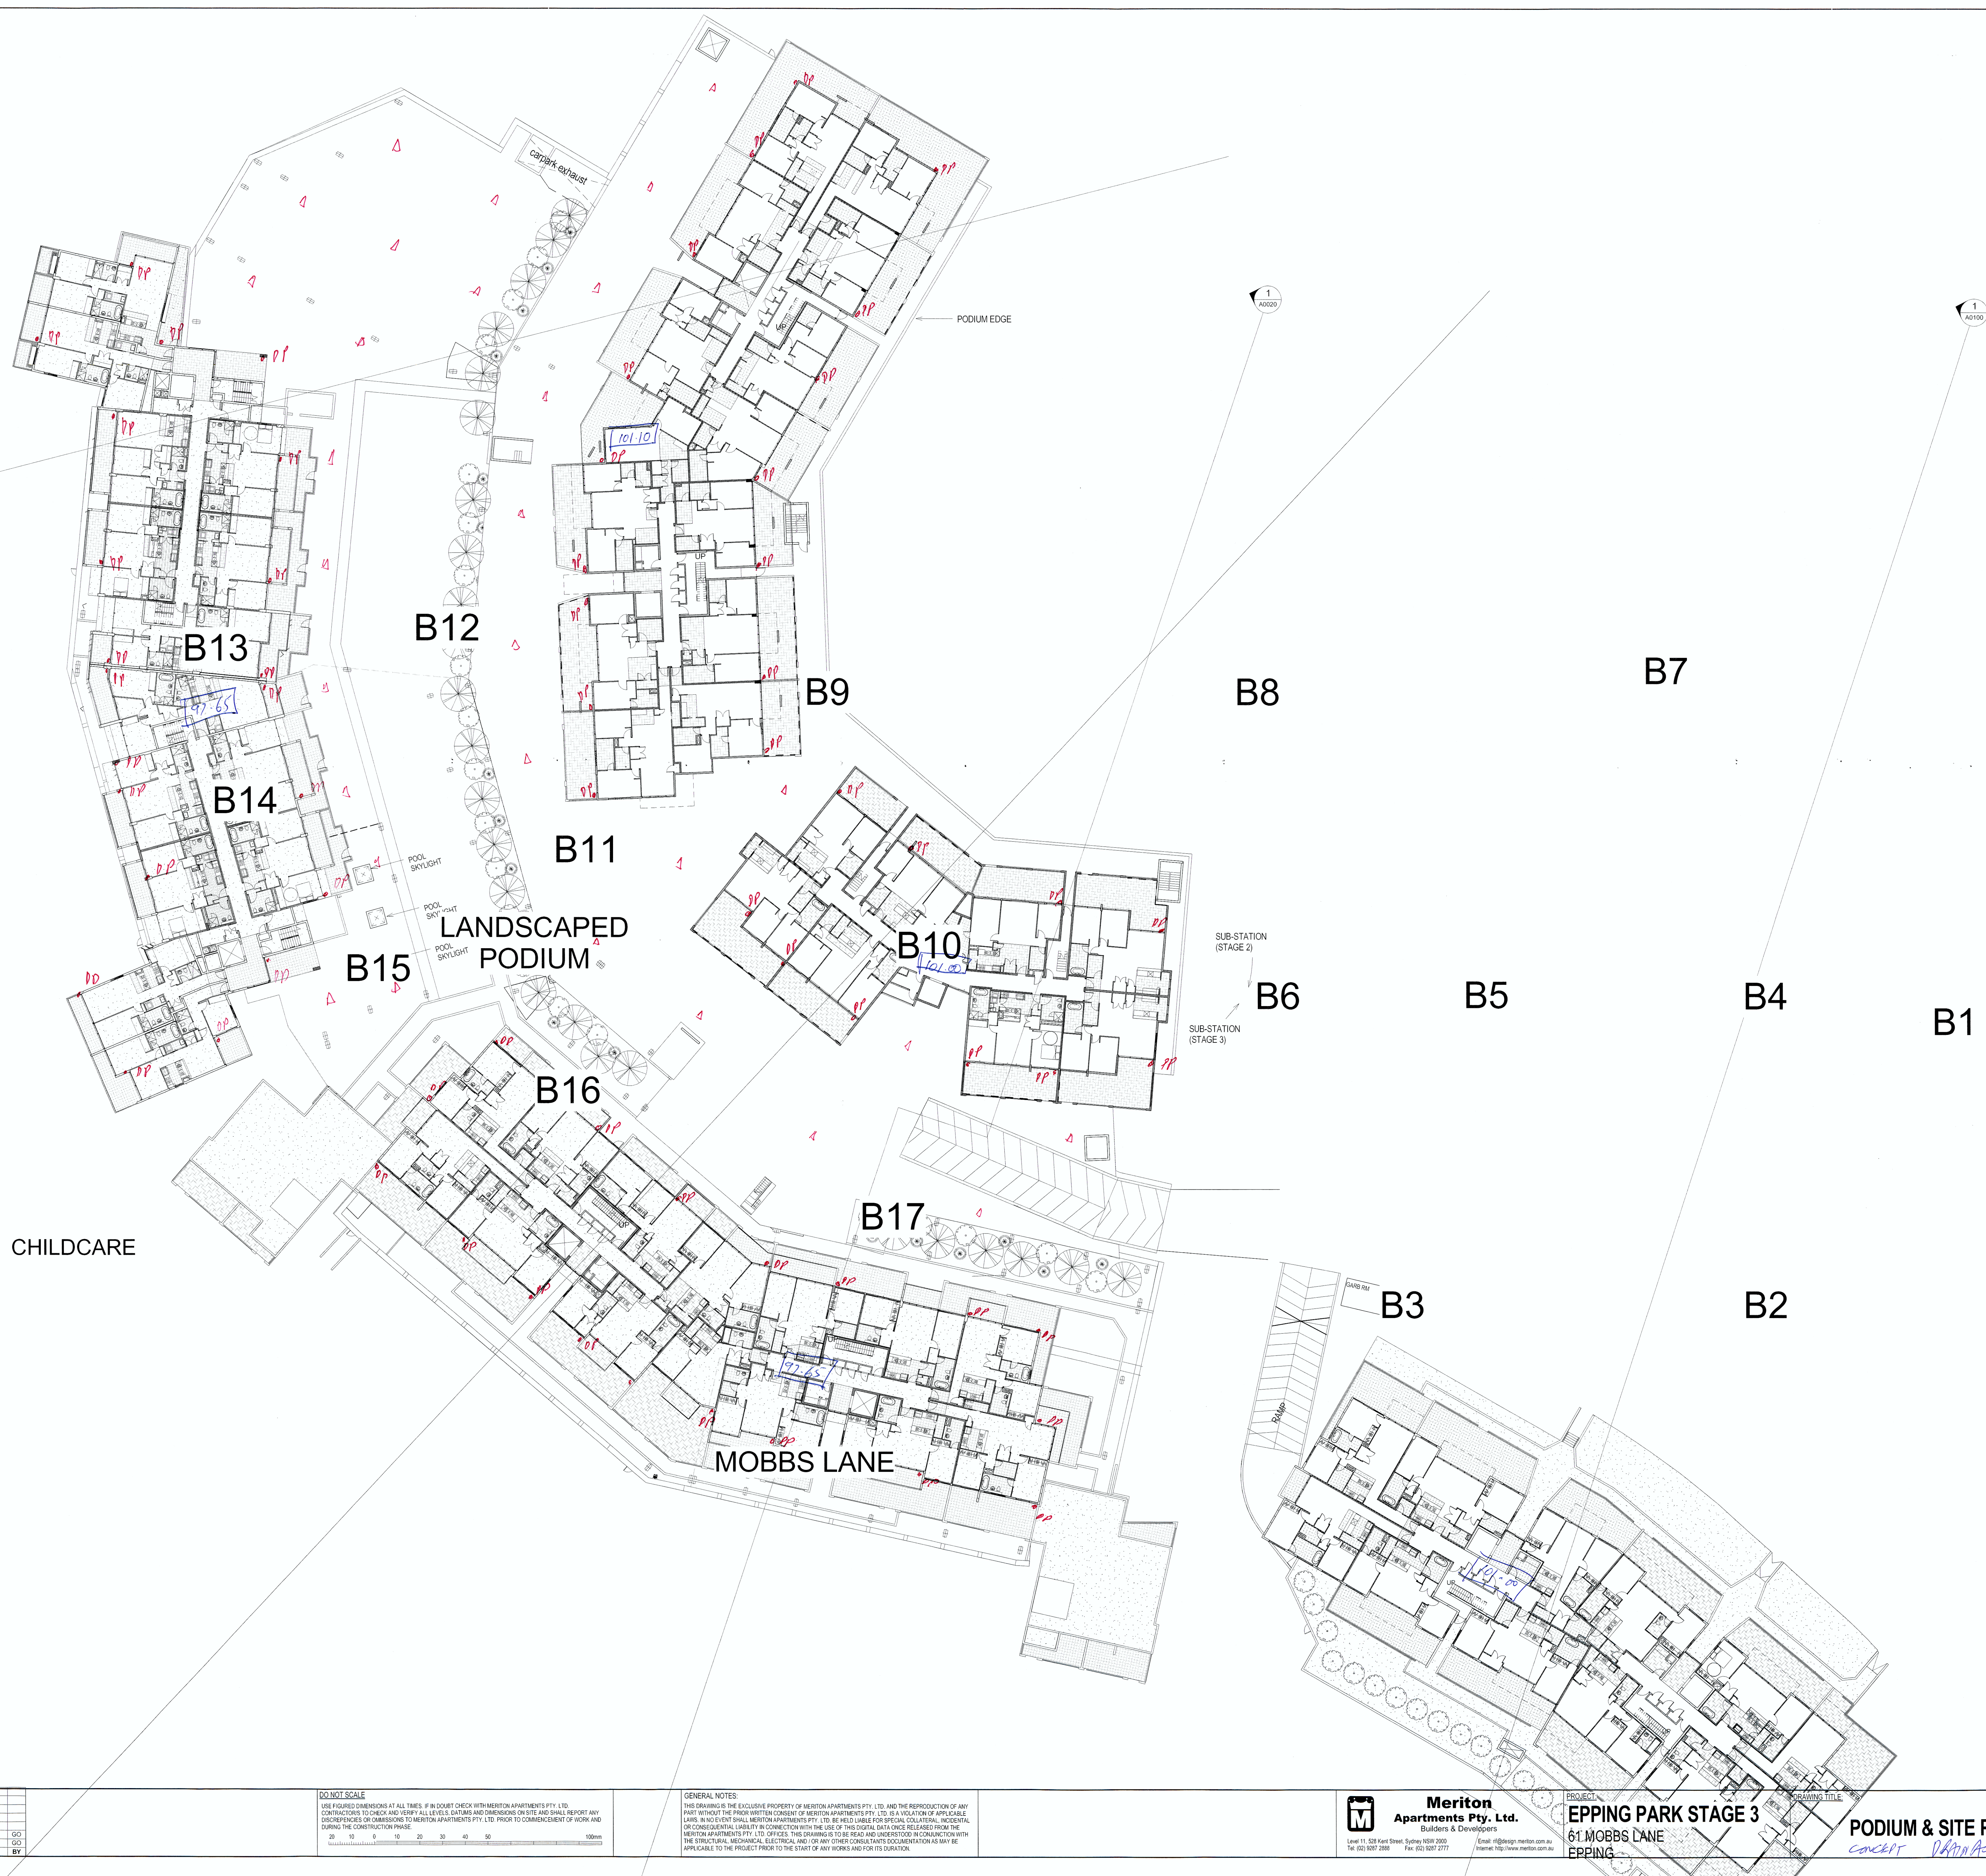

ISSUE	DATE	REVISION	BY
1	AUG 12	ON ISSUE	GO
1	14-03-12	FOR INFORMATION	GO

DO NOT SCALE
USE FIGURED DIMENSIONS AT ALL TIMES. IF IN DOUBT CHECK WITH MERITON APARTMENTS PTY. LTD. CONTRACTORS TO CHECK AND VERIFY ALL LEVELS, DIMENSIONS ON SITE AND SHALL REPORT ANY DISCREPANCIES OR OMISSIONS TO MERITON APARTMENTS PTY. LTD. PRIOR TO COMMENCEMENT OF WORK AND DURING THE CONSTRUCTION PHASE.
20 10 0 10 20 30 40 50 100mm

GENERAL NOTES:
THIS DRAWING IS THE EXCLUSIVE PROPERTY OF MERITON APARTMENTS PTY. LTD. AND THE REPRODUCTION OF ANY PART WITHOUT THE PRIOR WRITTEN CONSENT OF MERITON APARTMENTS PTY. LTD. IS A VIOLATION OF APPLICABLE LAWS. IN NO EVENT SHALL MERITON APARTMENTS PTY. LTD. BE HELD LIABLE FOR SPECIAL COLLATERAL, INCIDENTAL OR CONSEQUENTIAL DAMAGES. THE USER OF THIS DOCUMENT SHALL BE RESPONSIBLE FOR OBTAINING ALL NECESSARY PERMITS AND APPROVALS FROM THE RELEVANT AUTHORITIES. THIS DRAWING IS TO BE READ AND UNDERSTOOD IN CONJUNCTION WITH THE STRUCTURAL, MECHANICAL, ELECTRICAL AND/OR ANY OTHER CONSULTANT DOCUMENTATION AS MAY BE APPLICABLE TO THE PROJECT PRIOR TO THE START OF ANY WORKS AND FOR ITS DURATION.

**Meriton
Apartments Pty. Ltd.**
Builders & Developers
Level 11, 528 Kent Street, Sydney NSW 2000
Tel: (02) 9397 2888 Fax: (02) 9397 2777
Email: info@design.meriton.com.au Website: <http://www.meriton.com.au>

PROJECT
61 MOBB'S LANE
STAGE 3
PODIUM & SITE PLAN

PODIUM & SITE PLAN
concept *DPH/A-16*

PROJECT NO.	DATE	DRAWING NO.	REV.
687	MAY 2012		
DRAWN BY	SCALE		
GO	1:250		
CAD FILE			
H:\Epping-Park\Arch\DA-Sub\Stage-3\Bldg-ParkingA_ParkingDA1_C1.rvt			