



FINAL DRAFT

SMG 2
BUILDING 17

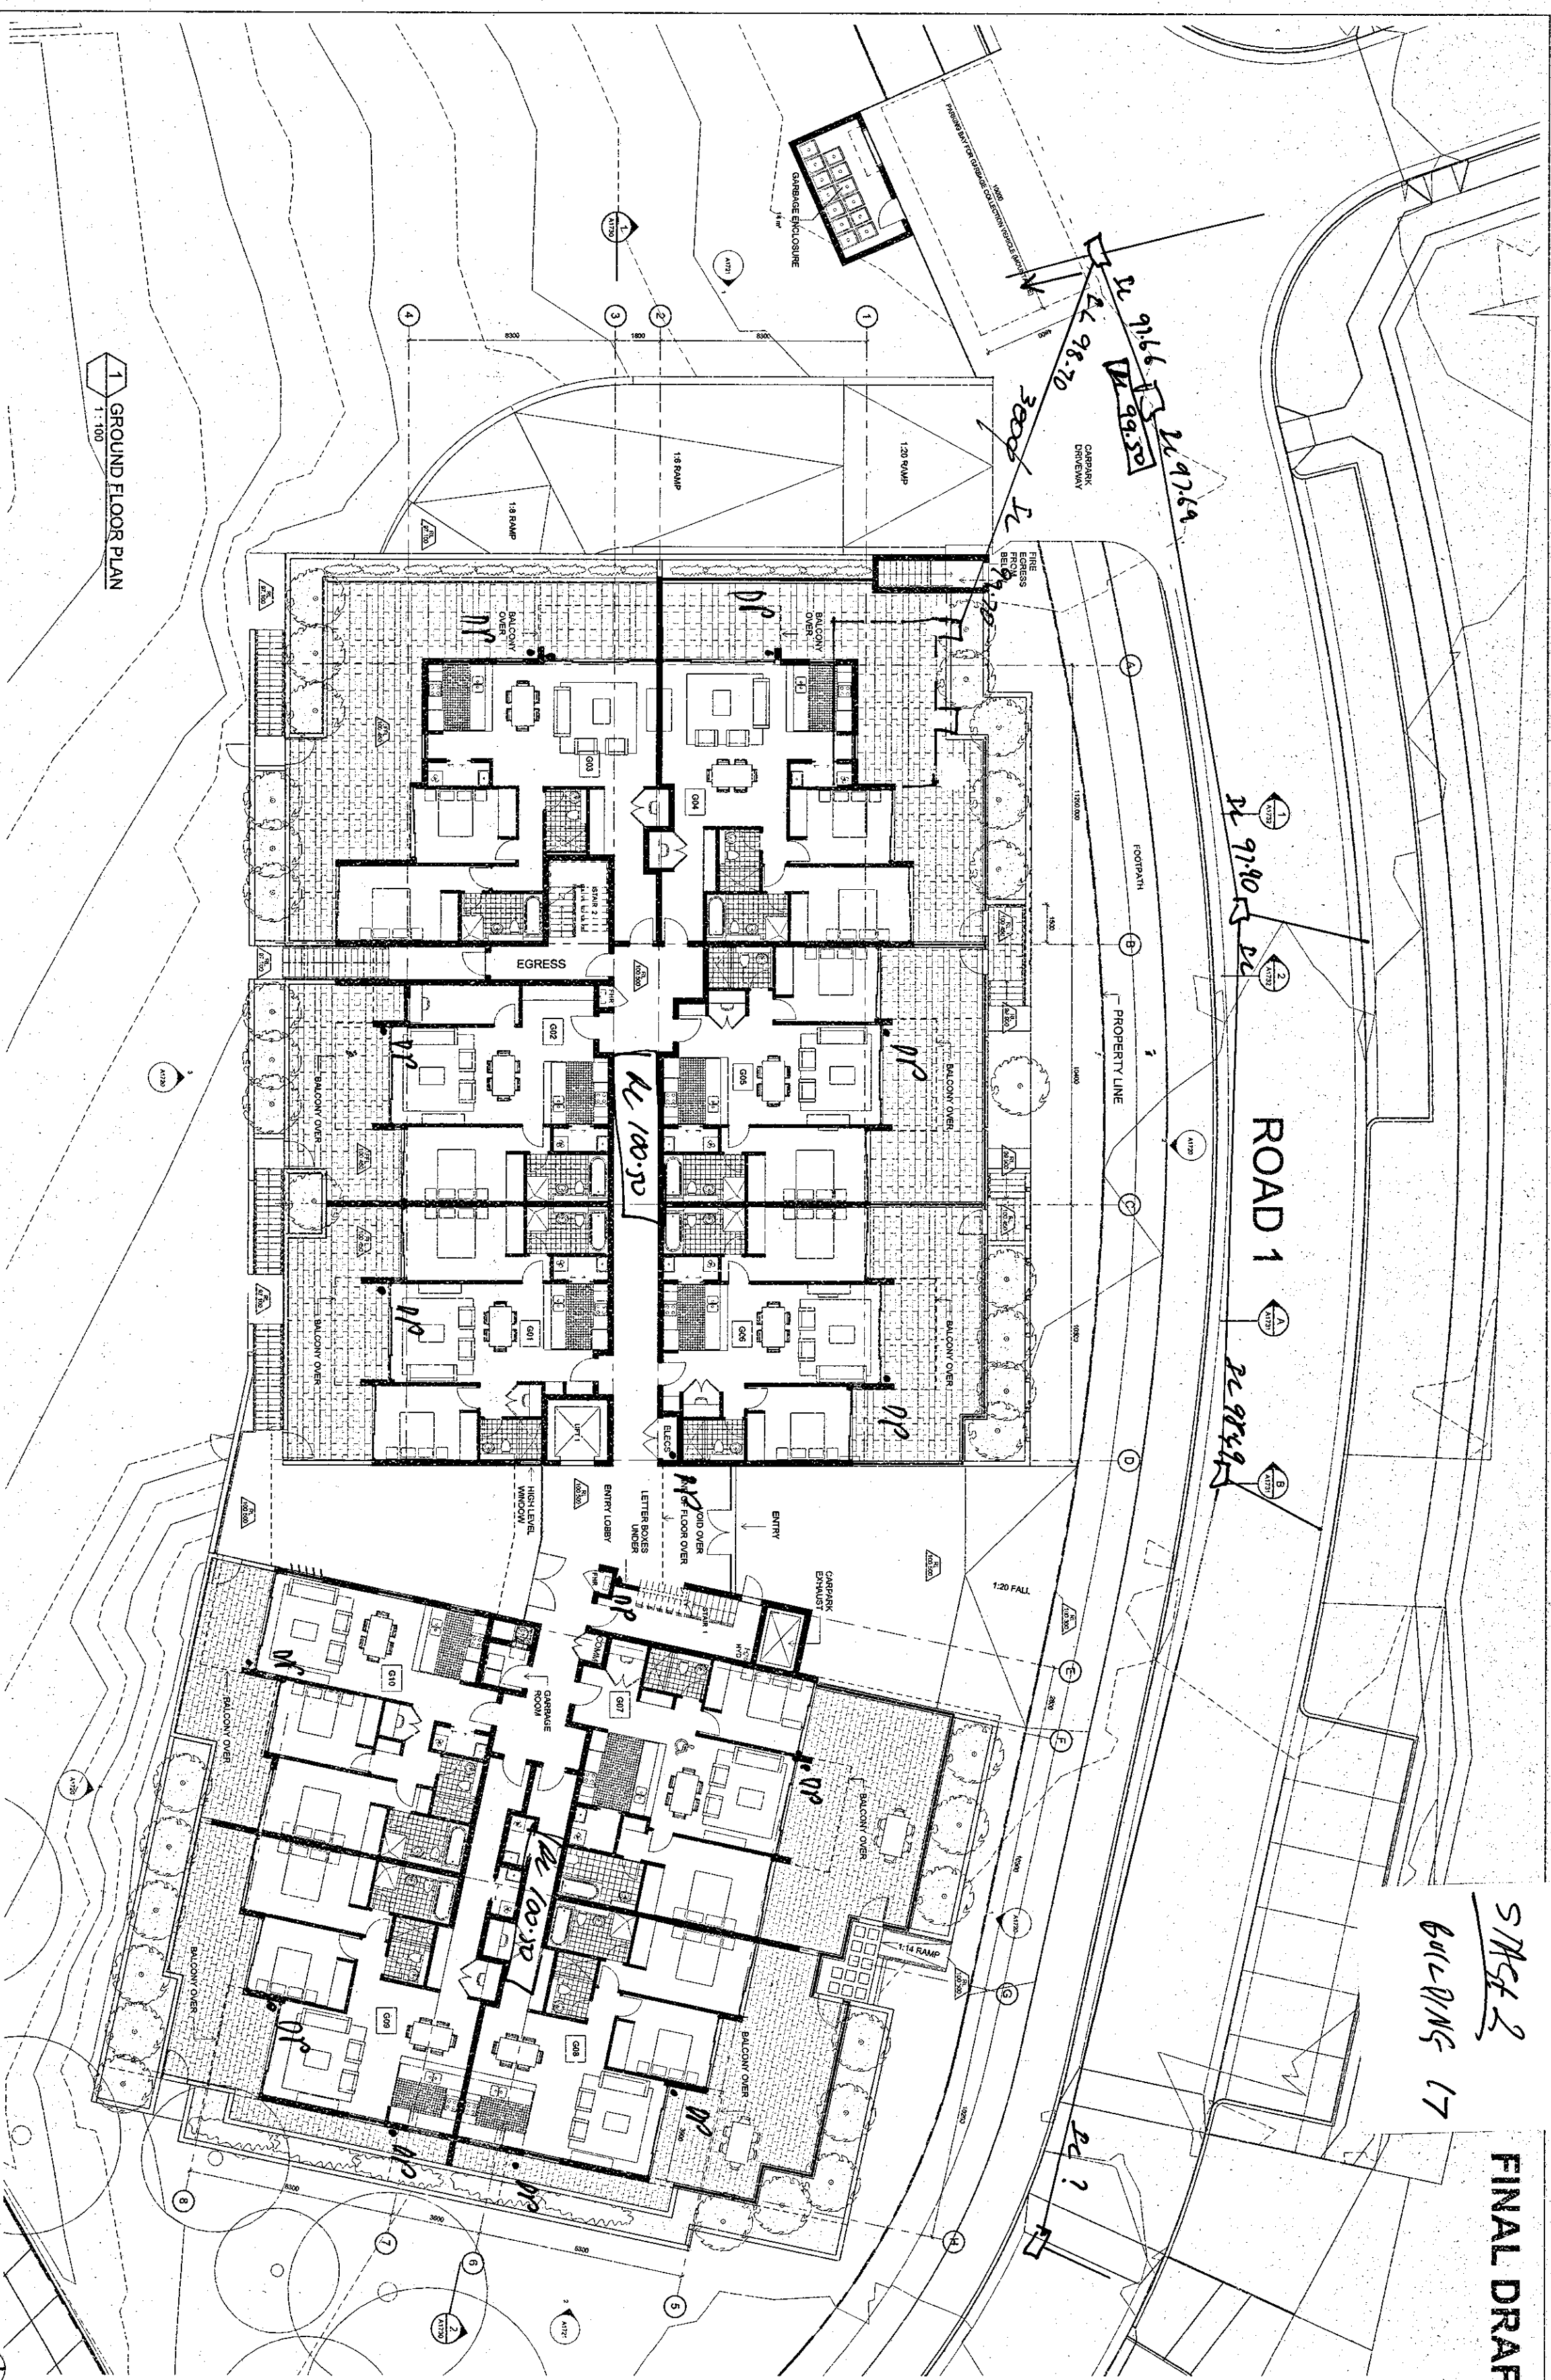


1 GROUND FLOOR PLAN
1:100


Project Information	
Project Name	SPRING PARK - STAGE 2
Building Name	BUILDING 17
Location	17/18/19/20/2532/25

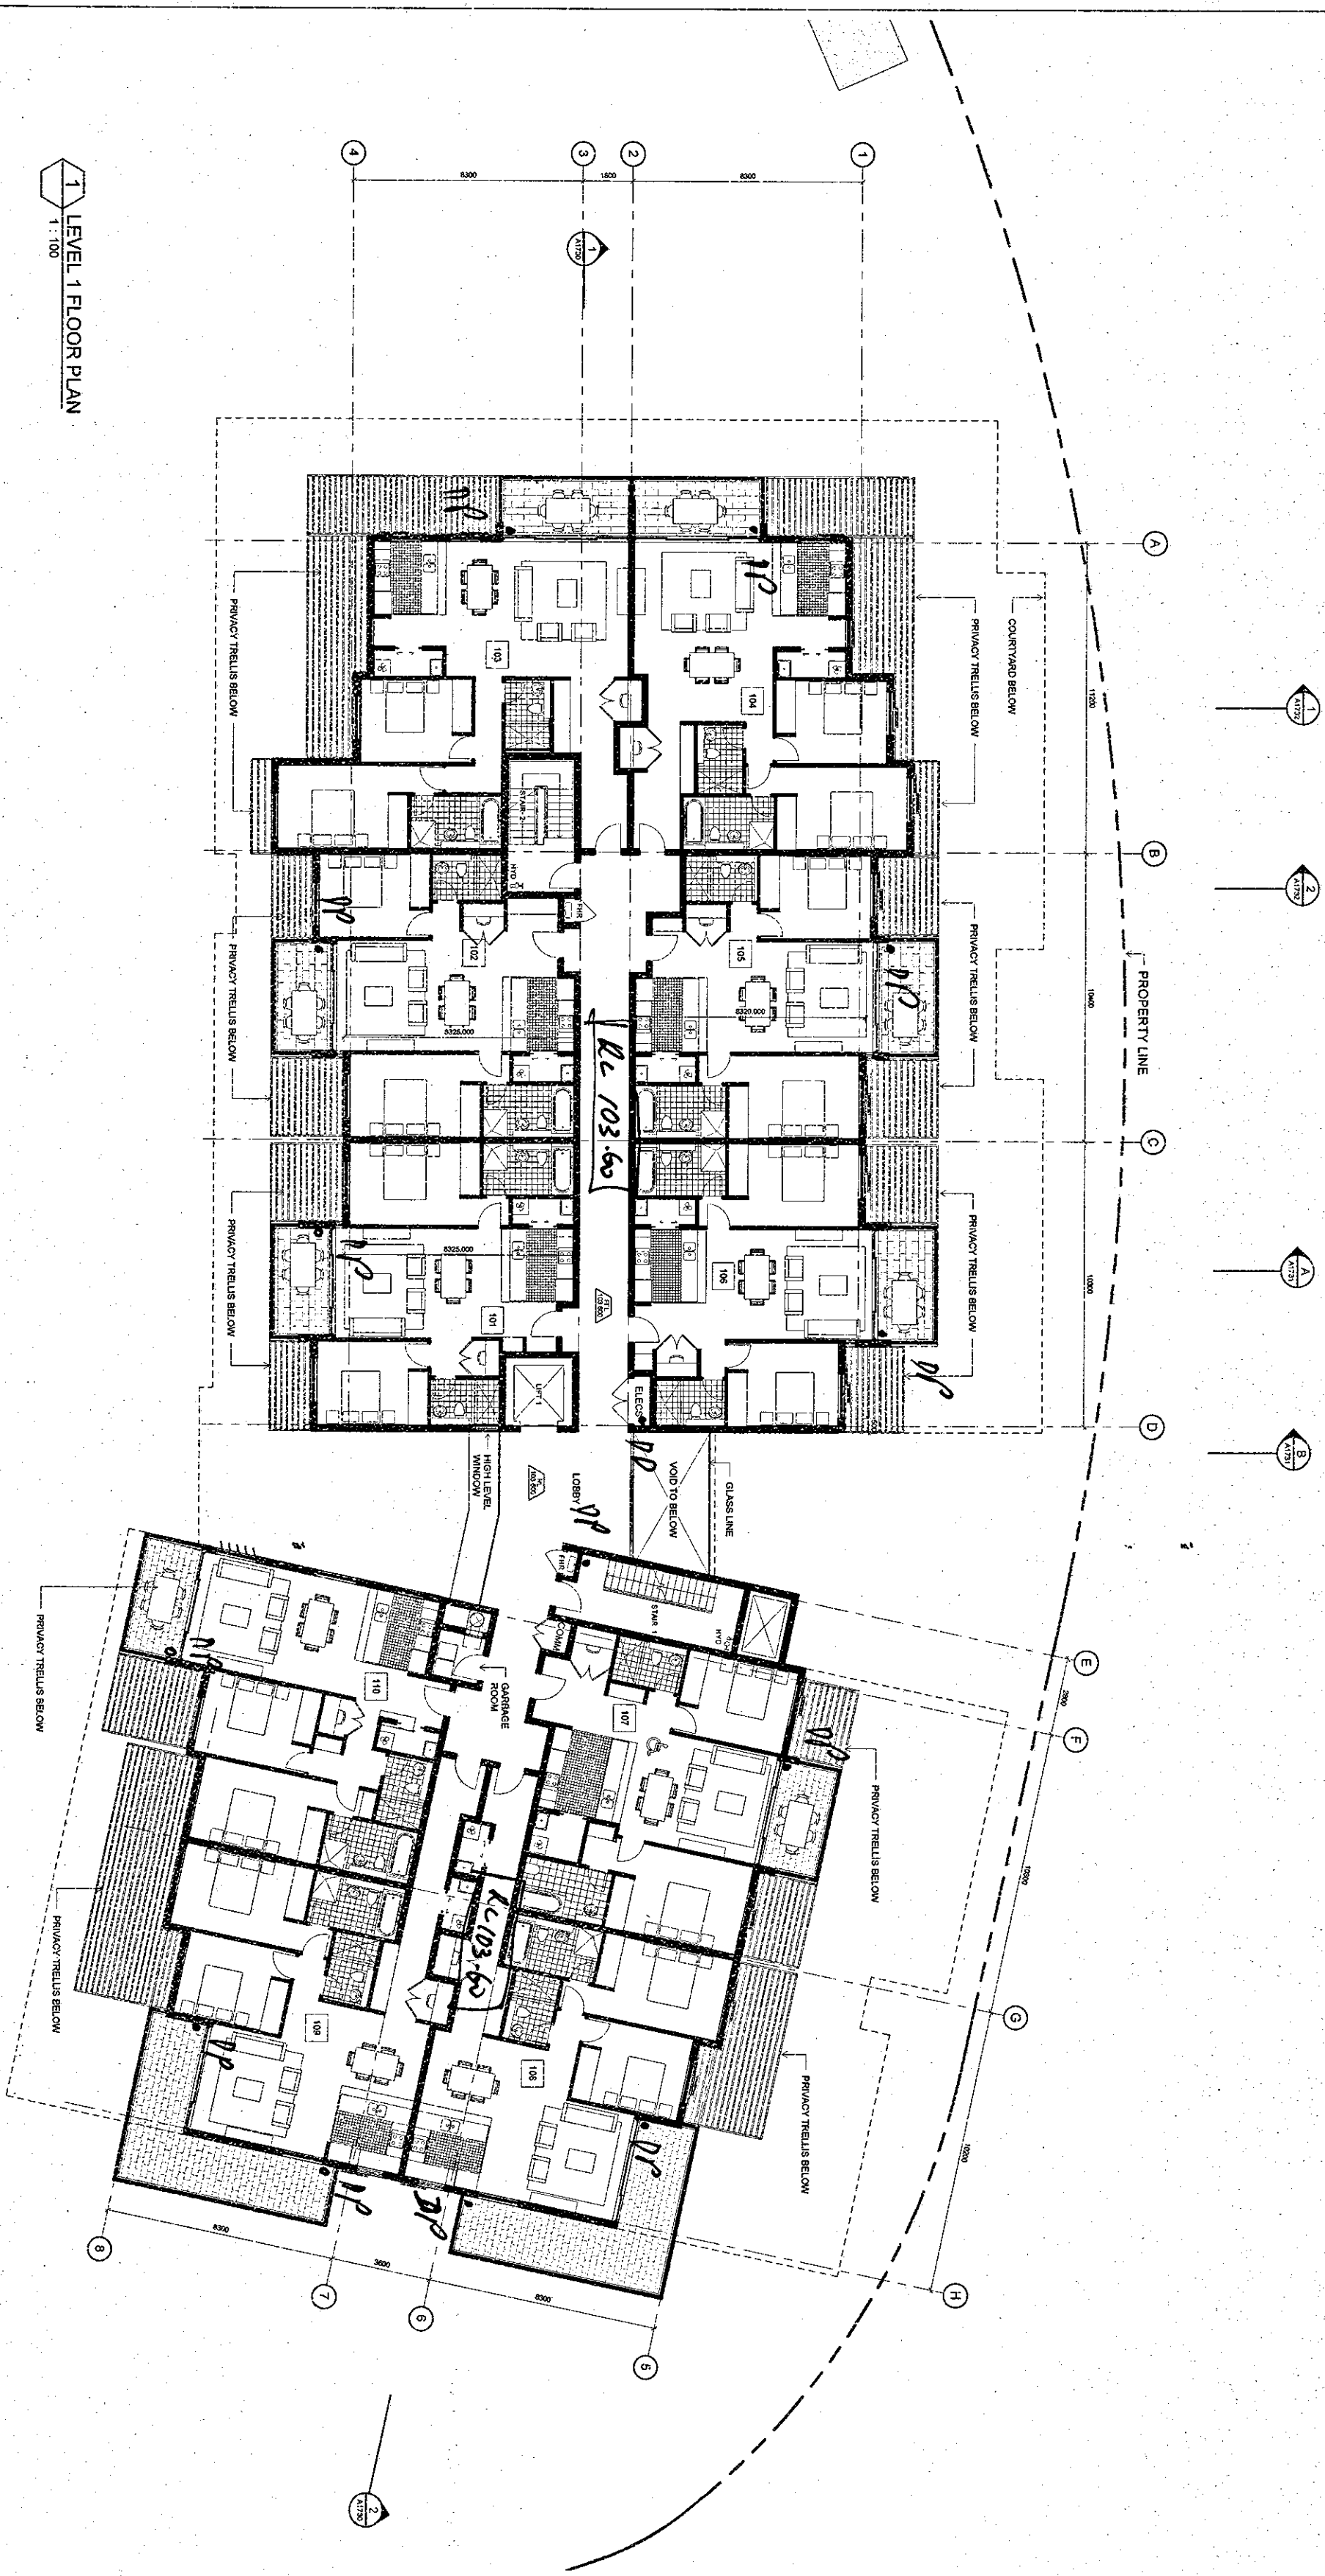

1 LEVEL 1 FLOOR PLAN
1 : 100

[illegible]

 5211-02

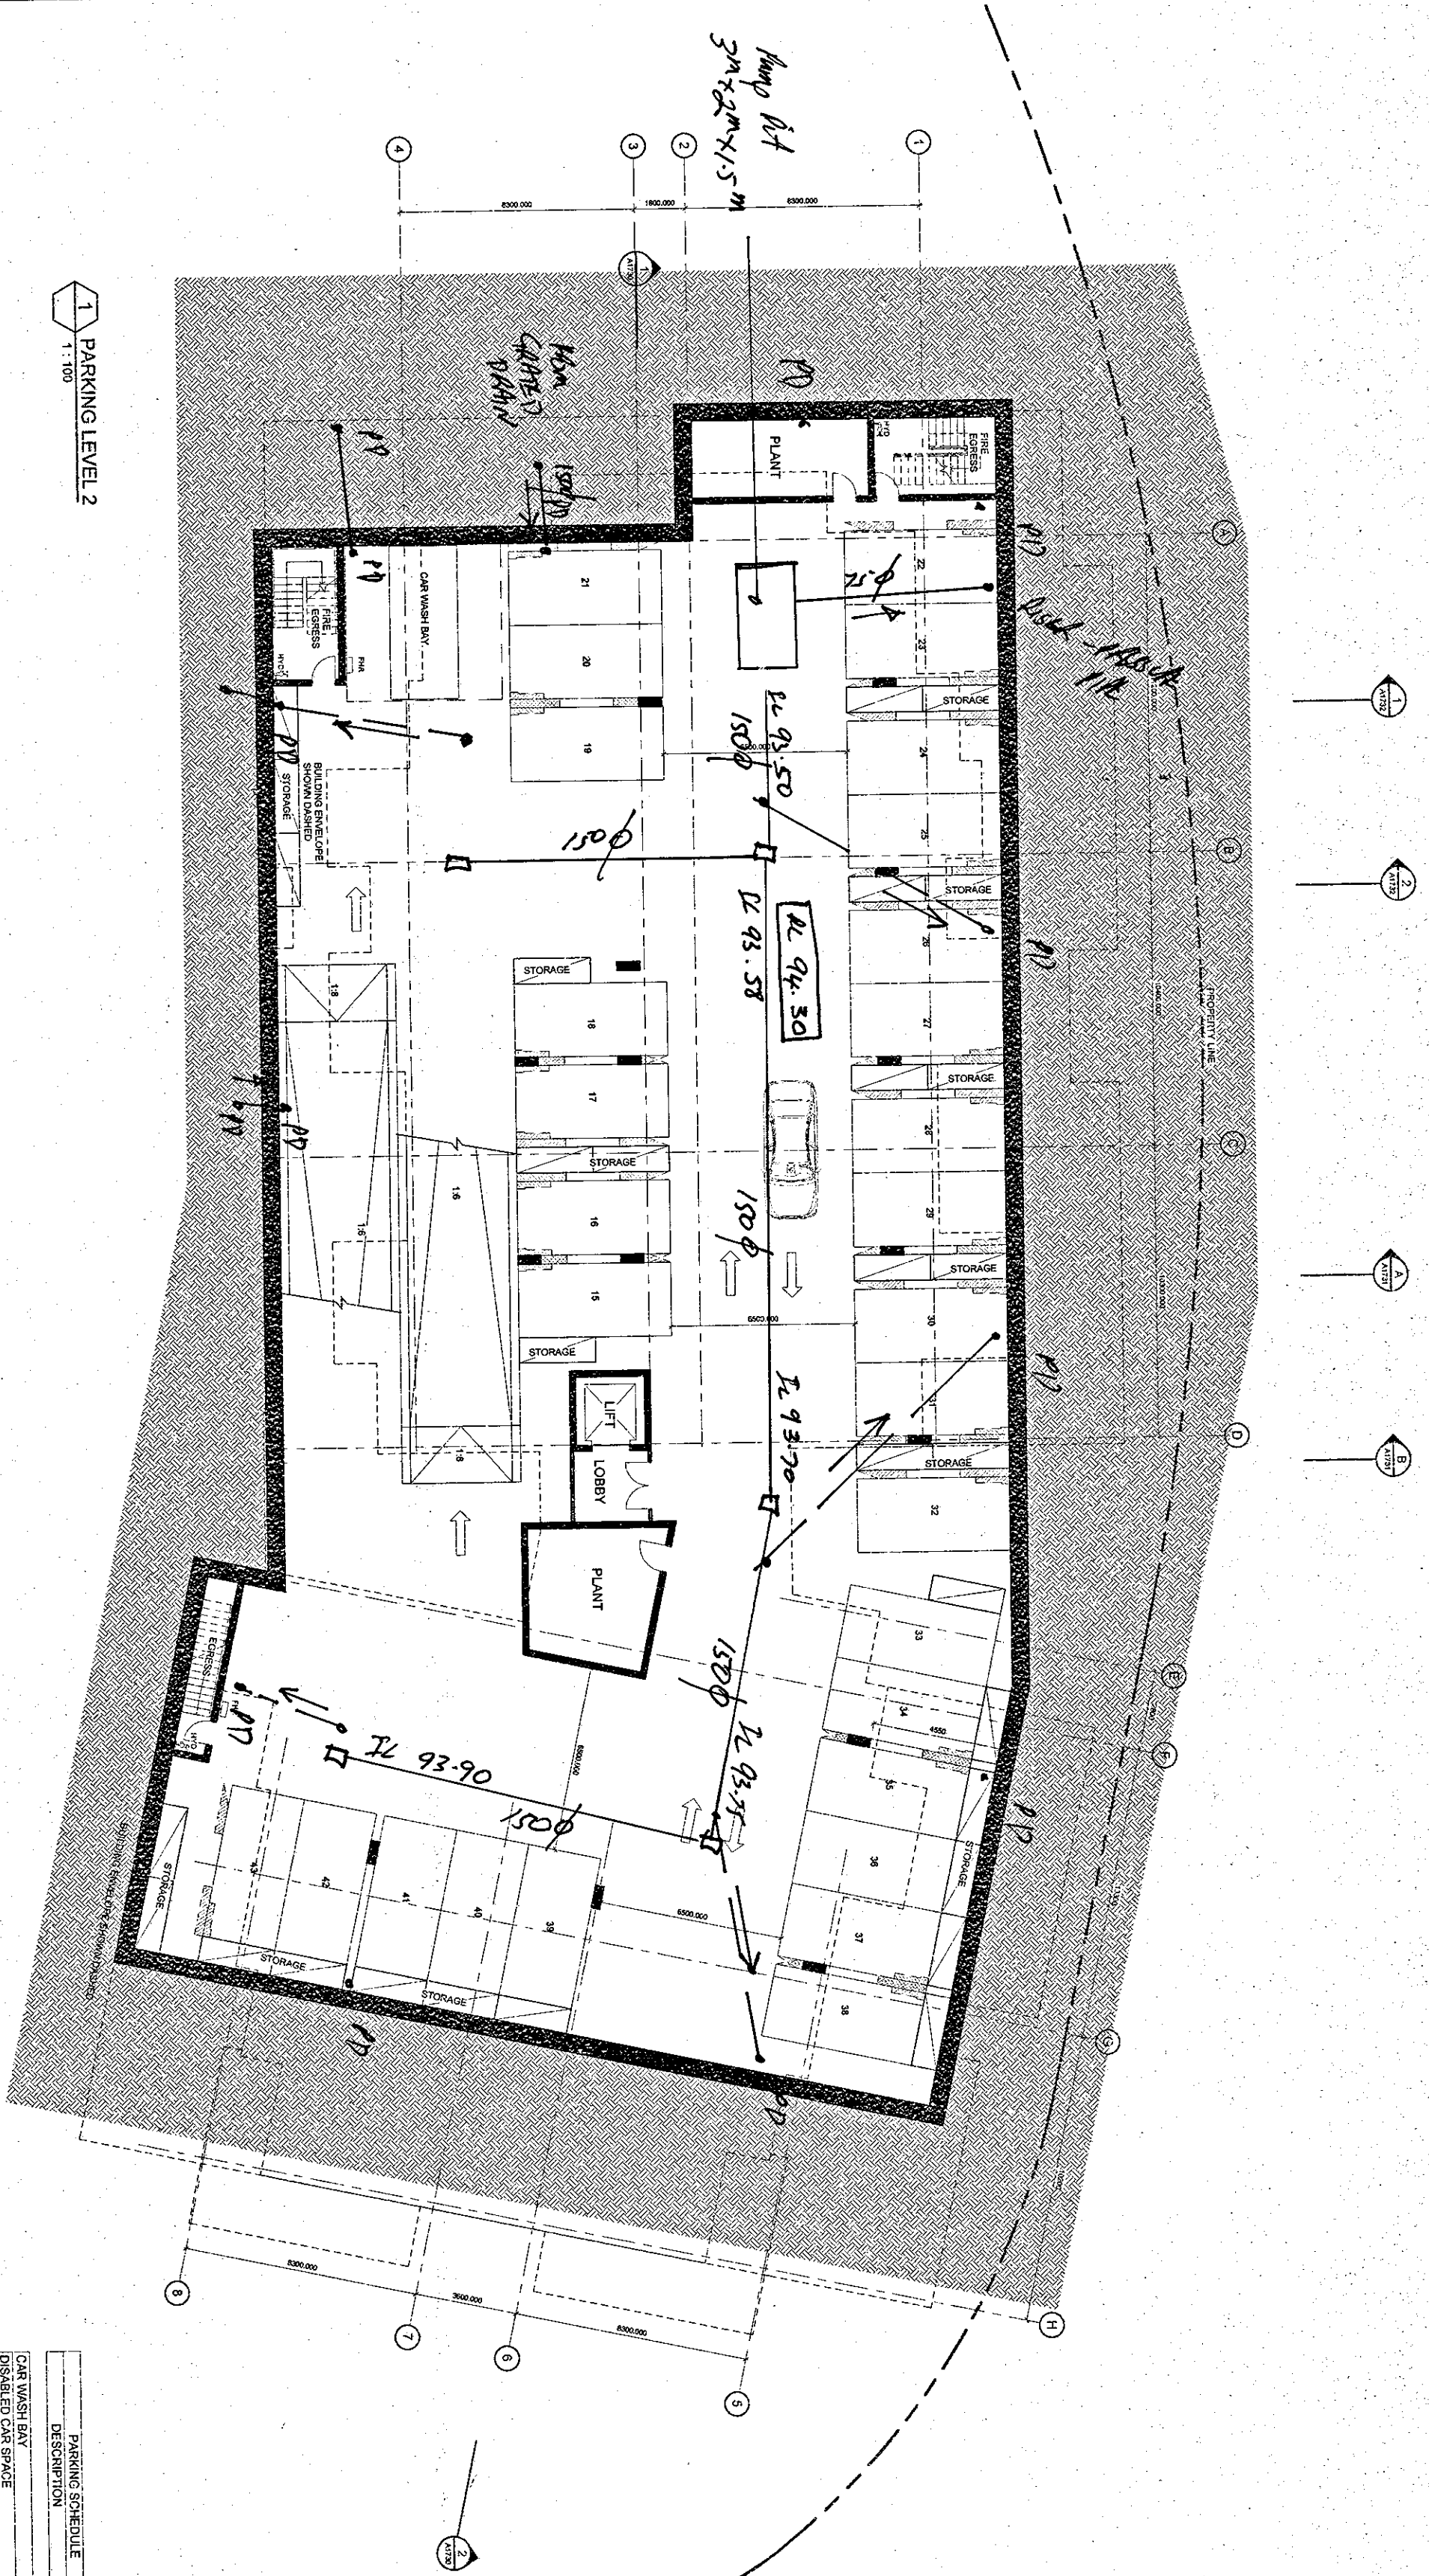

1 PARKING LEVEL 2
1:100

PARKING SCHEDULE	
DESCRIPTION	COUNT
CAR WASH BAY	1
DISABLED CAR SPACE	4
RESIDENT PARKING	40
VISITOR PARKING	7
	52

Project

Building 17

Parking Level 2 Plan

D17-C1

Scale

1:100

PTW

PRELIMINARY

Drawn By

PTW

Checked By

PTW

Project Manager

PTW

Client

Merton Apartments Pty. Ltd.

Address

17/18 South Coast Road, Merton, NSW 2207

Phone

02 9337 2200

Fax

02 9337 2201

Email

info@mertonapartments.com.au

Architect

PTW Architects

Address

17/18 South Coast Road, Merton, NSW 2207

Phone

02 9337 2200

Fax

02 9337 2201

Email

info@ptwarchitects.com.au

Engineer

PTW Engineering

Address

17/18 South Coast Road, Merton, NSW 2207

Phone

02 9337 2200

Fax

02 9337 2201

Email

info@ptwengineering.com.au

Structural Engineer

PTW Structural

Address

17/18 South Coast Road, Merton, NSW 2207

Phone

02 9337 2200

Fax

02 9337 2201

Email

info@ptwstructural.com.au

Electrical Engineer

PTW Electrical

Address

17/18 South Coast Road, Merton, NSW 2207

Phone

02 9337 2200

Fax

02 9337 2201

Email

info@ptwelectrical.com.au

Mechanical Engineer

PTW Mechanical

Address

17/18 South Coast Road, Merton, NSW 2207

Phone

02 9337 2200

Fax

02 9337 2201

Email

info@ptwmechanical.com.au

Fire Engineer

PTW Fire

Address

17/18 South Coast Road, Merton, NSW 2207

Phone

02 9337 2200

Fax

02 9337 2201

Email

info@ptwfire.com.au

Acoustic Engineer

PTW Acoustic

Address

17/18 South Coast Road, Merton, NSW 2207

Phone

02 9337 2200

Fax

02 9337 2201

Email

info@ptwacoustic.com.au

Lighting Engineer

PTW Lighting

Address

17/18 South Coast Road, Merton, NSW 2207

Phone

02 9337 2200

Fax

02 9337 2201

Email

info@ptwlighting.com.au

Transport Engineer

PTW Transport

Address

17/18 South Coast Road, Merton, NSW 2207

Phone

02 9337 2200

Fax

02 9337 2201

Email

info@ptwtransport.com.au

Environmental Engineer

PTW Environmental

Address

17/18 South Coast Road, Merton, NSW 2207

Phone

02 9337 2200

Fax

02 9337 2201

Email

info@ptwenvironmental.com.au

Health and Safety Engineer

PTW Health and Safety

Address

17/18 South Coast Road, Merton, NSW 2207

Phone

02 9337 2200

Fax

02 9337 2201

Email

info@ptwhs.com.au

Cost Consultant

PTW Cost

Address

17/18 South Coast Road, Merton, NSW 2207

Phone

02 9337 2200

Fax

02 9337 2201

Email

info@ptwcost.com.au

Quantity Surveyor

PTW Quantity

Address

17/18 South Coast Road, Merton, NSW 2207

Phone

02 9337 2200

Fax

02 9337 2201

Email

info@ptwquantity.com.au

Building Surveyor

PTW Building

Address

17/18 South Coast Road, Merton, NSW 2207

Phone

02 9337 2200

Fax

02 9337 2201

Email

info@ptwbuilding.com.au

Planning Consultant

PTW Planning

Address

17/18 South Coast Road, Merton, NSW 2207

Phone

02 9337 2200

Fax

02 9337 2201

Email

info@ptwplanning.com.au

Heritage Consultant

PTW Heritage

Address

17/18 South Coast Road, Merton, NSW 2207

Phone

02 9337 2200

Fax

02 9337 2201

Email

info@ptwheritage.com.au

ArchiViz

PTW ArchiViz

Address

17/18 South Coast Road, Merton, NSW 2207

Phone

02 9337 2200

Fax

02 9337 2201

Email

info@ptwarchiviz.com.au

Interior Designer

PTW Interior

Address

17/18 South Coast Road, Merton, NSW 2207

Phone

02 9337 2200

Fax

02 9337 2201

Email

info@ptwinterior.com.au

Landscaping

PTW Landscaping

Address

17/18 South Coast Road, Merton, NSW 2207

Phone

02 9337 2200

Fax

02 9337 2201

Email

info@ptwlandscaping.com.au

Construction Management

PTW Construction

Address

17/18 South Coast Road, Merton, NSW 2207

Phone

02 9337 2200

Fax

02 9337 2201

Email

info@ptwconstruction.com.au

Project Management

PTW Project

Address

17/18 South Coast Road, Merton, NSW 2207

Phone

02 9337 2200

Fax

02 9337 2201

Email

info@ptwproject.com.au

Facilities Management

PTW Facilities

Address

17/18 South Coast Road, Merton, NSW 2207

Phone

02 9337 2200

Fax

02 9337 2201

Email

info@ptwfacilities.com.au

Energy Consultant

PTW Energy

Address

17/18 South Coast Road, Merton, NSW 2207

Phone

02 9337 2200

Fax

02 9337 2201

Email

info@ptwenergy.com.au

Water Engineer

PTW Water

Address

17/18 South Coast Road, Merton, NSW 2207

Phone

02 9337 2200

Fax

02 9337 2201

Email

info@ptwwater.com.au

Waste Engineer

PTW Waste

Address

17/18 South Coast Road, Merton, NSW 2207

Phone

02 9337 2200

Fax

02 9337 2201

Email

info@ptwwaste.com.au

Soil Engineer

PTW Soil

Address

17/18 South Coast Road, Merton, NSW 2207

Phone

02 9337 2200

Fax

02 9337 2201

Email

info@ptwsoil.com.au

Geotechnical Engineer

PTW Geotechnical

Address

17/18 South Coast Road, Merton, NSW 2207

Phone

02 9337 2200

Fax

02 9337 2201

Email

info@ptwgeotechnical.com.au

Foundation Engineer

PTW Foundation

Address

17/18 South Coast Road, Merton, NSW 2207

Phone

02 9337 2200

Fax

02 9337 2201

Email

info@ptwfoundation.com.au

Structural Steel Engineer

PTW Structural Steel

Address

17/18 South Coast Road, Merton, NSW 2207

Phone

02 9337 2200

Fax

02 9337 2201

Email

info@ptwstructuralsteel.com.au

Concrete Engineer

PTW Concrete

Address

17/18 South Coast Road, Merton, NSW 2207

Phone

02 9337 2200

Fax

02 9337 2201

Email

info@ptwconcrete.com.au

Timber Engineer

PTW Timber

Address

17/18 South Coast Road, Merton, NSW 2207

Phone

02 9337 2200

Fax

02 9337 2201

Email

info@ptwtimber.com.au

Steelwork Engineer

PTW Steelwork

Address

17/18 South Coast Road, Merton, NSW 2207

Phone

02 9337 2200

Fax

02 9337 2201

Email

info@ptwsteelwork.com.au

Roof Engineer

PTW Roof

Address

17/18 South Coast Road, Merton, NSW 2207

Phone

02 9337 2200

Fax

02 9337 2201

Email

info@ptwroof.com.au

Cladding Engineer

PTW Cladding

Address

17/18 South Coast Road, Merton, NSW 2207

Phone

02 9337 2200

Fax

02 9337 2201

Email

info@ptwcladding.com.au

Glazing Engineer

PTW Glazing

Address

17/18 South Coast Road, Merton, NSW 2207

Phone

02 9337 2200

Fax

02 9337 2201

Email

info@ptwglazing.com.au

Window Engineer

PTW Window

Address

17/18 South Coast Road, Merton, NSW 2207

Phone

02 9337 2200

Fax

02 9337 2201

Email

info@ptwwindow.com.au

Door Engineer

PTW Door

Address

17/18 South Coast Road, Merton, NSW 2207

Phone

02 9337 2200

Fax

02 9337 2201

Email

info@ptwdoor.com.au

Hardware Engineer

PTW Hardware

Address

17/18 South Coast Road, Merton, NSW 2207

Phone

02 9337 2200

Fax

02 9337 2201

Email

info@ptwhardware.com.au

Joinery Engineer

PTW Joinery

Address

17/18 South Coast Road, Merton, NSW 2207

Phone

02 9337 2200

Fax

02 9337 2201

Email

info@ptwjoinery.com.au

Paint Engineer

PTW Paint

Address

17/18 South Coast Road, Merton, NSW 2207

Phone

02 9337 2200

Fax

02 9337 2201

Email

info@ptwpaint.com.au

Plaster Engineer

PTW Plaster

Address

17/18 South Coast Road, Merton, NSW 2207

Phone

02 9337 2200

Fax

02 9337 2201

Email

info@ptwplaster.com.au

Tile Engineer

PTW Tile

Address

17/18 South Coast Road, Merton, NSW 2207

Phone

02 9337 2200

Fax

02 9337 2201

Email

info@ptwtile.com.au

Carpet Engineer

PTW Carpet

Address

17/18 South Coast Road, Merton, NSW 2207

Phone

02 9337 2200

Fax

02 9337 2201

Email

info@ptwcarpet.com.au

Flooring Engineer

PTW Flooring

Address

17/18 South Coast Road, Merton, NSW 2207

Phone

02 9337 2200

Fax

02 9337 2201

Email

info@ptwflooring.com.au

Wallpaper Engineer

PTW Wallpaper

Address

17/18 South Coast Road, Merton, NSW 2207

Phone

02 9337 2200

Fax

02 9337 2201

Email

info@ptwwallpaper.com.au

Painting Engineer

PTW Painting

Address

17/18 South Coast Road, Merton, NSW 2207

Phone

02 9337 2200

Fax

02 9337 2201

Email

info@ptwpainting.com.au

Decorative Engineer

PTW Decorative

Address

17/18 South Coast Road, Merton, NSW 2207

Phone

02 9337 2200

Fax

02 9337 2201

Email

info@ptwdecorative.com.au

Lighting Design

PTW Lighting Design

Address

17/18 South Coast Road, Merton, NSW 2207

Phone

02 9337 2200

Fax

02 9337 2201

Email

info@ptwlightingdesign.com.au

Acoustic Design

PTW Acoustic Design

Address

17/18 South Coast Road, Merton, NSW 2207

Phone

02 9337 2200

Fax

02 9337 2201

Email

info@ptwacousticdesign.com.au

Energy Design

PTW Energy Design

Address

17/18 South Coast Road, Merton, NSW 2207

Phone

02 9337 2200

Fax

02 9337 2201

Email

info@ptwenergydesign.com.au

Water Design

PTW Water Design

Address

17/18 South Coast Road, Merton, NSW 2207

Phone

02 9337 2200

Fax

02 9337 2201

Email

info@ptwwaterdesign.com.au

Waste Design

PTW Waste Design

Address

17/18 South Coast Road, Merton, NSW 2207

Phone

02 9337 2200

Fax

02 9337 2201

Email

info@ptwwastedesign.com.au

Soil Design

PTW Soil Design

Address

17/18 South Coast Road, Merton, NSW 2207

Phone

02 9337 2200

Fax

02 9337 2201

Email

info@ptwsoildesign.com.au

Geotechnical Design

PTW Geotechnical Design

Address

17/18 South Coast Road, Merton, NSW 2207

Phone

02 9337 2200

Fax

02 9337 2201

Email

info@ptwgeotechnicaldesign.com.au

Foundation Design

PTW Foundation Design

Address

17/18 South Coast Road, Merton, NSW 2207

Phone

02 9337 2200

Fax

02 9337 2201

Email

info@ptwfoundationdesign.com.au

Structural Steel Design

PTW Structural Steel Design

Address

17/18 South Coast Road, Merton, NSW 2207

Phone

02 9337 2200

Fax

02 9337 2201

Email

info@ptwstructuralsteeldesign.com.au

Concrete Design

PTW Concrete Design

Address

17/18 South Coast Road, Merton, NSW 2207

Phone

02 9337 2200

Fax

02 9337 2201

Email

info@ptwconcretedesign.com.au

Timber Design

PTW Timber Design

Address

17/18 South Coast Road, Merton, NSW 2207

Phone

02 9337 2200

Fax

02 9337 2201

Email

info@ptwtimberdesign.com.au

Steelwork Design

PTW Steelwork Design

Address

17/18 South Coast Road, Merton, NSW 2207

Phone

02 9337 2200

Fax

02 9337 2201

Email

info@ptwsteelworkdesign.com.au

Roof Design

PTW Roof Design

Address

17/18 South Coast Road, Merton, NSW 2207

Phone

02 9337 2200

Fax

02 9337 2201

Email

info@ptwroofdesign.com.au

Cladding Design

PTW Cladding Design

Address

17/18 South Coast Road, Merton, NSW 2207

Phone

02 9337 2200

Fax

02 9337 2201

Email

info@ptwcladdingdesign.com.au

Glazing Design

PTW Glazing Design

Address

17/18 South Coast Road, Merton, NSW 2207

Phone

02 9337 2200

Fax

02 9337 2201

Email

info@ptwglazingdesign.com.au

Window Design

PTW Window Design

Address

17/18 South Coast Road, Merton, NSW 2207

Phone

02 9337 2200

Fax

02 9337 2201

Email

info@ptwwindowdesign.com.au

Door Design

PTW Door Design

Address

17/18 South Coast Road, Merton, NSW 2207

Phone

02 9337 2200

Fax

02 9337 2201

Email

info@ptwdoordesign.com.au

Hardware Design

PTW Hardware Design

Address

17/18 South Coast Road, Merton, NSW 2207

Phone

02 9337 2200

Fax

02 9337 2201

Email

info@ptwhardwaredesign.com.au

Joinery Design

PTW Joinery Design

Address

17/18 South Coast Road, Merton, NSW 2207

Phone

02 9337 2200

Fax

02 9337 2201

Email

info@ptwjoinerydesign.com.au

Paint Design

PTW Paint Design

Address

17/18 South Coast Road, Merton, NSW 2207

Phone

02 9337 2200

Fax

02 9337 2201

Email

info@ptwpaintdesign.com.au

Plaster Design

PTW Plaster Design

Address

17/18 South Coast Road, Merton, NSW 2207

Phone

02 9337 2200

Fax

02 9337 2201

Email

info@ptwplasterdesign.com.au

Tile Design

PTW Tile Design

Address

17/18 South Coast Road, Merton, NSW 2207

Phone

02 9337 2200

Fax

02 9337 2201

Email

info@ptwtiledesign.com.au

Carpet Design

PTW Carpet Design

Address

17/18 South Coast Road, Merton, NSW 2207

Phone

02 9337 2200

Fax

02 9337 2201

Email

info@ptwcarpetdesign.com.au

Flooring Design

PTW Flooring Design

Address

17/18 South Coast Road, Merton, NSW 2207

Phone

02 9337 2200

Fax

02 9337 2201

Email

info@ptwflooringdesign.com.au

Wallpaper Design

PTW Wallpaper Design

Address

17/18 South Coast Road, Merton, NSW 2207

Phone

02 9337 2200

Fax

02 9337 2201

Email

info@ptwwallpaperdesign.com.au

Painting Design

PTW Painting Design

Address

17/18 South Coast Road, Merton, NSW 2207

Phone

02 9337 2200

Fax

02 9337 2201

Email

info@ptwpaintingdesign.com.au

Decorative Design

PTW Decorative Design

Address

17/18 South Coast Road, Merton, NSW 2207

Phone

02 9337 2200

Fax

02 9337 2201

Email

info@ptwdecorativedesign.com.au

Lighting Design

PTW Lighting Design

Address

17/18 South Coast Road, Merton, NSW 2207

Phone

02 9337 2200

Fax

02 9337 2201

Email

info@ptwlightingdesign.com.au

Acoustic Design

PTW Acoustic Design

Address

17/18 South Coast Road, Merton, NSW 2207

Phone

02 9337 2200

Fax

02 9337 2201

Email

info@ptwacousticdesign.com.au

Energy Design

PTW Energy Design

Address

17/18 South Coast Road, Merton, NSW 2207

Phone

02 9337 2200

Fax

02 9337 2201

Email

info@ptwenergydesign.com.au

Water Design

PTW Water Design

Address

17/18 South Coast Road, Merton, NSW 2207

Phone

02 9337 2200

Fax

02 9337 2201

Email

info@ptwwaterdesign.com.au

Waste Design

PTW Waste Design

Address

17/18 South Coast Road, Merton, NSW 2207

Phone

02 9337 2200

Fax

02 9337 2201

Email

info@ptwwastedesign.com.au

Soil Design

PTW Soil Design

Address

17/18 South Coast Road, Merton, NSW 2207

Phone

02 9337 2200

Fax

02 9337 2201

Email

info@ptwsoildesign.com.au

Geotechnical Design

PTW Geotechnical Design

Address

17/18 South Coast Road, Merton, NSW 2207

Phone

02 9337 2200

Fax

02 9337 2201

Email

info@ptwgeotechnicaldesign.com.au

Foundation Design

PTW Foundation Design

Address

17/18 South Coast Road, Merton, NSW 2207

Phone

02 9337 2200

Fax

02 9337 2201

Email

info@ptwfoundationdesign.com.au

Structural Steel Design

PTW Structural Steel Design

Address

17/18 South Coast Road, Merton, NSW 2207

Phone

02 9337 2200

Fax

02 9337 2201

Email

info@ptwstructuralsteeldesign.com.au

Concrete Design

PTW Concrete Design

Address

17/18 South Coast Road, Merton, NSW 2207

Phone

02 9337 2200

Fax

02 9337 2201

Email

info@ptwconcretedesign.com.au

Timber Design

PTW Timber Design

Address

17/18 South Coast Road, Merton, NSW 2207

Phone

02 9337 2200

Fax

02 9337 2201

Email

info@ptwtimberdesign.com.au

Steelwork Design

PTW Steelwork Design

Address

17/18 South Coast Road, Merton, NSW 2207

Phone

02 9337 2200

Fax

02 9337 2201

Email

info@ptwsteelworkdesign.com.au

Roof Design

PTW Roof Design

Address

17/18 South Coast Road, Merton, NSW 2207

Phone

02 9337 2200

Fax

02 9337 2201

Email

info@ptwroofdesign.com.au

Cladding Design

PTW Cladding Design

Address

17/18 South Coast Road, Merton, NSW 2207

Phone

02 9337 2200

Fax

02 9337 2201

Email

info@ptwcladdingdesign.com.au

Glazing Design

PTW Glazing Design

Address

17/18 South Coast Road, Merton, NSW 2207

Phone

02 9337 2200

Fax

02 9337 2201

Email

info@ptwglazingdesign.com.au

Window Design

PTW Window Design

Address

17/18 South Coast Road, Merton, NSW 2207

Phone

02 9337 2200

Fax

02 9337 2201

Email

info@ptwwindowdesign.com.au

Door Design

PTW Door Design

Address

17/18 South Coast Road, Merton, NSW 2207

Phone

02 9337 2200

Fax

02 9337 2201

Email

info@ptwdoordesign.com.au

Hardware Design

PTW Hardware Design

Address

17/18 South Coast Road, Merton, NSW 2207

Phone

02 9337 2200

Fax

02 9337 2201

Email

info@ptwhardwaredesign.com.au

Joinery Design

PTW Joinery Design

Address

17/18 South Coast Road, Merton, NSW 2207

Phone

02 9337 2200

Fax

02 9337 2201

Email

info@ptwjoinerydesign.com.au

Paint Design

PTW Paint Design

Address

17/18 South Coast Road, Merton, NSW 2207

Phone

02 9337 2200

Fax

02 9337 2201

Email

info@ptwpaintdesign.com.au

Plaster Design

PTW Plaster Design

Address

17/18 South Coast Road, Merton, NSW 2207

Phone

02 9337 2200

Fax

02 9337 2201

Email

info@ptwplasterdesign.com.au

Tile Design

PTW Tile Design

Address

17/18 South Coast Road, Merton, NSW 2207

Phone

02 9337 2200

Fax

02 9337 2201

Email

info@ptwtiledesign.com.au

Carpet Design

PTW Carpet Design

Address

17/18 South Coast Road, Merton, NSW 2207

Phone

02 9337 2200

Fax

02 9337 2201

Email

info@ptwcarpetdesign.com.au

Flooring Design

PTW Flooring Design

Address

17/18 South Coast Road, Merton, NSW 2207

Phone

02 9337 2200

Fax

02 9337 2201

Email

info@ptwflooringdesign.com.au

Wallpaper Design

PTW Wallpaper Design

Address

17/18 South Coast Road, Merton, NSW 2207

Phone

02 9337 2200

Fax

02 9337 2201

Email

info@ptwwallpaperdesign.com.au

Painting Design

PTW Painting Design

Address

17/18 South Coast Road, Merton, NSW 2207

Phone

02 9337 2200

Fax

02 9337 2201

Email

info@ptwpaintingdesign.com.au

Decorative Design

PTW Decorative Design

Address

17/18 South Coast Road, Merton, NSW 2207

Phone

02 9337 2200

Fax

02 9337 2201

Email

info@ptwdecorativedesign.com.au

Lighting Design

PTW Lighting Design