




1 NORTH ELEVATION
1 : 100

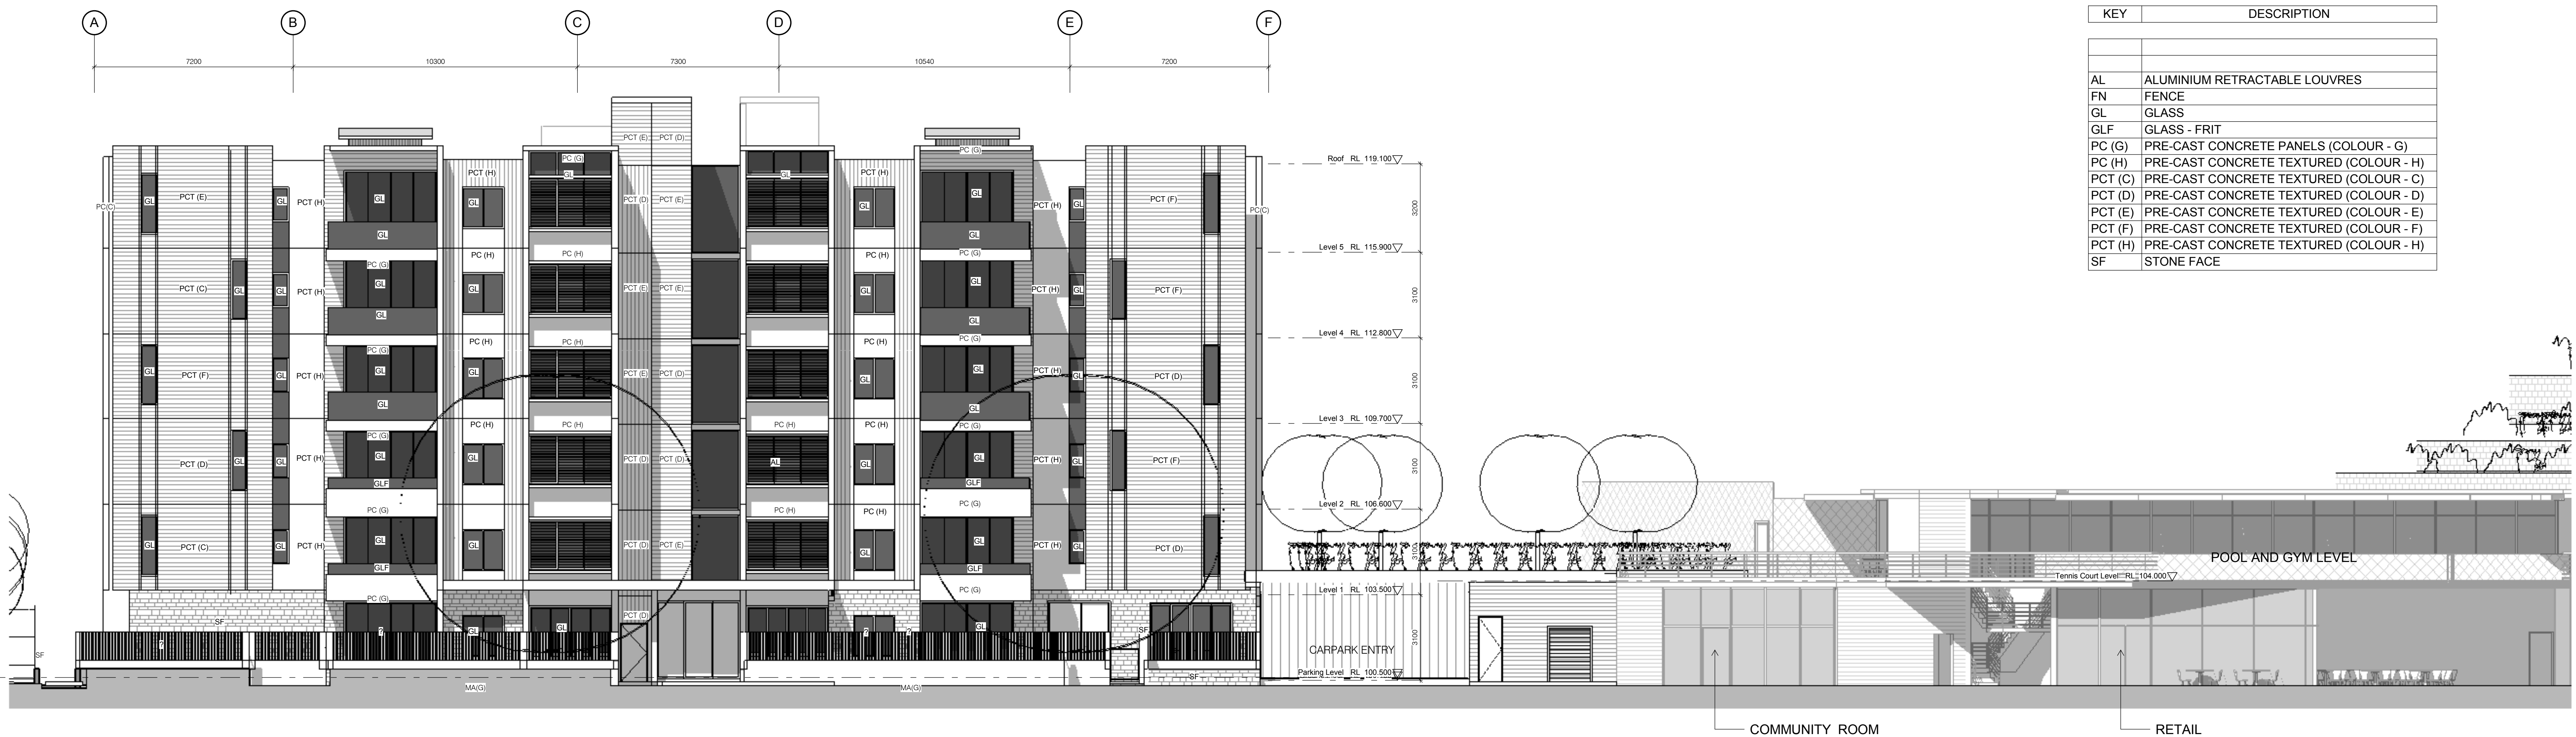


KEY	DESCRIPTION
AL	ALUMINIUM RETRACTABLE LOUVRES
FN	FENCE
GL	GLASS
GLF	GLASS - FRIT
PC (G)	PRE-CAST CONCRETE PANELS (COLOUR - G)
PC (H)	PRE-CAST CONCRETE TEXTURED (COLOUR - H)
PCT (C)	PRE-CAST CONCRETE TEXTURED (COLOUR - C)
PCT (D)	PRE-CAST CONCRETE TEXTURED (COLOUR - D)
PCT (E)	PRE-CAST CONCRETE TEXTURED (COLOUR - E)
PCT (F)	PRE-CAST CONCRETE TEXTURED (COLOUR - F)
PCT (H)	PRE-CAST CONCRETE TEXTURED (COLOUR - H)
SF	STONE FACE

2 SOUTH ELEVATION
1 : 100

On-site drawings from drawings.		Consultants:		Client:		PTW Architects		Key Plan:		Project:	
Verify all dimensions on-site before commencing work.		Landscape Arch: Sturt Associates		2 Lincoln Street, Lane Cove NSW 2066		Level 17, 9 Castlereagh St		Sydney NSW Australia 2000		EPPING PARK - STAGE 2	
Copyright or reproduction of the drawing is strictly prohibited without the consent of Potts Thompson & Partners Pty Ltd.		Traffic: TTP		Suite 603, Level 6, 282 Victoria Ave, Cheshamwood NSW 2067		T +612 9232 5877		F +612 9221 4139		BUILDING 10	
The Architect shall not be liable for any loss or claims whatsoever arising from or in respect of any services rendered or to be rendered by the Architect or any of its employees or subcontractors.		Acoustic: Acoustic Logic		248/176 South Creek Road, Crompton NSW 2099		NSW Registered Architects		A Architects No. 2522		61 MAXBESS LANE, EPPING	
The recipient of the data shall be responsible for checking accuracy and consistency of data received from the client or other sources.		Tel: 9211 5744		9 Sarah Street, Mascot NSW 2020		D Architects No. 3910		A House Architects No. 4775		BUILDINGS 6,9,10,17	
The CAD files and their contents are solely the property of the Architect.		Tel: 9447 6100		Tel: 9544 0332		S House Architects No. 6209		A House Architects No. 4775		Scale: 1:100 @B1	
The CAD files and their contents are solely the property of the Architect.		Tel: 8338 9688		Tel: 9544 0332		S House Architects No. 6209		A House Architects No. 4775		Plot Date: 3/14/2012 4:19:24 PM	
The CAD files and their contents are solely the property of the Architect.		Tel: 9544 0332		Tel: 9544 0332		S House Architects No. 6209		A House Architects No. 4775		Job No: 211.006	
The CAD files and their contents are solely the property of the Architect.		Tel: 9544 0332		Tel: 9544 0332		S House Architects No. 6209		A House Architects No. 4775		Dwg No: A1020	
The CAD files and their contents are solely the property of the Architect.		Tel: 9544 0332		Tel: 9544 0332		S House Architects No. 6209		A House Architects No. 4775		Drawn By: DB/FW/CB	
The CAD files and their contents are solely the property of the Architect.		Tel: 9544 0332		Tel: 9544 0332		S House Architects No. 6209		A House Architects No. 4775		Checked By: PSC	
The CAD files and their contents are solely the property of the Architect.		Tel: 9544 0332		Tel: 9544 0332		S House Architects No. 6209		A House Architects No. 4775		Revision: G	
The CAD files and their contents are solely the property of the Architect.		Tel: 9544 0332		Tel: 9544 0332		S House Architects No. 6209		A House Architects No. 4775		Status: PRELIMINARY	



1 EAST ELEVATION
1 : 100

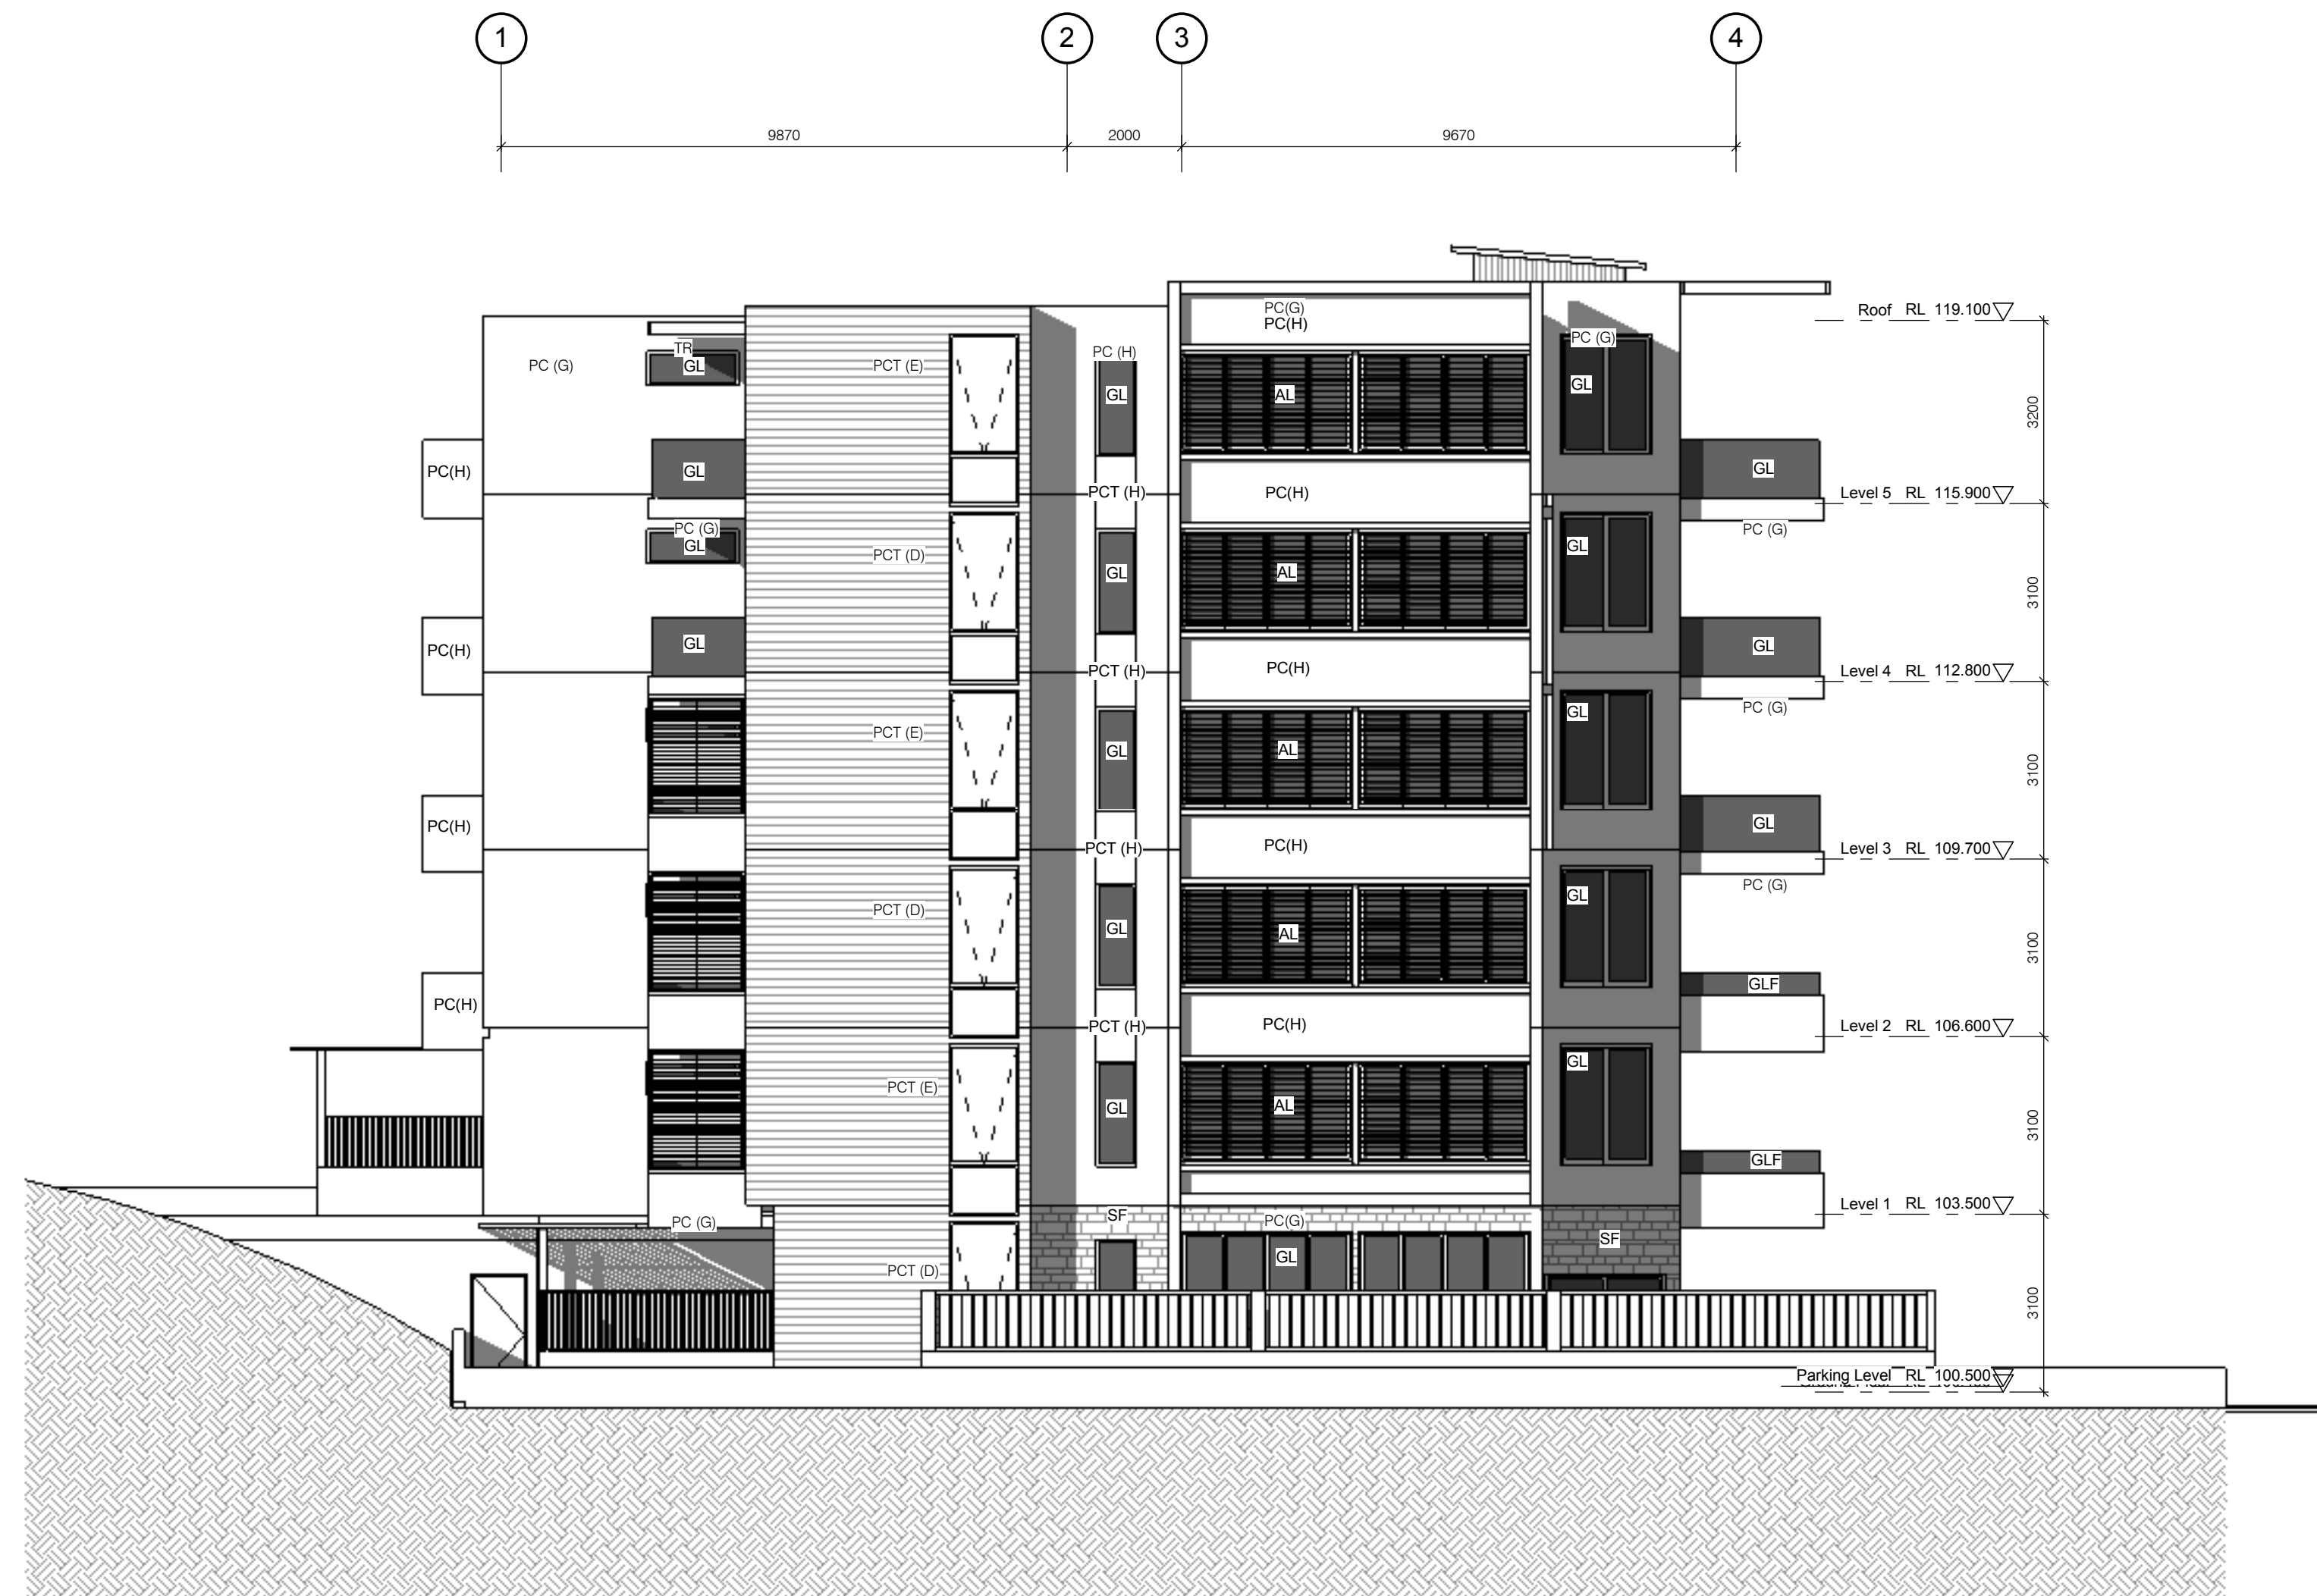

2 WEST ELEVATION
1 : 100

KEY	DESCRIPTION
AL	ALUMINIUM RETRACTABLE LOUVRES
FN	FENCE
GL	GLASS
GLF	GLASS - FRIT
PC (G)	PRE-CAST CONCRETE PANELS (COLOUR - G)
PCT (H)	PRE-CAST CONCRETE TEXTURED (COLOUR - H)
PCT (C)	PRE-CAST CONCRETE TEXTURED (COLOUR - C)
PCT (D)	PRE-CAST CONCRETE TEXTURED (COLOUR - D)
PCT (E)	PRE-CAST CONCRETE TEXTURED (COLOUR - E)
PCT (F)	PRE-CAST CONCRETE TEXTURED (COLOUR - F)
PCT (H)	PRE-CAST CONCRETE TEXTURED (COLOUR - H)
SF	STONE FACE

Do not scale from drawings.										<table><tr><th>ISUE</th><th>DATE</th><th>AMENDMENT</th></tr><tr><td>A</td><td>11.03.2011</td><td>PRELIMINARY ISSUE FOR COORDINATION</td></tr><tr><td>B</td><td>18.03.2011</td><td>FINAL DRAFT FOR PA ISSUE</td></tr><tr><td>C</td><td>08.04.2011</td><td>FINAL DRAFT FOR PA ISSUE</td></tr><tr><td>D</td><td>19.04.2011</td><td>REVISED FINAL DRAFT ISSUE</td></tr><tr><td>E</td><td>08.06.2011</td><td>FINAL ISSUE FOR PA APPLICATION</td></tr><tr><td>F</td><td>11.11.2012</td><td>REVISED APPLICATION</td></tr><tr><td>G</td><td>13.03.2012</td><td>REVISED APPLICATION</td></tr></table>										ISUE	DATE	AMENDMENT	A	11.03.2011	PRELIMINARY ISSUE FOR COORDINATION	B	18.03.2011	FINAL DRAFT FOR PA ISSUE	C	08.04.2011	FINAL DRAFT FOR PA ISSUE	D	19.04.2011	REVISED FINAL DRAFT ISSUE	E	08.06.2011	FINAL ISSUE FOR PA APPLICATION	F	11.11.2012	REVISED APPLICATION	G	13.03.2012	REVISED APPLICATION	<table><tr><th colspan="2">Consultants</th></tr><tr><td>Landscape Arch</td><td>Start Associates</td></tr><tr><td>Struct Access</td><td>Heggies</td></tr><tr><td>Traffic</td><td>TPP</td></tr><tr><td>Nathers/Baskin</td><td>Efficient Living</td></tr><tr><td>Acoustic</td><td>Acoustic Logic</td></tr></table>										Consultants		Landscape Arch	Start Associates	Struct Access	Heggies	Traffic	TPP	Nathers/Baskin	Efficient Living	Acoustic	Acoustic Logic	<table><tr><th colspan="2">Client:</th></tr><tr><td>Level 11, Level 5, 330 Watte Street, Ultimo NSW 2007</td><td>Tel: 9211 3744</td></tr><tr><td>2 Lincoln Street, Lane Cove NSW 2066</td><td>Tel: 9427 8100</td></tr><tr><td>Suite 603, Level 6, 262 Victoria Ave, Chastwood NSW 2067</td><td>Tel: 9411 5660</td></tr><tr><td>248/176 South Creek Road, Crows Nest NSW 2009</td><td>Tel: 9944 0332</td></tr><tr><td>9 Sarah Street, Mascot NSW 2020</td><td>Tel: 8338 9888</td></tr></table>										Client:		Level 11, Level 5, 330 Watte Street, Ultimo NSW 2007	Tel: 9211 3744	2 Lincoln Street, Lane Cove NSW 2066	Tel: 9427 8100	Suite 603, Level 6, 262 Victoria Ave, Chastwood NSW 2067	Tel: 9411 5660	248/176 South Creek Road, Crows Nest NSW 2009	Tel: 9944 0332	9 Sarah Street, Mascot NSW 2020	Tel: 8338 9888	<table><tr><th colspan="2">PTW Architects</th></tr><tr><td>Level 17, 9 Castlereagh St</td><td>T + 612 9232 5877</td></tr><tr><td>61 MARRAS LANE, CHANNING BUILDINGS 6/5-10/17</td><td>F + 612 9231 4139</td></tr></table>										PTW Architects		Level 17, 9 Castlereagh St	T + 612 9232 5877	61 MARRAS LANE, CHANNING BUILDINGS 6/5-10/17	F + 612 9231 4139	<table><tr><th colspan="2">Key Plan:</th></tr><tr><td colspan="2"></td></tr></table>										Key Plan:				<table><tr><th colspan="2">Project:</th></tr><tr><td colspan="2">EPPING PARK - STAGE 2</td></tr><tr><td colspan="2">BUILDING 10</td></tr><tr><td colspan="2">61 MARRAS LANE, CHANNING BUILDINGS 6/5-10/17</td></tr></table>										Project:		EPPING PARK - STAGE 2		BUILDING 10		61 MARRAS LANE, CHANNING BUILDINGS 6/5-10/17		<table><tr><td>0</td><td>1</td><td>2</td><td>5</td><td>dm</td></tr><tr><td colspan="2">Scale: 1:100 @B1</td><td colspan="2">Post Date: 3/14/2012 4:19:31</td><td colspan="2">Job No: 211.006</td></tr><tr><td colspan="2">Dwg No: A1021</td><td colspan="2">Drawn By: DB/FW/C</td><td colspan="2">Checked By: PSC</td></tr><tr><td colspan="2">Status:</td><td colspan="2">PRELIMINARY</td><td colspan="2">Revisions: G</td></tr></table>										0	1	2	5	dm	Scale: 1:100 @B1		Post Date: 3/14/2012 4:19:31		Job No: 211.006		Dwg No: A1021		Drawn By: DB/FW/C		Checked By: PSC		Status:		PRELIMINARY		Revisions: G	
ISUE	DATE	AMENDMENT	
A	11.03.2011	PRELIMINARY ISSUE FOR COORDINATION	
B	18.03.2011	FINAL DRAFT FOR PA ISSUE	
C	08.04.2011	FINAL DRAFT FOR PA ISSUE	
D	19.04.2011	REVISED FINAL DRAFT ISSUE	
E	08.06.2011	FINAL ISSUE FOR PA APPLICATION	
F	11.11.2012	REVISED APPLICATION	
G	13.03.2012	REVISED APPLICATION	
Consultants	
Landscape Arch	Start Associates	
Struct Access	Heggies	
Traffic	TPP	
Nathers/Baskin	Efficient Living	
Acoustic	Acoustic Logic	
Client:	
Level 11, Level 5, 330 Watte Street, Ultimo NSW 2007	Tel: 9211 3744	
2 Lincoln Street, Lane Cove NSW 2066	Tel: 9427 8100	
Suite 603, Level 6, 262 Victoria Ave, Chastwood NSW 2067	Tel: 9411 5660	
248/176 South Creek Road, Crows Nest NSW 2009	Tel: 9944 0332	
9 Sarah Street, Mascot NSW 2020	Tel: 8338 9888	
PTW Architects	
Level 17, 9 Castlereagh St	T + 612 9232 5877	
61 MARRAS LANE, CHANNING BUILDINGS 6/5-10/17	F + 612 9231 4139	
Key Plan:	
Project:	
EPPING PARK - STAGE 2	
BUILDING 10	
61 MARRAS LANE, CHANNING BUILDINGS 6/5-10/17	
0	1	2	5	dm	
Scale: 1:100 @B1		Post Date: 3/14/2012 4:19:31		Job No: 211.006	
Dwg No: A1021		Drawn By: DB/FW/C		Checked By: PSC	
Status:		PRELIMINARY		Revisions: G	



B10

- PAINT FINISH - LEXICON (DULUX PW1.G7)
- PAINT FINISH - TIMELESS GREY (DULUX PG1F4)
- PAINT FINISH - TERRACOTTA CHIP (DULUX P08F7)
- PAINT FINISH - CLAY COURT (DULUX P08E7)
- PAINT FINISH - REDWOOD FOREST (DULUX P08D7)

- WINDOW/DOOR FRAME/HANDRAIL - PRECIOUS CHAMPAGNE 971-3059K
- STACKSTONE
- PAINT FINISH - BOYCOTT (DULUX P15A7)
- PAINT FINISH - WESTERN MYALL (DULUX PG1F7)

ELEVATIONS
PROPOSED
COLORS & MATERIALS
FEB, 2011

REV - B

A3

On site construction drawings. Verify all dimensions on site before commencing work. Copying or reproduction of this drawing is strictly prohibited. The Architect shall not be liable for any loss or damage, including or resulting from, this document transferred from the computer system of the Architect to systems of the Client or other Contractors. The recipient of the data shall be responsible for ensuring accuracy and consistency of data transferred to the user's file. The CAD files and their contents are solely representations of the project information and cannot be relied upon beyond the representation shown on PDF versions of the drawings as provided by the Architect.			<table><tr><th>REV</th><th>DATE</th><th>AMENDMENT</th></tr><tr><td>A</td><td>11.03.2011</td><td>PRELIMINARY ISSUE FOR COORDINATION</td></tr><tr><td>B</td><td>18.03.2011</td><td>FINAL DRAFT FOR PA ISSUE</td></tr><tr><td>C</td><td>08.04.2011</td><td>FINAL DRAFT FOR PA ISSUE</td></tr><tr><td>D</td><td>19.04.2011</td><td>REVISED FINAL DRAFT ISSUE</td></tr><tr><td>E</td><td>08.06.2011</td><td>FINAL ISSUE FOR PA APPLICATION</td></tr><tr><td>F</td><td>11.01.2012</td><td>REVISED APPLICATION</td></tr><tr><td>G</td><td>13.03.2012</td><td>REVISED APPLICATION</td></tr></table>	REV	DATE	AMENDMENT	A	11.03.2011	PRELIMINARY ISSUE FOR COORDINATION	B	18.03.2011	FINAL DRAFT FOR PA ISSUE	C	08.04.2011	FINAL DRAFT FOR PA ISSUE	D	19.04.2011	REVISED FINAL DRAFT ISSUE	E	08.06.2011	FINAL ISSUE FOR PA APPLICATION	F	11.01.2012	REVISED APPLICATION	G	13.03.2012	REVISED APPLICATION	<table><tr><td colspan="2">Consultants:</td><td></td></tr><tr><td>Landscape Arch</td><td>Sturt Associates</td><td>Suite 91, Level 5, 330 Wattle Street, Ultimo NSW 2007 Tel: 9211 5744</td></tr><tr><td>Solar Access</td><td>Haggies</td><td>2 Lincoln Street, Lane Cove NSW 2066 Tel: 9427 8100</td></tr><tr><td>Traffic</td><td>TTP</td><td>Suite 603, Level 6, 282 Victoria Ave, Cheshamwood NSW 2067 Tel: 9411 5960</td></tr><tr><td>Natthews/Bacik</td><td>Efficient Living</td><td>248/176 South Creek Road, Crows Nest NSW 2059 Tel: 9944 0032</td></tr><tr><td>Acoustic</td><td>Acoustic Logic</td><td>9 Sarah Street, Mascot NSW 2020 Tel: 8338 9888</td></tr></table>	Consultants:			Landscape Arch	Sturt Associates	Suite 91, Level 5, 330 Wattle Street, Ultimo NSW 2007 Tel: 9211 5744	Solar Access	Haggies	2 Lincoln Street, Lane Cove NSW 2066 Tel: 9427 8100	Traffic	TTP	Suite 603, Level 6, 282 Victoria Ave, Cheshamwood NSW 2067 Tel: 9411 5960	Natthews/Bacik	Efficient Living	248/176 South Creek Road, Crows Nest NSW 2059 Tel: 9944 0032	Acoustic	Acoustic Logic	9 Sarah Street, Mascot NSW 2020 Tel: 8338 9888	Client: Meriton Apartments Pty. Ltd. Builders & Developers Level 11, 528 Kent Street, Sydney NSW 2000 Tel: (02) 9287 2888 Fax: (02) 9287 2777 Email: info@design.meriton.com.au Internet: http://www.meriton.com.au	PTW Architects PTW Level 17, 9 Castlereagh St Sydney NSW Australia 2000 T +612 9232 5877 F +612 9221 4139 New Registered Architects: A Architects No. 2522 J Bilton Architects No. 3910 D Breen Architects No. 4775 A Breen Architects No. 5057 J Breen Architects No. 6209 A Breen Architects No. 5047	Key Plan: 	Project: EPPING PARK - STAGE 2 BUILDING 10 61 MULROSS LANE, EPPING BUILDINGS 6,9,10,17 Title: COLOUR ELEVATION 1	Scale: NTS @B1	Plot Date: 3/14/2012 2:15:34 PM	Job No: 211.006
REV	DATE	AMENDMENT	
A	11.03.2011	PRELIMINARY ISSUE FOR COORDINATION	
B	18.03.2011	FINAL DRAFT FOR PA ISSUE	
C	08.04.2011	FINAL DRAFT FOR PA ISSUE	
D	19.04.2011	REVISED FINAL DRAFT ISSUE	
E	08.06.2011	FINAL ISSUE FOR PA APPLICATION	
F	11.01.2012	REVISED APPLICATION	
G	13.03.2012	REVISED APPLICATION	
Consultants:	
Landscape Arch	Sturt Associates	Suite 91, Level 5, 330 Wattle Street, Ultimo NSW 2007 Tel: 9211 5744	
Solar Access	Haggies	2 Lincoln Street, Lane Cove NSW 2066 Tel: 9427 8100	
Traffic	TTP	Suite 603, Level 6, 282 Victoria Ave, Cheshamwood NSW 2067 Tel: 9411 5960	
Natthews/Bacik	Efficient Living	248/176 South Creek Road, Crows Nest NSW 2059 Tel: 9944 0032	
Acoustic	Acoustic Logic	9 Sarah Street, Mascot NSW 2020 Tel: 8338 9888	
Dwg No: A1060		Drawn By: DB/FW/CR	Checked By: PSC	Revision: G	Status: PRELIMINARY	



- PAINT FINISH - LEXICON (DULUX PW1.G7)
-
-
- WINDOW/DOOR FRAME/HANDRAIL - PRECIOUS CHAMPAGNE 971-3059K

PAINT FINISH - TIMELESS GREY (DULUX PG1F4)PAINT FINISH - TERRACOTTA CHIP (DULUX P08F7)PAINT FINISH - CLAY COURT (DULUX P08E7)

B10

A3

Do not scale from drawings. Verify all dimensions on site before commencing work.			Consultants:			Client:			PTW Architects			PTW			Key Plan:			Project:			Scale:			Plot Date:			Job No:		
A 11.03.2011 PRELIMINARY ISSUE FOR COORDINATION			Landscape Arch Sturt Associates Suite 91, Level 5, 330 Wattle Street, Ultimo NSW 2007 Tel : 9211 3744			Level 11, 528 Kent Street, Sydney NSW 2000 Email: info@design.meriton.com.au Tel: (02) 9287 2888 Fax: (02) 9287 2777 Internet: http://www.meriton.com.au			Level 17, 9 Castlereagh St Sydney NSW Australia 2000 T +612 9232 5877 F +612 9221 4139			NSW Registered Architects A Architects No. 2522 J Architects No. 3916 D Architects No. 4775 A Architects No. 5057 J Architects No. 6229 A Architects No. 5247						EPPING PARK - STAGE 2			NTS @B1 3/14/2012 2:15:36 PM 211.006								
B 18.03.2011 FINAL DRAFT FOR PA ISSUE			Solar Access Haggies 2 Lincoln Street, Lane Cove NSW 2066 Tel: 9427 8100																										
C 08.04.2011 FINAL DRAFT FOR PA ISSUE			Traffic TTP Suite 603, Level 6, 282 Victoria Ave, Chesham NSW 2067 Tel: 9411 5660																										
D 19.04.2011 REVISED FINAL DRAFT ISSUE			Acoustic/Basic Efficient Living 248/176 South Creek Road, Cronin NSW 2099 Tel: 9944 0332																										
E 08.06.2011 FINAL ISSUE FOR PA APPLICATION			Nathans Acoustic Logic 9 Sarah Street, Mascot NSW 2020 Tel: 8338 9688																										
F 11.01.2012 REVISED APPLICATION																													
G 13.03.2012 REVISED APPLICATION																													