



DENOTES POSSIBLE FUTURE EXPANSION
5 BEDROOMS+ENSUITES

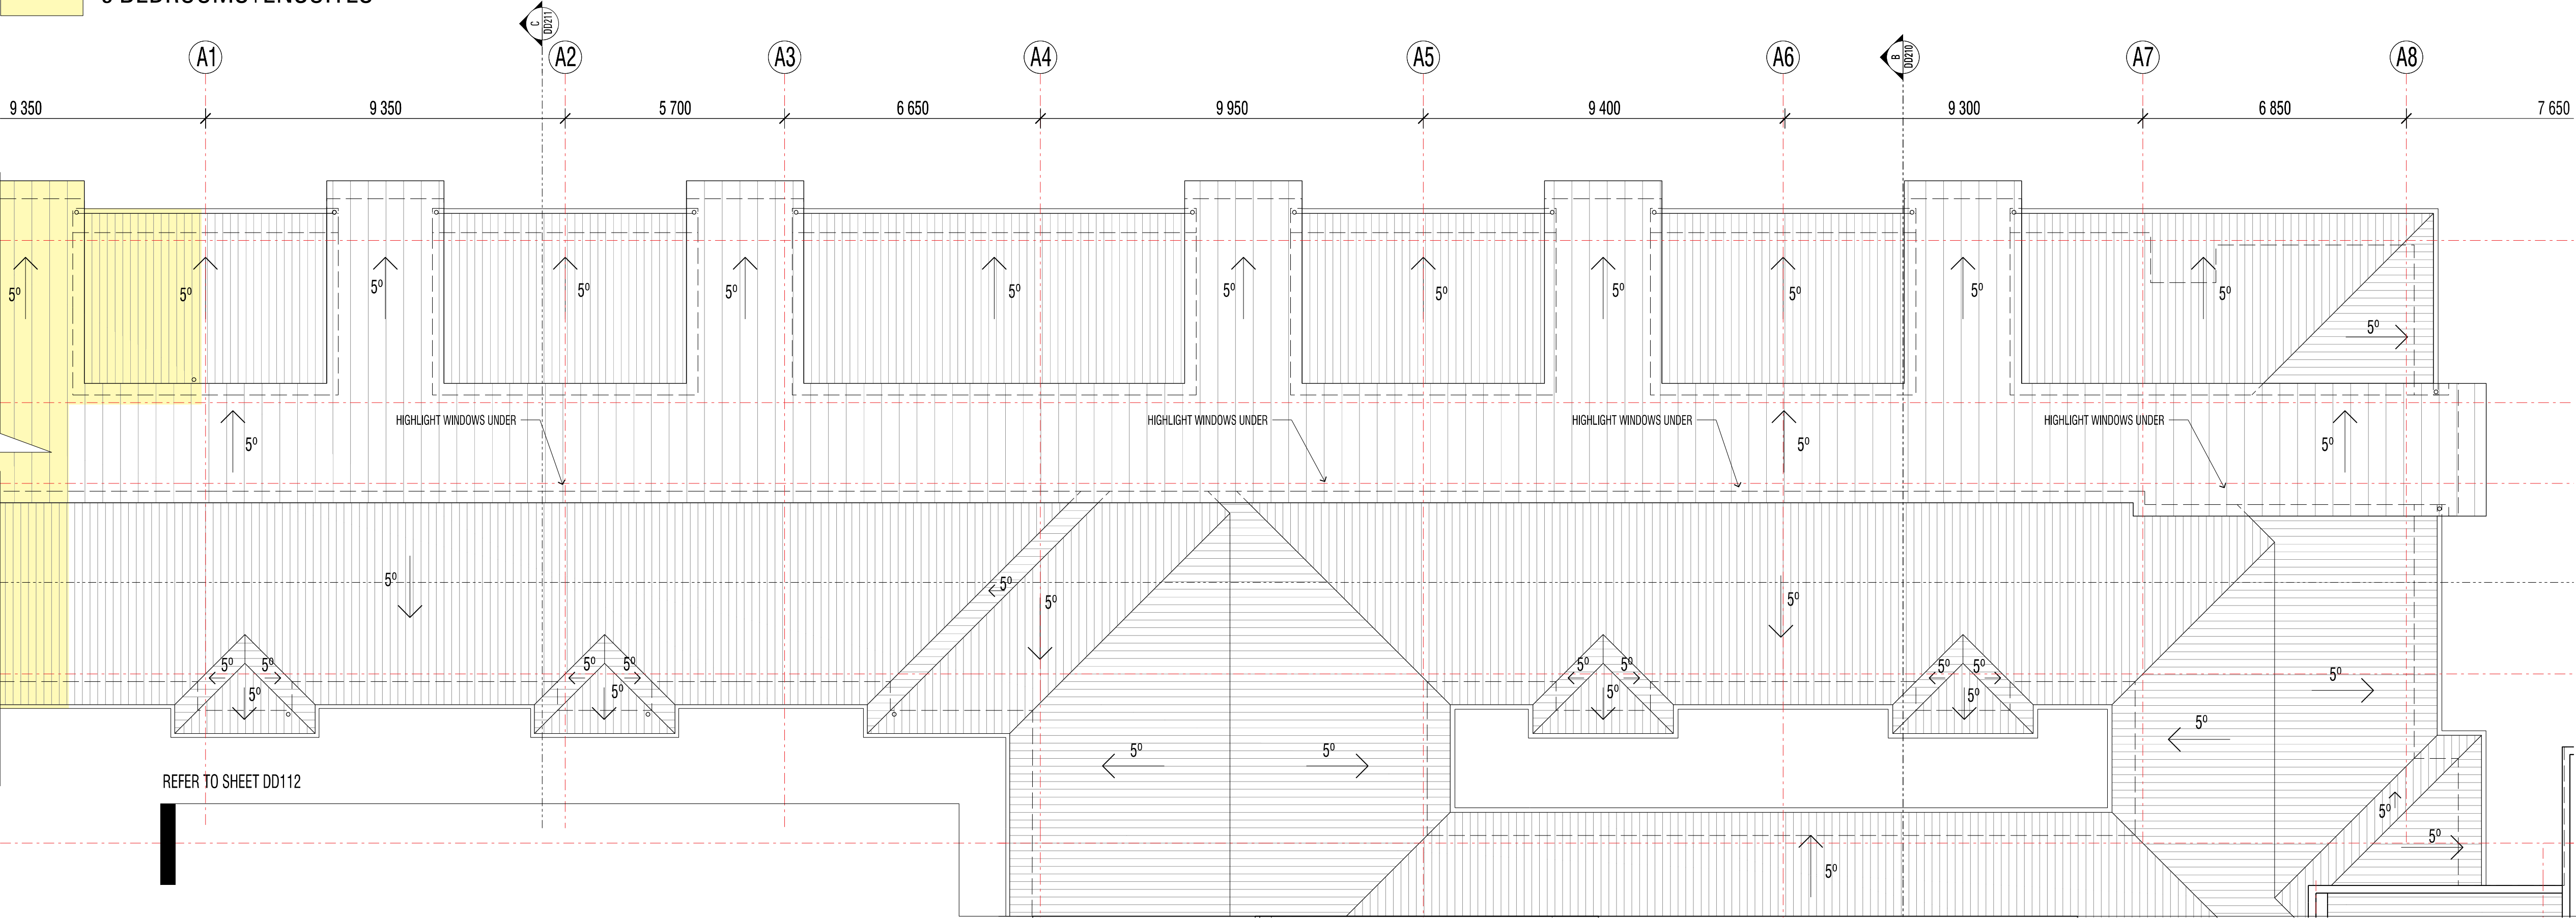

1 INPATIENT CLUSTER ROOF PLAN
SCALE 1:100

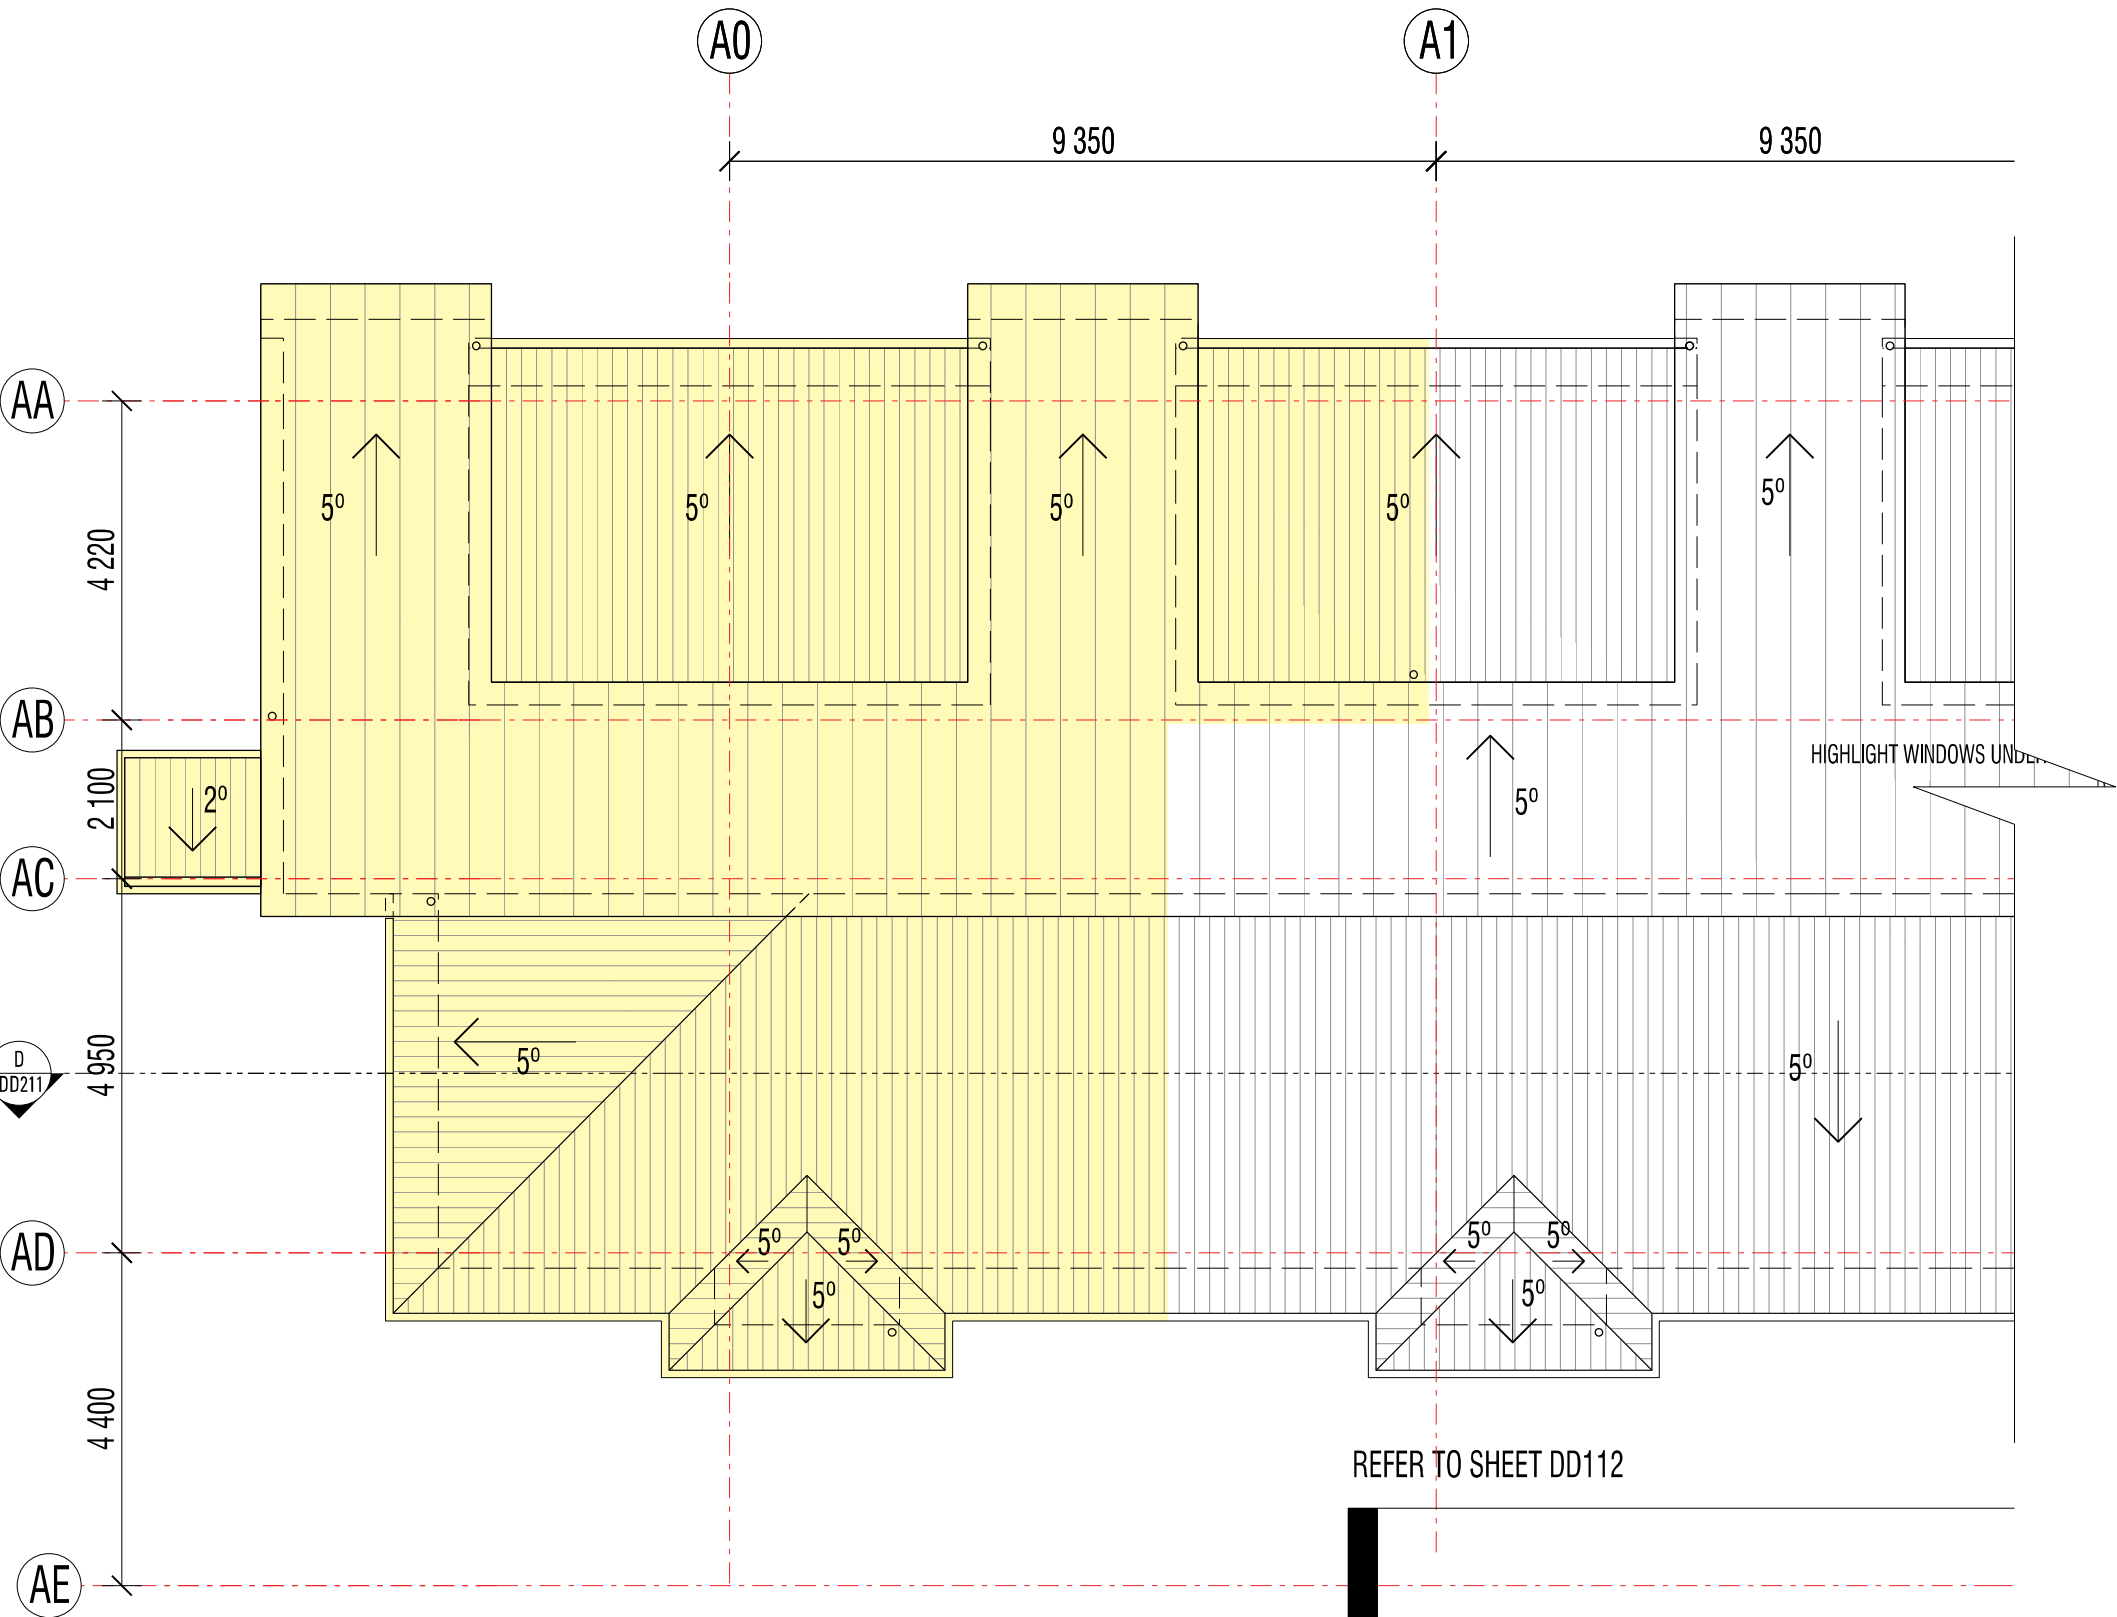

2 INPATIENT CLUSTER ROOF PLAN - CONTINUE
SCALE 1:100

- Verify all dimensions on site prior to the commencement of any work.
- Do not scale off these drawings.
- Report any discrepancies to the Architect before carrying out work.
- These designs and plans are the copyright of MODE Design Corporation Pty. Ltd. and cannot be reproduced without written permission.

AMENDMENTS			
Issue	Date	Description	Author
1	07/10/11	DA Issue	SS
2	11/10/11	QS check	SS

PROJECT
GRIFFITH C. P. HOSPITAL & MURRUMBIDGEE C. T. & L. F.

CLIENT


ST VINCENTS

DRAWING TITLE
ROOF PLAN PART 2

SCALE

1:100@ A1

NORTH

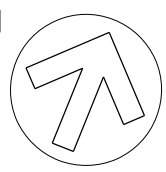

DOCUMENT STATUS & REVIEW			
Issue	Date	Milestone	Check

drawn	check	date	job no.	dwg no.	issue
SS	PO	11/10/11	09321SYD	DD- 111	2

**MODE
DESIGN**

MANNER METHOD FORM

A . B . N . 6 5 1 1 2 8 0 7 9 3 1
www.mode.design.com.au

Sydney
Studio 12 Level 5 35 Buckingham St
Surry Hills NSW 2010
Tel +61 2 8396 9500 Fax +61 2 8396 9555
E-mail sydney@modedesign.com.au
Architect R P O'Brien Registration No 7176
Brisbane Sunshine Coast Sydney Darwin

DEVELOPMENT APPLICATION