


 


-  DENOTES POSSIBLE FUTURE EXPANSION
3 BEDROOMS+ENSUITES
-  OUTLINE OF APPROVED BUILDING 2011
-  SITE BOUNDARY
-  PROPOSED BUILDING

- These designs and plans are the copyright of MODE Design Corporation Pty. Ltd. and cannot be reproduced without written permission.
- Verify all dimensions on site prior to the commencement of work.
- Do not scale off these drawings.
- Report discrepancies to the Architect before carrying out work.

AMENDMENTS			
1	07/12/11	DA Issue	SS
2	11/07/11	DA Check	SS
03	24/08/14	SECTION 75W	EU




NSW GOVERNMENT
Planning

Issued under the Environmental Planning and Assessment Act 1979

Approved Section 75W Modification Application


No. MP11-0053 MOD1 granted on the 6 AUGUST 2014

in respect to MP 11-0053

Signed 


Sheet No. 1 of 14

ANIMOO AVENUE 01 02 03 04 05 06 07

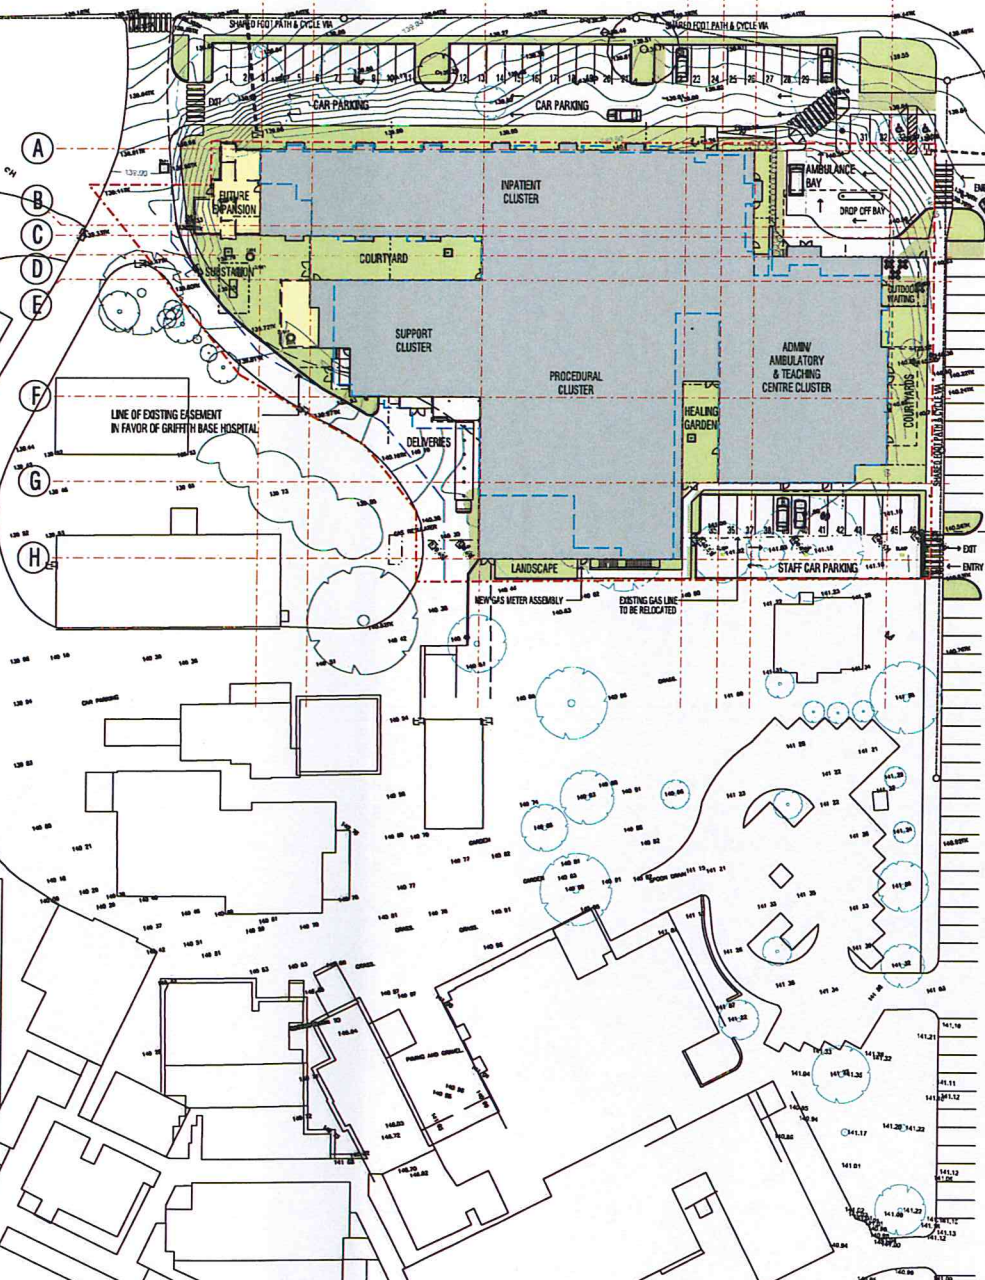

PROJECT
**ST VINCENTS PRIVATE
COMMUNITY HOSPITAL
GRIFFITH**

CLIENT
**ST VINCENTS HEALTH
AUSTRALIA**

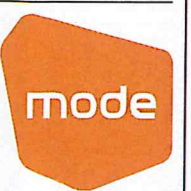

URBAN DESIGN
MASTER PLANNING
ARCHITECTURE
INTERIOR DESIGN
LANDSCAPE
GRAPHIC DESIGN

BRISBANE
SYDNEY
MELBOURNE
PERTH
DARWIN
CAIRNS
GOLD COAST
SUNSHINE COAST
AUCKLAND

A.B.N. 65 112 807 931
www.modedesign.com.au
Shop 1, 35 Buckingham Street, Surry Hills, NSW 2010
Tel +61 2 8396 9500 Fax +61 2 8396 9555
sydney@modedesign.com.au

DRAWING TITLE
SITE PLAN


drawn	check	date	scale
GU	PO	24/06/14	1:500 @ A1
job no.	dwg no.	issue	
14178SYD	DD - 001	03	

FOR APPROVAL

■ DENOTES POSSIBLE FUTURE EXPANSION
3 BEDROOMS+ENSUITES & SUPPORT CLUSTER

--- OUTLINE OF APPROVED BUILDING 2011

--- SITE BOUNDARY

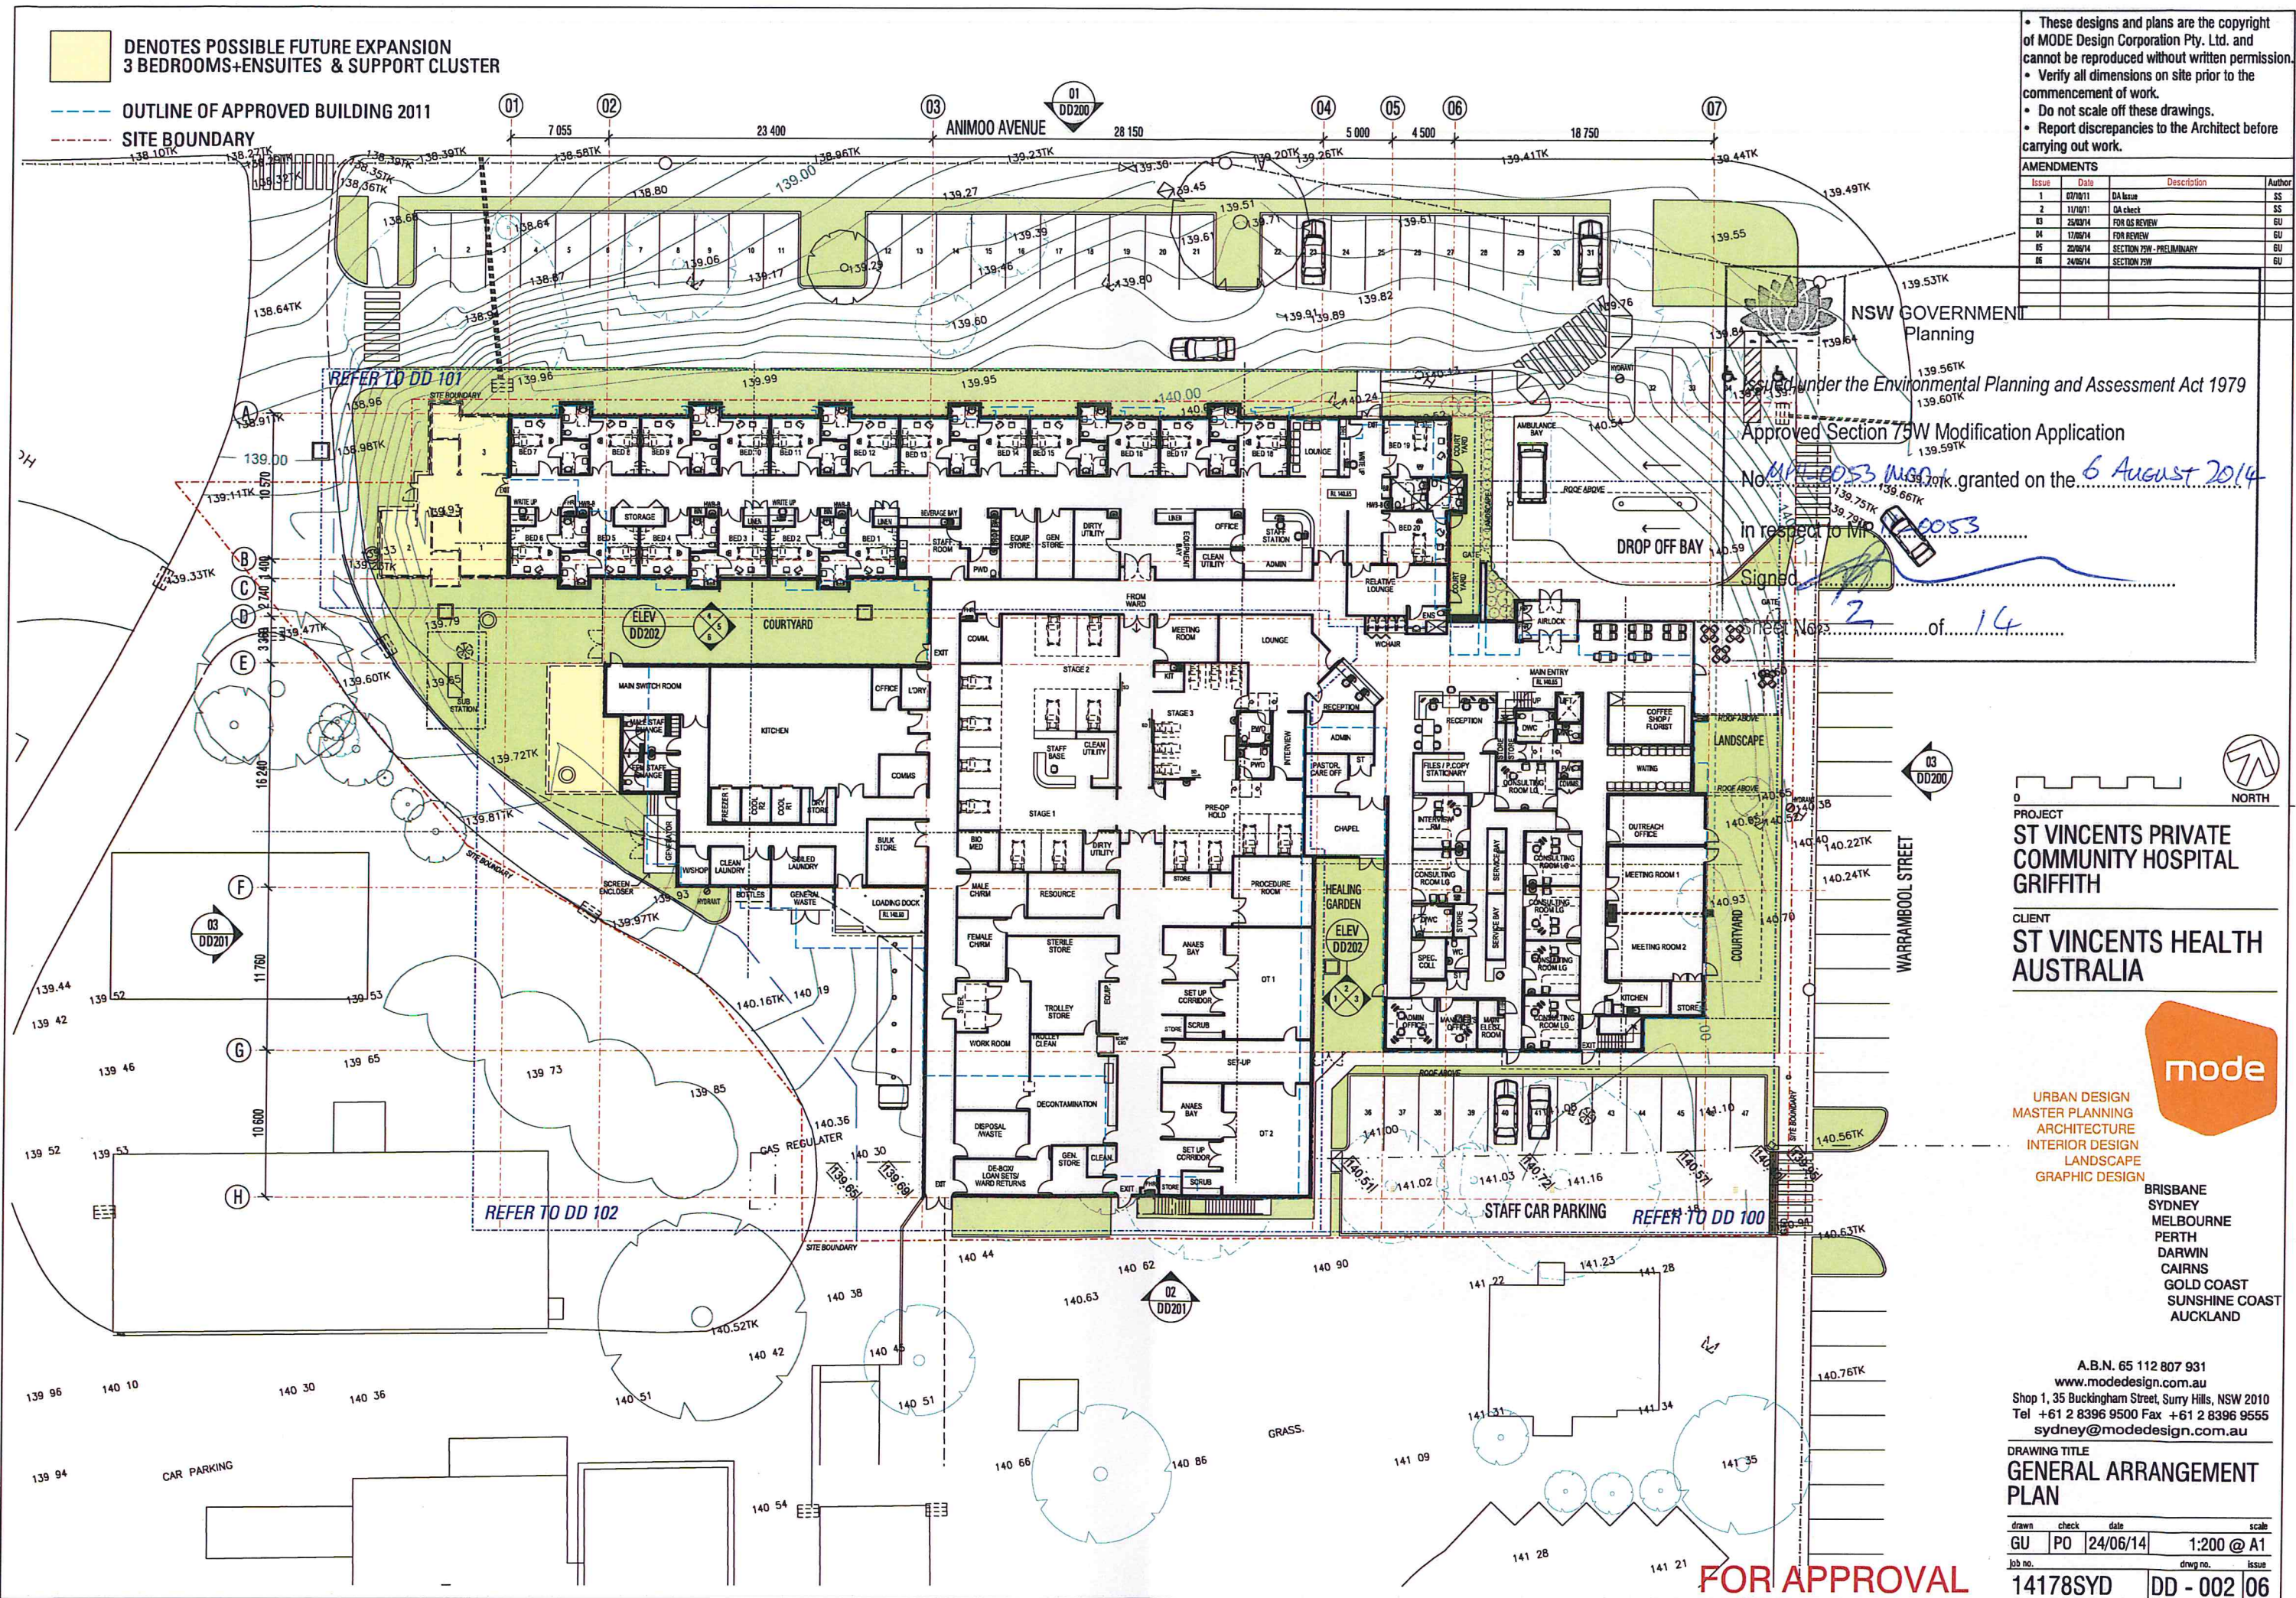

• These designs and plans are the copyright of MODE Design Corporation Pty. Ltd. and cannot be reproduced without written permission.
• Verify all dimensions on site prior to the commencement of work.
• Do not scale off these drawings.
• Report discrepancies to the Architect before carrying out work.

AMENDMENTS				
Issue	Date	Description	Author	
1	07/10/11	DA Issue	SS	
2	11/10/11	DA check	SS	
3	25/03/14	FOR OS REVIEW	GU	
4	17/06/14	FOR REVIEW	GU	
5	20/06/14	SECTION 75W - PRELIMINARY	GU	
6	24/06/14	SECTION 75W	GU	

NSW GOVERNMENT
Planning

Issued under the Environmental Planning and Assessment Act 1979

Approved Section 75W Modification Application

No. 14178SYD DD-002 granted on the 6 August 2014

in respect to M14178SYD DD-002

Signed [Signature]

Sheet No. 2 of 14

PROJECT
**ST VINCENTS PRIVATE
COMMUNITY HOSPITAL
GRIFFITH**
CLIENT
**ST VINCENTS HEALTH
AUSTRALIA**



URBAN DESIGN
MASTER PLANNING
ARCHITECTURE
INTERIOR DESIGN
LANDSCAPE
GRAPHIC DESIGN

BRISBANE
SYDNEY
MELBOURNE
PERTH
DARWIN
CAIRNS
GOLD COAST
SUNSHINE COAST
AUCKLAND

A.B.N. 65 112 807 931
www.modedesign.com.au
Shop 1, 35 Buckingham Street, Surry Hills, NSW 2010
Tel +61 2 8396 9500 Fax +61 2 8396 9555
sydney@modedesign.com.au

DRAWING TITLE
**GENERAL ARRANGEMENT
PLAN**

drawn	check	date	scale
GU	PO	24/06/14	1:200 @ A1
job no.	dwg no.	issue	
14178SYD	DD - 002	06	

FOR APPROVAL

• These designs and plans are the copyright of MODE Design Corporation Pty. Ltd. and cannot be reproduced without written permission.
 • Verify all dimensions on site prior to the commencement of work.
 • Do not scale off these drawings.
 • Report discrepancies to the Architect before carrying out work.

AMENDMENTS			
Issue	Date	Description	Author
1	07/10/11	DA Issue	SS
2	11/10/11	DA Check	SS
03	25/03/14	FOR OS REVIEW	GU
04	20/06/14	SECTION 75W - PRELIMINARY	GU
05	24/06/14	SECTION 75W	GU



NSW GOVERNMENT
Planning

Issued under the Environmental Planning and Assessment Act 1979


Approved Section 75W Modification Application

No. MP11-0053 MOP1 granted on the 6 AUGUST 2014

in respect to MP 11-0053

Signed [Signature]

Sheet No. 3 of 14

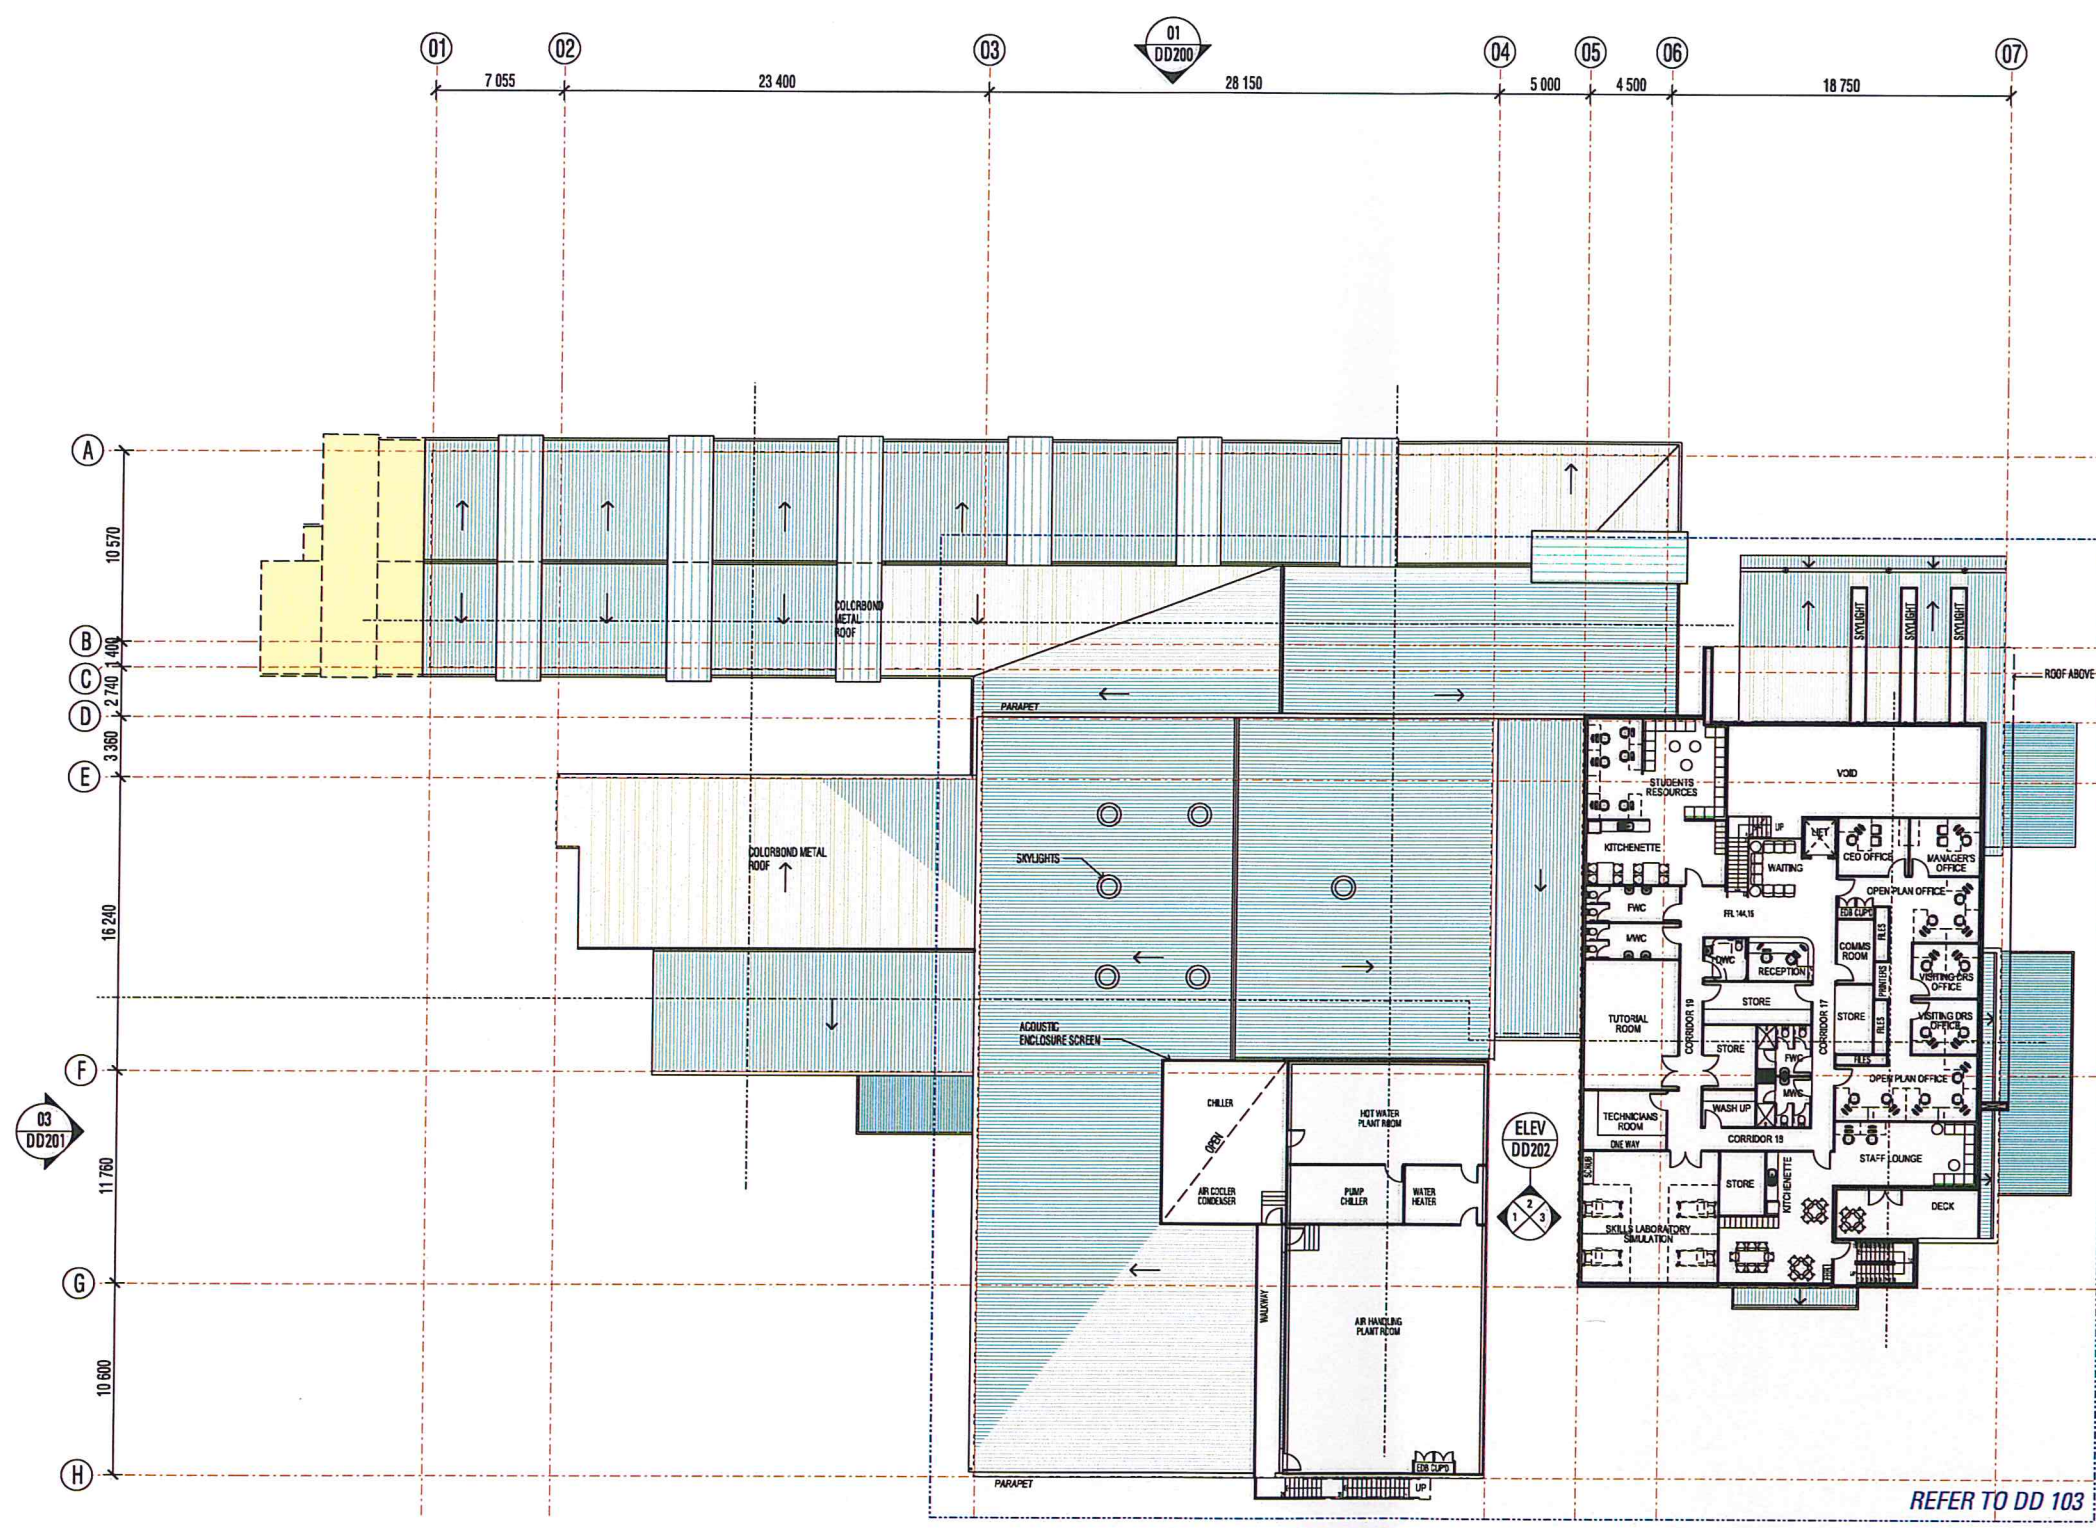

DENOTES POSSIBLE FUTURE EXPANSION
3 BEDROOMS+ENSUITES

PROJECT
**ST VINCENTS PRIVATE
COMMUNITY HOSPITAL
GRIFFITH**

CLIENT
**ST VINCENTS HEALTH
AUSTRALIA**

mode

URBAN DESIGN
MASTER PLANNING
ARCHITECTURE
INTERIOR DESIGN
LANDSCAPE
GRAPHIC DESIGN

BRISBANE
SYDNEY
MELBOURNE
PERTH
DARWIN
CAIRNS
GOLD COAST
SUNSHINE COAST
AUCKLAND

A.B.N. 65 112 807 931
www.modedesign.com.au
Shop 1, 35 Buckingham Street, Surry Hills, NSW 2010
Tel +61 2 8396 9500 Fax +61 2 8396 9555
sydney@modedesign.com.au

DRAWING TITLE
**GENERAL FIRST FLOOR
PLAN**

drawn	check	date	scale
GU	PO	24/06/14	1:200 @ A1
job no.	drwg no.	issue	
14178SYD	DD - 003	05	

FOR APPROVAL

• These designs and plans are the copyright of MODE Design Corporation Pty. Ltd. and cannot be reproduced without written permission.
 • Verify all dimensions on site prior to the commencement of work.
 • Do not scale off these drawings.
 • Report discrepancies to the Architect before carrying out work.

AMENDMENTS			
Issue	Date	Description	Author
1	07/10/11	DA Issue	SS
2	11/10/11	DA check	SS
03	20/06/14	SECTION 75W - PRELIMINARY	GU
04	24/06/14	SECTION 75W	GU



NSW GOVERNMENT
Planning

Issued under the Environmental Planning and Assessment Act 1979

Approved Section 75W Modification Application

No. MP11-0053 MOD.1 granted on the 6 AUGUST 2014

in respect to MP 11-0053

Signed [Signature]

Sheet No. 4 of 14



PROJECT
**ST VINCENTS PRIVATE
COMMUNITY HOSPITAL
GRIFFITH**

CLIENT
**ST VINCENTS HEALTH
AUSTRALIA**

mode

URBAN DESIGN
MASTER PLANNING
ARCHITECTURE
INTERIOR DESIGN
LANDSCAPE
GRAPHIC DESIGN


BRISBANE
SYDNEY
MELBOURNE
PERTH
DARWIN
CAIRNS
GOLD COAST
SUNSHINE COAST
AUCKLAND

A.B.N. 65 112 807 931
www.modedesign.com.au
Shop 1, 35 Buckingham Street, Surry Hills, NSW 2010
Tel +61 2 8396 9500 Fax +61 2 8396 9555
sydney@modedesign.com.au

DRAWING TITLE
GENERAL ROOF PLAN

drawn	check	date	scale
GU	PO	24/06/14	1:100 @ A1
job no.	dwg no.	issue	
14178SYD	DD - 004	04	

FOR APPROVAL

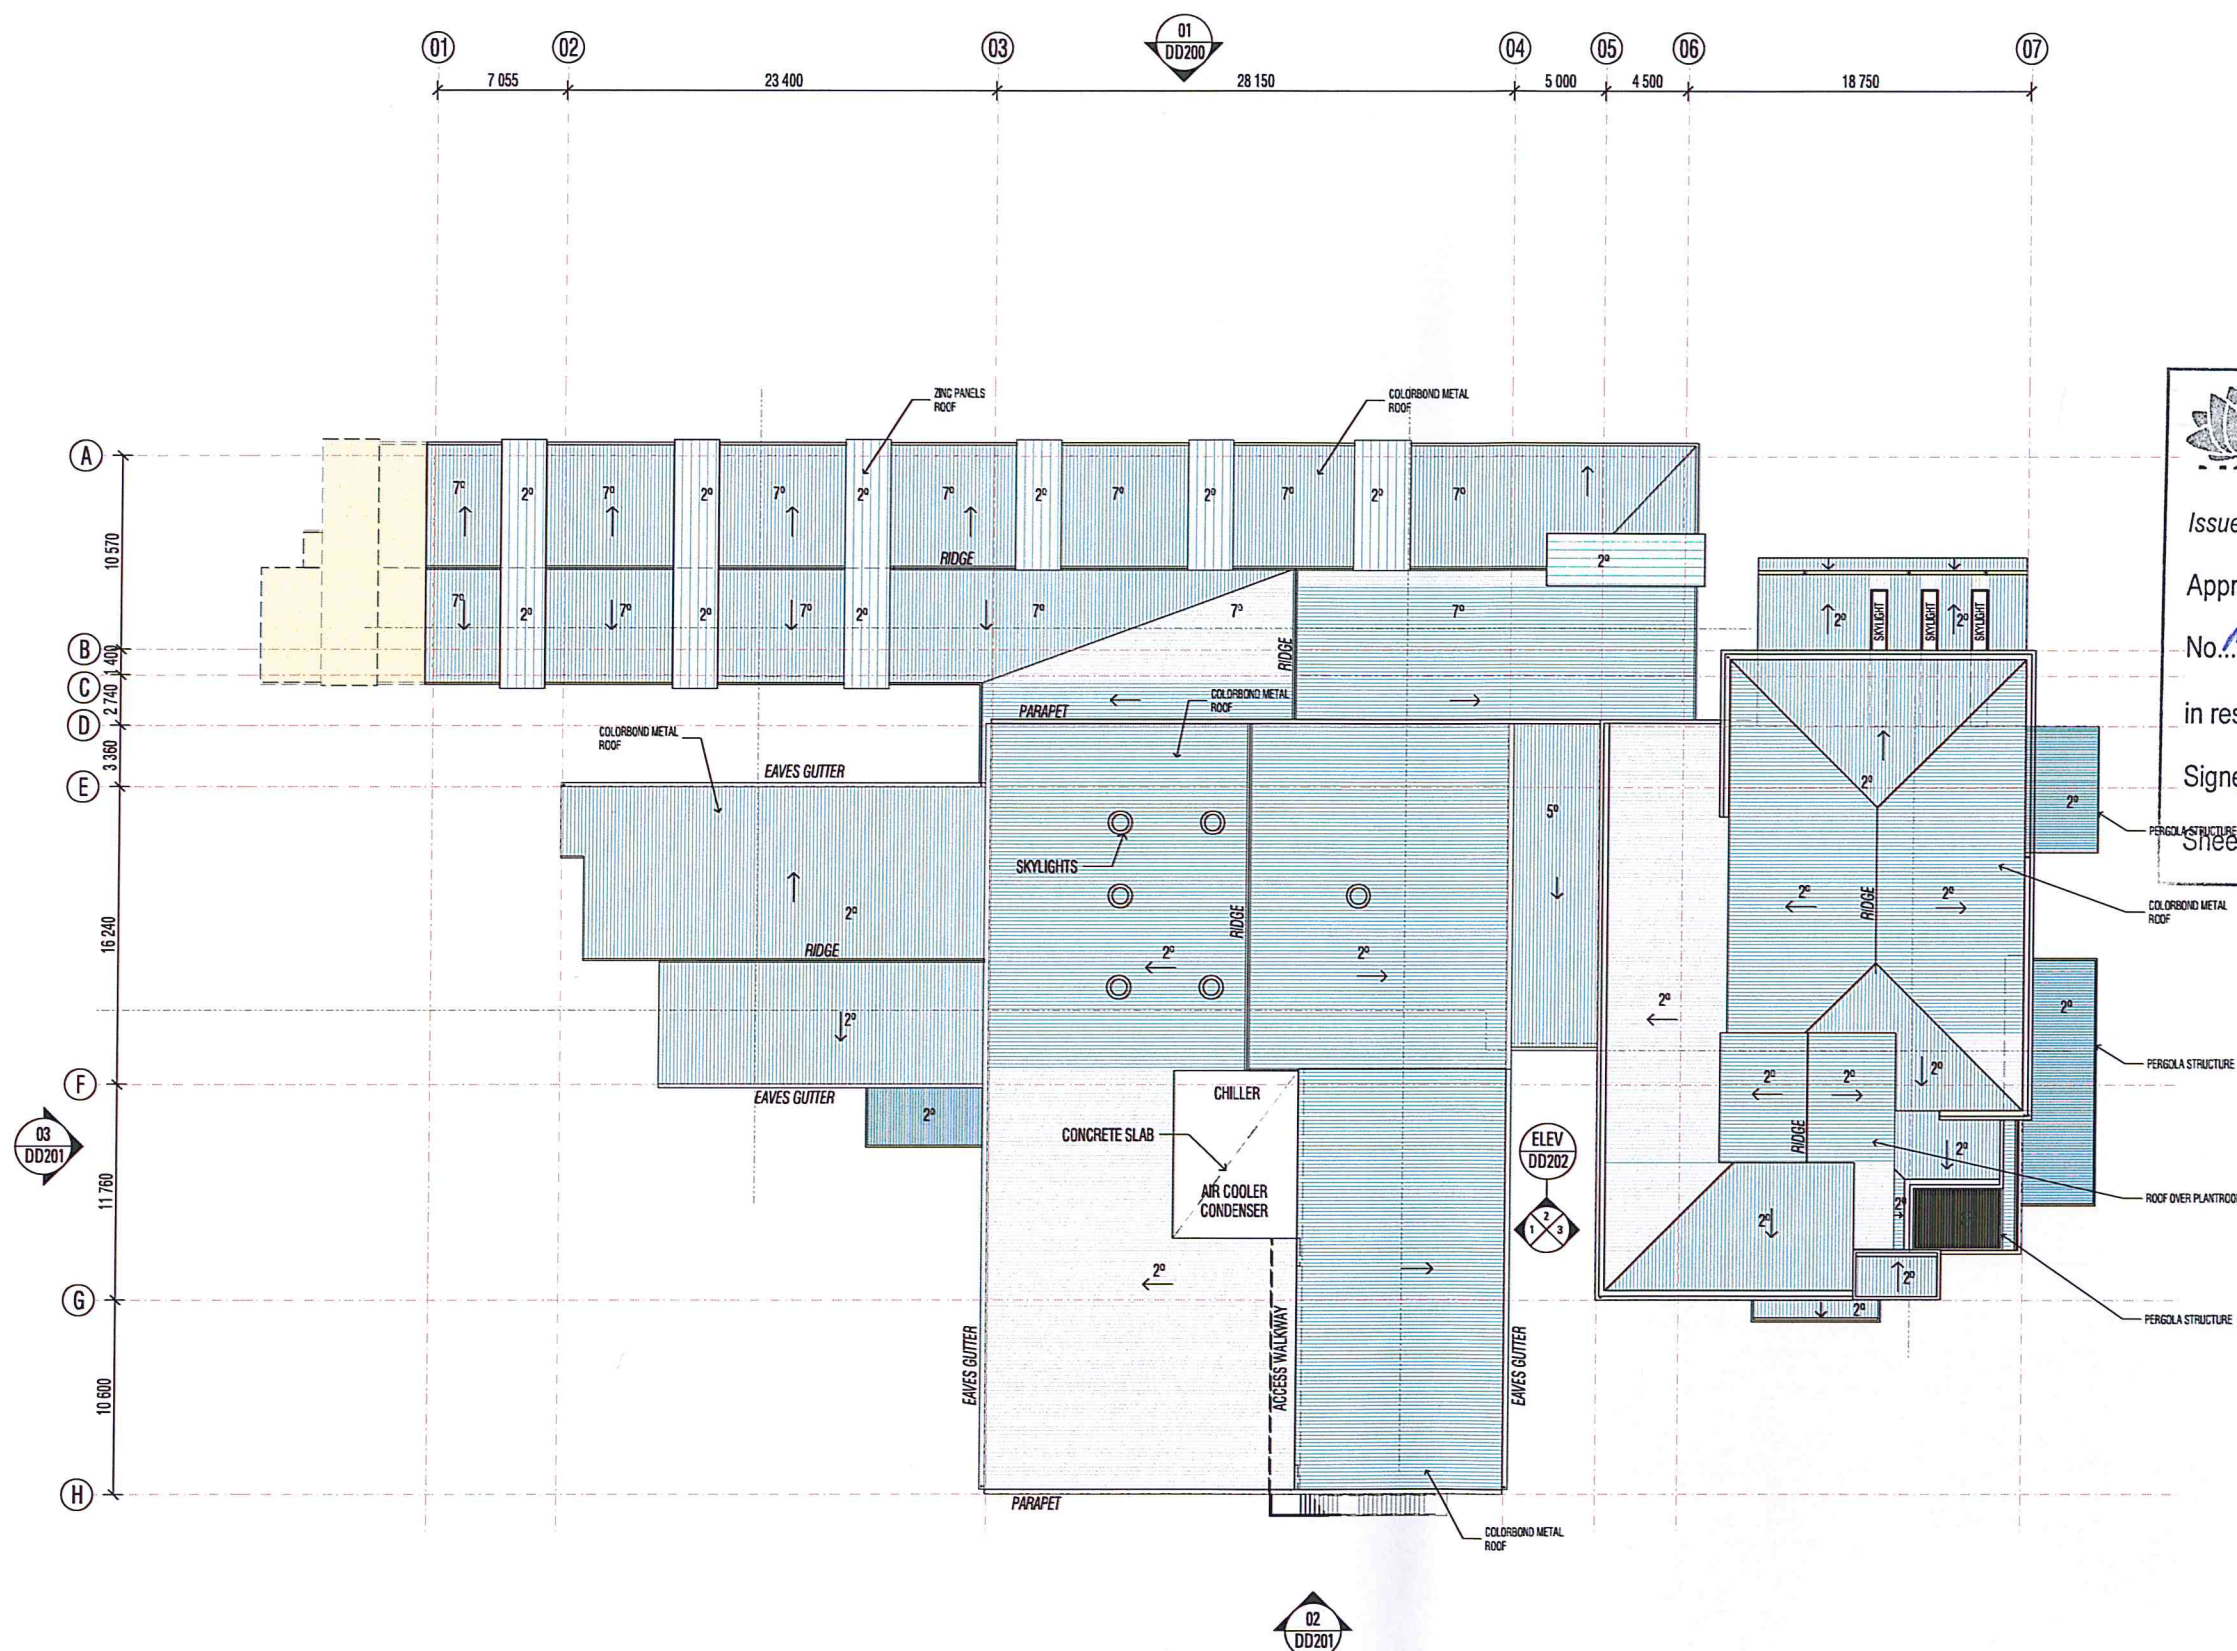

03 DD201

02 DD201

01 DD200

04 DD200

05 DD200

06 DD200

07 DD200

A

B

C

D

E

F

G

H

03 DD201

02 DD201

01 DD200

04 DD200

05 DD200

06 DD200

07 DD200

A

B

C

D

E

F

G

H

03 DD201

02 DD201

01 DD200

04 DD200

05 DD200

06 DD200

07 DD200

A

B

C

D

E

F

G

H

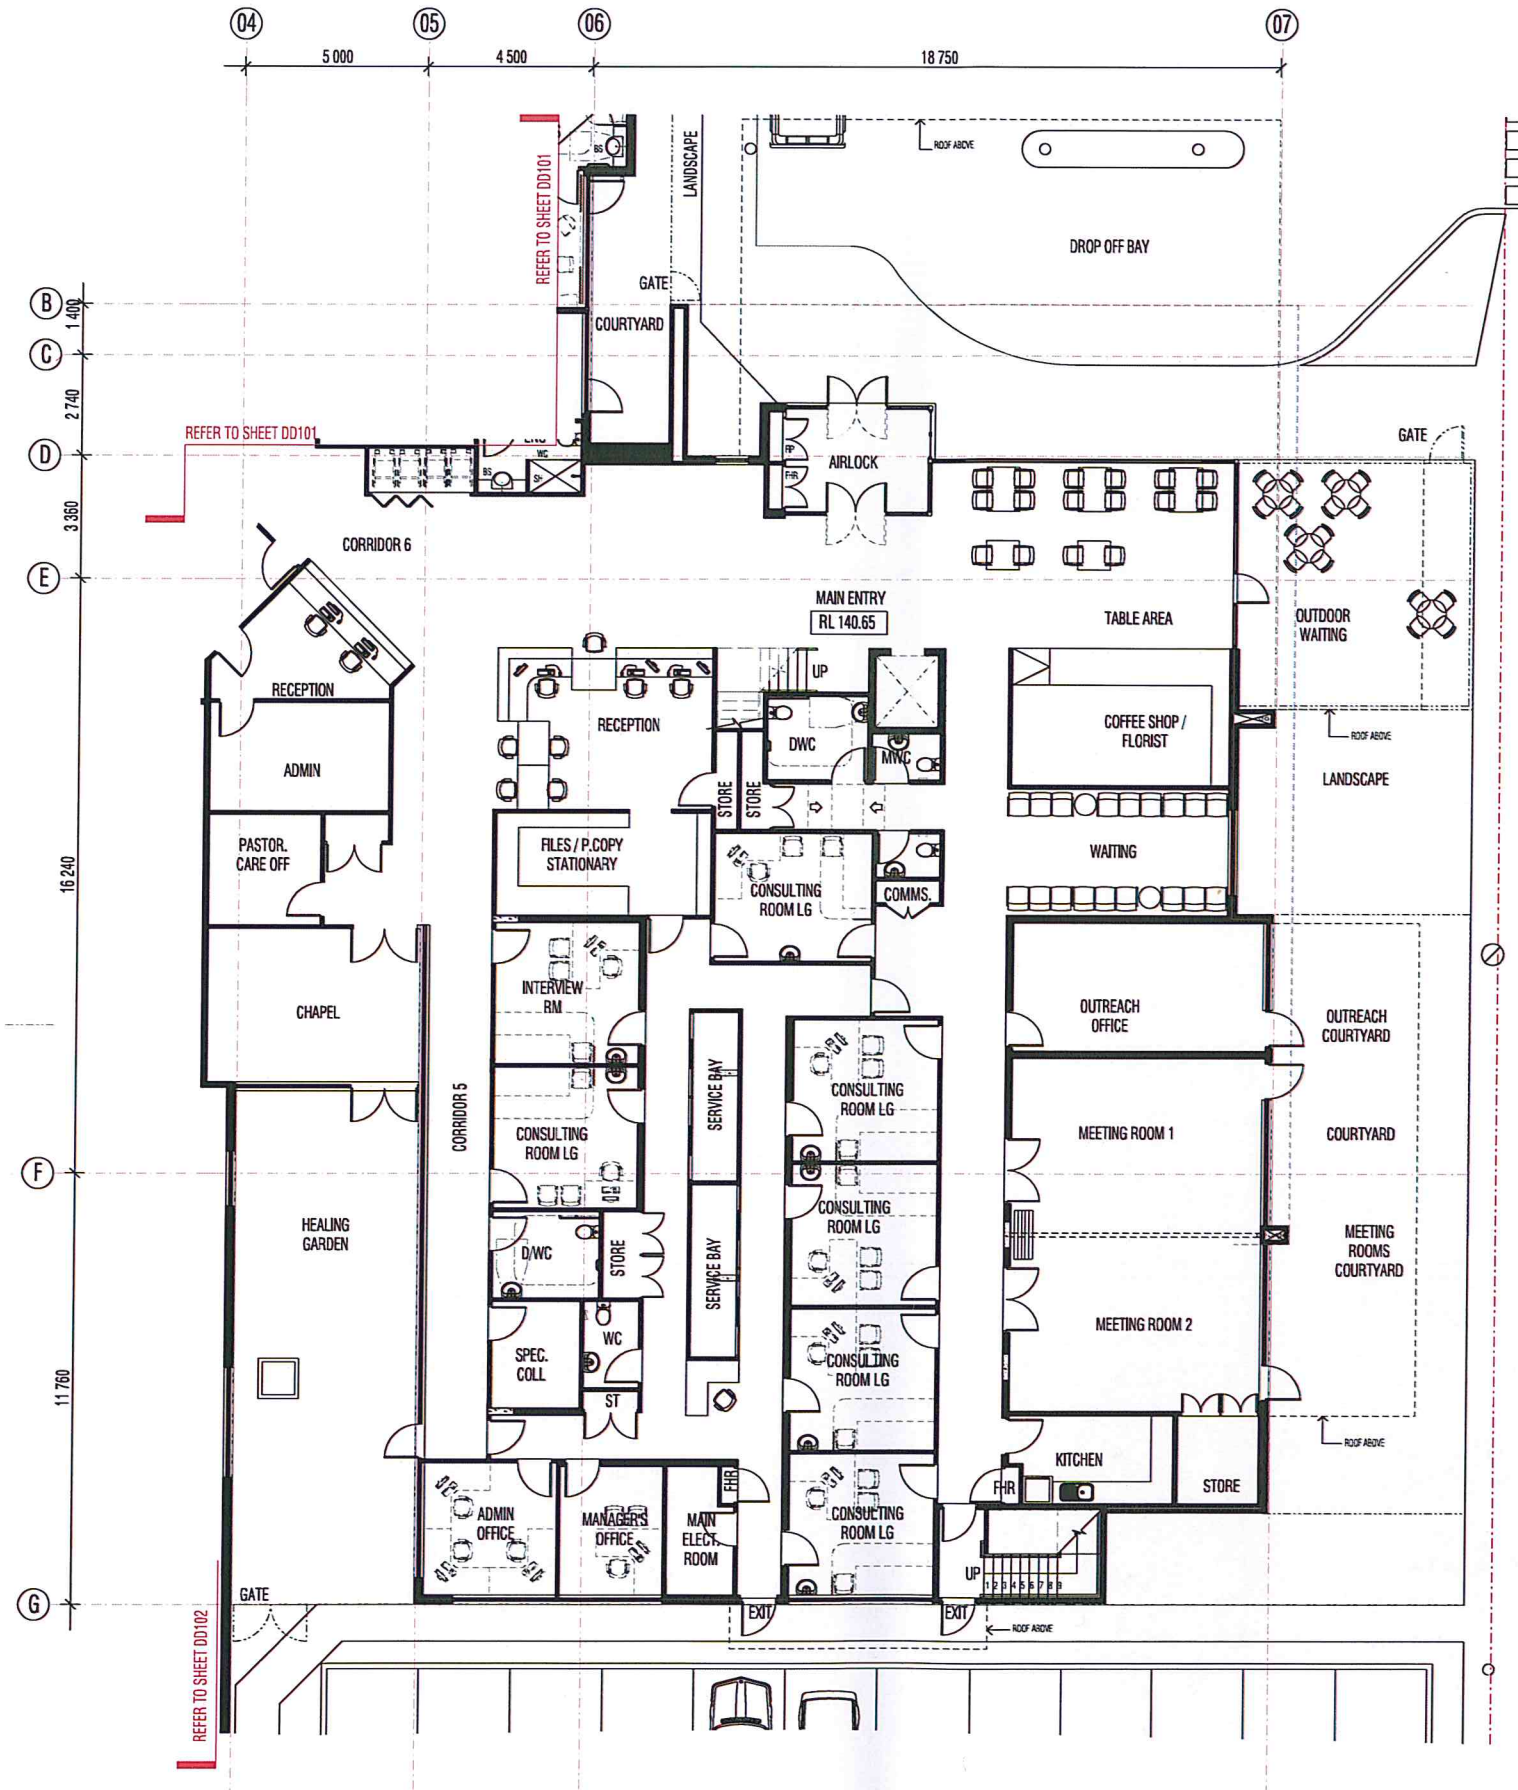

1 GROUND FLOOR PLAN - ADMIN / AMBULATORY & TEACHING CENTRE CLUSTER
SCALE 1:100

- These designs and plans are the copyright of MODE Design Corporation Pty. Ltd. and cannot be reproduced without written permission.
- Verify all dimensions on site prior to the commencement of work.
- Do not scale off these drawings.
- Report discrepancies to the Architect before carrying out work.

AMENDMENTS			
Issue	Date	Description	Author
1	07/10/11	DA Issue	SS
2	11/10/11	OS check	SS
03	24/06/14	SECTION 75W	GU



NSW GOVERNMENT
Planning

Issued under the Environmental Planning and Assessment Act 1979


Approved Section 75W Modification Application

No. MP11-0055 MOD 1 granted on the 6 August 2014

in respect to MP 11-0053

Signed [Signature]

Sheet No. 5 of 14

 

PROJECT
**ST VINCENTS PRIVATE
COMMUNITY HOSPITAL
GRIFFITH**

CLIENT
**ST VINCENTS HEALTH
AUSTRALIA**

mode

URBAN DESIGN
MASTER PLANNING
ARCHITECTURE
INTERIOR DESIGN
LANDSCAPE
GRAPHIC DESIGN

BRISBANE
SYDNEY
MELBOURNE
PERTH
DARWIN
CAIRNS
GOLD COAST
SUNSHINE COAST
AUCKLAND


A.B.N. 65 112 807 931
www.modedesign.com.au
Shop 1, 35 Buckingham Street, Surry Hills, NSW 2010
Tel +61 2 8396 9500 Fax +61 2 8396 9555
sydney@modedesign.com.au

DRAWING TITLE
**GROUND FLOOR PLAN
- PART 1**


drawn	check	date	scale
GU	PO	24/06/17	1:100 @ A1
job no.	dwg no.	issue	
14178SYD	DD - 100	03	

FOR APPROVAL

1 DENOTES POSSIBLE FUTURE EXPANSION
3 BEDROOMS+ENSUITES

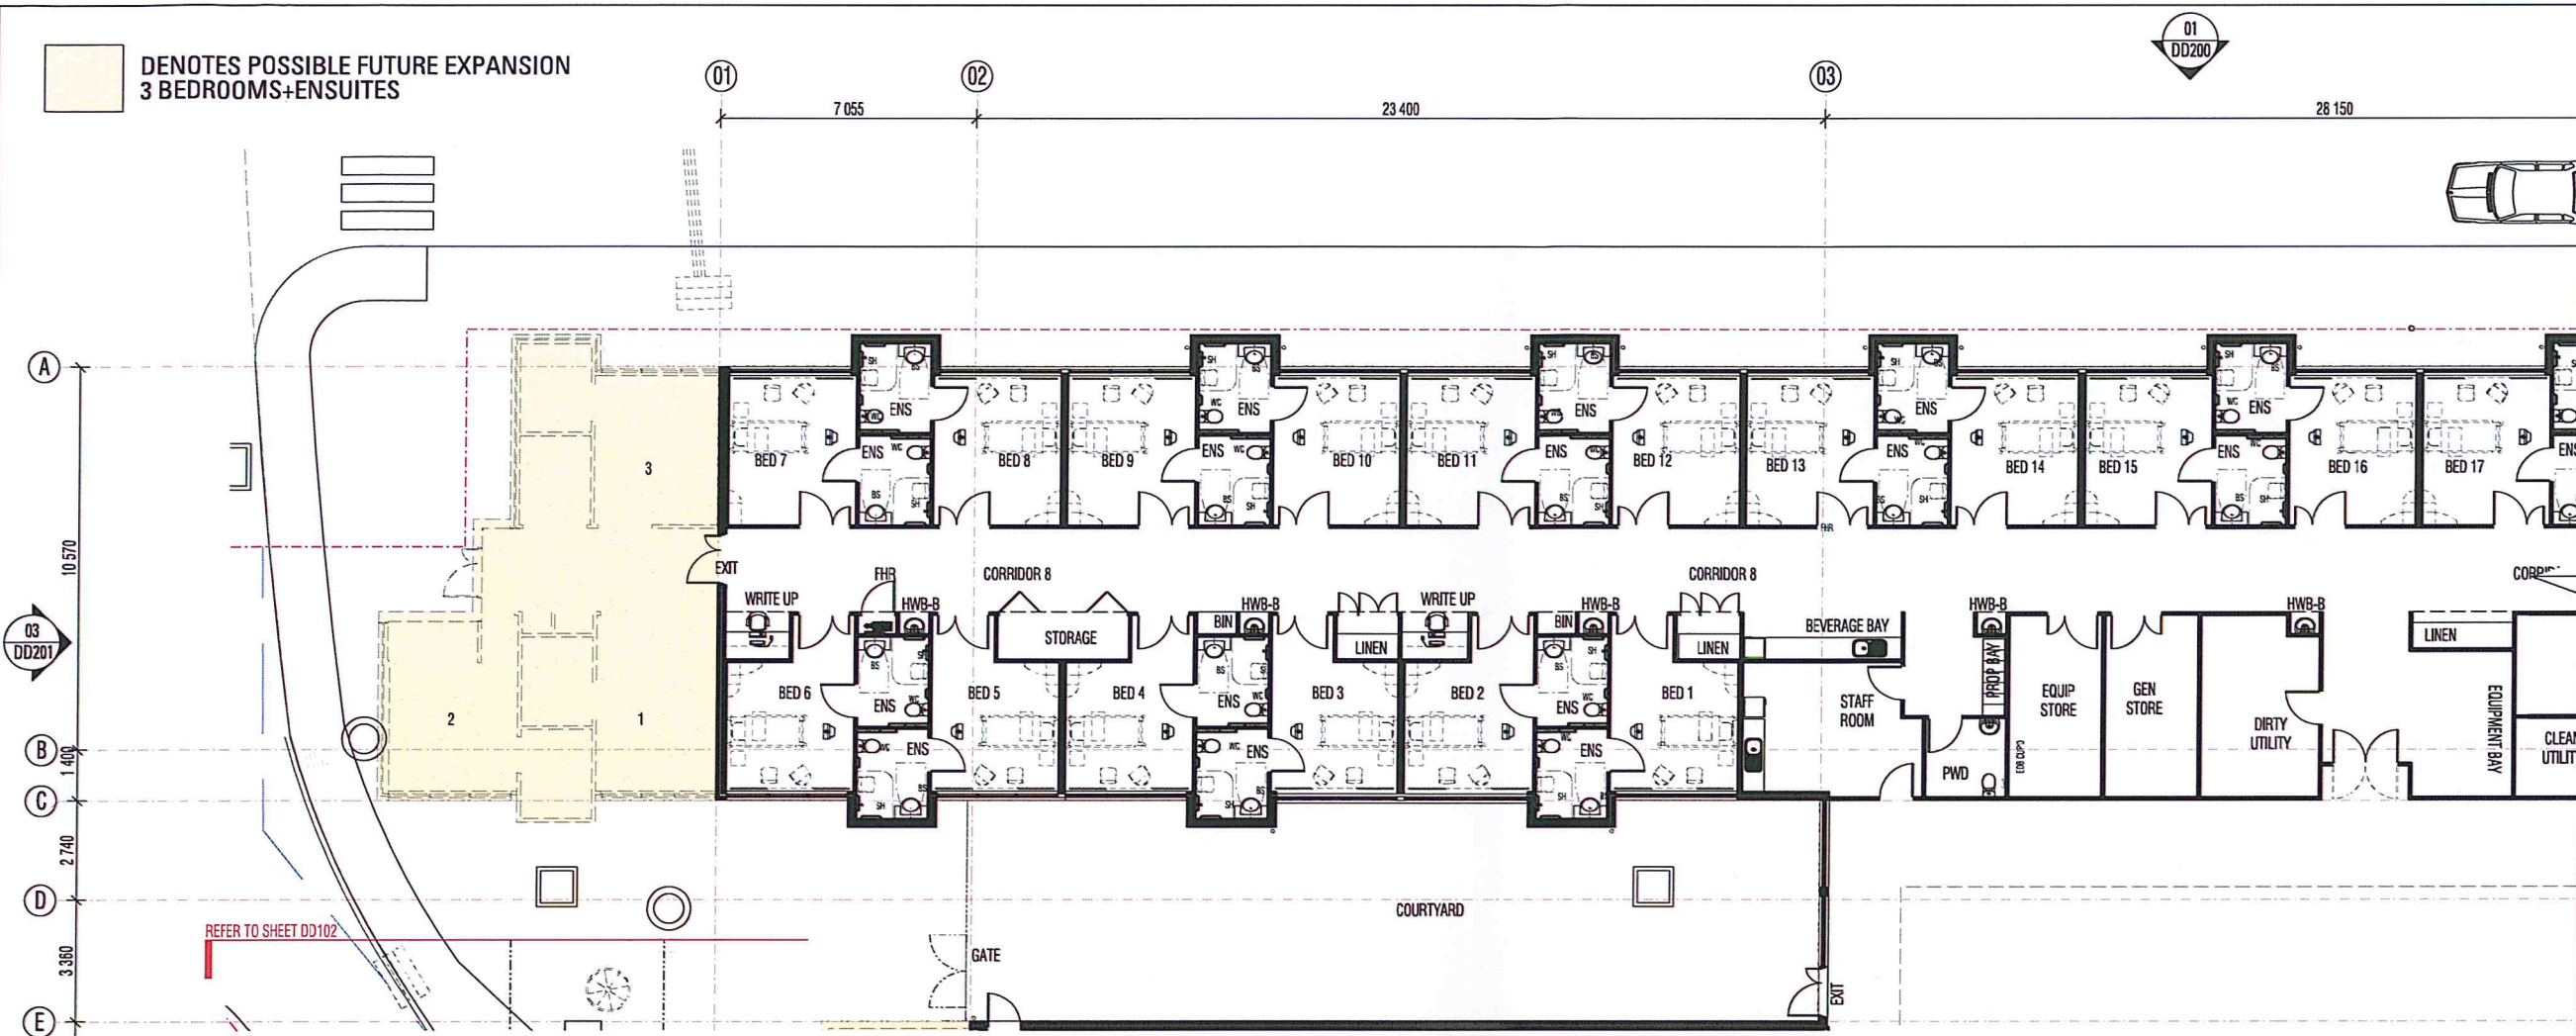

1 GROUND FLOOR PLAN - INPATIENT CLUSTER
SCALE 1:100

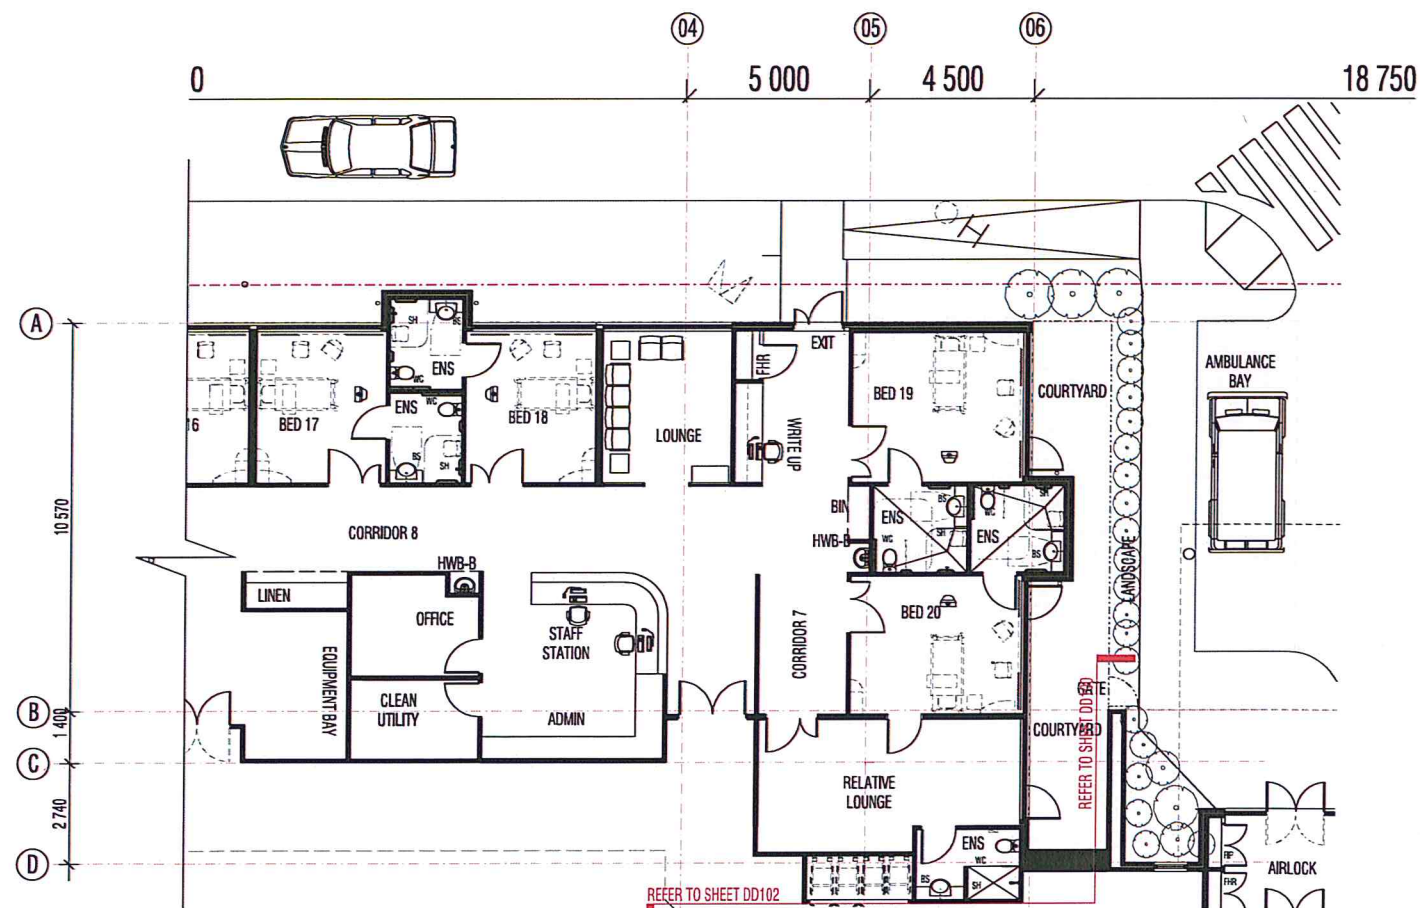

2 GROUND FLOOR PLAN - INPATIENT CLUSTER CONTINUE
SCALE 1:100

• These designs and plans are the copyright of MODE Design Corporation Pty. Ltd. and cannot be reproduced without written permission.
• Verify all dimensions on site prior to the commencement of work.
• Do not scale off these drawings.
• Report discrepancies to the Architect before carrying out work.

AMENDMENTS			
Issue	Date	Description	Author
1	07/10/11	DA Issue	SS
2	11/10/11	OS check	SS
03	24/06/14	SECTION 75W	GU



NSW GOVERNMENT
Planning

Issued under the Environmental Planning and Assessment Act 1979

Approved Section 75W Modification Application

No. MP11-0053 MOD granted on the 6 August 2014

in respect to MP 11-0053

Signed [Signature]

Sheet No. 6 of 14

PROJECT
**ST VINCENTS PRIVATE
COMMUNITY HOSPITAL
GRIFFITH**

CLIENT
**ST VINCENTS HEALTH
AUSTRALIA**

mode

URBAN DESIGN
MASTER PLANNING
ARCHITECTURE
INTERIOR DESIGN
LANDSCAPE
GRAPHIC DESIGN

BRISBANE
SYDNEY
MELBOURNE
PERTH
DARWIN
CAIRNS
GOLD COAST
SUNSHINE COAST
AUCKLAND

A.B.N. 65 112 807 931
www.modedesign.com.au
Shop 1, 35 Buckingham Street, Surry Hills, NSW 2010
Tel +61 2 8396 9500 Fax +61 2 8396 9555
sydney@modedesign.com.au

DRAWING TITLE
**GROUND FLOOR PLAN
- PART 2**

drawn	check	date	scale
GU	PO	24/06/14	1:100 @ A1
job no.	dwg no.	issue	
14178SYD	DD - 101	03	

FOR APPROVAL

■ DENOTES POSSIBLE FUTURE EXPANSION TO SUPPORT CLUSTER

- These designs and plans are the copyright of MODE Design Corporation Pty. Ltd. and cannot be reproduced without written permission.
- Verify all dimensions on site prior to the commencement of work.
- Do not scale off these drawings.
- Report discrepancies to the Architect before carrying out work.

AMENDMENTS				
Issue	Date	Description	Author	SS
1	07/12/11	DA Issue	SS	
2	11/10/11	QS check	SS	
03	24/06/14	SECTION 75W	GU	

NSW GOVERNMENT
Planning

Issued under the Environmental Planning and Assessment Act 1979

Approved Section 75W Modification Application

No. MP/11-0053 MOD1 granted on the 6 AUGUST 2014

Respect to MP 11-0053

Signed [Signature]

Sheet No. 7 of 14

PROJECT
**ST VINCENTS PRIVATE
COMMUNITY HOSPITAL
GRIFFITH**
CLIENT
**ST VINCENTS HEALTH
AUSTRALIA**

mode

URBAN DESIGN
MASTER PLANNING
ARCHITECTURE
INTERIOR DESIGN
LANDSCAPE
GRAPHIC DESIGN

BRISBANE
SYDNEY
MELBOURNE
PERTH
DARWIN
CAIRNS
GOLD COAST
SUNSHINE COAST
AUCKLAND

A.B.N. 65 112 807 931
www.modedesign.com.au
Shop 1, 35 Buckingham Street, Surry Hills, NSW 2010
Tel +61 2 8396 9500 Fax +61 2 8396 9555
sydney@modedesign.com.au

DRAWING TITLE
**GROUND FLOOR PLAN
- PART 3**

drawn	check	date	scale
GU	PO	24/06/14	1:100 @ A1
job no.	drwg no.	issue	
14178SYD	DD - 102	03	

FOR APPROVAL

1 GROUND FLOOR PLAN - PROCEDURAL & SUPPORT CLUSTER
SCALE 1:100

■ DENOTES POSSIBLE FUTURE EXPANSION
3 BEDROOMS+ENSUITES



NSW GOVERNMENT
Planning

Issued under the Environmental Planning and Assessment Act 1979

Approved Section 75W Modification Application




No. MP/11-0053 MOD 1 granted on the 6 AUGUST 2014

in respect to MP/11-0053

Signed [Signature]
Sheet No. 9 of 14

- These designs and plans are the copyright of MODE Design Corporation Pty. Ltd. and cannot be reproduced without written permission.
- Verify all dimensions on site prior to the commencement of work.
- Do not scale off these drawings.
- Report discrepancies to the Architect before carrying out work.

AMENDMENTS			
Issue	Date	Description	Author
1	07/12/11	DA Issue	SS
2	11/10/11	DS check	SS
03	15/06/14	FOR DISCUSSION	GU
04	20/06/14	SECTION 75W - PRELIMINARY	GU
05	24/06/14	SECTION 75W	GU

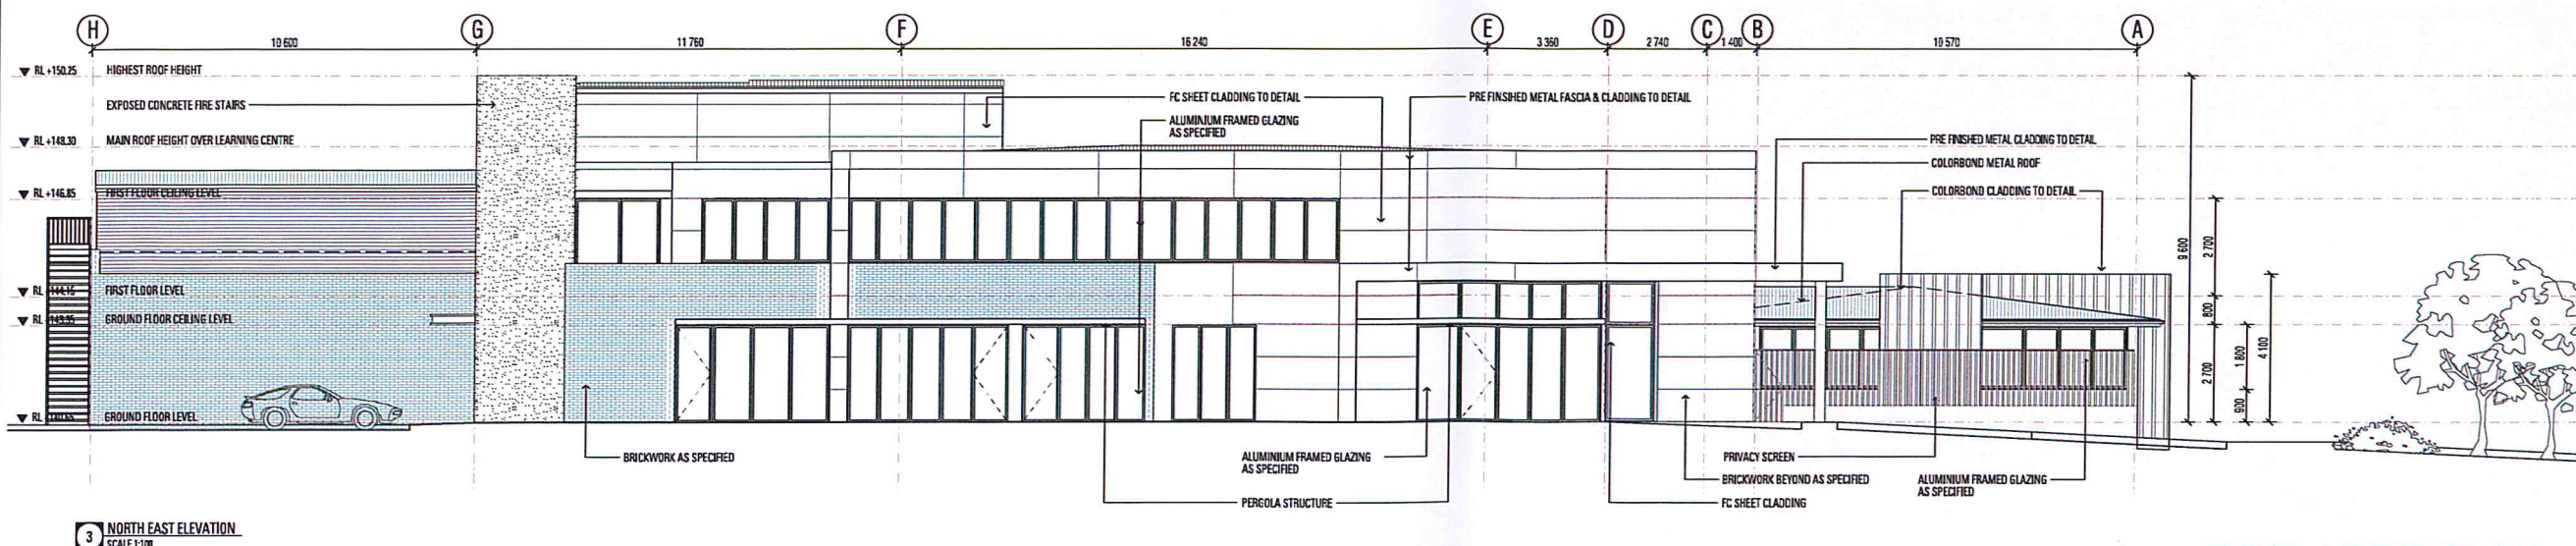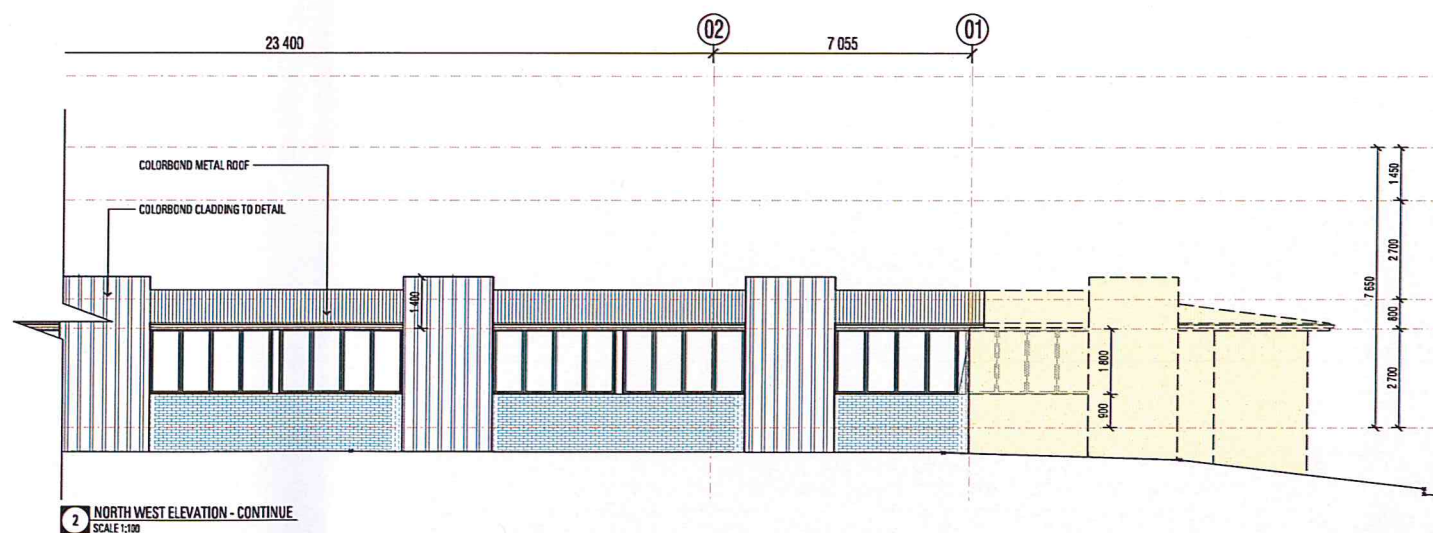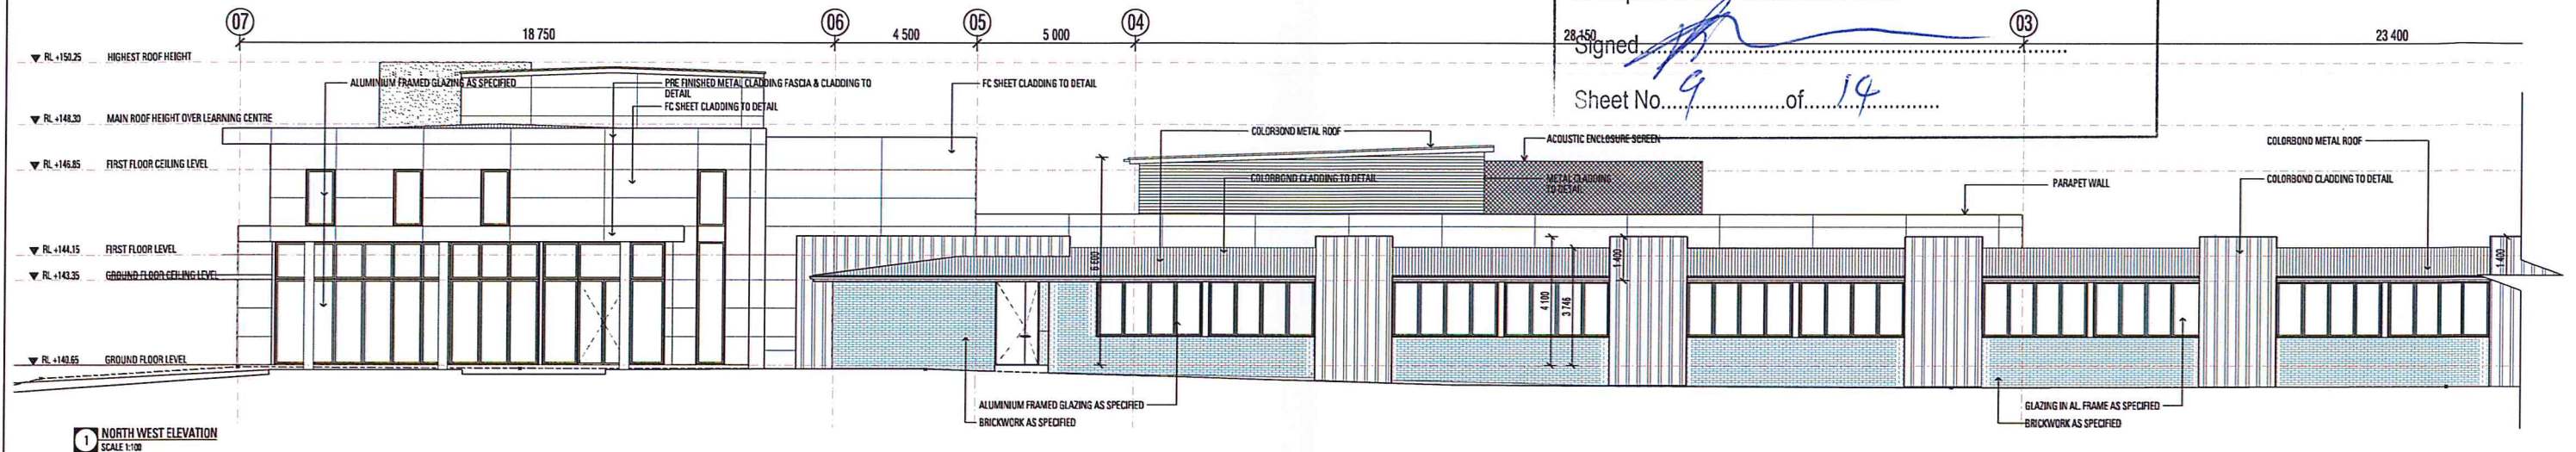

PROJECT
**ST VINCENTS PRIVATE
COMMUNITY HOSPITAL
GRIFFITH**

CLIENT
**ST VINCENTS HEALTH
AUSTRALIA**

mode

URBAN DESIGN
MASTER PLANNING
ARCHITECTURE
INTERIOR DESIGN
LANDSCAPE
GRAPHIC DESIGN

BRISBANE
SYDNEY
MELBOURNE
PERTH
DARWIN
CAIRNS
GOLD COAST
SUNSHINE COAST
AUCKLAND

A.B.N. 65 112 807 931
www.modedesign.com.au
Shop 1, 35 Buckingham Street, Surry Hills, NSW 2010
Tel +61 2 8396 9500 Fax +61 2 8396 9555
sydney@modedesign.com.au

DRAWING TITLE
**NORTH-EAST AND
NORTH-WEST ELEVATIONS**

drawn	check	date	scale
DRW	CHK	24/06/14	1:100 @ A1
job no.	dwg no.	issue	
14178SYD	DD - 200	05	

FOR APPROVAL

 DENOTES POSSIBLE FUTURE EXPANSION
3 BEDROOMS+ENSUITES



NSW GOVERNMENT
Planning

Issued under the Environmental Planning and Assessment Act 1979

Approved Section 75W Modification Application

No. MP11-0053 MOD granted on the 6 August 2014




in respect to MP 11-0053

Signed [Signature]

Sheet No. 10 of 14

- These designs and plans are the copyright of MODE Design Corporation Pty. Ltd. and cannot be reproduced without written permission.
- Verify all dimensions on site prior to the commencement of work.
- Do not scale off these drawings.
- Report discrepancies to the Architect before carrying out work.

AMENDMENTS				
Issue	Date	Description	Author	SS
1	07/10/11	DA Issue	SS	
2	11/10/11	OS check	SS	
03	18/06/14	FOR DISCUSSION	GU	
04	20/06/14	SECTION 75W - PRELIMINARY	GU	
05	24/06/14	SECTION 75W	GU	

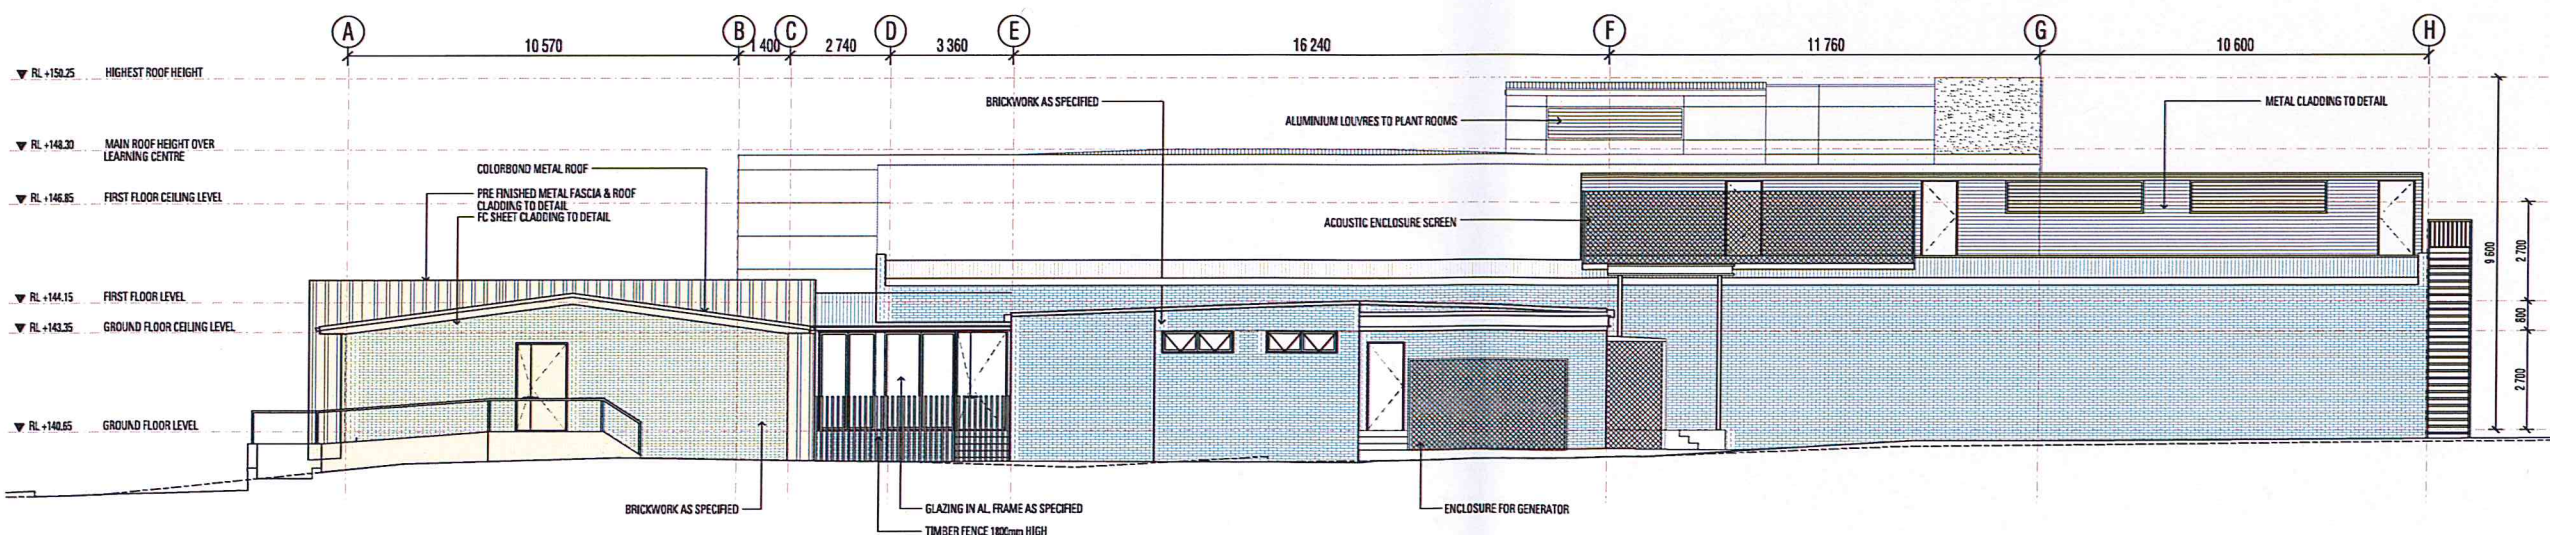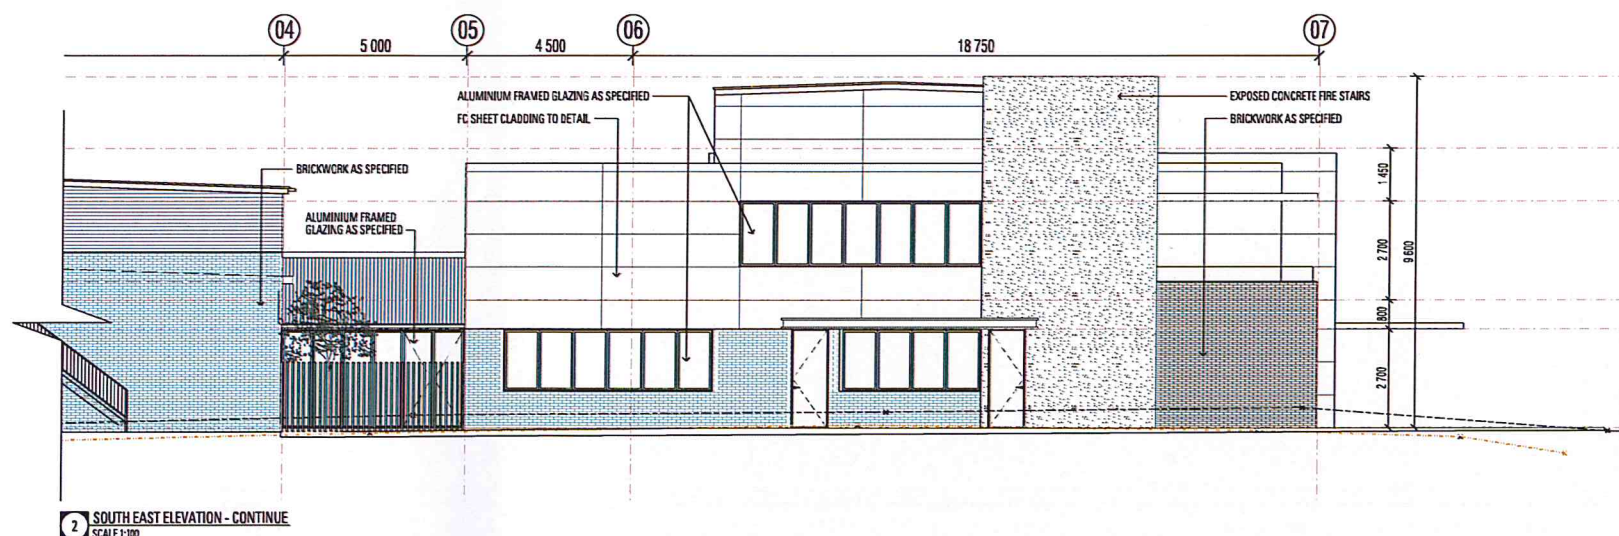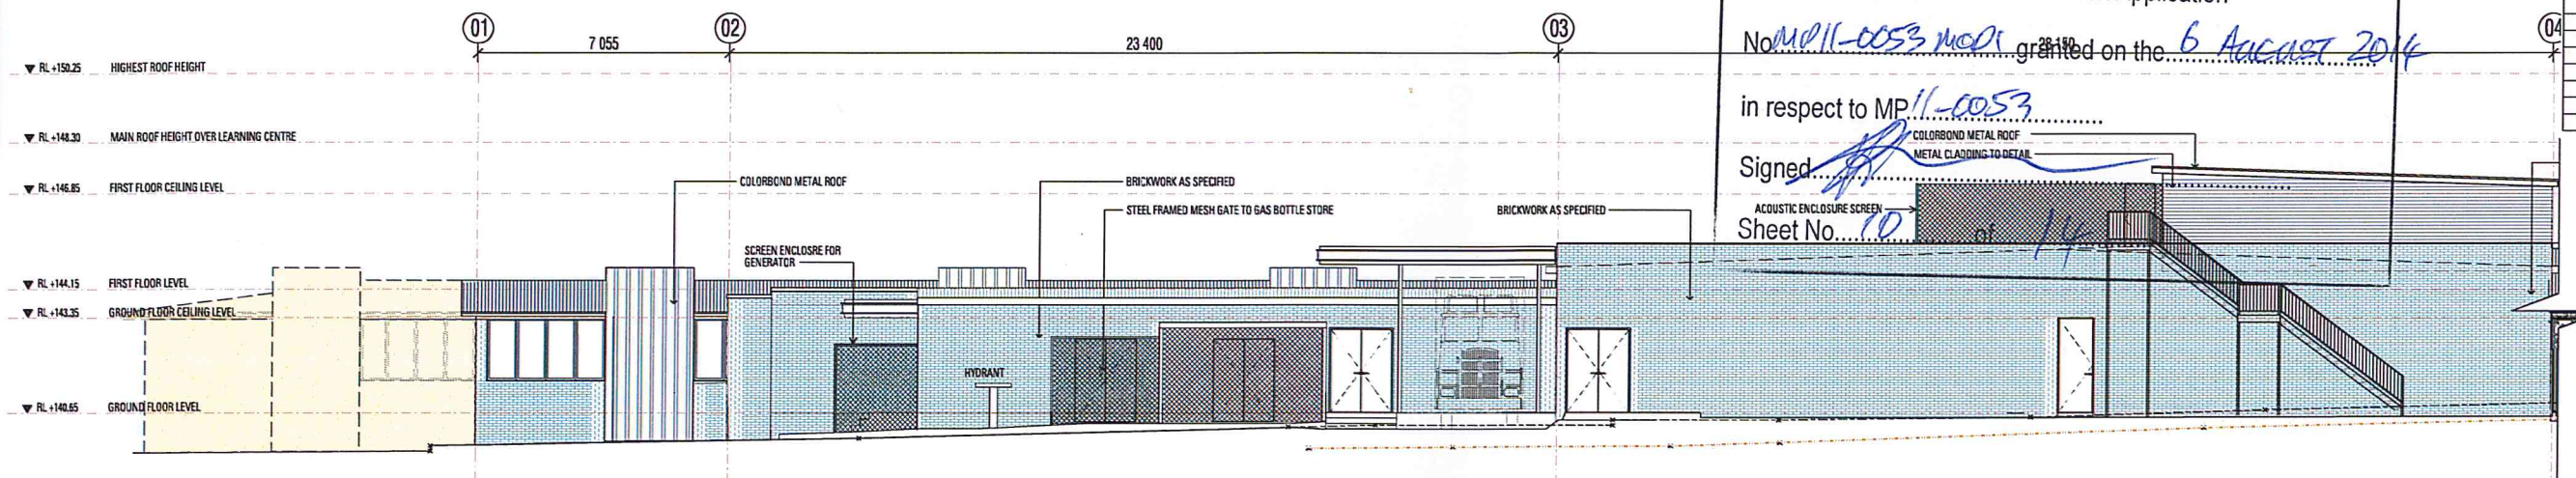

PROJECT
**ST VINCENTS PRIVATE
COMMUNITY HOSPITAL
GRIFFITH**

CLIENT
**ST VINCENTS HEALTH
AUSTRALIA**



URBAN DESIGN
MASTER PLANNING
ARCHITECTURE
INTERIOR DESIGN
LANDSCAPE
GRAPHIC DESIGN

BRISBANE
SYDNEY
MELBOURNE
PERTH
DARWIN
CAIRNS
GOLD COAST
SUNSHINE COAST
AUCKLAND

A.B.N. 65 112 807 931
www.modedesign.com.au
Shop 1, 35 Buckingham Street, Surry Hills, NSW 2010
Tel +61 2 8396 9500 Fax +61 2 8396 9555
sydney@modedesign.com.au

DRAWING TITLE
**SOUTH-EAST AND
NORTH-WEST ELEVATIONS**

drawn	check	date	scale
GU	PO	24/06/14	1:100 @ A1
job no.	dwg no.	issue	
14178SYD	DD - 201	05	

FOR APPROVAL

- These designs and plans are the copyright of MODE Design Corporation Pty. Ltd. and cannot be reproduced without written permission.
- Verify all dimensions on site prior to the commencement of work.
- Do not scale off these drawings.
- Report discrepancies to the Architect before carrying out work.

AMENDMENTS			
1	07/10/11	LA Issue	SS
2	11/10/11	CS check	SS
03	24/06/14	SECTION 75W	GU



NSW GOVERNMENT
Planning

Issued under the Environmental Planning and Assessment Act 1979


Approved Section 75W Modification Application

No. MP11-0053 MOD 1 granted on the 6 AUGUST 2014


in respect to MP 11-0053

Signed [Signature]


Sheet No. 11 of 14

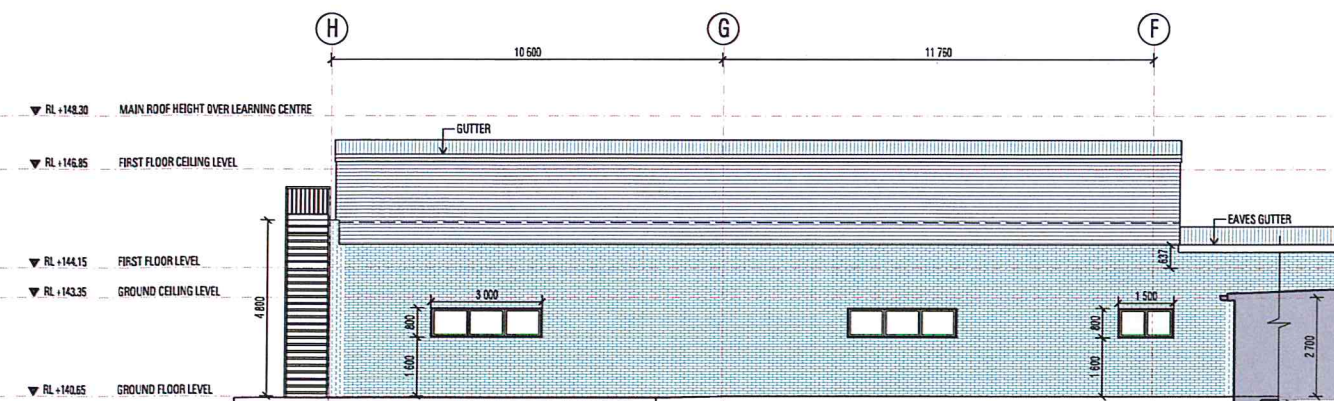


1 HEALING GARDEN - ELEVATION 1
SCALE 1:100

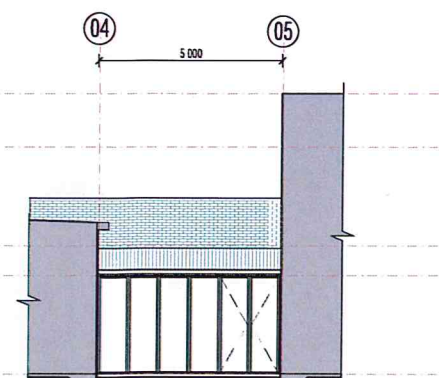


2 HEALING GARDEN - ELEVATION 2
SCALE 1:100

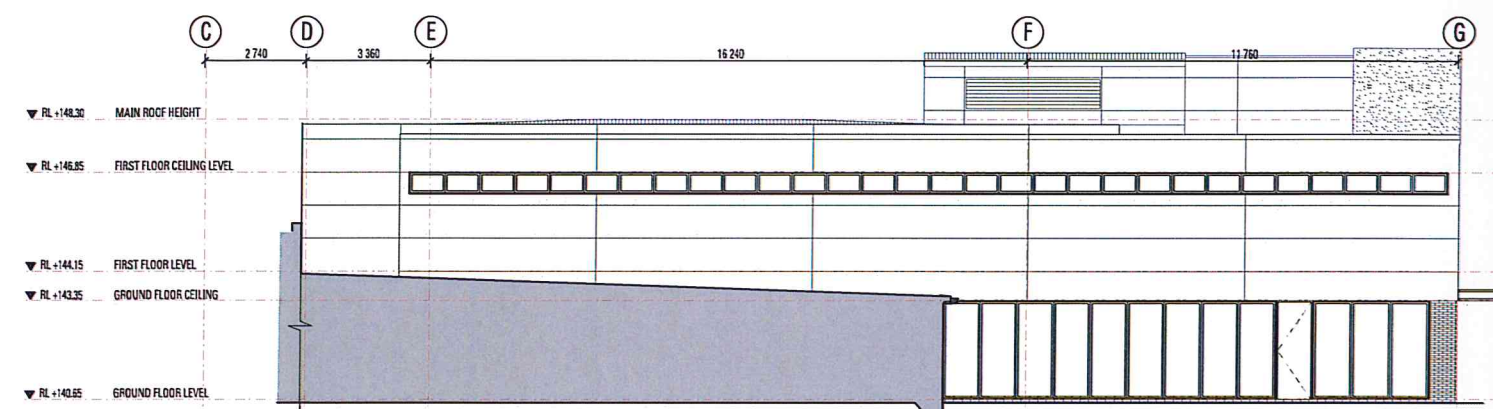


3 HEALING GARDEN - ELEVATION 3
SCALE 1:100

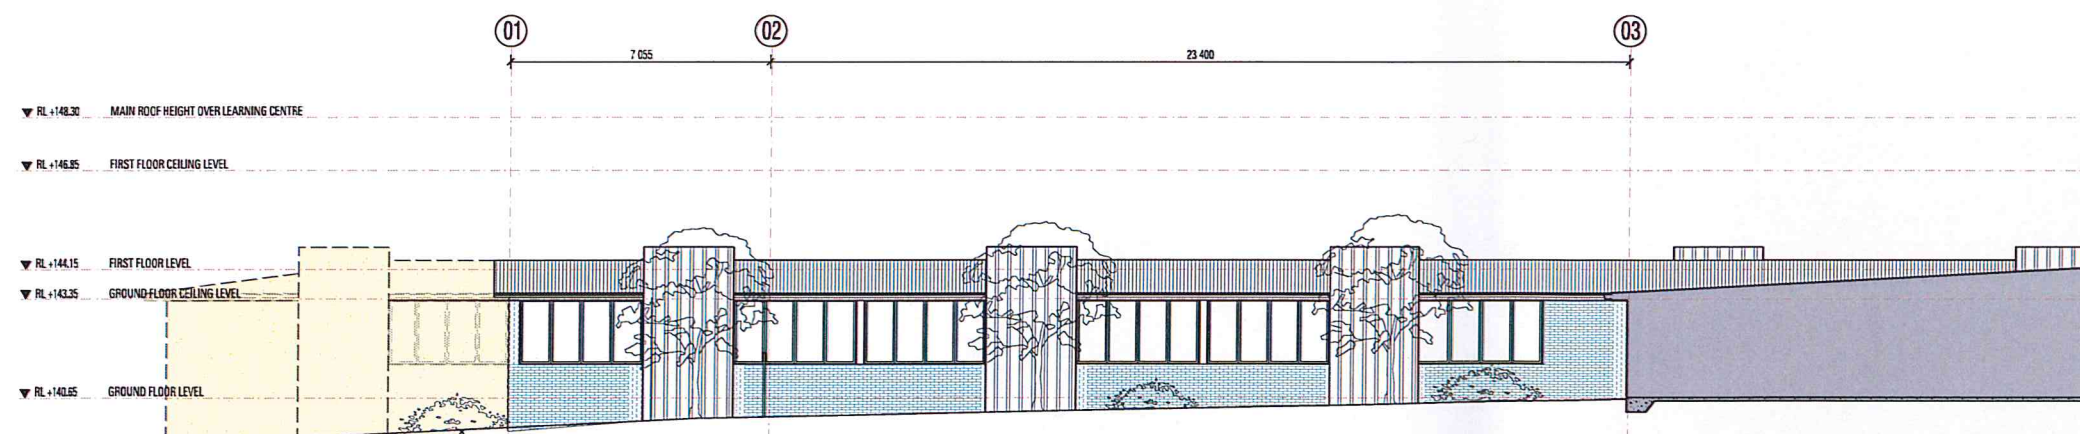

4 COURTYARD - ELEVATION 4
SCALE 1:100

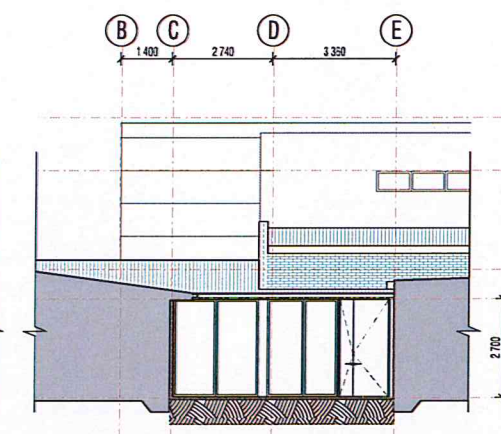

5 COURTYARD - ELEVATION 5
SCALE 1:100

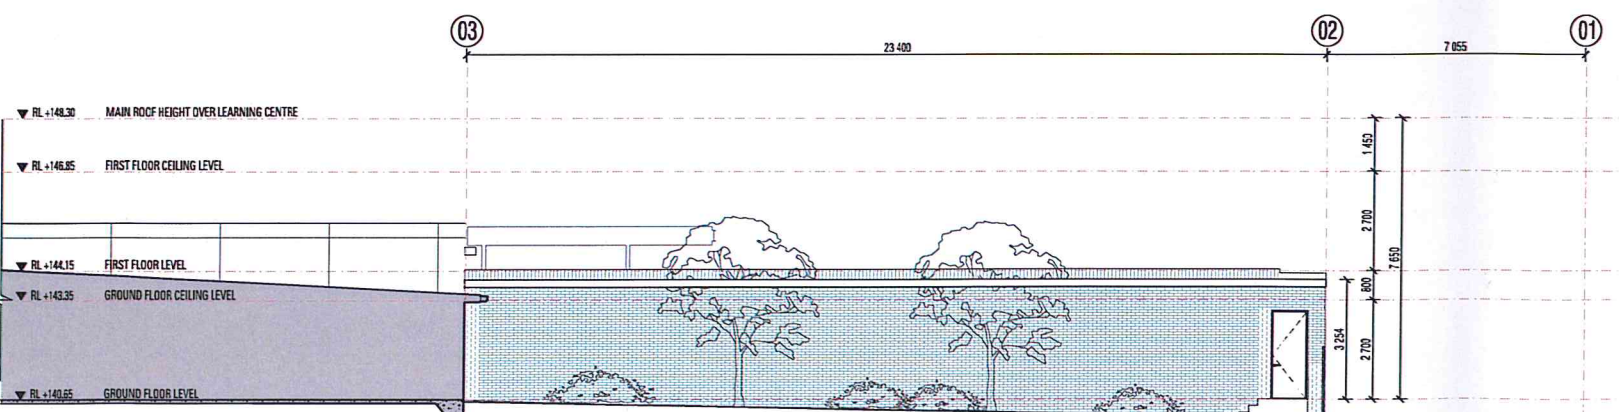

6 COURTYARD - ELEVATION 6
SCALE 1:100

PROJECT
**ST VINCENTS PRIVATE
COMMUNITY HOSPITAL
GRIFFITH**

CLIENT
**ST VINCENTS HEALTH
AUSTRALIA**



URBAN DESIGN
MASTER PLANNING
ARCHITECTURE
INTERIOR DESIGN
LANDSCAPE
GRAPHIC DESIGN

BRISBANE
SYDNEY
MELBOURNE
PERTH
DARWIN
CAIRNS
GOLD COAST
SUNSHINE COAST
AUCKLAND

A.B.N. 65 112 807 931
www.modedesign.com.au
Shop 1, 35 Buckingham Street, Surry Hills, NSW 2010
Tel +61 2 8396 9500 Fax +61 2 8396 9555
sydney@modedesign.com.au

DRAWING TITLE
**ELEVATIONS
THROUGH COURTYARDS**

drawn	check	date	scale
GU	PO	24/06/14	1:100 @ A1
job no.	dwg no.	issue	
14178SYD	DD - 202	03	

FOR APPROVAL



NSW GOVERNMENT
Planning

Issued under the Environmental Planning and Assessment Act 1979

Approved Section 75W Modification Application

No. MP11-0053 MOD1 granted on the 6 AUGUST 2014


in respect to MP 11-0053

Signed [Signature]


Sheet No. 12 of 14

- These designs and plans are the copyright of MODE Design Corporation Pty. Ltd. and cannot be reproduced without written permission.
- Verify all dimensions on site prior to the commencement of work.
- Do not scale off these drawings.
- Report discrepancies to the Architect before carrying out work.

AMENDMENTS				
Rev	Date	Description	Author	Check
1	07/10/11	DA final issue	SS	
2	11/10/11	OS check	SS	
03	15/07/14	SECTION 75W	GU	

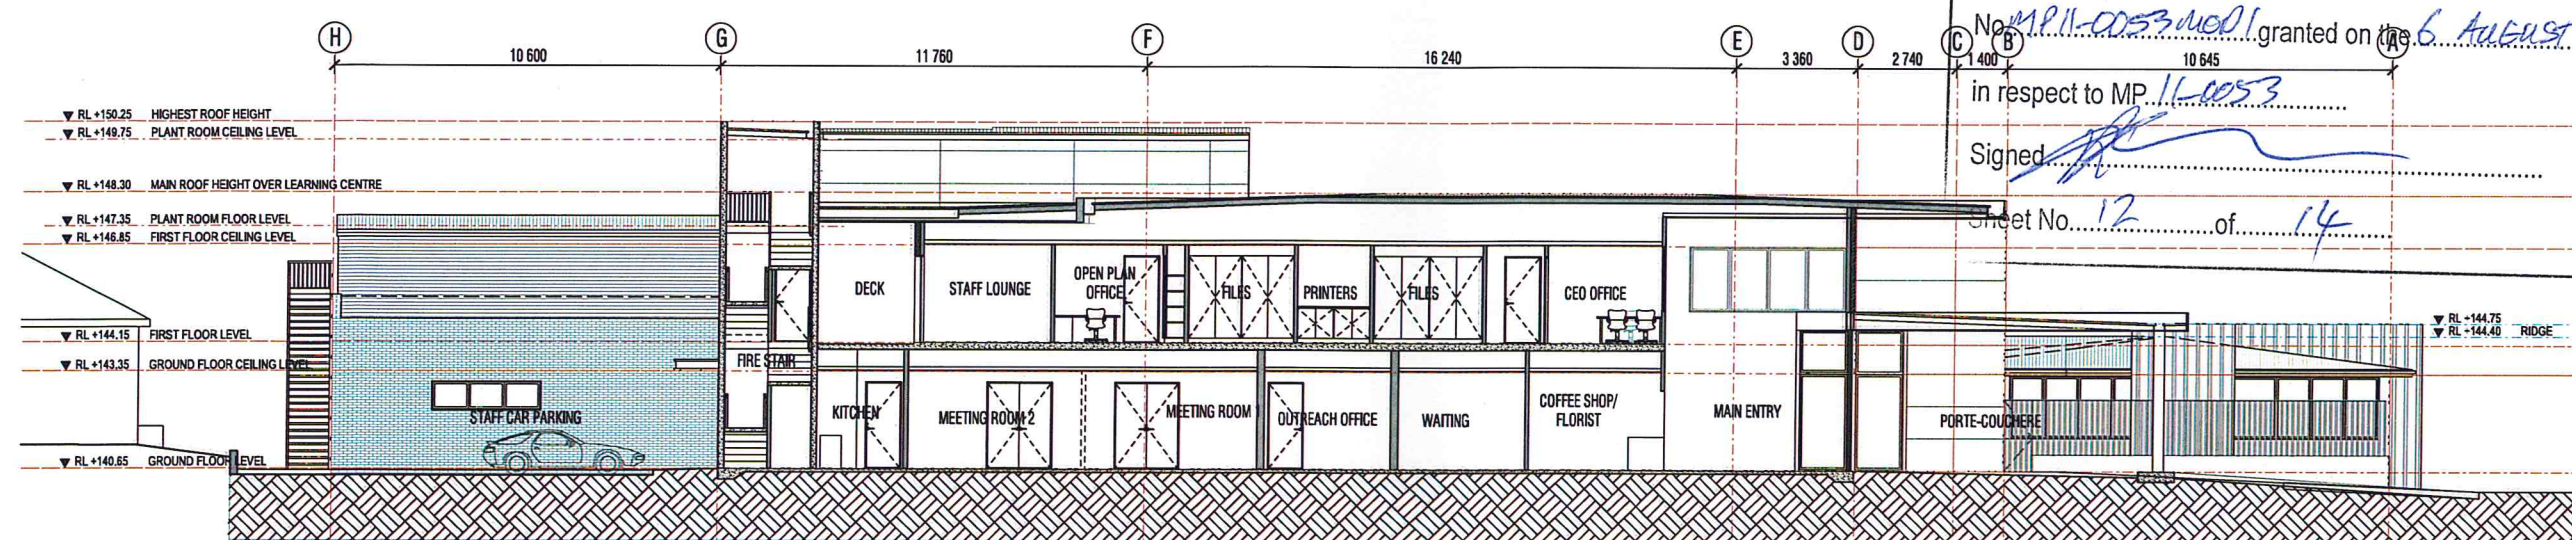

1 SECTION A-A
SCALE 1:100

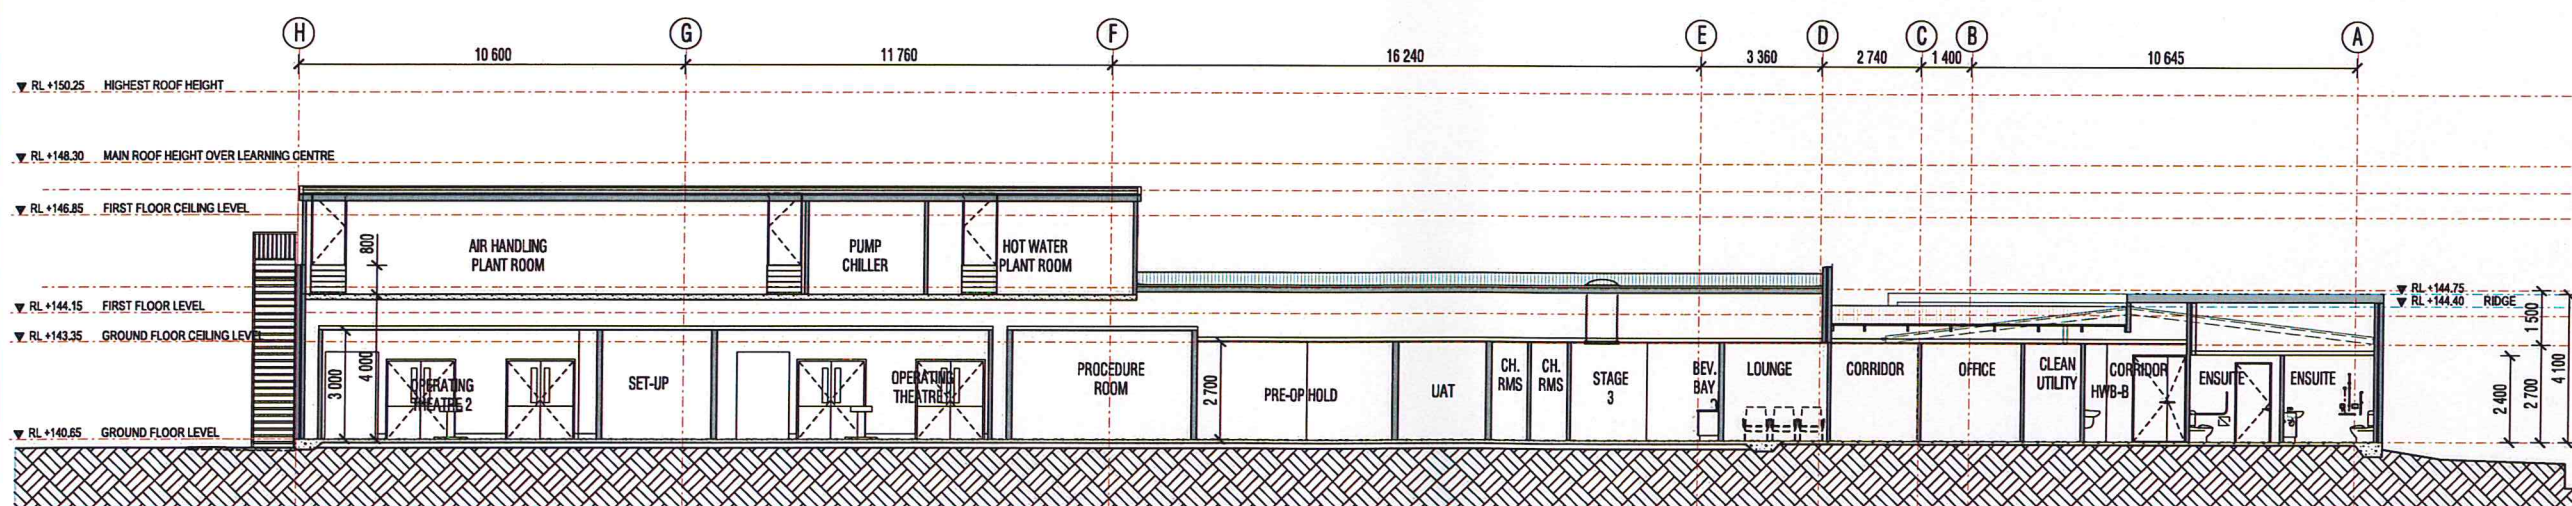


2 SECTION B-B
SCALE 1:100

PROJECT
**ST VINCENTS PRIVATE
COMMUNITY HOSPITAL
GRIFFITH**

CLIENT
**ST VINCENTS HEALTH
AUSTRALIA**

URBAN DESIGN
MASTER PLANNING
ARCHITECTURE
INTERIOR DESIGN
LANDSCAPE
GRAPHIC DESIGN

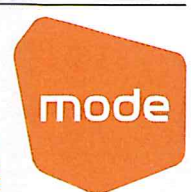

BRISBANE
SYDNEY
MELBOURNE
PERTH
DARWIN
CAIRNS
GOLD COAST
SUNSHINE COAST
AUCKLAND

A.B.N. 65 112 807 931
www.modedesign.com.au
Shop 1, 35 Buckingham Street, Surry Hills, NSW 2010
Tel +61 2 8396 9500 Fax +61 2 8396 9555
sydney@modedesign.com.au


DRAWING TITLE
**SECTION AA &
SECTION BB**

drawn	check	date	scale
GU	PO	15/07/14	1:100 @ A1
job no.	dwg no.	issue	
14178SYD	WD- 210	03	


FOR APPROVAL

- These designs and plans are the copyright of MODE Design Corporation Pty. Ltd. and cannot be reproduced without written permission.
- Verify all dimensions on site prior to the commencement of work.
- Do not scale off these drawings.
- Report discrepancies to the Architect before carrying out work.


AMENDMENTS				
Issue	Date	Description	Author	
1	07/10/11	DA final issue	SS	
2	11/10/11	QS check	SS	
03	15/07/14	SECTION 75W	GU	

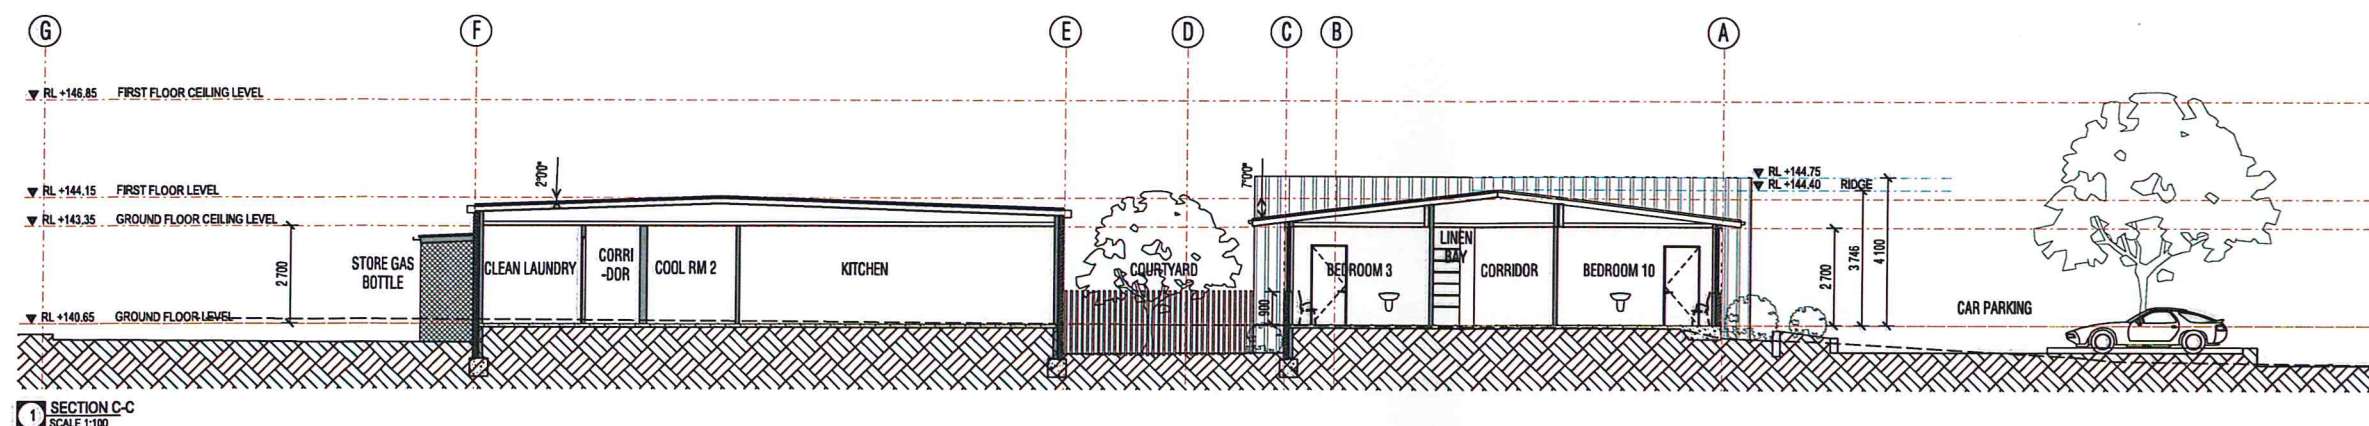

1 SECTION C-C
SCALE 1:100

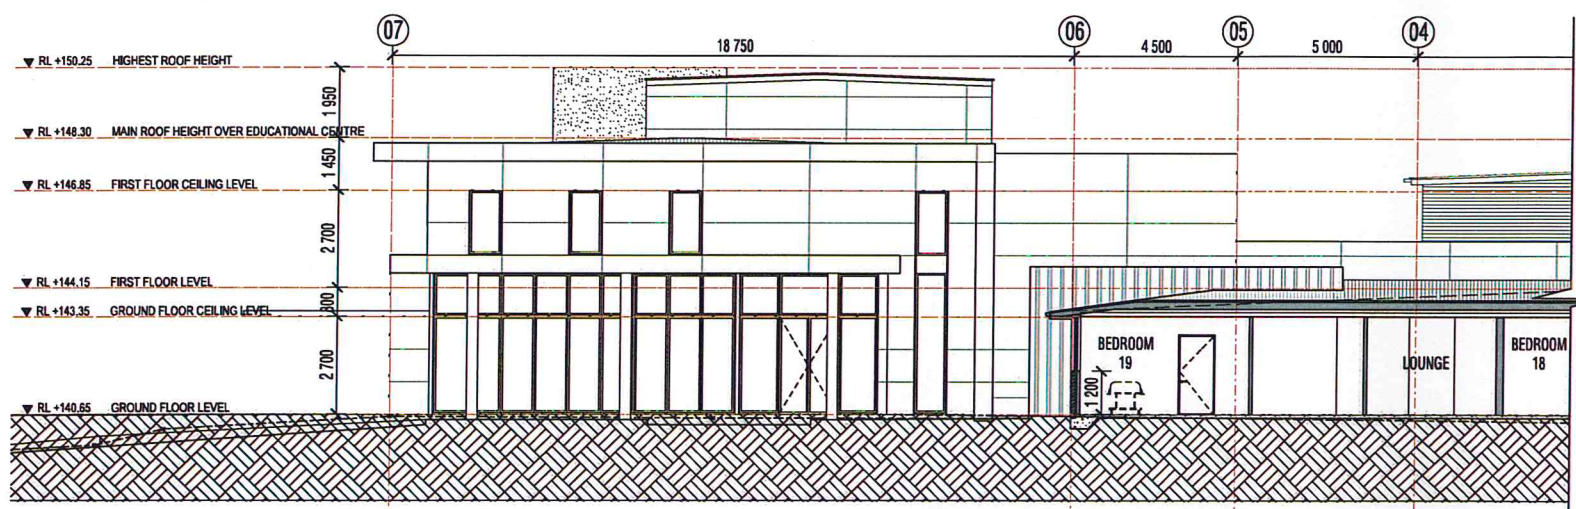

2 SECTION D-D
SCALE 1:100


 **NSW GOVERNMENT Planning**

Issued under the Environmental Planning and Assessment Act 1979


Approved Section 75W Modification Application

No. MP11-0053 MOD granted on the 6 August 2014

in respect to MP 11-0053


Signed 

Sheet No. 13 of 14

 NORTH


PROJECT
ST VINCENTS PRIVATE COMMUNITY HOSPITAL GRIFFITH

CLIENT
ST VINCENTS HEALTH AUSTRALIA

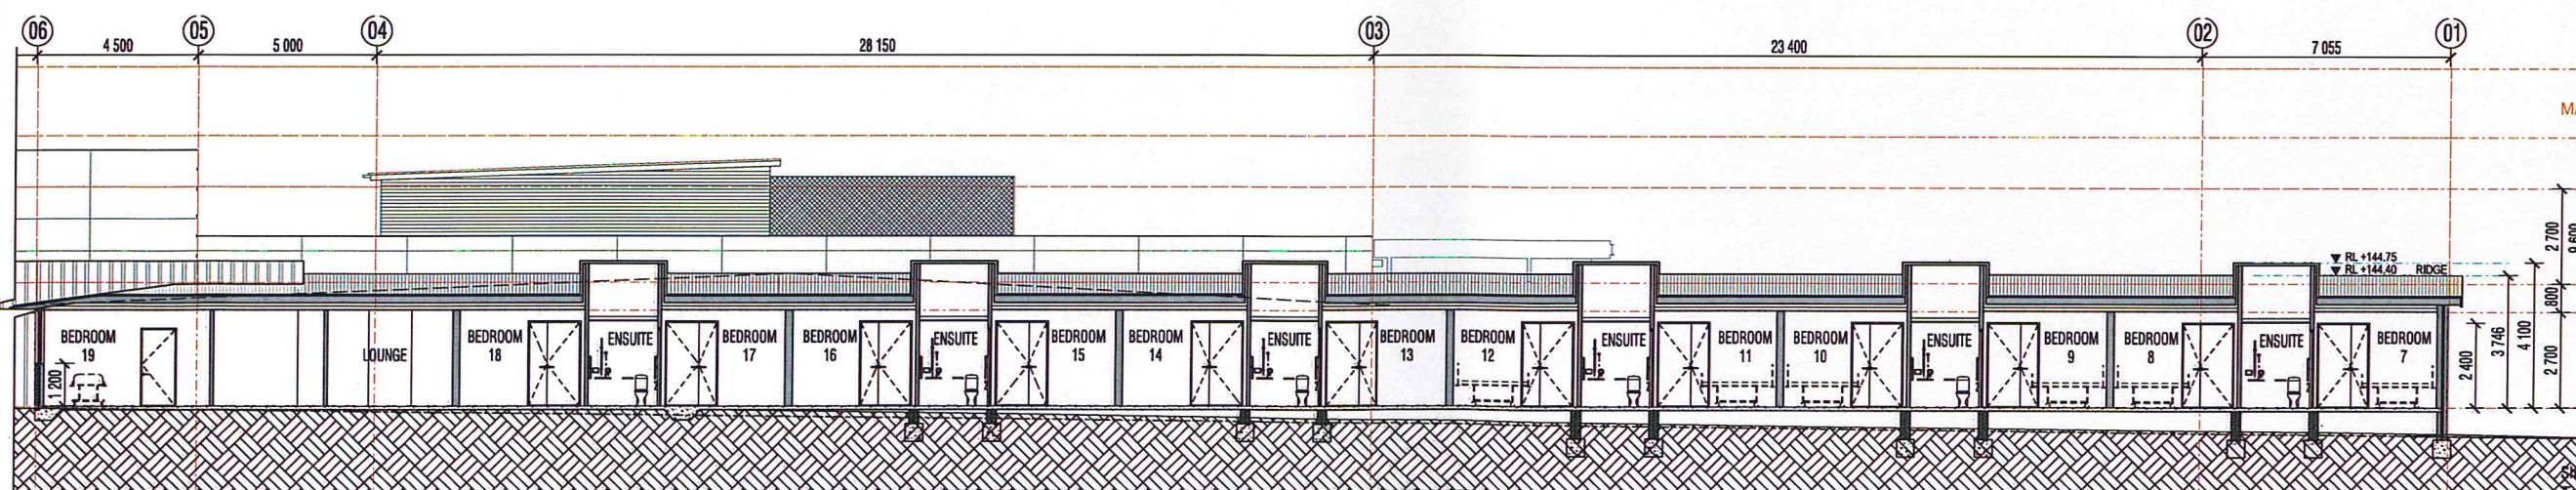

3 SECTION D-D - CONTINUE
SCALE 1:100

URBAN DESIGN
MASTER PLANNING
ARCHITECTURE
INTERIOR DESIGN
LANDSCAPE
GRAPHIC DESIGN

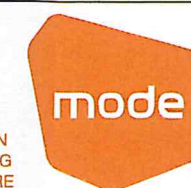

BRISBANE
SYDNEY
MELBOURNE
PERTH
DARWIN
CAIRNS
GOLD COAST
SUNSHINE COAST
AUCKLAND

A.B.N. 65 112 807 931
www.modedesign.com.au
Shop 1, 35 Buckingham Street, Surry Hills, NSW 2010
Tel +61 2 8396 9500 Fax +61 2 8396 9555
sydney@modedesign.com.au

DRAWING TITLE
SECTIONS CC & DD

drawn	check	date	scale
GU	PO	15/07/14	1:100 @ A1
job no.	dwg no.	issue	
14178SYD	WD- 211	03	

FOR APPROVAL



NSW GOVERNMENT
Planning

Issued under the Environmental Planning and Assessment Act 1979

Approved Section 75W Modification Application

No. MP/11-0053 MOD1 granted on the 6 AUGUST 2014


in respect to MP 11-0053

Signed [Signature]


Sheet No. 14 of 14

- These designs and plans are the copyright of MODE Design Corporation Pty. Ltd. and cannot be reproduced without written permission.
- Verify all dimensions on site prior to the commencement of work.
- Do not scale off these drawings.
- Report discrepancies to the Architect before carrying out work.

AMENDMENTS			
Issue	Date	Description	Author
1	07/10/11	DA final issue	SS
2	11/10/11	QS check	SS
03	15/07/14	SECTION 75W	GU

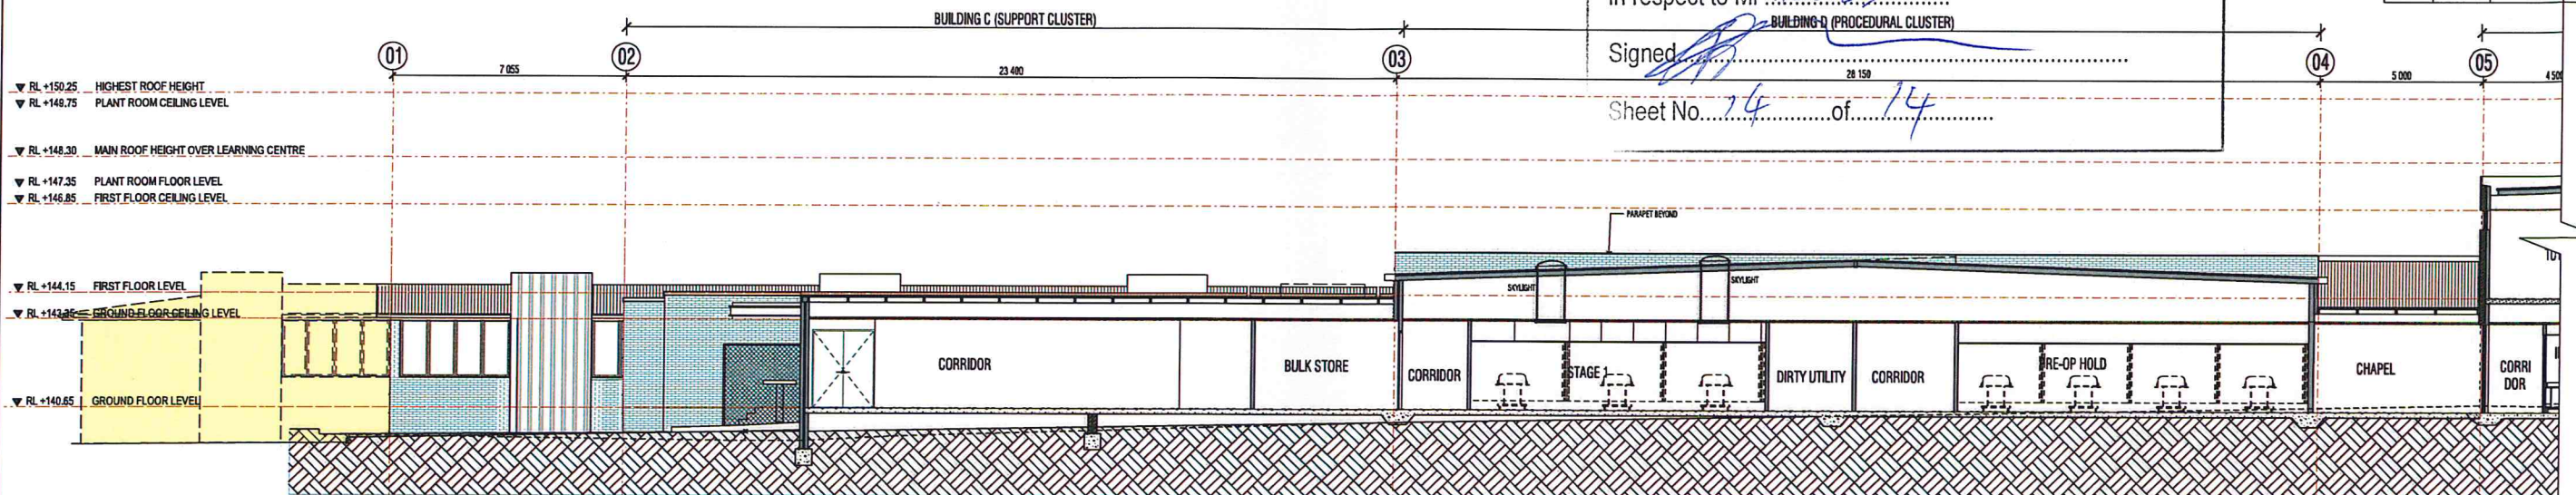

1 SECTION E-E
SCALE 1:100

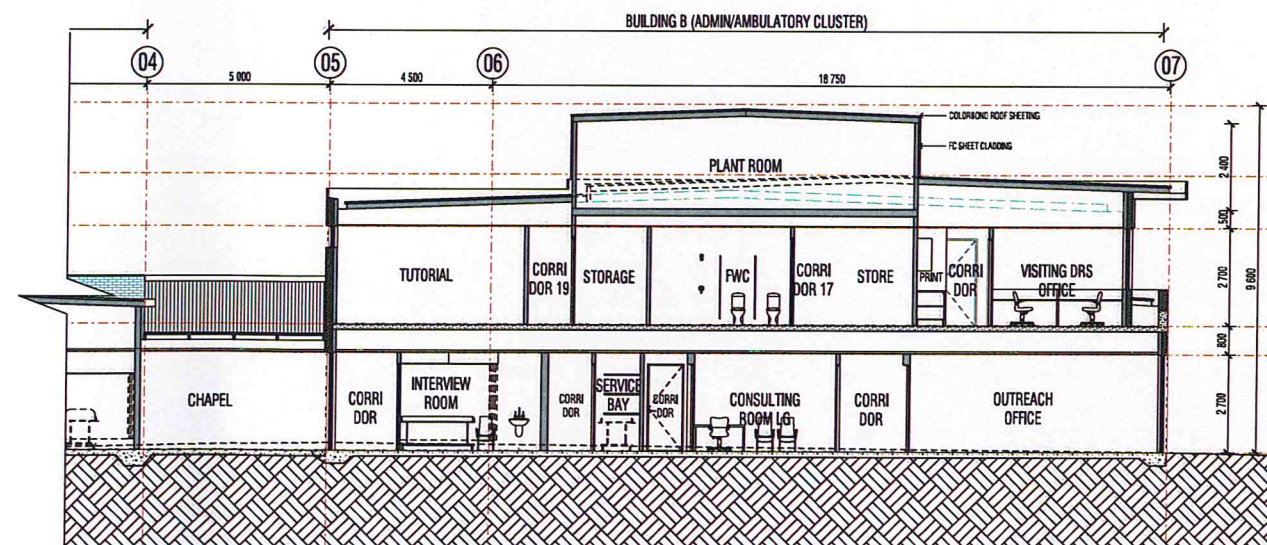

2 SECTION E-E - CONTINUE
SCALE 1:100

PROJECT
**ST VINCENTS PRIVATE
COMMUNITY HOSPITAL
GRIFFITH**

CLIENT
**ST VINCENTS HEALTH
AUSTRALIA**

URBAN DESIGN
MASTER PLANNING
ARCHITECTURE
INTERIOR DESIGN
LANDSCAPE
GRAPHIC DESIGN

mode

BRISBANE
SYDNEY
MELBOURNE
PERTH
DARWIN
CAIRNS
GOLD COAST
SUNSHINE COAST
AUCKLAND

A.B.N. 65 112 807 931
www.modedesign.com.au
Shop 1, 35 Buckingham Street, Surry Hills, NSW 2010
Tel +61 2 8396 9500 Fax +61 2 8396 9555
sydney@modedesign.com.au

DRAWING TITLE
SECTION E-E

drawn	check	date	scale
GU	PO	15/07/14	1:100 @ A1
job no.	dwg no.	issue	
14178SYD	WD- 212	03	

FOR APPROVAL