



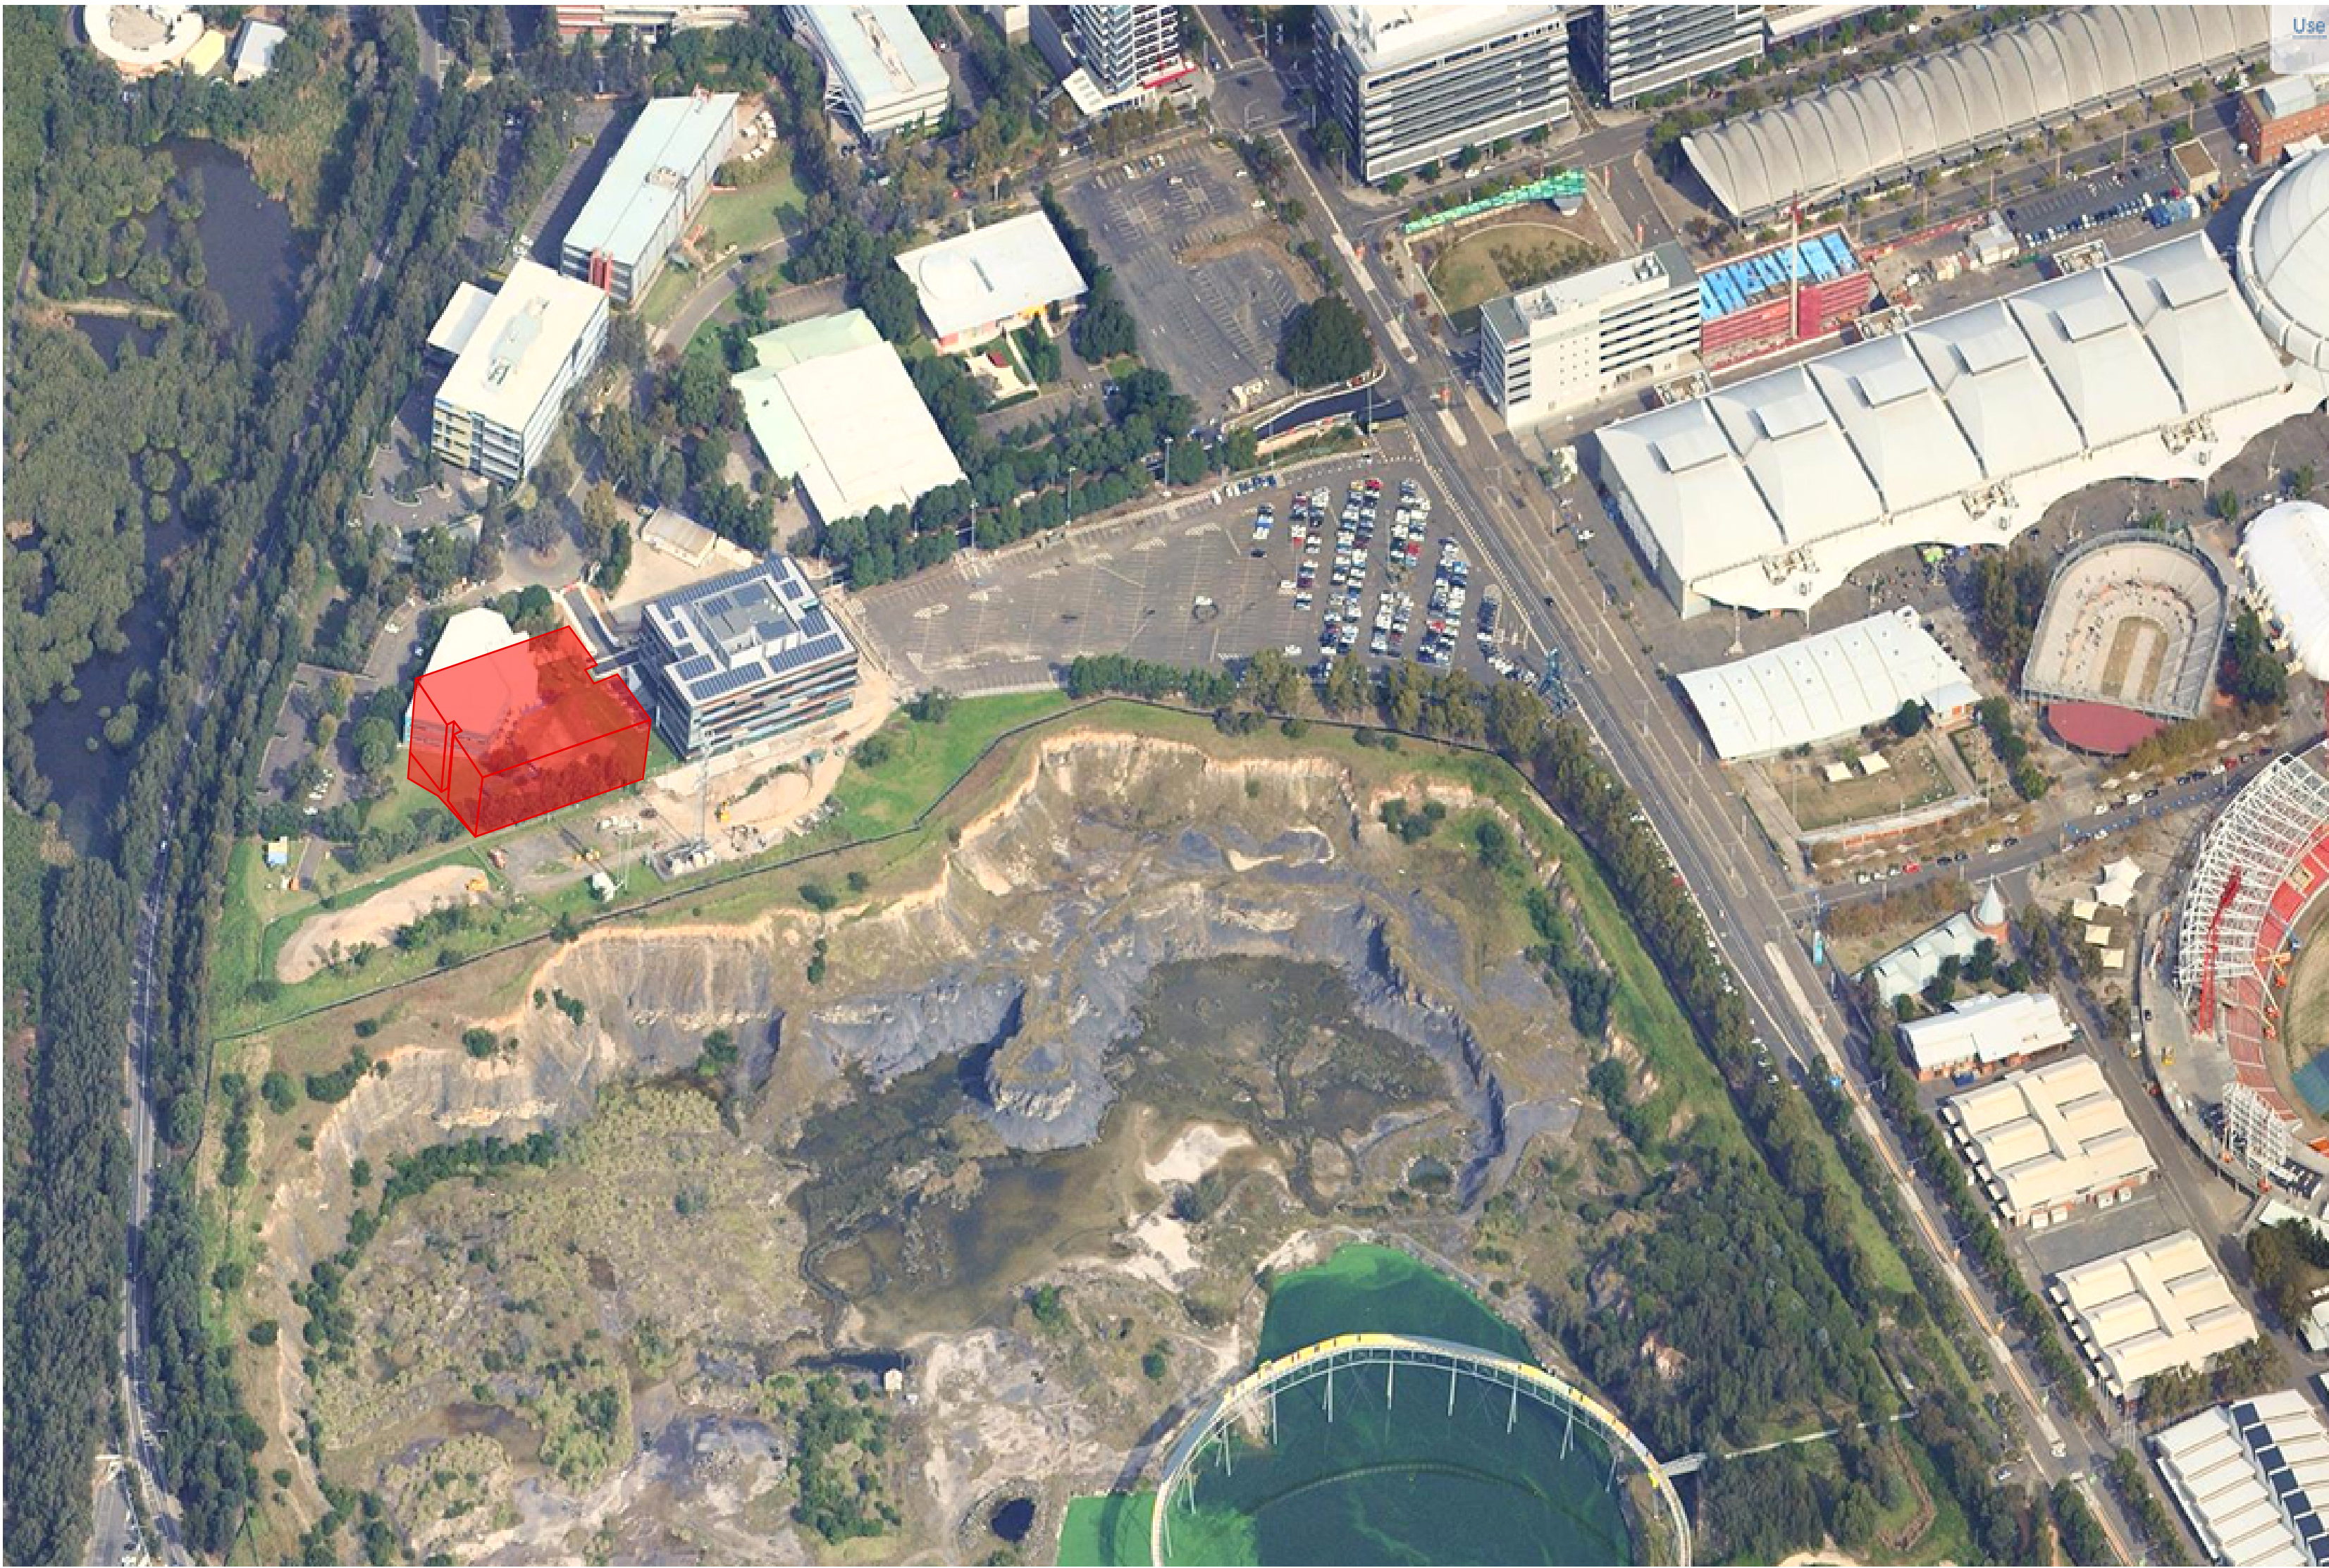

1 Context 12 April 2012
Proposed building envelope shown in red.




2 Site 12 April 2012
Proposed building envelope shown in red.

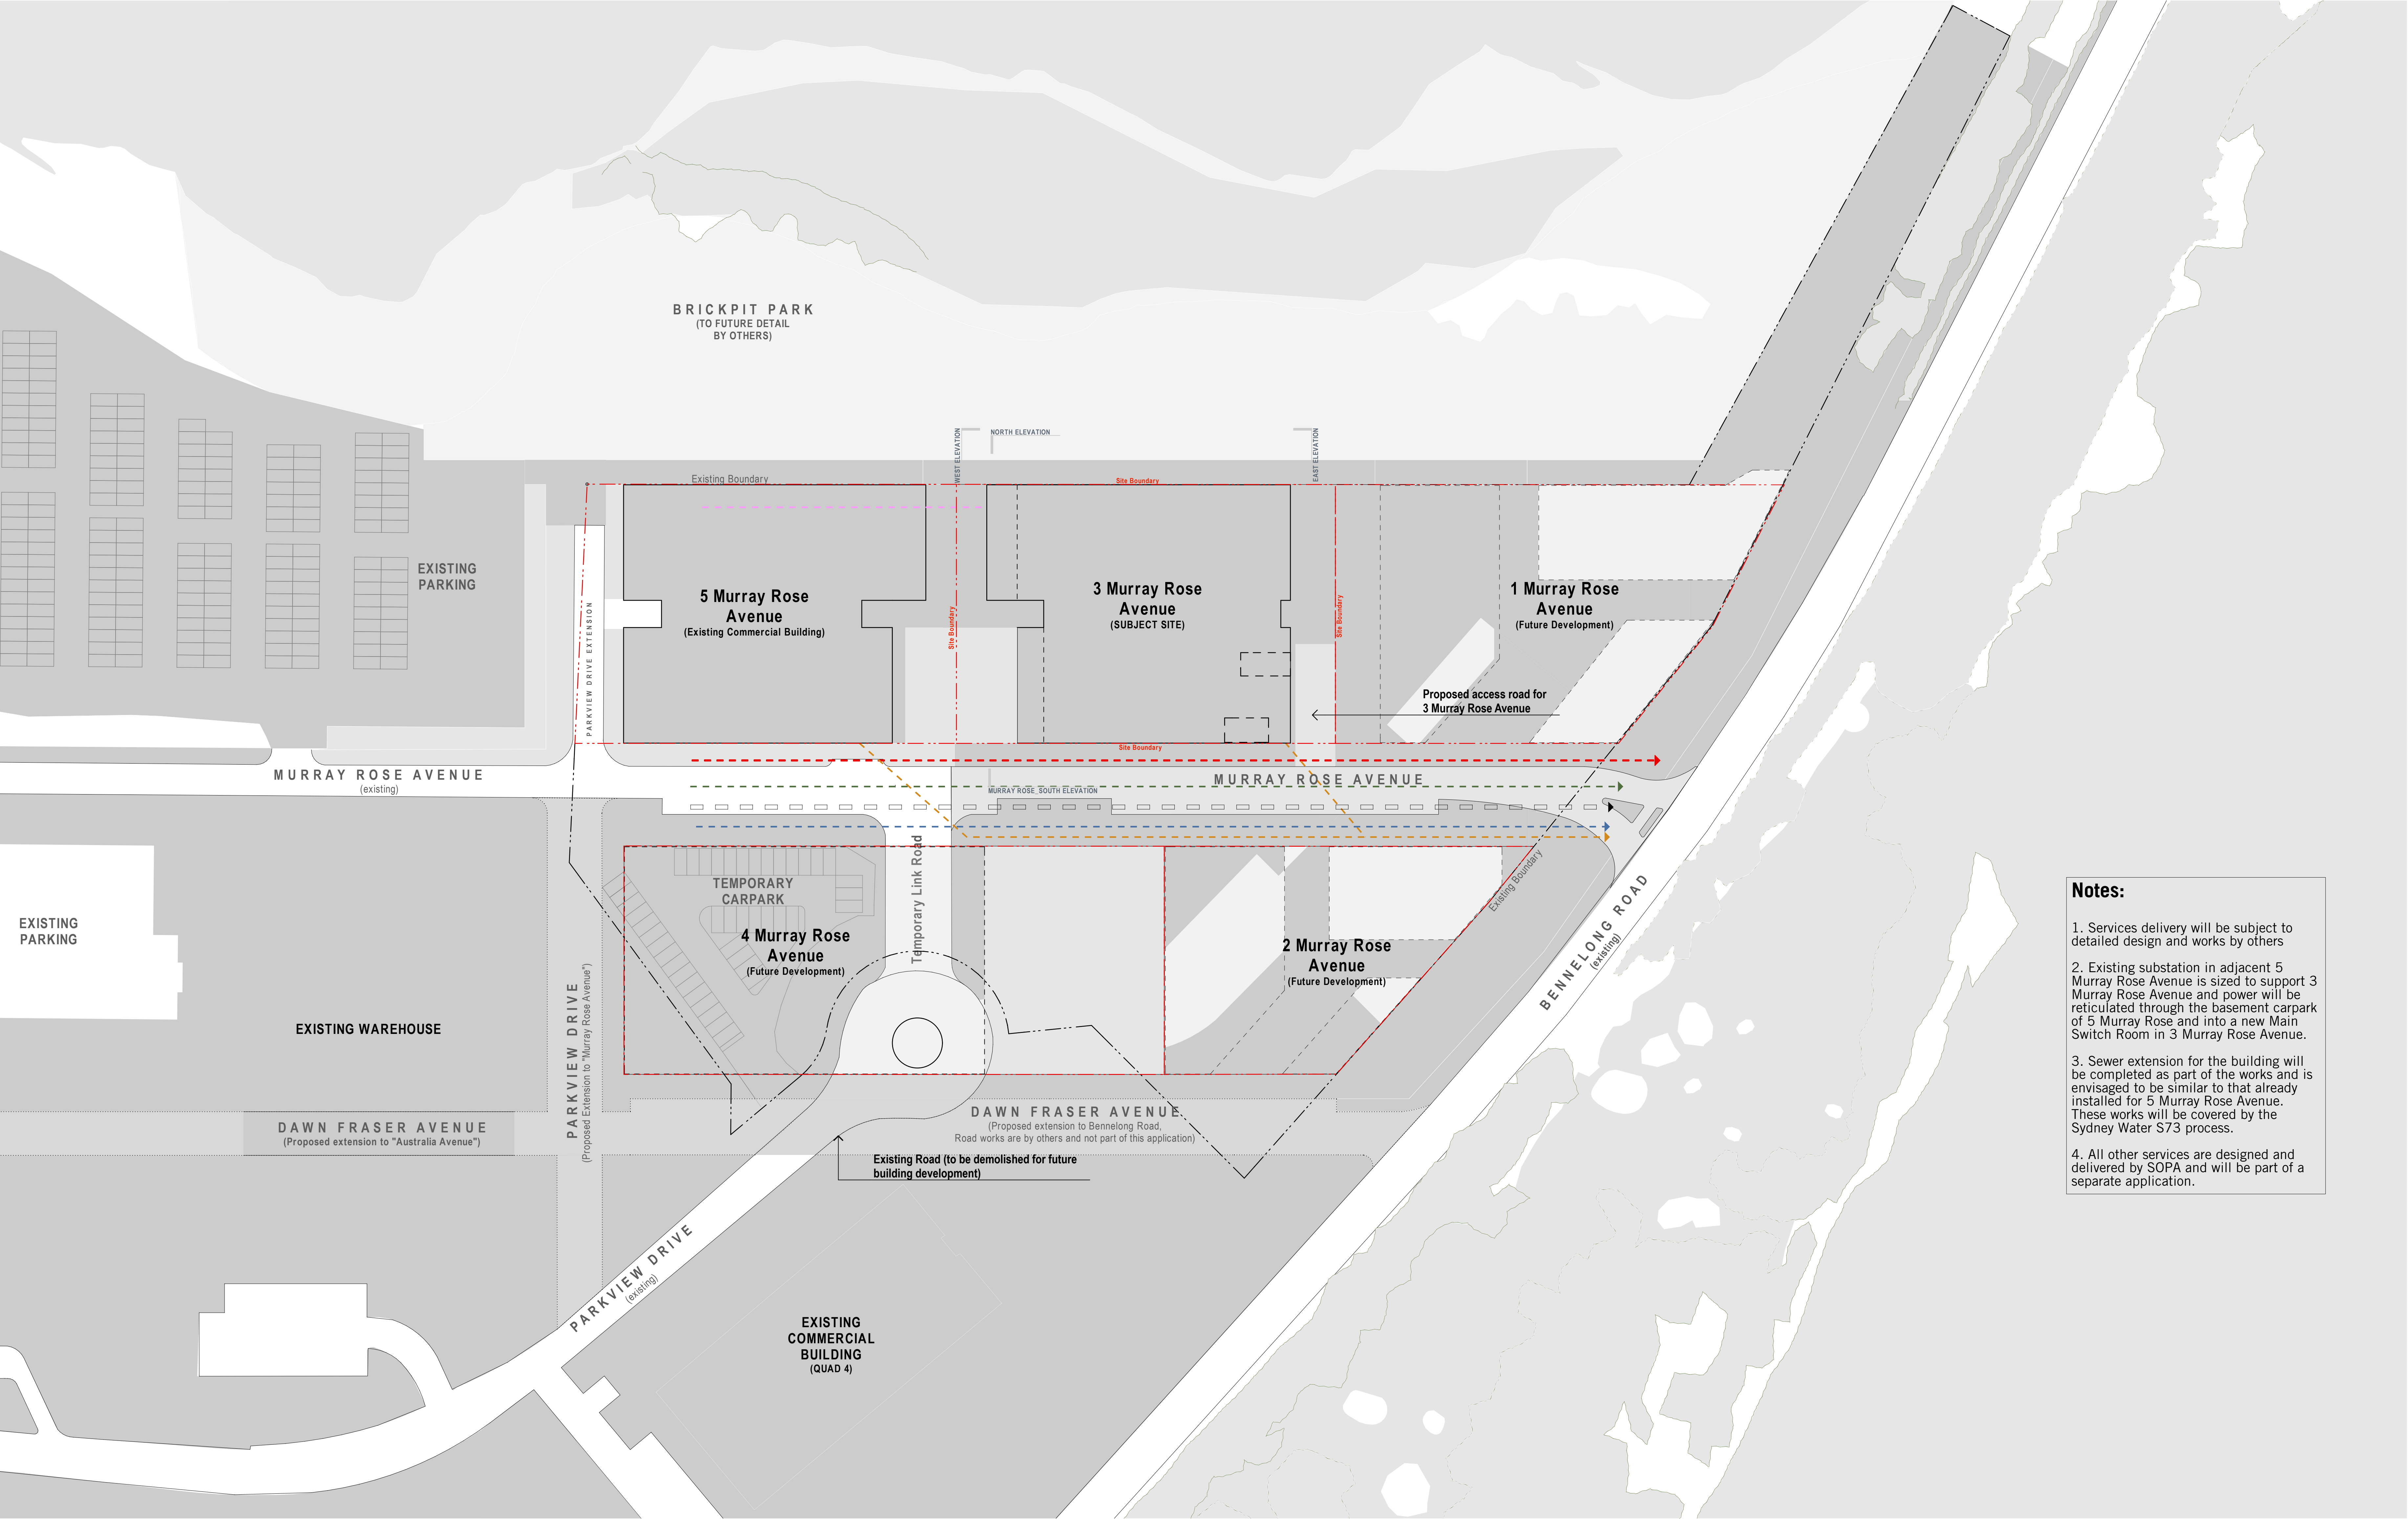

- Notes:**
1. Services delivery will be subject to detailed design and works by others
 2. Existing substation in adjacent 5 Murray Rose Avenue is sized to support 3 Murray Rose Avenue and power will be reticulated through the basement carpark of 5 Murray Rose and into a new Main Switch Room in 3 Murray Rose Avenue.
 3. Sewer extension for the building will be completed as part of the works and is envisaged to be similar to that already installed for 5 Murray Rose Avenue. These works will be covered by the Sydney Water S73 process.
 4. All other services are designed and delivered by SOPA and will be part of a separate application.

- Legend**
- Power from substation at 5 Murray Rose Ave
 - RC Water
 - Stormwater
 - Comms Infrastructure
 - Sewer
 - Water

BRICKPIT PARK
(TO FUTURE DETAIL
BY OTHERS)

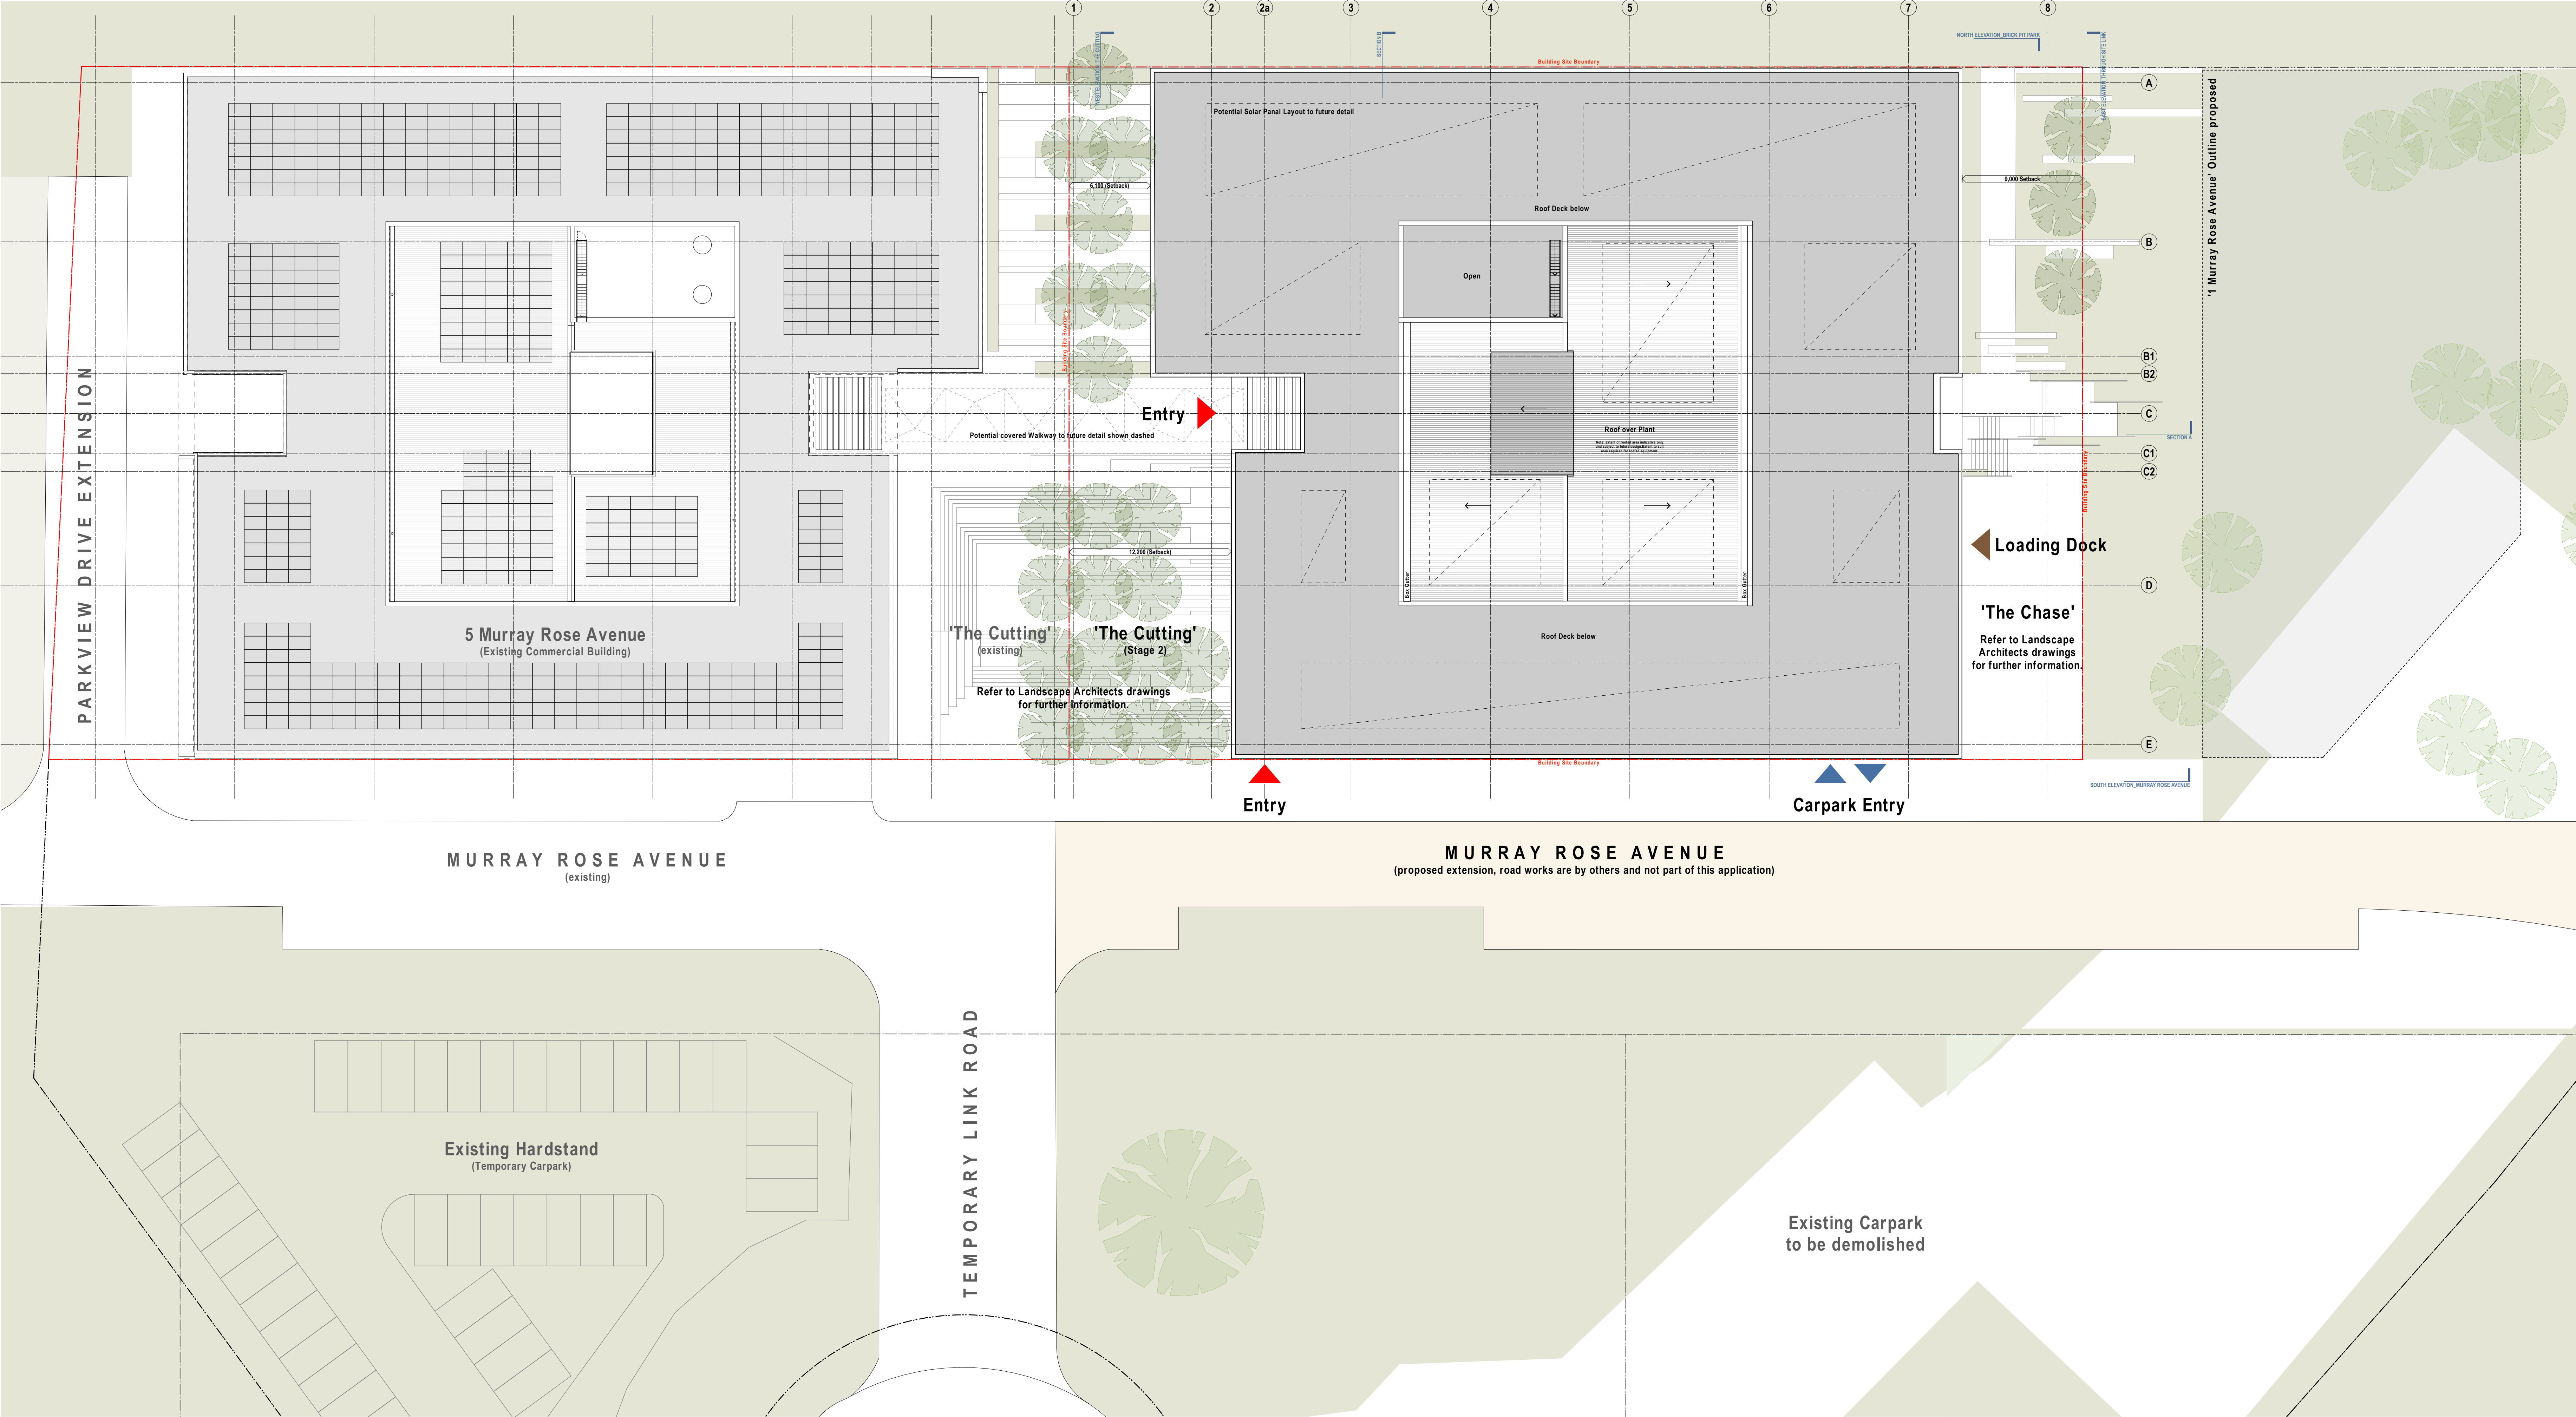

NOTES
THIS DRAWING IS COPYRIGHT © AND SHALL REMAIN THE PROPERTY OF TURNER + ASSOCIATES ARCHITECTS. NO
REPRODUCTION WITHOUT PERMISSION. UNLESS NOTED OTHERWISE THIS DRAWING IS NOT FOR CONSTRUCTION.
DO NOT SCALE FROM DRAWINGS. FIGURED DIMENSIONS SHALL TAKE PRECEDENCE.

CLIENT
THE GPT GROUP
Level 52, MLC Centre 19 Martin Place,
Sydney, NSW 2000
02 8239 3555




PROJECT MANAGER
LEND LEASE
30 The Bond, 30 Hickson Road
Millers Point, NSW 2000
02 9236 6111



PROJECT TITLE
3 MURRAY ROSE AVENUE
SYDNEY OLYMPIC PARK
DRAWING TITLE
Roof Plan/ Site Plan

C		30.08.2012		EA Submission	
Rev.	Date	Revision Notes			
SCALE	1:200 @B1, 1:500@A3	JOB No.	11002	DRWNR	MK
STATUS	EA SUBMISSION	DWG No.	EA100_C	REV	
					
TURNER + ASSOCIATES					
L1 410 Crown Street Surry Hills NSW 2010 Australia 1 +61 2 8688 0000 1 +61 2 8688 0088					

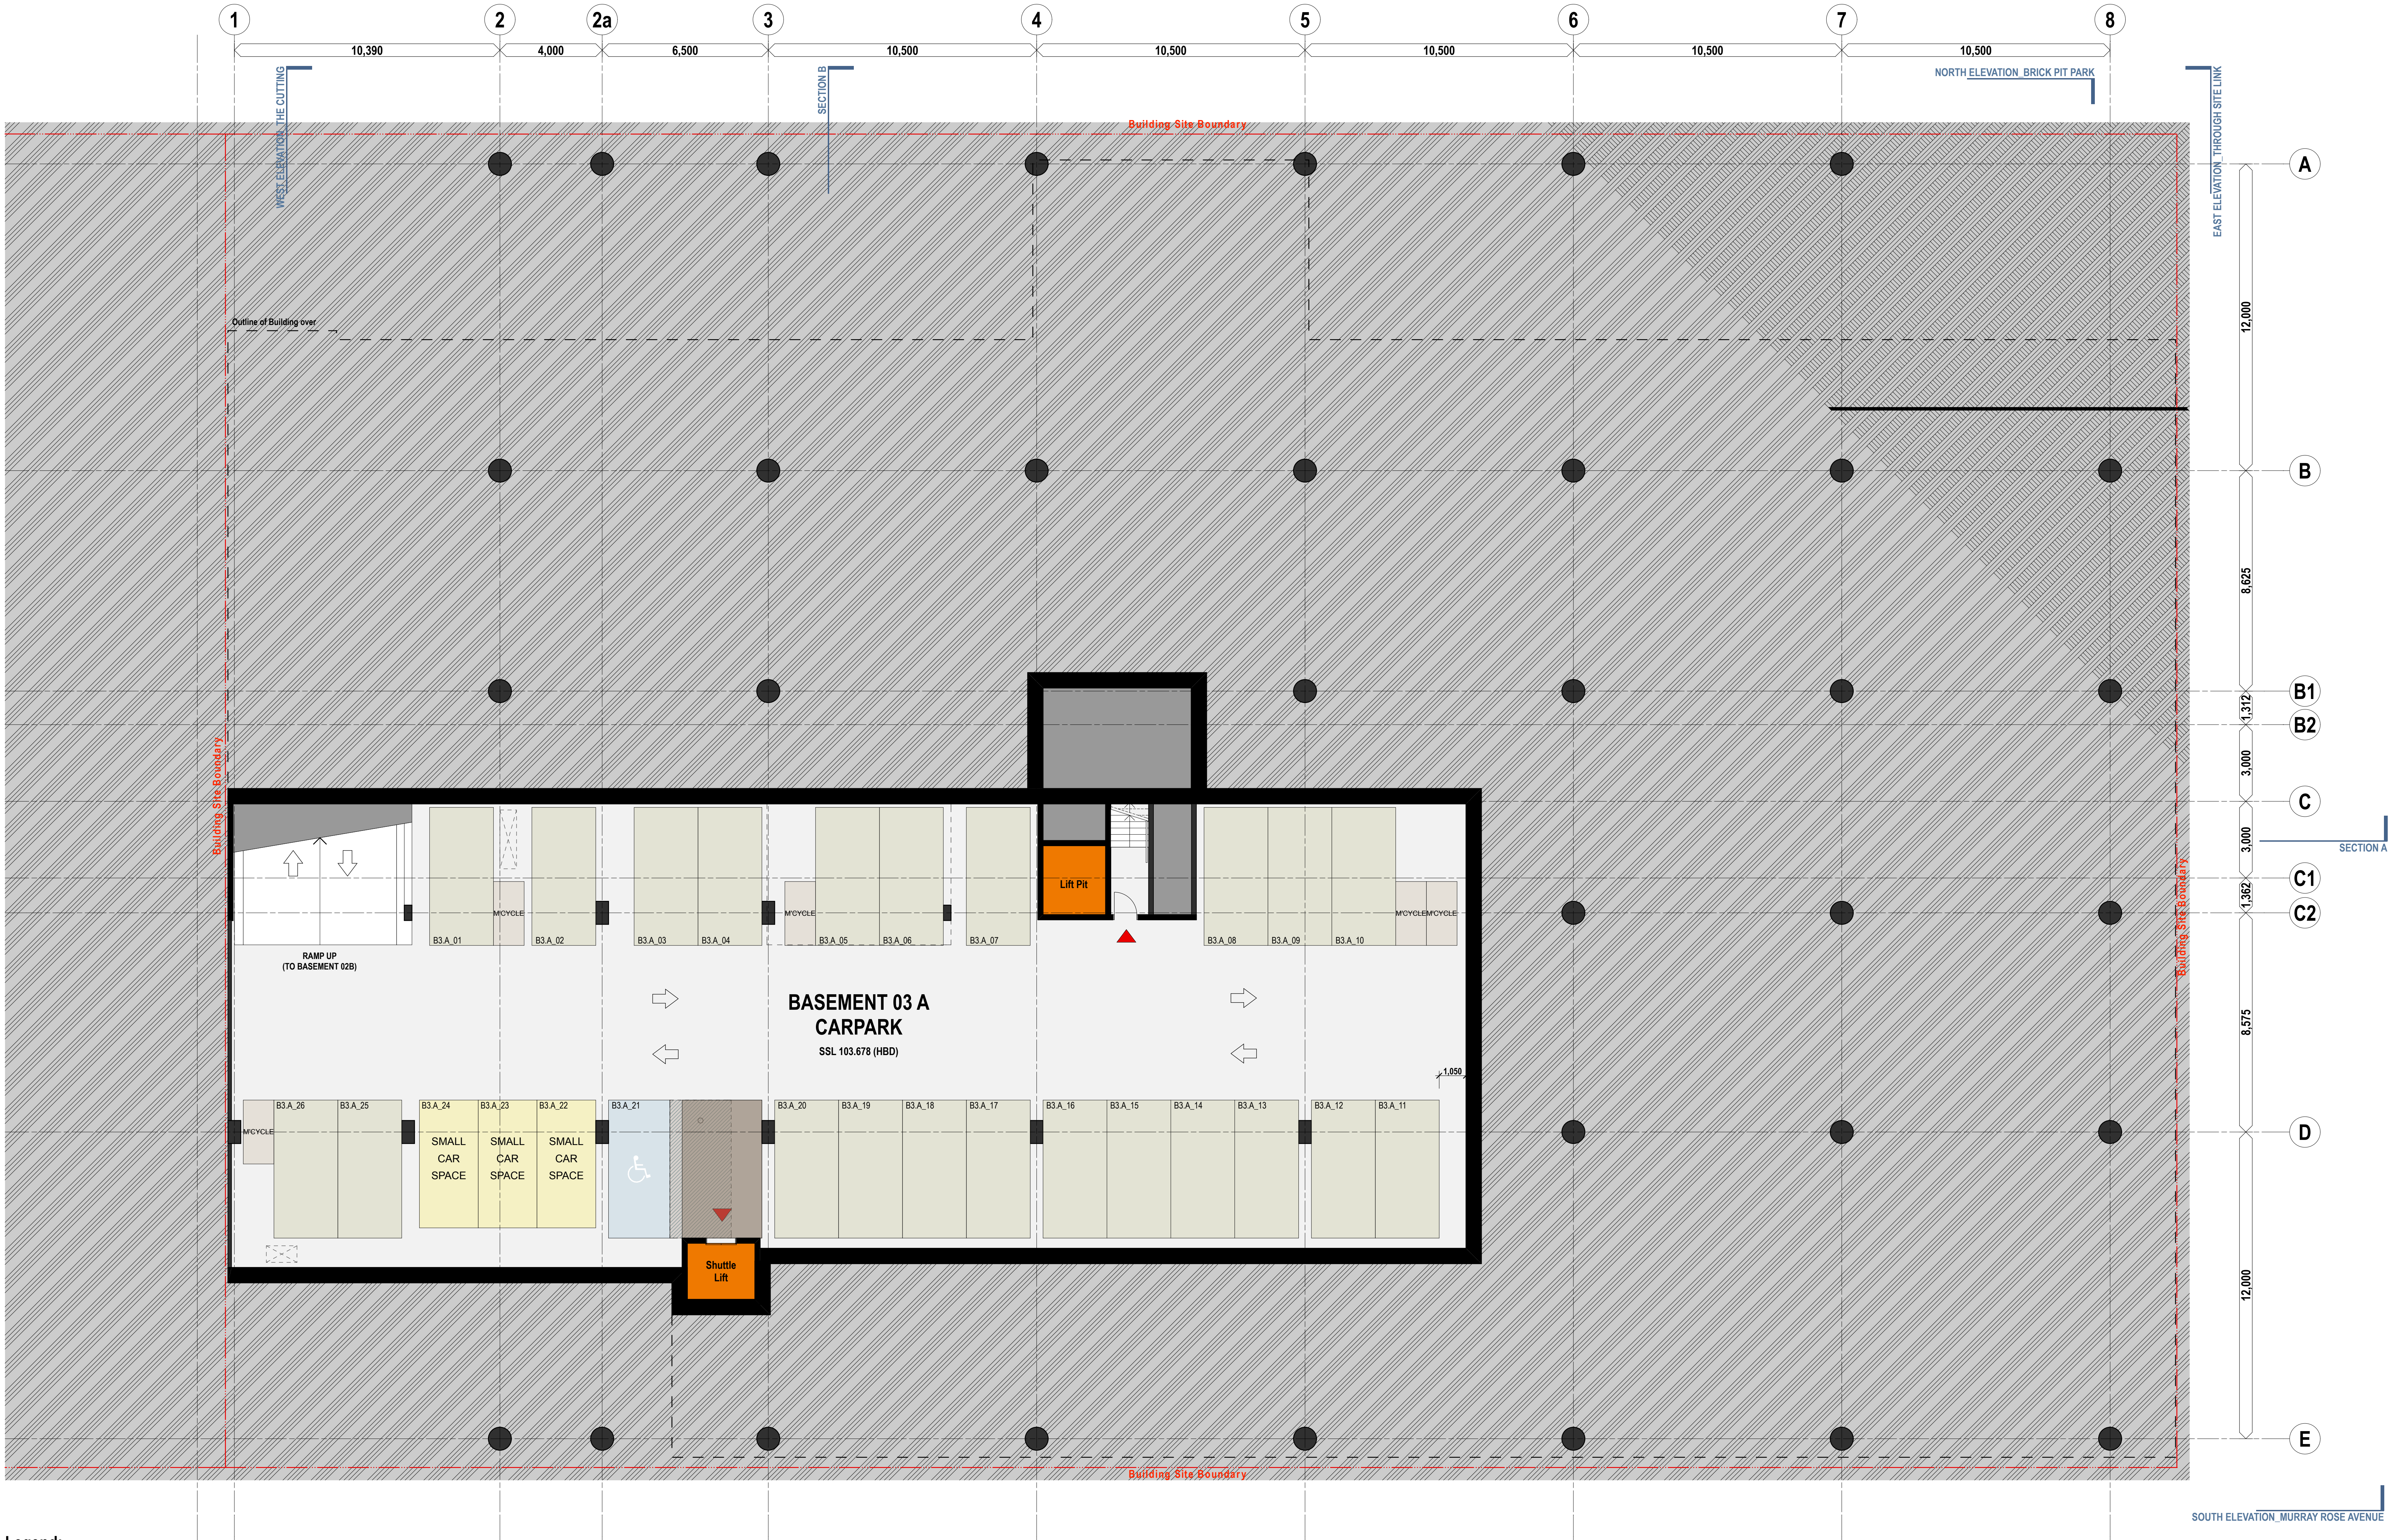

- Legend:**
- Standard Car : 2.500 x 5.400
 - Small Car : 2.300 x 5.000
 - Accessible Car: 2 x 2.400 x 5.400
 - Motorbike: 1.200 x 2.500

CLIENT
THE GPT GROUP
Level 52, MLC Centre 19 Martin Place,
Sydney, NSW 2000
02 8239 3555




PROJECT MANAGER
LEND LEASE
30 The Bond, 30 Hickson Road
Millers Point, NSW 2000
02 9236 6111



NOTES
THIS DRAWING IS COPYRIGHT © AND SHALL REMAIN THE PROPERTY OF TURNER + ASSOCIATES ARCHITECTS. NO
REPRODUCTION OR TRANSMISSION IN ANY FORM OR BY ANY MEANS, INCLUDING PHOTOCOPYING, RECORDING, OR BY ANY
INFORMATION STORAGE AND RETRIEVAL SYSTEM, IS PERMITTED WITHOUT THE WRITTEN PERMISSION OF TURNER + ASSOCIATES ARCHITECTS.
DO NOT SCALE FROM DRAWINGS. FIGURED DIMENSIONS SHALL TAKE PRECEDENCE.

PROJECT TITLE
3 MURRAY ROSE AVENUE
SYDNEY OLYMPIC PARK
DRAWING TITLE
Basement 03 Plan

D	30.08.2012	EA Submission
Rev	Date	Revision Notes
1	30.08.2012	11002
SCALE	1:100 @B1, 1:250@A3	PROJECT
STATUS	EA SUBMISSION	DWG No. EA101A_D
DESIGNER	Turner + Associates	REV
L1	410 Crown Street	Surry Hills NSW 2010 Australia 1 +61 2 8688 0000 1 +61 2 8688 0088

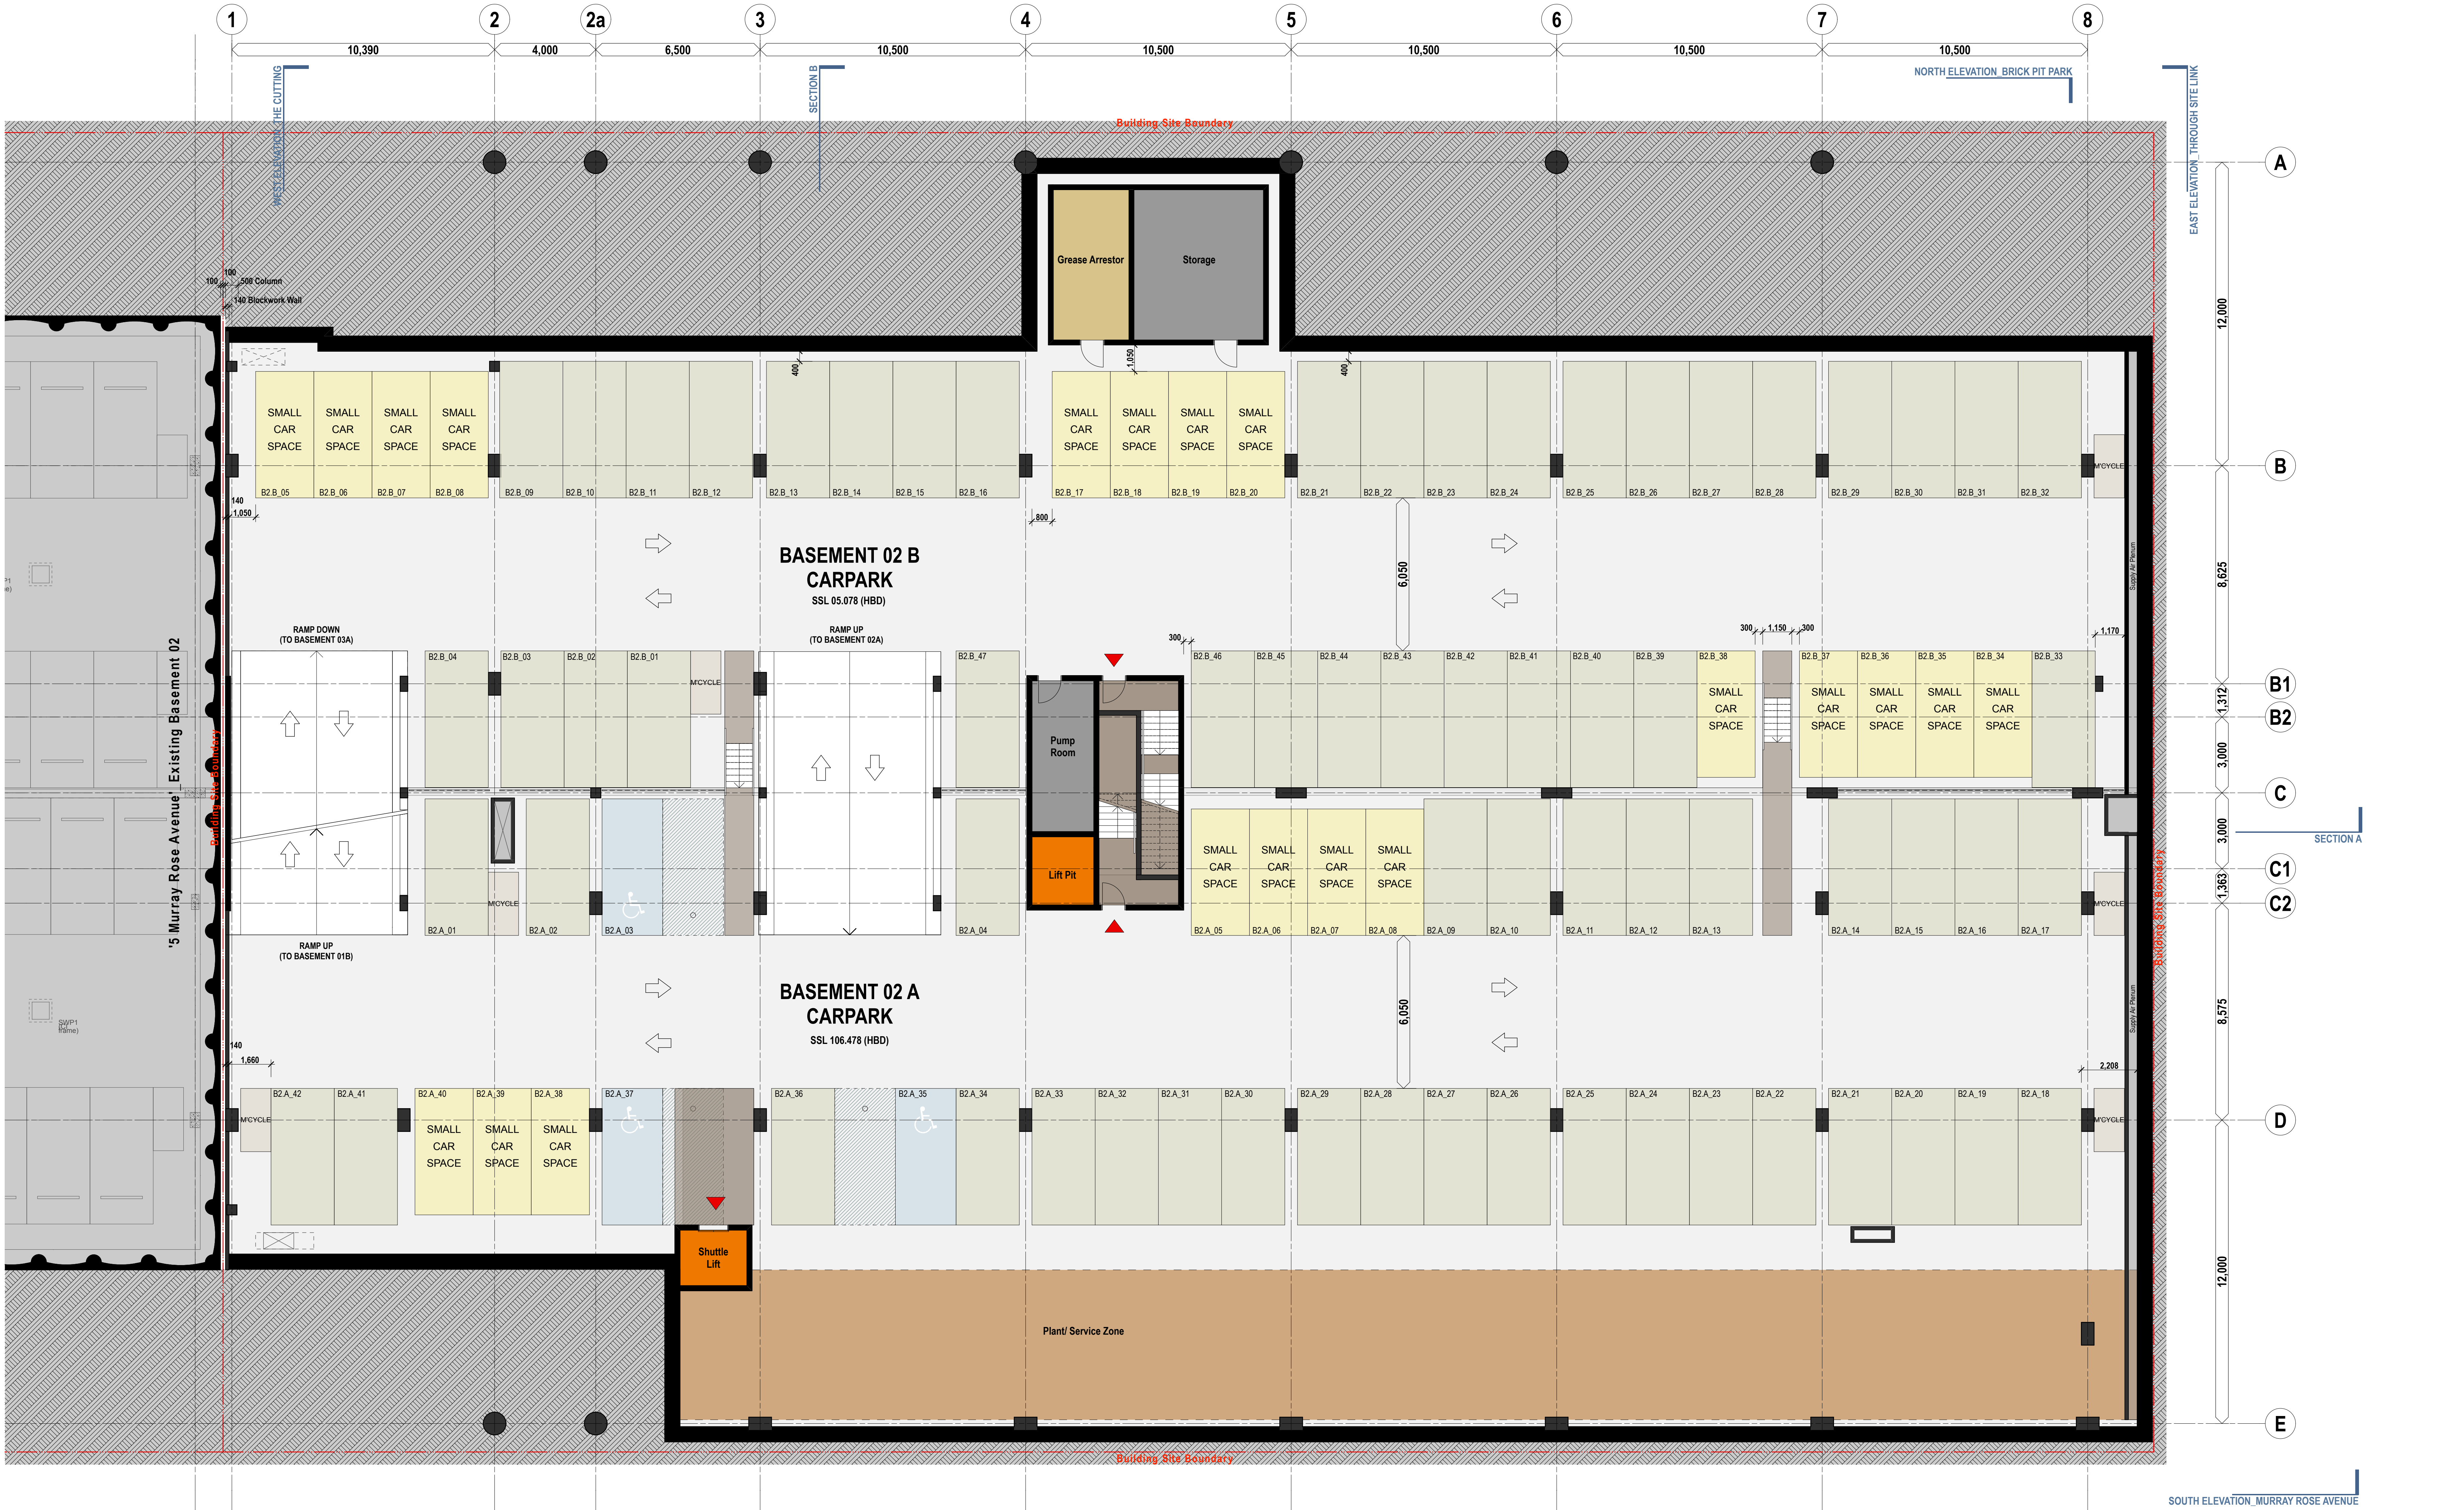

- Legend:**
- Standard Car : 2.500 x 5.400
 - Small Car : 2.300 x 5.000
 - Accessible Car: 2 x 2.400 x 5.400
 - Motorbike: 1.200 x 2.500

CLIENT
THE GPT GROUP
Level 52, MLC Centre 19 Martin Place,
Sydney, NSW 2000
02 8239 3555

PROJECT MANAGER
LEND LEASE
30 The Bond, 30 Hickson Road
Millers Point, NSW 2000
02 9236 6111

NOTES
THIS DRAWING IS COPYRIGHT © AND SHALL REMAIN THE PROPERTY OF TURNER + ASSOCIATES ARCHITECTS. NO
REPRODUCTION OR TRANSMISSION OF THIS DRAWING IS PERMITTED WITHOUT THE WRITTEN PERMISSION OF TURNER + ASSOCIATES ARCHITECTS.
DO NOT SCALE FROM DRAWINGS. FIGURED DIMENSIONS SHALL TAKE PRECEDENCE.



PROJECT TITLE
3 MURRAY ROSE AVENUE
SYDNEY OLYMPIC PARK
DRAWING TITLE
Basement 02 Plan

Rev	Date	EA Submission	Revision Notes	Drawn	North
1	30.08.2012			MK	
SCALE	1:100 @B1, 1:250@A3	XREF No.	11002		
STATUS	EA SUBMISSION	DWG No.	EA101B_F	REV	
TURNER + ASSOCIATES					
L1 410 Crown Street Surry Hills NSW 2010 Australia T +61 2 9888 0000 F +61 2 9888 0088					

