


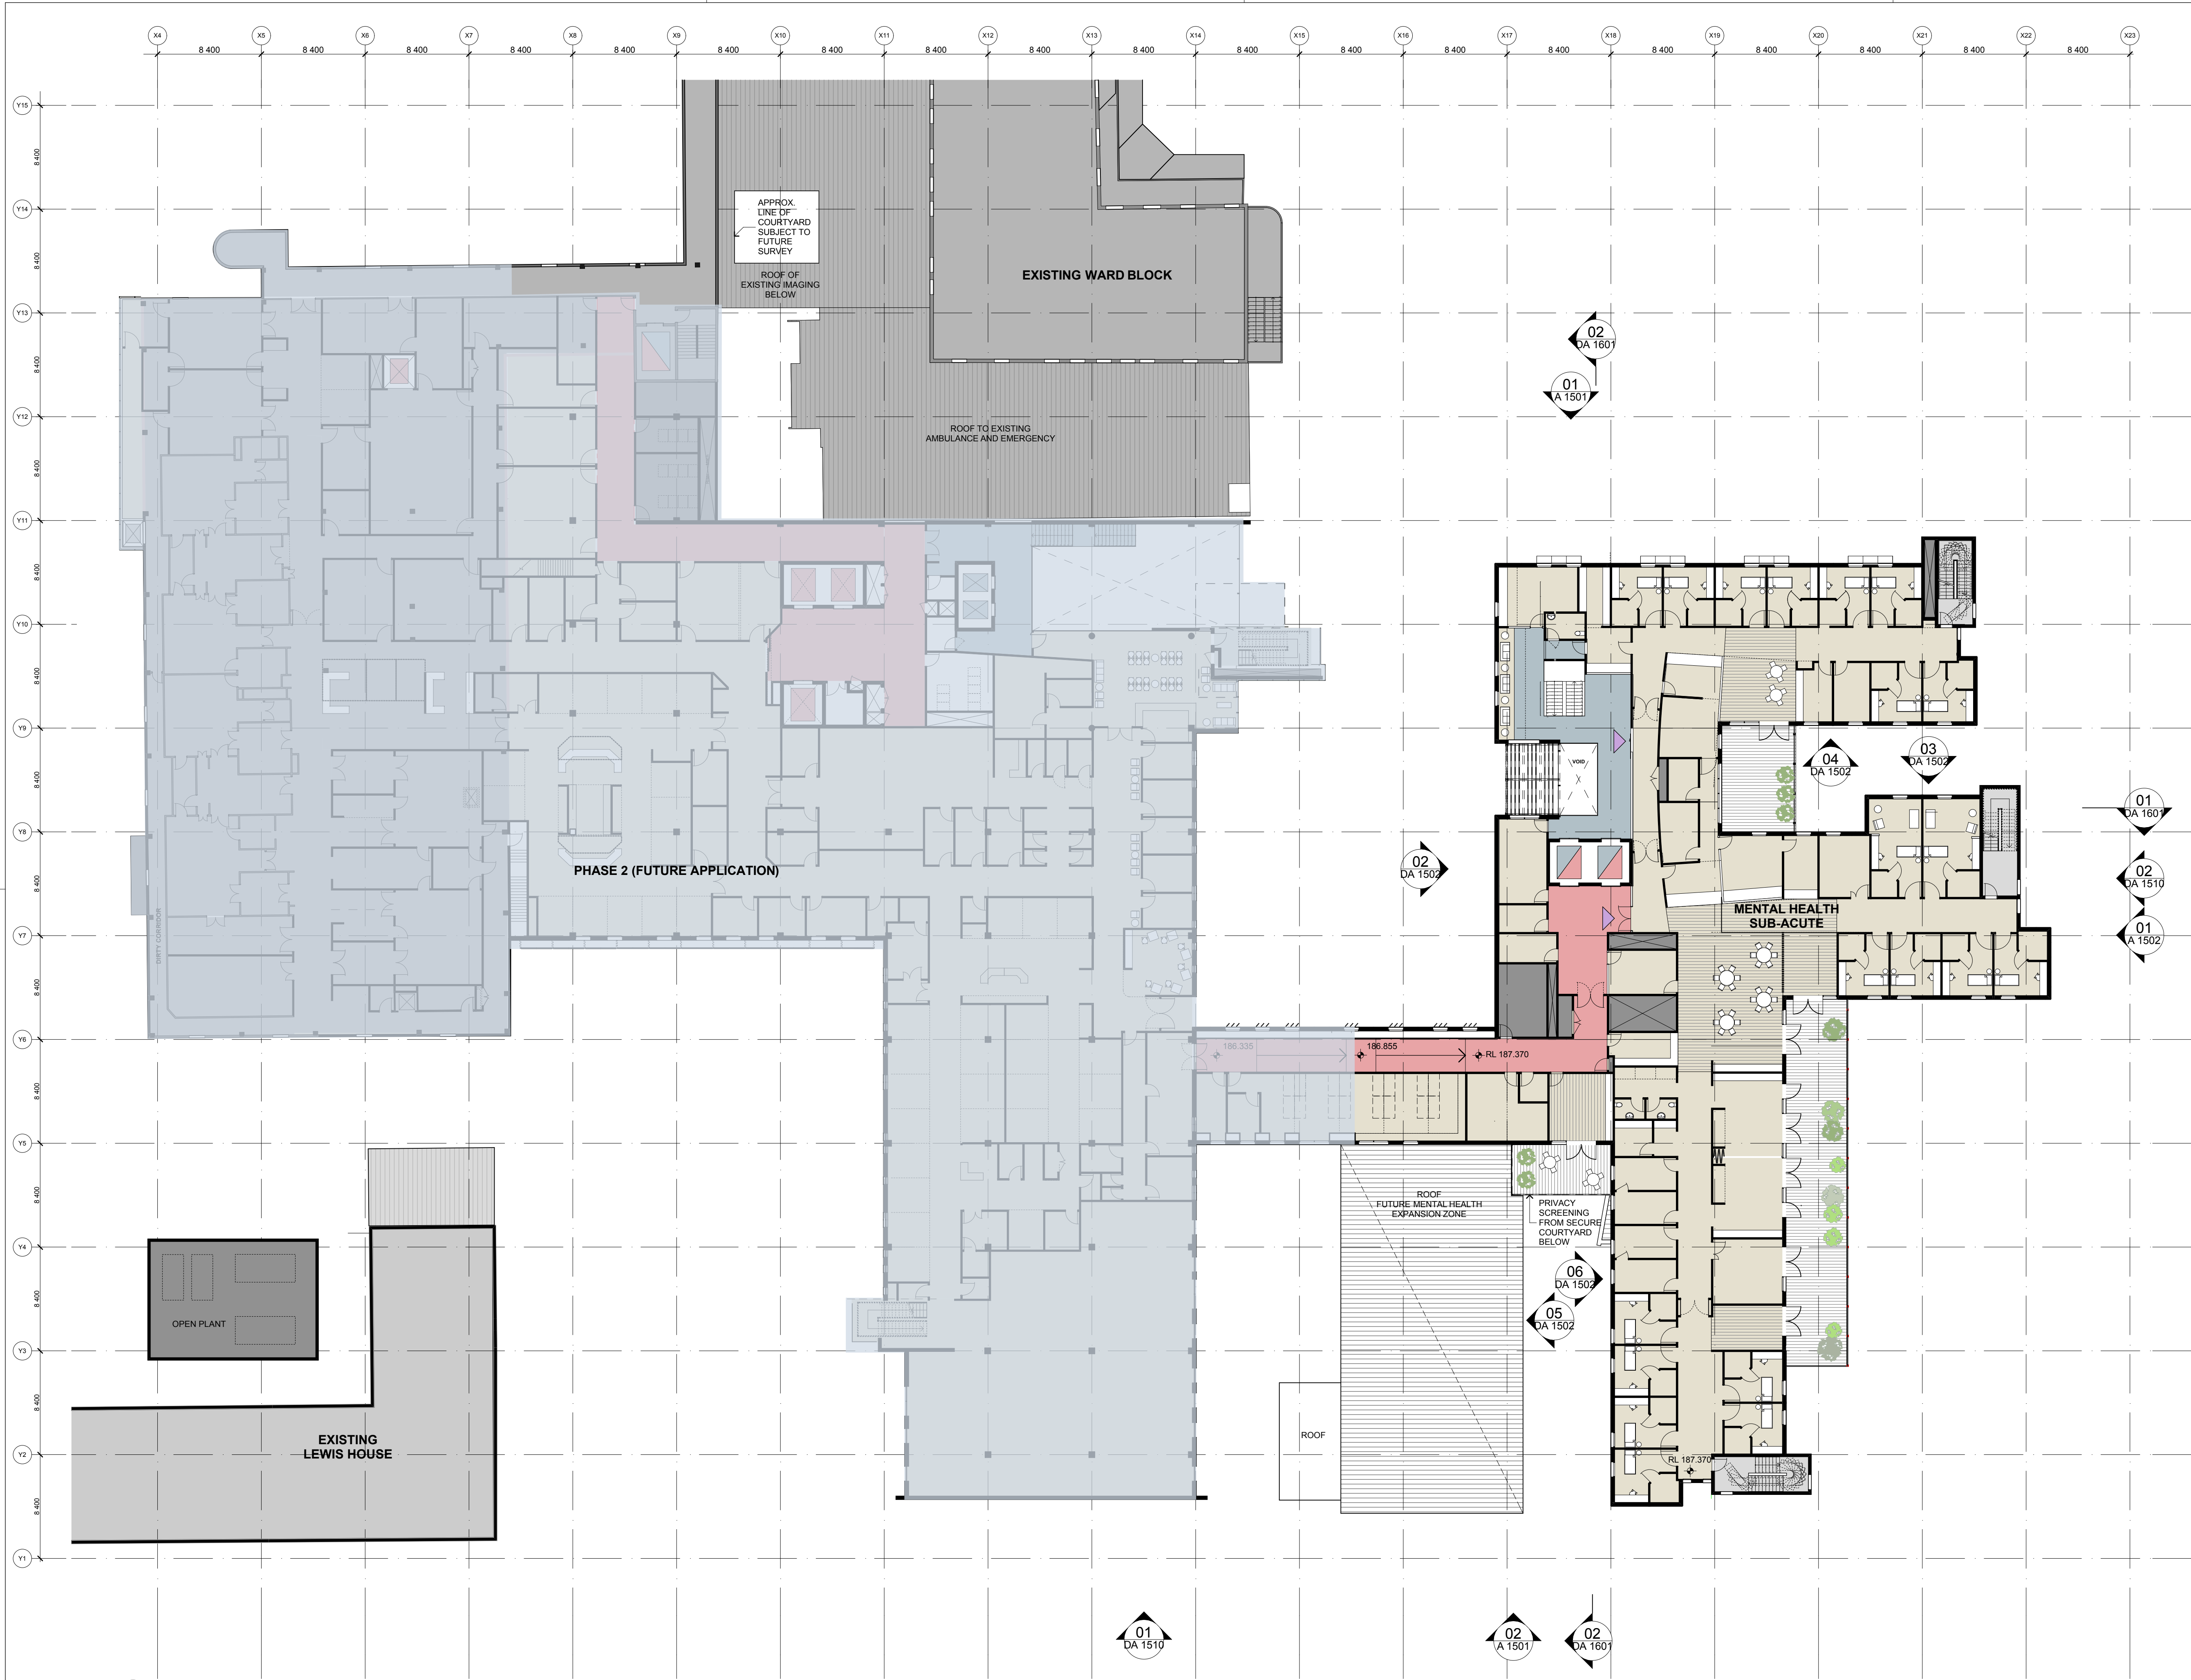

NORTH POINT

THIS DOCUMENT IS THE COPYRIGHT OF RICE DAUBNEY (NSW) PTY LTD.  
ALL INFORMATION ILLUSTRATED ON THIS DOCUMENT IS TO BE CHECKED AND VERIFIED ON SITE.  
IN THE EVENT OF DISCREPANCIES REFER TO ARCHITECT PRIOR TO COMMENCEMENT OF THE WORK.  
DO NOT SCALE DRAWINGS MANUALLY OR ELECTRONICALLY.

KEY PLAN

| REV | DESCRIPTION OF CHANGE                             | DRAWN | CHECK | DATE     |
|-----|---------------------------------------------------|-------|-------|----------|
| A   | ISSUED FOR PART 3A<br>PROJECT APPLICATION PHASE 1 | LS    | JS    | 28.08.11 |

LEGEND

- PUBLIC + VISITOR CIRCULATION
- STAFF + PATIENT + SERVICES CIRCULATION
- TRAVEL - FIRE STAIRS + OTHER CORRIDORS
- PLANT/ RISERS
- PROPOSED SHELL
- FUNCTIONAL AREA WITHIN EXISTING FOOT PRINT
- EXISTING
- INTERNAL ALTERATIONS TO EXISTING CSB
- MAIN ENTRY
- SECONDARY ENTRY
- DEPARTMENT ENTRY
- TRUCK ENTRY/ EXIT
- EXISTING KERB/ ROAD
- SOP
- SET OUT POINT - REFER TO DRAWING A1001
- 0.000
- PROPOSED RLs

NOTE:  
INTERNAL DEPARTMENTS ARE INDICATIVE ONLY AND SUBJECT TO CHANGE

QUANTITY SURVEYOR

**Davis Langdon**

15 100 PACIFIC HIGHWAY NORTH SYDNEY NSW 2060  
P: 02 9956 8822  
W: www.davislangdon.com/ANZ/

CONSULTANT

**SINCLAIR KNIGHT MERZ**

100 CHRISTIE STREET ST LEONARDS NSW 2065  
P: 02 9928 2330  
W: www.skmconsulting.com

PROJECT MANAGER

**CAPITAL INSIGHT**

77 BERRY STREET NORTH SYDNEY NSW 2060  
P: 02 9955 2300  
F: 02 9955 5574  
W: www.capitalinsight.com.au

CONTRACTORS

**hansen yuncken**

LEVEL 6, 15 BOURKE RD MASCOT NSW 2060  
P: 02 9770 7600  
F: 02 9770 7601  
W: www.capitalinsight.com.au

CLIENT

**HEALTH INFRASTRUCTURE NSW HEALTH**

77 PACIFIC HIGHWAY NORTH SYDNEY NSW 2060  
P: 02 9978 5402  
F: 02 8904 1377  
W: www.hinfra.health.nsw.gov.au

ARCHITECTS

**RICE DAUBNEY**  
ANALYSING CREATING AND IMPLEMENTING ARCHITECTURE

110 WALKER STREET NORTH SYDNEY 2060  
T: 02 9556 2066 F: 02 9556 3015  
rs@ricedaubney.com.au | www.ricedaubney.com.au  
Rice Daubney Group (Pty) Ltd ABN 71 001 050 769  
Rice Daubney Trading Trust ABN 58 680 304 900

PROJECT:

WAGGA WAGGA BASE REDEVELOPMENT  
STAGES 1A, 1B & 2A  
EDWARD STREET  
WAGGA WAGGA, NSW, 2650

DRAWING TITLE:

PHASE 1

UPPER FLOOR PLANS  
LEVEL 01

| SCALE:   | CHECKED: |
|----------|----------|
| AS SHOWN | JS       |

| PROJECT NUMBER: | DRAWING NUMBER: | ISSUE: |
|-----------------|-----------------|--------|
| 10509_1         | DA 1301         | A      |

1 PLAN  
LEVEL 01

1:250 @A1