


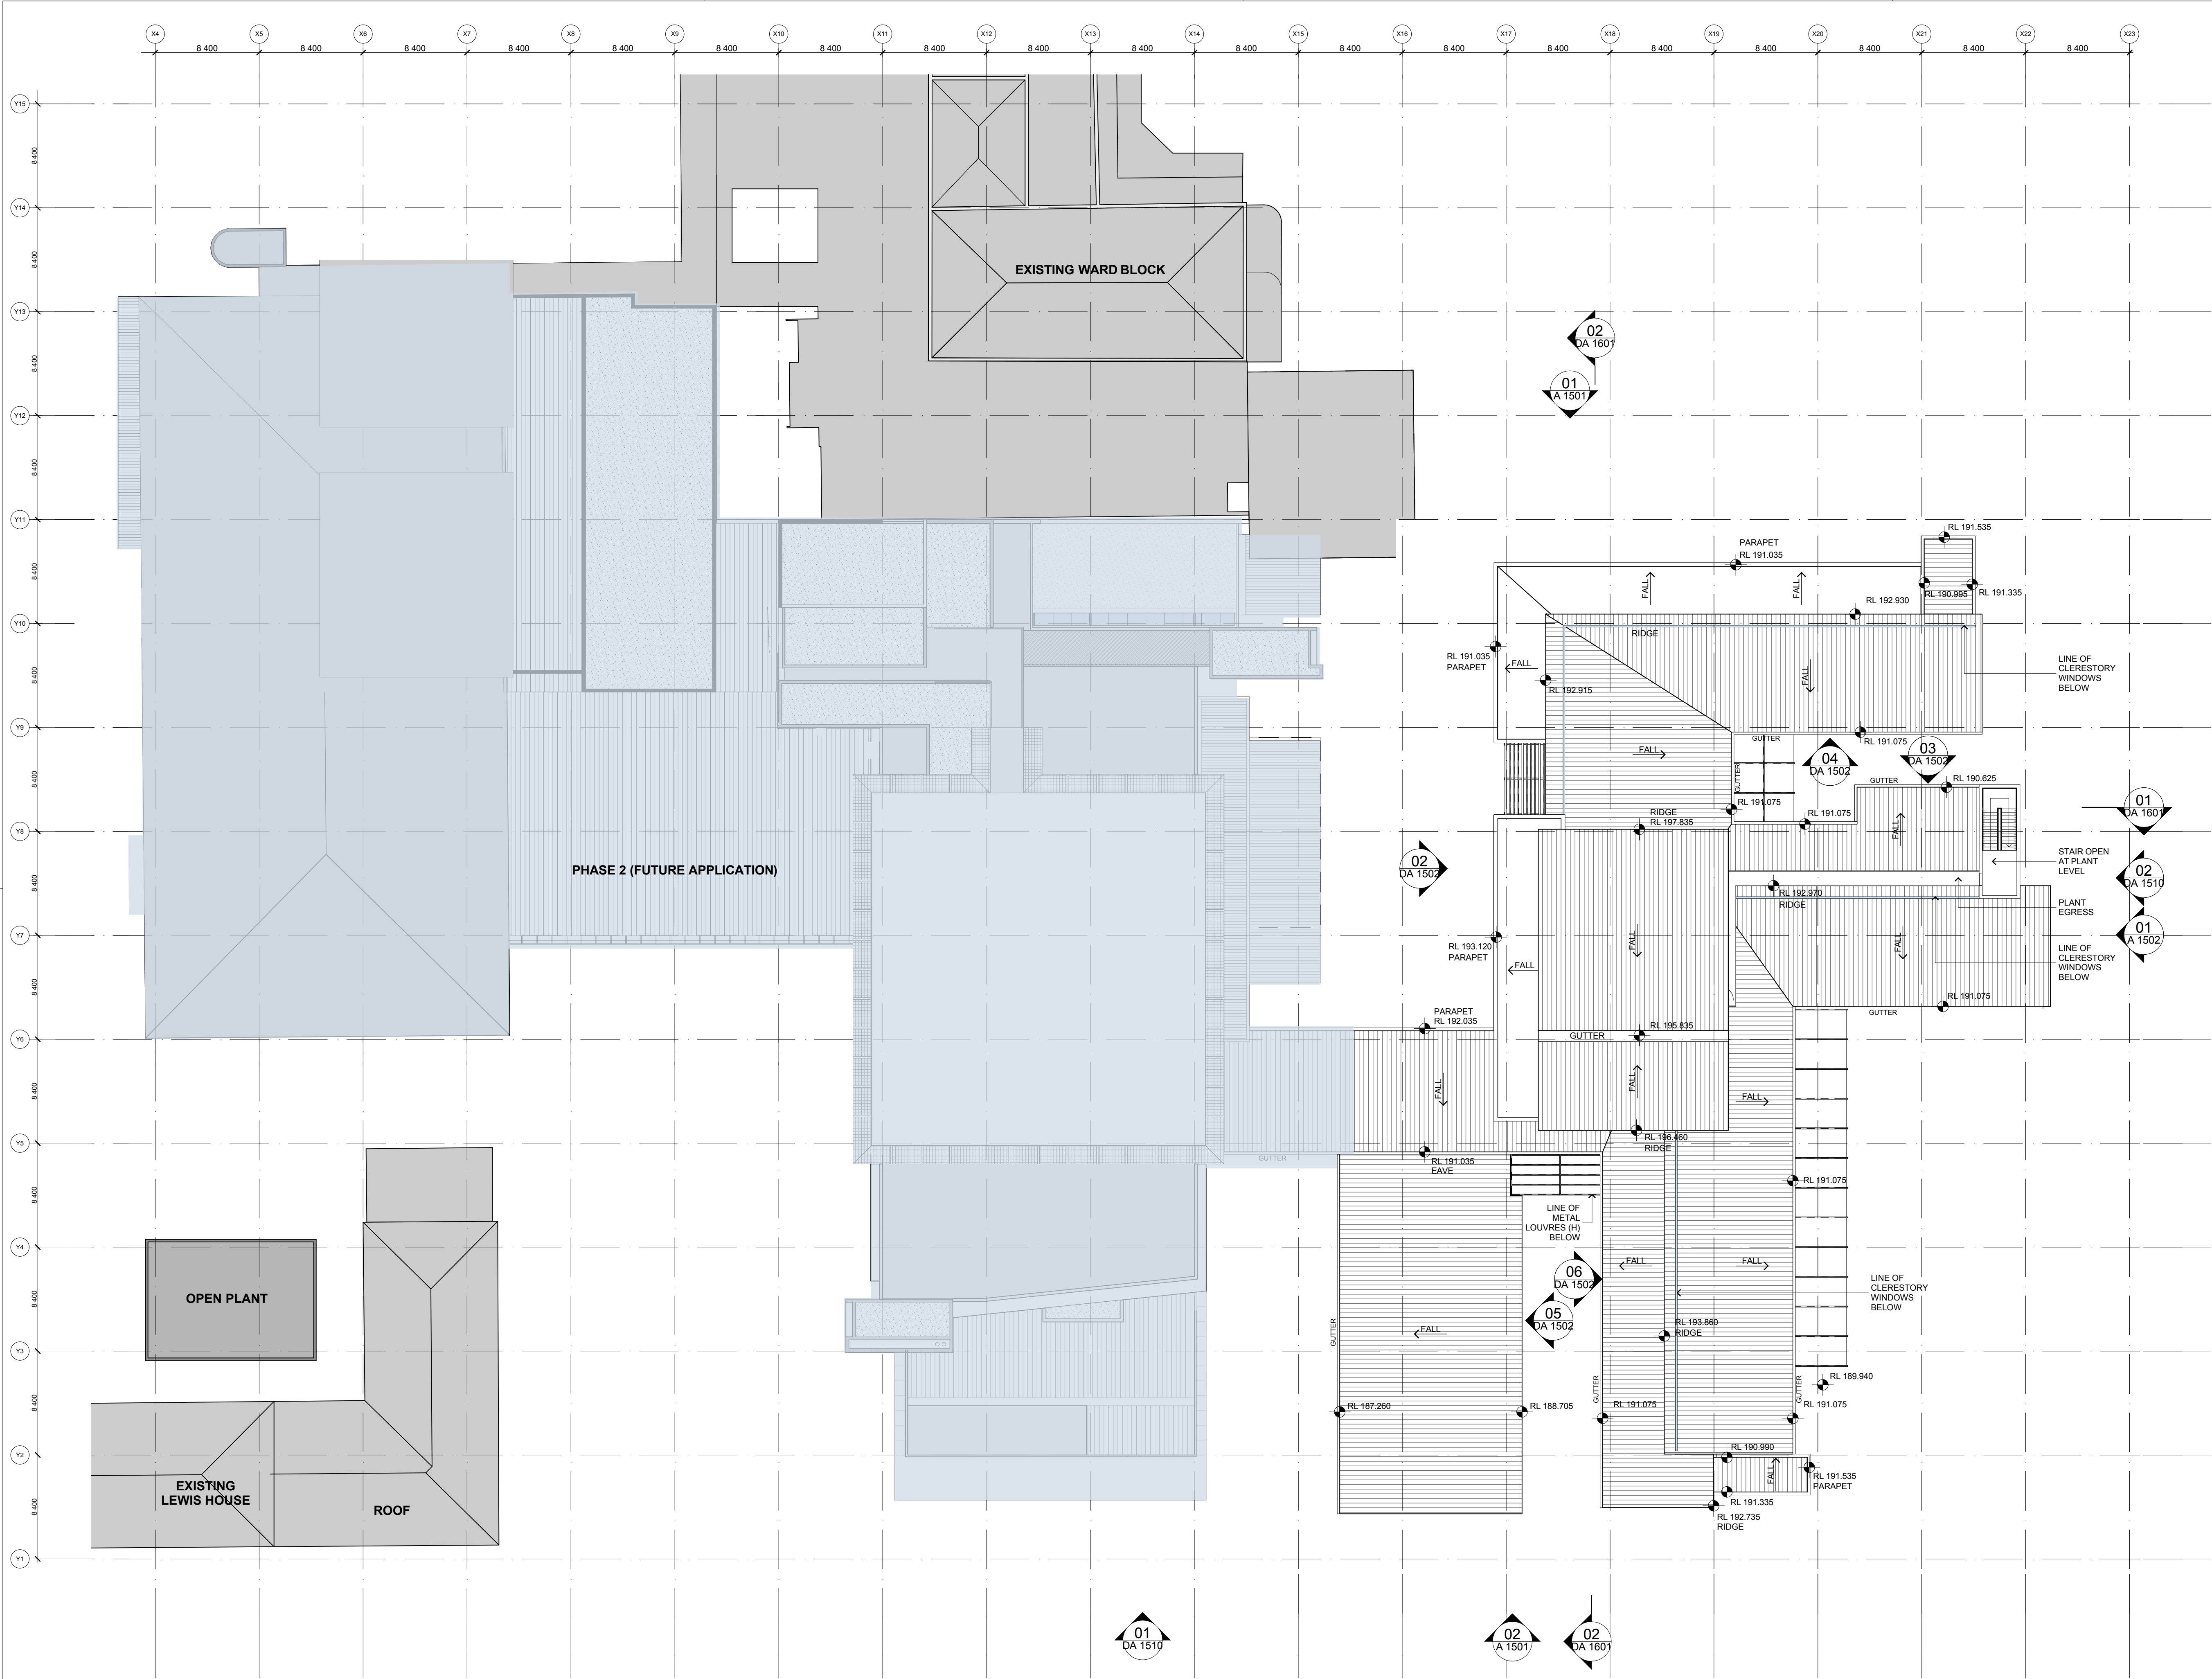

NORTH POINT

THIS DOCUMENT IS THE COPYRIGHT OF RICE DAUBNEY (NSW) PTY LTD.
ALL INFORMATION ILLUSTRATED ON THIS DOCUMENT IS TO BE CHECKED AND VERIFIED ON SITE.
IN THE EVENT OF DISCREPANCIES REFER TO ARCHITECT PRIOR TO COMMENCEMENT OF THE WORK.
DO NOT SCALE. DRAWINGS MANUALLY OR ELECTRONICALLY.

KEY PLAN

REV	DESCRIPTION OF CHANGE	DRAWN	CHECK	DATE
A	ISSUED FOR PART 3A PROJECT APPLICATION PHASE 1	KS	JS	28.08.11

QUANTITY SURVEYOR

Davis Langdon

15 100 PACIFIC HIGHWAY
NORTH SYDNEY
NSW 2060

P: 02 9956 8822
W: www.davislangdon.com/ANZ/

CONSULTANT

SINCLAIR KNIGHT MERZ

100 CHRISTIE STREET
ST LEONARDS
NSW 2065

P: 02 9928 2330
W: www.skmconsulting.com

PROJECT MANAGER

CAPITAL INSIGHT

77 BERRY STREET
NORTH SYDNEY
NSW 2060

P: 02 9955 2300
F: 02 9955 5574
W: www.capitalinsight.com.au

CONTRACTORS

hansen yuncken

LEVEL 6, 15 BOURKE RD
MASCOT
NSW 2060

P: 02 9770 7600
F: 02 9770 7601
W: www.capitalinsight.com.au

CLIENT

**HEALTH INFRASTRUCTURE
NSW HEALTH**

77 PACIFIC HIGHWAY
NORTH SYDNEY
NSW 2060

P: 02 9978 5402
F: 02 8904 1377
W: www.hinfra.health.nsw.gov.au

ARCHITECTS

RICE DAUBNEY
ANALYSING CREATING AND
IMPLEMENTING ARCHITECTURE

110 WALKER STREET | NORTH SYDNEY 2060
T: 02 9556 2066 | F: 02 9556 3015
rd@ricedaubney.com.au | www.ricedaubney.com.au
Rice Daubney Group (Pty) Ltd. ABN: 71 001 550 769
Rice Daubney Trading Trust - ABN: 56 660 304 903

PROJECT:

WAGGA WAGGA BASE REDEVELOPMENT
STAGES 1A, 1B & 2A
EDWARD STREET
WAGGA WAGGA, NSW, 2650

DRAWING TITLE:

PHASE 1

ROOF PLANS
ROOF PLAN

SCALE:	CHECKED:
AS SHOWN	JS

PROJECT NUMBER:	DRAWING NUMBER:	ISSUE:
10509_1	DA 1401	A