


THE OLD CLARE HOTEL

S75W APPLICATION FOR ROOF TO EXISTING POOL TERRACE

DRAWING SCHEDULE

A-000	DRAWING SCHEDULE, LOCATION PLAN, MONTAGE
A-100	POOL TERRACE FLOOR PLAN 1:200
A-101	ROOF PLAN 1:200
A-102	POOL TERRACE PART PLAN 1:100
A-103	ROOF PART PLAN 1:100
A-200	CROSS SECTION 1:200 AND 1:100
A-201	LONG SECTION / EAST ELEVATION 1:100
A-202	DETAIL CROSS SECTION 1:20
A-300	WEST ELEVATION 1:200
SK-01	VIEW 1 - FROM LIFT
SK-02	VIEW 2 - FROM DECK
SK-03	VIEW 3 - FROM POOL

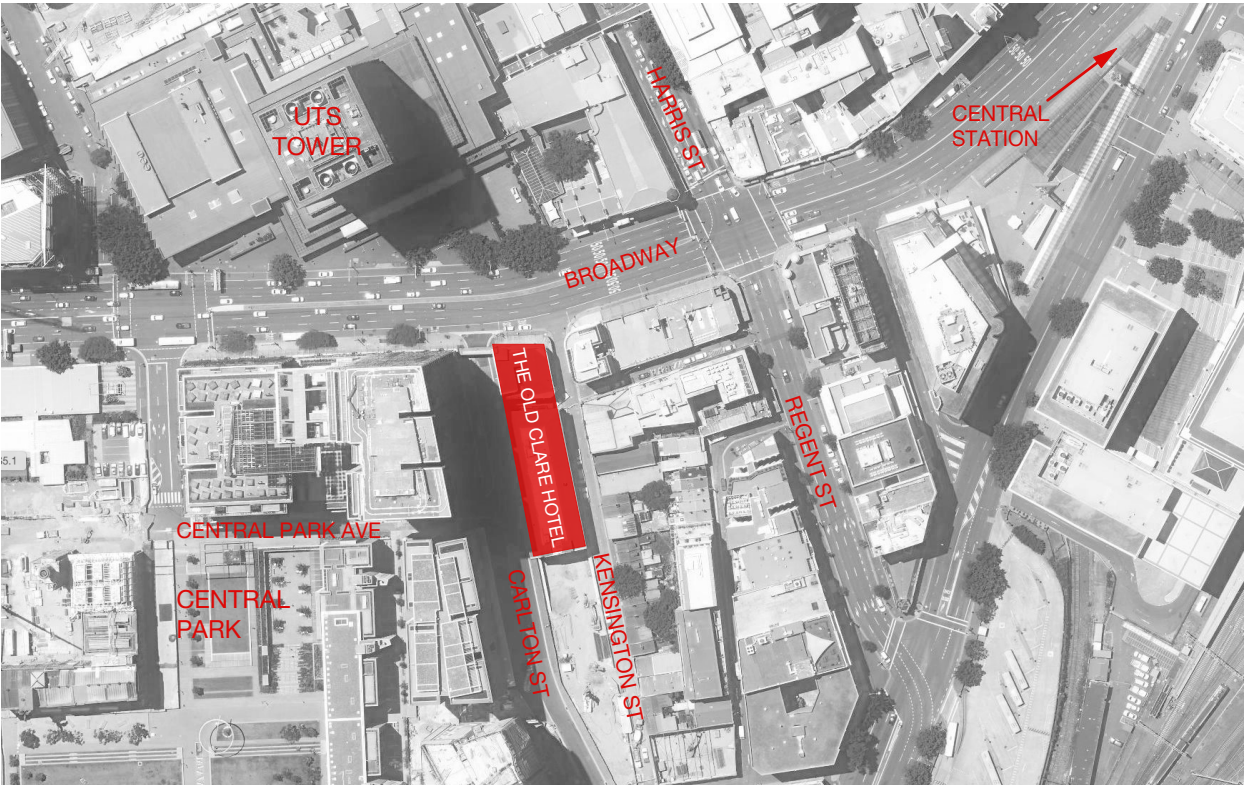

LOCATION PLAN (NTS)



MONTAGE VIEW OF PROPOSED ROOF FROM CENTRAL PARK AVE

REV DATE AMENDMENTS

LEGEND

CONSULTANTS
PLANNING : Planning Lab
giovanni@planninglab.com.au
PROJECT MANAGEMENT : Extern
con.athanassiou@extern.com.au
ACOUSTIC : WSP/Parsons Brinkerhof
monica.saralertsophon@wspgroup.com
BCA : City Plan Services
scottr@cityplan.com.au


PROJECT
THE OLD CLARE HOTEL
POOL TERRACE ROOF

CLIENT
Sonrac Developments Pty. Ltd.
1 Kensington St Chippendale, NSW 2008
Email : timo.bures@theoldclarehotel.com.au


HÜPPAUF CHESTERMAN
NSW REGISTRATION NO. 6891 architects Pty Ltd

412 Wilson Street Darlingtown 2008 ABN 93 604 483 301
Email : johnchesterman@tpg.com.au

DRAWING
TITLE PAGE
LOCATION PLAN
DATE SCALE DWG NUMBER
NOV 2016 1:200 @ A3 A-000

 

ISSUE
SECTION 75W
REVISION DATE
17.11.16
REVISION
-

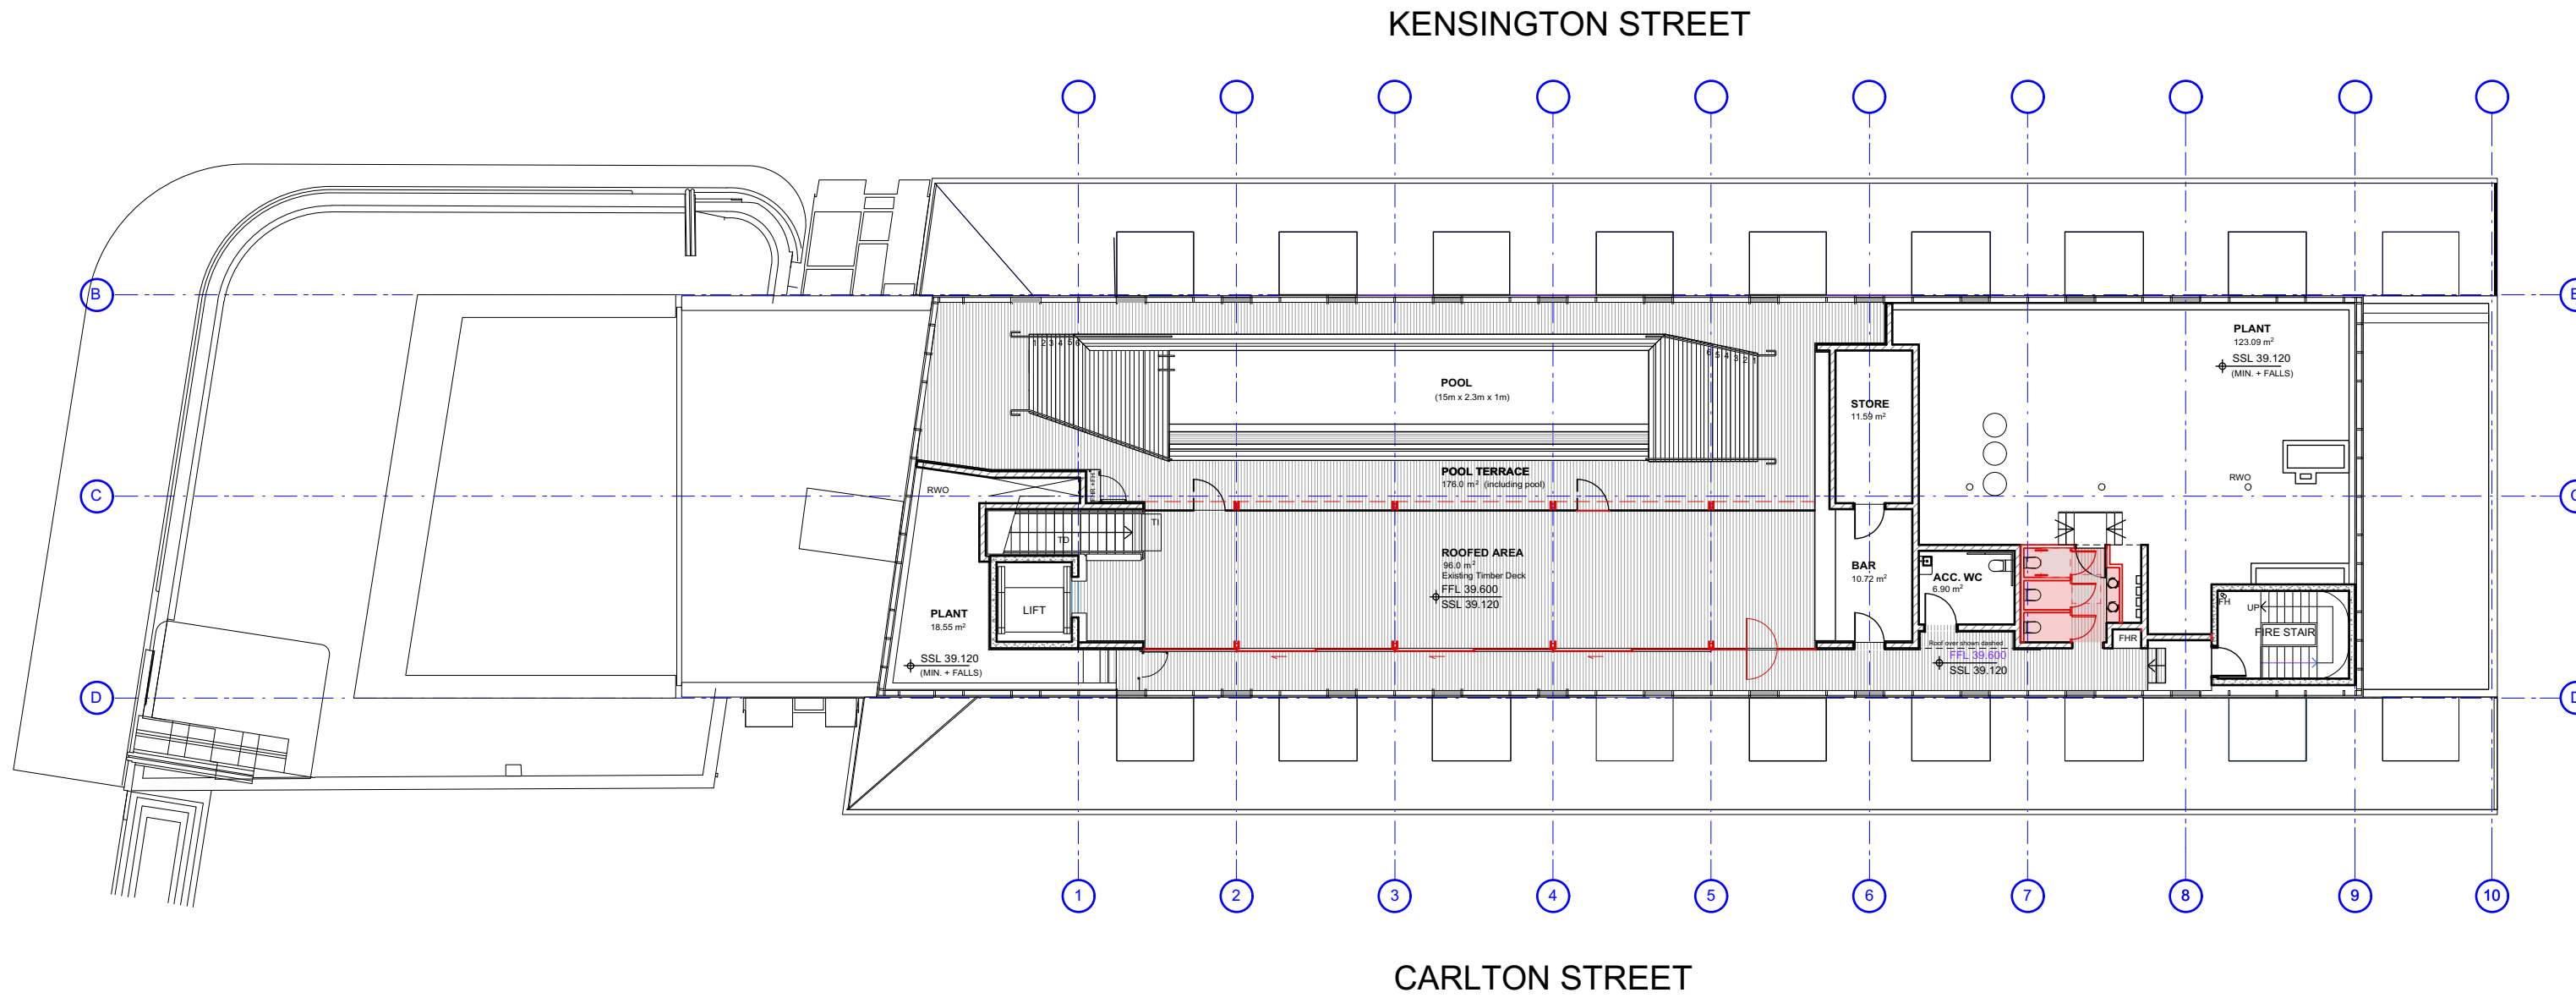

REV	DATE	AMENDMENTS
-----	------	------------

DO NOT SCALE DRAWINGS. USE FIGURED DIMENSIONS. ALL DIMENSIONS TO BE CHECKED ON SITE.

LEGEND
Proposed new work

CONSULTANTS
PLANNING : **Planning Lab**
giovanni@planninglab.com.au
PROJECT MANAGEMENT : **Extern**
con.athanassiou@extern.com.au
ACOUSTIC : **WSP/Parsons Brinkerhof**
monica.saralertsophon@wspgroup.com
BCA : **City Plan Services**
scottr@cityplan.com.au

PROJECT
THE OLD CLARE HOTEL
POOL TERRACE ROOF

CLIENT
Sonrac Developments Pty. Ltd.
1 Kensington St Chippendale, NSW 2008
Email : timo.bures@theoldclarehotel.com.au

HÜPPAUF CHESTERMAN
architects Pty Ltd
NSW REGISTRATION NO. 6891


412 Wilson Street Darlingtown 2008 ABN 93 604 483 301
Email : johnchesterman@tpg.com.au

DRAWING
POOL TERRACE PLAN

DATE NOV 2016 SCALE 1:200 @ A3 DWG NUMBER A-100






ISSUE
SECTION 75W
REVISION DATE
17.11.16
REVISION
-

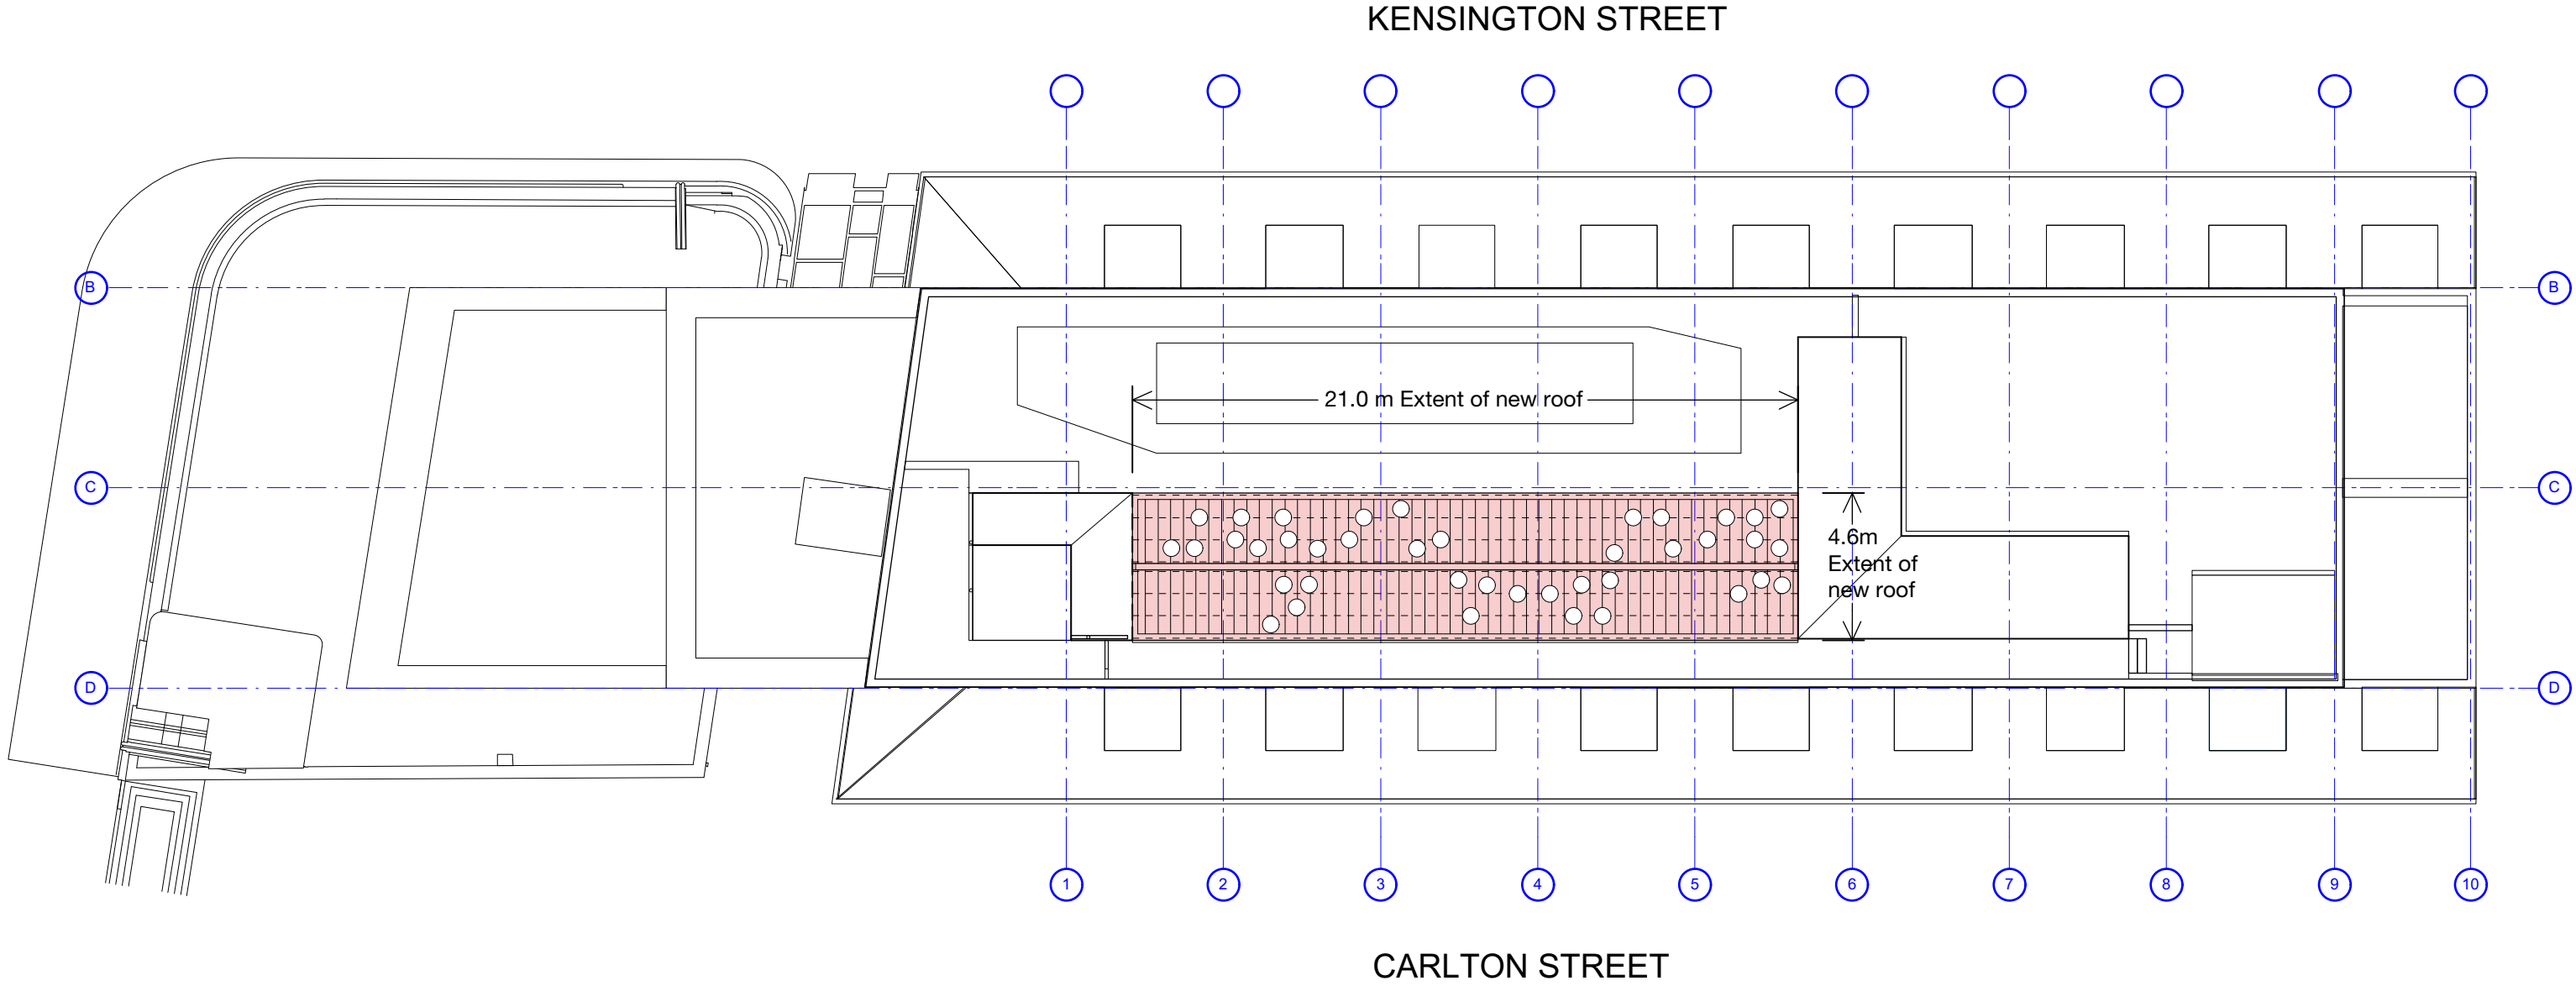

REV	DATE	AMENDMENTS	LEGEND	CONSULTANTS	PROJECT	HÜPPAUF CHESTERMAN	DRAWING	ISSUE
			Proposed new work	PLANNING : Planning Lab giovanni@planninglab.com.au PROJECT MANAGEMENT : Extern con.athanassiou@extern.com.au ACOUSTIC : WSP/Parsons Brinkerhof monica.saralertsophon@wspgroup.com BCA : City Plan Services scottr@cityplan.com.au	THE OLD CLARE HOTEL POOL TERRACE ROOF	NSW REGISTRATION NO. 6891 architects Pty Ltd	ROOF PLAN	SECTION 75W
					CLIENT Sonrac Developments Pty. Ltd. 1 Kensington St Chippendale, NSW 2008 Email : timo.bures@theoldclarehotel.com.au	412 Wilson Street Darlington 2008 ABN 93 604 483 301 Email : johnchesterman@tpg.com.au	DATE NOV 2016	REVISION DATE 17.11.16
							SCALE 1:200 @ A3	REVISION
							DWG NUMBER A-101	

DO NOT SCALE DRAWINGS, USE FIGURED DIMENSIONS, ALL DIMENSIONS TO BE CHECKED ON SITE.

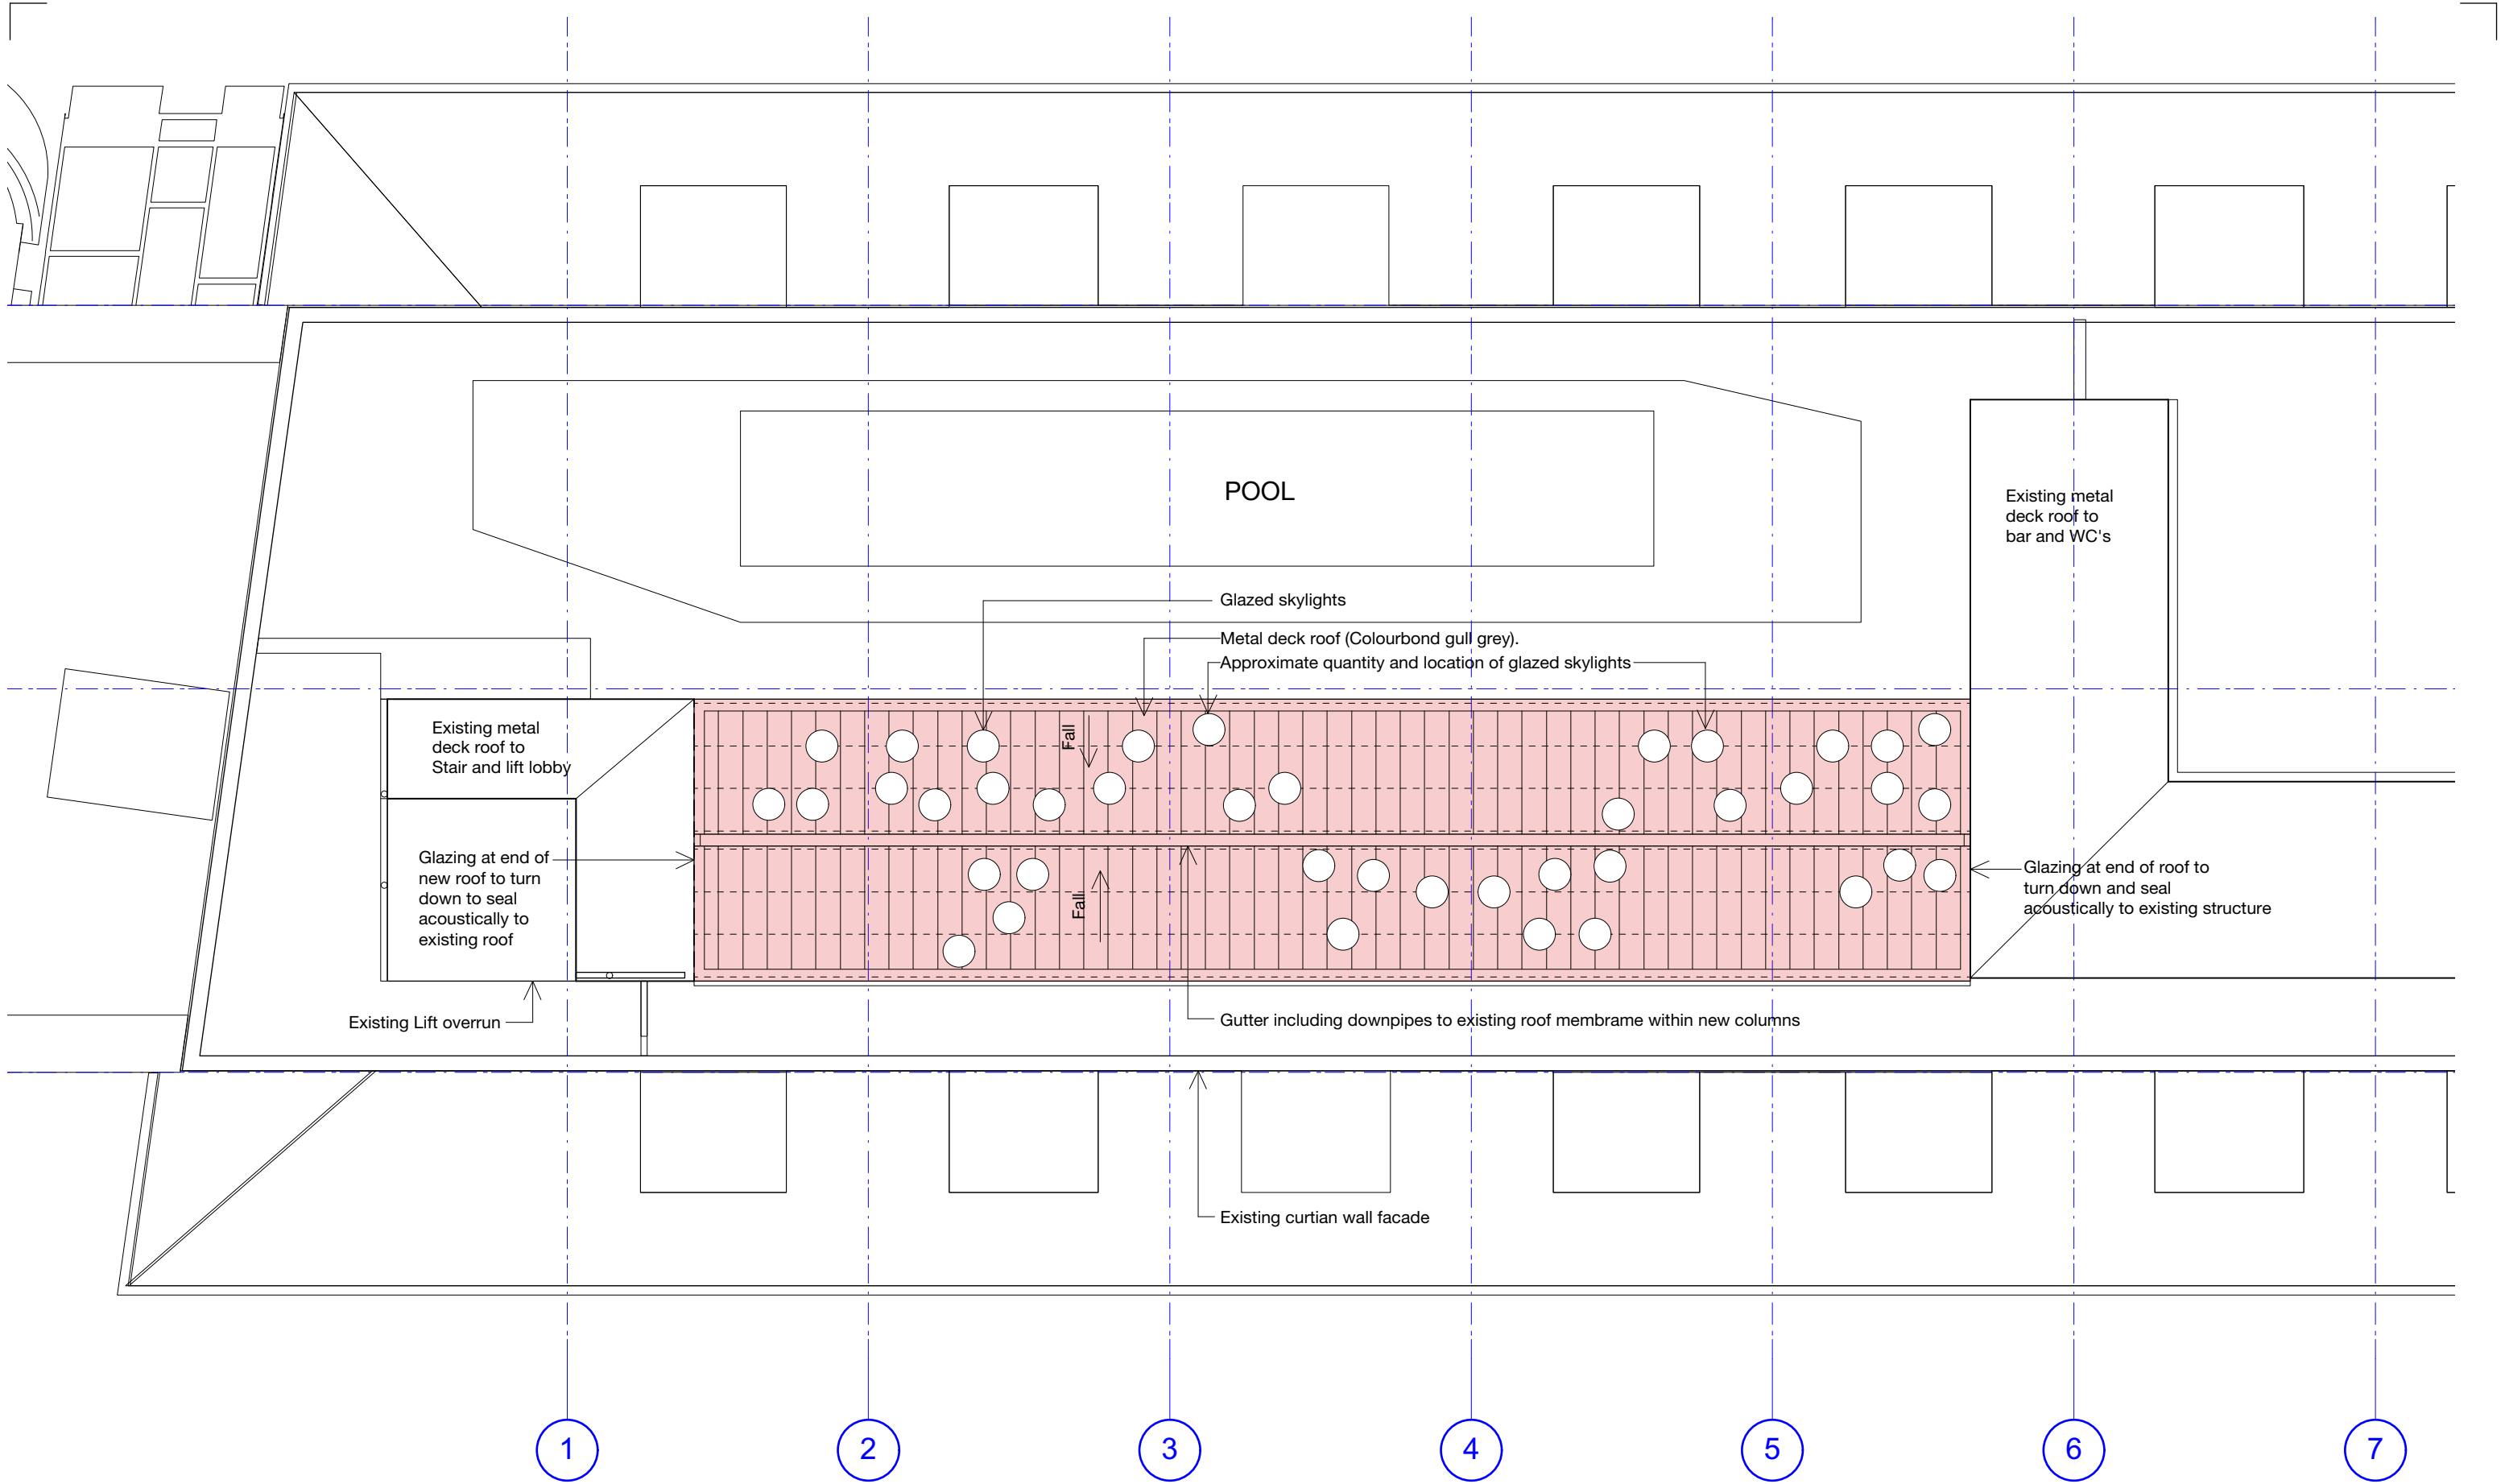

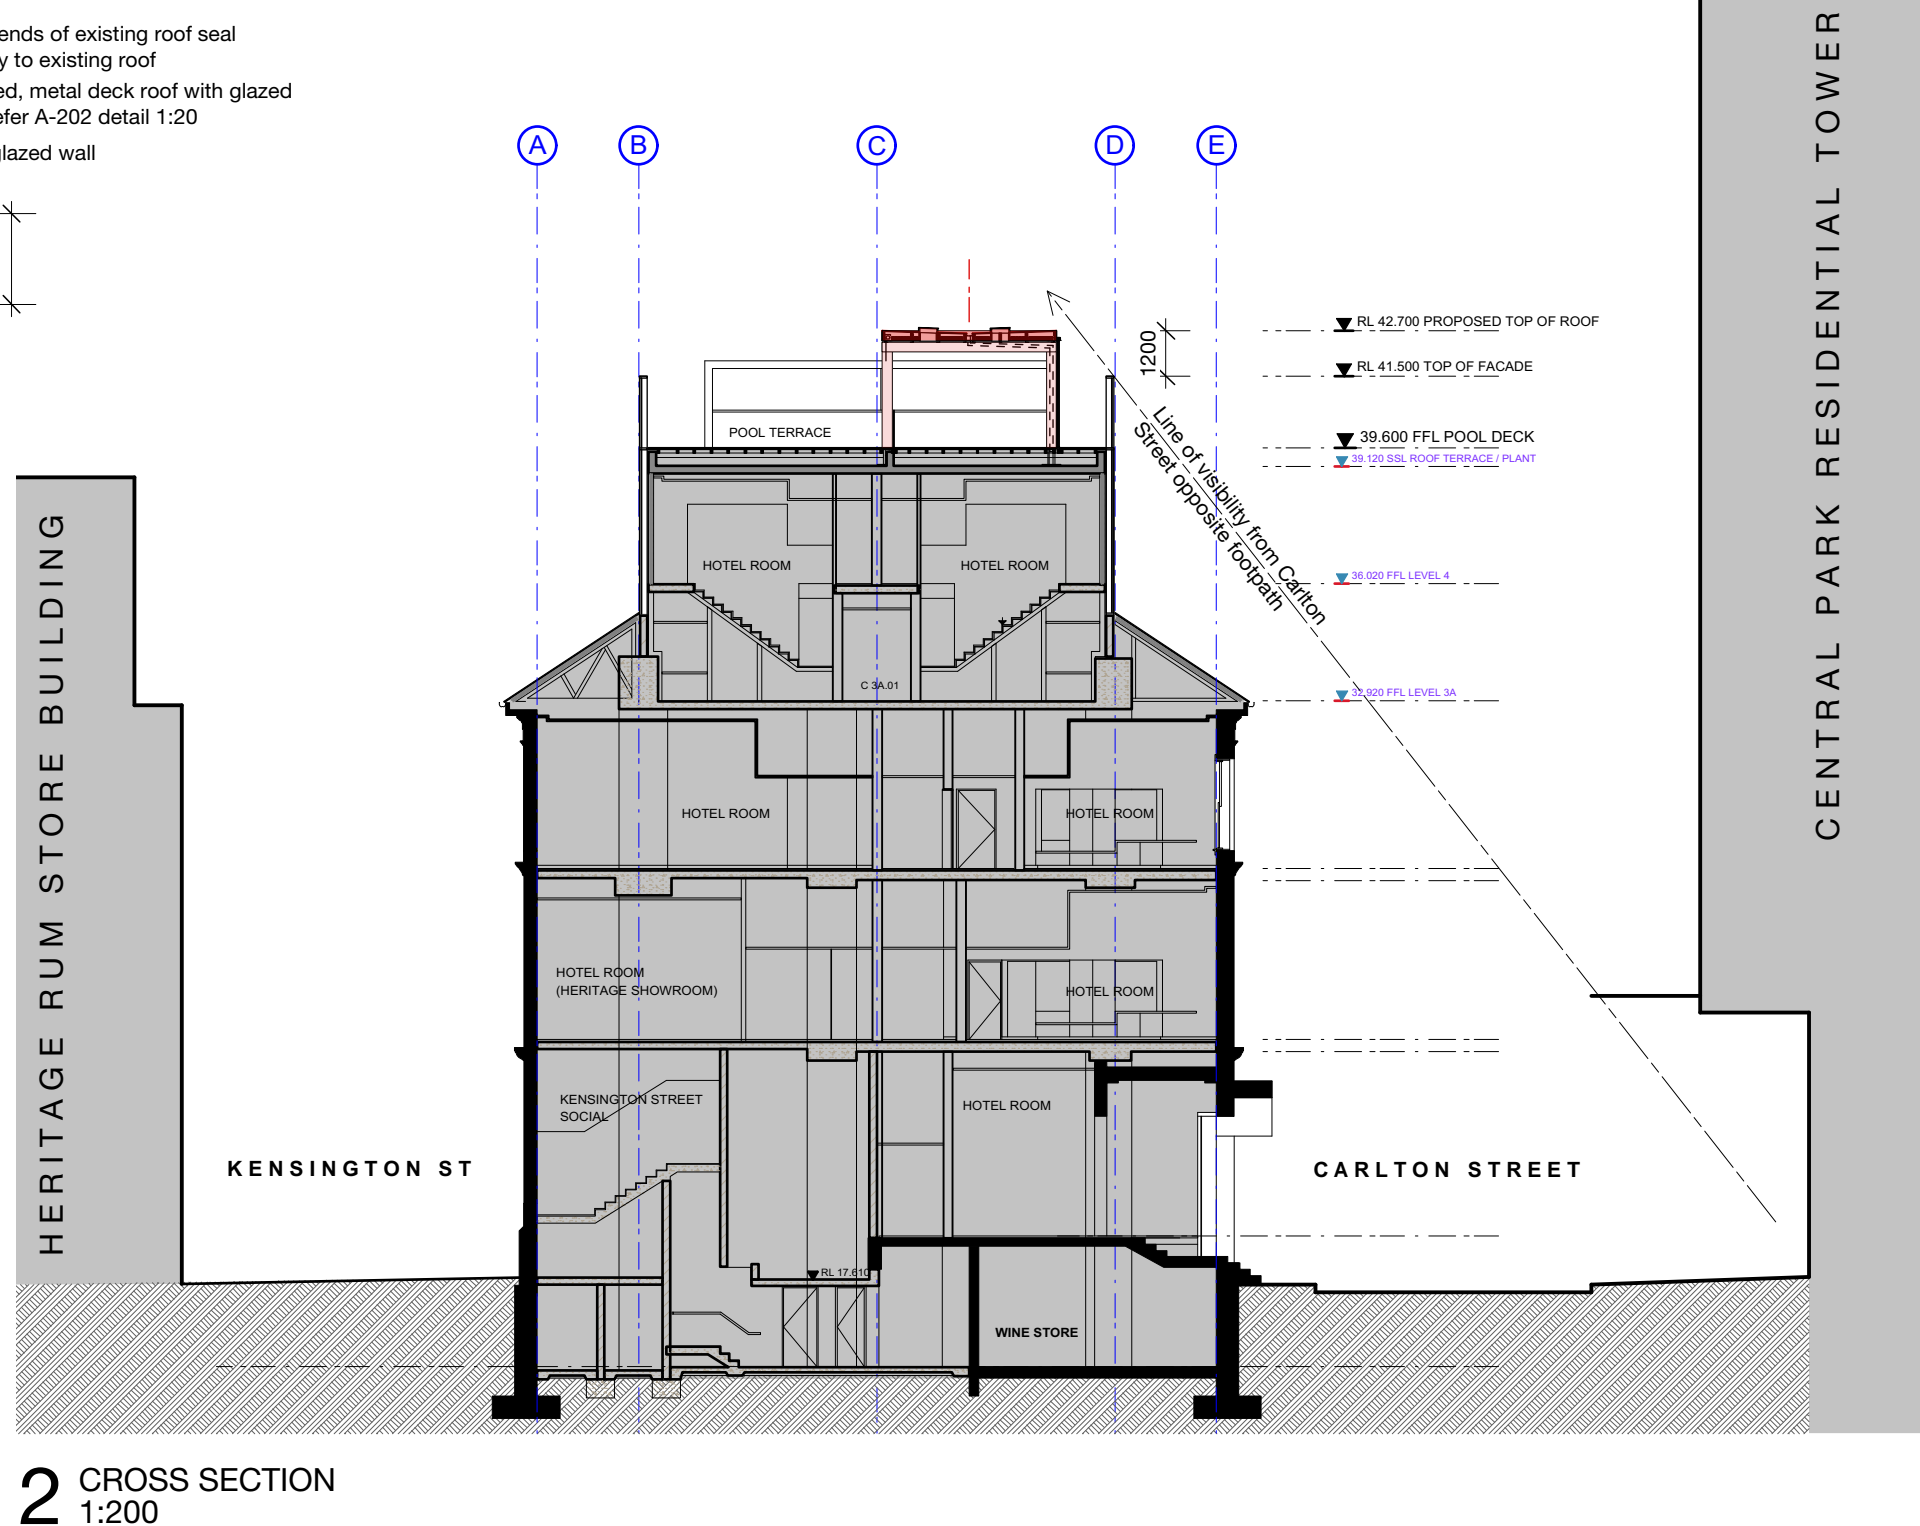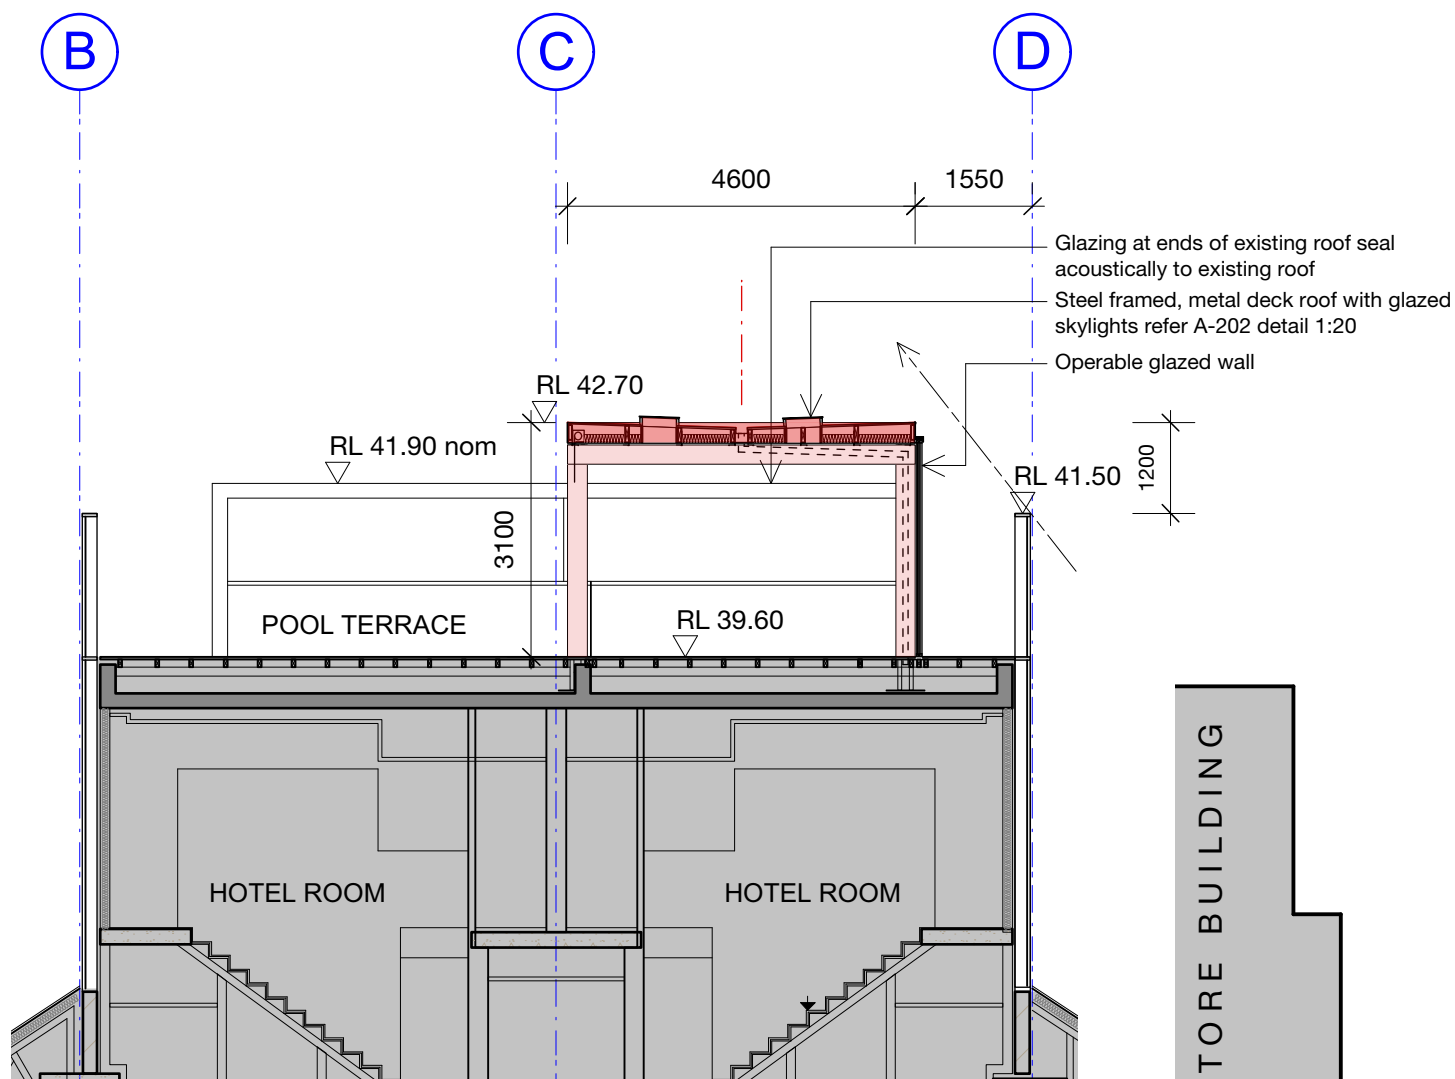

REV	DATE	AMENDMENTS

LEGEND

Proposed new work

CONSULTANTS

PLANNING : **Planning Lab**
giovanni@planninglab.com.au

PROJECT MANAGEMENT : **Extern**
con.athanassiou@extern.com.au

ACOUSTIC : **WSP/Parsons Brinkerhof**
monica.saralertsophon@wspgroup.com

BCA : **City Plan Services**
scottr@cityplan.com.au

PROJECT

THE OLD CLARE HOTEL
POOL TERRACE ROOF

CLIENT

Sonrac Developments Pty. Ltd.
1 Kensington St Chippendale, NSW 2008
Email : timo.bures@theoldclarehotel.com.au

HÜPPAUF CHESTERMAN
architects Pty Ltd

NSW REGISTRATION NO. 6891

412 Wilson Street Darlingtown 2008
Email : johnchesterman@tpg.com.au


ABN 93 604 483 301

DRAWING

CROSS SECTIONS

DATE NOV 2016
SCALE 1:100 @ A3
DWG NUMBER A-200

ISSUE SECTION 75W
REVISION DATE 17.11.16
REVISION -

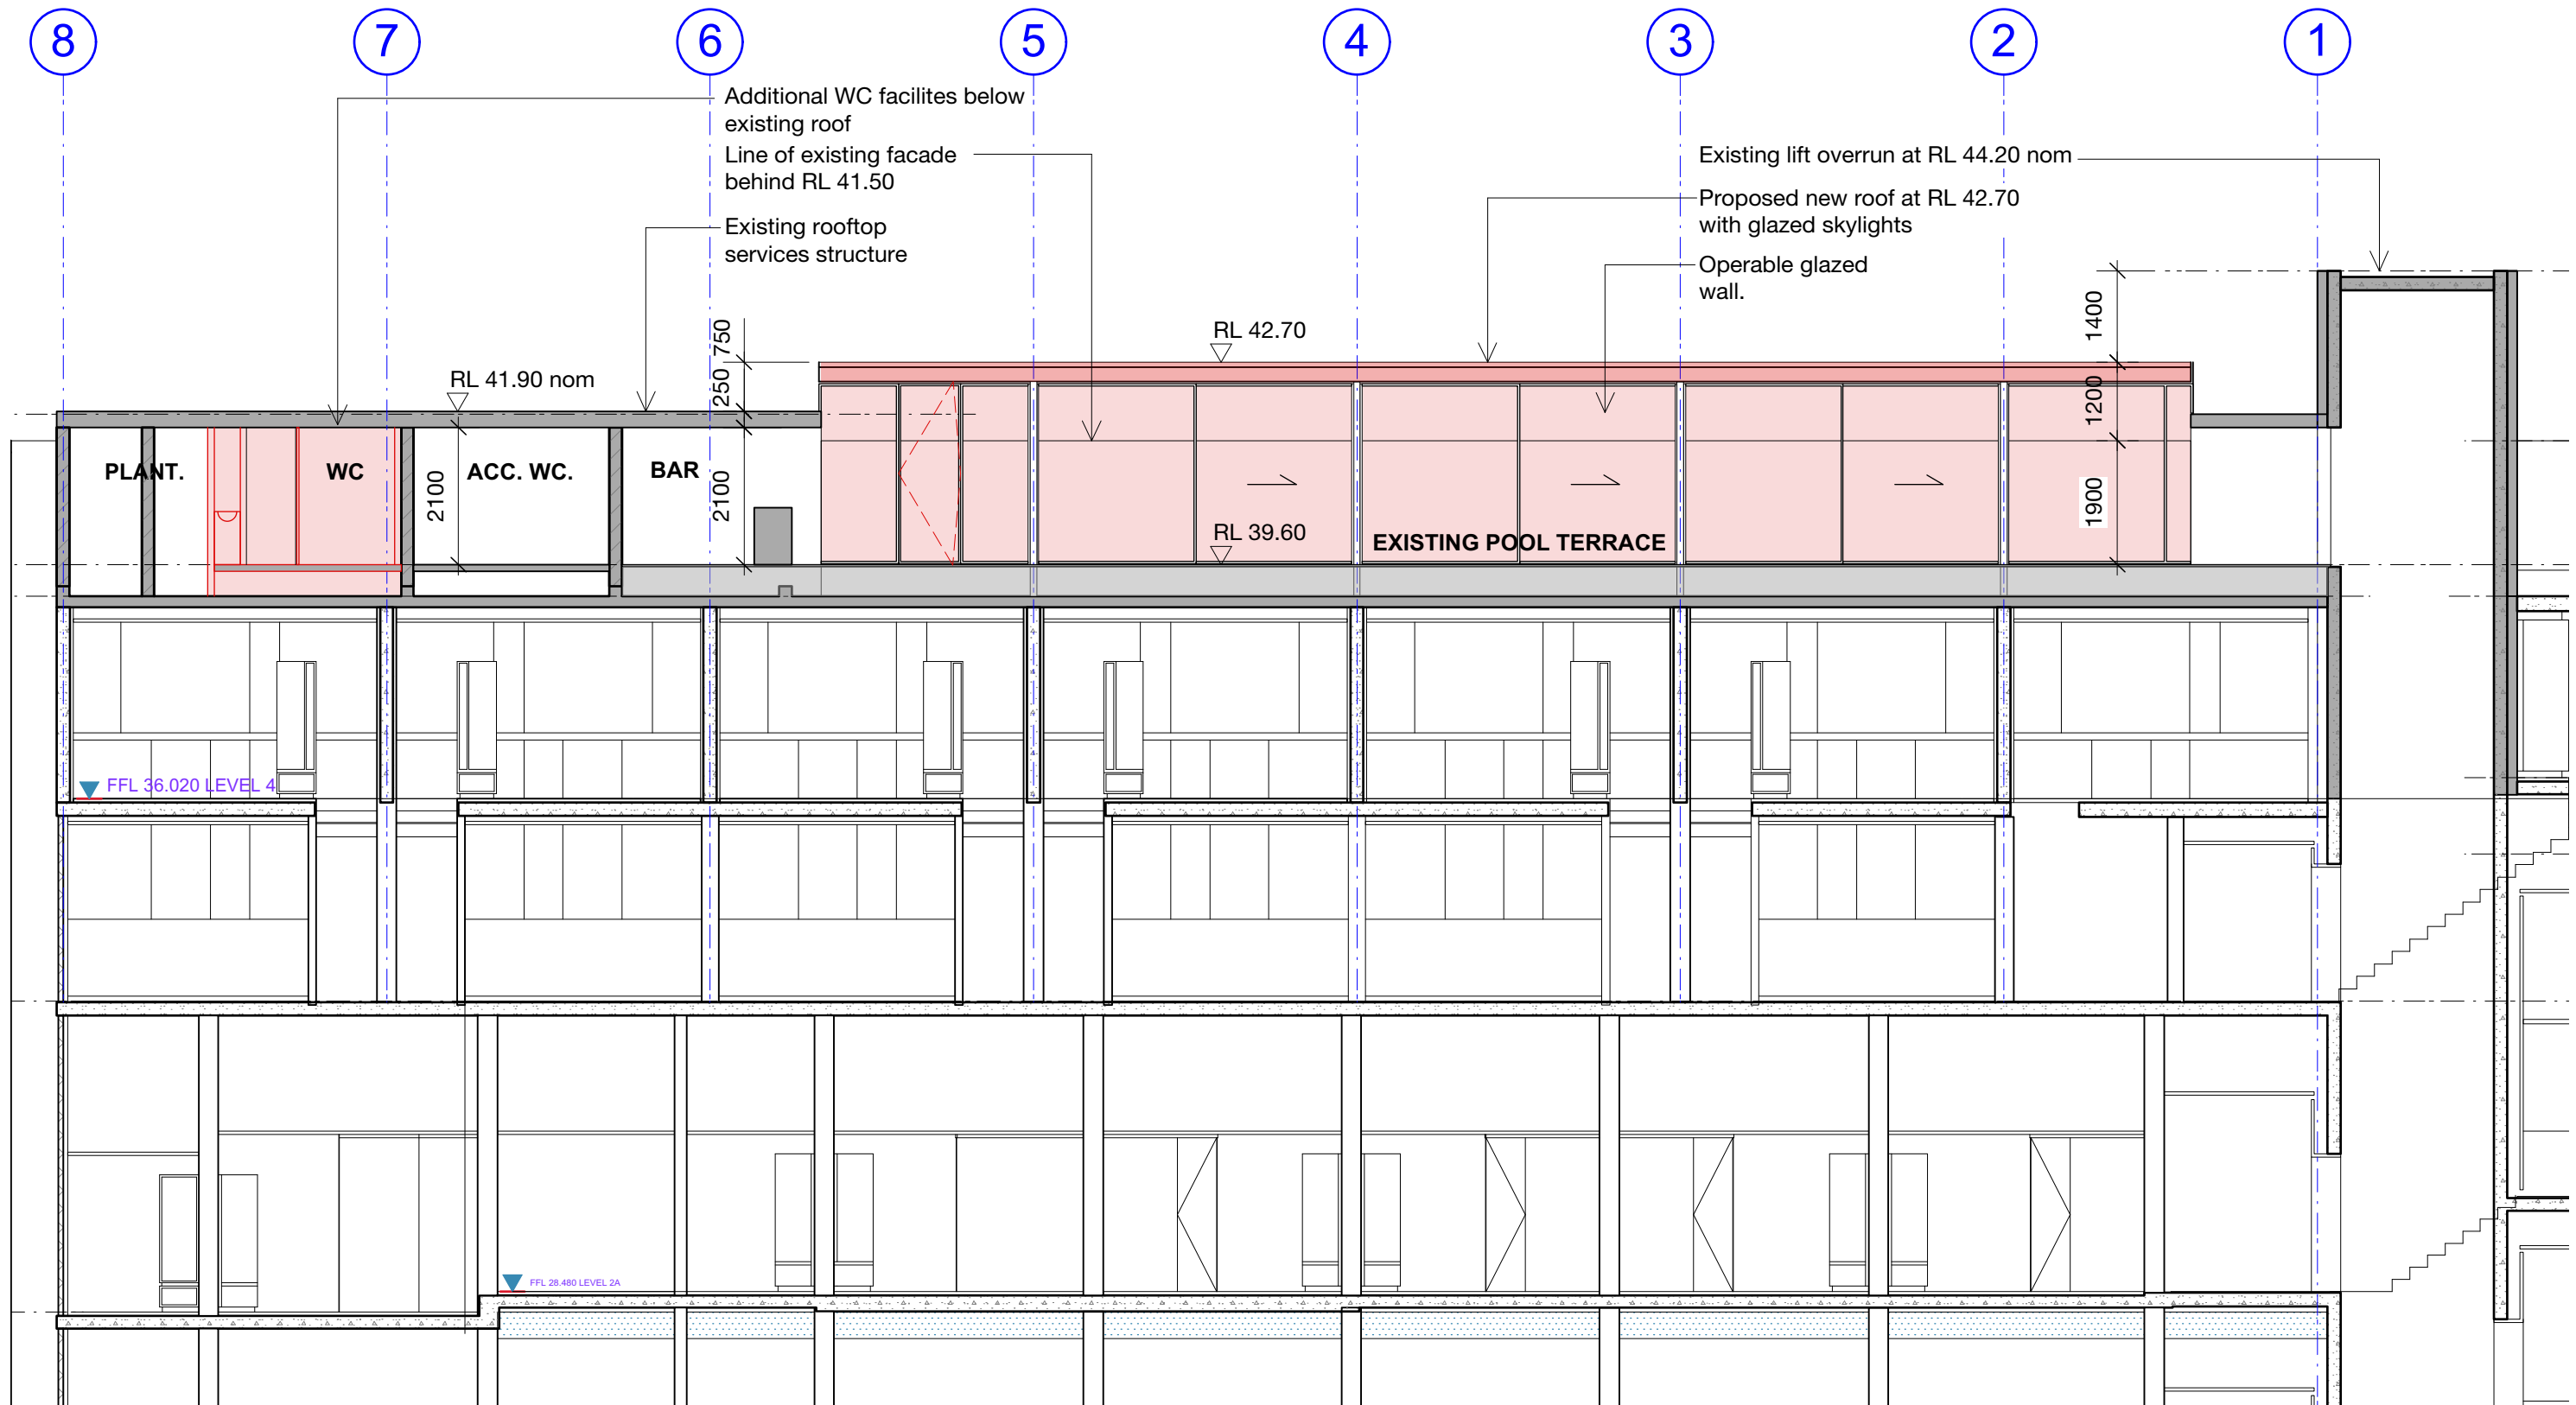

REV	DATE	AMENDMENTS
-----	------	------------

LEGEND
 Proposed new work


CONSULTANTS
PLANNING : Planning Lab
giovanni@planninglab.com.au
PROJECT MANAGEMENT : Extern
con.athanassiou@extern.com.au
ACOUSTIC : WSP/Parsons Brinkerhof
monica.saralertsophon@wspgroup.com
BCA : City Plan Services
scottr@cityplan.com.au

PROJECT
THE OLD CLARE HOTEL
POOL TERRACE ROOF
CLIENT
Sonrac Developments Pty. Ltd.
1 Kensington St Chippendale, NSW 2008
Email : timo.bures@theoldclarehotel.com.au

HÜPPAUF CHESTERMAN
architects Pty Ltd
NSW REGISTRATION NO. 6891
412 Wilson Street Darlingtown 2008
Email : johnchesterman@tpg.com.au
ABN 93 604 483 301

DRAWING
LONG SECTION /
EAST ELEVATION
DATE NOV 2016
SCALE 1:100 @ A3
DWG NUMBER A-201

ISSUE
SECTION 75W
REVISION DATE
17.11.16
REVISION
-

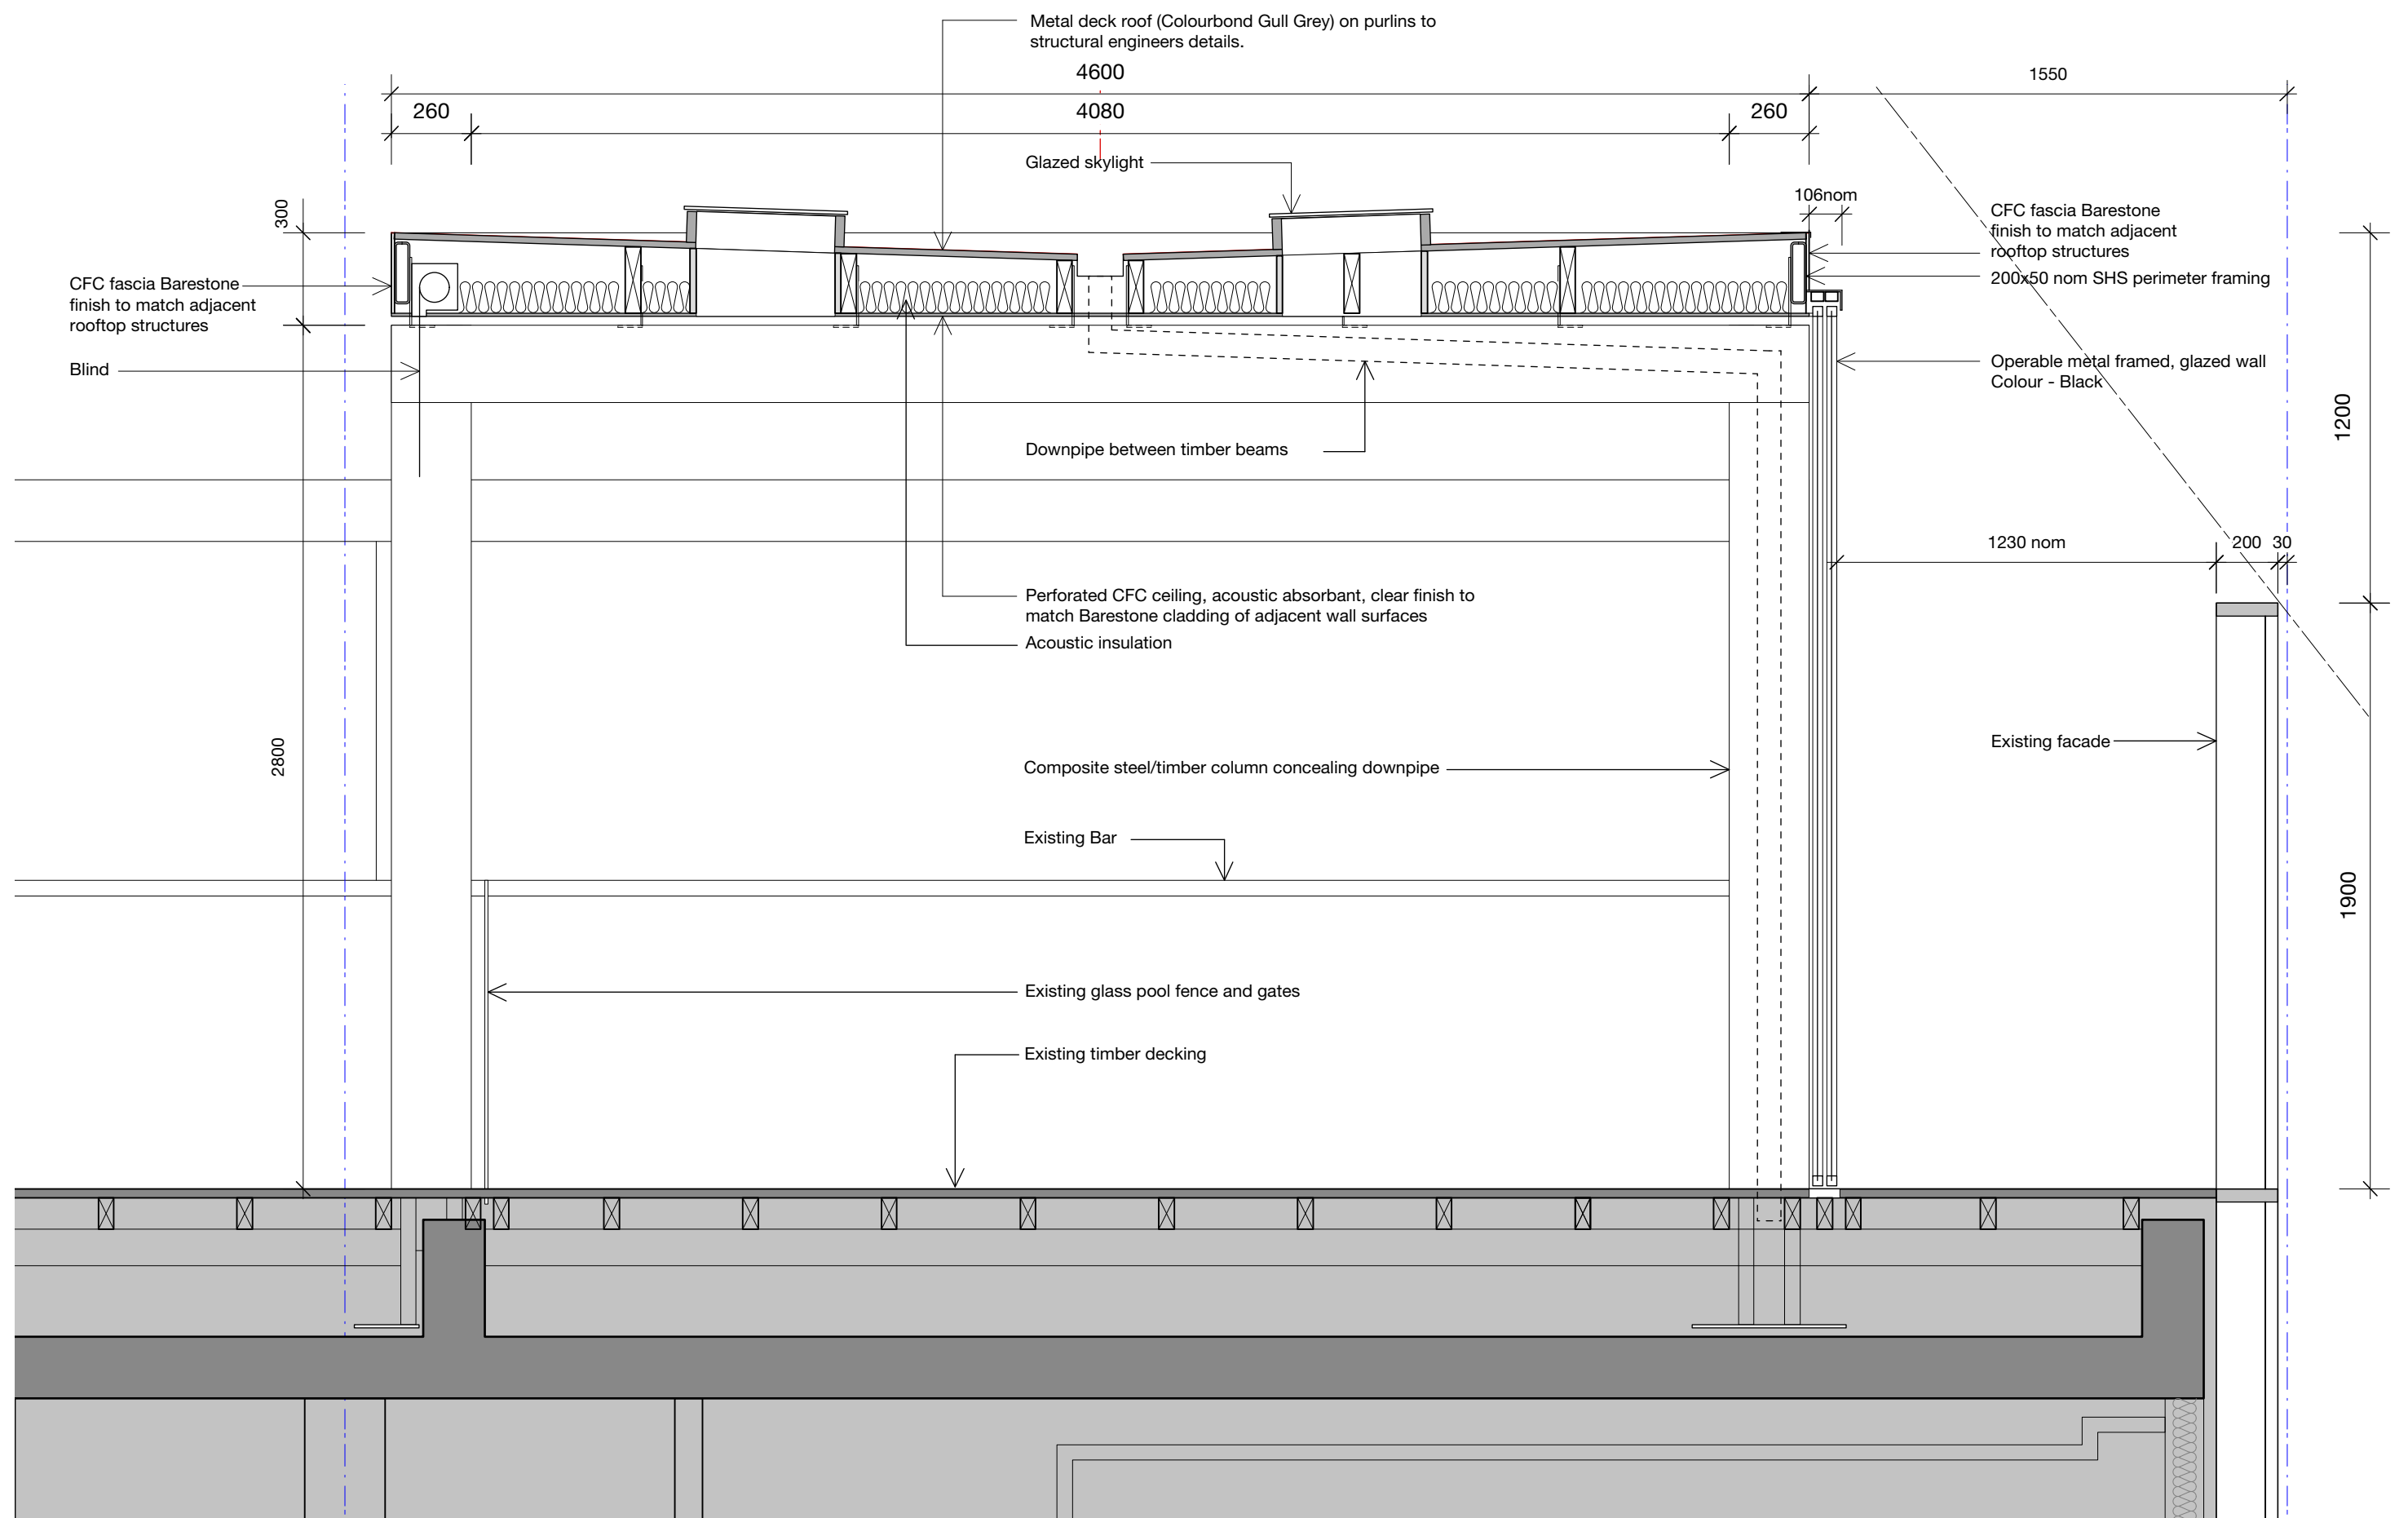

REV	DATE	AMENDMENTS	LEGEND	CONSULTANTS	PROJECT	HÜPPAUF CHESTERMAN	DRAWING	ISSUE	
				PLANNING : Planning Lab giovanni@planninglab.com.au PROJECT MANAGEMENT : Extern con.athanassiou@extern.com.au ACOUSTIC : WSP/Parsons Brinkerhof monica.saralertsophon@wspgroup.com BCA : City Plan Services scott@cityplan.com.au	THE OLD CLARE HOTEL POOL TERRACE ROOF	NSW REGISTRATION NO. 6891 architects Pty Ltd	DETAIL CROSS SECTION	SECTION 75W	
					CLIENT Sonrac Developments Pty. Ltd. 1 Kensington St Chippendale, NSW 2008 Email : timo.bures@theoldclarehotel.com.au	412 Wilson Street Darlington 2008 Email : johnchesterman@tpg.com.au		REVISION DATE 17.11.16	
						ABN 93 604 483 301	DATE NOV 2016	SCALE 1:20 @ A3	DWG NUMBER A-202
								REVISION -	

DO NOT SCALE DRAWINGS, USE FIGURED DIMENSIONS. ALL DIMENSIONS TO BE CHECKED ON SITE.



REV	DATE	AMENDMENTS	LEGEND	CONSULTANTS	PROJECT	HÜPPAUF CHESTERMAN	DRAWING	ISSUE
			Proposed new work	PLANNING : Planning Lab giovanni@planninglab.com.au PROJECT MANAGEMENT : Extern con.athanassiou@extern.com.au ACOUSTIC : WSP/Parsons Brinkerhof monica.saralertsophon@wspgroup.com BCA : City Plan Services scottr@cityplan.com.au	THE OLD CLARE HOTEL POOL TERRACE ROOF CLIENT Sonrac Developments Pty. Ltd. 1 Kensington St Chippendale, NSW 2008 Email : timo.bures@theoldclarehotel.com.au	NSW REGISTRATION NO. 6891 architects Pty Ltd 412 Wilson Street Darlingtown 2008 ABN 93 604 483 301 Email : johnchesterman@tpg.com.au	WEST ELEVATION DATE NOV 2016 SCALE 1:200 @ A3 DWG NUMBER A-300	SECTION 75W REVISION DATE 17.11.16 REVISION -

DO NOT SCALE DRAWINGS. USE FIGURED DIMENSIONS. ALL DIMENSIONS TO BE CHECKED ON SITE.



REV	DATE	AMENDMENTS
-----	------	------------

LEGEND

CONSULTANTS PLANNING : Planning Lab giovanni@planninglab.com.au PROJECT MANAGEMENT : Extern con.athanassiou@extern.com.au ACOUSTIC : WSP/Parsons Brinkerhof monica.saralertsophon@wspgroup.com BCA : City Plan Services scottr@cityplan.com.au


PROJECT THE OLD CLARE HOTEL POOL TERRACE ROOF CLIENT Sonrac Developments Pty. Ltd. 1 Kensington St Chippendale, NSW 2008 Email : timo.bures@theoldclarehotel.com.au

HÜPPAUF CHESTERMAN NSW REGISTRATION NO. 6891 architects Pty Ltd 412 Wilson Street Darlingtown 2008 Email : johnchesterman@tpg.com.au	ABN 93 604 483 301
--	--------------------

DRAWING VIEW 1 - From Lift

DATE NOV 2016	SCALE 1:20 @ A3	DWG NUMBER SK-01
-------------------------	---------------------------	----------------------------

ISSUE SECTION 75W REVISION DATE 17.11.16 REVISION -

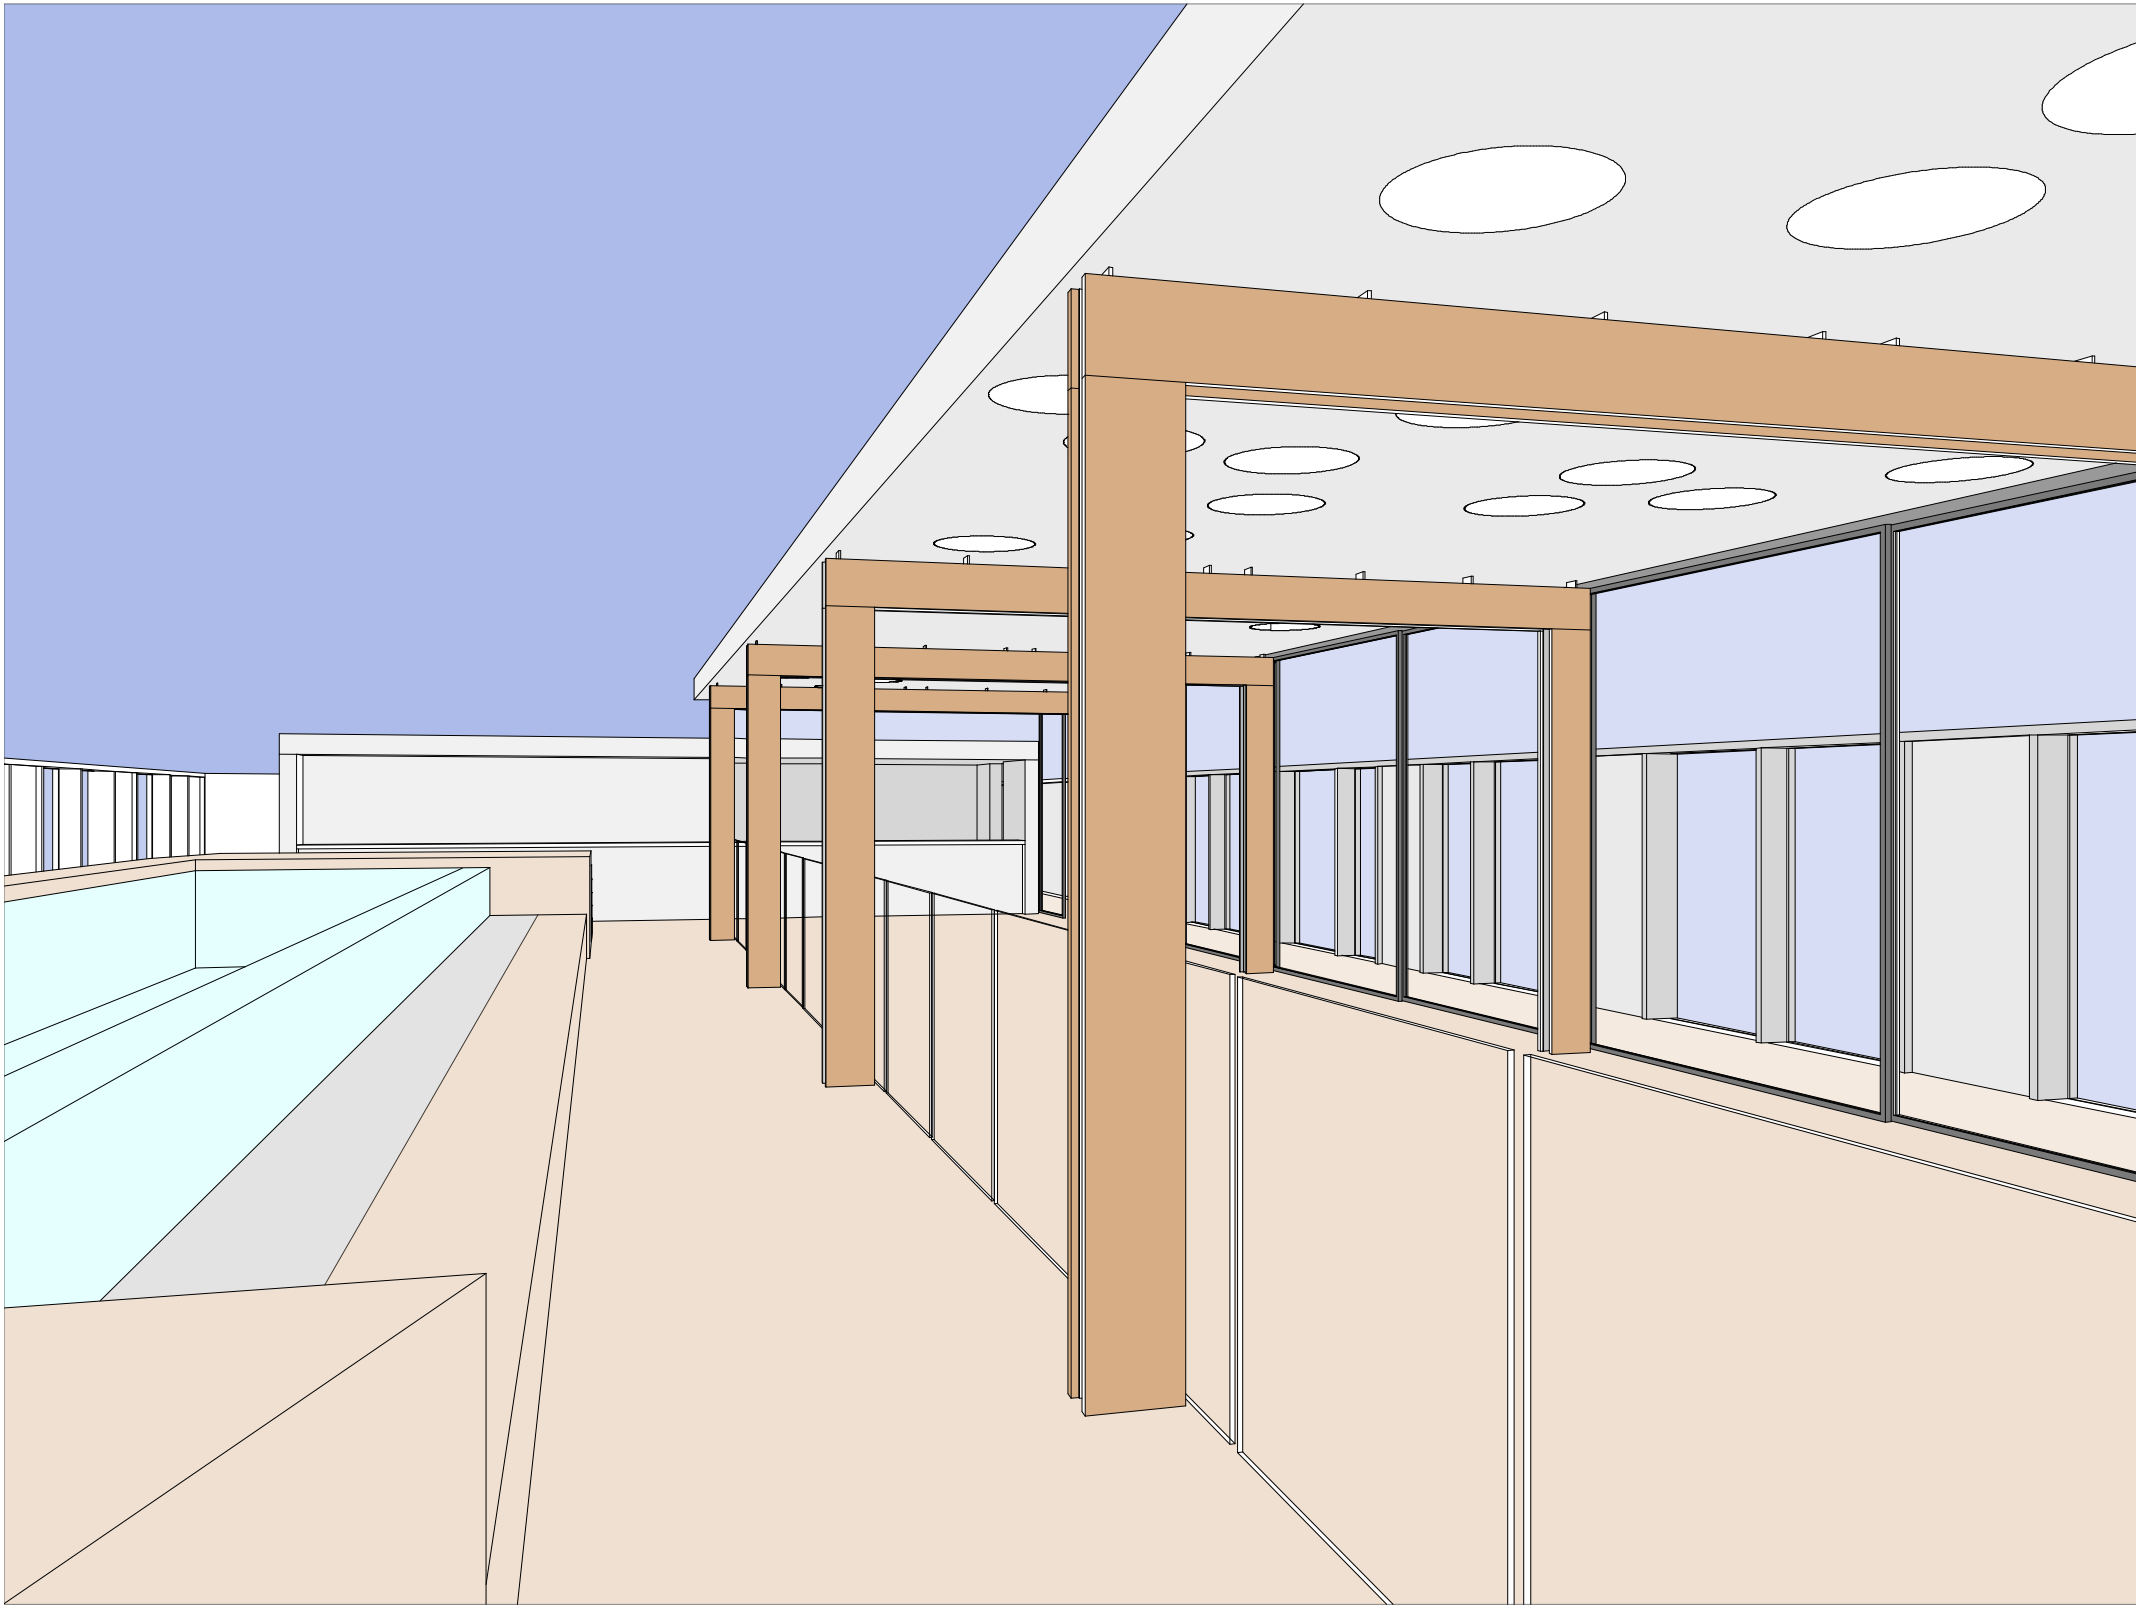

REV	DATE	AMENDMENTS
-----	------	------------

LEGEND

CONSULTANTS
PLANNING : Planning Lab giovanni@planninglab.com.au
PROJECT MANAGEMENT : Extern con.athanassiou@extern.com.au
ACOUSTIC : WSP/Parsons Brinkerhof monica.saralertsophon@wspgroup.com
BCA : City Plan Services scottr@cityplan.com.au


PROJECT
THE OLD CLARE HOTEL POOL TERRACE ROOF
CLIENT
Sonrac Developments Pty. Ltd. 1 Kensington St Chippendale, NSW 2008 Email : timo.bures@theoldclarehotel.com.au

HÜPPAUF CHESTERMAN
NSW REGISTRATION NO. 6891 architects Pty Ltd
412 Wilson Street Darlington 2008 ABN 93 604 483 301 Email : johnchesterman@tpg.com.au

DRAWING
VIEW 2 - From Deck

DATE	SCALE	DWG NUMBER
NOV 2016	1:20 @ A3	SK-02

ISSUE
SECTION 75W
REVISION DATE
17.11.16
REVISION
-

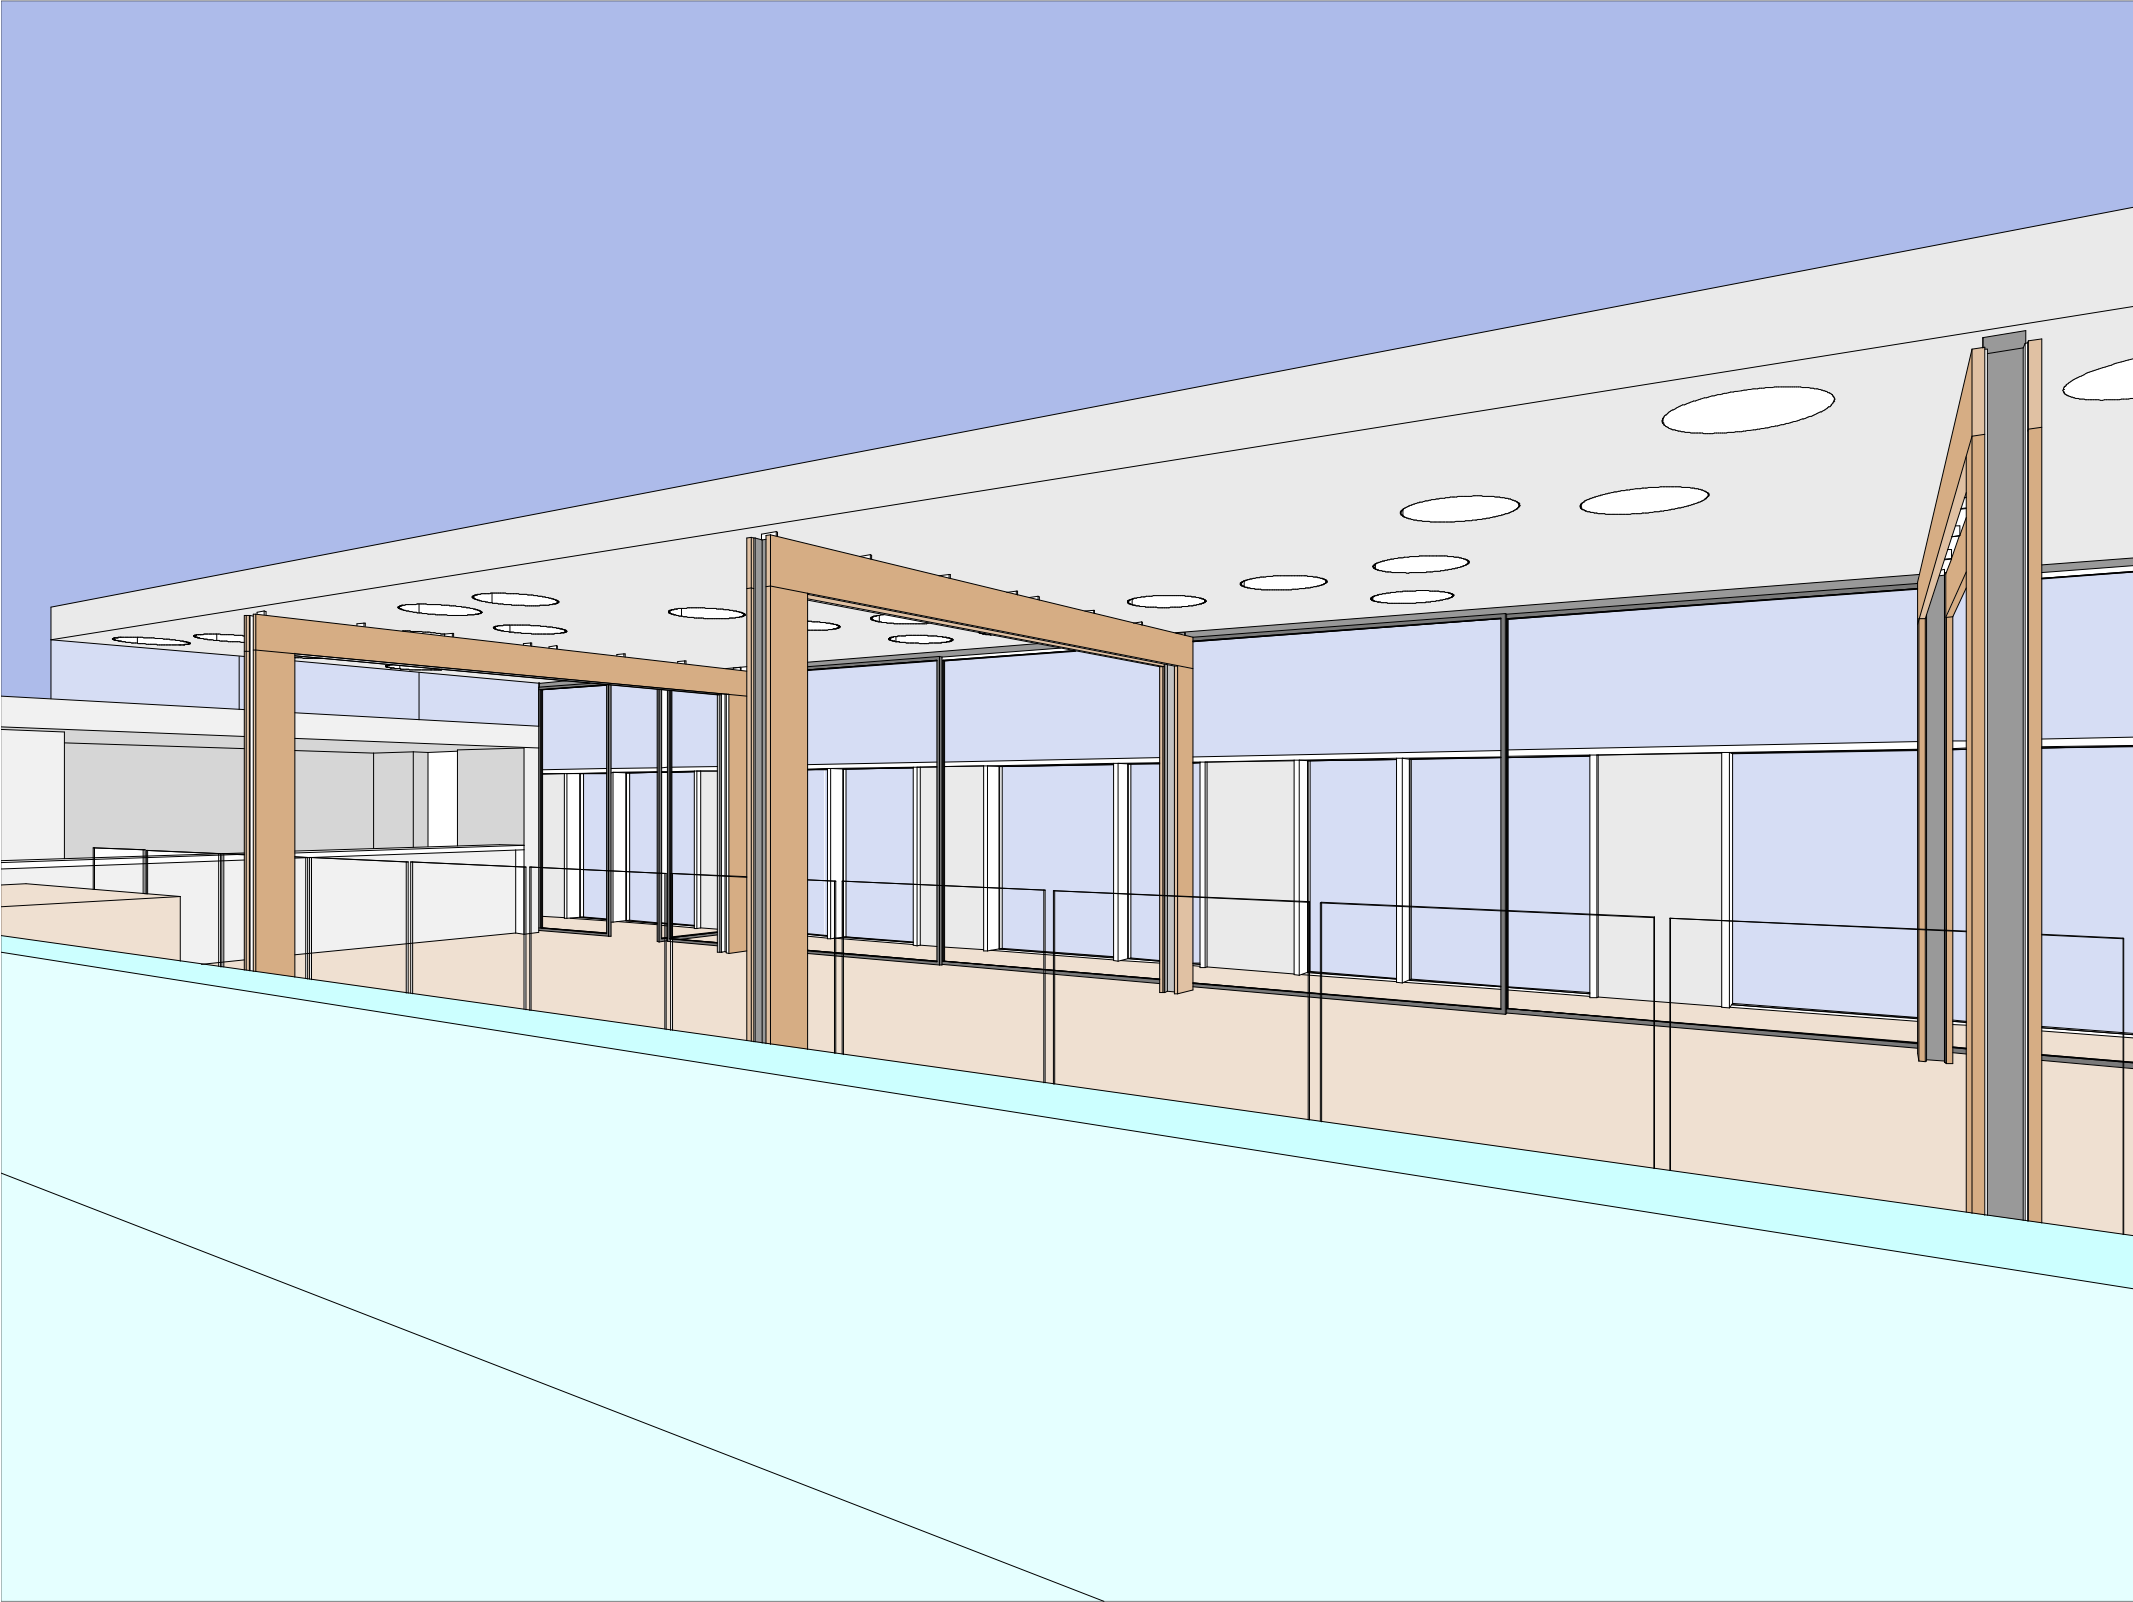

REV	DATE	AMENDMENTS
-----	------	------------

LEGEND

CONSULTANTS
PLANNING : Planning Lab giovanni@planninglab.com.au
PROJECT MANAGEMENT : Extern con.athanassiou@extern.com.au
ACOUSTIC : WSP/Parsons Brinkerhof monica.saralertsophon@wspgroup.com
BCA : City Plan Services scottr@cityplan.com.au

PROJECT
THE OLD CLARE HOTEL POOL TERRACE ROOF
CLIENT
Sonrac Developments Pty. Ltd. 1 Kensington St Chippendale, NSW 2008 Email : timo.bures@theoldclarehotel.com.au

HÜPPAUF CHESTERMAN	
NSW REGISTRATION NO. 6891	architects Pty Ltd
412 Wilson Street Darlingtown 2008	ABN 93 604 483 301
Email : johnchesterman@tpg.com.au	

DRAWING
VIEW 3 - From Pool

DATE	SCALE	DWG NUMBER
NOV 2016	1:20 @ A3	SK-03

ISSUE
SECTION 75W
REVISION DATE
17.11.16
REVISION
-