

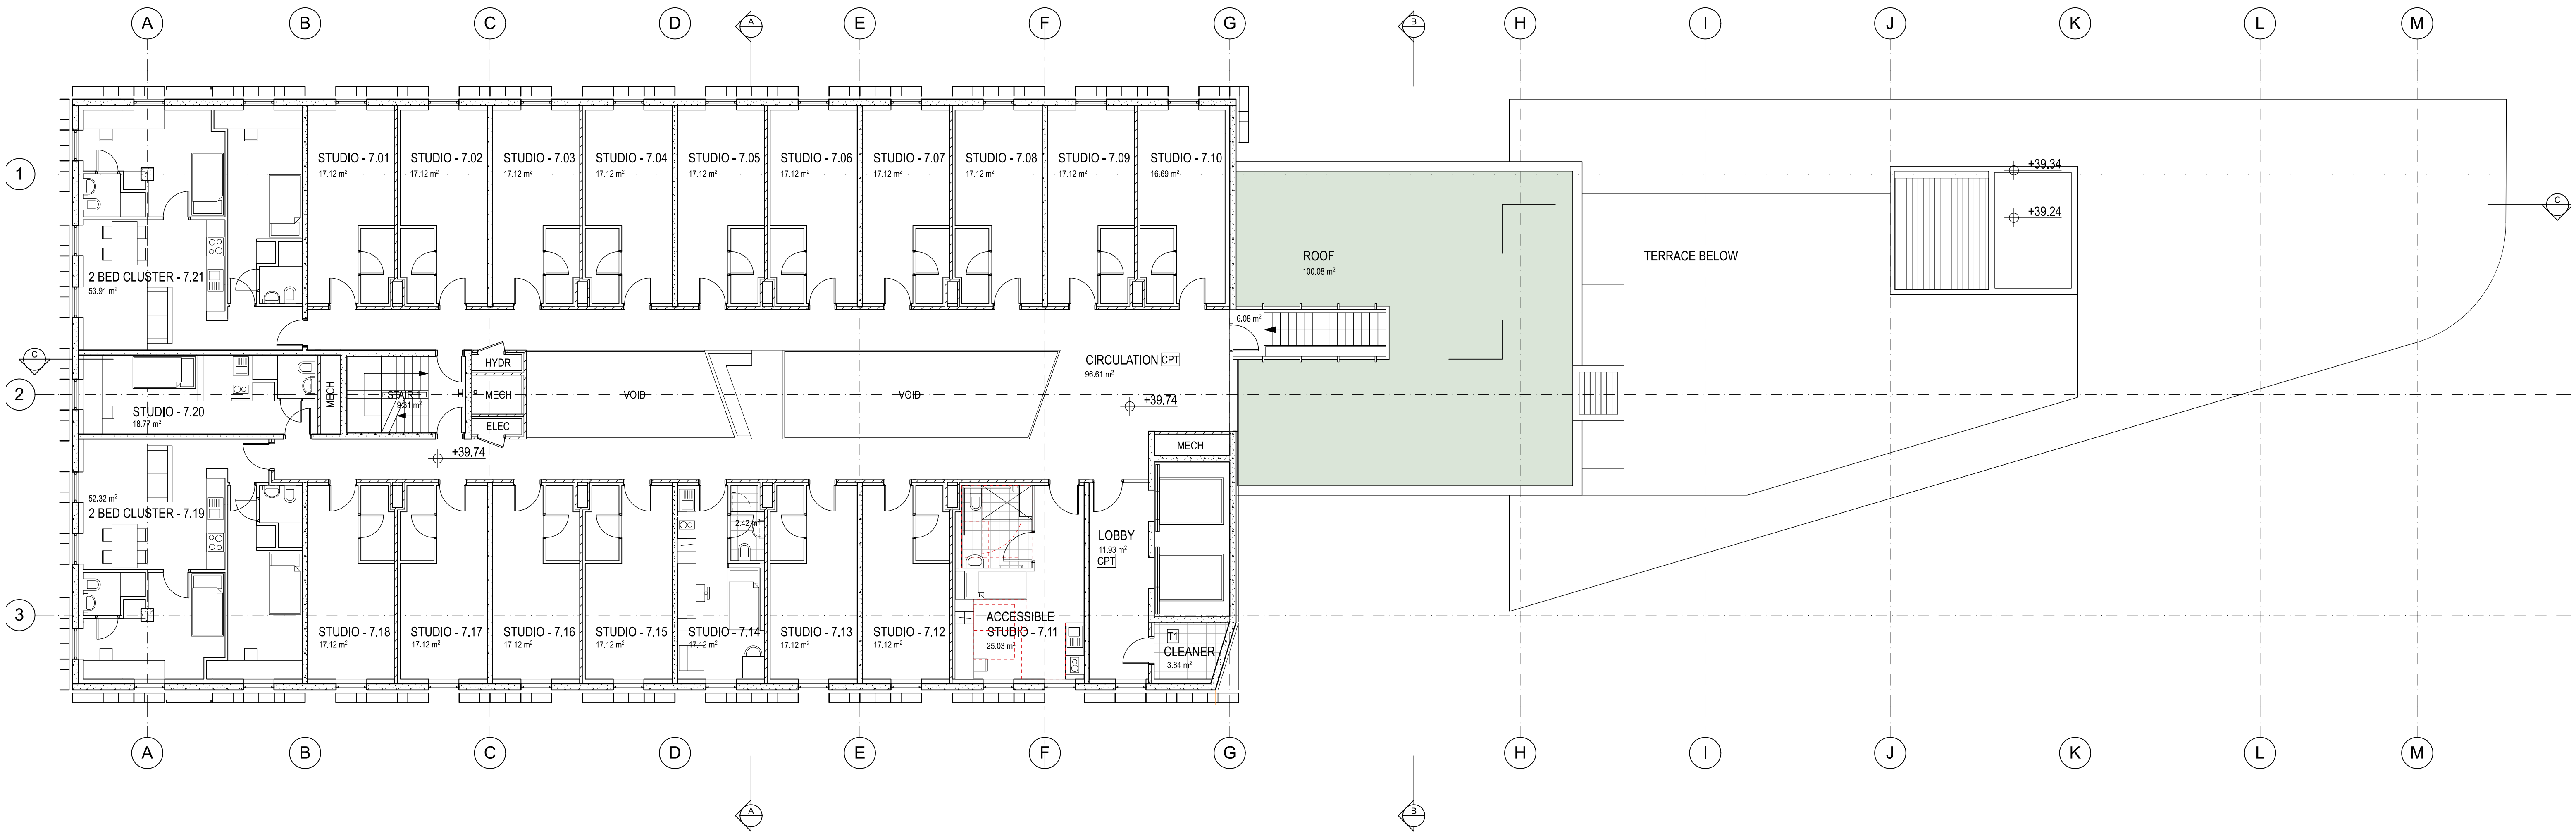


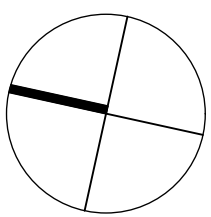


825.58 m²

DATE	REV	NOTES :	NOTES:	CONTRACTOR	CIVIL ENGINEER	ELECTRICAL ENGINEER	MECHANICAL ENGINEER	PCA	CLIENT:	PROJECT :	ARCHITECT	DRAWING TITLE	DRAWN BY
			Do not scale off drawings. Use figured dimensions only. Report any discrepancies to the architect. These designs, plans, specifications and the copyright therein are the property of Tonkin Zulaikha Greer Architects Pty Ltd, and must not be reproduced or copied wholly or in part without written permission of Tonkin Zulaikha Greer Architects Pty Ltd.	-	MOTT MACDONALD T: 02 9439 2633 E: swillshier@hugestrueman.com.au	WSP BUILDINGS T: 02 8907 0900 E: rob.beck@wspgroup.com.au	WSP BUILDINGS T: 02 8907 0900 E: tim.chard@wspgroup.com.au	CITY PLAN SERVICES T: 02 8270 3500 E: darren@cityplan.com.au	(02) 8823 8800	KENSINGTON ST PRECINCT BLOCKS 3B & 3C STUDENT HOUSING & RETAIL	TONKIN ZULAIKHA GREER ARCHITECTS 117 Reservoir Street Surry Hills, NSW 2010 ABN: 46002722349 P: (02) 9215 4900 F: (02) 9215 4901 EMAIL: john@tzg.com.au	BLOCK 3B/C: LEVEL 7	JC
				ESD WSP BUILT ECOLOGY T: 02 8907 0900 E: alan.davis@wspgroup.com.au	STRUCTURAL ENGINEER MOTT MACDONALD T: 02 9439 2633 E: swillshier@hugestrueman.com.au	HYDRAULIC ENGINEER WSP BUILDINGS T: 02 8907 0900	FIRE ENGINEERING WSP BUILDINGS T: 02 8907 0900 E: carl.voss@wspgroup.com.au	TOWN PLANNER JBA PLANNING T: 02 9956 6962 E: j.buchanan@jbauplanning.com.au		PROJECT NO : 11021		1:100@A1 1:200@A3	TG
												PHASE FOR PLANNING APPROVAL	DATE MARCH 2012
												DRAWING NO A-209	REVISION

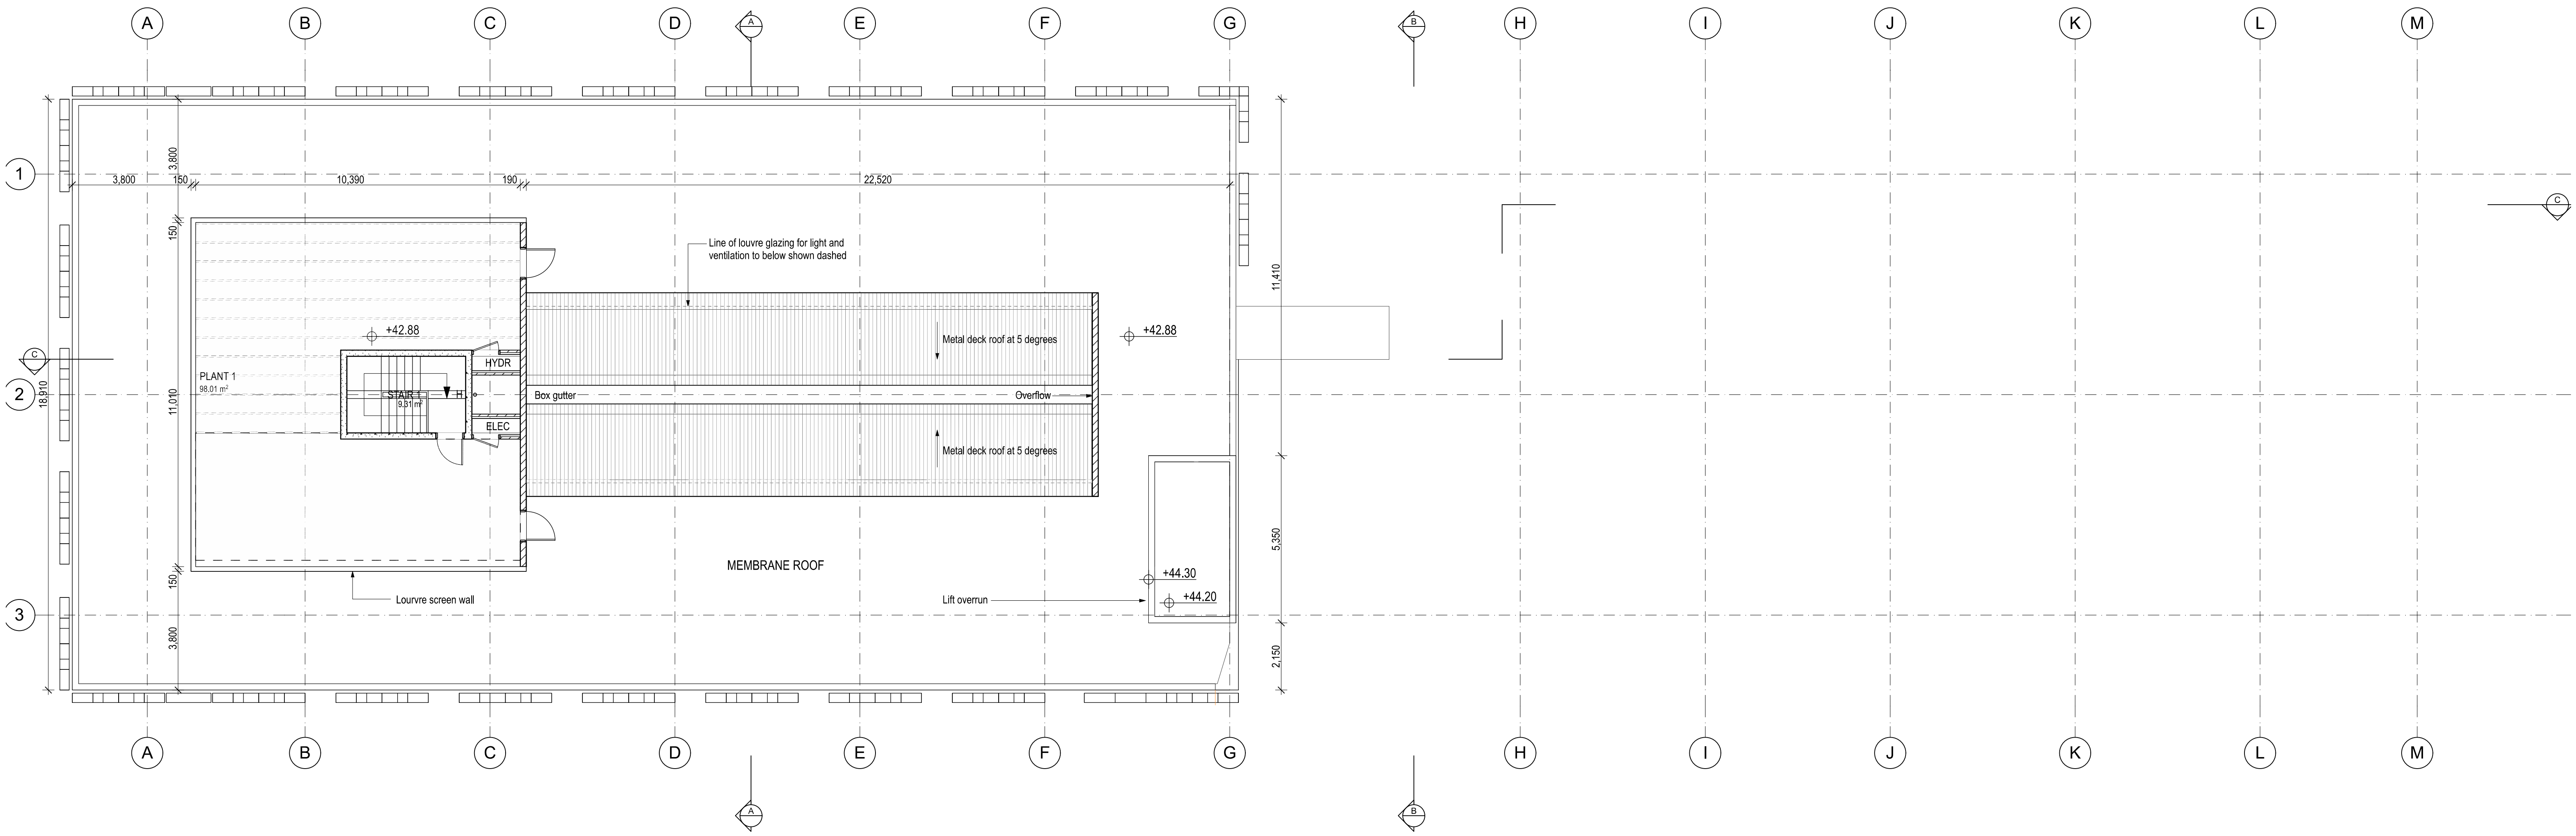


DATE	REV	NOTES :	NOTES: Do not scale off drawings. Use figured dimensions only. Report any discrepancies to the architect. These designs, plans, specifications and the copyright therein are the property of Tonkin Zulaikha Greer Architects Pty Ltd, and must not be reproduced or copied wholly or in part without written permission of Tonkin Zulaikha Greer Architects Pty Ltd.	CONTRACTOR - T: ESD WSP BUILT ECOLOGY T: 02 8907 0900 E: alan.davis@wspgroup.com.au	CIVIL ENGINEER MOTT MACDONALD T: 02 9439 2633 E: swillshier@hugestrueman.com.au STRUCTURAL ENGINEER MOTT MACDONALD T: 02 9439 2633 E: swillshier@hugestrueman.com.au	ELECTRICAL ENGINEER WSP BUILDINGS T: 02 8907 0900 E: rob.beck@wspgroup.com.au HYDRAULIC ENGINEER WSP BUILDINGS T: 02 8907 0900	MECHANICAL ENGINEER WSP BUILDINGS T: 02 8907 0900 E: tim.dward@wspgroup.com.au FIRE ENGINEERING WSP BUILDINGS T: 02 8907 0900 E: carl.voss@wspgroup.com.au	PCA CITY PLAN SERVICES T: 02 8270 3500 E: darrin@cityplan.com.au TOWN PLANNER JBA PLANNING T: 02 9556 6962 E: j.buchanan@jbaplanning.com.au	CLIENT: T: (02) 8823 8800  FRASERS BROADWAY PTY. LTD.	PROJECT : KENSINGTON ST PRECINCT BLOCKS 3B & 3C STUDENT HOUSING & RETAIL PROJECT NO : 11021	ARCHITECT TONKIN ZULAIKHA GREER ARCHITECTS 117 Reservoir Street Surry Hills, NSW 2010 ABN: 46002722349 P: (02) 9215 4900 F: (02) 9215 4901 EMAIL: john@tjg.com.au	DRAWING TITLE BLOCK 3B/C: ROOF SCALES 1:100@A1 1:200@A3 PHASE FOR PLANNING APPROVAL DRAWING NO A-210	DRAWN BY JC CHECKED TG DATE MARCH 2012 REVISION
------	-----	---------	--	---	---	--	---	--	--	---	--	--	---

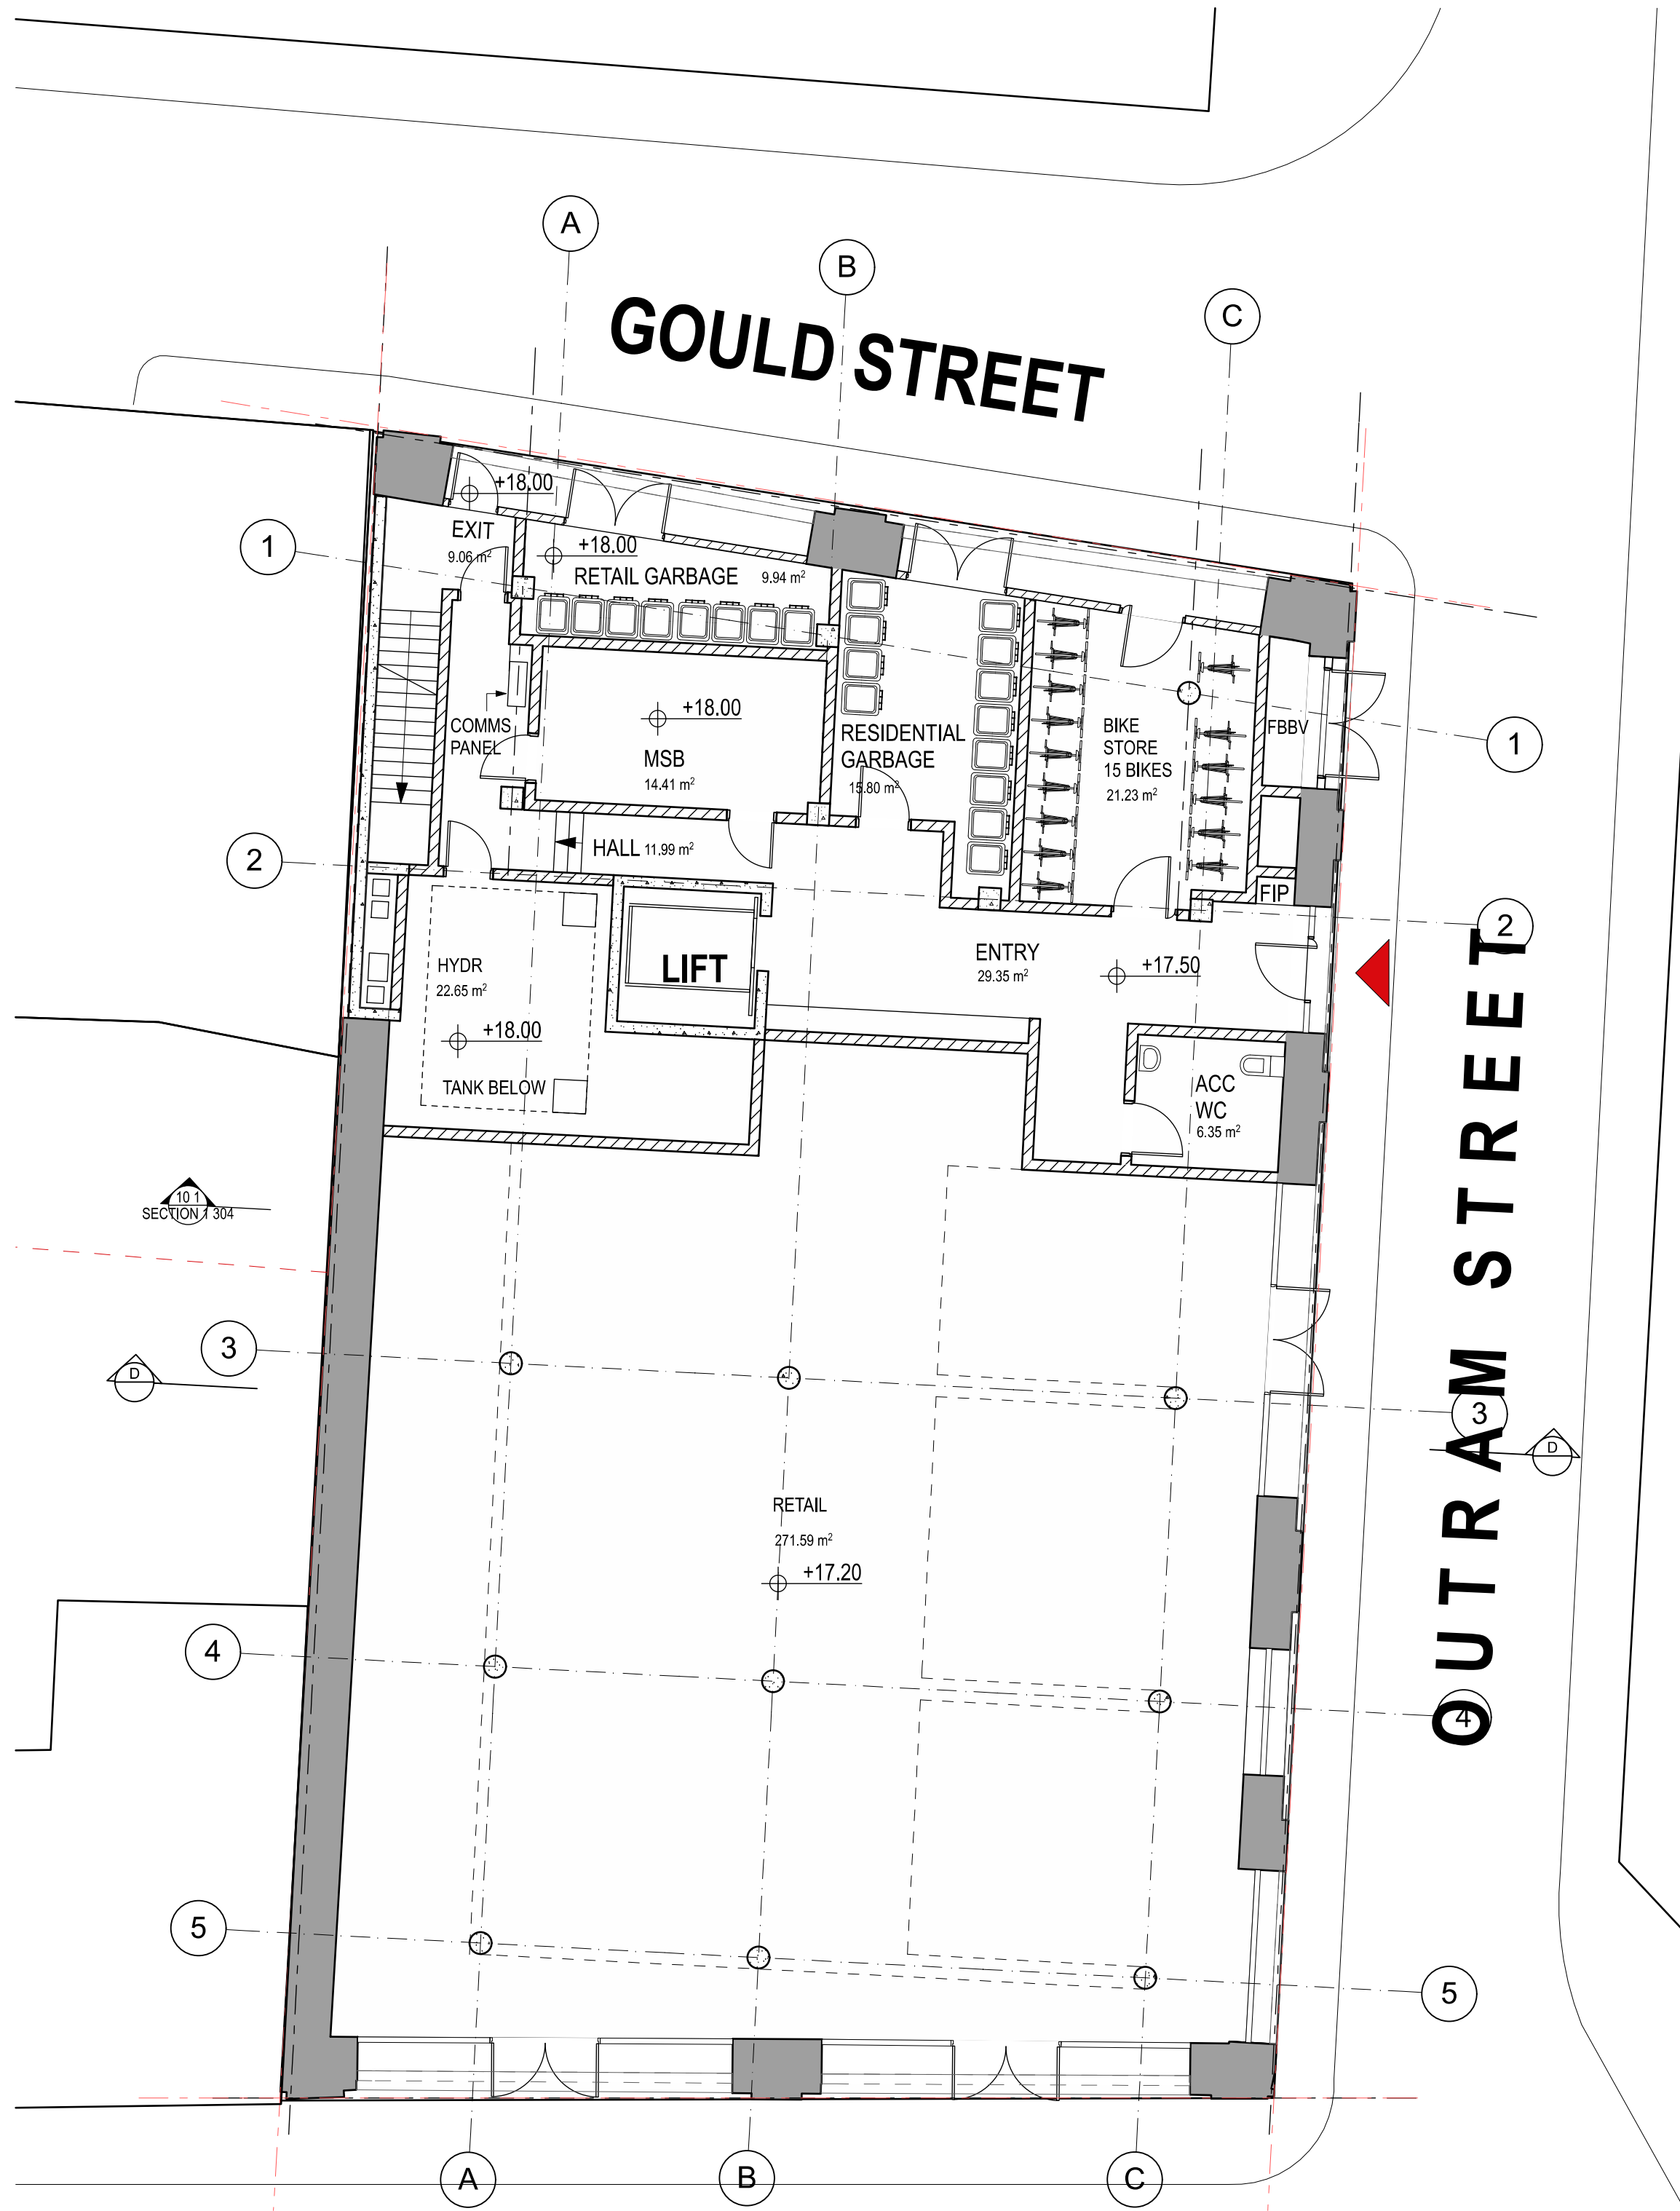


1 GROUND FLOOR PLAN



KENSINGTON LANE

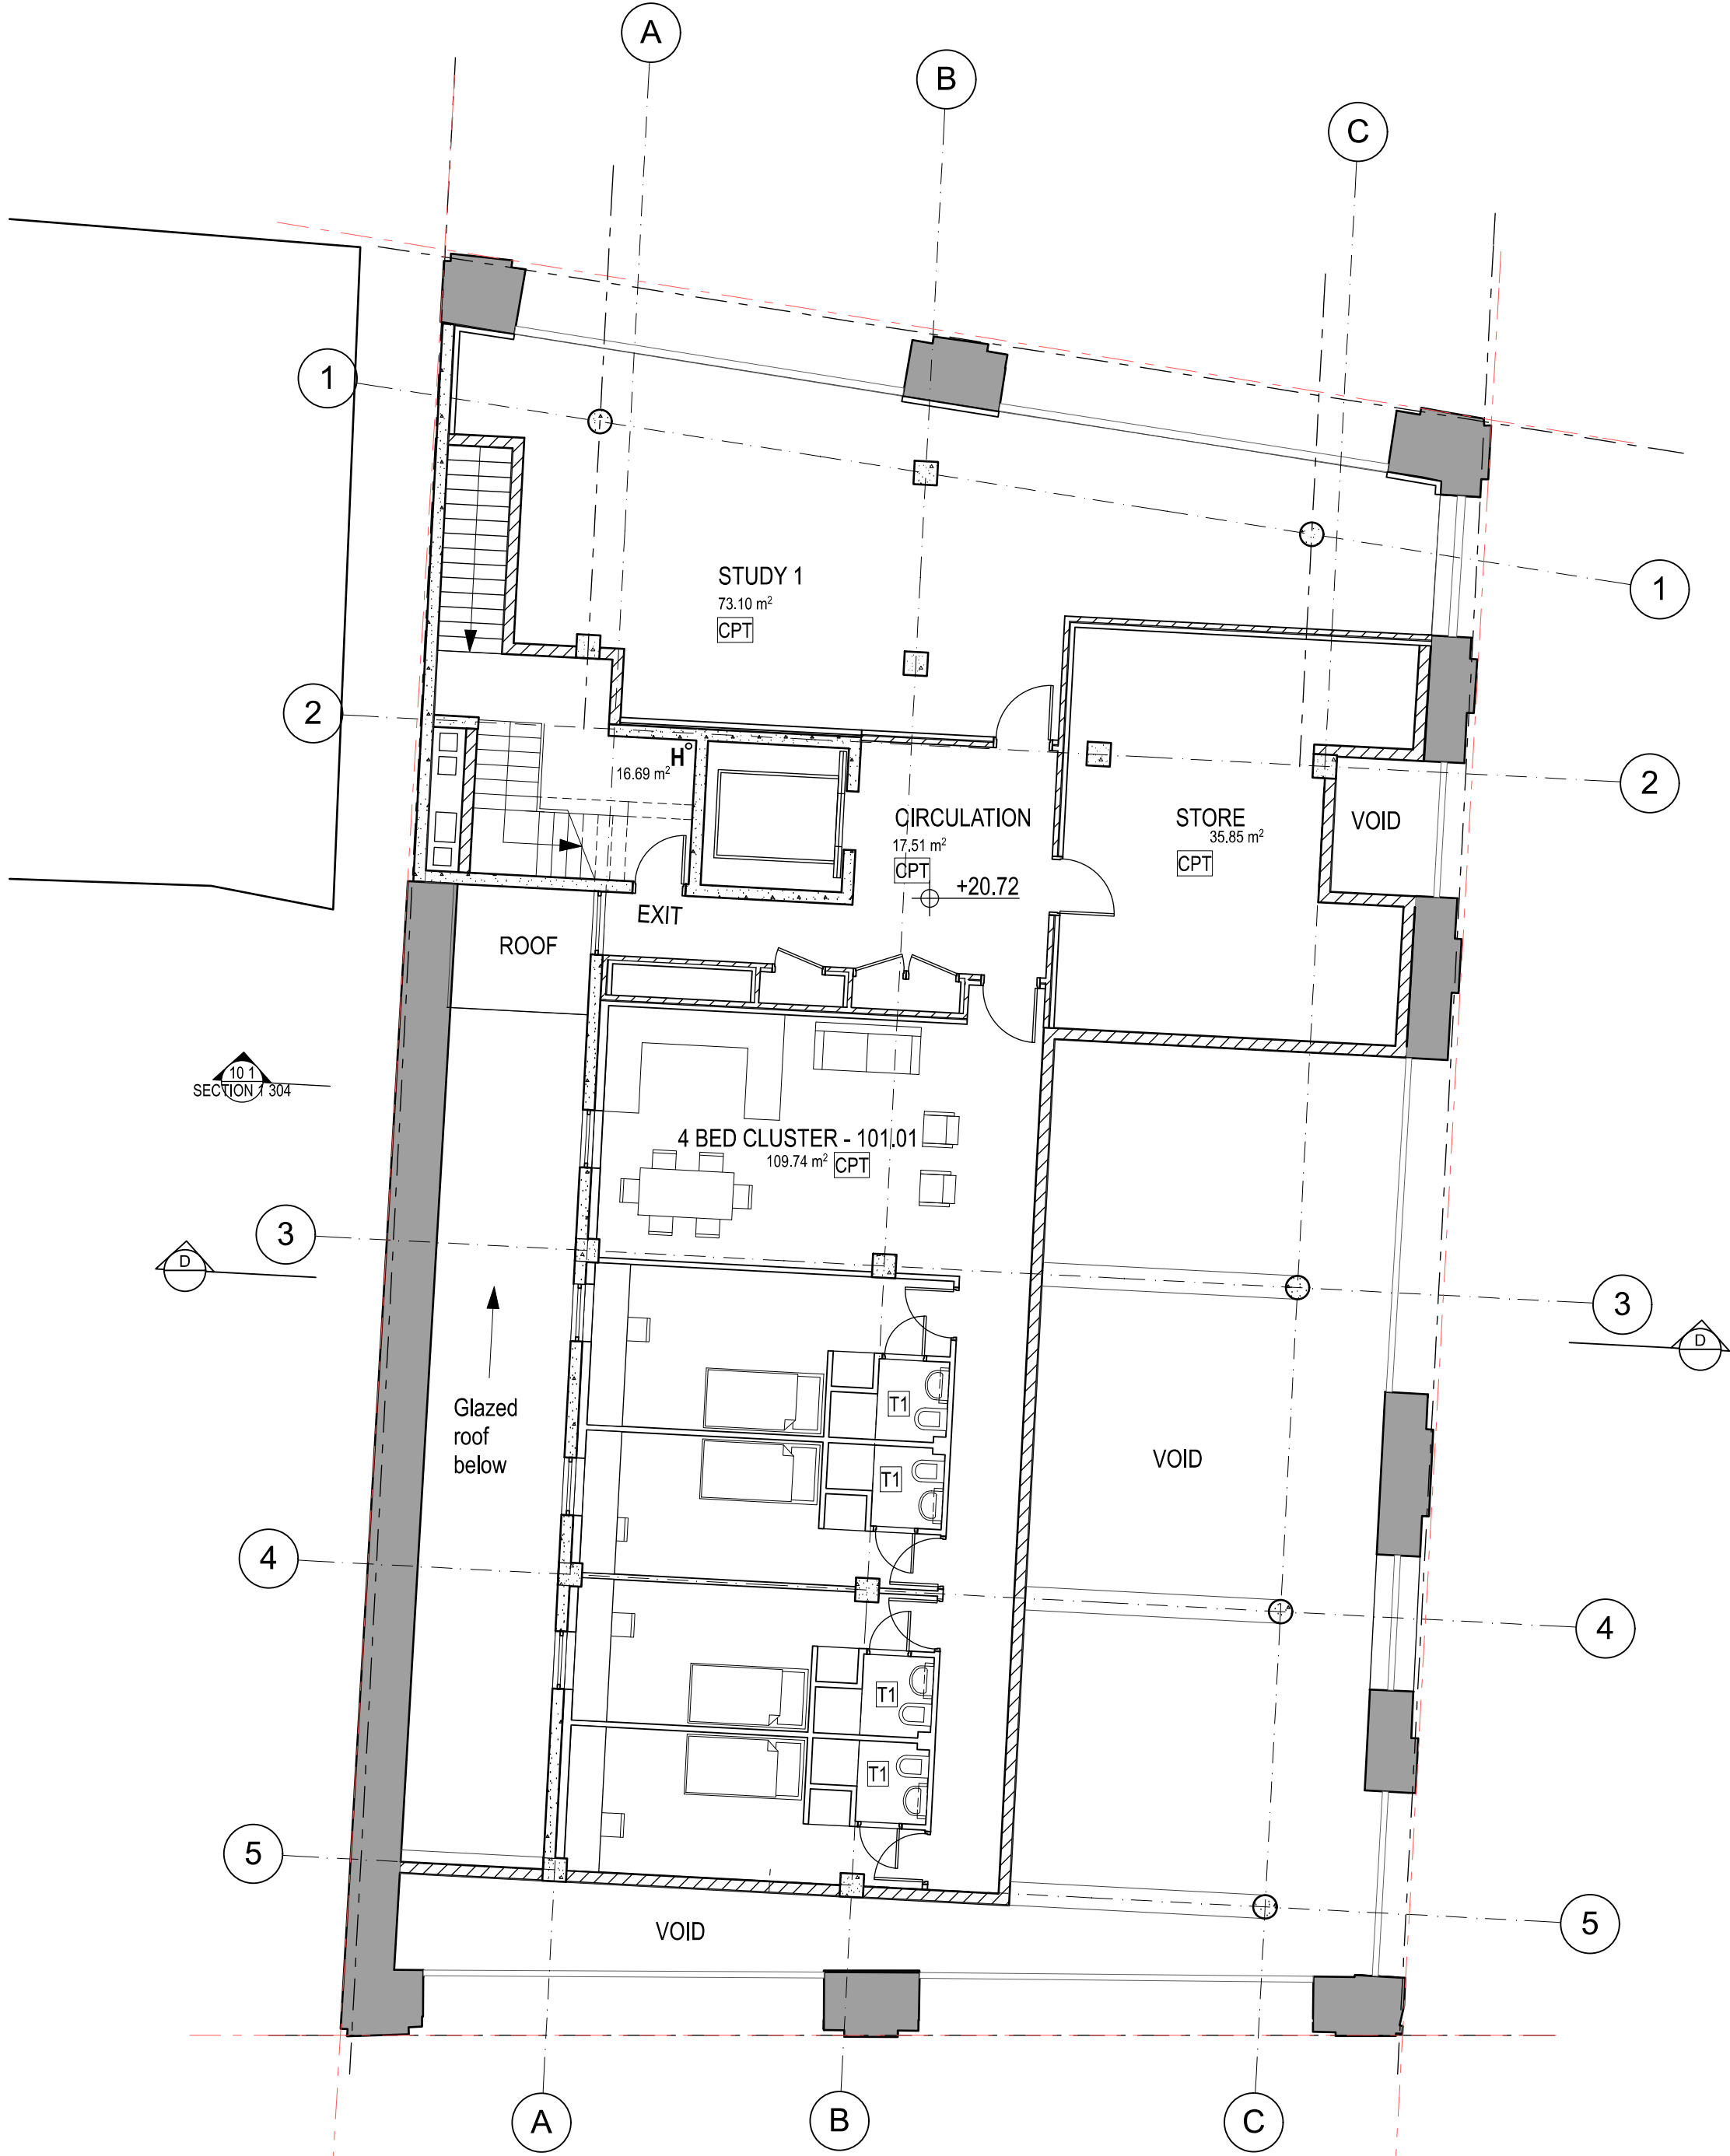


2 LEVEL 1 PLAN

DATE	REV	NOTES :	NOTES:	CONTRACTOR	CIVIL ENGINEER	ELECTRICAL ENGINEER	MECHANICAL ENGINEER	PCA	CLIENT:	PROJECT :	ARCHITECT	BLOCK 10: GROUND AND LEVEL	DRAWN BY
			Do not scale off drawings. Use figured dimensions only. Report any discrepancies to the architect. These designs, plans, specifications and the copyright therein are the property of Tonkin Zulaikha Greer Architects Pty Ltd, and must not be reproduced or copied wholly or in part without written permission of Tonkin Zulaikha Greer Architects Pty Ltd.	-	MOTT MACDONALD T: 02 9439 2633 E: swillshier@hugestrueman.com.au	WSP BUILDINGS T: 02 8907 0900 E: rob.beck@wspgroup.com.au	WSP BUILDINGS T: 02 8907 0900 E: tim.dharu@wspgroup.com.au	CITY PLAN SERVICES T: 02 8270 3500 E: darrene@cityplan.com.au	(02) 8823 8800	KENSINGTON ST PRECINCT BLOCK 10 STUDENT HOUSING & RETAIL	TONKIN ZULAIKHA GREER ARCHITECTS 117 Reservoir Street Surry Hills, NSW 2010 ABN: 46002722349 P: (02) 9215 4900 F: (02) 9215 4901 EMAIL: john@tjg.com.au	1 1:100@A1 1:200@A3 A-211	JC TG APRIL 2012 REVISION
				ESD WSP BUILT ECOLOGY T: 02 8907 0900 E: alan.davis@wspgroup.com.au	STRUCTURAL ENGINEER MOTT MACDONALD T: 02 9439 2633 E: swillshier@hugestrueman.com.au	HYDRAULIC ENGINEER WSP BUILDINGS T: 02 8907 0900	FIRE ENGINEERING WSP BUILDINGS T: 02 8907 0900 E: carl.voss@wspgroup.com.au	TOWN PLANNER JBA PLANNING T: 02 9566 6962 E: j.buchanan@jbauplanning.com.au		PROJECT NO : 11021			



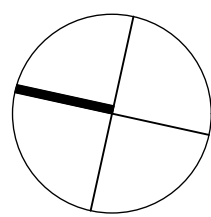


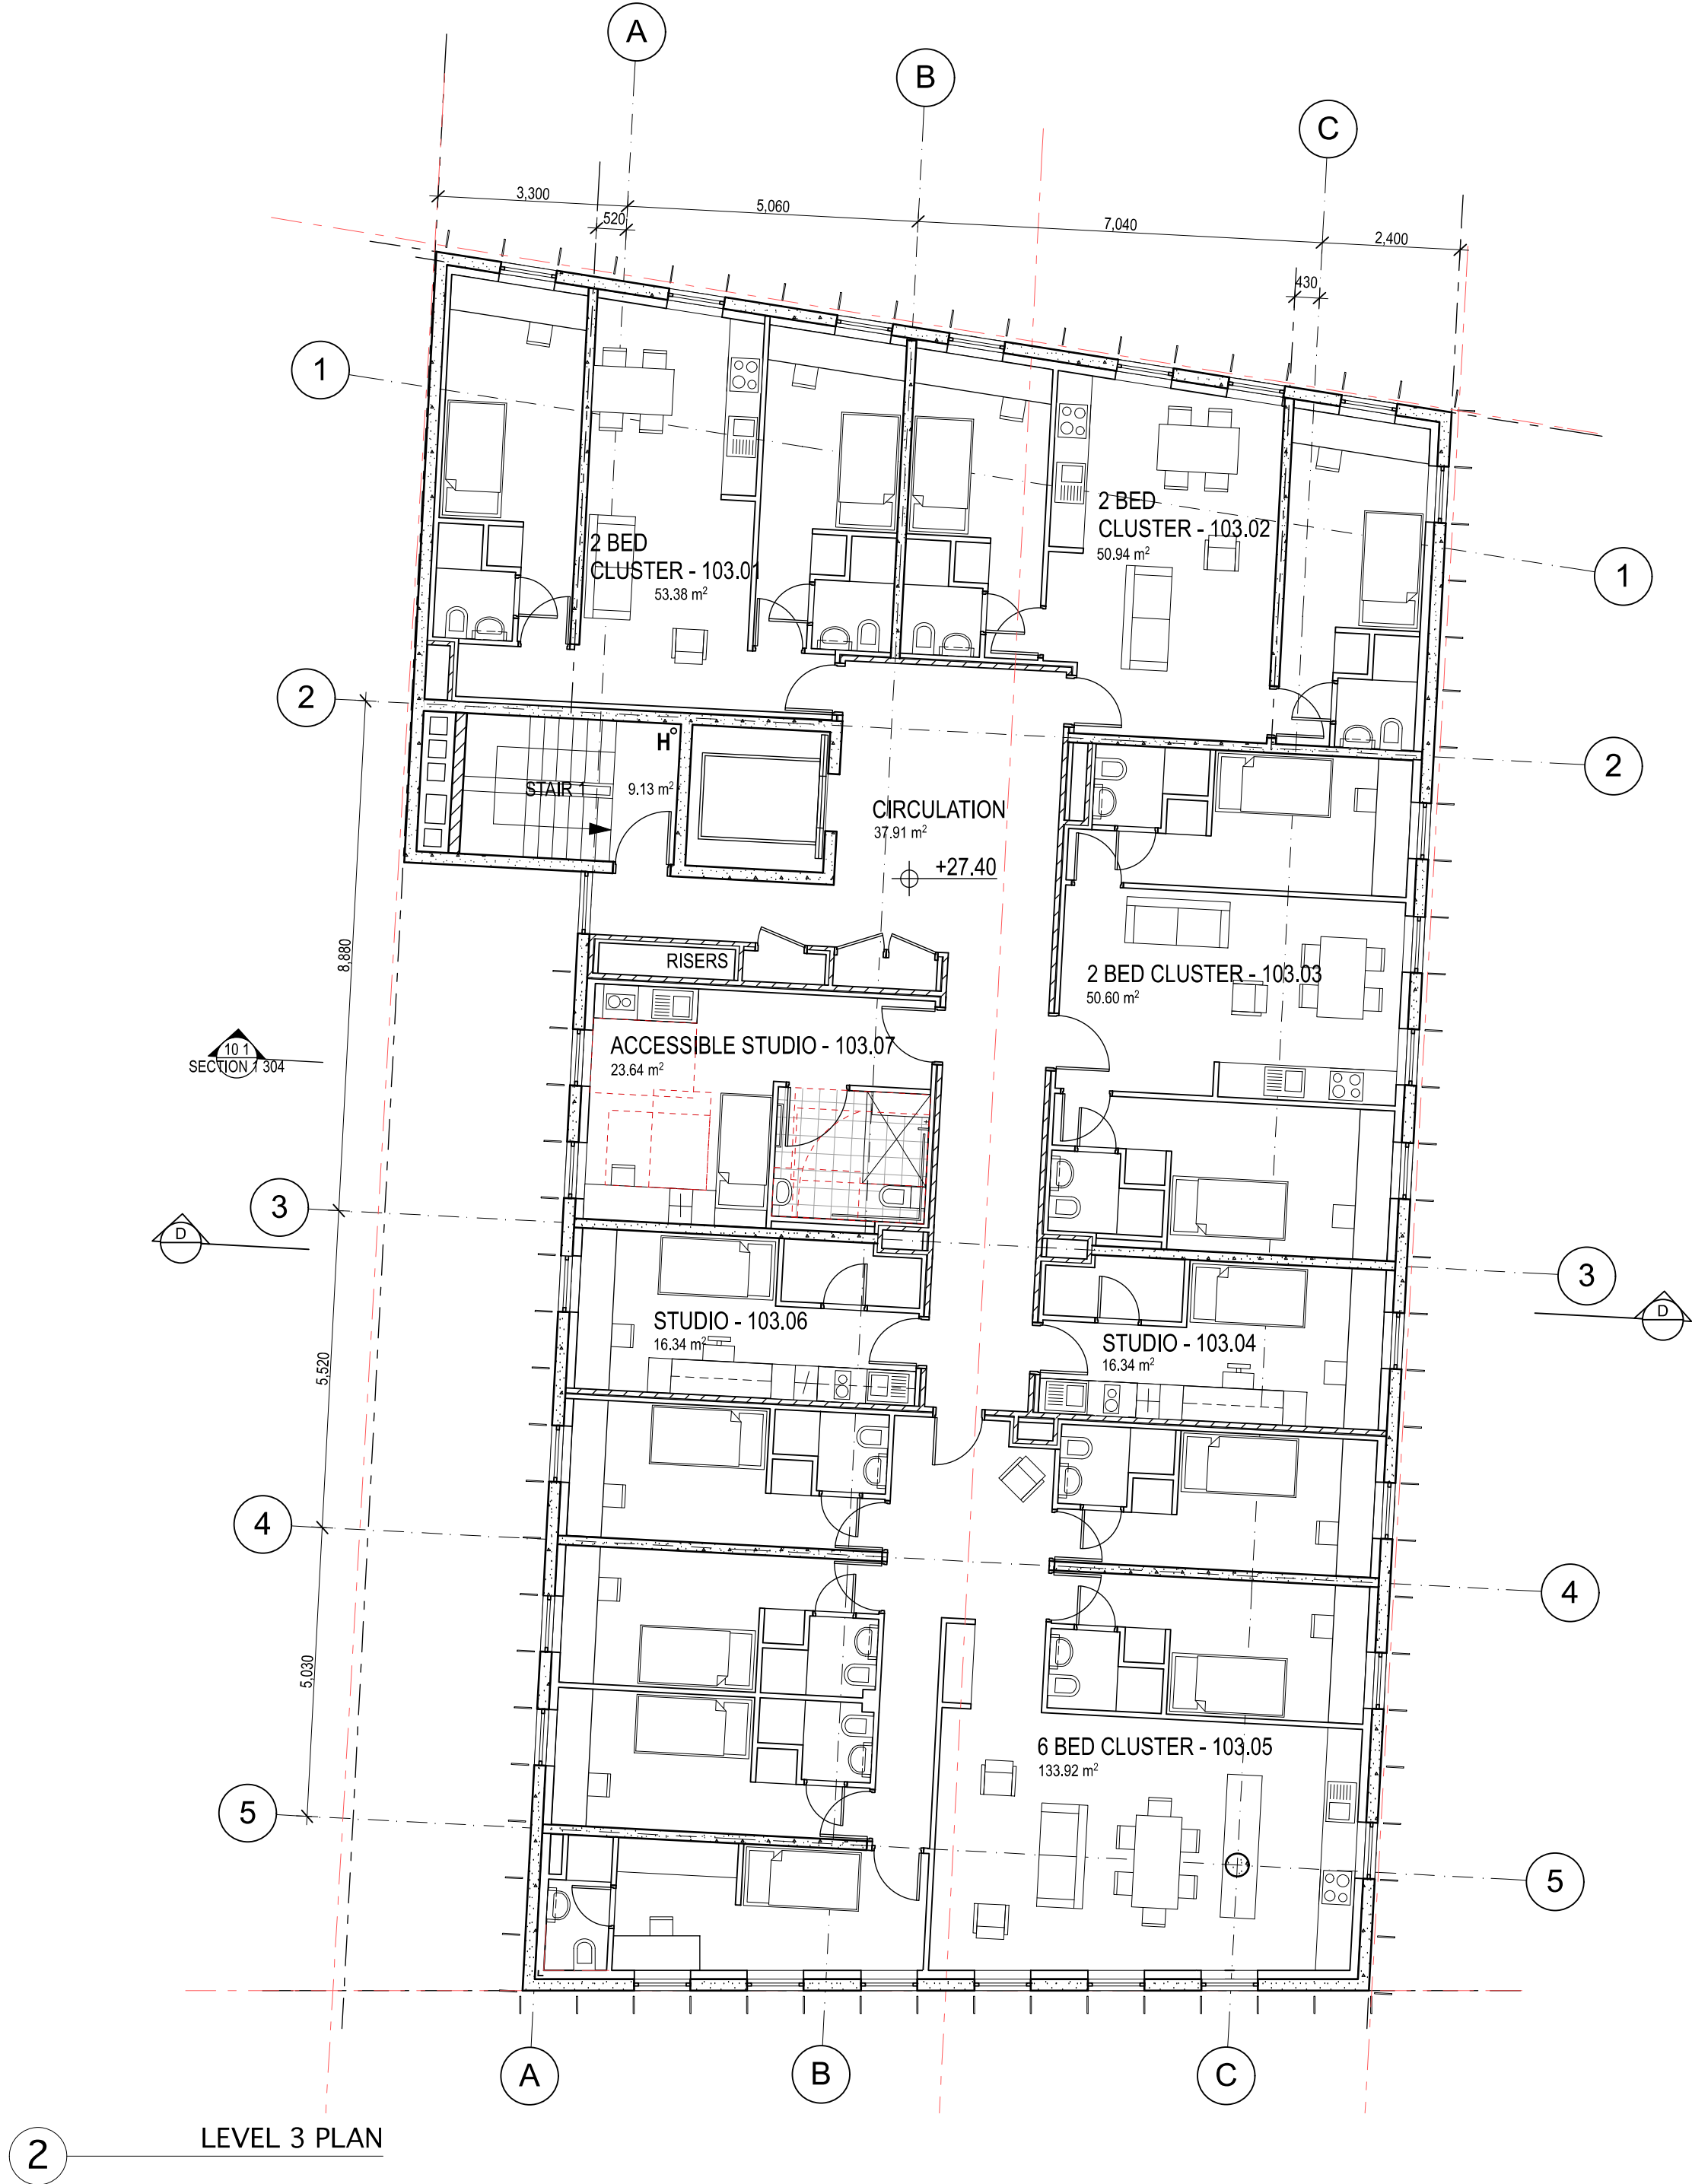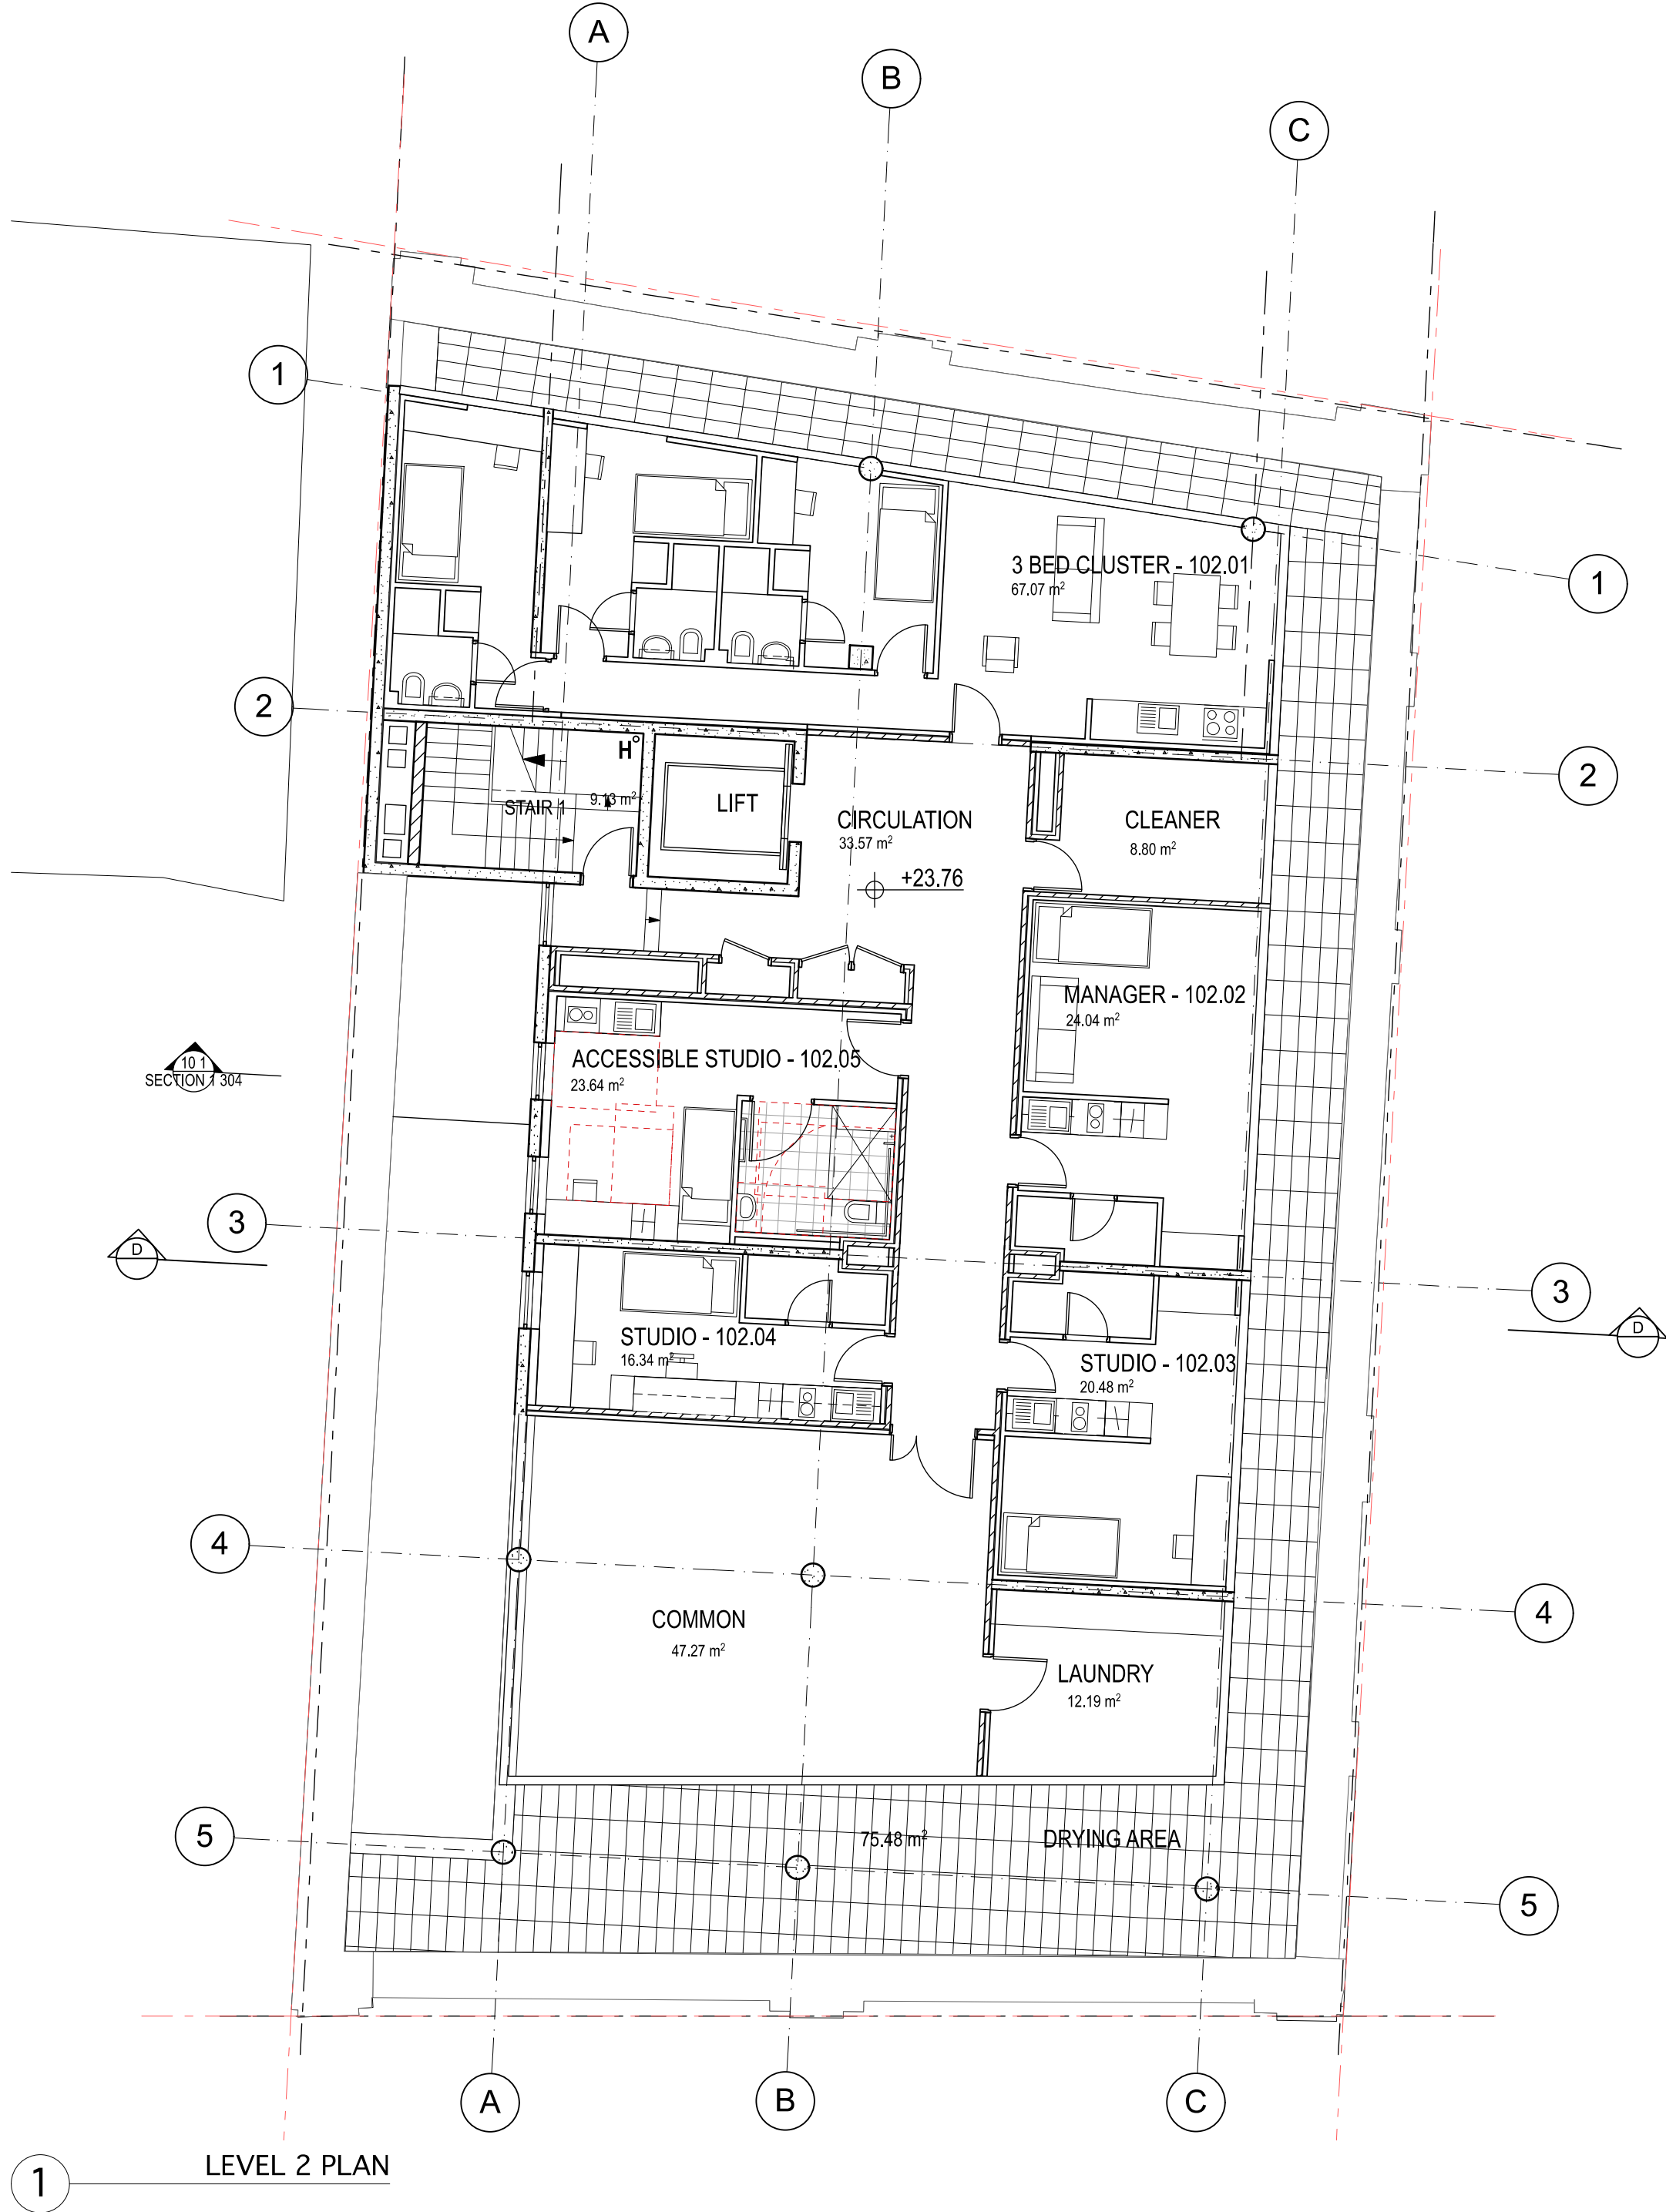

DATE	REV	NOTES :	NOTES:	CONTRACTOR	CIVIL ENGINEER	ELECTRICAL ENGINEER	MECHANICAL ENGINEER	PCA	CLIENT:	PROJECT :	ARCHITECT	DRAWING TITLE	DRAWN BY
			Do not scale off drawings. Use figured dimensions only. Report any discrepancies to the architect. These designs, plans, specifications and the copyright therein are the property of Tonkin Zulaikha Greer Architects Pty Ltd. and must not be reproduced or copied wholly or in part without written permission of Tonkin Zulaikha Greer Architects Pty Ltd.	ESD WSP BUILD ECOLOGY T: 02 8907 0900 E: alan.davis@wspgroup.com.au	MOTT MACDONALD T: 02 9439 2633 E: swillshier@hugestrueman.com.au	WSP BUILDINGS T: 02 8907 0900 E: rob.beck@wspgroup.com.au	WSP BUILDINGS T: 02 8907 0900 E: tim.davis@wspgroup.com.au	CITY PLAN SERVICES T: 02 8270 3500 E: tim.davis@cityplan.com.au	(02) 8823 8800	KENSINGTON ST PRECINCT BLOCK 10 STUDENT HOUSING & RETAIL PROJECT NO : 11021	TONKIN ZULAIKHA GREER ARCHITECTS 117 Reservoir Street Surry Hills, NSW 2010 ABN: 46002722349 P: (02) 9215 4900 F: (02) 9215 4901 EMAIL: john@tzg.com.au	BLOCK 10: LEVEL 2 AND 3	JC
												1:100@A1 1:200@A3	TG
												SKETCH DESIGN	DATE APRIL 2012
												DRAWING NO A-212	REVISION

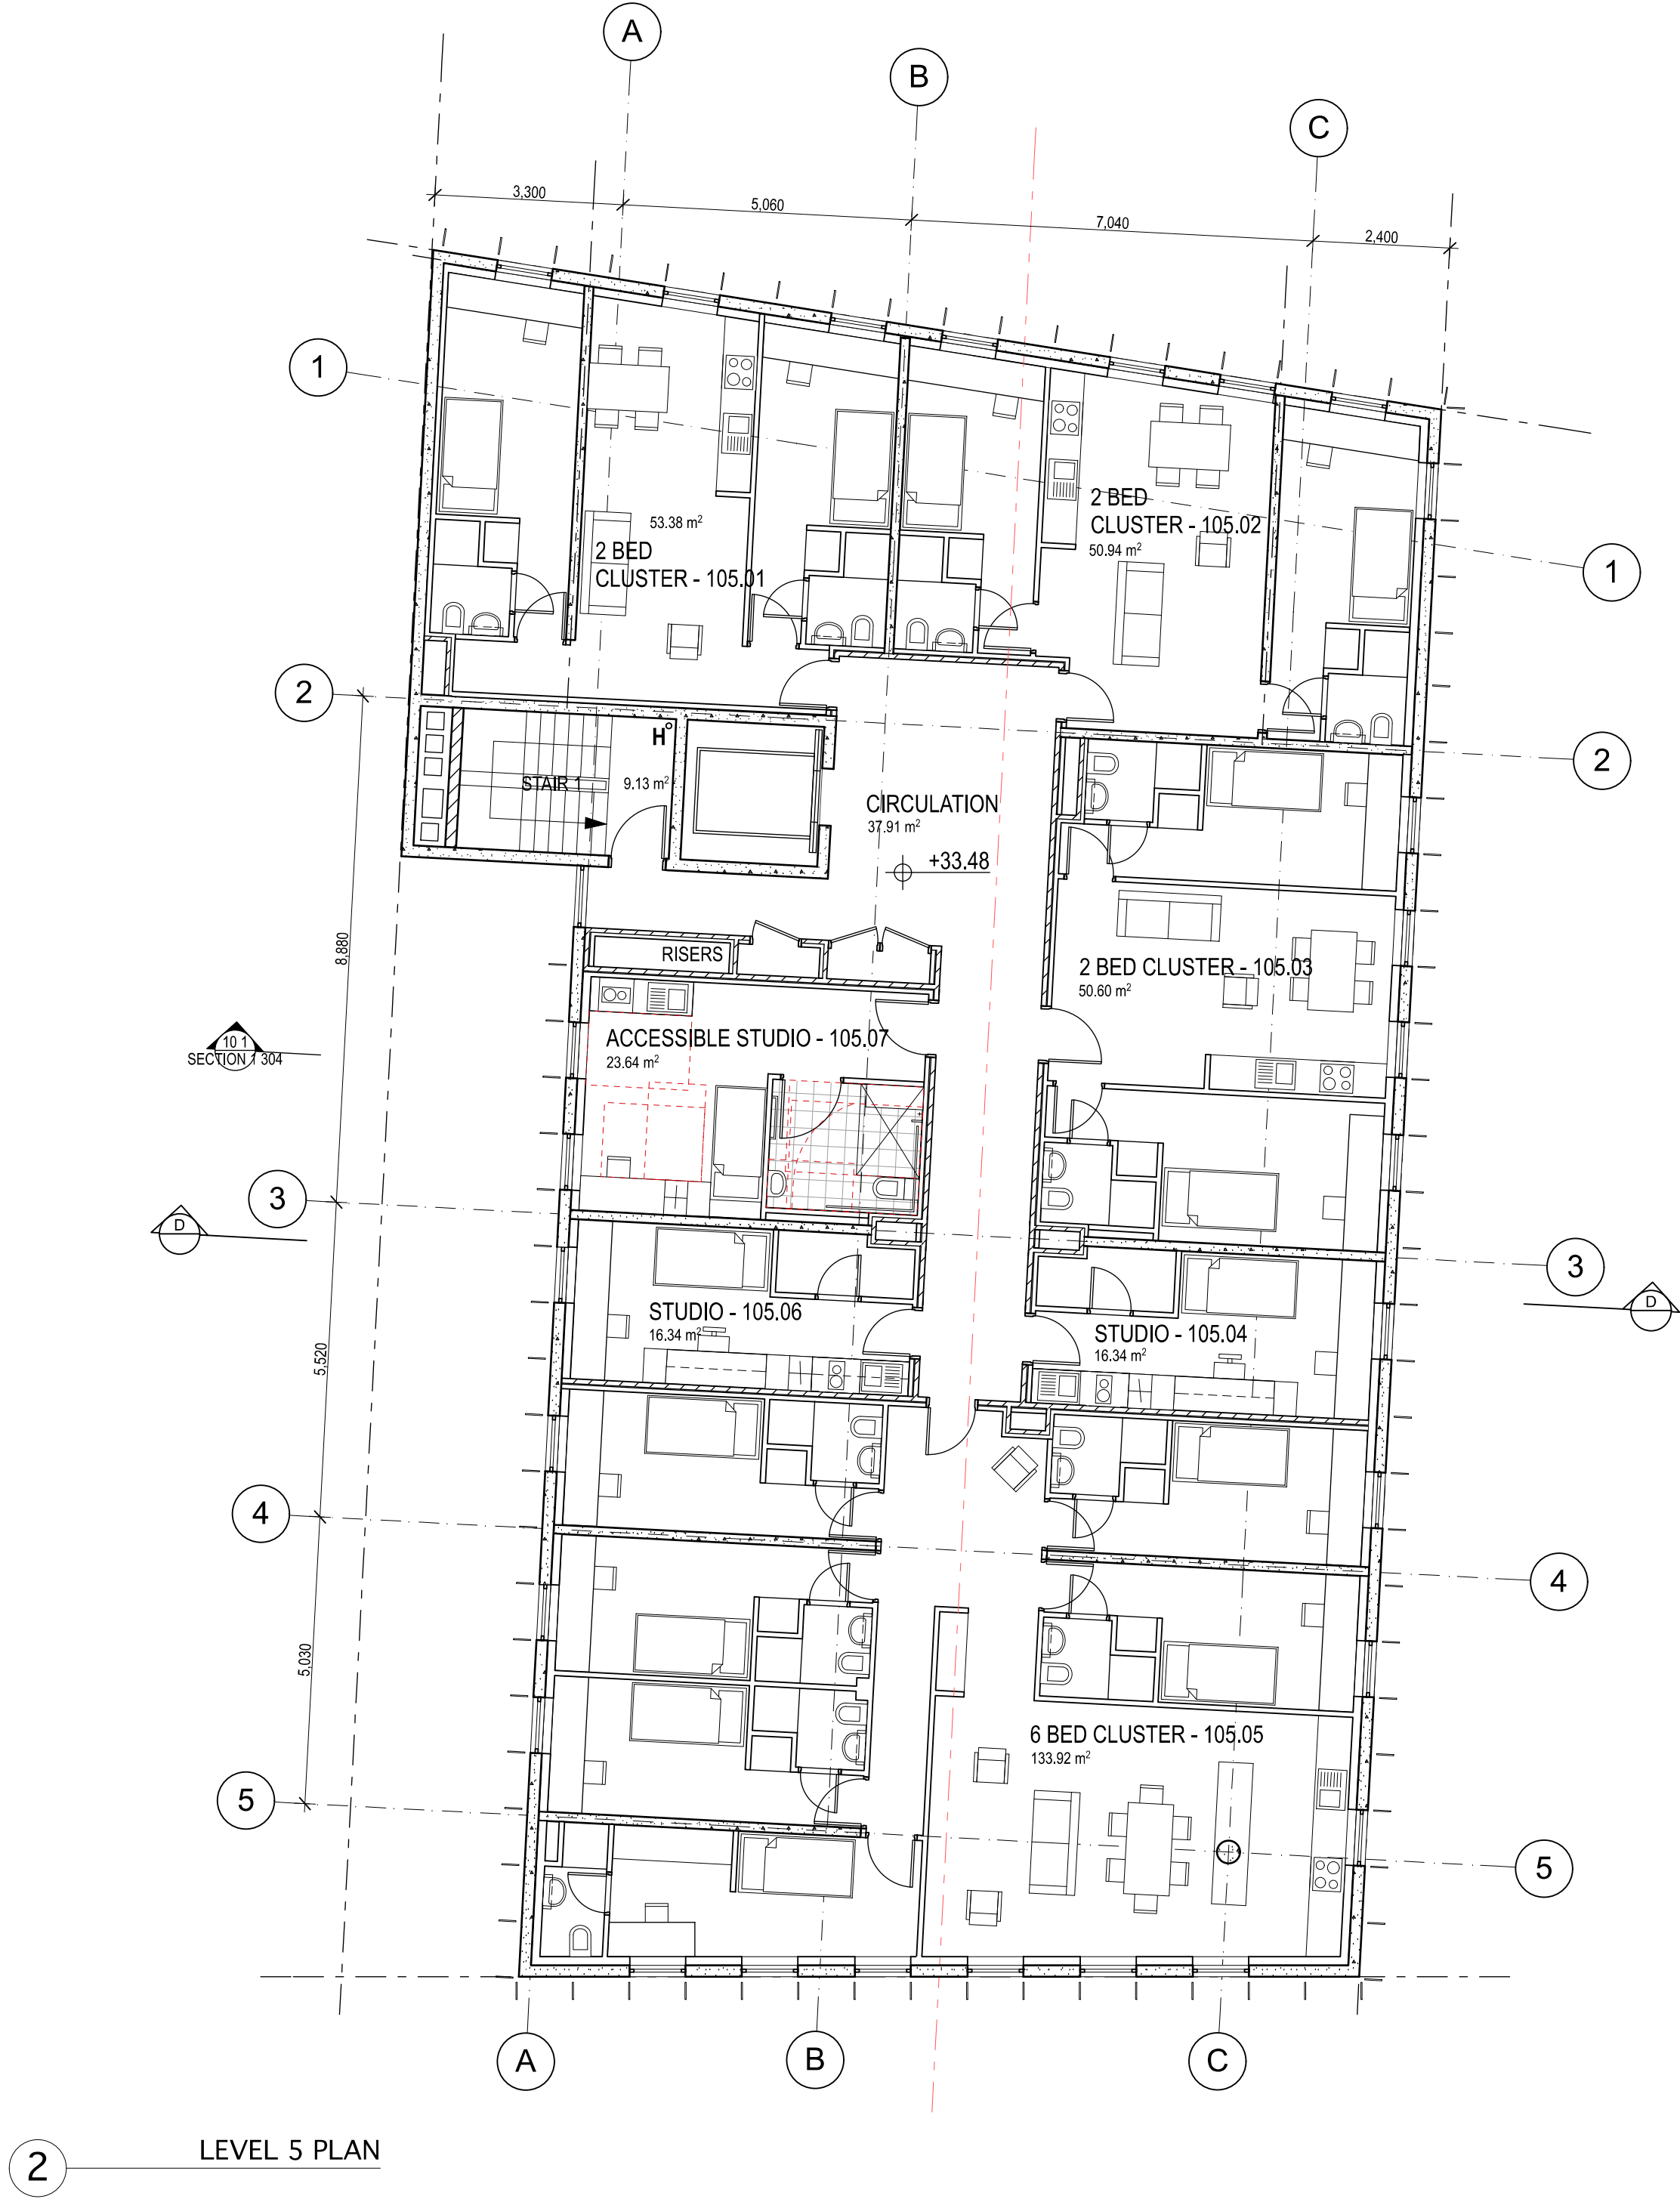


DATE	REV	NOTES :	NOTES: Do not scale off drawings. Use figured dimensions only. Report any discrepancies to the architect. These designs, plans, specifications and the copyright therein are the property of Tonkin Zulaikha Greer Architects Pty Ltd. and must not be reproduced or copied wholly or in part without written permission of Tonkin Zulaikha Greer Architects Pty Ltd.	CONTRACTOR - T:	CIVIL ENGINEER MOTT MACDONALD T: 02 9439 2633 E: swillshier@hugestrueman.com.au	ELECTRICAL ENGINEER WSP BUILDINGS T: 02 8907 0900 E: rob.beck@wspgroup.com.au	MECHANICAL ENGINEER WSP BUILDINGS T: 02 8907 0900 E: tim.dharoo@wspgroup.com.au	PCA CITY PLAN SERVICES T: 02 8270 3500 E: darrene@cityplan.com.au	CLIENT: T: (02) 8823 8800 FRASERS PROPERTY	PROJECT : KENSINGTON ST PRECINCT BLOCK 10 STUDENT HOUSING & RETAIL PROJECT NO : 11021	ARCHITECT TONKIN ZULAIKHA GREER ARCHITECTS 117 Reservoir Street Surry Hills, NSW 2010 ABN: 46002722349 P: (02) 9215 4900 F: (02) 9215 4901 EMAIL john@tzg.com.au tonkin zulaikha greer ARCHITECTS	DRAWING TITLE BLOCK 10: LEVEL 4 AND 5 SCALES 1:100@A1 1:200@A3 PHASE SKETCH DESIGN	DRAWING NO A-213	DRAWN BY JC CHECKED TG DATE APRIL 2012 REVISION
Interwork Engineering Pty Ltd/Block 10 & 11 D4 Model				ESD WSP BUILD ECOLOGY T: 02 8907 0900 E: alan.davis@wspgroup.com.au	STRUCTURAL ENGINEER MOTT MACDONALD T: 02 9439 2633 E: swillshier@hugestrueman.com.au	HYDRAULIC ENGINEER WSP BUILDINGS T: 02 8907 0900	FIRE ENGINEERING WSP BUILDINGS T: 02 8907 0900 E: carl.voss@wspgroup.com.au	TOWN PLANNER JBA PLANNING T: 02 9556 6962 E: juchanan@jbaPlanning.com.au	Plot date 3/04/12					

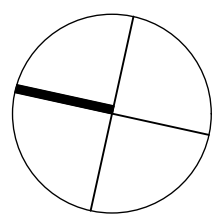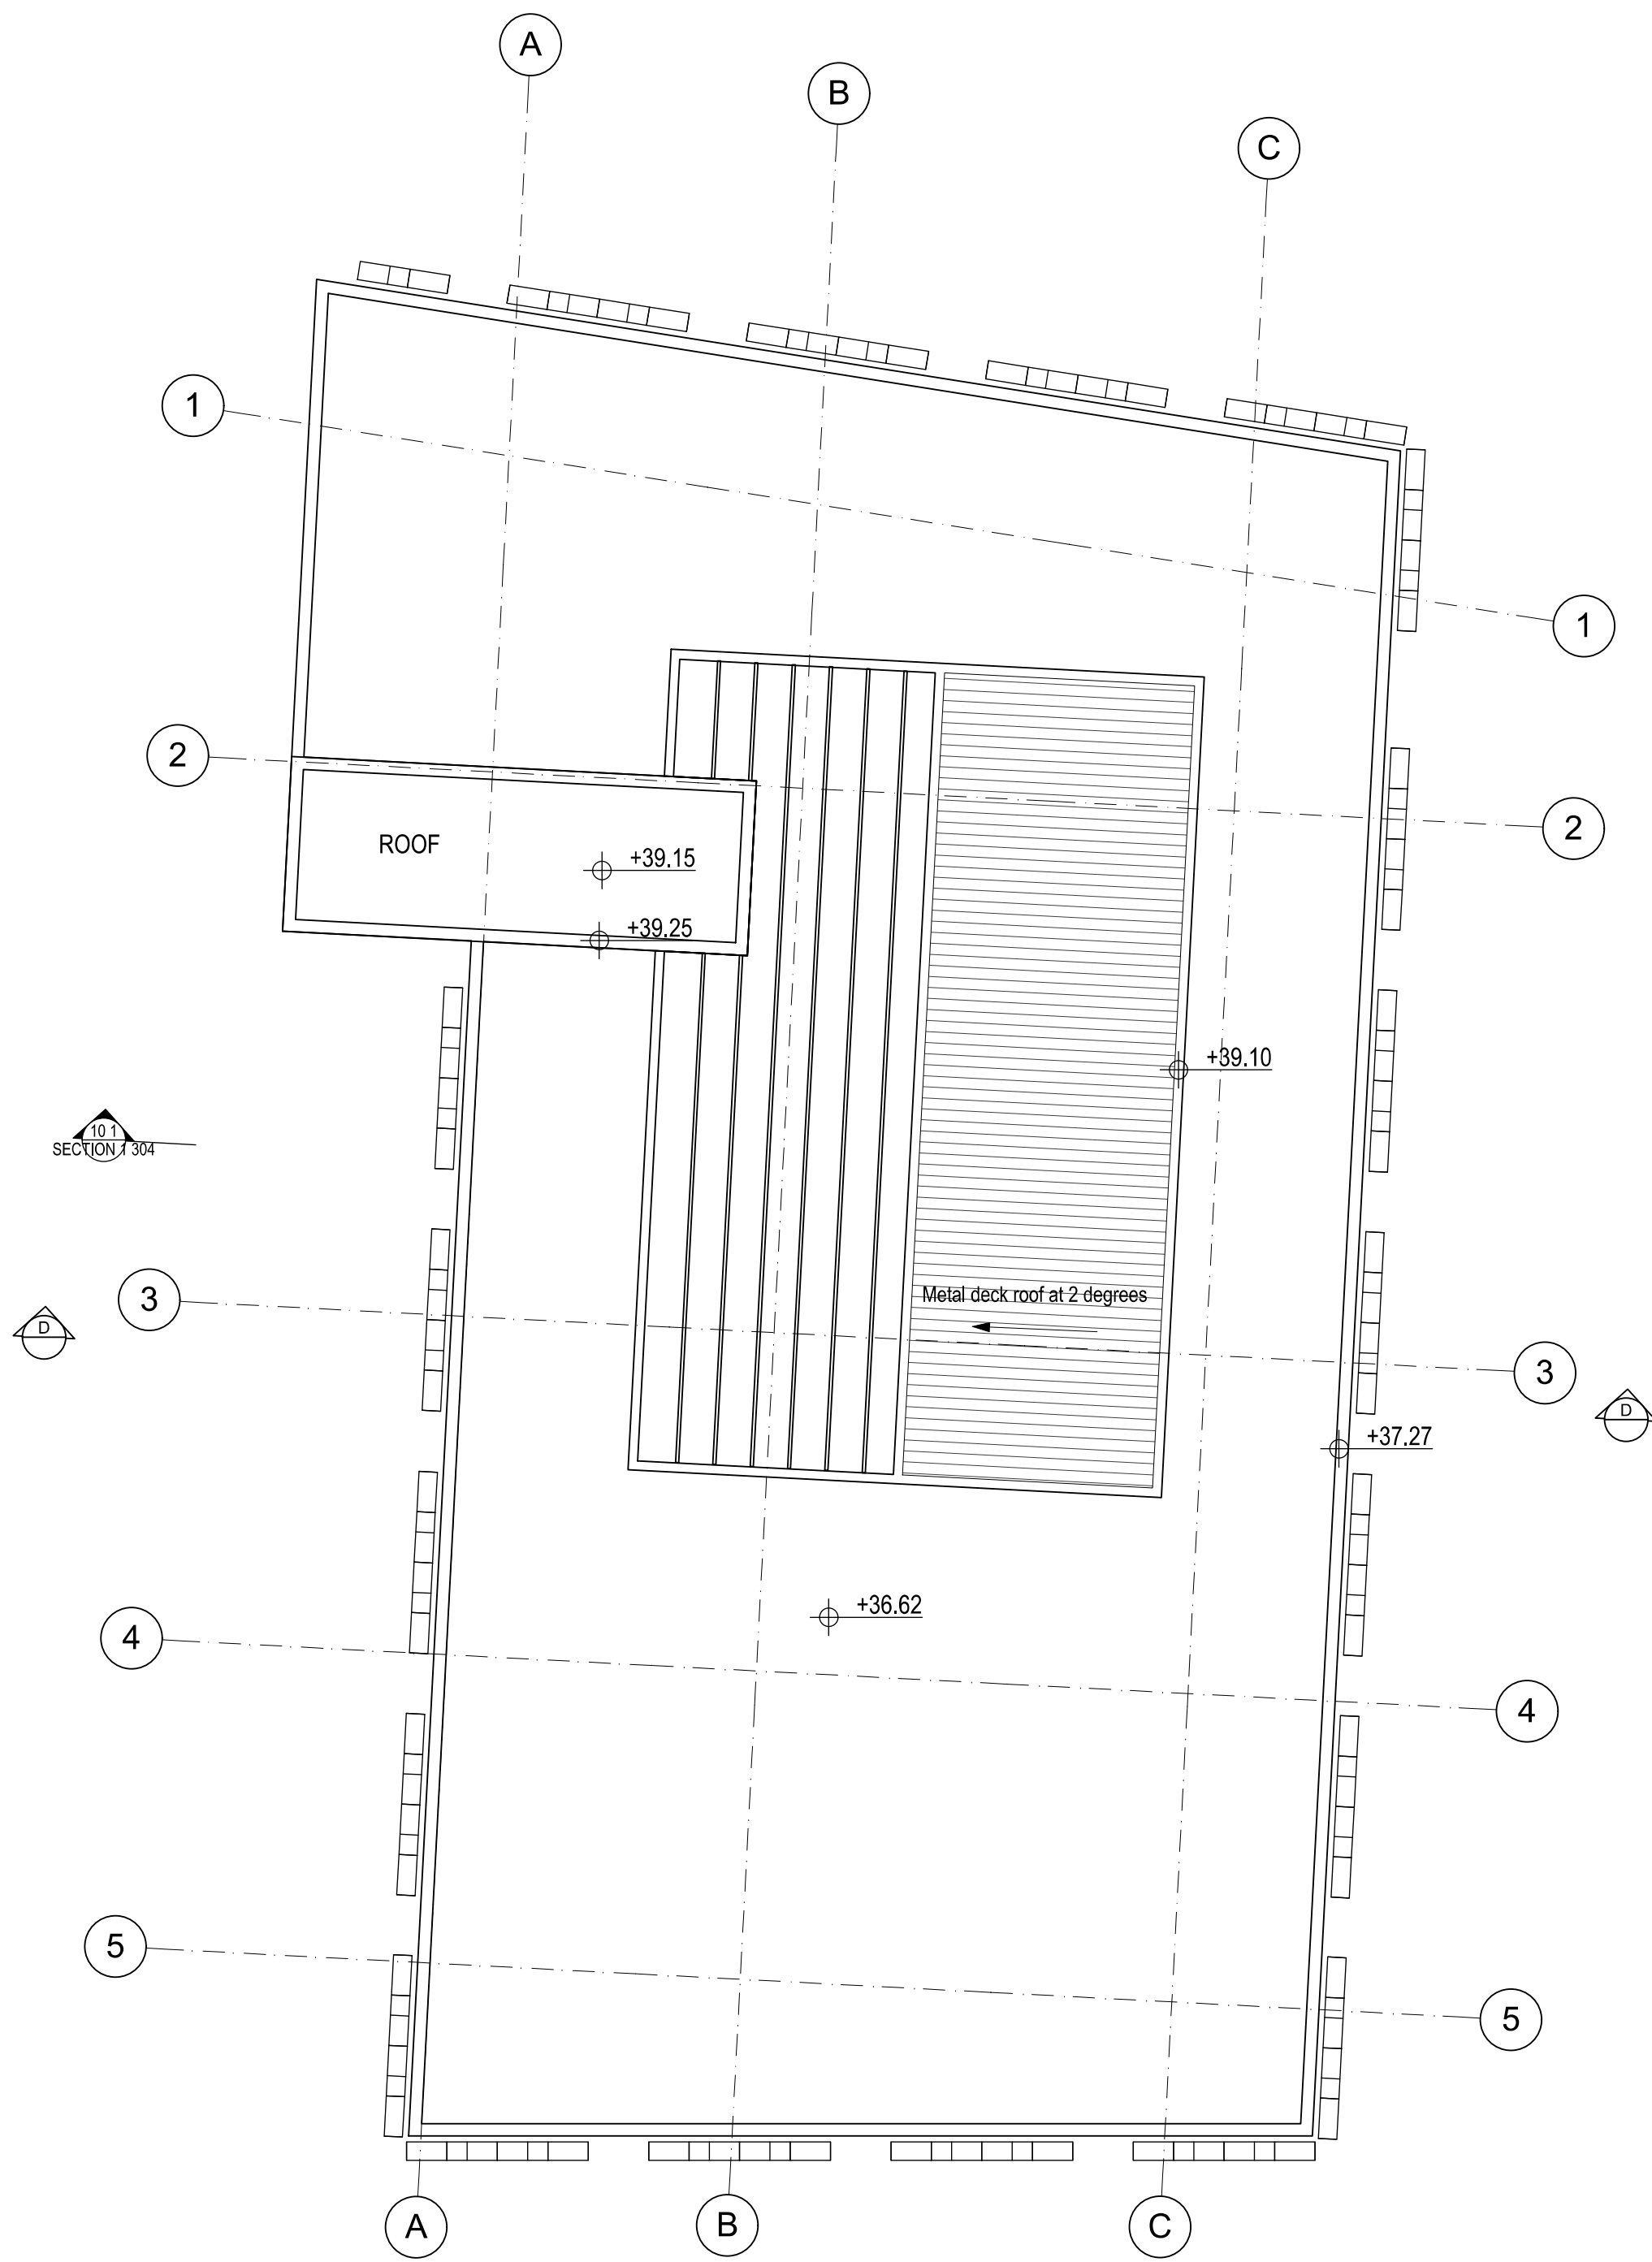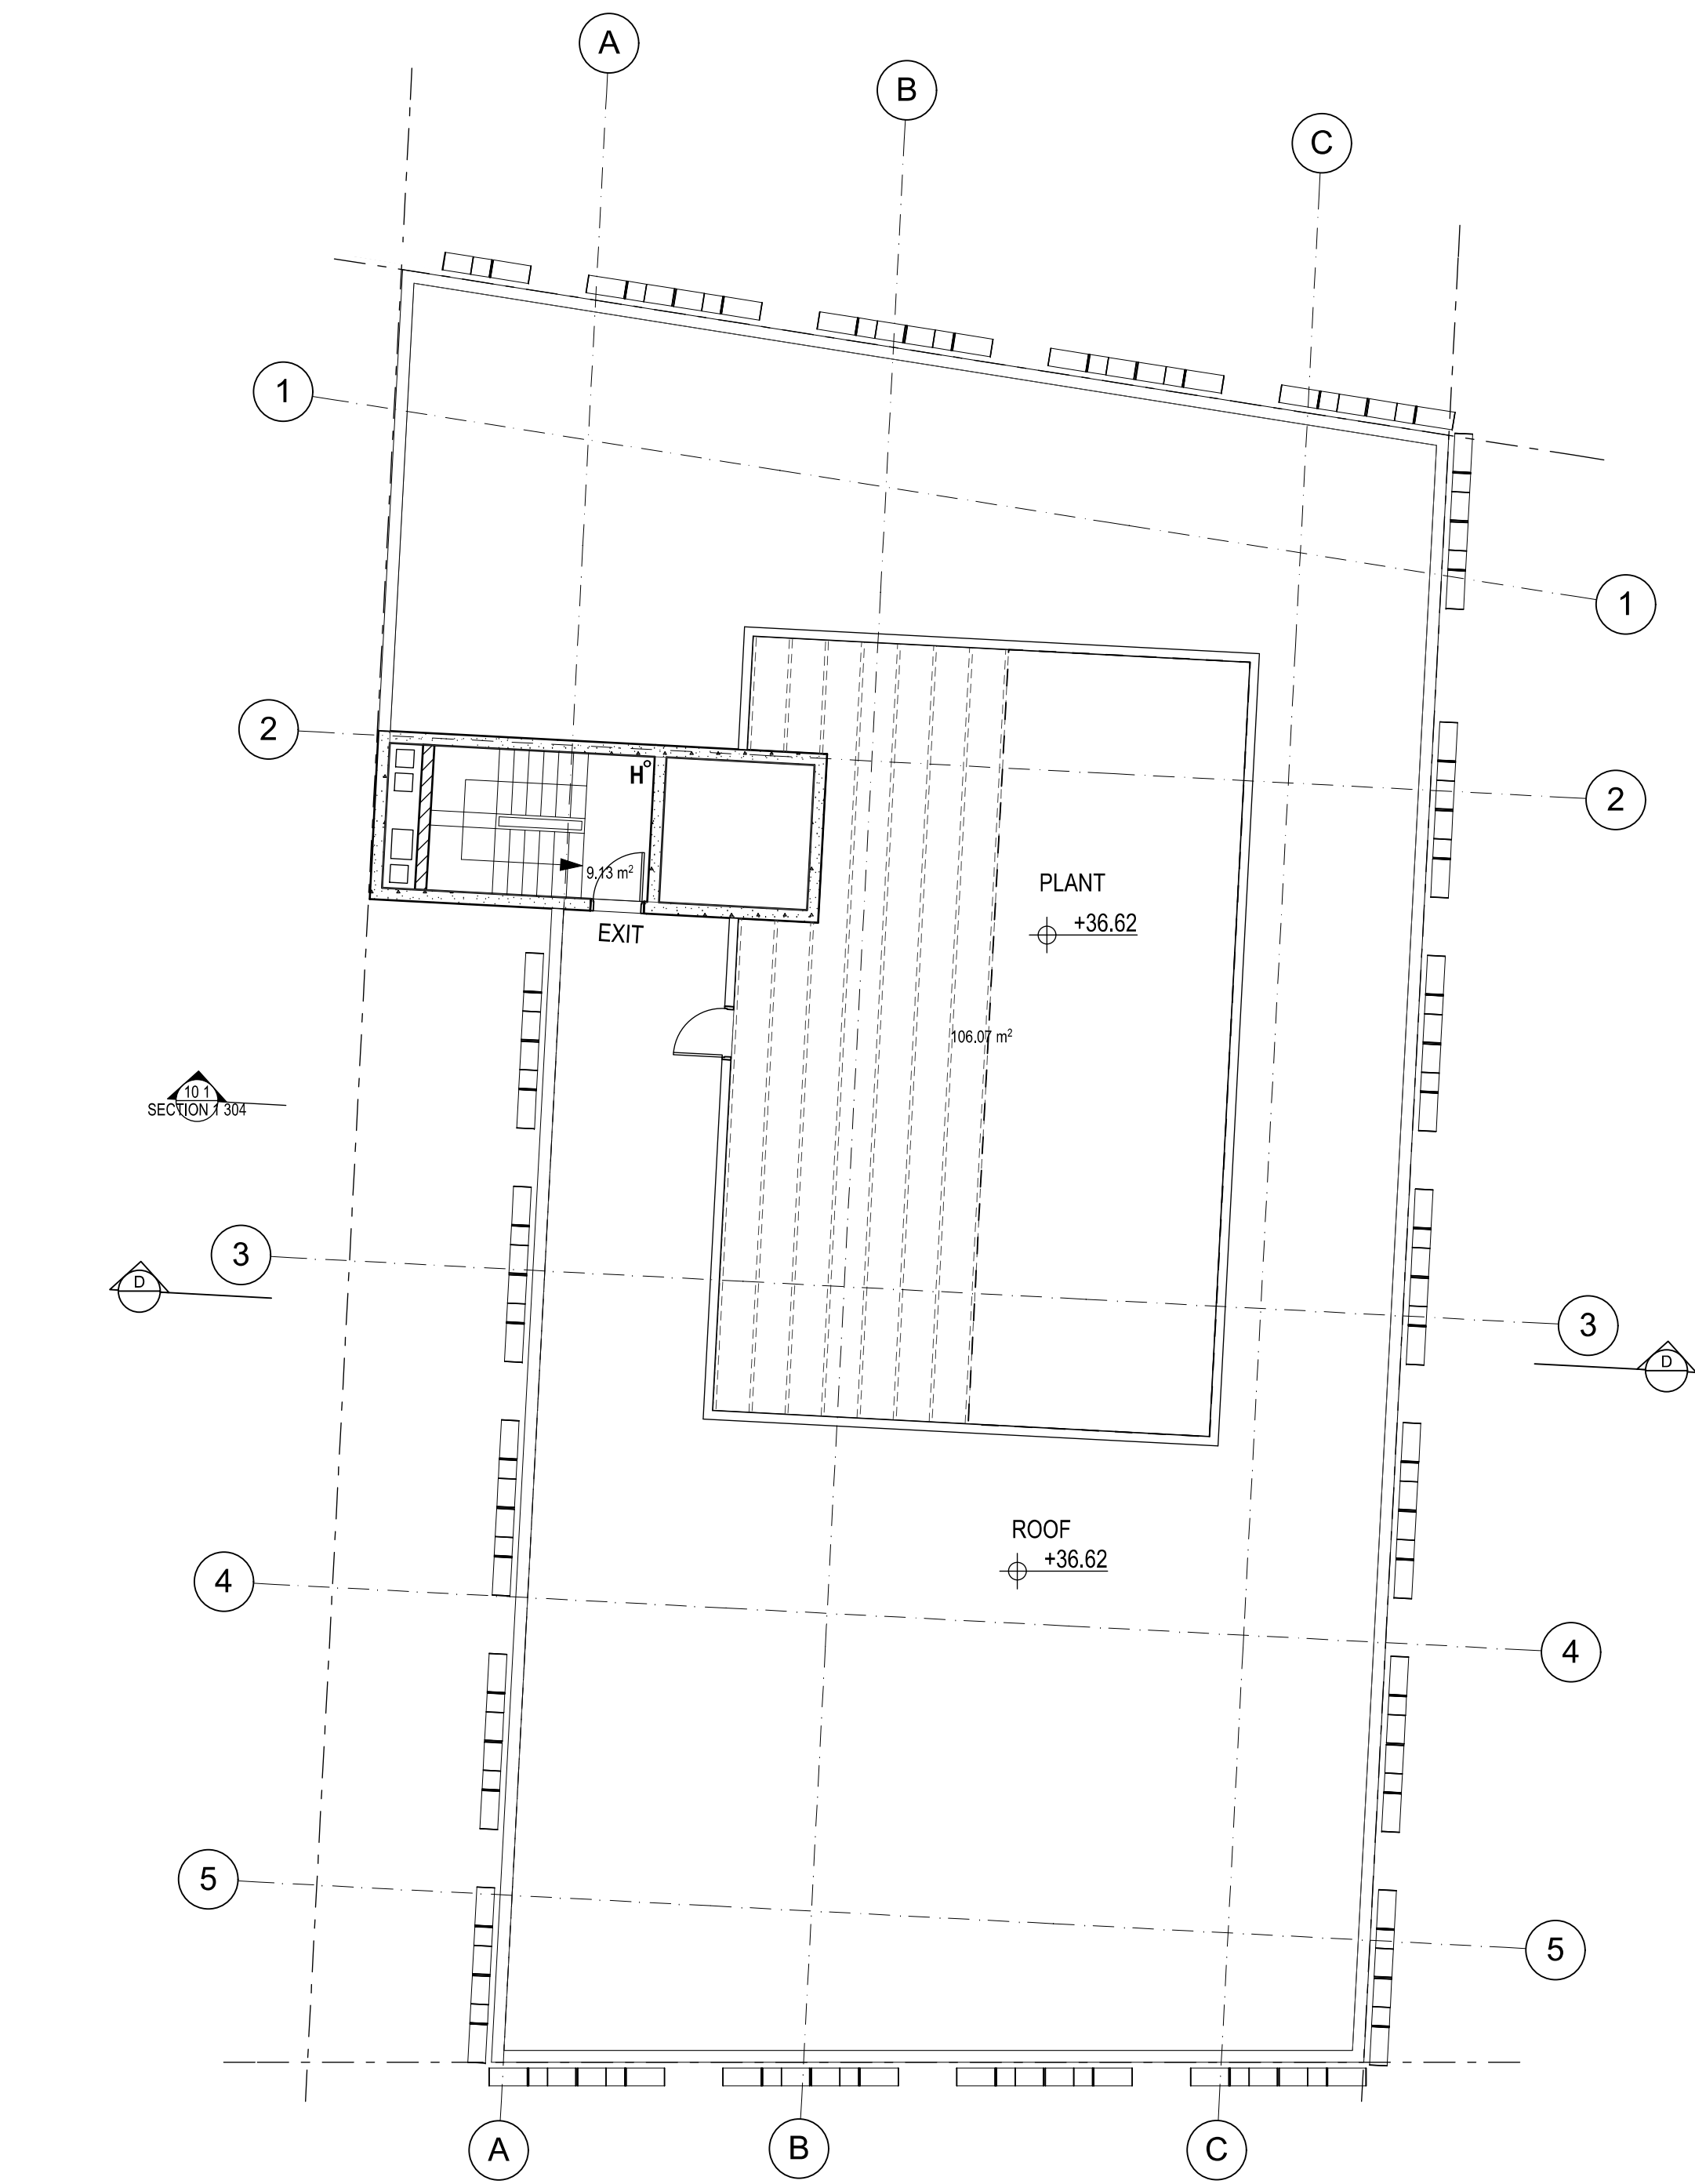


DATE	REV	NOTES :	NOTES:	CONTRACTOR - T:	CIVIL ENGINEER WSP BUILDINGS T: 02 9439 2633 E: swillshier@hugestrueman.com.au	ELECTRICAL ENGINEER WSP BUILDINGS T: 02 8907 0900 E: rob.beck@wspgroup.com.au	MECHANICAL ENGINEER WSP BUILDINGS T: 02 8907 0900 E: tim.dharu@wspgroup.com.au	PCA CITY PLAN SERVICES T: 02 8270 3500 E: darrene@cityplan.com.au	CLIENT: T: (02) 8823 8800	PROJECT : KENSINGTON ST PRECINCT BLOCK 10 STUDENT HOUSING & RETAIL PROJECT NO : 11021	ARCHITECT TONKIN ZULAIKHA GREER ARCHITECTS 117 Reservoir Street Surry Hills, NSW 2010 ABN: 46002722349 P: (02) 9215 4900 F: (02) 9215 4901 EMAIL: john@tzg.com.au	DRAWING TITLE BLOCK 10: ROOF SCALES 1:100@A1 1:200@A3 PHASE SKETCH DESIGN	DRAWN BY JC CHECKED TG DATE APRIL 2012 REVISION
			Do not scale off drawings. Use figured dimensions only. Report any discrepancies to the architect. These designs, plans, specifications and the copyright therein are the property of Tonkin Zulaikha Greer Architects Pty Ltd, and must not be reproduced or copied wholly or in part without written permission of Tonkin Zulaikha Greer Architects Pty Ltd.	ESD WSP BUILT ECOLOGY T: 02 8907 0900 E: alan.davis@wspgroup.com.au	STRUCTURAL ENGINEER MOTT MACDONALD T: 02 9439 2633 E: swillshier@hugestrueman.com.au	HYDRAULIC ENGINEER WSP BUILDINGS T: 02 8907 0900	FIRE ENGINEERING WSP BUILDINGS T: 02 8907 0900 E: carl.voss@wspgroup.com.au	TOWN PLANNER JBA PLANNING T: 02 9566 6962 E: j.buchanan@jbaplanning.com.au				DRAWING NO A-214	
Issued for Information Only													




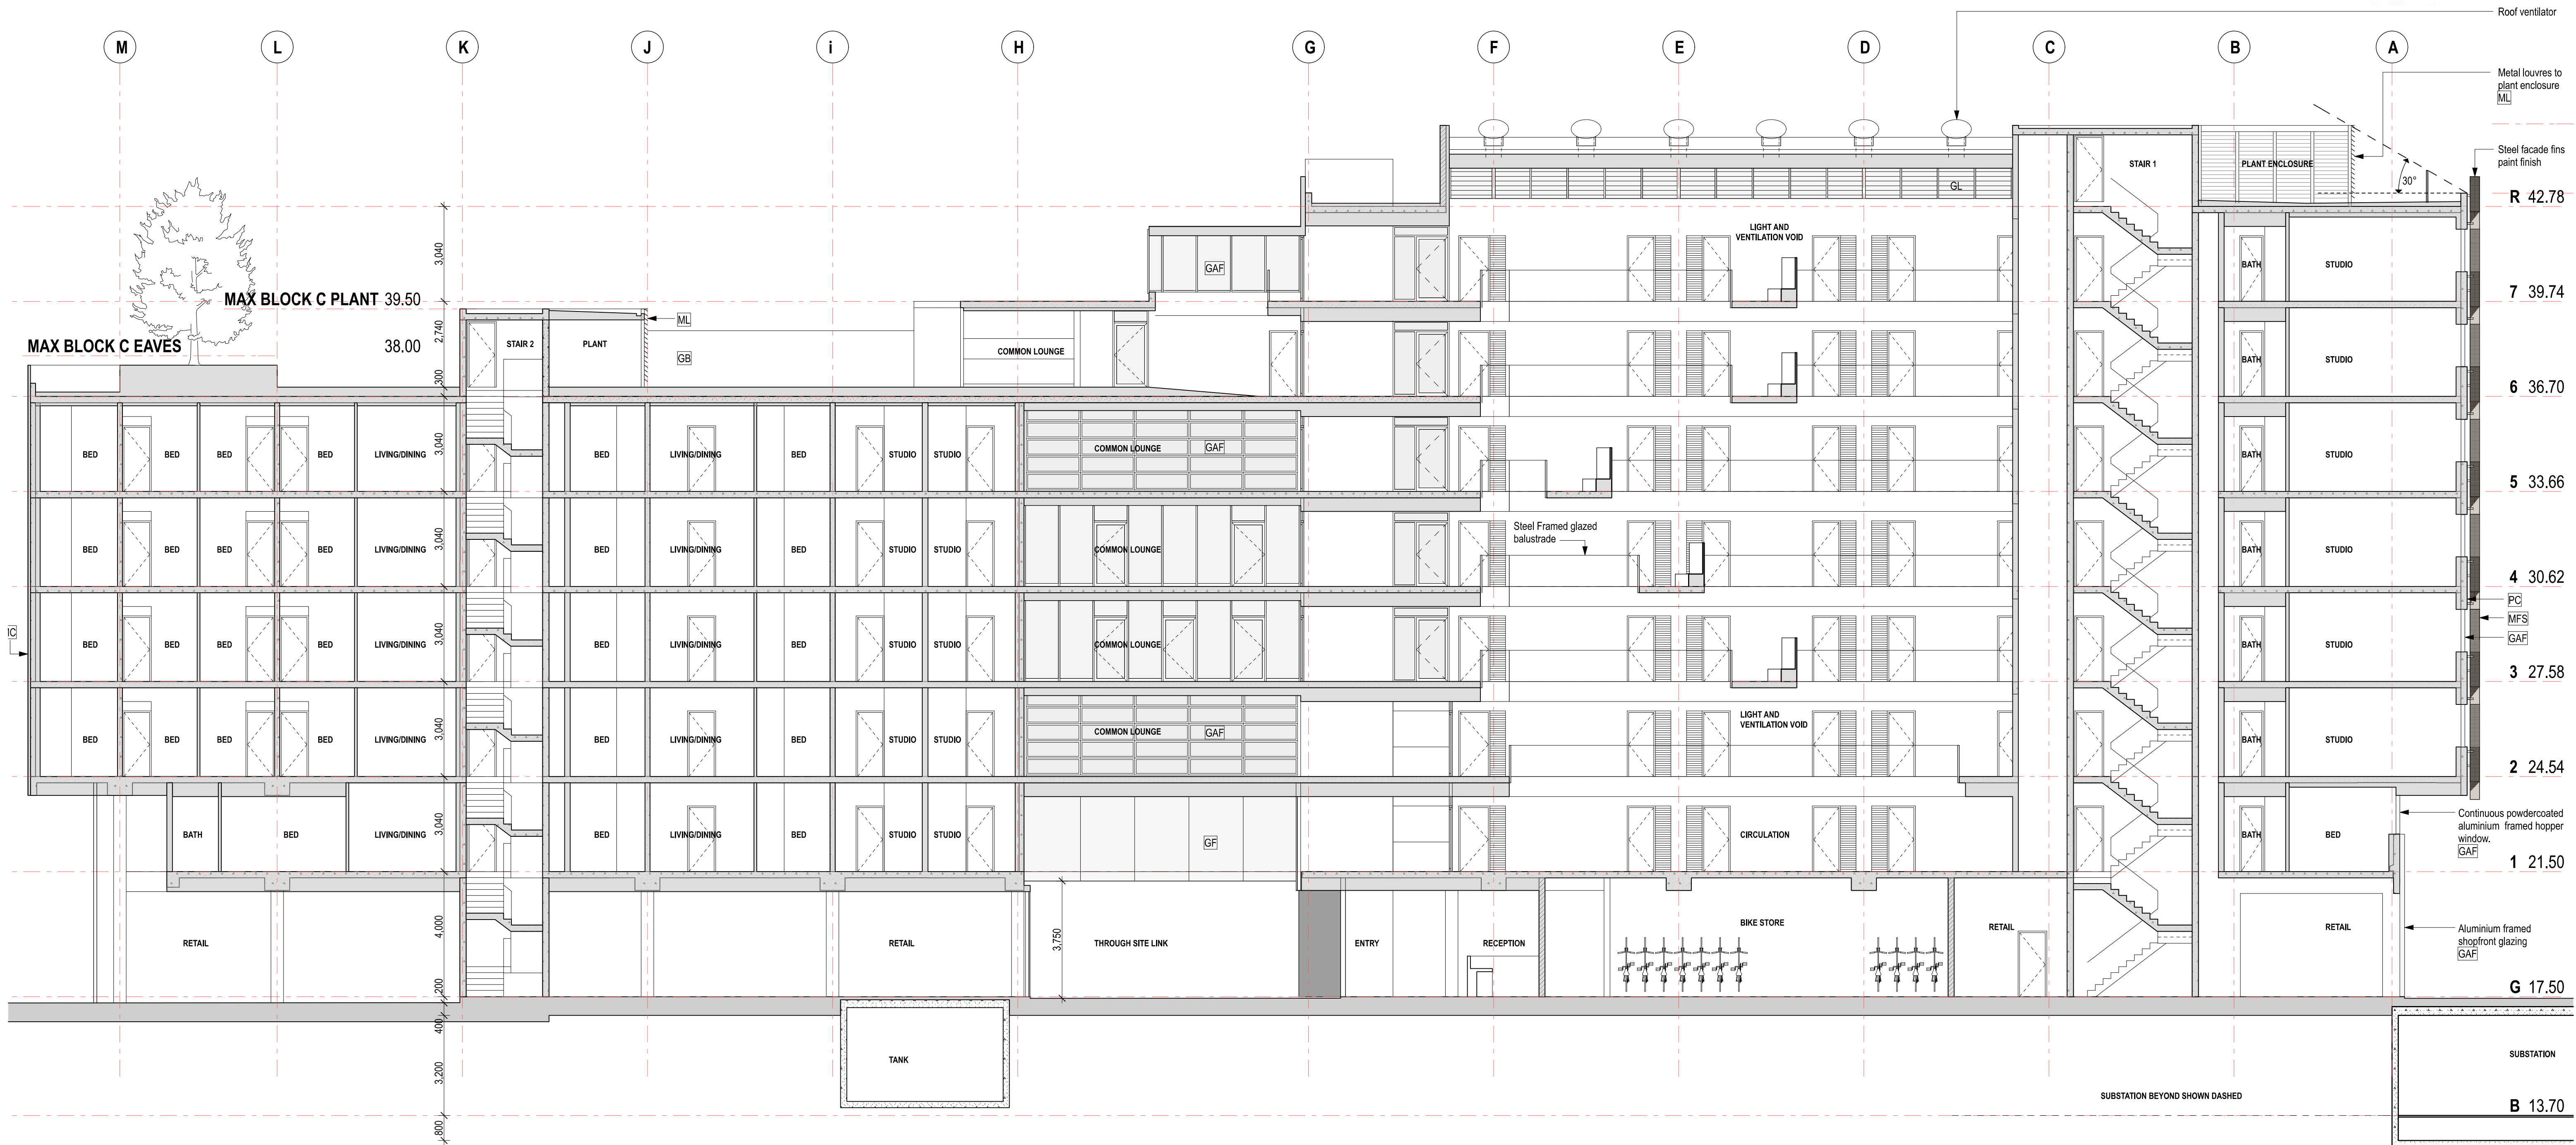

DATE	REV	NOTES :	NOTES: Do not scale off drawings. Use figured dimensions only. Report any discrepancies to the architect. These designs, plans, specifications and the copyright therein are the property of Tonkin Zulaikha Greer Architects Pty Ltd, and must not be reproduced or copied wholly or in part without written permission of Tonkin Zulaikha Greer Architects Pty Ltd.	CONTRACTOR - T: ESD WSP BUILT ECOLOGY T: 02 8907 0900 E: alan.davis@wspgroup.com.au	CIVIL ENGINEER MOTT MACDONALD T: 02 9439 2633 E: swillshier@hugestrueman.com.au STRUCTURAL ENGINEER MOTT MACDONALD T: 02 9439 2633 E: swillshier@hugestrueman.com.au	ELECTRICAL ENGINEER WSP BUILDINGS T: 02 8907 0900 E: rob.beck@wspgroup.com.au HYDRAULIC ENGINEER WSP BUILDINGS T: 02 8907 0900	MECHANICAL ENGINEER WSP BUILDINGS T: 02 8907 0900 E: tim.dward@wspgroup.com.au FIRE ENGINEERING WSP BUILDINGS T: 02 8907 0900 E: carl.voss@wspgroup.com.au	PCA CITY PLAN SERVICES T: 02 8270 3500 E: darrin@cityplan.com.au TOWN PLANNER JBA PLANNING T: 02 9556 6962 E: j.buchanan@jbaipanning.com.au	CLIENT: T: (02) 8823 8800 FRASERS BROADWAY PTY. LTD.	PROJECT : KENSINGTON ST PRECINCT BLOCKS 3B & 3C STUDENT HOUSING & RETAIL PROJECT NO : 11021	ARCHITECT TONKIN ZULAIKHA GREER ARCHITECTS 117 Reservoir Street Surry Hills, NSW 2010 ABN: 46002722349 P: (02) 9215 4900 F: (02) 9215 4901 EMAIL: john@tzg.com.au	DRAWING TITLE BLOCK 3B/C: SECTIONS 2 SCALES 1:100@A1 1:200@A3 PHASE FOR PLANNING APPROVAL DRAWING NO A-302	DRAWN BY JC CHECKED TG DATE MARCH 2012 REVISION
------	-----	---------	--	---	---	--	---	--	---	---	--	--	---

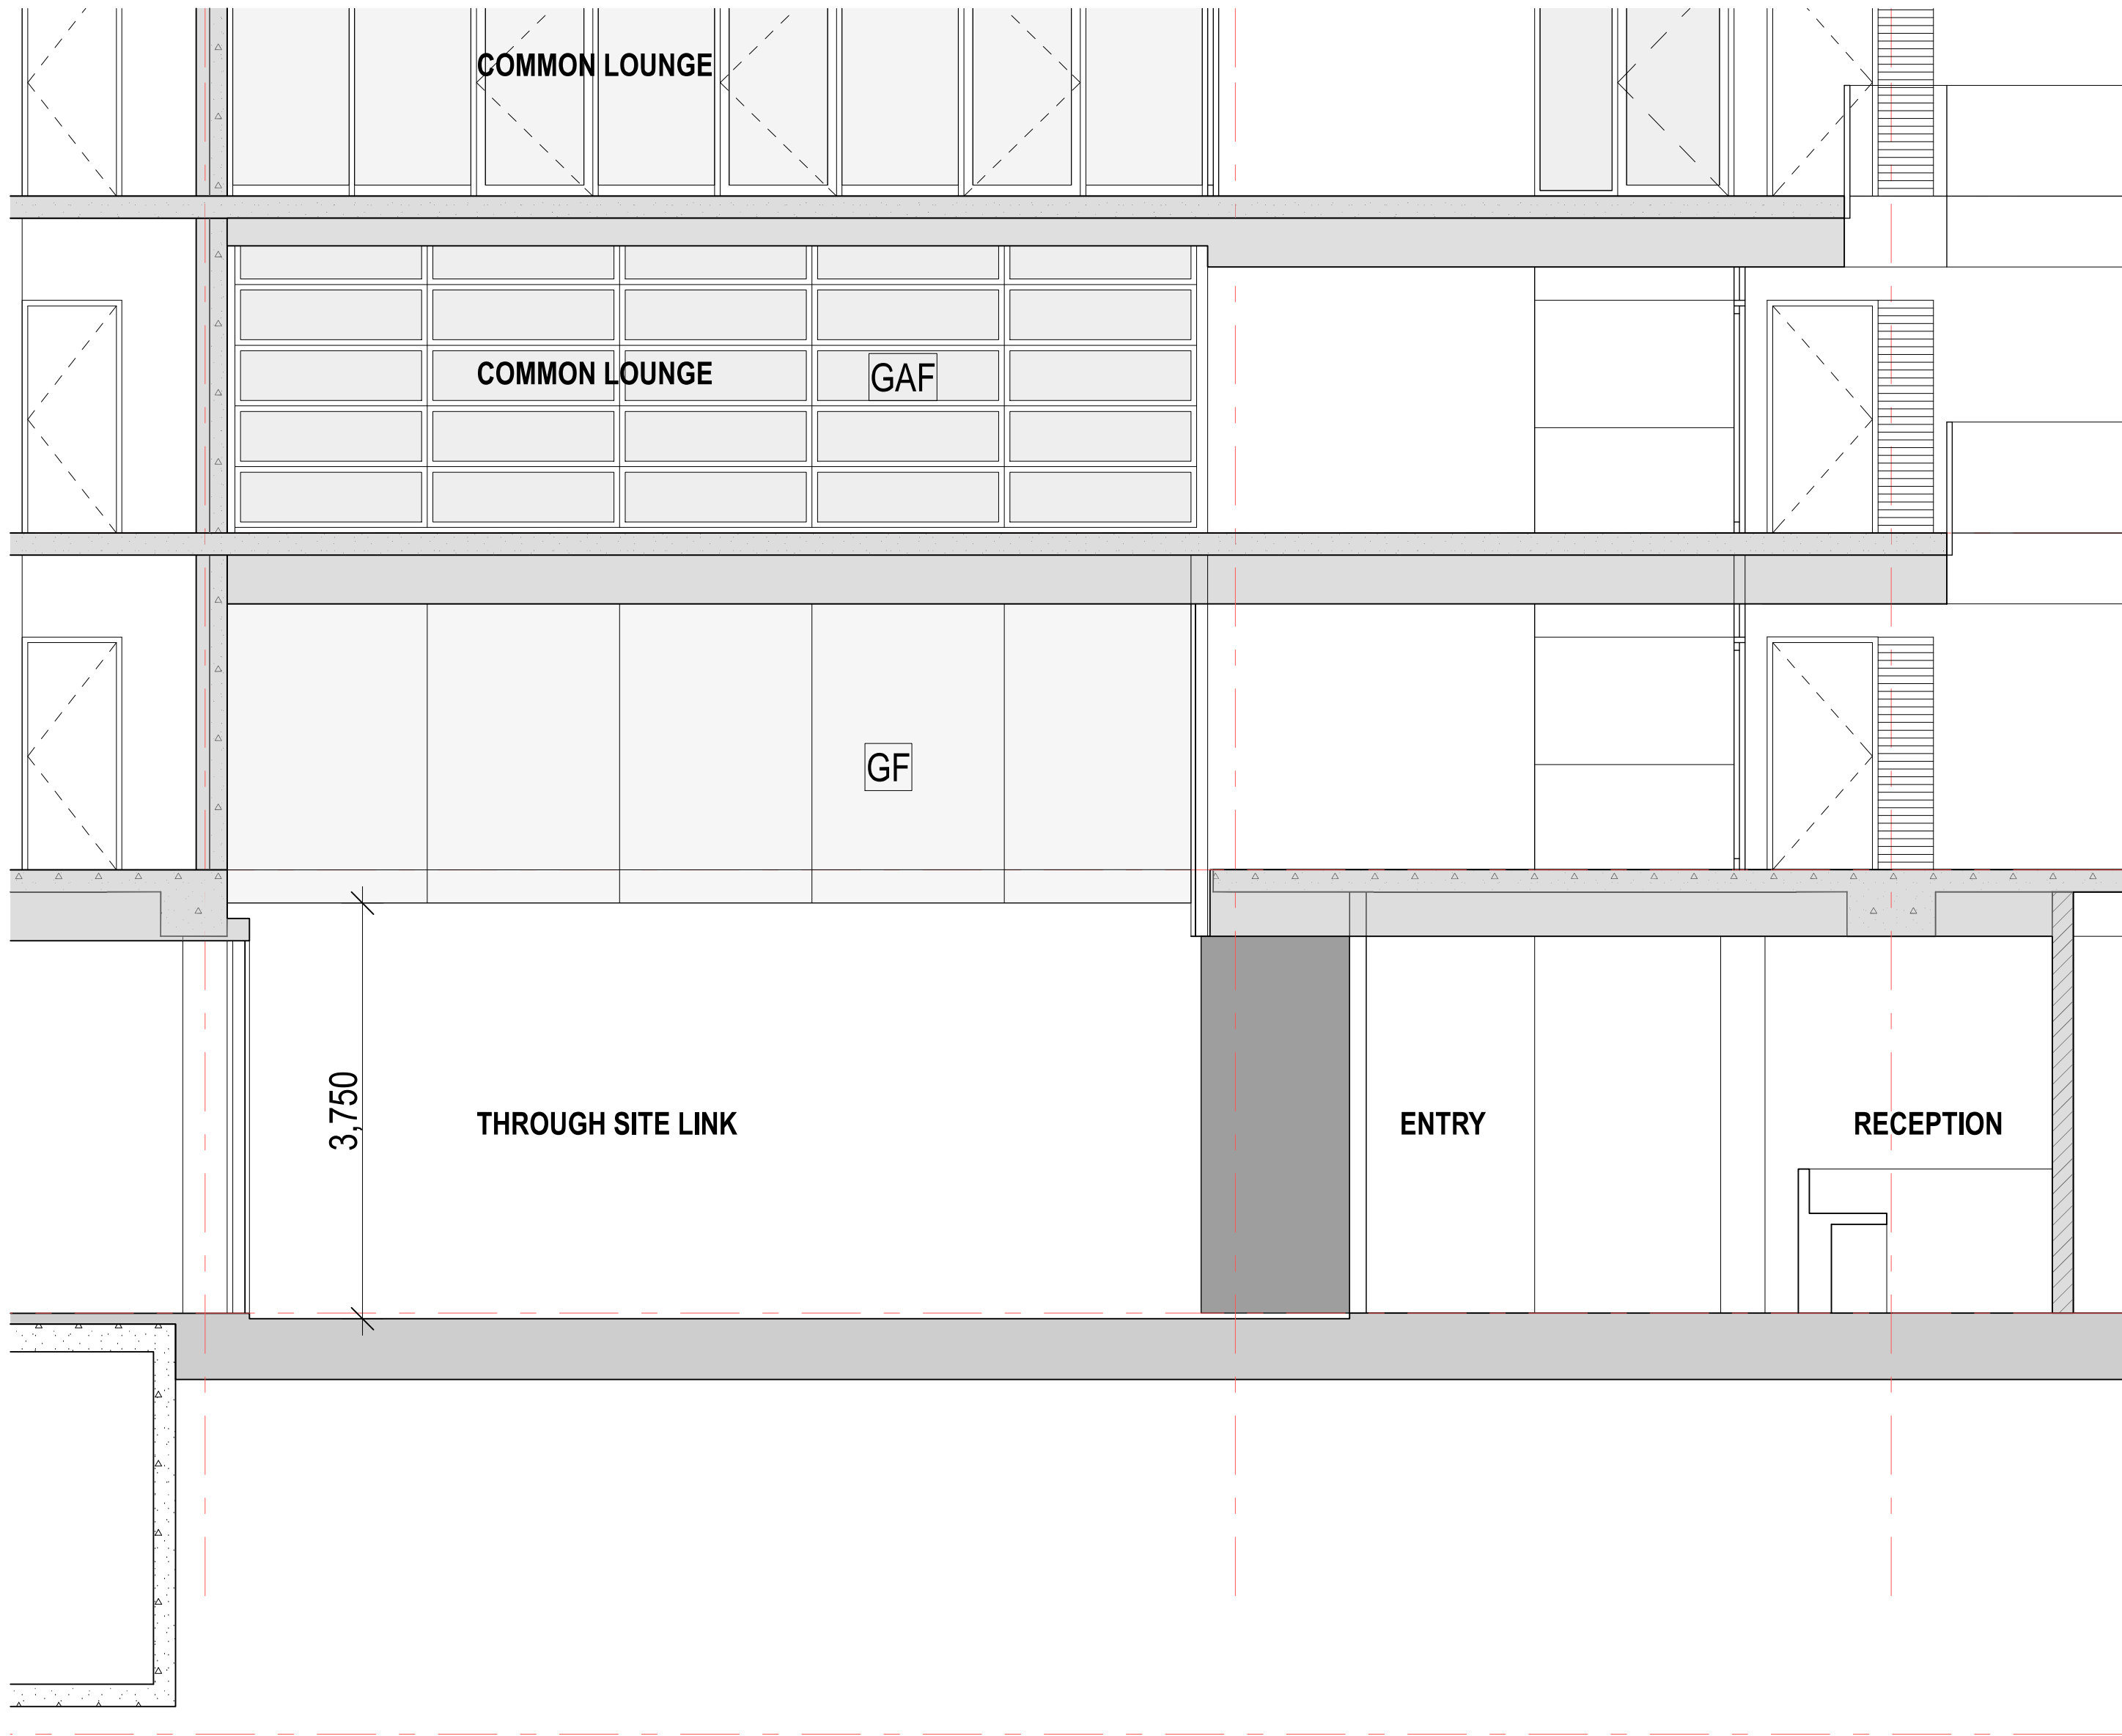

BLOCK 3B/C THROUGH SITE LINK
NORTH-SOUTH SECTION

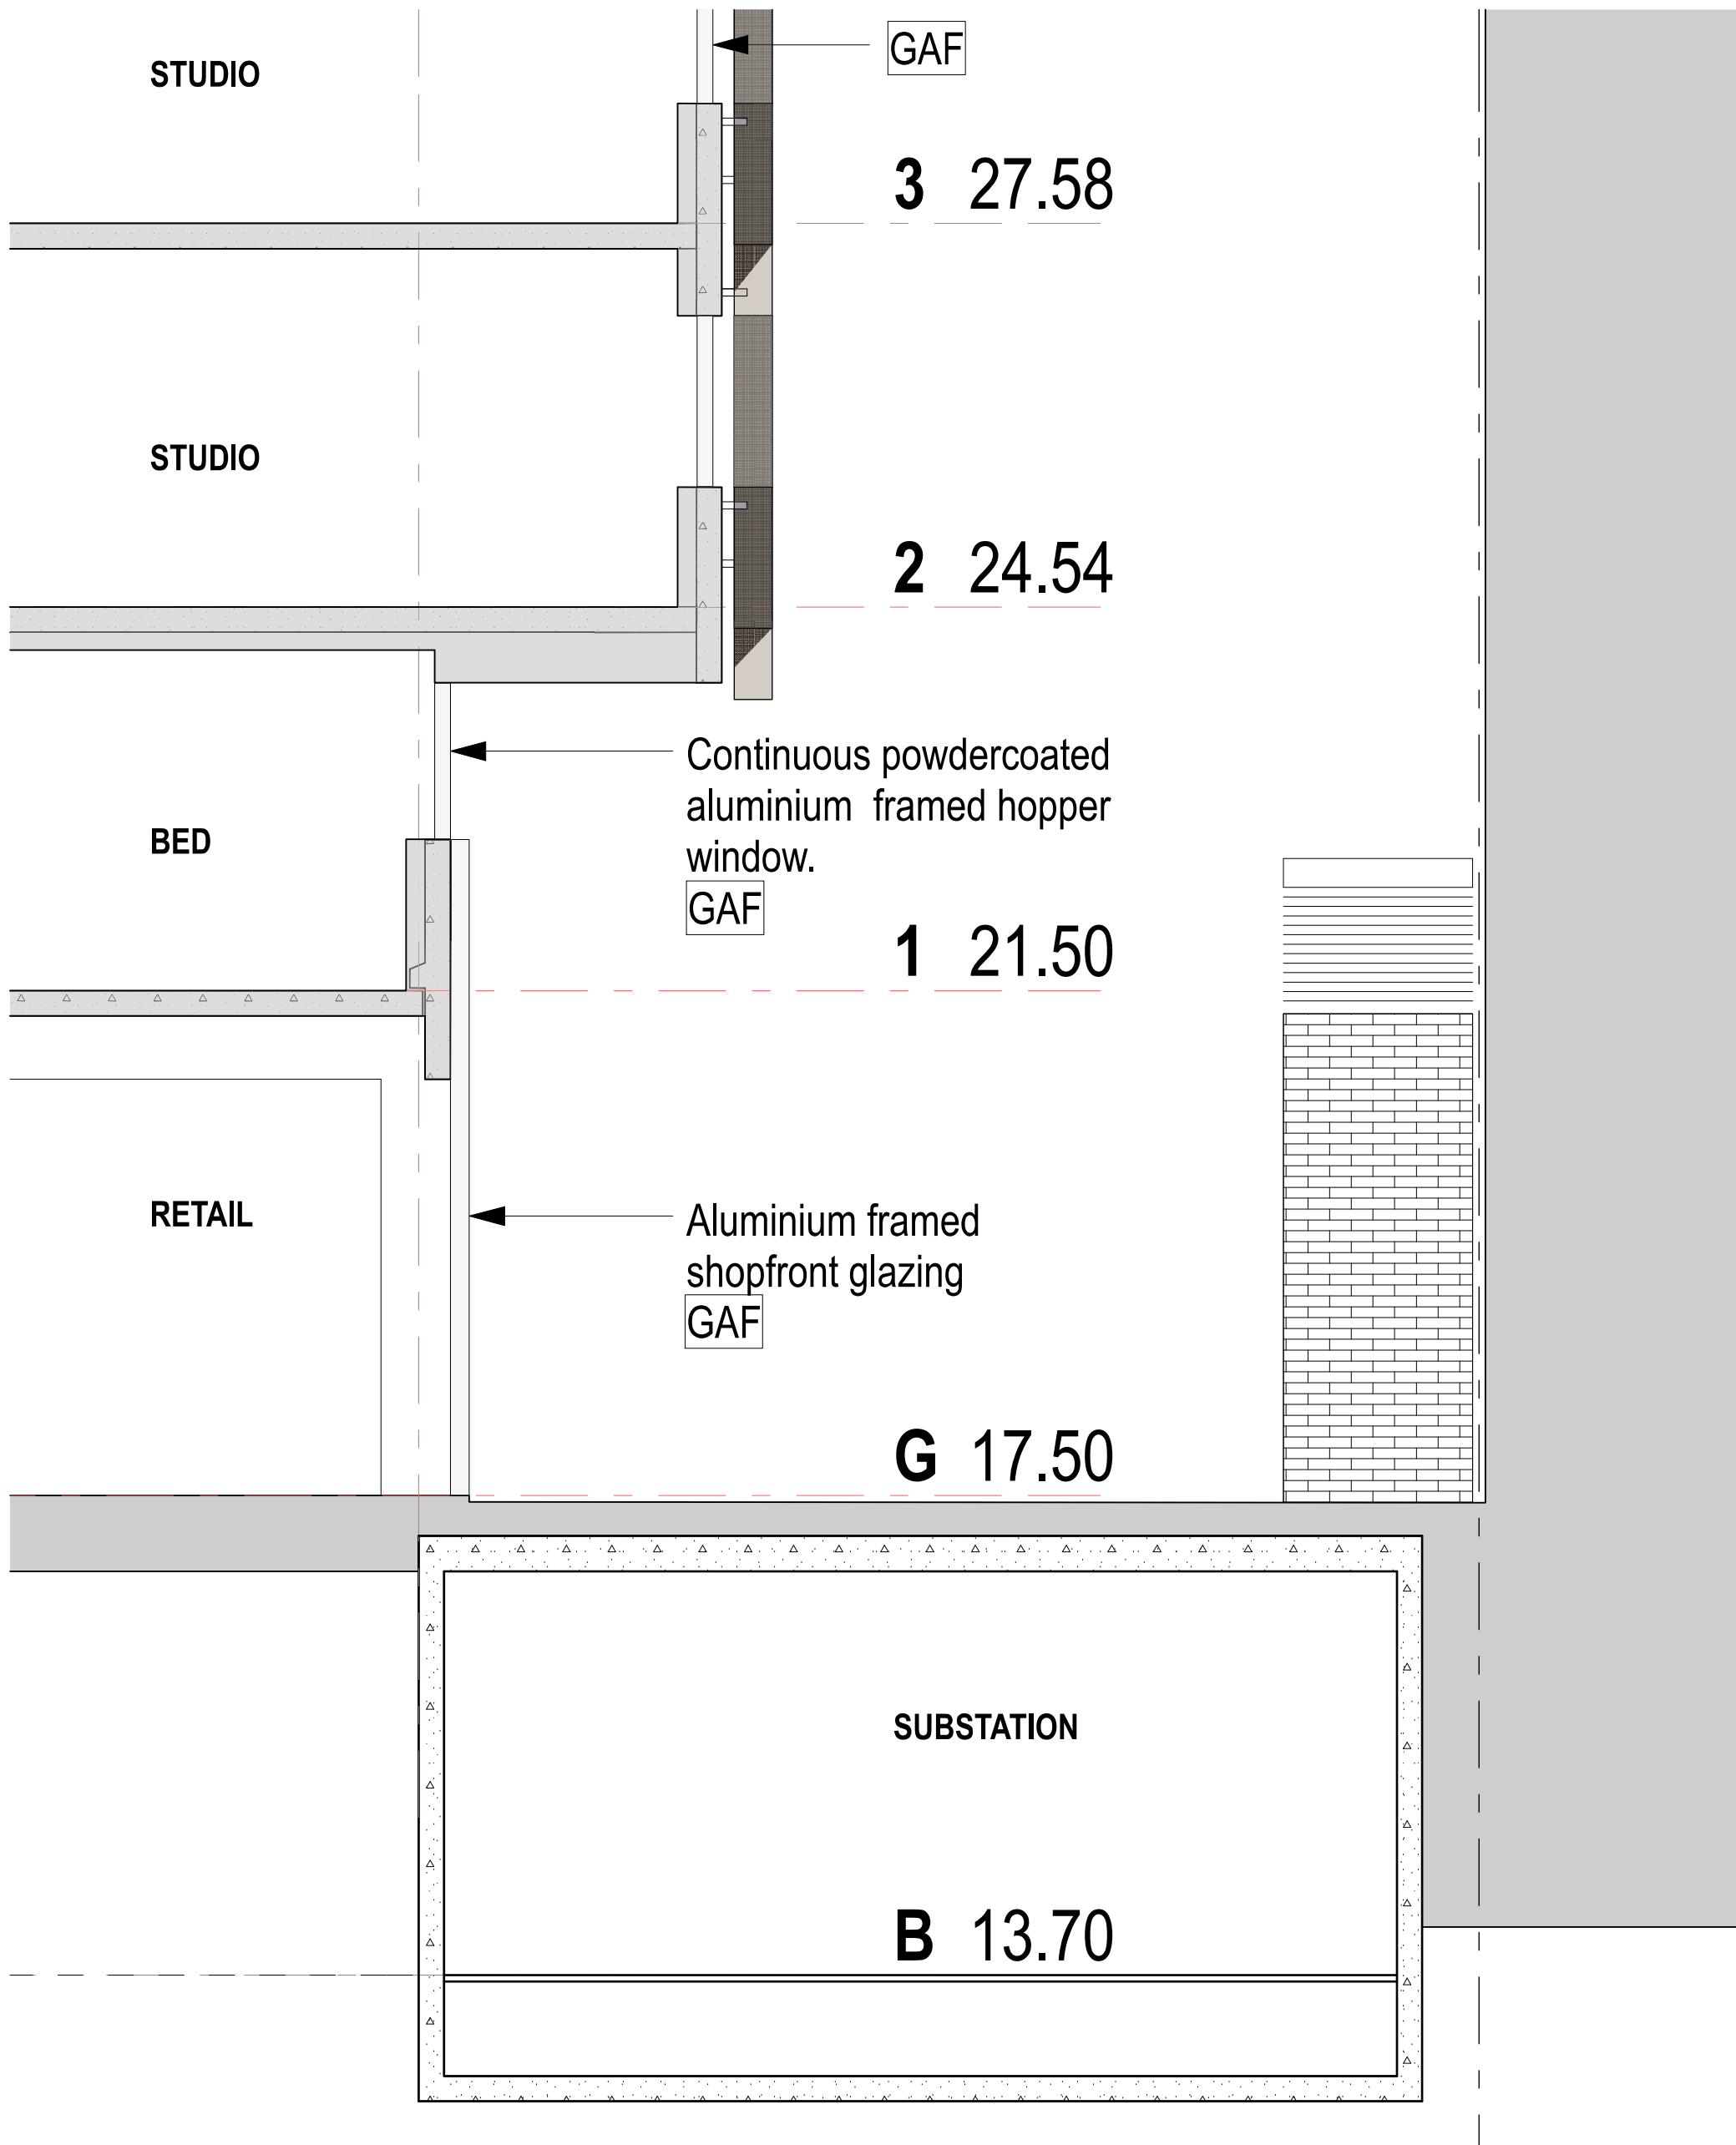

BLOCK 3B NORTHERN THROUGH SITE LINK
NORTH-SOUTH SECTION

DATE	REV	NOTES :	NOTES:	CONTRACTOR	CIVIL ENGINEER	ELECTRICAL ENGINEER	MECHANICAL ENGINEER	PCA	CLIENT:	PROJECT :	ARCHITECT	DRAWING TITLE	DRAWN BY
			Do not scale off drawings. Use figured dimensions only. Report any discrepancies to the architect. These designs, plans, specifications and the copyright therein are the property of Tonkin Zulaikha Greer Architects Pty Ltd, and must not be reproduced or copied wholly or in part without written permission of Tonkin Zulaikha Greer Architects Pty Ltd.	-	MOTT MACDONALD T: 02 9439 2633 E: swillshier@hugestrueman.com.au	WSP BUILDINGS T: 02 8907 0900 E: rob.beck@wspgroup.com.au	WSP BUILDINGS T: 02 8907 0900 E: tim.dward@wspgroup.com.au	CITY PLAN SERVICES T: 02 8270 3500 E: darrene@cityplan.com.au	(02) 8823 8800	KENSINGTON ST PRECINCT BLOCKS 3B & 3C STUDENT HOUSING & RETAIL	TONKIN ZULAIKHA GREER ARCHITECTS 117 Reservoir Street Surry Hills, NSW 2010 ABN: 46002722349 P: (02) 9215 4900 F: (02) 9215 4901 EMAIL: john@tzg.com.au	BLOCK 3B/C: SECTIONS 3	JC
				ESD WSP BUILT ECOLOGY T: 02 8907 0900 E: alan.davis@wspgroup.com.au	STRUCTURAL ENGINEER MOTT MACDONALD T: 02 9439 2633 E: swillshier@hugestrueman.com.au	HYDRAULIC ENGINEER WSP BUILDINGS T: 02 8907 0900	FIRE ENGINEERING WSP BUILDINGS T: 02 8907 0900 E: carl.voss@wspgroup.com.au	TOWN PLANNER JBA PLANNING T: 02 9956 6962 E: j.buchanan@jbaplanning.com.au		PROJECT NO : 11021		1:50@A1 1:100@A3	TG
												PHASE FOR PLANNING APPROVAL DRAWING NO A-303	REVISION