


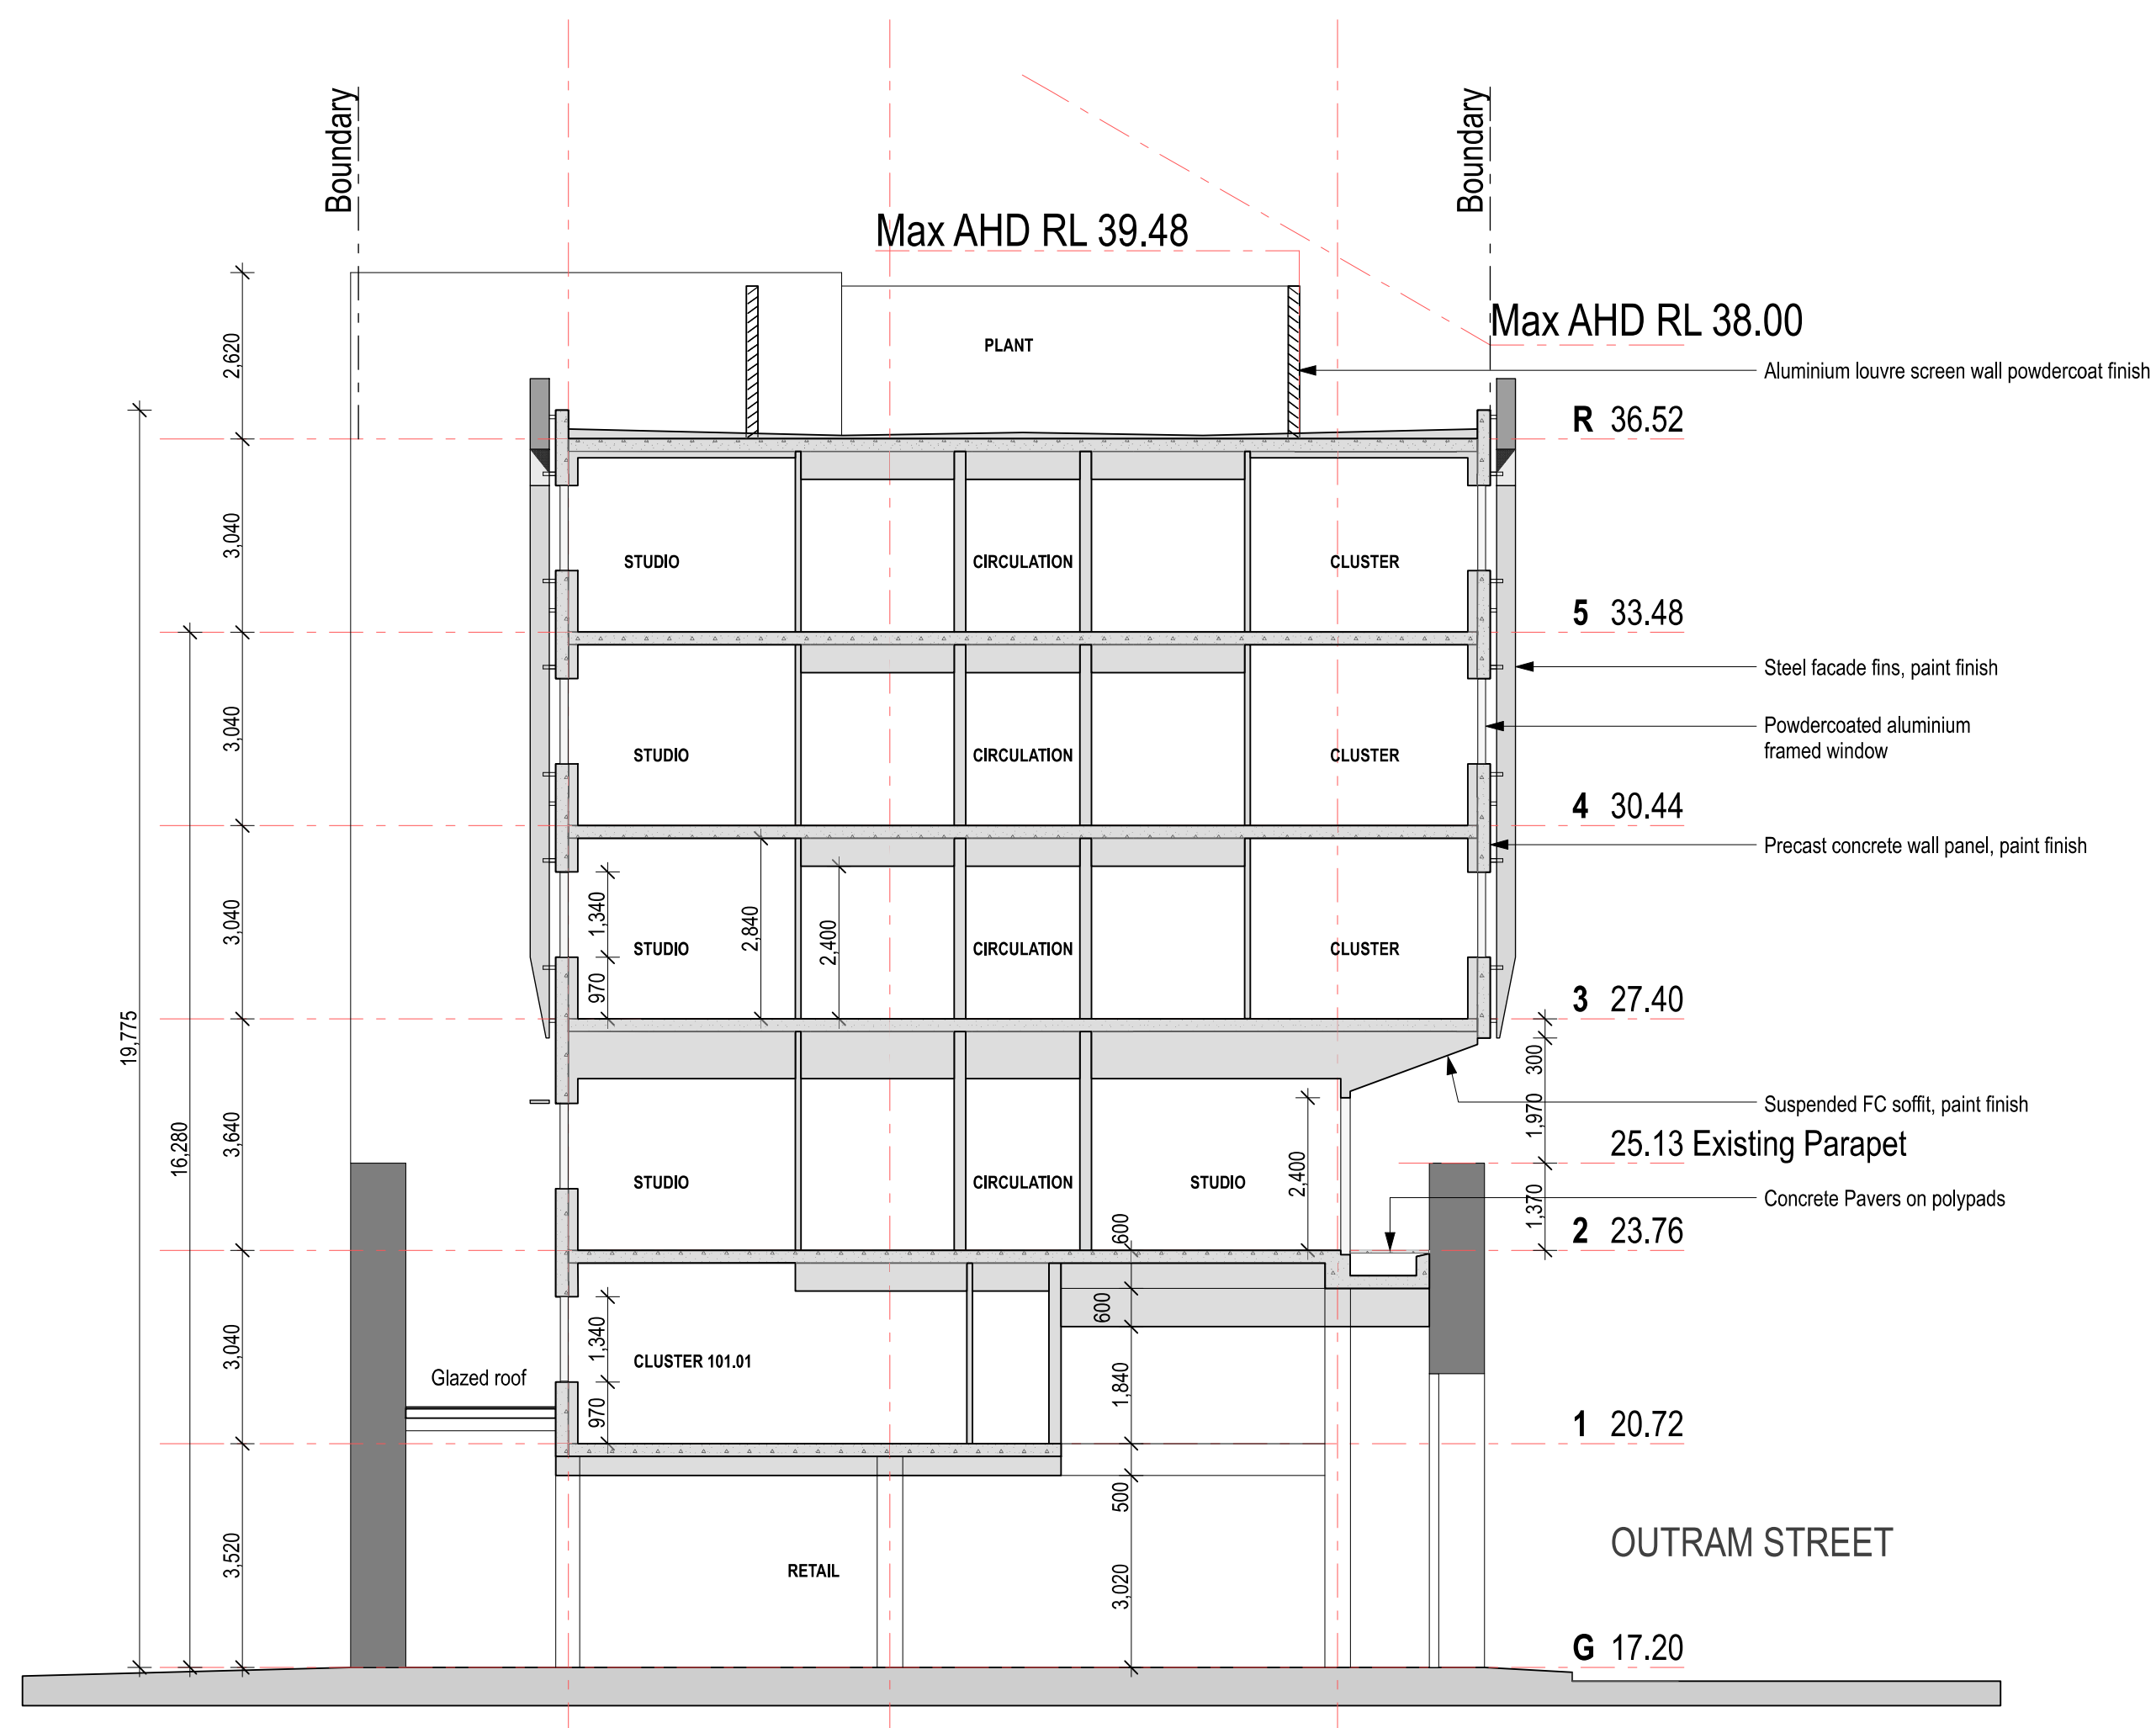

DATE	REV	NOTES :	NOTES: Do not scale off drawings. Use figured dimensions only. Report any discrepancies to the architect. These designs, plans, specifications and the copyright therein are the property of Tonkin Zulaikha Greer Architects Pty Ltd. and must not be reproduced or copied wholly or in part without written permission of Tonkin Zulaikha Greer Architects Pty Ltd.	CONTRACTOR - T: 02 9439 2633 E: swa@zier@hugestrueman.com.au	CIVIL ENGINEER WSP BUILDINGS T: 02 8907 0900 E: rob.beck@wspgroup.com.au	ELECTRICAL ENGINEER WSP BUILDINGS T: 02 8907 0900 E: damenb@cityplan.com.au	MECHANICAL ENGINEER WSP BUILDINGS T: 02 8907 0900 E: tm.chard@wspgroup.com.au	PCA CITY PLAN SERVICES T: 02 8270 3500 E: cityplan@cityplan.com.au	CLIENT: T: (02) 8823 8800  FRASERS BROADWAY PTY. LTD.	PROJECT : KENSINGTON ST PRECINCT BLOCKS 3B & 3C STUDENT HOUSING & RETAIL PROJECT NO : 11021	ARCHITECT TONKIN ZULAIKHA GREER ARCHITECTS 117 Reservoir Street Surry Hills, NSW 2010 ABN: 46002722349 P: (02) 9215 4900 F: (02) 9215 4901 EMAIL: john@tzzg.com.au	DRAWING TITLE BLOCK 10: SECTIONS 1 SCALES PHASE FOR PLANNING APPROVAL DRAWING NO A-304	DRAWN BY JC CHECKED TG DATE MARCH 2012 REVISION
------	-----	---------	---	--	--	---	---	--	--	--	---	---	---





BLOCK 9 ENVELOPE HEIGHT RL 100.00

BLOCK 5B ENVELOPE HEIGHT RL 71.50

BLOCK 3A ENVELOPE HEIGHT RL 41.50

 

DATE	REV	NOTES :	NOTES:	CONTRACTOR T:	CIVIL ENGINEER WSP BUILDINGS T: 02 9439 2633 E: swillshier@hugestrueman.com.au	ELECTRICAL ENGINEER WSP BUILDINGS T: 02 8907 0900 E: rob.beck@wspgroup.com.au	MECHANICAL ENGINEER WSP BUILDINGS T: 02 8907 0900 E: tim.charris@wspgroup.com.au	PCA CITY PLAN SERVICES T: 02 8270 3500 E: darrene@cityplan.com.au	CLIENT: (02) 8823 8800	PROJECT : KENSINGTON ST PRECINCT BLOCKS 3B & 3C STUDENT HOUSING & RETAIL PROJECT NO : 11021	ARCHITECT TONKIN ZULAIKHA GREER ARCHITECTS 117 Reservoir Street Surry Hills, NSW 2010 ABN: 46002722349 P: (02) 9215 4900 F: (02) 9215 4901 EMAIL: john@tzg.com.au	DRAWING TITLE CONTEXT: EAST ELEVATION SCALES 1:200@A1 1:400@A3 PHASE FOR PLANNING APPROVAL	DRAWN BY JC CHECKED TG DATE MARCH 2012 REVISION
			Do not scale off drawings. Use figured dimensions only. Report any discrepancies to the architect. These designs, plans, specifications and the copyright therein are the property of Tonkin Zulaikha Greer Architects Pty Ltd, and must not be reproduced or copied wholly or in part without written permission of Tonkin Zulaikha Greer Architects Pty Ltd.	ESD WSP BUILT ECOLOGY T: 02 8907 0900 E: alan.davis@wspgroup.com.au	STRUCTURAL ENGINEER MOTT MACDONALD T: 02 9439 2633 E: swillshier@hugestrueman.com.au	HYDRAULIC ENGINEER WSP BUILDINGS T: 02 8907 0900	FIRE ENGINEERING WSP BUILDINGS T: 02 8907 0900 E: carl.voss@wspgroup.com.au	TOWN PLANNER JBA PLANNING T: 02 9556 6962 E: j.buchanan@jbaPlanning.com.au					

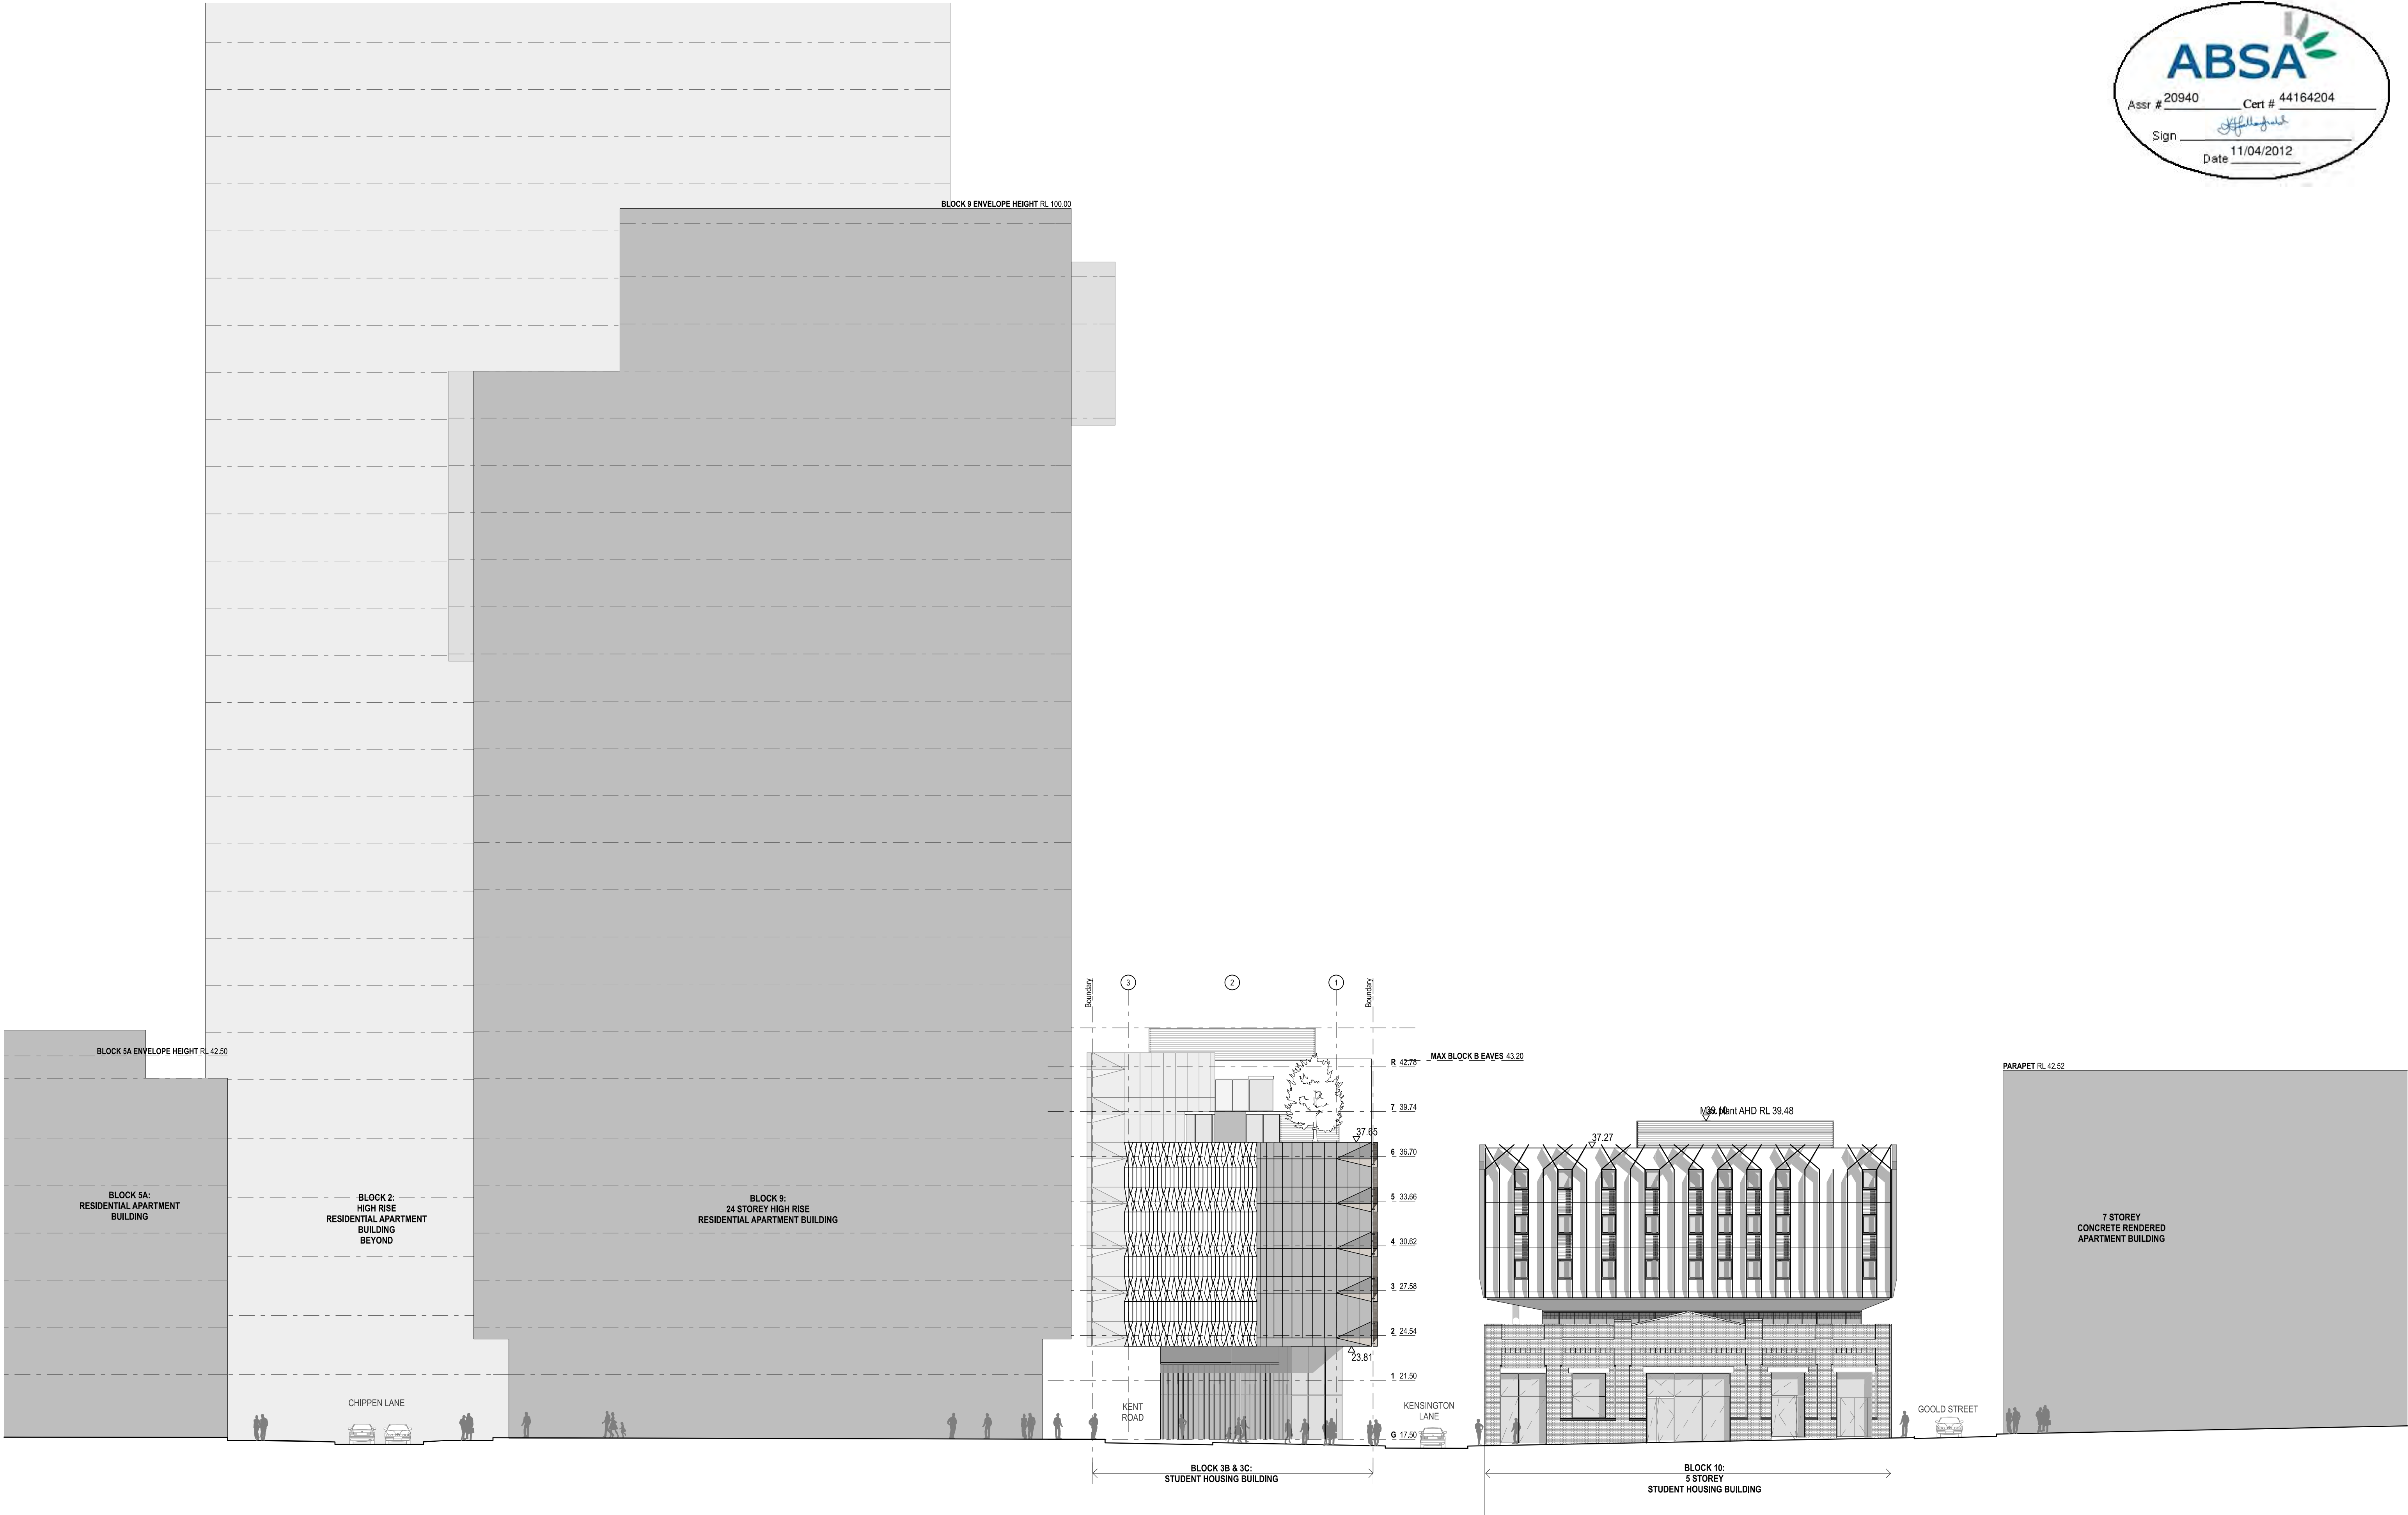


DATE	REV	NOTES :	CONTRACTOR	CIVIL ENGINEER	ELECTRICAL ENGINEER	MECHANICAL ENGINEER	PCA	CLIENT	PROJECT :	ARCHITECT	DRAWING TITLE	DRAWN BY
			-	MOTT MACDONALD	WSP BUILDINGS	WSP BUILDINGS	CITY PLAN SERVICES	(02) 8823 8800	KENSINGTON ST PRECINCT	TONKIN ZULAIKHA GREER ARCHITECTS	CONTEXT: SOUTH ELEVATION	JC
			T:	T: 02 9439 2633	T: 02 8907 0900	T: 02 8907 0900	T: 02 8270 3500		BLOCKS 3B & 3C	117 Reservoir Street		CHECKED
				E: swillshier@hugestrueman.com.au	E: rob.beck@wspgroup.com.au	E: tim.chard@wspgroup.com.au	E: darren@cityplan.com.au		STUDENT HOUSING & RETAIL	Surry Hills, NSW 2010		TG
			ESD	STRUCTURAL ENGINEER	HYDRAULIC ENGINEER	FIRE ENGINEERING	TOWN PLANNER		PROJECT NO : 11021	ABN: 46002722349	1:200@A1	DATE
			WSP BUILT ECOLOGY	MOTT MACDONALD	WSP BUILDINGS	WSP BUILDINGS	JBA PLANNING			P: (02) 9215 4900	1:400@A3	MARCH 2012
			T: 02 8907 0900	T: 02 9439 2633	T: 02 8907 0900	T: 02 8907 0900	E: j.buchanan@jbaplanning.com.au			F: (02) 9215 4901	DRAWING NO	REVISION
			E: alan.davis@wspgroup.com.au	E: swillshier@hugestrueman.com.au	T: 02 8907 0900	E: carl.voss@wspgroup.com.au				EMAIL: john@tzg.com.au	A-402	

Plot date:3/04/12



DATE	REV	NOTES :	NOTES: Do not scale off drawings. Use figured dimensions only. Report any discrepancies to the architect. These designs, plans, specifications and the copyright therein are the property of Tonkin Zulaikha Greer Architects Pty Ltd, and must not be reproduced or copied wholly or in part without written permission of Tonkin Zulaikha Greer Architects Pty Ltd.	CONTRACTOR T:	CIVIL ENGINEER MOTT MACDONALD T: 02 9439 2633 E: swillshier@hugestrueman.com.au	ELECTRICAL ENGINEER WSP BUILDINGS T: 02 8907 0900 E: rob.beck@wspgroup.com.au	MECHANICAL ENGINEER WSP BUILDINGS T: 02 8907 0900 E: tim.chen@wspgroup.com.au	PCA CITY PLAN SERVICES T: 02 8270 3500 E: darren@cityplan.com.au	CLIENT: T: (02) 8823 8800	PROJECT : KENSINGTON ST PRECINCT BLOCKS 3B & 3C STUDENT HOUSING & RETAIL PROJECT NO : 11021	ARCHITECT TONKIN ZULAIKHA GREER ARCHITECTS 117 Reservoir Street Surry Hills, NSW 2010 ABN: 46002722349 P: (02) 9215 4900 F: (02) 9215 4901 EMAIL: john@tzg.com.au	DRAWING TITLE CONTEXT: NORTH ELEVATION SCALES	DRAWN BY JC	
				ESD WSP BUILT ECOLOGY T: 02 8907 0900 E: alan.davis@wspgroup.com.au	STRUCTURAL ENGINEER MOTT MACDONALD T: 02 9439 2633 E: swillshier@hugestrueman.com.au	HYDRAULIC ENGINEER WSP BUILDINGS T: 02 8907 0900	FIRE ENGINEERING WSP BUILDINGS T: 02 8907 0900 E: carl.voss@wspgroup.com.au	TOWN PLANNER JBA PLANNING T: 02 9956 6962 E: j.buchanan@jbaplanning.com.au	 FRASERS BROADWAY PTY. LTD.			CHECKED TG	DATE MARCH 2012	
												PHASE FOR PLANNING APPROVAL	DRAWING NO A-404	REVISION

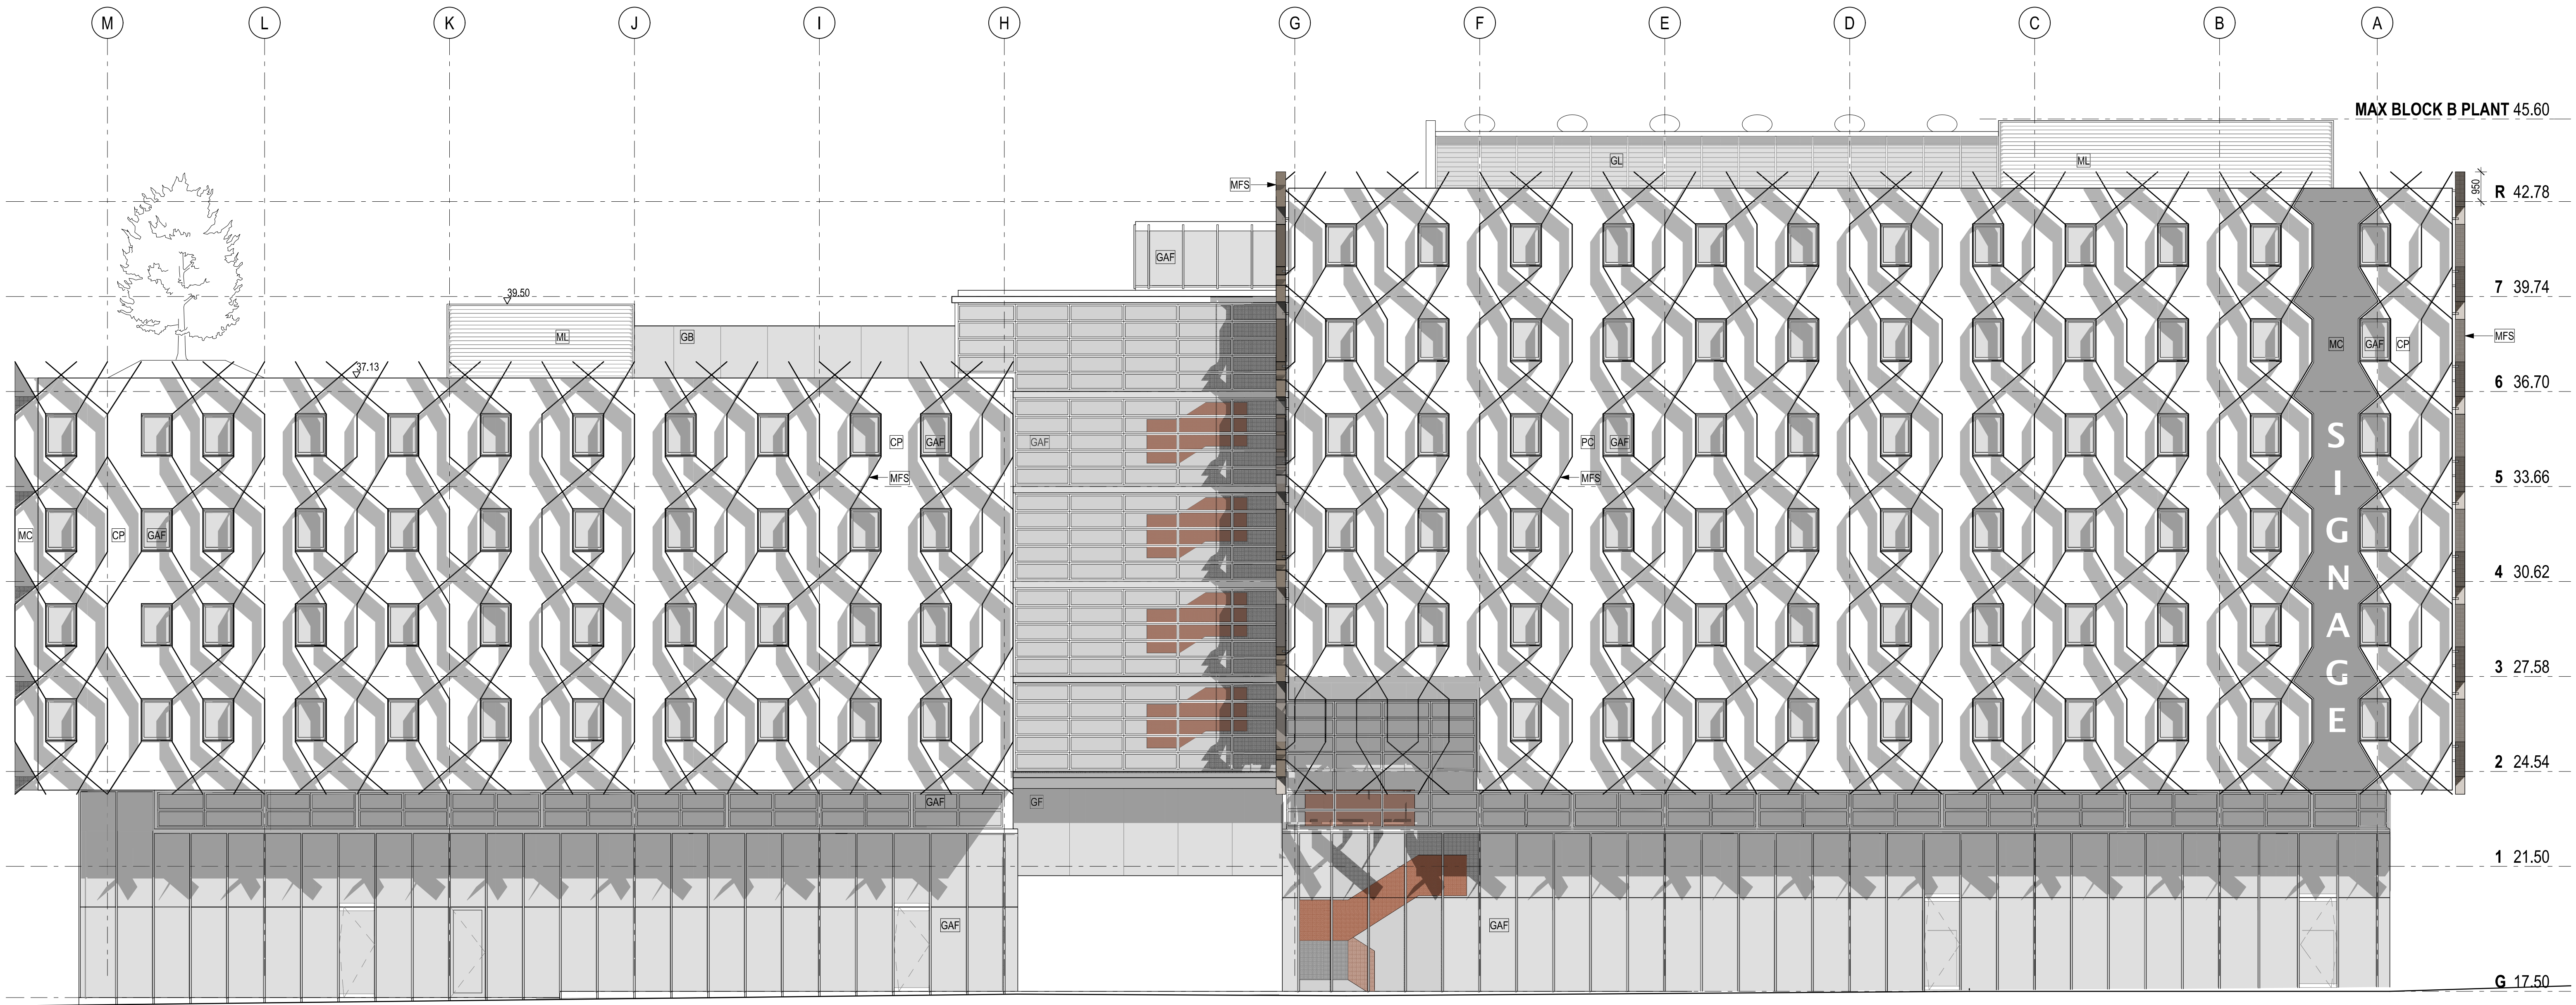

1 EAST ELEVATION

DATE	REV	NOTES :	NOTES:	CONTRACTOR	CIVIL ENGINEER	ELECTRICAL ENGINEER	MECHANICAL ENGINEER	PCA	CLIENT:	PROJECT :	ARCHITECT	DRAWING TITLE	DRAWN BY
			Do not scale off drawings. Use figured dimensions only. Report any discrepancies to the architect. These designs, plans, specifications and the copyright therein are the property of Tonkin Zulaikha Greer Architects Pty Ltd, and must not be reproduced or copied wholly or in part without written permission of Tonkin Zulaikha Greer Architects Pty Ltd.	-	MOTT MACDONALD T: 02 9439 2633 E: swillshier@hugestrueman.com.au	WSP BUILDINGS T: 02 8907 0900 E: rob.beck@wspgroup.com.au	WSP BUILDINGS T: 02 8907 0900 E: tim.darrene@cityplan.com.au	CITY PLAN SERVICES T: 02 8270 3500 E: darrene@cityplan.com.au	(02) 8823 8800	KENSINGTON ST PRECINCT BLOCKS 3B & 3C STUDENT HOUSING & RETAIL	TONKIN ZULAIKHA GREER ARCHITECTS 117 Reservoir Street Surry Hills, NSW 2010 ABN: 46002722349 P: (02) 9215 4900 F: (02) 9215 4901 EMAIL: john@tzg.com.au	BLOCK 3B/C: EAST ELEVATION	JC
				ESD WSP BUILT ECOLOGY T: 02 8907 0900 E: alan.davis@wspgroup.com.au	STRUCTURAL ENGINEER MOTT MACDONALD T: 02 9439 2633 E: swillshier@hugestrueman.com.au	HYDRAULIC ENGINEER WSP BUILDINGS T: 02 8907 0900	FIRE ENGINEERING WSP BUILDINGS T: 02 8907 0900 E: carl.voss@wspgroup.com.au	TOWN PLANNER JBA PLANNING T: 02 9956 6962 E: j.buchanan@jbaPlanning.com.au		PROJECT NO : 11021		1:100@A1 1:200@A3 PHASE FOR PLANNING APPROVAL DRAWING NO A-405	DATE MARCH 2012 REVISION