



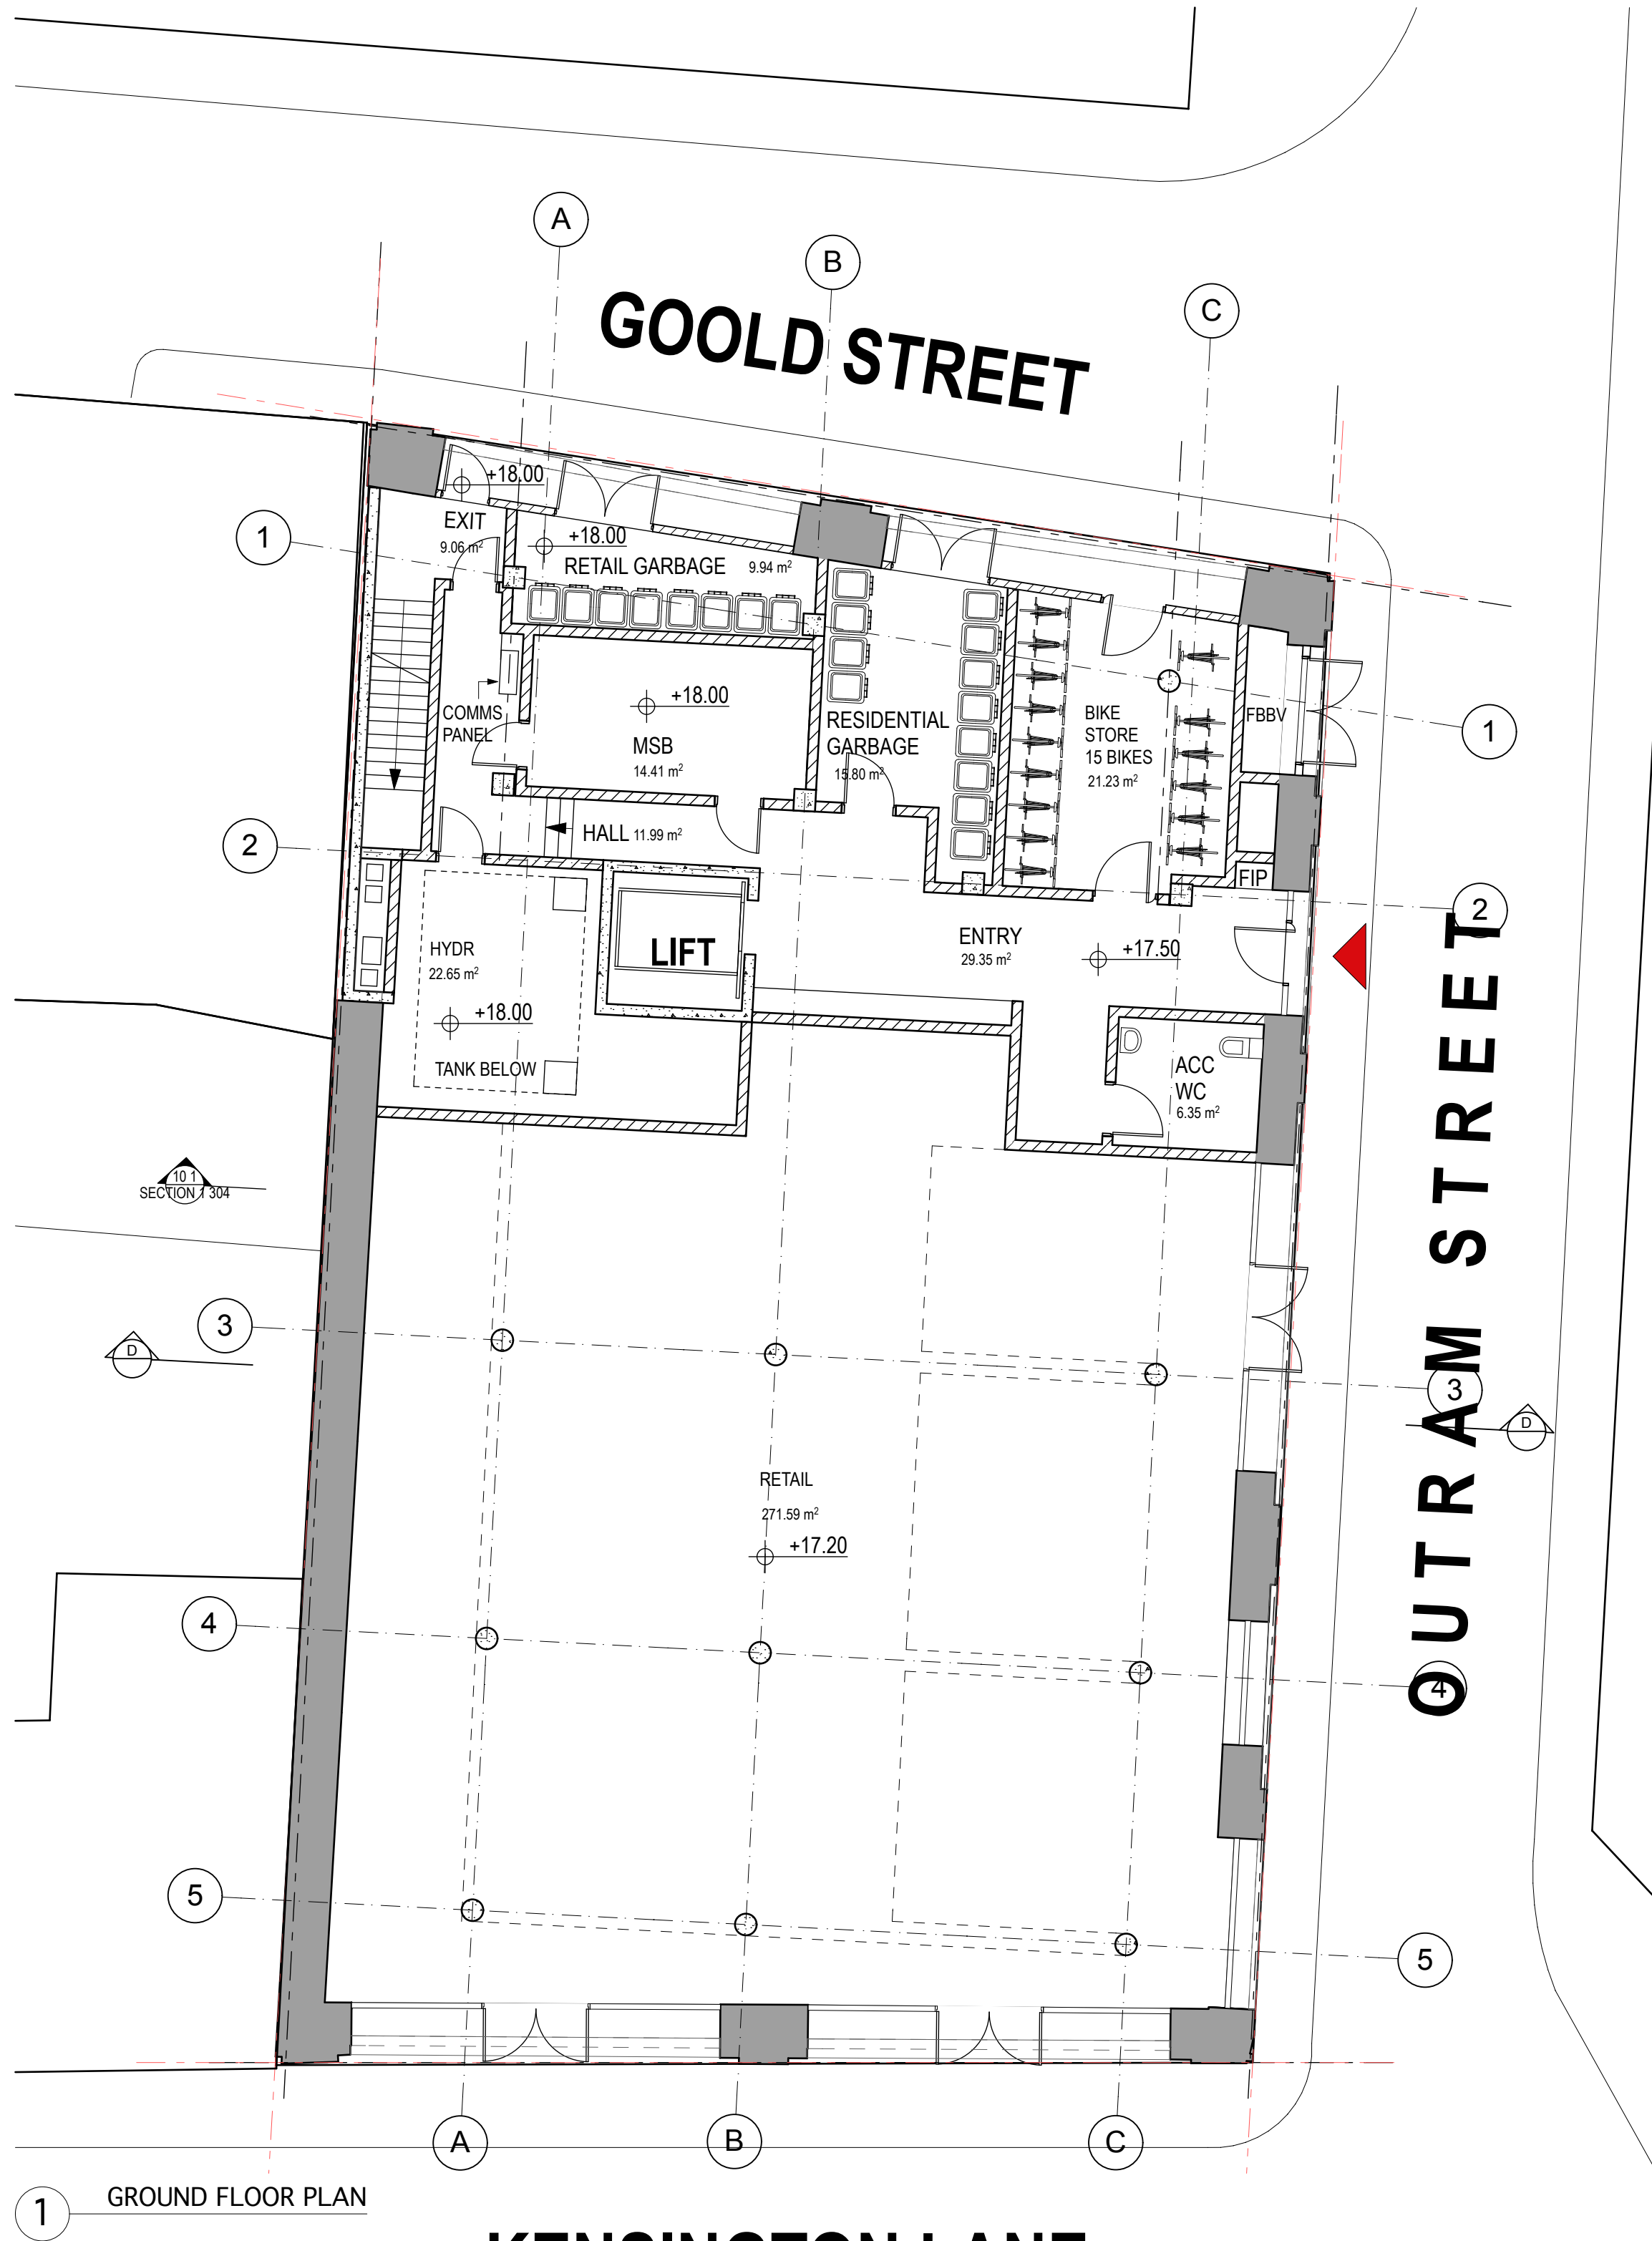

1 GROUND FLOOR PLAN

KENSINGTON LANE

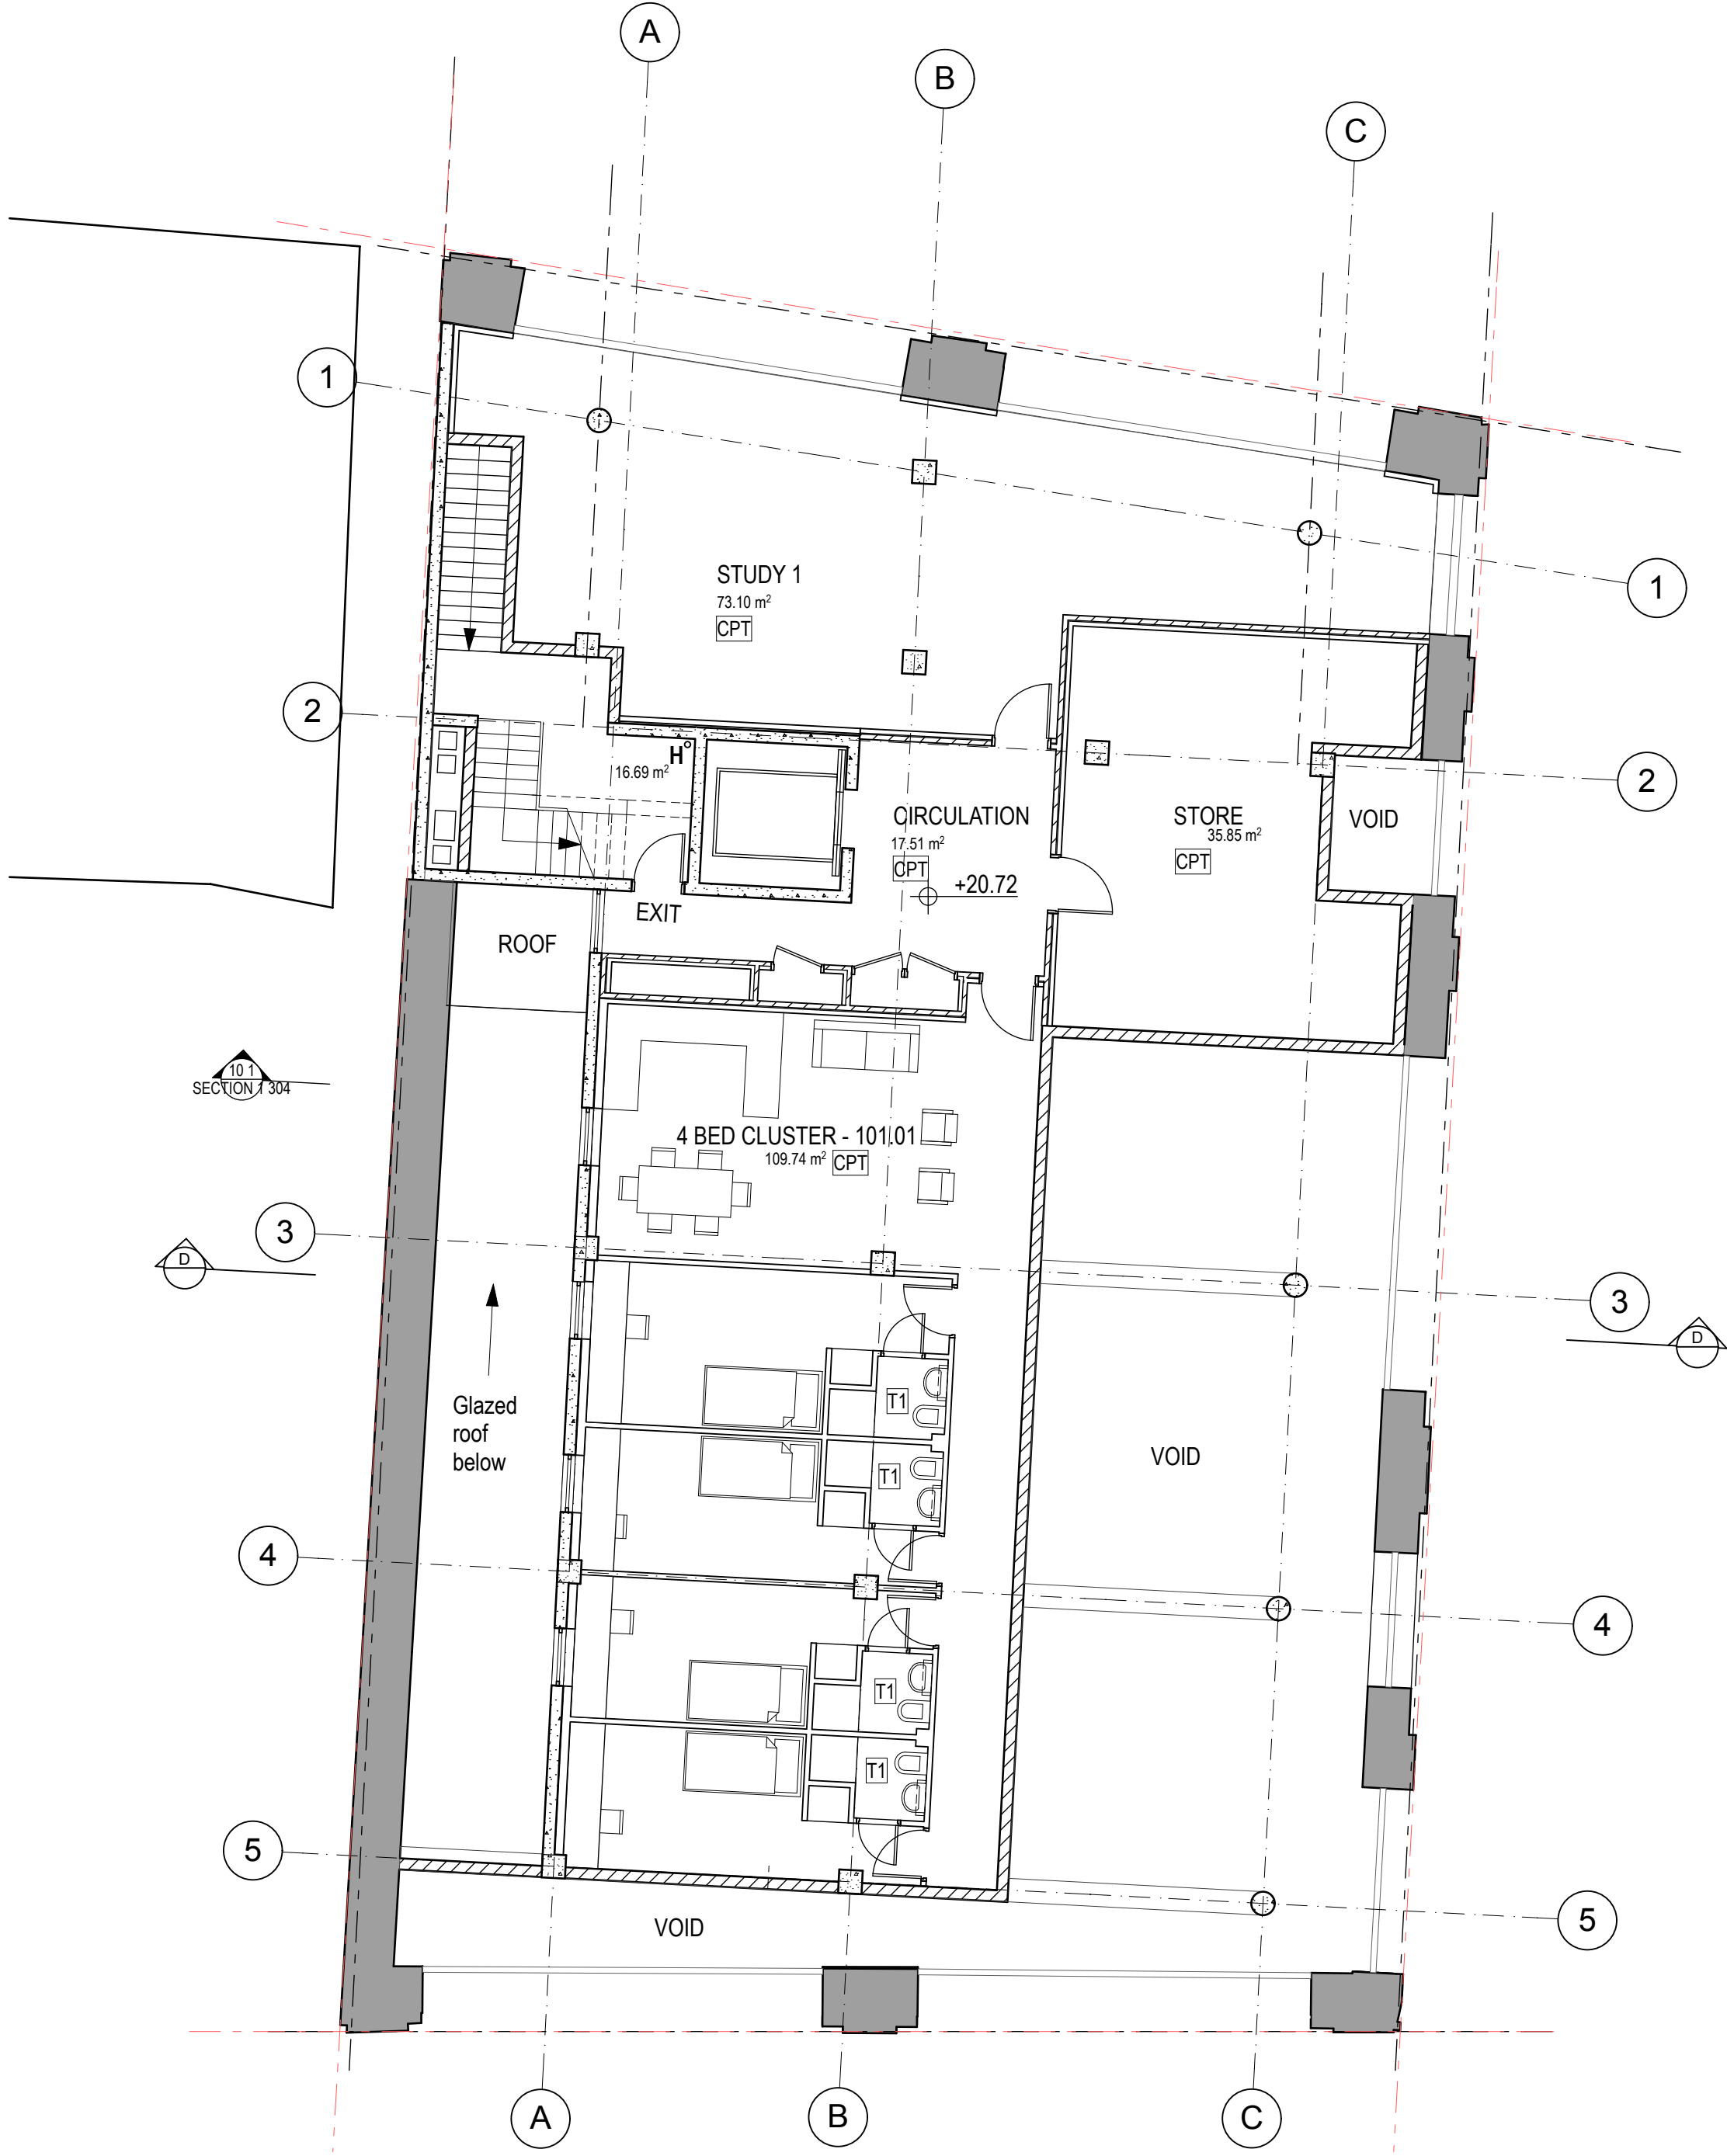

2 LEVEL 1 PLAN

DATE	REV	NOTES :	NOTES: Do not scale off drawings. Use figured dimensions only. Report any discrepancies to the architect. These designs, plans, specifications and the copyright therein are the property of Tonkin Zulaikha Greer Architects Pty Ltd, and must not be reproduced or copied wholly or in part without written permission of Tonkin Zulaikha Greer Architects Pty Ltd.	CONTRACTOR T: ESD WSP BUILT ECOLOGY T: 02 9439 2633 E: alan.davis@wspgroup.com.au	CIVIL ENGINEER MOTT MACDONALD T: 02 9439 2633 E: swiltshier@hugestrueman.com.au	ELECTRICAL ENGINEER WSP BUILDINGS T: 02 8907 0900 E: rob.beck@wspgroup.com.au	MECHANICAL ENGINEER WSP BUILDINGS T: 02 8907 0900 E: tim.dharu@wspgroup.com.au	PCA CITY PLAN SERVICES T: 02 8270 3500 E: darrene@cityplan.com.au	CLIENT: T: (02) 8823 8800  FRASERS PROPERTY	PROJECT : KENSINGTON ST PRECINCT BLOCKS 3B, 3C & 10 STUDENT HOUSING & RETAIL PROJECT NO : 11021	ARCHITECT TONKIN ZULAIKHA GREER ARCHITECTS 117 Reservoir Street Surry Hills, NSW 2010 ABN: 46002722349 P: (02) 9215 4900 F: (02) 9215 4901 EMAIL: john@tzg.com.au	 DRAWING TITLE BLOCK 10: GROUND AND LEVEL 1 Scales: 1:100@A1 1:200@A3 PHASE SKETCH DESIGN DRAWING NO A-211	DRAWN BY JC CHECKED TG DATE MAY 2012 REVISION
Issued for information only. Not for construction. Plot date 4/05/12													

