



VIEW 4 - LOOKING NORTH FROM CARLTON STREET

IMAGE RENDERED BY HAYCRAFT DULOY Pty. Ltd. T: 9555 4433


PA DRAWING LIST

A-001	COVER PAGE	-	A
A-002	SITE ANALYSIS PLAN	1:500	
A-100 SITE PLANS			
A-101	SITE PLAN	1:500	
A-102	PROPOSED GROUND PLANE	1:200	
A-200 PLANS			
A-201	BLOCK 3B/C: LEVEL B1 SUBSTATION	1:100	
A-202	BLOCK 3B/C: GROUND LEVEL	1:100	A
A-203	BLOCK 3B/C: LEVEL 1	1:100	A
A-204	BLOCK 3B/C: LEVEL 2	1:100	A
A-205	BLOCK 3B/C: LEVEL 3	1:100	A
A-206	BLOCK 3B/C: LEVEL 4	1:100	A
A-207	BLOCK 3B/C: LEVEL 5	1:100	A
A-208	BLOCK 3B/C: LEVEL 6	1:100	A
A-209	BLOCK 3B/C: LEVEL 7	1:100	A
A-210	BLOCK 3B/C: ROOF	1:100	
A-211	BLOCK 10: GROUND AND LEVEL 1	1:100	A
A-212	BLOCK 10: LEVEL 2 AND 3	1:100	A
A-213	BLOCK 10: LEVEL 4 AND 5	1:100	A
A-214	BLOCK 10: ROOF	1:100	
A-300 SECTIONS			
A-301	BLOCK 3B/C: SECTIONS 1	1:100	A
A-302	BLOCK 3B/C: SECTIONS 2	1:100	A
A-303	BLOCK 3B/C: SECTIONS 3	1:100	A
A-304	BLOCK 10: SECTIONS 1	1:100	
A-400 ELEVATIONS			
A-401	CONTEXT: EAST ELEVATION	1:100	A
A-402	CONTEXT: SOUTH ELEVATION	1:100	A
A-403	CONTEXT: WEST ELEVATION	1:100	A
A-404	CONTEXT: NORTH ELEVATION	1:100	A
A-405	BLOCK 3B/C: EAST ELEVATION	1:100	A
A-406	BLOCK 3B/C: NORTH AND SOUTH ELEVATION	1:100	A
A-407	BLOCK 3B/C: WEST ELEVATION	1:100	A
A-408	BLOCK 10: EAST AND WEST ELEVATION	1:100	
A-409	BLOCK 10: SOUTH ELEVATION	1:100	
A-410	BLOCK 10: NORTH ELEVATION	1:100	A
A-500 TYPICAL LAYOUTS			
A-501	TYPICAL STUDIO	1:25	
A-502	TYPICAL ACCESSIBLE STUDIO	1:25	
A-503	CLUSTER KITCHEN SIZES 1	1:50	
A-504	CLUSTER KITCHEN SIZES 2	1:50	
A-600 FAÇADE STUDY			
A-601	FAÇADE STUDY	1:20	A
A-602	FAÇADE STUDY STREET LEVEL	1:20	
A-700 VIEWS			
A-701	VIEWS 1 AND 2	NTS	
A-702	VIEW 3	NTS	
A-703	VIEW 4	NTS	
A-710	GROUND LEVEL FAÇADE VIEW 1	NTS	
A-711	GROUND LEVEL FAÇADE VIEW 2	NTS	
A-712	GROUND LEVEL FAÇADE VIEW 3	NTS	
A-713	GROUND LEVEL FAÇADE VIEW 4	NTS	
A-714	GROUND LEVEL FAÇADE VIEW 5	NTS	
A-715	GROUND LEVEL FAÇADE VIEW 6	NTS	
A-716	GROUND LEVEL FAÇADE VIEW 7	NTS	

LEGEND

BC	Brickwork Cladding, Herringbone pattern to match ground paving
BE	Brickwork Existing, made good
CO2	Concrete, off form class 2, sealed finish
CP	Concrete Precast, sealed finish
CP1	Concrete Precast Textured, sealed finish
CPT	Carpet
GAF	Glazing Aluminium Framed
GTAF	Glazing Translucent Aluminium Framed
GB	Glazed Balustrade 1800mm high
GL	Glazing Louvres
GF	Glazing Frameless
MFS	Metal Facade Screen
MC	Metal Cladding, paint finish
ML	Metal Louvres, powdercoat finish
T1	Tile floor

DATE	REV	NOTES :	NOTES:	CONTRACTOR	CIVIL ENGINEER	ELECTRICAL ENGINEER	MECHANICAL ENGINEER	PCA	CLIENT:	PROJECT :	ARCHITECT	DRAWING TITLE	DRAWN BY
SEPT 2012	A	DRAWING LIST AND LEGEND AMENDED	Do not scale off drawings. Use figured dimensions only. Report any discrepancies to the architect. These designs, plans, specifications and the copyright therein are the property of Tonkin Zulaikha Greer Architects Pty Ltd, and must not be reproduced or copied wholly or in part without written permission of Tonkin Zulaikha Greer Architects Pty Ltd.	- T:	MOTT MACDONALD T: 02 9439 2633 E: swiltshier@hugestrueman.com.au	WSP BUILDINGS T: 02 8907 0900 E: rob.beck@wspgroup.com.au	WSP BUILDINGS T: 02 8907 0900 E: tim.dharoi@wspgroup.com.au	CITY PLAN SERVICES T: 02 8270 3500 E: darrene@cityplan.com.au	T: (02) 8823 8800	KENSINGTON ST PRECINCT BLOCKS 3B, 3C & 10 STUDENT HOUSING & RETAIL	117 Reservoir Street Surry Hills, NSW 2010 ABN: 46002722349 P: (02) 9215 4900 F: (02) 9215 4901 EMAIL: john@tzg.com.au	COVER PAGE	JC
				ESD WSP BUILT ECOLOGY T: 02 8907 0900 E: alan.davis@wspgroup.com.au	STRUCTURAL ENGINEER MOTT MACDONALD T: 02 9439 2633 E: swiltshier@hugestrueman.com.au	HYDRAULIC ENGINEER WSP BUILDINGS T: 02 8907 0900	FIRE ENGINEERING WSP BUILDINGS T: 02 8907 0900 E: carl.voss@wspgroup.com.au	TOWN PLANNER JBA PLANNING T: 02 9956 6962 E: j.buchanan@jbaplanning.com.au		PROJECT NO : 11021		NTS	
												DRAWING NO	CHECKED
												A-001	TG
												FOR PLANNING APPROVAL	DATE
													MAY 2012
													REVISION
													A

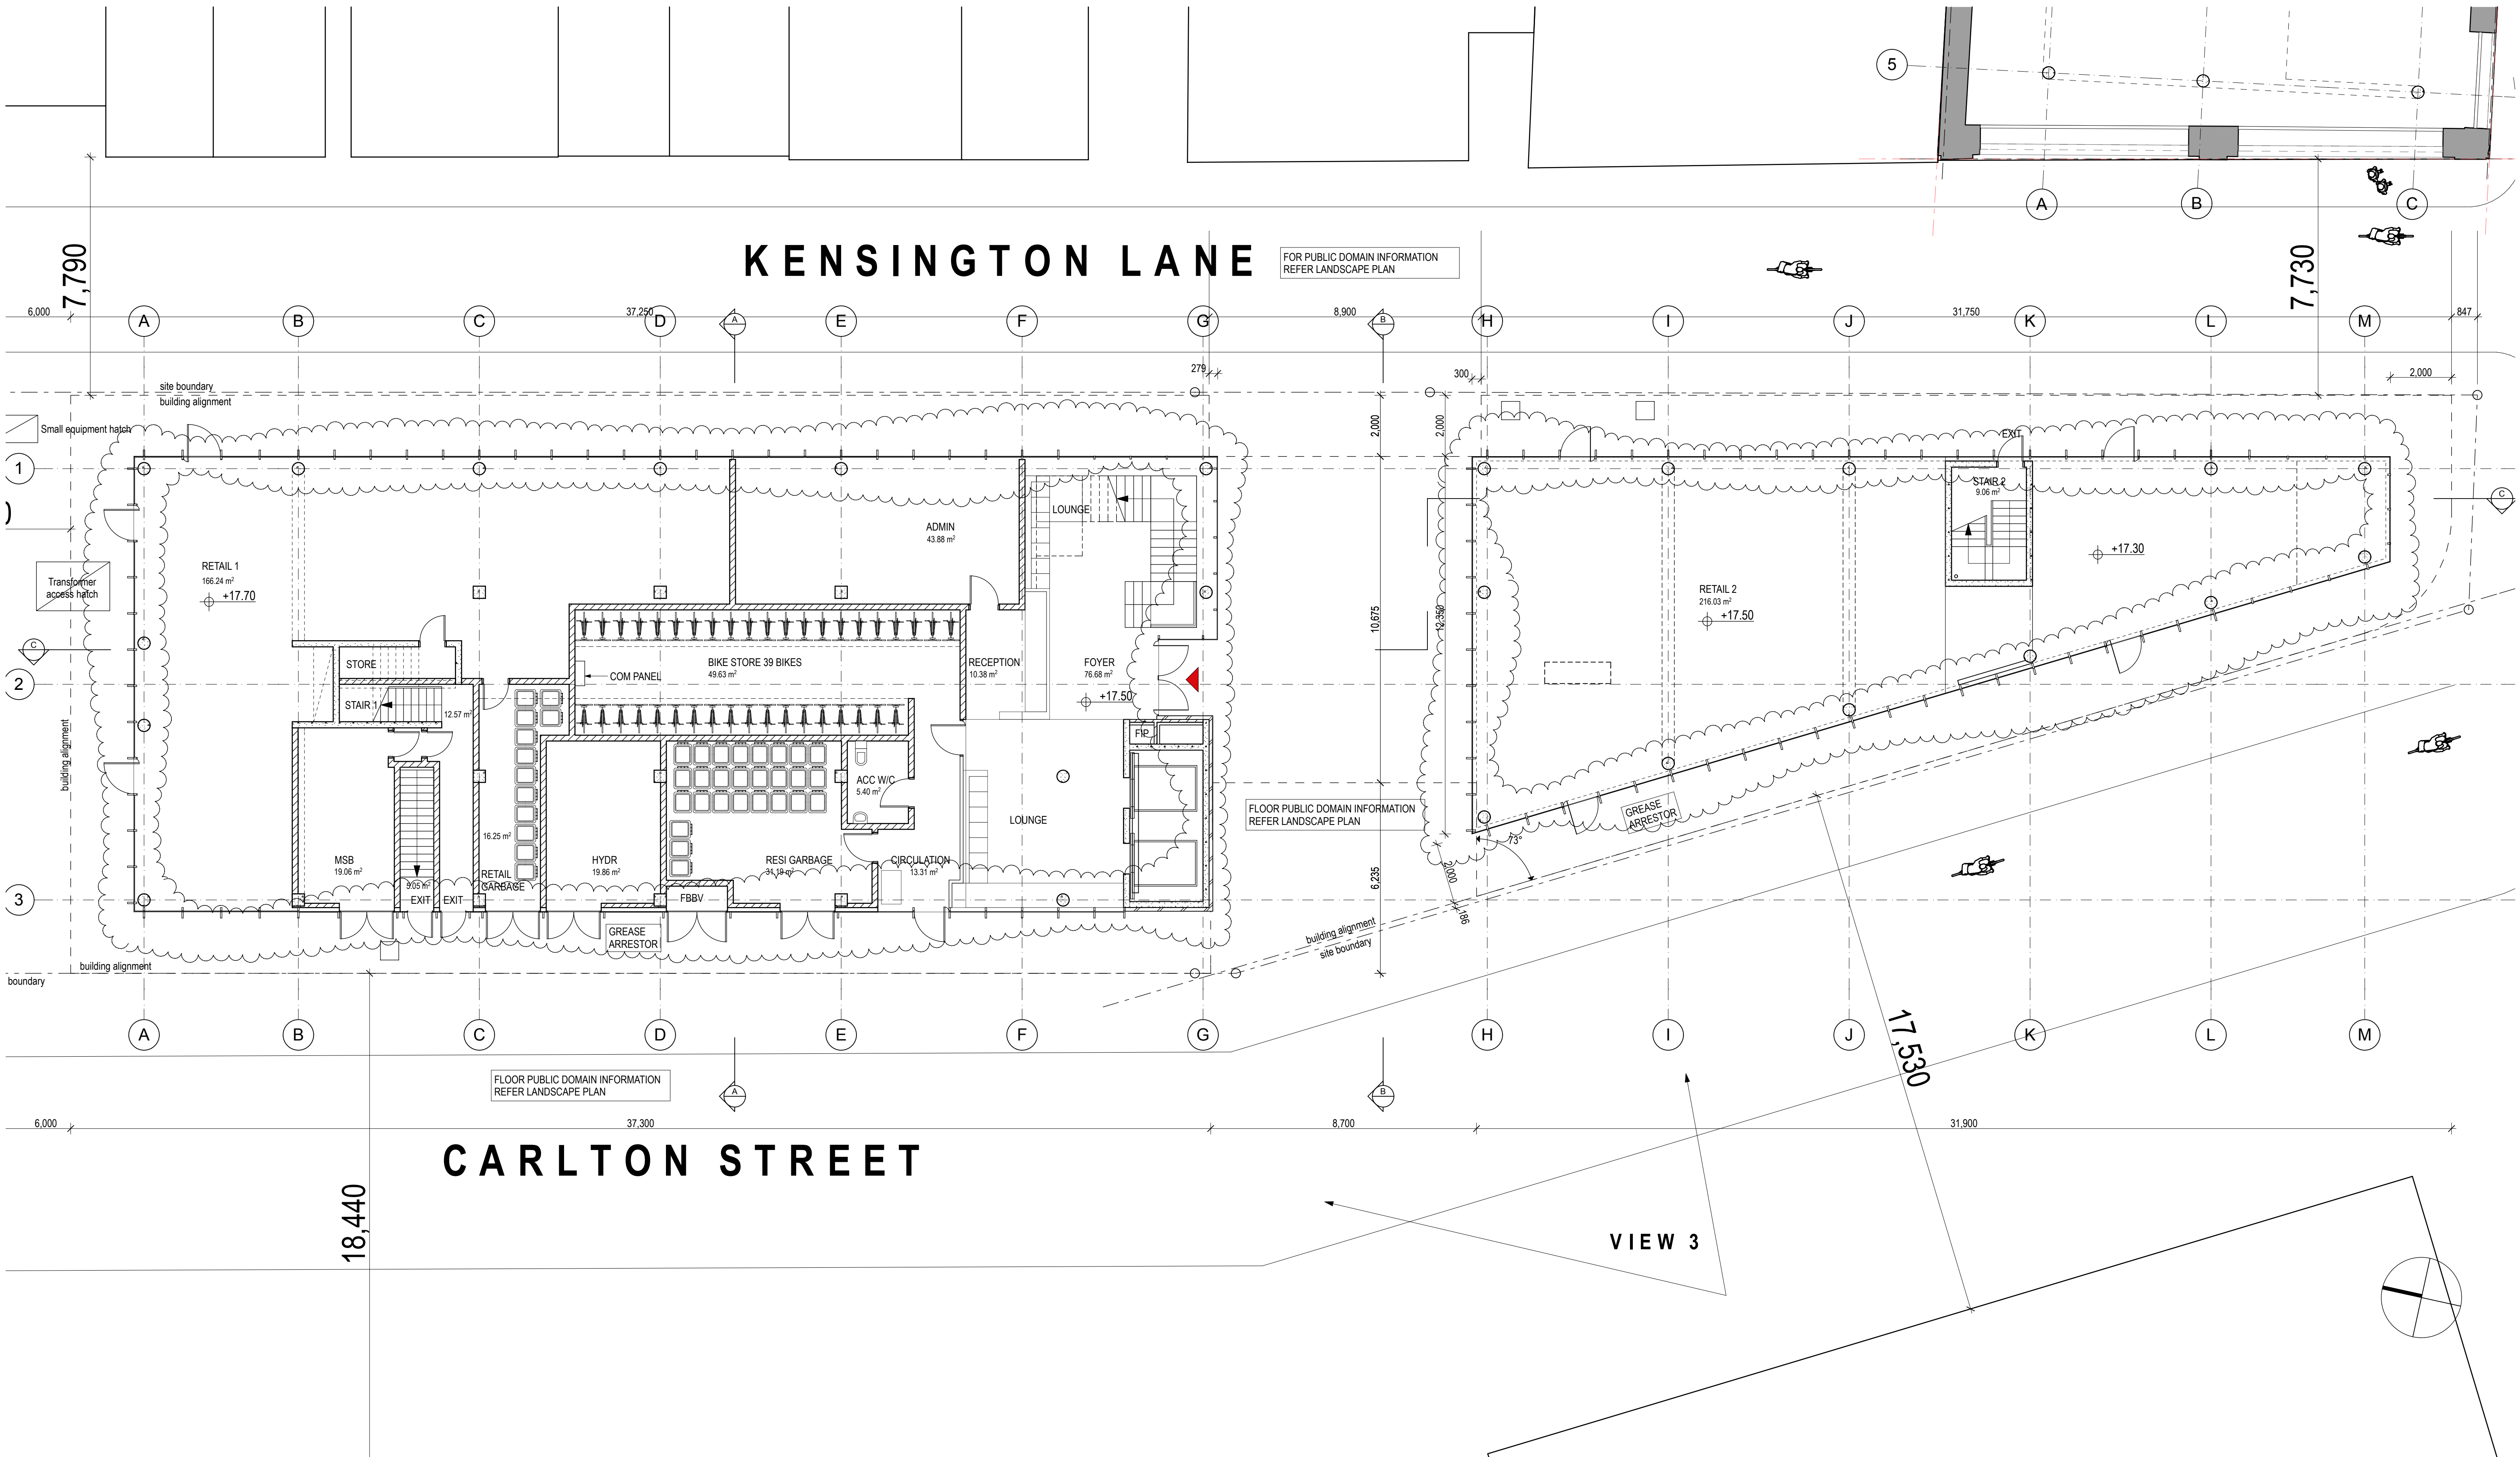

DATE	REV	NOTES :	NOTES:	CONTRACTOR	CIVIL ENGINEER	ELECTRICAL ENGINEER	MECHANICAL ENGINEER	PCA	CLIENT:	PROJECT :	ARCHITECT	DRAWING TITLE	DRAWN BY
SEPT 2012	A	FACADE AMENDED	Do not scale off drawings. Use figured dimensions only. Report any discrepancies to the architect. These designs, plans, specifications and the copyright therein are the property of Tonkin Zulaikha Greer Architects Pty Ltd, and must not be reproduced or copied wholly or in part without written permission of Tonkin Zulaikha Greer Architects Pty Ltd.	T: ESD WSP BUILT ECOLOGY T: 02 8907 0900 E: alan.davis@wspgroup.com.au	MOTT MACDONALD T: 02 9439 2633 E: swiltshier@hugestrueman.com.au STRUCTURAL ENGINEER MOTT MACDONALD T: 02 9439 2633 E: swiltshier@hugestrueman.com.au	WSP BUILDINGS T: 02 8907 0900 E: rob.beck@wspgroup.com.au HYDRAULIC ENGINEER WSP BUILDINGS T: 02 8907 0900	WSP BUILDINGS T: 02 8907 0900 E: tim.dward@wspgroup.com.au FIRE ENGINEERING WSP BUILDINGS T: 02 8907 0900 E: carl.voss@wspgroup.com.au	CITY PLAN SERVICES T: 02 8270 3300 E: darrene@cityplan.com.au TOWN PLANNER JBA PLANNING T: 02 9566 6962 E: j.buchanan@jbaipanning.com.au	117 Reservoir Street Surry Hills, NSW 2010 ABN: 46002722349 P: (02) 9215 4900 F: (02) 9215 4901 EMAIL: john@tzg.com.au	TONKIN ZULAIKHA GREER ARCHITECTS 117 Reservoir Street Surry Hills, NSW 2010 ABN: 46002722349 P: (02) 9215 4900 F: (02) 9215 4901 EMAIL: john@tzg.com.au	BLOCK 3B/C: GROUND LEVEL SCALES 1:100@A1 1:200@A3 PHASE FOR PLANNING APPROVAL DRAWING NO A-202	JC TG MAY 2012 REVISION A	