




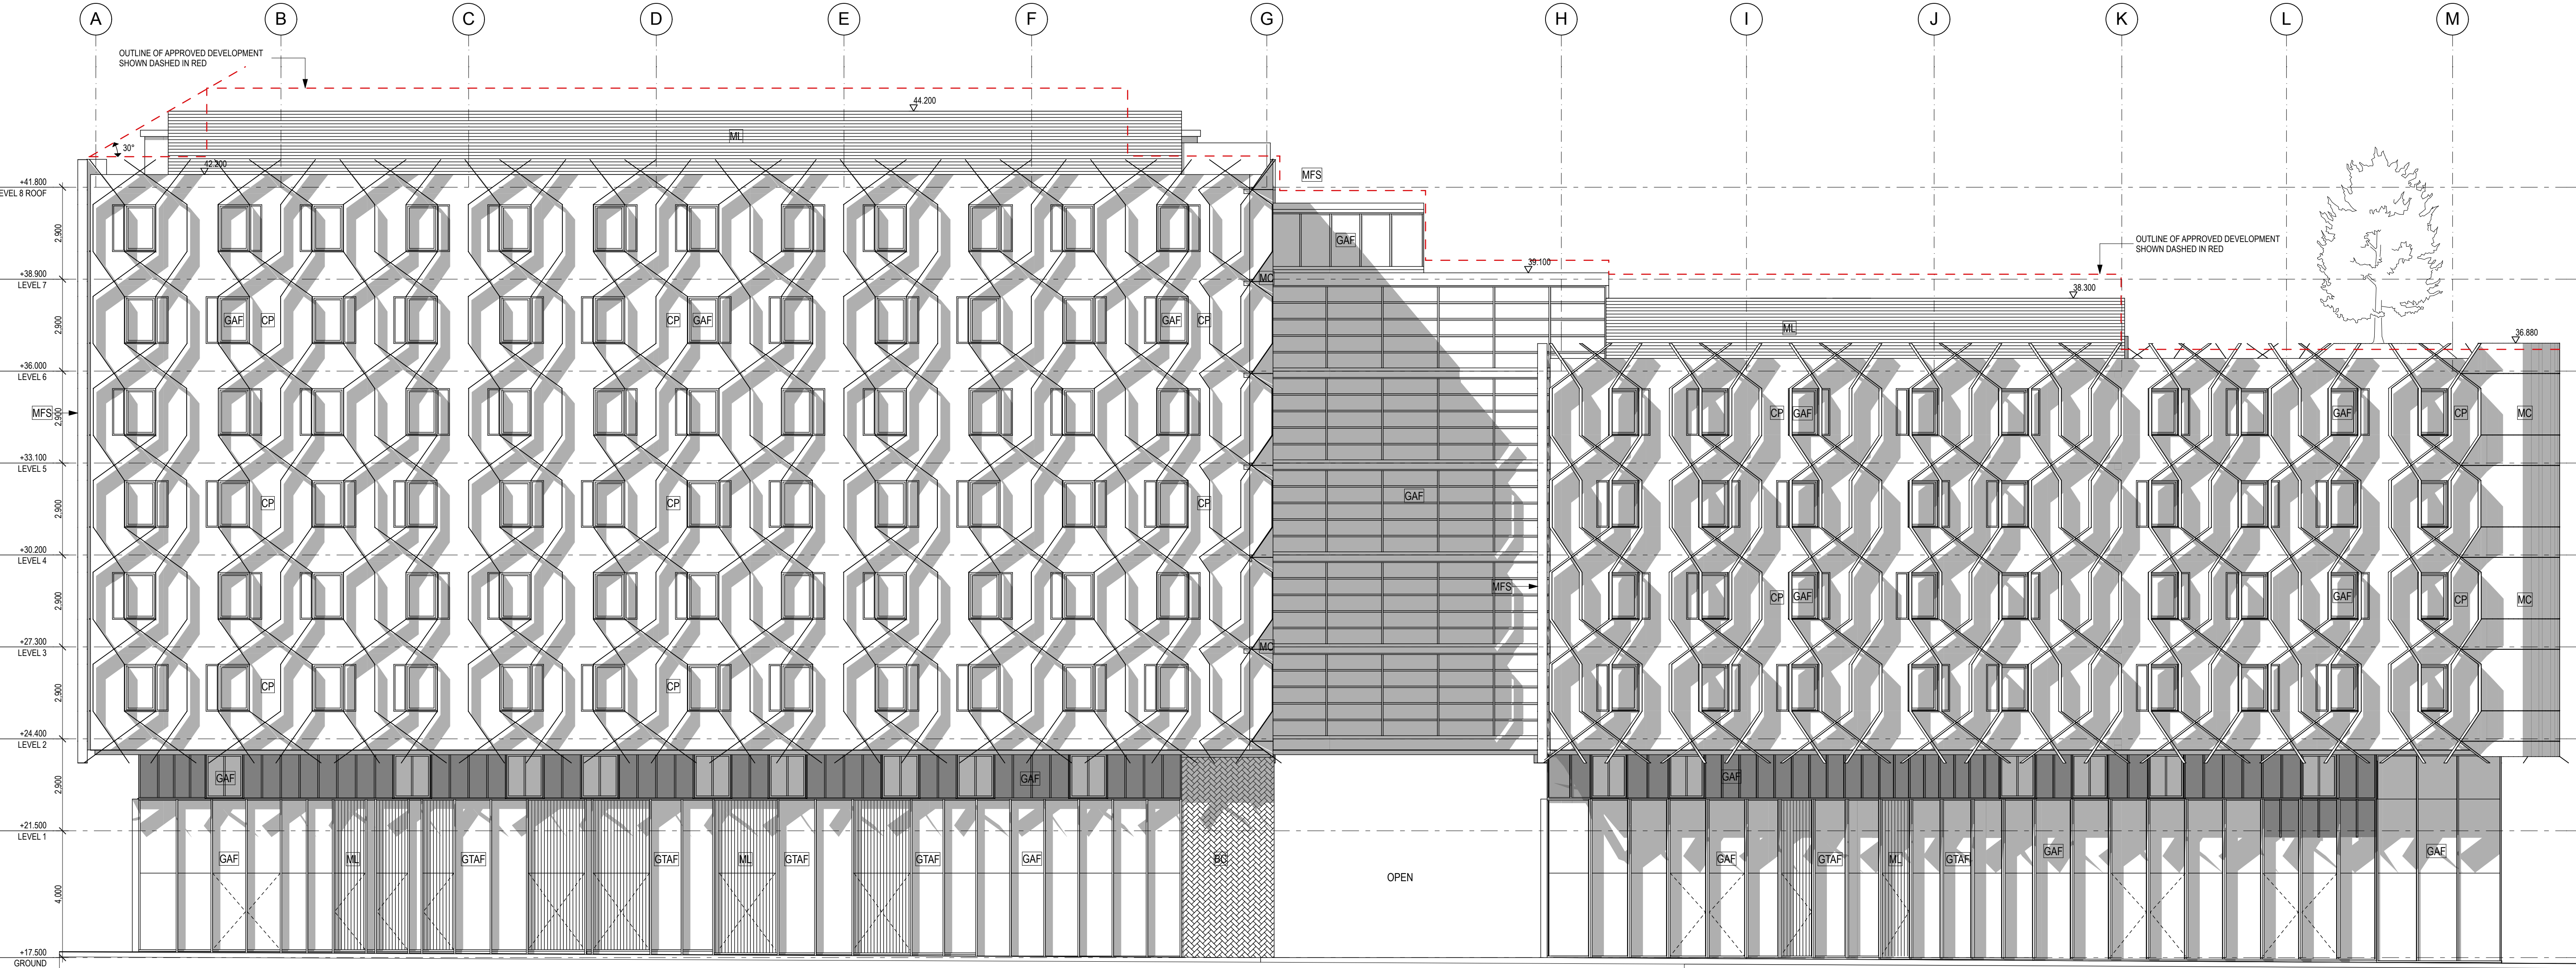

DATE	REV	NOTES :	NOTES:	CONTRACTOR	CIVIL ENGINEER	ELECTRICAL ENGINEER	MECHANICAL ENGINEER	PCA	CLIENT:	PROJECT :	ARCHITECT	DRAWING TITLE	DRAWN BY
18.12.12	B	SECTION 75W REVISION	Do not scale off drawings. Use figured dimensions only. Report any discrepancies to the architect. These designs, plans, specifications and the copyright therein are the property of Tonkin Zulaikha Greer Architects Pty Ltd, and must not be reproduced or copied wholly or in part without written permission of Tonkin Zulaikha Greer Architects Pty Ltd.	ESD WSP BUILT ECOLOGY T: 02 8907 0900 E: alan.davis@wspgroup.com.au	MOTT MACDONALD T: 02 9439 2633 E: swiltshier@hugestrueman.com.au	WSP BUILDINGS T: 02 8907 0900 E: rob.beck@wspgroup.com.au	WSP BUILDINGS T: 02 8907 0900 E: tim.dward@wspgroup.com.au	CITY PLAN SERVICES T: 02 8270 3300 E: darrene@cityplan.com.au	T. (02) 8823 8800	KENSINGTON ST PRECINCT BLOCKS 3B, 3C & 10 STUDENT HOUSING & RETAIL PROJECT NO : 11021	TONKIN ZULAIKHA GREER ARCHITECTS 117 Reservoir Street Surry Hills, NSW 2010 ABN: 46002722349 P: (02) 9215 4900 F: (02) 9215 4901 EMAIL: john@tzg.com.au	BLOCK 3BC WEST ELEVATION	JB
													CHECKED
													JC
													DATE
													DEC 2012
													REVISION
													B

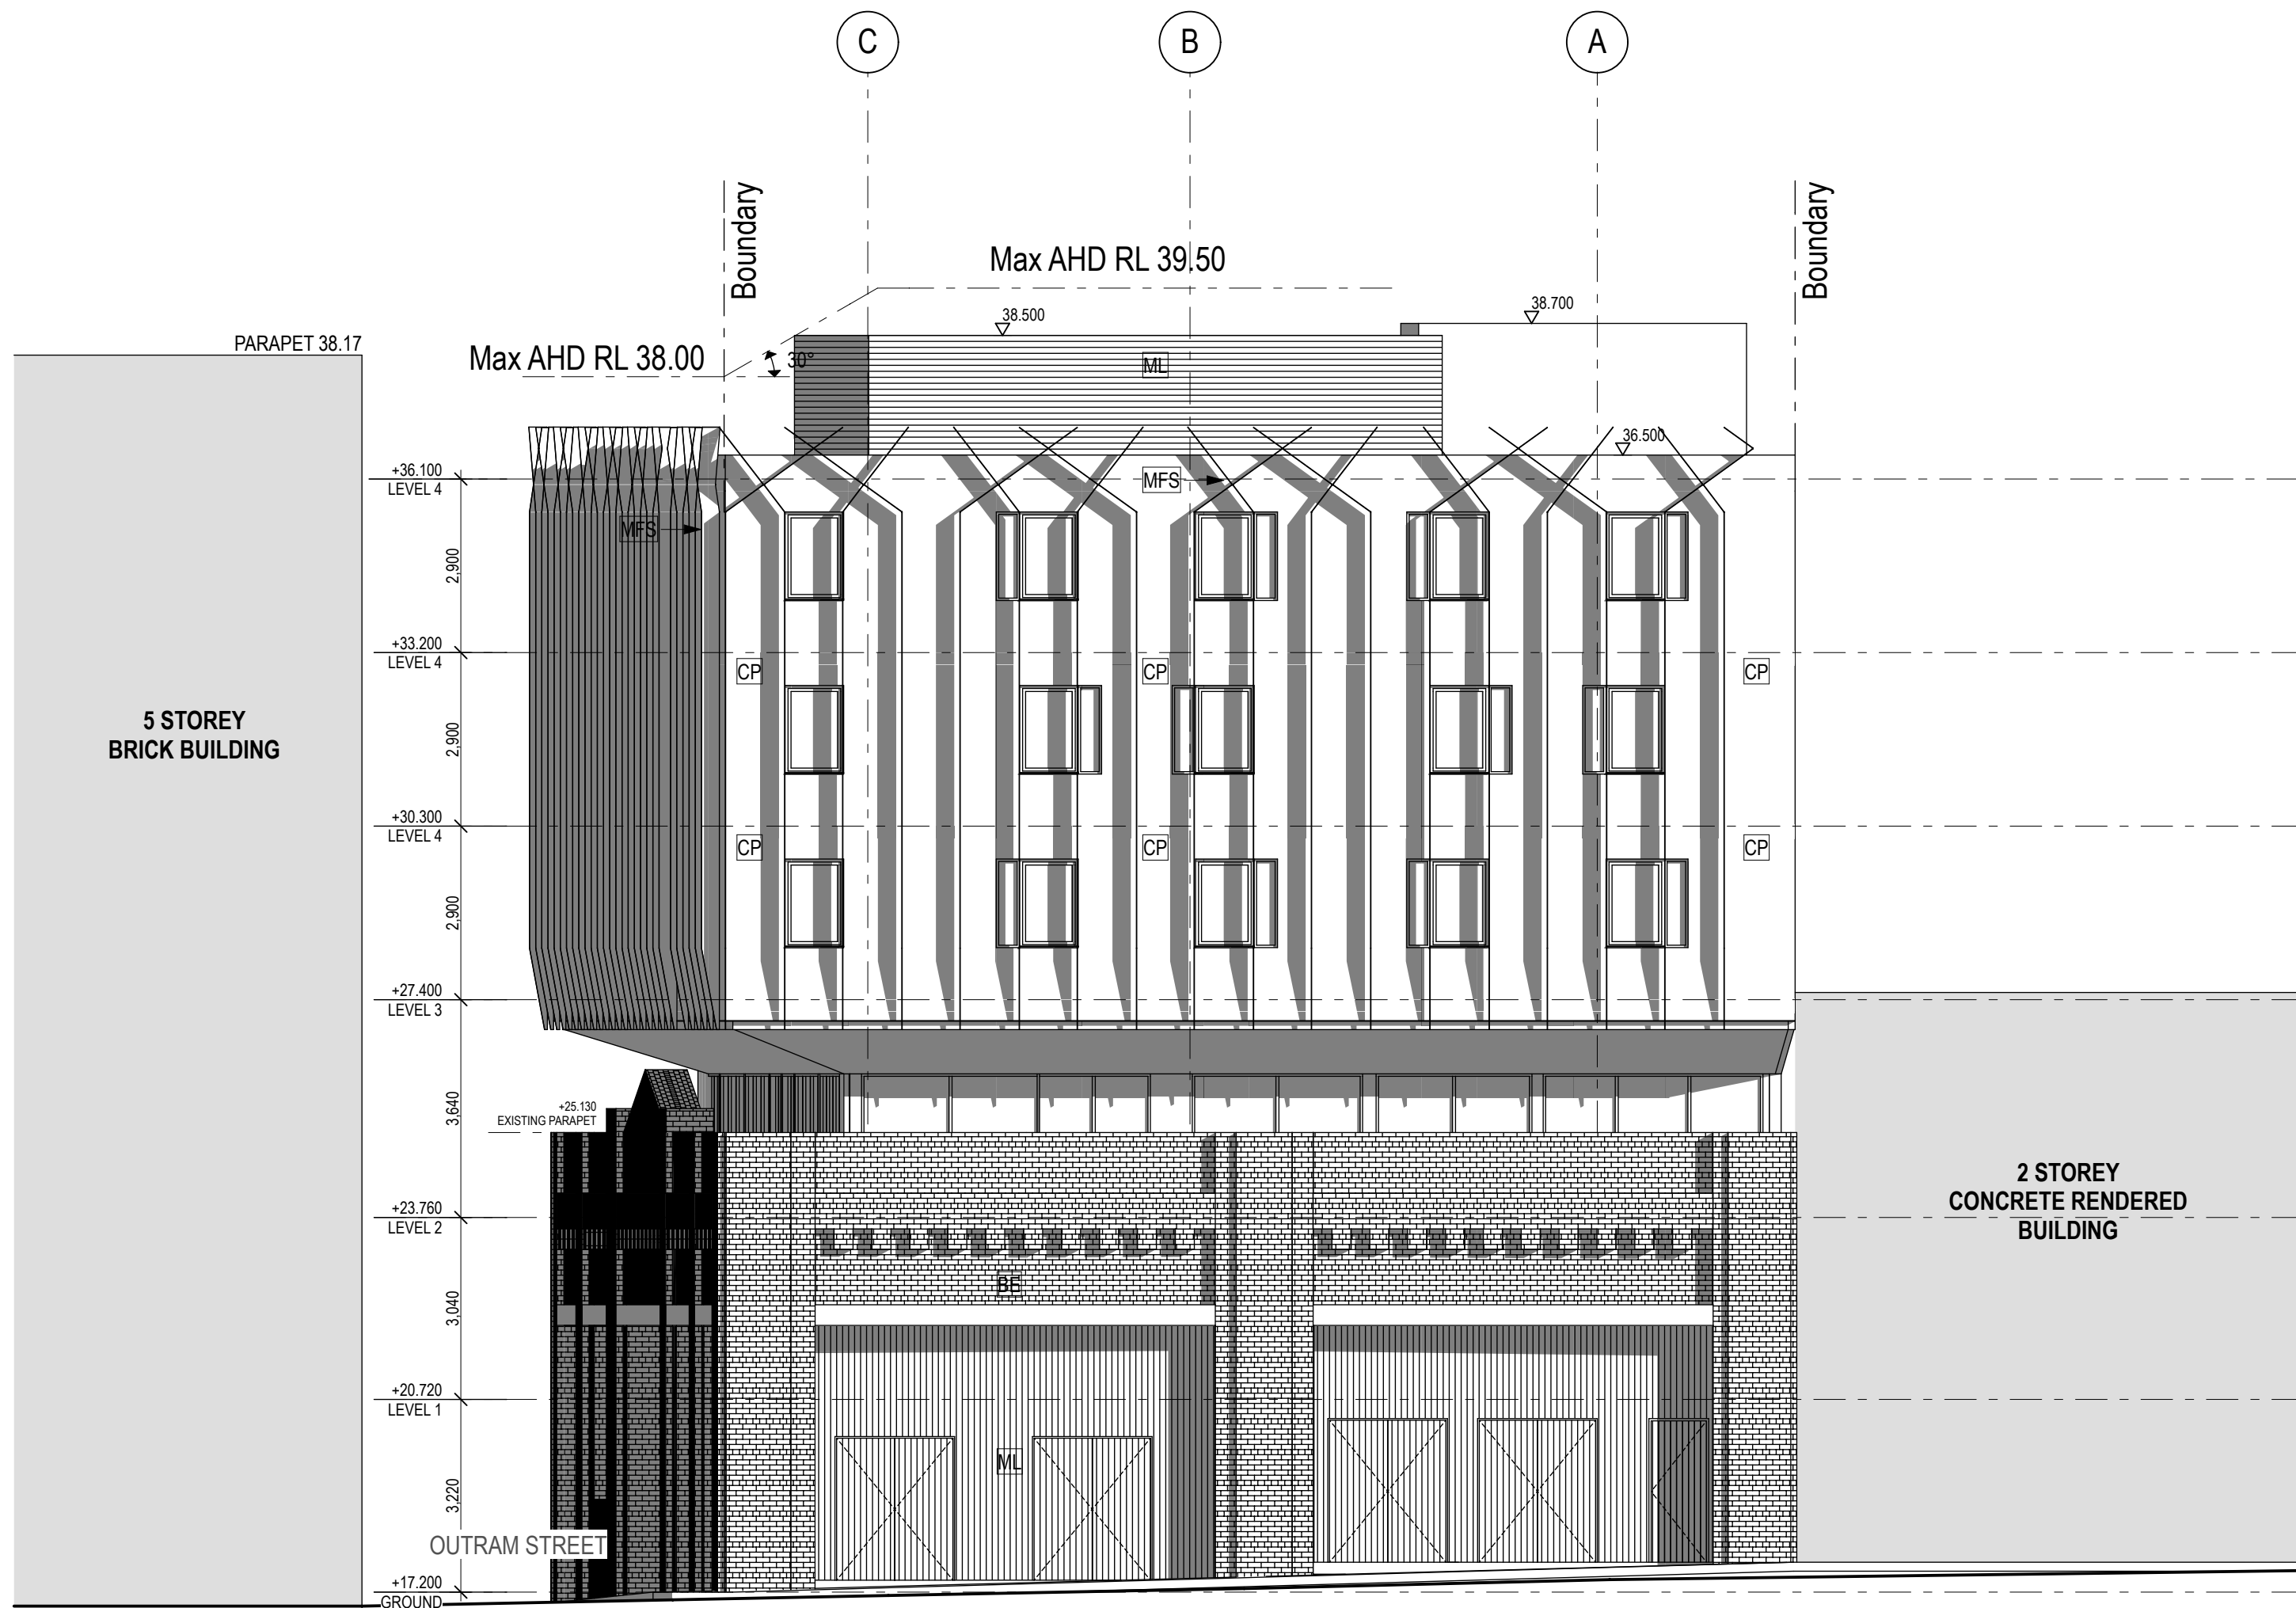

EAST ELEVATION

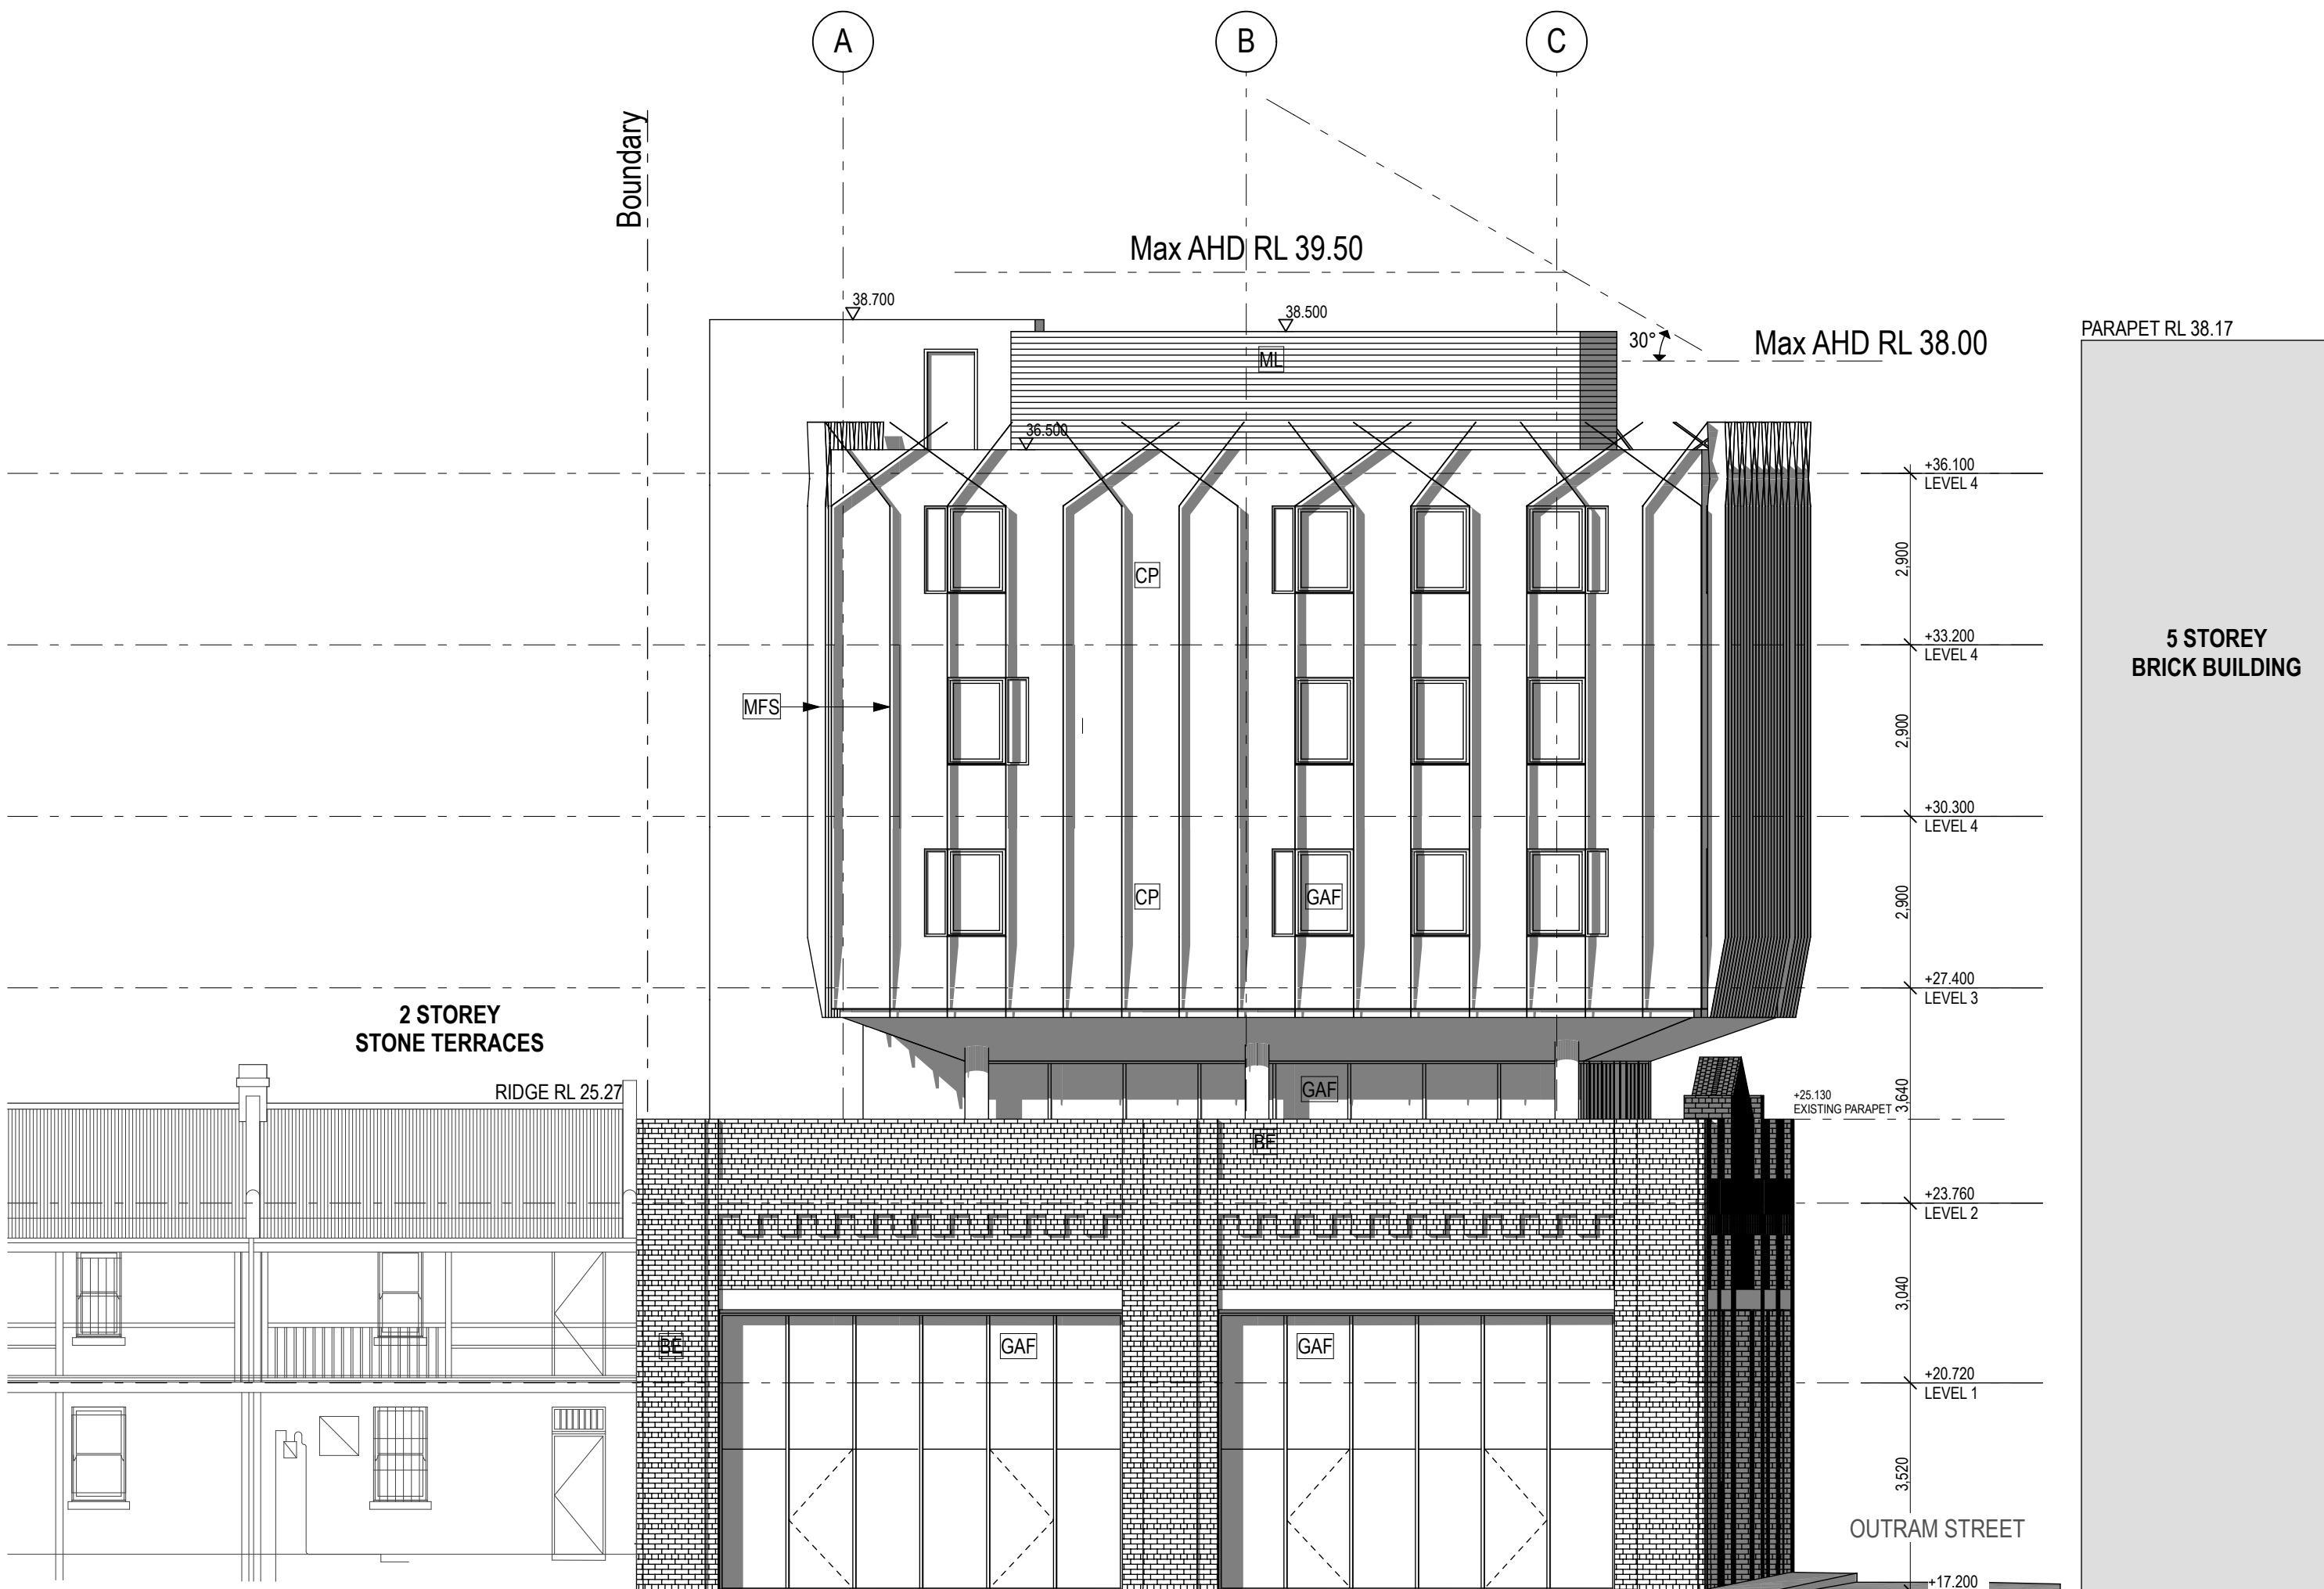

WEST ELEVATION

DATE	REV	NOTES :	NOTES:	CONTRACTOR	CIVIL ENGINEER	ELECTRICAL ENGINEER	MECHANICAL ENGINEER	PCA	CLIENT:	PROJECT :	ARCHITECT	DRAWING TITLE	DRAWN BY
18.12.12		SECTION 75W REVISION	Do not scale off drawings. Use figured dimensions only. Report any discrepancies to the architect. These designs, plans, specifications and the copyright therein are the property of Tonkin Zulaikha Greer Architects Pty Ltd, and must not be reproduced or copied wholly or in part without written permission of Tonkin Zulaikha Greer Architects Pty Ltd.	- ESD WSP BUILT ECOLOGY T: 02 8907 0900 E: alan.davis@wspgroup.com.au	MOTT MACDONALD T: 02 9439 2633 E: swiltshier@hugestrueman.com.au STRUCTURAL ENGINEER MOTT MACDONALD T: 02 9439 2633 E: swiltshier@hugestrueman.com.au	WSP BUILDINGS T: 02 8907 0900 E: rob.beck@wspgroup.com.au HYDRAULIC ENGINEER WSP BUILDINGS T: 02 8907 0900	WSP BUILDINGS T: 02 8907 0900 E: tim.dward@wspgroup.com.au FIRE ENGINEERING WSP BUILDINGS T: 02 8907 0900 E: carl.voss@wspgroup.com.au	CITY PLAN SERVICES T: 02 8270 3500 E: darren@cityplan.com.au TOWN PLANNER JBA PLANNING T: 02 9566 6962 E: j.buchanan@jbaPlanning.com.au	T: (02) 8823 8800  FRASERS BROADWAY PTY. LTD.	KENSINGTON ST PRECINCT BLOCKS 3B, 3C & 10 STUDENT HOUSING & RETAIL PROJECT NO : 11021	TONKIN ZULAIKHA GREER ARCHITECTS 117 Reservoir Street Surry Hills, NSW 2010 ABN: 46002722349 P: (02) 9215 4900 F: (02) 9215 4901 EMAIL: john@tzg.com.au	BLOCK 10 EAST & WEST ELEVATION SCALES 1:100@A1 1:200@A3 PHASE FOR PLANNING APPROVAL	JB JC DEC 2012 A-408
											ARCHITECTS	DRAWING NO	REVISION



SOUTH ELEVATION


DATE	REV	NOTES :	NOTES:	CONTRACTOR	CIVIL ENGINEER	ELECTRICAL ENGINEER	MECHANICAL ENGINEER	PCA	CLIENT:	PROJECT :	ARCHITECT	DRAWING TITLE	DRAWN BY
18.12.12		SECTION 75W REVISION	Do not scale off drawings. Use figured dimensions only. Report any discrepancies to the architect. These designs, plans, specifications and the copyright therein are the property of Tonkin Zulaikha Greer Architects Pty Ltd, and must not be reproduced or copied wholly or in part without written permission of Tonkin Zulaikha Greer Architects Pty Ltd.	- T: ESD WSP BUILT ECOLOGY T: 02 8907 0900 E: alan.davis@wspgroup.com.au	MOTT MACDONALD T: 02 9439 2633 E: swiltshier@hugestrueman.com.au MOTT MACDONALD T: 02 9439 2633 E: swiltshier@hugestrueman.com.au	WSP BUILDINGS T: 02 8907 0900 E: rob.beck@wspgroup.com.au WSP BUILDINGS T: 02 8907 0900	WSP BUILDINGS T: 02 8907 0900 E: tim.dhard@wspgroup.com.au WSP BUILDINGS T: 02 8907 0900 E: carl.voss@wspgroup.com.au	CITY PLAN SERVICES T: 02 8270 3300 E: darren@cityplan.com.au JBA PLANNING T: 02 9566 6962 E: j.buchanan@jbaPlanning.com.au	021 8823 8800  FRASERS BROADWAY PTY. LTD.	KENSINGTON ST PRECINCT BLOCKS 3B, 3C & 10 STUDENT HOUSING & RETAIL PROJECT NO : 11021	TONKIN ZULAIKHA GREER ARCHITECTS 117 Reservoir Street Surry Hills, NSW 2010 ABN: 46002722349 P: (02) 9215 4900 F: (02) 9215 4901 EMAIL: john@tzg.com.au	BLOCK 10 SOUTH ELEVATION SCALES 1:100@A1 1:200@A3 PHASE FOR PLANNING APPROVAL DRAWING NO A-409 REVISION	JB JC DATE DEC 2012 REVISION



DATE	REV	NOTES :	NOTES:	CONTRACTOR	CIVIL ENGINEER	ELECTRICAL ENGINEER	MECHANICAL ENGINEER	PCA	CLIENT:	PROJECT :	ARCHITECT	DRAWING TITLE	DRAWN BY
18.12.12	B	SECTION 75W REVISION	Do not scale off drawings. Use figured dimensions only. Report any discrepancies to the architect. These designs, plans, specifications and the copyright therein are the property of Tonkin Zulaikha Greer Architects Pty Ltd, and must not be reproduced or copied wholly or in part without written permission of Tonkin Zulaikha Greer Architects Pty Ltd.	T: T: 02 9439 2633 E: swiltshier@hugestrueman.com.au	T: 02 9439 2633 T: 02 8907 0900 E: rob.beck@wsgroup.com.au	T: 02 8907 0900 T: 02 8907 0900 E: rob.beck@wsgroup.com.au	T: 02 8907 0900 T: 02 8907 0900 E: tim.darwin@cityplan.com.au	T: 02 8907 0900 T: 02 8907 0900 E: darenrb@cityplan.com.au	T: (02) 8822 8800	KENSINGTON ST PRECINCT BLOCKS 3B, 3C & 10 STUDENT HOUSING & RETAIL PROJECT NO : 11021	TONKIN ZULAIKHA GREER ARCHITECTS 117 Reservoir Street Surry Hills, NSW 2010 ABN: 46002722349 P: (02) 9215 4900 F: (02) 9215 4901 EMAIL john@tzg.com.au	BLOCK 10 NORTH ELEVATION Scales: 1:100@A1 1:200@A3 PHASE FOR PLANNING APPROVAL DRAWING NO A-410	JB JC DATE DEC 2012 REVISION B




ot date:18/12/12

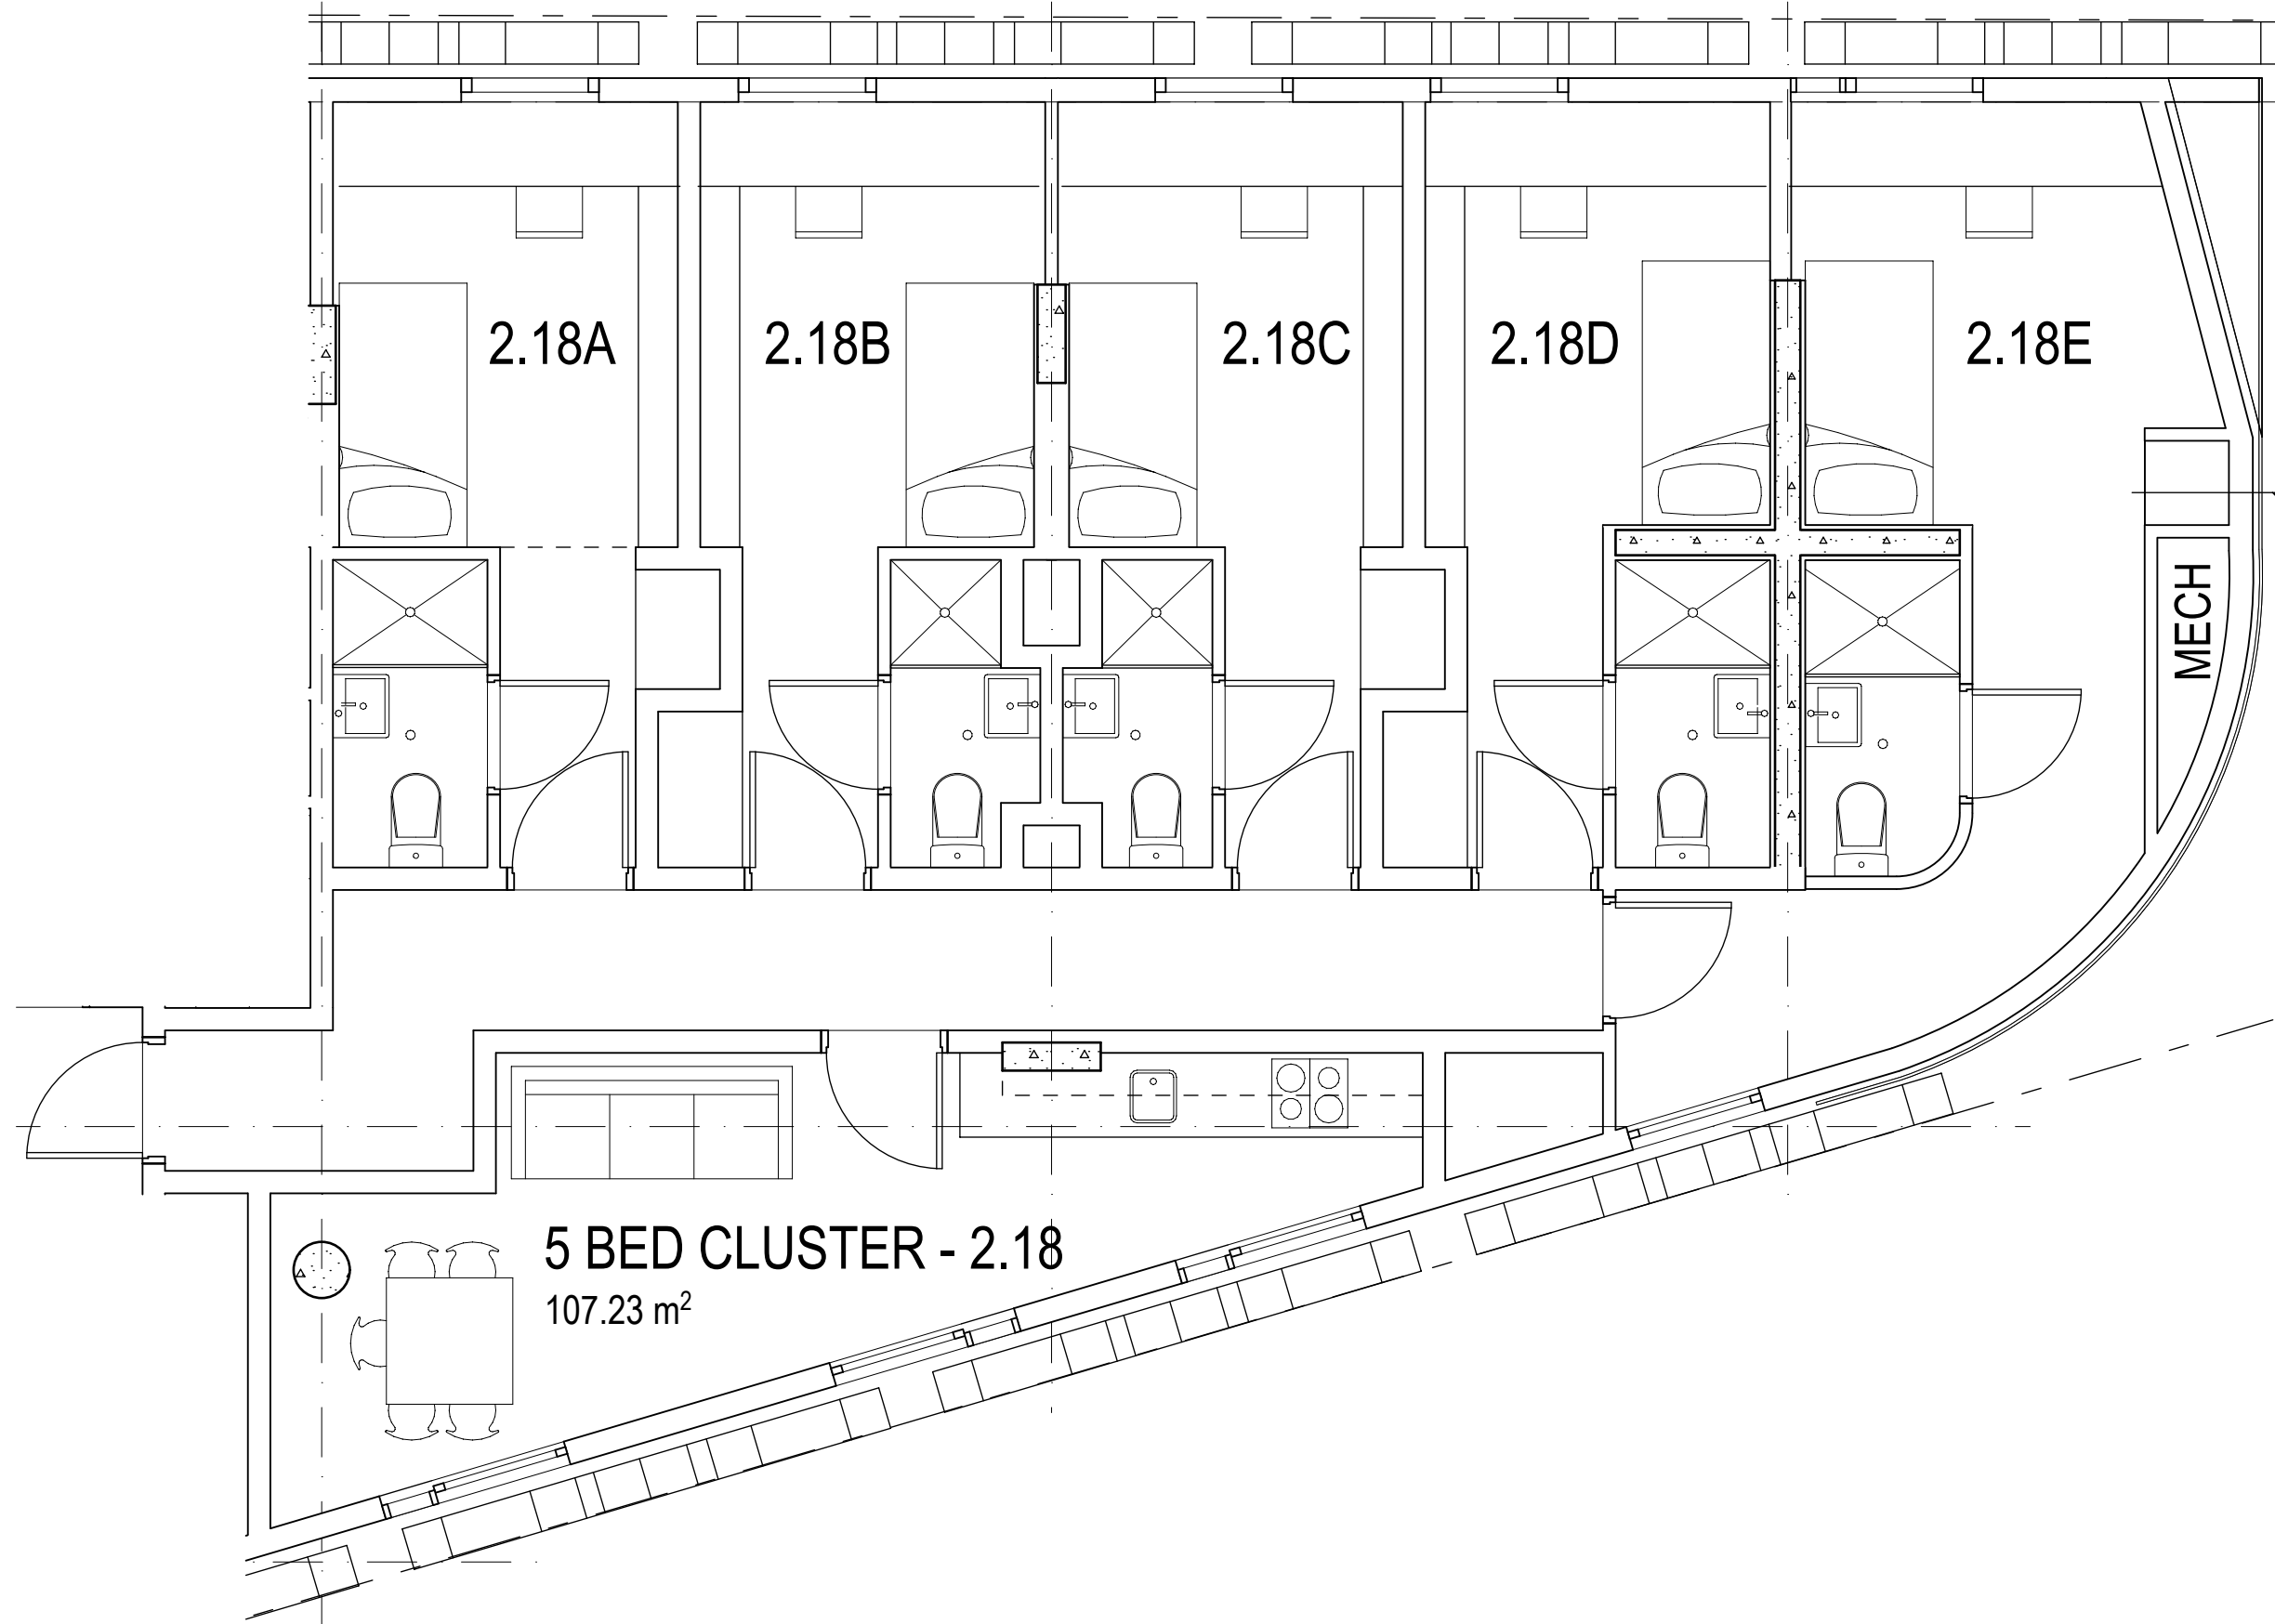

BLOCK C 5 BED CLUSTER PLAN - LEVEL 2-5





BLOCK 10 4 BED CLUSTER PLAN - LEVEL 3-5

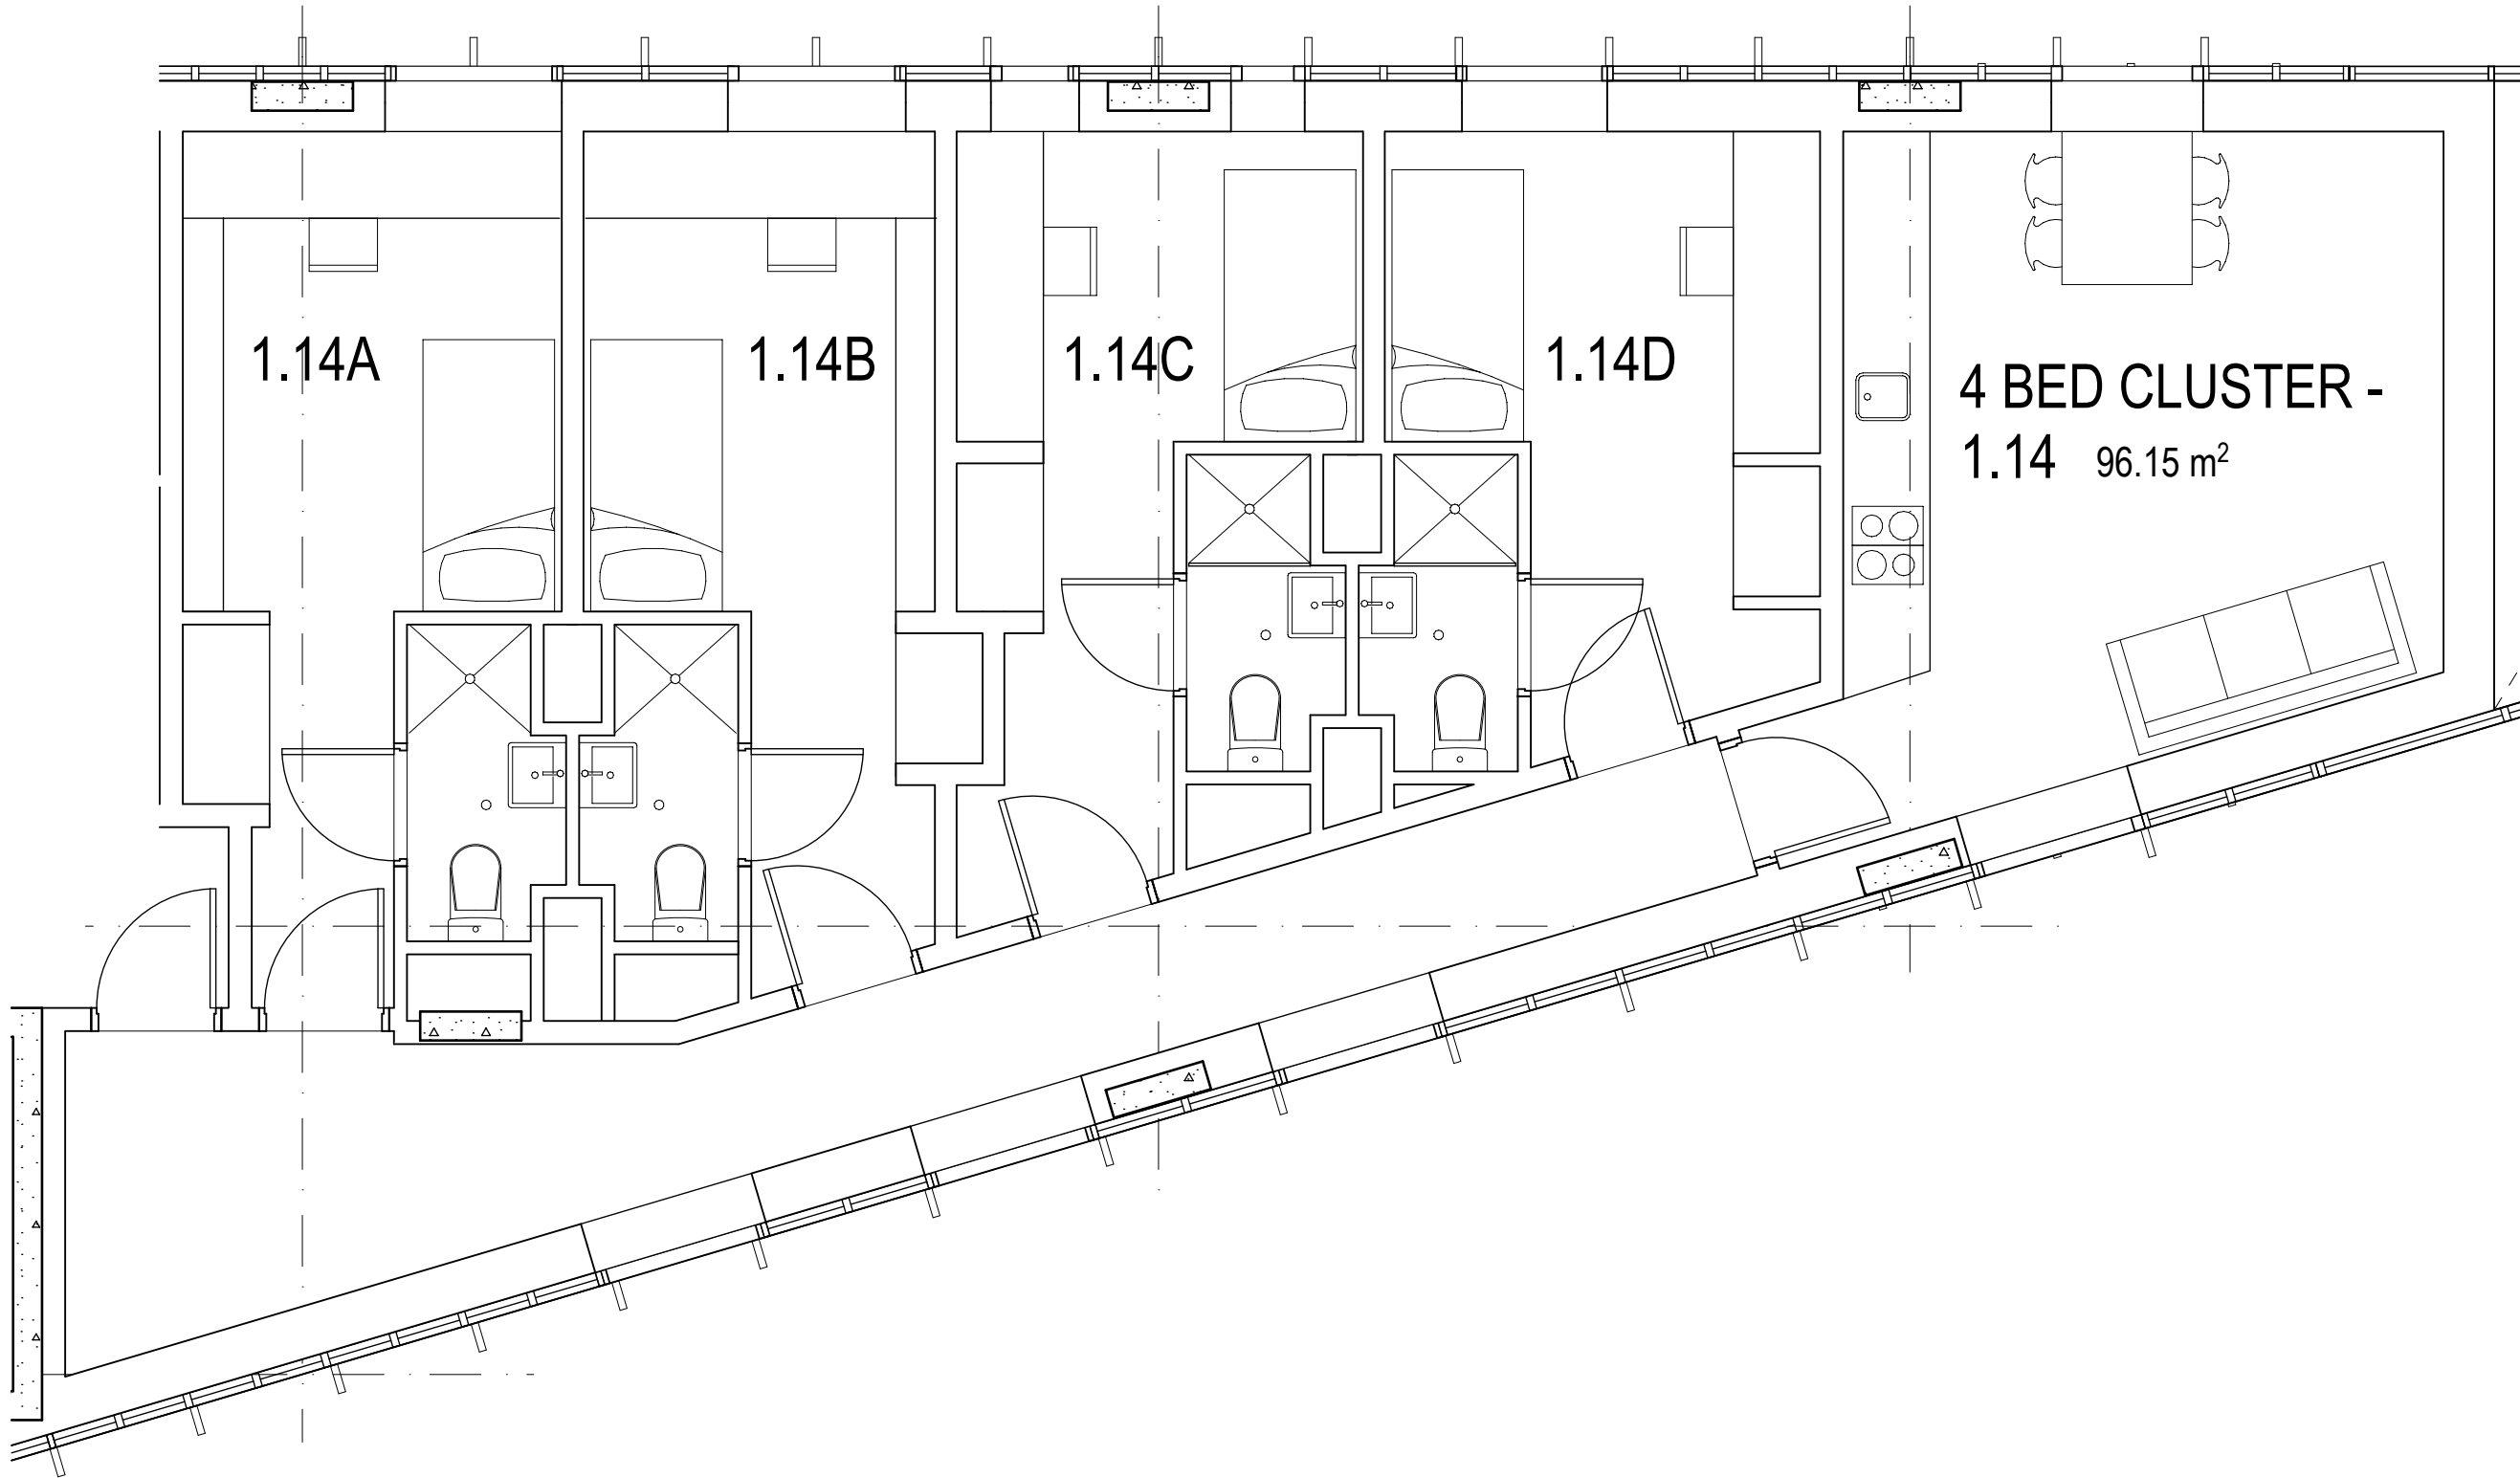


BLOCK C 4 BED CLUSTER PLAN - LEVEL 1

DATE	REV	NOTES :	NOTES:	CONTRACTOR	CIVIL ENGINEER	ELECTRICAL ENGINEER	MECHANICAL ENGINEER	PCA	CLIENT:	PROJECT :	ARCHITECT	DRAWING TITLE	DRAWN BY
18.12.12		SECTION 75W REVISION	Do not scale off drawings. Use figured dimensions only. Report any discrepancies to the architect. These designs, plans, specifications and the copyright therein are the property of Tonkin Zulaikha Greer Architects Pty Ltd, and must not be reproduced or copied wholly or in part without written permission of Tonkin Zulaikha Greer Architects Pty Ltd.	ESD WSP BUILT ECOLOGY T: 02 8907 0900 E: alan.davis@wspgroup.com.au	MOTT MACDONALD T: 02 9439 2633 E: swiltshier@hugestrueman.com.au	WSP BUILDINGS T: 02 8907 0900 E: rob.beck@wspgroup.com.au	WSP BUILDINGS T: 02 8907 0900 E: tim.chard@wspgroup.com.au	CITY PLAN SERVICES T: 02 8270 3300 E: darrene@cityplan.com.au	117 Reservoir Street Surry Hills, NSW 2010 ABN: 46002722349 P: (02) 9215 4900 F: (02) 9215 4901 EMAIL: john@tzg.com.au	KENSINGTON ST PRECINCT BLOCKS 3B, 3C & 10 STUDENT HOUSING & RETAIL PROJECT NO : 11021	TONKIN ZULAIKHA GREER ARCHITECTS 117 Reservoir Street Surry Hills, NSW 2010 ABN: 46002722349 P: (02) 9215 4900 F: (02) 9215 4901 EMAIL: john@tzg.com.au	CLUSTER PLANS SCALES 1:50@A1 1:100@A3 PHASE FOR PLANNING APPROVAL	JB JC DATE DEC 2012 REVISION

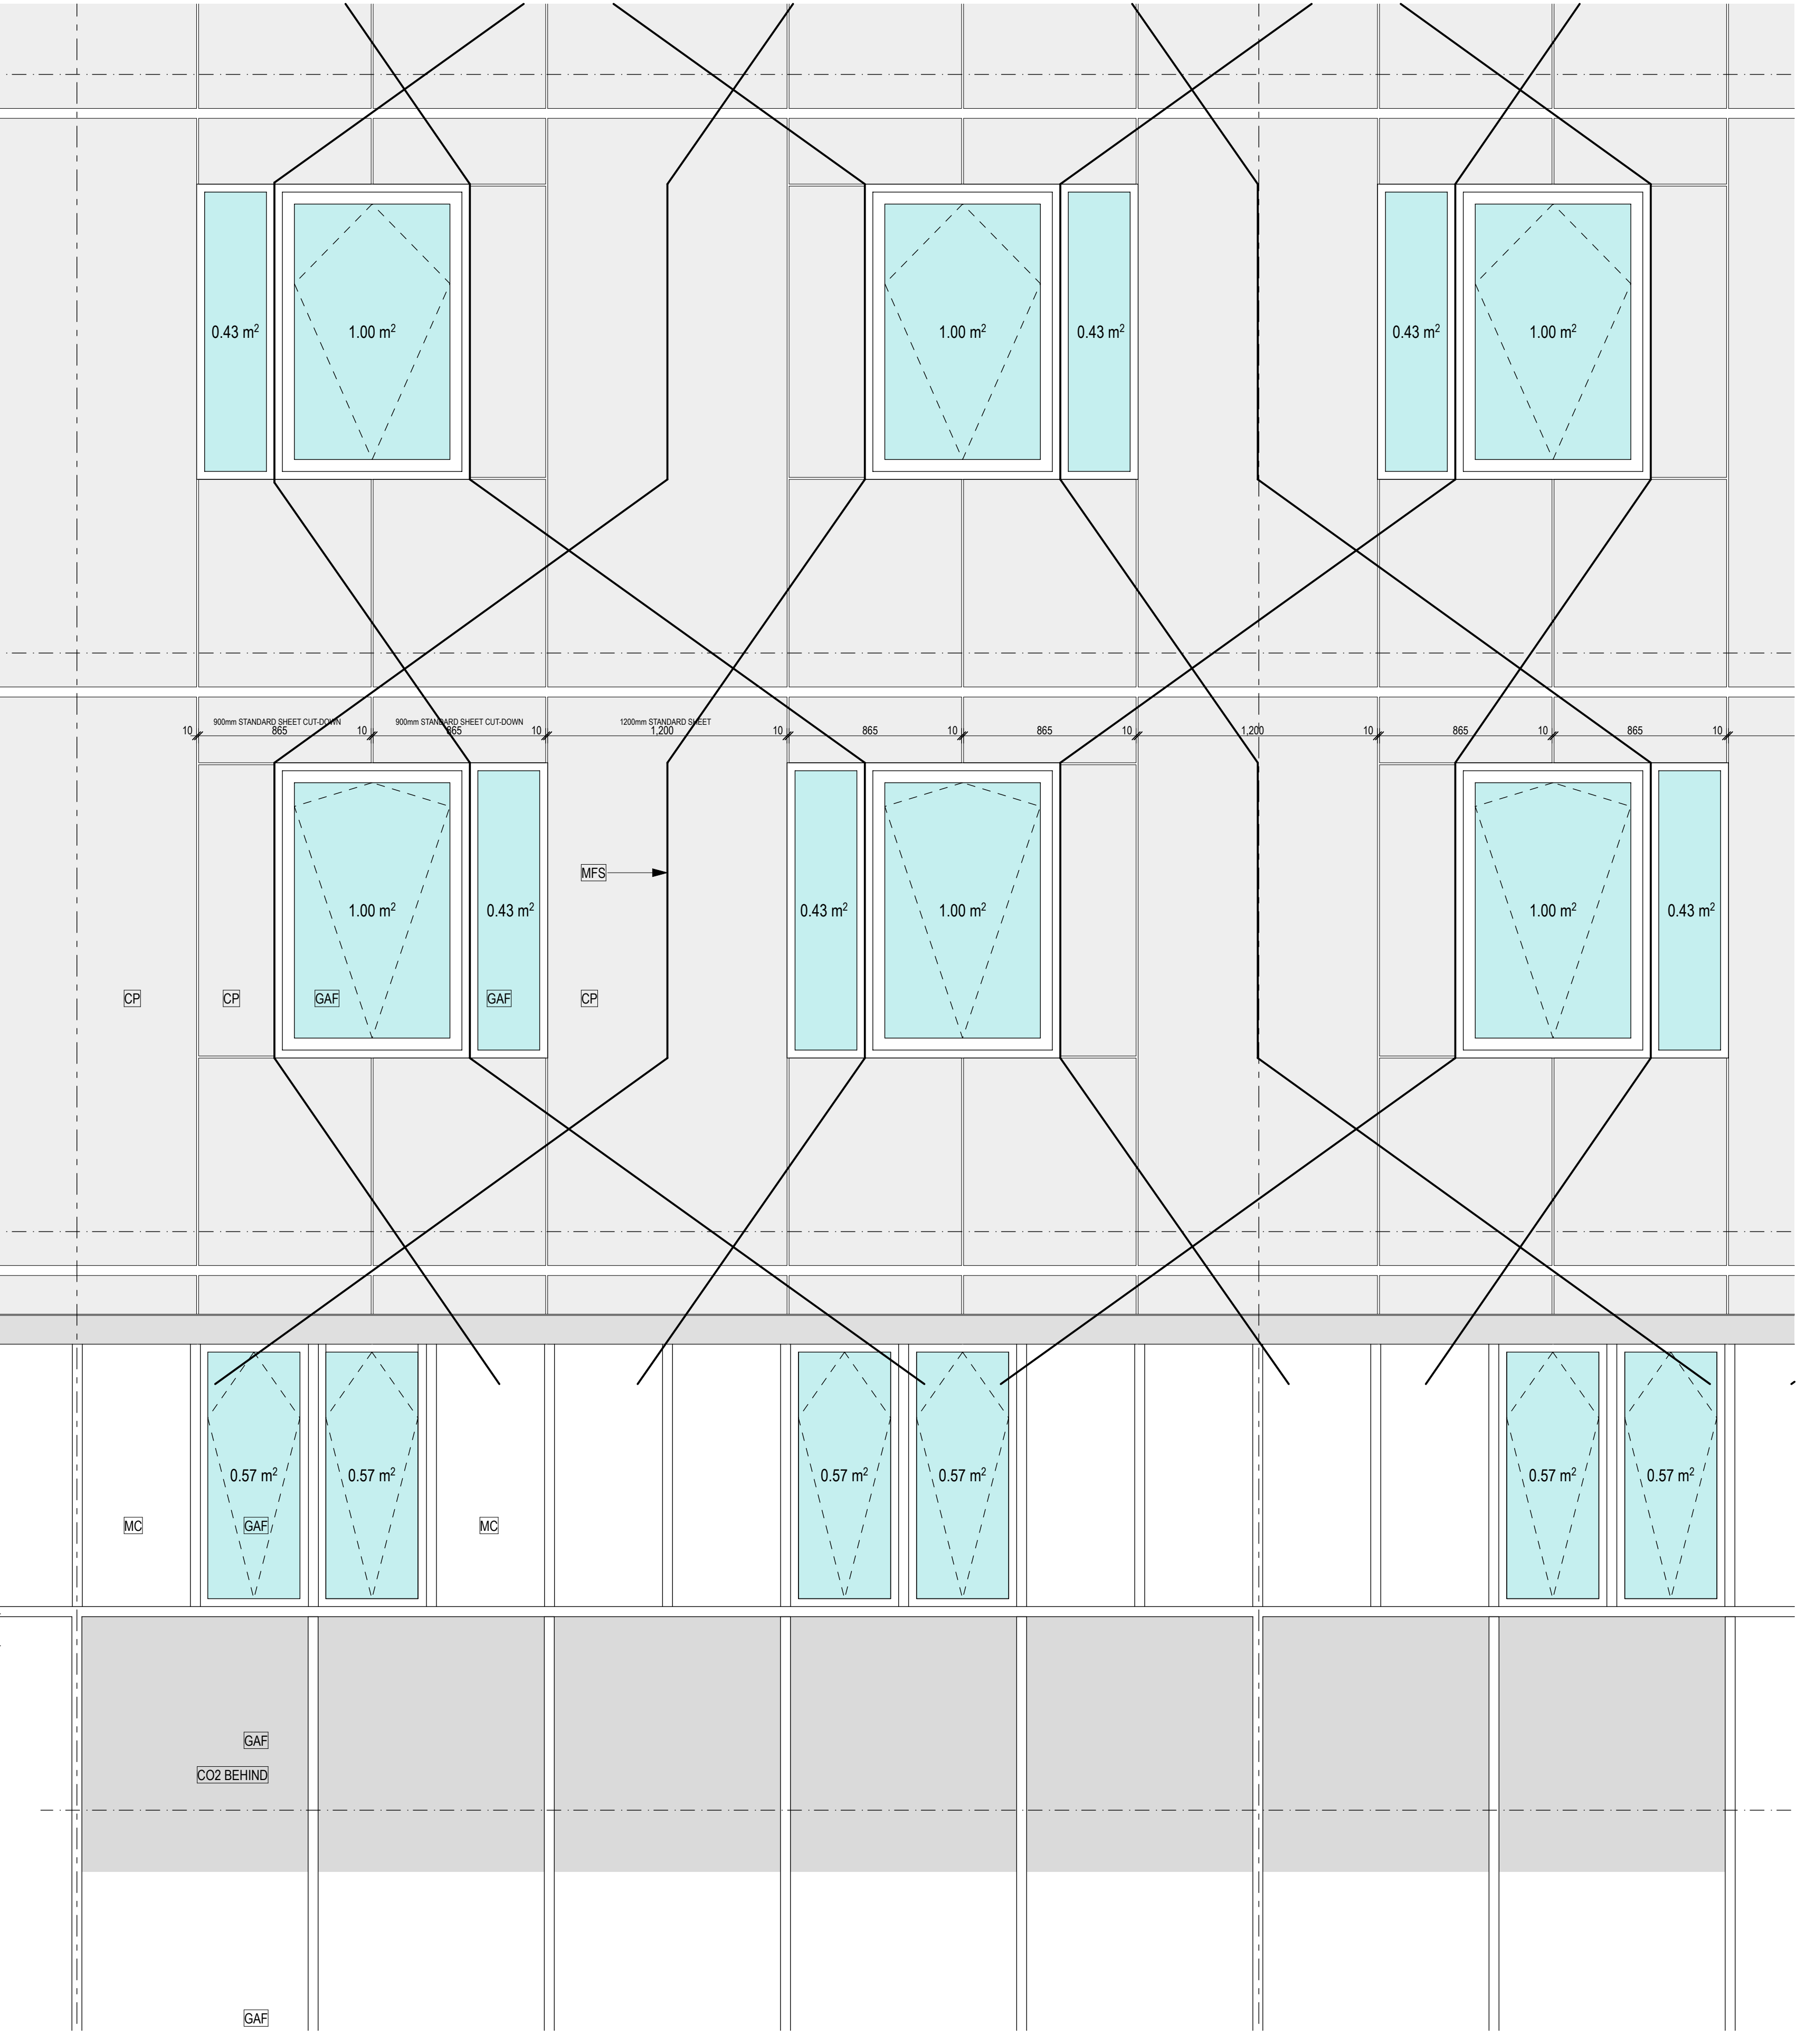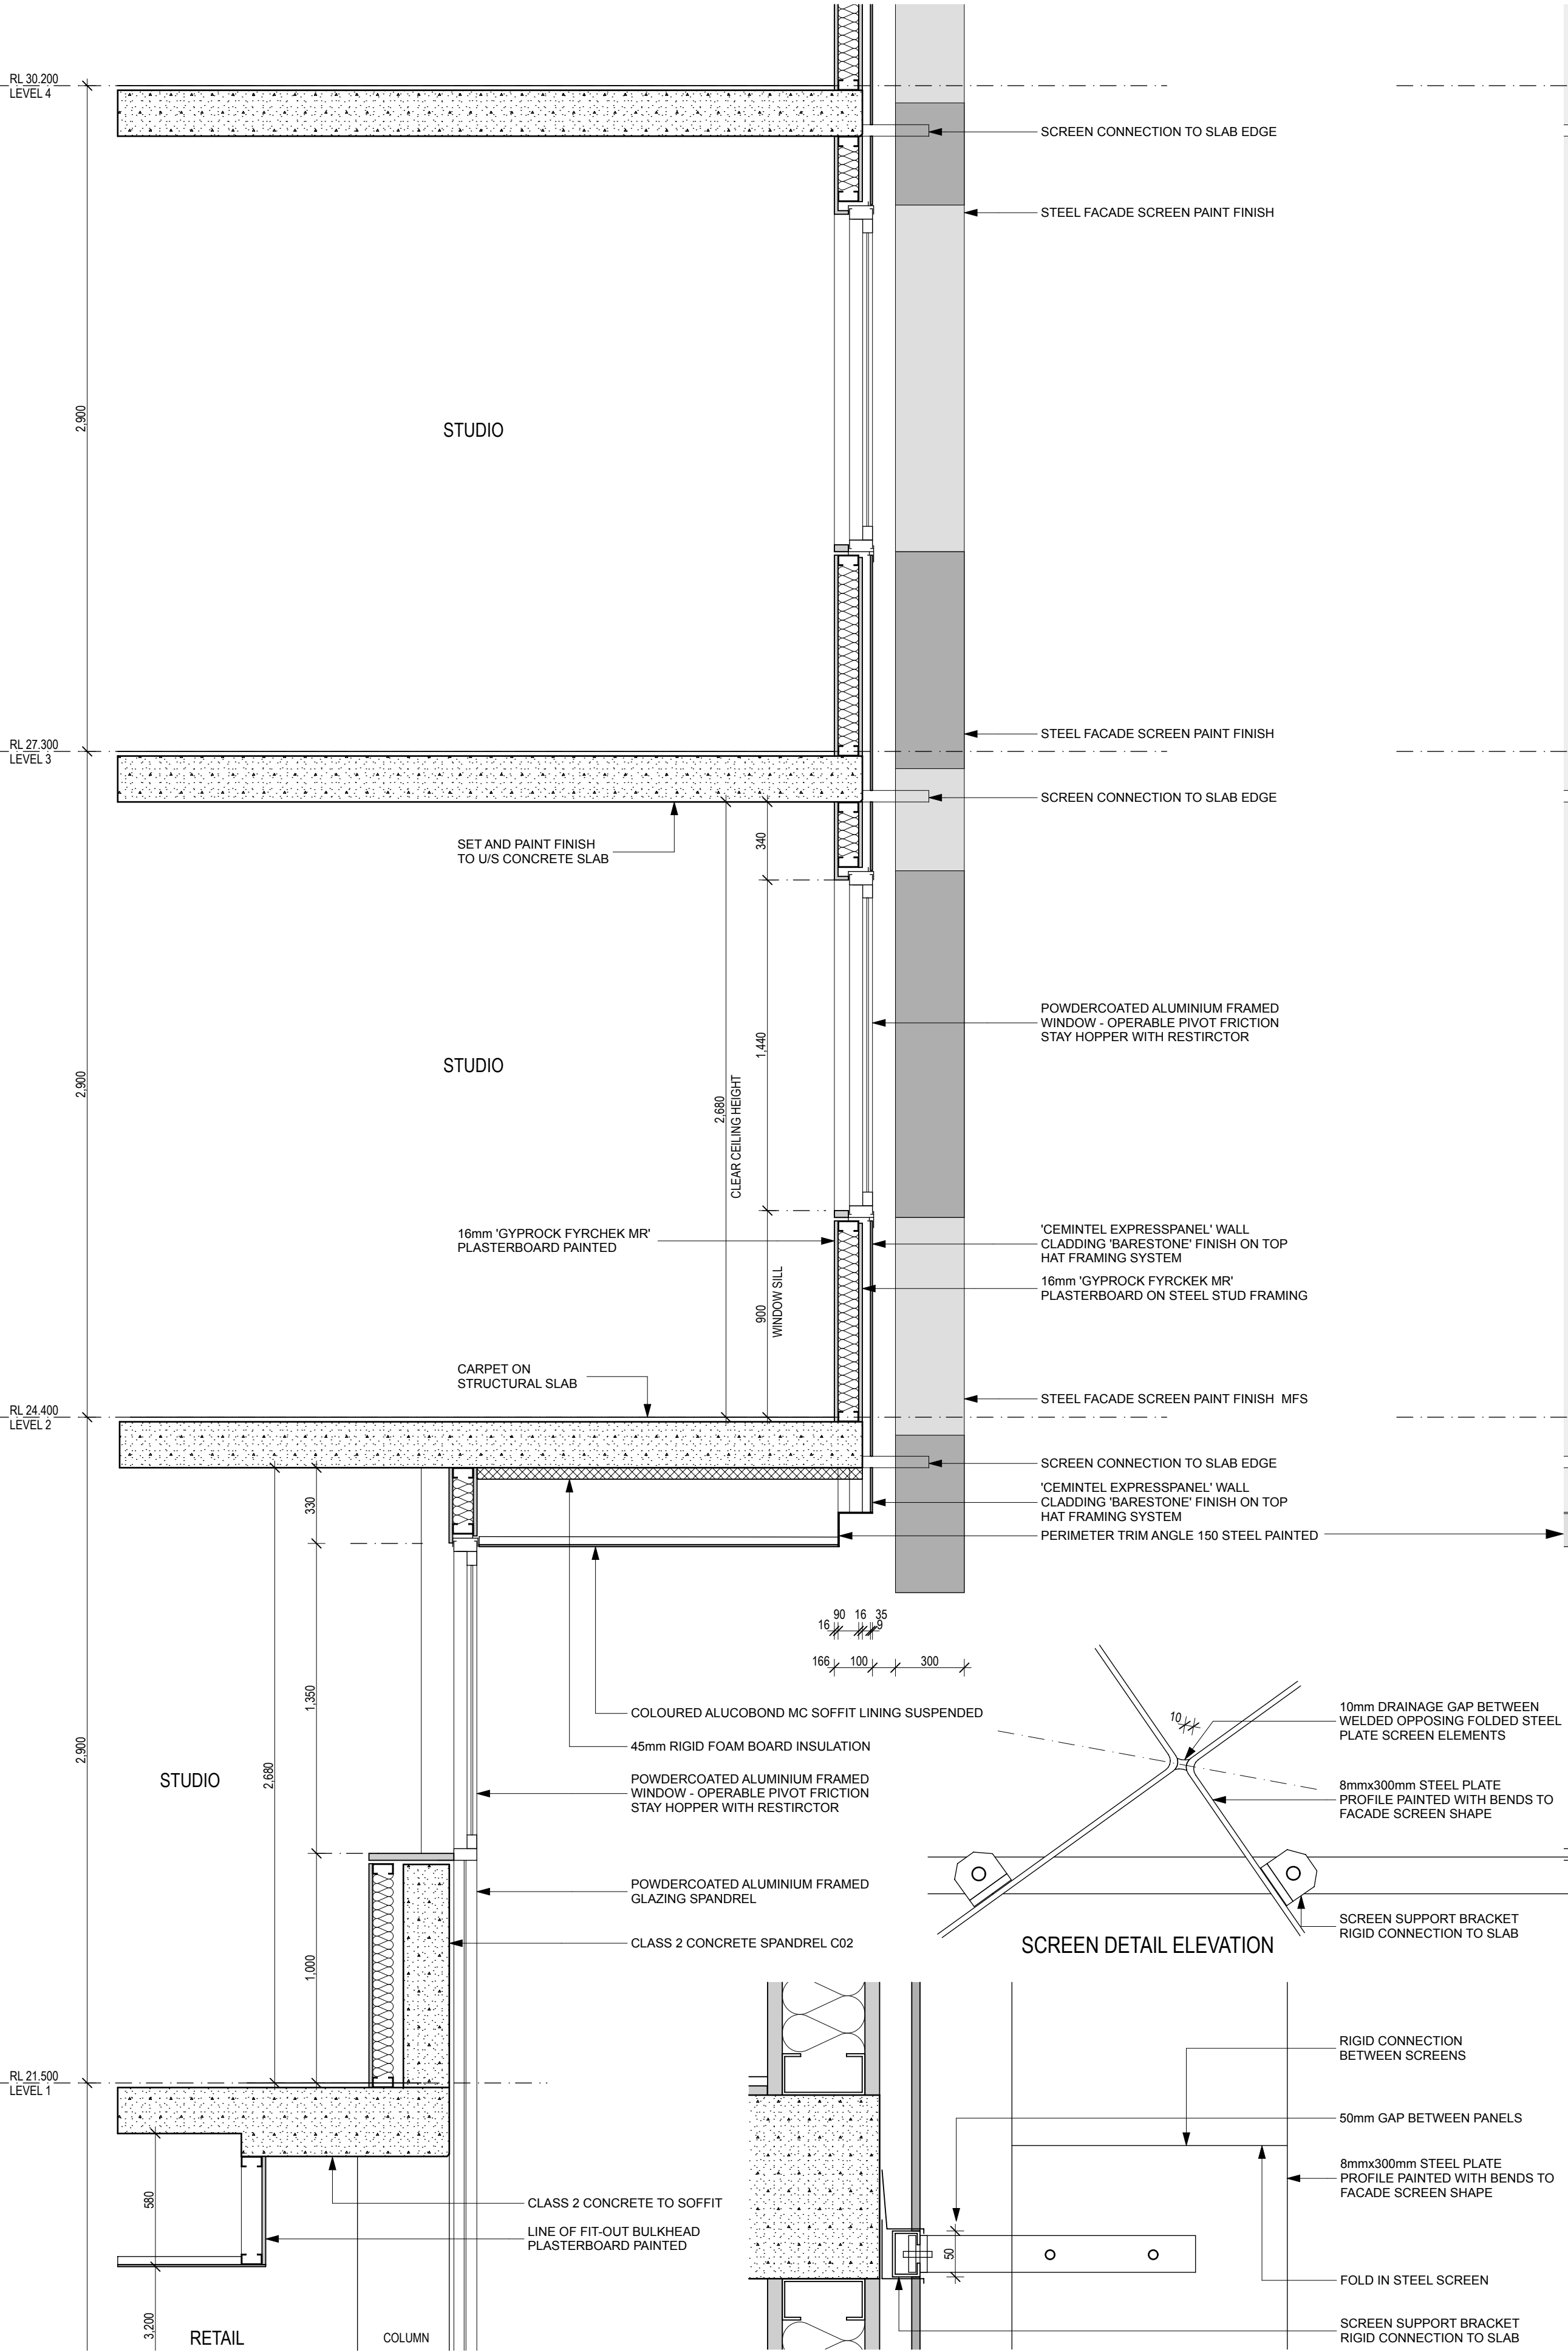



TYPICAL FACADE SECTION			SCREEN DETAIL SECTION			TYPICAL FACADE ELEVATION								
DATE	REV	NOTES :	NOTES:	CONTRACTOR - T:	CIVIL ENGINEER MOTT MACDONALD T: 02 9439 2633 E: swiltshier@hugestrueman.com.au	ELECTRICAL ENGINEER WSP BUILDINGS T: 02 8907 0900 E: rob.beck@wspgroup.com.au	MECHANICAL ENGINEER WSP BUILDINGS T: 02 8907 0900 E: tim.chen@wspgroup.com.au	PCA CITY PLAN SERVICES T: 02 8270 3300 E: darren@cityplan.com.au	CLIENT: T: (02) 8823 8800	PROJECT : KENSINGTON ST PRECINCT BLOCKS 3B, 3C & 10 STUDENT HOUSING & RETAIL PROJECT NO : 11021	ARCHITECT TONKIN ZULAIKHA GREER ARCHITECTS 117 Reservoir Street Surry Hills, NSW 2010 ABN: 46002722349 P: (02) 9215 4900 F: (02) 9215 4901 EMAIL john@tzg.com.au	DRAWING TITLE FACADE STUDY Scales 1:20@A1 1:40@A3	DRAWN BY JB CHECKED JC DATE DEC 2012 REVISION B	
18.12.12	B	SECTION 75W REVISION	Do not scale off drawings. Use figured dimensions only. Report any discrepancies to the architect. These designs, plans, specifications and the copyright therein are the property of Tonkin Zulaikha Greer Architects Pty Ltd, and must not be reproduced or copied wholly or in part without written permission of Tonkin Zulaikha Greer Architects Pty Ltd.	ESD WSP BUILT ECOLOGY T: 02 8907 0900 E: alan.davis@wspgroup.com.au	STRUCTURAL ENGINEER MOTT MACDONALD T: 02 9439 2633 E: swiltshier@hugestrueman.com.au	HYDRAULIC ENGINEER WSP BUILDINGS T: 02 8907 0900	FIRE ENGINEERING WSP BUILDINGS T: 02 8907 0900 E: carl.voss@wspgroup.com.au	TOWN PLANNER J&A PLANNING WSP BUILDINGS T: 02 9556 6962 E: jouchanan@japlaning.com.au	 FRASERS BROADWAY PTY. LTD.					
Plot date: 18/12/12														

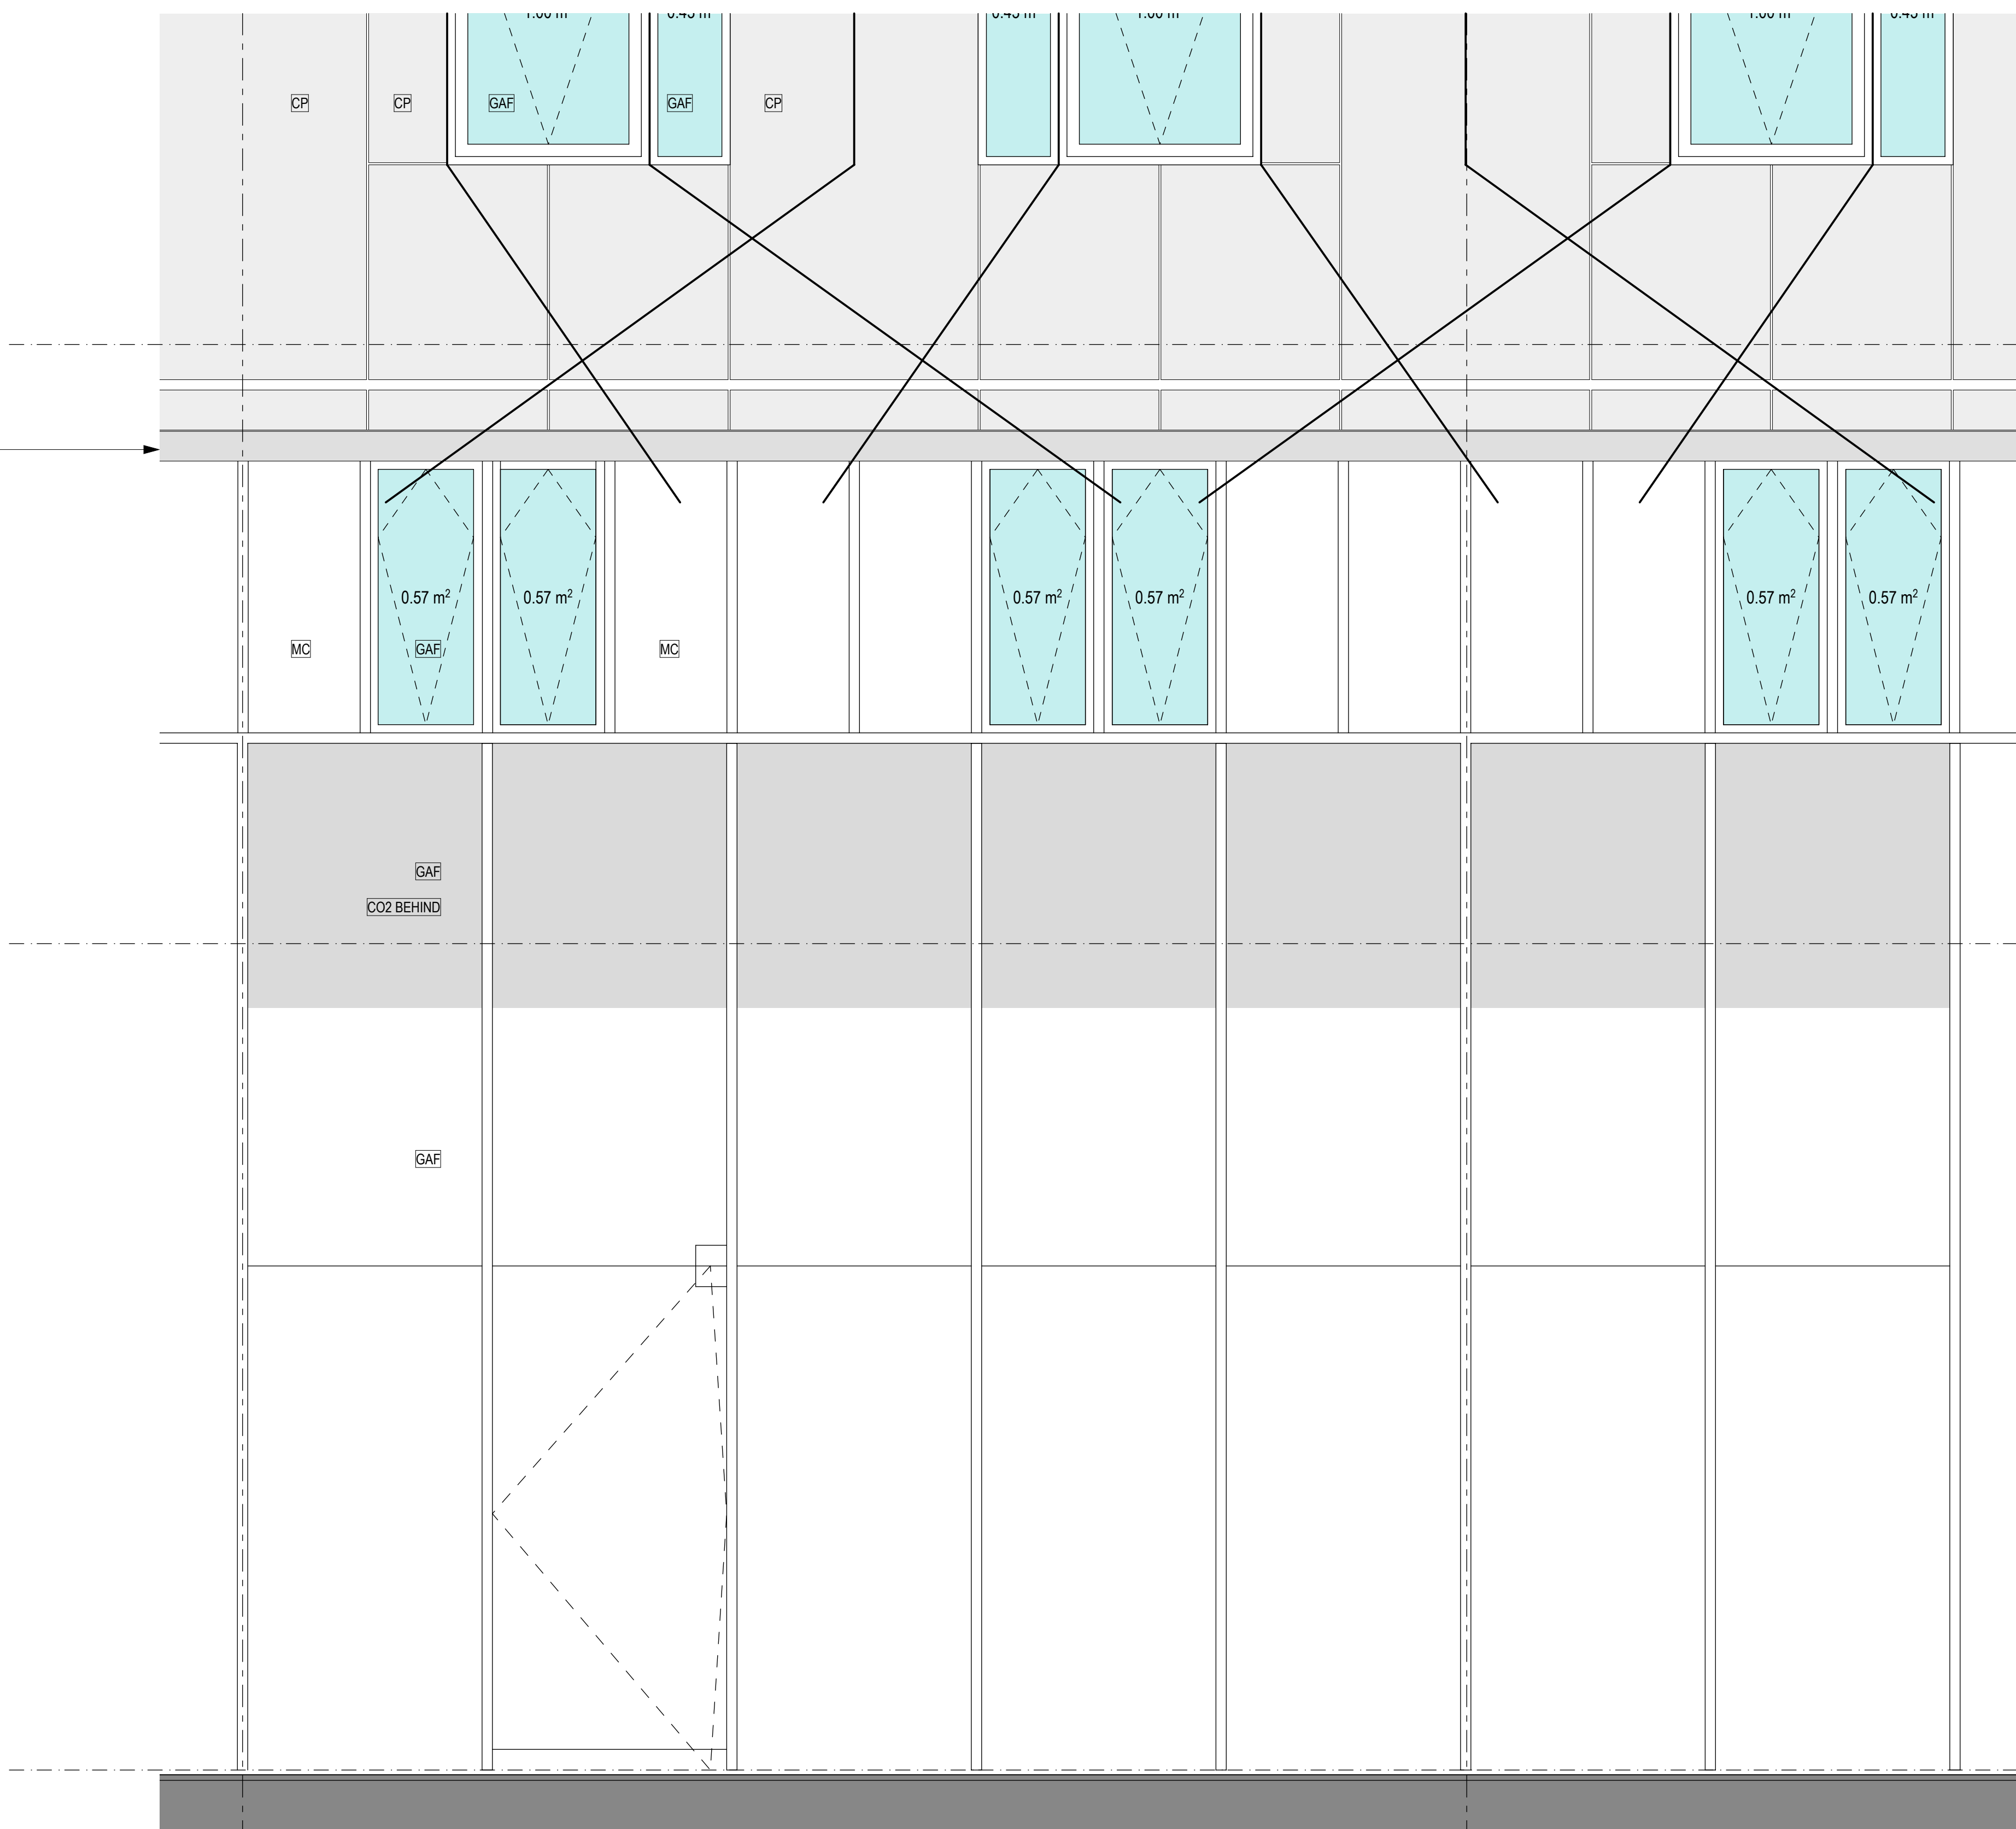

TYPICAL FACADE ELEVATION

Plot date: 18/12/12

EXTERNAL FINIHSES

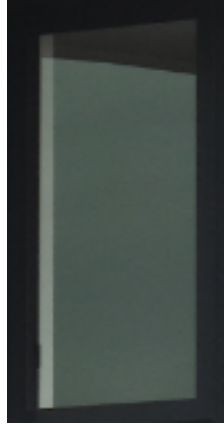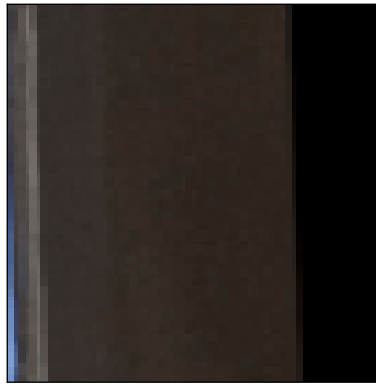CODE	SAMPLE	MATERIAL/FINISH	LOCATION
CP		CSR CEMINTEL BARESTONE PREFINISHED COMPRESSED FIBRE CEMENT SHEET	BLOCK 3BC WALLS LEVEL 2 AND UPWARD BLOCK 10 WALLS LEVEL 3 AND UPWARD
GB GAF		GLAZING ALUMINIUM FRAMED CLEAR ANODISED	LEVELS G-1 ALUMINIUM FRAMED SHOPFRONT GLAZING
GAF		GLAZING ALUMINIUM FRAMED WITH DARK GREY POWDERCOAT	LEVELS 3-7 STUDENT ROOMS LEVELS 3-7 COMMON AREAS
BE		BRICKWORK EXISTING, MADE GOOD	BLOCK 10 EXISTING FACADES
MFS MC		METAL FACADE SCREEN PAINT FINISH MICACEOUS IRON OXIDE DULUX MID GREY/ NATURAL GREY	LEVELS 2 UPWARDS STEEL SCREEN LEVELS 2 UPWARDS STEEL CLADDING
FC	 P08F9 Garfield	SUSPENDED FIBROUS CEMENT CEILING, PAINT FINISH, DULUX GARFIELD	BLOCK 10 SOFFIT AT LEVEL 2 LEVELS 2 UPWARDS STEEL CLADDING

DATE	REV	NOTES :	NOTES:	CONTRACTOR	CIVIL ENGINEER	ELECTRICAL ENGINEER	MECHANICAL ENGINEER	PCA	CUSTOMER	PROJECT :	ARCHITECT	DRAWING TITLE	DRAWN BY
18.12.12	A	SECTION 75W REVISION	Do not scale off drawings. Use figured dimensions only. Report any discrepancies to the architect. These designs, plans, specifications and the copyright therein are the property of Tonkin Zulaikha Greer Architects Pty Ltd, and must not be reproduced or copied wholly or in part without written permission of Tonkin Zulaikha Greer Architects Pty Ltd.	T: 02 9439 2633 E: swiltschier@hugestrueman.com.au	MOTT MACDONALD WSP BUILDINGS T: 02 8907 0900 E: rob.beck@wspgroup.com.au	WSP BUILDINGS T: 02 8907 0900 E: tim.chard@wspgroup.com.au	WSP BUILDINGS T: 02 8907 0900 E: darenr@cityplan.com.au	CITY PLAN SERVICES T: 02 8270 3500 E: darenr@cityplan.com.au	T: (02) 8823 8800	KENSINGTON ST PRECINCT BLOCKS 3B, 3C & 10 STUDENT HOUSING & RETAIL	Tonkin Zulaikha Greer Architects 117 Reservoir Street Surry Hills, NSW 2010 ABN: 46002722349 P: (02) 9215 4900 F: (02) 9215 4901 EMAIL john@tzg.com.au	MATERIALS & COLOURS SCALES	JB
				ESD WSP BUILT ECOLOGY T: 02 8907 0900 E: alan.davis@wspgroup.com.au	STRUCTURAL ENGINEER MOTT MACDONALD T: 02 9439 2633 E: swiltschier@hugestrueman.com.au	HYDRAULIC ENGINEER WSP BUILDINGS T: 02 8907 0900	FIRE ENGINEERING WSP BUILDINGS T: 02 8907 0900 E: carl.voss@wspgroup.com.au	TOWN PLANNER JBA PLANNING T: 02 8907 0900 E: juchanan@jbaplanning.com.au		PROJECT NO : 11021		PHASE FOR PLANNING APPROVAL DRAWING NO A-3506	DATE DEC 2012 REVISION A