





DATE	REV	NOTES :	NOTES:	HERITAGE PAUL DAVIES PTY LTD T: 02 9818 5941 E: paul@heritage-architects.com.au	CIVIL ENGINEER MOTT MACDONALD T: 02 9439 2633 E: swithshir@mottmac.com.au	ELECTRICAL ENGINEER WSP BUILDINGS T: 02 8907 0900 E: rob.beck@wspgroup.com.au	MECHANICAL ENGINEER WSP BUILDINGS T: 02 8907 0900 E: rob.beck@wspgroup.com.au	PCA CITY PLAN SERVICES T: 02 8270 3500 E: damien@cityplan.com.au	CLIENT: T: (02) 8823 8818	PROJECT : BLOCKS 6 & 7, CENTRAL PARK: COMMERCIAL AND RETAIL ADAPTIVE REUSE	ARCHITECT TONKIN ZULAIKHA GREER ARCHITECTS 117 Rensayville Street Surry Hills, NSW 2010 ABN: 46002722349 P: (02) 9215 4900 F: (02) 9215 4901 EMAIL: j.groge@tongin.com.au	DRAWING TITLE LEVEL 4 & ROOF PLAN	DRAWN BY GS MW JV CHECKED TO
13/11/2013	A	SECTION 75W AMENDMENTS	Do not scale off drawings. Use figured dimensions only. Report any discrepancies to the architect. These designs, plans, specifications and the copyright therein are the property of Tonkin Zulaikha Greer Architects Pty Ltd, and must not be reproduced or copied wholly or in part without written permission of Tonkin Zulaikha Greer Architects Pty Ltd.	ESD WSP BUILT ECOLOGY T: 02 8907 0900 E: alan.davis@wspgroup.com.au	STRUCTURAL ENGINEER MOTT MACDONALD T: 02 9439 2633 E: swithshir@mottmac.com.au	HYDRAULIC ENGINEER WSP BUILDINGS T: 02 8907 0900 E: rob.beck@wspgroup.com.au	FIRE ENGINEERING WSP BUILDINGS T: 02 8907 0900 E: rob.beck@wspgroup.com.au	TOWN PLANNER JBA PLANNING T: 02 9956 6962 E: sgroge@jbaplanning.com.au	 greencore Property specialists for city living.		SCALES 1:100 @ A1 1:200 @ A3	DATE 12/12/21	
										PHASE FOR PLANNING APPROVAL	DRAWING NO A-209	REVISION A	

 


NORTH ELEVATION
1:100

DATE	REV	NOTES :	NOTES:	HERITAGE PAUL DAVIES PTY LTD T: 02 9818 5941 E: paul@heritage-architects.com.au	CIVIL ENGINEER MOTT MACDONALD T: 02 9439 2633 E: ewilshier@mottmac.com.au	ELECTRICAL ENGINEER WSP BUILDINGS T: 02 8907 0900 E: rob.beck@wspgroup.com.au	MECHANICAL ENGINEER WSP BUILDINGS T: 02 8907 0900 E: rob.beck@wspgroup.com.au	PCA CITY PLAN SERVICES T: 02 8270 3500 E: damien@cityplan.com.au	CLIENT: T: (02) 8823 8818	PROJECT : BLOCKS 6 & 7, CENTRAL PARK: COMMERCIAL AND RETAIL ADAPTIVE REUSE	ARCHITECT TONKIN ZULAIKHA GREER ARCHITECTS 117 Ruffell Drive, Surry Hills, NSW 2010 ABN: 46002722349 P: (02) 9215 4900 F: (02) 9215 4901 EMAIL: j.groge@tznz.com.au	DRAWING TITLE NORTH ELEVATION	DRAWN BY GS MW JV CHECKED TO
13/11/2013	A	SECTION 75W AMENDMENTS	Do not scale off drawings. Use figured dimensions only. Report any discrepancies to the architect. These designs, plans, specifications and the copyright therein are the property of Tonkin Zulaikha Greer Architects Pty Ltd, and must not be reproduced or copied wholly or in part without written permission of Tonkin Zulaikha Greer Architects Pty Ltd.	ESD WSP BUILT ECOLOGY T: 02 8907 0900 E: alan.davis@wspgroup.com.au	STRUCTURAL ENGINEER MOTT MACDONALD T: 02 9439 2633 E: ewilshier@mottmac.com.au	HYDRAULIC ENGINEER WSP BUILDINGS T: 02 8907 0900 E: rob.beck@wspgroup.com.au	FIRE ENGINEERING WSP BUILDINGS T: 02 8907 0900 E: rob.beck@wspgroup.com.au	TOWN PLANNER JBA PLANNING T: 02 9956 6962 E: sgroge@jbaplanning.com.au	 greencore Property specialists for city living.		SCALES 1:100 @ A1 1:200 @ A3	DATE 12/12/11	REVISION A
										PHASE FOR PLANNING APPROVAL	DRAWING NO A-300		

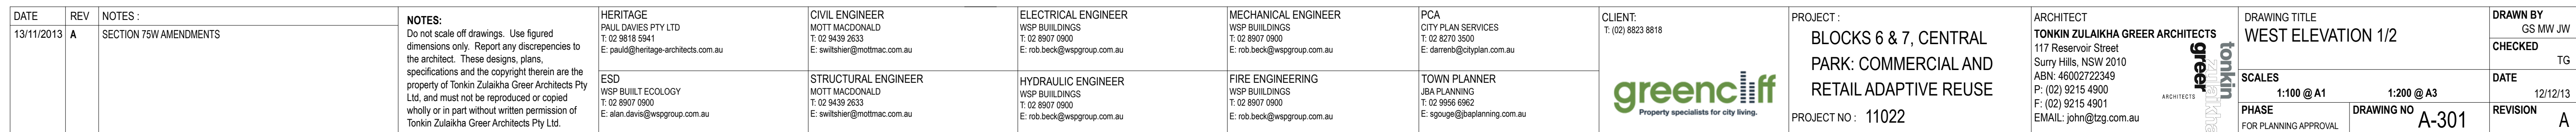


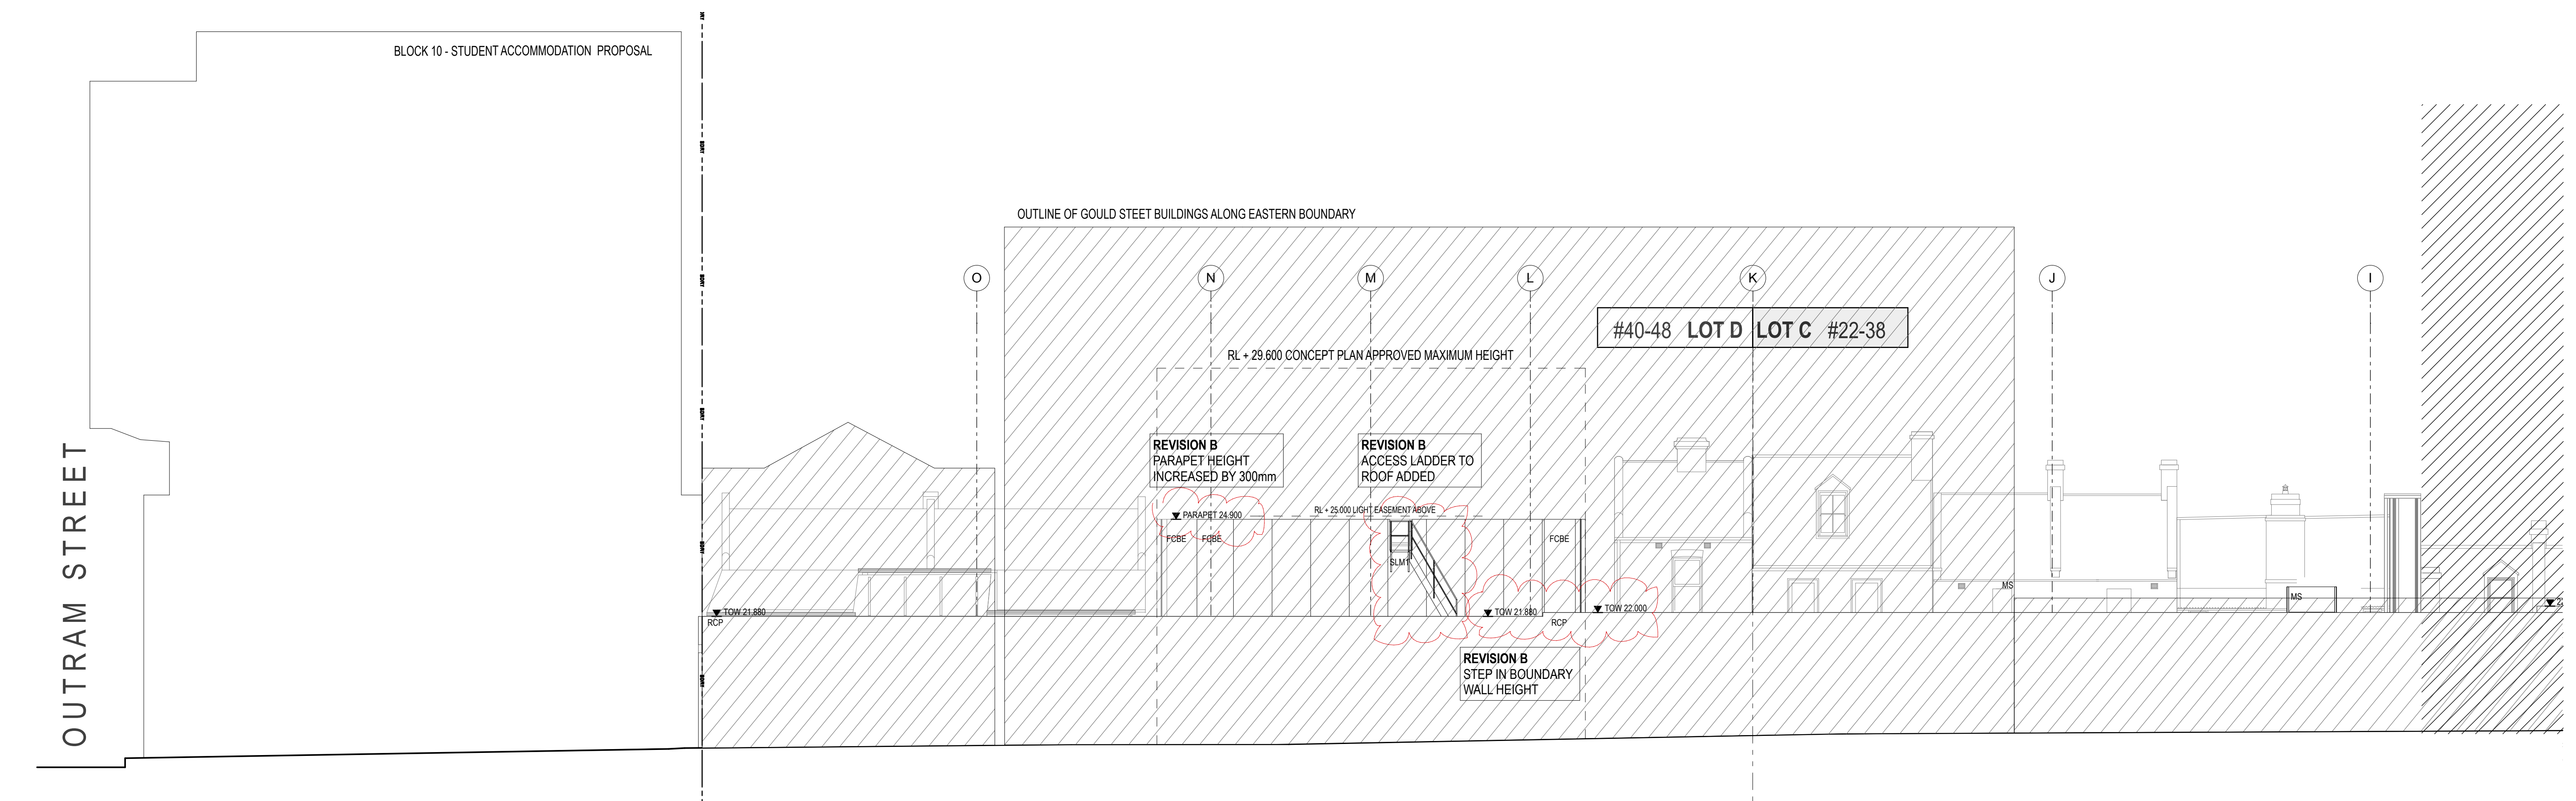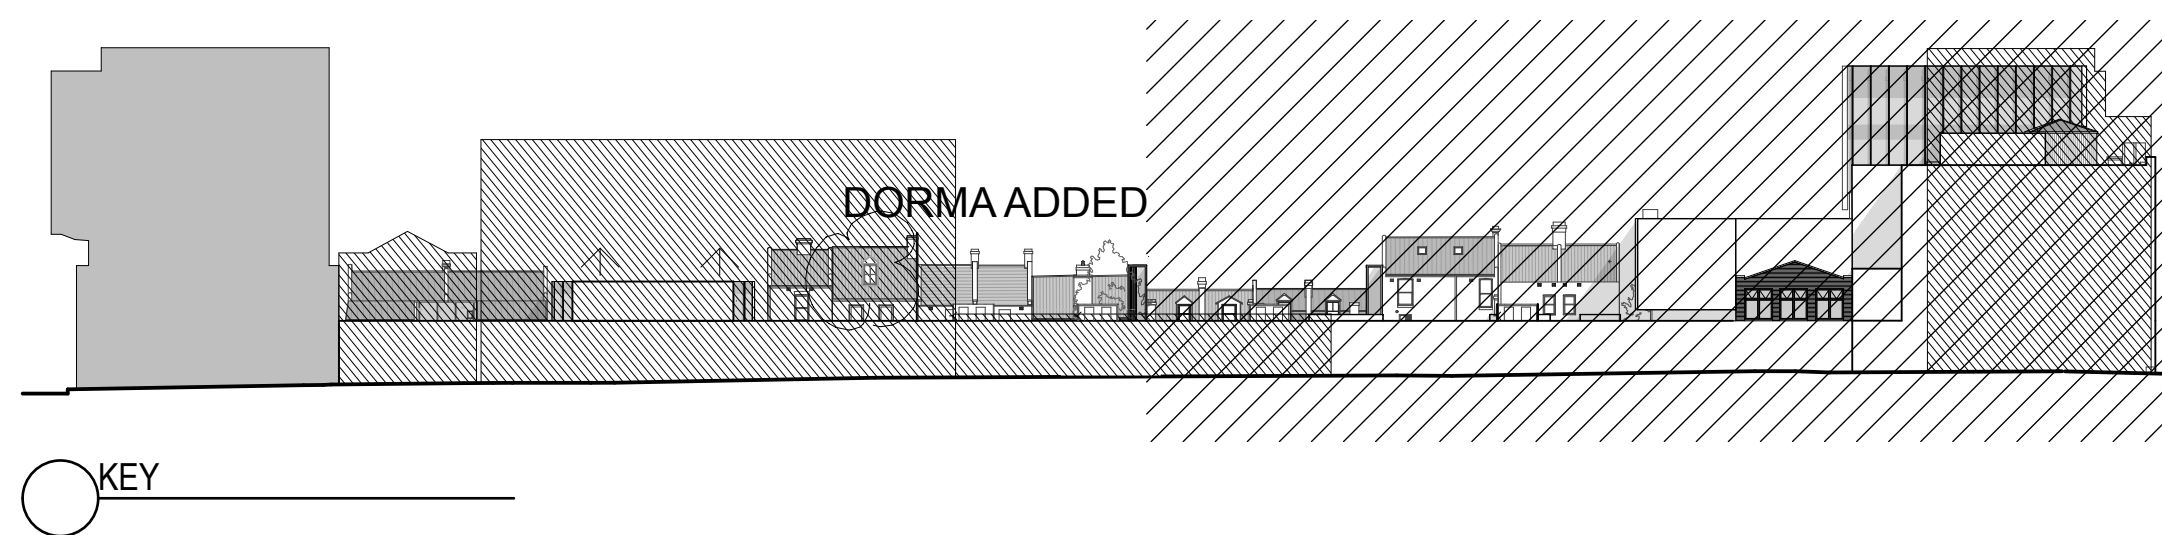


DATE	REV	NOTES:	NOTES:	HERITAGE PAUL DAVIES PTY LTD T: 02 9816 5941 E: paul@heritage-architects.com.au	CIVIL ENGINEER MOTT MACDONALD T: 02 9439 2633 E: rob.beck@mottmac.com.au	ELECTRICAL ENGINEER WSP BUILDINGS T: 02 8907 0900 E: rob.beck@wspgroup.com.au	MECHANICAL ENGINEER WSP BUILDINGS T: 02 8907 0900 E: rob.beck@wspgroup.com.au	PCA CITY PLAN SERVICES 1117 Reservoir Road Surry Hills, NSW 2010 ABN: 46002722349 P: (02) 9215 4900 F: (02) 9215 4901 EMAIL: john@tzy.com.au	CLIENT: T: (02) 8823 8818	PROJECT: BLOCKS 6 & 7, CENTRAL PARK: COMMERCIAL AND RETAIL ADAPTIVE REUSE	ARCHITECT TONKIN ZULAIKA GREER ARCHITECTS 1117 Reservoir Road Surry Hills, NSW 2010 ABN: 46002722349 P: (02) 9215 4900 F: (02) 9215 4901 EMAIL: john@tzy.com.au	DRAWING TITLE EAST ELEVATION 1/2	DRAWN BY GS MW JW	
08/05/2013 13/11/2013	A B	ISSUED FOR PLANNING APPROVAL SECTION 75W AMENDMENTS	Do not scale off drawings. Use figured dimensions only. Report any discrepancies to the architect. These designs, plans, specifications and the copyright therein are the property of Tonkin Zulaika Greer Architects Pty Ltd. and must not be reproduced or copied wholly or in part without written permission of Tonkin Zulaika Greer Architects Pty Ltd.	ESD WSP BUILT ECOLOGY T: 02 8907 0900 E: alan.davis@wspgroup.com.au	STRUCTURAL ENGINEER MOTT MACDONALD T: 02 9439 2633 E: switainer@mottmac.com.au	HYDRAULIC ENGINEER WSP BUILDINGS T: 02 8907 0900 E: rob.beck@wspgroup.com.au	FIRE ENGINEERING WSP BUILDINGS T: 02 8907 0900 E: rob.beck@wspgroup.com.au	TOWN PLANNER JBA PLANNING T: 02 9596 6962 E: sjpage@jba-planning.com.au				SCALES 1:100 @ A1 1:200 @ A3	CHECKED TG	DATE 12/12/13
												PHASE FOR PLANNING APPROVAL	DRAWING NO A-303	REVISION B

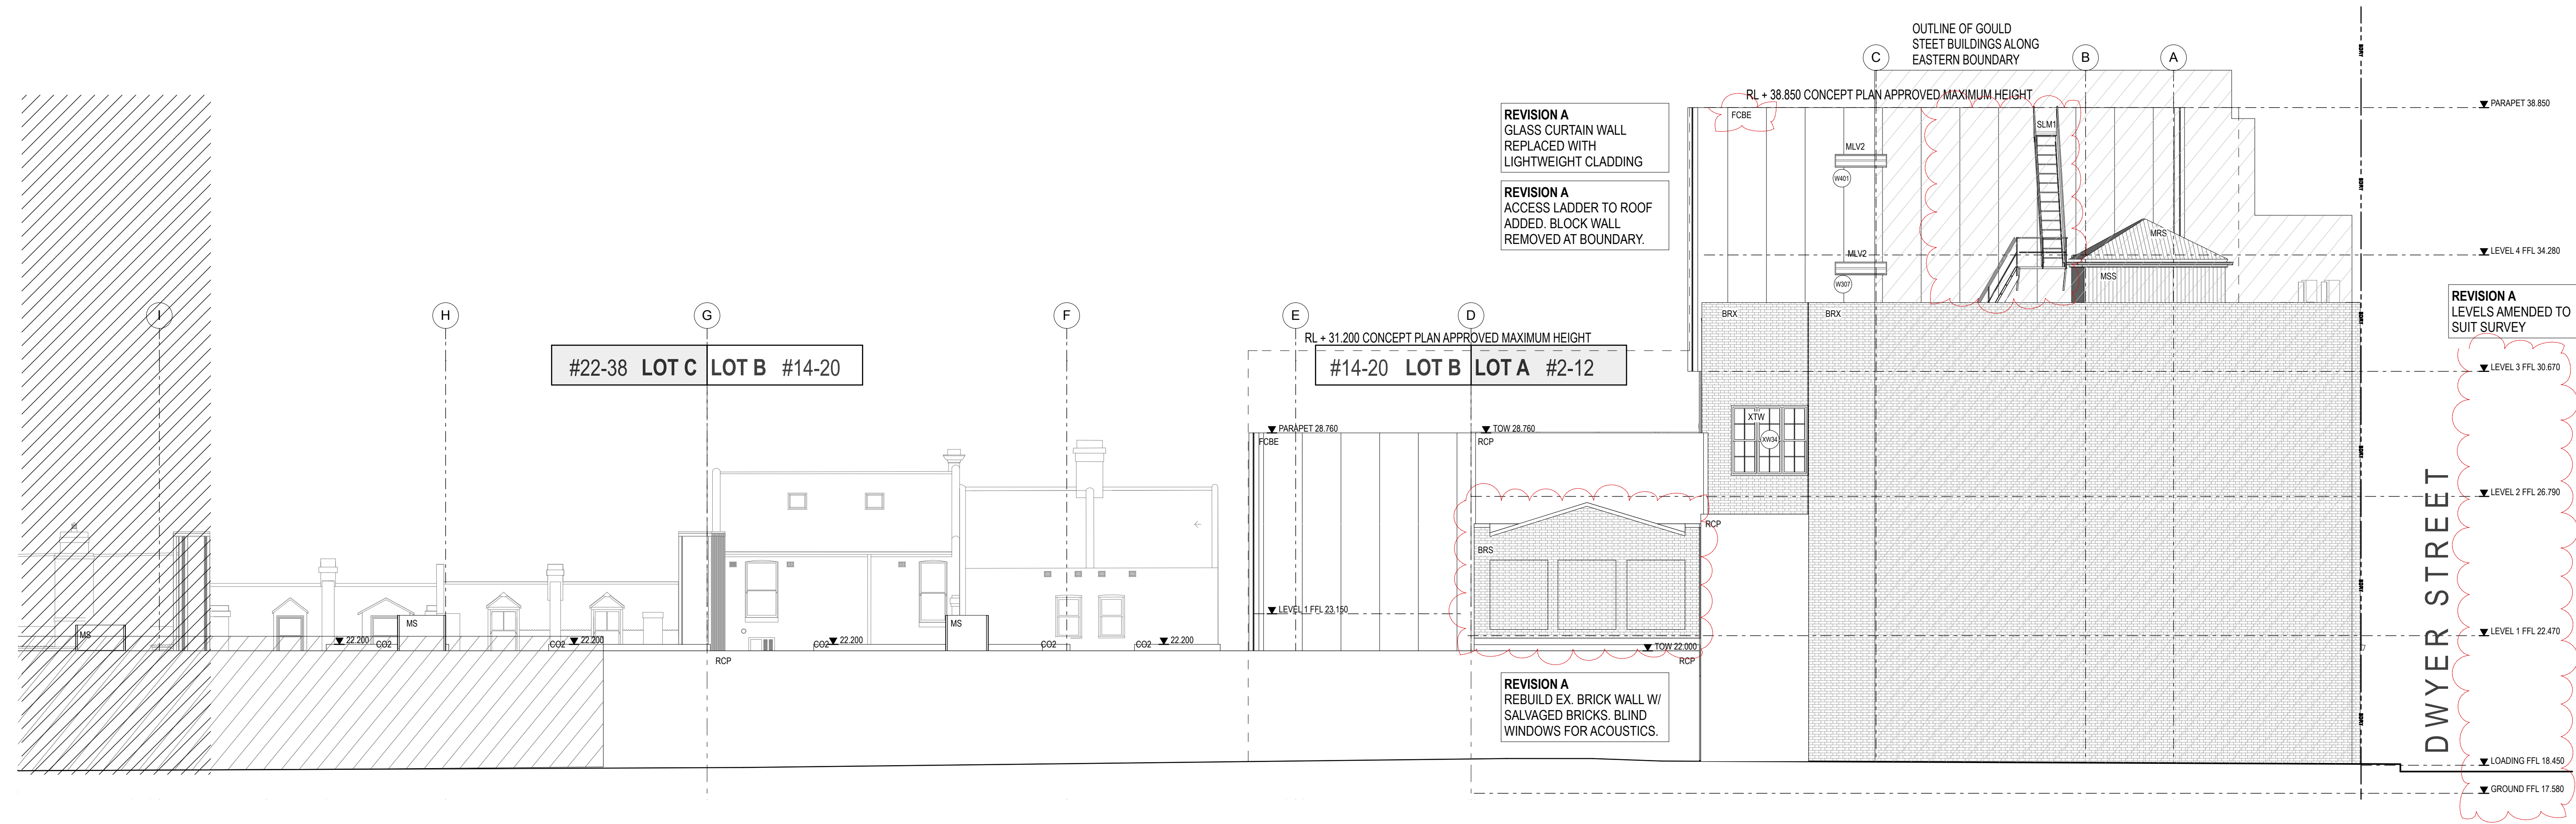

DATE	REV	NOTES :		NOTES:	HERITAGE PAUL DAVIES PTY LTD T: 02 9816 5941 E: pauld@heritage-architects.com.au	CIVIL ENGINEER WSP BUILDINGS MOTT MACDONALD T: 02 9439 2633 E: swithier@mottmac.com.au	ELECTRICAL ENGINEER WSP BUILDINGS T: 02 8907 0900 E: rob.beck@wspgroup.com.au	MECHANICAL ENGINEER WSP BUILDINGS T: 02 8907 0900 E: rob.beck@wspgroup.com.au	PCA CITY PLAN SERVICES T: 02 8270 3230 E: damian@cpcplan.com.au	CLIENT: T: (02) 8823 8818	PROJECT : BLOCKS 6 & 7, CENTRAL PARK: COMMERCIAL AND RETAIL ADAPTIVE REUSE PROJECT NO: 11022	ARCHITECT TONKIN ZULAIKA GREER ARCHITECTS 117 Reservoir Street Surry Hills, NSW 2010 ABN: 46002722349 P: (02) 9215 4800 F: (02) 9215 4801 EMAIL: john@tzg.com.au	DRAWING TITLE EAST ELEVATION 2/2	DRAWN BY GS MW JW CHECKED TG
13/11/2013	A	SECTION 75W AMENDMENTS		Do not scale off drawings. Use figured dimensions only. Report any discrepancies to the architect. These designs, plans, specifications and the copyright therein are the property of Tonkin Zulaika Greer Architects Pty Ltd, and must not be reproduced or copied wholly or in part without written permission of Tonkin Zulaika Greer Architects Pty Ltd.	ESD WSP BUILT ECOLOGY T: 02 8907 0900 E: alan.davis@wspgroup.com.au	STRUCTURAL ENGINEER WSP BUILDINGS MOTT MACDONALD T: 02 9439 2633 E: swithier@mottmac.com.au	HYDRAULIC ENGINEER WSP BUILDINGS T: 02 8907 0900 E: rob.beck@wspgroup.com.au	FIRE ENGINEERING WSP BUILDINGS T: 02 8907 0900 E: rob.beck@wspgroup.com.au	TOWN PLANNER JBA PLANNING T: 02 9958 6862 E: sjougan@jbaplanning.com.au			SCALES 1:100 @ A1 1:200 @ A3	DATE 12/12/13	REVISION A


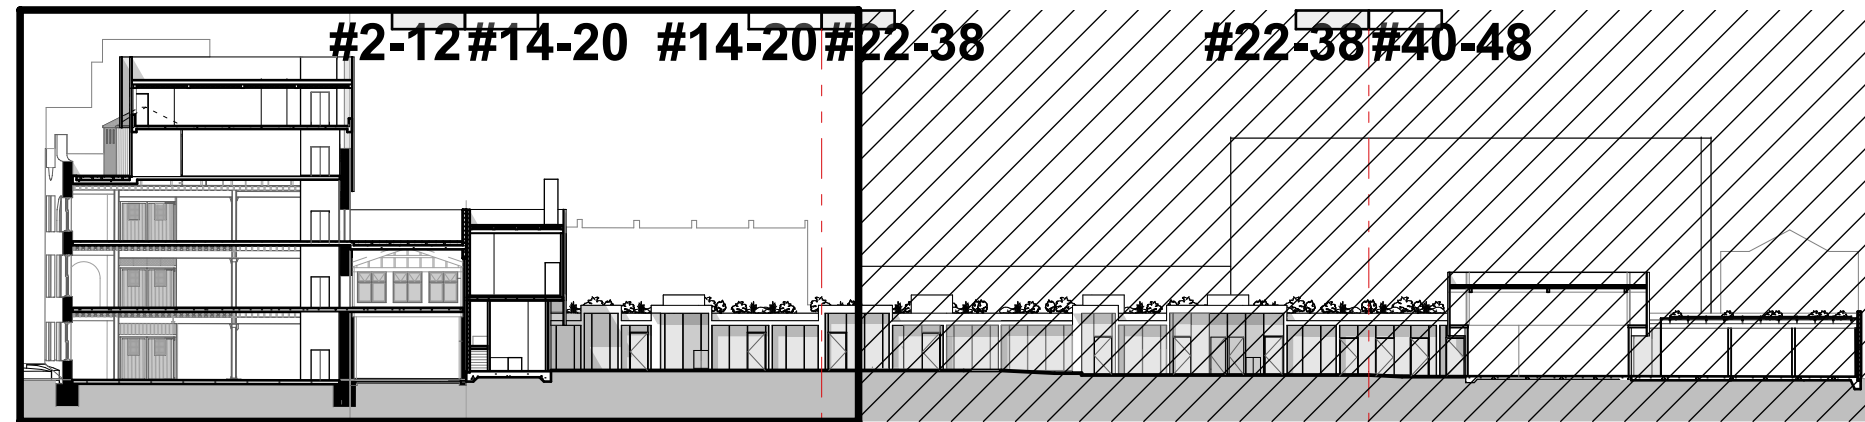


1 KEY

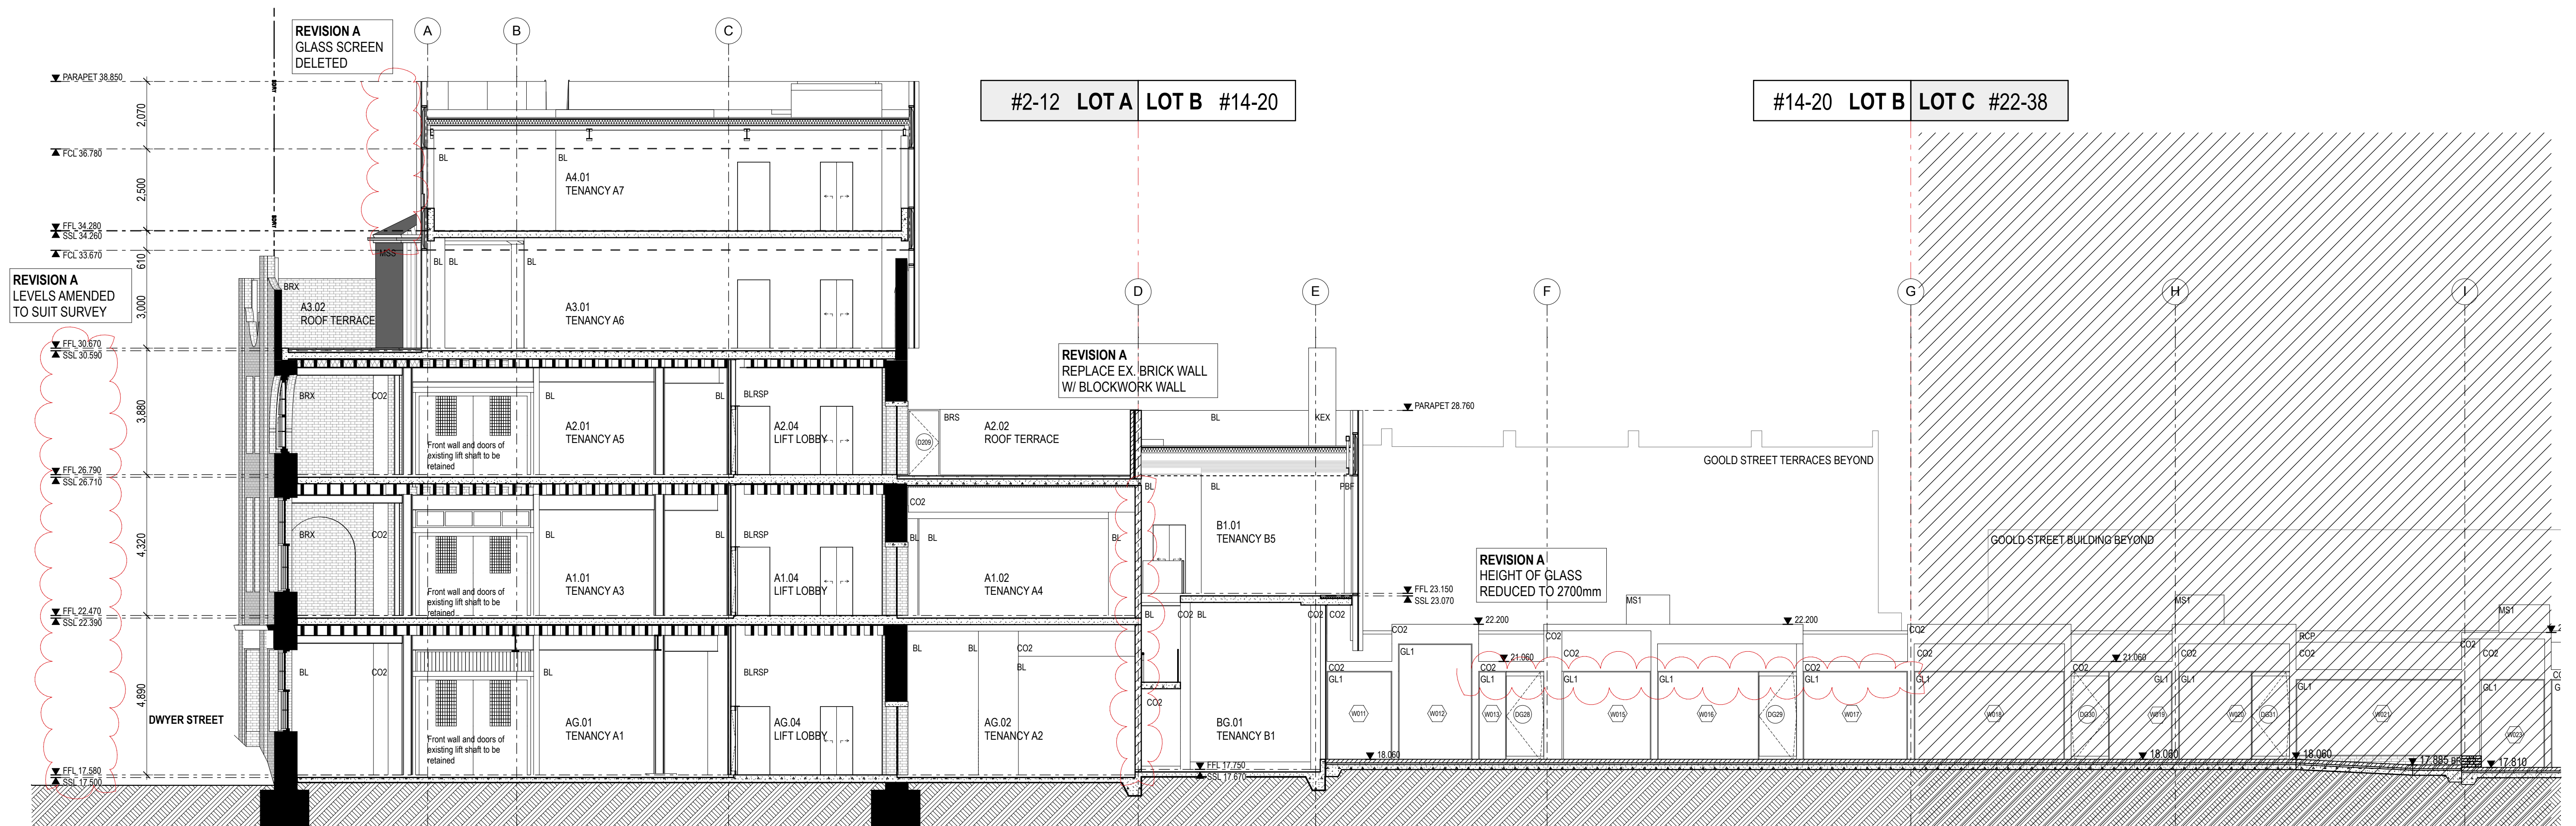


1 LONG SECTION & REAR WEST ELEVATION
1:100


DATE	REV	NOTES :	NOTES:	HERITAGE	CIVIL ENGINEER	ELECTRICAL ENGINEER	MECHANICAL ENGINEER	PCA	CLIENT:	PROJECT :	ARCHITECT	DRAWING TITLE	DRAWN BY	
13/11/2013	A	SECTION 75W AMENDMENTS	Do not scale off drawings. Use figured dimensions only. Report any discrepancies to the architect. These designs, plans, specifications and the copyright therein are the property of Tonkin Zulaikha Greer Architects Pty Ltd, and must not be reproduced or copied wholly or in part without written permission of Tonkin Zulaikha Greer Architects Pty Ltd.	PAUL DAVIES PTY LTD T: 02 9816 5941 E: pauld@heritage-architects.com.au	MOTT MACDONALD T: 02 9439 2633 E: switschier@mottmac.com.au	WSP BUILDINGS T: 02 8907 0900 E: rob.beck@wspgroup.com.au	WSP BUILDINGS T: 02 8907 0900 E: rob.beck@wspgroup.com.au	CITY PLAN SERVICES T: 02 8270 3500 E: damienb@cityplan.com.au	T: (02) 8823 8818	BLOCKS 6 & 7, CENTRAL PARK: COMMERCIAL AND RETAIL ADAPTIVE REUSE	TONKIN ZULAIKHA GREER ARCHITECTS 117 Reservoir Street Surry Hills, NSW 2010 ABN: 46002722349 P: (02) 9215 4900 F: (02) 9215 4901 EMAIL: john@tztg.com.au	SECTION 1 - NO. 2-10 (1/2)	GS MW JW	
				ESD WSP BUILT ECOLOGY T: 02 8907 0902 E: alan.davis@wspgroup.com.au	STRUCTURAL ENGINEER MOTT MACDONALD T: 02 9439 2633 E: switschier@mottmac.com.au	HYDRAULIC ENGINEER WSP BUILDINGS T: 02 8907 0900 E: rob.beck@wspgroup.com.au	FIRE ENGINEERING WSP BUILDINGS T: 02 8907 0900 E: rob.beck@wspgroup.com.au	TOWN PLANNER JBA PLANNING T: 02 9556 6962 E: sgouge@jbaPlanning.com.au		PROJECT NO : 11022	 greenccff Property specialists for city living.	SCALES 1:100 @ A1 1:200 @ A3	DATE 12/12/13	CHECKED TG
												PHASE FOR PLANNING APPROVAL	DRAWING NO A-401	REVISION A

  

DATE	REV	NOTES :	NOTES:	HERITAGE	CIVIL ENGINEER	ELECTRICAL ENGINEER	MECHANICAL ENGINEER	PCA	CLIENT:	PROJECT :	ARCHITECT	DRAWING TITLE	DRAWN BY	
13/11/2013	A	SECTION 75W AMENDMENTS	Do not scale off drawings. Use figured dimensions only. Report any discrepancies to the architect. These designs, plans, specifications and the copyright therein are the property of Tonkin Zulaikha Greer Architects Pty Ltd. and must not be reproduced or copied wholly or in part without written permission of Tonkin Zulaikha Greer Architects Pty Ltd.	PAUL DAVIES PTY LTD T: 02 9818 5941 E: paul@heritage-architects.com.au	MOTT MACDONALD T: 02 9439 2633 E: swithier@mottmac.com.au	WSP BUILDINGS T: 02 8907 0900 E: rob.beck@wspgroup.com.au	WSP BUILDINGS T: 02 8907 0900 E: rob.beck@wspgroup.com.au	CITY PLAN SERVICES T: 02 8270 3500 E: daren@cityplan.com.au	T: (02) 8823 8818	BLOCKS 6 & 7, CENTRAL PARK: COMMERCIAL AND RETAIL ADAPTIVE REUSE	TONKIN ZULAIKHA GREER ARCHITECTS 117 Reservoir Street Surry Hills, NSW 2010 ABN: 46002722349 P: (02) 9215 4900 F: (02) 9215 4901 E: johng@tazg.com.au	SECTION 1 - NO. 2-10 (2/2)	GS MW JW	
				ESD WSP BUILT ECOLOGY T: 02 8907 0900 E: alan.davis@wspgroup.com.au	STRUCTURAL ENGINEER MOTT MACDONALD T: 02 9439 2633 E: swithier@mottmac.com.au	HYDRAULIC ENGINEER WSP BUILDINGS T: 02 8907 0900 E: rob.beck@wspgroup.com.au	FIRE ENGINEERING WSP BUILDINGS T: 02 8907 0900 E: rob.beck@wspgroup.com.au	TOWN PLANNER JBA PLANNING T: 02 9956 6962 E: sgouge@jbaplanning.com.au				1:100 @ A1 1:200 @ A3	CHECKED	DATE
												PHASE	DRAWING NO	REVISION
												FOR PLANNING APPROVAL	A-402	A

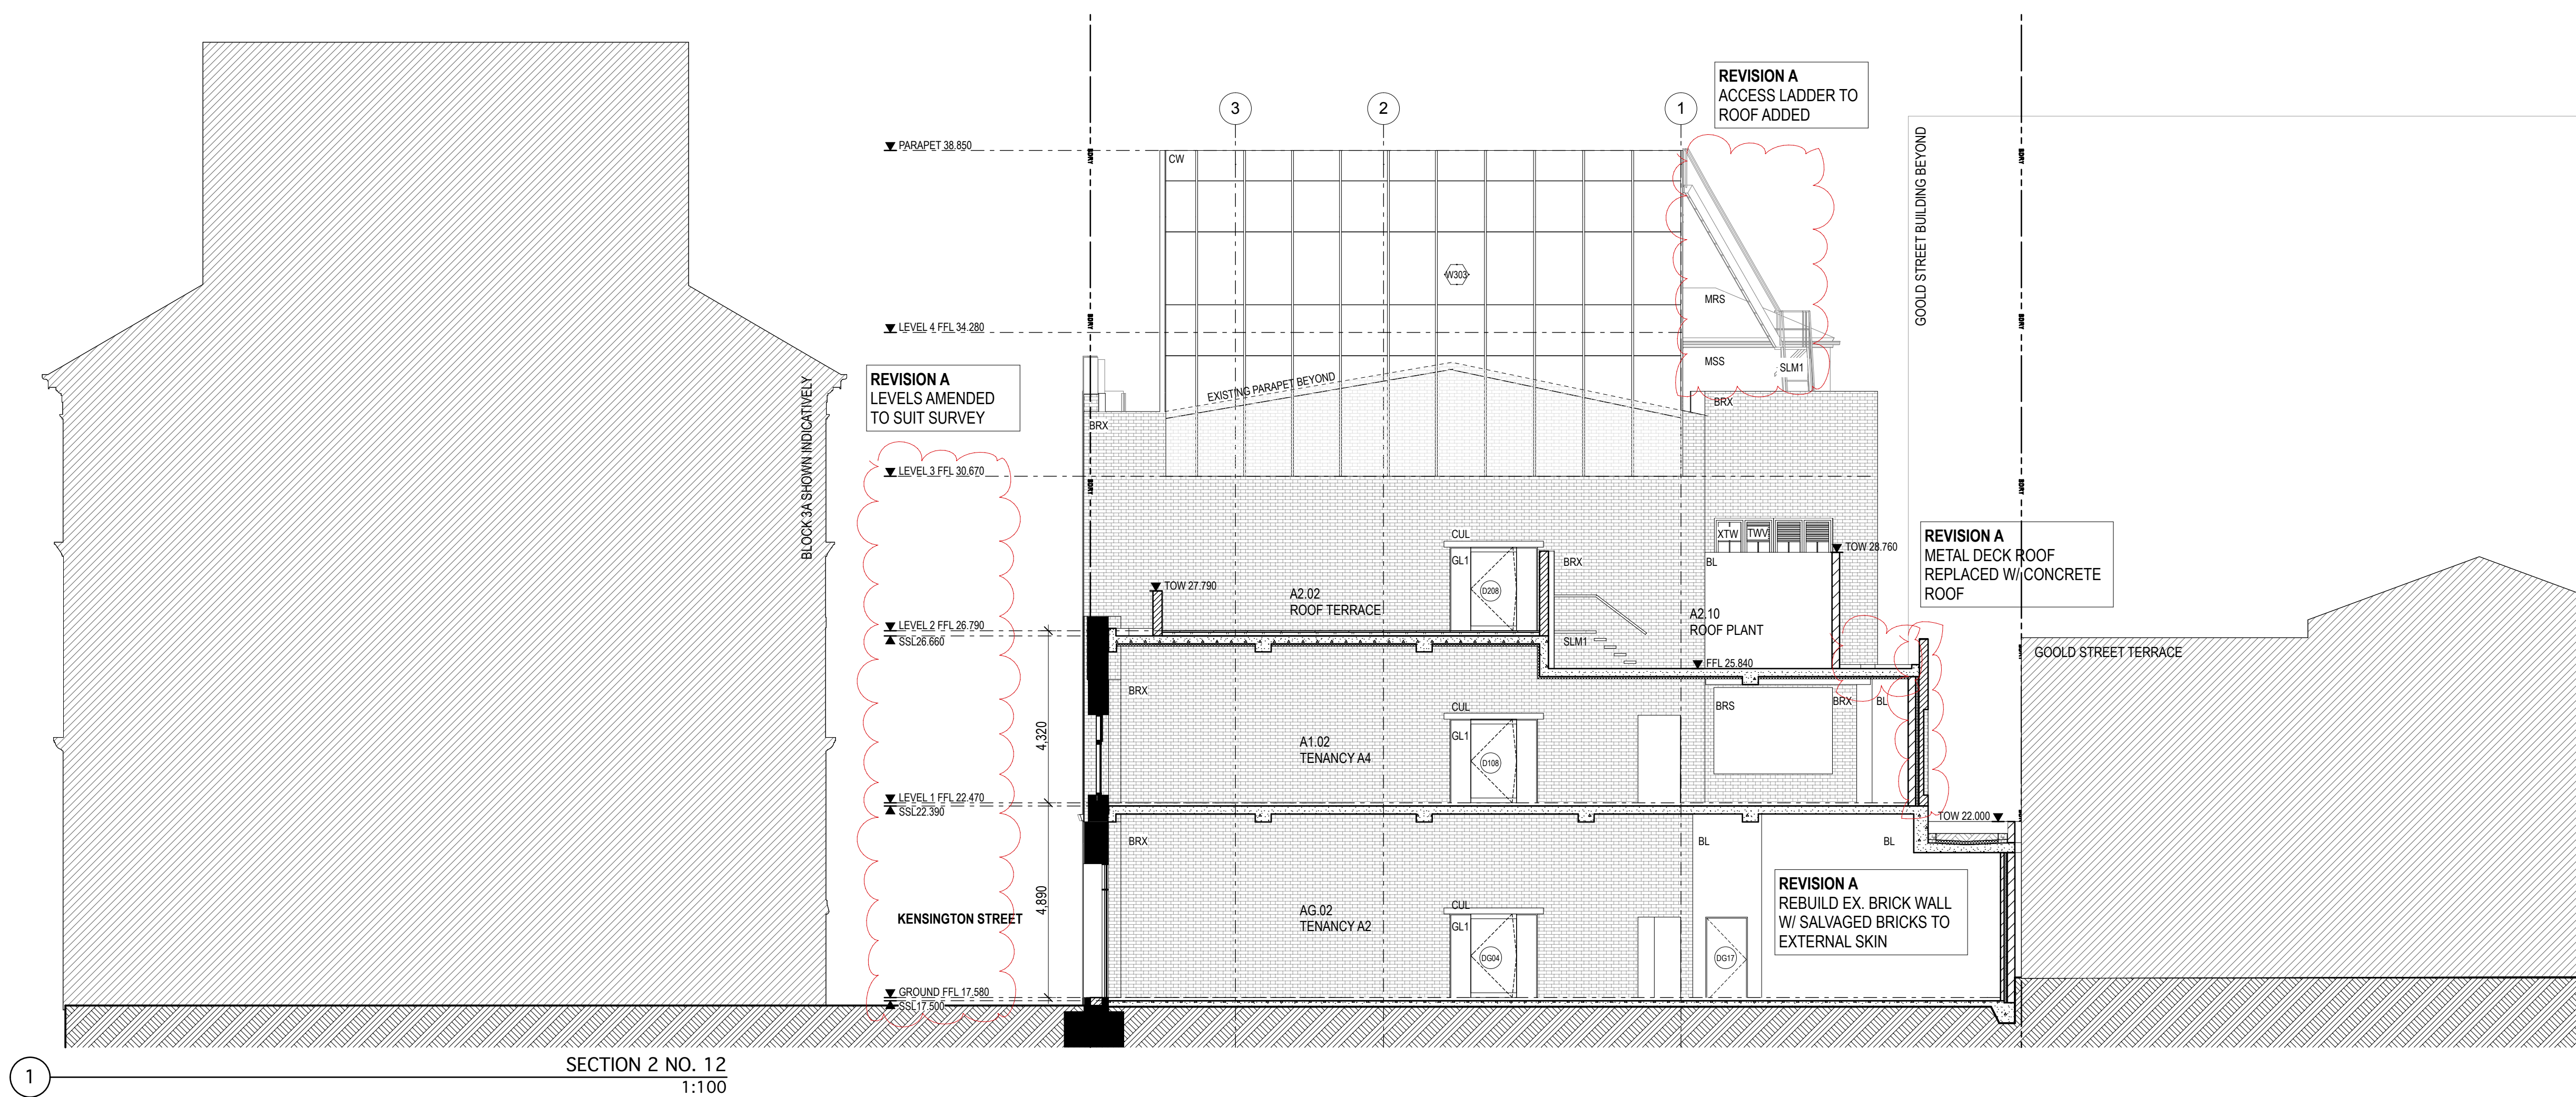

DATE	REV	NOTES :		HERITAGE MOTT MACDONALD T: 02 9818 5941 E: paul@heritage-architects.com.au	CIVIL ENGINEER MOTT MACDONALD T: 02 9439 2633 E: swithair@mottmac.com.au	ELECTRICAL ENGINEER WSP BUILDINGS T: 02 8907 0900 E: rob.beck@wspgroup.com.au	MECHANICAL ENGINEER WSP BUILDINGS T: 02 8907 0900 E: rob.beck@wspgroup.com.au	PCA CITY PLAN SERVICES T: 02 8270 3500 E: darran@cypplan.com.au	CLIENT: T: (02) 8823 8818	PROJECT : BLOCKS 6 & 7, CENTRAL PARK: COMMERCIAL AND RETAIL ADAPTIVE REUSE	ARCHITECT TONKIN ZULAIKA GREER ARCHITECTS 117 Reservoir Street Surry Hills, NSW 2010 ABN: 46002722349 P: (02) 9215 4900 F: (02) 9215 4901 EMAIL: john@tztg.com.au	DRAWING TITLE SECTION 2 - NO. 12	DRAWN BY GS MM JW	
13/11/2013	A	SECTION 75W AMENDMENTS	NOTES: Do not scale off drawings. Use figured dimensions only. Report any discrepancies to the architect. These designs, plans, specifications and the copyright therein are the property of Tonkin Zulaika Greer Architects Pty Ltd. and must not be reproduced or copied whole or in part without written permission of Tonkin Zulaika Greer Architects Pty Ltd.	ESD WSP BUILT ECOLOGY T: 02 8907 0900 E: alan.davis@wspgroup.com.au	STRUCTURAL ENGINEER MOTT MACDONALD T: 02 9439 2633 E: swithair@mottmac.com.au	HYDRAULIC ENGINEER WSP BUILDINGS T: 02 8907 0900 E: rob.beck@wspgroup.com.au	FIRE ENGINEERING WSP BUILDINGS T: 02 8907 0900 E: rob.beck@wspgroup.com.au	TOWN PLANNER JBA PLANNING T: 02 9556 6862 E: sponge@jba-planning.com.au				SCALES 1:100 @ A1 1:200 @ A3	CHECKED TG	DATE 12/12/13
											PHASE FOR PLANNING APPROVAL	DRAWING NO A-403	REVISION A	

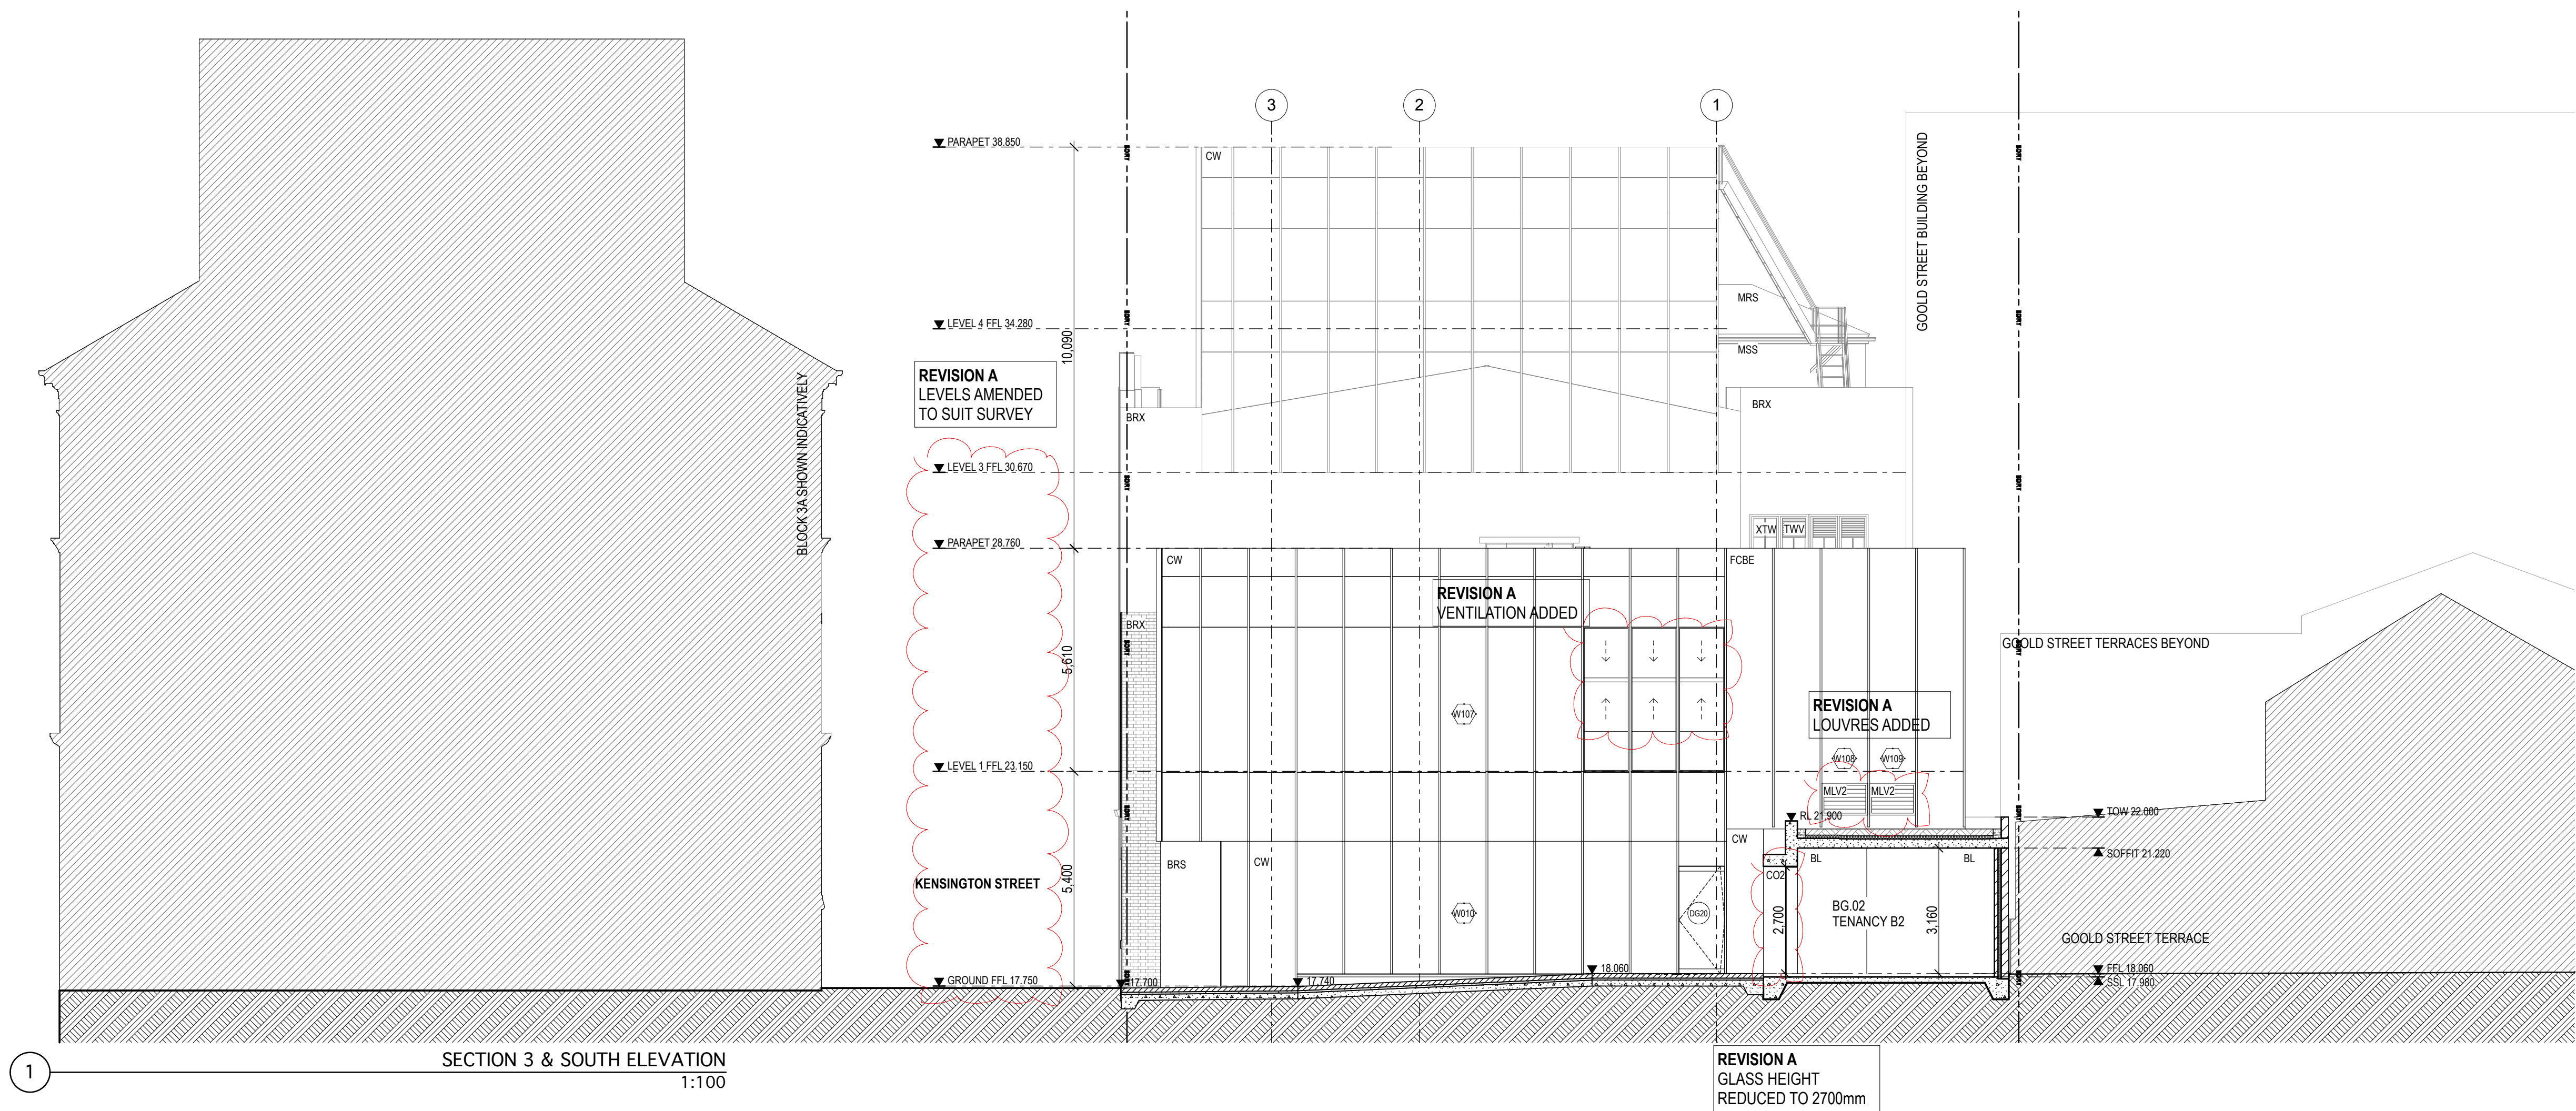

DATE	REV	NOTES :	NOTES:	HERITAGE	CIVIL ENGINEER	ELECTRICAL ENGINEER	MECHANICAL ENGINEER	PCA	CLIENT:	PROJECT :	ARCHITECT	DRAWING TITLE	DRAWN BY
13/11/2013	A	SECTION 75W AMENDMENTS	Do not scale off drawings. Use figured dimensions only. Report any discrepancies to the architect. These designs, plans, specifications and the copyright therein are the property of Tonkin Zulaikha Greer Architects Pty Ltd, and must not be reproduced or copied wholly or in part without written permission of Tonkin Zulaikha Greer Architects Pty Ltd.	PAUL DAVIES PTY LTD T: 02 9616 5941 E: pauld@heritage-architects.com.au	MOTT MACDONALD T: 02 9439 2633 E: swiltshier@mottmac.com.au	WSP BUILDINGS T: 02 8907 0900 E: rob.beck@wspgroup.com.au	WSP BUILDINGS T: 02 8907 0900 E: rob.beck@wspgroup.com.au	CITY PLAN SERVICES T: 02 8270 3500 E: damienb@cityplan.com.au	T: (02) 8823 8818	BLOCKS 6 & 7, CENTRAL PARK: COMMERCIAL AND RETAIL ADAPTIVE REUSE	TONKIN ZULAIKHA GREER ARCHITECTS 117 Reservoir Street Surry Hills, NSW 2010 ABN: 46002722349 P: (02) 9215 4900 F: (02) 9215 4901 EMAIL: john@tzg.com.au	SECTION 3 + SOUTH ELEVATION	GS MW JW
				ESD WSP BUILT ECOLOGY T: 02 8907 0900 E: alan.davis@wspgroup.com.au	STRUCTURAL ENGINEER MOTT MACDONALD T: 02 9439 2633 E: swiltshier@mottmac.com.au	HYDRAULIC ENGINEER WSP BUILDINGS T: 02 8907 0900 E: rob.beck@wspgroup.com.au	FIRE ENGINEERING WSP BUILDINGS T: 02 8907 0900 E: rob.beck@wspgroup.com.au	TOWN PLANNER JBA PLANNING T: 02 9956 6962 E: sgouge@jbaPlanning.com.au		PROJECT NO : 11022	 Property specialists for city living.	NO. 14 SCALES 1:100 @ A1 1:200 @ A3	CHECKED TG
											ARCHITECTS	PHASE FOR PLANNING APPROVAL	REVISION A
												DRAWING NO A-404	