




REVISION B
REFER 1:100 FLOOR PLANS
FOR AMENDMENTS

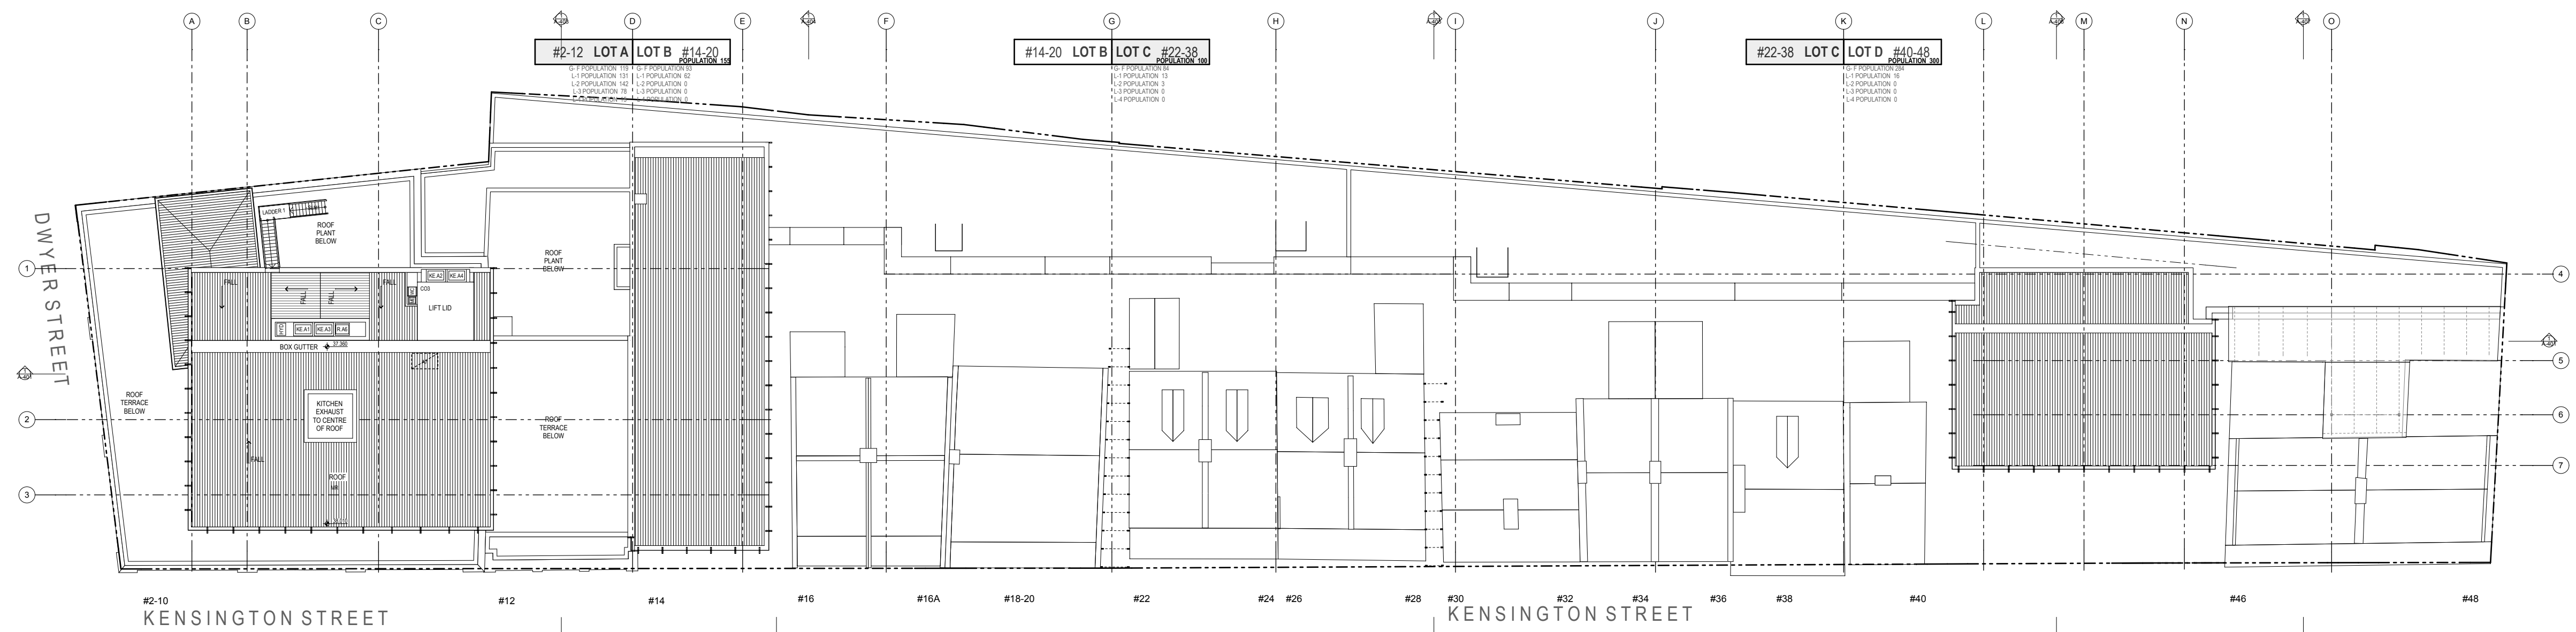

ROOF PLAN
1:200

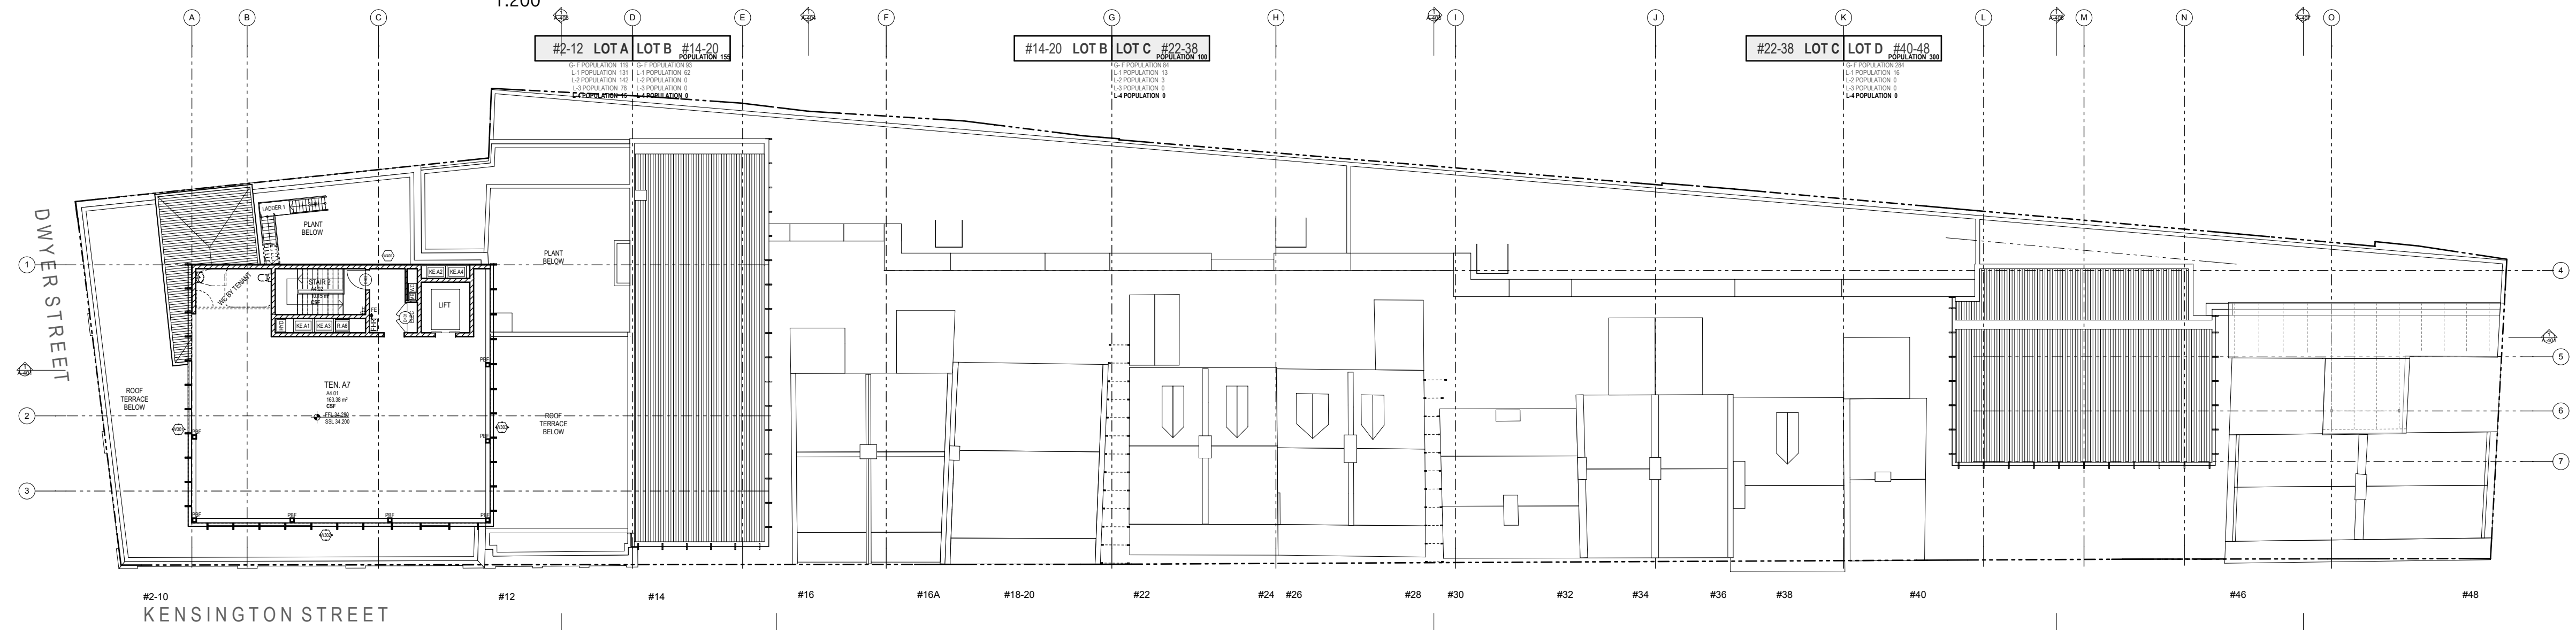


LEVEL 4 FLOOR PLAN
1:200

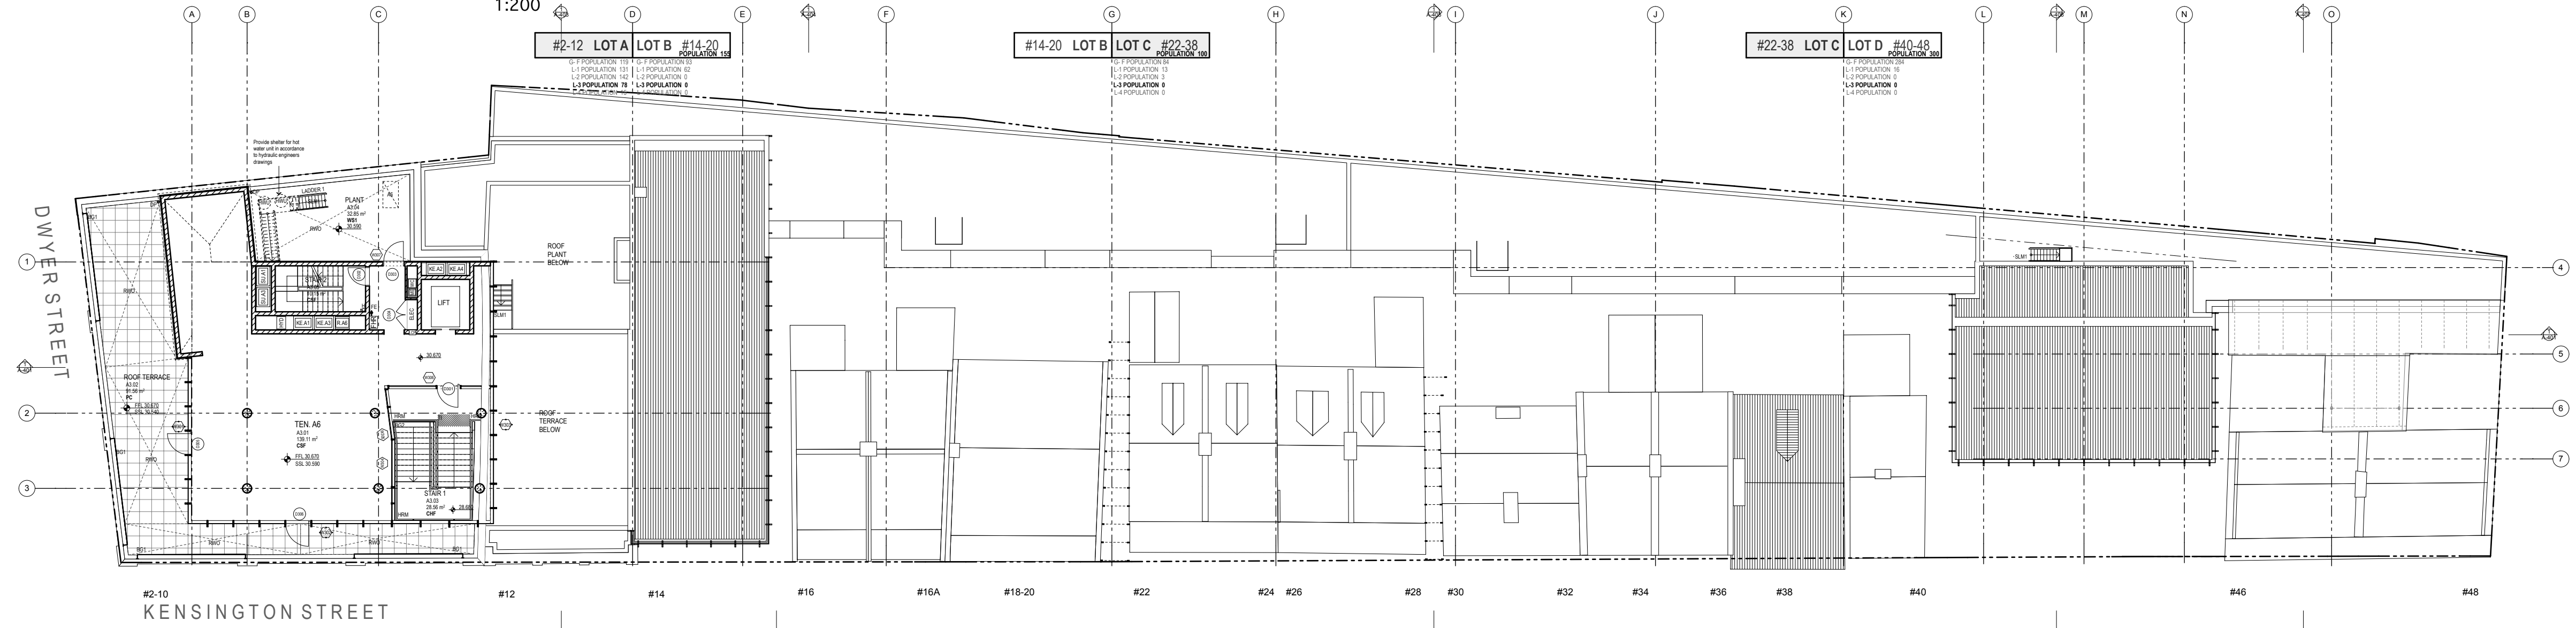


LEVEL 3 FLOOR PLAN
1:200


DATE	REV	NOTES :	NOTES:	HERITAGE	CIVIL ENGINEER	ELECTRICAL ENGINEER	MECHANICAL ENGINEER	PCA	CLIENT:	PROJECT :	ARCHITECT	DRAWING TITLE	DRAWN BY	
08/05/2013	A	ISSUED FOR PLANNING APPROVAL SECTION 75W AMENDMENTS	Do not scale off drawings. Use figured dimensions only. Report any discrepancies to the architect. These designs, plans, specifications and the copyright therein are the property of Tonkin Zulaikha Greer Architects Pty Ltd. and must not be reproduced or copied wholly or in part without written permission of Tonkin Zulaikha Greer Architects Pty Ltd.	PAUL DAVIES PTY LTD T: 02 9818 5941 E: paul@heritage-architects.com.au	MOTT MACDONALD T: 02 9439 2633 E: ewith@hermotmac.com.au	WSP BUILDINGS T: 02 8907 0900 E: rob.beck@wspgroup.com.au	WSP BUILDINGS T: 02 8907 0900 E: rob.beck@wspgroup.com.au	CITY PLAN SERVICES T: 02 8270 3500 E: elan@cityplan.com.au	T: (02) 8823 8818	BLOCKS 6 & 7, CENTRAL PARK: COMMERCIAL AND RETAIL ADAPTIVE REUSE	TONKIN ZULAIKHA GREER ARCHITECTS 117 Reservoir Street Surry Hills, NSW 2010 ABN: 46002722349 P: (02) 9215 4900 F: (02) 9215 4901 EMAIL: john@tzg.com.au	1:200 PLANS	GS MW JW	
13/11/2013	B			ESD WSP BUILT ECOLOGY T: 02 8907 0900 E: alan.davies@wspgroup.com.au	STRUCTURAL ENGINEER MOTT MACDONALD T: 02 9439 2633 E: ewith@hermotmac.com.au	HYDRAULIC ENGINEER WSP BUILDINGS T: 02 8907 0900 E: rob.beck@wspgroup.com.au	FIRE ENGINEERING WSP BUILDINGS T: 02 8907 0900 E: rob.beck@wspgroup.com.au	TOWN PLANNER JBA PLANNING T: 02 9439 2633 E: sjprange@jba-planning.com.au			 greencc Property specialists for city living	 tonkin zulaikha greer architects ARCHITECT	CHECKED	
												1:200 @ A1	1:400 @ A3	DATE
												PHASE	DRAWING NO	REVISION
												FOR PLANNING APPROVAL	A-201	B

 

DATE	REV	NOTES :	NOTES:	HERITAGE PAUL DAVIES PTY LTD T: 02 9438 5941 E: pauld@heritage-architects.com.au	CIVIL ENGINEER MOTT MACDONALD T: 02 9439 2633 E: rob.beck@mottmac.com.au	ELECTRICAL ENGINEER WSP BUILDINGS T: 02 8907 0900 E: rob.beck@wspgroup.com.au	MECHANICAL ENGINEER WSP BUILDINGS T: 02 8907 0900 E: rob.beck@wspgroup.com.au	PCA CITY PLAN SERVICES T: 02 8270 3500 E: damien@cityplan.com.au	CLIENT: T: (02) 8823 8818	PROJECT : BLOCKS 6 & 7, CENTRAL PARK: COMMERCIAL AND RETAIL ADAPTIVE REUSE	ARCHITECT TONKIN ZULAIKHA GREER ARCHITECTS 117 Rydeville Street Surry Hills, NSW 2010 ABN: 46002722349 P: (02) 9215 4900 F: (02) 9215 4901 EMAIL: johnn@tզg.com.au	DRAWING TITLE GROUND FLOOR PLAN 1/2	DRAWN BY GS MW JV CHECKED TO
08/05/2013 13/11/2013	A B	ISSUED FOR PLANNING APPROVAL SECTION 75W AMENDMENTS	Do not scale off drawings. Use figured dimensions only. Report any discrepancies to the architect. These designs, plans, specifications and the copyright therein are the property of Tonkin Zulaikha Greer Architects Pty Ltd, and must not be reproduced or copied wholly or in part without written permission of Tonkin Zulaikha Greer Architects Pty Ltd.	ESD WSP BUILT ECOLOGY T: 02 8907 0900 E: alan.davis@wspgroup.com.au	STRUCTURAL ENGINEER MOTT MACDONALD T: 02 9439 2633 E: swithsher@mottmac.com.au	HYDRAULIC ENGINEER WSP BUILDINGS T: 02 8907 0900 E: rob.beck@wspgroup.com.au	FIRE ENGINEERING WSP BUILDINGS T: 02 8907 0900 E: rob.beck@wspgroup.com.au	TOWN PLANNER JBA PLANNING T: 02 9956 6962 E: sgouge@jbaplanning.com.au	 greencore Property specialists for city living.		SCALES 1:100 @ A1 1:200 @ A3	DATE 12/12/21	
										PHASE FOR PLANNING APPROVAL	DRAWING NO A-202	REVISION E	

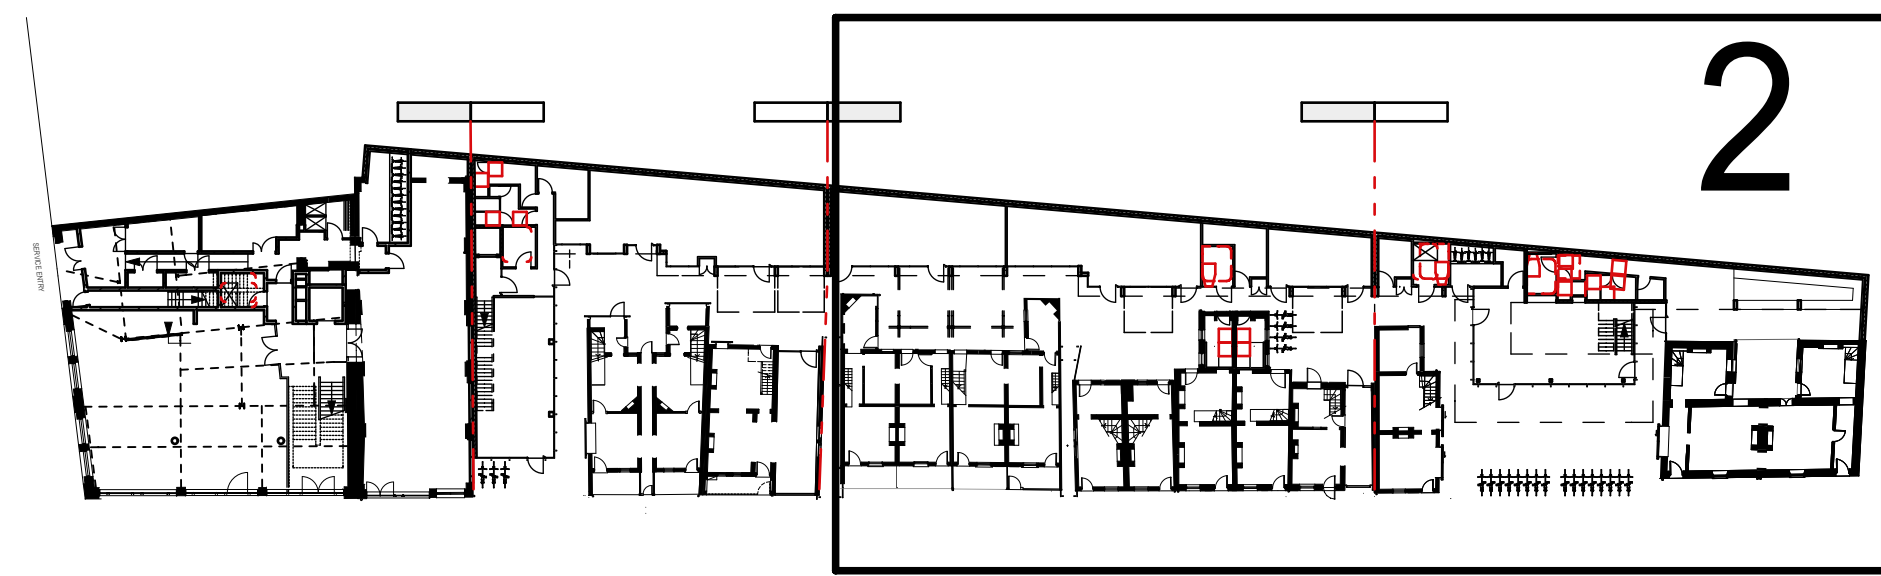



KEY PLAN GROUND FLOOR

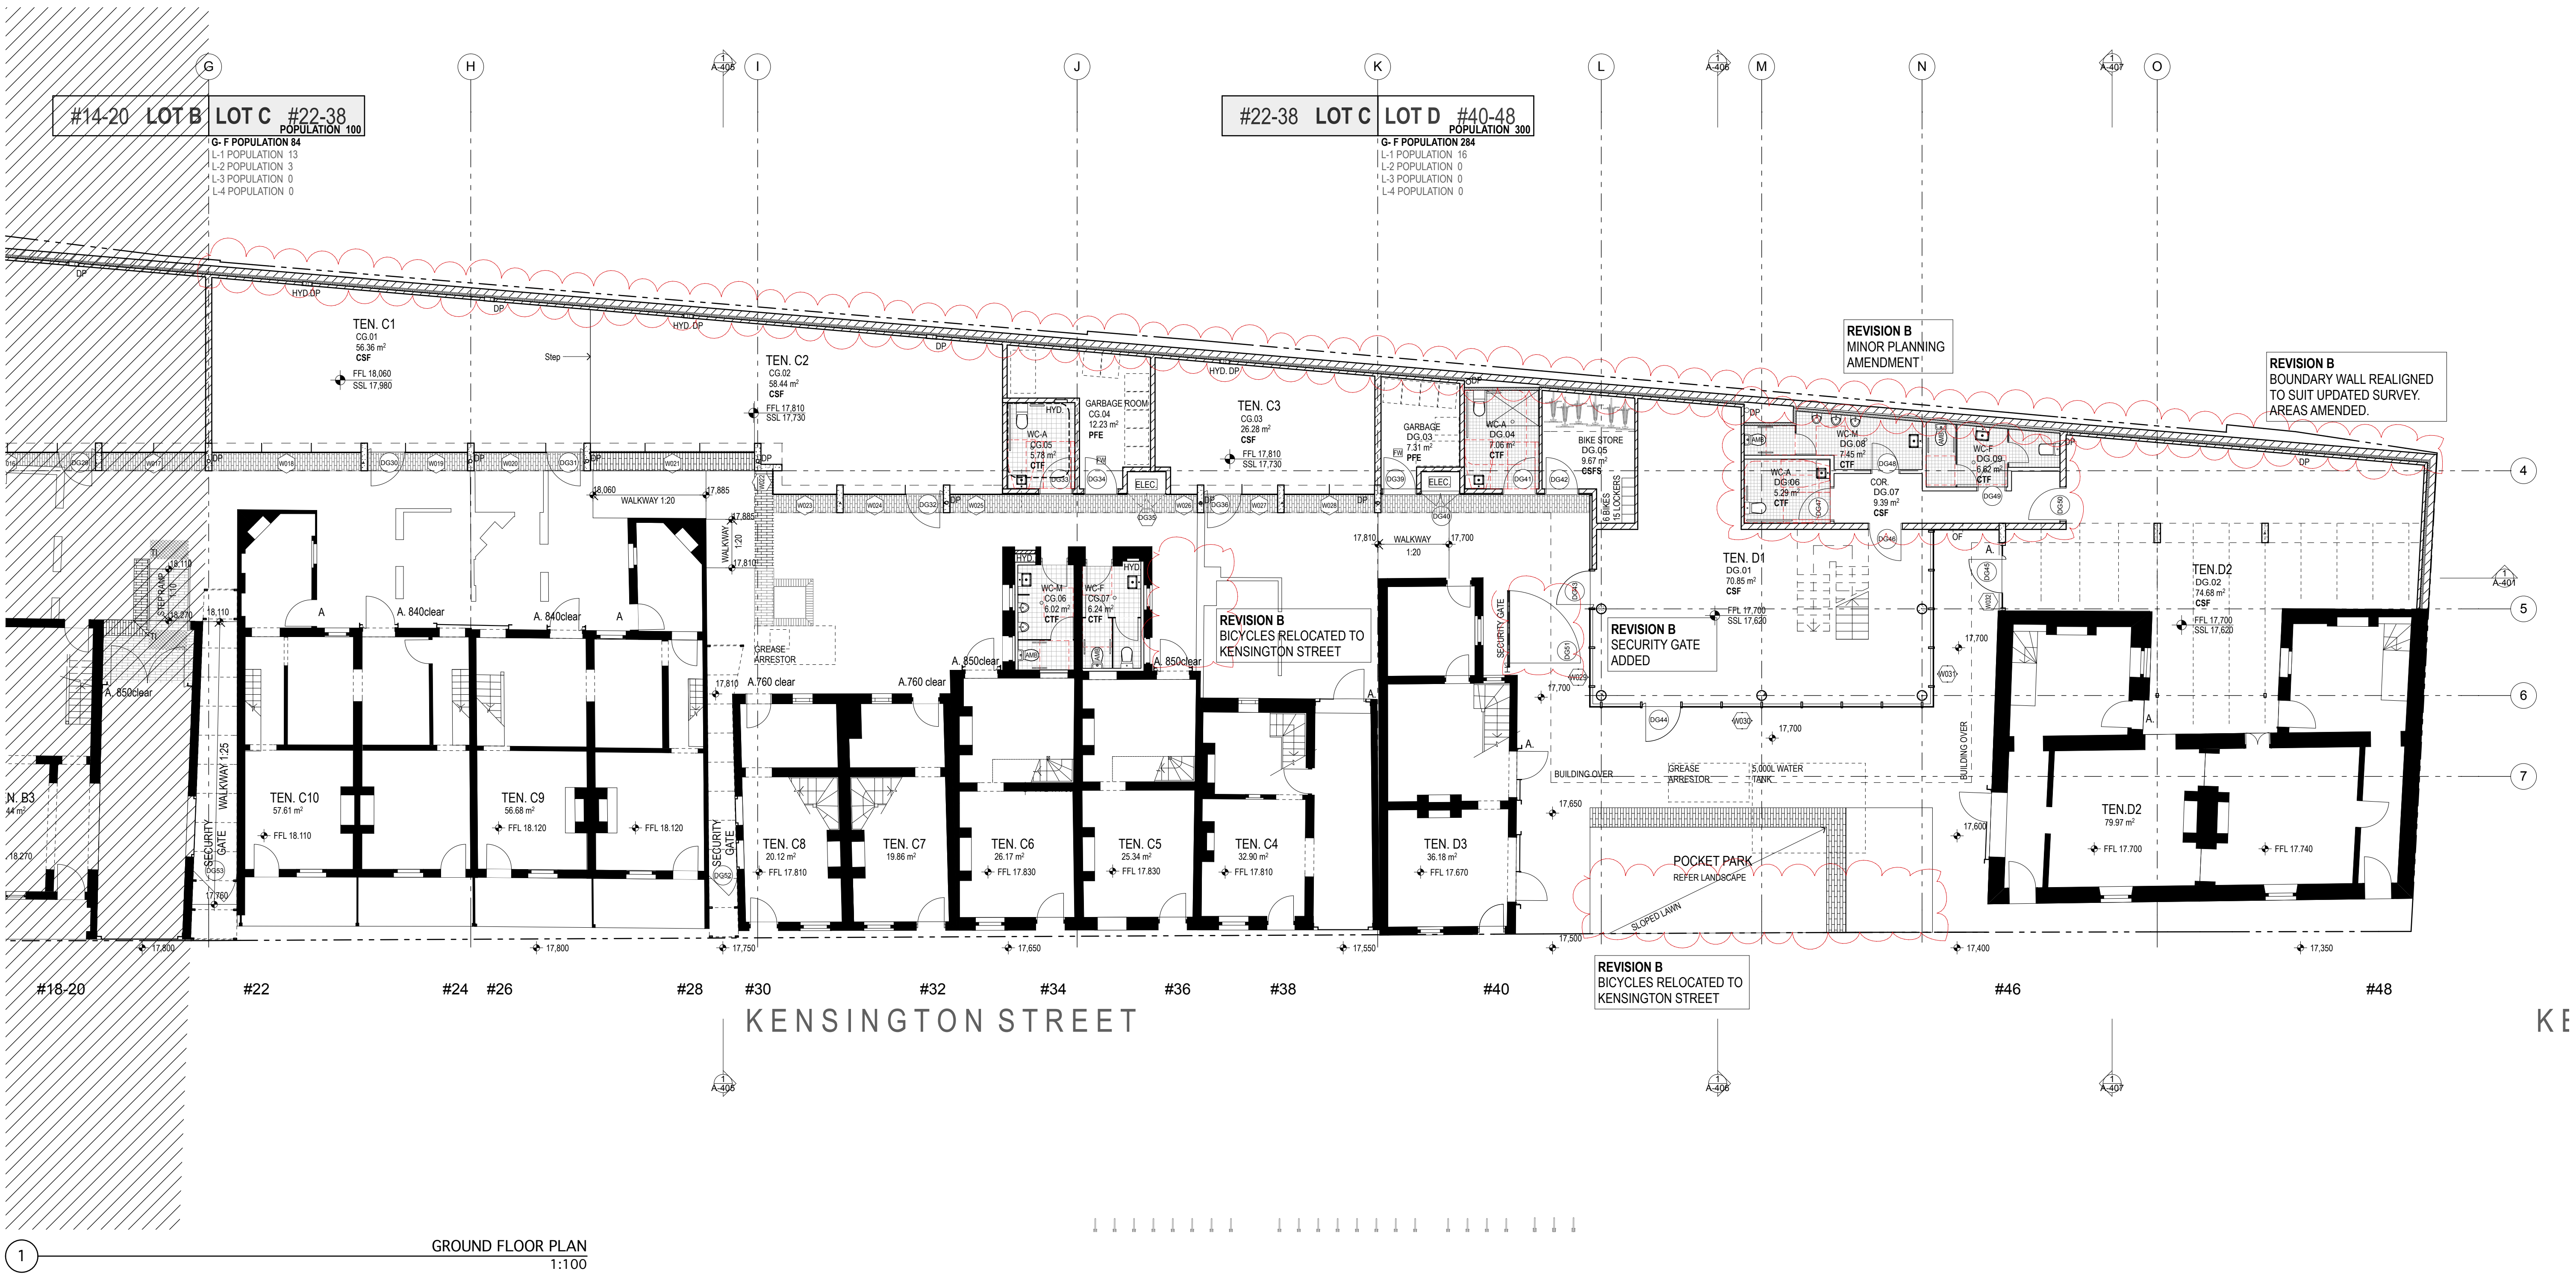


GROUND FLOOR PLAN
1:100


DATE	REV	NOTES	NOTES:	HERITAGE	CIVIL ENGINEER	ELECTRICAL ENGINEER	MECHANICAL ENGINEER	PCA	CLIENT:	PROJECT :	ARCHITECT	DRAWING TITLE	DRAWN BY
08/05/2013	A	ISSUED FOR PLANNING APPROVAL	Do not scale off drawings. Use figured dimensions only. Report any discrepancies to the architect. These designs, plans, specifications and the copyright therein are the property of Tonkin Zulaikha Greer Architects Pty Ltd, and must not be reproduced or copied wholly or in part without written permission of Tonkin Zulaikha Greer Architects Pty Ltd.	PAUL DAVIES PTY LTD T: 02 9616 5941 E: pauld@heritage-architects.com.au	MOTT MACDONALD T: 02 9439 2633 E: swiltsier@mottmac.com.au	WSP BUILDINGS T: 02 8907 0900 E: rob.beck@wspgroup.com.au	WSP BUILDINGS T: 02 8907 0900 E: rob.beck@wspgroup.com.au	CITY PLAN SERVICES T: 02 8270 3500 E: damien@cityplan.com.au	T: (02) 8823 8818	BLOCKS 6 & 7, CENTRAL PARK: COMMERCIAL AND RETAIL ADAPTIVE REUSE	TONKIN ZULAIKHA GREER ARCHITECTS 117 Reservoir Street Surry Hills, NSW 2010 ABN: 46002722349 P: (02) 9215 4900 F: (02) 9215 4901 EMAIL: john@tzg.com.au	GROUND FLOOR PLAN 2/2	GS MW JW
13/11/2013	B	SECTION 75W AMENDMENTS		ESD WSP BUILT ECOLOGY T: 02 8907 0900 E: alan.davis@wspgroup.com.au	STRUCTURAL ENGINEER MOTT MACDONALD T: 02 9439 2633 E: swiltsier@mottmac.com.au	HYDRAULIC ENGINEER WSP BUILDINGS T: 02 8907 0900 E: rob.beck@wspgroup.com.au	FIRE ENGINEERING WSP BUILDINGS T: 02 8907 0900 E: rob.beck@wspgroup.com.au	TOWN PLANNER JBA PLANNING T: 02 9556 6962 E: sgouge@jbaPlanning.com.au		PROJECT NO : 11022	greencciff Property specialists for city living.	SCALES 1:100 @ A1 1:200 @ A3	TG
												PHASE FOR PLANNING APPROVAL	DATE 12/12/13
												DRAWING NO A-203	REVISION B

 

 
DATE	REV	NOTES :	NOTES:	HERITAGE WSP DAVIES PTY LTD T: 02 9818 5941 E: paul@heritage-architects.com.au	CIVIL ENGINEER MOTT MACDONALD T: 02 9439 2633 E: rob.beck@mottmac.com.au	ELECTRICAL ENGINEER WSP BUILDINGS T: 02 8907 0900 E: rob.beck@wspgroup.com.au	MECHANICAL ENGINEER WSP BUILDINGS T: 02 8907 0900 E: rob.beck@wspgroup.com.au	PCA CITY PLAN SERVICES T: 02 8072 3500 E: darrin@cityplan.com.au	CLIENT: T: (02) 8523 8818	PROJECT : BLOCKS 6 & 7, CENTRAL PARK: COMMERCIAL AND RETAIL ADAPTIVE REUSE	ARCHITECT TONKIN ZULAIKA GREER ARCHITECTS 117 Reservoir Street Surry Hills, NSW 2010 ABN: 46002722349 P: (02) 9215 4900 F: (02) 9215 4901 EMAIL: john@tzg.com.au	DRAWING TITLE LEVEL 1 FLOOR PLAN 1/2	DRAWN BY GS MW CHECKED
08/05/2013 13/11/2013	A B	ISSUED FOR PLANNING APPROVAL SECTION 75W AMENDMENTS	Do not scale off drawings. Use figured dimensions only. Report any discrepancies to the architect. These designs, plans, specifications and the copyright therein are the property of Tonkin Zulaika Greer Architects Pty Ltd, and must not be reproduced or copied wholly or in part without written permission of Tonkin Zulaika Greer Architects Pty Ltd.	ESD WSP BUILD ECOLOGY T: 02 8907 0900 E: alan.davis@wspgroup.com.au	STRUCTURAL ENGINEER MOTT MACDONALD T: 02 9439 2633 E: swilshier@mottmac.com.au	HYDRAULIC ENGINEER WSP BUILDINGS T: 02 8907 0900 E: rob.beck@wspgroup.com.au	FIRE ENGINEERING WSP BUILDINGS T: 02 8907 0900 E: rob.beck@wspgroup.com.au	TOWN PLANNING JBA PLANNER T: 02 9596 6962 E: sgoose@jbaplanning.com.au	 Property specialists for city living.		SCALES 1:100 @ A1 1:200 @ A3	DATE 12/12/	
											PHASE FOR PLANNING APPROVAL	DRAWING NO A-204	REVISION

 



DATE	REV	NOTES :	NOTES:	HERITAGE	CIVIL ENGINEER	ELECTRICAL ENGINEER	MECHANICAL ENGINEER	PCA	CLIENT:	PROJECT :	ARCHITECT	DRAWING TITLE	DRAWN BY	
08/05/2013 13/11/2013	A B	ISSUED FOR PLANNING APPROVAL SECTION 75W AMENDMENTS	Do not scale off drawings. Use figured dimensions only. Report any discrepancies to the architect. These designs, plans, specifications and the copyright therein are the property of Tonkin Zulaika Greer Architects Pty Ltd, and must not be reproduced or copied wholly or in part without written permission of Tonkin Zulaika Greer Architects Pty Ltd.	PAUL DAVIES PTY LTD T: 02 9818 5941 E: paul@heritage-architects.com.au	MOTT MACDONALD T: 02 9439 2633 E: rob.beck@mottmac.com.au	WSP BUILDINGS T: 02 8907 0900 E: rob.beck@wspgroup.com.au	CITY PLAN SERVICES T: 02 8907 0900 E: rob.beck@wspgroup.com.au	CITY PLAN SERVICES T: 02 8907 3500 E: damien@cityplan.com.au	T: (02) 8623 8818	BLOCKS 6 & 7, CENTRAL PARK: COMMERCIAL AND RETAIL ADAPTIVE REUSE	TONKIN ZULAIKA GREER ARCHITECTS 117 Reservoir Street Sunny Hills, NSW 2010 ABN: 46002722349 P: (02) 9215 4900 F: (02) 9215 4901 EMAIL: john@tzz.com.au	LEVEL 1 FLOOR PLAN 2/2	GS MW JW	
				ESD WSP BUILT ECOLOGY T: 02 8907 0900 E: alan.davis@wspgroup.com.au	STRUCTURAL ENGINEER MOTT MACDONALD T: 02 9439 2633 E: swithair@mottmac.com.au	HYDRAULIC ENGINEER WSP BUILDINGS T: 02 8907 0900 E: rob.beck@wspgroup.com.au	FIRE ENGINEERING WSP BUILDINGS T: 02 8907 0900 E: rob.beck@wspgroup.com.au	TOWN PLANNER JBA PLANNING T: 02 9565 6962 E: sgoode@jba-planning.com.au			 	SCALES 1:100 @ A1 1:200 @ A3	DATE 12/12/13	
										PROJECT NO : 11022		PHASE FOR PLANNING APPROVAL	DRAWING NO A-205	REVISION B

 

DATE	REV	NOTES :	NOTES:	HERITAGE PAUL DAVIES PTY LTD T: 02 9876 5941 E: paul@heritage-architects.com.au	CIVIL ENGINEER MOTT MACDONALD T: 02 9439 2633 E: rob.beck@wsgroup.com.au	ELECTRICAL ENGINEER WSP BUILDINGS T: 02 8907 0900 E: rob.beck@wsgroup.com.au	MECHANICAL ENGINEER PCA CITY PLAN SERVICES T: 02 8907 0900 E: darren@cityplan.com.au	CLIENT: T: (02) 8823 8818	PROJECT : BLOCKS 6 & 7, CENTRAL PARK: COMMERCIAL AND RETAIL ADAPTIVE REUSE	ARCHITECT TONKIN ZULAIKHA GREER ARCHITECTS 117 Reservoir Street Surry Hills, NSW 2010 ABN: 4600272349 P: (02) 9215 4900 F: (02) 9215 4901 EMAIL: john@tztg.com.au	DRAWING TITLE LEVEL 2 FLOOR PLAN 1/2	DRAWN BY GS MW JW	
13/11/2013	A	SECTION 75W AMENDMENTS	Do not scale off drawings. Use figured dimensions only. Report any discrepancies to the architect. These designs, plans, specifications and the copyright therein are the property of Tonkin Zulaikha Greer Architects Pty Ltd, and must not be reproduced or copied wholly or in part without written permission of Tonkin Zulaikha Greer Architects Pty Ltd.	ESD WSP BUILT ECOLOGY T: 02 8907 0900 E: alan.davis@wsgroup.com.au	STRUCTURAL ENGINEER MOTT MACDONALD T: 02 9439 2633 E: swilshier@mottmac.com.au	HYDRAULIC ENGINEER WSP BUILDINGS T: 02 8907 0900 E: rob.beck@wsgroup.com.au	FIRE ENGINEERING WSP BUILDINGS T: 02 9556 6962 E: sgauge@wspplanning.com.au	TOWN PLANNER JBA PLANNING PTW BUILDINGS T: 02 9556 6962 E: sjgaue@jba-planning.com.au	 Property specialists for city living.		SCALES 1:100 @ A1 1:200 @ A3	CHECKED TG	DATE 12/12/13
										PROJECT NO : 11022	PHASE FOR PLANNING APPROVAL	DRAWING NO A-206	REVISION A

 

DATE	REV	NOTES :	NOTES:	HERITAGE	CIVIL ENGINEER	ELECTRICAL ENGINEER	MECHANICAL ENGINEER	PCA	CLIENT:	PROJECT :	ARCHITECT	DRAWING TITLE	DRAWN BY
08/05/2013	A	ISSUED FOR PLANNING APPROVAL	Do not scale off drawings. Use figured dimensions only. Report any discrepancies to the architect. These designs, plans, specifications and the copyright therein are the property of Tonkin Zulaika Greer Architects Pty Ltd. and must not be reproduced or copied wholly or in part without written permission of Tonkin Zulaika Greer Architects Pty Ltd.	PAUL DAVIES PTY LTD T: 02 9816 5941 E: paul@heritage-architects.com.au	MOTT MACDONALD T: 02 9439 2633 E: swithair@mottmac.com.au	WSP BUILDINGS T: 02 8907 0900 E: rob.beck@wspgroup.com.au	WSP BUILDINGS T: 02 8907 0900 E: rob.beck@wspgroup.com.au	CITY PLAN SERVICES T: 02 8270 3500 E: darenen@cityplan.com.au	T: (02) 8823 8818	BLOCKS 6 & 7, CENTRAL PARK: COMMERCIAL AND RETAIL ADAPTIVE REUSE	TONKIN ZULAIKA GREER ARCHITECTS 117 Reserve Street Surry Hills, NSW 2010 ABN: 46002722349 P: (02) 9215 4900 F: (02) 9215 4901 EMAIL: johnn@tzg.com.au	LEVEL 2 FLOOR PLAN 2/2	GS MW JW
13/11/2013	B	SECTION 75W AMENDMENTS		ESD	STRUCTURAL ENGINEER	HYDRAULIC ENGINEER	FIRE ENGINEERING	TOWN PLANNER					CHECKED
				WSP BUILT ECOLOGY T: 02 8907 0900 E: alan.davis@wspgroup.com.au	MOTT MACDONALD T: 02 9439 2633 E: swithair@mottmac.com.au	WSP BUILDINGS T: 02 8907 0900 E: rob.beck@wspgroup.com.au	WSP BUILDINGS T: 02 8907 0900 E: rob.beck@wspgroup.com.au	JBA PLANNING T: 02 9556 6962 E: sjprugs@jbaplanning.com.au				1:100 @ A1	TG
												1:200 @ A3	DATE
													12/12/13
												PHASE	REVISION
												FOR PLANNING APPROVAL	B
												DRAWING NO	
												A-207	

  

DATE	REV	NOTES :	NOTES:	HERITAGE PAUL DAVIES PTY LTD T: 02 9816 5941 E: paul@heritage-architects.com.au	CIVIL ENGINEER MOTT MACDONALD T: 02 9439 2633 E: swlhaner@mottmac.com.au	ELECTRICAL ENGINEER WSP BUILDINGS T: 02 8907 0900 E: rob.beck@wspgroup.com.au	MECHANICAL ENGINEER PCA CITY PLAN SERVICES T: 02 8027 3500 E: darren@cityplan.com.au	CLIENT: T: (02) 8823 8818	PROJECT : BLOCKS 6 & 7, CENTRAL PARK: COMMERCIAL AND RETAIL ADAPTIVE REUSE	ARCHITECT TONKIN ZULAIKA GREER ARCHITECTS 111 Caspersen Street Surry Hills, NSW 2010 ABN: 46002722349 P: (02) 9215 4900 F: (02) 9215 4901 EMAIL: john@tzg.com.au	DRAWING TITLE LEVEL 3 FLOOR PLAN	DRAWN BY GS MW JW		
08/05/2013 13/11/2013	A B	ISSUED FOR PLANNING APPROVAL SECTION 75W AMENDMENTS	Do not scale off drawings. Use figured dimensions only. Report any discrepancies to the architect. These designs, plans, specifications and the copyright therein are the property of Tonkin Zulaika Greer Architects Pty Ltd. and must not be reproduced or copied wholly or in part without written permission of Tonkin Zulaika Greer Architects Pty Ltd.	ESD WSP BUILT ECOLOGY T: 02 8907 0900 E: alan.davis@wspgroup.com.au	STRUCTURAL ENGINEER MOTT MACDONALD T: 02 9439 2633 E: swlhaner@mottmac.com.au	HYDRAULIC ENGINEER WSP BUILDINGS T: 02 8907 0900 E: rob.beck@wspgroup.com.au	FIRE ENGINEERING WSP BUILDINGS T: 02 8907 0900 E: rob.beck@wspgroup.com.au	TOWN PLANNER JBA PLANNING P: (02) 9596 6962 E: sjpage@jba-planning.com.au		ARCHITECT tonkin zulaika greer architects	FOR PLANNING APPROVAL	CHECKED TG	DATE 12/12/13	REVISION B
											SCALES 1:100 @ A1 1:200 @ A3			