

BLOCKS 6 AND 7, CENTRAL PARK: COMMERCIAL AND RETAIL ADAPTIVE REUSE




ID	Rev	Subset Name	Name	Drawing Scales
A-000	B	GENERAL	DRAWING LIST & LEGEND	N.T.S 1:1
A-001		GENERAL	SITE ANALYSIS & LOCATION PLAN	1:500
A-002		GENERAL	SITE PLAN	1:500
A-200	B	PLANS	1:200 PLANS	1:200
A-201	B	PLANS	1:200 PLANS	1:200
A-202	B	PLANS	GROUND FLOOR PLAN 1/2	1, 1:500
A-203	B	PLANS	GROUND FLOOR PLAN 2/2	1, 1:500
A-204	B	PLANS	LEVEL 1 FLOOR PLAN 1/2	1, 1:500
A-205	B	PLANS	LEVEL 1 FLOOR PLAN 2/2	1, 1:500
A-206	A	PLANS	LEVEL 2 FLOOR PLAN 1/2	1, 1:500
A-207	B	PLANS	LEVEL 2 FLOOR PLAN 2/2	1, 1:500
A-208	B	PLANS	LEVEL 3 FLOOR PLAN	1, 1:500
A-209	A	PLANS	LEVEL 4 & ROOF PLAN	1, 1:500
A-300	A	ELEVATIONS	NORTH ELEVATION	1:100
A-301	A	ELEVATIONS	WEST ELEVATION 1/2	1, 1:500
A-302	A	ELEVATIONS	WEST ELEVATION 2/2	1, 1:500
A-303	B	ELEVATIONS	EAST ELEVATION 1/2	1, 1:500
A-304	A	ELEVATIONS	EAST ELEVATION 2/2	1, 1:500
A-401	A	SECTIONS	SECTION 1 - NO. 2-10 (1/2)	1, 1:500
A-402	A	SECTIONS	SECTION 1 - NO. 2-10 (2/2)	1, 1:500
A-403	A	SECTIONS	SECTION 2 - NO. 12	1:100
A-404	A	SECTIONS	SECTION 3 + SOUTH ELEVATION NO. 14	1:100
A-405	B	SECTIONS	SECTION 4 LANTERN	1:100
A-406	A	SECTIONS	SECTION 5 NO. 42-44	1:100
A-407	A	SECTIONS	SECTION 6 NO.48	1:100
A-501		GENERAL	VIEWS 1 AND 2	N.T.S
A-502		GENERAL	VIEW 3	N.T.S
A-503		GENERAL	MATERIAL SCHEDULE	N.T.S

REVISION B
MATERIALS LIST EXPANDED


Legend	Keyword/short Description
AC	Air Conditioning
AFFL	Above Finished Floor Level
AH	Access Hatch
BC1	Cantilever Balustrade Glass Channel fixed
BC2	Cantilever Balustrade Glass patch fitted
BL	Blockwork, Fairface
BLP	Blockwork surface with paint finish
BLRP	Blockwork rendered with paint finish
BLRSP	Blockwork rendered, set and paint finish
BMT	Balustrade Metal, Fire Stairs
BRS	Salvaged Brickwork resoil
BRX	Brick Existing
BRXPS	Brick Existing with paint stripped
BS1	Basin Type 1
BS2	Basin Type 2 Accessible
CHF	Concrete Honed Finish
CO2	Class 2C Off form Concrete
CO3	Class 3C Off form Concrete
COM	Concrete Metal formwork stair
COS	Check On Site
CSF	Concrete steel trowel finish
CSFS	Concrete steel trowel finish
CTF1	Ceramic Tiles Floor 1
CTF2	Ceramic Tiles Floor 2
CTW1	Ceramic Tiles Wall 1
CTW2	Ceramic Tiles Wall 2
CTW3	Ceramic Tiles Wall 2
CU	Curtain Rail
CUL	Precast Concrete Ultra Lintel
CW	Curtain Wall facade system
DS	Door Stop
FBBV	Fire Brigade Booster Valve
FC	6mm Fibre Cement Set and tiled or painted
FCBE	Fibre Cement Barestone External
FDI-F1	Fire Door Internal 1 hr
FDI-F2	Fire Door Internal 2hr
FE-F2	Fire Door External 2hr
FE	Fire extinguisher
FEL	Finished Floor Level
FH	Fire Hydrant
FHR	Fire Hose Reel
FM	Floor Mat
FW1	Floor Waste
GLF	Glass applied film, translucent
GL1	Frameless Glass Window
GLFP	Frameless Glass Pivot Door
GLR	Glass roof
GPO	General power outlet
GR	Green Roof
GR1	Grab Rail - Access WC
GR2	Grab Rail - Ambulant WC
HD	Hand Driver
HJ	Horizontal Joints
HK1	Hook
HK2	Hook - Accessible WC
HRM	Handrail Metal to Public Stair
HRS	Metal handrail to Step Ramp
KP	Kick Plate
LAP	Laminex Aquapanel
LS	Light Switch
LO	Locker
MBR	Metal Bike Racks
MG1	Metal framed glass Gate
MG2	Metal framed grille Gate
MGL	Metal Framed Glass Louvres
MIR	Mirror
MLB1	Metal Letter Box
MLR	Metal Lift Reveal
MLV2	Metal Louvres 50mm
MLVD-1	Solid Core External Door with Metal louvre cladding
MR	metal roof kiplock
MRBG	Metal Roof Box Gutter
MSM	Metal stainless steel mesh
MSN	Stair nosing
MRS	Metal roof salvaged
MS1	Rectangular perforated metal screen
MS2	Circular perforated metal screen
MSR	Metal Steel reveal
MSS	Metal siding salvaged
MW	Metal Framed Window System
MWI	Metal framed glass internal windows
MWE	Metal framed glass Entry
OF	Overflow
PBF	Fire rated plasterboard lining
PBP	Plasterboard, paint finish
PC	Paver Concrete
PF	Paint Finish
PFE	Floor Sealer Finish
RGP	Render Cement Paint Finish
RL	Relative Level
RSP	Render set and painted
RWO	Rainwater Outlet
SCDB	Doors to Distribution Boards
SCE	Solid Core External Door
SCI	Solid core door internal
SD	Soap Dispenser
SH	Shower - fixed
SHR	Care Shower Rail
SHS	Shelf - Access
SHST	Shower seat
SK	Skirting 100x3 mm aluminium
SLM1	MetalStair
SLM2	Metal Ladder
SR	Service Riser
SS	Stainless steel
SSL	Structural Slab Level
SWP	Storm water Pit
TI	Tactile Indicators
TLP	Toilet Partitions
TVV	Timber window with ventilation added
TPH	Toilet Paper Holder
TPW1	Tapware Wash Basin Type 1
TPW2	Tapware Wash Basin Type 2, Accessible
TPS	Tapware Shower
UOI	Unless Otherwise Indicated
UR1	Urinal, Type 1
UR2	Urinal, Type 2
VJ	Vertical Joints
WB1	Wash Basin Type 1
WB2	Wash Basin Type 2, accessible
WC1	Water Closet Type 1
WC2	Water Closet Type 2 Accessible
WC3	Water Closet Type 3 Ambulant
WS1	Waterproof System Type 1 roof
WS2	Waterproof System Type 2 wet area
WS3	Waterproof System Type 3 tanking
WS4	Waterproof System Type 4 waterproof concrete
X	Existing
XTW	Existing Timber Windows

DATE	REV	NOTES :	NOTES:	HERITAGE	CIVIL ENGINEER	ELECTRICAL ENGINEER	MECHANICAL ENGINEER	PCA	CLIENT:	PROJECT :	ARCHITECT	DRAWING TITLE	DRAWN BY	
08/05/2013	A	ISSUED FOR PLANNING APPROVAL SECTION 75W AMENDMENTS	Do not scale off drawings. Use figured dimensions only. Report any discrepancies to the architect. These designs, plans, specifications and the copyright therein are the property of Tonkin Zulaikha Greer Architects Pty Ltd, and must not be reproduced or copied wholly or in part without written permission of Tonkin Zulaikha Greer Architects Pty Ltd.	PAUL DAVES PTY LTD T: 02 9816 5941 E: pauld@heritage-architects.com.au	MOTT MACDONALD T: 02 8907 0900 E: switschier@mottmac.com.au	WSP BUILDINGS T: 02 8270 3500 E: rob.beck@wspgroup.com.au	WSP BUILDINGS T: 02 8907 0900 E: rob.beck@wspgroup.com.au	CITY PLAN SERVICES T: 02 8270 3500 E: damien@cityplan.com.au	T: (02) 8823 8818	BLOCKS 6 & 7, CENTRAL PARK: COMMERCIAL AND RETAIL ADAPTIVE REUSE	TONKIN ZULAIKHA GREER ARCHITECTS 117 Reservoir Street Surry Hills, NSW 2010 ABN: 46002722349 P: (02) 9215 4900 F: (02) 9215 4901 EMAIL: john@tzg.com.au	DRAWING LIST & LEGEND	GS MW JW	
13/11/2013	B			ESD WSP BUILT ECOLOGY T: 02 8907 0900 E: alan.davis@wspgroup.com.au	STRUCTURAL ENGINEER MOTT MACDONALD T: 02 8907 0900 E: switschier@mottmac.com.au	HYDRAULIC ENGINEER WSP BUILDINGS T: 02 8907 0900 E: rob.beck@wspgroup.com.au	FIRE ENGINEERING WSP BUILDINGS T: 02 9556 6962 E: rob.beck@wspgroup.com.au	TOWN PLANNER JBA PLANNING T: 02 9556 6962 E: sgouge@jbaPlanning.com.au		PROJECT NO : 11022	 greenccff Property specialists for city living.	SCALES N.T.S @A1 N.T.S @A3	TG	
												DATE 12/12/13	REVISION B	
												PHASE FOR PLANNING APPROVAL	DRAWING NO A-000	


REVISION B
REFER 1:100 FLOOR PLANS
FOR AMENDMENTS

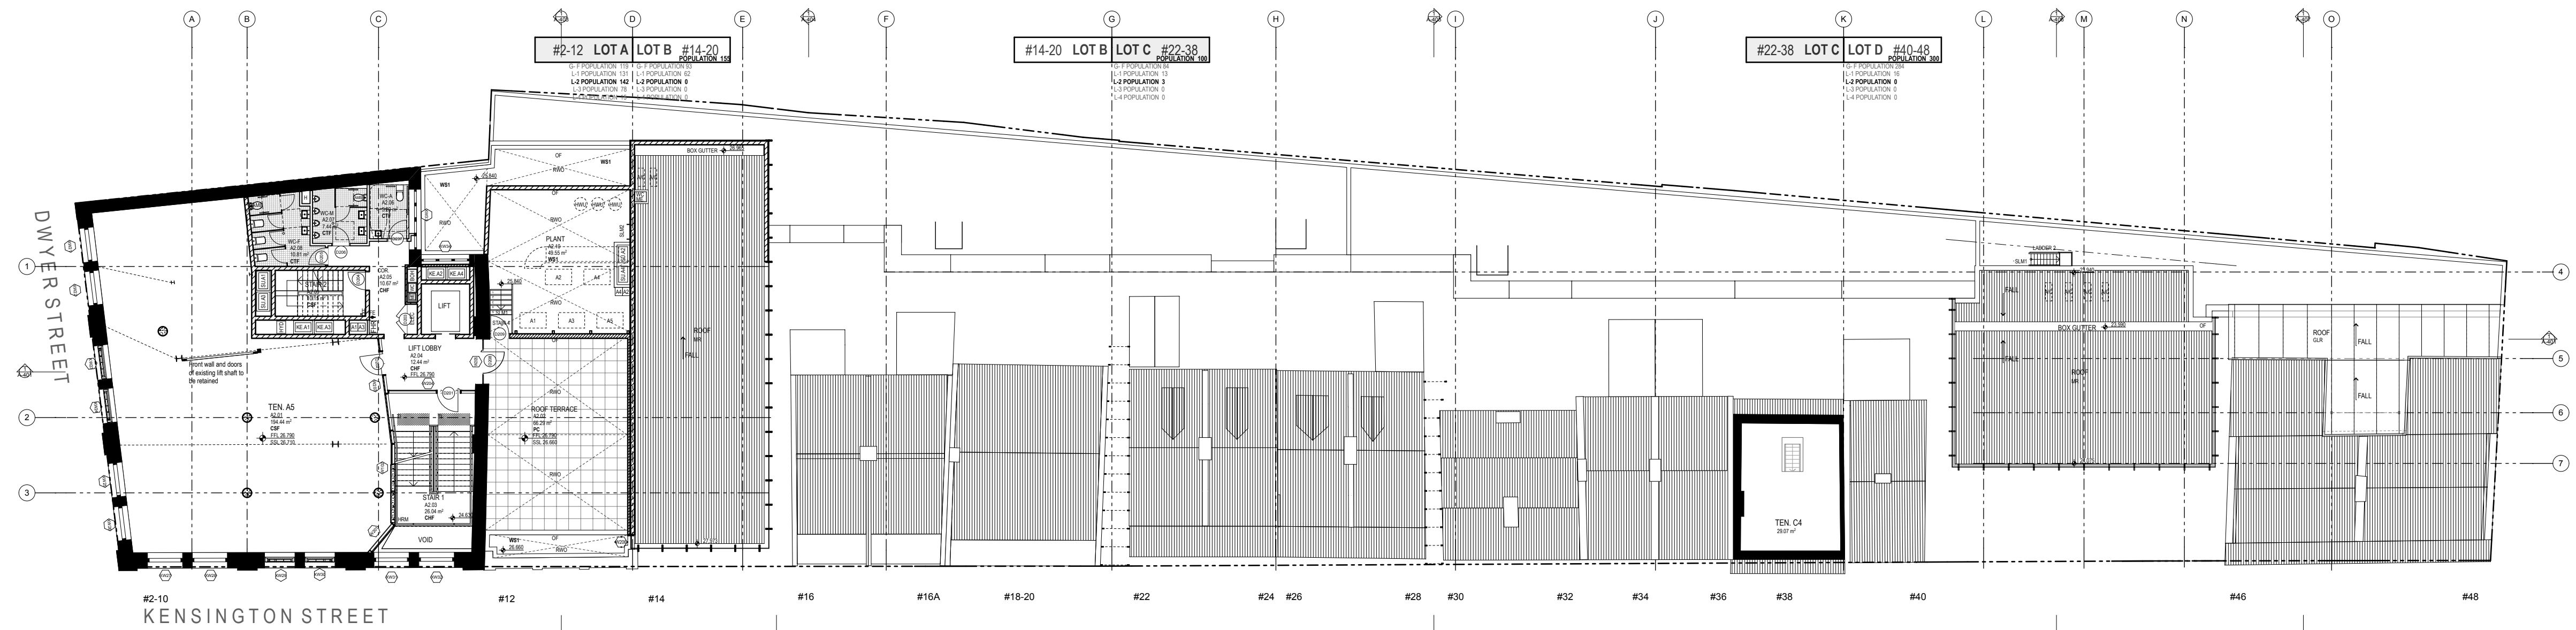

LEVEL 2 FLOOR PLAN
1:200

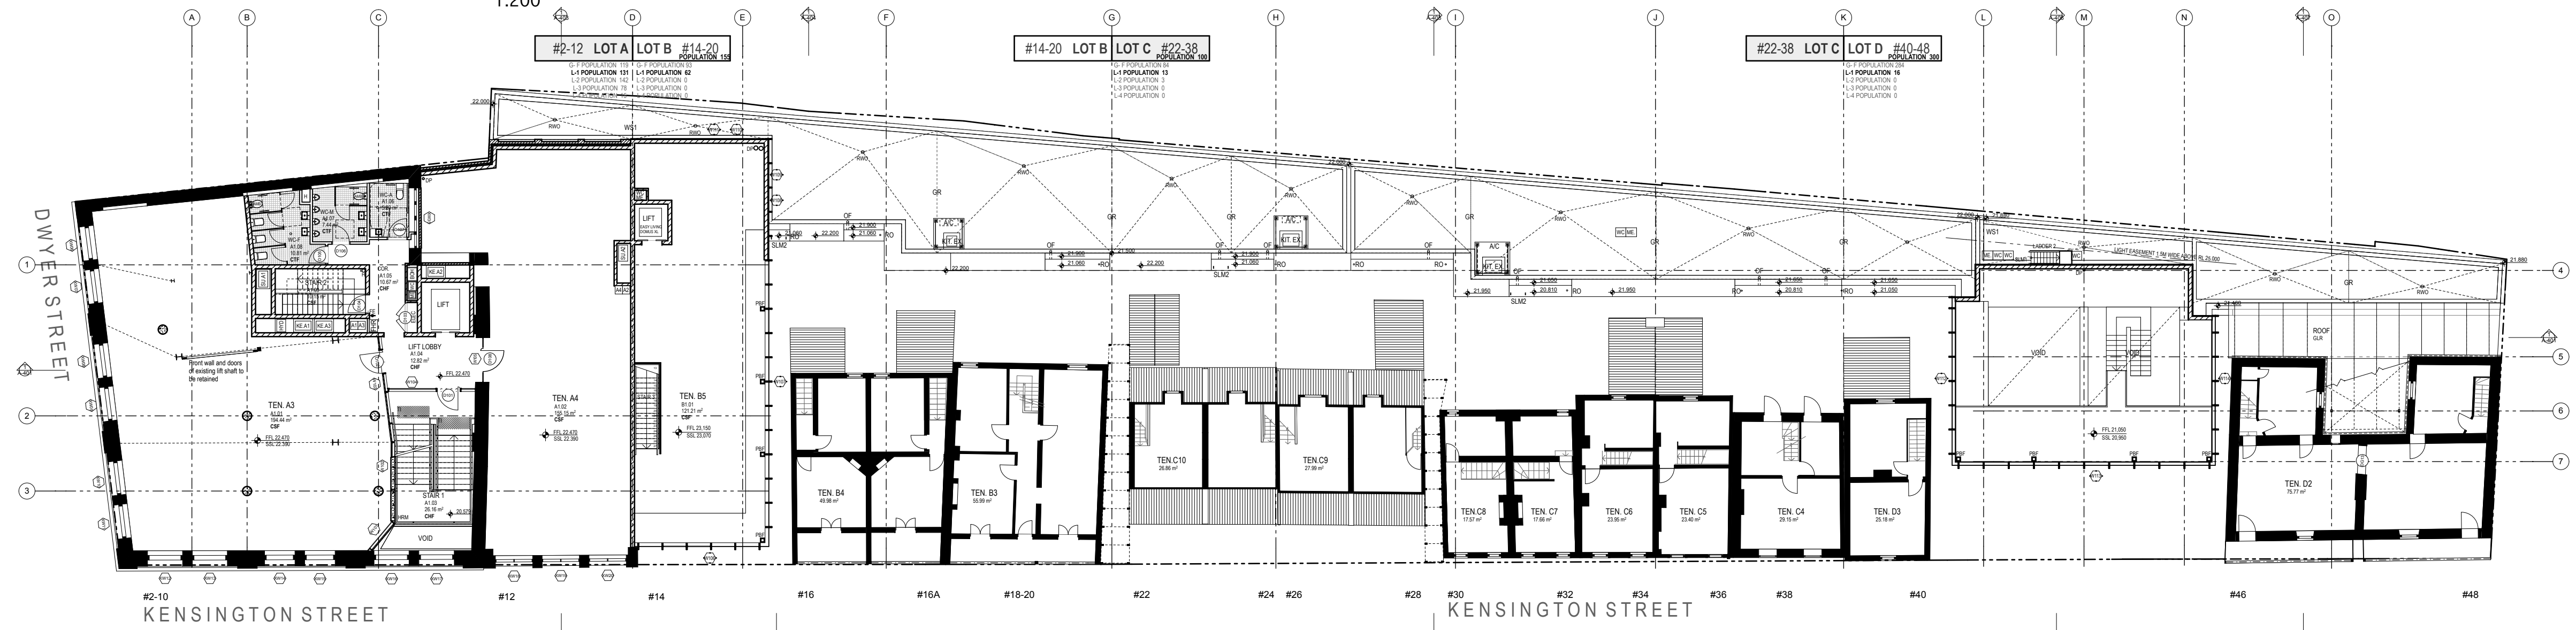

LEVEL 1 FLOOR PLAN
1:200

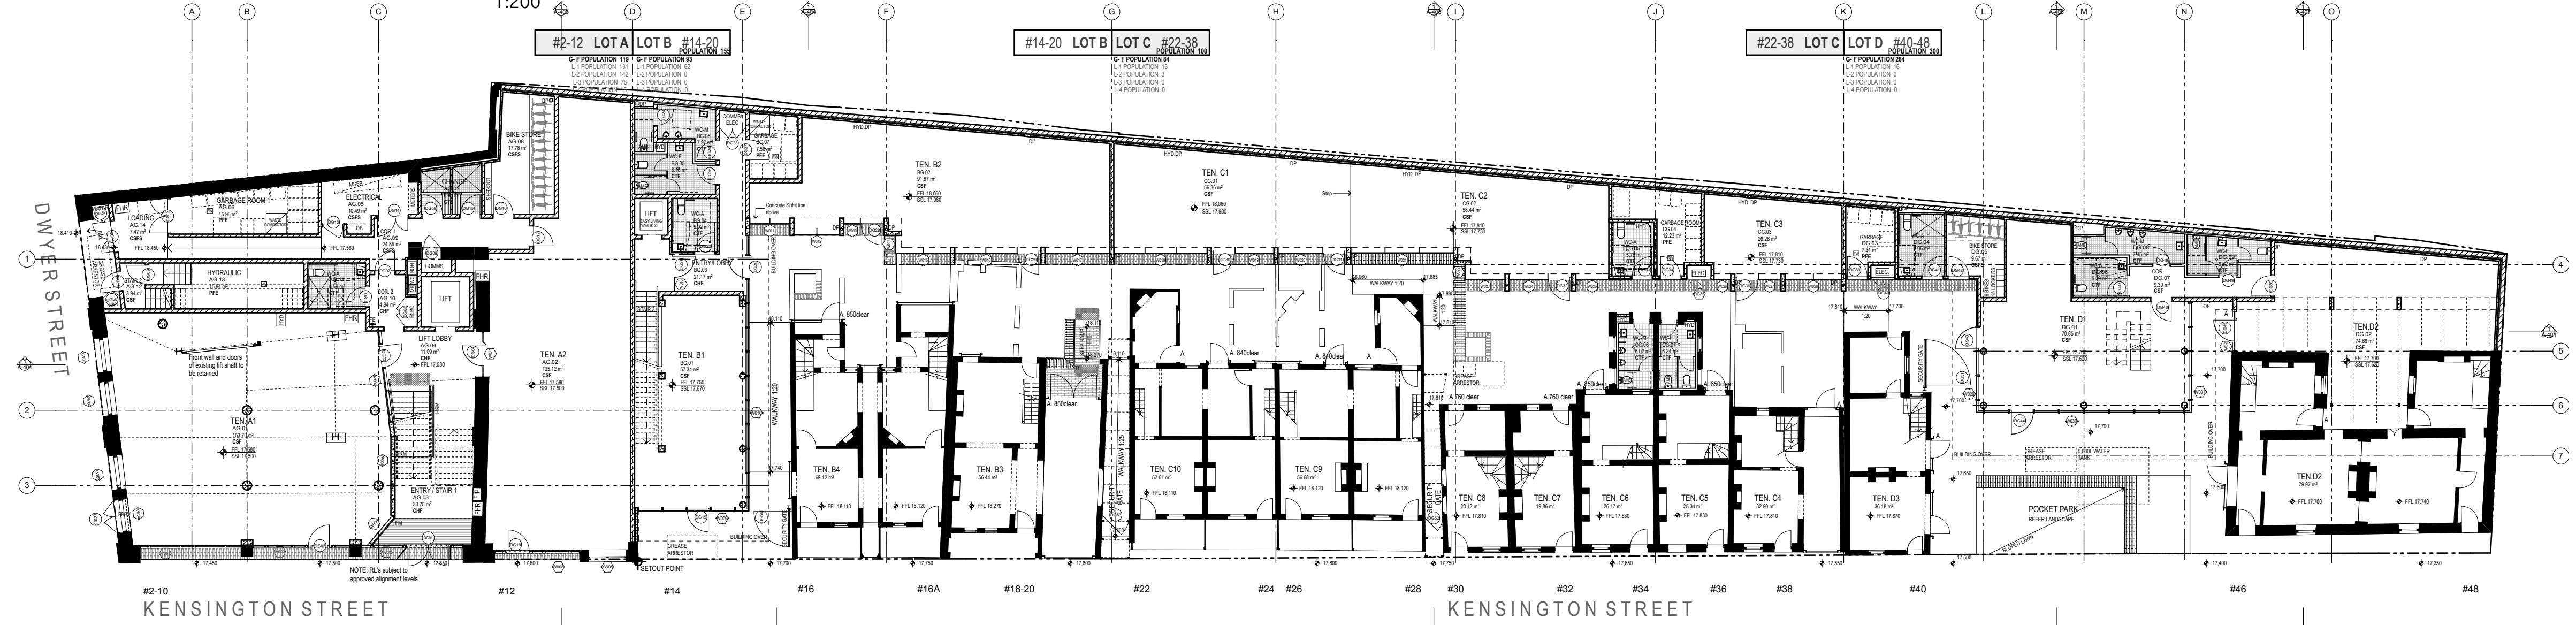

GROUND FLOOR PLAN
1:200

DATE	REV	NOTES	NOTES:	HERITAGE	CIVIL ENGINEER	ELECTRICAL ENGINEER	MECHANICAL ENGINEER	PCA	CLIENT:	PROJECT:	ARCHITECT	DRAWING TITLE	DRAWN BY
08/05/2013	A	ISSUED FOR PLANNING APPROVAL	Do not scale off drawings. Use figured dimensions only. Report any discrepancies to the architect. These designs, plans, specifications and the copyright therein are the property of Tonkin Zulaikha Greer Architects Pty Ltd, and must not be reproduced or copied wholly or in part without written permission of Tonkin Zulaikha Greer Architects Pty Ltd.	PAUL DAVIES PTY LTD T: 02 9439 2633 E: paul.d@heritagearchitects.com.au	MOTT MACDONALD T: 02 9439 2633 E: swiltshier@mottmac.com.au	WSP BUILDINGS T: 02 8907 0900 E: rob.beck@wspgroup.com.au	WSP BUILDINGS T: 02 8907 0900 E: rob.beck@wspgroup.com.au	CITY PLAN SERVICES T: 02 8270 3500 E: damienb@cityplan.com.au	T: (02) 8823 8818	BLOCKS 6 & 7, CENTRAL PARK: COMMERCIAL AND RETAIL ADAPTIVE REUSE	TONKIN ZULAIKHA GREER ARCHITECTS 117 Reservoir Street Surry Hills, NSW 2010 ABN: 46002722349 P: (02) 9215 4900 F: (02) 9215 4901 EMAIL: john@tzg.com.au	1:200 PLANS	GS MW JW
13/11/2013	B	SECTION 75W AMENDMENTS		ESD WSP BUILT ECOLOGY T: 02 9439 2633 E: alan.davis@wspgroup.com.au	STRUCTURAL ENGINEER MOTT MACDONALD T: 02 9439 2633 E: swiltshier@mottmac.com.au	HYDRAULIC ENGINEER WSP BUILDINGS T: 02 8907 0900 E: rob.beck@wspgroup.com.au	FIRE ENGINEERING WSP BUILDINGS T: 02 8907 0900 E: rob.beck@wspgroup.com.au	TOWN PLANNER JBA PLANNING T: 02 9556 6962 E: sgouge@jbaPlanning.com.au		PROJECT NO: 11022	greenccff Property specialists for city living.	SCALES 1:200 @ A1 1:400 @ A3	CHECKED TG
												PHASE FOR PLANNING APPROVAL	DATE 12/12/13
												DRAWING NO A-200	REVISION B