




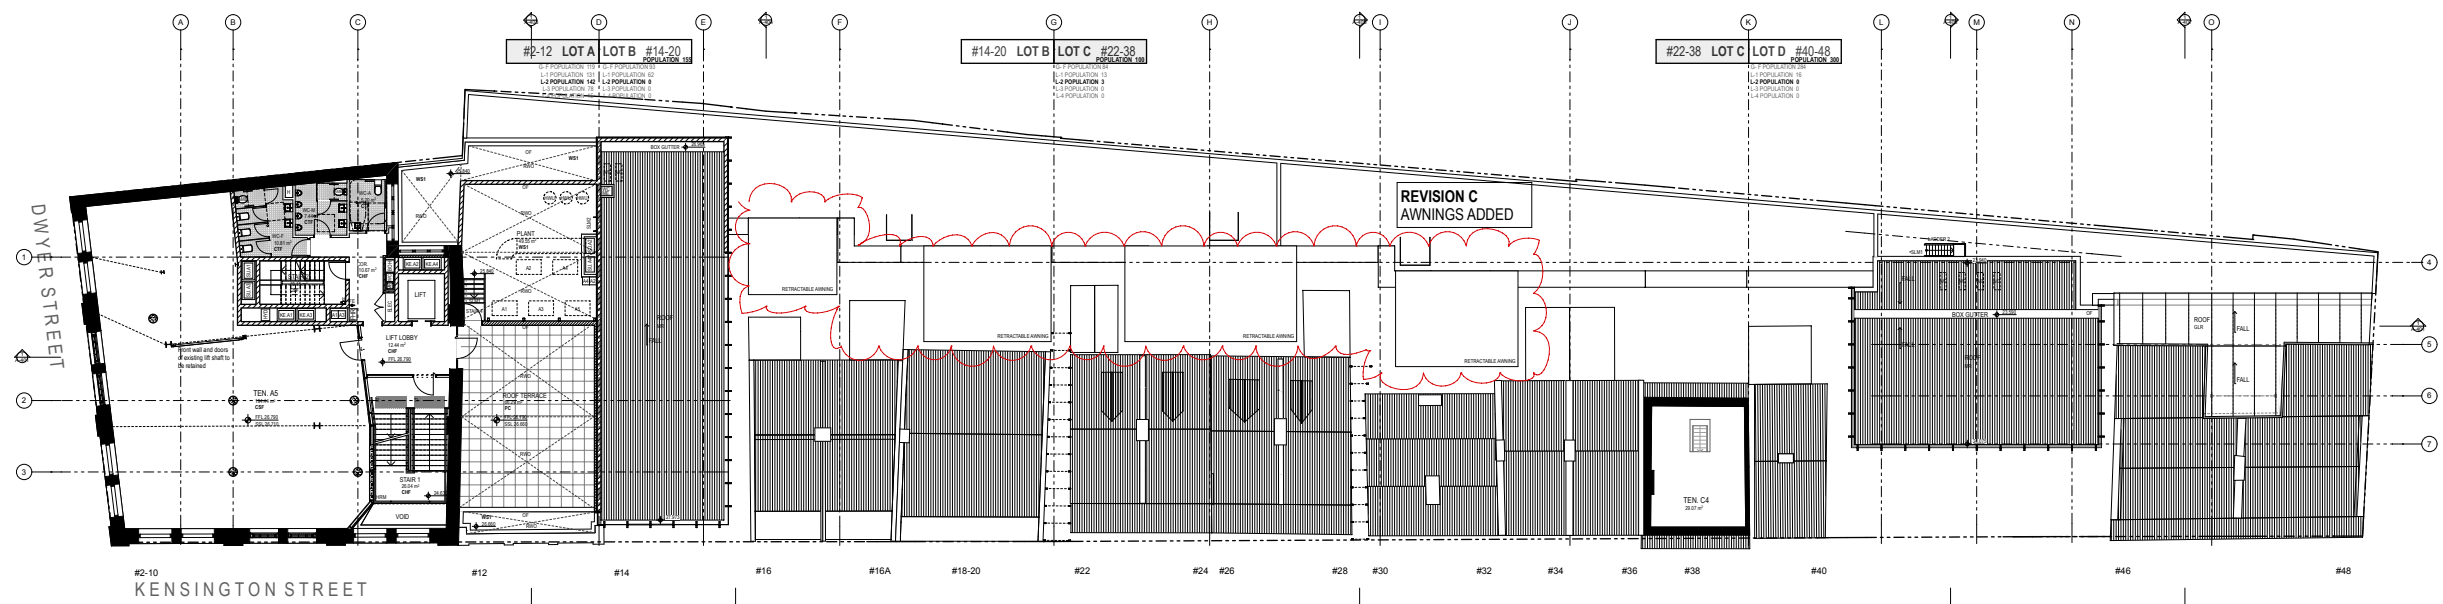

LEVEL 2 FLOOR PLAN
1:200

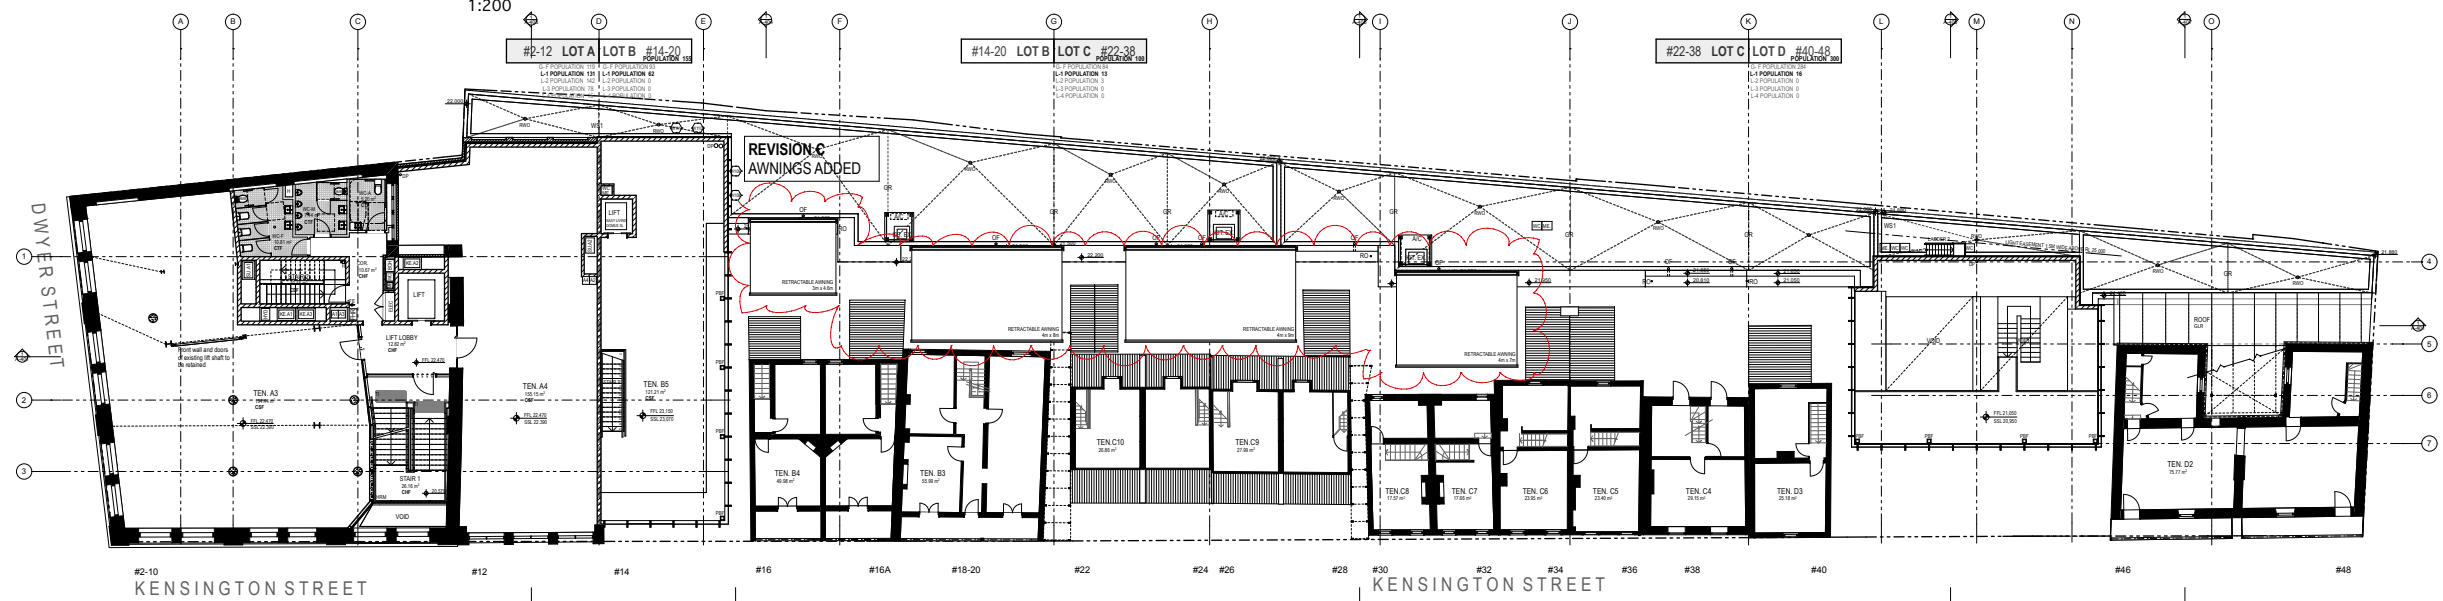


LEVEL 1 FLOOR PLAN
1:200

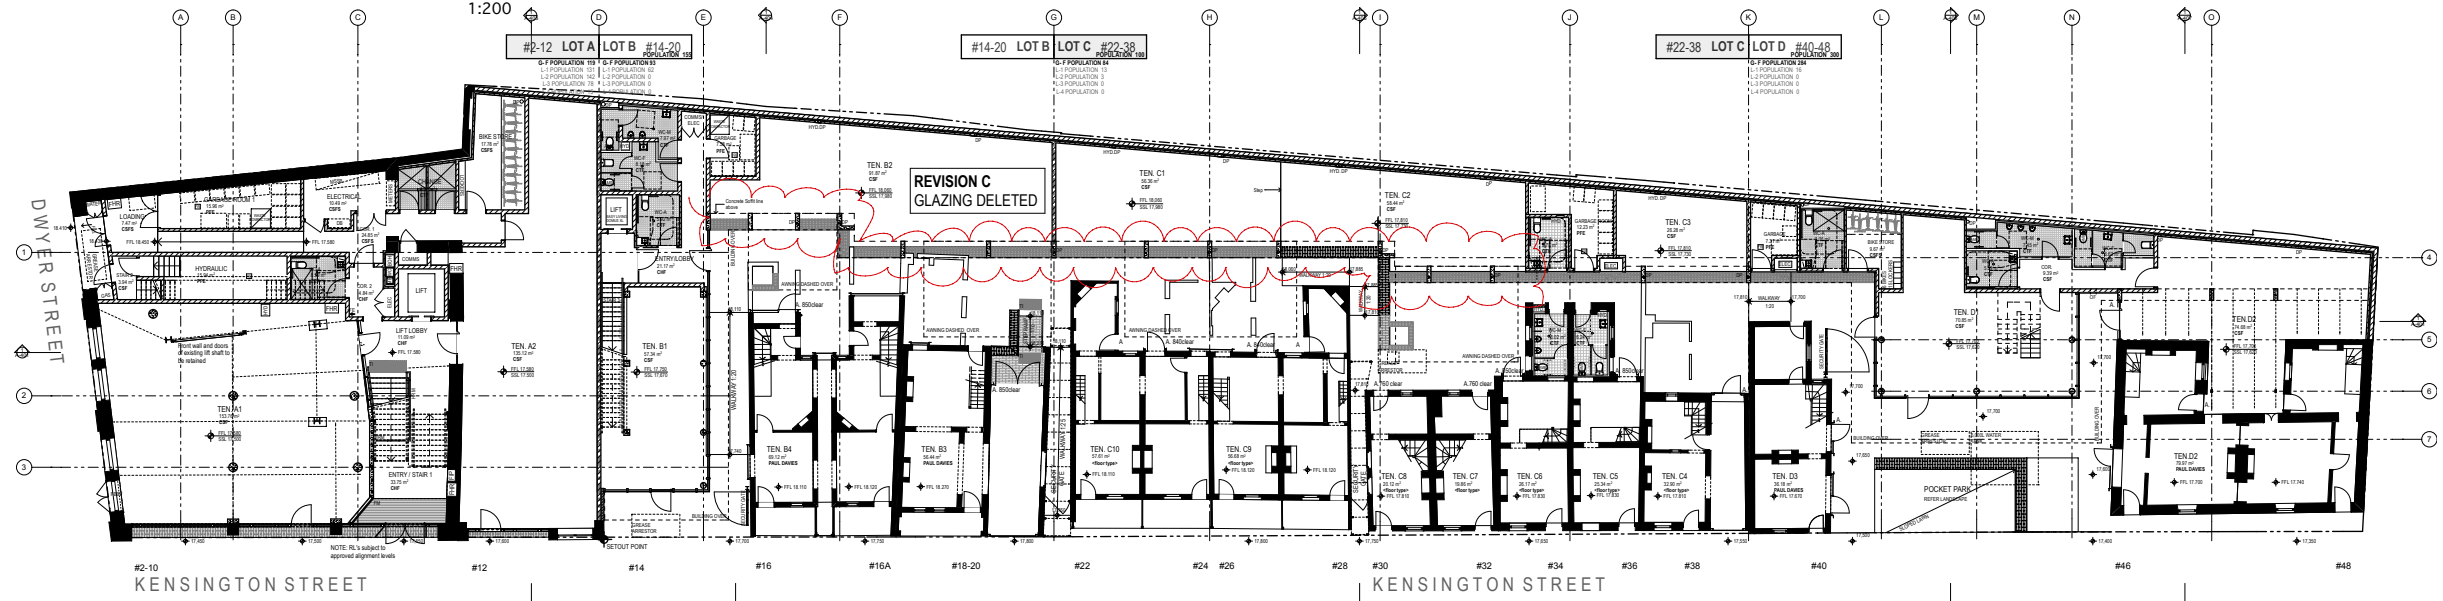


GROUND FLOOR PLAN
1:200

DATE 08/05/2013 13/11/2013 17/09/2015	REV A B C	NOTES: ISSUED FOR PLANNING APPROVAL SECTION 75W AMENDMENTS SECTION 75W AMENDMENTS - MOD 2	NOTES: Do not scale off drawings. Use figured dimensions only. Report any discrepancies to the architect. These designs, plans, specifications and the copyright therein are the property of Tonkin Zulaikha Greer Architects Pty Ltd, and must not be reproduced or copied wholly or in part without written permission of Tonkin Zulaikha Greer Architects Pty Ltd.	HERITAGE PAUL DAVIES PTY LTD T: 02 9816 5841 E: paul.d@heritage-architects.com.au	CIVIL ENGINEER MOTT MACDONALD T: 02 9439 2633 E: switshier@mottmac.com.au	ELECTRICAL ENGINEER WSP BUILDINGS T: 02 8907 0900 E: rob.beck@wspgroup.com.au	MECHANICAL ENGINEER WSP BUILDINGS T: 02 8907 0900 E: rob.beck@wspgroup.com.au	PCA CITY PLAN SERVICES T: 02 8270 3500 E: darenr@cityplan.com.au	CLIENT: T: (02) 8823 8818	PROJECT: BLOCKS 6 & 7, CENTRAL PARK: COMMERCIAL AND RETAIL ADAPTIVE REUSE PROJECT NO: 11022	ARCHITECT TONKIN ZULAIKHA GREER ARCHITECTS 117 Reservoir Street Surry Hills, NSW 2010 ABN: 46002722349 P: (02) 9215 4900 F: (02) 9215 4901 EMAIL: john@tzg.com.au	DRAWING TITLE 1:200 PLANS SCALES 1:200 @ A1 1:400 @ A3 PHASE FOR PLANNING APPROVAL	DRAWING NO A-200	DRAWN BY GS MW JW CHECKED TG DATE 18/09/2015 REVISION C
--	--------------------	--	--	--	--	--	--	---	------------------------------	---	--	--	---------------------	--

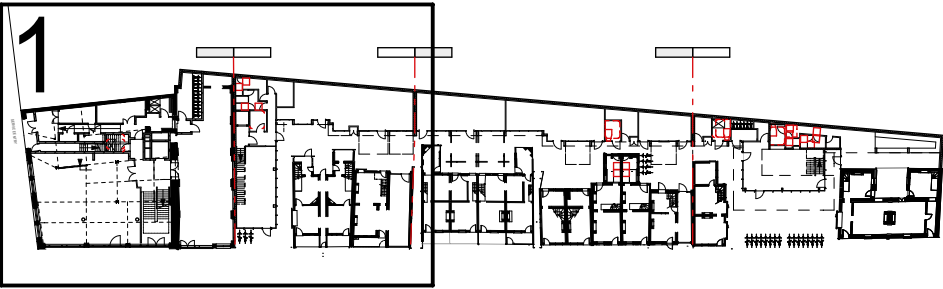


KEY PLAN GROUND FLOOR

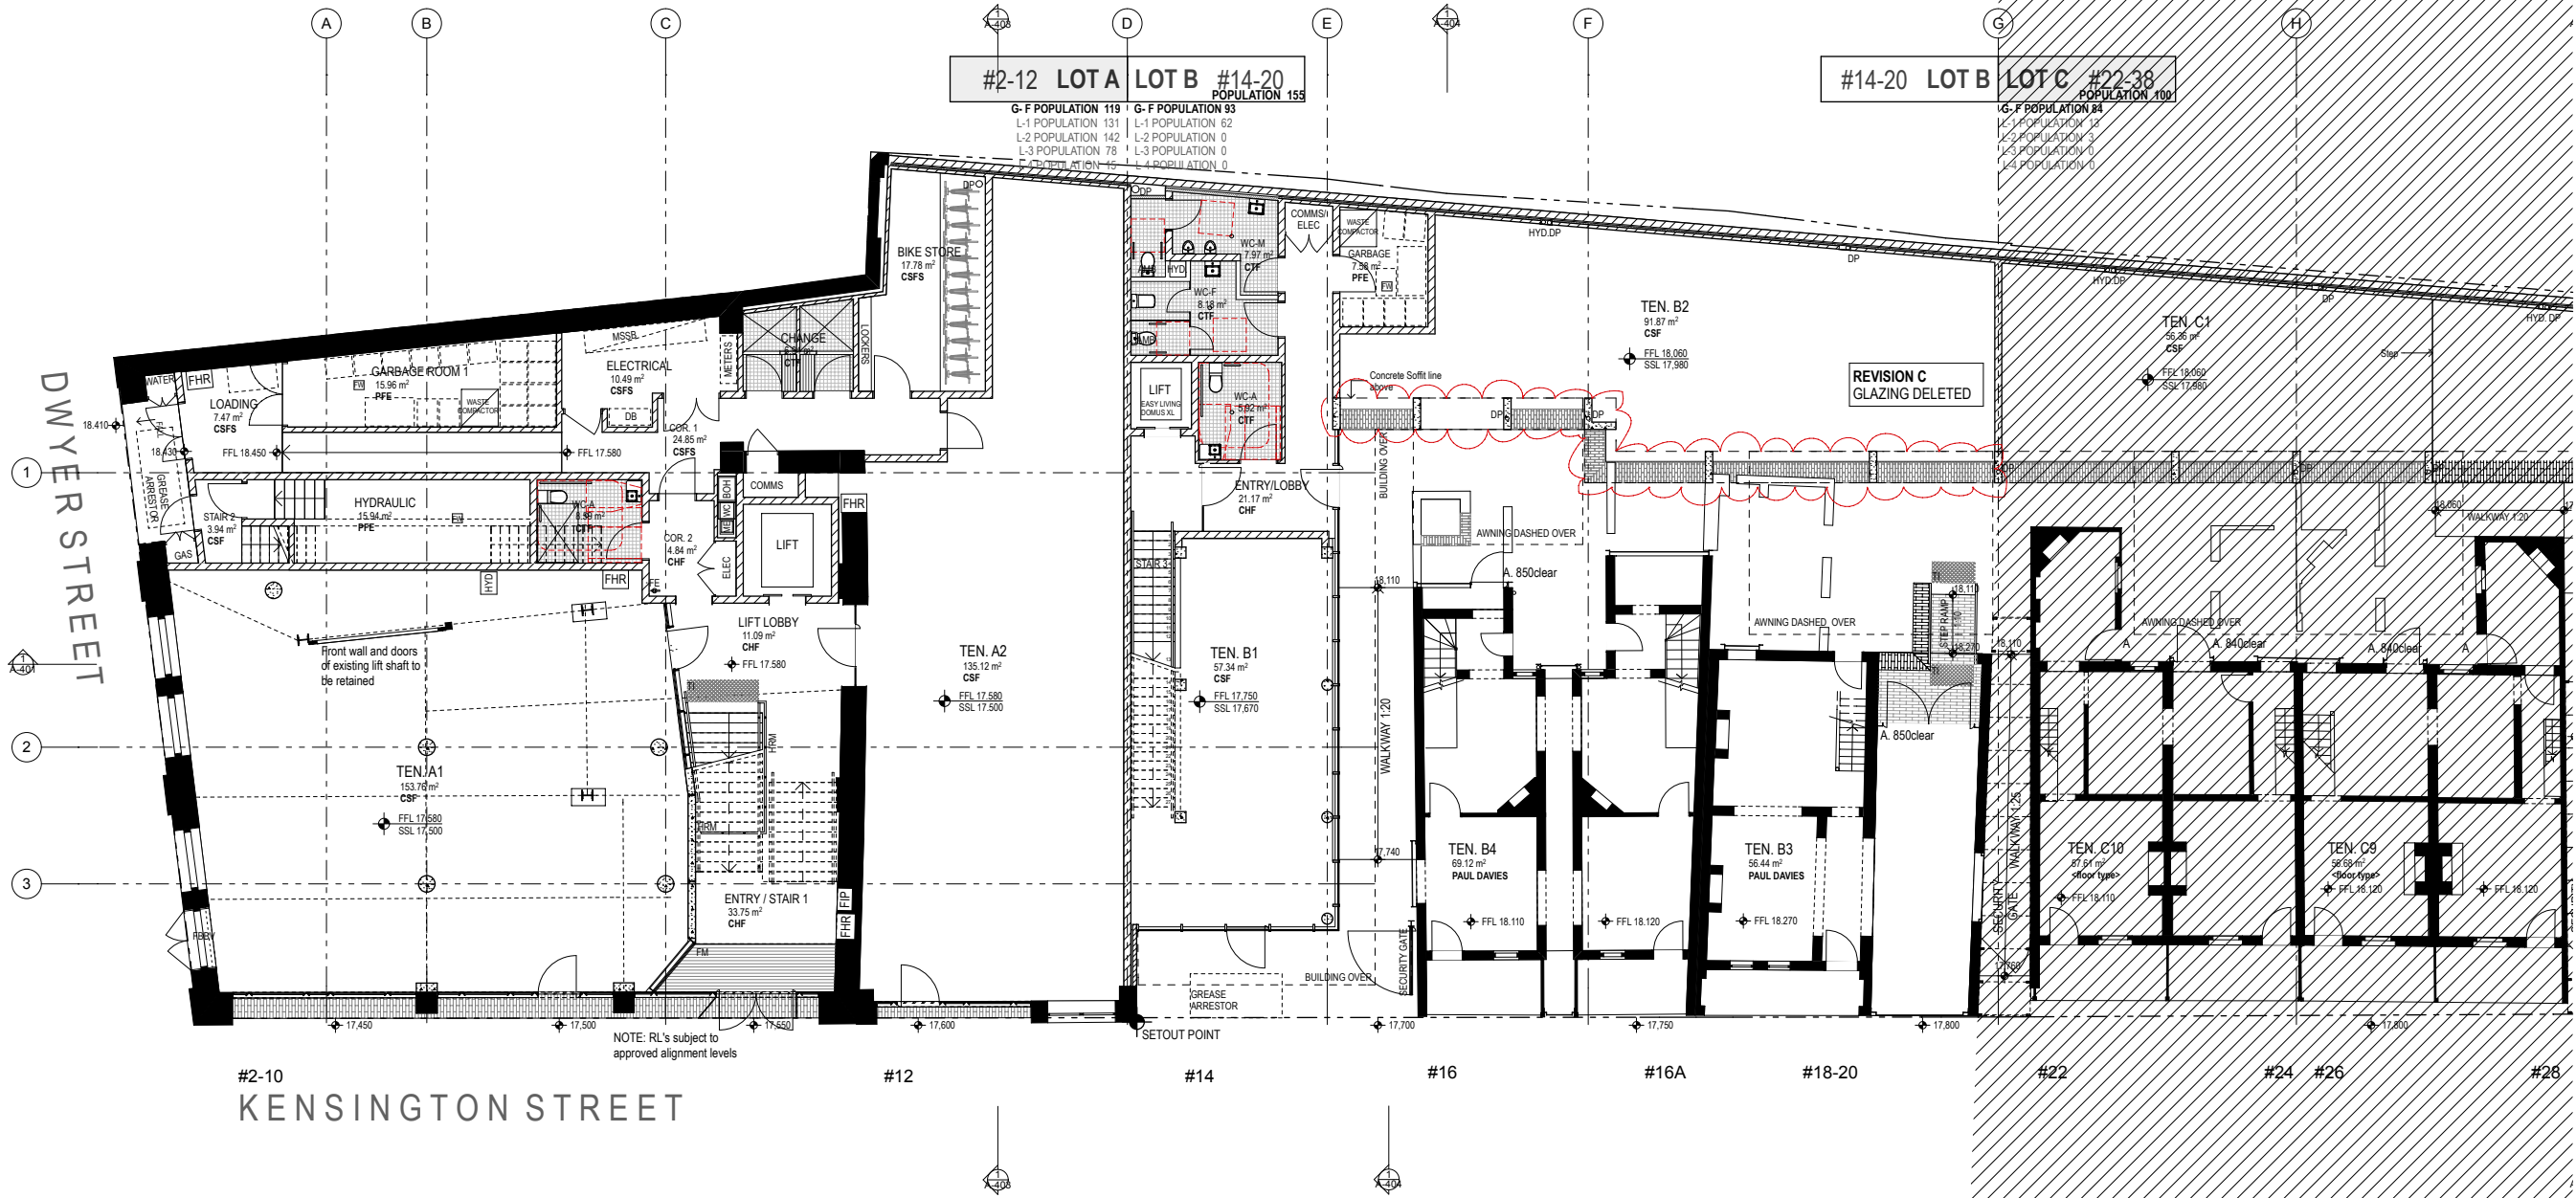


GROUND FLOOR PLAN
1:100

DATE	REV	NOTES	NOTES	HERITAGE	CIVIL ENGINEER	ELECTRICAL ENGINEER	MECHANICAL ENGINEER	PCA	CLIENT	PROJECT	ARCHITECT	DRAWING TITLE	DRAWN BY
08/05/2013	A	ISSUED FOR PLANNING APPROVAL	Do not scale off drawings. Use figured dimensions only. Report any discrepancies to the architect. These designs, plans, specifications and the copyright therein are the property of Tonkin Zulaikha Greer Architects Pty Ltd, and must not be reproduced or copied wholly or in part without written permission of Tonkin Zulaikha Greer Architects Pty Ltd.	PAUL DAVIES PTY LTD T: 02 9816 5941 E: paul.d@heritage-architects.com.au	MOTT MACDONALD T: 02 9439 2633 E: switshier@mottmac.com.au	WSP BUILDINGS T: 02 8907 0900 E: rob.beck@wspgroup.com.au	WSP BUILDINGS T: 02 8907 0900 E: rob.beck@wspgroup.com.au	CITY PLAN SERVICES T: 02 8270 5500 E: darren@cityplan.com.au	T. (02) 8823 8818	BLOCKS 6 & 7, CENTRAL PARK: COMMERCIAL AND RETAIL ADAPTIVE REUSE	TONKIN ZULAIKHA GREER ARCHITECTS 117 Reservoir Street Surry Hills, NSW 2010 ABN: 46002722349 P: (02) 9215 4900 F: (02) 9215 4901 EMAIL: john@tzg.com.au	GROUND FLOOR PLAN 1/2	GS MW JW
13/11/2013	B	SECTION 75W AMENDMENTS											CHECKED
17/09/2015	C	SECTION 75W AMENDMENTS - MOD 2		ESD WSP BUILT ECOLOGY T: 02 8907 0900 E: alan.davis@wspgroup.com.au	STRUCTURAL ENGINEER MOTT MACDONALD T: 02 9439 2633 E: switshier@mottmac.com.au	HYDRAULIC ENGINEER WSP BUILDINGS T: 02 8907 0900 E: rob.beck@wspgroup.com.au	FIRE ENGINEERING WSP BUILDINGS T: 02 8907 0900 E: rob.beck@wspgroup.com.au	TOWN PLANNER JBA PLANNING T: 02 9556 6862 E: sgouge@jbaipanning.com.au		PROJECT NO: 11022		1:100 @ A1 1:200 @ A3 PHASE FOR PLANNING APPROVAL DRAWING NO A-202 REVISION C	DATE 18/09/2015 REVISION C

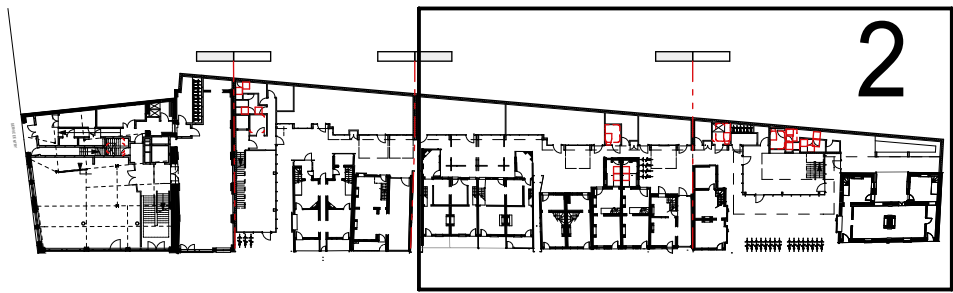

KEY PLAN GROUND FLOOR

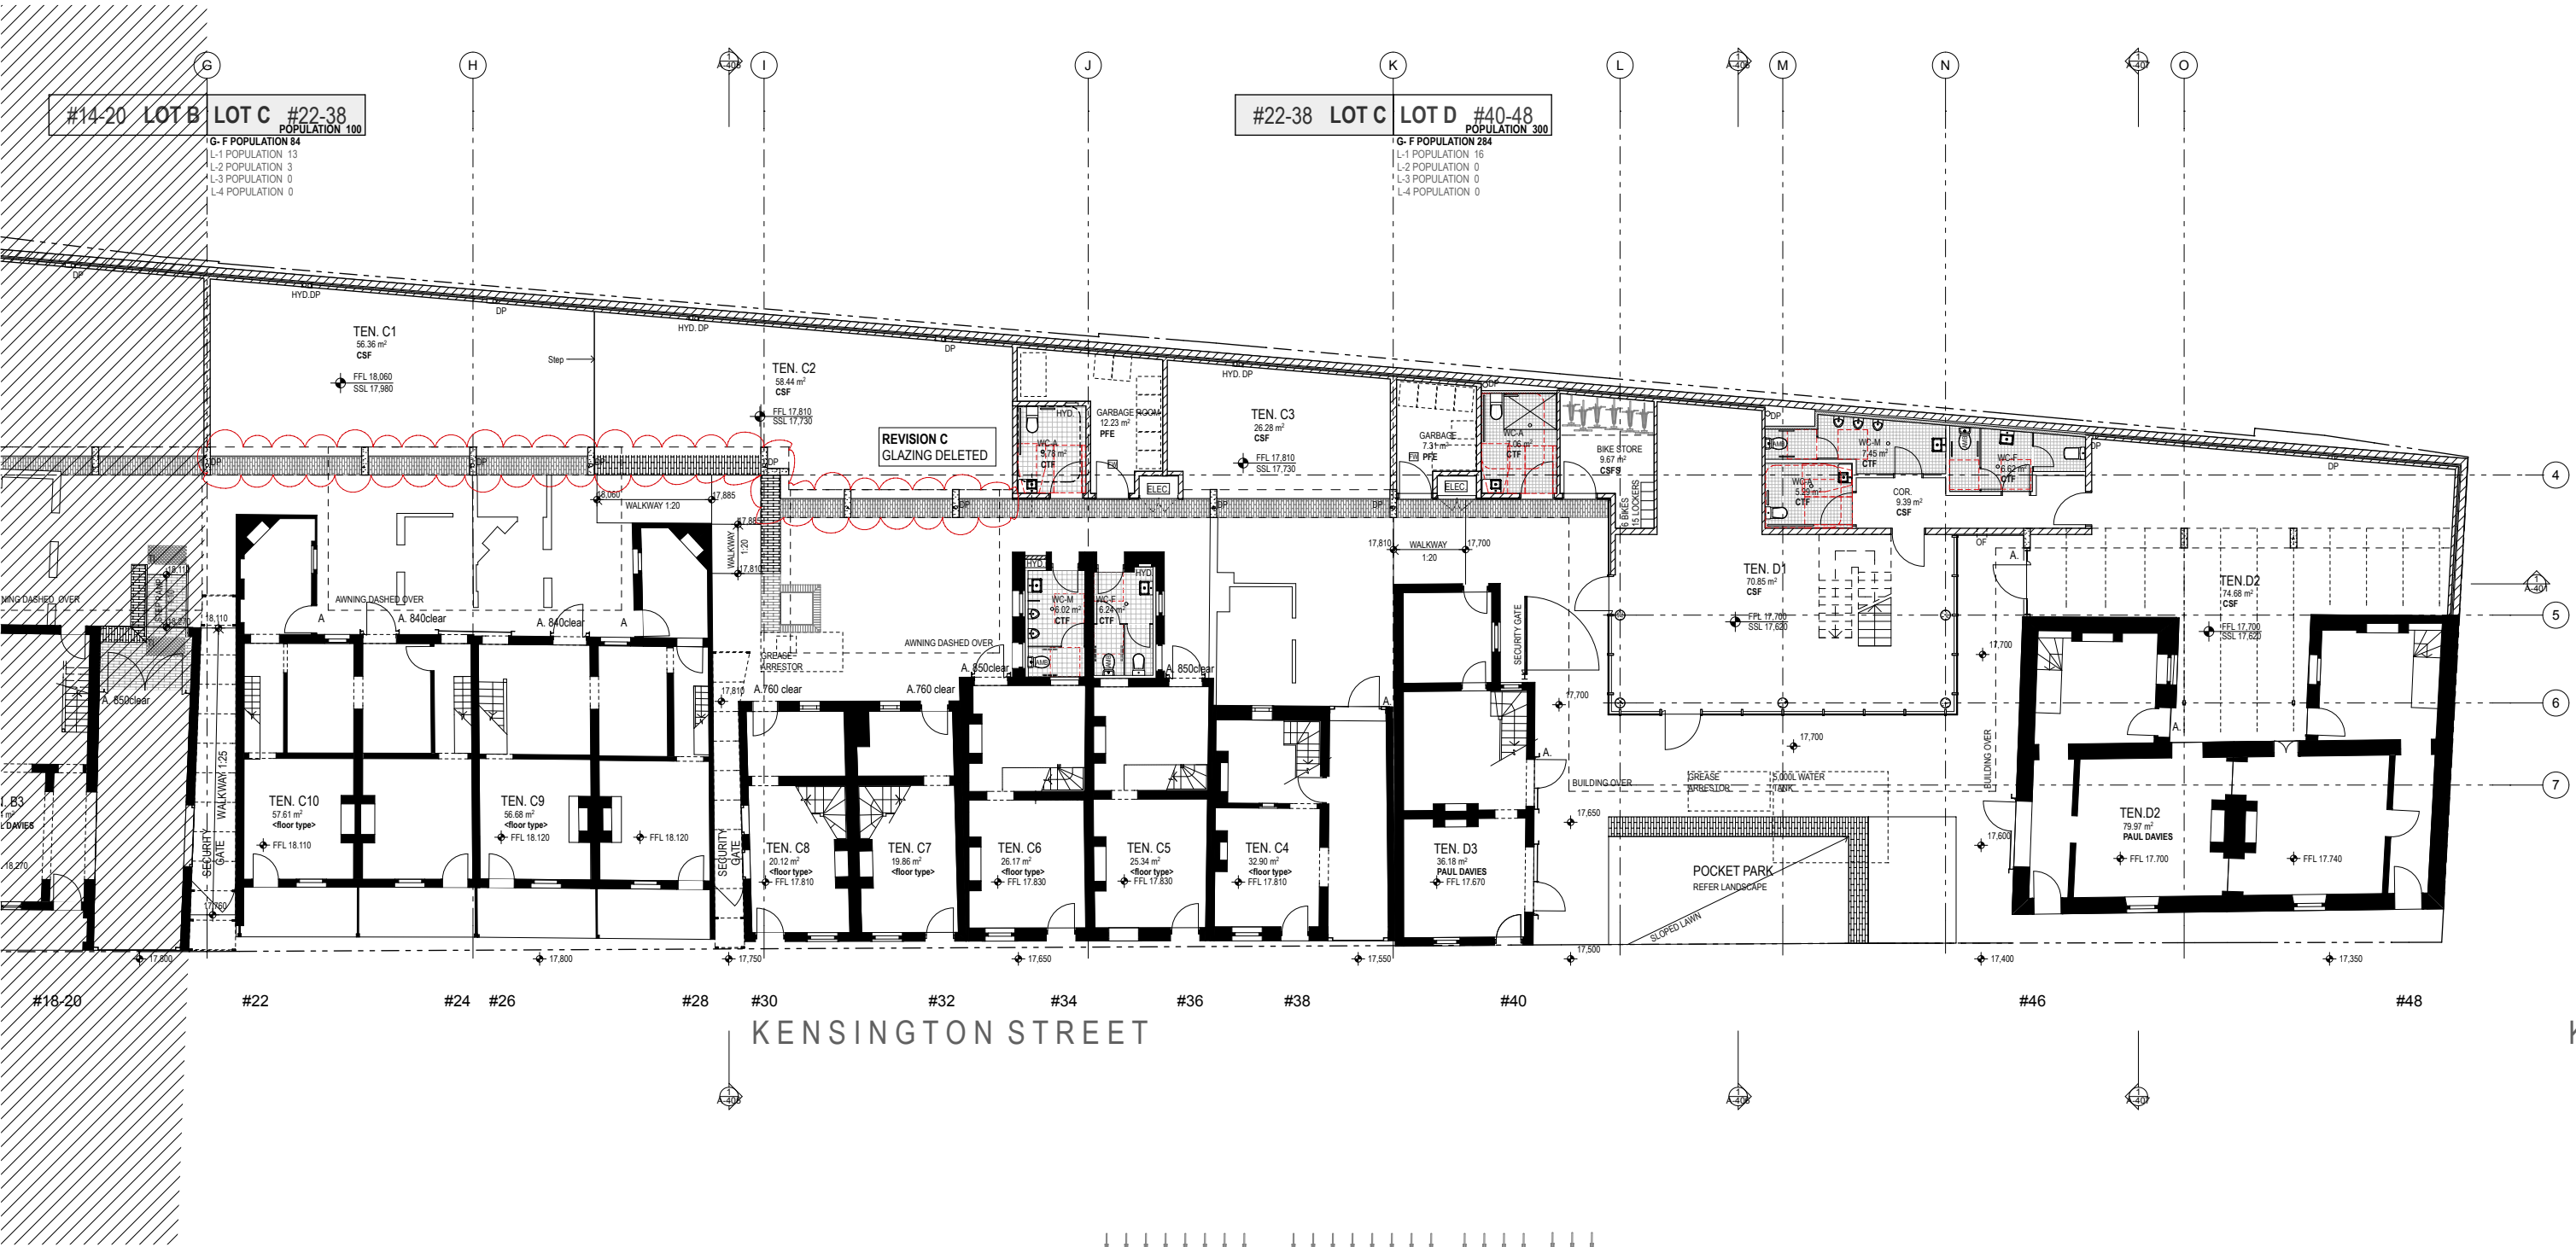


GROUND FLOOR PLAN
1:100


DATE 08/05/2013 13/11/2013 17/09/2015	REV A B C	NOTES: ISSUED FOR PLANNING APPROVAL SECTION 75W AMENDMENTS SECTION 75W AMENDMENTS - MOD 2	NOTES: Do not scale off drawings. Use figured dimensions only. Report any discrepancies to the architect. These designs, plans, specifications and the copyright therein are the property of Tonkin Zulaikha Greer Architects Pty Ltd, and must not be reproduced or copied wholly or in part without written permission of Tonkin Zulaikha Greer Architects Pty Ltd.	HERITAGE PAUL DAVIES PTY LTD T: 02 9816 5941 E: paul.d@heritage-architects.com.au ESD WSP BUILT ECOLOGY T: 02 8907 0900 E: alan.davis@wspgroup.com.au	CIVIL ENGINEER MOTT MACDONALD T: 02 9439 2633 E: switshier@mottmac.com.au STRUCTURAL ENGINEER MOTT MACDONALD T: 02 9439 2633 E: switshier@mottmac.com.au	ELECTRICAL ENGINEER WSP BUILDINGS T: 02 8907 0900 E: rob.beck@wspgroup.com.au HYDRAULIC ENGINEER WSP BUILDINGS T: 02 8907 0900 E: rob.beck@wspgroup.com.au	MECHANICAL ENGINEER WSP BUILDINGS T: 02 8907 0900 E: rob.beck@wspgroup.com.au FIRE ENGINEERING WSP BUILDINGS T: 02 8907 0900 E: rob.beck@wspgroup.com.au	PCA CITY PLAN SERVICES T: 02 8270 3500 E: darenr@cityplan.com.au TOWN PLANNER JBA PLANNING T: 02 9556 6962 E: sgouge@jbaipanning.com.au	CLIENT: T: (02) 8823 8818 greenc Property specialists for city living.	PROJECT: BLOCKS 6 & 7, CENTRAL PARK: COMMERCIAL AND RETAIL ADAPTIVE REUSE PROJECT NO: 11022	ARCHITECT TONKIN ZULAIKHA GREER ARCHITECTS 117 Reservoir Street Surry Hills, NSW 2010 ABN: 46002722349 P: (02) 9215 4900 F: (02) 9215 4901 EMAIL: john@tztg.com.au greer tonkin architects	DRAWING TITLE GROUND FLOOR PLAN 2/2 SCALES 1:100 @ A1 1:200 @ A3 PHASE FOR PLANNING APPROVAL DRAWING NO A-203 REVISION C	DRAWN BY GS MW JW CHECKED TG DATE 18/09/2015 REVISION C
--	--------------------	--	---	--	---	---	---	--	--	---	---	--	--



DATE	REV	NOTES :	NOTES:	HERITAGE	CIVIL ENGINEER	ELECTRICAL ENGINEER	MECHANICAL ENGINEER	PCA	CLIENT	PROJECT :	ARCHITECT	DRAWING TITLE	DRAWN BY	
08/05/2013	A	ISSUED FOR PLANNING APPROVAL	Do not scale off drawings. Use figured dimensions only. Report any discrepancies to the architect. These designs, plans, specifications and the copyright therein are the property of Tonkin Zulaika Greer Architects Pty Ltd, and must not be reproduced or copied wholly or in part without written permission of Tonkin Zulaika Greer Architects Pty Ltd.	PAUL DAVIES PTY LTD T: 02 9439 5941 E: paul@heritage-architects.com.au	MOTT MACDONALD T: 02 9439 2633 E: swithier@mottmac.com.au	WSP BUILDINGS T: 02 8907 0900 E: rob.beck@wspgroup.com.au	CITY PLAN SERVICES T: 02 8270 3500 E: damien@cityplan.com.au	GS MM JW	T: (02) 8523 8818	BLOCKS 6 & 7, CENTRAL PARK: COMMERCIAL AND RETAIL ADAPTIVE REUSE	TONKIN ZULAIKA GREER ARCHITECTS 117 Reservoir Street Surry Hills, NSW 2010 ABN: 46002722349 P: (02) 9215 4900 F: (02) 9215 4901 EMAIL: john@tjz.com.au	LEVEL 1 FLOOR PLAN 1/2	GS MM JW	
13/07/2013	B	SECTION 75W AMENDMENTS										CHECKED	DATE	
17/09/2015	C	SECTION 75W AMENDMENTS - MOD 2		ESD WSP BUILT ECOLOGY T: 02 8907 0900 E: alan.davis@wspgroup.com.au	STRUCTURAL ENGINEER MOTT MACDONALD T: 02 9439 2633 E: swithier@mottmac.com.au	HYDRAULIC ENGINEER WSP BUILDINGS T: 02 8907 0900 E: rob.beck@wspgroup.com.au	FIRE ENGINEERING WSP BUILDINGS T: 02 8907 0900 E: rob.beck@wspgroup.com.au	TOWN PLANNER JBA PLANNING T: 02 9956 6862 E: sjp@jba.com.au				1:100 @ A1	1:200 @ A3	18/09/2015
												PHASE	DRAWING NO	REVISION
												FOR PLANNING APPROVAL	A-204	C

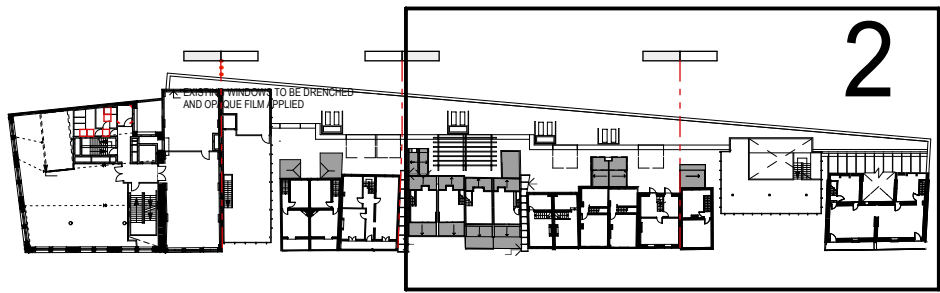


KEY PLAN LEVEL 1

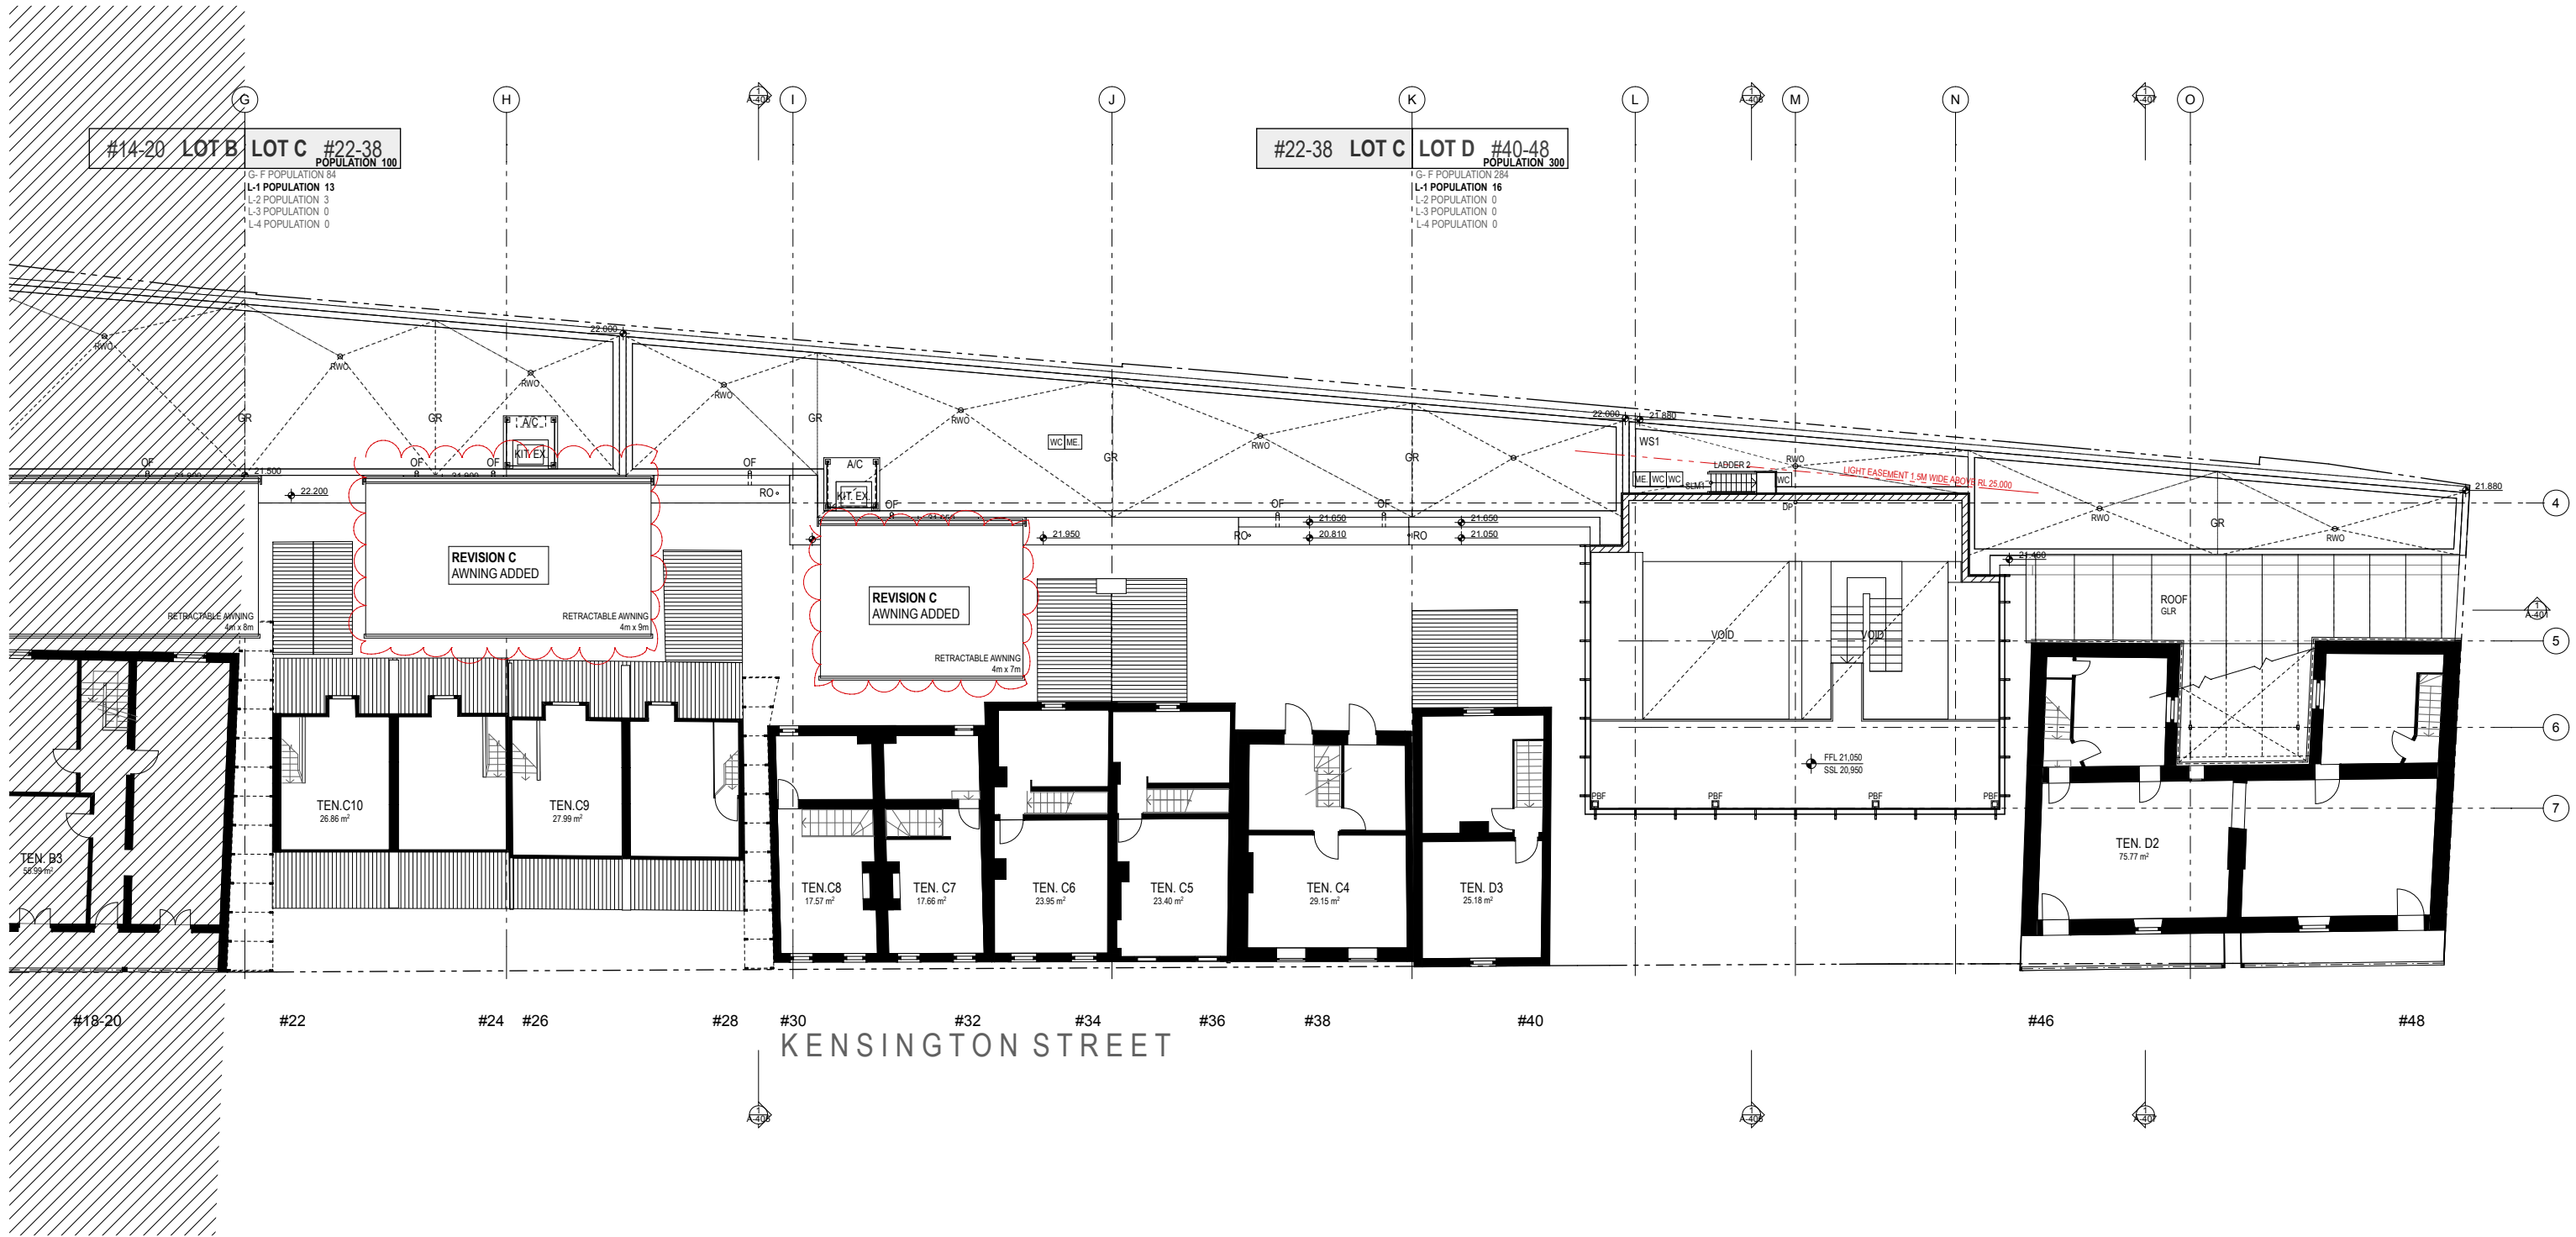


LEVEL 1 FLOOR PLAN
1:100


DATE 08/05/2013 13/11/2013 17/09/2015	REV A B C	NOTES: ISSUED FOR PLANNING APPROVAL SECTION 75W AMENDMENTS SECTION 75W AMENDMENTS - MOD 2	NOTES: Do not scale off drawings. Use figured dimensions only. Report any discrepancies to the architect. These designs, plans, specifications and the copyright therein are the property of Tonkin Zulaikha Greer Architects Pty Ltd, and must not be reproduced or copied wholly or in part without written permission of Tonkin Zulaikha Greer Architects Pty Ltd.	HERITAGE PAUL DAVIES PTY LTD T: 02 9816 5941 E: paul.d@heritage-architects.com.au ESD WSP BUILT ECOLOGY T: 02 8907 0900 E: alan.davis@wspgroup.com.au	CIVIL ENGINEER MOTT MACDONALD T: 02 9439 2633 E: swiltshier@mottmac.com.au STRUCTURAL ENGINEER MOTT MACDONALD T: 02 9439 2633 E: swiltshier@mottmac.com.au	ELECTRICAL ENGINEER WSP BUILDINGS T: 02 8907 0900 E: rob.beck@wspgroup.com.au HYDRAULIC ENGINEER WSP BUILDINGS T: 02 8907 0900 E: rob.beck@wspgroup.com.au	MECHANICAL ENGINEER WSP BUILDINGS T: 02 8907 0900 E: rob.beck@wspgroup.com.au FIRE ENGINEERING WSP BUILDINGS T: 02 8907 0900 E: rob.beck@wspgroup.com.au	PCA CITY PLAN SERVICES T: 02 8270 3500 E: darren@cityplan.com.au TOWN PLANNER JBA PLANNING T: 02 9556 6962 E: sgouge@jbaipanning.com.au	CLIENT: T: (02) 8823 8818 greenc if Property specialists for city living.	PROJECT: BLOCKS 6 & 7, CENTRAL PARK: COMMERCIAL AND RETAIL ADAPTIVE REUSE PROJECT NO: 11022	ARCHITECT TONKIN ZULAIKHA GREER ARCHITECTS 117 Reservoir Street Surry Hills, NSW 2010 ABN: 46002722349 P: (02) 9215 4900 F: (02) 9215 4901 EMAIL: john@tztg.com.au tonkin greer ARCHITECTS	DRAWING TITLE LEVEL 1 FLOOR PLAN 2/2 SCALES 1:100 @ A1 1:200 @ A3 PHASE FOR PLANNING APPROVAL DRAWING NO A-205 REVISION C	DRAWN BY GS MW JW CHECKED TG DATE 18/09/2015 REVISION C
--	--------------------	--	--	--	---	---	---	--	---	---	--	---	--

 

DATE	REV	NOTES :	NOTES:	HERITAGE PAUL DAVIES PTY LTD T: 02 9818 5941 E: paul@davies-architects.com.au	CIVIL ENGINEER MOT MACDONALD T: 02 9439 2633 E: switchther@motmac.com.au	ELECTRICAL ENGINEER WSP BUILDINGS T: 02 8907 0900 E: rob.beck@wspgroup.com.au	MECHANICAL ENGINEER WSP BUILDINGS T: 02 8907 0900 E: rob.beck@wspgroup.com.au	PCA CITY PLAN SERVICES T: 02 8270 3500 E: rob.beck@cityplan.com.au	CLIENT: T: (02) 8523 8818	PROJECT : BLOCKS 6 & 7, CENTRAL PARK: COMMERCIAL AND RETAIL ADAPTIVE REUSE	ARCHITECT TONKIN ZULAIKHA GREER ARCHITECTS 117 Reservoir Street Sunny Hills, NSW 2010 ABN: 46002722349 P: (02) 9215 4900 F: (02) 9215 4901 EMAIL: john@tzg.com.au	DRAWING TITLE SECTION 1 - NO. 2-10 (1/2)	DRAWN BY GS MW JW CHECKED TG
08/05/2013 13/11/2013 17/09/2015	A B C	ISSUED FOR PLANNING APPROVAL SECTION 75W AMENDMENTS SECTION 75W AMENDMENTS - MOD 2	Do not scale off drawings. Use figured dimensions only. Report any discrepancies to the architect. These designs, plans, specifications and the copyright therein are the property of Tonkin Zulaikha Greer Architects Pty Ltd, and must not be reproduced or copied wholly or in part without written permission of Tonkin Zulaikha Greer Architects Pty Ltd.	ESD WSP BUILT ECOLOGY T: 02 8907 0900 E: alan.davis@wspgroup.com.au	STRUCTURAL ENGINEER MOT MACDONALD T: 02 9439 2633 E: switchther@motmac.com.au	HYDRAULIC ENGINEER WSP BUILDINGS T: 02 8907 0900 E: rob.beck@wspgroup.com.au	FIRE ENGINEERING WSP BUILDINGS T: 02 8907 0900 E: rob.beck@wspgroup.com.au	TOWN PLANNER JBA PLANNING T: 02 9956 6962 E: sjgoode@jbaplanning.com.au		green cff Property specialists for city living		SCALES 1:100 @ A1 1:200 @ A3	DATE 18/09/2015
		FOR PLANNING APPROVAL								PROJECT NO : 11022		PHASE DRAWING NO A-401	REVISION C

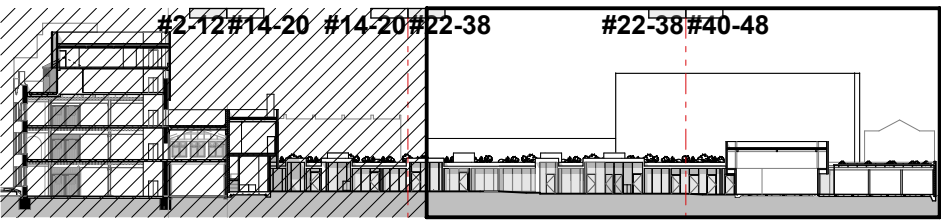


1 KEY

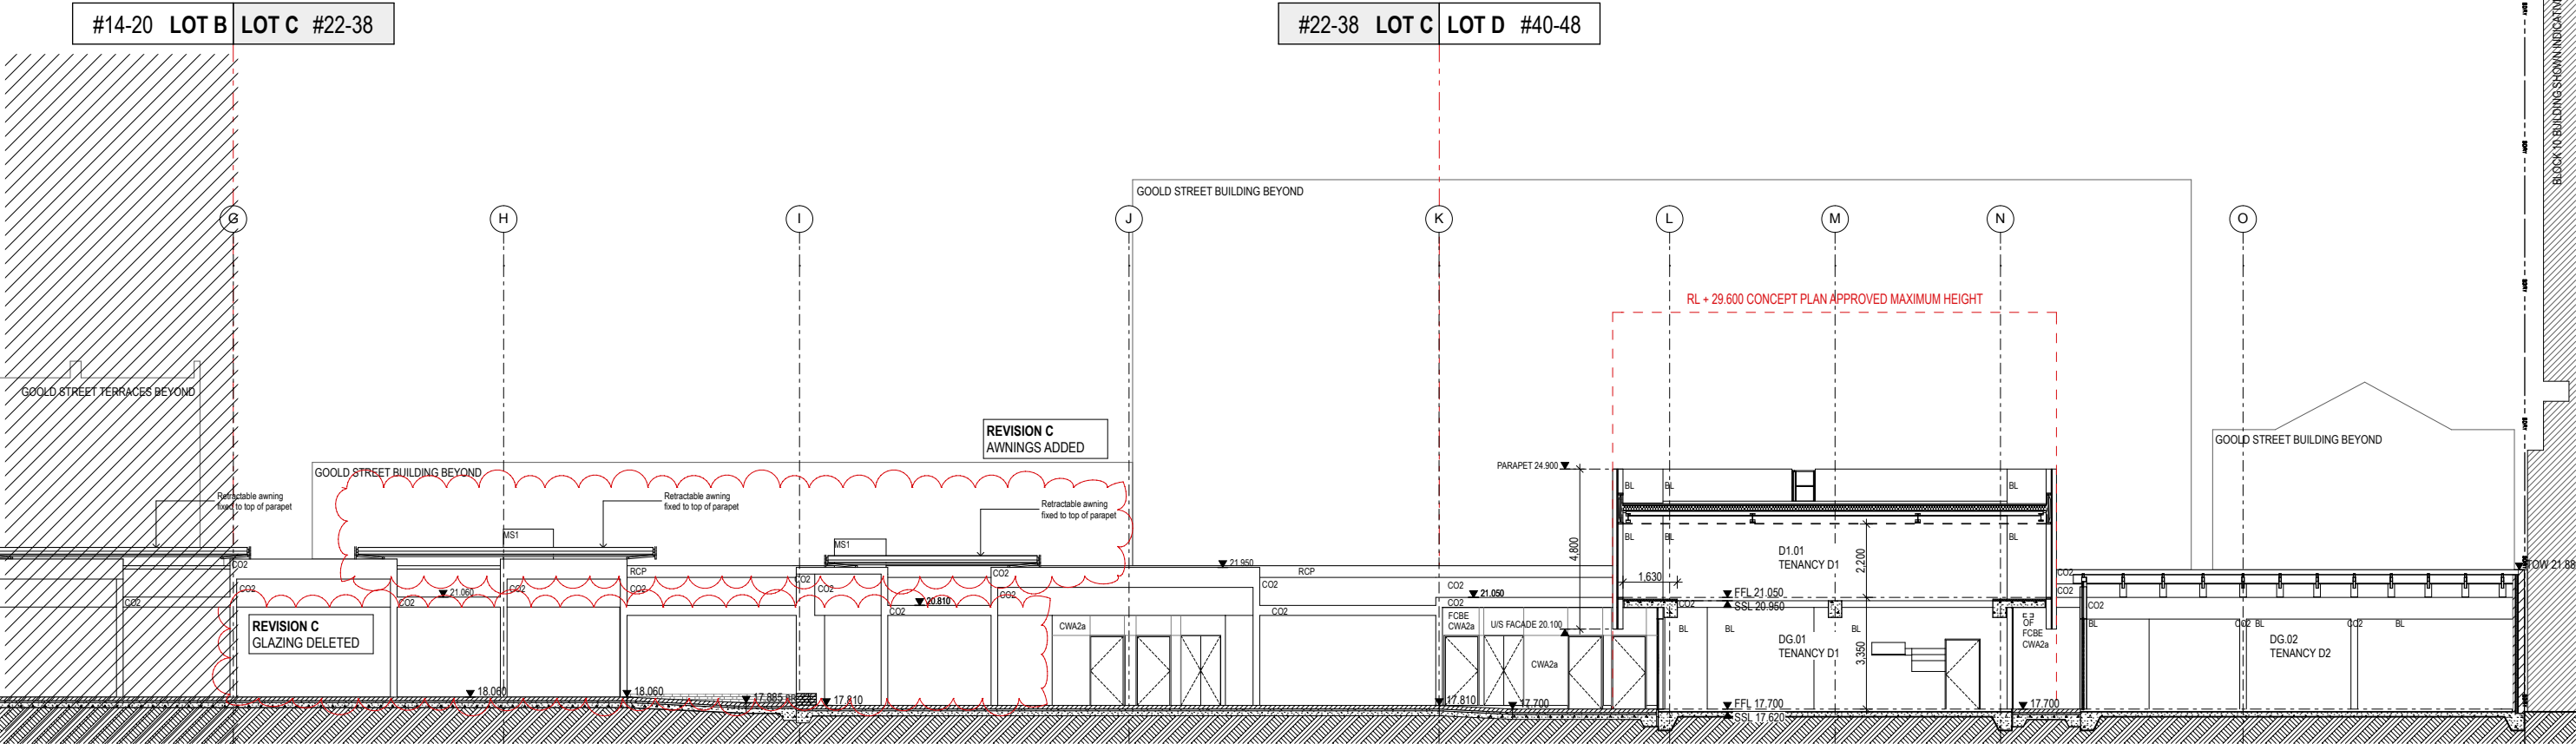


1 LONG SECTION & REAR WEST ELEVATION
1:100

DATE 08/05/2013 13/11/2013 17/09/2015	REV A B C	NOTES : ISSUED FOR PLANNING APPROVAL SECTION 75W AMENDMENTS SECTION 75W AMENDMENTS - MOD 2	NOTES: Do not scale off drawings. Use figured dimensions only. Report any discrepancies to the architect. These designs, plans, specifications and the copyright therein are the property of Tonkin Zulaikha Greer Architects Pty Ltd, and must not be reproduced or copied wholly or in part without written permission of Tonkin Zulaikha Greer Architects Pty Ltd.	HERITAGE PAUL DAVIES PTY LTD T: 02 9439 1941 E: pauld@heritage-architects.com.au ESD WSP BUILT ECOLOGY T: 02 8907 0900 E: alan.davis@wspgroup.com.au	CIVIL ENGINEER MOTT MACDONALD T: 02 9439 2633 E: swiltshier@mottmac.com.au STRUCTURAL ENGINEER MOTT MACDONALD T: 02 9439 2633 E: rob.beck@mottmac.com.au	ELECTRICAL ENGINEER WSP BUILDINGS T: 02 8907 0900 E: rob.beck@wspgroup.com.au HYDRAULIC ENGINEER WSP BUILDINGS T: 02 8907 0900 E: rob.beck@wspgroup.com.au	MECHANICAL ENGINEER WSP BUILDINGS T: 02 8907 0900 E: rob.beck@wspgroup.com.au FIRE ENGINEERING WSP BUILDINGS T: 02 8907 0900 E: rob.beck@wspgroup.com.au	PCA CITY PLAN SERVICES T: 02 8270 3500 E: darenrb@cityplan.com.au TOWN PLANNER JBA PLANNING T: 02 9556 6962 E: sgouge@jbaipanning.com.au	CLIENT: T: (02) 8823 8818 greenc Property specialists for city living.	PROJECT : BLOCKS 6 & 7, CENTRAL PARK: COMMERCIAL AND RETAIL ADAPTIVE REUSE PROJECT NO : 11022	ARCHITECT TONKIN ZULAIKHA GREER ARCHITECTS 117 Reservoir Street Surry Hills, NSW 2010 ABN: 46002722349 P: (02) 9215 4900 F: (02) 9215 4901 EMAIL: john@tzg.com.au greer tonkin architects	DRAWING TITLE SECTION 1 - NO. 2-10 (2/2) SCALES 1:100 @ A1 1:200 @ A3 PHASE FOR PLANNING APPROVAL DRAWING NO A-402 REVISION C	DRAWN BY GS MW JW CHECKED TG DATE 18/09/2015 REVISION C
--	--------------------	---	--	---	---	---	---	---	--	---	--	---	--

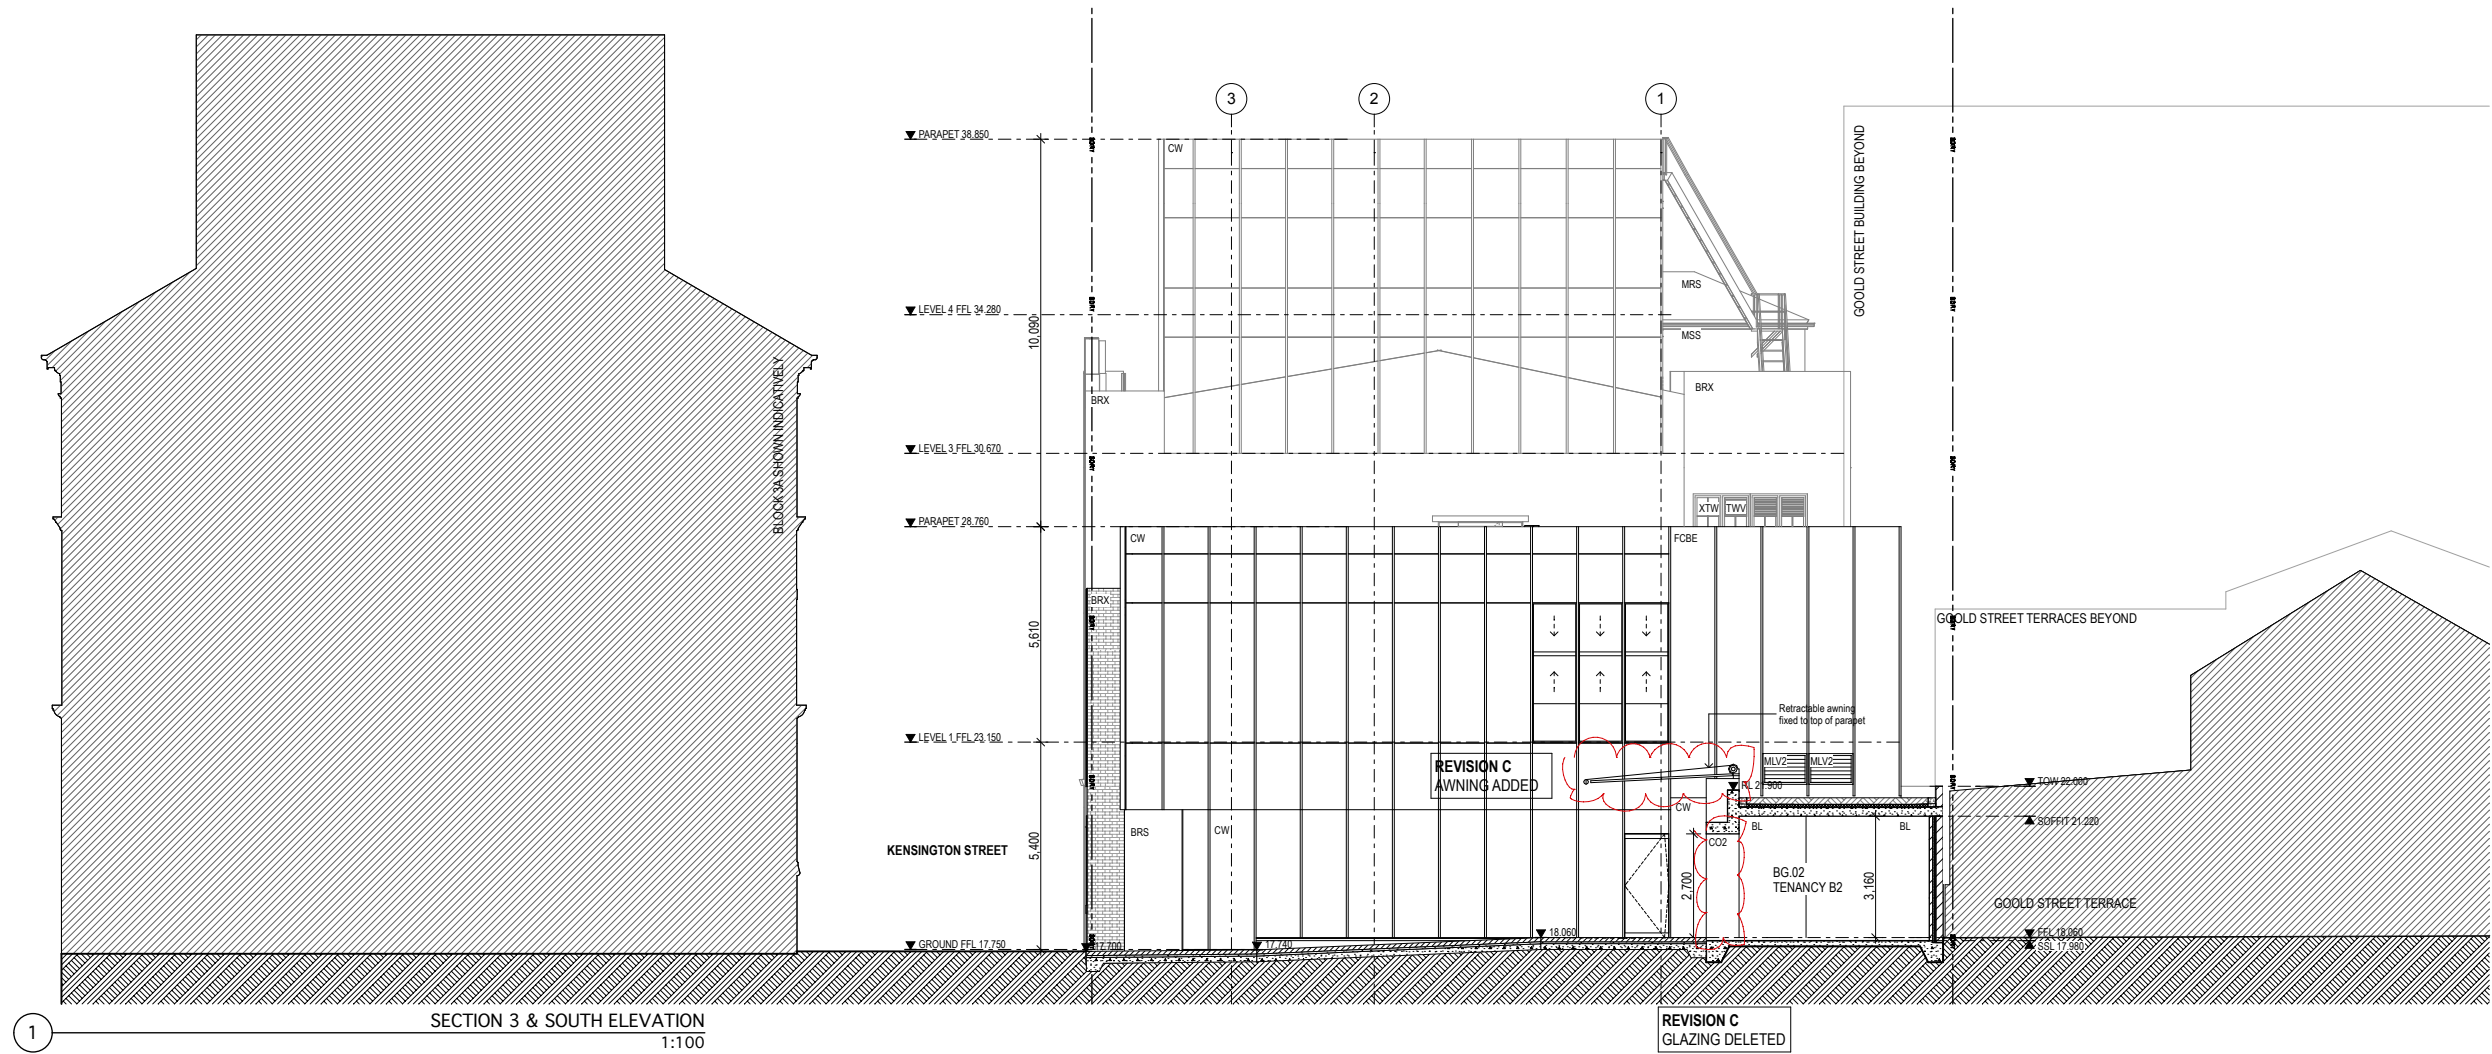

DATE	REV	NOTES :	NOTES:	HERITAGE	CIVIL ENGINEER	ELECTRICAL ENGINEER	MECHANICAL ENGINEER	PCA	CLIENT:	PROJECT :	ARCHITECT	DRAWING TITLE	DRAWN BY	
08/05/2013	A	ISSUED FOR PLANNING APPROVAL	Do not scale off drawings. Use figured dimensions only. Report any discrepancies to the architect. These designs, plans, specifications and the copyright therein are the property of Tonkin Zulaikha Greer Architects Pty Ltd, and must not be reproduced or copied wholly or in part without written permission of Tonkin Zulaikha Greer Architects Pty Ltd.	PAUL DAVIES PTY LTD T: 02 9816 5941 E: pauld@heritage-architects.com.au	MOTT MACDONALD T: 02 9439 2633 E: swiltshier@mottmac.com.au	WSP BUILDINGS T: 02 8907 0900 E: rob.beck@wspgroup.com.au	WSP BUILDINGS T: 02 8907 0900 E: rob.beck@wspgroup.com.au	CITY PLAN SERVICES T: 02 8270 3500 E: damien@cityplan.com.au	T: (02) 8823 8818	BLOCKS 6 & 7, CENTRAL PARK: COMMERCIAL AND RETAIL ADAPTIVE REUSE	TONKIN ZULAIKHA GREER ARCHITECTS 117 Reservoir Street Surry Hills, NSW 2010 ABN: 46002722349 P: (02) 9215 4900 F: (02) 9215 4901 EMAIL: john@tztg.com.au	SECTION 3 + SOUTH ELEVATION	GS MW JW	
13/11/2013	B	SECTION 75W AMENDMENTS											CHECKED	TG
17/09/2015	C	SECTION 75W AMENDMENTS - MOD 2											DATE	18/09/2015
				ESD WSP BUILT ECOLOGY T: 02 8907 0900 E: alan.davis@wspgroup.com.au	STRUCTURAL ENGINEER MOTT MACDONALD T: 02 9439 2633 E: swiltshier@mottmac.com.au	HYDRAULIC ENGINEER WSP BUILDINGS T: 02 8907 0900 E: rob.beck@wspgroup.com.au	FIRE ENGINEERING WSP BUILDINGS T: 02 8907 0900 E: rob.beck@wspgroup.com.au	TOWN PLANNER JBA PLANNING T: 02 9556 6862 E: sgouge@jbaipanning.com.au				SCALES 1:100 @ A1 1:200 @ A3	REVISION	C
												PHASE FOR PLANNING APPROVAL	DRAWING NO A-404	

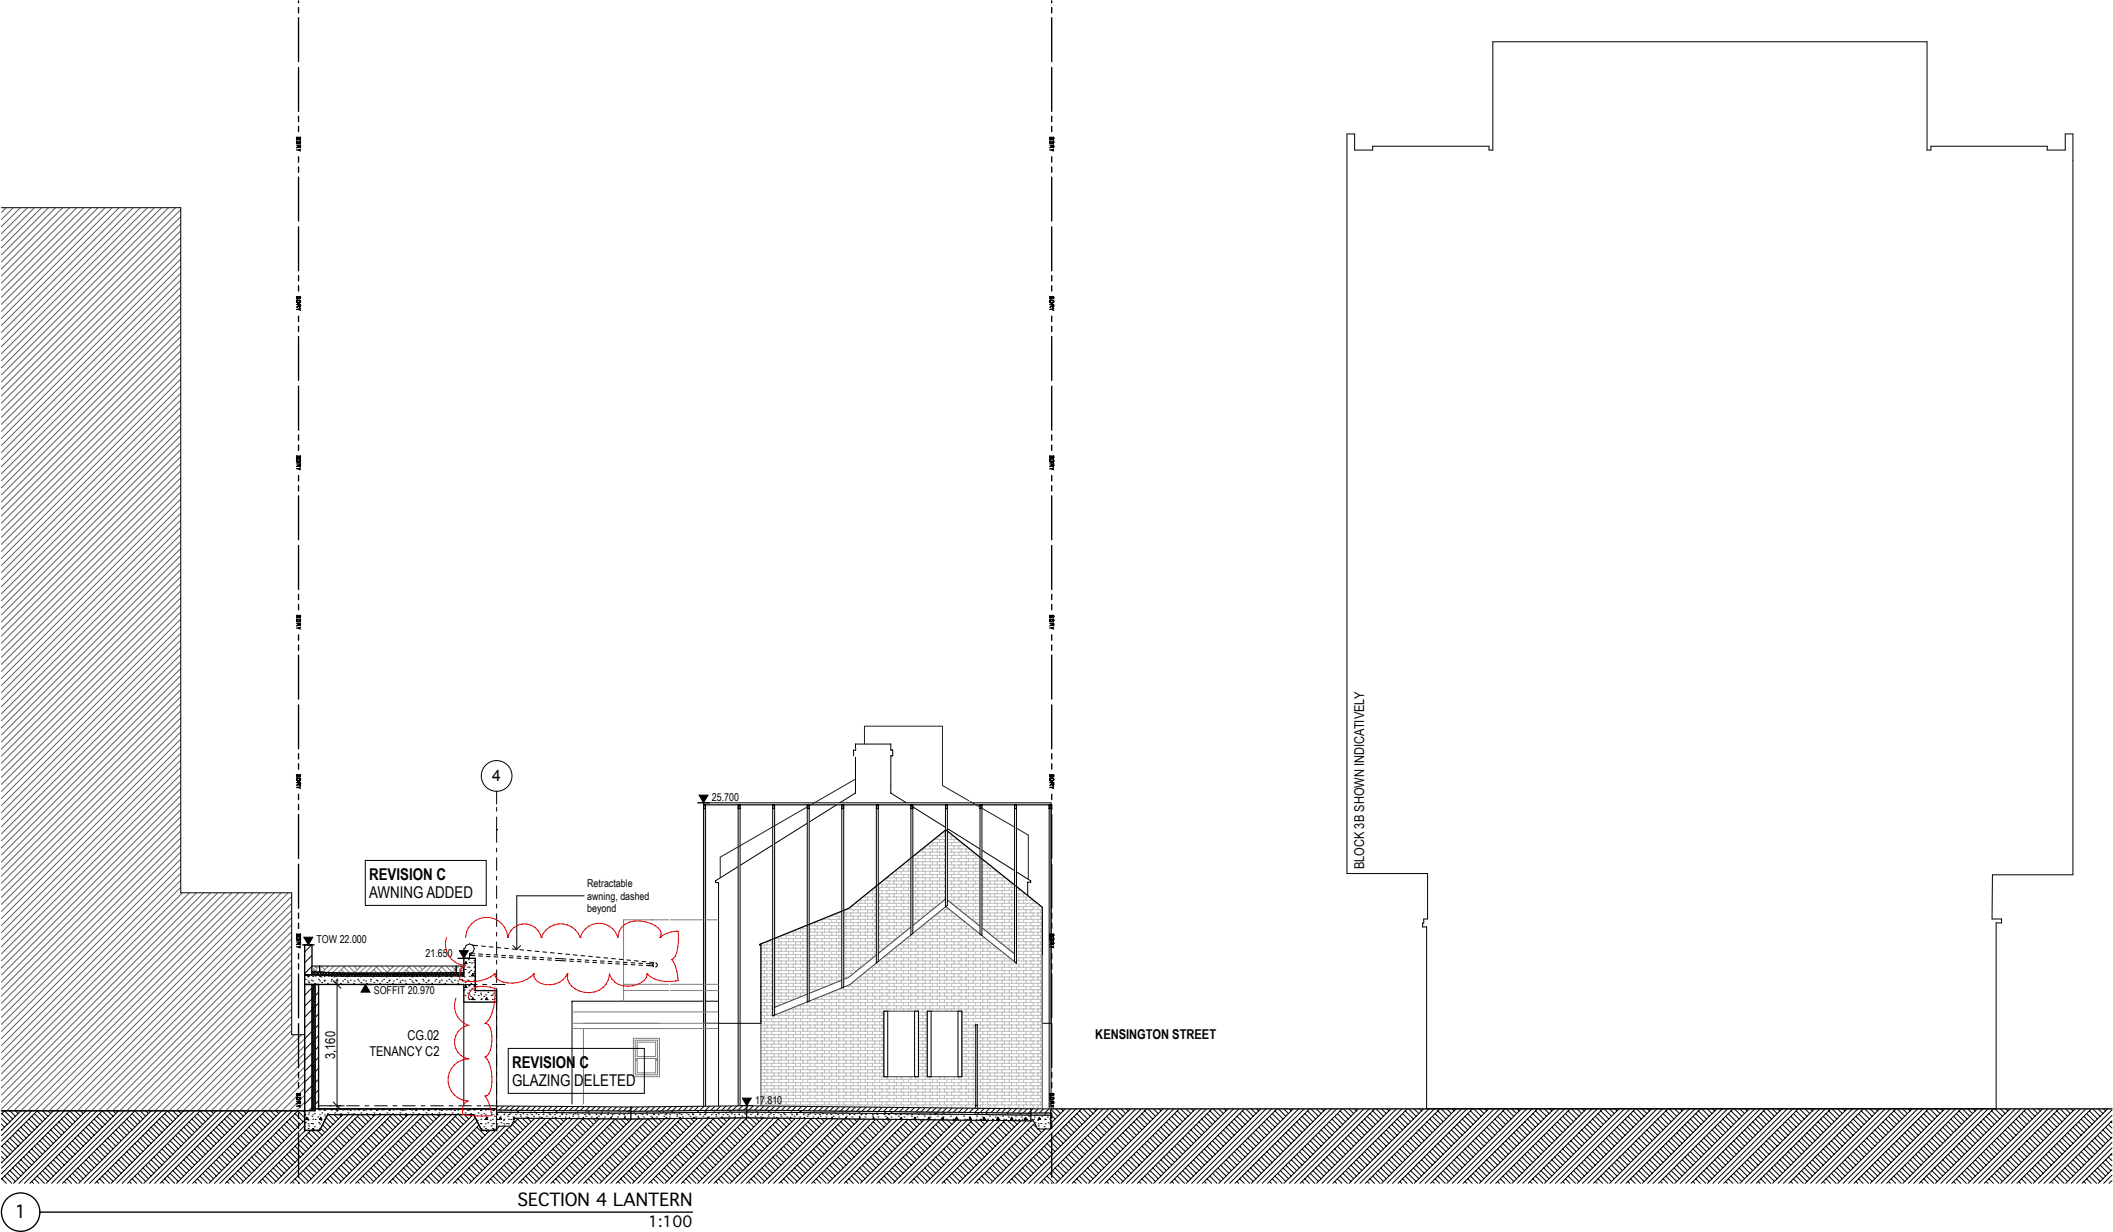

DATE	REV	NOTES :	NOTES:	HERITAGE	CIVIL ENGINEER	ELECTRICAL ENGINEER	MECHANICAL ENGINEER	PCA	CLIENT:	PROJECT :	ARCHITECT	DRAWING TITLE	DRAWN BY						
08/05/2013	A	ISSUED FOR PLANNING APPROVAL SECTION 75W AMENDMENTS SECTION 75W AMENDMENTS - MOD 2	Do not scale off drawings. Use figured dimensions only. Report any discrepancies to the architect. These designs, plans, specifications and the copyright therein are the property of Tonkin Zulaikha Greer Architects Pty Ltd, and must not be reproduced or copied wholly or in part without written permission of Tonkin Zulaikha Greer Architects Pty Ltd.	PAUL DAVIES PTY LTD T: 02 9816 5941 E: pauld@heritage-architects.com.au	MOTT MACDONALD T: 02 9439 2633 E: swiltshier@mottmac.com.au	WSP BUILDINGS T: 02 8907 0900 E: rob.beck@wspgroup.com.au	WSP BUILDINGS T: 02 8907 0900 E: rob.beck@wspgroup.com.au	CITY PLAN SERVICES T: 02 8270 3500 E: darrenb@cityplan.com.au	T: (02) 8823 8818	BLOCKS 6 & 7, CENTRAL PARK: COMMERCIAL AND RETAIL ADAPTIVE REUSE	TONKIN ZULAIKHA GREER ARCHITECTS 117 Reservoir Street Surry Hills, NSW 2010 ABN: 46002722349 P: (02) 9215 4900 F: (02) 9215 4901 EMAIL: john@tztg.com.au	SECTION 4 LANTERN	GS MW JW						
13/11/2013	B													ESD	STRUCTURAL ENGINEER	HYDRAULIC ENGINEER	FIRE ENGINEERING	TOWN PLANNER	DATE
17/09/2015	C													WSP BUILT ECOLOGY T: 02 8907 0900 E: alan.davis@wspgroup.com.au	MOTT MACDONALD T: 02 9439 2633 E: swiltshier@mottmac.com.au	WSP BUILDINGS T: 02 8907 0900 E: rob.beck@wspgroup.com.au	WSP BUILDINGS T: 02 8907 0900 E: rob.beck@wspgroup.com.au	JAVA PLANNING T: 02 9555 6962 E: spouge@javaplanning.com.au	18/09/2015
											SCALES		REVISION						
											1:100 @ A1	1:200 @ A3	C						
											PHASE	DRAWING NO							
										FOR PLANNING APPROVAL	A-405								