


Architectural Documentation List

Current @ Date of Sheet Issue


00A000	C	Cover Page
00A010	C	Existing Site Plan
00A011	B	Proposed Site Plan
00A012	D	FSR & Building Heights
00A013	A	Laneways
00A055	A	Proposed Shadow Diagrams June 21
00A056	A	Proposed Shadow Diagrams March 21
00A057	A	Proposed Shadow Diagrams September 21
00A070	D	Public Domain & Private Open Space Areas
00A300	A	Streetscape Elevations
00A600	B	Massing View
10A005	D	Precinct 1 Perspectives & Site Analysis
10A091	C	Basement Level B1
10A092	C	Basement Level B2
10A100	C	Plan Level 01 - Townhouses
10A101	C	Plan Level 02 - Townhouses
10A102	C	Plan Level 01.1 (Mezzanine)
10A103	C	Plan Level 02 - Residential
10A104	C	Plan Level 03-05 Typical
10A120	C	Roof Plan
10A200	B	Section A & B
10A201	B	Section C & D
10A300	B	Elevations
10A301	B	Elevations
20A005	C	Perspectives & Site Analysis
20A100	C	Level 1 Plan
20A101	C	Level 2 Plan
20A102	B	Level 3 Plan
20A103	B	Level 4 Plan
20A120	C	Roof Plan
20A200	C	Sections
20A300	B	Elevations
30A005	D	Precinct 3 Perspectives & Site Analysis
30A100	C	Lower Ground & Ground Floor Plan
30A101	C	Level 1 Plan
30A102	C	Level 2 Plan
30A103	C	Level 3 Plan
30A104	C	Level 4 Plan
30A120	A	Roof Plan
30A200	C	Sections
30A300	B	Elevations
40A100	Plans	
40A200	Sections	

Grand total: 43

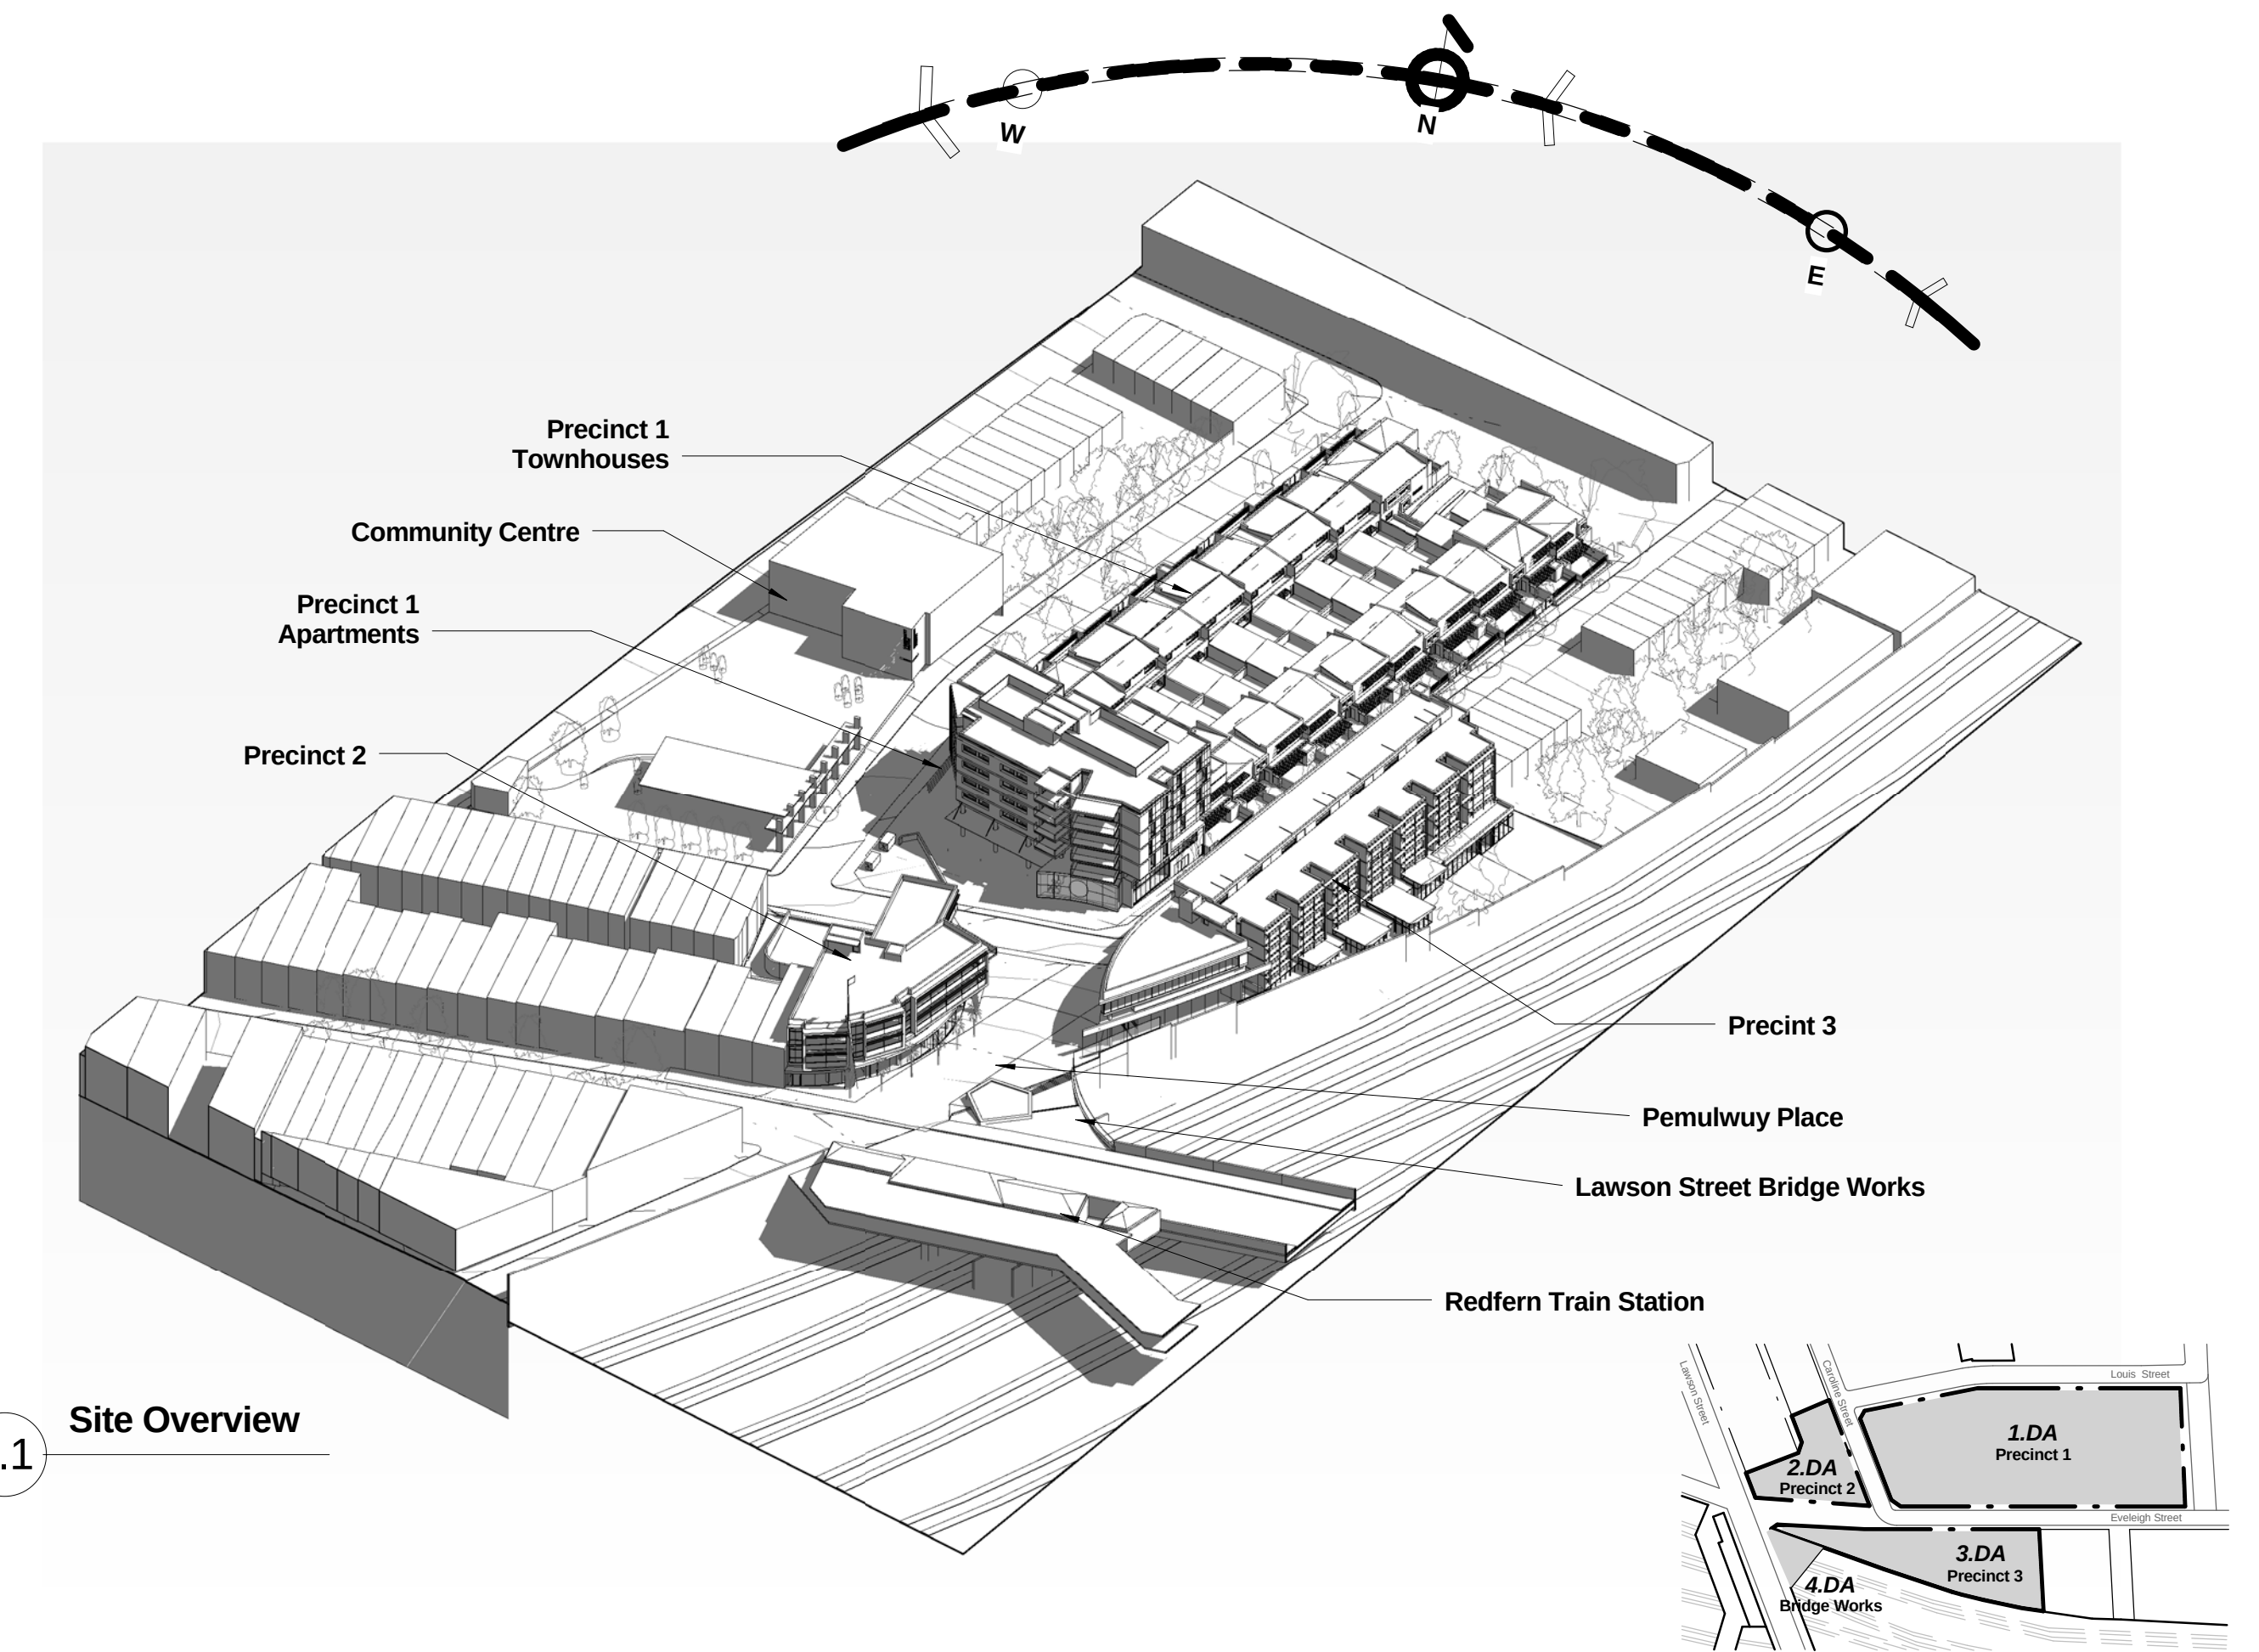

1.1 Site Overview

Material Precedents

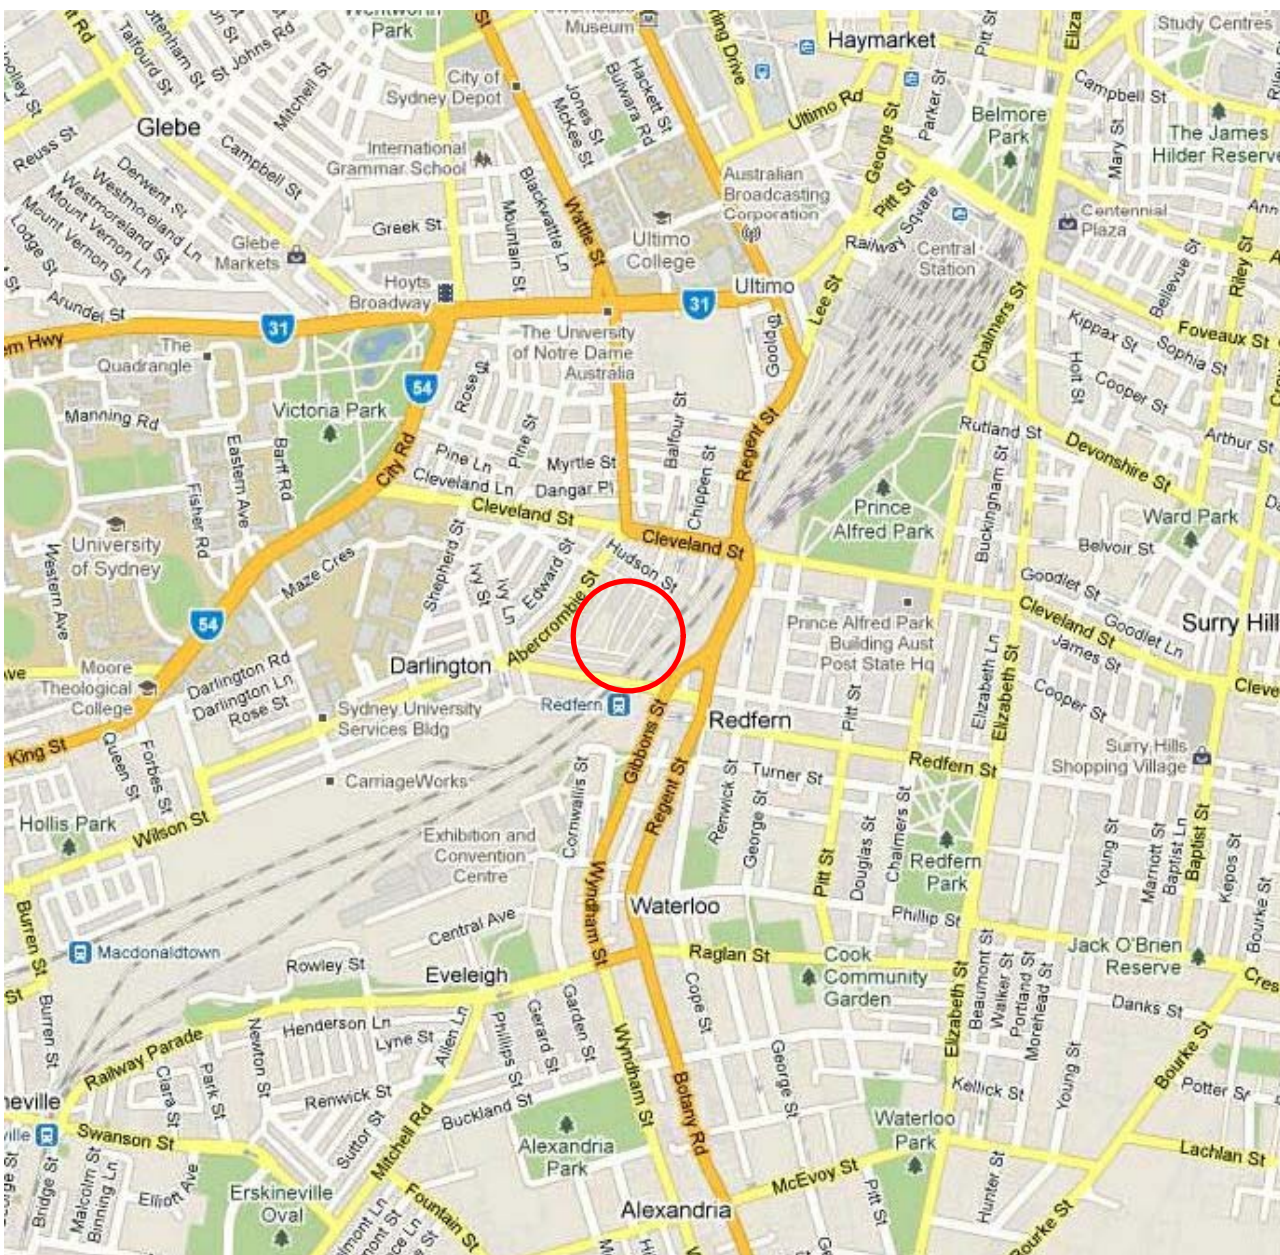

A 000 Location Map
NTS



B 000 Satallite Image
NTS



3 000 3D View 2



CNR PARRAMATTA RD & JOHNSTON ST - PO BOX 254 - ANNANDALE - NSW 2038 - T.02 9517 2822 F.02 9517 2833
STEPHEN J. NORDON REGISTRATION No. NSW - 4704 GRAHAM P. JAGO REGISTRATION No. NSW - 4926

Design Development		
Rev	Description	Date
A	Preliminary DA Issue For Review	11.07.11
B	Preliminary DA Issue For Review	20.07.11
C	Preliminary Environmental Assessment Issue (PEA)	28.07.11



Pemulwuy Project, Mixed Use Development, REDFERN

J:\DEI00210 Pemulwuy Project\4 NJA Documentation\5 CADD\3 DA\01 Model\01 Current\DEI00210_DDA Site Master 110606.rvt

TITLE	Cover Page	JOB No.	DEI00210
		DATE	June 2010
		SCALE	A1 @ 1:1
		DWG No.	0DA000 C