



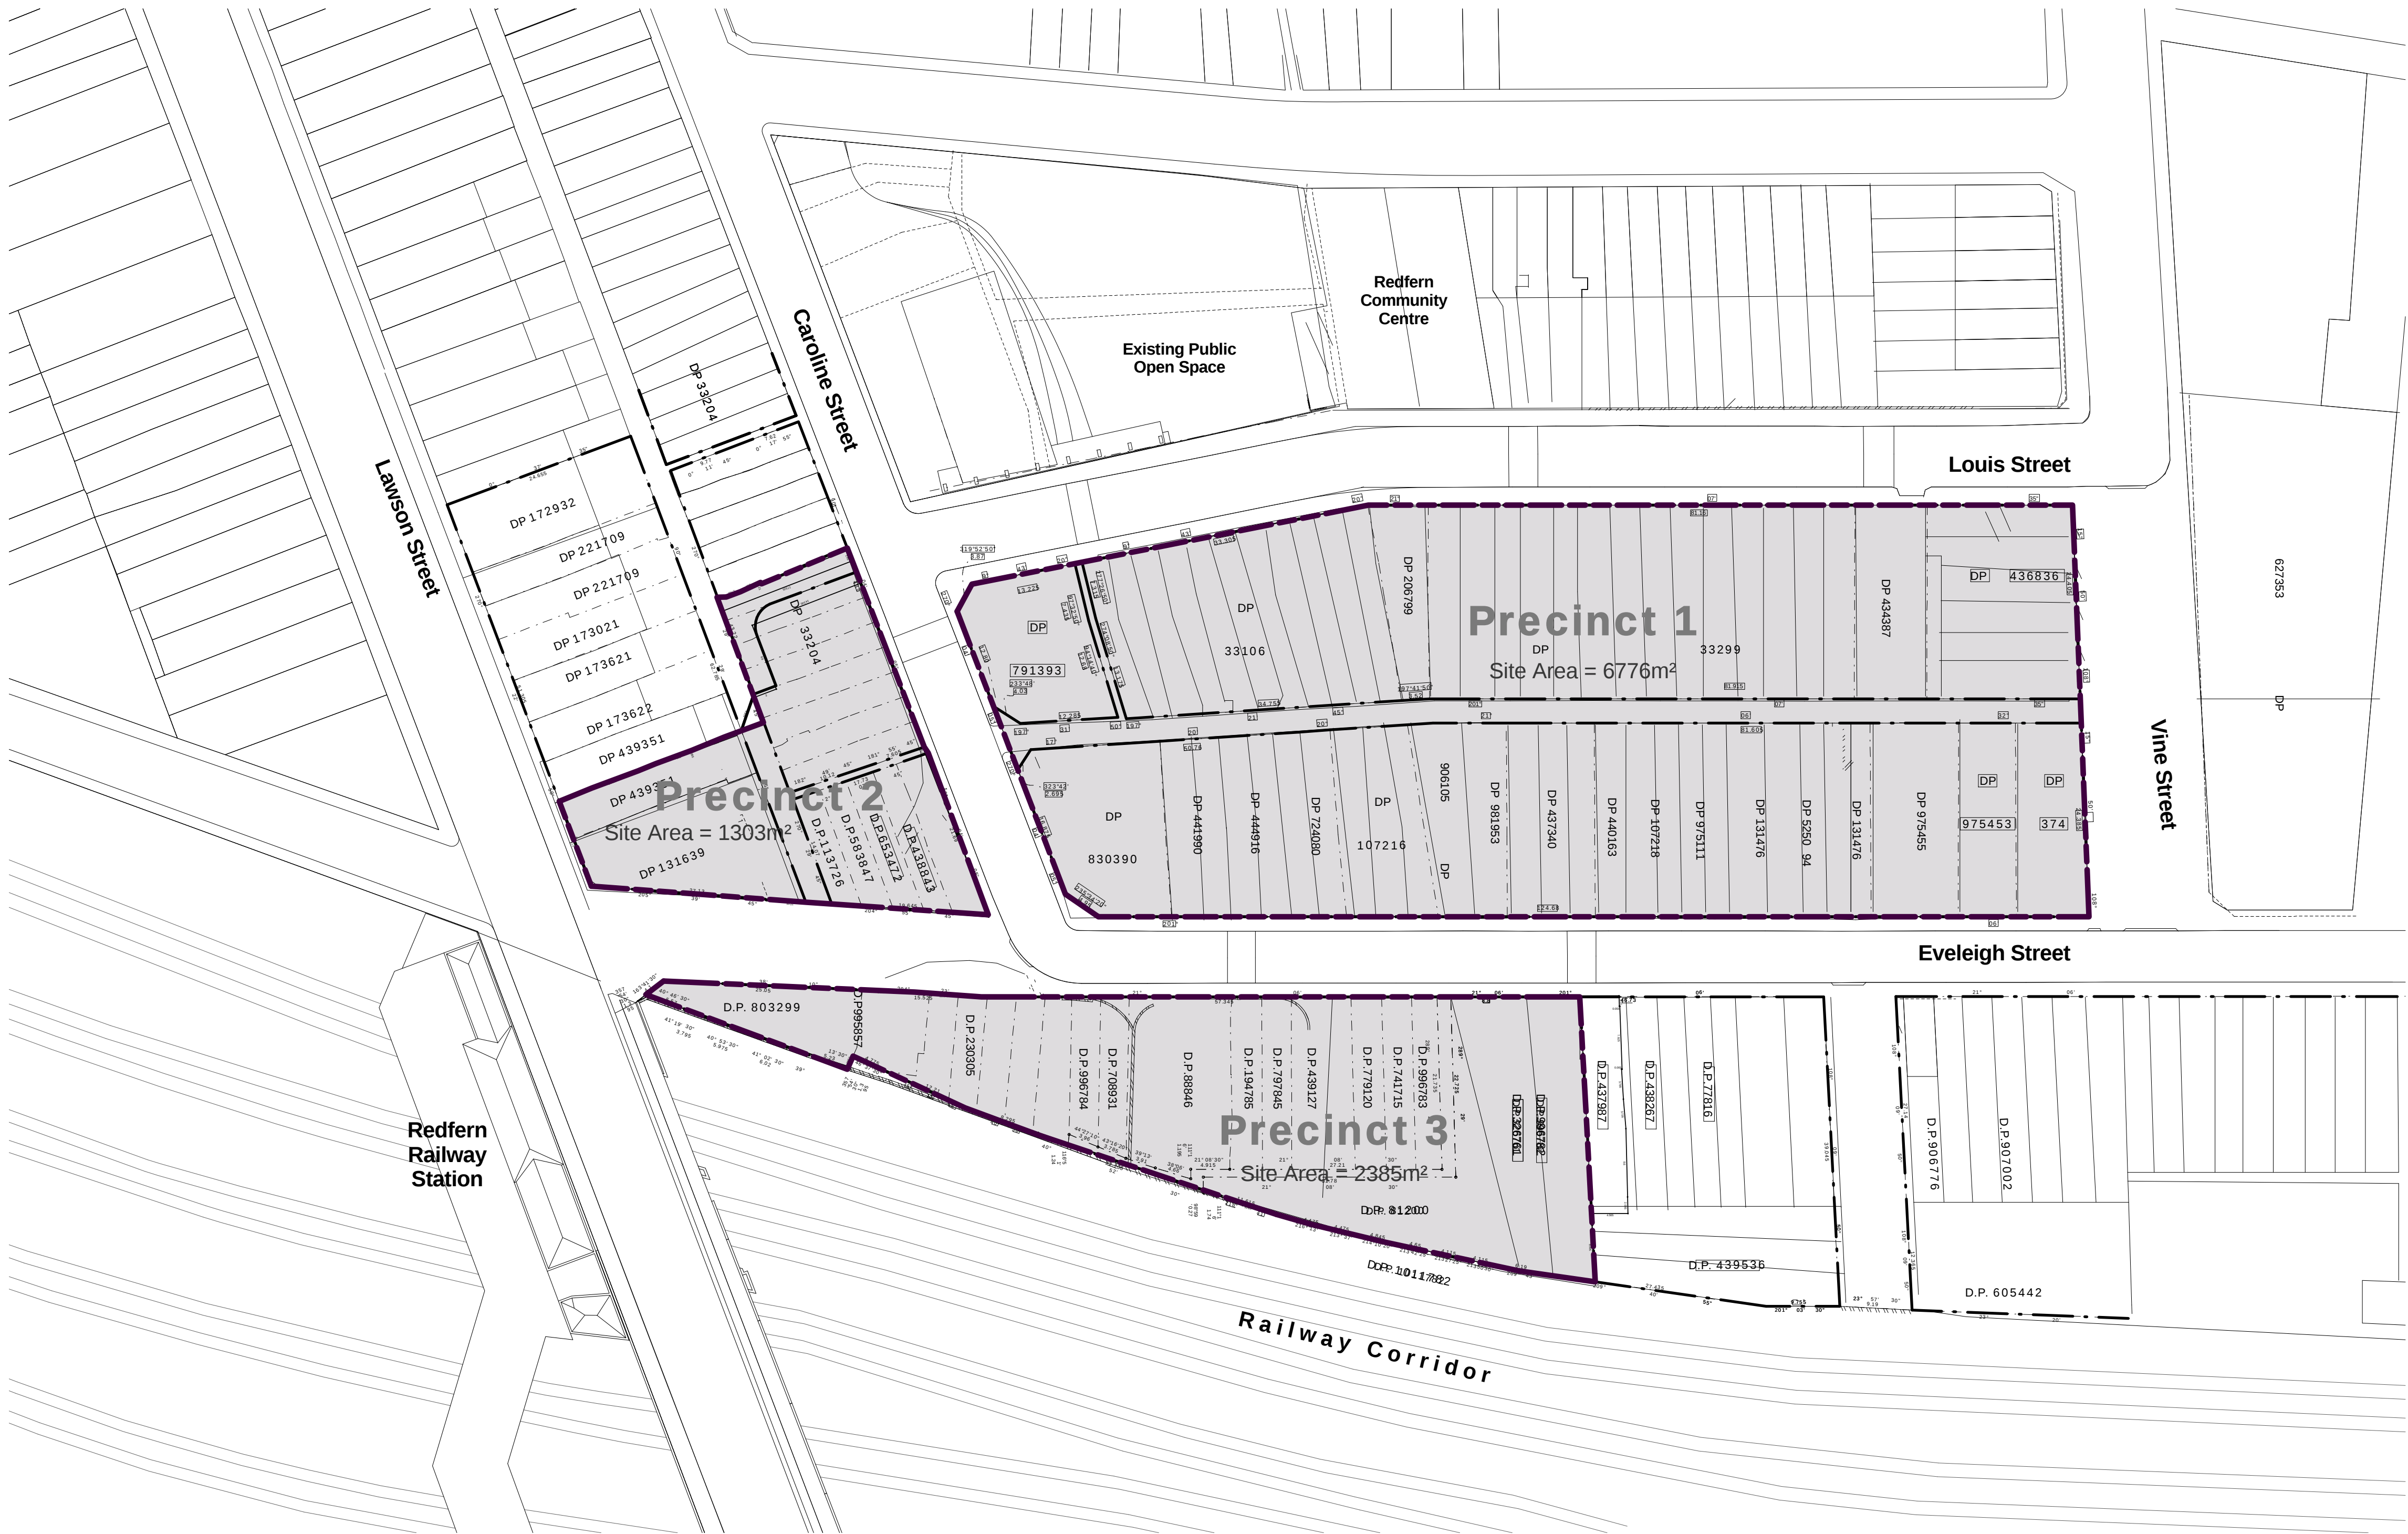


Survey Adapted From PDF Copy Of Survey Prepared By Denny Linker

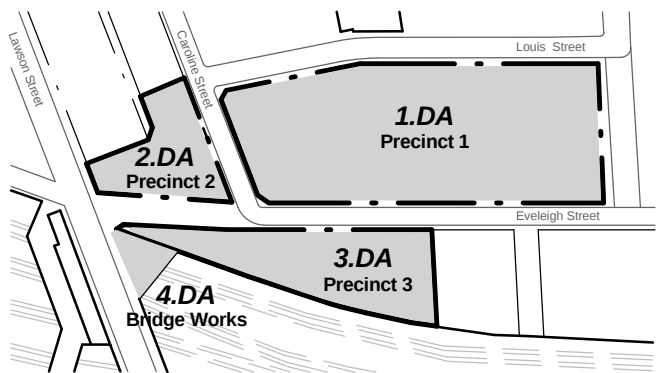


CNR PARRAMATTA RD & JOHNSTON ST - PO BOX 254 - ANNANDALE - NSW 2038 - T.02 9517 2822 F.02 9517 2833
STEPHEN J. NORDON REGISTRATION No. NSW - 4704 GRAHAM P. JAGO REGISTRATION No. NSW - 4926

Design Development		
Rev	Description	Date
A	Preliminary DA Issue For Review	11.07.11
B	Preliminary DA Issue For Review	20.07.11
C	Preliminary Environmental Assessment Issue (PEA)	28.07.11

 

TITLE

 

Pemulwuy Project, Mixed Use Development, REDFERN

J:\DEI00210 Pemulwuy Project\4 N/A Documentation\5 CADD\3 DA\01 Model\01 Current\DEI00210_DDA Site Master 110606.rvt

Existing Site Plan

JOB No.	DEI00210
DATE	June 2010
SCALE	A1 @ 1:500
DWG No.	

ODA010 C