


Architectural Documentation List

Current @ Date of Sheet Issue


- 00A000 F Cover Page
- 00A010 E Existing Site Plan
- 00A011 D Proposed Site Plan
- 00A012 F FSR & Building Heights
- 00A013 C Laneways
- 00A050 A Existing Shadow Diagrams June 21
- 00A051 A Existing Shadow Diagrams March/Sept 21
- 00A052 A Existing Shadow Diagrams December 21
- 00A055 B Proposed Shadow Diagrams June 21
- 00A056 B Proposed Shadow Diagrams March/Sept 21
- 00A057 B Proposed Shadow Diagrams December 21
- 00A070 F Public Domain Areas
- 00A300 B Streetscape Elevations
- 00A600 C Massing View
- 00A900 A Materials and Finishes Board
- 10A005 F Precinct 1 Perspectives & Site Analysis
- 10A091 E Basement Level B1
- 10A100 E Plan Level 01 - Townhouses
- 10A101 E Plan Level 02 - Townhouses
- 10A102 E Plan Level 01.1 (Mezzanine)
- 10A103 E Plan Level 02 - Residential
- 10A104 E Plan Level 03-05 Typical
- 10A120 E Roof Plan
- 10A150 A Townhouse Typical Detail Plan / Section
- 10A151 A Townhouse Street Perspectives
- 10A200 D Section A & B
- 10A201 D Section C & D
- 10A300 D North & West Elevations
- 10A301 D South & East Elevations
- 20A005 F Precinct 2 Perspectives & Site Analysis
- 20A100 E Level 1 Plan
- 20A101 E Level 2 Plan
- 20A102 D Level 3 Plan
- 20A103 D Level 4 Plan
- 20A120 E Roof Plan
- 20A200 E Sections
- 20A300 D Elevations
- 30A005 F Precinct 3 Perspectives & Site Analysis
- 30A100 E Lower Ground & Ground Floor Plan
- 30A101 E Level 1 Plan
- 30A102 E Level 2 Plan
- 30A103 E Level 3 Plan
- 30A104 E Level 4 Plan
- 30A105 B Level 5 Plan
- 30A106 B Level 6 Plan
- 30A120 C Roof Plan
- 30A200 E Sections
- 30A300 D Elevations
- DN160 D Lawson Street Bridge Works

Grand total: 49

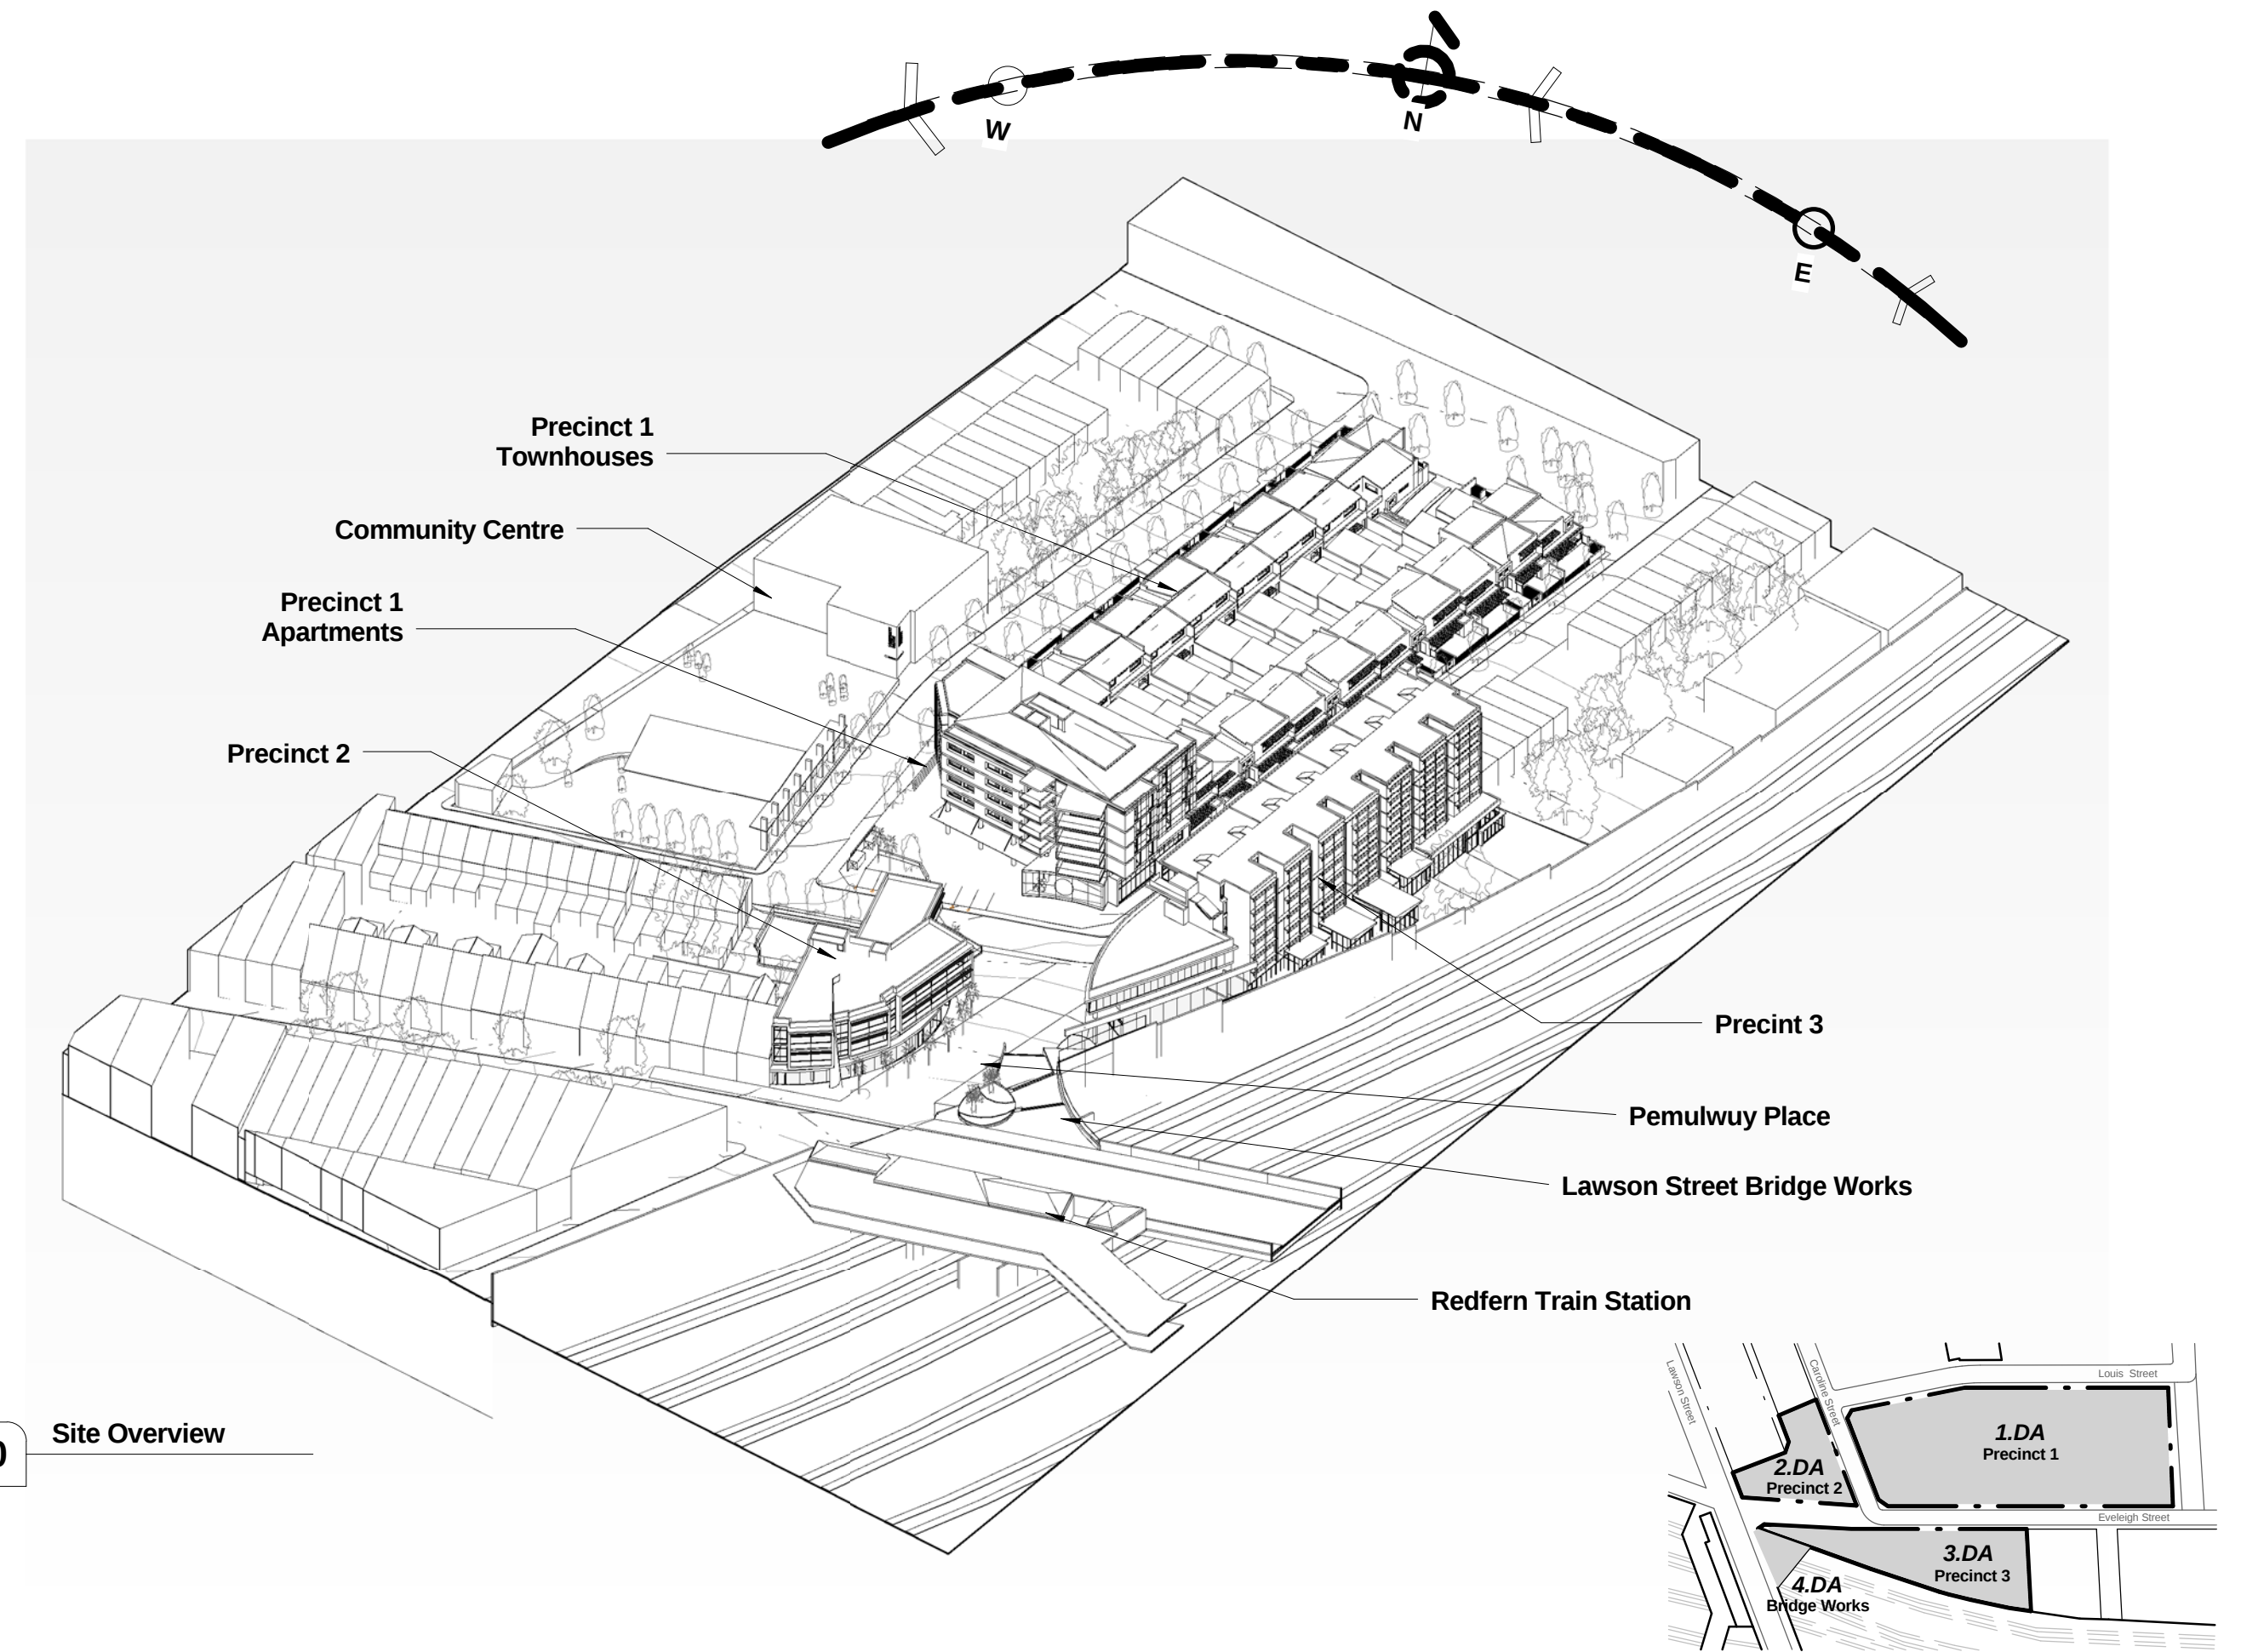

1.0 Site Overview

Material Precedents

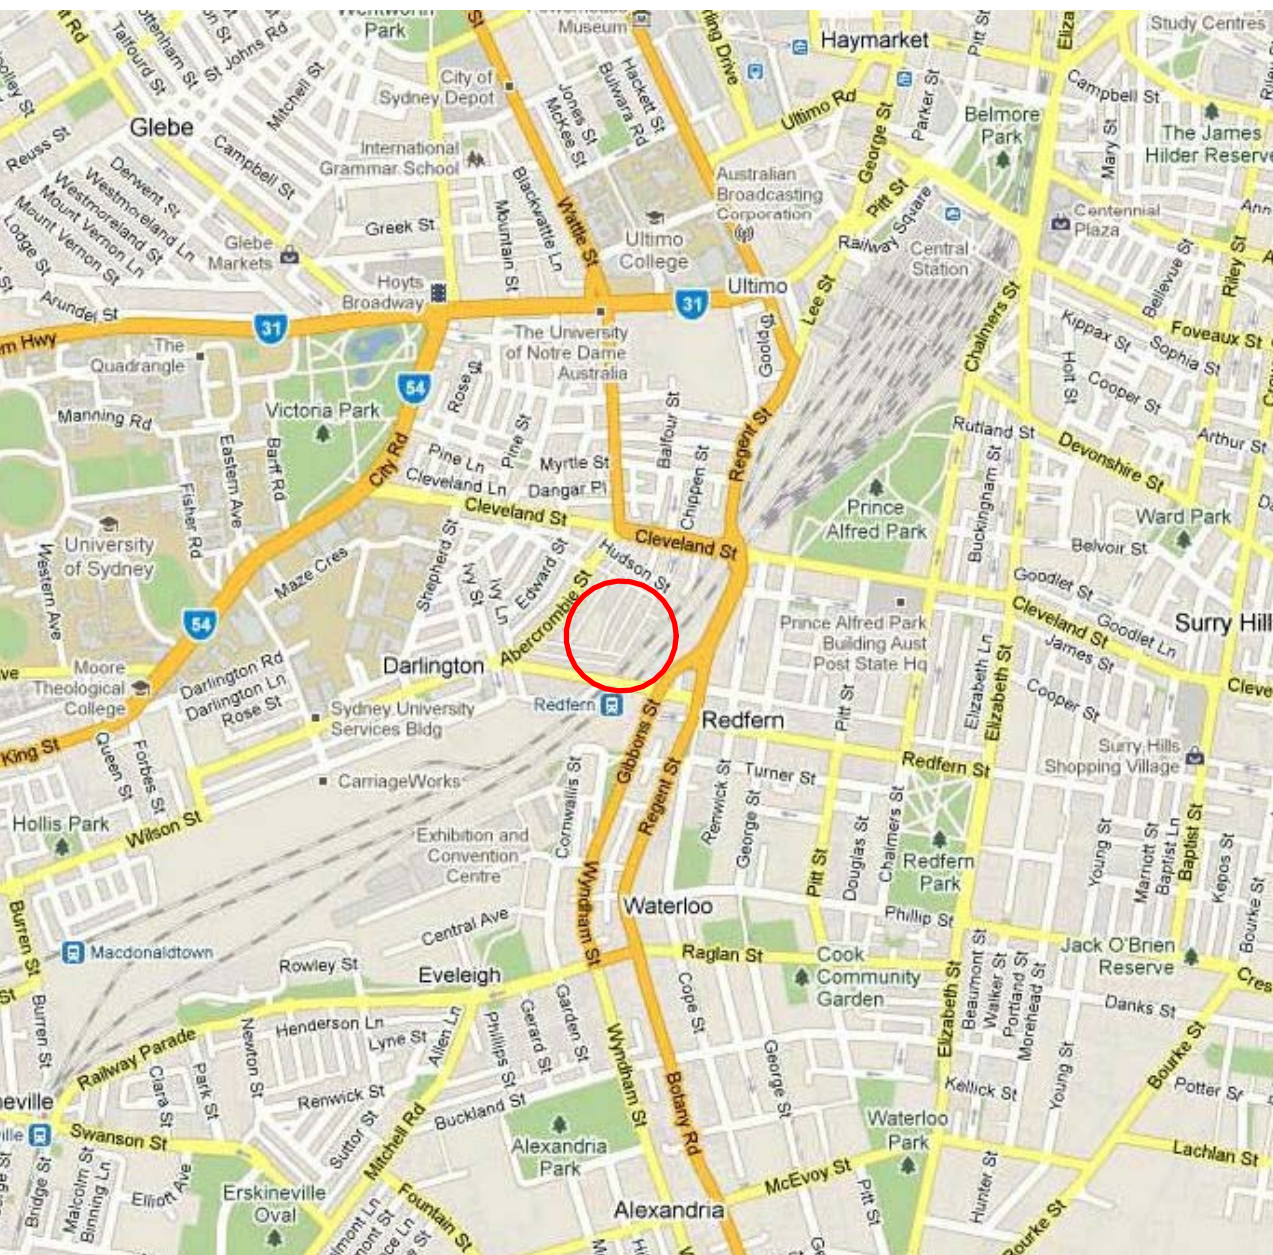

A Location Map

NTS



B Satellite Image

NTS



1.1 Perspective View

View Looking From Corner Lawson and Eveleigh Street

Development Application

Rev	Description	Date
A	Preliminary DA Issue For Review	11.07.11
B	Preliminary DA Issue For Review	20.07.11
C	Preliminary Environmental Assessment Issue (PEA)	28.07.11
D	Site Plan Extension	12.10.11
E	Development Application Issue	14.12.11
F	Dwp Amendments	24.08.12



Pemulwuy Project, Mixed Use Development, REDFERN

J:\DEI00210 Pemulwuy Project\4 NJA Documentation\5 CADD\3 DA\01 Model\01 Current\DEI00210_DDA Site Master 120417.rvt

TITLE

Cover Page

JOB No.	DEI00210
DATE	June 2010
SCALE	A1 @ 1:1
DWG No.	ODA000 F



CNR PARRAMATTA RD & JOHNSTON ST - PO BOX 254 - ANNANDALE - NSW 2038 - T.02 9517 2822 F.02 9517 2833
STEPHEN J. NORDON REGISTRATION No. NSW - 4704 GRAHAM P. JAGO REGISTRATION No. NSW - 4926