


### ®architectus™

Architectus Group Pty Ltd is the owner of the copyright subsisting in these drawings, plans, designs and specifications. They must not be used, reproduced or copied, in whole or in part, nor may the information, ideas and concepts therein contained (which are confidential to Architectus Group Pty Ltd) be disclosed to any person without the prior written consent of that company

Written consent of that company.

Nominated Architect
Ray Brown, NSWARB 6359

Do not scale drawings. Verify all dimensions on site

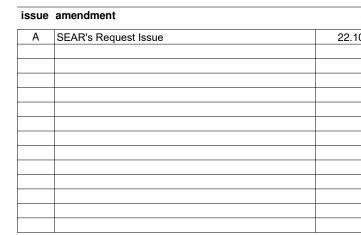

# architectus™

Sydney
Melbourne
Adelaide
Perth
Auckland
Christchurch
Brisbane


Architectus Sydney
Level 18 MLC Centre
19 Martin Place
Sydney NSW 2000
T (61 2) 8252 8400
F (61 2) 8252 8400
Sydney@architectus.com.au
Brisbane

ABN 90 131 245 684

UNSW HTH

ng

Proposed Site Plan

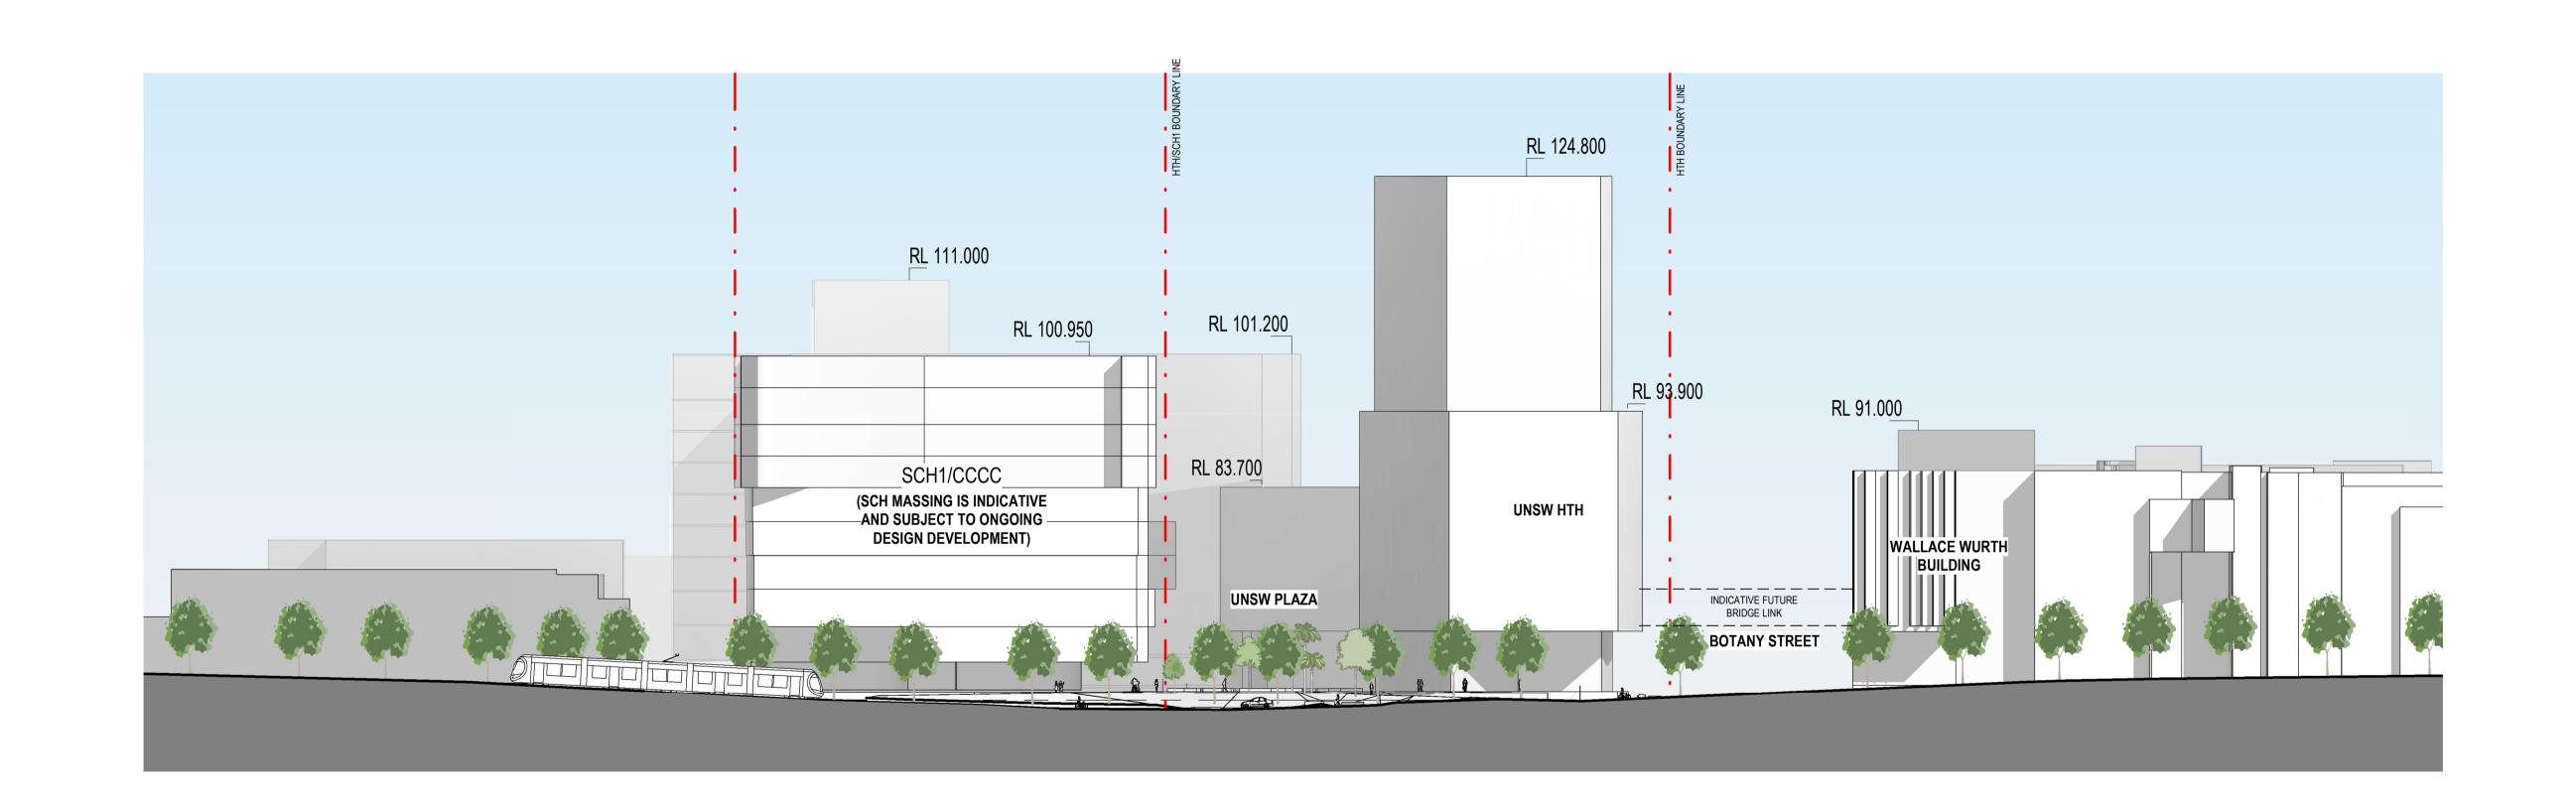

### °architectus™

Architectus Australia Pty Ltd is the owner of the copyright subsisting in these drawings, plans, designs and specifications. They must not be used, reproduced or copied, in whole or in part, nor may the information, ideas and concepts therein contained (which are confidential to Architectus Australia Pty Ltd) be disclosed to any person without the prior written consent of that company.

Nominated Architect Ray Brown, NSWARB 6359

Do not scale drawings. Verify all dimensions on site

issue	amendment	(
Α	SEAR's Issue Request	20.10.22

Sc

# architectus™

project UNSW HTH


drawing

Site Elevation - North

JAAL

cale	1 : 500@A1	drawing no.
rawn	TH	CD2201
necked	JC	issue
oject no	190551.00	A

19/10/2020 4:49:40 PM

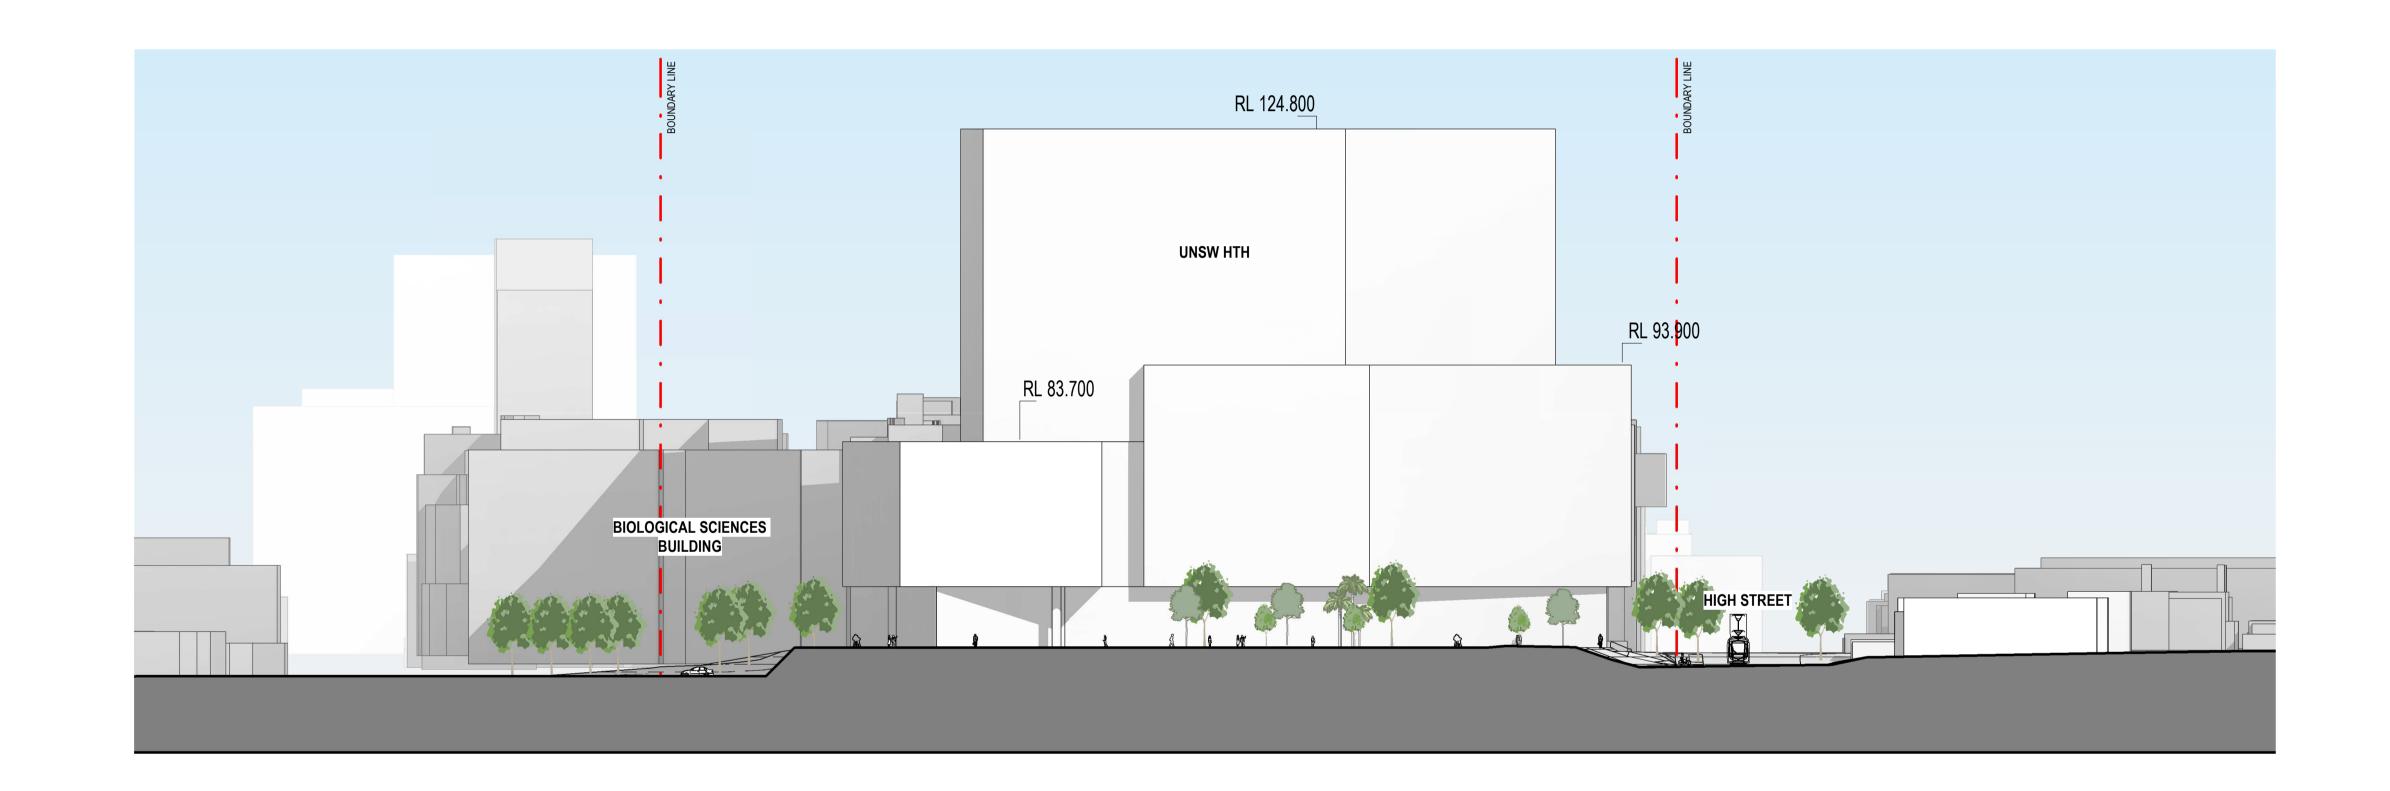

### °architectus™

Architectus Australia Pty Ltd is the owner of the copyright subsisting in these drawings, plans, designs and specifications. They must not be used, reproduced or copied, in whole or in part, nor may the information, ideas and concepts therein contained (which are confidential to Architectus Australia Pty Ltd) be disclosed to any person without the prior written consent of that company.

Nominated Architect Ray Brown, NSWARB 6359

Do not scale drawings. Verify all dimensions on site

issue	amendment	da
A	SEAR's Issue Request	22.20.2020

Scale

# architectus™

ABN 90 131 245 68
UNSW HTF
ONOW IIII

Site Elevation - East

KAFI

scale	1 : 500@A1	drawing no.
drawn	TH	CD2203
checked	JC	issue
project no	190551.00	Α

19/10/2020 4:49:52 PM

# RL 124.800 RL 101.200 RL 101.200 IASS 900 IASS 907 ZONE

### °architectus™

Architectus Australia Pty Ltd is the owner of the copyright subsisting in these drawings, plans, designs and specifications. They must not be used, reproduced or copied, in whole or in part, nor may the information, ideas and concepts therein contained (which are confidential to Architectus Australia Pty Ltd) be disclosed to any person without the prior written consent of that company.

Nominated Architect Ray Brown, NSWARB 6359

Do not scale drawings. Verify all dimensions on site

issue	ssue amendment	
A	SEAR's Issue Request	22.10.2020

Scale

# architectus™

ABN 90 131 245 684
project
UNSW HTH

drawing

Site Elevation - West

RAFT

scale	1 : 500@A1	drawing no.
drawn	TH	CD2204
checked	JC	issue A
project no	190551.00	A