


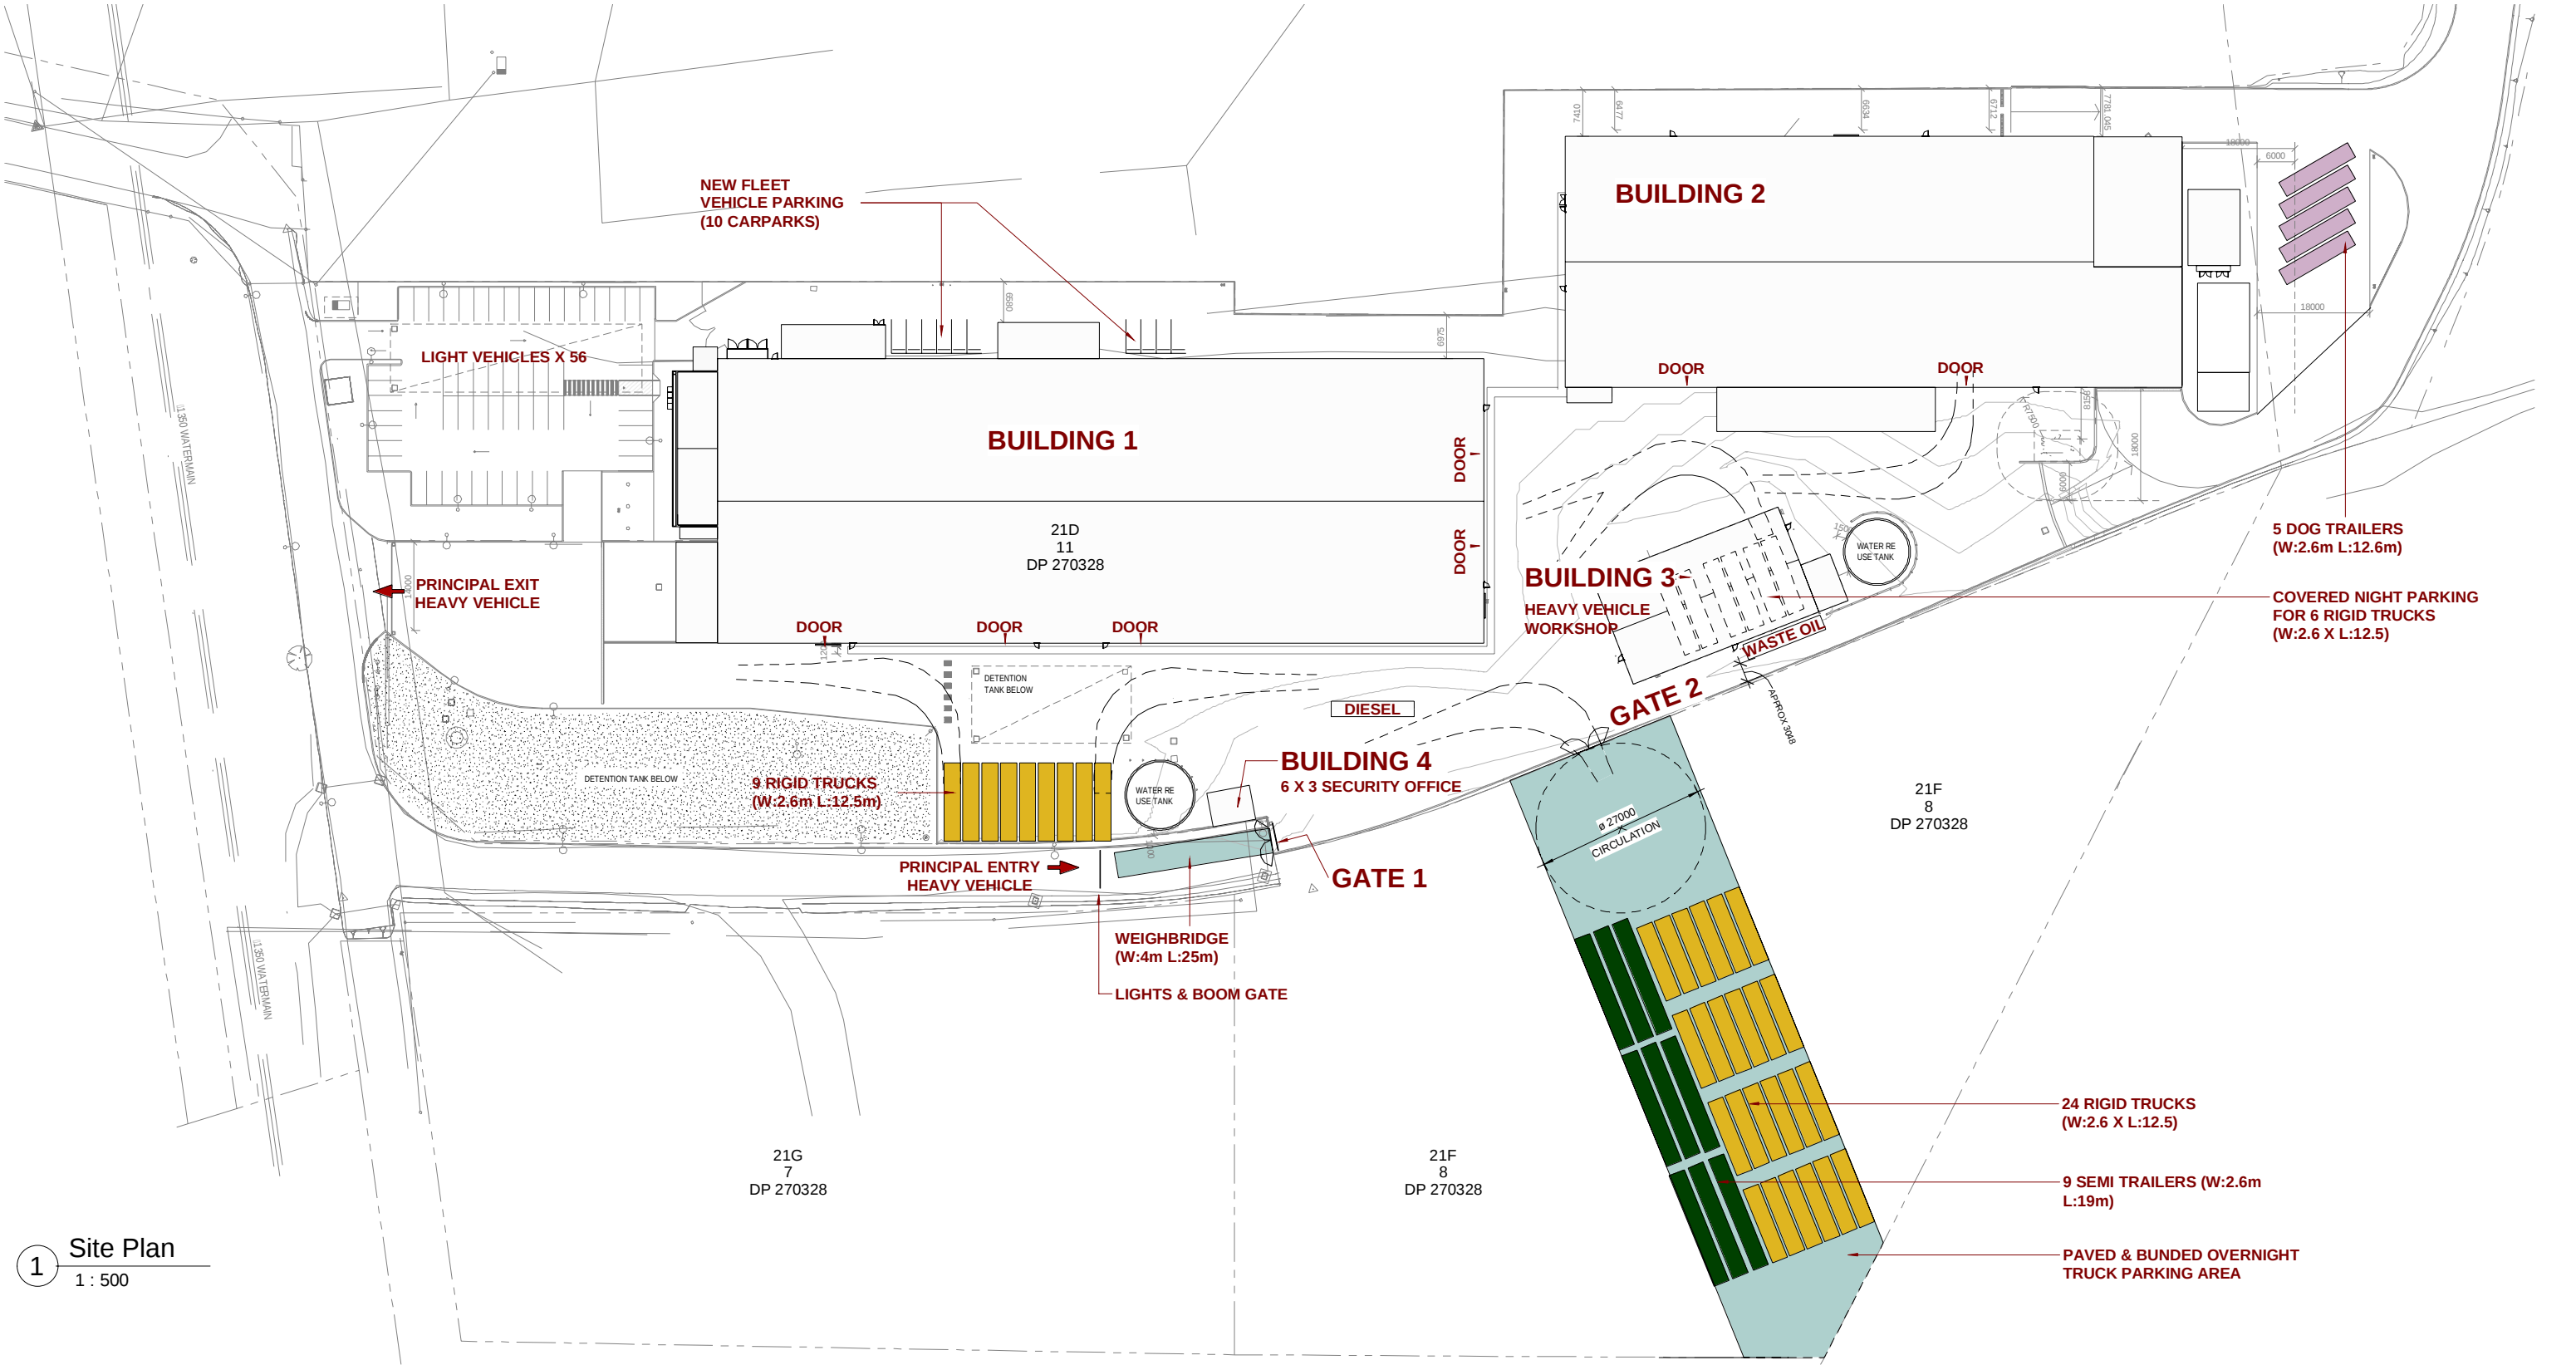

EJE ARCHITECTURE
ACN 002 912 843 | ABN 82 644 649 849
Nominated Architect - Bernard Collins
P +61 2 4929 2253 | F +61 2 4929 3069 | E mail@eje.com.au | W www.eje.com.au
A 412 KING STREET, NEWCASTLE, NSW 2300

COMPLETION OF THE QUALITY ASSURANCE CHECKS IS VERIFICATION THAT THE DOCUMENT CONFORMS WITH THE REQUIREMENTS OF THE QUALITY PROJECT PLAN. WHERE THE QUALITY ASSURANCE CHECK IS INCOMPLETE THIS DOCUMENT IS PRELIMINARY FOR INFORMATION PURPOSES ONLY, OR SUCH PURPOSES AS STATED IN THE REVISION COLUMN.

THE IDEAS, INFORMATION AND CONCEPTS CONTAINED IN THIS DOCUMENT ARE THE PROPERTY OF EJE ARCHITECTURE. PHOTOCOPYING OR REPRODUCING THIS DOCUMENT AND PASSING IT ON TO OTHERS WITHOUT THE EXPRESS PERMISSION OF EJE ARCHITECTURE IS AN INFRINGEMENT OF COPYRIGHT.



REV	DATE	COMMENTS
A	16/01/2020	CLIENT MEETING
B	28/01/2020	CLIENT REVIEW
C	05/02/2020	CLIENT REVIEW
D	06/02/2020	CLIENT REVIEW
E	06/02/2020	CLIENT REVIEW

DRN	CHKD	VRFD
AL	KG	
CM	KG	
CM	KG	
CM	KG	
CM	KG	

PROJECT: Remondis Recycling Facility

CLIENT: **REMONDIS**

WORKING FOR THE FUTURE

SITE: Tomago NSW Australia

DRAWING: SITE PLAN


WORK IN FIGURED DIMENSIONS IN PREFERENCE TO SCALE. CHECK DIMENSIONS AND LEVELS ON SITE PRIOR TO THE ORDERING OF MATERIALS OR THE COMPLETION OF WORKSHOP DRAWINGS. IF IN DOUBT ASK. REPORT ALL ERRORS AND OMISSIONS.

P:13026 - Remondis Tomago (KM/G)/EJE Documents/Working Files/Revit Files/Remondis20200115.rvt


DRAWN: DATE: SCALES: 1 : 500 @ A1 @ A3

PROJECT No: 13026 PHASE: SK DRAWING No: SK-01 REV: E



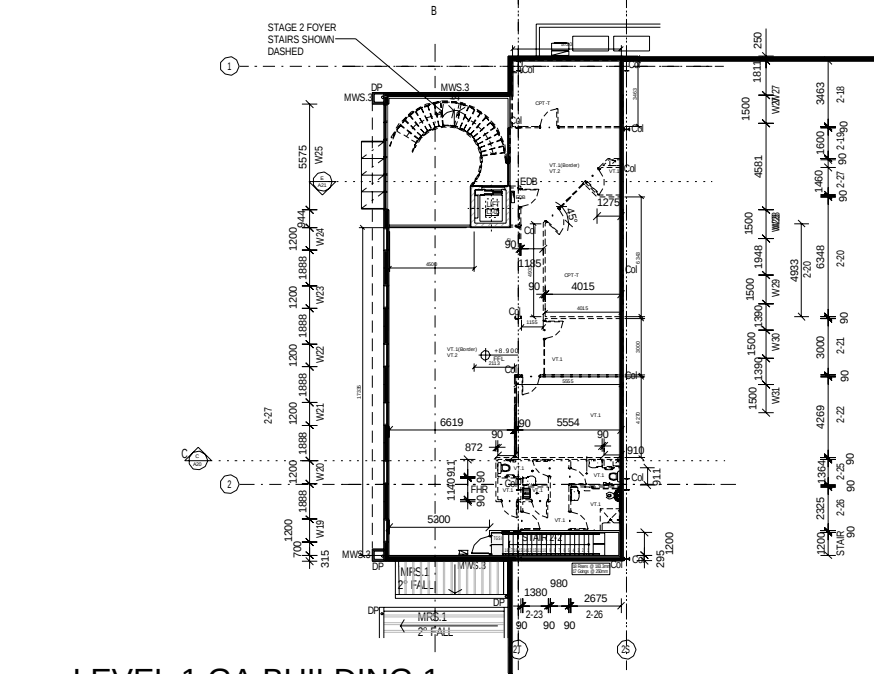

2 LEVEL 1 GA BUILDING 1
1 : 200

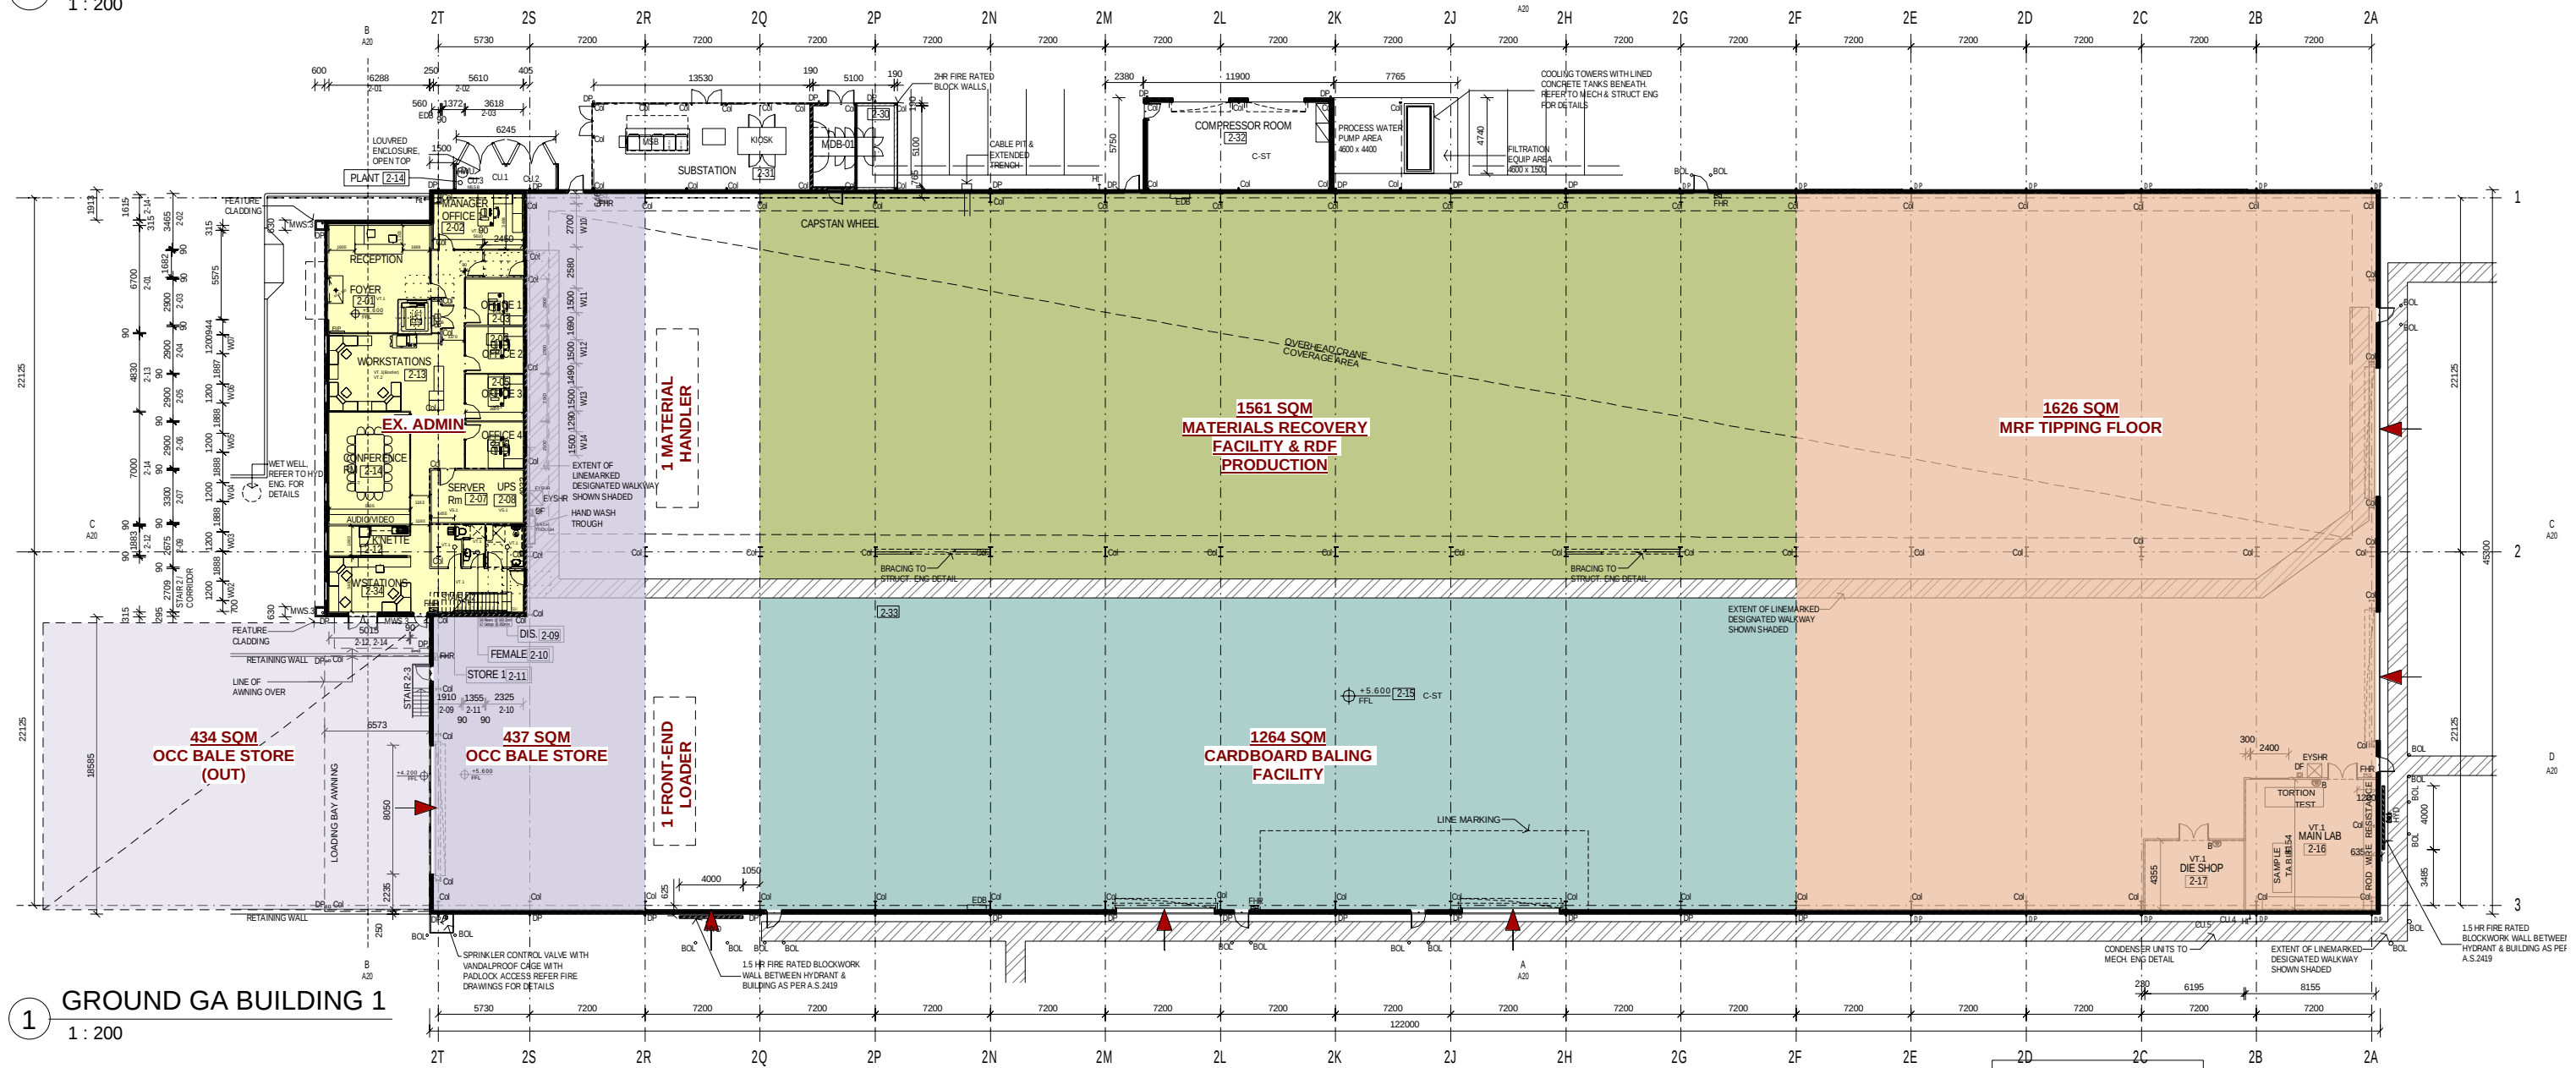

EJE ARCHITECTURE
ACN 002 912 843 | ABN 82 644 649 849
Nominated Architect - Bernard Collins
P +61 2 4929 2253 | F +61 2 4929 3089 | E mail@eje.com.au | W www.eje.com.au
A 412 KING STREET, NEWCASTLE, NSW 2300

COMPLETION OF THE QUALITY ASSURANCE CHECKS IS VERIFICATION THAT THE DOCUMENT CONFORMS WITH THE REQUIREMENTS OF THE QUALITY PROJECT PLAN. WHERE THE QUALITY ASSURANCE CHECK IS INCOMPLETE THIS DOCUMENT IS PRELIMINARY FOR INFORMATION PURPOSES ONLY, OR SUCH PURPOSES AS STATED IN THE REVISION COLUMN.

THE IDEAS, INFORMATION AND CONCEPTS CONTAINED IN THIS DOCUMENT ARE THE PROPERTY OF EJE ARCHITECTURE. PHOTOCOPYING OR REPRODUCING THIS DOCUMENT AND PASSING IT ON TO OTHERS WITHOUT THE EXPRESS PERMISSION OF EJE ARCHITECTURE IS AN INFRINGEMENT OF COPYRIGHT.



REV	DATE	COMMENTS
A	16/01/2020	CLIENT MEETING
B	05/02/2020	CLIENT REVIEW
C	06/02/2020	CLIENT REVIEW
D	06/02/2020	CLIENT REVIEW

DRN	CHKD	VRFD
AL	KG	
CM	KG	
CM	KG	
CM	KG	

PROJECT: Remondis Recycling Facility
SITE: Tomago NSW Australia
CLIENT: **REMONDIS**
DRAWING: BUILDING 1 GA
WORKING FOR THE FUTURE

Author 01/16/20
1 : 200@ A1 @ A3
PROJECT No: 13026
PHASE: SK
DRAWING No: SK-02
REV: D


WORK IN FIGURED DIMENSIONS IN PREFERENCE TO SCALE. CHECK DIMENSIONS AND LEVELS ON SITE PRIOR TO THE ORDERING OF MATERIALS OR THE COMPLETION OF WORKSHOP DRAWINGS. IF IN DOUBT ASK. REPORT ALL ERRORS AND OMISSIONS.

P:\13026 - Remondis Tomago (KM/G)/EJE Documents\Working Files\Revit Files\Remondis20200115.rvt
DRAWN: DATE: SCALE:


Author 01/16/20 1 : 200@ A1 @ A3

PROJECT No: 13026 PHASE: SK DRAWING No: SK-02 REV: D




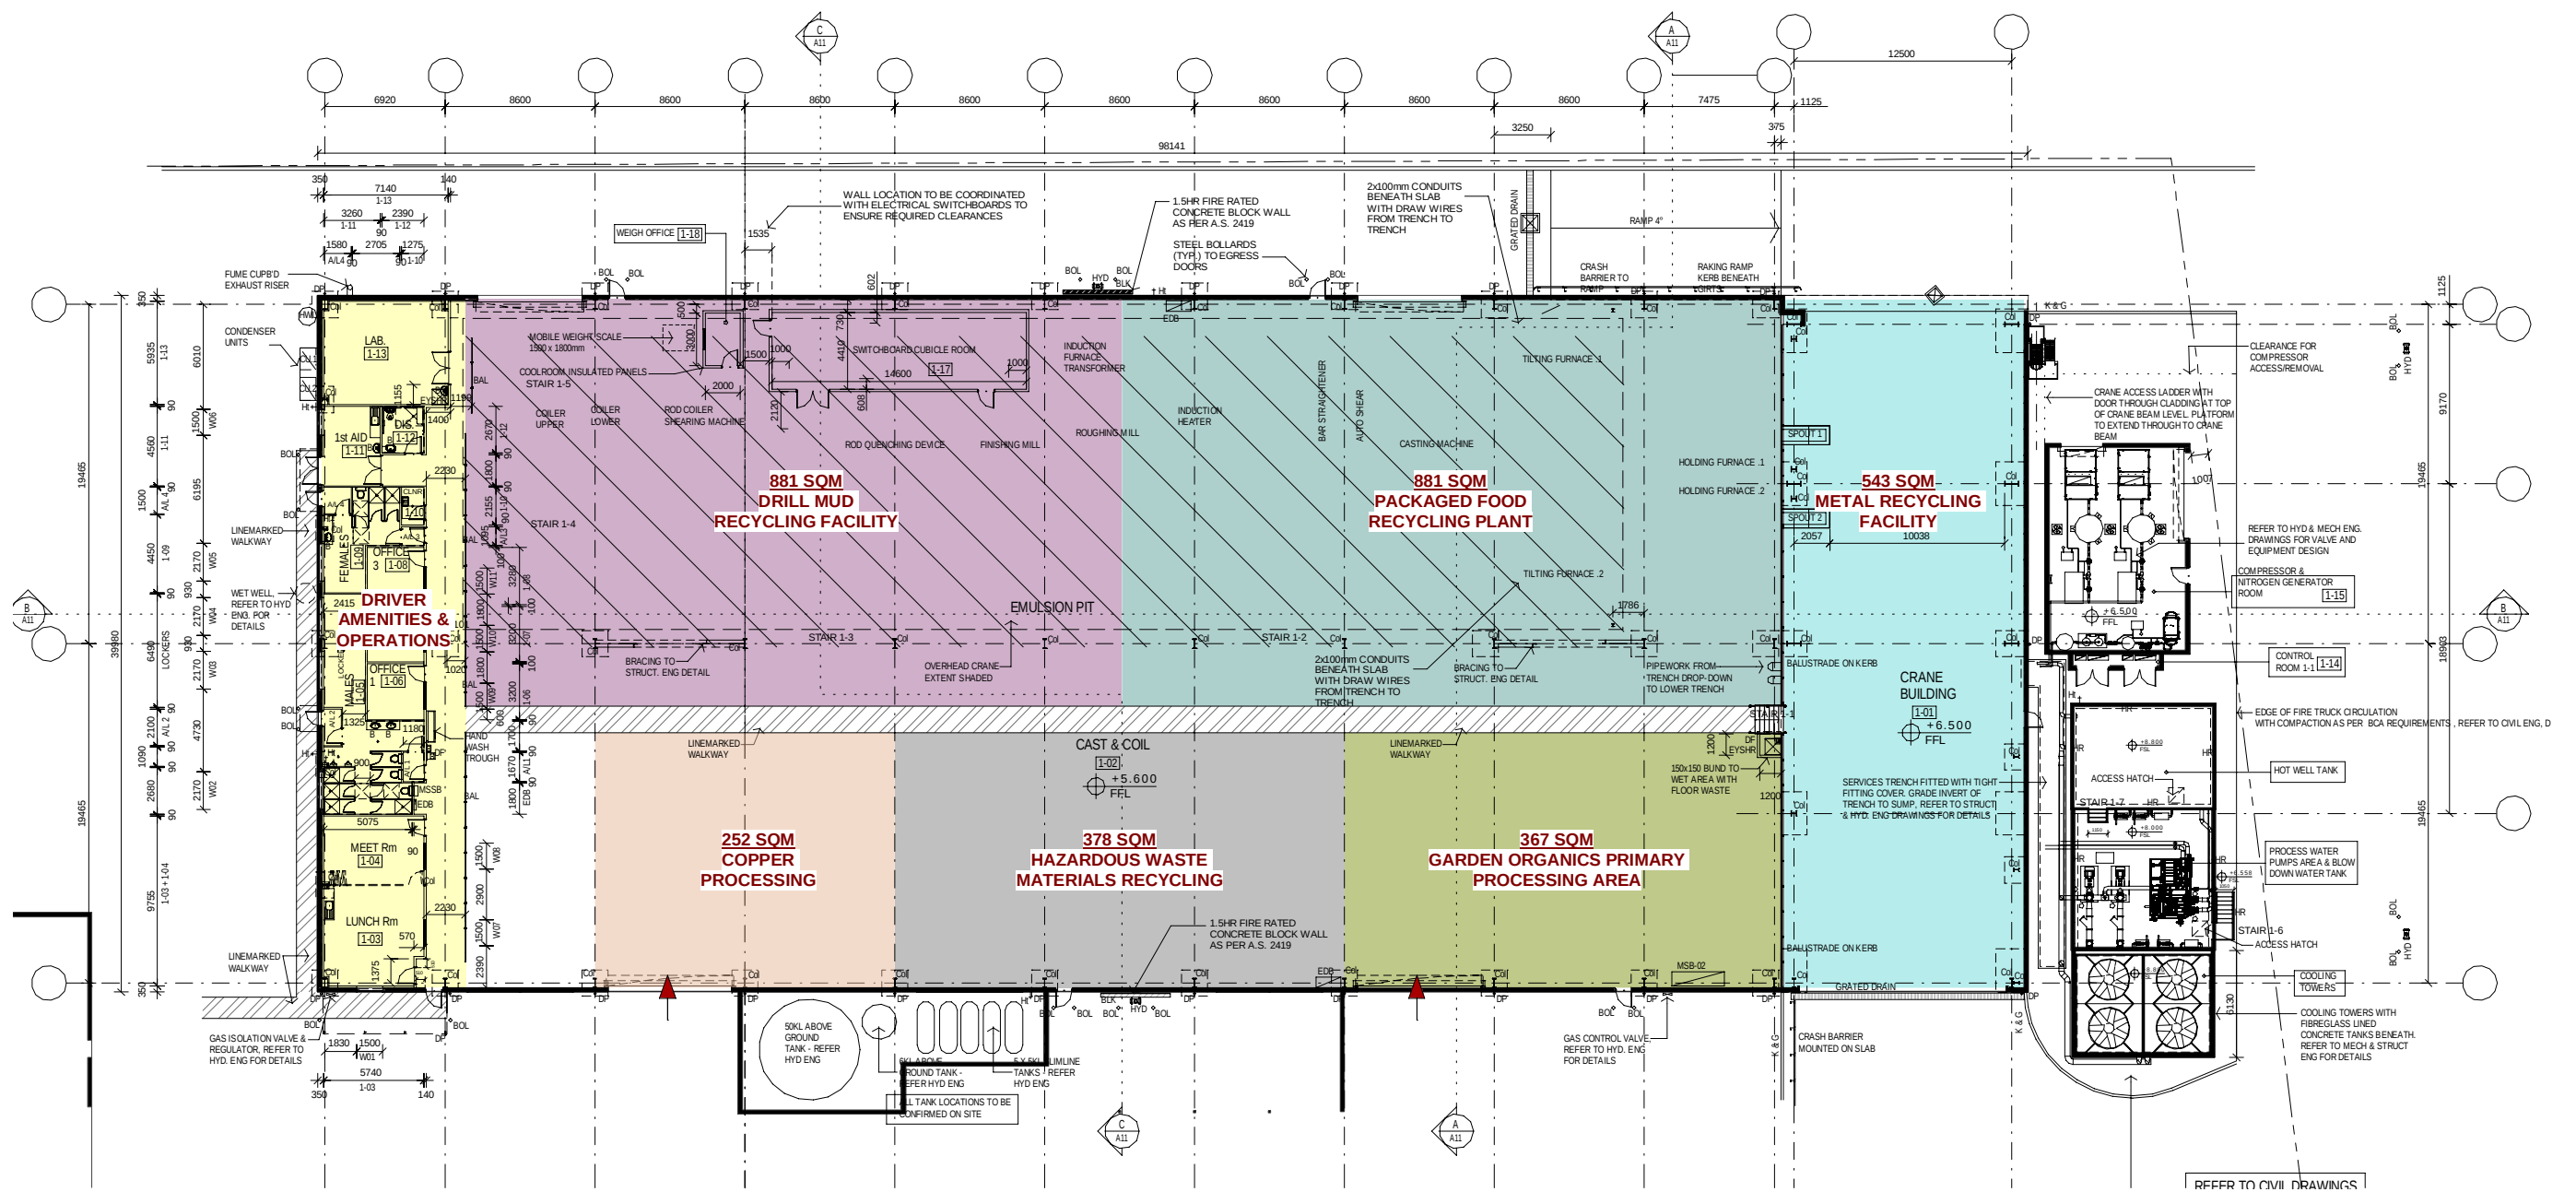

1 GROUND GA BUILDING 2
1 : 200

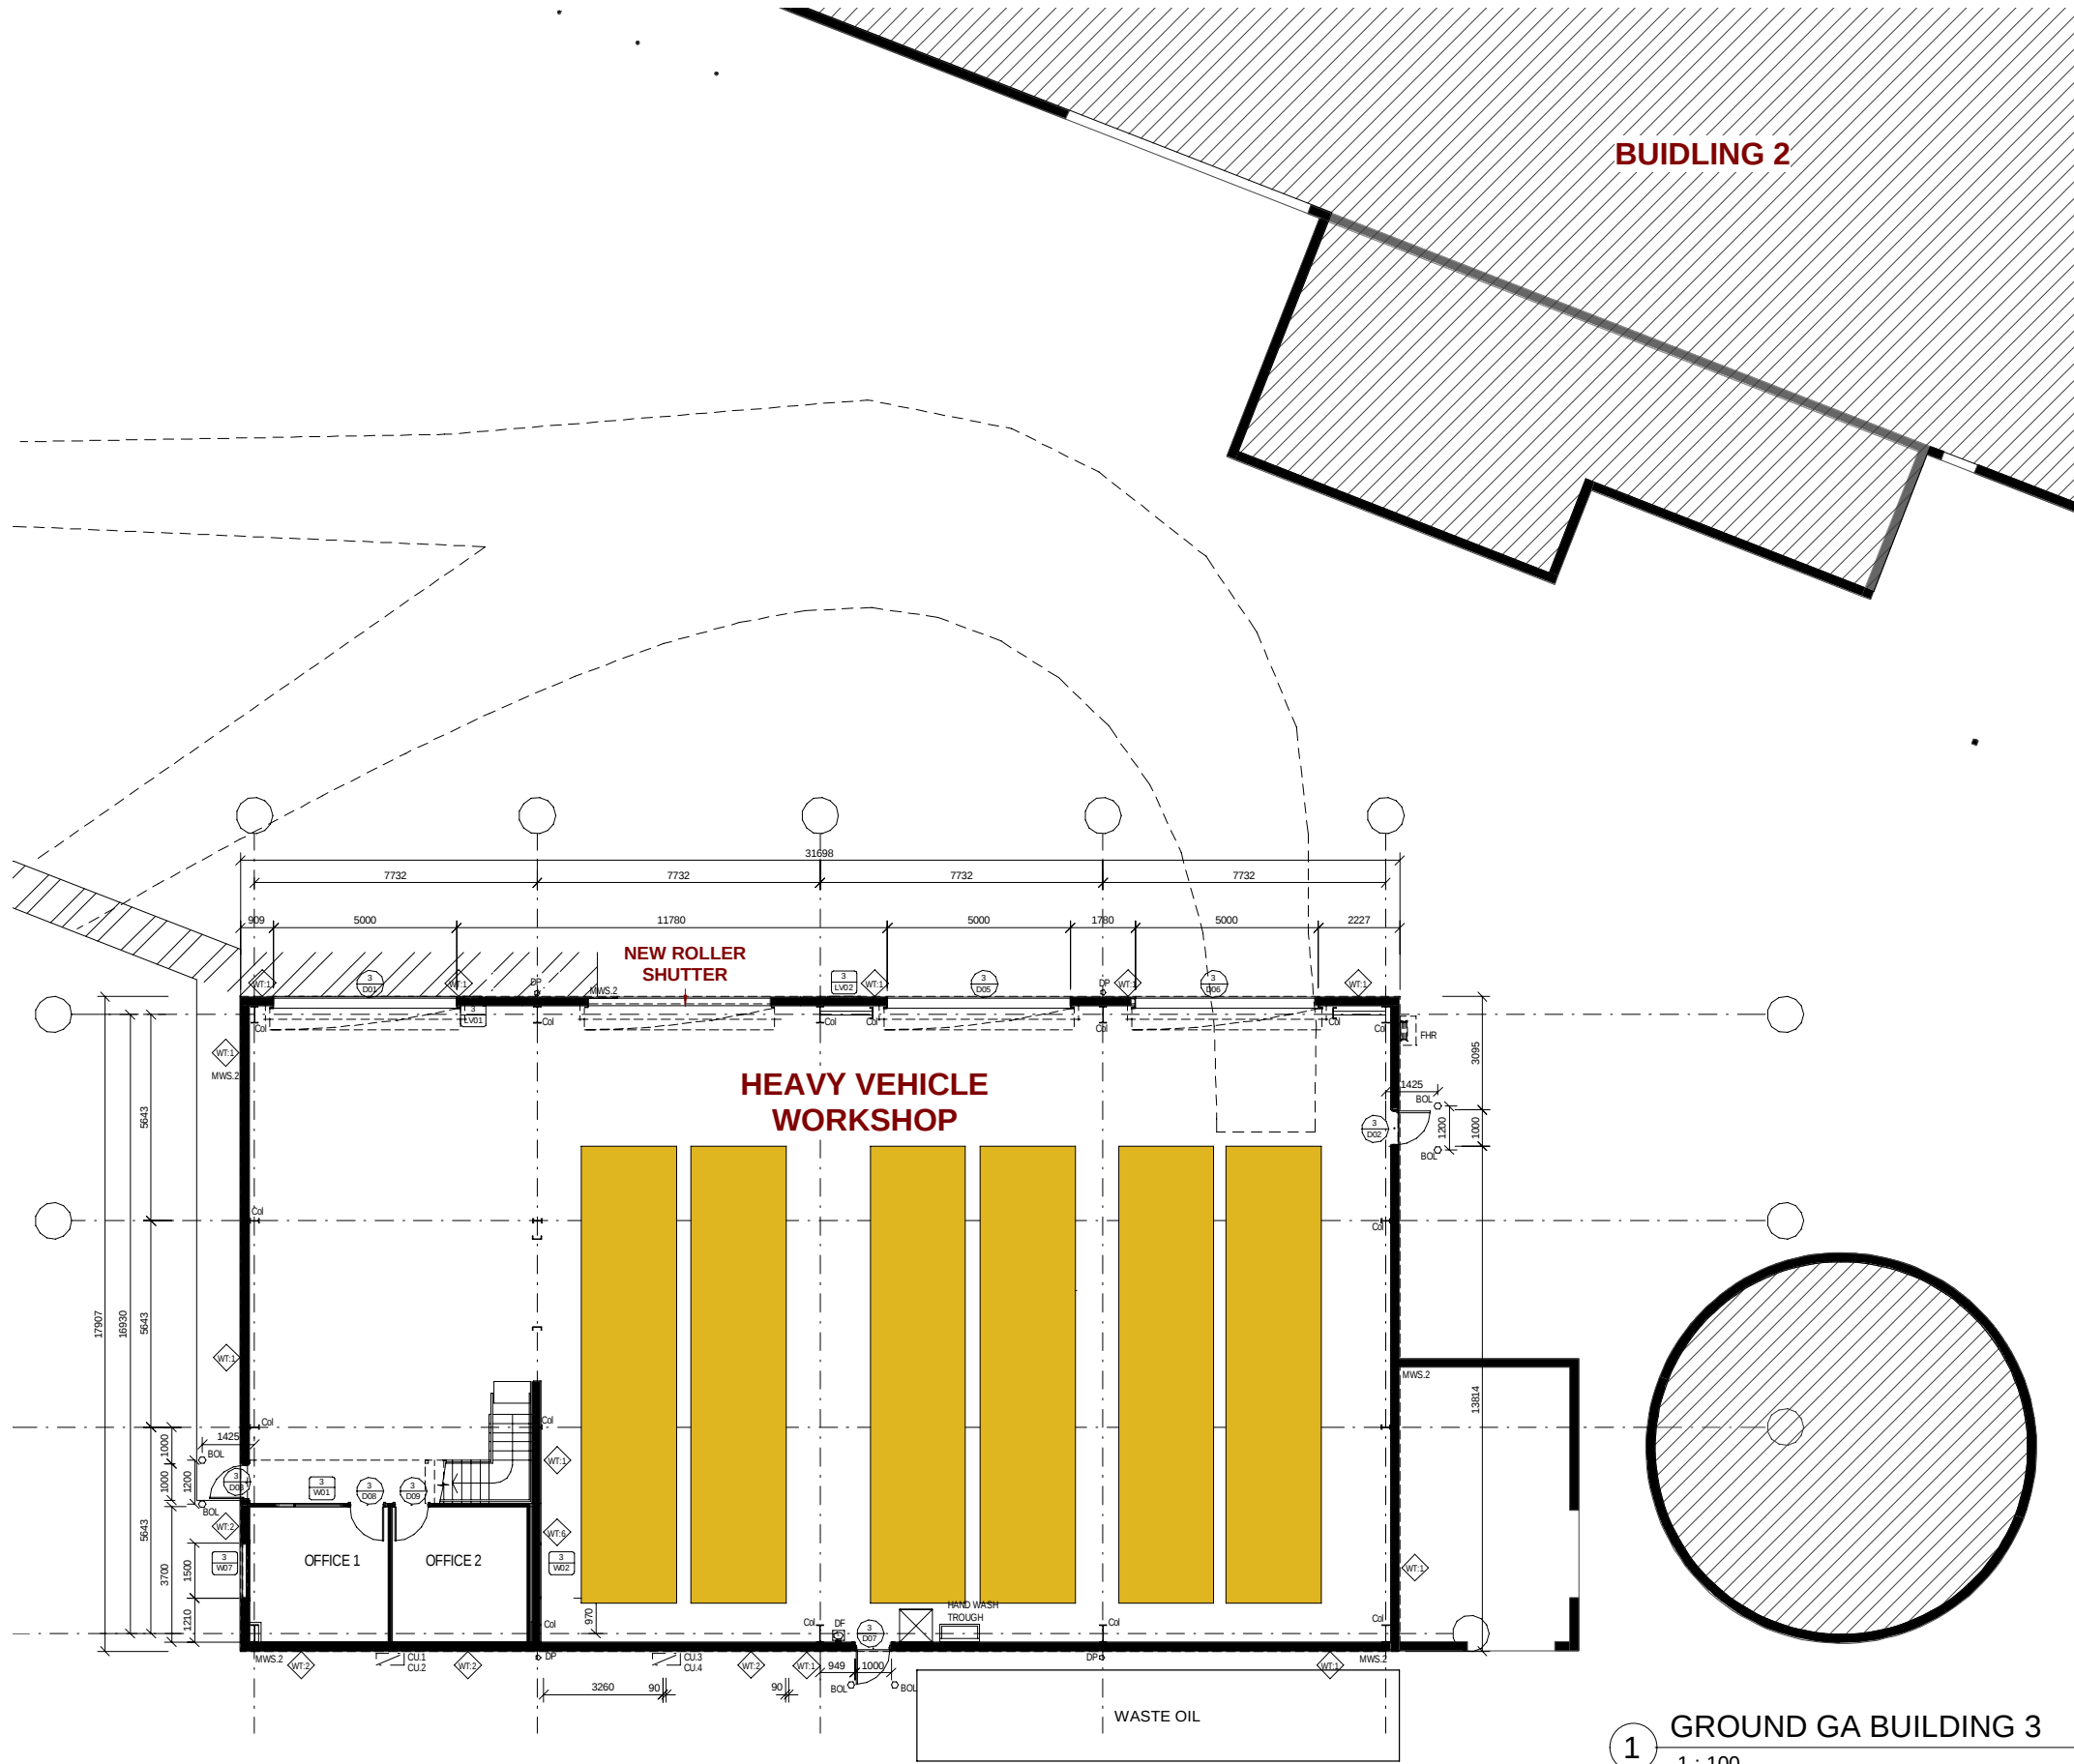

1 GROUND GA BUILDING 3
1 : 100

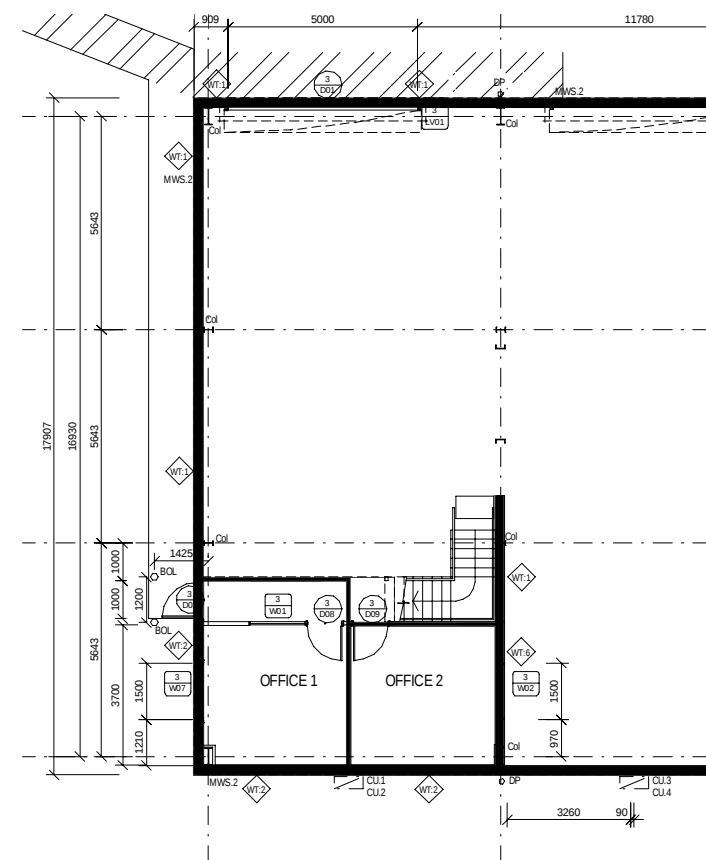

2 LEVEL 1 GA BUILDING 3
1 : 100

EJE ARCHITECTURE
ACN 002 912 843 | ABN 82 644 649 849
Nominated Architect - Bernard Collins
P +61 2 4929 2253 | F +61 2 4929 3069 | E mail@eje.com.au | W www.eje.com.au
A 412 KING STREET, NEWCASTLE, NSW 2300



REV	DATE	COMMENTS
A	16/01/2020	CLIENT MEETING
B	05/02/2020	CLIENT REVIEW
C	06/02/2020	CLIENT REVIEW

DRN	CHKD	VRFD
AL	KG	
CM	KG	
CM	KG	

PROJECT : Remondis Recycling Facility

SITE : Tomago NSW Australia



DRAWING : BUILDING 3 GA

WORKING FOR THE FUTURE

WORK IN FIGURED DIMENSIONS IN PREFERENCE TO SCALE. CHECK DIMENSIONS AND LEVELS ON SITE PRIOR TO THE ORDERING OF MATERIALS OR THE COMPLETION OF WORKSHOP DRAWINGS. IF IN DOUBT ASK. REPORT ALL ERRORS AND OMISSIONS.

P:13026 - Remondis Tomago (KM/G)/EJE Documents/Working Files/Revit Files/Remondis20200115.rvt

DRAWN : Author
DATE : 01/16/20

SCALES :
1 : 100 @ A1
@ A3

PROJECT No : 13026
PHASE : SK
DRAWING No : SK-04
REV : C

