


# APPENDIX A

## SITE PLANS











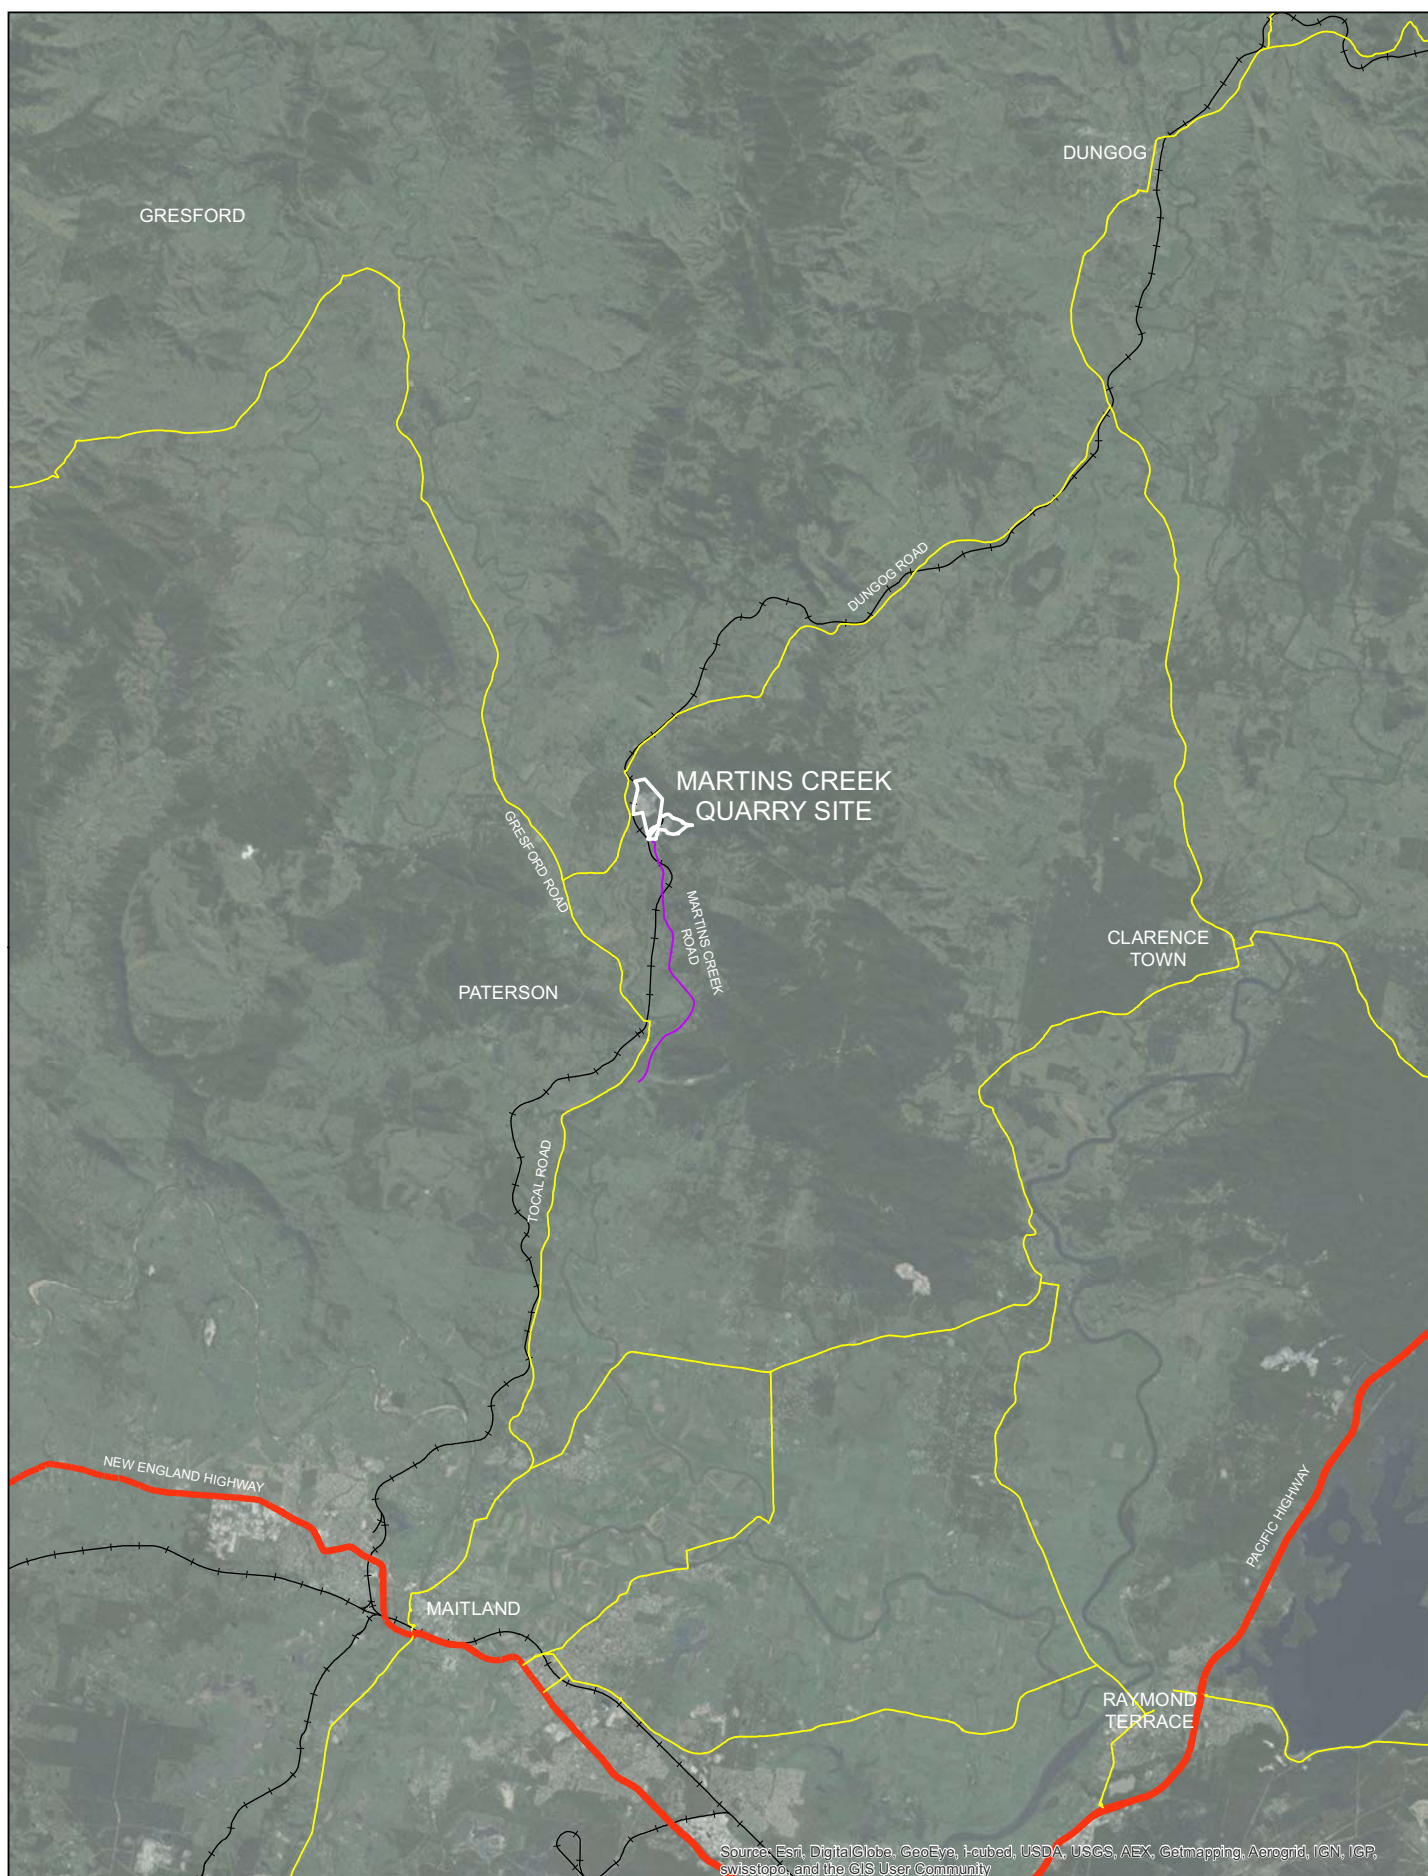


Revisions						 ACN 000 861 110  Surveying 125 Bull Street Newcastle NSW 2300 Planning PO Box 726 Newcastle NSW 2300 Engineering Design T: 61 2 4326 1388 F: 61 2 4929 3475 Project Management E: gis@monteathpowys.com.au W: www.monteathpowys.com.au	Ref No: 14/0228	Client: Daracon	
							GIS Map: 140228g01		
								Revision No: 1	Project: Station Street, Martins Creek
	1	Plan for Report Appendix	GDM	GDM	25/06/2014			Date: 2/07/2014	
No	Revision	Ptp	Chk	Date		Prepared by: GDM	Title: Subject Site with Aerial Imagery		
						Checked by: GDM			
OTHER NOTICES						COPYRIGHT NOTICE This document remains the property of Monteath & Powys Pty Ltd. ©  CONDITIONS OF USE: This document may only be used by the client for the purpose for which it was commissioned. Use of this document for any other purpose is not permitted unless prior written approval has been obtained from Monteath & Powys Pty Ltd.	Sheet Number: 1 of 1 Original Size: A4 Original Scale: 1:10,000	<div><div>N</div><div>0145290580</div><div>Meters</div></div> <div>Coordinate System: GDA 1994 MGA Zone 56</div>	






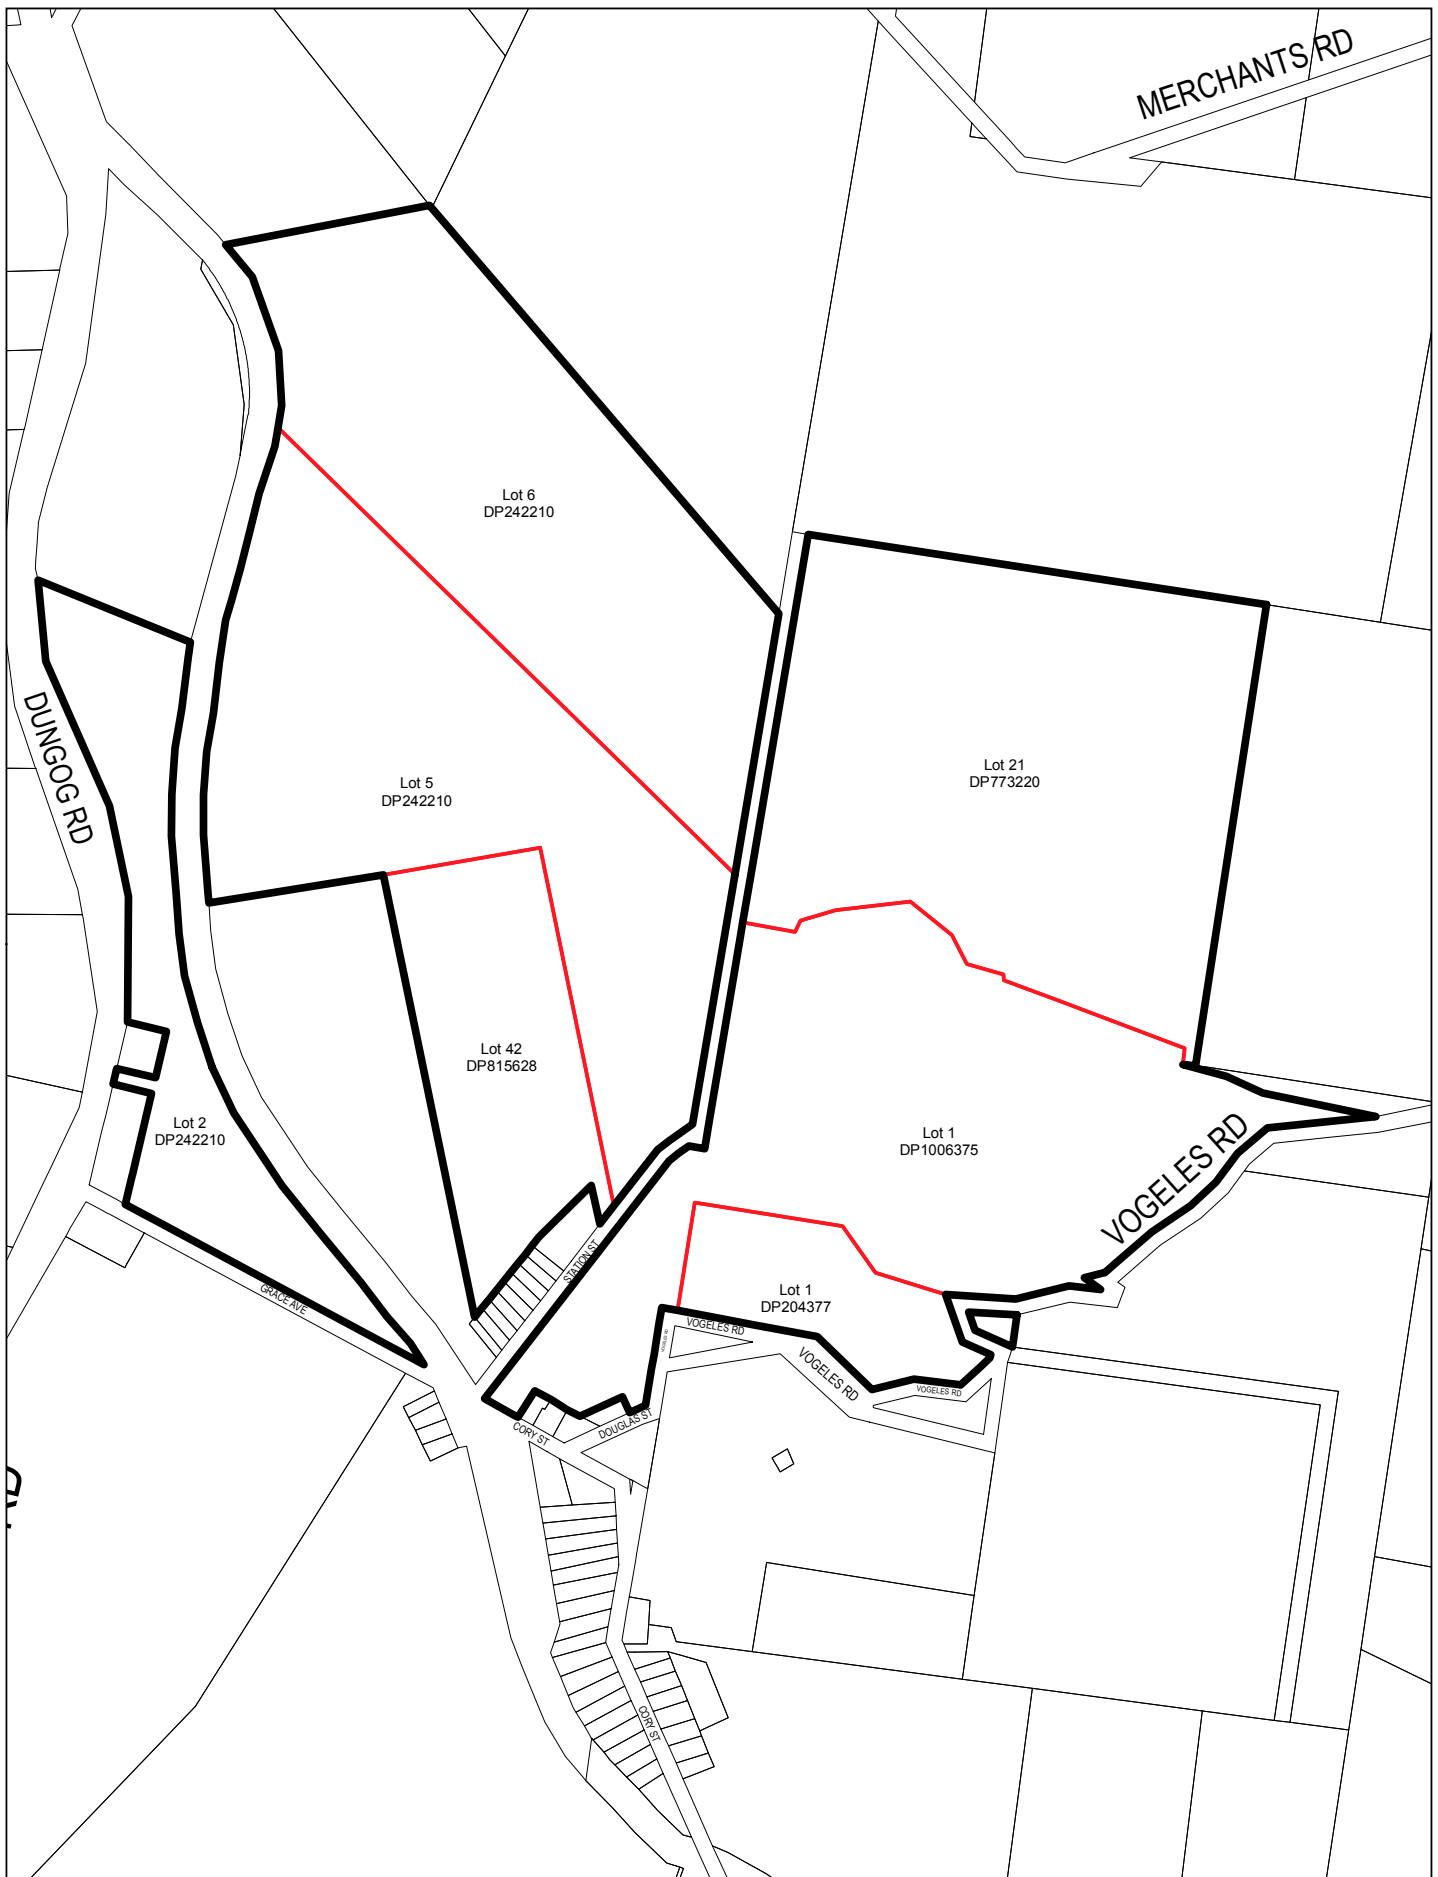


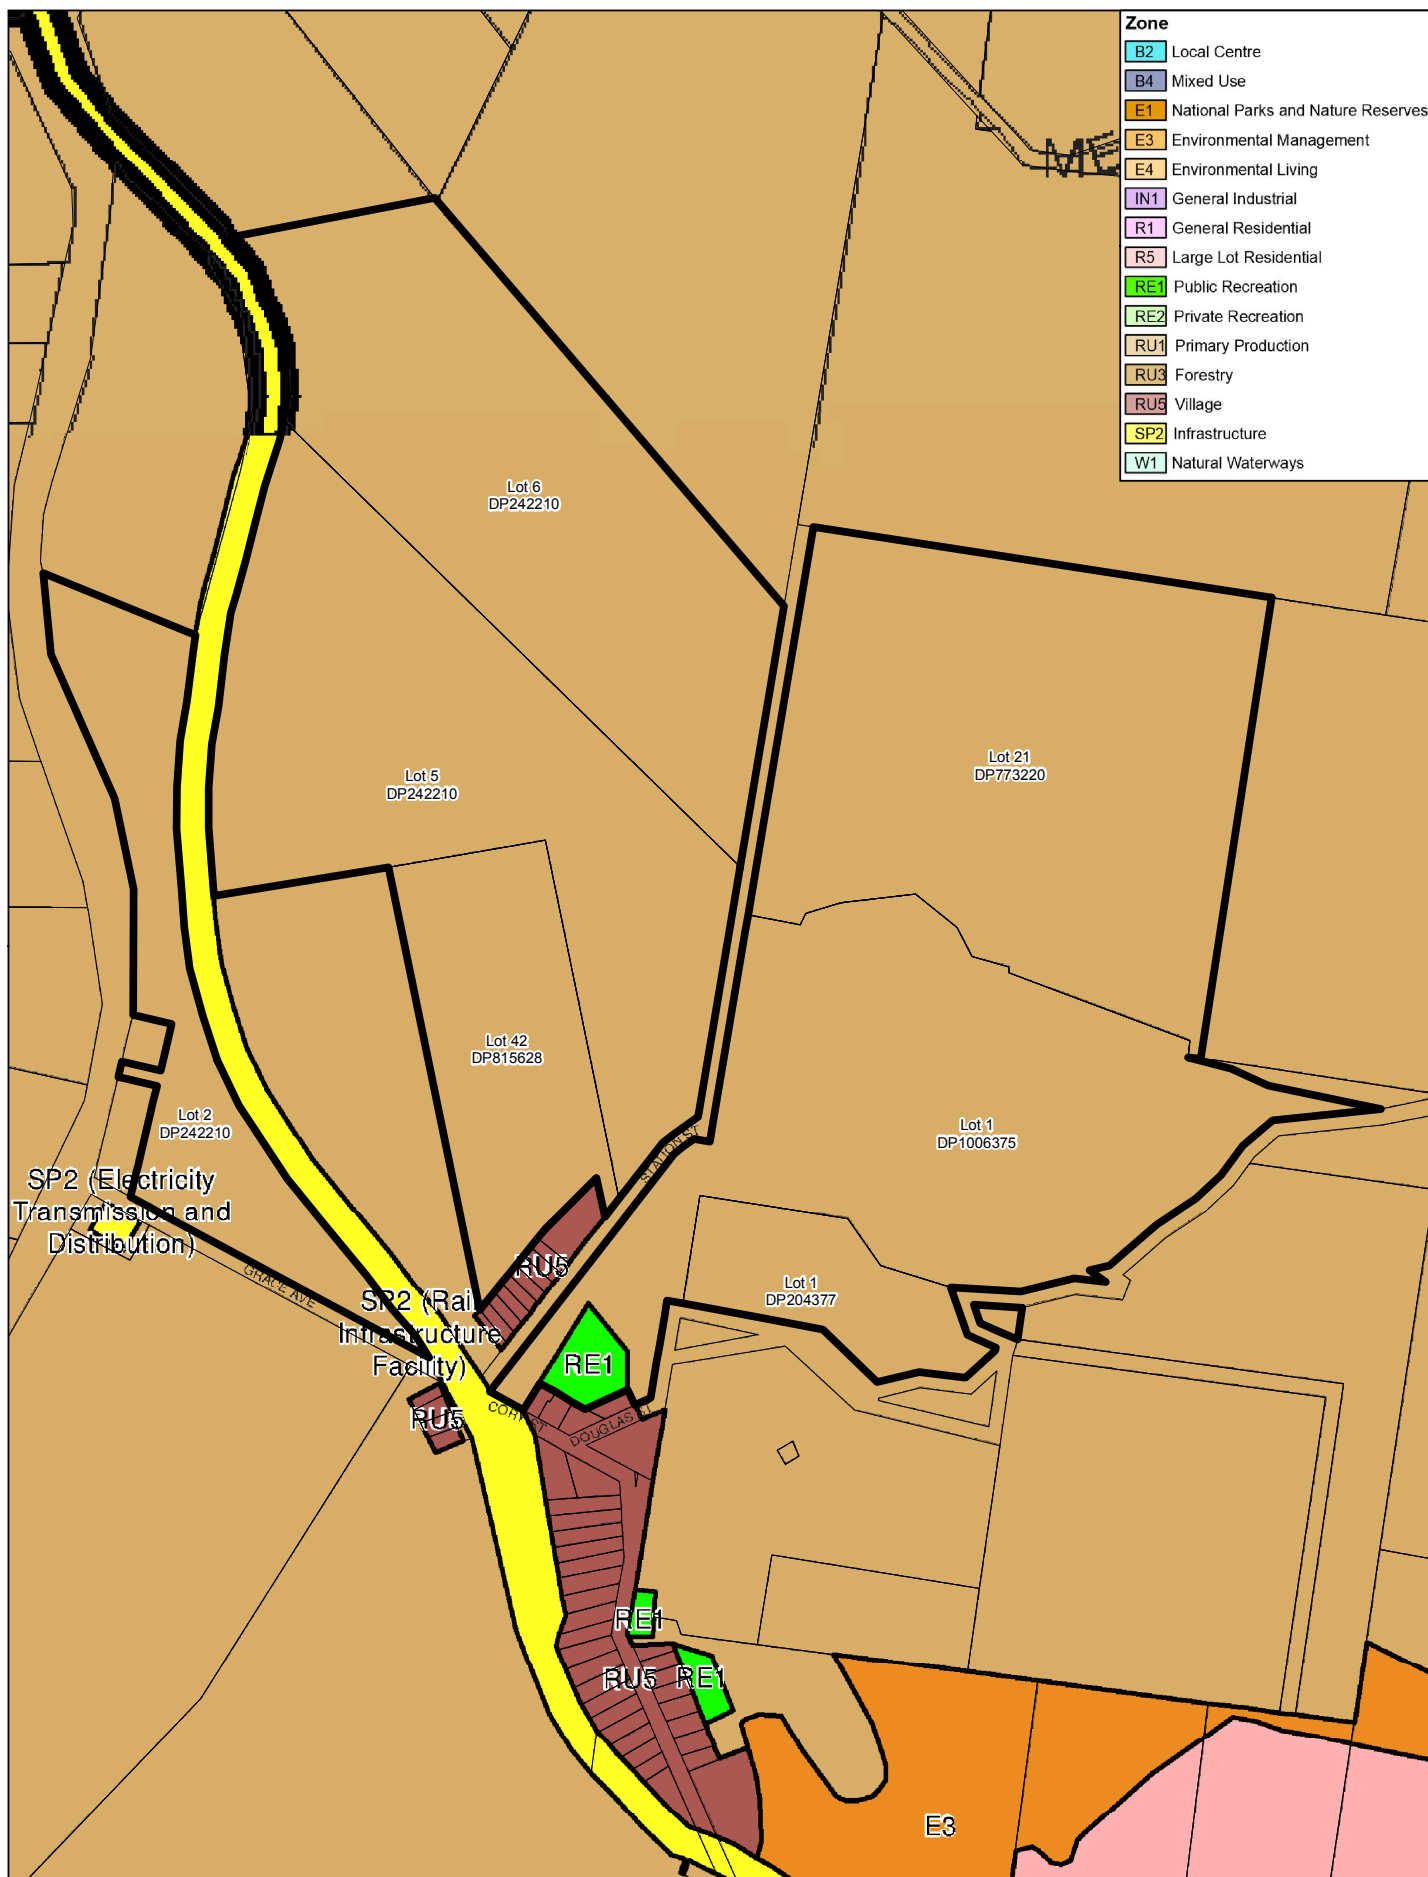
REVISIONS							 ACN 000 861 110	<b>Surveying</b> 125 Bull Street Newcastle NSW 2300 <b>Planning</b> PO Box 726 Newcastle NSW 2300 <b>Engineering Design</b> T: 61 2 4326 1388 F: 61 2 4929 3475 <b>Project Management</b> E: gis@monteathpowys.com.au W: www.monteathpowys.com.au	Ref No: 14/0228 GIS Map: 140228g06 Revision No: 1 Date: 15/07/2014 Prepared by: GDM Checked by: GDM	Client: Daracon  Project: Station Street, Martins Creek  Title: Regional Context of Subject Site				
	1	Plan for Report Appendix		GDM	GDM	25/06/2014								
	No	Revision		Pip	CHK	Date								
OTHER NOTICES							COPYRIGHT NOTICE This document remains the property of Monteath & Powys Pty Ltd. ©  CONDITIONS OF USE: This document may only be used by the client for the purpose for which it was commissioned. Use of this document for any other purpose is not permitted unless prior written approval has been obtained from Monteath & Powys Pty Ltd.				Sheet Number: 1 of 1 Original Size: A4 Original Scale: 1:200,000		 0 2,000 4,000 8,000 Meters Coordinate System: GDA 1994 MGA Zone 56	

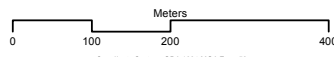

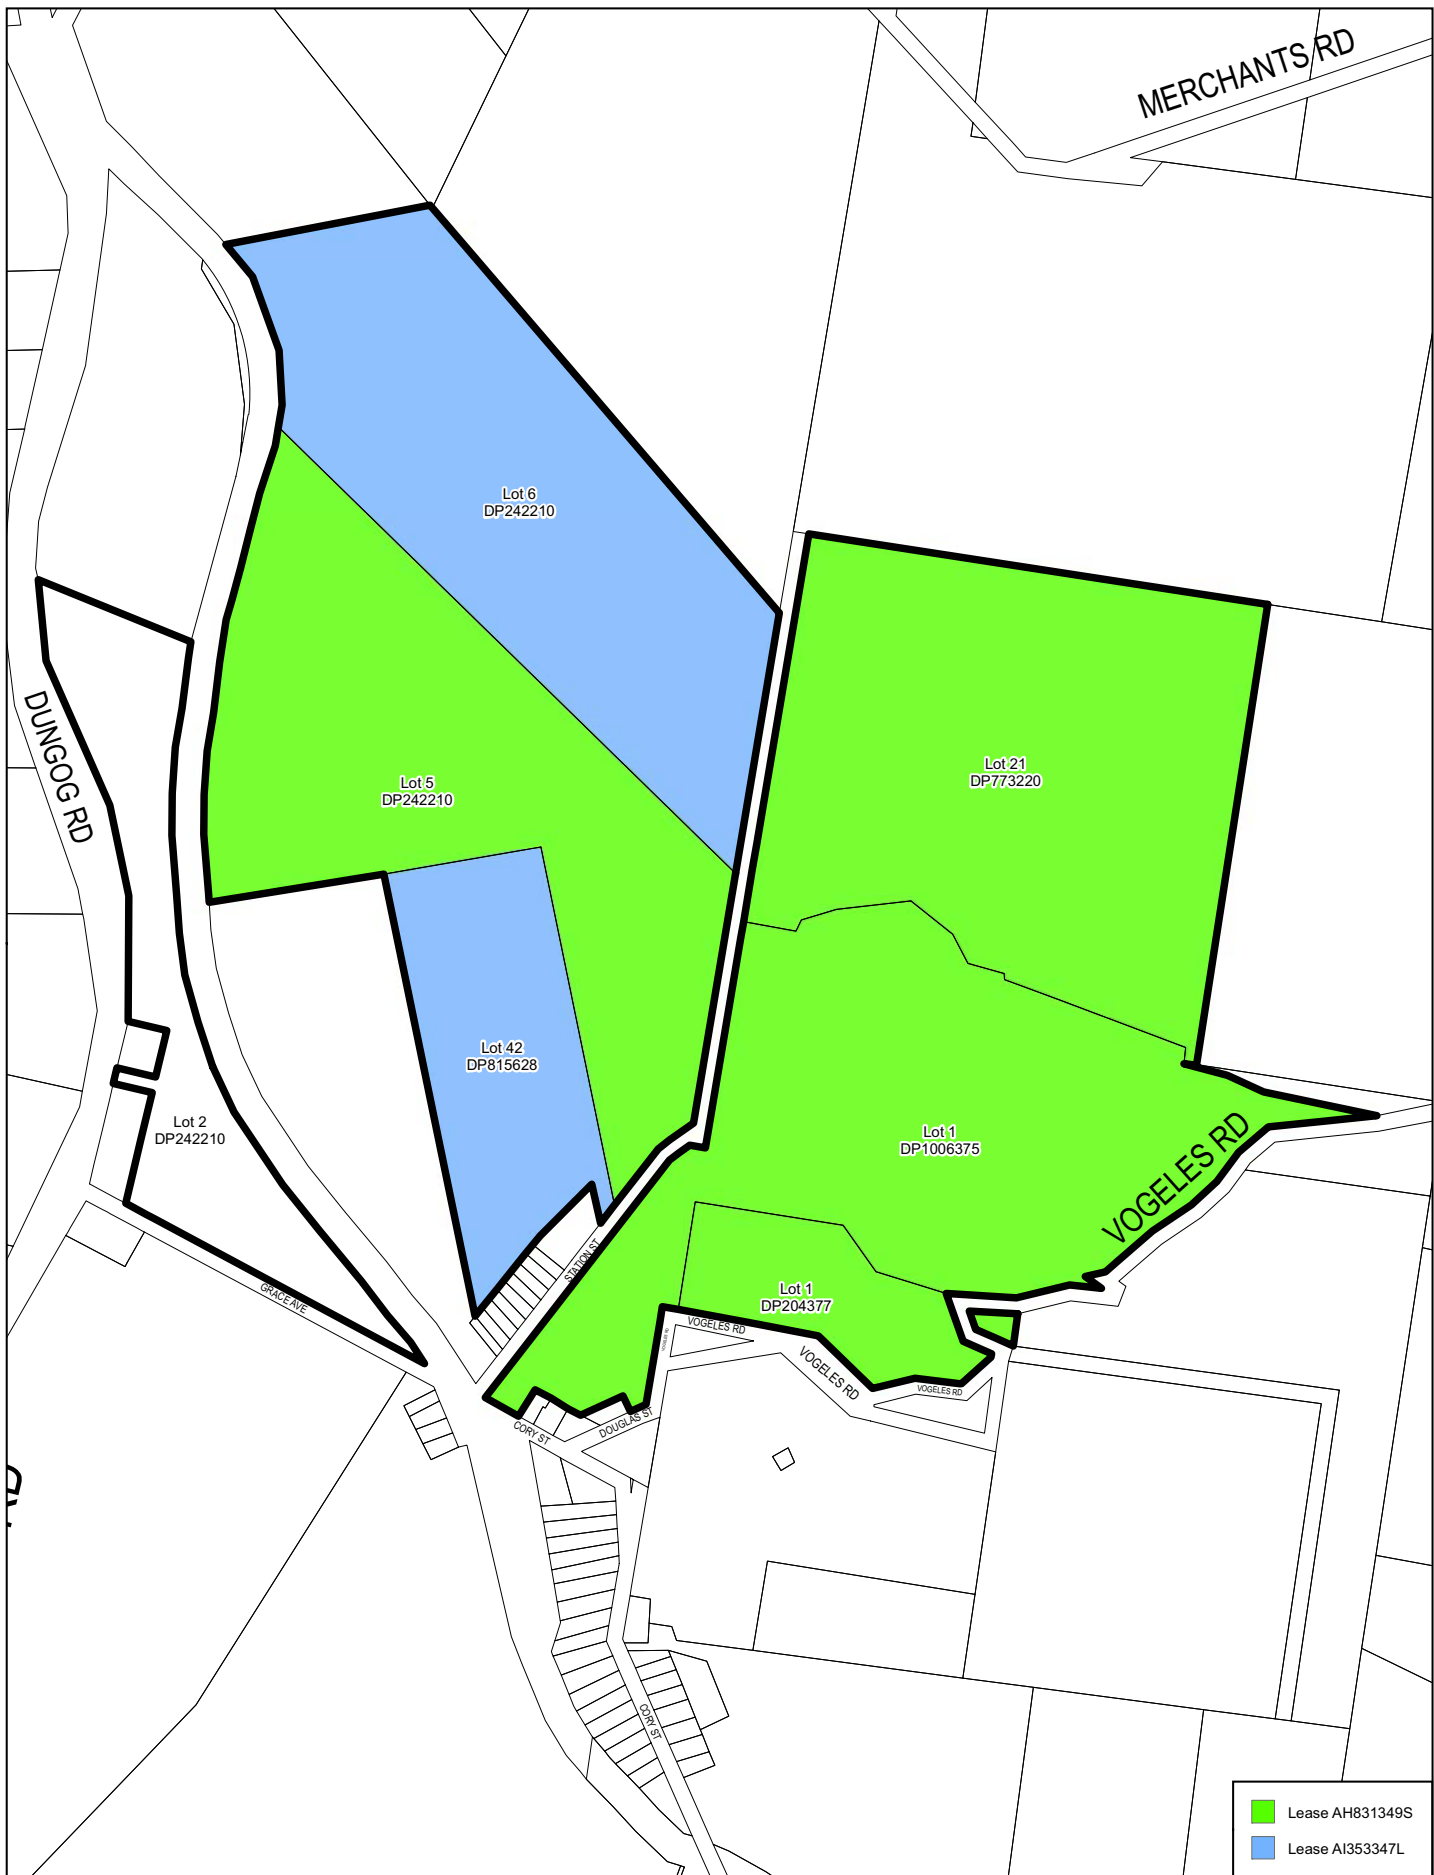

Revisions						 ACN 000 861 110 <b>Surveying</b> 125 Bull Street Newcastle NSW 2300 <b>Planning</b> PO Box 726 Newcastle NSW 2300 <b>Engineering Design</b> T: 61 2 4326 1388 F: 61 2 4929 3475 <b>Project Management</b> E: <a href="mailto:gis@monteathpowys.com.au">gis@monteathpowys.com.au</a> W: <a href="http://www.monteathpowys.com.au">www.monteathpowys.com.au</a>	Ref No: 14/0228	Client: Daracon	
							GIS Map: 140228g02		
								Revision No: 1	Project: Station Street, Martins Creek
								Date: 27/06/2014	
	1	Plan for Report Appendix		GDM	GDM		25/06/2014		Prepared by: GDM
No	Revision		Prep	Chk	Date		Checked by: GDM		
OTHER NOTICES						COPYRIGHT NOTICE This document remains the property of Monteath & Powys Pty Ltd. ©  CONDITIONS OF USE: This document may only be used by the client for the purpose for which it was commissioned. Use of this document for any other purpose is not permitted unless prior written approval has been obtained from Monteath & Powys Pty Ltd.	Sheet Number: 1 of 1 Original Size: A4 Original Scale: 1:10,000	  Coordinate System: GDA 1994 MGA Zone 56	







Revisions						 ACN 000 861 110  <b>Surveying</b> 125 Bull Street Newcastle NSW 2300 <b>Planning</b> PO Box 726 Newcastle NSW 2300 <b>Engineering Design</b> T: 61 2 4326 1388 F: 61 2 4929 3475 <b>Project Management</b> E: gis@monteathpowys.com.au W: www.monteathpowys.com.au	Ref No: 14/0228 GIS Map: 140228g08 Revision No: 1 Date: 8/08/2014 Prepared by: GDM Checked by: GDM	Client: Daracon  Project: Station Street, Martins Creek  Title: Leases on Subject Site
	1	Plan for Report Appendix	GDM	GDM	08/08/2014			
	No	Revision		Prep	CHK			
OTHER NOTICES						<p>COPYRIGHT NOTICE This document remains the property of Monteath &amp; Powys Pty Ltd. ©</p> <p>CONDITIONS OF USE: This document may only be used by the client for the purpose for which it was commissioned. Use of this document for any other purpose is not permitted unless prior written approval has been obtained from Monteath &amp; Powys Pty Ltd.</p>	Sheet Number: 1 of 1 Original Size: A4 Original Scale: 1:10,000	  Meters Coordinate System: GDA 1994 MGA Zone 56



Revisions							 ACN 000 861 110	Surveying 125 Bull Street Newcastle NSW 2300 Planning PO Box 726 Newcastle NSW 2300 Engineering Design T: 61 2 4326 1388 F: 61 2 4929 3475 Project Management E: gis@monteathpowys.com.au W: www.monteathpowys.com.au	Ref No:	14/0228	Client: Daracon	
						GIS Map:			140228g03			
						Revision No:			1			
						Date:			27/06/2014			
	1	Plan for Report Appendix			GDM	GDM	25/06/2014		Prepared by:	GDM	Project: Station Street, Martins Creek	
	No	Revision			Pip	CHK	Date		Checked by:	GDM		Title: Subject Site with Zoning
OTHER NOTICES								COPYRIGHT NOTICE This document remains the property of Monteath & Powys Pty Ltd. ©	Sheet Number:	1 of 1		
CONDITIONS OF USE: This document may only be used by the client for the purpose for which it was commissioned. Use of this document for any other purpose is not permitted unless prior written approval has been obtained from Monteath & Powys Pty Ltd.								Original Size:	A4	Coordinate System: GDA 1994 MGA Zone 56		
								Original Scale:	1:10,000			

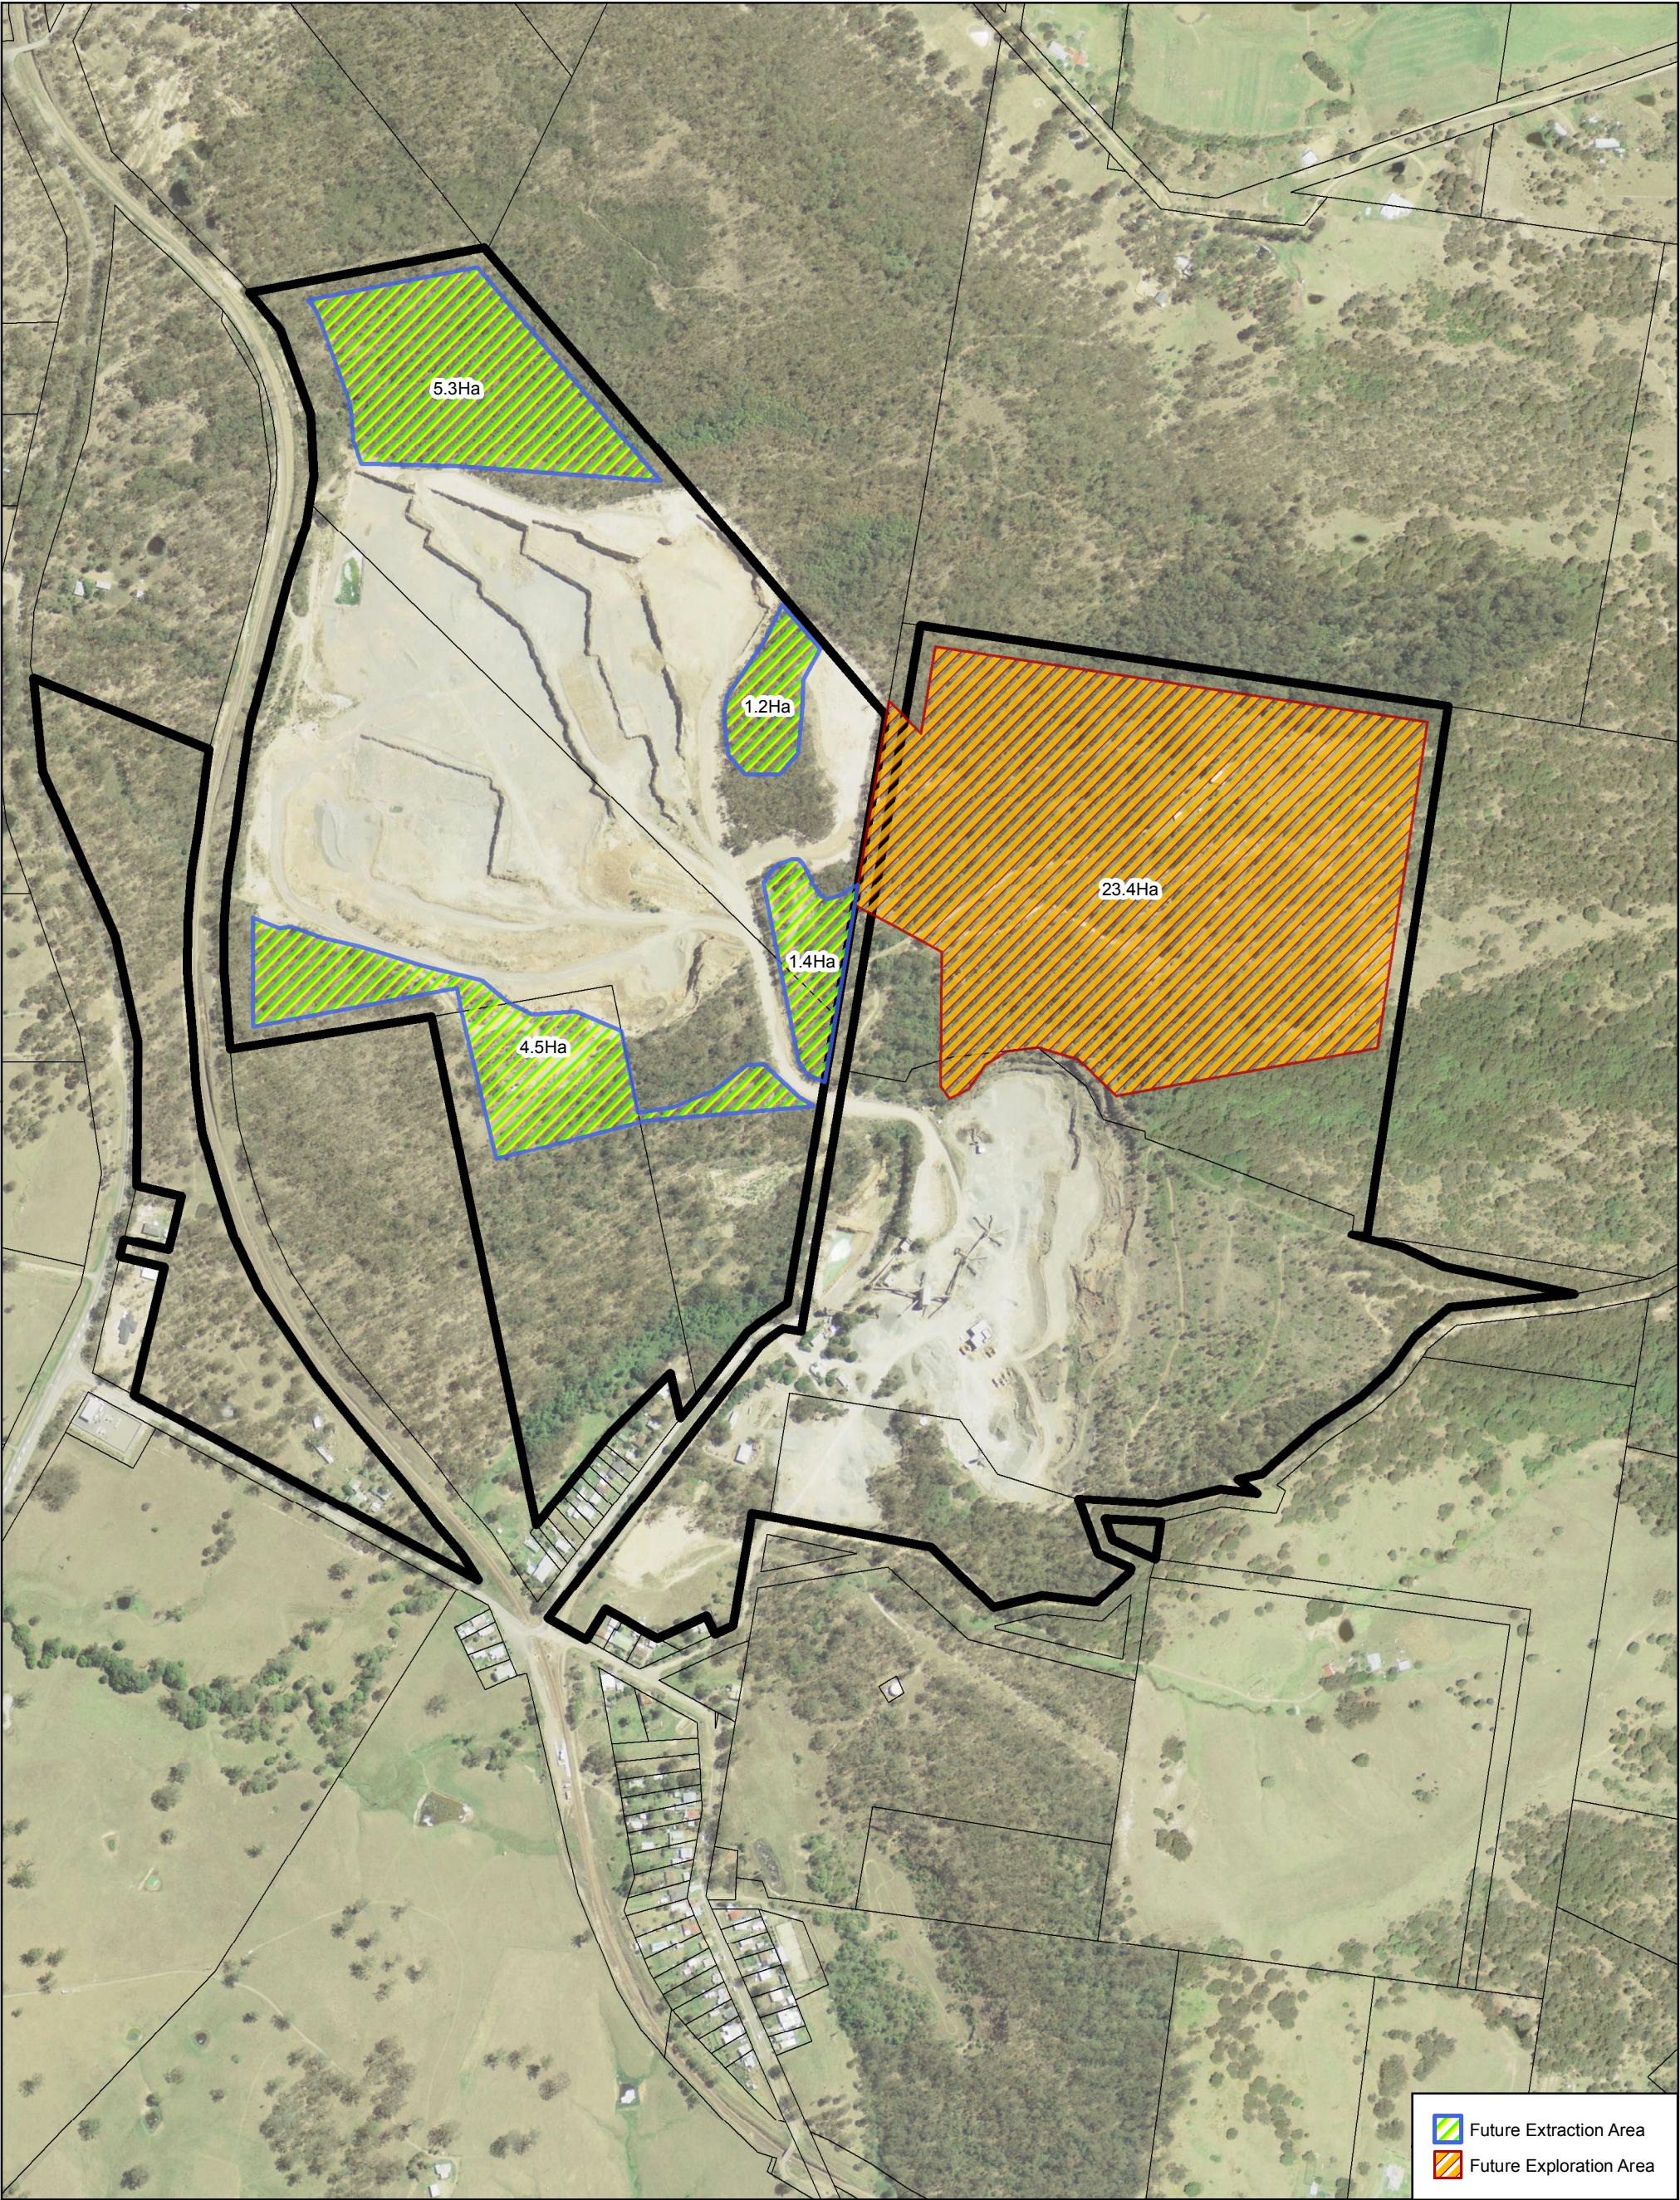

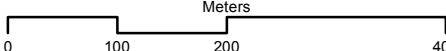

Revisions							 ACN 000 861 110	Ref No: 14/0228		Client: Daracon			
								GIS Map: 140228g09		Project: Station Street, Martins Creek			
								Revision No: 1					
								Date: 10/09/2014		Title: Future Extraction and Future Exploration Areas			
	1	Plan for Report Appendix				GDM		GDM	10/09/2014			Prepared by: GDM	
No	Revision				Ptp	Chk	Date	Checked by: GDM					
OTHER NOTICES							COPYRIGHT NOTICE This document remains the property of Monteath & Powys Pty Ltd. ©			Sheet Number: 1 of 1		 N	
							CONDITIONS OF USE: This document may only be used by the client for the purpose for which it was commissioned. Use of this document for any other purpose is not permitted unless prior written approval has been obtained from Monteath & Powys Pty Ltd.			Original Size: A4			 Meters 0 100 200 400 Coordinate System: GDA 1994 MGA Zone 56
										Original Scale: 1:10,000			