
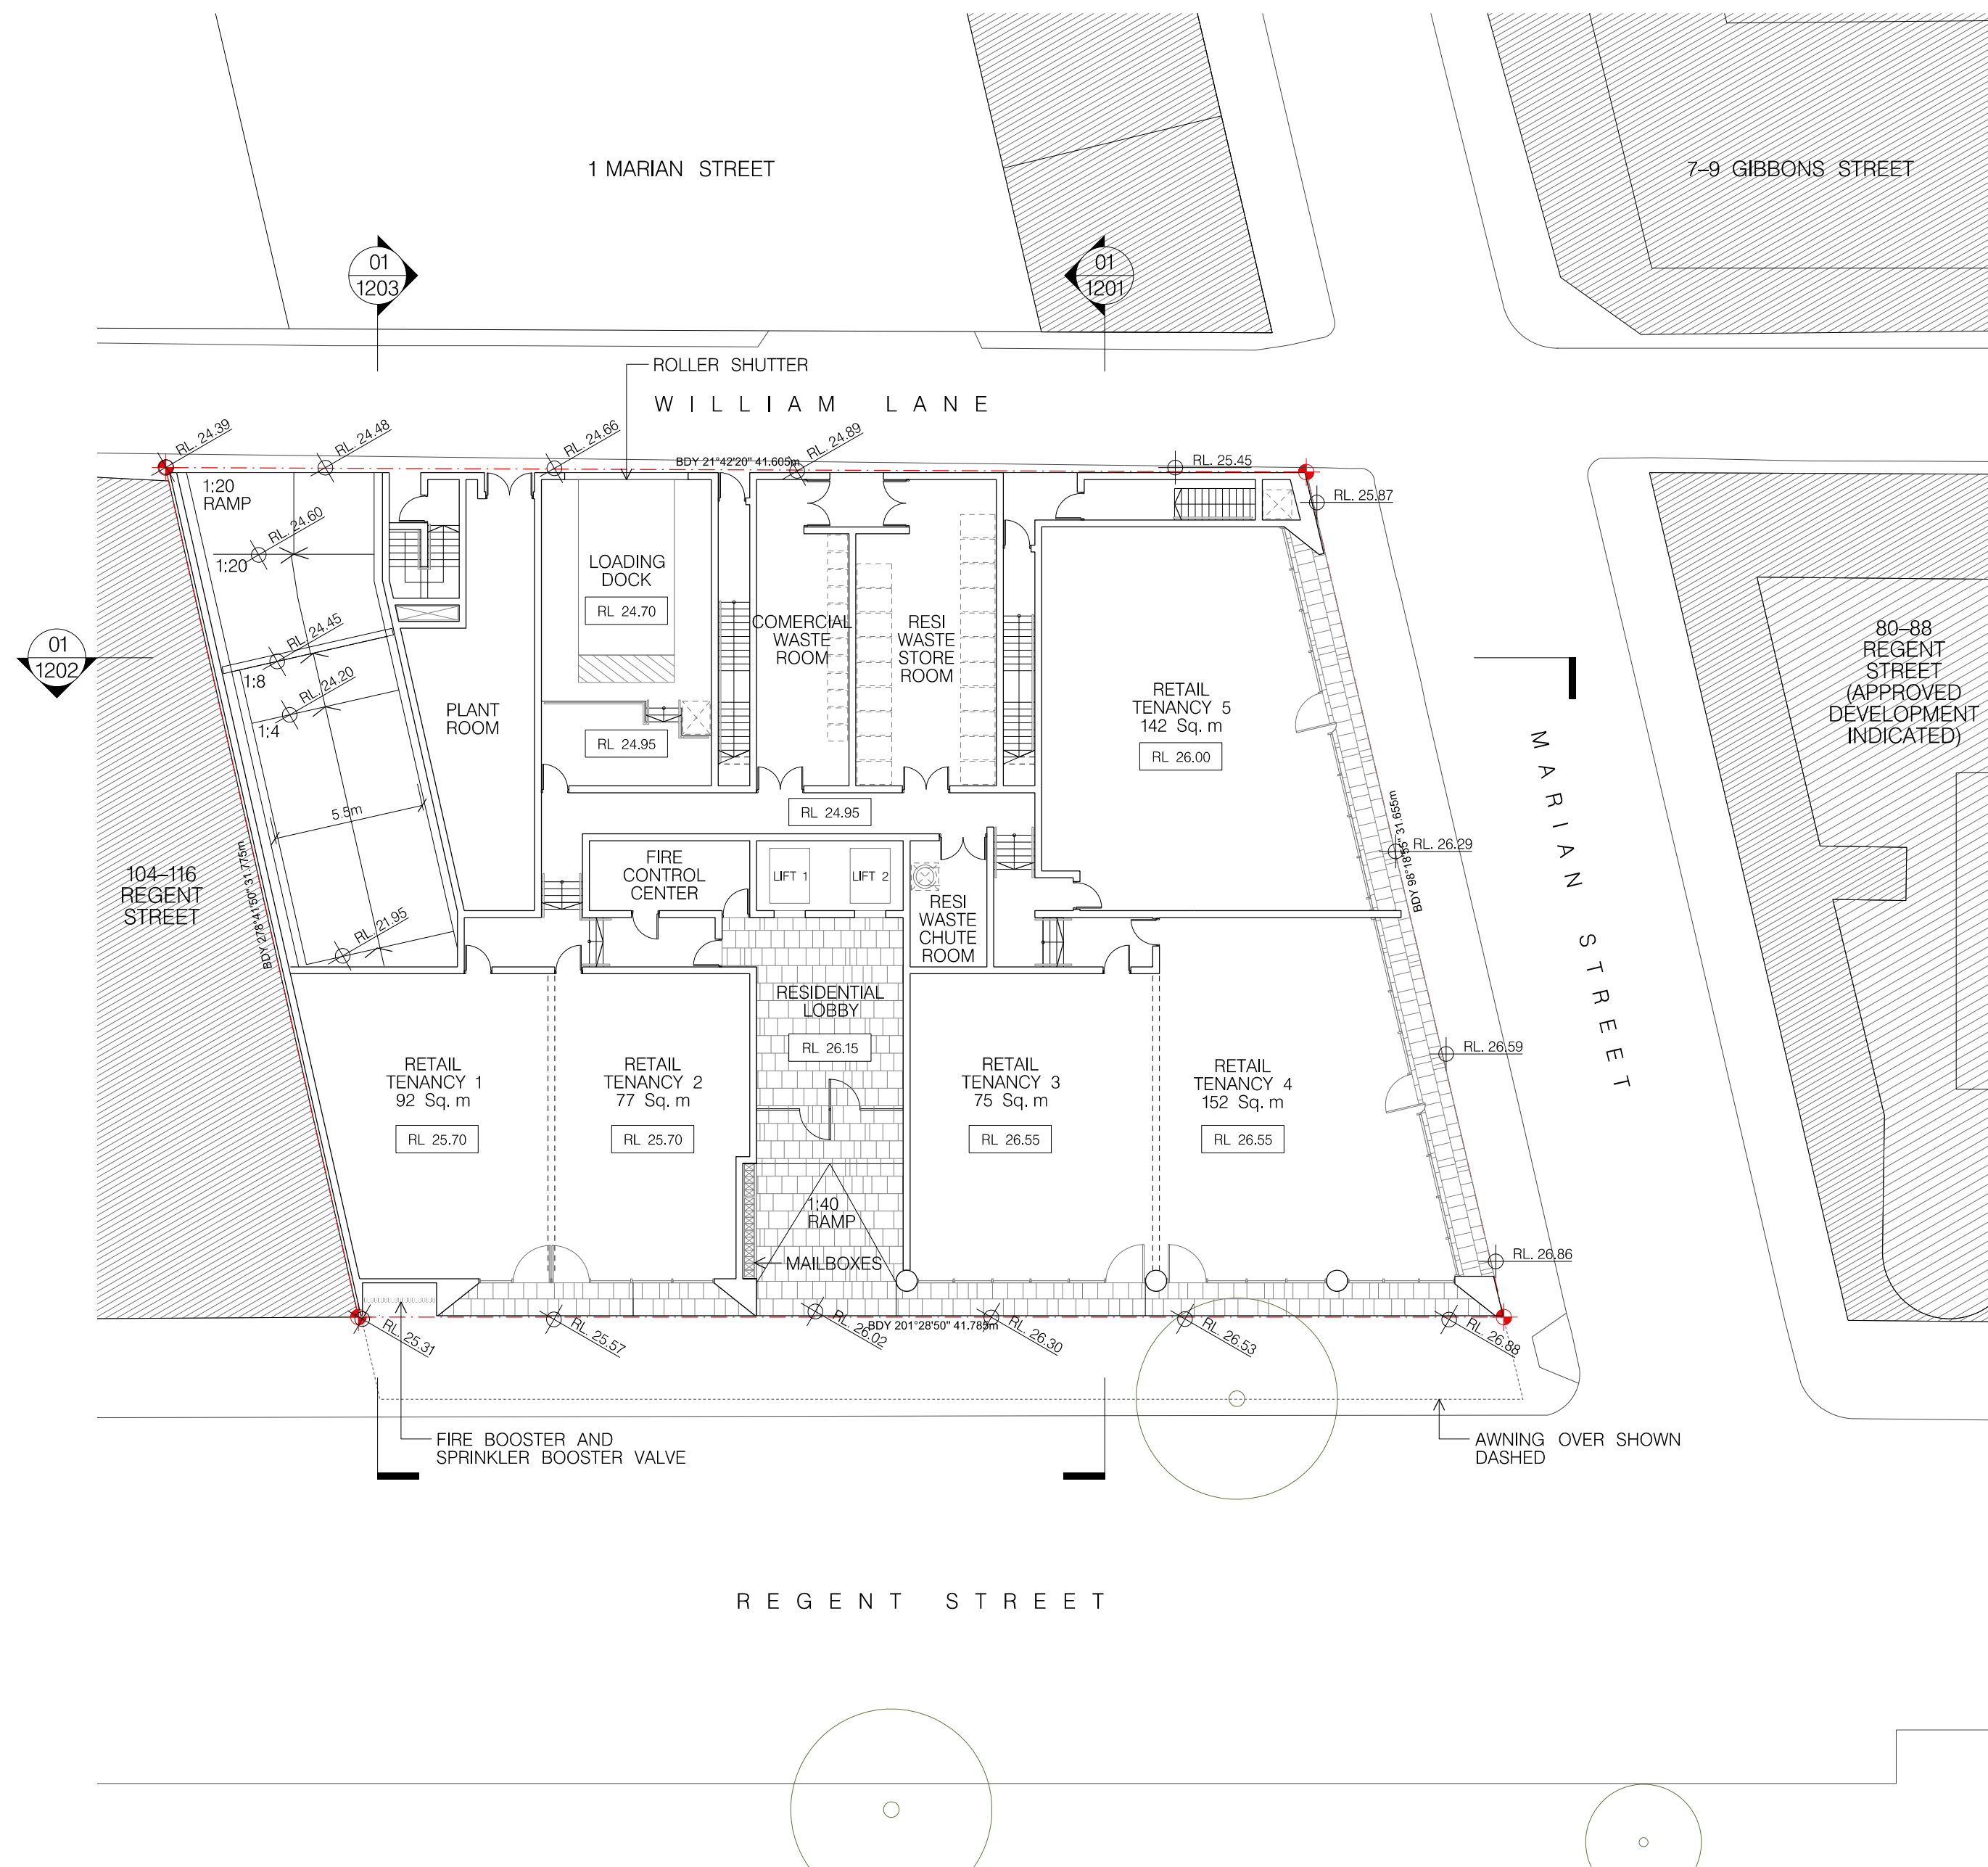


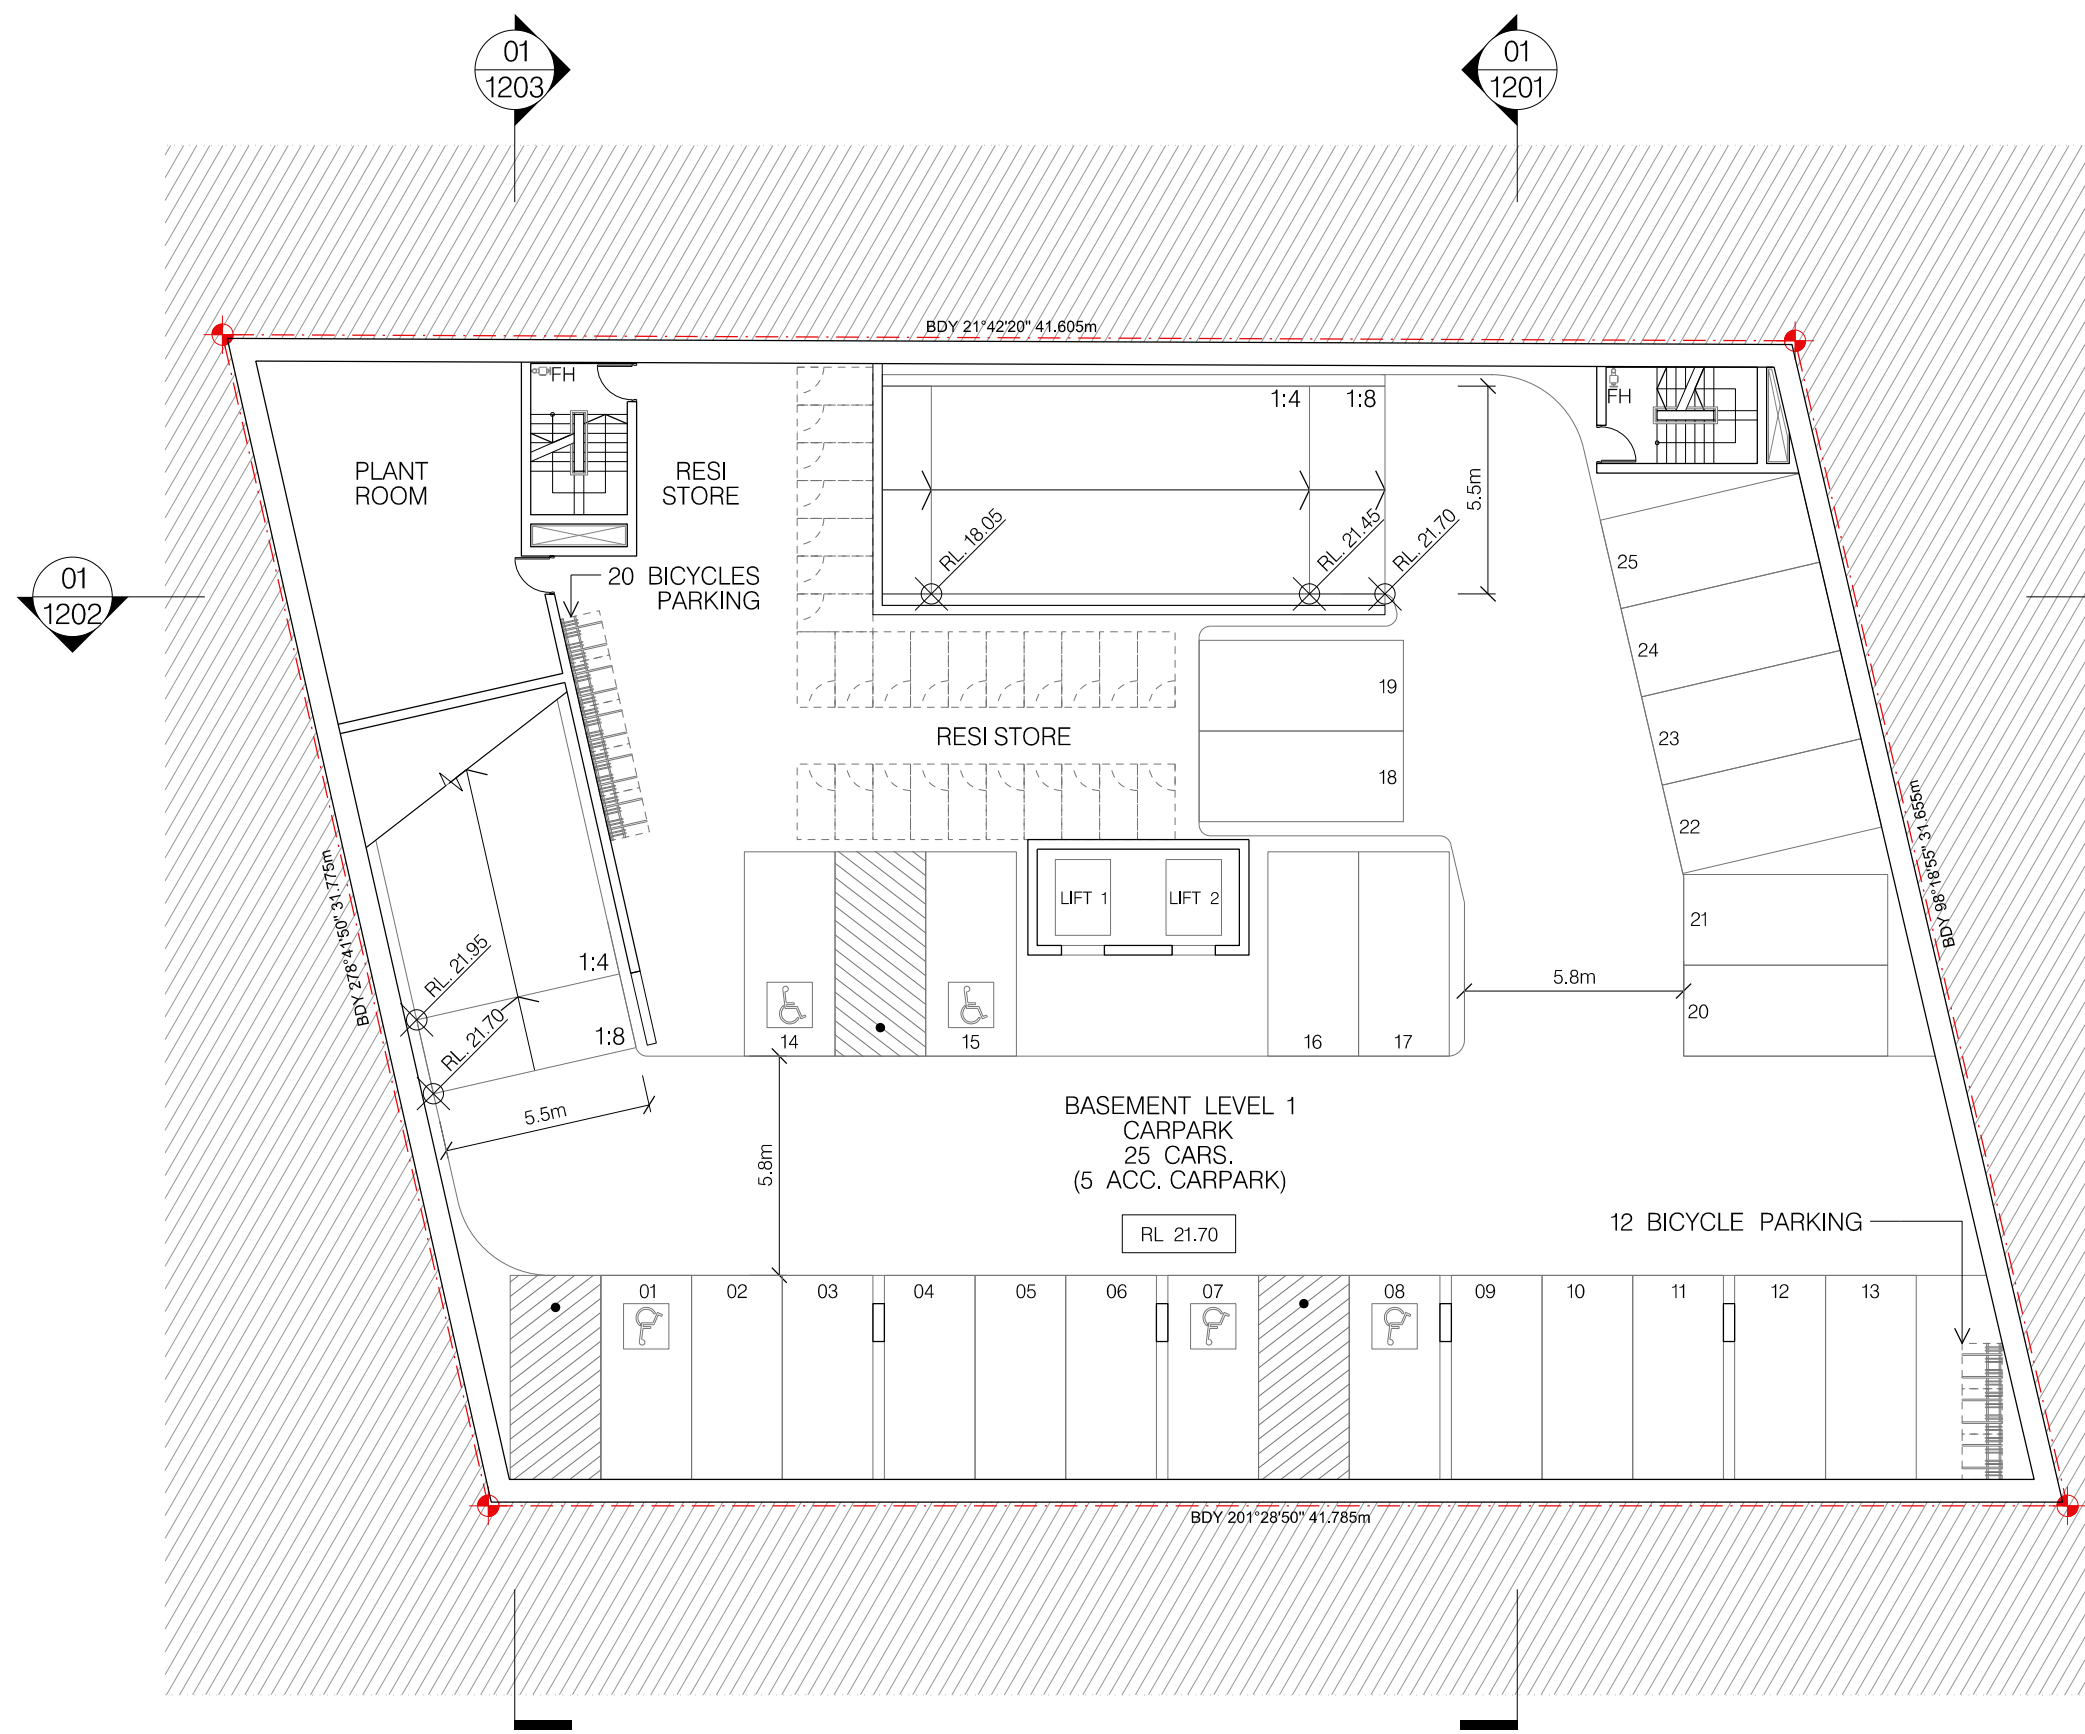

01 BASEMENT LEVEL 1 FLOOR PLAN
1:200


02 GROUND FLOOR PLAN
1:200

PRELIMINARY

FOR DA PURPOSES ONLY
NOT FOR CONSTRUCTION
© COPYRIGHT

ARCHITECT:
CANDALEPAS
ASSOCIATES
308 SUSSEX ST
SYDNEY NSW 2000
T: 02 9283 7755
F: 02 9283 7477
E: architects@candalepas.com.au
NSW ARCHITECTS REG No. - 5773

PROJECT:
90-102 REGENT ST, REDFERN
CLIENT:
GGWL INVESTMENT
SCALE: 1:200@A1 / 1:400@A3
0 1m 2m 5m 10m

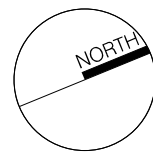

DATE:
15 JUNE 2018
CHECKED 1:
ACU
CHKD2/APPD:
ACU
DRAWN BY:
KC, FN

DRAWING:
BASEMENT LEVEL 1
AND GROUND
FLOOR PLANS
DRAWING No.
DA - 1102

JOB No.
5843
ISSUE
P2