


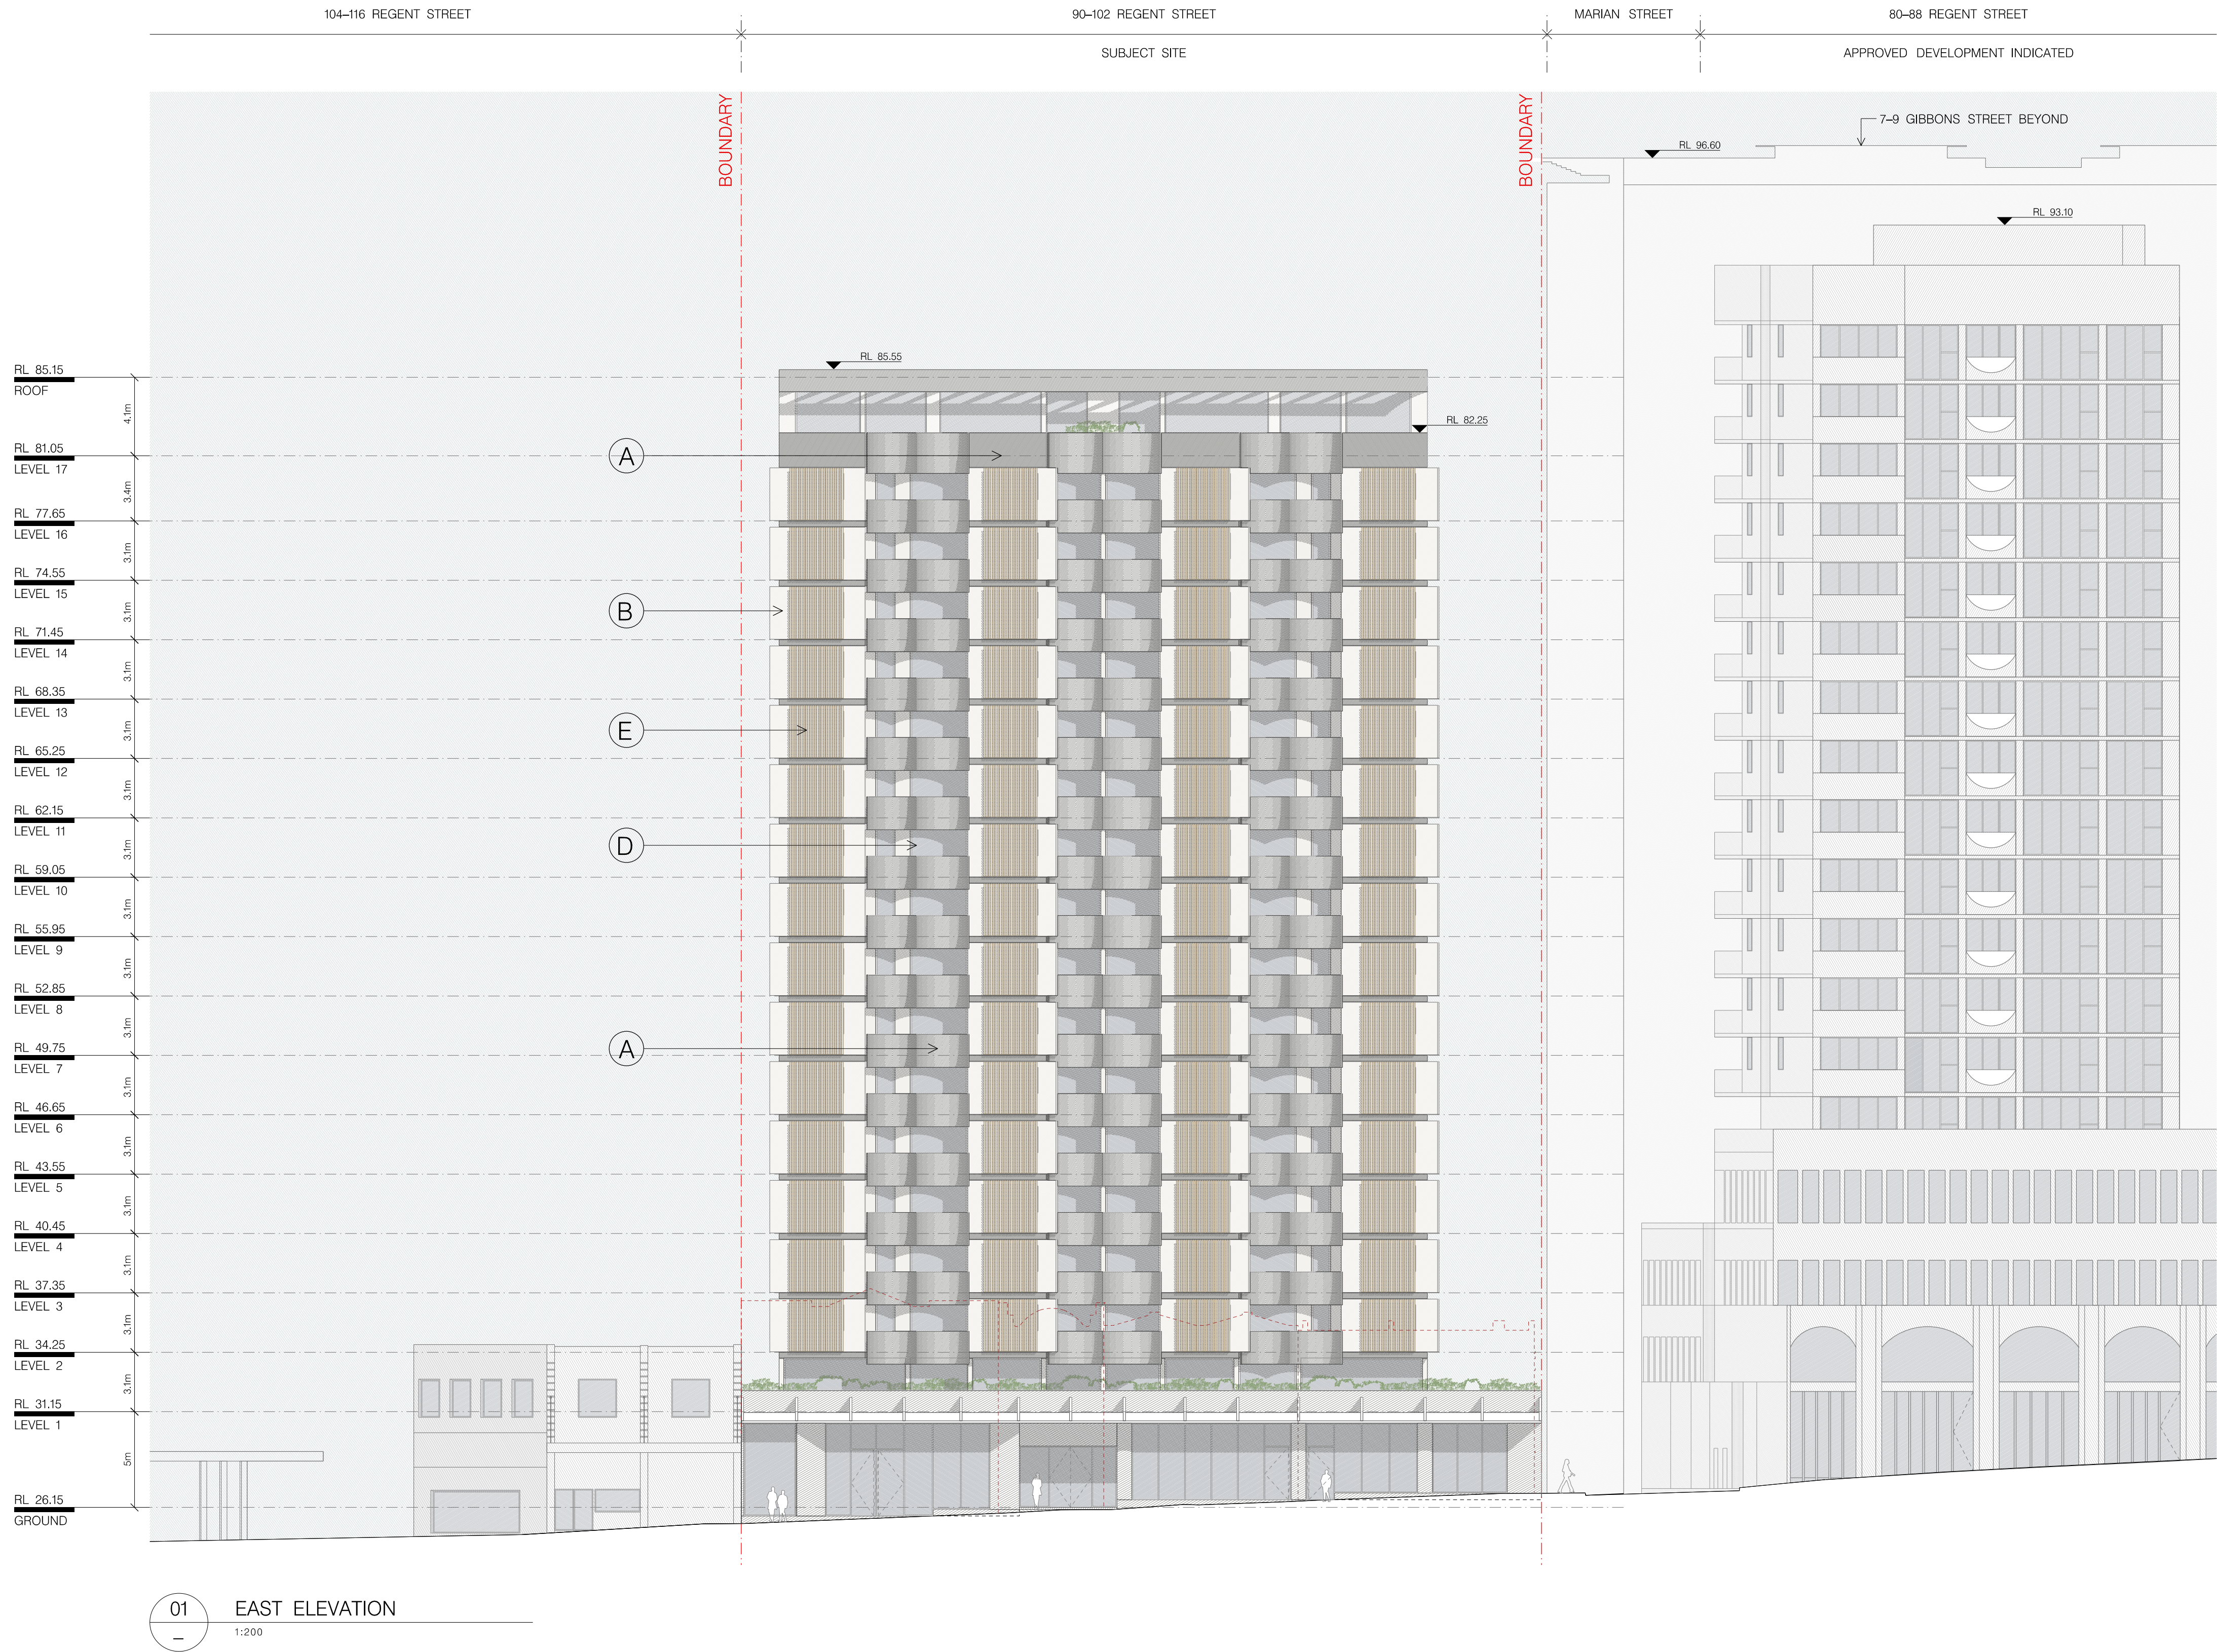

A - OFF FORM CONCRETE

B - CERAMIC GLAZED TILES

C - PRECAST CONCRETE

D - ALUMINIUM FRAMED GLAZING

E - FIXED ALUMINIUM SCREENS

F - ALUMINIUM SCREENS



CANDALEPAS ASSOCIATES -
ALL SAINTS PRIMARY SCHOOL

CANDALEPAS ASSOCIATES -
NEW CANTERBURY ROAD

CANDALEPAS ASSOCIATES -
PELICAN STREET APARTMENTS

CANDALEPAS ASSOCIATES -
FRANCIS STREET APARTMENTS

CANDALEPAS ASSOCIATES -
NEW CANTERBURY ROAD

CANDALEPAS ASSOCIATES -
FRANCIS STREET APARTMENTS

P R E L I M I N A R Y

THIS DOCUMENT IS THE PROPERTY OF ANGELO CANDALEPAS & ASSOCIATES PTY LTD. THIS DRAWING SHALL ONLY BE USED FOR THE PURPOSES FOR WHICH IT WAS COMMISSIONED. UNAUTHORIZED USE OF THIS DRAWING IS PROHIBITED.

DO NOT SCALE THIS DRAWING. USE ONLY DIMENSIONS REPORTED. ANY DISCREPANCY TO THE ARCHITECT FOR CLARIFICATION PRIOR TO THE COMMENCEMENT OF ANY WORK.

FOR DA PURPOSES ONLY
NOT FOR CONSTRUCTION
© COPYRIGHT

ARCHITECT:
CANDALEPAS
ASSOCIATES
308 SUSSEX ST
SYDNEY NSW 2000
T: 02 9283 7755
F: 02 9283 7477
E: architects@candalepas.com.au
NSW ARCHITECTS REG No. - 5773

PROJECT:
90-102 REGENT ST, REDFERN
CLIENT:
GGWL INVESTMENT
SCALE: 1:200@A1 / 1:400@A3
0 1m 2m 5m 10m

DATE:
15 JUNE 2018
CHECKED 1:
ACU
CHKD2/APPD:
ACU
DRAWN BY:
KC, PN

DRAWING:
EAST ELEVATION
(REGENT STREET)
DRAWING No.
DA - 1301

JOB No.
5843
ISSUE
P2