


John Palmer Public School
85 The Ponds Blvd, The Ponds NSW 2769

- AR-0000 COVER PAGE
AR-0020 SITE PLAN - L00
AR-0021 SITE PLAN - L01
AR-0022 SITE PLAN - L02
AR-0023 SITE PLAN - ROOF
AR-0301 SITE SECTIONS
- AR-N103 NEW-GROUND FLOOR PLAN - GA
AR-N113 NEW-FIRST FLOOR PLAN - GA
AR-N123 NEW-SECOND FLOOR PLAN - GA
AR-N133 NEW- ROOF PLAN
- AR-N301 SECTIONS
AR-N302 SECTIONS
- AR-A102 GROUND FLOOR PLAN - DEMO
AR-A103 GROUND FLOOR PLAN - GA
- AR-B102 GROUND FLOOR PLAN - DEMO
AR-B103 GROUND FLOOR PLAN - GA
- AR-D102 GROUND FLOOR PLAN - DEMO
AR-D103 GROUND FLOOR PLAN - GA
- AR-F102 GROUND FLOOR PLAN - DEMO
AR-F103 GROUND FLOOR PLAN - GA
- SK-93-000SOLAR ACCESS STUDIES
SK-93-001SOLAR ACCESS STUDIES
SK-93-002SOLAR ACCESS STUDIES

Key Plan:

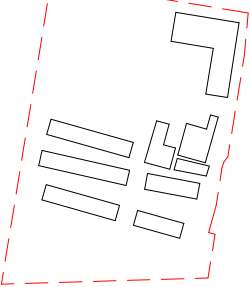

Drawing Disclaimer:
Do not scale from drawings.
Verify all dimensions on site before commencing work.
Copying or reproduction of this drawing is strictly prohibited without the consent of PTW Architects

Note
PTW takes no responsibility for external building elements. Anything connected with any design, materials selection, construction or installation of any cladding, facade or external building element must be checked by and remains the responsibility of others, including suitably qualified experts as may be required.

Rev	Amendment	By	Chk*	Date
A	50% CONCEPT DESIGN	QF	DJ	09.06.21

*Registered Architect		
DHJ	Diane H Jones	NSW Arch 4778

Consultants

Client



Education

Architect
PTW Architects
Level 11, 88 Phillip Street
Sydney NSW 2000 Australia
T +61 2 9232 5877
ptw.com.au

Peddle Thorp & Walker P/L
ABN 23 000 454 624
Trading as PTW Architects

NSW Nominated Architects
S Parsons Architect No.6098
D Jones Architect No.4778



Project PA030470

John Palmer Public School
85 The Ponds Blvd, The Ponds NSW 2769

Status
50% CONCEPT DESIGN

Title
00-GENERAL INFORMATION
COVER

Drawing Number
AR-0000

Revision
A

C:\Revit_Local\PA030470_Schools\IP_AA_AR_SK_mberdoulas.rvt 6/9/2021 5:24:31 PM



Key Plan:	N	Drawing Disclaimer: Do not scale from drawings. Verify all dimensions on site before commencing work. Copying or reproduction of this drawing is strictly prohibited without the consent of PTW Architects	<table><thead><tr><th>Rev</th><th>Amendment</th><th>By</th><th>Chk*</th><th>Date</th></tr></thead><tbody><tr><td>A</td><td>50% CONCEPT DESIGN</td><td>QF</td><td>DJ</td><td>09.06.21</td></tr></tbody></table>	Rev	Amendment	By	Chk*	Date	A	50% CONCEPT DESIGN	QF	DJ	09.06.21	*Registered Architect DHJ Diane H Jones NSW Arch 4778	Consultants	Client NSW GOVERNMENT Education	Architect PTW Architects Level 11, 88 Phillip Street Sydney NSW 2000 Australia T +61 2 9232 5877 ptw.com.au	0 5 10 20 30 40m 1 : 500 @ A1 Project PA030470 John Palmer Public School 85 The Ponds Blvd, The Ponds NSW 2769	PTW	0 5 10 20 30 40m 1 : 500 @ A1	Title 10-GENERAL ARRANGEMENT PLANS	Revision A	
		Rev	Amendment	By	Chk*	Date	
		A	50% CONCEPT DESIGN	QF	DJ	09.06.21	
		Note PTW takes no responsibility for external building elements. Anything connected with any design, materials selection, construction or installation of any cladding, facade or external building element must be checked by and remains the responsibility of others, including suitably qualified experts as may be required.	



Key Plan:

Drawing Disclaimer:
Do not scale from drawings.
Verify all dimensions on site before commencing work.
Copying or reproduction of this drawing is strictly prohibited without the consent of PTW Architects

Note
PTW takes no responsibility for external building elements. Anything connected with any design, materials selection, construction or installation of any cladding, facade or external building element must be checked by and remains the responsibility of others, including suitably qualified experts as may be required.

Rev	Amendment	By	Chk*	Date
A	50% CONCEPT DESIGN	QF	DJ	09.06.21

*Registered Architect
DHJ Diane H Jones NSW Arch 4778

Consultants

Client

Education

Architect
PTW Architects
Level 11, 88 Phillip Street
Sydney NSW 2000 Australia
T +61 2 9232 5877
ptw.com.au

Peddie Thorp & Walker P/L
ABN 23 000 454 624
trading as PTW Architects

NSW Nominated Architects
S Parsons Architect No 6098
D Jones Architect No 4778

0

5

10

20

30

40m

1 : 500 @ A1

Project

PA030470

John Palmer Public School
85 The Ponds Blvd, The Ponds NSW 2769

Status
50% CONCEPT DESIGN

Title

10-GENERAL ARRANGEMENT PLANS
SITE PLAN - RL 62.35

Drawing Number

AR-0021

Revision

A

6/9/2021 5:23:45 PM



Key Plan:

Drawing Disclaimer:

Do not scale from drawings.
Verify all dimensions on site before commencing work.
Copying or reproduction of this drawing is strictly prohibited without the consent of PTW Architects

Note

PTW takes no responsibility for external building elements. Anything connected with any design, materials selection, construction or installation of any cladding, facade or external building element must be checked by and remains the responsibility of others, including suitably qualified experts as may be required.

Rev	Amendment	By	Chk*	Date
A	50% CONCEPT DESIGN	QF	DJ	09.06.21

*Registered Architect	
DHJ	Diane H Jones NSW Arch 4778

Consultants

Client

Education

Architect

PTW Architects
Level 11, 88 Phillip Street
Sydney NSW 2000 Australia
T +61 2 9232 5877
ptw.com.au

Peddie Thorp & Walker P/L
ABN 23 000 454 624
trading as PTW Architects

NSW Nominated Architects
S Parsons Architect No 6098
D Jones Architect No 4778

0

5

10

20

30

40m

1 : 500 @ A1

Project

PA030470

John Palmer Public School

85 The Ponds Blvd, The Ponds NSW 2769

Status

50% CONCEPT DESIGN

Title

10-GENERAL ARRANGEMENT PLANS

SITE PLAN - RL 65.95

Drawing Number

AR-0022



Revision

A



1 SITE PLAN - ROOF
1 : 500 @A1

Key Plan:

 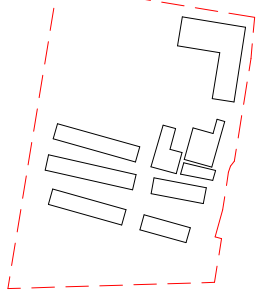

Drawing Disclaimer:
Do not scale from drawings.
Verify all dimensions on site before commencing work.
Copying or reproduction of this drawing is strictly prohibited without the consent of PTW Architects

Note
PTW takes no responsibility for external building elements. Anything connected with any design, materials selection, construction or installation of any cladding, facade or external building element must be checked by and remains the responsibility of others, including suitably qualified experts as may be required.

Rev	Amendment	By	Chk*	Date
A	50% CONCEPT DESIGN	QF	DJ	09.06.21

*Registered Architect		
DHJ	Diane H Jones	NSW Arch 4778

Consultants

Client



Education

Architect
PTW Architects
Level 11, 88 Phillip Street
Sydney NSW 2000 Australia
T +61 2 9232 5877
ptw.com.au

Peddie Thorp & Walker P/L
ABN 23 000 454 624
trading as PTW Architects

NSW Nominated Architects
S Parsons Architect No 6098
D Jones Architect No 4778



0 5 10 20 30 40m
1 : 500 @ A1

Project PA030470


John Palmer Public School
85 The Ponds Blvd, The Ponds NSW 2769

Status
50% CONCEPT DESIGN


Title
10-GENERAL ARRANGEMENT PLANS
SITE PLAN - ROOF

Drawing Number
AR-0023

Revision
A


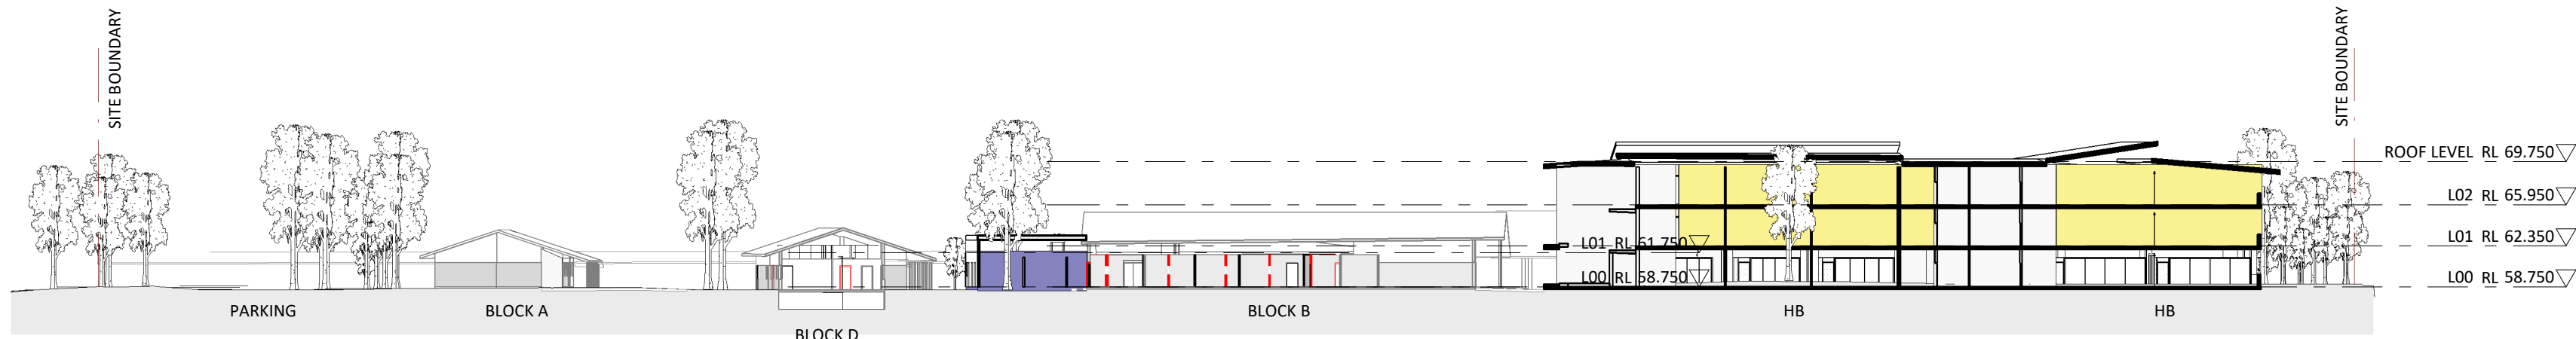


1 SECTION A
1 : 500 @A1

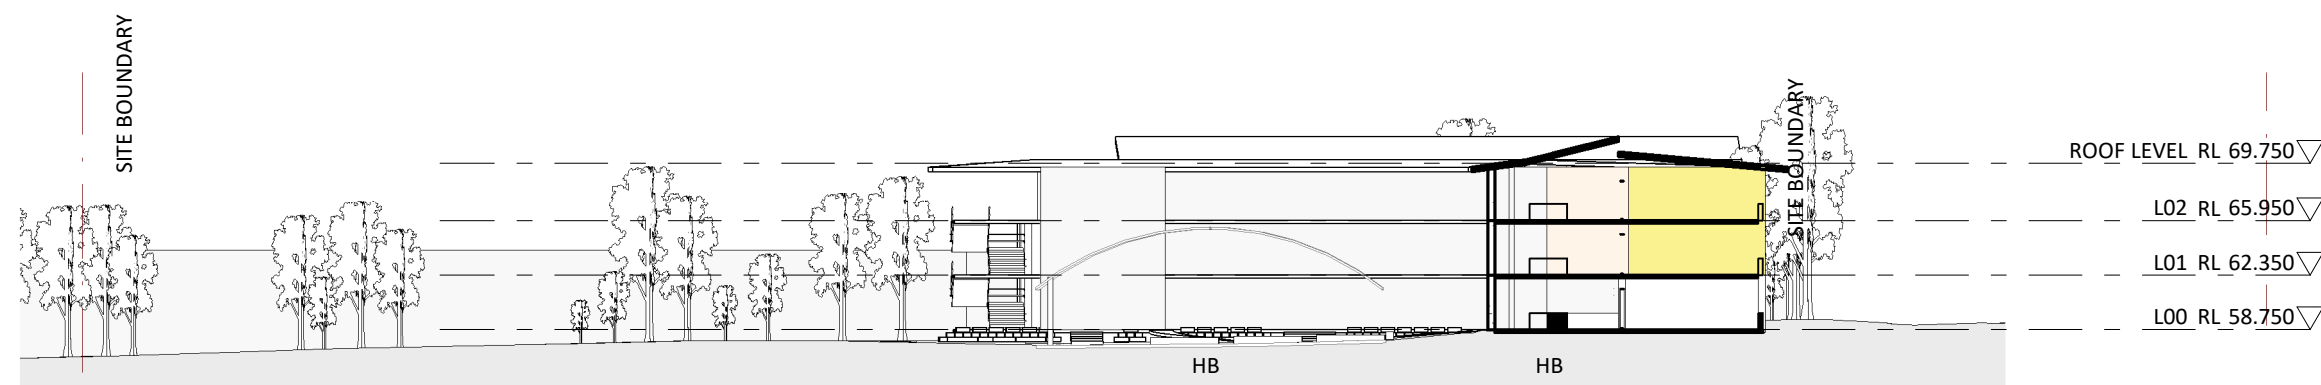

2 SECTION B
1 : 500 @A1

Key Plan:

 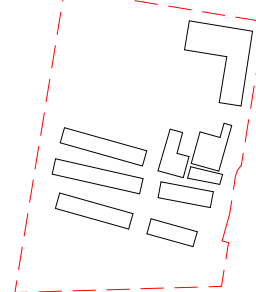

Drawing Disclaimer:
Do not scale from drawings.
Verify all dimensions on site before commencing work.
Copying or reproduction of this drawing is strictly prohibited without the consent of PTW Architects

Note
PTW takes no responsibility for external building elements. Anything connected with any design, materials selection, construction or installation of any cladding, facade or external building element must be checked by and remains the responsibility of others, including suitably qualified experts as may be required.

Rev	Amendment	By	Chk*	Date
A	50% CONCEPT DESIGN	QF	DJ	09.06.21

*Registered Architect		
DHJ	Diane H Jones	NSW Arch 4778

Consultants

Client



Education

Architect
PTW Architects
Level 11, 88 Phillip Street
Sydney NSW 2000 Australia
T +61 2 9232 5877
ptw.com.au

Peddie Thorp & Walker P/L
ABN 23 000 454 624
trading as PTW Architects

NSW Nominated Architects
S Parsons Architect No 6098
D Jones Architect No.4778



0 5 10 20 30 40m
1 : 500 @ A1

Project PA030470


John Palmer Public School
85 The Ponds Blvd, The Ponds NSW 2769

Status
50% CONCEPT DESIGN

Title
30-SECTIONS
SITE SECTIONS


Drawing Number
AR-0301

Revision
A

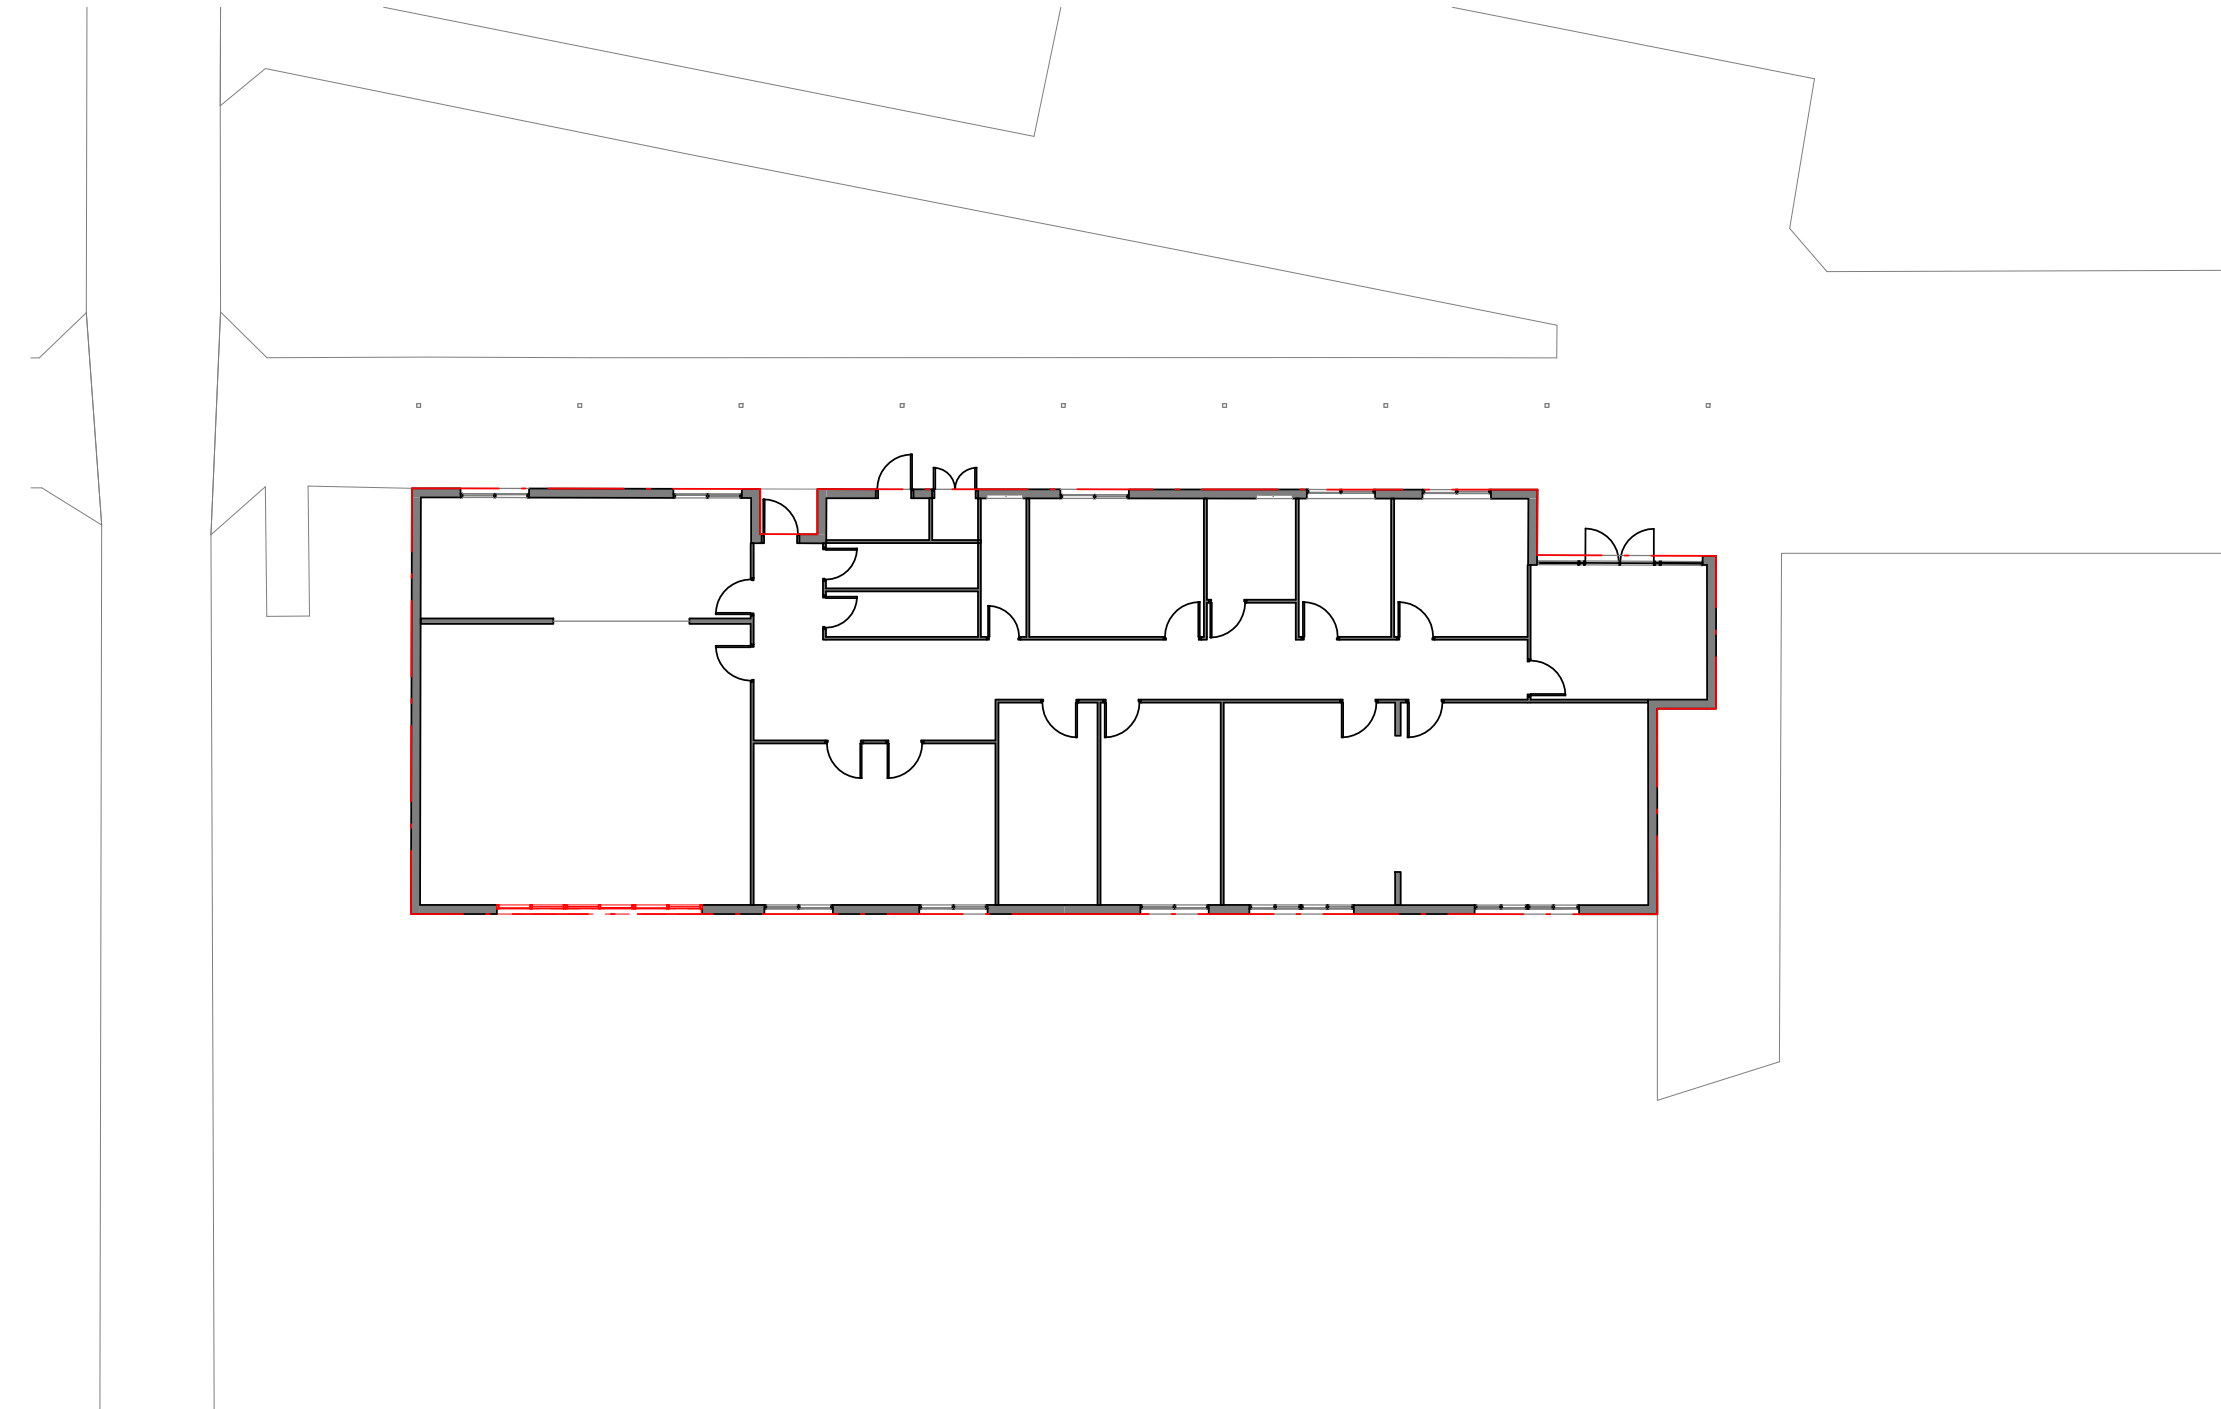

1 BUILDING A - GROUND FLOOR PLAN - DEMO
1 : 200 @A3

Key Plan:

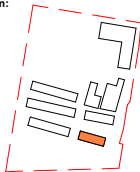

Drawing Disclaimer:

Do not scale from drawings.
Verify all dimensions on site before commencing work.
Copying or reproduction of this drawing is strictly prohibited without the consent of PTW Architects

Note:
PTW takes no responsibility for external building elements. Anything connected with any design, materials selection, construction or installation of any cladding, facade or external building element must be checked by and remains the responsibility of others, including suitably qualified experts as may be required.

Rev	Amendment	By	Chk*	Date	* Registered Architect	Consultants
A	50% CONCEPT DESIGN	QF	DJ	210609	DHJ Diane H Jones NSW Arch 4778	

Consultants

Client

Owner



Education

Architect
PTW Architects
Level 11, 88 Phillip Street
Sydney NSW 2000 Australia
T +61 2 9232 5877
ptw.com.au

Peddie Thorp & Walker P/L
ABN 23 000 454 624
trading as PTW Architects

NSW Nominated Architects
S Parsons Architect No.6098
D Jones Architect No.4778



1 : 200 @ A3 | 0 | 1 | 2 | 5m
Project Project Number
Project Name
Enter address here

Status

Title
10-GENERAL ARRANGEMENT PLANS
BUILDING A - GROUND FLOOR
PLAN - DEMO

Drawing Number

AR-A102

Revision

A

6/9/2021 5:51:22 PM

C:\Work_Local\PA030470_Schoddisr_BA_AR_SK_TTien2\GR7.rvt


C:\Work_Local\PA030470_Schools\BPA_AR_SK_TTend2\GR7.rvt 6/9/2021 5:50:33 PM



- LEGEND
- ADMIN
 - STAFF
 - STAFF AMENITIES
 - STORAGE / SERVICES / COMMS
 - STUDENT AMENITIES

1 BUILDING A - GROUND FLOOR PLAN
1 : 200 @A3

Key Plan:

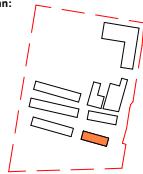

Drawing Disclaimer:
Do not scale from drawings.
Verify all dimensions on site before commencing work.
Copying or reproduction of this drawing is strictly prohibited without the consent of PTW Architects

Note:
PTW takes no responsibility for external building elements. Anything connected with any design, materials selection, construction or installation of any cladding, facade or external building element must be checked by and remains the responsibility of others, including suitably qualified experts as may be required.

Rev	Amendment	By	Chk*	Date	* Registered Architect	Consultants
A	50% CONCEPT DESIGN	QF	DJ	210609	DHJ Diane H Jones NSW Arch 4778	

Client
Owner



Education

Architect
PTW Architects
Level 11, 88 Phillip Street
Sydney NSW 2000 Australia
T +61 2 9232 5877
ptw.com.au

Peddie Thorp & Walker P/L
ABN 23 000 454 624
trading as PTW Architects

NSW Nominated Architects
S Parsons Architect No.6098
D Jones Architect No.4778



1:200 @ A3 | 0 | 1 | 2 | 5m


Project Project Number
Project Name
Enter address here

Status

Title
10-GENERAL ARRANGEMENT PLANS
BUILDING A - GROUND FLOOR
PLAN

Drawing Number
AR-A103

Revision
A

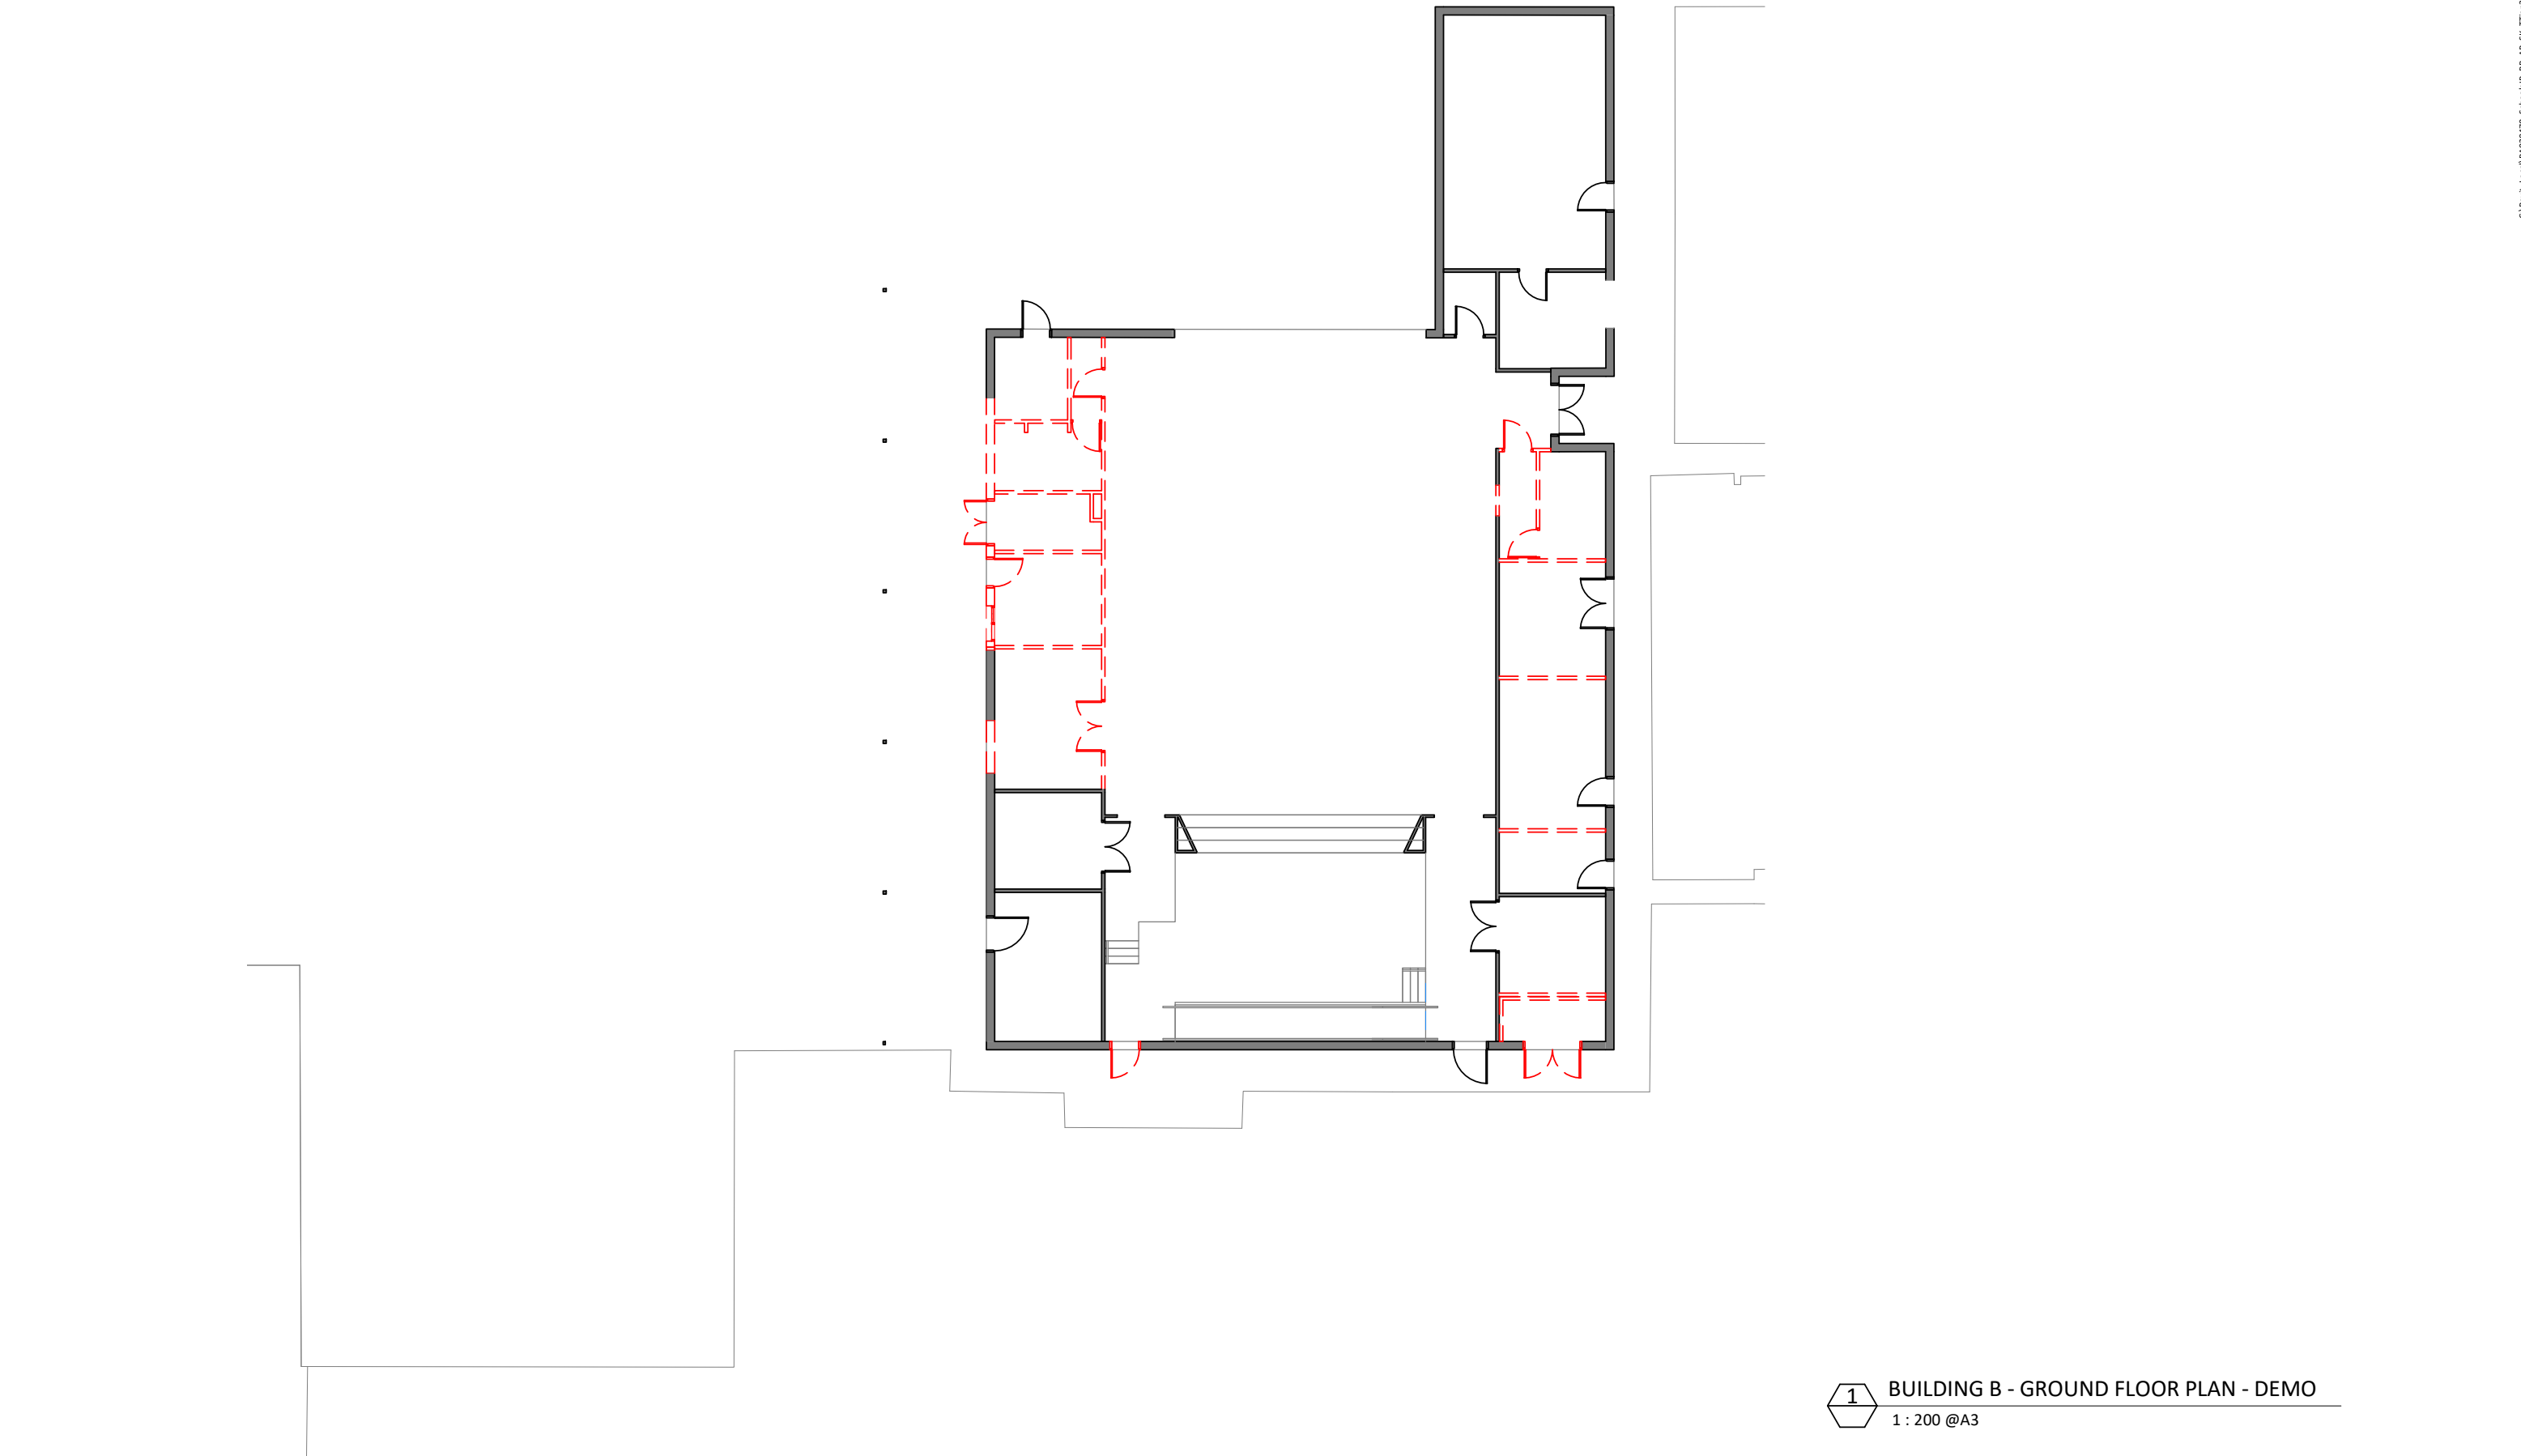


1 BUILDING B - GROUND FLOOR PLAN - DEMO
1 : 200 @A3



- LEGEND
- CANTEEN UNIT
 - COMMUNAL HALL
 - LIBRARY
 - OSCH
 - STAFF
 - STAFF AMENITIES
 - STORAGE / SERVICES / COMMS
 - STUDENT AMENITIES

1 BUILDING B - GROUND FLOOR PLAN
1 : 200 @A3

Key Plan:

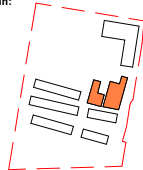

Drawing Disclaimer:
Do not scale from drawings.
Verify all dimensions on site before commencing work.
Copying or reproduction of this drawing is strictly prohibited without the consent of PTW Architects

Note:
PTW takes no responsibility for external building elements.
Anything connected with any design, materials selection, construction or installation of any cladding, facade or external building element must be checked by and remains the responsibility of others, including suitably qualified experts as may be required.

Rev	Amendment	By	Chk*	Date	* Registered Architect
A	50% CONCEPT DESIGN	QF	DJ	210609	DHJ Diane H Jones NSW Arch 4778

Consultants

Client
DOE



Education

Architect
PTW Architects
Level 11, 88 Phillip Street
Sydney NSW 2000 Australia
T +61 2 9232 5877
ptw.com.au

Peddie Thorp & Walker P/L
ABN 23 000 454 624
trading as PTW Architects

NSW Nominated Architects
S Parsons Architect No.6098
D Jones Architect No.4778

1:200 @ A3 | 0 | 1 | 2 | 5m


Project PA030470
John Palmer Public School
85 The Ponds Blvd, The Ponds NSW
2769

Status

Title
10-GENERAL ARRANGEMENT PLANS
BUILDING B - GROUND FLOOR
PLAN


Drawing Number
AR-B103

Revision
A

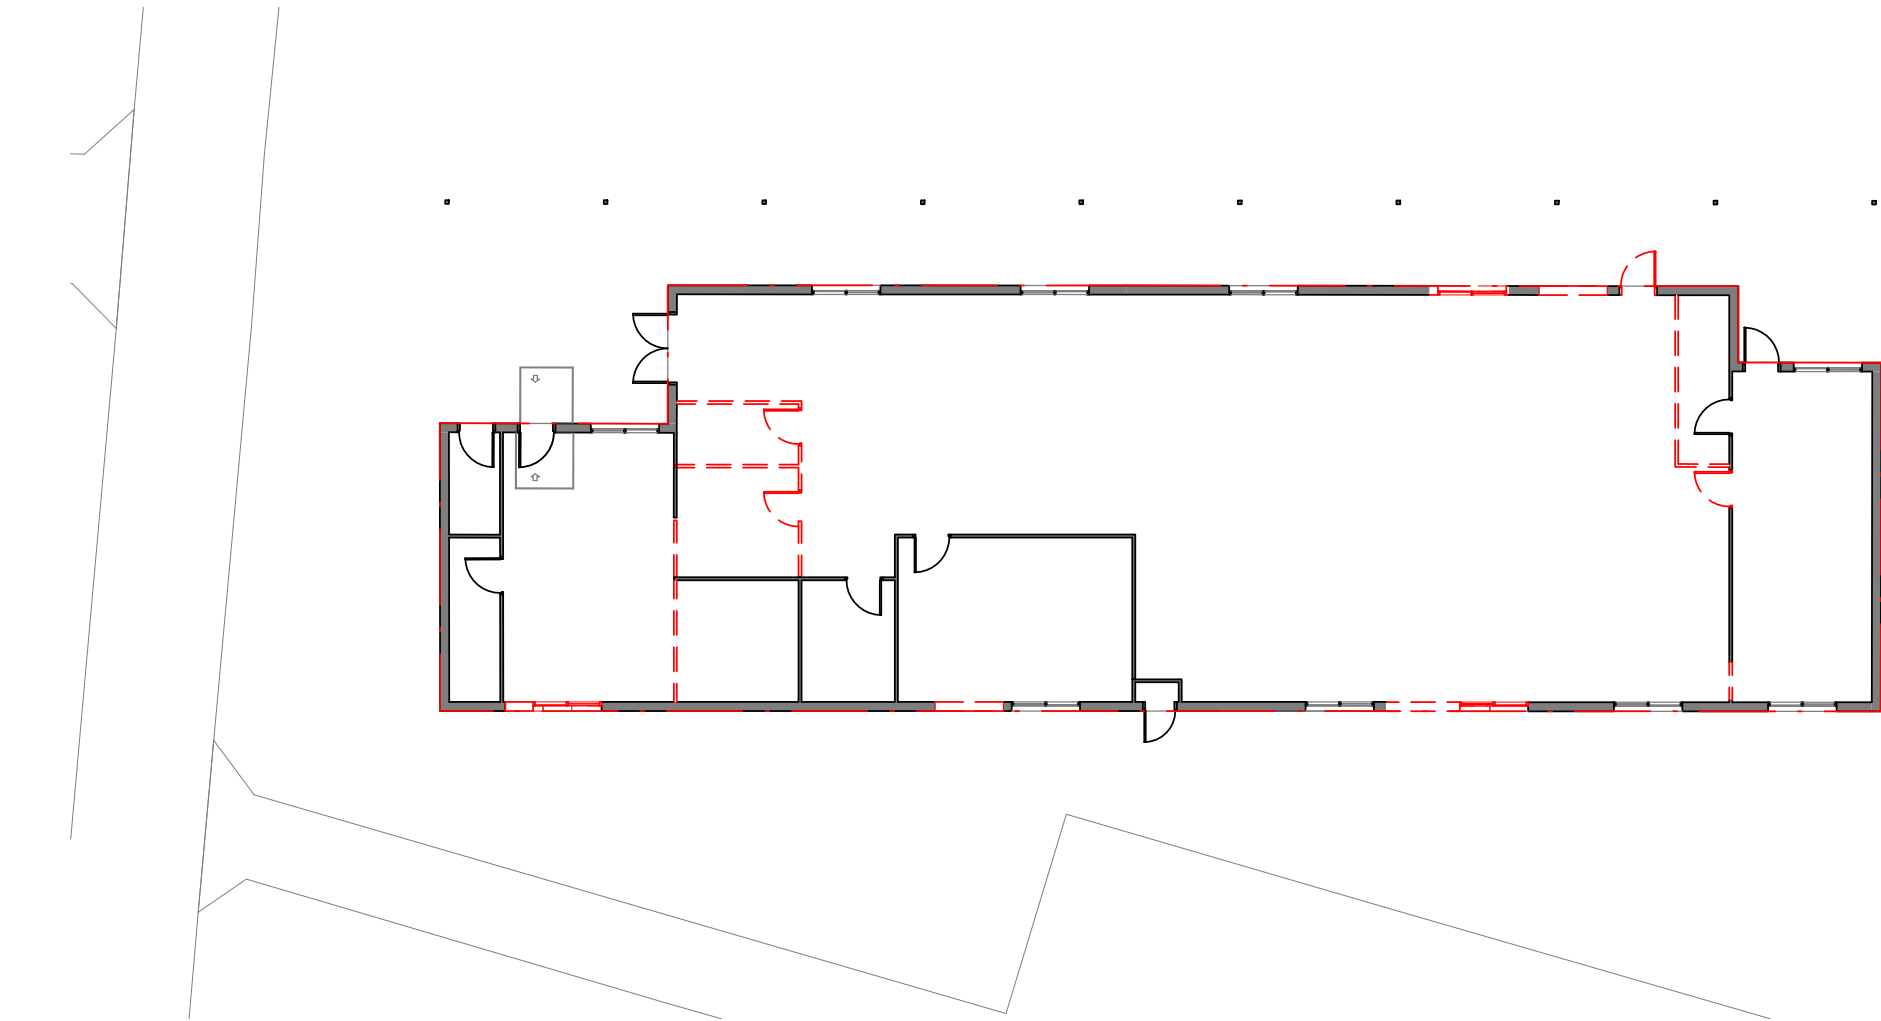

1 BUILDING D - GROUND FLOOR PLAN - DEMO
1 : 200 @A3

Key Plan:

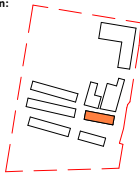

Drawing Disclaimer:
Do not scale from drawings.
Verify all dimensions on site before commencing work.
Copying or reproduction of this drawing is strictly prohibited without the consent of PTW Architects

Note:
PTW takes no responsibility for external building elements.
Anything connected with any design, materials selection, construction or installation of any cladding, facade or external building element must be checked by and remains the responsibility of others, including suitably qualified experts as may be required.

Rev	Amendment	By	Chk*	Date	* Registered Architect	Consultants
A	50% CONCEPT DESIGN	QF	DJ	210609	DHJ Diane H Jones NSW Arch 4778	

Client
DOE



Education

Architect
PTW Architects
Level 11, 88 Phillip Street
Sydney NSW 2000 Australia
T +61 2 9232 5877
ptw.com.au

Peddie Thorp & Walker P/L
ABN 23 000 454 624
trading as PTW Architects

NSW Nominated Architects
S Parsons Architect No.6098
D Jones Architect No.4778



1 : 200 @ A3 | 0 | 1 | 2 | 5m

Project PA030470
John Palmer Public School
85 The Ponds Blvd, The Ponds NSW
2769

Status
50 % CONCEPT

Title
10-GENERAL ARRANGEMENT PLANS
BUILDING D - GROUND FLOOR
PLAN - DEMO

Drawing Number
AR-D102


Revision
A

C:\Newt_Local\PA030470_Schools\JP_BD_AR_SK_TTend2\GR7.rvt 6/9/2021 4:58:49 PM




- LEGEND
- ADMIN
 - SPU
 - STAFF AMENITIES
 - STORAGE / SERVICES / COMMS

1 BUILDING D- GROUND FLOOR PLAN
1 : 200 @A3

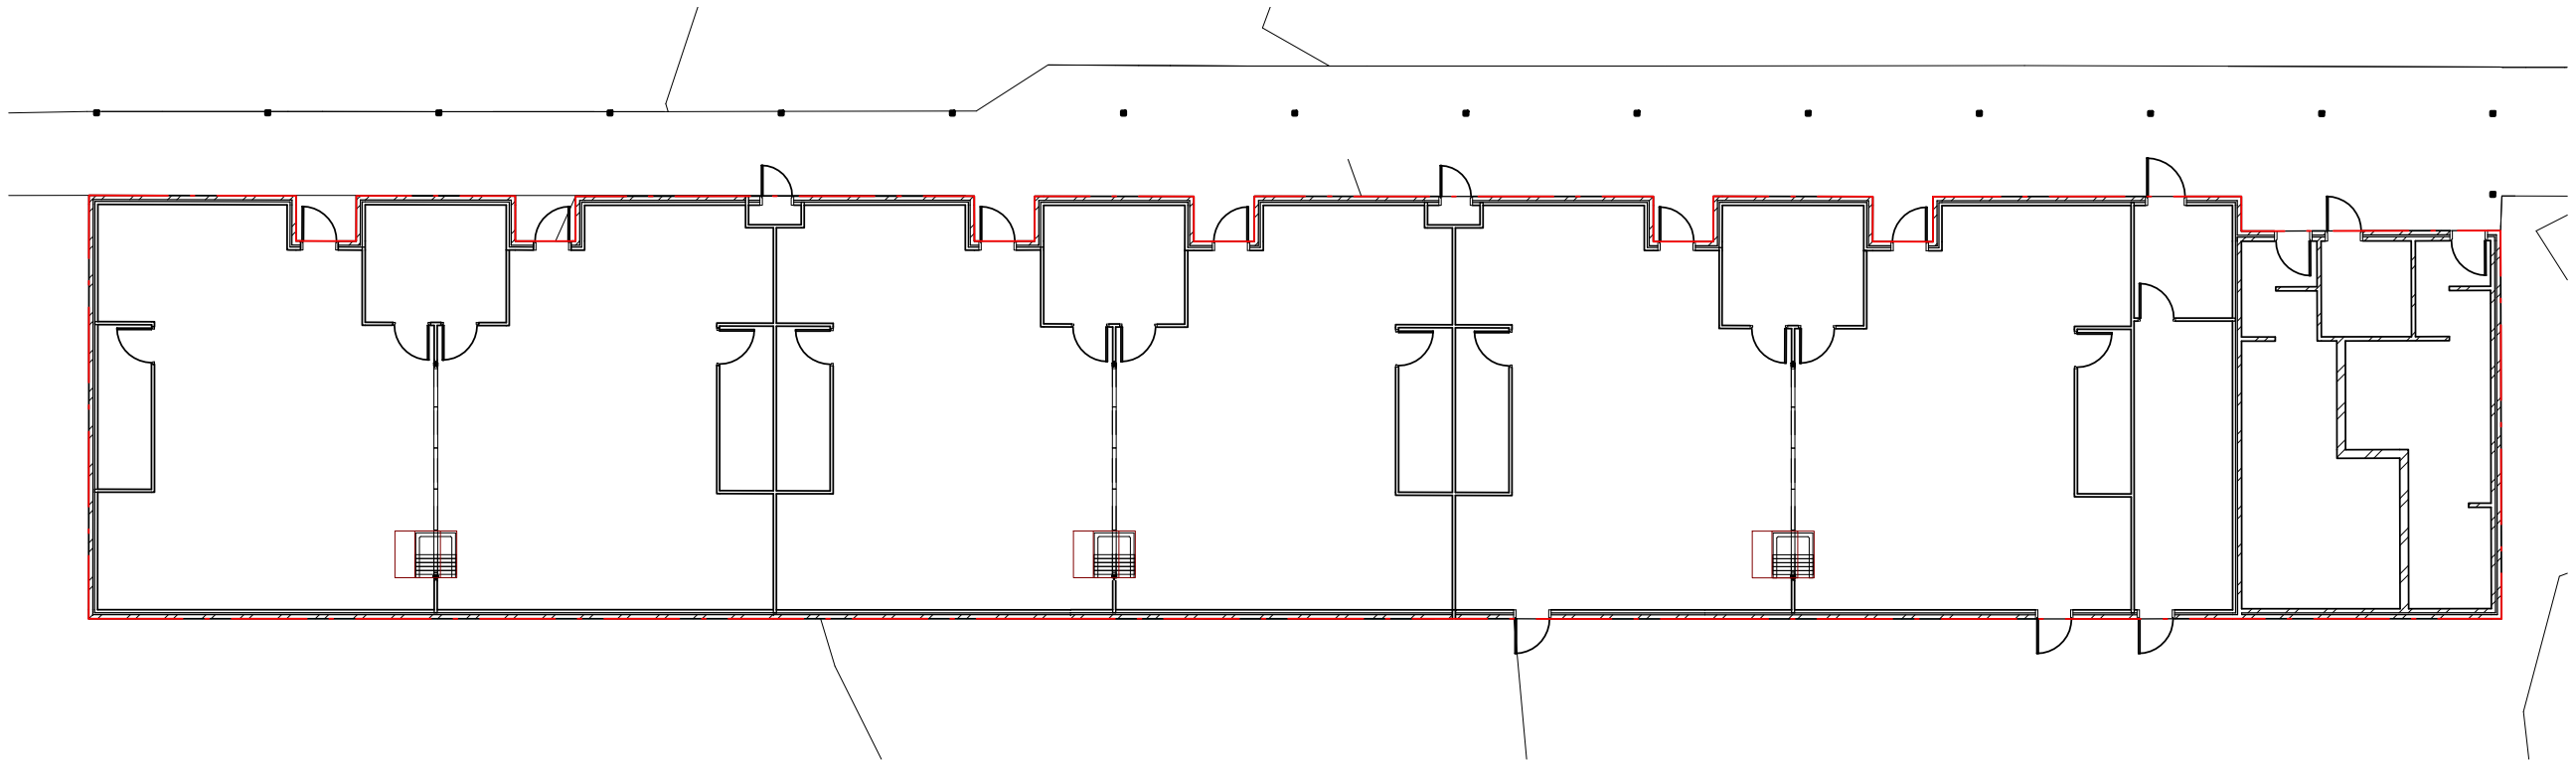

1 BUILDING F - GROUND FLOOR PLAN - DEMO
1 : 200 @A3

Key Plan:

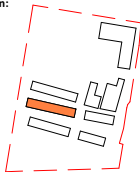

Drawing Disclaimer:

Do not scale from drawings.
Verify all dimensions on site before commencing work.
Copying or reproduction of this drawing is strictly prohibited without the consent of PTW Architects

Note:
PTW takes no responsibility for external building elements.
Anything connected with any design, materials selection, construction or installation of any cladding, facade or external building element must be checked by and remains the responsibility of others, including suitably qualified experts as may be required.

Rev	Amendment	By	Chk*	Date	* Registered Architect	Consultants
A	50% CONCEPT DESIGN	QF	DJ	210609	DHJ Diane H Jones NSW Arch 4778	

Client
DOE



Education

Architect
PTW Architects
Level 11, 88 Phillip Street
Sydney NSW 2000 Australia
T +61 2 9232 5877
ptw.com.au
Peddle Thorp & Walker P/L
ABN 23 000 454 624
trading as PTW Architects

NSW Nominated Architects
S Parsons Architect No.6098
D Jones Architect No.4778




1:200 @ A3 | 0 | 1 | 2 | 5m
Project PA030470
John Palmer Public School
85 The Ponds Blvd, The Ponds NSW
2769
Status

Title
B1-GENERAL ARRANGEMENT PLANS
BUILDING F - GROUND FLOOR
PLAN - DEMO
Drawing Number
AR-F102
Revision
A


6/9/2021 5:10:50 PM

C:\Revit_Local\PA030470_Schools\p_BF_AR_SK_TPlan2\GR7.rvt

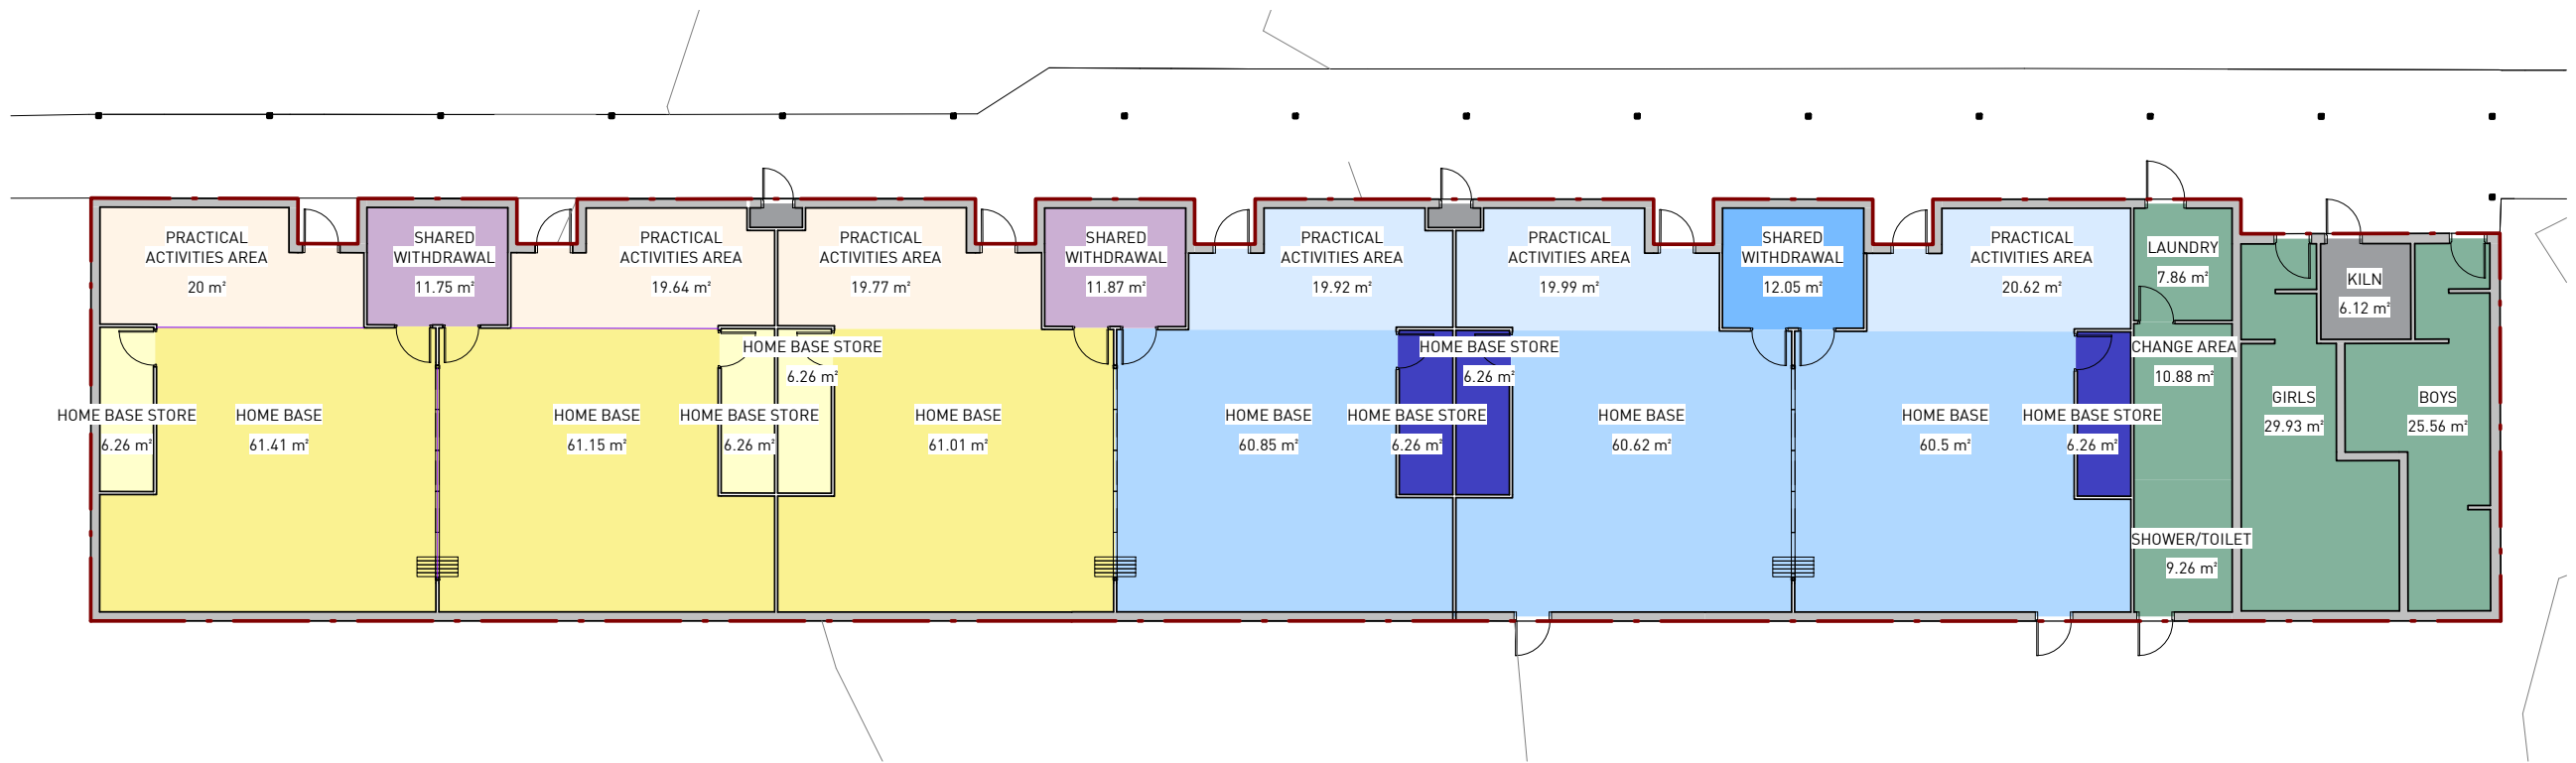

1 BUILDING F - GROUND FLOOR PLAN
1 : 200 @A3

Key Plan:

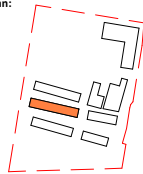

Drawing Disclaimer:

Do not scale from drawings.
Verify all dimensions on site before commencing work.
Copying or reproduction of this drawing is strictly prohibited without the consent of PTW Architects

Note:
PTW takes no responsibility for external building elements.
Anything connected with any design, materials selection, construction or installation of any cladding, facade or external building element must be checked by and remains the responsibility of others, including suitably qualified experts as may be required.

Rev	Amendment	By	Chk*	Date	* Registered Architect
A	50% CONCEPT DESIGN	QF	DJ	210609	DHJ Diane H Jones NSW Arch 4778

Consultants

Client
DOE



Education

Architect
PTW Architects
Level 11, 88 Phillip Street
Sydney NSW 2000 Australia
T +61 2 9232 5877
ptw.com.au
Peddle Thorp & Walker P/L
ABN 23 000 454 624
trading as PTW Architects

NSW Nominated Architects
S Parsons Architect No.6098
D Jones Architect No.4778



1 : 200 @ A3 | 0 | 1 | 2 | 5m
Project PA030470
John Palmer Public School
85 The Ponds Blvd, The Ponds NSW
2769
Status

Title
B1-GENERAL ARRANGEMENT PLANS
BUILDING F - GROUND FLOOR
PLAN
Drawing Number
AR-F103
Revision
A

6/9/2021 5:11:38 PM

C:\Revit_Local\PA030470_Schools\p_BF_AR_SK_TPlan2\GR7.rvt



Key Plan:

Drawing Disclaimer:
Do not scale from drawings.
Verify all dimensions on site before commencing work.
Copying or reproduction of this drawing is strictly prohibited without the consent of PTW Architects

Note
PTW takes no responsibility for external building elements. Anything connected with any design, materials selection, construction or installation of any cladding, facade or external building element must be checked by and remains the responsibility of others, including suitably qualified experts as may be required.

Rev	Amendment	By	Chk*	Date	*Registered Architect	Consultants	Client
A	50% CONCEPT DESIGN	DJ		09.06.21	DHJ Diane H Jones NSW Arch 4778		

Architect
PTW Architects
Level 11, 88 Phillip Street
Sydney NSW 2000 Australia
T +61 2 9232 5877
ptw.com.au

NSW GOVERNMENT
Education

Peddie Thorp & Walker P/L
ABN 23 000 454 624
Trading as PTW Architects

NSW Nominated Architects
S Parsons Architect No.6098
D Jones Architect No.4778

PTW

John Palmer Public School
85 The Ponds Blvd, The Ponds NSW 2769

Status
50% CONCEPT DESIGN

Title
10-GENERAL ARRANGEMENT PLANS
NEW - GROUND FLOOR PLAN -
GA


Drawing Number
AR-N103

Revision
A



Key Plan:	Drawing Disclaimer: Do not scale from drawings. Verify all dimensions on site before commencing work. Copying or reproduction of this drawing is strictly prohibited without the consent of PTW Architects Note PTW takes no responsibility for external building elements. Anything connected with any design, materials selection, construction or installation of any cladding, facade or external building element must be checked by and remains the responsibility of others, including suitably qualified experts as may be required.	<table><tr><th>Rev</th><th>Amendment</th><th>By</th><th>Chk*</th><th>Date</th></tr><tr><td>A</td><td>50% CONCEPT DESIGN</td><td>DJ</td><td></td><td>09.06.21</td></tr></table>	Rev	Amendment	By	Chk*	Date	A	50% CONCEPT DESIGN	DJ		09.06.21	<table><tr><th colspan="3">*Registered Architect</th></tr><tr><td>DHJ</td><td>Diane H Jones</td><td>NSW Arch 4778</td></tr></table>	*Registered Architect			DHJ	Diane H Jones	NSW Arch 4778	Consultants	Client  Education	Architect PTW Architects Level 11, 88 Phillip Street Sydney NSW 2000 Australia T +61 2 9232 5877 ptw.com.au Peddie Thorp & Walker P/L ABN 23 000 454 624 trading as PTW Architects NSW Nominated Architects S Parsons Architect No.6098 D Jones Architect No.4778	01251015m 1 : 200 @ A1 Project PA030470 John Palmer Public School 85 The Ponds Blvd, The Ponds NSW 2769 Status 50% CONCEPT DESIGN	Title 10-GENERAL ARRANGEMENT PLANS NEW - FIRST FLOOR PLAN - GA <table><tr><th>Drawing Number</th><th>Revision</th></tr><tr><td>AR-N113</td><td>A</td></tr></table>	Drawing Number	Revision	AR-N113	A
	Rev	Amendment	By	Chk*	Date																							
A	50% CONCEPT DESIGN	DJ		09.06.21																								
*Registered Architect																												
DHJ	Diane H Jones	NSW Arch 4778																										
Drawing Number	Revision																											
AR-N113	A																											


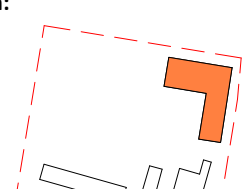


Key Plan: 	Drawing Disclaimer: Do not scale from drawings. Verify all dimensions on site before commencing work. Copying or reproduction of this drawing is strictly prohibited without the consent of PTW Architects Note PTW takes no responsibility for external building elements. Anything connected with any design, materials selection, construction or installation of any cladding, facade or external building element must be checked by and remains the responsibility of others, including suitably qualified experts as may be required.	<table><tr><th>Rev</th><th>Amendment</th><th>By</th><th>Chk*</th><th>Date</th></tr><tr><td>A</td><td>50% CONCEPT DESIGN</td><td>DJ</td><td></td><td>09.06.21</td></tr></table>	Rev	Amendment	By	Chk*	Date	A	50% CONCEPT DESIGN	DJ		09.06.21	<table><tr><th>*Registered Architect</th><th>Consultants</th><th>Client</th></tr><tr><td>DHJ Diane H Jones NSW Arch 4778</td><td></td><td></td></tr></table>	*Registered Architect	Consultants	Client	DHJ Diane H Jones NSW Arch 4778			Architect PTW Architects Level 11, 88 Phillip Street Sydney NSW 2000 Australia T +61 2 9232 5877 ptw.com.au Peddie Thorp & Walker P/L ABN 23 000 454 624 trading as PTW Architects NSW Nominated Architects S Parsons Architect No.6098 D Jones Architect No.4778	0125 1: 200 @ A1 Project PA030470 John Palmer Public School 85 The Ponds Blvd, The Ponds NSW 2769 Status 50% CONCEPT DESIGN PTW	Title 10-GENERAL ARRANGEMENT PLANS NEW - SECOND FLOOR PLAN - GA Drawing Number AR-N123 Revision A
	Rev	Amendment	By	Chk*	Date																	
A	50% CONCEPT DESIGN	DJ		09.06.21																		
*Registered Architect	Consultants	Client																				
DHJ Diane H Jones NSW Arch 4778																						



1 ROOF PLAN
1 : 200 @A1

Key Plan:

 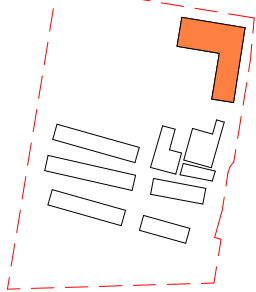

Drawing Disclaimer:
Do not scale from drawings.
Verify all dimensions on site before commencing work.
Copying or reproduction of this drawing is strictly prohibited without the consent of PTW Architects

Note
PTW takes no responsibility for external building elements. Anything connected with any design, materials selection, construction or installation of any cladding, facade or external building element must be checked by and remains the responsibility of others, including suitably qualified experts as may be required.

Rev	Amendment	By	Chk*	Date
A	50% CONCEPT DESIGN	DJ		09.06.21

*Registered Architect		
DHJ	Diane H Jones	NSW Arch 4778

Consultants

Client



Education

Architect
PTW Architects
Level 11, 88 Phillip Street
Sydney NSW 2000 Australia
T +61 2 9232 5877
ptw.com.au

Peddle Thorp & Walker P/L
ABN 23 000 454 624
Trading as PTW Architects

NSW Nominated Architects
S Parsons Architect No.6098
D Jones Architect No.4778




0 1 2 5 10 15m
1 : 200 @ A1
Project PA030470
John Palmer Public School
85 The Ponds Blvd, The Ponds NSW 2769
Status
50% CONCEPT DESIGN

Title
10-GENERAL ARRANGEMENT PLANS
NEW - ROOF PLAN

Drawing Number
AR-N133

Revision
A

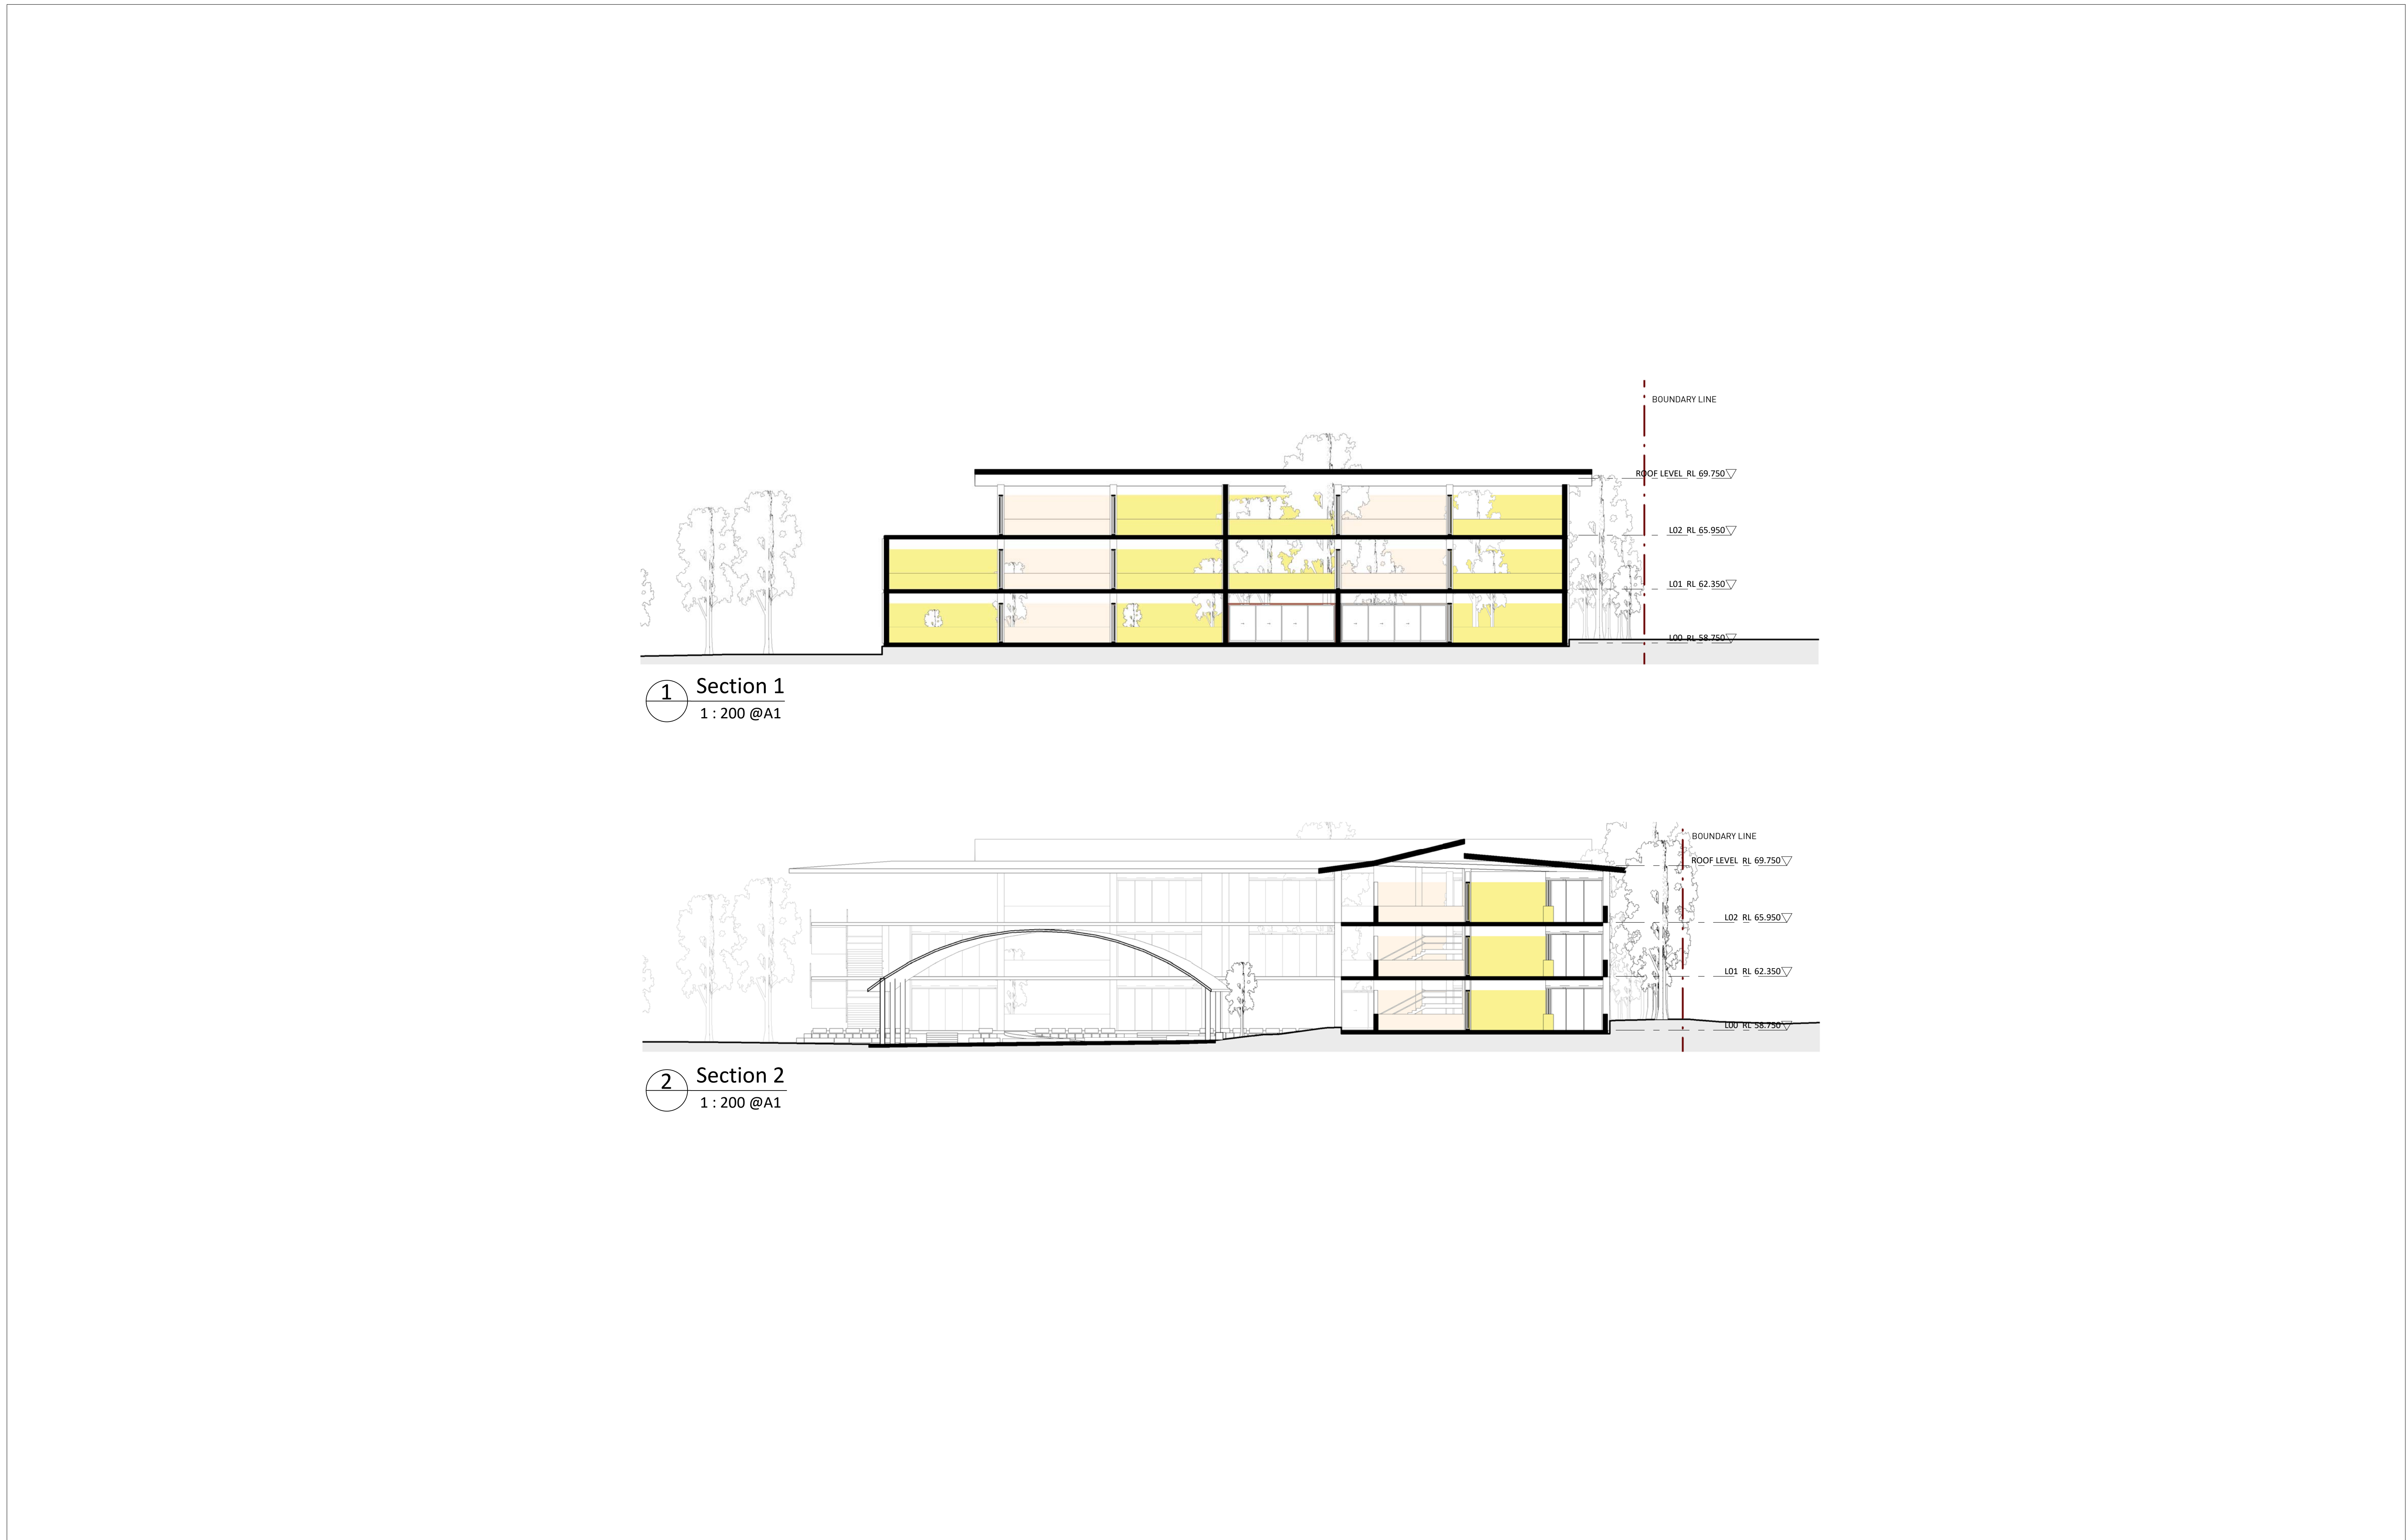

Key Plan:

Drawing Disclaimer:
Do not scale from drawings.
Verify all dimensions on site before commencing work.
Copying or reproduction of this drawing is strictly prohibited without the consent of PTW Architects

Note
PTW takes no responsibility for external building elements. Anything connected with any design, materials selection, construction or installation of any cladding, facade or external building element must be checked by and remains the responsibility of others, including suitably qualified experts as may be required.

Rev	Amendment	By	Chk*	Date	*Registered Architect	Consultants	Client
A	50% CONCEPT DESIGN	DJ		09.06.21	DHJ Diane H Jones NSW Arch 4778		

Architect
PTW Architects
Level 11, 88 Phillip Street
Sydney NSW 2000 Australia
T +61 2 9232 5877
ptw.com.au

NSW GOVERNMENT
Education

Architects
Peddle Thorp & Walker P/L
ABN 23 000 454 624
Trading as PTW Architects

NSW Nominated Architects
S Parsons Architect No.6098
D Jones Architect No.4778

PTW


John Palmer Public School
85 The Ponds Blvd, The Ponds NSW 2769

Status
50% CONCEPT DESIGN

Title
30-SECTIONS
SECTIONS

Drawing Number
AR-N301

Revision
A

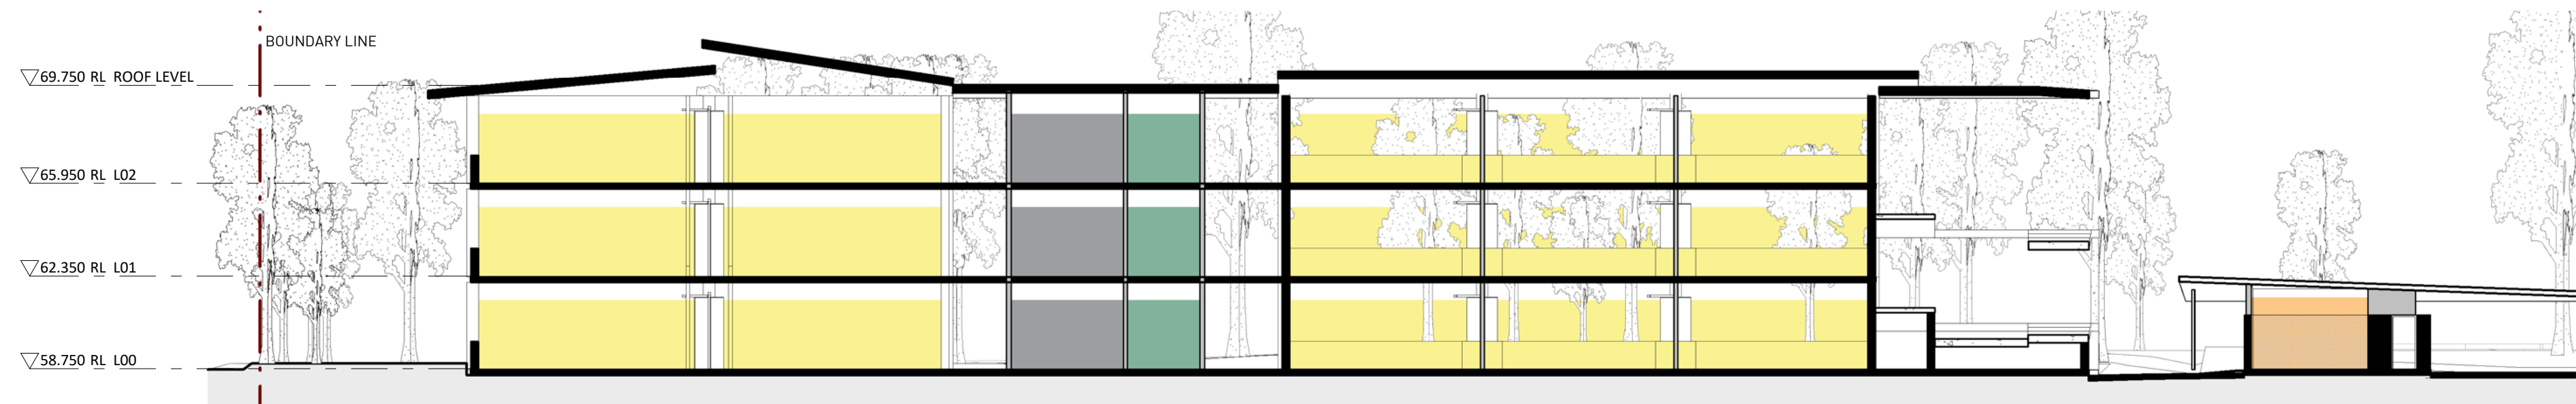


1 Section 3
1 : 200 @A1



2 Section 4
1 : 200 @A1

Key Plan:

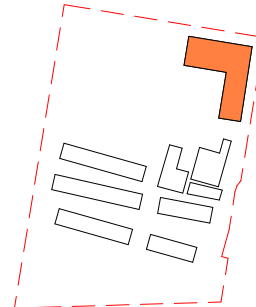

Drawing Disclaimer:
Do not scale from drawings.
Verify all dimensions on site before commencing work.
Copying or reproduction of this drawing is strictly prohibited without the consent of PTW Architects

Note
PTW takes no responsibility for external building elements. Anything connected with any design, materials selection, construction or installation of any cladding, facade or external building element must be checked by and remains the responsibility of others, including suitably qualified experts as may be required.

Rev	Amendment	By	Chk*	Date
A	50% CONCEPT DESIGN	DJ		09.06.21

*Registered Architect		
DHJ	Diane H Jones	NSW Arch 4778

Consultants

Client



Education

Architect
PTW Architects
Level 11, 88 Phillip Street
Sydney NSW 2000 Australia
T +61 2 9232 5877
ptw.com.au

Peddie Thorp & Walker P/L
ABN 23 000 454 624
Trading as PTW Architects

NSW Nominated Architects
S Parsons Architect No 6098
D Jones Architect No 4778




0 1 2 5 10 15m
1 : 200 @ A1
Project PA030470
John Palmer Public School
85 The Ponds Blvd, The Ponds NSW 2769
Status
50% CONCEPT DESIGN


Title
30-SECTIONS
SECTIONS

Drawing Number
AR-N302

Revision
A

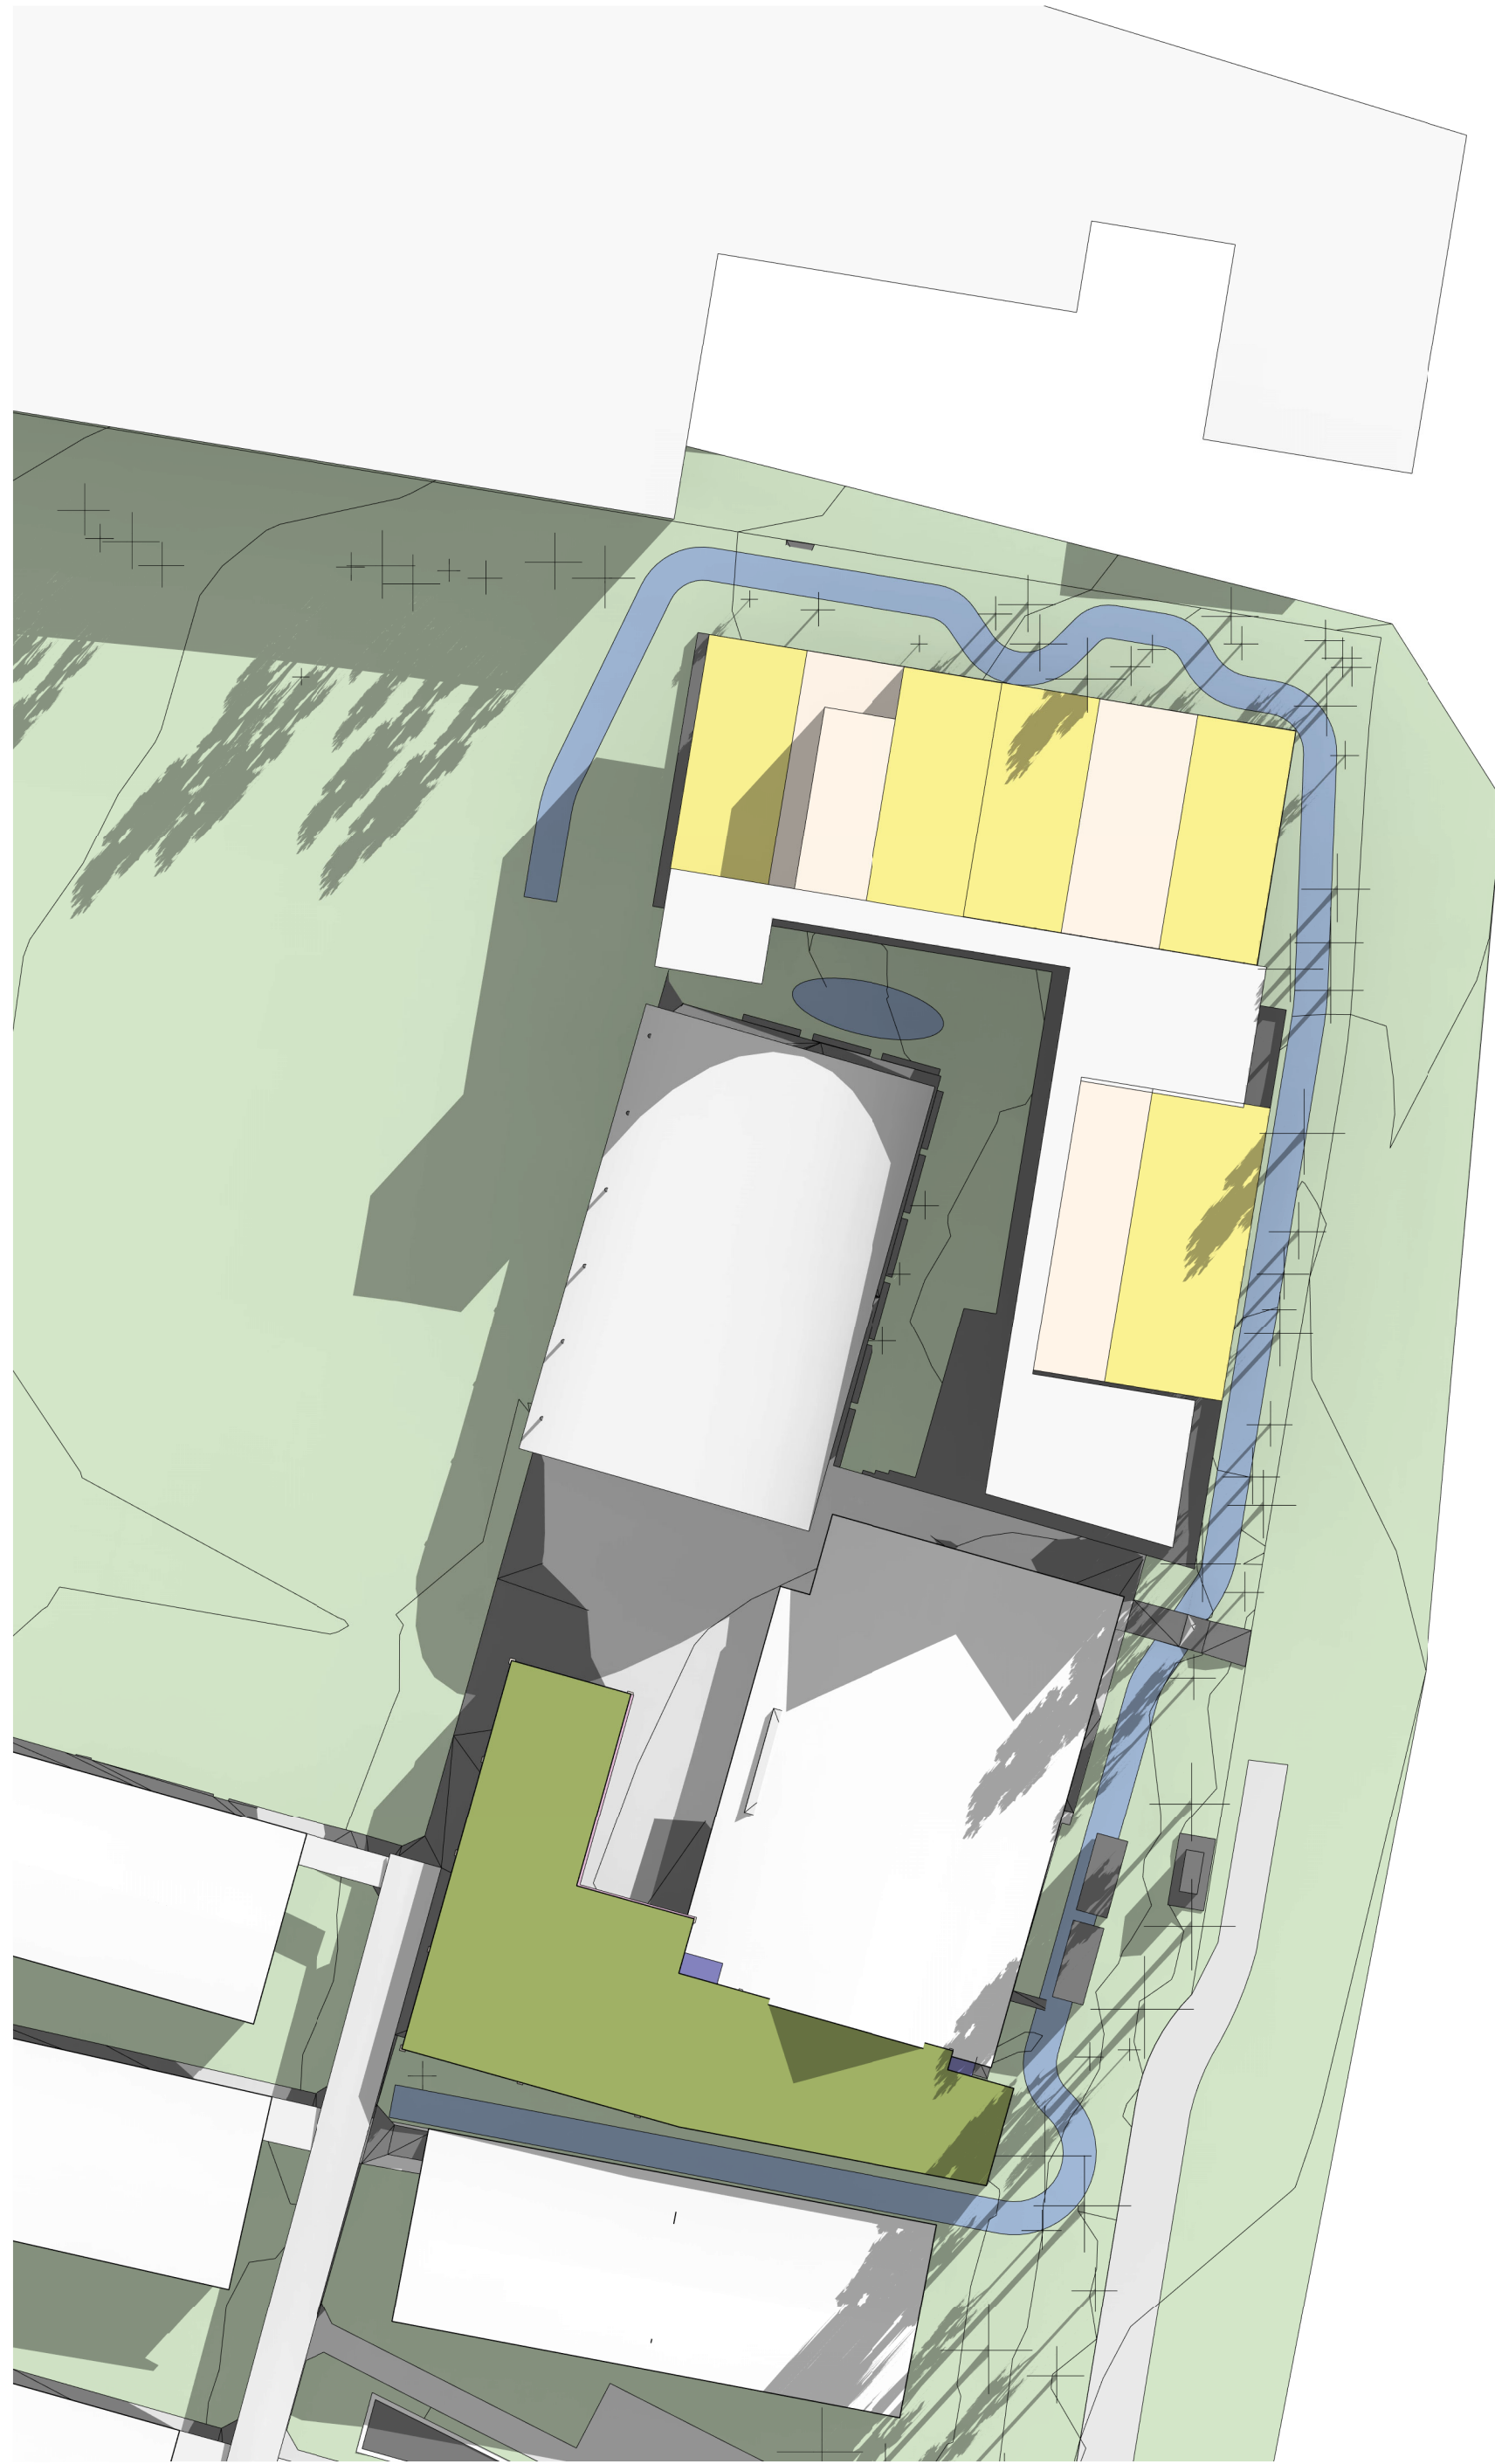

1 SITE SOLAR ACCESS STUDY - 21 JUNE 0900 AM


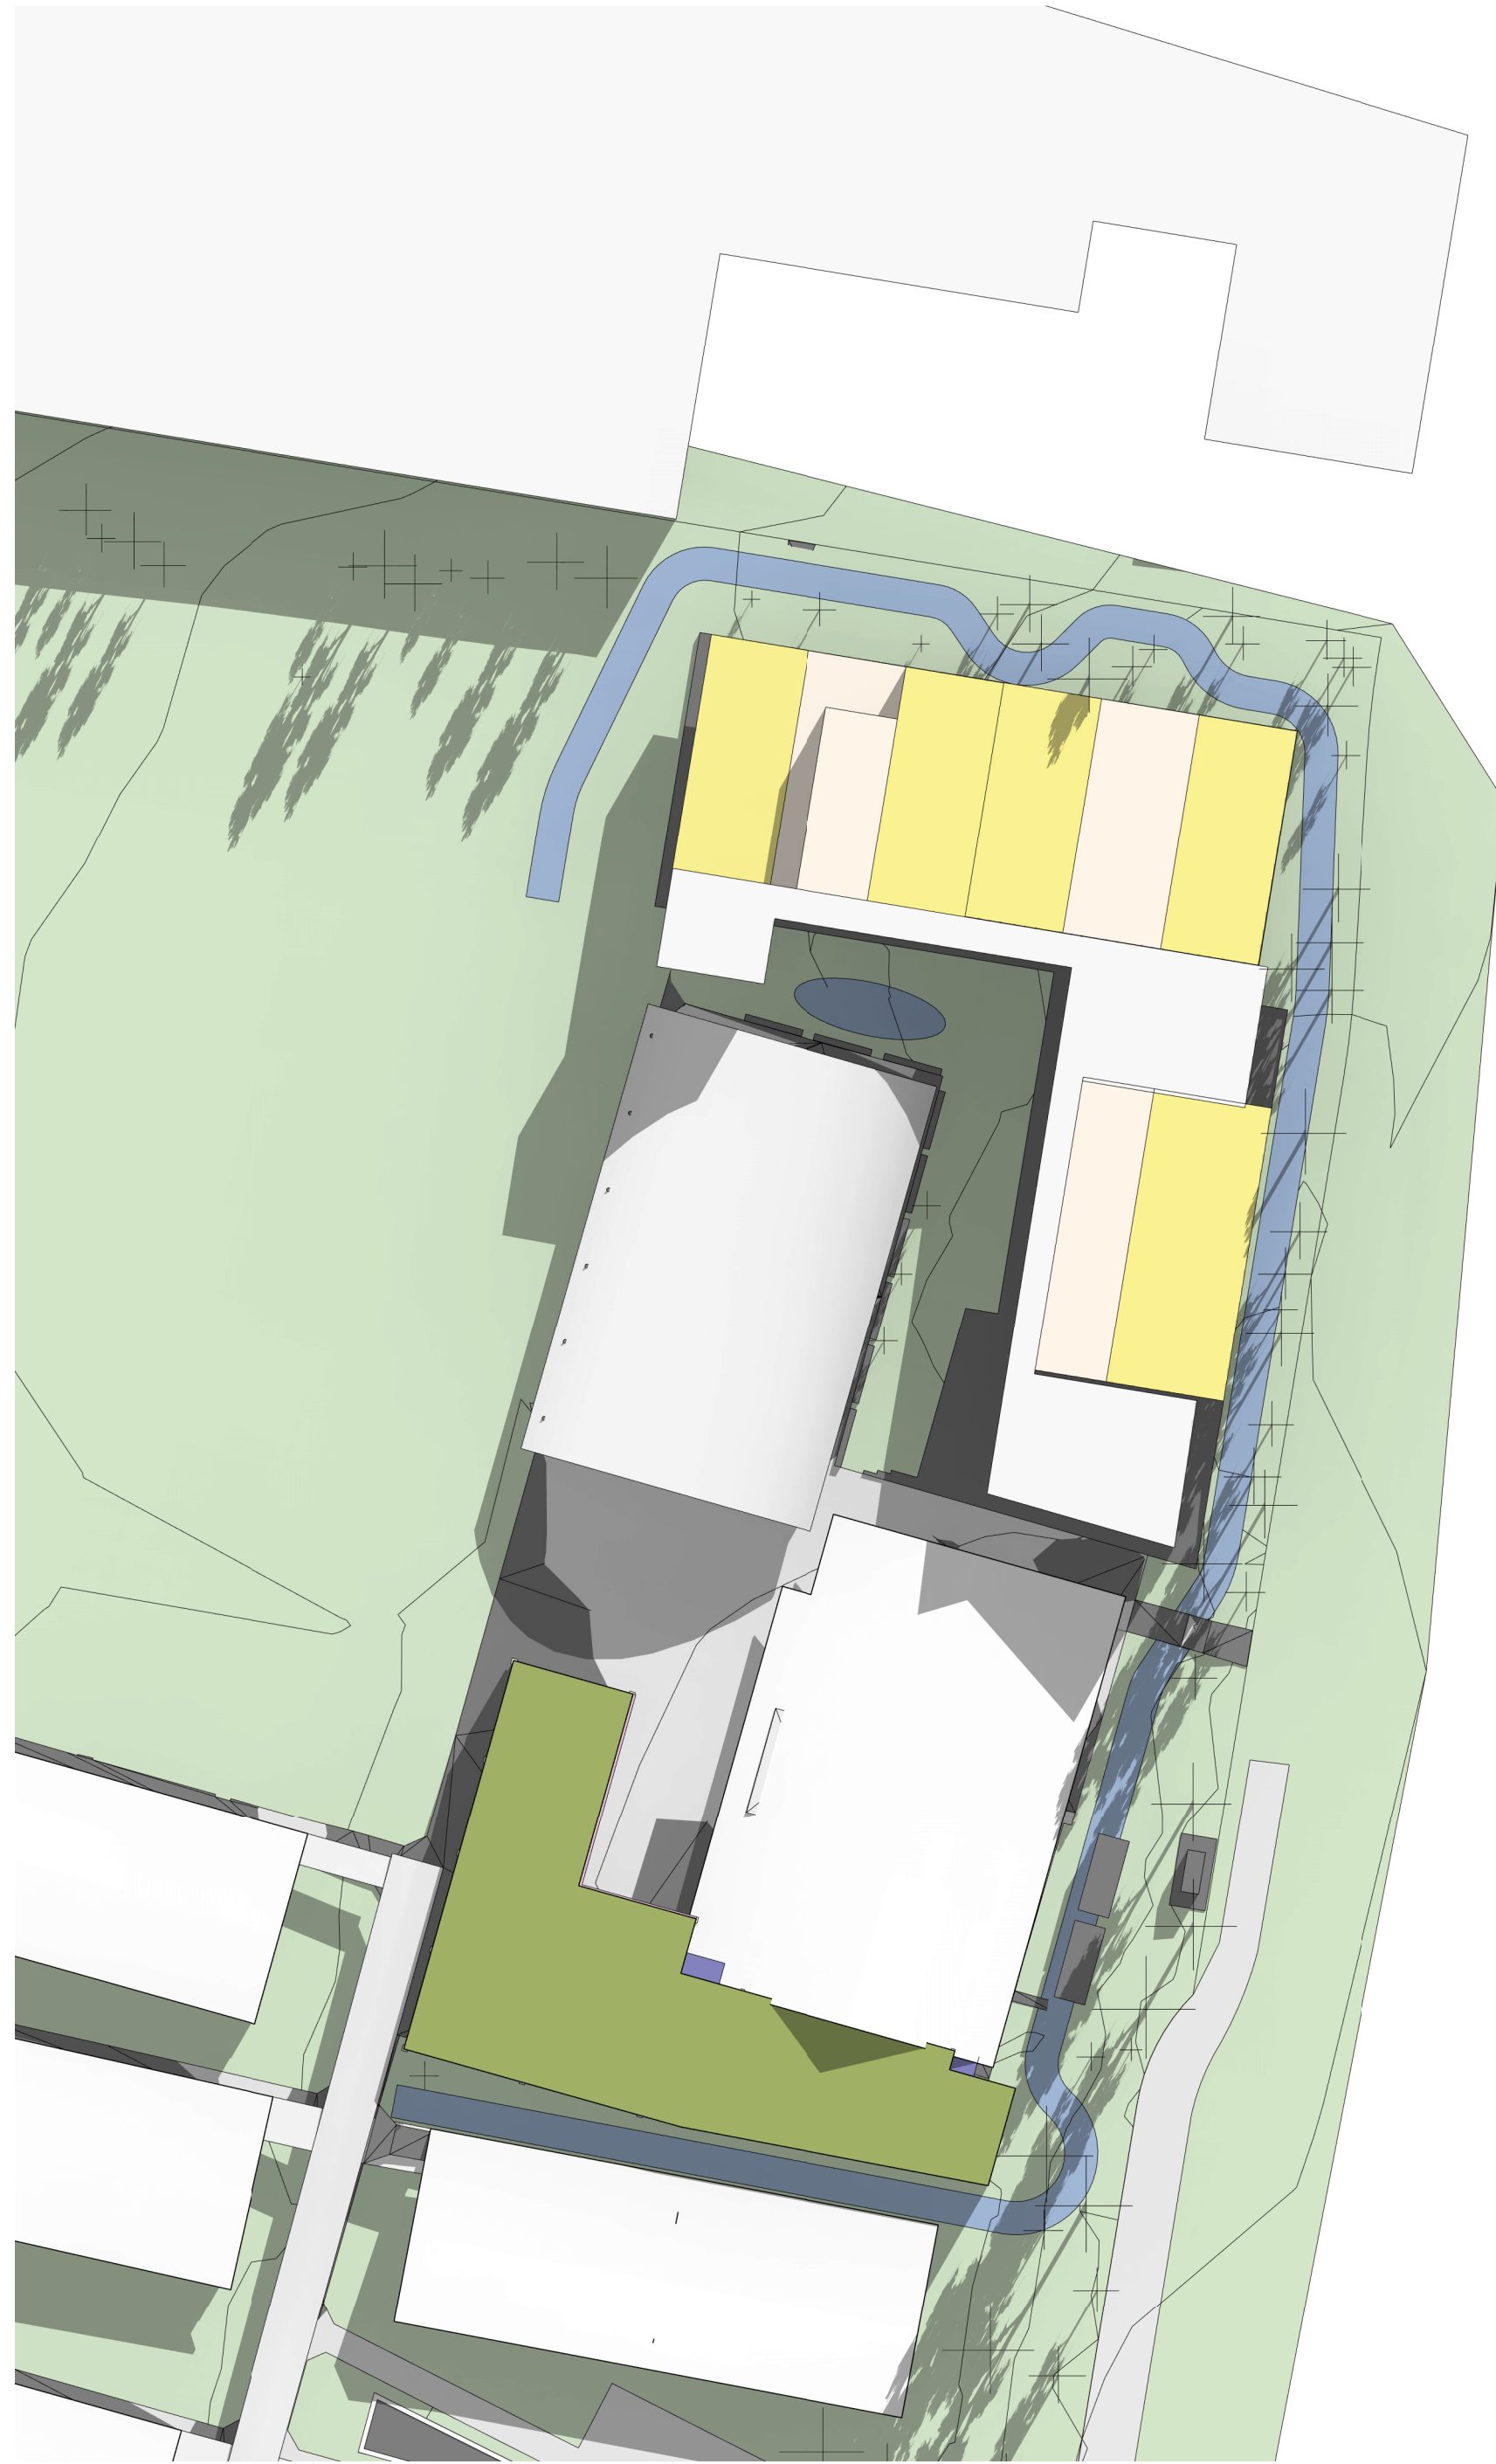


2 SITE SOLAR ACCESS STUDY - 21 JUNE 1000 AM



3 SITE SOLAR ACCESS STUDY - 21 JUNE 1030 AM

Key Plan:

 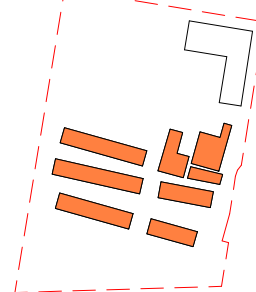

Drawing Disclaimer:
Do not scale from drawings.
Verify all dimensions on site before commencing work.
Copying or reproduction of this drawing is strictly prohibited without the consent of PTW Architects

Note
PTW takes no responsibility for external building elements. Anything connected with any design, materials selection, construction or installation of any cladding, facade or external building element must be checked by and remains the responsibility of others, including suitably qualified experts as may be required.

Rev	Amendment	By	Chk*	Date
A	50% CONCEPT DESIGN	QF	DJ	09.06.21

*Registered Architect
DHJ Diane H Jones NSW Arch 4778

Consultants

Client



Education

Architect
PTW Architects
Level 11, 88 Phillip Street
Sydney NSW 2000 Australia
T +61 2 9232 5877
ptw.com.au

Peddie Thorp & Walker P/L
ABN 23 000 454 624
trading as PTW Architects

NSW Nominated Architects
S Parsons Architect No 6098
D Jones Architect No 4778



0 10 20 50 80m
@ A1

Project PA030470
John Palmer Public School
85 The Ponds Blvd, The Ponds NSW 2769

Status
50% CONCEPT DESIGN


Title
93-SOLAR ACCESS
SOLAR ACCESS STUDIES

Drawing Number
SK-93-000


Revision
A



1 SITE SOLAR ACCESS STUDY - 21 JUNE 1100 AM


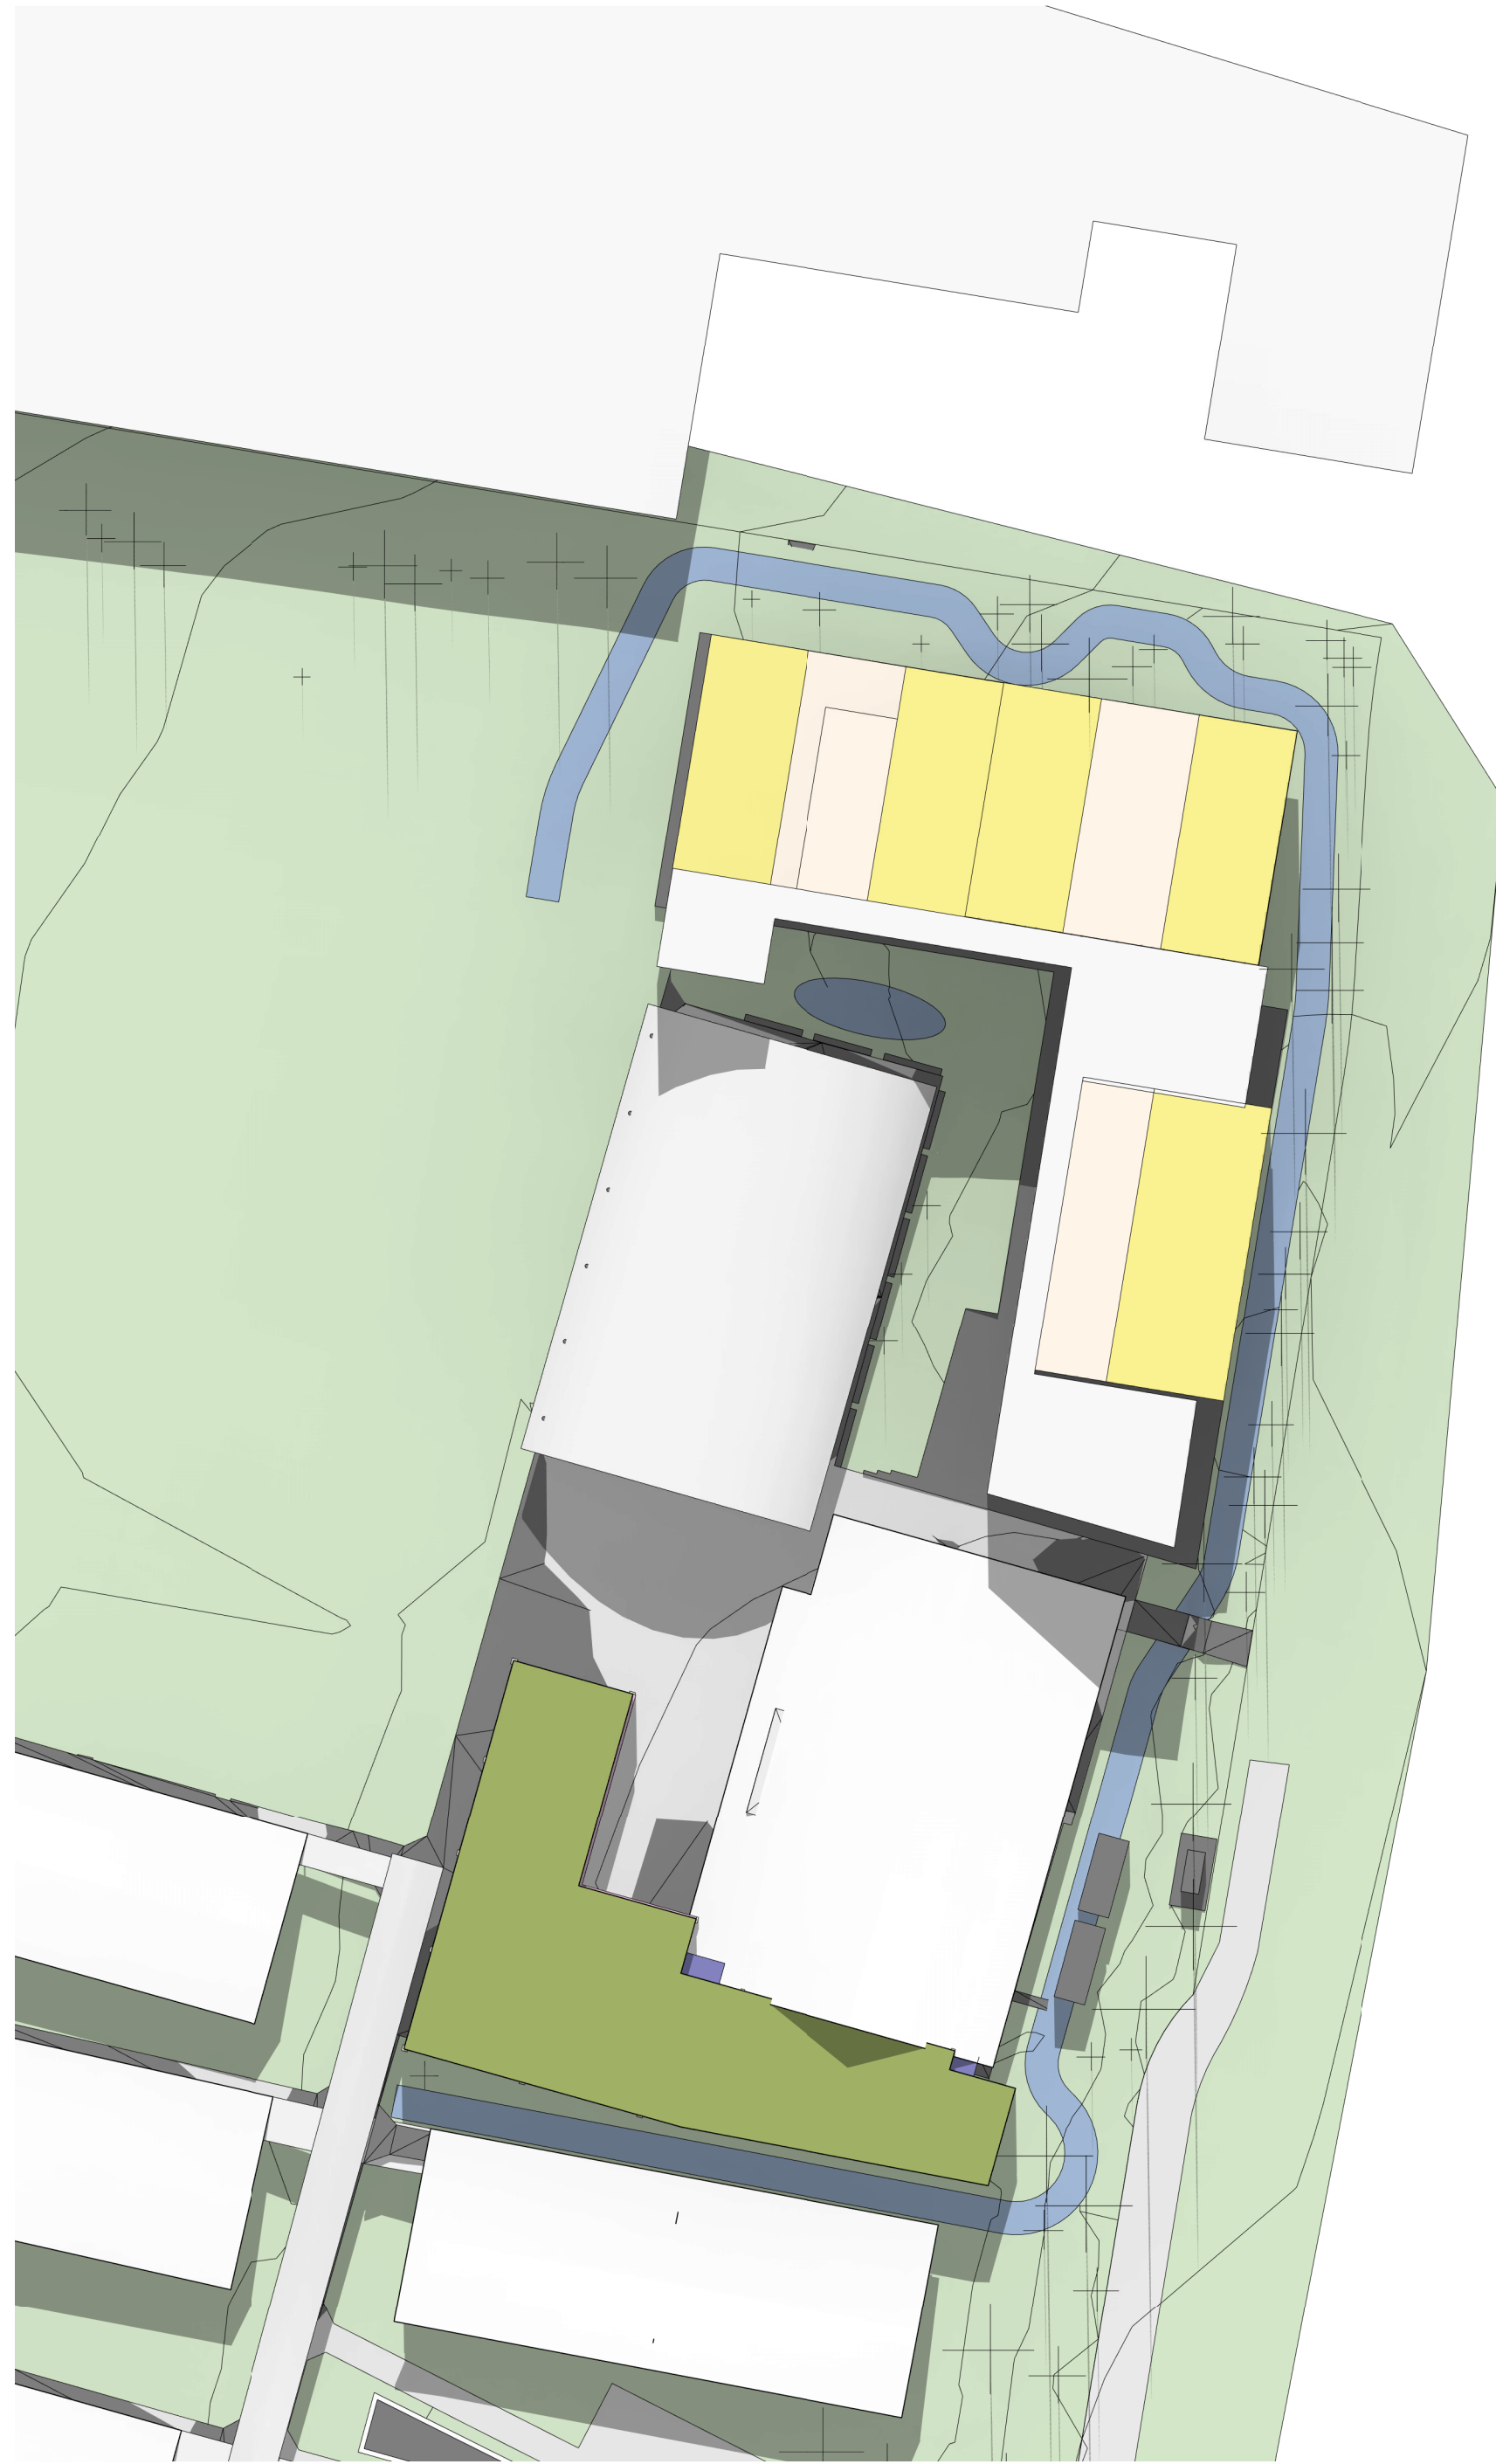


2 SITE SOLAR ACCESS STUDY - 21 JUNE 1200 NOON

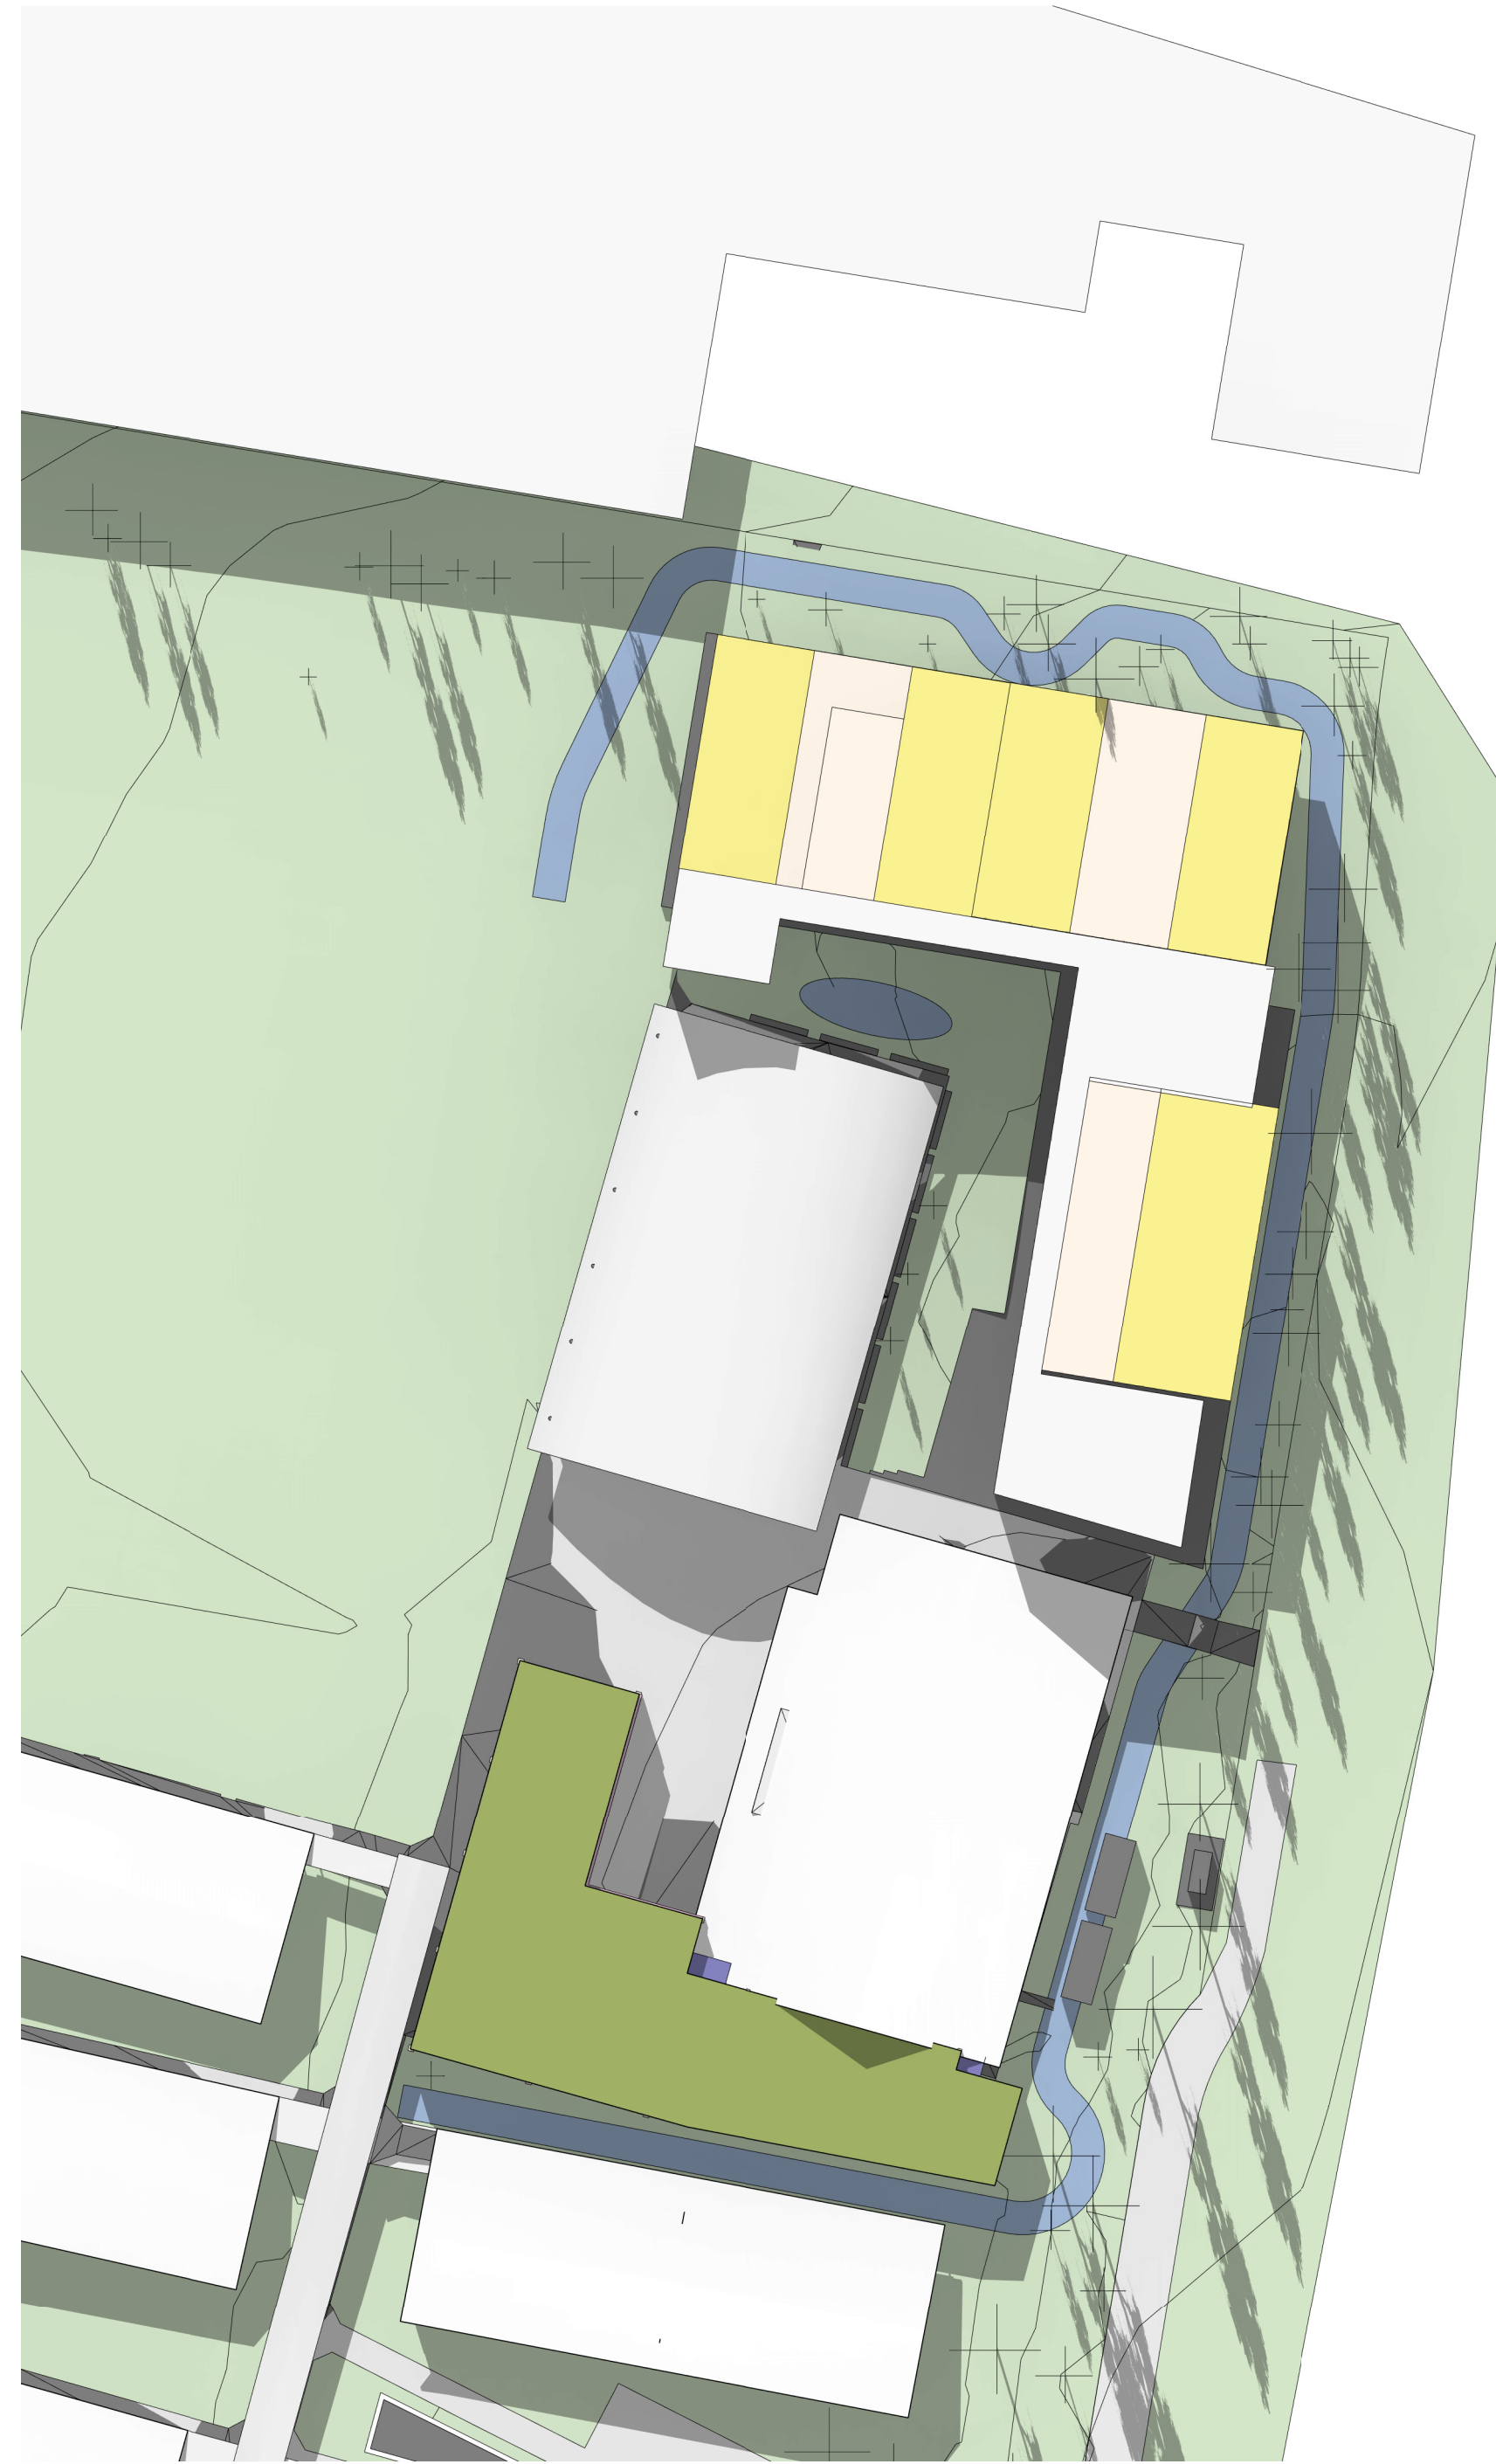

3 SITE SOLAR ACCESS STUDY - 21 JUNE 0100 PM

Key Plan:

 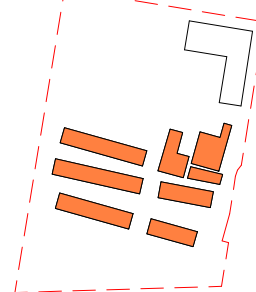

Drawing Disclaimer:
Do not scale from drawings.
Verify all dimensions on site before commencing work.
Copying or reproduction of this drawing is strictly prohibited without the consent of PTW Architects

Note
PTW takes no responsibility for external building elements. Anything connected with any design, materials selection, construction or installation of any cladding, facade or external building element must be checked by and remains the responsibility of others, including suitably qualified experts as may be required.

Rev	Amendment	By	Chk*	Date
A	50% CONCEPT DESIGN	QF	DJ	09.06.21

*Registered Architect
DHJ Diane H Jones NSW Arch 4778

Consultants

Client



Education

Architect
PTW Architects
Level 11, 88 Phillip Street
Sydney NSW 2000 Australia
T +61 2 9232 5877
ptw.com.au

Peddie Thorp & Walker P/L
ABN 23 000 454 624
trading as PTW Architects

NSW Nominated Architects
S Parsons Architect No 6098
D Jones Architect No 4778



0 10 20 50 80m
@ A1


Project PA030470
John Palmer Public School
85 The Ponds Blvd, The Ponds NSW 2769

Status
50% CONCEPT DESIGN

Title
93-SOLAR ACCESS
SOLAR ACCESS STUDIES

Drawing Number
SK-93-001

Revision
A

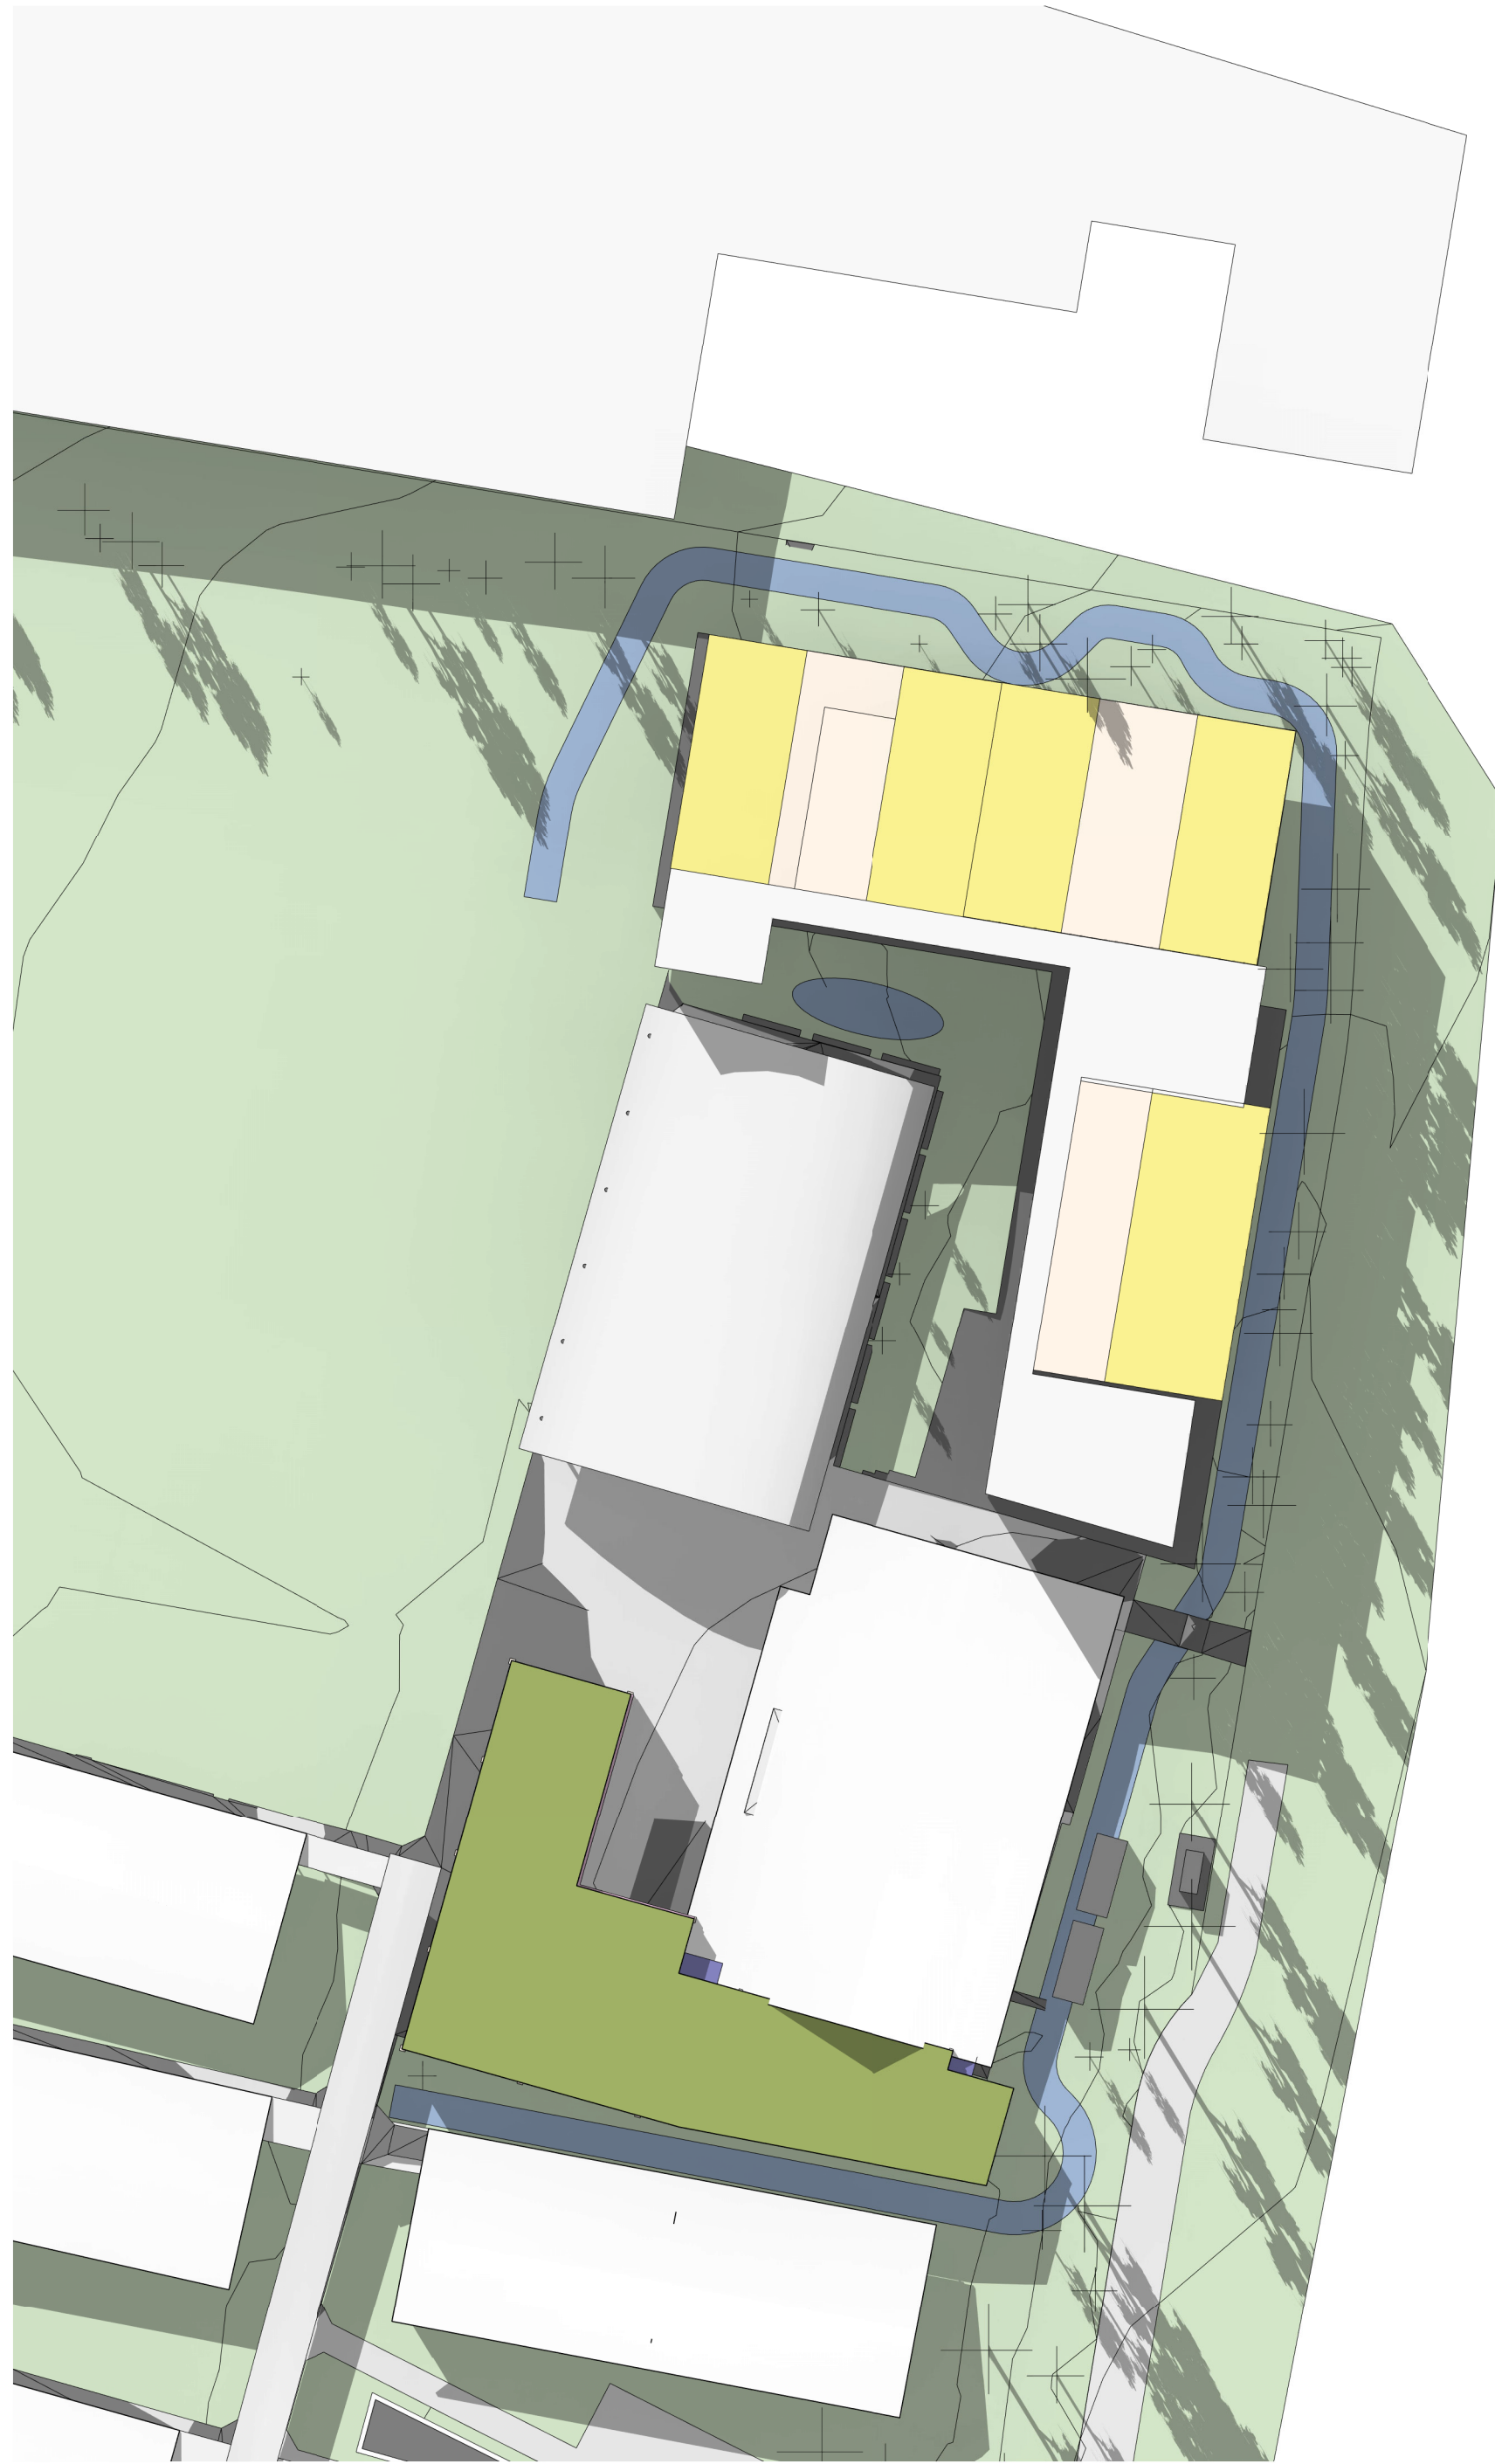

1 SITE SOLAR ACCESS STUDY - 21 JUNE 0200 PM





2 SITE SOLAR ACCESS STUDY - 21 JUNE 0230 PM



3 SITE SOLAR ACCESS STUDY - 21 JUNE 0300 PM

Key Plan:

 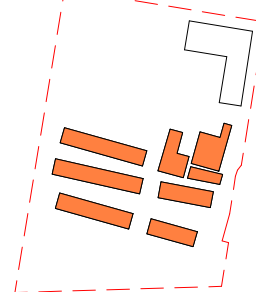

Drawing Disclaimer:
Do not scale from drawings.
Verify all dimensions on site before commencing work.
Copying or reproduction of this drawing is strictly prohibited without the consent of PTW Architects

Note
PTW takes no responsibility for external building elements. Anything connected with any design, materials selection, construction or installation of any cladding, facade or external building element must be checked by and remains the responsibility of others, including suitably qualified experts as may be required.

Rev	Amendment	By	Chk*	Date
A	50% CONCEPT DESIGN	QF	DJ	09.06.21

*Registered Architect
DHJ Diane H Jones NSW Arch 4778

Consultants

Client



Education

Architect
PTW Architects
Level 11, 88 Phillip Street
Sydney NSW 2000 Australia
T +61 2 9232 5877
ptw.com.au

Peddie Thorp & Walker P/L
ABN 23 000 454 624
trading as PTW Architects

NSW Nominated Architects
S Parsons Architect No 6098
D Jones Architect No 4778



0 10 20 50 80m
@ A1

Project PA030470
John Palmer Public School
85 The Ponds Blvd, The Ponds NSW 2769

Status
50% CONCEPT DESIGN

Title
93-SOLAR ACCESS
SOLAR ACCESS STUDIES

Drawing Number
SK-93-002

Revision
A