

ST JOSEPH'S COLLEGE

SPORTS COURTS PROJECT

DRAWING LIST

AR.DD.0000	NTS	COVER SHEET & DRAWING SCHEDULE
AR.DD.1001	1:1000	EXISTING SITE PLAN
AR.DD.1002	1:1000	SITE ANALYSIS
AR.DD.1003	1:1000	SITE DEMOLITION PLAN
AR.DD.1004	1:1000	PROPOSED SITE PLAN
AR.DD.1005	NTS	GFA CALCULATION
AR.DD.2001	1:500	EXISTING LOWER GROUND PLAN
AR.DD.2002	1:500	EXISTING GROUND PLAN
AR.DD.2003	1:500	EXISTING ROOF PLAN
AR.DD.2101	1:500	PROPOSED BASEMENT PLAN
AR.DD.2102	1:500	PROPOSED LOWER GROUND PLAN
AR.DD.2103	1:500	PROPOSED GROUND PLAN
AR.DD.2104	1:500	PROPOSED ROOF PLAN
AR.DD.3101	1:250	PROPOSED SECTIONS 1
AR.DD.3102	1:250	PROPOSED SECTIONS 2

St Joseph's College
Hunters Hill

T +61 2 9816 0900
F +61 2 9879 6804



PROJECT MANAGER
Bloompark Consulting

T + 61 2 9957 1473

QUANTITY SURVEYOR
Altus Group

T + 61 2 9283 7311 T +61 2 9263 1252

URBAN PLANNER
Robinson Urban Planning Pty Ltd

T + 61 2 9130 1483

STRUCTURAL & CIVIL ENGINEER
Northrop Consulting Engineering
Services (Sydney)

T + 61 2 9241 4188

ELECTRICAL & LIFT ENGINEER
Northrop Consulting Engineering
Services (Sydney)

T + 61 2 9241 4188

MECHANICAL & ESD ENGINEER
Umow Lai (Sydney)

T + 61 2 9431 9431

HYDRAULICS & FIRE PROTECTION
AJ Whipps Consulting Group

T + 61 2 8923 8444

ACOUSTIC ENGINEER
Wilkinson Murray

T + 61 2 8116 6119

TRAFFIC CONSULTANT
TRAFFIX

T + 61 2 8324 8700

Rev	Date	Description	Checked	Auth.
A	08.12.17	Issue for SEARs	IB	RD

Rev	Date	Description	Checked	Auth.

Proj. Dir	Proj. Arch	Drawn
RD	IB	RT

Job No. Date Scale

161002 Dec 17 NTS

NSW Nominated Architects:
Robert Denton Registration No. 5782
Alex Kibble Registration No. 6015

Do not scale drawings. Verify all dimensions on site. Notify architect of all discrepancies

10 20 30 40 50

Project
ST JOSEPH'S COLLEGE
SPORTS COURTS PROJECT

Drawing Title
COVER SHEET & DRAWING
SCHEDULE

Drawing No. AR.DD.0000

Revision


A

Tanner Kibble Denton Architects Pty Ltd
PO Box 660 Darlinghurst NSW 1300 Australia
Level 1, 19 Foster Street, Surry Hills NSW 2010 Australia

T +61 2 9281 4399
F +61 2 9281 4337

www.tkda.com.au



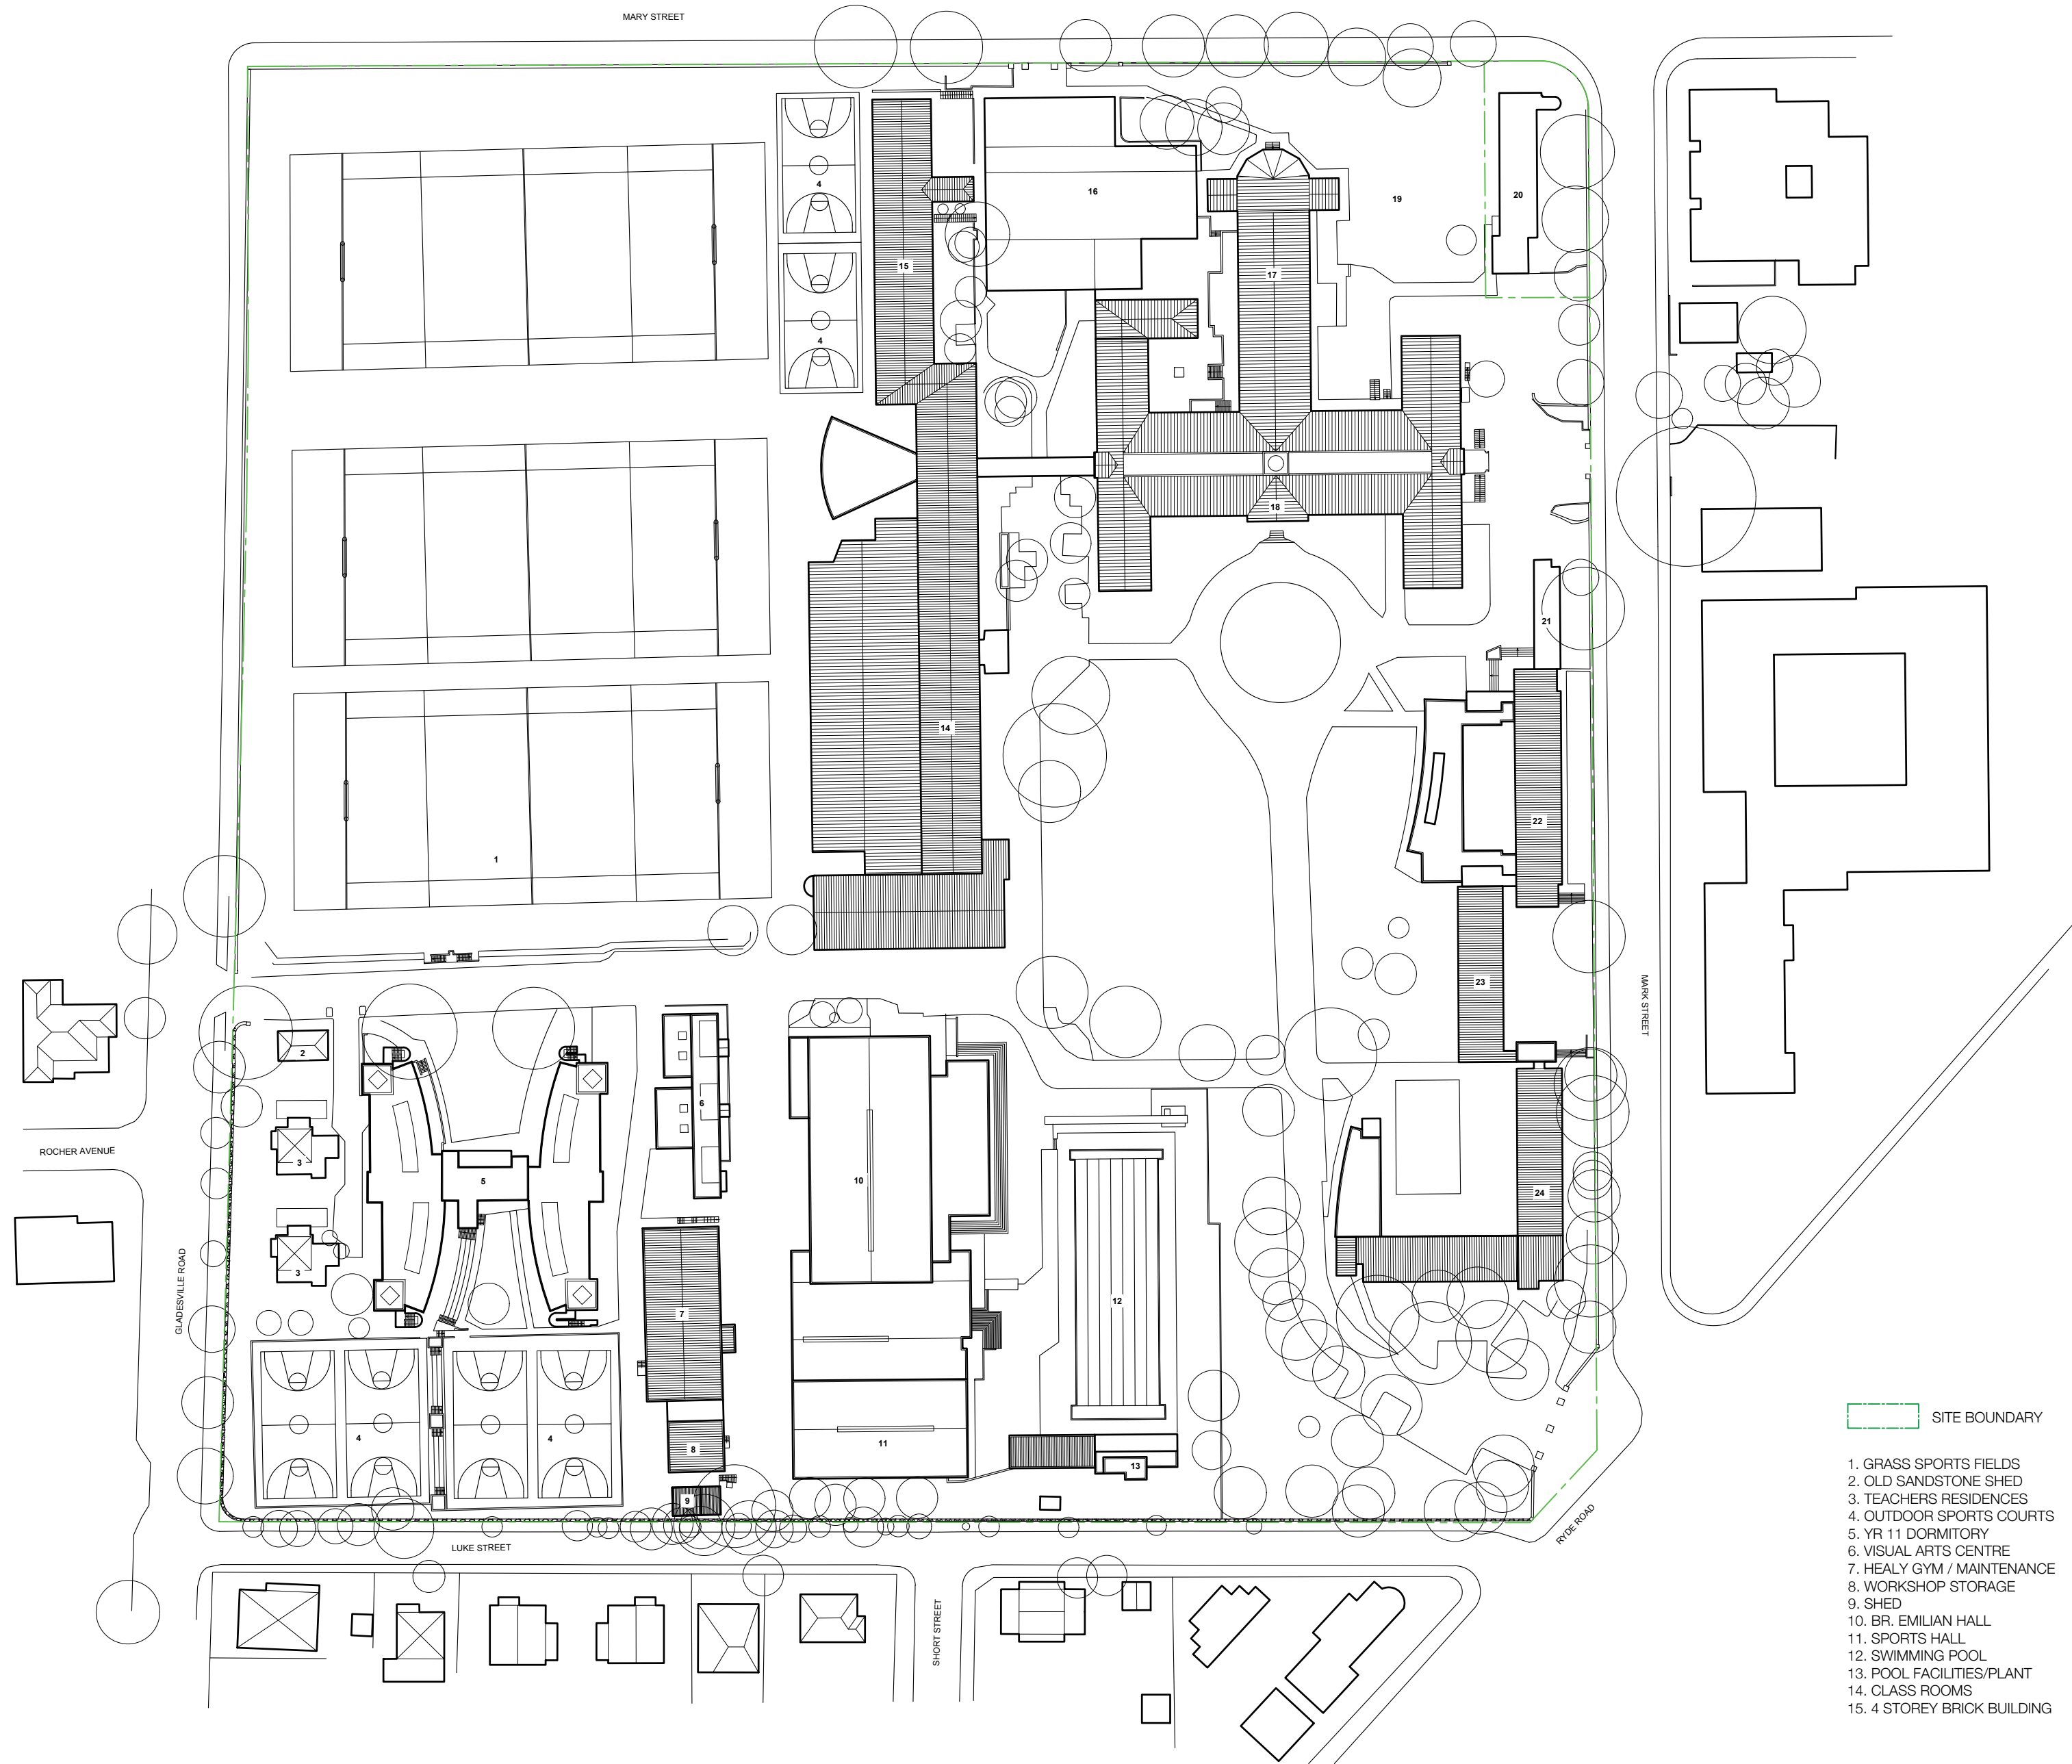

 SITE BOUNDARY

1. GRASS SPORTS FIELDS
2. OLD SANDSTONE SHED
3. TEACHERS RESIDENCES
4. OUTDOOR SPORTS COURTS
5. YR 11 DORMITORY
6. VISUAL ARTS CENTRE
7. HEALY GYM / MAINTENANCE
8. WORKSHOP STORAGE
9. SHED
10. BR. EMILIAN HALL
11. SPORTS HALL
12. SWIMMING POOL
13. POOL FACILITIES/PLANT
14. CLASS ROOMS
15. 4 STOREY BRICK BUILDING

16. 2 STOREY LIBRARY/ADMIN BUILDING
17. STONE CHAPEL
18. MAIN BUILDING
19. CHAPEL STATUE
20. BROTHERS RESIDENCE
21. OLD TOILET BLOCK
22. YR 11 RESIDENTIAL WING
23. YR 12 RESIDENTIAL WING
24. YR 12 RESIDENTIAL WING - EAST

St Joseph's College
Hunters Hill

T +61 2 9816 0900
F +61 2 9879 6804



PROJECT MANAGER
Bloompark Consulting

T + 61 2 9957 1473

QUANTITY SURVEYOR
Altus Group

T + 61 2 9283 7311 T +61 2 9263 1252

URBAN PLANNER
Robinson Urban Planning Pty Ltd

T + 61 2 9130 1483

STRUCTURAL & CIVIL ENGINEER
Northrop Consulting Engineering
Services (Sydney)

T + 61 2 9241 4188

ELECTRICAL & LIFT ENGINEER
Northrop Consulting Engineering
Services (Sydney)

T + 61 2 9241 4188

MECHANICAL & ESD ENGINEER
Umow Lai (Sydney)

T + 61 2 9431 9431

HYDRAULICS & FIRE PROTECTION
AJ Whipps Consulting Group

T + 61 2 8923 8444

ACOUSTIC ENGINEER
Wilkinson Murray

T + 61 2 8116 6119

TRAFFIC CONSULTANT
TRAFFIX

T + 61 2 8324 8700

Rev	Date	Description	Checked	Auth.
A	08.12.17	Issue for SEARs	IB	RD

Rev	Date	Description	Checked	Auth.

Proj. Dir	Proj. Arch	Drawn
RD	IB	RT
Job No.	Date	Scale
161002	Dec 17	1:1000 @ A2

NSW Nominated Architects:
Robert Denton
Alex Kibble
Registration No. 5782
Registration No. 6015

Do not scale drawings. Verify all dimensions on site. Notify architect of all discrepancies

10 20 30 40 50

Project
**ST JOSEPH'S COLLEGE
SPORTS COURTS PROJECT**
Drawing Title

EXISTING SITE PLAN

Drawing No.


AR.DD.1001


Revision

A

Tanner Kibble Denton Architects Pty Ltd
PO Box 660 Darlinghurst NSW 1300 Australia
Level 1, 19 Foster Street, Surry Hills NSW 2010 Australia

T +61 2 9281 4399
F +61 2 9281 4337
www.tkda.com.au

  **TKDArchitects**
Tanner Kibble Denton

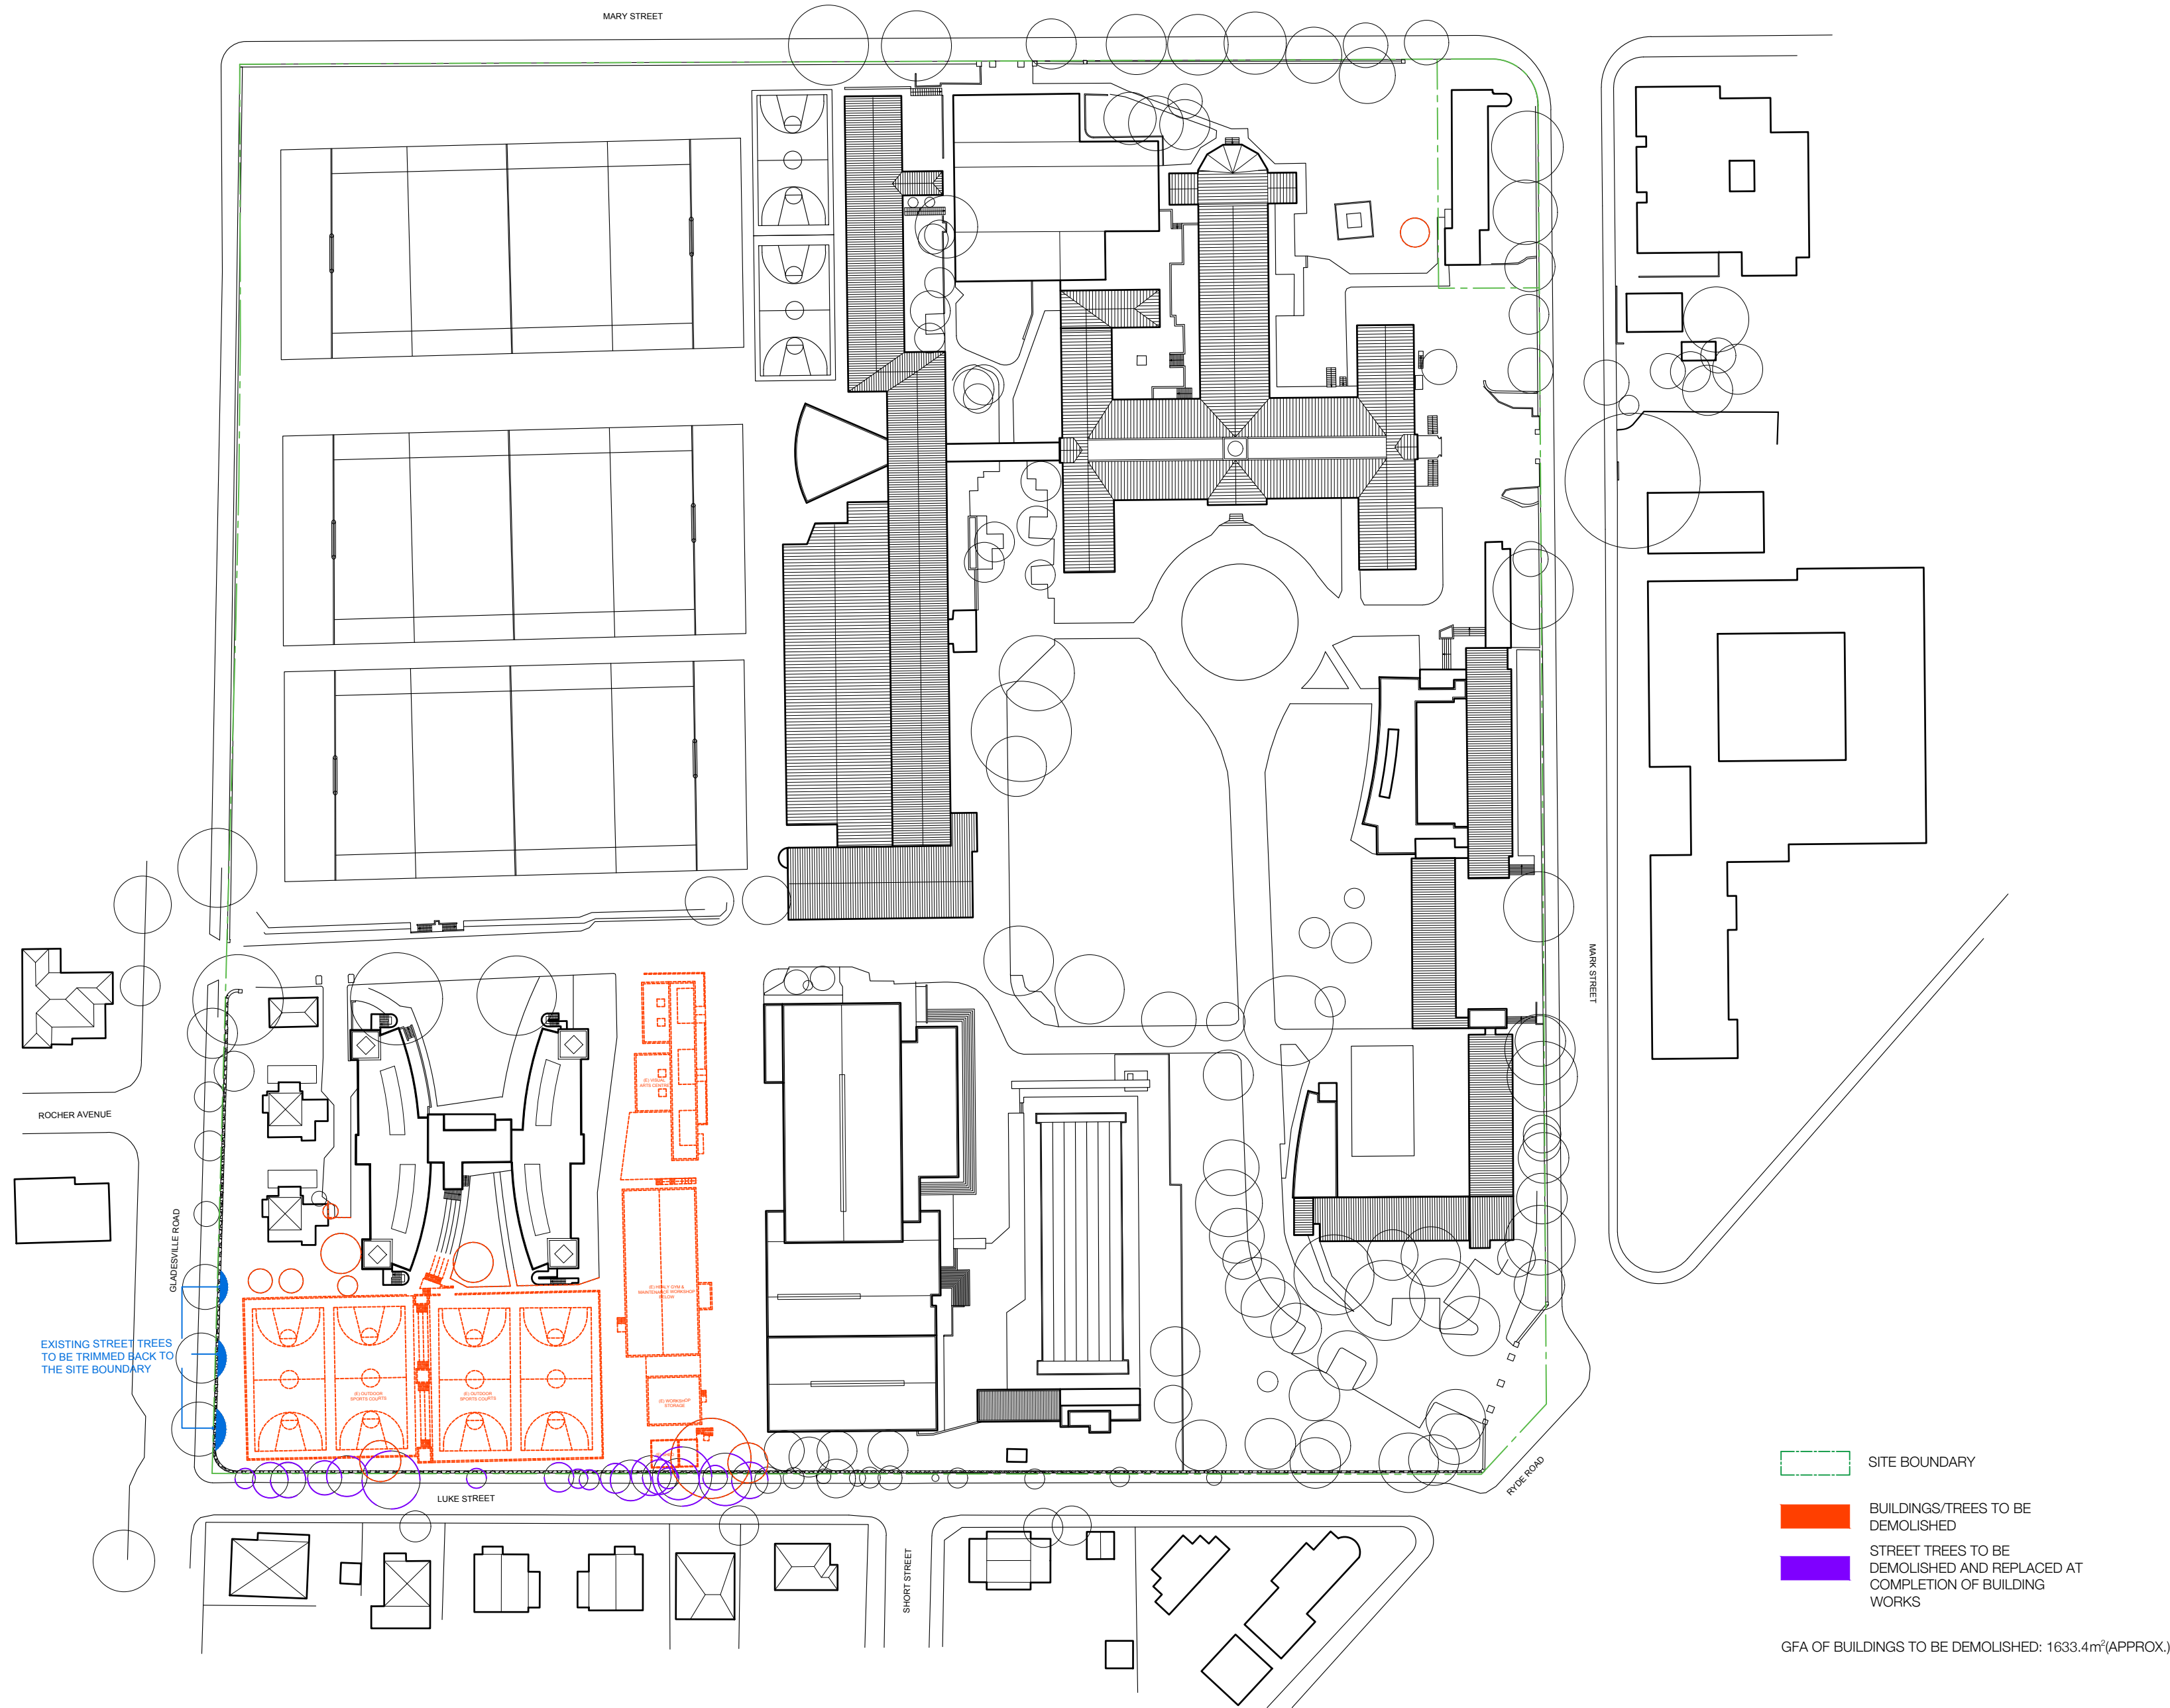

St Joseph's College
Hunters Hill

T +61 2 9816 0900
F +61 2 9879 6804



PROJECT MANAGER
Bloompark Consulting
T + 61 2 9557 1473

QUANTITY SURVEYOR
Altus Group
T + 61 2 9283 7311 T +61 2 9263 1252

URBAN PLANNER
Robinson Urban Planning Pty Ltd
T + 61 2 9130 1483

STRUCTURAL & CIVIL ENGINEER
Northrop Consulting Engineering
Services (Sydney)
T + 61 2 9241 4188

ELECTRICAL & LIFT ENGINEER
Northrop Consulting Engineering
Services (Sydney)
T + 61 2 9241 4188

MECHANICAL & ESD ENGINEER
Umow Lai (Sydney)
T + 61 2 9431 9431

HYDRAULICS & FIRE PROTECTION
AJ Whipps Consulting Group
T + 61 2 8923 8444

ACOUSTIC ENGINEER
Wilkinson Murray
T + 61 2 8116 6119

TRAFFIC CONSULTANT
TRAFFIX
T + 61 2 8324 8700

Rev	Date	Description	Checked	Auth.
A	08.12.17	Issue for SEARs	IB	RD

Rev	Date	Description	Checked	Auth.

Proj. Dir	Proj. Arch	Drawn
RD	IB	RT
Job No.	Date	Scale
161002	Dec 17	1:1000 @ A2

NSW Nominated Architects:
Robert Denton
Alex Kibble
Registration No. 5782
Registration No. 6015

Do not scale drawings. Verify all dimensions on site. Notify architect of all discrepancies

10 20 30 40 50

- SITE BOUNDARY
- BUILDINGS/TREES TO BE DEMOLISHED
- STREET TREES TO BE DEMOLISHED AND REPLACED AT COMPLETION OF BUILDING WORKS

GFA OF BUILDINGS TO BE DEMOLISHED: 1633.4m²(APPROX.)


Project
**ST JOSEPH'S COLLEGE
SPORTS COURTS PROJECT**
Drawing Title

SITE DEMOLITION PLAN

Drawing No. AR.DD.1003
Revision A

Tanner Kibble Denton Architects Pty Ltd
PO Box 660 Darlinghurst NSW 1300 Australia
Level 1, 19 Foster Street, Surry Hills NSW 2010 Australia
T +61 2 9281 4399
F +61 2 9281 4337
www.tkda.com.au

TKDArchitects
Tanner Kibble Denton

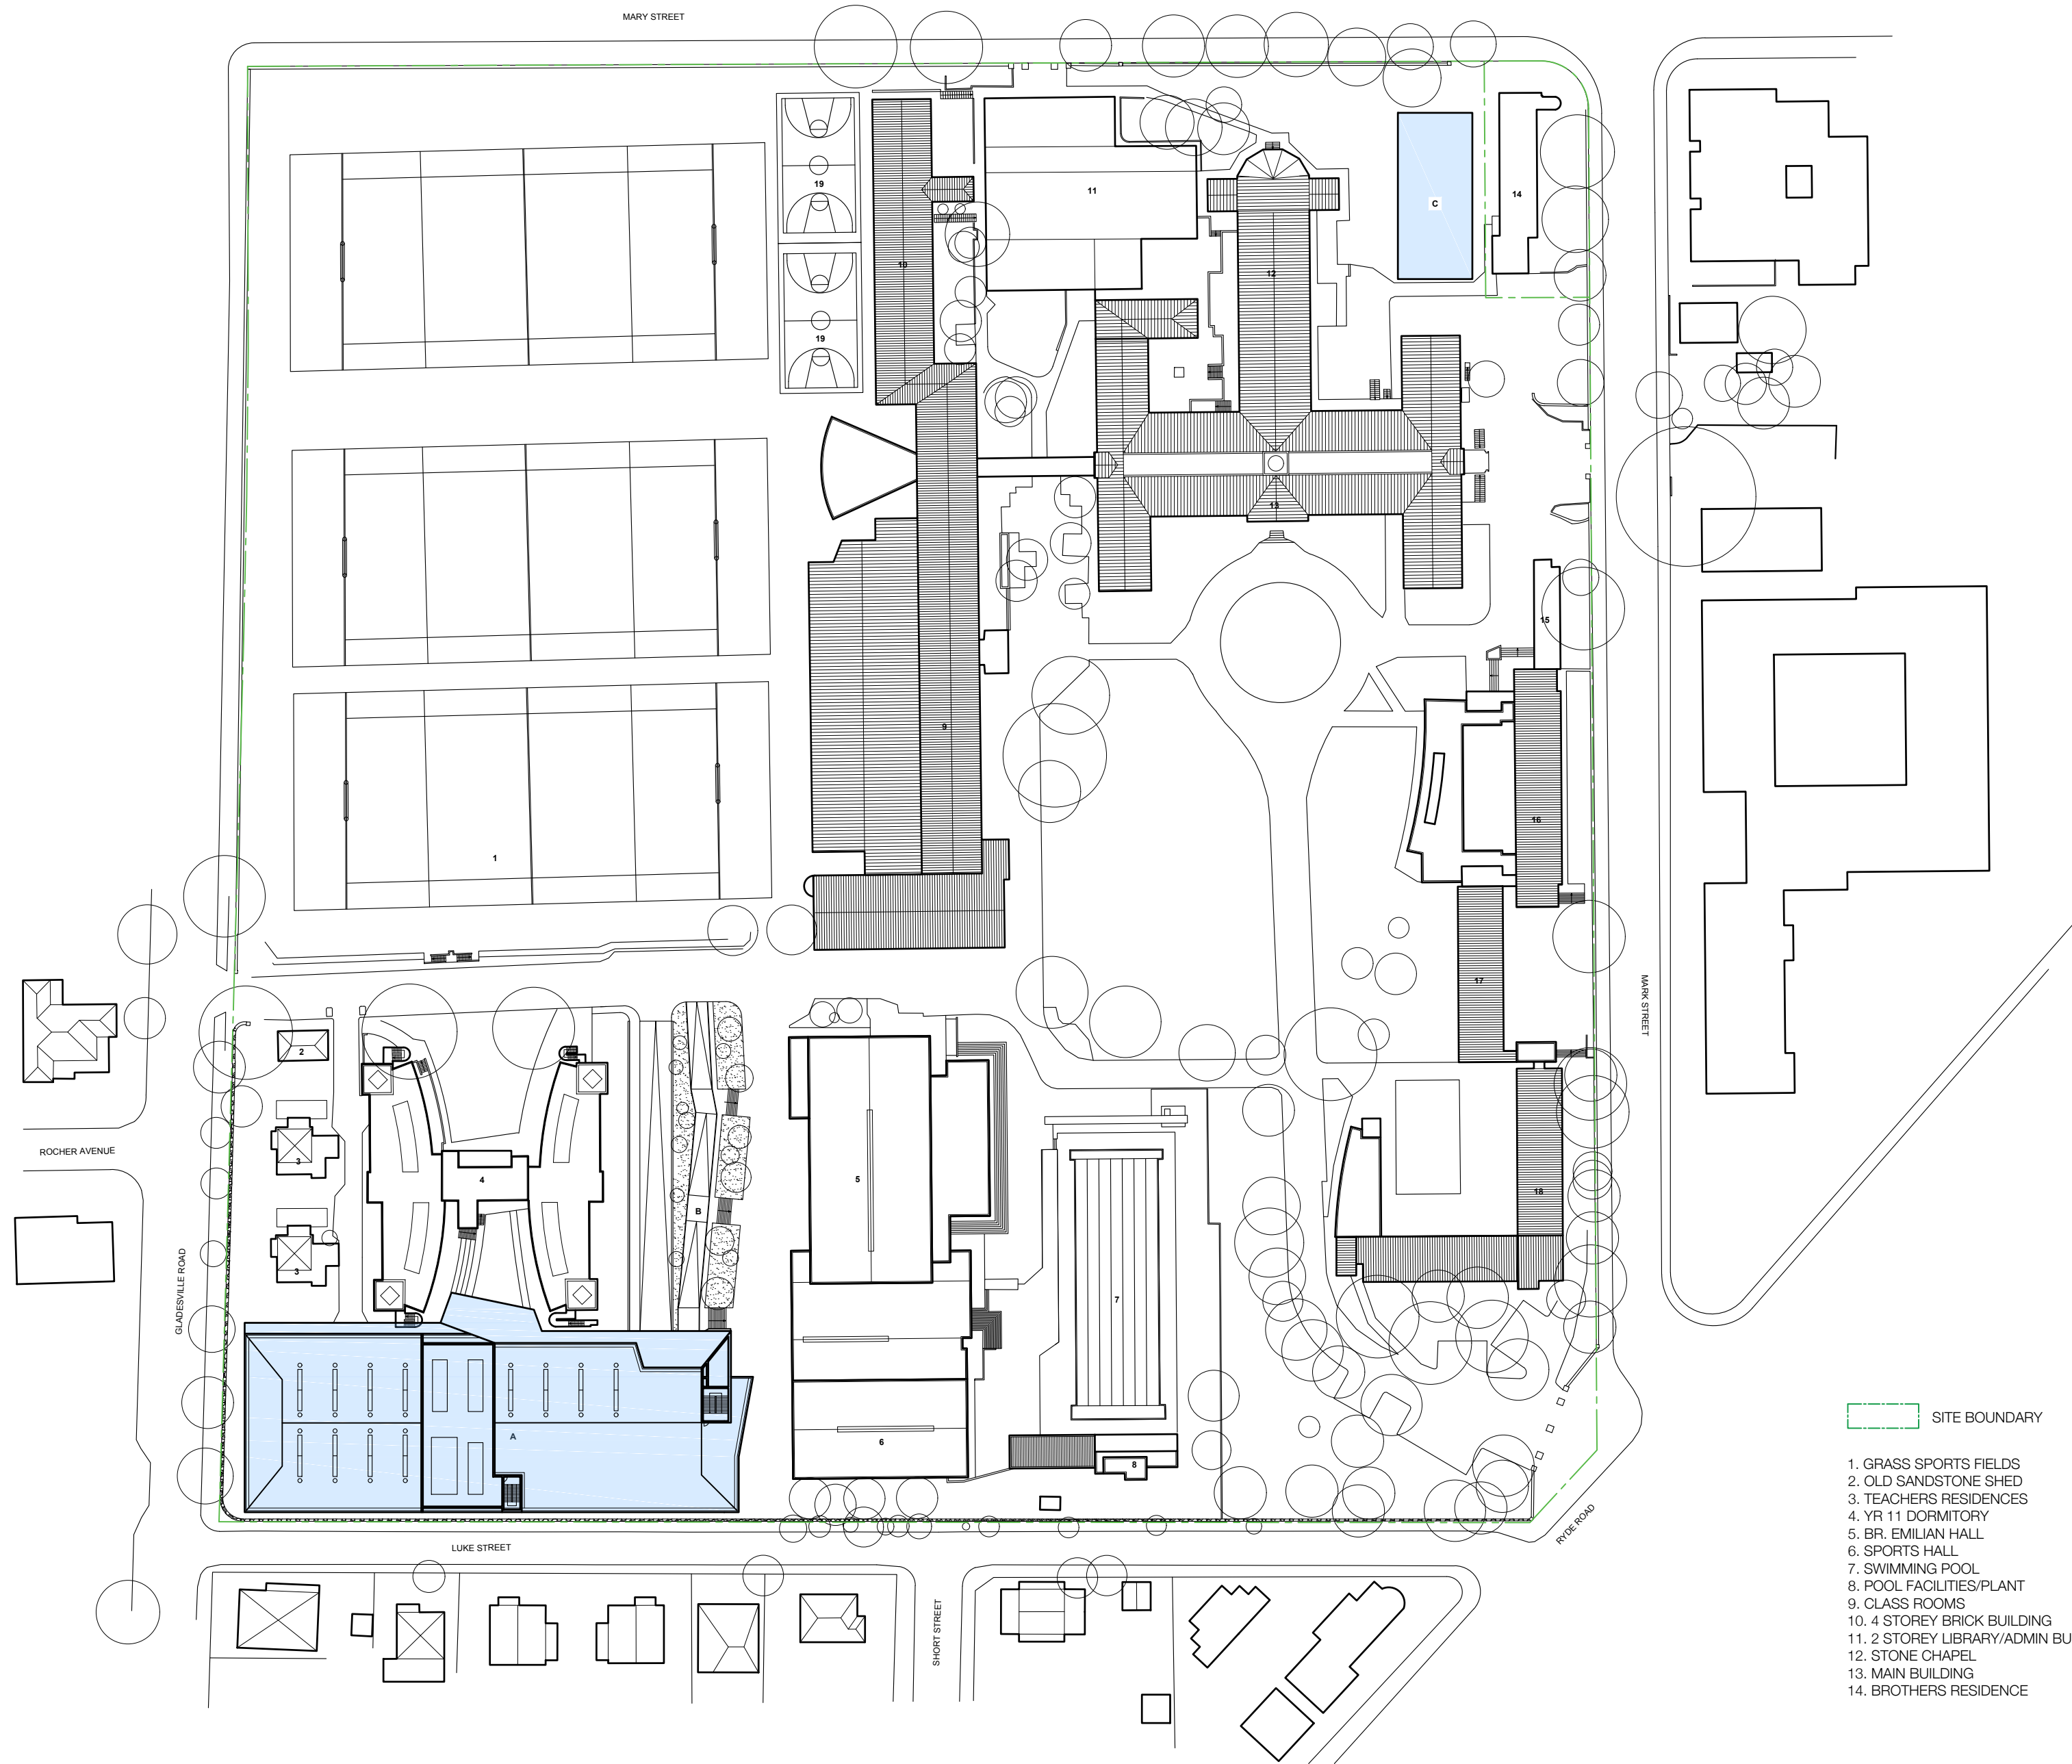

SITE BOUNDARY

1. GRASS SPORTS FIELDS
2. OLD SANDSTONE SHED
3. TEACHERS RESIDENCES
4. YR 11 DORMITORY
5. BR. EMILIAN HALL
6. SPORTS HALL
7. SWIMMING POOL
8. POOL FACILITIES/PLANT
9. CLASS ROOMS
10. 4 STOREY BRICK BUILDING
11. 2 STOREY LIBRARY/ADMIN BUILDING
12. STONE CHAPEL
13. MAIN BUILDING
14. BROTHERS RESIDENCE

15. OLD TOILET BLOCK
16. YR 11 RESIDENTIAL WING
17. YR 12 RESIDENTIAL WING
18. YR 12 RESIDENTIAL WING - EAST
19. OUTDOOR SPORTS COURTS

- A. PROPOSED SPORTS HALL
B. PROPOSED DRIVEWAY ENTRY AND
LANDSCAPE UPGRADE
C. PROPOSED HEALY GYM

St Joseph's College
Hunters Hill

T +61 2 9816 0900
F +61 2 9879 6804



PROJECT MANAGER
Bloompark Consulting
T + 61 2 9957 1473

QUANTITY SURVEYOR
Altus Group
T + 61 2 9283 7311 T +61 2 9263 1252

URBAN PLANNER
Robinson Urban Planning Pty Ltd
T + 61 2 9130 1483

STRUCTURAL & CIVIL ENGINEER
Northrop Consulting Engineering
Services (Sydney)
T + 61 2 9241 4188

ELECTRICAL & LIFT ENGINEER
Northrop Consulting Engineering
Services (Sydney)
T + 61 2 9241 4188

MECHANICAL & ESD ENGINEER
Umow Lai (Sydney)
T + 61 2 9431 9431

HYDRAULICS & FIRE PROTECTION
AJ Whipps Consulting Group
T + 61 2 8923 8444

ACOUSTIC ENGINEER
Wilkinson Murray
T + 61 2 8116 6119

TRAFFIC CONSULTANT
TRAFFIX
T + 61 2 8324 8700

Rev	Date	Description	Checked	Auth.
A	08.12.17	Issue for SEARs	IB	RD

Rev	Date	Description	Checked	Auth.
-----	------	-------------	---------	-------

Proj. Dir	Proj. Arch	Drawn
RD	IB	RT
Job No.	Date	Scale
161002	Dec 17	1:1000 @ A2

NSW Nominated Architects:
Robert Denton
Alex Kibble
Registration No. 5782
Registration No. 6015

Do not scale drawings. Verify all dimensions on site. Notify architect of all discrepancies

10 20 30 40 50

Project
**ST JOSEPH'S COLLEGE
SPORTS COURTS PROJECT**
Drawing Title

PROPOSED SITE PLAN

Drawing No.

AR.DD.1004

Revision

A


Tanner Kibble Denton Architects Pty Ltd
PO Box 660 Darlinghurst NSW 1300 Australia
Level 1, 19 Foster Street, Surry Hills NSW 2010 Australia

T +61 2 9281 4399
F +61 2 9281 4337
www.tkda.com.au


TKDArchitects
Tanner Kibble Denton




PROPOSED BASEMENT PLAN
GFA PROPOSED 354.3m²

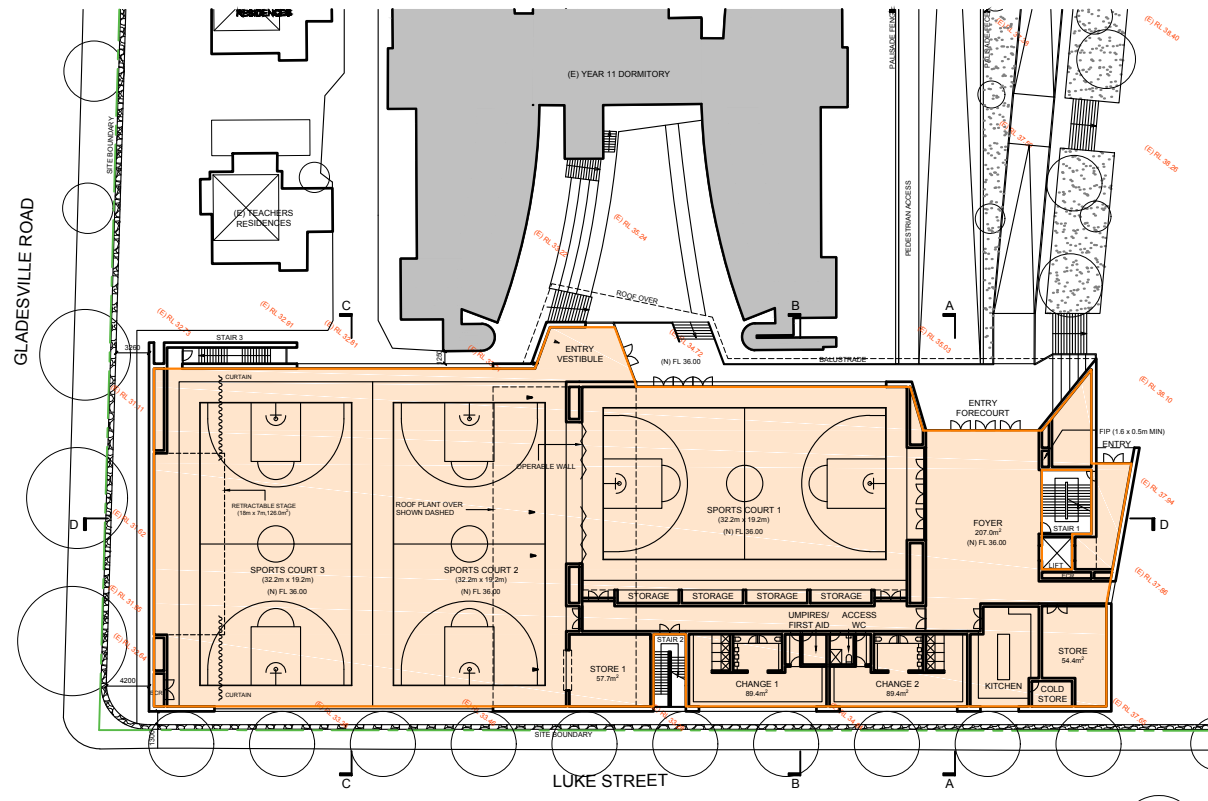


PROPOSED LOWER GROUND PLAN
GFA PROPOSED 2994.2m²

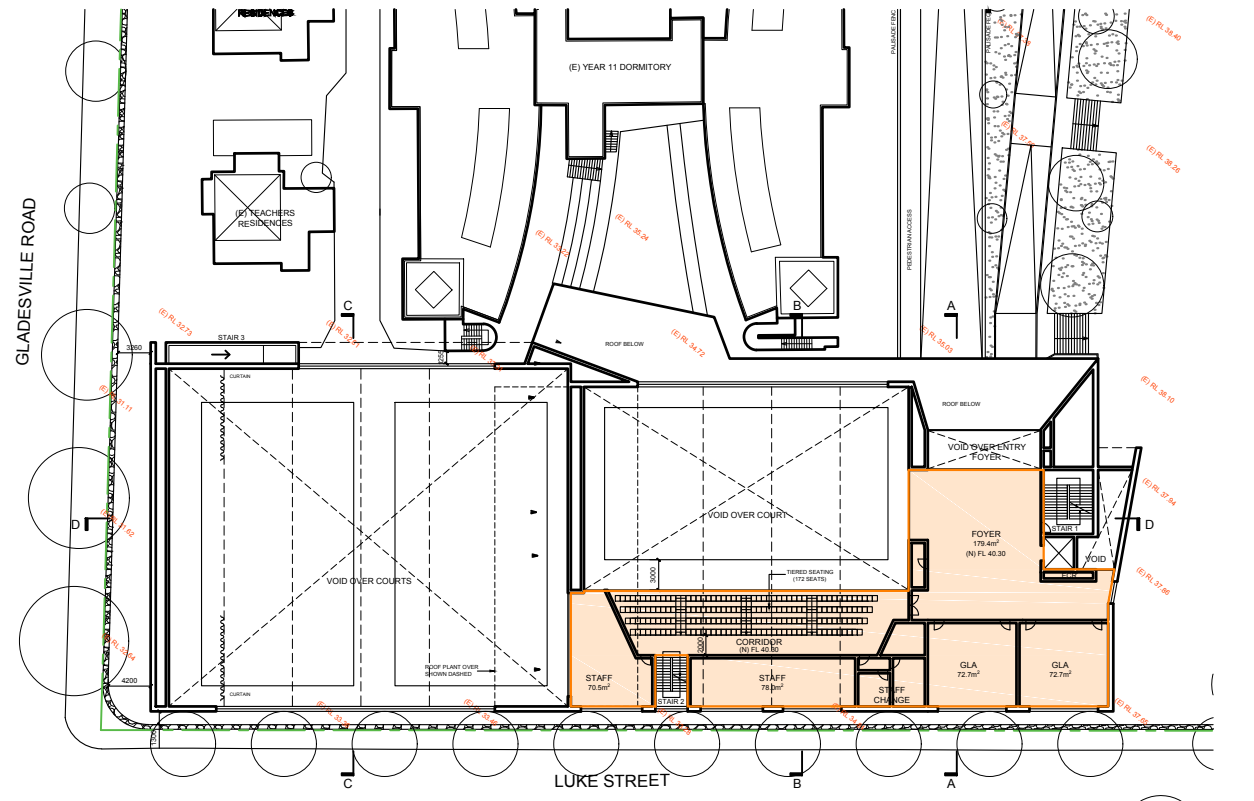

PROPOSED GROUND PLAN
GFA PROPOSED 769.5m²

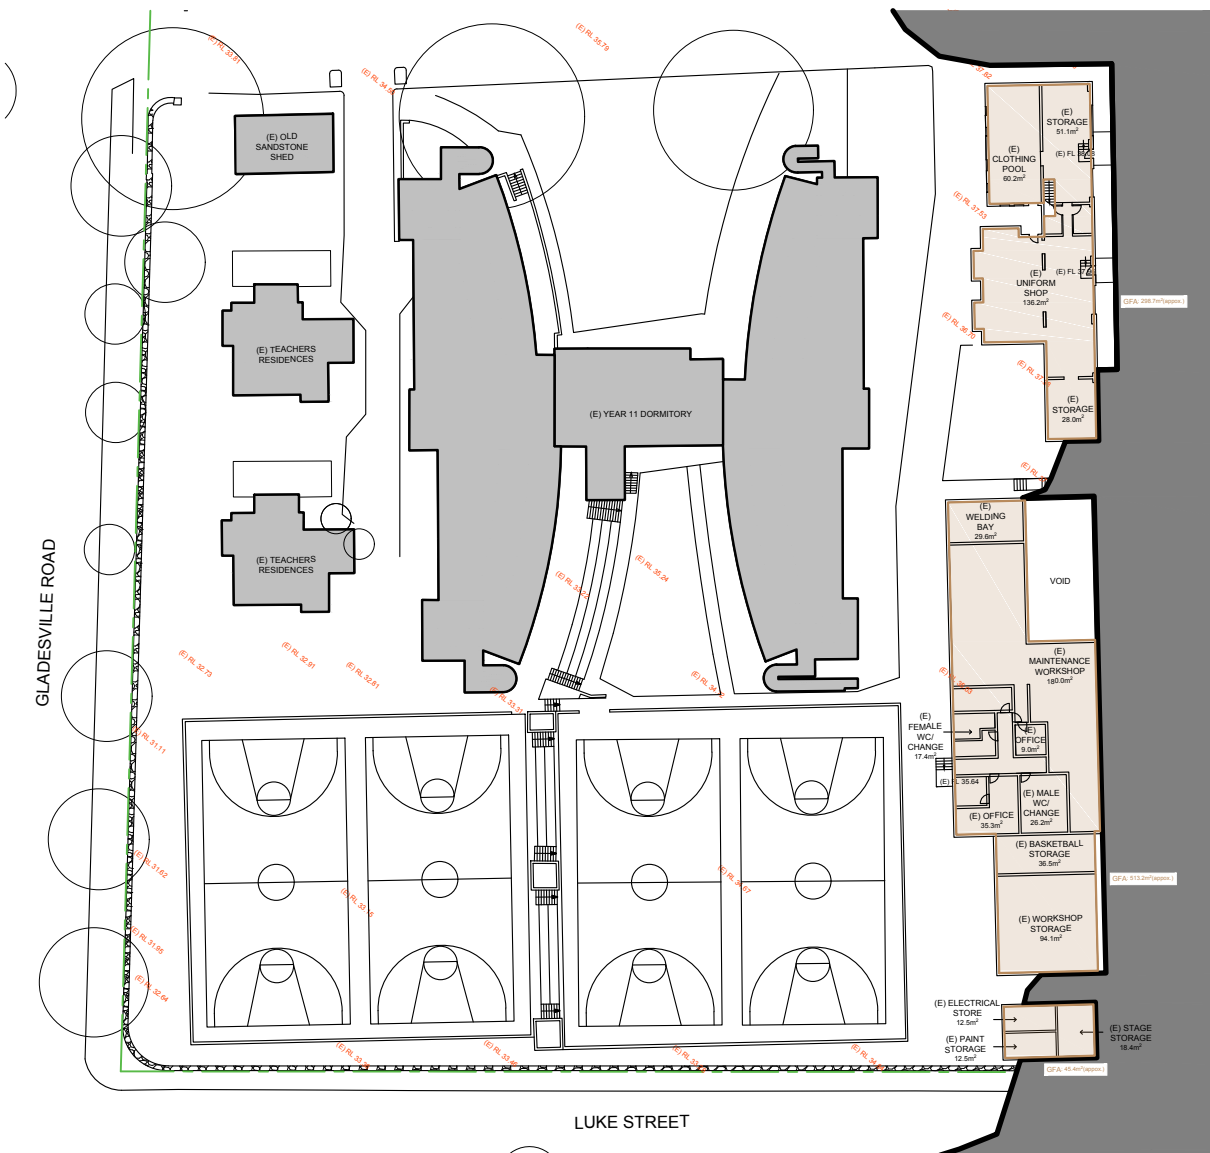

EXISTING LOWER GROUND PLAN
GFA TO BE DEMOLISHED 857.3m²(APPROX.)

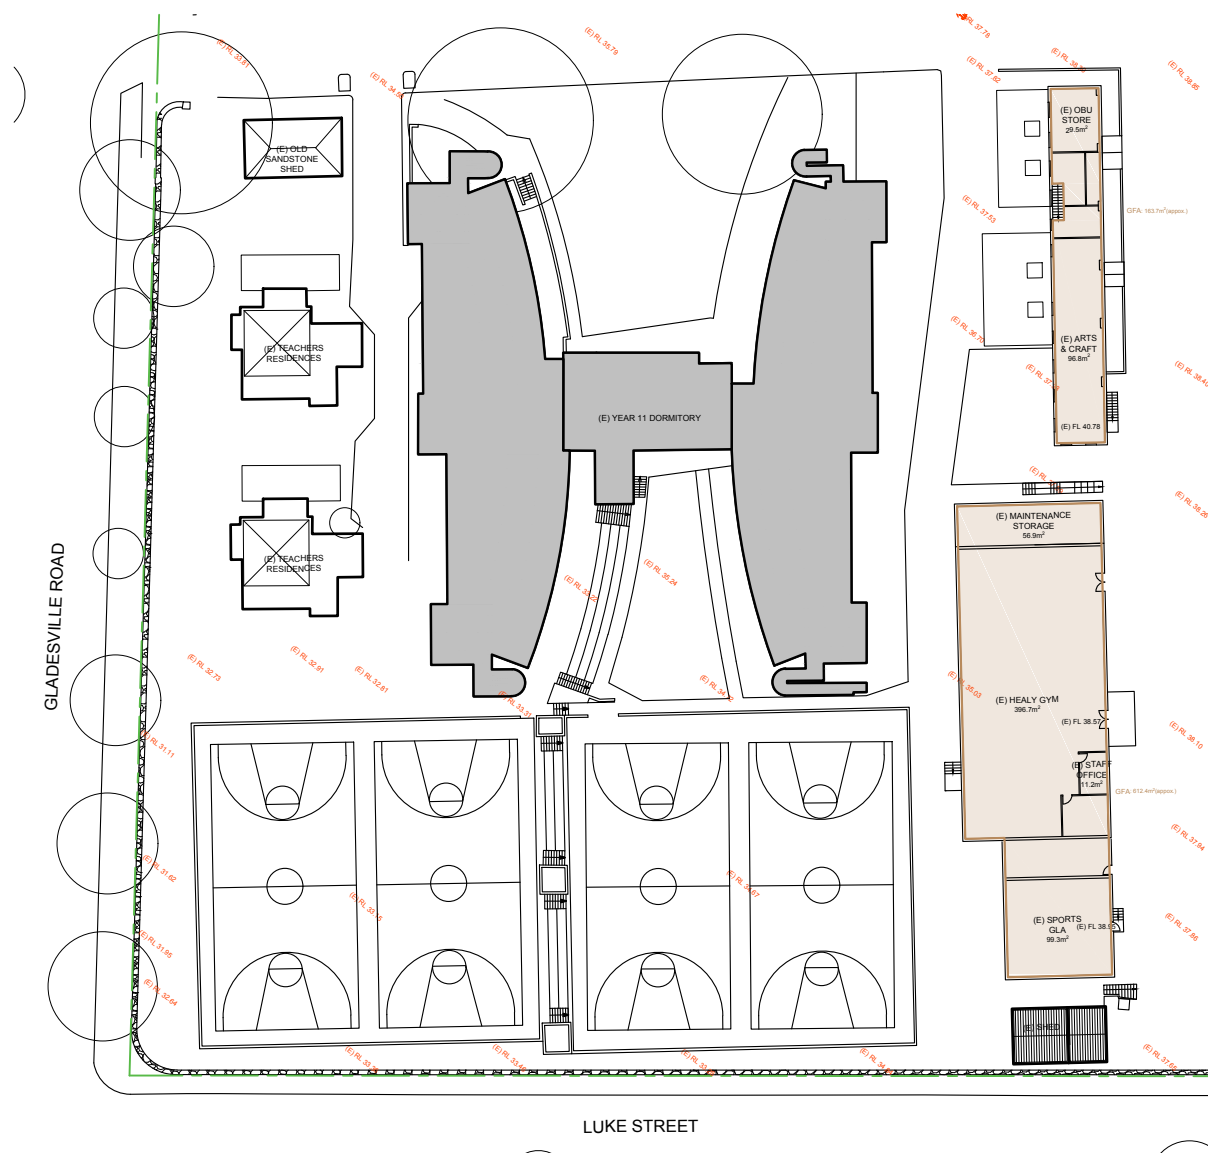

EXISTING GROUND PLAN
GFA TO BE DEMOLISHED 776.1m²(APPROX.)

GFA TO BE DEMOLISHED (A)	1633.4m ²	Total 1633.4m ²
GFA PROPOSED (B)	4118.0m ² + 460m ² (Relocated Healy Gym)	Total 4578.0m ²
ADDITIONAL GFA (B-A)	2484.6m ² + 460m ² (Relocated Healy Gym)	Total 2944.6m ²

* GFA definition used is defined by Hunters Hill Local Environmental Plan 2012 Dictionary.

St Joseph's College
Hunters Hill

T +61 2 9816 0900
F +61 2 9879 6804



PROJECT MANAGER
Bloompark Consulting
T + 61 2 9957 1473

QUANTITY SURVEYOR
Altus Group
T + 61 2 9283 7311 T +61 2 9283 1252

URBAN PLANNER
Robinson Urban Planning Pty Ltd
T + 61 2 9130 1483

STRUCTURAL & CIVIL ENGINEER
Northrop Consulting Engineering
Services (Sydney)
T + 61 2 9241 4188

ELECTRICAL & LIFT ENGINEER
Northrop Consulting Engineering
Services (Sydney)
T + 61 2 9241 4188

MECHANICAL & ESD ENGINEER
Umow Lai (Sydney)
T + 61 2 9431 9431

HYDRAULICS & FIRE PROTECTION
AJ Whipps Consulting Group
T + 61 2 8923 8444

ACOUSTIC ENGINEER
Wilkinson Murray
T + 61 2 8116 6119

TRAFFIC CONSULTANT
TRAFFIX
T + 61 2 8324 8700

Rev	Date	Description	Checked	Auth.
A	08.12.17	Issue for SEARs	IB	RD

Rev	Date	Description	Checked	Auth.

Proj. Dir	Proj. Arch	Drawn
RD	IB	RT

Job No.	Date	Scale
161002	Dec 17	NTS

NSW Nominated Architects:
Robert Denton
Alex Kibble
Registration No. 5782
Registration No. 6015

Do not scale drawings. Verify all dimensions on site. Notify architect of all discrepancies

Project
**ST JOSEPH'S COLLEGE
SPORTS COURTS PROJECT**
Drawing Title


GFA CALCULATION

Drawing No.
AR.DD.1005

Revision
P1

Tanner Kibble Denton Architects Pty Ltd
PO Box 660 Darlinghurst NSW 1300 Australia
Level 1, 19 Foster Street, Surry Hills NSW 2010 Australia
T +61 2 9281 4399
F +61 2 9281 4337
www.tkda.com.au

TKDArchitects
Tanner Kibble Denton

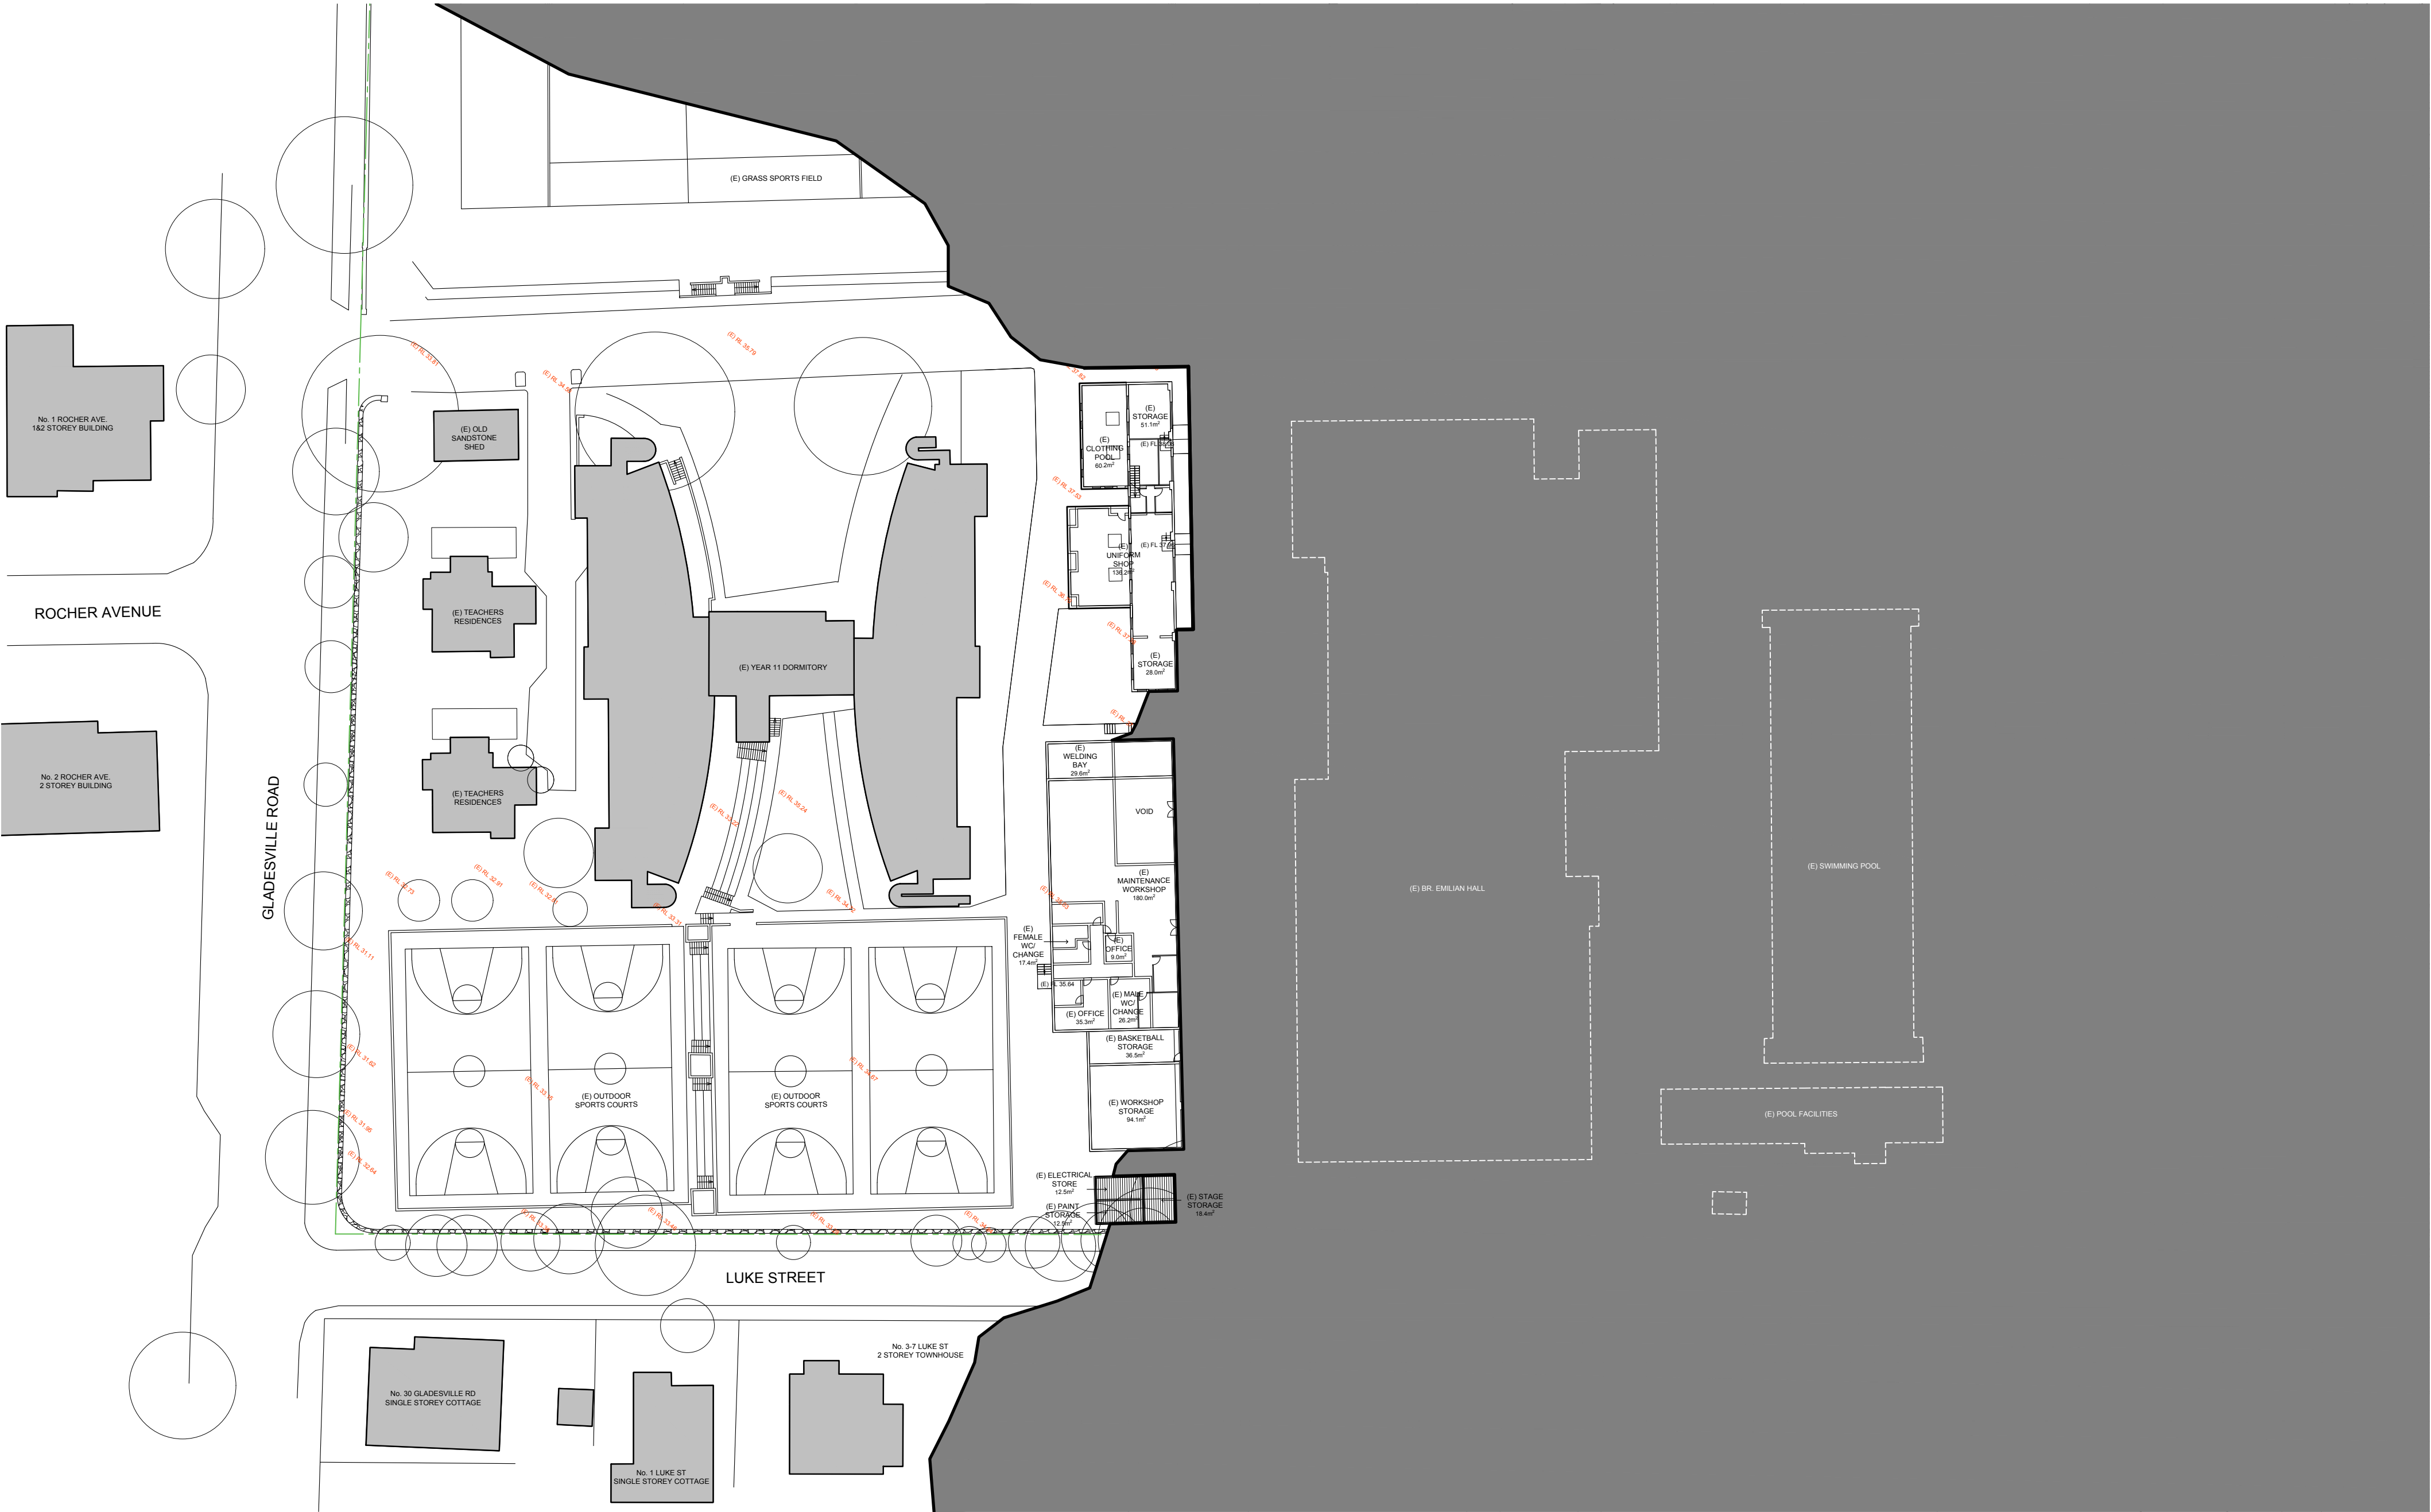

St Joseph's College
Hunters Hill

T +61 2 9816 0900
F +61 2 9879 6804



PROJECT MANAGER
Bloompark Consulting

T + 61 2 9957 1473

QUANTITY SURVEYOR
Altus Group

T + 61 2 9283 7311 T +61 2 9283 1252

URBAN PLANNER
Robinson Urban Planning Pty Ltd

T + 61 2 9130 1483

STRUCTURAL & CIVIL ENGINEER
Northrop Consulting Engineering
Services (Sydney)

T + 61 2 9241 4188

ELECTRICAL & LIFT ENGINEER
Northrop Consulting Engineering
Services (Sydney)

T + 61 2 9241 4188

MECHANICAL & ESD ENGINEER
Umow Lai (Sydney)

T + 61 2 9431 9431

HYDRAULICS & FIRE PROTECTION
AJ Whipps Consulting Group

T + 61 2 8923 8444

ACOUSTIC ENGINEER
Wilkinson Murray

T + 61 2 8116 6119

TRAFFIC CONSULTANT
TRAFFIX

T + 61 2 8324 8700

Rev Date Description Checked Auth.

A 08.12.17 Issue for SEARs IB RD

Rev Date Description Checked Auth.

Proj. Dir Proj. Arch Drawn

RD IB RT

Job No. Date Scale

161002 Dec 17 1:500 @ A2

NSW Nominated Architects:
Robert Denton Registration No. 5782
Alex Kibble Registration No. 6015

Do not scale drawings. Verify all dimensions on site. Notify architect of all discrepancies

Project
**ST JOSEPH'S COLLEGE
SPORTS COURTS PROJECT**

Drawing Title
EXISTING

LOWER GROUND PLAN

Drawing No. Revision


AR.DD.2001 A

Tanner Kibble Denton Architects Pty Ltd
PO Box 660 Darlinghurst NSW 1300 Australia
Level 1, 19 Foster Street, Surry Hills NSW 2010 Australia

T +61 2 9281 4399
F +61 2 9281 4337

www.tkda.com.au

TKDArchitects
Tanner Kibble Denton

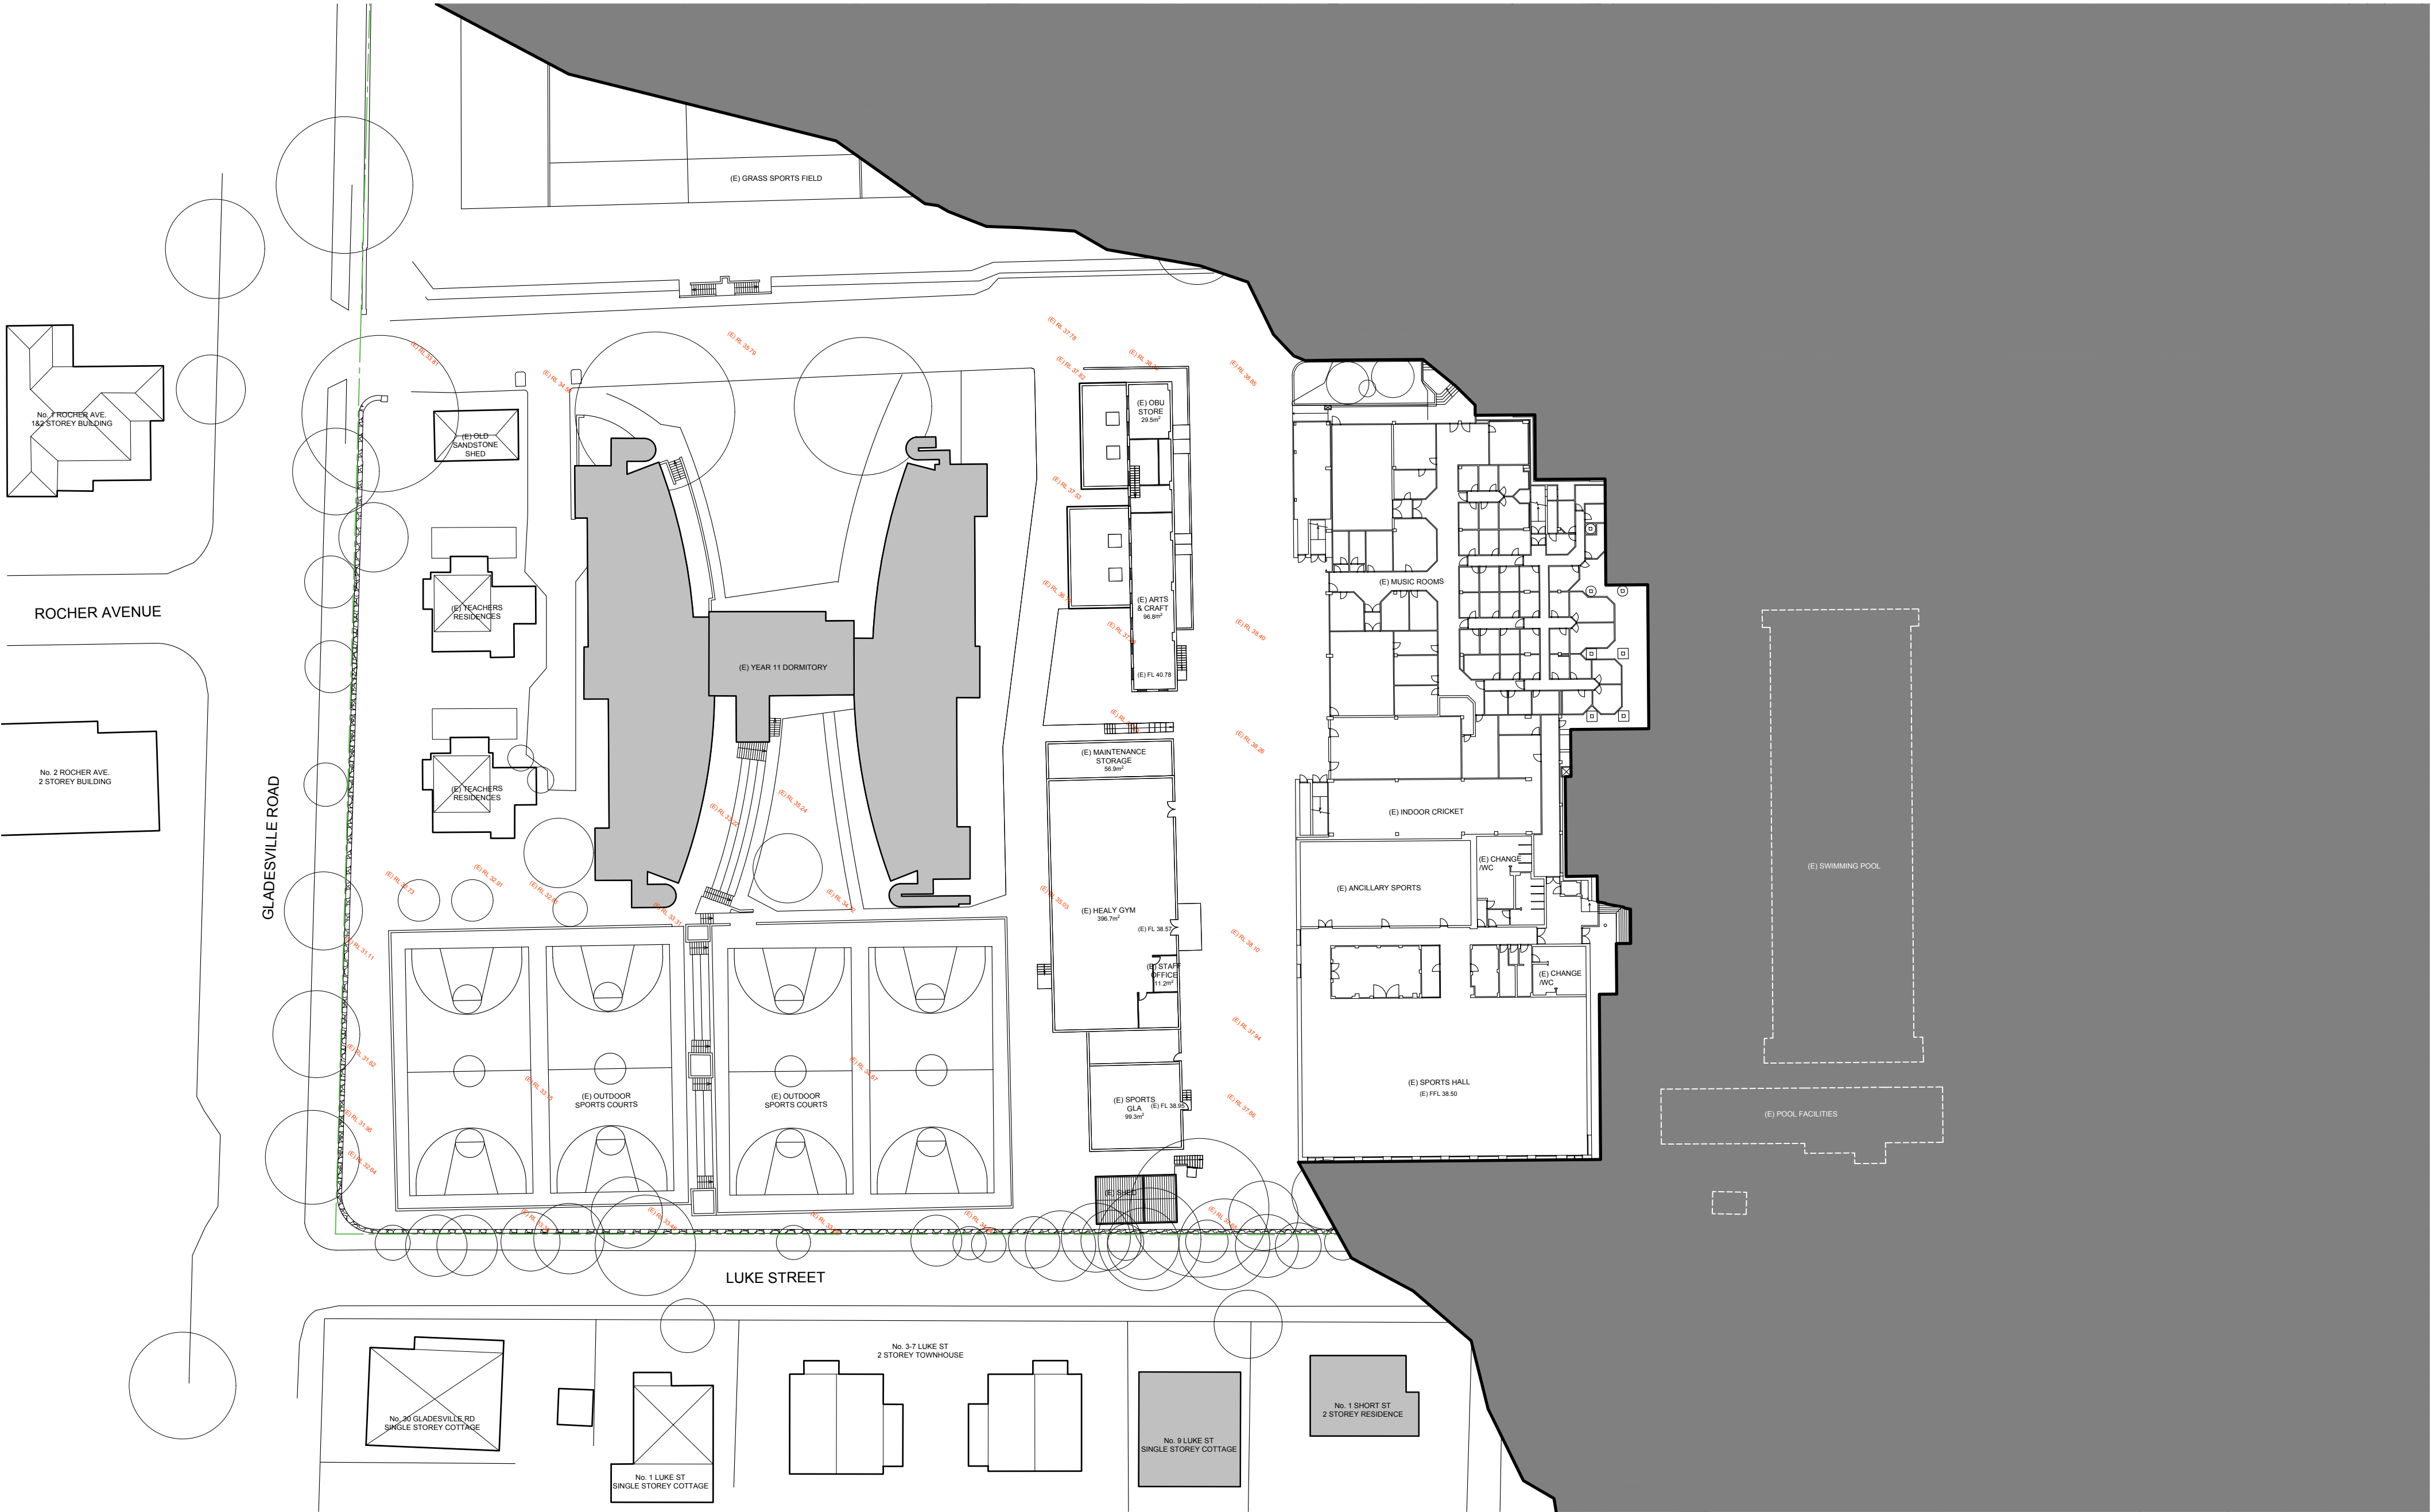

St Joseph's College
Hunters Hill

T +61 2 9816 0900
F +61 2 9879 6804



PROJECT MANAGER
Bloompark Consulting

T + 61 2 9957 1473

QUANTITY SURVEYOR
Altus Group

T + 61 2 9283 7311 T +61 2 9283 1252

URBAN PLANNER
Robinson Urban Planning Pty Ltd

T + 61 2 9130 1483

STRUCTURAL & CIVIL ENGINEER
Northrop Consulting Engineering
Services (Sydney)

T + 61 2 9241 4188

ELECTRICAL & LIFT ENGINEER
Northrop Consulting Engineering
Services (Sydney)

T + 61 2 9241 4188

MECHANICAL & ESD ENGINEER
Umow Lai (Sydney)

T + 61 2 9431 9431

HYDRAULICS & FIRE PROTECTION
AJ Whipples Consulting Group

T + 61 2 8923 8444

ACOUSTIC ENGINEER
Wilkinson Murray

T + 61 2 6116 6119

TRAFFIC CONSULTANT
TRAFFIX

T + 61 2 8324 8700

Rev Date Description Checked Auth.

A 08.12.17 Issue for SEARs IB RD

Rev Date Description Checked Auth.

Proj. Dir Proj. Arch Drawn

RD IB RT

Job No. Date Scale

161002 Dec 17 1:500 @ A2

NSW Nominated Architects:
Robert Denton Registration No. 5782
Alex Kibble Registration No. 6015

Do not scale drawings. Verify all dimensions on site. Notify architect of all discrepancies

Project
ST JOSEPH'S COLLEGE

SPORTS COURTS PROJECT

Drawing Title

Drawing No.

EXISTING GROUND PLAN

AR.DD.2002


Tanner Kibble Denton Architects Pty Ltd
PO Box 660 Darlinghurst NSW 1300 Australia
Level 1, 19 Foster Street, Surry Hills NSW 2010 Australia

T +61 2 9281 4399

F +61 2 9281 4337

www.tkda.com.au

TKDArchitects
Tanner Kibble Denton

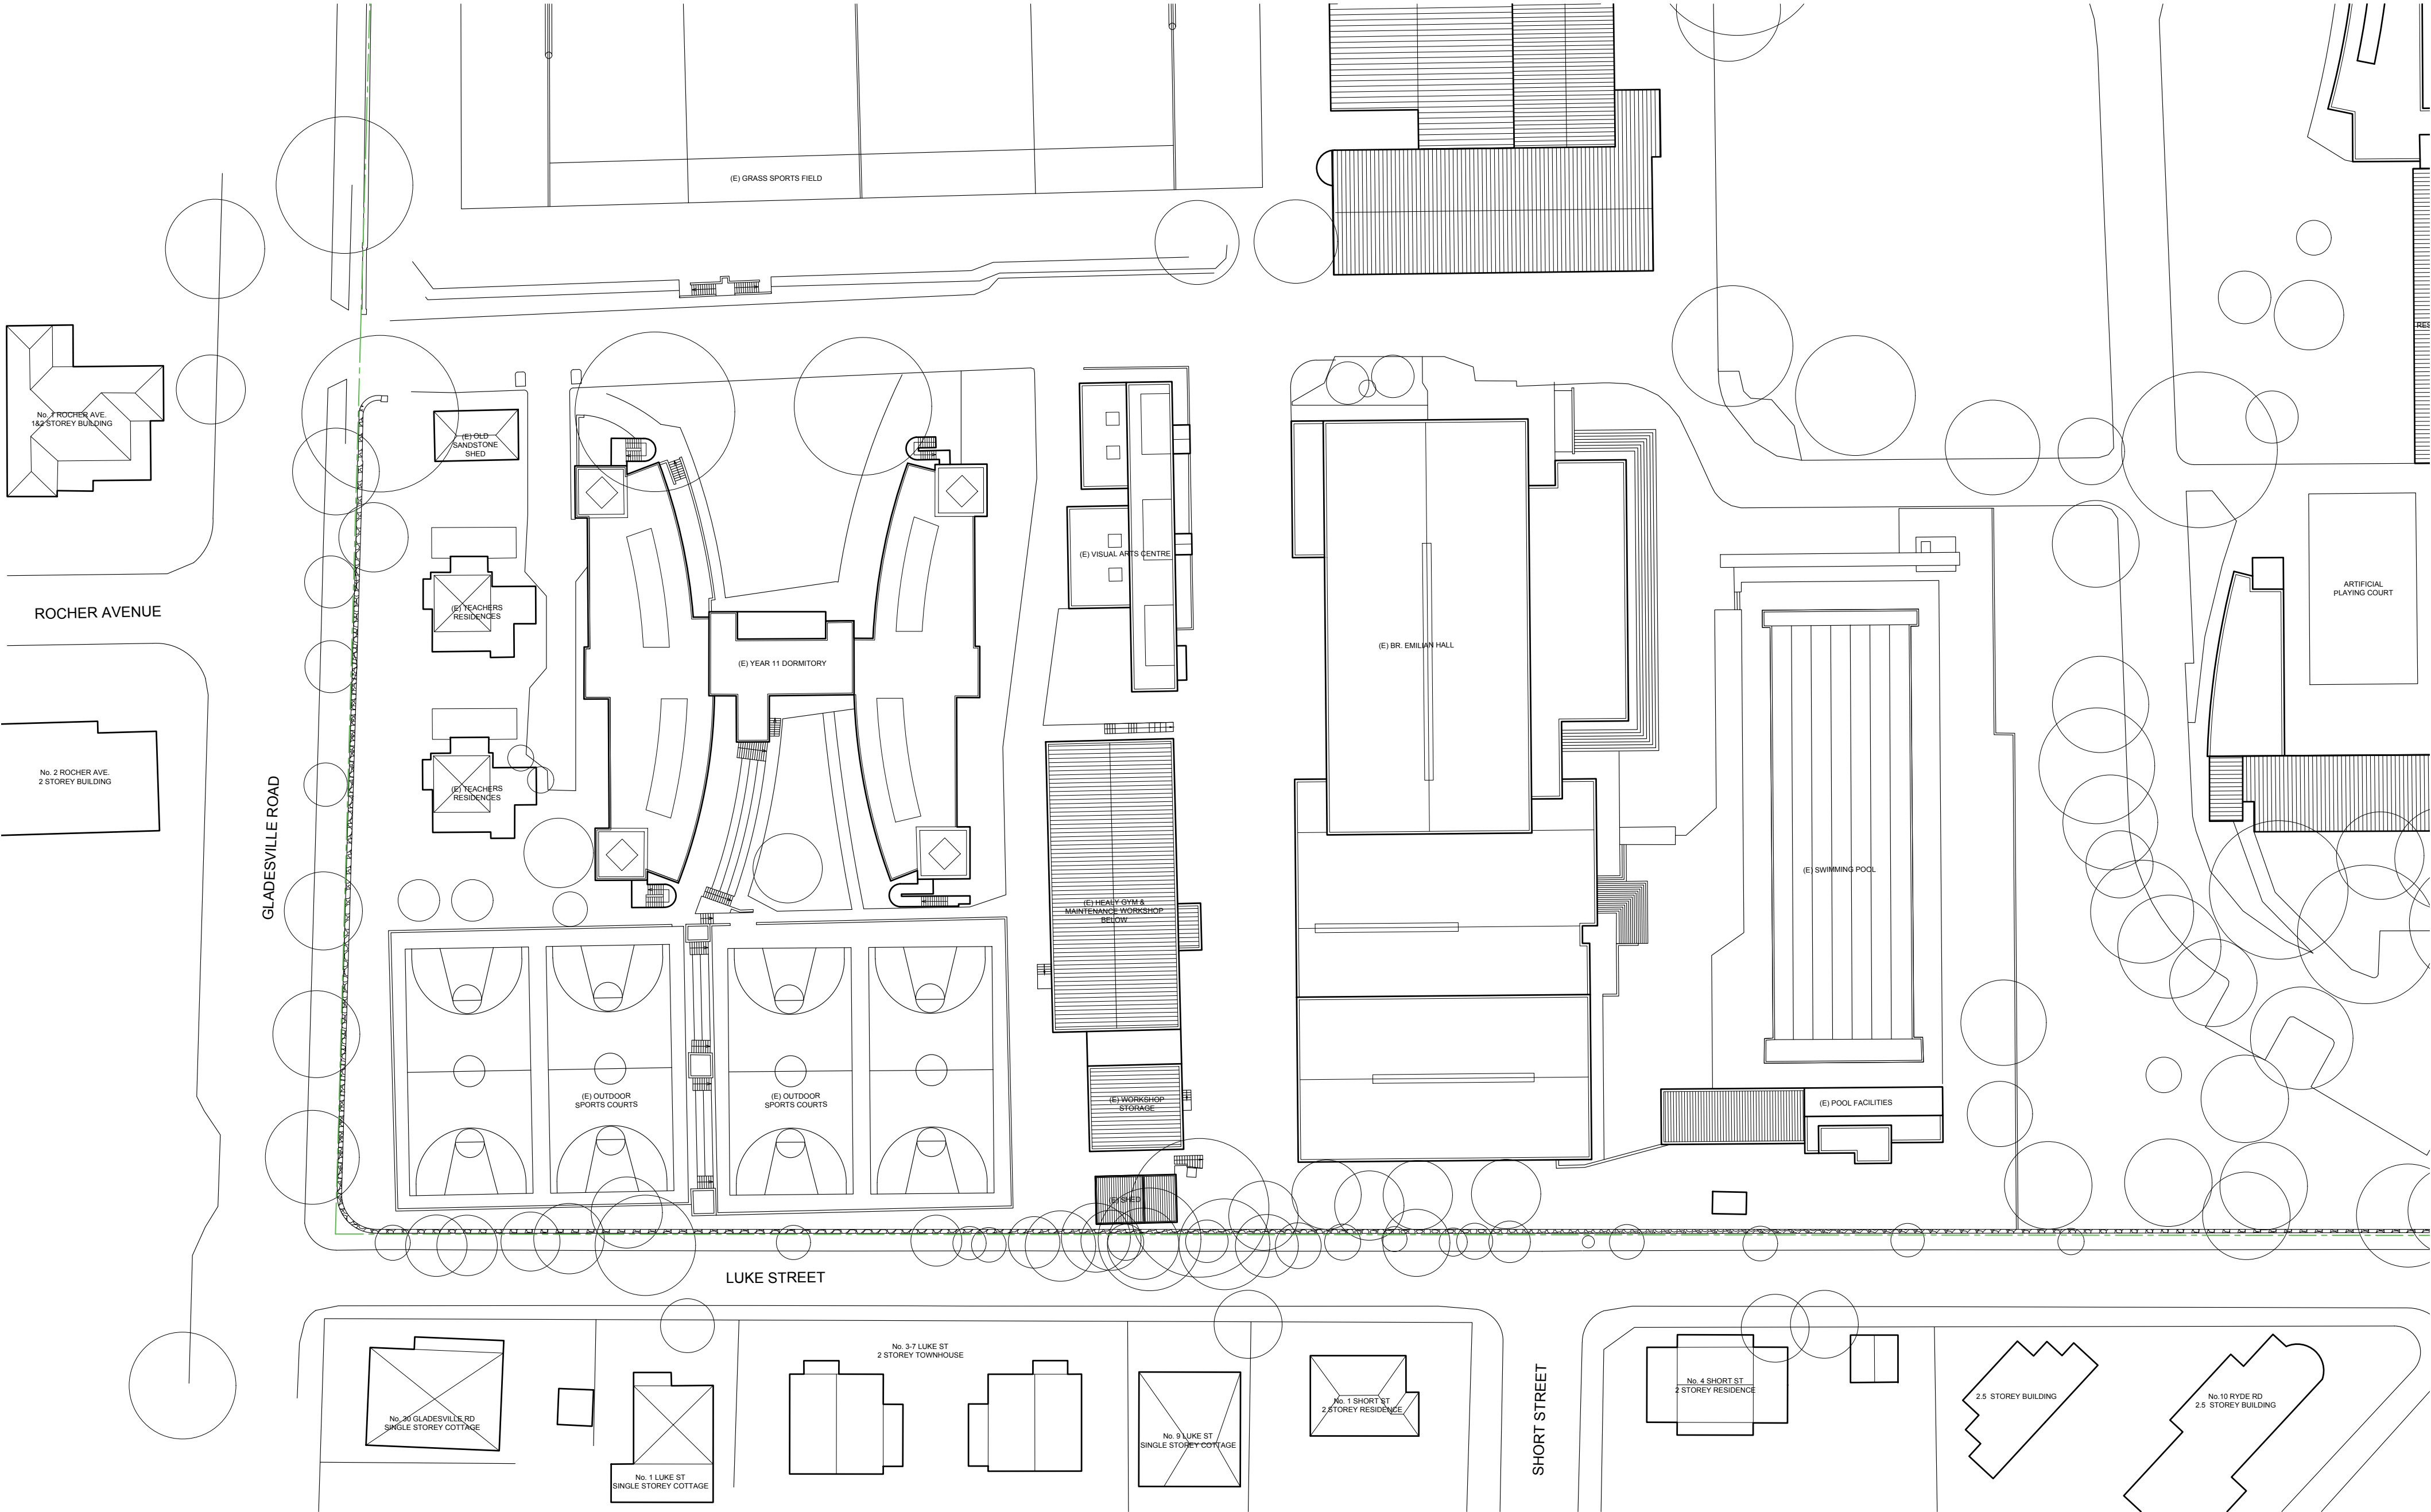

St Joseph's College
Hunters Hill

T +61 2 9816 0900
F +61 2 9879 6804



PROJECT MANAGER
Bloompark Consulting

T + 61 2 9957 1473

QUANTITY SURVEYOR
Altus Group

T + 61 2 9283 7311 T +61 2 9283 1252

URBAN PLANNER
Robinson Urban Planning Pty Ltd

T + 61 2 9130 1483

STRUCTURAL & CIVIL ENGINEER
Northrop Consulting Engineering
Services (Sydney)

T + 61 2 9241 4188

ELECTRICAL & LIFT ENGINEER
Northrop Consulting Engineering
Services (Sydney)

T + 61 2 9241 4188

MECHANICAL & ESD ENGINEER
Umow Lai (Sydney)

T + 61 2 9431 9431

HYDRAULICS & FIRE PROTECTION
AJ Whipps Consulting Group

T + 61 2 8923 8444

ACOUSTIC ENGINEER
Wilkinson Murray

T + 61 2 8116 6119

TRAFFIC CONSULTANT
TRAFFIX

T + 61 2 8324 8700

Rev Date Description Checked Auth.

A 08.12.17 Issue for SEARs IB RD

Rev Date Description Checked Auth.

Proj. Dir Proj. Arch Drawn

RD IB RT

Job No. Date Scale

161002 Dec 17 1:500 @ A2

NSW Nominated Architects:
Robert Denton
Alex Kibble

Registration No. 5782
Registration No. 6015

Do not scale drawings. Verify all dimensions on site. Notify architect of all discrepancies

10 20 30 40 50

Project
**ST JOSEPH'S COLLEGE
SPORTS COURTS PROJECT**

Drawing Title

EXISTING ROOF PLAN

Drawing No.

AR.DD.2003

Revision

A


Tanner Kibble Denton Architects Pty Ltd
PO Box 660 Darlinghurst NSW 1300 Australia
Level 1, 19 Foster Street, Surry Hills NSW 2010 Australia

T +61 2 9281 4399

F +61 2 9281 4337

www.tkda.com.au

TKDArchitects
Tanner Kibble Denton

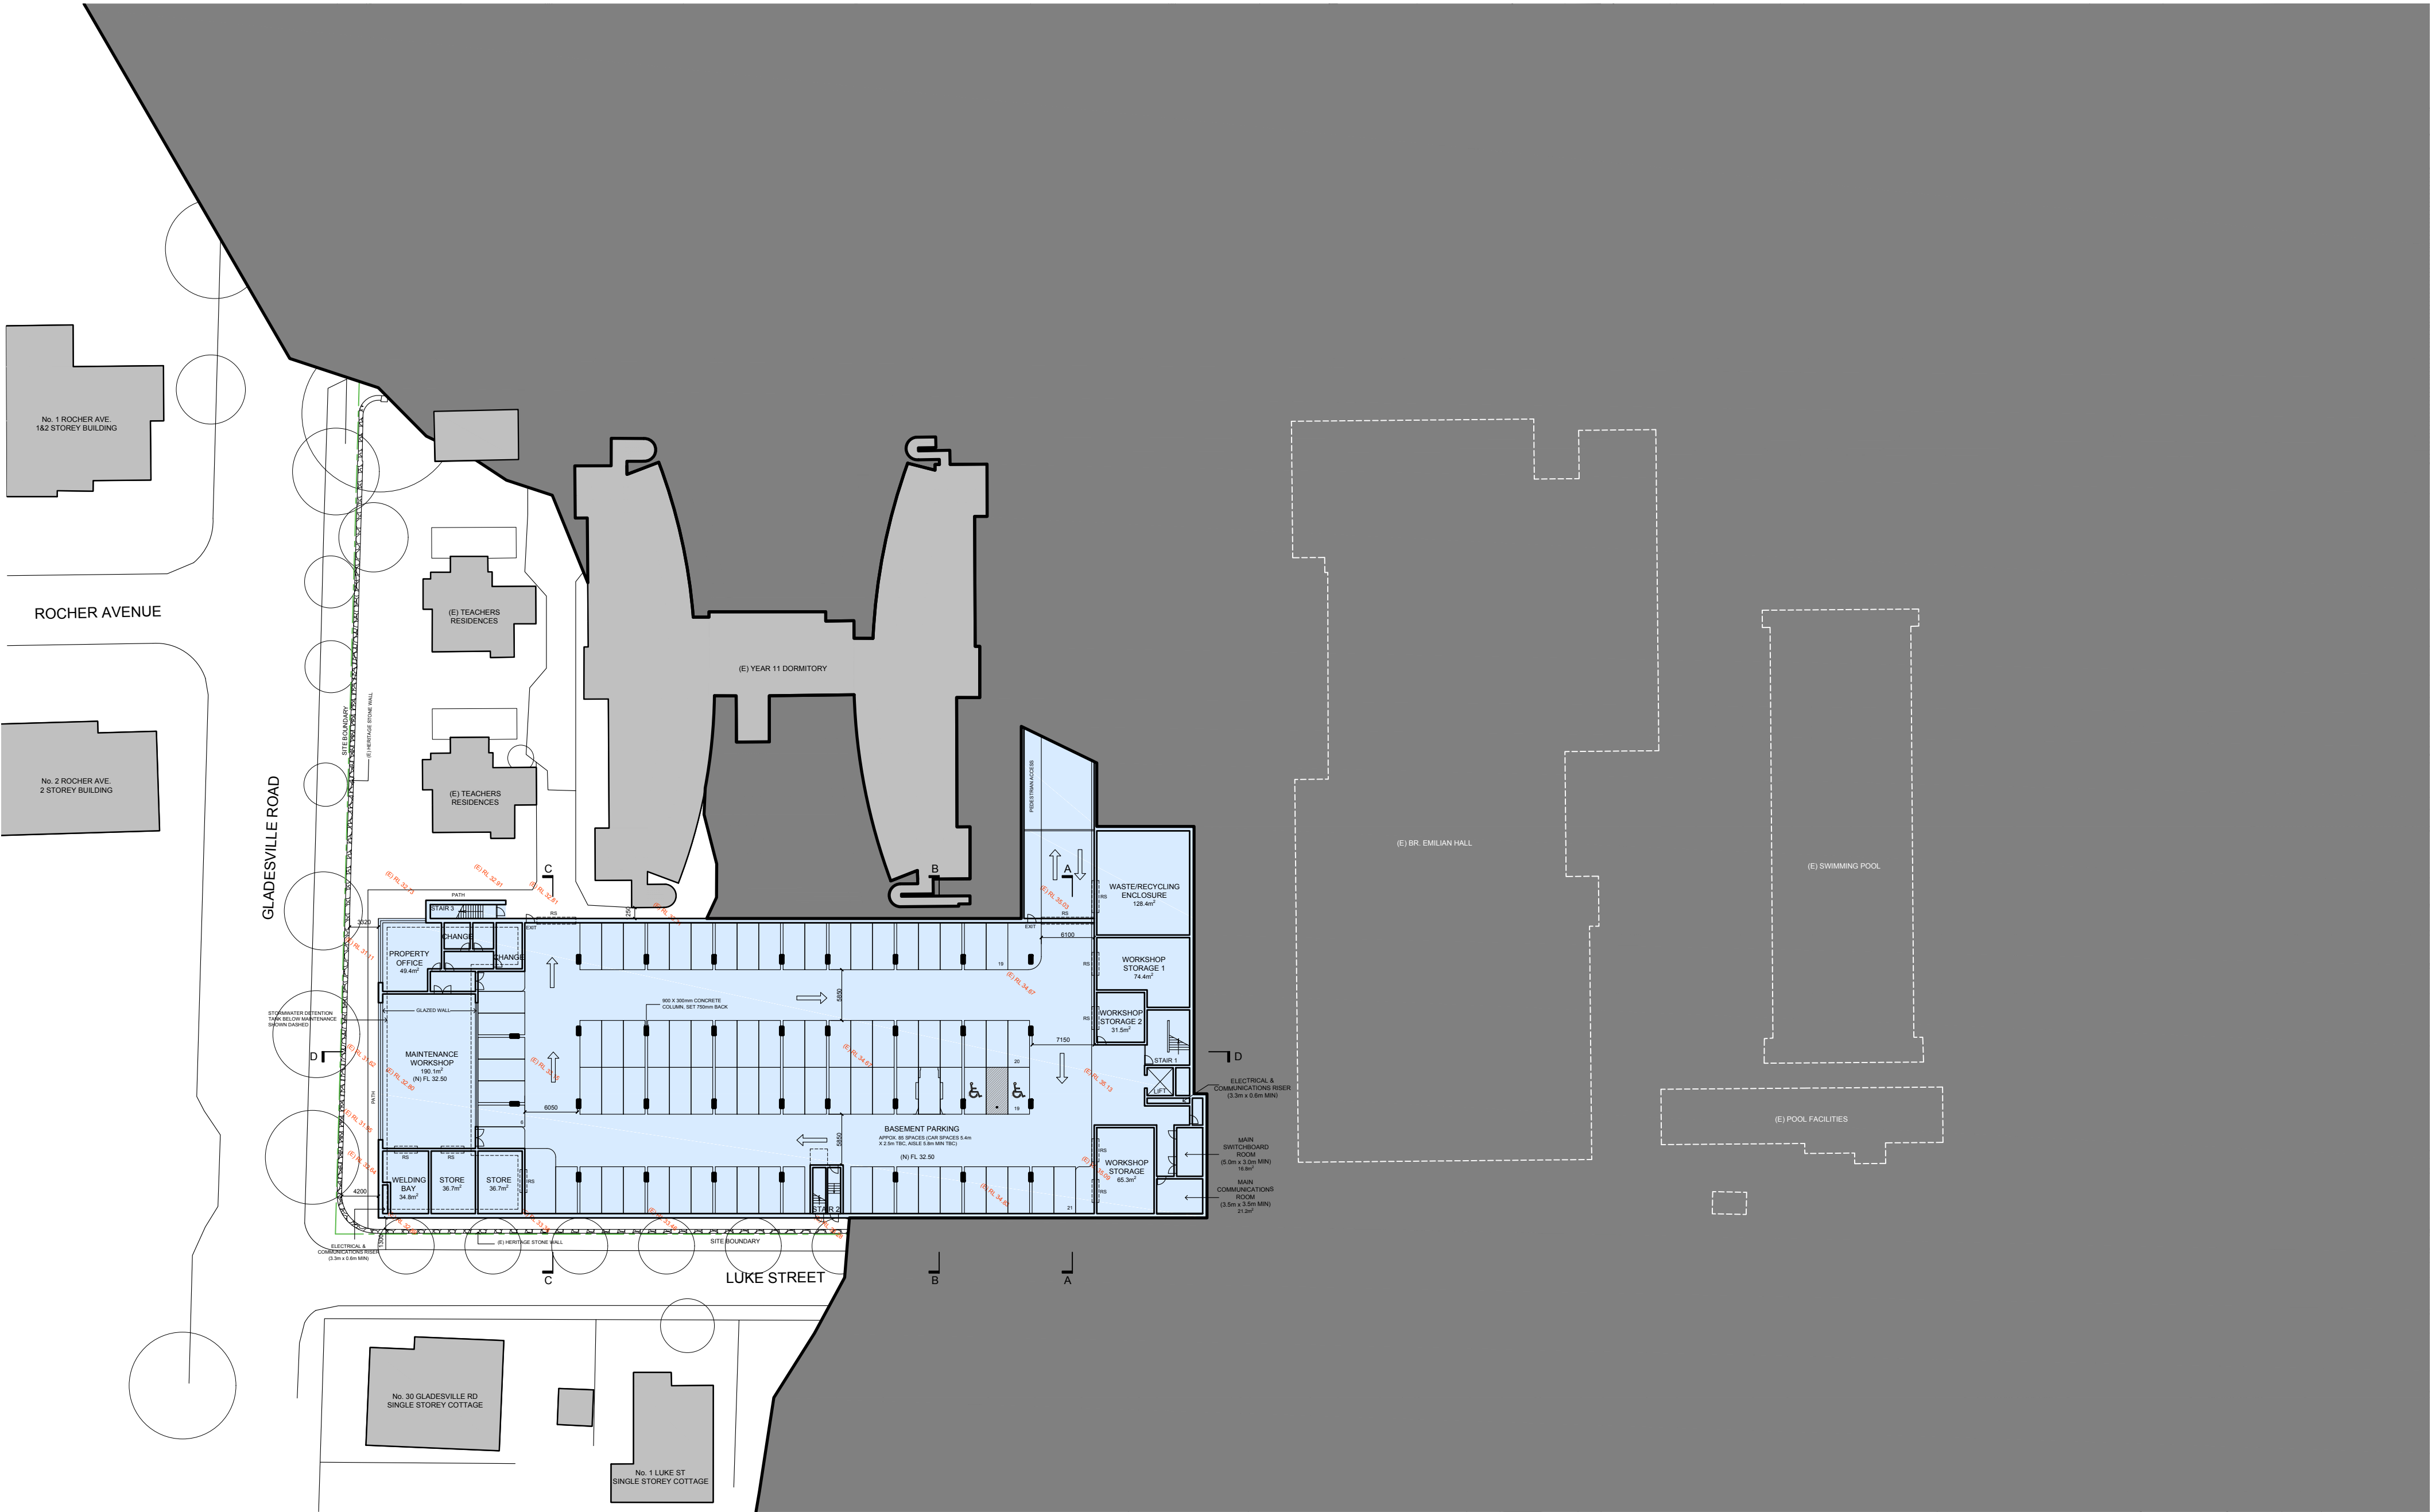

St Joseph's College
Hunters Hill

T +61 2 9816 0900
F +61 2 9879 6804



PROJECT MANAGER
Bloompark Consulting

T + 61 2 9957 1473

QUANTITY SURVEYOR
Altus Group

T + 61 2 9283 7311 T +61 2 9283 1252

URBAN PLANNER
Robinson Urban Planning Pty Ltd

T + 61 2 9130 1483

STRUCTURAL & CIVIL ENGINEER
Northrop Consulting Engineering
Services (Sydney)

T + 61 2 9241 4188

ELECTRICAL & LIFT ENGINEER
Northrop Consulting Engineering
Services (Sydney)

T + 61 2 9241 4188

MECHANICAL & ESD ENGINEER
Umow Lai (Sydney)

T + 61 2 9431 9431

HYDRAULICS & FIRE PROTECTION
AJ Whipps Consulting Group

T + 61 2 8923 8444

ACOUSTIC ENGINEER
Wilkinson Murray

T + 61 2 8116 6119

TRAFFIC CONSULTANT
TRAFFIX

T + 61 2 8324 8700

Rev Date Description Checked Auth.
A 08.12.17 Issue for SEARs IB RD

Rev Date Description Checked Auth.

Proj. Dir Proj. Arch Drawn
RD IB RT

Job No. Date Scale

161002 Dec 17 1:500 @ A2

NSW Nominated Architects:
Robert Denton Registration No. 5782
Alex Kibble Registration No. 6015

Do not scale drawings. Verify all dimensions on site. Notify architect of all discrepancies

10 20 30 40 50

Project
**ST JOSEPH'S COLLEGE
SPORTS COURTS PROJECT**

Drawing Title
**PROPOSED
BASEMENT PLAN**


Drawing No.
AR.DD.2101

Revision

A

Tanner Kibble Denton Architects Pty Ltd
PO Box 660 Darlinghurst NSW 1300 Australia
Level 1, 19 Foster Street, Surry Hills NSW 2010 Australia
T +61 2 9281 4399
F +61 2 9281 4337
www.tkda.com.au

TKDArchitects
Tanner Kibble Denton

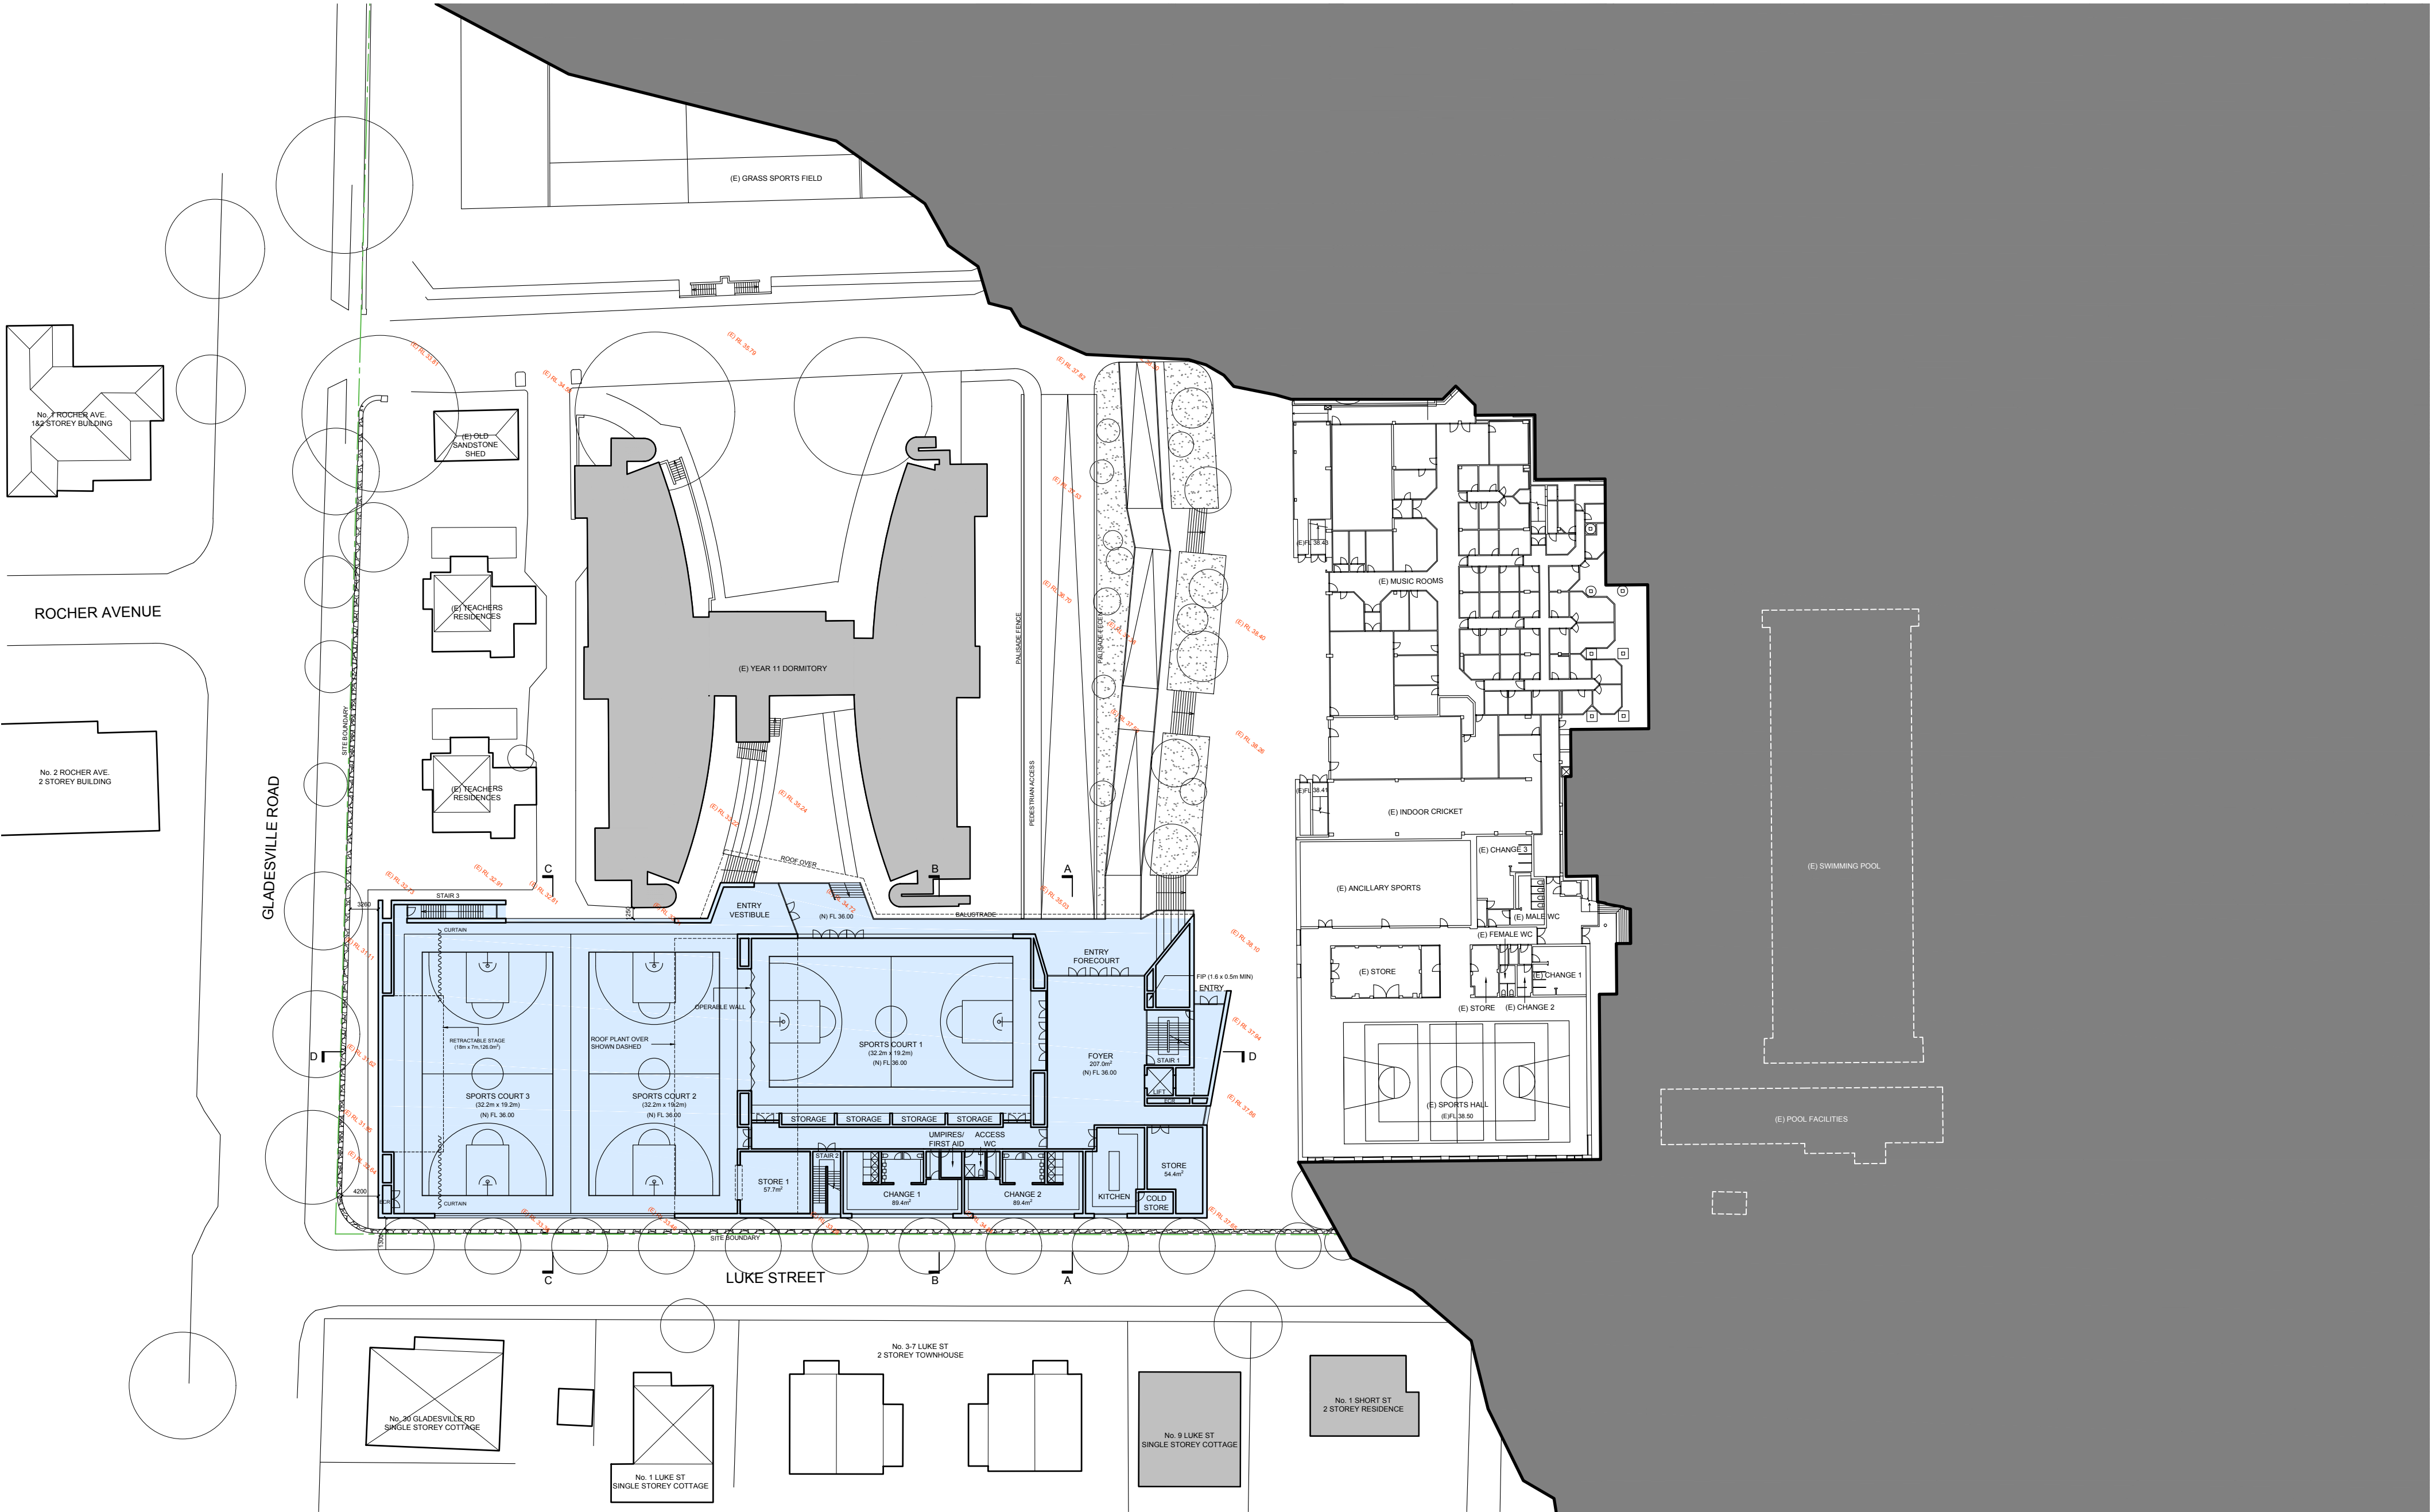

St Joseph's College
Hunters Hill

T +61 2 9816 0900
F +61 2 9879 6804



PROJECT MANAGER
Bloompark Consulting
T + 61 2 9957 1473

QUANTITY SURVEYOR
Altus Group
T + 61 2 9283 7311 T +61 2 9263 1252

URBAN PLANNER
Robinson Urban Planning Pty Ltd
T + 61 2 9130 1483

STRUCTURAL & CIVIL ENGINEER
Northrop Consulting Engineering
Services (Sydney)
T + 61 2 9241 4188

ELECTRICAL & LIFT ENGINEER
Northrop Consulting Engineering
Services (Sydney)
T + 61 2 9241 4188

MECHANICAL & ESD ENGINEER
Umow Lai (Sydney)
T + 61 2 9431 9431

HYDRAULICS & FIRE PROTECTION
AJ Whipples Consulting Group
T + 61 2 8923 8444

ACOUSTIC ENGINEER
Wilkinson Murray
T + 61 2 8116 6119

TRAFFIC CONSULTANT
TRAFFIX
T + 61 2 8324 8700

Rev	Date	Description	Checked	Auth.
A	08.12.17	Issue for SEARs	IB	RD

Rev	Date	Description	Checked	Auth.

Proj. Dir	Proj. Arch	Drawn
RD	IB	RT
Job No.	Date	Scale
161002	Dec 17	1:500 @ A2

NSW Nominated Architects:
Robert Denton Registration No. 5782
Alex Kibble Registration No. 6015

Do not scale drawings. Verify all dimensions on site. Notify architect of all discrepancies

10 20 30 40 50


Project
**ST JOSEPH'S COLLEGE
SPORTS COURTS PROJECT**

Drawing Title
**PROPOSED
LOWER GROUND PLAN**

Drawing No. **AR.DD.2102** Revision **A**

Tanner Kibble Denton Architects Pty Ltd
PO Box 660 Darlinghurst NSW 1300 Australia
Level 1, 19 Foster Street, Surry Hills NSW 2010 Australia
T +61 2 9281 4399
F +61 2 9281 4337
www.tkda.com.au

TKDArchitects
Tanner Kibble Denton

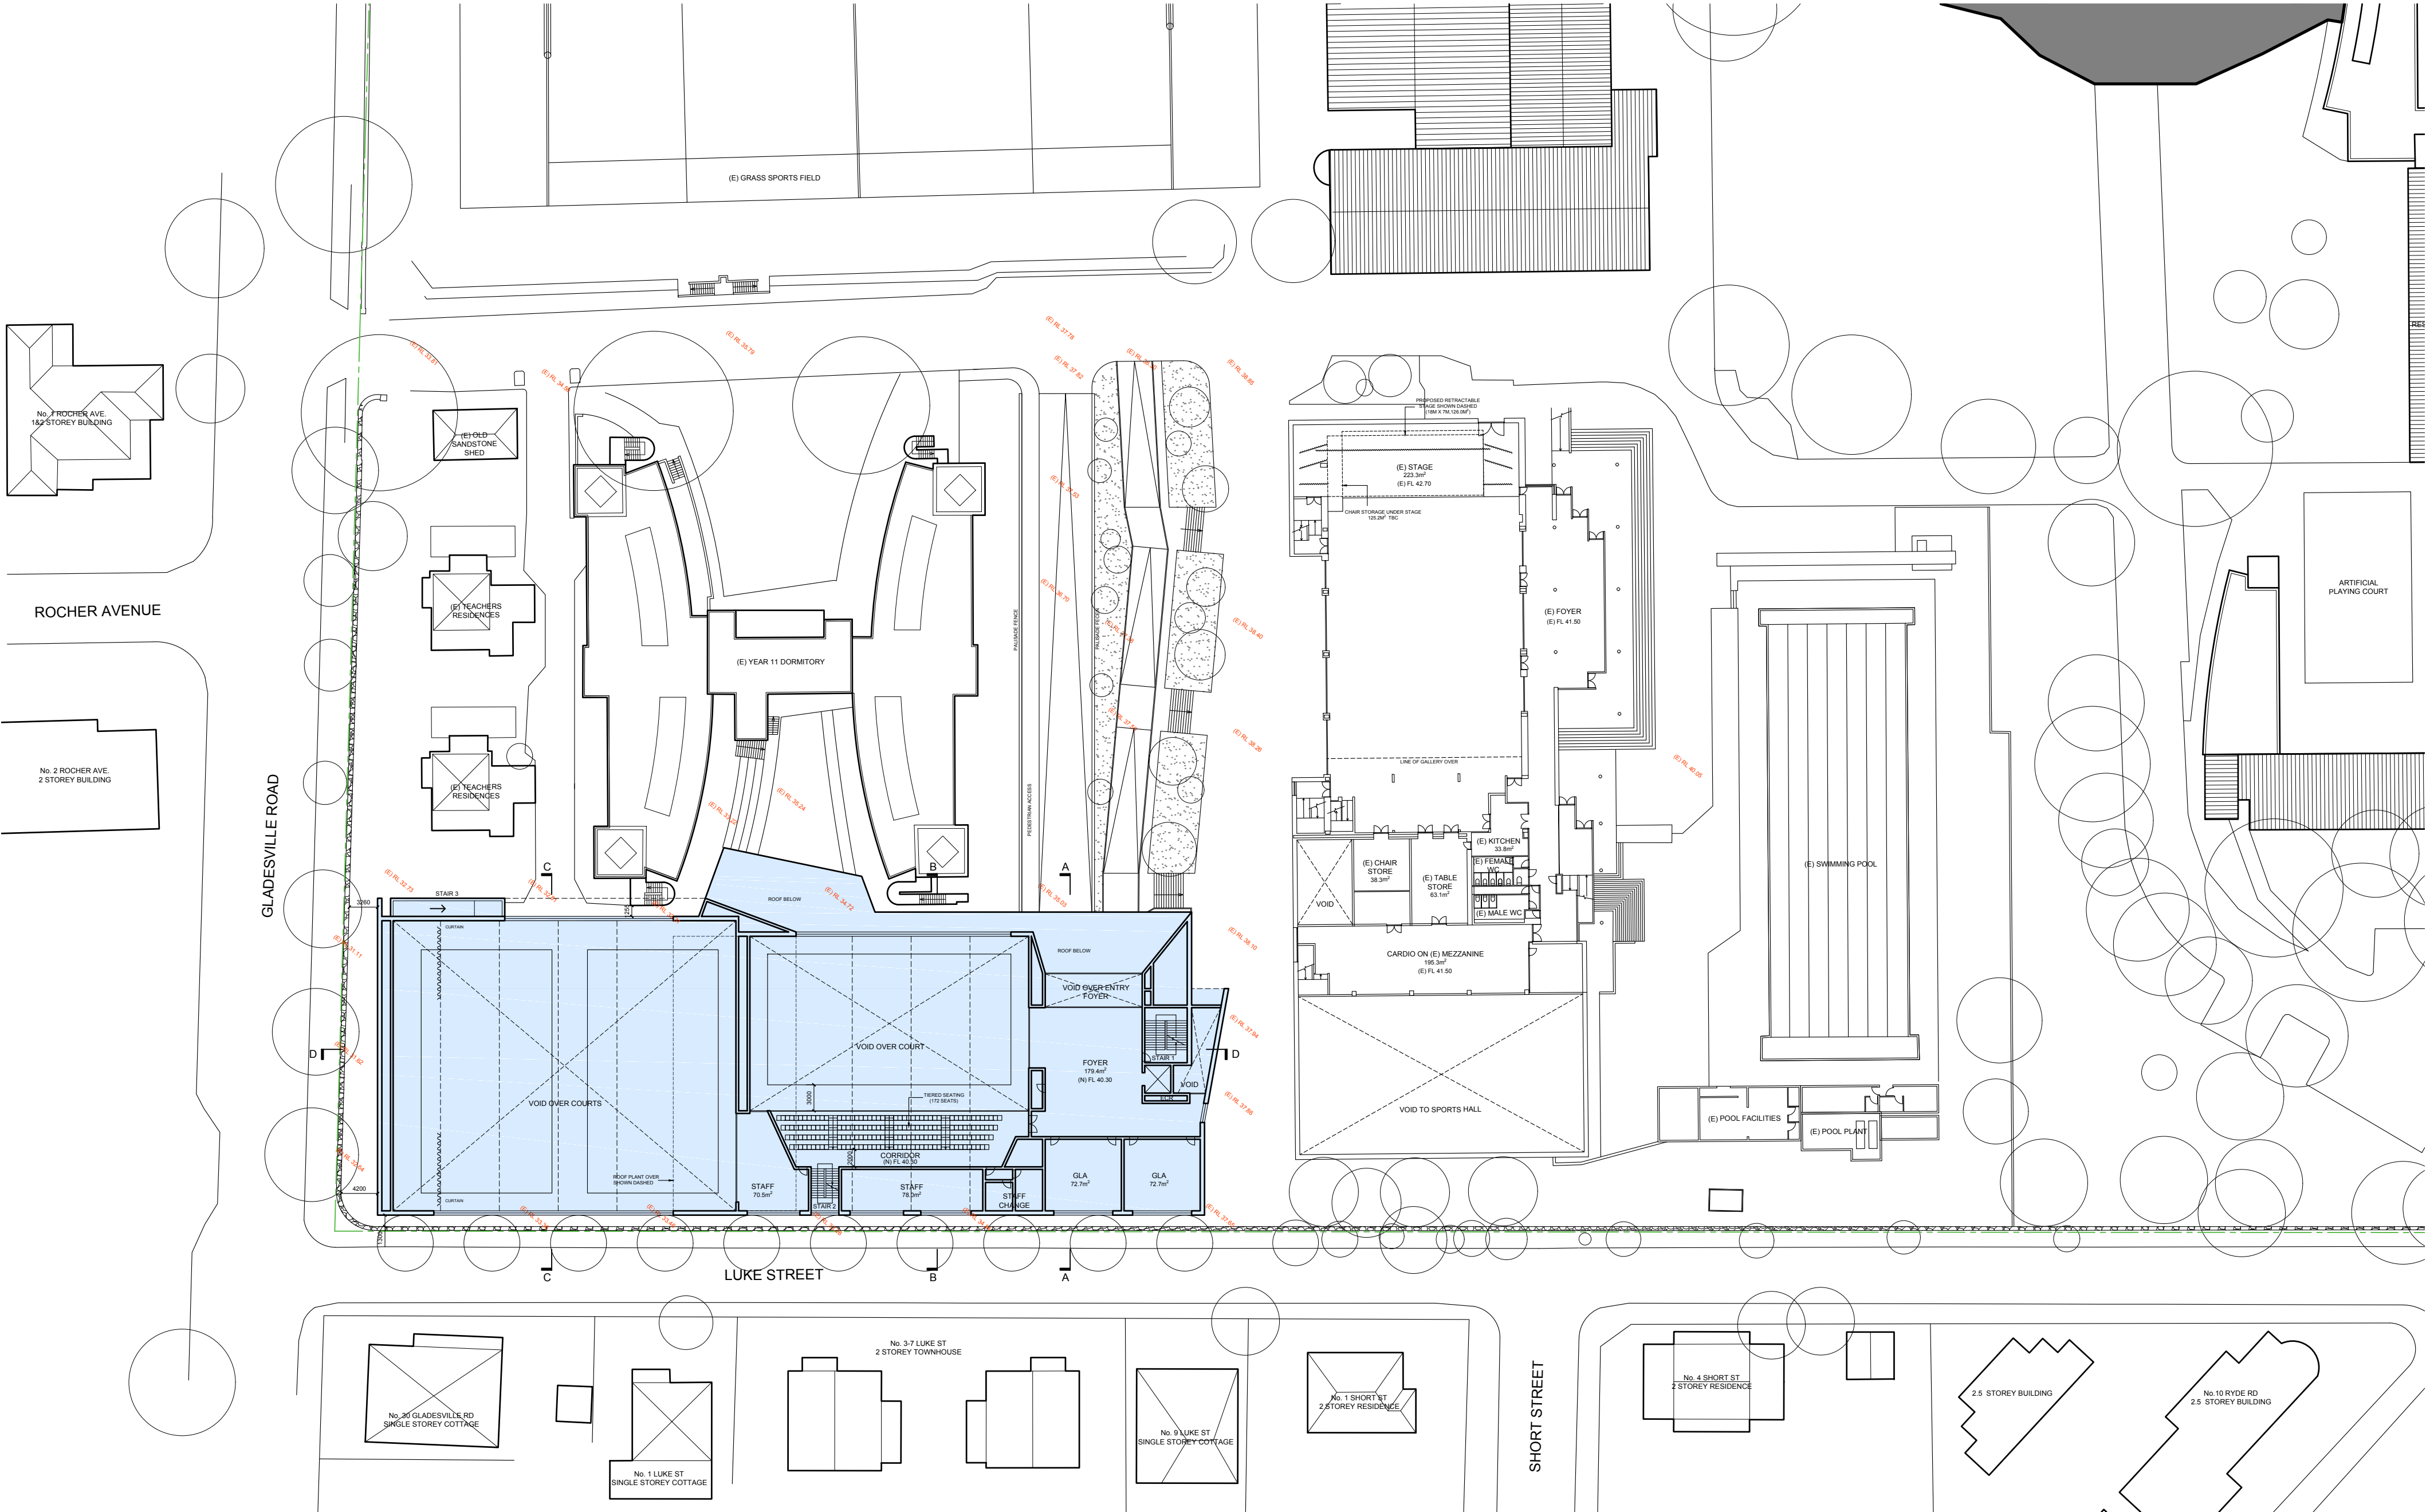

St Joseph's College
Hunters Hill

T +61 2 9816 0900
F +61 2 9879 6804



PROJECT MANAGER
Bloompark Consulting
T + 61 2 9957 1473

QUANTITY SURVEYOR
Altus Group
T + 61 2 9283 7311 T + 61 2 9263 1252

URBAN PLANNER
Robinson Urban Planning Pty Ltd
T + 61 2 9130 1483

STRUCTURAL & CIVIL ENGINEER
Northrop Consulting Engineering
Services (Sydney)
T + 61 2 9241 4188

ELECTRICAL & LIFT ENGINEER
Northrop Consulting Engineering
Services (Sydney)
T + 61 2 9241 4188

MECHANICAL & ESD ENGINEER
Umow Lai (Sydney)
T + 61 2 9431 9431

HYDRAULICS & FIRE PROTECTION
AJ Whipps Consulting Group
T + 61 2 8923 8444

ACOUSTIC ENGINEER
Wilkinson Murray
T + 61 2 8116 6119

TRAFFIC CONSULTANT
TRAFFIX
T + 61 2 8324 8700

Rev	Date	Description	Checked	Auth.
A	08.12.17	Issue for SEARs	IB	RD

Rev	Date	Description	Checked	Auth.

Proj. Dir	Proj. Arch	Drawn
RD	IB	RT

Job No. Date Scale
161002 Dec 17 1:500 @ A2

NSW Nominated Architects:
Robert Denton
Alex Kibble
Registration No. 5782
Registration No. 6015

Do not scale drawings. Verify all dimensions on site. Notify architect of all discrepancies

10 20 30 40 50

Project
**ST JOSEPH'S COLLEGE
SPORTS COURTS PROJECT**

Drawing Title
**PROPOSED
GROUND FLOOR PLAN**

Drawing No.

AR.DD.2103


Revision

A


Tanner Kibble Denton Architects Pty Ltd
PO Box 660 Darlinghurst NSW 1300 Australia
Level 1, 19 Foster Street, Surry Hills NSW 2010 Australia
T +61 2 9281 4399
F +61 2 9281 4337
www.tkda.com.au



TKDArchitects
Tanner Kibble Denton

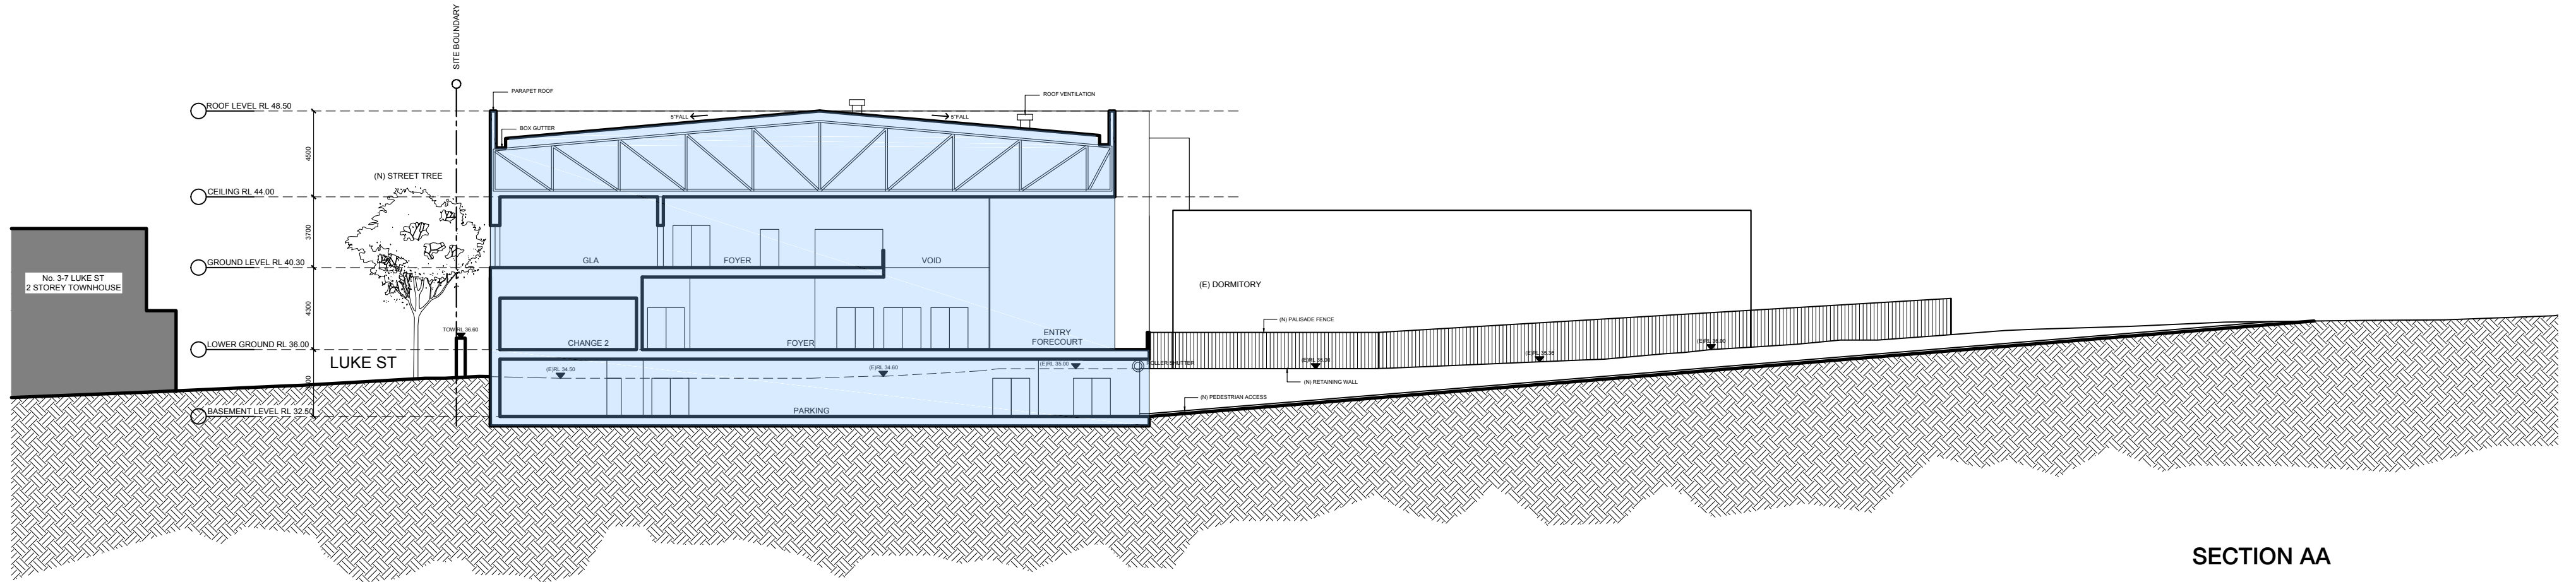

SECTION AA

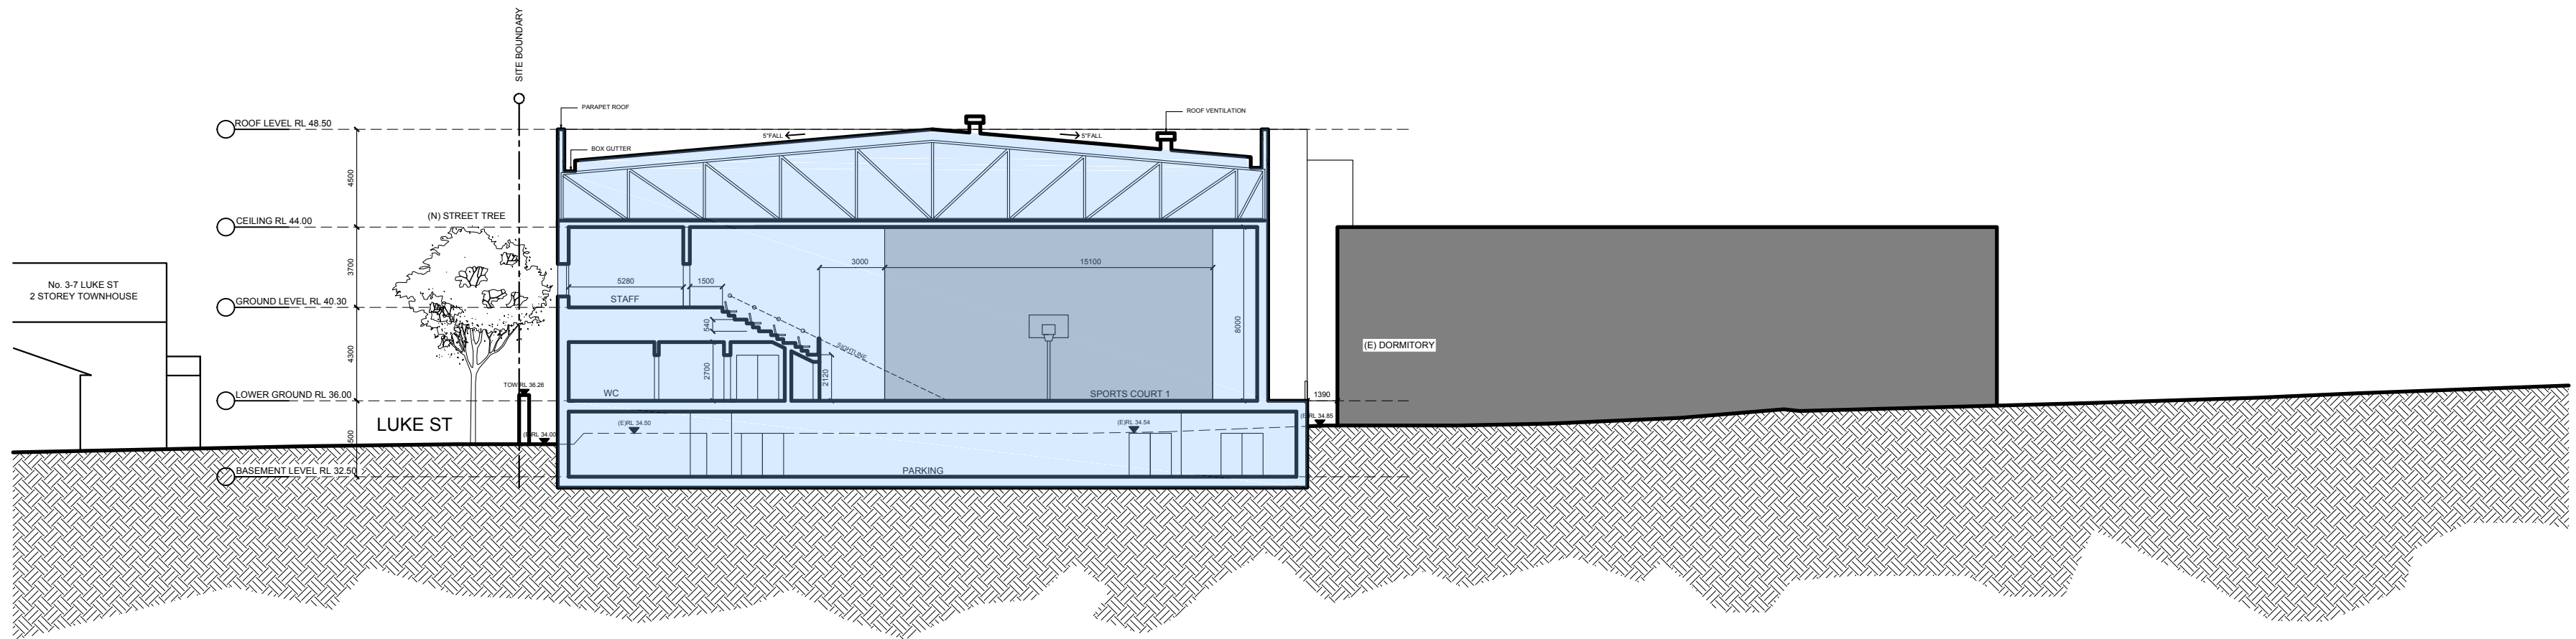

SECTION BB

St Joseph's College
Hunters Hill

T +61 2 9816 0900
F +61 2 9879 6804



PROJECT MANAGER
Bloompark Consulting
T + 61 2 9957 1473

QUANTITY SURVEYOR
Altus Group
T + 61 2 9283 7311 T +61 2 9263 1252

URBAN PLANNER
Robinson Urban Planning Pty Ltd
T + 61 2 9130 1483

STRUCTURAL & CIVIL ENGINEER
Northrop Consulting Engineering
Services (Sydney)
T + 61 2 9241 4188

ELECTRICAL & LIFT ENGINEER
Northrop Consulting Engineering
Services (Sydney)
T + 61 2 9241 4188

MECHANICAL & ESD ENGINEER
Umow Lai (Sydney)
T + 61 2 9431 9431

HYDRAULICS & FIRE PROTECTION
AJ Whipps Consulting Group
T + 61 2 8923 8444

ACOUSTIC ENGINEER
Wilkinson Murray
T + 61 2 8116 6119

TRAFFIC CONSULTANT
TRAFFIX
T + 61 2 8324 8700

Rev	Date	Description	Checked	Auth.
A	08.12.17	Issue for SEARs	IB	RD

Rev	Date	Description	Checked	Auth.

Proj. Dir	Proj. Arch	Drawn
RD	IB	RT
Job No.	Date	Scale
161002	Dec 17	1:250 @ A2

NSW Nominated Architects:
Robert Denton Registration No. 5782
Alex Kibble Registration No. 6015

Do not scale drawings. Verify all dimensions on site. Notify architect of all discrepancies

10 20 30 40 50

Project
**ST JOSEPH'S COLLEGE
SPORTS COURTS PROJECT**
Drawing Title

PROPOSED SECTIONS 1

Drawing No.

AR.DD.3101


Revision

A


Tanner Kibble Denton Architects Pty Ltd
PO Box 660 Darlinghurst NSW 1300 Australia
Level 1, 19 Foster Street, Surry Hills NSW 2010 Australia

T +61 2 9281 4399
F +61 2 9281 4337
www.tkda.com.au

TKDArchitects
Tanner Kibble Denton

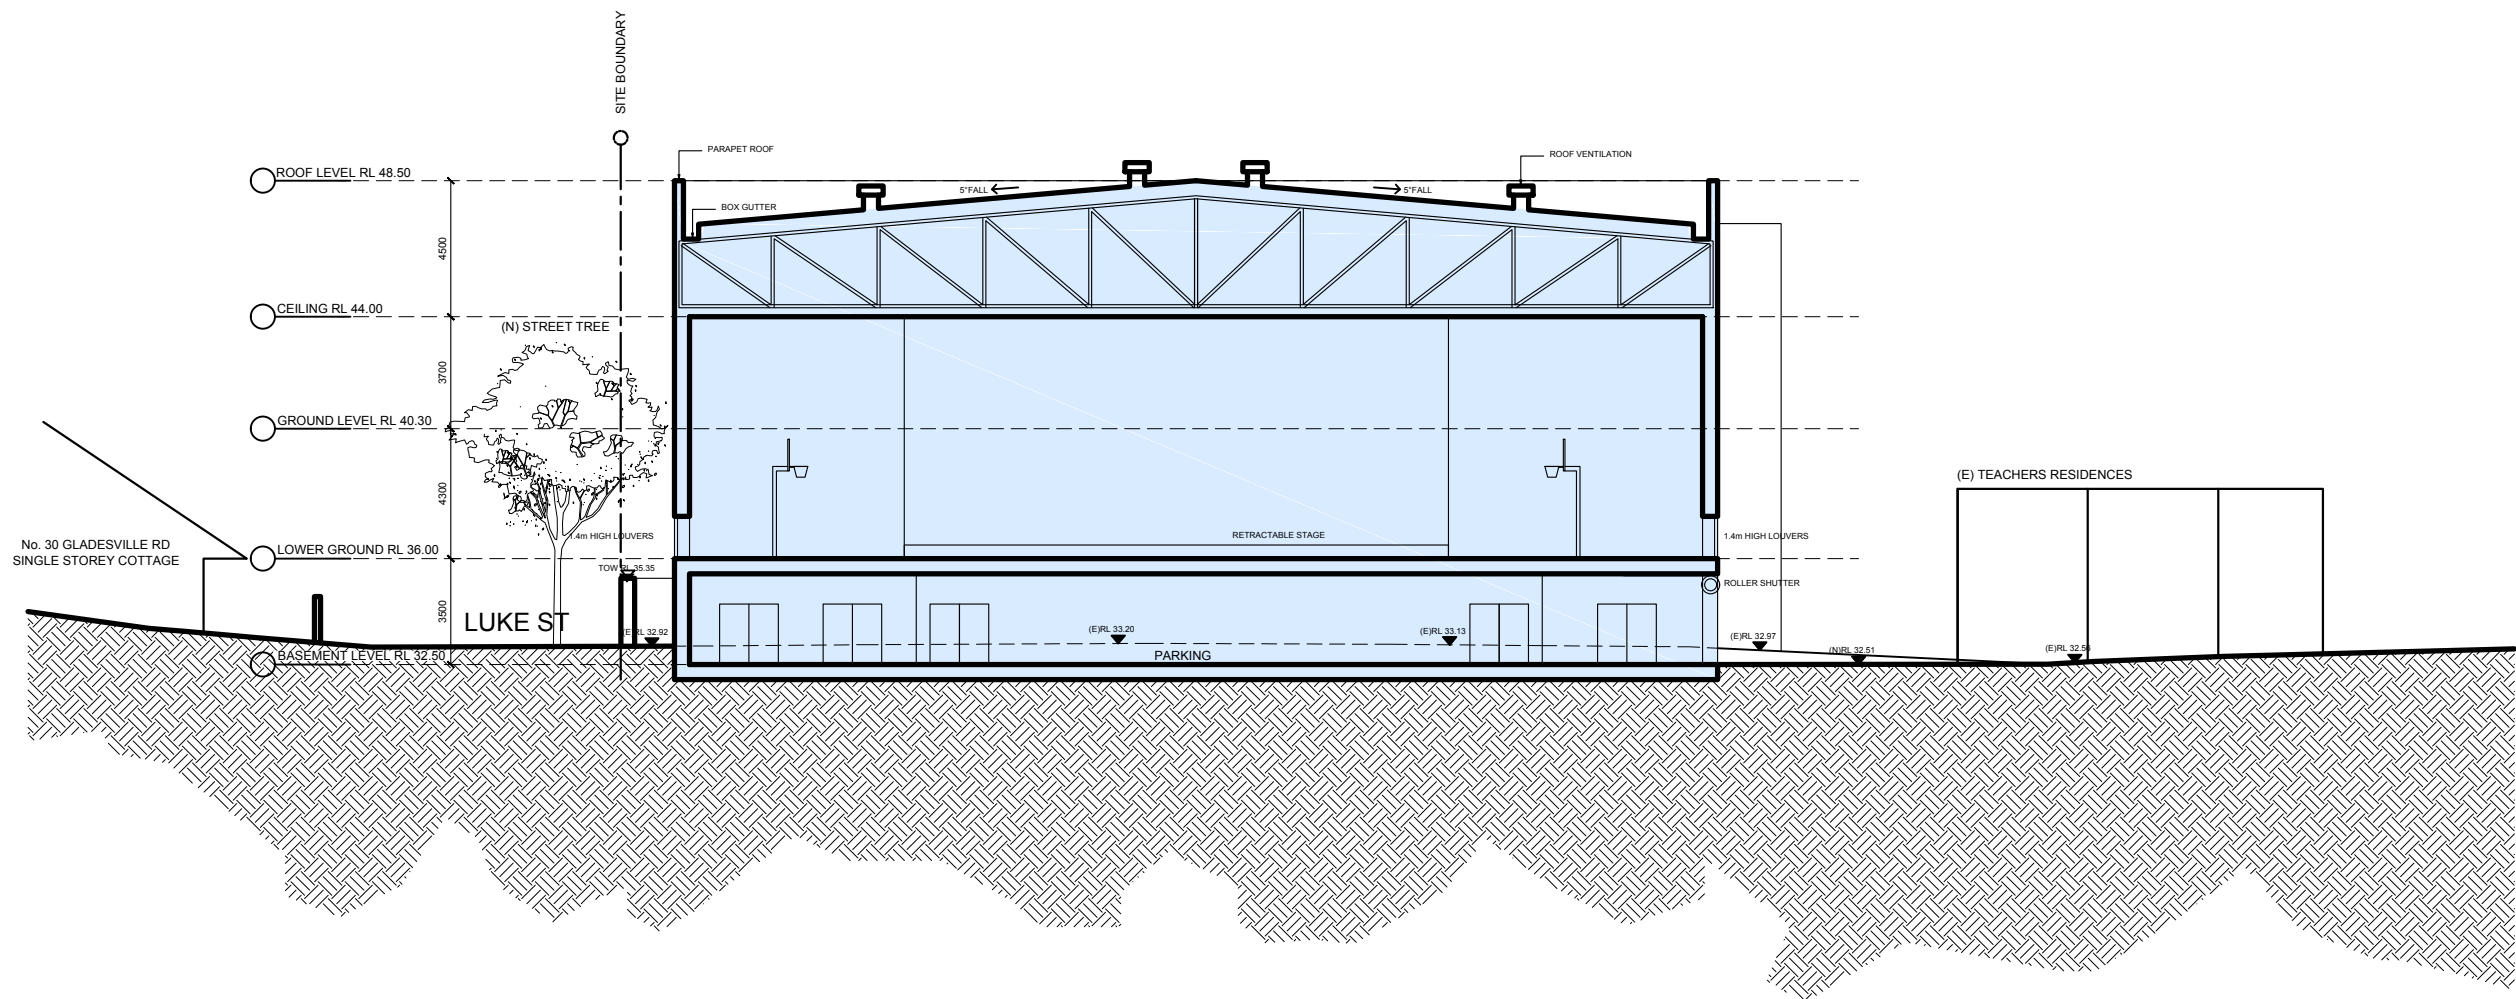

SECTION CC

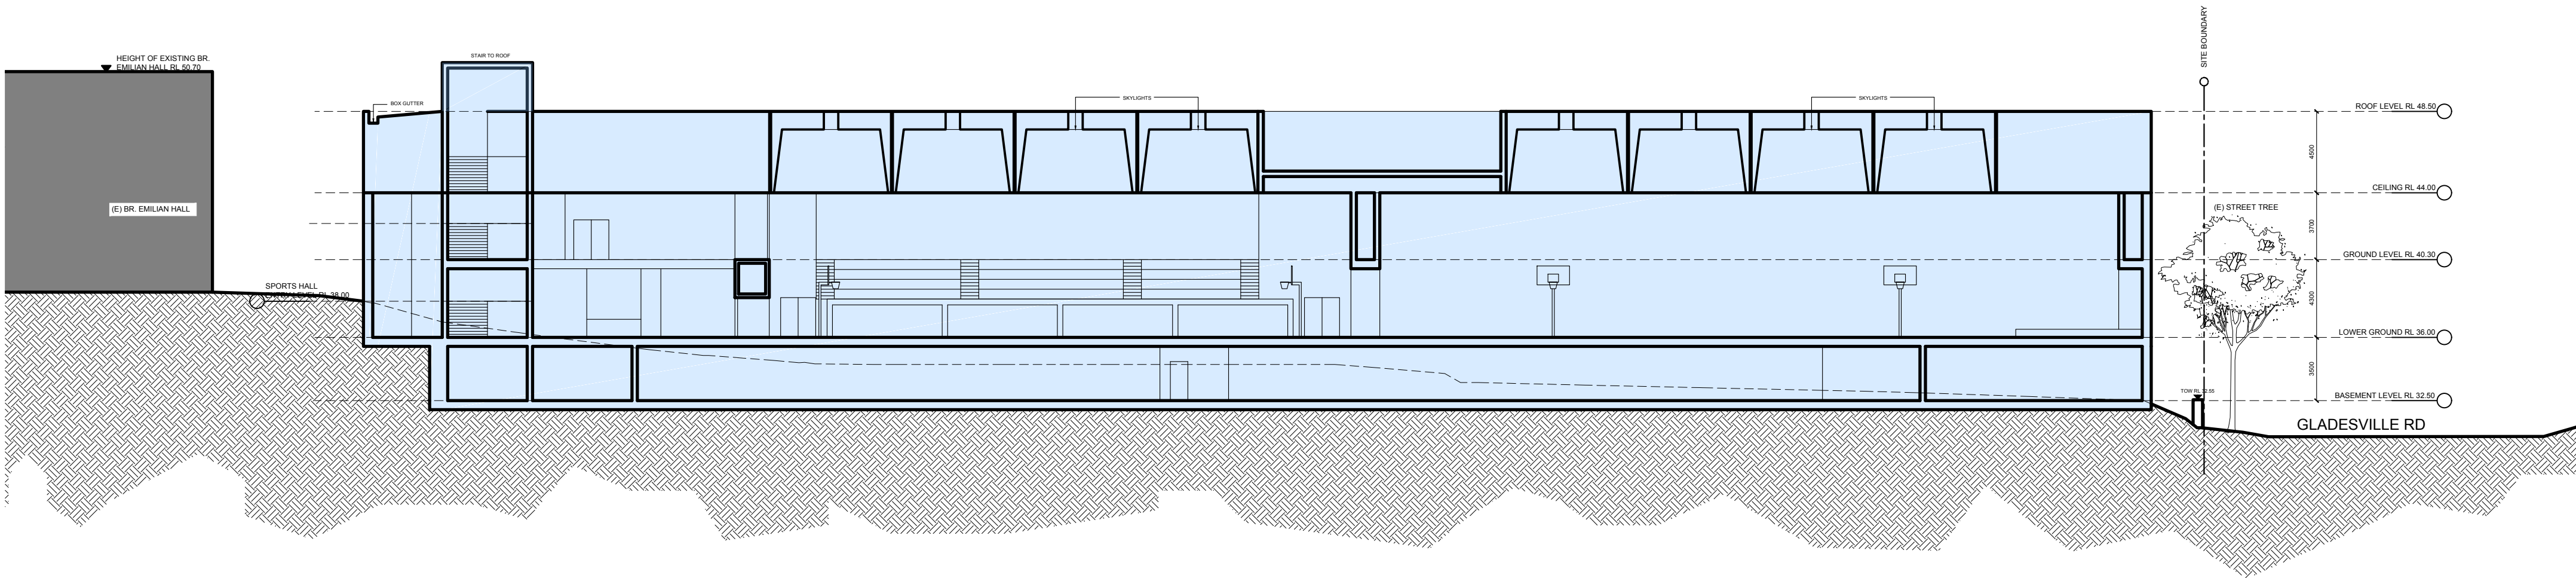

SECTION DD

**St Joseph's College
Hunters Hill**

T +61 2 9816 0900
F +61 2 9879 6804



PROJECT MANAGER
Bloompark Consulting
T + 61 2 9957 1473

QUANTITY SURVEYOR
Altus Group
T + 61 2 9283 7311 T +61 2 9283 1252

URBAN PLANNER
Robinson Urban Planning Pty Ltd
T + 61 2 9130 1483

STRUCTURAL & CIVIL ENGINEER
Northrop Consulting Engineering Services (Sydney)
T + 61 2 9241 4188

ELECTRICAL & LIFT ENGINEER
Northrop Consulting Engineering Services (Sydney)
T + 61 2 9241 4188

MECHANICAL & ESD ENGINEER
Umow Lai (Sydney)
T + 61 2 9431 9431

HYDRAULICS & FIRE PROTECTION
AJ Whipps Consulting Group
T + 61 2 8923 8444

ACOUSTIC ENGINEER
Wilkinson Murray
T + 61 2 8116 6119

TRAFFIC CONSULTANT
TRAFFIX
T + 61 2 8324 8700

Rev	Date	Description	Checked	Auth.
A	08.12.17	Issue for SEARs	IB	RD

Rev	Date	Description	Checked	Auth.

Proj. Dir	Proj. Arch	Drawn
RD	IB	RT
Job No.	Date	Scale
161002	Dec 17	1:250 @ A2

NSW Nominated Architects:
Robert Denton Registration No. 5782
Alex Kibble Registration No. 6015

Do not scale drawings. Verify all dimensions on site. Notify architect of all discrepancies



Project
**ST JOSEPH'S COLLEGE
SPORTS COURTS PROJECT**
Drawing Title

PROPOSED SECTIONS 2
Drawing No.
AR.DD.3102

Revision
A

Tanner Kibble Denton Architects Pty Ltd
PO Box 660 Darlinghurst NSW 1300 Australia
Level 1, 19 Foster Street, Surry Hills NSW 2010 Australia
T +61 2 9281 4399
F +61 2 9281 4337
www.tkda.com.au



TKD Architects
Tanner Kibble Denton