


LEGEND	
BENCH MARK	▲
TELSTRA PIT	TEL
LIGHT (MOUNTED)	ELP
ELECTRICITY BOX	EL
POWER POLE	PP
PIT WITH CONCRETE LID	CLID
PIT WITH METAL LID	MLID
TRAFFIC LIGHT	TL
STREET SIGN	SS
BOLLARD	BOL
GRATED INLET PIT	GIP
KERB INLET PIT	KIP
SEWER MANHOLE	SMH
SEWER INSPECTION POINT	SIP
HYDRANT	HYD
FIRE HYDRANT	FHYD
WATER TAP	TAP
WATER METER	WM
STOP VALVE	SV
WATER VALVE	WV
WATER PUMP	PUMP
GAS VALVE	GAS
GAS (DBYD)	G
TELSTRA (DBYD)	T
OPTUS (DBYD)	OP
OPTICAL FIBRE (DBYD)	OF
WATER (DBYD)	W
STORMWATER	SW
SEWER (DBYD)	S
ELECTRICITY (O/H)	P
ELECTRICITY (U/G) (DBYD)	E
OIL PIPE (SHELL) (DBYD)	O
ROAD AUTHORITY (DBYD)	RTA
BUILDING ALIGNED FROM EXTERNAL DATA	

LEGEND OF SERVICES PROVIDED BY ST.JOSEPH'S COLLEGE	
FIRE HYDRANT LINE	—FH—
ELECTRICITY LINE	—P—
GAS LINE	—G—
DATA LINE	—D—
TELSTRA LINE	—T—
WATER LINE	—W—
CONDUIT	—C—

NOTES

- 1) THE BOUNDARIES HAVE NOT BEEN MARKED
- 2) ALL AREAS AND DIMENSIONS HAVE BEEN COMPILED FROM PLANS MADE AVAILABLE BY THE OFFICE OF LAND & PROPERTY INFORMATION (NSW) AND ARE SUBJECT TO FINAL SURVEY
- 3) ORIGIN OF LEVELS ON A.H.D. IS IN TERM OF PM262, MARK STREET RL36.511
- 4) CONTOUR INTERVAL 0.5m
- 5) CONTOURS ARE INDICATIVE ONLY. ONLY SPOT LEVELS SHOULD BE USED FOR CALCULATIONS OF QUANTITIES WITH CAUTION
- 6) KERB LEVELS ARE TO THE TOP OF KERB UNLESS SHOWN OTHERWISE
- 7) FLOOR LEVELS SHOWN ARE THRESHOLD LEVELS. NO INVESTIGATION OF INTERNAL FLOOR LEVELS HAS BEEN UNDERTAKEN
- 8) AN INVESTIGATION OF UNDERGROUND SERVICES HAS BEEN MADE. UNDERGROUND SERVICES HAVE BEEN DETECTED BY "BROTHER BENET" AND ARE APPROXIMATE ONLY. SERVICES HAVE ALSO BEEN PLOTTED FROM RELEVANT AUTHORITIES RECORDS AS SUPPLIED BY "DIAL BEFORE YOU DIG". ALL RELEVANT AUTHORITIES SHOULD BE NOTIFIED PRIOR TO ANY EXCAVATION ON OR NEAR THE SITE
- 9) 8/.4/7 DENOTES TREE SPREAD OF 8m, TRUNK DIAMETER OF 0.4m & APPROX HEIGHT OF 7m
- 10) SHOWS APPROXIMATE POSITION OF ROAD LINEMARKING AND IS INDICATIVE ONLY
- 11) BEARINGS SHOWN ARE MGA ADD APPROX. 1° FOR TRUE NORTH BEARINGS

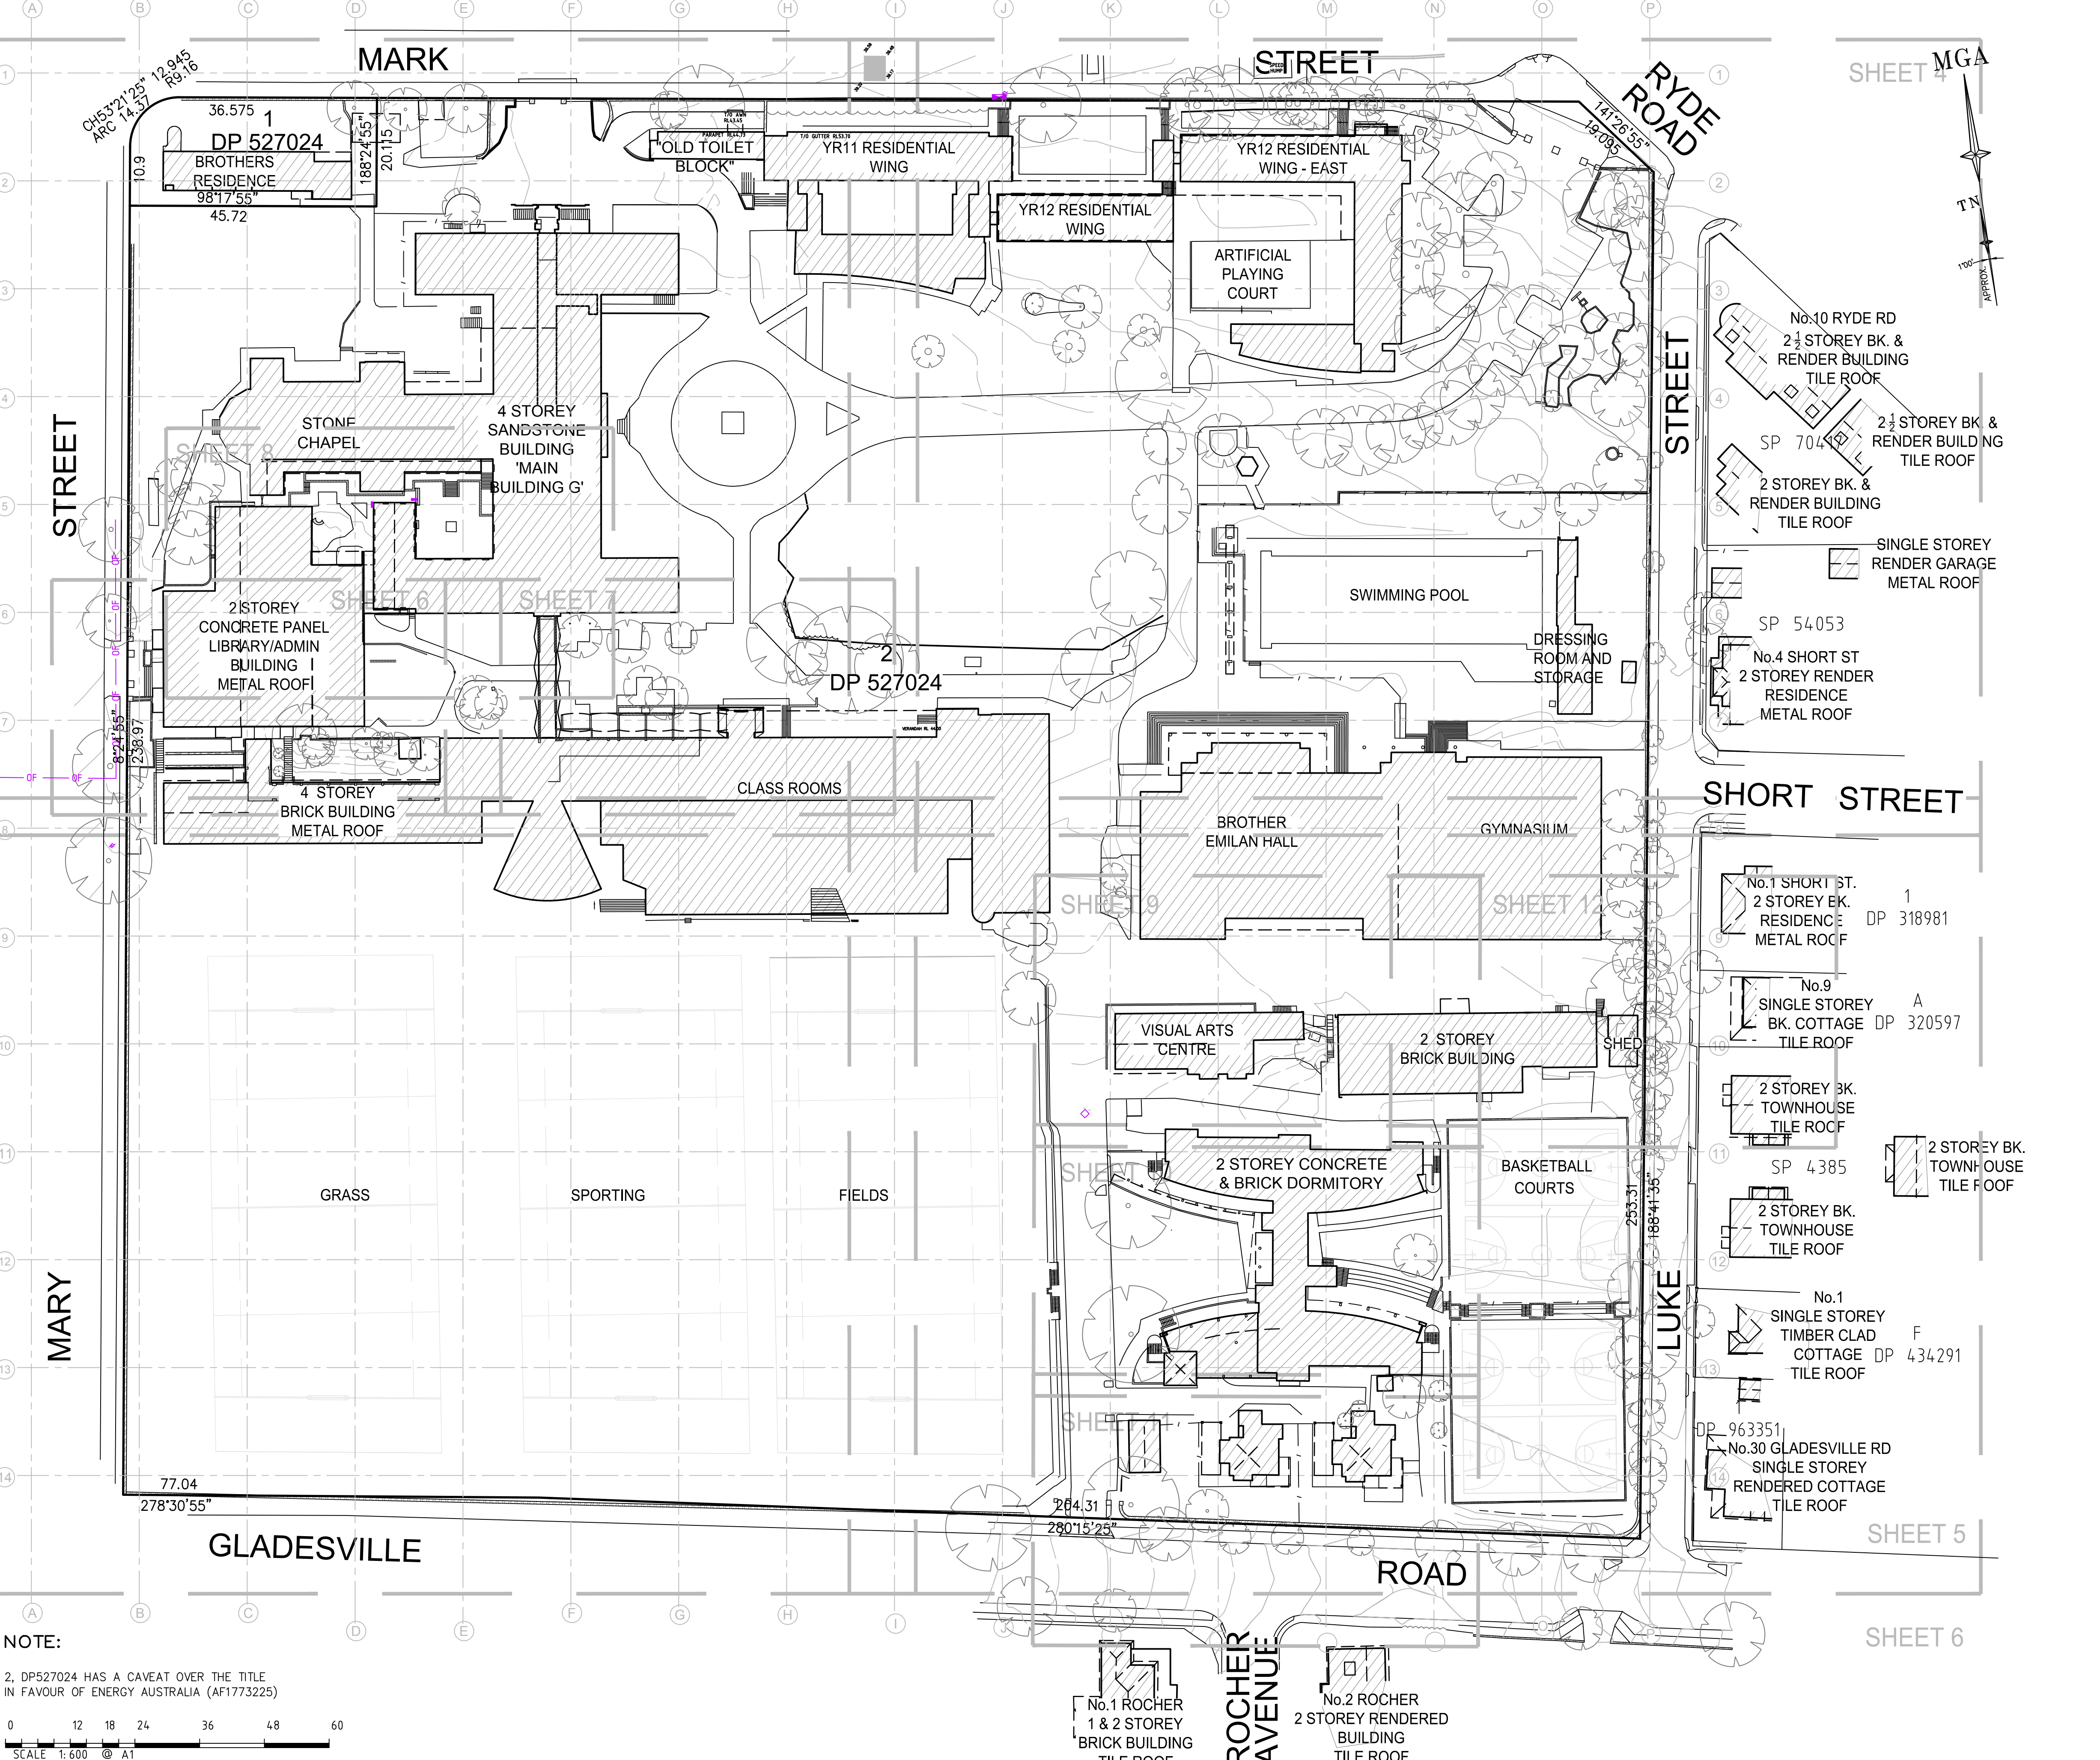



NOTE:


2, DP527024 HAS A CAVEAT OVER THE TITLE IN FAVOUR OF ENERGY AUSTRALIA (AF1773225)





Revision	Date	Description	Revision	Date	Description	Reference	Revision	Date	Description	Reference	Revision	Date	Description	Reference	THIS IS THE PLAN REFERRED TO IN MY LETTER DATED:	Client	datum	project number	reference number
-	-	-	-	-	-	-	-	-	-	-	-	-	-	-	-	ST JOSEPH'S COLLEGE	AHD	27667	41044DT
K	26/09/17	EXTRA DETAIL & LEVELS ADDED AROUND DORMITORY BUILDING	28394 020	G	24/03/16	ADDITIONAL DETAIL ADDED ALONG MARY STREET	43055	D	24/07/15	SERVICES REVISED	41591	J	30/11/16	EXTRA DETAIL & LEVELS ADDED AROUND MAIN BUILDING	44042	F	08/03/16	ADDITIONAL DETAIL ADDED, SHEET 6	41044
J	30/11/16	EXTRA DETAIL & LEVELS ADDED AROUND MAIN BUILDING	44042	F	08/03/16	ADDITIONAL DETAIL ADDED, SHEET 6	43035	B	27/10/14	SERVICES ADDED	41249	I	23/09/16	ADDITIONAL DETAIL & ELEVATIONS ADDED	43728	E	30/09/15	SERVICES REVISED	41044
I	23/09/16	ADDITIONAL DETAIL & ELEVATIONS ADDED	43728	E	30/09/15	SERVICES REVISED	42484	A	05/09/14	MARK ST DETAIL ADDED	41044								
Revision Date Description															Registered Surveyor NSW	Client	datum	project number	reference number
																ST JOSEPH'S COLLEGE	AHD	27667	41044DT
																PLAN OF DETAIL AND LEVELS OVER ST JOSEPH'S COLLEGE, MARK STREET, HUNTERS HILL	7.371ha	scale	date of survey
																	LGA	1:600 @A1	15/08/14
																	HUNTER HILLS	OF 15 SHEETS	1


MGA

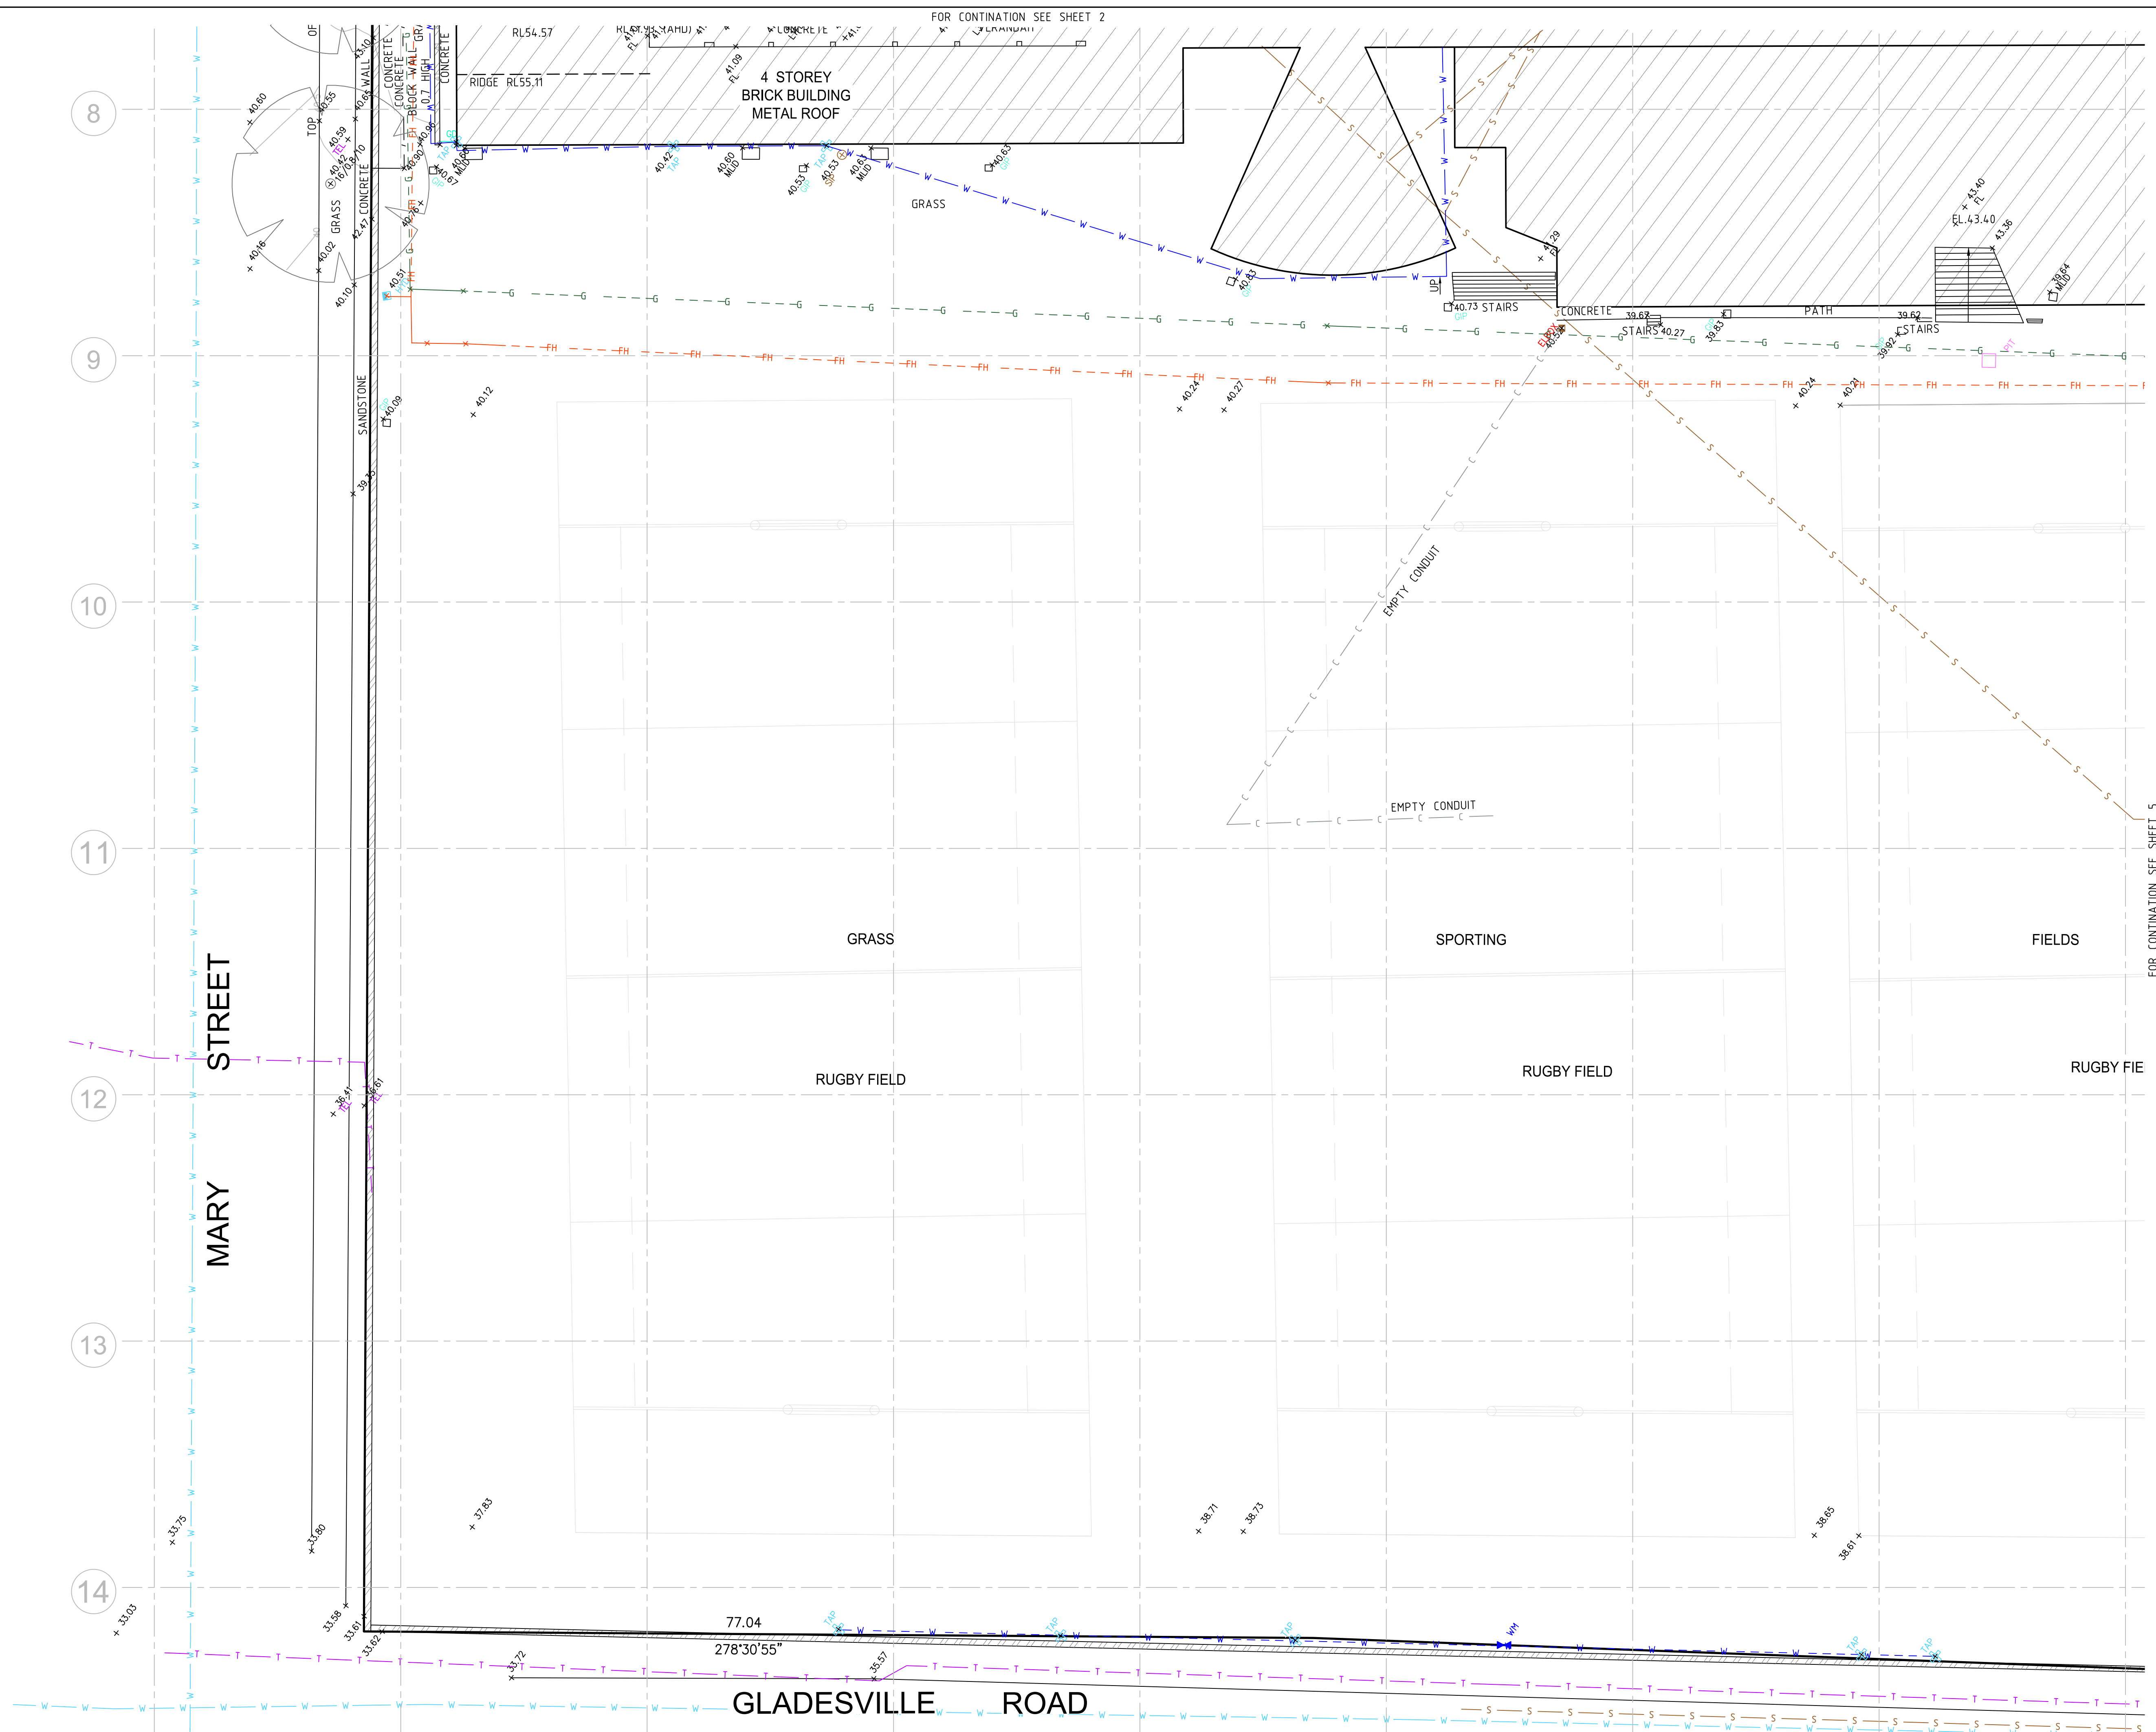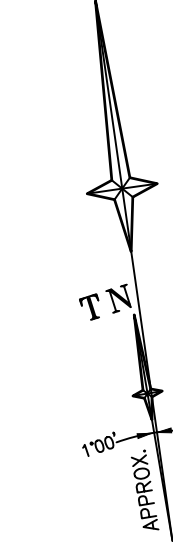

 
-	-	-	-	H	24/03/16	ADDITIONAL DETAIL ADDED ALONG MARY STREET	43055	D	24/07/15	SERVICES REVISED	41591	THIS IS THE PLAN REFERRED TO IN MY LETTER DATED:  Suite 1, Level 1 810 Pacific Highway Gordon NSW 2072 Locked Bag 5 Gordon NSW 2072 P 1300 587 000 F 02 9499 7760 Client ST JOSEPH'S COLLEGE Drawing title PLAN OF DETAIL AND LEVELS OVER ST JOSEPH'S COLLEGE , MARK STREET, HUNTERS HILL Registered Surveyor NSW www.ltsl.com.au <td>datum AHD</td> <td>project number 27667</td> <td>reference number 41044DT</td>	datum AHD	project number 27667	reference number 41044DT
K	26/09/17	EXTRA DETAIL & LEVELS ADDED AROUND DORMITORY BUILDING	28394 020	G	24/03/16	ADDITIONAL DETAIL ADDED ALONG MARK STREET	43054	C	29/01/15	EXTRA LEVELS OFF MARK STREET ADDED	41591		site Area 7.371ha	scale 1:250 @A1	date of survey 15/08/14
J	30/11/16	EXTRA DETAIL & LEVELS ADDED AROUND MAIN BUILDING	44042	F	08/03/16	ADDITIONAL DETAIL ADDED, SHEET 6	43035	B	27/10/14	SERVICES ADDED	41249		LGA HUNTER HILLS	OF	SHEET 15
I	23/09/16	ADDITIONAL DETAIL & ELEVATIONS ADDED	43728	E	30/09/15	SERVICES REVISED	42484	A	05/09/14	MARK ST DETAIL ADDED	41044				SHEETS 3
Revision	Date	Description		Revision	Date	Description	Reference	Revision	Date	Description	Reference				

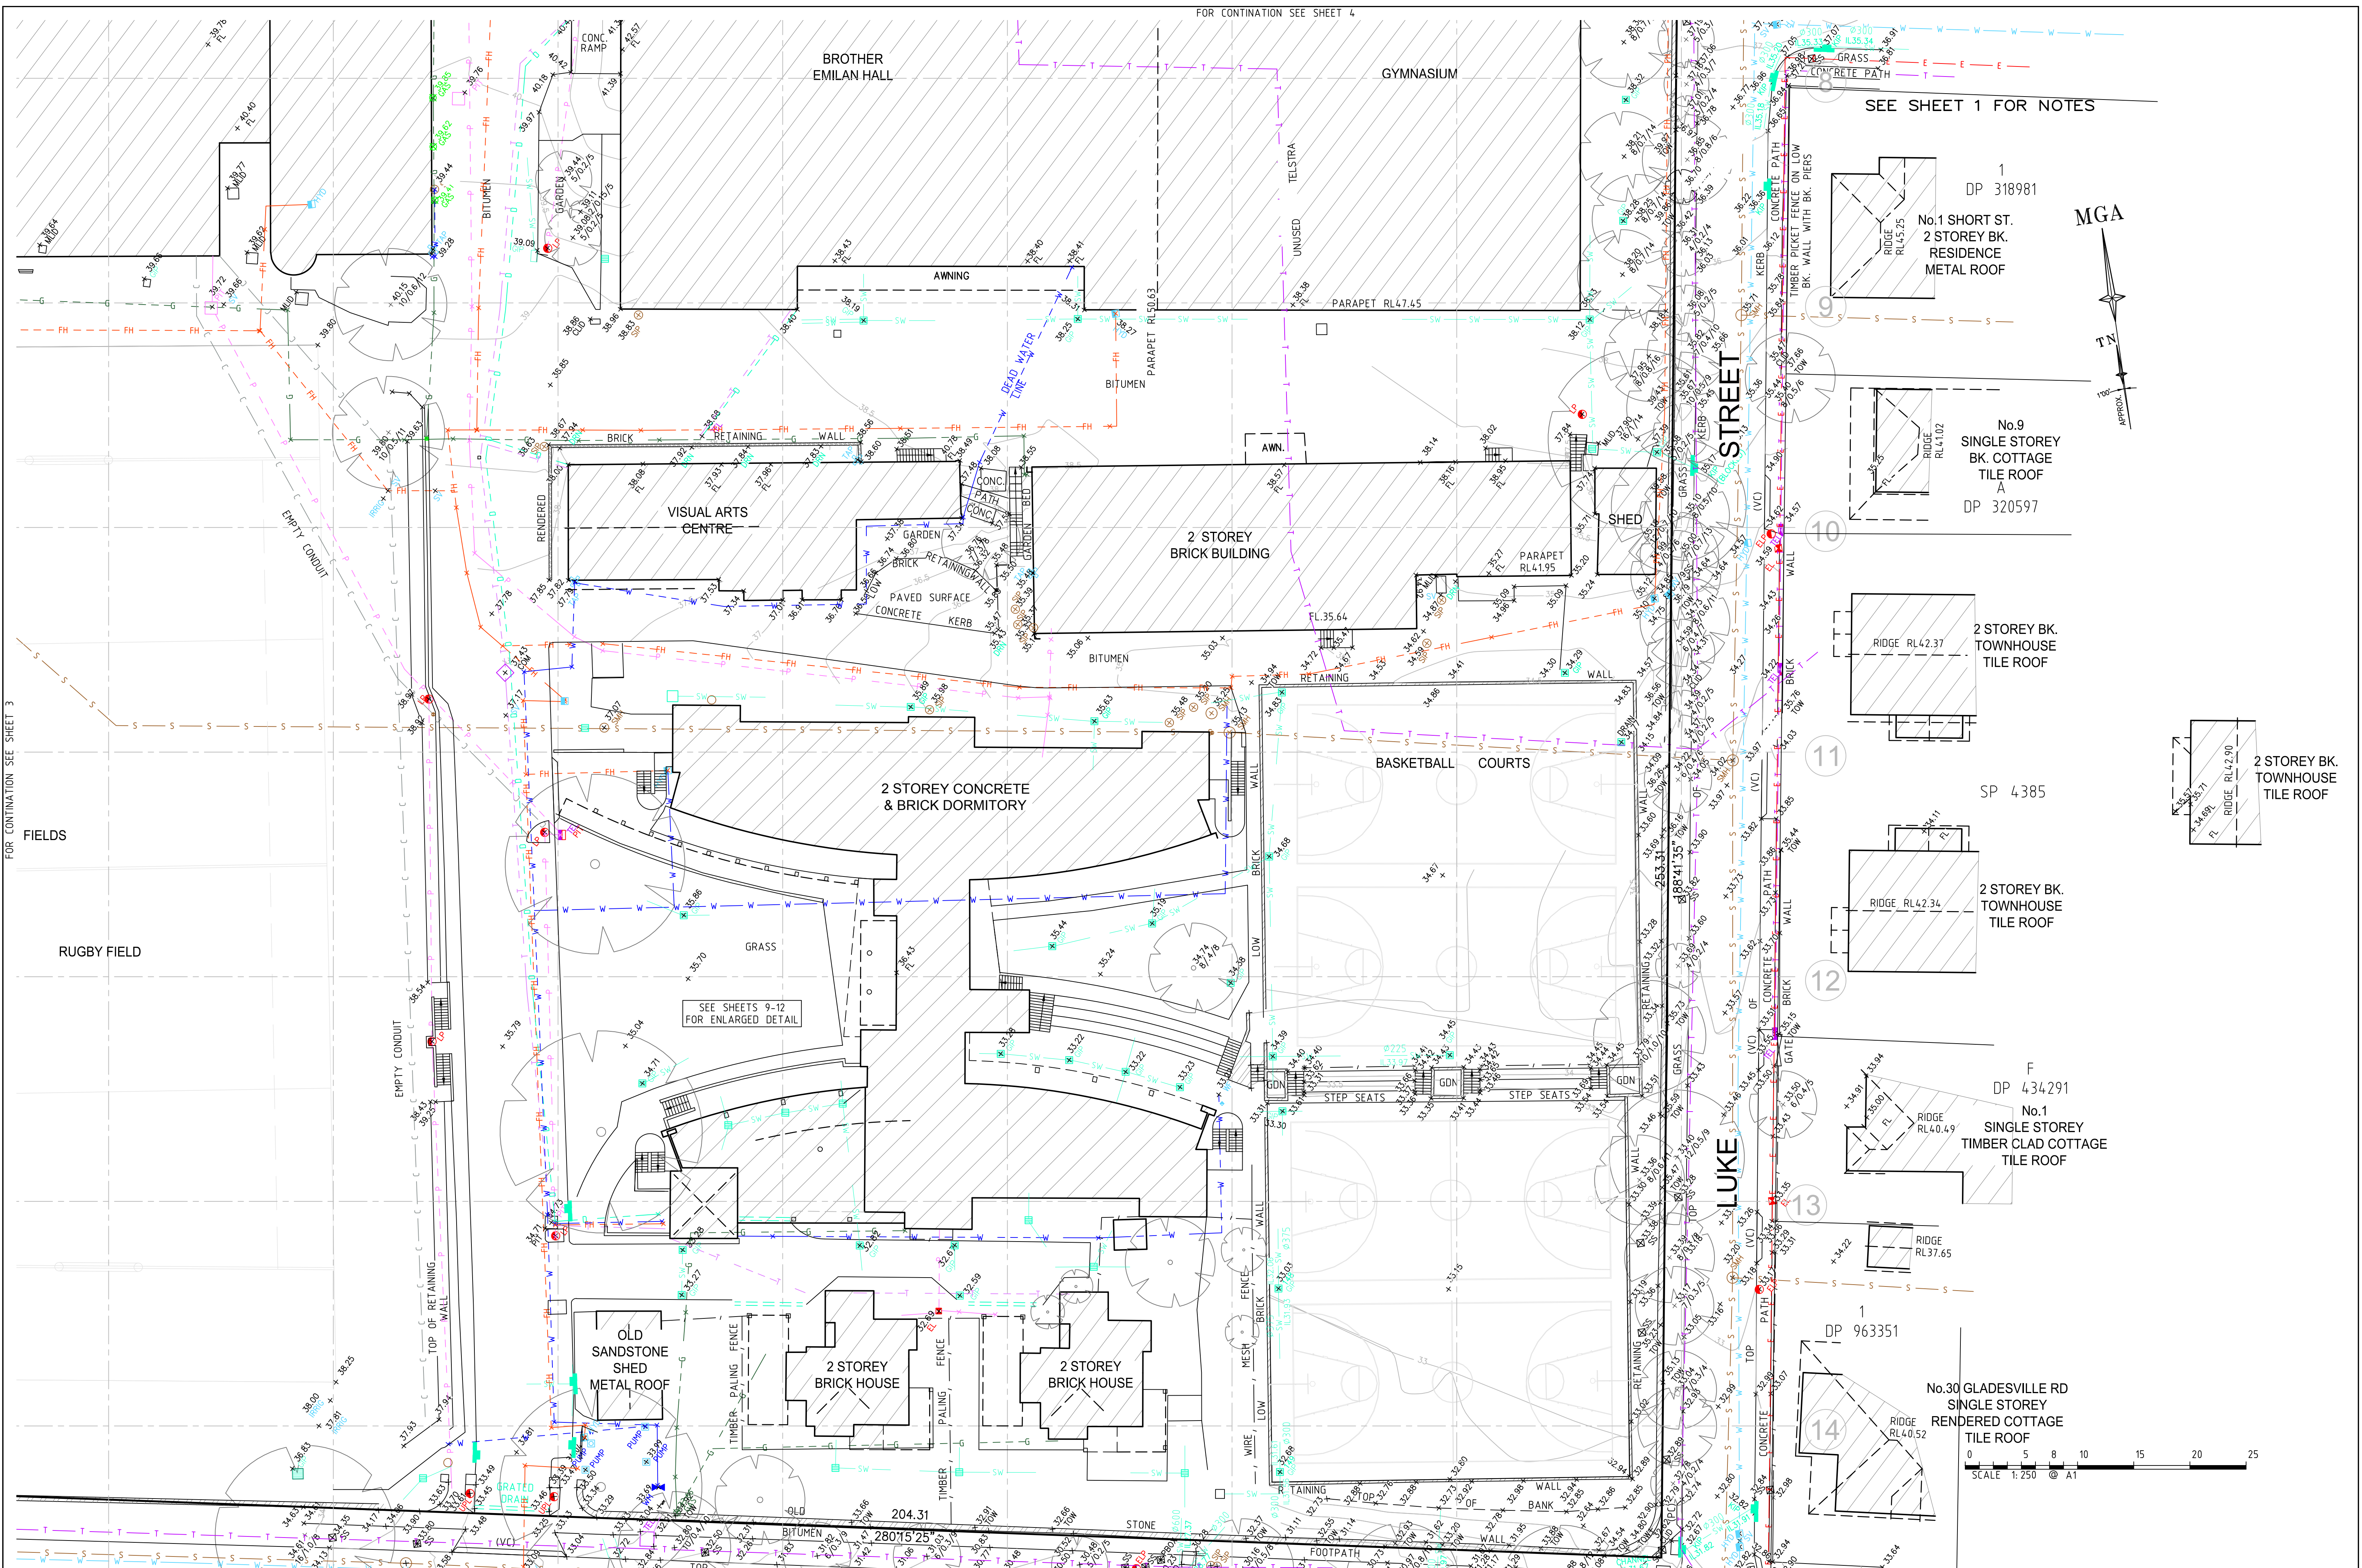

 FOR CONTINUATION SEE SHEET 3										FOR CONTINUATION SEE SHEET 4										FOR CONTINUATION SEE SHEET 5										FOR CONTINUATION SEE SHEET 6									
-	-	-	-	H	24/03/16	ADDITIONAL DETAIL ADDED ALONG MARY STREET	43055	D	24/07/15	SERVICES REVISED	41591	THIS IS THE PLAN REFERRED TO IN MY LETTER DATED:  Suite 1, Level 1 810 Pacific Highway Gordon NSW 2072 Locked Bag 5 Gordon NSW 2072 P 1300 587 000 F 02 9499 77 60	Client ST JOSEPH'S COLLEGE										datum	project number	reference number														
K	26/09/17	EXTRA DETAIL & LEVELS ADDED AROUND DORMITORY BUILDING	28394 020	G	24/03/16	ADDITIONAL DETAIL ADDED ALONG MARK STREET	43054	C	29/01/15	EXTRA LEVELS OFF MARK STREET ADDED	41591		Drawing title										AHD	27667	41044DT														
J	30/11/16	EXTRA DETAIL & LEVELS ADDED AROUND MAIN BUILDING	44042	F	08/03/16	ADDITIONAL DETAIL ADDED, SHEET 6	43035	B	27/10/14	SERVICES ADDED	41249		PLAN OF DETAIL AND LEVELS OVER ST JOSEPH'S COLLEGE , MARK STREET, HUNTERS HILL										Area	scale	date of survey														
I	23/09/16	ADDITIONAL DETAIL & ELEVATIONS ADDED	43728	E	30/09/15	SERVICES REVISED	42484	A	05/09/14	MARK ST DETAIL ADDED	41044												7,371ha	1:250 @A1	15/08/14														
Revision										Date	Description		Reference	Revision										Date	Description	Reference	LGA	SHEET	OF	SHEETS	5								

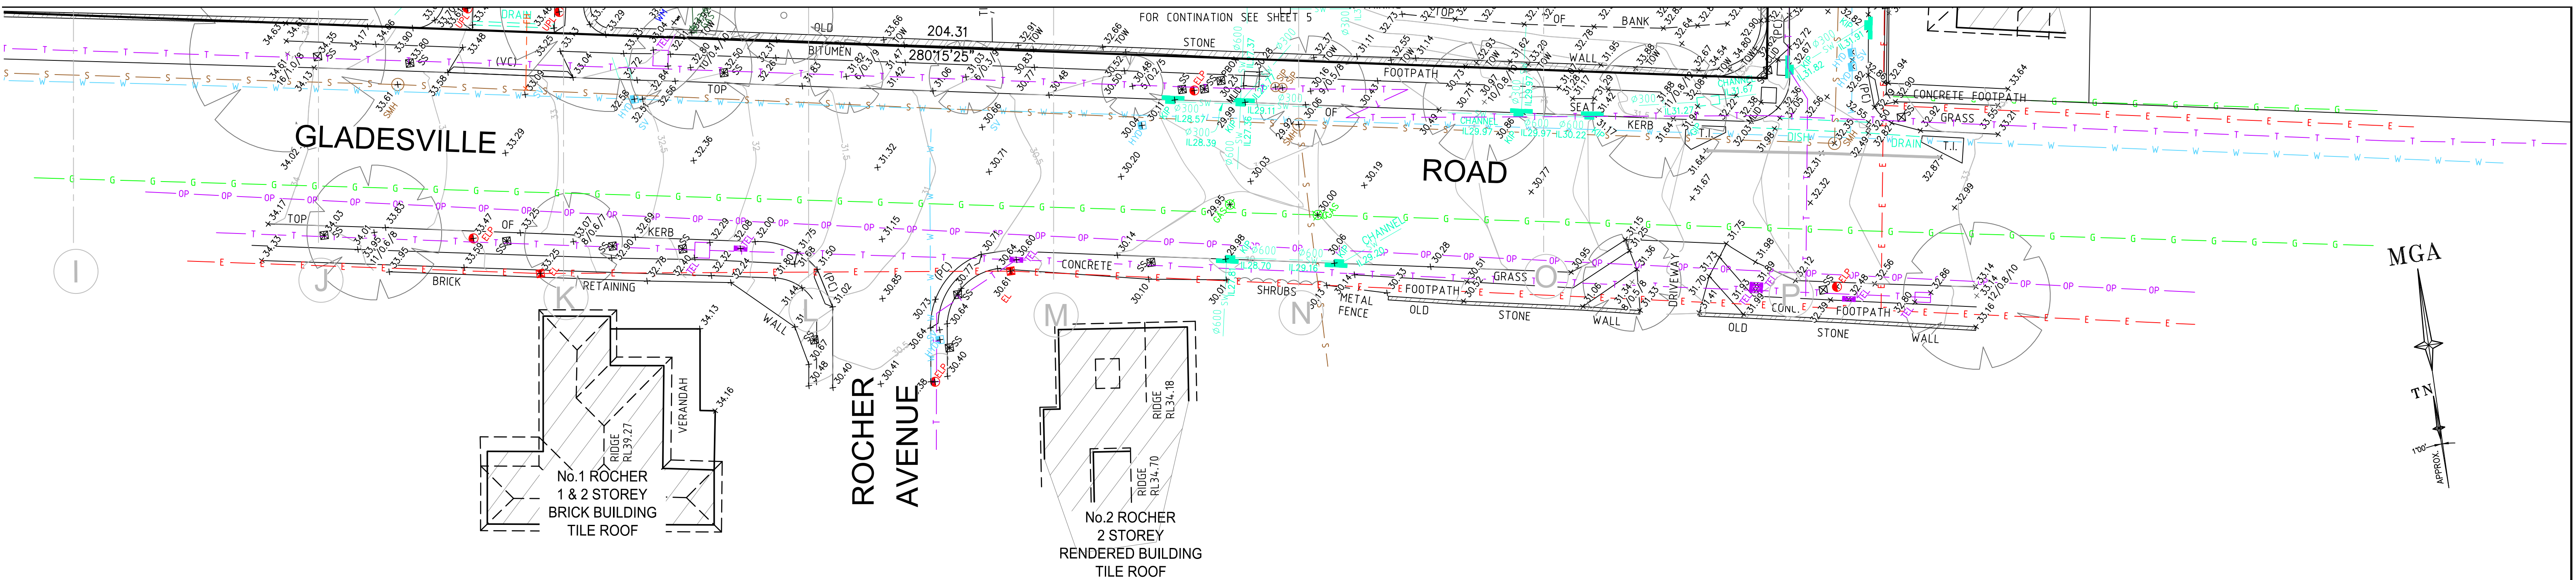

ENLARGED DETAIL - REF. SHEET 2
1:100

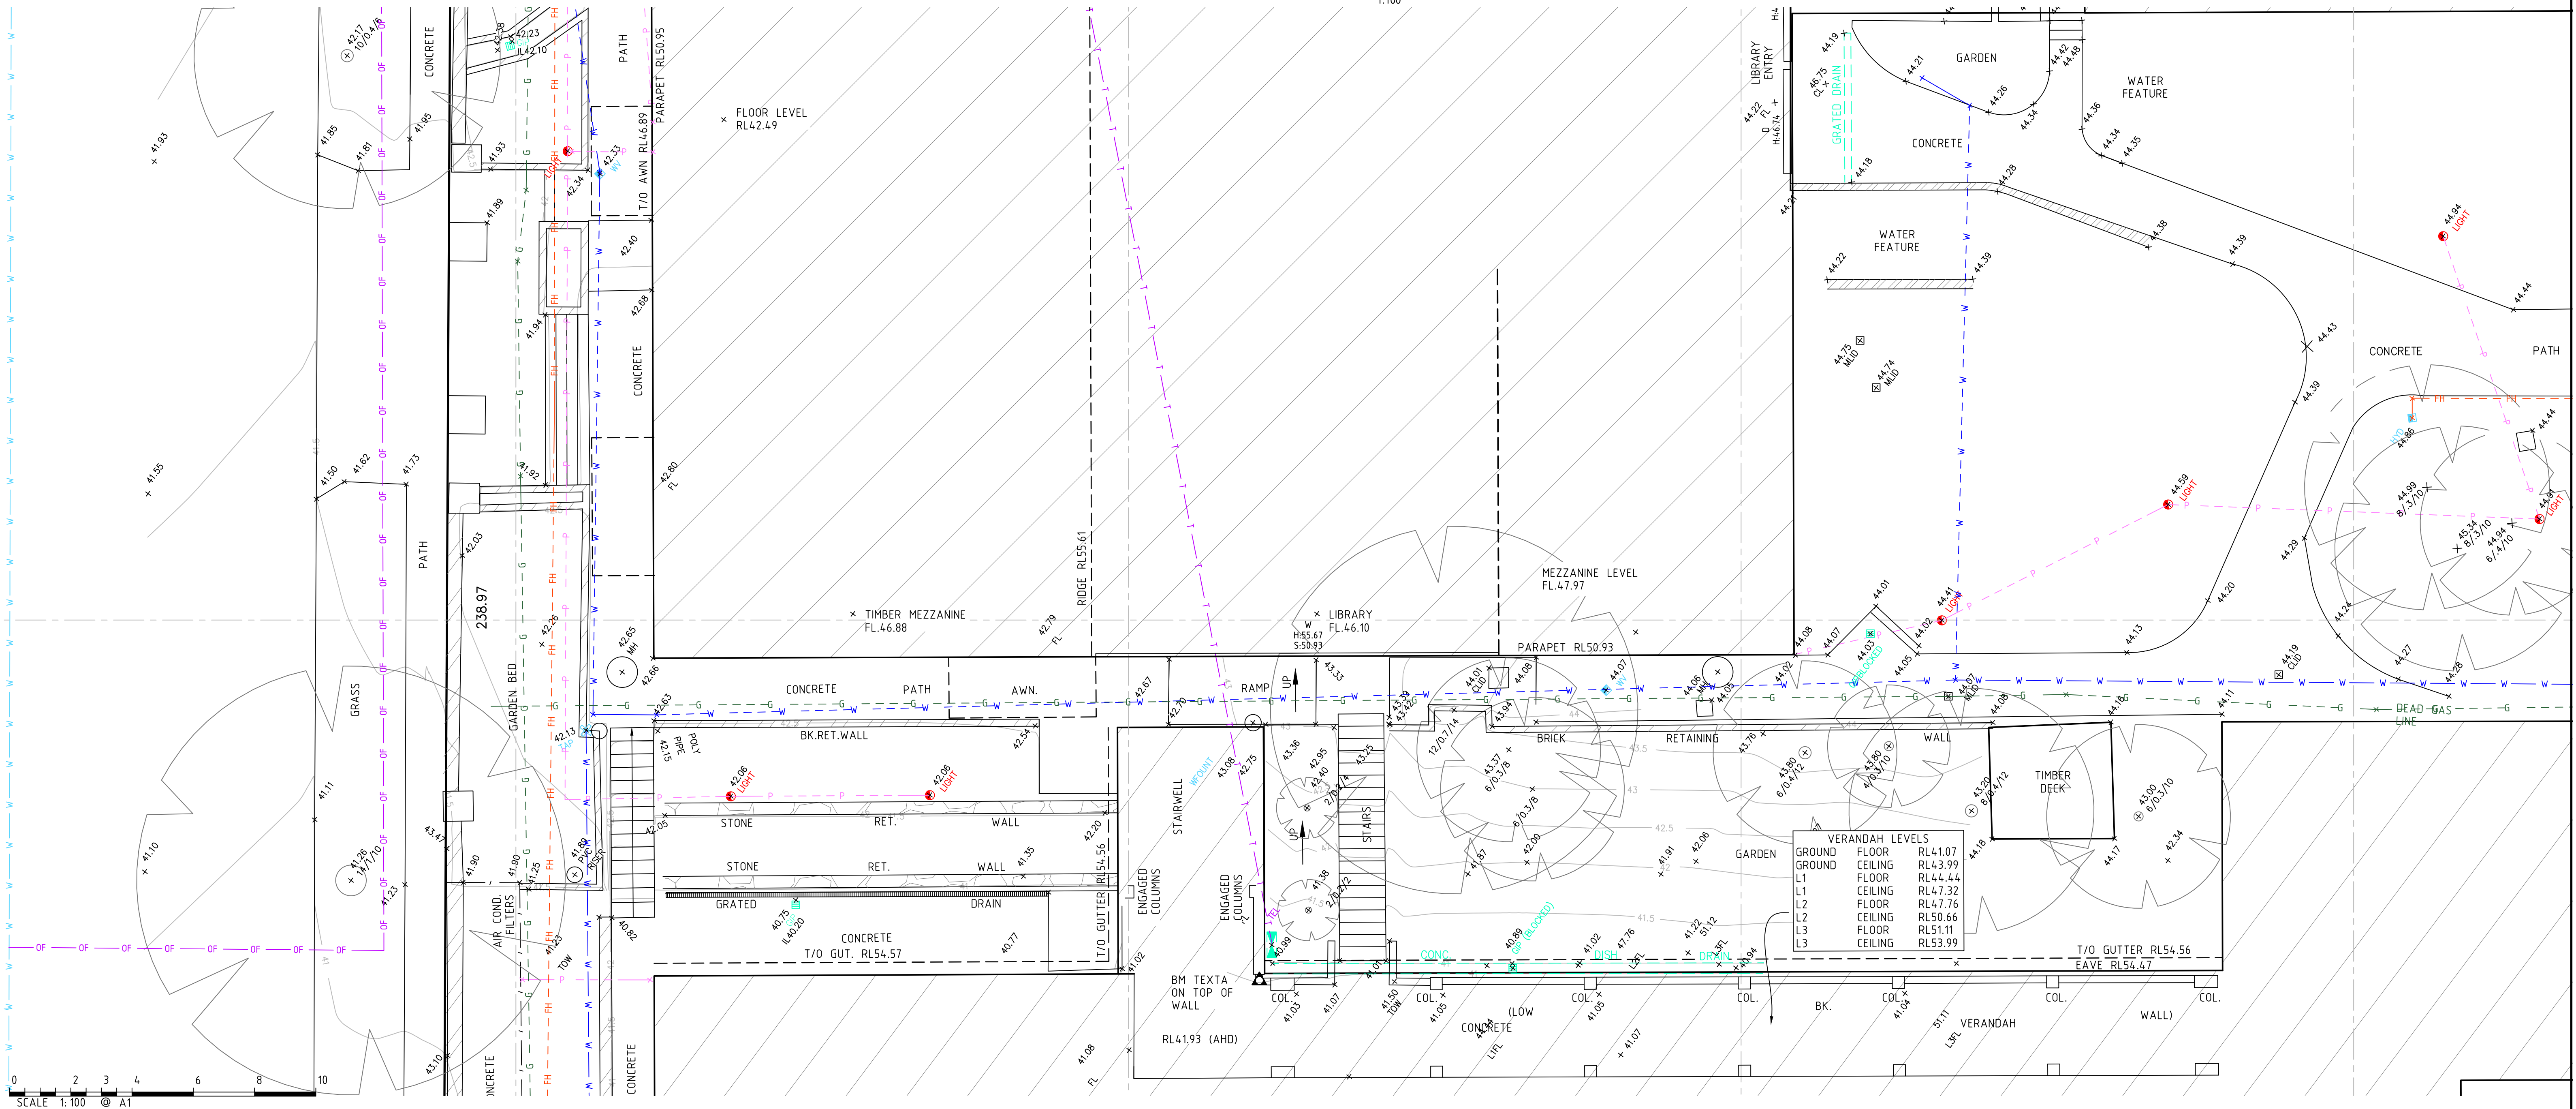

SEE SHEET 1 FOR NOTES				THIS IS THE PLAN REFERRED TO IN MY LETTER DATED:			
Revision	Date	Description	Revision	Date	Description	Reference	Reference
K	26/09/17	EXTRA DETAIL & LEVELS ADDED AROUND DORMITORY BUILDING	H	24/07/15	SERVICES REVISED	43055	41591
J	30/11/16	EXTRA DETAIL & LEVELS ADDED AROUND MAIN BUILDING	G	29/01/15	EXTRA LEVELS OFF MARK STREET ADDED	43054	41591
I	23/09/16	ADDITIONAL DETAIL & ELEVATIONS ADDED	F	27/10/14	SERVICES ADDED	43035	41249
			E	05/09/14	MARK ST DETAIL ADDED	42484	41044

Registered Surveyor NSW

LTS
LOCKLEY
Registered Surveyors NSW
www.lts.com.au

Suite 1, Level 1
810 Pacific Highway
Gordon NSW 2072
Locked Bag 5
Gordon NSW 2072
P 1300 587 000
F 02 9499 7760


Client **ST JOSEPH'S COLLEGE**
Drawing title
PLAN OF DETAIL AND LEVELS OVER ST JOSEPH'S COLLEGE, MARK STREET, HUNTERS HILL

datum
AHD
site Area
7.371ha
LGA
HUNTER HILLS


project number
27667
scale
1:250 @A1
OF 15 SHEETS

reference number
41044DT
date of survey
15/08/14
SHEETS 6

SHOWN. UPPER
S & DOORS HAVE
VEYED.

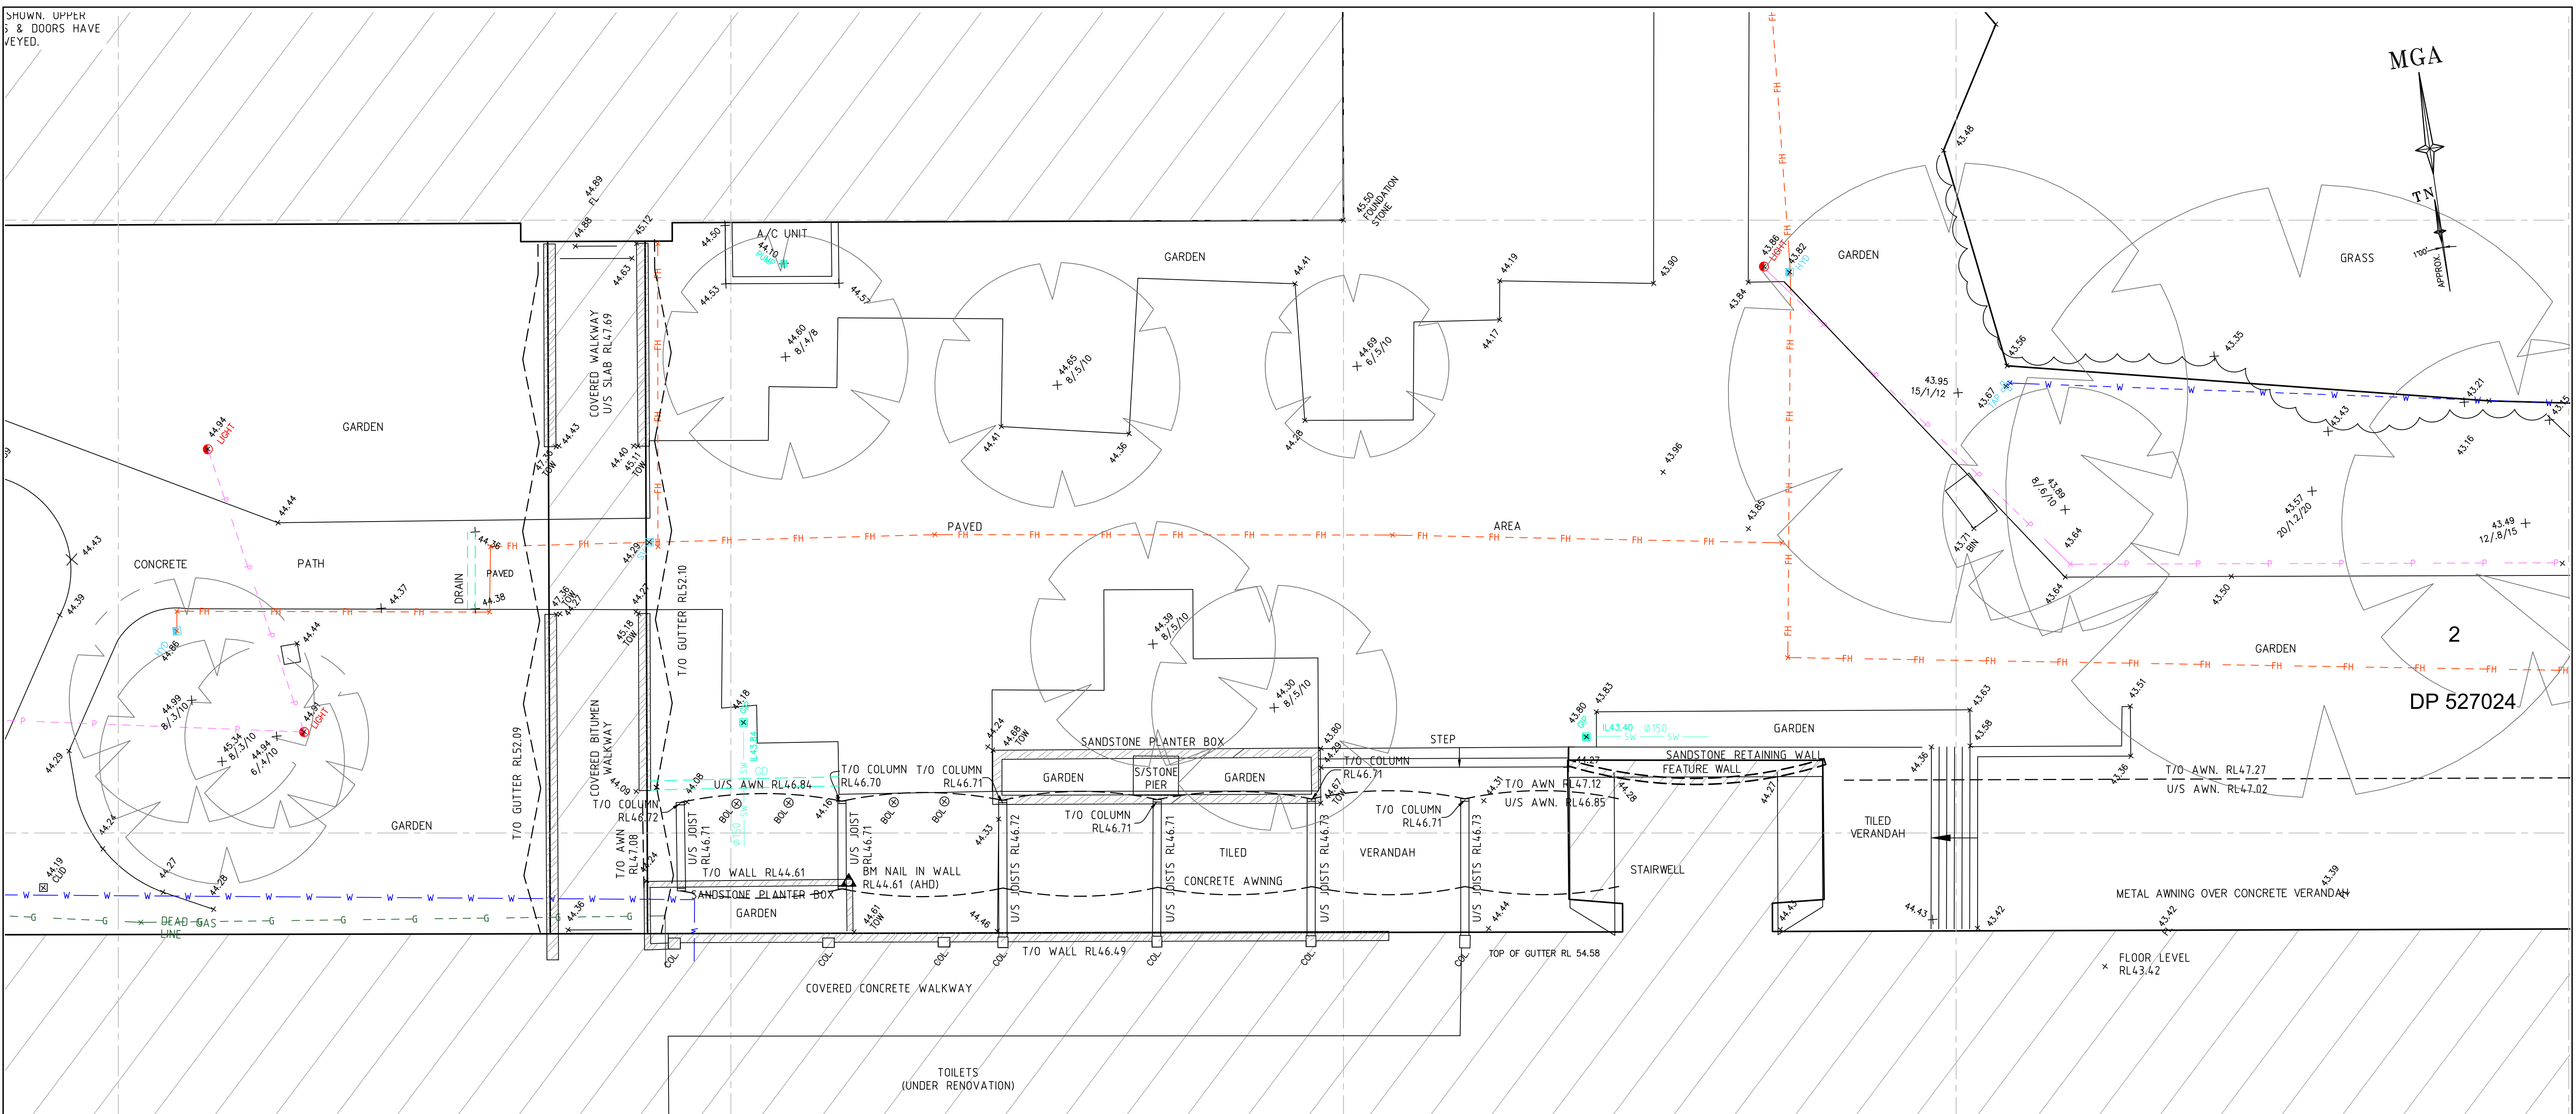

ENLARGED DETAIL - REF. SHEET 2
1:100

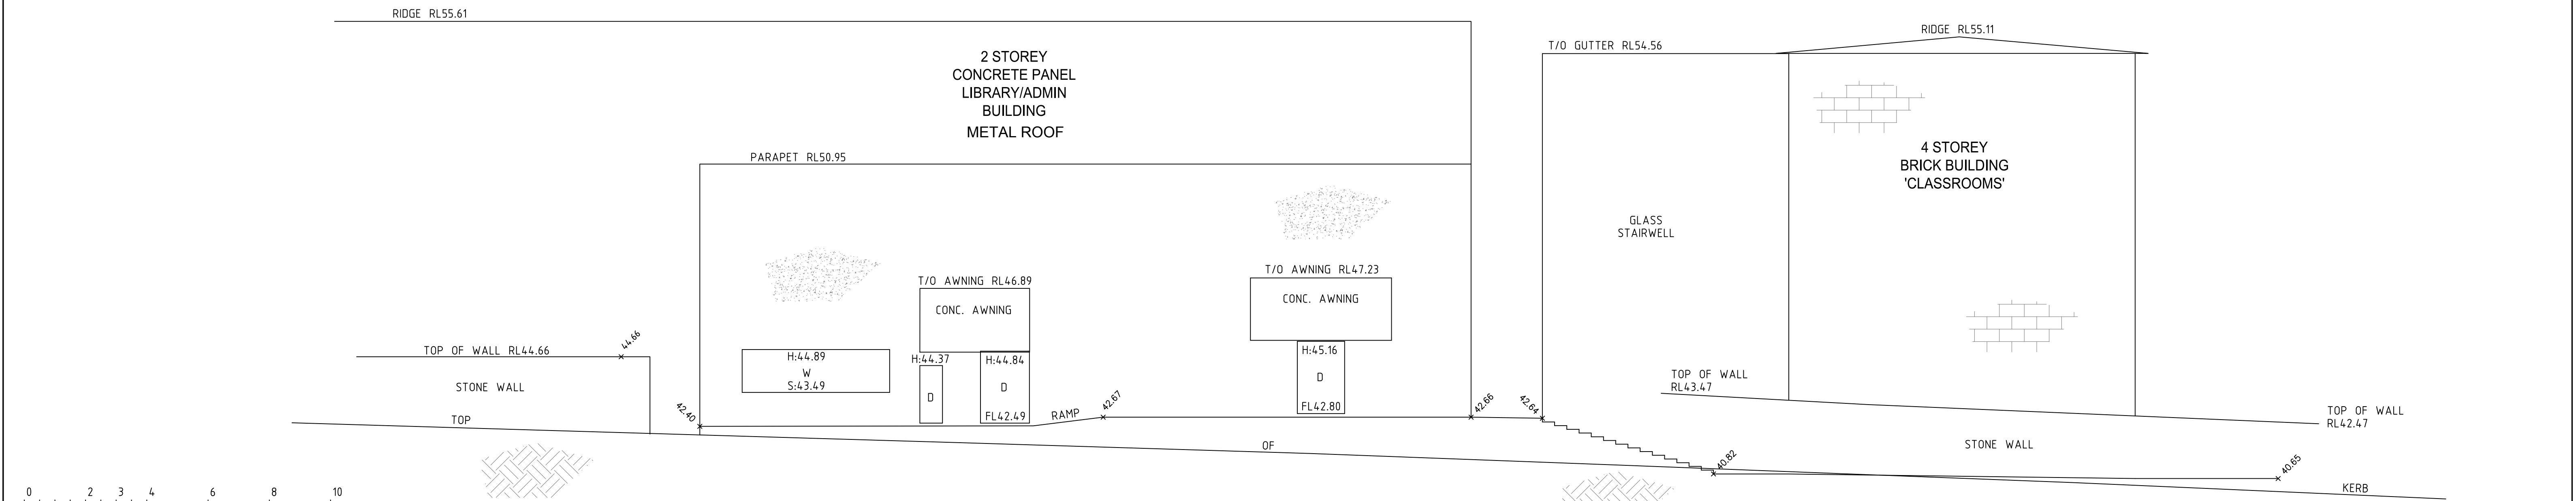

WEST ELEVATION - ALONG MARY STREET

SEE SHEET 1 FOR NOTES

Revision	Date	Description	Revision	Date	Description	Reference	Revision	Date	Description	Reference
-	-	-	H	24/03/16	ADDITIONAL DETAIL ADDED ALONG MARY STREET	43055	D	24/07/15	SERVICES REVISED	41591
K	26/09/17	EXTRA DETAIL & LEVELS ADDED AROUND DORMITORY BUILDING	G	24/03/16	ADDITIONAL DETAIL ADDED ALONG MARK STREET	43054	C	29/01/15	EXTRA LEVELS OFF MARK STREET ADDED	41591
J	30/11/16	EXTRA DETAIL & LEVELS ADDED AROUND MAIN BUILDING	F	08/03/16	ADDITIONAL DETAIL ADDED, SHEET 6	43035	B	27/10/14	SERVICES ADDED	41249
I	23/09/16	ADDITIONAL DETAIL & ELEVATIONS ADDED	E	30/09/15	SERVICES REVISED	42484	A	05/09/14	MARK ST DETAIL ADDED	41044

THIS IS THE PLAN REFERRED TO IN MY LETTER DATED:

Registered Surveyor NSW

LTS
LOCKLEY

Registered Surveyors NSW
www.ltsl.com.au

Suite 1, Level 1
810 Pacific Highway
Gordon NSW 2072
Locked Bag 5
Gordon NSW 2072
P 1300 587 000
F 02 9499 7760

Client **ST JOSEPH'S COLLEGE**

Drawing title
PLAN OF DETAIL AND LEVELS OVER ST JOSEPH'S COLLEGE, MARK STREET, HUNTERS HILL


datum
AHD
site Area
7.371ha
LGA
HUNTER HILLS

project number
27667
scale
1:100 @A1

reference number
41044DT
date of survey
15/08/14

SHEET
15
SHEETS

7

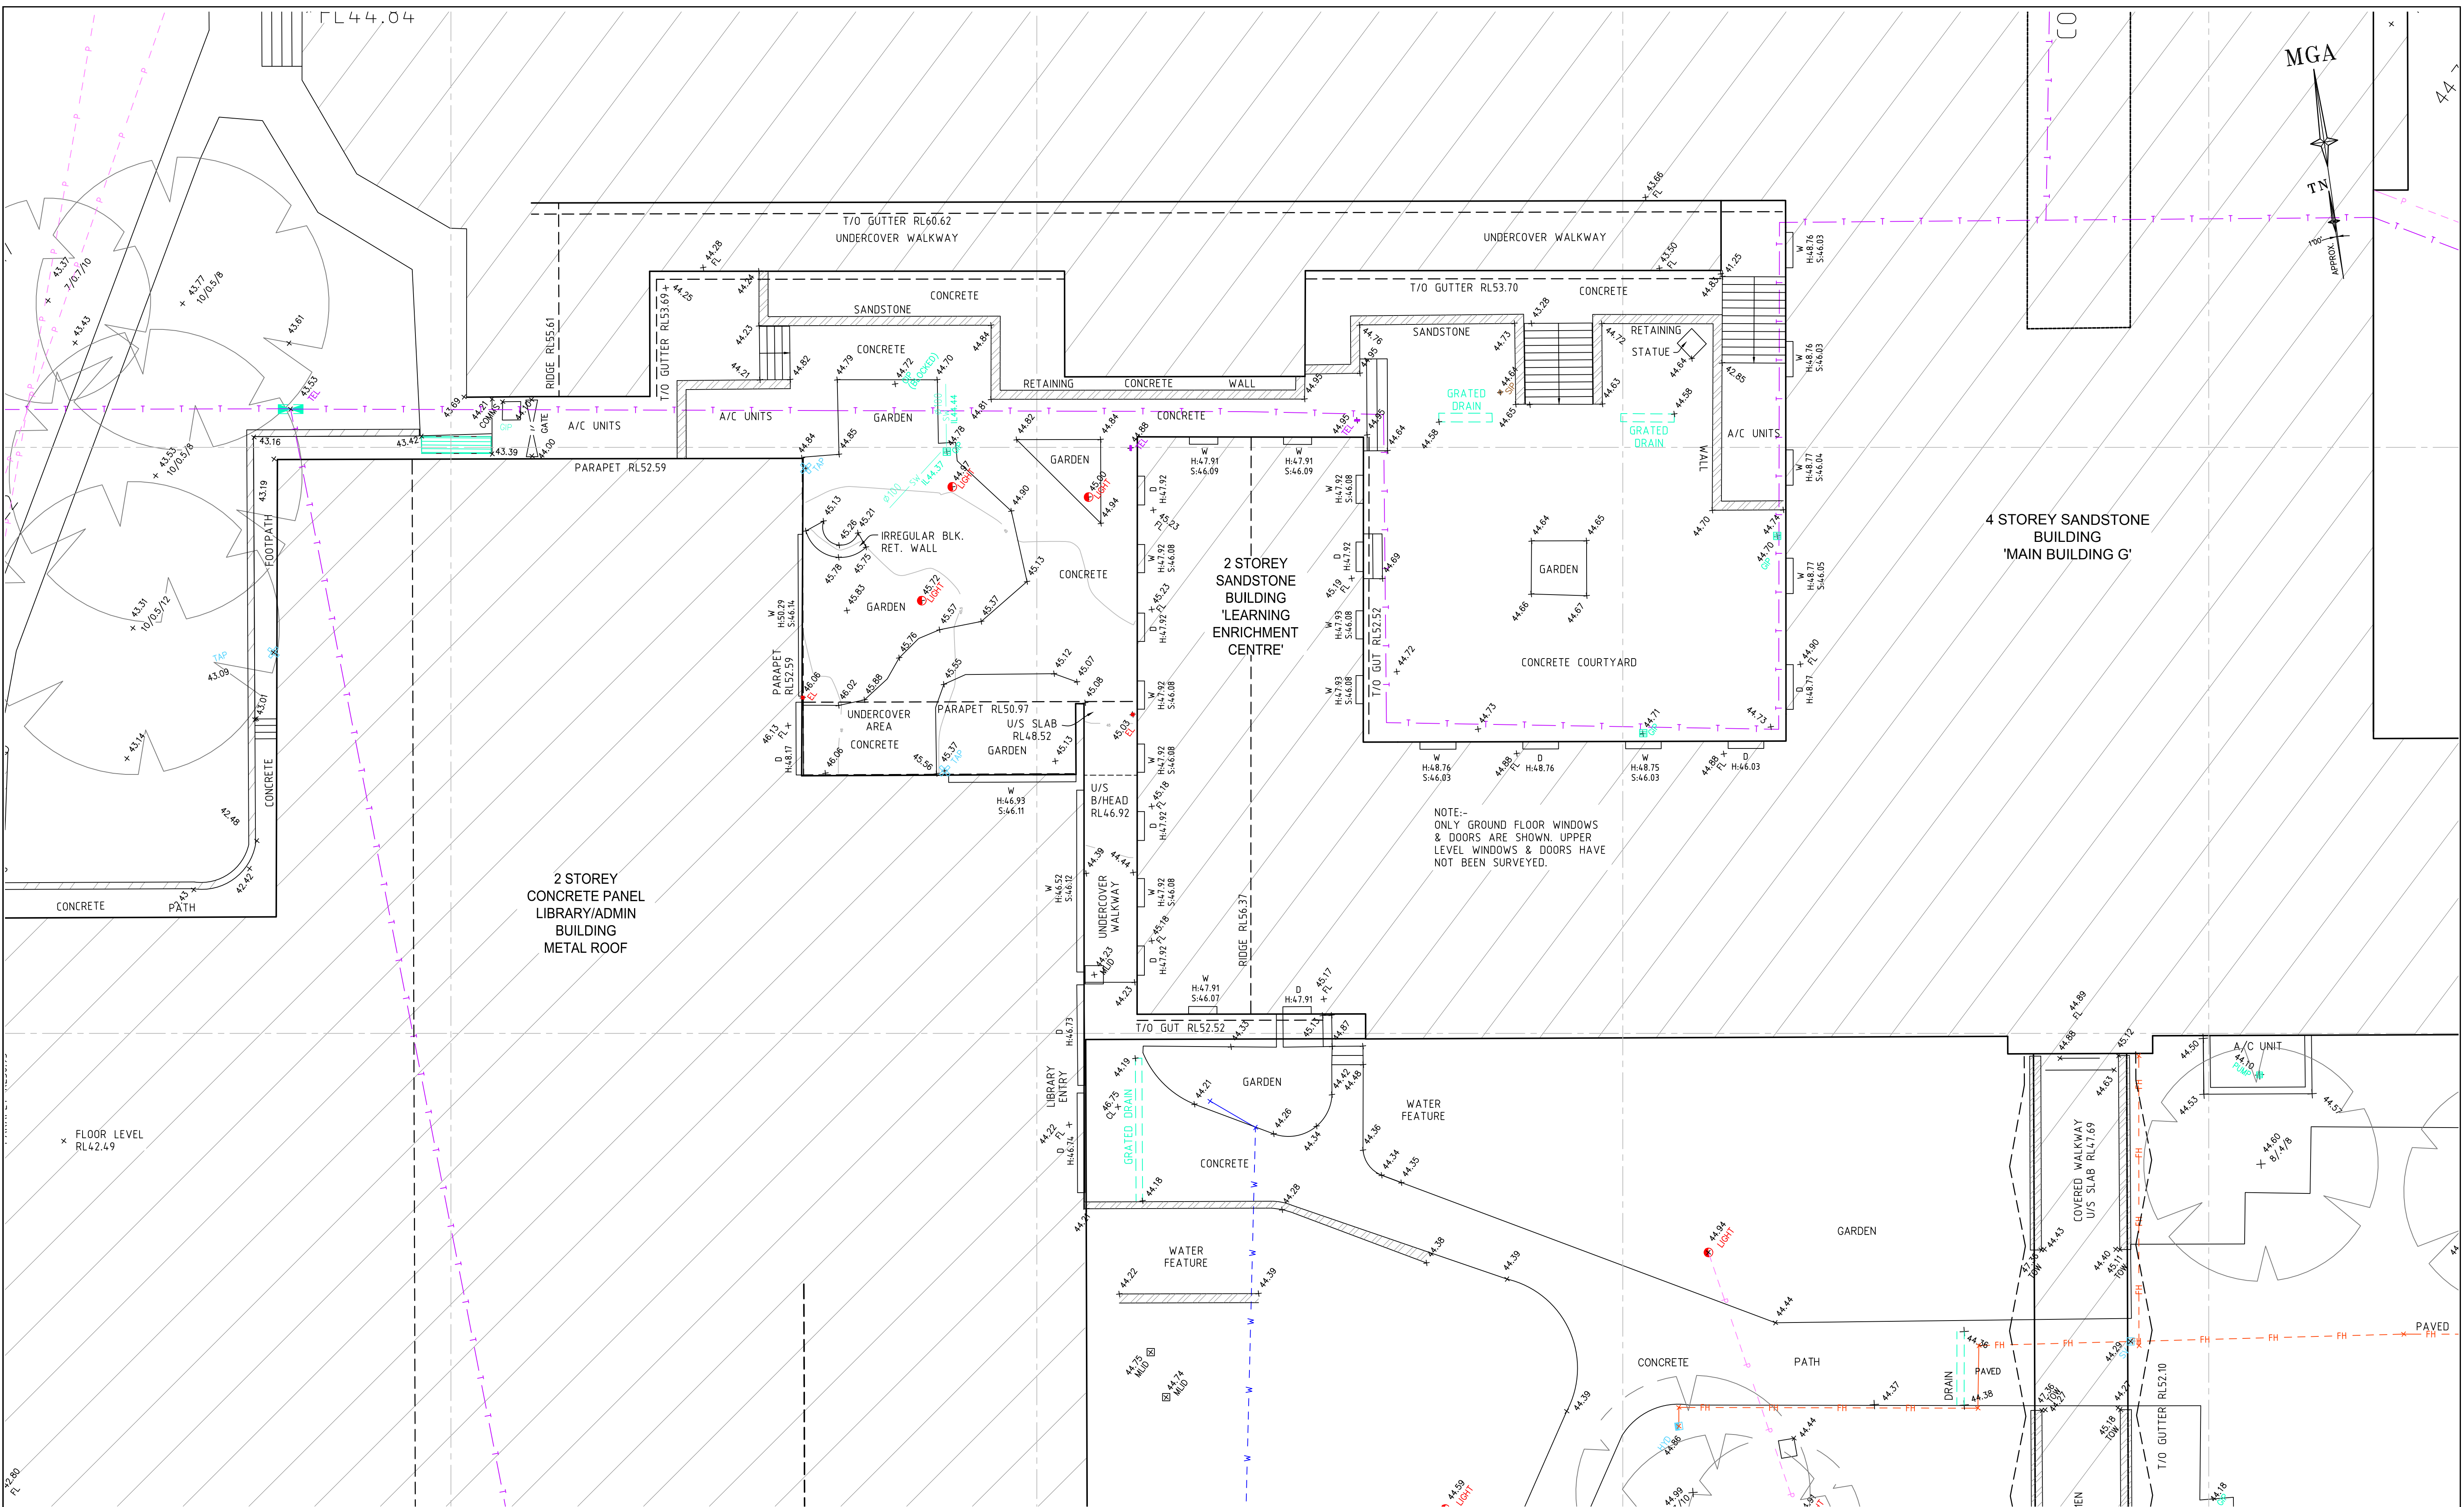

ENLARGED DETAIL - REF. SHEET 2
1:100





SEE SHEET 1 FOR NOTES

-	-	-	-	H	24/03/16	ADDITIONAL DETAIL ADDED ALONG MARY STREET	43055	D	24/07/15	SERVICES REVISED	41591	THIS IS THE PLAN REFERRED TO IN MY LETTER DATED:	 Registered Surveyors NSW www.ltsl.com.au	Suite 1, Level 1 810 Pacific Highway Gordon NSW 2072 Locked Bag 5 Gordon NSW 2072 P 1300 587 000 F 02 9499 7760	Client ST JOSEPH'S COLLEGE Drawing title PLAN OF DETAIL AND LEVELS OVER ST JOSEPH'S COLLEGE , MARK STREET, HUNTERS HILL	datum AHD site Area 7.371ha LGA HUNTER HILLS	project number 27667 scale 1:100 @A1	reference number 41044DT date of survey 15/08/14
K	26/09/17	EXTRA DETAIL & LEVELS ADDED AROUND DORMITORY BUILDING	28394 020	G	24/03/16	ADDITIONAL DETAIL ADDED ALONG MARK STREET	43054	C	29/01/15	EXTRA LEVELS OFF MARK STREET ADDED	41591							
J	30/11/16	EXTRA DETAIL & LEVELS ADDED AROUND MAIN BUILDING	44042	F	08/03/16	ADDITIONAL DETAIL ADDED, SHEET 6	43035	B	27/10/14	SERVICES ADDED	41249							
I	23/09/16	ADDITIONAL DETAIL & ELEVATIONS ADDED	43728	E	30/09/15	SERVICES REVISED	42484	A	05/09/14	MARK ST DETAIL ADDED	41044							
Revision	Date	Description		Revision	Date	Description	Reference	Revision	Date	Description	Reference							

SEE SHEET 1 FOR NOTES

ENLARGED DETAIL - REF. SHEET 2
1:100

 
-	-	-	-	H	24/03/16	ADDITIONAL DETAIL ADDED ALONG MARY STREET	43055	D	24/07/15	SERVICES REVISED	41591	THIS IS THE PLAN REFERRED TO IN MY LETTER DATED:  Suite 1, Level 1 810 Pacific Highway Gordon NSW 2072 Locked Bag 5 Gordon NSW 2072 P 1300 587 000 F 02 9499 7760	Client ST JOSEPH'S COLLEGE Drawing title PLAN OF DETAIL AND LEVELS OVER ST JOSEPH'S COLLEGE, MARK STREET, HUNTERS HILL	datum	project number	reference number
K	26/09/17	EXTRA DETAIL & LEVELS ADDED AROUND DORMITORY BUILDING	28394 020	G	24/03/16	ADDITIONAL DETAIL ADDED ALONG MARK STREET	43054	C	29/01/15	EXTRA LEVELS OFF MARK STREET ADDED	41591			AHD	27667	41044DT
J	30/11/16	EXTRA DETAIL & LEVELS ADDED AROUND MAIN BUILDING	44042	F	08/03/16	ADDITIONAL DETAIL ADDED, SHEET 6	43035	B	27/10/14	SERVICES ADDED	41249			site Area	scale	date of survey
I	23/09/16	ADDITIONAL DETAIL & ELEVATIONS ADDED	43728	E	30/09/15	SERVICES REVISED	42484	A	05/09/14	MARK ST DETAIL ADDED	41044			7.371ha	1:100 @A1	15/08/14
Revision	Date	Description			Revision	Date	Description	Reference	Revision	Date	Description	Reference	LGA	SHEET	9	
													HUNTER HILLS	OF 15 SHEETS		

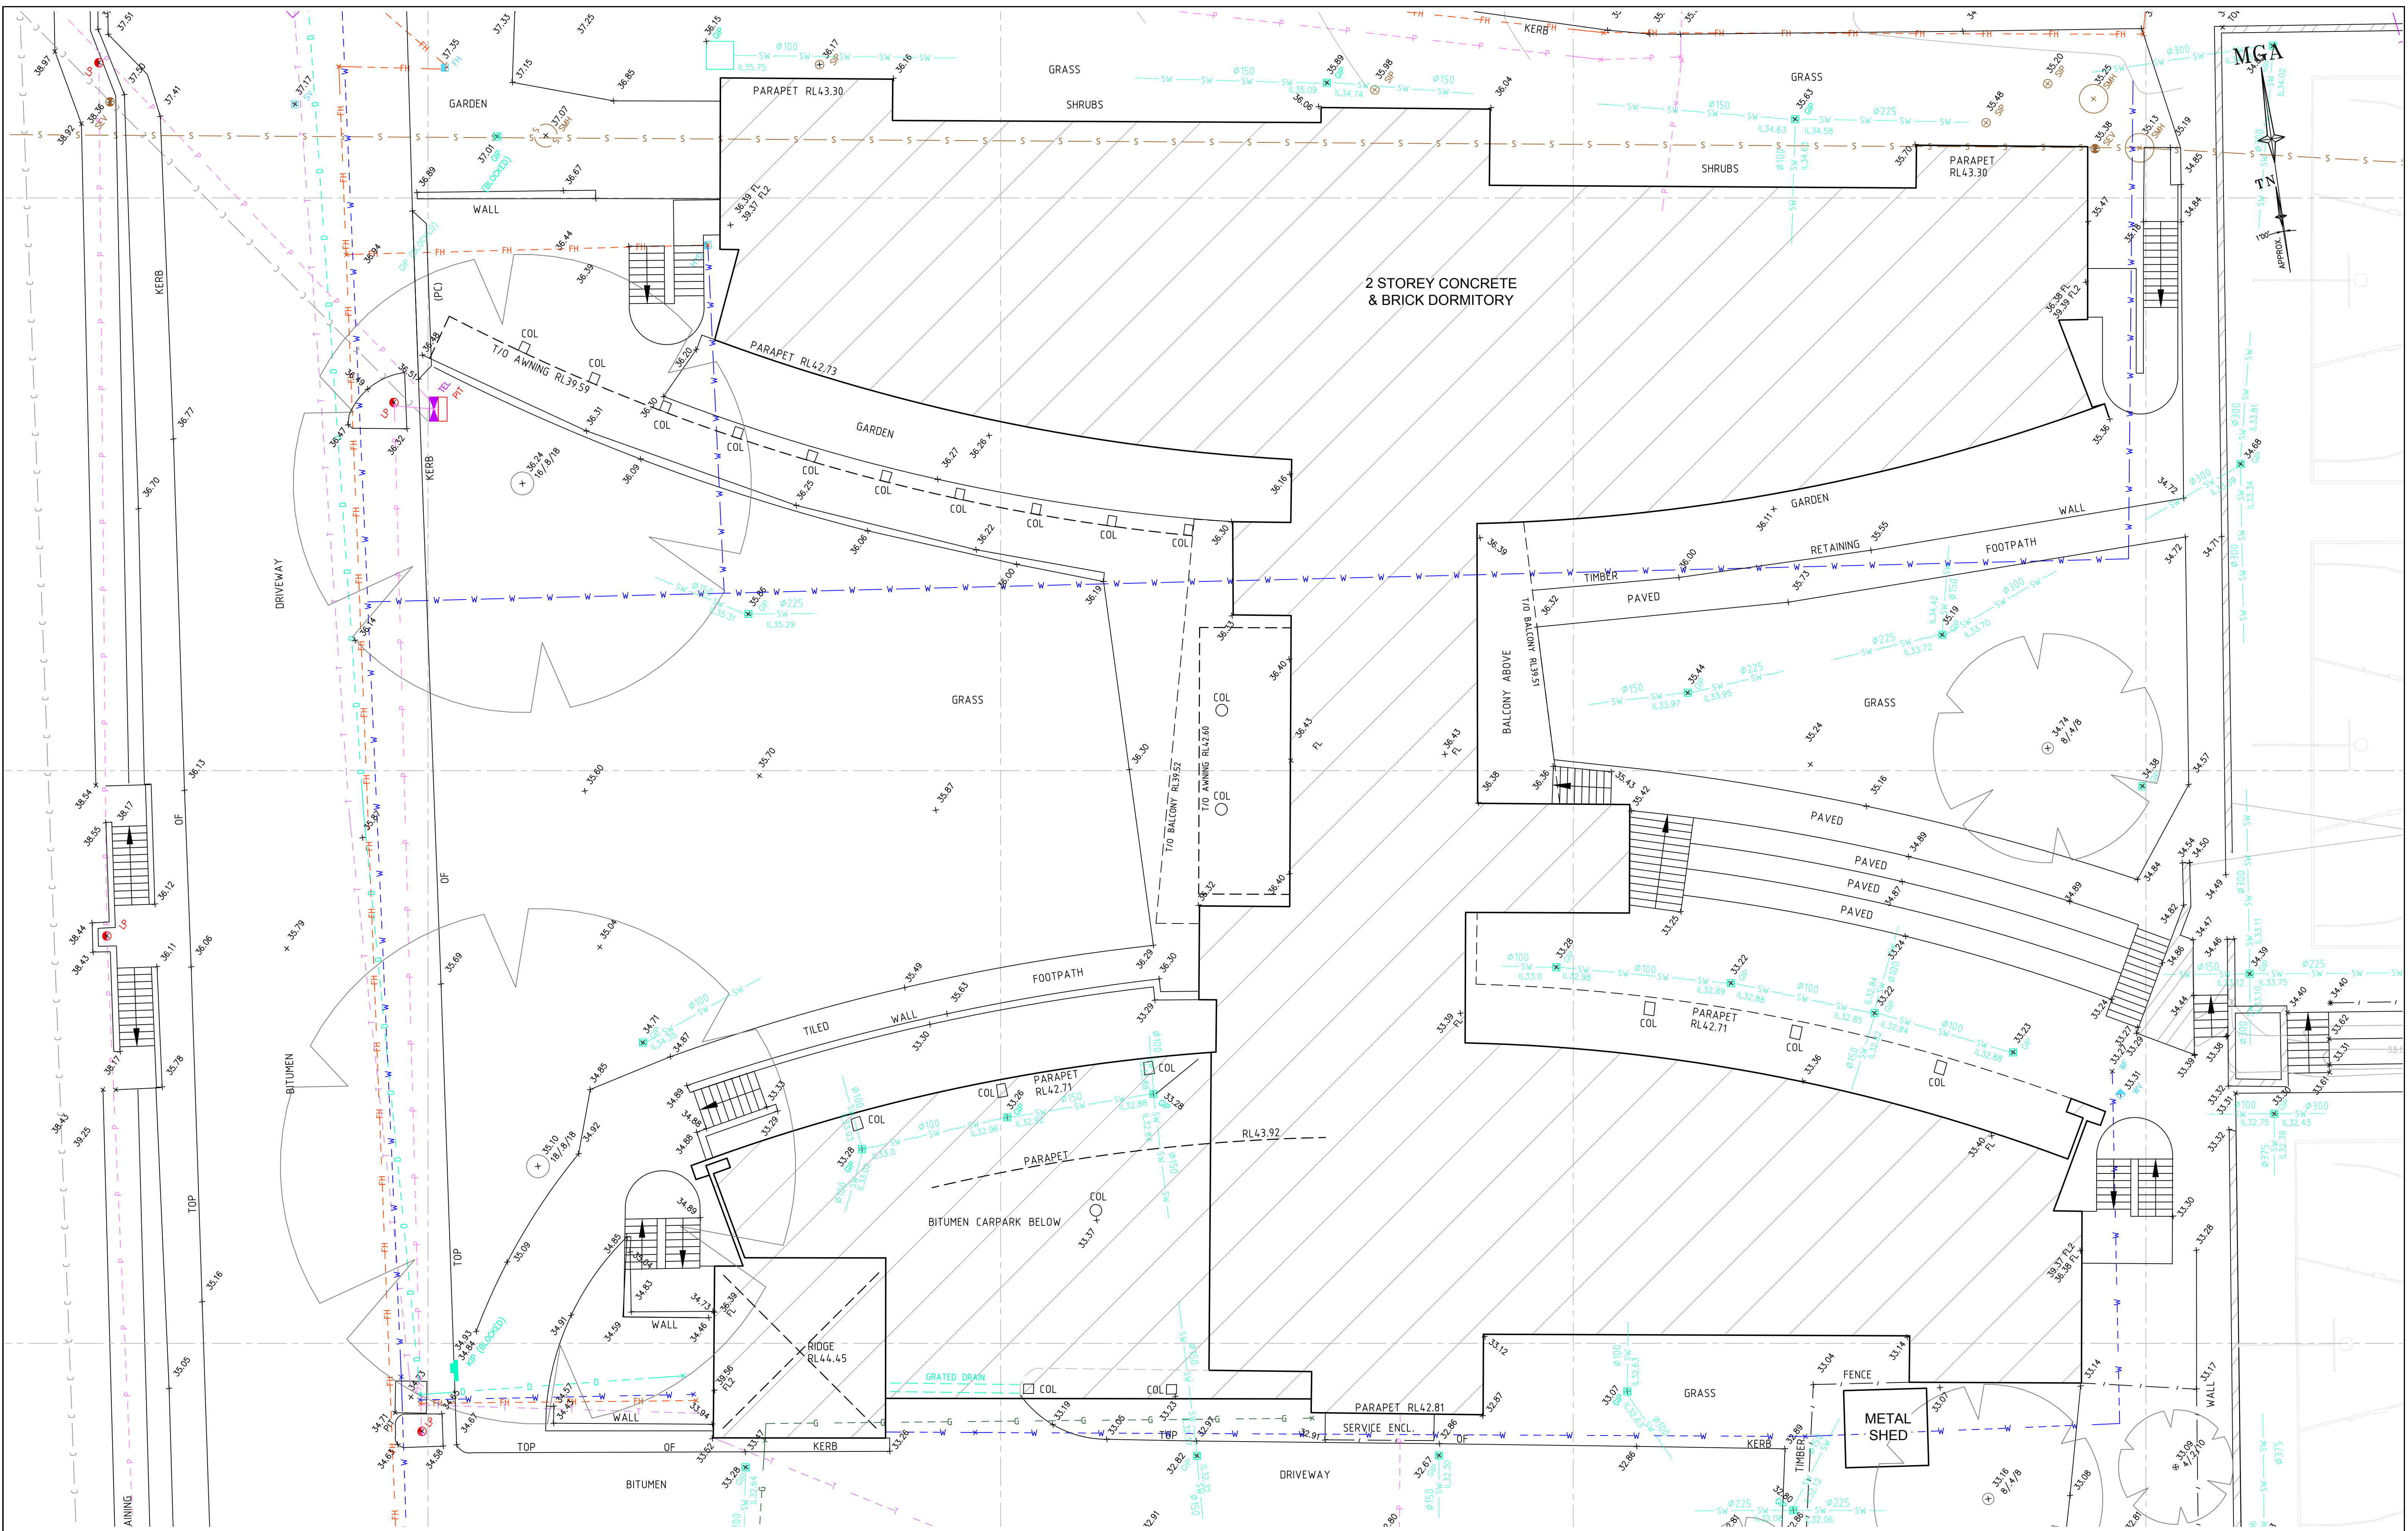

SEE SHEET 1 FOR NOTES

ENLARGED DETAIL - REF. SHEET 2
1:100

-	-	-	-	H	24/03/16	ADDITIONAL DETAIL ADDED ALONG MARY STREET	43055	D	24/07/15	SERVICES REVISED	41591	THIS IS THE PLAN REFERRED TO IN MY LETTER DATED:	 Registered Surveyors NSW www.ltsl.com.au	Suite 1, Level 1 810 Pacific Highway Gordon NSW 2072 Locked Bag 5 Gordon NSW 2072 P 1300 587 000 F 02 9499 7760	Client ST JOSEPH'S COLLEGE Drawing title PLAN OF DETAIL AND LEVELS OVER ST JOSEPH'S COLLEGE, MARK STREET, HUNTERS HILL	datum	project number	reference number
K	26/09/17	EXTRA DETAIL & LEVELS ADDED AROUND DORMITORY BUILDING	28394 020	G	24/03/16	ADDITIONAL DETAIL ADDED ALONG MARK STREET	43054	C	29/01/15	EXTRA LEVELS OFF MARK STREET ADDED	41591					AHD	27667	41044DT
J	30/11/16	EXTRA DETAIL & LEVELS ADDED AROUND MAIN BUILDING	44042	F	08/03/16	ADDITIONAL DETAIL ADDED, SHEET 6	43035	B	27/10/14	SERVICES ADDED	41249					site Area	scale	date of survey
I	23/09/16	ADDITIONAL DETAIL & ELEVATIONS ADDED	43728	E	30/09/15	SERVICES REVISED	42484	A	05/09/14	MARK ST DETAIL ADDED	41044					7.371ha	1:100 @A1	15/08/14
Revision	Date	Description		Revision	Date	Description	Reference	Revision	Date	Description	Reference						Registered Surveyor NSW	LGA HUNTER HILLS

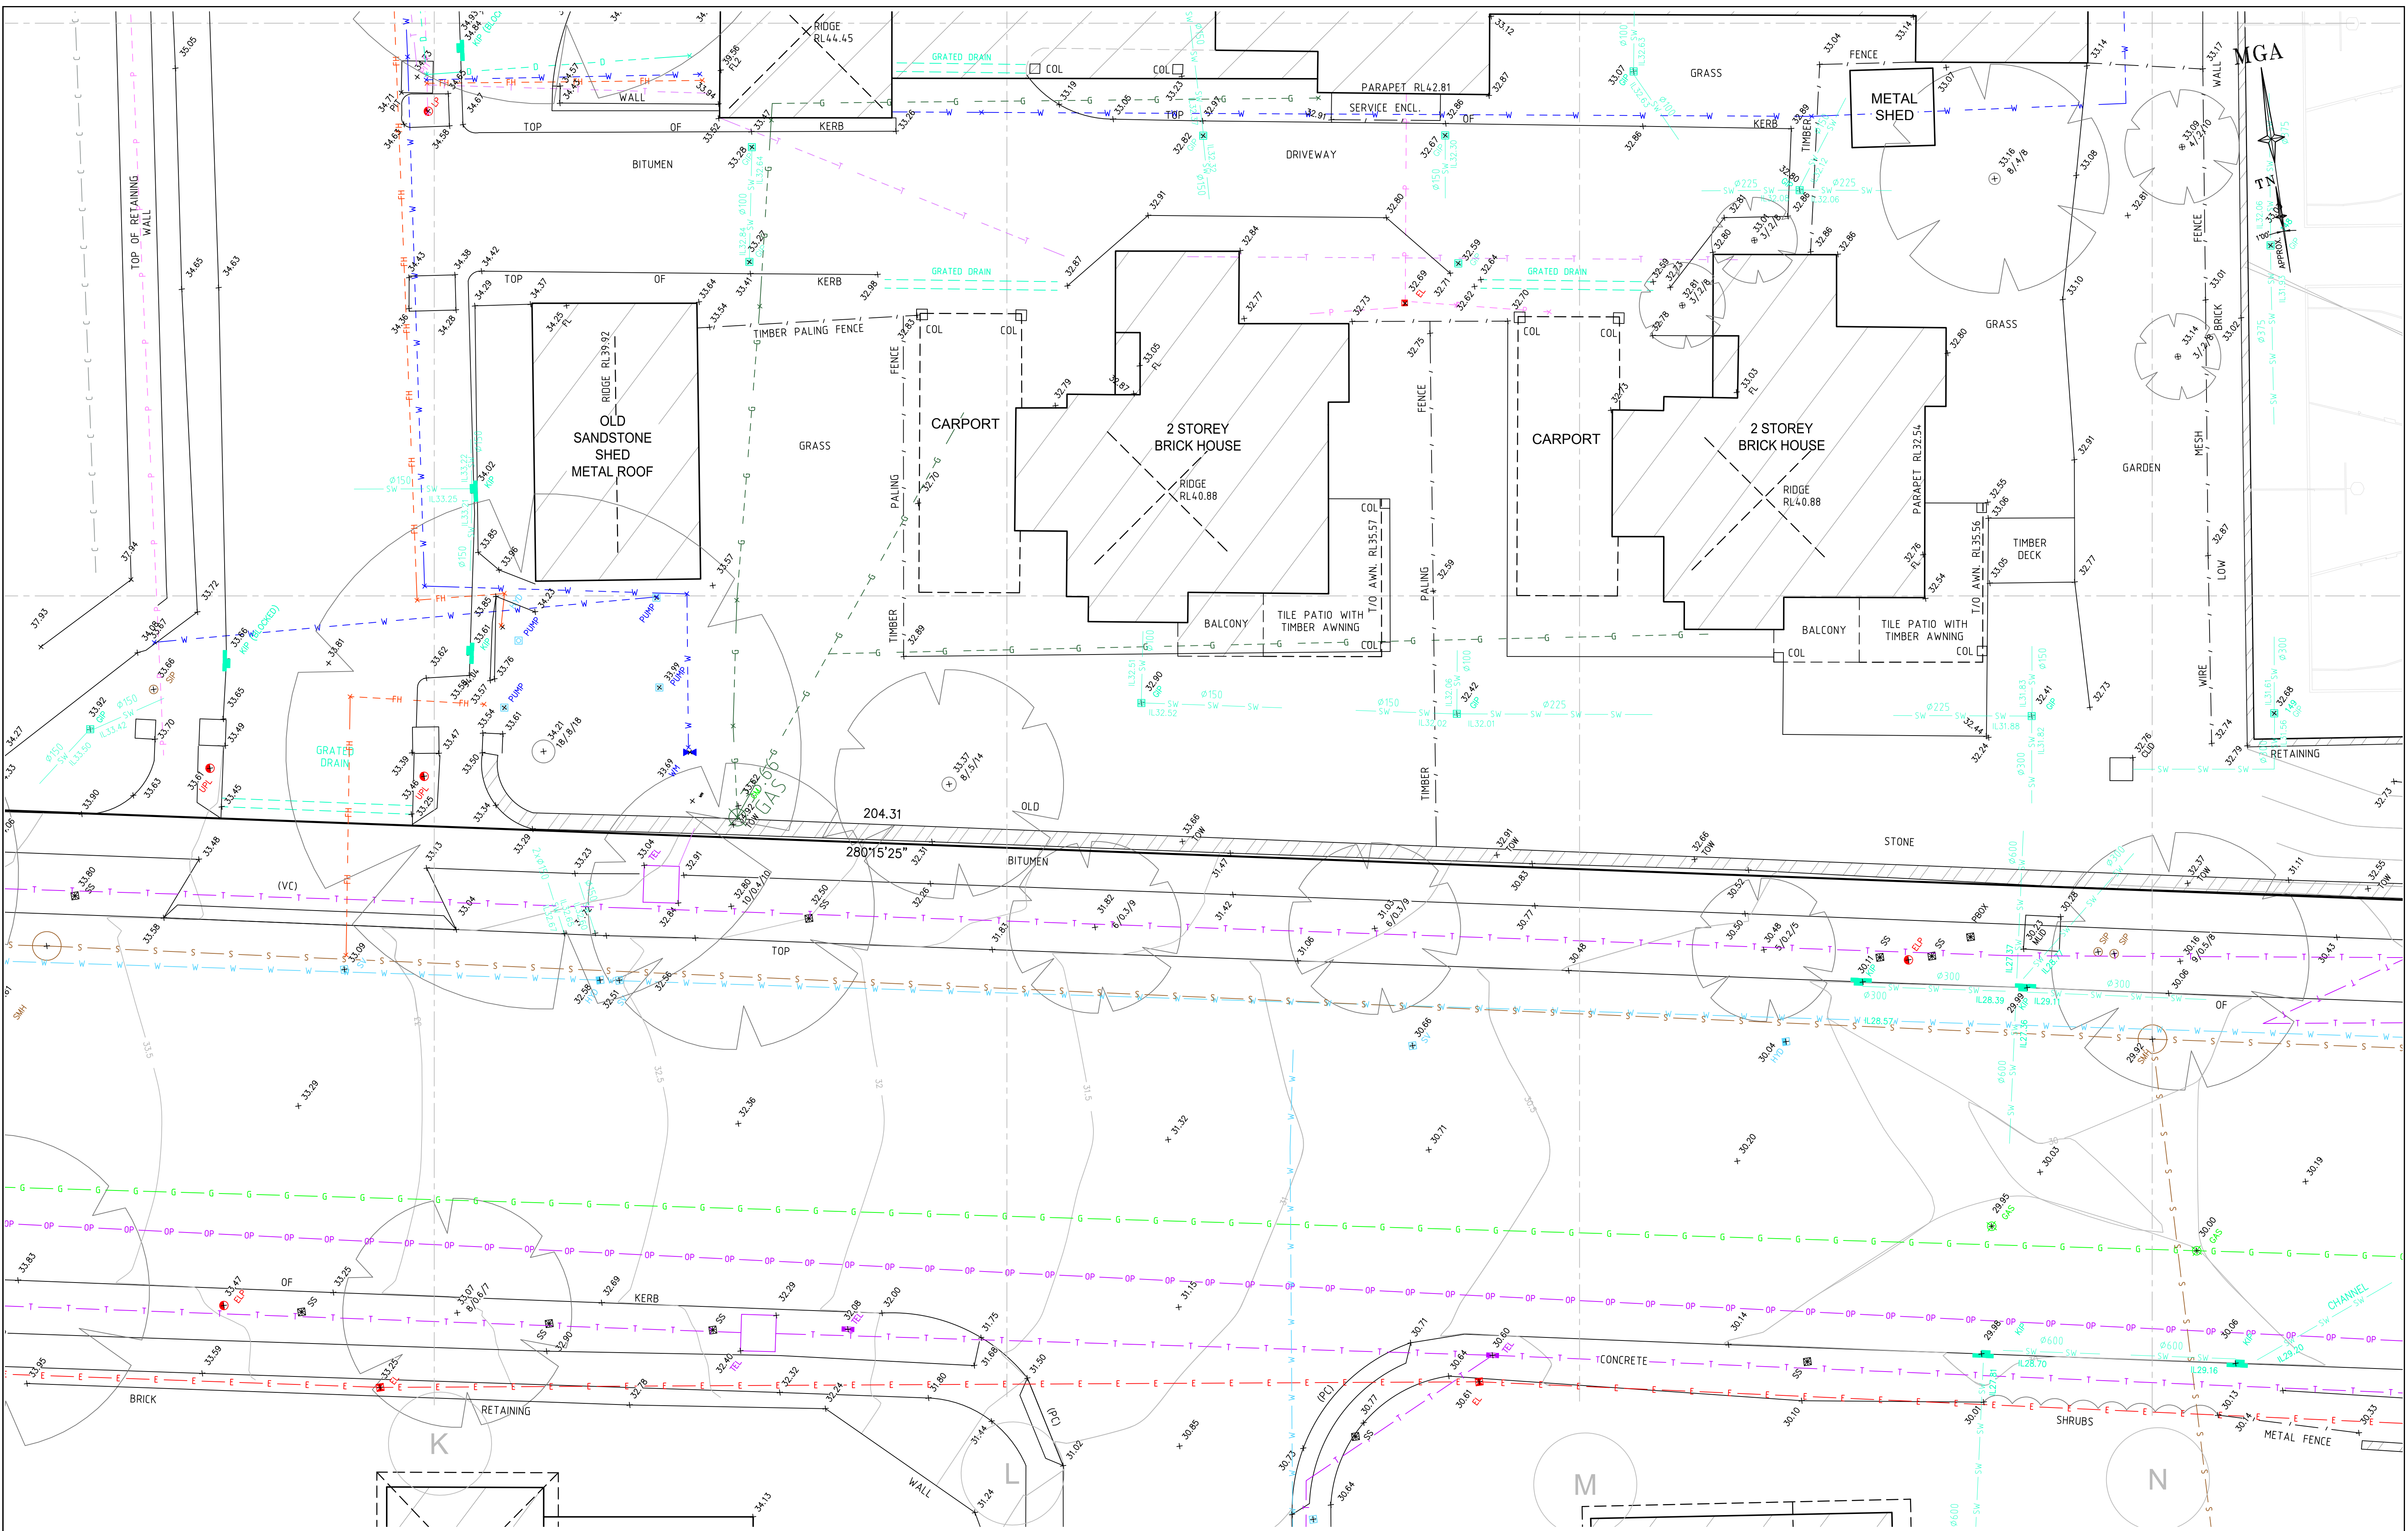


0 2 3 4 6 8 10
SCALE 1:100 @ A1

SEE SHEET 1 FOR NOTES

ENLARGED DETAIL - REF. SHEET 2
1:100


-	-	-	-	H	24/03/16	ADDITIONAL DETAIL ADDED ALONG MARY STREET	43055	D	24/07/15	SERVICES REVISED	41591	THIS IS THE PLAN REFERRED TO IN MY LETTER DATED:	 Suite 1, Level 1 810 Pacific Highway Gordon NSW 2072 Locked Bag 5 Gordon NSW 2072 P 1300 587 000 F 02 9499 7760	Client ST JOSEPH'S COLLEGE Drawing title PLAN OF DETAIL AND LEVELS OVER ST JOSEPH'S COLLEGE , MARK STREET, HUNTERS HILL	datum AHD site Area 7.371ha LGA HUNTER HILLS	project number 27667 scale 1:100 @A1 OF 15 SHEETS	reference number 41044DT date of survey 15/08/14
K	26/09/17	EXTRA DETAIL & LEVELS ADDED AROUND DORMITORY BUILDING	28394 020	G	24/03/16	ADDITIONAL DETAIL ADDED ALONG MARK STREET	43054	C	29/01/15	EXTRA LEVELS OFF MARK STREET ADDED	41591						
J	30/11/16	EXTRA DETAIL & LEVELS ADDED AROUND MAIN BUILDING	44042	F	08/03/16	ADDITIONAL DETAIL ADDED, SHEET 6	43035	B	27/10/14	SERVICES ADDED	41249						
I	23/09/16	ADDITIONAL DETAIL & ELEVATIONS ADDED	43728	E	30/09/15	SERVICES REVISED	42484	A	05/09/14	MARK ST DETAIL ADDED	41044						
Revision	Date	Description		Revision	Date	Description	Reference	Revision	Date	Description	Reference						

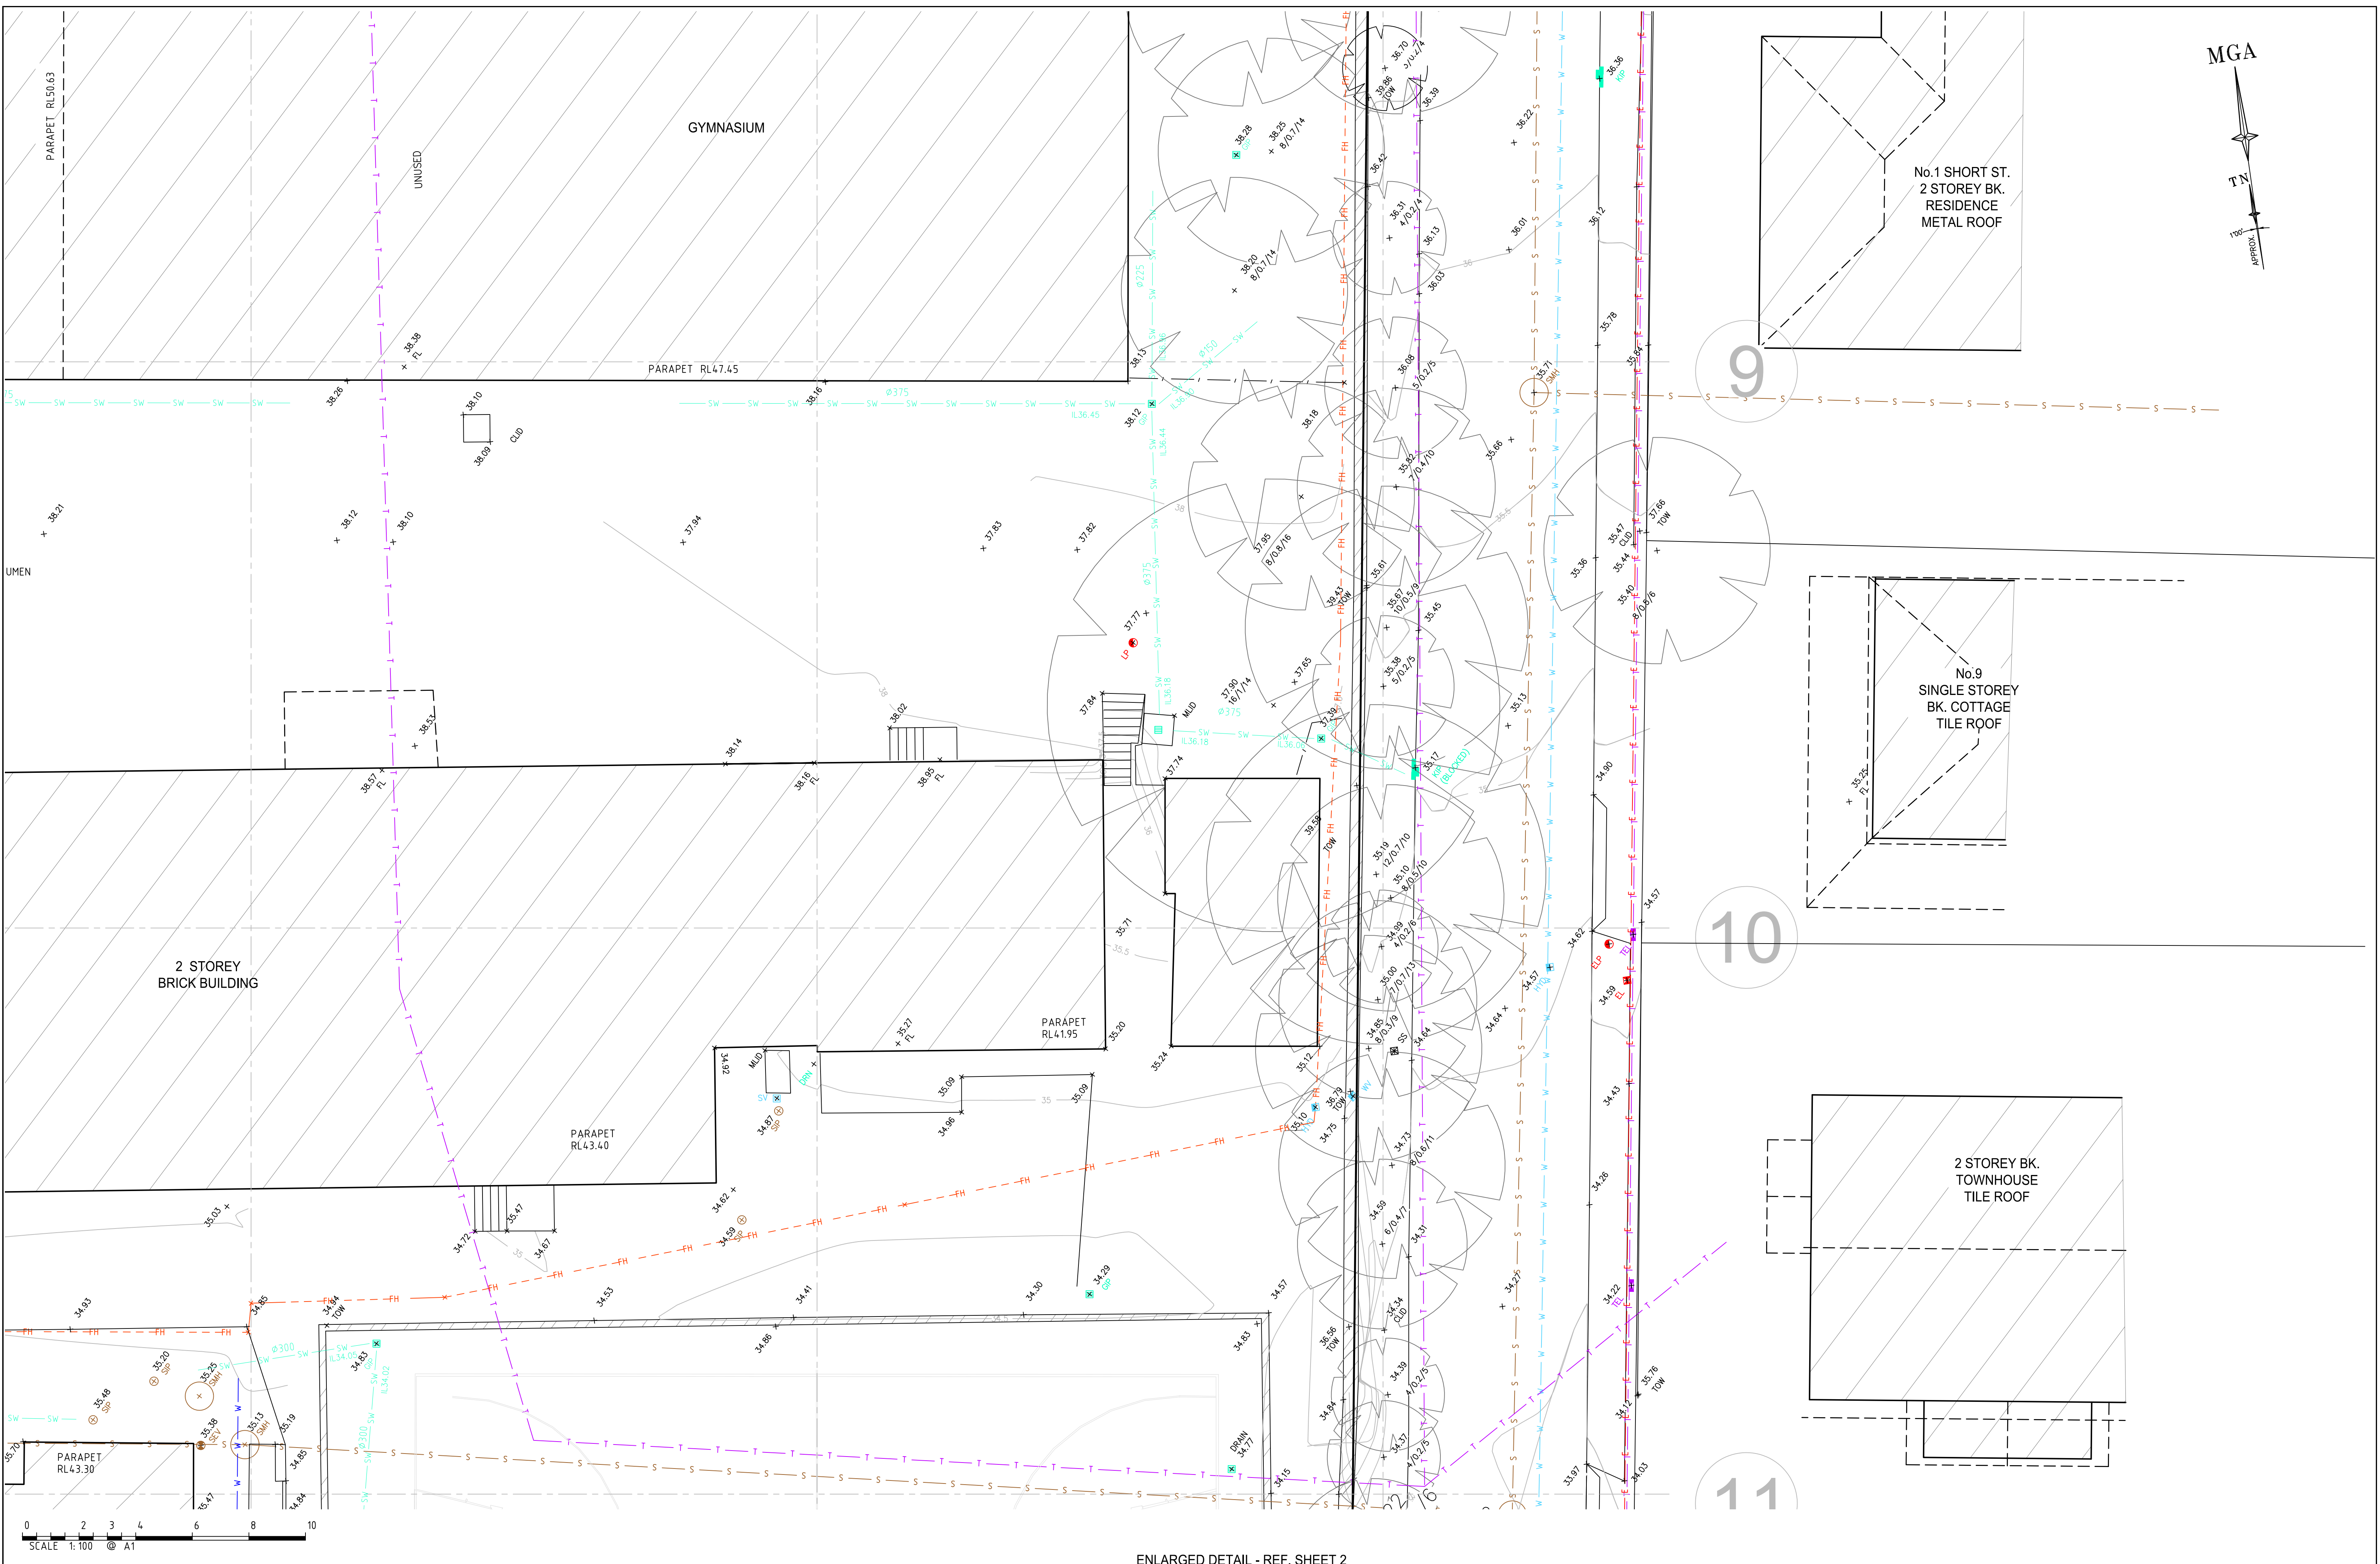


SEE SHEET 1 FOR NOTES



ENLARGED DETAIL - REF. SHEET 2
1:100

-	-	-	-	H	24/03/16	ADDITIONAL DETAIL ADDED ALONG MARY STREET	43055	D	24/07/15	SERVICES REVISED	41591	THIS IS THE PLAN REFERRED TO IN MY LETTER DATED:	 Registered Surveyors NSW www.ltsl.com.au	Suite 1, Level 1 810 Pacific Highway Gordon NSW 2072 Locked Bag 5 Gordon NSW 2072 P 1300 587 000 F 02 9499 7760	Client ST JOSEPH'S COLLEGE Drawing title PLAN OF DETAIL AND LEVELS OVER ST JOSEPH'S COLLEGE , MARK STREET, HUNTERS HILL	datum AHD site Area 7.371ha LGA HUNTER HILLS	project number 27667 scale 1:100 @A1	reference number 41044DT date of survey 15/08/14
K	26/09/17	EXTRA DETAIL & LEVELS ADDED AROUND DORMITORY BUILDING	28394 020	G	24/03/16	ADDITIONAL DETAIL ADDED ALONG MARK STREET	43054	C	29/01/15	EXTRA LEVELS OFF MARK STREET ADDED	41591							
J	30/11/16	EXTRA DETAIL & LEVELS ADDED AROUND MAIN BUILDING	44042	F	08/03/16	ADDITIONAL DETAIL ADDED, SHEET 6	43035	B	27/10/14	SERVICES ADDED	41249							
I	23/09/16	ADDITIONAL DETAIL & ELEVATIONS ADDED	43728	E	30/09/15	SERVICES REVISED	42484	A	05/09/14	MARK ST DETAIL ADDED	41044							
Revision	Date	Description		Revision	Date	Description	Reference	Revision	Date	Description	Reference							

 

-	-	-	-	H	24/03/16	ADDITIONAL DETAIL ADDED ALONG MARY STREET	43055	D	24/07/15	SERVICES REVISED	41591	THIS IS THE PLAN REFERRED TO IN MY LETTER DATED:  Suite 1, Level 1 810 Pacific Highway Gordon NSW 2072 Client: ST JOSEPH'S COLLEGE Drawing title PLAN OF DETAIL AND LEVELS OVER ST JOSEPH'S COLLEGE, MARK STREET, HUNTERS HILL datum AHD project number 27667 reference number 41044DT date of survey 15/08/14 scale 1:100 @A1 LGA HUNTER HILLS SHEET 13
K	26/09/17	EXTRA DETAIL & LEVELS ADDED AROUND DORMITORY BUILDING	28394 020	G	24/03/16	ADDITIONAL DETAIL ADDED ALONG MARK STREET	43054	C	29/01/15	EXTRA LEVELS OFF MARK STREET ADDED	41591	
J	30/11/16	EXTRA DETAIL & LEVELS ADDED AROUND MAIN BUILDING	44042	F	08/03/16	ADDITIONAL DETAIL ADDED, SHEET 6	43035	B	27/10/14	SERVICES OFF	41249	
I	23/09/16	ADDITIONAL DETAIL & ELEVATIONS ADDED	43728	E	30/09/15	SERVICES REVISED	42484	A	05/09/14	MARK ST DETAIL ADDED	41044	
Revision	Date	Description		Revision	Date	Description	Reference	Revision	Date	Description	Reference	

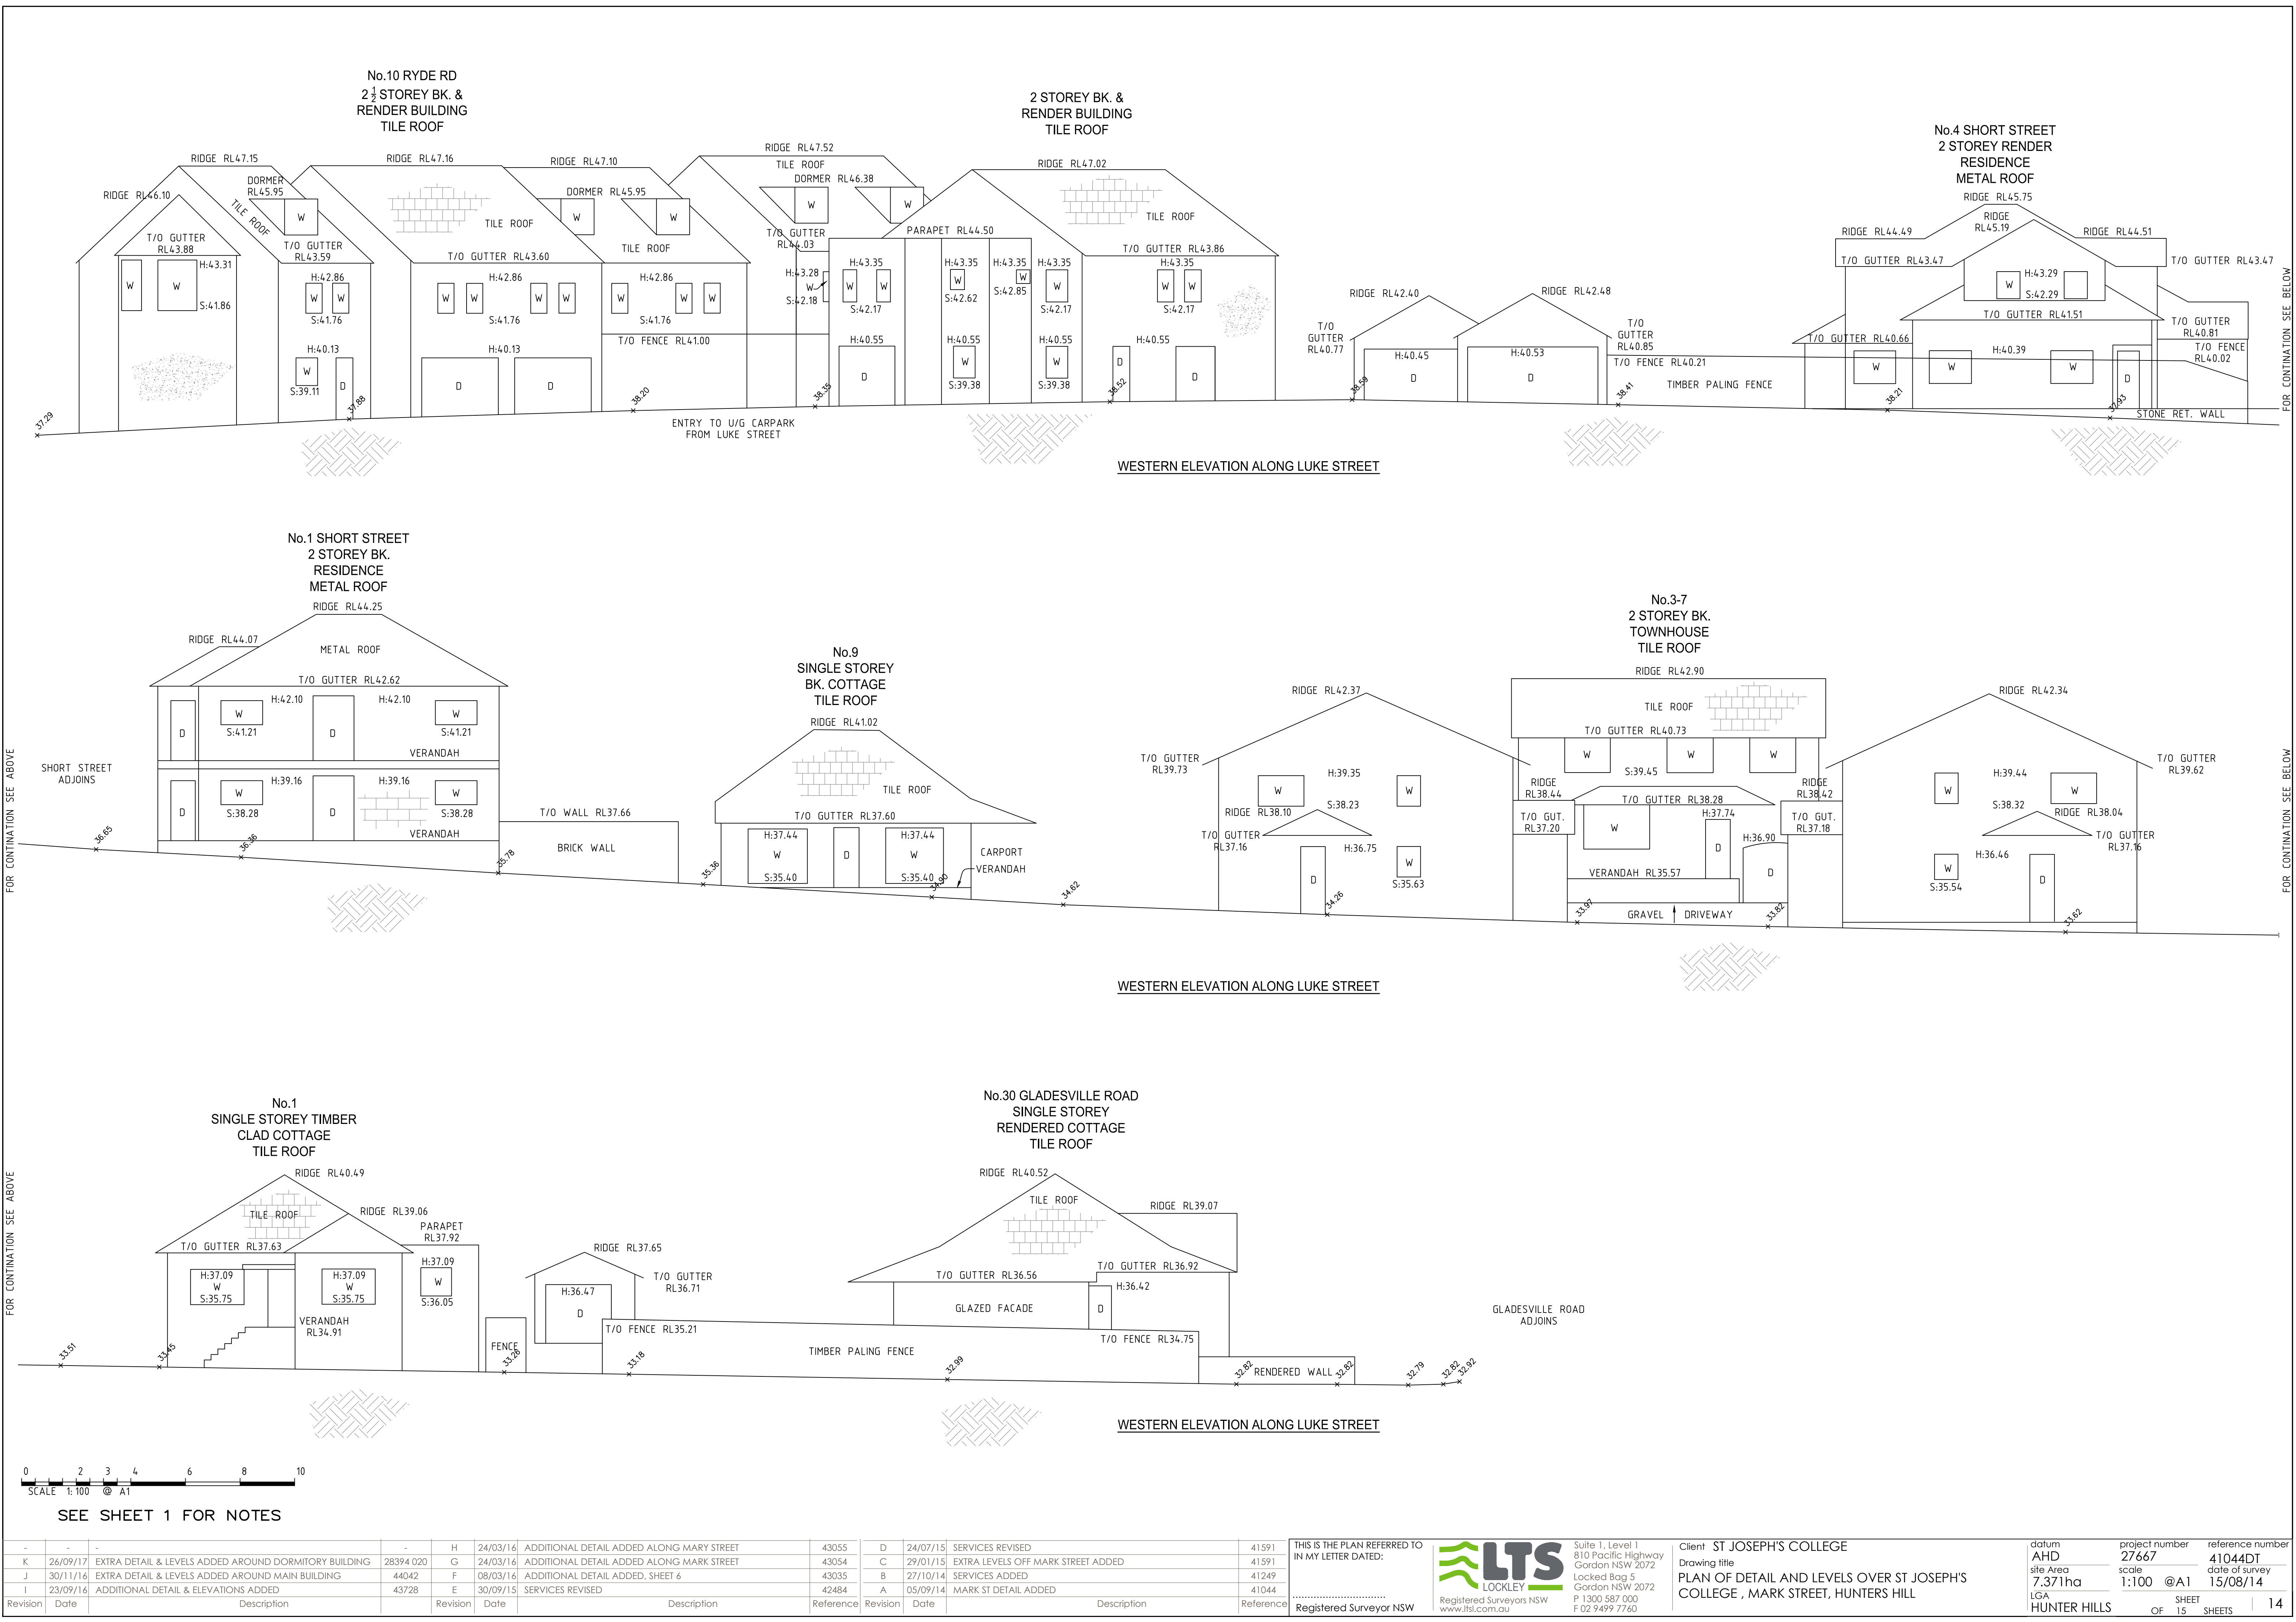

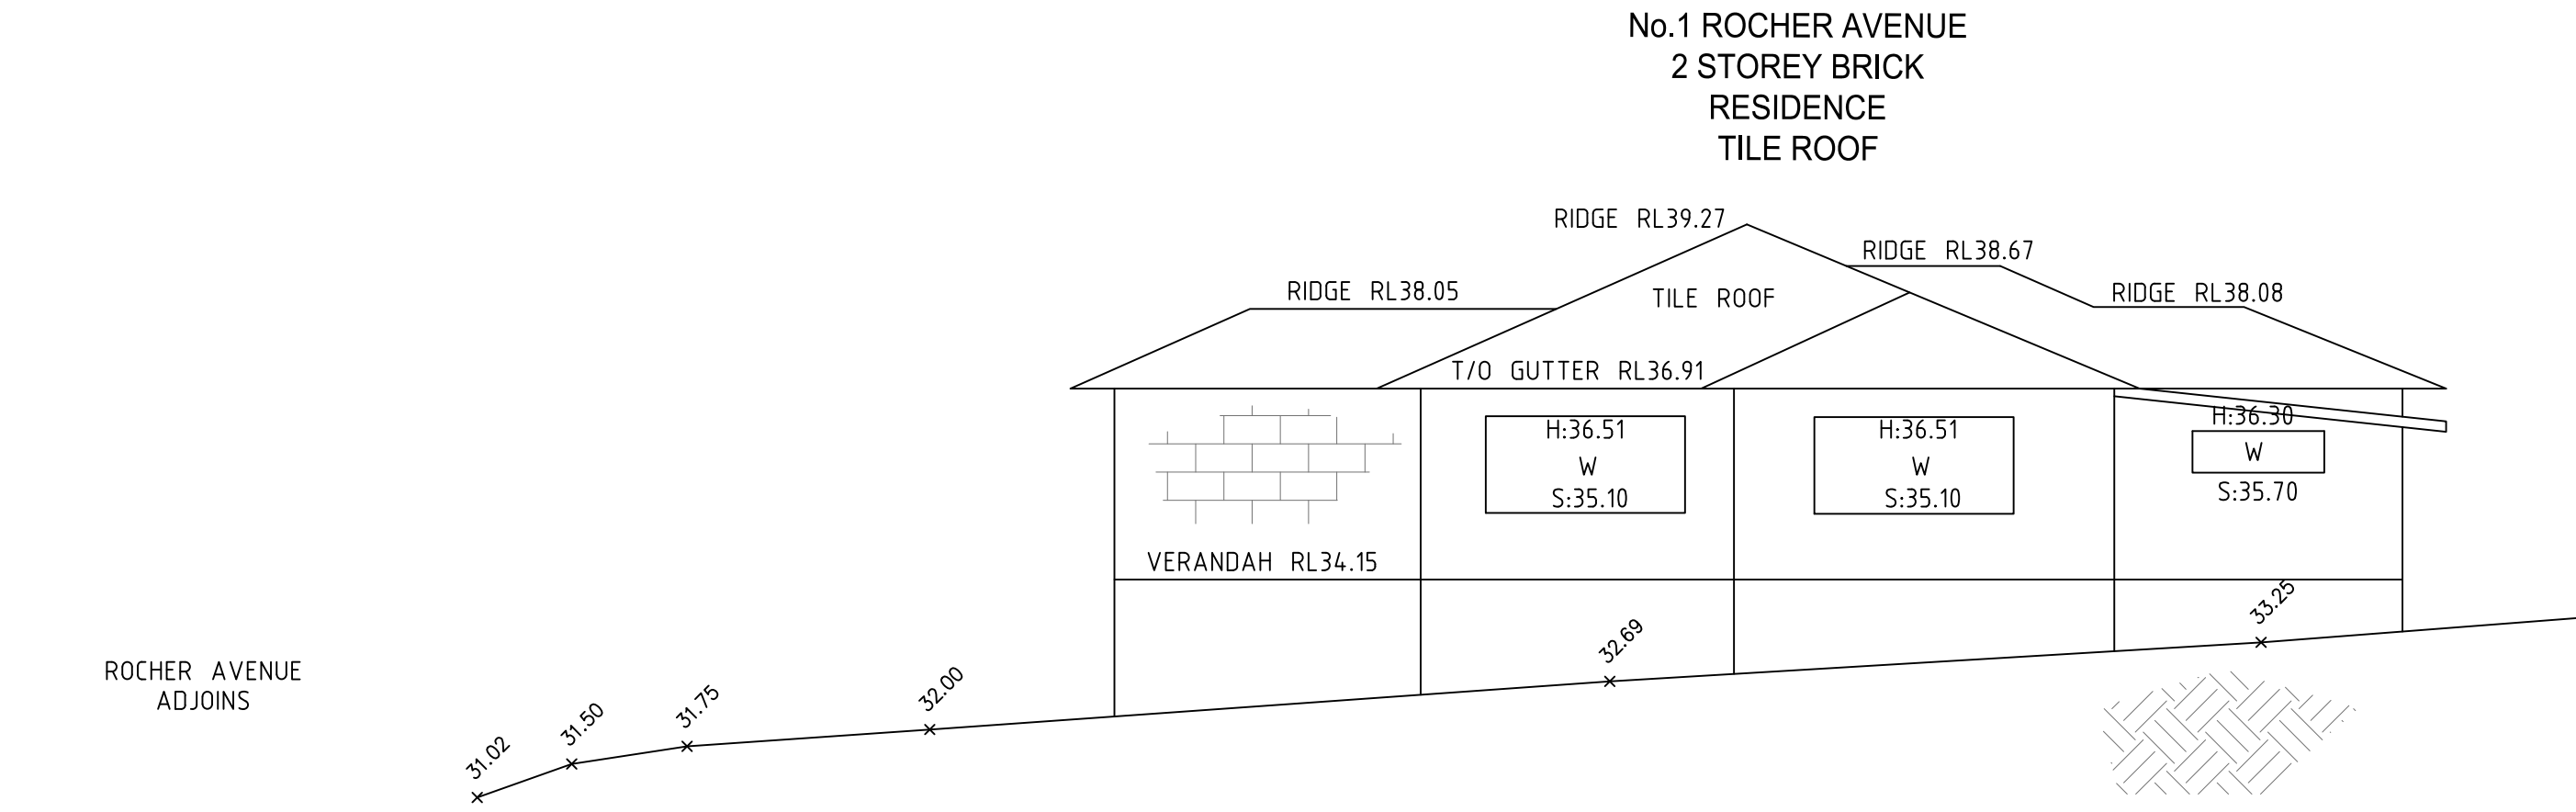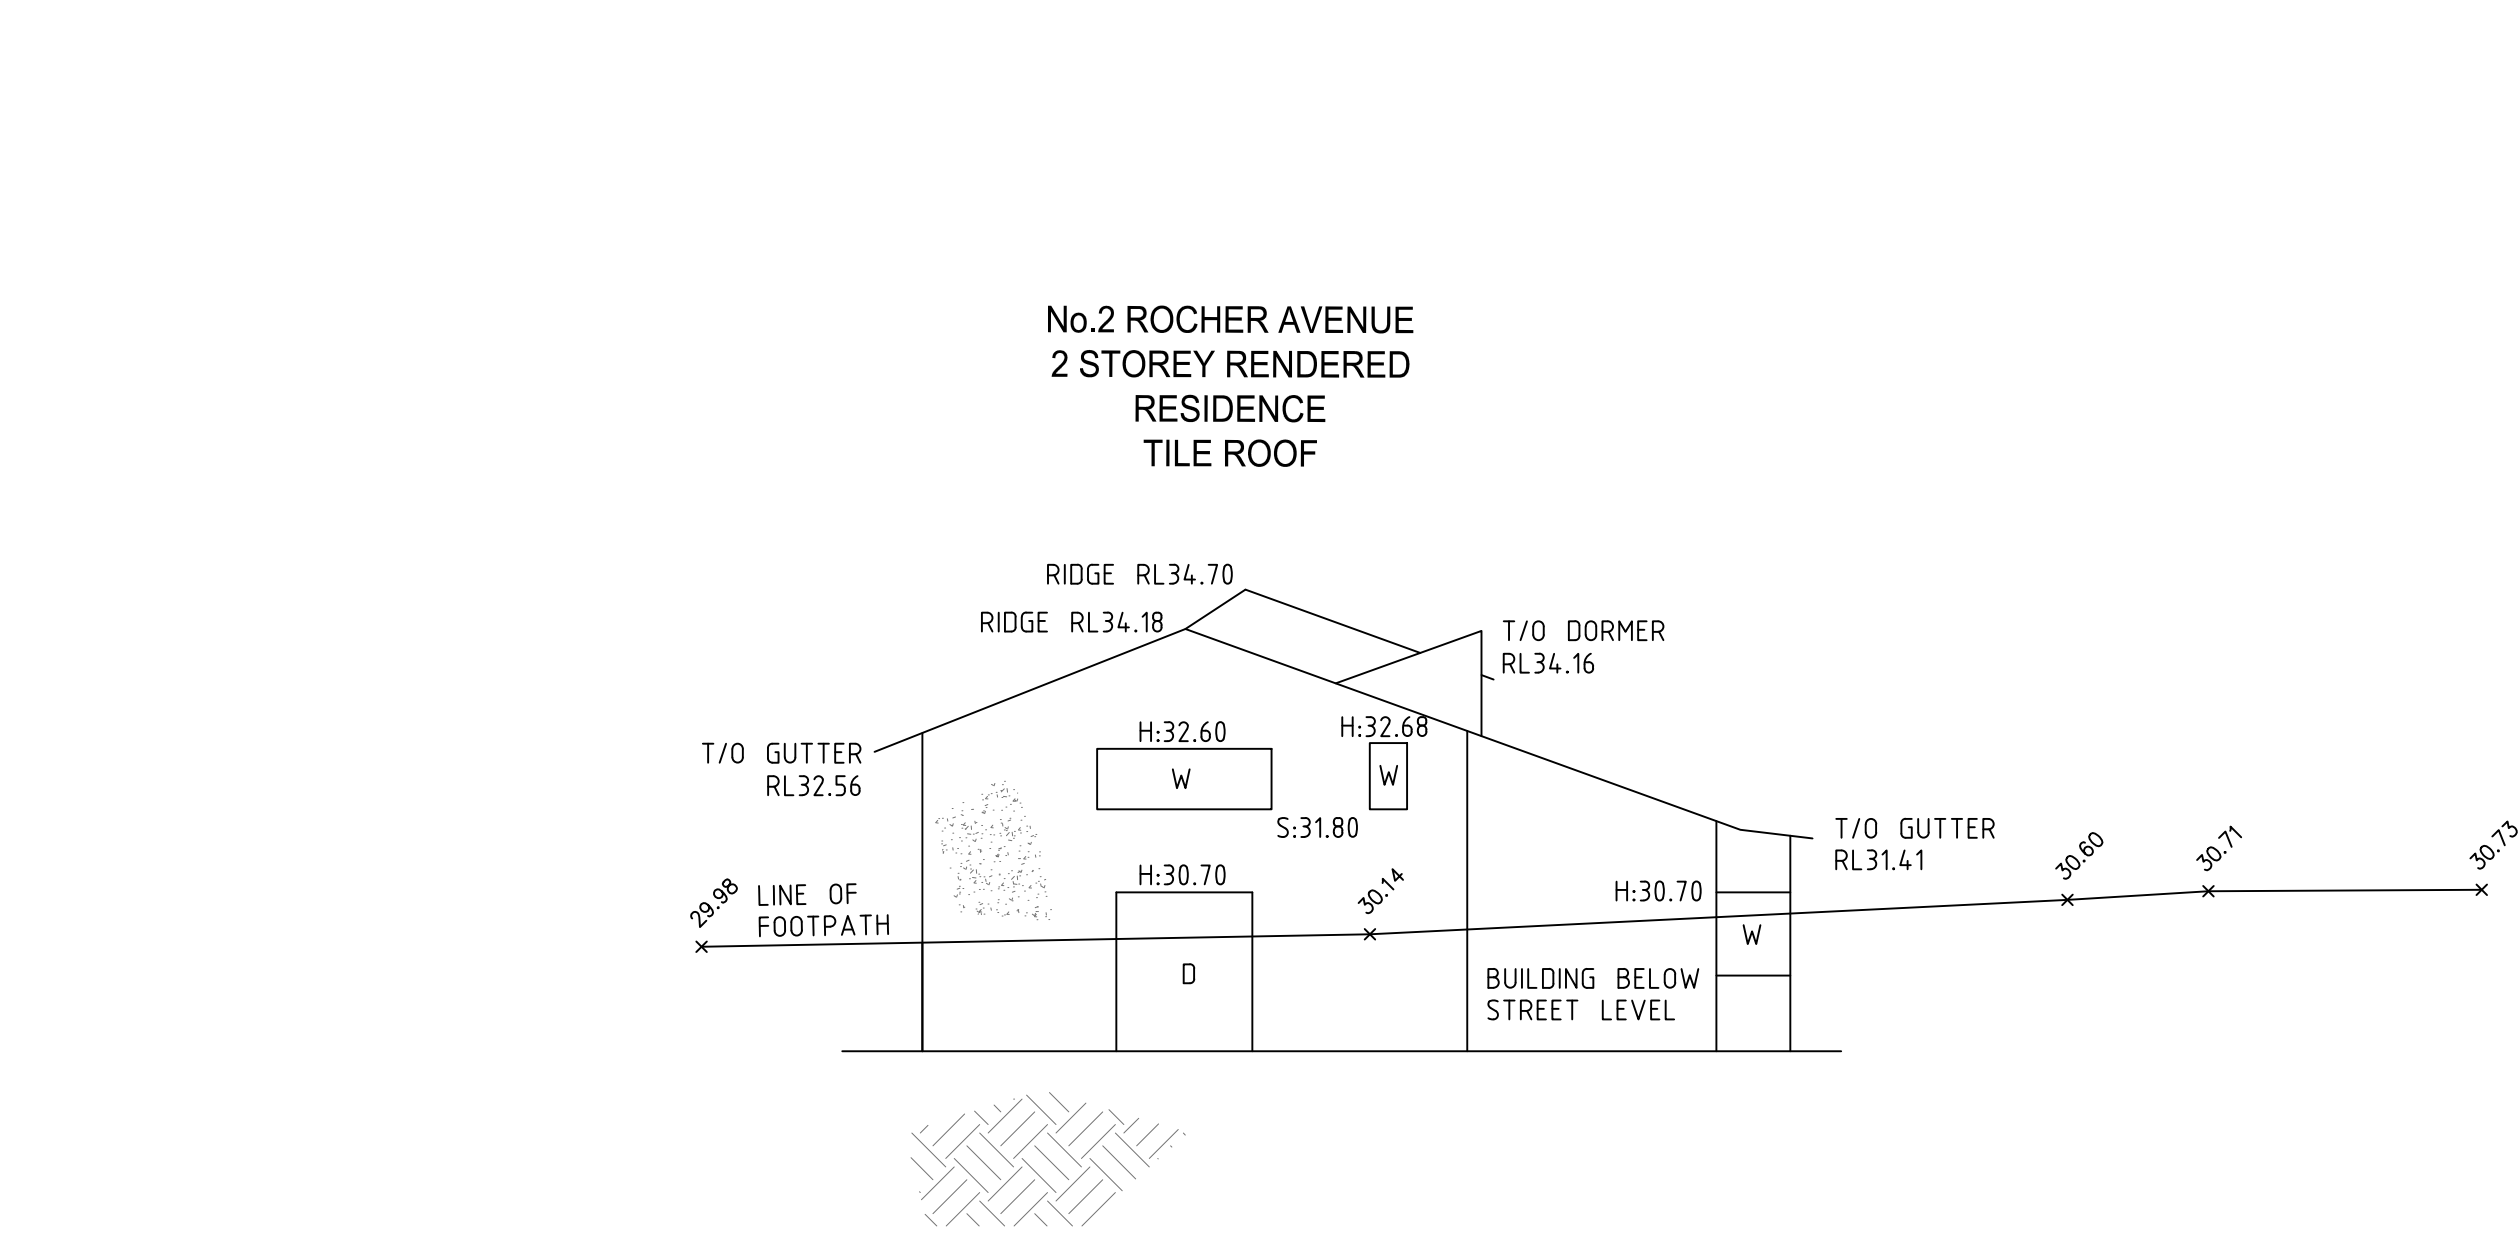

NORTHERN ELEVATION ALONG GLADESVILLE ROAD



SEE SHEET 1 FOR NOTES

-	-	-	-	H	24/03/16	ADDITIONAL DETAIL ADDED ALONG MARY STREET	43055	D	24/07/15	SERVICES REVISED	41591	THIS IS THE PLAN REFERRED TO IN MY LETTER DATED: Registered Surveyor NSW	LTS LOCKLEY Registered Surveyors NSW www.ltsl.com.au Suite 1, Level 1 810 Pacific Highway Gordon NSW 2072 Locked Bag 5 Gordon NSW 2072 P 1300 587 000 F 02 9499 7760	Client ST JOSEPH'S COLLEGE Drawing title PLAN OF DETAIL AND LEVELS OVER ST JOSEPH'S COLLEGE , MARK STREET, HUNTERS HILL	datum AHD site Area 7.371ha LGA HUNTER HILLS	project number 27667 scale 1:100 @A1 OF SHEET 15 SHEETS	reference number 41044DT date of survey 15/08/14 15
K	26/09/17	EXTRA DETAIL & LEVELS ADDED AROUND DORMITORY BUILDING	28394 020	G	24/03/16	ADDITIONAL DETAIL ADDED ALONG MARK STREET	43054	C	29/01/15	EXTRA LEVELS OFF MARK STREET ADDED	41591						
J	30/11/16	EXTRA DETAIL & LEVELS ADDED AROUND MAIN BUILDING	44042	F	08/03/16	ADDITIONAL DETAIL ADDED, SHEET 6	43035	B	27/10/14	SERVICES ADDED	41249						
I	23/09/16	ADDITIONAL DETAIL & ELEVATIONS ADDED	43728	E	30/09/15	SERVICES REVISED	42484	A	05/09/14	MARK ST DETAIL ADDED	41044						
Revision	Date	Description		Revision	Date	Description	Reference	Revision	Date	Description	Reference						