



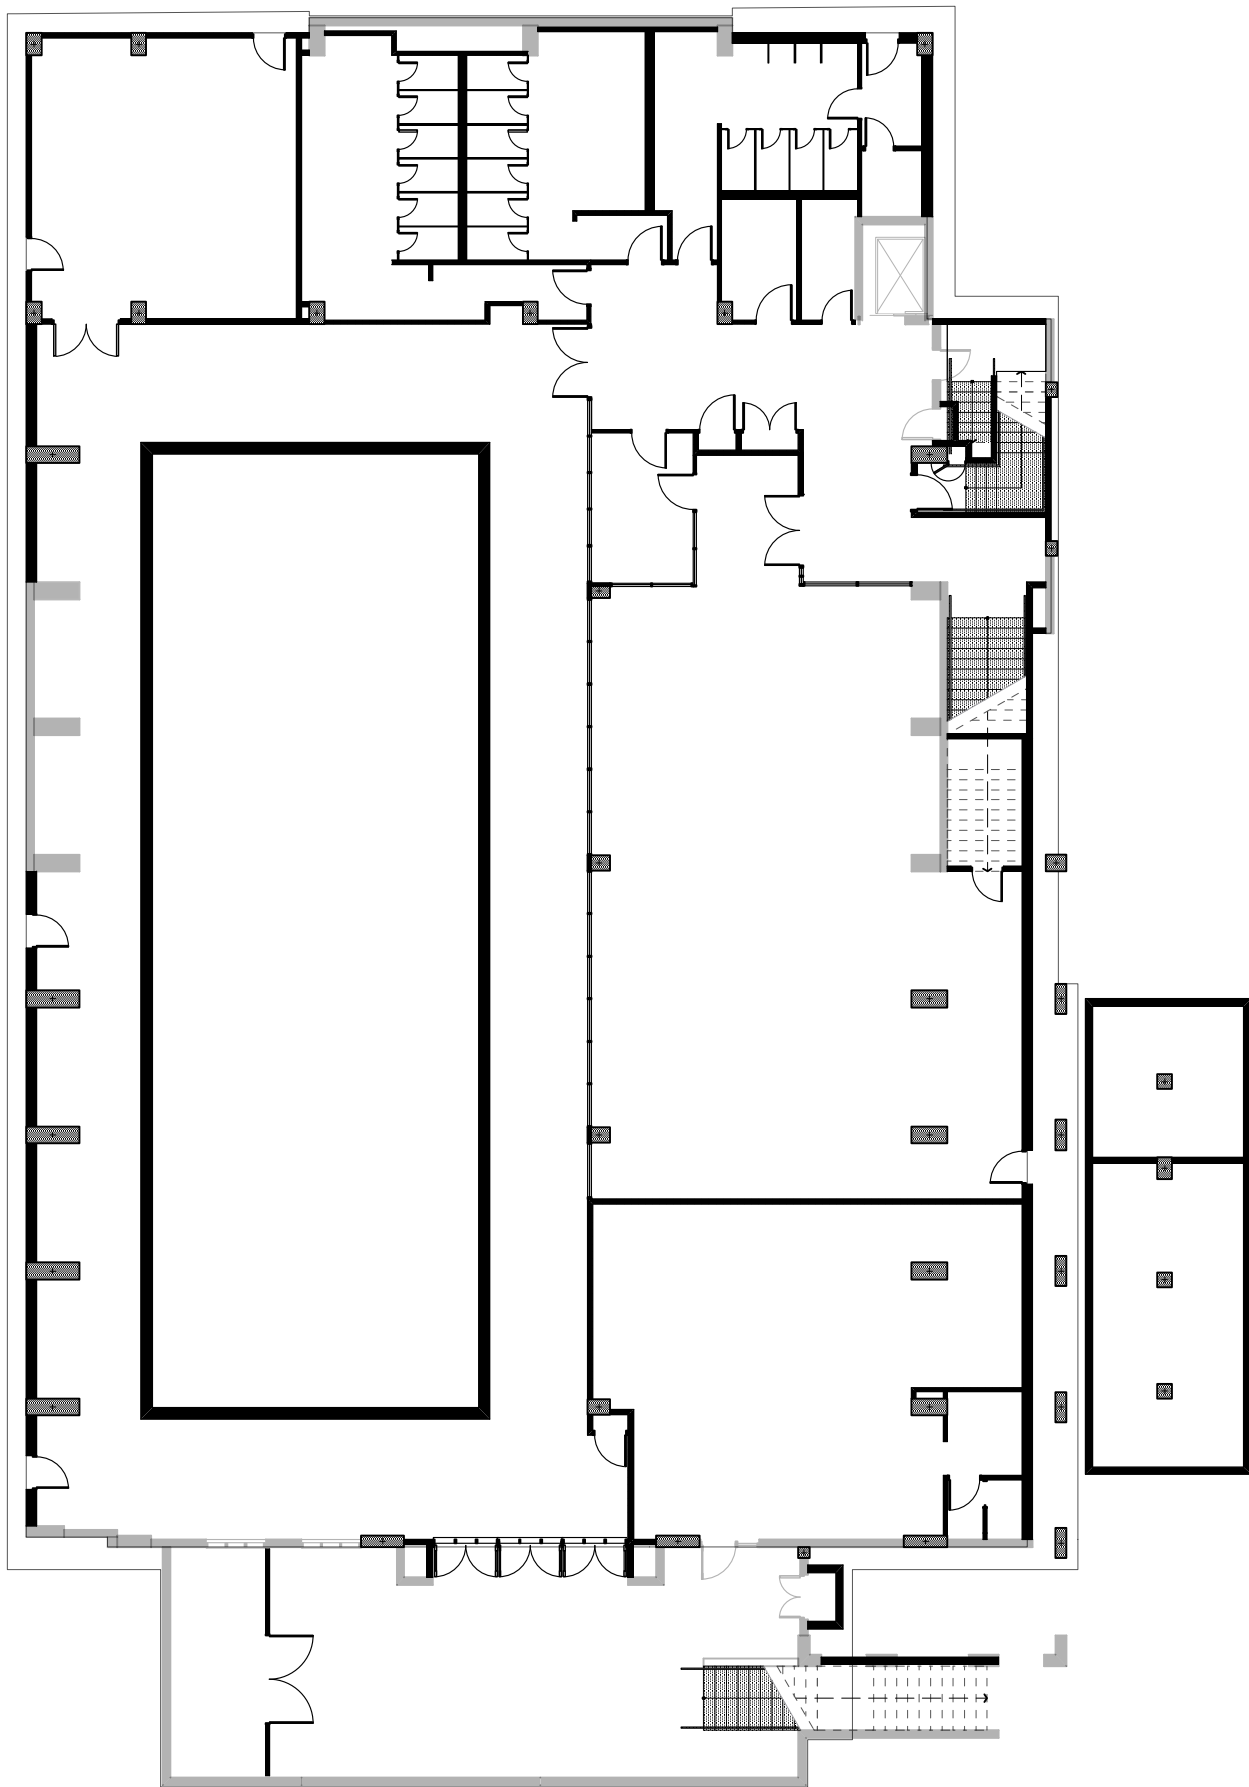

1-5 Jeffreys St, Kirribilli NSW 2061

 

GF Plan - Program Diagram

© PMDL

pmdl.com.au

Project

2670

Scale

1:200

Date


May 2017

Dwg


PMDL ARCHITECTURE
INTERIORS
MASTERPLANNING

St Aloysius College SSD

SK106

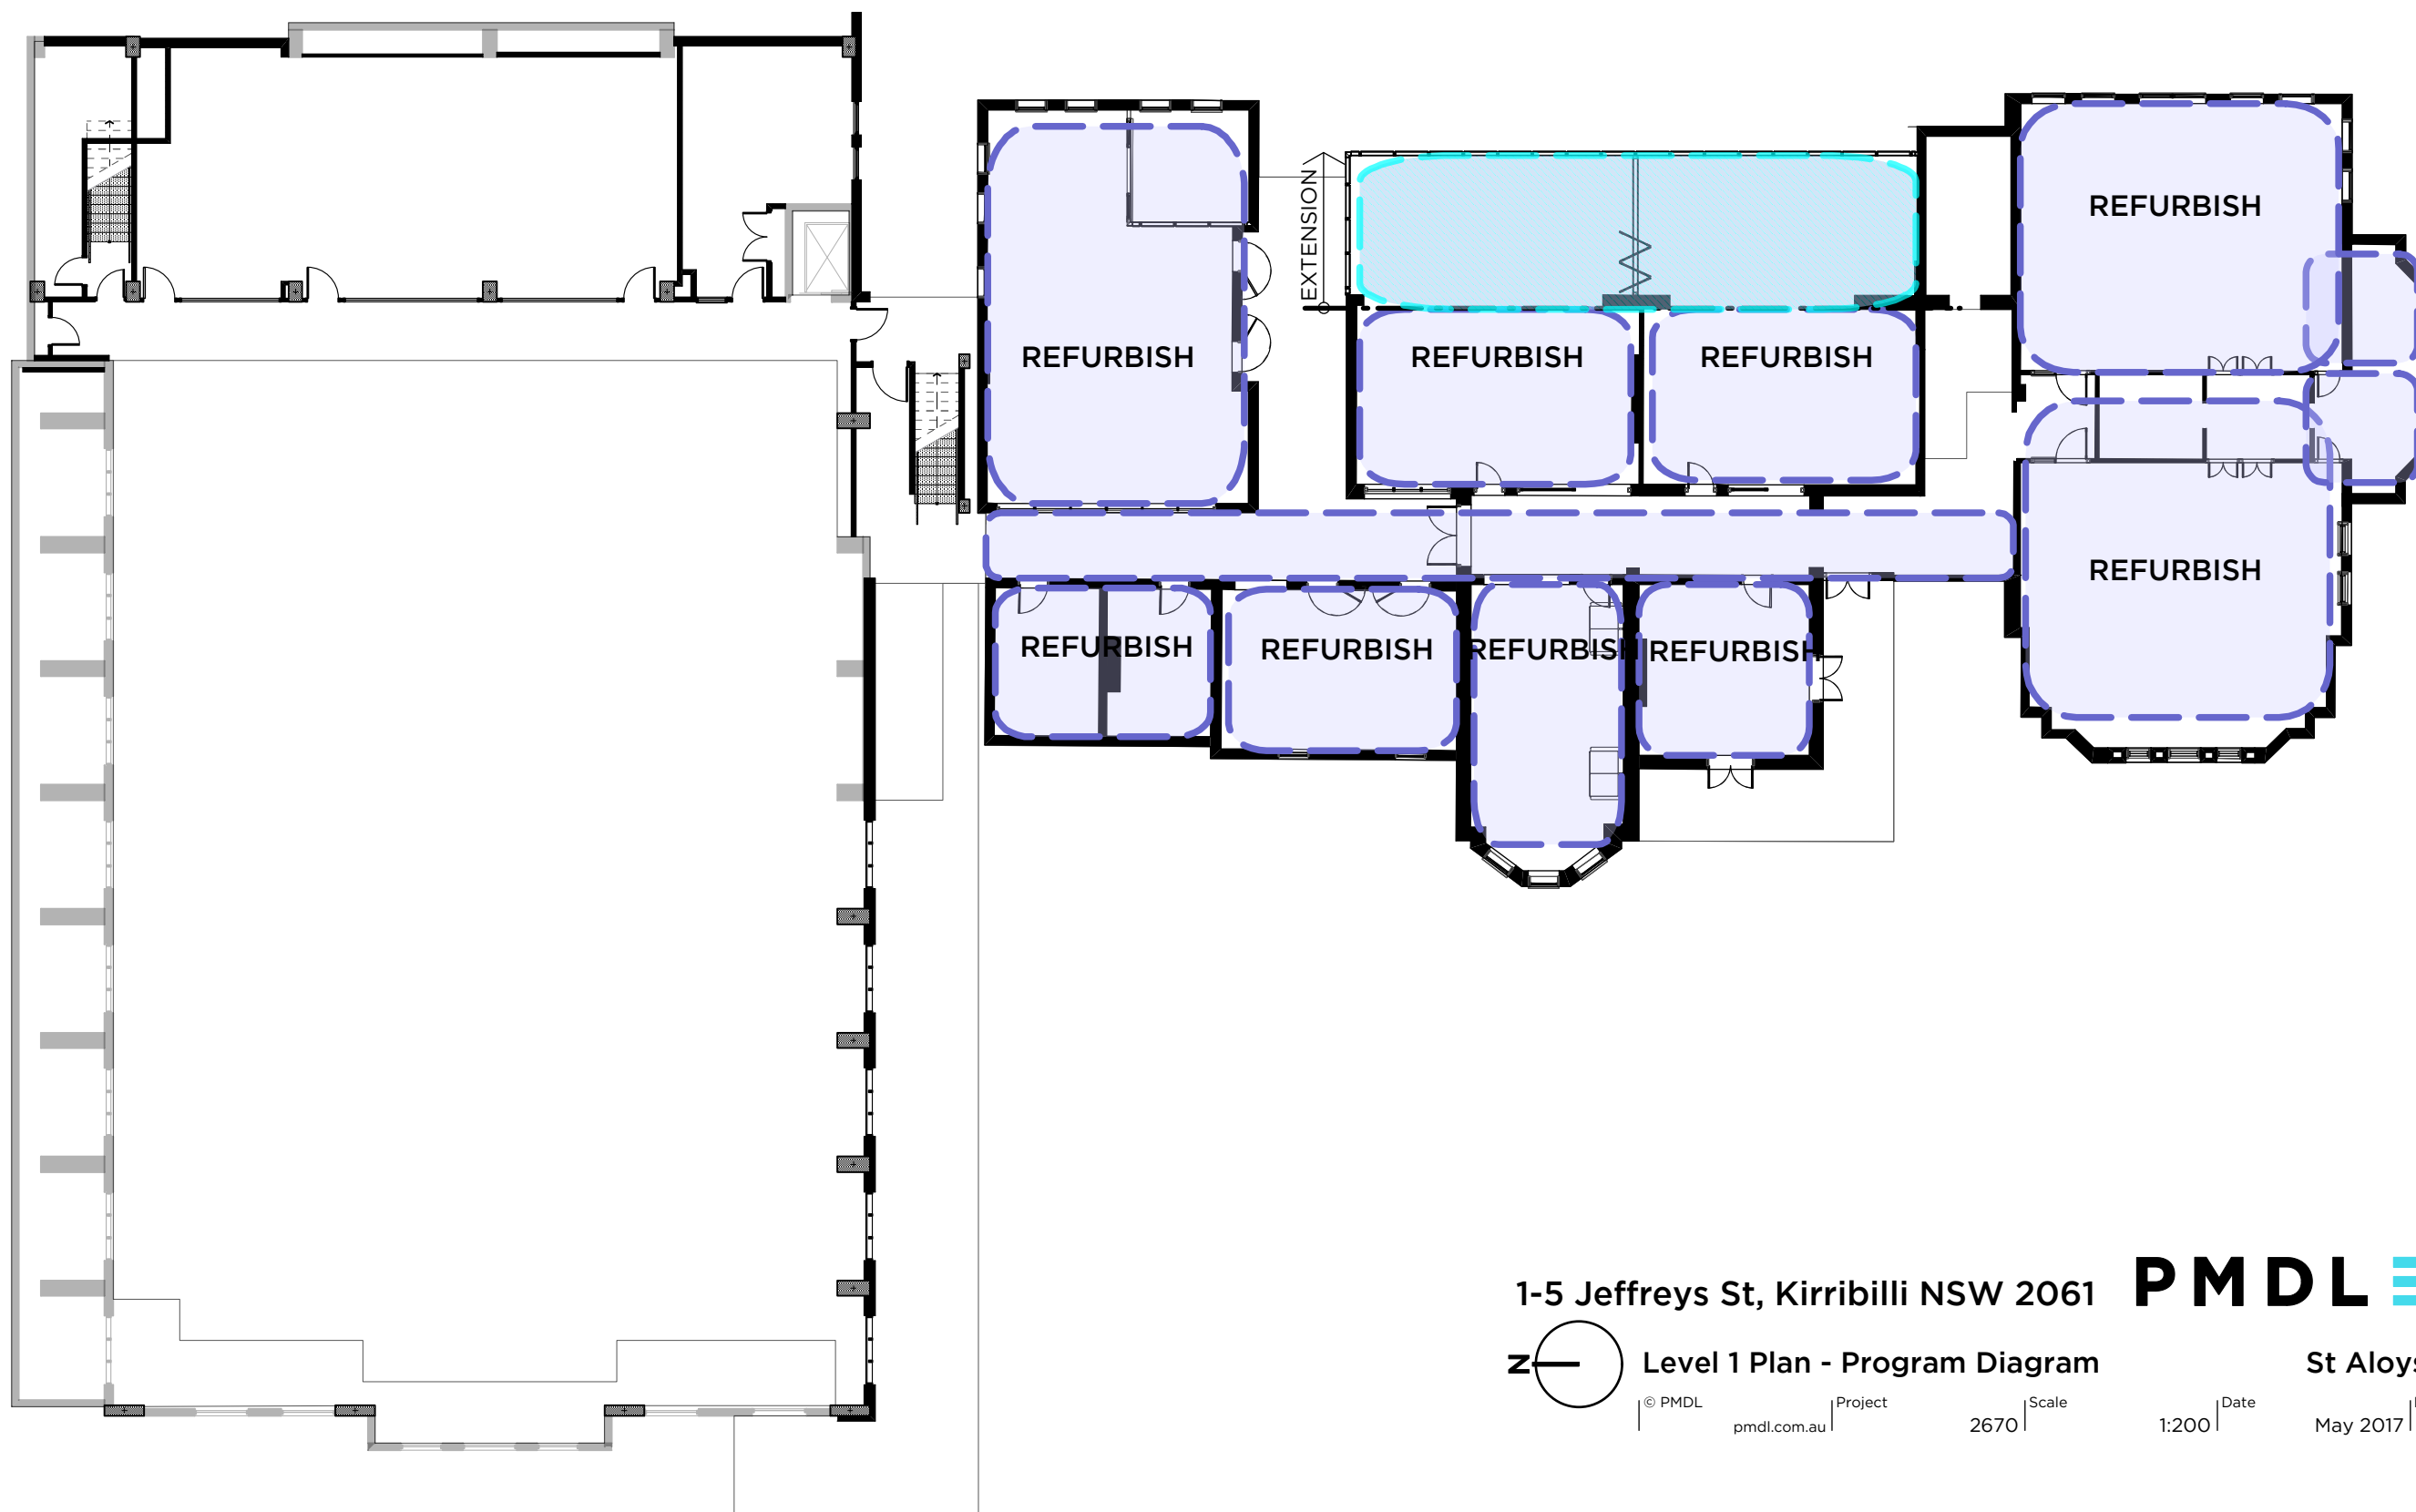

1-5 Jeffreys St, Kirribilli NSW 2061

 z  Level 1 Plan - Program Diagram

© PMDL

pmdl.com.au

Project

2670

Scale

1:200

Date



May 2017

Dwg

St Aloysius College SSD


SK108

PMDL  ARCHITECTURE
INTERIORS
MASTERPLANNING

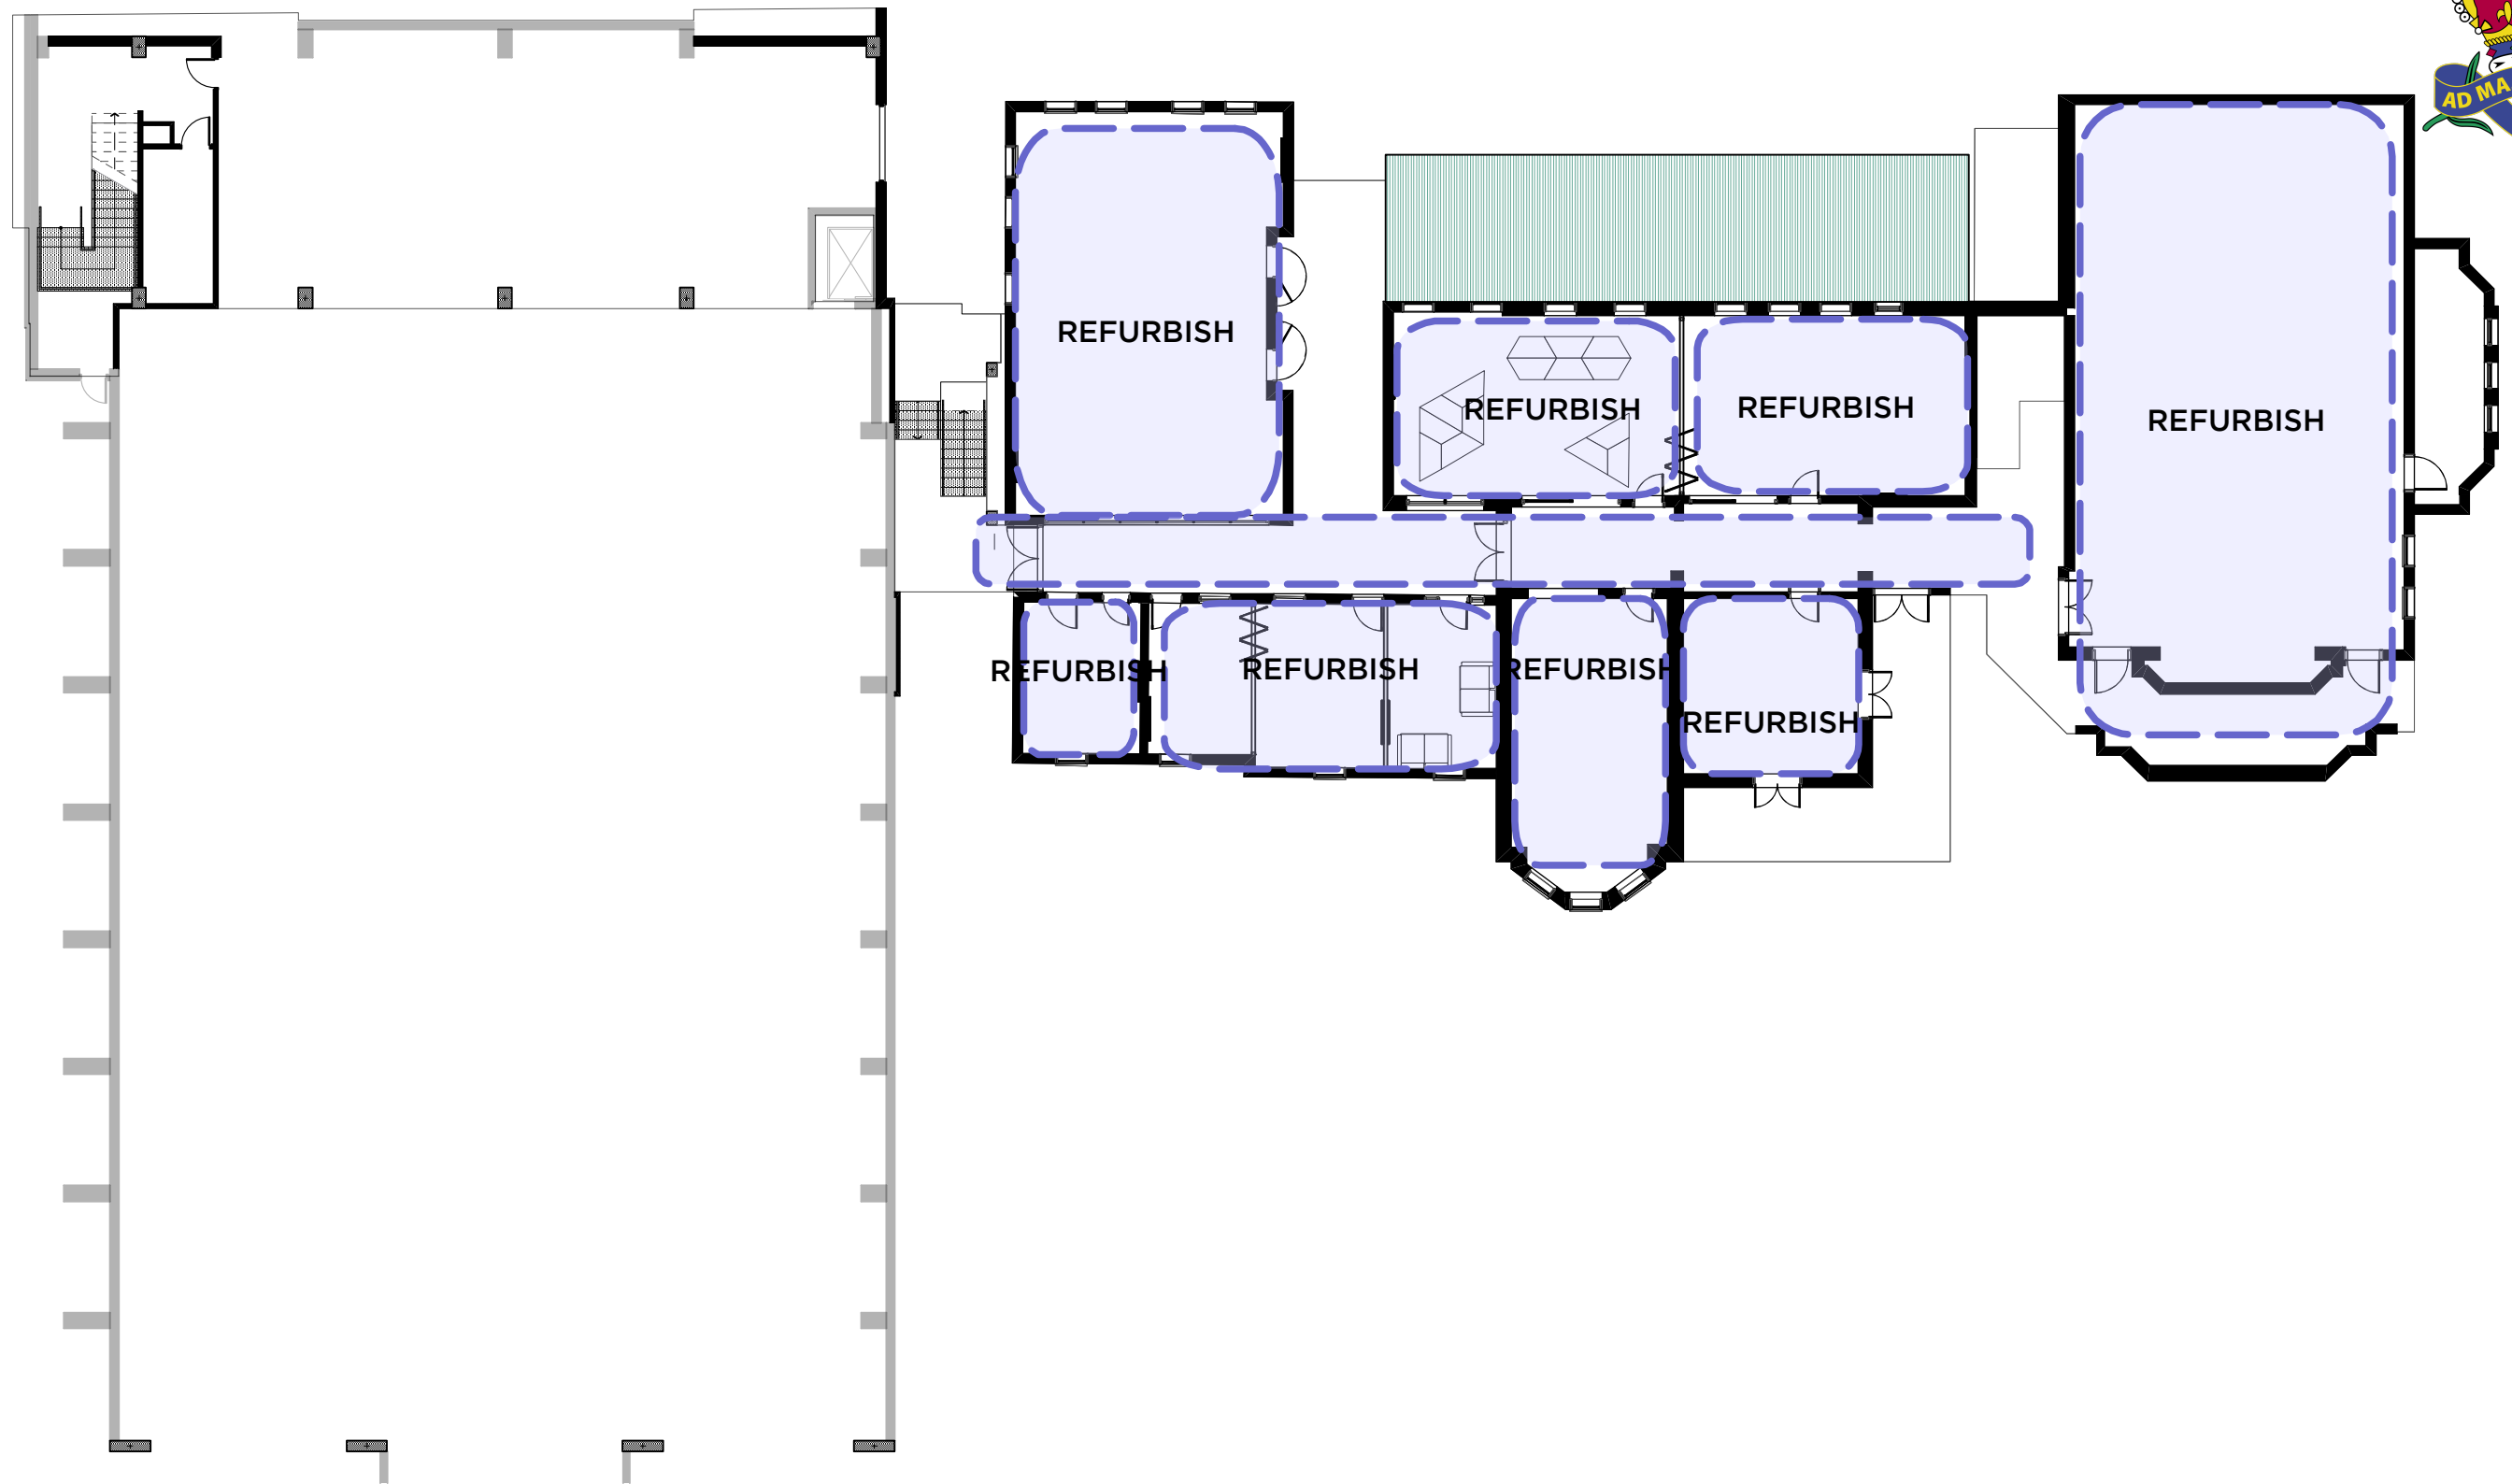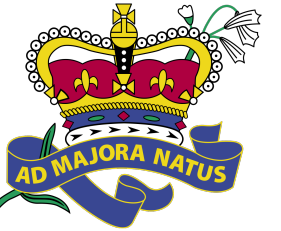

1-5 Jeffreys St, Kirribilli NSW 2061


PMDL  ARCHITECTURE
INTERIORS
MASTERPLANNING

  Level 2 Plan - Program Diagram

© PMDL	Project	Scale	Date	Dwg
pmdl.com.au		2670	1:200	May 2017

St Aloysius College SSD

SK109

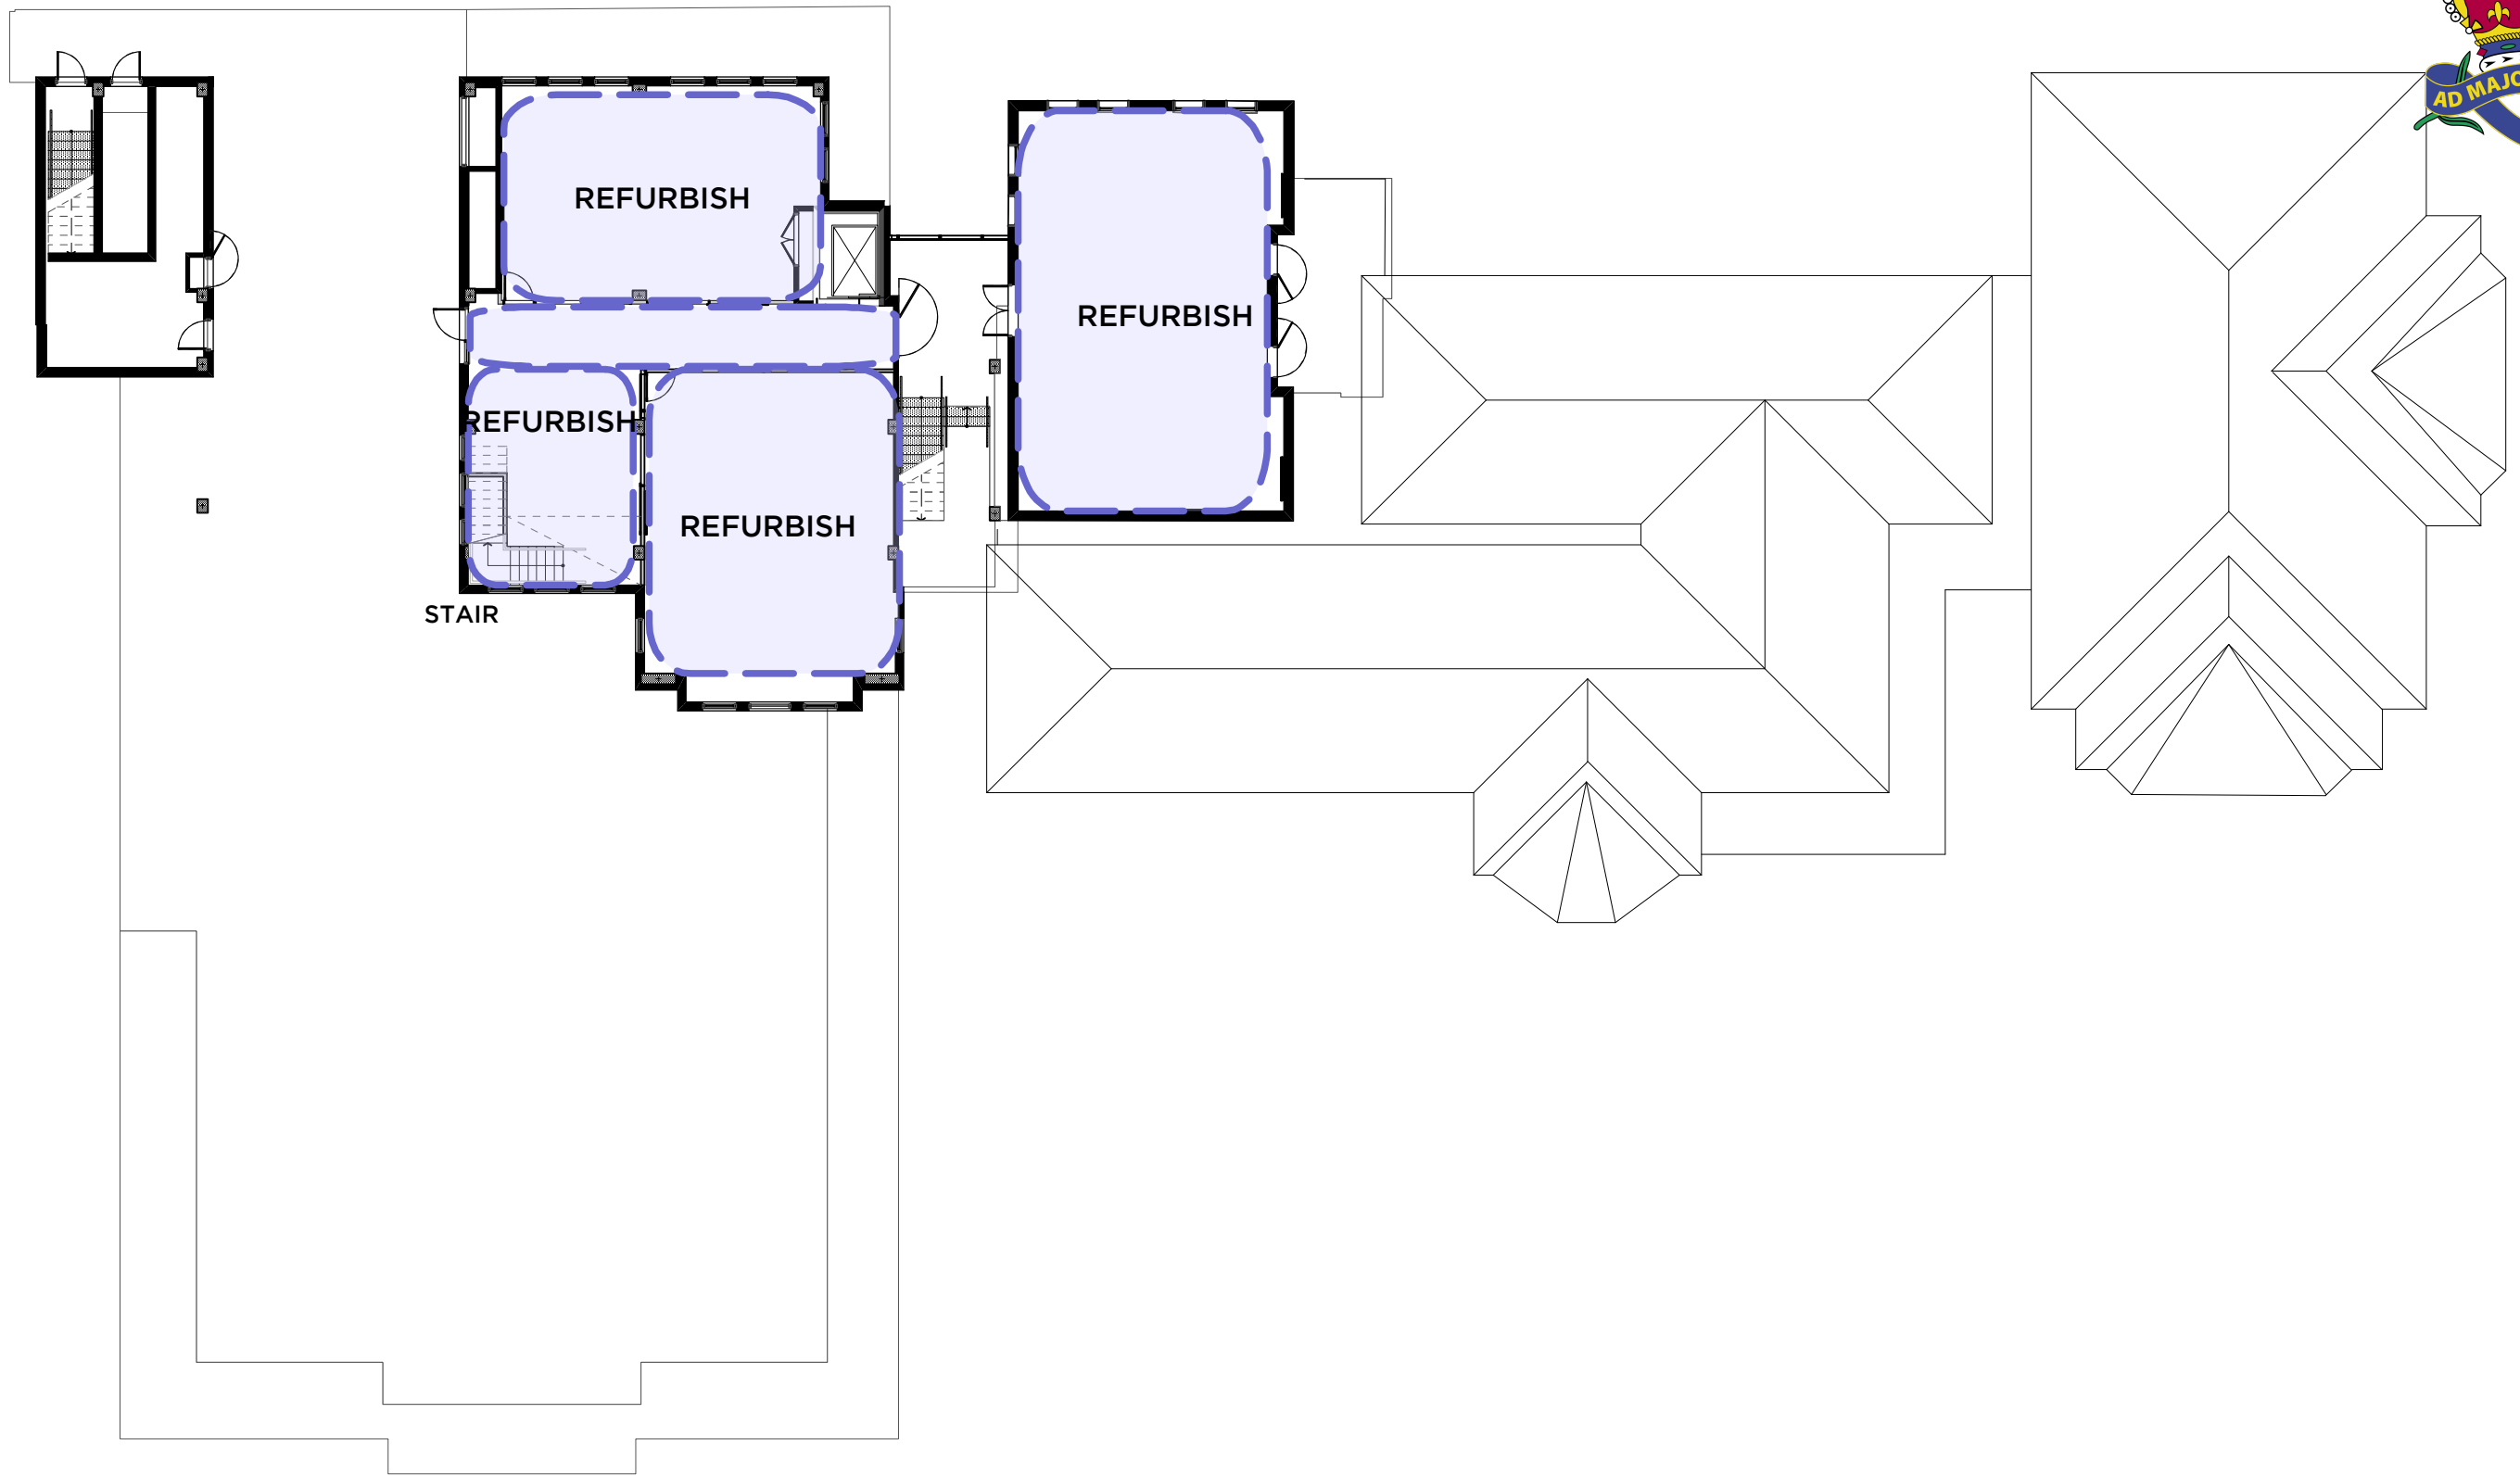



1-5 Jeffreys St, Kirribilli NSW 2061




Level 3 Plan - Program Diagram

St Aloysius College SSD

© PMDL pmdl.com.au Project 2670 Scale 1:200 Date May 2017 Dwg SK110

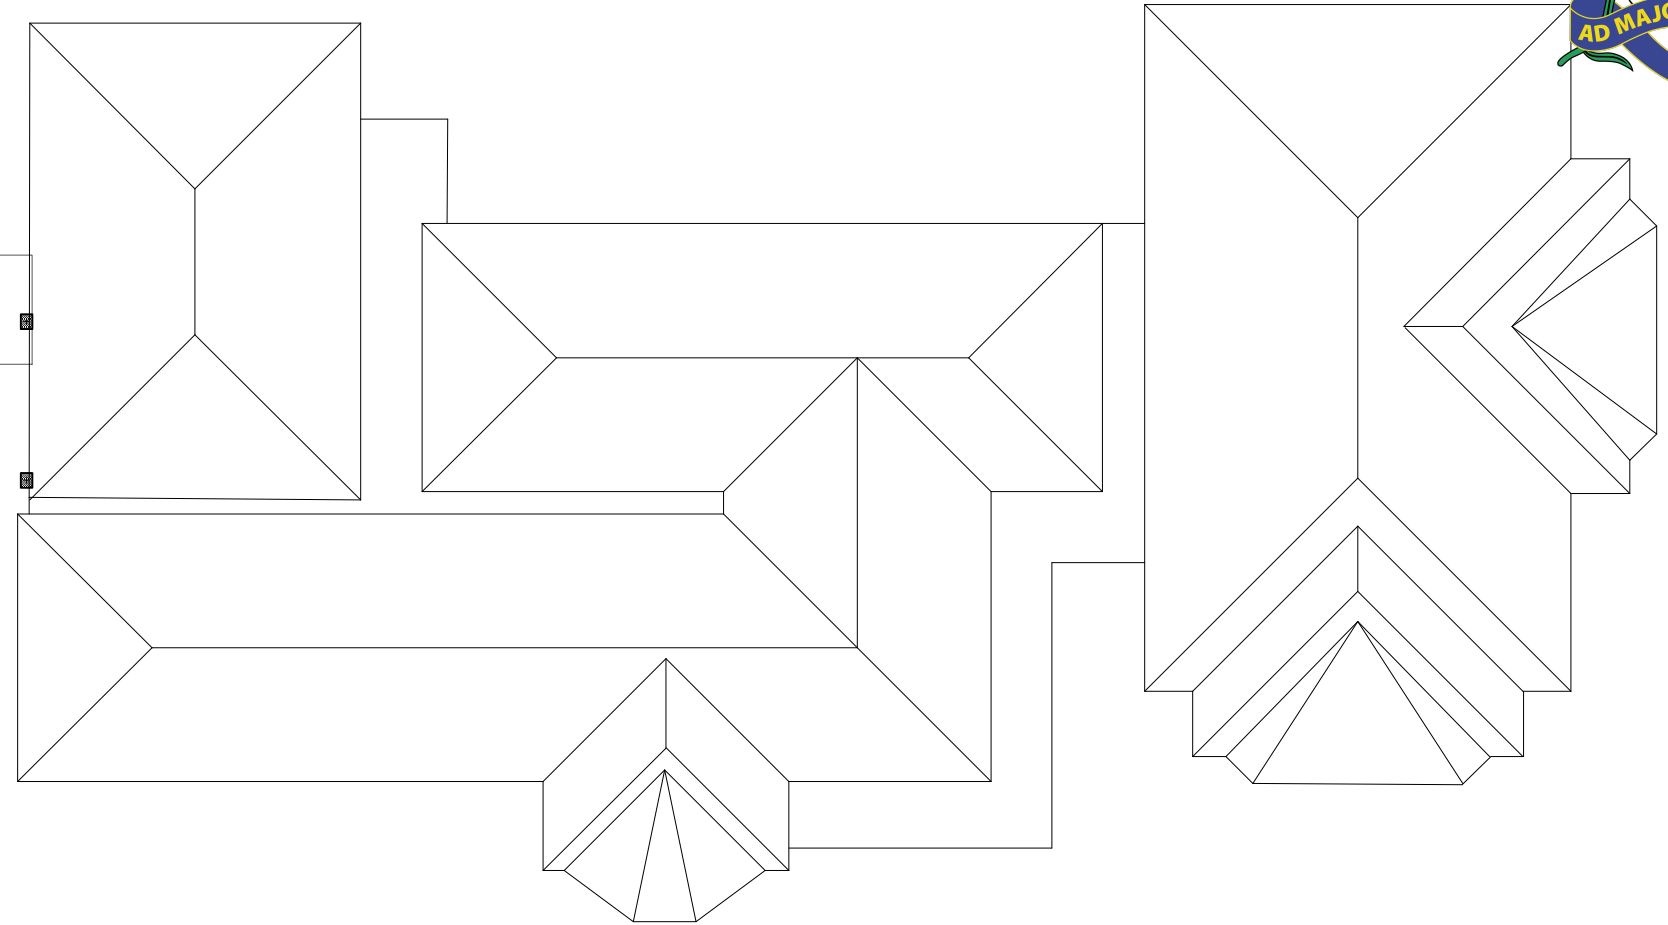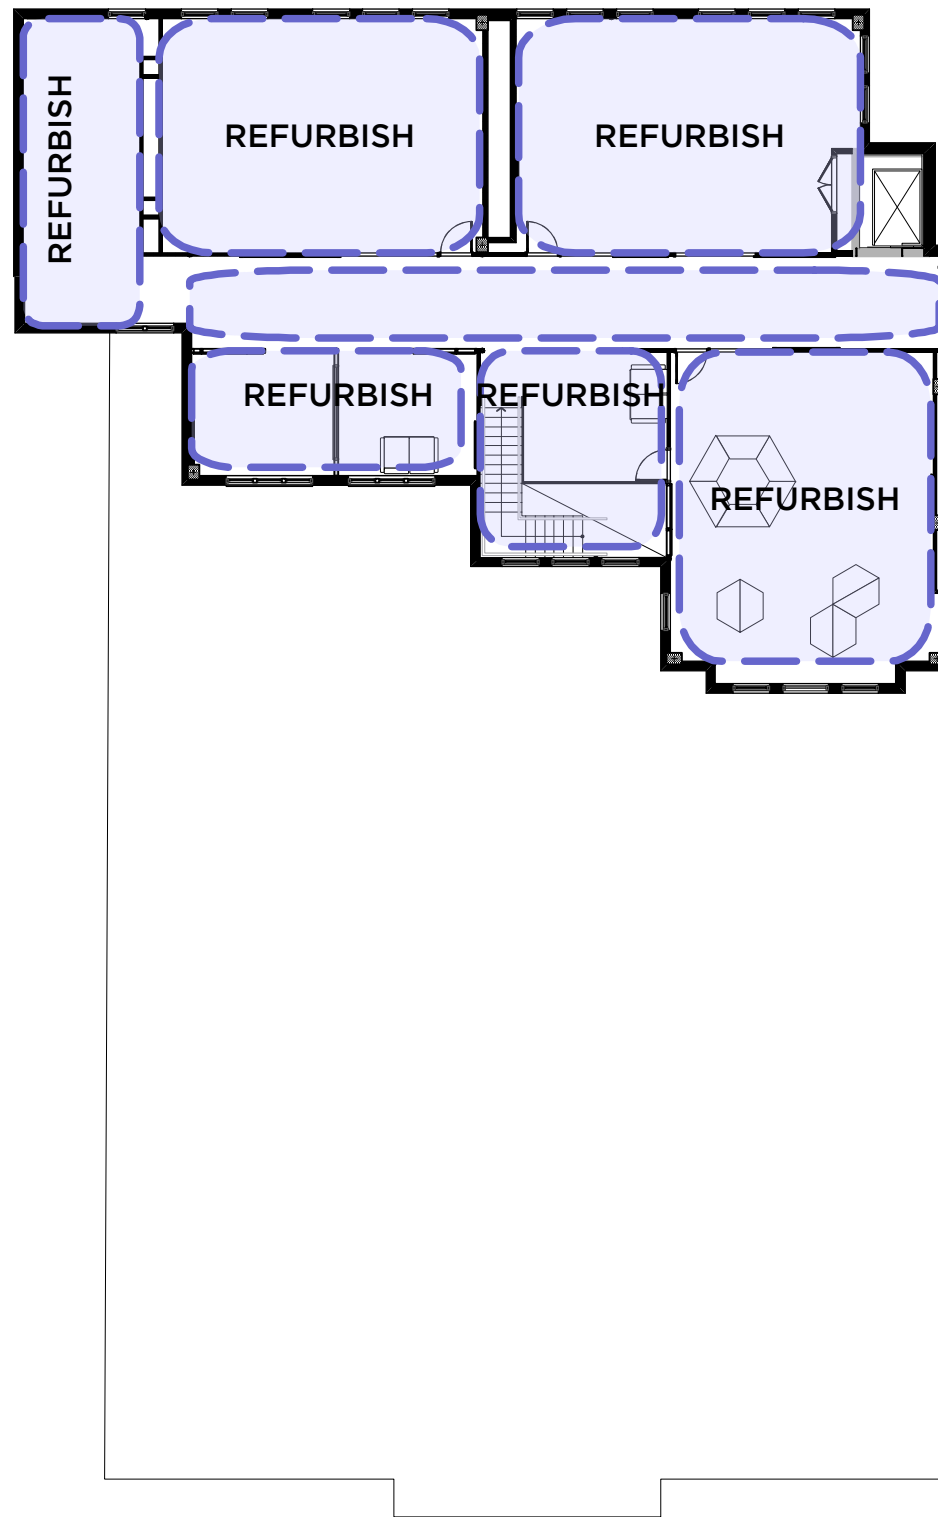

1-5 Jeffreys St, Kirribilli NSW 2061

 

Level 4/Roof Plan - Program Diagram

St Aloysius College SSD

© PMDL

pmdl.com.au

Project

2670

Scale

1:200

Date

May 2017

Dwg

SK111