


OCTAVIUS

These designs, plans and specifications and the copyright there in are the property of OCTAVIUS Consulting Group Pty. Ltd. and must not be used, reproduced or copied wholly or in part without the written permission of SHERBET Creative Enterprises.

 

- FOX STUDIOS AUSTRALIA
- ENTERTAINMENT QUATER
- BENT St. STAND SITE
- Demarcation Line
- Boundary

ISSUE	REV.	PRELIMINARY	DATE
		REVISION DESCRIPTION	12.08.2005
		HYDRAULIC CONSULTANT	
		MEDICAL CONSULTANT	
		STRUCTURAL CONSULTANT	
		ARCHITECTURAL CONSULTANT	

OCTAVIUS

Level 2 Building 61, Fox Studios Australia 38 Oliver Ave Moore Park, NSW, 2021 Ph: 02 9393 4115

Client
FOX STUDIOS AUSTRALIA

Project
BENT St. STAND
FOX STUDIOS
MOORE PARK NSW 2021


Title
SITE PLAN

Scale:	1:500 @ A1	OCTAVIUS Job No:	0000
Drawn:	WL	Checked:	RA
Co-ordinated:		Approved:	
Date:		Date:	08-11-12

Job Number : Drawing Number
A-01


Issue
A

LOCATION PLAN
SCALE 1:250 @ A1

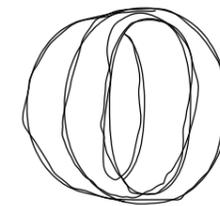

OCTAVIUS

These designs, plans and specifications and the copyright there in are the property of OCTAVIUS Consulting Group Pty. Ltd. and must not be used, reproduced or copied wholly or in part without the written permission of SHERBET Creative Enterprises.

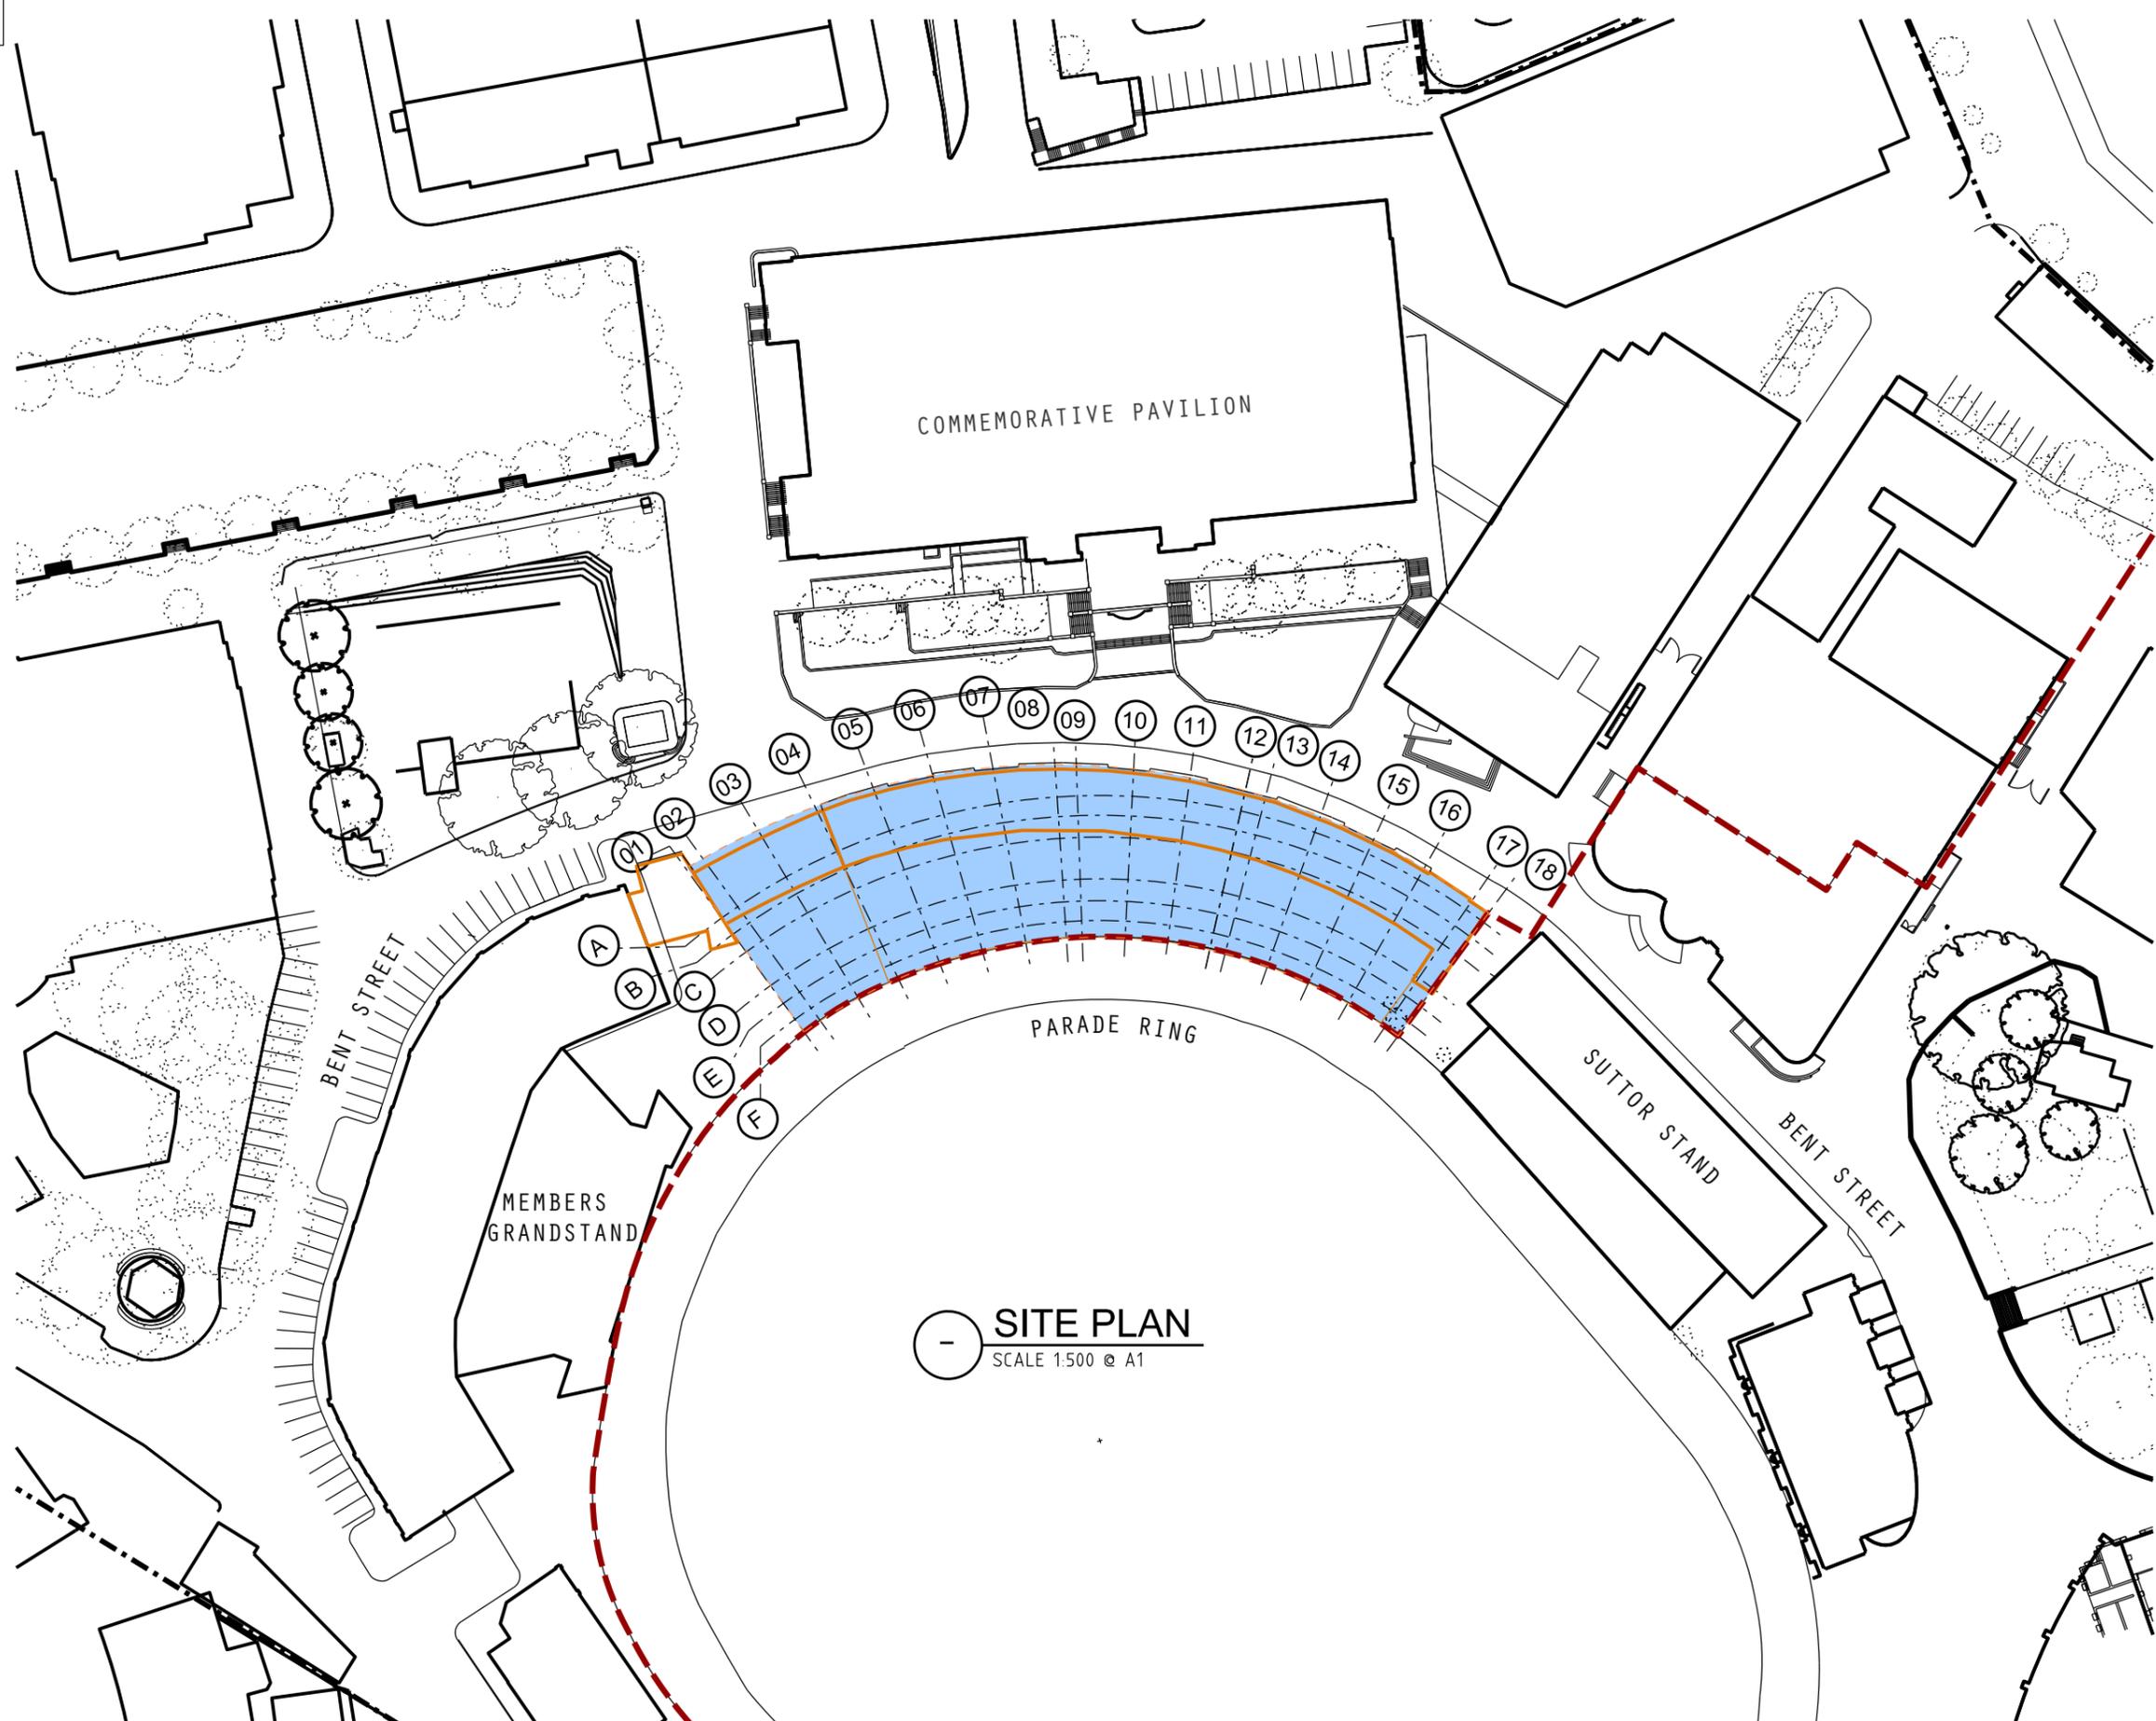

SITE PLAN
SCALE 1:500 @ A1

ISSUE	REV.	REVISION DESCRIPTION	DATE
A		PRELIMINARY	12.08.2005
		HYDRAULIC CONSULTANT	
		MEDICAL CONSULTANT	
		STRUCTURAL CONSULTANT	
		ARCHITECTURAL CONSULTANT	

OCTAVIUS

Level 2 Building 61 Fox Studios Australia 38 Oliver Ave Moore Park NSW 2021 Ph: 02 8393 4115

FOX STUDIOS AUSTRALIA



BENT St. STAND
FOX STUDIOS
MOORE PARK NSW 2021

Title

SITE PLAN

Scale: 1:500 @ A1 OCTAVIUS Job No: 0000

Drawn	Checked	Co-ordinated	Approved	Date
WL	RA			08-11-12


Job Number: Drawing Number Issue

A-02

A




COMMEMORATIVE PAVILION

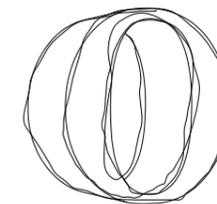

OCTAVIUS

These designs, plans and specifications and the copyright there in are the property of OCTAVIUS Consulting Group Pty. Ltd. and must not be used, reproduced or copied wholly or in part without the written permission of SHERBET Creative Enterprises.

- LOBBY/CIRCULATION
- COMMERCIAL TENANCY
- EXTERNAL STAIR
- AMENITIES
- PLANT
- EQ STORAGE AREA
- LINE OF BENT STREET
- LINE OF PARADE RING

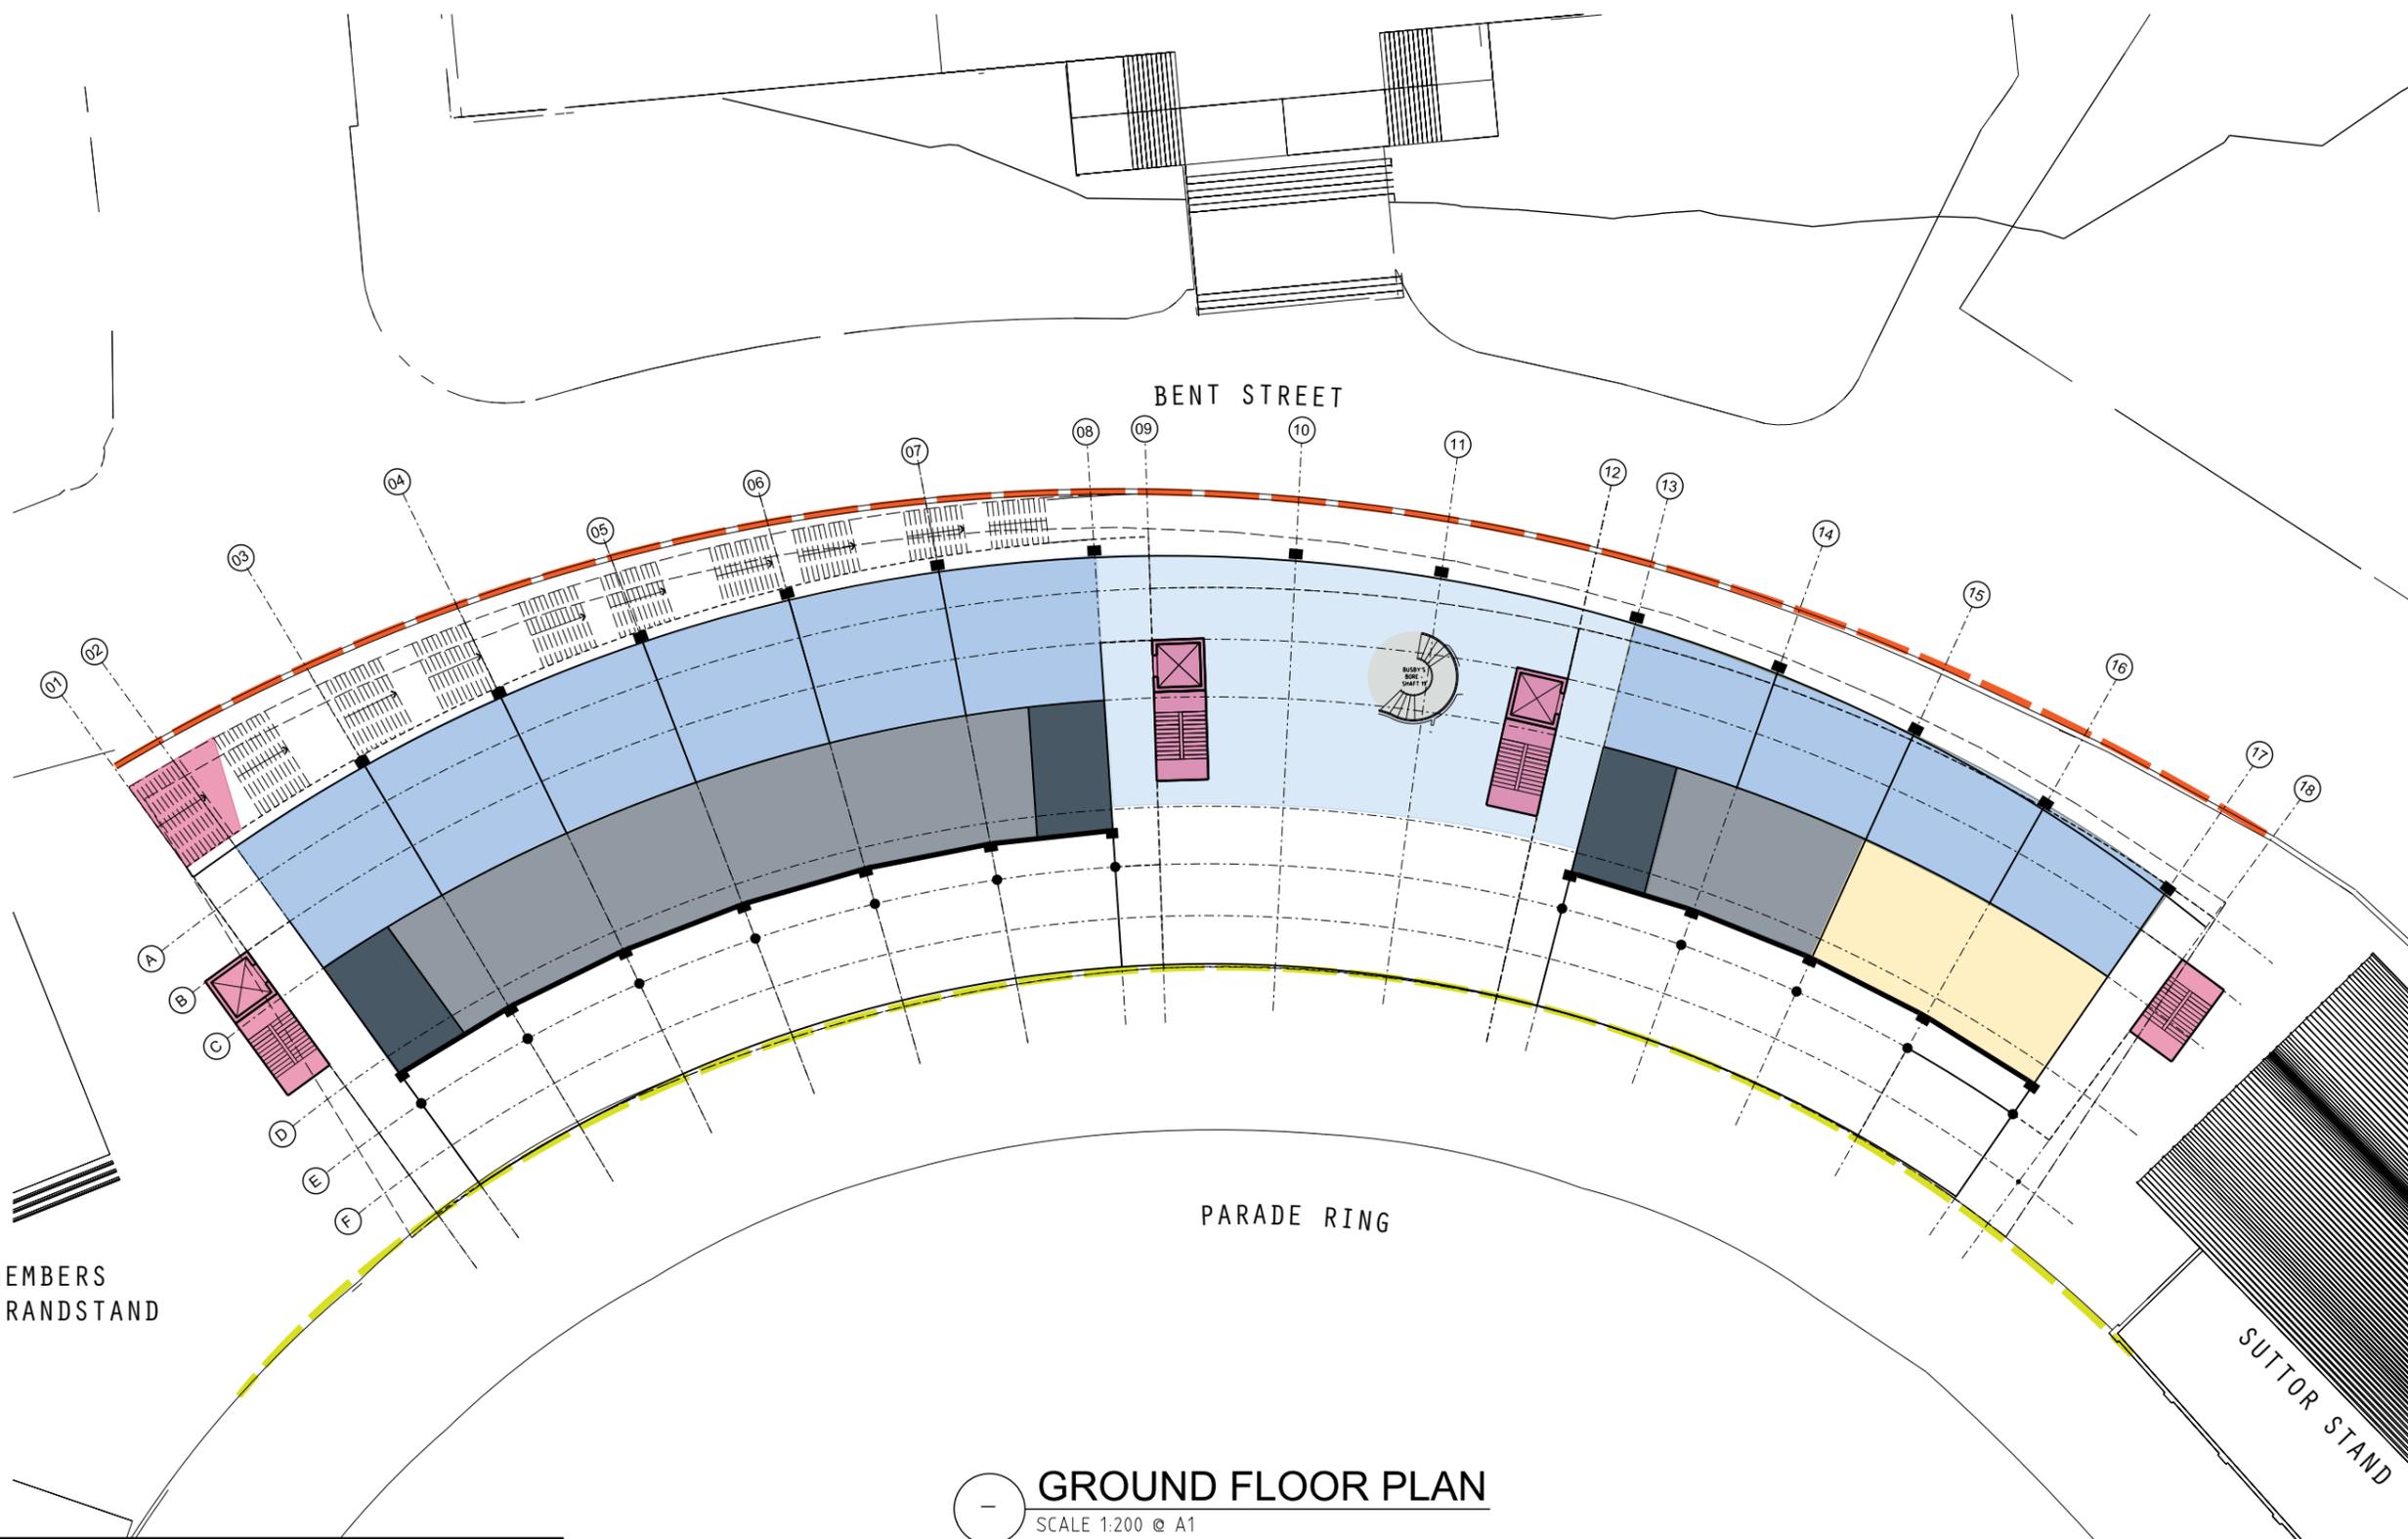

MEMBERS GRANDSTAND


PARADE RING

SUTTOR STAND

GROUND FLOOR PLAN
SCALE 1:200 @ A1

TOTAL AREAS			
GROUND FLOOR	605.0m ²	404.5m ²	1009.5m ²
FIRST FLOOR	1139.0m ²	718.0m ²	1857.0m ²
LEVEL 2	1139.0m ²	656.0m ²	1795.0m ²
LEVEL 3	1139.0m ²	670.0m ²	1809.0m ²
LEVEL 4	1009.0m ²	723.0m ²	1732.0m ²
TOTAL AREA	5031.0m ²	3171.5m ²	8202.5m ²

ISSUE	REV.	PRELIMINARY	12.08.2005
		HYDRAULIC CONSULTANT	DATE
		MECHANICAL CONSULTANT	
		STRUCTURAL CONSULTANT	
		ARCHITECTURAL CONSULTANT	
OCTAVIUS			
<small>Level 2 Building 61, Fox Studios Australia 38 Oliver Ave Moore Park NSW 2021 Ph: 02 9383 4100</small>			
Client FOX STUDIOS AUSTRALIA			
Project BENT St. STAND FOX STUDIOS MOORE PARK NSW 2021			
Title GROUND FLOOR PLAN			
Scale:	1:200 @ A1	OCTAVIUS Job No:	0000
Drawn	Checked	Coordinated	Approved
WL	RA		
Job Number : Drawing Number			Issue
A-03			A

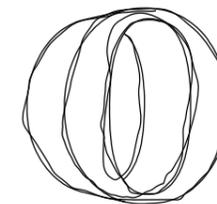


OCTAVIUS

These designs, plans and specifications and the copyright there in are the property of OCTAVIUS Consulting Group Pty, Ltd. and must not be used, reproduced or copied wholly or in part without the written permission of SHERBET Creative Enterprises.

- LOBBY/CIRCULATION
- COMMERCIAL TENANCY
- EXTERNAL STAIR
- AMENITIES

- LINE OF BENT STREET
- LINE OF PARADE RING

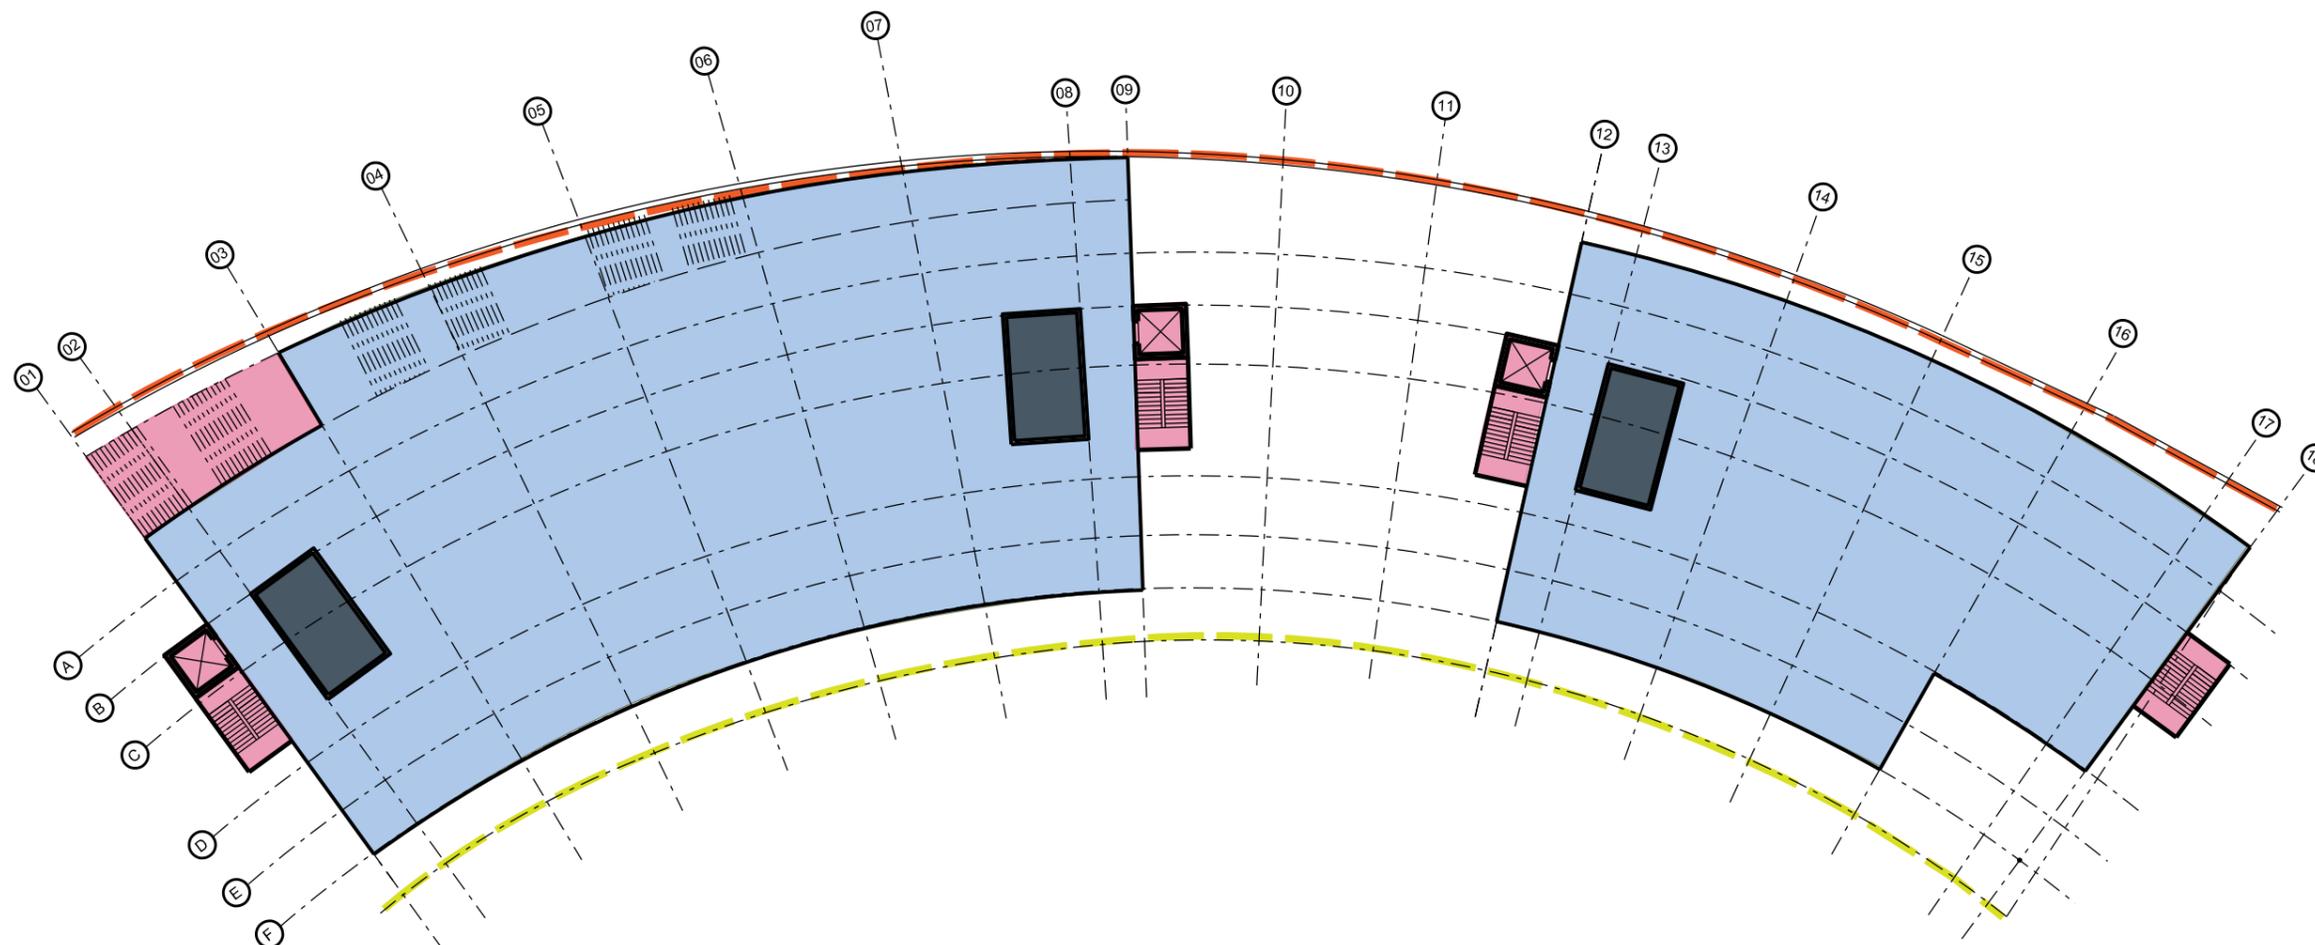

LEVEL 1 FLOOR PLAN
SCALE 1:200 @ A1

ISSUE	REV.	DESCRIPTION	DATE
A		PRELIMINARY	12.08.2005

HYDRAULIC CONSULTANT
Mechanical CONSULTANT
Structural CONSULTANT
Architectural CONSULTANT

OCTAVIUS

Level 2 Building 61 Fox Studios Australia 38 Oliver Ave Moore Park NSW 2021 Ph: 02 9393 4115

Client
FOX STUDIOS AUSTRALIA




Project
**BENT St. STAND
FOX STUDIOS
MOORE PARK NSW 2021**

Title
LEVEL 1 FLOOR PLAN

Scale:	1:200 @ A1	OCTAVIUS Job No:	0000
Drawn	Checked	Co-ordinated	Approved
WL	RA		
Job Number : Drawing Number			Date
A-04			08-11-12

Issue	A
-------	---



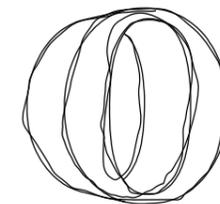


OCTAVIUS

These designs, plans and specifications and the copyright there in are the property of OCTAVIUS Consulting Group Pty, Ltd. and must not be used, reproduced or copied wholly or in part without the written permission of SHERBET Creative Enterprises.

- LOBBY/CIRCULATION
- COMMERCIAL TENANCY
- EXTERNAL STAIR
- AMENITIES

- LINE OF BENT STREET
- LINE OF PARADE RING

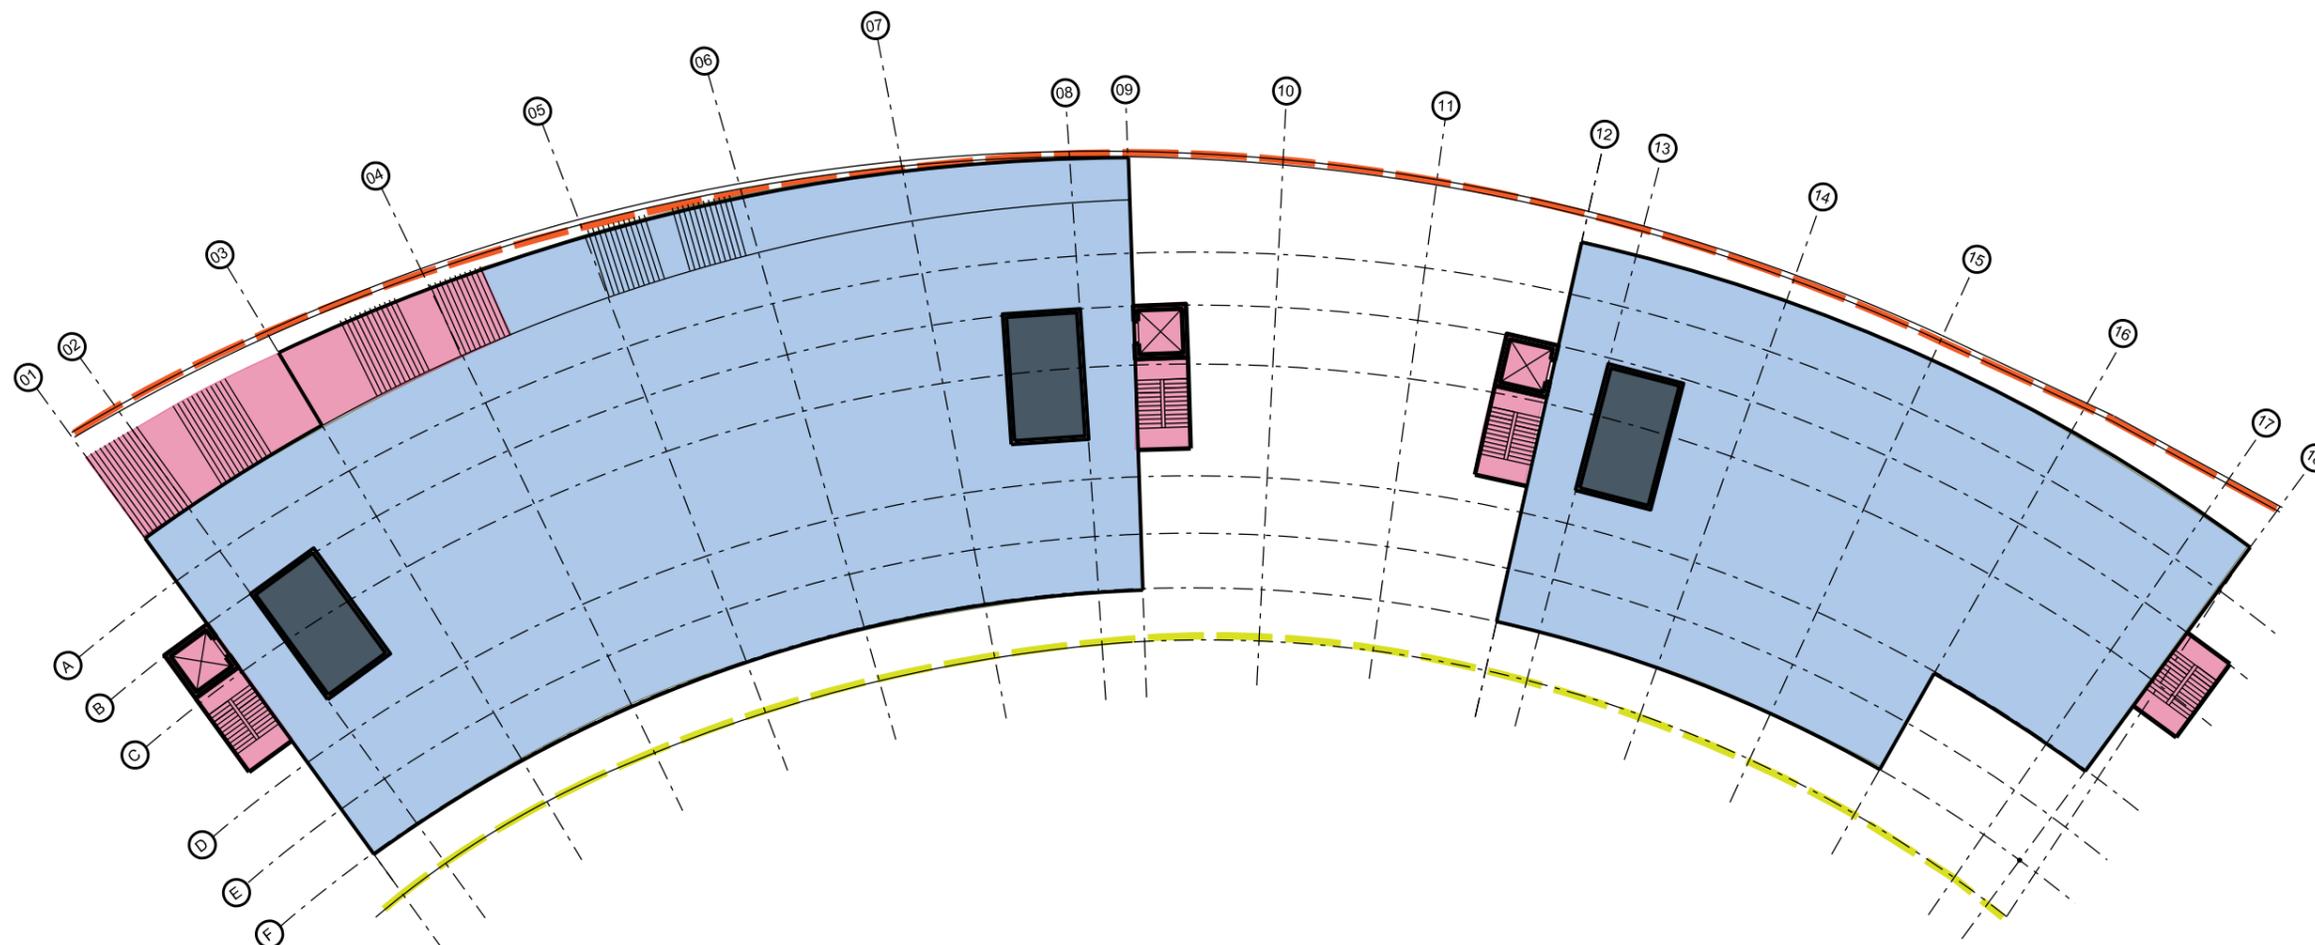

-
LEVEL 2 FLOOR PLAN
 SCALE 1:200 @ A1

A	PRELIMINARY	12.08.2005
ISSUE	REVISION DESCRIPTION	DATE

HYDRAULIC CONSULTANT	
MECHANICAL CONSULTANT	
STRUCTURAL CONSULTANT	
ARCHITECTURAL CONSULTANT	

OCTAVIUS

Level 2 Building 61 Fox Studios Australia 38 Oliver Ave Moore Park NSW 2021 Ph: 02 9393 4115

Client
FOX STUDIOS AUSTRALIA



Project
BENT St. STAND
FOX STUDIOS
MOORE PARK NSW 2021


Title
LEVEL 2 FLOOR PLAN

Scale: 1:200 @ A1 OCTAVIUS Job No: 0000

Drawn	Checked	Coordinated	Approved	Date
WL	RA			08-11-12

Job Number : Drawing Number	Issue
A-05	A



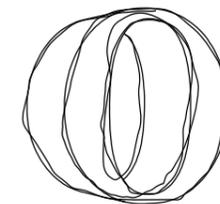


OCTAVIUS

These designs, plans and specifications and the copyright there in are the property of OCTAVIUS Consulting Group Pty, Ltd. and must not be used, reproduced or copied wholly or in part without the written permission of SHERBET Creative Enterprises.

- LOBBY/CIRCULATION
- COMMERCIAL TENANCY
- EXTERNAL STAIR
- AMENITIES

- LINE OF BENT STREET
- LINE OF PARADE RING

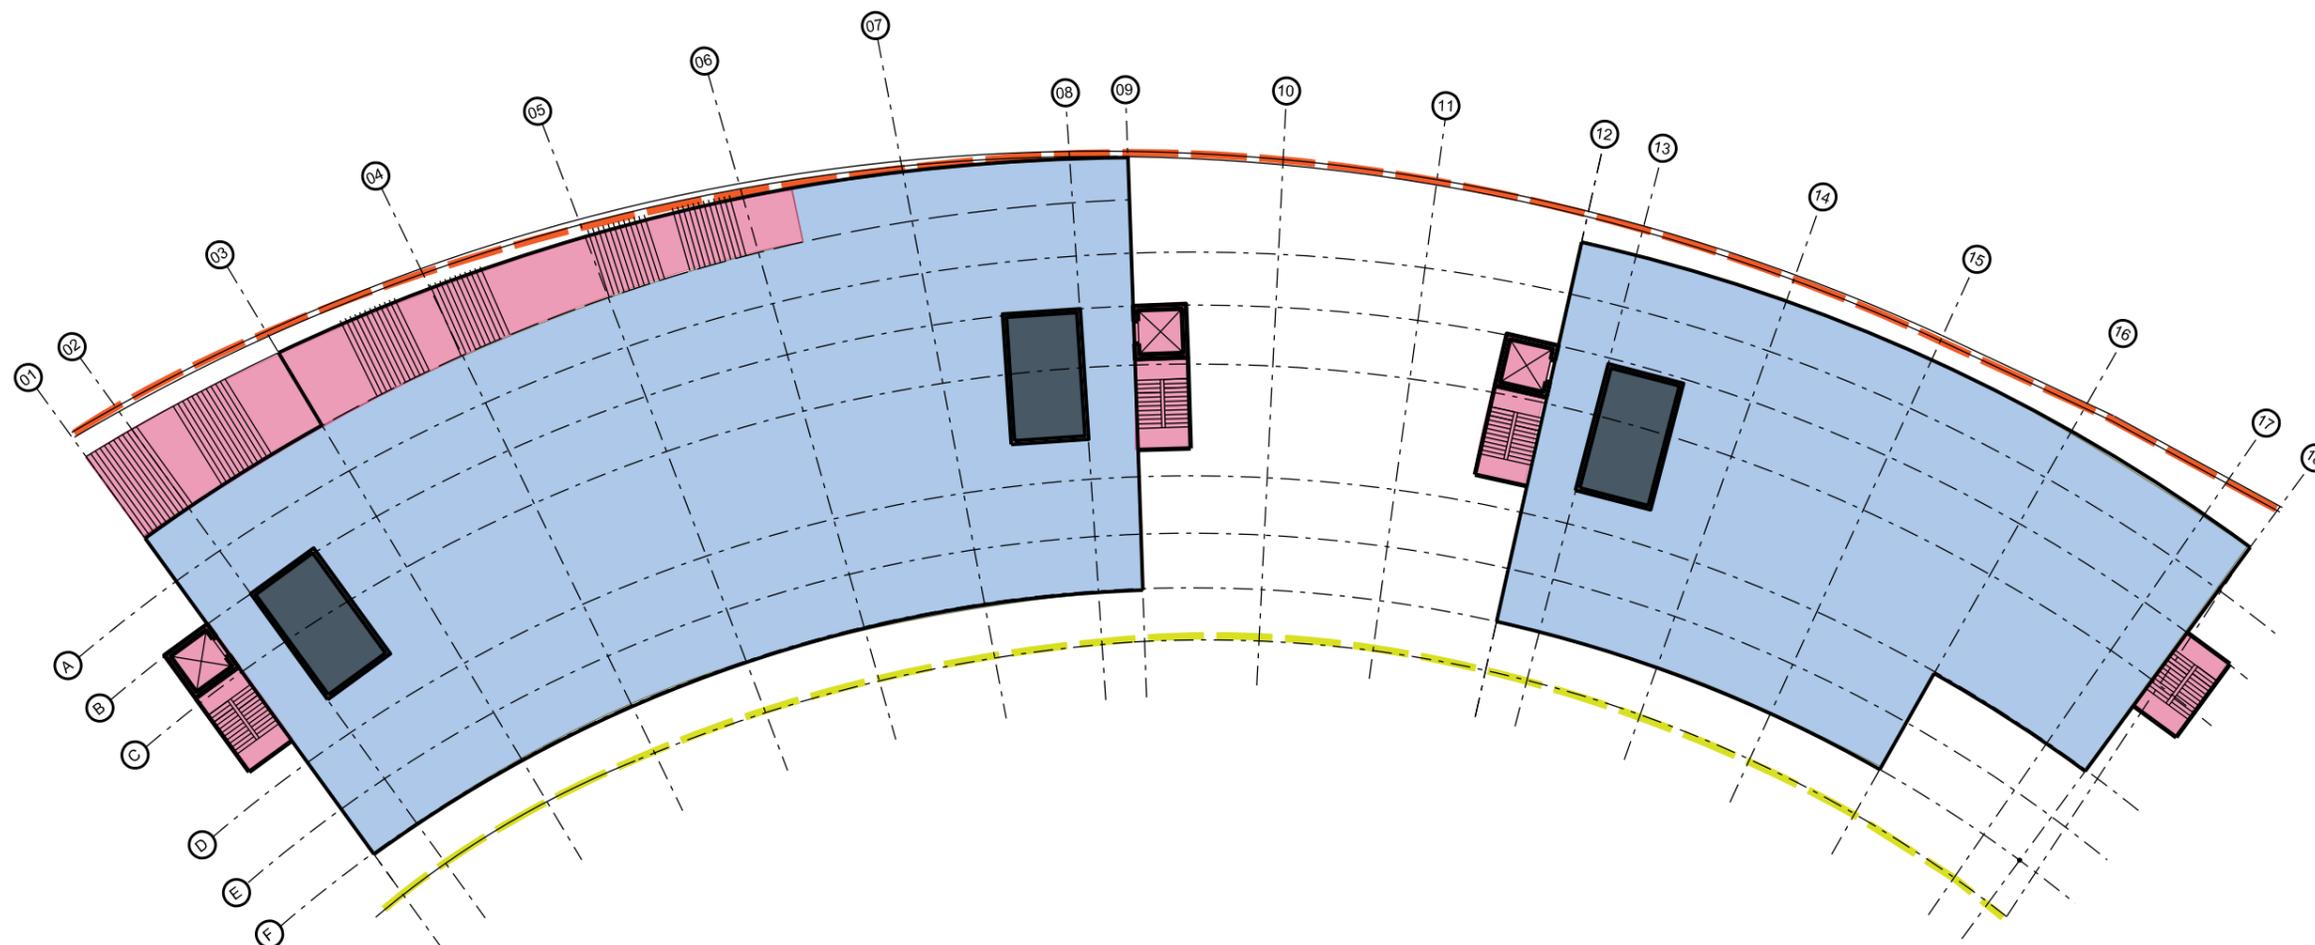

- **LEVEL 3 FLOOR PLAN**
 SCALE 1:200 @ A1

A	PRELIMINARY	12.08.2005
ISSUE	REVISION DESCRIPTION	DATE

HYDRAULIC CONSULTANT	
MECHANICAL CONSULTANT	
STRUCTURAL CONSULTANT	
ARCHITECTURAL CONSULTANT	

OCTAVIUS

Level 2 Building 61, Fox Studios Australia, 38 Oliver Ave Moore Park, NSW, 2021 Ph: 02 9393 4115

Client
FOX STUDIOS AUSTRALIA



Project
BENT St. STAND
FOX STUDIOS
MOORE PARK NSW 2021


Title
LEVEL 3 FLOOR PLAN

Scale: 1:200 @ A1	OCTAVIUS Job No: 0000
Drawn: WL	Checked: RA
Coordinated:	Approved:
Date: 08-11-12	Issue:

Job Number : Drawing Number Issue

A-06 A



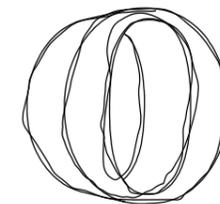


OCTAVIUS

These designs, plans and specifications and the copyright there in are the property of OCTAVIUS Consulting Group Pty, Ltd. and must not be used, reproduced or copied wholly or in part without the written permission of SHERBET Creative Enterprises.

- LOBBY/CIRCULATION
- COMMERCIAL TENANCY
- EXTERNAL STAIR
- AMENITIES

- LINE OF BENT STREET
- LINE OF PARADE RING

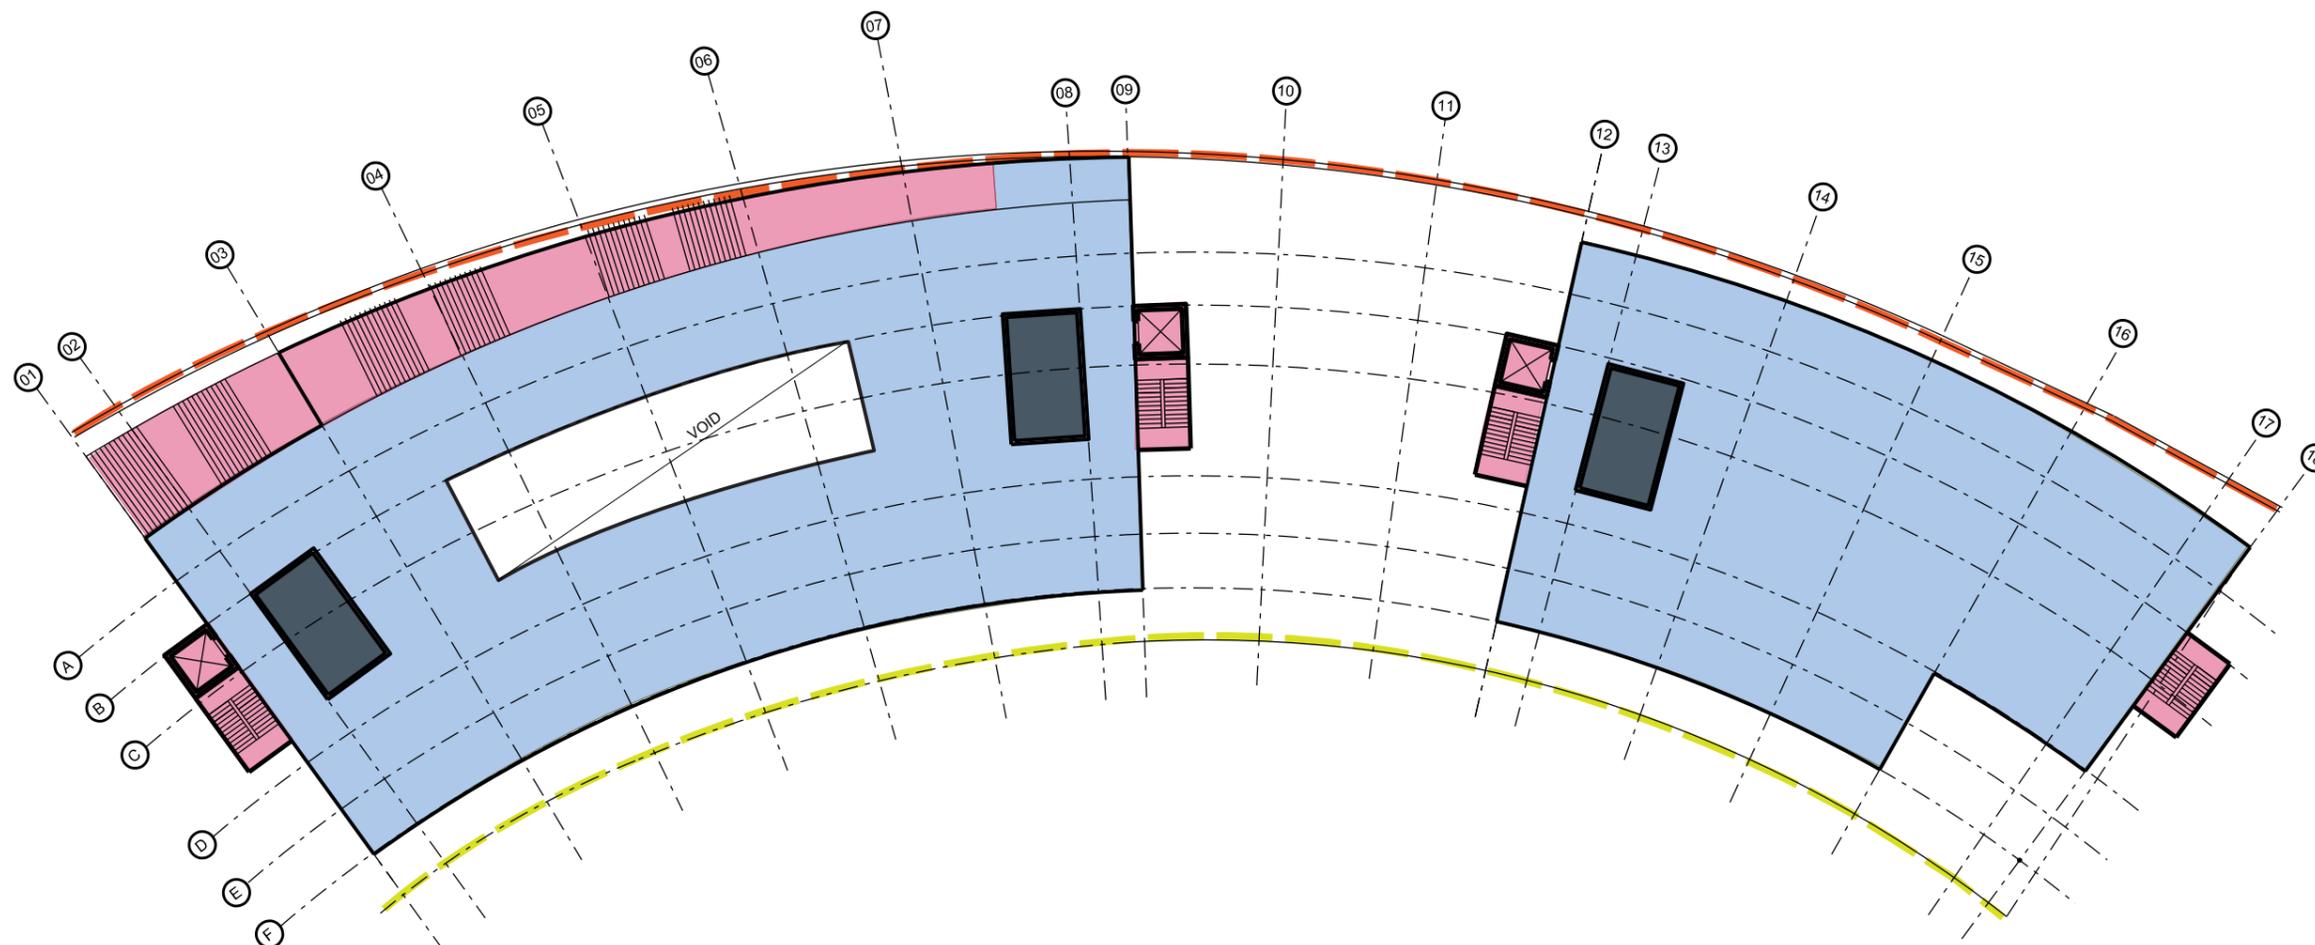

LEVEL 4 FLOOR PLAN
SCALE 1:200 @ A1

ISSUE	REV.	REVISION DESCRIPTION	DATE
A		PRELIMINARY	12.08.2005

HYDRAULIC CONSULTANT
Mechanical CONSULTANT
STRUCTURAL CONSULTANT
ARCHITECTURAL CONSULTANT

OCTAVIUS

Level 2 Building 61 Fox Studios Australia 38 Oliver Ave Moore Park NSW 2021 Ph: 02 9393 4115

Client
FOX STUDIOS AUSTRALIA




Project
**BENT St. STAND
FOX STUDIOS
MOORE PARK NSW 2021**

Title
LEVEL 4 FLOOR PLAN

Scale:	1:200 @ A1	OCTAVIUS Job No:	0000
Drawn	Checked	Coordinated	Approved
WL	RA		
Job Number : Drawing Number			Date
A-07			08-11-12

Job Number : Drawing Number	Issue
A-07	A




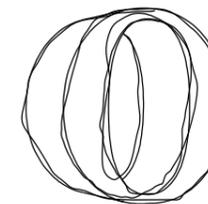

OCTAVIUS

These designs, plans and specifications and the copyright there in are the property of OCTAVIUS Consulting Group Pty, Ltd. and must not be used, reproduced or copied wholly or in part without the written permission of SHERBET Creative Enterprises.

- COMMERCIAL TENANCY
- EXTERNAL STAIR
- OUTDOOR ROOFTOP
- LINE OF BENT STREET
- LINE OF PARADE RING

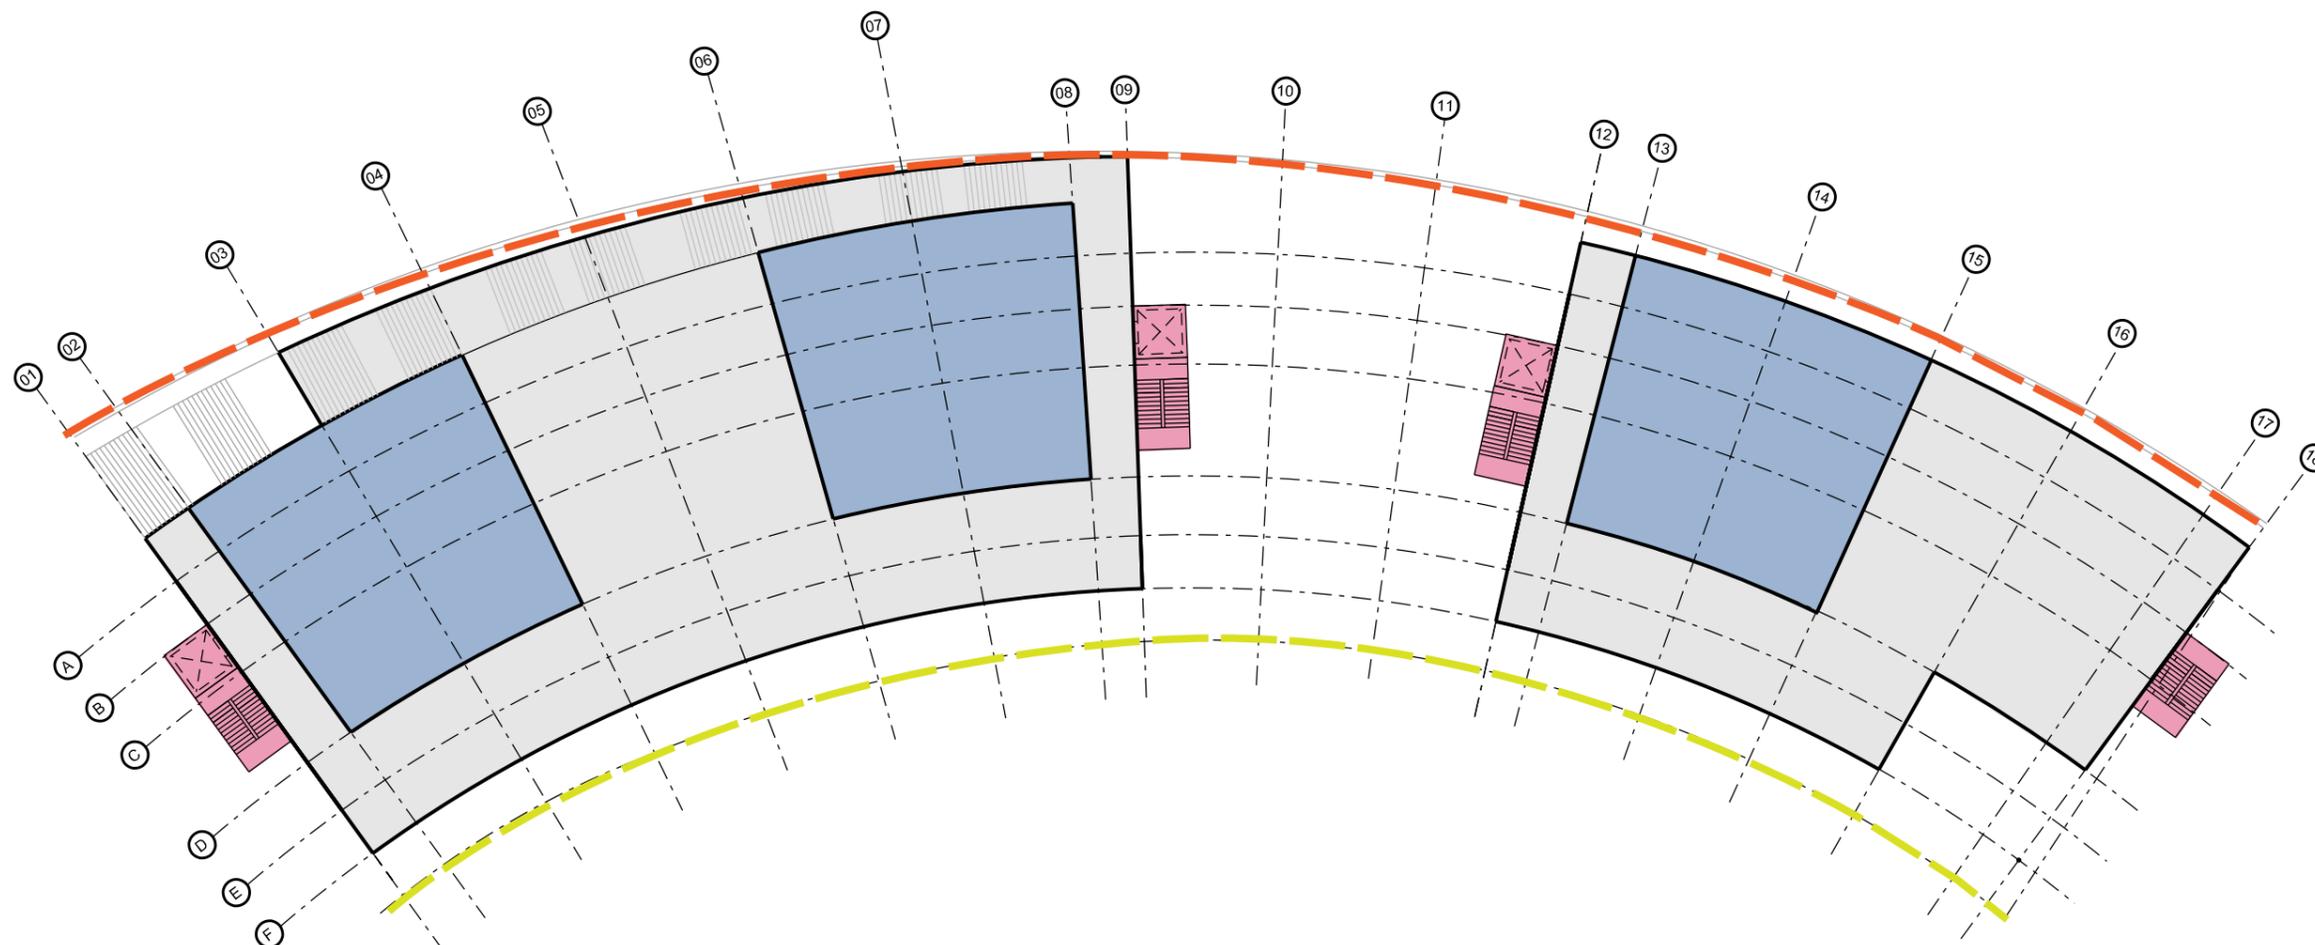

- **ROOF PLAN**
 SCALE 1:200 @ A1

A	PRELIMINARY	12.08.2005
ISSUE	REV.	DATE

HYDRAULIC CONSULTANT
MECHANICAL CONSULTANT
STRUCTURAL CONSULTANT
ARCHITECTURAL CONSULTANT

OCTAVIUS

Level 2 Building 61 Fox Studios Australia, 38 Dujarin Ave, Moore Park, N.S.W. 2021 Ph: 02 9393 4115

FOX STUDIOS AUSTRALIA

Project

LOT 103 BENT St STAND
FOX STUDIOS
MOORE PARK NSW 2021


Title

ROOF PLAN

Scale: 1:200 @ A1	OCTAVIUS Job No: 0000
Drawn: WL	Checked: RA
Coordinated:	Approved:
Date: 08-11-12	Issue:


A-08

A

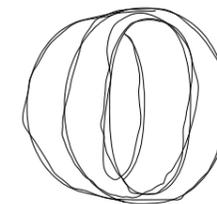


OCTAVIUS

These designs, plans and specifications and the copyright there in are the property of OCTAVIUS Consulting Group Pty, Ltd. and must not be used, reproduced or copied wholly or in part without the written permission of SHERBET Creative Enterprises.

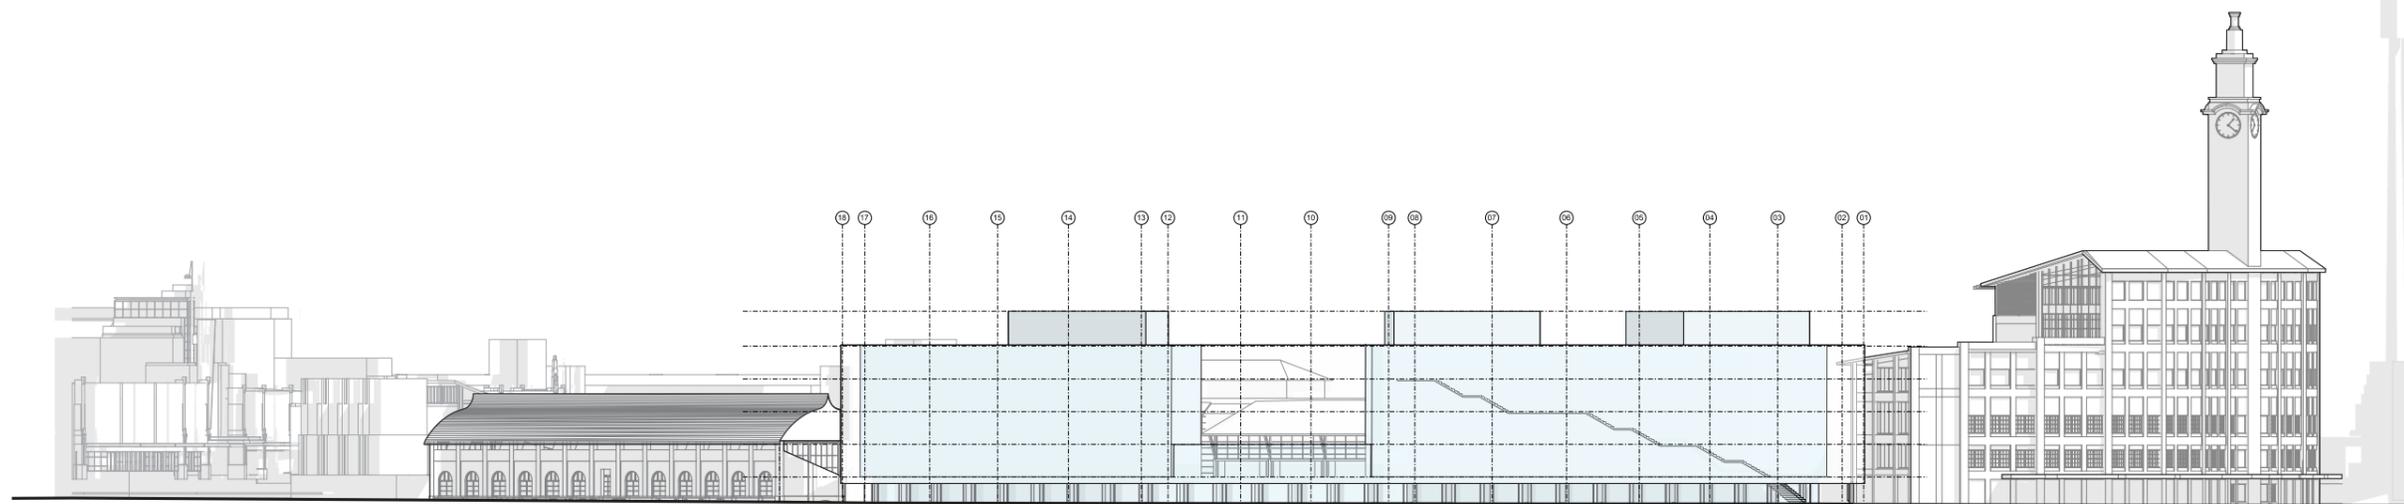

BENT STREET ELEVATION
SCALE 1:400 @ A1

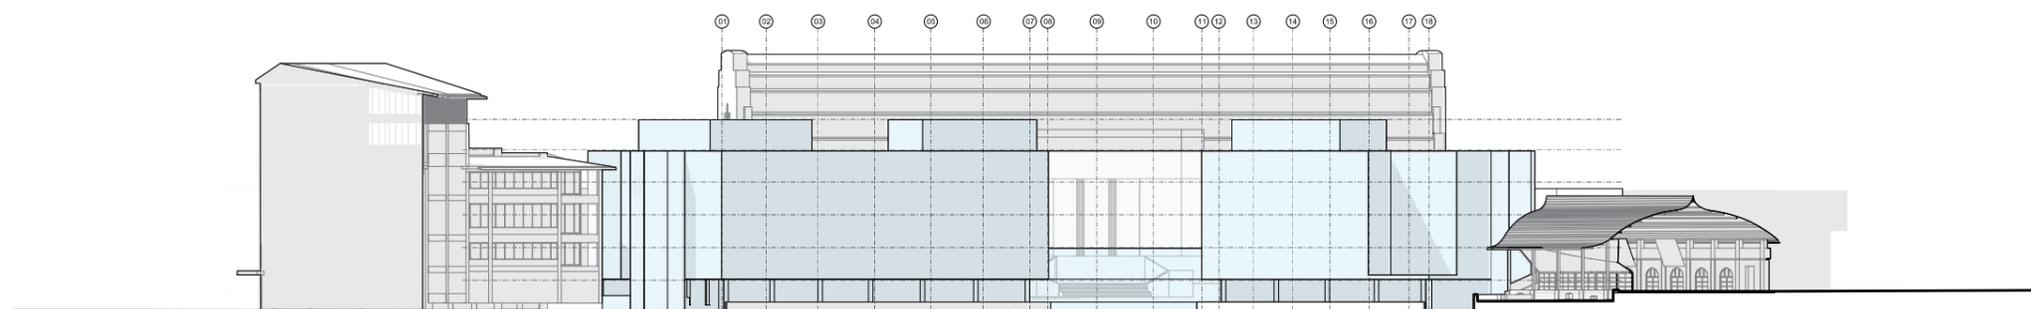

PARADE RING ELEVATION
SCALE 1:400 @ A1



ISSUE	REV.	DESCRIPTION	DATE
A		PRELIMINARY	12.08.2005
		HYDRAULIC CONSULTANT	

		MEDICAL CONSULTANT	
		STRUCTURAL CONSULTANT	
		ARCHITECTURAL CONSULTANT	

OCTAVIUS

Level 2, Building 61, Fox Studios Australia, 38 Drake Ave, Moore Park, NSW, 2021 Ph: 02 9393 4115

Client
FOX STUDIOS AUSTRALIA

Project
**LOT 103 BENT St STAND
FOX STUDIOS
MOORE PARK NSW 2021**

Title
ELEVATIONS

Scale:	1:400 @ A1	OCTAVIUS Job No:	0000
Drawn	Checked	Coordinated	Approved
HW	RA		
Job Number : Drawing Number			Date
A-09			08-11-12

Issue
A