


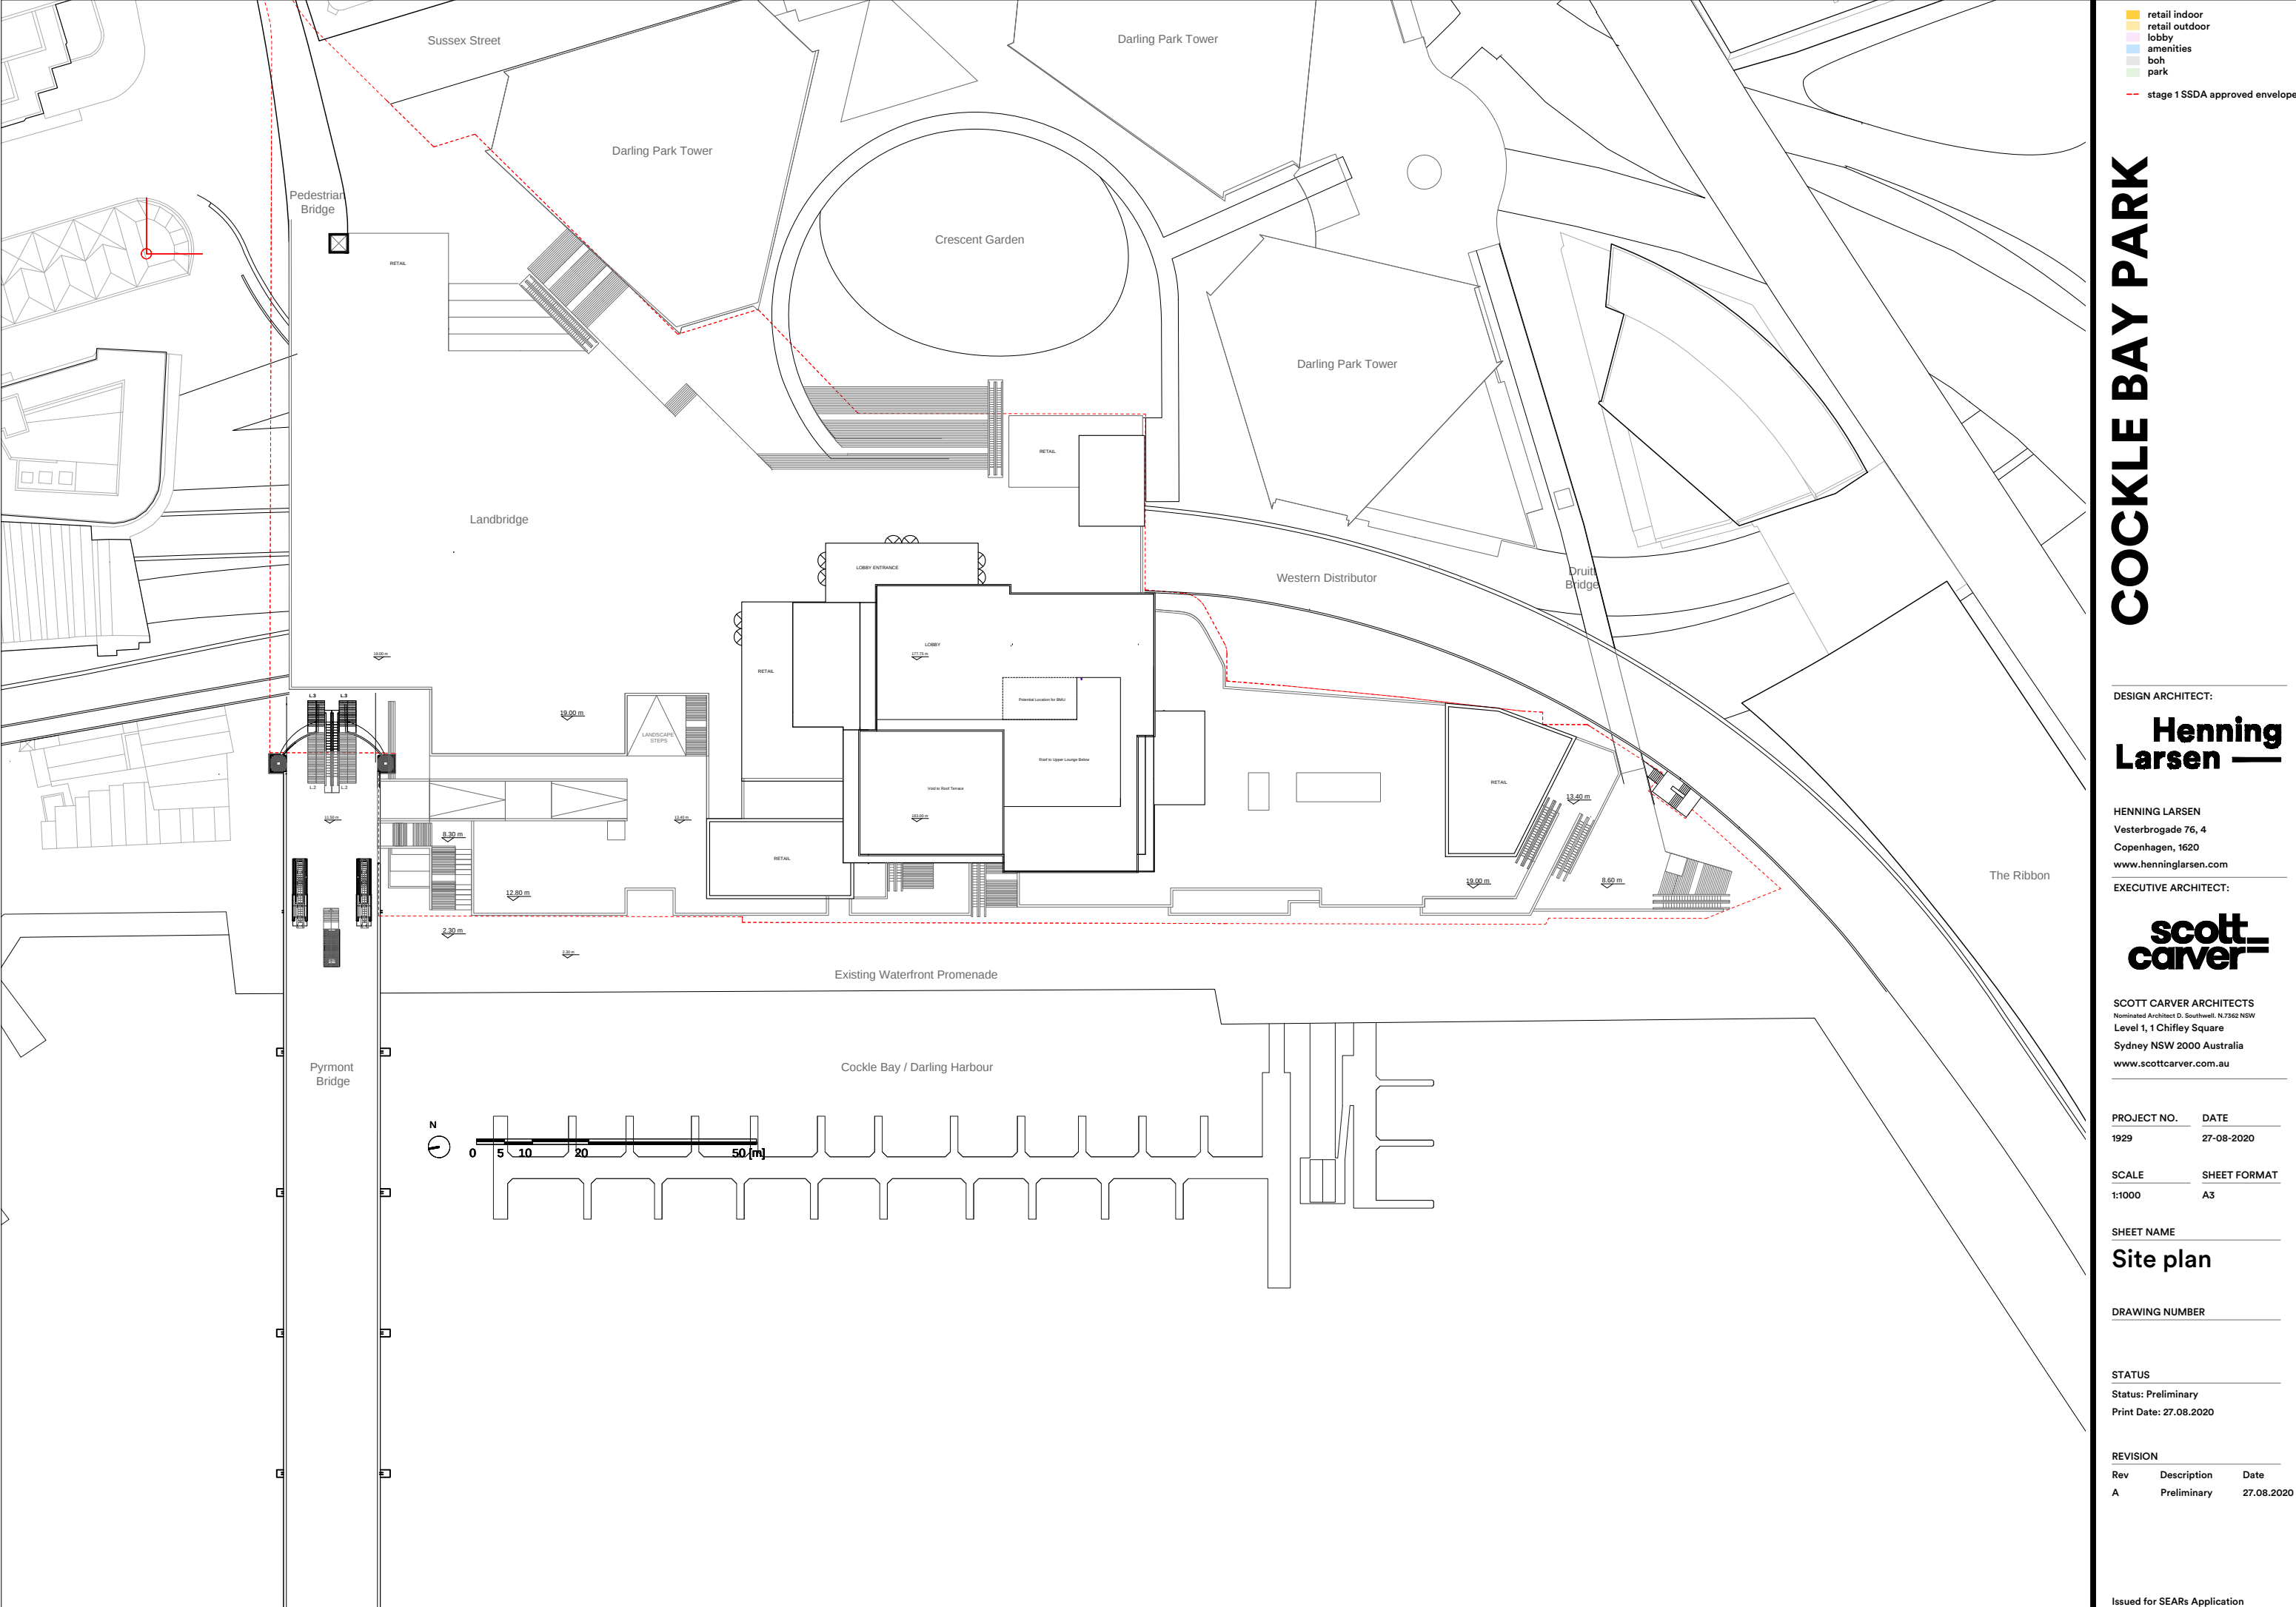

- retail indoor
 - retail outdoor
 - lobby
 - amenities
 - boh
 - park
- stage 1 SSDA approved envelope

COCKLE BAY PARK

DESIGN ARCHITECT:
Henning Larsen

HENNING LARSEN
Vesterbrogade 76, 4
Copenhagen, 1620
www.henninglarsen.com

EXECUTIVE ARCHITECT:
scott carver

SCOTT CARVER ARCHITECTS
Nominated Architect D. Southwell, N.7362 NSW
Level 1, 1 Chifley Square
Sydney NSW 2000 Australia
www.scottcarver.com.au

PROJECT NO.	DATE
1929	27-08-2020


SCALE	SHEET FORMAT
1:1000	A3

SHEET NAME
Site plan

DRAWING NUMBER

STATUS
Status: Preliminary
Print Date: 27.08.2020

REVISION	Rev	Description	Date
	A	Preliminary	27.08.2020

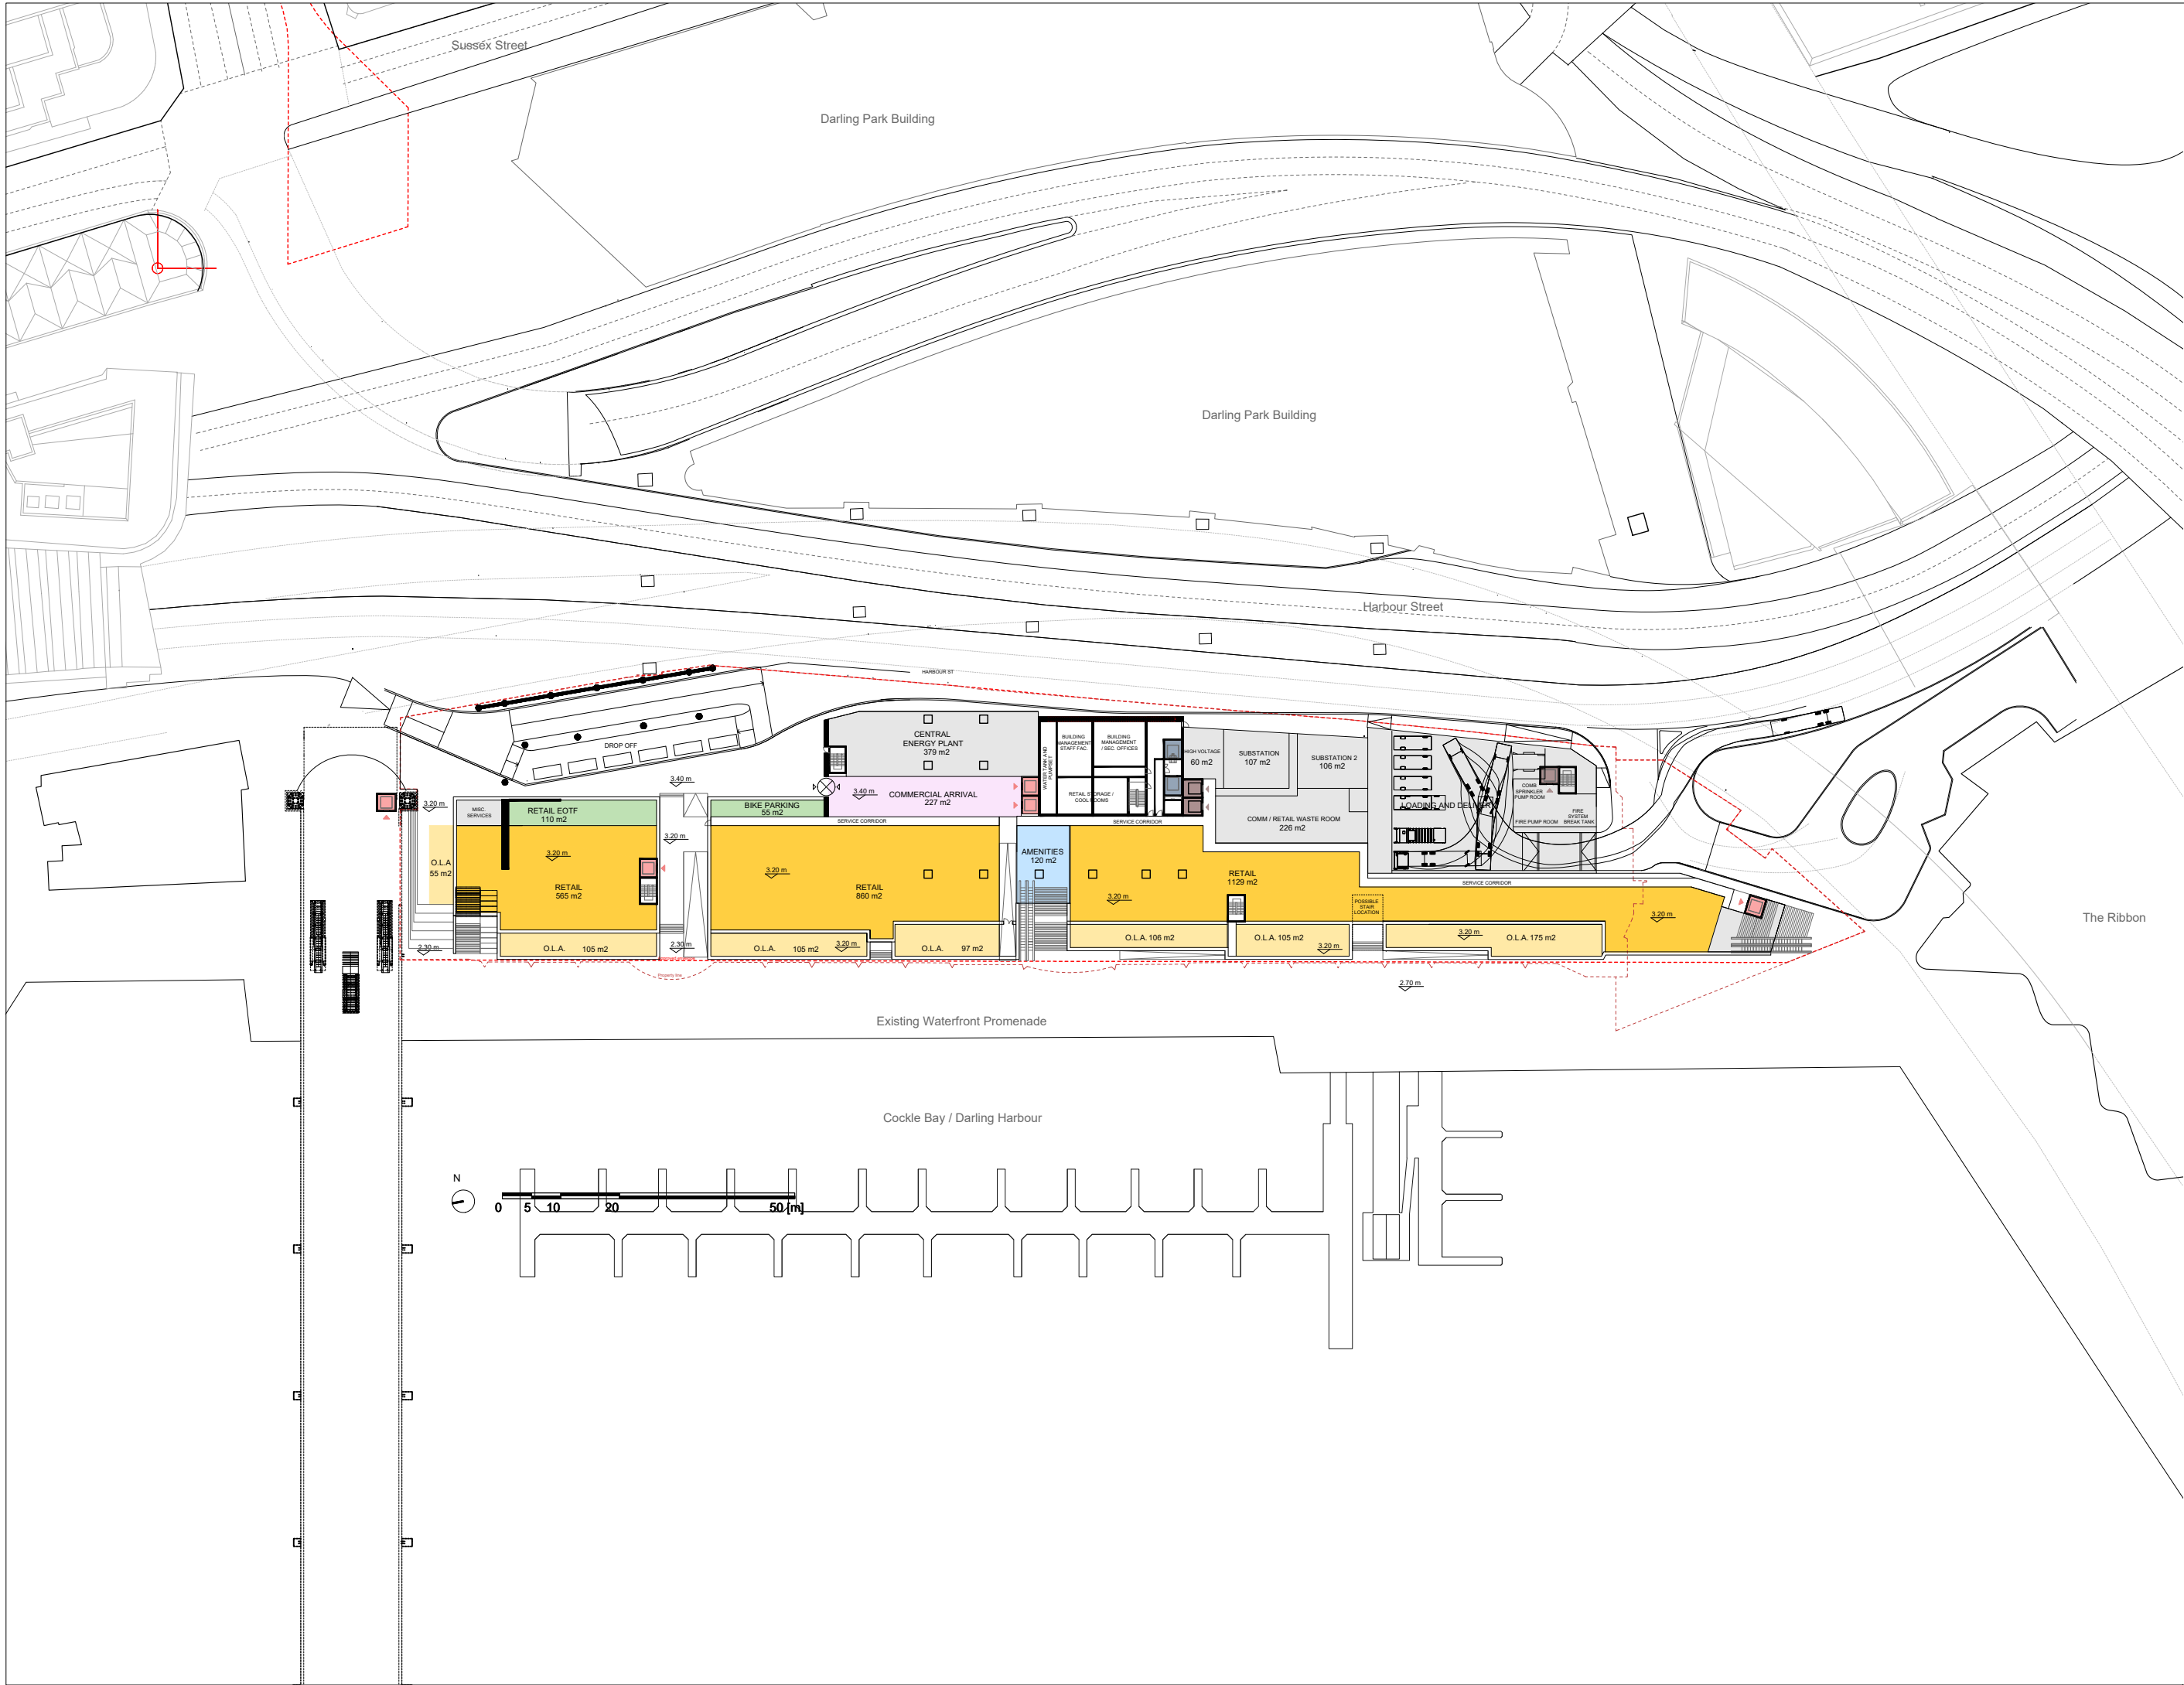

- retail indoor
- retail outdoor
- lobby
- amenities
- boh
- park
- stage 1 SSDA approved envelope
- property line

COCKLE BAY PARK

DESIGN ARCHITECT:

Henning Larsen

HENNING LARSEN
Vesterbrogade 76, 4
Copenhagen, 1620
www.henninglarsen.com

EXECUTIVE ARCHITECT:

scott carver

SCOTT CARVER ARCHITECTS
Nominated Architect D. Southwell, N.7362 NSW
Level 1, 1 Chifley Square
Sydney NSW 2000 Australia
www.scottcarver.com.au

PROJECT NO.	DATE
1929	27-08-2020

SCALE	SHEET FORMAT
1:1000	A3

SHEET NAME

Level 0


DRAWING NUMBER
CBP-SK-HEN-ARC-DRW-10-0000

STATUS
Status: Preliminary
Print Date: 27.08.2020

REVISION		
Rev	Description	Date
A	Preliminary	27.08.2020

Issued for SEARs Application

NOT FOR CONSTRUCTION

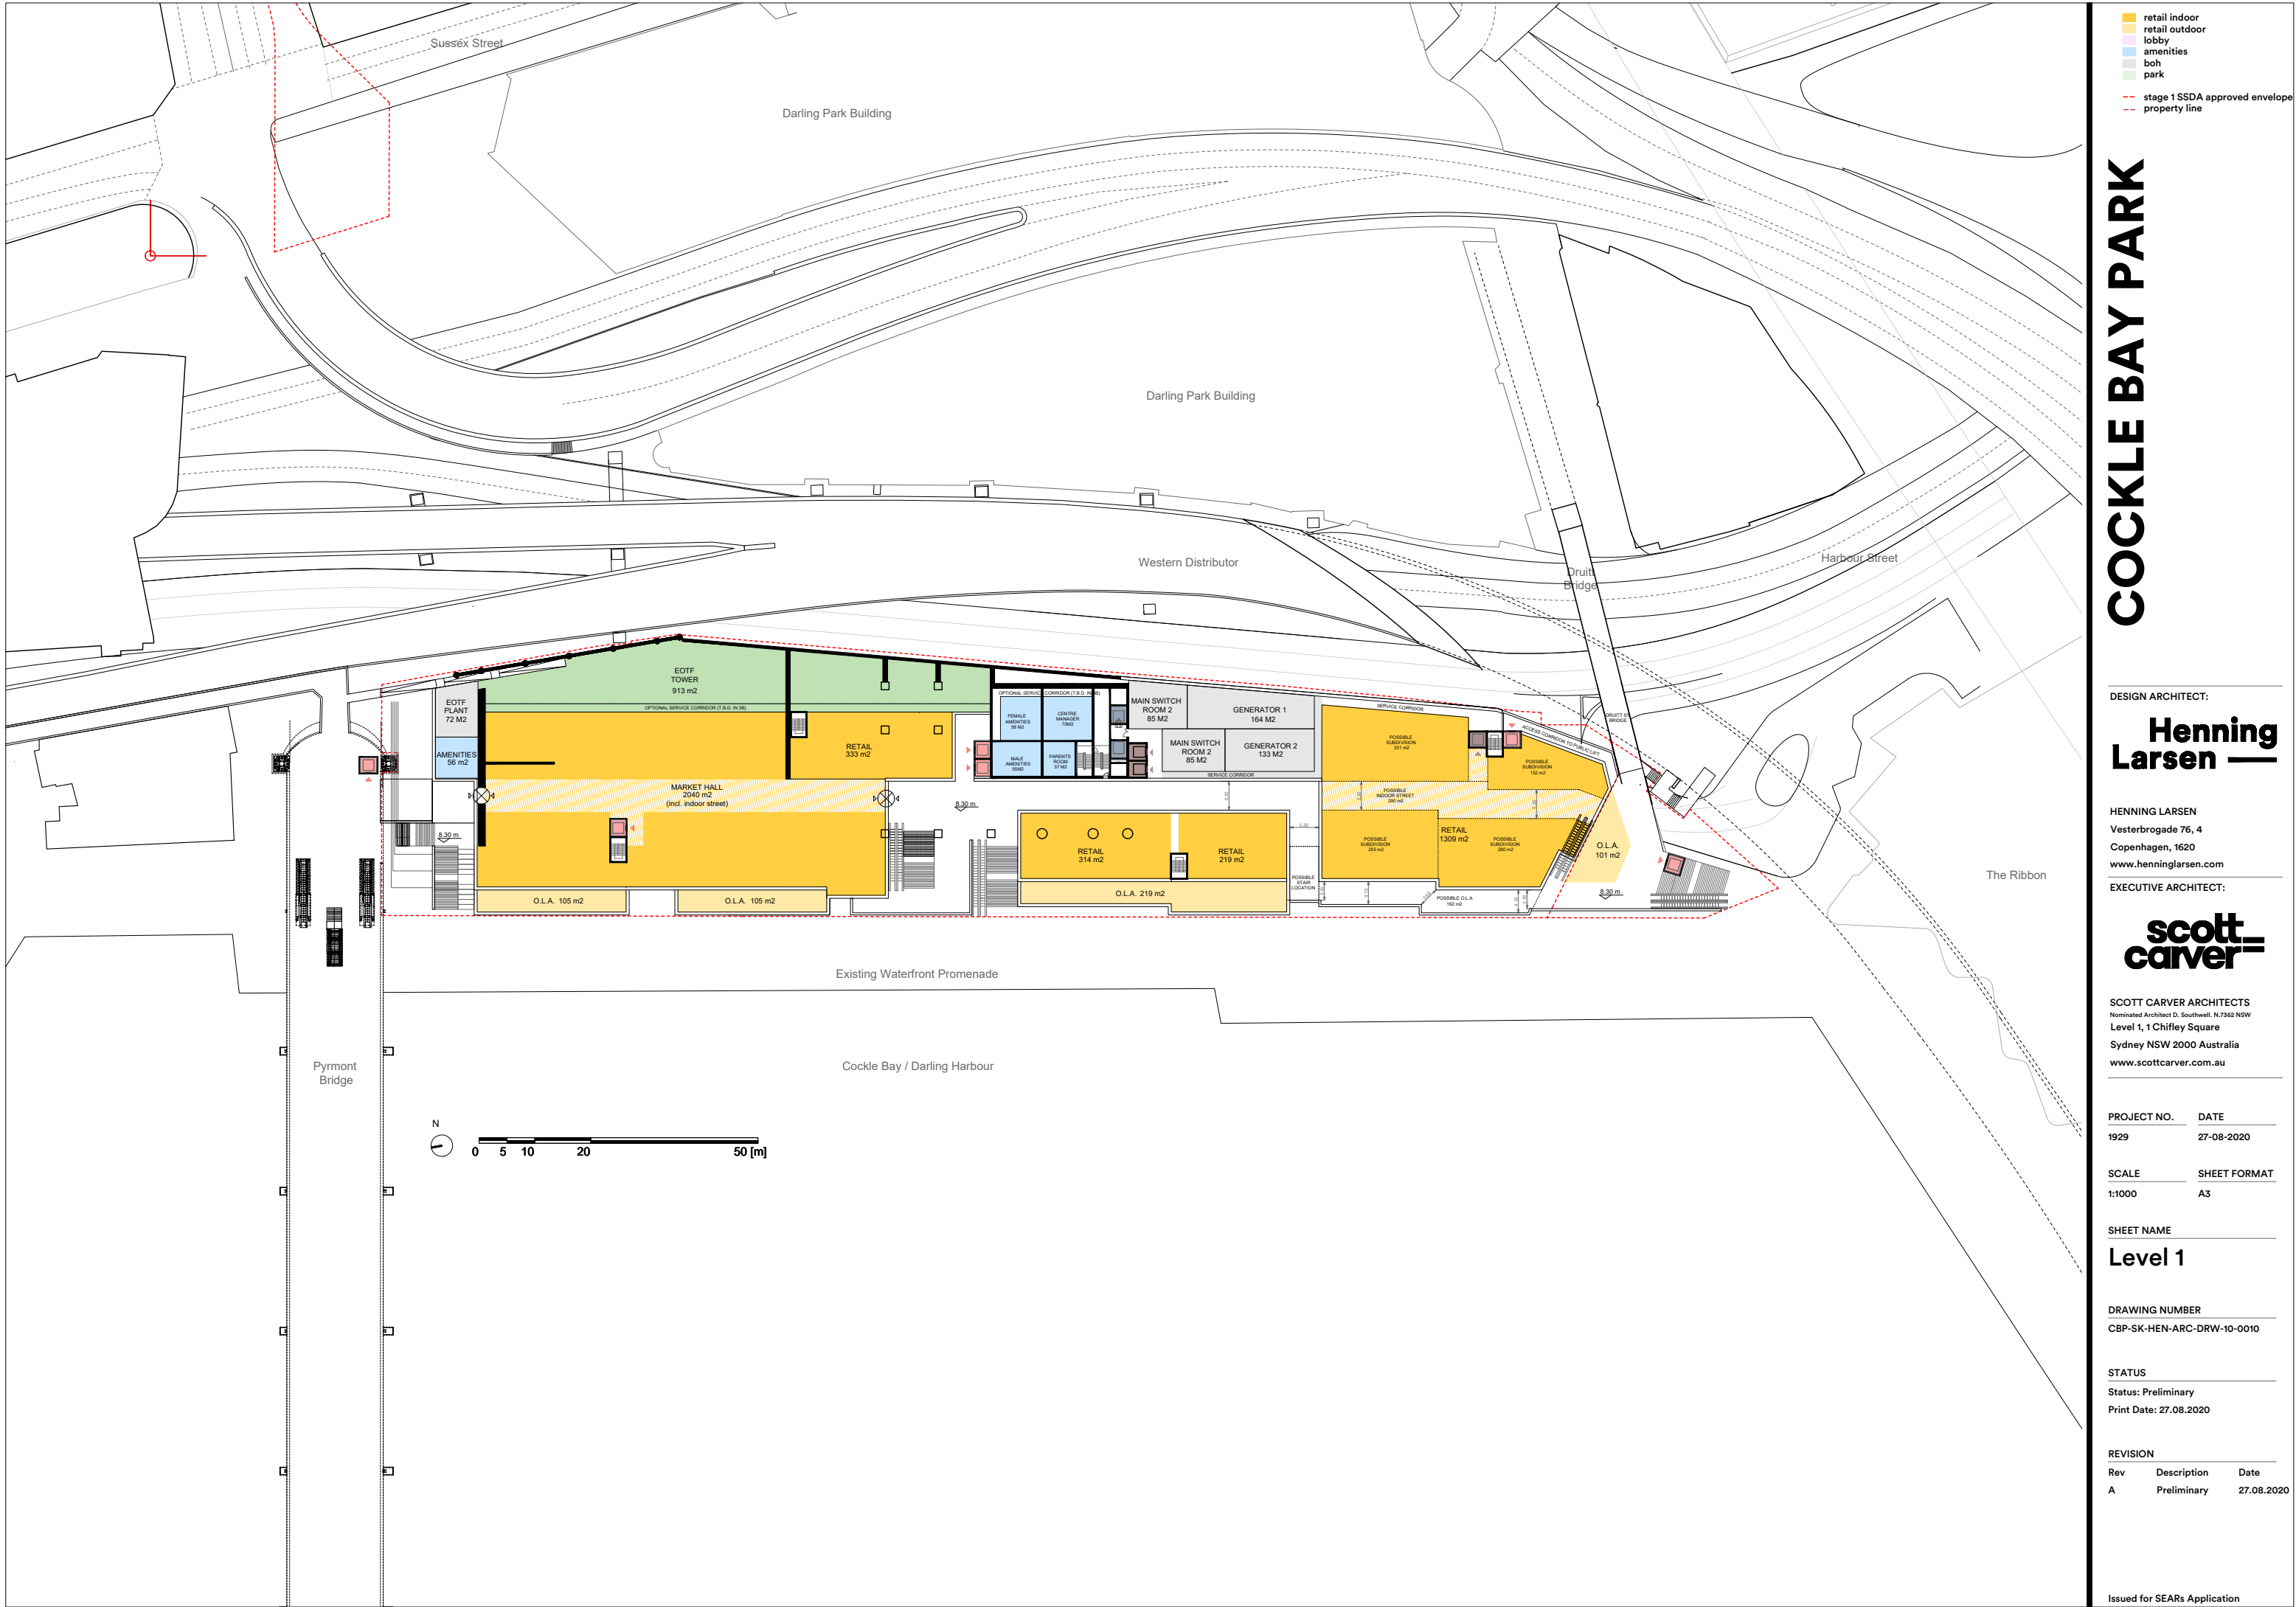

- retail indoor
 - retail outdoor
 - lobby
 - amenities
 - boh
 - park
- stage 1 SSDA approved envelope
-- property line

COCKLE BAY PARK

DESIGN ARCHITECT:
Henning Larsen

HENNING LARSEN
Vesterbrogade 76, 4
Copenhagen, 1620
www.henninglarsen.com

EXECUTIVE ARCHITECT:
scott carver

SCOTT CARVER ARCHITECTS
Nominated Architect D. Southwell, N.7362 NSW
Level 1, 1 Chifley Square
Sydney NSW 2000 Australia
www.scottcarver.com.au

PROJECT NO. DATE
1929 27-08-2020


SCALE SHEET FORMAT
1:1000 A3

SHEET NAME
Level 1

DRAWING NUMBER
CBP-SK-HEN-ARC-DRW-10-0010

STATUS
Status: Preliminary
Print Date: 27.08.2020

REVISION
Rev Description Date
A Preliminary 27.08.2020

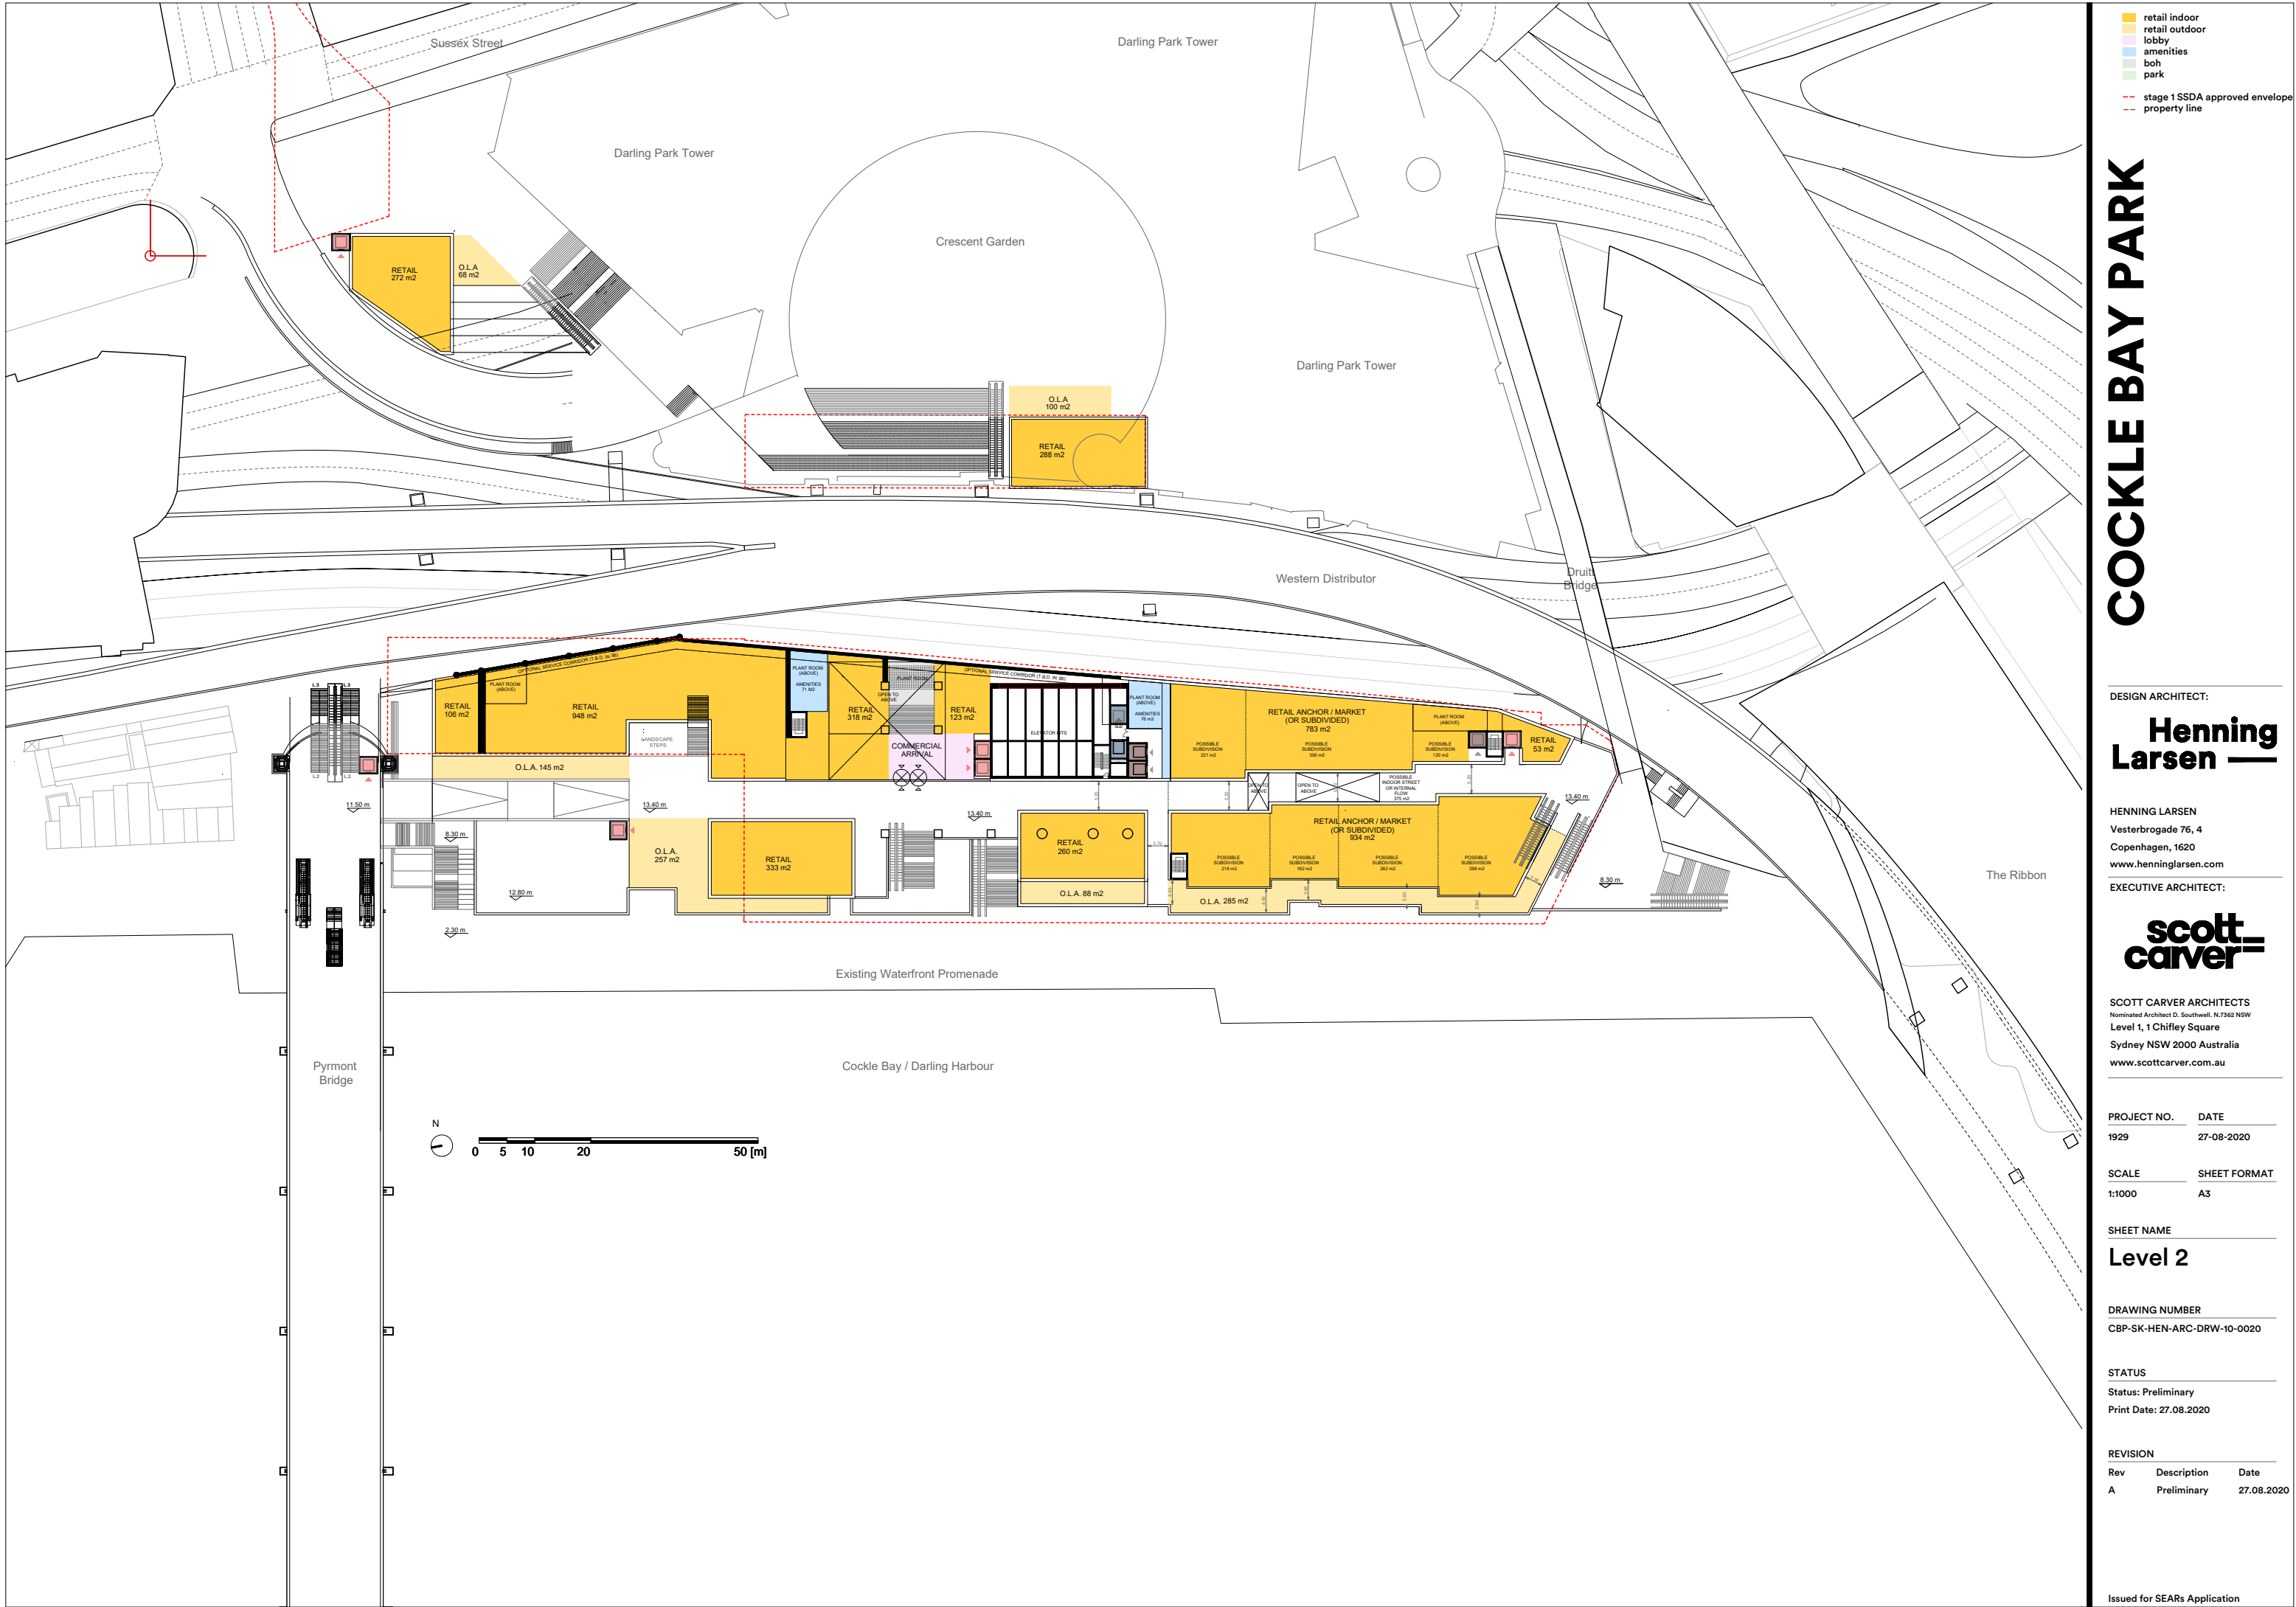

- retail indoor
- retail outdoor
- lobby
- amenities
- boh
- park
- stage 1 SSDA approved envelope
- property line

COCKLE BAY PARK

DESIGN ARCHITECT:
Henning Larsen

HENNING LARSEN
Vesterbrogade 76, 4
Copenhagen, 1620
www.henninglarsen.com

EXECUTIVE ARCHITECT:
scott carver

SCOTT CARVER ARCHITECTS
Nominated Architect D. Southwell, N.7362 NSW
Level 1, 1 Chifley Square
Sydney NSW 2000 Australia
www.scottcarver.com.au

PROJECT NO.	DATE
1929	27-08-2020


SCALE	SHEET FORMAT
1:1000	A3

SHEET NAME
Level 2

DRAWING NUMBER
CBP-SK-HEN-ARC-DRW-10-0020

STATUS
Status: Preliminary
Print Date: 27.08.2020

REVISION	Rev	Description	Date
	A	Preliminary	27.08.2020

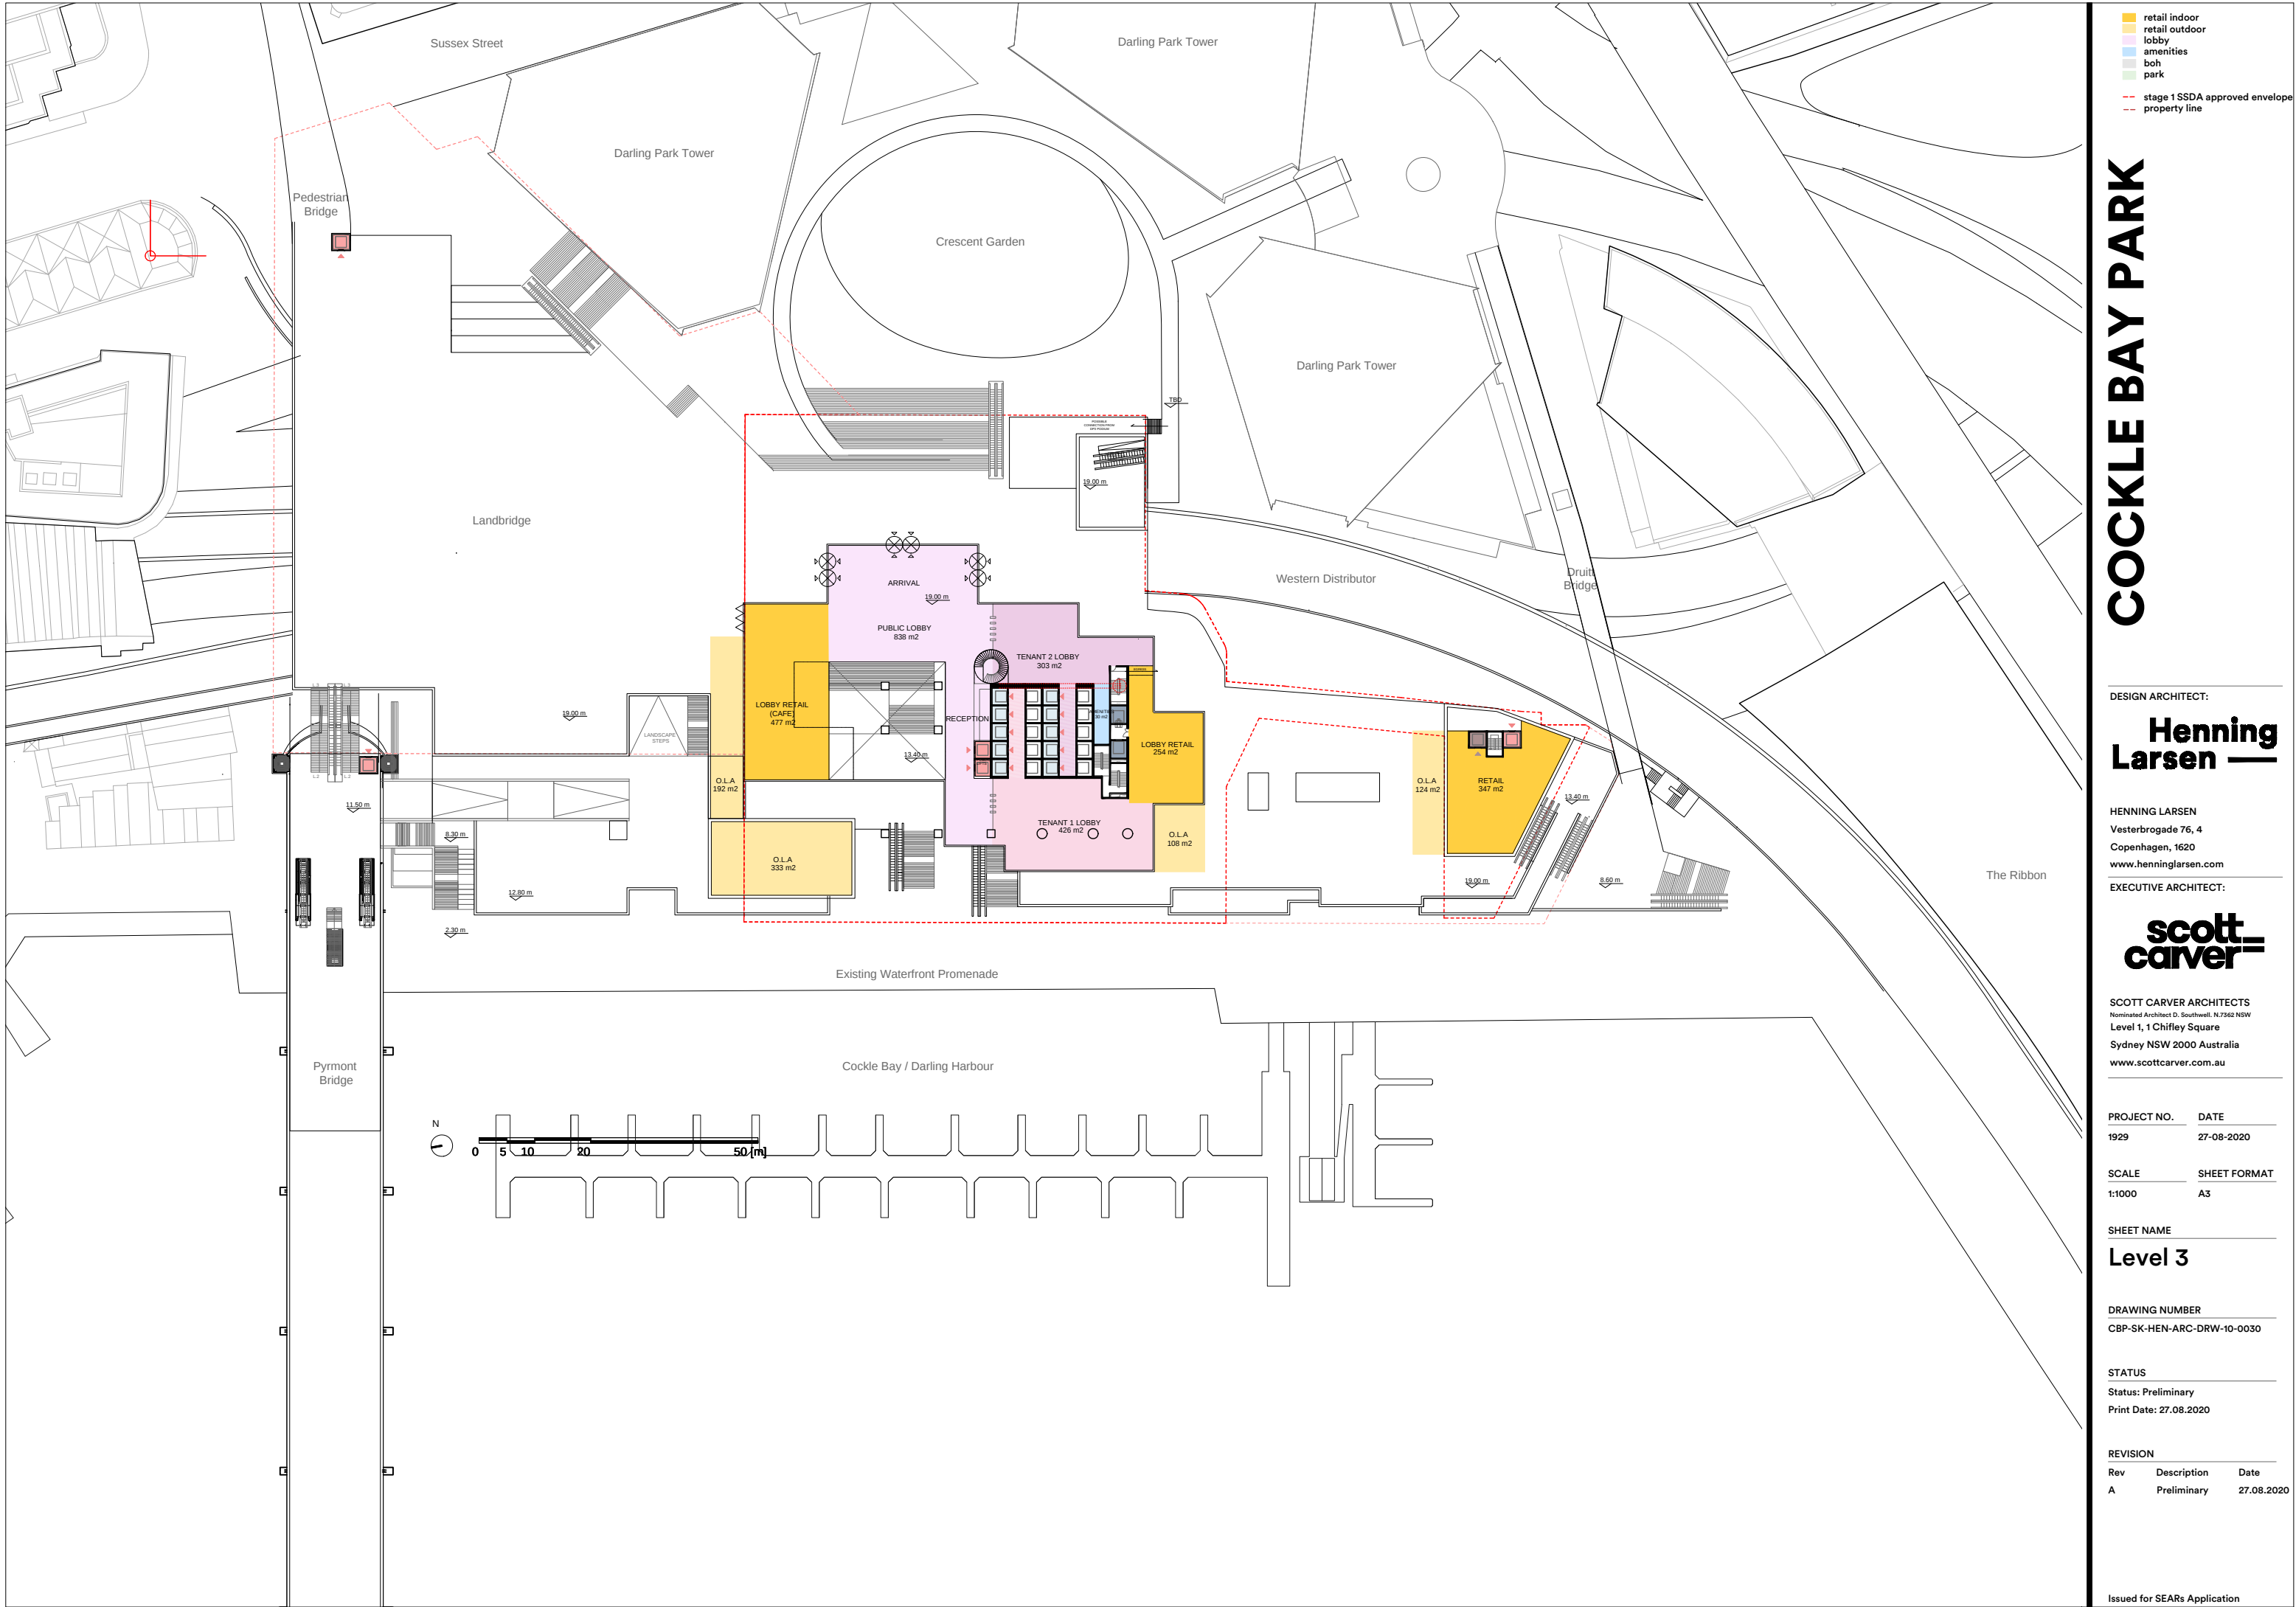

COCKLE BAY PARK

DESIGN ARCHITECT:
Henning Larsen

HENNING LARSEN
Vesterbrogade 76, 4
Copenhagen, 1620
www.henninglarsen.com

EXECUTIVE ARCHITECT:
scott carver

SCOTT CARVER ARCHITECTS
Nominated Architect D. Southwell, N.7362 NSW
Level 1, 1 Chifley Square
Sydney NSW 2000 Australia
www.scottcarver.com.au

PROJECT NO.	DATE
1929	27-08-2020


SCALE	SHEET FORMAT
1:1000	A3

SHEET NAME
Level 3

DRAWING NUMBER
CBP-SK-HEN-ARC-DRW-10-0030

STATUS
Status: Preliminary
Print Date: 27.08.2020

REVISION	Rev	Description	Date
	A	Preliminary	27.08.2020

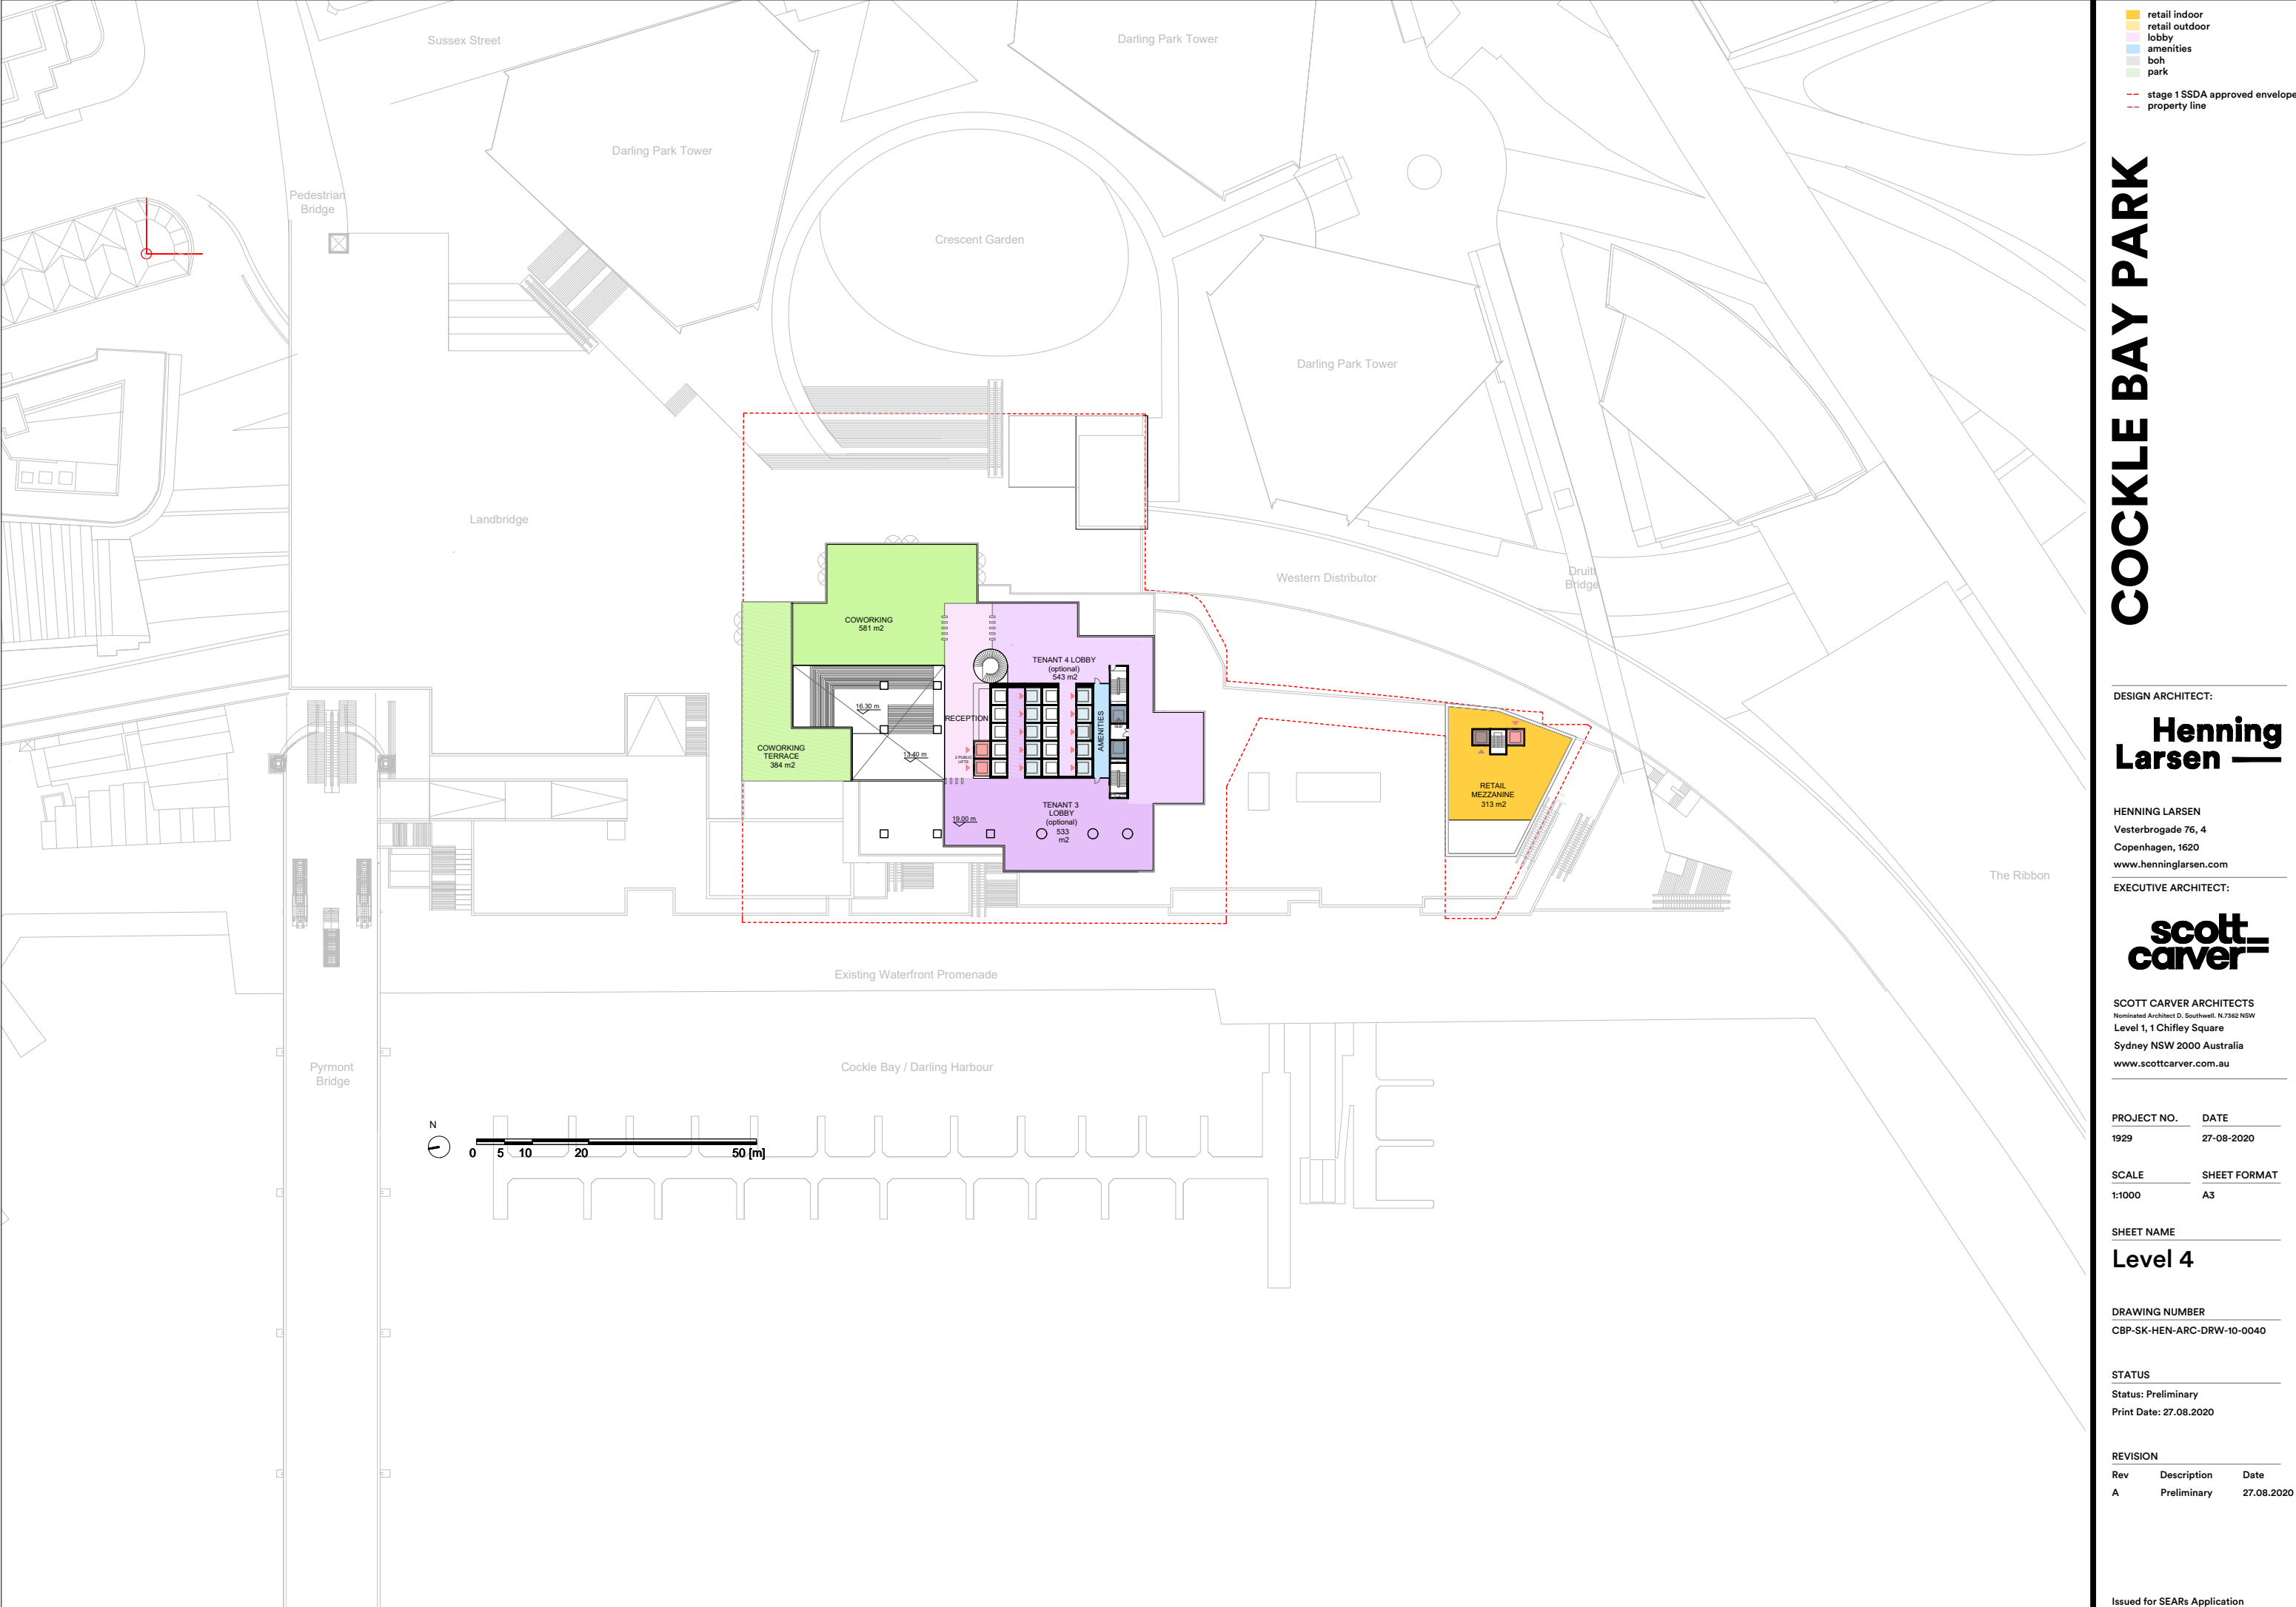

COCKLE BAY PARK

DESIGN ARCHITECT:
Henning Larsen

HENNING LARSEN
Vesterbrogade 76, 4
Copenhagen, 1620
www.henninglarsen.com

EXECUTIVE ARCHITECT:
scott carver

SCOTT CARVER ARCHITECTS
Nominated Architect D. Southwell, N.7362 NSW
Level 1, 1 Chifley Square
Sydney NSW 2000 Australia
www.scottcarver.com.au

PROJECT NO.	DATE
1929	27-08-2020


SCALE	SHEET FORMAT
1:1000	A3

SHEET NAME
Level 4

DRAWING NUMBER
CBP-SK-HEN-ARC-DRW-10-0040

STATUS
Status: Preliminary
Print Date: 27.08.2020

REVISION	Rev	Description	Date
	A	Preliminary	27.08.2020

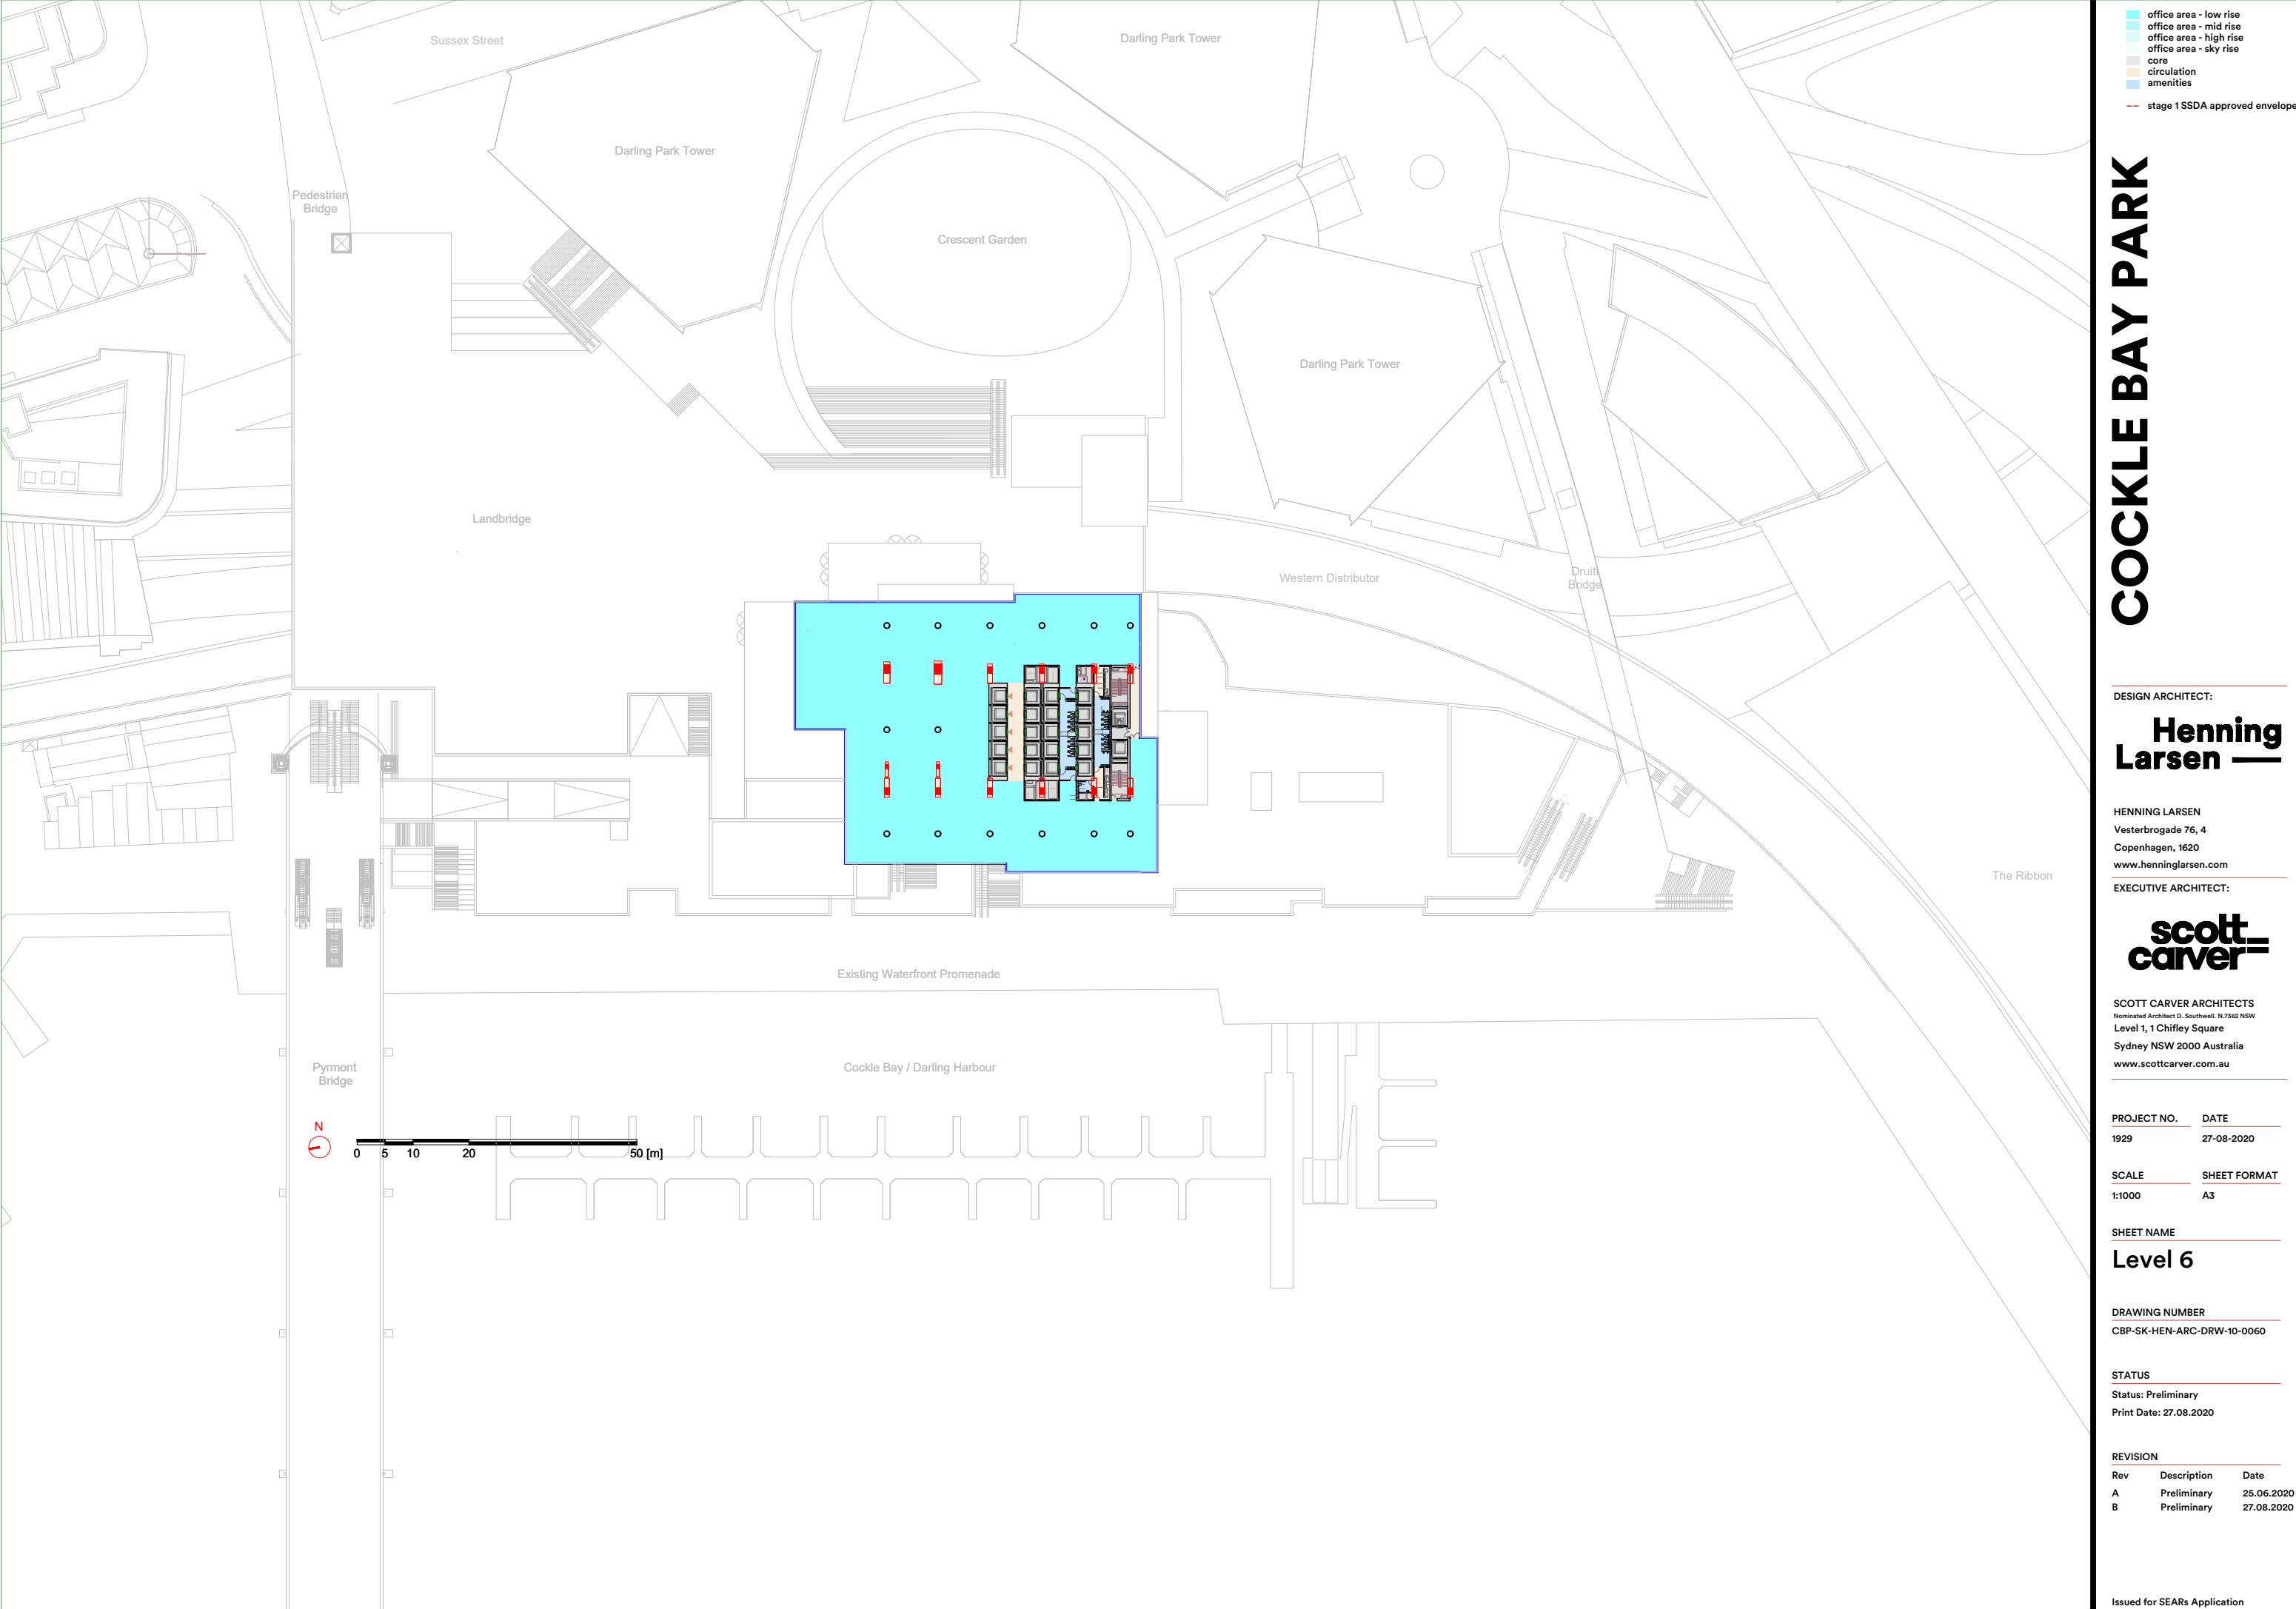

- office area - low rise
- office area - mid rise
- office area - high rise
- office area - sky rise
- core
- circulation
- amenities
- stage 1 SSDA approved envelope

COCKLE BAY PARK

DESIGN ARCHITECT:

**Henning
Larsen**

HENNING LARSEN
Vesterbrogade 76, 4
Copenhagen, 1620
www.henninglarsen.com

EXECUTIVE ARCHITECT:

**scott
carver**

SCOTT CARVER ARCHITECTS
Nominated Architect D. Southwell, N.7362 NSW
Level 1, 1 Chifley Square
Sydney NSW 2000 Australia
www.scottcarver.com.au

PROJECT NO.	DATE
1929	27-08-2020


SCALE	SHEET FORMAT
1:1000	A3

SHEET NAME
Level 6

DRAWING NUMBER
CBP-SK-HEN-ARC-DRW-10-0060

STATUS
Status: Preliminary
Print Date: 27.08.2020

REVISION	Rev	Description	Date
	A	Preliminary	25.06.2020
	B	Preliminary	27.08.2020

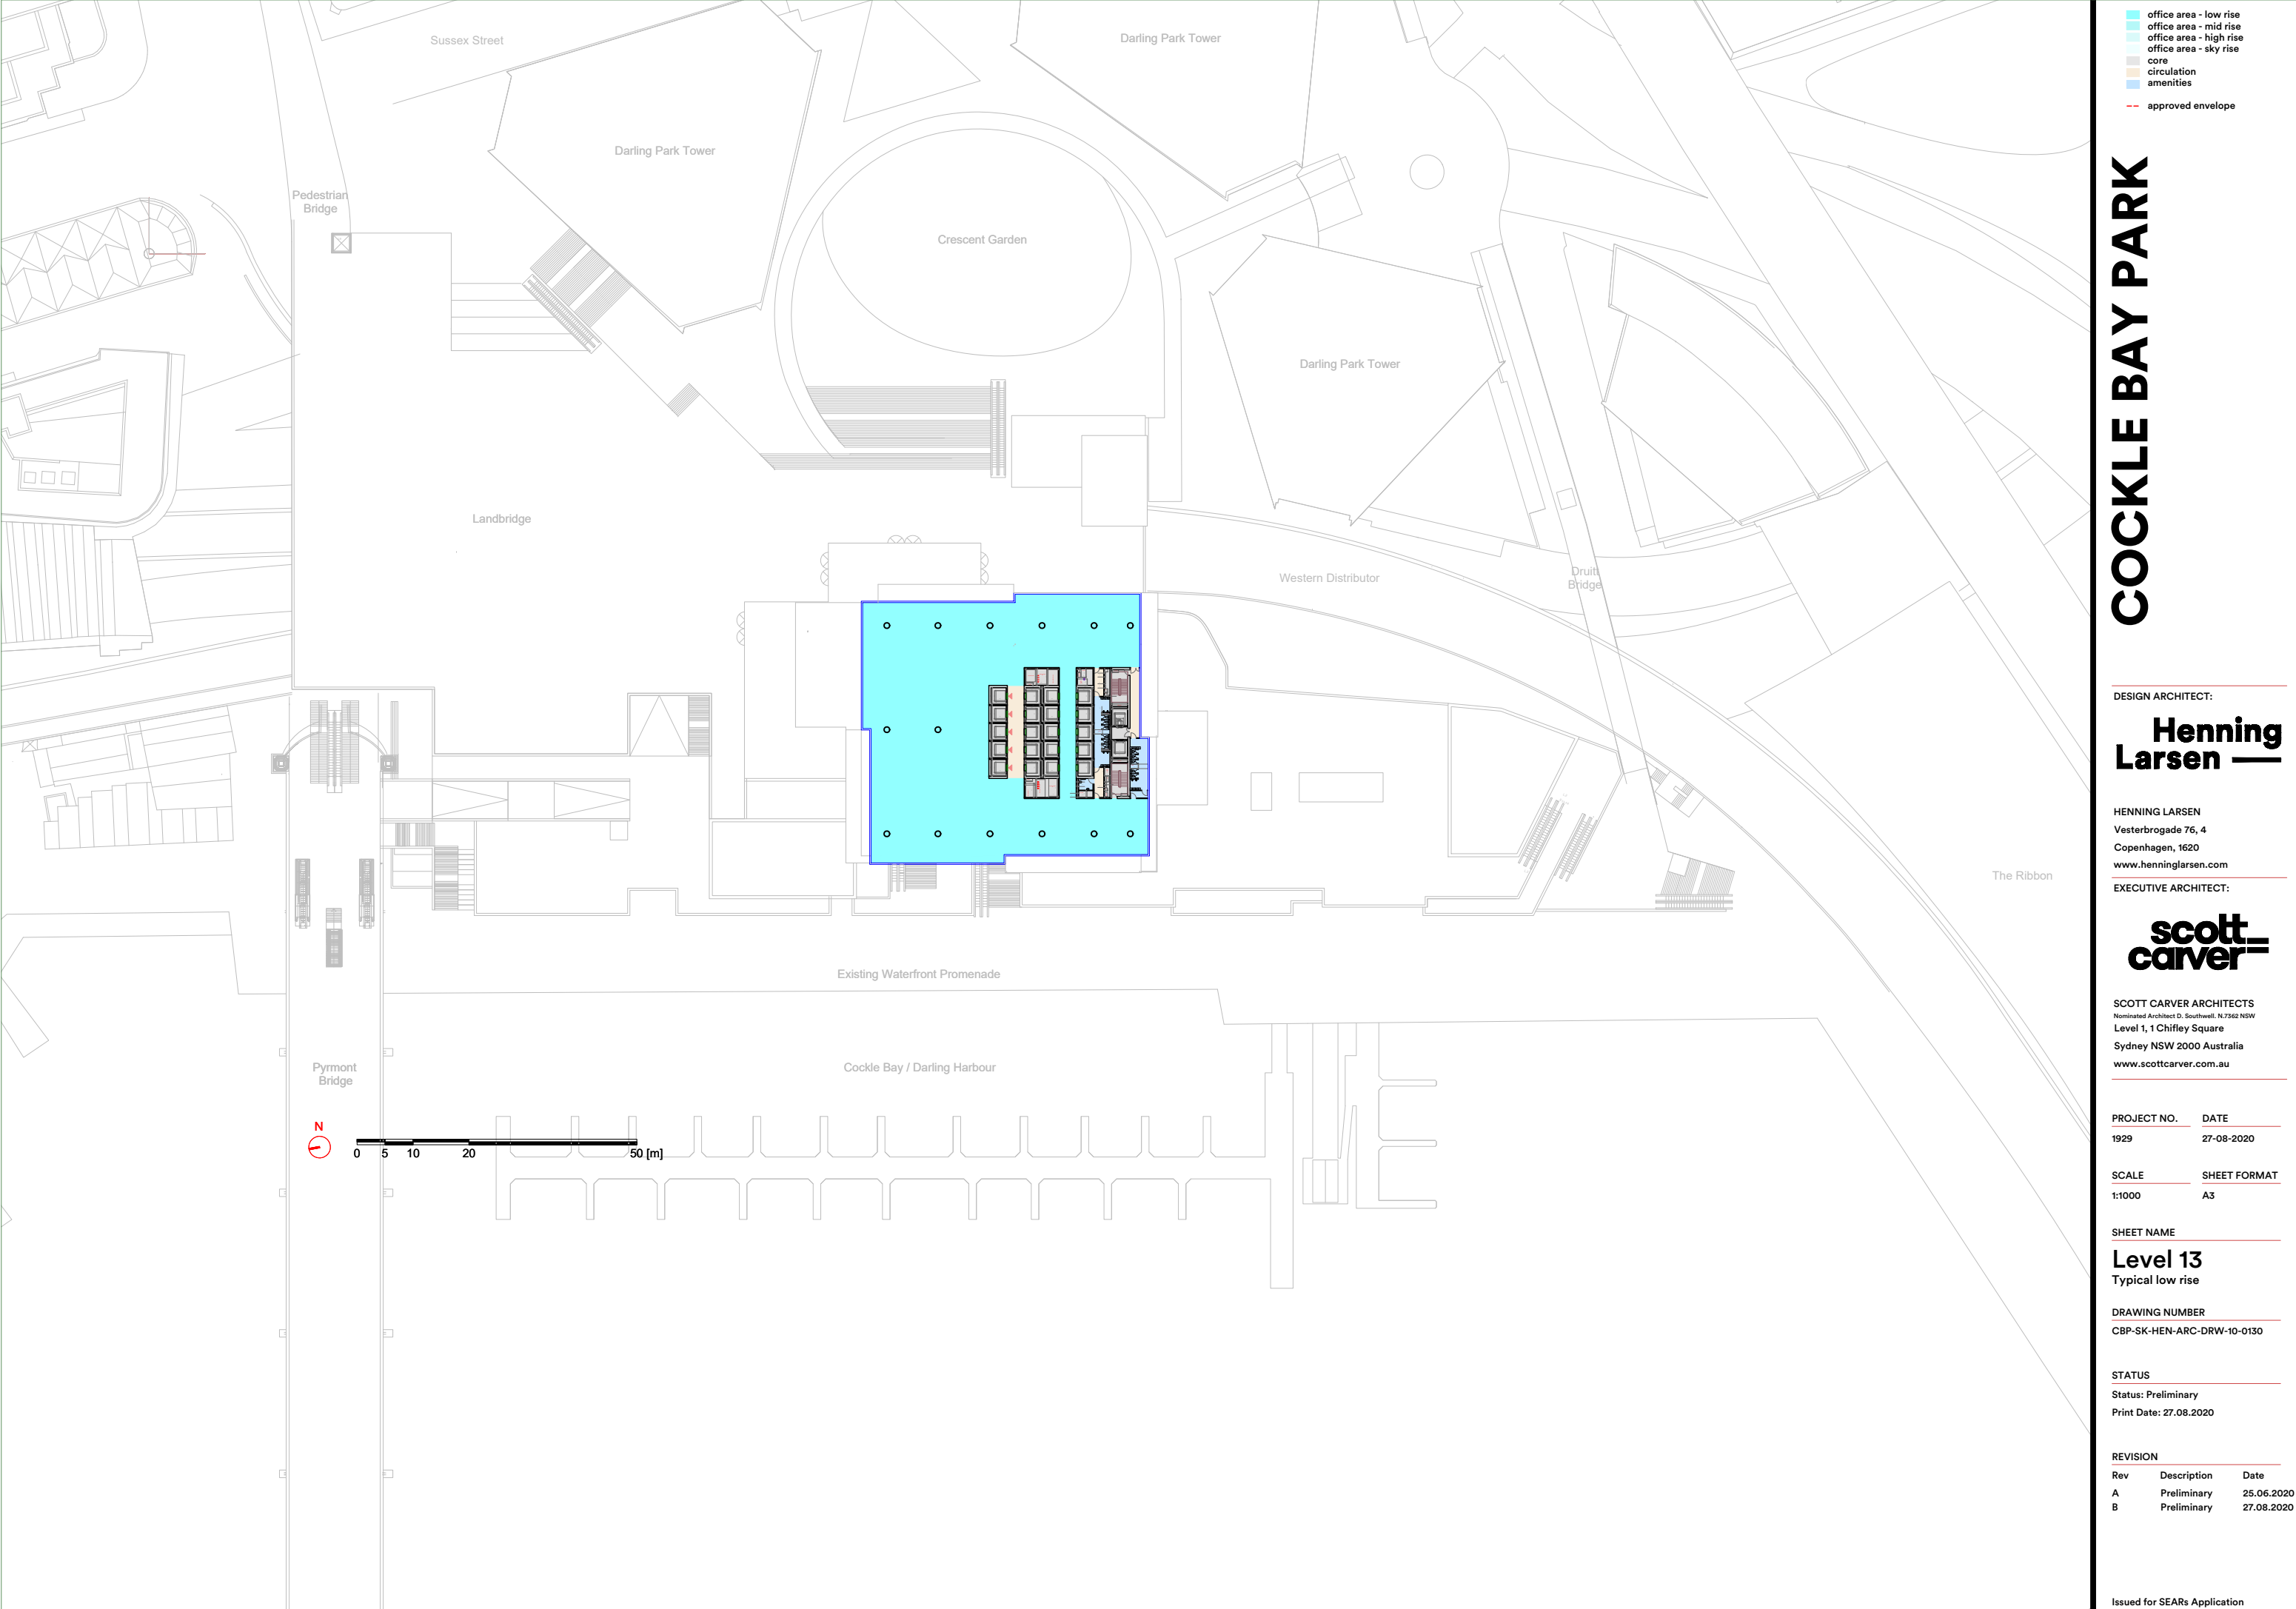

COCKLE BAY PARK

DESIGN ARCHITECT:
**Henning
Larsen**

HENNING LARSEN
Vesterbrogade 76, 4
Copenhagen, 1620
www.henninglarsen.com

EXECUTIVE ARCHITECT:
**scott
carver**

SCOTT CARVER ARCHITECTS
Nominated Architect D. Southwell, N.7362 NSW
Level 1, 1 Chifley Square
Sydney NSW 2000 Australia
www.scottcarver.com.au

PROJECT NO.	DATE
1929	27-08-2020


SCALE	SHEET FORMAT
1:1000	A3

SHEET NAME
Level 13
Typical low rise

DRAWING NUMBER
CBP-SK-HEN-ARC-DRW-10-0130

STATUS
Status: Preliminary
Print Date: 27.08.2020

REVISION		
Rev	Description	Date
A	Preliminary	25.06.20
B	Preliminary	27.08.20

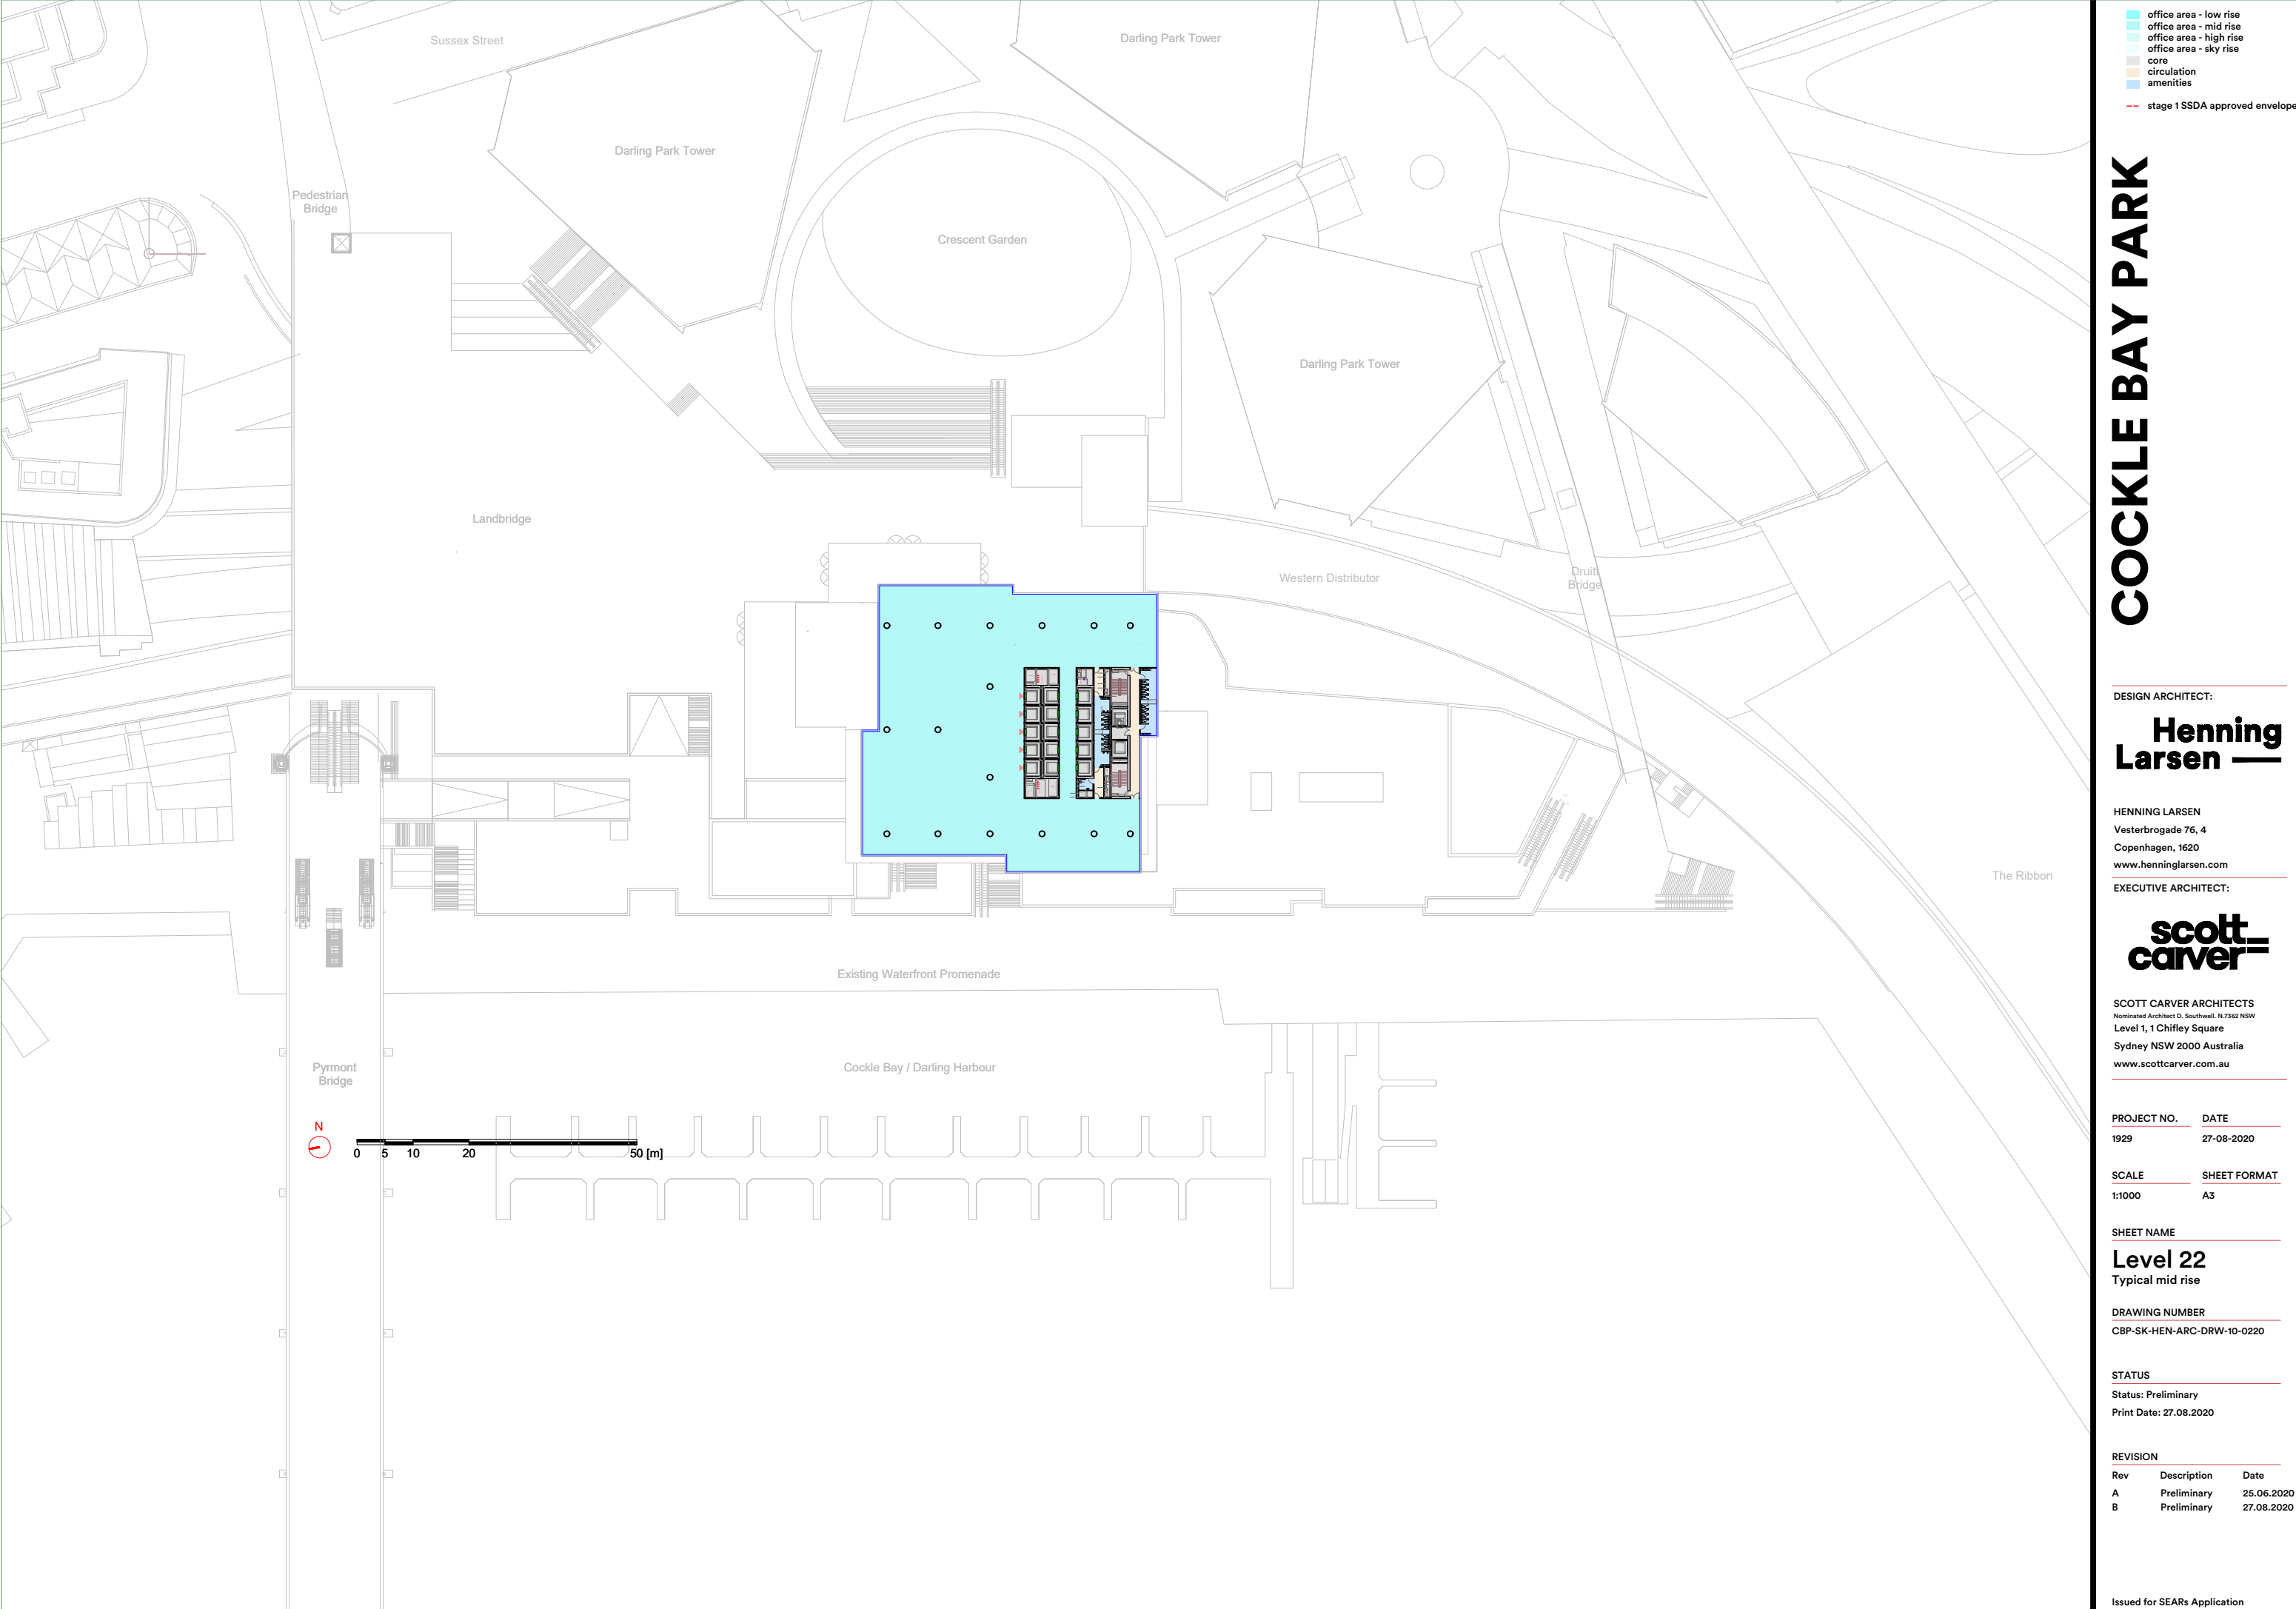

- office area - low rise
- office area - mid rise
- office area - high rise
- office area - sky rise
- core
- circulation
- amenities
- stage 1 SSDA approved envelope

COCKLE BAY PARK

DESIGN ARCHITECT:

Henning Larsen

HENNING LARSEN
Vesterbrogade 76, 4
Copenhagen, 1620
www.henninglarsen.com

EXECUTIVE ARCHITECT:

scott carver

SCOTT CARVER ARCHITECTS
Nominated Architect D. Southwell, N.7362 NSW
Level 1, 1 Chifley Square
Sydney NSW 2000 Australia
www.scottcarver.com.au

PROJECT NO.	DATE
1929	27-08-2020

SCALE	SHEET FORMAT
1:1000	A3


SHEET NAME

Level 22
Typical mid rise

DRAWING NUMBER
CBP-SK-HEN-ARC-DRW-10-0220

STATUS
Status: Preliminary
Print Date: 27.08.2020

REVISION		
Rev	Description	Date
A	Preliminary	25.06.2020
B	Preliminary	27.08.2020

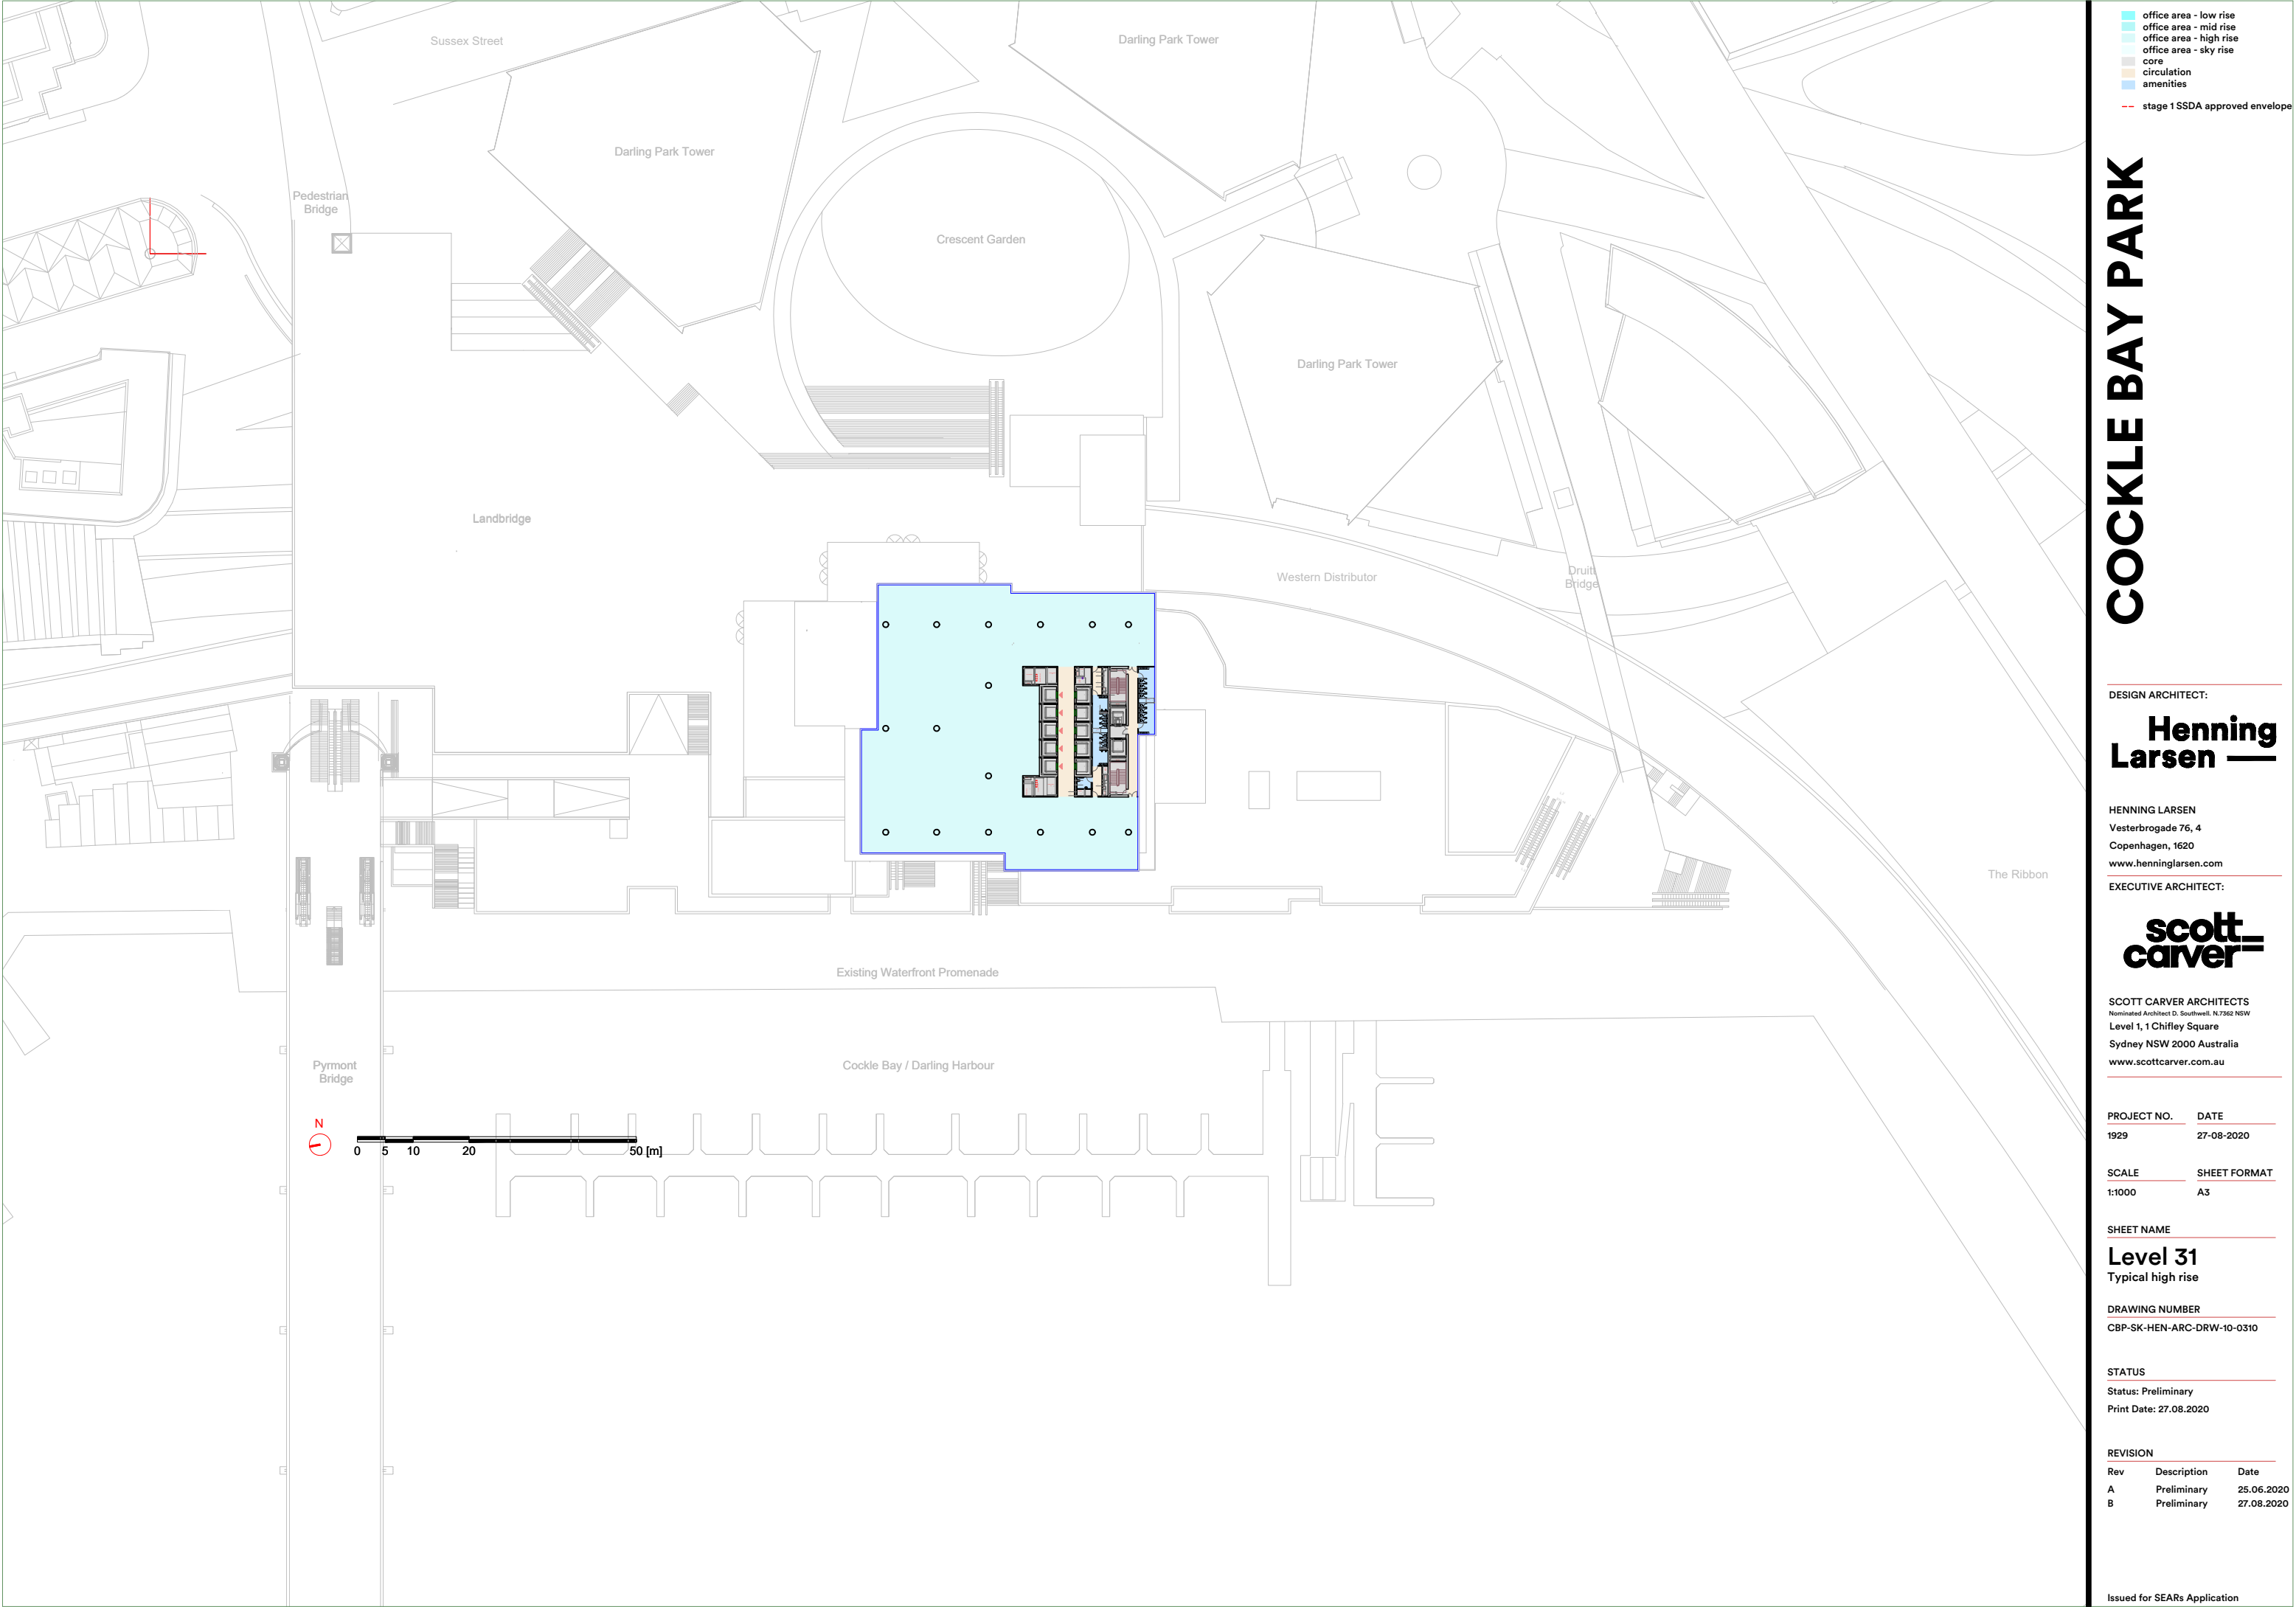

- office area - low rise
- office area - mid rise
- office area - high rise
- office area - sky rise
- core
- circulation
- amenities
- stage 1 SSDA approved envelope

COCKLE BAY PARK

DESIGN ARCHITECT:
Henning Larsen

HENNING LARSEN
Vesterbrogade 76, 4
Copenhagen, 1620
www.henninglarsen.com

EXECUTIVE ARCHITECT:
scott carver

SCOTT CARVER ARCHITECTS
Nominated Architect D. Southwell, N.7362 NSW
Level 1, 1 Chifley Square
Sydney NSW 2000 Australia
www.scottcarver.com.au

PROJECT NO.	DATE
1929	27-08-2020


SCALE	SHEET FORMAT
1:1000	A3

SHEET NAME
Level 31
Typical high rise

DRAWING NUMBER
CBP-SK-HEN-ARC-DRW-10-0310

STATUS
Status: Preliminary
Print Date: 27.08.2020

REVISION	Rev	Description	Date
	A	Preliminary	25.06.2020
	B	Preliminary	27.08.2020

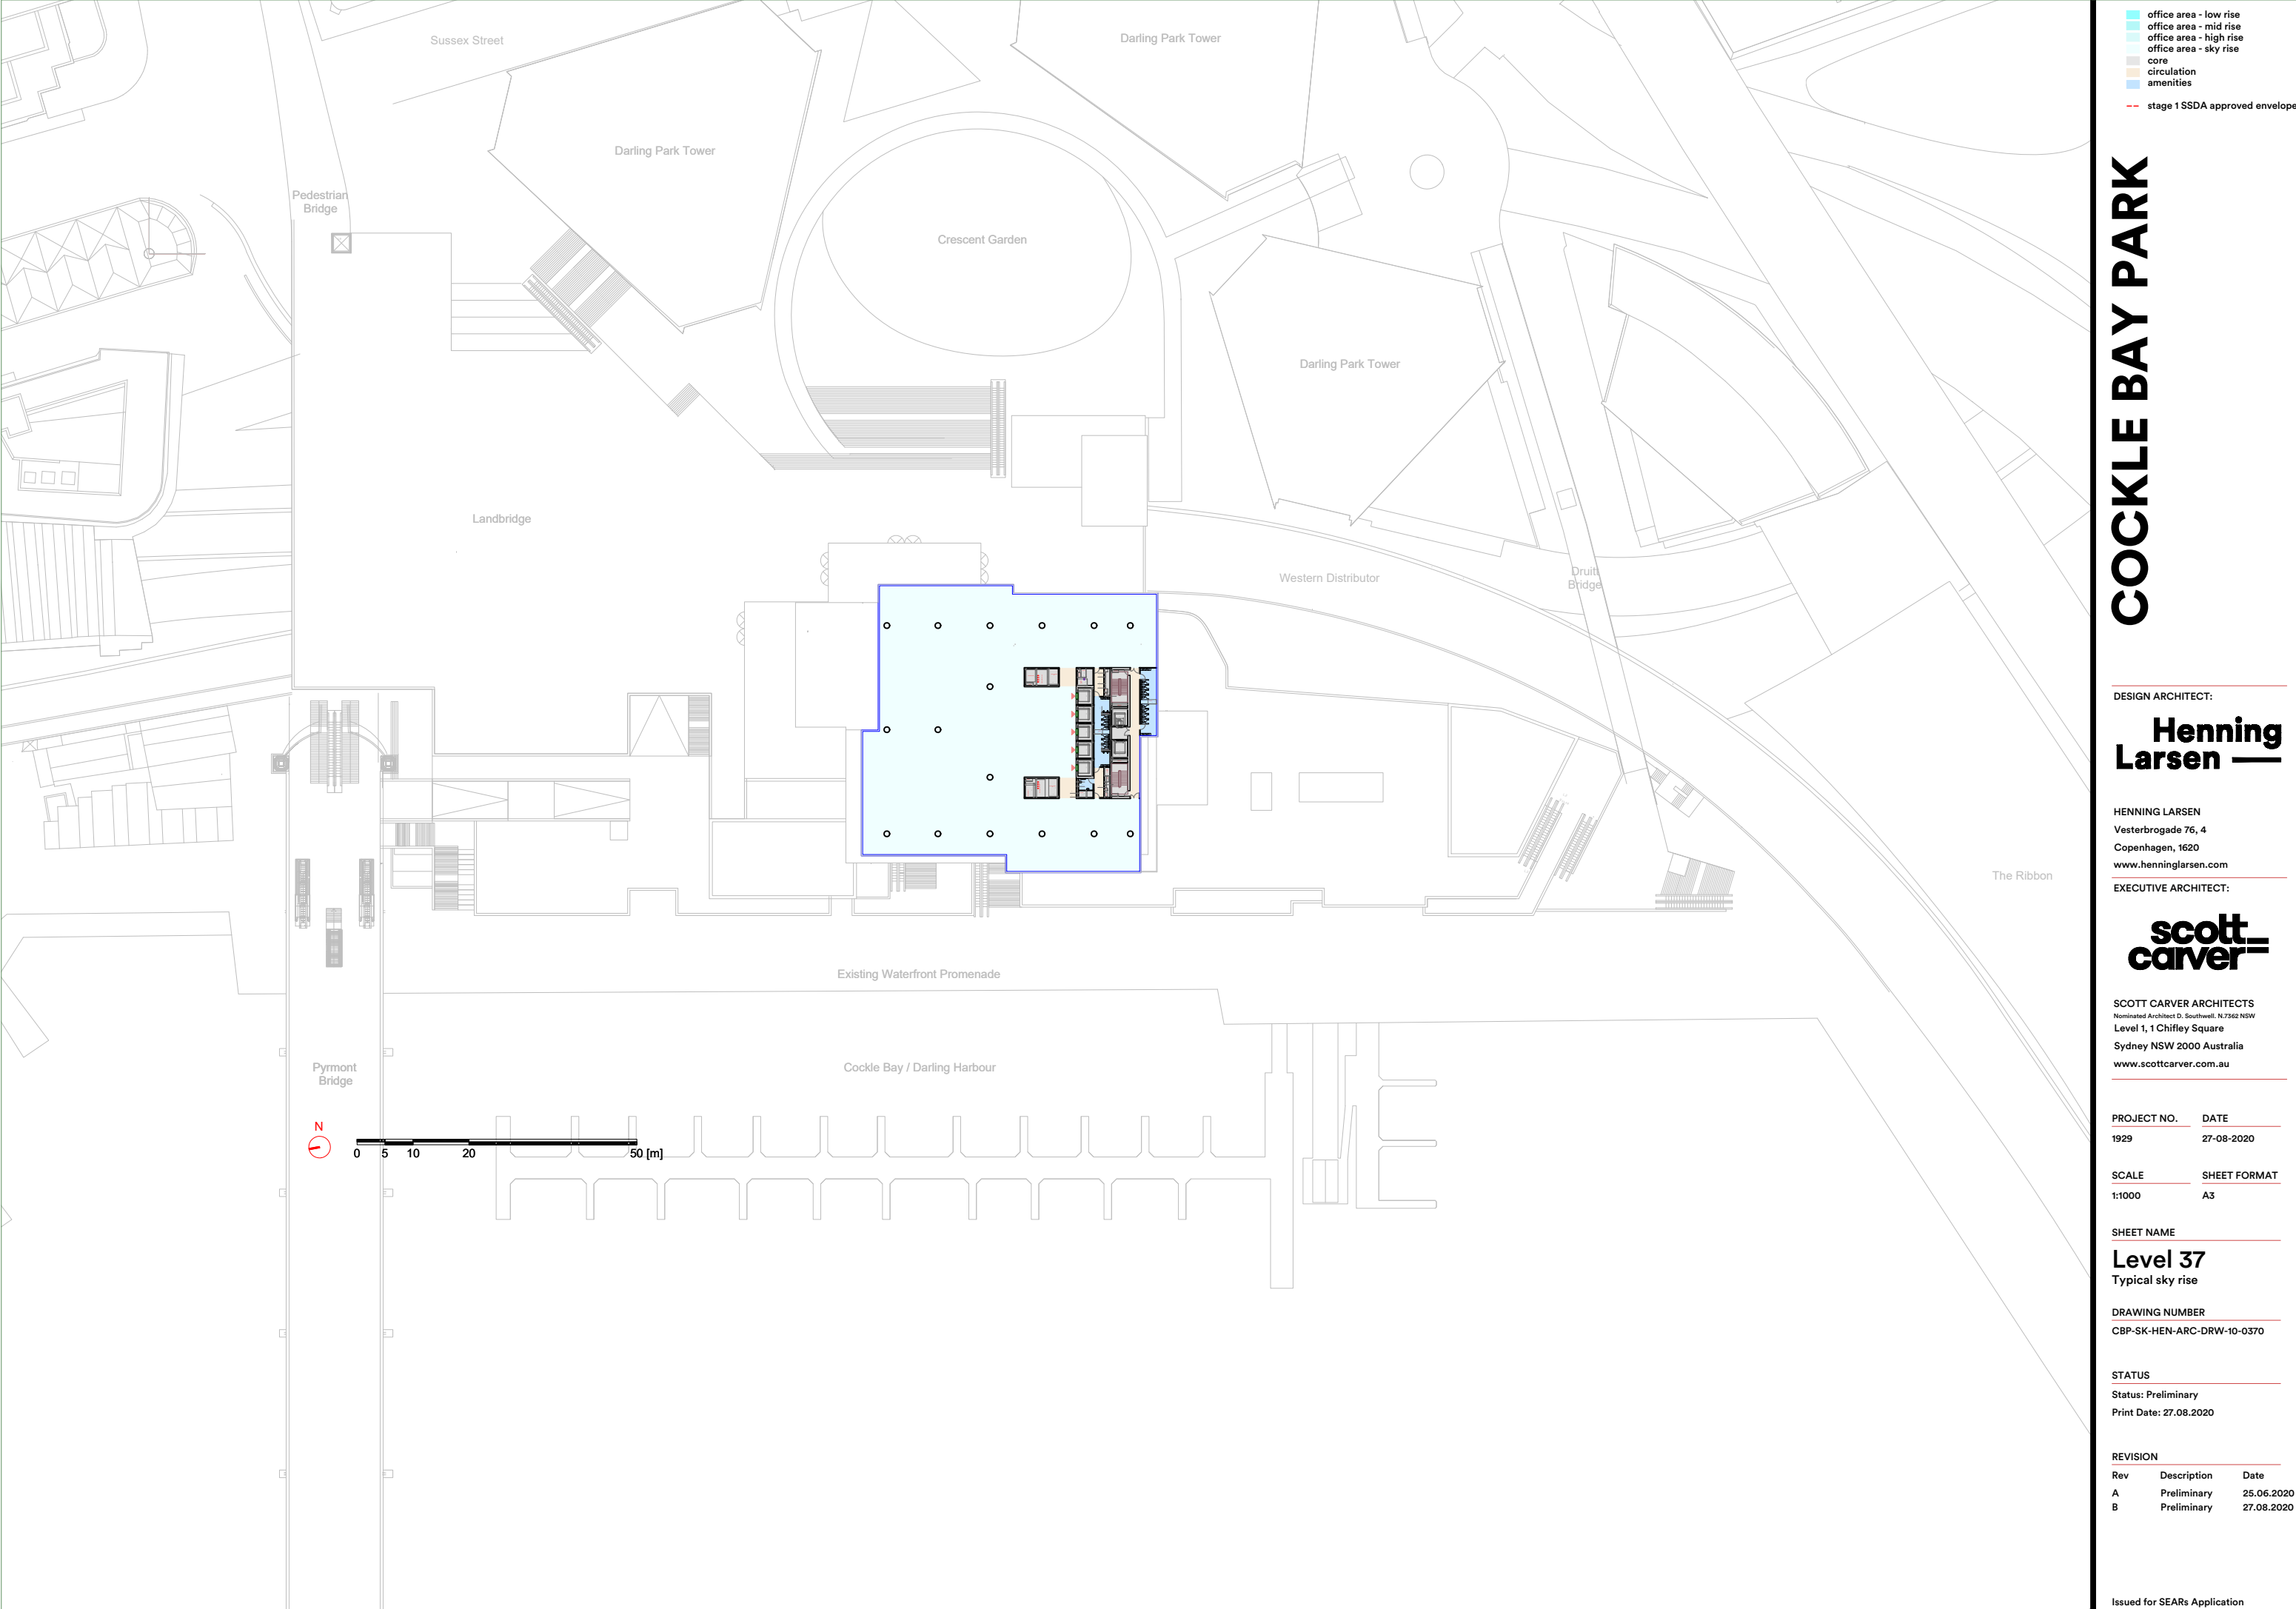

- office area - low rise
- office area - mid rise
- office area - high rise
- office area - sky rise
- core
- circulation
- amenities
- stage 1 SSDA approved envelope

COCKLE BAY PARK

DESIGN ARCHITECT:

**Henning
Larsen**

HENNING LARSEN
Vesterbrogade 76, 4
Copenhagen, 1620
www.henninglarsen.com

EXECUTIVE ARCHITECT:

**scott
carver**

SCOTT CARVER ARCHITECTS
Nominated Architect D. Southwell, N.7362 NSW
Level 1, 1 Chifley Square
Sydney NSW 2000 Australia
www.scottcarver.com.au

PROJECT NO.	DATE
1929	27-08-2020

SCALE	SHEET FORMAT
1:1000	A3


SHEET NAME

Level 37
Typical sky rise

DRAWING NUMBER
CBP-SK-HEN-ARC-DRW-10-0370

STATUS
Status: Preliminary
Print Date: 27.08.2020

REVISION	Rev	Description	Date
	A	Preliminary	25.06.2020
	B	Preliminary	27.08.2020

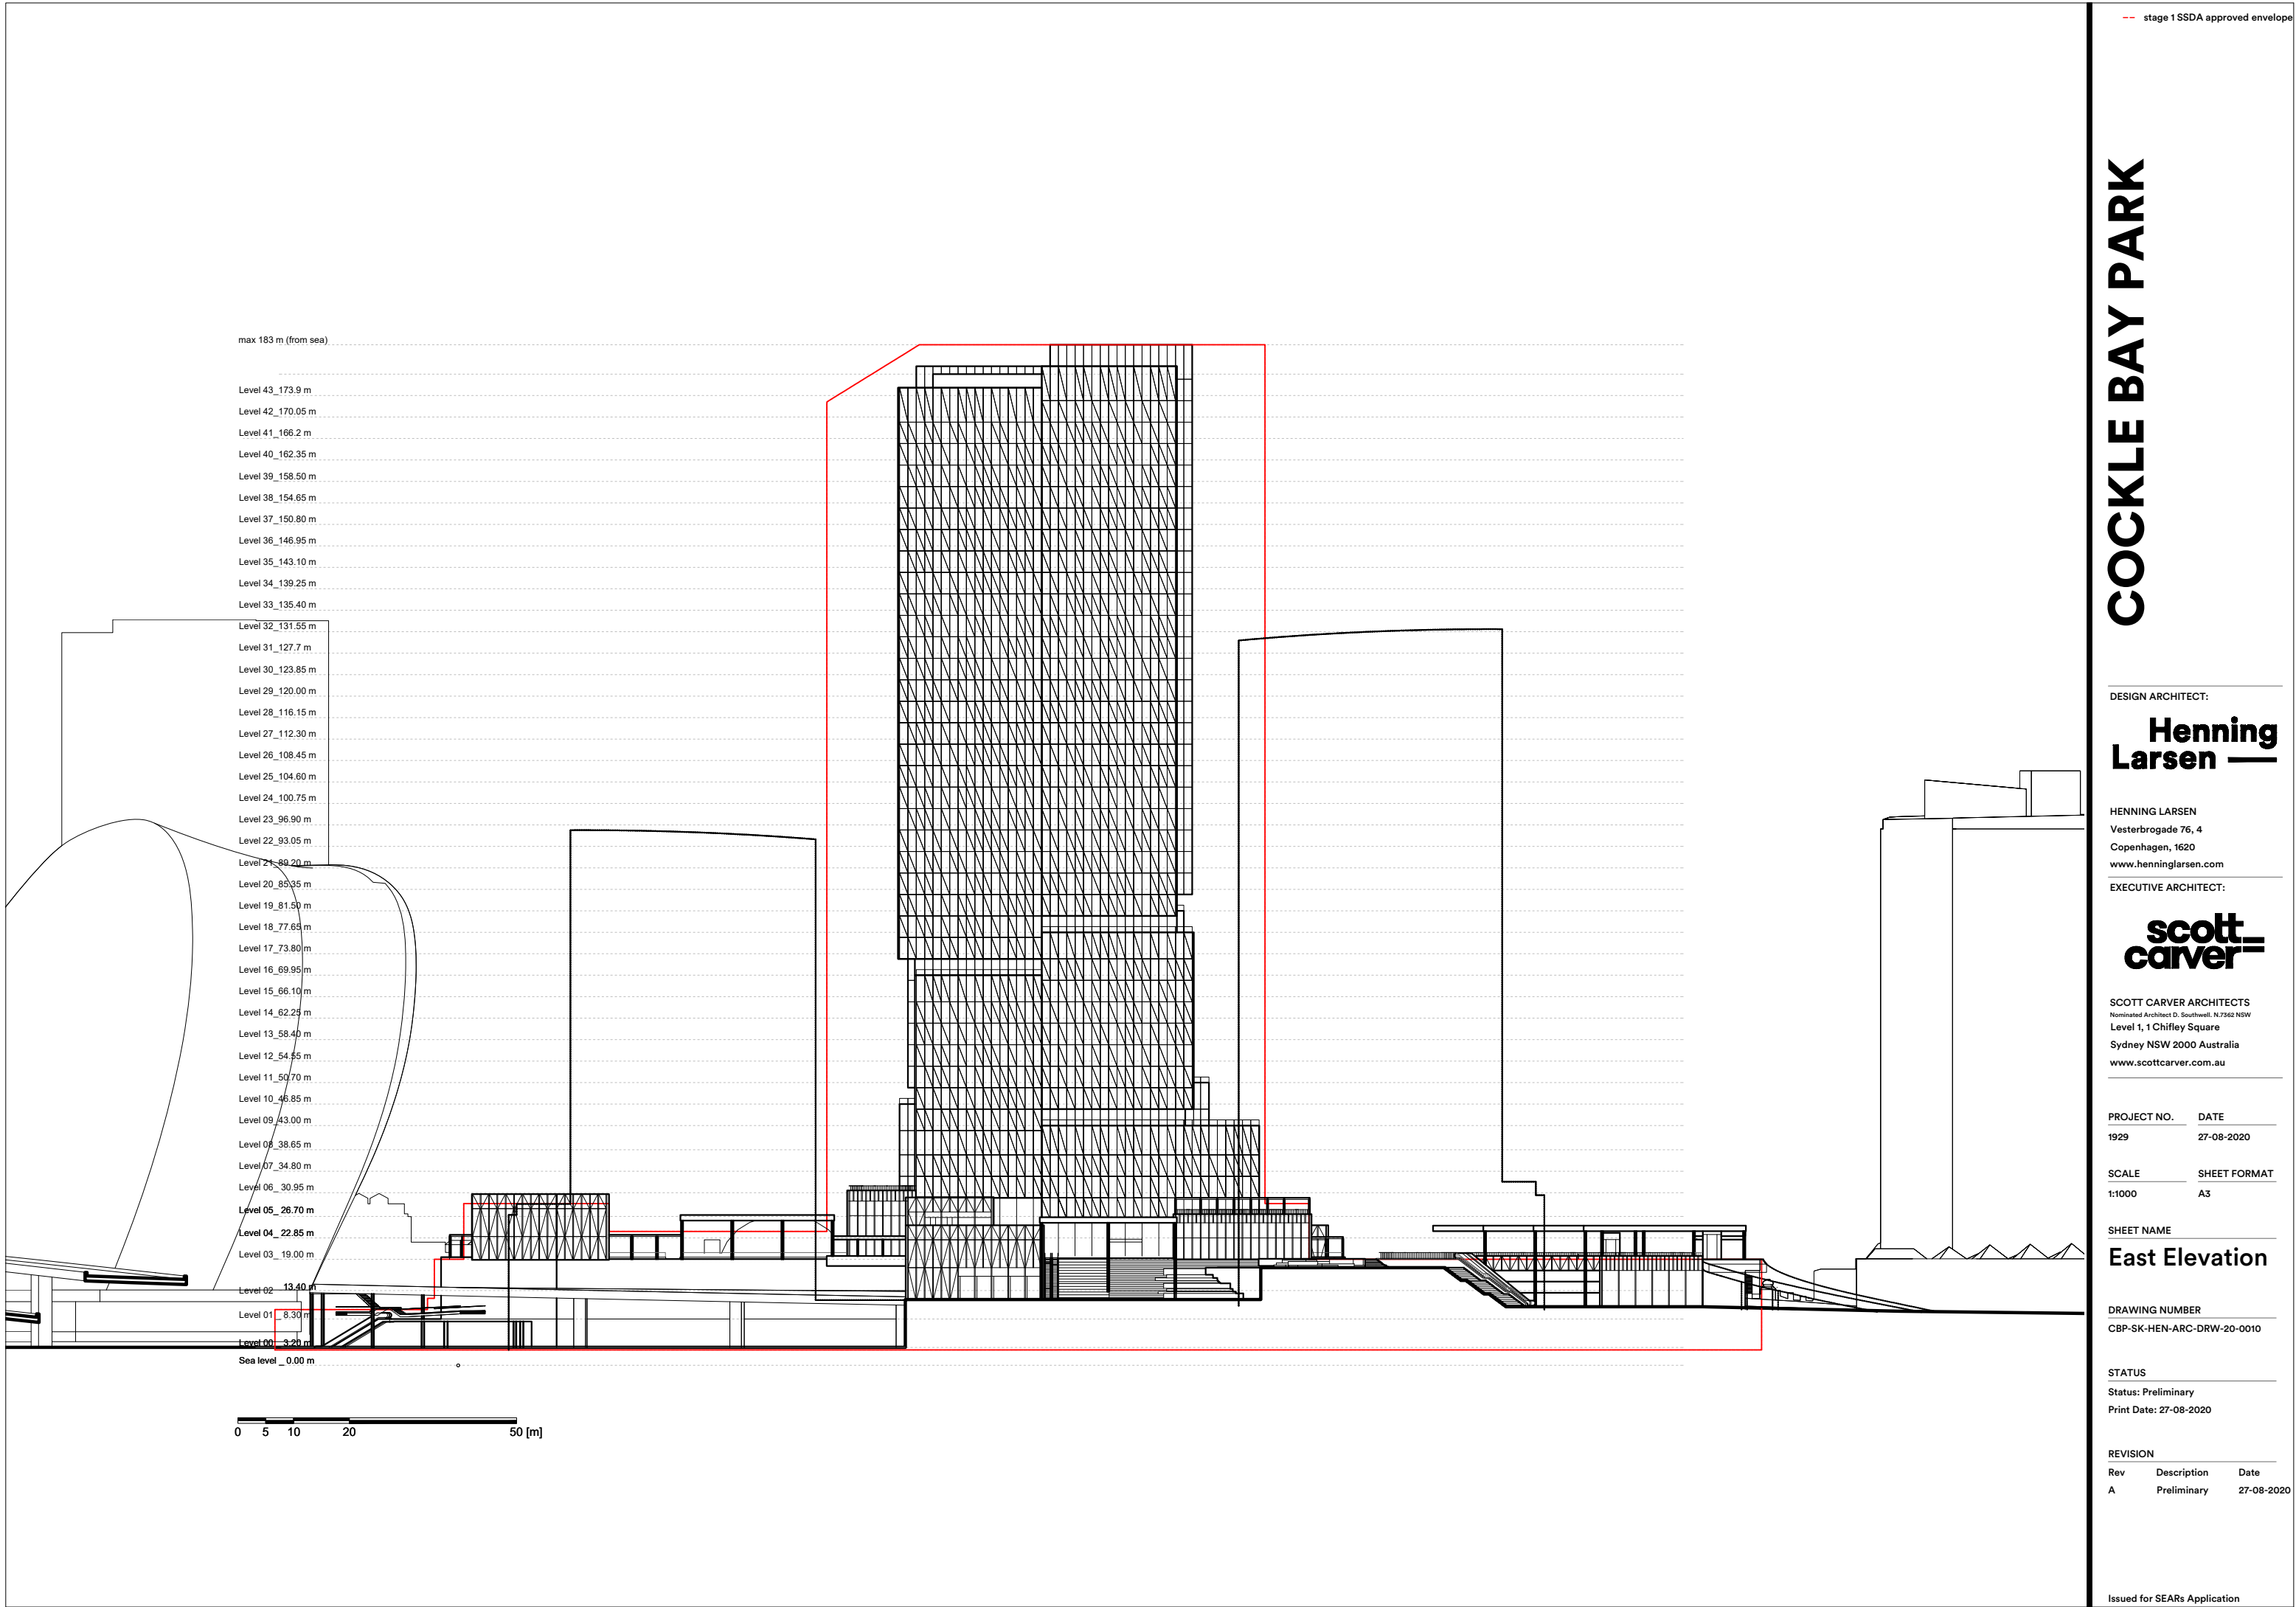

-- stage 1 SSDA approved envelope

COCKLE BAY PARK

DESIGN ARCHITECT:

**Henning
Larsen**

HENNING LARSEN
Vesterbrogade 76, 4
Copenhagen, 1620
www.henninglarsen.com

EXECUTIVE ARCHITECT:

**scott
carver**

SCOTT CARVER ARCHITECTS
Nominated Architect D. Southwell, N.7362 NSW
Level 1, 1 Chifley Square
Sydney NSW 2000 Australia
www.scottcarver.com.au

PROJECT NO.	DATE
1929	27-08-2020

SCALE	SHEET FORMAT
1:1000	A3

SHEET NAME

East Elevation

DRAWING NUMBER
CBP-SK-HEN-ARC-DRW-20-0010

STATUS


Status: Preliminary
Print Date: 27-08-2020

REVISION

Rev	Description	Date
A	Preliminary	27-08-2020

Issued for SEARs Application

NOT FOR CONSTRUCTION

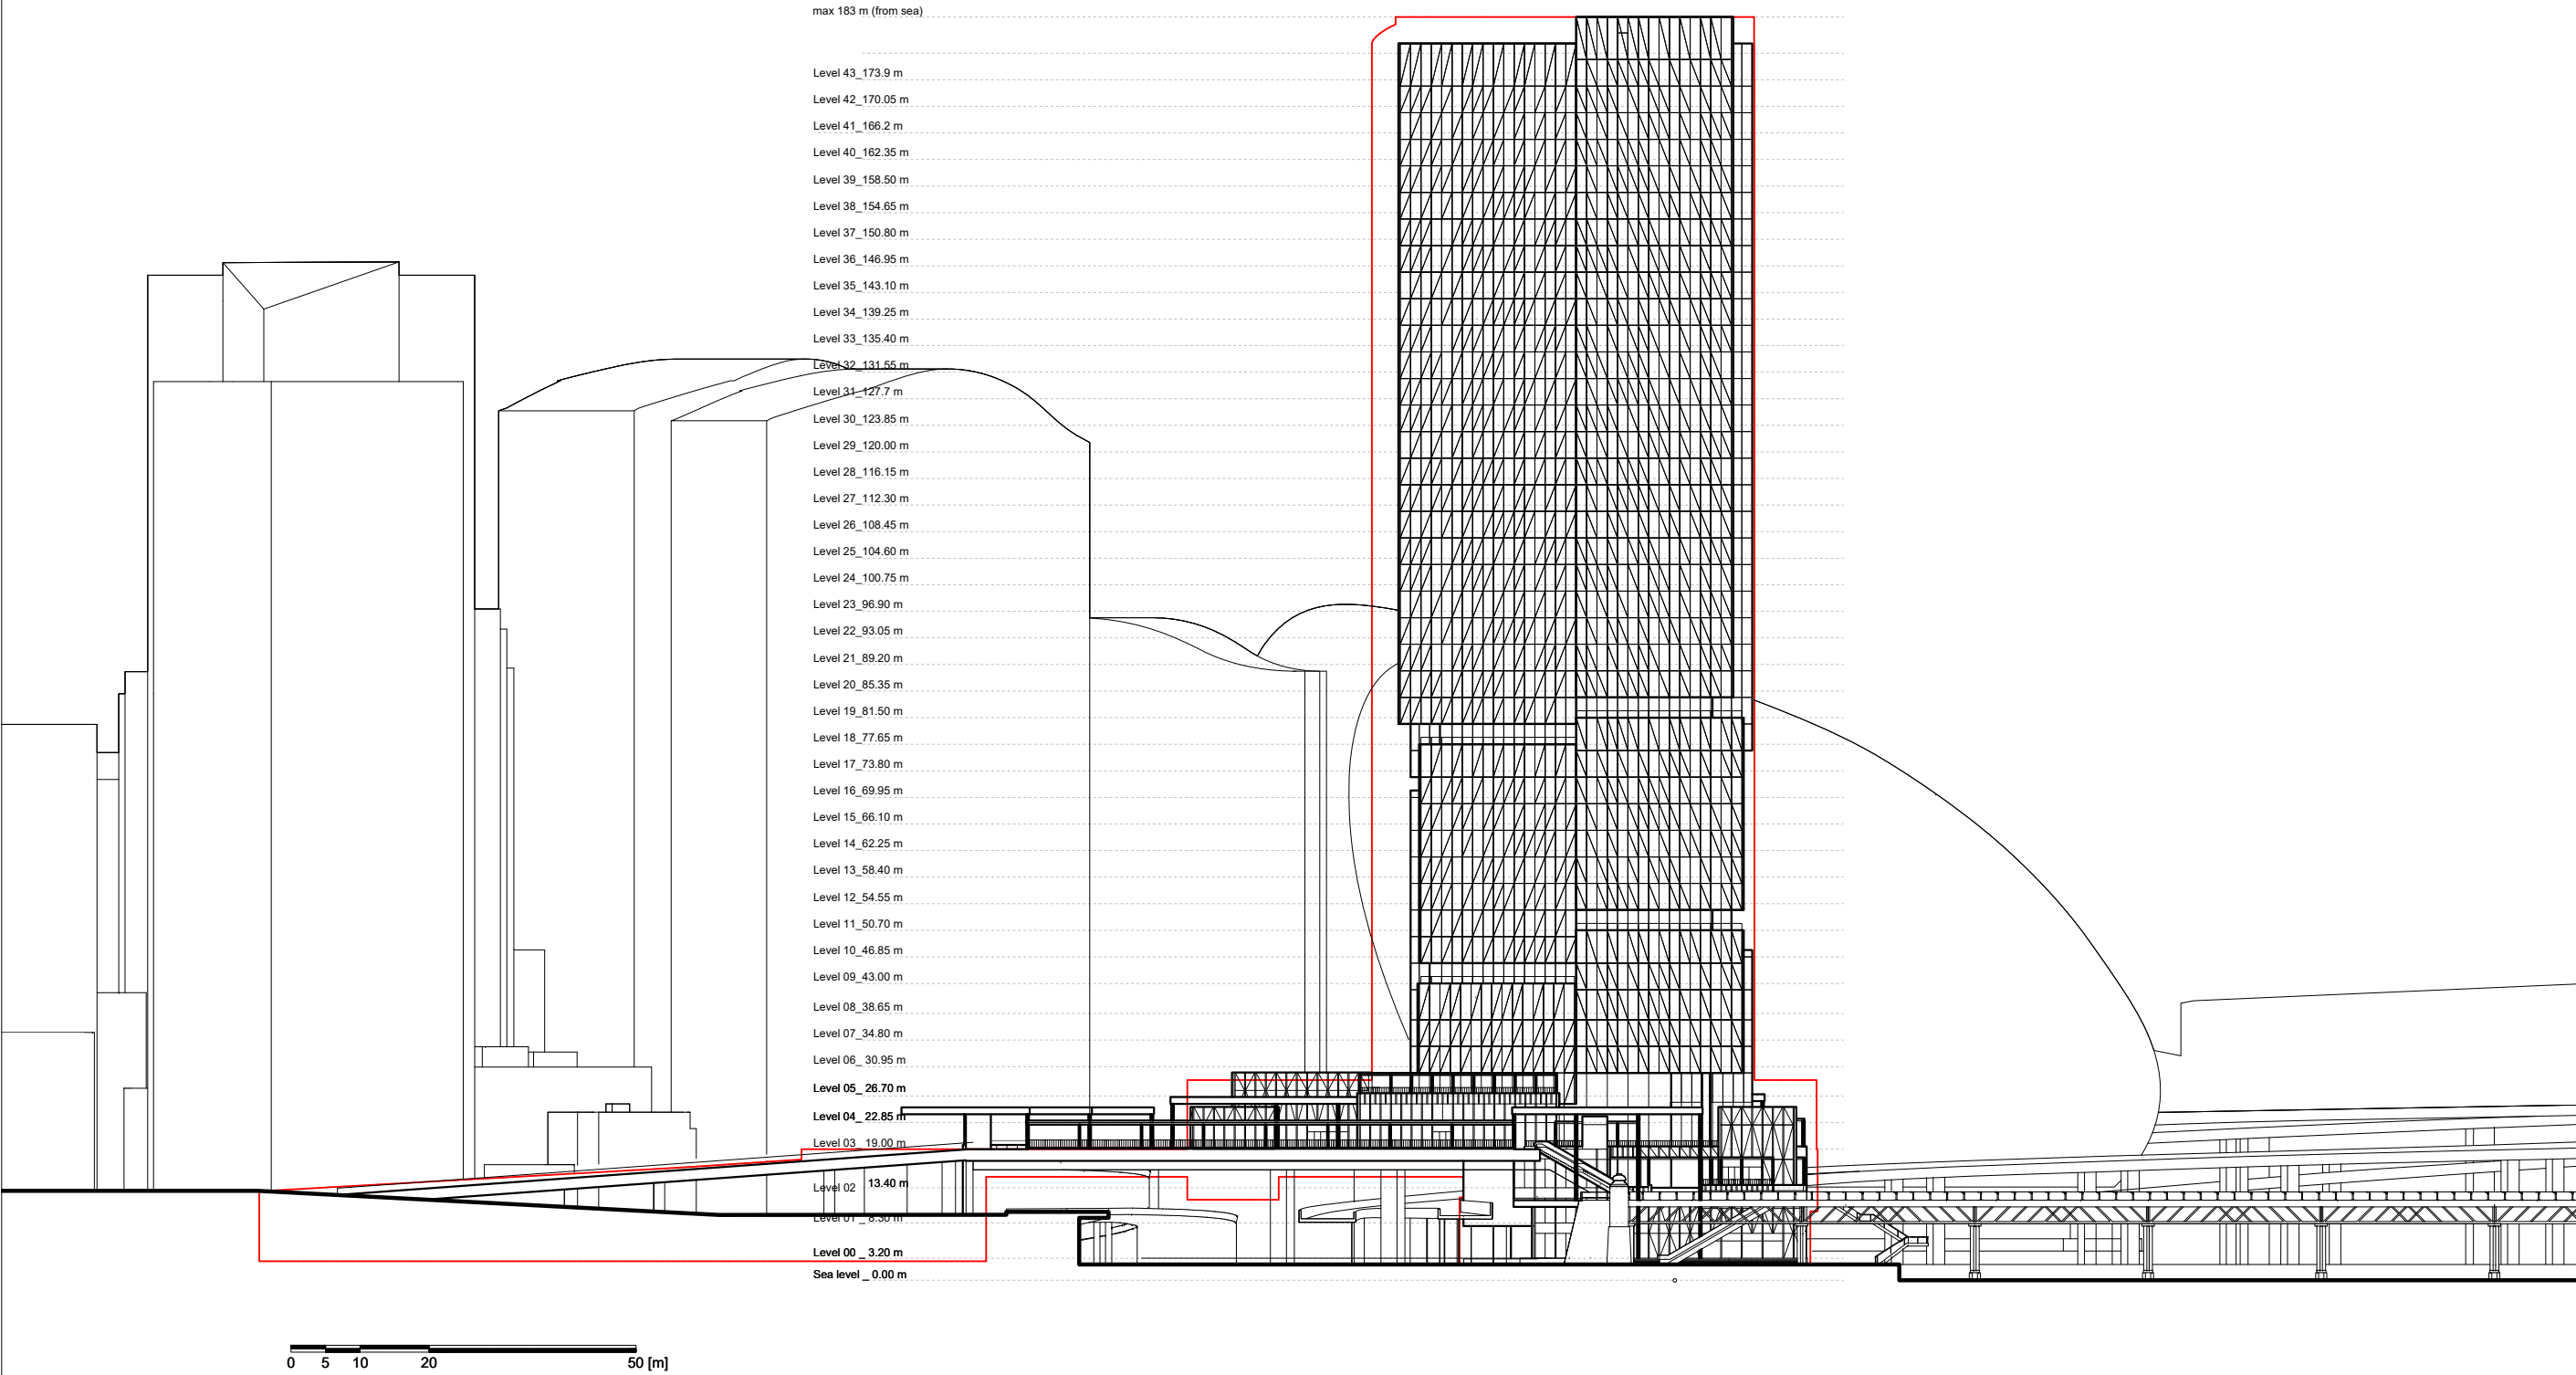

-- stage 1 SSDA approved envelope

COCKLE BAY PARK

DESIGN ARCHITECT:
**Henning
Larsen**

HENNING LARSEN
Vesterbrogade 76, 4
Copenhagen, 1620
www.henninglarsen.com

EXECUTIVE ARCHITECT:
**scott
carver**

SCOTT CARVER ARCHITECTS
Nominated Architect D. Southwell, N.7362 NSW
Level 1, 1 Chifley Square
Sydney NSW 2000 Australia
www.scottcarver.com.au

PROJECT NO.	DATE
1929	27-08-2020


SCALE	SHEET FORMAT
1:1000	A3

SHEET NAME
North Elevation

DRAWING NUMBER
CBP-SK-HEN-ARC-DRW-20-0020

STATUS
Status: Preliminary
Print Date: 27-08-2020

REVISION	Rev	Description	Date
	A	Preliminary	27-08-2020

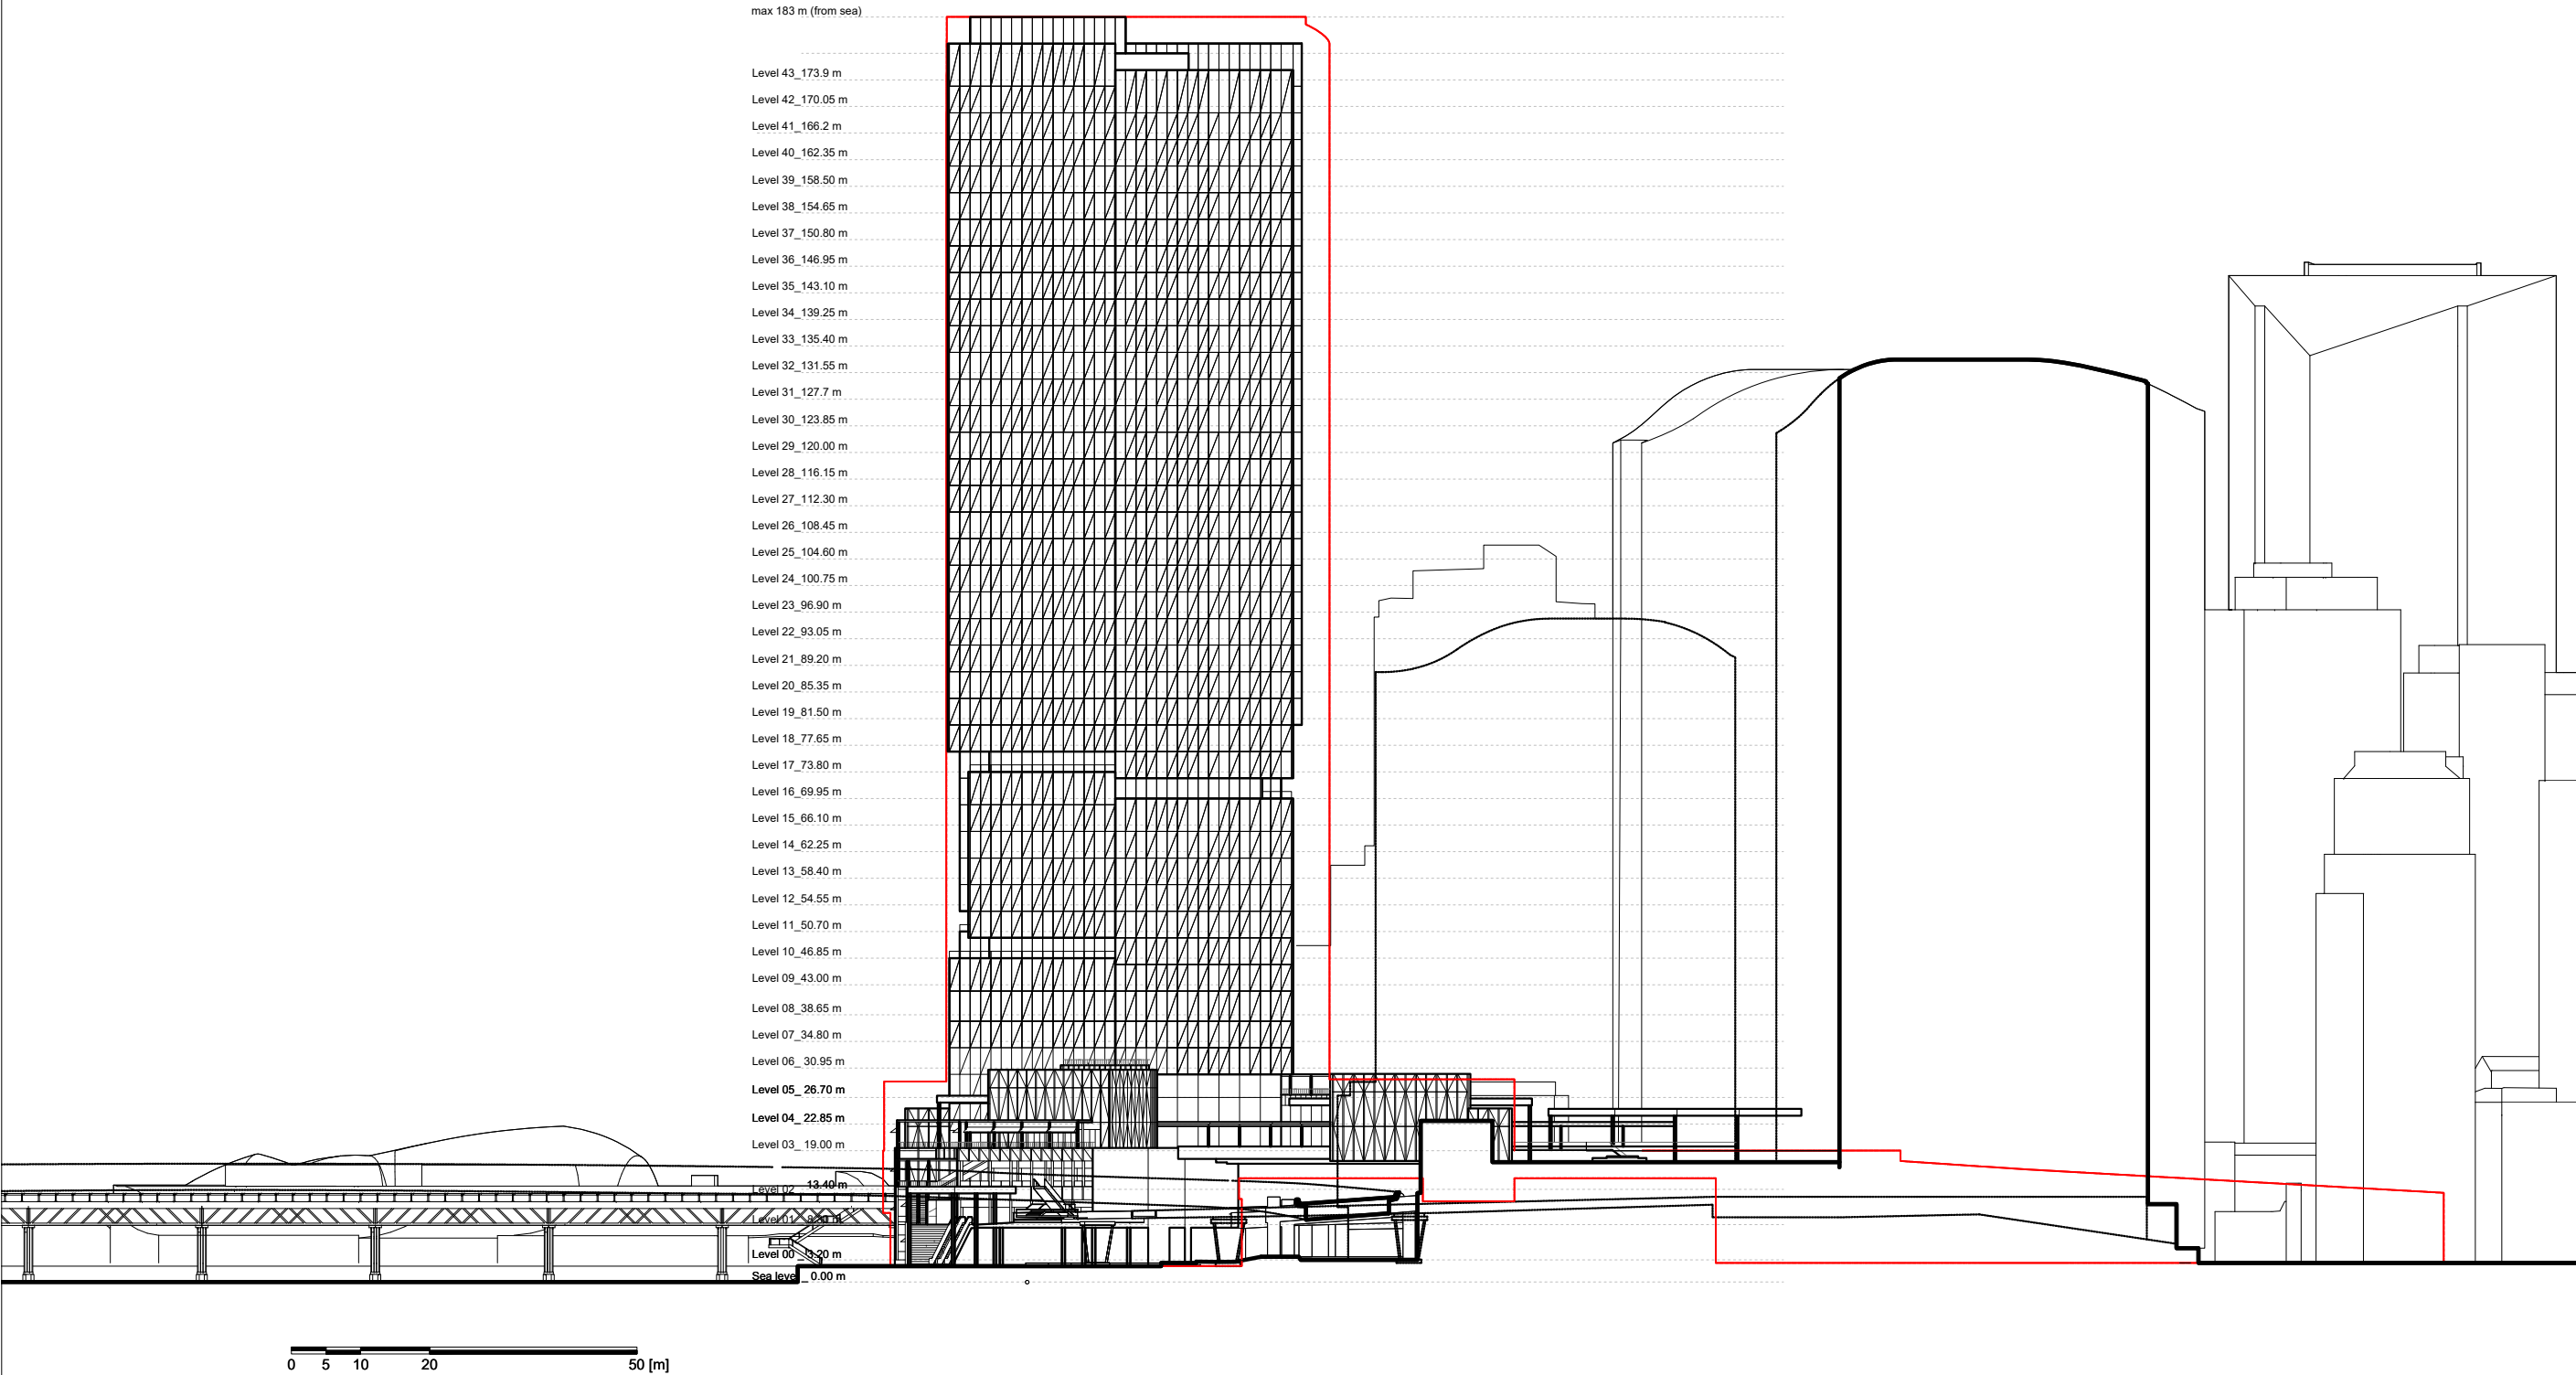

-- stage 1 SSDA approved envelope

COCKLE BAY PARK

DESIGN ARCHITECT:
**Henning
Larsen**

HENNING LARSEN
Vesterbrogade 76, 4
Copenhagen, 1620
www.henninglarsen.com

EXECUTIVE ARCHITECT:
**scott
carver**

SCOTT CARVER ARCHITECTS
Nominated Architect D. Southwell, N.7362 NSW
Level 1, 1 Chifley Square
Sydney NSW 2000 Australia
www.scottcarver.com.au

PROJECT NO. DATE
1929 27-08-2020

SCALE SHEET FORMAT
1:1000 A3

SHEET NAME
South Elevation


DRAWING NUMBER
CBP-SK-HEN-ARC-DRW-20-0030

STATUS
Status: Preliminary
Print Date: 27-08-2020

REVISION
Rev Description Date
A Preliminary 27-08-2020

Issued for SEARs Application

NOT FOR CONSTRUCTION

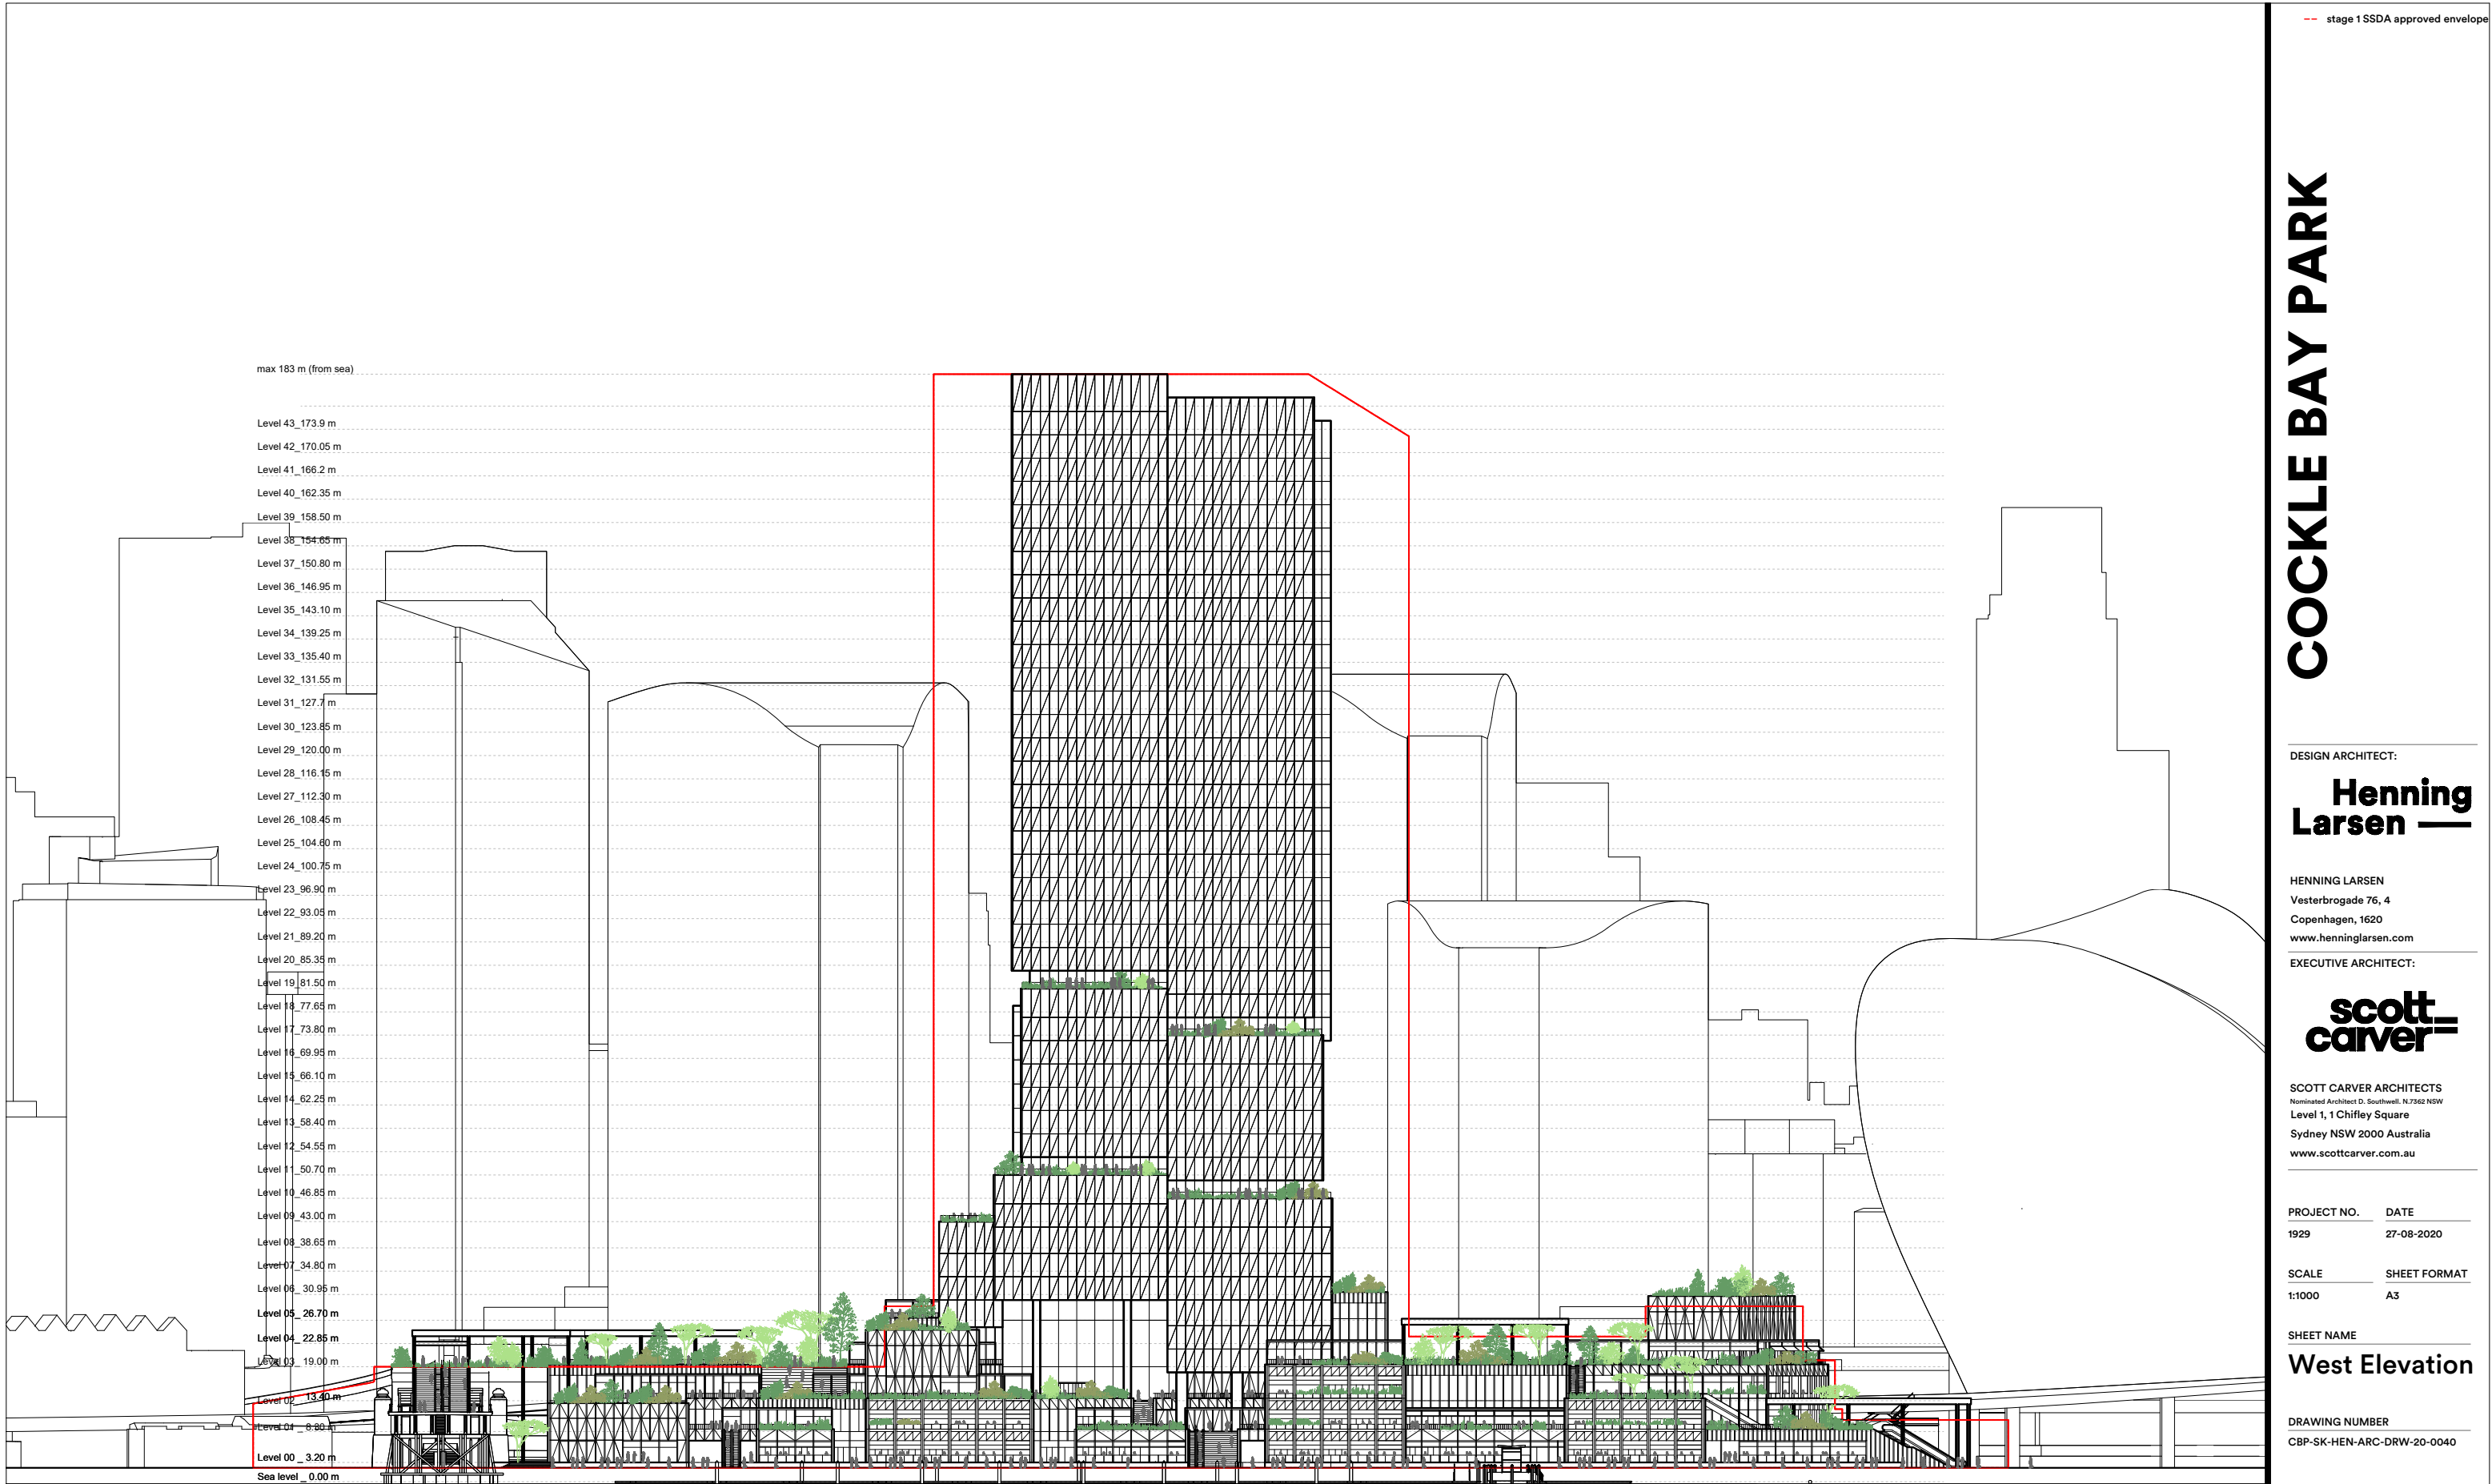

-- stage 1 SSDA approved envelope

COCKLE BAY PARK

DESIGN ARCHITECT:

**Henning
Larsen**

HENNING LARSEN
Vesterbrogade 76, 4
Copenhagen, 1620
www.henninglarsen.com

EXECUTIVE ARCHITECT:

**scott
carver**

SCOTT CARVER ARCHITECTS
Nominated Architect D. Southwell, N.7362 NSW
Level 1, 1 Chifley Square
Sydney NSW 2000 Australia
www.scottcarver.com.au

PROJECT NO.	DATE
1929	27-08-2020

SCALE	SHEET FORMAT
1:1000	A3

SHEET NAME

West Elevation

DRAWING NUMBER
CBP-SK-HEN-ARC-DRW-20-0040

STATUS

Status: Preliminary
Print Date: 27-08-2020

REVISION

Rev	Description	Date
A	Preliminary	27-08-2020

Issued for SEARs Application

NOT FOR CONSTRUCTION