


0 5 10 15 20 25m
Scale 1:500

[illegible]

KEY PLAN (NOT TO SCALE)

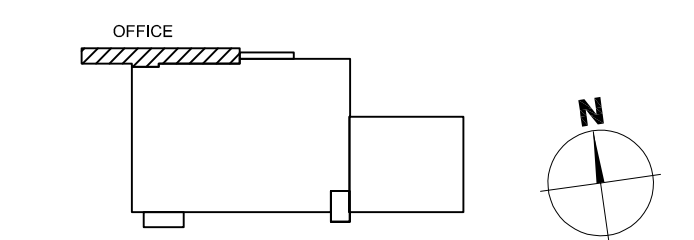

ALDI FOODS
(A LIMITED PARTNERSHIP)
1 SARGENT'S ROAD
MINCHINBURY NSW 2770

Archives

BELL

project details

ALDI PRESTONS
CAR PARK & OFFICE REFURB
PRESTONS NSW

sheet title

PROPOSED OVERALL SITE PLAN CAR PARK EXTENSION

issue date	scale @ A0	stage
27.06.2019	1:500	SKETCH
job no.	dwg no.	revision
BAS190014	PRE-SK-A-2001	S1

original sheet size A0: 341 x 1190mm