

246 Bourke Street  
Melbourne Victoria  
Australia 3000  
T +61 3 9600 2818  
F +61 3 9600 2819  
lyons@lyonsarch.com.au  
www.lyonsarch.com.au



**Schedule of Finishes**

Issued for Information – Amended SSDA  
24/11/2020

**DA-SCH-001 [T1]**


| Document Status |            |             |                          |           |             |
|-----------------|------------|-------------|--------------------------|-----------|-------------|
| Rev.            | Date       | Issued For  | Comments/Amendments      | Issued By | Approved by |
| 1               | 24.11.2020 | INFORMATION | AMMENDED SSDA – ITEM C35 | RH        | RH          |
|                 |            |             |                          |           |             |
|                 |            |             |                          |           |             |
|                 |            |             |                          |           |             |


**Contents:**


- Balustrades & Handrails
- Façade Types
- Glazing
- Powdercoat Finishes
- Roofing Systems & Rainwater Hardware
- Wall Linings


| Code    | Description                              | Location Comments                      | Specification Description   | Swatch                                                                                |
|---------|------------------------------------------|----------------------------------------|---|---------------------------------------------------------------------------------------|
| AM.BA** | Balustrades & Handrails                  |                                        |   |                                                                                       |
| AM.BA2  | External Balustrade - Type 2             | Terraces: Level 3, 8, 14, 18           | External glass balustrade with stainless steel stanchions. 1800mm high above retaining wall.   |    |
| AM.BA3  | External Balustrade - Type 3             | Balcony                                | Stainless steel lean rail balustrade.   |    |
| AM.BA5  | External Balustrade - Type 5             | Level 4-8 Courtyard                    | External glass balustrade with stainless steel stanchions. 1800mm high.   |   |
| AM.BA7  | External Glass Balustrade / Wind Barrier | Ground Level - Paul Keating Park Entry | Balustrade and high level planter box comprising: <ul style="list-style-type: none"><li>Planter box: 350w x 350h steel continuous steel box hung from underside of level 1</li><li>Glazing: Toughened / Laminate high clarity, low ion glass (90% Light transmission)</li><li>Handrail: Stainless Steel</li></ul> |  |



| Code    | Description                             | Location Comments            | Specification Description   | Swatch                                                                                |
|---------|-----------------------------------------|------------------------------|---|---------------------------------------------------------------------------------------|
| AM.BA11 | Balustrade(Ramp) - Stainless Steel      | Appian Way Lobby             | Stainless steel balustrade with 900mm high handrail and toe guard. Stainless steel stanchions with 1500mm spacing.   |    |
| AM.CC1  | Column Casing - Exterior                | Ground Level - Public Domain | Mild steel folded batten column casing with concealed fixings. Column casing offset from pavement and soffit as per architectural drawings<br><br>Finish: M.PC1<br>Column: M.PF55<br><br>Note: Integrated LED Lighting concealed with base of casing to illuminate pavement.   |   |
| FT-***  | Façade Types                            |                              |   |                                                                                       |
| FT-AW1  | Aluminium Cassette Rainscreen           |                              | Solid aluminium cassette rainscreen cladding panels.<br><br>Finishes: M.PC1* (Varies – refer to Powdercoat finishes below)   |  |
| FT-BA1  | Unitised curtain wall glazed balustrade | Park Stair: Level 1 to 3     | Unitised curtain wall glazed balustrade, mullion spacing 1500mm.<br><br>Glass balustrade to extend to 1800mm above floor/ stair nosing.<br><br>Integrated stainless steel handrail with concealed bracket supports.<br><br>Finishes:<br><br>Handrail: AM.BH1<br>Glazing: G.BA1 with coloured interlayer<br>Aluminium frame/Stanchion finish: Powdercoat M.PC1e (Dulux "Duratec Elements Basalt")<br>Aluminium rectangular surround: M.PC1G1 |  |

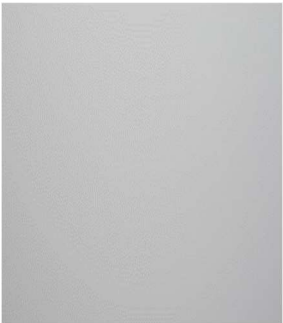
| Code   | Description                                                   | Location Comments                                                                                          | Specification Description   | Swatch   |
|--------|---------------------------------------------------------------|---|---|---|
| FT-CW1 | Unitised glazed curtain wall with expressed glazing capture   | Typically South Façade:<br>Level 1-2 South Façade<br>Levels 4-7 South Façade<br>Levels 9-13 South Façade   | <p>Unitised glazed curtain wall facade</p> <ul style="list-style-type: none"><li>- Mullions at 1530mm centres typically. Height 3960mm typical, 4300 mm max frame.</li><li>- Glazed vision zone to 2700mm above floor</li><li>- FT-LV1 horizontal louvre below slab to ceiling zone</li></ul> <p>Finishes:</p> <p>Aluminium Framing: M.PC1e (Dulux "Duratec Elements Basalt")<br/>External Glazing Beads: M.PC1e (Dulux "Duratec Elements Basalt")<br/>External Glazing Cap: M.PC1 (Varies) Refer facade elevations for colour specification below<br/>Spandrel Back pan: M.PC1e (Dulux "Duratec Elements Basalt")<br/>Louvre: M.PC1e (Dulux "Duratec Elements Basalt")</p>                                                                                                 |      |
| FT-CW2 | Unitised glazed curtain wall façade with horizontal sunshades | Typically North Façade:<br>Level 1-2 North Façade<br>Levels 4-13 North Façade<br>Levels 15-18 North Façade | <p>Unitised glazed curtain wall facade with horizontal sunshades</p> <ul style="list-style-type: none"><li>- Mullions at 1535mm centres typically. Height 3960mm typical, 4780 max (Roof Parapet).</li><li>- Horizontal stack joint 110mm above floor with vision glazing to 2700 above floor level.</li><li>- 50x350mm rectangular horizontal aluminium sunshade extrusion at 660mm nominal centres.</li></ul> <p>Finishes:</p> <p>Aluminium Framing: M.PC1e (Dulux "Duratec Elements Basalt")<br/>External Glazing Beads: M.PC1e (Dulux "Duratec Elements Basalt")<br/>Sunshade: M.PC1 (Varies) Refer facade elevations for colour specification<br/>Spandrel Back pan: M.PC1e (Dulux "Duratec Elements Basalt")<br/>Louvre: M.PC1e (Dulux "Duratec Elements Basalt")</p> |   |
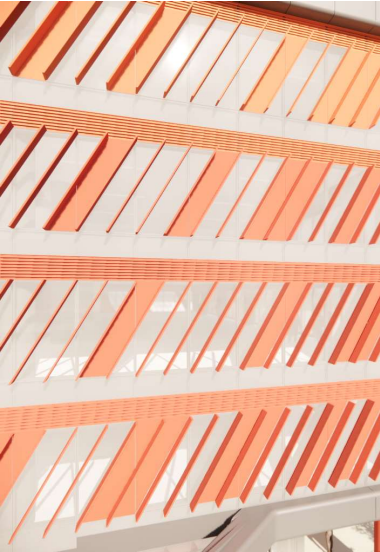
| Code   | Description                                                 | Location Comments   | Specification Description   | Swatch   |
|--------|-------------------------------------------------------------|---|---|---|
| FT-CW3 | Unitised glazed curtain wall facade with vertical sunshades | West Façade: Levels 15-18<br>West Facade   | <p>Unitised glazed curtain wall facade with vertical sunshades</p> <ul style="list-style-type: none"><li>- Mullions at 1535mm centres typically. Height 3960mm typical, 4780 max (Roof Parapet).</li><li>- FT-LV1 horizontal louvre below slab to ceiling zone</li><li>- Vertical 50x350mm rectangular aluminium sunshade extrusion, typical at 750mm nominal centres. 500mm centres to western elevation between levels 14 to 18.</li><li>- Solid aluminium spandrel with expressed horizontal joint at 660mm centres</li></ul> <p>Finishes:</p> <p>Aluminium Framing: M.PC1e (Dulux "Duratec Elements Basalt")<br/>External Glazing Beads: M.PC1e (Dulux "Duratec Elements Basalt")<br/>Sunshade: M.PC1 (Varies) Refer facade elevations for colour specification<br/>Aluminium Spandrel: M.PC1 (Varies) Refer facade elevations for colour specification<br/>Spandrel Back pan: M.PC1e (Dulux "Duratec Elements Basalt")<br/>Louvre: M.PC1e (Dulux "Duratec Elements Basalt")</p> |   |
| FT-CW4 | Unitised glazed curtain wall facade with diagonal sunshades | West Façade(Typically)<br>Levels 1-2<br>Levels 4-7<br>Levels 9-13<br>Levels 15-18 (South West)<br><br>East Façade (1535 Centres)<br>Levels 1-2<br>Levels 4-7<br>Levels 9-13<br>Levels 15-18 | <p>Unitised glazed curtain wall facade with diagonal sunshades</p> <ul style="list-style-type: none"><li>- Mullions at 1530mm centres typically. 1535mm to East Facade. Height 3960mm typical, 4780 max (Roof Parapet).</li><li>- FT-LV1 horizontal louvre below slab to ceiling zone</li><li>- Diagonal 50x450mm deep rectangular aluminium sunshade extrusion at 750mm nominal centres.</li></ul> <p>Finishes:</p> <p>Aluminium Framing: M.PC1e (Dulux "Duratec Elements Basalt")<br/>External Glazing Beads: M.PC1e (Dulux "Duratec Elements Basalt")<br/>Sunshade: M.PC1 (Varies) Refer facade elevations for colour specification<br/>Aluminium Spandrel: M.PC1 (Varies) Refer facade elevations for colour specification<br/>Spandrel Back-pan: M.PC1e (Dulux "Duratec Elements Basalt")<br/>Louvre: M.PC1e (Dulux "Duratec Elements Basalt")</p>   |                                                                                     |

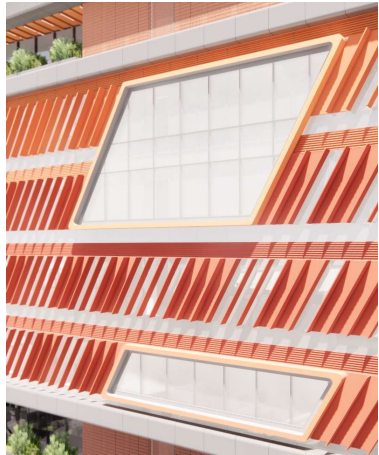
| Code    | Description                                                     | Location Comments                                                                                 | Specification Description   | Swatch   |
|---------|-----------------------------------------------------------------|---------------------------------------------------------------------------------------------------|---|---|
| FT-CW5  | Unitised glazed curtain wall facade with trapezoid box surround | West Elevation<br>Level 1-2<br>Levels 4-7<br>Levels 9-13 (South West)<br>Level 15-18 (South West) | Unitised glazed curtain wall facade with perimeter trapezoid box surround, integrated with FT-CW4<br><br>- Mullions at 1530mm centres typically. 1535mm to East Facade. Height 3960mm typical<br>- Horizontal stack joint 110mm above floor level with vision glazing to 2700 above floor level.<br><br>Finishes:<br><br>Aluminium Framing: Typically M.PC1a (Dulux "Duratec Elements Surfmist"). External to trapezoid: M.PC1<br>External Glazing Beads: Typically M.PC1a (Dulux "Duratec Elements Surfmist"). External to trapezoid: M.PC1<br>Trapezoid box surround: M.PC1a (Dulux "Duratec Elements Surfmist") to Internal face. External face M.PC1<br>Aluminium Spandrel: M.PC1 (Varies – refer to Powdercoat finishes below)<br>Spandrel Back-pan / shadowline: M.PC1e (Dulux "Duratec Elements Basalt")<br>Louvre: M.PC1 (Varies – refer to Powdercoat finishes below) | <br>FT.CW5a<br><br>FT.CWb |
| FT.CW5a |                                                                 |                                                                                                   | 300mm Vertical Sun shading at 500mm centres   |   |
| FT-WB1  | Frameless Glass Wind Barrier                                    | Level 5(East)<br>Level 11(North)<br>Level 16(East)                                                | Frameless glass panels complete with continuous stainless steel internal spandrel cladding behind Glass Reinforced Concrete facade frame.<br><br>Module Size: Nominally 2360 high (vision opening) x 1500 wide glazing panels<br><br>Finishes:<br><br>Aluminium Framing: Powdercoat Finish [TBA]<br>Structural Silicone: Black<br>316 Grade Stainless Steel: Finished No. 4 Vertical Grain.   |   |

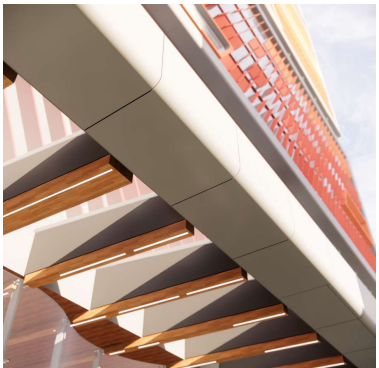
| Code    | Description                                   | Location Comments                                         | Specification Description   | Swatch                                                                                |
|---------|-----------------------------------------------|-----------------------------------------------------------|---|---------------------------------------------------------------------------------------|
| FT-GRC1 | Glass Reinforced Concrete Façade Frame Type 1 | Façade Curtain Wall                                       | Formed Glass Reinforced Concrete façade frame panel cladding supported off individual curtain wall panels by secondary steel<br><br>Module Size: Typically 1530/1535 wide x 1000 high.<br><br>Finish:<br><br>Kiem Mineral Paint |    |
| FT-GRC2 | Glass Reinforced Concrete Façade Frame Type 2 | Glass Canopies RS-GL1                                     | Glass Reinforced Concrete facade frame panel cladding supported by structural steel framing at glazed canopies.<br><br>Module Size: Typically 1530/1535 wide x 1000 high.<br><br>Finish:<br><br>Kiem Mineral Paint              |   |
| FT-LV1  | 1 Stage Louvre                                | Curtain Wall                                              | Drainable Louvres Blades, 102mmmm louvred blades set at 76mm centres<br><br>Finish:<br><br>M.PC1 (Varies – refer to Powdercoat finishes below)                                                                                  |  |
| FT-LG1  | Single Glazed Louvre (Operable)               | Ground Level / Retail                                     | Single glazed operable Louvre with frames on side edges only<br><br>Finishes:<br><br>Frame: M.PC1e (Dulux "Duratec Elements Basalt")<br>Glass: Glazing to match adjacent window wall                                            |  |
| FT-LG2  | Double Glazed Louvre (Operable)               | Ground Level Entries<br>Level 1 / Smoke Exhaust<br>Makeup | Fully framed operable Double Glazed Louvre.<br><br>Finishes:<br><br>Frame: M.PC1e (Dulux "Duratec Elements Basalt")<br>Glass: Glazing to match adjacent window wall                                                             |  |

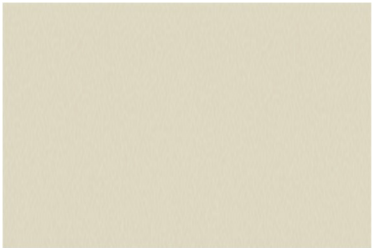
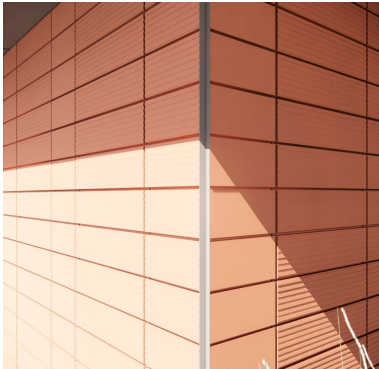
| Code   | Description                           | Location Comments                        | Specification Description   | Swatch                                                                                |
|--------|---------------------------------------|------------------------------------------|---|---------------------------------------------------------------------------------------|
| FT-MC1 | Corrugated metal wall cladding        | Level 18 Cooling Tower and BMU enclosure | Vertically orientated sheet metal<br><br>Finish:<br><br>Colorbond Surfmist   |    |
| FT-MS1 | Stainless Steel Cable Mesh            | Façade: Balconies                        | Stainless Steel Cable Mesh<br><br>Tensioned 1.5mm diameter stainless steel wire cable 40mm aperture mesh                                                                                        |    |
| FT-RS1 | Terracotta Rainscreen Cladding System |                                          | Terracotta rainscreen façade.<br><br>Typical panel 590x300x17 at 600 centres.<br><br>Vertical aluminium powdercoated channel 100x35mm deep recessed in to terracotta panel zone at 1900 centres |   |
| a      |                                       | Level 3                                  | Finish: Kimberly   |  |
| b      |                                       | Level 8                                  | Finish: Pilbara   |  |

 
| Code   | Description                                       | Location Comments | Specification Description   | Swatch                                                                                |
|--------|---------------------------------------------------|-------------------|---|---------------------------------------------------------------------------------------|
| c      |                                                   | Level 14          | Finish: Kalbarri   |    |
| FT-RS1 | Terracotta Rainscreen Cladding System - Baguettes | Substation        | 50x50x1000 coloured Terracotta baguette rainscreen system arranged in intermittent pattern<br><br>M.PF12 Paint finish to Substation blockwork wall behind<br><br>M.PF2 for End of Trip structural framing |    |
| a      |                                                   | Substation        | Finish: Bunbury   |   |
| b      |                                                   | Substation        | Finish: Sandy   |  |
| c      |                                                   | Substation        | Finish: Raglan   |  |
| d      |                                                   | Substation        | Finish: Whitehaven   |  |
| FT-SF1 | Aluminium soffit cladding system                  | Balconies         | Linear custom made solid 4mm aluminium cassette.<br><br>Nominal 750mm width / 6m maximum length.   |  |
| a      | Colour 1                                          | Balconies: Podium | Finish: M.PC1 (White)   |                                                                                       |
| b      | Colour 2                                          | Volume 2          | Finish: M.PC1 (Grey 1)   |  |
| c      | Colour 3                                          | Mid Tower         | Finish: M.PC1 (Grey 2)   |  |
| d      | Colour 4                                          | Cantilever        | Finish: M.PC1 (Grey 3)   |  |

| Code   | Description                 | Location Comments                       | Specification Description   | Swatch   |
|--------|-----------------------------|-----------------------------------------|---|---|
| FT-SF2 | External Timber Soffit      | Ground Level Soffit<br>Appian Way Lobby | Suspended solid timber soffit tongue and groove 138x19mm cladding with intermediate expressed solid laminated glulam<br><br>Expressed 200x150mm laminated glulam 'beams' at approximate 1500 centres<br><br>Integrated linear lighting to be recessed into glulam beams.<br><br>Species: Spotted Gum Sustainably sourced wood from FSC certified plantations and forests<br><br>Finish:<br><br>EnviroPro Exterior Coating | Soffit with Glulam beams<br><br>Tongue and grove cladding<br>                                    |
| FT-SF3 | Aluminium Soffit - Profiled |                                         | Linear custom made solid 4mm aluminium cassette soffit with intermediate expressed 100mm deep cassettes (100-200mm wide).<br><br>Integrated linear lighting to be recessed into glulam beams.   | <br><br> |
| a      | Colour 1                    | Ground                                  | Finish: M.PC1c   | Refer Powder Coat Paint Finishes   |
| b      | Colour 2                    | Level 4                                 | Finish: M.PC1G8   | Refer Powder Coat Paint Finishes   |
| c      | Colour 3                    | Level 8                                 | Finish: M.PC1G6   | Refer Powder Coat Paint Finishes   |
| d      | Colour 4                    | Level 14                                | Finish: M.PC1G3   | Refer Powder Coat Paint Finishes   |

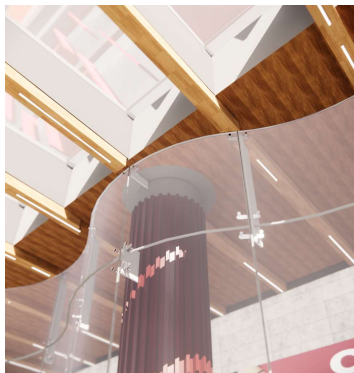
| Code   | Description    | Location Comments              | Specification Description   | Swatch   |
|--------|----------------|--------------------------------|---|---|
| FT-SG1 |                |                                | Single Storey Ground level Glazing around lecture theatre.<br><br>Clear single glazing for retail tenancies and Appian Way Lobby.<br><br>Module Size: Varies, 1700mm wide x 4620 high nominal. | <div></div> <div>Typical FT.SG1 view</div> <div></div> <div>Ground Level Glazing</div> |
| FT-SG2 |                |                                | Single Storey Ground level Glazing.<br><br>Bespoke frame: Timber clad frame. 500 deep x 300h.<br><br>Module Size: Varies, 2000 wide x 4620 high                                                |   |
| FT-SG3 | Glazing Curved | Ground Level: Appian Way Lobby | Curved frameless glazing with recessed sill and head transoms.<br><br>Horizontally retrained by powdercoated dropper with stainless steel patch fittings.                                      |   |





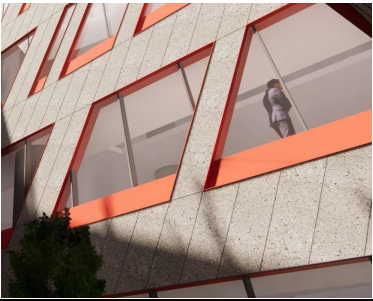
| Code   | Description                      | Location Comments          | Specification Description   | Swatch   |
|--------|----------------------------------|----------------------------|---|---|
| FT-ST1 | Stone Rainscreen Cladding Type 1 | Level 4 - 8 Courtyard Void | Stone rainscreen<br><br>Diagonal vertical jointing at nominal 500mm centres.<br><br>Colour: Aston Grey<br><br>Finish: Honed                                                                                |   |
| FT-ST2 | Stone Rainscreen Cladding Type 1 | Ground Level: Walling      | Stone rainscreen<br><br>Provide 70mm nominal shadowline at base of walls with recessed honed bluestone facing.<br><br>Colour: Aston Grey<br><br>Finish: Honed<br><br>Stone Sealant / Anti-graffiti: M.PF50 | <br>Aston Grey Granite Swatch<br><br>FT-ST2 view |
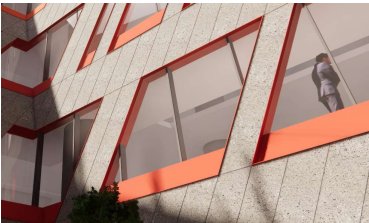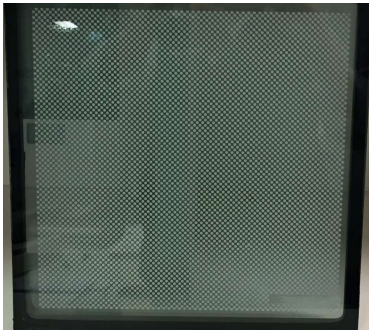
| Code   | Description                           | Location Comments                  | Specification Description   | Swatch                                                                                |
|--------|---------------------------------------|------------------------------------|---|---------------------------------------------------------------------------------------|
| FT-WW1 | Window Wall                           | Balconies & Terraces               | Vision window wall system with integrated door systems.<br><br>Module Size: Varies, 1500wide<br><br>Finishes:<br><br>Glazing: IGU as specified by Facade Engineer. Black spacer and silicone<br>Aluminium Framing: M.PC1e (Dulux "Duratec Elements Basalt")<br>External Glazing Beads: M.PC1e (Dulux "Duratec Elements Basalt") |    |
| a      | Typical                               | Terraces                           | Recessed sill with adjacent external RS.LDS1A linear strip drain.   |                                                                                       |
| b      | Raised Sill                           | Balconies                          | Raised Sill to match alignment of adjacent curtain wall system   |                                                                                       |
| FT-WW2 | Punched Windows (FT-ST1)              | Level 4-7 Void: FT-ST1             | Floor to ceiling punched window wall system with FT-ST1 stone clad walls with decorated metal perimeter shroud and integrated planter.<br><br>Module Size: Varies, 1500wide x 3890h   |  |
| G.**   | Glazing                               |                                    | Refer also Façade Documentation   |                                                                                       |
| G.FR1  | Fritted Glass - Type 1: Glazed Canopy | Canopies: Ground Level, Level 3, 8 | Ceramic enamelled frit - Custom dot frit pattern<br><br>Finish: Single colour   |  |
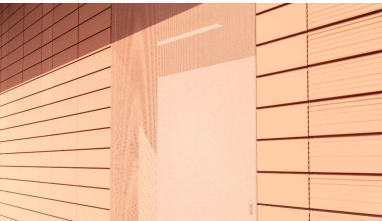
| Code  | Description             | Location Comments | Specification Description                                                            | Swatch                                                                               |
|-------|-------------------------|-------------------|--------------------------------------------------------------------------------------|--------------------------------------------------------------------------------------|
| G.FR2 | Fritted Glass - Type 2  |                   | Ceramic enamelled frit. Custom dot frit pattern to match adjacent rainscreen façade. |   |
| A     |                         | Level 3           | Colour to match FT-RS1 Terracotta Kimberly                                           |   |
| B     |                         | Level 8           | Colour to match FT-RS1 Terracotta Pilbara                                            |   |
| C     |                         | Level 14          |                                                                                      |   |
| G.BA1 | Balustrade Glass Type 1 |                   | Toughened laminated glass with coloured interlayer<br><br>Finish: Red/Crimson        |  |

| Code   | Description               | Location Comments                     | Specification Description                                                                                  | Swatch                                                                                |
|--------|---------------------------|---------------------------------------|---|---------------------------------------------------------------------------------------|
| M.PC** | Powdercoat Finishes       |                                       |   |                                                                                       |
| M.PC1* | Powdercoat - External Use |                                       | AkzoNobel Powder Coatings Interpon D2525 or Dulux Duratec Elements<br>Colour: Refer Colour reference below |                                                                                       |
| a      | 'White'                   |                                       | Dulux "Duratec Elements Surfmist"                                                                          |    |
| c      | Grey                      |                                       | Dulux "Duratec Anotec Silver Grey"                                                                         |    |
| e      | 'Dark Grey'               | Façade framing unless noted otherwise | Dulux "Duratec Elements Basalt"                                                                            |    |
| G1     | Custom Gradient Colour 1  |                                       | Dulux Elements Bankstown 1 PDR 20-060<br>OR<br>Interpon "Sable Lyons Yellow 1 Matt" Code: 19PD532/2        |    |
| G2     | Custom Gradient Colour 2  |                                       | Dulux Elements Bankstown 2 PDR 20-061<br>OR<br>Interpon "Sable Lyons Yellow 3 Matt" Code: 19PD533/2        |    |
| G3     | Custom Gradient Colour 3  |                                       | Duratec Elements Bankstown 3 PDR 20-062<br>OR<br>Interpon "Sable Lyons Yellow 4 Matt" Code: 19PD535/2      |   |
| G4     | Custom Gradient Colour 4  |                                       | Duratec Elements Bankstown 4 PDR 20-063<br>OR<br>Interpon "Sable Lyons Orange 6 Matt" Code: 19PD536/2      |  |
| G5     | Custom Gradient Colour 5  |                                       | Duratec Elements Bankstown 5 PDR 20-064<br>OR<br>Interpon "Sable Lyons Orange 8 Matt" Code: 19PD537/1      |  |
| G6     | Custom Gradient Colour 6  |                                       | Duratec Elements Bankstown 6 PDR 20-065<br>OR<br>Interpon "Sable Lyons Orange 9 Matt" Code: 19PD539/1      |  |
| G7     | Custom Gradient Colour 7  |                                       | Duratec Elements Bankstown 7 PDR 20-066<br>OR<br>Interpon "Sable Lyons Brown 11 Matt" Code: 19PD540/1      |  |
| G8     | Custom Gradient Colour 8  |                                       | Duratec Elements Bankstown 8 PDR 20-067<br>OR<br>Interpon "Sable Lyons Red 12 Matt" Code: 19PD542/1        |  |
| G9     | Custom Gradient Colour 9  |                                       | Duratec Elements Bankstown 9 PDR 20-119<br>OR<br>Interpon "Sable Lyons Red 16 Matt" Code: 19PD543/1        |  |
| G10    | Custom Gradient Colour 10 |                                       | Duratec Elements Bankstown [TBA]<br>OR<br>Interpon "Sable Lyons [TBA]"                                     |  |
| M.PF55 |                           |                                       | Paint Finish to Ground Floor Columns. Refer to AM.CC1                                                      |  |
 
| Code   | Description                          | Location Comments                | Specification Description   | Swatch                                                                              |
|--------|--------------------------------------|----------------------------------|---|-------------------------------------------------------------------------------------|
| RS-**  | Roofing Systems & Rainwater Hardware |                                  |   |                                                                                     |
| RS.GL1 | Glass Canopy                         | Appian Way, Level 3 & 7 Terraces | Glazed awning with FT-Glass Reinforced Concrete perimeter. Folded powdercoat aluminium to internal vertical fascias.<br><br>Module size: Varies, Glass panels nominally 1500mm wide panels.<br><br>Glass: G.FR1 |  |
| RS.MC1 | Lift Overrun Roof                    | L19                              | Colorbond steel roofing<br><br>Finish: Surfmist   |  |
| WL.*   | Wall Linings                         |                                  |   |                                                                                     |
| WL.ST1 | Wall Lining - Stone                  | Public Realm                     | Stone wall lining on mechanical Stone Clip fixing.<br><br>Finish: M.ST1 / Joints grouted   |                                                                                     |

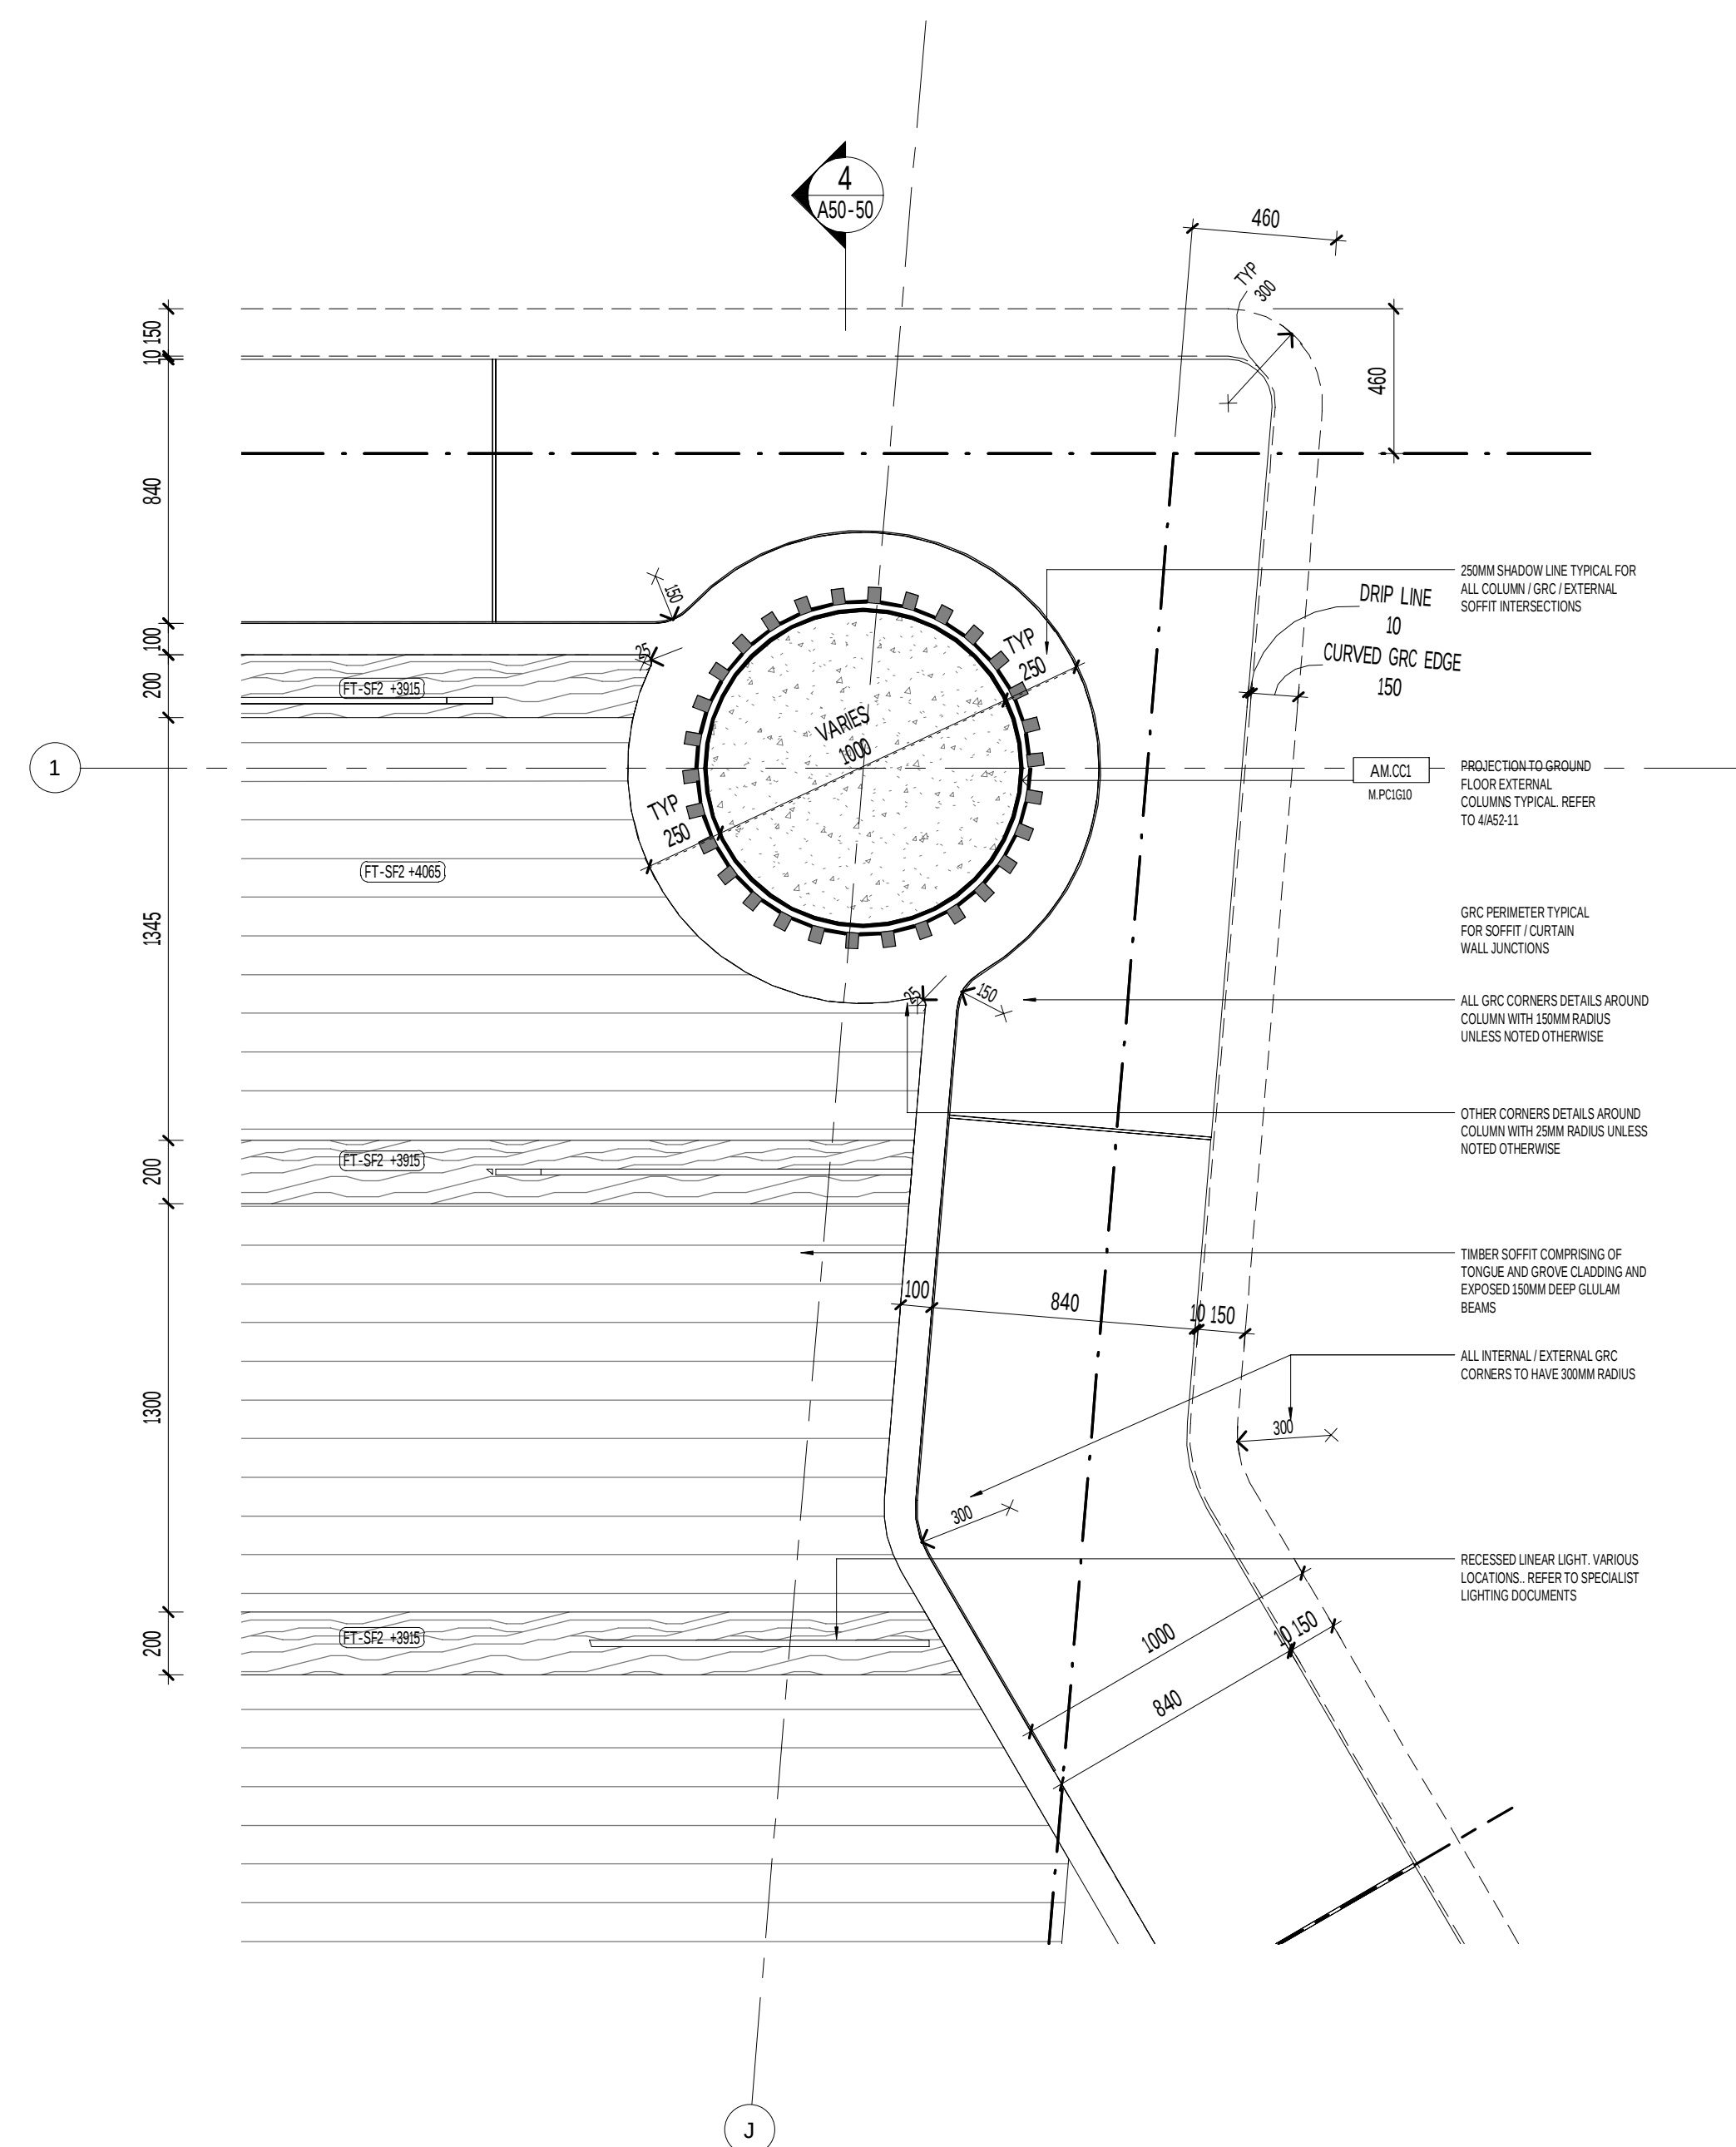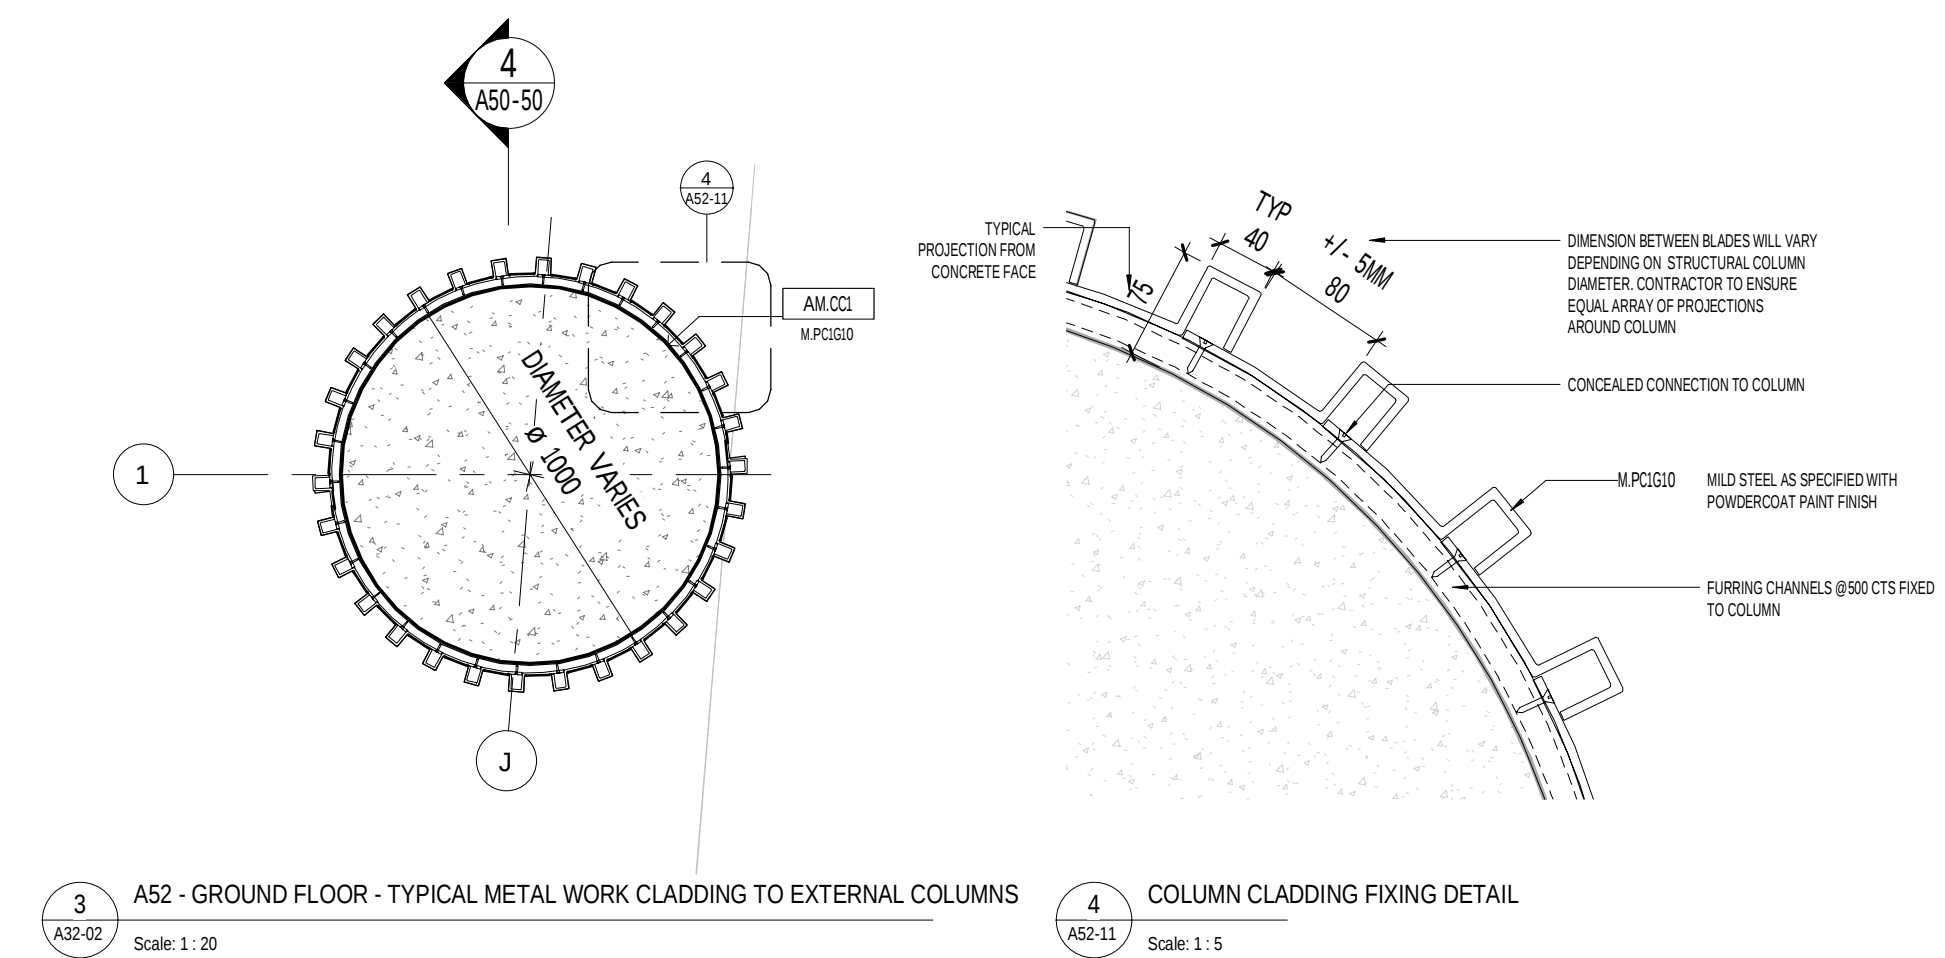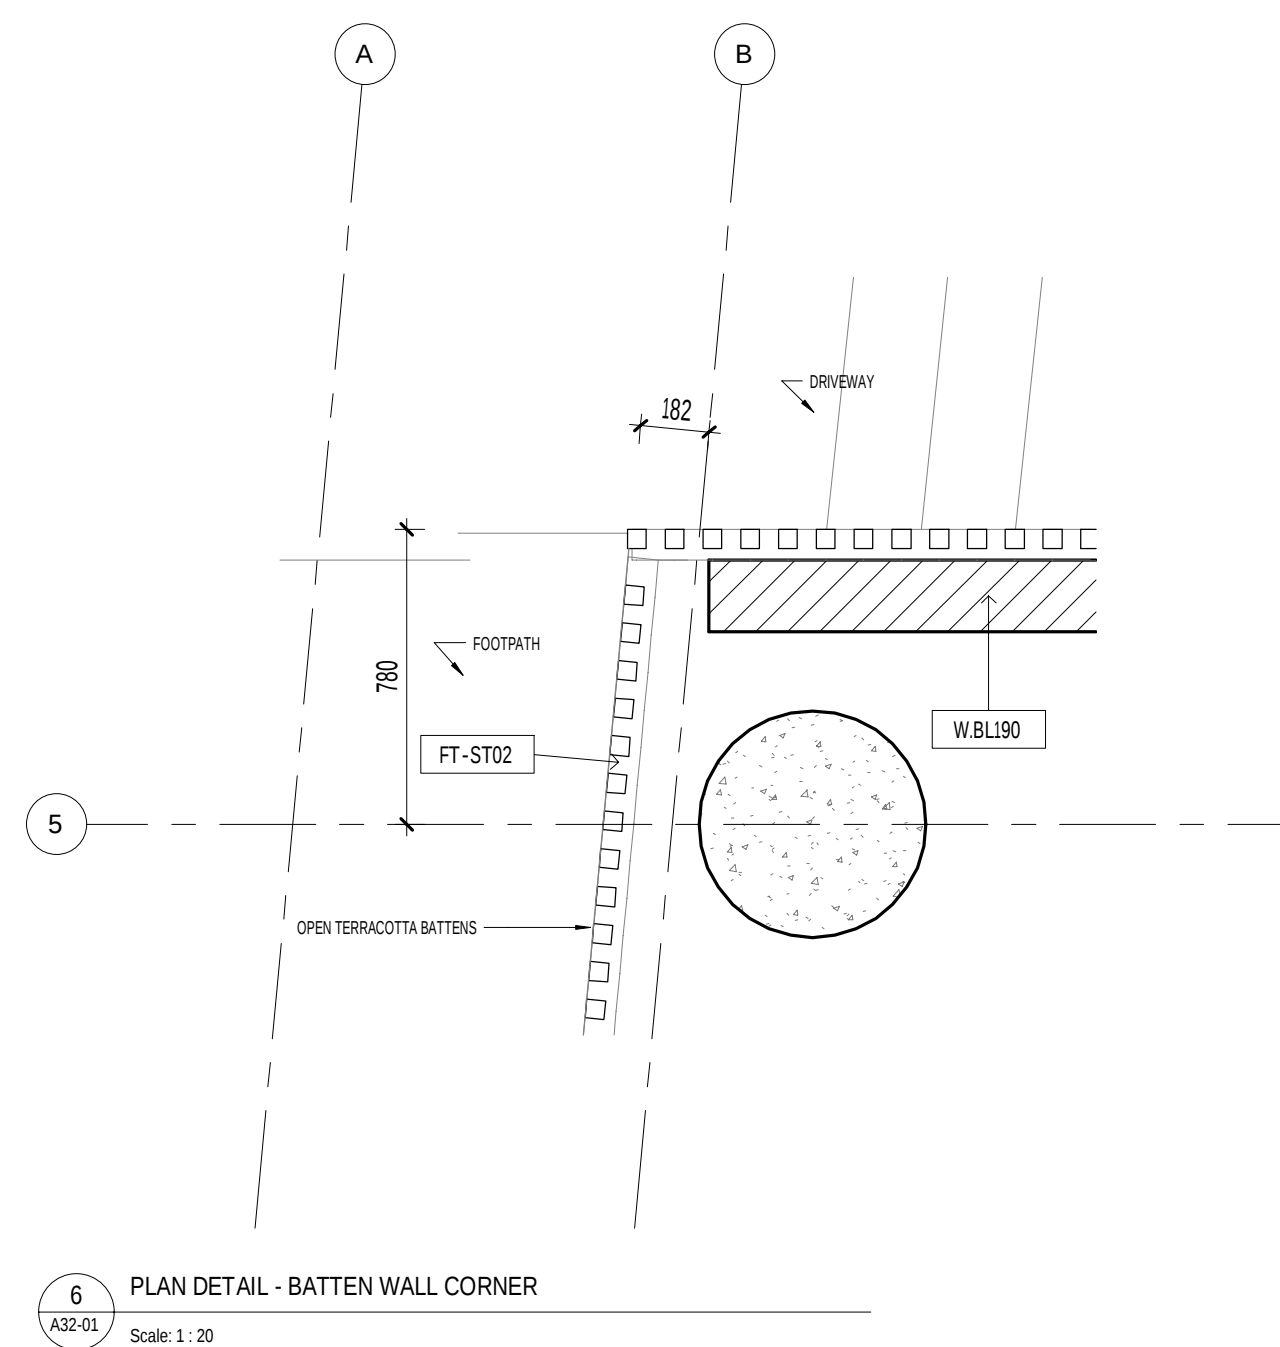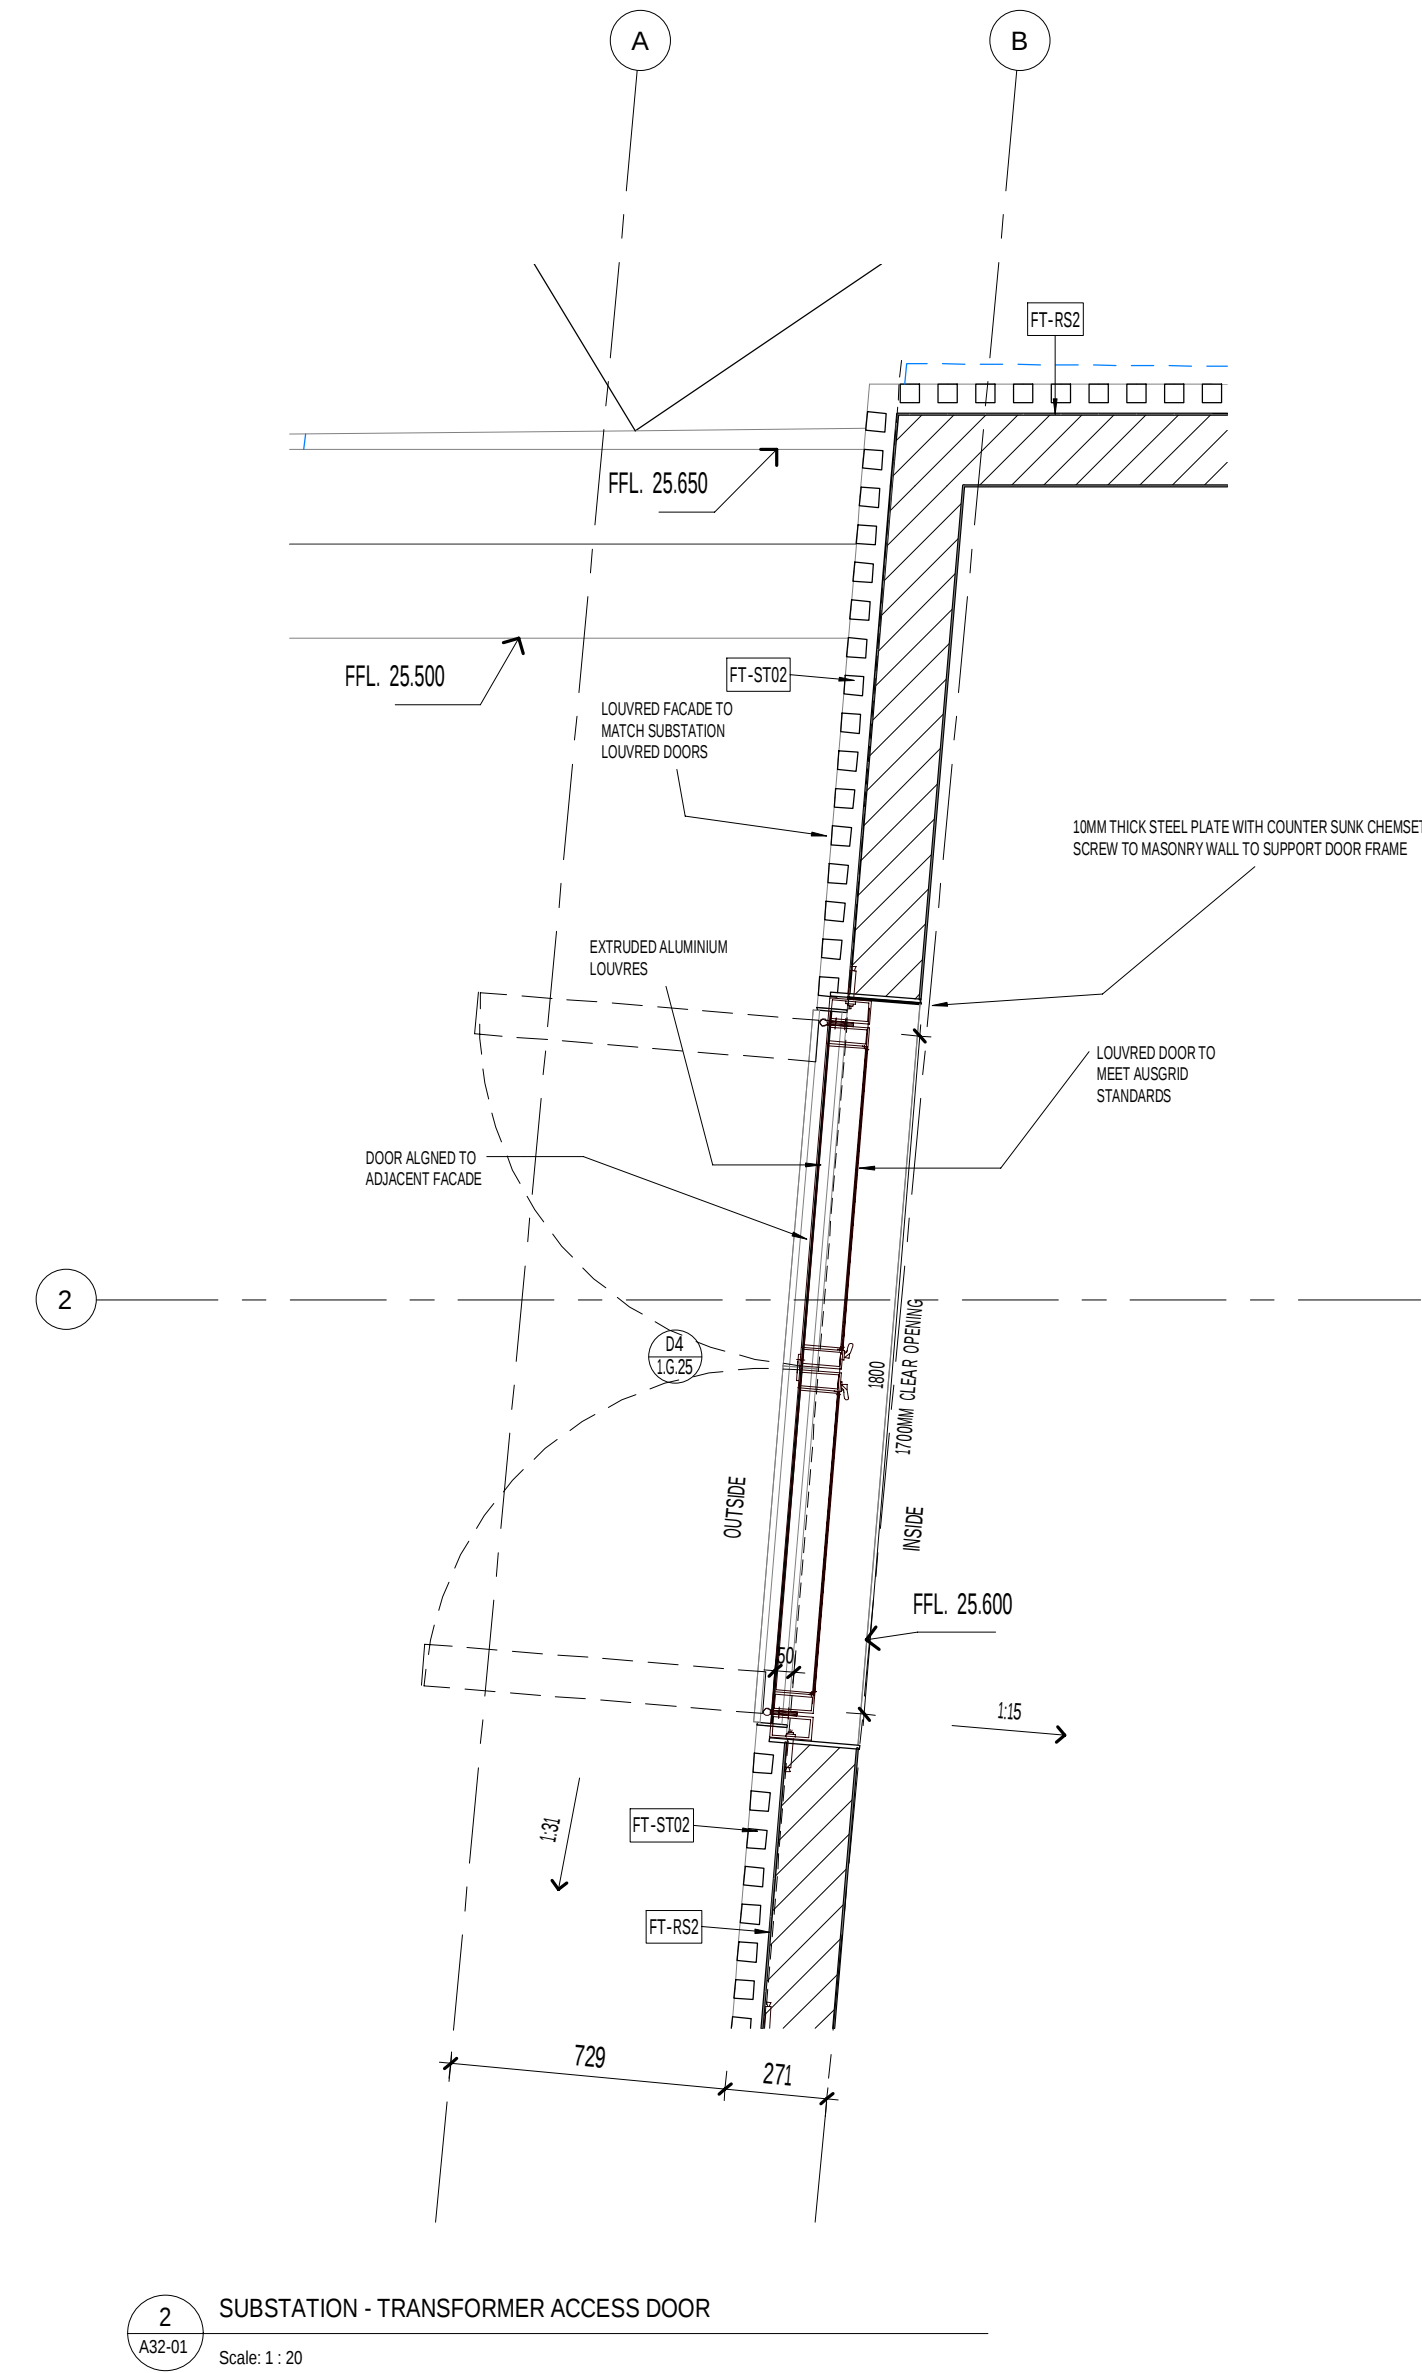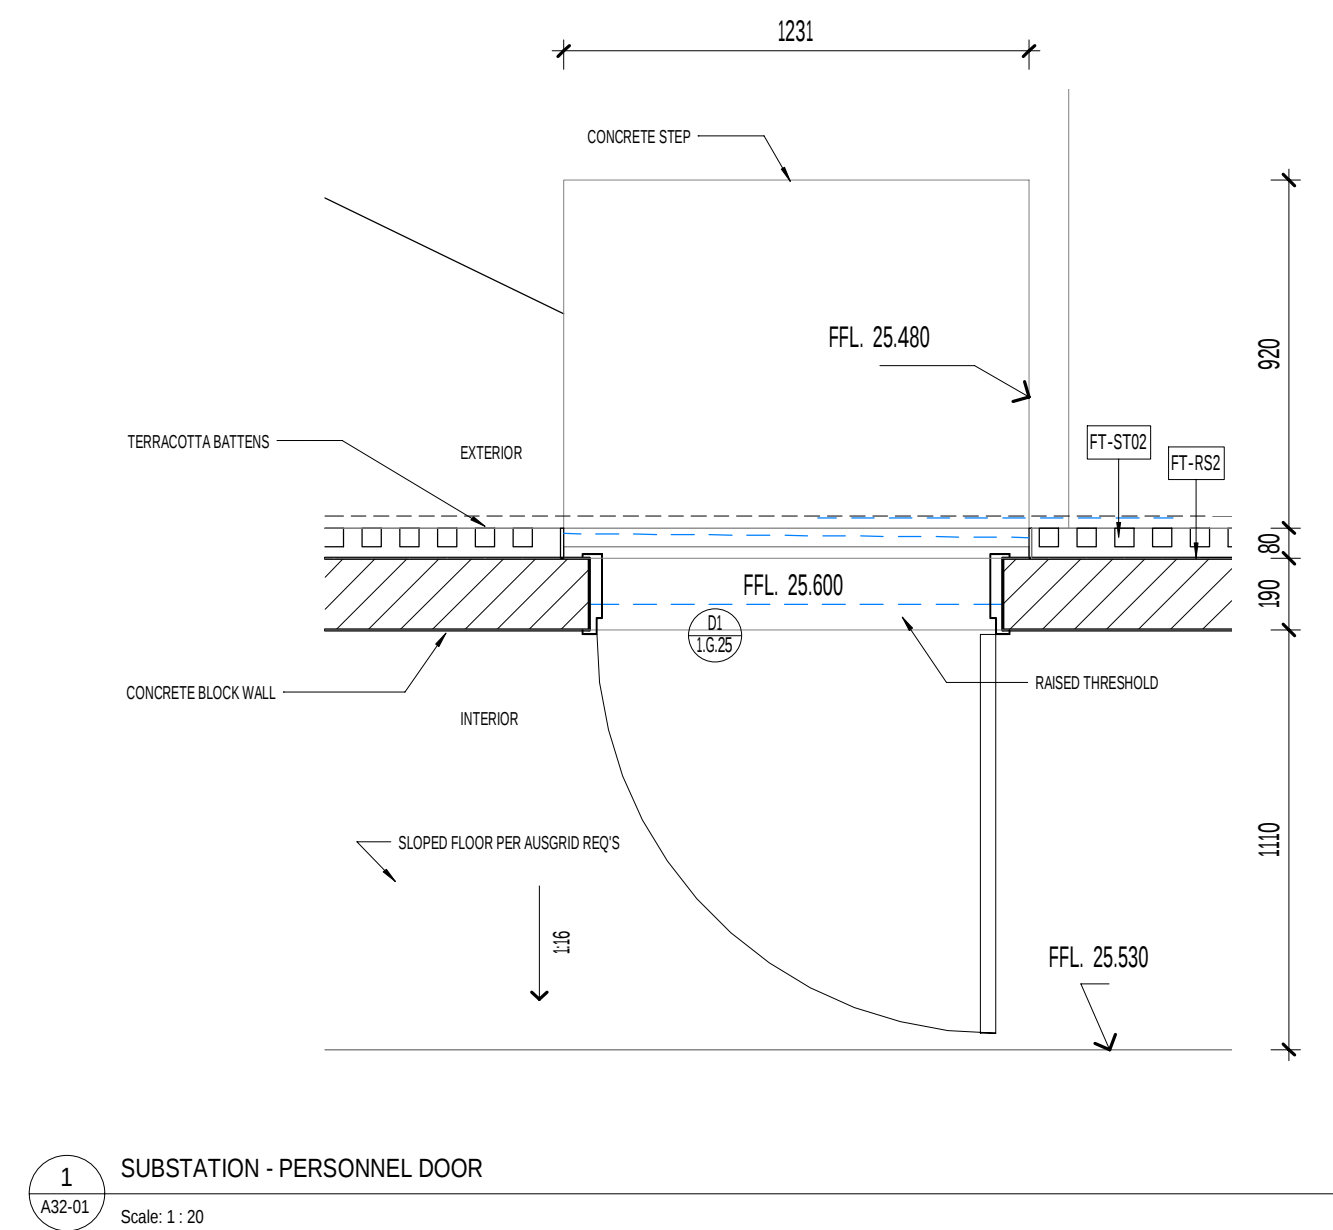

ALL DIMENSIONS ARE IN MILLIMETERS. DO NOT SCALE DRAWINGS FOR CRITICAL DIMENSIONS. CHECK DRAWING IS TO SCALE BY MEASURING SCALE BAR ABOVE. VERIFY ALL DIMENSIONS ON SITE BEFORE COMMENCING ANY WORK, SHOP DRAWINGS OR ORDERING MATERIALS.

CLIENT

**walker** 

Level 21 Governor Macquarie Tower,  
1 Farrer Place, Sydney NSW 2000  
T +61 2 8273 9600 F +61 2 9252 7400

 **WESTERN SYDNEY**  
UNIVERSITY

Locked Bag 1797, Penrith NSW 2751  
T +61 2 9852 5222

| REV. | DETAILS              | DATE       |
|------|----------------------|------------|
| T1   | 70% D&C TENDER ISSUE | 16.10.2020 |

Level 3, 246 Bourke Street  
Melbourne Victoria  
Australia 3000  
T +61 3 9600 2818  
F +61 3 9600 2819  
lyons@lyonsarch.com.au  
www.lyonsarch.com.au

www.lyonsarch.com.au

**LYONS**

PROJECT

**BANKSTOWN CITY  
CAMPUS DEVELOPMENT**

74 RICKARD RD.  
BANKSTOWN NSW 2200

---

DRAWING TITLE

**FACADE PLAN DETAILS -  
GROUND FLOOR**


FOR INFORMATION ONLY

TENDER ISSUE


NORTH

A circular compass rose with a vertical line pointing upwards, labeled 'NORTH' at the top.

|             |       |         |                  |
|-------------|-------|---------|------------------|
|             |       |         | SCALE            |
|             |       |         | As indicated @B1 |
| JOB No.     | DRAWN | CHECKED | DATE             |
| UW04        | DI    | RH      | 15.10.2020       |
| DRAWING No. |       |         | REVISION         |

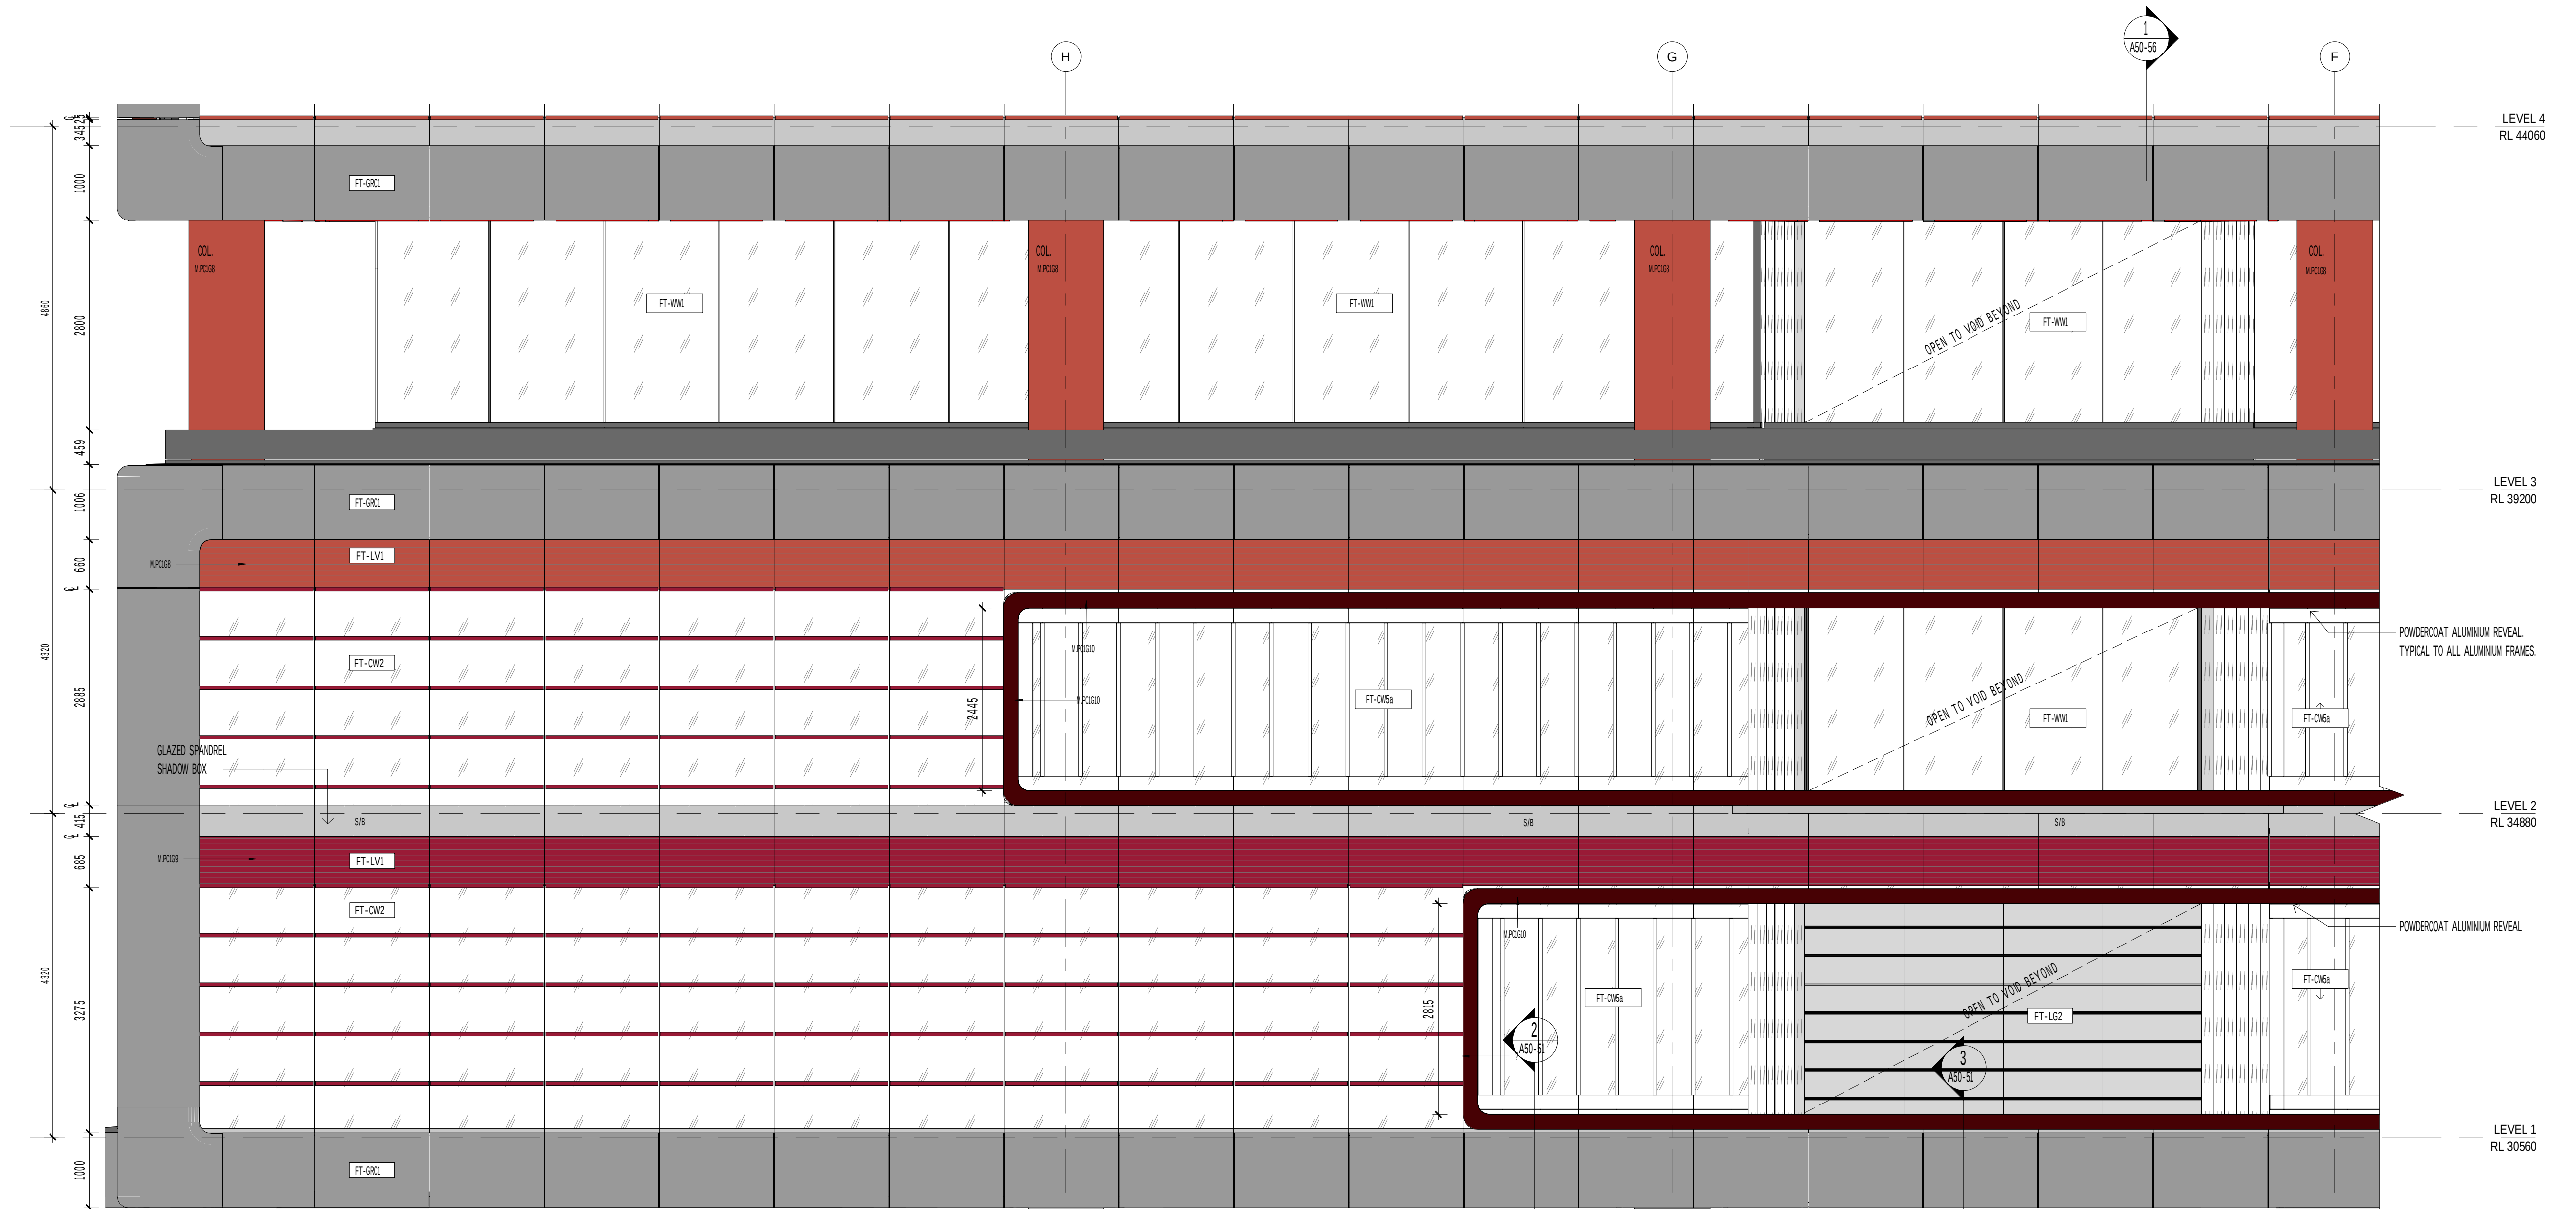

1 ELEVATION DETAIL NORTH - L1-L3  
Scale: 1:50

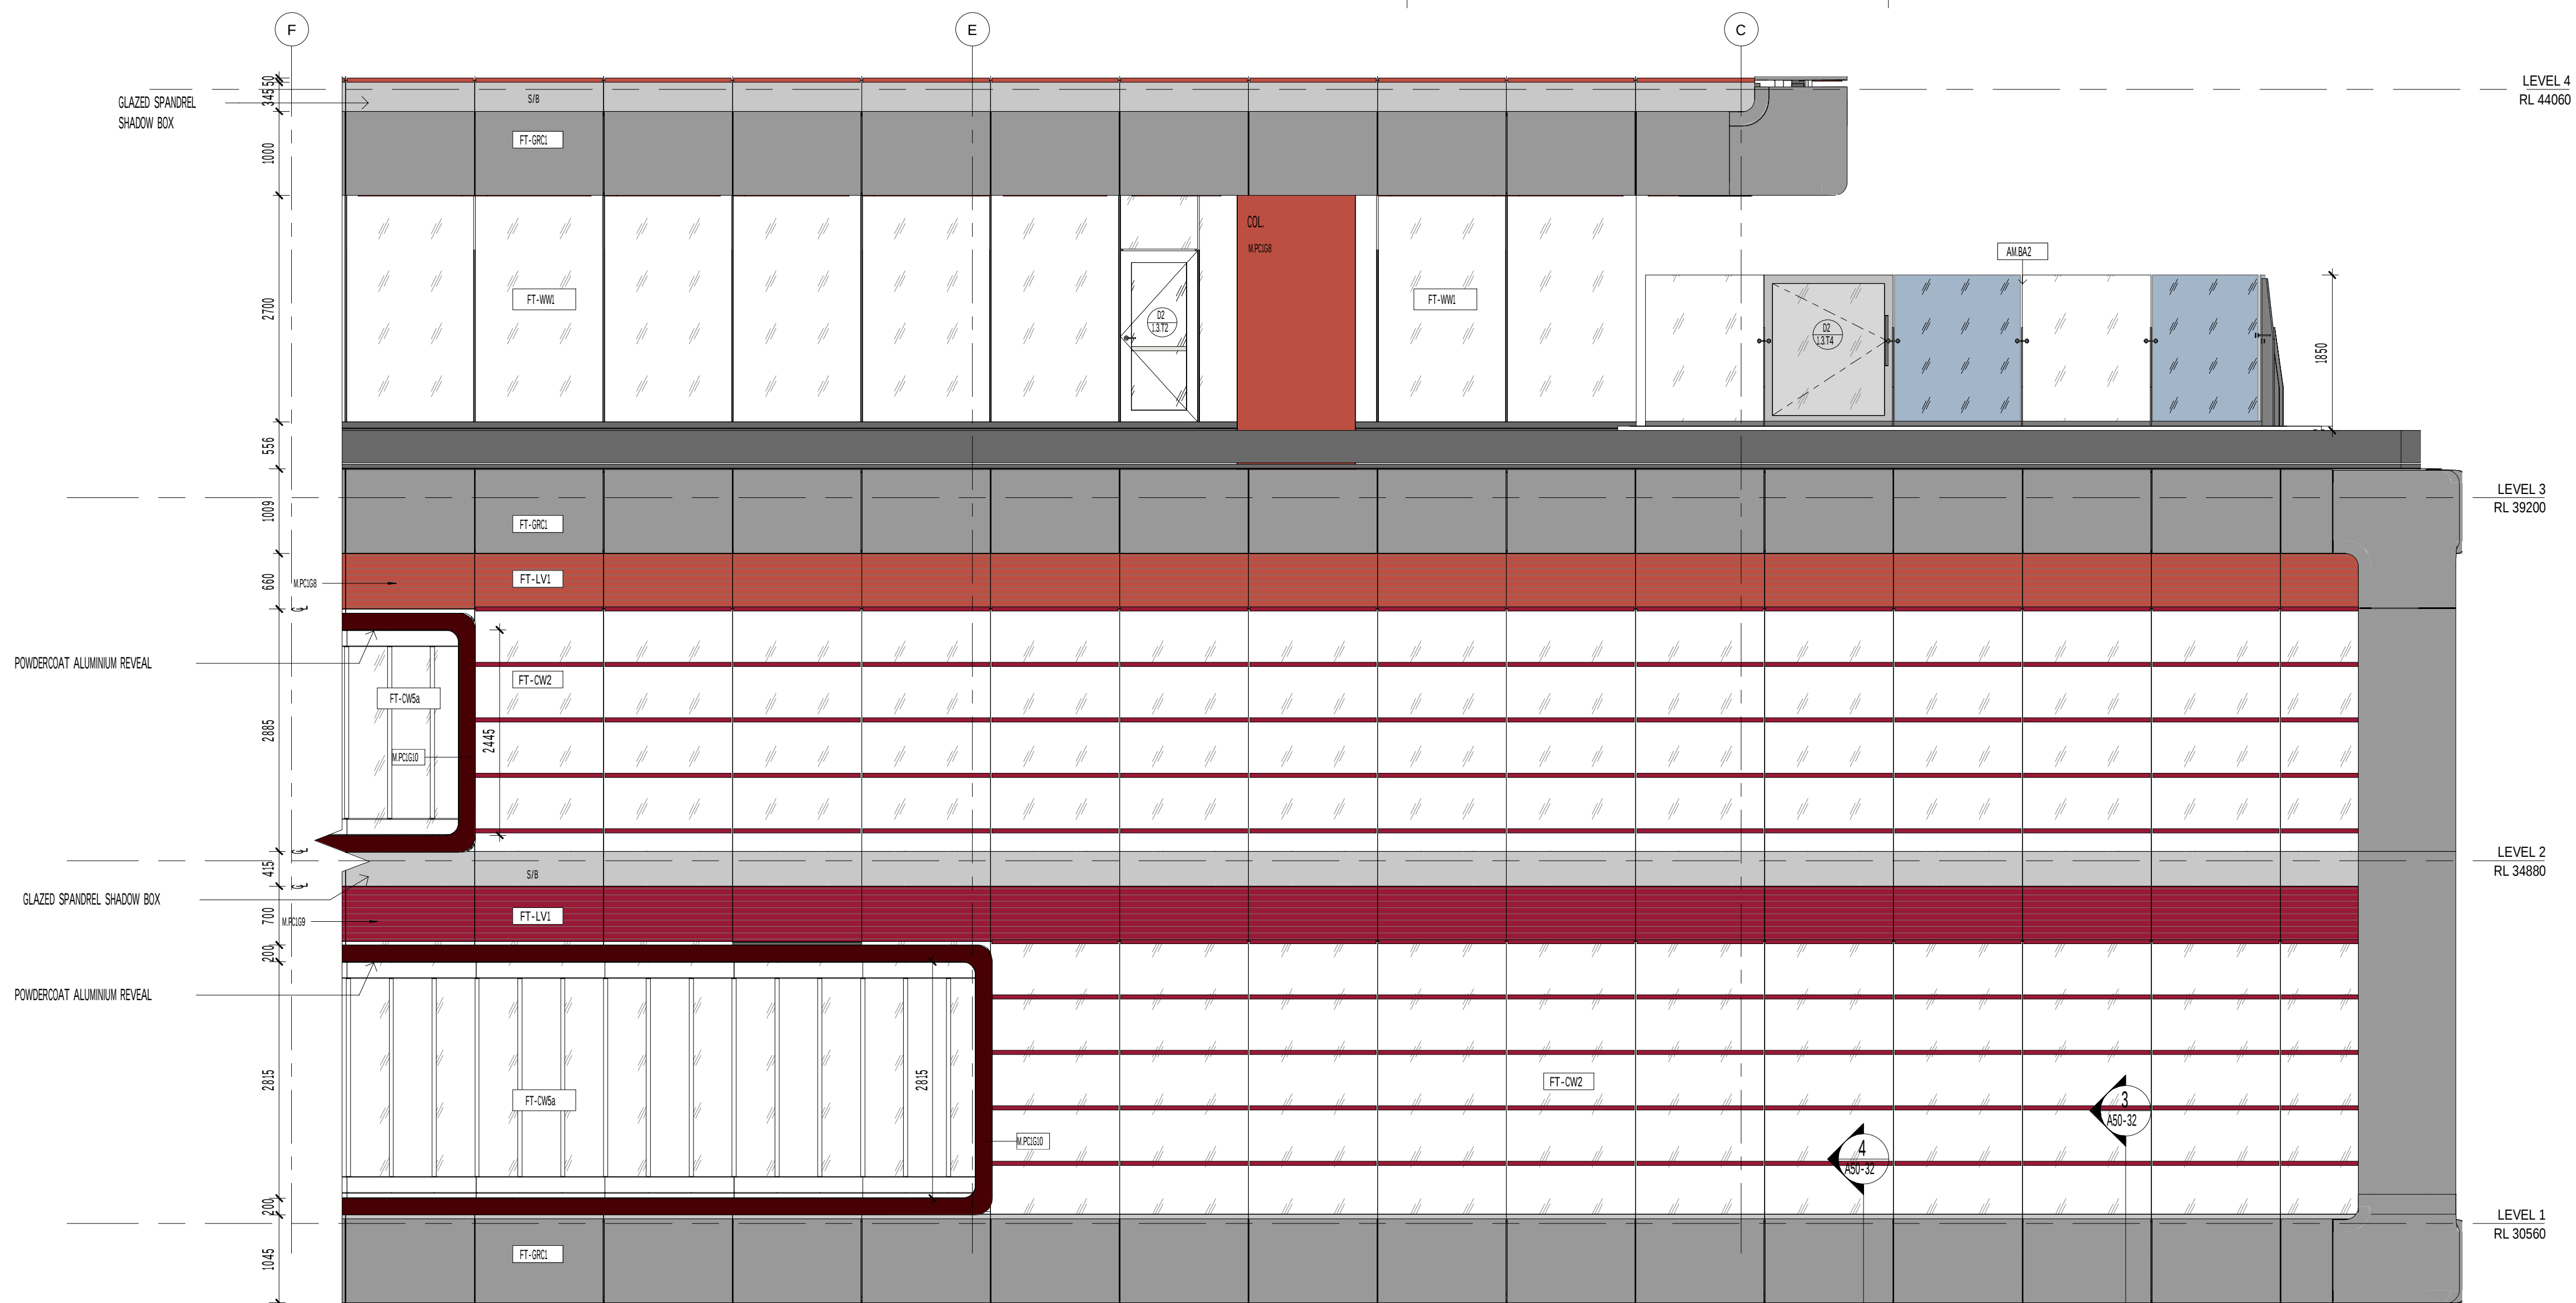

2 ELEVATION DETAIL NORTH - L1-L3  
Scale: 1:50

ALL DIMENSIONS ARE IN MILLIMETERS. DO NOT SCALE DRAWINGS.  
FOR CRITICAL DIMENSIONS, CHECK DRAWING IS TO SCALE BY  
MEASURING SCALE BAR ABOVE. VERIFY ALL DIMENSIONS ON SITE  
BEFORE COMMENCING ANY WORK. SHOP DRAWINGS OR ORDERING  
MATERIALS.

| FACADE GRABIT COLOURS                                    |            | LEGEND                  |                                                              |
|----------------------------------------------------------|------------|-------------------------|--------------------------------------------------------------|
| POWDERCOAT FINISHES TO ALUMINUM<br>SUNSHAKES & SPANDRELS |            | GRC FACADE FRAME PANELS |                                                              |
| M.PCIG1                                                  | YELLOW 1   | FT-GRC1                 | UNITED GLAZED CURTAIN WALL WITH<br>EXPRESSED GLAZING CAPTURE |
| M.PCIG2                                                  | YELLOW 2   | FT-CW1                  | UNITED GLAZED CURTAIN WALL WITH<br>HORIZONTAL SUNSHAKES      |
| M.PCIG3                                                  | YELLOW 3   | FT-CW2                  | UNITED GLAZED CURTAIN WALL WITH<br>VERTICAL SUNSHAKES        |
| M.PCIG4                                                  | ORANGE 1   | FT-CW3                  | UNITED GLAZED CURTAIN WALL WITH<br>DIAGONAL SUNSHAKES        |
| M.PCIG5                                                  | ORANGE 2   | FT-CW4                  | UNITED GLAZED CURTAIN WALL WITH<br>FRAMED BOX SURROUND       |
| M.PCIG6                                                  | ORANGE 3   | FT-CW5                  | UNITED GLAZED CURTAIN WALL WITH<br>FRAMED BOX SURROUND       |
| M.PCIG7                                                  | ORANGE/RED | FT-WW1                  | GLAZED WINDOW WALL                                           |
| M.PCIG8                                                  | RED 1      | FT-MSJ/2                | STAINLESS STEEL CABLE MESH                                   |
| M.PCIG9                                                  | RED 2      | FT-SG1                  | GROUND LEVEL GLAZING                                         |
|                                                          |            | FT-BA1                  | COLORRED GLASS BALUSTRADE                                    |
|                                                          |            | AM-BA2/3                | GLAZED BALUSTRADE WITH<br>STEEL STANDARDS                    |
|                                                          |            | FT-WB1                  | FULL HEIGHT GLAZED BALUSTRADE /<br>WIND BARRIER              |
|                                                          |            | FT-LV1                  | LOUVE                                                        |
|                                                          |            | FT-LV11/12              | LOUVE                                                        |
|                                                          |            | FT-RS1                  | TERRAZZOTA PANSREEN CLADDING                                 |
|                                                          |            | M-ST1                   | STONE PANSREEN CLADDING                                      |

CLIENT

walker  
Level 21 Governor Macquarie Tower,  
1 Farrer Place, Sydney NSW 2000  
T +61 2 9273 8600 F +61 2 9252 7400

WESTERN SYDNEY  
UNIVERSITY  
Locked Bag 1797, Parramatta NSW 2151  
T +61 2 9852 5222

REV. DETAILS DATE  
T1 70% D&C TENDER ISSUE 16.10.2020


Level 3, 246 Bourke Street  
Melbourne Victoria  
Australia 3000  
T +61 3 9600 2818  
F +61 3 9600 2819  
lyons@lyonsarch.com.au  
www.lyonsarch.com.au

Lyons


PROJECT  
BANKSTOWN CITY  
CAMPUS DEVELOPMENT  
74 RICKARD RD.  
BANKSTOWN NSW 2200  
DRAWING TITLE  
FACADE ELEVATION  
DETAIL NORTH - L1-L4

FOR INFORMATION ONLY NORTH  
TENDER ISSUE

SCALE  
1:50 @B1  
JOB No. DRAWN CHECKED DATE  
UW04 BA/ND RH 15.10.2020  
DRAWING No. REVISION  
A41-01 T1

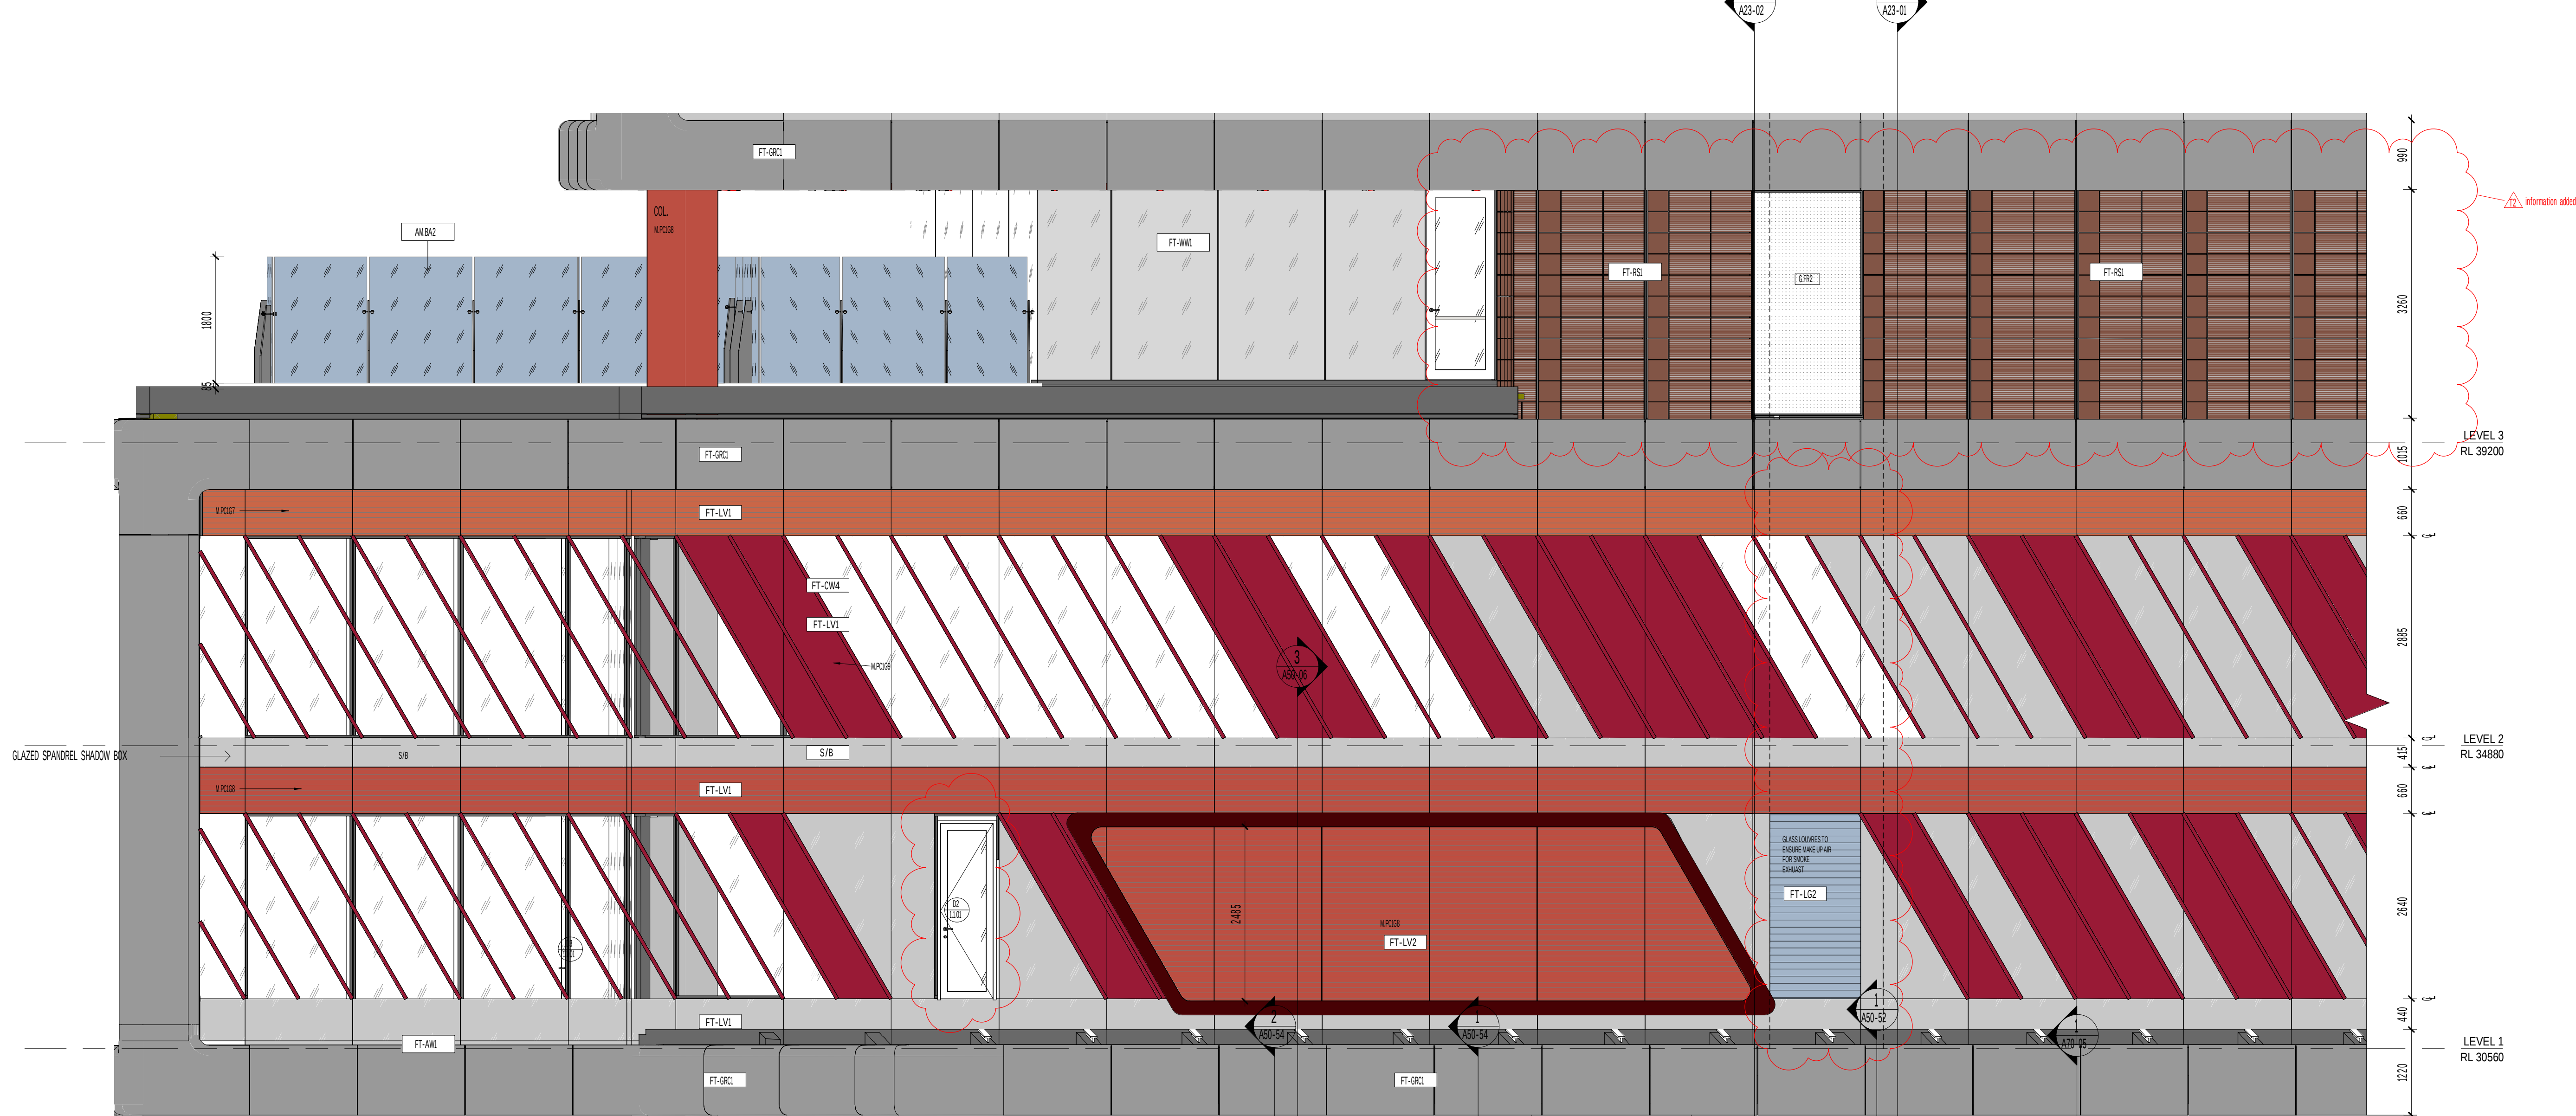

2 ELEVATION DETAIL EAST - L1-L3  
Scale: 1 : 50

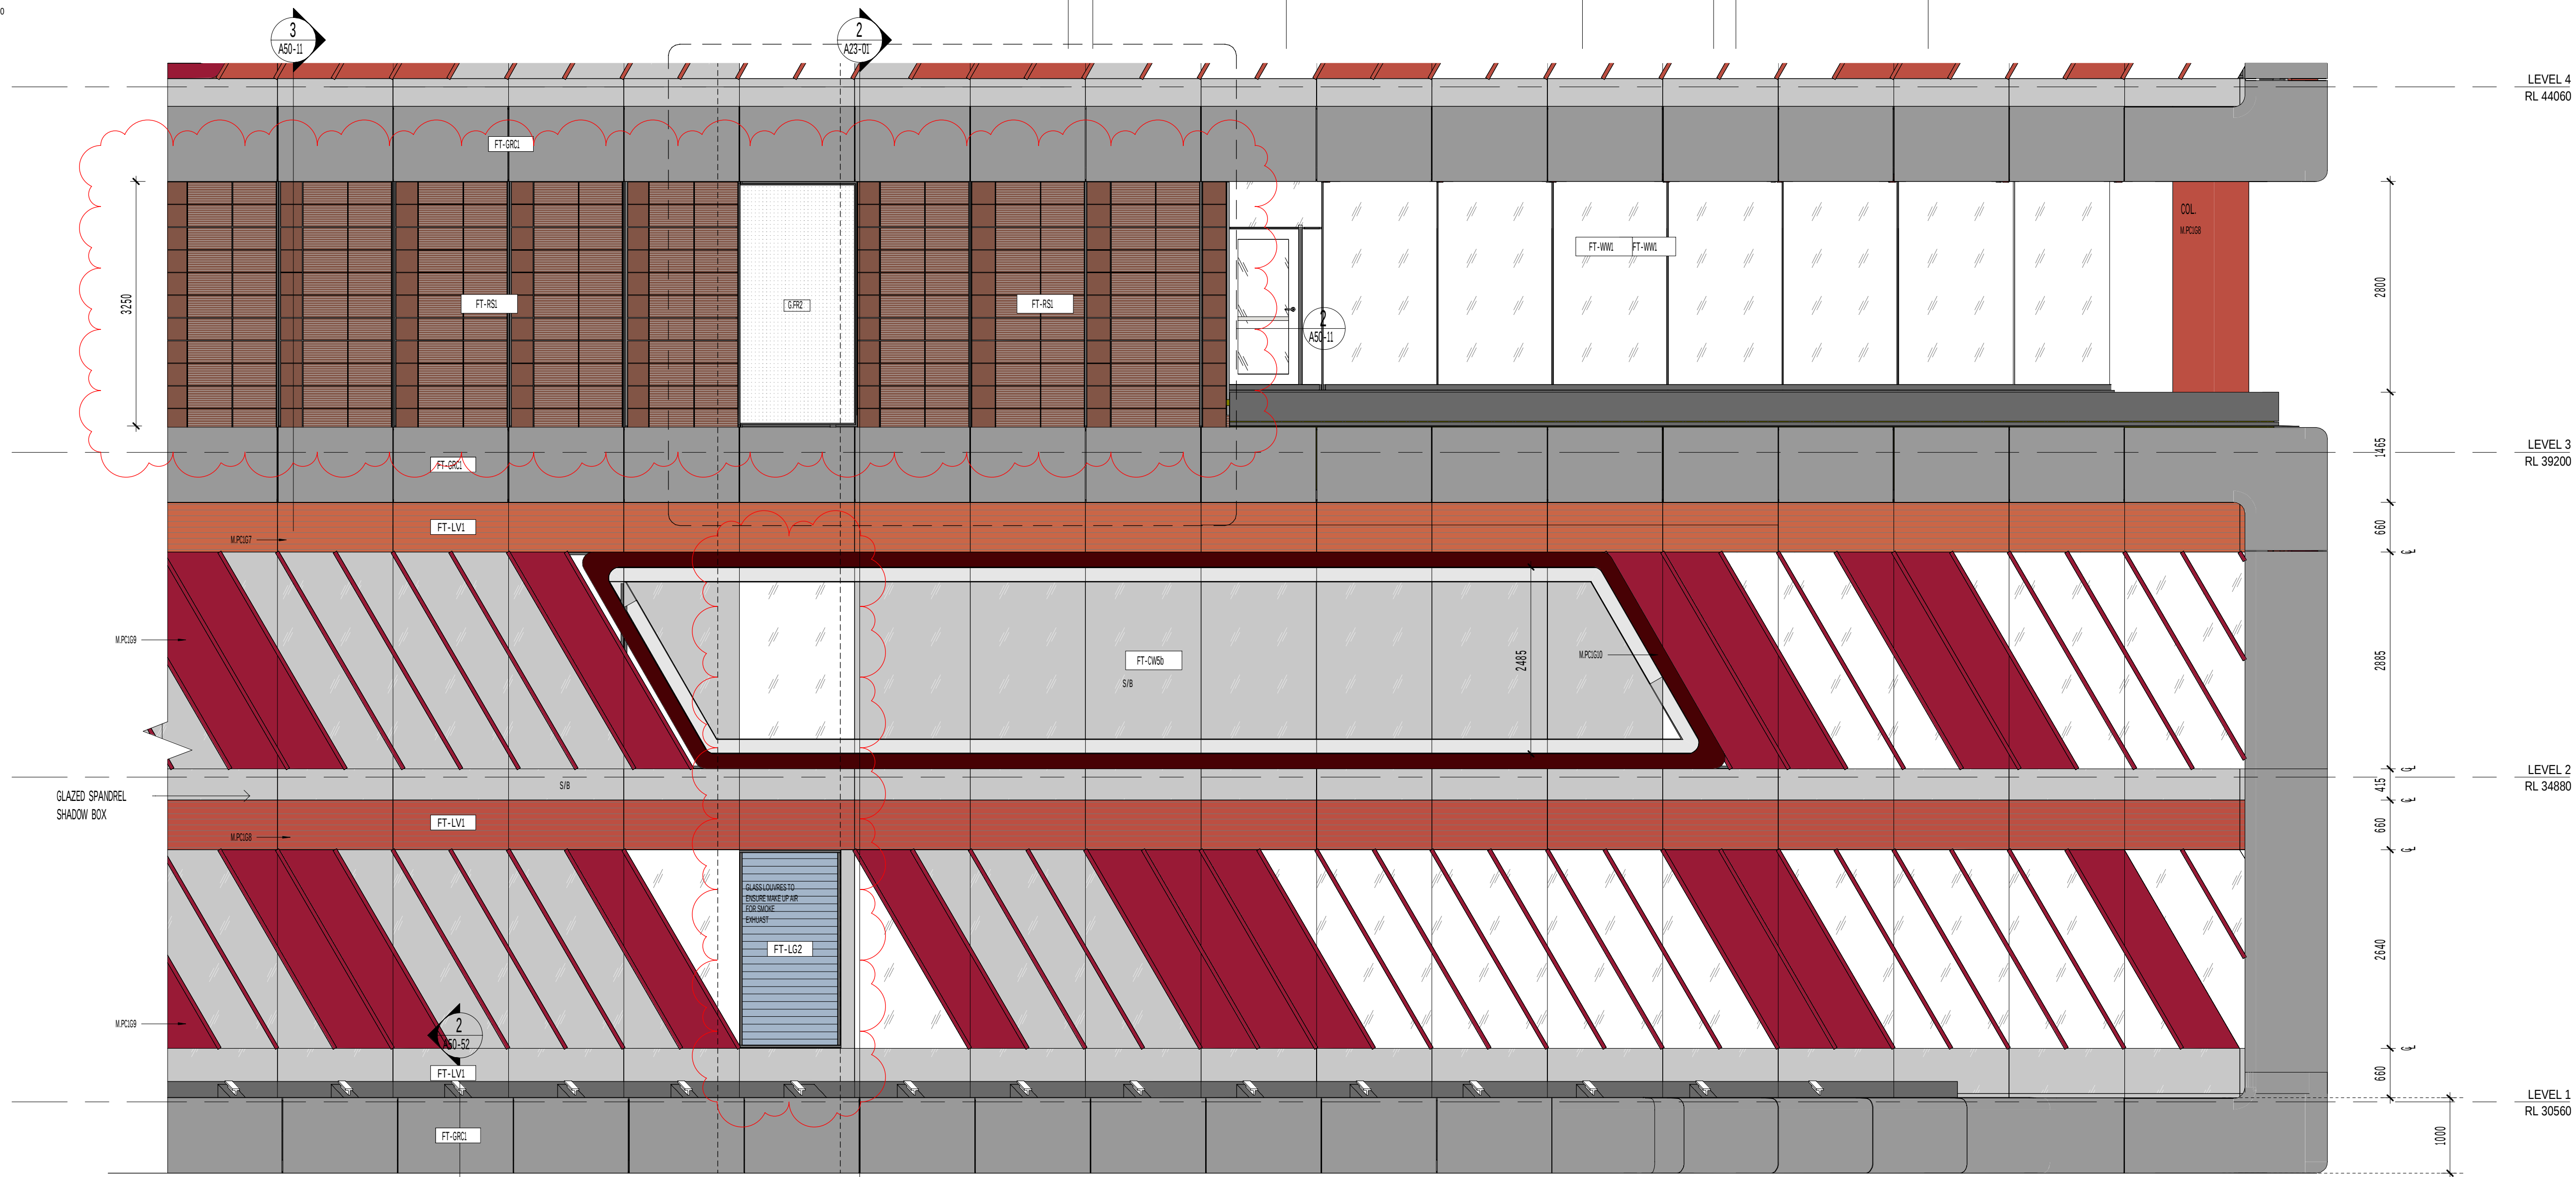

1 ELEVATION DETAIL EAST - L1-L4  
Scale: 1 : 50

| FRAME FINISH COLORS          |            |
|------------------------------|------------|
| POWERGLAZ FRAMES TO ALUMINUM |            |
| SUNSHADES & SPANDRELS        |            |
| M.PC1G1                      | YELLOW 1   |
| M.PC1G2                      | YELLOW 2   |
| M.PC1G3                      | YELLOW 3   |
| M.PC1G4                      | ORANGE 1   |
| M.PC1G5                      | ORANGE 2   |
| M.PC1G6                      | ORANGE 3   |
| M.PC1G7                      | ORANGE/RED |
| M.PC1G8                      | RED 1      |
| M.PC1G9                      | RED 2      |

| LEGEND     |                                                           |
|------------|-----------------------------------------------------------|
| FT-GR1     | GRC FACADE FRAME PANELS                                   |
| FT-CW1     | UNITED GLAZED CURTAIN WALL WITH EXPRESSED GLAZING CAPTURE |
| FT-CW2     | UNITED GLAZED CURTAIN WALL WITH HORIZONTAL SUNSHADES      |
| FT-CW3     | UNITED GLAZED CURTAIN WALL WITH VERTICAL SUNSHADES        |
| FT-CW4     | UNITED GLAZED CURTAIN WALL WITH DIAGONAL SUNSHADES        |
| FT-CW5     | UNITED GLAZED CURTAIN WALL WITH FRAMED BOX SURROUND       |
| FT-WW1     | GLAZED WINDOW WALL                                        |
| FT-MS1/2   | STAINLESS STEEL CABLE MESH                                |
| FT-SG1     | GROUND LEVEL GLAZING                                      |
| FT-BA1     | COLORLED GLASS BALUSTRADE                                 |
| AM-BA2/3   | GLAZED BALUSTRADE WITH STEEL STANCHIONS                   |
| FT-WB1     | FULL HEIGHT GLAZED BALUSTRADE / WIND BARRIER              |
| FT-LV1     | LOUVER                                                    |
| FT-LV11/12 | LOUVER                                                    |
| FT-RS1     | TERRAZZITA RAINSCREEN CLADDING                            |
| M.ST1      | STONE RAINSCREEN CLADDING                                 |
| FT-RS2     | TERRAZZITA RAINSCREEN BAGUETTES                           |
| FT-AW1     | ALUMINUM CLADDING                                         |
| FT-LG1/2   | GLAZED LOUVER                                             |
| G.FR2      | FRITTED GLAZING                                           |

|     |                             |
|-----|-----------------------------|
| SIB | GLAZED SPANDREL / SHADOWBOX |
|-----|-----------------------------|

CLIENT

walker

Level 21 Governor Macquarie Tower,  
1 Farrer Place, Sydney NSW 2000  
T +61 2 9273 9600 F +61 2 9252 7400

WESTERN SYDNEY UNIVERSITY

Locked Bag 1797, Parramatta NSW 2151  
T +61 2 9852 5222

| REV. | DETAILS                                     | DATE       |
|------|---------------------------------------------|------------|
| T1   | 70% D&C TENDER ISSUE                        | 16.10.2020 |
| T2   | ISSUED TO CCB - AMENDED SSDA ITEM C25 & C30 | 25.11.2020 |

Level 3, 246 Bourke Street  
Melbourne Victoria  
Australia 3000  
T +61 3 9600 2818  
F +61 3 9600 2819  
lyons@lyonsarch.com.au  
www.lyonsarch.com.au

Lyons

PROJECT  
BANKSTOWN CITY  
CAMPUS DEVELOPMENT  
74 RICKARD RD.  
BANKSTOWN NSW 2200  
DRAWING TITLE  
FACADE ELEVATION  
DETAIL EAST - L1-L4

FOR INFORMATION ONLY

TENDER ISSUE


SCALE  
1 : 50 @B1

DATE  
25.11.2020

JOB No. DRAWN CHECKED  
UW04 BA/ND RH

REVISION  
T2

B1.1000 x 700  
PRINTED: 30/10/2020 1:50:03 PM

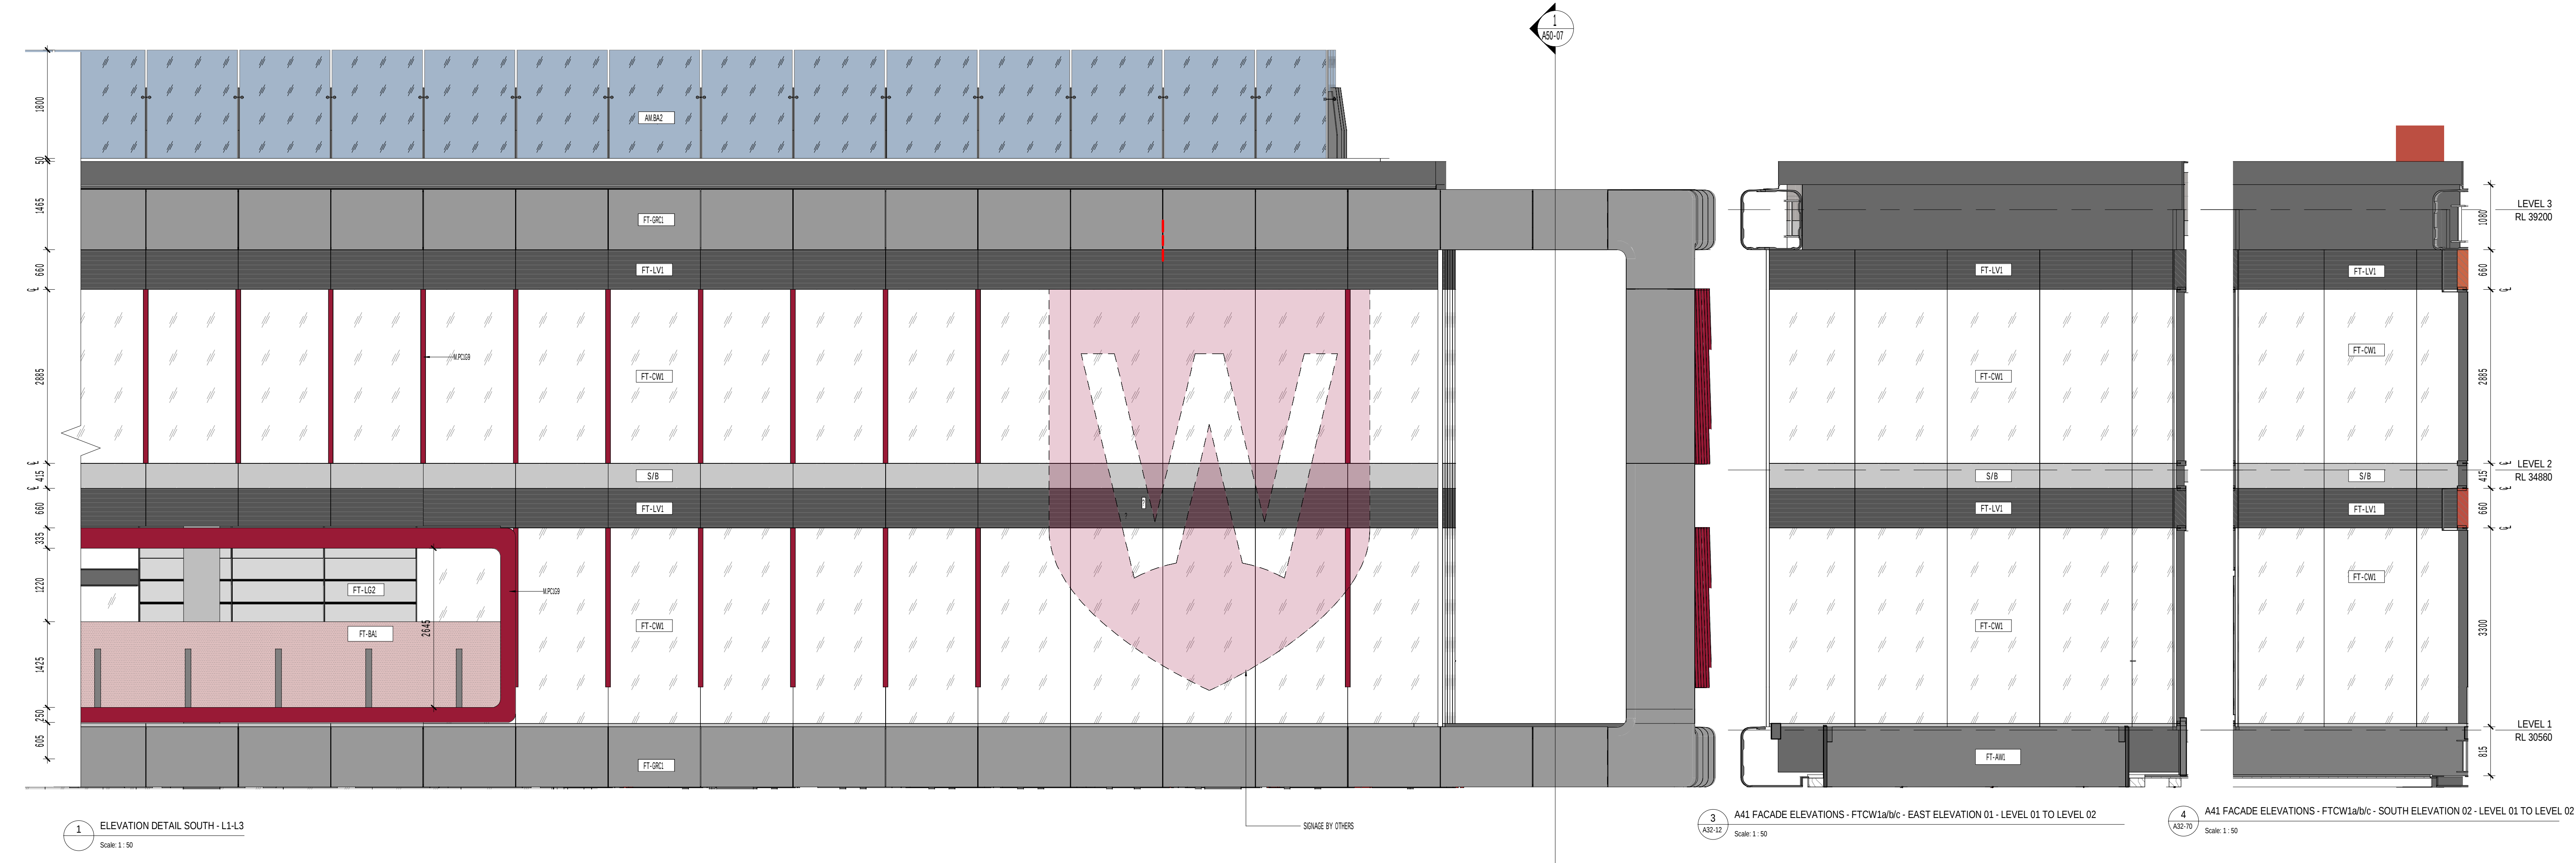

ALL DIMENSIONS ARE IN MILLIMETERS. DO NOT SCALE DRAWINGS.  
FOR CRITICAL DIMENSIONS, CHECK DRAWING IS TO SCALE BY  
MEASURING SCALE BAR ABOVE. VERIFY ALL DIMENSIONS ON SITE  
BEFORE COMMENCING ANY WORK. SHOP DRAWINGS OR ORDERING  
MATERIALS.

| FACADE GRANT COLOURS             |            | LEGEND   |                                                            |
|----------------------------------|------------|----------|------------------------------------------------------------|
| POWDERCOAT FINISHES TO ALUMINIUM |            |          |                                                            |
| SHADOWBOXES & SPANDRELS          |            |          |                                                            |
| M.PCIG1                          | YELLOW 1   | FT-GRC1  | GRC FACADE FRAME PANELS                                    |
| M.PCIG2                          | YELLOW 2   | FT-CW1   | UNITED GLAZED CURTAIN WALL WITH<br>EXPRESSED GLAZING DARTS |
| M.PCIG3                          | YELLOW 3   | FT-CW2   | UNITED GLAZED CURTAIN WALL WITH<br>HORIZONTAL SHADOWBOXES  |
| M.PCIG4                          | ORANGE 1   | FT-CW3   | UNITED GLAZED CURTAIN WALL WITH<br>VERTICAL SHADOWBOXES    |
| M.PCIG5                          | ORANGE 2   | FT-CW4   | UNITED GLAZED CURTAIN WALL WITH<br>DIAGONAL SHADOWBOXES    |
| M.PCIG6                          | ORANGE 3   | FT-CW5   | UNITED GLAZED CURTAIN WALL WITH<br>FRAMED BOX SURROUND     |
| M.PCIG7                          | ORANGE/RED | FT-WW1   | GLAZED WINDOW WALL                                         |
| M.PCIG8                          | RED 1      | FT-MSL12 | STAINLESS STEEL CABLE MESH                                 |
| M.PCIG9                          | RED 2      | FT-SG1   | GROUND LEVEL GLAZING                                       |
|                                  |            | FT-BA1   | COLORADO GLASS BALUSTRADE                                  |
|                                  |            | AM-BA23  | GLAZED BALUSTRADE WITH<br>STEEL STANCHIONS                 |
|                                  |            | FT-WB1   | FULL HEIGHT GLAZED BALUSTRADE /<br>WIND BARRIER            |
|                                  |            | FT-LV1   | LOUVER                                                     |
|                                  |            | FT-LV112 | LOUVER                                                     |
|                                  |            | FT-RS1   | TERRAZZITA RAINSCREEN CLADDING                             |
|                                  |            | M-ST1    | STONE RAINSCREEN CLADDING                                  |

CLIENT

**walker** 

Level 21 Governor Macquarie Tower,  
1 Farrer Place, Sydney NSW 2000  
T +61 2 9273 8600 F +61 2 9252 7400

**WESTERN SYDNEY UNIVERSITY**

Locked Bag 1797, Parramatta NSW 2151  
T +61 2 9852 5222

| REV. | DETAILS              | DATE       |
|------|----------------------|------------|
| T1   | 70% D&C TENDER ISSUE | 16.10.2020 |

Level 3, 246 Bourke Street  
Melbourne Victoria  
Australia 3000  
T +61 3 9600 2818  
F +61 3 9600 2819  
lyons@lyonsarch.com.au  
www.lyonsarch.com.au

**Lyons**

PROJECT  
**BANKSTOWN CITY  
CAMPUS DEVELOPMENT**  
74 RICKARD RD.  
BANKSTOWN NSW 2200

DRAWING TITLE  
**FACADE ELEVATION  
DETAIL SOUTH - L1-L4**

FOR INFORMATION ONLY


TENDER ISSUE

SCALE  
1 : 50 @B1


JOB No. DRAWN CHECKED  
UW04 BA/ND RH

DATE  
15.10.2020

DRAWING No. REVISION  
**A41-03** **T1**

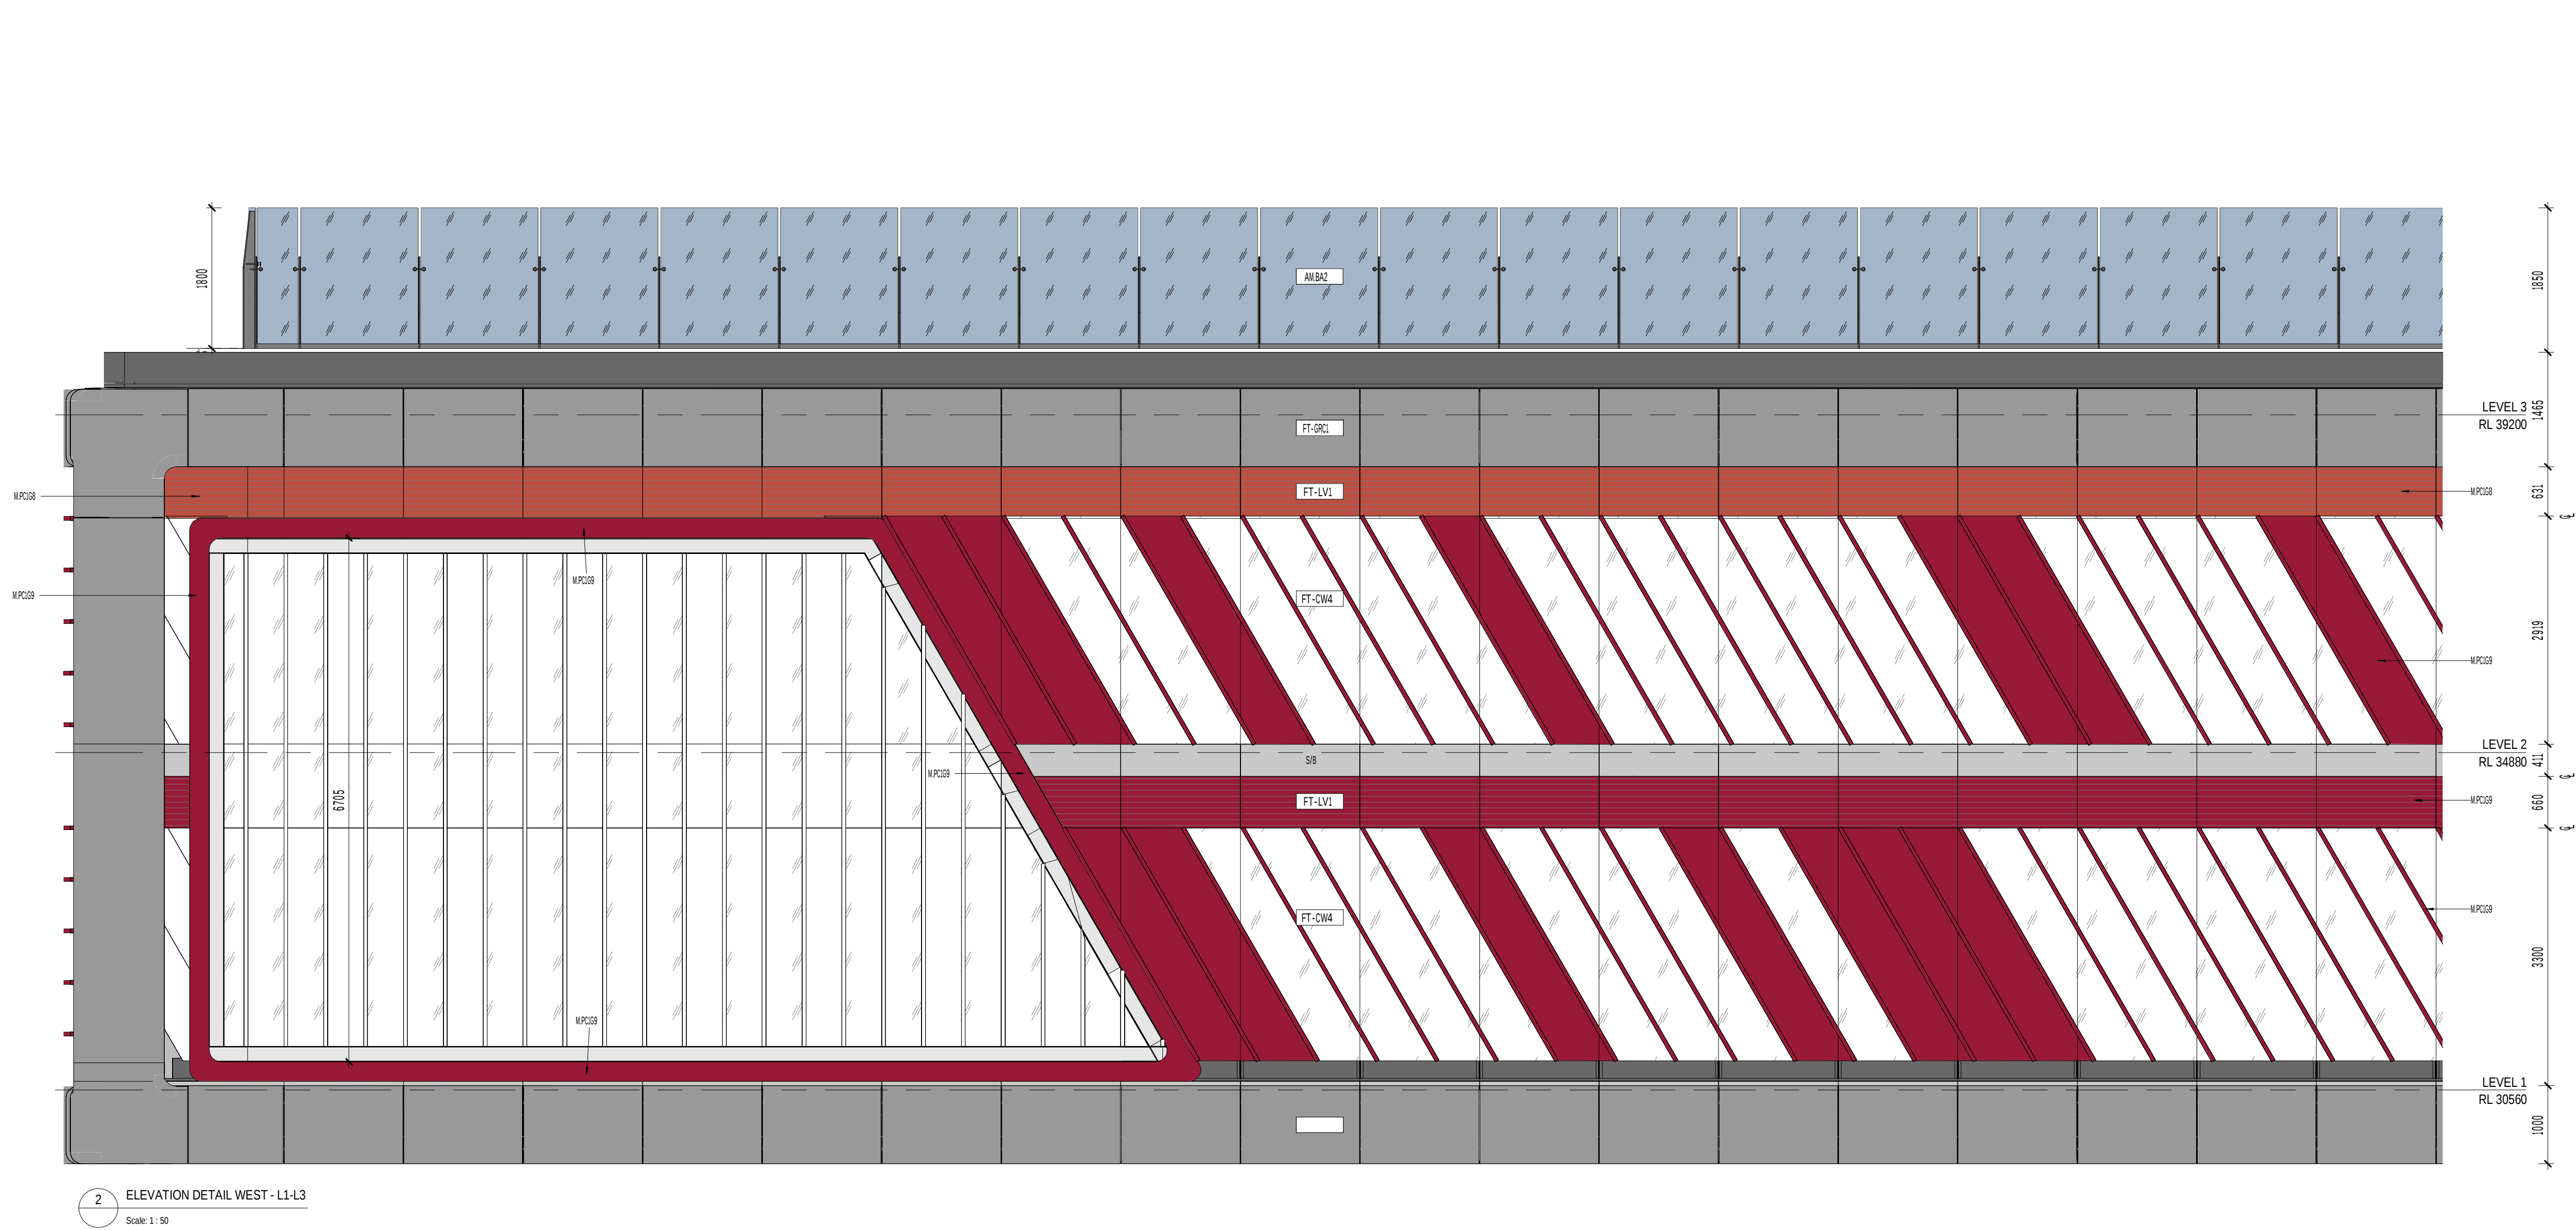

2 ELEVATION DETAIL WEST - L1-L3  
Scale: 1 : 50

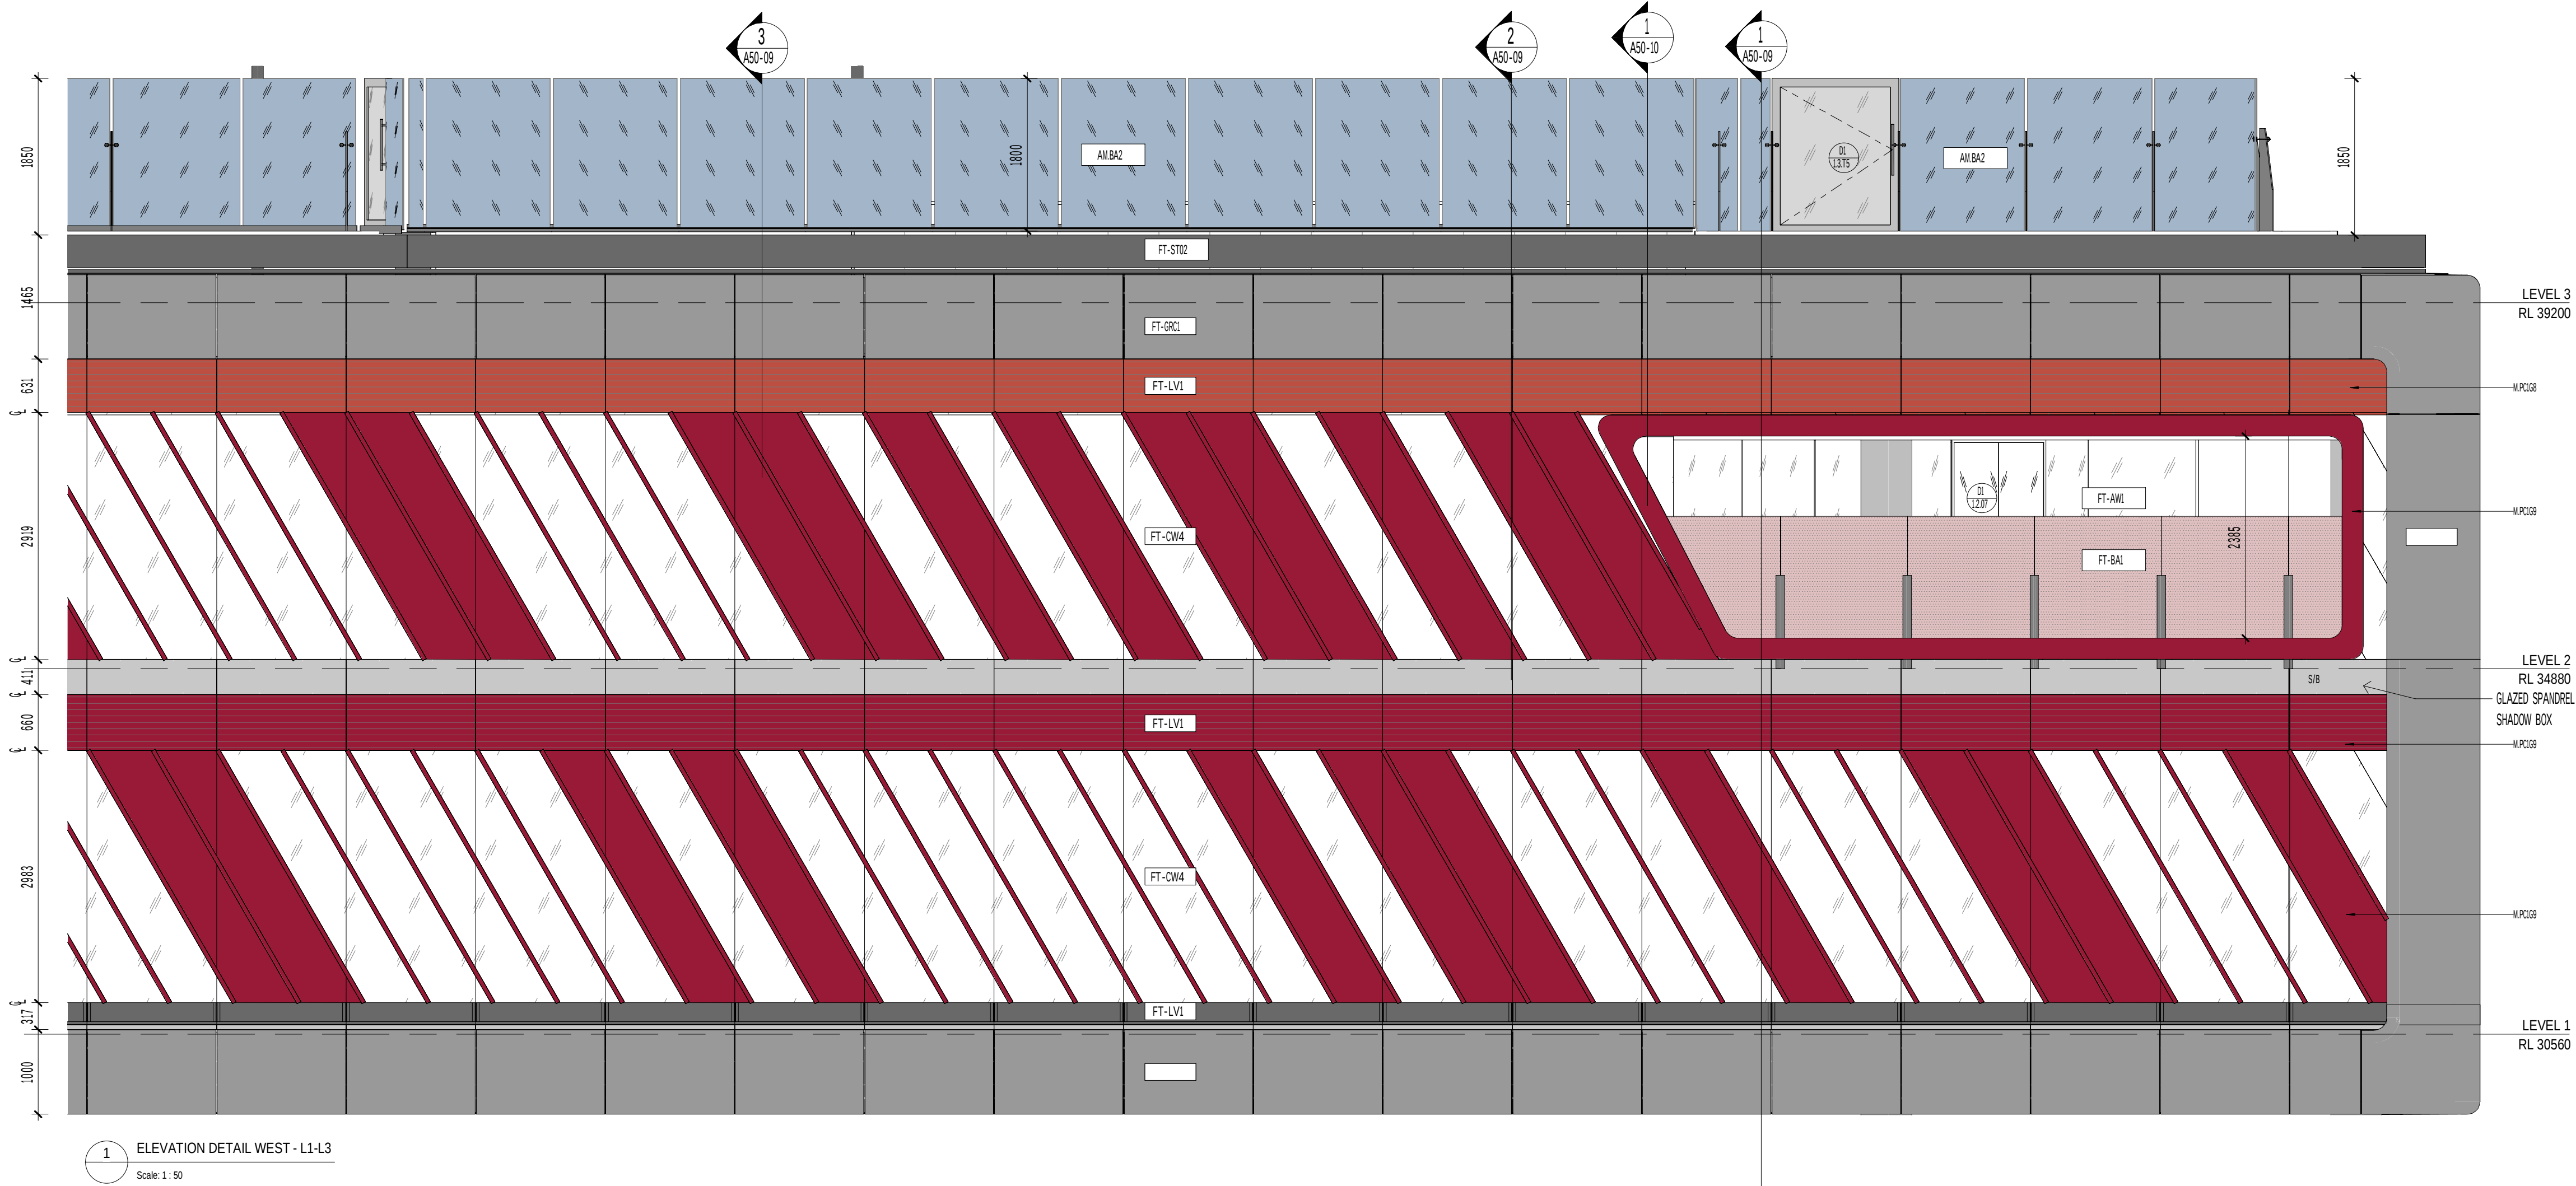

1 ELEVATION DETAIL WEST - L1-L3  
Scale: 1 : 50

CLIENT

**walker**  
Level 21 Governor Macquarie Tower,  
1 Farrer Place, Sydney NSW 2000  
T +61 2 8273 8600 F +61 2 9552 7400

**WESTERN SYDNEY UNIVERSITY**  
Locked Bag 1797, Parramatta NSW 2151  
T +61 2 9852 5222

REV. DETAILS

T1 70% D&C TENDER ISSUE

DATE

16.10.2020

Level 3, 246 Bourke Street  
Melbourne Victoria  
Australia 3000  
T +61 3 9600 2818  
F +61 3 9600 2819  
lyons@lyonsarch.com.au  
www.lyonsarch.com.au

**Lyons**

PROJECT  
**BANKSTOWN CITY  
CAMPUS DEVELOPMENT**  
74 RICKARD RD.  
BANKSTOWN NSW 2200  
DRAWING TITLE  
**FACADE ELEVATION  
DETAIL WEST - L1-L4**

FOR INFORMATION ONLY

TENDER ISSUE

JOB No. DRAWN CHECKED

UW04 BA/ND RH

DRAWING No. REVISION

**A41-04**

**T1**

SCALE

1 : 50 @B1

DATE

15.10.2020

REVISION

T1

T1



T1

T1

T1

T1


T1

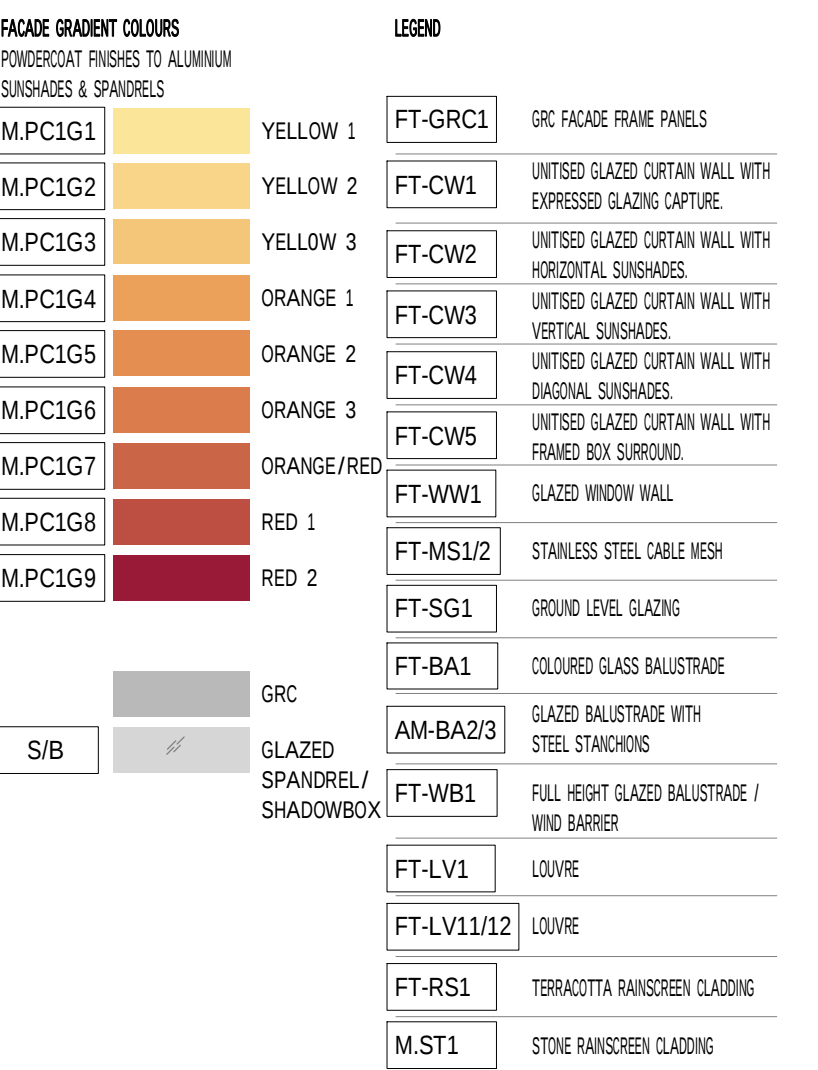 

www.lyonsarch.com.au

**LYONS**

|             |       |         |            |
|-------------|-------|---------|------------|
|             |       |         | SCALE      |
|             |       |         | 1 : 50 @B1 |
| JOB No.     | DRAWN | CHECKED | DATE       |
| UW04        | BA/ND | RH      | 15.10.2020 |
| DRAWING No. |       |         | REVISION   |
| A41-10      |       |         | T1         |

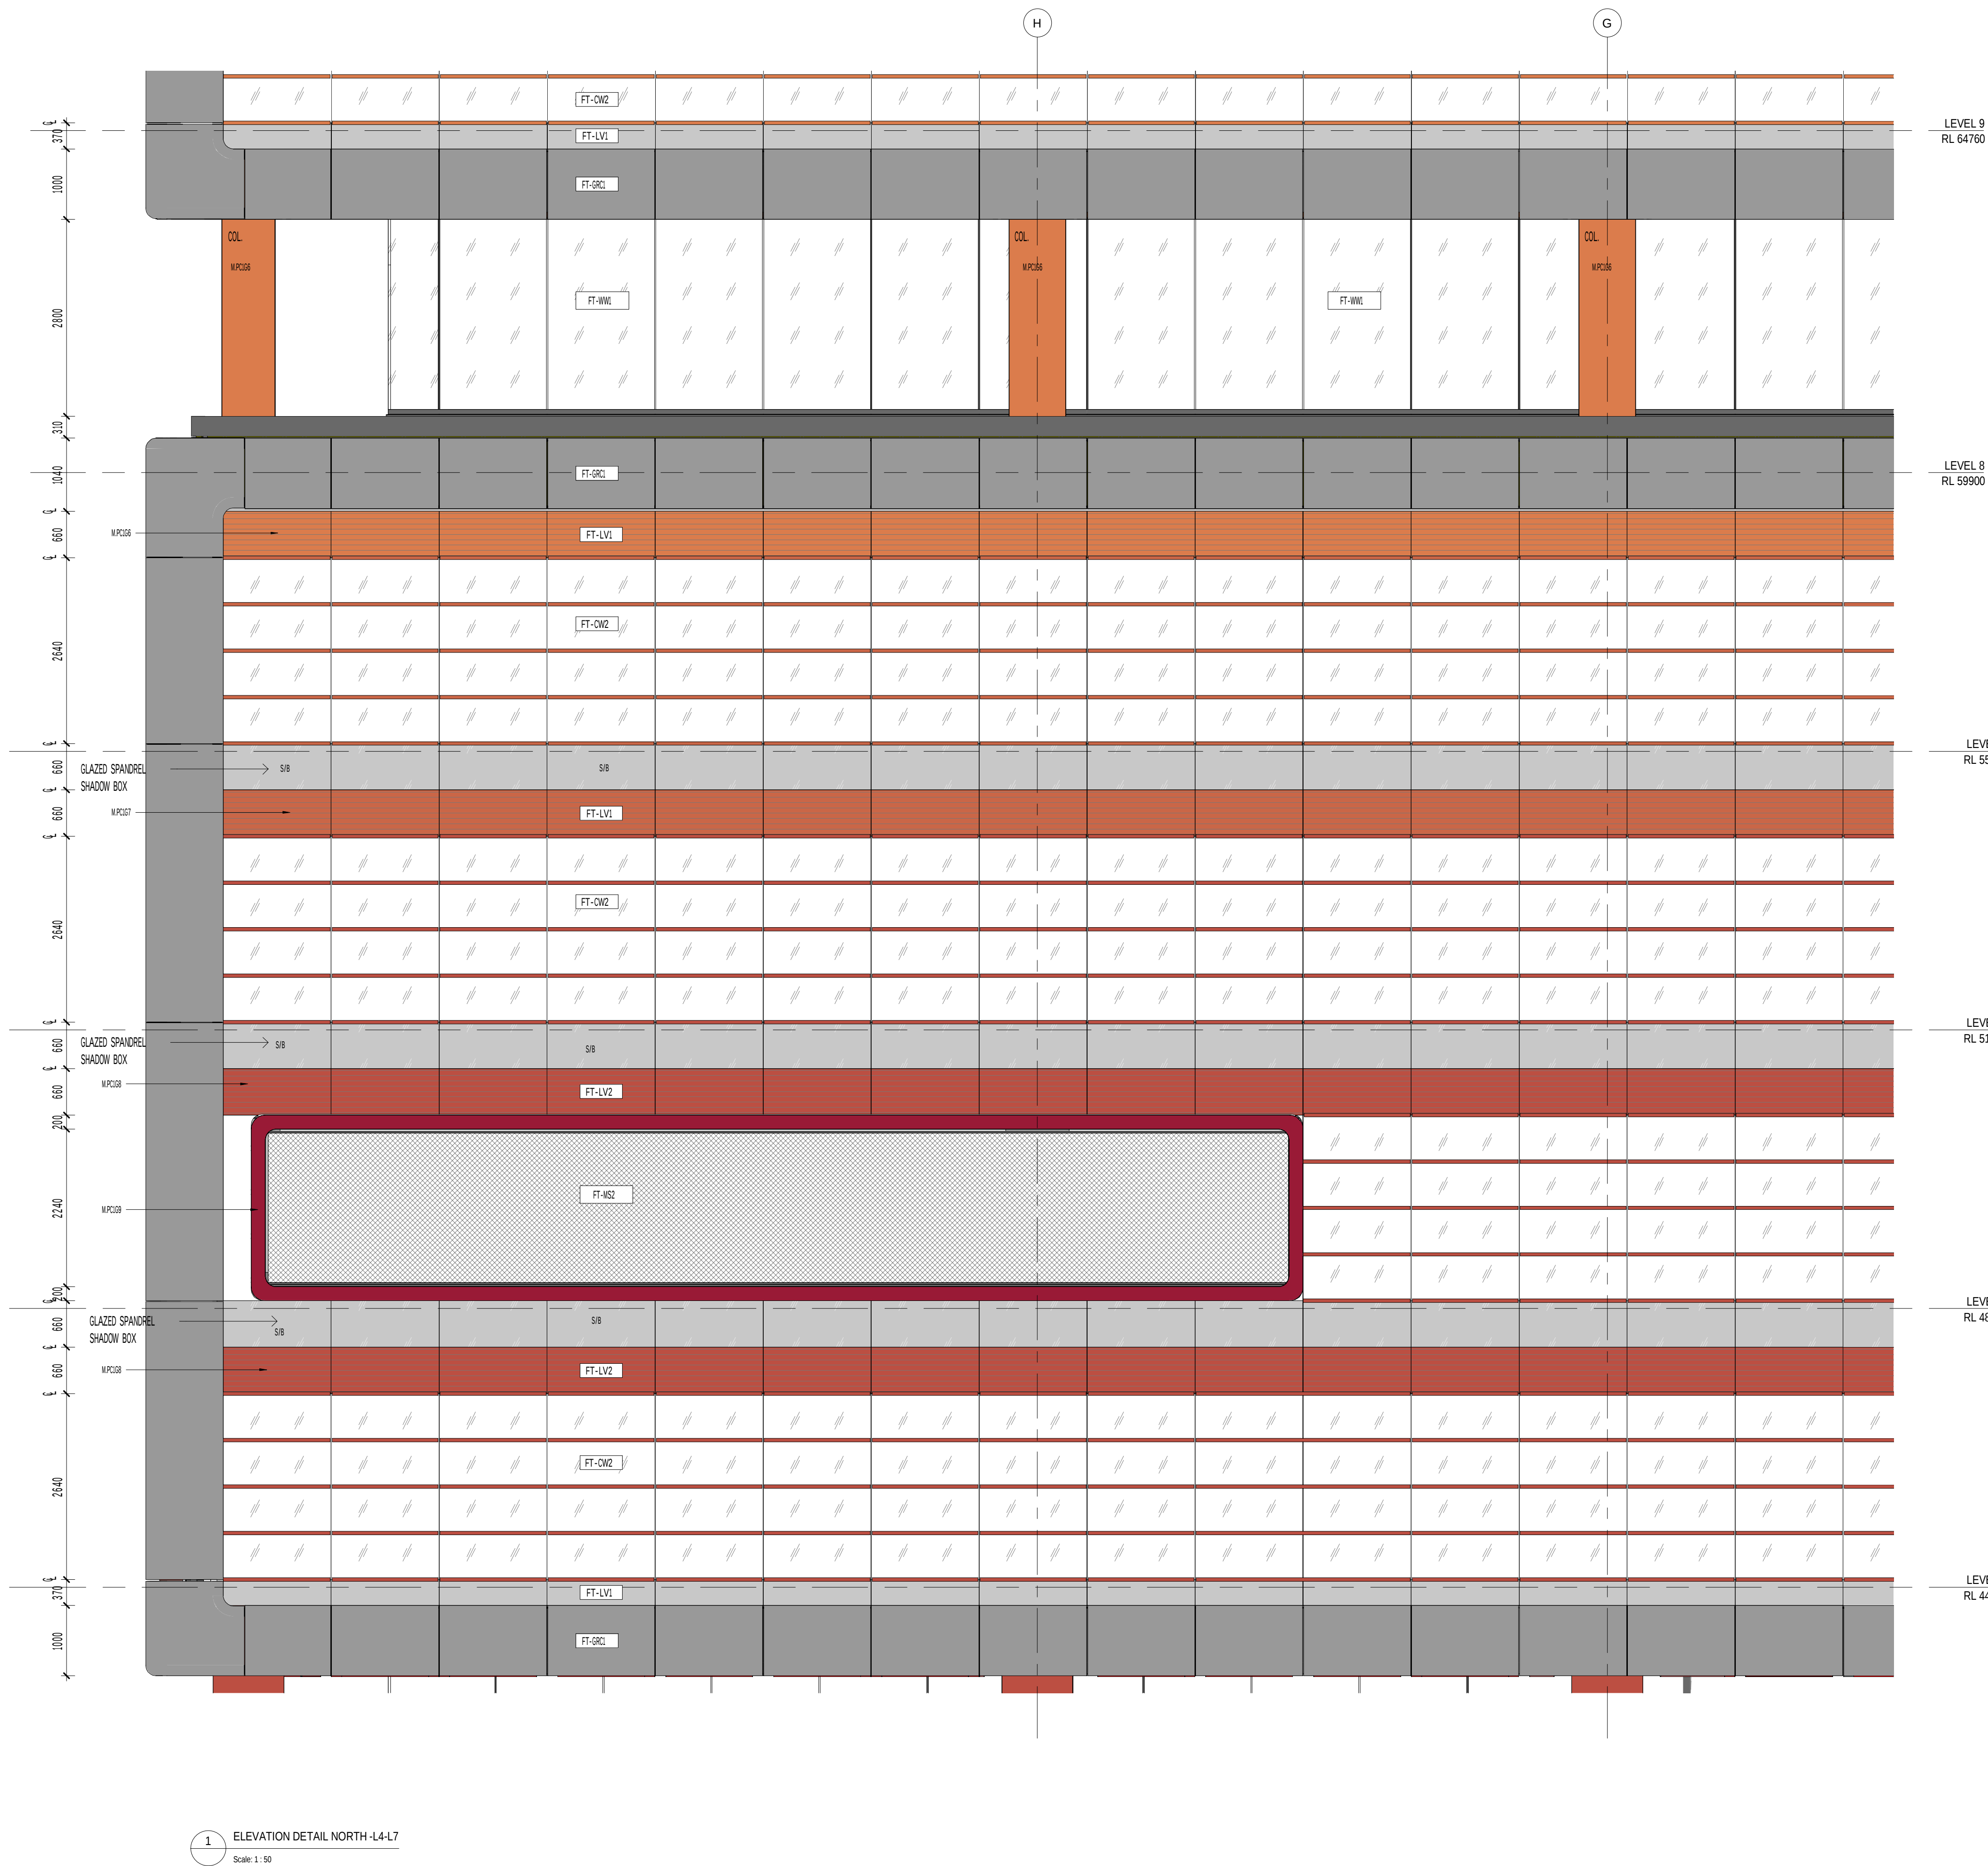

| FACADE ELEMENT COLOURS       |  |            | LEGEND     |                                                             |  |
|------------------------------|--|------------|------------|-------------------------------------------------------------|--|
| FACADE FINISHES TO ALUMINIUM |  |            |            |                                                             |  |
| SUNSHADES & SPANDRELS        |  |            |            |                                                             |  |
| MPCIG1                       |  | YELLOW 1   | FT-GR1     | GRC FACADE FRAME PANELS                                     |  |
| MPCIG2                       |  | YELLOW 2   | FT-CW1     | UNITISED GLAZED CURTAIN WALL WITH EXPRESSED GLAZING CAPTURE |  |
| MPCIG3                       |  | YELLOW 3   | FT-CW2     | UNITISED GLAZED CURTAIN WALL WITH HORIZONTAL SUNSHADES      |  |
| MPCIG4                       |  | ORANGE 1   | FT-CW3     | UNITISED GLAZED CURTAIN WALL WITH VERTICAL SUNSHADES        |  |
| MPCIG5                       |  | ORANGE 2   | FT-CW4     | UNITISED GLAZED CURTAIN WALL WITH DIAGONAL SUNSHADES        |  |
| MPCIG6                       |  | ORANGE 3   | FT-CW5     | UNITISED GLAZED CURTAIN WALL WITH FRAMED BOX SURROUND       |  |
| MPCIG7                       |  | ORANGE/RED | FT-WW1     | GLAZED WINDOW WALL                                          |  |
| MPCIG8                       |  | RED 1      | FT-MS1/2   | STAINLESS STEEL CABLE MESH                                  |  |
| MPCIG9                       |  | RED 2      | FT-SG1     | GROUND LEVEL GLAZING                                        |  |
|                              |  |            | FT-BA1     | COLOURED GLASS BALUSTRADE                                   |  |
|                              |  |            | AM-BA2/3   | GLAZED BALUSTRADE WITH STEEL STANCHIONS                     |  |
| S/B                          |  |            | FT-WB1     | FULL HEIGHT GLAZED BALUSTRADE / WIND BARRIER                |  |
|                              |  |            | FT-LV1     | LOUVER                                                      |  |
|                              |  |            | FT-LV11/12 | LOUVER                                                      |  |
|                              |  |            | FT-RS1     | TERRAZZOTA RANSKREEN CLADDING                               |  |
|                              |  |            | M-ST1      | STONE RANSKREEN CLADDING                                    |  |

CLIENT

**walker**

Level 21 Governor Macquarie Tower,  
1 Farrer Place, Sydney NSW 2000  
T +61 2 8273 8600 F +61 2 8252 7400

**WESTERN SYDNEY UNIVERSITY**

Locked Bag 1797, Parrish NSW 2751  
T +61 2 9852 5222

| REV. | DETAILS              | DATE       |
|------|----------------------|------------|
| T1   | 70% D&C TENDER ISSUE | 16.10.2020 |

Level 3, 246 Bourke Street  
Melbourne Victoria 3000  
T +61 3 9600 2818  
F +61 3 9600 2819  
lyons@lyonsarch.com.au  
www.lyonsarch.com.au

**Lyons**

PROJECT  
**BANKSTOWN CITY  
CAMPUS DEVELOPMENT**  
74 RICKARD RD.  
BANKSTOWN NSW 2200

DRAWING TITLE  
**FACADE ELEVATION  
DETAIL NORTH - L4-L9**

FOR INFORMATION ONLY

TENDER ISSUE


SCALE  
1 : 50 @B1

DATE  
15.10.2020

REVISION  
T1

JOB No. DRAWN CHECKED  
UW04 BA/ND RH

DRAWING No. A41-11

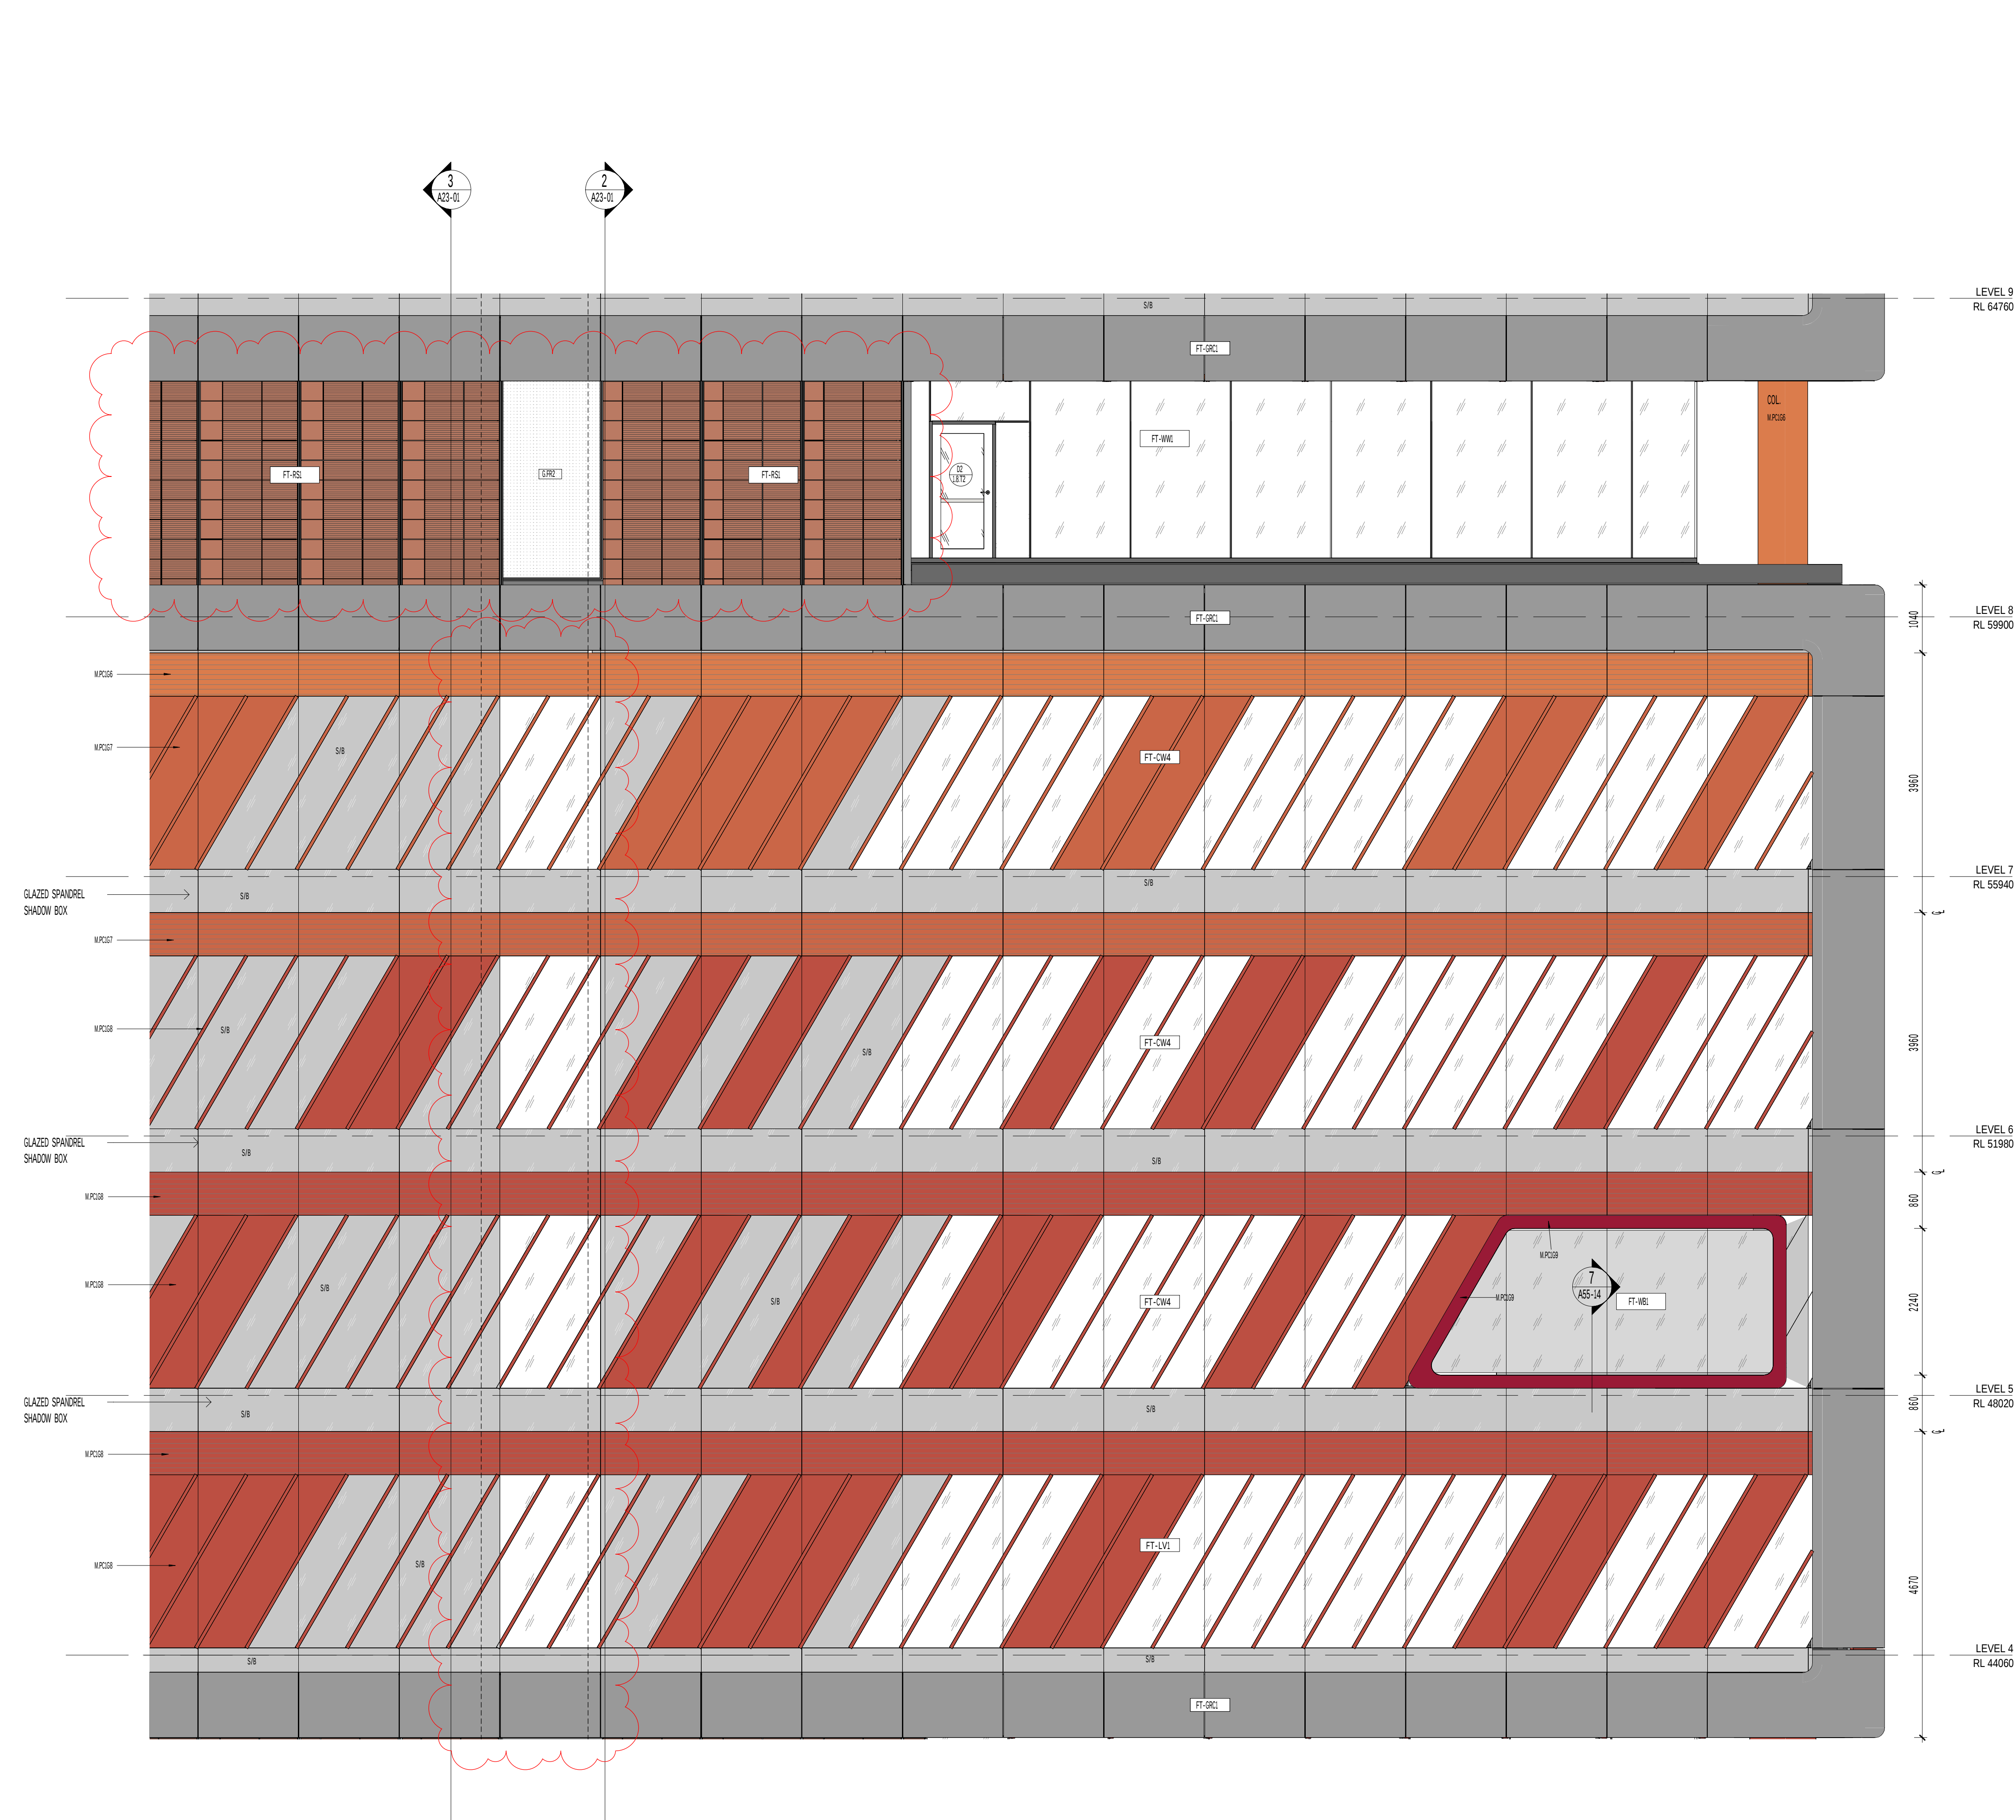

1 ELEVATION DETAIL EAST - L4-L7  
Scale: 1 : 50

|   |                                                             |
|---|-------------------------------------------------------------|
| 0 10 20 30 40 50 60 70 80 90 100   |                                                             |
| ALL DIMENSIONS ARE IN MILLIMETERS. DO NOT SCALE DRAWINGS.<br>FOR CRITICAL DIMENSIONS, CHECK DRAWING IS TO SCALE BY<br>MEASURING SCALE BAR ABOVE. VERIFY ALL DIMENSIONS ON SITE<br>BEFORE COMMENCING ANY WORK. SHOP DRAWINGS OR ORDERING<br>MATERIALS. |                                                             |
| <b>FACADE GRABBER COLORS</b><br>POWDERCOAT FINISHES TO ALUMINUM<br>SHADOWBOXES & SPANDRELS   |                                                             |
| M.PCIG1   | YELLOW 1                                                    |
| M.PCIG2   | YELLOW 2                                                    |
| M.PCIG3   | YELLOW 3                                                    |
| M.PCIG4   | ORANGE 1                                                    |
| M.PCIG5   | ORANGE 2                                                    |
| M.PCIG6   | ORANGE 3                                                    |
| M.PCIG7   | ORANGE/FRED                                                 |
| M.PCIG8   | RED 1                                                       |
| M.PCIG9   | RED 2                                                       |
| <b>LEGEND</b>   |                                                             |
| S/B   | GRC                                                         |
|   | GLAZED SPANDREL / SHADOWBOX                                 |
| FT-GRC1   | GRC FACED FRAME PANELS                                      |
| FT-CW1   | UNITISED GLAZED CURTAIN WALL WITH EXPRESSED GLAZING CAPTURE |
| FT-CW2   | UNITISED GLAZED CURTAIN WALL WITH HORIZONTAL SHADOWS        |
| FT-CW3   | UNITISED GLAZED CURTAIN WALL WITH VERTICAL SHADOWS          |
| FT-CW4   | UNITISED GLAZED CURTAIN WALL WITH DIAGONAL SHADOWS          |
| FT-CW5   | UNITISED GLAZED CURTAIN WALL WITH FRAMED BOX SURROUND       |
| FT-WW1   | GLAZED WINDOW WALL                                          |
| FT-MS1J2   | STAINLESS STEEL CABLE MESH                                  |
| FT-SG1   | GROUND LEVEL GLAZING                                        |
| FT-BA1   | COLORFUL GLASS BALUSTRADE                                   |
| AM-BA2J3   | GLAZED BALUSTRADE WITH STEEL STANDARDS                      |
| FT-WB1   | FULL HEIGHT GLAZED BALUSTRADE / WIND BARRIER                |
| FT-LV1   | LOUVER                                                      |
| FT-LV1J1J2   | LOUVER                                                      |
| FT-RS1   | TERRAZZOTA HANSKREIN CLADDING                               |
| M-ST1   | STONE HANSKREIN CLADDING                                    |
| FT-RS2   | TERRAZZOTA HANSKREIN BALUSTRADES                            |
| FT-AW1   | ALUMINUM CLADDING                                           |
| FT-LG1J2   | GLAZED LOUVER                                               |
| G.FR2   | FRITTED GLAZING                                             |

CLIENT

walker

Level 21 Governor Macquarie Tower,  
1 Finner Place, Sydney NSW 2000  
T +61 2 9273 8600 F +61 2 9252 7400

W

WESTERN SYDNEY  
UNIVERSITY

Locked Bag 1797, Parramatta NSW 2151  
T +61 2 9852 5222

| REV. | DETAILS                                     | DATE       |
|------|---------------------------------------------|------------|
| T1   | 70% D&C TENDER ISSUE                        | 16.10.2020 |
| T2   | ISSUED TO CCB - AMENDED SSDA ITEM C25 & C30 | 25.11.2020 |

Level 3, 246 Bourke Street  
Melbourne Victoria  
Australia 3000  
T +61 3 9600 2818  
F +61 3 9600 2819  
lyons@lyonsarch.com.au  
www.lyonsarch.com.au

Lyons

PROJECT  
BANKSTOWN CITY  
CAMPUS DEVELOPMENT  
74 RICKARD RD.  
BANKSTOWN NSW 2200  
DRAWING TITLE  
FACADE ELEVATION  
DETAIL EAST - L4-L9

FOR INFORMATION ONLY

TENDER ISSUE

NORTH


SCALE  
1 : 50 @B1

JOB No. DRAWN CHECKED  
UW04 BA/ND RH

DATE  
25.11.2020

DRAWING No.  
A41-12

REVISION  
T2

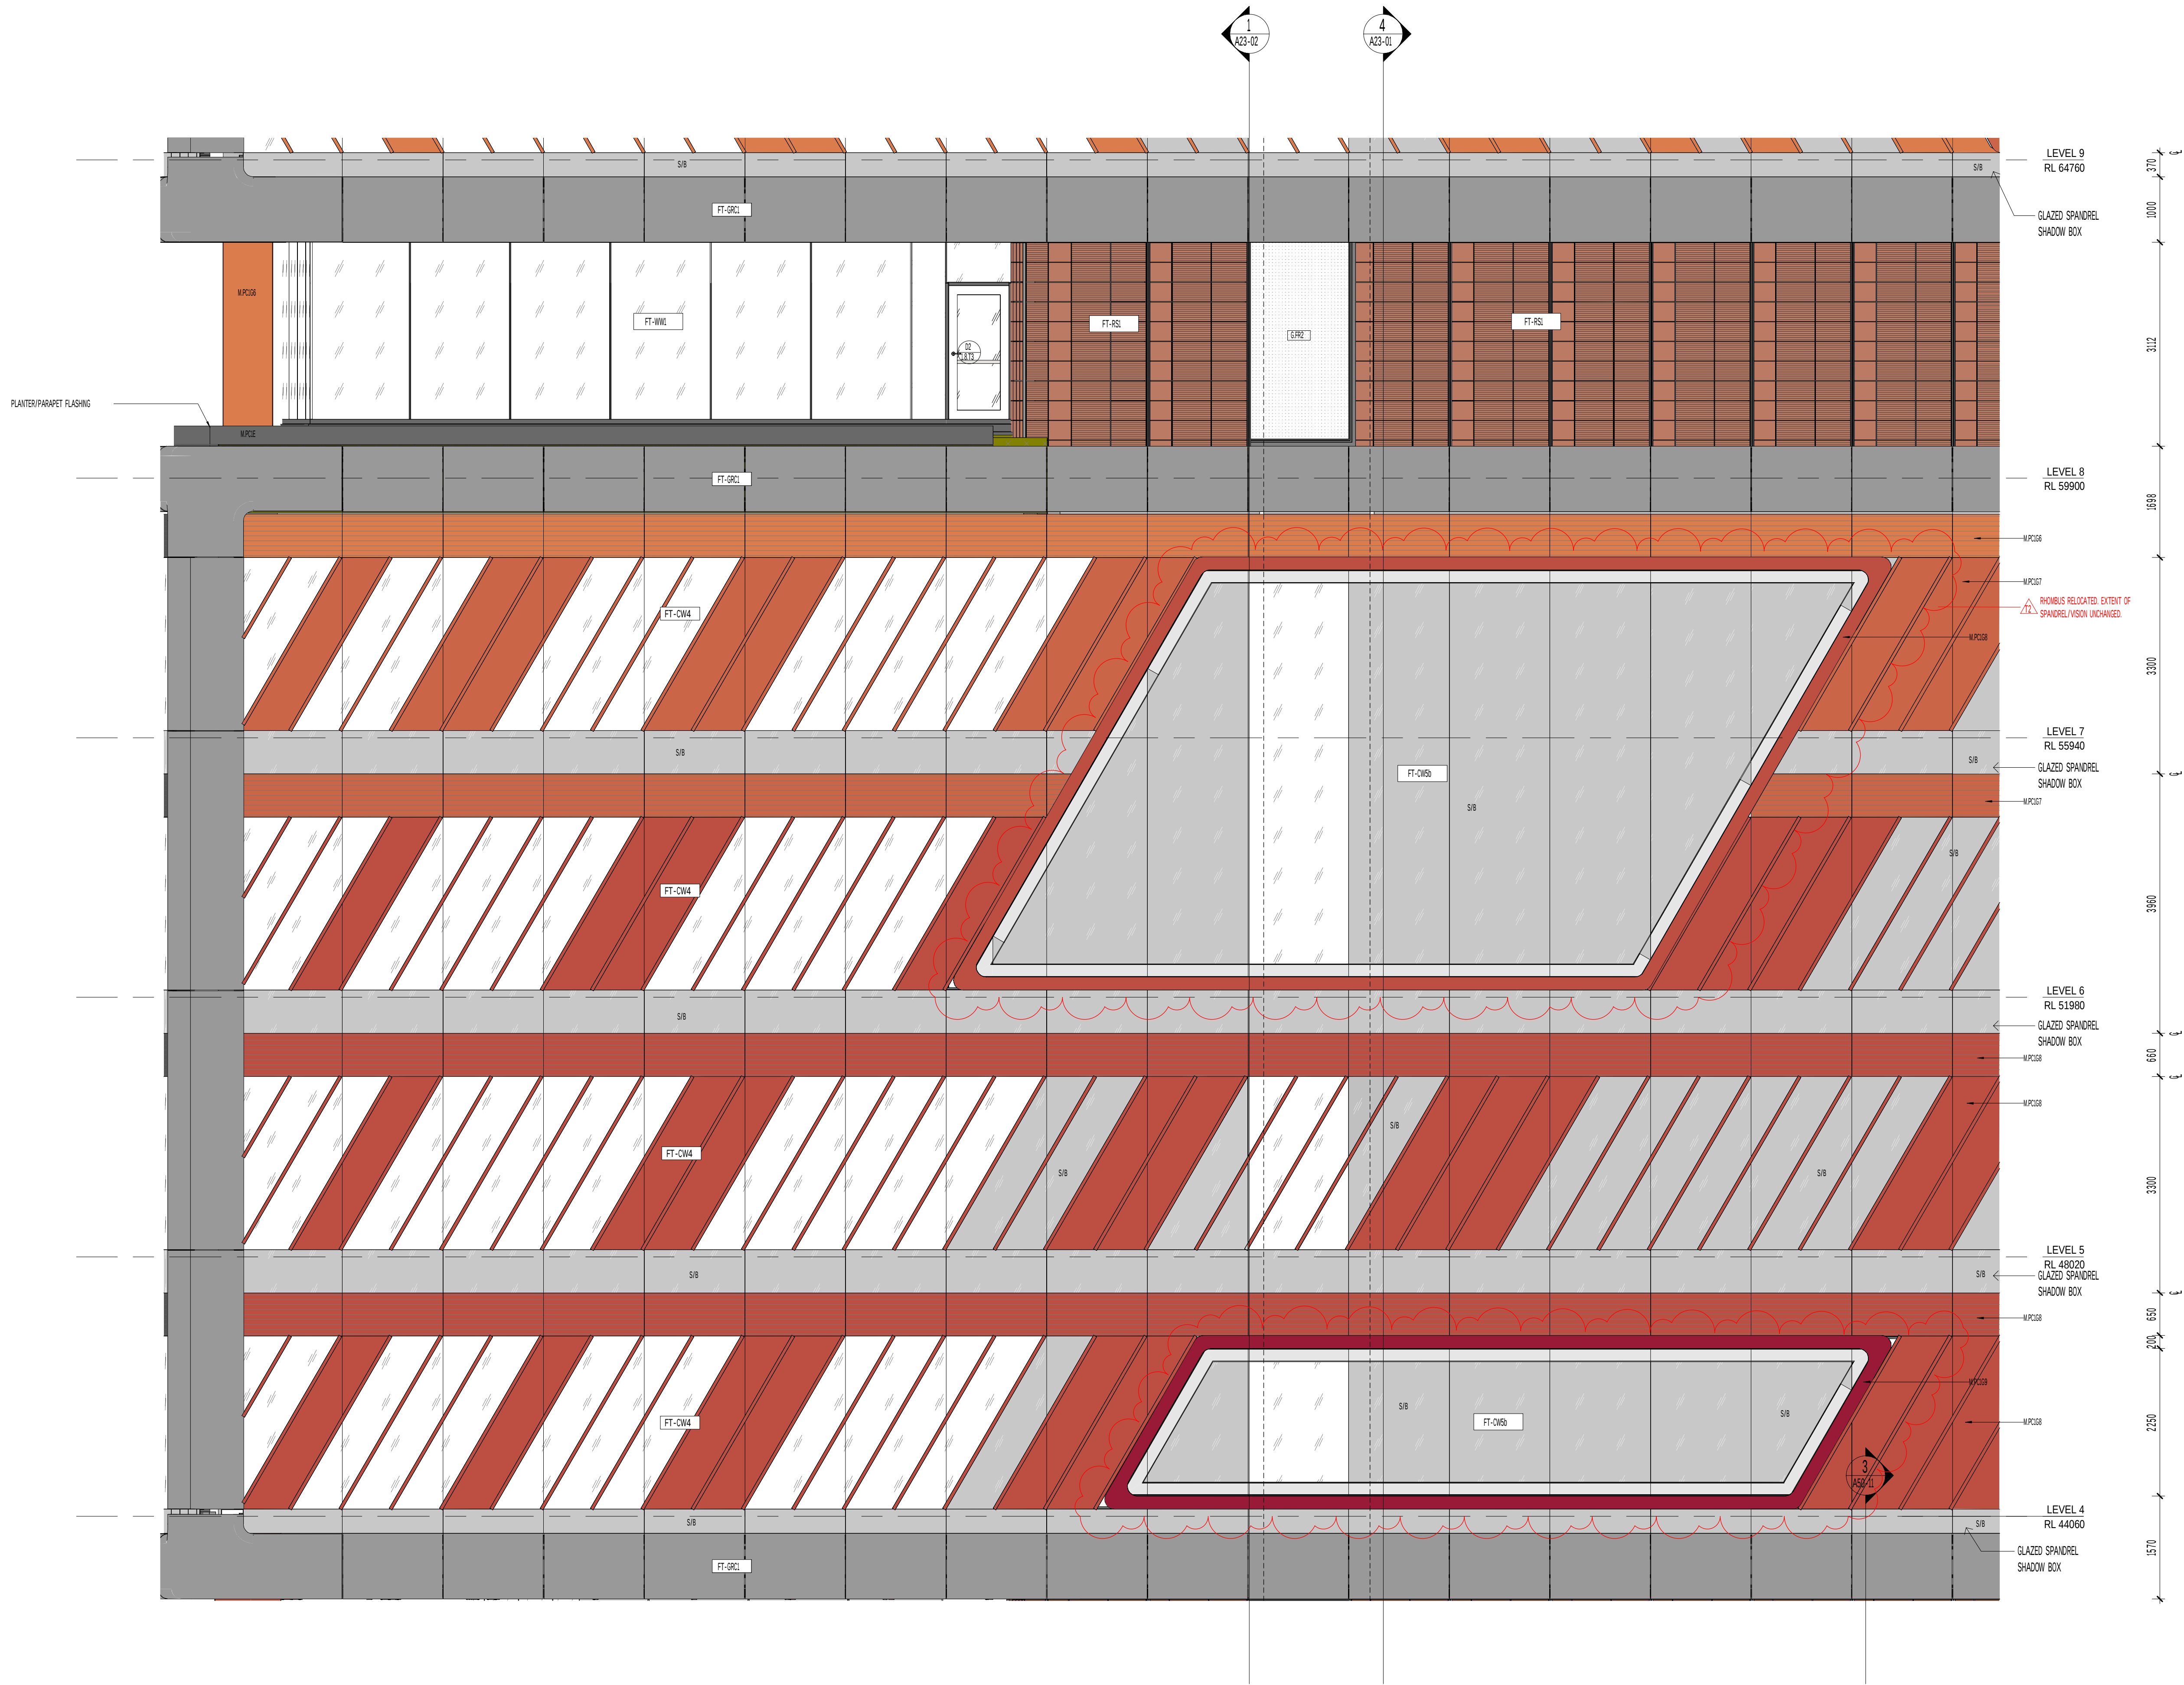

| FACADE GRANT COLOURS                                 |                             | LEGEND                  |                                                             |
|------------------------------------------------------|-----------------------------|-------------------------|-------------------------------------------------------------|
| POWEROUT FINISHES TO ALUMINUM SUBSTRATES & SPANDRELS |                             | GRC FACADE FRAME PANELS |                                                             |
| M.PC1G1                                              | YELLOW 1                    | FT-GR1                  | GRC FACADE FRAME PANELS                                     |
| M.PC1G2                                              | YELLOW 2                    | FT-CW1                  | UNITISED GLAZED CURTAIN WALL WITH EXPRESSED GLAZING CAPTURE |
| M.PC1G3                                              | YELLOW 3                    | FT-CW2                  | UNITISED GLAZED CURTAIN WALL WITH HORIZONTAL SASHES         |
| M.PC1G4                                              | ORANGE 1                    | FT-CW3                  | UNITISED GLAZED CURTAIN WALL WITH VERTICAL SASHES           |
| M.PC1G5                                              | ORANGE 2                    | FT-CW4                  | UNITISED GLAZED CURTAIN WALL WITH DIAGONAL SASHES           |
| M.PC1G6                                              | ORANGE 3                    | FT-CW5                  | UNITISED GLAZED CURTAIN WALL WITH FRAMED BOX SASHES         |
| M.PC1G7                                              | ORANGE/RED                  | FT-WW1                  | GLAZED WINDOW WALL                                          |
| M.PC1G8                                              | RED 1                       | FT-MS1/2                | STAINLESS STEEL CABLE MESH                                  |
| M.PC1G9                                              | RED 2                       | FT-SG1                  | GROUND LEVEL GLAZING                                        |
|                                                      |                             | FT-BA1                  | COLORLED GLASS BALUSTRADE                                   |
|                                                      |                             | AM-BA2/3                | GLAZED BALUSTRADE WITH STEEL STANCHIONS                     |
| S/B                                                  | GLAZED SPANDREL / SHADOWBOX | FT-WB1                  | FULL HEIGHT GLAZED BALUSTRADE / WIND BARRIER                |
|                                                      |                             | FT-LV1                  | LOUVER                                                      |
|                                                      |                             | FT-LV1/1/2              | LOUVER                                                      |
|                                                      |                             | FT-RS1                  | TERRACOTTA RAINSCREEN CLADDING                              |
|                                                      |                             | M-ST1                   | STONE RAINSCREEN CLADDING                                   |
|                                                      |                             | FT-RS2                  | TERRACOTTA RAINSCREEN BAGGETTES                             |
|                                                      |                             | FT-AW1                  | ALUMINUM CLADDING                                           |
|                                                      |                             | FT-LG1/2                | GLAZED LOUVER                                               |
|                                                      |                             | G-FR2                   | FRITTED GLAZING                                             |

CLIENT

**walker**  
Level 21 Governor Macquarie Tower,  
1 Farrer Place, Sydney NSW 2000  
T +61 2 9273 9600 F +61 2 9252 7400

**WESTERN SYDNEY UNIVERSITY**  
Locked Bag 1797, Parramatta NSW 2751  
T +61 2 9852 5222


| REV. | DETAILS                                     | DATE       |
|------|---------------------------------------------|------------|
| T1   | 70% DAC TENDER ISSUE                        | 16.10.2020 |
| T2   | ISSUED TO CCB - AMENDED SSDA ITEM C25 & C30 | 25.11.2020 |

Level 3, 246 Bourke Street  
Melbourne Victoria  
Australia 3000  
T +61 3 9600 2818  
F +61 3 9600 2819  
lyons@lyonsarch.com.au  
www.lyonsarch.com.au

**Lyons**

PROJECT  
**BANKSTOWN CITY  
CAMPUS DEVELOPMENT**  
74 RICKARD RD.  
BANKSTOWN NSW 2200  
DRAWING TITLE  
**FACADE ELEVATION  
DETAIL EAST - L4-L9**

| FOR INFORMATION ONLY |       | NORTH      |
|----------------------|-------|------------|
| TENDER ISSUE         |       | 1          |
| SCALE                |       | 1 : 50 @B1 |
| JOB No.              | DRAWN | CHECKED    |
| UW04                 | BA/ND | RH         |
| DATE                 |       | 25.11.2020 |
| DRAWING No.          |       | REVISION   |
| A41-13               |       | T2         |

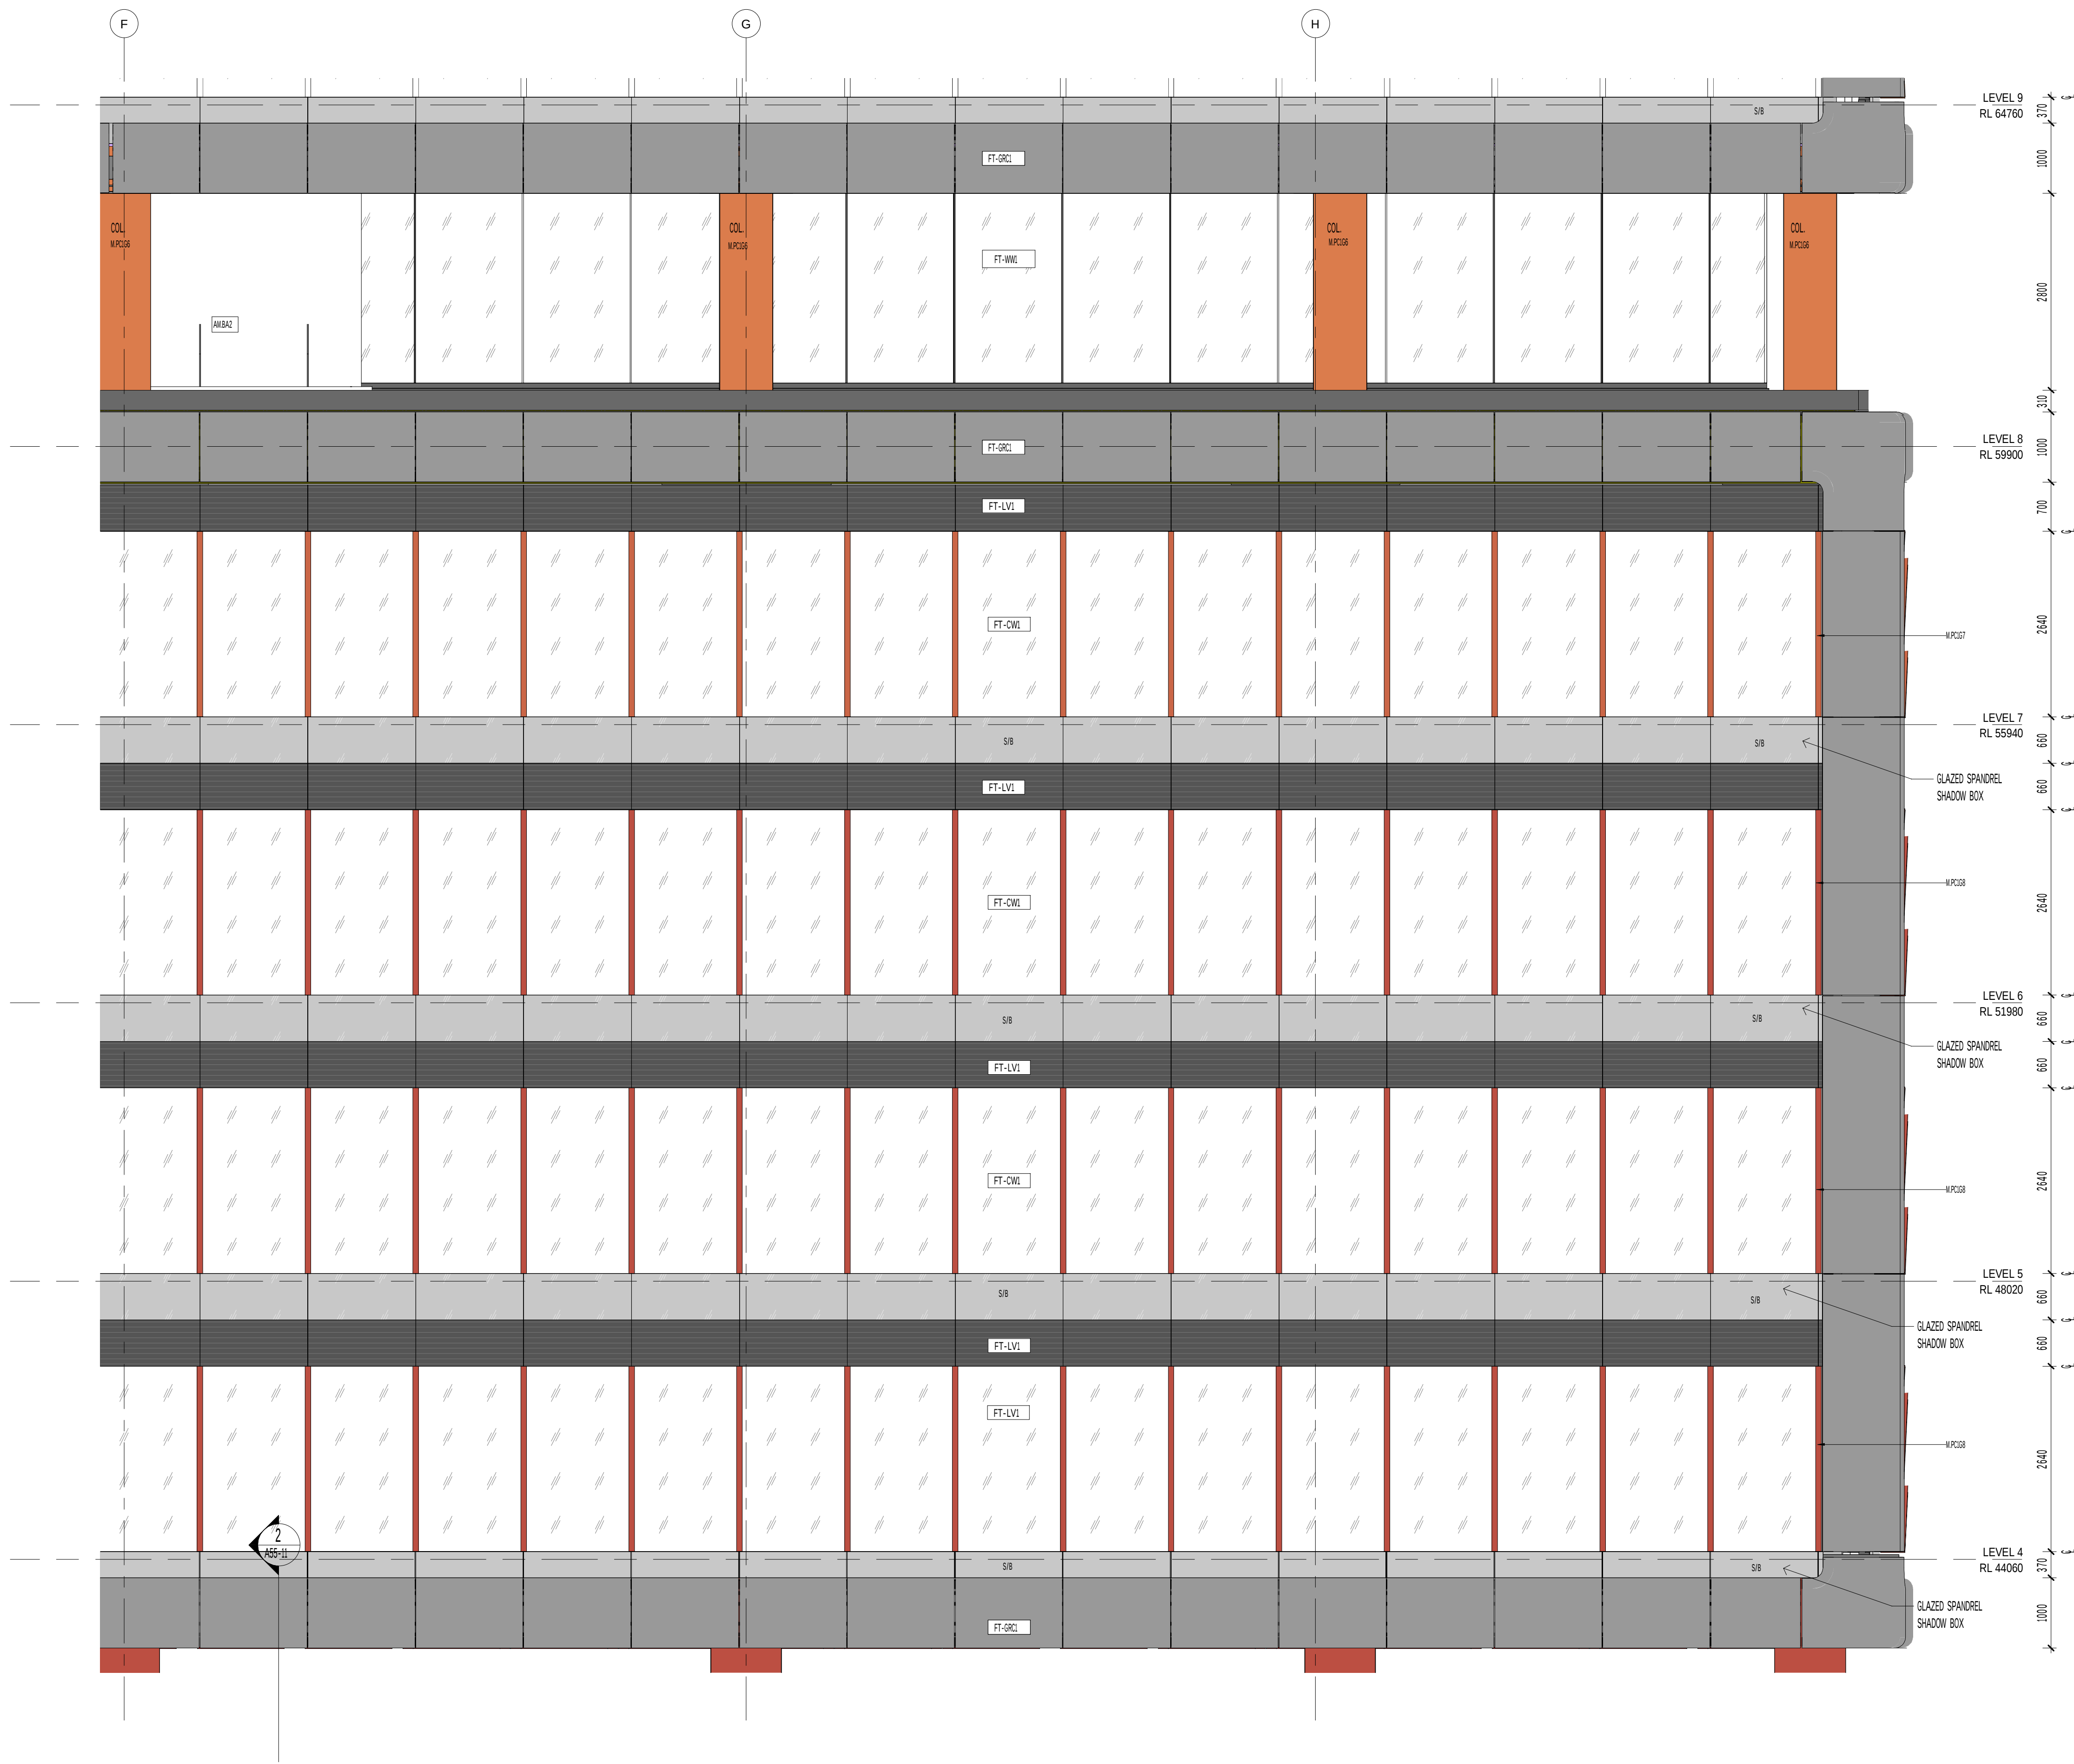

1 ELEVATION DETAIL SOUTH - L4-L7  
Scale: 1:50

ALL DIMENSIONS ARE IN MILLIMETERS. DO NOT SCALE DRAWINGS.  
FOR CRITICAL DIMENSIONS, CHECK DRAWING IS TO SCALE BY  
MEASURING SCALE BAR ABOVE. VERIFY ALL DIMENSIONS ON SITE  
BEFORE COMMENCING ANY WORK. SHOP DRAWINGS OR ORDERING  
MATERIALS.

| FACADE GLAZING COLORS           |            | LEGEND    |                                                              |
|---------------------------------|------------|-----------|--------------------------------------------------------------|
| POWDERCOAT FINISHES TO ALUMINUM |            |           |                                                              |
| SUNSHADES & SPANDRELS           |            |           |                                                              |
| M.PCIG1                         | YELLOW 1   | FT-GRC1   | GRC FACADE FRAME PANELS                                      |
| M.PCIG2                         | YELLOW 2   | FT-CW1    | UNITED GLAZED CURTAIN WALL WITH<br>EXPRESSED GLAZING CAPTIVE |
| M.PCIG3                         | YELLOW 3   | FT-CW2    | UNITED GLAZED CURTAIN WALL WITH<br>HORIZONTAL SUNSHADES      |
| M.PCIG4                         | ORANGE 1   | FT-CW3    | UNITED GLAZED CURTAIN WALL WITH<br>VERTICAL SUNSHADES        |
| M.PCIG5                         | ORANGE 2   | FT-CW4    | UNITED GLAZED CURTAIN WALL WITH<br>DIAGONAL SUNSHADES        |
| M.PCIG6                         | ORANGE 3   | FT-CW5    | UNITED GLAZED CURTAIN WALL WITH<br>FRAMED BOX SURROUND       |
| M.PCIG7                         | ORANGE/RED | FT-WW1    | GLAZED WINDOW WALL                                           |
| M.PCIG8                         | RED 1      | FT-MS1/2  | STAINLESS STEEL CABLE MESH                                   |
| M.PCIG9                         | RED 2      | FT-SG1    | GROUND LEVEL GLAZING                                         |
|                                 |            | FT-BA1    | COLORLED GLASS BALUSTRADE                                    |
|                                 |            | AM-BA2/3  | GLAZED BALUSTRADE WITH<br>STEEL STANDARDS                    |
| S/B                             |            | FT-WB1    | FULL HEIGHT GLAZED BALUSTRADE /<br>WIND BARBER               |
|                                 |            | FT-LV1    | LOUVER                                                       |
|                                 |            | FT-LV1/12 | LOUVER                                                       |
|                                 |            | FT-RS1    | TERRAZZOTA RAUUSCREEN GLAZING                                |
|                                 |            | M-ST1     | STONE RAUUSCREEN GLAZING                                     |

GRC  
GLAZED  
SPANDREL/  
SHADOWBOX

CLIENT

**walker**   
Level 21 Governor Macquarie Tower,  
1 Farrer Place, Sydney NSW 2000  
T +61 2 9273 8600 F +61 2 9252 7400

**WESTERN SYDNEY UNIVERSITY**  
Locked Bag 1797, Parramatta NSW 2151  
T +61 2 9852 5222

REV. DETAILS DATE  
T1 70% D&C TENDER ISSUE 16.10.2020

Level 3, 246 Bourke Street  
Melbourne Victoria  
Australia 3000  
T +61 3 9600 2818  
F +61 3 9600 2819  
lyons@lyonsarch.com.au  
www.lyonsarch.com.au

**Lyons**


PROJECT  
BANKSTOWN CITY  
CAMPUS DEVELOPMENT  
74 RICKARD RD.  
BANKSTOWN NSW 2200

DRAWING TITLE  
FACADE ELEVATION  
DETAIL SOUTH - L4-L9

FOR INFORMATION ONLY NORTH  
TENDER ISSUE SCALE  
1:50 @B1

JOB No. DRAWN CHECKED DATE  
UW04 BA/ND RH 15.10.2020

DRAWING No. REVISION  
A41-14 T1

 

Level 21 Governor Macquarie Tower,  
1 Farrer Place, Sydney NSW 2000  
T +61 2 8273 9600 F +61 2 9252 7400

Locked Bag 1797, Penrith NSW 2751  
T +61 2 8952 5222

Level 3, 246 Bourke Street  
Melbourne Victoria  
Australia 3000  
T +61 3 9600 2818  
F +61 3 9600 2819  
lyons@lyonsarch.com.au  
www.lyonsarch.com.au

PROJECT

**BANKSTOWN CITY  
CAMPUS DEVELOPMENT**


74 RICKARD RD.  
BANKSTOWN NSW 2200

---

DRAWING TITLE

**FACADE ELEVATION  
DETAIL SOUTH - L4-L9**

|                      |  |  |                                                                                       |  |
|----------------------|--|--|---------------------------------------------------------------------------------------|--|
| FOR INFORMATION ONLY |  |  |  |  |
| TENDER ISSUE         |  |  |                                                                                       |  |
| JOB No.              |  |  | SCALE                                                                                 |  |
| DRAWN                |  |  | 1 : 50 @ B1                                                                           |  |
| CHECKED              |  |  | DATE                                                                                  |  |
| UW04 BA/ND RH        |  |  | 15.10.2020                                                                            |  |
| DRAWING No.          |  |  | REVISION                                                                              |  |
| A41-15               |  |  | T1                                                                                    |  |

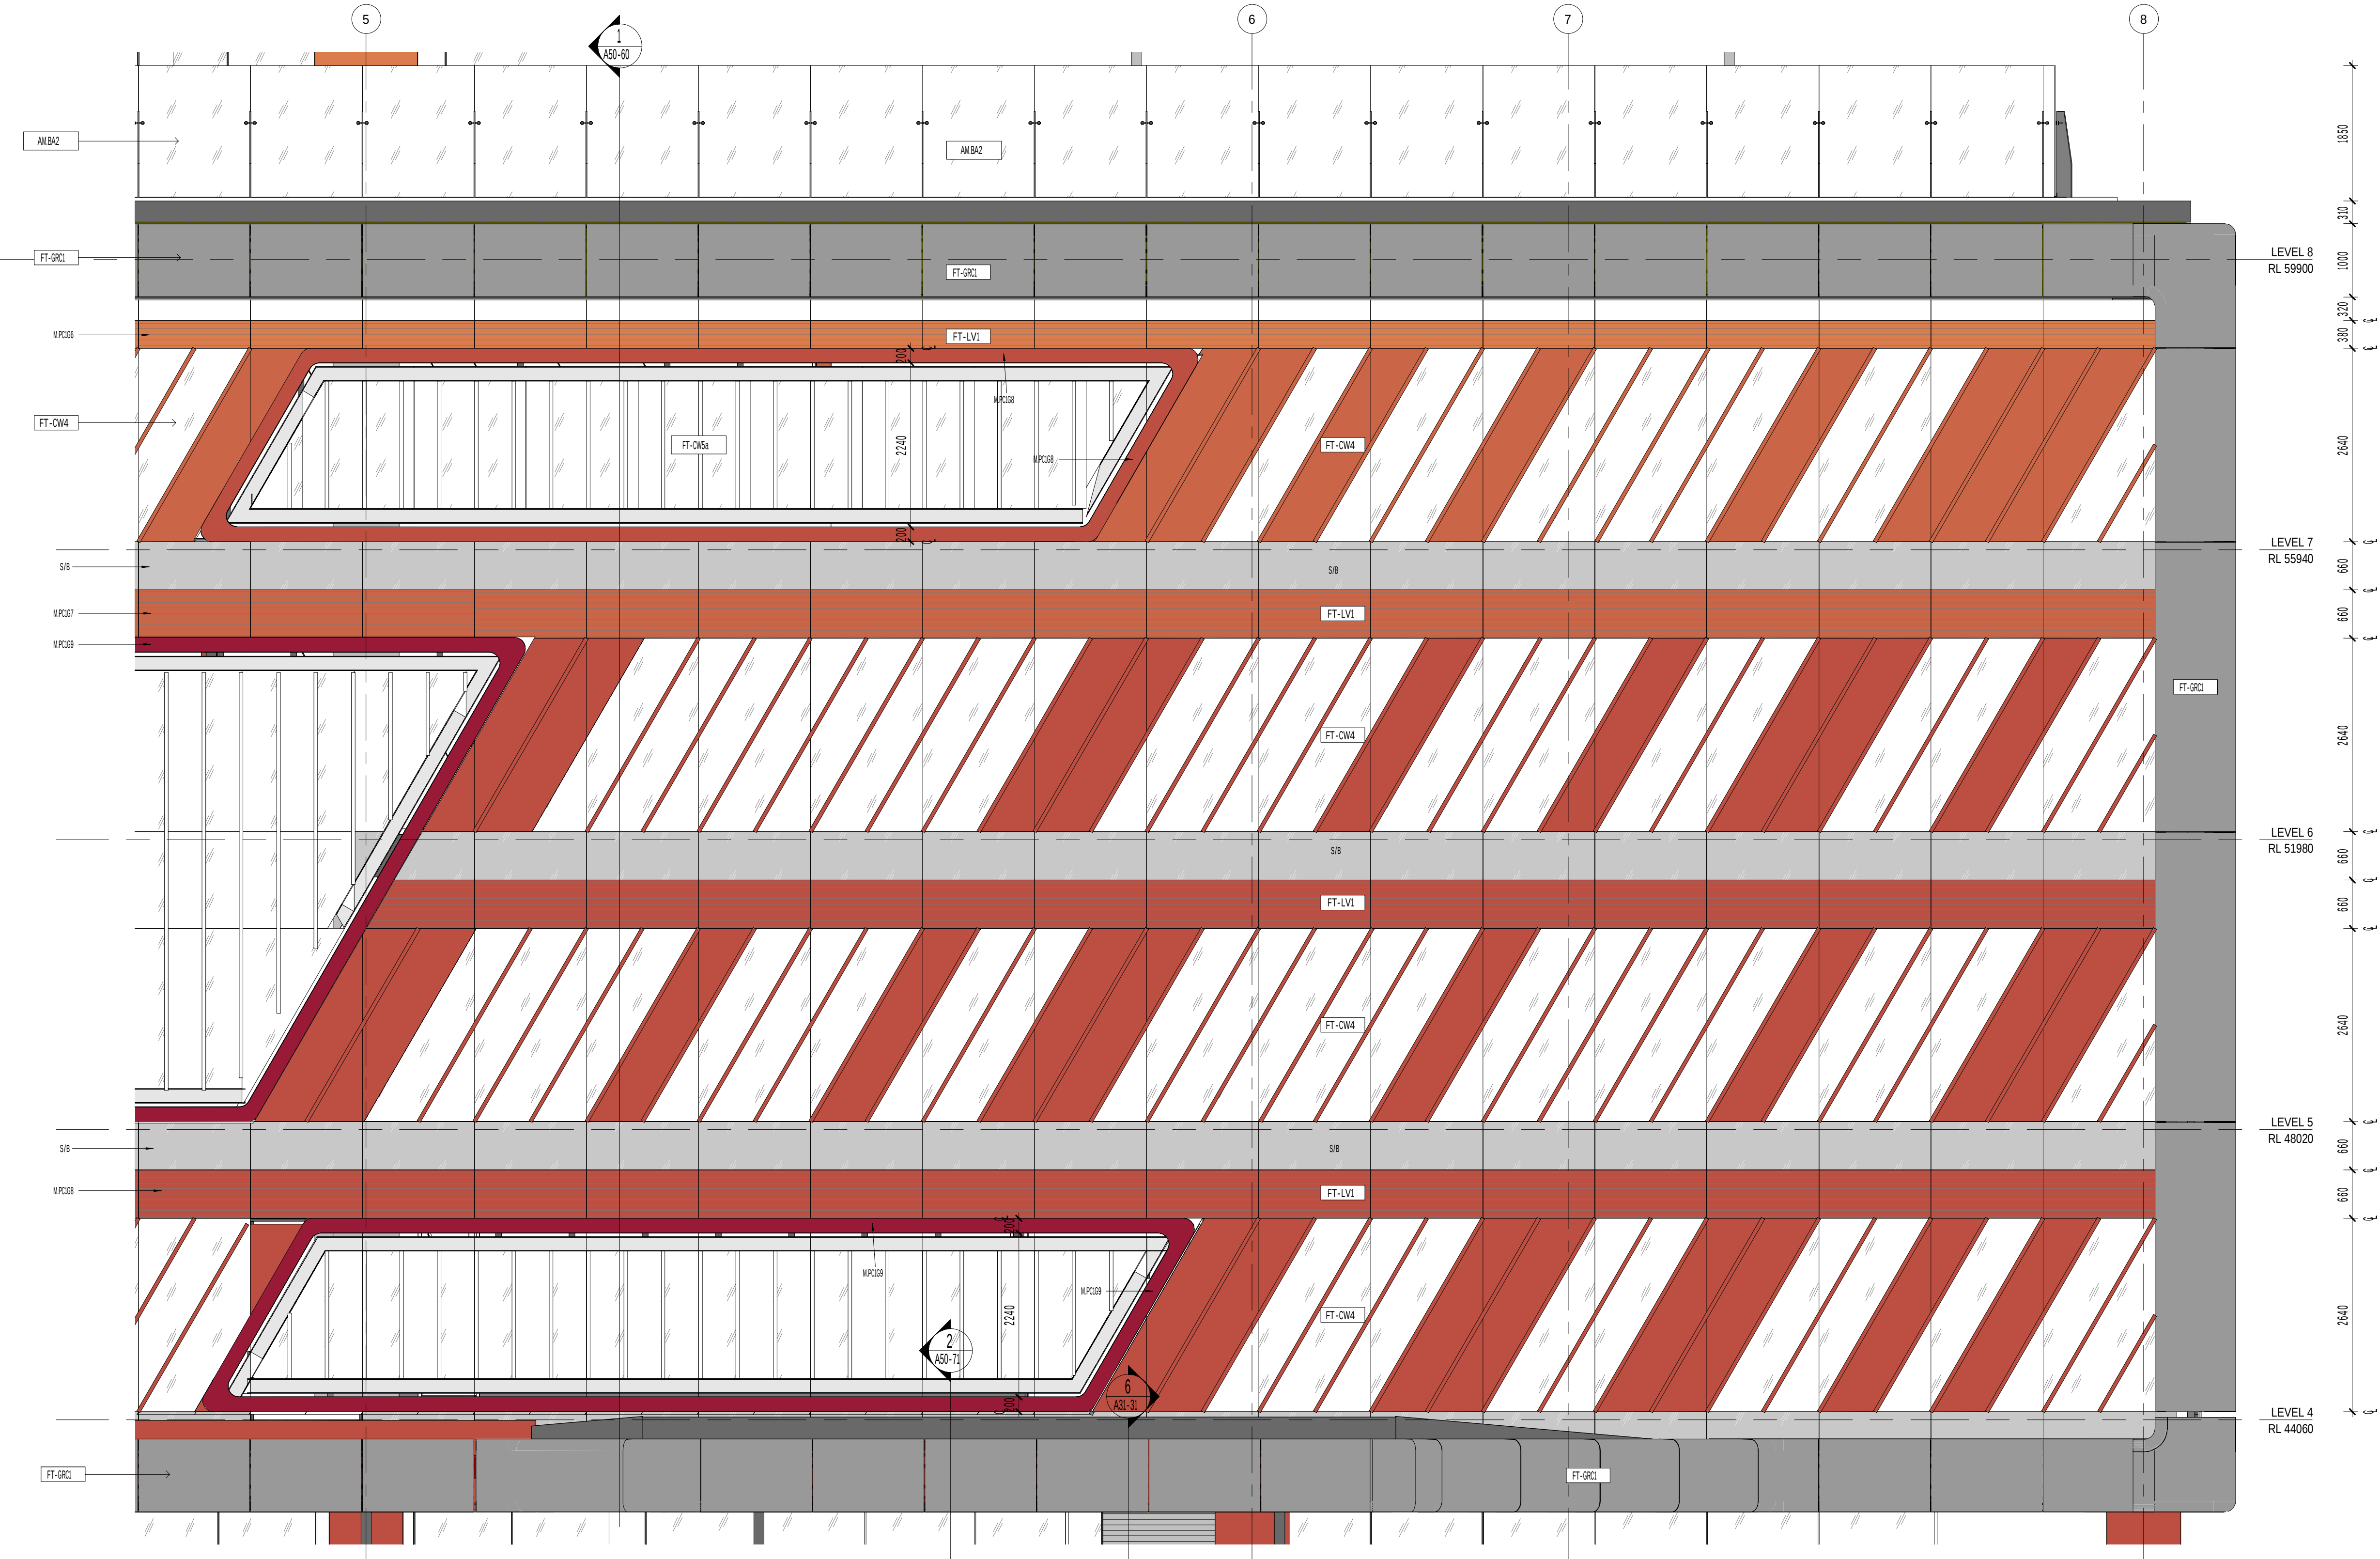

| FACADE GRANT COLORS           |            | LEGEND     |                                                             |
|-------------------------------|------------|------------|-------------------------------------------------------------|
| PONDROAT FINISHES TO ALUMINUM |            |            |                                                             |
| SUNSHADES & SPANDRELS         |            |            |                                                             |
| M.PCIG1                       | YELLOW 1   | FT-GRC1    | GRC FACADE FRAME PANELS                                     |
| M.PCIG2                       | YELLOW 2   | FT-CW1     | UNITISED GLAZED CURTAIN WALL WITH EXPRESSED GLAZING CAPTURE |
| M.PCIG3                       | YELLOW 3   | FT-CW2     | UNITISED GLAZED CURTAIN WALL WITH HORIZONTAL SUNSHADES      |
| M.PCIG4                       | ORANGE 1   | FT-CW3     | UNITISED GLAZED CURTAIN WALL WITH VERTICAL SUNSHADES        |
| M.PCIG5                       | ORANGE 2   | FT-CW4     | UNITISED GLAZED CURTAIN WALL WITH DIAGONAL SUNSHADES        |
| M.PCIG6                       | ORANGE 3   | FT-CW5     | UNITISED GLAZED CURTAIN WALL WITH FRAMED BOX SURROUND       |
| M.PCIG7                       | ORANGE/RED | FT-WW1     | GLAZED WINDOW WALL                                          |
| M.PCIG8                       | RED 1      | FT-MS1/2   | STAINLESS STEEL CABLE MESH                                  |
| M.PCIG9                       | RED 2      | FT-SG1     | GROUND LEVEL GLAZING                                        |
|                               |            | FT-BA1     | COLORFED GLASS BALUSTRADE                                   |
|                               |            | AM-BA2/3   | GLAZED BALUSTRADE WITH STEEL STANCHIONS                     |
|                               |            | FT-WB1     | FULL HEIGHT GLAZED BALUSTRADE / WIND BARRIER                |
|                               |            | FT-LV1     | LOUVER                                                      |
|                               |            | FT-LV11/12 | LOUVER                                                      |
|                               |            | FT-RS1     | TERRACOTTA RAINSCREEN CLADDING                              |
|                               |            | M.ST1      | STONE RAINSCREEN CLADDING                                   |

CLIENT

walker

Level 21 Governor Macquarie Tower,  
1 Farrer Place, Sydney NSW 2000  
T +61 2 9273 8600 F +61 2 9252 7400

W

WESTERN SYDNEY  
UNIVERSITY

Locked Bag 1797, Parramatta NSW 2151  
T +61 2 9852 5222

REV. DETAILS

DATE

T1 70% D&C TENDER ISSUE

16.10.2020

Level 3, 246 Bourke Street  
Melbourne Victoria  
Australia 3000  
T +61 3 9600 2818  
F +61 3 9600 2819  
lyons@lyonsarch.com.au  
www.lyonsarch.com.au

Lyons

PROJECT  
BANKSTOWN CITY  
CAMPUS DEVELOPMENT  
74 RICKARD RD.  
BANKSTOWN NSW 2200  
DRAWING TITLE  
FACADE ELEVATION  
DETAIL WEST - L4-L9

FOR INFORMATION ONLY

NORTH

TENDER ISSUE

SCALE

1 : 50 @B1

DATE

JOB No. DRAWN CHECKED

DATE

UW04 BA/ND RH


15.10.2020

DRAWING No.

REVISION

A41-16

T1

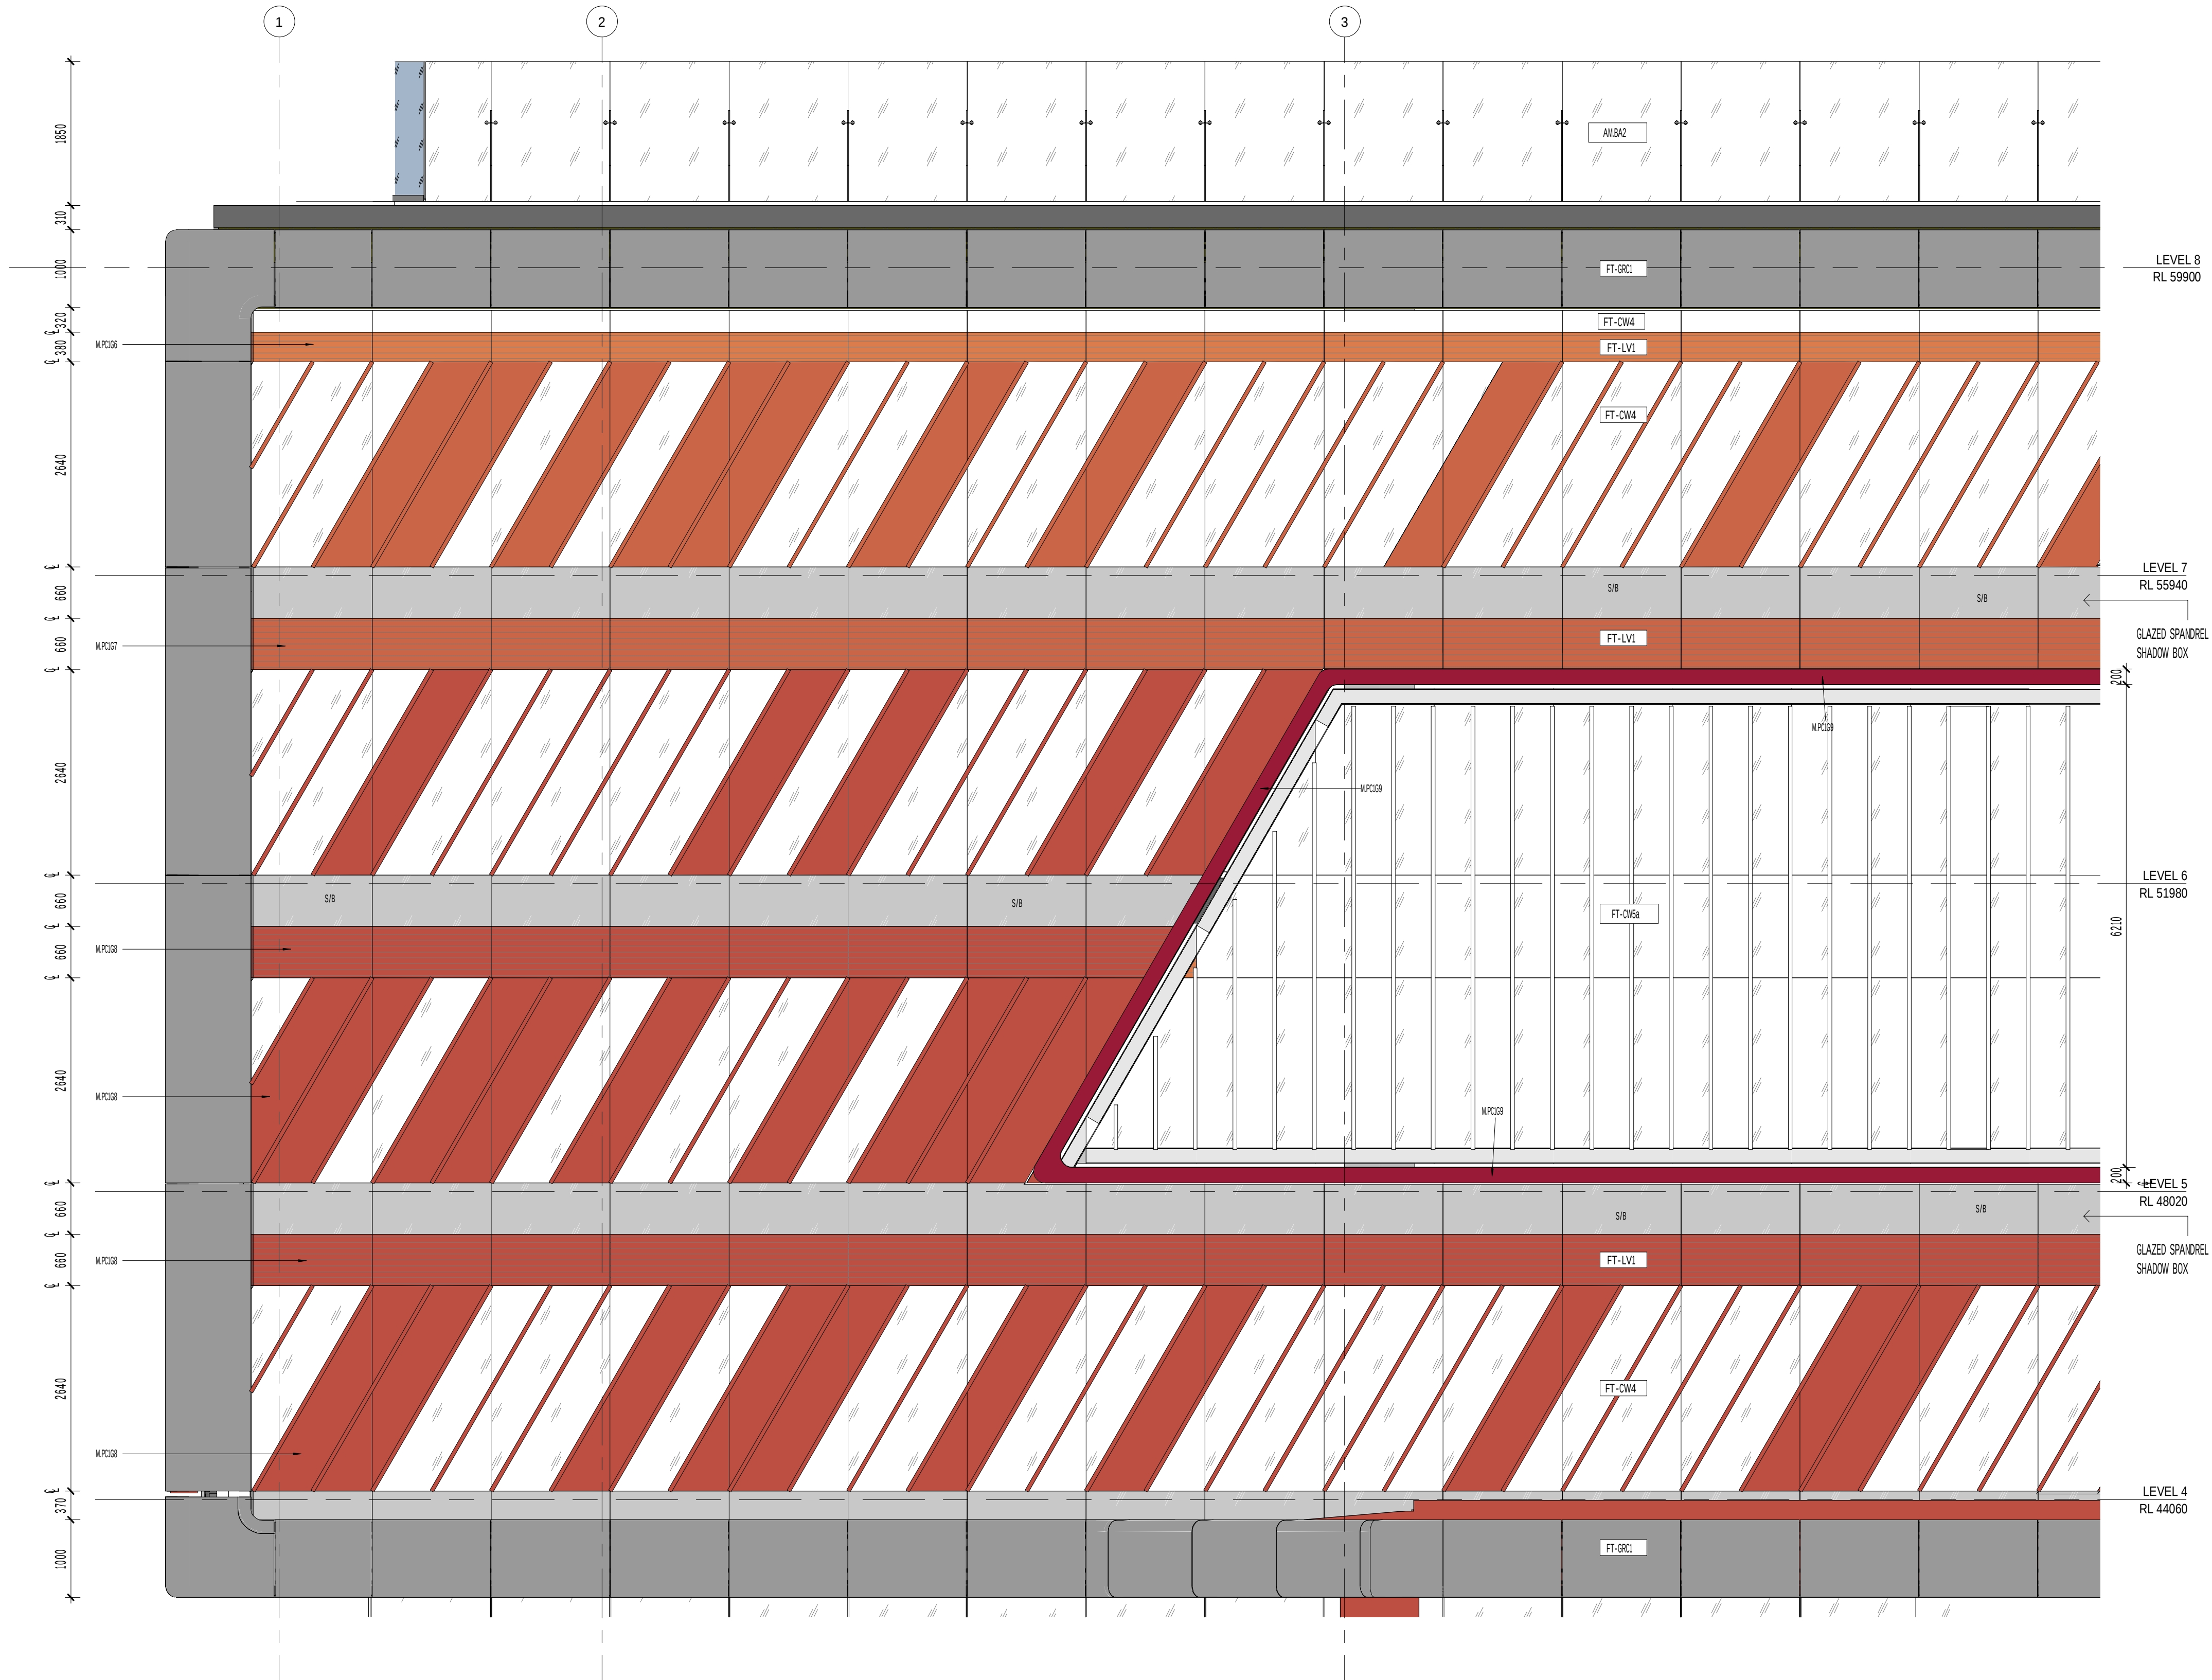

1 ELEVATION DETAIL WEST - L4-L7  
Scale: 1:50

| FACADE GRABBER COLOURS          |  |            | LEGEND      |                                                              |  |
|---------------------------------|--|------------|-------------|--------------------------------------------------------------|--|
| POWDERCOAT FINISHES TO ALUMINUM |  |            |             |                                                              |  |
| SUNSHADES & SPANDRELS           |  |            |             |                                                              |  |
| M.PCIG1                         |  | YELLOW 1   | FT-GRC1     | GRC FACADE FRAME PANELS                                      |  |
| M.PCIG2                         |  | YELLOW 2   | FT-CW1      | UNITISED GLAZED CURTAIN WALL WITH COMPRESSED GLAZING CAPTURE |  |
| M.PCIG3                         |  | YELLOW 3   | FT-CW2      | UNITISED GLAZED CURTAIN WALL WITH HORIZONTAL SUNSHADES       |  |
| M.PCIG4                         |  | ORANGE 1   | FT-CW3      | UNITISED GLAZED CURTAIN WALL WITH VERTICAL SUNSHADES         |  |
| M.PCIG5                         |  | ORANGE 2   | FT-CW4      | UNITISED GLAZED CURTAIN WALL WITH DIAGONAL SUNSHADES         |  |
| M.PCIG6                         |  | ORANGE 3   | FT-CW5      | UNITISED GLAZED CURTAIN WALL WITH FRAMED BOX SURROUND        |  |
| M.PCIG7                         |  | ORANGE/RED | FT-WW1      | GLAZED WINDOW WALL                                           |  |
| M.PCIG8                         |  | RED 1      | FT-MS1/2    | STAINLESS STEEL CABLE MESH                                   |  |
| M.PCIG9                         |  | RED 2      | FT-SG1      | GROUND LEVEL GLAZING                                         |  |
|                                 |  |            | FT-BA1      | COLOURED GLASS BALUSTRADE                                    |  |
|                                 |  |            | AM-BA2/3    | GLAZED BALUSTRADE WITH STEEL STANCHIONS                      |  |
|                                 |  |            | FT-WB1      | FULL HEIGHT GLAZED BALUSTRADE / WIND BARRIER                 |  |
|                                 |  |            | FT-LV1      | LOUVER                                                       |  |
|                                 |  |            | FT-LV1/1/12 | LOUVER                                                       |  |
|                                 |  |            | FT-RS1      | TERRACOTTA RAINSCREEN CLADDING                               |  |
|                                 |  |            | M-ST1       | STONE RAINSCREEN CLADDING                                    |  |

CLIENT

walker

Level 21 Governor Macquarie Tower,  
1 Farrer Place, Sydney NSW 2000  
T +61 2 9273 8600 F +61 2 9252 7400

W

WESTERN SYDNEY  
UNIVERSITY

Locked Bag 1797, Parrish NSW 2751  
T +61 2 9852 5222

REV. DETAILS

DATE

T1 70% D&C TENDER ISSUE

16.10.2020

Level 3, 246 Bourke Street  
Melbourne Victoria  
Australia 3000  
T +61 3 9600 2818  
F +61 3 9600 2819  
lyons@lyonsarch.com.au  
www.lyonsarch.com.au

Lyons

PROJECT  
BANKSTOWN CITY  
CAMPUS DEVELOPMENT  
74 RICKARD RD.  
BANKSTOWN NSW 2200  
DRAWING TITLE  
FACADE ELEVATION  
DETAIL WEST - L4-L9

FOR INFORMATION ONLY

NORTH


TENDER ISSUE

SCALE  
1 : 50 @B1

JOB No. DRAWN CHECKED  
UW04 BA/ND RH

DATE  
15.10.2020

DRAWING No. REVISION  
A41-17 T1

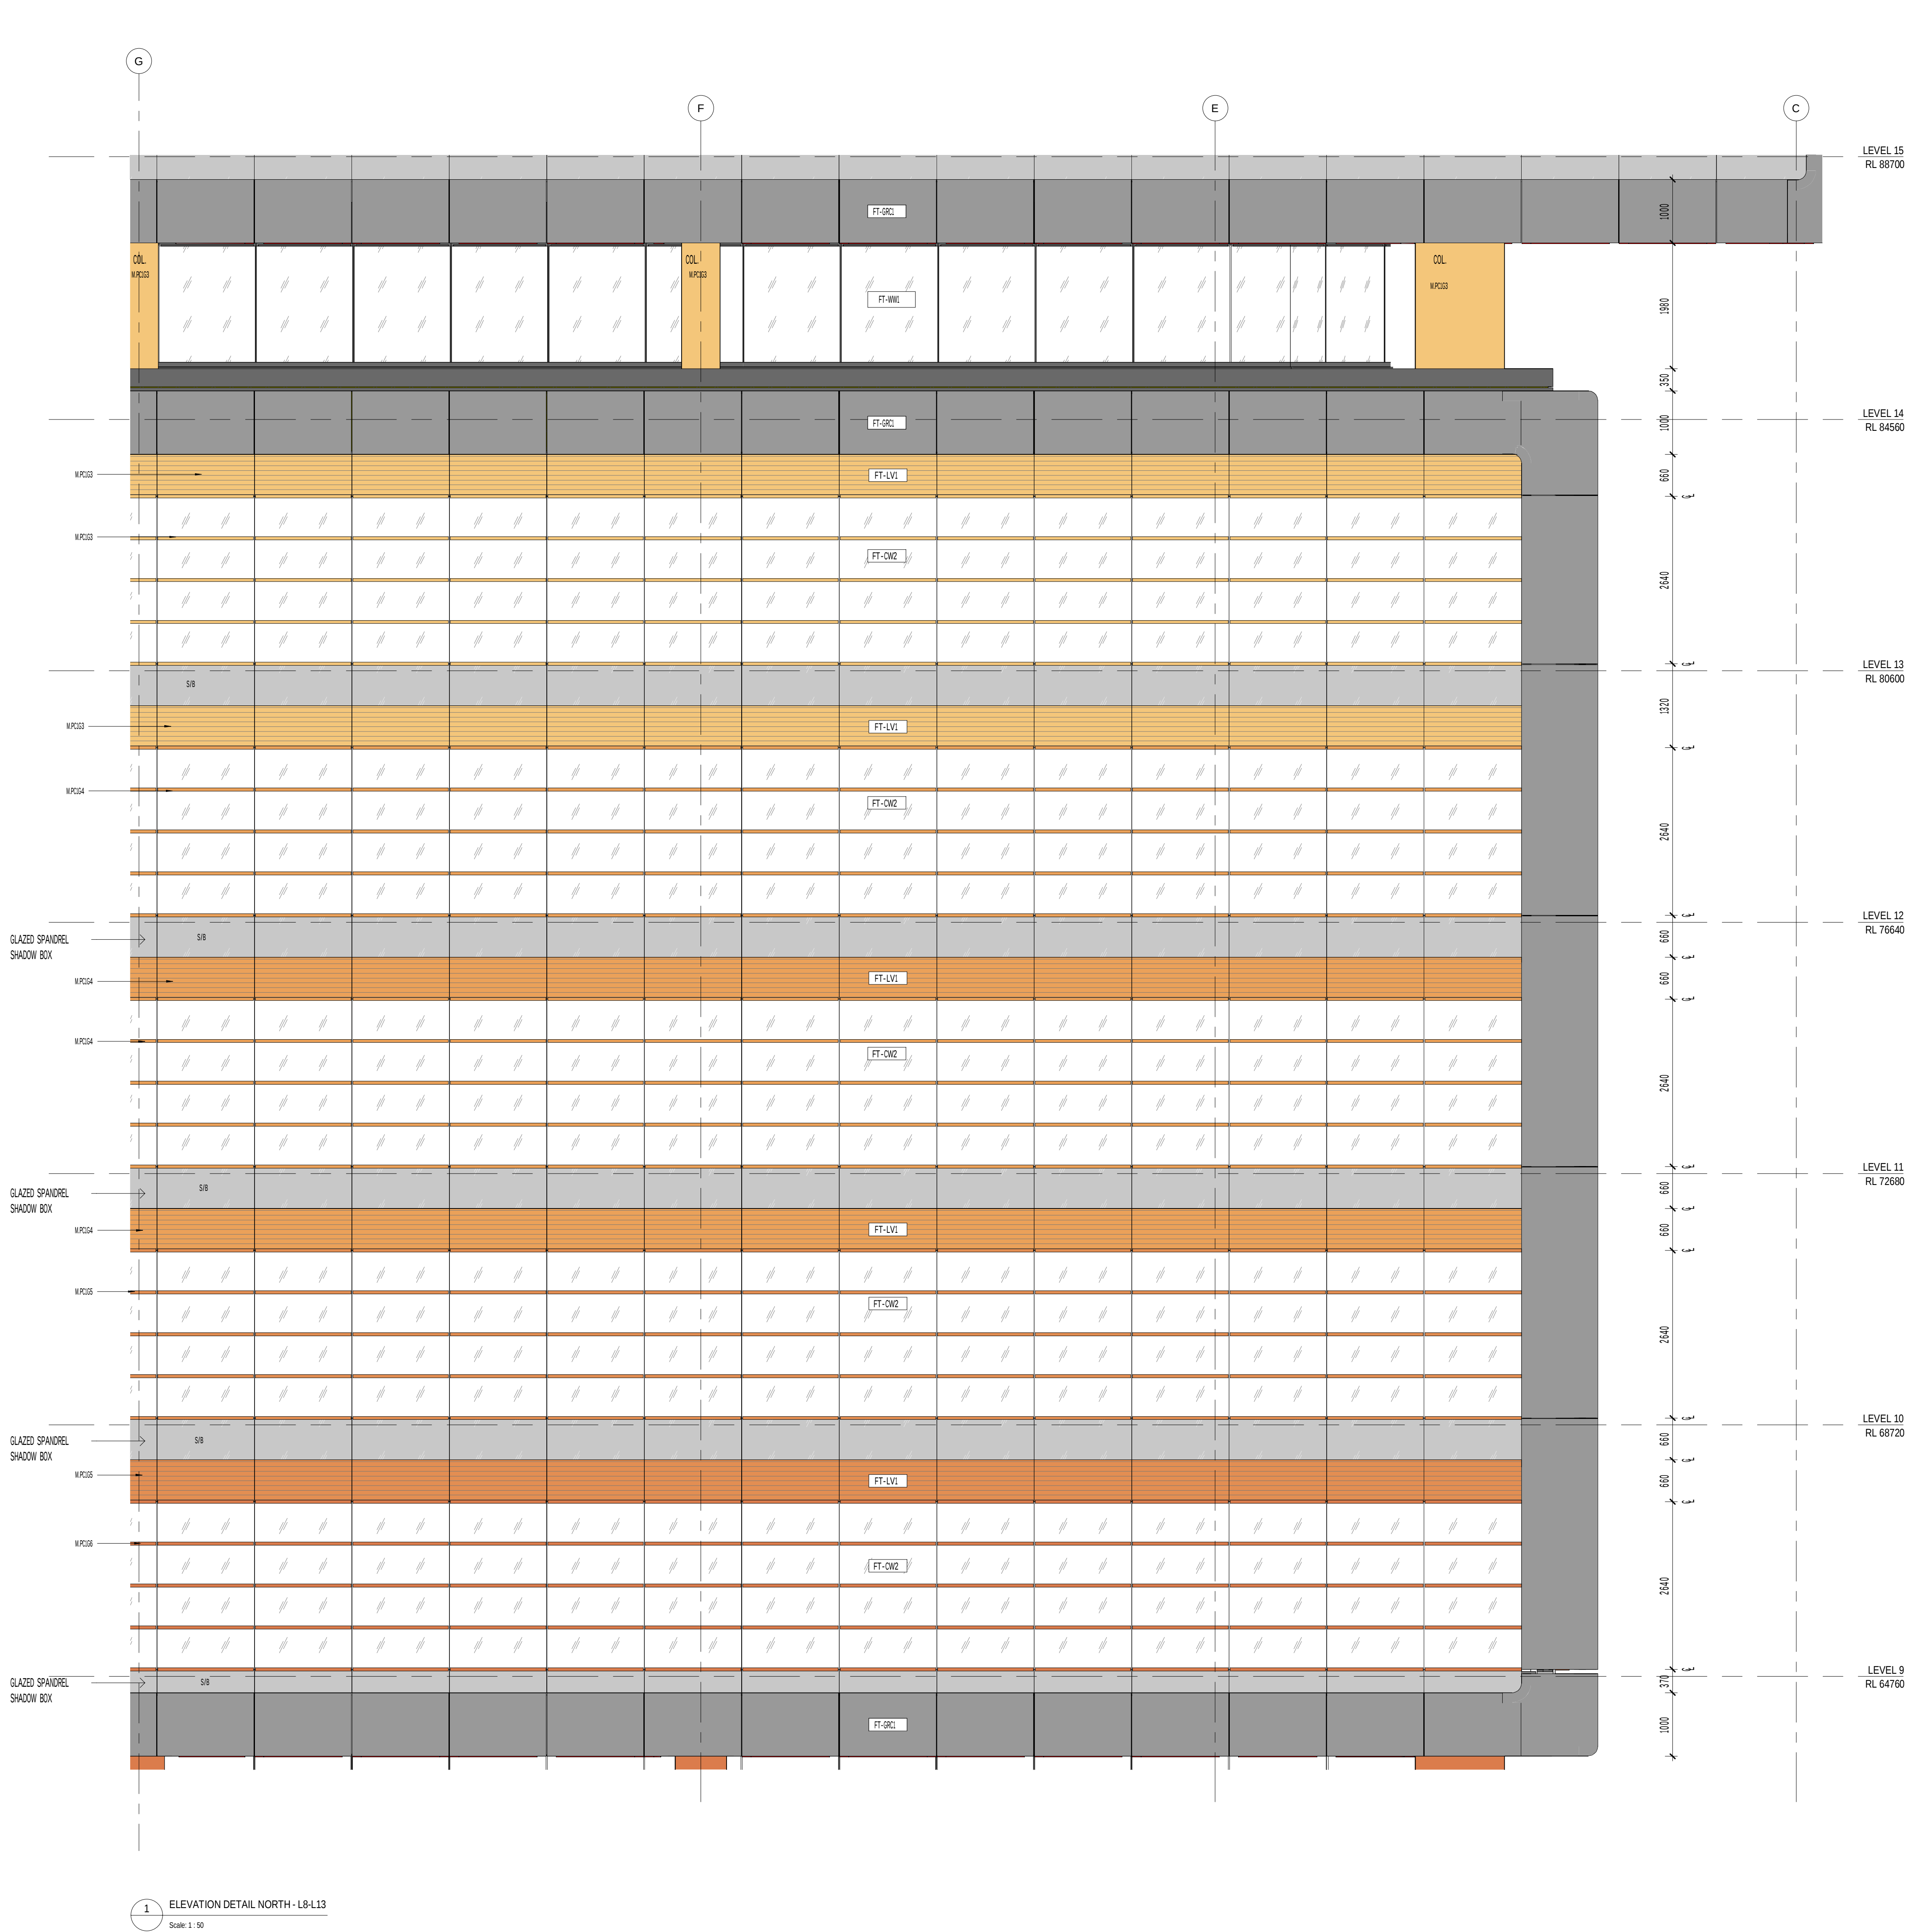

1 ELEVATION DETAIL NORTH - L9-L15  
Scale: 1:150

| FACADE GRANT COLORS             |            |            | LEGEND                          |  |
|---------------------------------|------------|------------|---------------------------------|--|
| POWDERCOAT FINISHES TO ALUMINUM |            |            |                                 |  |
| SUNSHADES & SPANDELS            |            |            |                                 |  |
| M.PC1G1                         | YELLOW 1   | FT-GR1     | GRC FACADE FRAME PANELS         |  |
| M.PC1G2                         | YELLOW 2   | FT-CW1     | UNITED GLAZED CURTAIN WALL WITH |  |
| M.PC1G3                         | YELLOW 3   | FT-CW2     | EXPRESS GLAZING CURTAIN         |  |
| M.PC1G4                         | ORANGE 1   | FT-CW3     | UNITED GLAZED CURTAIN WALL WITH |  |
| M.PC1G5                         | ORANGE 2   | FT-CW4     | VERTICAL SUNSHADES              |  |
| M.PC1G6                         | ORANGE 3   | FT-CW5     | UNITED GLAZED CURTAIN WALL WITH |  |
| M.PC1G7                         | ORANGE/RED | FT-WW1     | UNITED GLAZED CURTAIN WALL WITH |  |
| M.PC1G8                         | RED 1      | FT-MS1/2   | FRAMED BOX SURROUND             |  |
| M.PC1G9                         | RED 2      | FT-MS1/2   | GLAZED WINDOW WALL              |  |
|                                 |            | FT-SG1     | STAINLESS STEEL CABLE MESH      |  |
|                                 |            | FT-BA1     | GROUND LEVEL GLAZING            |  |
|                                 |            | FT-BA2/3   | COLORLED GLASS BALUSTRADE       |  |
|                                 |            | AM-BA2/3   | GLAZED BALUSTRADE WITH          |  |
|                                 |            | FT-WB1     | STEEL STANCHIONS                |  |
|                                 |            | FT-LV1     | FULL HEIGHT GLAZED BALUSTRADE / |  |
|                                 |            | FT-LV1/1/2 | WIND BARRIER                    |  |
|                                 |            | FT-RS1     | LOUVER                          |  |
|                                 |            | M.ST1      | LOUVER                          |  |
|                                 |            |            | TERRACOTTA RAINSCREEN CLADDING  |  |
|                                 |            |            | STONE RAINSCREEN CLADDING       |  |

CLIENT

walker

Level 21 Governor Macquarie Tower,  
1 Farrer Place, Sydney NSW 2000  
T +61 2 9273 9600 F +61 2 9252 7400

W

WESTERN SYDNEY  
UNIVERSITY

Locked Bag 1797, Parramatta NSW 2151  
T +61 2 9852 5222

| REV. | DETAILS              | DATE       |
|------|----------------------|------------|
| T1   | 70% D&C TENDER ISSUE | 16.10.2020 |

Level 3, 246 Bourke Street  
Melbourne Victoria  
Australia 3000  
T +61 3 9600 2818  
F +61 3 9600 2819  
lyons@lyonsarch.com.au  
www.lyonsarch.com.au

Lyons

PROJECT  
BANKSTOWN CITY  
CAMPUS DEVELOPMENT  
74 RICKARD RD.  
BANKSTOWN NSW 2200  
DRAWING TITLE  
FACADE ELEVATION  
DETAIL NORTH - L9-L15

FOR INFORMATION ONLY

TENDER ISSUE

JOB No. DRAWN CHECKED  
UW04 BA/ND RH


DRAWING No. A41-20

DATE  
15.10.2020

REVISION  
T1

SCALE  
1:50 @B1

DATE  
15.10.2020

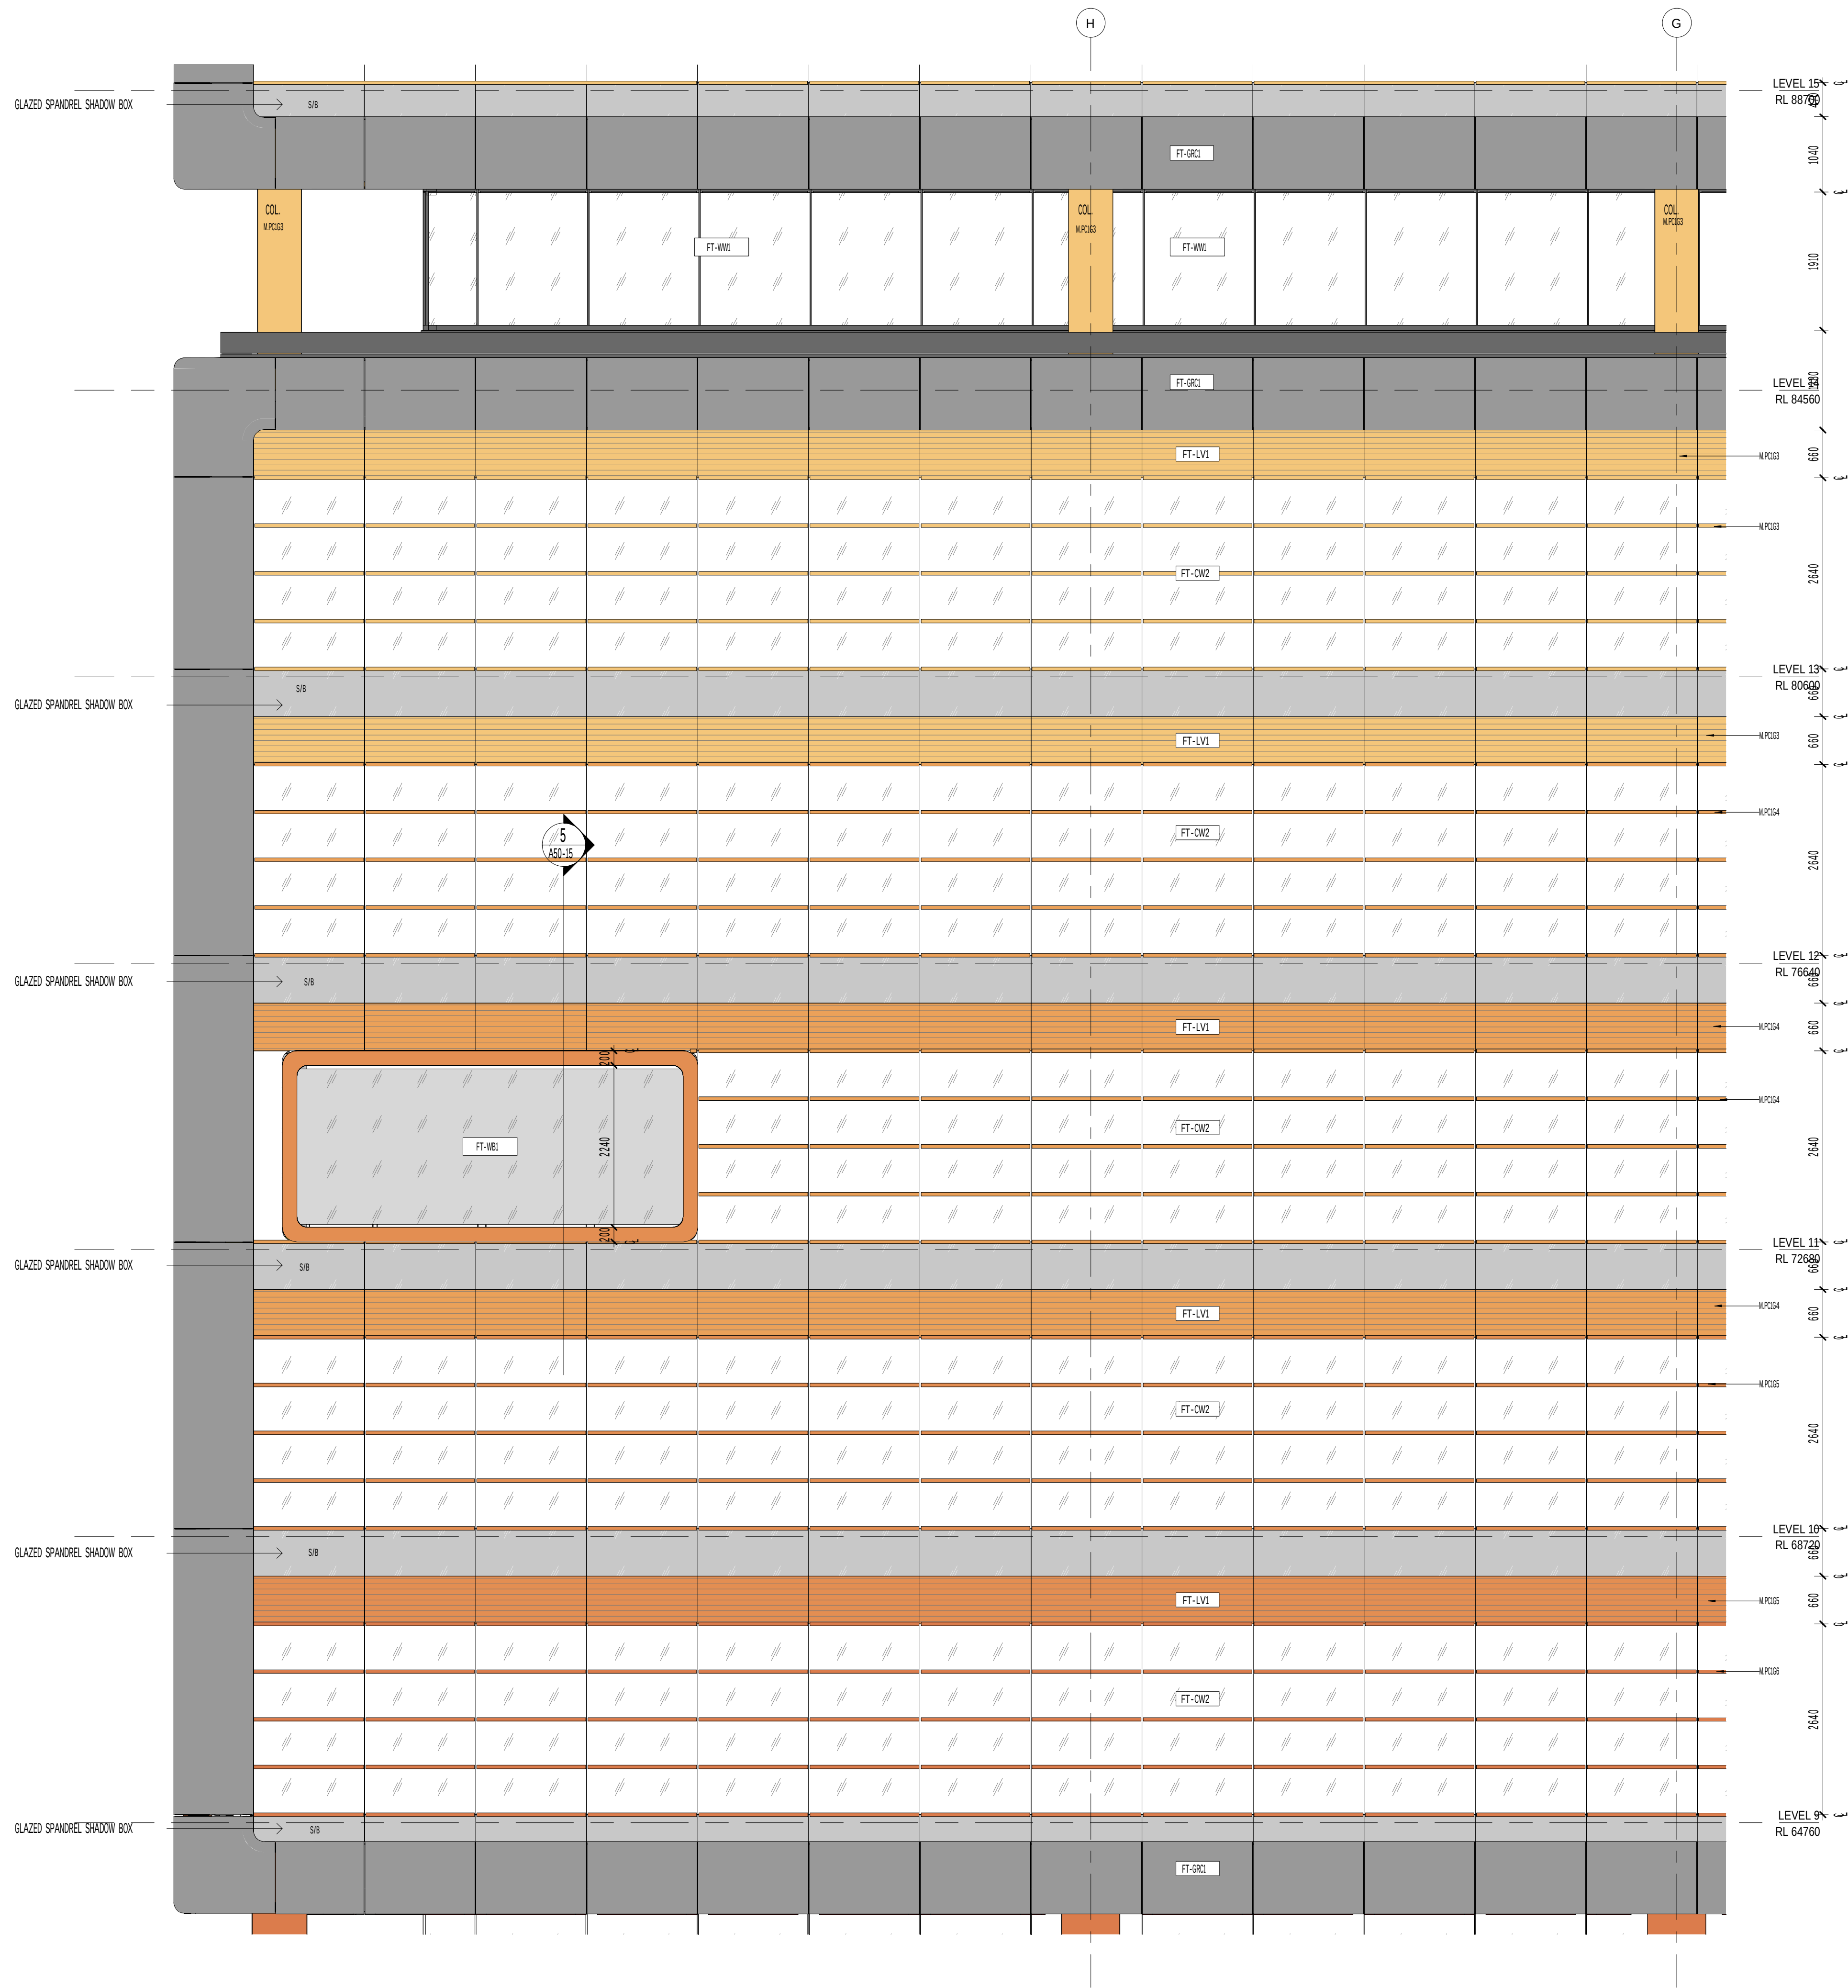

1 ELEVATION DETAIL NORTH - L8-L13  
Scale: 1 : 50

| FACADE GRABBER COLOURS           |            | LEGEND    |                                                           |
|----------------------------------|------------|-----------|-----------------------------------------------------------|
| POWDERCOAT FINISHES TO ALUMINIUM |            |           |                                                           |
| SPANDRELS & SPANDRELS            |            |           |                                                           |
| M.PCIG1                          | YELLOW 1   | FT-GR1    | GRC FACADE FRAME PANELS                                   |
| M.PCIG2                          | YELLOW 2   | FT-CW1    | UNITED GLAZED CURTAIN WALL WITH EXPRESSED GLAZING CAPTURE |
| M.PCIG3                          | YELLOW 3   | FT-CW2    | UNITED GLAZED CURTAIN WALL WITH HORIZONTAL SPANDRELS      |
| M.PCIG4                          | ORANGE 1   | FT-CW3    | UNITED GLAZED CURTAIN WALL WITH VERTICAL SPANDRELS        |
| M.PCIG5                          | ORANGE 2   | FT-CW4    | UNITED GLAZED CURTAIN WALL WITH DIAGONAL SPANDRELS        |
| M.PCIG6                          | ORANGE 3   | FT-CW5    | UNITED GLAZED CURTAIN WALL WITH FRAMED BOX SURROUND       |
| M.PCIG7                          | ORANGE/RED | FT-WW1    | GLAZED WINDOW WALL                                        |
| M.PCIG8                          | RED 1      | FT-MS1J2  | STAINLESS STEEL CABLE MESH                                |
| M.PCIG9                          | RED 2      | FT-SG1    | GROUND LEVEL GLAZING                                      |
|                                  |            | FT-BA1    | COLORLED GLASS BALUSTRADE                                 |
|                                  |            | AM-BA2/3  | GLAZED BALUSTRADE WITH STEEL STANDINGS                    |
|                                  |            | FT-WB1    | FULL HEIGHT GLAZED BALUSTRADE / WIND BARBER               |
|                                  |            | FT-LV1    | LOUVER                                                    |
|                                  |            | FT-LV1J12 | LOUVER                                                    |
|                                  |            | FT-RS1    | TERRACOTTA RAINSCREEN CLADDING                            |
|                                  |            | M-ST1     | STONE RAINSCREEN CLADDING                                 |

CLIENT

**walker** 

Level 21 Governor Macquarie Tower,  
1 Farrer Place, Sydney NSW 2000  
T +61 2 9273 8600 F +61 2 9252 7400

**WESTERN SYDNEY UNIVERSITY**

Locked Bag 1797, Parramatta NSW 2151  
T +61 2 9852 5222

| REV. | DETAILS              | DATE       |
|------|----------------------|------------|
| T1   | 70% D&C TENDER ISSUE | 16.10.2020 |


Level 3, 246 Bourke Street  
Melbourne Victoria  
Australia 3000  
T +61 3 9600 2818  
F +61 3 9600 2819  
lyons@lyonsarch.com.au  
www.lyonsarch.com.au

**Lyons**

PROJECT  
**BANKSTOWN CITY  
CAMPUS DEVELOPMENT**  
74 RICKARD RD.  
BANKSTOWN NSW 2200

DRAWING TITLE  
**FACADE ELEVATION  
DETAIL NORTH - L9-L15**

| FOR INFORMATION ONLY |       |         | NORTH                                                                                 |
|----------------------|-------|---------|---------------------------------------------------------------------------------------|
| TENDER ISSUE         |       |         |  |
|                      |       |         | SCALE<br>1 : 50 @B1                                                                   |
| JOB No.              | DRAWN | CHECKED | DATE                                                                                  |
| UW04                 | BA/ND | RH      | 15.10.2020                                                                            |
| DRAWING No.          |       |         | REVISION                                                                              |
| A41-21               |       |         | T1                                                                                    |

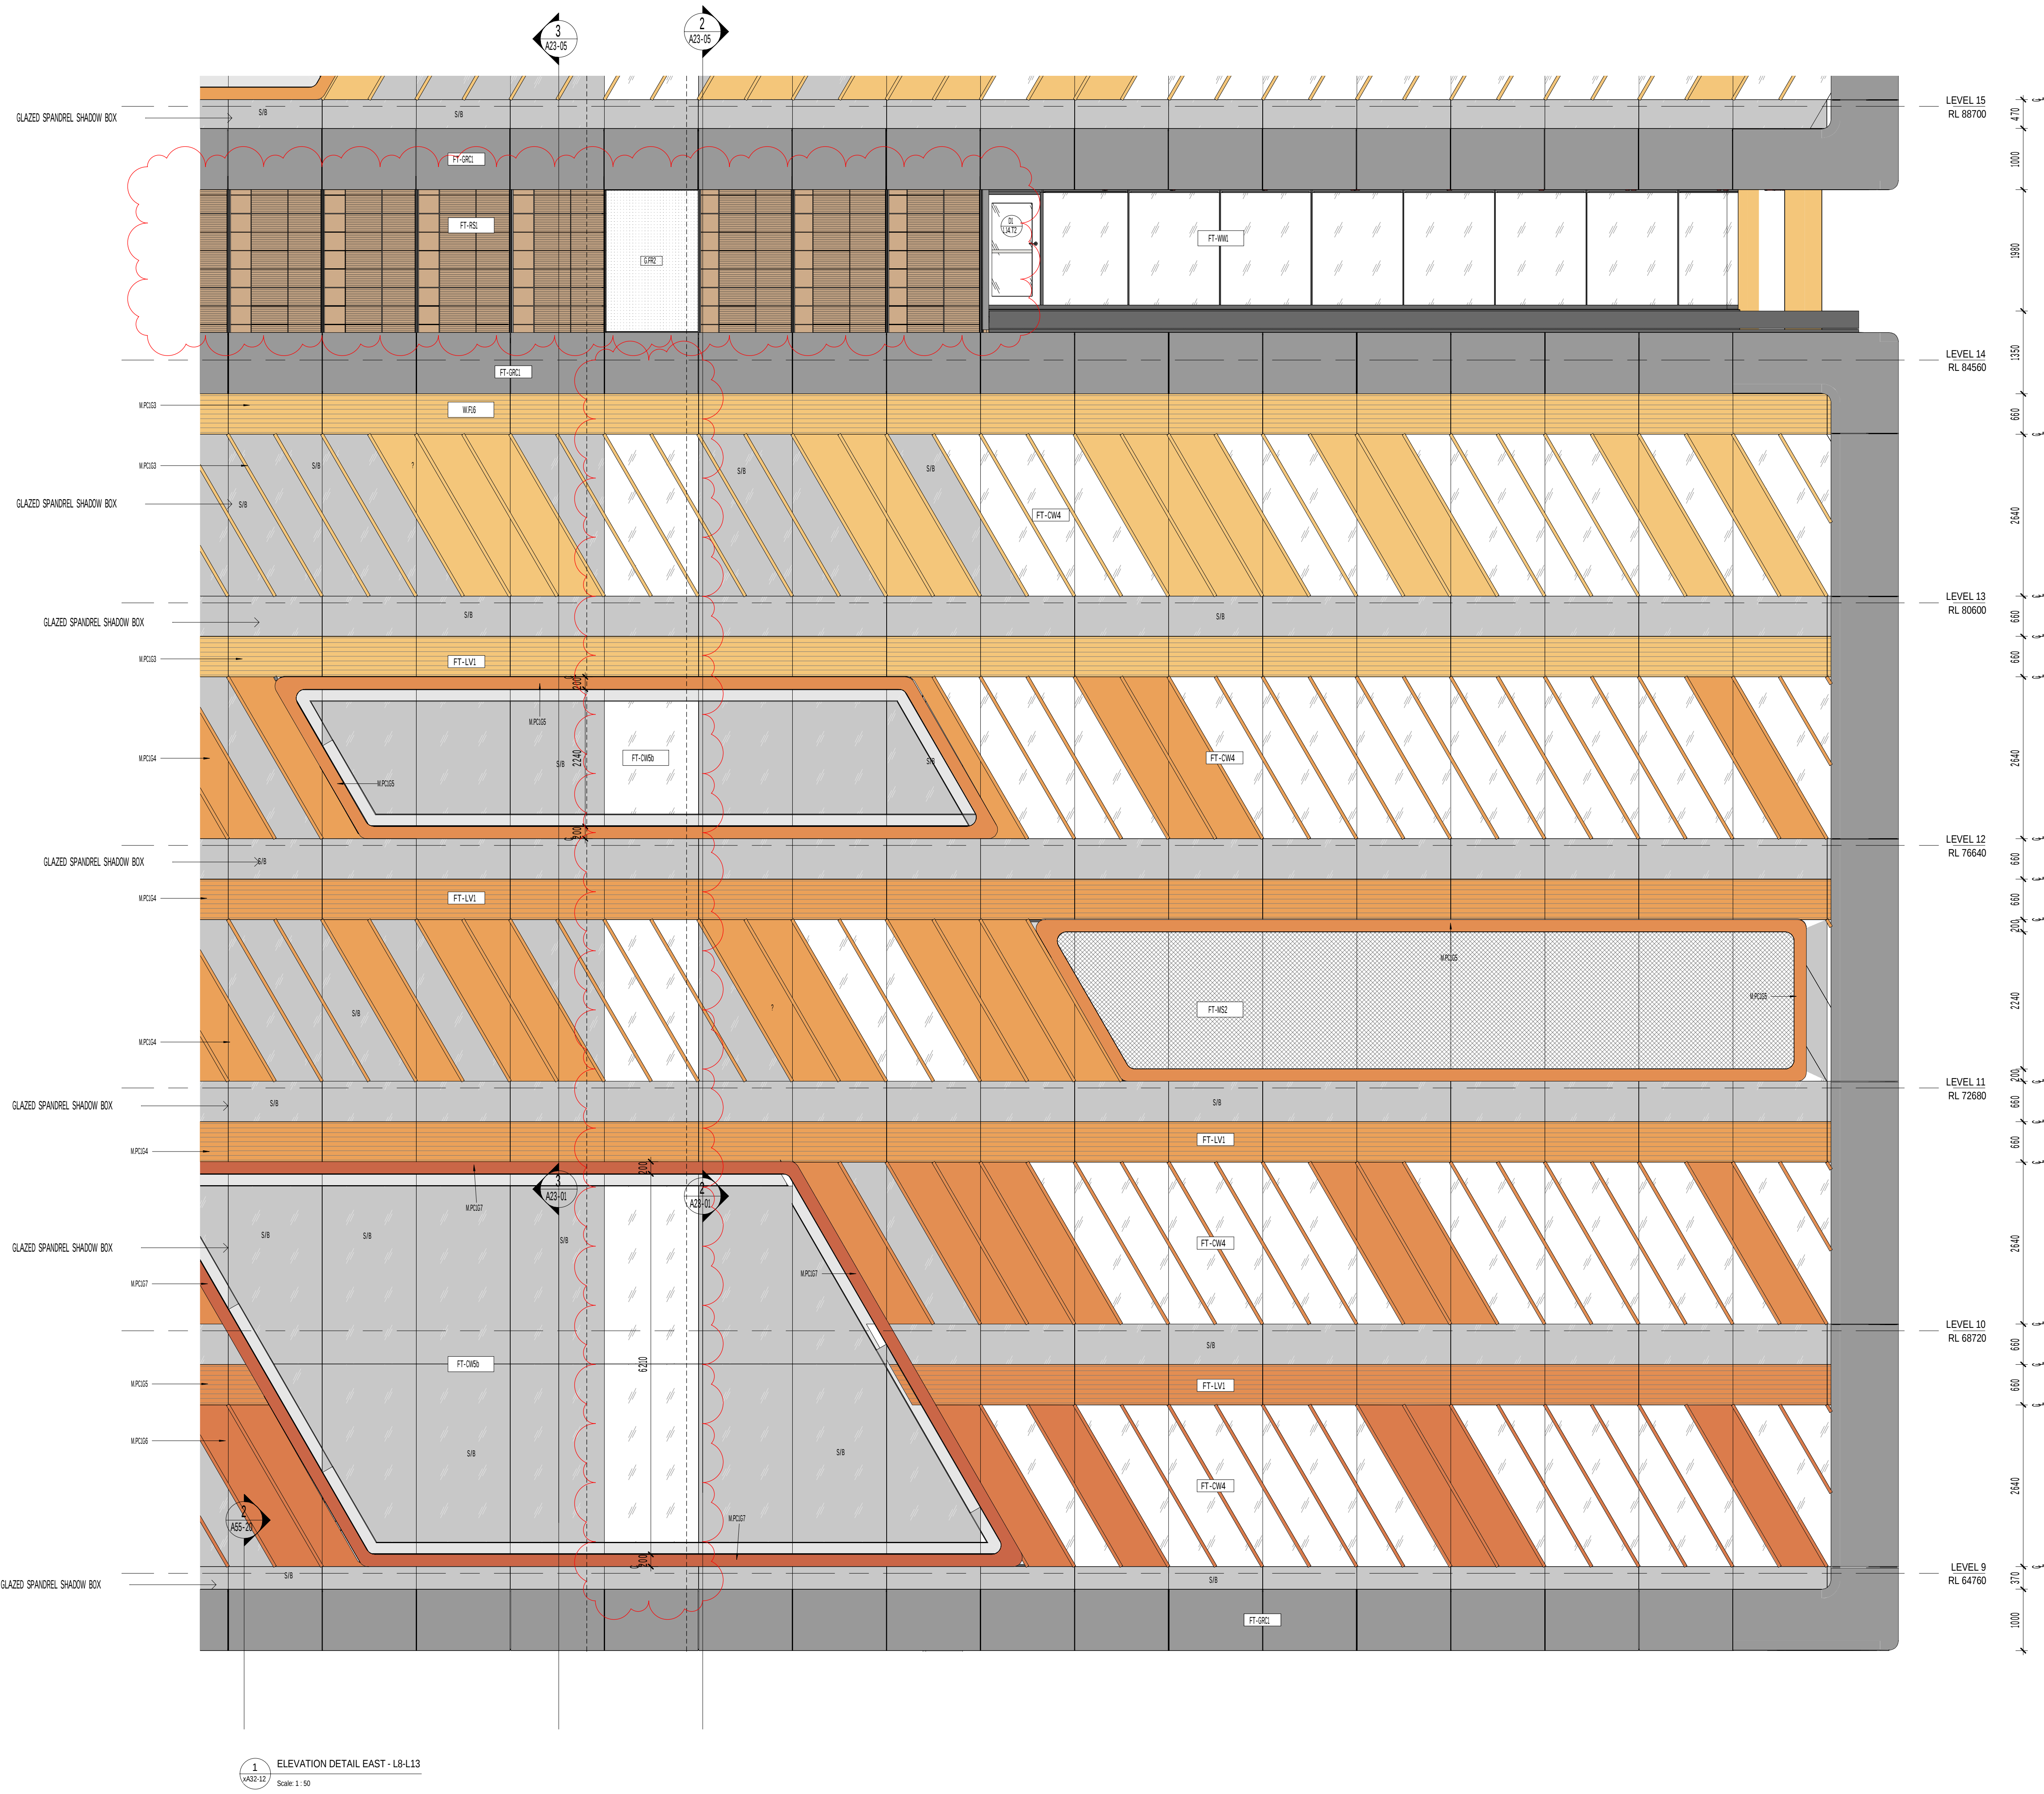

| FACADE ELEMENT COLOURS         |            |
|--------------------------------|------------|
| PROCESSED FINISHES TO ALUMINUM |            |
| SINKSHOTS & SPANDRELS          |            |
| M.PC1G1                        | YELLOW 1   |
| M.PC1G2                        | YELLOW 2   |
| M.PC1G3                        | YELLOW 3   |
| M.PC1G4                        | ORANGE 1   |
| M.PC1G5                        | ORANGE 2   |
| M.PC1G6                        | ORANGE 3   |
| M.PC1G7                        | ORANGE/RED |
| M.PC1G8                        | RED 1      |
| M.PC1G9                        | RED 2      |

| LEGEND     |                                                           |
|------------|-----------------------------------------------------------|
| FT-GRC1    | GRC FACADE FRAME PANELS                                   |
| FT-CW1     | UNITED GLAZED CURTAIN WALL WITH EXPRESSED GLAZING CAPTURE |
| FT-CW2     | UNITED GLAZED CURTAIN WALL WITH HORIZONTAL SINKSHOTS      |
| FT-CW3     | UNITED GLAZED CURTAIN WALL WITH VERTICAL SINKSHOTS        |
| FT-CW4     | UNITED GLAZED CURTAIN WALL WITH DIAGONAL SINKSHOTS        |
| FT-CW5     | UNITED GLAZED CURTAIN WALL WITH FRAMED BOX SURROUND       |
| FT-WW1     | GLAZED WINDOW WALL                                        |
| FT-MSJ1/2  | STAINLESS STEEL CABLE MESH                                |
| FT-SG1     | GROUND LEVEL GLAZING                                      |
| FT-BA1     | COLORFED GLASS BALUSTRADE                                 |
| AM-BA2/3   | GLAZED BALUSTRADE WITH STEEL STANCHIONS                   |
| FT-WB1     | FULL HEIGHT GLAZED BALUSTRADE / WIND BARRIER              |
| FT-LV1     | LOUIRE                                                    |
| FT-LV11/12 | LOUIRE                                                    |
| FT-RS1     | TERRAZZO RAINSCREEN CLADDING                              |
| M-ST1      | STONE RAINSCREEN CLADDING                                 |
| FT-RS2     | TERRAZZO RAINSCREEN BASIETTES                             |
| FT-AW1     | ALUMINUM CLADDING                                         |
| FT-LG1/2   | GLAZED LOUIRE                                             |
| G.FR2      | FRITTED GLAZING                                           |

CLIENT

**walker**

Level 21 Governor Macquarie Tower,  
1 Farrer Place, Sydney NSW 2000  
T +61 2 8273 8600 F +61 2 8252 7400

**WESTERN SYDNEY UNIVERSITY**

Locked Bag 1797, Parramatta NSW 2151  
T +61 2 9852 5222

| REV. | DETAILS                                     | DATE       |
|------|---------------------------------------------|------------|
| T1   | 70% DAC TENDER ISSUE                        | 16.10.2020 |
| T2   | ISSUED TO CCB - AMENDED SSDA ITEM C25 & C30 | 25.11.2020 |

Level 3, 246 Bourke Street  
Melbourne Victoria  
Australia 3000  
T +61 3 9600 2818  
F +61 3 9600 2819  
lyons@lyonsarch.com.au  
www.lyonsarch.com.au

**Lyons**

PROJECT  
**BANKSTOWN CITY  
CAMPUS DEVELOPMENT**  
74 RICKARD RD.  
BANKSTOWN NSW 2200

DRAWING TITLE  
**FACADE ELEVATION  
DETAIL EAST - L9-L15**

FOR INFORMATION ONLY

TENDER ISSUE


SCALE  
1 : 50 @B1

DATE  
25.11.2020

REVISION  
T2

|         |       |         |            |
|---------|-------|---------|------------|
| JOB No. | DRAWN | CHECKED | DATE       |
| UW04    | BA/ND | RH      | 25.11.2020 |

DRAWING No. **A41-22**

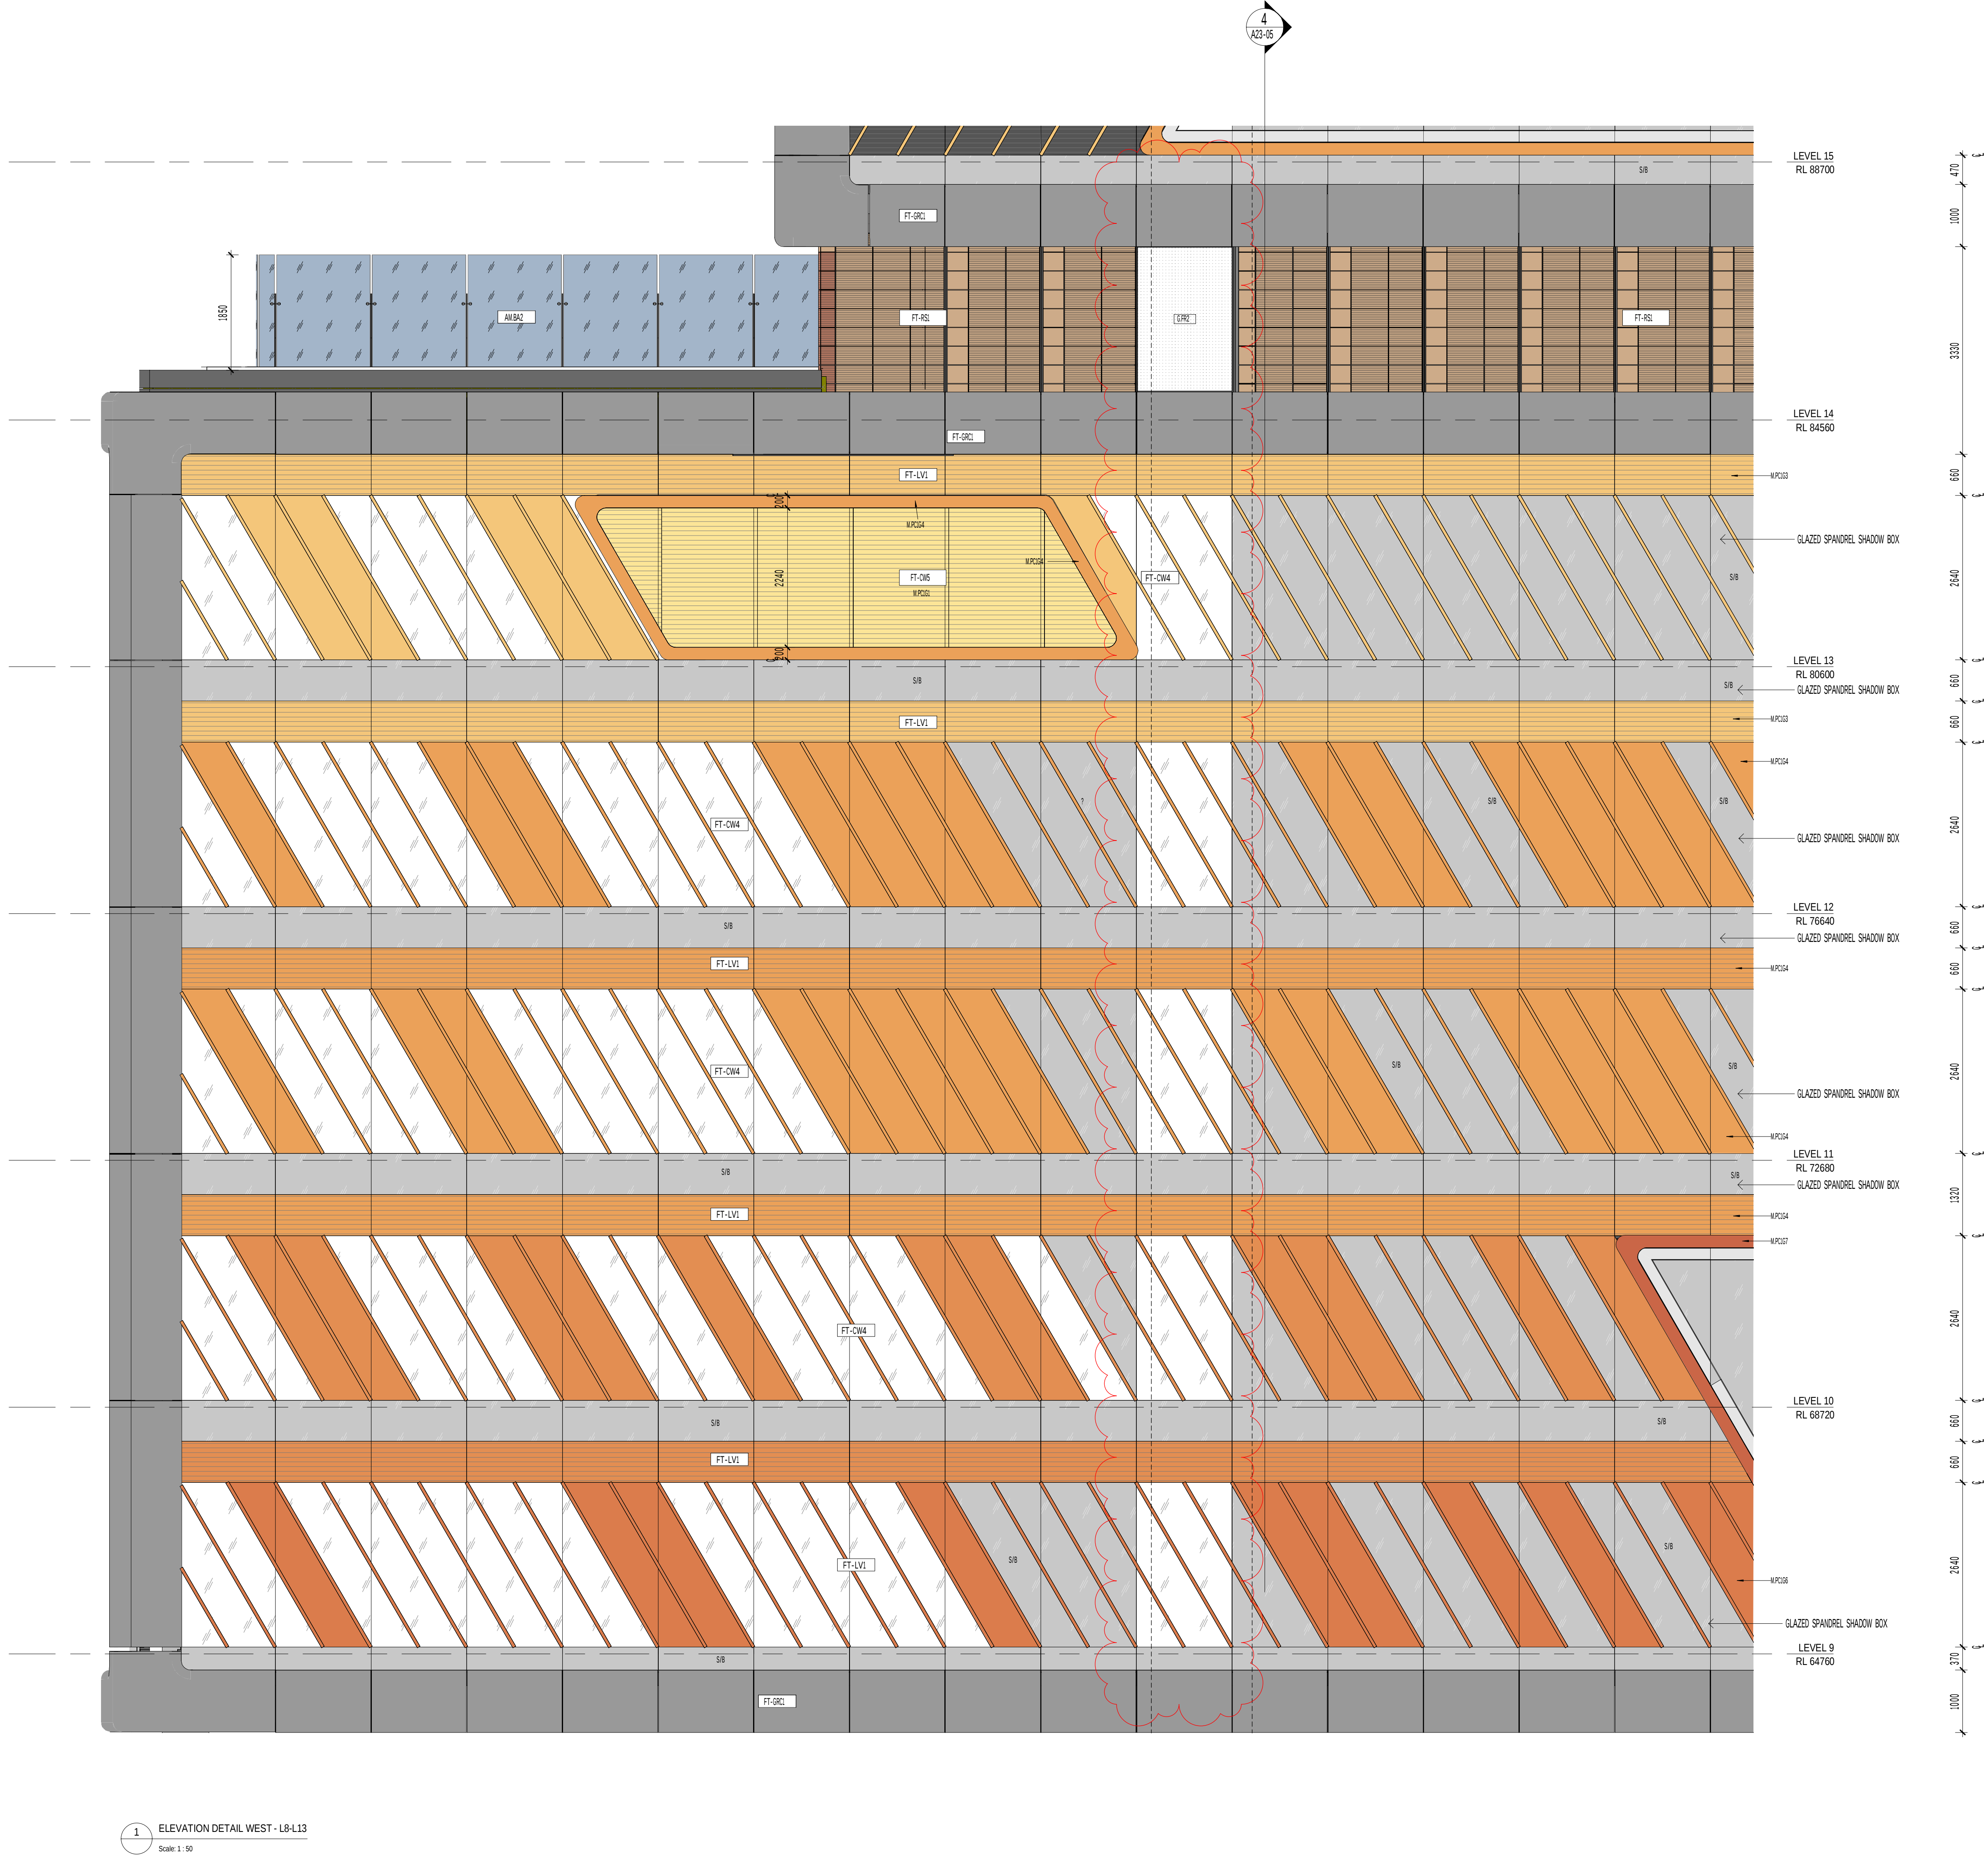

1 ELEVATION DETAIL WEST - L8-L13  
Scale 1:50

ALL DIMENSIONS ARE IN MILLIMETERS. DO NOT SCALE DRAWINGS.  
FOR CRITICAL DIMENSIONS, CHECK DRAWING IS TO SCALE BY  
MEASURING SCALE BAR ABOVE. VERIFY ALL DIMENSIONS ON SITE  
BEFORE COMMENCING ANY WORK. SHOP DRAWINGS OR ORDERING  
MATERIALS.

| FACADE ELEMENT COLOURS                                  |            | LEGEND     |                                                                |
|---------------------------------------------------------|------------|------------|----------------------------------------------------------------|
| POWERSCAT FINISHES TO ALUMINUM<br>SUNSHADES & SPANDRELS |            |            |                                                                |
| M.PC1G1                                                 | YELLOW 1   | FT-GR1     | GR1 FACADE FRAME PANELS                                        |
| M.PC1G2                                                 | YELLOW 2   | FT-CW1     | UNITISED GLAZED CURTAIN WALL WITH<br>EXPRESSED GLAZING CAPTURE |
| M.PC1G3                                                 | YELLOW 3   | FT-CW2     | UNITISED GLAZED CURTAIN WALL WITH<br>HORIZONTAL SUBRAISES      |
| M.PC1G4                                                 | ORANGE 1   | FT-CW3     | UNITISED GLAZED CURTAIN WALL WITH<br>VERTICAL SUBRAISES        |
| M.PC1G5                                                 | ORANGE 2   | FT-CW4     | UNITISED GLAZED CURTAIN WALL WITH<br>SHADOW SUBRAISES          |
| M.PC1G6                                                 | ORANGE 3   | FT-CW5     | UNITISED GLAZED CURTAIN WALL WITH<br>FRAMED BOX SURROUND       |
| M.PC1G7                                                 | ORANGE/RED | FT-WW1     | GLAZED WINDOW WALL                                             |
| M.PC1G8                                                 | RED 1      | FT-MS1/2   | STAINLESS STEEL CABLE MESH                                     |
| M.PC1G9                                                 | RED 2      | FT-SG1     | GROUND LEVEL GLAZING                                           |
|                                                         |            | FT-BA1     | COLORLED GLASS BALUSTRADE                                      |
|                                                         |            | AM-BA2/3   | GLAZED BALUSTRADE WITH<br>STEEL STANCHIONS                     |
|                                                         |            | FT-WB1     | FULL HEIGHT GLAZED BALUSTRADE /<br>WIND BARRIER                |
|                                                         |            | FT-LV1     | LOUVER                                                         |
|                                                         |            | FT-LV11/12 | LOUVER                                                         |
|                                                         |            | FT-RS1     | TERRACOTTA RAINSCREEN CLADDING                                 |
|                                                         |            | M-ST1      | STONE RAINSCREEN CLADDING                                      |
|                                                         |            | FT-RS2     | TERRACOTTA RAINSCREEN BAGUETTES                                |
|                                                         |            | FT-AW1     | ALUMINUM CLADDING                                              |
|                                                         |            | FT-LG1/2   | GLAZED LOUVER                                                  |
|                                                         |            | G-FR2      | FRITTED GLAZING                                                |

#### CLIENT

**walker**  
Level 21 Governor Macquarie Tower,  
1 Farrer Place, Sydney NSW 2000  
T +61 2 8273 8600 F +61 2 8252 7400

**WESTERN SYDNEY UNIVERSITY**  
Locked Bag 1797, Penrith NSW 2751  
T +61 2 9852 5222


| REV. | DETAILS                                     | DATE       |
|------|---------------------------------------------|------------|
| T1   | 70% D&C TENDER ISSUE                        | 16.10.2020 |
| T2   | ISSUED TO CCB - AMENDED SSDA ITEM C25 & C30 | 25.11.2020 |

Level 3, 246 Bourke Street  
Melbourne Victoria  
Australia 3000  
T +61 3 9600 2818  
F +61 3 9600 2819  
lyons@lyonsarch.com.au  
www.lyonsarch.com.au

**Lyons**

PROJECT  
**BANKSTOWN CITY  
CAMPUS DEVELOPMENT**  
74 RICKARD RD.  
BANKSTOWN NSW 2200  
DRAWING TITLE  
**FACADE ELEVATION  
DETAIL EAST - L9-L15**

| FOR INFORMATION ONLY |       |         | NORTH      |
|----------------------|-------|---------|------------|
| TENDER ISSUE         |       |         | 1          |
|                      |       |         | SCALE      |
|                      |       |         | 1 : 50 @B1 |
| JOB No.              | DRAWN | CHECKED | DATE       |
| UW04                 | BA/ND | RH      | 25.11.2020 |
| DRAWING No.          |       |         | REVISION   |
| A41-23               |       |         | T2         |

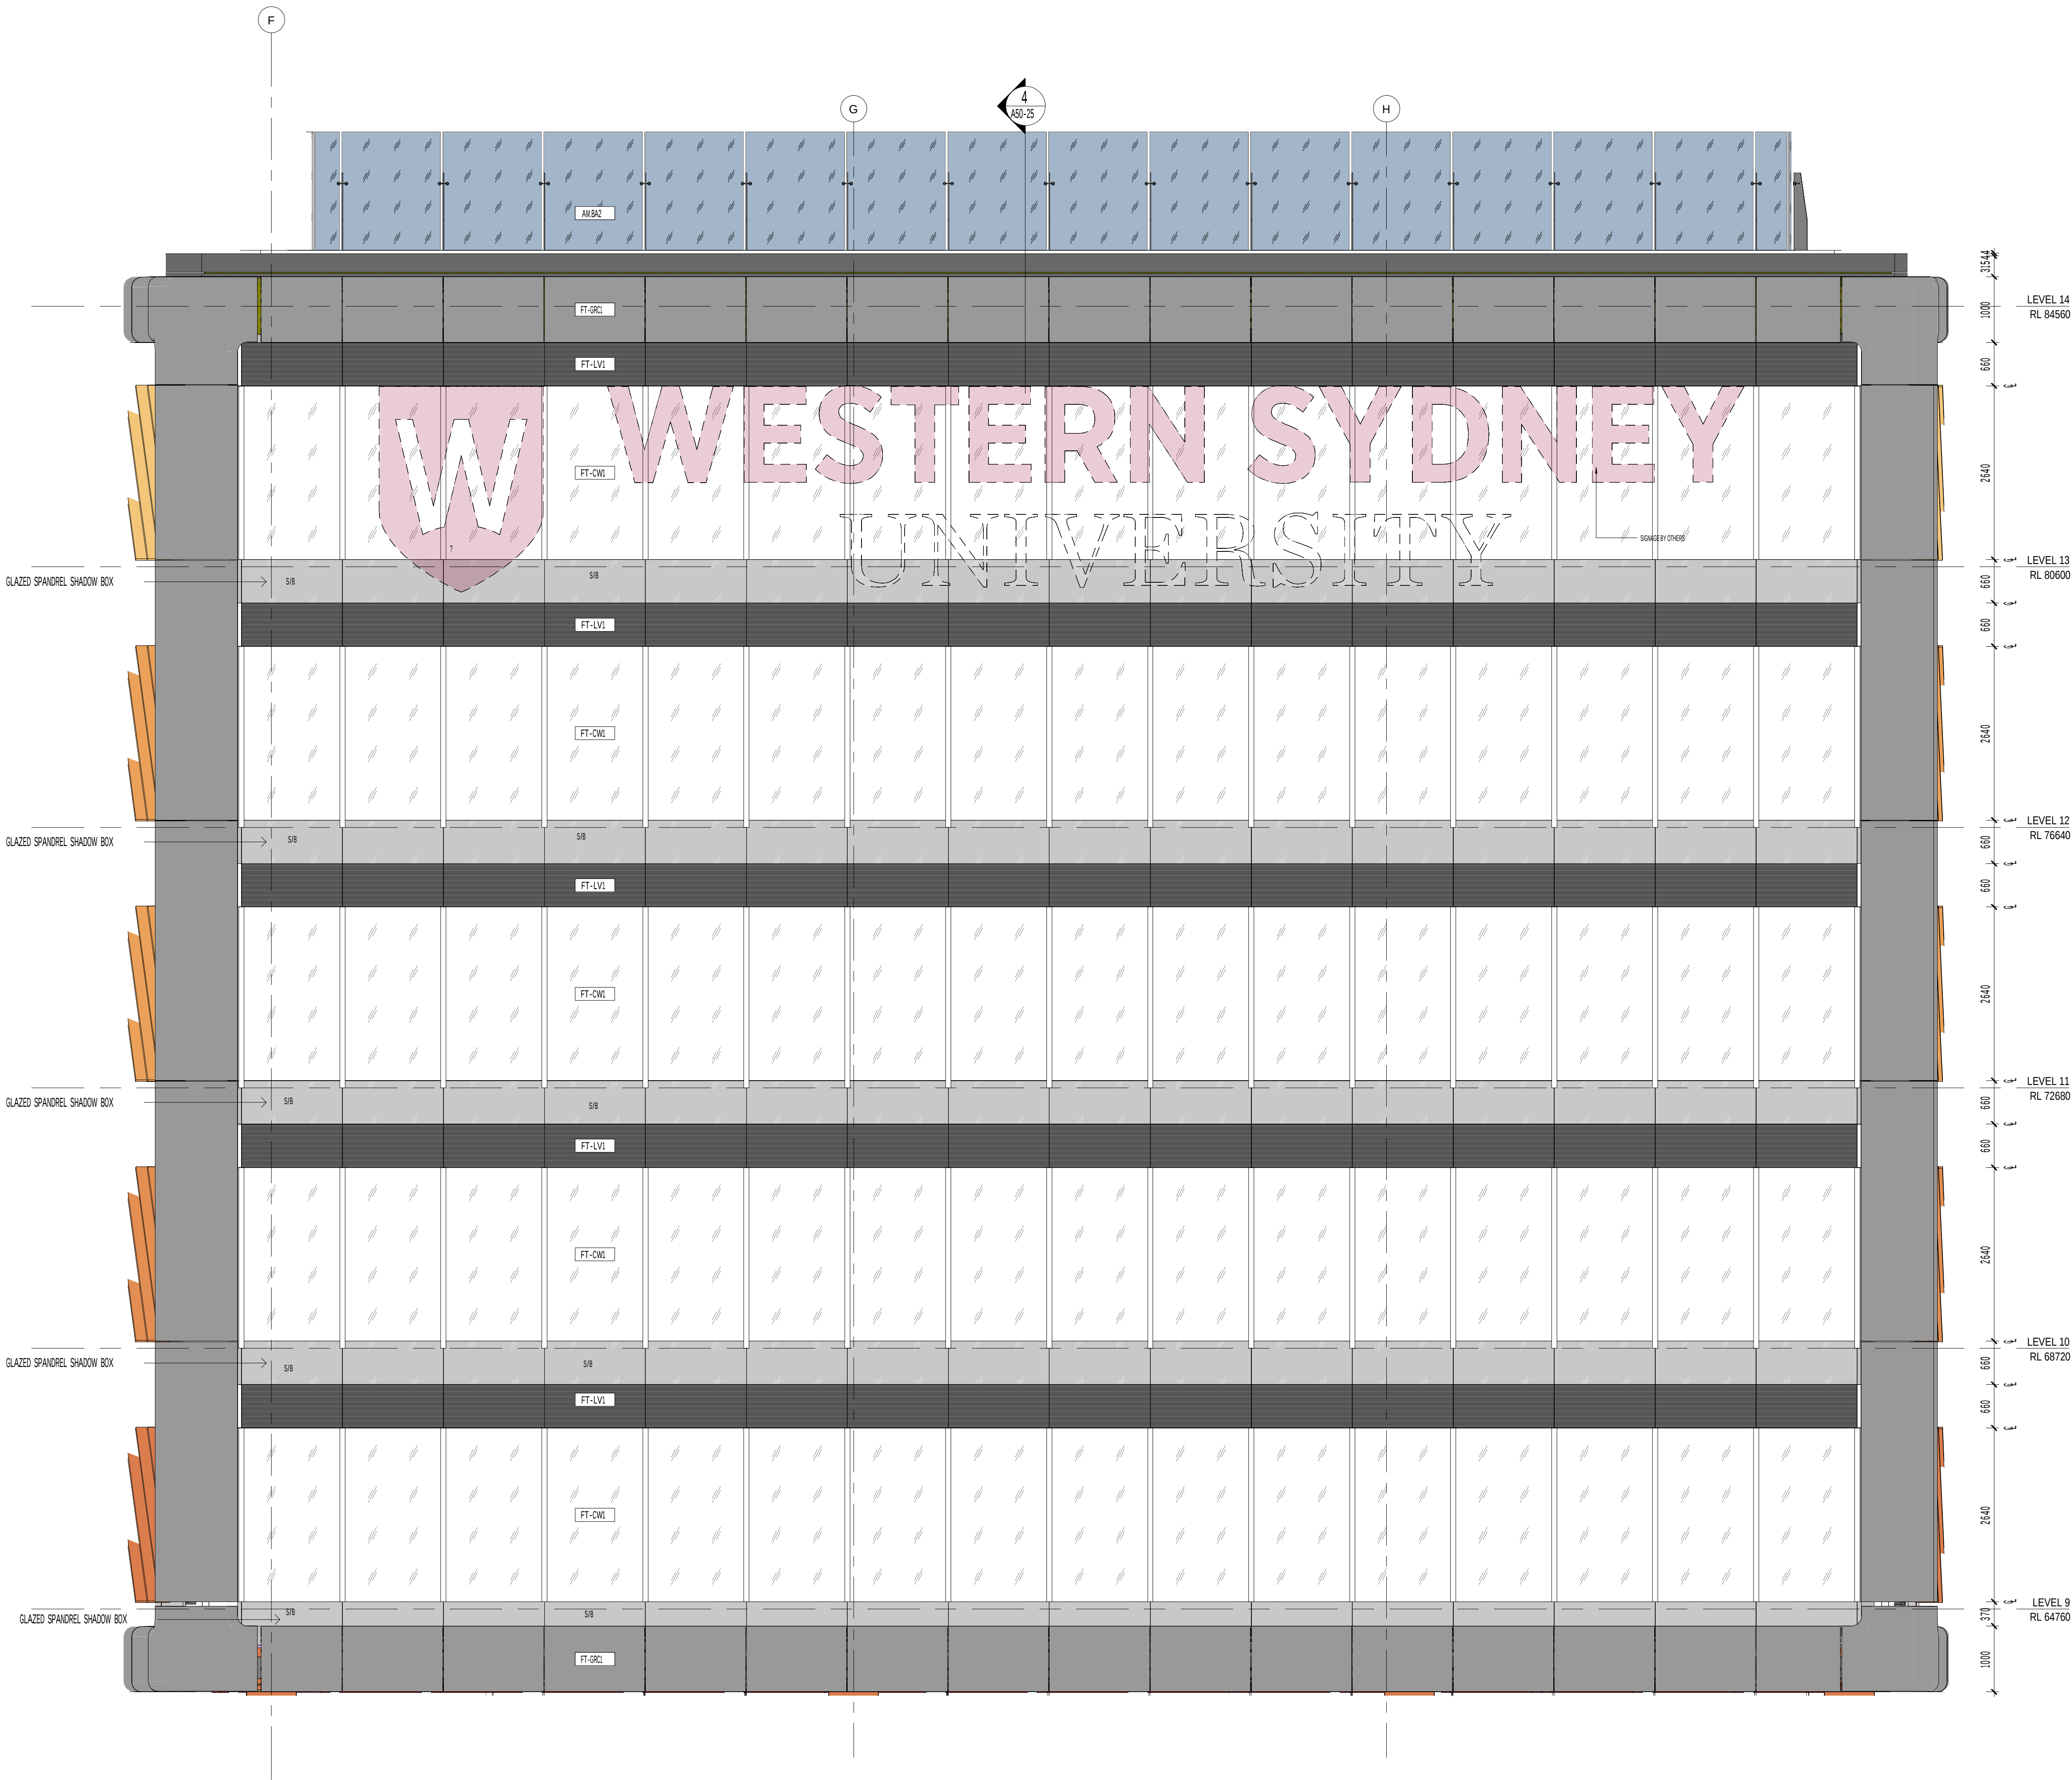

1 ELEVATION DETAIL SOUTH - L8-L13  
Scale: 1:50

0 10 20 30 40 50 60 70 80 90 100

ALL DIMENSIONS ARE IN MILLIMETERS. DO NOT SCALE DRAWINGS. FOR CRITICAL DIMENSIONS, CHECK DRAWING IS TO SCALE BY MEASURING SCALE BAR ABOVE. VERIFY ALL DIMENSIONS ON SITE BEFORE COMMENCING ANY WORK. SHOP DRAWINGS OR ORDERING MATERIALS.

<

CLIENT

**walker**

Level 21 Governor Macquarie Tower,  
1 Farrer Place, Sydney NSW 2000  
T +61 2 9273 9600 F +61 2 9252 7400

**WESTERN SYDNEY UNIVERSITY**

Locked Bag 1797, Parrith NSW 2751  
T +61 2 9852 5222

|      |                      |            |
|------|----------------------|------------|
| REV. | DETAILS              | DATE       |
| TL   | 70% D&C TENDER ISSUE | 16.10.2020 |

Level 3, 246 Bourke Street  
Melbourne Victoria  
Australia 3000  
T +61 3 9600 2818  
F +61 3 9600 2819  
lyons@lyonsarch.com.au  
www.lyonsarch.com.au

**Lyons**

PROJECT  
**BANKSTOWN CITY  
CAMPUS DEVELOPMENT**  
74 RICKARD RD.  
BANKSTOWN NSW 2200

DRAWING TITLE  
**FACADE ELEVATION  
DETAIL SOUTH - L9-L15**

FOR INFORMATION ONLY


TENDER ISSUE

SCALE  
1:50 @B1

DATE  
15.10.2020

REVISION  
T1

|         |       |         |
|---------|-------|---------|
| JOB No. | DRAWN | CHECKED |
| UW04    | BA/ND | RH      |

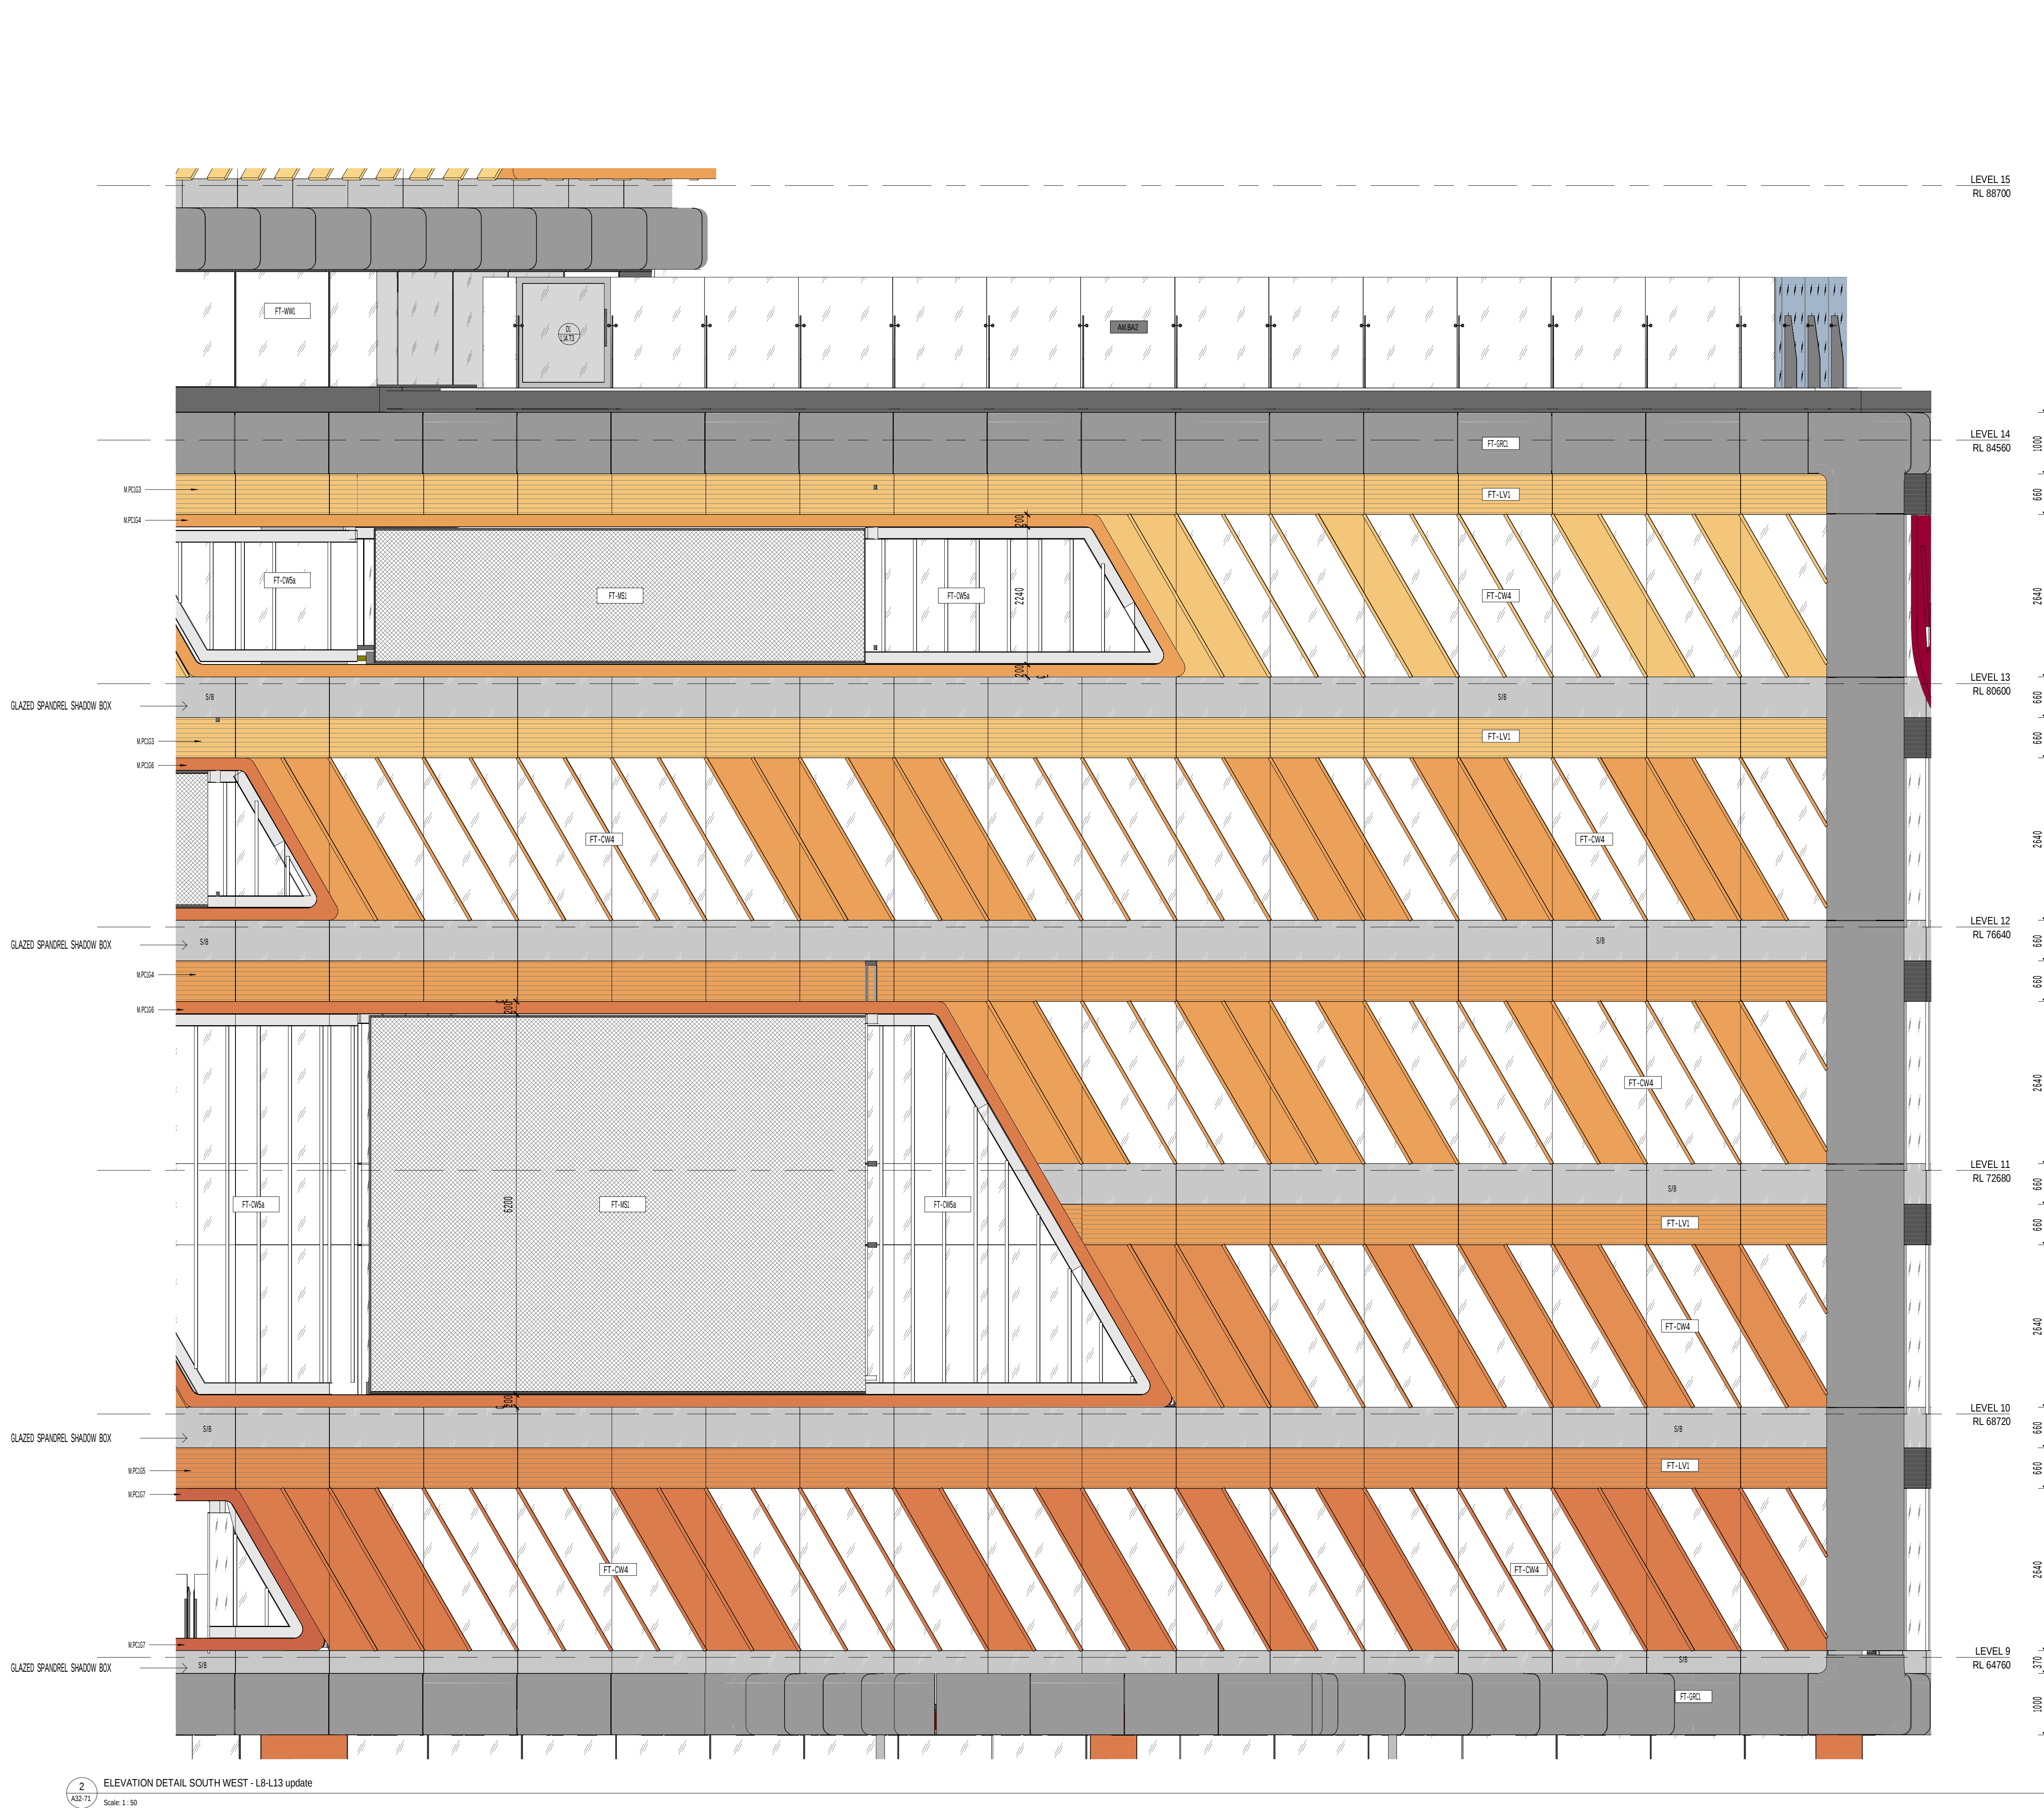

2 ELEVATION DETAIL SOUTH WEST - L9-L13 update  
Scale: 1:50

| FACADE GRABBER COLOURS                                    |            | LEGEND     |                                                              |
|-----------------------------------------------------------|------------|------------|--------------------------------------------------------------|
| POWDERCOAT FINISHES TO ALUMINIUM<br>SUNSHADES & SPANDRELS |            |            |                                                              |
| M.PC1G1                                                   | YELLOW 1   | FT-GRC1    | GRC FACADE FRAME PANELS                                      |
| M.PC1G2                                                   | YELLOW 2   | FT-CW1     | UNITED GLAZED CURTAIN WALL WITH<br>EXPRESSED GLAZING CAPTURE |
| M.PC1G3                                                   | YELLOW 3   | FT-CW2     | UNITED GLAZED CURTAIN WALL WITH<br>HORIZONTAL SUNSHADES      |
| M.PC1G4                                                   | ORANGE 1   | FT-CW3     | UNITED GLAZED CURTAIN WALL WITH<br>VERTICAL SUNSHADES        |
| M.PC1G5                                                   | ORANGE 2   | FT-CW4     | UNITED GLAZED CURTAIN WALL WITH<br>DIAGONAL SUNSHADES        |
| M.PC1G6                                                   | ORANGE 3   | FT-CW5     | UNITED GLAZED CURTAIN WALL WITH<br>FRAMED BOX SURROUND       |
| M.PC1G7                                                   | ORANGE/RED | FT-WW1     | GLAZED WINDOW WALL                                           |
| M.PC1G8                                                   | RED 1      | FT-MS1/2   | STAINLESS STEEL CABLE MESH                                   |
| M.PC1G9                                                   | RED 2      | FT-SG1     | GROUND LEVEL GLAZING                                         |
|                                                           |            | FT-BA1     | COLORFUL GLASS BALUSTRADE                                    |
|                                                           |            | AM-BA2/3   | GLAZED BALUSTRADE WITH<br>STEEL STANDINGS                    |
|                                                           |            | FT-WB1     | FULL HEIGHT GLAZED BALUSTRADE /<br>WIND BARBER               |
|                                                           |            | FT-LV1     | LOUVER                                                       |
|                                                           |            | FT-LV11/12 | LOUVER                                                       |
|                                                           |            | FT-RS1     | TERRAZZOTA RAINSCREEN GLAZING                                |
|                                                           |            | M.ST1      | STONE RAINSCREEN GLAZING                                     |

CLIENT

**walker** 

Level 21 Governor Macquarie Tower,  
1 Farrer Place, Sydney NSW 2000  
T +61 2 8273 8600 F +61 2 8252 7400

**WESTERN SYDNEY**  
**UNIVERSITY**

Locked Bag 1797, Penrith NSW 2751  
T +61 2 9852 5222

| REV. | DETAILS              | DATE       |
|------|----------------------|------------|
| T1   | 70% D&C TENDER ISSUE | 16.10.2020 |

Level 3, 246 Bourke Street  
Melbourne Victoria  
Australia 3000  
T +61 3 9600 2818  
F +61 3 9600 2819  
lyons@lyonsarch.com.au  
www.lyonsarch.com.au

**Lyons**

PROJECT  
**BANKSTOWN CITY  
CAMPUS DEVELOPMENT**  
74 RICKARD RD.  
BANKSTOWN NSW 2200

DRAWING TITLE  
**FACADE ELEVATION  
DETAIL SOUTH WEST -  
L9-L15**

FOR INFORMATION ONLY


TENDER ISSUE

SCALE  
1:50 @B1

NORTH  


| JOB No. | DRAWN | CHECKED | DATE       |
|---------|-------|---------|------------|
| UW04    | BA/ND | RH      | 15.10.2020 |

| DRAWING No. | REVISION |
|-------------|----------|
| A41-25      | T1       |

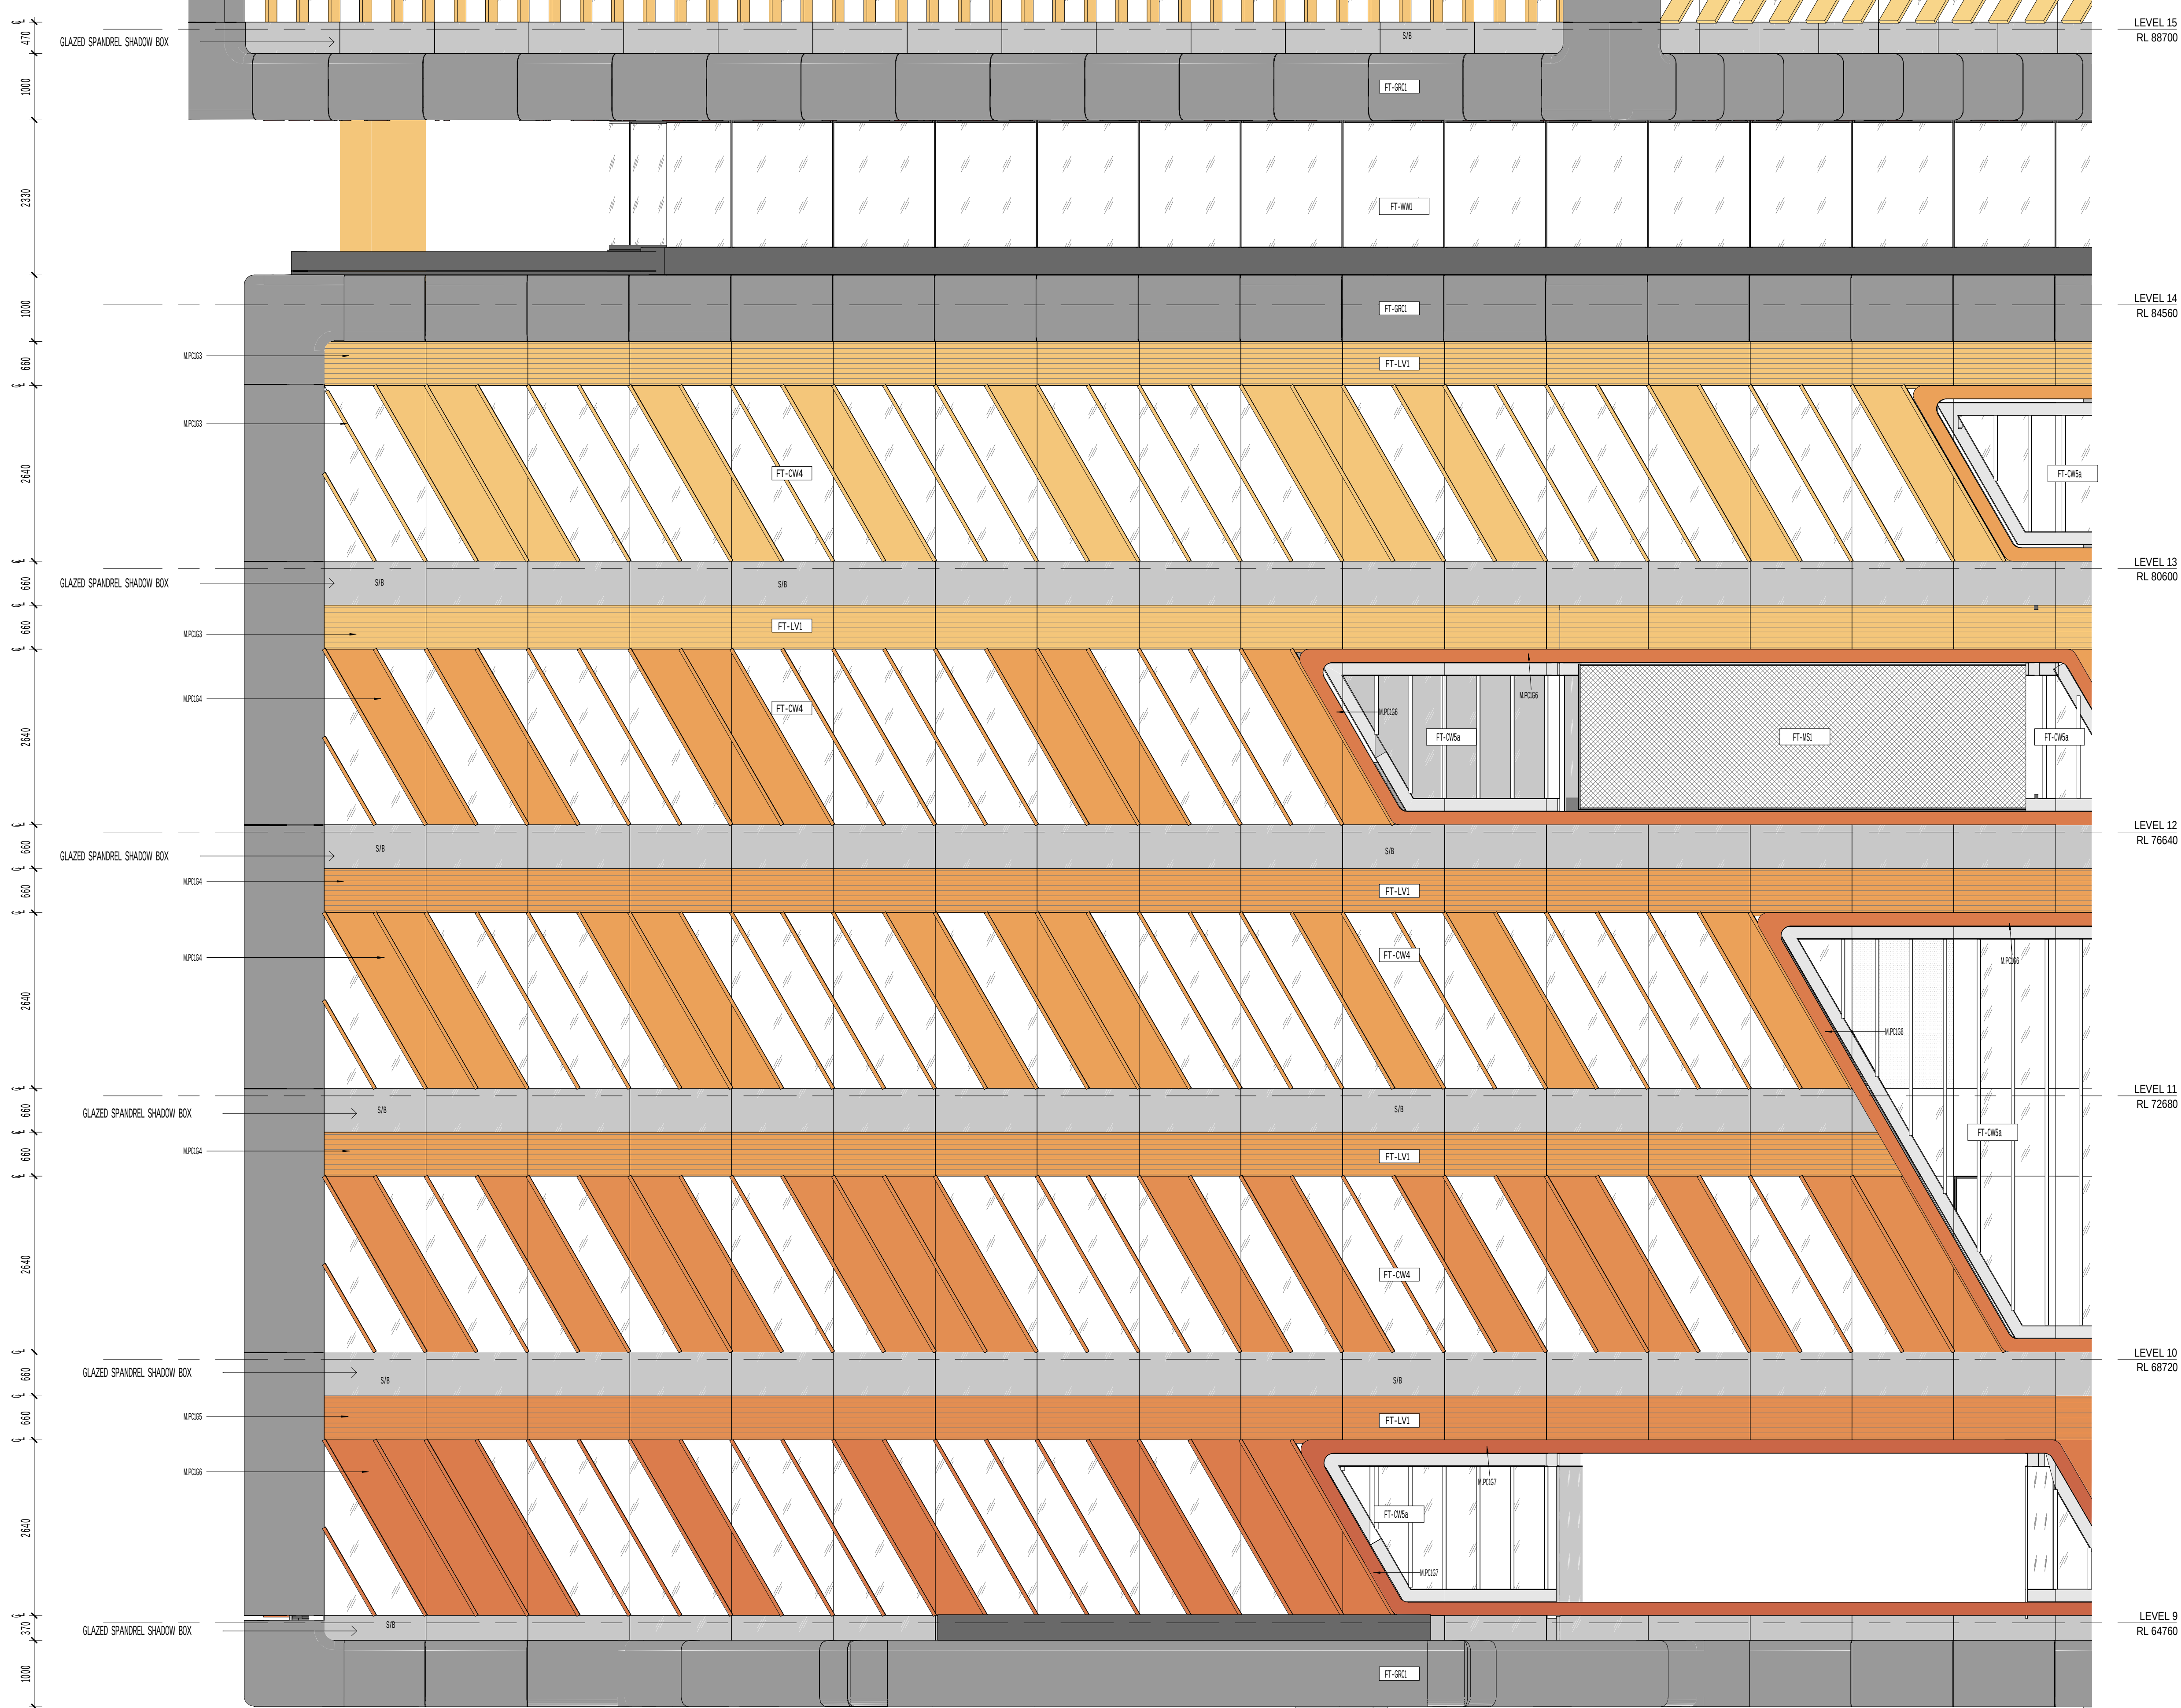

| FACADE GRABBER COLOURS          |            | LEGEND     |                                   |
|---------------------------------|------------|------------|-----------------------------------|
| POWDERCOAT FINISHES TO ALUMINUM |            |            |                                   |
| SUNSHADES & SPANDRELS           |            |            |                                   |
| M.PC1G1                         | YELLOW 1   | FT-GRC1    | GRC FACADE FRAME PANELS           |
| M.PC1G2                         | YELLOW 2   | FT-CW1     | UNITISED GLAZED CURTAIN WALL WITH |
| M.PC1G3                         | YELLOW 3   | FT-CW2     | EXPRESSED GLAZING CAPTURE         |
| M.PC1G4                         | ORANGE 1   | FT-CW3     | UNITISED GLAZED CURTAIN WALL WITH |
| M.PC1G5                         | ORANGE 2   | FT-CW4     | HORIZONTAL SUNSHADES              |
| M.PC1G6                         | ORANGE 3   | FT-CW5     | UNITISED GLAZED CURTAIN WALL WITH |
| M.PC1G7                         | ORANGE/RED | FT-HW1     | VERTICAL SUNSHADES                |
| M.PC1G8                         | RED 1      | FT-MS1/2   | UNITISED GLAZED CURTAIN WALL WITH |
| M.PC1G9                         | RED 2      | FT-SG1     | DIAGONAL SUNSHADES                |
|                                 |            | FT-WB1     | UNITISED GLAZED CURTAIN WALL WITH |
|                                 |            | FT-BA1     | FRAMED BOX SURROUND               |
|                                 |            | AM-BA2/3   | GLAZED WINDOW WALL                |
|                                 |            | FT-WB1     | GLAZED BALUSTRADE WITH            |
|                                 |            | FT-LV1     | STEEL STAIRWAYS                   |
|                                 |            | FT-LV1/1/2 | GLAZED BALUSTRADE WITH            |
|                                 |            | FT-RS1     | STEEL STAIRWAYS                   |
|                                 |            | M-ST1      | STONE RAILSCREEN CLADDING         |

CLIENT

walker

Level 21 Governor Macquarie Tower,  
1 Farrer Place, Sydney NSW 2000  
T +61 2 9273 8600 F +61 2 9252 7400

W

WESTERN SYDNEY  
UNIVERSITY

Locked Bag 1797, Penrith NSW 2751  
T +61 2 9852 5222

REV. DETAILS

DATE

T1 70% D&C TENDER ISSUE

16.10.2020

Level 3, 246 Bourke Street  
Melbourne Victoria  
Australia 3000  
T +61 3 9600 2818  
F +61 3 9600 2819  
lyons@lyonsarch.com.au  
www.lyonsarch.com.au

Lyons


PROJECT  
BANKSTOWN CITY  
CAMPUS DEVELOPMENT  
74 RICKARD RD.  
BANKSTOWN NSW 2200  
DRAWING TITLE  
FACADE ELEVATION  
DETAIL SOUTH WEST -  
L9-L15

FOR INFORMATION ONLY  
TENDER ISSUE  
SCALE  
1 : 50 @B1

JOB No. DRAWN CHECKED  
UW04 BA/ND RH  
DATE  
15.10.2020

DRAWING No. REVISION  
A41-26 T1

B1 1000 x 700  
PRINTED: 16/10/2020 1:47:53 PM

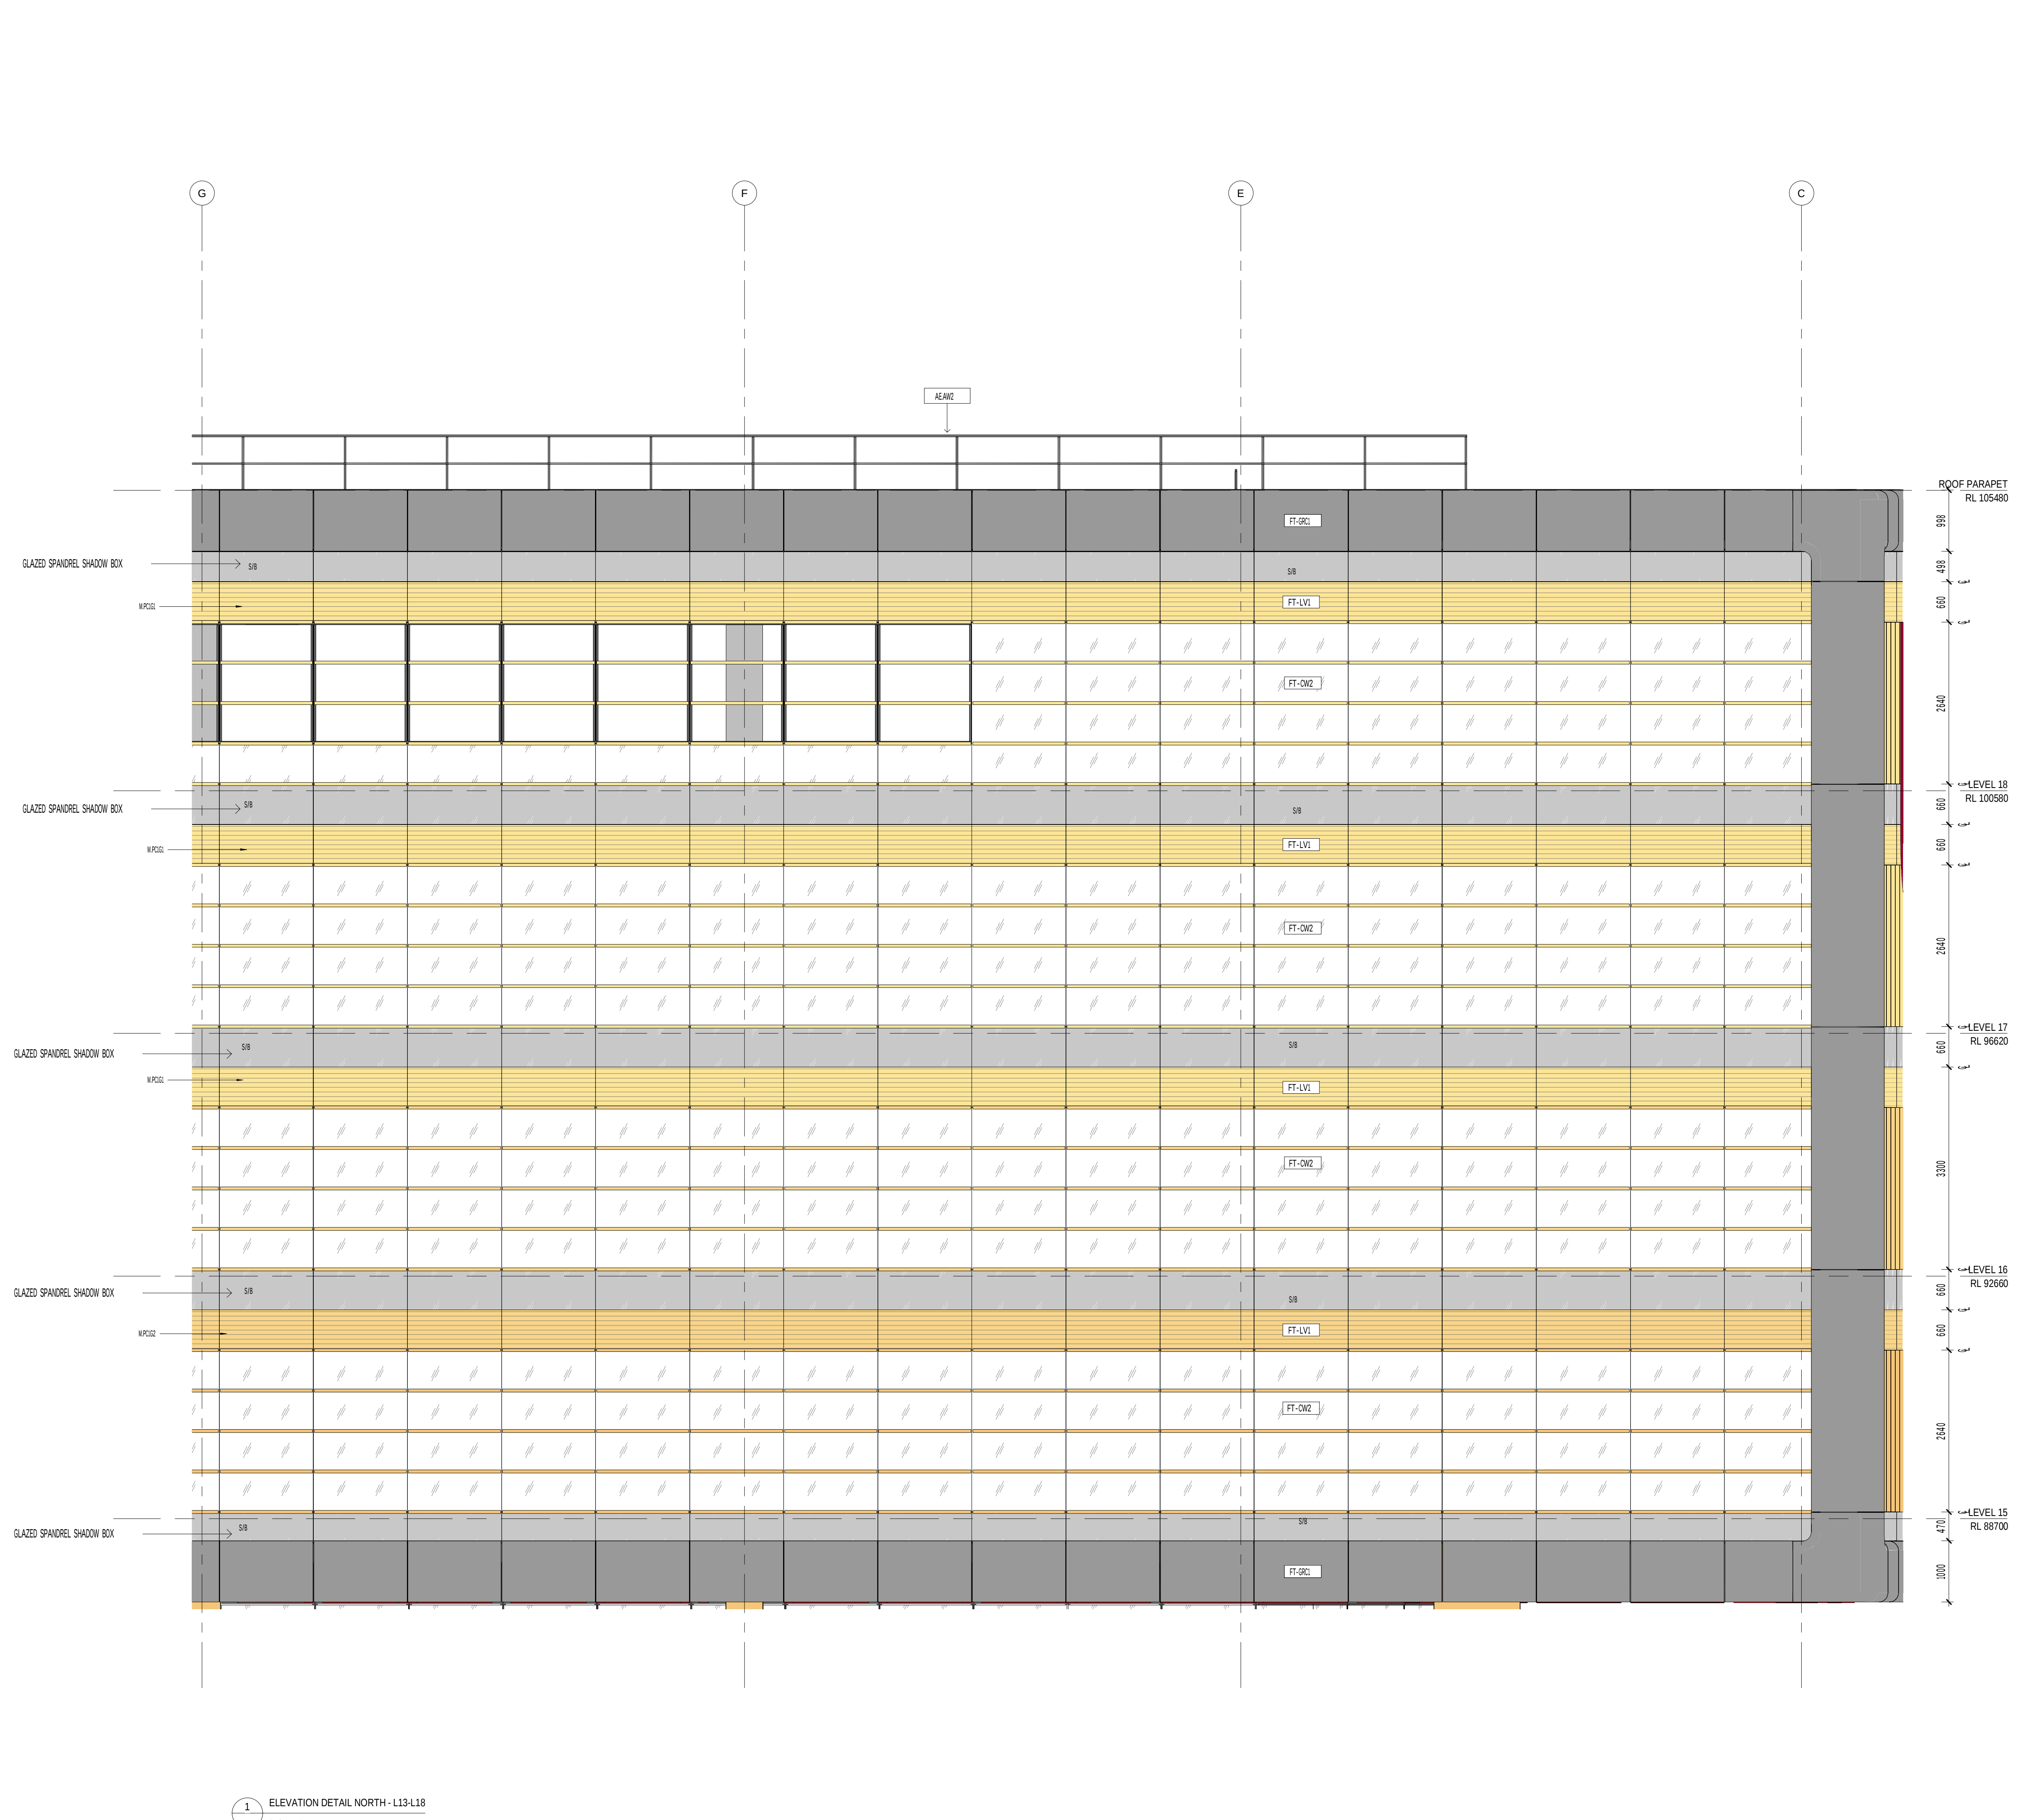

1 ELEVATION DETAIL NORTH - L15-L18  
Scale: 1:50

|   |                                                              |
|---|--------------------------------------------------------------|
| ALL DIMENSIONS ARE IN MILLIMETERS. DO NOT SCALE DRAWINGS.<br>FOR CRITICAL DIMENSIONS, CHECK DRAWING IS TO SCALE BY<br>MEASURING SCALE BAR ABOVE. VERIFY ALL DIMENSIONS ON SITE<br>BEFORE COMMENCING ANY WORK. SHOP DRAWINGS OR ORDERING<br>MATERIALS. |                                                              |
| FACADE GRABBER COLOURS<br>POWDERCOAT FINISHES TO ALUMINUM<br>SUNSHADES & SPANDRELS   |                                                              |
| M.PC1G1   | YELLOW 1                                                     |
| M.PC1G2   | YELLOW 2                                                     |
| M.PC1G3   | YELLOW 3                                                     |
| M.PC1G4   | ORANGE 1                                                     |
| M.PC1G5   | ORANGE 2                                                     |
| M.PC1G6   | ORANGE 3                                                     |
| M.PC1G7   | ORANGE/RED                                                   |
| M.PC1G8   | RED 1                                                        |
| M.PC1G9   | RED 2                                                        |
| LEGEND   |                                                              |
| FT-GR1   | GRC FACADE FRAME PANELS                                      |
| FT-CW1   | UNITED GLAZED CURTAIN WALL WITH<br>EXPRESSED GLAZING CAPTURE |
| FT-CW2   | UNITED GLAZED CURTAIN WALL WITH<br>HORIZONTAL SUNSHADES      |
| FT-CW3   | UNITED GLAZED CURTAIN WALL WITH<br>VERTICAL SUNSHADES        |
| FT-CW4   | UNITED GLAZED CURTAIN WALL WITH<br>DIAGONAL SUNSHADES        |
| FT-CW5   | UNITED GLAZED CURTAIN WALL WITH<br>FRAMED BOX SURROUND       |
| FT-WW1   | GLAZED WINDOW WALL                                           |
| FT-MS1/2   | STAINLESS STEEL CABLE MESH                                   |
| FT-SG1   | GROUND LEVEL GLAZING                                         |
| FT-BA1   | COLORLED GLASS BALUSTRADE                                    |
| AM-BA2/3   | GLAZED BALUSTRADE WITH<br>STEEL STANDINGS                    |
| FT-WB1   | FULL HEIGHT GLAZED BALUSTRADE /<br>WIND BARRIER              |
| FT-LV1   | LOUVER                                                       |
| FT-LV11/12   | LOUVER                                                       |
| FT-RS1   | TERRACOTTA PANSCREEN GLAZING                                 |
| M.ST1   | STONE PANSCREEN GLAZING                                      |

CLIENT

walker

Level 21 Governor Macquarie Tower,  
1 Farrer Place, Sydney NSW 2000  
T +61 2 9273 8600 F +61 2 9252 7400

W

WESTERN SYDNEY  
UNIVERSITY

Locked Bag 1797, Parramatta NSW 2151  
T +61 2 9852 5222

|      |                      |            |
|------|----------------------|------------|
| REV. | DETAILS              | DATE       |
| T1   | 70% D&C TENDER ISSUE | 16.10.2020 |

Level 3, 246 Bourke Street  
Melbourne Victoria  
Australia 3000  
T +61 3 9600 2818  
F +61 3 9600 2819  
lyons@lyonsarch.com.au  
www.lyonsarch.com.au

Lyons

PROJECT  
BANKSTOWN CITY  
CAMPUS DEVELOPMENT  
74 RICKARD RD.  
BANKSTOWN NSW 2200  
DRAWING TITLE  
FACADE ELEVATION  
DETAIL NORTH -  
L15-ROOF

FOR INFORMATION ONLY

SCALE  
1 : 50 @B1

TENDER ISSUE


REVISION  
T1

JOB No. DRAWN CHECKED  
UW04 BA/ND RH

DATE  
15.10.2020

DRAWING No. A41-30

REVISION  
T1

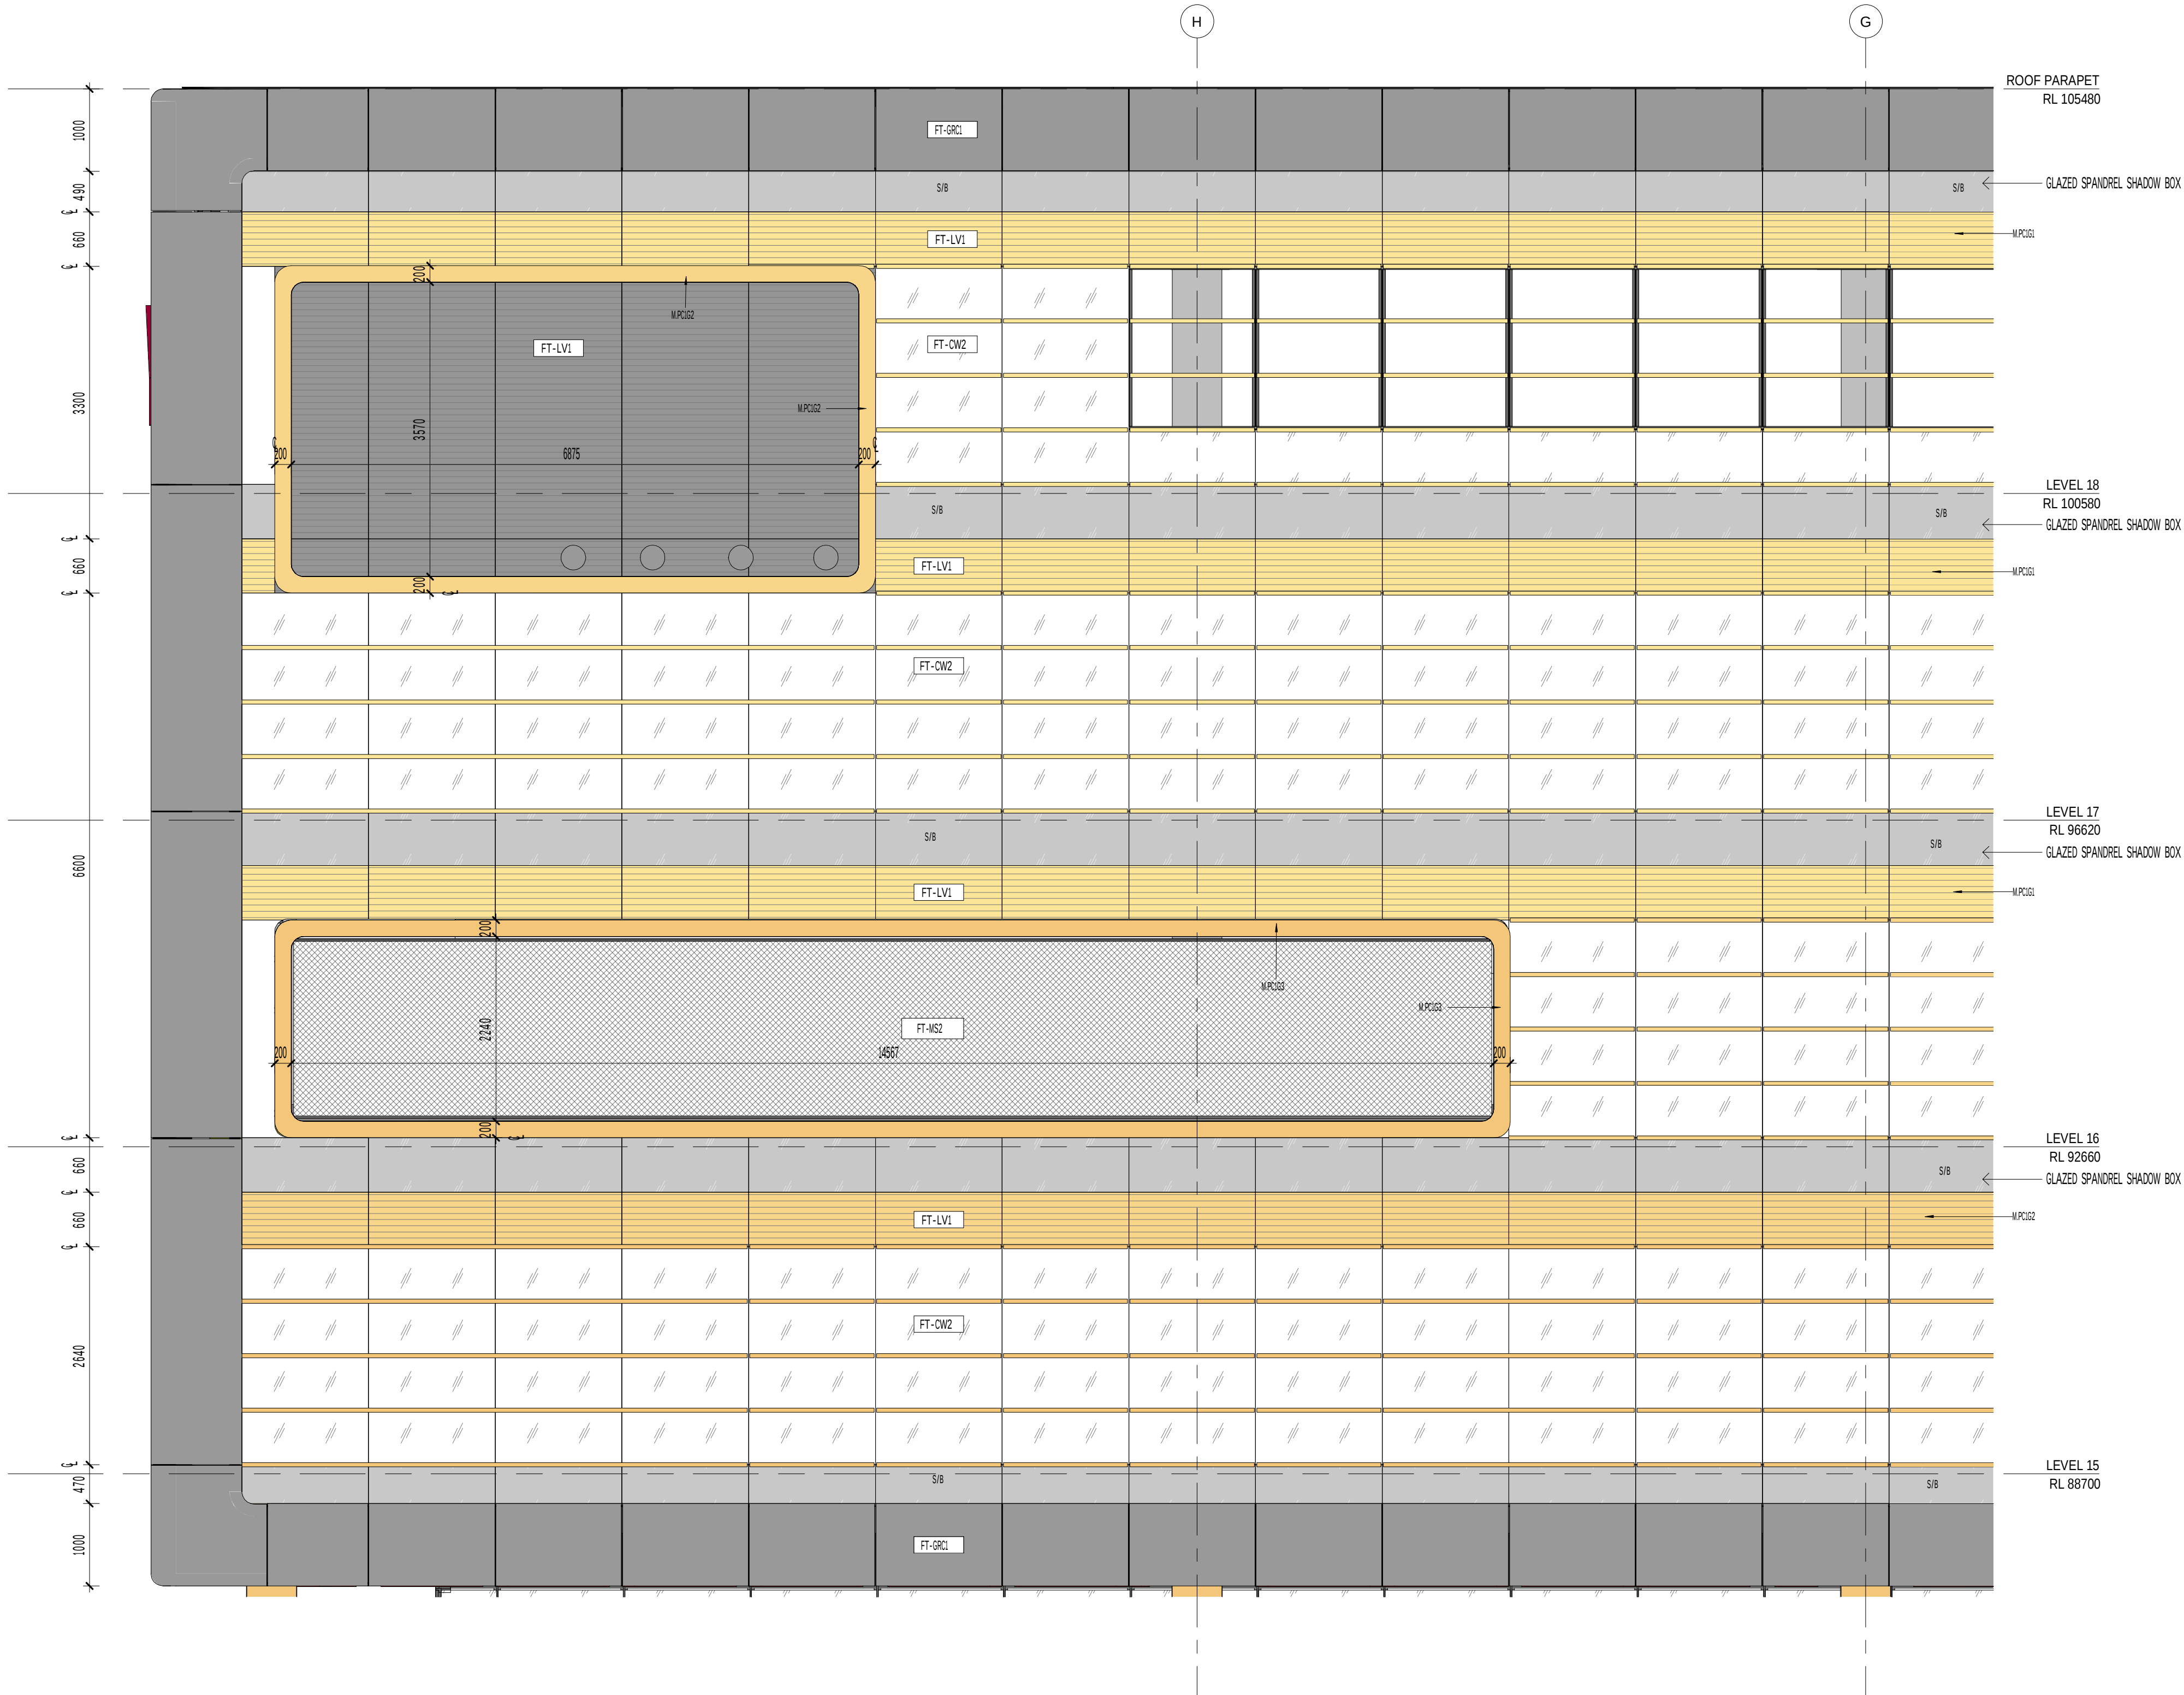

1 ELEVATION DETAIL NORTH - L13-L18  
Scale: 1:50

| FACADE GRANT COLOURS            |            |  | LEGEND                  |                                                             |
|---------------------------------|------------|--|-------------------------|-------------------------------------------------------------|
| POWDERCOAT FINISHES TO ALUMINUM |            |  | GRC FACADE FRAME PANELS |                                                             |
| SUNSHADES & SPANDRELS           |            |  | FT-GRC1                 | GRC FACADE FRAME PANELS                                     |
| M.PC1G1                         | YELLOW 1   |  | FT-CW1                  | UNITISED GLAZED CURTAIN WALL WITH EXPRESSED GLAZING CAPTIVE |
| M.PC1G2                         | YELLOW 2   |  | FT-CW2                  | UNITISED GLAZED CURTAIN WALL WITH HORIZONTAL SUNSHADES      |
| M.PC1G3                         | YELLOW 3   |  | FT-CW3                  | UNITISED GLAZED CURTAIN WALL WITH VERTICAL SUNSHADES        |
| M.PC1G4                         | ORANGE 1   |  | FT-CW4                  | UNITISED GLAZED CURTAIN WALL WITH DIAGONAL SUNSHADES        |
| M.PC1G5                         | ORANGE 2   |  | FT-CW5                  | UNITISED GLAZED CURTAIN WALL WITH FRAMED BOX SURROUND       |
| M.PC1G6                         | ORANGE 3   |  | FT-WW1                  | GLAZED WINDOW WALL                                          |
| M.PC1G7                         | ORANGE/RED |  | FT-MS1/2                | STAINLESS STEEL CABLE MESH                                  |
| M.PC1G8                         | RED 1      |  | FT-SG1                  | GROUND LEVEL GLAZING                                        |
| M.PC1G9                         | RED 2      |  | FT-BA1                  | COLORLED GLASS BALUSTRADE                                   |
|                                 |            |  | AM-BA2/3                | GLAZED BALUSTRADE WITH STEEL STANCHIONS                     |
| S/B                             |            |  | FT-WB1                  | FULL HEIGHT GLAZED BALUSTRADE / WIND BARRIER                |
|                                 |            |  | FT-LV1                  | LOUVER                                                      |
|                                 |            |  | FT-LV11/12              | LOUVER                                                      |
|                                 |            |  | FT-RS1                  | TERRACOTTA RAINSCREEN GLAZING                               |
|                                 |            |  | M-ST1                   | STONE RAINSCREEN GLAZING                                    |

CLIENT

walker

Level 21 Governor Macquarie Tower,  
1 Farrer Place, Sydney NSW 2000  
T +61 2 9273 8600 F +61 2 9252 7400

W

WESTERN SYDNEY  
UNIVERSITY

Locked Bag 1797, Penrith NSW 2751  
T +61 2 9852 5222

| REV. | DETAILS              | DATE       |
|------|----------------------|------------|
| T1   | 70% D&C TENDER ISSUE | 16.10.2020 |

Level 3, 246 Bourke Street  
Melbourne Victoria 3000  
T +61 3 9600 2818  
F +61 3 9600 2819  
lyons@lyonsarch.com.au  
www.lyonsarch.com.au

Lyons

PROJECT  
BANKSTOWN CITY  
CAMPUS DEVELOPMENT  
74 RICKARD RD.  
BANKSTOWN NSW 2200


DRAWING TITLE  
FACADE ELEVATION  
DETAIL NORTH -  
L15-ROOF

FOR INFORMATION ONLY

TENDER ISSUE


NORTH

|             |       |         |          |  |
|-------------|-------|---------|----------|--|
|             |       |         | SC       |  |
|             |       |         | 1 : 50 @ |  |
| JOB No.     | DRAWN | CHECKED | D.       |  |
| UW04        | BA/ND | RH      | 15.10.20 |  |
| DRAWING No. |       |         | REVISION |  |
| A41-31      |       |         | T1       |  |

 

DRAWING No. **A41-32** REVISION **T2**

|   |                                                            |
|---|------------------------------------------------------------|
| 0 10 20 30 40 50 60 70 80 90 100   |                                                            |
| ALL DIMENSIONS ARE IN MILLIMETERS. DO NOT SCALE DRAWINGS.   |                                                            |
| FOR CRITICAL DIMENSIONS, CHECK DRAWING IS TO SCALE BY MEASURING SCALE BAR ABOVE. VERIFY ALL DIMENSIONS ON SITE BEFORE COMMENCING ANY WORK, SHOP DRAWINGS OR ORDERING MATERIALS. |                                                            |
| FACADE GRABBER COLOURS   |                                                            |
| POWDERCOAT FINISHES TO ALUMINIUM   |                                                            |
| SUNSHADES & SPANDRELS   |                                                            |
| M.PCIG1   | YELLOW 1                                                   |
| M.PCIG2   | YELLOW 2                                                   |
| M.PCIG3   | YELLOW 3                                                   |
| M.PCIG4   | ORANGE 1                                                   |
| M.PCIG5   | ORANGE 2                                                   |
| M.PCIG6   | ORANGE 3                                                   |
| M.PCIG7   | ORANGE/RED                                                 |
| M.PCIG8   | RED 1                                                      |
| M.PCIG9   | RED 2                                                      |
| LEGEND   |                                                            |
| FT-GRCL   | GRC FACADE FRAME PANELS                                    |
| FT-CW1   | UNITED GLAZED CURTAIN WALL WITH SUPPRESSED GLAZING CAPTURE |
| FT-CW2   | UNITED GLAZED CURTAIN WALL WITH HORIZONTAL SUNSHADES       |
| FT-CW3   | UNITED GLAZED CURTAIN WALL WITH VERTICAL SUNSHADES         |
| FT-CW4   | UNITED GLAZED CURTAIN WALL WITH DIAGONAL SUNSHADES         |
| FT-CW5   | UNITED GLAZED CURTAIN WALL WITH FRAMED BOX SURROUND        |
| FT-WW1   | GLAZED WINDOW WALL                                         |
| FT-MS1/2   | STAINLESS STEEL CABLE MESH                                 |
| FT-SG1   | GROUND LEVEL GLAZING                                       |
| FT-BA1   | COLORLED GLASS BALUSTRADE                                  |
| AM-BA2/3   | GLAZED BALUSTRADE WITH STEEL STANCHIONS                    |
| FT-WB1   | FULL HEIGHT GLAZED BALUSTRADE / WIND BARRIER               |
| FT-LV1   | LOUVER                                                     |
| FT-LV11/12   | LOUVER                                                     |
| FT-RS1   | TERRAZZOTA RANGREEN CLADDING                               |
| M-ST1   | STONE RANGREEN CLADDING                                    |
| FT-RS2   | TERRAZZOTA RANGREEN BASIETTES                              |
| FT-AW1   | ALUMINIUM CLADDING                                         |
| FT-LG1/2   | GLAZED LOUVER                                              |
| G-FR2   | FRITTED GLAZING                                            |
| S/B   | GRC                                                        |
|   | GLAZED SPANDREL / SHADOWBOX                                |

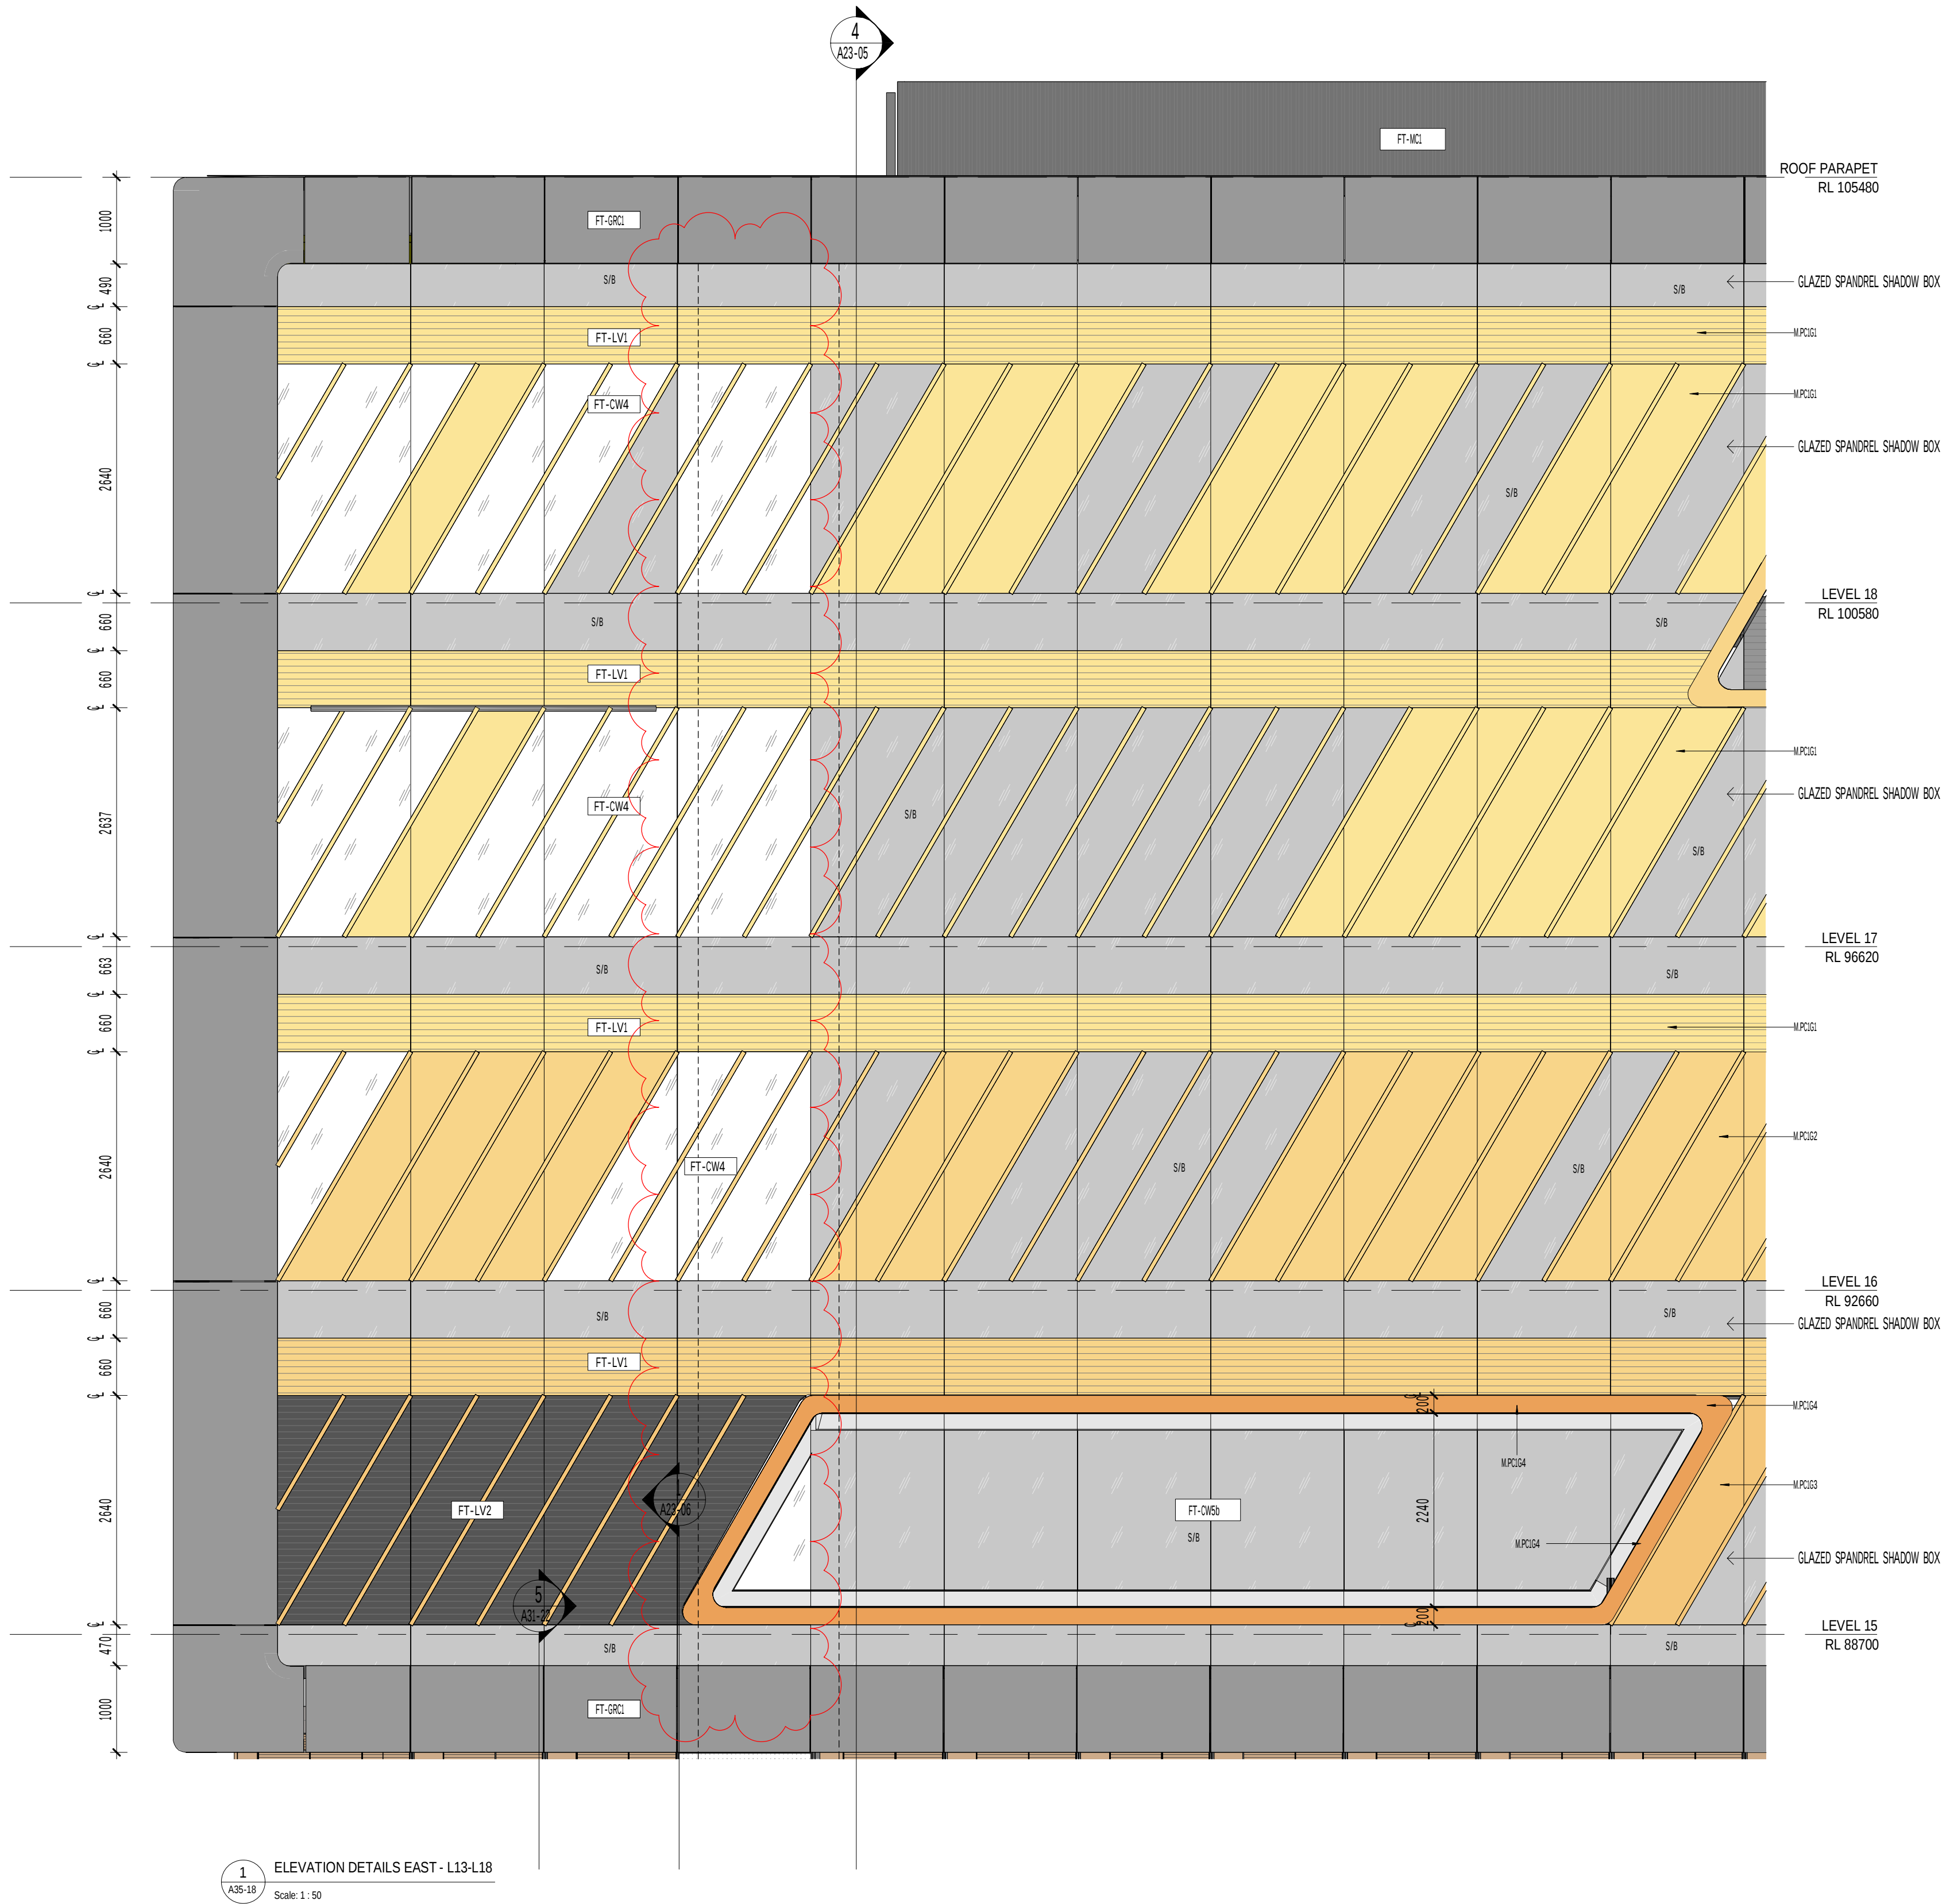

CLIENT



Level 21 Governor Macquarie Tower,  
1 Farrer Place, Sydney NSW 2000  
T +61 2 9273 9600 F +61 2 9252 7400



Locked Bag 1797, Penrith NSW 2751  
T +61 2 9852 5222

| REV. | DETAILS                                     | DATE       |
|------|---------------------------------------------|------------|
| T1   | 70% D&C TENDER ISSUE                        | 16.10.2020 |
| T2   | ISSUED TO CCB - AMENDED SSDA ITEM C25 & C30 | 25.11.2020 |

Level 3, 246 Bourke Street  
Melbourne Victoria  
Australia 3000  
T +61 3 9600 2818  
F +61 3 9600 2819  
lyons@lyonsarch.com.au  
www.lyonsarch.com.au



PROJECT  
BANKSTOWN CITY  
CAMPUS DEVELOPMENT  
74 RICKARD RD.  
BANKSTOWN NSW 2200

DRAWING TITLE  
FACADE ELEVATION  
DETAIL EAST - L15-ROOF

FOR INFORMATION ONLY

TENDER ISSUE

SCALE  
1 : 50 @B1

JOB No. DRAWN CHECKED DATE  
UW04 BA/ND RH 25.11.2020

DRAWING No. REVISION  
A41-33 T2



1  
A31-14

Level 3, 246 Bourke Street  
Melbourne Victoria  
Australia 3000  
T +61 3 9600 2818  
F +61 3 9600 2819  
lyons@lyonsarch.com.au  
www.lyonsarch.com.au

The logo for Lyons, featuring the word "LYONS" in a bold, stylized, sans-serif font. The letters are black and have a modern, slightly geometric feel. The 'Y' is particularly prominent, with a long, sweeping tail that extends downwards and to the left.

A41-34 T2



|   |            |
|---|------------|
| <p><b>CLIENT</b></p>  <p>Level 21 Governor Macquarie Tower,<br/>11 Farrer Place, Sydney NSW 2000<br/>T +61 2 8273 9600 F +61 2 9252 7400</p> |            |
|  <p><b>WESTERN SYDNEY<br/>UNIVERSITY</b></p> <p>Locked Bag 1797, Penrith NSW 2751<br/>T +61 2 9852 5222</p>                                  |            |
| REV.   | DATE       |
| T1 70% D&C TENDER ISSUE   | 16.10.2020 |

Level 3, 246 Bourke Street  
Melbourne Victoria  
Australia 3000  
T +61 3 9600 2818  
F +61 3 9600 2819  
lyons@lyonsarch.com.au  
www.lyonsarch.com.au


The Lyons logo is a large, stylized, black graphic. It features a bold, blocky 'L' on the left, followed by a series of connected, rounded shapes that form the letters 'Y', 'O', 'N', and 'S' in a continuous, modern font style.

PROJECT  
BANKSTOWN CITY  
CAMPUS DEVELOPMENT  
74 RICKARD RD.  
BANKSTOWN NSW 2200

---

DRAWING TITLE  
FACADE ELEVATION  
DETAIL SOUTH WEST -  
L15-ROOF

|                      |       |         |                                                                                                |            |
|----------------------|-------|---------|------------------------------------------------------------------------------------------------|------------|
| FOR INFORMATION ONLY |       |         | NORTH<br> |            |
| TENDER ISSUE         |       |         |                                                                                                |            |
|                      |       |         | SCALE                                                                                          | 1 : 50     |
| JOB No.              | DRAWN | CHECKED | @B                                                                                             |            |
| UW04                 | BA/ND | RH      | DATE                                                                                           | 15.10.2020 |
| DRAWING No.          |       |         | REVISION                                                                                       |            |
| A41-35               |       |         | T1                                                                                             |            |

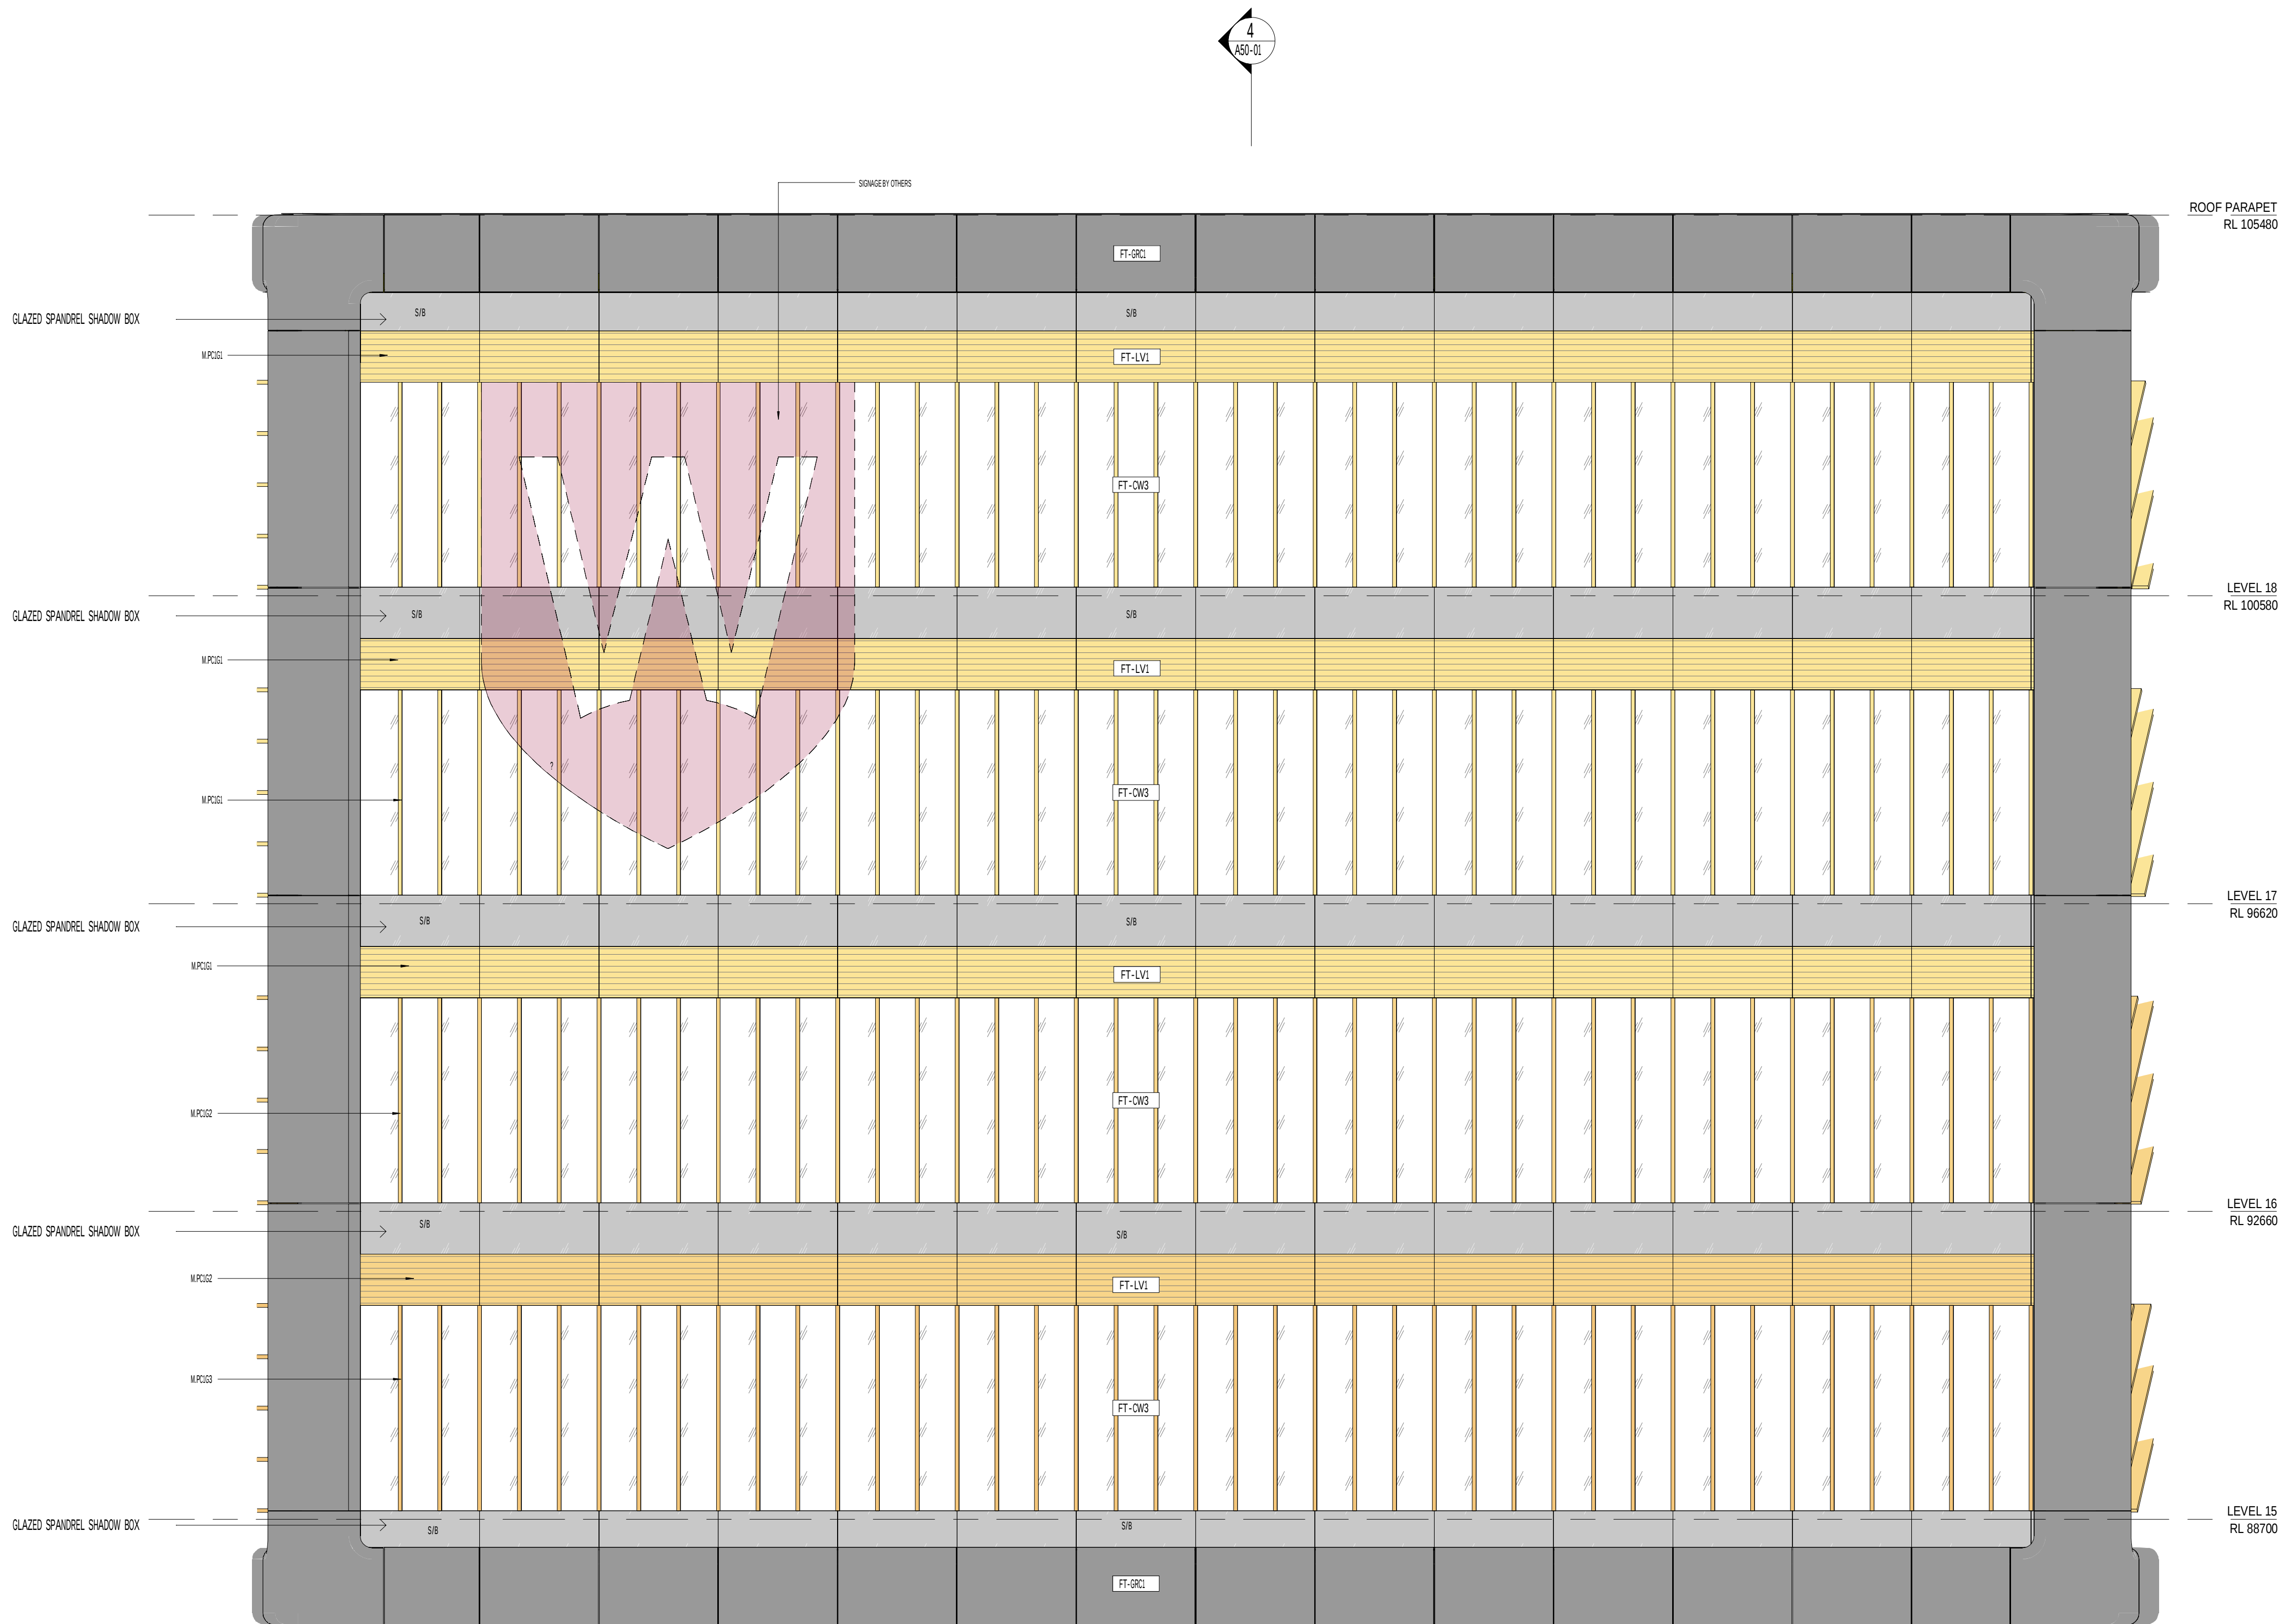

1 ELEVATION DETAIL WEST - L13-18  
Scale: 1:50

| FACADE GRADIENT COLOURS                                   |                                   | LEGEND     |                                                              |
|-----------------------------------------------------------|-----------------------------------|------------|--------------------------------------------------------------|
| POWDERCOAT FINISHES TO ALUMINIUM<br>SUNSHADES & SPANDRELS |                                   |            |                                                              |
| M.PC1G1                                                   | YELLOW 1                          | FT-GR1     | GRC FACADE FRAME PANELS                                      |
| M.PC1G2                                                   | YELLOW 2                          | FT-CW1     | UNITED GLAZED CURTAIN WALL WITH<br>EXPRESSED GLAZING CAPTURE |
| M.PC1G3                                                   | YELLOW 3                          | FT-CW2     | UNITED GLAZED CURTAIN WALL WITH<br>HORIZONTAL SUNSHADES      |
| M.PC1G4                                                   | ORANGE 1                          | FT-CW3     | UNITED GLAZED CURTAIN WALL WITH<br>VERTICAL SUNSHADES        |
| M.PC1G5                                                   | ORANGE 2                          | FT-CW4     | UNITED GLAZED CURTAIN WALL WITH<br>DIAGONAL SUNSHADES        |
| M.PC1G6                                                   | ORANGE 3                          | FT-CW5     | UNITED GLAZED CURTAIN WALL WITH<br>FRAMED BOX SUPPORT        |
| M.PC1G7                                                   | ORANGE/RED                        | FT-WW1     | GLAZED WINDOW WALL                                           |
| M.PC1G8                                                   | RED 1                             | FT-MS1/2   | STAINLESS STEEL CABLE MESH                                   |
| M.PC1G9                                                   | RED 2                             | FT-SG1     | GROUND LEVEL GLAZING                                         |
|                                                           |                                   | FT-BA1     | COLORLED GLASS BALUSTRADE                                    |
|                                                           |                                   | AM-BA2/3   | GLAZED BALUSTRADE WITH<br>STEEL STANDARDS                    |
| S/B                                                       | GLAZED<br>SPANDREL /<br>SHADOWBOX | FT-WB1     | FULL HEIGHT GLAZED BALUSTRADE /<br>WIND BARRIER              |
|                                                           |                                   | FT-LV1     | LOUVER                                                       |
|                                                           |                                   | FT-LV1/1/2 | LOUVER                                                       |
|                                                           |                                   | FT-RS1     | TERRAZZOTA RAINSCREEN CLADDING                               |
|                                                           |                                   | M.ST1      | STONE RAINSCREEN CLADDING                                    |

CLIENT

walker

Level 21 Governor Macquarie Tower,  
1 Farrer Place, Sydney NSW 2000  
T +61 2 9273 9600 F +61 2 9252 7400

W

WESTERN SYDNEY  
UNIVERSITY

Locked Bag 1797, Parramatta NSW 2151  
T +61 2 9852 5222

| REV. | DETAILS              | DATE       |
|------|----------------------|------------|
| T1   | 70% D&C TENDER ISSUE | 16.10.2020 |

Level 3, 246 Bourke Street  
Melbourne Victoria  
Australia 3000  
T +61 3 9600 2818  
F +61 3 9600 2819  
lyons@lyonsarch.com.au  
www.lyonsarch.com.au

Lyons

PROJECT  
BANKSTOWN CITY  
CAMPUS DEVELOPMENT  
74 RICKARD RD.  
BANKSTOWN NSW 2200  
DRAWING TITLE  
FACADE ELEVATION  
DETAIL WEST - L15-ROOF

| FOR INFORMATION ONLY |       |         | NORTH      |
|----------------------|-------|---------|------------|
| TENDER ISSUE         |       |         | 1          |
|                      |       |         | SCALE      |
|                      |       |         | 1 : 50 @B1 |
| JOB No.              | DRAWN | CHECKED | DATE       |
| UW04                 | BA/ND | RH      | 15.10.2020 |
| DRAWING No.          |       |         | REVISION   |
| A41-36               |       |         | T1         |