



NSW GOVERNMENT
Planning


Issued under the Environmental Planning and Assessment Act 1979

Approved Application No. **SSD 8440**

granted on the **22 June 2018**

Signed **B. K. B.**

Sheet No. **2** of **24**

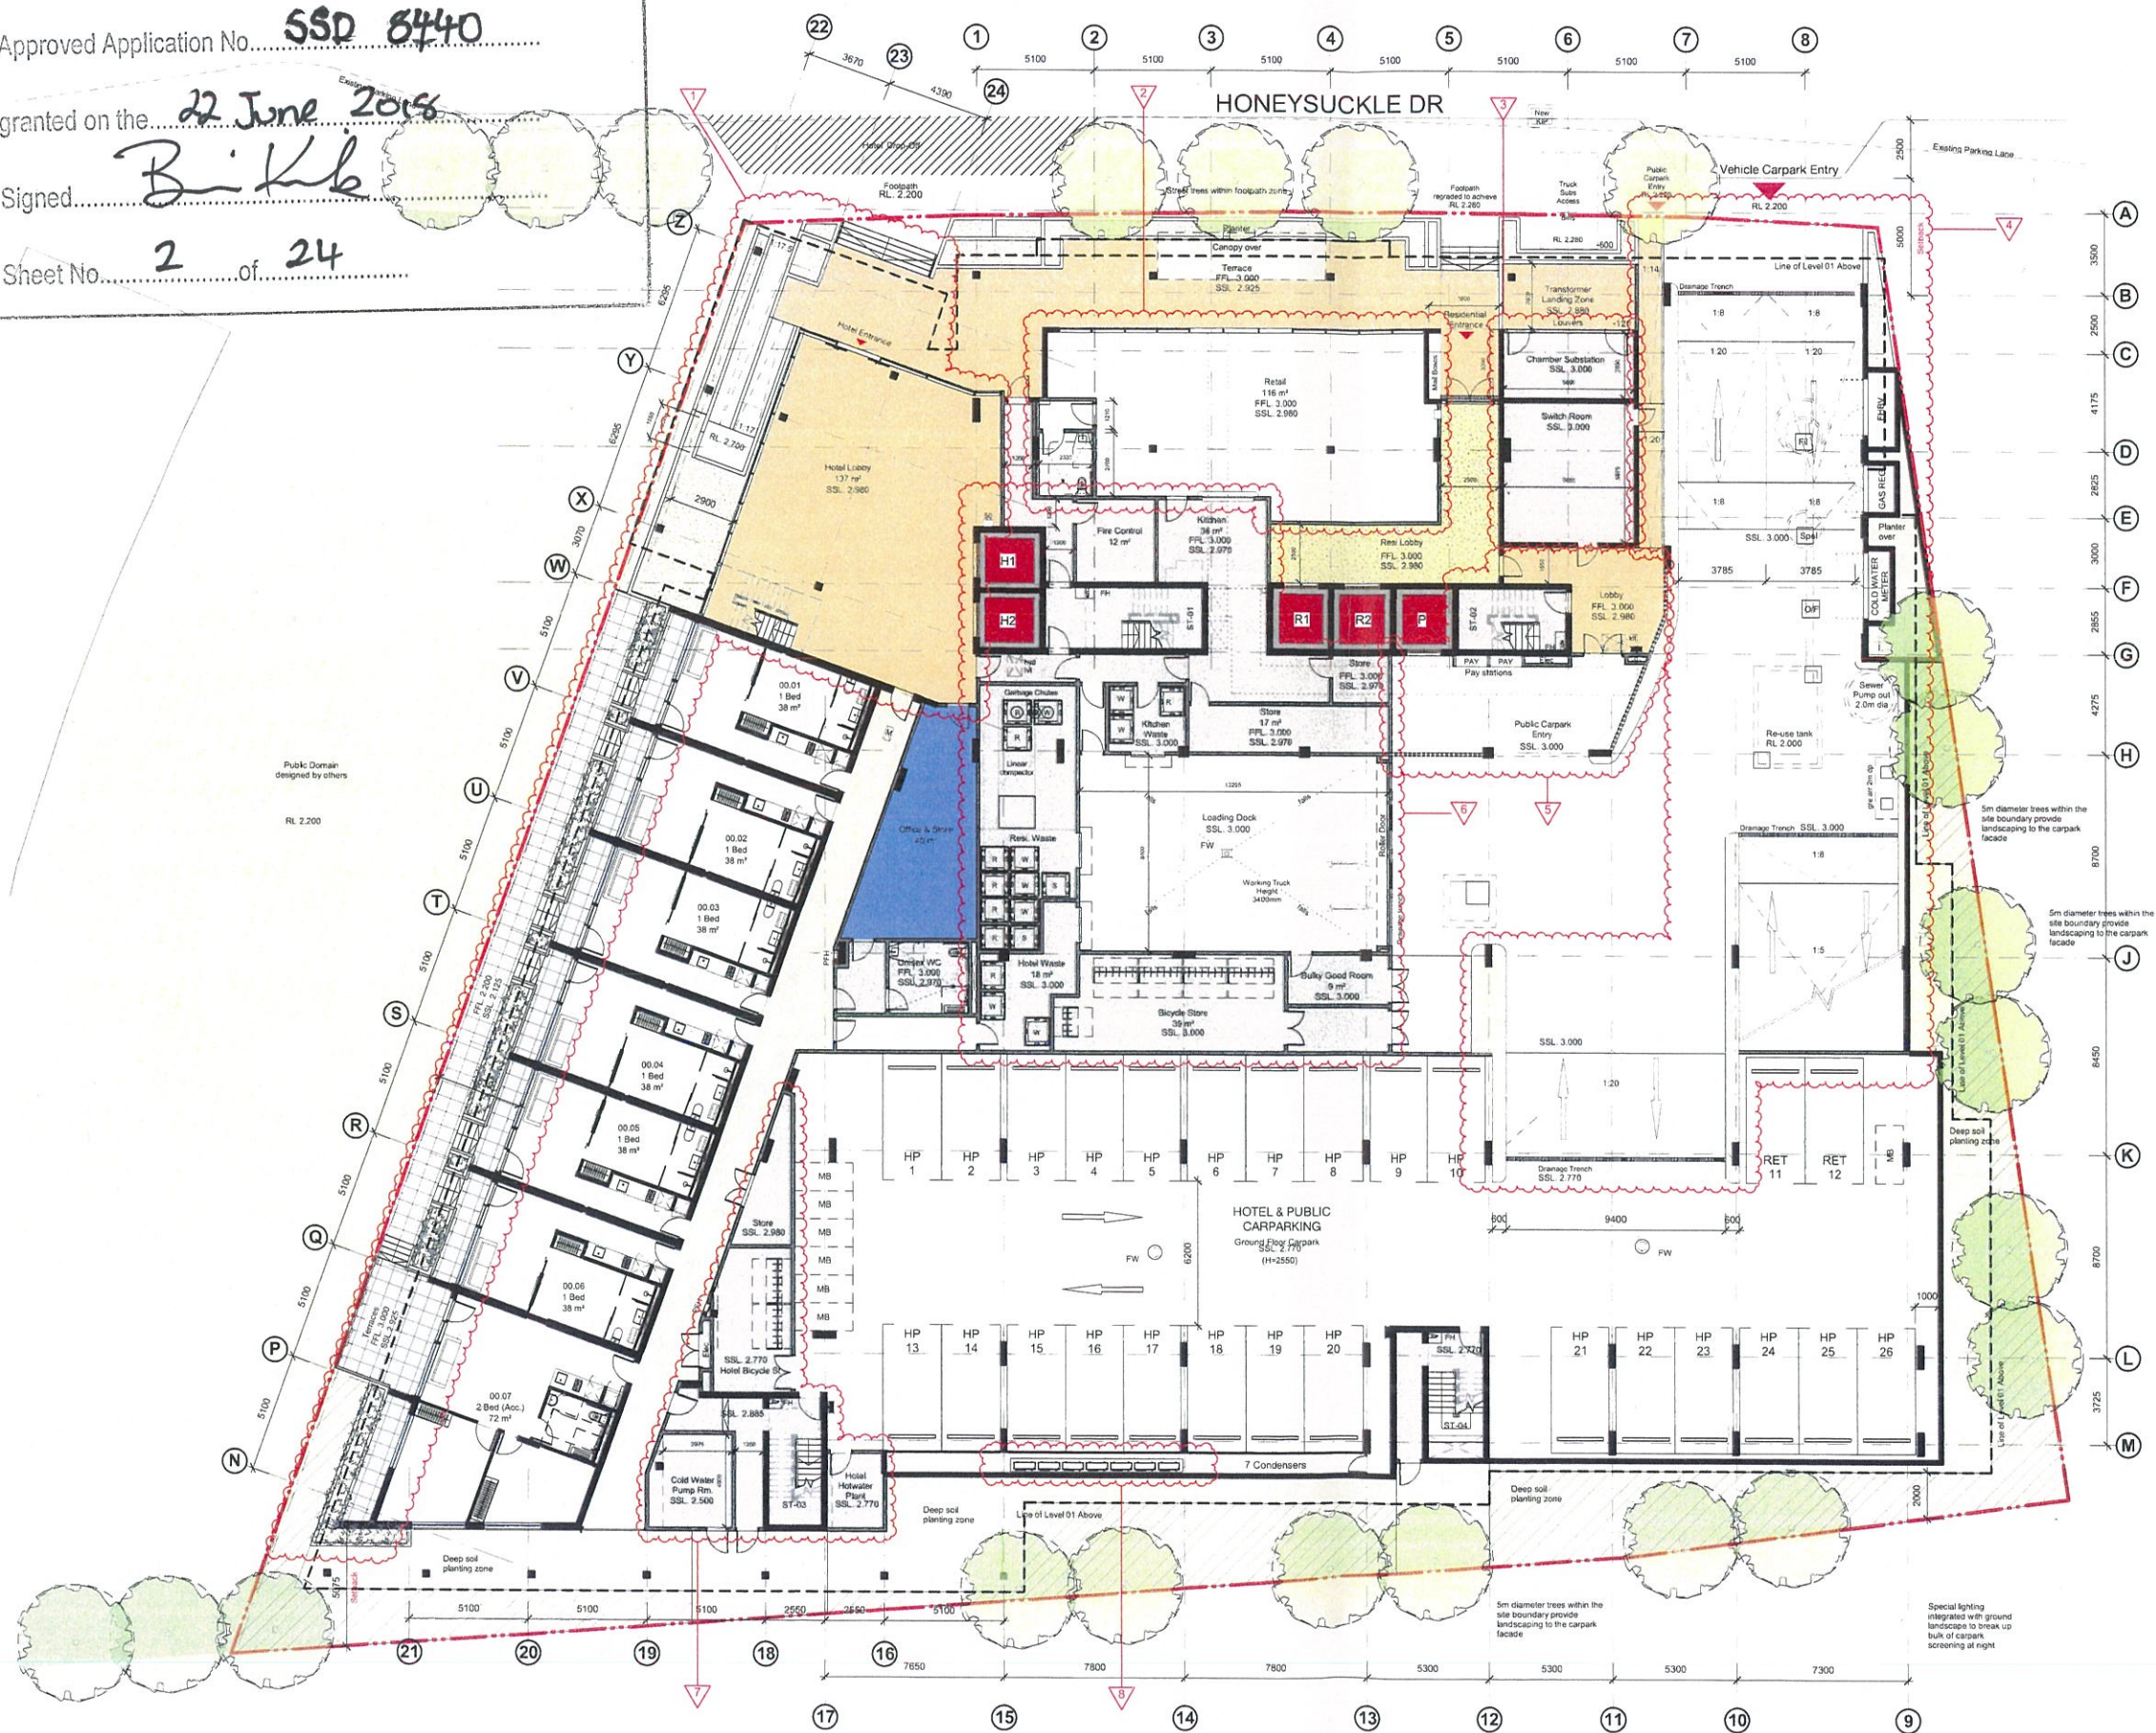

Check all dimensions and site conditions prior to commencement of any work, the purchase or ordering of any materials, fittings, plant, services or equipment and the preparation of shop drawings and of the fabrication of any components.

Do not scale drawings - refer to figured dimensions only. Any discrepancies shall immediately be referred to the architect for clarification.

All drawings may not be reproduced or distributed without prior permission from the architect.

Overall Parking Schedule

Comments	Subtotal
Accessible Hotel and Public	11
Accessible Residential	6
Hotel and Public	117
Residential	87
Retail	2
Visitor	11
Total Amount	234

Ground Floor - Carspaces

Comments	Subtotal
Accessible Hotel and Public	1
Hotel and Public	23
Retail	2
Total Amount	26

Ground Floor - Motorbikes

Motorbikes	Subtotal
	6
Total Amount	6

Ground Floor - Bicycles

Bicycles	Subtotal
	47
Total Amount	47

2	24/04/18	ISSUE FOR DA COMMENTS	DOMA	BS
1	12/03/18	ISSUE FOR COORDINATION	DOMA	BS
Revision	Date	Description	Initial	Checked

42 Honeysuckle Drive
42 Honeysuckle Drive, Newcastle

General Arrangement Plan
Ground Floor Plan



Status	DD		
Scale	1 : 150	@ A1	
Drawn	Author	Checked	Checker
Project No.	s12109		
Plot Date	10/05/2018 3:17:10 PM		
Plot File	42HONEYSUCKLEDRIE_ARCH		
Drawing no.	AD.03.101	Revision	2

Melbourne 1 Nicholson Street
Melbourne VIC 3000 Australia
T 03 8654 6200 F 03 8654 6300
email mel@batesmart.com.au
http://www.batesmart.com.au

Sydney 43 Brisbane Street
Sydney NSW 2010 Australia
T 02 8354 5100 F 02 8354 5199
email syd@batesmart.com.au
http://www.batesmart.com.au

Bates Smart Pty Ltd ABN 70 004 999 400

ISSUED FOR CO-ORDINATION
23.04.2018

BATESSMART



NSW GOVERNMENT
Planning

Issued under the Environmental Planning and Assessment Act 1979



Approved Application No. **SSD 8440**

granted on the **22 June 2018**

Signed **B. Kk**

Sheet No. **20** of **24**

Check all dimensions and site conditions prior to commencement of any work, the purchase or ordering of any materials, fittings, plant, services or equipment and the preparation of shop drawings and or the fabrication of any components.
Do not scale drawings - refer to figured dimensions only. Any discrepancies shall immediately be referred to the architect for clarification.
All drawings may not be reproduced or distributed without prior permission from the architect.

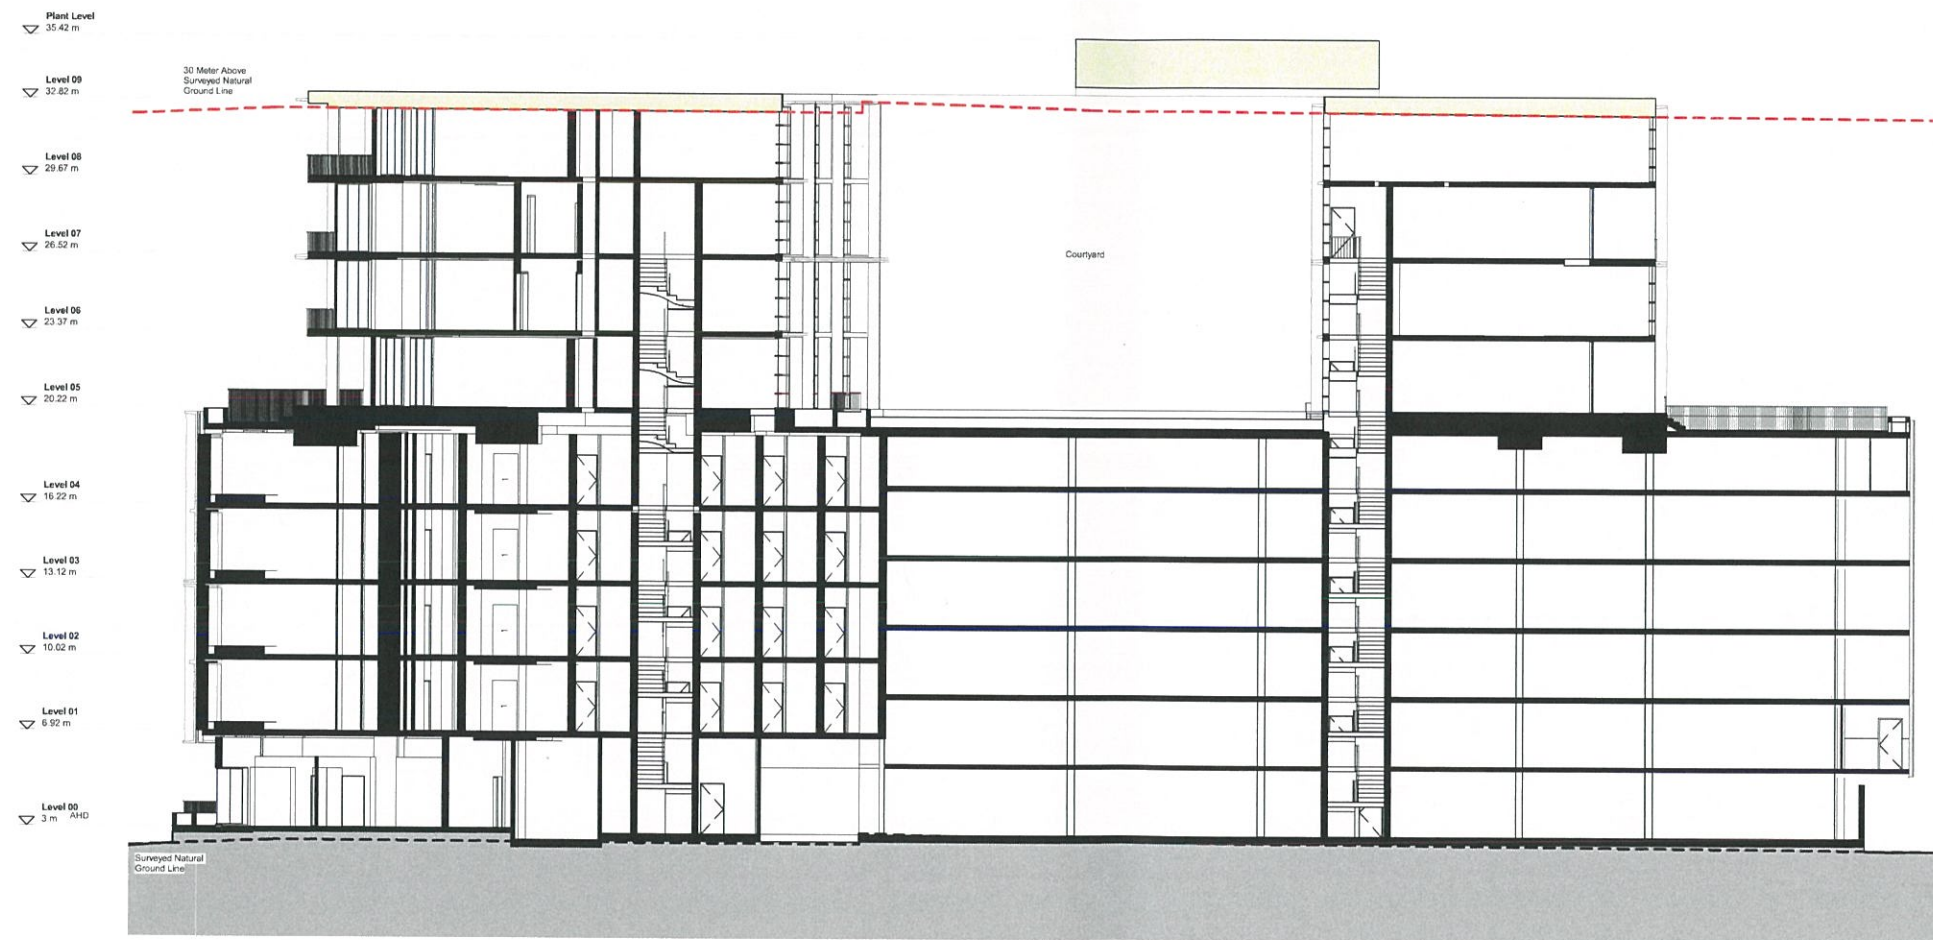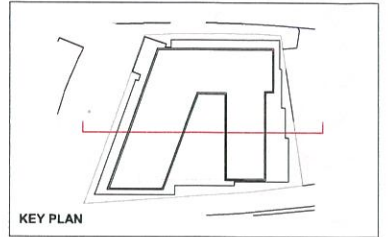

Revision	Date	Description	Initial	Checked
1	24/04/18	ISSUE FOR DA COMMENTS	DOMA	BS

42 Honeysuckle Drive
42 Honeysuckle Drive, Newcastle

Section East - West

Status	DD		
Scale	1 : 150	@ A1	
Drawn	Author	Checked	Checker
Project No.	s12109		
Plot Date	13/04/2018 3:52:50 PM		
Plot File	42HONEYSUCKLEDRIE_ARCH		
Drawing no.			Revision
A11.001			1

Melbourne 1 Nicholson Street
Melbourne VIC 3000 Australia
T 03 8664 6200 F 03 8664 6300
email mel@batesmart.com.au
http://www.batesmart.com.au

Sydney 43 Brisbane Street
Surry Hills NSW 2010 Australia
T 02 8354 5100 F 02 8354 5199
email syd@batesmart.com.au
http://www.batesmart.com.au

Bates Smart Pty Ltd ABN 70 004 999 400

BATESSMART



NSW GOVERNMENT
Planning

Issued under the Environmental Planning and Assessment Act 1979


Approved Application No. **SSD 8440**

granted on the **22 June 2018**

Signed **B. K. K.**

Sheet No. **21** of **24**

Check all dimensions and site conditions prior to commencement of any work, the purchase or ordering of any materials, fittings, plant, services or equipment and the preparation of shop drawings and or the fabrication of any components.
Do not scale drawings - refer to figured dimensions only. Any discrepancies shall immediately be referred to the architect for clarification.
All drawings may not be reproduced or distributed without prior permission from the architect.

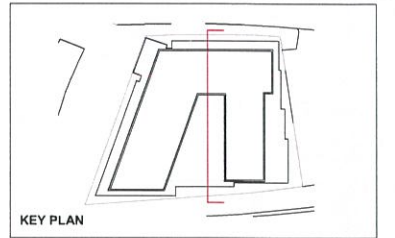

Revision	Date	Description	Initial	Checked
1	24/04/18	ISSUE FOR DA COMMENTS	DOMA	BS

42 Honeysuckle Drive
42 Honeysuckle Drive, Newcastle

Section North - South

Status	DD		
Scale	1 : 150	@ A1	
Drawn	Author	Checked	Checker
Project No.	s12109		
Plot Date	13/04/2018 3:45 12 PM		
Plot File	42HONEYUCKLEDRIVE_ARCH		
Drawing no.	Revision		
A11.002	1		

Melbourne 1 Nicholson Street
Melbourne VIC 3000 Australia
T 03 8664 6200 F 03 8664 6300
email mel@batesmart.com.au
http://www.batesmart.com.au

Sydney 43 Brisbane Street
Surry Hills NSW 2010 Australia
T 02 8354 5100 F 02 8354 5199
email syd@batesmart.com.au
http://www.batesmart.com.au

Bates Smart Pty Ltd ABN 70 004 999 400

BATESSMART



NSW GOVERNMENT
Planning

Issued under the Environmental Planning and Assessment Act 1979


Approved Application No. **SSD 8440**

granted on the **22 June 2018**


Signed **B. Kk**

Sheet No. **22** of **24**

Check all dimensions and site conditions prior to commencement of any work, the purchase or ordering of any materials, fittings, plant, services or equipment and the preparation of shop drawings and or the fabrication of any components.
Do not scale drawings - refer to figured dimensions only. Any discrepancies shall immediately be referred to the architect for clarification.
All drawings may not be reproduced or distributed without prior permission from the architect.

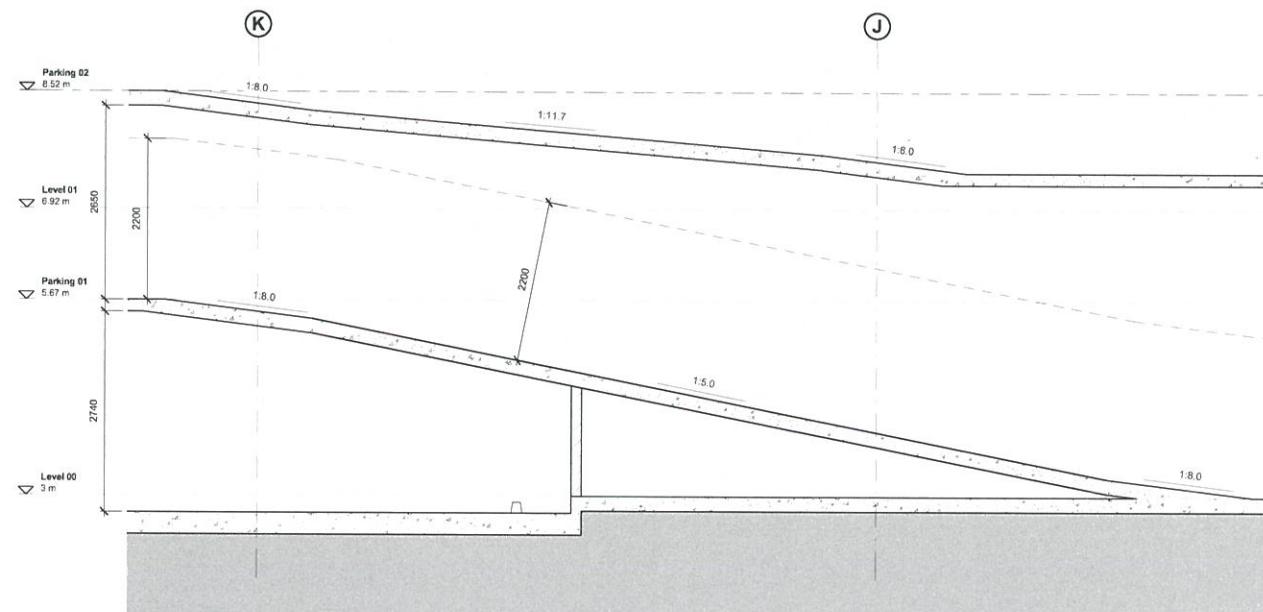

1 Section
Carpark Ramp 02
1:50

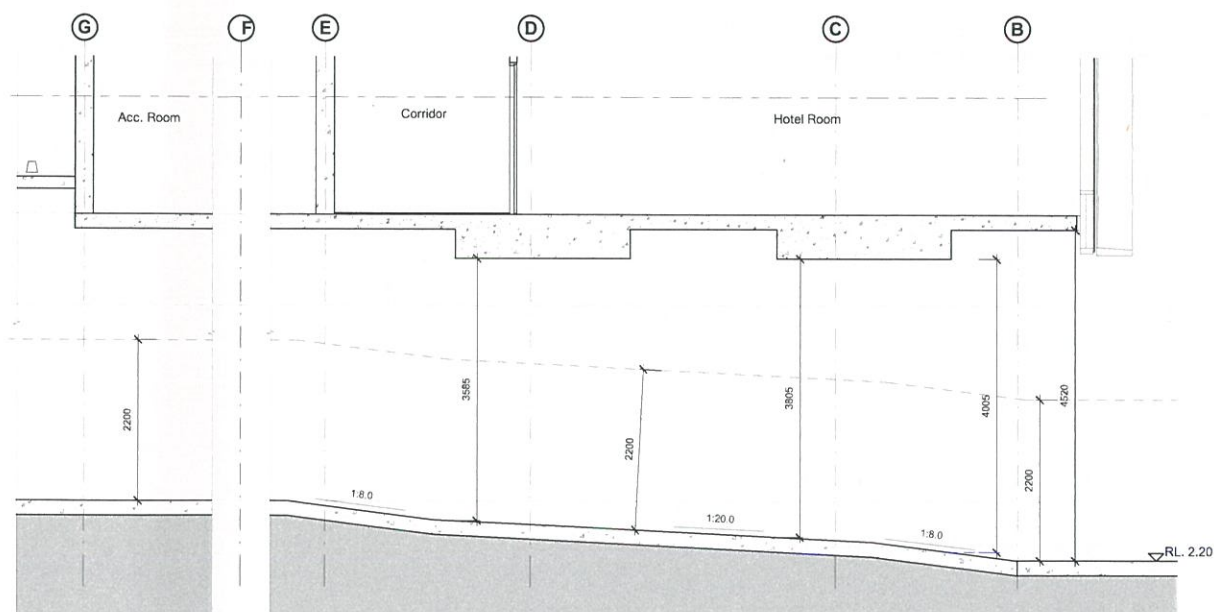

2 Section
Carpark Entry Ramp 01
1:50

Revision	Date	Description	DCMA	BS
1	24/04/18	ISSUE FOR DA COMMENTS		

42 Honeysuckle Drive
42 Honeysuckle Drive, Newcastle

Core Plans (Ramps)
Carpark Ramp 01/ 02 Section

Status	DD		
Scale	1 : 50 @ A1		
Drawn	Author	Checked	Checker
Project No.	s12109		
Plot Date	24/04/2018 1:02:24 PM		
Plot File	42HONEYSUCKLEDRIE_ARCH		
Drawing no.	SK.014	Revision	1

Melbourne 1 Nicholson Street
Melbourne VIC 3000 Australia
T 03 8664 6200 F 03 8664 6300
email mel@batesmart.com.au
http://www.batesmart.com.au

Sydney 43 Brisbane Street
Surry Hills NSW 2010 Australia
T 02 8354 5100 F 02 8354 5199
email syd@batesmart.com.au
http://www.batesmart.com.au

Bates Smart Pty Ltd ABN 70 004 999 400

BATESSMART