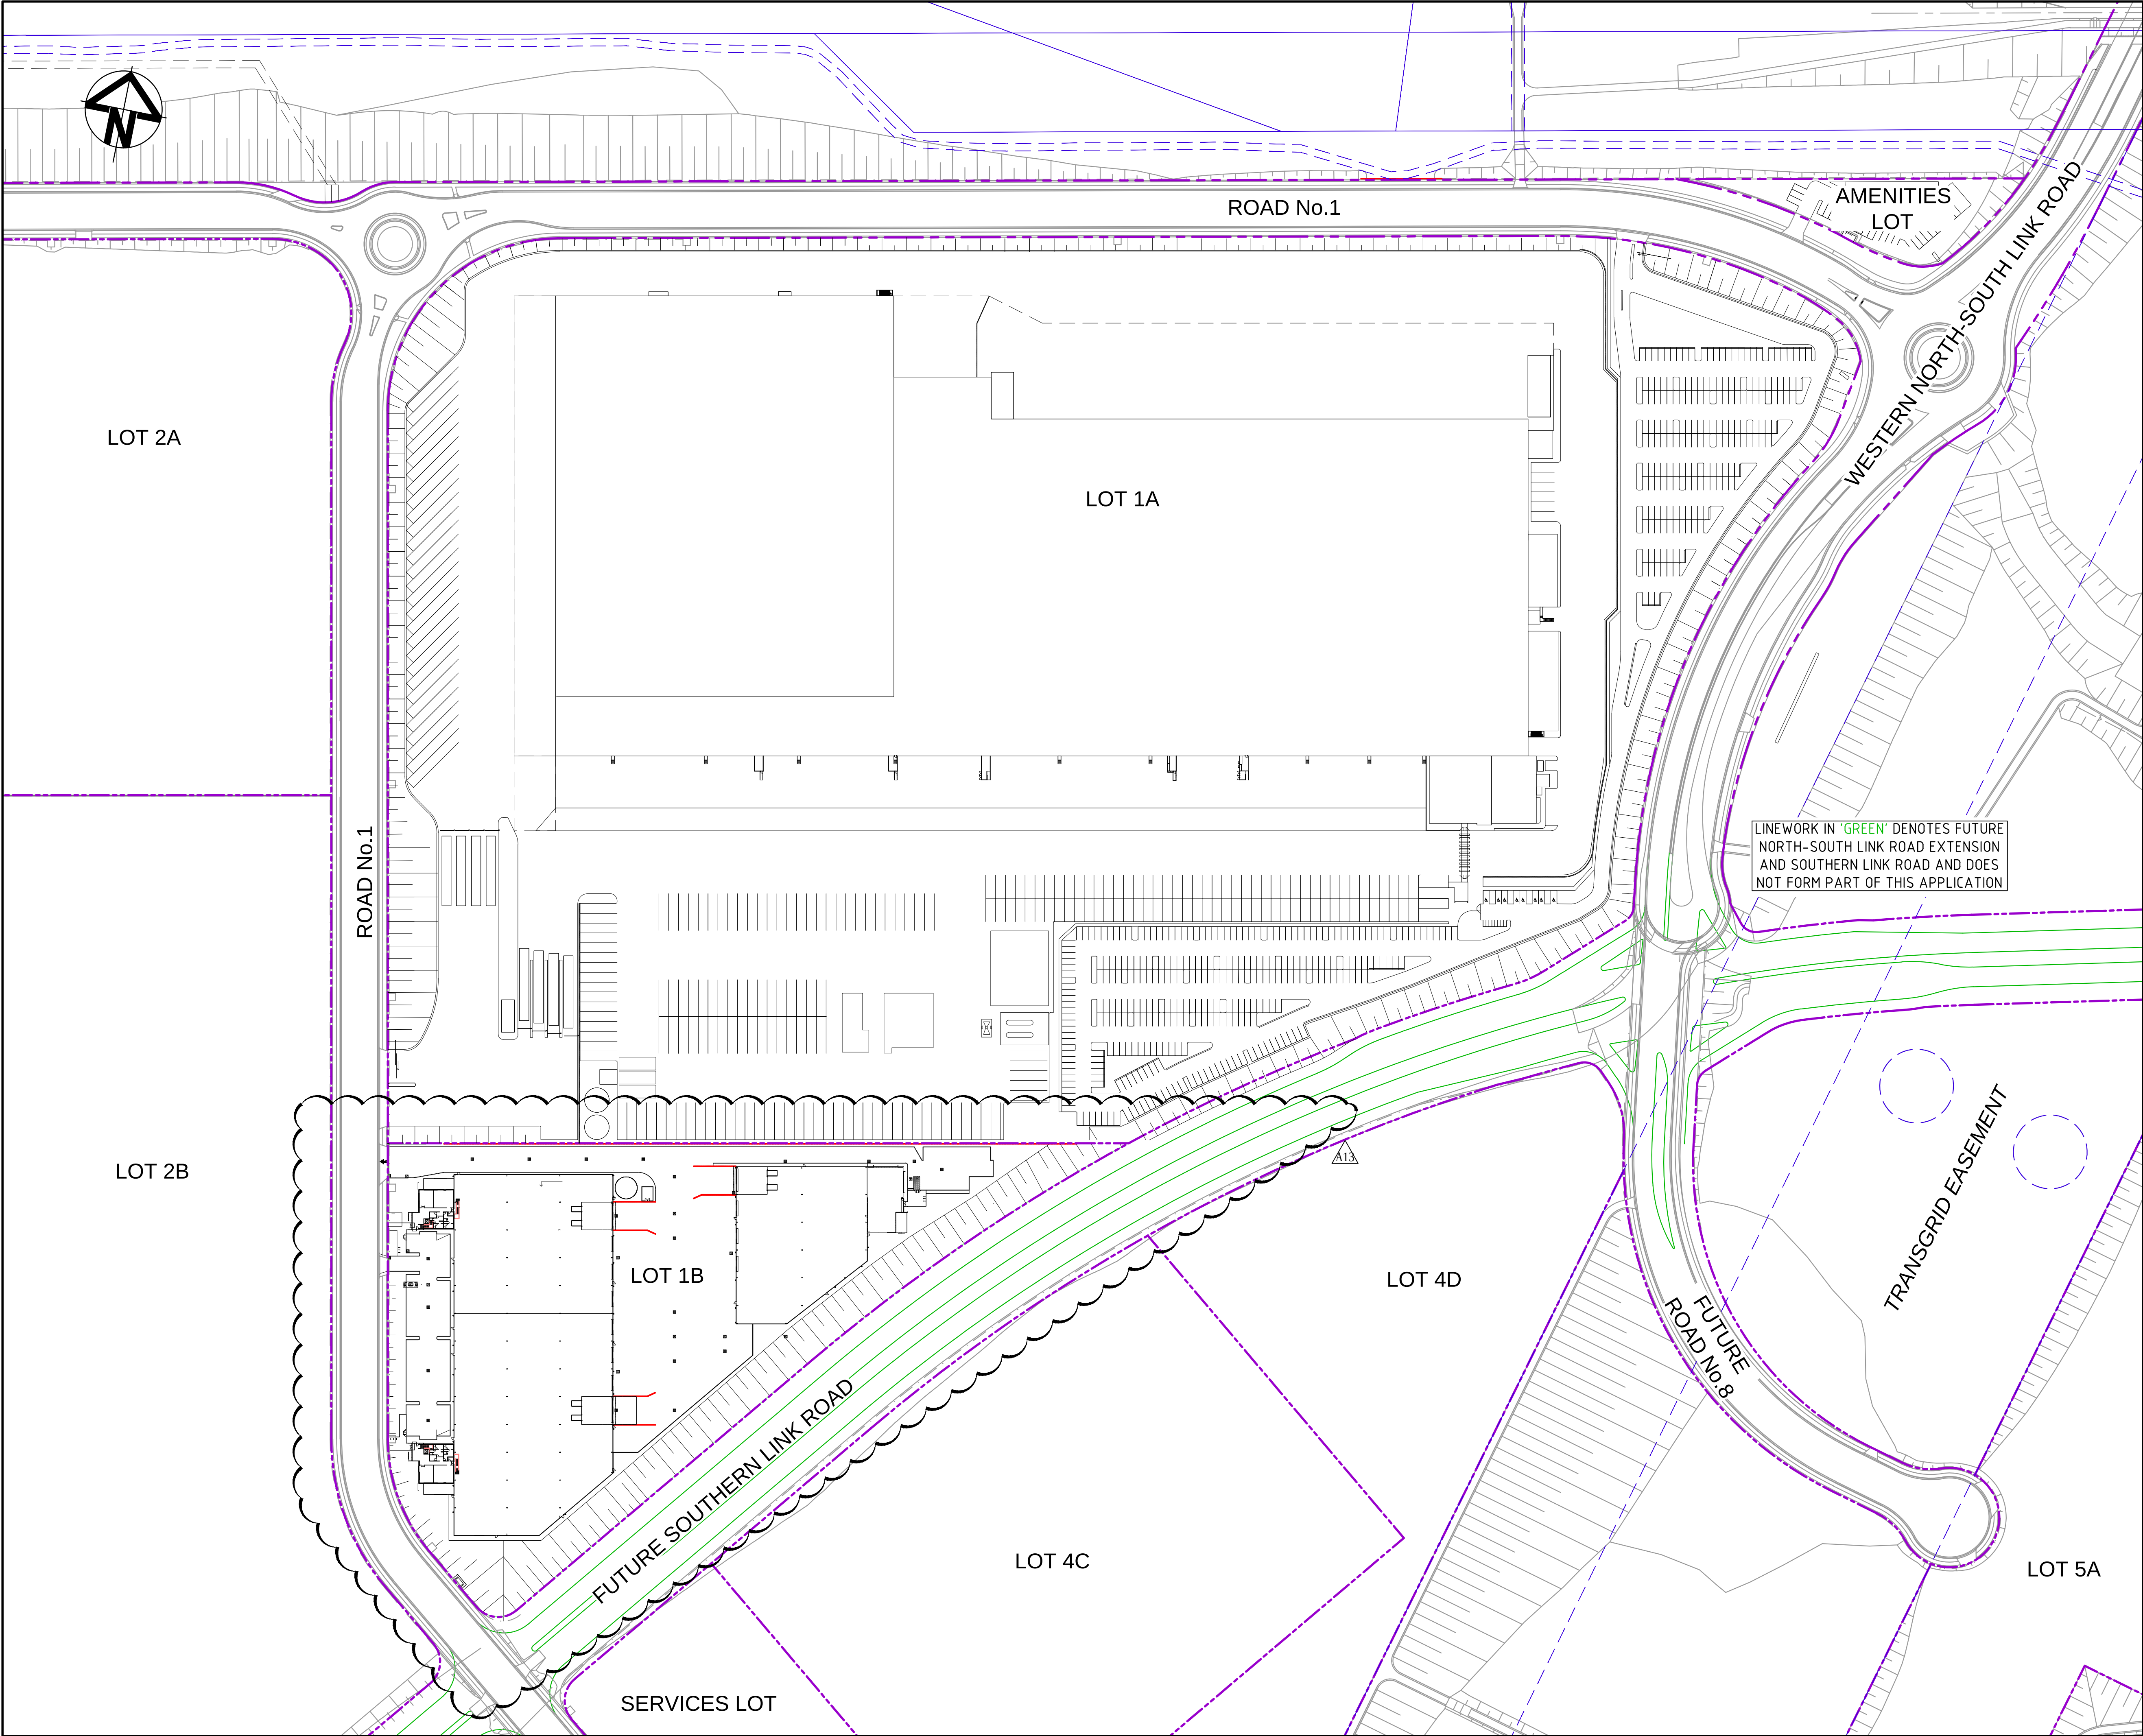


A14	ISSUED FOR SSD APPROVAL MOD 6	05-01-21
A13	ISSUED FOR SSD APPROVAL MOD 6	04-11-20
Issue	Description	Date

THIS DRAWING CANNOT BE COPIED OR REPRODUCED IN ANY FORM OR USED FOR ANY OTHER PURPOSE OTHER THAN THAT ORIGINALLY INTENDED WITHOUT THE WRITTEN PERMISSION OF AT&L

Status	MOD 6 APPROVAL	A1
NOT TO BE USED FOR CONSTRUCTION		

Scales	1 : 1250	15-272-C2003.dwg	
		Drawn	GB
Height Datum	AHD	Designed	GB
		Checked	AM
Grid	LOCAL	Approved	AM

Client

Civil Engineers and Project Managers

Level 7, 153 Walker Street
North Sydney NSW 2060
ABN 96 130 882 405
Tel: 02 9439 1777
Fax: 02 9923 1055
www.atl.net.au
info@atl.net.au


Project

PROPOSED INDUSTRIAL DEVELOPMENT
OAKDALE WEST

Title

GENERAL ARRANGEMENT
PLAN

Drawing No.	Project No.	Issue
15-272-C2003	15-272	A14

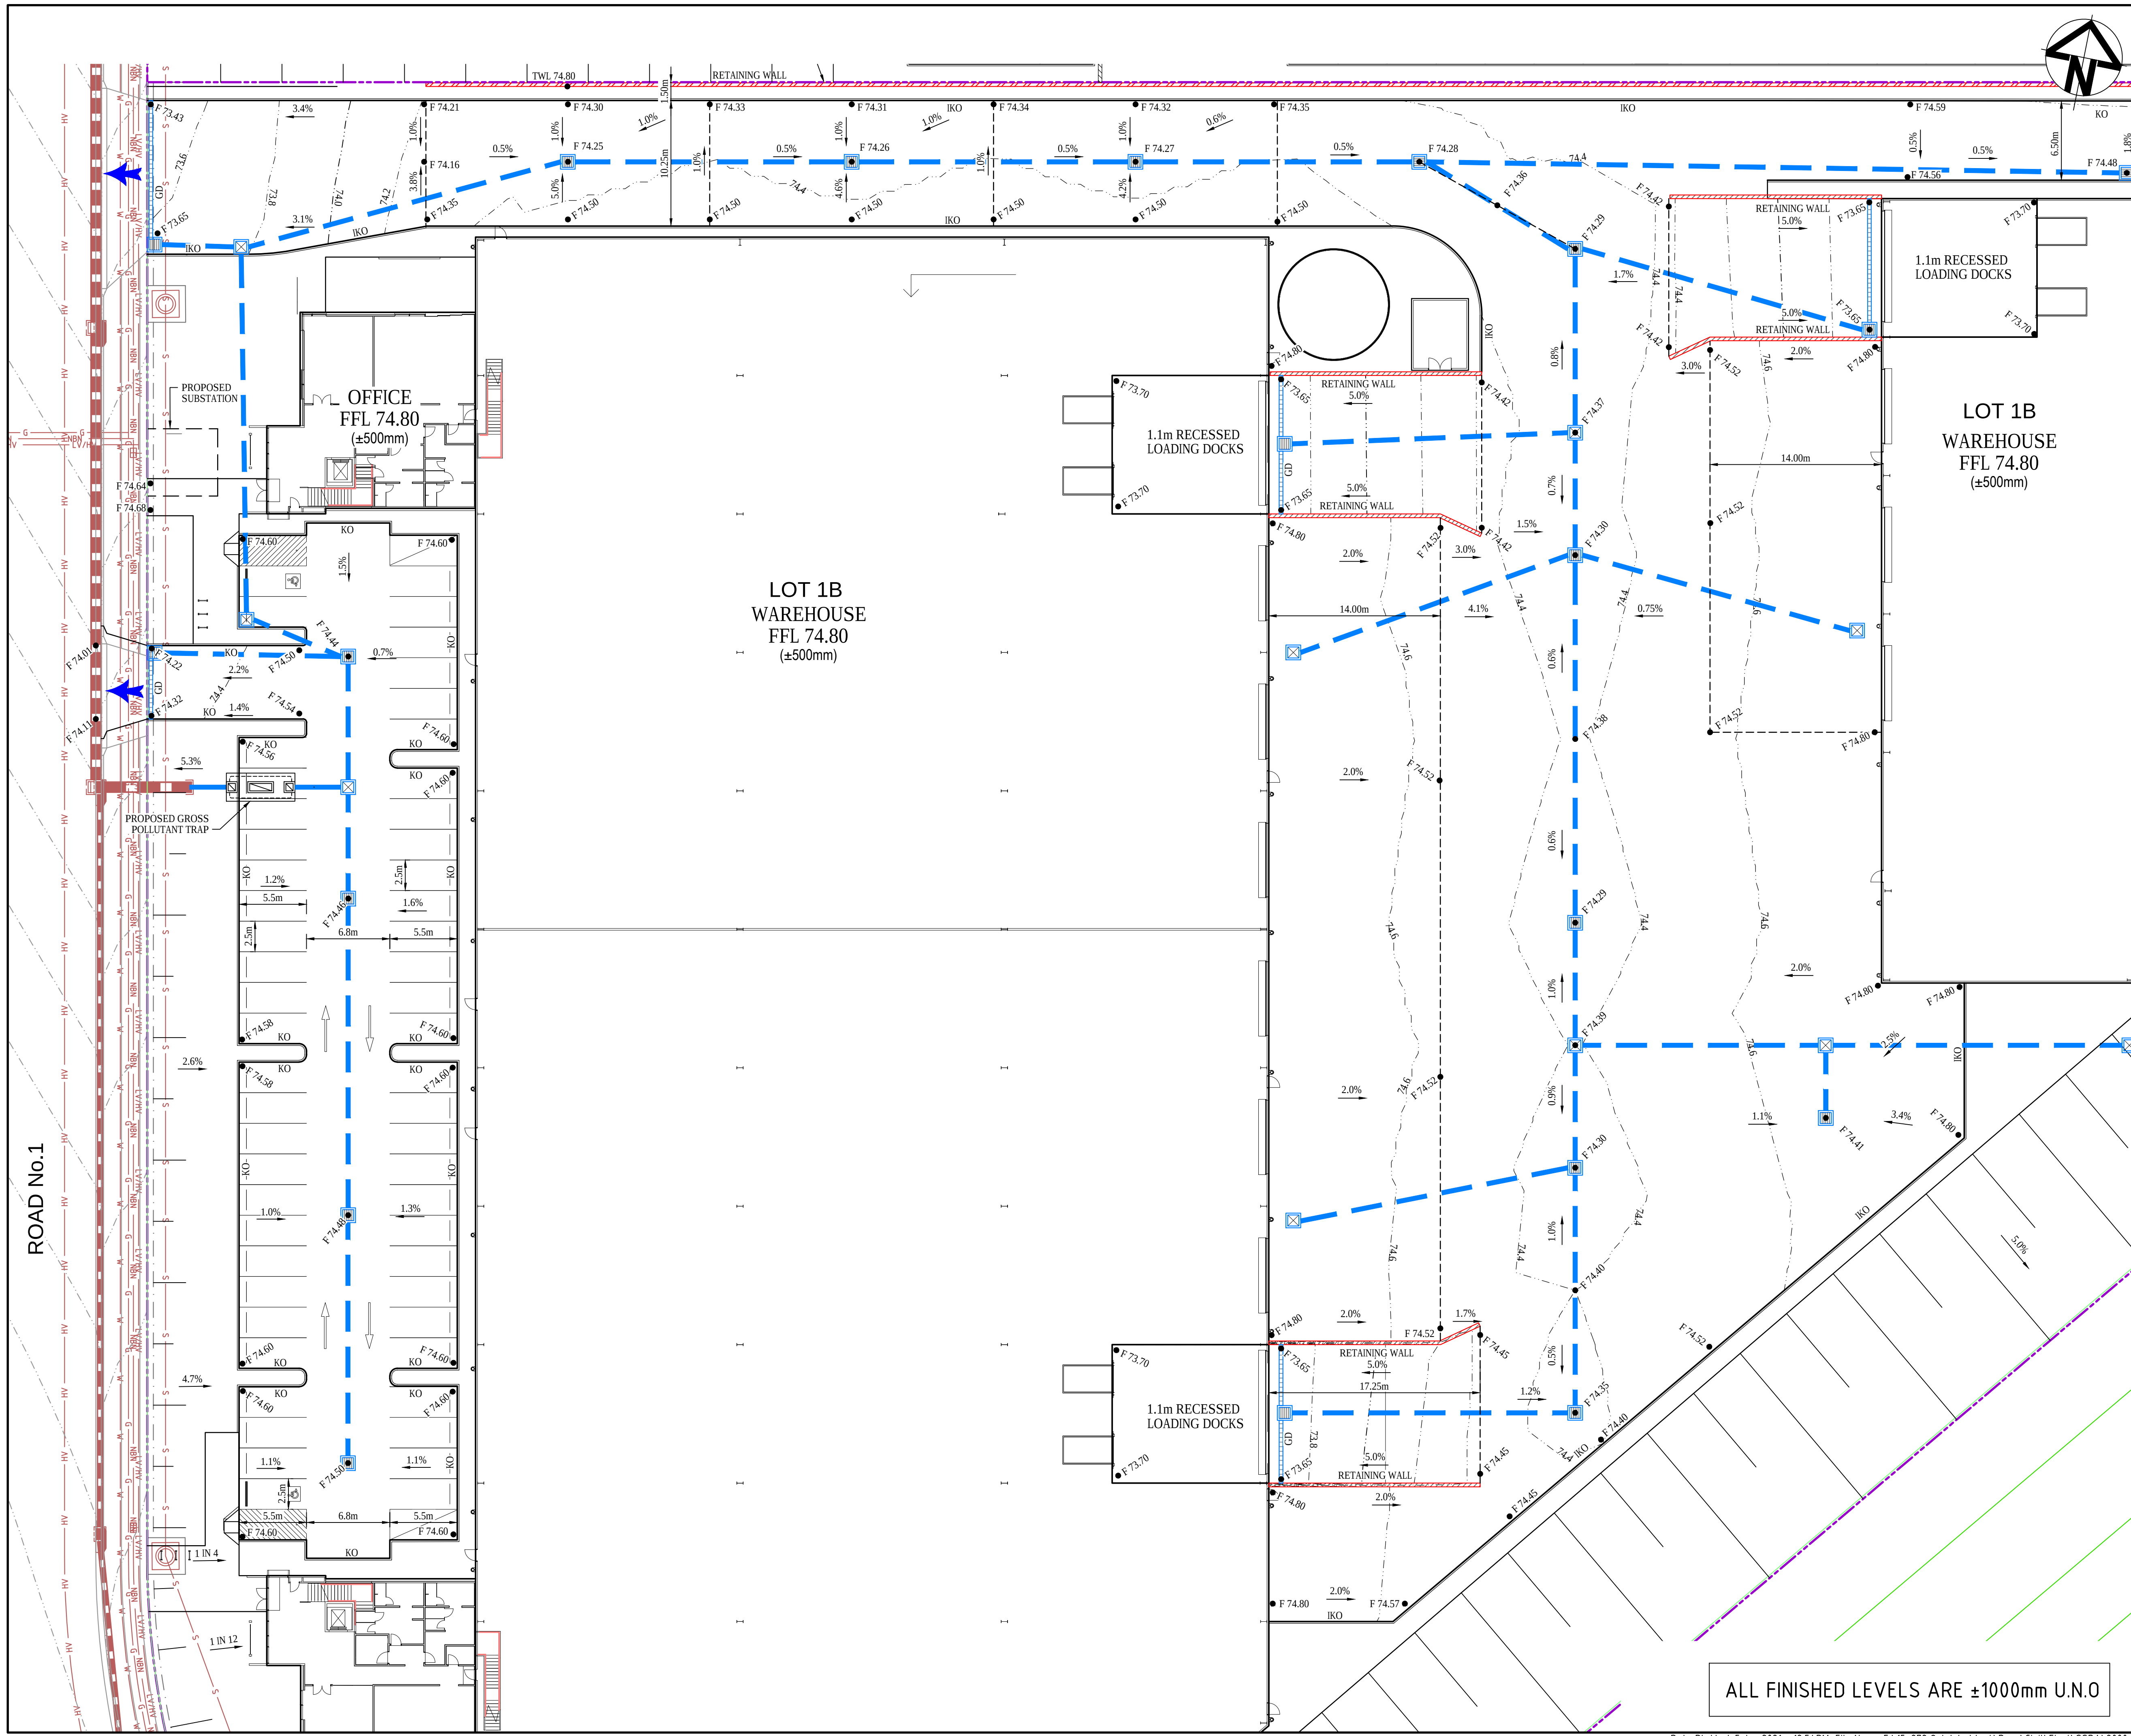

KEYPLAN

LEGEND

- EXISTING BOUNDARY
- PROPOSED BOUNDARY
- PROPOSED CONTOUR
- 65.0
- K&G KERB AND GUTTER
- KO KERB ONLY
- IKO INTEGRAL KERB ONLY
- DD DISH DRAIN
- F74.00 FINISHED SURFACE LEVEL
- Ø375 STORMWATER PIPE WITH SIZE
- STORMWATER OVERLAND FLOWPATH
- GD STORMWATER GRATED DRAIN
- KERB INLET PIT
- SURFACE INLET PIT
- JUNCTION PIT
- GUARDRAIL SAFETY BARRIER
- EXISTING STORMWATER PIPE
- S EXISTING SEWER MAIN
- W EXISTING WATER MAIN
- NBN EXISTING NBN
- LV/HV EXISTING ELECTRICAL
- G EXISTING GAS MAIN

Bar Scales

A13	ISSUED FOR SSD APPROVAL MOD 6	05-01-21
A12	ISSUED FOR SSD APPROVAL MOD 6	04-11-20

Issue	Description	Date
15-272-C2021	MOD 6 APPROVAL	A1

THIS DRAWING CANNOT BE COPIED OR REPRODUCED IN ANY FORM OR USED FOR ANY OTHER PURPOSE OTHER THAN THAT ORIGINALLY INTENDED WITHOUT THE WRITTEN PERMISSION OF AT&I

NOT TO BE USED FOR CONSTRUCTION

Scale	1 : 250	15-272-C2021.dwg
Drawn	GB	
Designed	GB	
Height Datum	AHD	Checked AM
Grid	LOCAL	Approved AM

Client

Civil Engineers and Project Managers

Level 7, 153 Walker Street
North Sydney NSW 2060
ABN 96 130 882 405
Tel: 02 9439 1777
Fax: 02 9923 1055
www.atl.net.au
info@atl.net.au

Project

PROPOSED INDUSTRIAL DEVELOPMENT OAKDALE WEST


Title

SITEWORKS AND STORMWATER DRAINAGE PLAN

SHEET 12 OF 14

Drawing No.	Project No.	Issue
15-272-C2021	15-272	A13

ALL FINISHED LEVELS ARE ±1000mm U.N.O

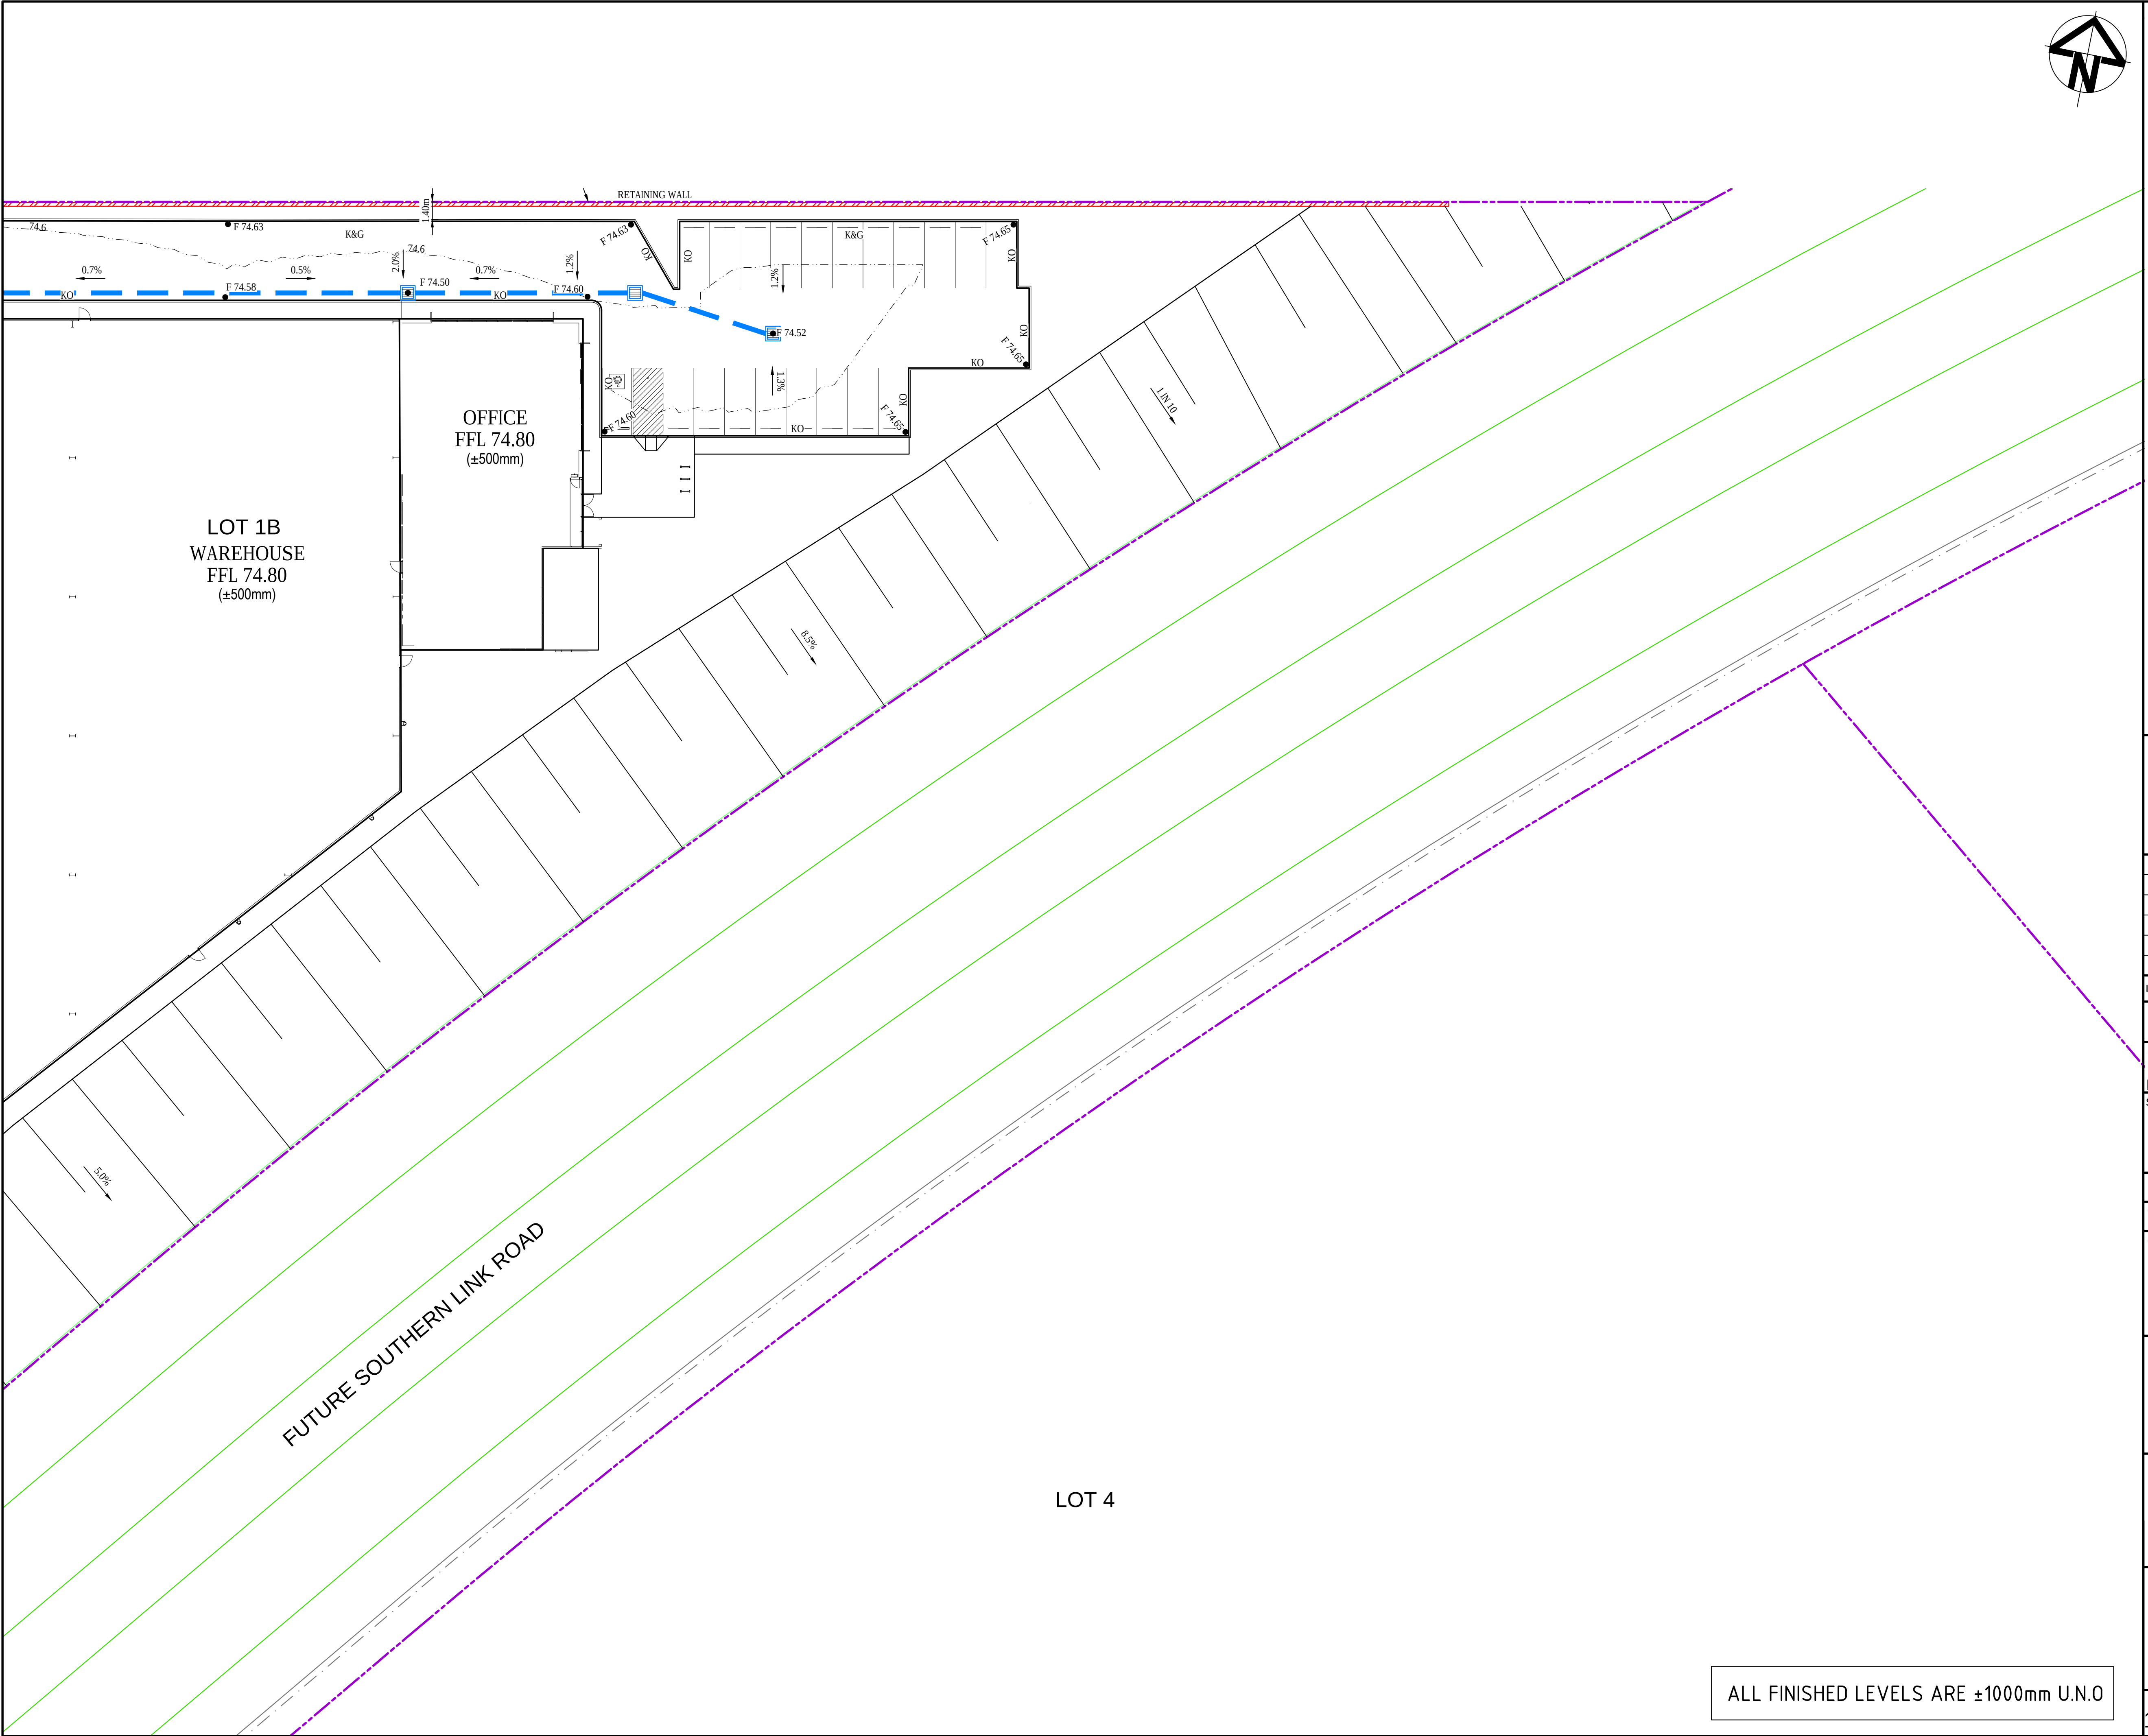

KEYPLAN

LEGEND

- EXISTING BOUNDARY
- PROPOSED BOUNDARY
- PROPOSED CONTOUR
- K&G
- KO
- IKO
- DD
- FINISHED SURFACE LEVEL
- STORMWATER PIPE WITH SIZE
- STORMWATER OVERLAND FLOWPATH
- STORMWATER GRATED DRAIN
- KERB INLET PIT
- SURFACE INLET PIT
- JUNCTION PIT
- GUARDRAIL SAFETY BARRIER
- EXISTING STORMWATER PIPE
- EXISTING SEWER MAIN
- EXISTING WATER MAIN
- EXISTING NBN
- EXISTING ELECTRICAL
- EXISTING GAS MAIN

Bar Scales

0 5 10 15 20

1 : 250 @ A1 1 : 500 @ A3

A13	ISSUED FOR SSD APPROVAL MOD 6	05-01-21
A12	ISSUED FOR SSD APPROVAL MOD 6	04-11-20
Issue	Description	Date

THIS DRAWING CANNOT BE COPIED OR REPRODUCED IN ANY FORM OR USED FOR ANY OTHER PURPOSE OTHER THAN THAT ORIGINALLY INTENDED WITHOUT THE WRITTEN PERMISSION OF AT&I.

Status

MOD 6 APPROVAL

NOT TO BE USED FOR CONSTRUCTION

A1

Scales	1 : 250	15-272-C2022.dwg	
		Drawn	GB
		Designed	GB
Height Datum	AHD	Checked	AM
Grid	LOCAL	Approved	AM

Client

Civil Engineers and Project Managers

Level 7, 153 Walker Street
North Sydney NSW 2060
ABN 96 130 882 405
Tel: 02 9439 1777
Fax: 02 9923 1055
www.atl.net.au
info@atl.net.au

Project

PROPOSED INDUSTRIAL DEVELOPMENT OAKDALE WEST


Title

SITEWORKS AND STORMWATER DRAINAGE PLAN

SHEET 13 OF 14

Drawing No.	Project No.	Issue
15-272-C2022	15-272	A13

ALL FINISHED LEVELS ARE ±1000mm U.N.O

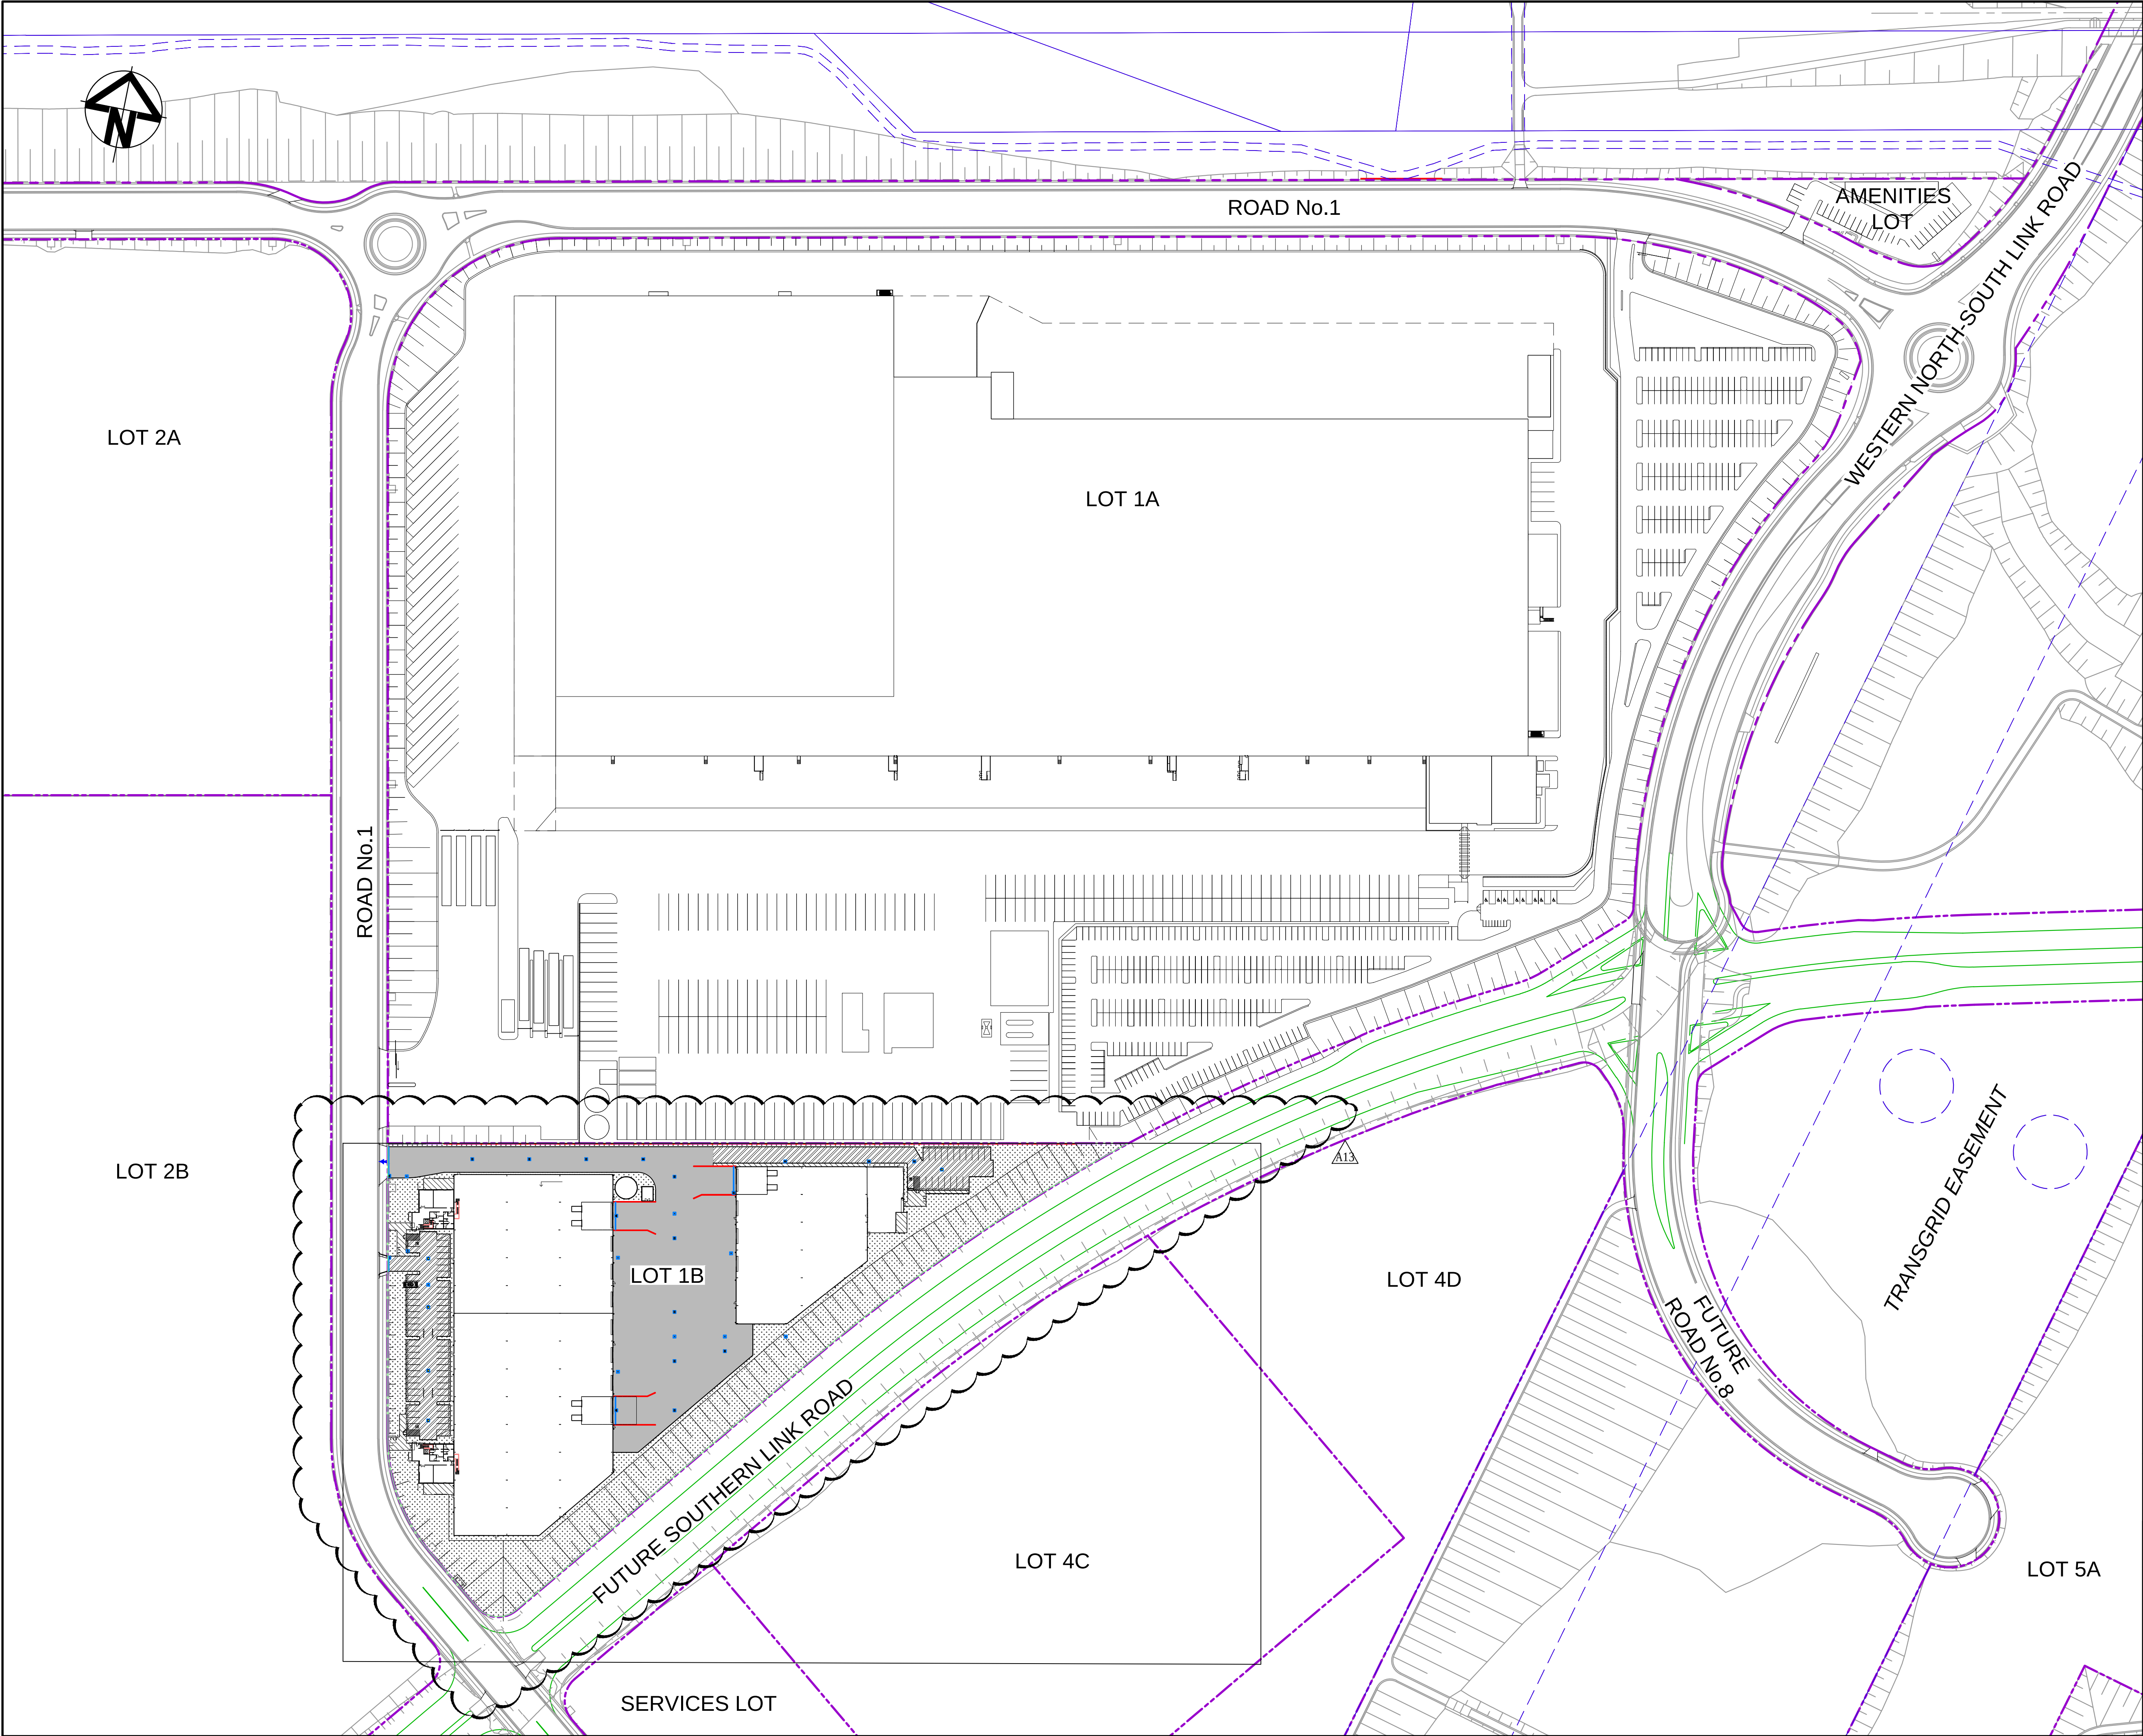

LEGEND


HEAVY DUTY RIGID PAVEMENT

LIGHT DUTY FLEXIBLE PAVEMENT

LANDSCAPING

FIRE ACCESS TRACK

FOOTPATH

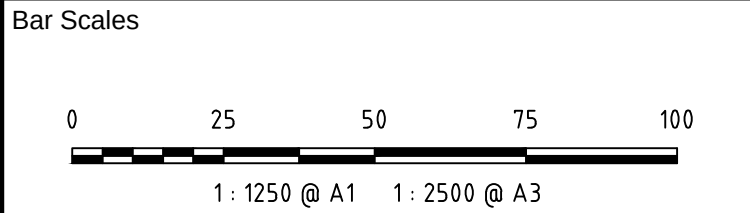

A14	ISSUED FOR SSD APPROVAL MOD 6	05-01-21
A13	ISSUED FOR SSD APPROVAL MOD 6	04-11-20
Issue	Description	Date

THIS DRAWING CANNOT BE COPIED OR REPRODUCED IN ANY FORM OR USED FOR ANY OTHER PURPOSE OTHER THAN THAT ORIGINALLY INTENDED WITHOUT THE WRITTEN PERMISSION OF AT&L

Status	MOD 6 APPROVAL	A1
NOT TO BE USED FOR CONSTRUCTION		

Scales	1 : 1250	15-272-C2030.dwg	
		Drawn	GB
Height Datum	AHD	Designed	GB
		Checked	AM
Grid	LOCAL	Approved	AM

Client

Civil Engineers and Project Managers

Level 7, 153 Walker Street
North Sydney NSW 2060
ABN 96 130 882 405
Tel: 02 9439 1777
Fax: 02 9923 1055
www.atl.net.au
info@atl.net.au


Project

PROPOSED INDUSTRIAL DEVELOPMENT OAKDALE WEST

Title

PAVEMENT PLAN

Drawing No.	Project No.	Issue
15-272-C2030	15-272	A14

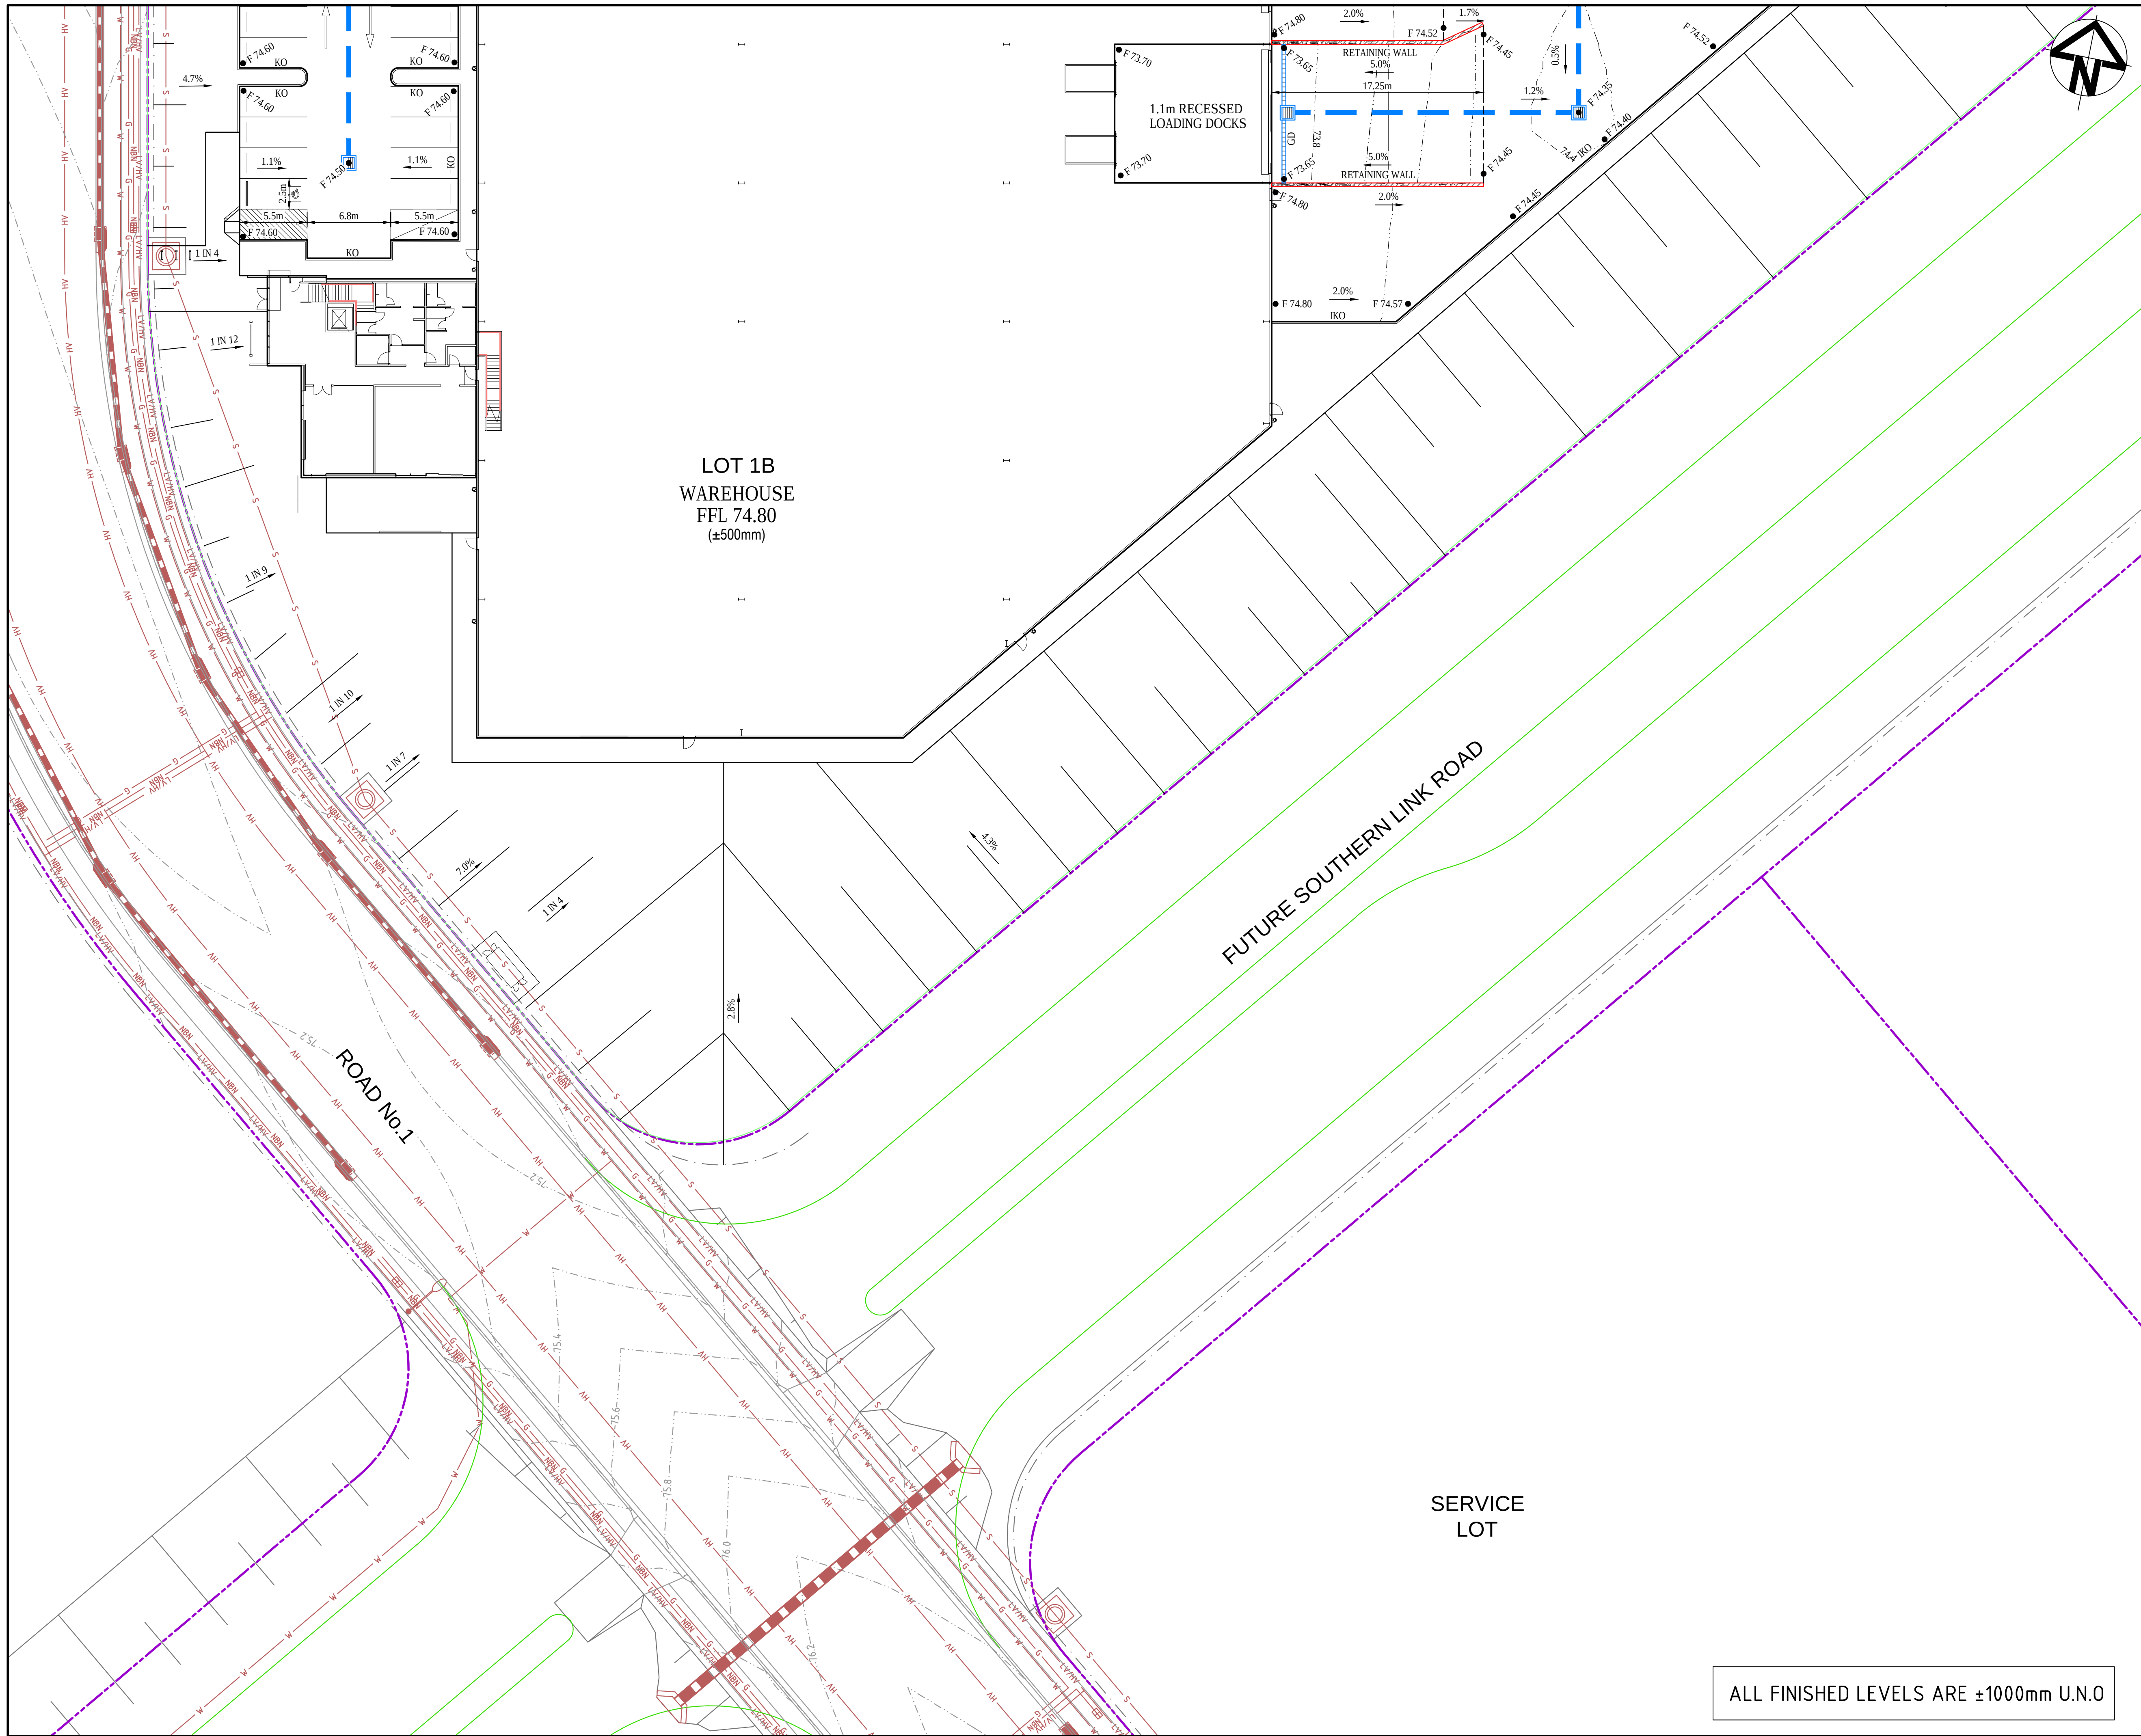

KEYPLAN

LEGEND

- EXISTING BOUNDARY
- PROPOSED BOUNDARY
- PROPOSED CONTOUR
- K&G KERB AND GUTTER
- KO KERB ONLY
- IKO INTEGRAL KERB ONLY
- DD DISH DRAIN
- FINISHED SURFACE LEVEL
- STORMWATER PIPE WITH SIZE
- STORMWATER OVERLAND FLOWPATH
- STORMWATER GRATED DRAIN
- KERB INLET PIT
- SURFACE INLET PIT
- JUNCTION PIT
- GUARDRAIL SAFETY BARRIER
- EXISTING STORMWATER PIPE
- EXISTING SEWER MAIN
- EXISTING WATER MAIN
- EXISTING NBN
- EXISTING ELECTRICAL
- EXISTING GAS MAIN

Bar Scales

A12	ISSUED FOR SSD APPROVAL MOD 6	04-11-20
Issue	Description	Date

THIS DRAWING CANNOT BE COPIED OR REPRODUCED IN ANY FORM OR USED FOR ANY OTHER PURPOSE OTHER THAN THAT ORIGINALLY INTENDED WITHOUT THE WRITTEN PERMISSION OF AT&I.

Status	MOD 6 APPROVAL	A1
NOT TO BE USED FOR CONSTRUCTION		

Scales	1 : 250	15-272-C2023.dwg	
		Drawn	GB
		Designed	GB
Height Datum	AHD	Checked	AM
Grid	LOCAL	Approved	AM

Client

Civil Engineers and Project Managers

Level 7, 153 Walker Street
North Sydney NSW 2060
ABN 96 130 882 405
Tel: 02 9439 1777
Fax: 02 9923 1055
www.atl.net.au
info@atl.net.au

Project

PROPOSED INDUSTRIAL DEVELOPMENT OAKDALE WEST

Title

SITWORKS AND STORMWATER DRAINAGE PLAN

SHEET 14 OF 14

Drawing No.	Project No.	Issue
15-272	15-272	A12

ALL FINISHED LEVELS ARE ±1000mm U.N.O