


LEGEND




EXTENT OF SSD SCOPE

 

EXISTING STORMWATER
EASEMENT



EXISTING ELECTRICITY EASEMENT

 

PEDESTRIAN ACCESS



BOUNDARY LINE



EXISTING BUILDING NAME

GRAY PUKSAND

DISCLAIMER

This document may not be secure, may be corrupted in transmission or due to software incompatibility and/or may be amended or altered by third parties after leaving Gray Puskand's possession

Gray Puksand is not responsible for and accepts no liability for such matters. Subject only to any conflicting provision within any prior binding agreement by Gray Puksand (which agreement may also contain additional conditions relating to this document and its use):

1. The content of this document is confidential and copyright in it belongs to Gray Puksand. They are permitted only to be opened, read and used by the addressee.

2. All users of this document must carry out all relevant investigations and must examine, take advice as required and satisfy themselves concerning the contents correctness and sufficiency of the attachment and its contents for their purposes.

3. To the extent permitted by law, all conditions and warranties concerning this document or any use to which they may be put (whether as to quality, outcome, fitness, care, skill or otherwise) whether express or implied by statute, common law, equity, trade, custom or usage or otherwise are expressly excluded.

4. Any person using or relaying document releases indemnifies, and will keep indemnified, Gray Puksand against all claims, liabilities, loss, costs and expenses arising directly or indirectly out of or in connection with such use or reliance including without limitation any misrepresentation, error or defect in this document.

Contractors to use Architectural drawings for set out.
Contractors to check & verify all Dimensions on Site prior to Construction/Fabrica
Figured Dimensions take precedence over Scaled Dimensions.

Any Discrepancies should be immediately referred to the Architect.
All work to comply with N.C.C. Statutory Authorities & Relevant Australian Standards

NSW Nominated Architects Scott Moylan 7147 Craig Saltmarsh 6563

HANSEN YUNCKEN



REV	DESCRIPTION	DATE
A	Issue for SSDA	30-04-2020
B	Issue for SSDA	11-08-2020
C	Issue for MOD1	25-03-2021
D	Issue for MOD1	26-03-2021


PROJECT NO	220014
DRAWN	Author
CHECKED	Checker
APPROVED	Approver

TAFE NSW - Meadowbank
MTDTH & Multistorey Carpark

SSDA APPROVAL ISSUE

PROPOSED SITE PLAN SOUTH

DWG #	DA08	REV	D
SCALE @ A1	As indicated		

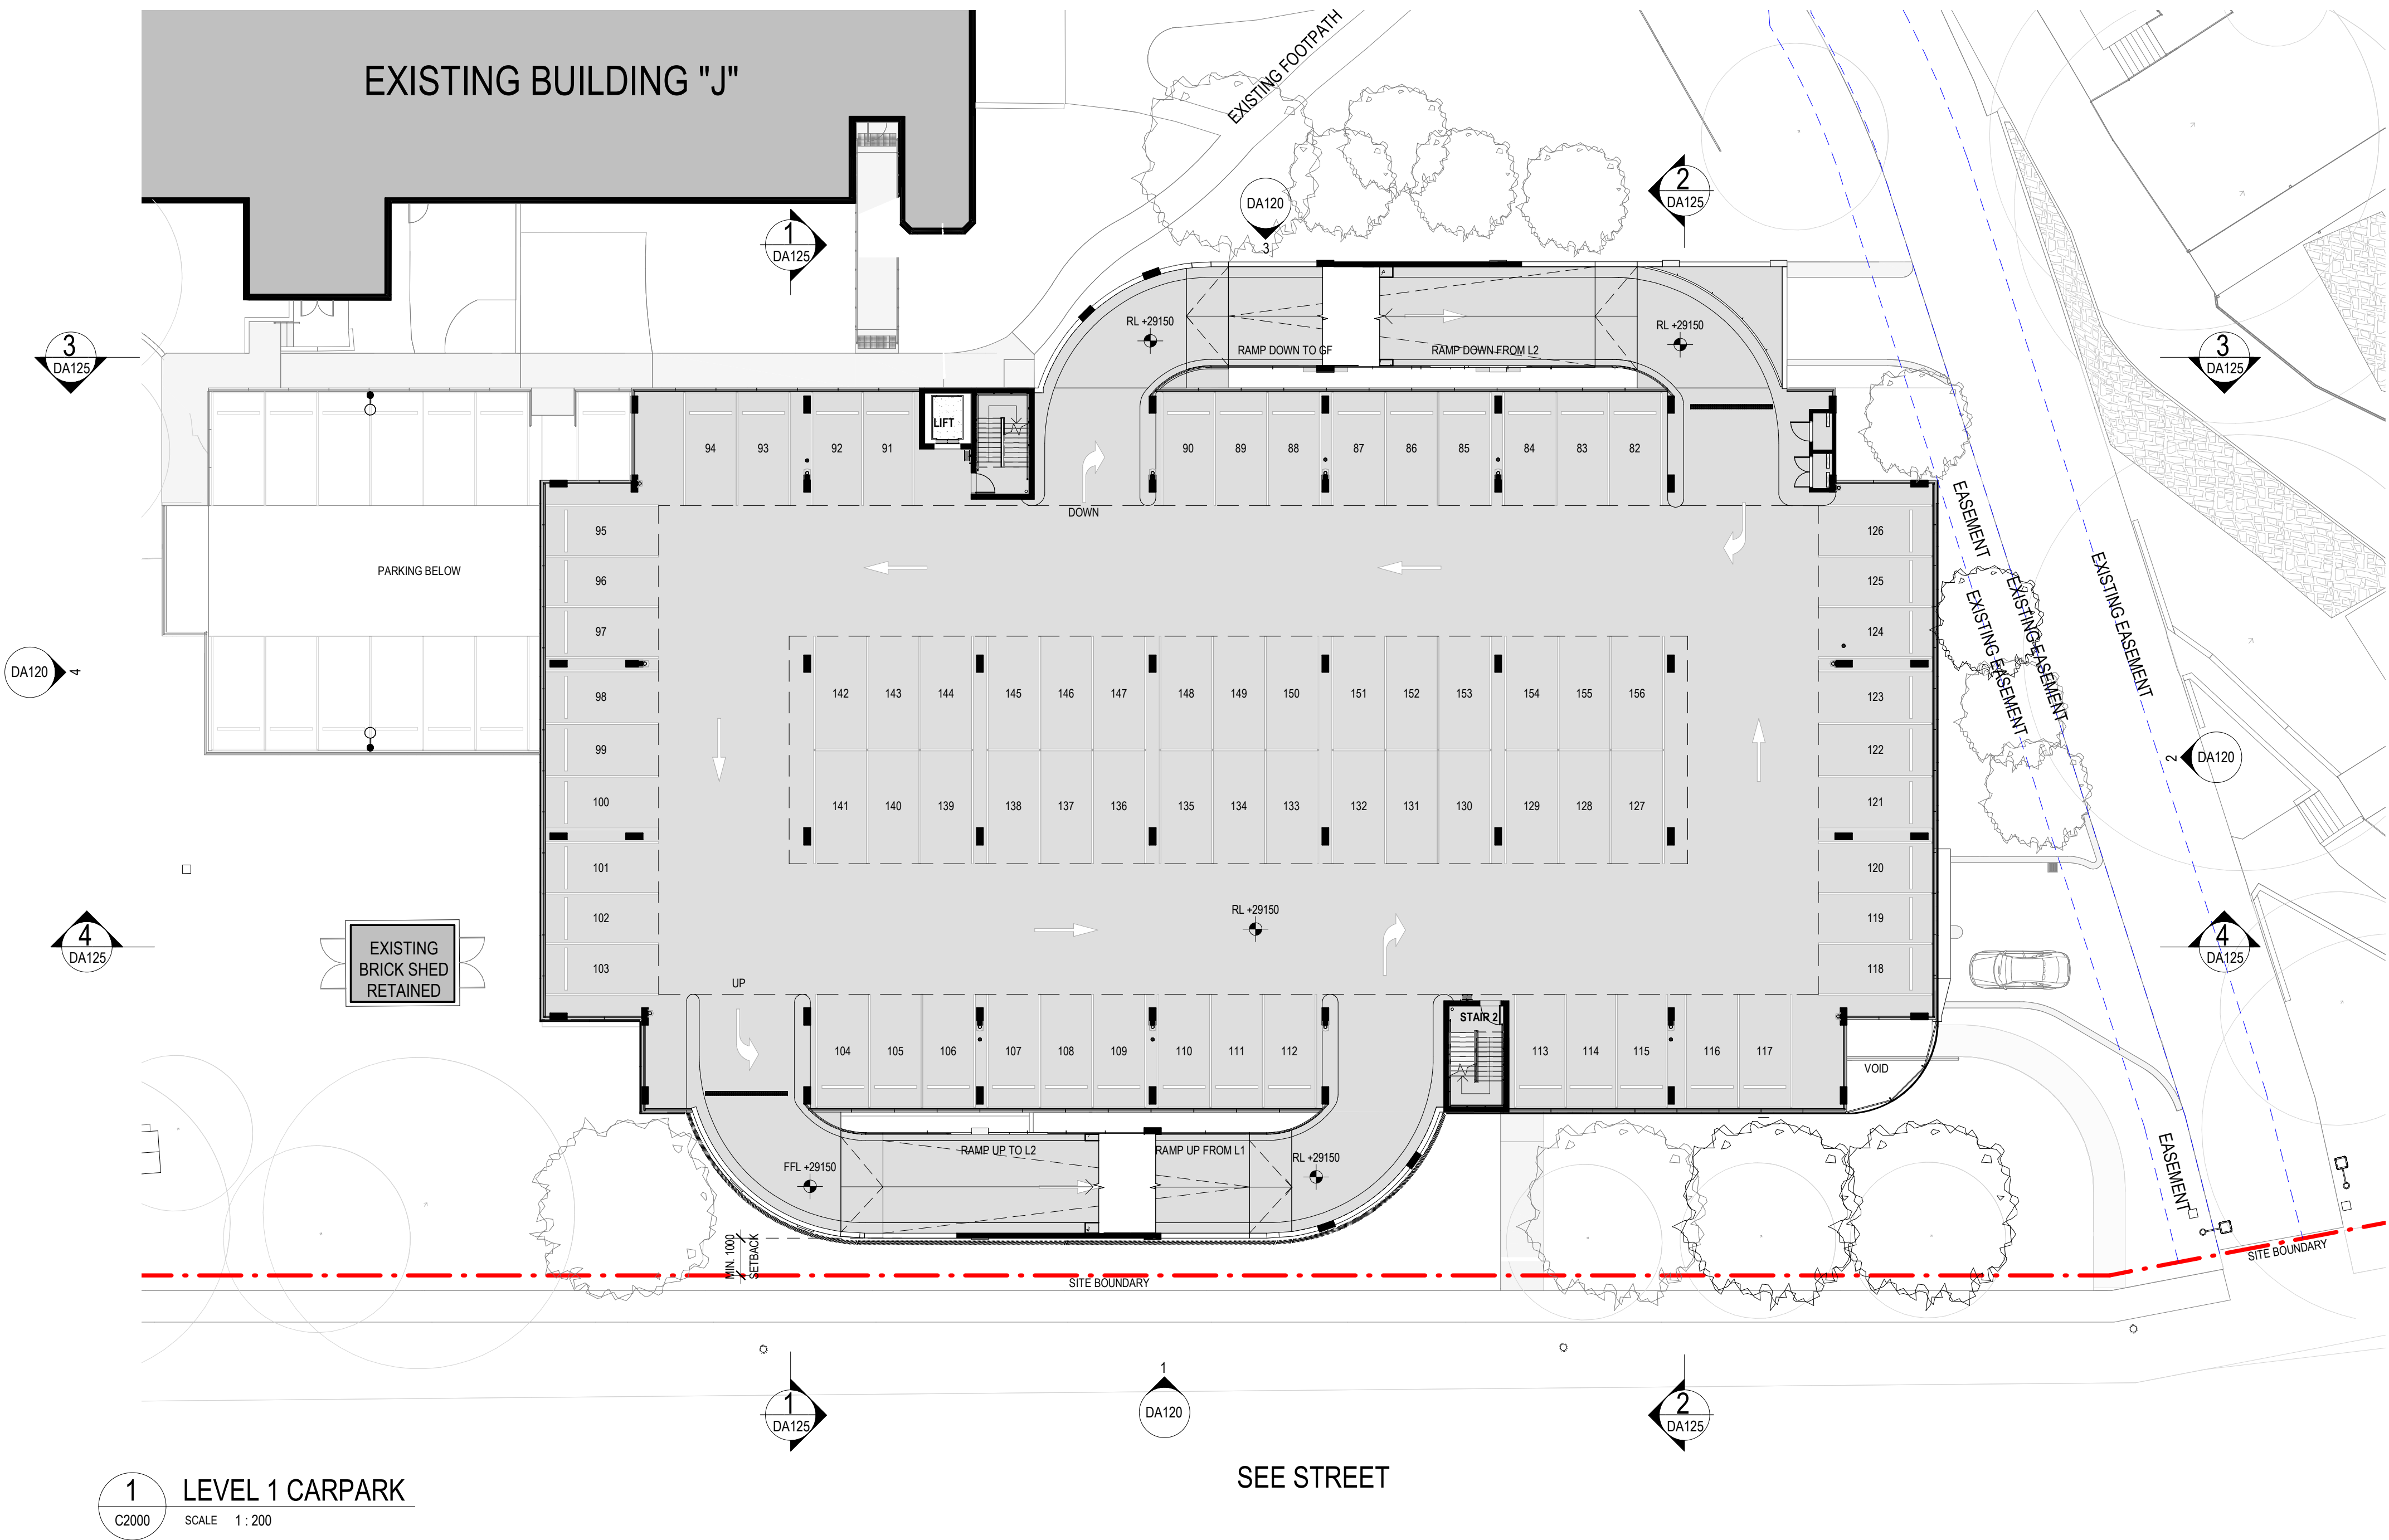

1 LEVEL 1 CARPARK
C2000 SCALE 1:200

SEE STREET

GRAY PUKSAND

DISCLAIMER
This document may not be secure, may be corrupted in transmission or due to software incompatibility and/or may be amended or altered by third parties after leaving Gray Puksand's possession.

Gray Puksand is not responsible for and accepts no liability for such matters. Subject only to any conflicting provision within any prior binding agreement, by Gray Puksand (which agreement may also contain additional conditions relating to this document and its use):

- The content of this document is confidential and copyright in it belongs to Gray Puksand. They are permitted only to be opened, read and used by the addressee.
- All users of this document must carry out all relevant investigations and must examine, take advice as required and satisfy themselves concerning the contents, correctness and sufficiency of the attachment and its contents for their purposes.
- To the extent permitted by law, all conditions and warranties concerning this document or any use to which they may be put (whether as to quality, outcome, fitness, care, skill or otherwise) whether express or implied by statute, common law, equity, trade, custom or usage or otherwise are expressly excluded.
- Any person using or relying on document releases indemnifies, and will keep indemnified, Gray Puksand against all claims, liabilities, loss, costs and expenses arising directly or indirectly out of or in connection with such use or reliance including without limitation any misrepresentation, error or defect in this document.

Contractors to use Architectural drawings for set out.
Contractors to check & verify all Dimensions on Site prior to Construction/Fabrication. Figured Dimensions take precedence over Scaled Dimensions.
Any Discrepancies should be immediately referred to the Architect.
All work to comply with N.C.C. Statutory Authorities & Relevant Australian Standards.

NSW Nominated Architects Scott Moylan 7147 Craig Saltmarsh 6569

HANSEN YUNCKEN



REV	DESCRIPTION	DATE
A	ISSUE FOR SSDA	30-04-20
B	ISSUE FOR SSDA	11-08-20
C	Issued for MOD1	25-03-21
D	Issued for MOD1	26-03-21


PROJECT NO	220014
DRAWN	RD / TA
CHECKED	RD
APPROVED	JH

TAFE NSW - Meadowbank
Multi-Story Car Park


SSDA APPROVAL ISSUE

LEVEL 1 FLOOR PLAN

DWG #	DA101	REV	D
SCALE @ A1	1 : 200		

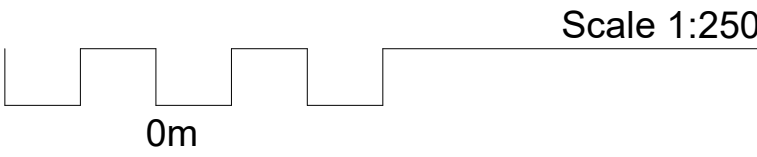

26/03/2021 11:06:32 AM BIM 360/ISC130 Meadowbank Education Precinct TAFE Design\TNM\GP-ARC.rvt

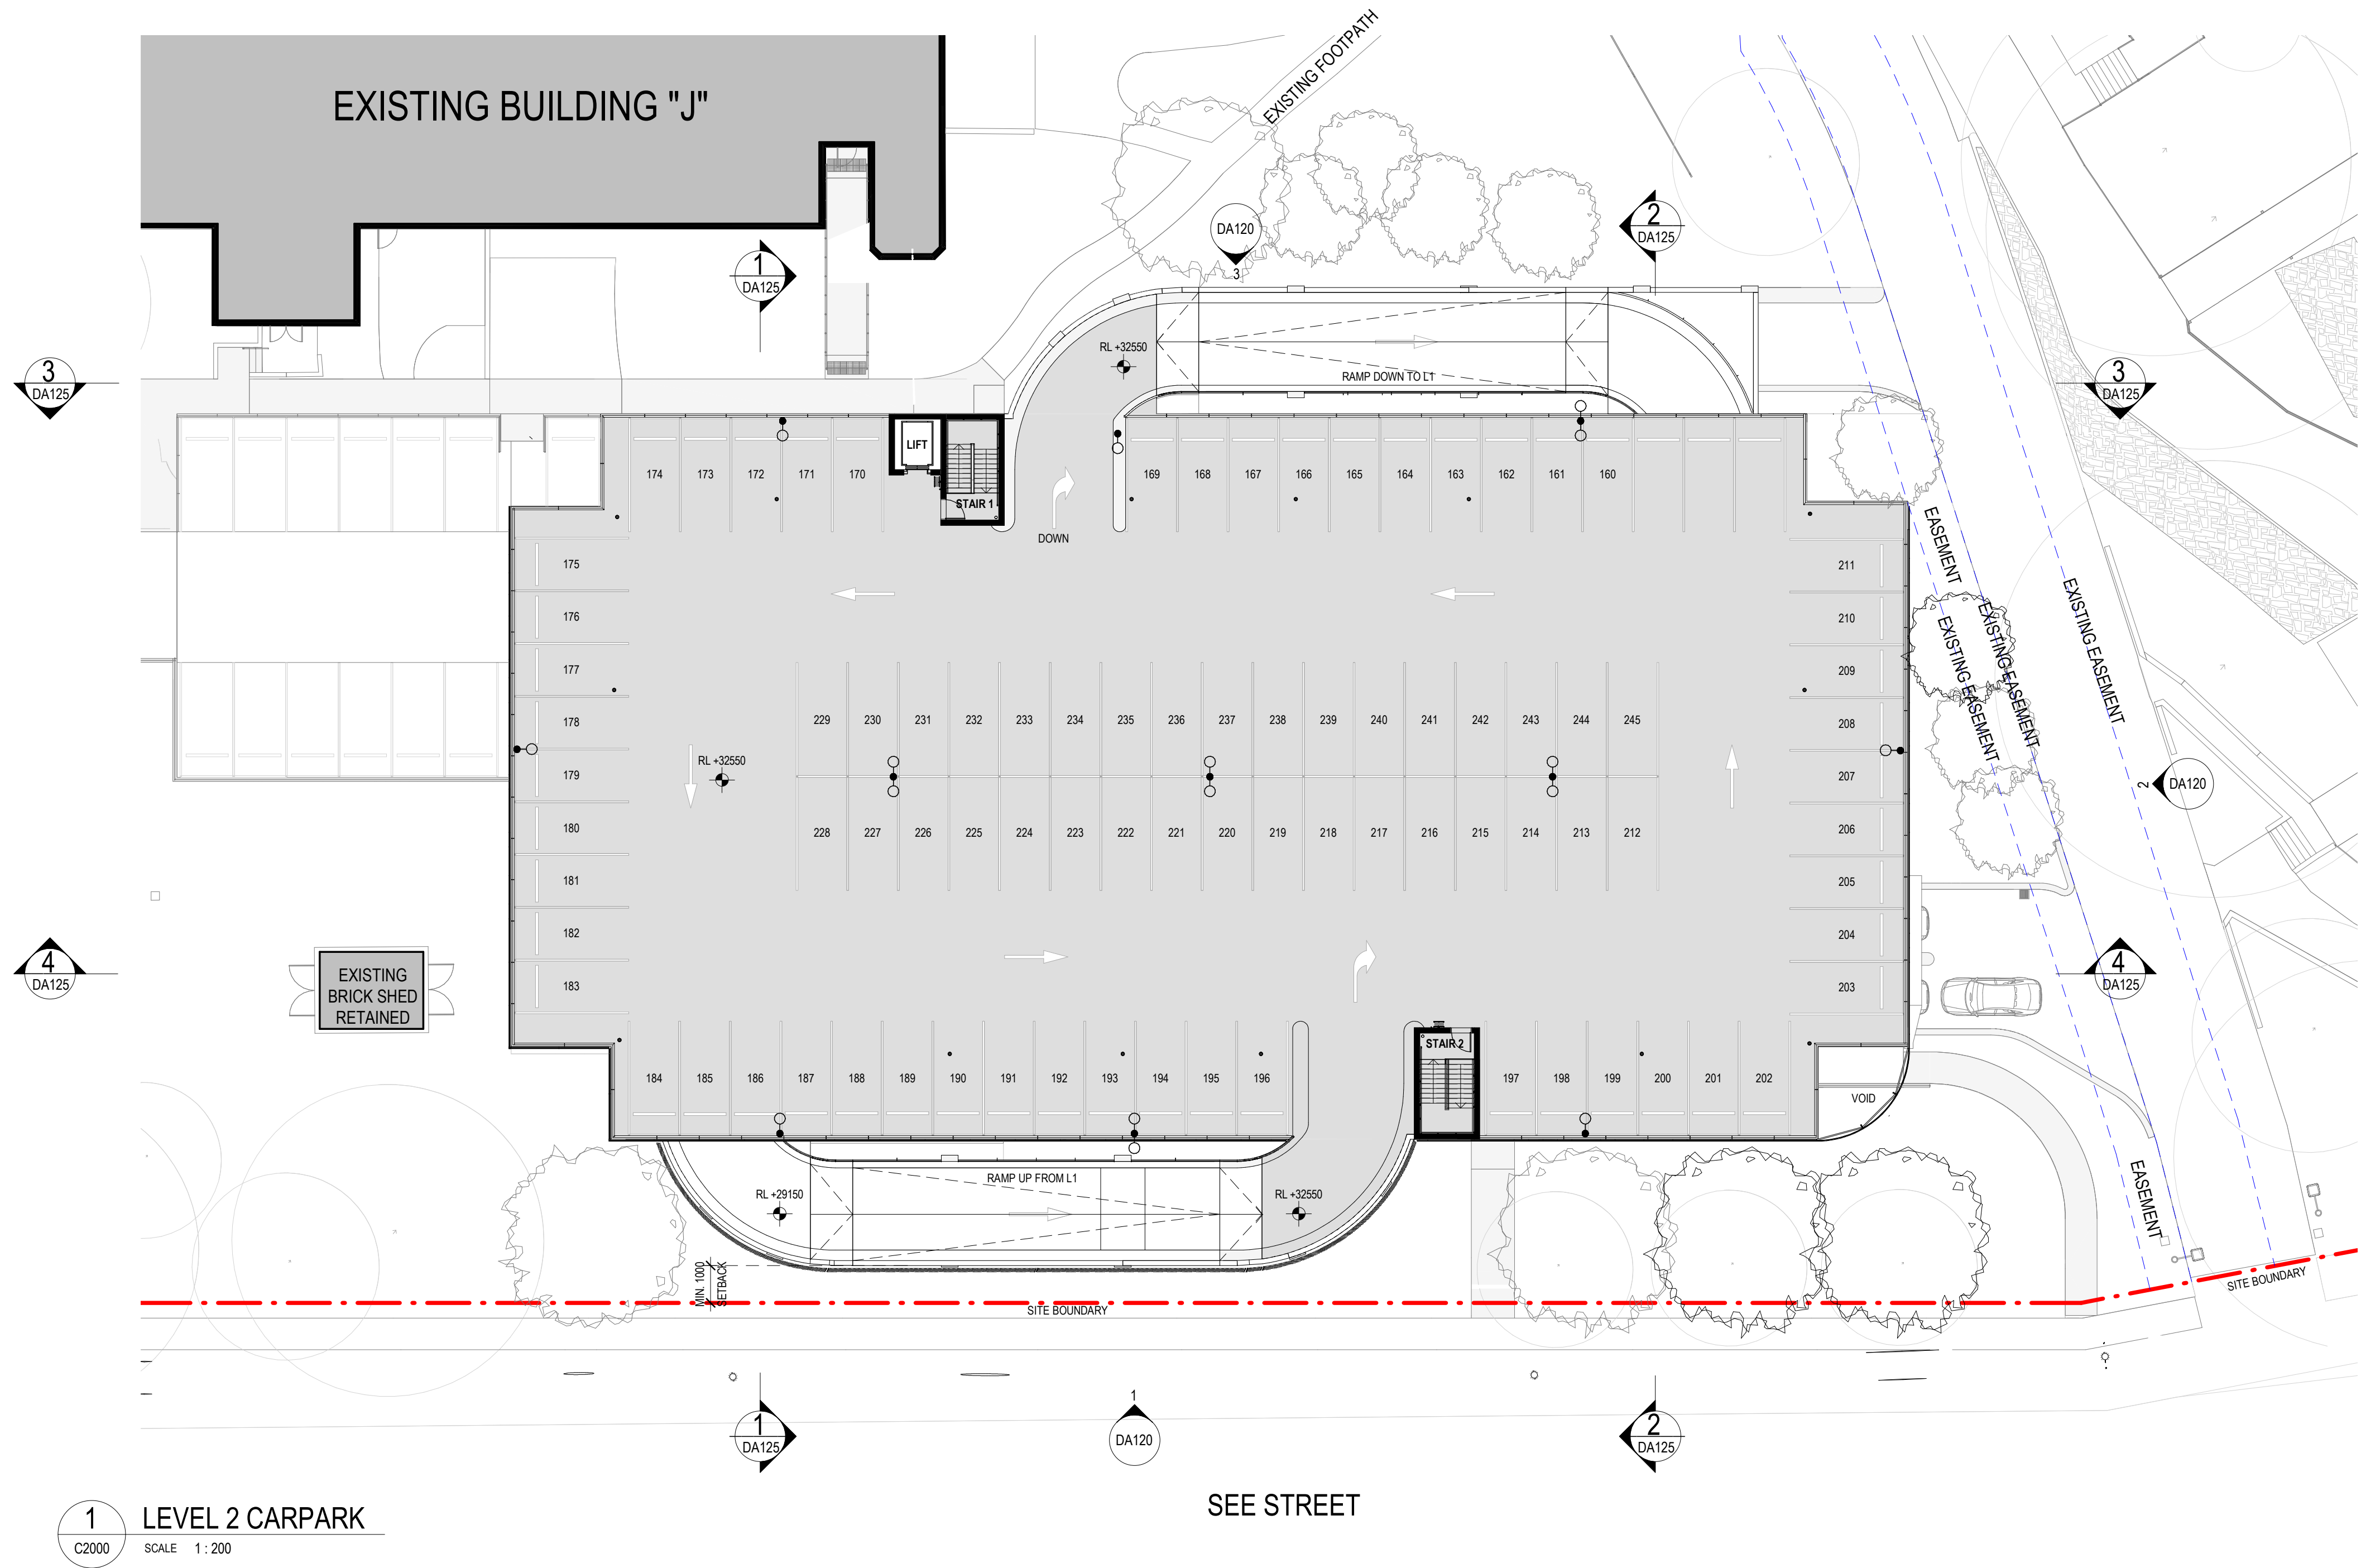

GRAY PUKSAND

DISCLAIMER
This document may not be secure, may be corrupted in transmission or due to software incompatibility and/or may be amended or altered by third parties after leaving Gray Puksand's possession.
Gray Puksand is not responsible for and accepts no liability for such matters. Subject only to any conflicting provision within any prior binding agreement, by Gray Puksand (which agreement may also contain additional conditions relating to this document and its use):
1. The content of this document is confidential and copyright in it belongs to Gray Puksand. They are permitted only to be opened, read and used by the addressee.
2. All users of this document must carry out all relevant investigations and must examine, take advice as required and satisfy themselves concerning the contents, correctness and sufficiency of the attachment and its contents for their purposes.
3. To the extent permitted by law, all conditions and warranties concerning this document or any use to which they may be put (whether as to quality, outcome, fitness, care, skill or otherwise) whether express or implied by statute, common law, equity, trade, custom or usage or otherwise are expressly excluded.
4. Any person using or relying on this document releases indemnifies, and will keep indemnified, Gray Puksand against all claims, liabilities, loss, costs and expenses arising directly or indirectly out of or in connection with such use or reliance including without limitation any misrepresentation, error or defect in this document.
Contractors to use Architectural drawings for set out.
Contractors to check & verify all Dimensions on Site prior to Construction/Fabrication. Figured Dimensions take precedence over Scaled Dimensions.
Any Discrepancies should be immediately referred to the Architect.
All work to comply with N.C.C. Statutory Authorities & Relevant Australian Standards.
NSW Nominated Architects Scott Moylan 7147 Craig Saltmarsh 6569

HANSEN YUNCKEN



REV	DESCRIPTION	DATE
A	ISSUE FOR SSDA	30-04-20
B	ISSUE FOR SSDA	11-08-20
C	Issued for MOD1	25-03-21
D	Issued for MOD1	26-03-21

PROJECT NO	220014
DRAWN	RD / TA
CHECKED	RD
APPROVED	JH

TAFE NSW - Meadowbank Multi-Story Car Park

SSDA APPROVAL ISSUE

LEVEL 2 FLOOR PLAN

DWG #	DA102	REV	D
SCALE @ A1	1 : 200		

