

Appendix B

Architectural plans

ATHENA

(ARCHITECTURAL)




NOTE: Images of building are subject to further detailed design development and shall be considered indicative only.



NOTES

THE CONTRACTOR MUST VERIFY IN FIELD (VIF) ALL DIMENSIONS AND CONDITIONS SHOWN ON THIS DRAWING PRIOR TO CONSTRUCTION.

Key Plan:

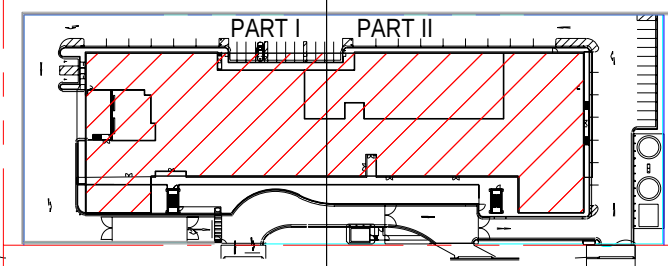

Project Status: 80% Design Development

Project No.: 60628128

REV.	DATE	DESCRIPTION	DRWN	ENGR	CHK	APP'D
A	14.09.2020	ISSUED FOR INFORMATION	AB	JT	VA	DP

ARCHITECT:

AECOM

CIVIL / STRUCTURAL ENGINEER:

AECOM

MEP ENGINEER:


AECOM

AGILE No.: 800-040043-001

PROJECT: ATHENA

TITLE: ARCHITECTURAL COVER SHEET

SCALE: DRAWING NO.: ATHENA-ACM-XX-XX-DR-A-0000 REV.: A

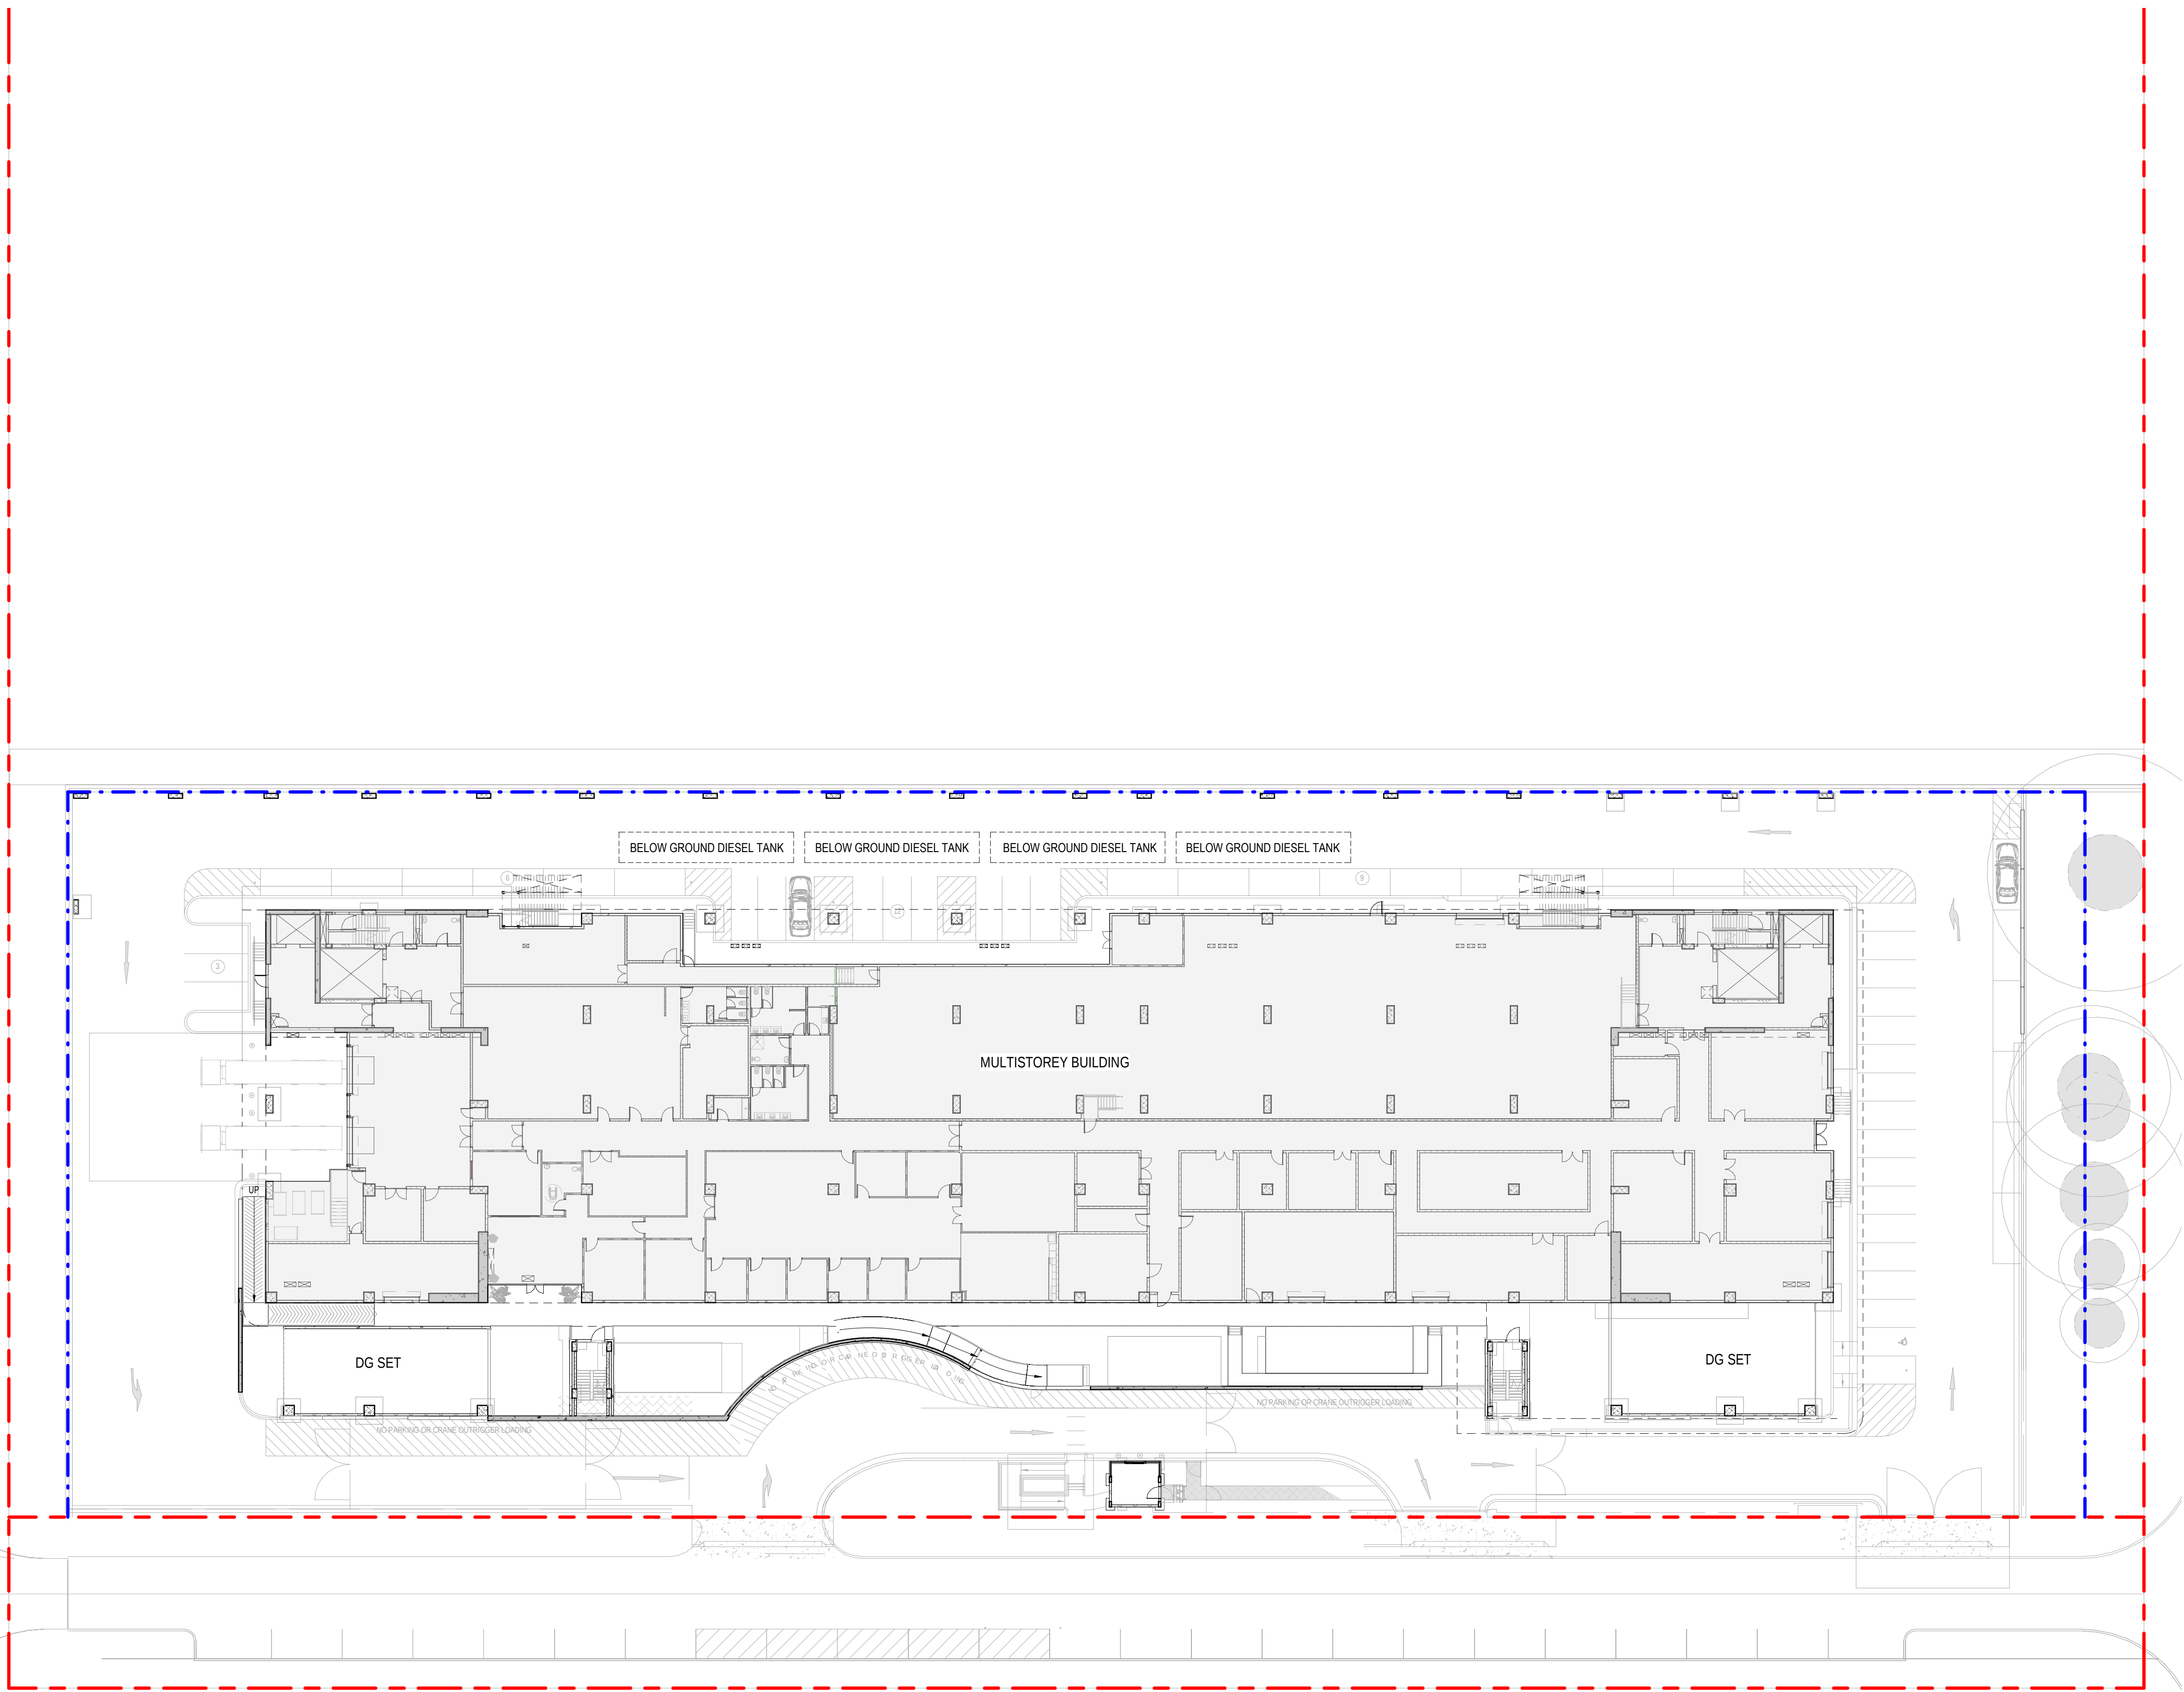

1 SITE PLAN GROUND FLOOR LEVEL
scale1 : 300


DRAWING TO BE READ IN CONJUNCTION WITH CIVIL DRAWINGS

LEGEND	
SYMBOL	DESCRIPTION
	PLOT BOUNDARY
	LEASE LINE
	SLOPE



NOTES

THE CONTRACTOR MUST VERIFY IN FIELD (VIF) ALL DIMENSIONS AND CONDITIONS SHOWN ON THIS DRAWING PRIOR TO CONSTRUCTION.

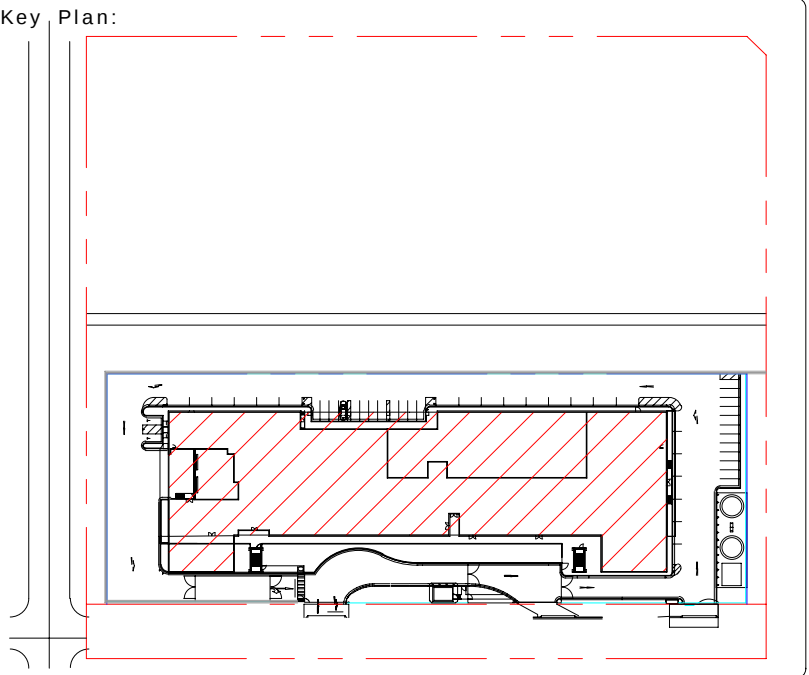

Project Status: 80% Design Development

Project No.: 60628128

REV.	DATE	DESCRIPTION	DRWN	ENGR	CHK	APP'D
A	14.09.2020	ISSUED FOR INFORMATION	AB	JT	VA	DP

ARCHITECT:
AECOM

CIVIL / STRUCTURAL ENGINEER:
AECOM

MEP ENGINEER:
AECOM

AGILE No.: 800-040043-001

PROJECT: ATHENA

TITLE: SITE PLAN GROUND LEVEL

SCALE: As indicated	DRAWING NO.: ATHENA-ACM-XX-00-DR-A -0010	REV.: A
------------------------	---	------------

THE CONTRACTOR MUST VERIFY IN FIELD (VIF) ALL DIMENSIONS AND CONDITIONS SHOWN ON THIS DRAWING PRIOR TO CONSTRUCTION.




Project No.: 60628128

A	14.09.2020	ISSUED FOR INFORMATION	AB	JT	VA	DP
REV.	DATE	DESCRIPTION	DRWN	ENGR	CHK	APP'D

AECOM**AECOM****AECOM**

PROJECT: ATHENA


SCALE: 1 : 200	DRAWING NO.: ATHENA-ACM-XX-00-DR-A- 2000	REV.: A
-------------------	---	------------

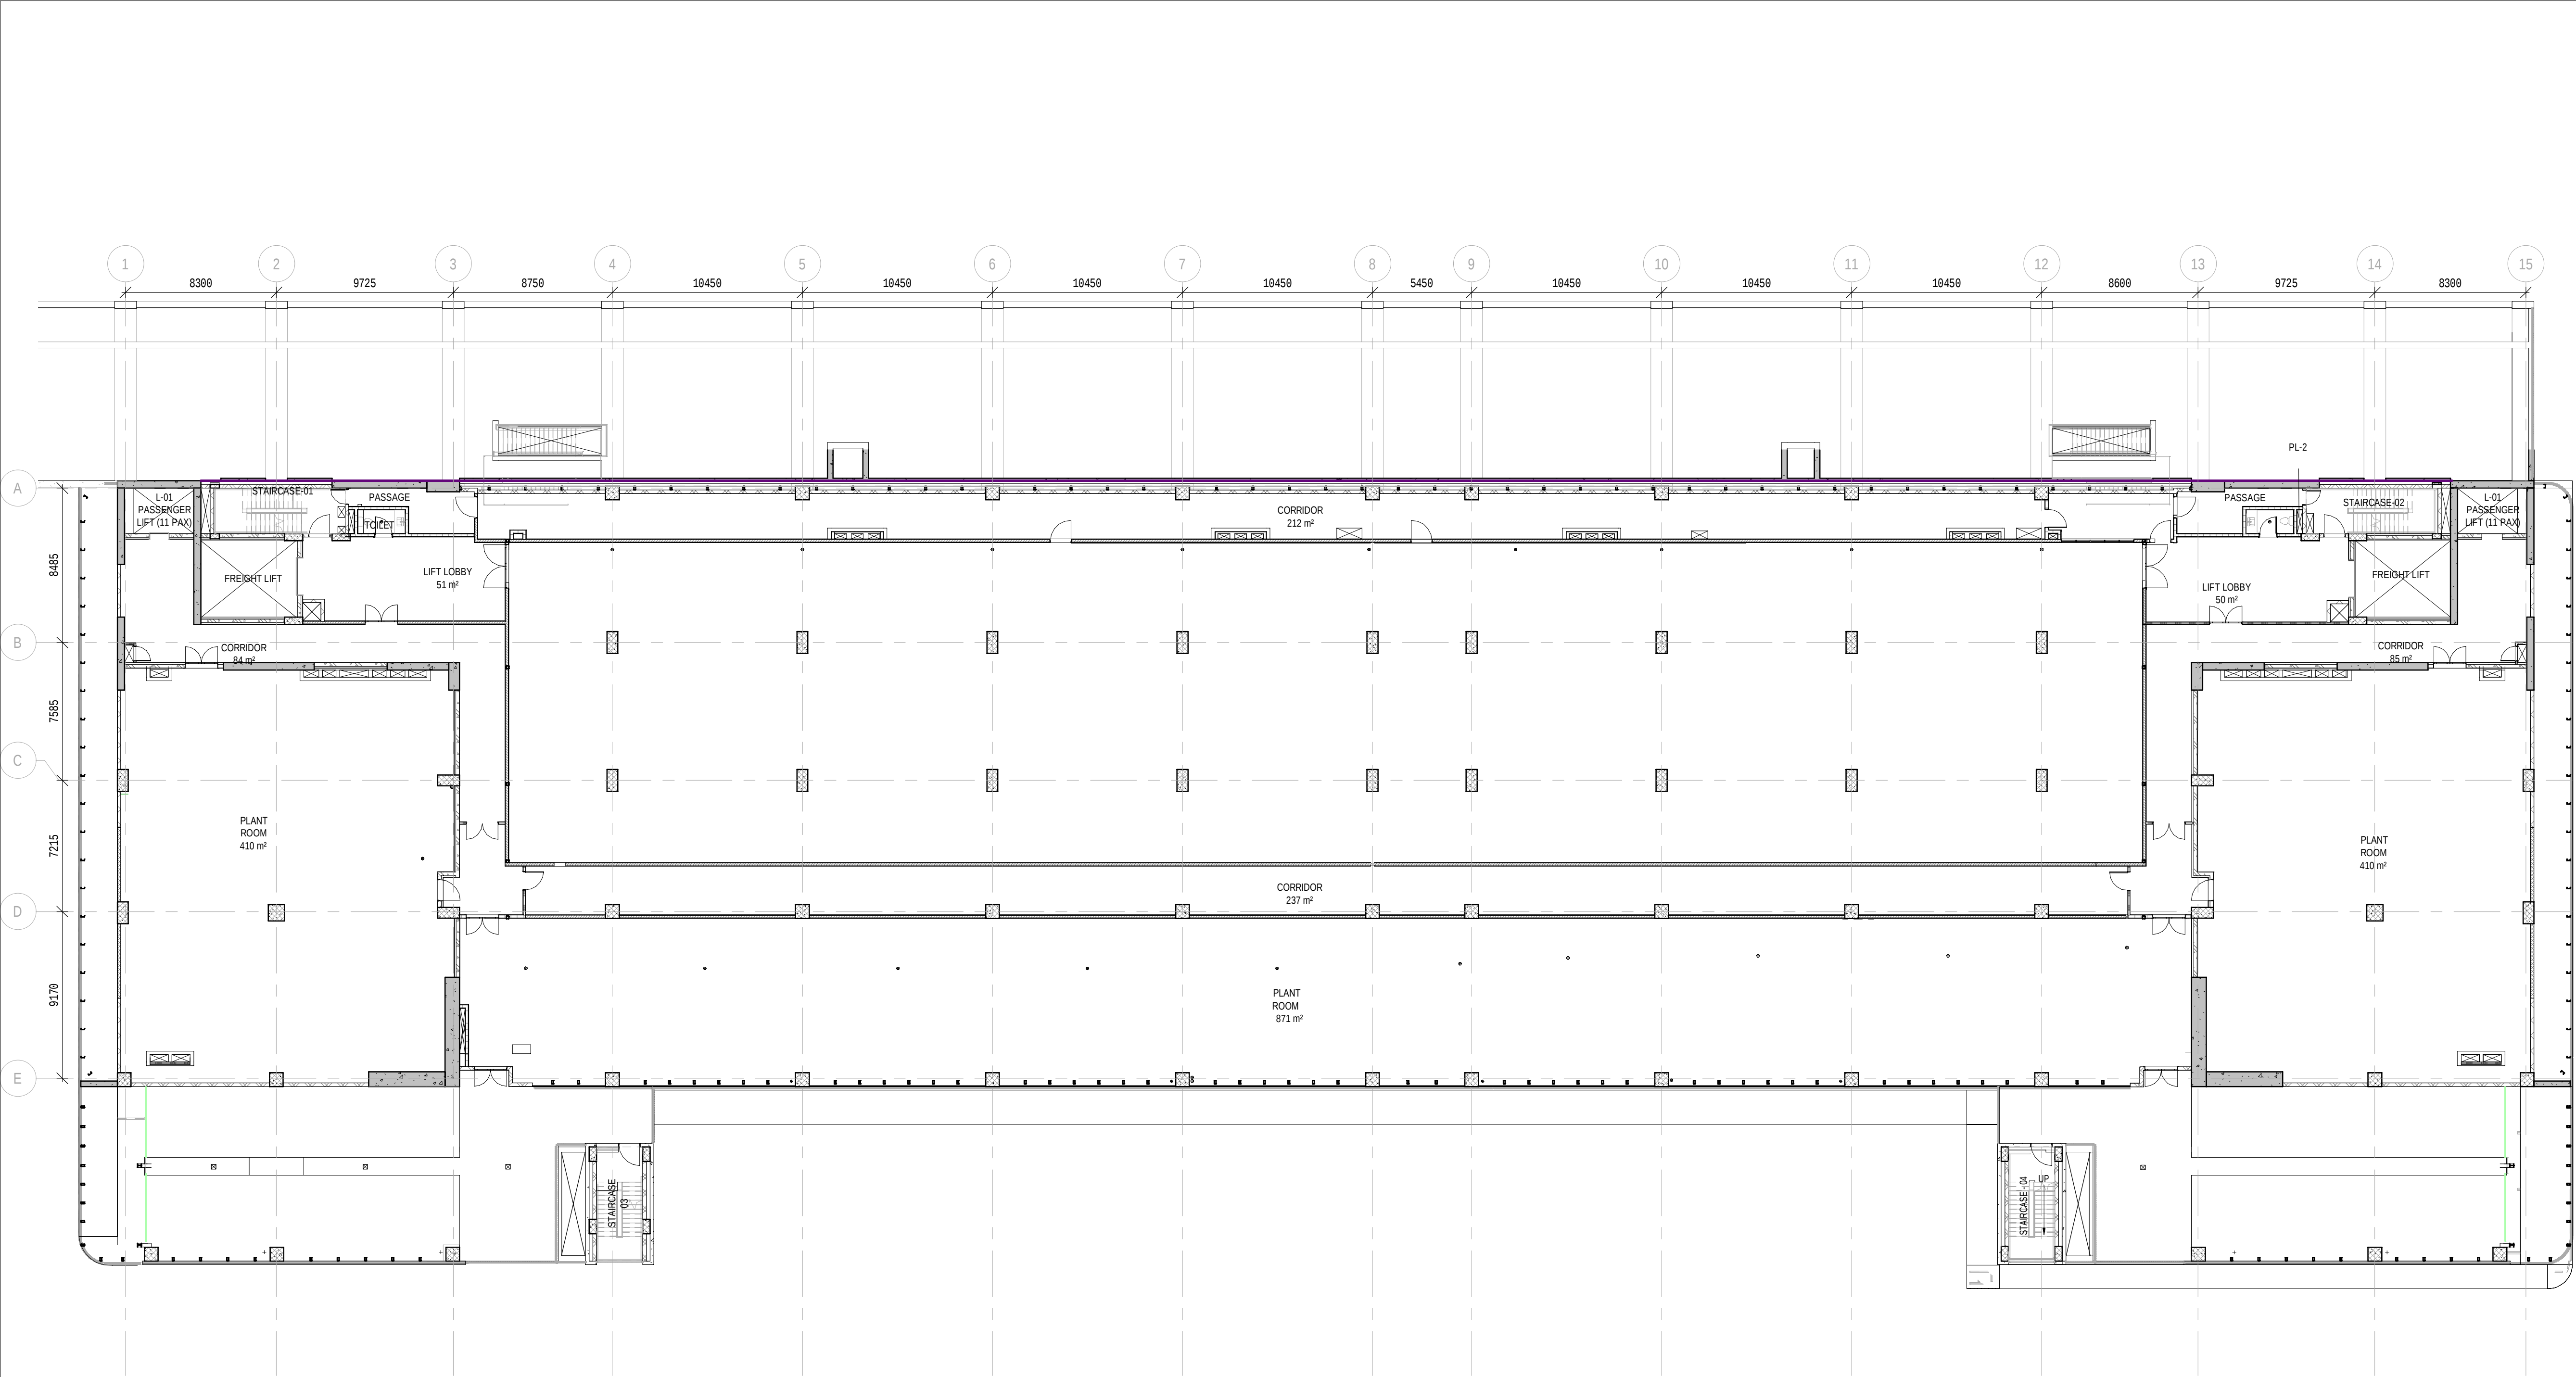


1 LEVELS 1-4 OVERALL LAYOUT BBCS
scale 1 : 200

NOTES


THE CONTRACTOR MUST VERIFY IN FIELD (VIF) ALL DIMENSIONS AND CONDITIONS SHOWN ON THIS DRAWING PRIOR TO CONSTRUCTION.

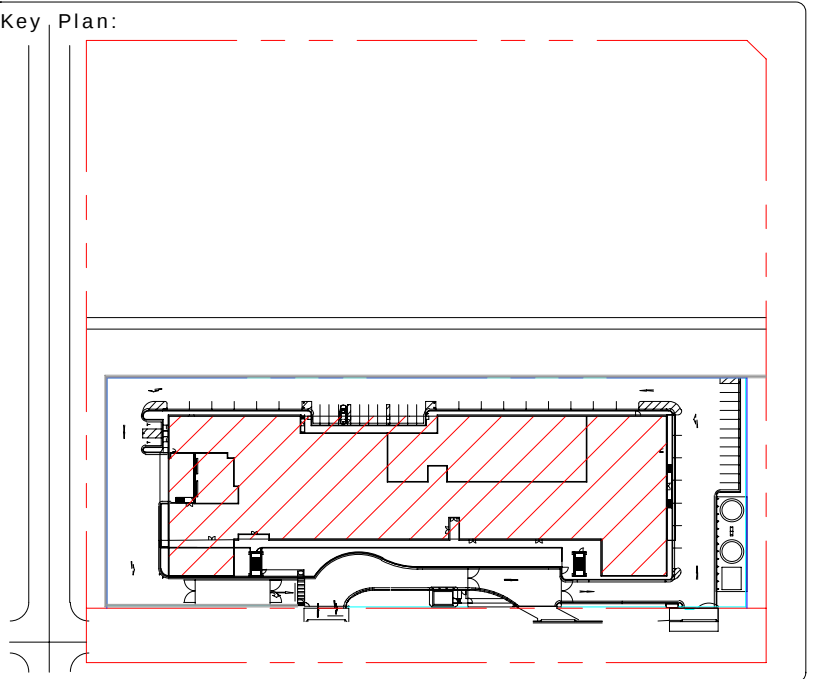

Project Status:		80% Design Development				
Project No.:		60628128				
A	14.09.2020	ISSUED FOR INFORMATION	AB	JT	VA	DP
REV.	DATE	DESCRIPTION	DRWN	ENGR	CHK	APP'D
ARCHITECT:						
AECOM						
CIVIL / STRUCTURAL ENGINEER:						
AECOM						
MEP ENGINEER:						
AECOM						
AGILE No.:		800-040043-001				
PROJECT:		ATHENA				
TITLE:		LEVELS 1-4 OVERALL LAYOUT				
SCALE:		DRAWING NO.:		REV.:		
1 : 200		ATHENA-ACM-XX-01-DR-A- 2001		A		

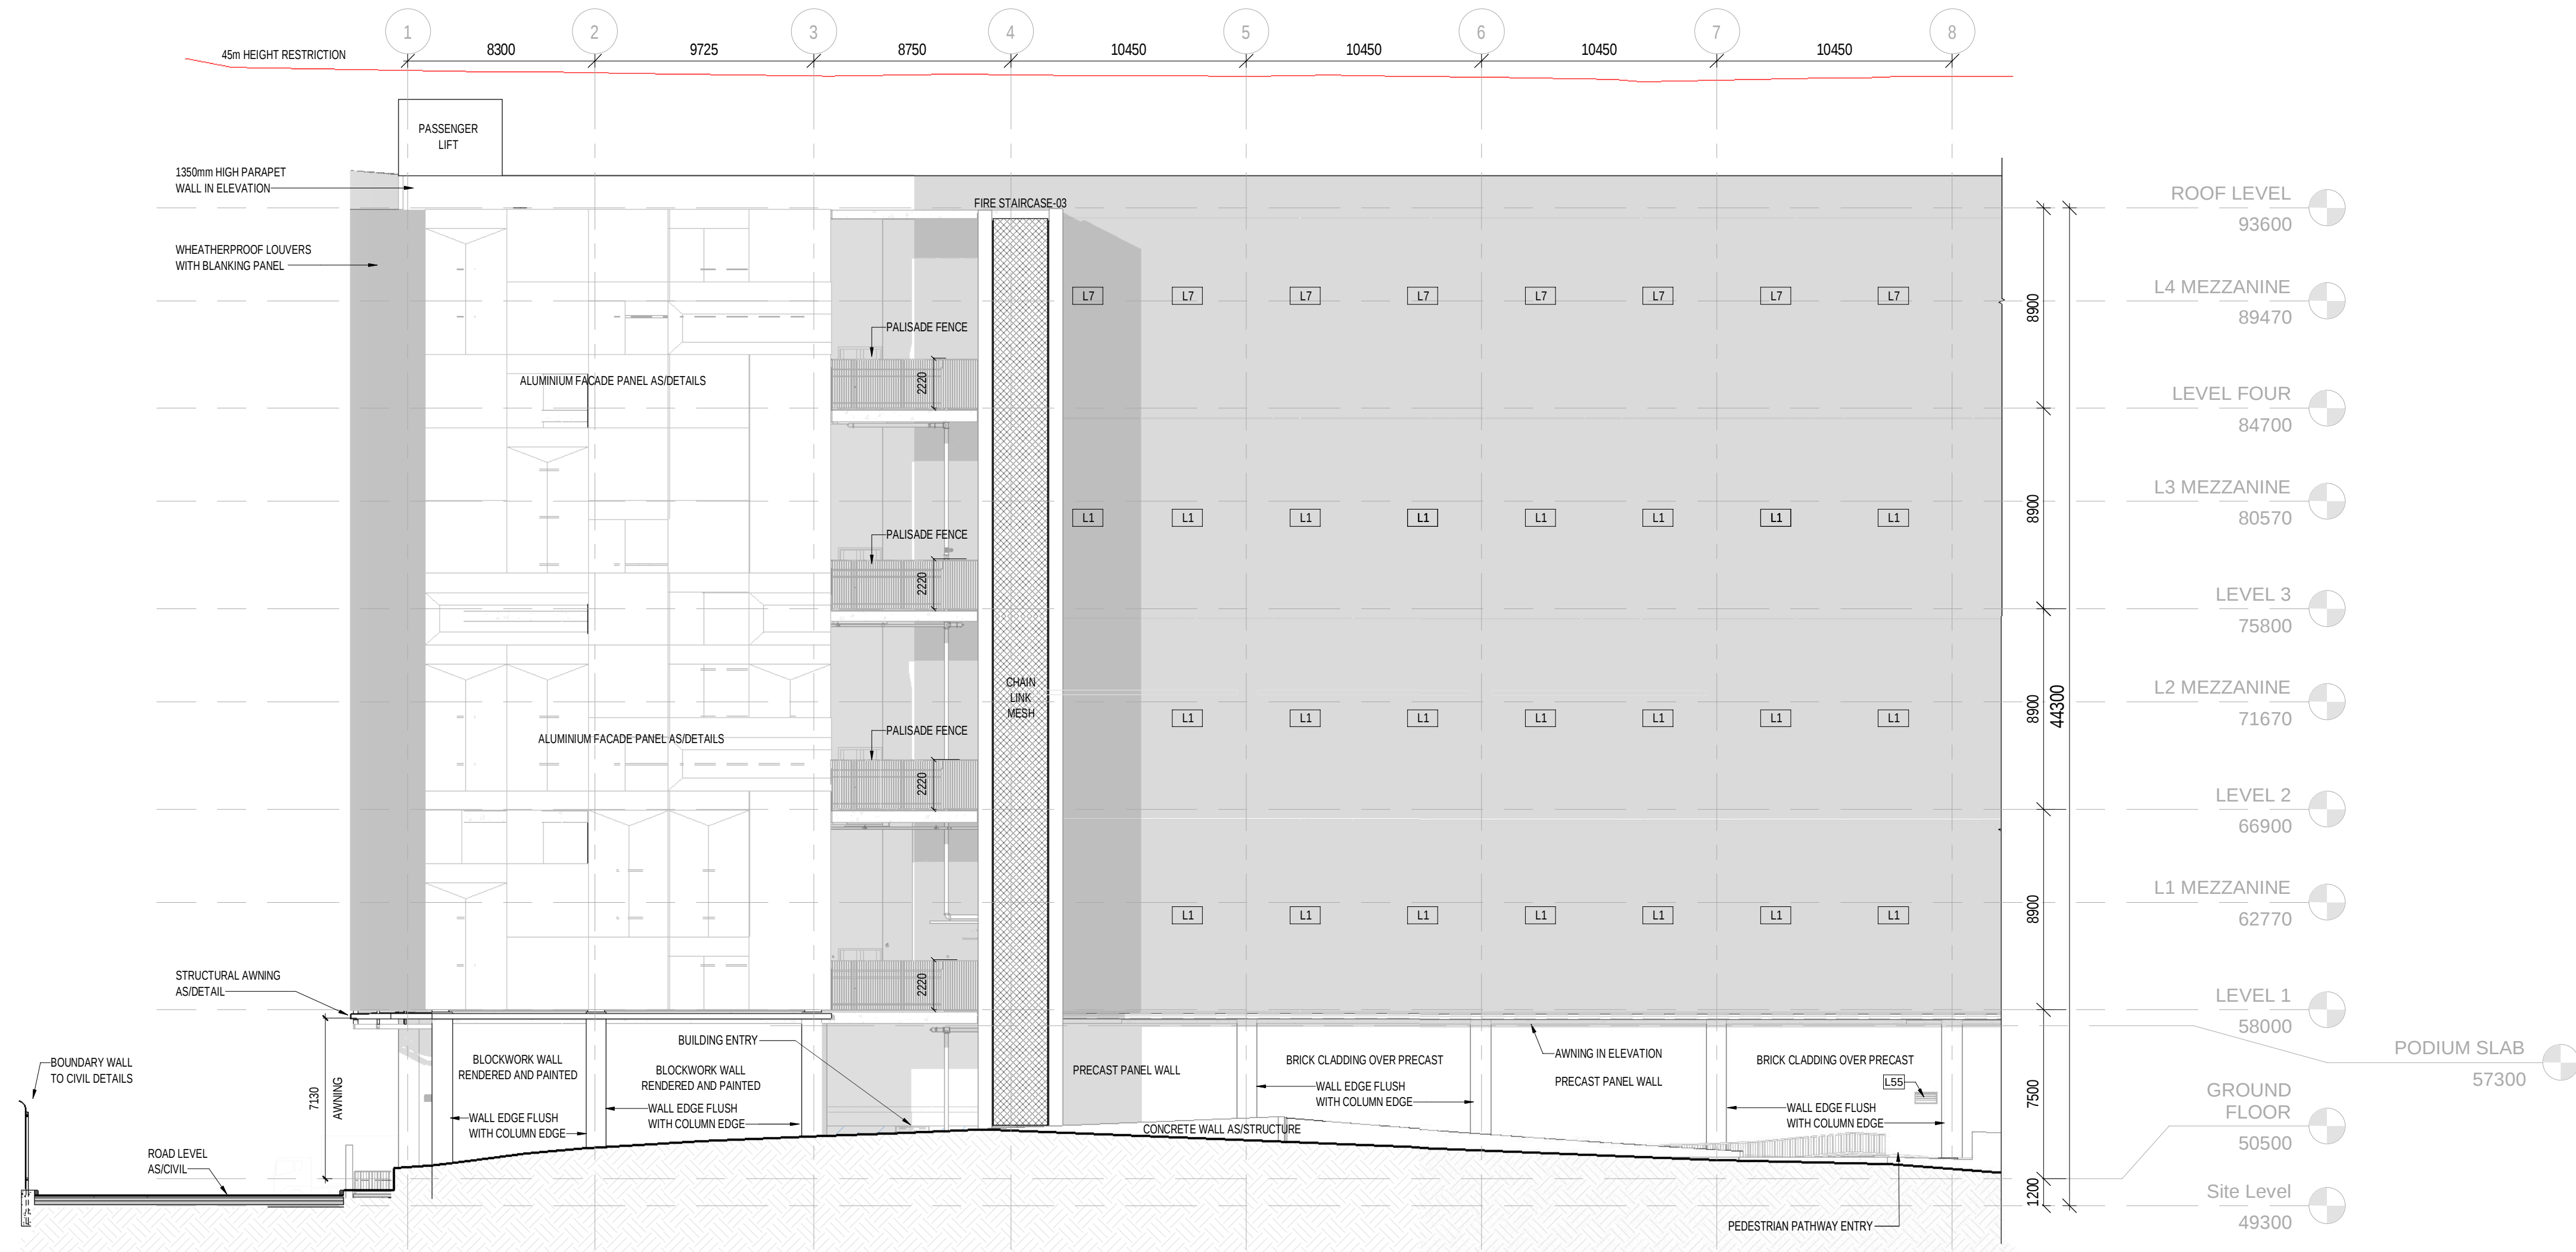

1 SOUTH SIDE ELEVATION - PART I
scale 1 : 200

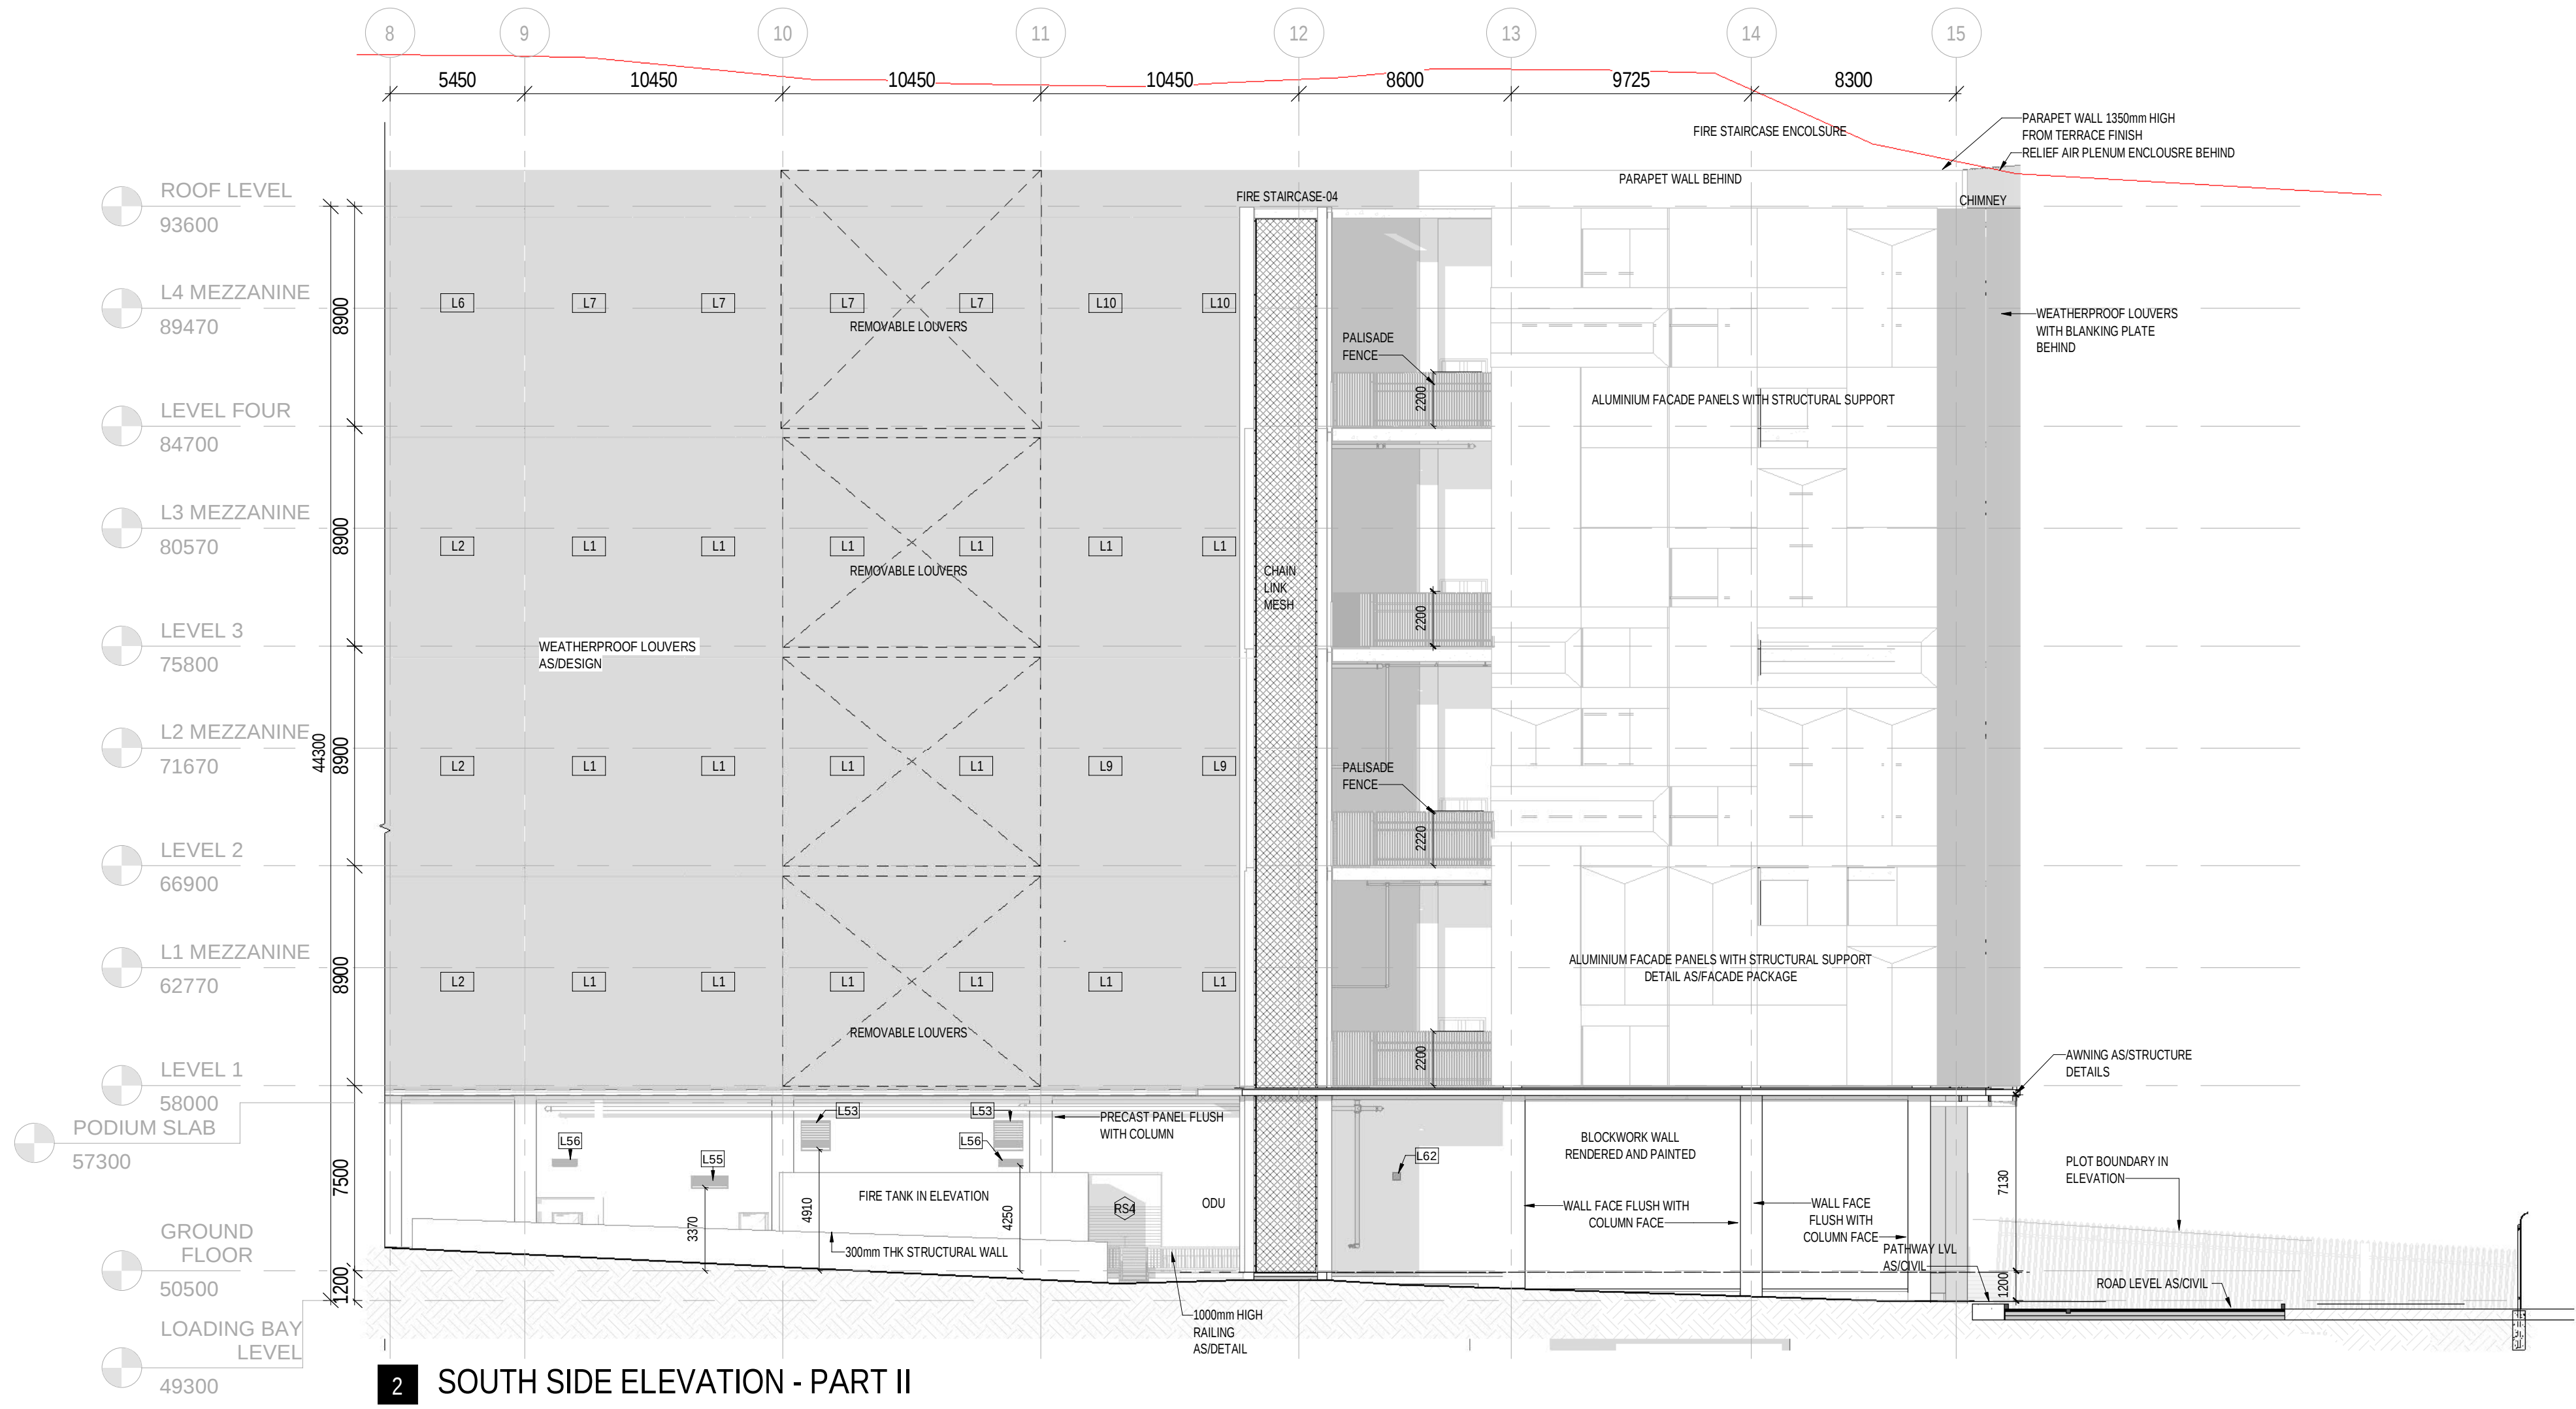


2 SOUTH SIDE ELEVATION - PART II
scale 1 : 200

NOTES

THE CONTRACTOR MUST VERIFY IN FIELD (VIF) ALL DIMENSIONS AND CONDITIONS SHOWN ON THIS DRAWING PRIOR TO CONSTRUCTION.

THE RLS AND THE GROUND LINE ARE TO BE READ IN CONJUNCTION WITH CIVIL AND STRUCTURAL DOCUMENTS.

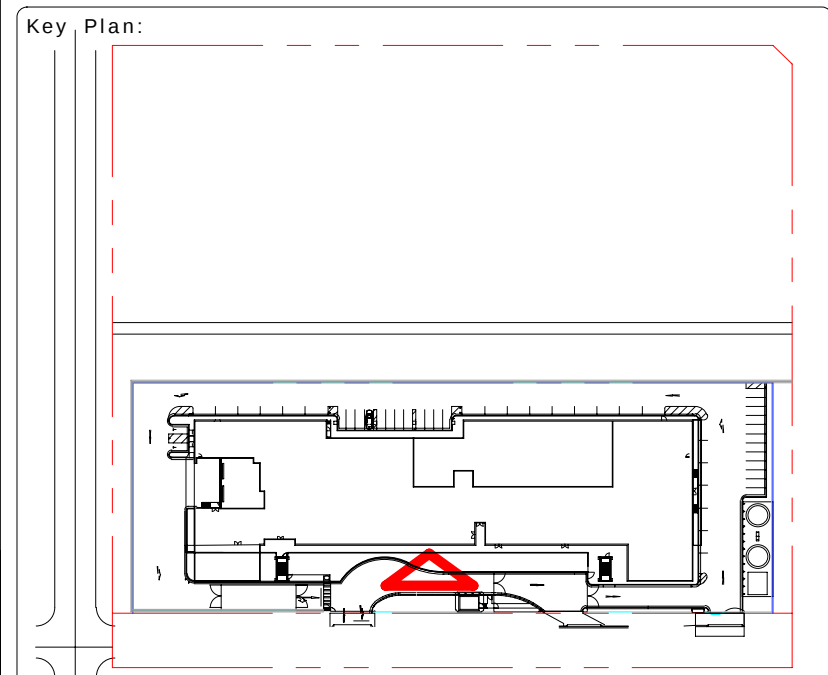

Project Status: 80% Design Development

Project No.: 60628128

REV.	DATE	DESCRIPTION	DRWN	ENGR	CHK	APP'D
A	14.09.2020	ISSUED FOR INFORMATION	AB	JT	VA	DP

ARCHITECT:

AECOM

CIVIL/STRUCTURAL ENGINEER:

AECOM

MEP ENGINEER:


AECOM

AGILE No.: 800-040043-001

PROJECT: ATHENA

TITLE: BUILDING ELEVATIONS- SOUTH SIDE

SCALE: 1 : 200
DRAWING NO.: ATHENA-ACM-XX-XX-DR-A- 4000
REV.: A

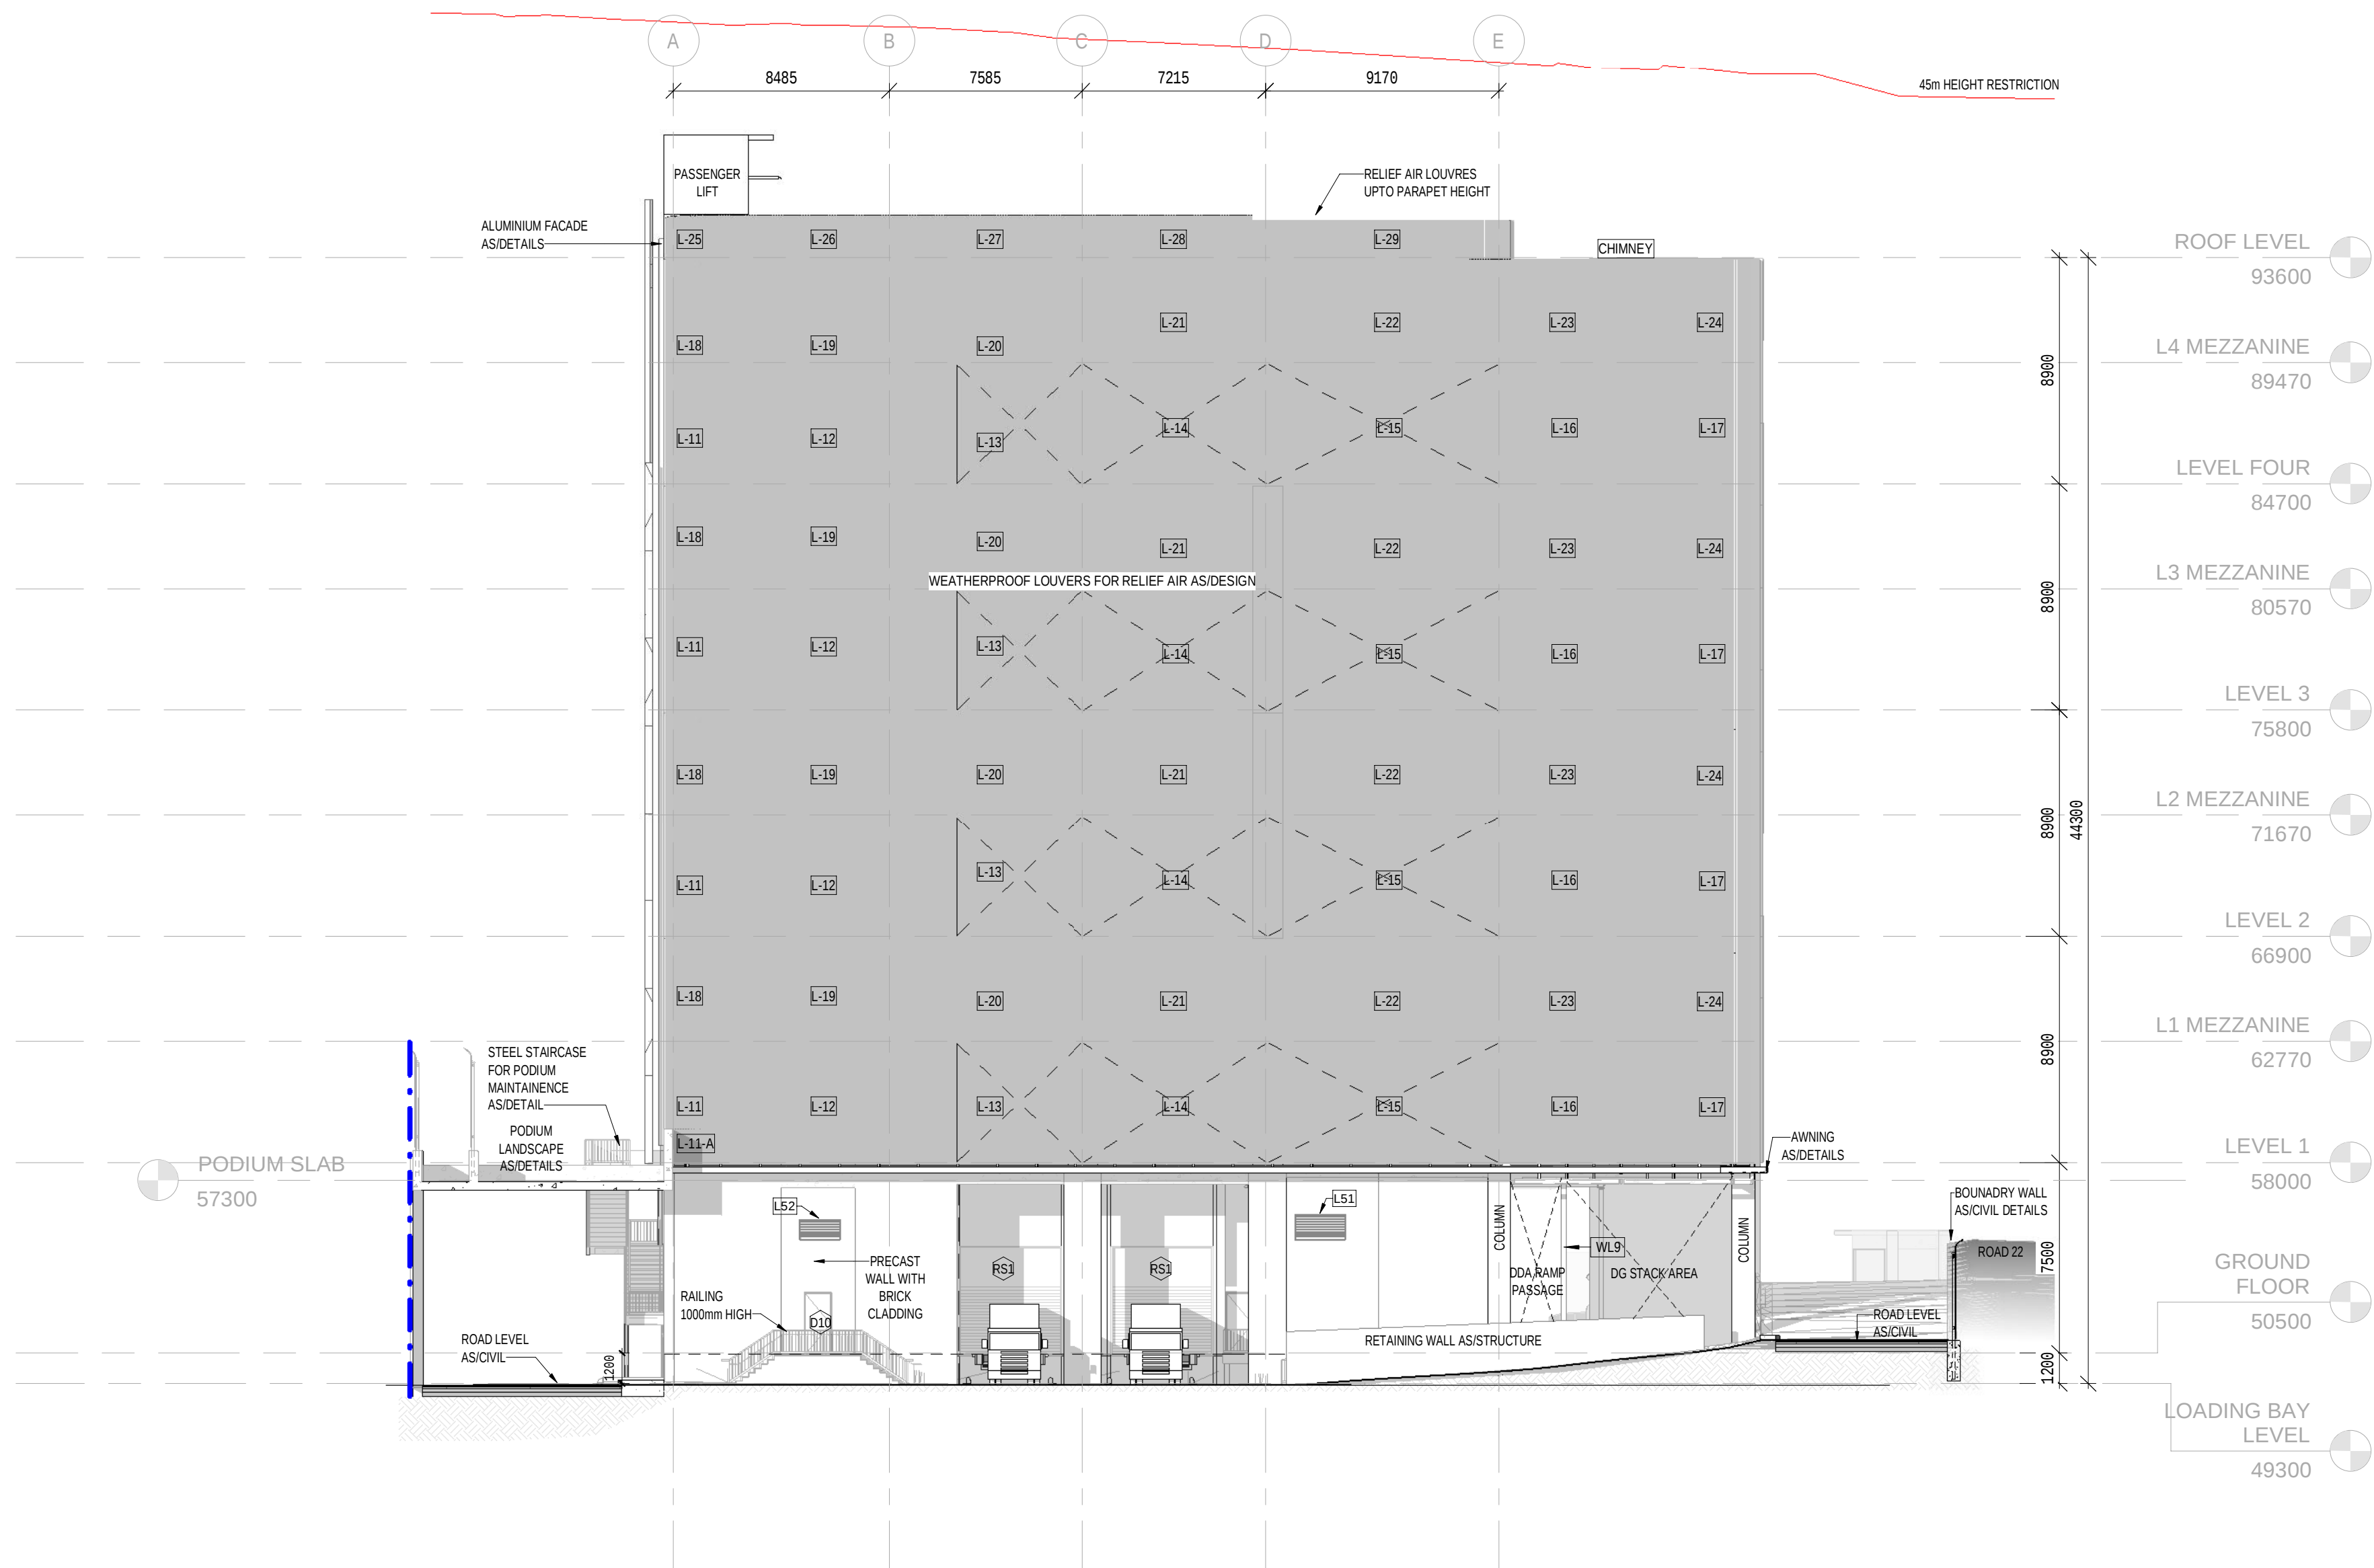


1 WEST SIDE ELEVATION
scale 1 : 200

NOTES

THE CONTRACTOR MUST VERIFY IN FIELD (VIF) ALL DIMENSIONS AND CONDITIONS SHOWN ON THIS DRAWING PRIOR TO CONSTRUCTION.

Key Plan:

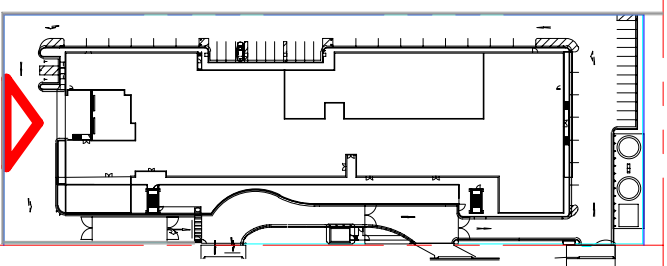

Project Status: 80% Design Development

Project No.: 60628128

REV.	DATE	DESCRIPTION	DRWN	ENGR	CHK	APP'D
A	14.09.2020	ISSUED FOR INFORMATION	AB	JT	VA	DP

ARCHITECT:

AECOM

CIVIL/STRUCTURAL ENGINEER:

AECOM

MEP ENGINEER:

AECOM

AGILE No.: 800-040043-001


PROJECT: ATHENA

TITLE: BUILDING ELEVATIONS- WEST SIDE


SCALE: 1 : 200
DRAWING NO.: ATHENA-ACM-XX-XX-DR-A- 4001
REV.: A

NOTES

THE CONTRACTOR MUST VERIFY IN FIELD (VIF) ALL DIMENSIONS AND CONDITIONS SHOWN ON THIS DRAWING PRIOR TO CONSTRUCTION.

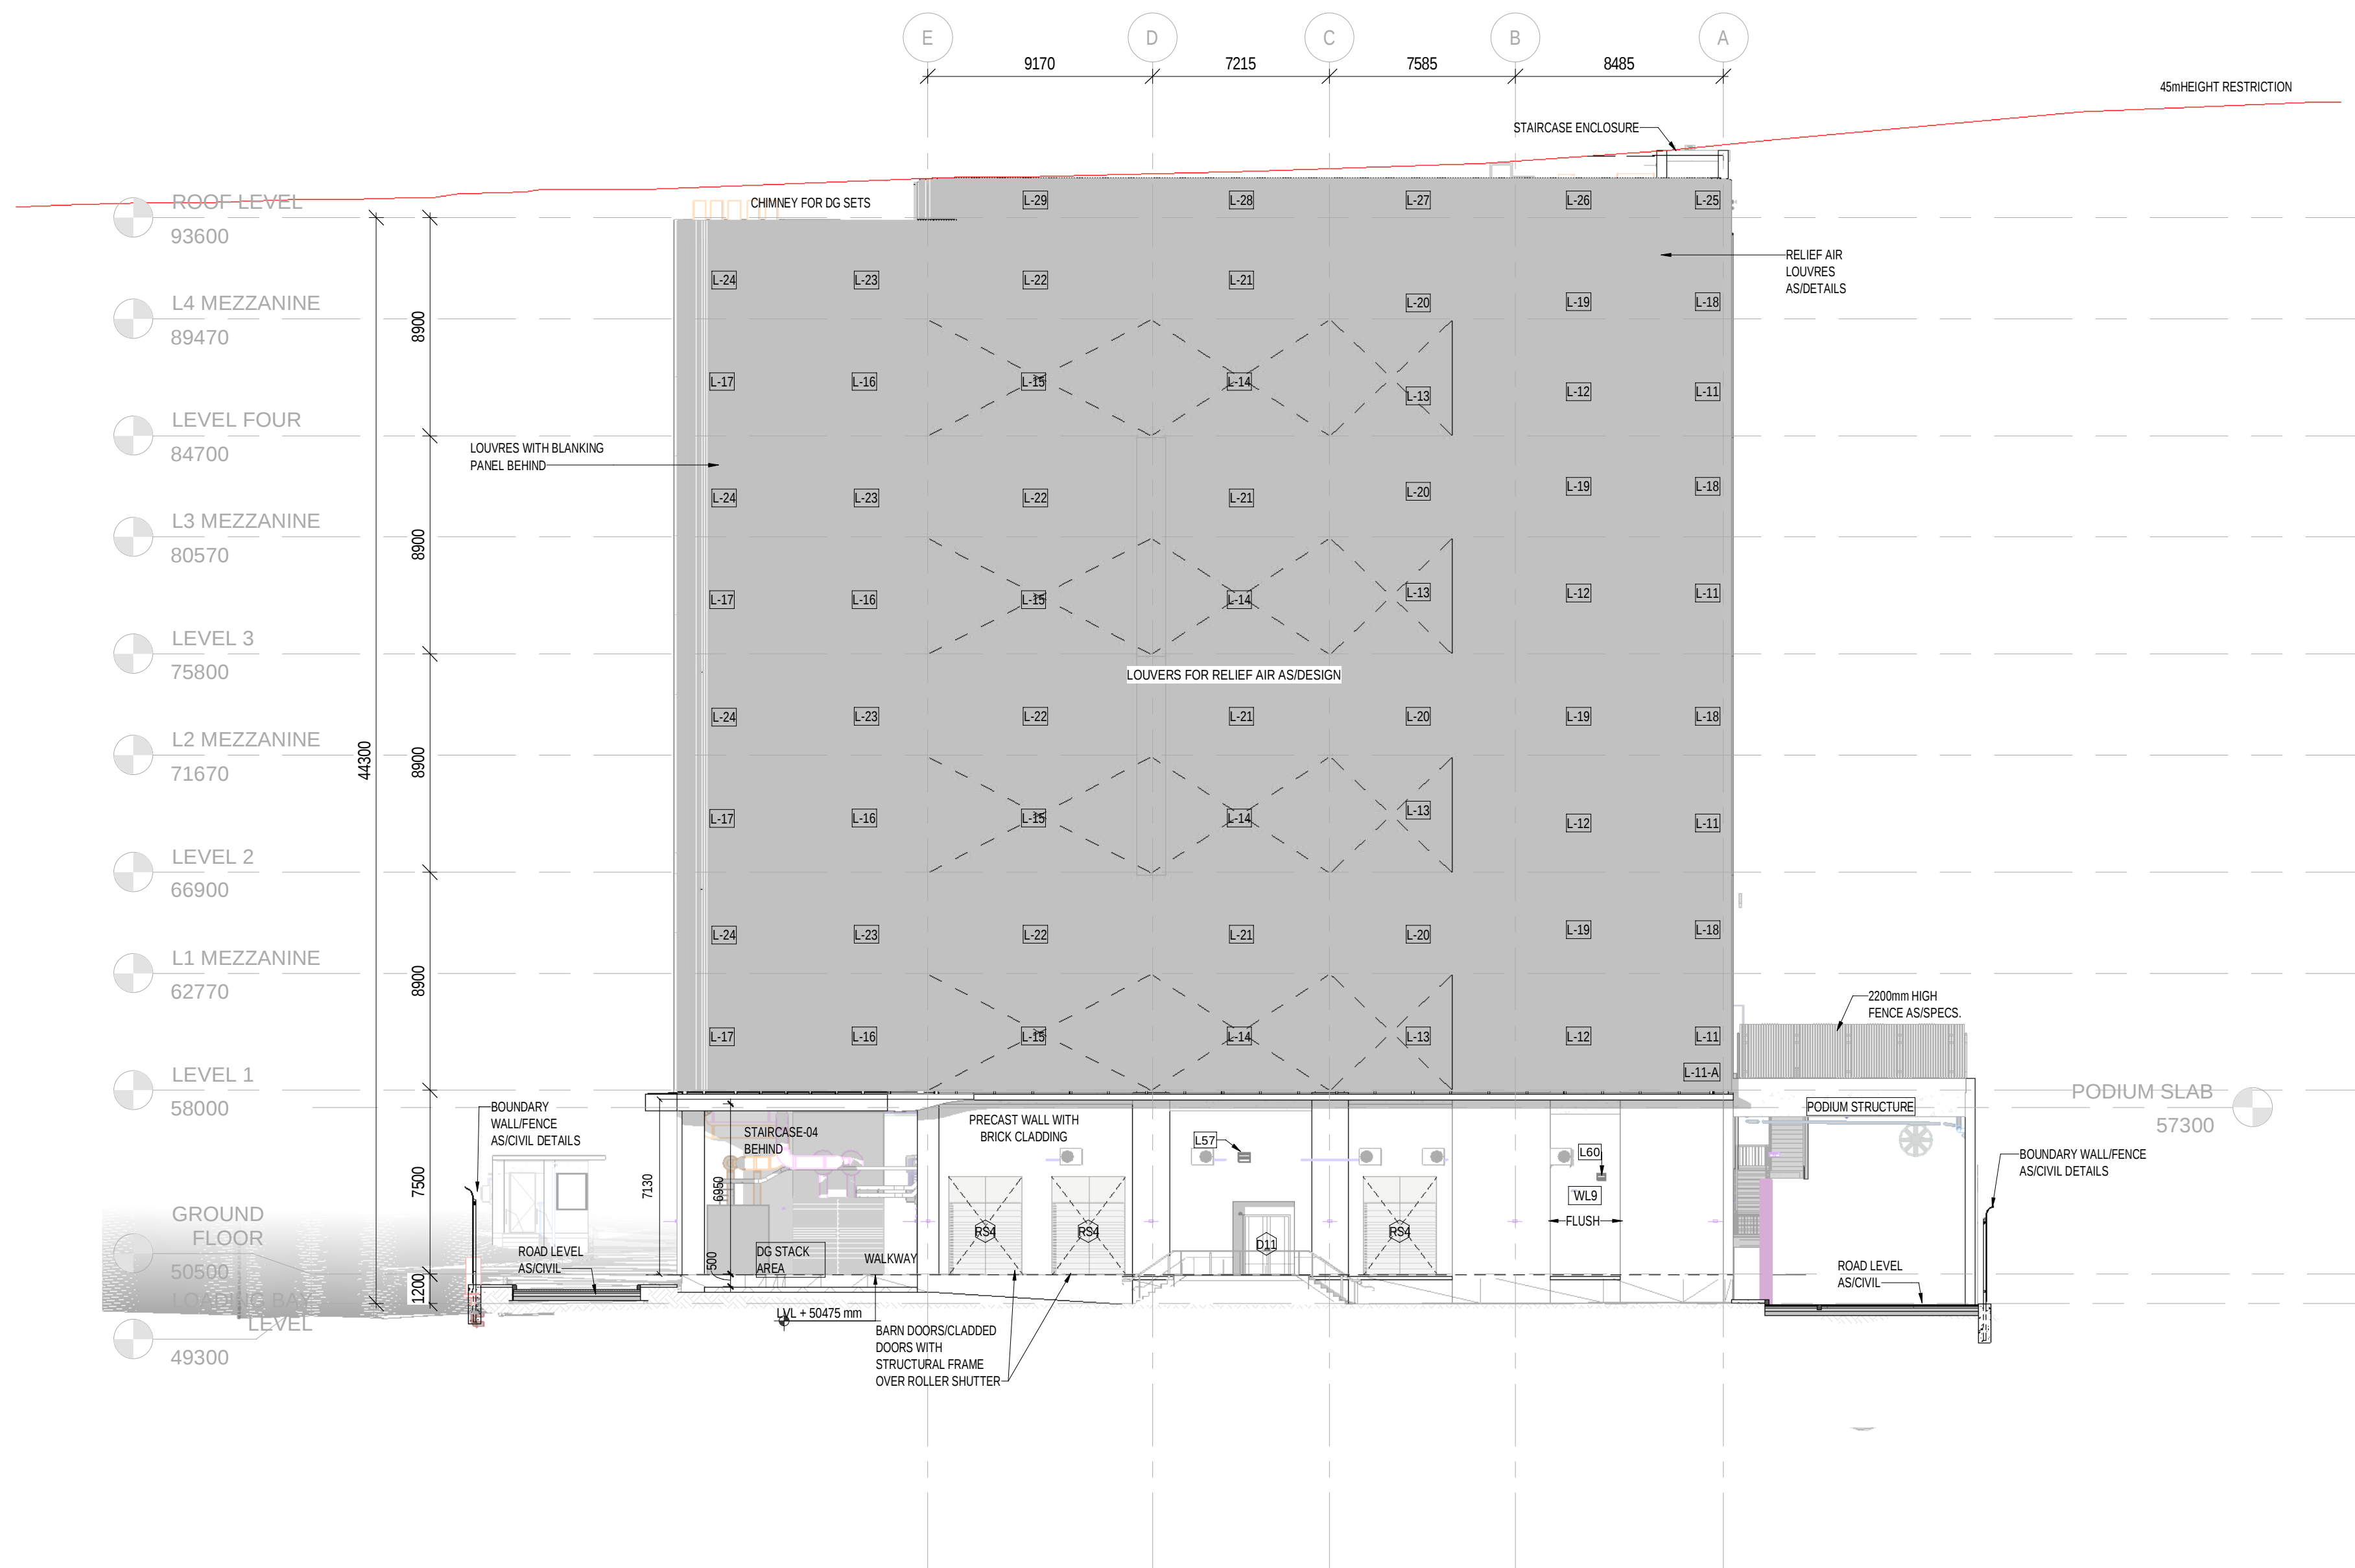

1 EAST SIDE ELEVATION

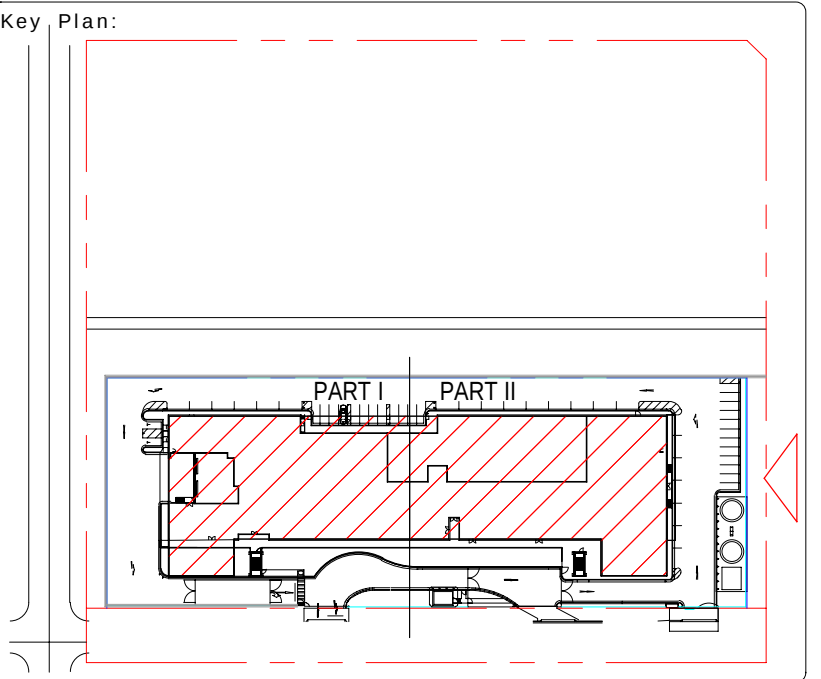

Project Status: 100% Construction Document

Project No.: 60628128

REV.	DATE	DESCRIPTION	DRWN	ENGR	CHK	APP'D
A	14.09.2020	ISSUED FOR INFORMATION	AB	JT	VA	DP

ARCHITECT: **AECOM**

CIVIL/STRUCTURAL ENGINEER: **AECOM**


MEP ENGINEER: **AECOM**

AGILE No.: 800-040043-001


PROJECT: ATHENA

TITLE: ELEVATIONS - SHEET 4

SCALE: 1 : 200
DRAWING NO.: ATHENA-ACM-XX-XX-DR-A-4003
REV.: A

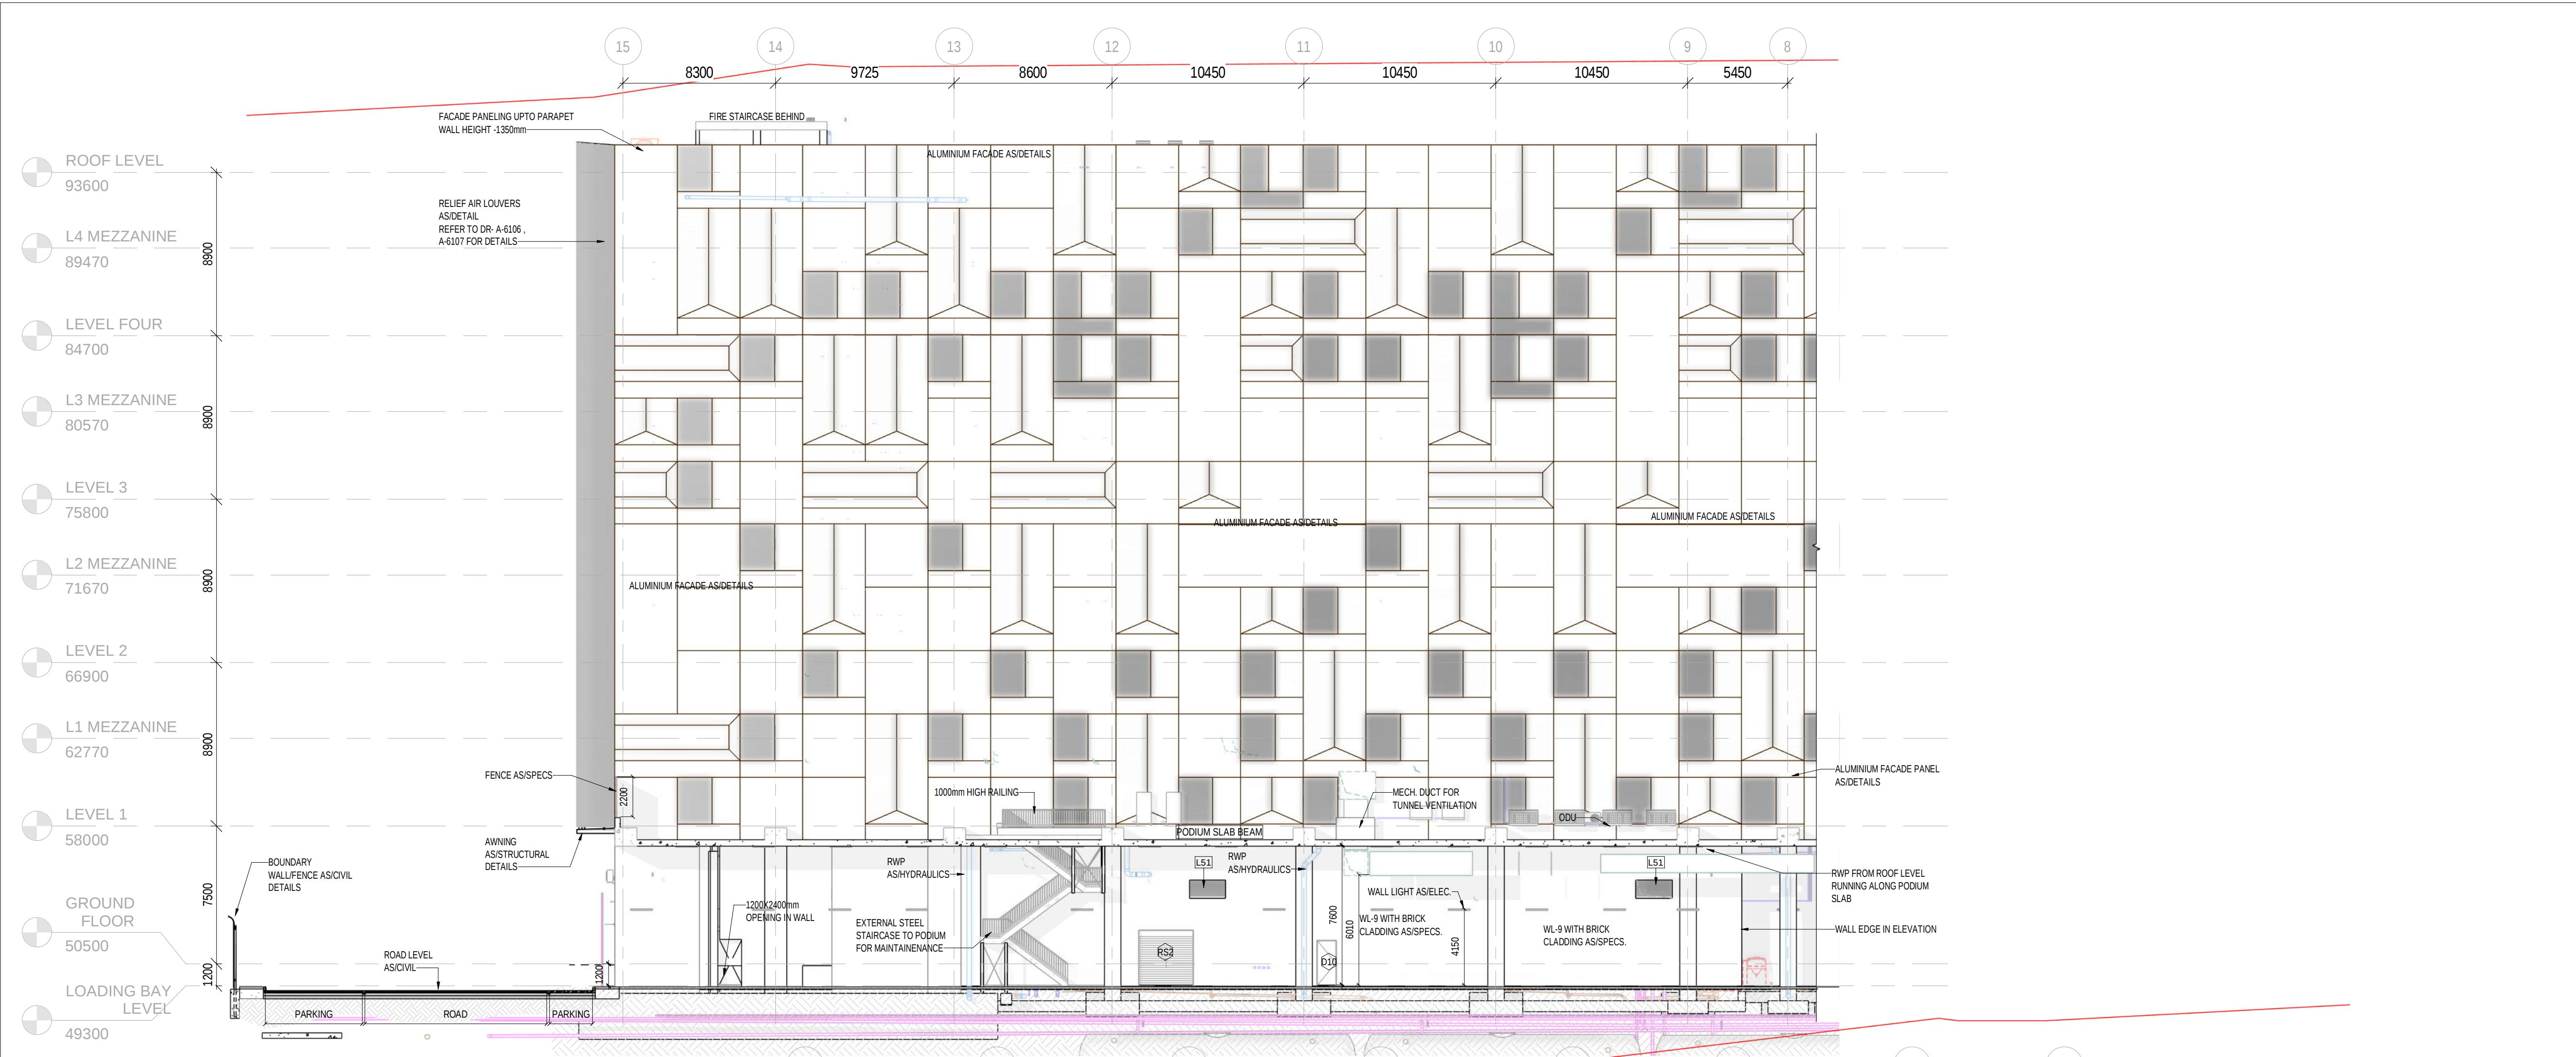


1 NORTH SIDE ELEVATION PART I
scale 1 : 200

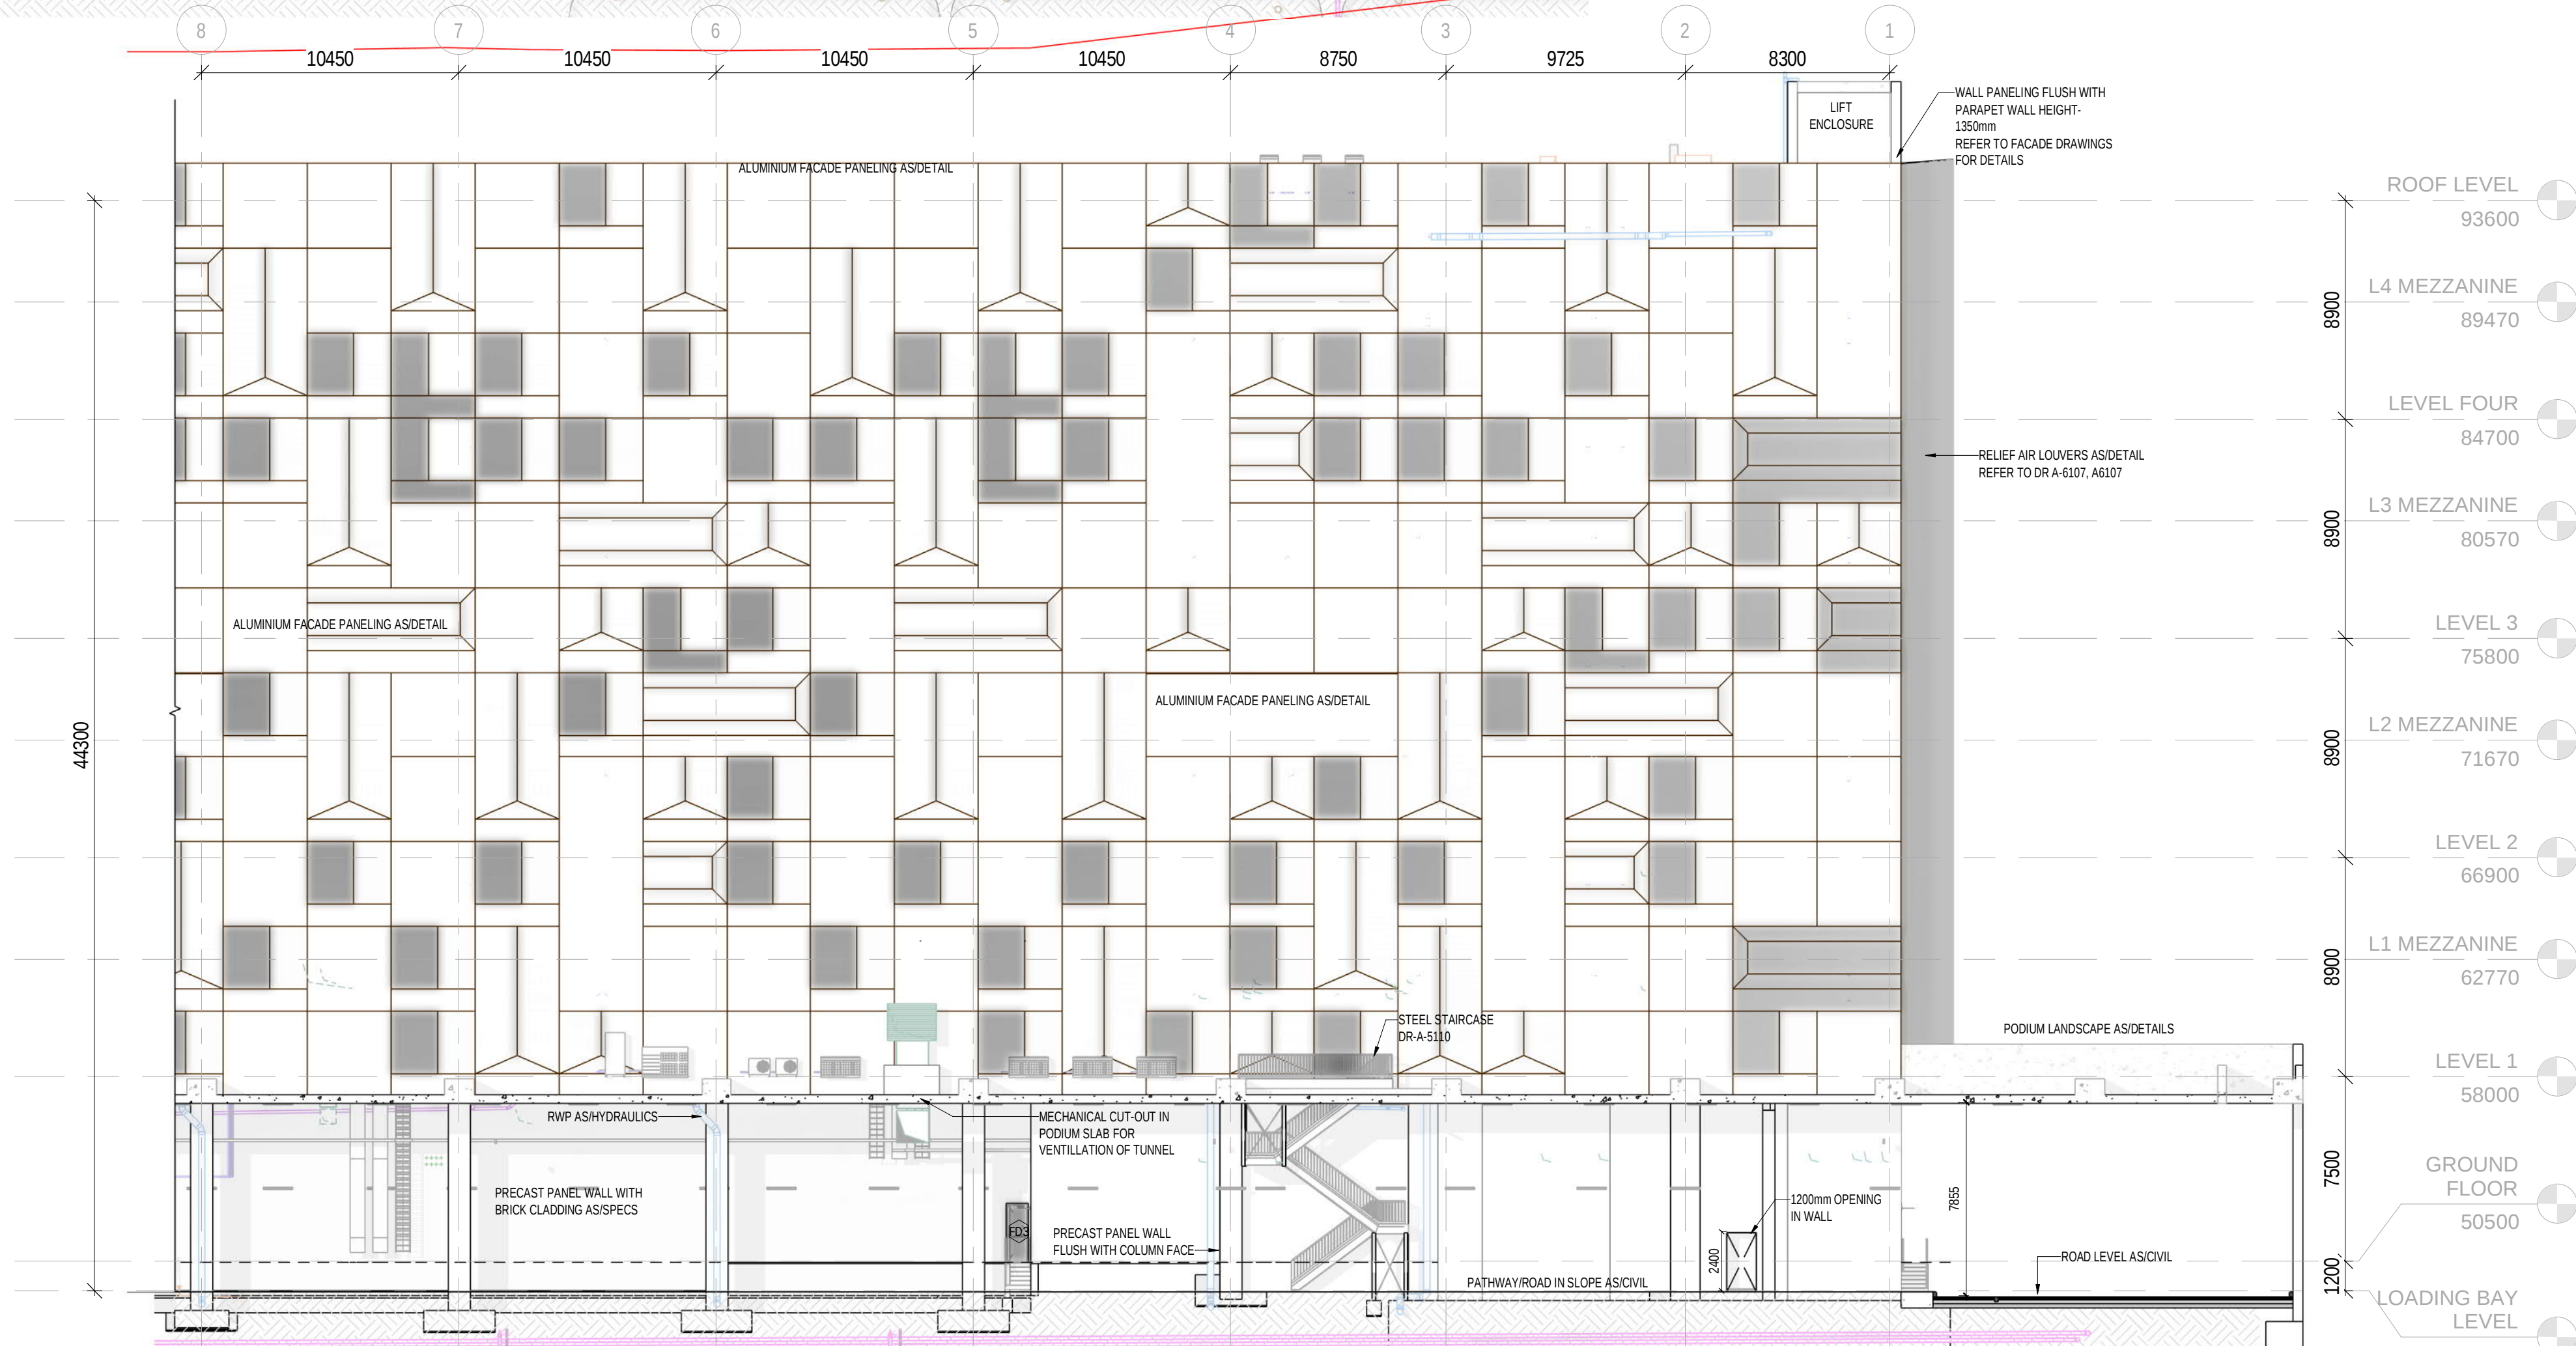

2 NORTH SIDE ELEVATION PART II
scale 1 : 200

NOTES

THE CONTRACTOR MUST VERIFY IN FIELD (VIF) ALL DIMENSIONS AND CONDITIONS SHOWN ON THIS DRAWING PRIOR TO CONSTRUCTION.

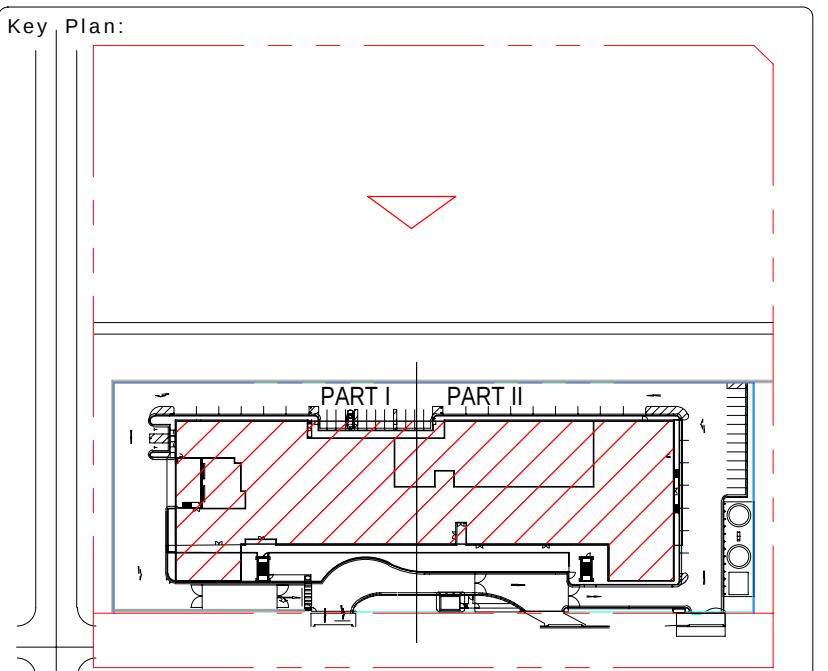

Project Status: 100% Construction Document

Project No.: 60628128

REV.	DATE	DESCRIPTION	DRWN	ENGR	CHK	APP'D
A	14.09.2020	ISSUED FOR INFORMATION	AB	JT	VA	DP

ARCHITECT:

AECOM

CIVIL/STRUCTURAL ENGINEER:

AECOM

MEP ENGINEER:

AECOM

AGILE No.: 800-040043-001

PROJECT: ATHENA

TITLE: ELEVATIONS - SHEET 3

SCALE: 1 : 200
DRAWING NO.: ATHENA-ACM-XX-XX-DR-A-4002
REV.: A