


Loreto Kirribilli Masterplan - Concept Proposal

85 Carabella St, Kirribilli NSW 2061

DRAWING LIST - CONCEPT PROPOSAL

Layout ID	Layout Name	Current Revision ID
MP-1000	Cover Sheet	05
MP-1001	Location Plan - Existing	02
MP-1002	Site Plan - Existing	02
MP-1003	Site Analysis	02
MP-1004	Site Plan - Precincts	02
MP-1101	Site Plan - Proposed Envelopes Stage 1.1	03
MP-1102	Site Plan - Proposed Envelopes Stage 1.2	03
MP-1103	Site Plan - Proposed Envelopes Stage 2	04
MP-1104	Site Plan - Proposed Envelopes Stage 3	04
MP-1105	Western Precinct Development Site	02
MP-1106	Western Precinct Envelope	03
MP-1107	Northern Precinct Development Site	02
MP-1108	Northern Precinct Envelope	02
MP-1109	Eastern Precinct Development Site	03
MP-1110	Eastern Precinct Envelope	03
MP-1111	Southern Precinct Development Site 1	02
MP-1112	Southern Precinct Envelope 1	03
MP-1113	Southern Precinct Envelope 2	02
MP-2001	Masterplan Proposed Plan - LG4 LG3	03
MP-2002	Masterplan Proposed Plan - LG2 LG1	03
MP-2003	Masterplan Proposed Plan - G L1	04
MP-2004	Masterplan Proposed Plan - L2 L3	04
MP-2005	Masterplan Proposed Plan - L4 L5	03
MP-3001	Elevation - Elamang Ave	04
MP-3002	Elevation - Carabella St	03
MP-4001	Section - Eastern & Southern Precinct	03
MP-4002	Section - Northern & Southern Precinct	02
MP-4003	Section - Western Precinct	03
MP-5001	Existing Shadow Diagrams 21 June 9am-12pm	03
MP-5002	Existing Shadow Diagrams 21 June 1pm-3pm	03
MP-5003	Existing Shadow Diagrams 21 Dec 1pm-3pm	03
MP-5004	Existing Shadow Diagrams 21 Dec 9am-12pm	03
MP-5005	Existing Shadow Diagrams 21 March 9am-12pm	03
MP-5006	Existing Shadow Diagrams 21 March 1pm-3pm	03
MP-5007	Existing Shadow Diagrams 23 Sept 9am-12pm	03
MP-5008	Existing Shadow Diagrams 23 Sept 1pm-3pm	03
MP-5009	Concept Proposal Envelopes Shadow Diagrams 21 June 9am-12pm	04
MP-5010	Concept Proposal Envelopes Shadow Diagrams 21 June 1pm-3pm	04
MP-5011	Concept Proposal Envelopes Shadow Diagrams 21 Dec 9am-12pm	04
MP-5012	Concept Proposal Envelopes Shadow Diagrams 21 Dec 1pm-3pm	04
MP-5013	Concept Proposal Shadow Diagrams 21 March 9am-12pm	04
MP-5014	Concept Proposal Shadow Diagrams 21 March 1pm-3pm	04
MP-5015	Concept Proposal Shadow Diagrams 23 Sept 9am-12pm	04
MP-5016	Concept Proposal Shadow Diagrams 23 Sept 1pm-3pm	04

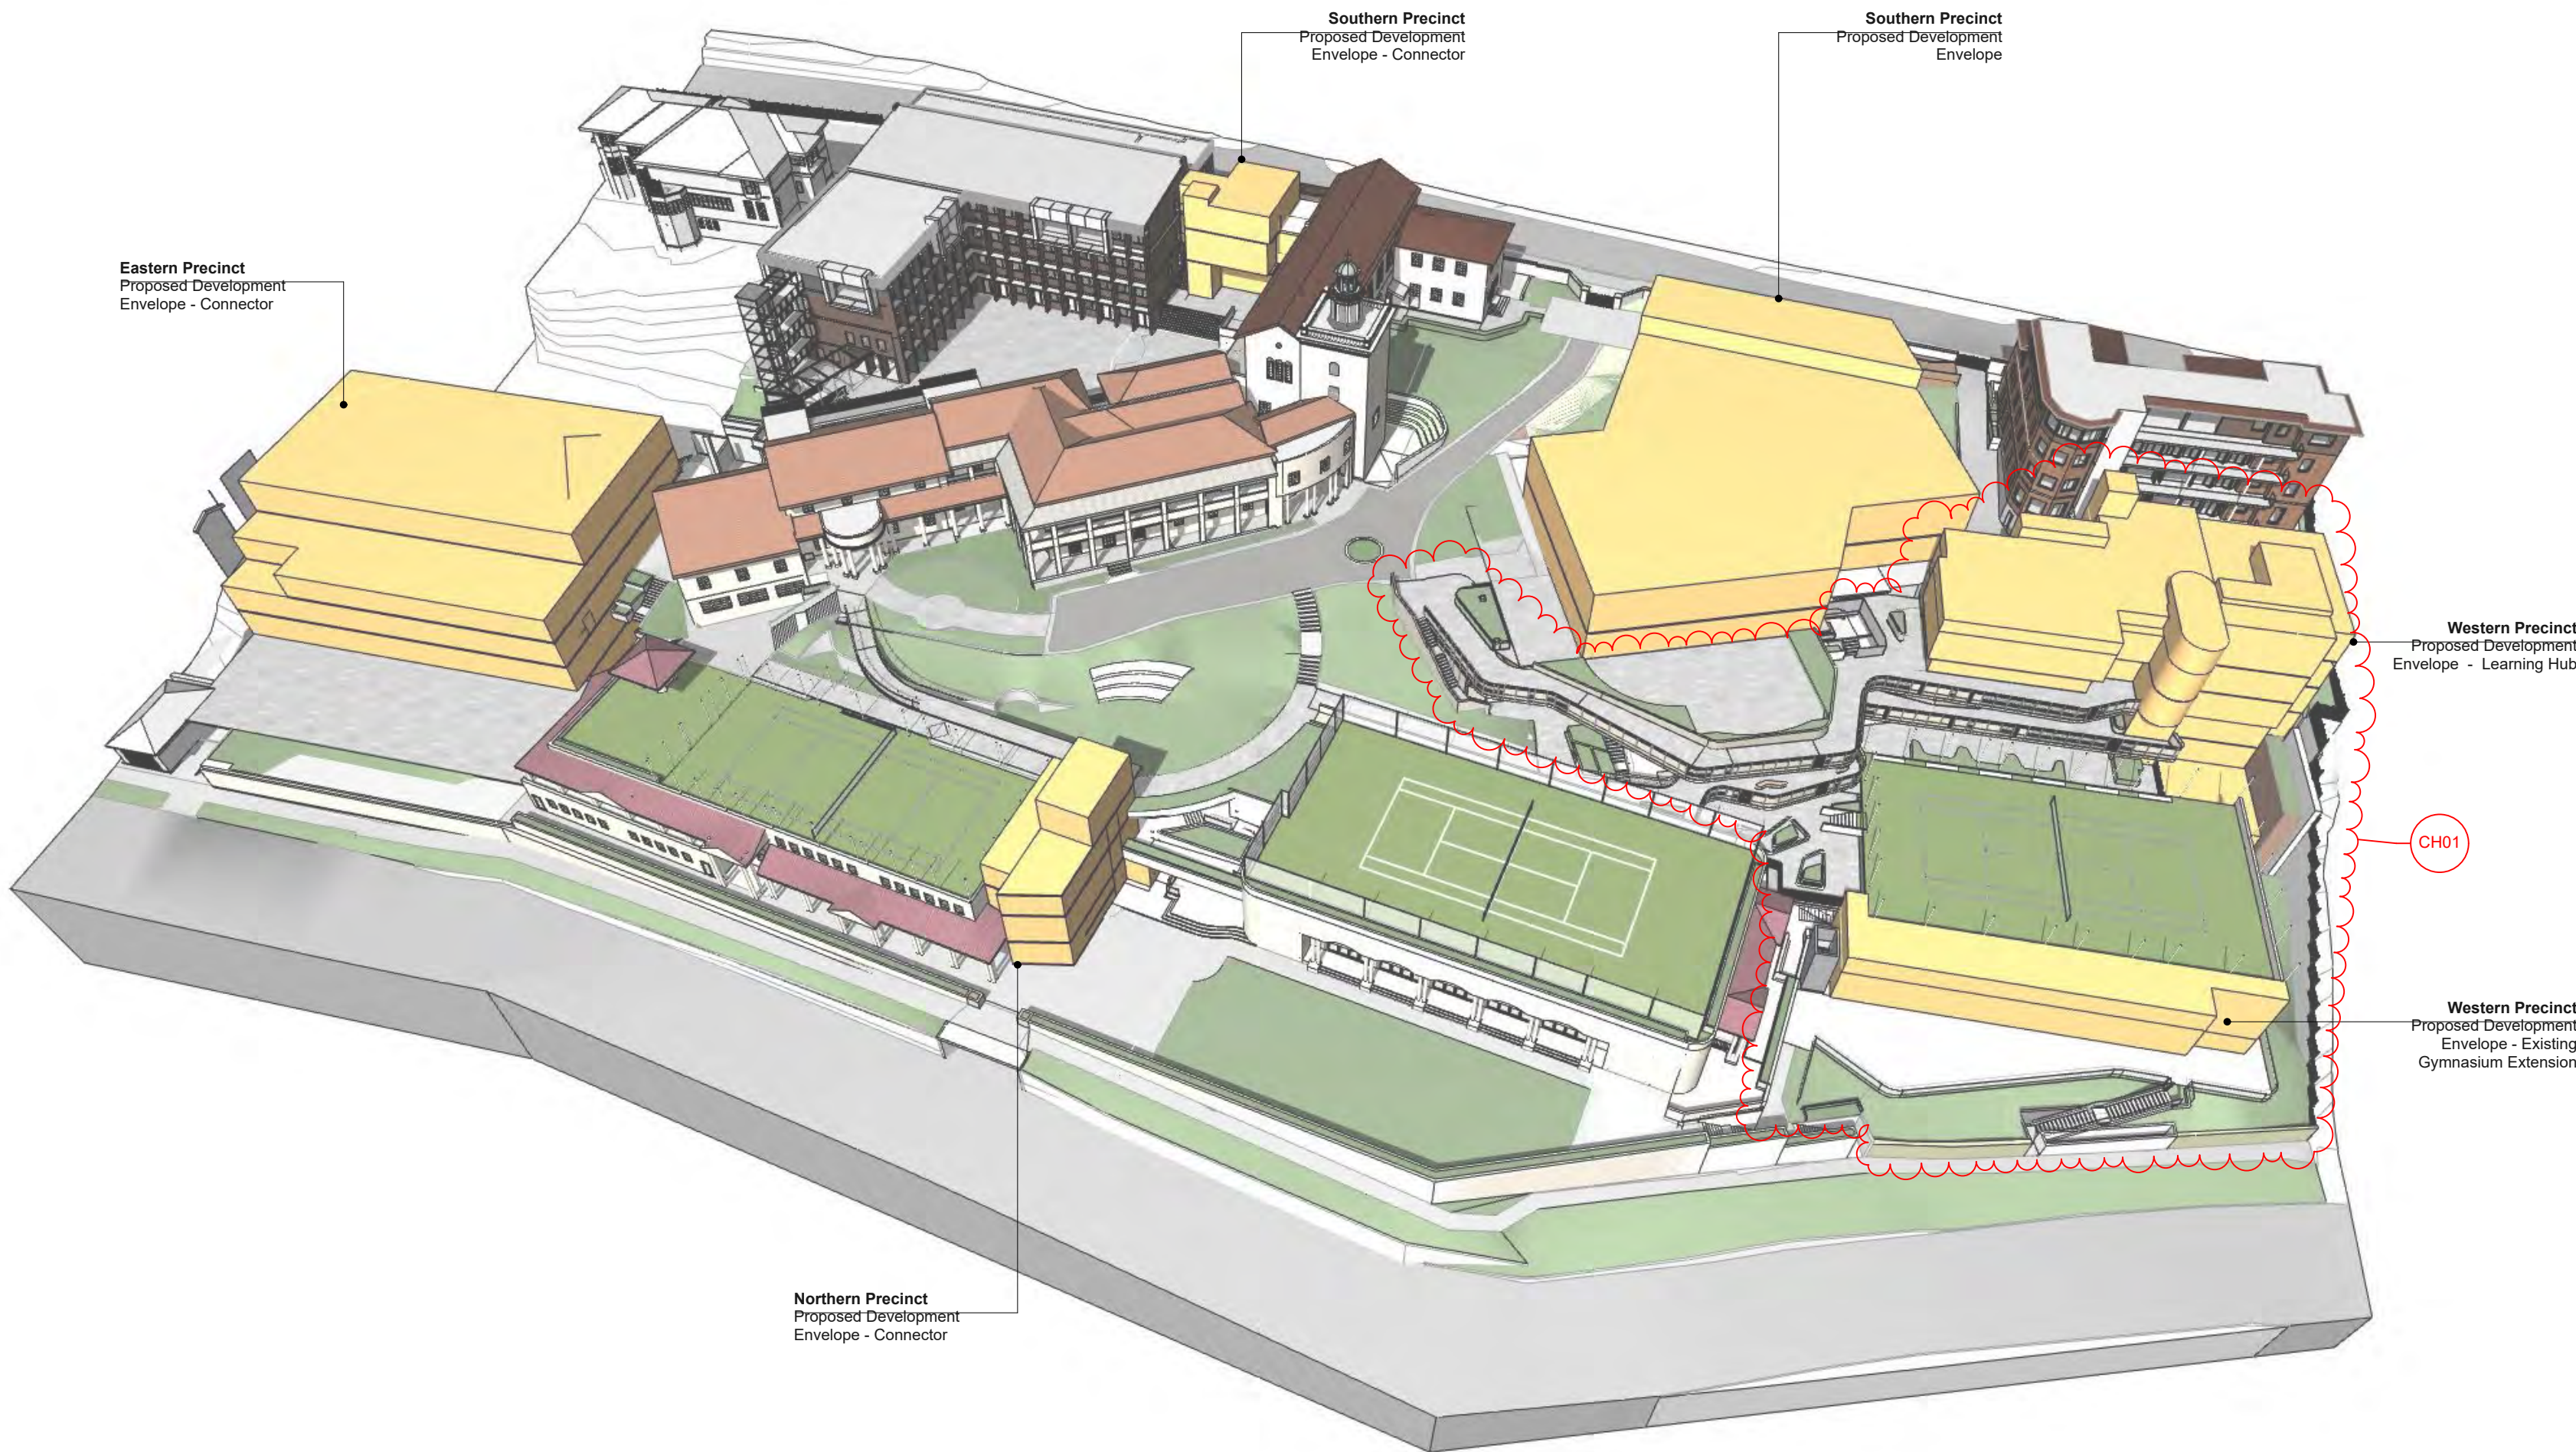

GENERAL NOTES

- ALL DIMENSIONS AND EXISTING CONDITIONS SHALL BE CHECKED AND VERIFIED BY THE CONTRACTOR BEFORE PROCEEDING WITH THE WORK.
- ALL LEVELS RELATIVE TO 'AUSTRALIAN HEIGHT DATUM'.
- DO NOT SCALE DRAWINGS.
- USE FIGURED DIMENSIONS ONLY.

legend

05	15/7/19	Modified SSD (04.05)	CH01	Modified Western Precinct	AWY
04	9/1/18	SSD RTS Submission			KT
03	25/7/17	SSD Submission			AWY
02	21/7/17	SSD Submission			AWY
REV	DATE	DESCRIPTION			BY CHK

fjmt studio architecture interiors landscapes urban community
sydney melbourne uk
Level 5, 70 King Street E +61 2 9251 7077 ■ fjmtstudio.com



project
Loreto Kirribilli Innovation Centre
85 Carabella Street, Kirribilli
Sydney NSW 2061

title
**General
Cover Sheet**

scale	Not to Scale	first issued	7/7/17
project code	sheet no.	revision	
LKIC	MP-1000	05	

Masterplan Stage 1.1 Learning Hub (Stage 1 Works)




GENERAL NOTES
ALL DIMENSIONS AND EXISTING CONDITIONS
SHALL BE CHECKED AND VERIFIED BY THE
CONTRACTOR BEFORE PROCEEDING WITH THE WORK.
ALL LEVELS RELATIVE TO AUSTRALIAN HEIGHT DATUM.
DO NOT SCALE DRAWINGS.
USE FIGURED DIMENSIONS ONLY.

Legend

PROPOSED DEVELOPMENT ENVELOPE

SITE BOUNDARY

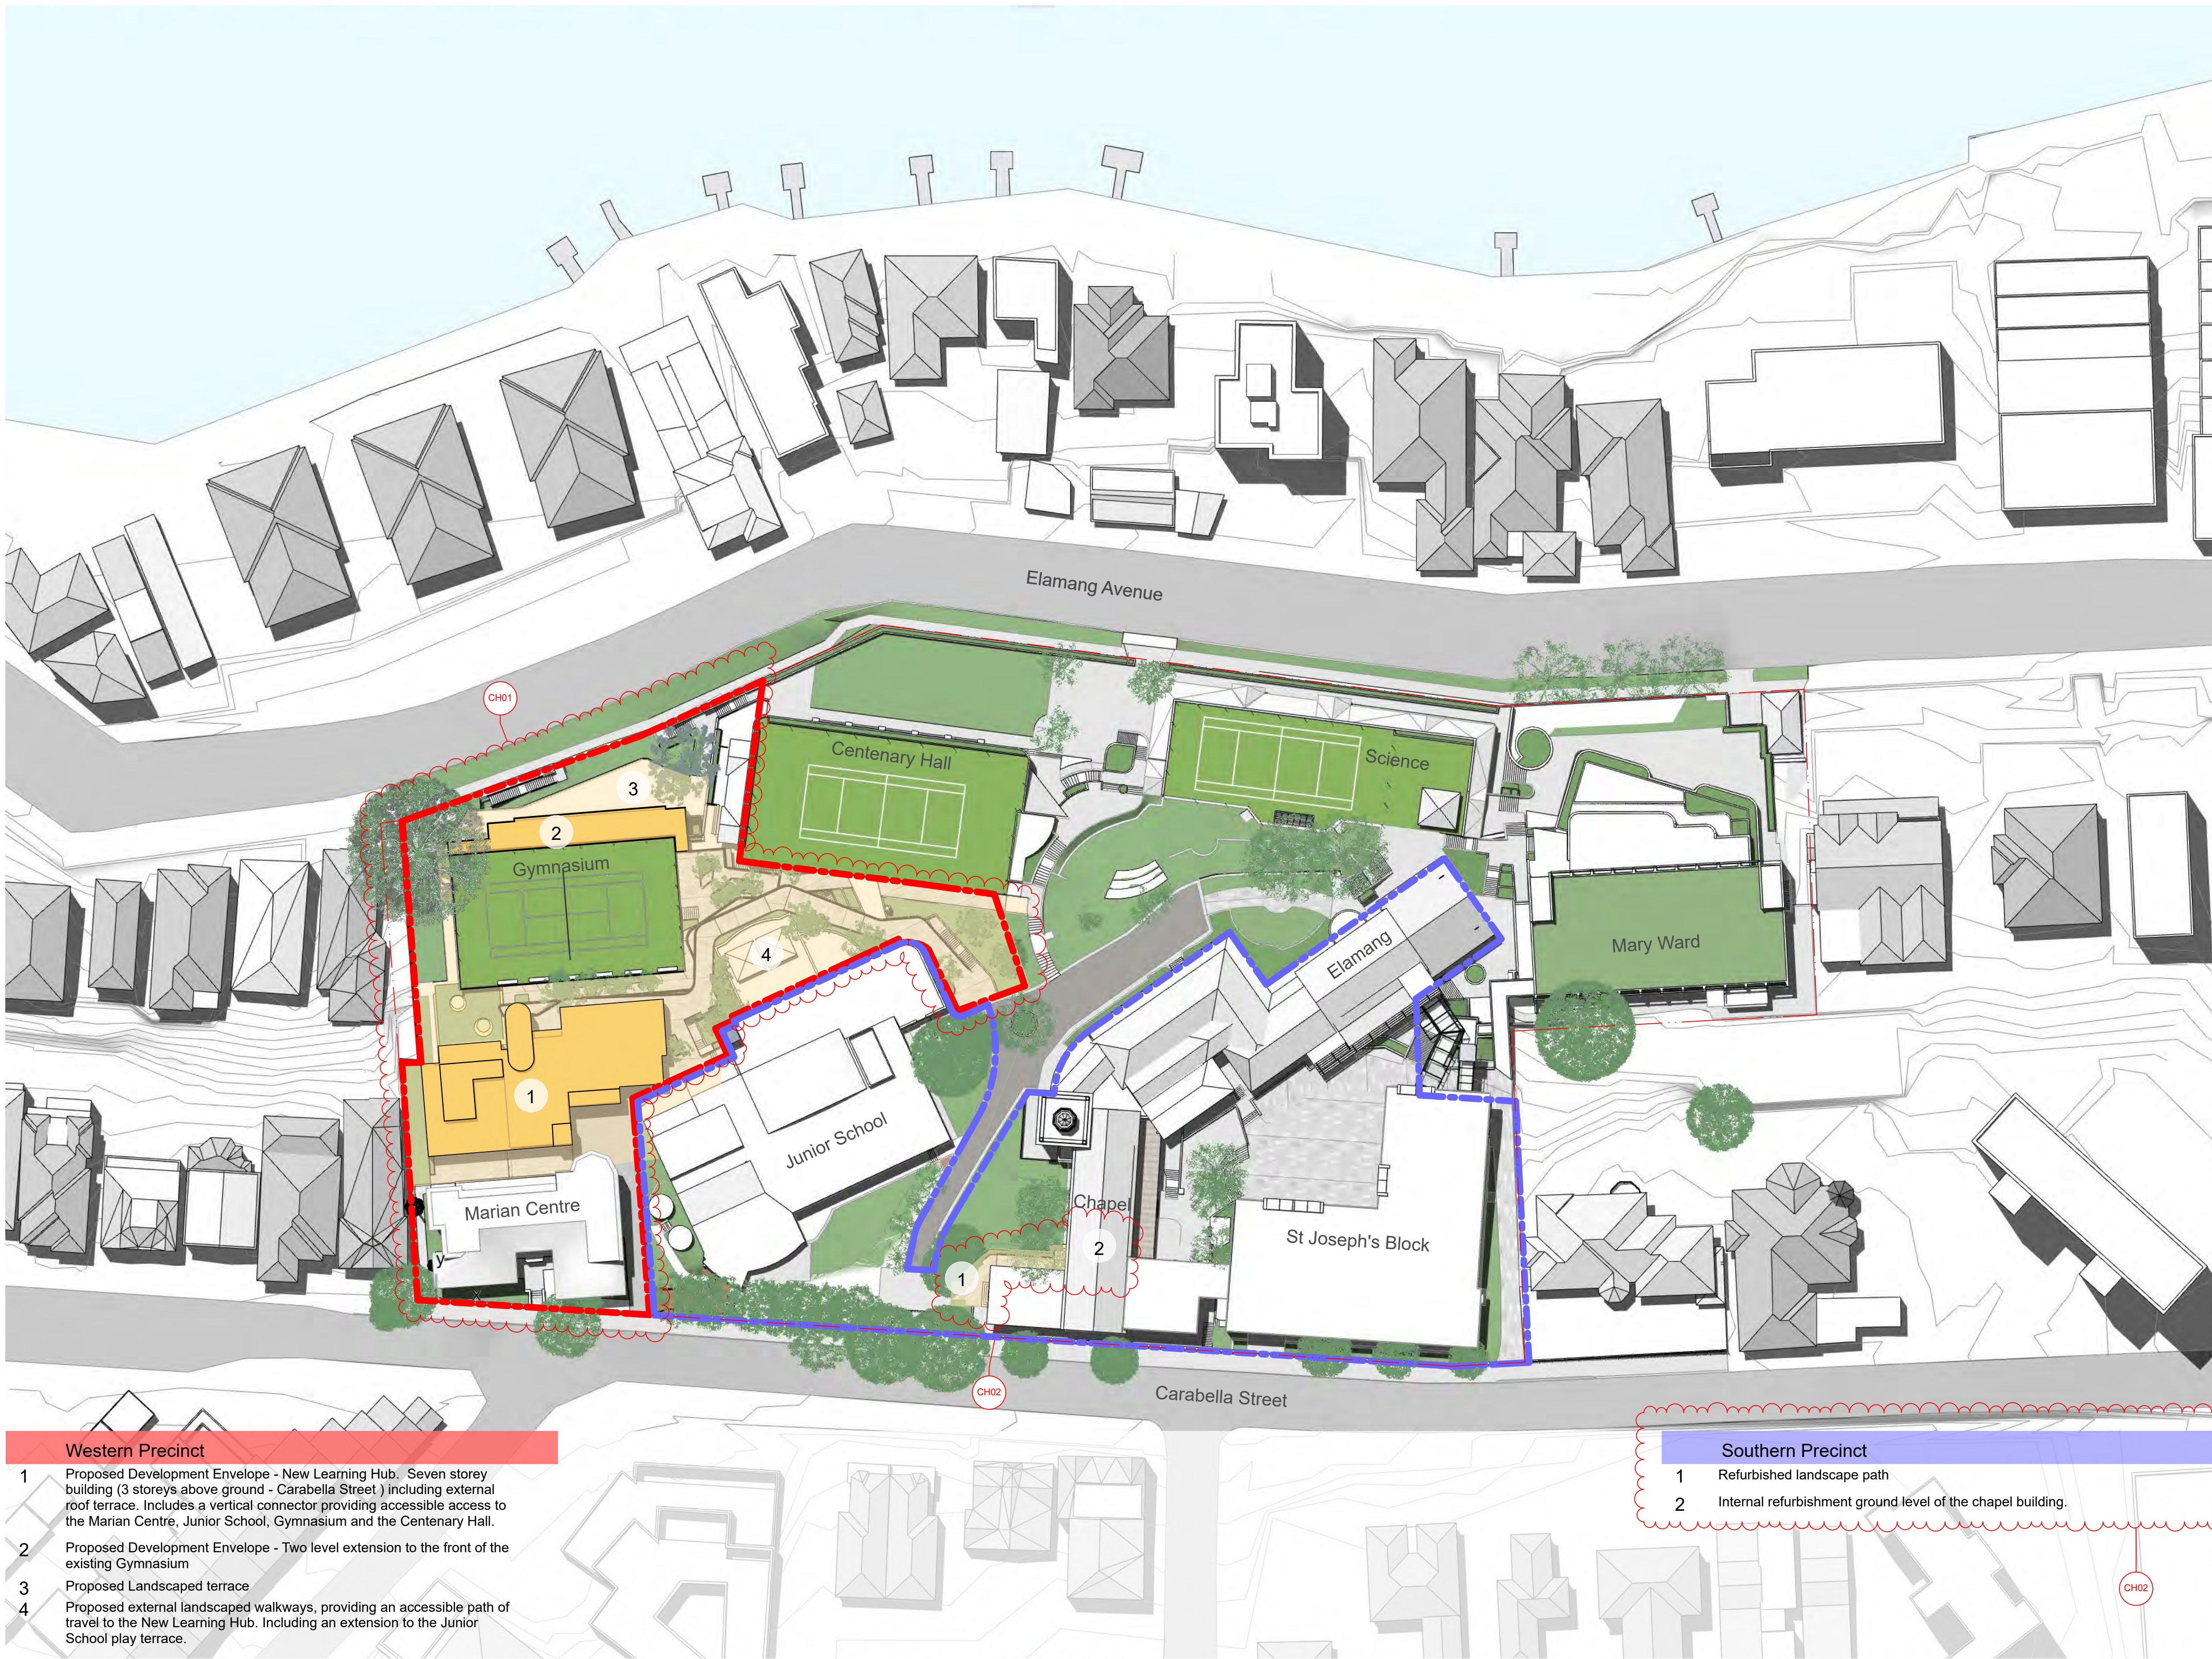

Western Precinct

- 1 Proposed Development Envelope - New Learning Hub. Seven storey building (3 storeys above ground - Carabella Street) including external roof terrace. Includes a vertical connector providing accessible access to the Marian Centre, Junior School, Gymnasium and the Centenary Hall.
- 2 Proposed Development Envelope - Two level extension to the front of the existing Gymnasium
- 3 Proposed Landscaped terrace
- 4 Proposed external landscaped walkways, providing an accessible path of travel to the New Learning Hub. Including an extension to the Junior School play terrace.

Southern Precinct

- 1 Refurbished landscape path
- 2 Internal refurbishment ground level of the chapel building.

03	15/7/19	Modified S&D (04.05)	CH01 Modified Western Precinct, Modified Southern Precinct	CT
02	21/7/17	S&D Submission		AWY
01	20/7/17	S&D Submission		KT
REV	DATE	DESCRIPTION		BY CHK

fjmt studio architecture interiors landscape urban community
sydney melbourne uk
Level 5, 70 King Street • +61 2 9251 7077 • fjmtstudio.com



project
Loreto Kirribilli Innovation Centre
85 Carabella Street, Kirribilli
Sydney NSW 2061

title
**Envelopes
Site Plan - Proposed Envelopes Stage 1.1**

scale	Not to Scale	first issued	7/7/17
project code	sheet no.	revision	
LKIC	MP-1101		03

Masterplan Stage 1.2 Connectors (Stage 1 Works)



GENERAL NOTES
ALL DIMENSIONS AND EXISTING CONDITIONS
SHALL BE CHECKED AND VERIFIED BY THE
CONTRACTOR BEFORE PROCEEDING WITH THE WORK.
ALL LEVELS RELATIVE TO AUSTRALIAN HEIGHT DATUM.
DO NOT SCALE DRAWINGS.
USE FIGURED DIMENSIONS ONLY.

Legend

- PROPOSED DEVELOPMENT ENVELOPE
- SITE BOUNDARY



Western Precinct	Northern Precinct	Eastern Precinct	Southern Precinct
<p>1 Proposed Development Envelope - New Learning Hub. Seven storey building (3 storeys above ground - Carabella Street) including external roof terrace. Includes a vertical connector providing accessible access to the Marian Centre, Junior School, Gymnasium and the Centenary Hall.</p> <p>2 Proposed Development Envelope - Two level extension to the existing Gymnasium</p> <p>3 Proposed Landscaped terrace</p> <p>4 Proposed external landscaped walkways, providing an accessible path of travel to the New Learning Hub. Including an extension to the Junior School play terrace.</p>	<p>1 Proposed development envelope for a five storey vertical connector pod consisting of a lift, stairs and lockers. New external walkways, providing an accessible path of travel between the driveway, Science, Centenary Hall, the carpark and Elamang Avenue.</p> <p>Campus Core</p> <p>Minor interface works proposed in relation with adjacent precincts</p>	<p>1 Proposed envelope for an interim ramp connector, providing an accessible path of travel between Science and Performing Arts.</p>	<p>1 Refurbished landscape path</p> <p>2 Internal refurbishment ground level of the chapel building.</p> <p>3 Proposed development envelope for a 5 storey vertical connector pod involving the restoration of the east Chapel wing to its original profile on Carabella Street. The connector pod will consist of a lift, learning studios and an external learning terrace. Providing an accessible path of travel between the driveway, Chapel, St Joseph's Block and the courtyard.</p> <p>4 Refurbished landscaped courtyard</p>

03	15/7/19	Modified SSD (34.35)	CH01	Modified Western Precinct, Modified Southern Precinct	CT
02	21/7/17	SSD Submission			AWY
01	7/7/17	SSD Submission			KT
REV	DATE	DESCRIPTION			BY CHK

fjmt studio architecture interiors landscape urban community
sydney melbourne uk
Level 5, 70 King Street E +61 2 9251 7077 • fjmtstudio.com



project
Loreto Kirribilli Innovation Centre
85 Carabella Street, Kirribilli
Sydney NSW 2061

title
Envelopes
Site Plan - Proposed Envelopes Stage 1.2

scale	Not to Scale	first issued	7/7/17
project code	sheet no.	revision	
LKIC	MP-1102		03

Masterplan

Stage 2* - Eastern Precinct (Concept Proposal)



- GENERAL NOTES**
- ALL DIMENSIONS AND EXISTING CONDITIONS SHALL BE CHECKED AND VERIFIED BY THE CONTRACTOR BEFORE PROCEEDING WITH THE WORK.
 - ALL LEVELS RELATIVE TO AUSTRALIAN HEIGHT DATUM.
 - DO NOT SCALE DRAWINGS.
 - USE FIGURED DIMENSIONS ONLY.

Legend

- PROPOSED DEVELOPMENT ENVELOPE
- SITE BOUNDARY
- SEQUENCE OF STAGE 2 AND 3 WORKS FOR FUTURE DETERMINATION



Western Precinct		Northern Precinct		Eastern Precinct		Southern Precinct	
1	Proposed Development Envelope - New Learning Hub. Seven storey building (3 storeys above ground - Carabella Street) including external roof terrace. Includes a vertical connector providing accessible access to the Marian Centre, Junior School, Gymnasium and the Centenary Hall.	1	Proposed development envelope for a five storey vertical connector pod consisting of a lift, stairs and lockers. New external walkways, providing an accessible path of travel between the driveway, Science, Centenary Hall, the carpark and Elamang Avenue.	1	Removal of interim ramp connector.	1	Refurbished landscape path
2	Proposed Development Envelope - Two level extension to the existing Gymnasium			2	Proposed development envelope for a five story building including connector. (Height consistent with the height of the parapet of the existing Mary Ward building)	2	Internal refurbishment ground level of the chapel building.
3	Proposed Landscaped terrace					3	Proposed development envelope for a 5 storey vertical connector pod involving the restoration of the east Chapel wing to its original profile on Carabella Street. The connector pod will consist of a lift, learning studios and an external learning terrace. Providing an accessible path of travel between the driveway, Chapel, St Joseph's Block and the courtyard.
4	Proposed external landscaped walkways, providing an accessible path of travel to the New Learning Hub. Including an extension to the Junior School play terrace.					4	Refurbished landscaped courtyard

Campus Core
Minor interface works proposed in relation with adjacent precincts

04	15/7/19	Modified SSD (04.05)	CH01 Modified Western Precinct, Modified Southern Precinct	AWY
03	9/1/19	SSD RITS Submission		KT
REV	DATE	DESCRIPTION		BY


fjmt studio architecture interiors landscape urban community
sydney melbourne uk
Level 5, 70 King Street 4 +61 2 9251 7077 fjmtstudio.com

project
Loreto Kirribilli Innovation Centre
85 Carabella Street, Kirribilli
Sydney NSW 2061

title
Envelopes
Site Plan - Proposed Envelopes Stage 2

scale	Not to Scale	first issued	7/7/17
project code	sheet no.	revision	
LKIC	MP-1103		04

Masterplan Stage 3* - Southern Precinct (Concept Proposal)

 

GENERAL NOTES
ALL DIMENSIONS AND EXISTING CONDITIONS
SHALL BE CHECKED AND VERIFIED BY THE
CONTRACTOR BEFORE PROCEEDING WITH THE WORK.
ALL LEVELS RELATIVE TO AUSTRALIAN HEIGHT DATUM.
DO NOT SCALE DRAWINGS.
USE FIGURED DIMENSIONS ONLY.

Legend

- PROPOSED DEVELOPMENT ENVELOPE
- SITE BOUNDARY
- * SEQUENCE OF STAGE 2 AND 3 WORKS FOR FUTURE DETERMINATION



Western Precinct		Northern Precinct		Eastern Precinct		Southern Precinct	
1	Proposed Development Envelope - New Learning Hub. Seven storey building (3 storeys above ground - Carabella Street) including external roof terrace. Includes a vertical connector providing accessible access to the Marian Centre, Junior School, Gymnasium and the Centenary Hall.	1	Proposed development envelope for a five storey vertical connector pod consisting of a lift, stairs and lockers. New external walkways, providing an accessible path of travel between the driveway, Science, Centenary Hall, the carpark and Elamang Avenue.	1	Removal of interim ramp connector.	1	Refurbished landscape path
2	Proposed Development Envelope - Two level extension to the existing Gymnasium			2	Proposed development envelope for a five story building including connector. (Height consistent with the height of the parapet of the existing Mary Ward building)	2	Internal refurbishment ground level of the chapel building.
3	Proposed Landscaped terrace					3	Proposed development envelope for a 5 storey vertical connector pod involving the restoration of the east Chapel wing to its original profile on Carabella Street. The connector pod will consist of a lift, learning studios and an external learning terrace. Providing an accessible path of travel between the driveway, Chapel, St Joseph's Block and the courtyard.
4	Proposed external landscaped walkways, providing an accessible path of travel to the New Learning Hub. Including an extension to the Junior School play terrace.					4	Refurbished landscaped courtyard
						5	Proposed development envelope for a six story building.

Campus Core

Minor interface works proposed in relation with adjacent precincts

04	15/7/19	Modified SSD (04.05)	CH01	Modified Western Precinct, Modified Southern Precinct	AWY
03	9/1/18	SSD RITS Submission	CH03		KT
REV	DATE	DESCRIPTION			BY

fjmt studio architecture interiors landscape urban community
sydney melbourne uk
Level 5, 70 King Street 4 +61 2 9251 7077 • fjmtstudio.com



project
Loreto Kirribilli Innovation Centre
85 Carabella Street, Kirribilli
Sydney NSW 2061


title
**Envelopes
Site Plan - Proposed Envelopes Stage 3**

scale	Not to Scale	first issued	21/7/17
project code	sheet no.	revision	
LKIC	MP-1104		04

PROPOSED DEMOLITION


- 1 Demolition of B-Block, three storey existing brick building. Site excavation to the existing Gymnasium floor level.
- 2 Partial demolition of external stairs, landings, walkways and planters in between the Gymnasium, Centenary Hall and the Junior School.
- 3 Demolition of the existing Gymnasium facade

 PROPOSED DEMOLITION

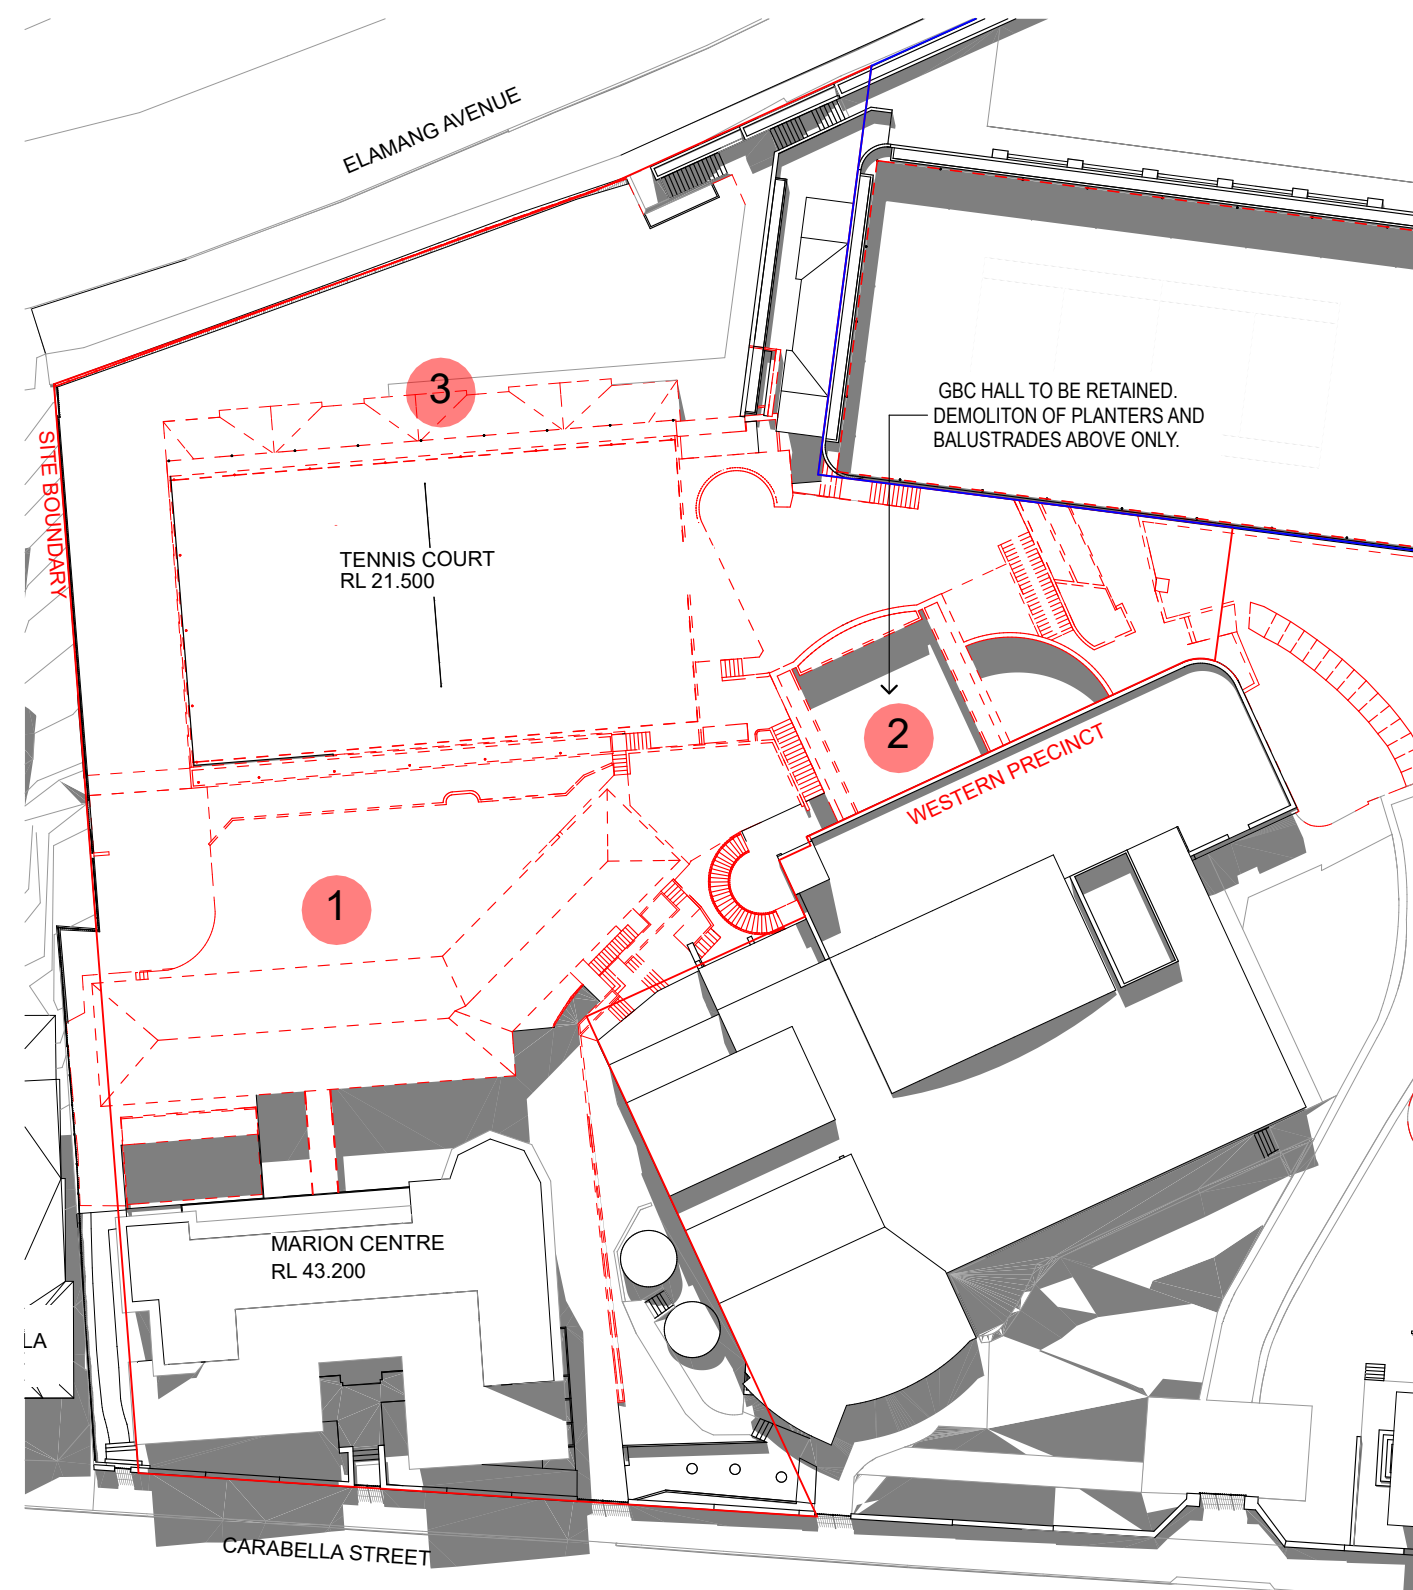

PROPOSED DEVELOPMENT

- 1 Proposed Development Envelope - New Learning Hub. Seven storey building (3 storeys above ground - Carabella Street) including external roof terrace. Includes a vertical connector providing accessible access to the Marian Centre, Junior School, Gymnasium and the Centenary Hall.
- 2 Proposed Development Envelope - Two level extension to the existing Gymnasium
- 3 Proposed Landscaped terrace
- 4 Proposed external landscaped walkways, providing an accessible path of travel to the New Learning Hub. Including an extension to the Junior School play terrace.

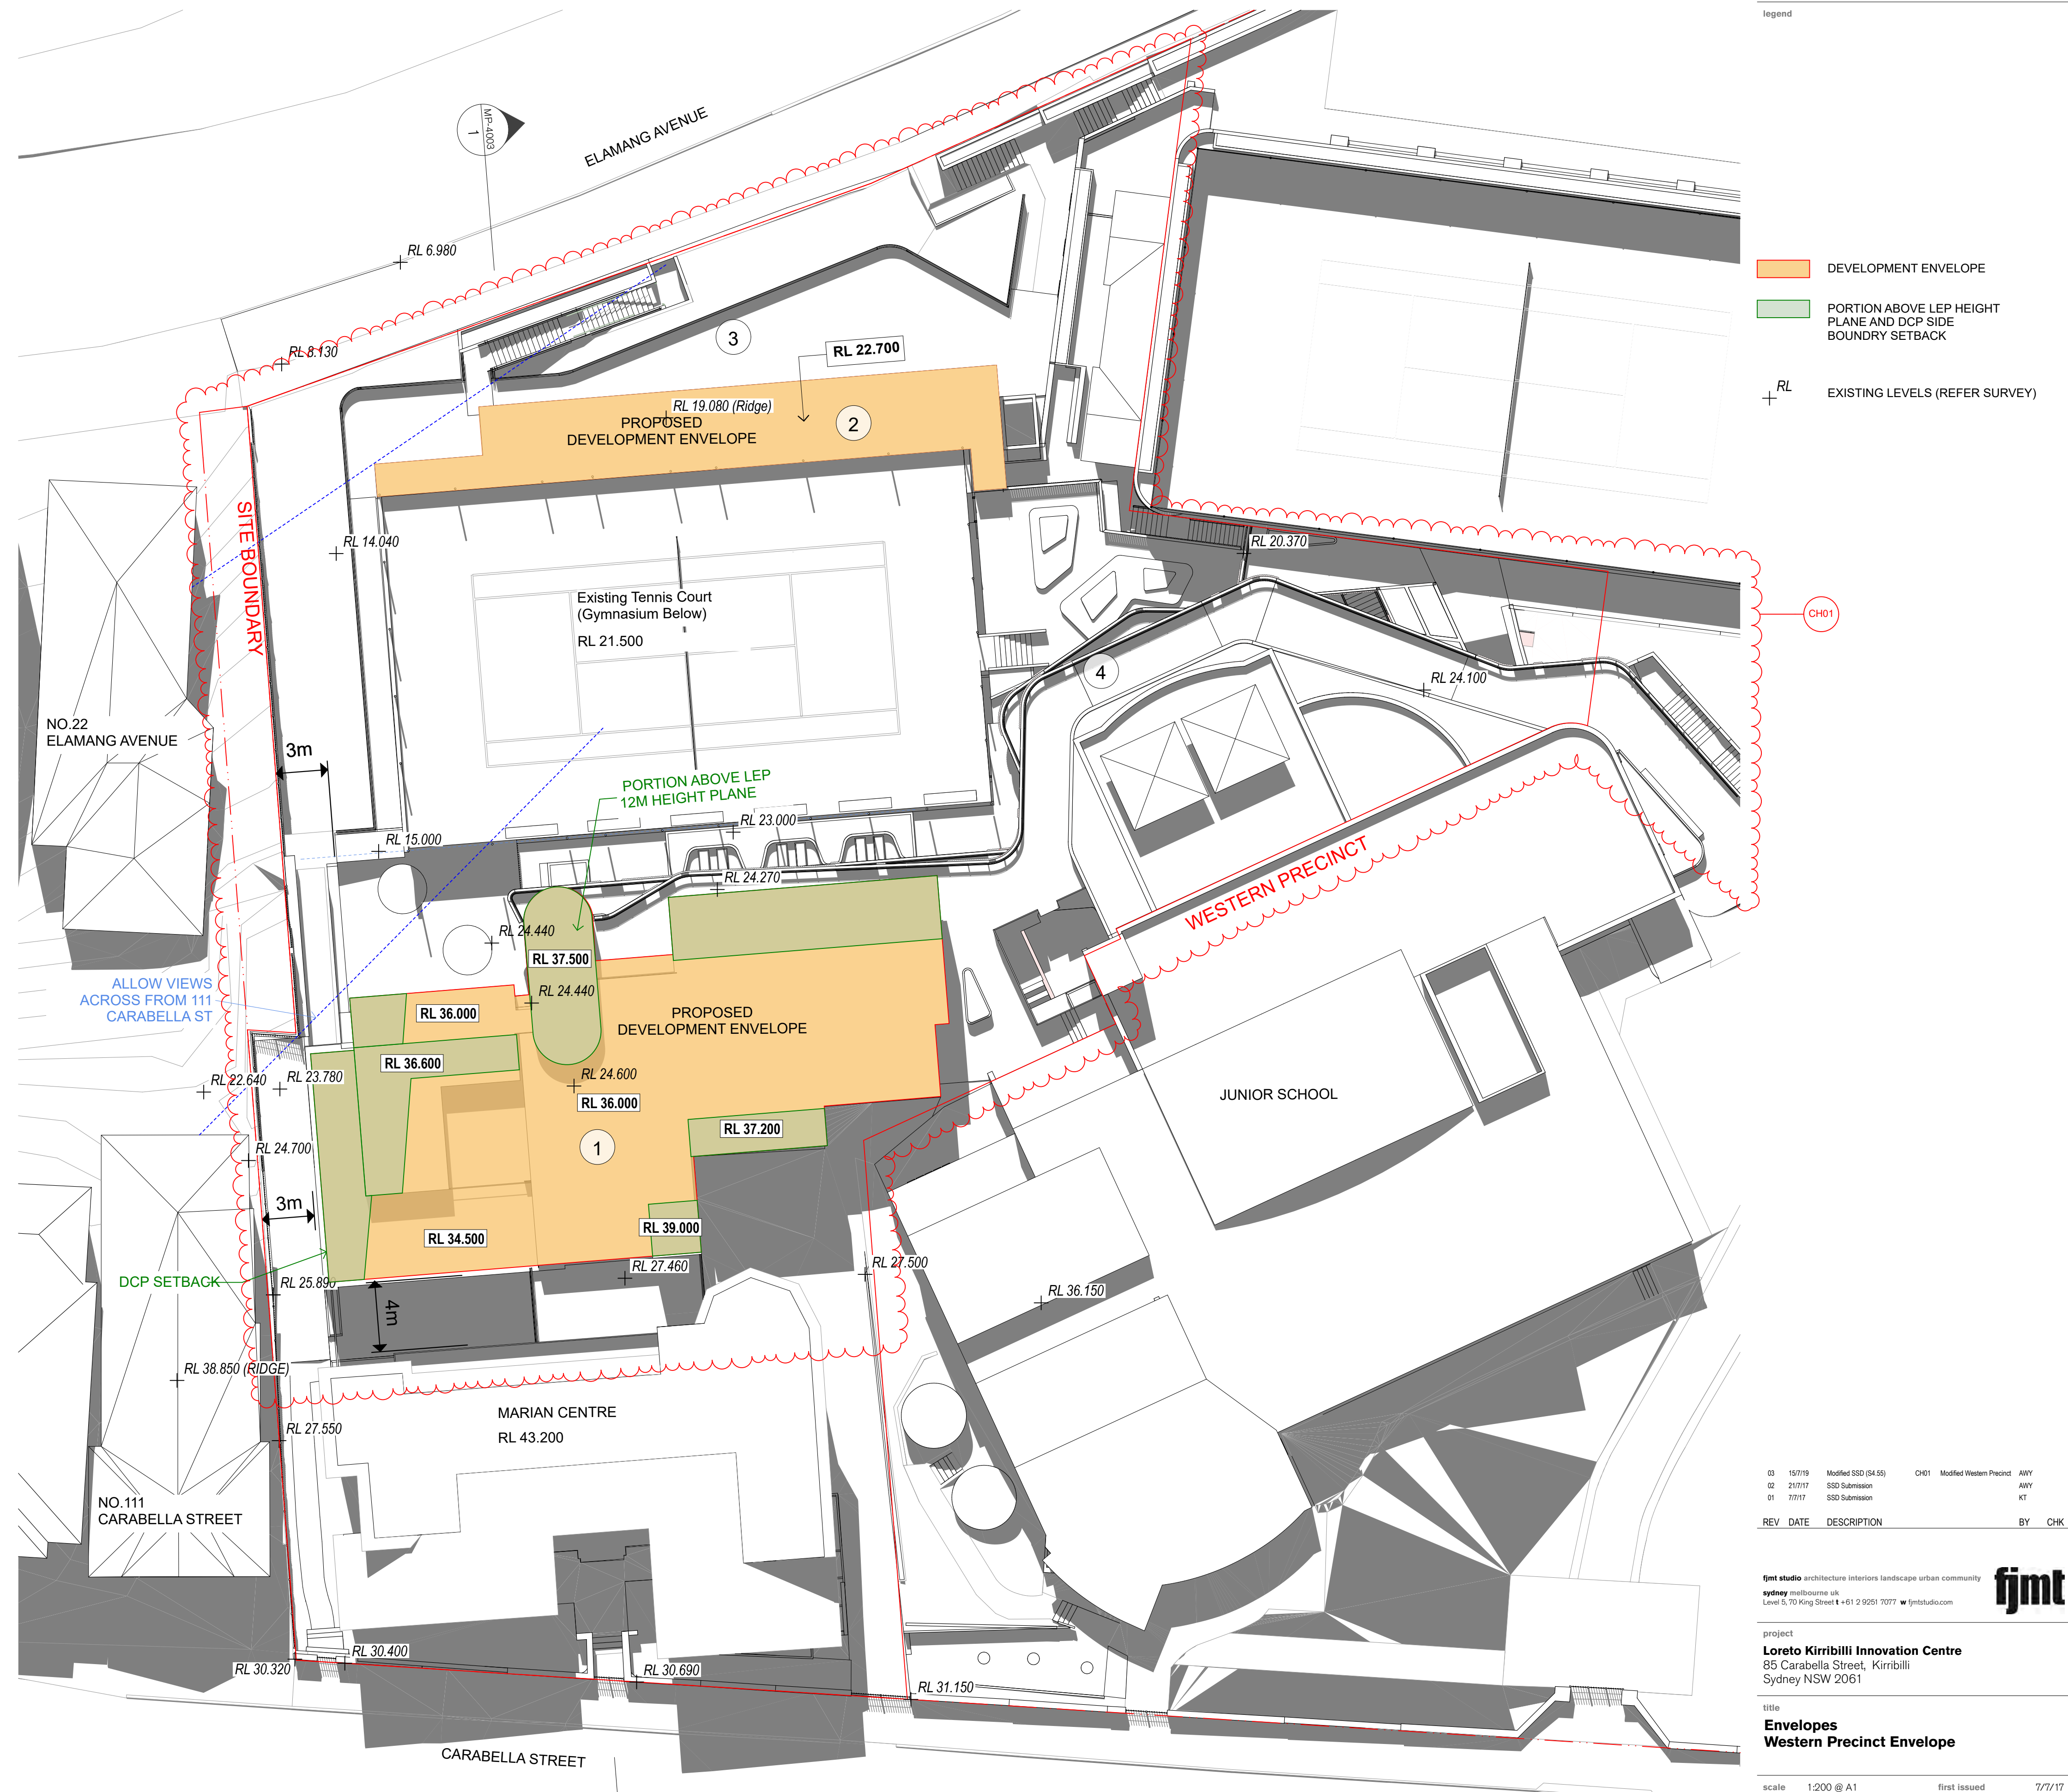

STAGE 2 PROPOSED DEVELOPMENT ENVELOPE

GENERAL NOTES

- ALL DIMENSIONS AND EXISTING CONDITIONS SHALL BE CHECKED AND VERIFIED BY THE CONTRACTOR BEFORE PROCEEDING WITH THE WORK.
- ALL LEVELS RELATIVE TO 'AUSTRALIAN HEIGHT DATUM'.
- DO NOT SCALE DRAWINGS.
- USE FIGURED DIMENSIONS ONLY.

legend

 DEVELOPMENT ENVELOPE

PORTION ABOVE LEP HEIGHT
PLANE AND DCP SIDE
BOUNDARY SETBACK

\pm^{RL} EXISTING LEVELS (REFER SURVEY)

03	15/7/19	Modified SSD (\$4.55)	CH01	Modified Western Precinct	AWY
02	21/7/17	SSD Submission			AWY
01	7/7/17	SSD Submission			KT
REV	DATE	DESCRIPTION			BY CHK

fjmt studio architecture interiors landscape urban community
sydney melbourne uk
 Level 5, 70 King Street t +61 2 9251 7077 w fjmtstudio.com

fjmt

project

Loreto Kirribilli Innovation Centre
85 Carabella Street, Kirribilli
Sydney NSW 2061

title

Envelopes

Western Precinct Envelope

scale	1:200 @ A1	first issued	7/7/17
-------	------------	--------------	--------

project code	sheet no.	revision
--------------	-----------	----------


LKIC MP-1106 03

Southern Precinct Plan

Stage 1.2 (Stage 1 Works)

PROPOSED DEMOLITION



- 1
- Partial demolition of external stairs, landings, walkways and planters in between the Chapel and J-Block.
Demolition of top level of the eastern chapel wing extension.
Lower ground excavation to accomodate new vertical connector.

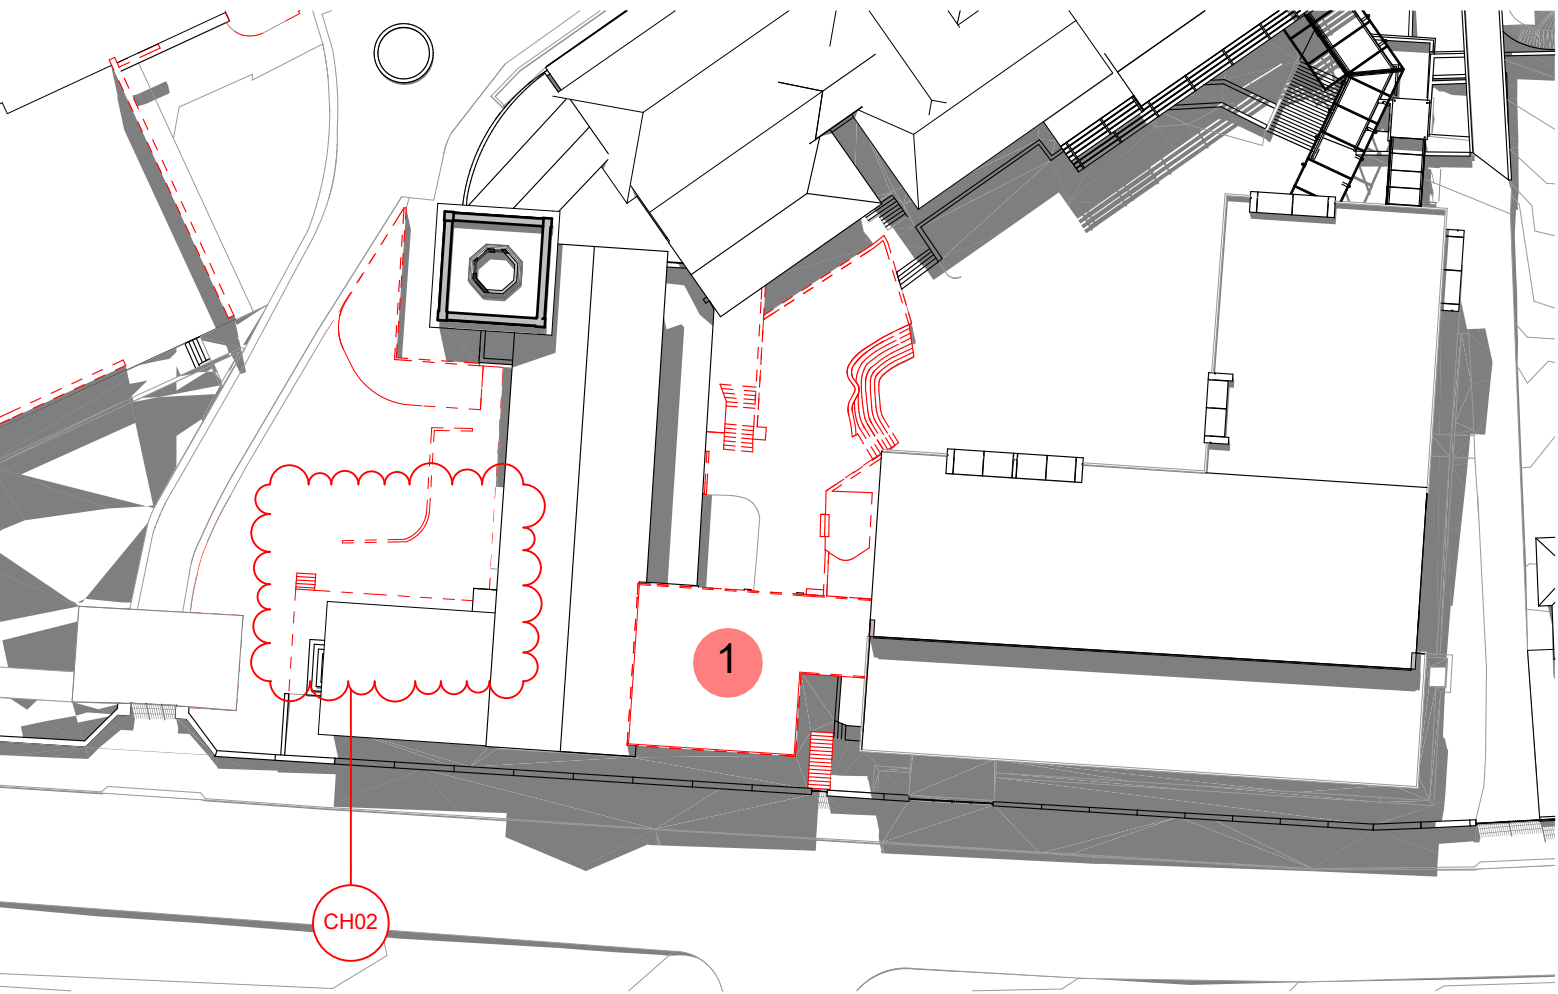

PROPOSED DEMOLITION

PROPOSED DEVELOPMENT

- 1
- Internal refurbishment ground level of the chapel building.
- 2
- Proposed development envelope for a 5 storey vertical connector pod involving the restoration of the east Chapel wing to its original profile on Carabella Street. The connector pod will consist of a lift, learning studios and an external learning terrace. Providing an accessible path of travel between the driveway, Chapel, St Jospeh's Block and the courtyard.
- 3
- Refurbished landscaped courtyard
- 4
- New accessible entry path to the chapel incorporating tiered seating for outdoor learning

 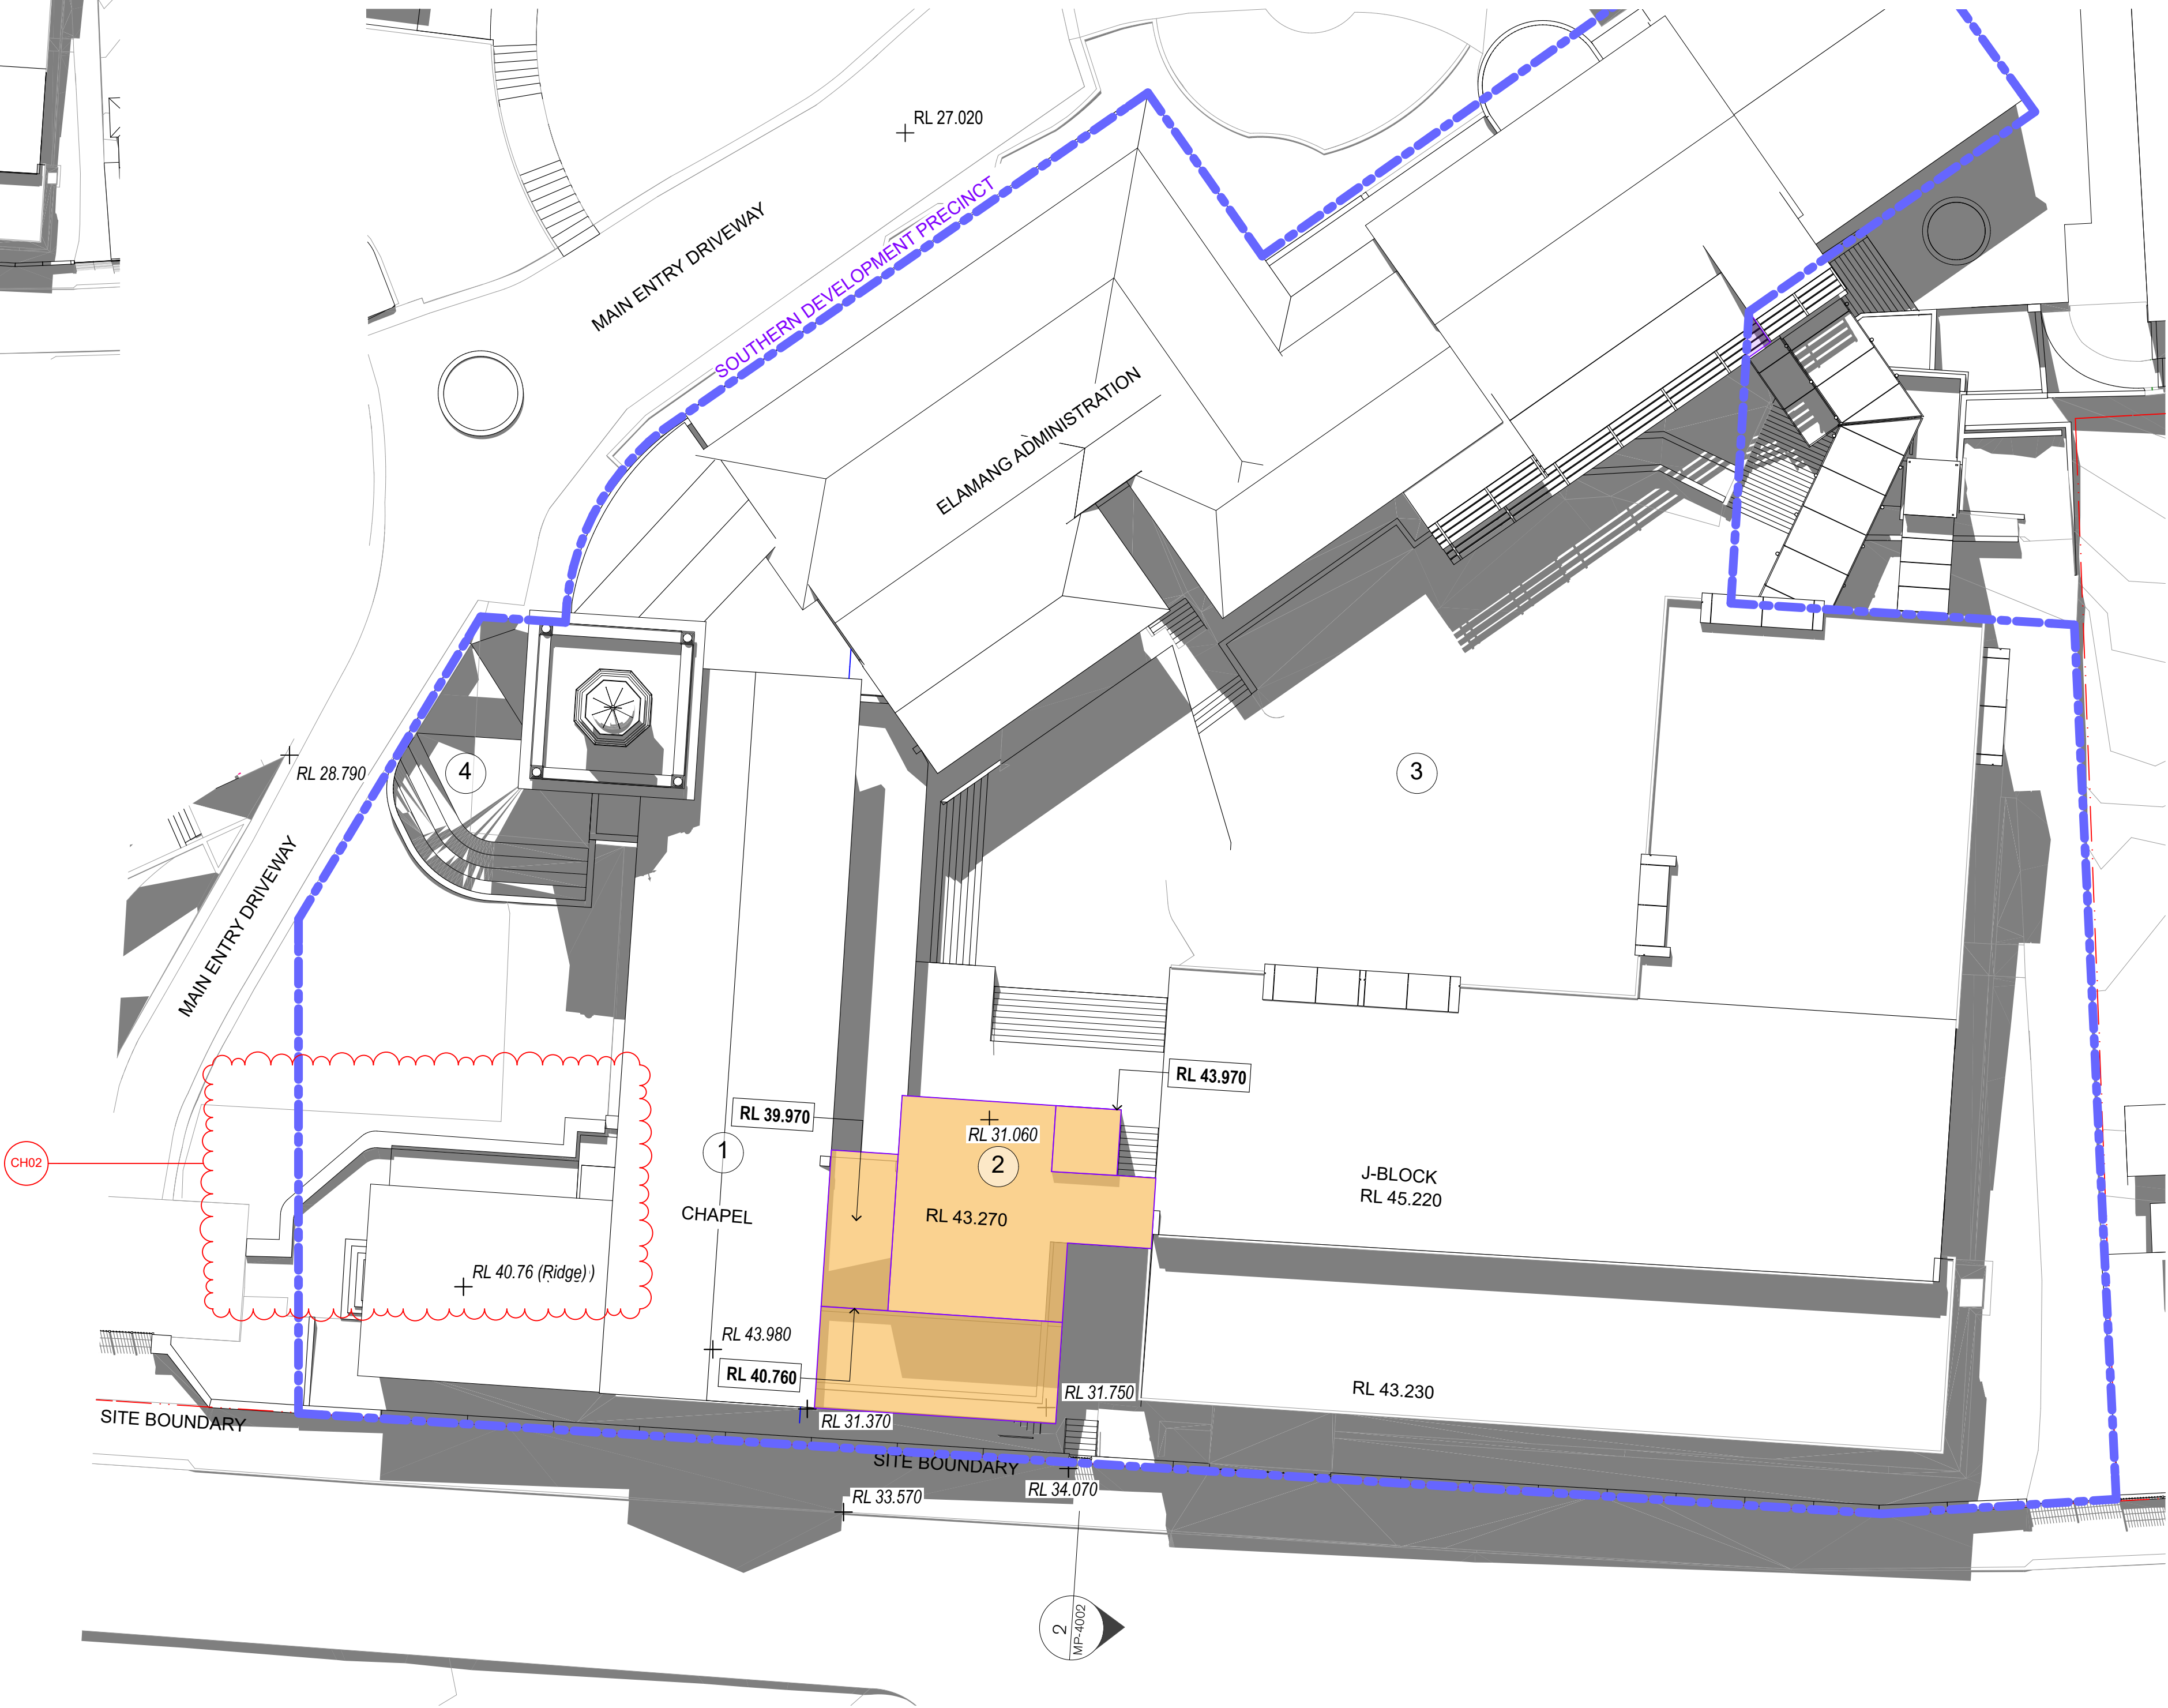

GENERAL NOTES
ALL DIMENSIONS AND EXISTING CONDITIONS
SHALL BE CHECKED AND VERIFIED BY THE
CONTRACTOR BEFORE PROCEEDING WITH THE WORK.
ALL LEVELS RELATIVE TO AUSTRALIAN HEIGHT DATUM.
DO NOT SCALE DRAWINGS
USE FIGURED DIMENSIONS ONLY.

legend

DEVELOPMENT ENVELOPE

EXISTING LEVELS (REFER SURVEY)

03	15/7/19	Modified SSD (\$4.55)	CH02	Modified Southern Precinct	AWY
02	21/7/17	SSD Submission			AWY
01	7/7/17	SSD Submission			KT
REV	DATE	DESCRIPTION			BY CHK

fjmt studio architecture interiors landscape urban community
sydney melbourne uk
Level 5, 70 King Street E +61 2 9251 7077 fjmtstudio.com

project
Loreto Kirribilli Innovation Centre
85 Carabella Street, Kirribilli
Sydney NSW 2061

title
Envelopes
Southern Precinct Envelope 1

scale	1:200 @ A1	first issued	7/7/17
project code	sheet no.	revision	
LKIC	MP-1112	03	

Concept Proposal



1 PLAN LOWER GROUND 4
1:500



2 PLAN LOWER GROUND 3
1:500

GENERAL NOTES

- ALL DIMENSIONS AND EXISTING CONDITIONS SHALL BE CHECKED AND VERIFIED BY THE CONTRACTOR BEFORE PROCEEDING WITH THE WORK.
- ALL LEVELS RELATIVE TO AUSTRALIAN HEIGHT DATUM.
- DO NOT SCALE DRAWINGS.
- USE FIGURED DIMENSIONS ONLY.

legend

DEVELOPMENT ENVELOPE

03	16/7/19	Modified SSD (04.05)	CH01	Modified Western Precinct	CT
02	21/7/17	SSD Submission			AWY
01	7/7/17	SSD Submission			KT

REV	DATE	DESCRIPTION	BY	CHK
-----	------	-------------	----	-----

fjmt studio architecture interiors landscape urban community
sydney melbourne uk
Level 5, 70 King Street E +61 2 9251 7077 fjmtstudio.com



project
Loreto Kirribilli Innovation Centre
85 Carabella Street, Kirribilli
Sydney NSW 2061


title
Proposed Plans
Masterplan Proposed Plan - LG4 LG3

scale 1:500 @ A1 first issue **A** 7/7/17

project code sheet no. revision

LKIC **MP-2001** **03**

Concept Proposal

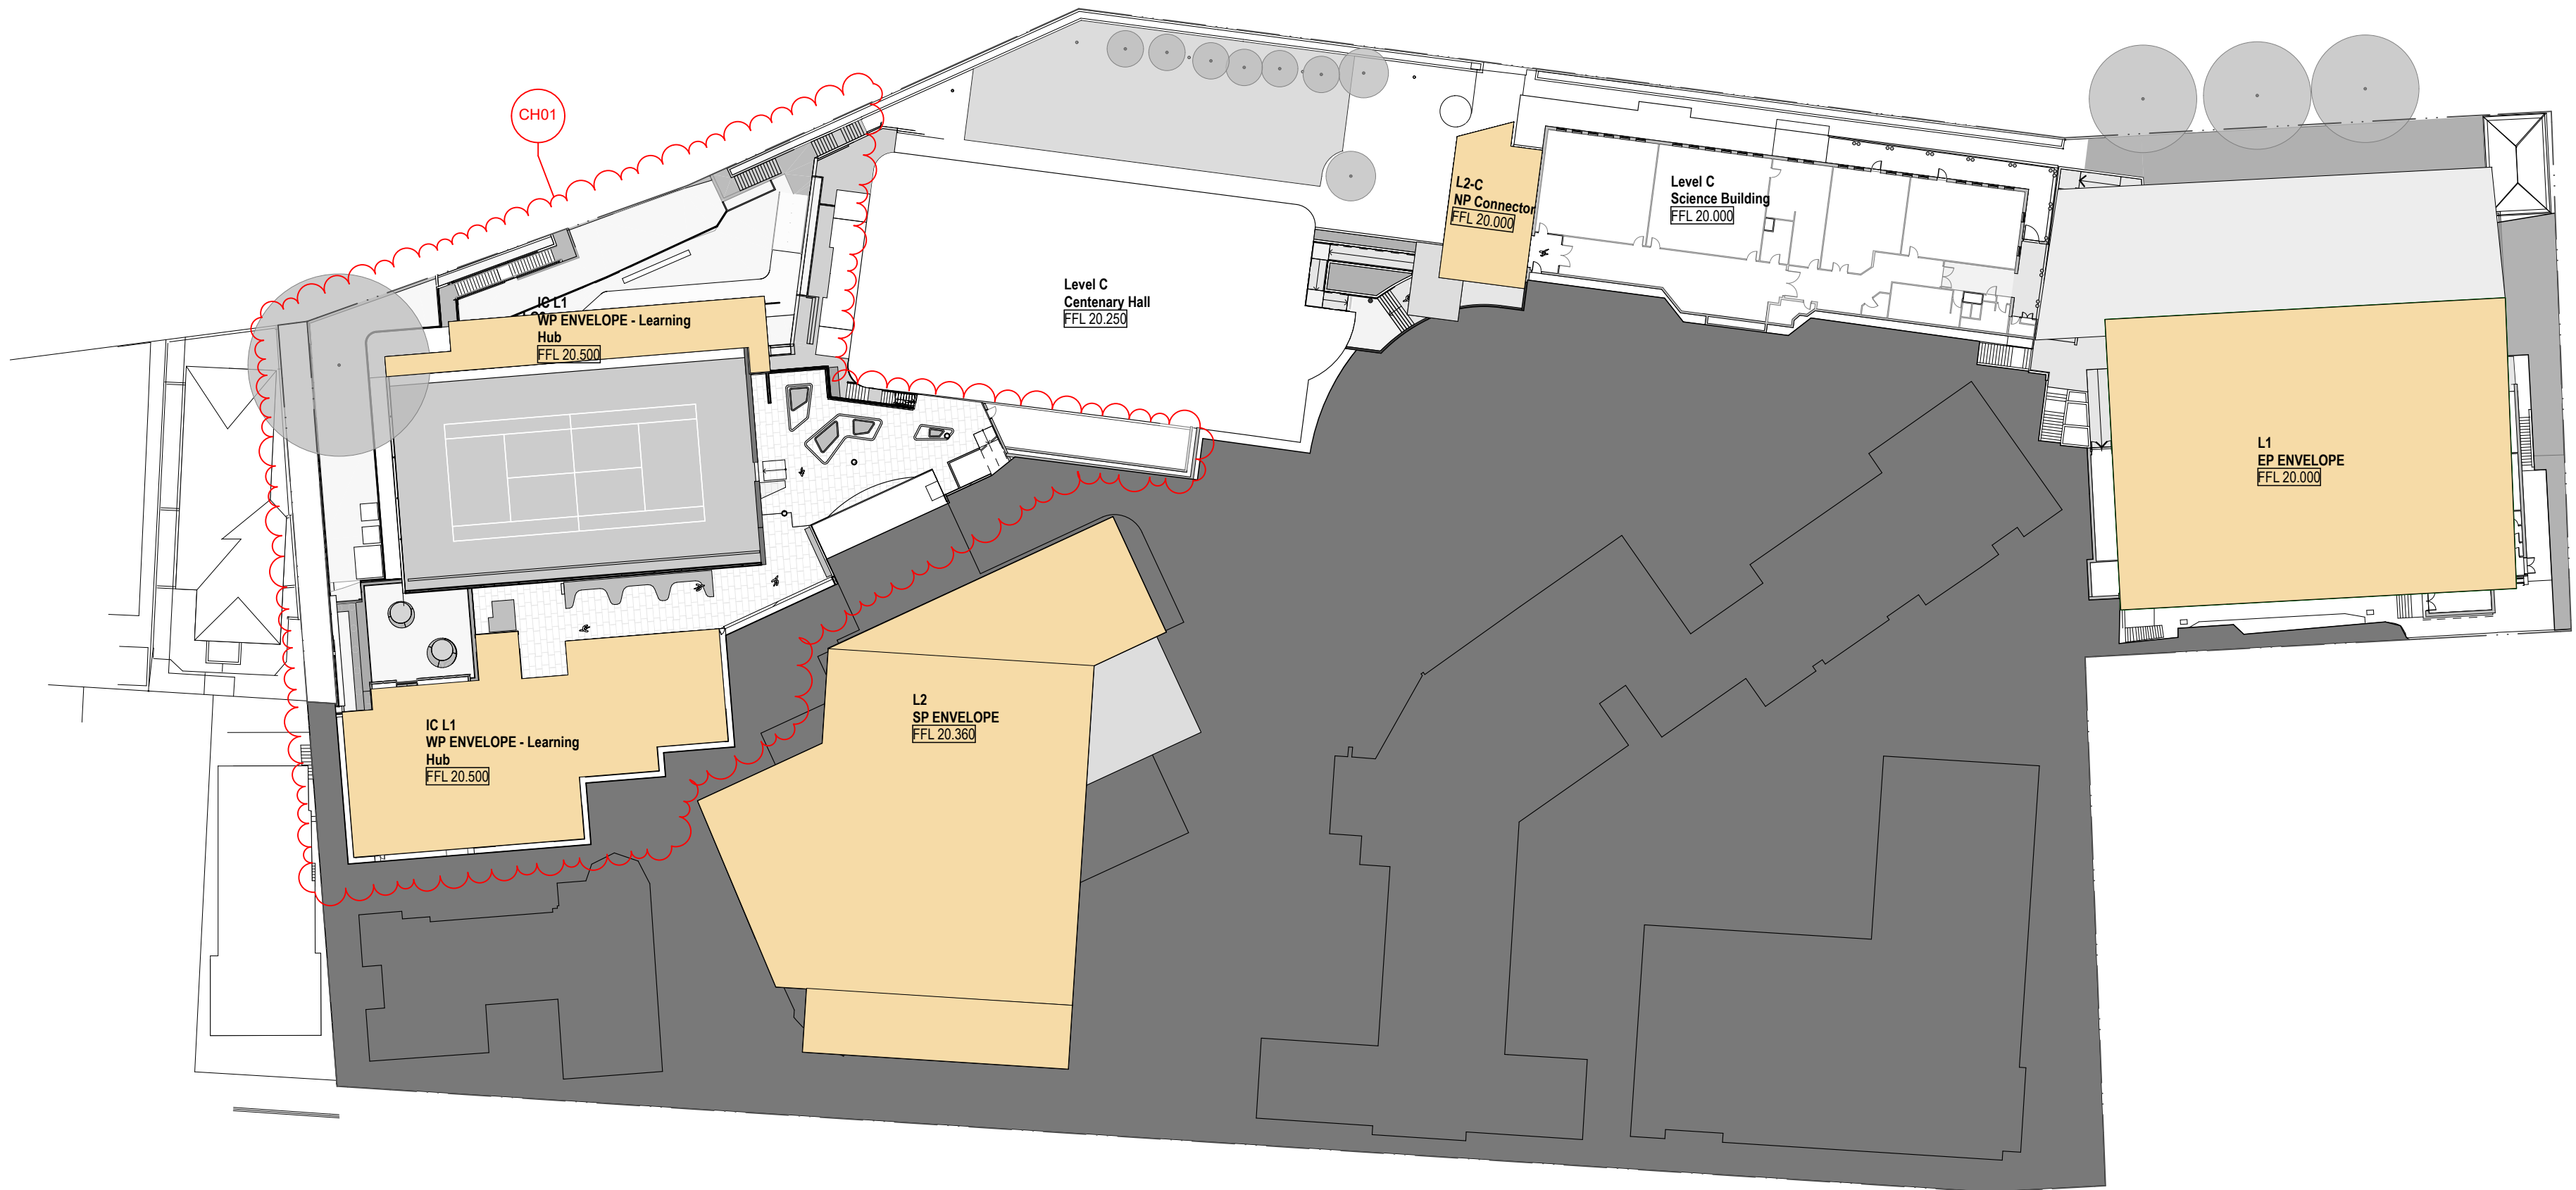

1 PLAN LOWER GROUND 2
1:500



2 PLAN LOWER GROUND 1
1:500

GENERAL NOTES

- ALL DIMENSIONS AND EXISTING CONDITIONS SHALL BE CHECKED AND VERIFIED BY THE CONTRACTOR BEFORE PROCEEDING WITH THE WORK.
- ALL LEVELS RELATIVE TO AUSTRALIAN HEIGHT DATUM.
- DO NOT SCALE DRAWINGS.
- USE FIGURED DIMENSIONS ONLY.

legend

PROPOSED DEVELOPMENT ENVELOPE

03	15/7/19	Modified SSD (S4.55)	CH01	Modified Western Precinct	CT
02	21/7/17	SSD Submission			AWY
REV	DATE	DESCRIPTION			BY CHK

fjmt studio architecture interiors landscape urban community
sydney melbourne uk
Level 5, 70 King Street E +61 2 9251 7077 fjmtstudio.com




project
Loreto Kirribilli Innovation Centre
85 Carabella Street, Kirribilli
Sydney NSW 2061


title
Proposed Plans
Masterplan Proposed Plan - LG2 LG1

scale	1:500 @ A1	first issue	A	7/7/17
project code	sheet no.	revision		
LKIC	MP-2002	03		

Concept Proposal

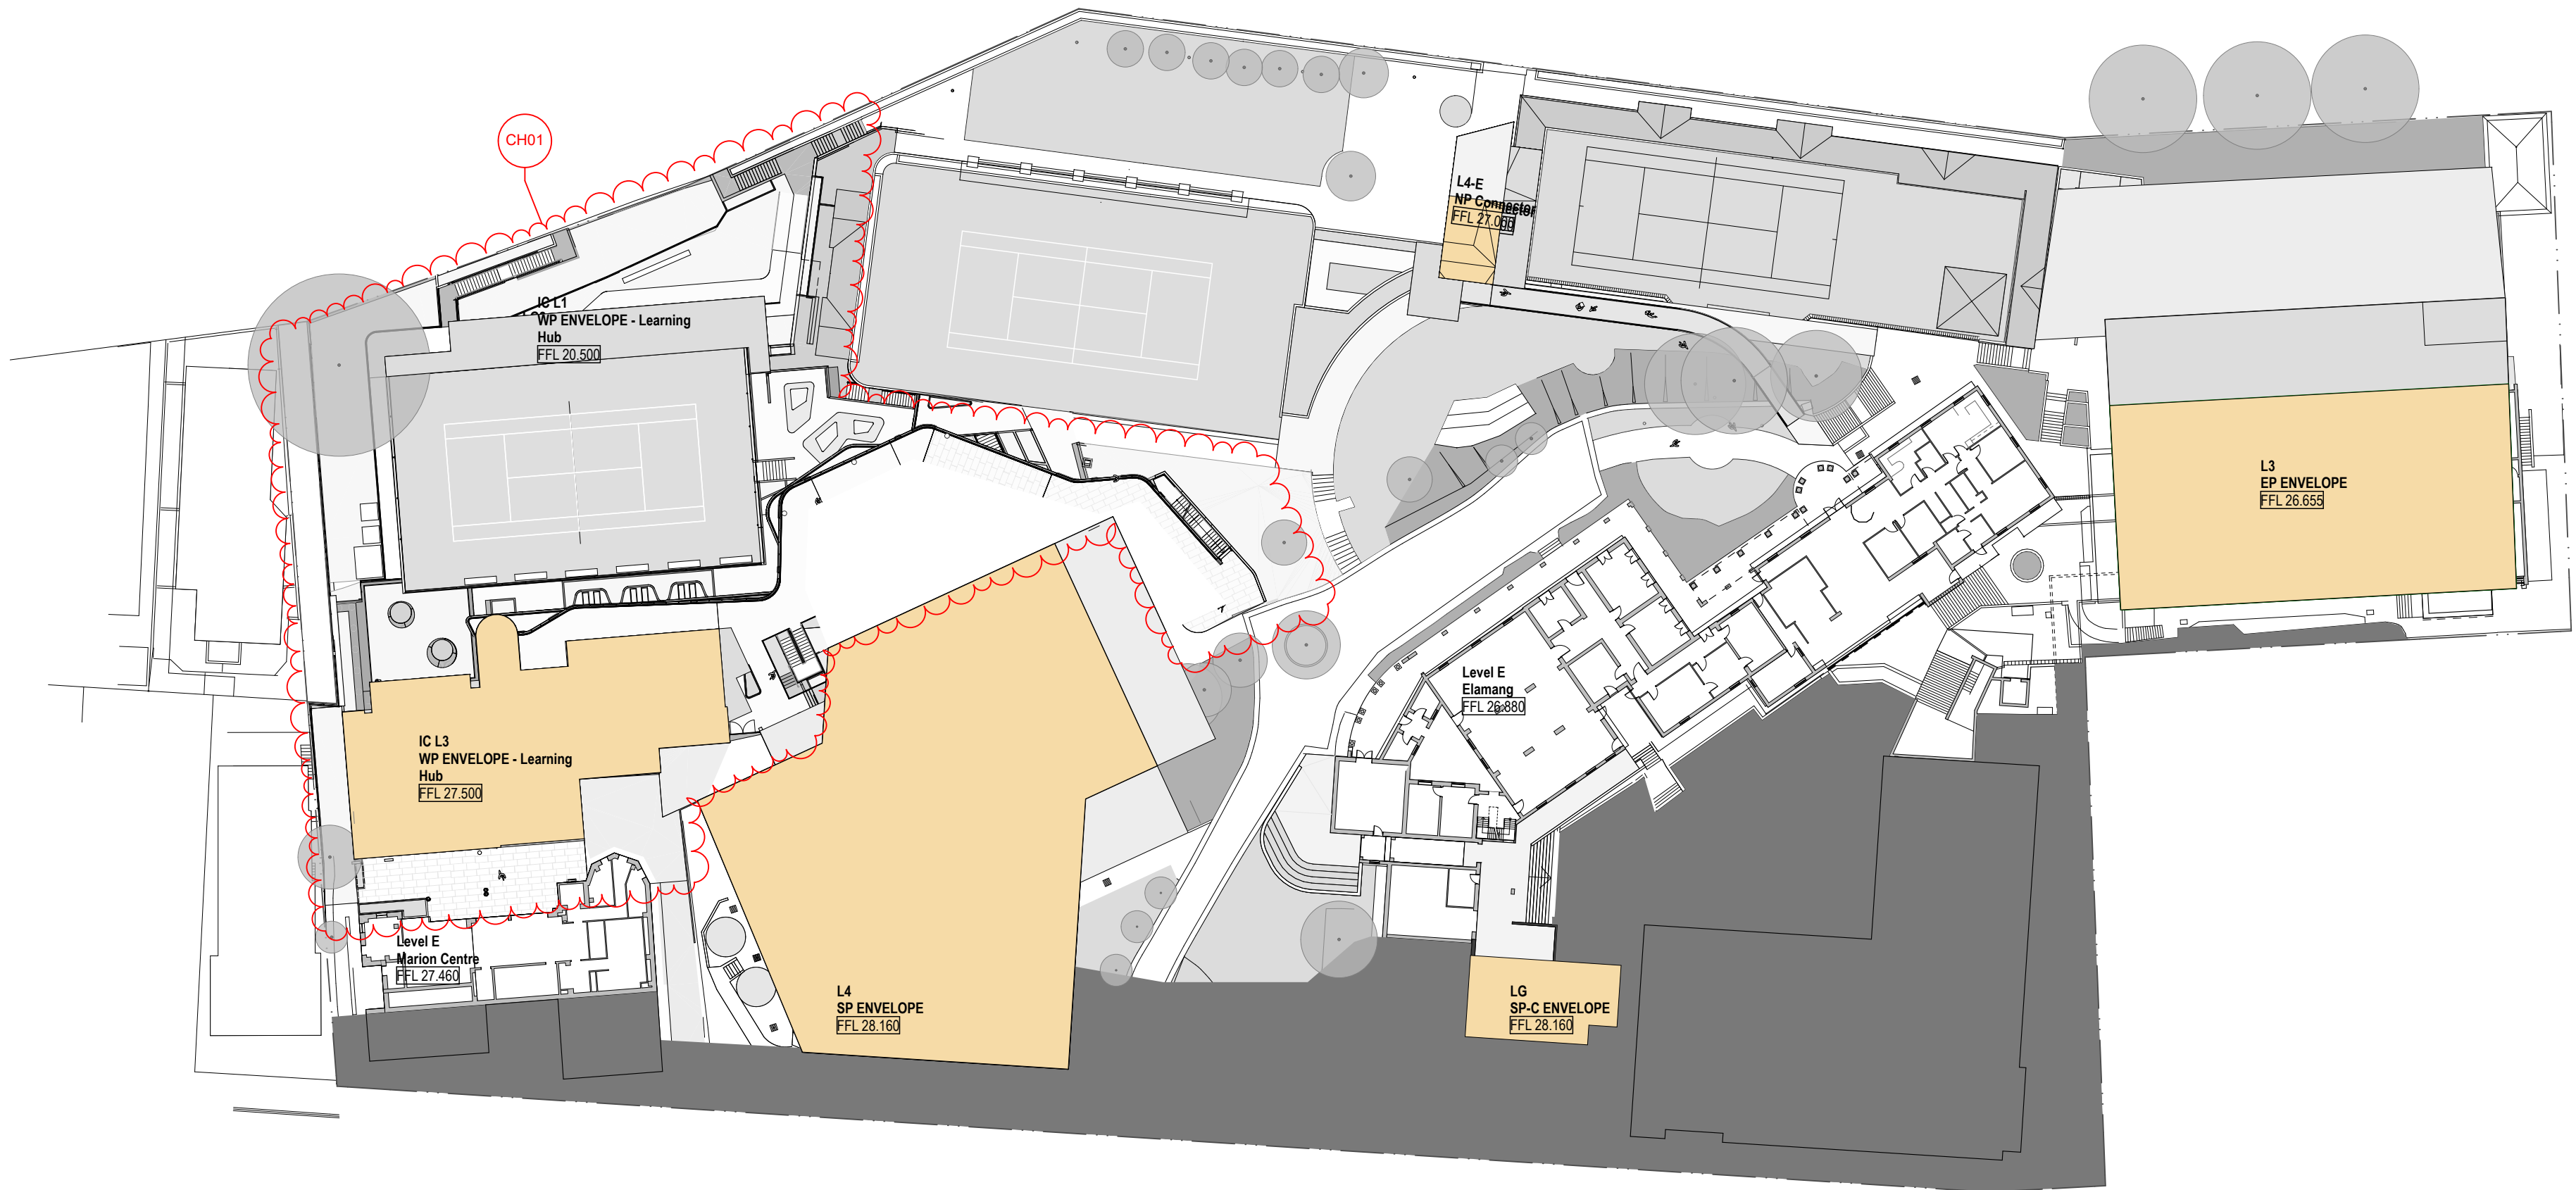

1 PLAN GROUND
1:500

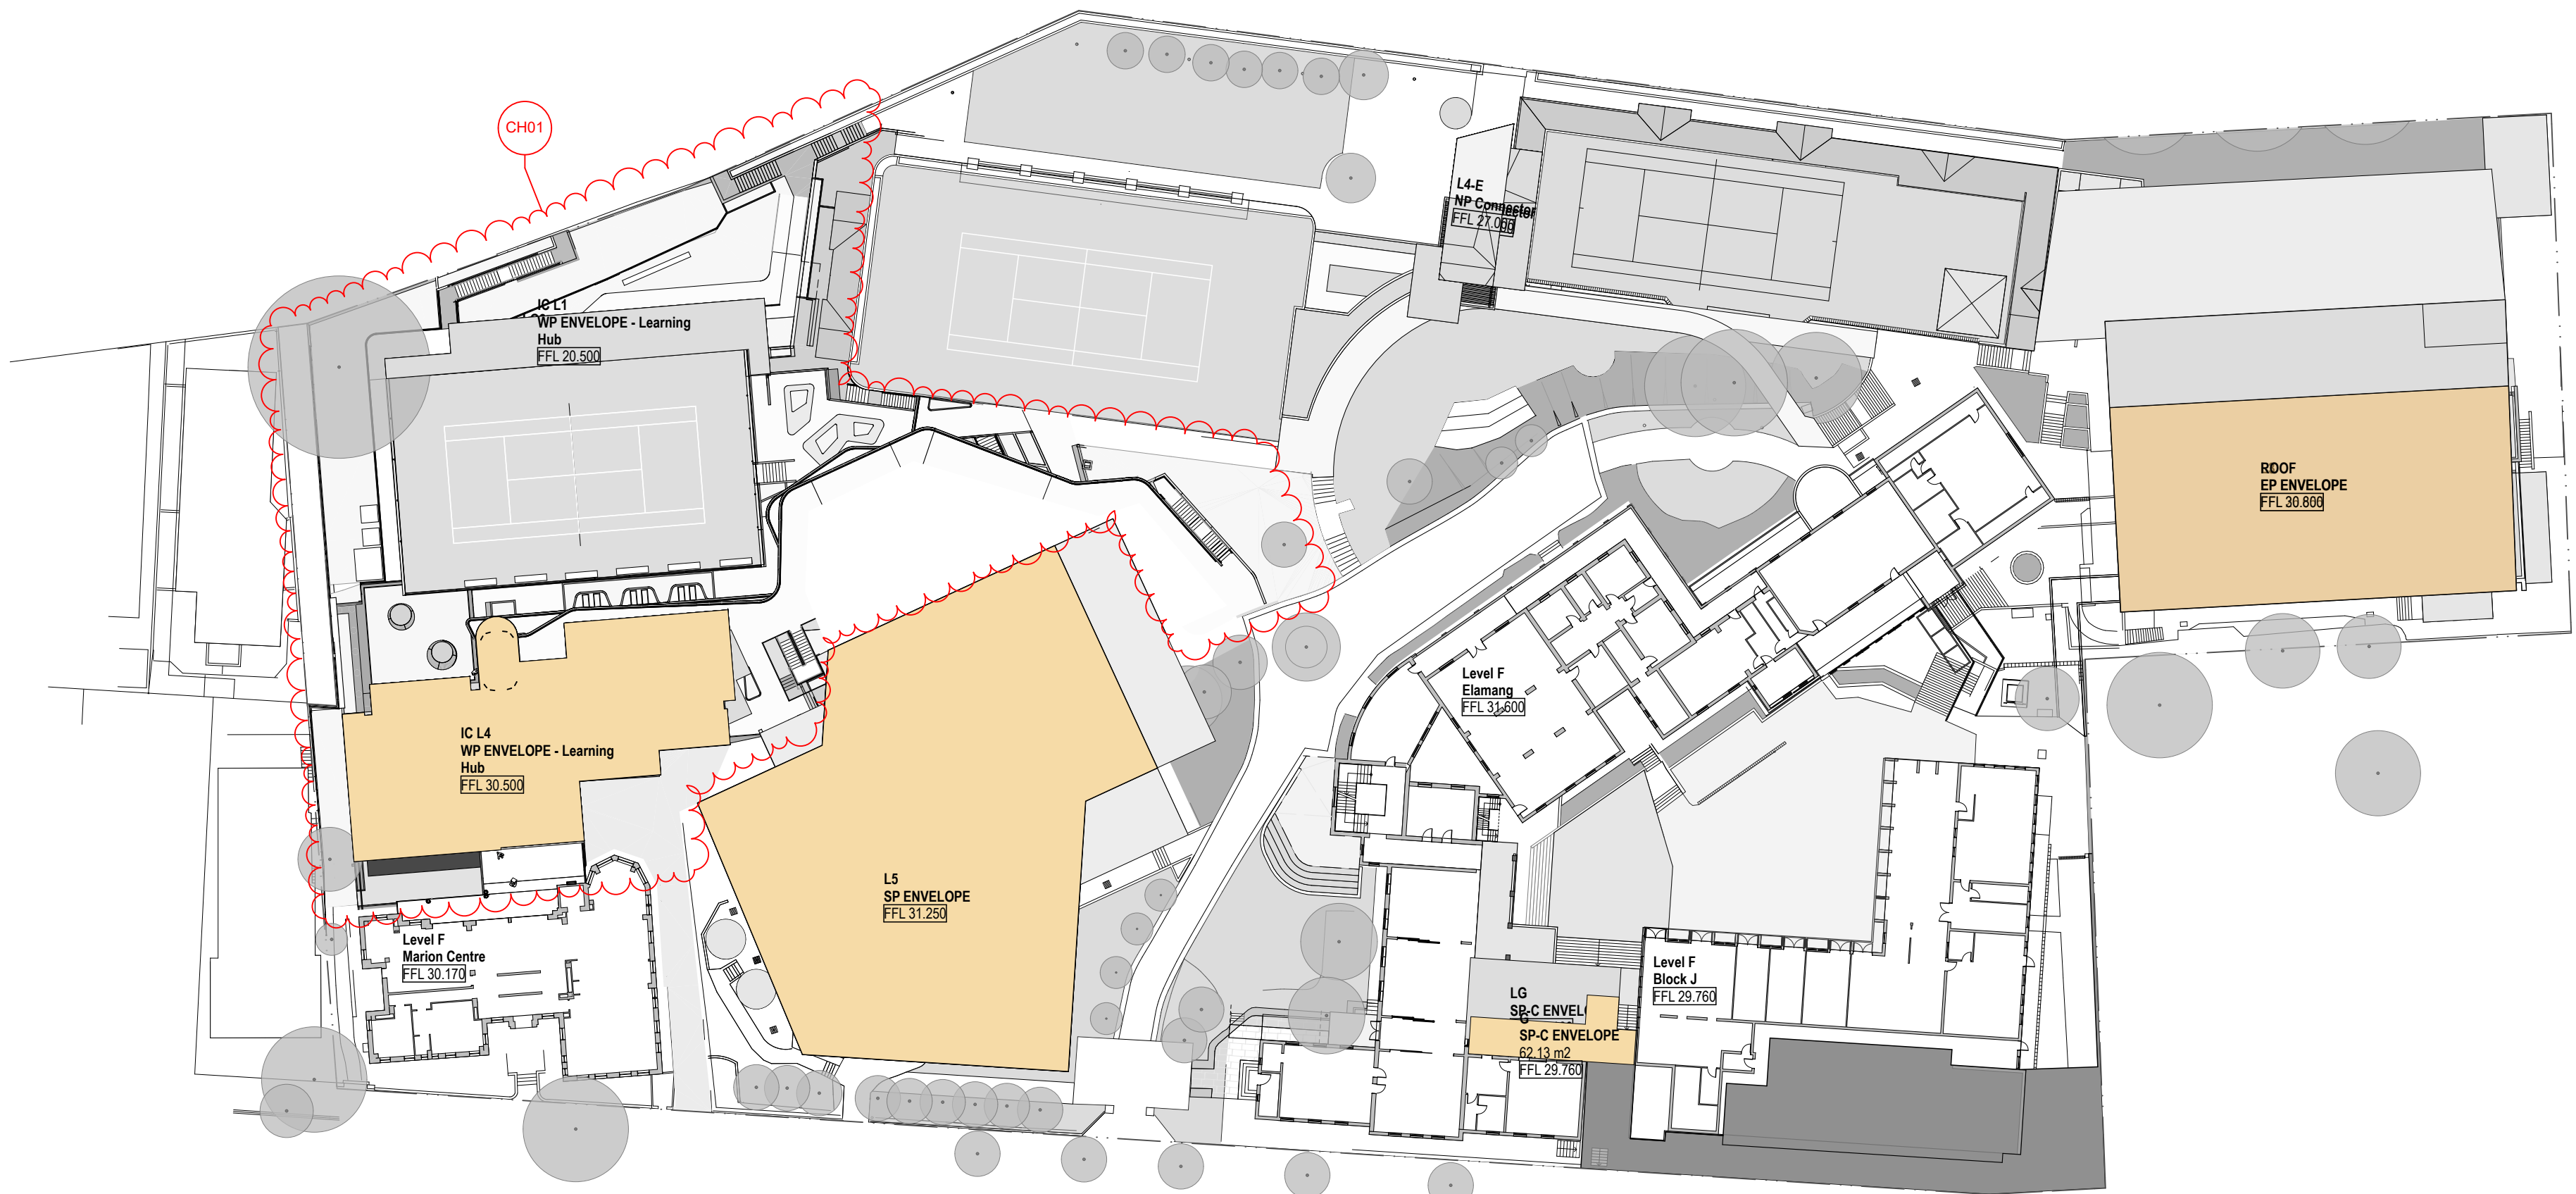

2 PLAN LEVEL 1
1:500

GENERAL NOTES

- ALL DIMENSIONS AND EXISTING CONDITIONS SHALL BE CHECKED AND VERIFIED BY THE CONTRACTOR BEFORE PROCEEDING WITH THE WORK.
- ALL LEVELS RELATIVE TO AUSTRALIAN HEIGHT DATUM.
- DO NOT SCALE DRAWINGS.
- USE FIGURED DIMENSIONS ONLY.

Legend

DEVELOPMENT ENVELOPE

04	15/7/19	Modified SSD (S4.55)	CH01	Modified Western Precinct	CT
03	9/1/18	SSD RITS Submission			KT
REV	DATE	DESCRIPTION			BY

fjm studio architecture interiors landscape urban community
 sydney melbourne uk
 Level 5, 70 King Street E +61 2 9251 7077 w fjmstudio.com

project
Loreto Kirribilli Innovation Centre
 85 Carabella Street, Kirribilli
 Sydney NSW 2061

title
Proposed Plans
Masterplan Proposed Plan - G L1

scale	1:500 @ A1	first issue	7/7/17
project code	sheet no.	revision	
LKIC	MP-2003		04

Concept Proposal

05

10

20m

GENERAL NOTES

ALL DIMENSIONS AND EXISTING CONDITIONS SHALL BE CHECKED AND VERIFIED BY THE CONTRACTOR BEFORE PROCEEDING WITH THE WORK.



ALL LEVELS RELATIVE TO AUSTRALIAN HEIGHT DATUM.

DO NOT SCALE DRAWINGS.

USE FIGURED DIMENSIONS ONLY.

legend

DEVELOPMENT ENVELOPE

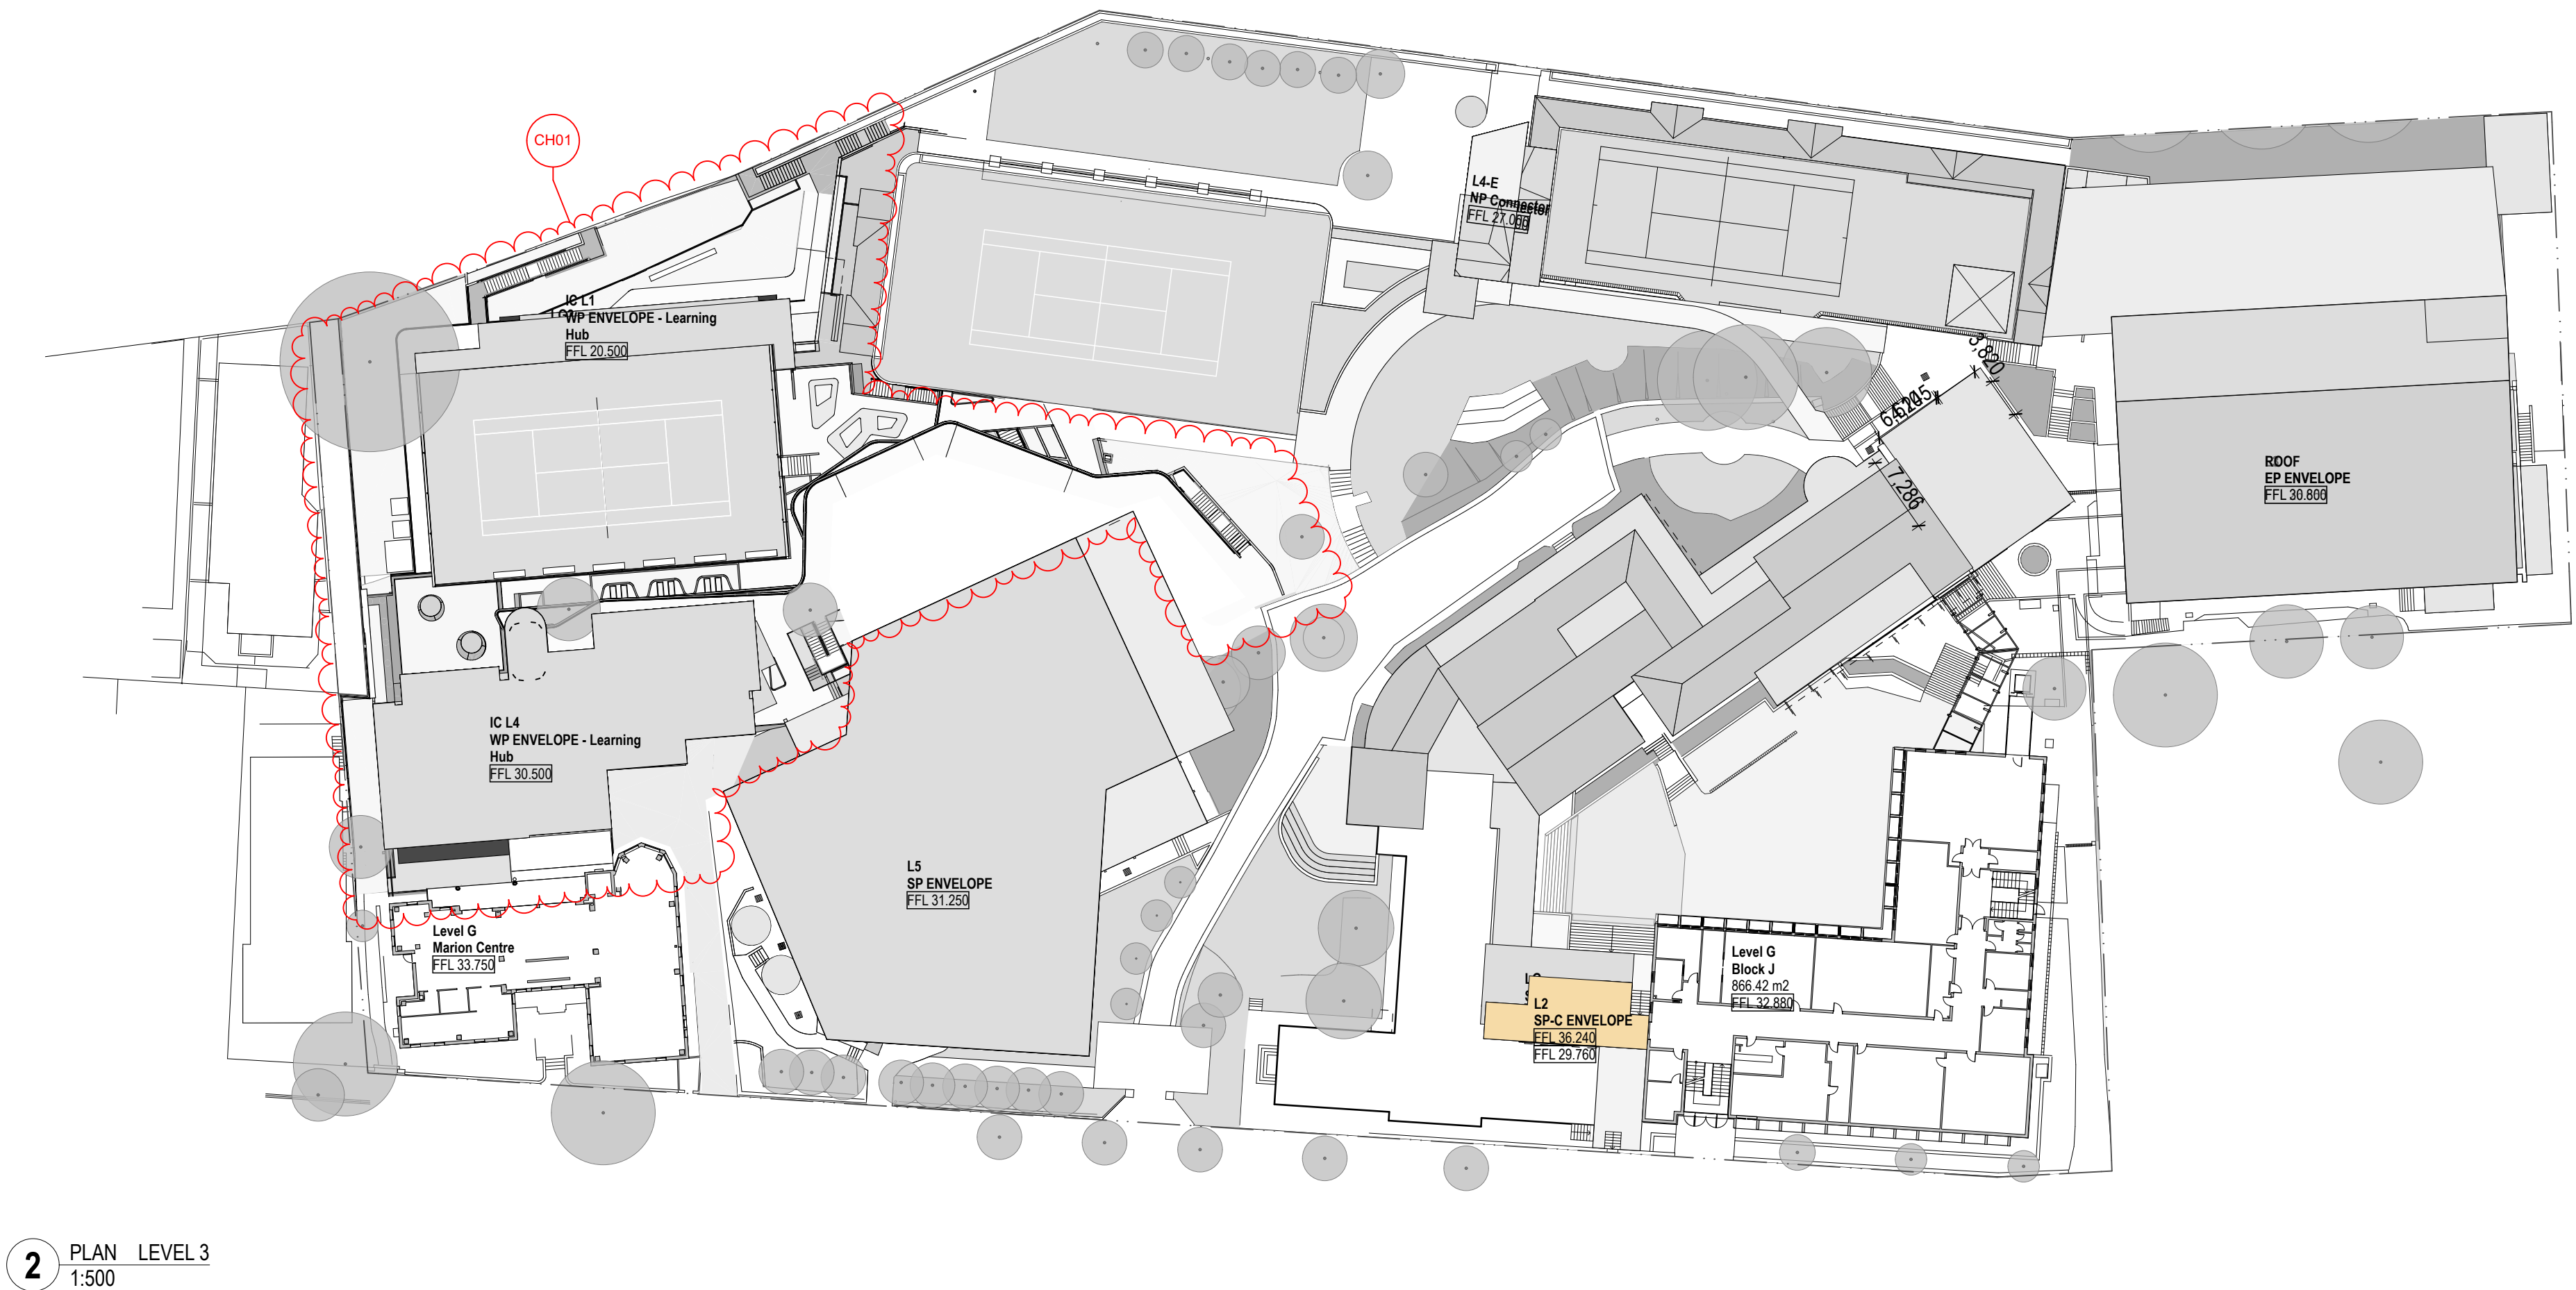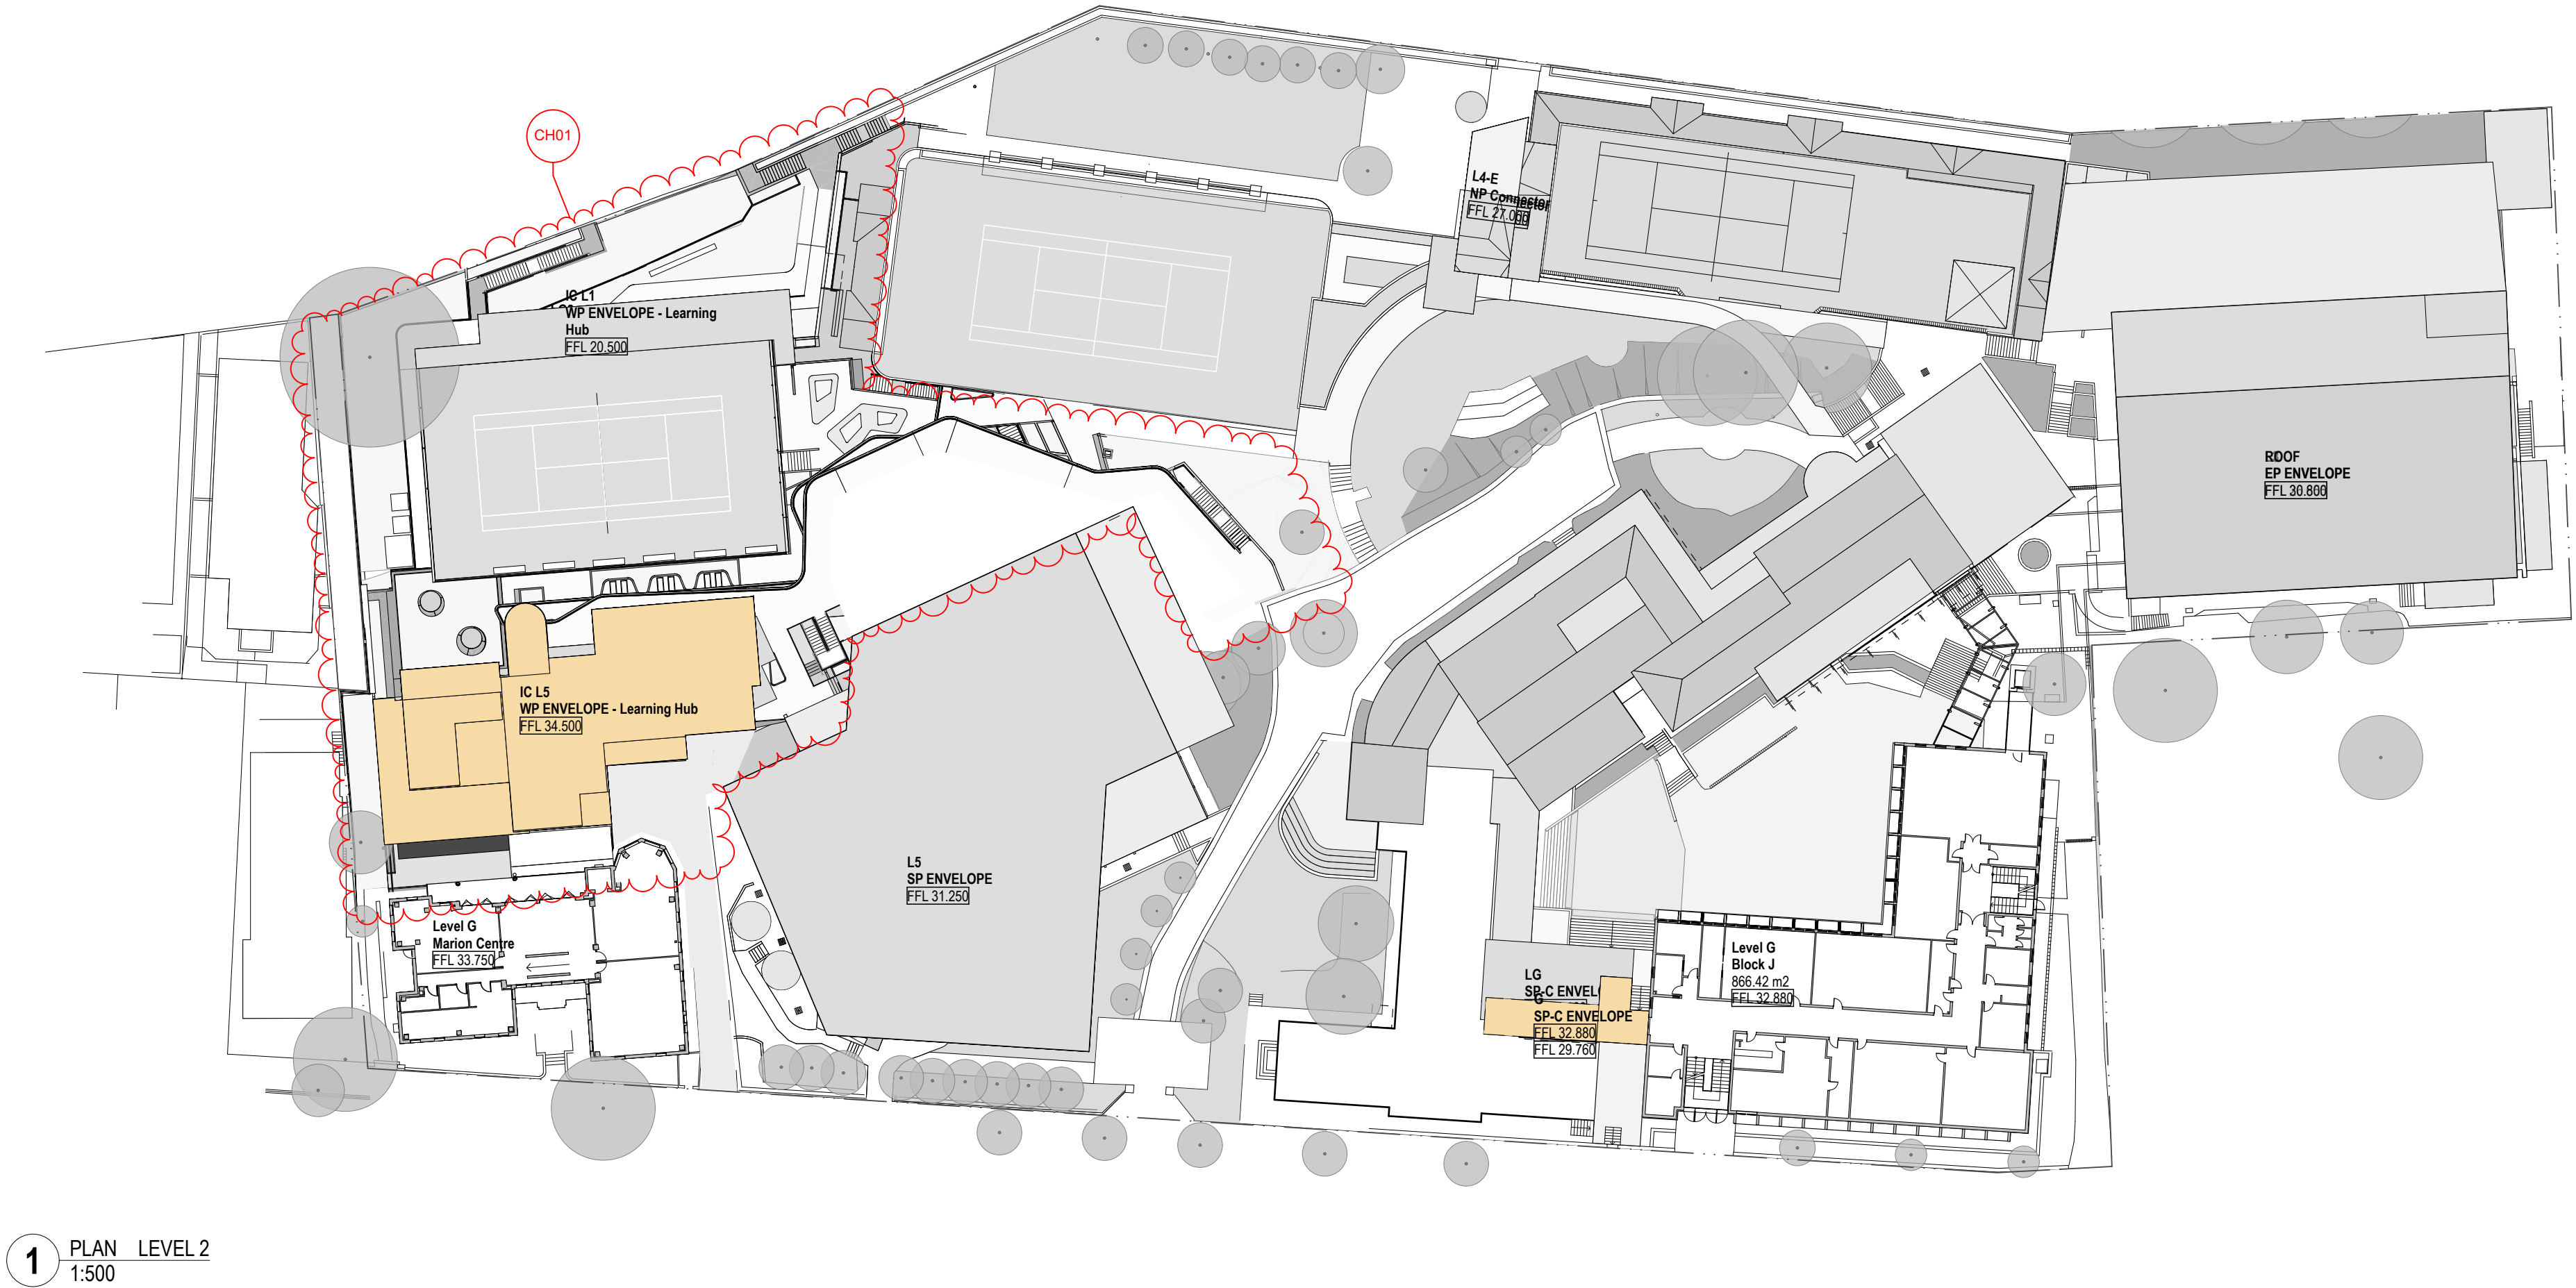

04	15/7/19	Modified SSD (S4.55)	CH01	Modified Western Precinct	CT
03	9/1/18	SSD RITS Submission			KT
REV	DATE	DESCRIPTION			BY CHK


fjmt studio architecture interiors landscape urban community
sydney melbourne uk
Level 5, 70 King Street E +61 2 9251 7077 [fjmtstudio.com](#)





project
Loreto Kirribilli Innovation Centre
85 Carabella Street, Kirribilli
Sydney NSW 2061

title
Proposed Plans
Masterplan Proposed Plan - L2 L3

scale	1:500 @ A1	first issue	7/7/17
project code	sheet no.	revision	
LKIC	MP-2004	04	

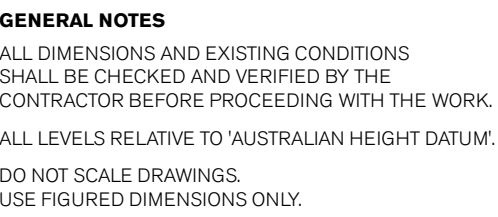

DEVELOPMENT ENVELOPE

  LKIC MP-2005 03

Elevation - Elamang Avenue

Comparative

051020m

GENERAL NOTES

ALL DIMENSIONS AND EXISTING CONDITIONS SHALL BE CHECKED AND VERIFIED BY THE CONTRACTOR BEFORE PROCEEDING WITH THE WORK.
ALL LEVELS RELATIVE TO 'AUSTRALIAN HEIGHT DATUM'.
DO NOT SCALE DRAWINGS.
USE FIGURED DIMENSIONS ONLY.

legend

Existing Elevation



Stage 1 Envelope Elevation

- Western Precinct
- 1 Proposed Development Envelope - New Learning Hub.
- 2 Proposed Development Envelope - Existing Gymnasium Extension
- Northern Precinct
- 3 Proposed Connector
- Eastern Precinct
- 4 Proposed Connector Ramp
- Southern Precinct
- 5 Proposed Connector



Concept Proposal Envelope Elevation

- Western Precinct
- 1 Proposed Development Envelope - New Learning Hub.
- 2 Proposed Development Envelope - Existing Gymnasium Extension
- Northern Precinct
- 3 Proposed Connector
- Eastern Precinct
- 4 Proposed Development Envelope
- Southern Precinct
- 5 Proposed Connector
- 6 Proposed Development Envelope



04	15/7/19	Modified SSD (34.55)	CH01	Modified Western Precinct	CT
03	9/1/18	SSD R175 Submission			KT
02	21/7/17	SSD Submission			AWY
01	7/7/17	SSD Submission			KT

REV	DATE	DESCRIPTION	BY	CHK
-----	------	-------------	----	-----

fjmt studio

architecture interiors landscape urban community

sydney melbourne uk

Level 5, 70 King Street E +61 2 9251 7077

fjmtstudio.com

fjmt

project

Loreto Kirribilli Innovation Centre

85 Carabella Street, Kirribilli

Sydney NSW 2061

title

Elevations

Elevation - Elamang Ave

scale	1:500 @ A1	first issued	7/7/17
project code	sheet no.	revision	
LKIC	MP-3001	04	

Elevation - Carabella Street

Comparative

051020

0

5

10

20m

GENERAL NOTES

ALL DIMENSIONS AND EXISTING CONDITIONS SHALL BE CHECKED AND VERIFIED BY THE CONTRACTOR BEFORE PROCEEDING WITH THE WORK.

ALL LEVELS RELATIVE TO 'AUSTRALIAN HEIGHT DATUM'.

DO NOT SCALE DRAWINGS.

USE FIGURED DIMENSIONS ONLY.

legend

SITE BOUNDARY

PROPOSED BUILDING ENVELOPES

Existing Elevation



Stage 1 Envelope Elevation

- Western Precinct
- 1


Proposed Development Envelope - New Learning Hub.
- 2

Proposed Development Envelope - Existing Gymnasium Extension
- Northern Precinct
- 3

Proposed Connector
- Eastern Precinct
- 4

Proposed Connector Ramp
- Southern Precinct
- 5

Proposed Connector

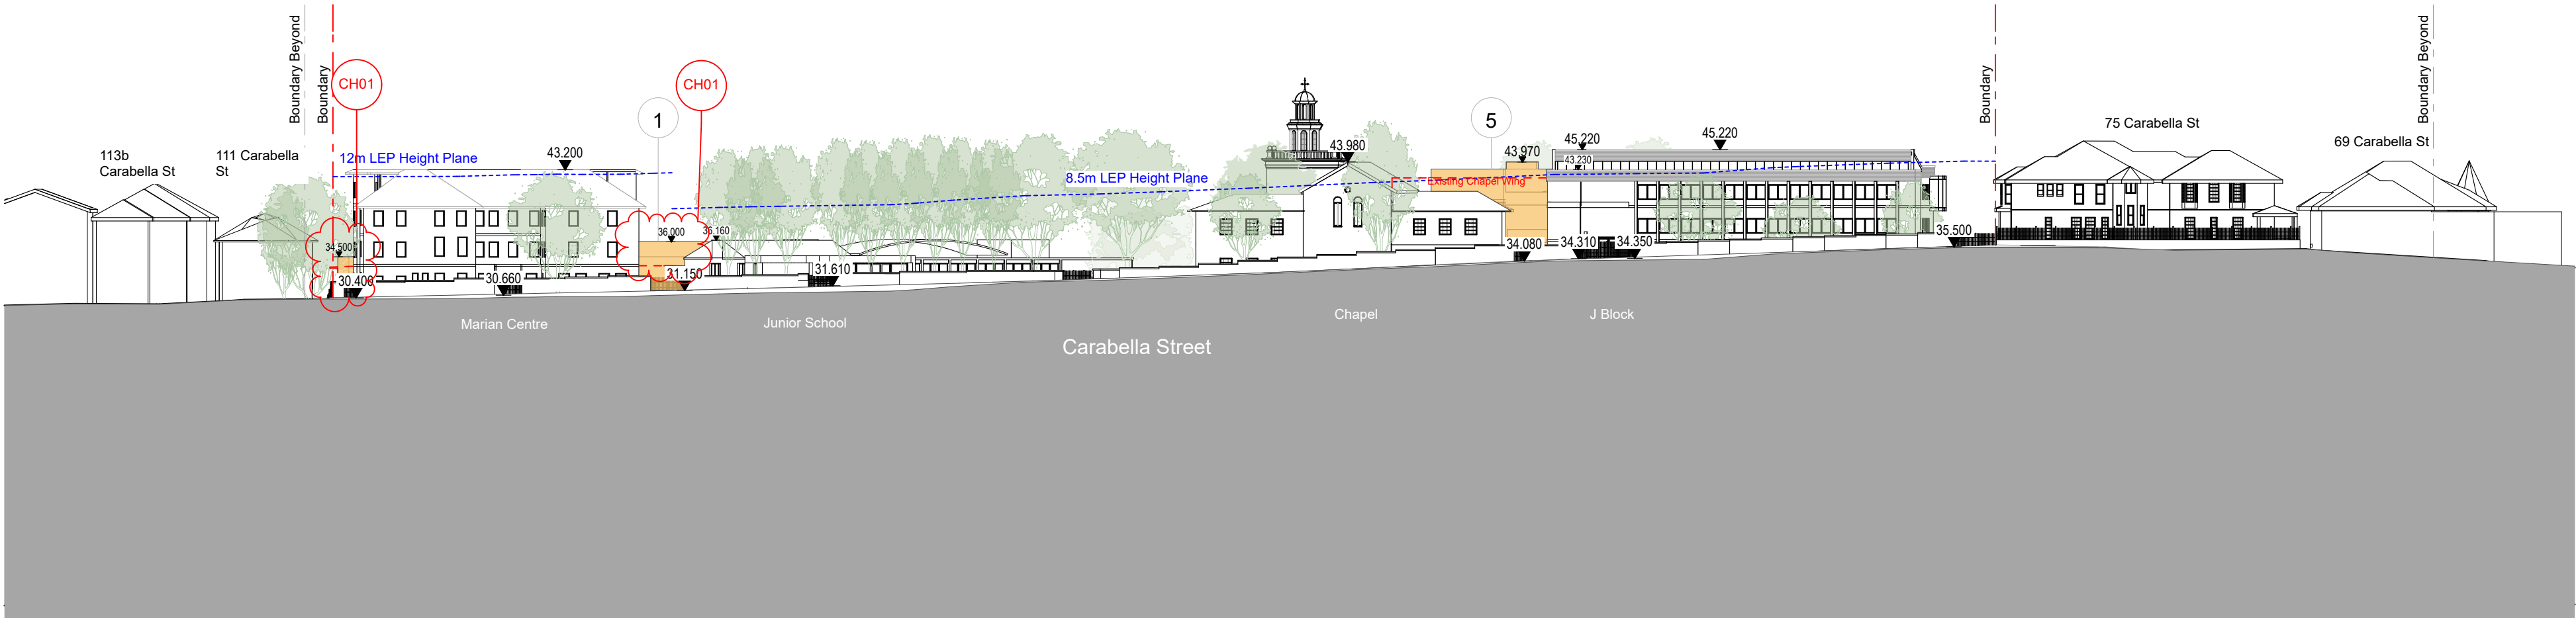

Masterplan Envelope Elevation

- Western Precinct
- 1

Proposed Development Envelope - New Learning Hub.
- 2


Proposed Development Envelope - Existing Gymnasium Extension
- Northern Precinct
- 3

Proposed Connector
- Eastern Precinct
- 4

Proposed Development Envelope
- Southern Precinct
- 5

Proposed Connector
- 6

Proposed Development Envelope

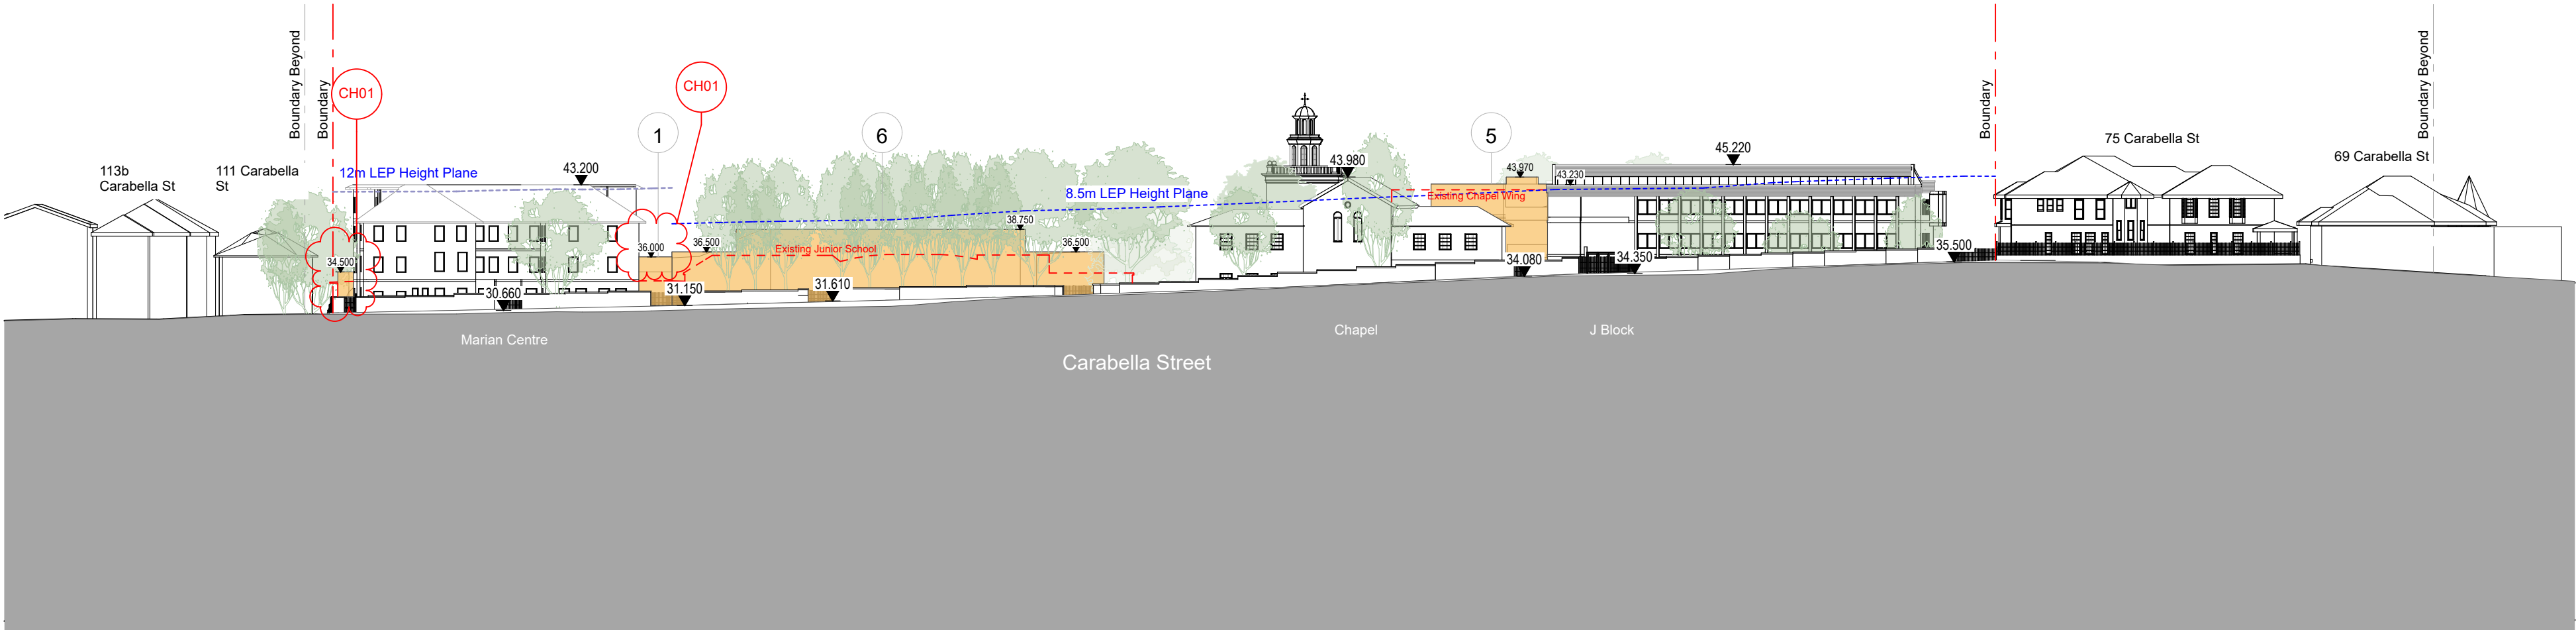

03	15/7/19	Modified SSD (S4.55)	CH01	Modified Western Precinct	CT
02	21/7/17	SSD Submission			AWY
REV	DATE	DESCRIPTION			BY CHK

fjmt studio architecture interiors landscape urban community
sydney melbourne uk
Level 5, 70 King Street • +61 2 9251 7077 • fjmtstudio.com



project
Loreto Kirribilli Innovation Centre
85 Carabella Street, Kirribilli
Sydney NSW 2061

title
Elevations
Elevation - Carabella St

scale	1:500 @ A1	first issued	7/7/17
project code	sheet no.	revision	
LKIC	MP-3002	03	

0520m

GENERAL NOTES

ALL DIMENSIONS AND EXISTING CONDITIONS

◦ SHALL BE CHECKED AND VERIFIED BY THE CONTRACTOR BEFORE PROCEEDING WITH THE WORK.



◦ ALL LEVELS RELATIVE TO 'AUSTRALIAN HEIGHT DATUM'.

◦ DO NOT SCALE DRAWINGS.

◦ USE FIGURED DIMENSIONS ONLY.

legend

PROPOSED BUILDING ENVELOPES

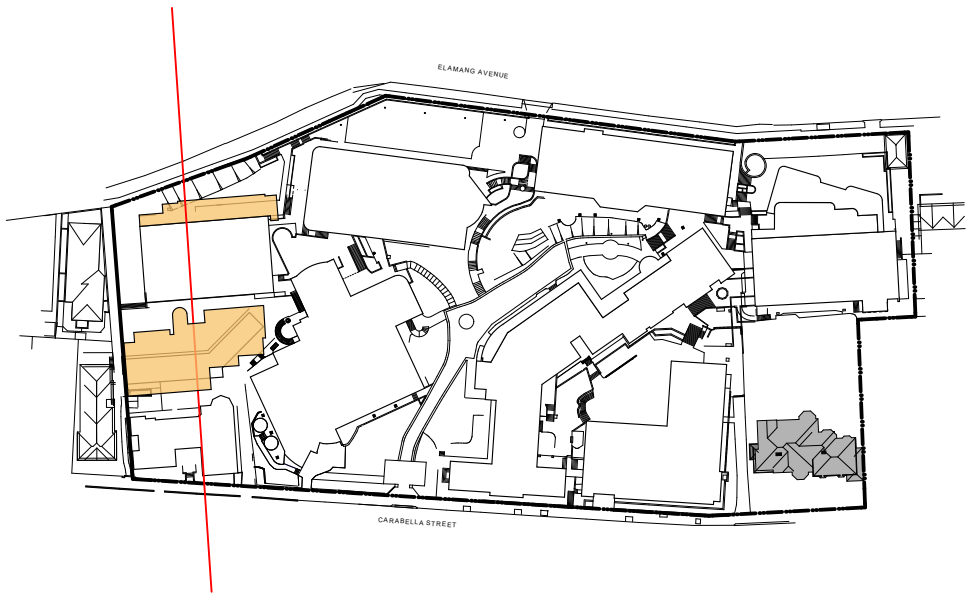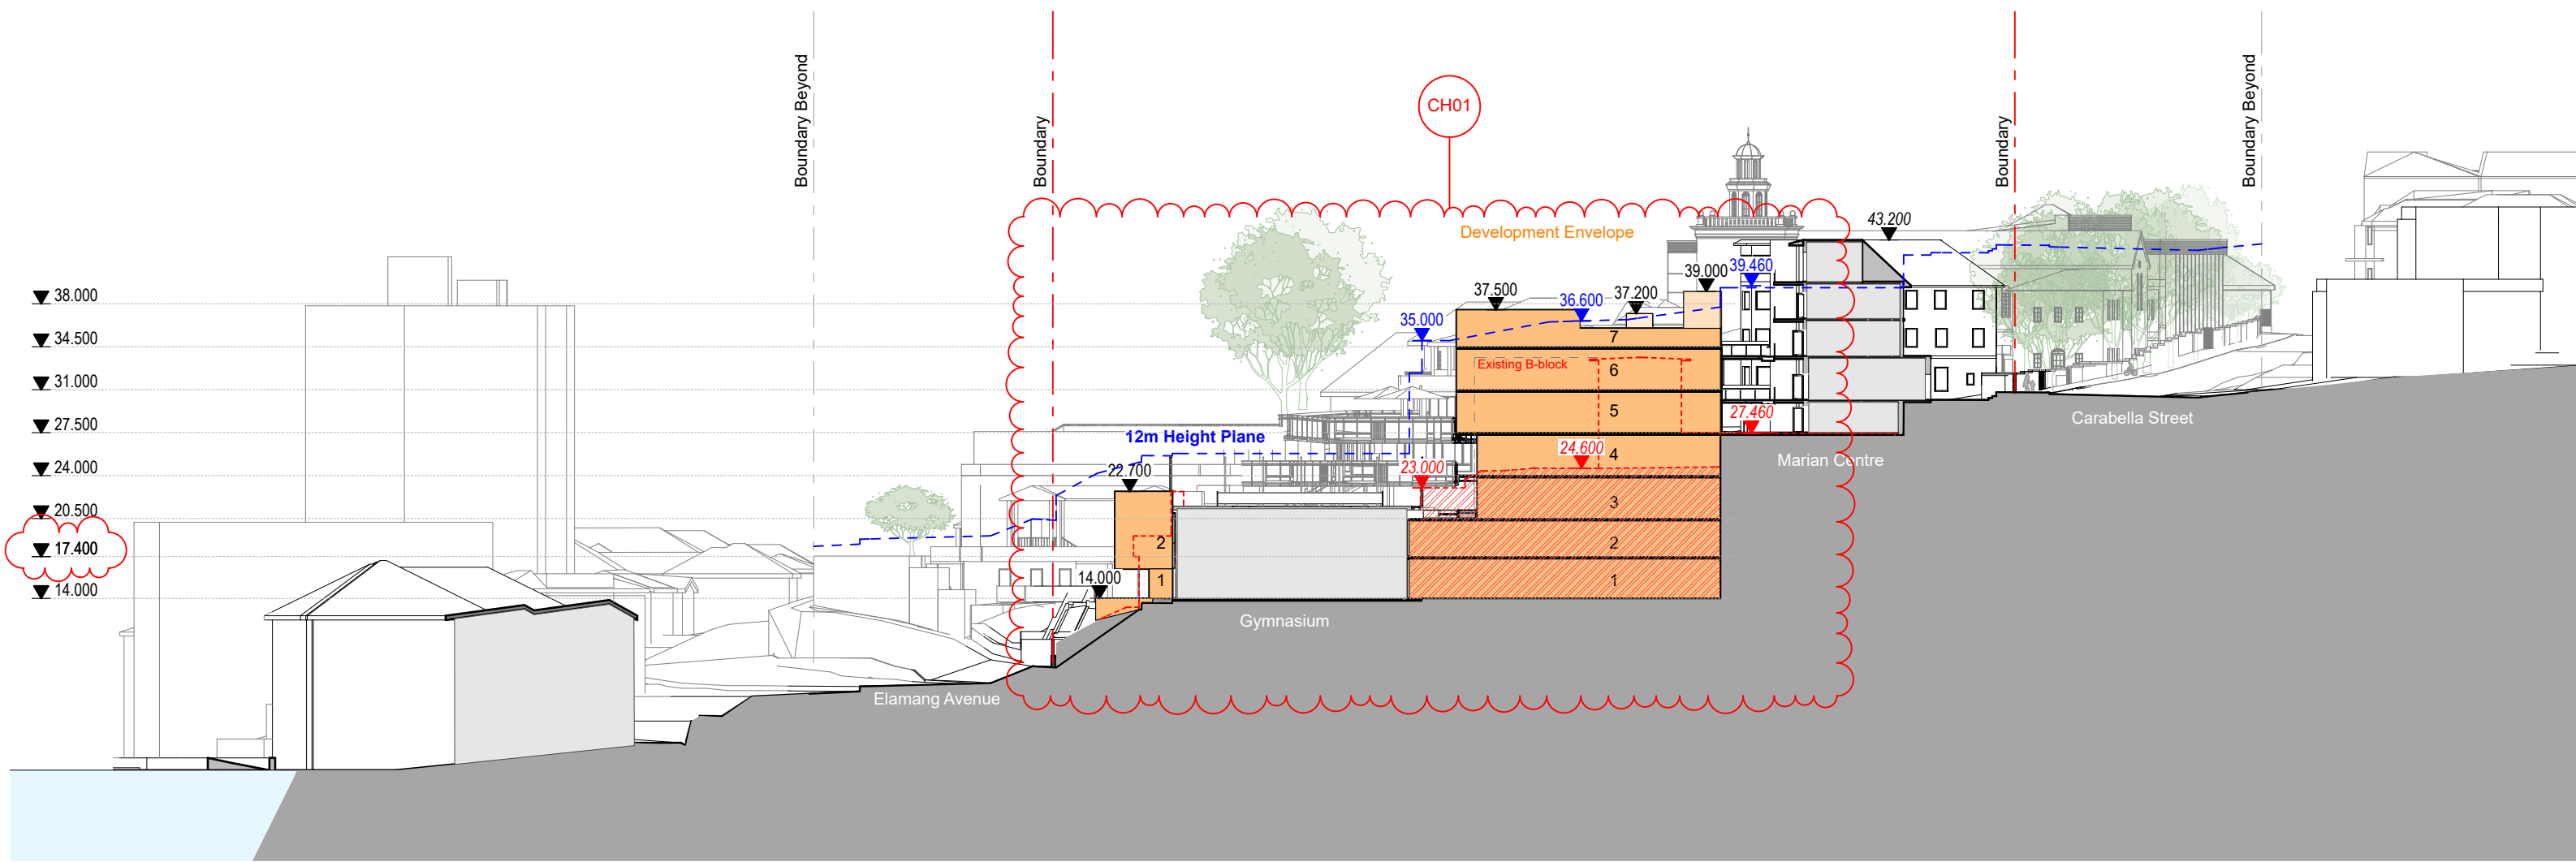

1 — Western Precinct Section

03	15/7/19	Modified SSD (54.55)	CH01	Modified Western Precinct	AWY
02	21/7/17	SSD Submission			AWY
01	7/7/17	SSD Submission			KT

REV	DATE	DESCRIPTION	BY	CHK
-----	------	-------------	----	-----

fjmt studio

architecture interiors landscape urban community

sydney melbourne uk

Level 5, 70 King Street t +61 2 9251 7077 w fjmtstudio.com

fjmt

project

Loreto Kirribilli Innovation Centre

85 Carabella Street, Kirribilli

Sydney NSW 2061

title

Sections

Section - Western Precinct

scale	1:500 @ A1	first issued	7/7/17
project code	sheet no.	revision	
LKIC	MP-4003	03	



9:00 AM



10:00 AM



11:00 AM



12:00 PM



- GENERAL NOTES**
- ALL DIMENSIONS AND EXISTING CONDITIONS SHALL BE CHECKED AND VERIFIED BY THE CONTRACTOR BEFORE PROCEEDING WITH THE WORK.
 - ALL LEVELS RELATIVE TO AUSTRALIAN HEIGHT DATUM.
 - DO NOT SCALE DRAWINGS.
 - USE FIGURED DIMENSIONS ONLY.

legend

- SITE BOUNDARY
- EXISTING SHADOWS
- PROPOSED ENVELOPES
- SSD & S4.55 SHADOWS COMBINED
- S4.55 SHADOW REDUCTION
- S4.55 SHADOW ADDITION

Shadow Study

21st June
Winter Solstice

Concept Proposal Envelopes

04	15/7/19	Modified SSD (S4.55)	AWY	
03	25/7/17	SSD Submission	AWY	
02	21/7/17	SSD Submission	AWY	
01	7/7/17	SSD Submission	KT	
rev	date	name	by	chk

fjmt studio architecture interiors landscape urban community
sydney melbourne uk
Level 5, 70 King Street E • 61 2 9251 7077 • [fjmtstudio.com](#)



project
Loreto Kirribilli Innovation Centre
85 Carabella Street, Kirribilli
Sydney NSW 2061

title
**Shadow Diagrams
Concept Proposal Envelopes Shadow
Diagrams 21 June 9am-12pm**

scale	Not to Scale	first issued	7/7/17
project code	sheet no.	revision	
LKIC	MP-5009	04	



1:00 PM



2:00 PM



3:00 PM



GENERAL NOTES

- ALL DIMENSIONS AND EXISTING CONDITIONS SHALL BE CHECKED AND VERIFIED BY THE CONTRACTOR BEFORE PROCEEDING WITH THE WORK.
- ALL LEVELS RELATIVE TO 'AUSTRALIAN HEIGHT DATUM'.
- DO NOT SCALE DRAWINGS.
- USE FIGURED DIMENSIONS ONLY.

Legend

- SITE BOUNDARY
- EXISTING SHADOWS
- PROPOSED ENVELOPES
- SSD & S4.55 SHADOWS COMBINED
- S4.55 SHADOW REDUCTION
- S4.55 SHADOW ADDITION

Shadow Study

21st June
Winter Solstice

Concept Proposal
Envelopes

04	15/7/19	Modified SSD (S4.55)	AWY	
03	25/7/17	SSD Submission	AWY	
rev	date	name	by	chk

fjmt studio architecture interiors landscape urban community
sydney melbourne uk
Level 5, 70 King Street E • 61 2 9251 7077 • fjmtstudio.com




project
Loreto Kirribilli Innovation Centre
85 Carabella Street, Kirribilli
Sydney NSW 2061

title
Shadow Diagrams
Concept Proposal Envelopes Shadow
Diagrams 21 June 1pm-3pm

scale	Not to Scale	first issued	25/7/17
project code	sheet no.	revision	
LKIC	MP-5010	04	



9:00 AM

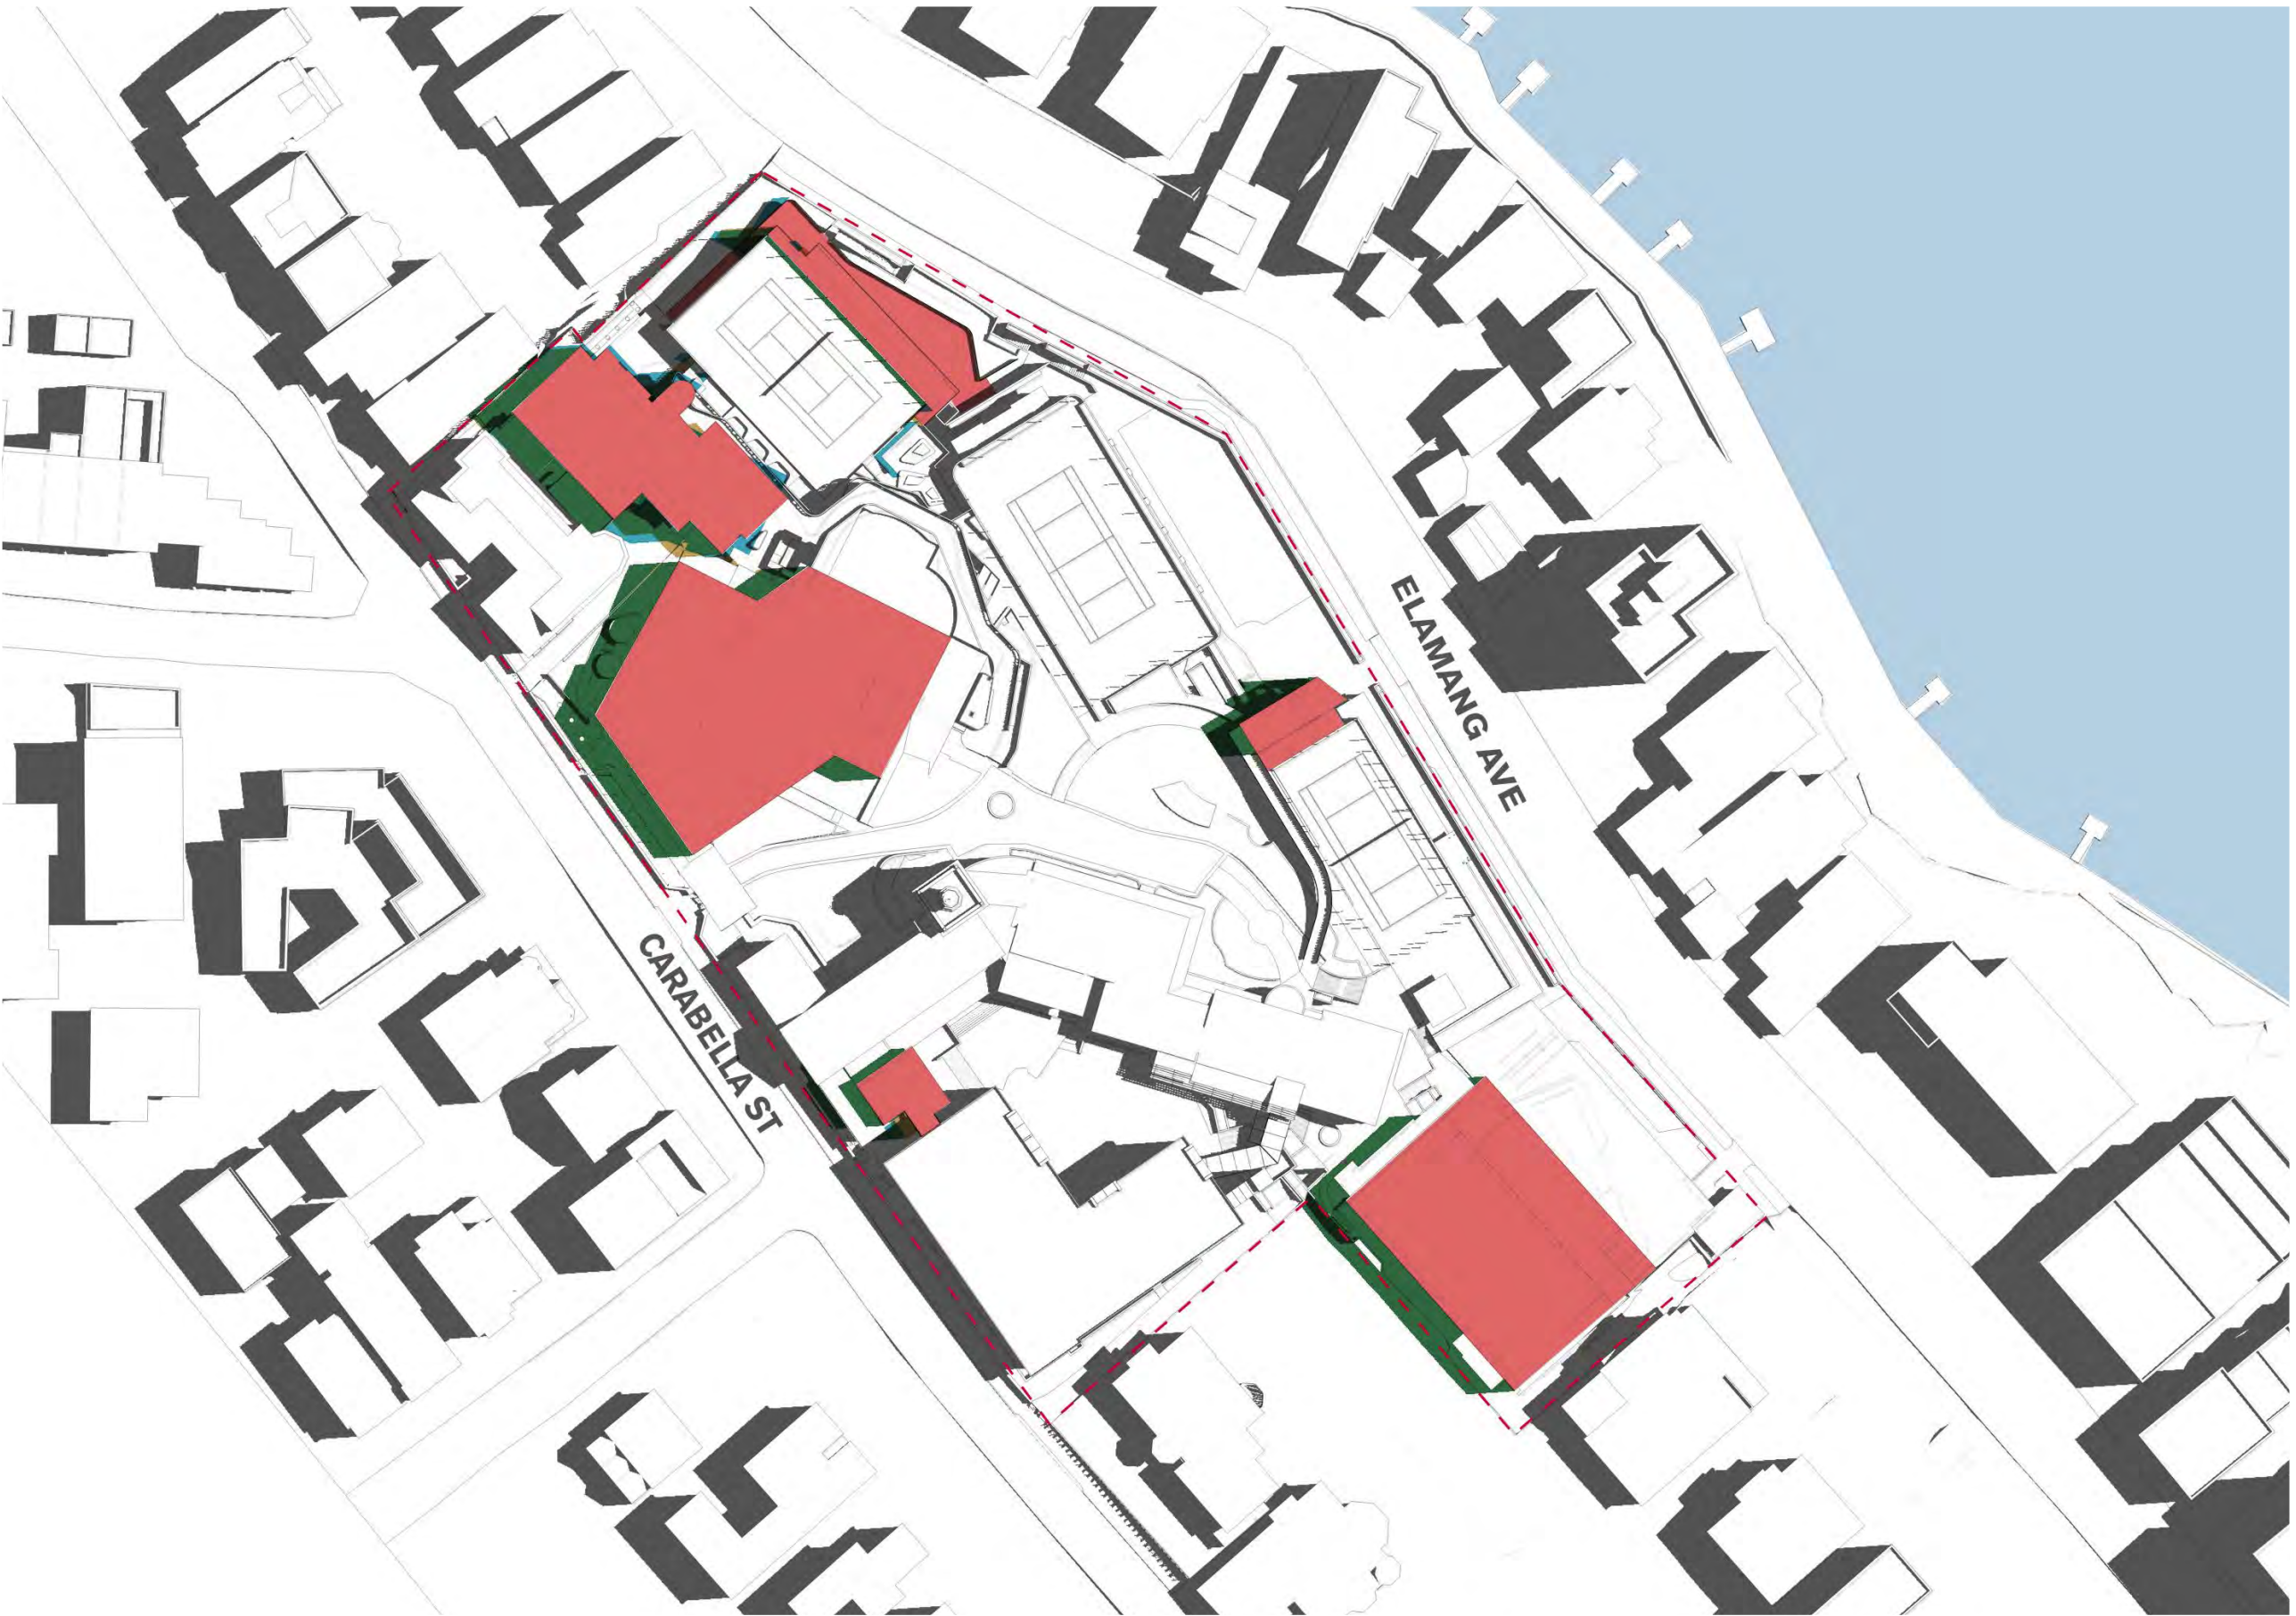

10:00 AM



11:00 AM



12:00 PM



GENERAL NOTES
ALL DIMENSIONS AND EXISTING CONDITIONS
SHALL BE CHECKED AND VERIFIED BY THE
CONTRACTOR BEFORE PROCEEDING WITH THE WORK.
ALL LEVELS RELATIVE TO AUSTRALIAN HEIGHT DATUM.
DO NOT SCALE DRAWINGS.
USE FIGURED DIMENSIONS ONLY.

- legend
- SITE BOUNDARY
 - EXISTING SHADOWS
 - PROPOSED ENVELOPES
 - SSD & S4.55 SHADOWS COMBINED
 - S4.55 SHADOW REDUCTION
 - S4.55 SHADOW ADDITION

Shadow Study

21st December
Summer Solstice

Concept Proposal Envelopes

04	15/7/19	Modified SSD (S455)	AWY	
03	25/7/17	SSD Submission	AWY	
02	21/7/17	SSD Submission	AWY	
01	7/7/17	SSD Submission	KT	
rev	date	name	by	chk

fjmt studio architecture interiors landscape urban community
sydney melbourne uk
Level 5, 70 King Street E +61 2 9251 7077 [fjmtstudio.com](#)



project
Loreto Kirribilli Innovation Centre
85 Carabella Street, Kirribilli
Sydney NSW 2061

title
Shadow Diagrams
Concept Proposal Envelopes Shadow
Diagrams 21 Dec 9am-12pm

scale	Not to Scale	first issued	7/7/17
project code	sheet no.	revision	
LKIC	MP-5011	04	



1:00 PM



2:00 PM



3:00 PM



GENERAL NOTES
ALL DIMENSIONS AND EXISTING CONDITIONS
◦ SHALL BE CHECKED AND VERIFIED BY THE CONTRACTOR BEFORE PROCEEDING WITH THE WORK.
◦ ALL LEVELS RELATIVE TO AUSTRALIAN HEIGHT DATUM.
◦ DO NOT SCALE DRAWINGS.
◦ USE FIGURED DIMENSIONS ONLY.

- Legend
- SITE BOUNDARY
 - EXISTING SHADOWS
 - PROPOSED ENVELOPES
 - SSD & S4.55 SHADOWS COMBINED
 - S4.55 SHADOW REDUCTION
 - S4.55 SHADOW ADDITION

Shadow Study

21st December
Summer Solstice

Concept Proposal Envelopes

04	15/7/19	Modified SSD (S4.55)	AWY	
03	25/7/17	SSD Submission	AWY	
rev	date	name	by	chk

fjmt studio architecture interiors landscape urban community
sydney melbourne uk
Level 5, 70 King Street • +61 2 9251 7077 • fjmtstudio.com



project
Loreto Kirribilli Innovation Centre
85 Carabella Street, Kirribilli
Sydney NSW 2061

title
Shadow Diagrams
Concept Proposal Envelopes Shadow
Diagrams 21 Dec 1pm-3pm

scale	Not to Scale	first issued	25/7/17
project code	sheet no.	revision	
LKIC	MP-5012	04	



9:00 AM



10:00 AM



11:00 AM



12:00 PM



GENERAL NOTES

- ALL DIMENSIONS AND EXISTING CONDITIONS SHALL BE CHECKED AND VERIFIED BY THE CONTRACTOR BEFORE PROCEEDING WITH THE WORK.
- ALL LEVELS RELATIVE TO AUSTRALIAN HEIGHT DATUM.
- DO NOT SCALE DRAWINGS.
- USE FIGURED DIMENSIONS ONLY.

legend

- SITE BOUNDARY
- EXISTING SHADOWS
- PROPOSED ENVELOPES
- SSD & S4.55 SHADOWS COMBINED
- S4.55 SHADOW REDUCTION
- S4.55 SHADOW ADDITION

Shadow Study

21st March
Autumn Equinox

Concept Proposal
Envelopes

04	15/7/19	Modified SSD (S4.55)	AWY	
03	25/7/17	SSD Submission	AWY	
02	21/7/17	SSD Submission	AWY	
01	7/7/17	SSD Submission	KT	
rev	date	name	by	chk

fjmt studio architecture interiors landscape urban community
sydney melbourne uk
Level 5, 70 King Street E • 61 2 9251 7077 • [fjmtstudio.com](#)



project
Loreto Kirribilli Innovation Centre
85 Carabella Street, Kirribilli
Sydney NSW 2061

title
**Shadow Diagrams
Concept Proposal Shadow Diagrams 21
March 9am-12pm**

scale	Not to Scale	first issued	7/7/17
project code	sheet no.	revision	
LKIC	MP-5013	04	



1:00 PM



2:00 PM



3:00 PM



GENERAL NOTES

- ALL DIMENSIONS AND EXISTING CONDITIONS SHALL BE CHECKED AND VERIFIED BY THE CONTRACTOR BEFORE PROCEEDING WITH THE WORK.
- ALL LEVELS RELATIVE TO AUSTRALIAN HEIGHT DATUM.
- DO NOT SCALE DRAWINGS.
- USE FIGURED DIMENSIONS ONLY.

Legend

- SITE BOUNDARY
- EXISTING SHADOWS
- PROPOSED ENVELOPES
- SSD & S4.55 SHADOWS COMBINED
- S4.55 SHADOW REDUCTION
- S4.55 SHADOW ADDITION

Shadow Study

21st March
Autumn Equinox

Concept Proposal
Envelopes

04	15/7/19	Modified SSD (S4.55)	AWY	
03	25/7/17	SSD Submission	AWY	
rev	date	name	by	chk

fjmt studio architecture interiors landscape urban community
sydney melbourne uk
Level 5, 70 King Street E • 61 2 9251 7077 • fjmtstudio.com



project
Loreto Kirribilli Innovation Centre
85 Carabella Street, Kirribilli
Sydney NSW 2061

title
Shadow Diagrams
Concept Proposal Shadow Diagrams 21
March 1pm-3pm

scale	Not to Scale	first issued	25/7/17
project code	sheet no.	revision	
LKIC	MP-5014	04	



9:00 AM



10:00 AM



11:00 AM



12:00 PM



GENERAL NOTES

- ALL DIMENSIONS AND EXISTING CONDITIONS SHALL BE CHECKED AND VERIFIED BY THE CONTRACTOR BEFORE PROCEEDING WITH THE WORK.
- ALL LEVELS RELATIVE TO AUSTRALIAN HEIGHT DATUM.
- DO NOT SCALE DRAWINGS.
- USE FIGURED DIMENSIONS ONLY.

legend

- SITE BOUNDARY
- EXISTING SHADOWS
- PROPOSED ENVELOPES
- SSD & S4.55 SHADOWS COMBINED
- S4.55 SHADOW REDUCTION
- S4.55 SHADOW ADDITION

Shadow Study

23rd September
Spring Equinox

Concept Proposal
Envelopes

04	15/7/19	Modified SSD (S455)	AWY	
03	25/7/17	SSD Submission	AWY	
02	21/7/17	SSD Submission	AWY	
01	7/7/17	SSD Submission	KT	
rev	date	name	by	chk

fjmt studio architecture interiors landscape urban community
sydney melbourne uk
Level 5, 70 King Street E +61 2 9251 7077 [www.fjmtstudio.com](#)



project
Loreto Kirribilli Innovation Centre
85 Carabella Street, Kirribilli
Sydney NSW 2061

title
Shadow Diagrams
Concept Proposal Shadow Diagrams 23
Sept 9am-12pm

scale	Not to Scale	first issued	7/7/17
project code	sheet no.	revision	
LKIC	MP-5015		04



1:00 PM



2:00 PM



3:00 PM



GENERAL NOTES
ALL DIMENSIONS AND EXISTING CONDITIONS
SHALL BE CHECKED AND VERIFIED BY THE
CONTRACTOR BEFORE PROCEEDING WITH THE WORK.
ALL LEVELS RELATIVE TO AUSTRALIAN HEIGHT DATUM.
DO NOT SCALE DRAWINGS
USE FIGURED DIMENSIONS ONLY.

- legend
- SITE BOUNDARY
 - EXISTING SHADOWS
 - PROPOSED ENVELOPES
 - SSD & \$4.55 SHADOWS COMBINED
 - \$4.55 SHADOW REDUCTION
 - \$4.55 SHADOW ADDITION

Shadow Study

23rd September
Spring Equinox

Concept Proposal Envelopes

04	15/7/19	Modified SSD (\$4.55)	AWY	
03	25/7/17	SSD Submission	AWY	
rev	date	name	by	chk

fjmt studio architecture interiors landscape urban community
sydney melbourne uk
Level 5, 70 King Street E +61 2 9251 7077 • fjmtstudio.com



project
Loreto Kirribilli Innovation Centre
85 Carabella Street, Kirribilli
Sydney NSW 2061

title
Shadow Diagrams
Concept Proposal Shadow Diagrams 23
Sept 1pm-3pm

scale	Not to Scale	first issued	25/7/17
project code	sheet no.	revision	
LKIC	MP-5016	04	