

DHL Forecourt

Landscape Construction Certificate

Lot 4, Bringelly Rd, Leppington, NSW

© 2021 Site Image (NSW) Pty Ltd ABN 44 801 262 380 as agent for Site Image NSW Partnership. All rights reserved. This drawing is copyright and shall not be reproduced or copied in any form or by any means (graphic, electronic or mechanical including photocopy) without the written permission of Site Image (NSW) Pty Ltd Any license, expressed or implied, to use this document for any purpose what so ever is restricted to the terms of the written agreement between Site Image (NSW) Pty Ltd and the instructing party.

The contractor shall check and verify all work on site (including work by others) before commencing the landscape installation. Any discrepancies are to be reported to the Project Manager or Landscape Architect prior to commencing work. Do not scale this drawing. Any required dimensions not shown shall be referred to the Landscape Architect for confirmation.

Drawing Schedule

Drawing Number	Drawing Title	Scale
FC_000	Landscape Coversheet	N/A
FC_101	Landscape Plan	1:100
FC_501	Landscape Details	As Shown

A	For Comment	JW	NM	10.05.2021
Issue	Revision Description	Drawn	Check	Date

CODE	Botanical Name	Common Name	Mature Size (Height x Width)	Pot Size	Density	Quantity
TREES						
Cm	<i>Corymbia maculata</i>	Spotted Gum	30 x 8	45L	As Shown	6
Et	<i>Eucalyptus tereticornis</i>	Forest Red Gum	30 x 8	45L	As Shown	5
Ms	<i>Melaleuca stypheloides</i>	Prickly Paperbark	10 x 6	100L	As Shown	3
SHRUBS						
CDS	<i>Carissa macrocarpa 'Desert Star'</i>	Desert Star	2 x 1	200mm	As Shown	65
LPG	<i>Loropetalum 'Plum Gorgeous'</i>	Loropetalum Plum Gorgeous	1.5 x 2	200mm	As Shown	126
MCT	<i>Melaleuca 'Claret Tops'</i>	Honey Myrtle	1 x 1	200mm	As Shown	156
GROUNDCOVERS						
Hv	<i>Hardenbergia violacea</i>	Native Sarsparilla	0.2 x 3	Tube stock	5/m ²	137
LI	<i>Lomandra longifolia</i>	Matrush	0.75 x 1	150mm	5/m ²	261
ACC	<i>Adenanthos cuneatus 'Coral Carpet'</i>	Jug Flower	0.2 x 1.5	150mm	5/m ²	76
Gt	<i>Gazania tomentosa</i>	Silver Leaf Gazania	0.1 x 1	150mm	5/m ²	76
PR	<i>Pennisetum Rubrum</i>	Purple Fountain Grass	0.9 x 0.6	150mm	5/m ²	219

Client:

DHL
ESR

Project:

DHL Forecourt
Lot 4, Bringelly Road,
Leppington NSW

S I T E I M A G E

Level 1, 3-5 Baptist Street
Redfern NSW 2016
Australia

Tel: (61 2) 8332 5600
Fax: (61 2) 9698 2877
www.siteimage.com.au

Site Image (NSW) Pty Ltd
ABN 44 801 262 380



Landscape Architects

PRELIMINARY

Drawing Name:

Cover Sheet

Scale:	Drawing Number:	Issue:
Job Number:	SS20-4497	FC_000 A

NOT FOR CONSTRUCTION

The contractor shall check and verify all work on site (including work by others) before commencing the landscape installation. Any discrepancies are to be reported to the Project Manager or Landscape Architect prior to commencing work. Do not scale this drawing. Any required dimensions not shown shall be referred to the Landscape Architect for confirmation.

A For Comment JW NM 10.05.2021
Issue Revision Description Drawn Check Date

LEGEND

Proposed Tree Planting
(Refer Plant Schedule and Detail)

Shrubs and Planting
(Refer Plant Schedule and Detail)

Ground Cover
(Refer Plant Schedule and Detail)

P1: Unit Paving
(Refer Materials Schedule)

P2: Unit Paving
(Refer Materials Schedule)

P3: Unit Paving
(Refer Materials Schedule)

P4: Insitu Concrete Paving
(Refer Materials Schedule)

DG: Decomposed Granite Paving
(Refer Materials Schedule)


ST: Synthetic Turf
(Refer Materials Schedule)

S1: Screen Type 1
(Refer Materials Schedule)

F1: Fence Type 1
(Refer Materials Schedule)

CE: Concrete Edge
(Refer Materials Schedule)

BS1: Bench Seating Type 1
(Refer Materials Schedule)

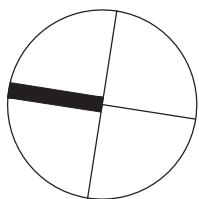

Client:

DHL
ESR

Project:

DHL Forecourt
Lot 4, Bringelly Road,
Leppington NSW

Level 1, 3-5 Baptist Street
Redfern NSW 2016
Australia

Tel: (61 2) 8332 5600
Fax: (61 2) 9639 2877
www.siteimage.com.au

Site Image (NSW) Pty Ltd
ABN 44 801 262 380



Landscape Architects

PRELIMINARY

Drawing Name:

Landscape Plan

Scale: 1:100 @ A1


Job Number:

SS20-4497


0 1 2 3 4 5m
Drawing Number: Issue:

FC_101 A


NOT FOR CONSTRUCTION

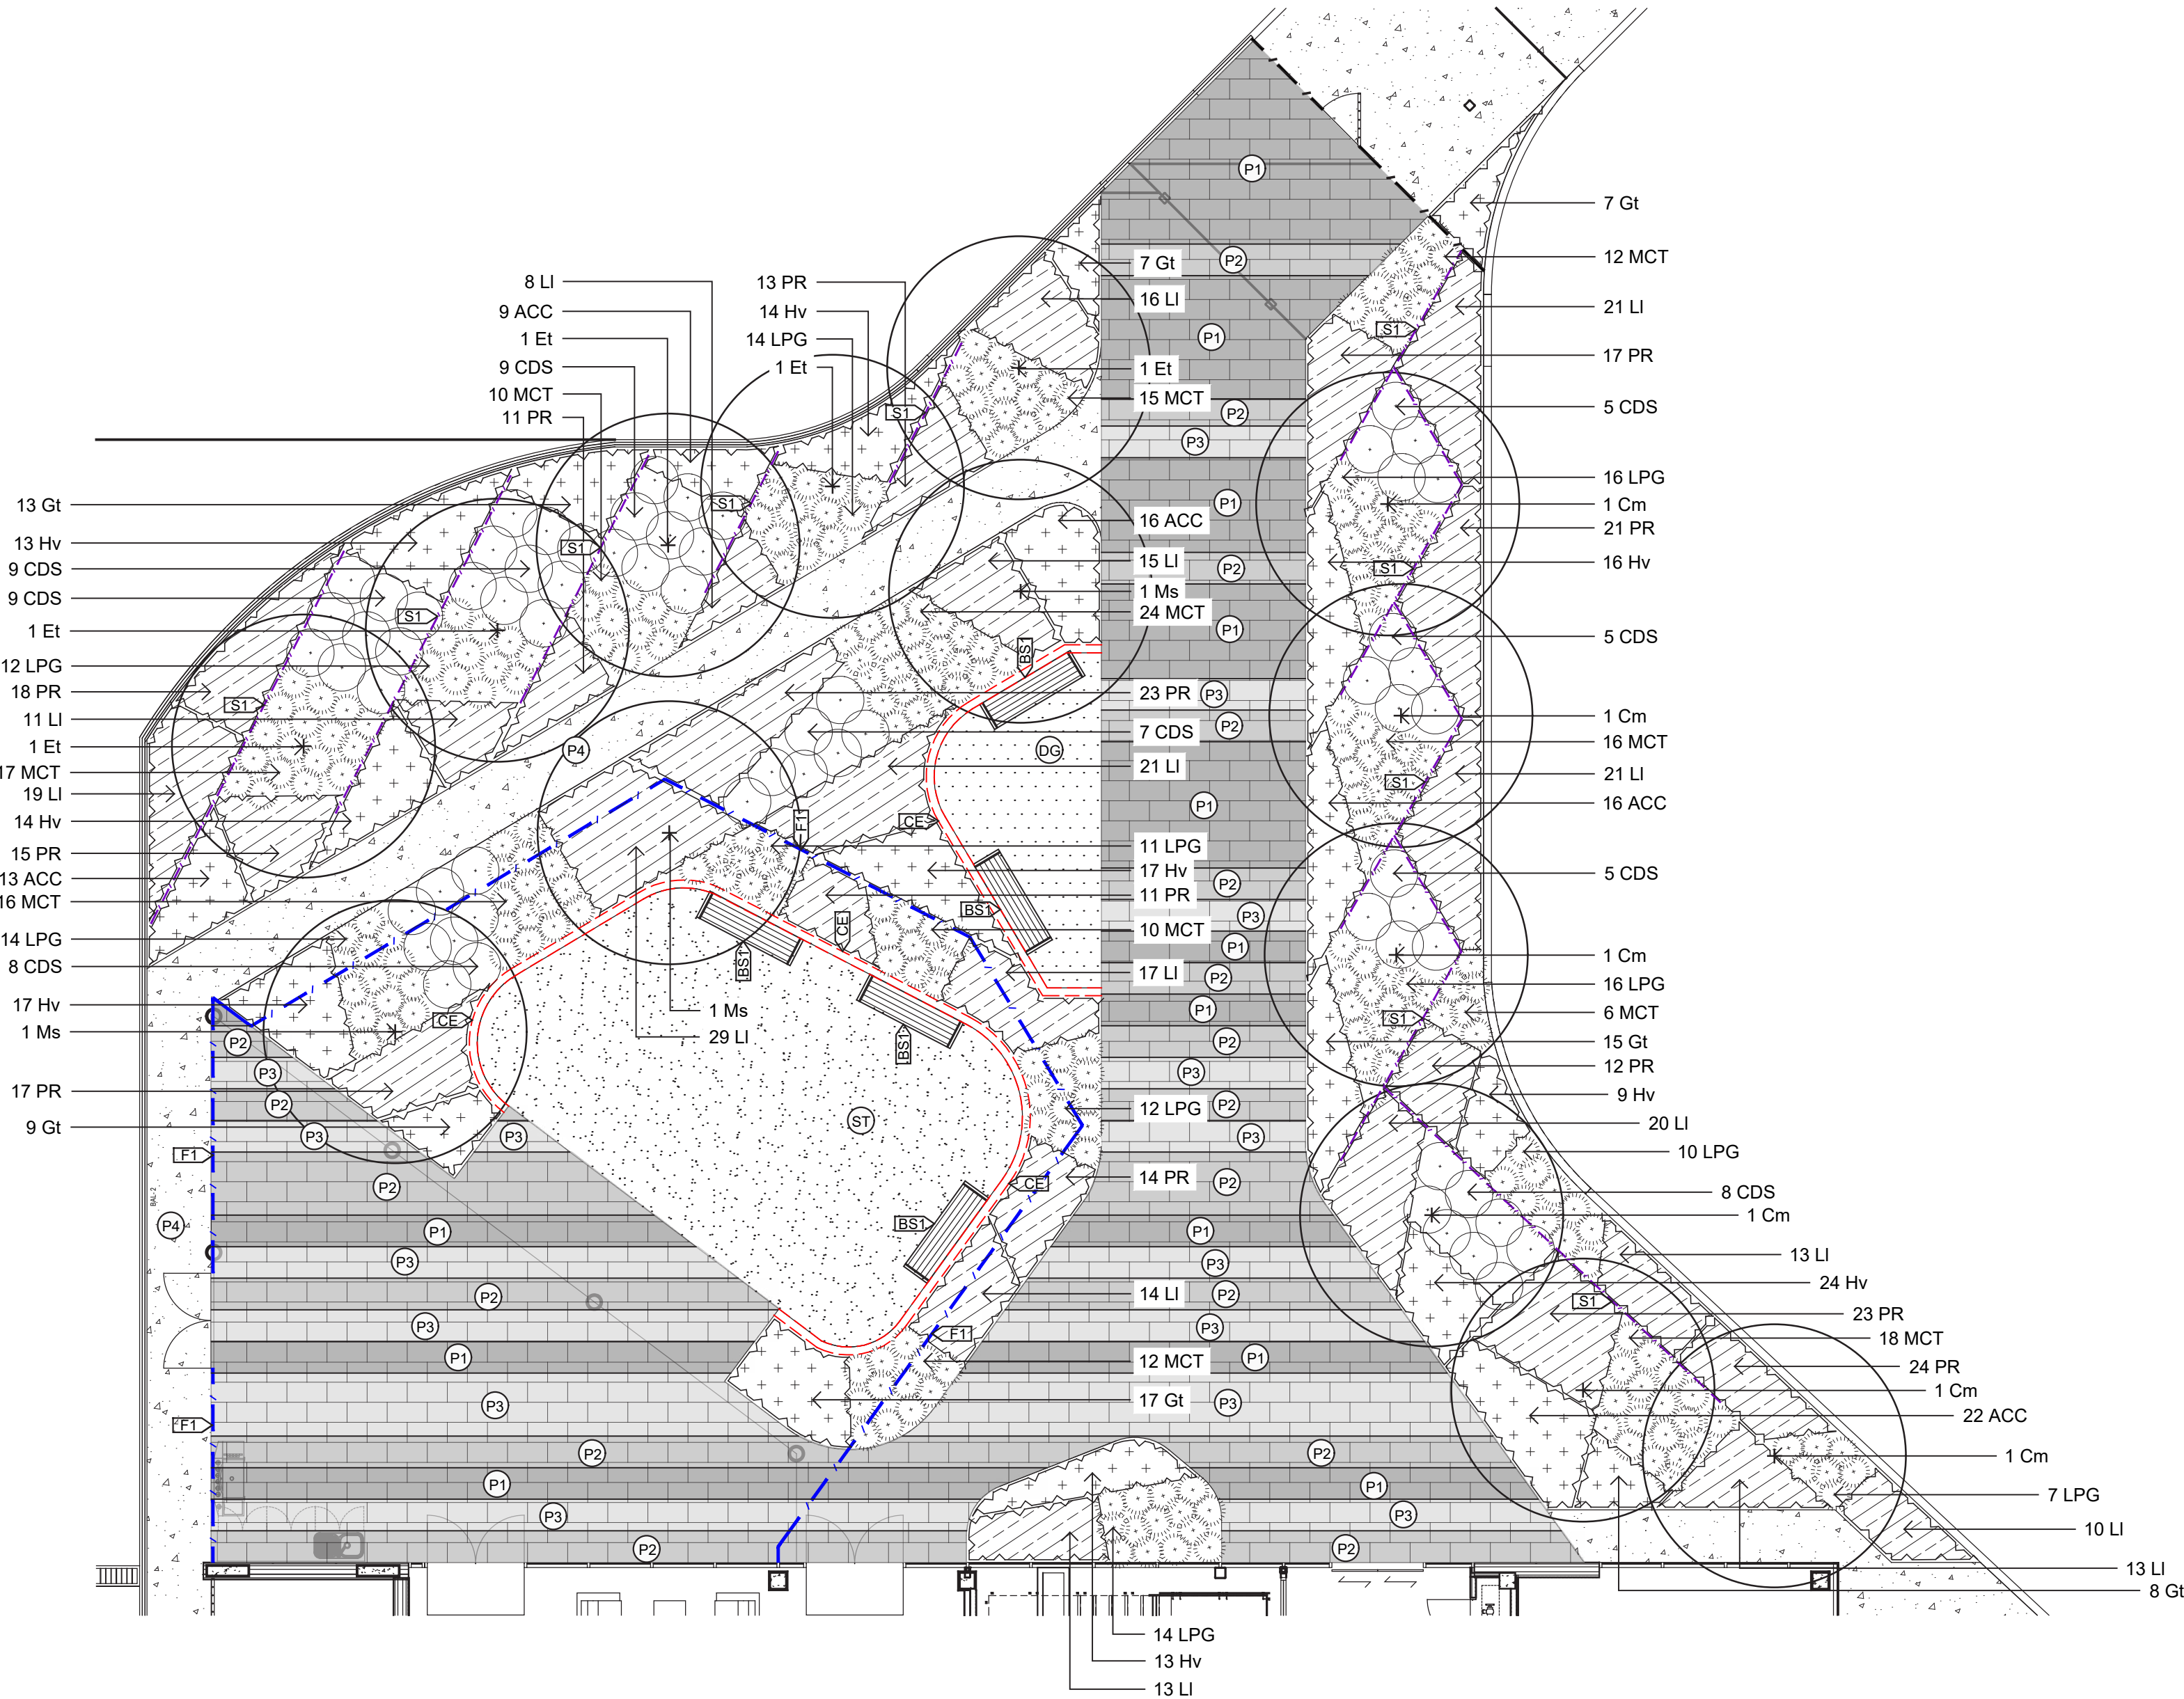


Materials Schedule	
Reference Image	Material Information
	Code: P1 Description: Granite Pavers Supplier: Cinajus Colour/Code: Vega Black TBC
	Code: P2 Description: Granite Pavers Supplier: TBC Colour/Code: Grey TBC
	Code: P3 Description: Granite Pavers Supplier: Sam the Paving Man Colour/Code: Ash Grey Exfoliated TBC
	Code: P4 Description: Insitu Concrete Paving Supplier: N/A Colour/Code: TBC Finish: TBC
	Code: DG Description: Decomposed Granite Paving Supplier: Australian Native Landscapes Colour/Code: Gold Depth: 75mm
	Code: ST Description: Synthetic Turf Supplier: TBC Colour/Code: TBC
	Code: S1 Description: Visual Screen Supplier: TBC Colour/Code: TBC
	Code: F1 Description: Palisade Fence Supplier: Arc Fences Product: Diplomat Fence Colour: Powder coated black Height: 1800mm
	Code: CE Description: Concrete Edge Supplier: Equal to Kwik Kerb Colour/Code: Charcoal TBC Profile: 150 x 150mm Square Profile
	Code: BS1 Description: Bench Seat Supplier: Mos Urban Colour/Code: Sturt Seat Options: Square with trim style, with armrests Slats: Select Grade Hardwood

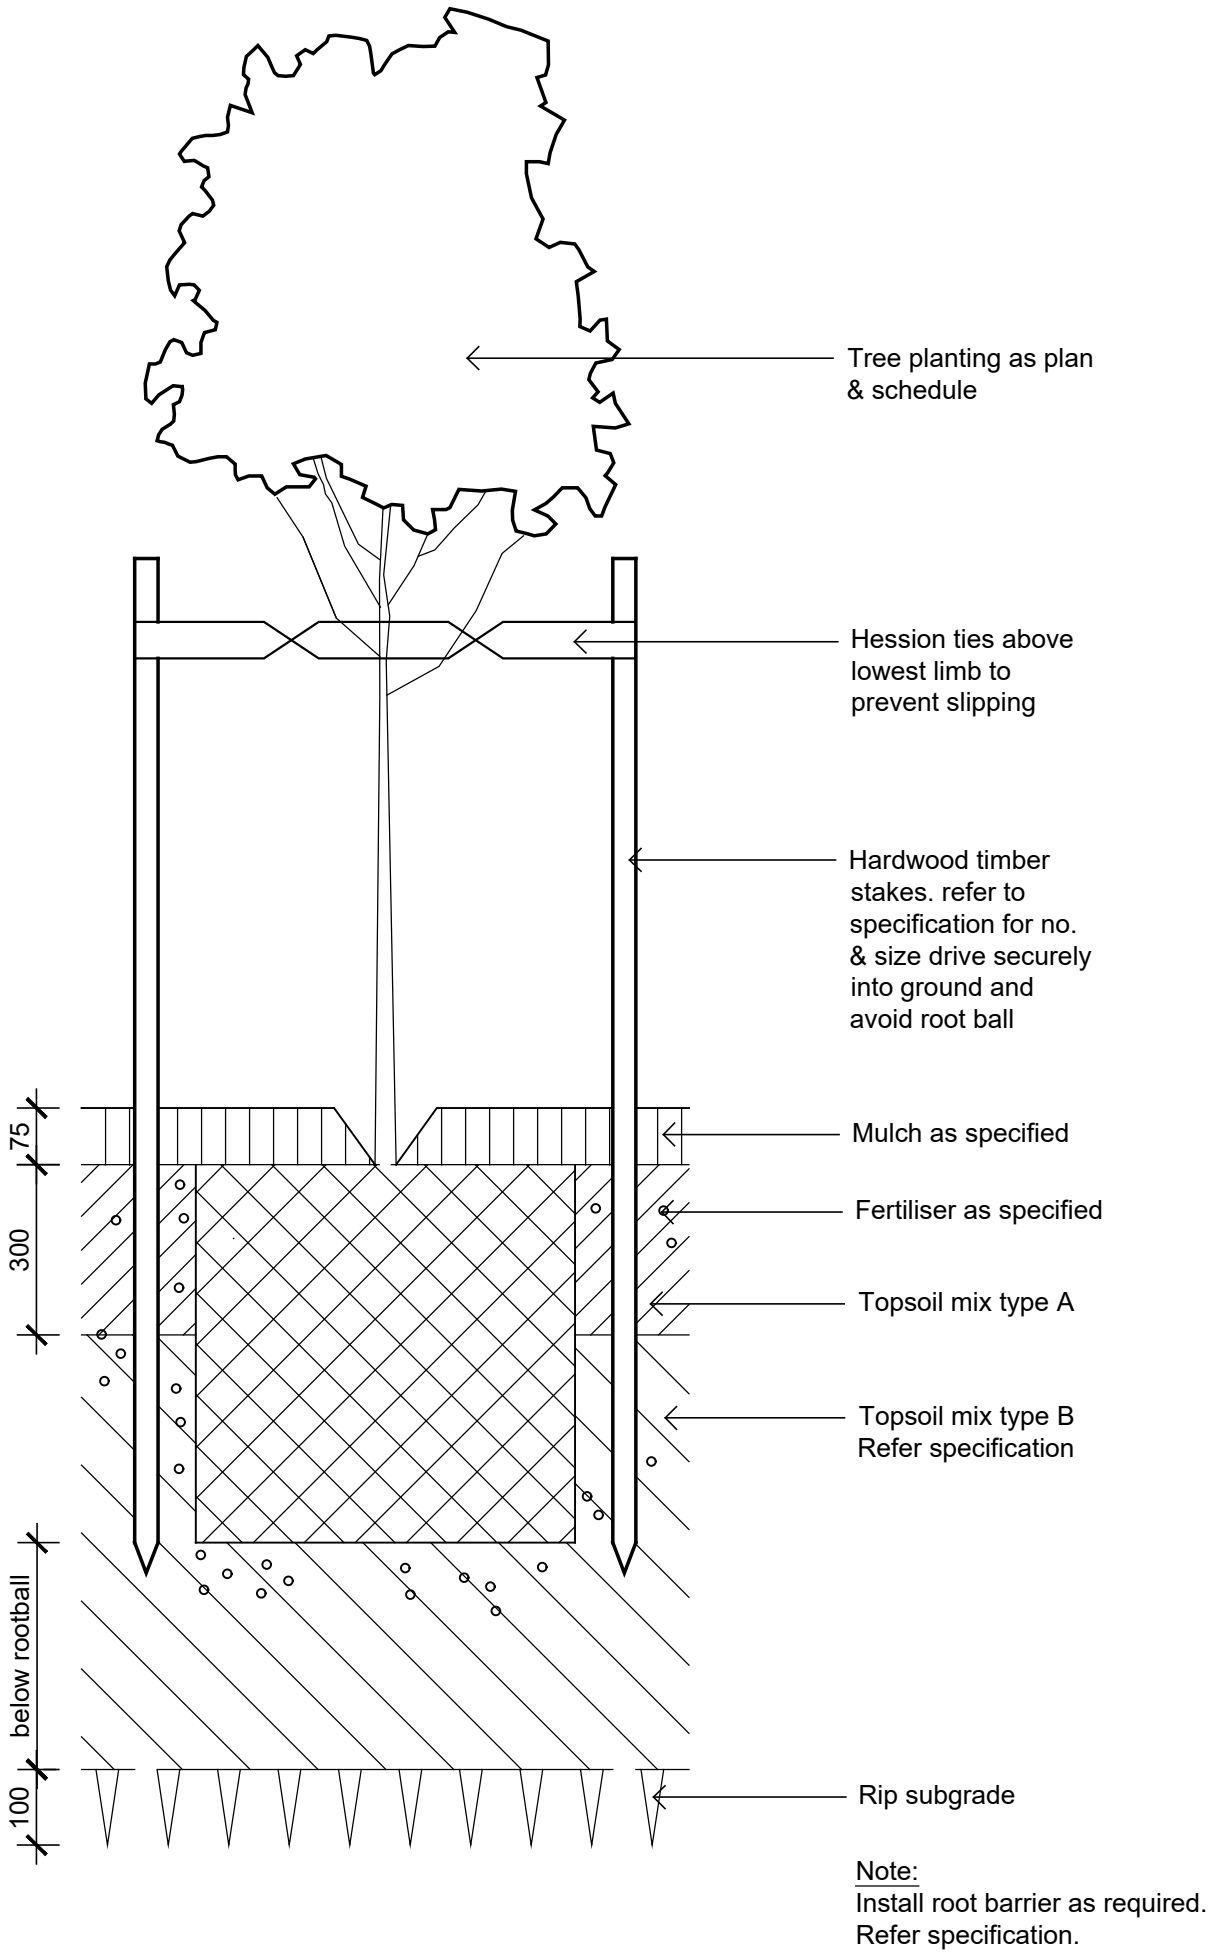


Detail 75-200L Tree Planting on Grade
1:10

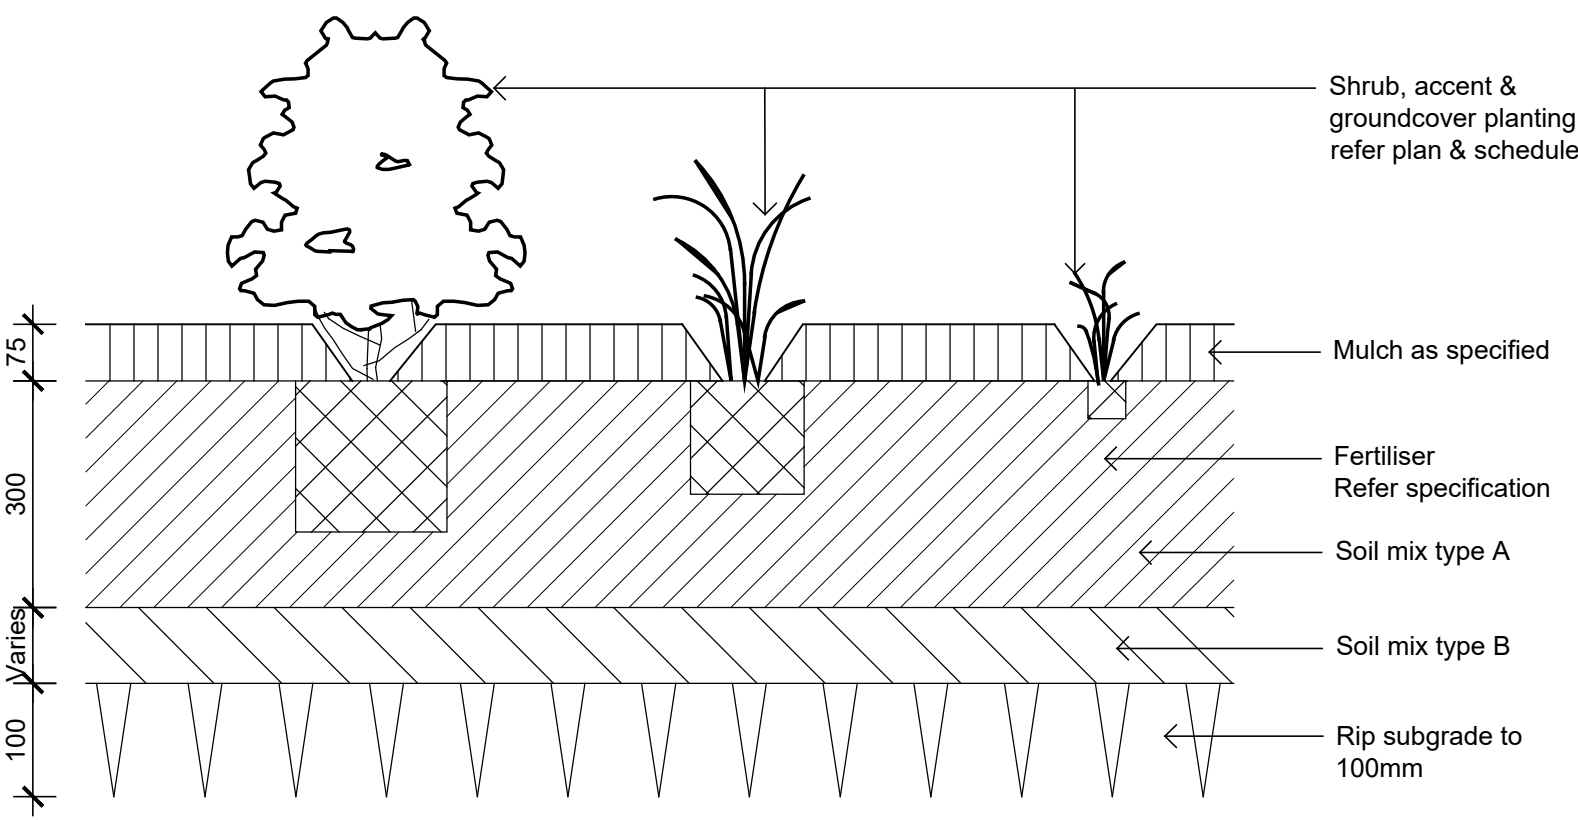


Detail Shrub Accent & Groundcover Planting on Grade
1:10

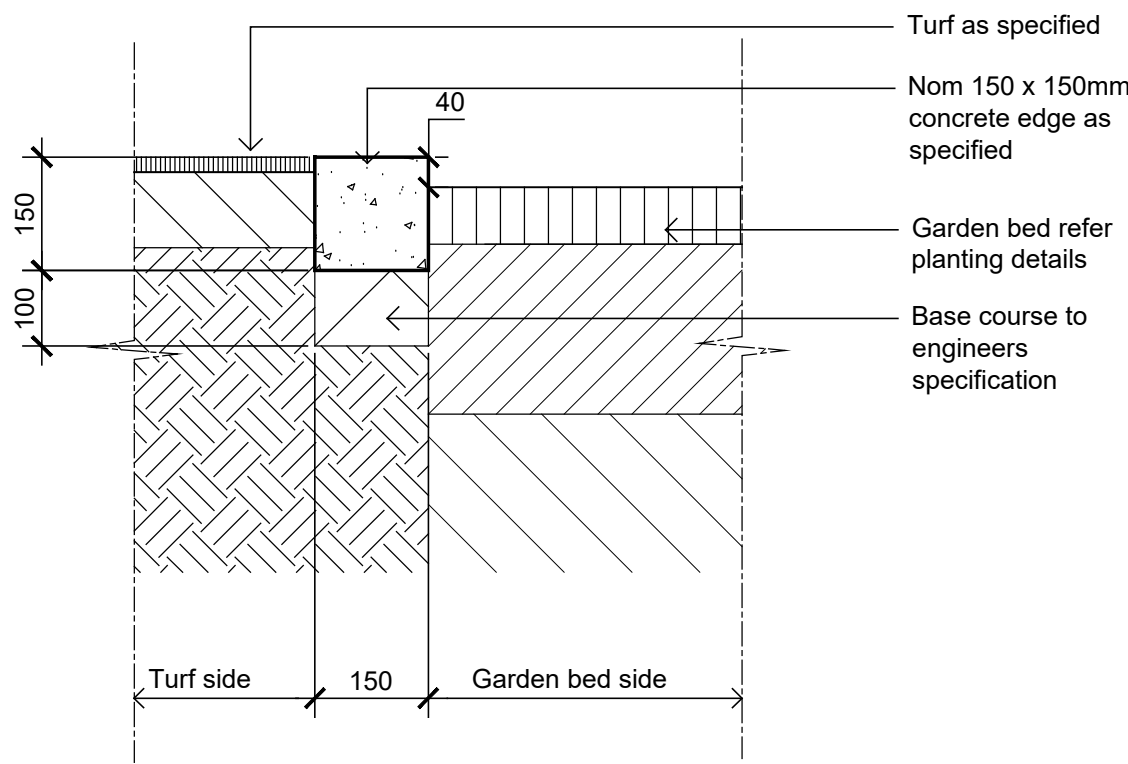


Typical Concrete Edge
1:10

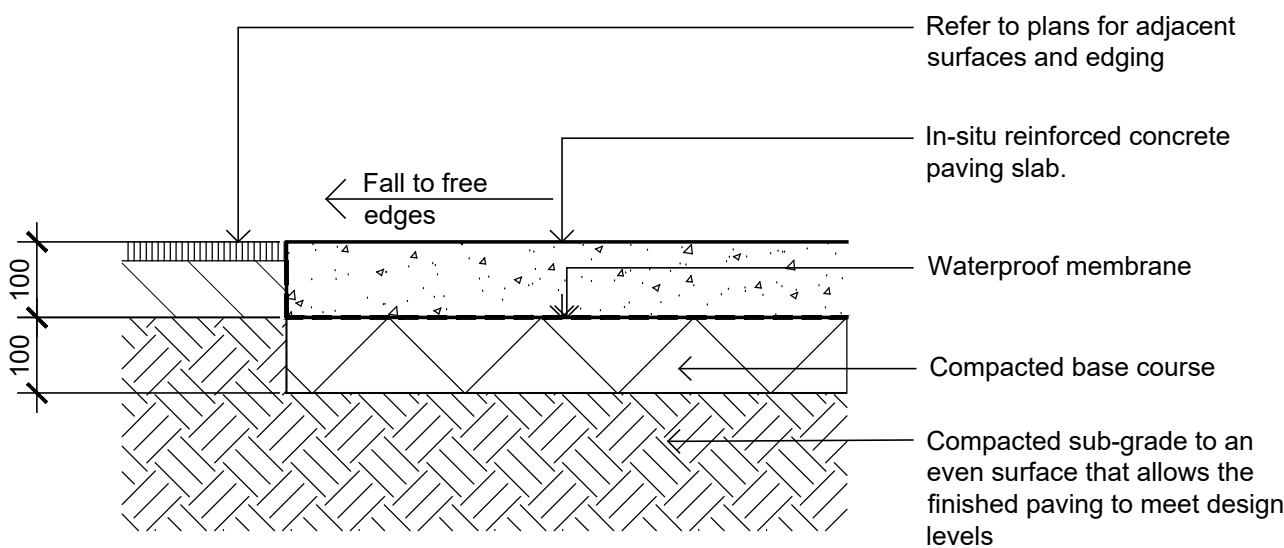


Insitu Concrete Paving - On grade
1:10

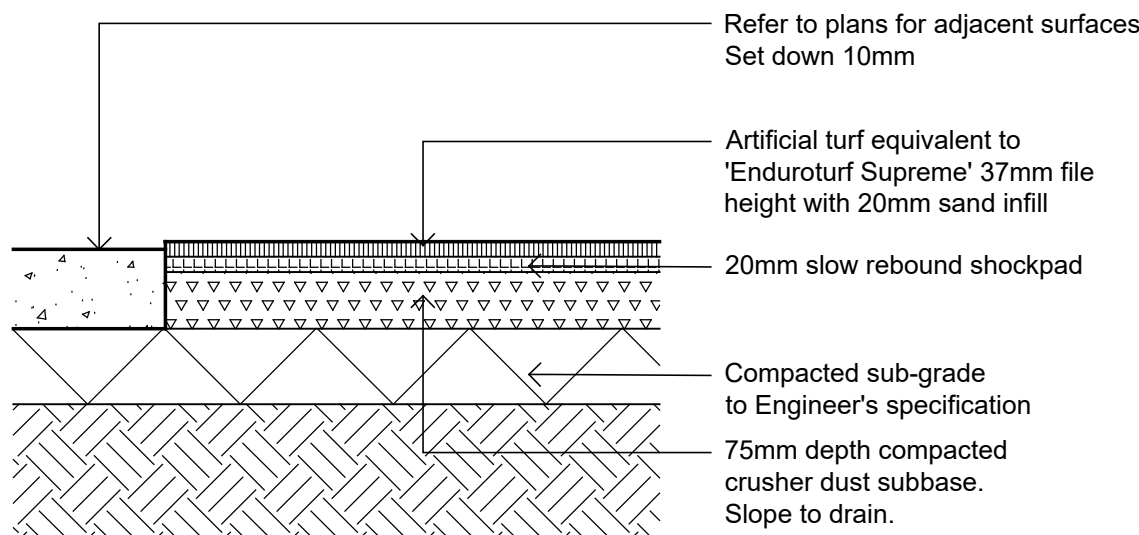

Artificial Turf
1:10

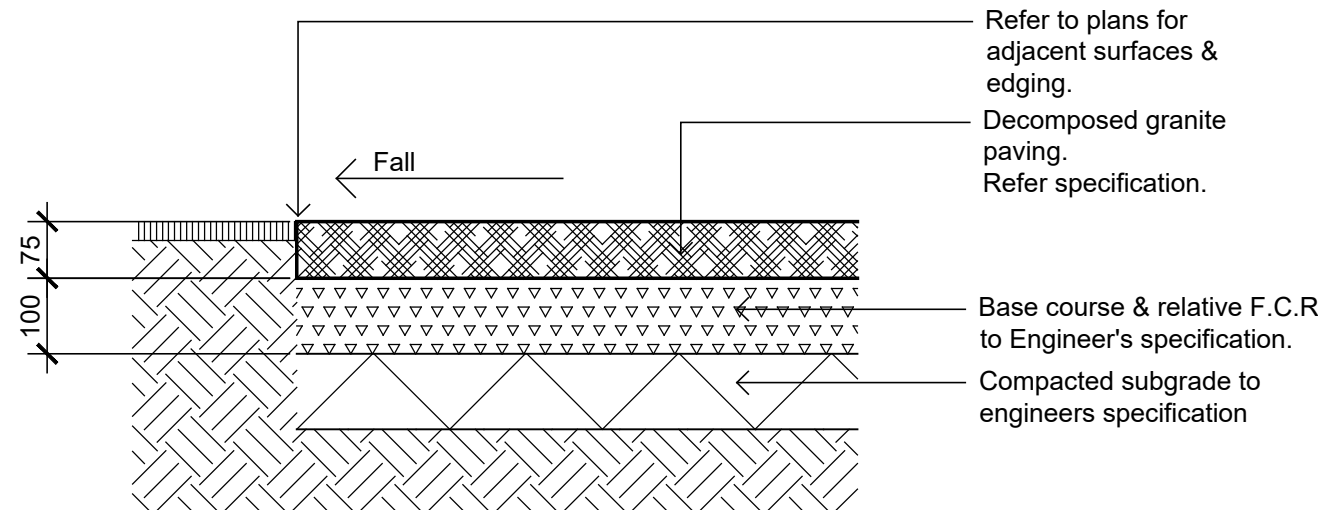

Decomposed Granite Paving on Grade
1:10

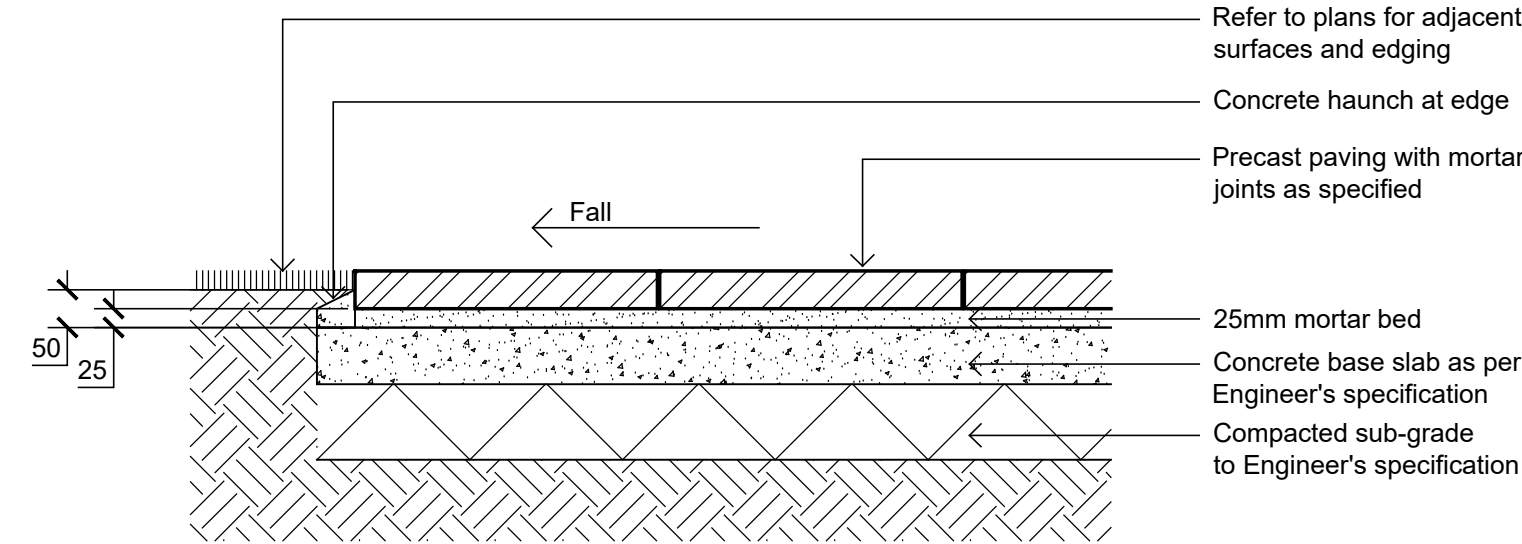

Precast Unit Pavers on Concrete Slab
1:10

Client:

DHL
ESR

Project:

DHL Forecourt
Lot 4, Bringelly Road,
Leppington NSW

Level 1, 3-5 Baptist Street
Redfern NSW 2016
Australia

Tel: (61 2) 8332 5600
Fax: (61 2) 9698 2877
www.siteimage.com.au

Site Image (NSW) Pty Ltd
ABN 44 801 262 380

S I T E I M A G E



Landscape Architects

PRELIMINARY

Drawing Name:

Landscape Details

Scale:

Job Number:

SS20-4497

Drawing Number:

FC_501 A

Issue:

NOT FOR CONSTRUCTION


Proposed Industrial Development

Landscape Construction Certificate

Lot 4, Bringelly Rd, Leppington, NSW

Drawing Schedule

Drawing Number	Drawing Title	Scale
000	Landscape Coversheet	N/A
101	Landscape Plan	1:250
102	Landscape Plan	1:250
103	Landscape Plan	1:250
104	Landscape Plan	1:250
105	Landscape Plan	1:250
201	Landscape Plan - Amenity Area	1:100
501	Landscape Details	As Shown
LS01	Landscape Specification	N/A

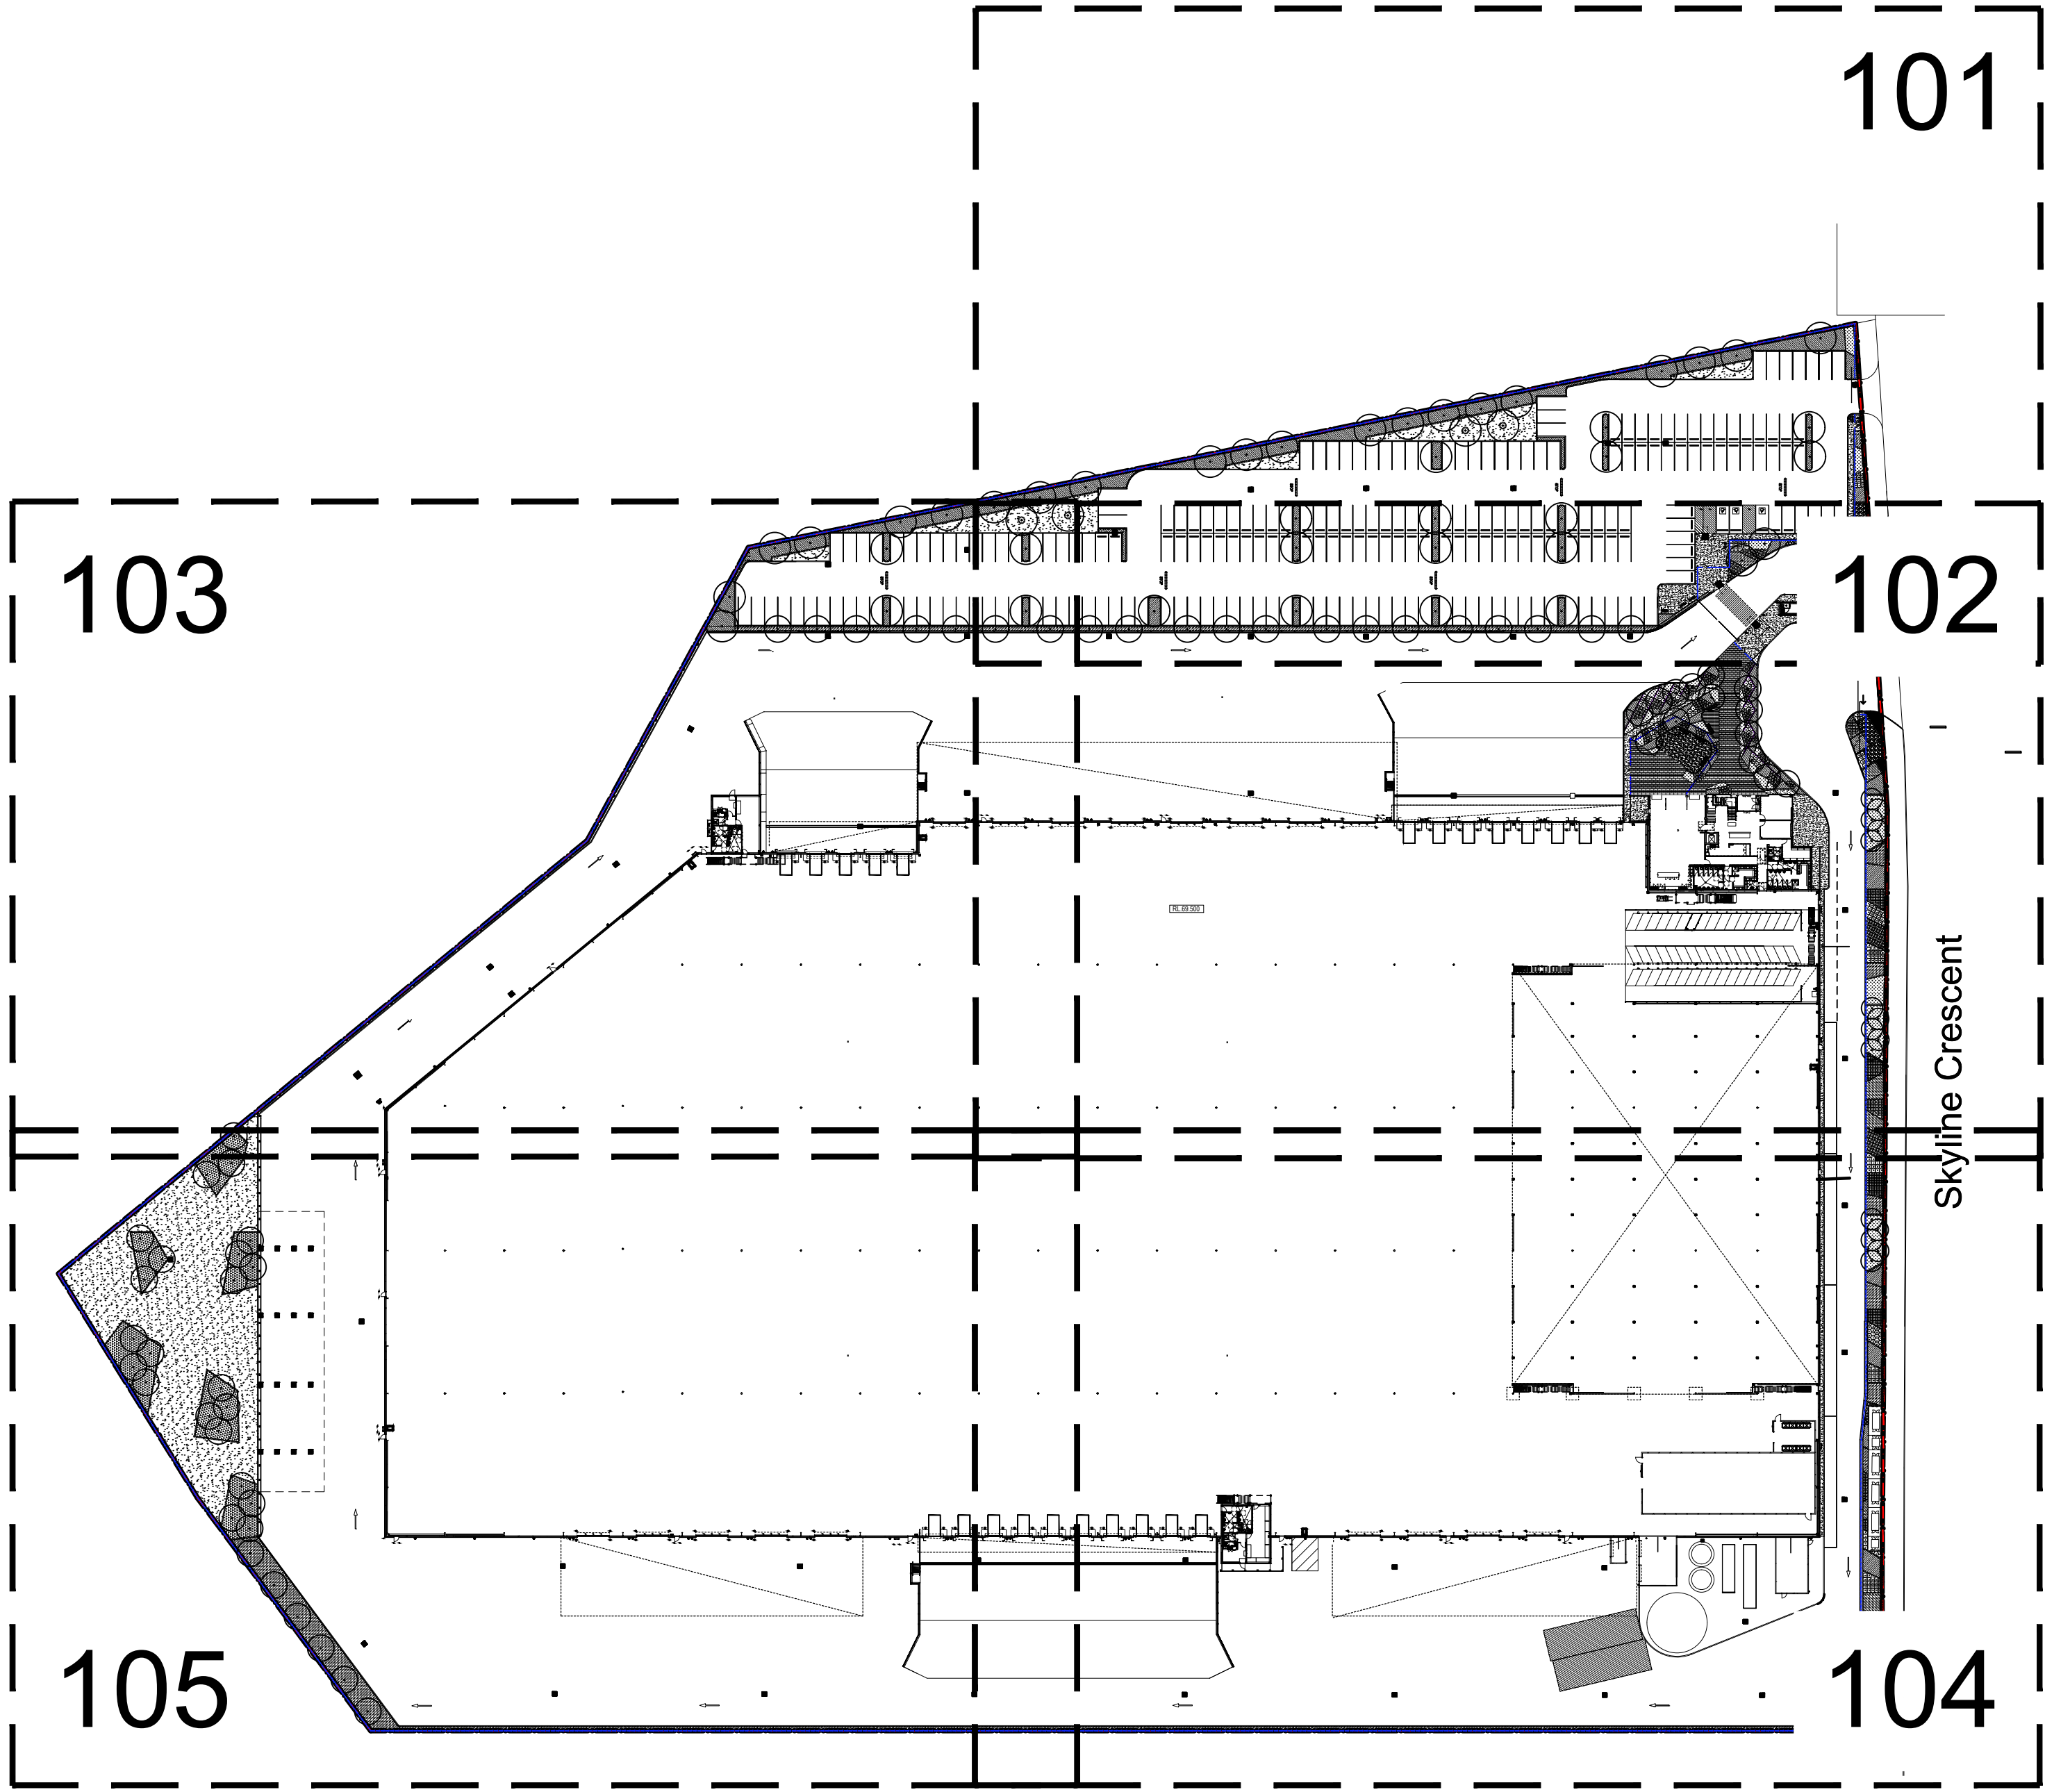

Site Plan | Scale 1:1000

NOT FOR CONSTRUCTION

© 2020 Site Image (NSW) Pty Ltd ABN 44 801 262 380 as agent for Site Image NSW Partnership. All rights reserved. This drawing is copyright and shall not be reproduced or copied in any form or by any means (graphic, electronic or mechanical including photocopy) without the written permission of Site Image (NSW) Pty Ltd. Any license, expressed or implied, to use this document for any purpose what so ever is restricted to the terms of the written agreement between Site Image (NSW) Pty Ltd and the instructing party.

LEGEND

The contractor shall check and verify all work on site (including work by others) before commencing the landscape installation. Any discrepancies are to be reported to the Project Manager or Landscape Architect prior to commencing work. Do not scale this drawing. Any required dimensions not shown shall be referred to the Landscape Architect for confirmation.

Issue	Revision Description	Drawn	Check	Date
E	Architectural Coordination	JW	NM	13.05.2021
D	Forecourt Amendments	JW	NM	10.05.2021
C	Revised For Comments	JW	NM	10.09.2020
B	Revised For Comments	JW	NM	10.09.2020
A	For Comment	JW	NM	04.09.2020


SITE IMAGE
Landscape Architects
Level 1, 3-5 Baptist Street
Redfern NSW 2016
Australia
Tel: (61 2) 8332 5600
Fax: (61 2) 9698 2877
www.siteimage.com.au

Client: **ESR**
Project: **Lot 4, Bringelly Rd
Leppington
NSW**

Drawing Name:
Landscape Cover Sheet

CONSTRUCTION CERTIFICATE

Scale:
Job Number: **SS20-4497**
Drawing Number:
Issue: **000 E**

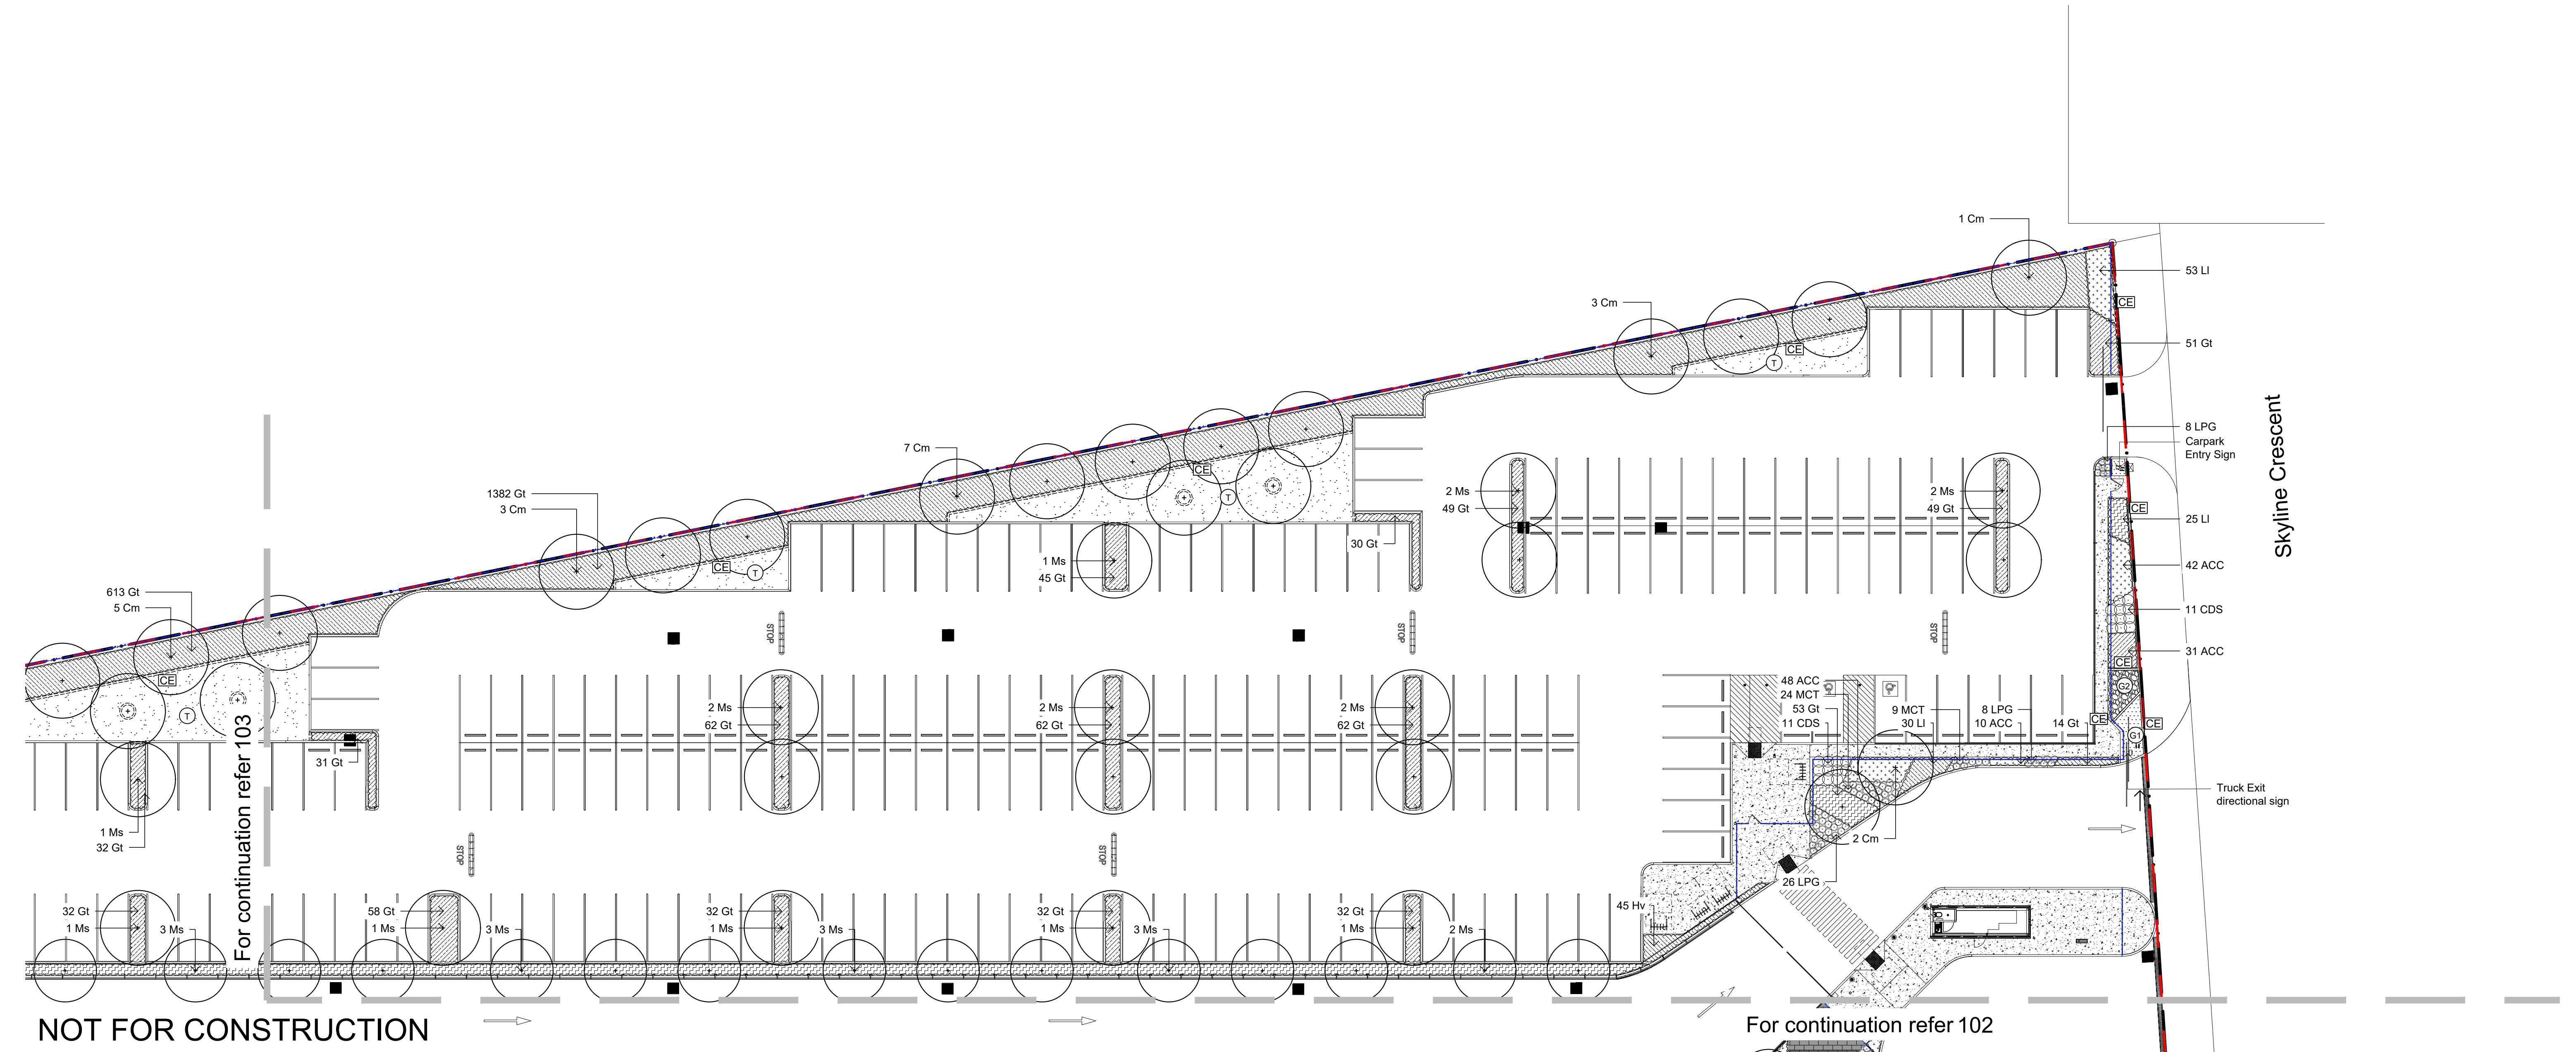

© 2020 Site Image (NSW) Pty Ltd ABN 44 801 262 380 as agent for Site Image NSW Partnership. All rights reserved. This drawing is copyright and shall not be reproduced or copied in any form or by any means (graphic, electronic or mechanical including photocopy) without the written permission of Site Image (NSW) Pty Ltd. Any license, expressed or implied, to use this document for any purpose what so ever is restricted to the terms of the written agreement between Site Image (NSW) Pty Ltd and the instructing party.

The contractor shall check and verify all work on site (including work by others) before commencing the landscape installation. Any discrepancies are to be reported to the Project Manager or Landscape Architect prior to commencing work. Do not scale this drawing. Any required dimensions not shown shall be referred to the Landscape Architect for confirmation.


E	Architectural Coordination	JW	NM	13.05.2021
D	Forecourt Amendments	JW	NM	10.05.2021
C	Revised For Comments	JW	NM	10.09.2020
B	Revised For Comments	JW	NM	10.09.2020
A	For Comment	JW	NM	04.09.2020
Issue	Revision Description	Drawn	Check	Date

LEGEND

	Property Boundary
	Fence
	Proposed Tree
	Proposed Shrubs
	Proposed Grasses and Groundcovers
	Concrete Edge

	Turf
	Gravel Type 1 Decomposed Granite
	Gravel Type 2 Nepean River Gravel
	Mulch
	Bench Seating
	Unit Paving

	Concrete Paving
--	-----------------

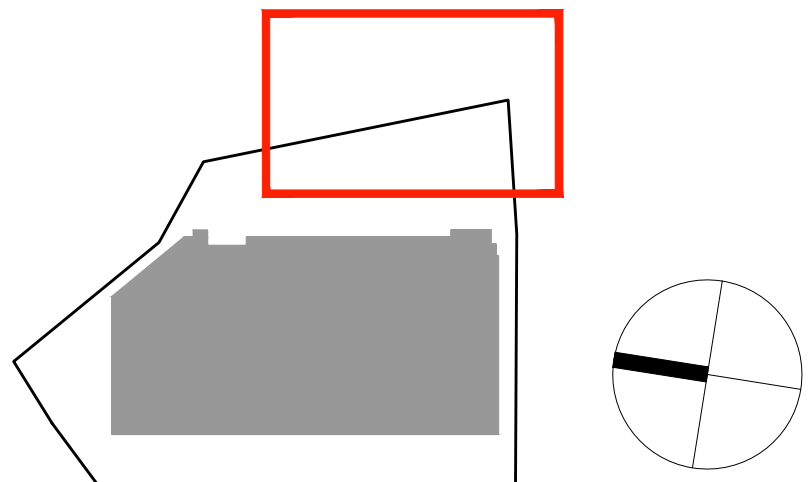

SITE IMAGE

Landscape Architects
Level 1, 3-5 Baptist Street
Redfern NSW 2016
Australia
Tel: (61 2) 8332 5600
Fax: (61 2) 9698 2877
www.siteimage.com.au

Client:



Project:
Lot 4, Bringelly Rd
Leppington
NSW

Drawing Name:

Landscape Plan

CONSTRUCTION CERTIFICATE

Scale: 1:250 @ A1


Job Number:

SS20-4497

Drawing Number:

101

Issue: E

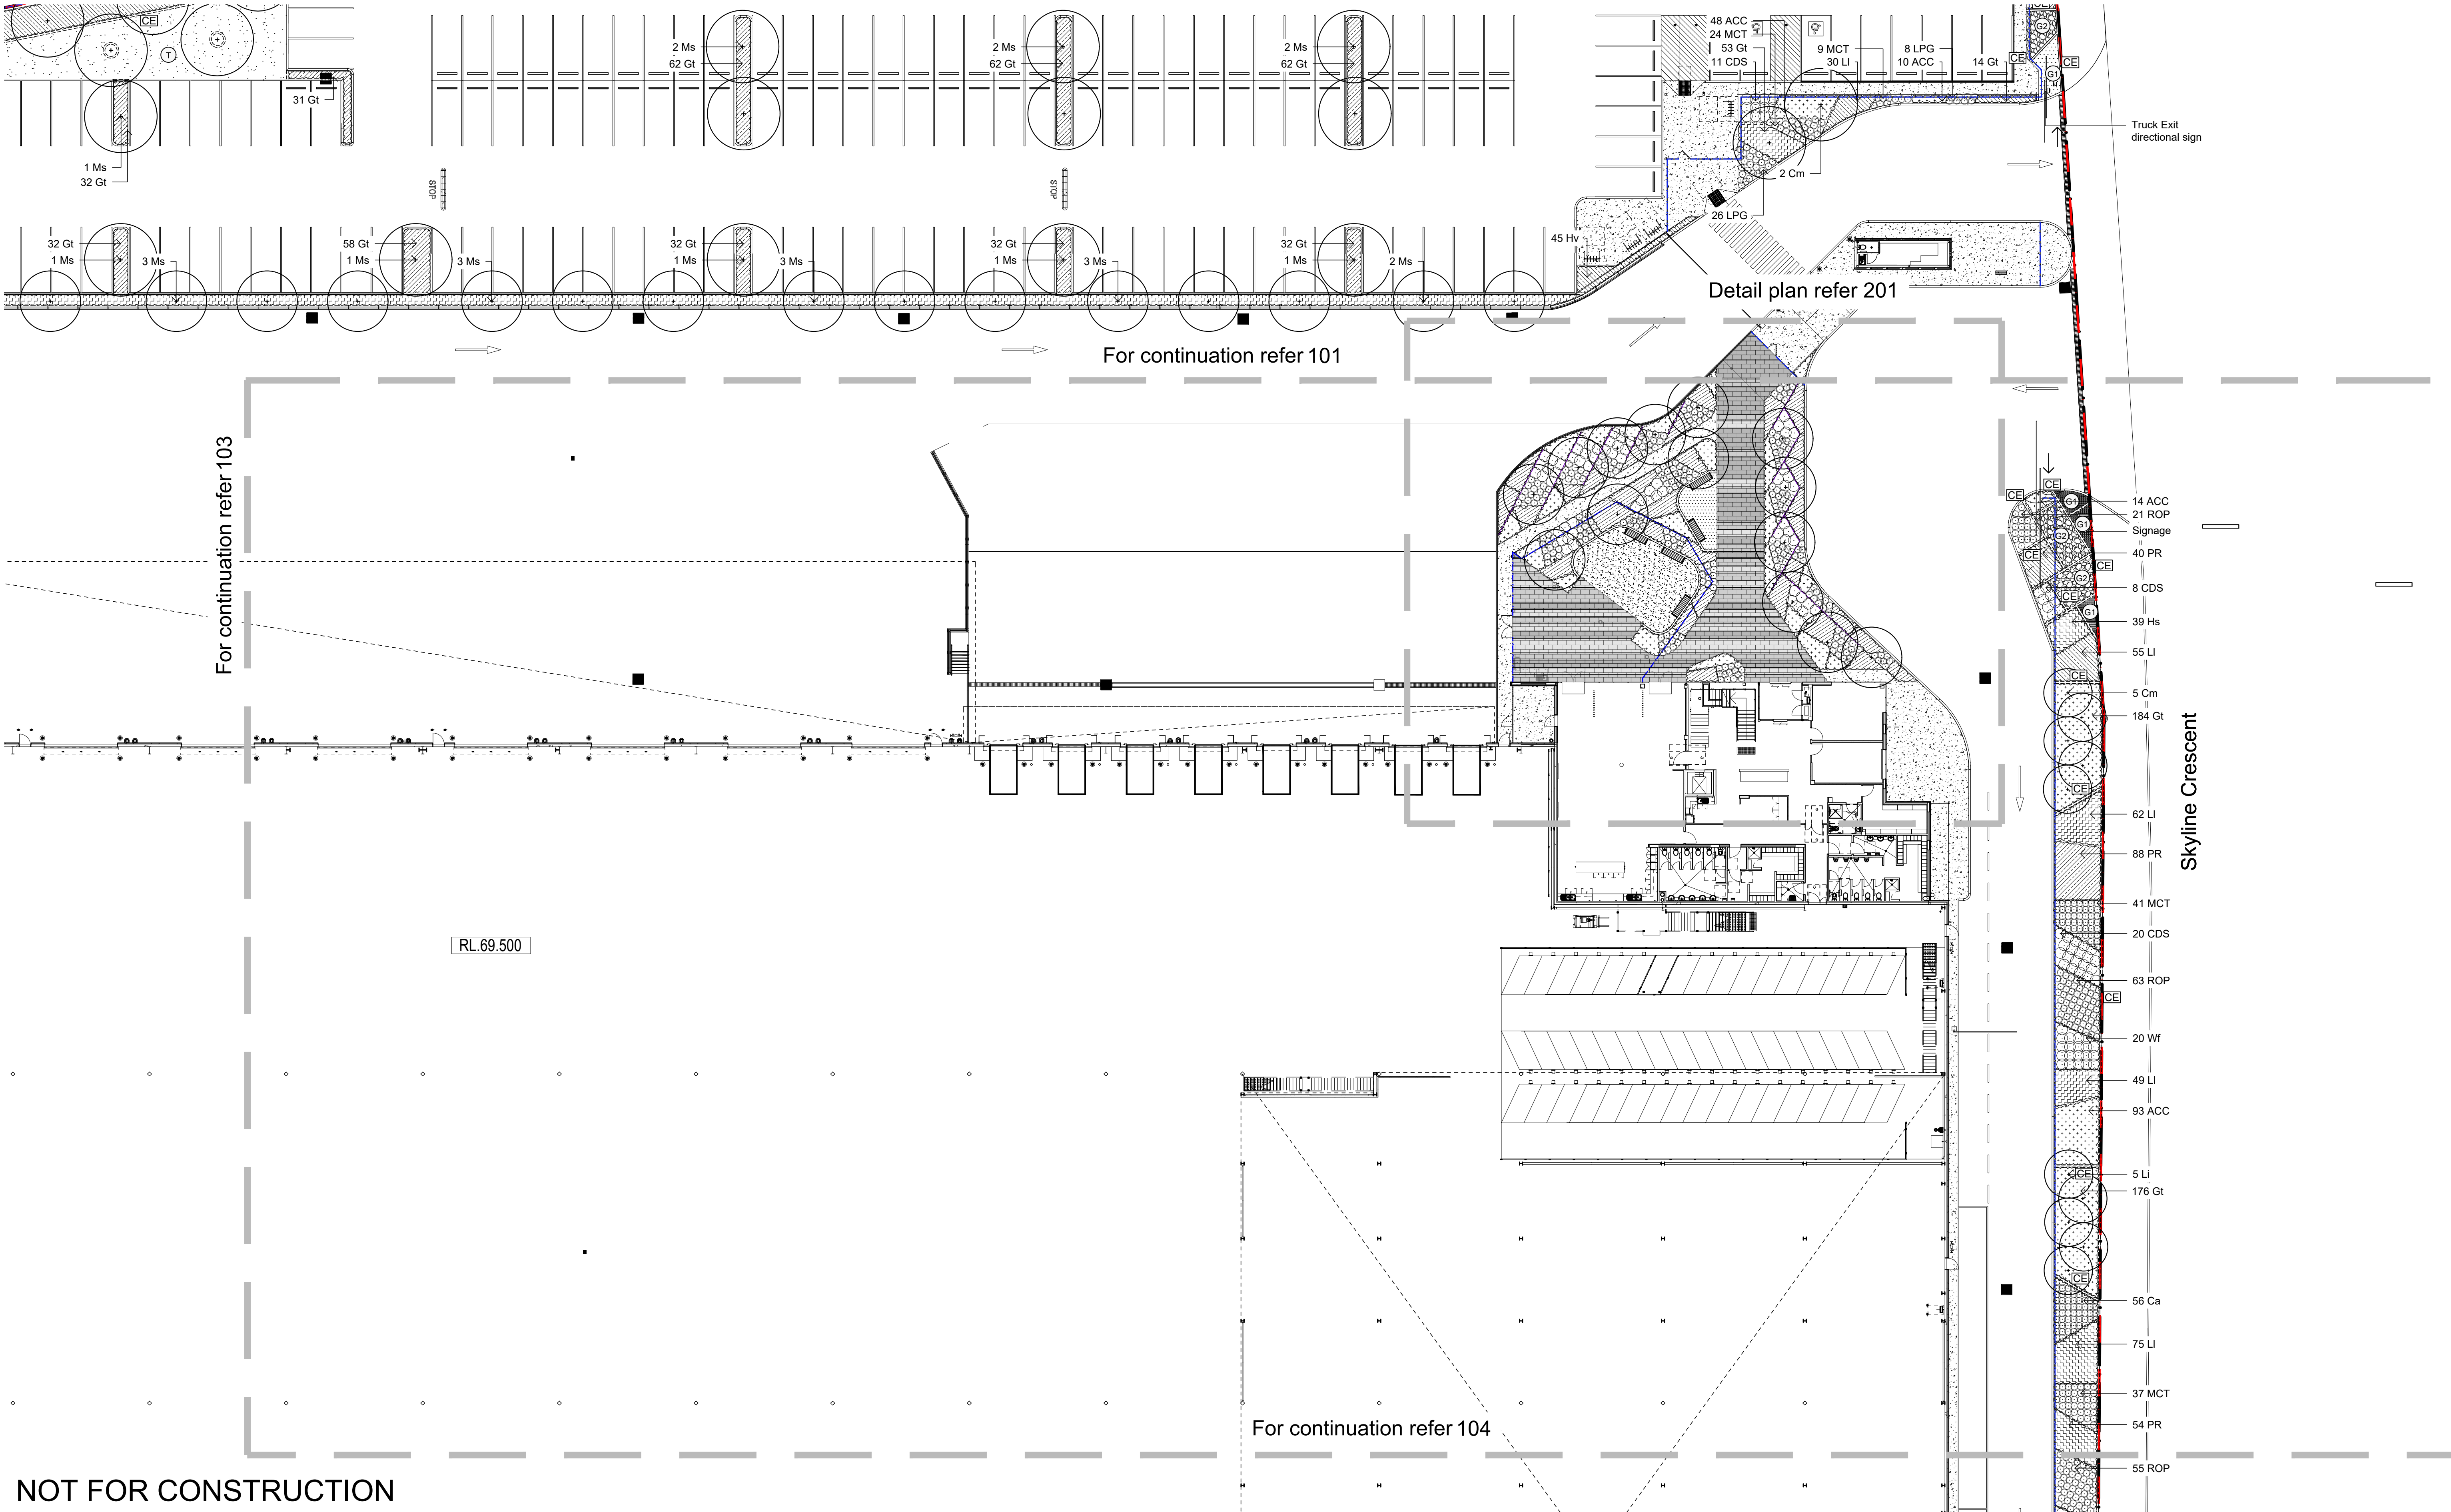


NOT FOR CONSTRUCTION

© 2020 Site Image (NSW) Pty Ltd ABN 44 801 262 380 as agent for Site Image NSW Partnership. All rights reserved. This drawing is copyright and shall not be reproduced or copied in any form or by any means (graphic, electronic or mechanical including photocopy) without the written permission of Site Image (NSW) Pty Ltd. Any license, expressed or implied, to use this document for any purpose what so ever is restricted to the terms of the written agreement between Site Image (NSW) Pty Ltd and the instructing party.

The contractor shall check and verify all work on site (including work by others) before commencing the landscape installation. Any discrepancies are to be reported to the Project Manager or Landscape Architect prior to commencing work. Do not scale this drawing. Any required dimensions not shown shall be referred to the Landscape Architect for confirmation.

E	Architectural Coordination	JW	NM	13.05.2021
D	Forecourt Amendments	JW	NM	10.05.2021
C	Revised For Comments	JW	NM	10.09.2020
B	Revised For Comments	JW	NM	10.09.2020
A	For Comment	JW	NM	04.09.2020
Issue	Revision Description	Drawn	Check	Date

LEGEND	
	Property Boundary
	Fence
	Proposed Tree
	Proposed Shrubs
	Proposed Grasses and Groundcovers
	Concrete Edge
	Turf
	Gravel Type 1 Decomposed Granite
	Gravel Type 2 Nepean River Gravel
	Mulch
	Bench Seating
	Unit Paving
	Concrete Paving

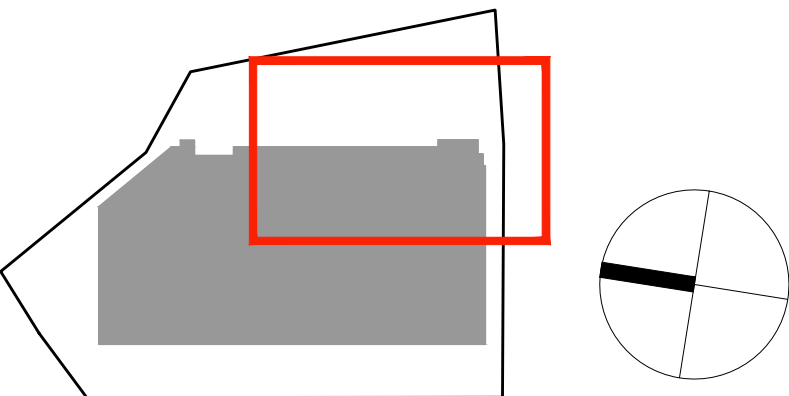

SITE IMAGE
Landscape Architects
Level 1, 3-5 Baptist Street
Redfern NSW 2016
Australia
Tel: (61 2) 8332 5600
Fax: (61 2) 9698 2877
www.siteimage.com.au

Client: **ESR**
Project: **Lot 4, Bringelly Rd
Leppington
NSW**

Drawing Name: **Landscape Plan**
Drawing Number: **SS20-4497**
Scale: 1:250 @ A1
Job Number: **102 E**
Issue: **E**

NOT FOR CONSTRUCTION

Bedwell Park
Vegetation Corridor

For continuation refer 105

For continuation refer 101

For continuation refer 102

© 2020 Site Image (NSW) Pty Ltd ABN 44 801 262 380 as agent for Site Image NSW Partnership. All rights reserved. This drawing is copyright and shall not be reproduced or copied in any form or by any means (graphic, electronic or mechanical including photocopy) without the written permission of Site Image (NSW) Pty Ltd. Any license, expressed or implied, to use this document for any purpose what so ever is restricted to the terms of the written agreement between Site Image (NSW) Pty Ltd and the instructing party.

The contractor shall check and verify all work on site (including work by others) before commencing the landscape installation. Any discrepancies are to be reported to the Project Manager or Landscape Architect prior to commencing work. Do not scale this drawing. Any required dimensions not shown shall be referred to the Landscape Architect for confirmation.

Issue	Revision Description
D	Architectural Coordination
C	Revised For Comments
B	Revised For Comments
A	For Comment



JW	NM	13.05.2021
JW	NM	10.09.2020
JW	NM	10.09.2020
JW	NM	04.09.2020
Drawn	Check	Date

LEGEND

	Property Boundary
	Fence
	Proposed Tree
	Proposed Shrubs
	Proposed Grasses and Groundcovers
	Concrete Edge

	Turf
	Gravel Type 1 Decomposed Granite
	Gravel Type 2 Nepean River Gravel
	Mulch
	Bench Seating
	Unit Paving

	Concrete Paving
--	-----------------

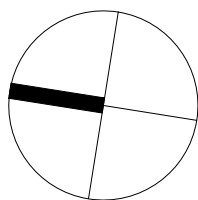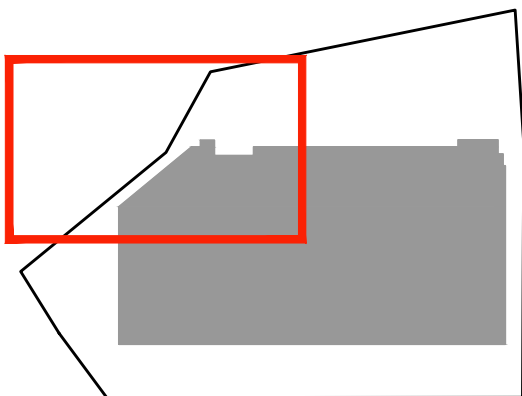

SITE IMAGE
Landscape Architects
Level 1, 3-5 Baptist Street
Redfern NSW 2016
Australia
Tel: (61 2) 8332 5600
Fax: (61 2) 9698 2877
www.siteimage.com.au

Client:



Project:
**Lot 4, Bringelly Rd
Leppington
NSW**

Drawing Name:

Landscape Plan

CONSTRUCTION CERTIFICATE

Scale: 1:250 @ A1

Job Number:

SS20-4497

Drawing Number:

0 1 2 4 6 10m

Issue:

103 D

For continuation refer 105

For continuation refer 102

Skyline Crescent

NOT FOR CONSTRUCTION

© 2020 Site Image (NSW) Pty Ltd ABN 44 801 262 380 as agent for Site Image NSW Partnership. All rights reserved. This drawing is copyright and shall not be reproduced or copied in any form or by any means (graphic, electronic or mechanical including photocopy) without the written permission of Site Image (NSW) Pty Ltd. Any license, expressed or implied, to use this document for any purpose what so ever is restricted to the terms of the written agreement between Site Image (NSW) Pty Ltd and the instructing party.

The contractor shall check and verify all work on site (including work by others) before commencing the landscape installation. Any discrepancies are to be reported to the Project Manager or Landscape Architect prior to commencing work. Do not scale this drawing. Any required dimensions not shown shall be referred to the Landscape Architect for confirmation.

Issue	Revision Description	Drawn	Check	Date
D	Architectural Coordination	JW	NM	13.05.2021
C	Revised For Comments	JW	NM	10.09.2020
B	Revised For Comments	JW	NM	10.09.2020
A	For Comment	JW	NM	04.09.2020


JW	NM	13.05.2021
JW	NM	10.09.2020
JW	NM	10.09.2020
JW	NM	04.09.2020

LEGEND

	Property Boundary
	Fence
	Proposed Tree
	Proposed Shrubs
	Proposed Grasses and Groundcovers
	Concrete Edge

	Turf
	Gravel Type 1 Decomposed Granite
	Gravel Type 2 Nepean River Gravel
	Mulch
	Bench Seating
	Unit Paving

	Concrete Paving
--	-----------------

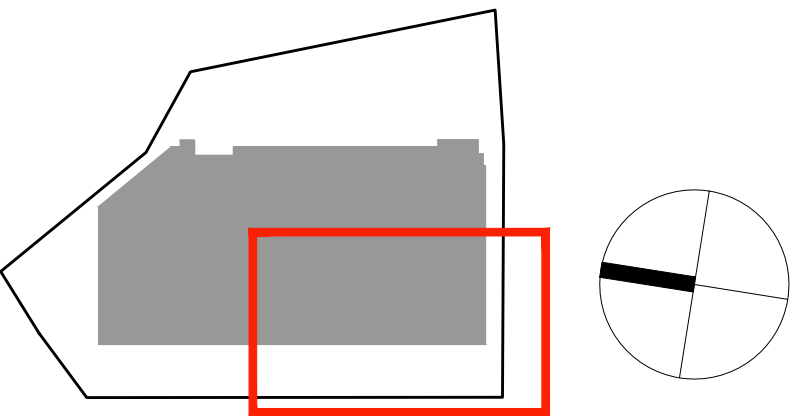

SITE IMAGE
Landscape Architects
Level 1, 3-5 Baptist Street
Redfern NSW 2016
Australia
Tel: (61 2) 8332 5600
Fax: (61 2) 9698 2877
www.siteimage.com.au

Client:



Project:
**Lot 4, Bringelly Rd
Leppington
NSW**

Drawing Name:

Landscape Plan

CONSTRUCTION CERTIFICATE

Scale: 1:250 @ A1

Job Number:


SS20-4497

Drawing Number:

104

Issue:

D

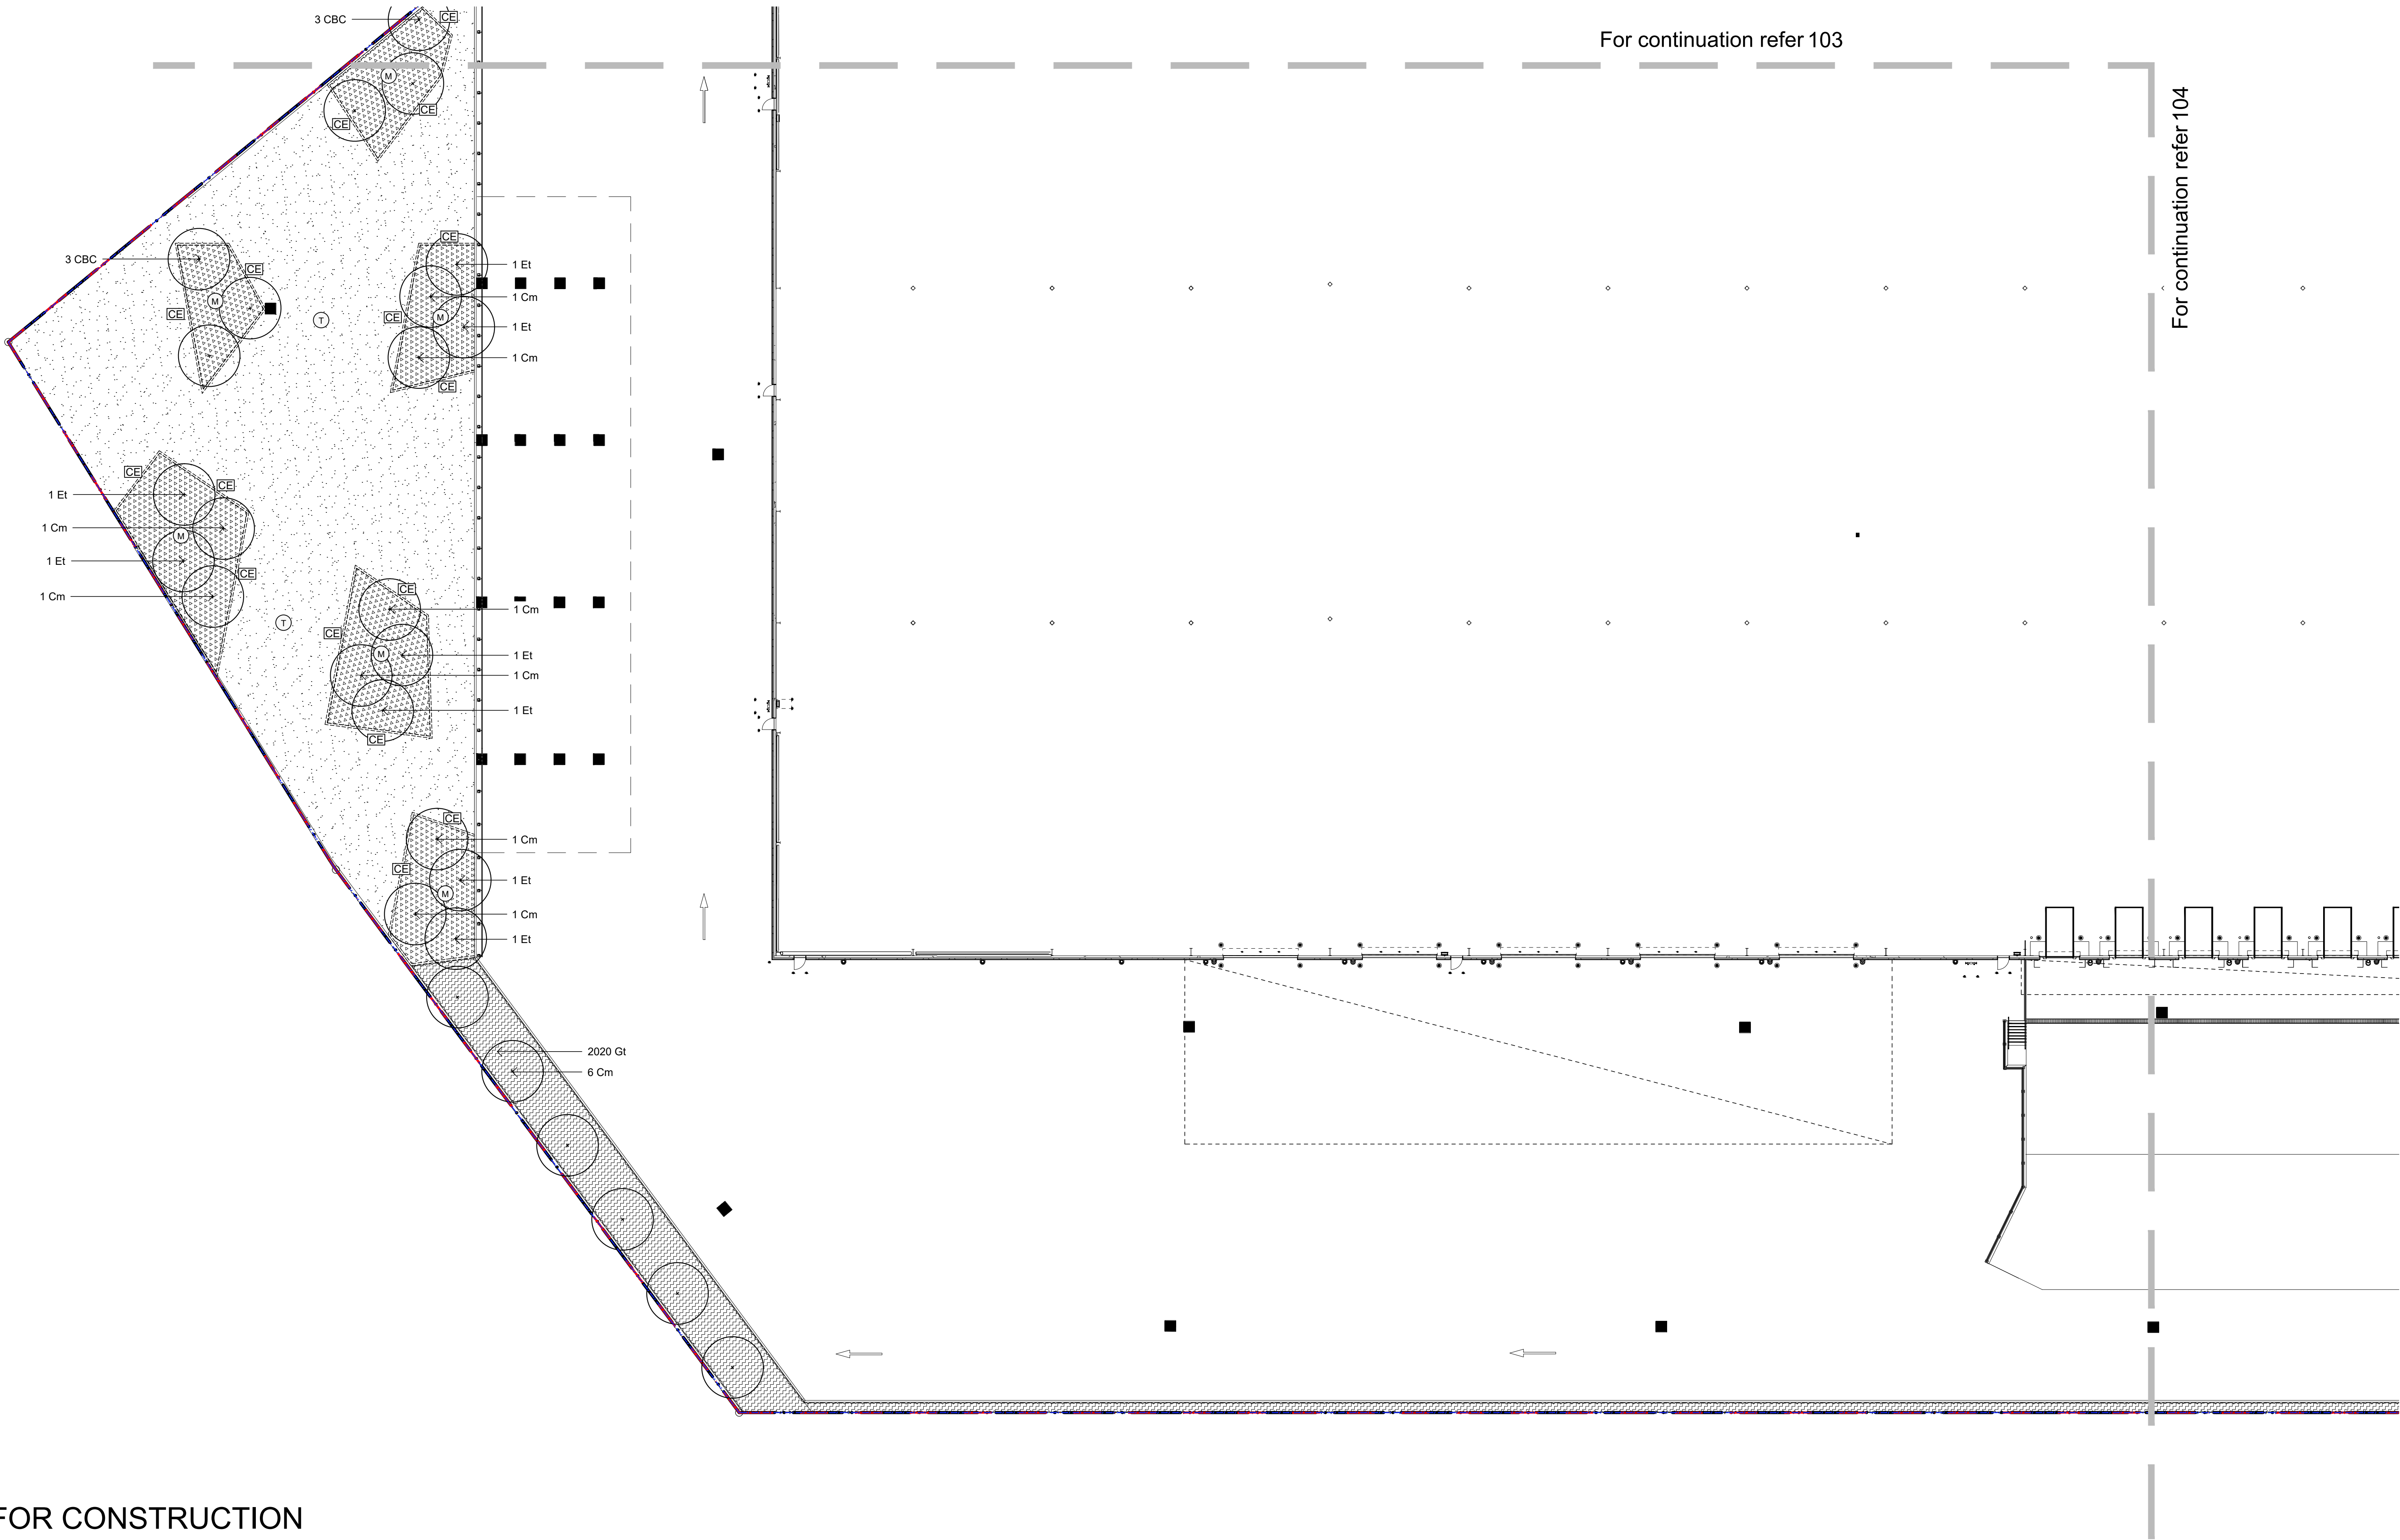

NOT FOR CONSTRUCTION

© 2020 Site Image (NSW) Pty Ltd ABN 44 801 262 380 as agent for Site Image NSW Partnership. All rights reserved. This drawing is copyright and shall not be reproduced or copied in any form or by any means (graphic, electronic or mechanical including photocopy) without the written permission of Site Image (NSW) Pty Ltd. Any license, expressed or implied, to use this document for any purpose what so ever is restricted to the terms of the written agreement between Site Image (NSW) Pty Ltd and the instructing party.

The contractor shall check and verify all work on site (including work by others) before commencing the landscape installation. Any discrepancies are to be reported to the Project Manager or Landscape Architect prior to commencing work. Do not scale this drawing. Any required dimensions not shown shall be referred to the Landscape Architect for confirmation.

Issue	Revision Description
D	Architectural Coordination
C	Revised For Comments
B	Revised For Comments
A	For Comment

JW	NM	13.05.2021
JW	NM	10.09.2020
JW	NM	10.09.2020
JW	NM	04.09.2020



Drawn Check Date

LEGEND

	Property Boundary
	Fence
	Proposed Tree
	Proposed Shrubs
	Proposed Grasses and Groundcovers
	Concrete Edge

	Turf
	Gravel Type 1 Decomposed Granite
	Gravel Type 2 Nepean River Gravel
	Mulch
	Bench Seating
	Unit Paving

	Concrete Paving
--	-----------------

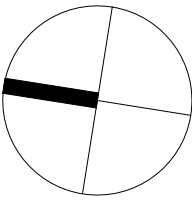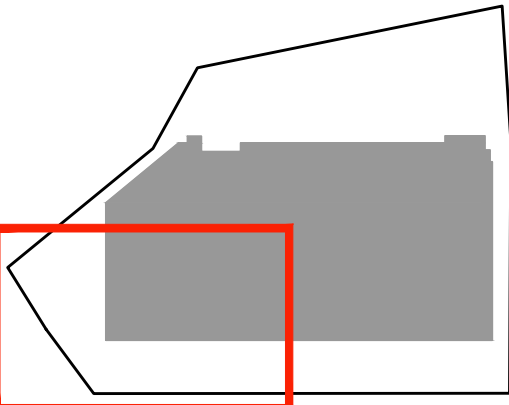

SITE IMAGE
Landscape Architects
Level 1, 3-5 Baptist Street
Redfern NSW 2016
Australia
Tel: (61 2) 8332 5600
Fax: (61 2) 9698 2877
www.siteimage.com.au

Client:



Project:
**Lot 4, Bringelly Rd
Leppington
NSW**

Drawing Name:

Landscape Plan

CONSTRUCTION CERTIFICATE

Scale: 1:250 @ A1


Job Number:

SS20-4497

Drawing Number:

105

Issue: **D**

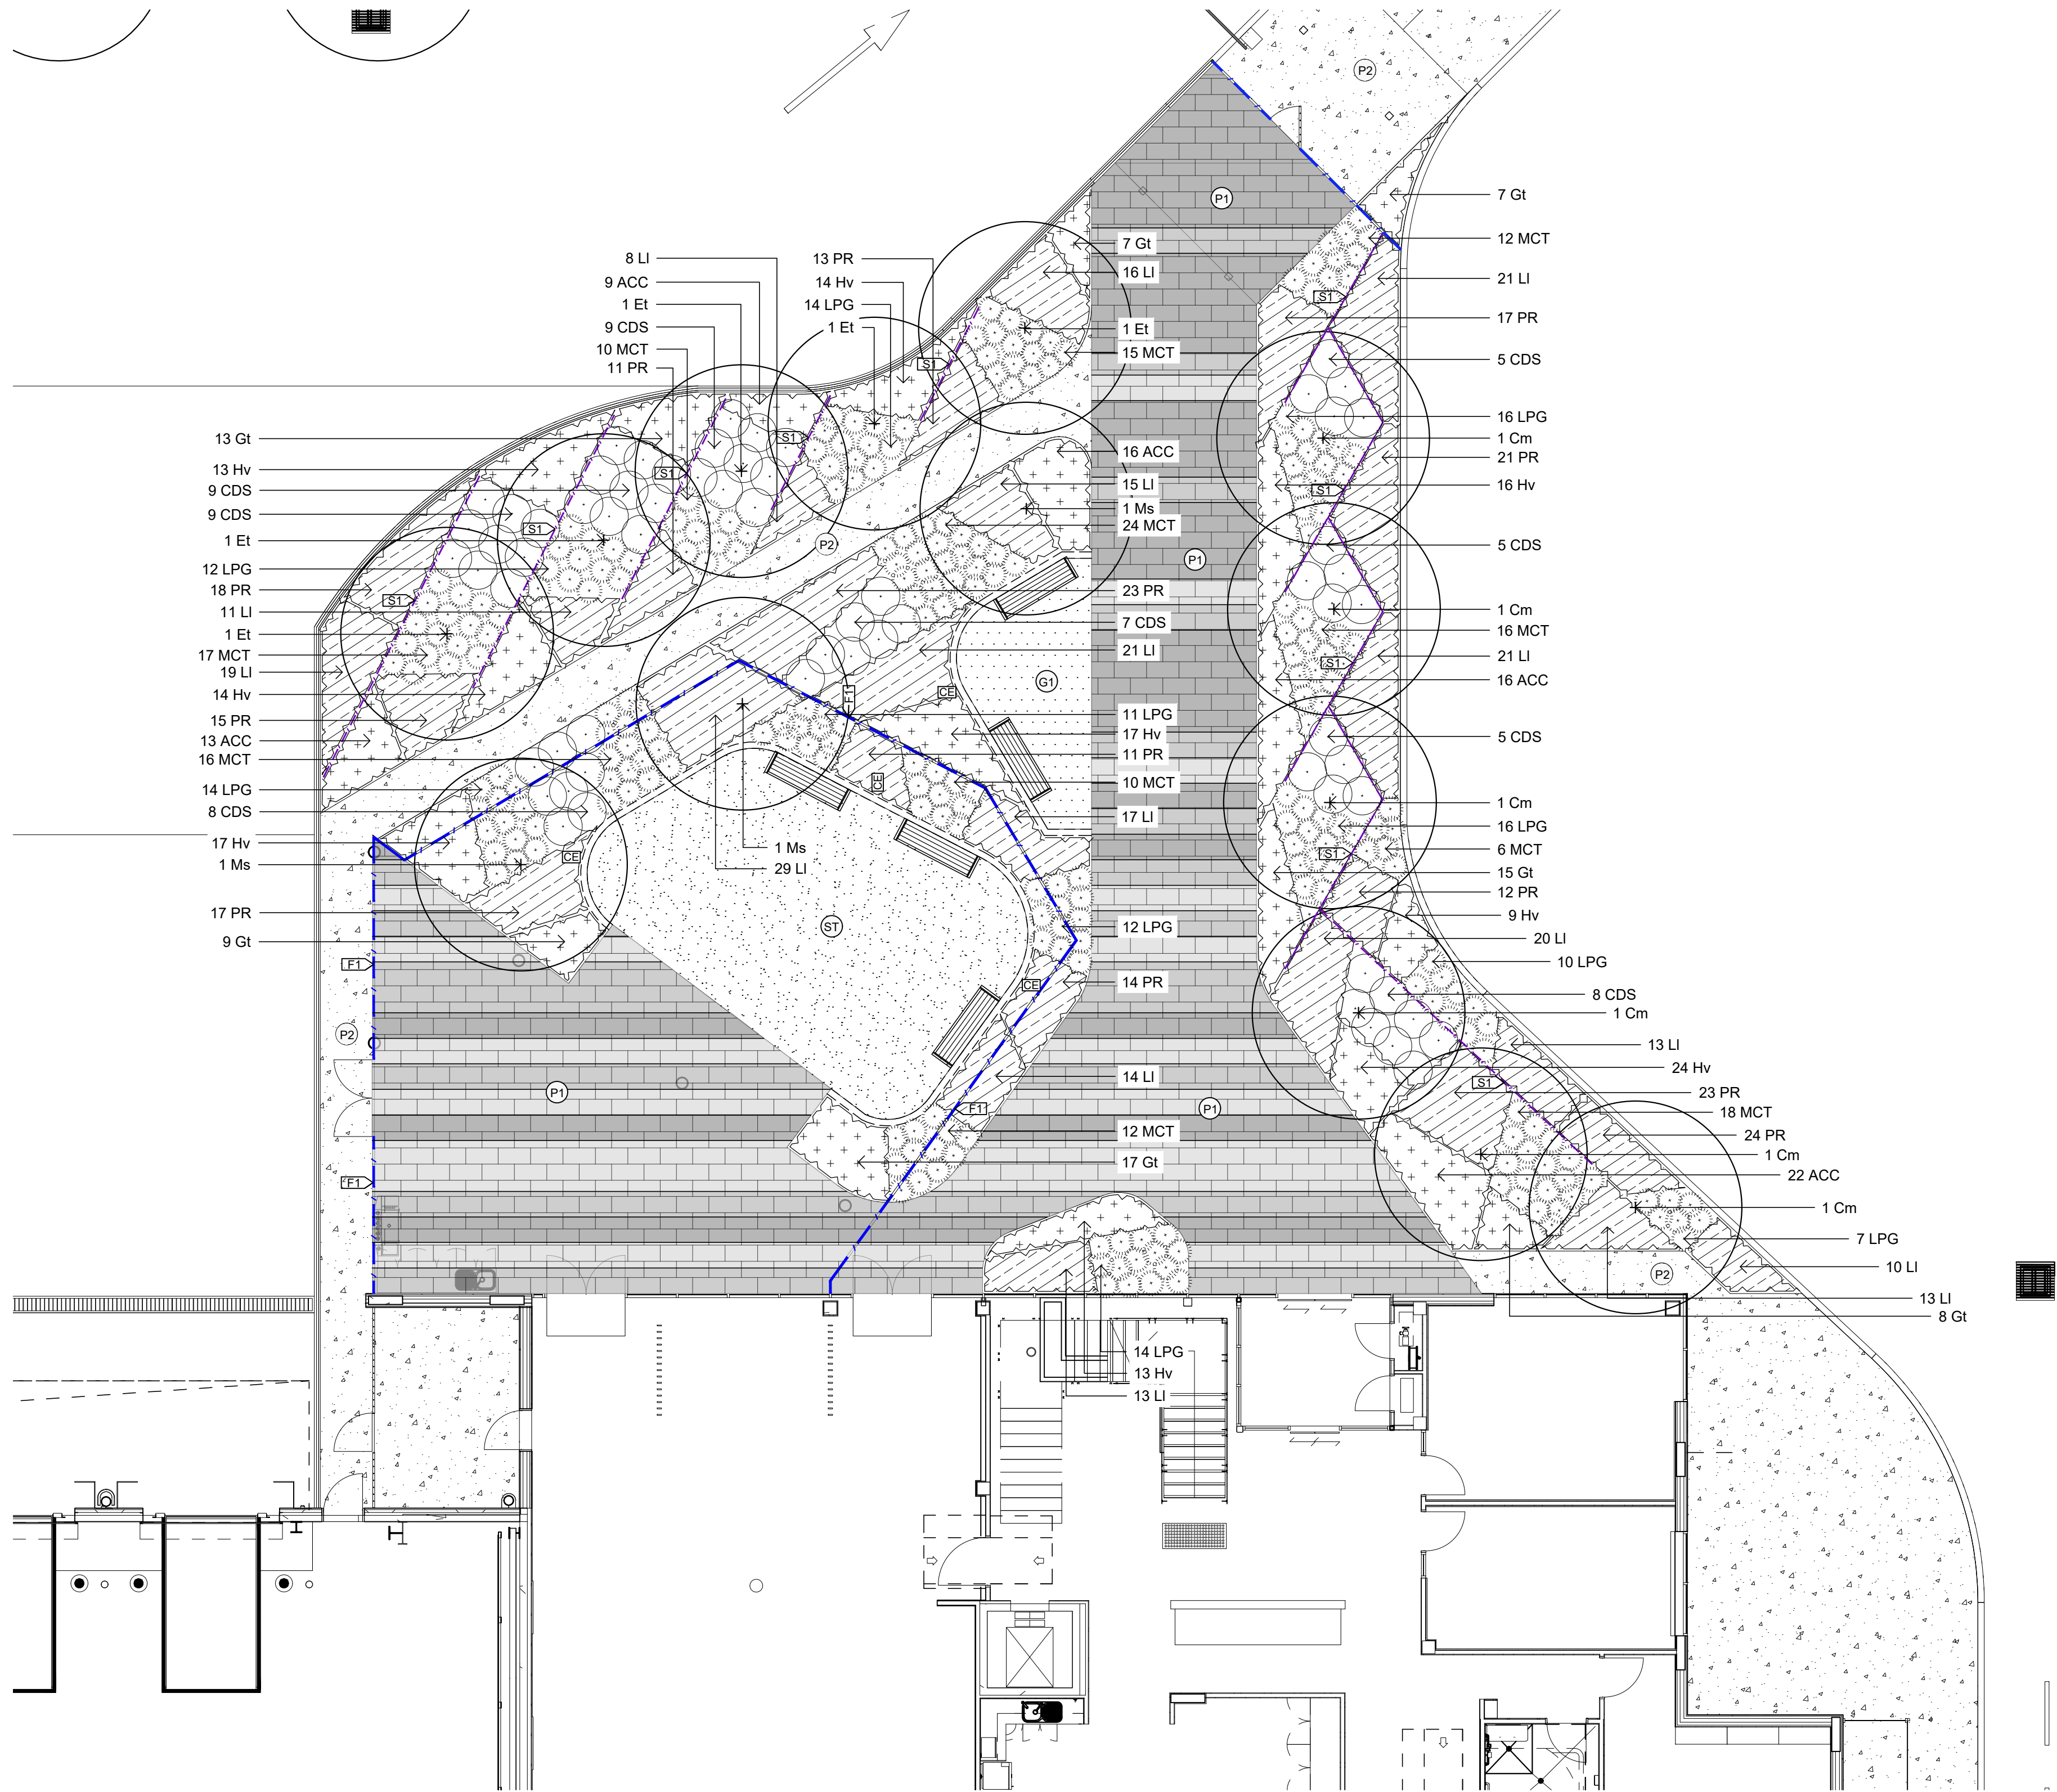

NOT FOR CONSTRUCTION

© 2020 Site Image (NSW) Pty Ltd ABN 44 801 262 380 as agent for Site Image NSW Partnership. All rights reserved. This drawing is copyright and shall not be reproduced or copied in any form or by any means (graphic, electronic or mechanical including photocopy) without the written permission of Site Image (NSW) Pty Ltd. Any license, expressed or implied, to use this document for any purpose what so ever is restricted to the terms of the written agreement between Site Image (NSW) Pty Ltd and the instructing party.

The contractor shall check and verify all work on site (including work by others) before commencing the landscape installation. Any discrepancies are to be reported to the Project Manager or Landscape Architect prior to commencing work. Do not scale this drawing. Any required dimensions not shown shall be referred to the Landscape Architect for confirmation.


E	Architectural Coordination	JW	NM	13.05.2021
D	Forecourt Amendments	JW	NM	10.05.2021
C	Revised For Comments	JW	NM	10.09.2020
B	Revised For Comments	JW	NM	10.09.2020
A	For Comment	JW	NM	04.09.2020
Issue	Revision Description	Drawn	Check	Date

LEGEND

- Proposed Tree
- Proposed Shrubs
- Proposed Grasses and Groundcovers

- Concrete Paving
- Unit Paving
- Decomposed Granite
- Synthetic Turf

- Screen
- Fence
- Concrete Edge
- Bench Seating

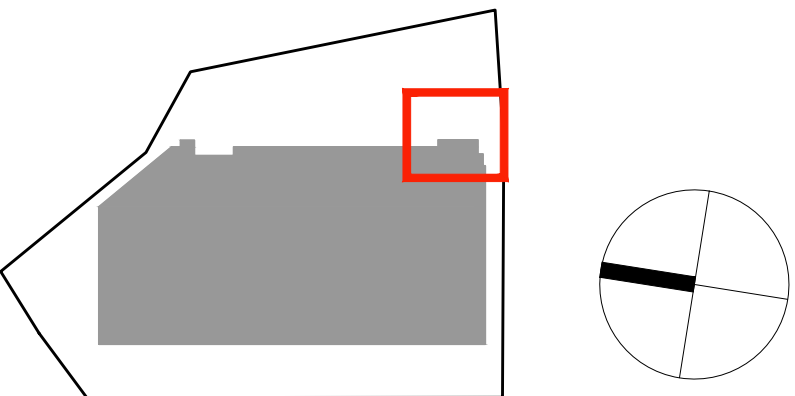



SITE IMAGE
Landscape Architects
Level 1, 3-5 Baptist Street
Redfern NSW 2016
Australia
Tel: (61 2) 8332 5600
Fax: (61 2) 9698 2877
www.siteimage.com.au

Client: **ESR**
Project: **Lot 4, Bringelly Rd
Leppington
NSW**

Drawing Name:
**Landscape Plan
Amenity Area**

CONSTRUCTION CERTIFICATE

Scale: 1:100 @ A1
Job Number: **SS20-4497**
Drawing Number: **201**
Issue: **E**

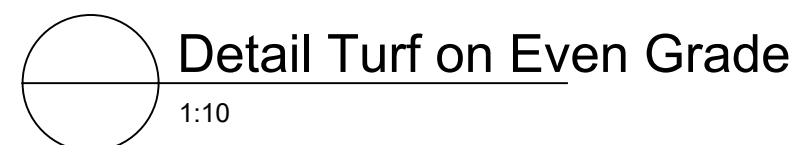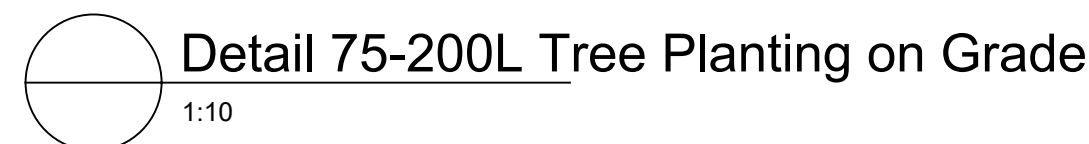

CODE	Botanical Name	Common Name	Mature Size (Height x Width)	Pot Size	Density	Quantity
TREES						
CBC	<i>Corymbia 'Baby Citro'</i>	Baby Citro Corymbia	6 x 6	45L	As Shown	6
Cm	<i>Corymbia maculata</i>	Spotted Gum	30 x 8	45L	As Shown	62
Et	<i>Eucalyptus tereticornis</i>	Forest Red Gum	30 x 8	45L	As Shown	13
Li	<i>Lagostromia indica</i>	Crepe Myrtle	6 x 3	45L	As Shown	5
Ms	<i>Melaleuca stypheloides</i>	Prickly Paperbark	10 x 6	100L	As Shown	42
SHRUBS						
Wf	<i>Westringia fruticosa</i>	Coastal Rosemary	2 x 2	200mm	As Shown	101
CDS	<i>Carissa macrocarpa 'Desert Star'</i>	Desert Star	2 x 1	200mm	As Shown	161
Ca	<i>Correa alba</i>	White Correa	1 x 1	200mm	As Shown	132
LPG	<i>Loropetalum 'Plum Gorgeous'</i>	Loropetalum Plum Gorgeous	1.5 x 2	200mm	As Shown	190
MCT	<i>Melaleuca 'Claret Tops'</i>	Honey Myrtle	1 x 1	200mm	As Shown	333
ROP	<i>Raphiolepis 'Oriental Pearl'</i>	Oriental Pearl	0.8 x 1	200mm	As Shown	183
GROUNDCOVERS						
Hv	<i>Hardenbergia violacea</i>	Native Sarsparilla	0.2 x 3	Tube stock	5/m ²	196
Li	<i>Lomandra longifolia</i>	Matrush	0.75 x 1	150mm	5/m ²	992
ACC	<i>Adenanthos cuneatus 'Coral Carpet'</i>	Jug Flower	0.2 x 1.5	150mm	5/m ²	361
Gt	<i>Gazania tomentosa</i>	Silver Leaf Gazania	0.1 x 1	150mm	5/m ²	6705
Hs	<i>Hibbertia scandens</i>	Snake Vine	0.3 x 1	150mm	5/m ²	39
PR	<i>Pennisetum Rubrum</i>	Purple Fountain Grass	0.9 x 0.6	150mm	5/m ²	625

© 2020 Site Image (NSW) Pty Ltd ABN 44 801 262 380 as agent for Site Image NSW Partnership. All rights reserved. This drawing is copyright and shall not be reproduced or copied in any form or by any means (graphic, electronic or mechanical including photocopy) without the written permission of Site Image (NSW) Pty Ltd Any license, expressed or implied, to use this document for any purpose what so ever is restricted to the terms of the written agreement between Site Image (NSW) Pty Ltd and the instructing party.

The contractor shall check and verify all work on site (including work by others) before commencing the landscape installation. Any discrepancies are to be reported to the Project Manager or Landscape Architect prior to commencing work. Do not scale this drawing. Any required dimensions not shown shall be referred to the Landscape Architect for confirmation.

E	Architectural Coordination	JW	NM	13.05.2021
D	Forecourt Amendments	JW	NM	10.05.2021
C	Revised For Comments	JW	NM	10.09.2020
B	Revised For Comments	JW	NM	10.09.2020
A	For Comment	JW	NM	04.09.2020
Issue	Revision Description	Drawn	Check	Date

Landscape Architects
Level 1, 3-5 Baptist Street
Redfern NSW 2016
Australia
Tel: (61 2) 8332 5600
Fax: (61 2) 9698 2877
www.siteimage.com.au



Landscape Details

CONSTRUCTION CERTIFICATE

Scale:

Job Number: SS20-4497

Drawing Number: 501

Issue: E