


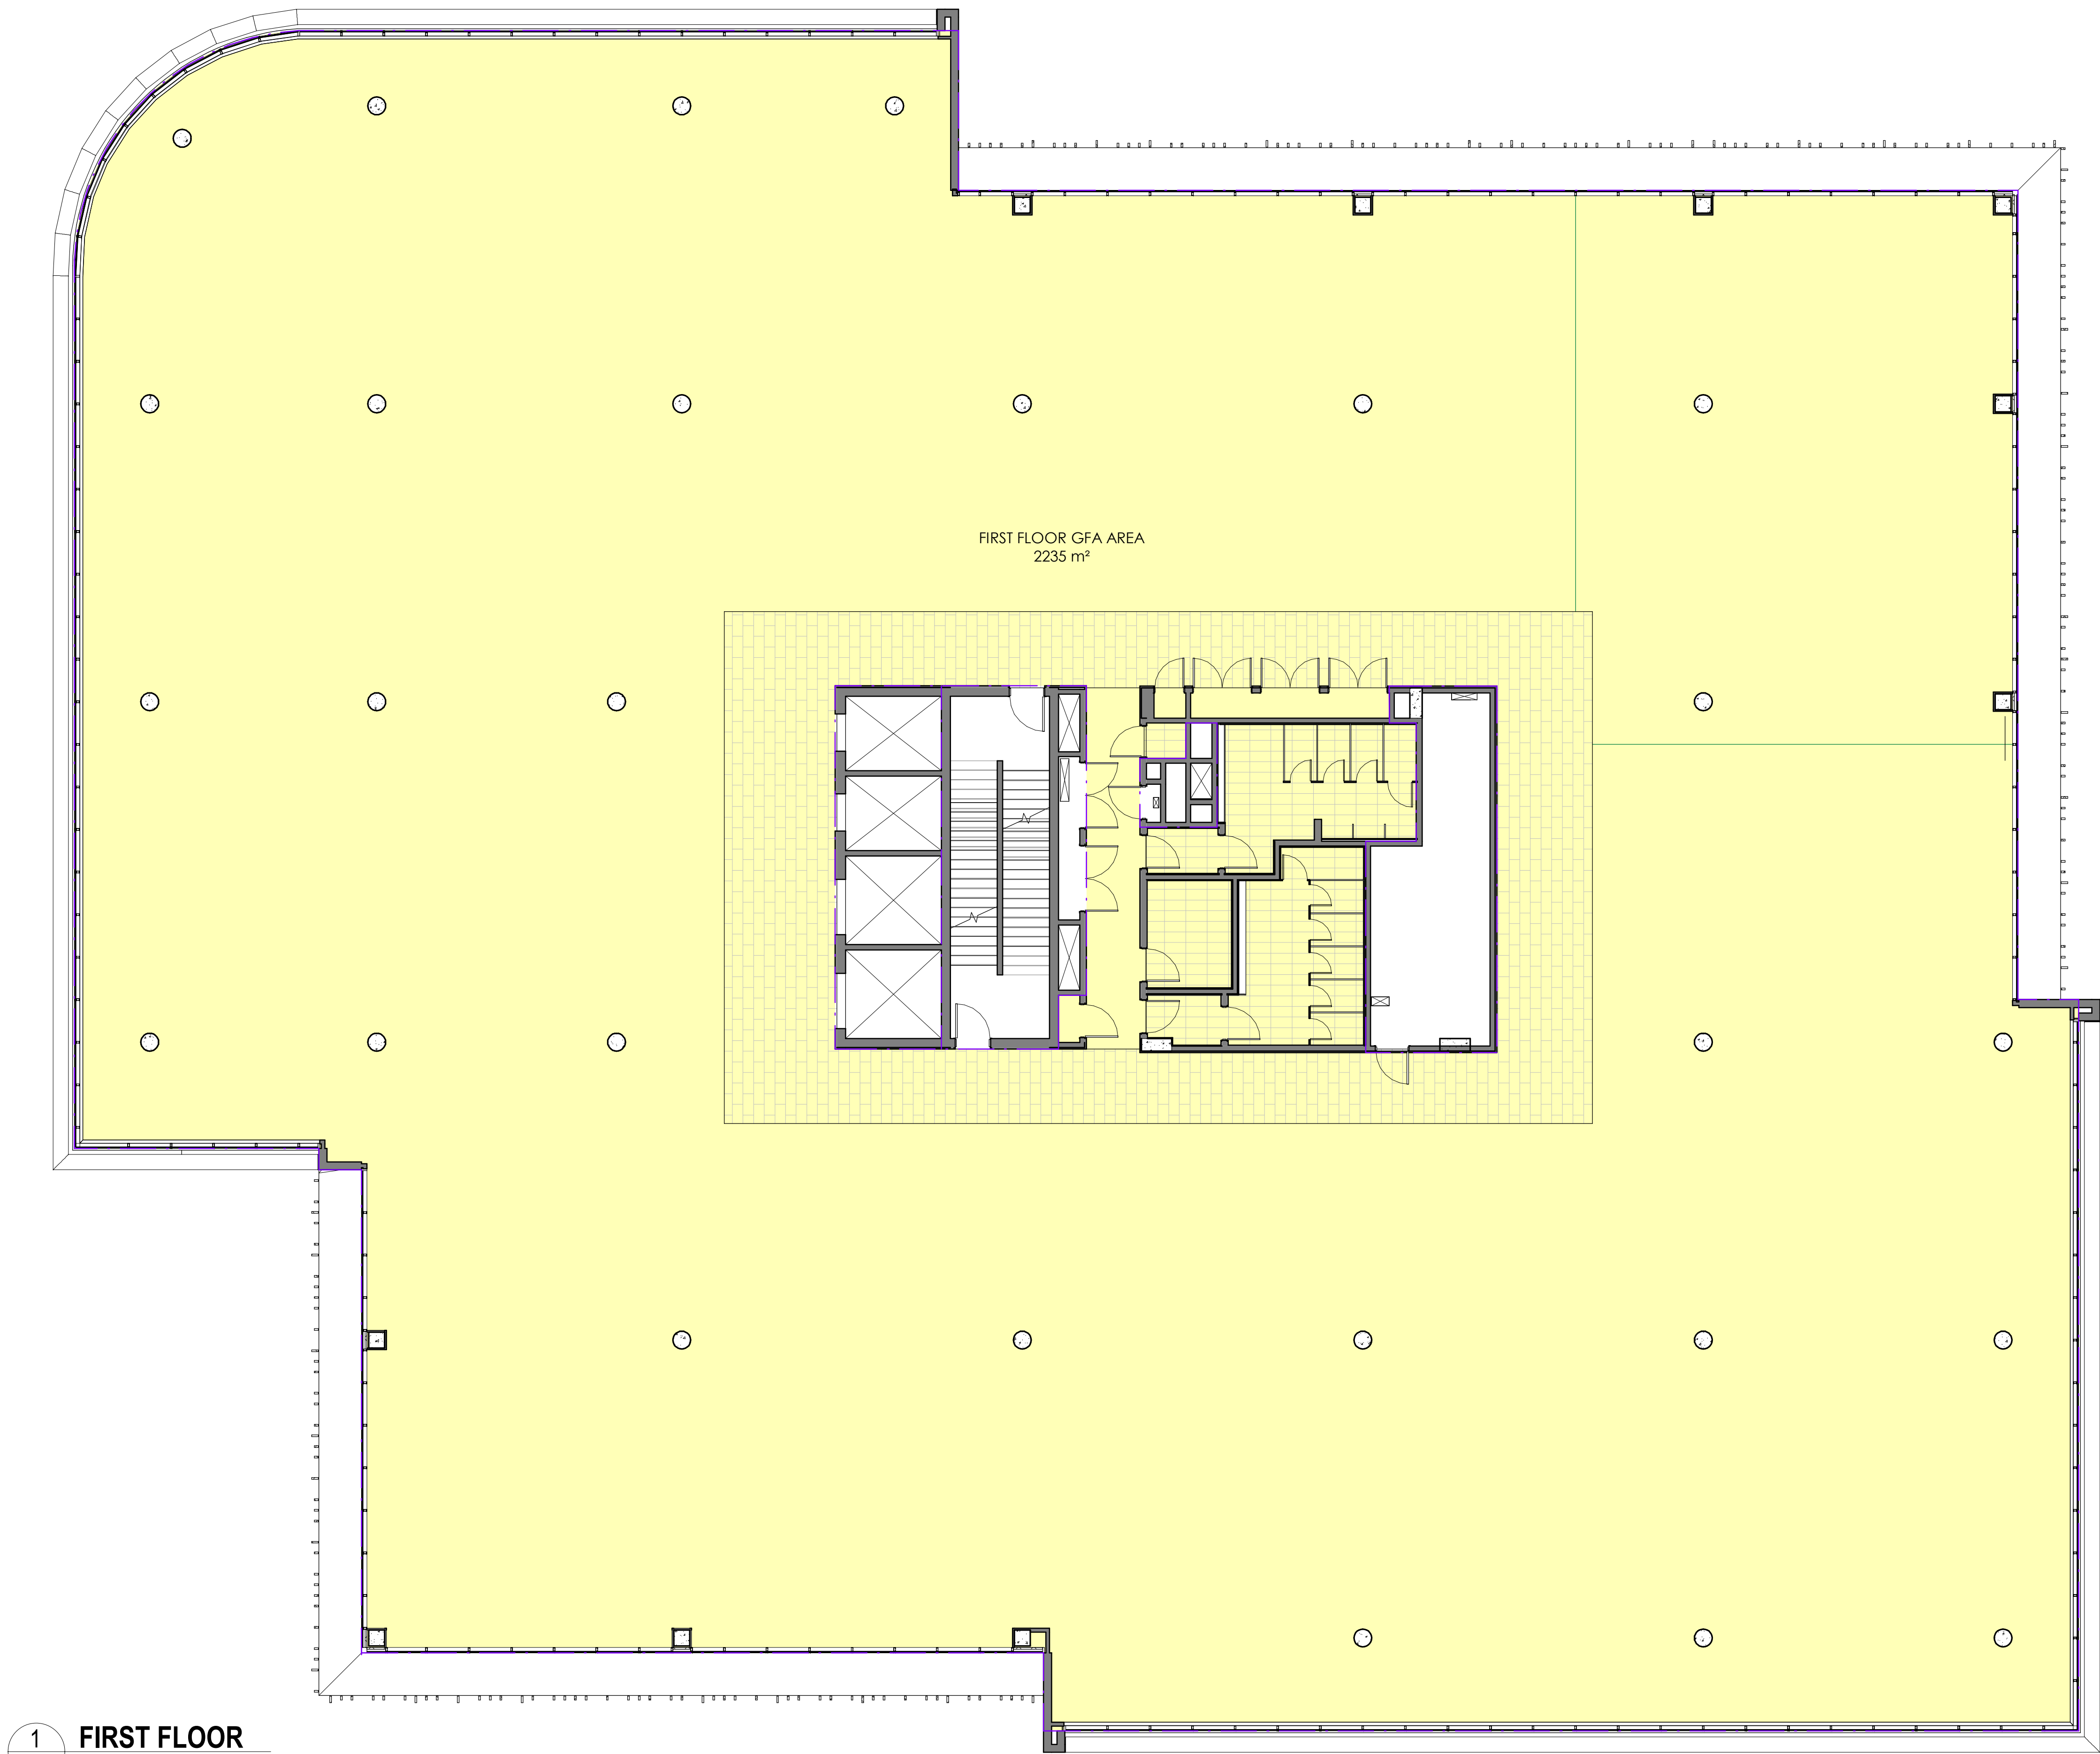

1 FIRST FLOOR
- Scale: 1 : 100

Area Schedule (Gross Floor Area)		
Name	Area	
GROUND FLOOR GFA AREA	1610	
FIRST FLOOR GFA AREA	2235	
SECOND FLOOR GFA AREA	2250	
THIRD FLOOR GFA AREA	2240	
FOURTH FLOOR GFA AREA	2240	
FIFTH FLOOR GFA AREA	1825	
ROOF PLANT GFA AREA	155	
Grand total	12555	