




OVERALL SITE PLAN
SCALE 1:300

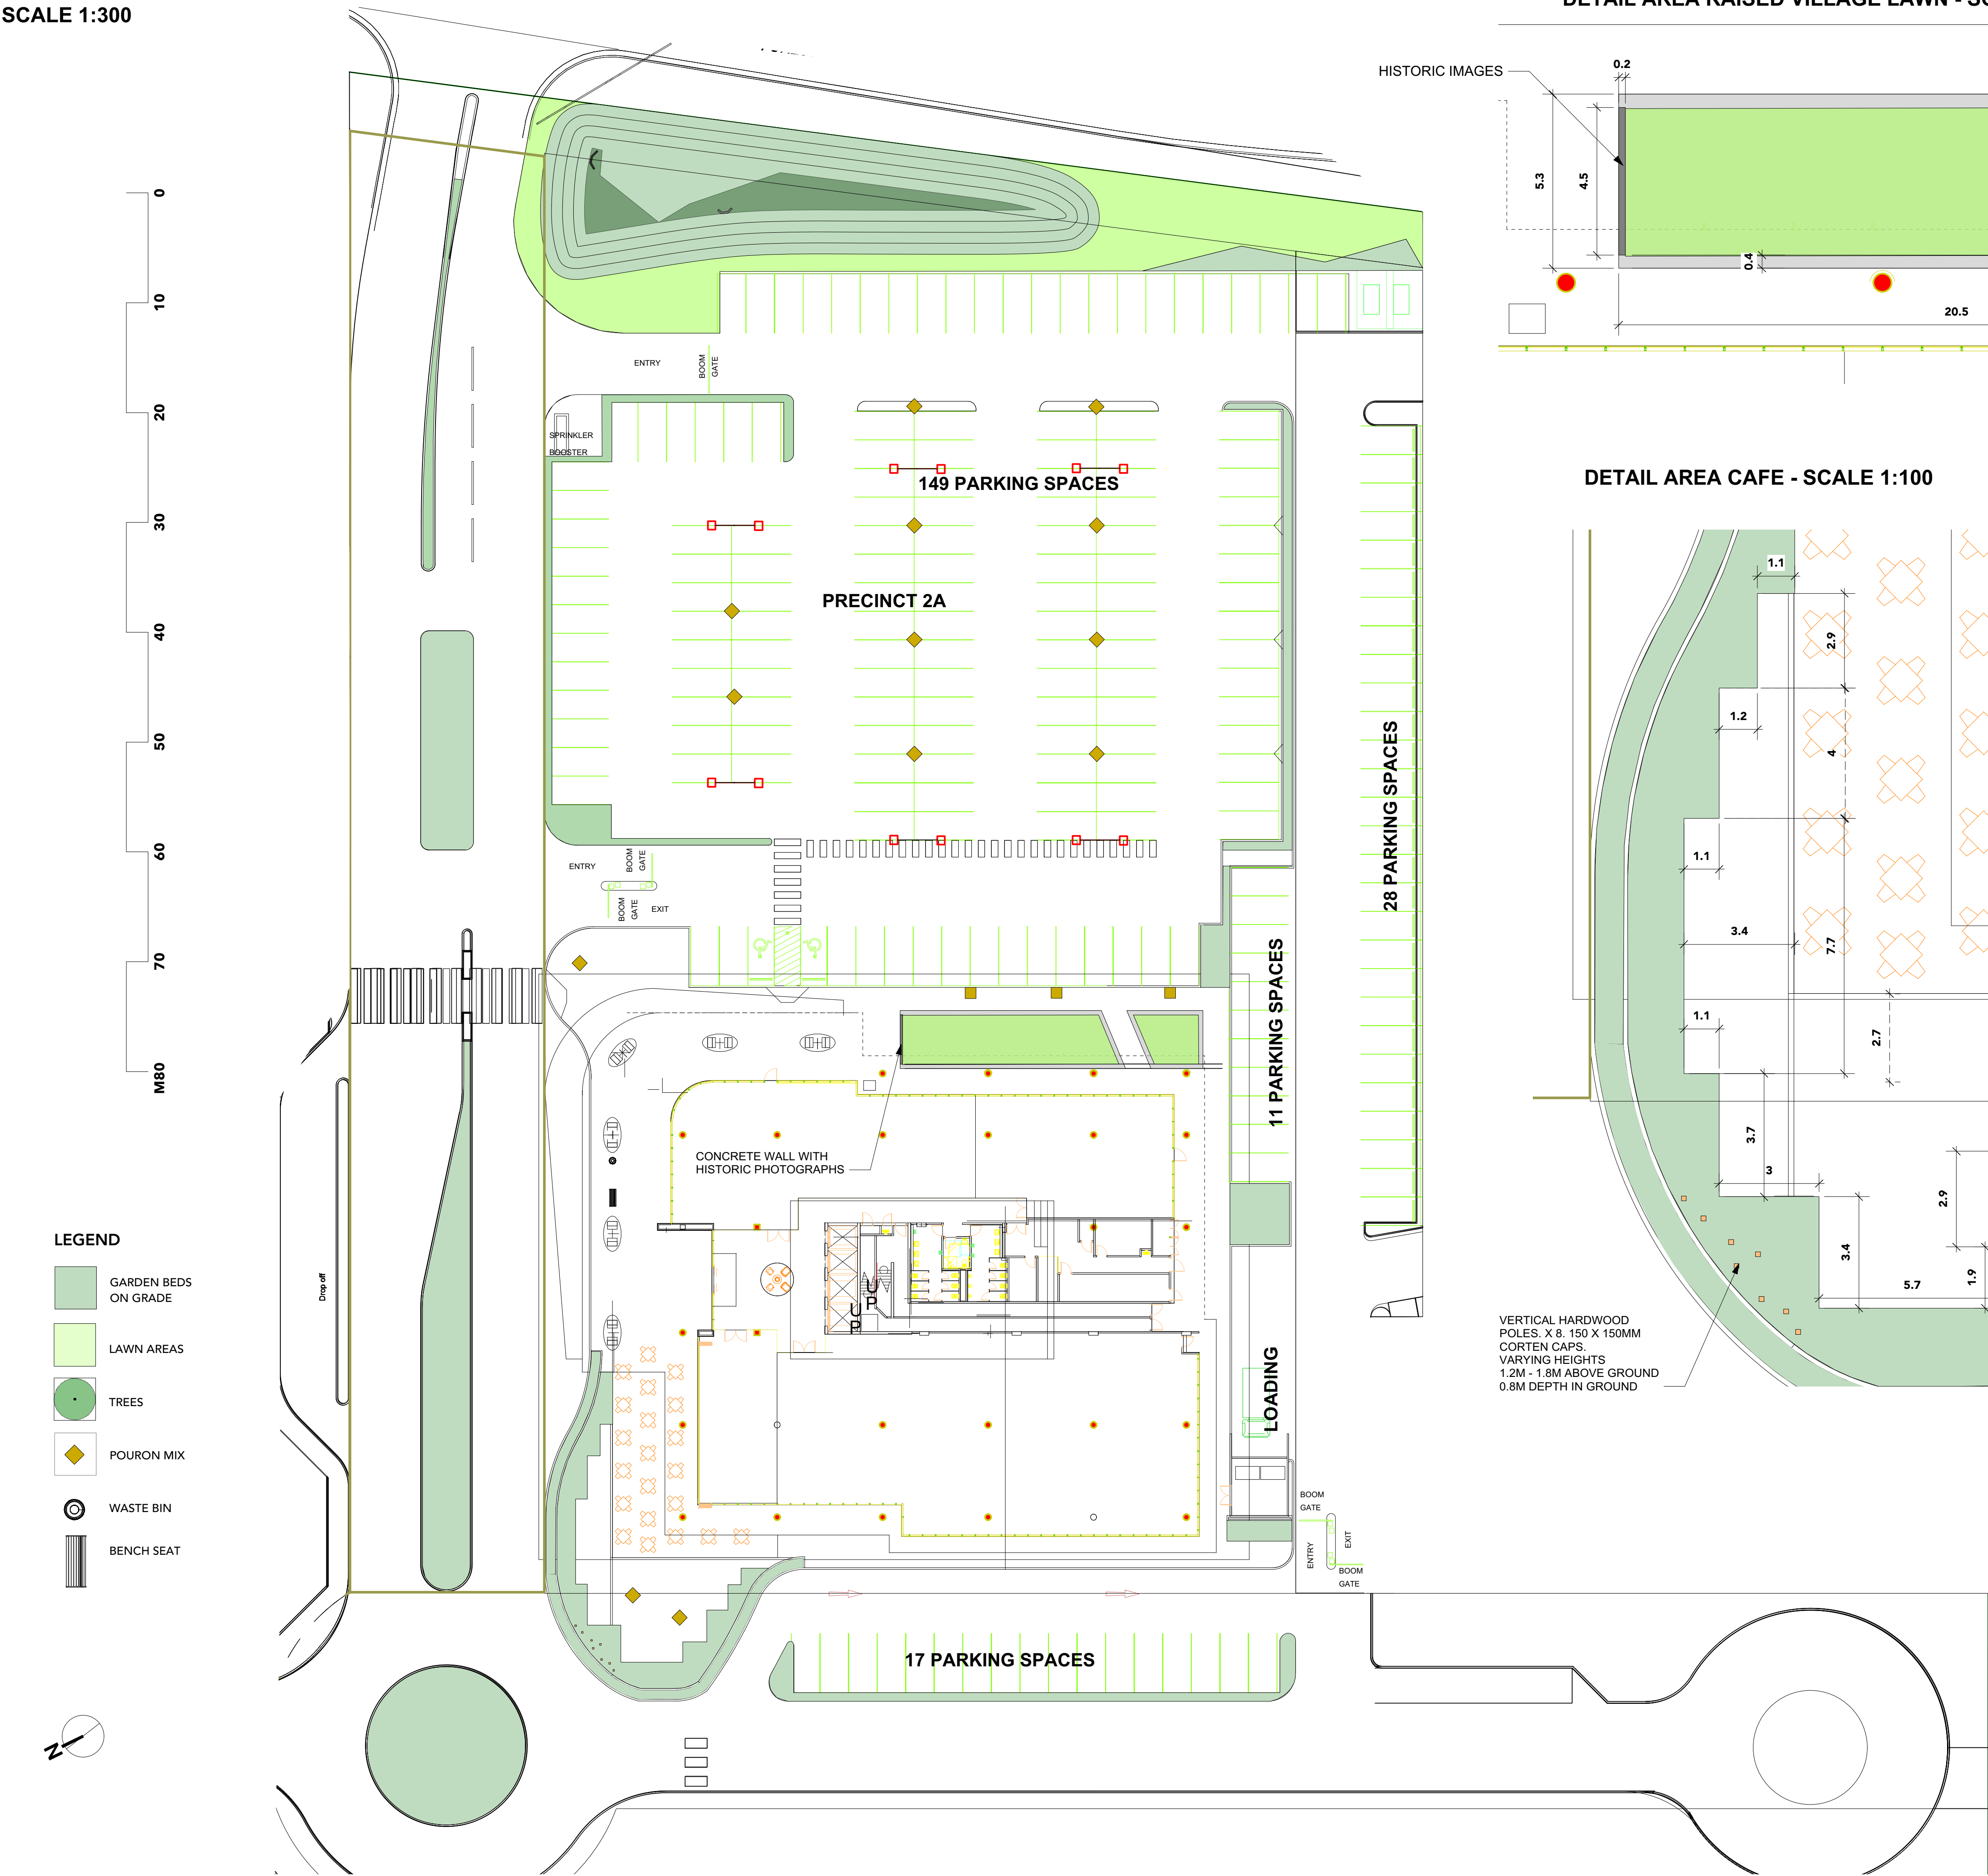

DETAIL AREA RAISED VILLAGE LAWN - SCALE 1:100

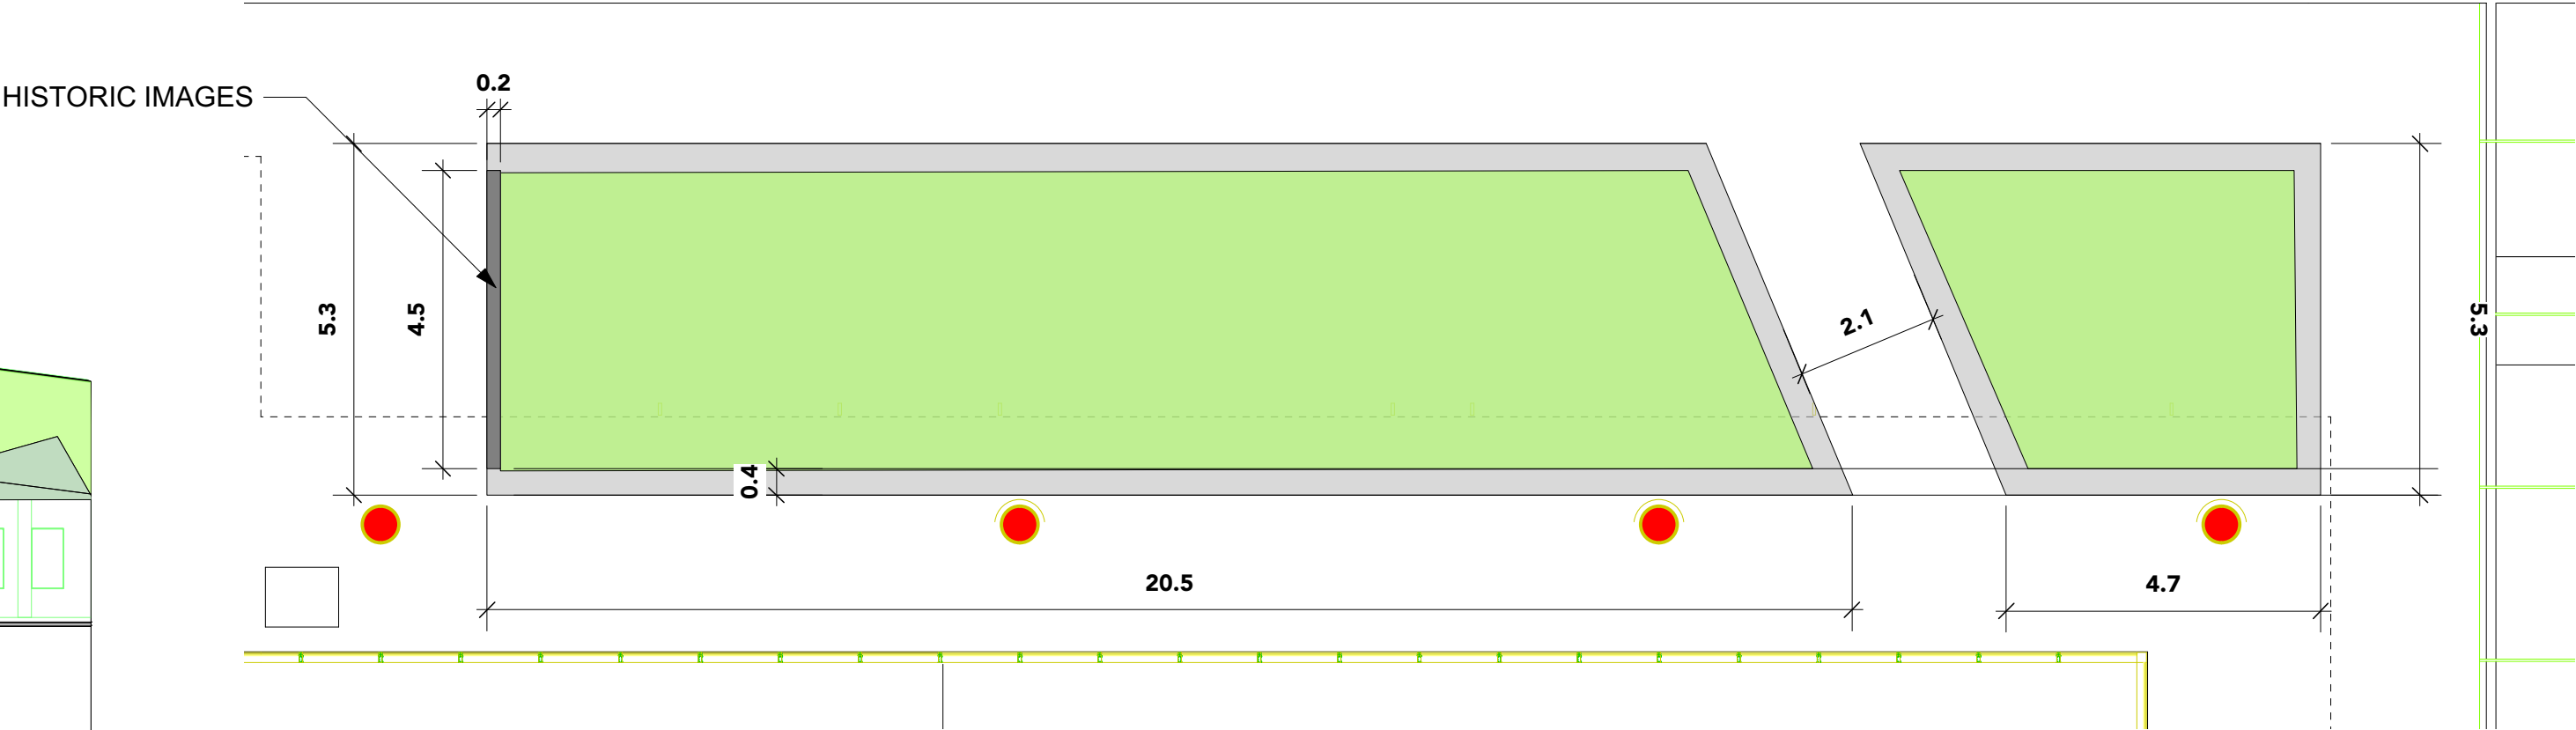

DETAIL AREA CAFE - SCALE 1:100

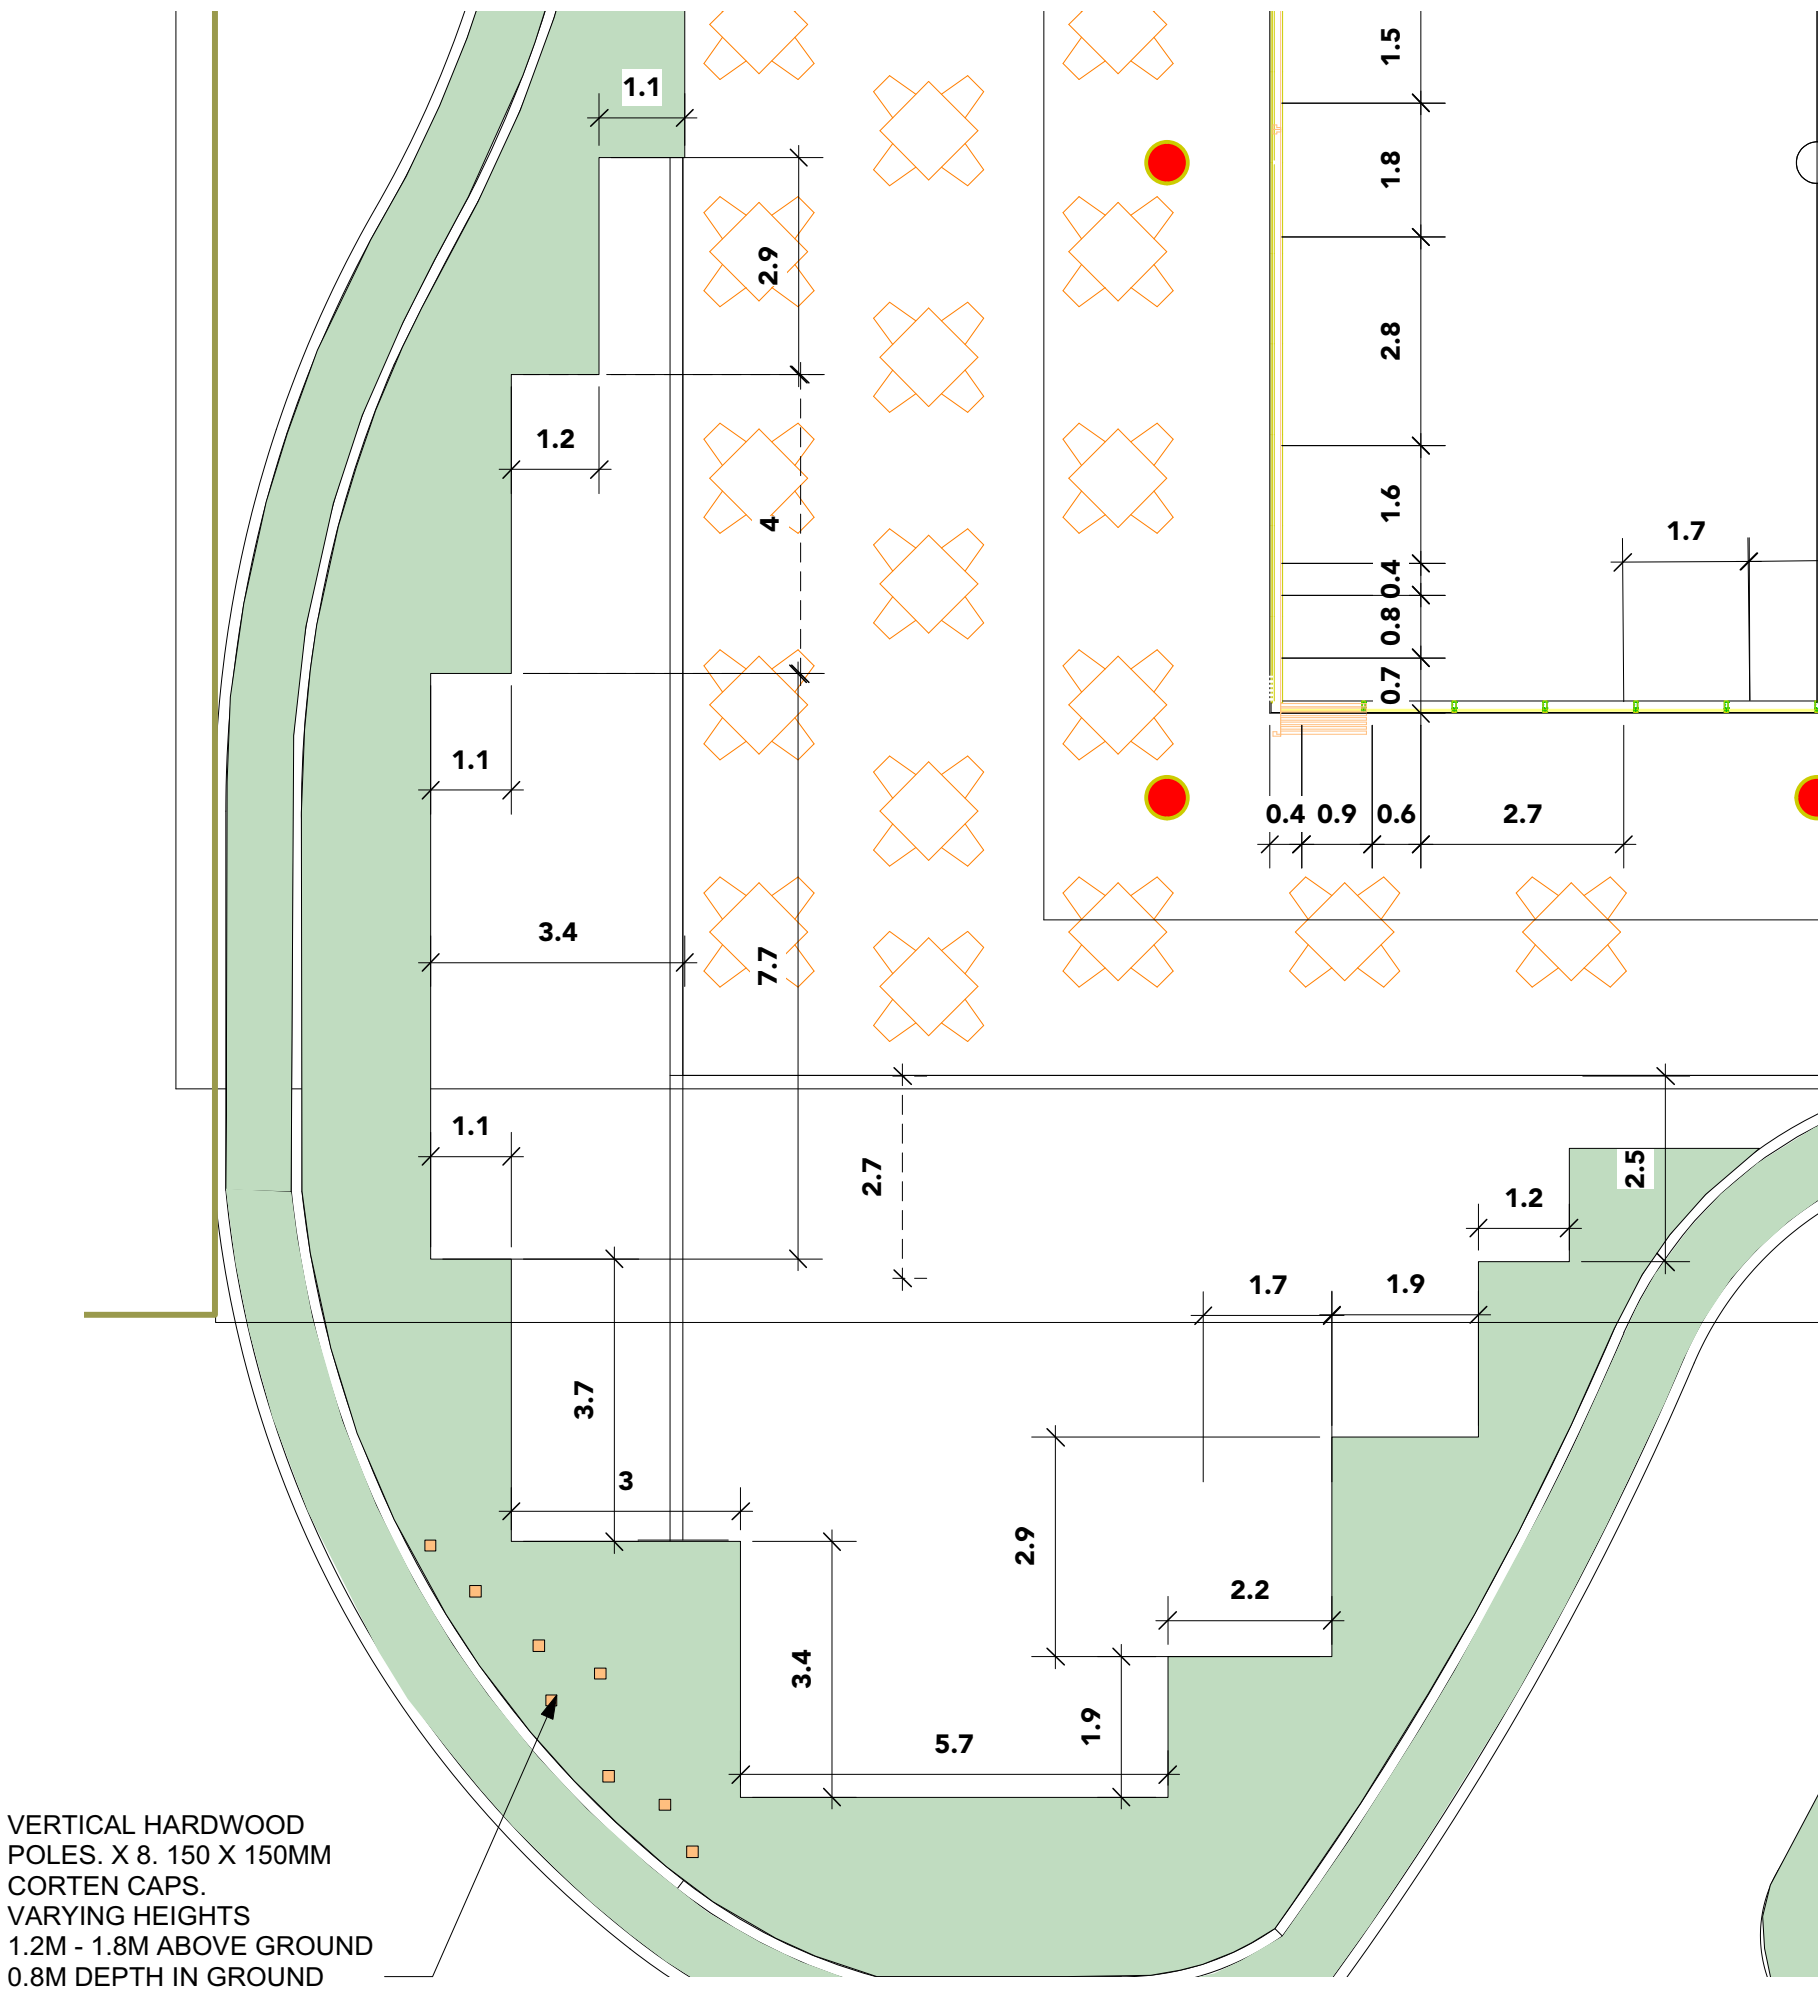

PROJECT
BLOOMFIELD PRIVATE HOSPITAL
ADDRESS
FOREST ROAD ORANGE
DRAWING
LANDSCAPE MATERIALS PLAN

LANDSCAPE ARCHITECTS
Southern Highlands Office:
School of Arts
471 Argyle Street Moss Vale NSW
Postal: PO Box 323 Moss Vale NSW 2577
Telephone: 02 4869 4240
Mobile: 0417278267
ABN: 25001055205
contact@nicholasbray.net.au
www.nicholasbray.net.au

PROJECT # **NBL201803Orange**
DWG DATE **28.05.19**
ORIGINAL SHEET SIZE **A1.**
DWG No & REVISION **L1-F**



The contractor is to provide a design and lump sum cost to install an approved irrigation system which meets the requirements the Australian Standards and this specification, to the turf areas, and garden beds. All work is to be carried out to the generally accepted urban irrigation industry Vi standard and, as a minimum, is to meet the requirements of AS 3500 and AS 3500.1.

A water connection point is to be provided for the irrigation system. A back flow prevention valve meeting the requirements of AS3500, AS 3500.1 shall be fitted at the water connection point.

Turf areas- Pop up sprinklers to raised communal lawn area
Garden beds - drip irrigation

No irrigation to isolated trees in car park.
No irrigation to lawn areas or detention basin.

A Minimum of 230KPA water pressure will be required at the source of the irrigation system.

Unless KPA exceeds 350KPA a variable frequency drive booster pump for lifting supply mains pressure to 450KPA will be required .

Irrigation schedule will be 6 hours to apply 4mm per night to the irrigated areas.

4 Litres a second will be required to deliver this water within the 6 hour period.



PROJECT

BLOOMFIELD PRIVATE HOSPITAL

ADDRESS
FOREST ROAD ORANGE

DRAWING

PLANTING PLAN - NE

 **NichoLas Bray**
Landscapes


LANDSCAPE ARCHITECTS
Southern Highlands Office:
School of Arts
471 Argyle Street Moss Vale NSW
Postal: PO Box 323 Moss Vale NSW 2577
Telephone: 02 4869 4240
Mobile: 0417278262
ABN: 25001055205
contact@nicholasbray.net.au
www.nicholasbray.net.au

PROJECT # NBL201803Orange

DWG DATE 28.05.19

ORIGINAL SHEET SIZE

A1.	L2-F
-----	------

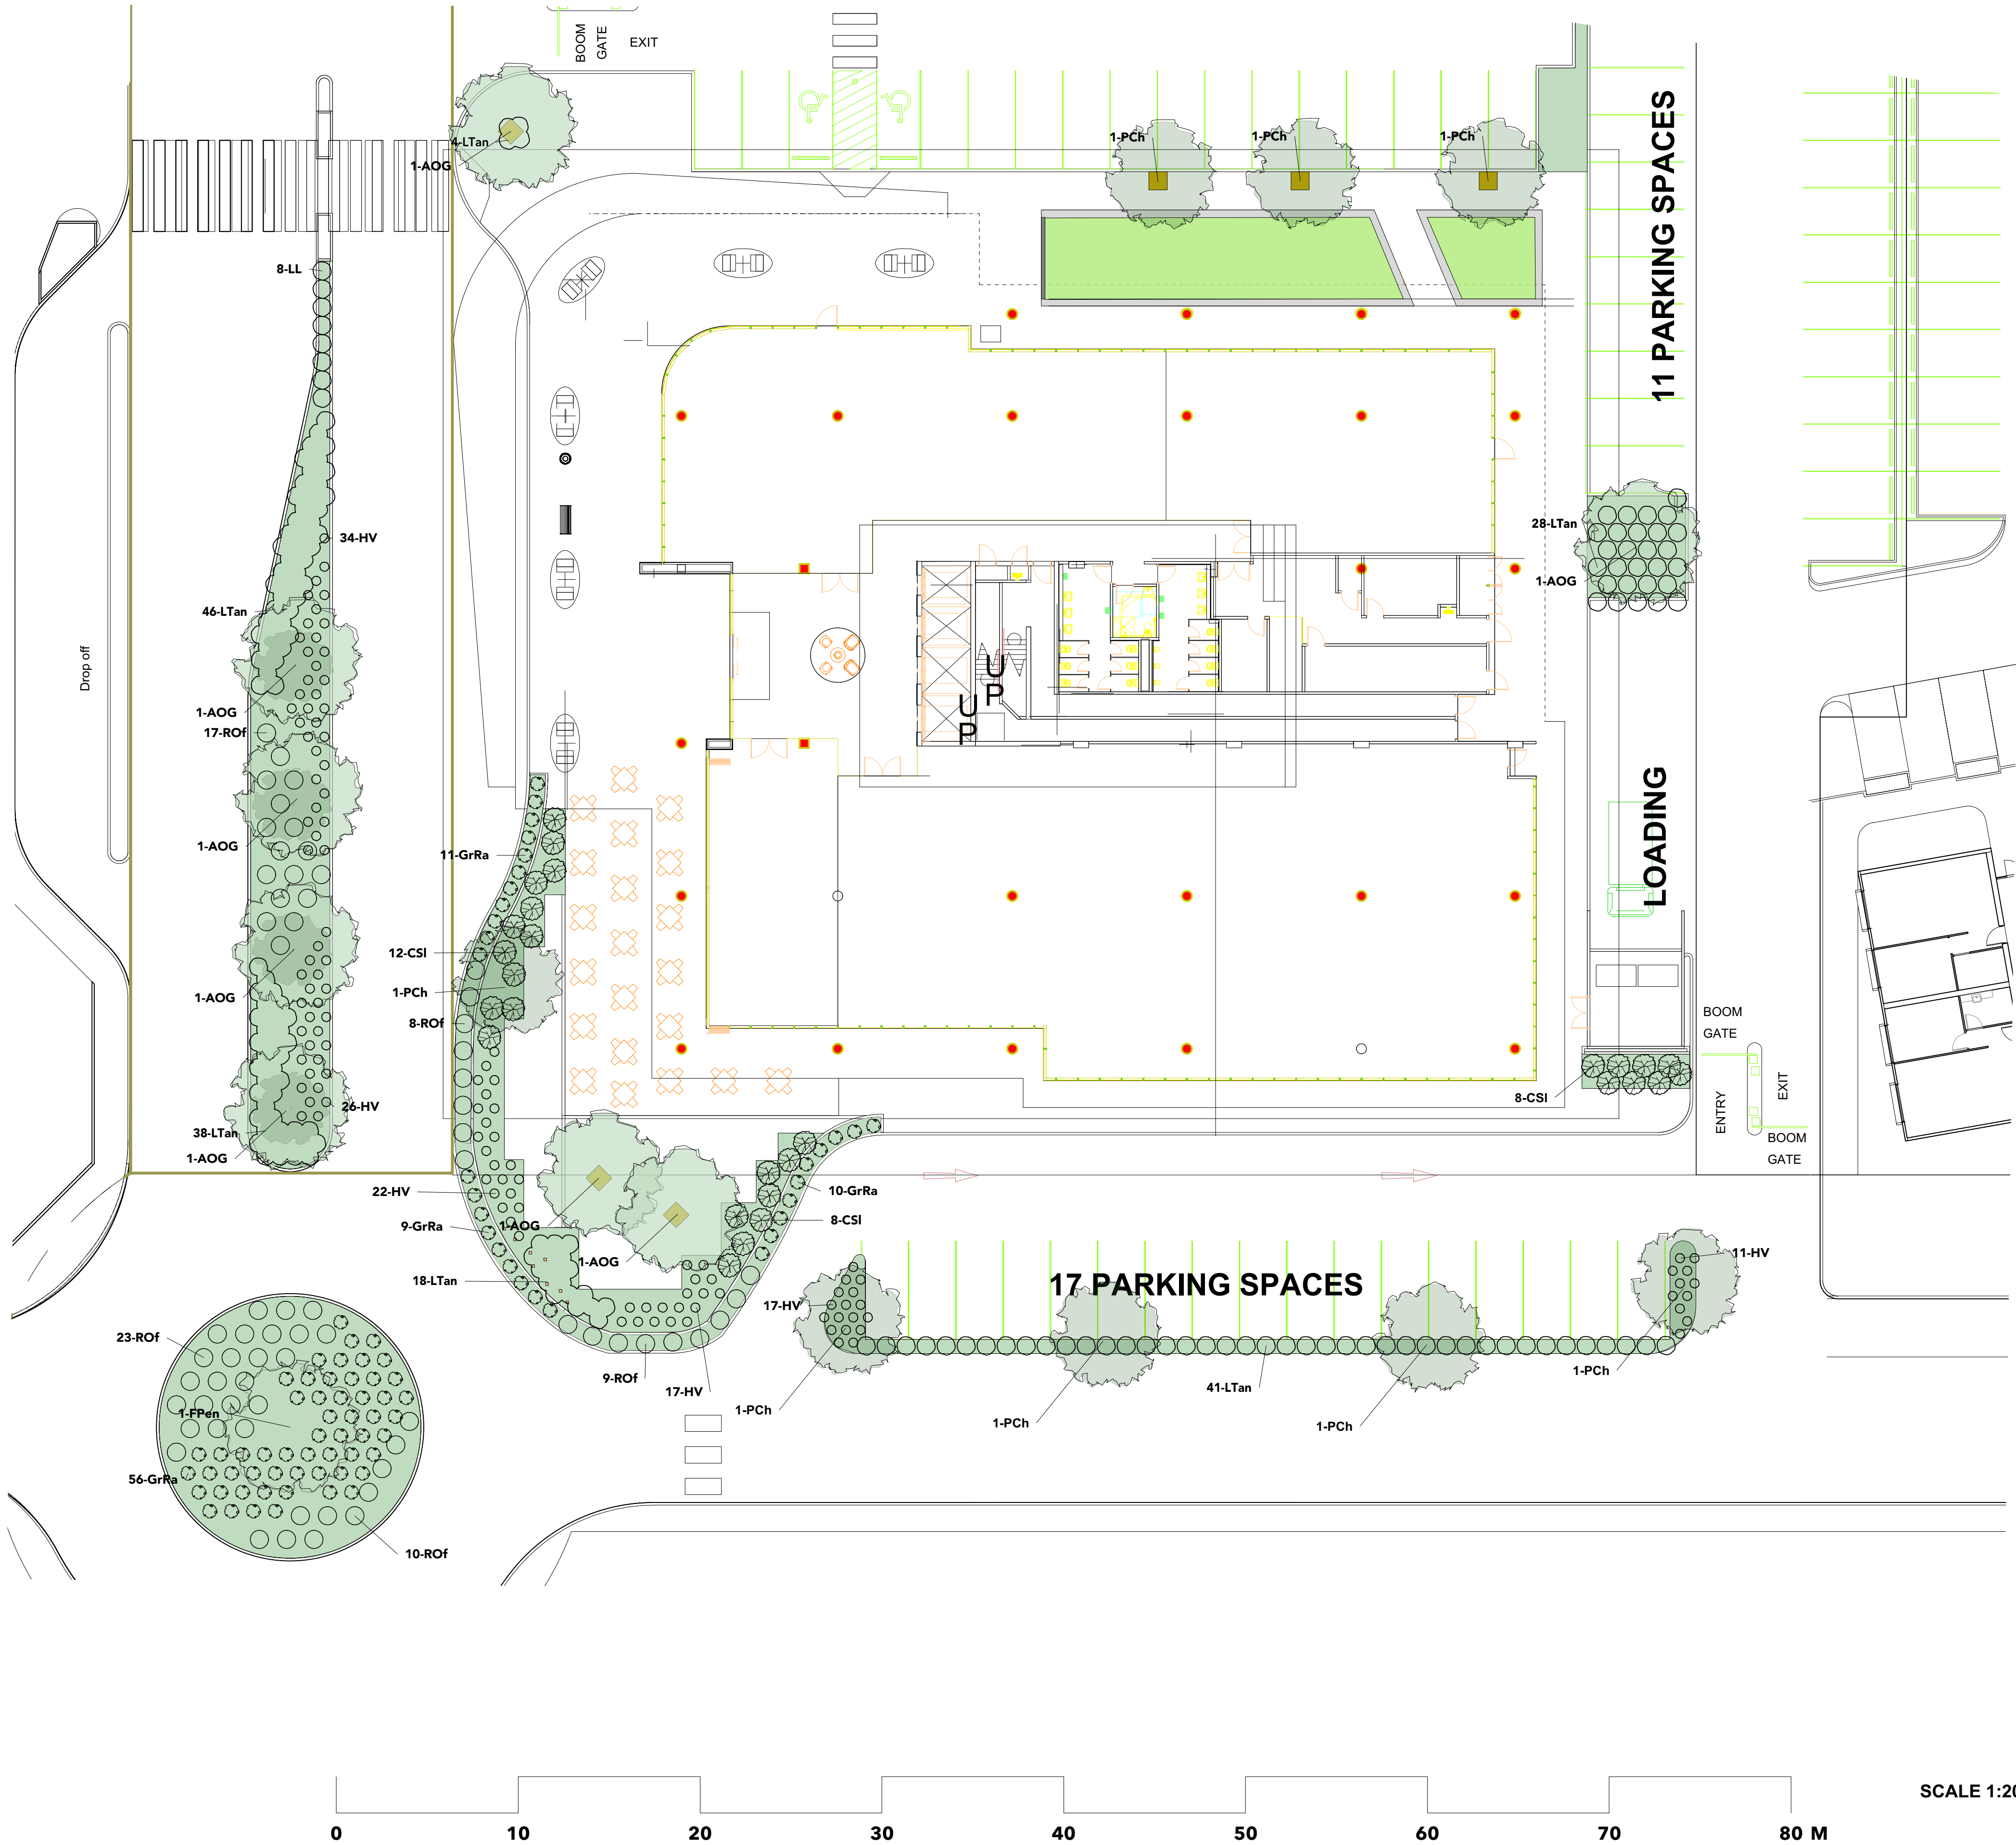

OVERALL SITE PLANTING SCHEDULE

ID	Botanical Name	Common Name	Scheduled	Quantity
AOG	Acer October Glory	October Glory Maple	45 litre	15
CAP	Carex appressa	Tall Sedge	Tube	357
CSI	Callistemon viminalis Slim	Slim Bottlebrush	Tube	28
FPen	Fraxinus pennsylvanica	Green Ash	45 Litre	9
GrRa	Grevillea ramosissima	Fan Grevillea	5 litre	86
HV	Hardenbergia violacea	Hardenbergia	5 litre	223
JUs	Juncus usitatus	Rush	2.5 litre	71
LL	Lomandra longifolia	Lomandra	2.5 litre	183
LTan	Lomandra 'Tanika'	Spiny-headed mat rush	2.5 litres	291
MP	Myoporum parvifolium	Creeping Boobialla	2.5 litre	14
PCh	Pistachio chinensis	Chinese Pistachio	45 litres	14
PL-1	Poa labillardieri	Tusssock Grass	Tube	38
ROF	Rosmarinus officinalis Blue Lagoon	Rosemary	5 litre	80

LEGEND

- GARDEN BEDS ON GRADE
- LAWN AREAS
- TREES
- POURON MIX
- WASTE BIN
- BENCH SEAT



PROJECT
BLOOMFIELD PRIVATE HOSPITAL

ADDRESS
FOREST ROAD ORANGE

DRAWING
PLANTING PLAN - NW

LANDSCAPE ARCHITECTS
Southern Highlands Office:
School of Arts
471 Argyle Street Moss Vale NSW
Postal: PO Box 323 Moss Vale NSW 2577
Telephone: 02 4869 4240
Mobile: 0417278267
ABN: 25001055205
contact@nicholasbray.net.au
www.nicholasbray.net.au

PROJECT # NBL201803Orange

DWG DATE
28.05.19

ORIGINAL SHEET SIZE
A1. L3-F