St. John of God Hospital

117 Grose Vale Road North Richmond, NSW 2754 SSDA Landscape Response

Drawing Schedule Drawing Number Drawing Title Scale Landscape Coversheet N/A 000 Landscape Masterplan 1: 500 100 Landscape Plan 101 1: 100 Landscape Plan 102 1: 100 103 Landscape Plan 1: 100 Landscape Plan 1: 100 1: 100 Landscape Plan 1: 100 Landscape Plan 107 1: 100 Landscape Plan Tree Removal Plan 1: 500 200 501 Landscape Details As Shown Site Plan | 1:500

NOT FOR CONSTRUCTION

© 2021 Site Image (NSW) Pty Ltd ABN 44 801 262 380 as agent for Site Image NSW Partnership. All rights reserved. This drawing is copyright and shall not be reproduced or copied in any form or by any means (graphic, electronic or mechanical including photocopy) without the written permission of Site Image (NSW) Pty Ltd Any license, expressed or implied, to use this document for any purpose what so ever is restricted to the terms of the written agreement between Site Image (NSW) Pty Ltd and the instructing party

The contractor shall check and verify all work on site (including work by others) before commencing the landscape installation. Any discrepancies are to be reported to the Project Manager or Landscape Architect prior to commencing work. Do not scale this drawing. Any required dimensions not shown shall be referred to the Landscape Architect for confirmation.

E2 Architectural Coordination
E1 Architectural Coordination
E Updated Issue
D Amendments to Trees
C Architectural Coordination
B Architectural Coordination

A SSDA Response

Issue Revision Description

MW JW 17.02.2022
MW JW 17.01.2022
MW JW 30.07.2021
SK JW 20.05.2021
SK JW 11.05.2021
SK JW 05.05.2021
JR JW 04.05.2021
Drawn Check Date

LEGEND

Landscape Architects

Level 1, 3-5 Baptist Street
Redfern NSW 2016
Australia

Tel: (61 2) 8332 5600

Fax: (61 2) 9698 2877

www.siteimage.com.au

SITE IMAGE Client:
St John of God Healthcare

Cover Sheet

Project:
St John of God Richmond Hospital

SSDA LANDSCAPE RESPONSE


Job Number: Drawing Number: Issue: SS19-4205 000 E2




Issue Revision Description

Drawn Check Date




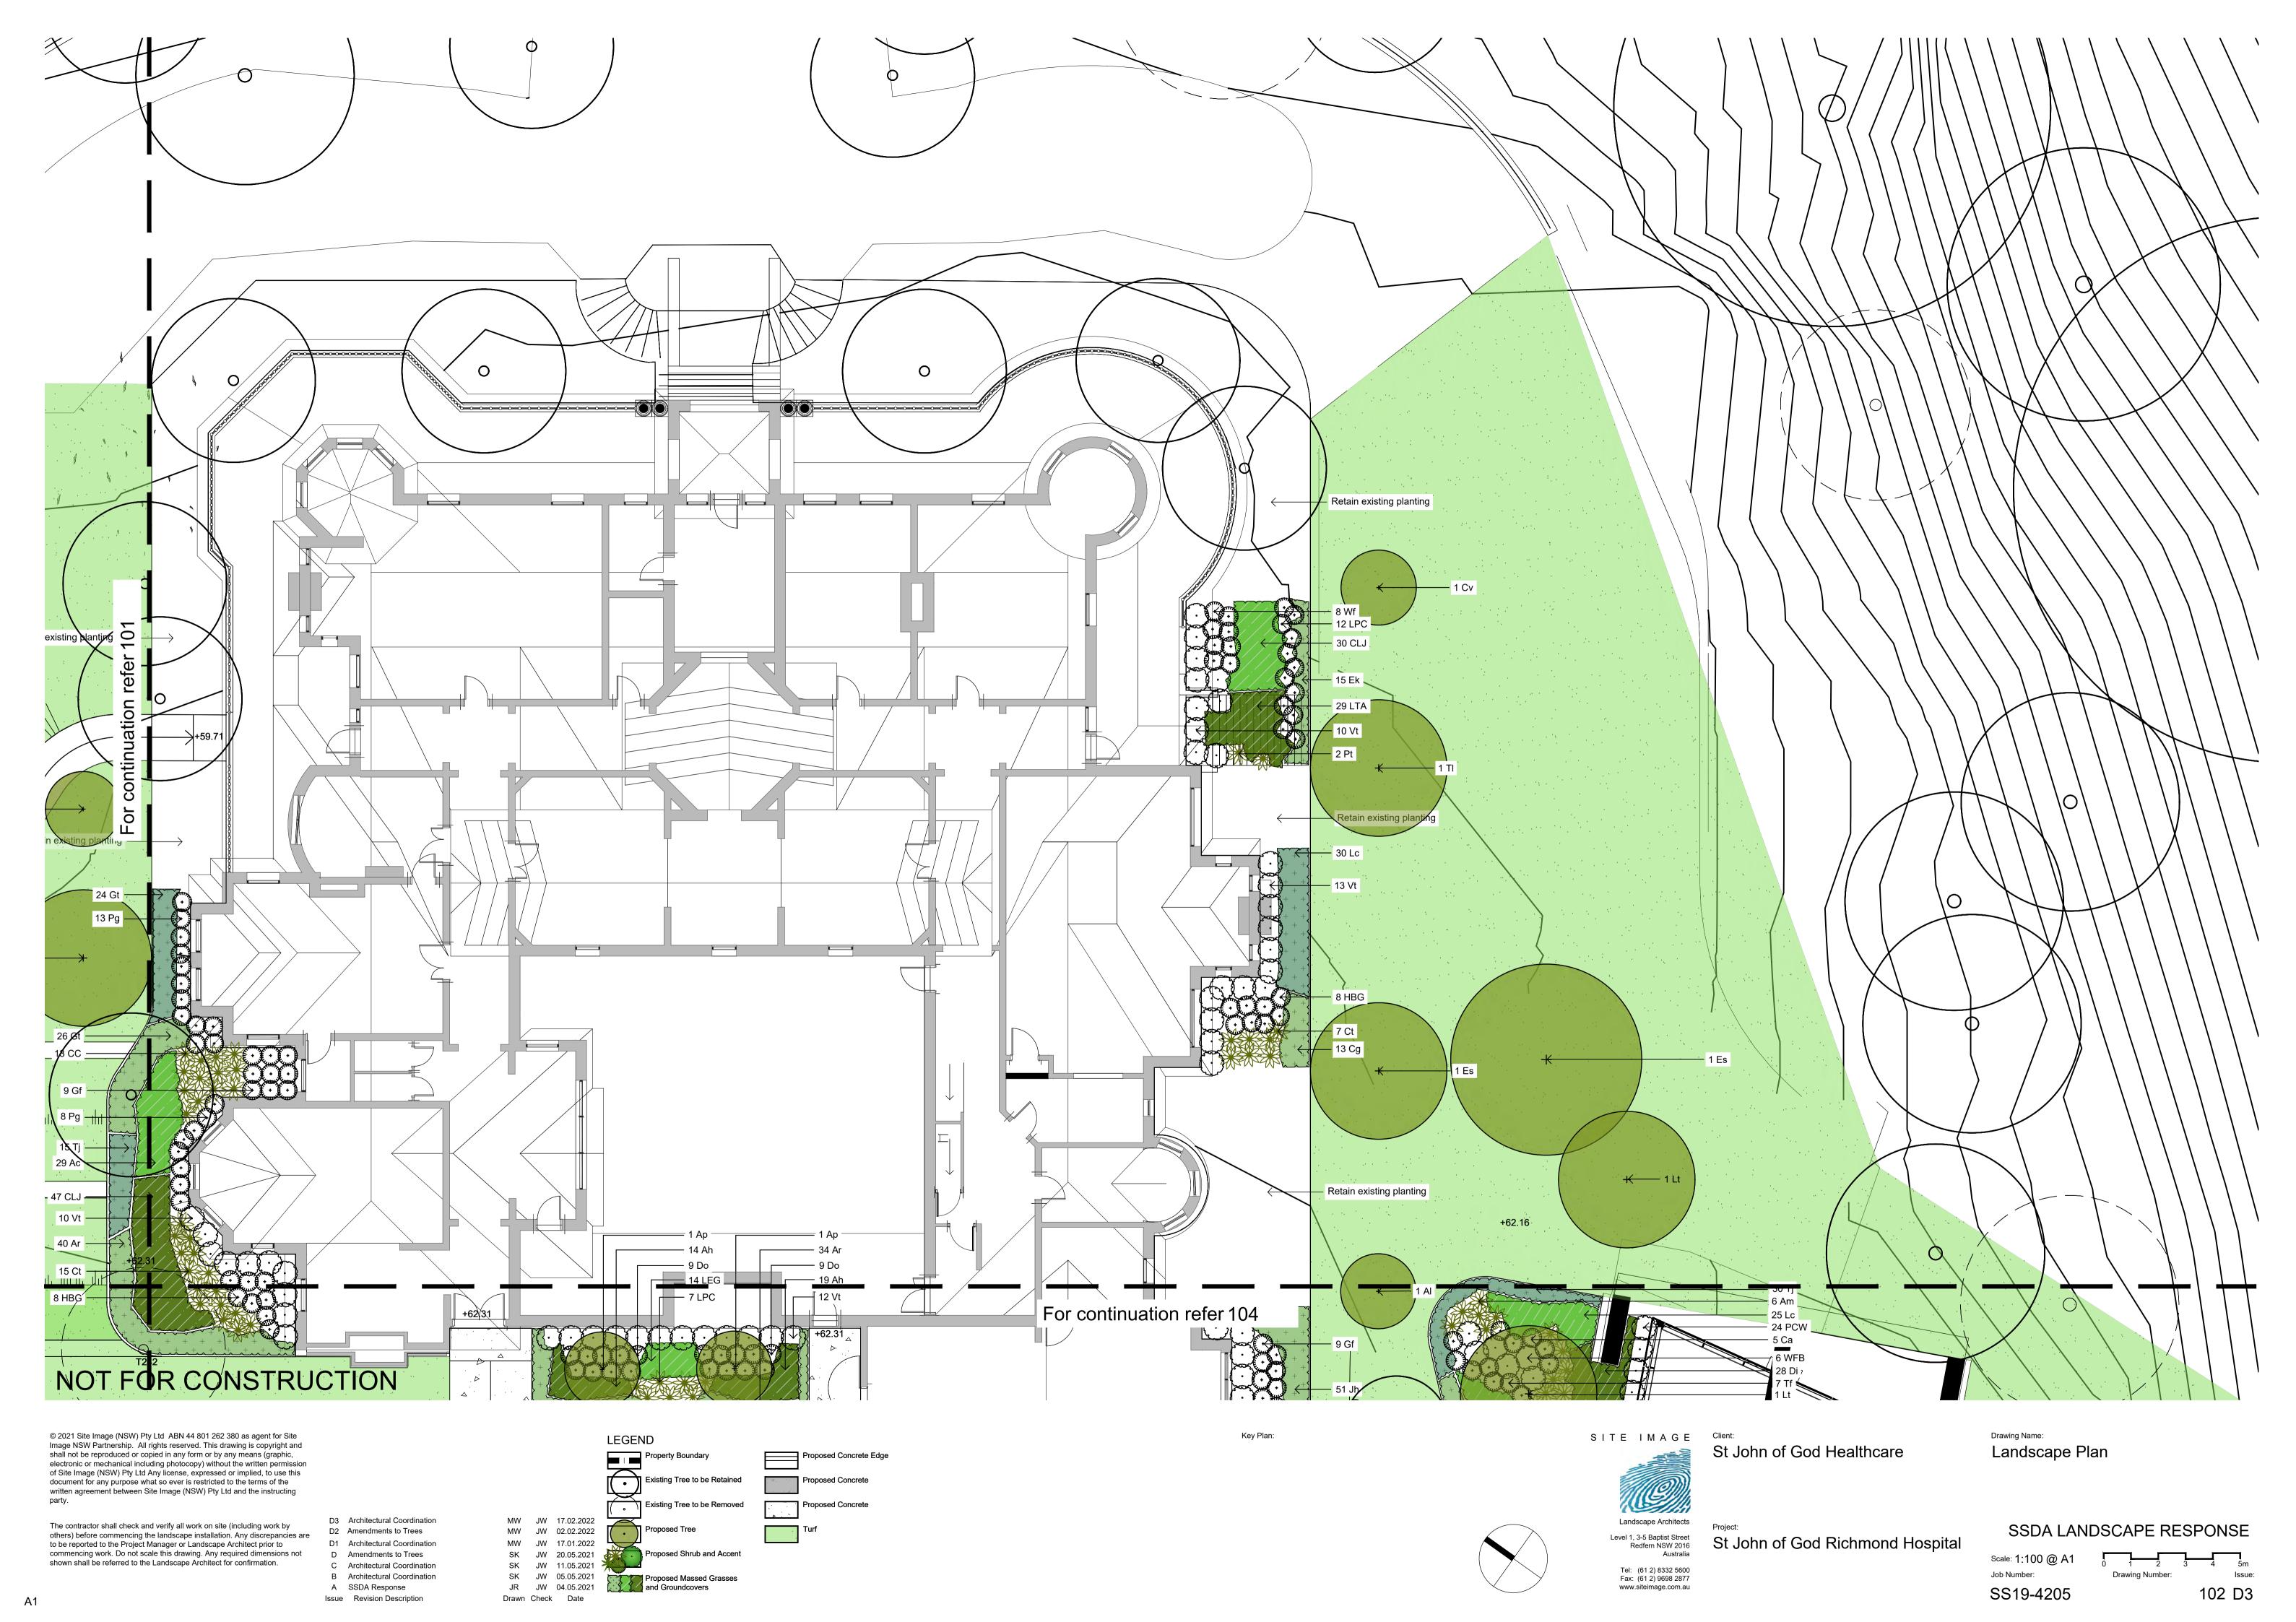


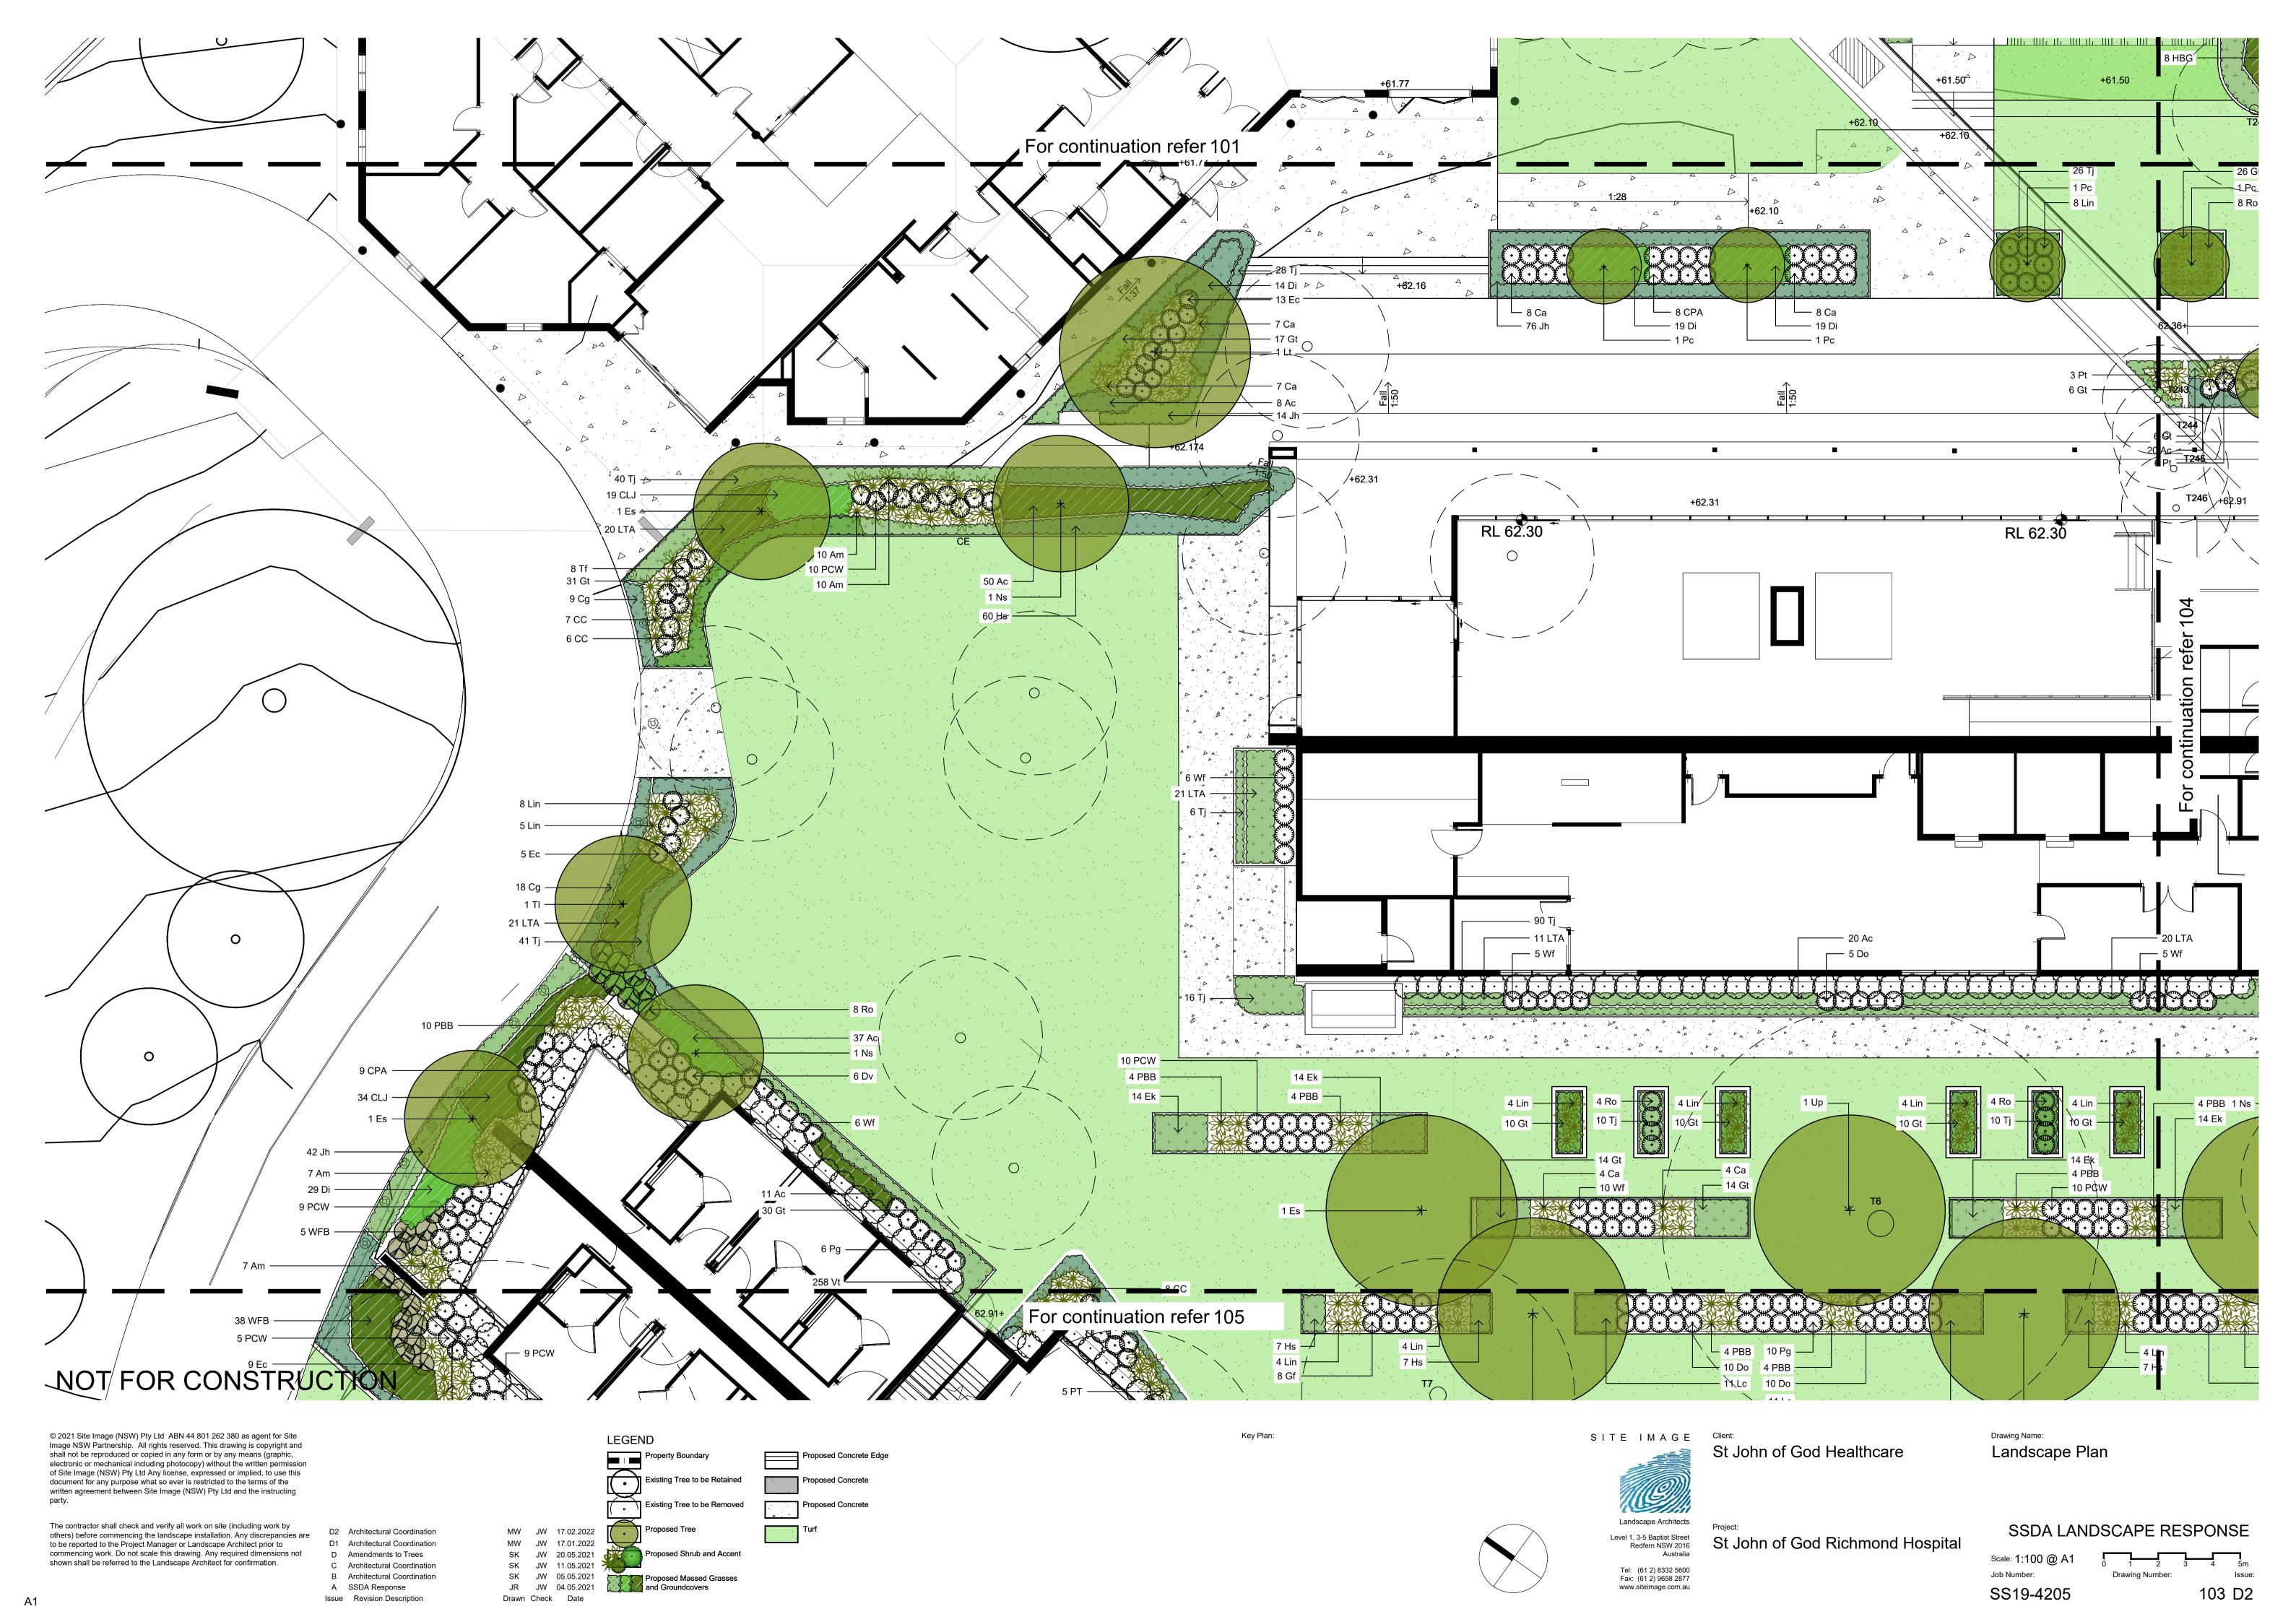






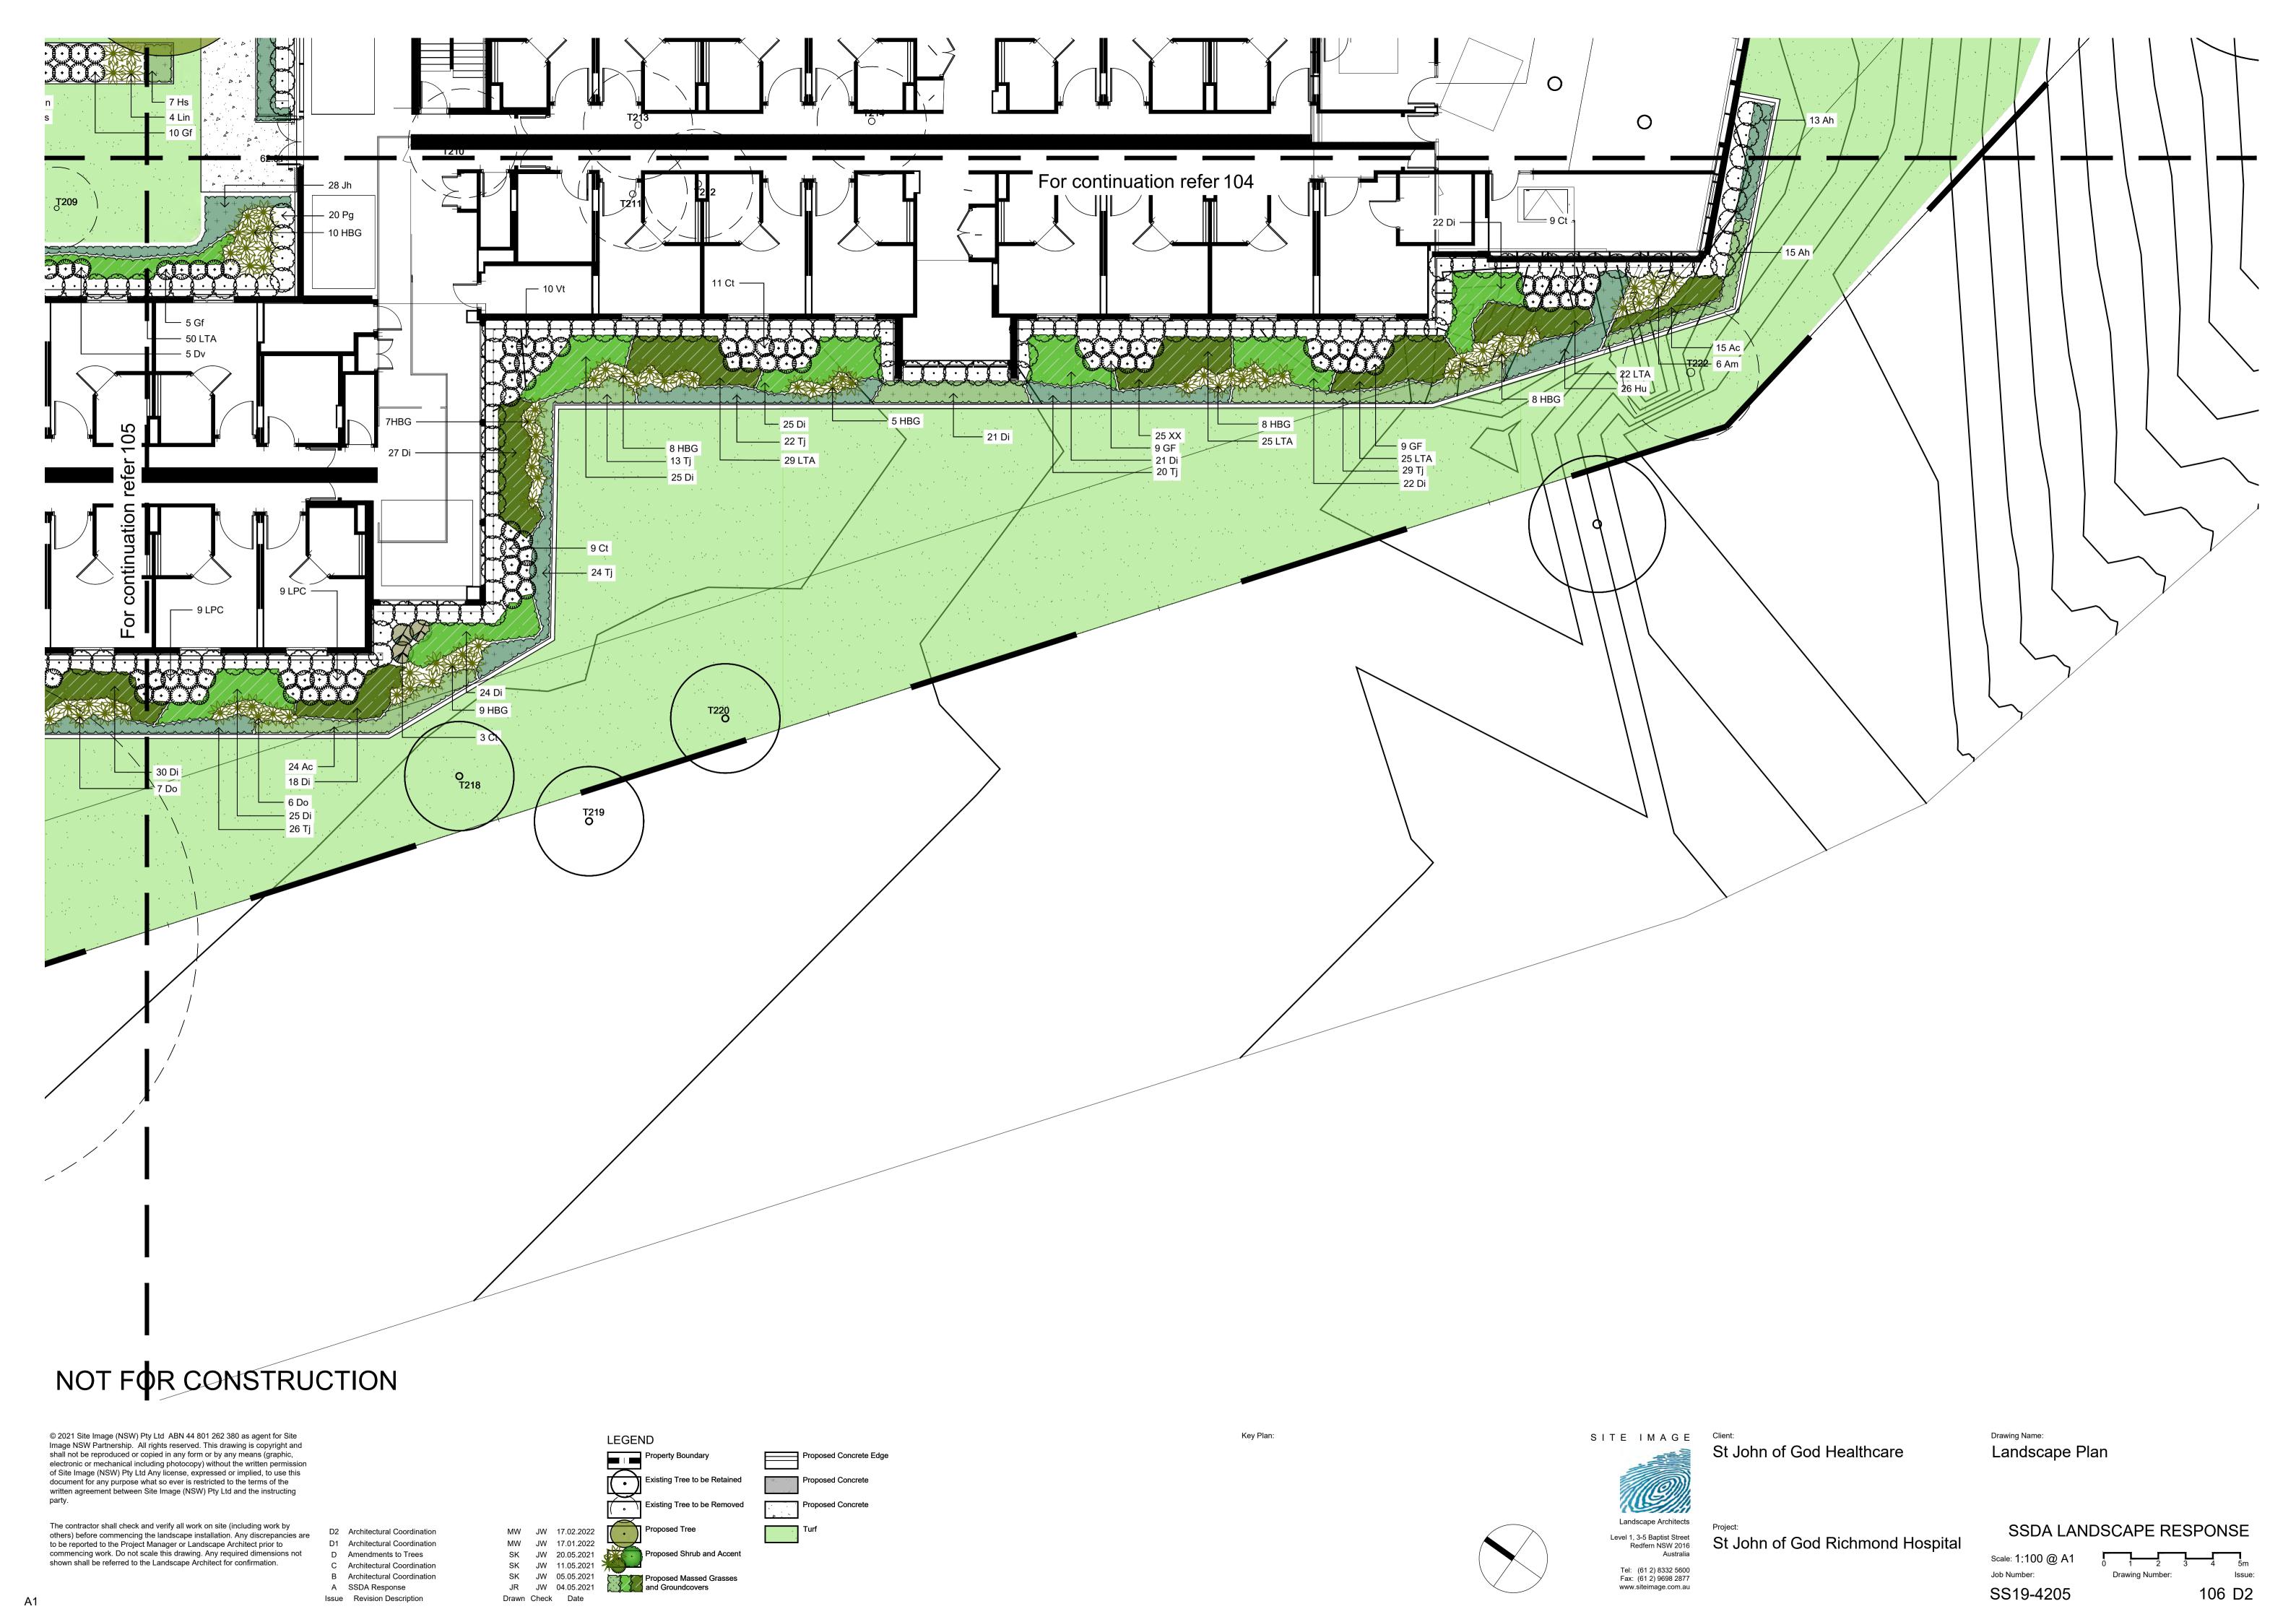


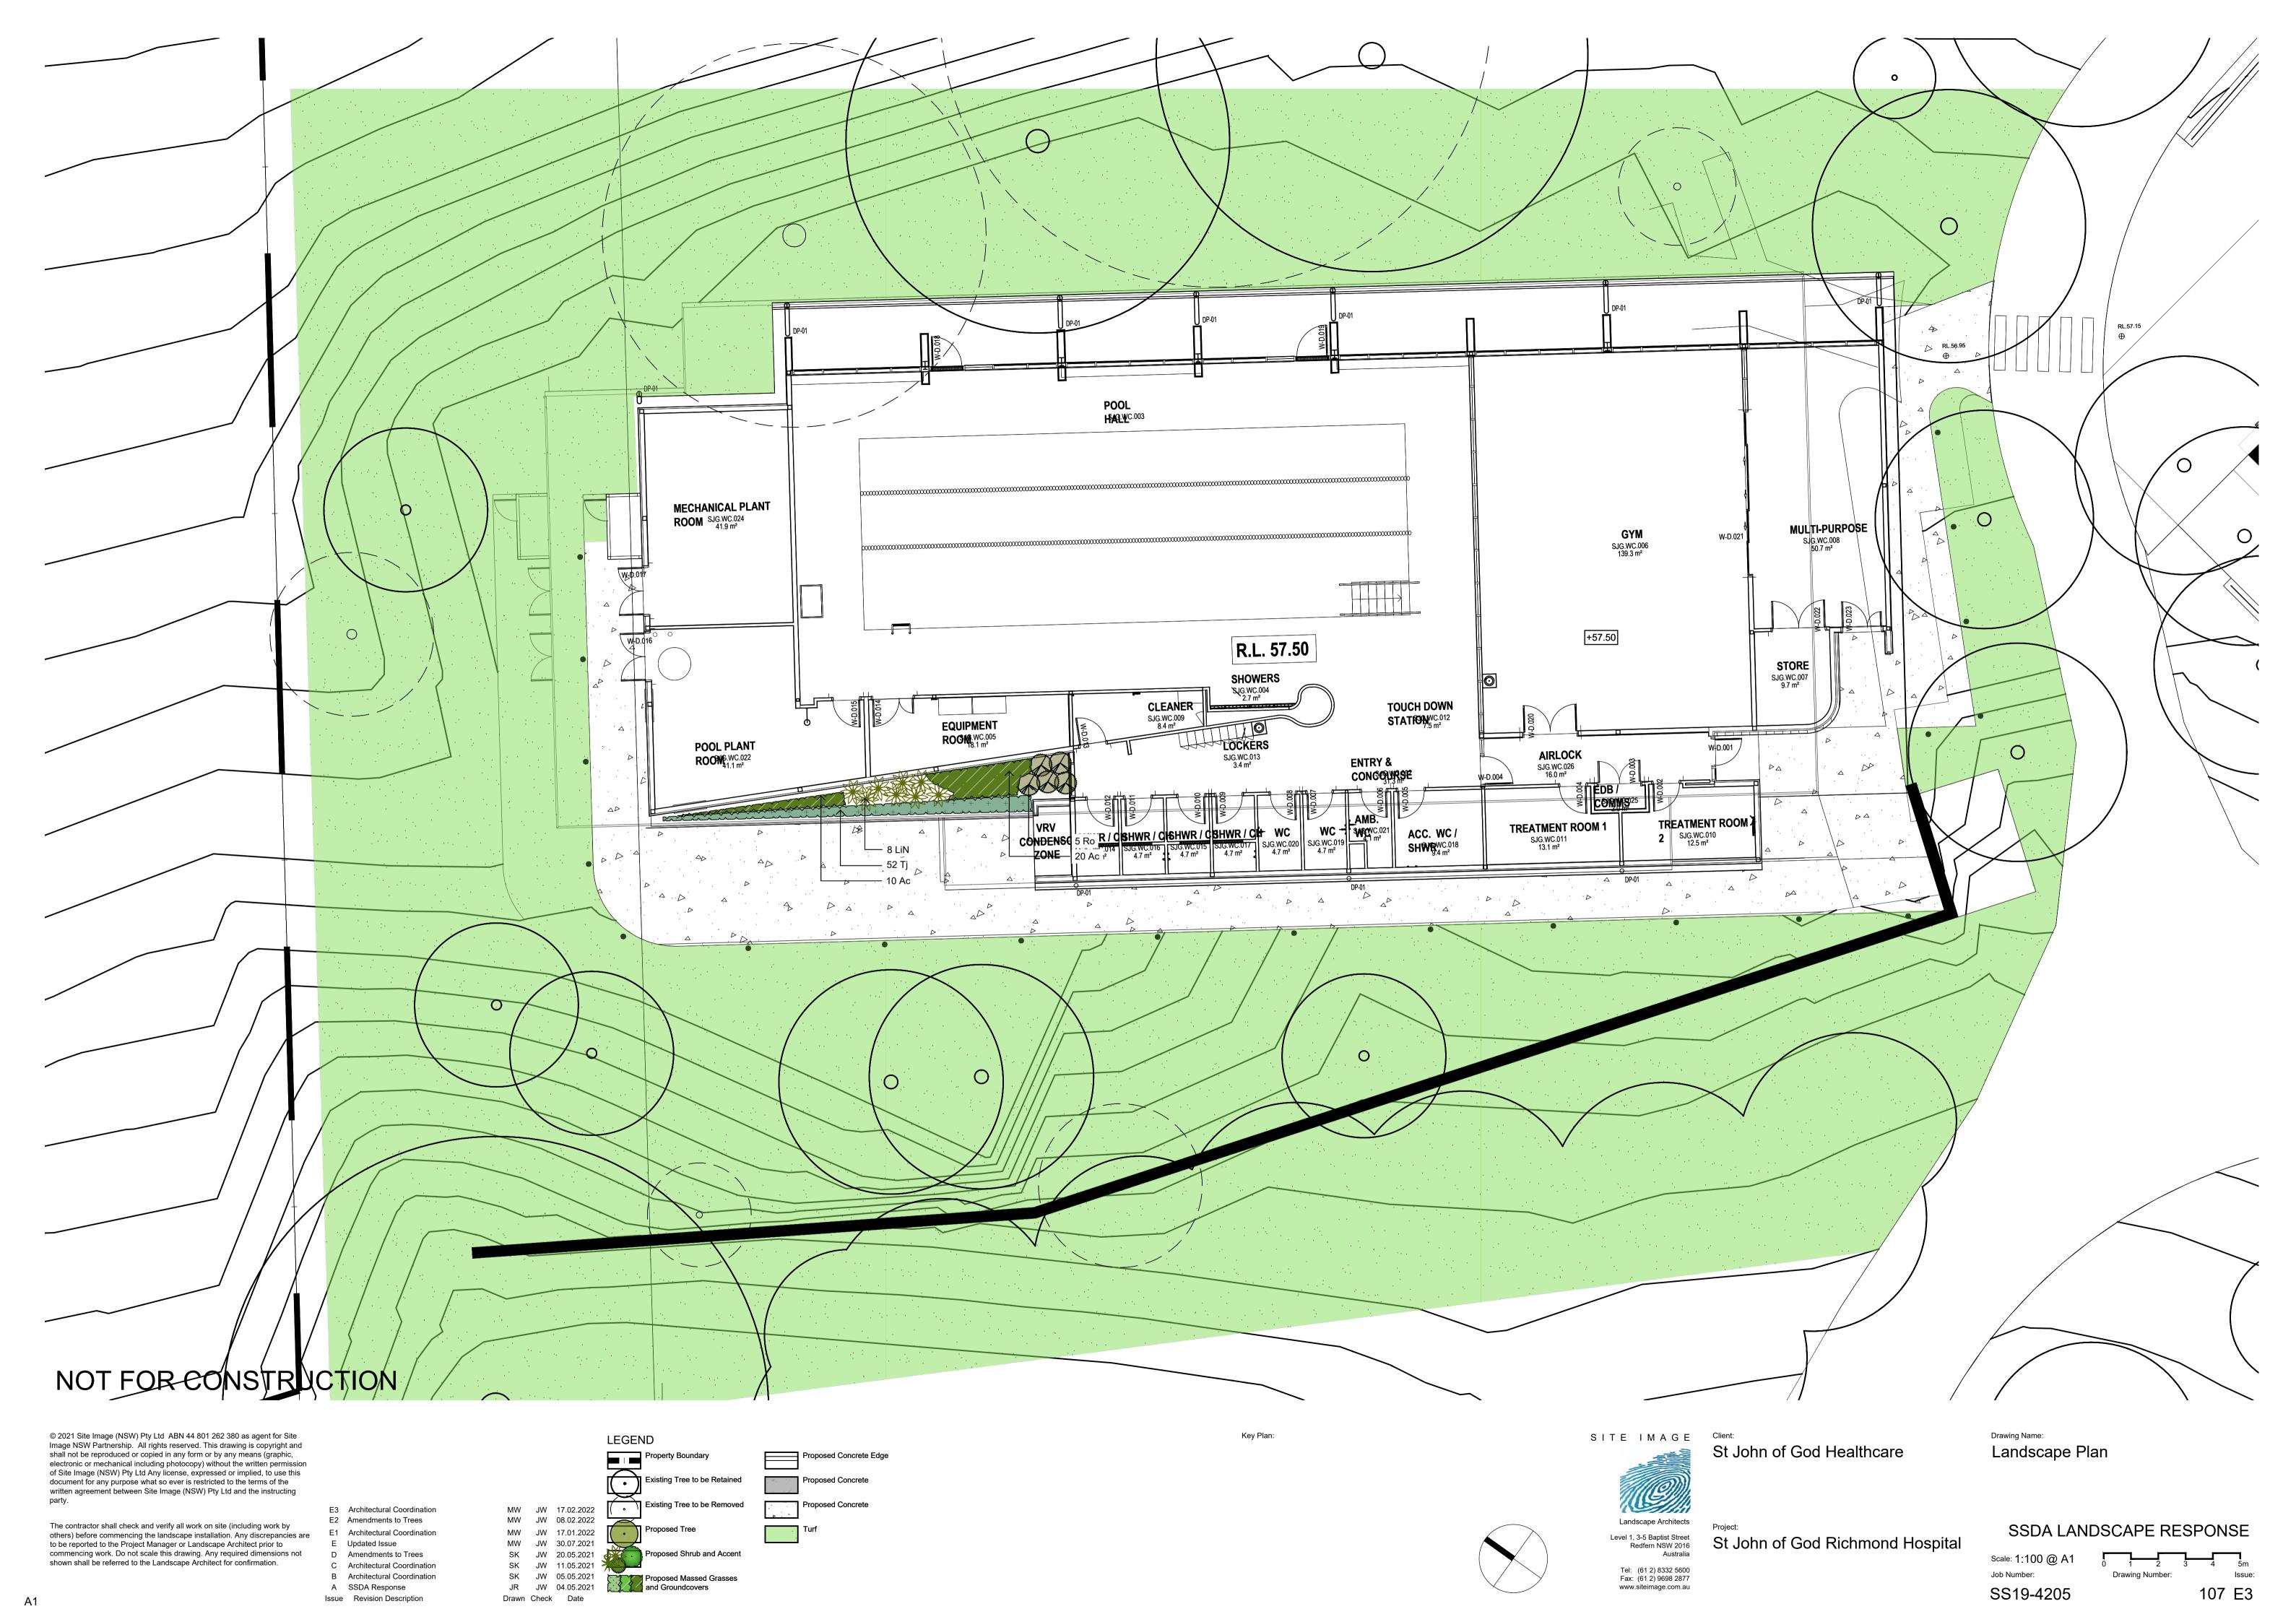

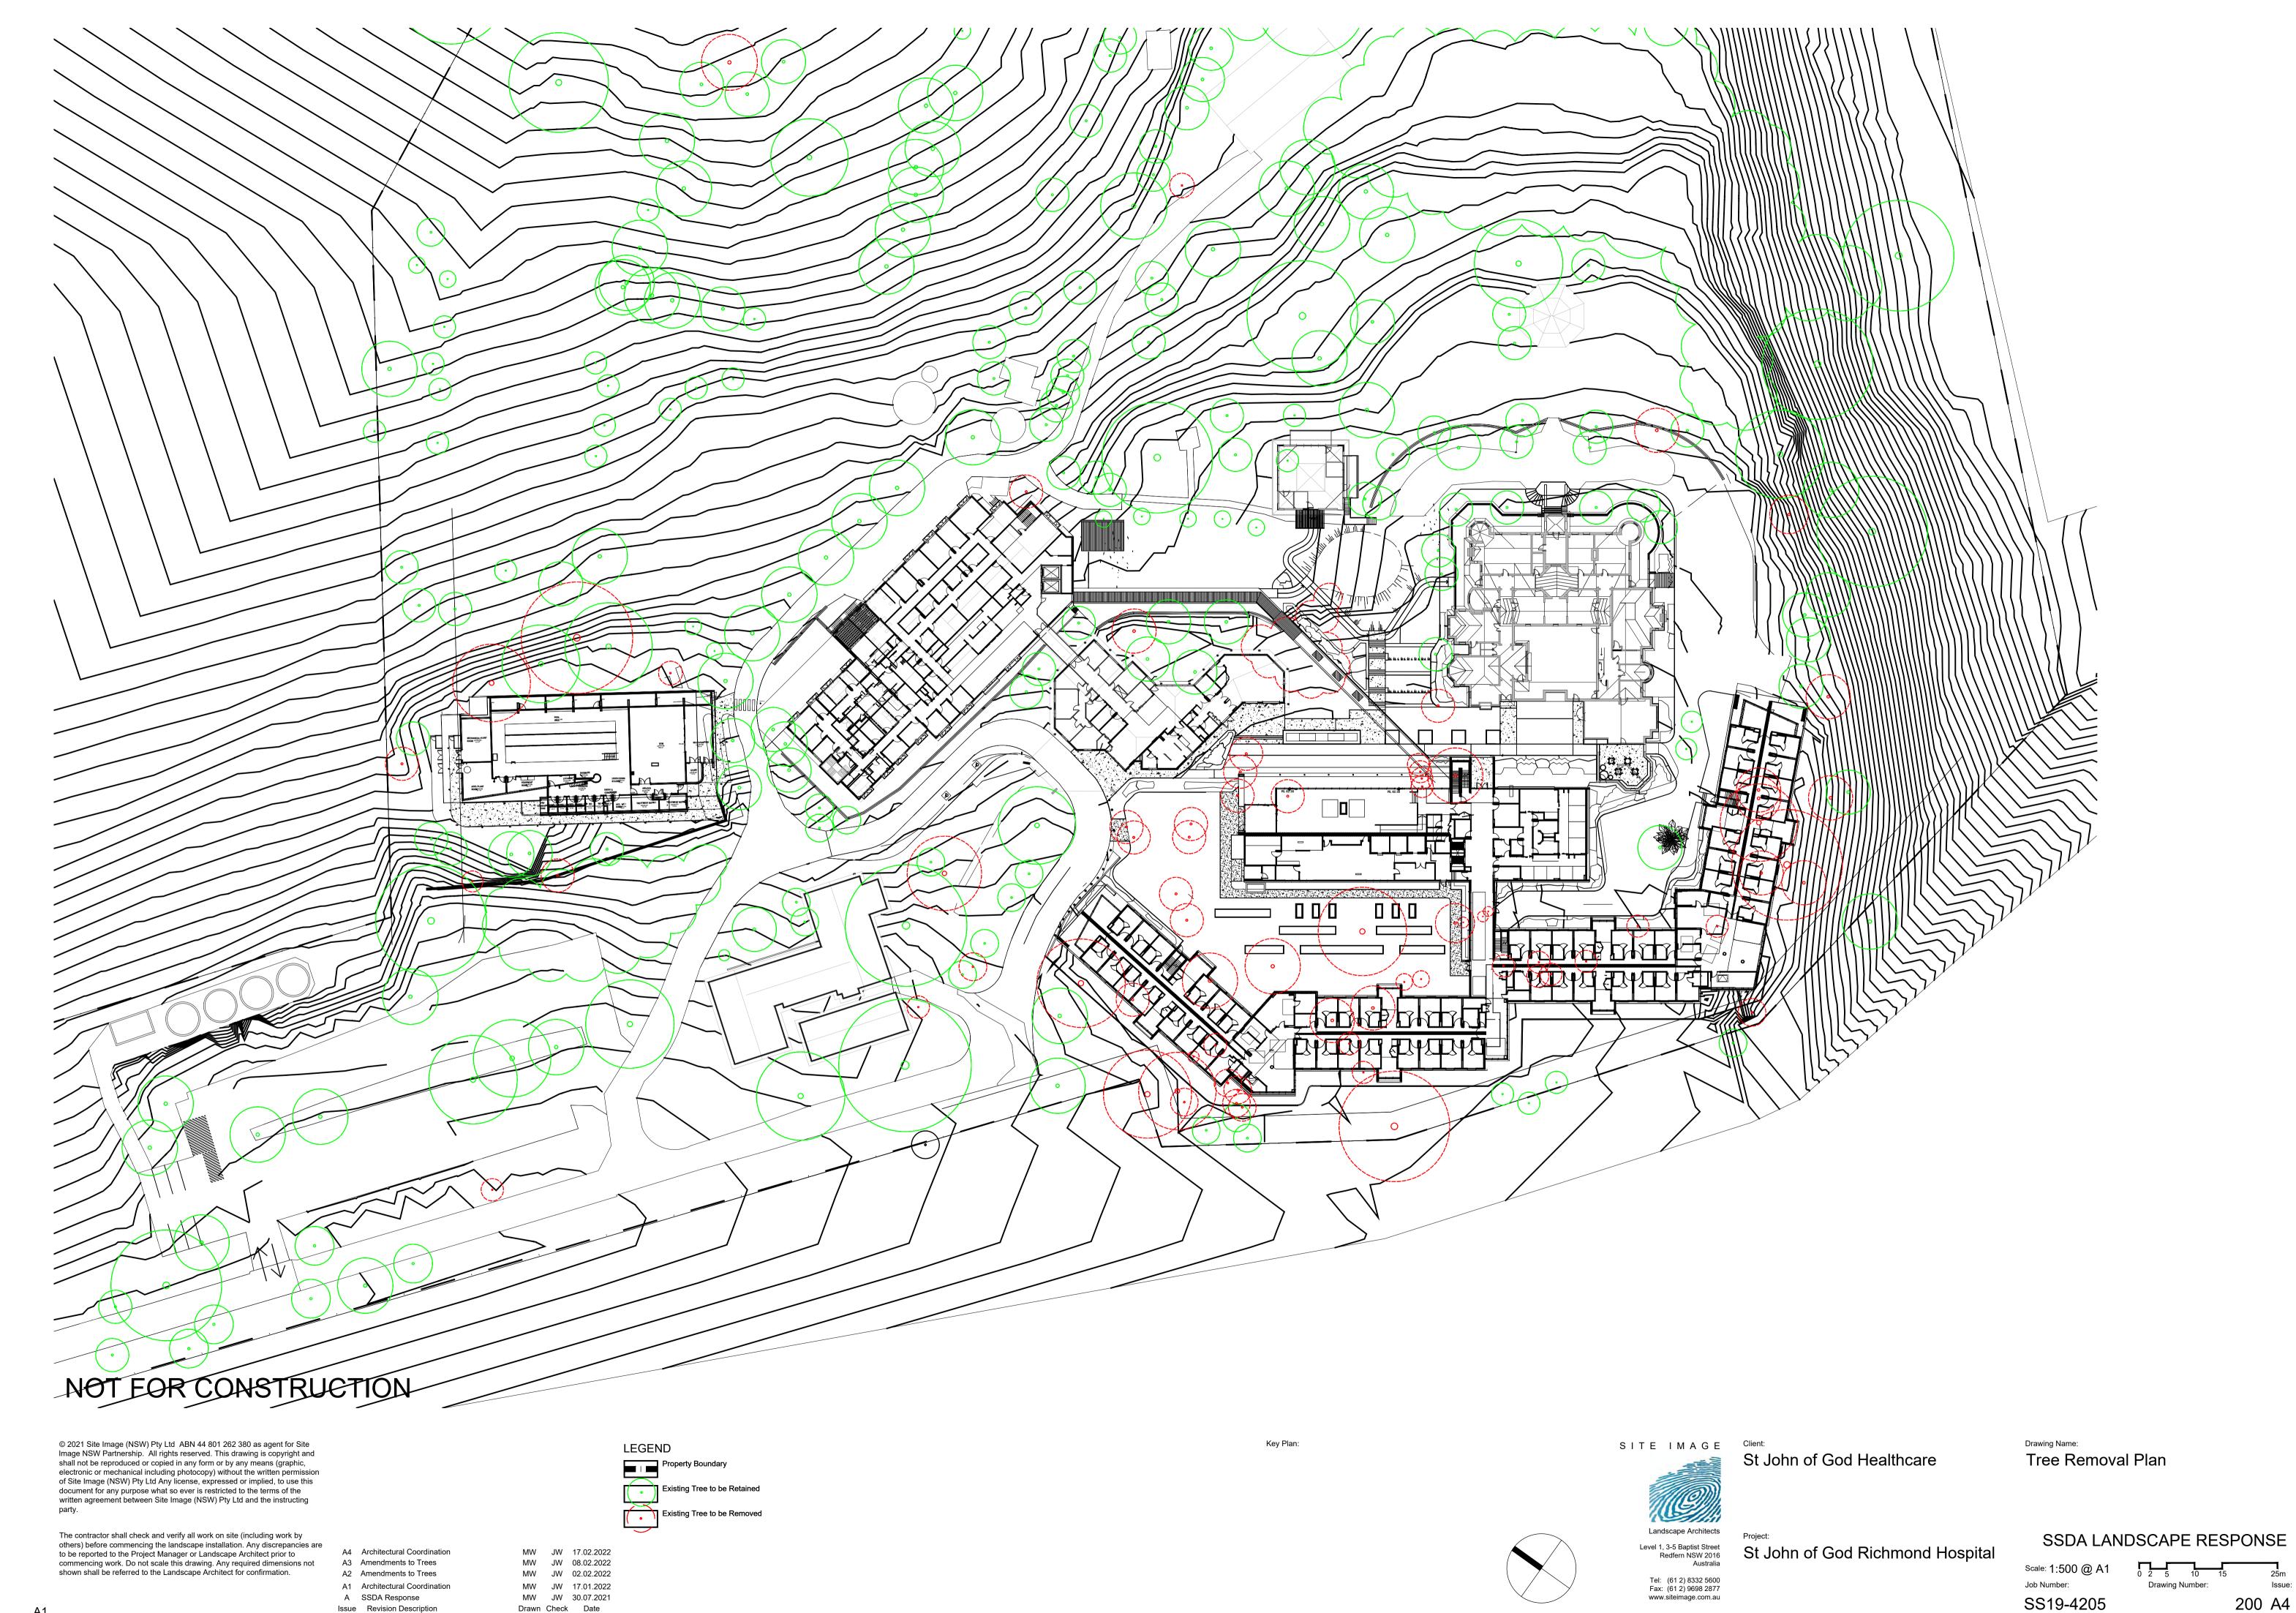

Issue Revision Description

Drawn Check Date

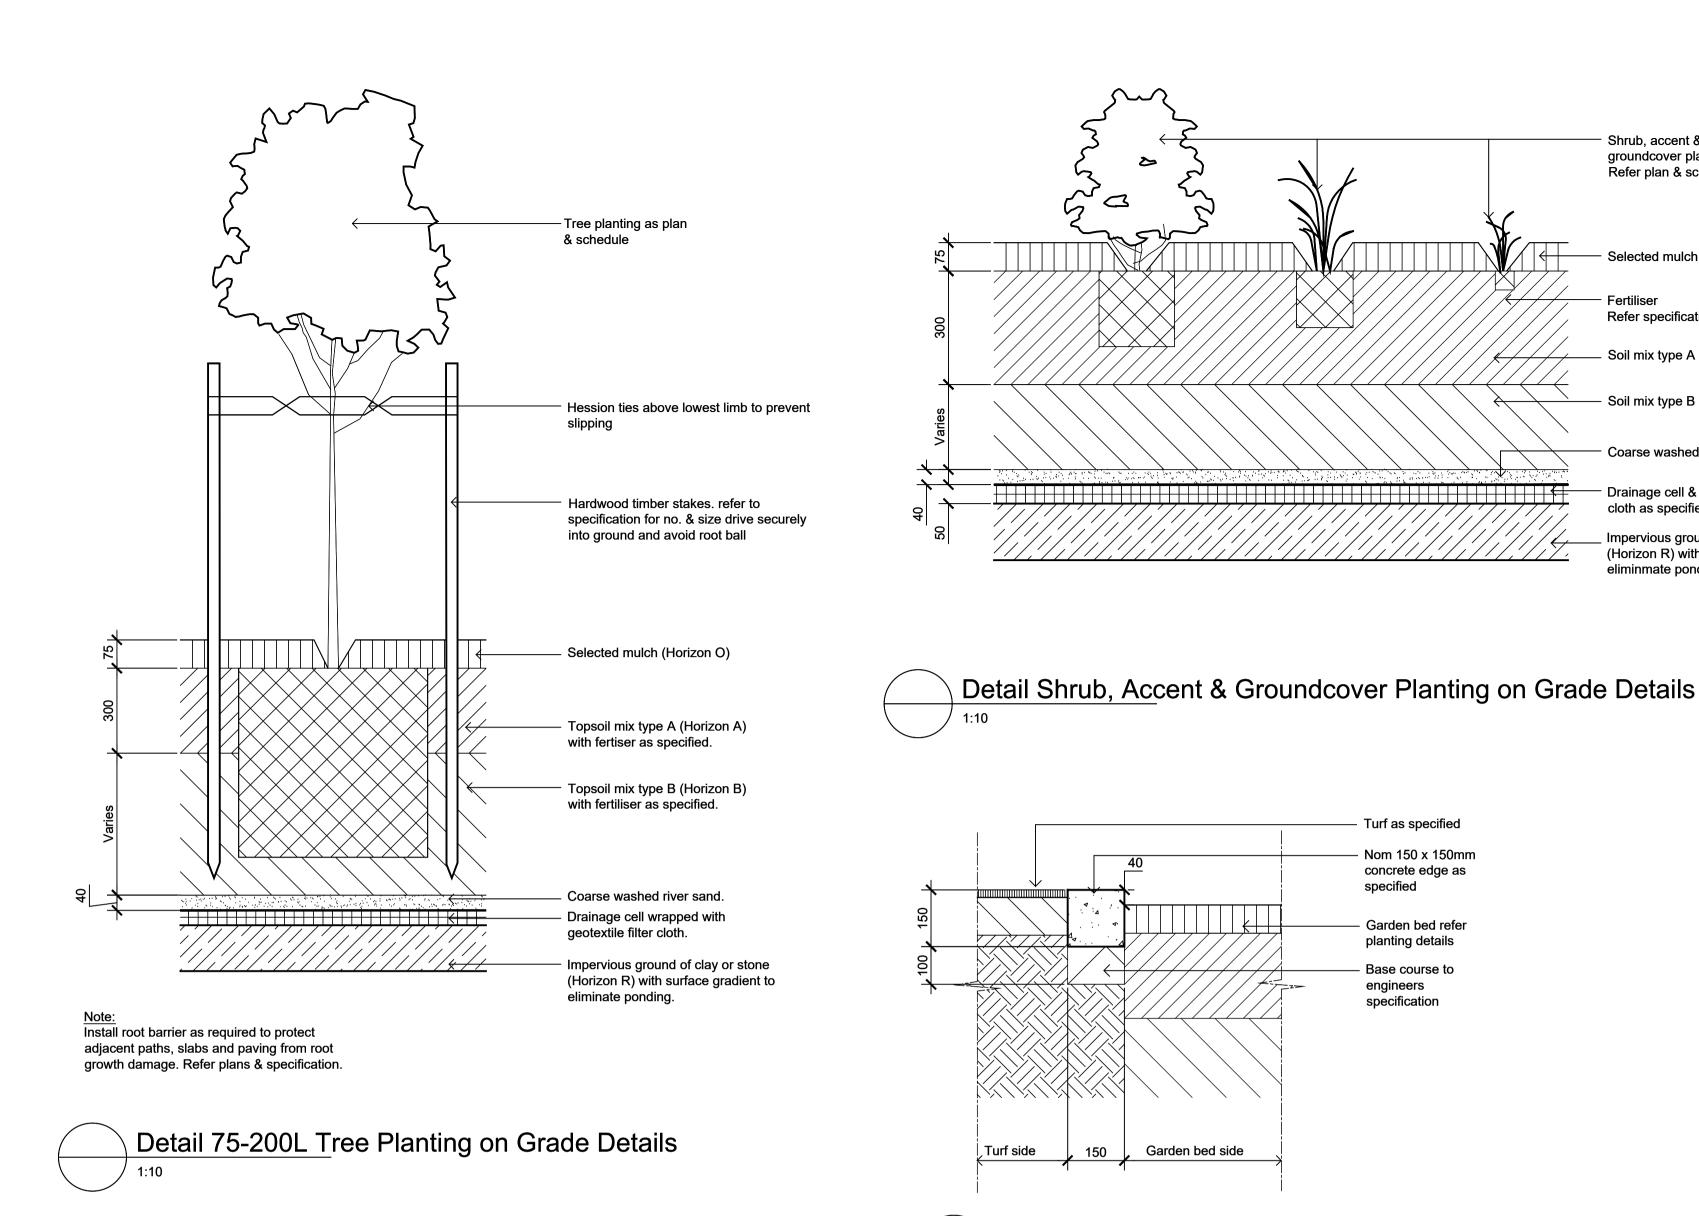

Detail Turf on Even Grade

NOT FOR CONSTRUCTION

© 2021 Site Image (NSW) Pty Ltd ABN 44 801 262 380 as agent for Site Image NSW Partnership. All rights reserved. This drawing is copyright and shall not be reproduced or copied in any form or by any means (graphic, electronic or mechanical including photocopy) without the written permission of Site Image (NSW) Pty Ltd Any license, expressed or implied, to use this document for any purpose what so ever is restricted to the terms of the written agreement between Site Image (NSW) Pty Ltd and the instructing

The contractor shall check and verify all work on site (including work by others) before commencing the landscape installation. Any discrepancies are to be reported to the Project Manager or Landscape Architect prior to commencing work. Do not scale this drawing. Any required dimensions not shown shall be referred to the Landscape Architect for confirmation.

E3 Architectural Coordination MW JW 17.02.2022 MW JW 17.01.2022 E2 Architectural Coordination E1 Amendments to Plant Schedule MW JW 18.11.2021 D Amendments to Trees SK JW 20.05.2021 Architectural Coordination SK JW 11.05.2021 SK JW 05.05.2021 B Architectural Coordination A SSDA Response JR JW 04.05.2021 Issue Revision Description Drawn Check Date


Turf as specified

Soil mix type B and fertiliser as specified

Rip subgrade to 100mm

LEGEND

Typical Concrete Edge

 

SITE IMAGE

Landscape Architects

Redfern NSW 2016

Level 1, 3-5 Baptist Street

PLANT SCHEDULE

Common Name

Japanese Maple

Pink Flowered Iron Bark

Varigated Coastal Rosemary

Mexican Orange Blossom

Japanese Crab Apple

Capital Pear

Bottlebrush

Tulip Tree

Chinese Elm

Water Gum

Oyster plant

Laurustinus Bush Germander

Native Fuchsia

Golden Diosma

Purple Hop Bush

Pride of Madeira

Blue Gem Hebe

Pink Tea Tree

Dwarf Photinia

Bronze Flax

Rosemary

Gardenia

Liriope

Matt Rush

Star Jasmine

Native Violet

Bugle Weed

Pigface

Seaside

Wild Iris

Silver Gazania

Juniper Groundcover

Climbing Guinea Flower

Wonga Wonga Vine

Trailing Ice Plant

Dwarf Bottlebrush

Japanese Wind Flower

Kangaroo Paw

New Zealand Flax

Coastal Rosemary

Wavy Plantain Lily

Lavender

Plumbago

Diosma Dwarf Pink

Silk Tree

Size m

(hxw)

11x3

5x4

15 x 10

20x8

5 x 5

11 x 6

12 x 7

10 x 8

1.5 x 1.5

1 x 1

3 x 2

1 x 2

1 x 1

1 x 1

1 x 1

1 x 1.5

1 x 3

1.5 x 2.5

1 x 1

.5 x 1

.6 x .6

3 x 2

2 x 2

1.5 x 1.5

1 x 1

1 x 1

1.5 x 1.5

1.5 x 1.5

 0.4×3

.6 x .4

.6 x .65

.2 x 1

.15 x .4

.4 x .8

.4 x .6

.4 x .4

.2 x 1

.5 x .5

.1 x 1

.3 x .3

.6 x .5

.2 x 1

.1 x 1

.1 x 2

.1 x 2

Spacings

As Shown

6/m2

6/m2

5/m2

3/m2

4/m2

5/m2

2/m2

2/m2

5/m2

2/m2

3/m2

4/m2

4/m2

5/m2

5/m2

As Shown

As Shown

Pot

Size

100It

100Lt

100It

45Lt

45Lt

100It

45It

100Lt

45lt

45lt

200mm

150mm

458

Quantity

Symbol Botanical Name

Trees

Ap Acer palmatum

Pc Pyrus 'Capital'

Albizia julibrissin

Es Eucalyptus sideroxylon "Pink"

WFB Westringia brevifolia 'Lilac and Lace'

Cv Callistemon viminalis

Lt Liriodendron tulipiferua

Mf Malus floribunda

Ns Nyssa sylvatica

UP Ulmus Parvifolia

Shrubs Am Acanthus mollis

Vt Viburnum tinus
Tf Teucrium fruticans

Ct Choisya ternata

Do Daphne odora

Ec Echium candicans

HBG Hebe 'Blue Gem'

Pt Phormium tenax

Ca Correa alba
CC Coleonema compactum

CPA Coleonema pulchellum 'Aurea'

Dv Dodonaea viscosa 'Purpurea'

LPC Leptospermum 'Pink Cascade'

Photinia glabra 'Rubens'

Lin Lavendula x intermedia

PCW Plumbago 'Cape White'

PBB Phormium 'Bronze Baby'

Ro Rosmarinus officianalis

Groundcovers

LEG Liriope 'Evergreen Giant'

Ac Anigozanthus cultivars

CLJ Callistemon 'Little John'

Cg Carpobrotus glaucescens
Ek Erigeron karvinskianus

Ah Anemone x hybrida

LTA Lomandra longifolia 'Tanika'

Tj Trachelospernum jasminoides

Ar Ajuga reptans 'Catlins Giant'

Jh Juniperus horizontalis 'Douglasii'

Wf Westringia fruticosa

Hu Hosta undulata

Vh Viola hederacea

Lc Lampanthus cvs.

Di Dietes iridoides

Gt Gazania tomentosa

Climbers

Hs Hibbertia scandens

Pp Pandorea pandorana

GF Gardenia augusta 'Florida'

TI Tristaniopsis laurina

Shrub, accent &

Selected mulch.

Refer specification

Soil mix type A (Horizon A)

Soil mix type B (Horizon B)

Coarse washed river sand

cloth as specified

eliminmate ponding.

Drainage cell & geotextile filter

Impervious ground of clay or stone

(Horizon R) with surface gradient to

Fertiliser

groundcover planting. Refer plan & schedule

St John of God Healthcare

Landscape Details

St John of God Richmond Hospital

SSDA LANDSCAPE RESPONSE

Job Number: Drawing Number: SS19-4205 501 E3

Tel: (61 2) 8332 5600 Fax: (61 2) 9698 2877 www.siteimage.com.au