

EXISTING APPROVED PLANT — BLACK.
AMENDMENT TO MOD 17 — RED.
APPROVED PLANT YET
TO BE CONSTRUCTED — BLUE.
PLANT RELOCATION FROM
PREVIOUS APPROVAL—PURPLE

CONTROL ROOM &
AMENITIES TO BE
INSTALLED WITHIN
EXISTING MAINTENANCE
WORKSHOP BUILDING.

APPROVED
CONTAINER
STORAGE
AREA.

APPROVED
PACKAGING
PLANT.

PROPOSED PRODUCT
DRYER BUILDING
EXTENSION.

PROPOSED PRODUCT
DRYER.

PROPOSED RELOCATION
OF CAR PARKING SPACES
& RECONFIGURATION
OF EXISTING.
(Drw. MN6927-009).

OPEN PADDOCKS

MANILDRA

COMPLEX

PROPOSED SIFTER
ROOM EXTENSION.
(Drw. MN6531-014).

No5 STARCH DRYER
BUILDING

APPROVED PRODUCT
DRYER BUILDING

Shoalhaven River


0 25M 50M 75M 100M
scale= 1:1000

REV	ZONE	DATE	BY	CHKD	APPD
P06	F4	20-02-20	S.B.	J.H.	
P05	E4	14-02-20	S.B.	J.H.	
P04	F5	20-02-20	S.B.	J.H.	
P03	E3	20-02-20	S.B.	J.H.	
P02	ALL	20-02-20	A.T.	J.H.	
P01	ALL	18-02-20	A.T.	J.H.	

MANILDRA
GROUP
100% AUSTRALIAN

THIS DRAWING IS A CONFIDENTIAL COMMUNICATION OF
MANILDRA GROUP.
TO TAKE A COPY OR DISCLOSE TO A THIRD PARTY
WITHOUT WRITTEN CONSENT CONSTITUTES AS
AN INFRINGEMENT OF THE COPYRIGHT.

DRAWN PC	DATE 03-02-20	SITE MANILDRA-SHOALHAVEN STARCHES PTY LTD	SHT SIZE A3
DESIGNED PC	DATE	JOB TITLE NOWRA PLANT.	SHEET OF
CHKD A.T.	DATE	DWG TITLE APPROVED & NEW MOD 17 PROPOSALS. OVER ALL SITE PLAN.	REV. P06
APPD J.H.	DATE	PROJECT No. 6927A	
SCALE 1:2500		DWG No. MN6927-001	

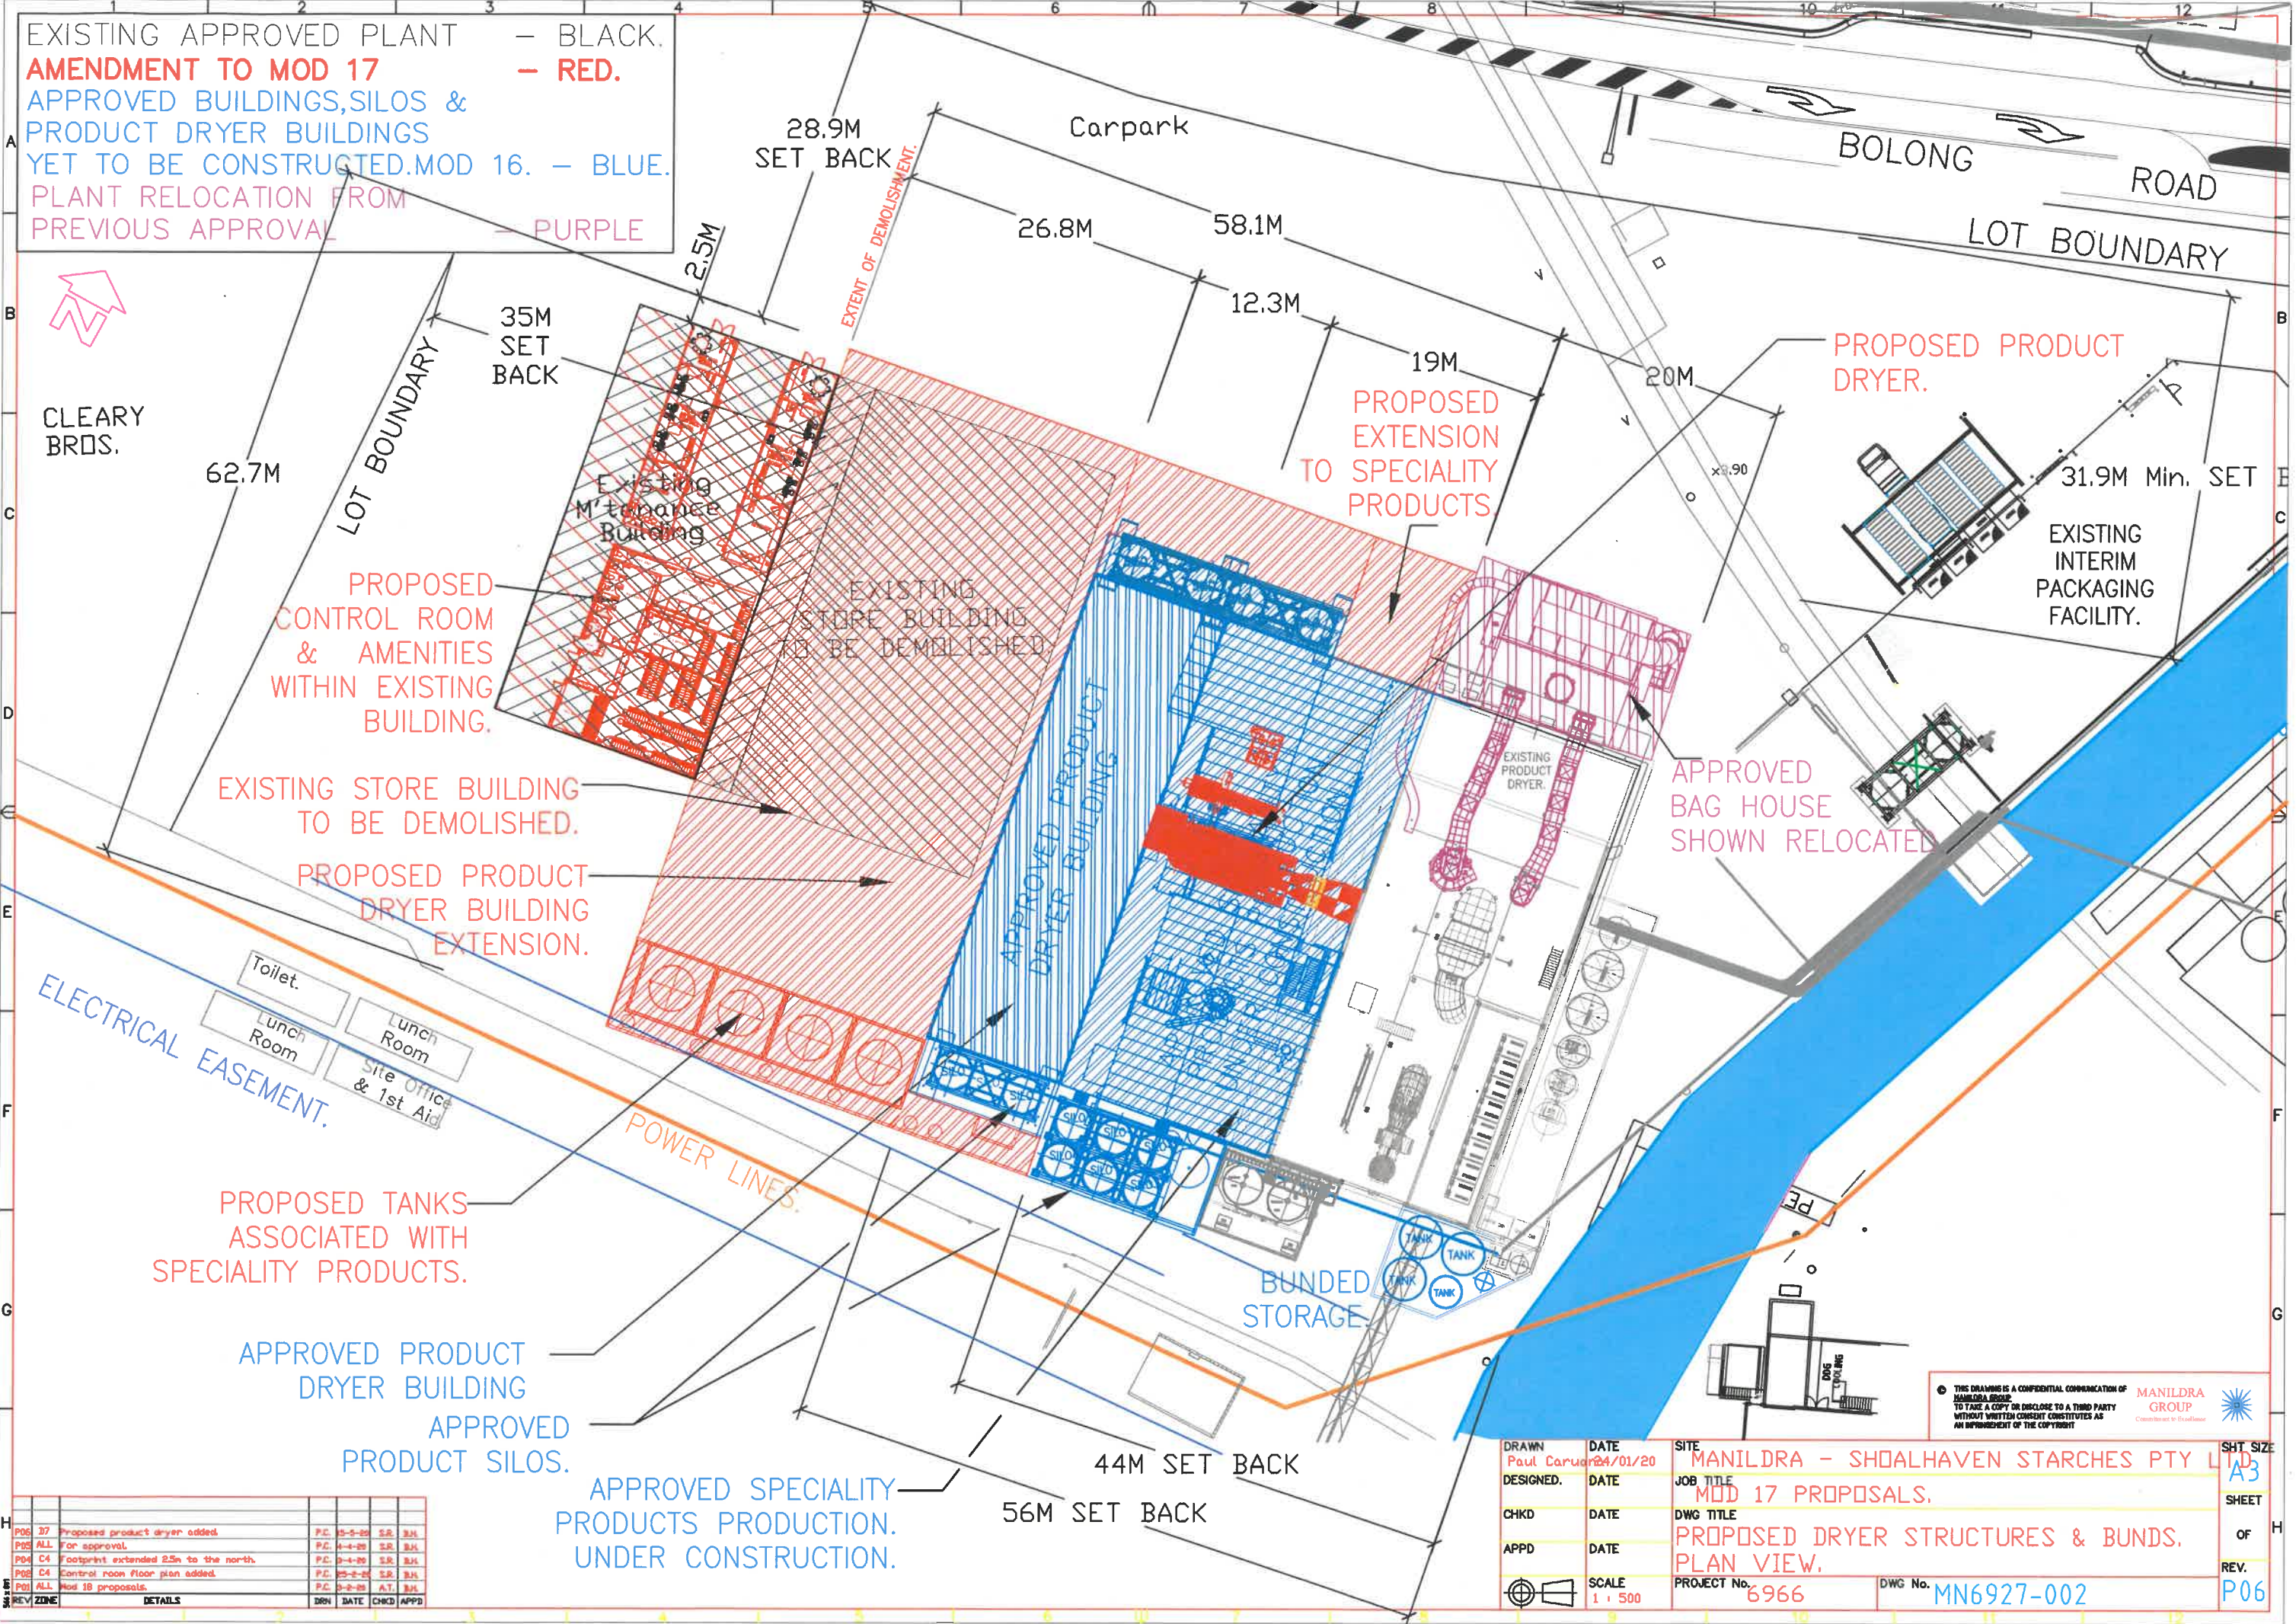

EXISTING APPROVED PLANT — BLACK.
AMENDMENT TO MOD 17 — RED.
APPROVED BUILDINGS, SILOS &
PRODUCT DRYER BUILDINGS
YET TO BE CONSTRUCTED. MOD 16. — BLUE.
PLANT RELOCATION FROM
PREVIOUS APPROVAL — PURPLE

CLEARLY
BRDS.

62.7M

LOT BOUNDARY

35M
SET
BACK

28.9M
SET BACK

Carpark

26.8M

58.1M

12.3M

19M

20M

PROPOSED PRODUCT
DRYER.

EXISTING
INTERIM
PACKAGING
FACILITY.

31.9M Min. SET

PROPOSED
CONTROL ROOM
& AMENITIES
WITHIN EXISTING
BUILDING.

EXISTING STORE BUILDING
TO BE DEMOLISHED.

PROPOSED PRODUCT
DRYER BUILDING
EXTENSION.

ELECTRICAL EASEMENT.

Toilet.
Lunch Room
Lunch Room
Site Office
& 1st Aid

POWER LINES.

PROPOSED TANKS
ASSOCIATED WITH
SPECIALITY PRODUCTS.

APPROVED PRODUCT
DRYER BUILDING
APPROVED
PRODUCT SILOS.

APPROVED SPECIALITY
PRODUCTS PRODUCTION.
UNDER CONSTRUCTION.

44M SET BACK

56M SET BACK

BUNDLED
STORAGE

DRAWN
Paul Caruana
DESIGNED.
DATE
24/01/20
CHKD
DATE
APPD
DATE
SCALE
1 : 500

SITE
MANILDRA - SHOALHAVEN STARCHES PTY LTD
JOB TITLE
MOD 17 PROPOSALS.
DWG TITLE
PROPOSED DRYER STRUCTURES & BUNDS.
PLAN VIEW.
PROJECT No. 6966
DWG No. MN6927-002


THIS DRAWING IS A CONFIDENTIAL COMMUNICATION OF
MANILDRA GROUP
TO TAKE A COPY OR DISCLOSE TO A THIRD PARTY
WITHOUT WRITTEN CONSENT CONSTITUTES AS
AN INFRINGEMENT OF THE COPYRIGHT

MANILDRA
GROUP



SHT SIZE
A3
SHEET
OF
H
REV.
P06

REV	ZONE	DETAILS	DRN	DATE	CHKD	APPD
P06	37	Proposed product dryer added.	P.C.	25-5-20	S.R.	B.H.
P06	ALL	For approval.	P.C.	4-4-20	S.R.	B.H.
P04	C4	Footprint extended 2.5m to the north.	P.C.	2-4-20	S.R.	B.H.
P06	C4	Control room floor plan added.	P.C.	25-5-20	S.R.	B.H.
P01	ALL	Mod 18 proposals.	P.C.	2-2-20	A.T.	B.H.

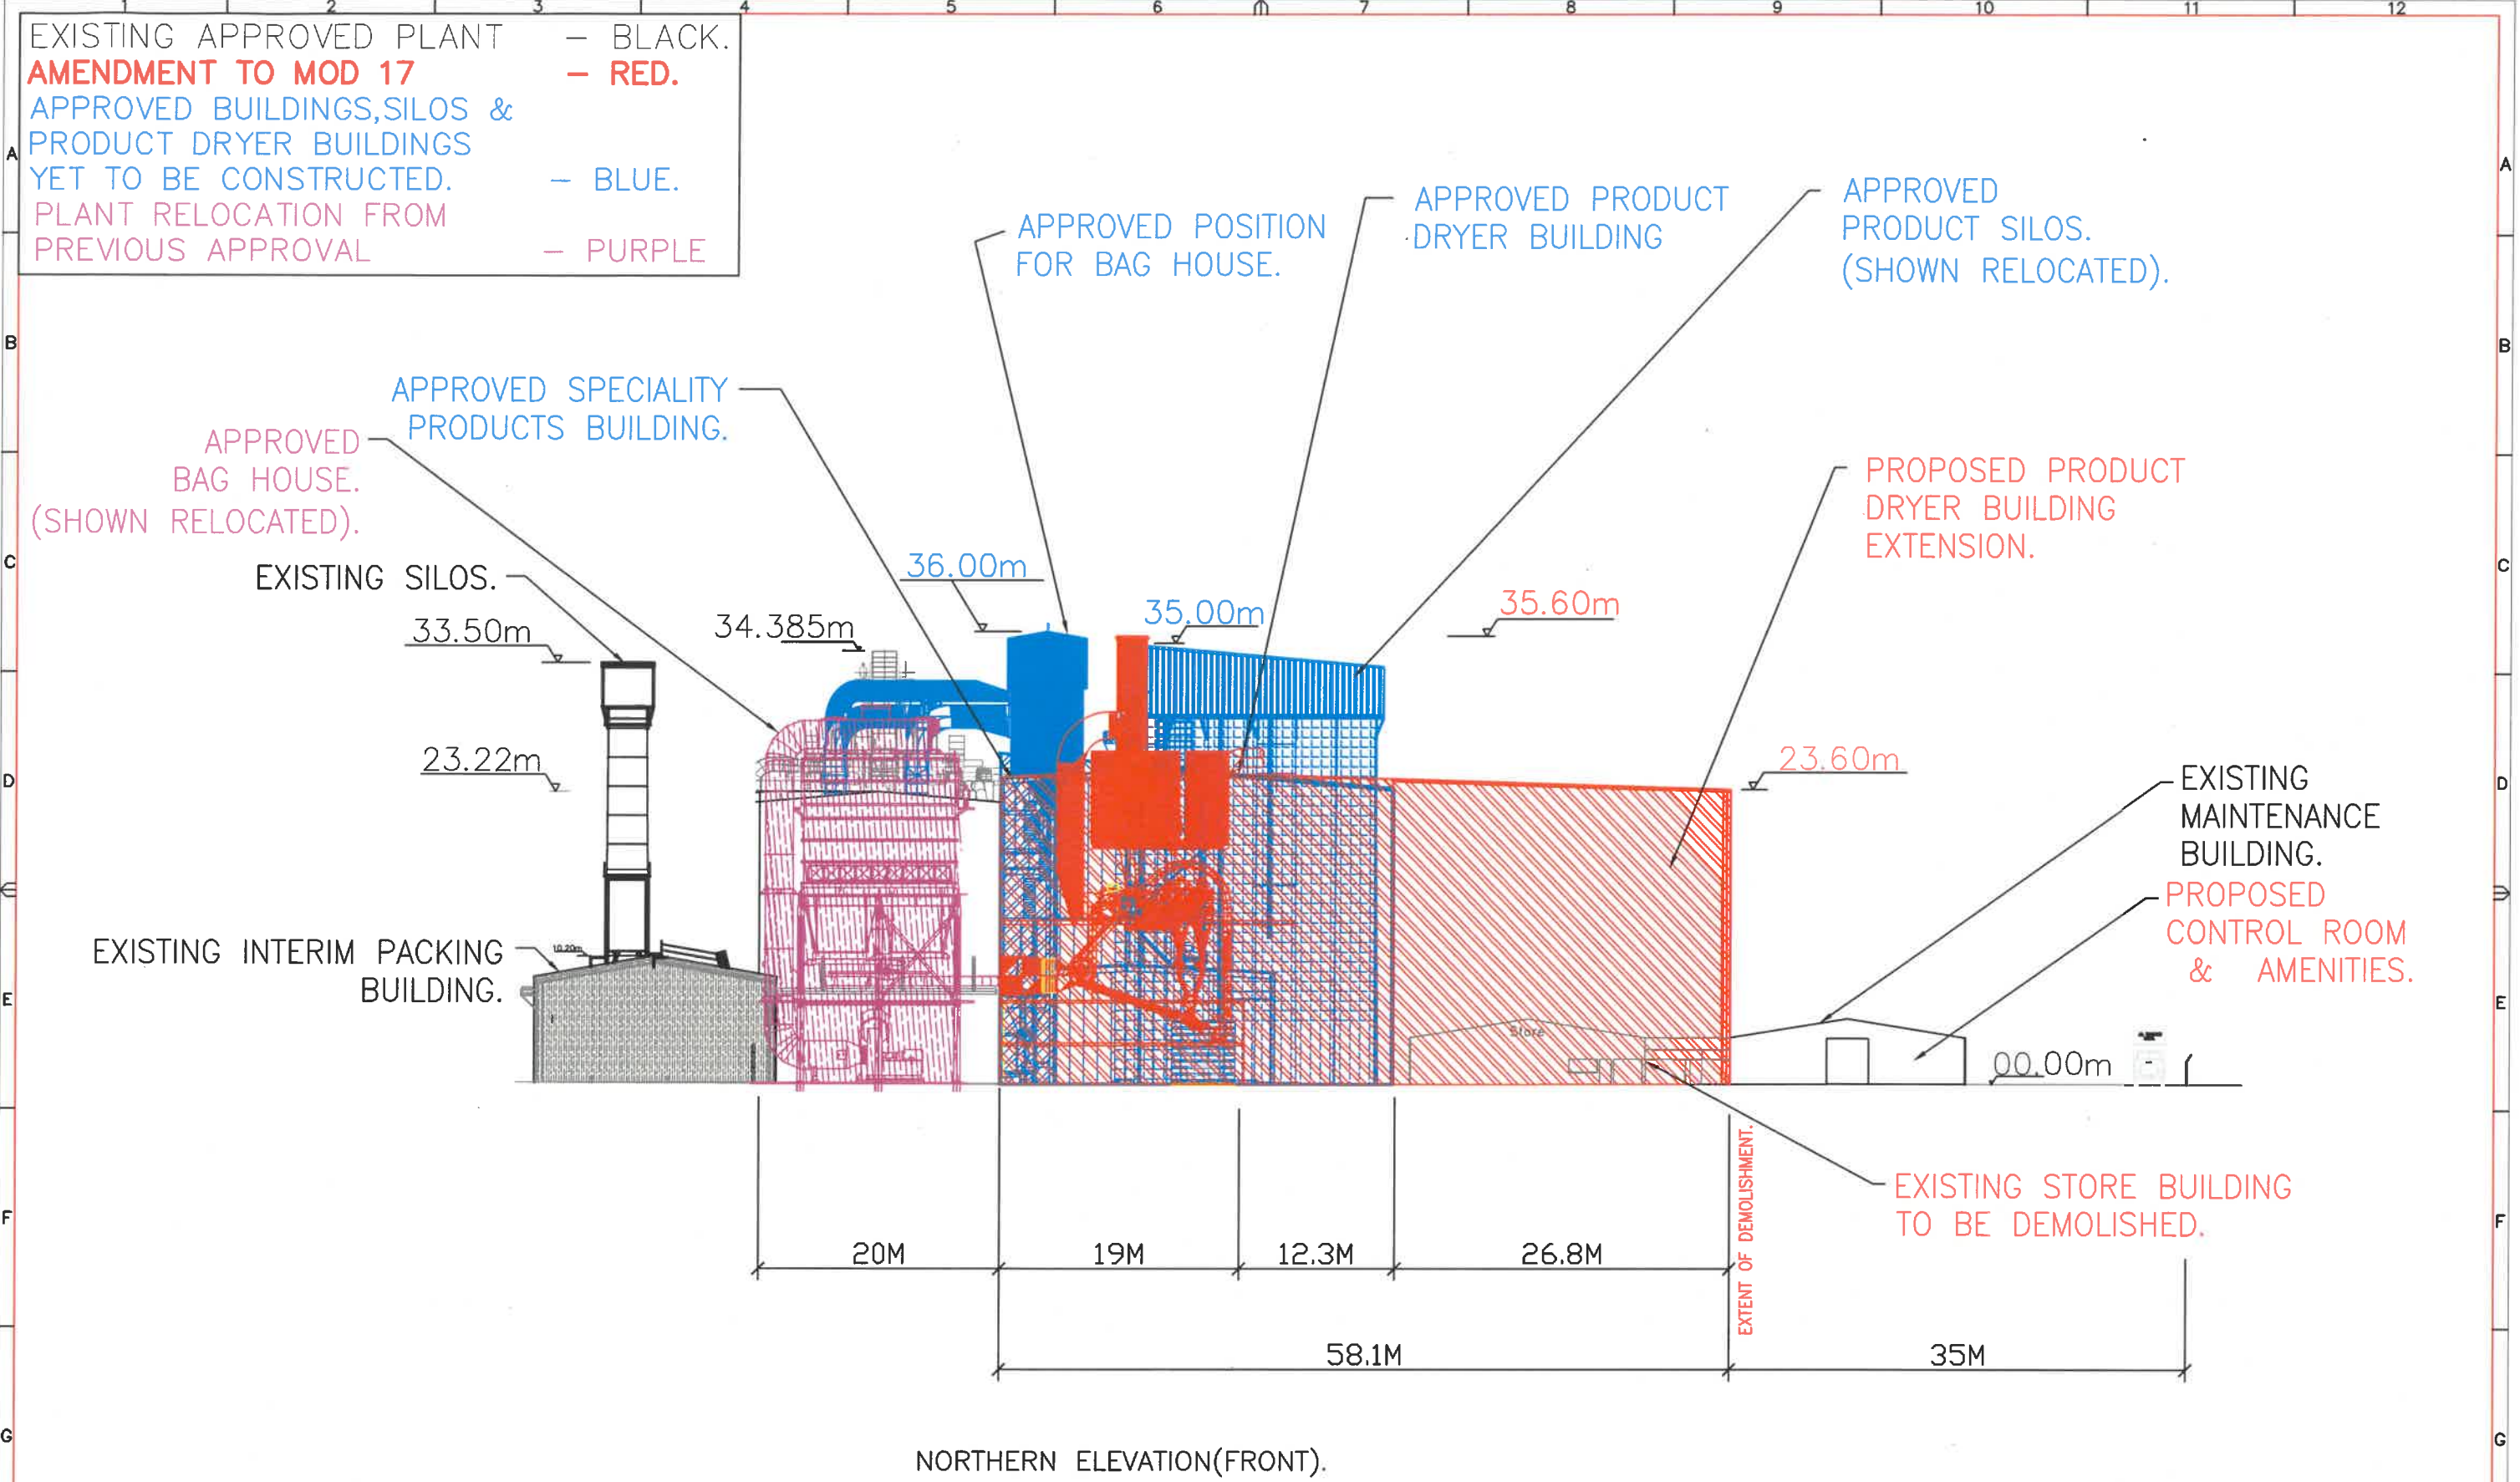

REV	ZONE	DETAILS	DRN	DATE	CHKD	APPD
1		ALL Over raised	P.C.	25-5-20	A.T.	B.H.
2		ALL For approval	P.C.	4-4-20	S.R.	B.H.
3		E9 Extent of demo added.	P.C.	25-5-20	S.R.	B.H.
4		ALL Mod 18 proposals.	P.C.	2-2-20	A.T.	B.H.




MANILDRA GROUP
Commitment to Excellence

THIS DRAWING IS A CONFIDENTIAL COMMUNICATION OF
MANILDRA GROUP.
TO TAKE A COPY OR DISCLOSE TO A THIRD PARTY
WITHOUT WRITTEN CONSENT CONSTITUTES AS
AN INFRINGEMENT OF THE COPYRIGHT

DRAWN Paul Carver	DATE 24/01/20	SITE MANILDRA - SHOALHAVEN STARCHES PTY LTD	SHT SIZE A3
DESIGNED.	DATE	JOB TITLE MOD 17 PROPOSALS.	SHEET OF
CHKD	DATE	DWG TITLE PROPOSED DRYER STRUCTURES, NORTHERN ELEVATION.	REV.
APPD	DATE	PROJECT No. 6927	DWG No. MN6927-003
	SCALE 1 : 500		P06

EXISTING APPROVED PLANT — BLACK.
AMENDMENT TO MOD 17 — RED.
 APPROVED BUILDINGS, SILOS &
 PRODUCT DRYER BUILDINGS
 YET TO BE CONSTRUCTED. — BLUE.
 PLANT RELOCATION FROM
 PREVIOUS APPROVAL — PURPLE

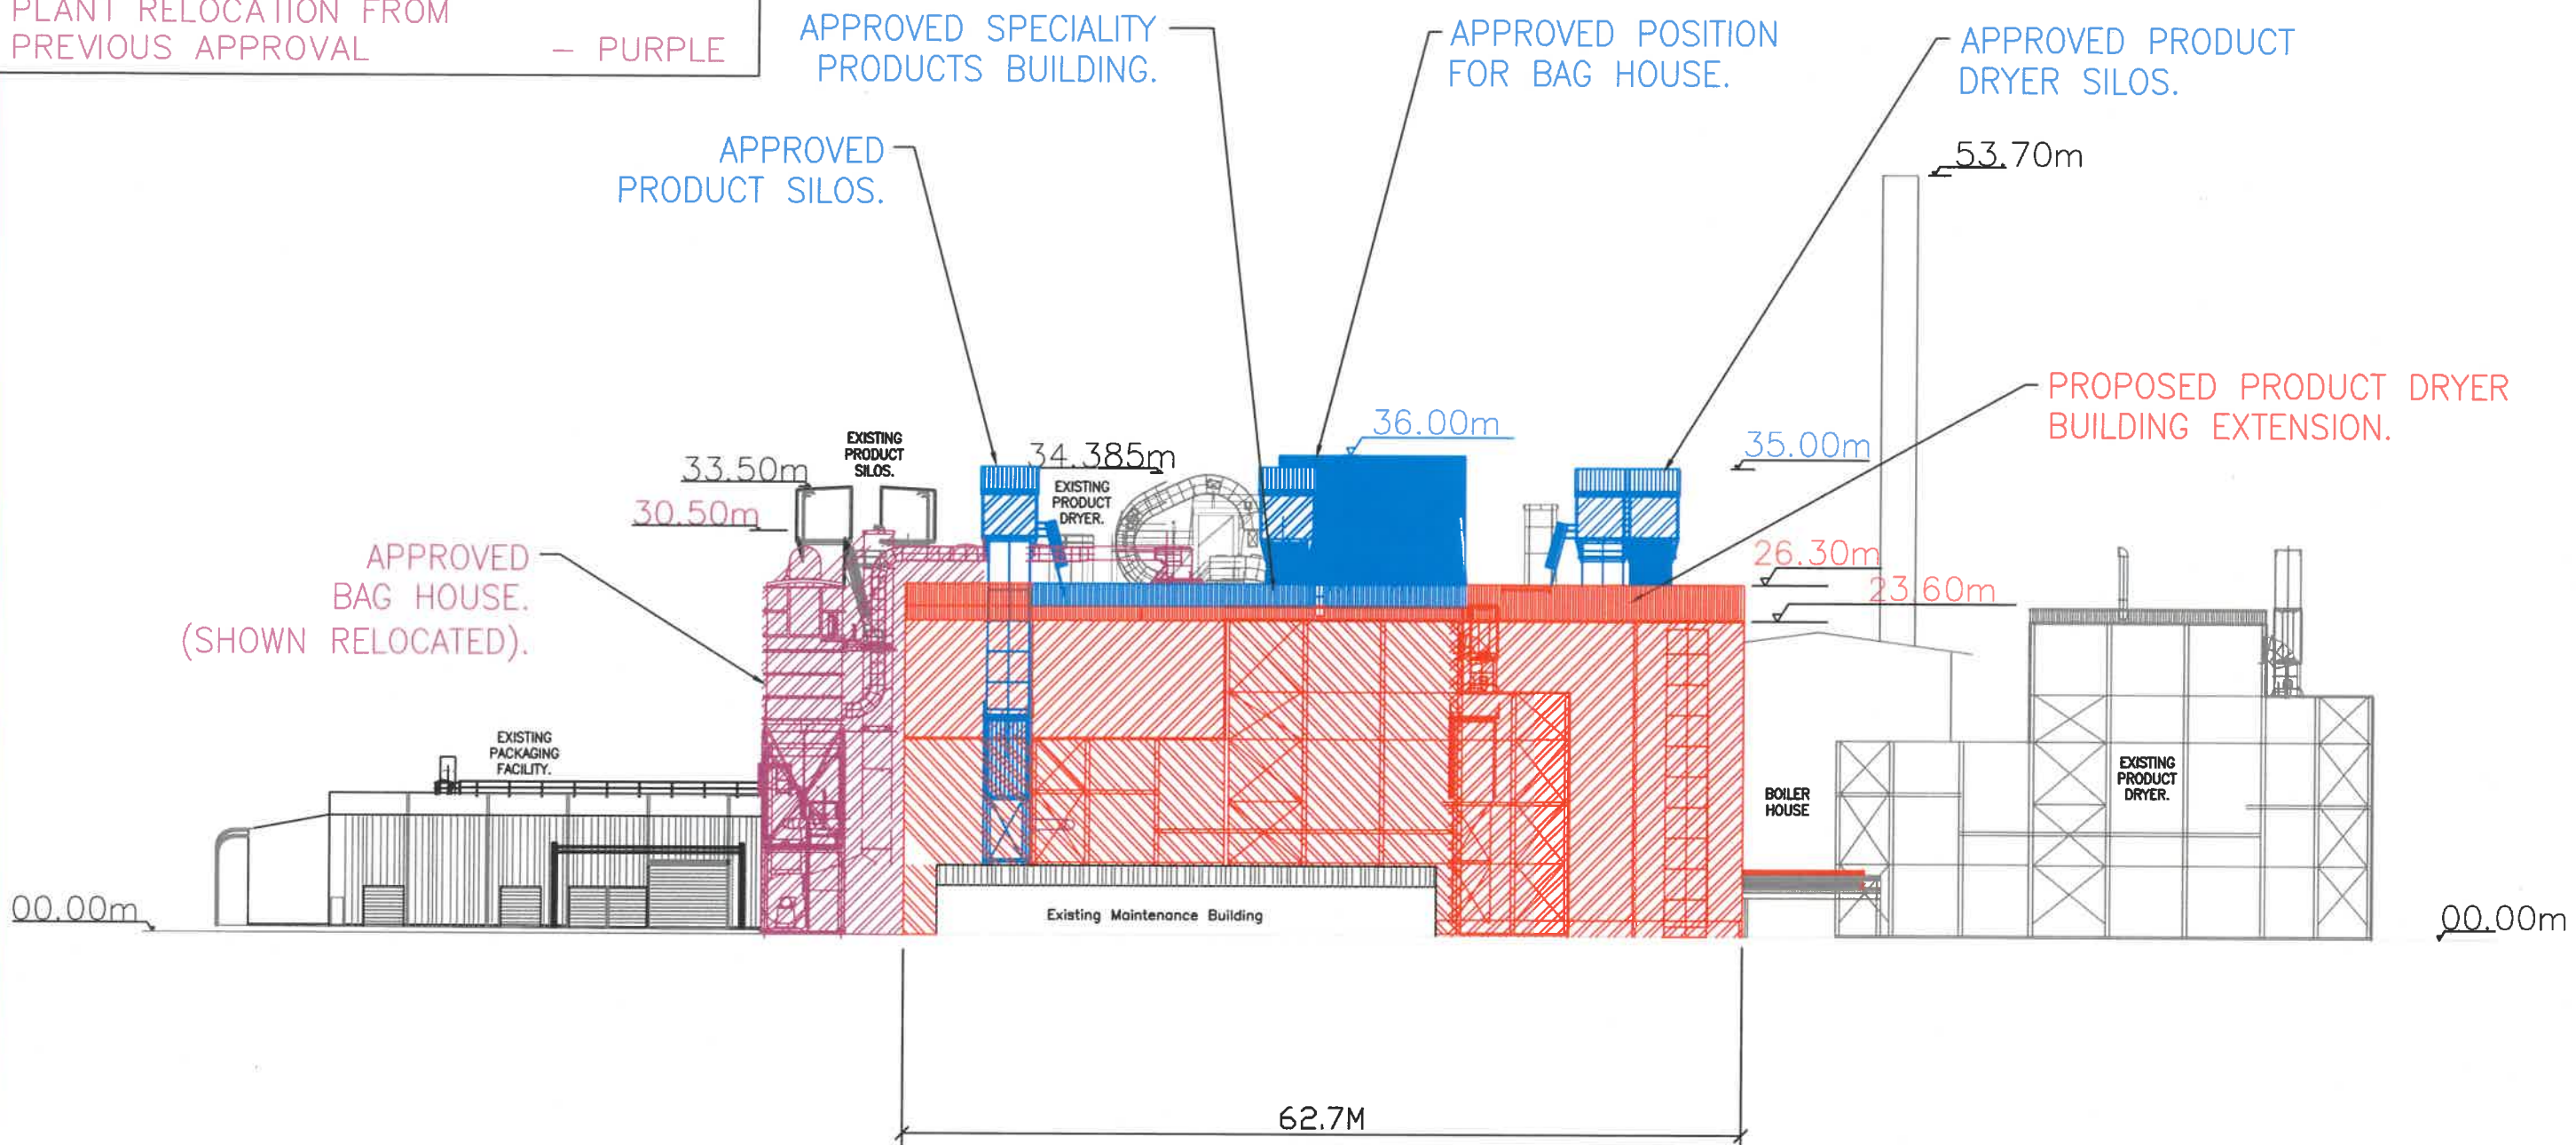

WESTERN ELEVATION.

REV	ZONE	DETAILS	DRN	DATE	CHKD	APPD
P01	ALL	For approval.	P.C.	1-1-88	S.R.	J.H.
P02	ALL	No changes.	P.C.	25-2-88	S.R.	J.H.
P03	ALL	Mod 18 proposals.	P.C.	2-2-89	A.T.	J.H.



MANILDRA GROUP
 Commitment to Excellence


THIS DRAWING IS A CONFIDENTIAL COMMUNICATION OF MANILDRA GROUP. TO TAKE A COPY OR DISCLOSE TO A THIRD PARTY WITHOUT WRITTEN CONSENT CONSTITUTES AS AN INFRINGEMENT OF THE COPYRIGHT

DRAWN
Paul Caruana
DESIGNED
CHKD
APPD

DATE
18/01/17
DATE
DATE
DATE
SCALE
1 : 500

SITE
MANILDRA - SHOALHAVEN STARCHES PTY LTD
JOB TITLE
MOD 17 PROPOSALS.
DWG TITLE
PROPOSED DRYER STRUCTURES.
WESTERN ELEVATION.
PROJECT No.
6927
DWG No.
MN6927-004

SHT SIZE
A3
SHEET
OF
REV.
P05

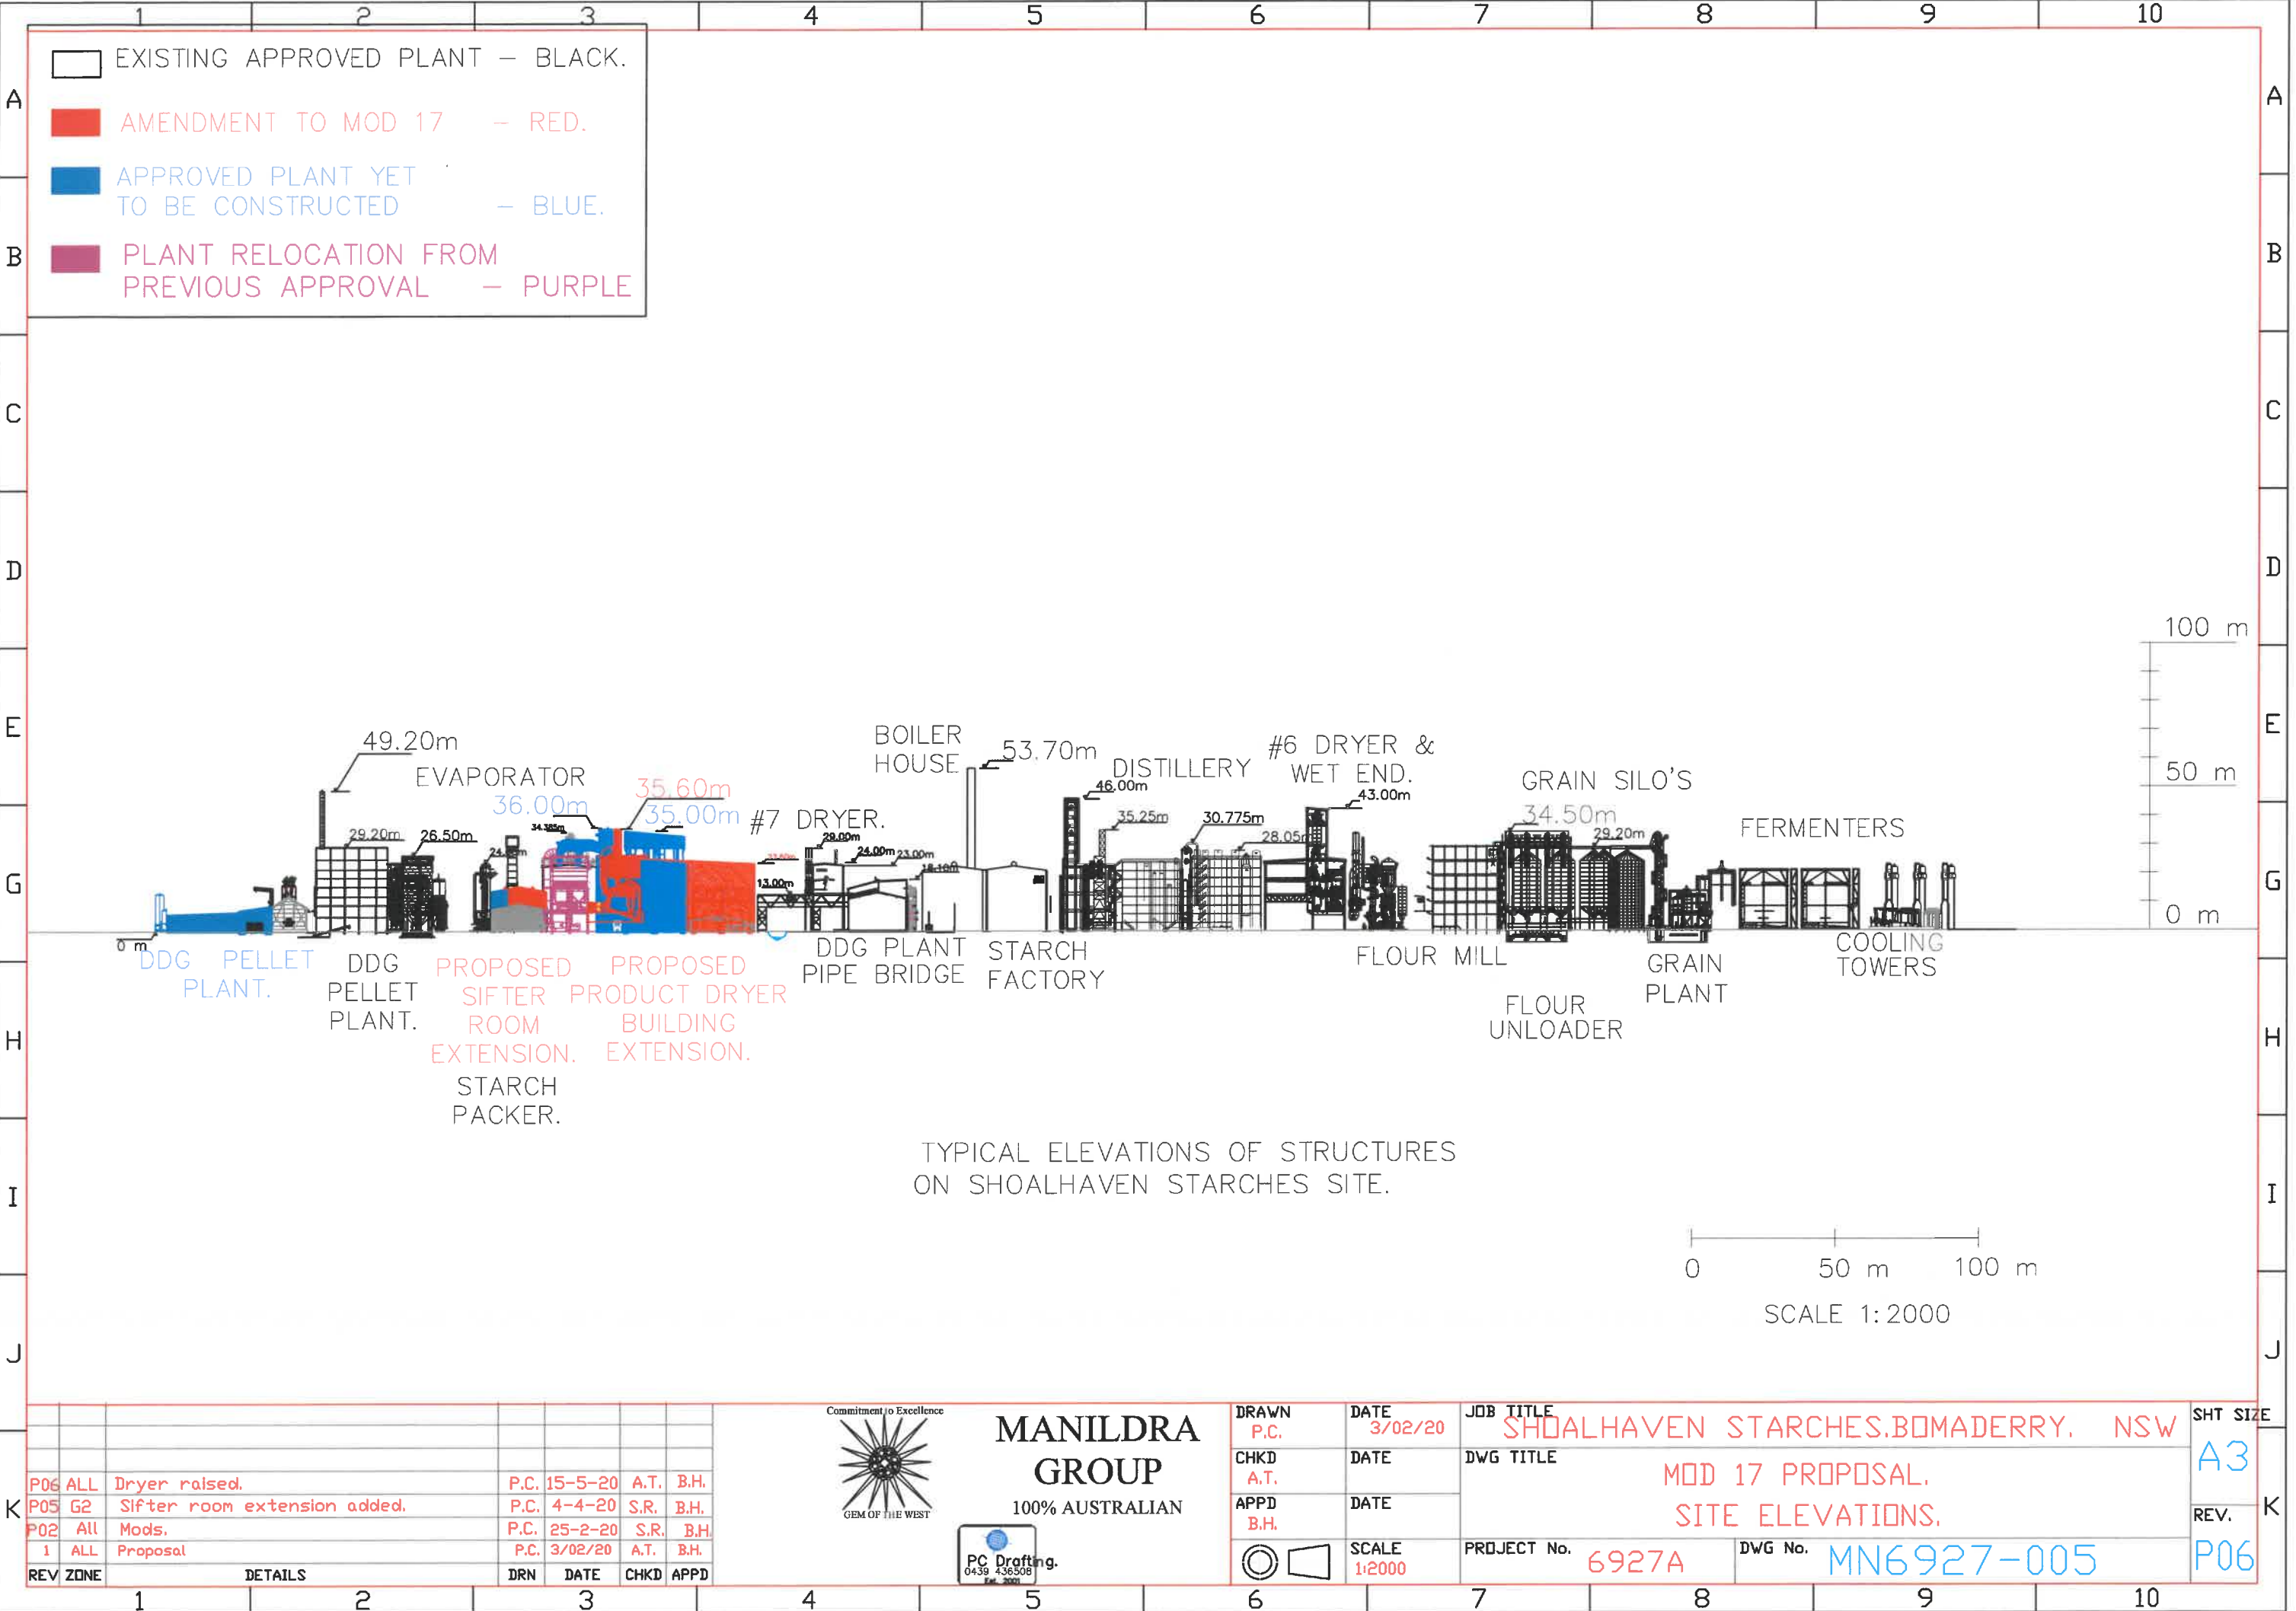

REV	ZONE	DETAILS	DRN	DATE	CHKD	APPD
P06	ALL	Dryer raised.	P.C.	15-5-20	A.T.	B.H.
P05	G2	Sifter room extension added.	P.C.	4-4-20	S.R.	B.H.
P02	ALL	Mods.	P.C.	25-2-20	S.R.	B.H.
1	ALL	Proposal	P.C.	3/02/20	A.T.	B.H.



MANILDRA GROUP
100% AUSTRALIAN




DRAWN P.C.	DATE 3/02/20	JOB TITLE SHOALHAVEN STARCHES.BOMADERRY. NSW	SHT SIZE A3
CHKD A.T.	DATE	DWG TITLE MOD 17 PROPOSAL. SITE ELEVATIONS.	REV. P06
APPD B.H.	DATE	PROJECT No. 6927A	DWG No. MN6927-005
SCALE 1:2000			

EXISTING APPROVED PLANT — BLACK.
AMENDMENT TO MOD 17 — RED.
BUILDING TO BE DEMOLISHED — YELLOW.
APPROVED BUILDINGS, SILOS &
PRODUCT DRYER BUILDINGS
YET TO BE CONSTRUCTED. — BLUE.



EXISTING
STORE BUILDING
TO BE DEMOLISHED.

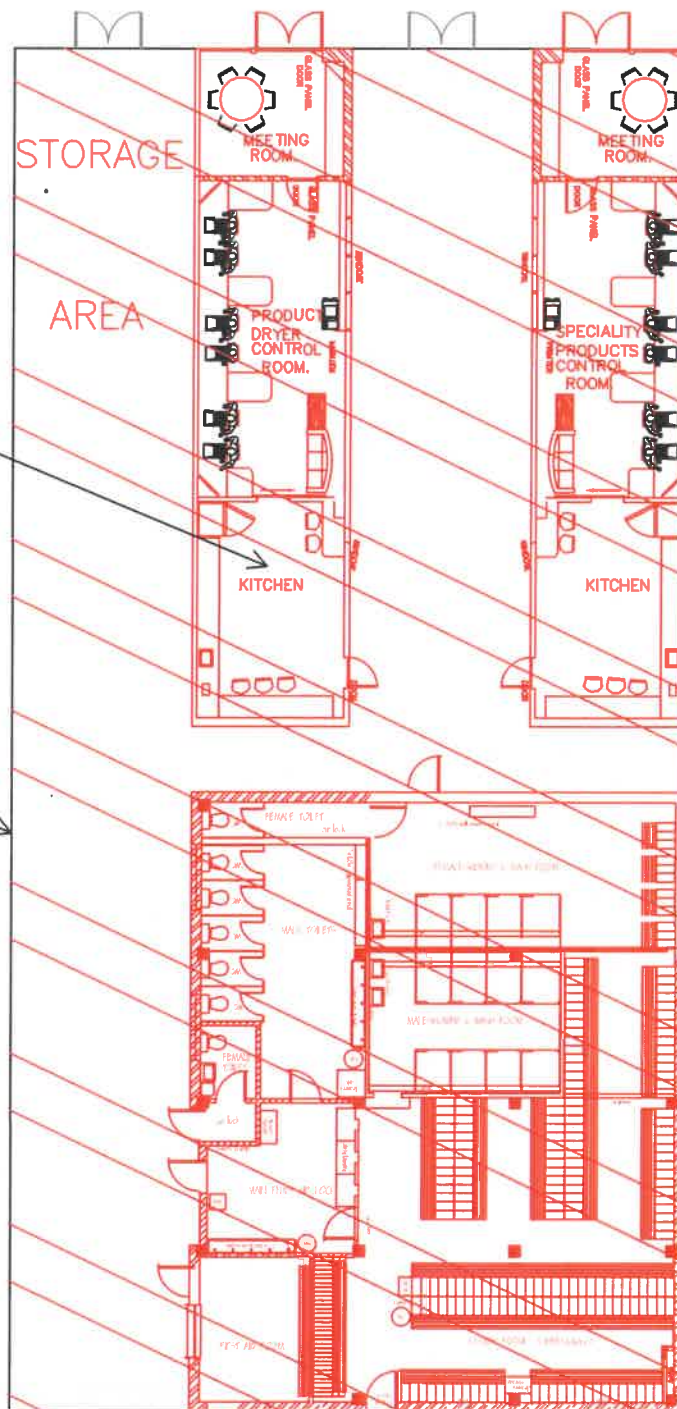

PROPOSED
PRODUCT DRYER
CONTROL ROOM
& AMENITIES
INSIDE EXISTING
BUILDING.

EXISTING
MAINTENANCE
BUILDING
REMAINS.



**MANILDRA
GROUP**
Commitment to Excellence

THIS DRAWING IS A CONFIDENTIAL COMMUNICATION OF
MANILDRA GROUP.
TO TAKE A COPY OR DISCLOSE TO A THIRD PARTY
WITHOUT WRITTEN CONSENT CONSTITUTES AS
AN INFRINGEMENT OF THE COPYRIGHT


DRAWN Paul Caruana 24/02/20
DESIGNED.
CHKD.
APPD.
SCALE 1:200

DATE
DATE
DATE
DATE

SITE MANILDRA - SHOALHAVEN STARCHES PTY LTD
JOB TITLE MOD 17 PROPOSALS.
DWG TITLE PROPOSED CONTROL ROOM,
FLOOR PLAN.
PROJECT No. 6967
DWG No. MN6927-006

SHT. SIZE A3
SHEET OF H
REV. P05

REV	ZONE	DETAILS	DRN	DATE	CHKD	APPD
P05	ALL	Northern extension to dryer added.	P.C.	14-10	S.R.	B.H.
P02	ALL	First draw.	P.C.	25-05	A.T.	B.H.

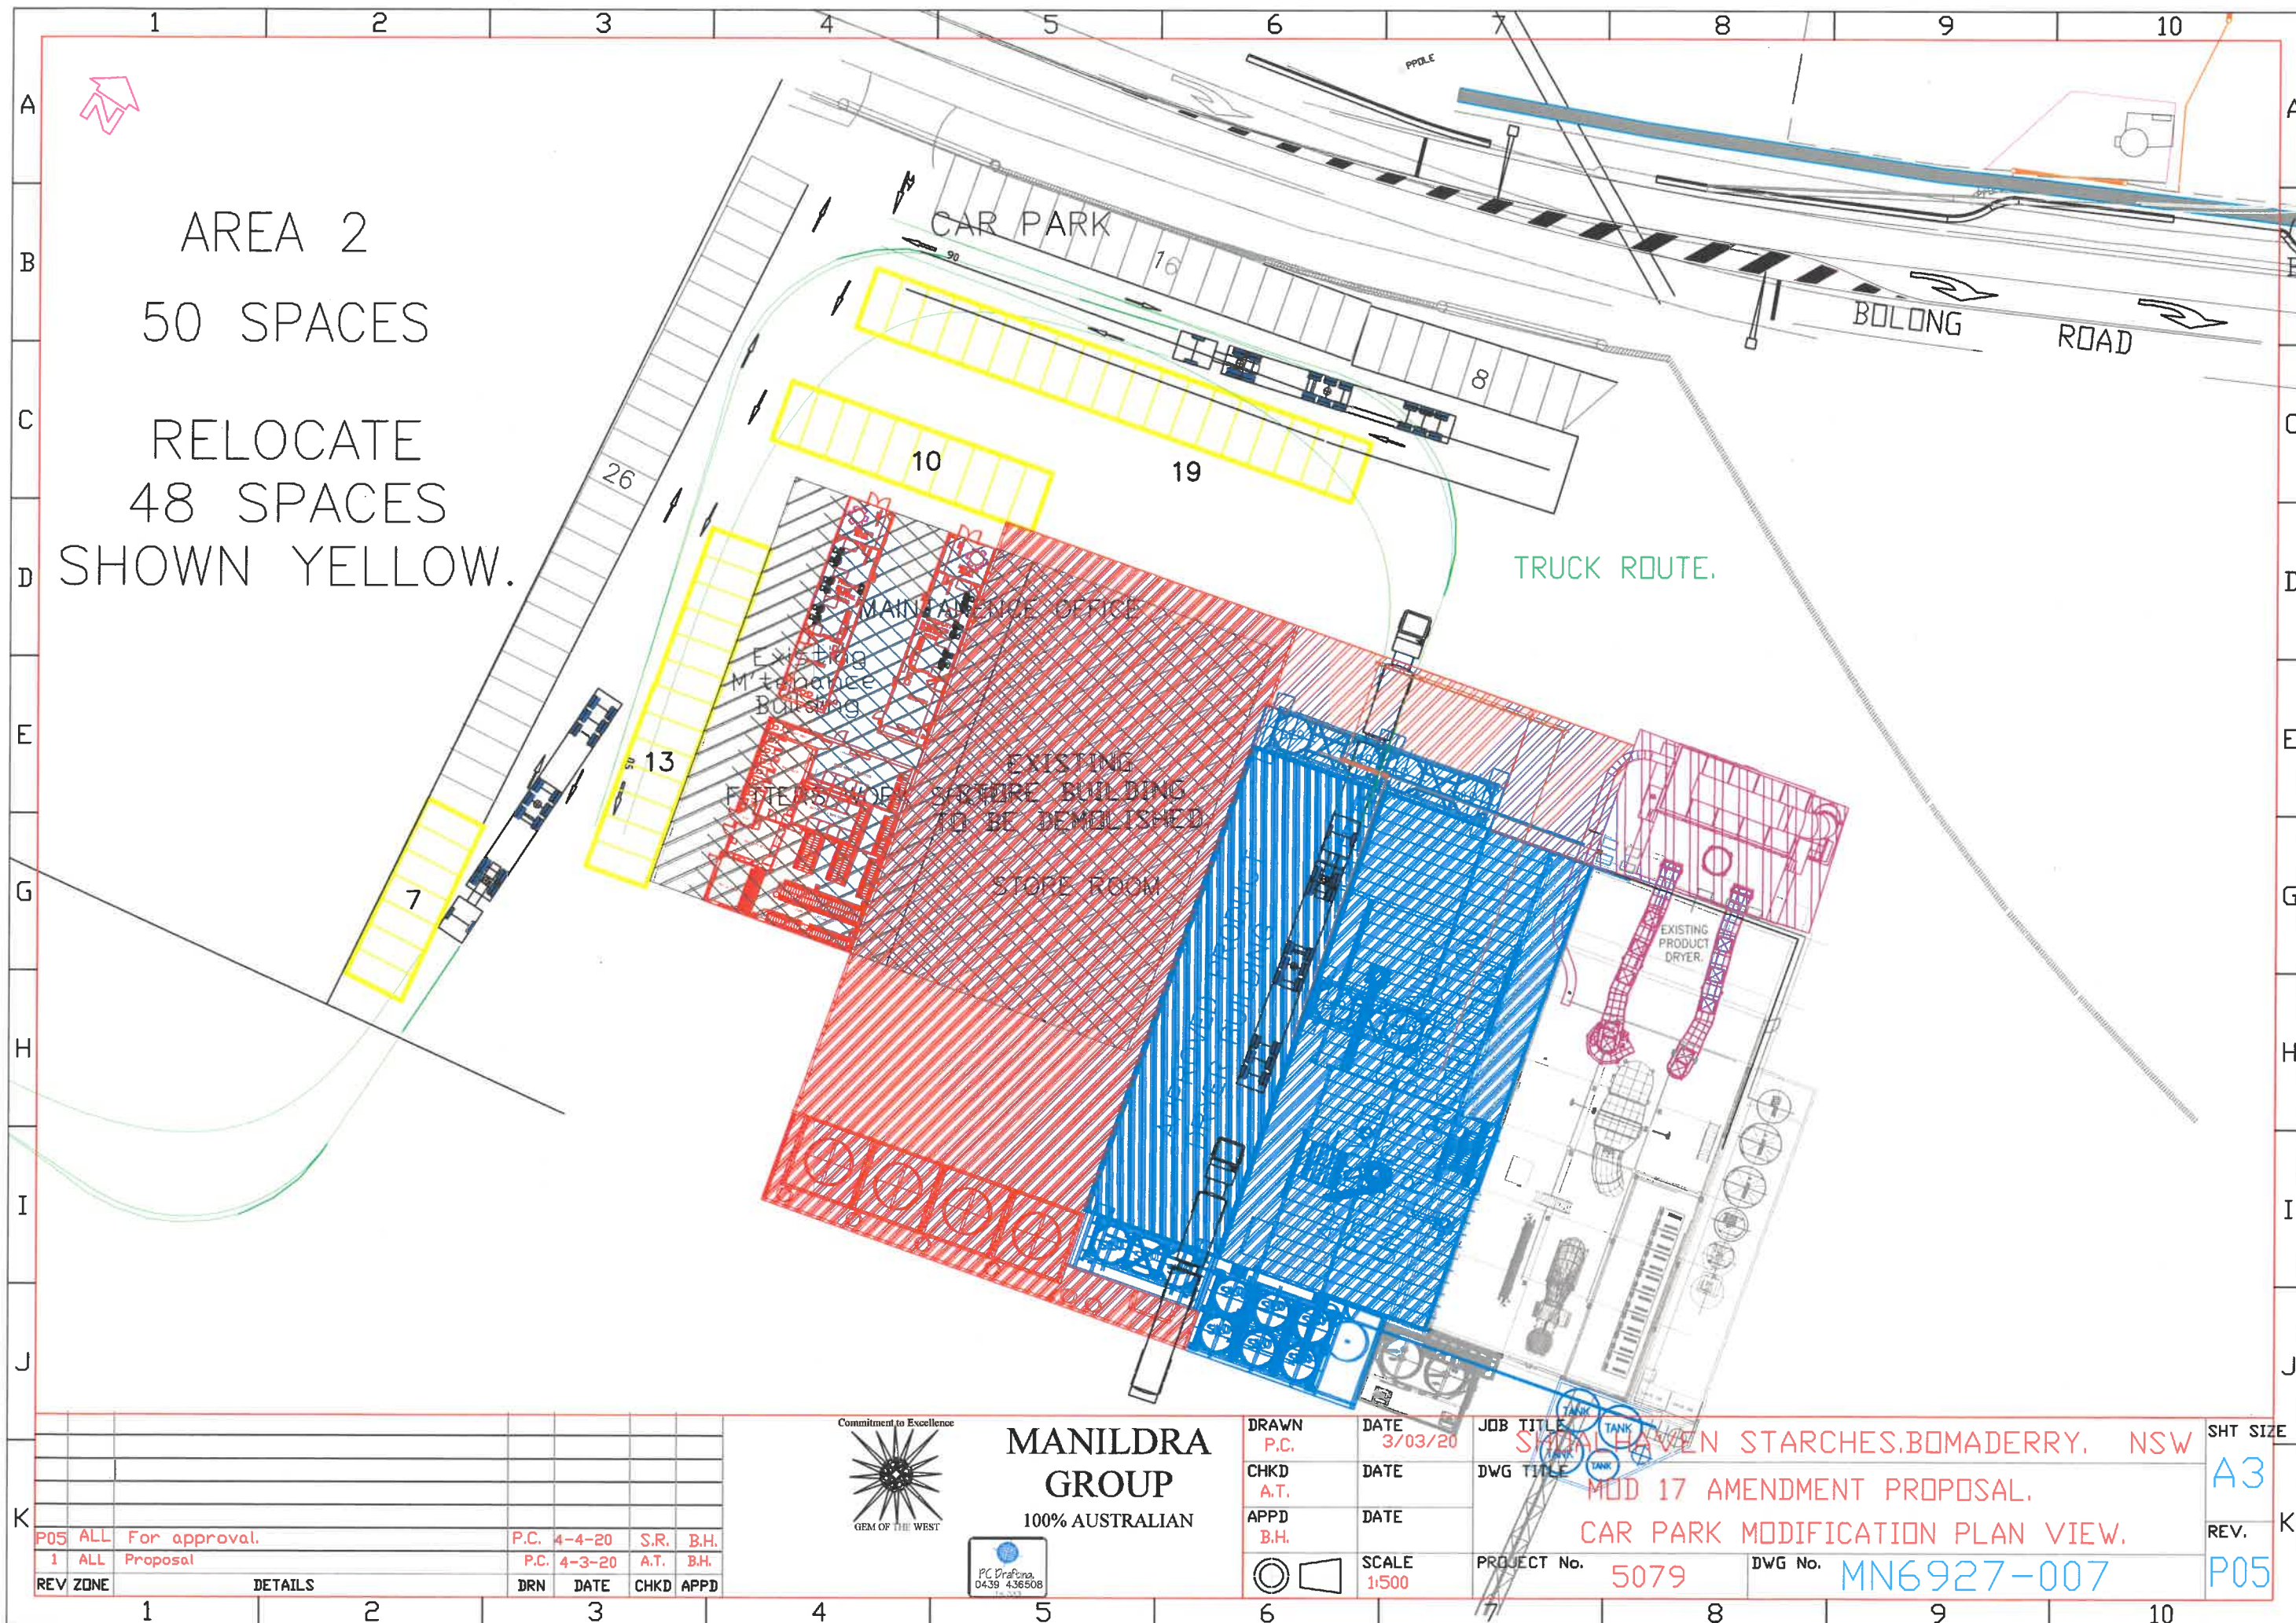

AREA 2
50 SPACES
RELOCATE
48 SPACES
SHOWN YELLOW.

P05	ALL	For approval.	P.C.	4-4-20	S.R.	B.H.
1	ALL	Proposal	P.C.	4-3-20	A.T.	B.H.
REV	ZONE	DETAILS	DRN	DATE	CHKD	APPD



MANILDRA GROUP
100% AUSTRALIAN



DRAWN	P.C.	DATE	3/03/20
CHKD	A.T.	DATE	
APPD	B.H.	DATE	
SCALE	1:500		

JOB TITLE	SIDA HAVEN STARCHES, BOMADERRY, NSW
DWG TITLE	MUD 17 AMENDMENT PROPOSAL, CAR PARK MODIFICATION PLAN VIEW.
PROJECT No.	5079
DWG No.	MN6927-007

SHT SIZE	A3
REV.	P05

