


13/03/2020 9:25:22 AM

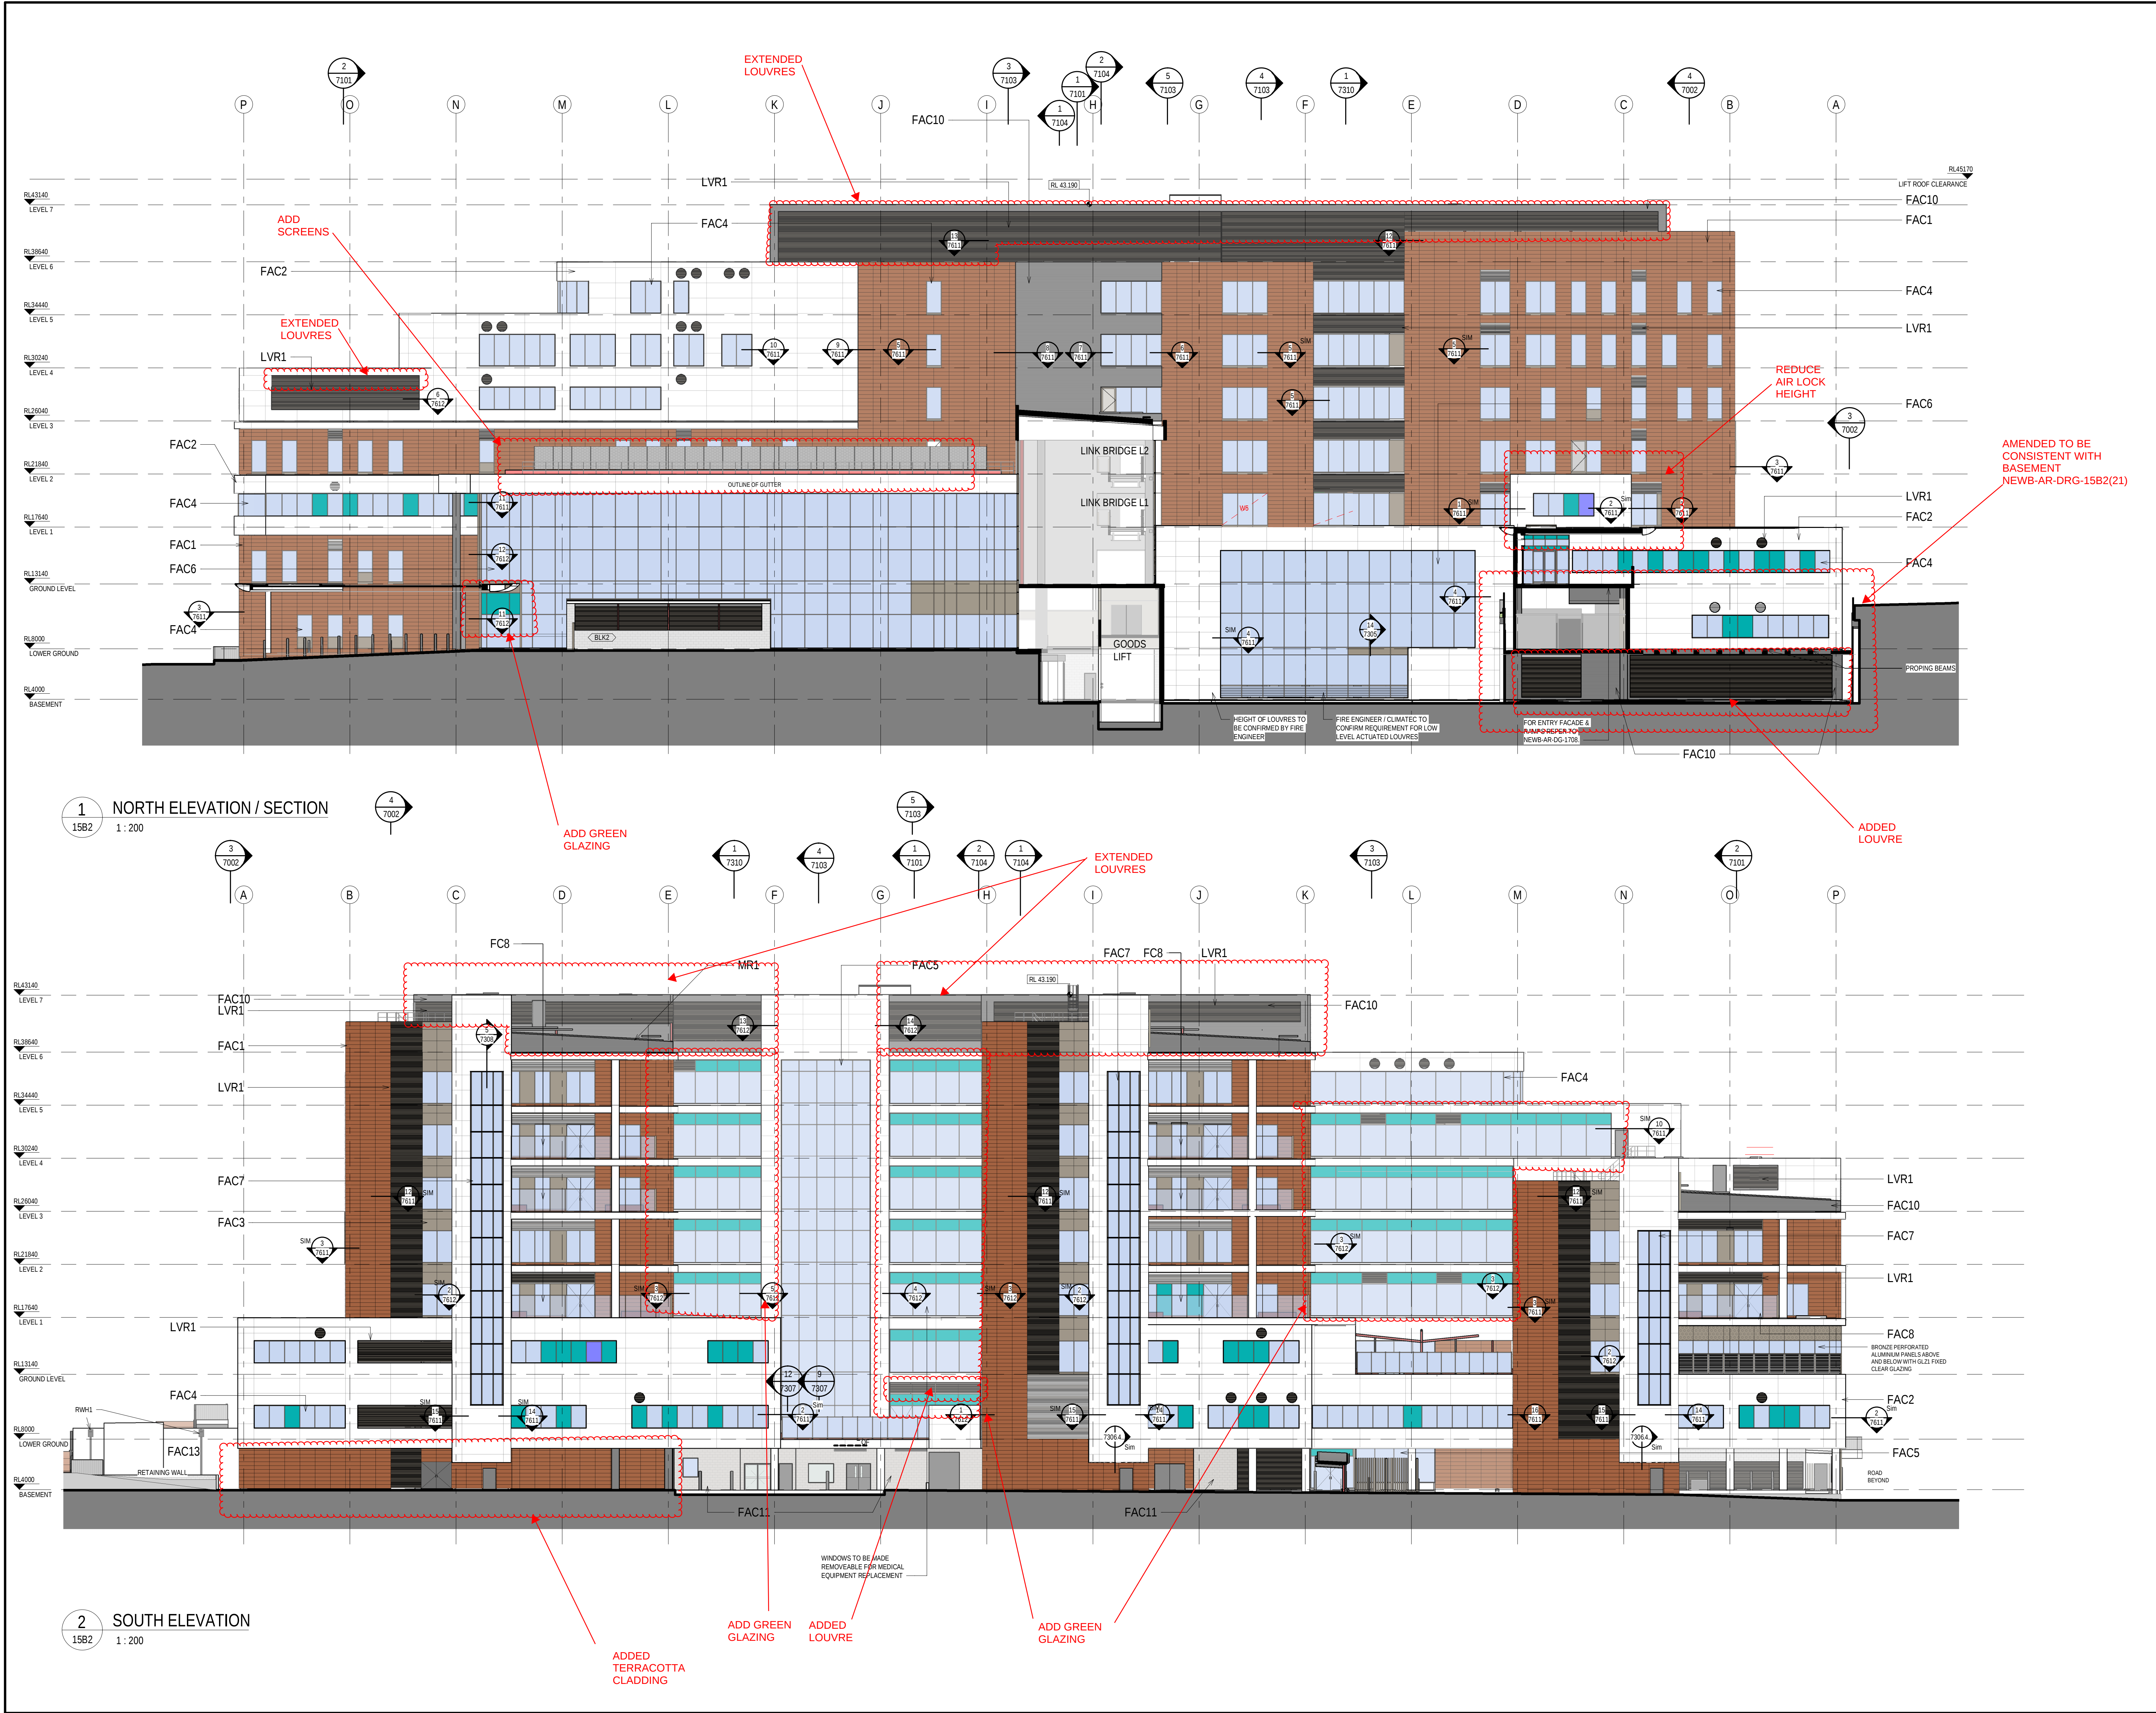

NOTES:
TO BE READ IN CONJUNCTION WITH SERVICES, STRUCTURAL & CIVIL DOCUMENTATION. ANY DISCREPANCY TO BE BROUGHT TO THE ATTENTION OF JACOBS.

ELEVATION LEGEND:

- FAC1 TERRACOTTA CLADDING
- FAC2 REINFORCED CONCRETE CLADDING (FIBRE C)
- FAC3 ALUMINIUM SOLID CLADDING
- FAC4 FRAMED GLAZING (WHITE / GREEN DENOTES COLOURBACK PANEL)
- FAC5 CURTAIN WALL GLAZING (PROPRIETARY SYSTEM)
- FAC6 CURTAIN WALL WITH GLAZING ALUMINIUM CLIPS & RHS STEEL MULLIONS AS PER STRUCTURAL ENGINEER (WHITE DENOTES COLOURBACK PANEL)
- FAC7 CURTAIN WALL (CURVED TRANSOMS + GLAZING) VERTICALS - SILICONE/ UNCAPPED HORIZONTALS - CAPPED
- FAC8 FIXED GLASS BALUSTRADE SCREEN
- FAC9 FRAMELESS FIXED GLAZING
- FAC10 METAL SHEET CLADDING (COLORBOND)
- FAC11 EXPOSED FLAT FACE MASONRY BLOCKWORK (PORCELAIN COLOURED)
- FAC12 CEMENTITIOUS RENDER FACADE SYSTEM
- FAC13 OFF-FORM CONCRETE SEALER
- FR1 FLAT ROOF, MEMBRANE WITH SELECT PAVERS/BALLAST
- MR1 METAL ROOF SHEETING WITH 100mm INSULATION ROOF RAISERS
- LVR1 HORIZONTAL LOUVRES
- LVR2 ACTUATED POWER GLASS LOUVRES
- LVR3 VERTICAL LOUVRES
- LVR4 600mm DEEP ACOUSTIC LOUVRES, HORIZONTAL

GLAZING LEGEND:

- GLZ1 STANDARD CLEAR SINGLE GLAZED IGUS
- GLZ2 CLEAR SINGLE GLAZED IGUS WITH JOCKEY SASH & INTEGRAL BLINDS
- GLZ3 TRANSLUCENT SINGLE-GLAZED IGUS
- GLZ4 WHITE OPAQUE COLOURBACK SINGLE GLAZING BACKED WITH INSULATION
- GLZ5 GREEN OPAQUE COLOURBACK SINGLE GLAZING BACKED WITH INSULATION
- GLZ6 CLEAR SINGLE GLAZING
- GLZ7 STANDARD CLEAR DOUBLE GLAZED IGUS
- GLZ8 BRONZE OPAQUE COLOURBACK SINGLE GLAZING BACKED WITH INSULATION

REV	DATE	BY	CHKD	APPD	DESCRIPTION
H	20.02.20	LH	WB		SECTION 4.55 MODIFICATION ISSUE
G	14.02.20	LH	WB		ISSUED FOR CCAR
F	03.02.20	LH	WB		SECTION 4.55 MODIFICATION ISSUE
E	20.12.19	BA	WB		FACADE UPDATES - COLORBACK TO AIR LOBBY, UPDATES TO NORTH AND FACADE PLAN DETAIL UPDATES WINDOW REPOSITIONED
D	04.12.19	BA	WB		UPDATES TO FACADE - EAST ELEVATION BANDING DETAIL UPDATE & COLORBACK GLASS REVISED
C	19.11.19	BA	WB		GENERAL UPDATES - ELEVATIONS & NOTE REMOVED FROM CONCRETE OUTLINE
B	08.11.19	BA	WB		GENERAL UPDATES
A	27.09.19	BA	WB		ISSUE FOR CONSTRUCTION
REV	DATE	DRAWN	REV'D	APP'D	AMENDMENT

KEY PLAN

CLIENT

NSW GOVERNMENT | **Health Infrastructure**

JOHNSTAFF

roberts pizzarotti

JACOBS

LEVEL 1, 177 PACIFIC HIGHWAY
NORTH SYDNEY
NSW 2060
AUSTRALIA

TEL: +61 2 9638 2100
FAX: +61 2 9638 2333
WEB: jacobson.com

PROJECT

**CONCORD HOSPITAL
REDEVELOPMENT STAGE 1**

HOSPITAL ROAD
CONCORD NSW 2139



TITLE

ELEVATION - NORTH & SOUTH

DRAWING STATUS

FOR CERTIFICATION

DRAWN	DESIGNED	AC/DG	REVIEWED	APPROVED	SCALE	PROJECT No.	DRAWING No.	REV
MW/BY	PC/WB	AC/DG	CY		1:200 @ B1	IA064700	NEWB-AR-DRG-7001	H

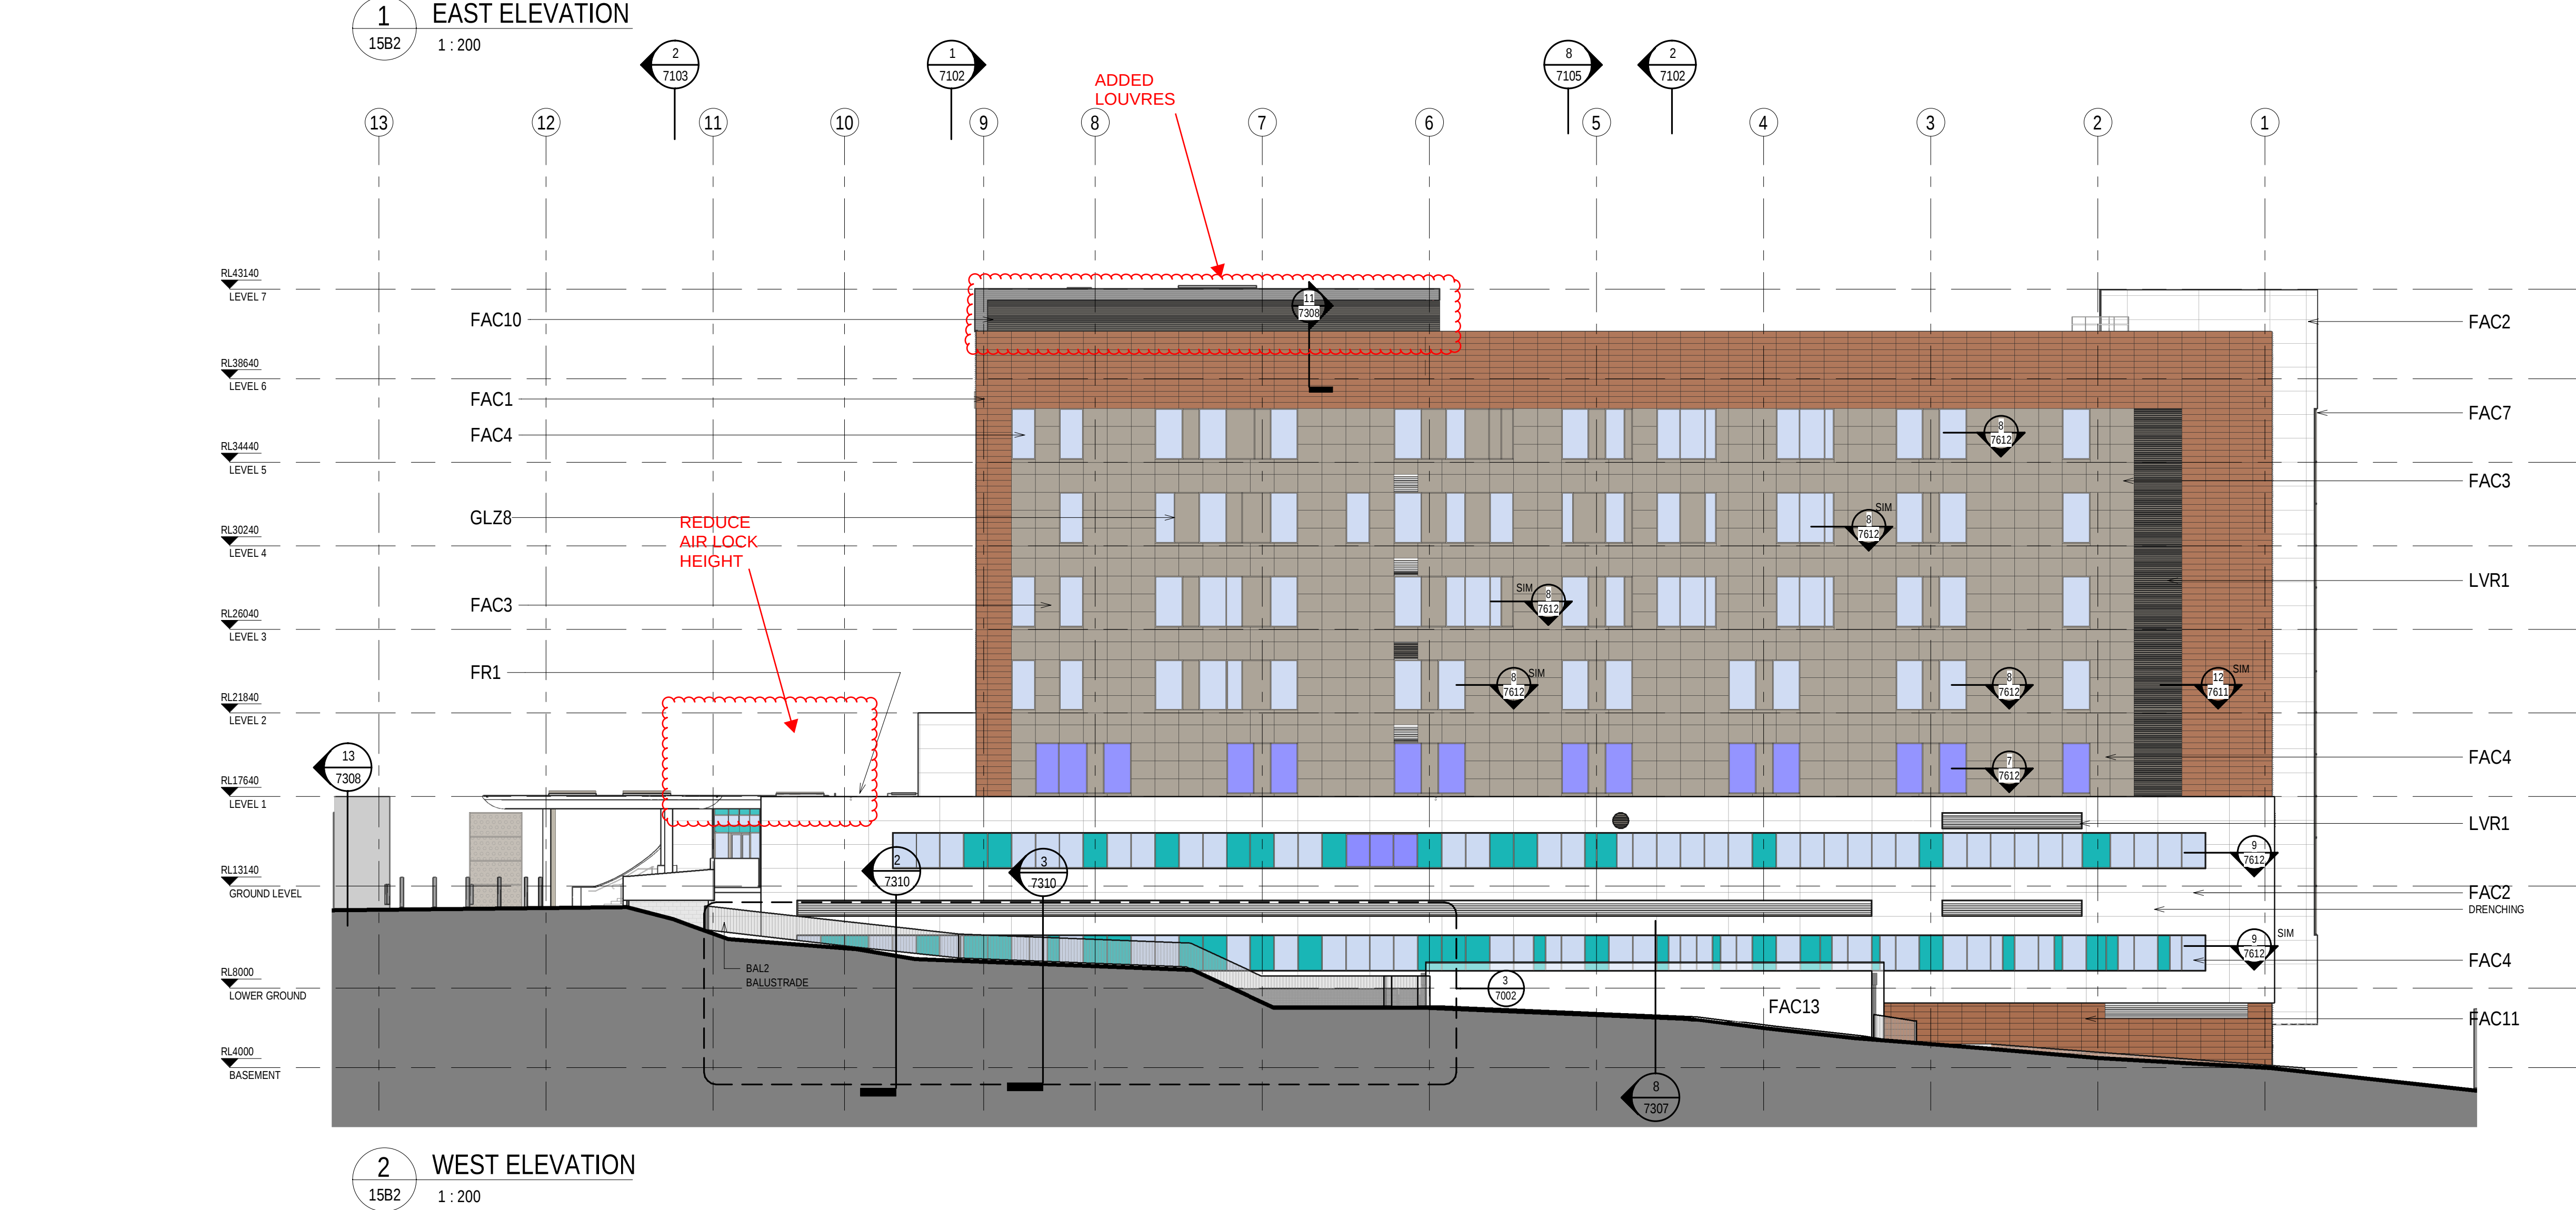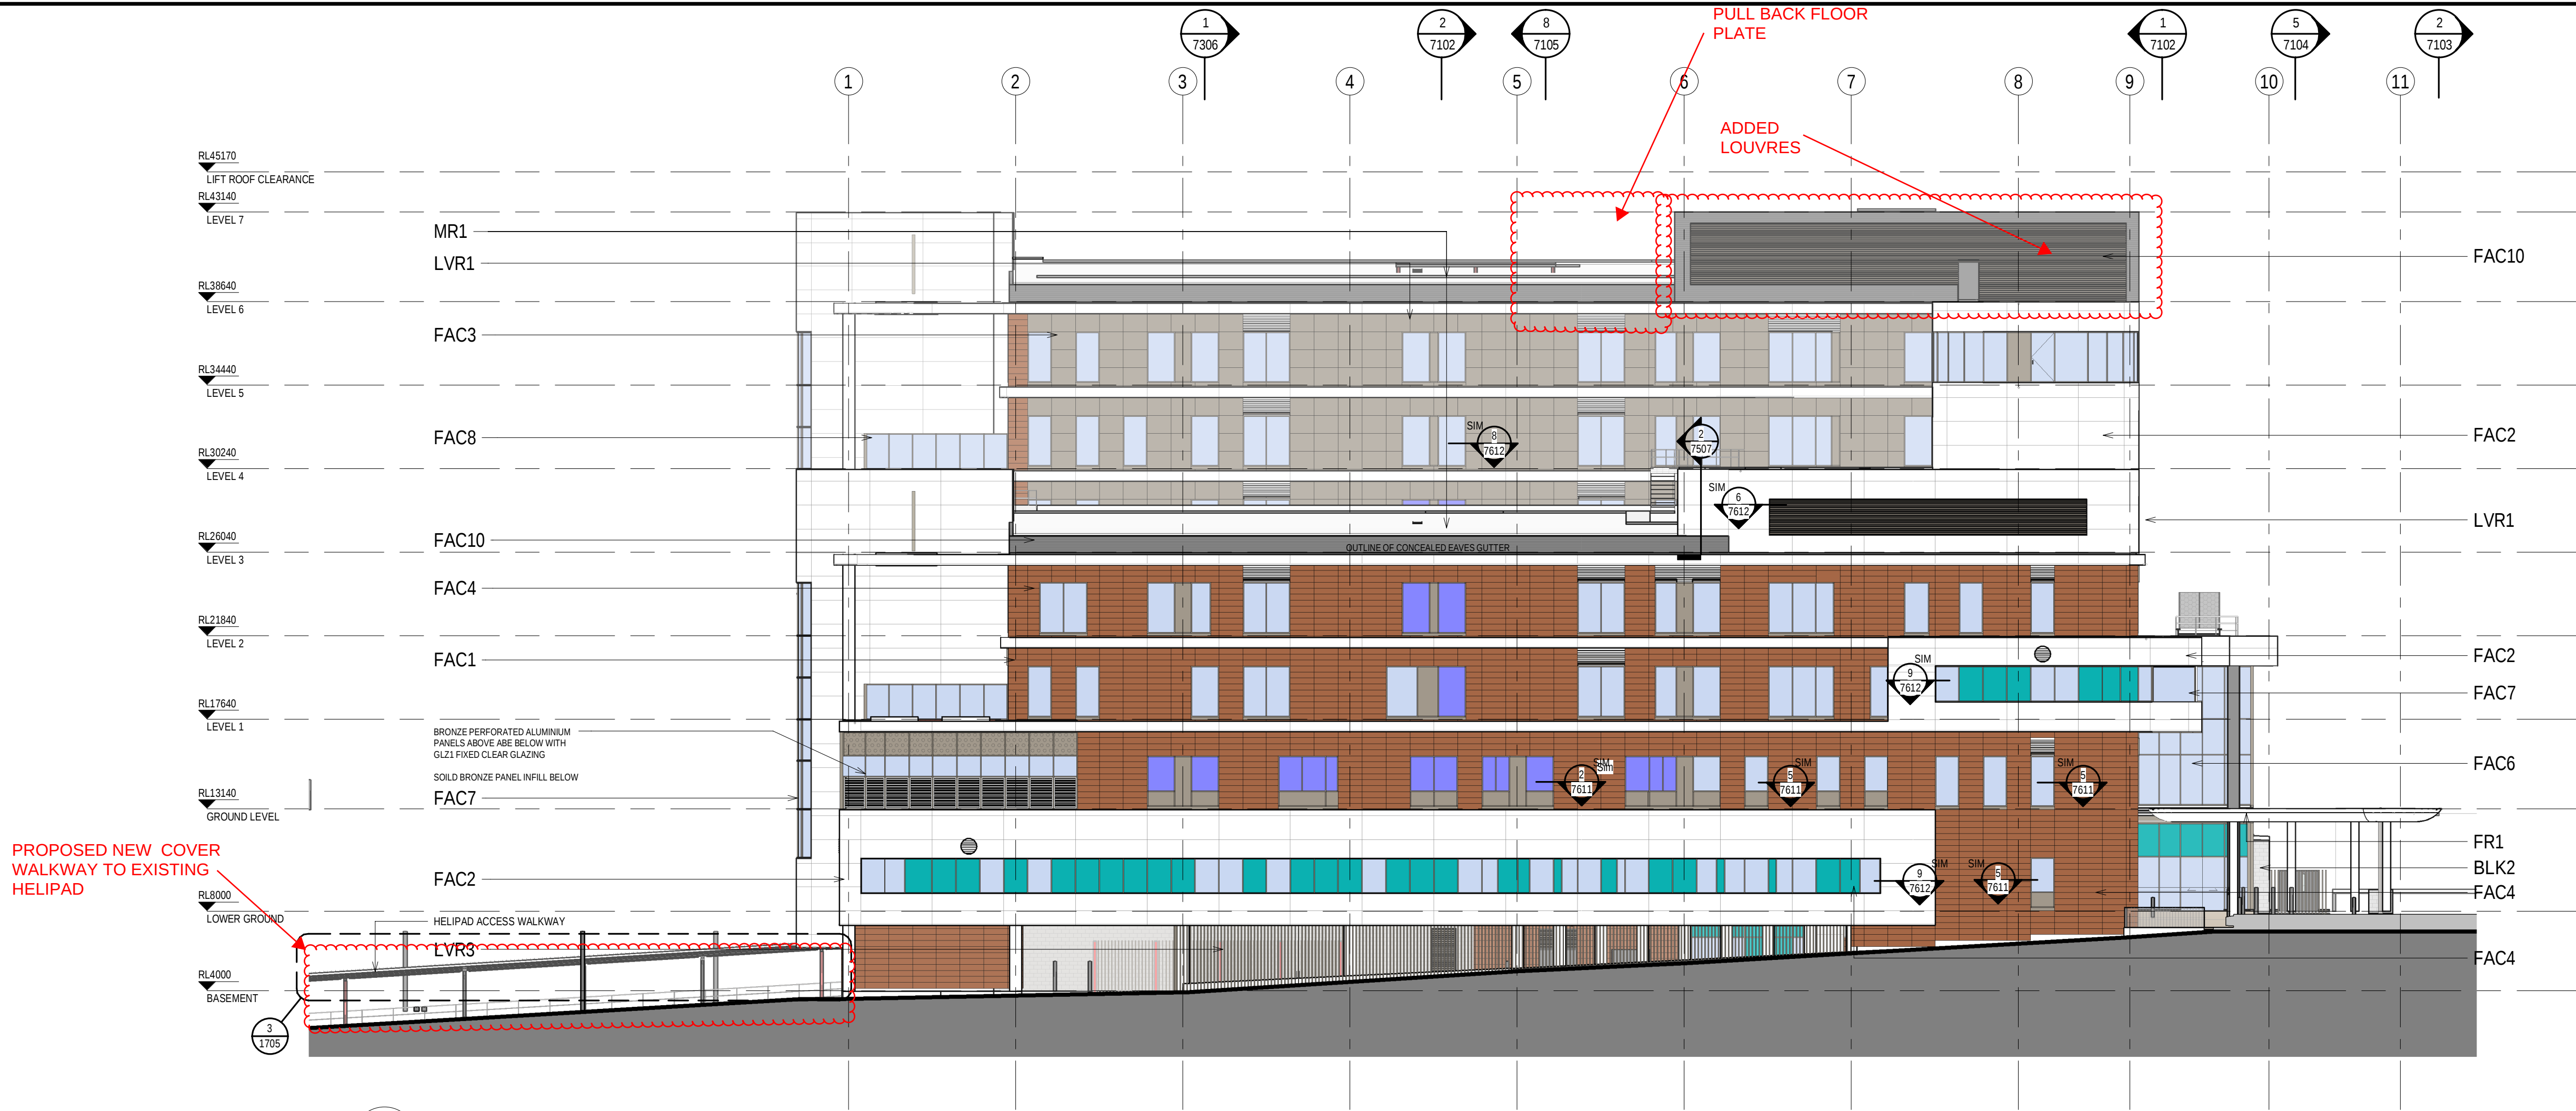

NOTES:
TO BE READ IN CONJUNCTION WITH SERVICES, STRUCTURAL & CIVIL DOCUMENTATION. ANY DISCREPANCY TO BE BROUGHT TO THE ATTENTION OF JACOBS.

ELEVATION LEGEND:

- FAC1 TERRACOTTA CLADDING
- FAC2 REINFORCED CONCRETE CLADDING (FIBRE C)
- FAC3 ALUMINIUM SOLID CLADDING
- FAC4 FRAMED GLAZING (WHITE; GREEN DENOTES COLOURBACK PANEL)
- FAC5 CURTAIN WALL GLAZING (PROPRIETARY SYSTEM)
- FAC6 CURTAIN WALL WITH GLAZING ALUMINIUM CLIPS & RHS STEEL MULLIONS AS PER STRUCTURAL ENGINEER (WHITE DENOTES COLOURBACK PANEL)
- FAC7 CURTAIN WALL (CURVED TRANSOMS + GLAZING) VERTICALS - SILICONE/ UNCAPPED HORIZONTALS - CAPPED
- FAC8 FIXED GLASS BALUSTRADE SCREEN
- FAC9 FRAMELESS FIXED GLAZING
- FAC10 METAL SHEET CLADDING (COLORBOND)
- FAC11 EXPOSED FLAT FACE MASONRY BLOCKWORK (PORCELAIN COLOURED)
- FAC12 CEMENTITIOUS RENDER FACADE SYSTEM
- FAC13 OFF-FORM CONCRETE SEALER
- FR1 FLAT ROOF, MEMBRANE WITH SELECT PAVERS/BALLAST
- MR1 METAL ROOF SHEETING WITH 100mm INSULATION ROOF RAISERS
- LVR1 HORIZONTAL LOUVRES
- LVR2 ACTUATED POWER GLASS LOUVRES
- LVR3 VERTICAL LOUVRES
- LVR4 600mm DEEP ACOUSTIC LOUVRES, HORIZONTAL

GLAZING LEGEND:

- GLZ1 STANDARD CLEAR SINGLE GLAZED IGUS
- GLZ2 CLEAR SINGLE GLAZED IGUS, WITH JOCKEY SASH & INTEGRAL BLINDS
- GLZ3 TRANSLUCENT SINGLE-GLAZED IGUS
- GLZ4 WHITE OPAQUE COLOURBACK SINGLE GLAZING BACKED WITH INSULATION
- GLZ5 GREEN OPAQUE COLOURBACK SINGLE GLAZING BACKED WITH INSULATION
- GLZ6 CLEAR SINGLE GLAZING
- GLZ7 STANDARD CLEAR DOUBLE GLAZED IGUS
- GLZ8 BRONZE OPAQUE COLOURBACK SINGLE GLAZING BACKED WITH INSULATION

REV	DATE	BY	CHKD	APPD	DESCRIPTION
F	13.03.20	LH	WB		SECTION 4.55 MODIFICATION ISSUE
E	14.02.20	LH	WB		ISSUED FOR CC4A
D	03.02.20	LH	WB		SECTION 4.55 MODIFICATION ISSUE
C	04.12.19	BA	WB		UPDATES TO FACADE - EAST ELEVATION BANDING DETAIL UPDATE & COLORBACK GLASS REVISD
B	09.11.19	BA	WB		GENERAL UPDATES
A	27.09.19	BA	WB		ISSUE FOR CONSTRUCTION
21	03.09.19	BA	WB		ELEVATIONS & DETAILS UPDATE - LOUVRES, WINDOW TAGS ADDED & GENERAL UPDATES
20	26.06.19	LH	WB		ISSUE FOR CROWN CERTIFICATE 3
19	03.04.19	LH	WB		DRAFT FACADE PACKAGE
REV	DATE	DRAWN	REV'D	APP'D	AMENDMENT

KEY PLAN

CLIENT

NSW GOVERNMENT Health Infrastructure

JOHNSTAFF

roberts pizzarotti

JACOBS

LEVEL 1, 177 PACIFIC HIGHWAY
NORTH SYDNEY
NSW 2060
AUSTRALIA

TEL: +61 2 9038 2100
FAX: +61 2 9038 2510
WEB: jacobs.com

PROJECT

**CONCORD HOSPITAL
REDEVELOPMENT STAGE 1**

HOSPITAL ROAD
CONCORD NSW 2139

TITLE

ELEVATION - EAST & WEST

DRAWING STATUS


FOR CERTIFICATION

DRAWN	DESIGNED	DESIGNED	DESIGNED	DATE
MW/BY	PC/WB	PC/WB	PC/WB	
AC/DG	CY	CY	CY	
REVIEWED				
APPROVED				


SCALE

1 : 200 @ B1

PROJECT No. IA064700 DRAWING No. NEWB-AR-DRG-7002 REV F

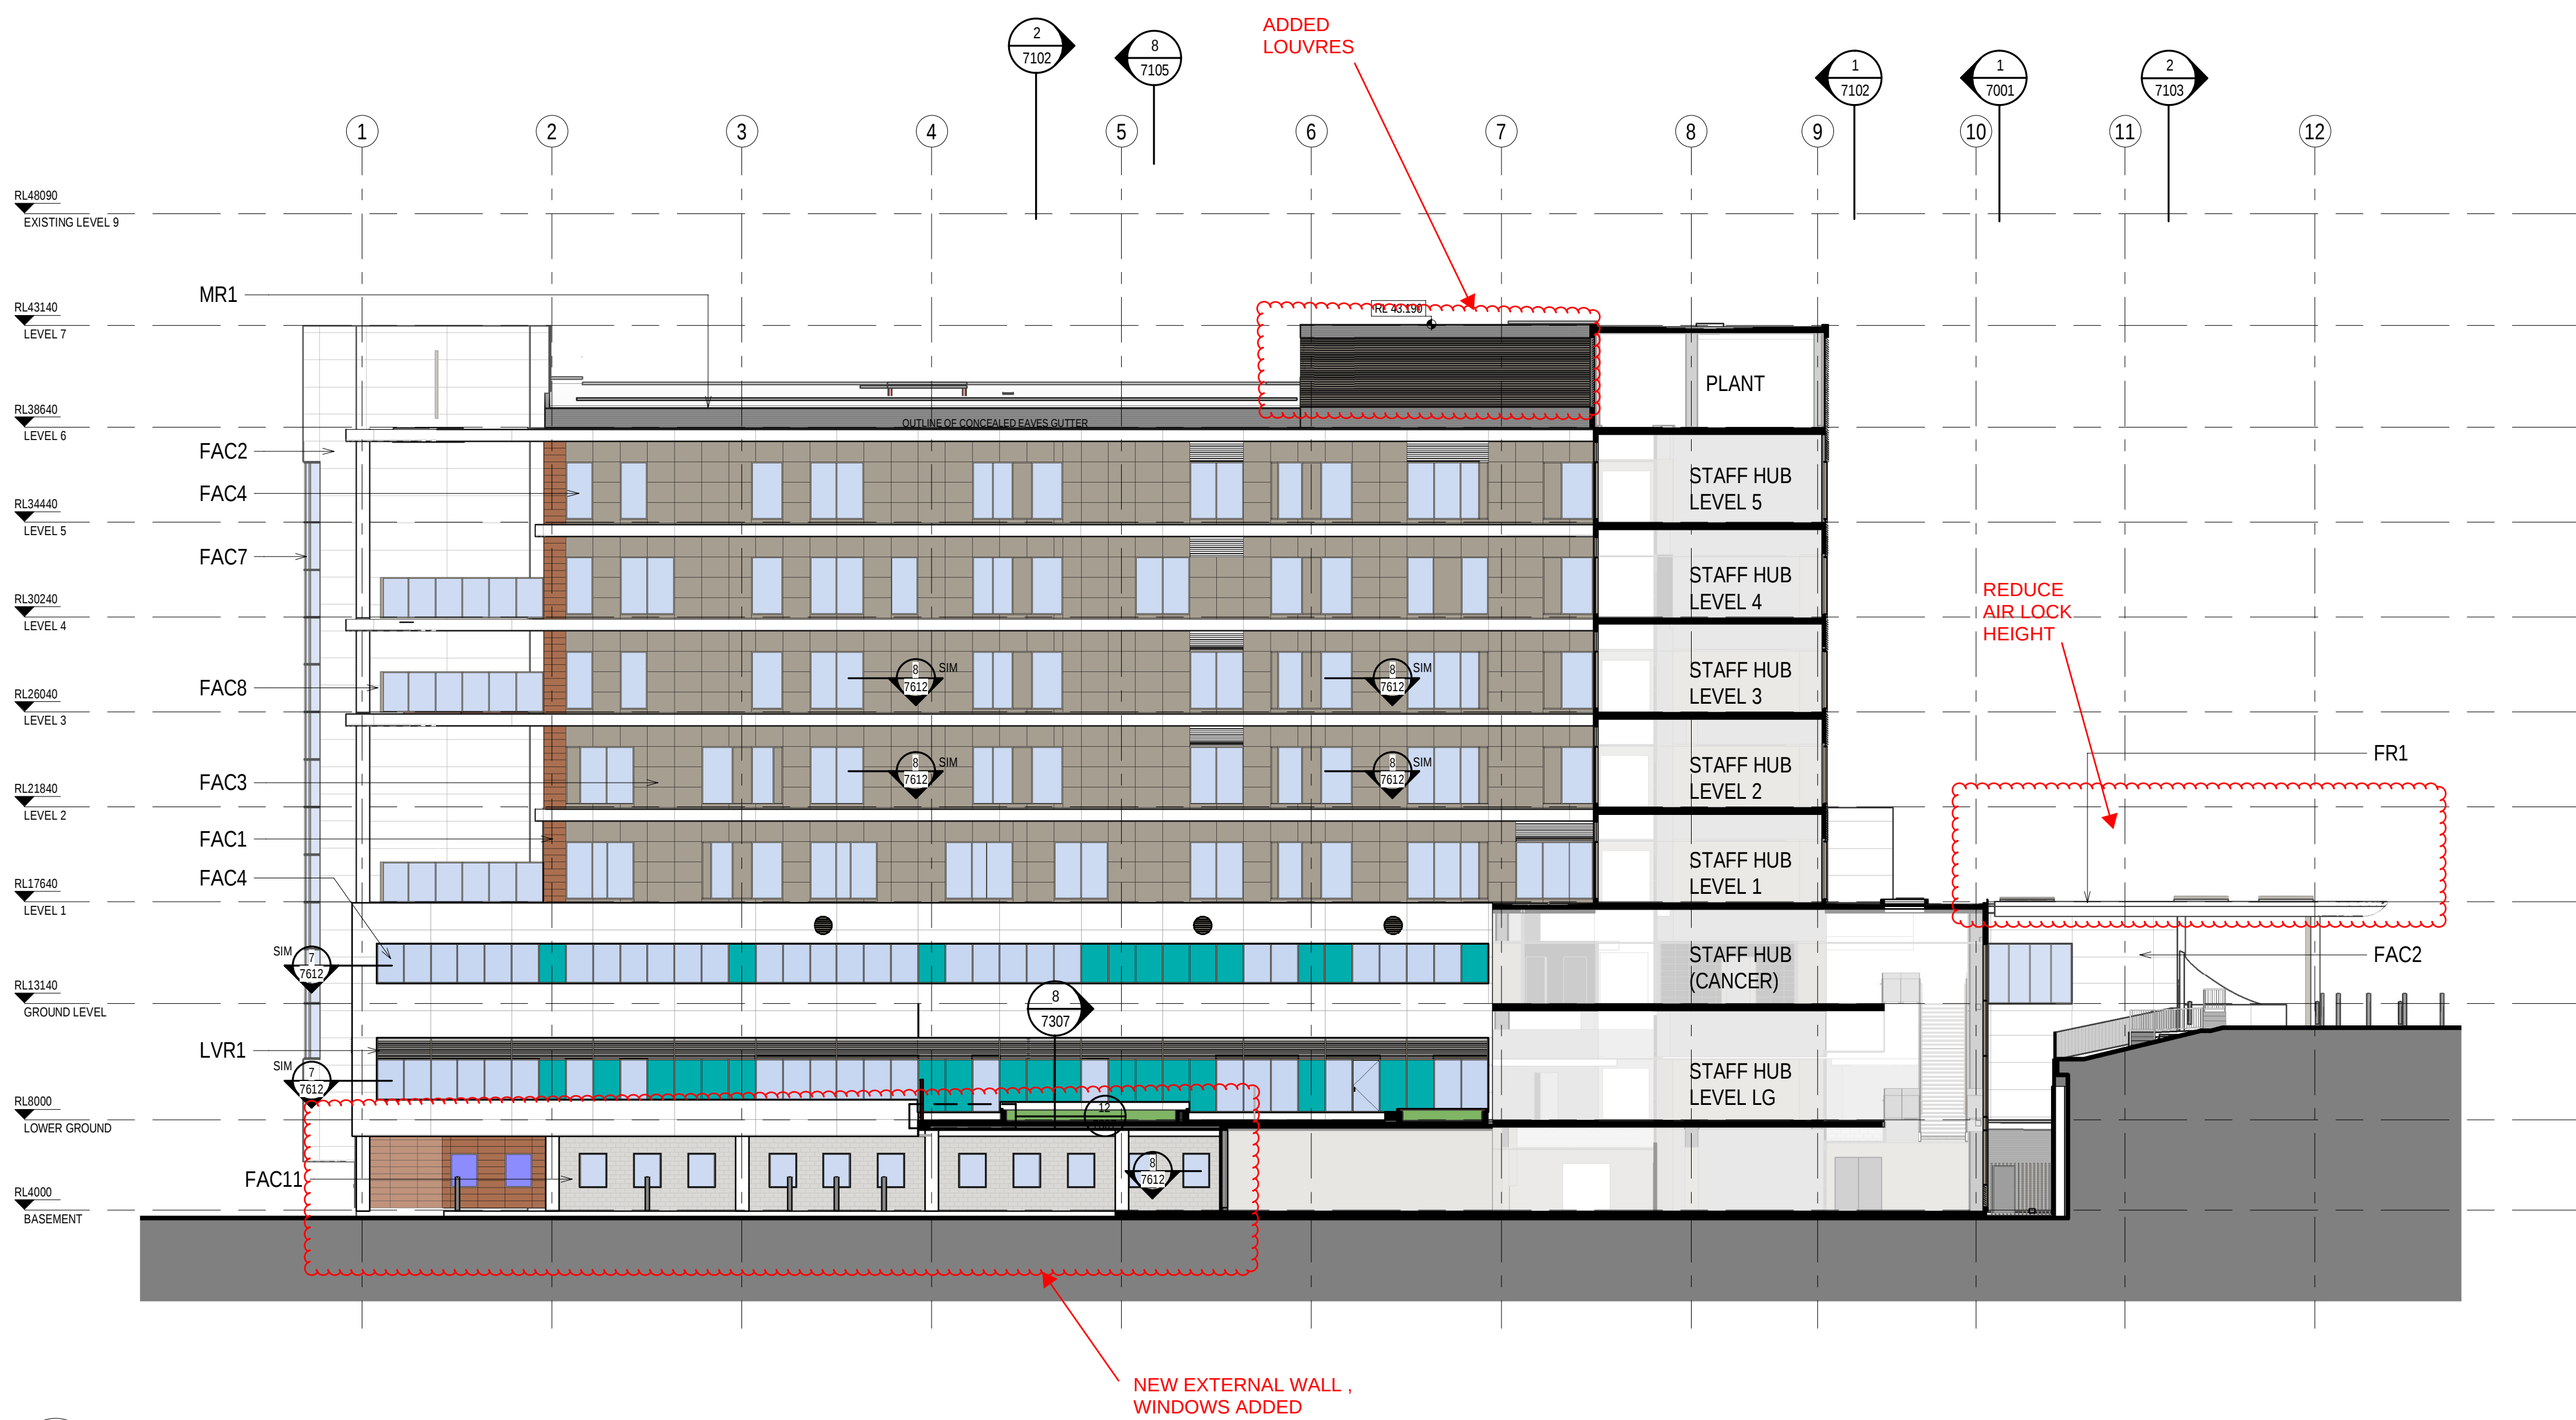

1 IPU 1 - EAST ELEVATION
15B2 1:200

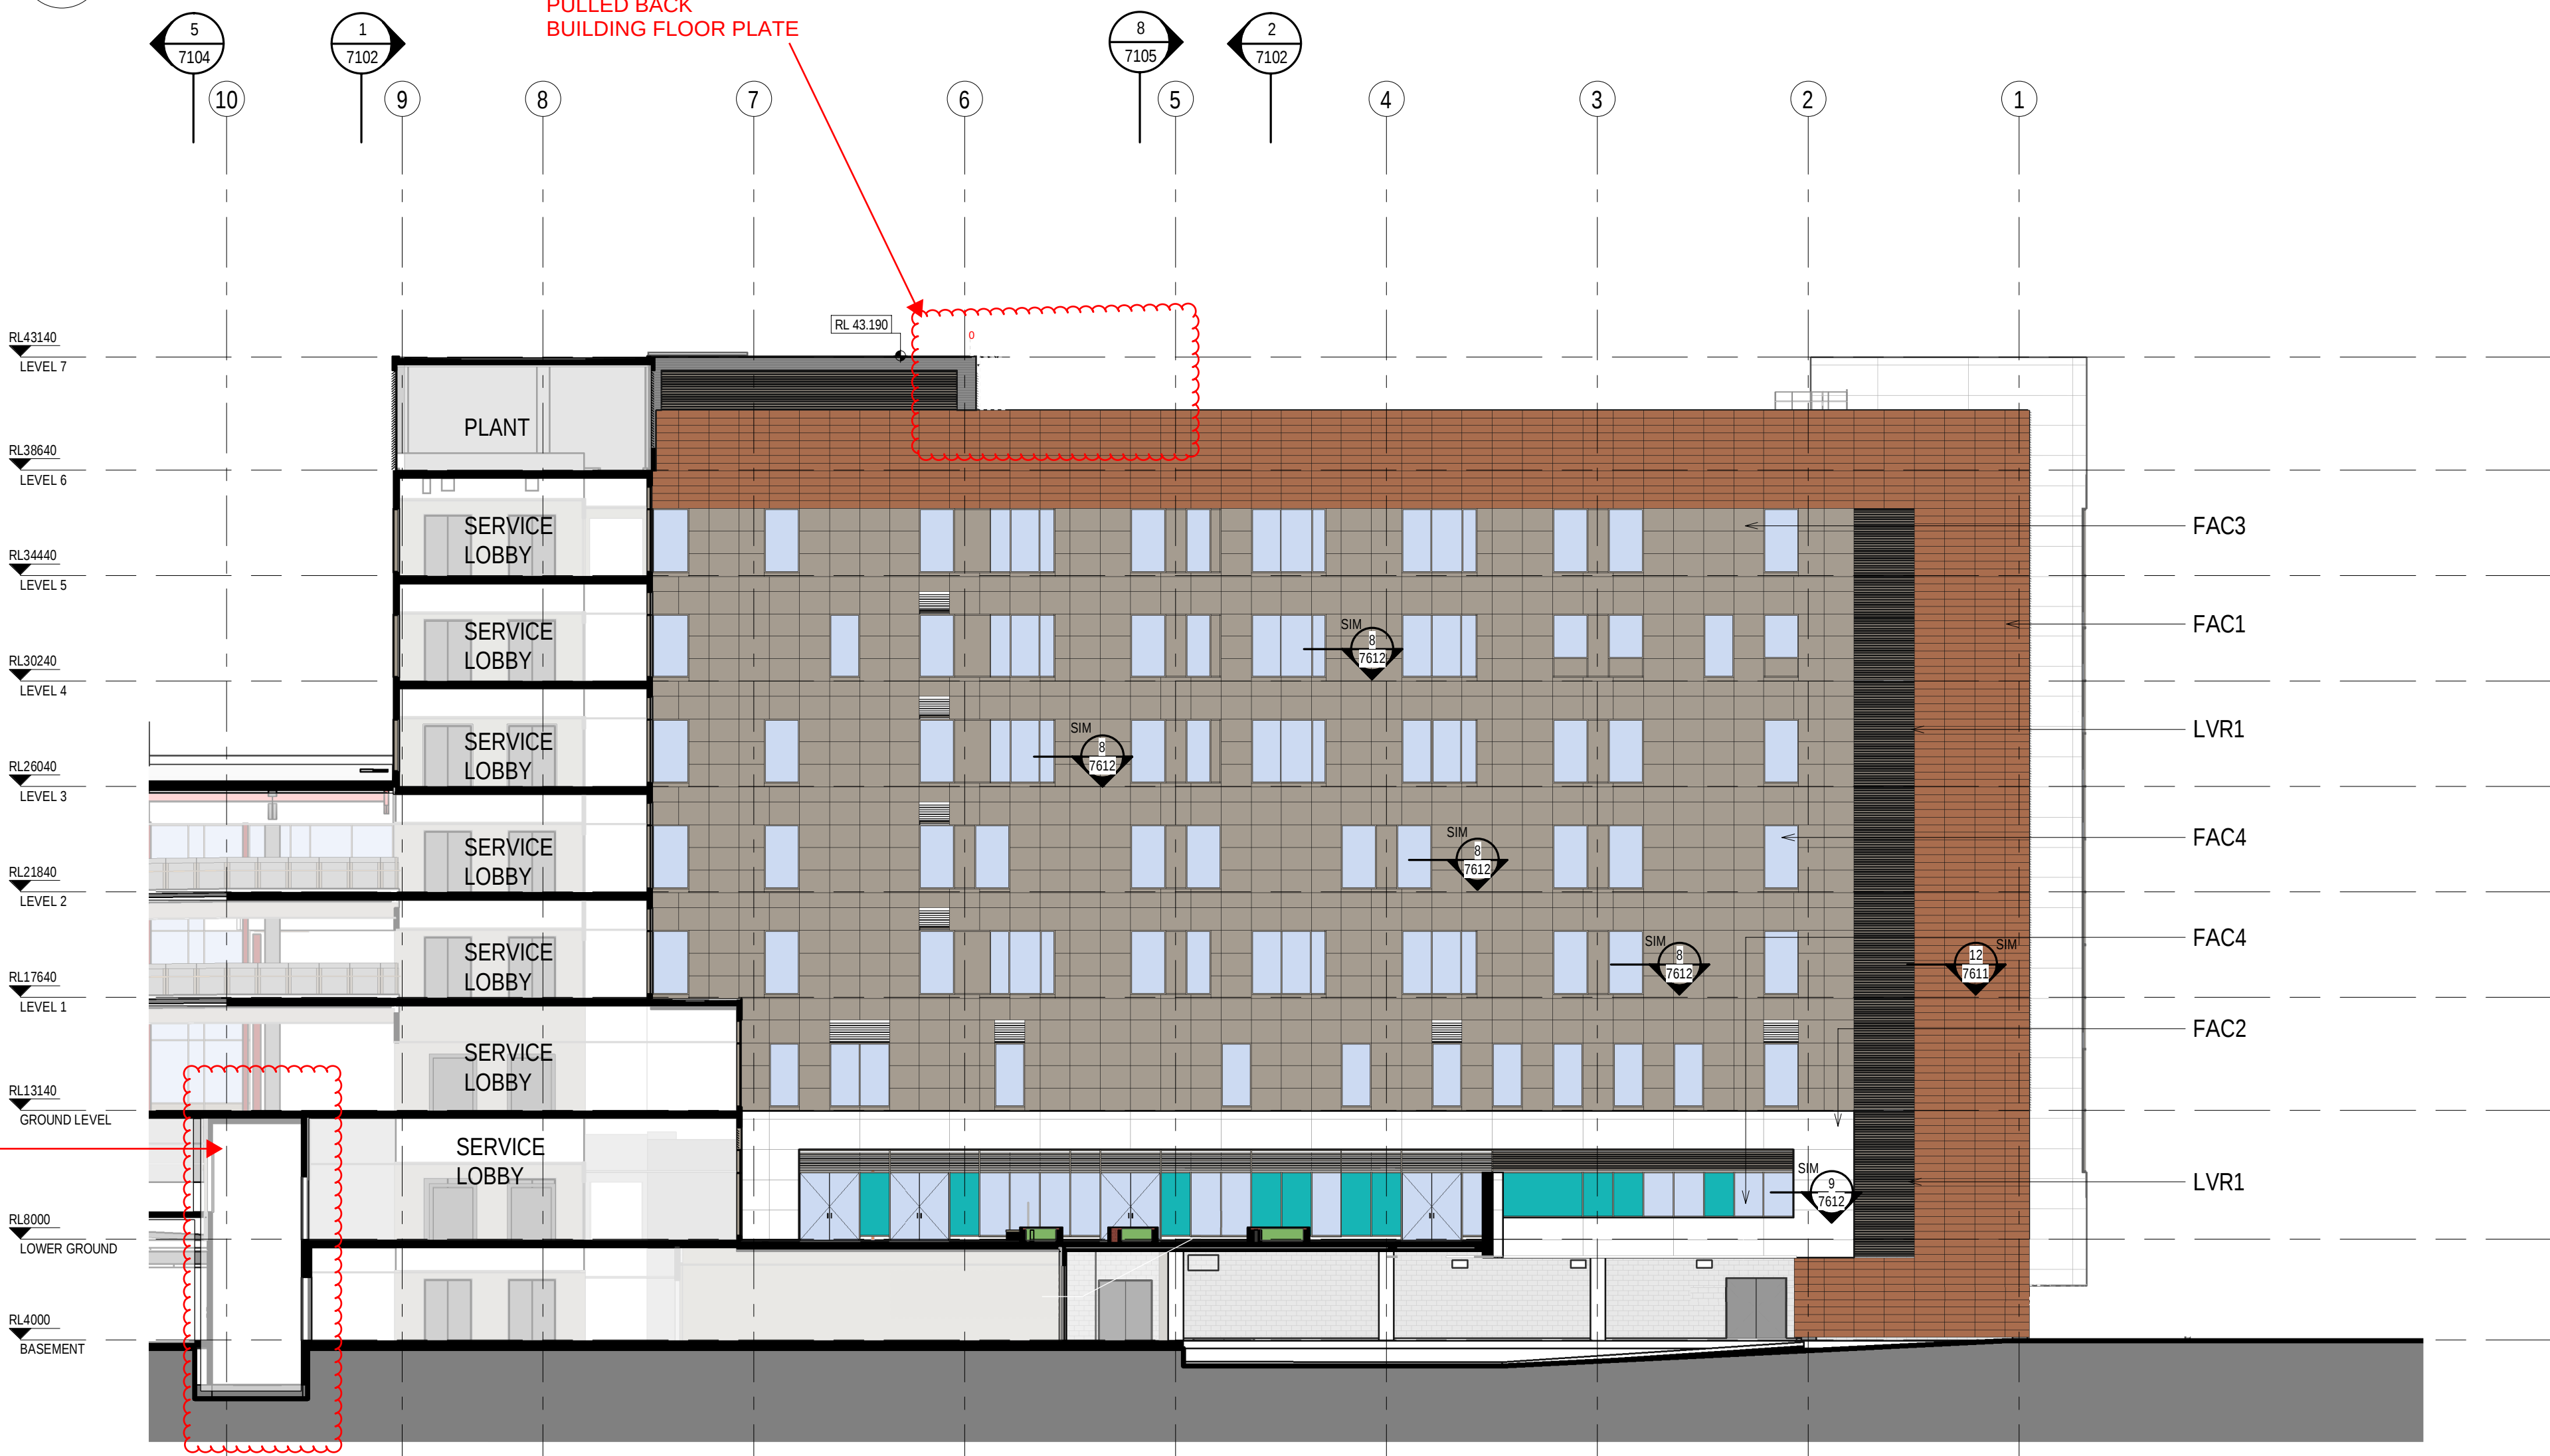

2 IPU 2 - WEST ELEVATION
15B2 1:200

NOTES:

TO BE READ IN CONJUNCTION WITH SERVICES, STRUCTURAL & CIVIL DOCUMENTATION. ANY DISCREPANCY TO BE BROUGHT TO THE ATTENTION OF JACOBS.


ELEVATION LEGEND:

FAC1	TERRACOTTA CLADDING
FAC2	REINFORCED CONCRETE CLADDING (FIBRE C)
FAC3	ALUMINIUM SOLID CLADDING
FAC4	FRAMED GLAZING (WHITE; GREEN DENOTES COLOURBACK PANEL)
FAC5	CURTAIN WALL GLAZING (PROPRIETARY SYSTEM)
FAC6	CURTAIN WALL WITH GLAZING ALUMINIUM CLIPS & RHS STEEL MULLIONS AS PER STRUCTURAL ENGINEER (WHITE DENOTES COLOURBACK PANEL)
FAC7	CURTAIN WALL (CURVED TRANSOMS + GLAZING) VERTICALS - SILICONE/ UNCAPPED HORIZONTALS - CAPPED
FAC8	FIXED GLASS BALUSTRADE SCREEN
FAC9	FRAMELESS FIXED GLAZING
FAC10	METAL SHEET CLADDING (COLORBOND)
FAC11	EXPOSED FLAT FACE MASONRY BLOCKWORK (PORCELAIN COLOURED)
FAC12	CEMENTITIOUS RENDER FACADE SYSTEM
FAC13	OFF-FORM CONCRETE SEALER
FR1	FLAT ROOF, MEMBRANE WITH SELECT PAVERS/BALLAST
MR1	METAL ROOF SHEETING WITH 100mm INSULATION ROOF RAISERS
LVR1	HORIZONTAL LOUVRES
LVR2	ACTUATED POWER GLASS LOUVRES
LVR3	VERTICAL LOUVRES
LVR4	600mm DEEP ACOUSTIC LOUVRES, HORIZONTAL

GLAZING LEGEND:

GL21	STANDARD CLEAR SINGLE GLAZED IGUS
GL22	CLEAR SINGLE GLAZED IGUS WITH JOCKEY SASH & INTEGRAL BLINDS
GL23	TRANSLUCENT SINGLE-GLAZED IGUS
GL24	WHITE OPAQUE COLOURBACK SINGLE GLAZING BACKED WITH INSULATION
GL25	GREEN OPAQUE COLOURBACK SINGLE GLAZING BACKED WITH INSULATION
GL26	CLEAR SINGLE GLAZING
GL27	STANDARD CLEAR DOUBLE GLAZED IGUS
GL28	Bronze OPAQUE COLOURBACK SINGLE GLAZING BACKED WITH INSULATION

F	20.02.20	LH	WB	SECTION 4.55 MODIFICATION ISSUE
E	14.02.20	LH	WB	ISSUED FOR CCA
D	03.02.20	LH	WB	SECTION 4.55 MODIFICATION ISSUE
C	04.12.19	BA	WB	UPDATES TO FACADE - EAST ELEVATION BANDING DETAIL UPDATE & COLORBACK GLASS REVISED
B	08.11.19	BA	WB	GENERAL UPDATES
A	27.09.19	BA	WB	ISSUE FOR CONSTRUCTION ELEVATIONS & DETAILS UPDATE LOUVRES, WINDOW TAGS ADDED & GENERAL UPDATES
21	03.09.19	BA	WB	ISSUE FOR CROWN CERTIFICATE 3
20	26.06.19	LH	WB	ISSUE FOR CROWN CERTIFICATE 3
19	03.04.19	LH	WB	DRAFT FACADE PACKAGE
18	22.02.19	BY	WB	DIMENSIONS ADDED & FACADE JOINTS ADDED - ISSUED FOR COORDINATION
REV	DATE	DRAWN	REV'D	APP'D

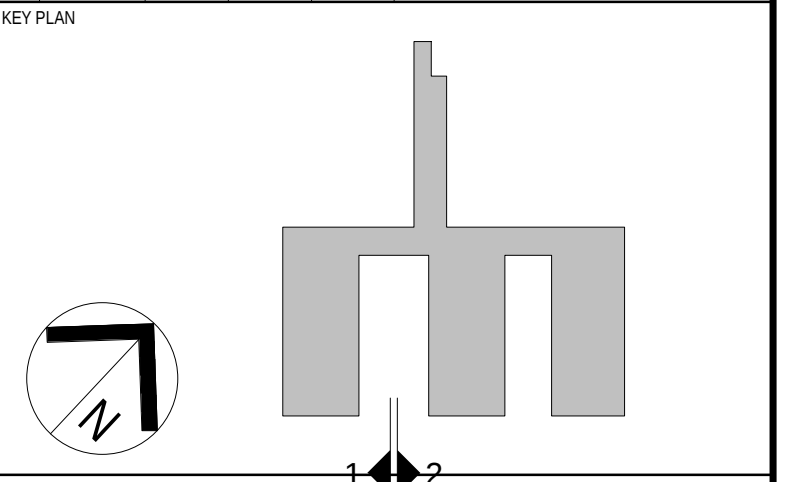

LEVEL 1, 177 PACIFIC HIGHWAY
NORTH SYDNEY
NSW 2060
AUSTRALIA

TEL: +61 2 9038 2100
FAX: +61 2 9038 2530
WEB: jacobson.com

PROJECT
CONCORD HOSPITAL
REDEVELOPMENT STAGE 1
HOSPITAL ROAD
CONCORD NSW 2139

TITLE
ELEVATION - IPU 1 EAST & IPU 2
WEST

DRAWING STATUS			
FOR CERTIFICATION			
DRAWN	DESIGNED	DRAWING CHECK	DESIGN REVIEW
MW/BY	AC/DG	PC/WB	CY
REVIEWED	DATE	DATE	DATE
APPROVED	DATE	DATE	DATE
SCALE			
1:200 @ B1			
PROJECT No.	DRAWING No.	REV	REV
IA064700	NEWB-AR-DRG-7003	F	F