


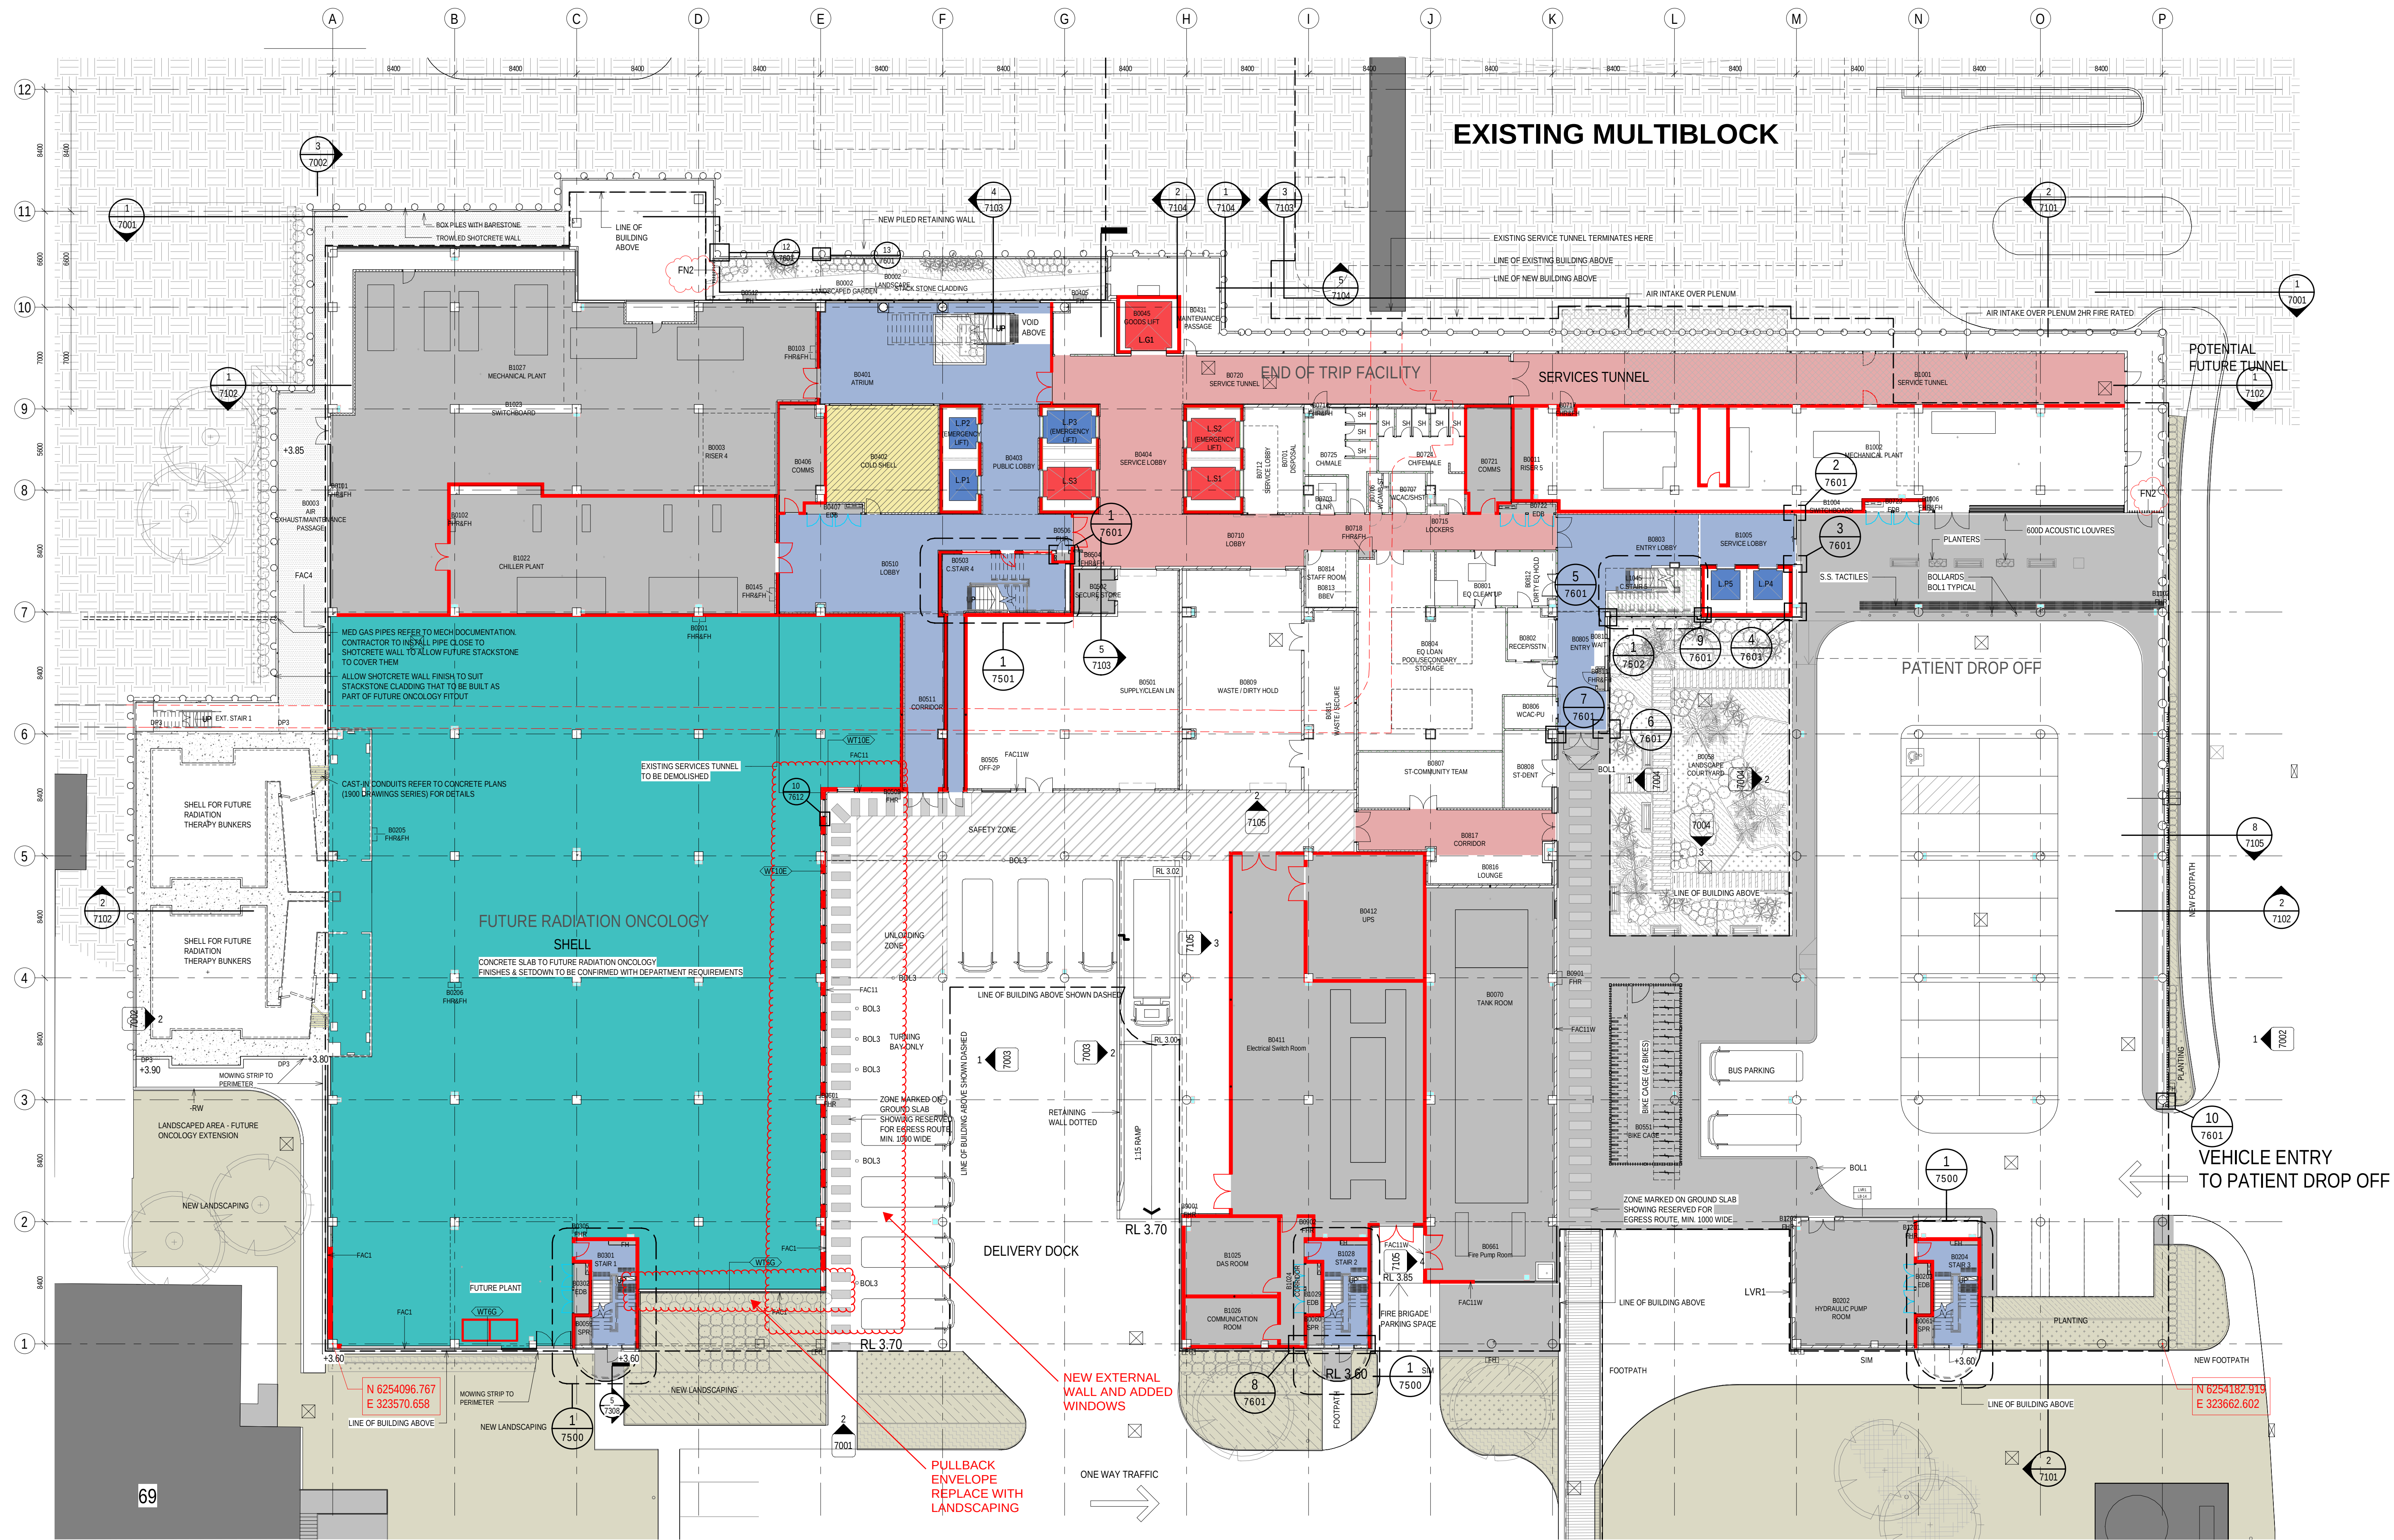


NOTES:
TO BE READ IN CONJUNCTION WITH SERVICES, STRUCTURAL & CIVIL
DOCUMENTATION. ANY DISCREPANCY TO BE BROUGHT TO THE
ATTENTION OF JACOBS.

- LEGEND:
- EXISTING BUILDINGS - BUILDING NUMBERS
 - ENGINEERING/PLANT
 - TRAVEL - STAFF
 - TRAVEL - PUBLIC
 - NEW BUILD
 - SHELL AREA

D	20.02.20	LH	WB	SECTION 4.55 MODIFICATION ISSUE
C	14.02.20	LH	WB	ISSUED FOR CC4A
B	25.11.19	MW	WB	BIKE PARKING UPDATE
A	25.01.19	MT	SF	PC
30	15.09.19	BA	WB	ISSUE FOR INFORMATION
29	03.07.19	LH	WB	ISSUE FOR CROWN CERTIFICATE 2
28	26.06.19	LH	WB	ISSUE FOR CROWN CERTIFICATE 3
27	17.06.19	YL	WB	GENERAL UPDATE
26	05.12.18	BY	WB	UPDATED CAVEAT TENDER ADDENDUM
25	28.11.18	BY	WB	CAVEAT TENDER ADDENDUMS
24	22.11.18	MW	WB	BIKE CAGE ADDED
23	13.09.18	JACOBS	WB	TENDER ISSUE
22	31.08.18	MW	WB	DESIGN DEVELOPMENT
21	01.08.18	MW	WB	ISSUED FOR COORDINATION
REV	DATE	DRAWN	REV'D	APPROV

KEY PLAN

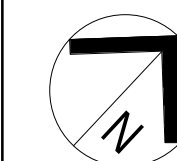

CLIENT



LEVEL 1, 177 PACIFIC HIGHWAY
NORTH SYDNEY
NSW 2060
AUSTRALIA

TEL: +61 2 9038 2100
FAX: +61 2 9038 2510
WEB: jacobsc.com

PROJECT

CONCORD HOSPITAL
REDEVELOPMENT STAGE 1

HOSPITAL ROAD
CONCORD NSW 2139

TITLE

GA- BASEMENT LEVEL ZONE 2

RL 4.0

DRAWING STATUS

FOR CONSTRUCTION

DRAWN

DESIGNED

AC/DG

REVIEWED

APPROVED

SCALE

1:200


PROJECT No.

DRAWING No.

REV

IA064700 NEWB-AR-DRG-15B2

D

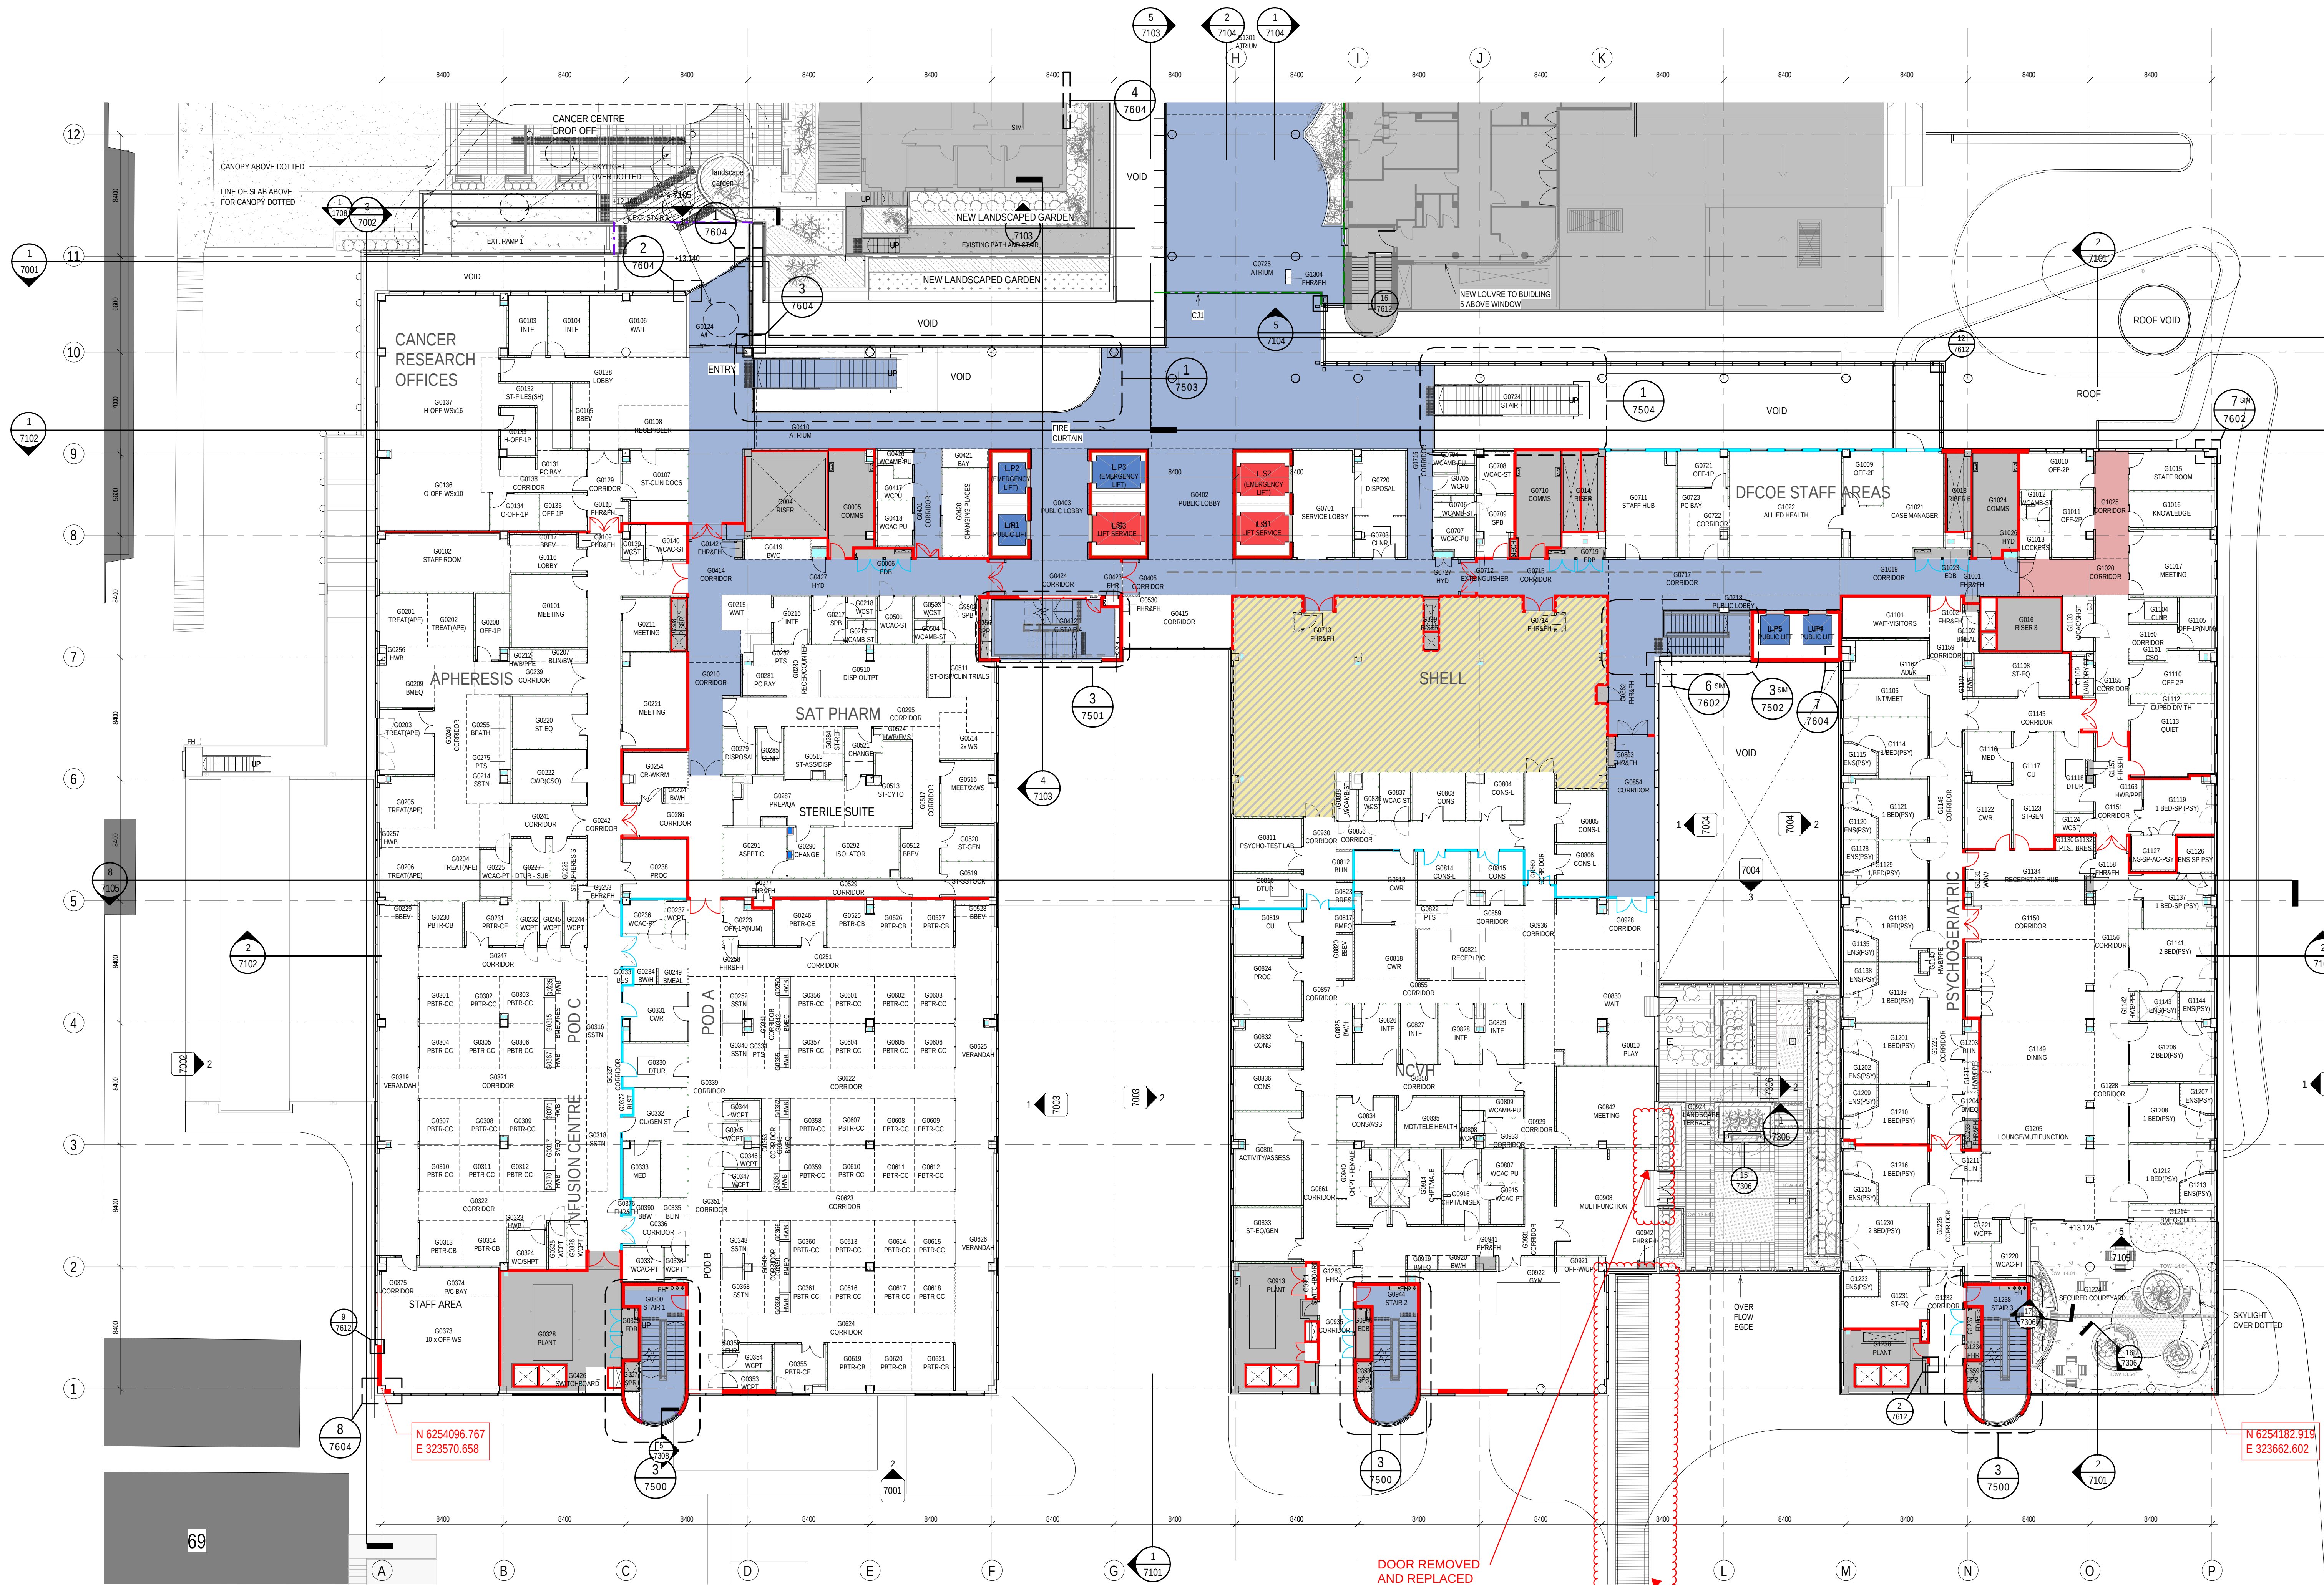

NOTES:
TO BE READ IN CONJUNCTION WITH SERVICES, STRUCTURAL & CIVIL DOCUMENTATION. ANY DISCREPANCY TO BE BROUGHT TO THE ATTENTION OF JACOBS.

- LEGEND:
- XX EXISTING BUILDINGS - BUILDING NUMBERS
 - ENGINEERING/PLANT
 - TRAVEL - STAFF
 - TRAVEL - PUBLIC
 - NEW BUILD
 - SHELL AREA

E	20.02.20	LH	WB	SECTION 4.55 MODIFICATION ISSUE
D	14.02.20	LH	WB	ISSUED FOR CC&A
C	03.02.20	LH	WB	SECTION 4.55 MODIFICATION ISSUE
B	15.01.20	MM	WB	GENERAL UPDATE
A	25.10.19	MT	SF	FC
29	16.09.19	BA	WB	ISSUE FOR INFORMATION
28	26.06.19	LH	WB	ISSUE FOR CROWN CERTIFICATE 3
27	17.06.19	YL	WB	GENERAL UPDATE
26	05.04.19	LH	WB	REVISED FOR SS&A
25	25.01.19	BY	WB	CAVEAT DOCUMENTATION COMPLETION
24	13.09.18	JACOBS	WB	TENDER ISSUE
23	31.08.18	JACOBS	WB	DESIGN DEVELOPMENT
22	01.08.18	MM	WB	ISSUE FOR COORDINATION
21	22.06.18	BY	WB	MAIN WORKS 70N DD ISSUE
REV	DATE	DRAWN	REV'D	APPROV

KEY PLAN



CONCORD HOSPITAL
REDEVELOPMENT STAGE 1
HOSPITAL ROAD
CONCORD NSW 2139
TITLE
GA- GROUND LEVEL ZONE 2

DRAWING STATUS	
FOR CONSTRUCTION	
DRAWN	DRAWING CHECK
Author	Checker
DESIGNED	DESIGN REVIEW
Designer	Approver
REVIEWED	DATE
APPROVED	DATE
SCALE	
1: 200	
PROJECT No.	DRAWING No.
IA064700	NEWB-AR-DRG-15G2
REV	E

REFER TO SHEET 15L1 FOR CONTINUATION


NOTES:
TO BE READ IN CONJUNCTION WITH SERVICES, STRUCTURAL & CIVIL
DOCUMENTATION. ANY DISCREPANCY TO BE BROUGHT TO THE
ATTENTION OF JACOBS.

LEGEND:

- EXISTING BUILDINGS - BUILDING NUMBERS
- ENGINEERING/PLANT
- TRAVEL - STAFF
- TRAVEL - PUBLIC
- NEW BUILD
- SHELL AREA

F	20.02.20	LH	WB	SECTION 4.55 MODIFICATION ISSUE
E	14.02.20	LH	WB	ISSUED FOR CC&A
D	25.11.19	MW	WB	BIKE PARKING UPDATE
C	25.03.19	MT	SF	PC
B	15.09.19	BA	WB	GENERAL UPDATES
A	06.09.19	YL	WB	GENERAL UPDATES
28	22.07.19	YL	WB	REVISED CANCER SERVICES GYM ISSUED FOR CO-ORDINATION
27	26.06.19	LH	WB	ISSUE FOR CROWN CERTIFICATE 3
26	17.06.19	YL	WB	GENERAL UPDATE
25	25.01.19	BY	WB	CAVAT DOCUMENTATION COMPLETION
24	13.09.18	JACOBS	WB	TENDER ISSUE
23	31.08.18	JACOBS	WB	DESIGN DEVELOPMENT
22	01.08.18	RAW	WB	ISSUED FOR COORDINATION
REV	DATE	DRAWN	REV'D	APPRO'D

KEY PLAN

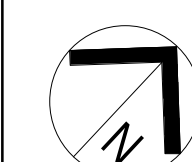

CLIENT



LEVEL 1, 177 PACIFIC HIGHWAY
NORTH SYDNEY
NSW 2060
AUSTRALIA

CONCORD HOSPITAL
REDEVELOPMENT STAGE 1

HOSPITAL ROAD
CONCORD NSW 2139

TITLE
GA - LOWER GROUND LEVEL ZONE
2

DRAWING STATUS
FOR CONSTRUCTION

DRAWN: MW/BY
DESIGNED: PC/WB
AC/DG: CY

REVIEWED: DATE
APPROVED: DATE

SCALE
1:200

PROJECT No. DRAWING No. REV
IA064700 NEWB-AR-DRG-15L2 F

CHANGE FROM
BRIDGE LINK TO BED
REPAIR WORKSHOP


CHANGE FROM 4
MEETING ROOM INTO
1 MEETING ROOM

DOOR WAS ALWAYS
PART OF ORIGINAL DA

DOOR REMOVED AND
REPLACED WITH WINDOW

PROPOSED NEW COVER
WALKWAY TO EXISTING
HELIPAD

B	03.02.20	LH	WB	SECTION 4.55 MODIFICATION ISSUE
A	01.11.19	BA	SF	IFC
27	16.09.19	BA	WB	ISSUE FOR INFORMATION
26	31.07.19	LH	WB	GENERAL UPDATE
25	26.06.19	LH	WB	ISSUE FOR CROWN CERTIFICATE 3
24	17.06.19	YL	WB	GENERAL UPDATE
23	17.06.19	YL	WB	ISSUE FOR CROWN CERTIFICATION COMPLETE
22	13.09.18	JACOBS	WB	TENDER ISSUE
21	31.08.18	JACOBS	WB	DESIGN DEVELOPMENT
20	02.08.18	MN	WB	ISSUED FOR COORDINATION
19	22.06.18	BY	WB	MAN WORKS TPO DO ISSUE
18	15.06.18	MN	WB	ISSUED FOR COORDINATION
17	15.06.18	MN	WB	ISSUED FOR COORDINATION
REV	DATE	DRAWN	REV'D	APP'D
				AMENDMENT

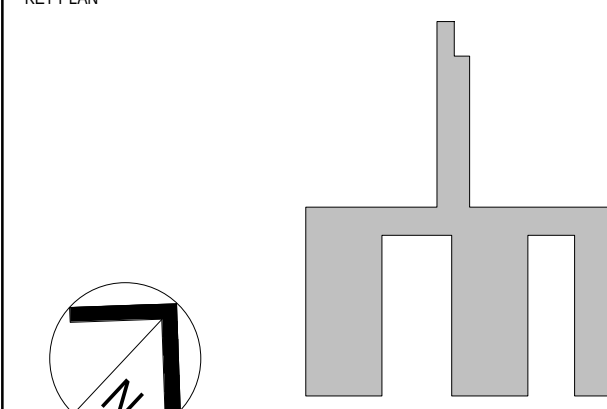

CLIENT



NSW
GOVERNMENT

Health
Infrastructure



JACOBS®

LEVEL 7, 177 PACIFIC HIGHWAY
NORTH SYDNEY
NSW 2060
AUSTRALIA

TEL: +61 2 9928 2100
FAX: +61 2 9928 2525
WEB: www.jacobs.com

PROJECT
CONCORD HOSPITAL
REDEVELOPMENT STAGE 1

HOSPITAL ROAD
CONCORD NSW 2139

TITLE	GA- LEVEL 2 ZONE 2
-------	--------------------

FOR CERTIFICATION

DRAWING MW/BY		DRAWING CHECK PC/MB	
DESIGNED AC/DG		DESIGN REVIEW CY	
REVIEWED		DATE	
APPROVED		DATE	
SCALE 1 : 200			
PROJECT NO. IA064700		DRAWING NO. NEWB-AR-DRG-1522	

REFER TO SHEET 0151 FOR GLASS LIFT


NOTES:
TO BE READ IN CONJUNCTION WITH SERVICES, STRUCTURAL & CIVIL DOCUMENTATION. ANY DISCREPANCY TO BE BROUGHT TO THE ATTENTION OF JACOBS.

LEGEND:

- EXISTING BUILDINGS - BUILDING NUMBERS
- ENGINEERING/PLANT
- TRAVEL - STAFF
- TRAVEL - PUBLIC
- NEW BUILD
- SHELL AREA

27	03.02.20	LH	WB		SECTION 4.55 MODIFICATION ISSUE
26	29.11.19	BA	SC		EXTERNAL STAIR UPDATE
25	15.09.19	BA	WB		ISSUE FOR INFORMATION
24	06.09.19	BA	WB		GENERAL UPDATES
23	26.06.19	LH	WB		ISSUE FOR CROWN CERTIFICATE 3
22	17.06.19	YL	WB		GENERAL UPDATE
21	13.09.18	JACOBS	WB		TENDER ISSUE
20	31.08.18	JACOBS	WB		DESIGN DEVELOPMENT
19	01.08.18	MW	WB		ISSUED FOR COORDINATION
18	22.06.18	BY	WB		MAIN WORKS 70% DO ISSUE
17	15.06.18	MW	WB		ISSUED FOR COORDINATION
16	01.06.18	MW	WB		ISSUED FOR COORDINATION
15	08.05.18	MW	WB		ISSUED FOR COORDINATION
REV	DATE	DRAWN	REV'D	APPROV	AMENDMENT

KEY PLAN

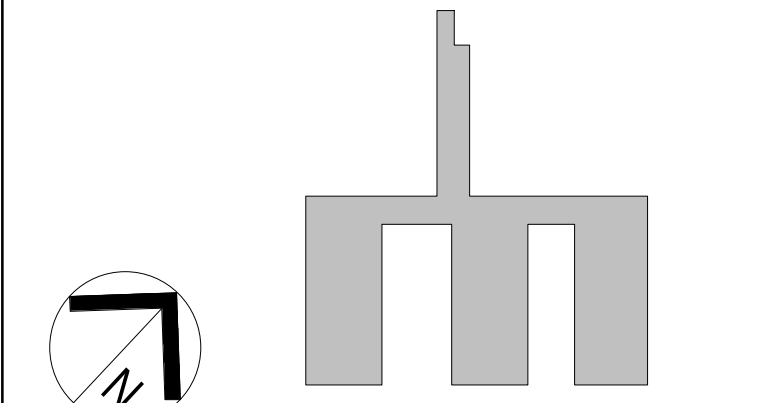

LEVEL 1, 177 PACIFIC HIGHWAY
NORTH SYDNEY
NSW 2060
AUSTRALIA

TEL: +61 2 9038 2100
FAX: +61 2 9038 2100
WEB: jacobson.com

PROJECT


CONCORD HOSPITAL
REDEVELOPMENT STAGE 1

HOSPITAL ROAD
CONCORD NSW 2139

TITLE
GA- LEVEL 6 ZONE 2

FOR CERTIFICATION

DRAWN	DRAWING CHECK
MW/BY	PC/WB
DESIGNED	DESIGN REVIEW
AC/DG	CY
REVIEWED	DATE
APPROVED	DATE
SCALE	
1 : 200	
PROJECT No.	DRAWING No.
IA064700	NEWB-AR-DRG-1562
REV	
27	

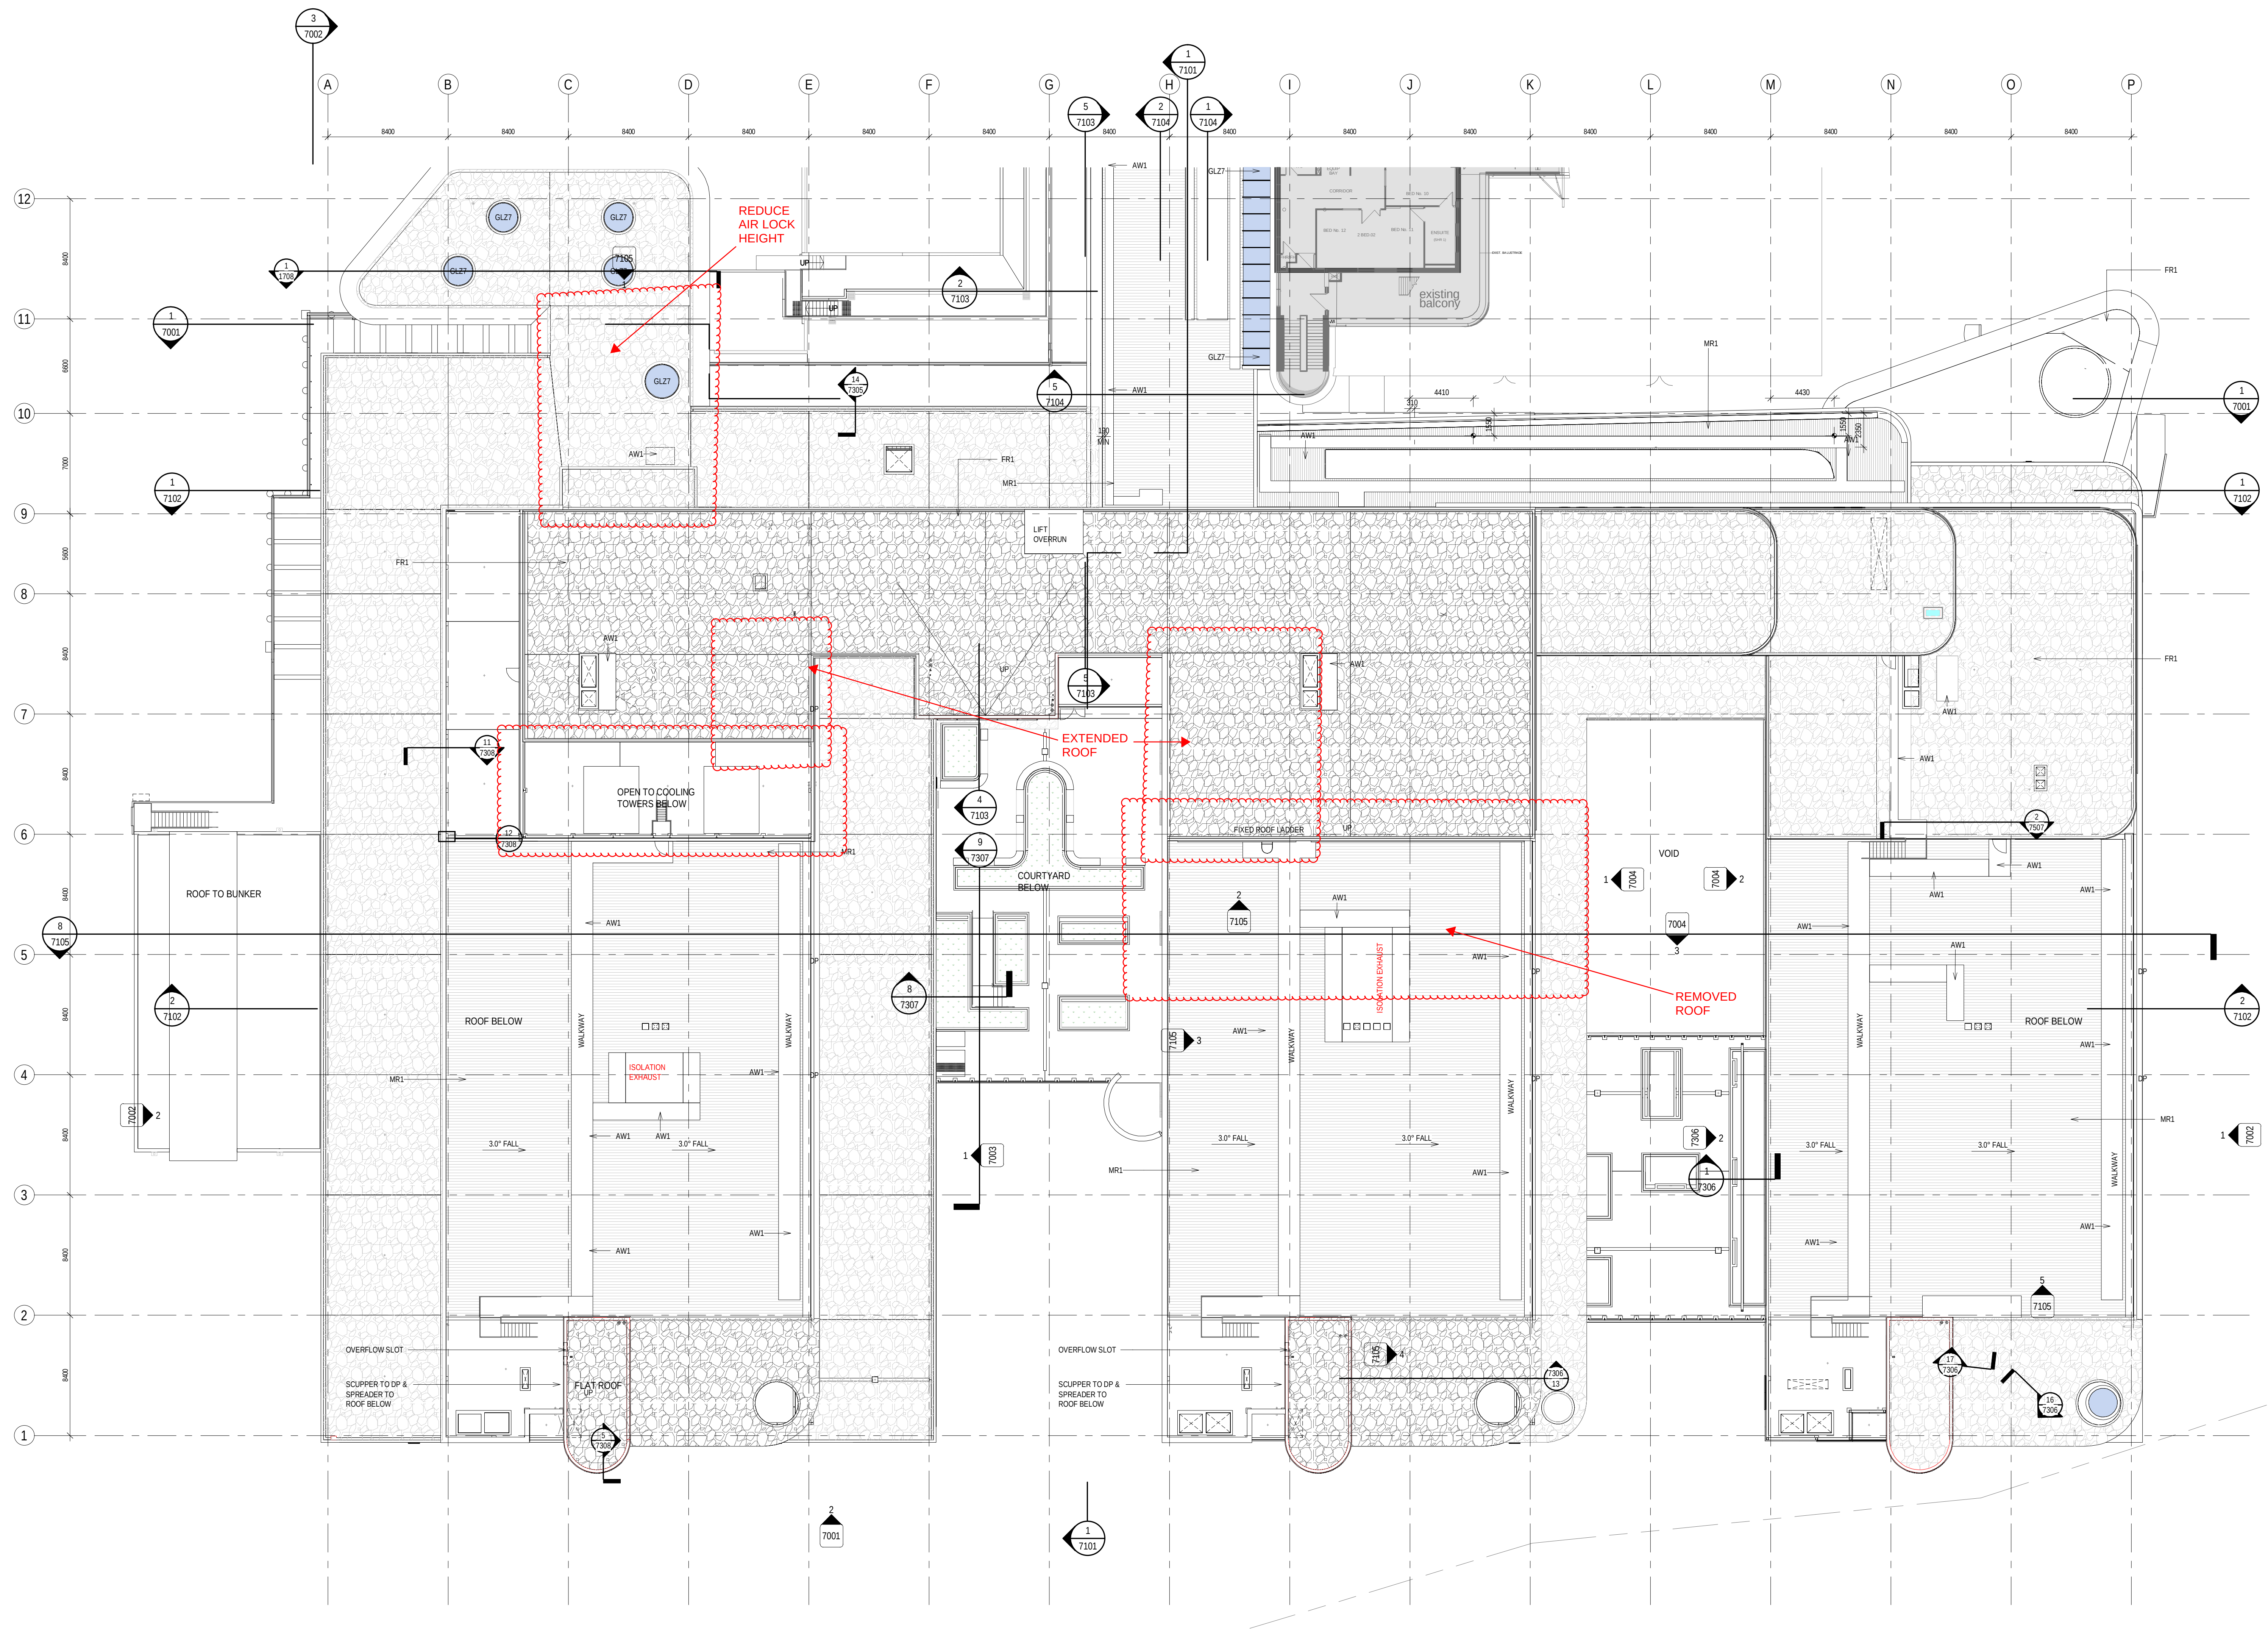


NOTES:
TO BE READ IN CONJUNCTION WITH SERVICES, STRUCTURAL & CIVIL
DOCUMENTATION. ANY DISCREPANCY TO BE BROUGHT TO THE
ATTENTION OF JACOBS.

- LEGEND:
- XX EXISTING BUILDINGS - BUILDING NUMBERS
 - ENGINEERING/PLANT
 - TRAVEL - STAFF
 - TRAVEL - PUBLIC
 - NEW BUILD
 - SHELL AREA

REFER TO SKETCH DRAWING NEWB-AR-SK-1001 FOR ALL ROOF
SAFETY, CLEANING AND MAINTAINING ITEMS


REV	DATE	BY	CHKD	APPD	AMENDMENT
22	03.02.20	LH	WB		SECTION 4.55 MODIFICATION ISSUE
21	18.09.19	BA	WB		ISSUE FOR INFORMATION
20	26.06.19	LH	WB		ISSUE FOR CROWN CERTIFICATE 3
19	17.06.19	YL	WB		GENERAL UPDATE
18	15.06.18	JACOBS	WB		TENDER ISSUE
17	31.08.18	JACOBS	WB		DESIGN DEVELOPMENT
16	22.06.18	BY	WB		MAIN WORKS TON DO ISSUE
15	15.06.18	MW	WB		ISSUED FOR COORDINATION
14	01.06.18	MW	WB		ISSUED FOR COORDINATION
13	08.05.18	MW	WB		ISSUED FOR COORDINATION
12	12.04.18	BY	WB		ISSUED FOR SSQA
11	20.03.18	MW/FF	BY/MS		SCHEMATIC DESIGN ISSUE

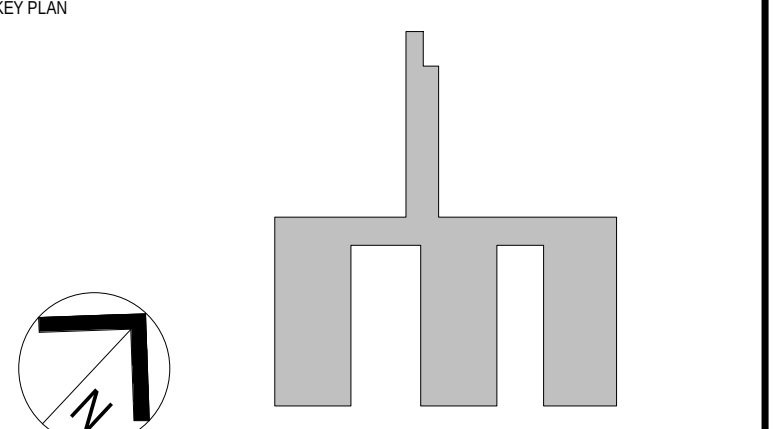

PROJECT
CONCORD HOSPITAL
REDEVELOPMENT STAGE 1
HOSPITAL ROAD
CONCORD NSW 2139
TITLE
GA- ROOF ZONE 2

FOR CERTIFICATION			
DRAWN	DESIGNED	DESIGNED REVIEW	DATE
MW/BY	PC/WB	CY	
AC/DG			
REVIEWED			
APPROVED			
SCALE			
As indicated			
PROJECT No.	DRAWING No.	REV	
IA064700	NEWB-AR-DRG-1572	22	

NOTE:
REFER TO DRAWING
IA64700-NEWB-AR-DG-005
FOR OVERALL SITE PLAN

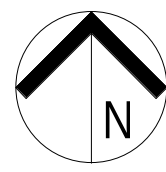

NOTES:
TO BE READ IN CONJUNCTION WITH SERVICES DOCUMENTATION.
ANY DISCREPANCY TO BE BROUGHT TO THE ATTENTION OF JACOBS.

	12.04.2018	MW	WB		ISSUED FOR SSDA
	29.03.2018	MW	WB		SCHEMATIC DESIGN ISSUE
	16.03.2018	MW	WB		SCHEMATIC DESIGN DRAFT ISSUE
	05.03.2018	MW	AC		FOR INFORMATION
	24.10.2017	MW	AC		FOR INFORMATION
REV	DATE	DRAWN	REV'D	APP'D	AMENDMENT

KEY PLAN

CLIENT



LEVEL 7, 177 PACIFIC HIGHWAY
NORTH SYDNEY
NSW 2060
AUSTRALIA

TEL: +61 2 9028 2000
FAX: +61 2 9028 2510
WEB: jacobson.com

PROJECT
CONCORD HOSPITAL
REDEVELOPMENT STAGE 1

HOSPITAL ROAD
CONCORD NSW 2139

TITLE
MULTI STORY CAR PARK
PROPOSED SITE PLAN

DRAWING STATUS
SCHEMATIC DESIGN


DRAWN	DESIGNED	REVIEWED	DATE
MW	AC	WB	
DESIGNED	REVIEWED	DATE	
AC	CY	WB	
REVIEWED	DATE	APPROVED	DATE

SCALE
1 : 500

DRAWING No.
IA064700-MSCP-AR-DRG-0101

REV
5

11/04/2018 10:06:55 AM

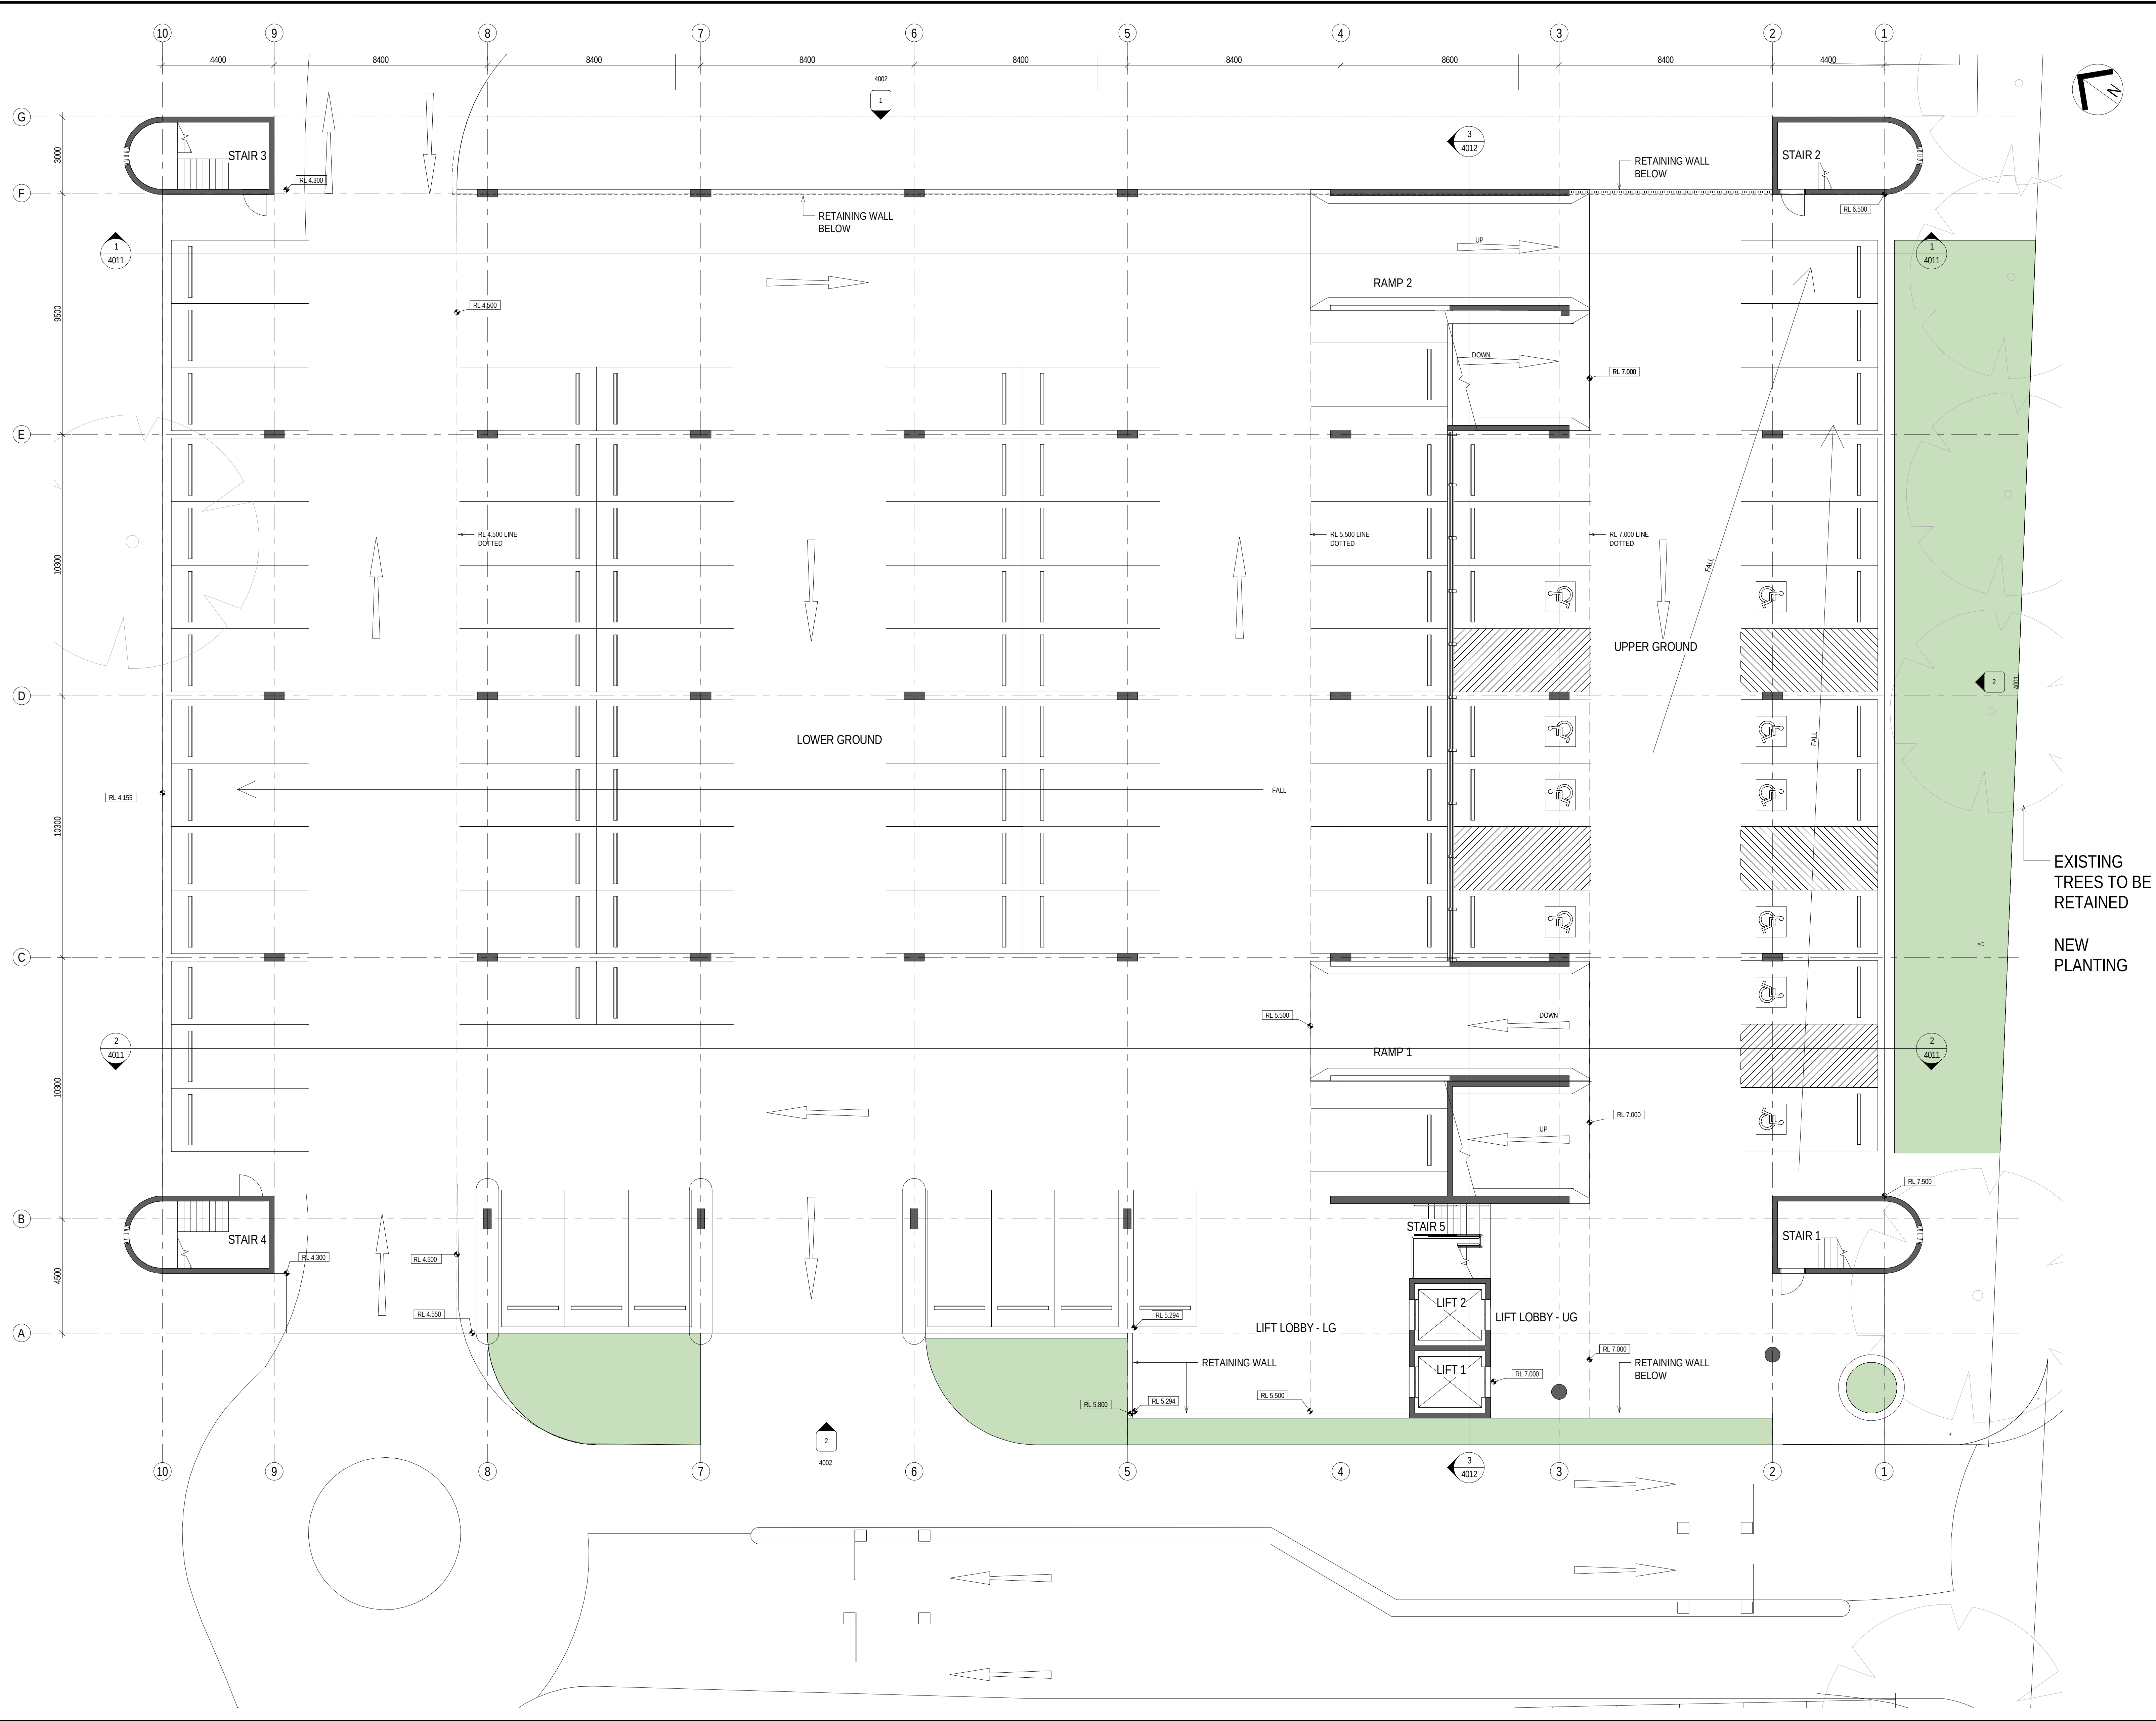

NOTES:
TO BE READ IN CONJUNCTION WITH SERVICES DOCUMENTATION.
ANY DISCREPANCY TO BE BROUGHT TO THE ATTENTION OF JACOBS.

REV	DATE	DRAWN	REV'D	APP'D	AMENDMENT
5	12.04.2018	MW	WB		ISSUED FOR SSIA
4	29.03.2018	MW	WB		SCHEMATIC DESIGN ISSUE
3	16.03.2018	MW	WB		SCHEMATIC DESIGN DRAFT ISSUE
2	05.03.2018	MW	AC		FOR INFORMATION
1	24.10.2017	MW	AC		FOR INFORMATION

KEY PLAN

CLIENT



LEVEL 7, 177 PACIFIC HIGHWAY
NORTH SYDNEY
NSW 2060
AUSTRALIA

PROJECT
CONCORD HOSPITAL
REDEVELOPMENT STAGE 1

HOSPITAL ROAD
CONCORD NSW 2139

TITLE
MULTI STORY CAR PARK
FLOOR PLAN - GROUND LEVEL


DRAWING STATUS
SCHEMATIC DESIGN

DRAWN	DESIGNED	REVIEWED	DATE
MW	WB	AC	
DESIGNED	DESIGN REVIEW		
REVIEWED			
APPROVED			

SCALE
1 : 100


DRAWING No.
IA064700-MSCP-AR-DRG-1500

REV
5

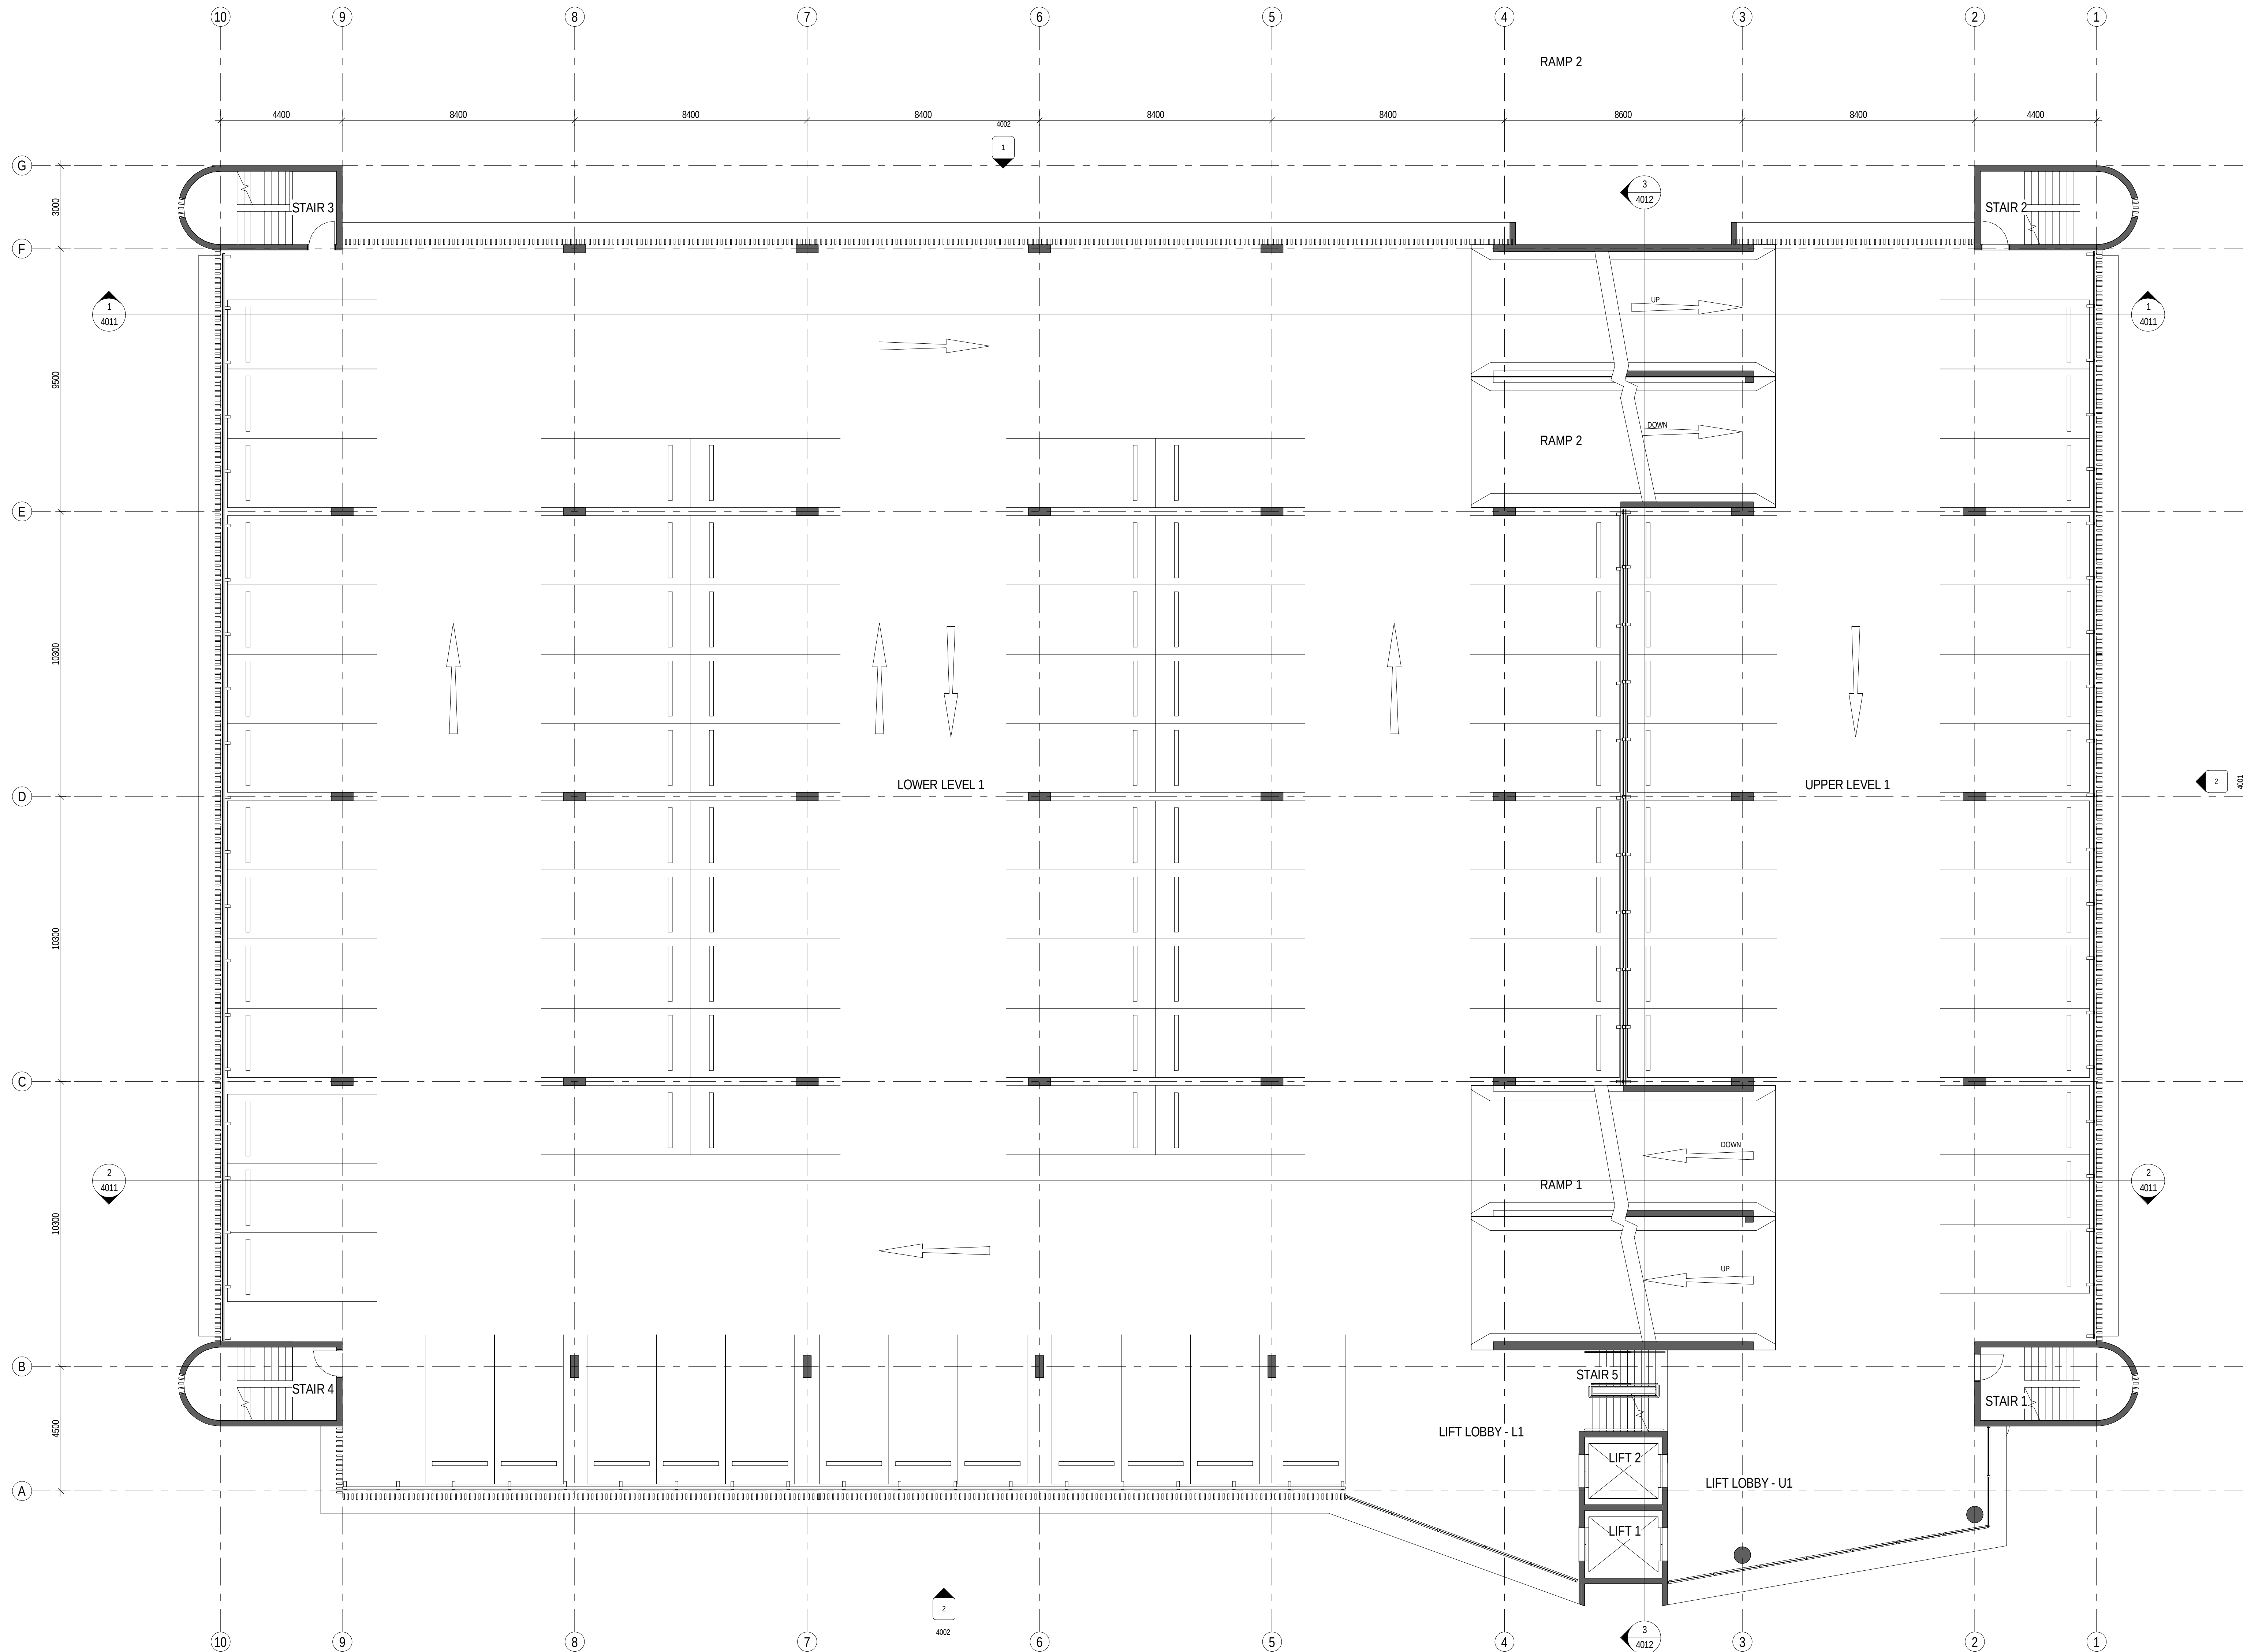

NOTES:
TO BE READ IN CONJUNCTION WITH SERVICES DOCUMENTATION.
ANY DISCREPANCY TO BE BROUGHT TO THE ATTENTION OF JACOBS.

REV	DATE	DRAWN	REV'D	APP'D	AMENDMENT
4	12.04.2018	MW	WB		ISSUED FOR SSDA
3	29.03.2018	MW	WB		SCHEMATIC DESIGN DRAFT ISSUE
2	16.03.2018	MW	WB		SCHEMATIC DESIGN DRAFT ISSUE
1	05.03.2018	MW	AC		FOR INFORMATION

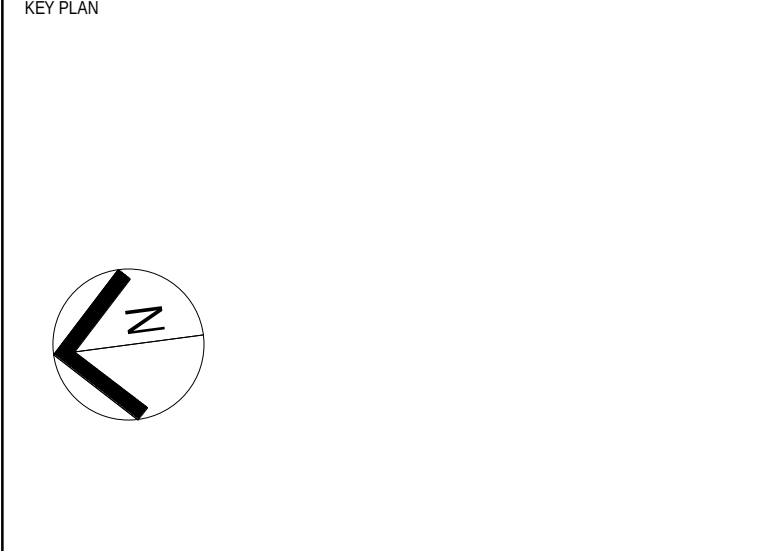

CLIENT
NSW GOVERNMENT | Health Infrastructure

JOHNSTAFF


JACOBS
LEVEL 7, 177 PACIFIC HIGHWAY
NORTH SYDNEY
NSW 2060
AUSTRALIA
TEL: +61 2 9929 2100
FAX: +61 2 9929 2510
WEB: jacobson.com

PROJECT
CONCORD HOSPITAL
REDEVELOPMENT STAGE 1
HOSPITAL ROAD
CONCORD NSW 2139

TITLE
MULTI STORY CAR PARK
FLOOR PLAN - LEVEL 1

DRAWING STATUS
SCHEMATIC DESIGN

DRAWN	MW	DRAWING CHECK	WB
DESIGNED	AC	DESIGN REVIEW	CY
REVIEWED		DATE	
APPROVED		DATE	
SCALE	1:100		
DRAWING No.	IA064700-MSCP-AR-DRG-1501	REV	4

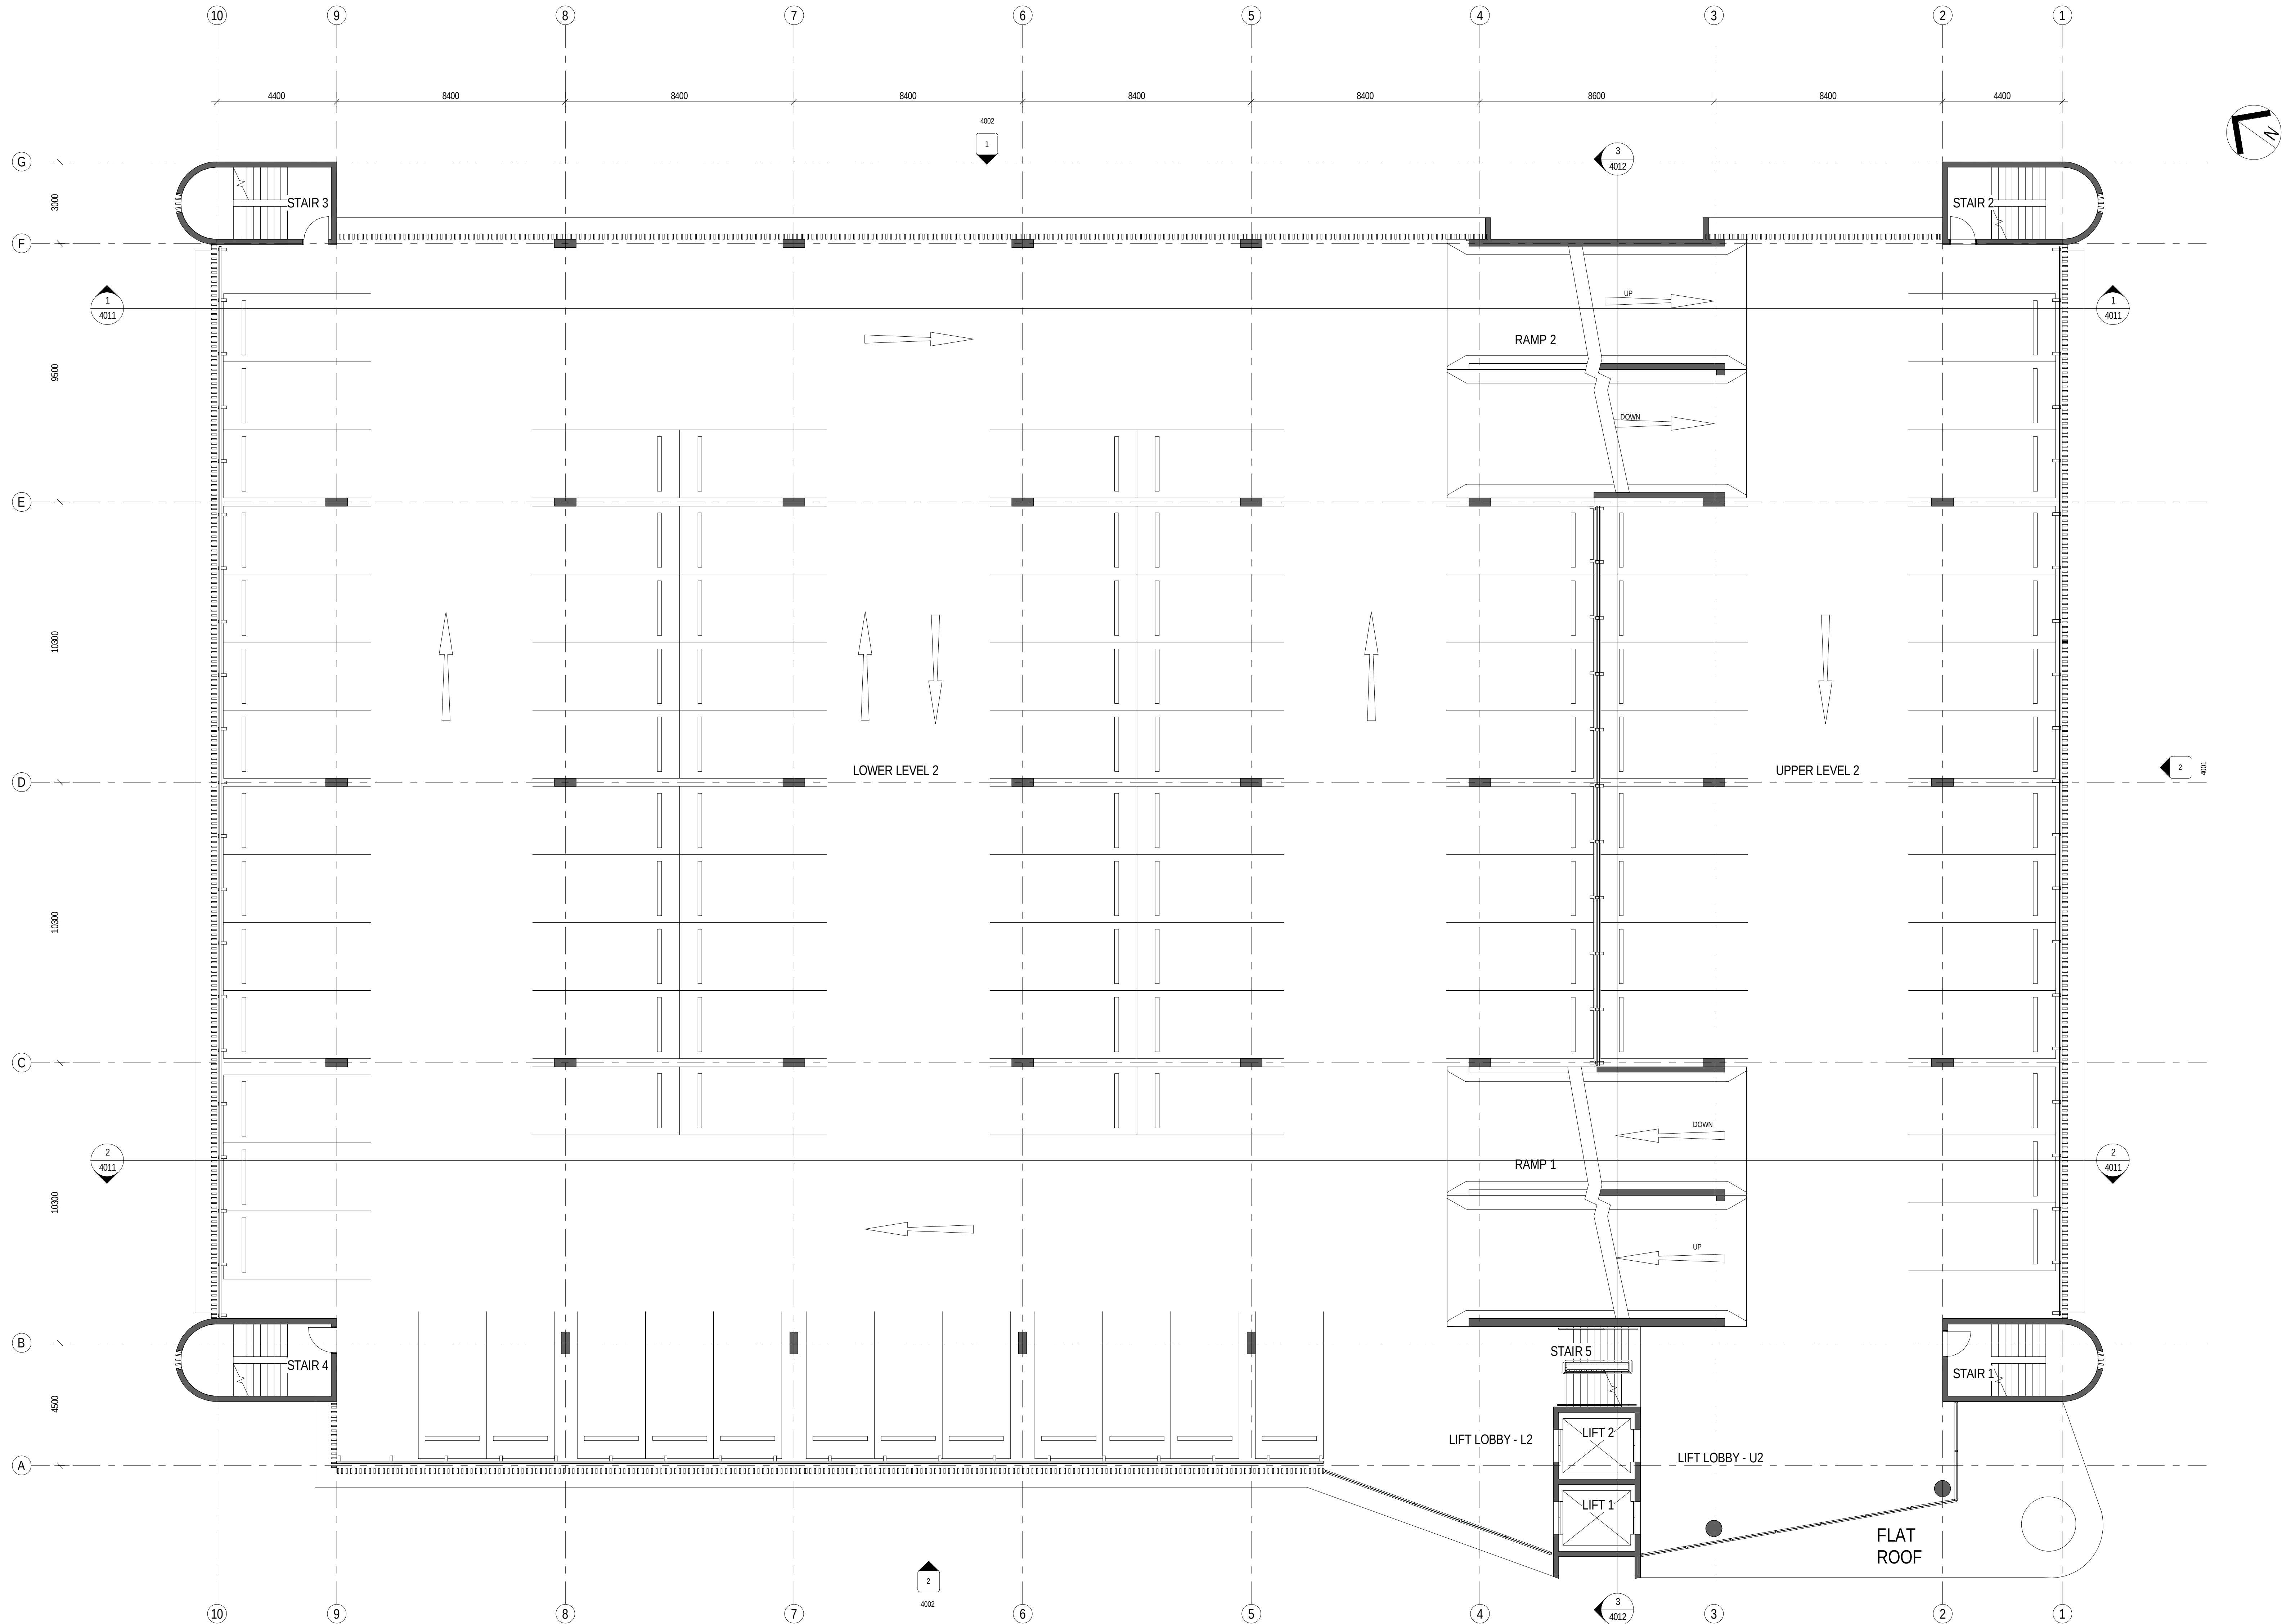

NOTES:
TO BE READ IN CONJUNCTION WITH SERVICES DOCUMENTATION.
ANY DISCREPANCY TO BE BROUGHT TO THE ATTENTION OF JACOBS.

REV	DATE	DRAWN	REV'D	APP'D	AMENDMENT
1	05.03.2018	MW	AC		FOR INFORMATION
2	16.03.2018	MW	WB		SCHEMATIC DESIGN DRAFT ISSUE
3	29.03.2018	MW	WB		ISSUED FOR SSDA
4	12.04.2018	MW	WB		



LEVEL 7, 177 PACIFIC HIGHWAY
NORTH SYDNEY
NSW 2060
AUSTRALIA

TEL: +61 2 9828 2100
FAX: +61 2 9828 2510
WEB: jacobsc.com

PROJECT
**CONCORD HOSPITAL
REDEVELOPMENT STAGE 1**

HOSPITAL ROAD
CONCORD NSW 2139

TITLE
**MULTI STORY CAR PARK
FLOOR PLAN - LEVEL 2**

DRAWING STATUS
SCHEMATIC DESIGN


DRAWN	DESIGNED	DESIGN REVIEW	DATE
MW	AC	WB	
REVIEWED	APPROVED	DATE	

SCALE
1 : 100

DRAWING No.
IA064700-MSCP-AR-DRG-1502

REV
4

11/04/2018 10:07:01 AM

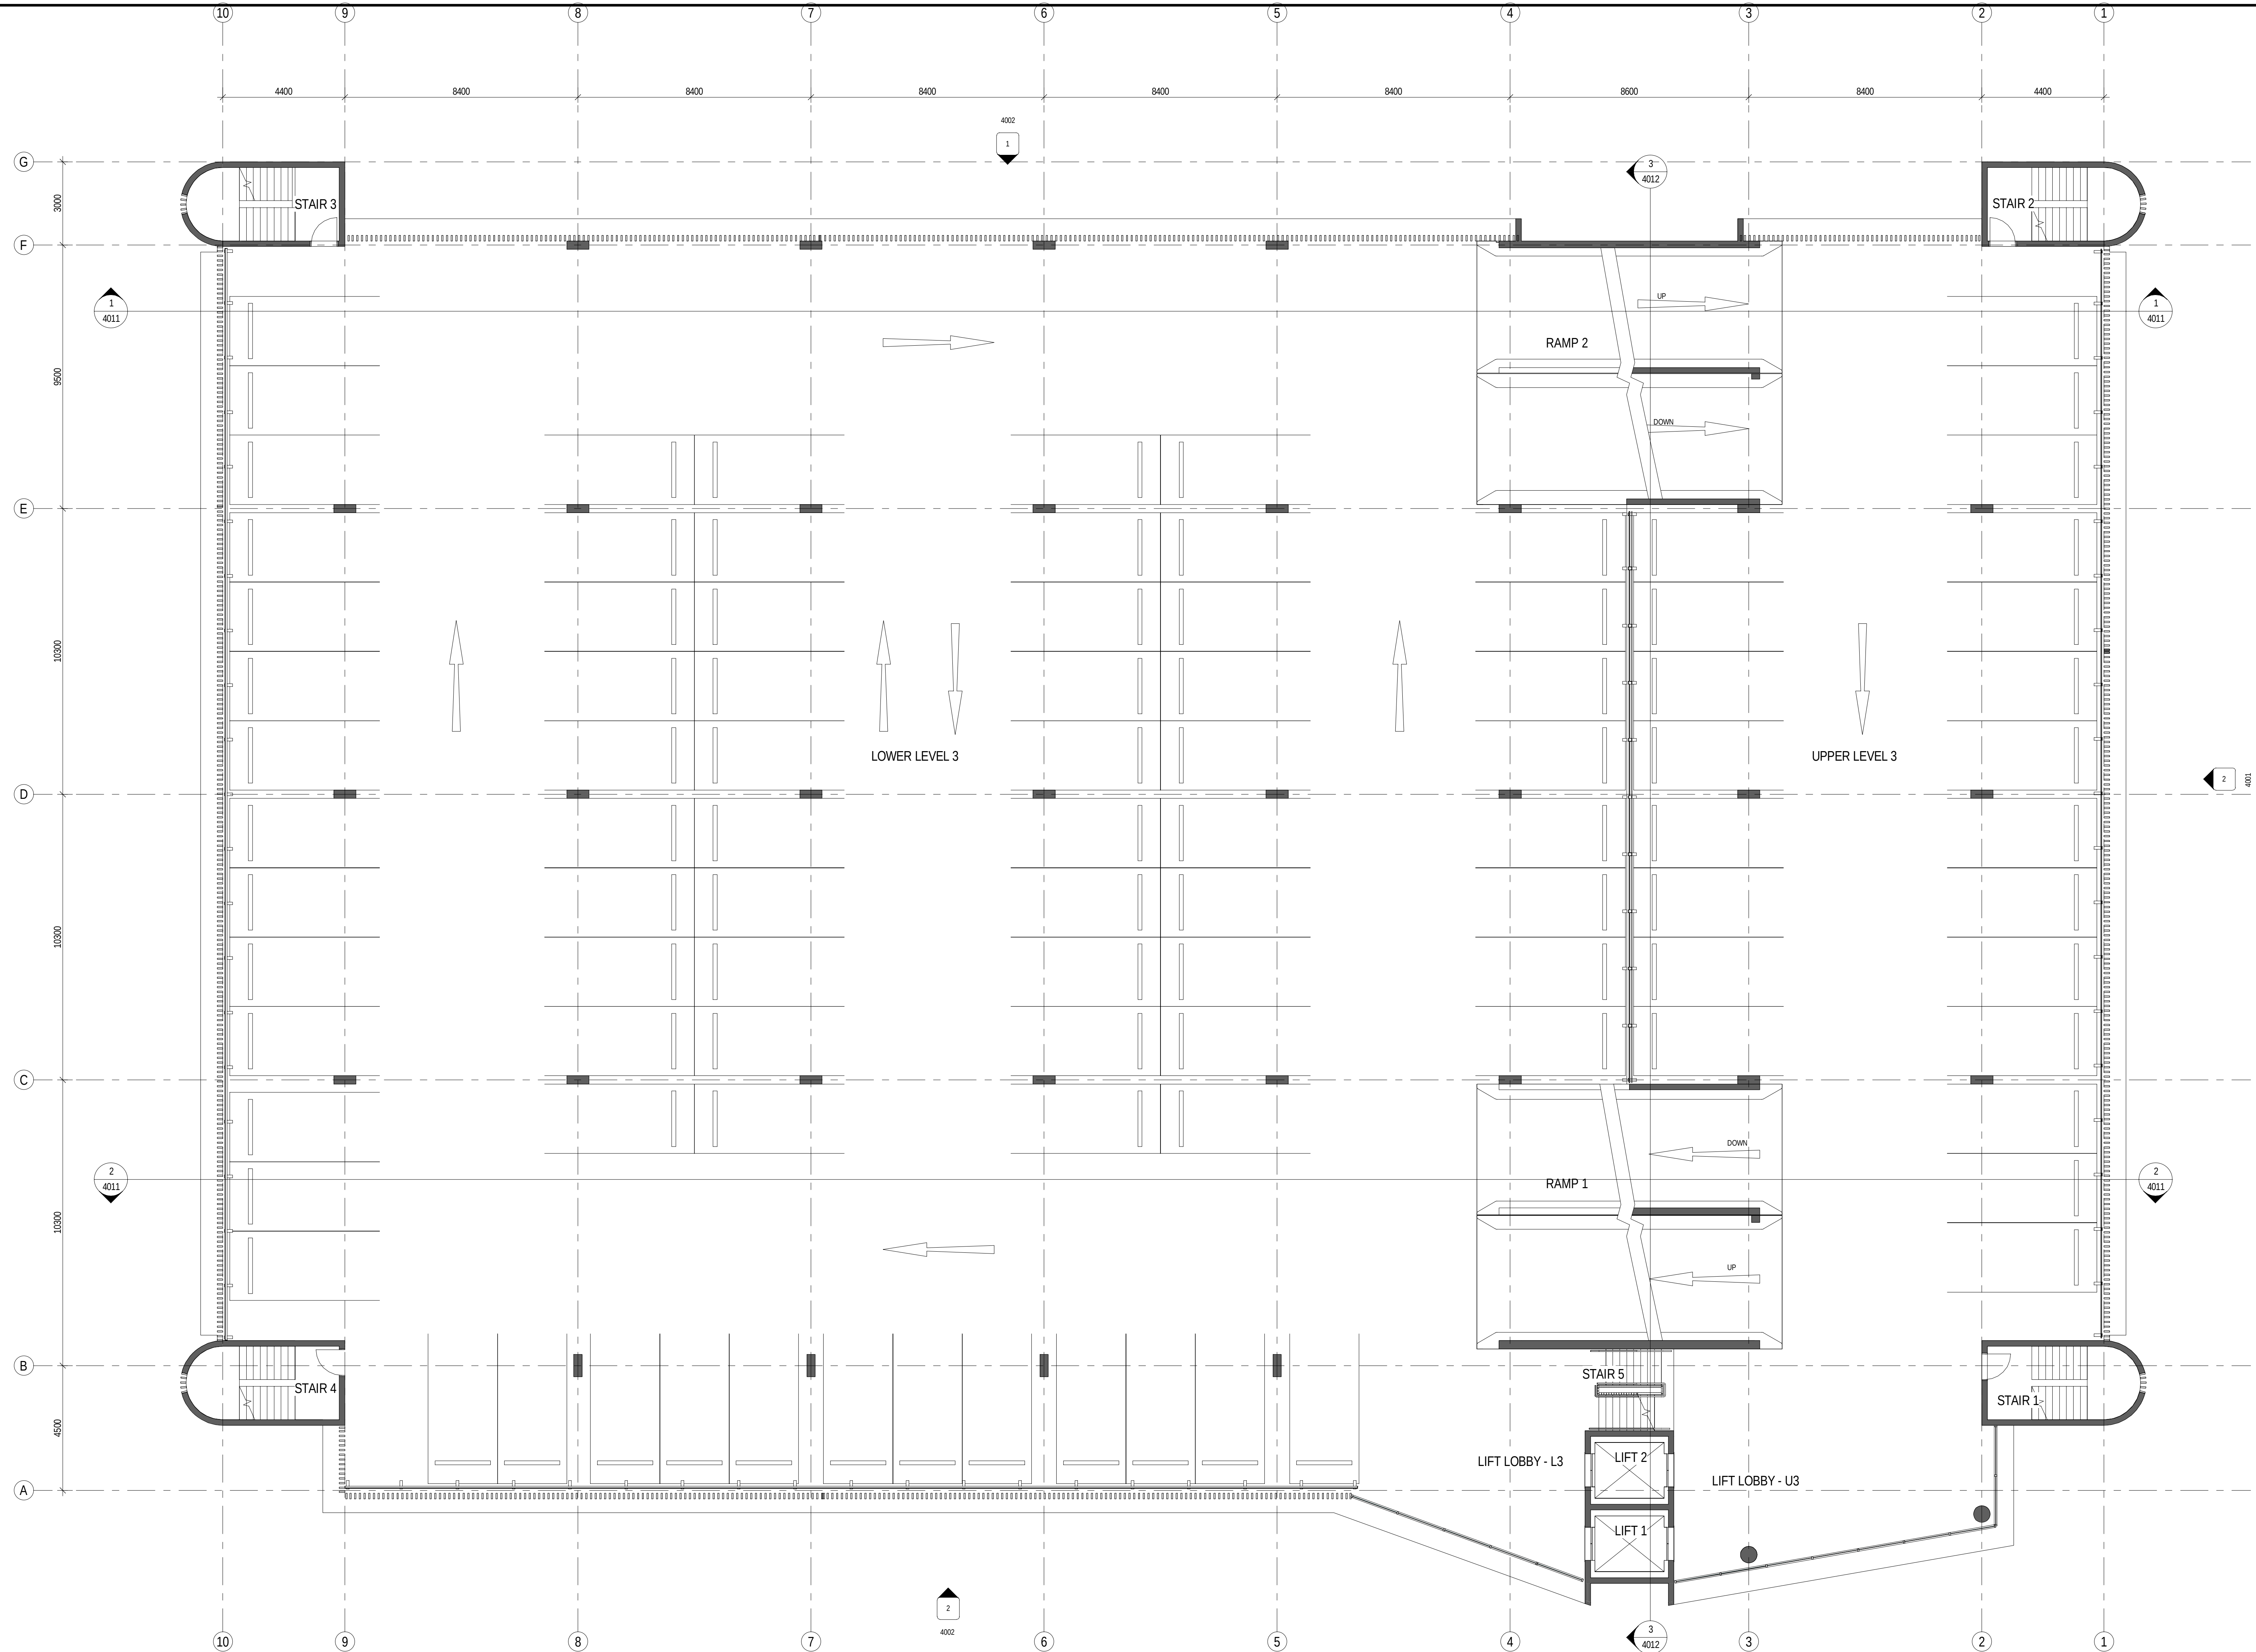

NOTES:
TO BE READ IN CONJUNCTION WITH SERVICES DOCUMENTATION.
ANY DISCREPANCY TO BE BROUGHT TO THE ATTENTION OF JACOBS.

REV	DATE	DRAWN	REV'D	APP'D	AMENDMENT
5	12/04/2018	MW	WB		ISSUED FOR SSIA
4	29/03/2018	MW	WB		SCHEMATIC DESIGN ISSUE
3	16/03/2018	MW	WB		SCHEMATIC DESIGN DRAFT ISSUE
2	05/03/2018	MW	AC		FOR INFORMATION
1	24/10/2017	MW	AC		FOR INFORMATION

KEY PLAN

CLIENT



LEVEL 7, 177 PACIFIC HIGHWAY
NORTH SYDNEY
NSW 2060
AUSTRALIA

TEL: +61 2 9928 2100
FAX: +61 2 9928 2510
WEB: jacobsc.com

PROJECT
CONCORD HOSPITAL
REDEVELOPMENT STAGE 1

HOSPITAL ROAD
CONCORD NSW 2139

TITLE
MULTI STORY CAR PARK
FLOOR PLAN - LEVEL 3


DRAWING STATUS
SCHEMATIC DESIGN

DRAWN	DRAWING CHECK
MW	WB
DESIGNED	DESIGN REVIEW
AC	CY
REVIEWED	DATE
APPROVED	DATE

SCALE
1 : 100

DRAWING No.
IA064700-MSCP-AR-DRG-1503

REV
5

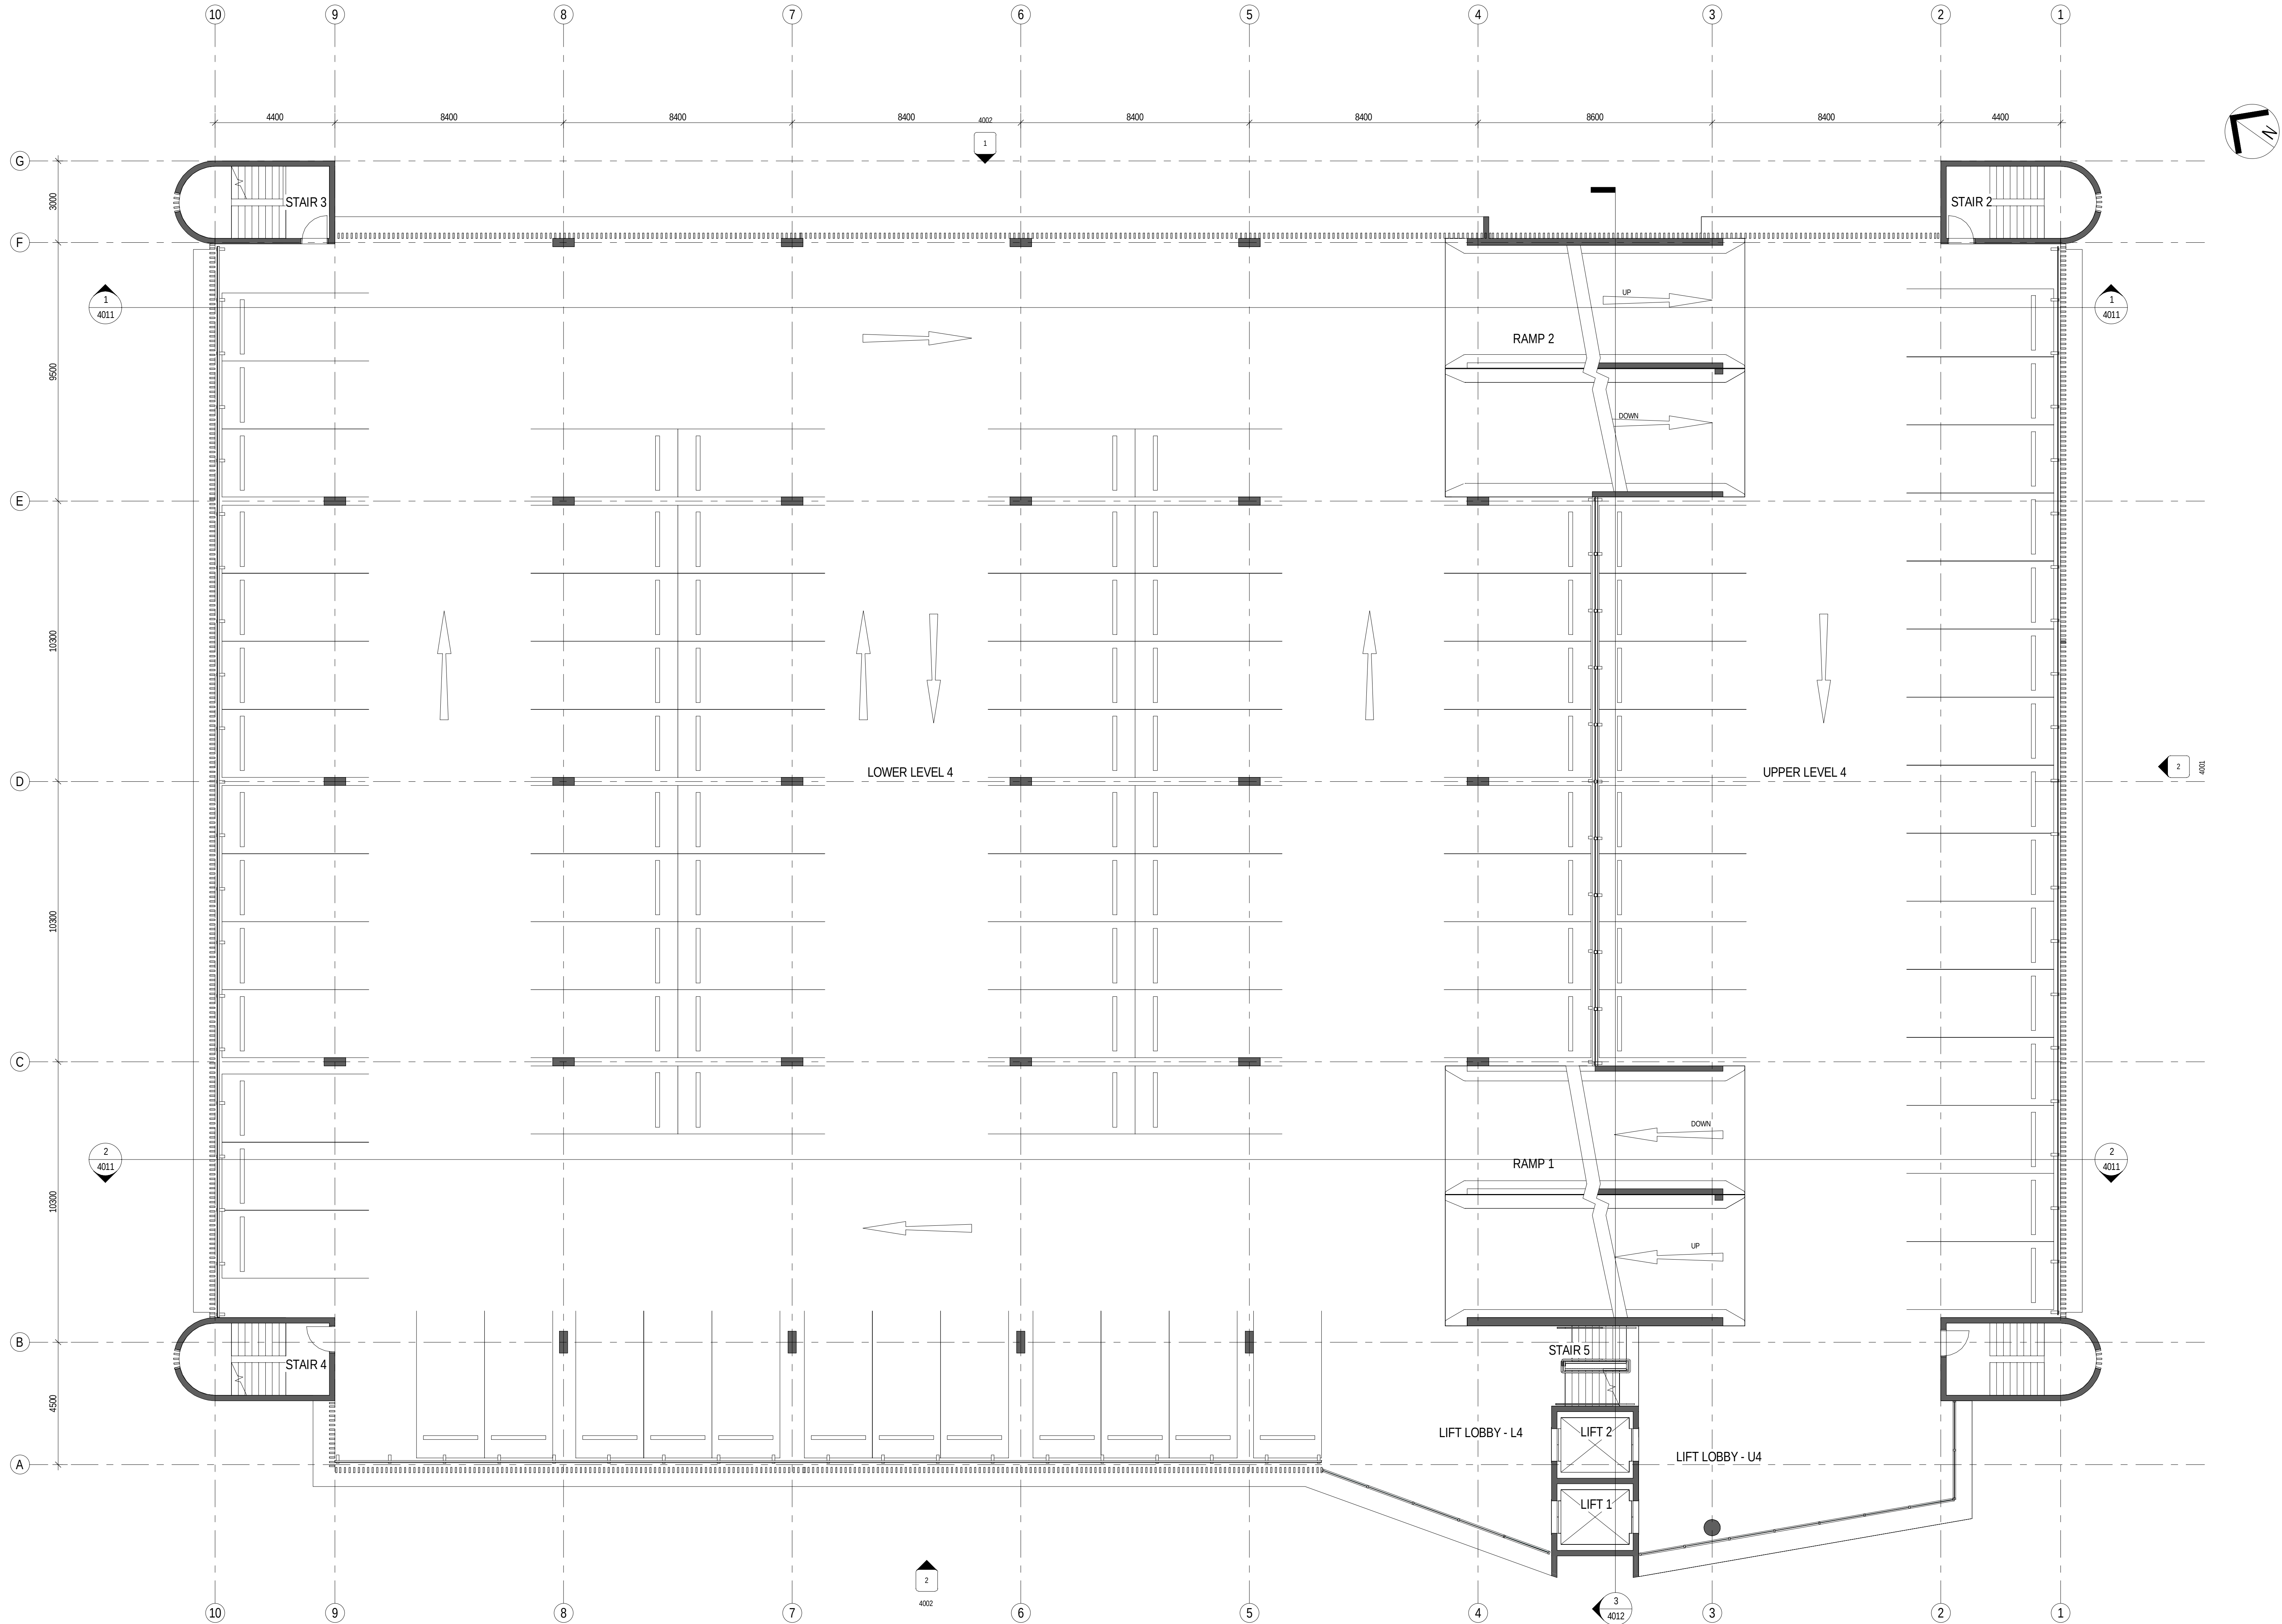

GA_L4

NOTES:
TO BE READ IN CONJUNCTION WITH SERVICES DOCUMENTATION.
ANY DISCREPANCY TO BE BROUGHT TO THE ATTENTION OF JACOBS.

REV	DATE	DRAWN	REV'D	APP'D	AMENDMENT
4	12.04.2018	MW	WB		ISSUED FOR SSDA
3	29.03.2018	MW	WB		SCHEMATIC DESIGN ISSUE
2	16.03.2018	MW	WB		SCHEMATIC DESIGN DRAFT ISSUE
1	05.03.2018	MW	AC		FOR INFORMATION

KEY PLAN

CLIENT



LEVEL 7, 177 PACIFIC HIGHWAY
NORTH SYDNEY
NSW 2060
AUSTRALIA

TEL: +61 2 9028 2100
FAX: +61 2 9028 2510
WEB: jacobsc.com

PROJECT

CONCORD HOSPITAL
REDEVELOPMENT STAGE 1

HOSPITAL ROAD
CONCORD NSW 2139

TITLE
MULTI STORY CAR PARK
FLOOR PLAN - LEVEL 4


DRAWING STATUS

SCHEMATIC DESIGN

DRAWN	MW	DRAWING CHECK	WB
DESIGNED	AC	DESIGN REVIEW	CY
REVIEWED		DATE	
APPROVED		DATE	

SCALE
1 : 100

DRAWING NO.	IA064700-MSCP-AR-DRG-1504	REV	4
-------------	---------------------------	-----	---

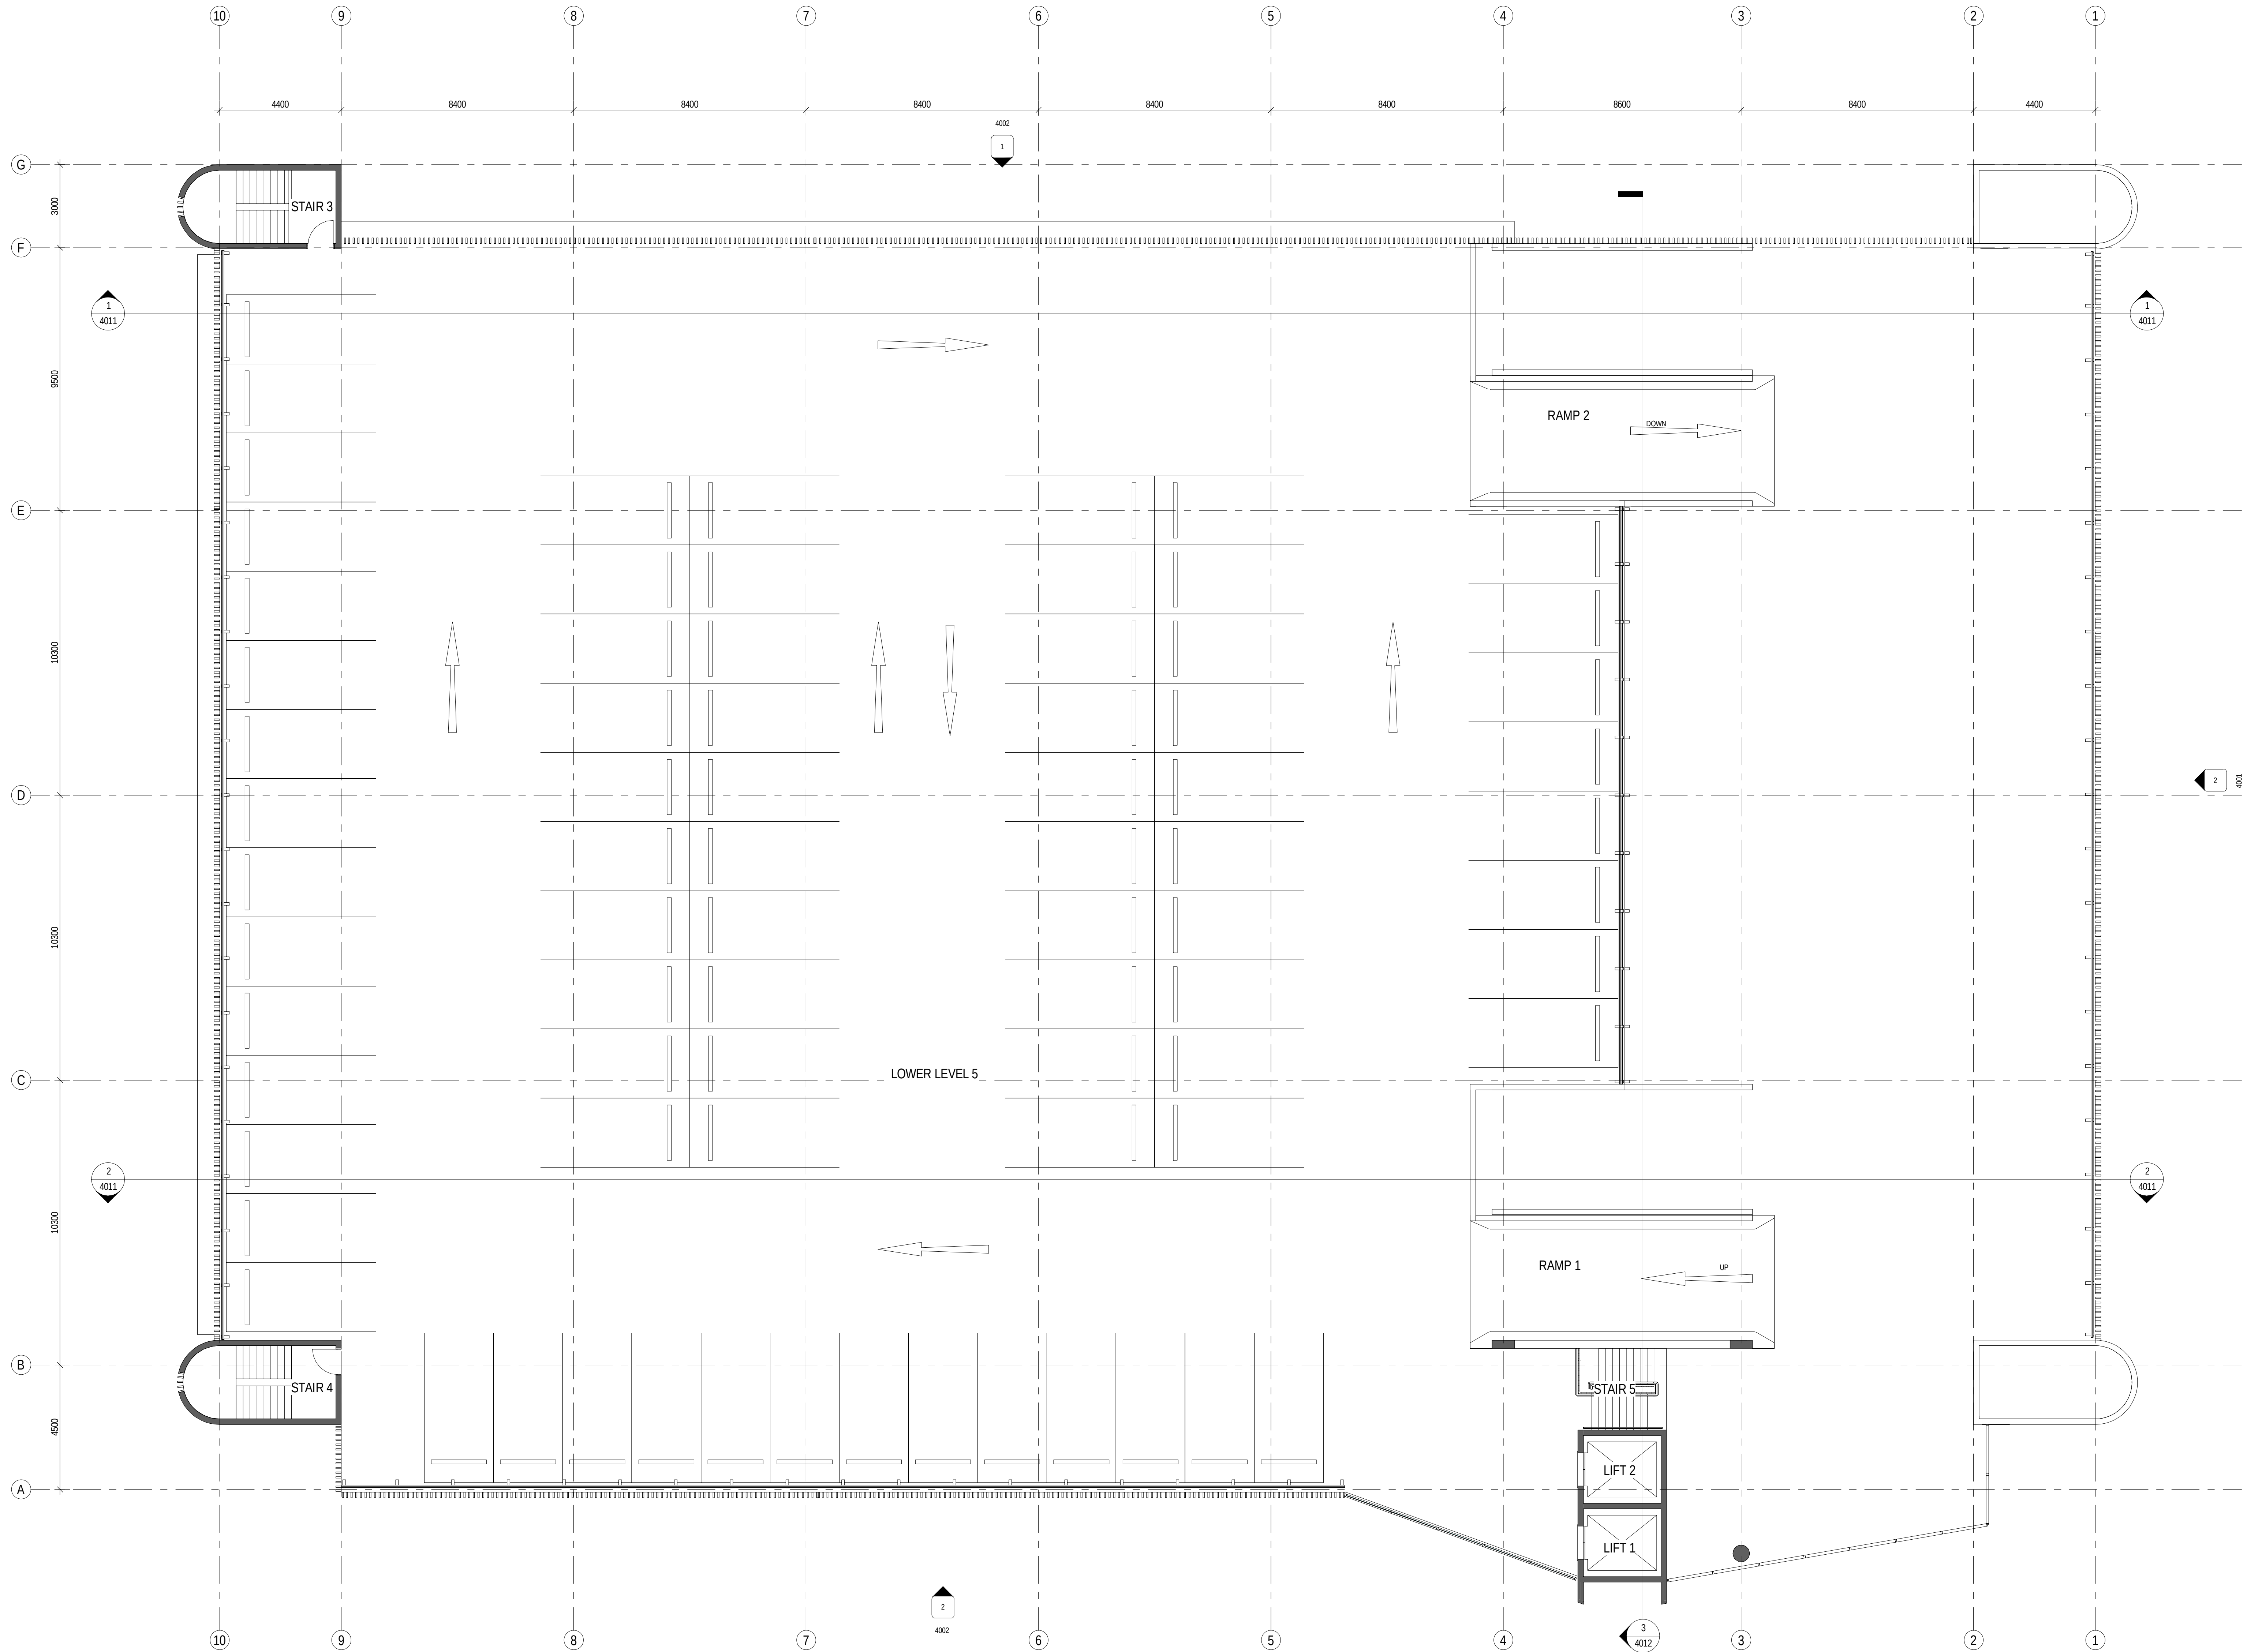

NOTES:
TO BE READ IN CONJUNCTION WITH SERVICES DOCUMENTATION.
ANY DISCREPANCY TO BE BROUGHT TO THE ATTENTION OF JACOBS.

REV	DATE	DRAWN	REV'D	APP'D	AMENDMENT
4	12.04.2018	MW	WB		ISSUED FOR SSDA
3	29.03.2018	MW	WB		SCHEMATIC DESIGN ISSUE
2	16.03.2018	MW	WB		SCHEMATIC DESIGN DRAFT ISSUE
1	05.03.2018	MW	AC		FOR INFORMATION

KEY PLAN



LEVEL 7, 177 PACIFIC HIGHWAY
NORTH SYDNEY
NSW 2060
AUSTRALIA

TEL: +61 2 9929 2100
FAX: +61 2 9929 2510
WEB: jacobsc.com

PROJECT
CONCORD HOSPITAL
REDEVELOPMENT STAGE 1

HOSPITAL ROAD
CONCORD NSW 2139

TITLE
MULTI STORY CAR PARK
FLOOR PLAN - LEVEL 5


DRAWING STATUS
SCHEMATIC DESIGN

DRAWN	DRAWING CHECK
MW	WB
DESIGNED	DESIGN REVIEW
AC	CY
REVIEWED	DATE
APPROVED	DATE


SCALE
1 : 100

DRAWING No. IA064700-MSCP-AR-DRG-1505

REV 4

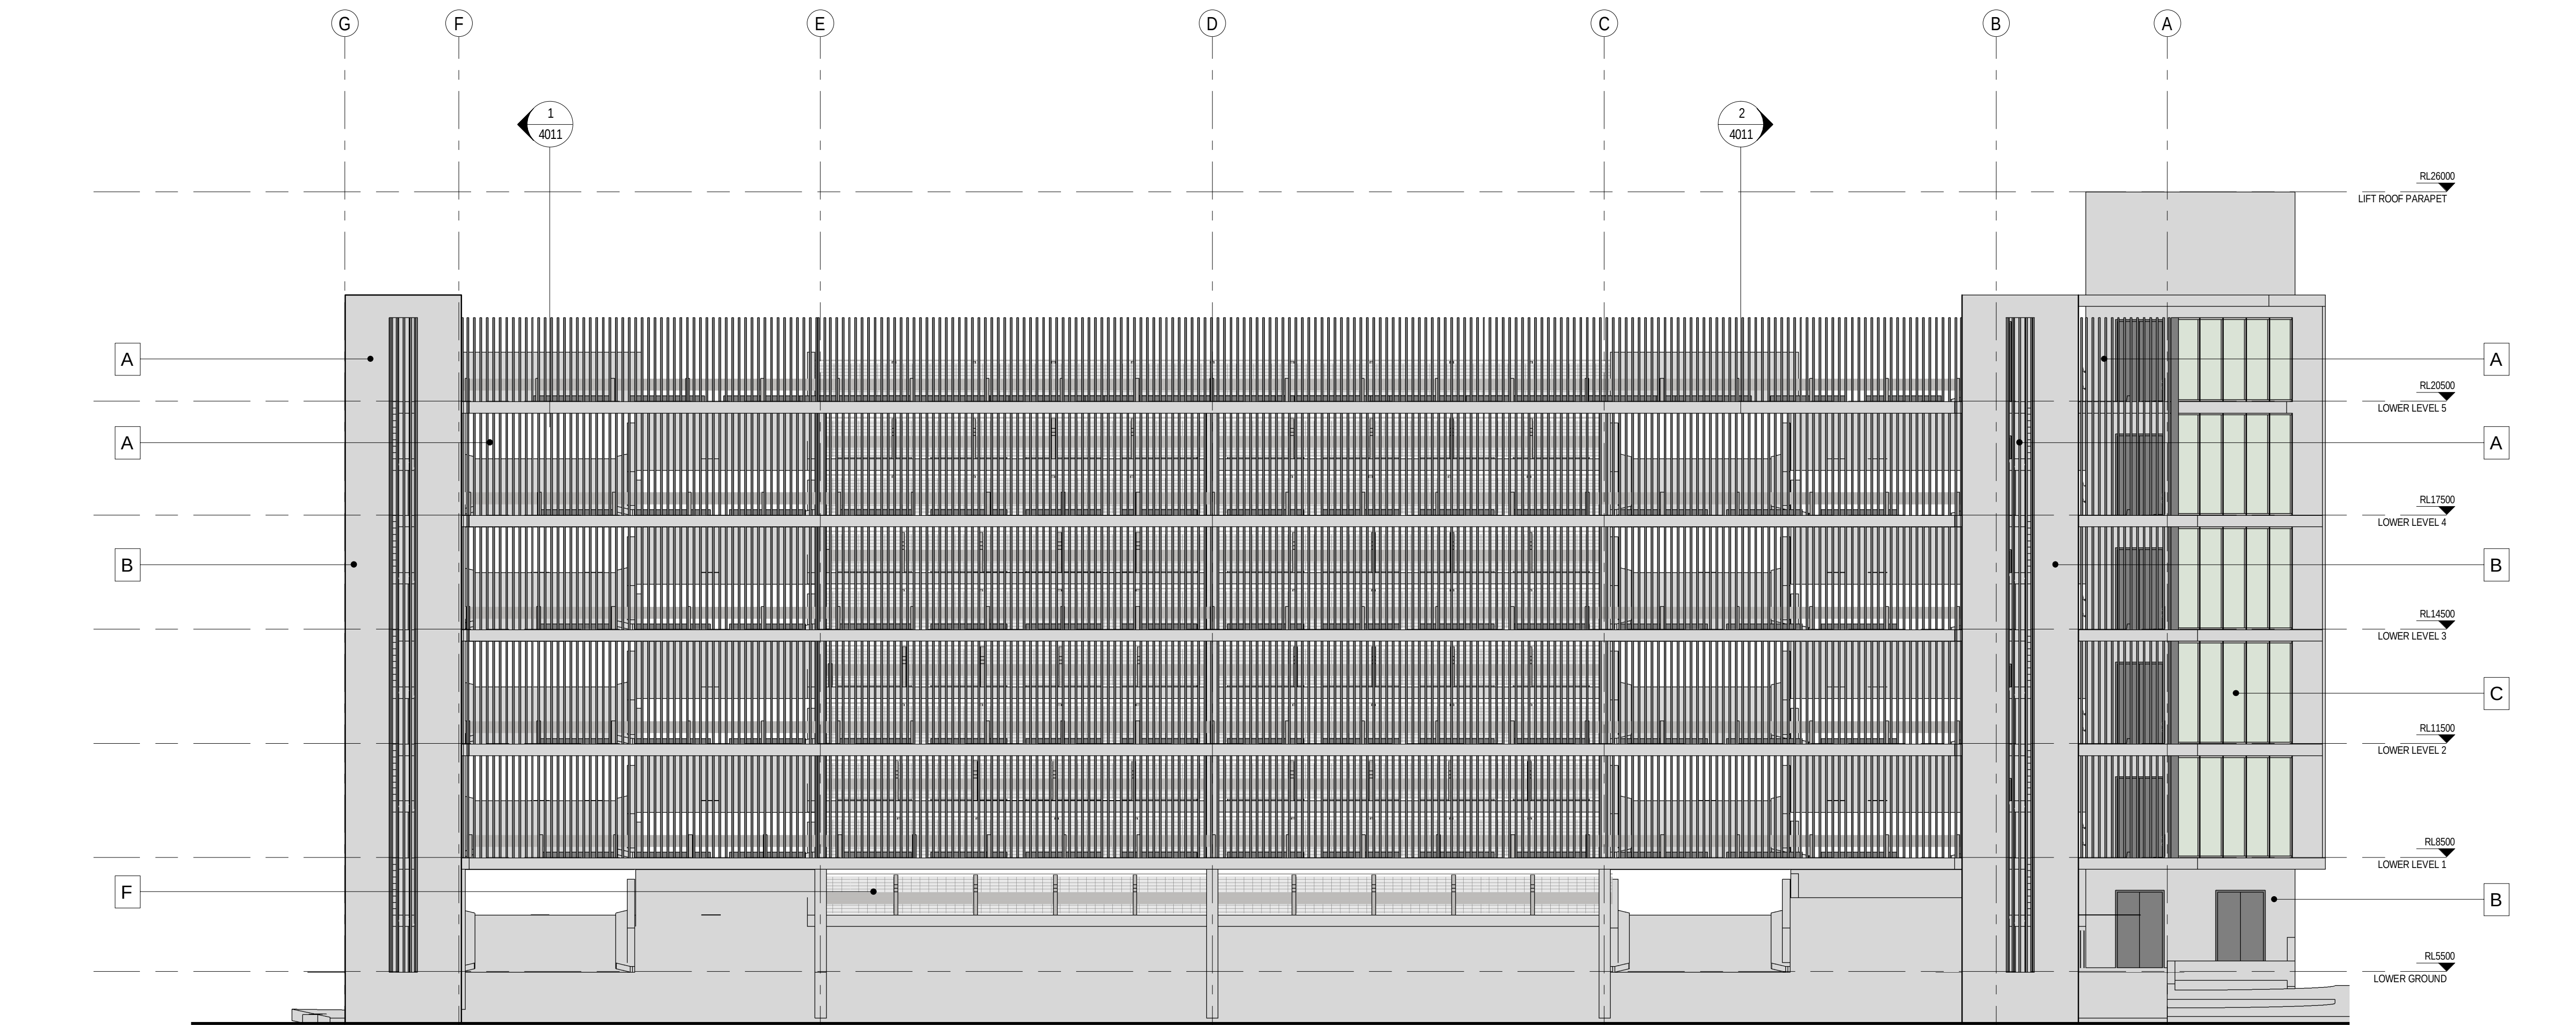

1 NORTH ELEVATION
1500 1:100

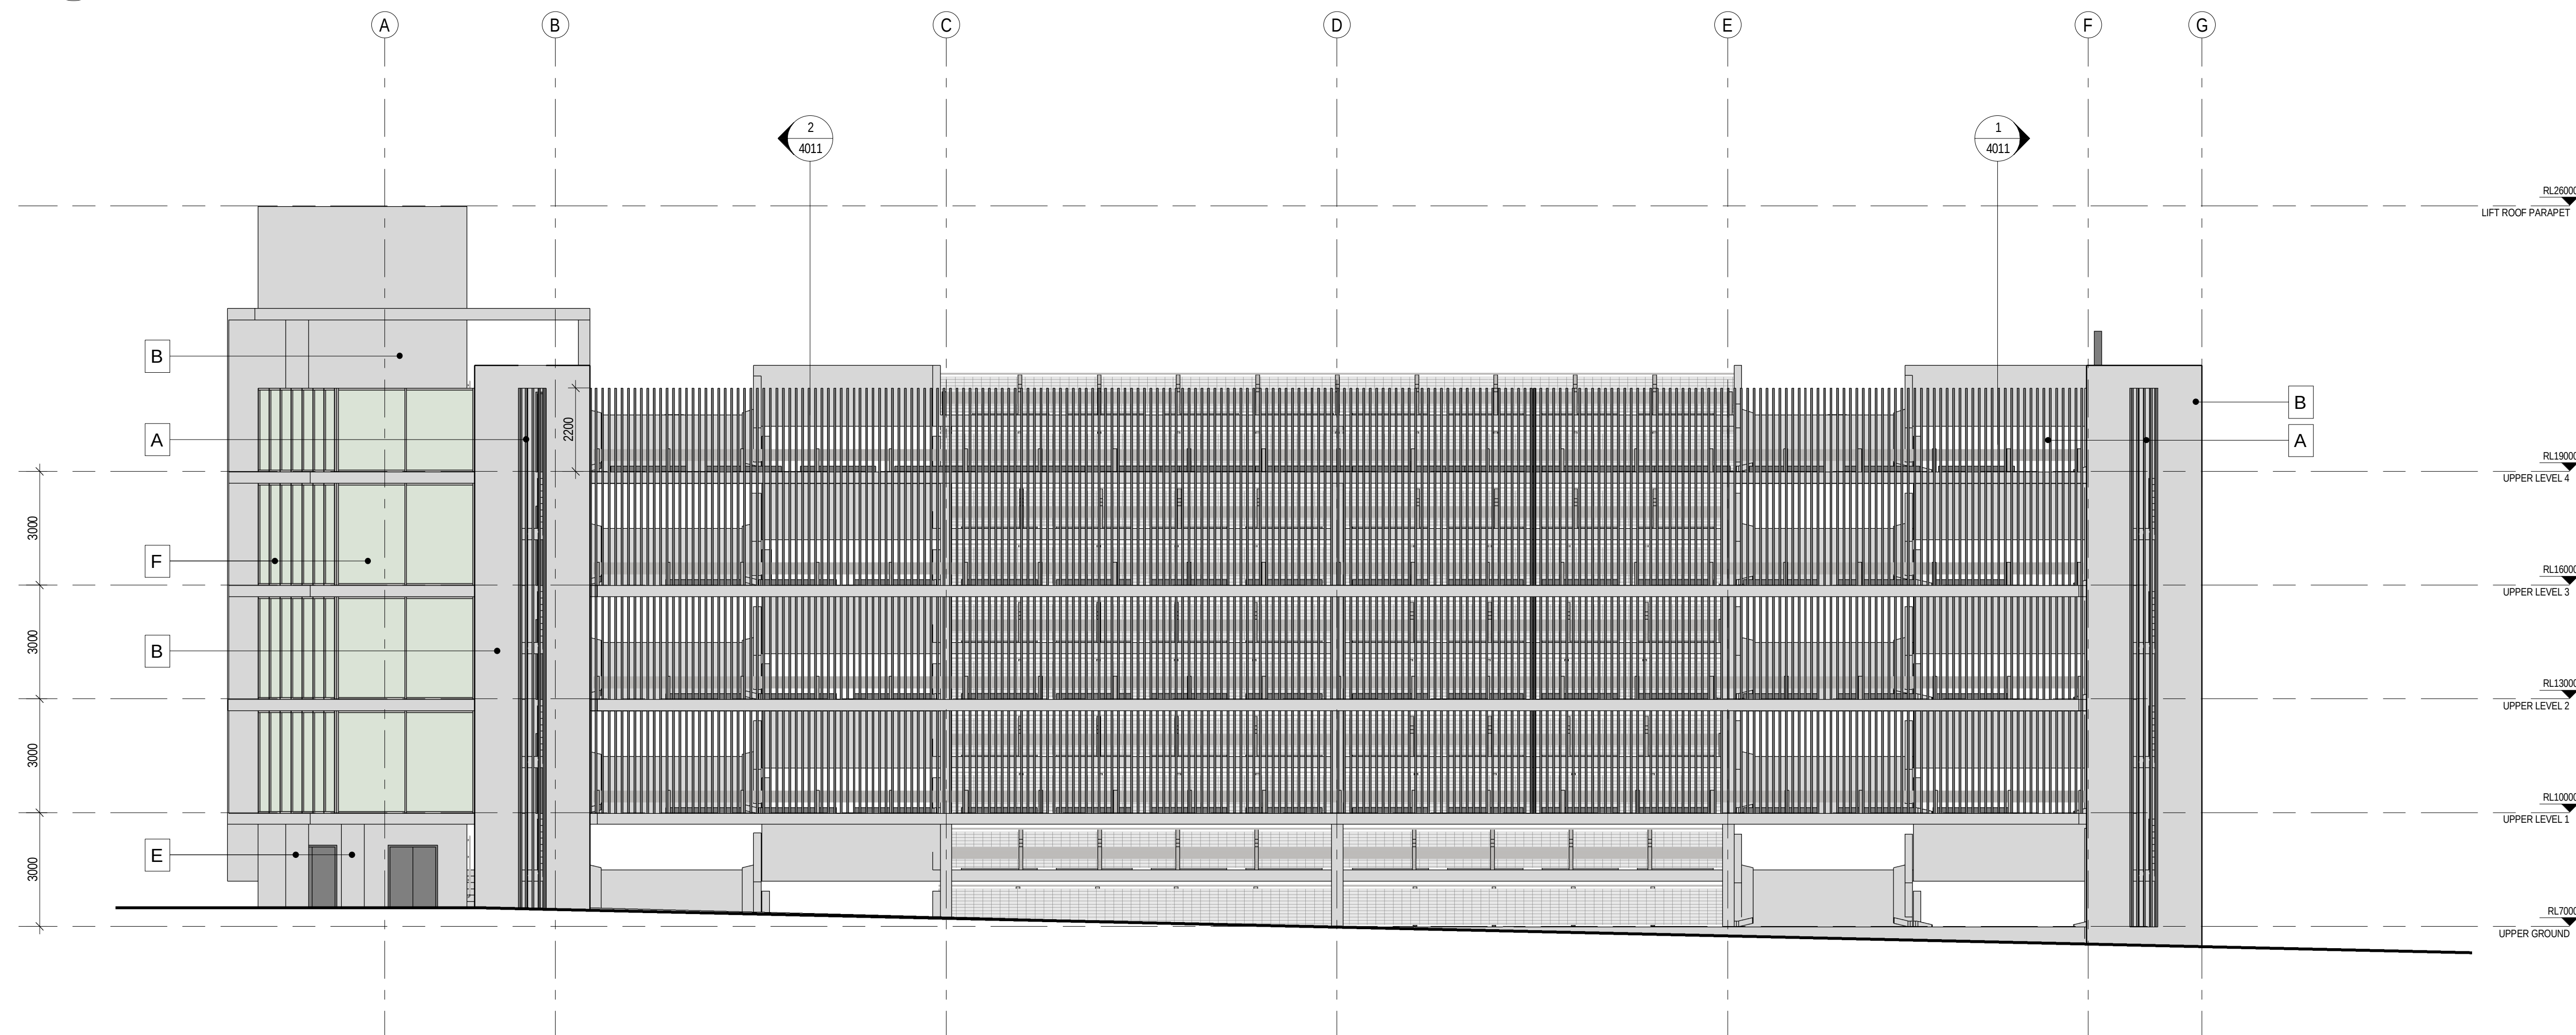

2 SOUTH ELEVATION
1500 1:100

NOTES:
TO BE READ IN CONJUNCTION WITH SERVICES DOCUMENTATION.
ANY DISCREPANCY TO BE BROUGHT TO THE ATTENTION OF JACOBS.

LEGEND

- A TIMBER-LOOK ALUMINIUM VERTICAL BATTENS.
- B OFF-WHITE PAINTED OFF FORM CONCRETE.
- C LAMINATED CLEAR GLAZING
- D BOLLARDS
- E OFF FORM CONCRETE COLUMNS
- F CRASH BARRIERS
- G GALVANISED CABLE BALUSTRADING/BARIERS.
- H BOOM GATES.
- I BIKE RACKS.
- J TICKET MACHINES.
- K BOLLARD LIGHTING.
- L GALVANISED HANDRAILS.
- M SIGNAGE.

REV	DATE	DRAWN	REV'D	APP'D	AMENDMENT
4	12.04.2018	MW	WB		ISSUED FOR SSDA
3	29.03.2018	MW	WB		SCHEMATIC DESIGN ISSUE
2	16.03.2018	MW	WB		SCHEMATIC DESIGN DRAFT ISSUE
1	05.03.2018	MW	AC		FOR INFORMATION

KEY PLAN

CLIENT



LEVEL 7, 177 PACIFIC HIGHWAY
NORTH STONEY
NSW 2160
AUSTRALIA

TEL: +61 2 9028 2100
FAX: +61 2 9028 2510
WEB: jacobson.com

PROJECT

CONCORD HOSPITAL
REDEVELOPMENT STAGE 1

HOSPITAL ROAD
CONCORD NSW 2139

TITLE
MULTI STORY CAR PARK
ELEVATION - NORTH & SOUTH

DRAWING STATUS

SCHEMATIC DESIGN

DRAWN: MW
DESIGNED: AC
REVIEWED: AC

DRAWING CHECK: WB
DESIGN REVIEW: CY

APPROVED: _____ DATE: _____

SCALE
As indicated

DRAWING No. IA064700-MSCP-AR-DRG-4001


REV

4




SCALE	
As indicated	
RAWING No.	REV
A064700-MSCP-AR-DRG-4002	4

NOTES:
TO BE READ IN CONJUNCTION WITH SERVICES DOCUMENTATION.
ANY DISCREPANCY TO BE BROUGHT TO THE ATTENTION OF JACOBS.

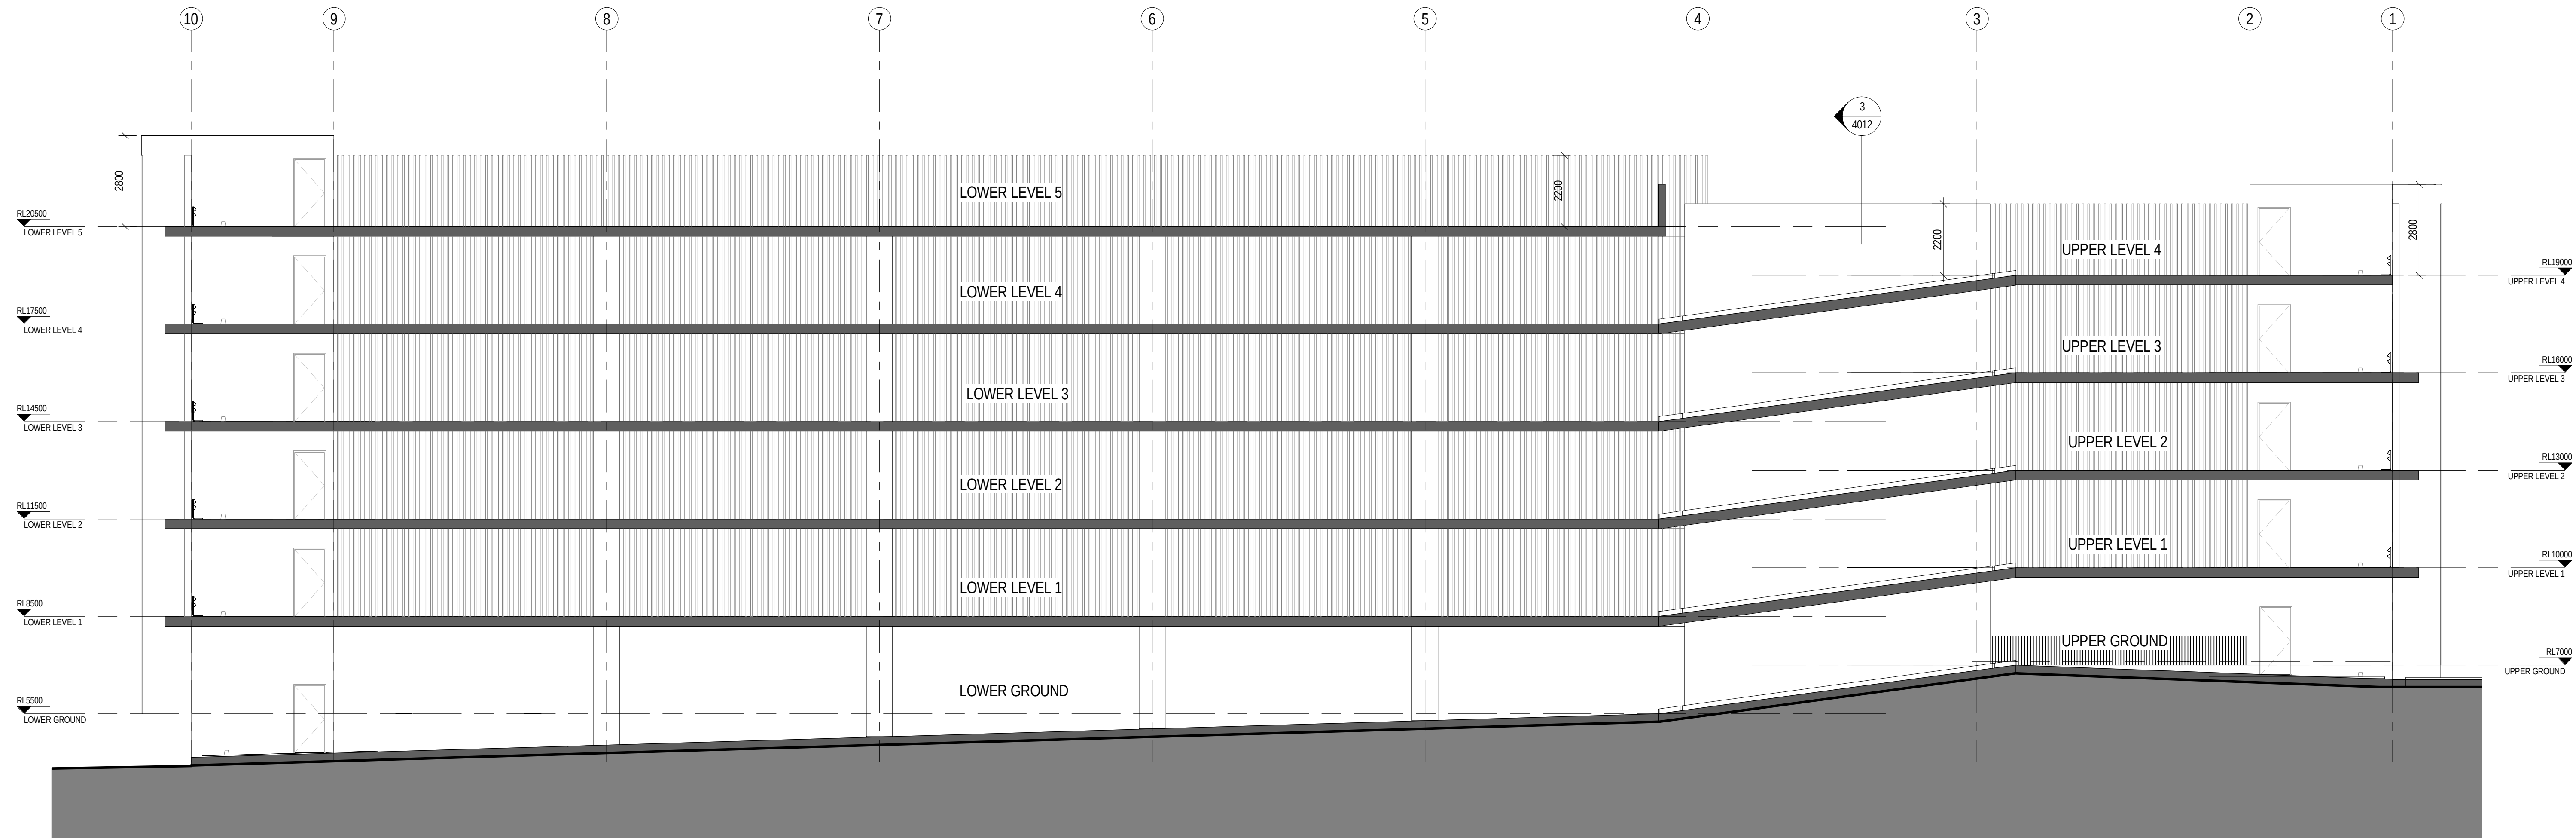

1 SECTION
1500 1:100

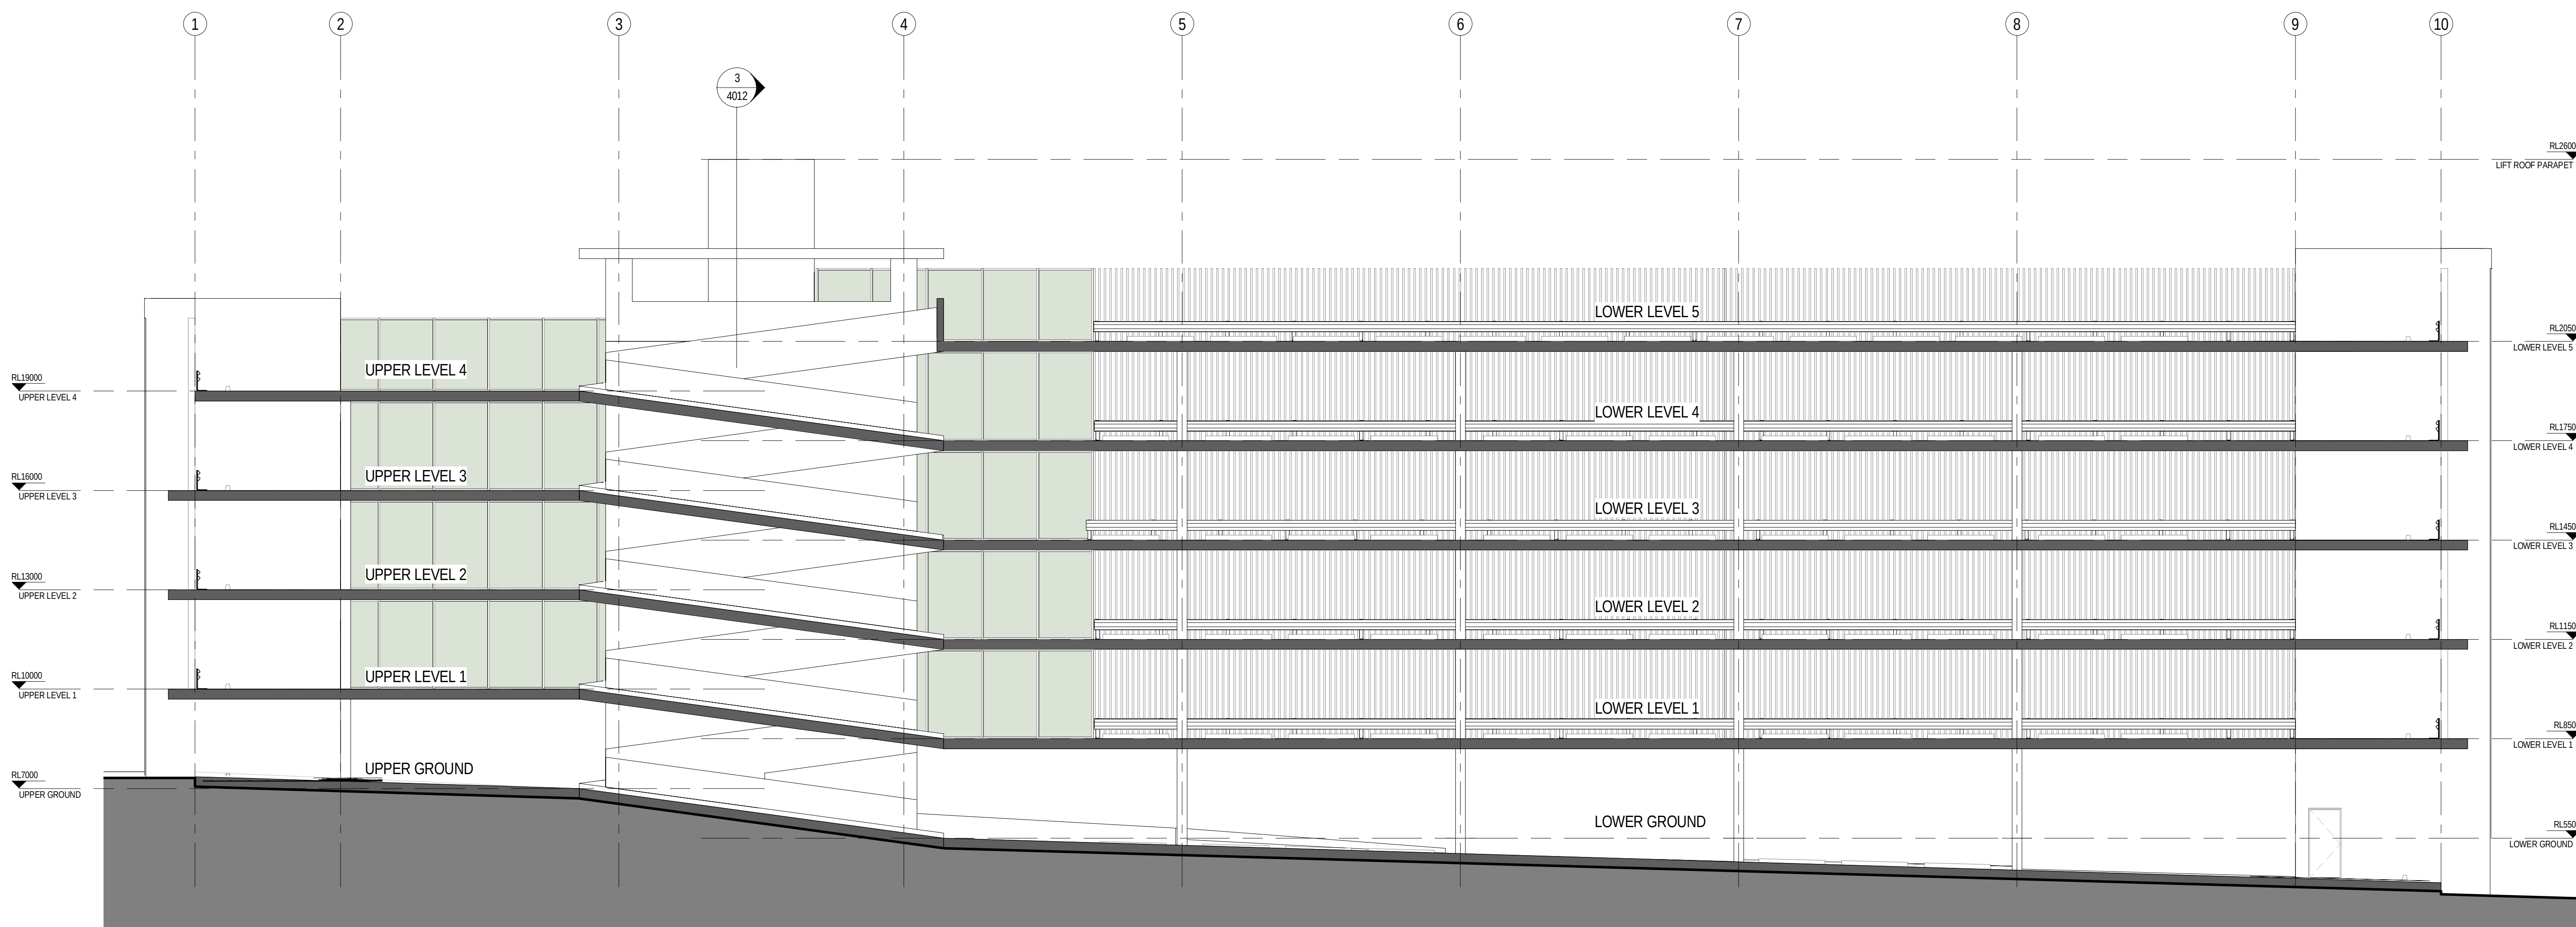

2 SECTION
1500 1:100



LEVEL 7, 177 PACIFIC HIGHWAY
NORTH SYDNEY
NSW 2060
AUSTRALIA

TEL: +61 2 9928 2100
FAX: +61 2 9928 2510
WEB: jacobsc.com

PROJECT
CONCORD HOSPITAL
REDEVELOPMENT STAGE 1

HOSPITAL ROAD
CONCORD NSW 2139


TITLE
MULTI STORY CAR PARK
SECTION SHEET 1

DRAWING STATUS
SCHEMATIC DESIGN

DRAWN: MW
DESIGNED: WB
REVIEWED: AC
DATE: CY

APPROVED: DATE: SCALE: 1:100

DRAWING No. IA064700-MSCP-AR-DRG-4011 REV 4

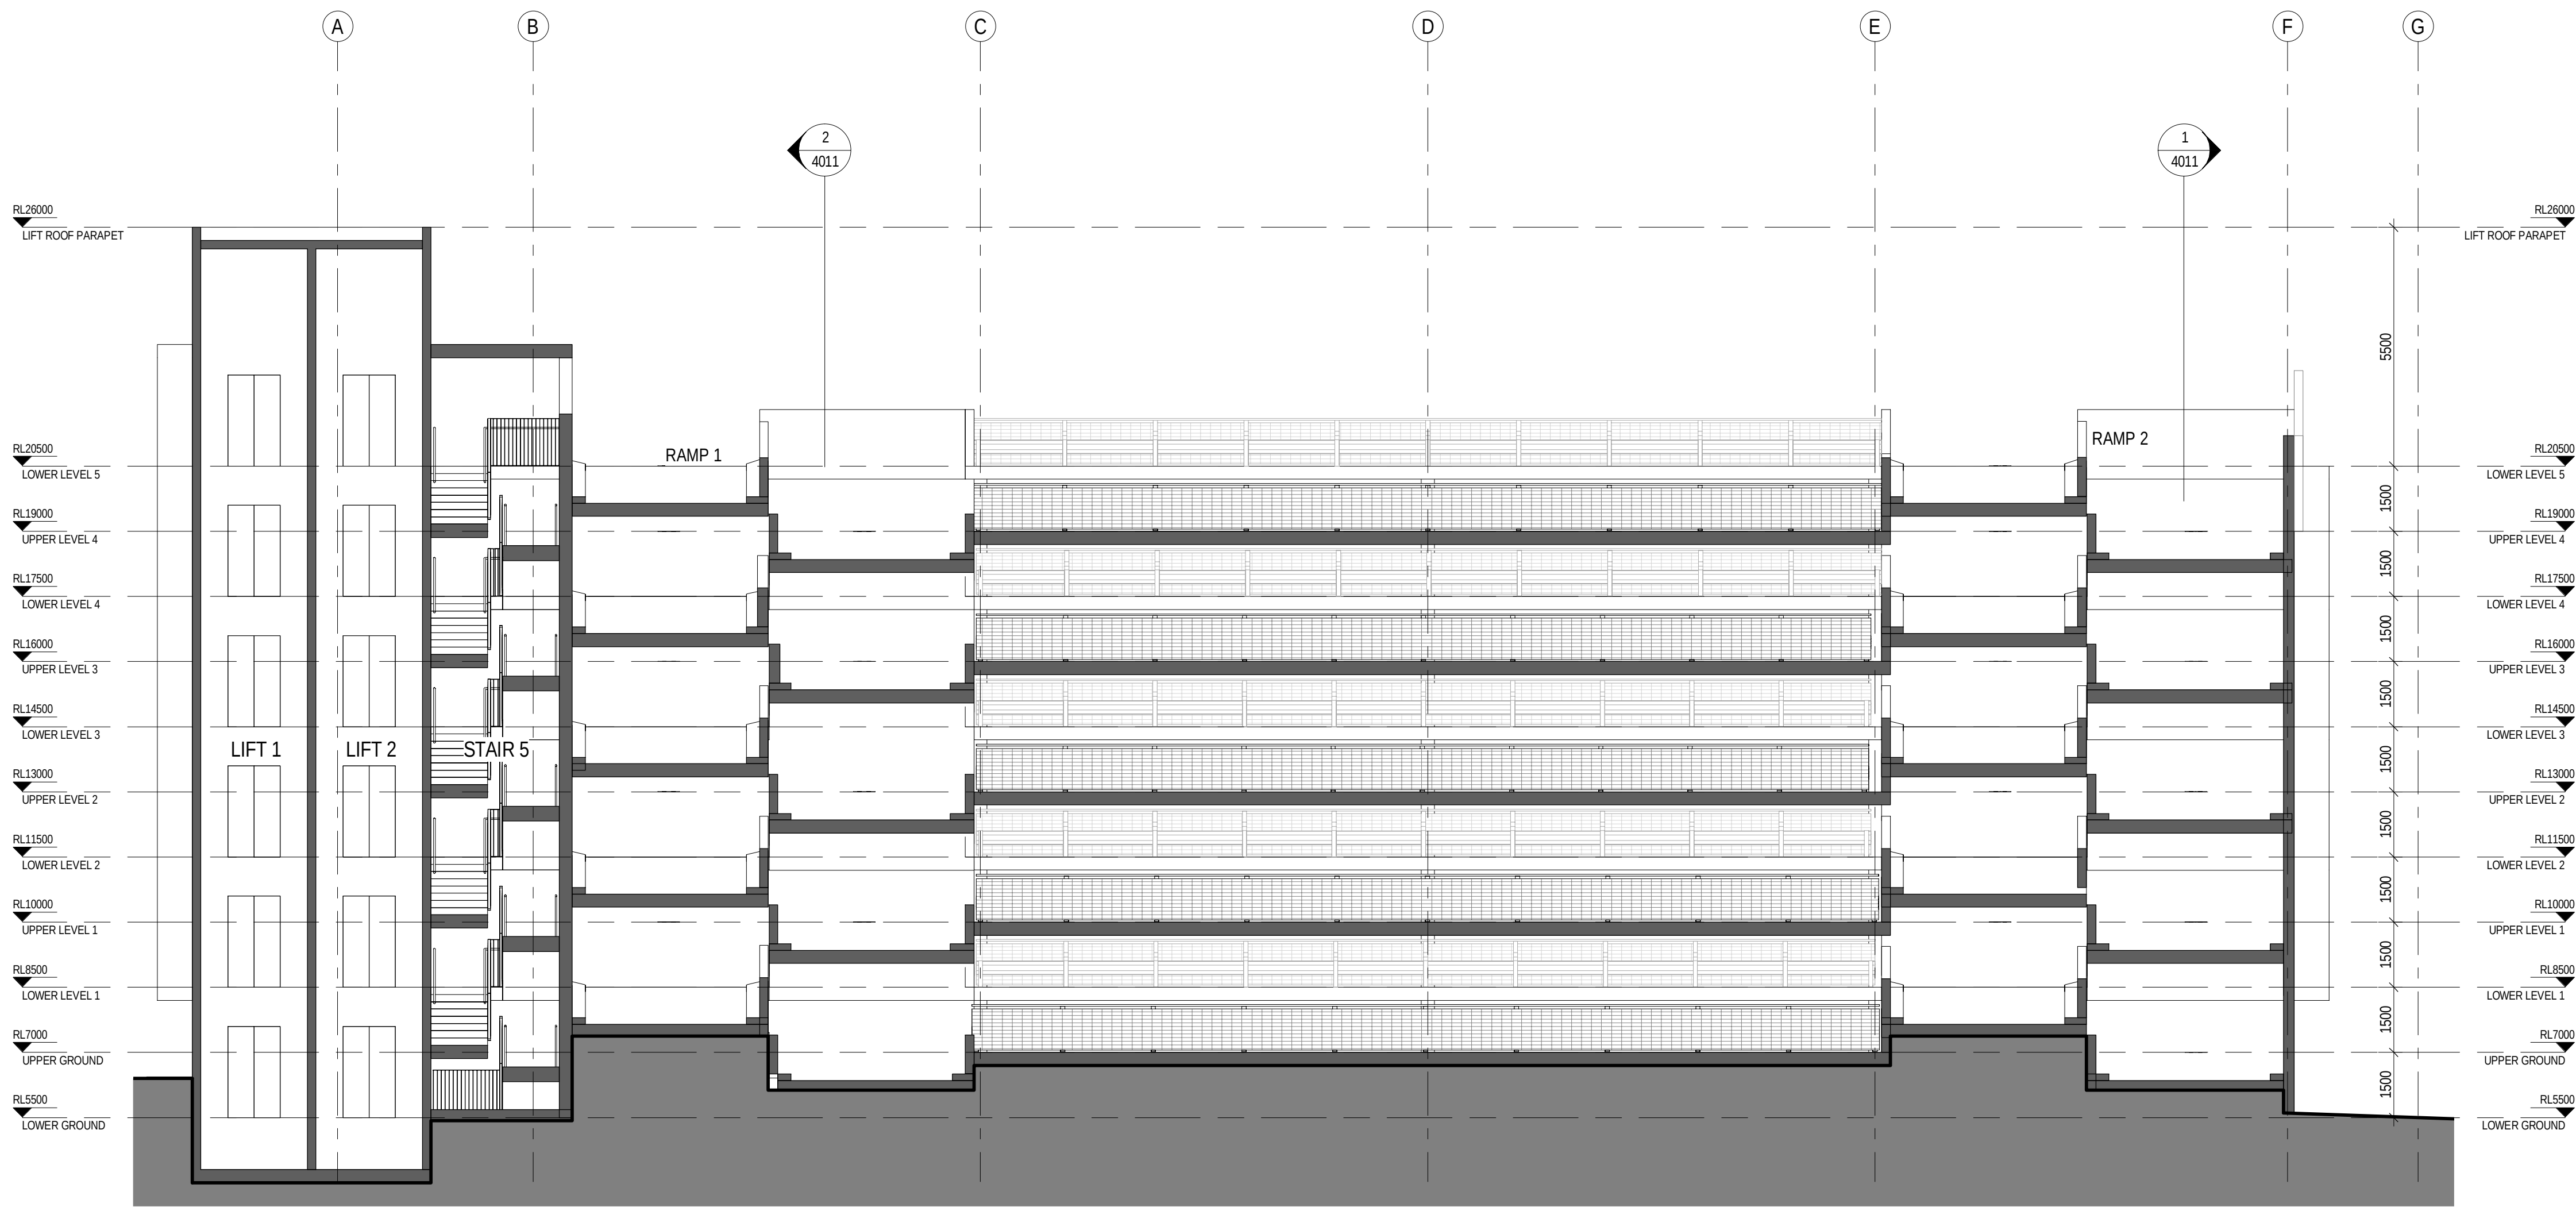

3 SECTION
1:100

NOTES:
TO BE READ IN CONJUNCTION WITH SERVICES DOCUMENTATION.
ANY DISCREPANCY TO BE BROUGHT TO THE ATTENTION OF JACOBS.

REV	DATE	DRAWN	REV'D	APP'D	AMENDMENT
4	12.04.2018	MW	WB		ISSUED FOR SSDA
3	29.03.2018	MW	WB		SCHEMATIC DESIGN ISSUE
2	16.03.2018	MW	WB		SCHEMATIC DESIGN DRAFT ISSUE
1	05.03.2018	MW	AC		FOR INFORMATION

KEY PLAN



PROJECT
**CONCORD HOSPITAL
REDEVELOPMENT STAGE 1**

HOSPITAL ROAD
CONCORD NSW 2139

TITLE
**MULTI STORY CAR PARK
SECTION SHEET 2**

DRAWING STATUS			
SCHEMATIC DESIGN			
DRAWN	DRAWING CHECK		
MW	WB		
DESIGNED	DESIGN REVIEW		
AC	CY		
REVIEWED			DATE
APPROVED			DATE
SCALE			
1 : 100			
DRAWING NO.			
A064700-MSCP-AR-DRG-4012			REV
			4