



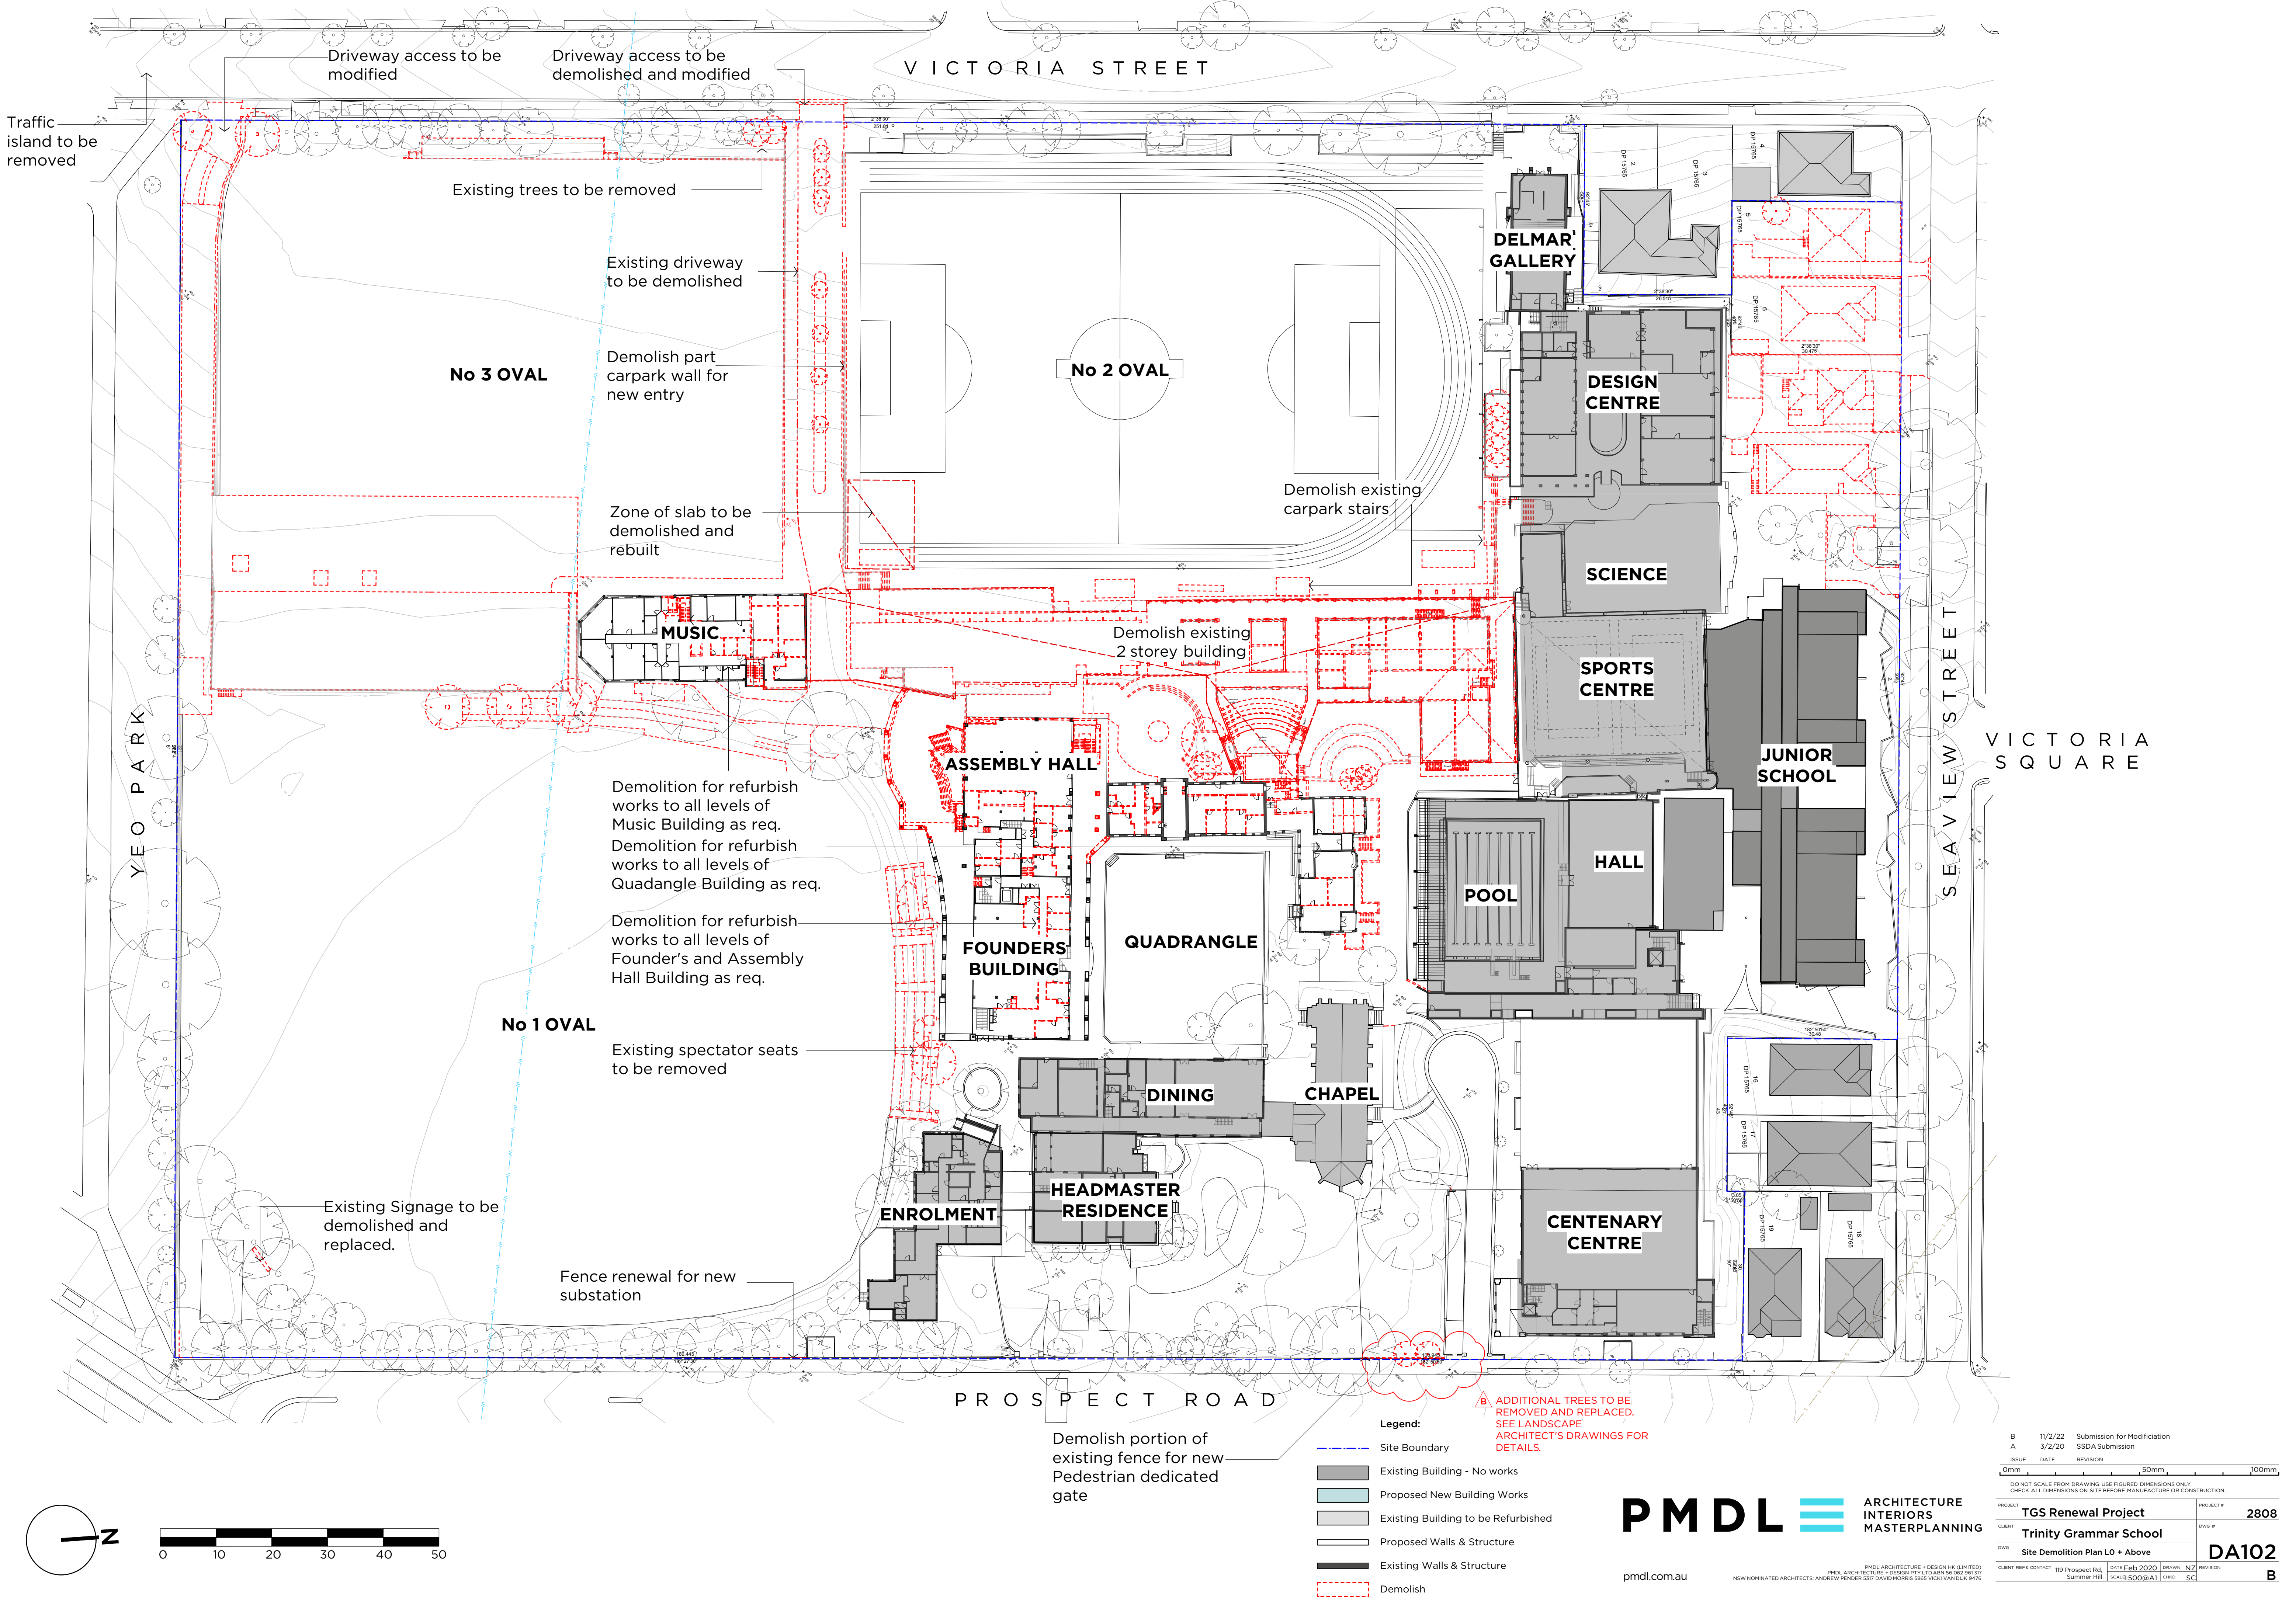

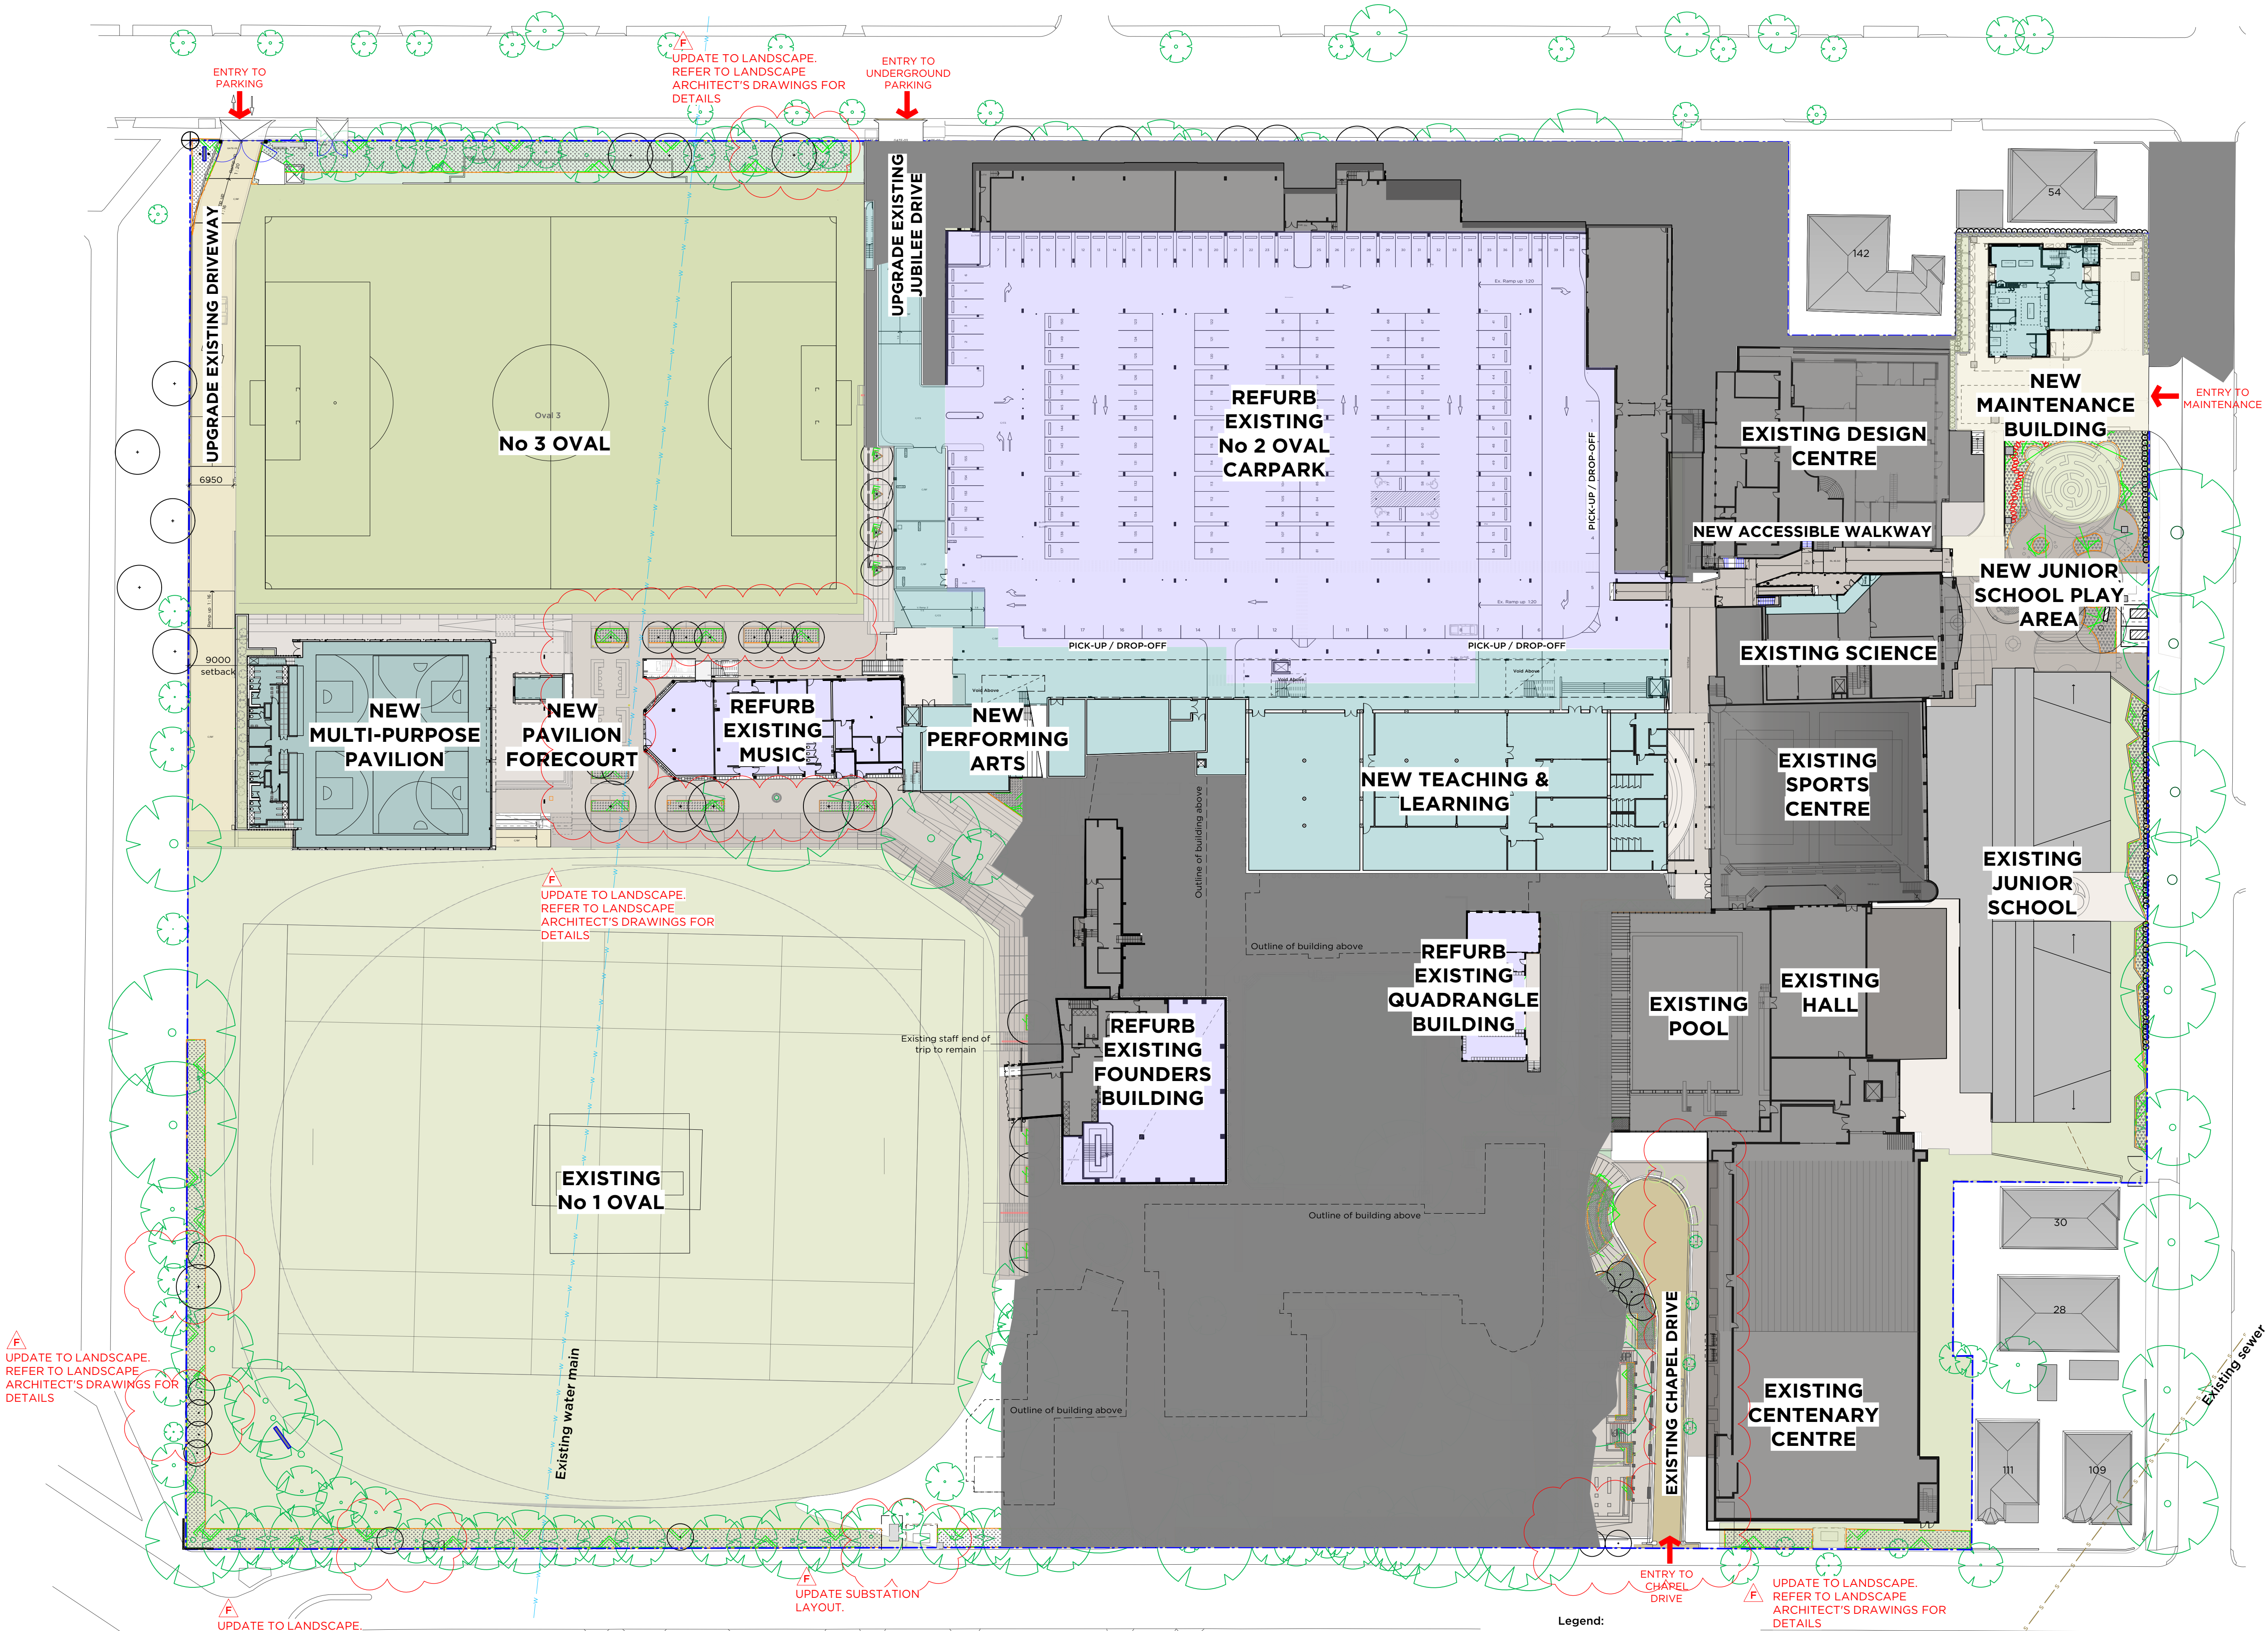

UPDATE TO LANDSCAPE.
REFER TO LANDSCAPE
ARCHITECT'S DRAWINGS FOR
DETAILS

UPDATE TO LANDSCAPE.
REFER TO LANDSCAPE
ARCHITECT'S DRAWINGS FOR
DETAILS



UPDATE TO LANDSCAPE.
REFER TO LANDSCAPE
ARCHITECT'S DRAWINGS FOR
DETAILS

UPDATE SUBSTATION
LAYOUT.

UPDATE TO LANDSCAPE.
REFER TO LANDSCAPE
ARCHITECT'S DRAWINGS FOR
DETAILS

Legend:

- Site Boundary
- Existing Building - No works
- Proposed New Building Works
- Existing Building to be Refurbished
- Proposed Walls & Structure
- Existing Walls & Structure
- Demolish

 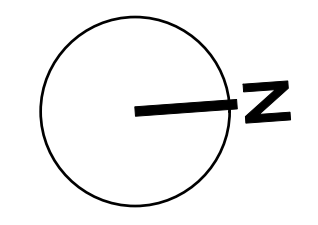



PMDL ARCHITECTURE
INTERIORS
MASTERPLANNING


pmdl.com.au

PMDL ARCHITECTURE + DESIGN PTY LTD ABN 56 062 380 317
NSW NOMINATED ARCHITECTS: ANDREW PENDER 5317 DAVID MORRIS 5865 VICKI VAN DIJK 9476



PROJECT	TGS Renewal Project	PROJECT #	2808
CLIENT	Trinity Grammar School	DWG #	DA111
DWG	Proposed Site Plan B1	DATE	Feb 2020
CLIENT REF & CONTACT	119 Prospect Rd, Summer Hill	SCALE	1:500 @ A1
ISSUE	DATE	REVISION	CHD
F	11/2/22	Submission for Modification	
E	2/12/21	Revised SSD DCC Part A resubmission	
D	10/12/21	Co-ordination update	
C	16/11/21	SSD DCC Part A resubmission	
B	15/1/21	Seaview building updated	
A	3/2/20	SSDA Submission	
DO NOT SCALE FROM DRAWING. USE FIGURED DIMENSIONS ONLY. CHECK ALL DIMENSIONS ON SITE BEFORE MANUFACTURE OR CONSTRUCTION.			
REVISION	SH	REVISION	SC
			F

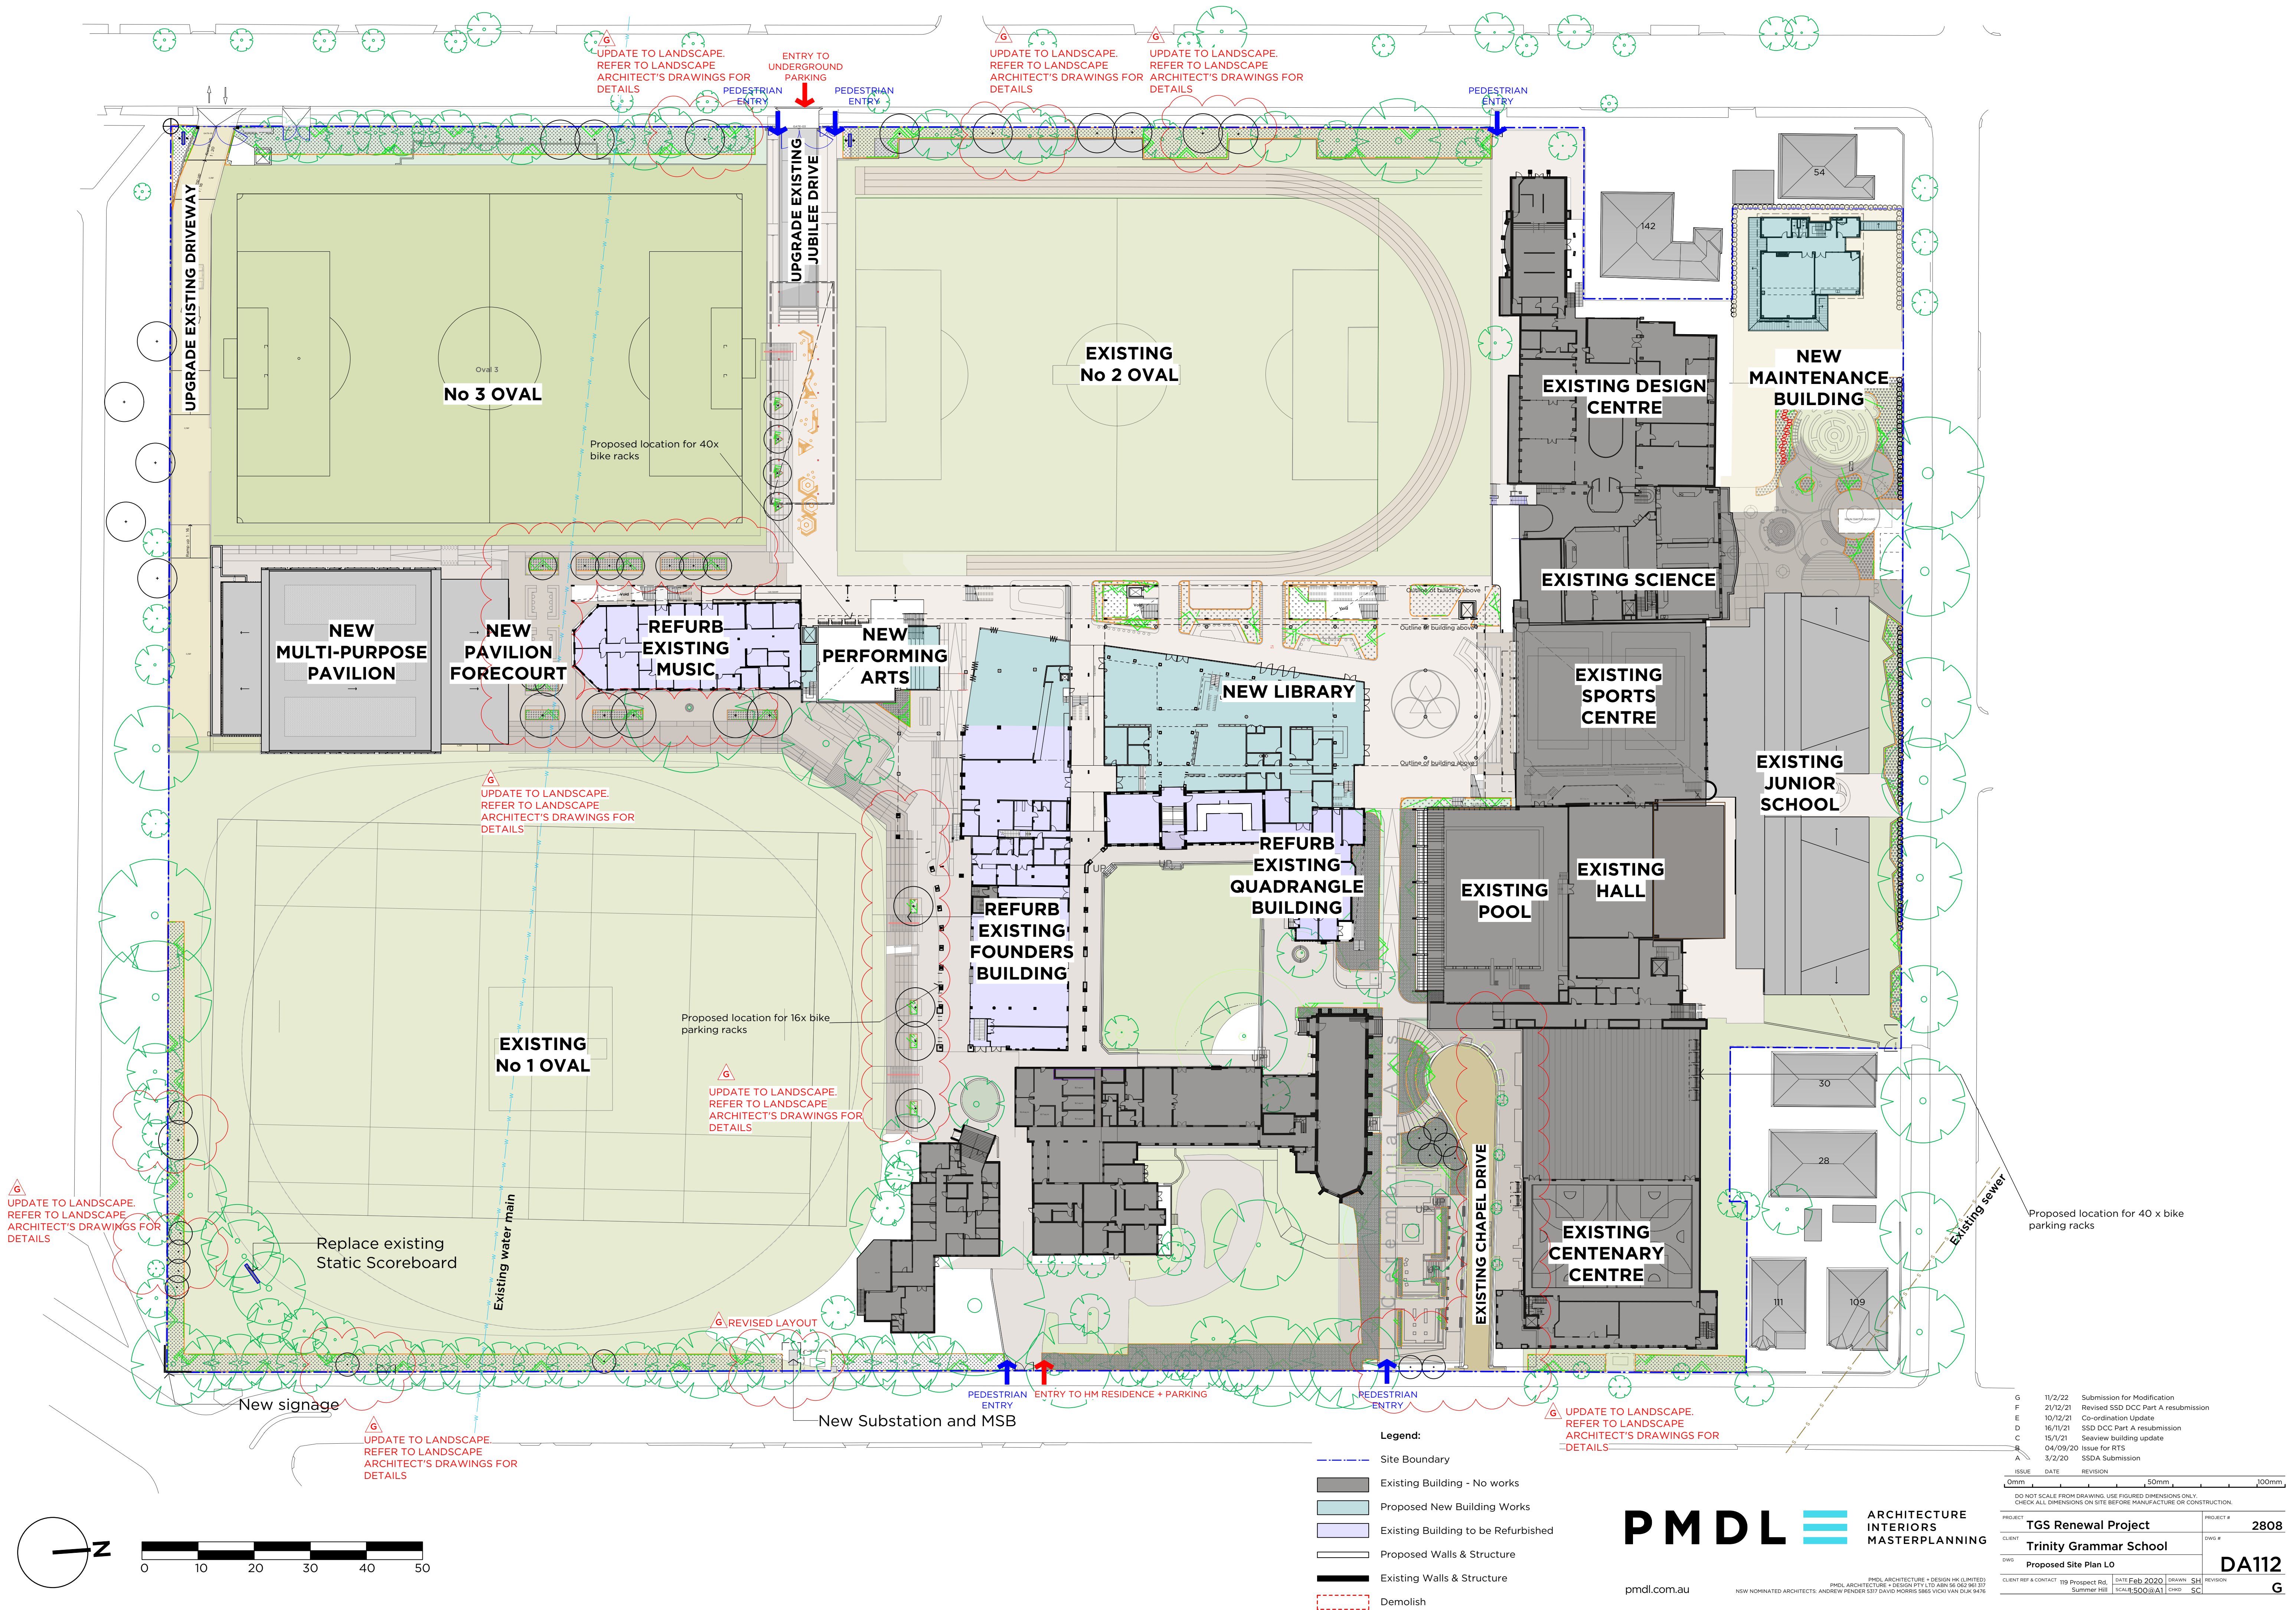

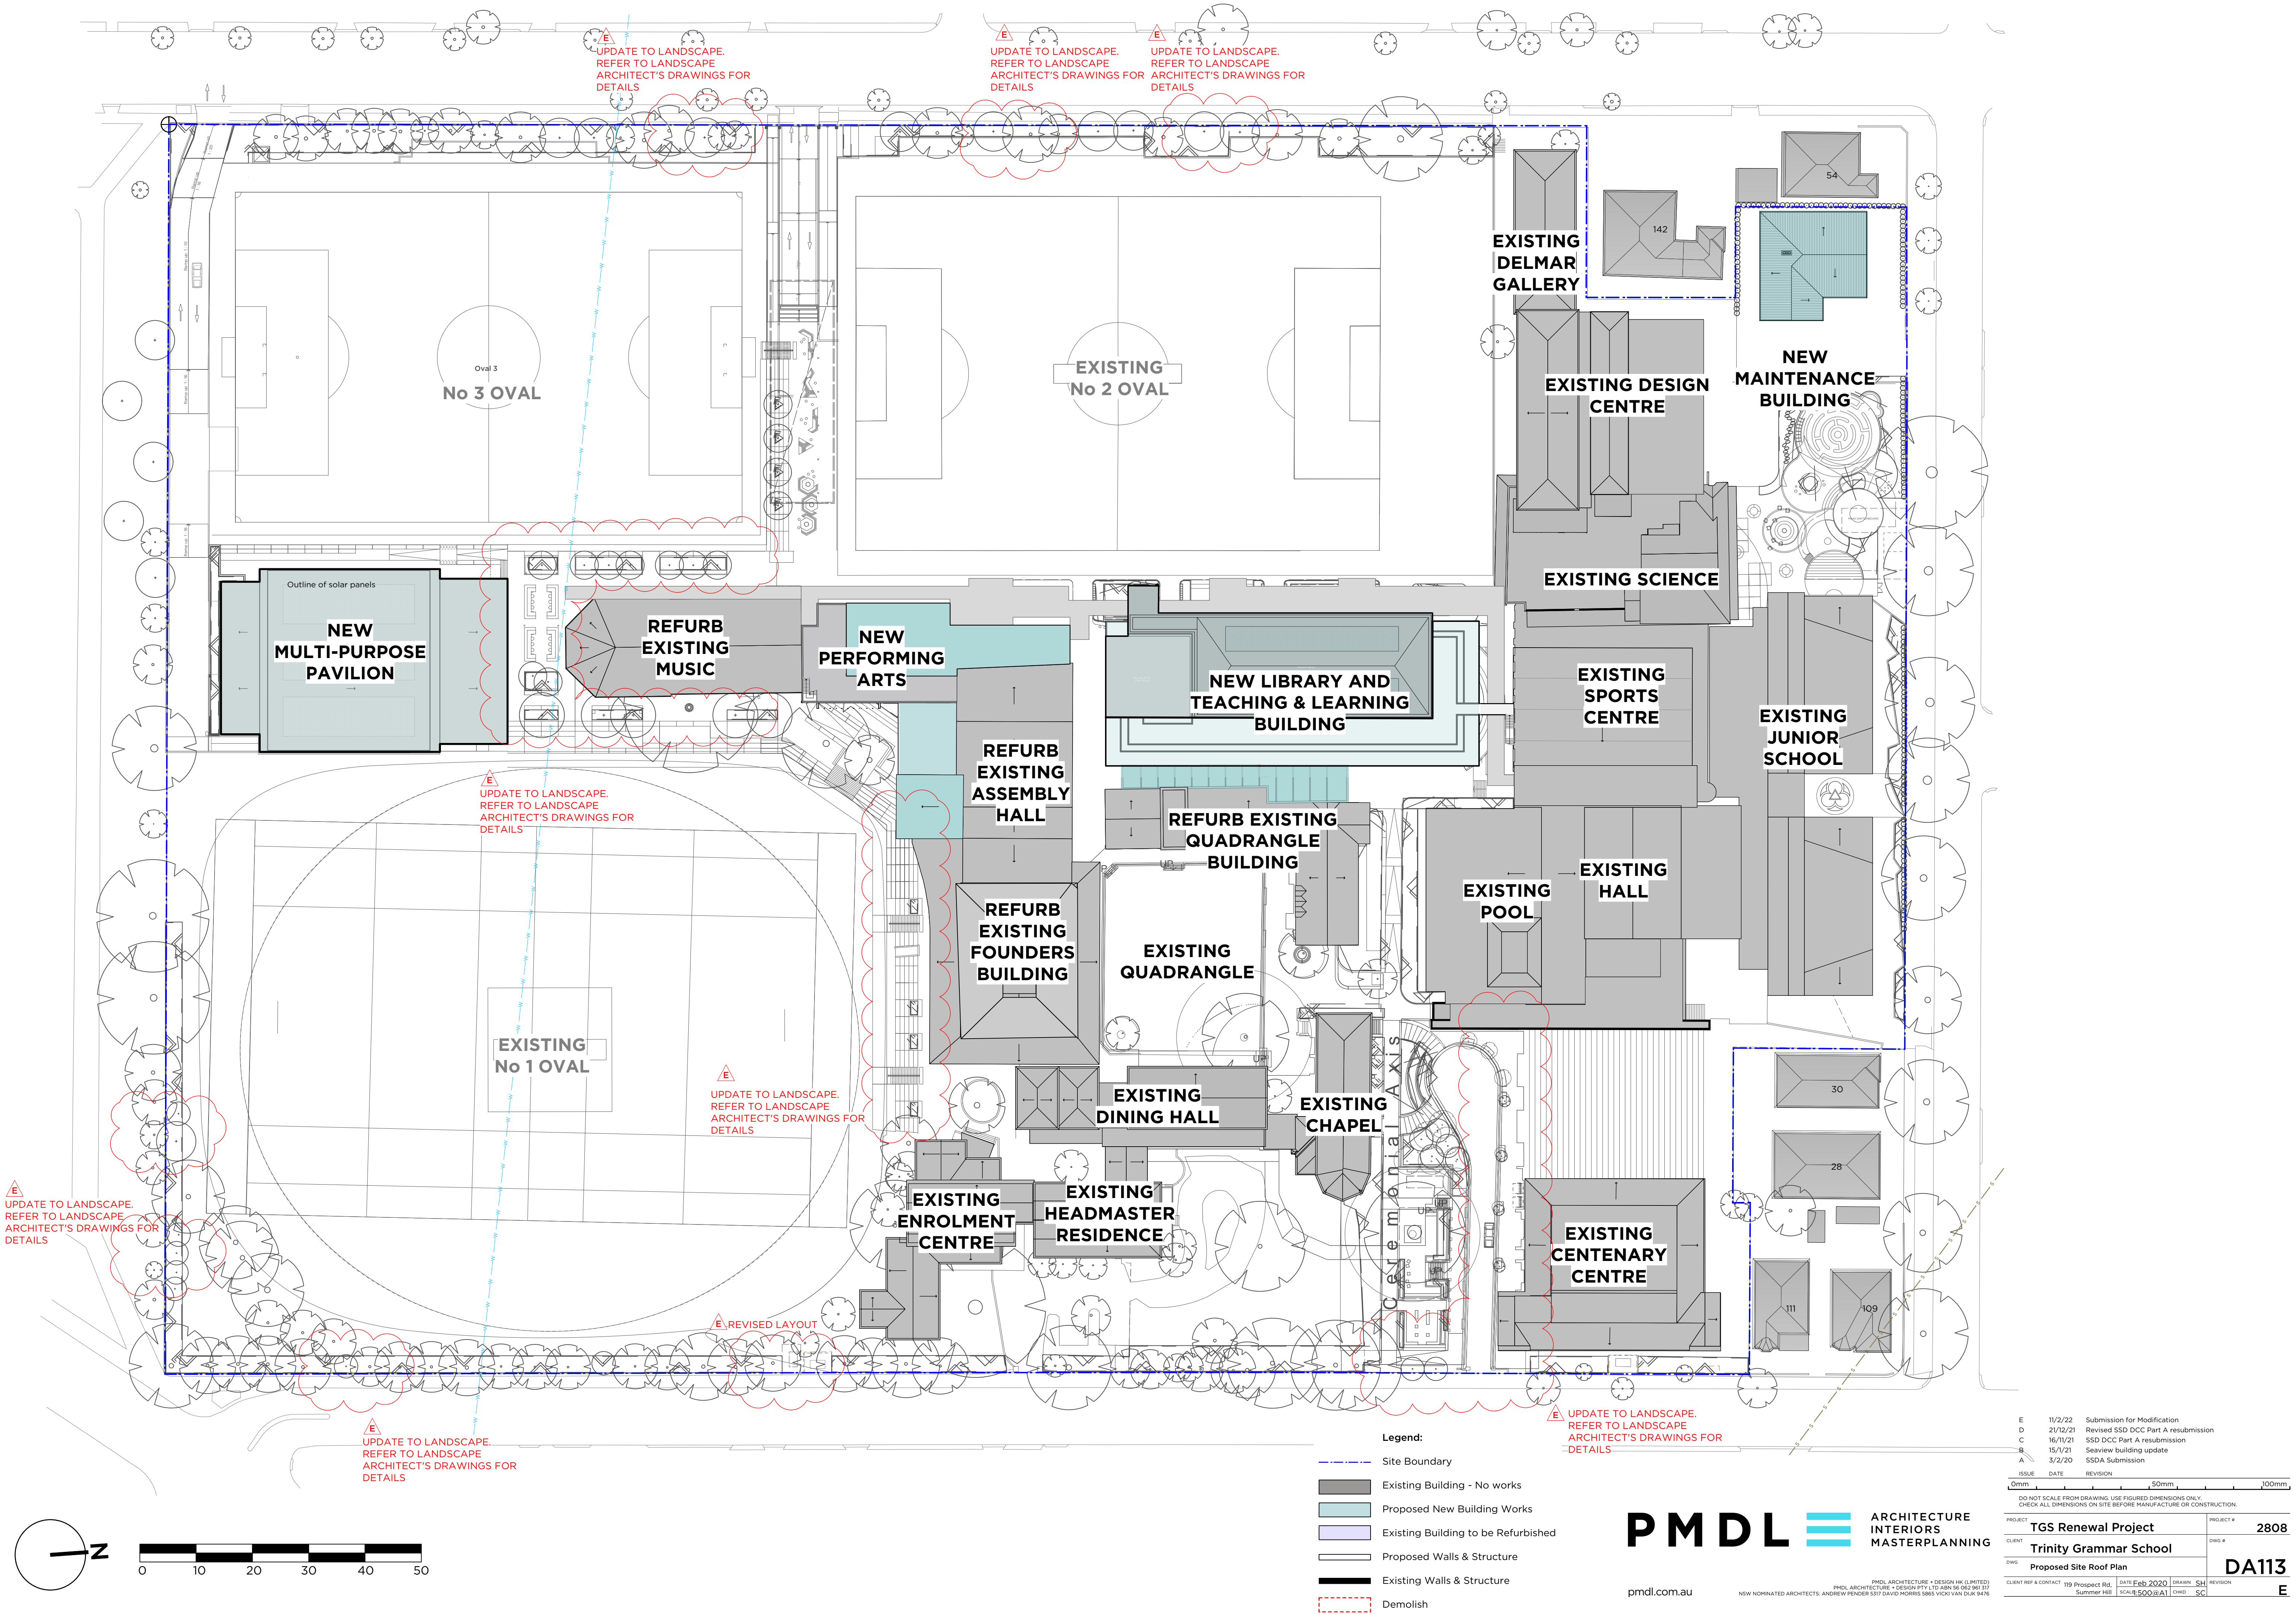

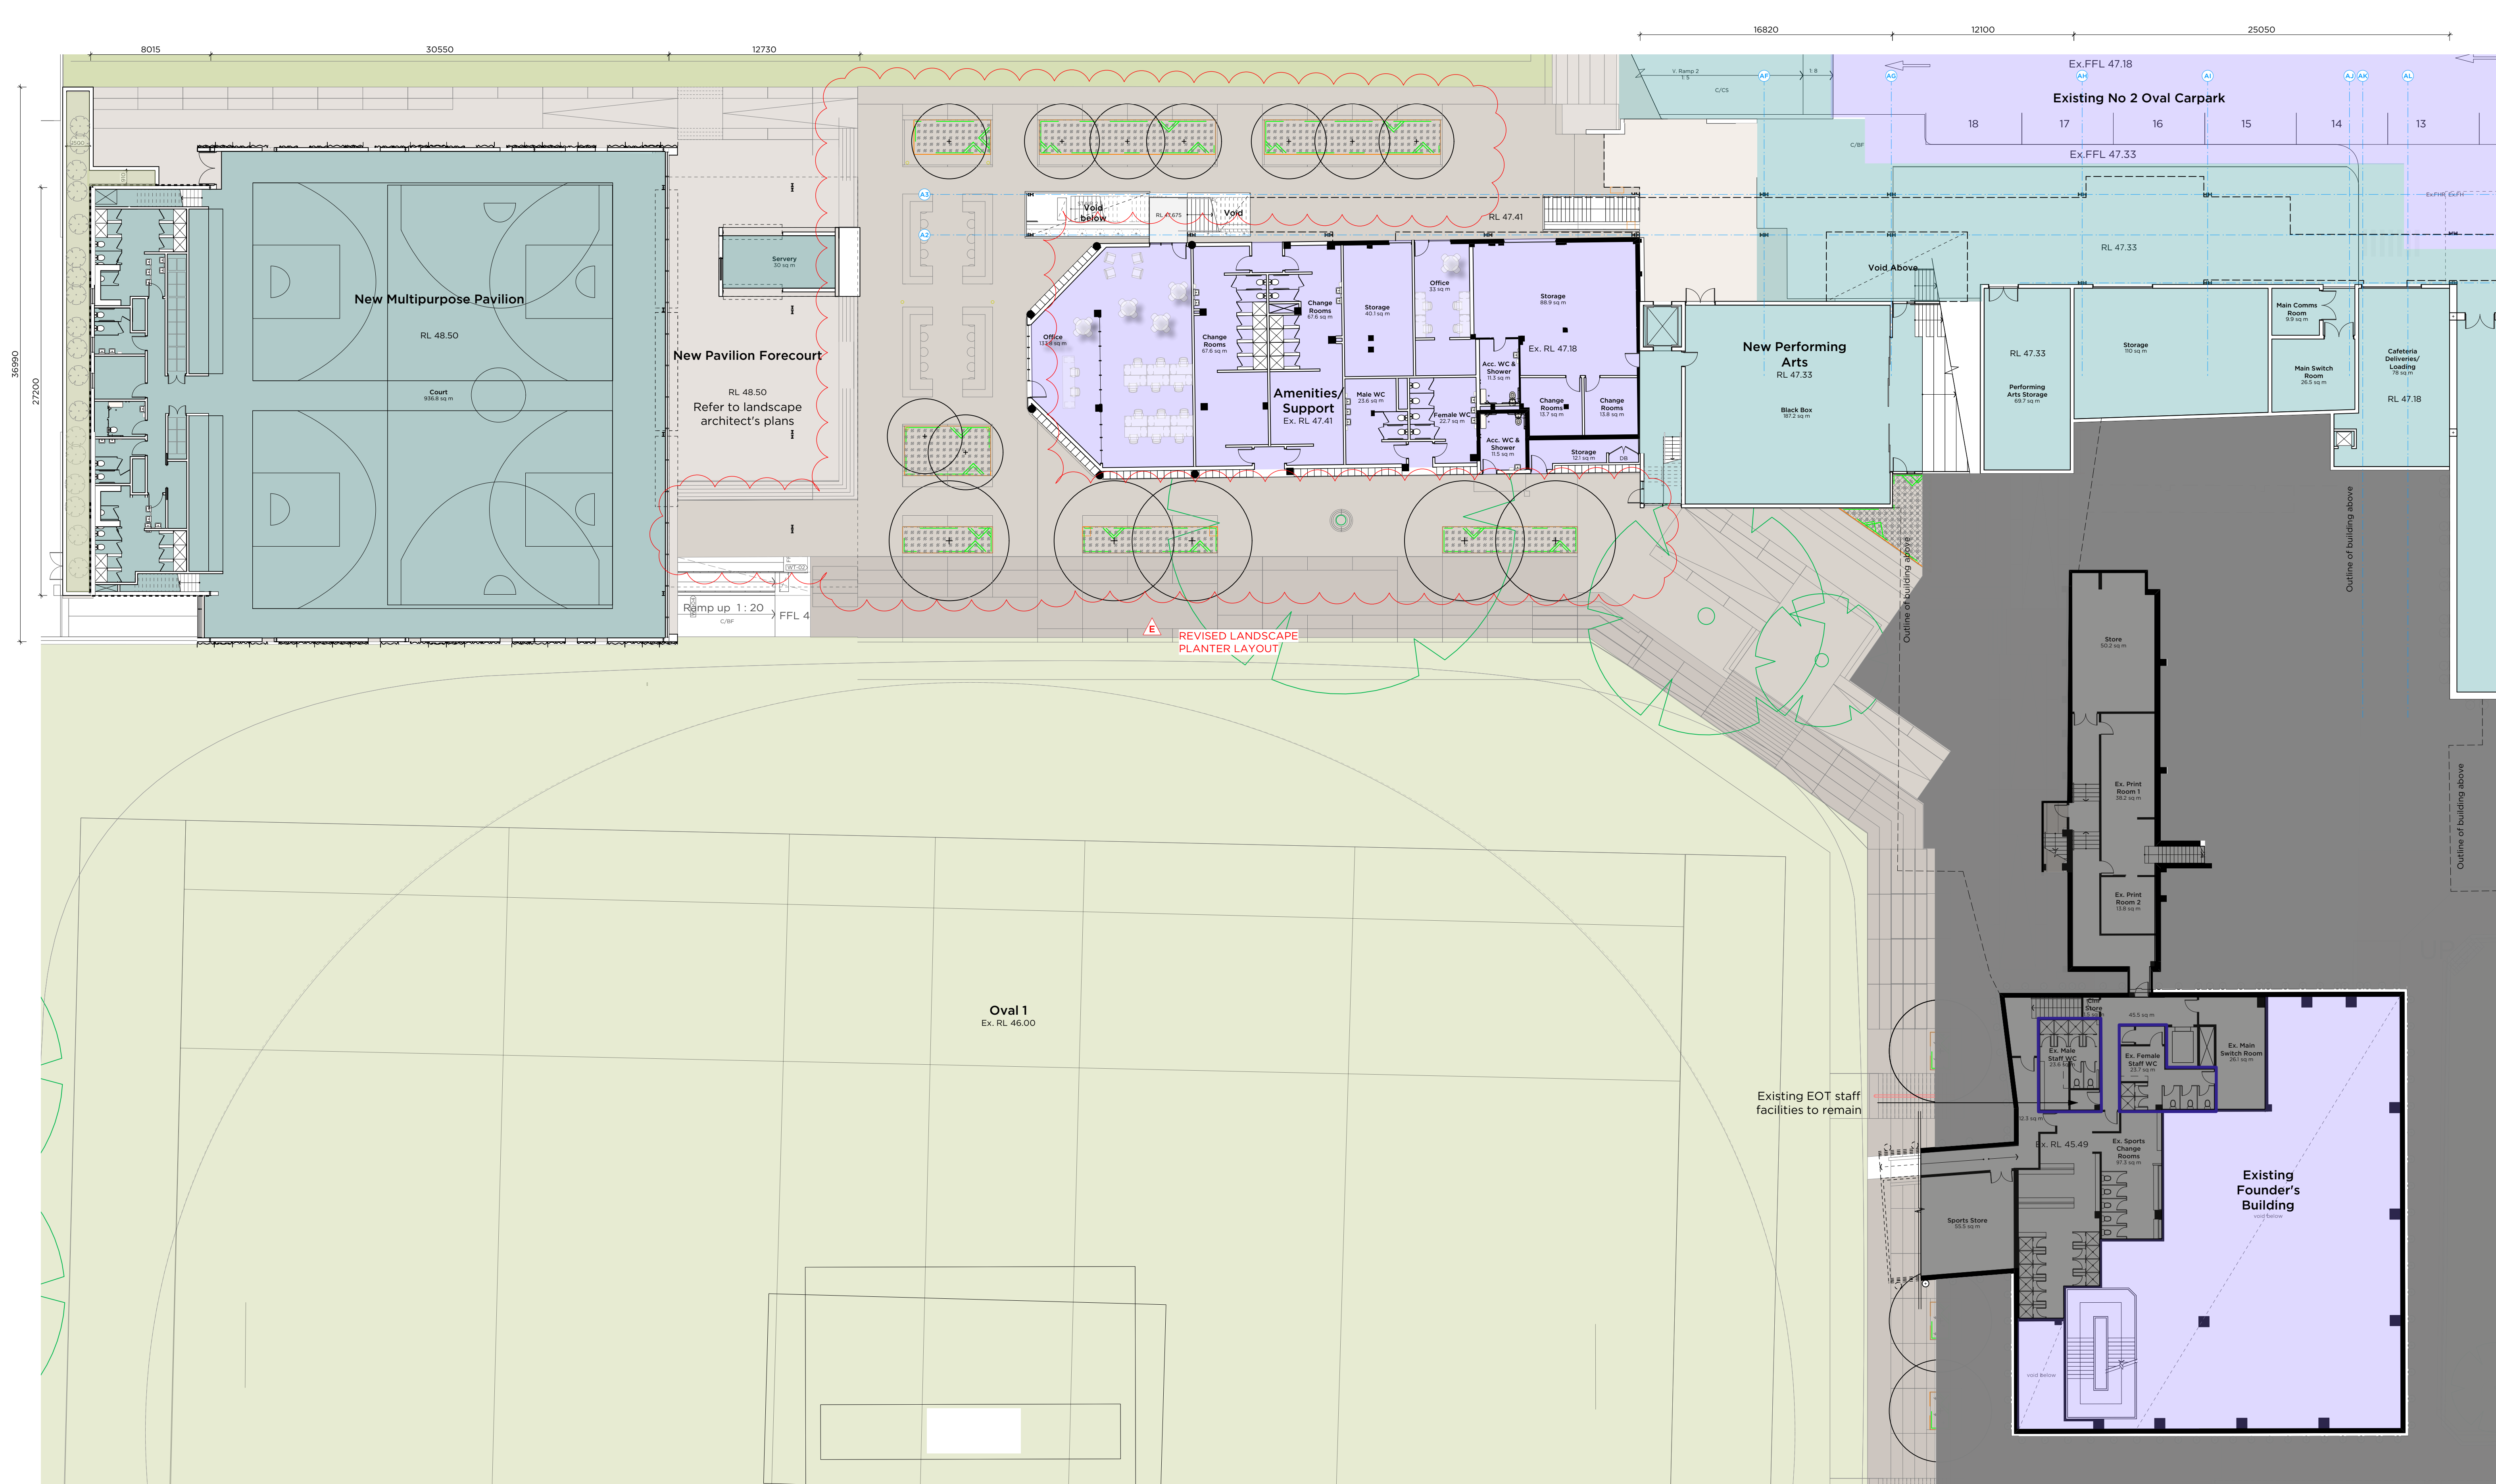

01 PLAN
DA131 Level B1 Proposed
Scale 1:200

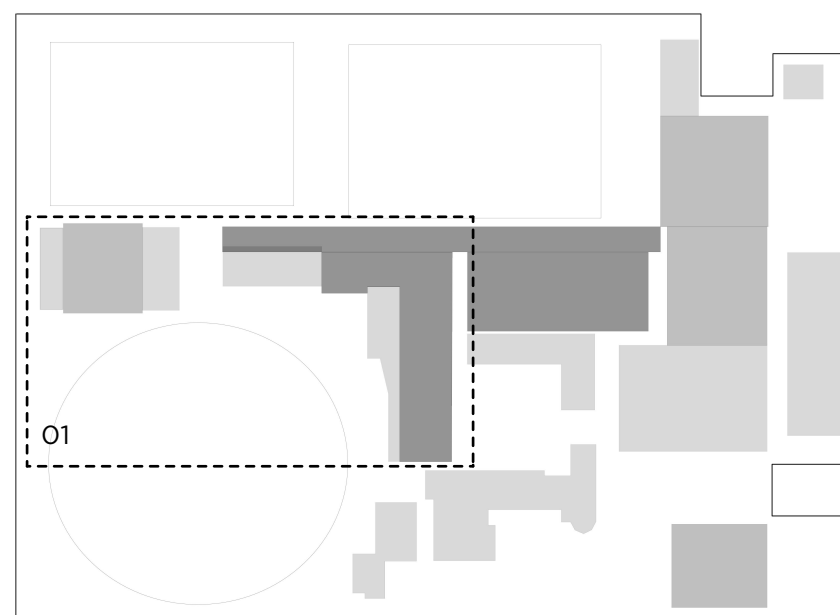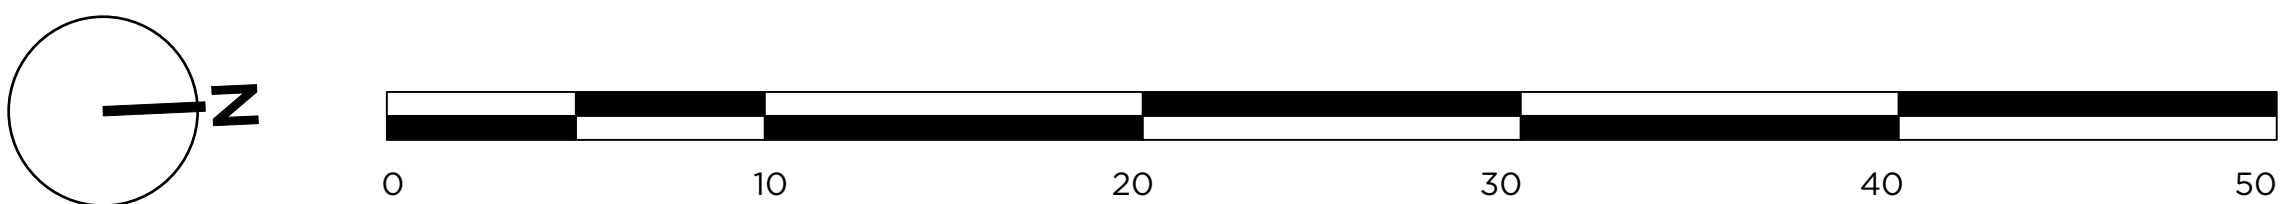

Location Plan - NTS

Legend:

- Site Boundary
- Existing Building - No works
- Proposed New Building Works
- Existing Building to be Refurbished
- Proposed Walls & Structure
- Existing Walls & Structure
- Demolish
- Previously proposed Building outline

PMDL ARCHITECTURE
INTERIORS
MASTERPLANNING

pmdl.com.au

PMDL ARCHITECTURE + DESIGN PTY LTD ABN 56 002 307 337
NSW NOMINATED ARCHITECTS: ANDREW PENDER 5317 DAVID MORRIS 5865 VICKI VAN DIJK 9476


E	11/2/22	Submission for Modification
D	21/12/21	Revised SSD DCC Part A resubmission
C	10/12/21	Co-ordination Update
B	16/11/21	SSD DCC Part A resubmission
A	3/2/20	SSDA Submission

ISSUE	DATE	REVISION
-------	------	----------



0mm 50mm 100mm

DO NOT SCALE FROM DRAWING. USE FIGURED DIMENSIONS ONLY.
CHECK ALL DIMENSIONS ON SITE BEFORE MANUFACTURE OR CONSTRUCTION.

PROJECT	TGS Renewal Project	PROJECT #	2808
CLIENT	Trinity Grammar School	DWG #	DA131
DWG	Proposed Performing Arts Precinct & Multipurpose Hall Plan B1	REVISION	E
CLIENT REF & CONTACT	119 Prospect Rd, Summer Hill	DATE	Feb 2020
SCALE	1:200 @ A1	DRAWN	SH
CHECKED	SC		

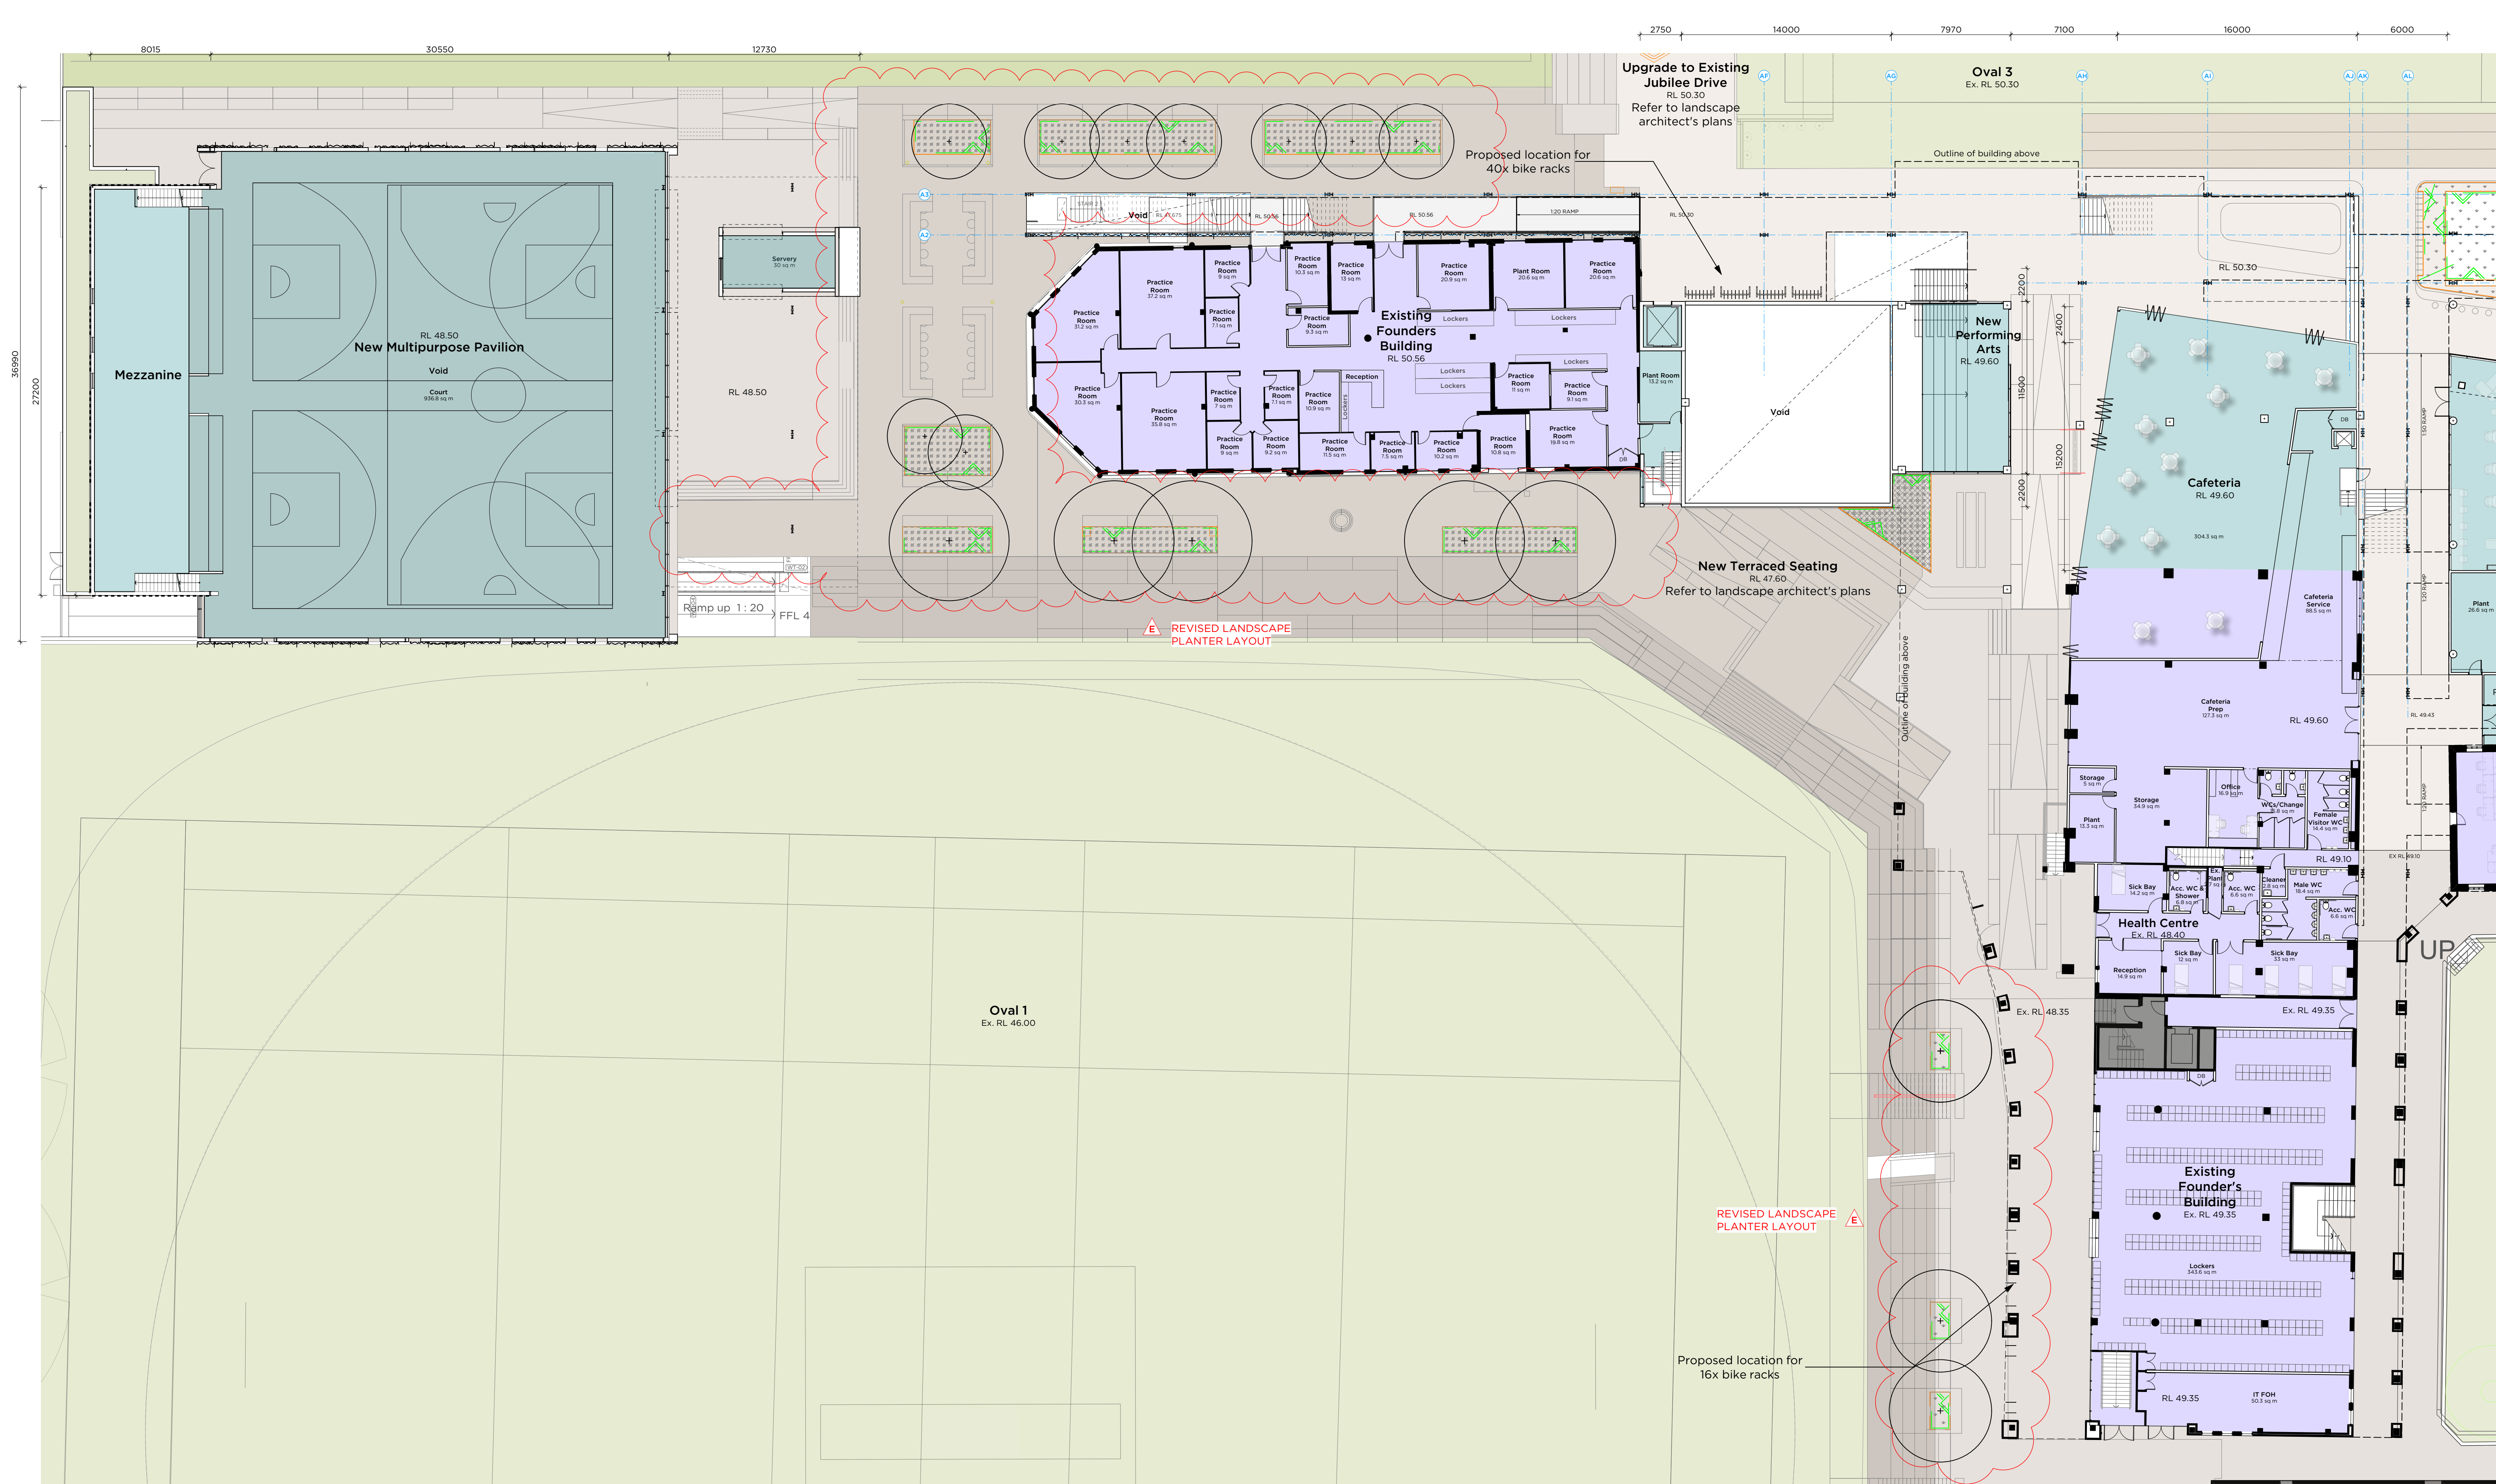

01 PLAN
DA132 Level 0 Proposed
Scale 1:200

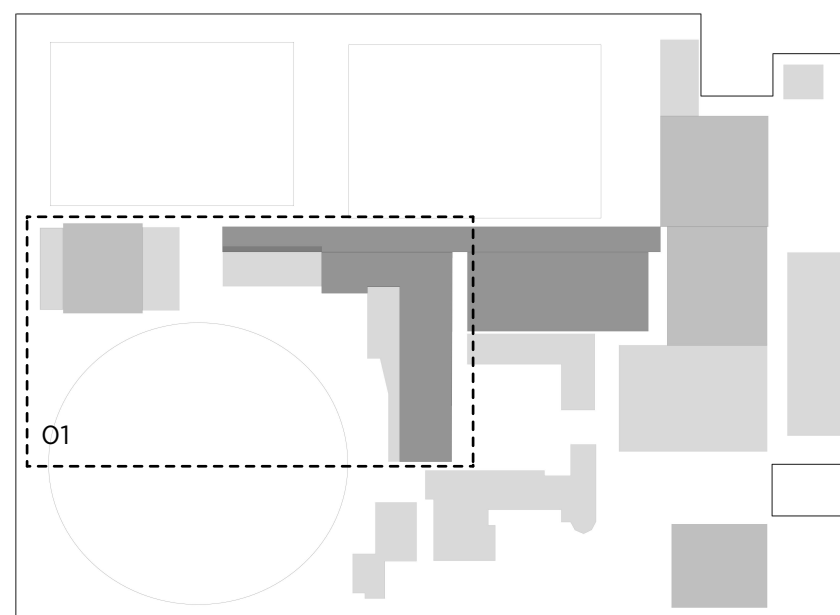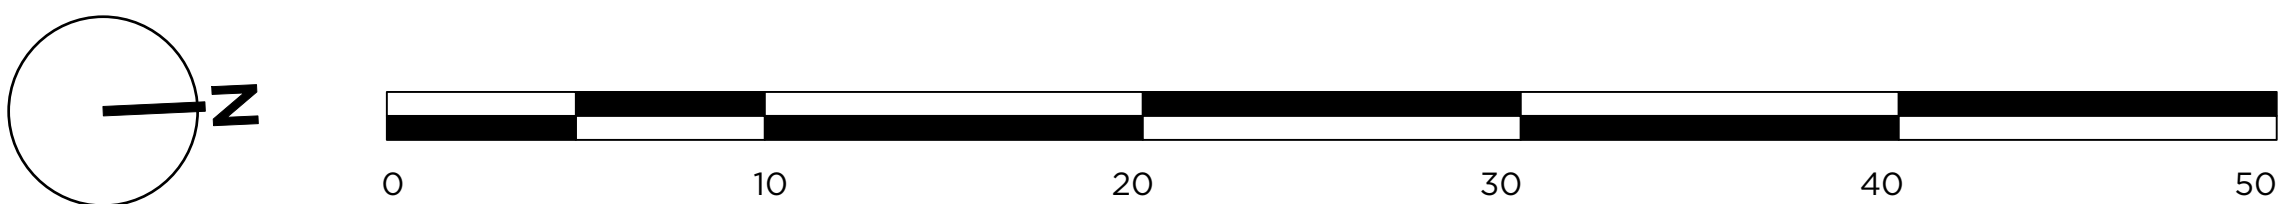

Location Plan - NTS

Legend:



- Site Boundary
- Existing Building - No works
- Proposed New Building Works
- Existing Building to be Refurbished
- Proposed Walls & Structure
- Existing Walls & Structure
- Demolish
- Previously proposed Building outline

PMDL ARCHITECTURE
INTERIORS
MASTERPLANNING

pmdl.com.au

PMDL ARCHITECTURE + DESIGN PTY LTD ABN 56 002 360 337
NSW NOMINATED ARCHITECTS: ANDREW PENDER 5317 DAVID MORRIS 5865 VICKI VAN DIJK 9476

E	11/2/22	Submission for Modification
D	21/12/21	Revised SSD Part A resubmission
C	10/12/21	Co-ordination Update
B	16/11/21	SSD DCC Part A resubmission
A	3/2/20	SSDA Submission
ISSUE DATE REVISION		
0mm 50mm 100mm		
DO NOT SCALE FROM DRAWING. USE FIGURED DIMENSIONS ONLY. CHECK ALL DIMENSIONS ON SITE BEFORE MANUFACTURE OR CONSTRUCTION.		
PROJECT	TGS Renewal Project	PROJECT # 2808
CLIENT	Trinity Grammar School	DWG # DA132
DWG	Proposed Performing Arts Precinct & Multipurpose Hall Plan L0	REVISION
CLIENT REF & CONTACT	119 Prospect Rd, Summer Hill	DATE Feb 2020
SCALE	200@A1	CHWD SC

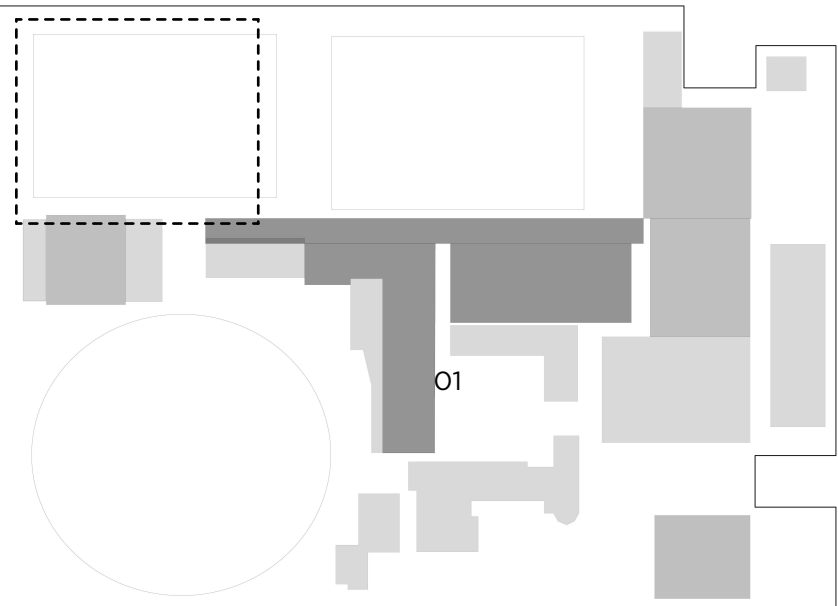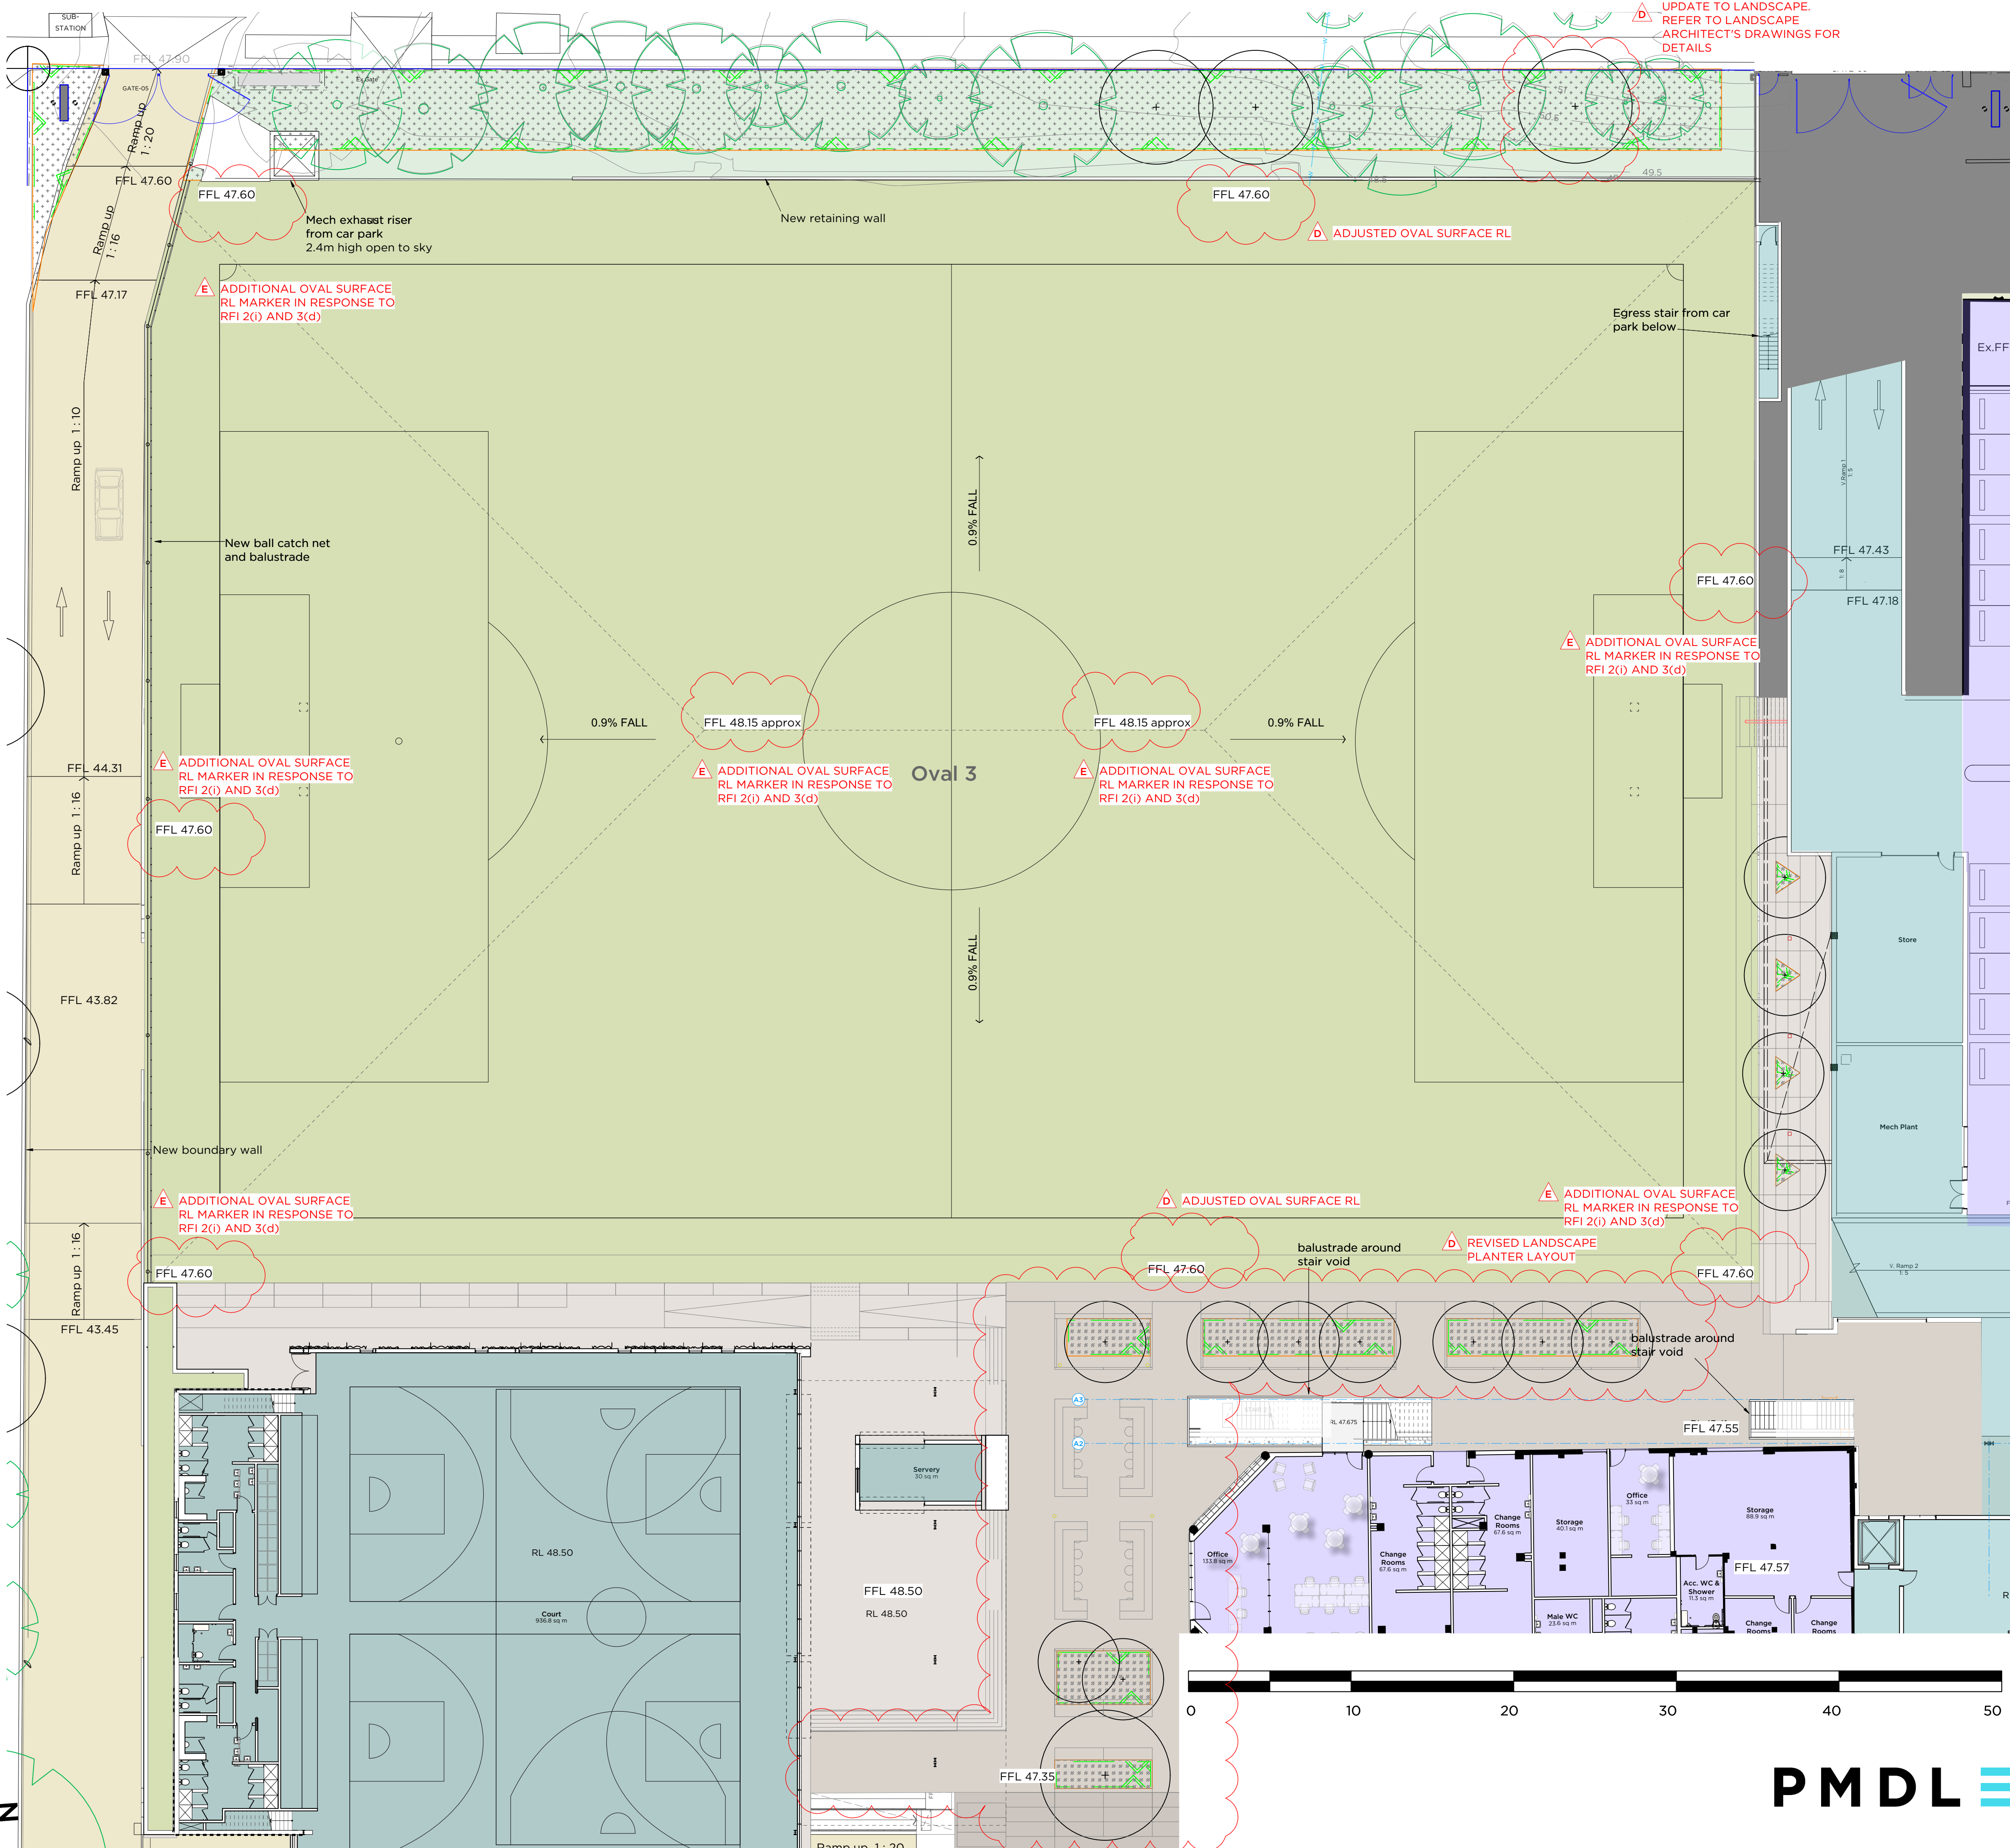

Location Plan - NTS

Legend:

- Site Boundary
- Existing Building - No works
- Proposed New Building Works
- Existing Building to be Refurbished
- Proposed Walls & Structure
- Existing Walls & Structure
- Demolish
- Previously proposed Building outline

01 PLAN
Oval 3 Car Park Level B2 Proposed
Scale 1:200

E	27/4/22	Response to Modification RFI
D	11/2/22	Submission for Modification
C	21/12/21	Revise for SSD DCC Part A resubmission
B	16/11/21	SSD DCC Part A resubmission
A	24/8/21	Response to IPC

ISSUE	DATE	REVISION
01	27/4/22	Response to Modification RFI


DO NOT SCALE FROM DRAWING. USE FIGURED DIMENSIONS ONLY.
CHECK ALL DIMENSIONS ON SITE BEFORE MANUFACTURE OR CONSTRUCTION.

PROJECT	TGS Renewal Project	PROJECT #	2808
CLIENT	Trinity Grammar School	DWG #	DA151
DWG	Proposed Oval 3 Car Park B1	SCALE	200@A1
CLIENT REF & CONTACT	119 Prospect Rd, Summer Hill	DATE	Aug 2021
ARCHITECT	PMDL ARCHITECTURE + DESIGN PTY LTD ABN 56 002 960 357	DRAWN	KC
NSW NOMINATED ARCHITECTS	ANDREW PENDER 5317 DAVID MORRIS 5865 VICKI VAN DIJK 9476	CHWD	SC
		REVISION	E




PMDL ARCHITECTURE
INTERIORS
MASTERPLANNING

pmdl.com.au

NSW NOMINATED ARCHITECTS: ANDREW PENDER 5317 DAVID MORRIS 5865 VICKI VAN DIJK 9476

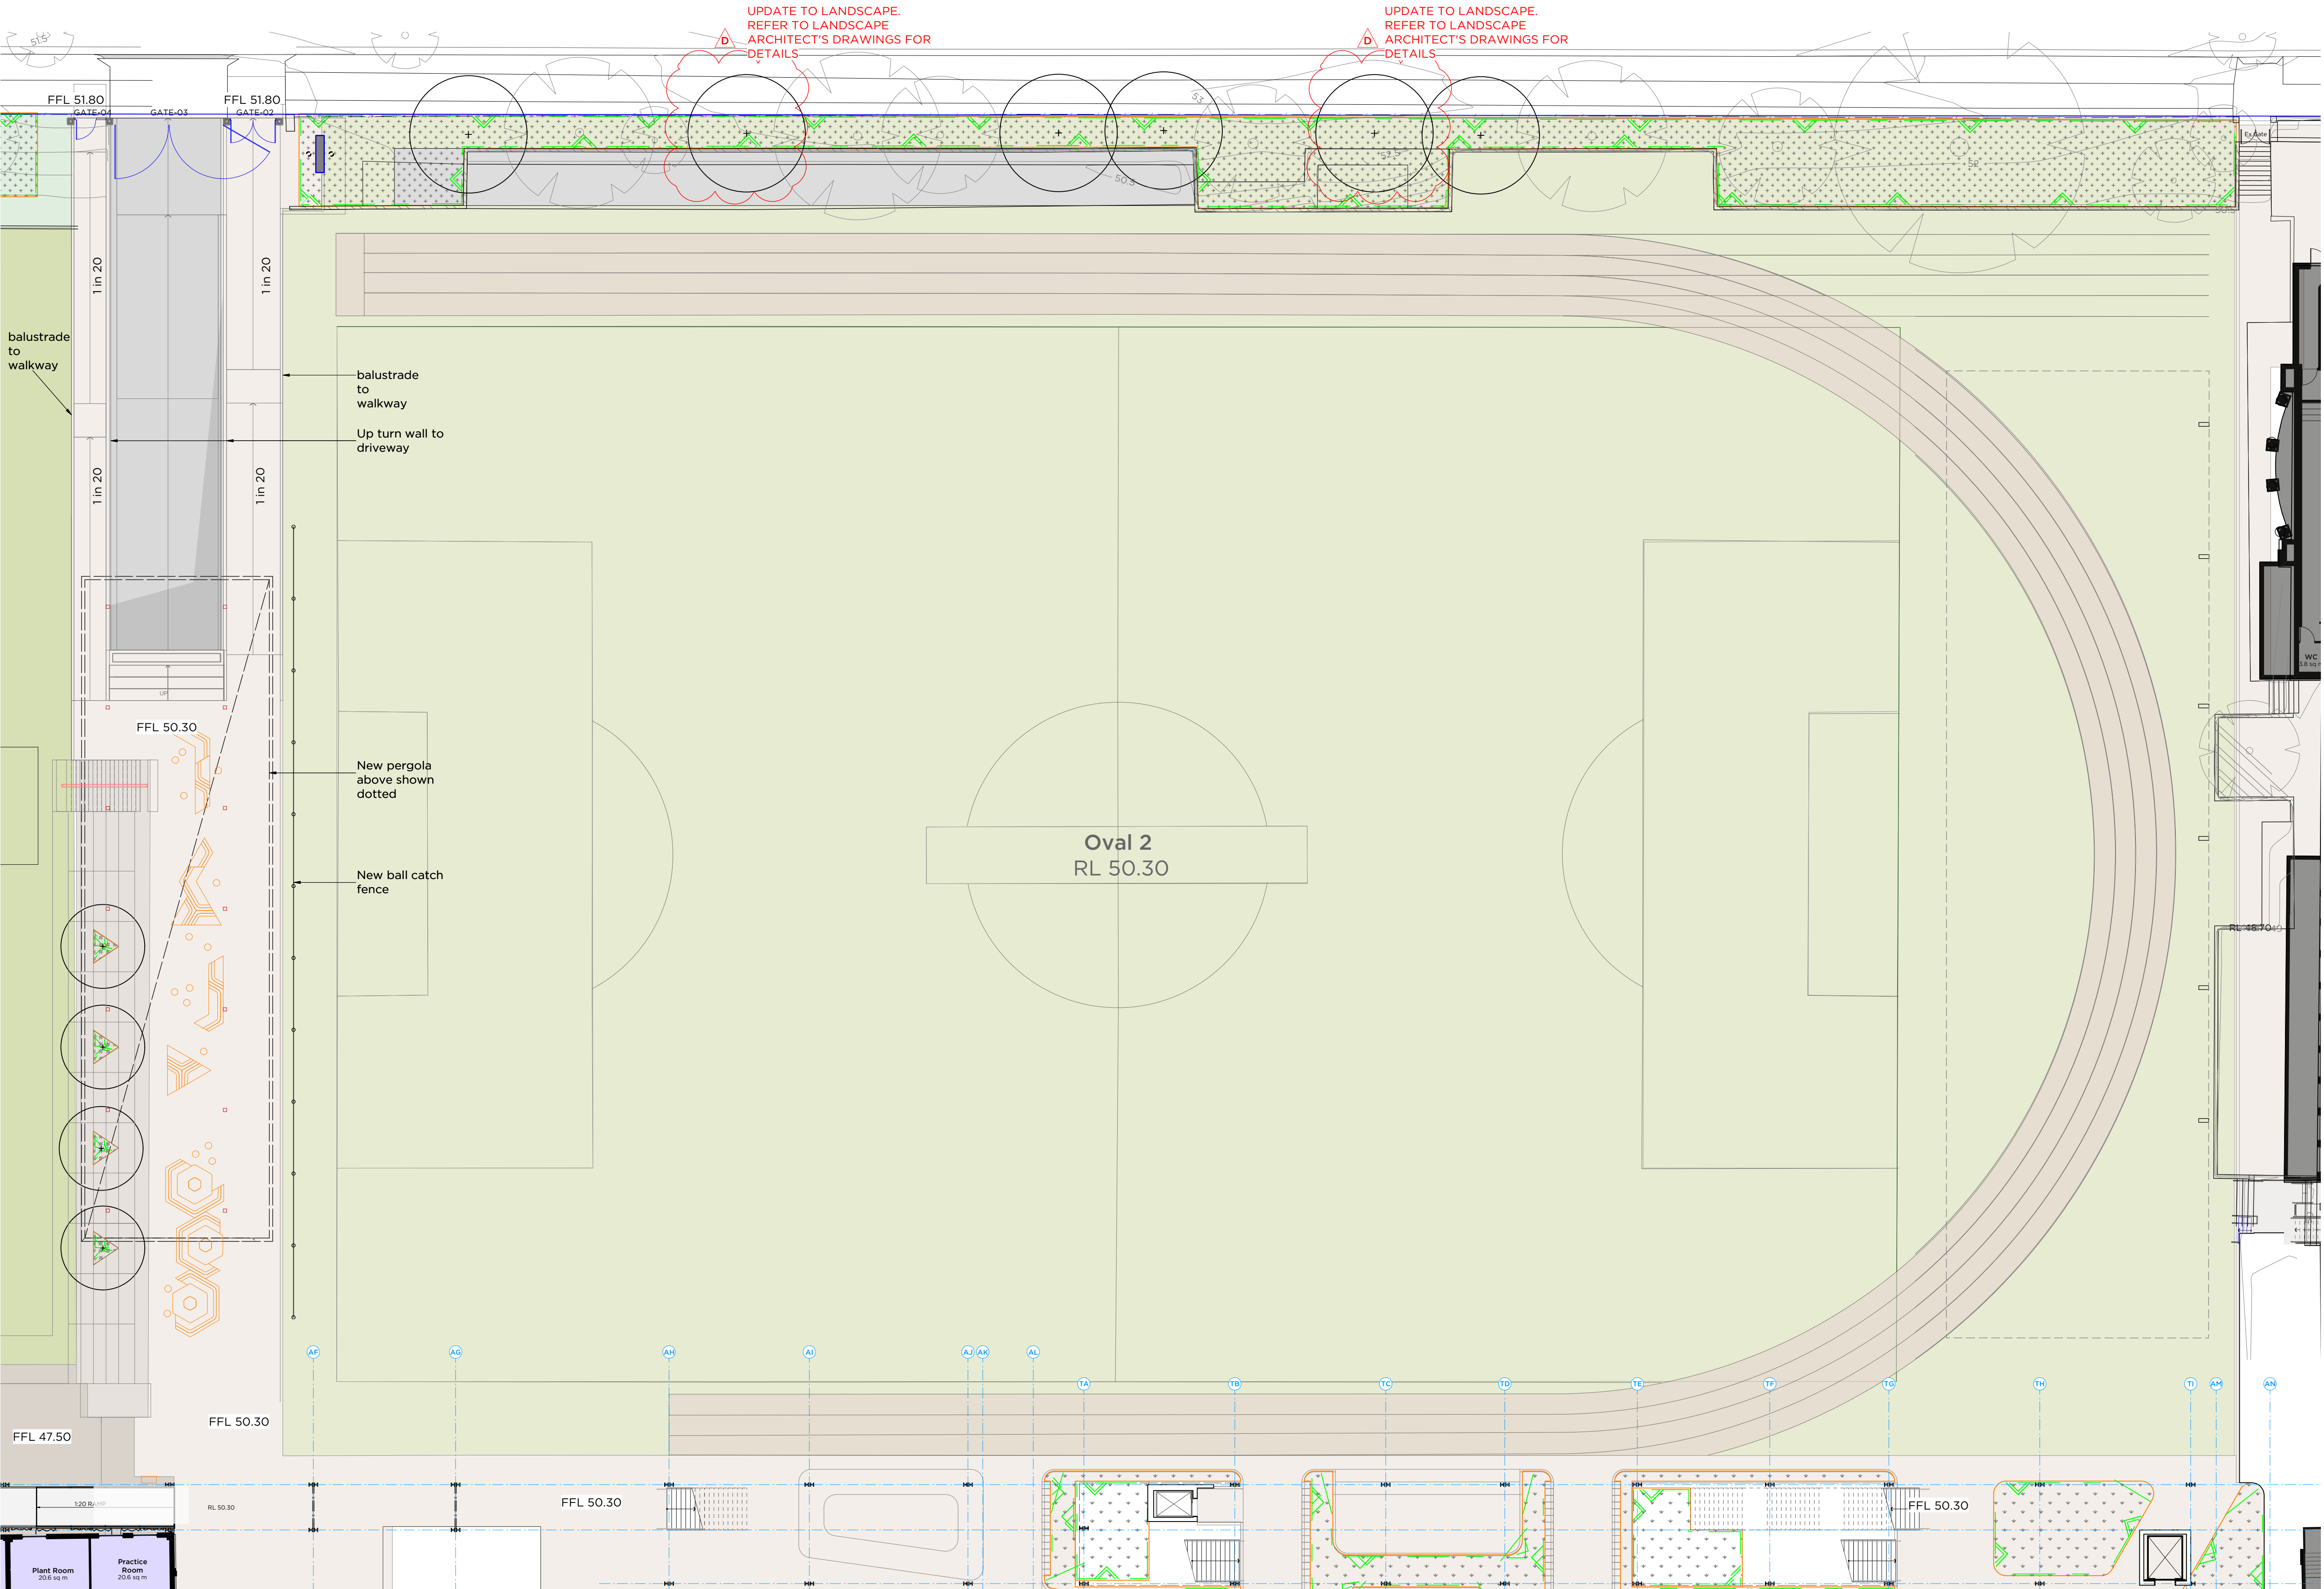

01 PLAN
Oval 2 Car Park Level B1 Proposed
Scale 1:200

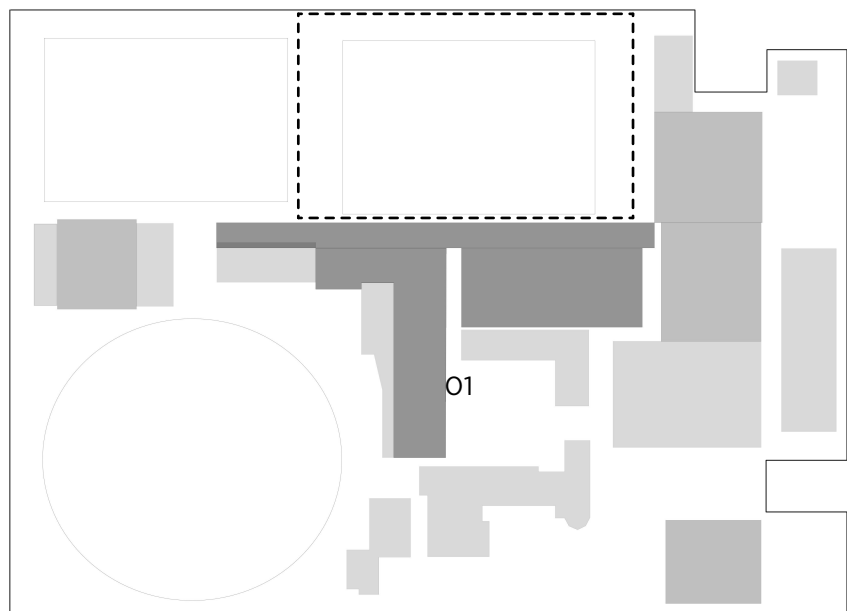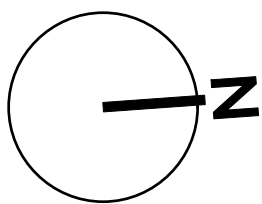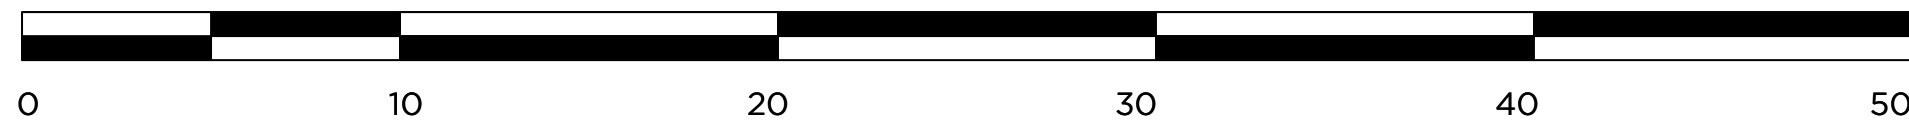

- Legend:**
- Site Boundary
 - Existing Building - No works
 - Proposed New Building Works
 - Existing Building to be Refurbished
 - Proposed Walls & Structure
 - Existing Walls & Structure
 - Demolish
 - Previously proposed Building outline

PMDL ARCHITECTURE
INTERIORS
MASTERPLANNING

PMDL ARCHITECTURE + DESIGN (UK) (LIMITED)
PMDL ARCHITECTURE + DESIGN PTY LTD ABN 56 002 960 337
NSW NOMINATED ARCHITECTS: ANDREW PENDER 5317 DAVID MORRIS 5865 VICKI VAN DIJK 9476

PROJECT	TGS Renewal Project	PROJECT #	2808
CLIENT	Trinity Grammar School	DWG #	DA153
DWG	Proposed Oval 2 LO	REVISION	D
DATE	Aug 2021	SCALE	200@A1
CLIENT REF & CONTACT	119 Prospect Rd, Summer Hill	CHWD	SC

DO NOT SCALE FROM DRAWING. USE FIGURED DIMENSIONS ONLY.
CHECK ALL DIMENSIONS ON SITE BEFORE MANUFACTURE OR CONSTRUCTION.

ISSUE DATE REVISION

D 11/2/22 Submission for Modification
C 21/12/21 Revised for SSD DCC Part A resubmission
B 16/11/21 SSD DC Part A resubmission
A 24/8/21 Response for IPC